



PLANS AND PROFILES

A - ROUTE

SCALE
H-1:5000
V-1:400

A-ROUTE, PLAN AND PROFILE
STA. 0+200 — STA. 1+400



DRAWING NO.
1/23

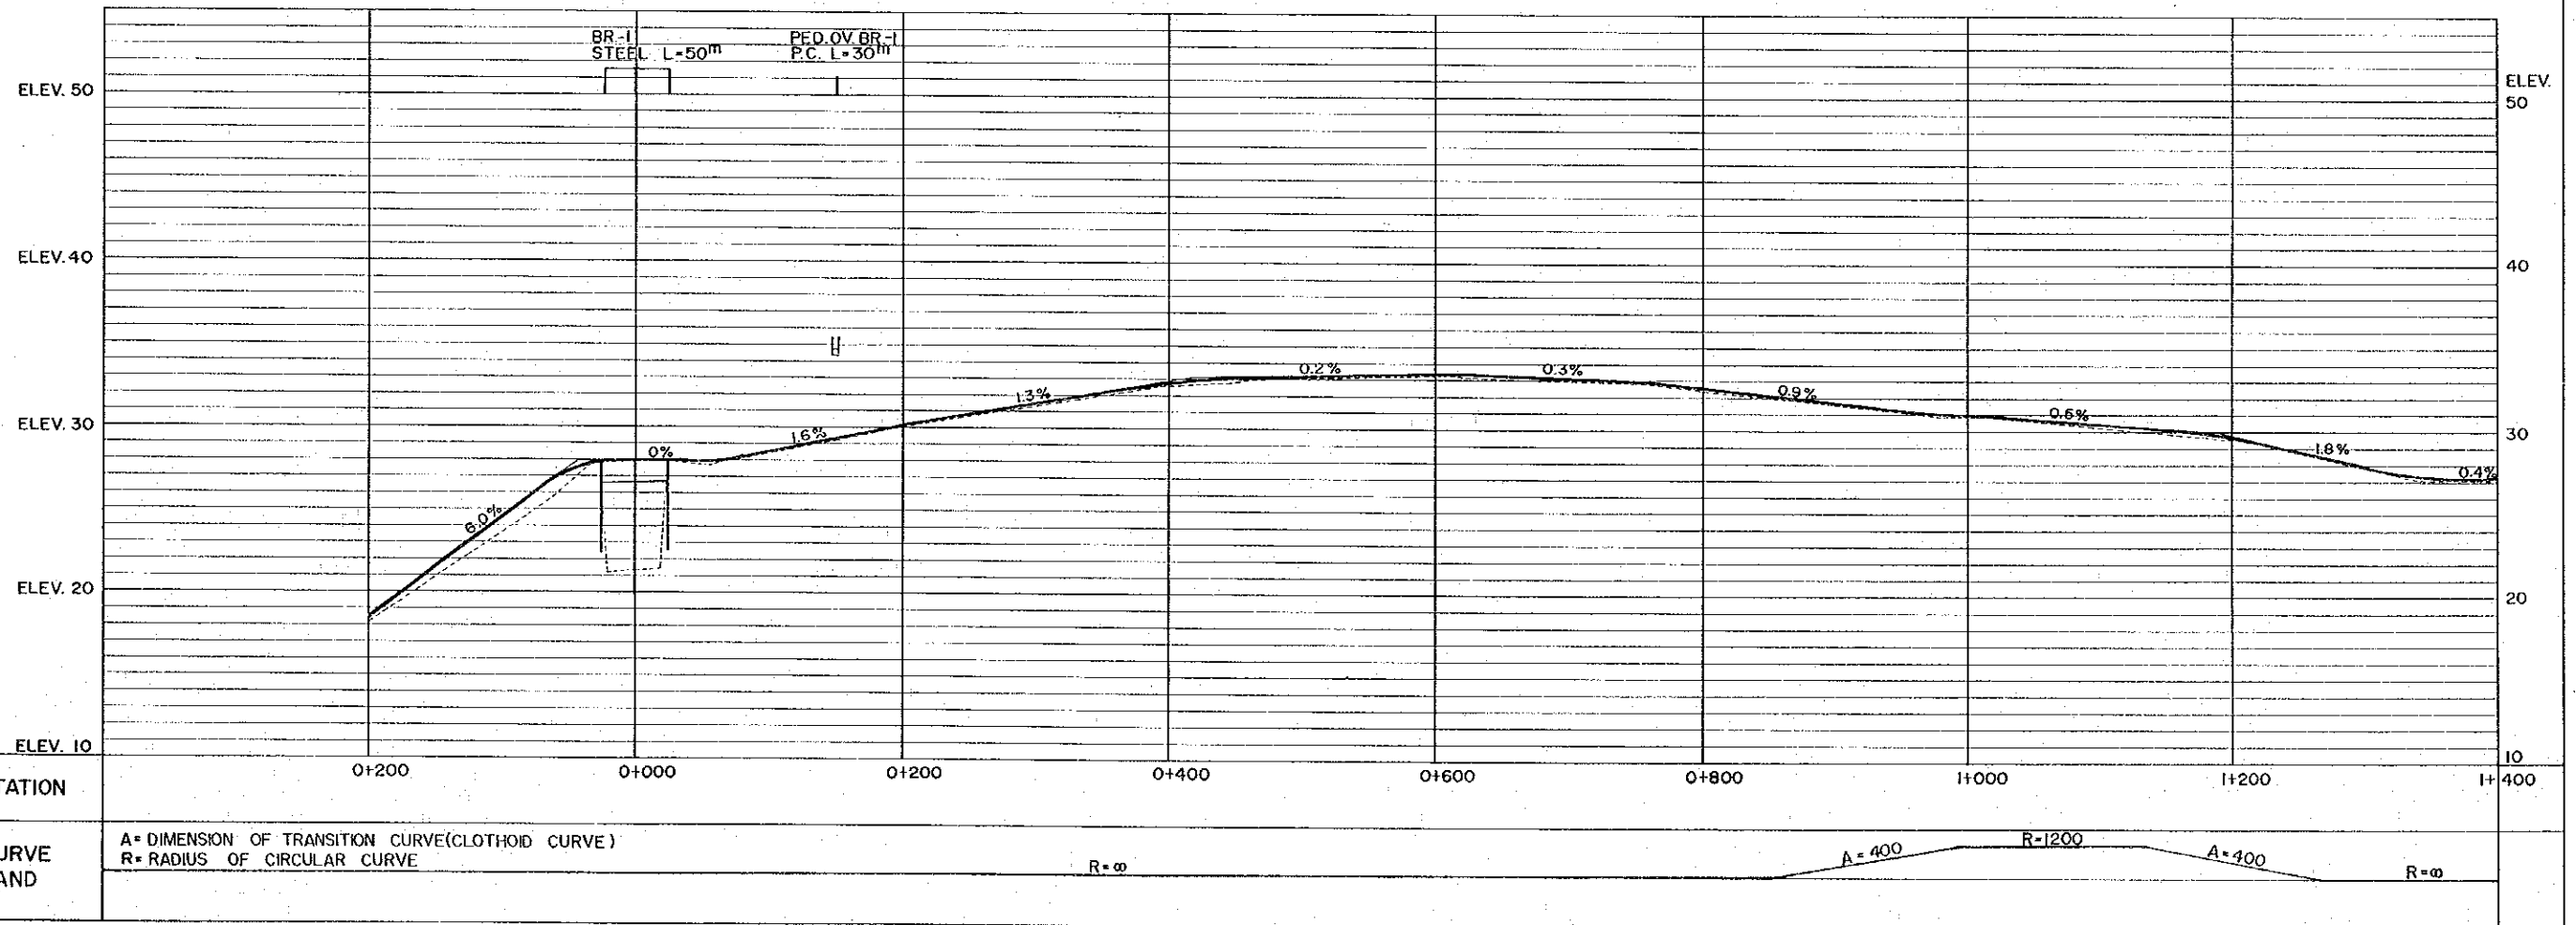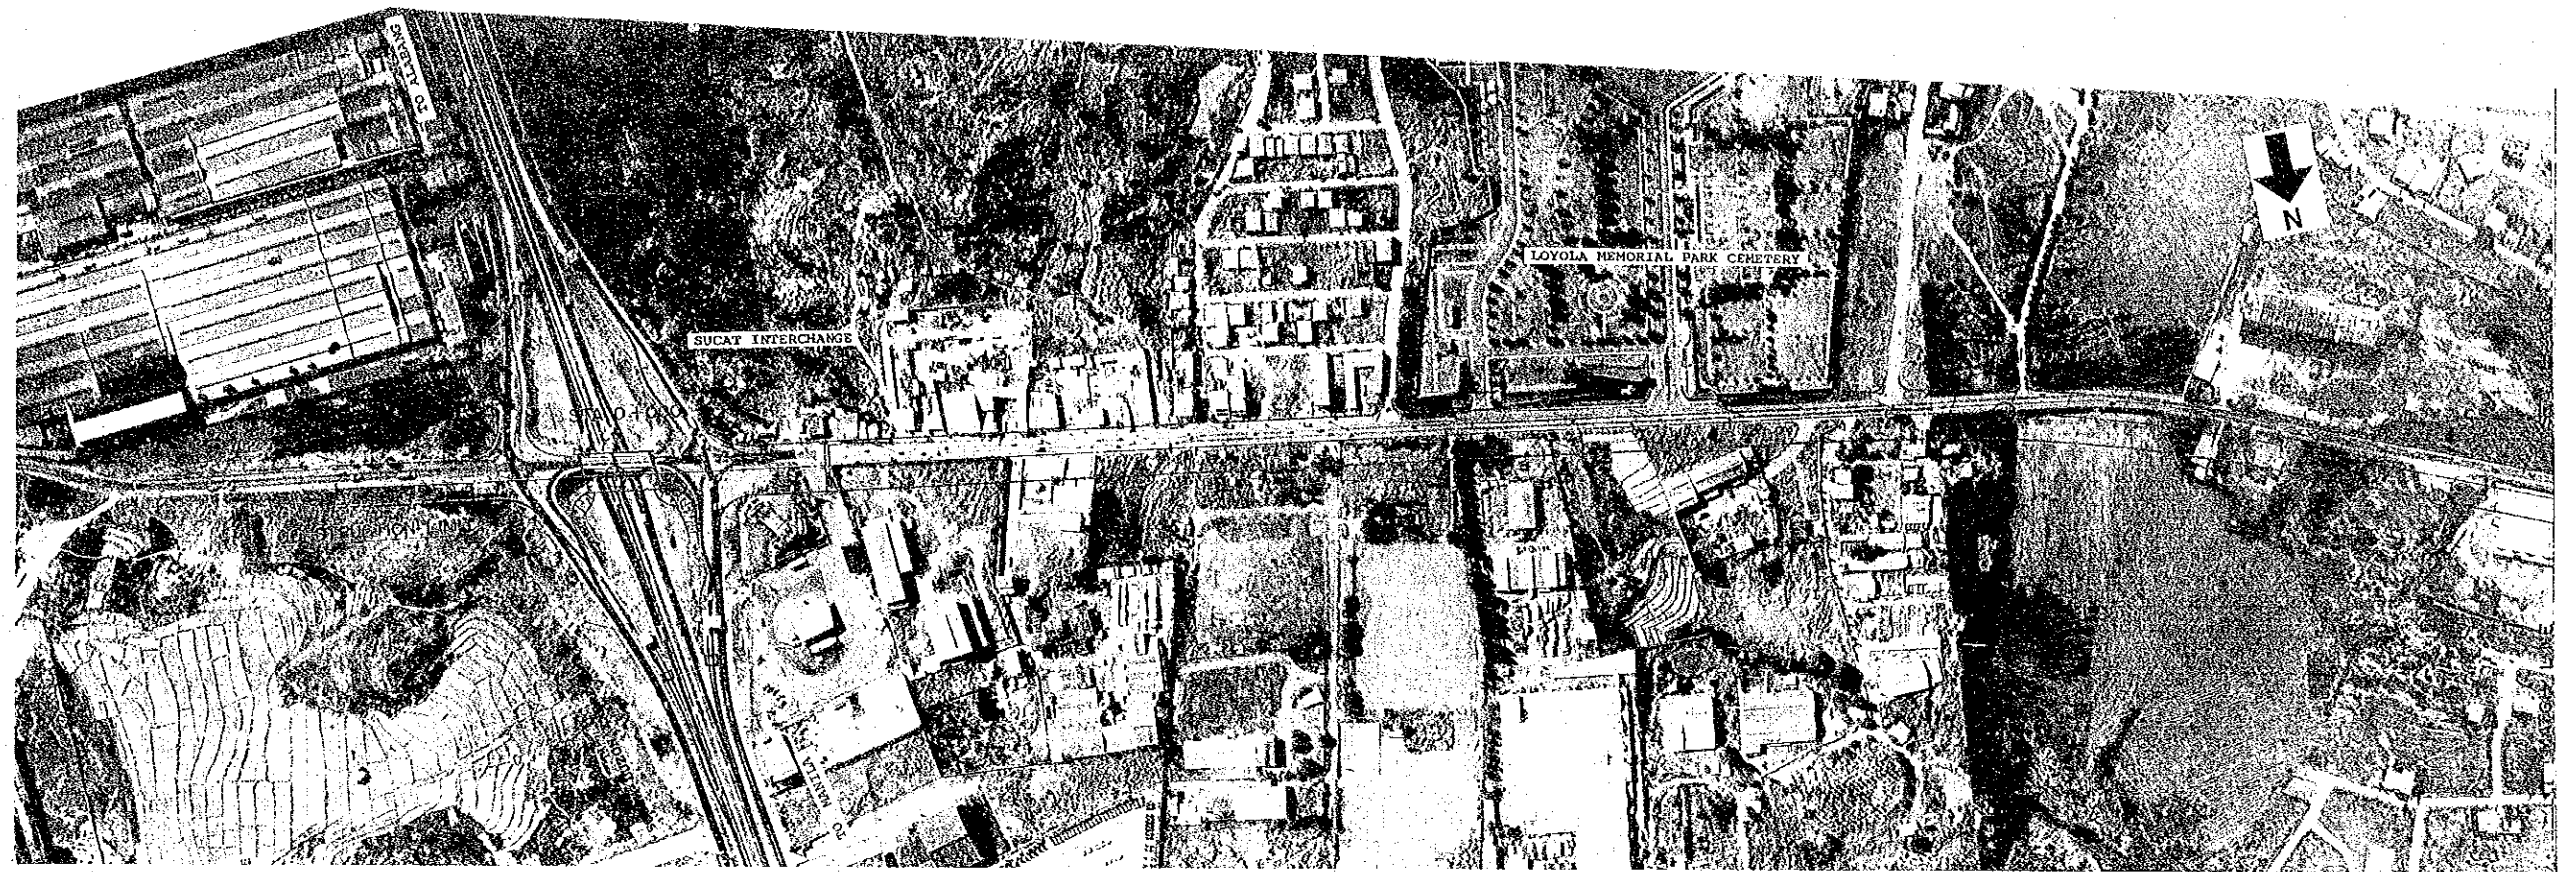

SCALE
H-1:5000
V-1:400

A-ROUTE, PLAN AND PROFILE
STA. 1+400 — STA. 3+200



DRAWING NO.
2/23

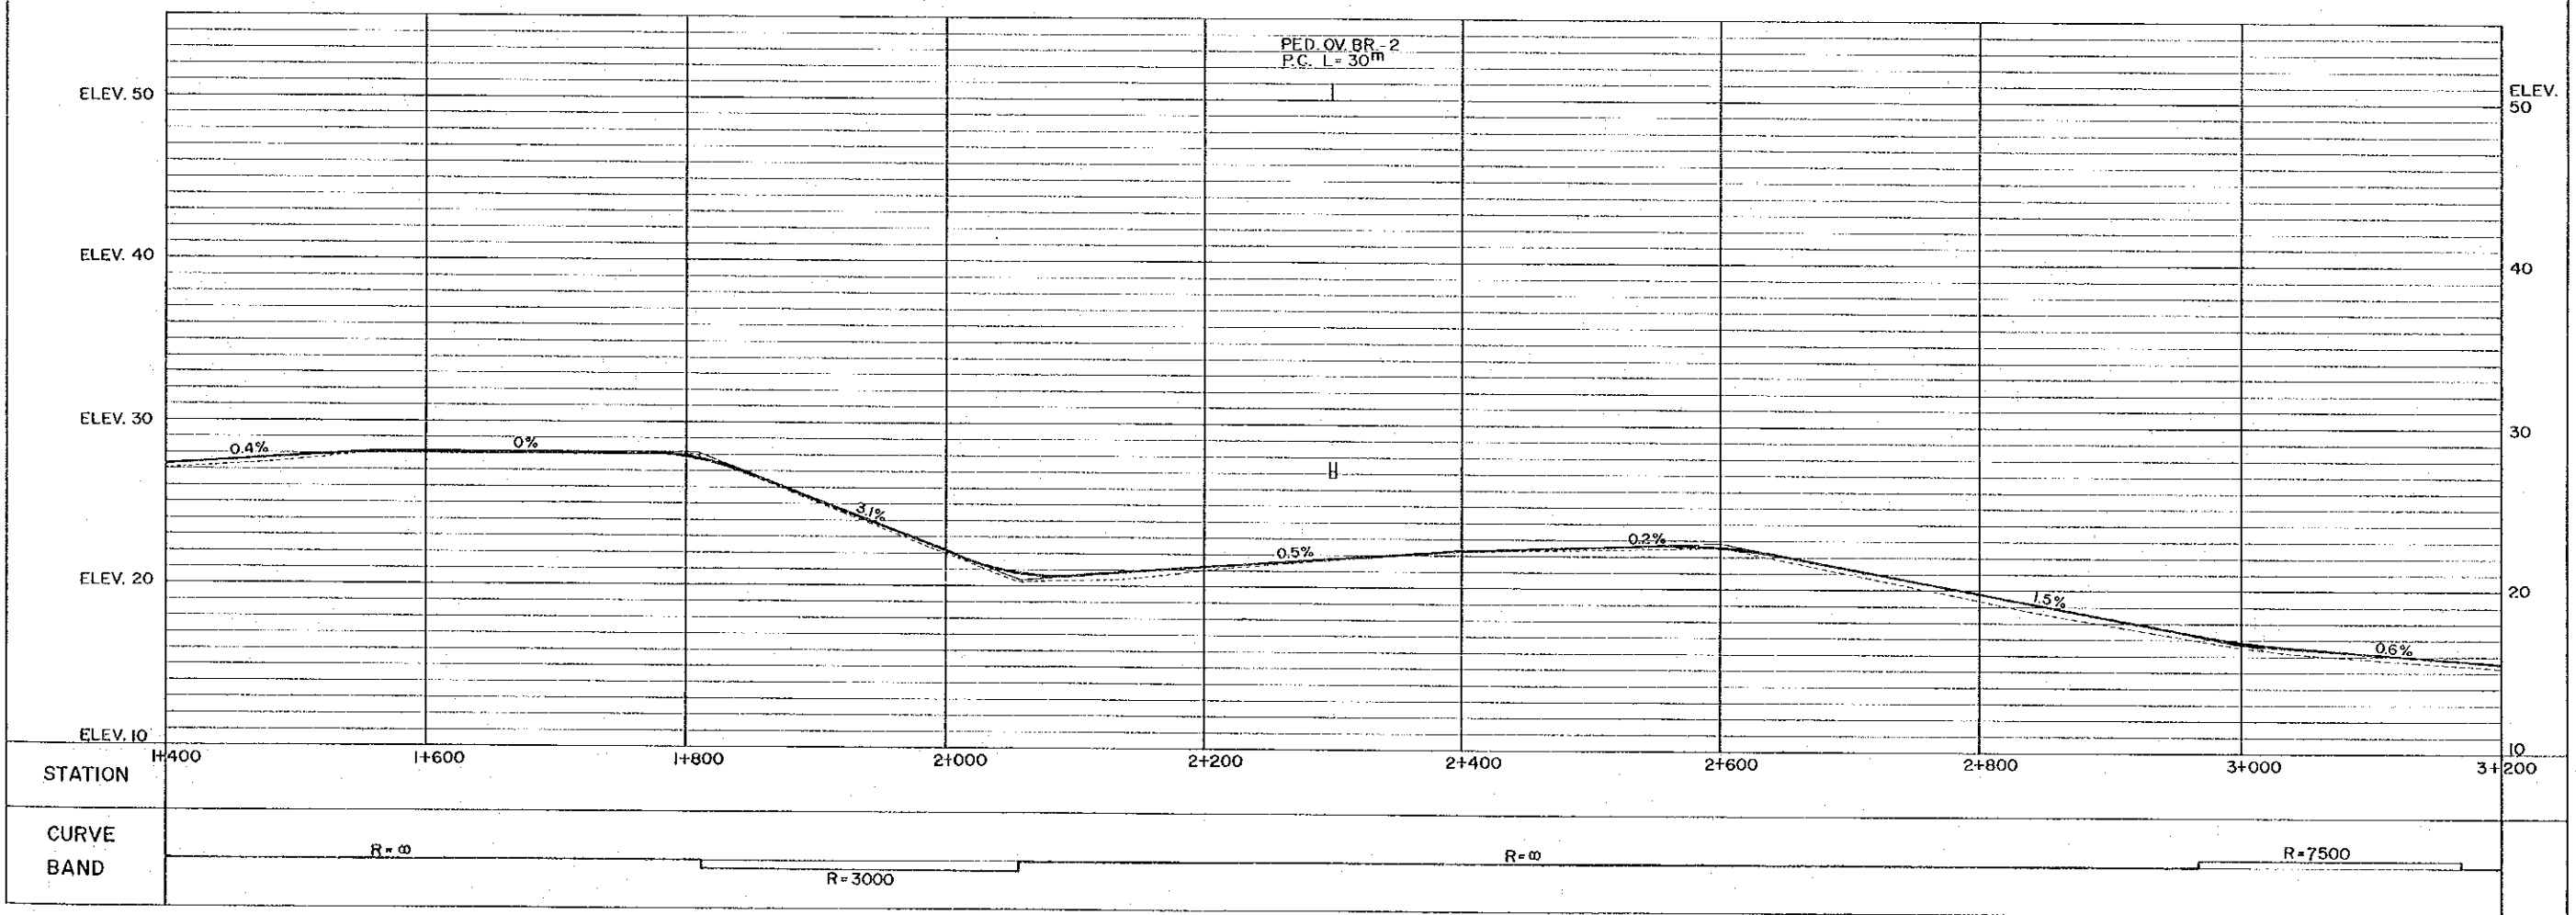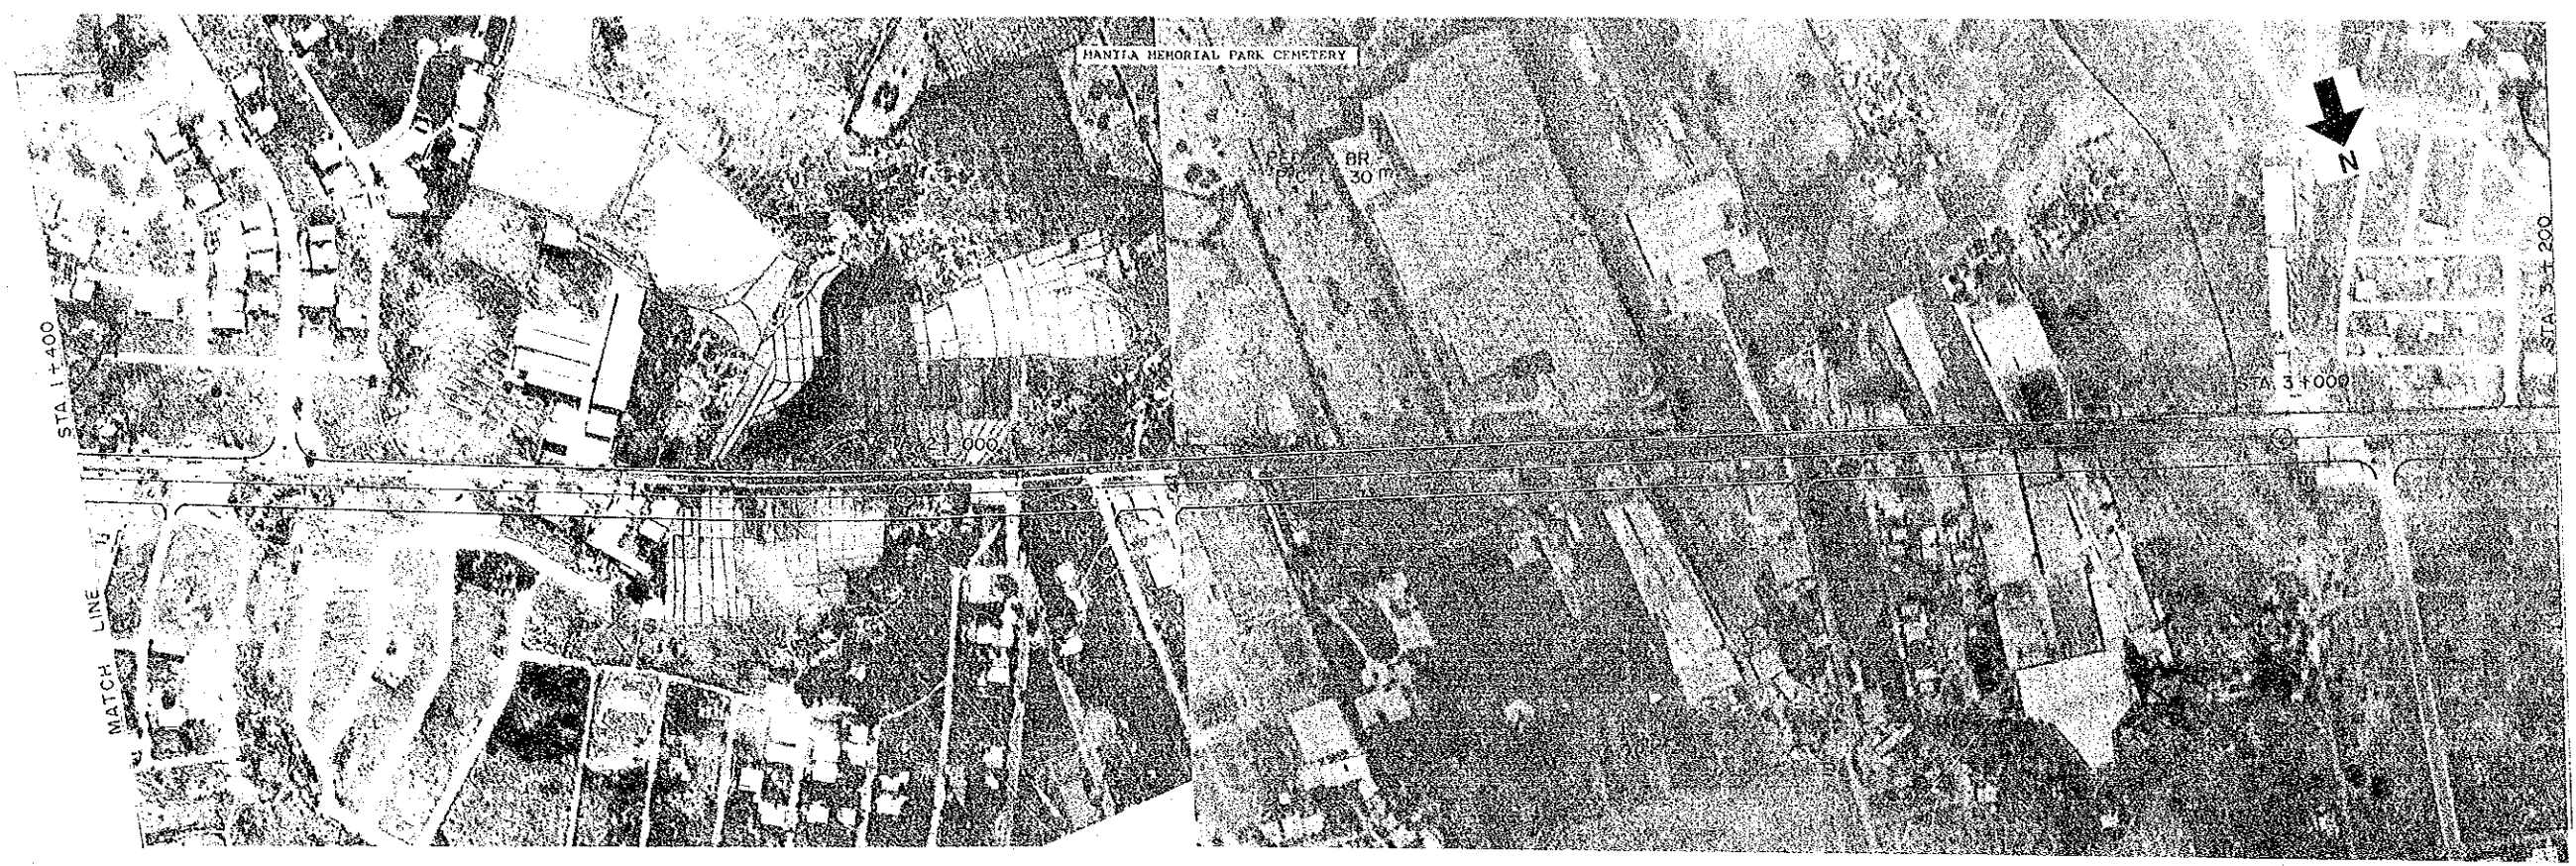

SCALE
H-1:5000
V-1:400

A-ROUTE, PLAN AND PROFILE
STA. 3+200 — STA. 5+000

DRAWING NO.
3/23

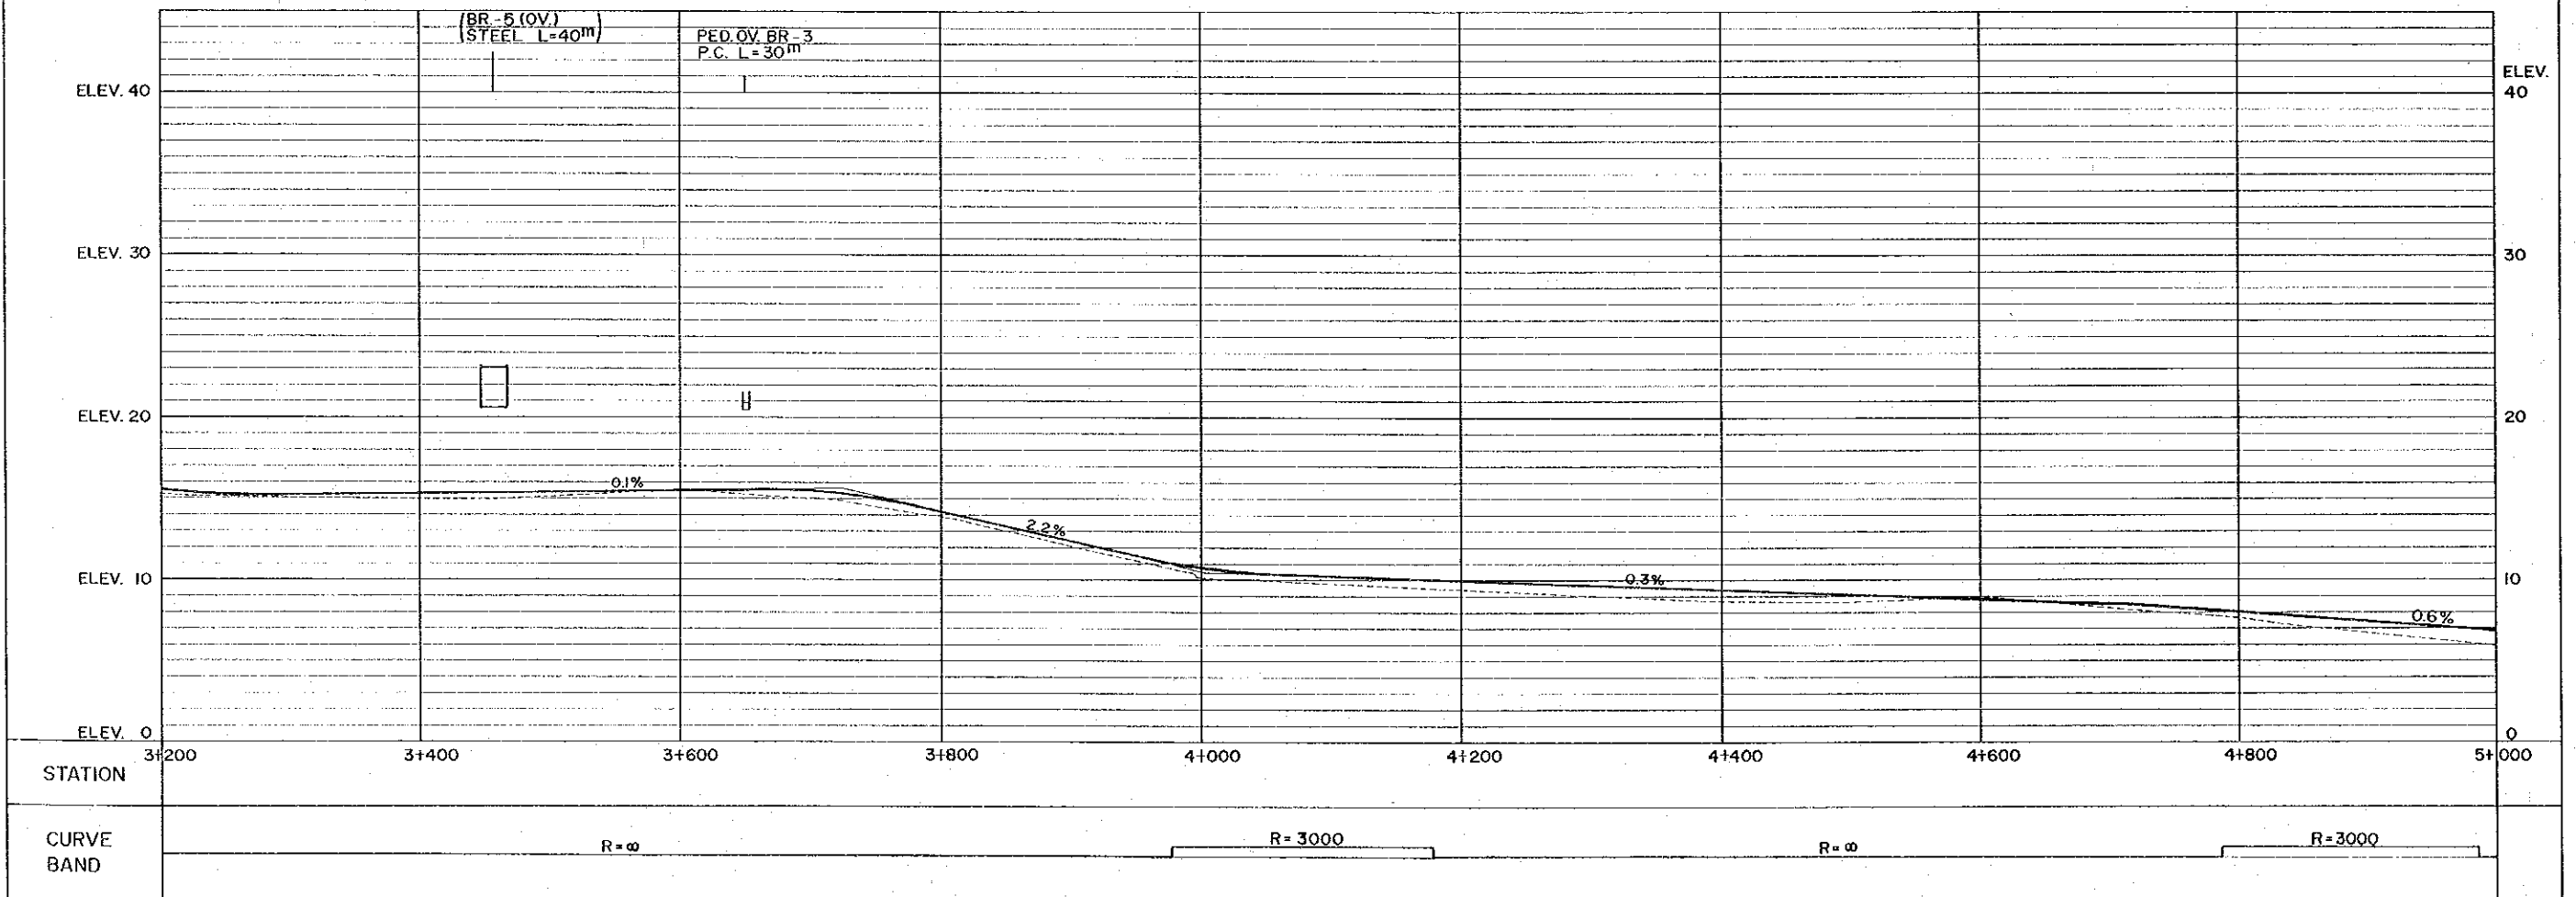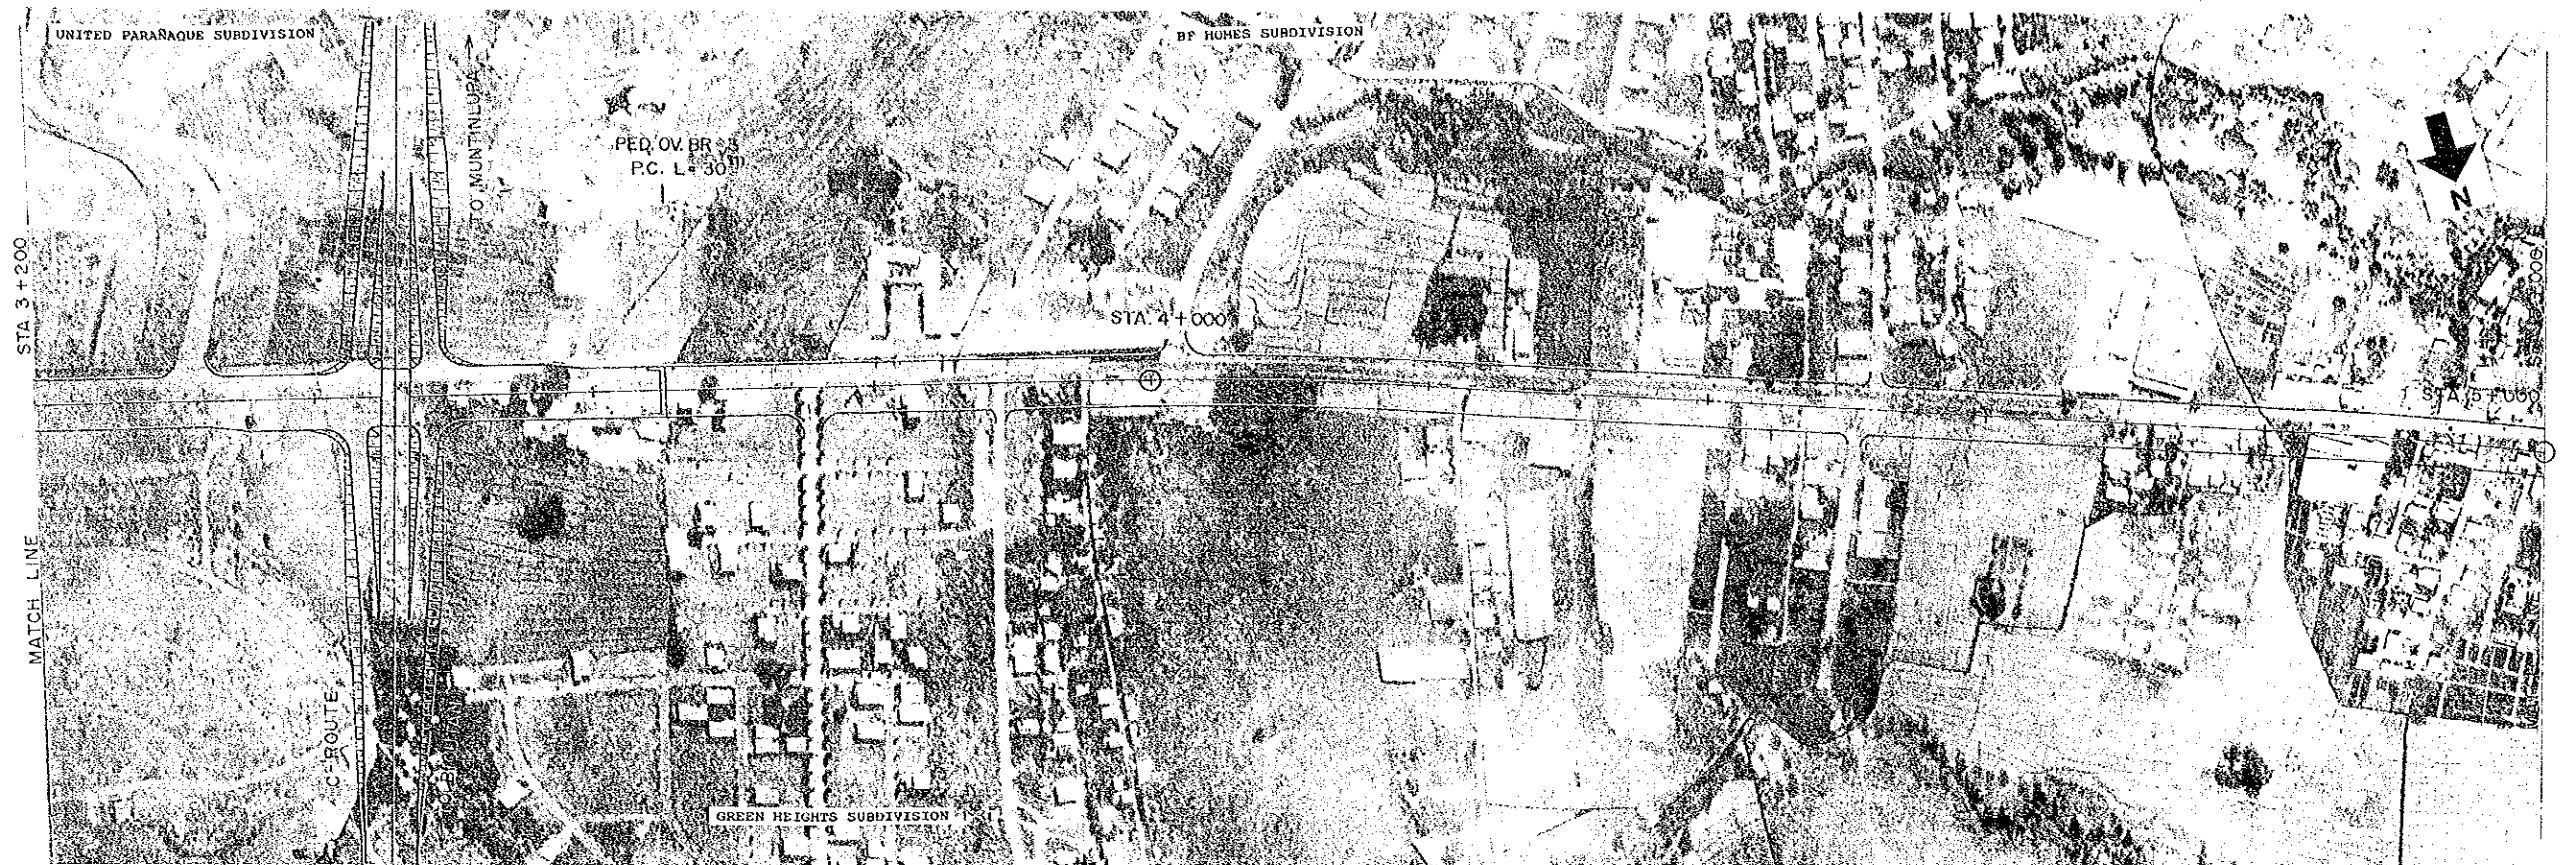

SCALE
H-1:5000
V-1:400

A-ROUTE, PLAN AND PROFILE
STA. 5+000 — STA. 6+800

DRAWING NO.
4/23

