
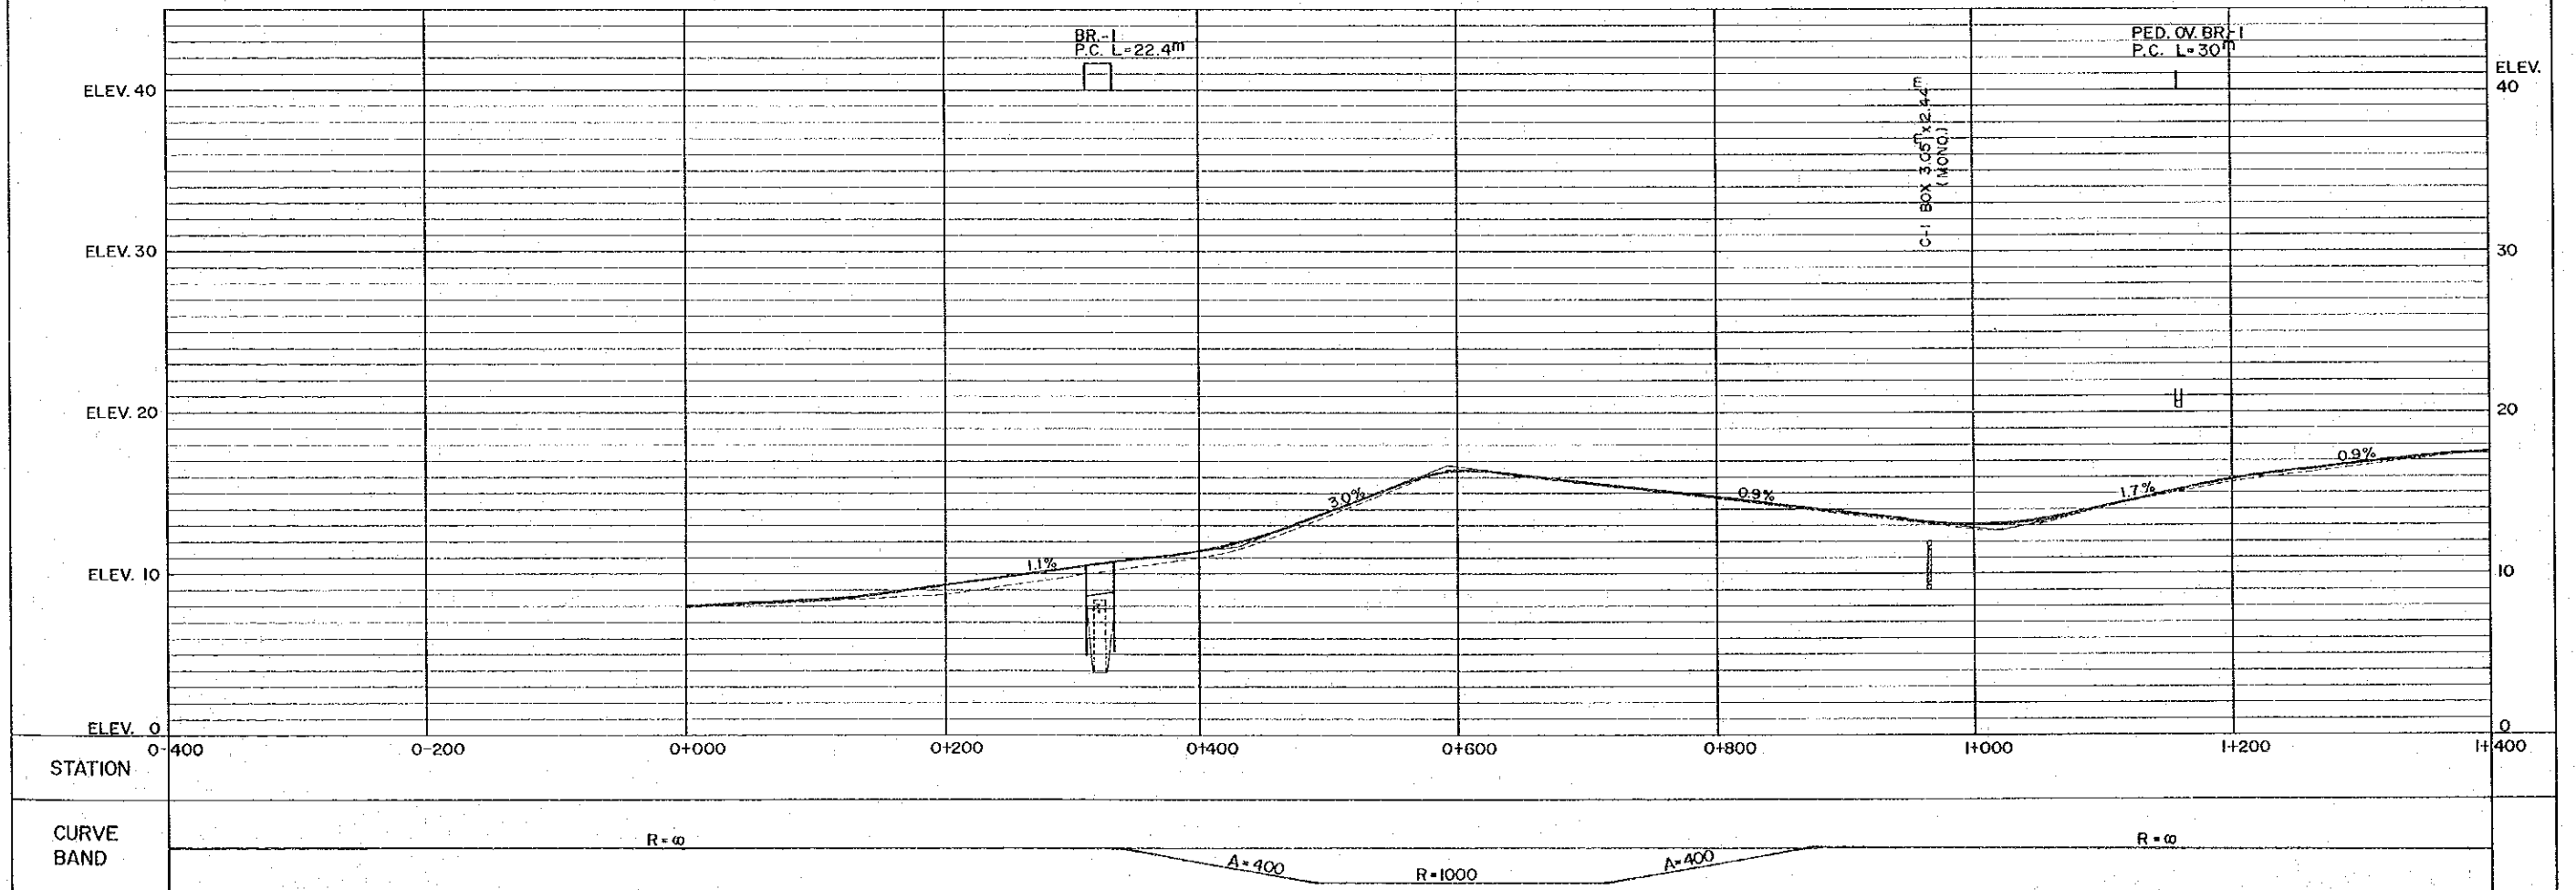


**B - ROUTE**

SCALE  
H-1:5000  
V-1:400

B-ROUTE, PLAN AND PROFILE  
STA. 0+400 — STA. 1+400



DRAWING NO.  
6/23

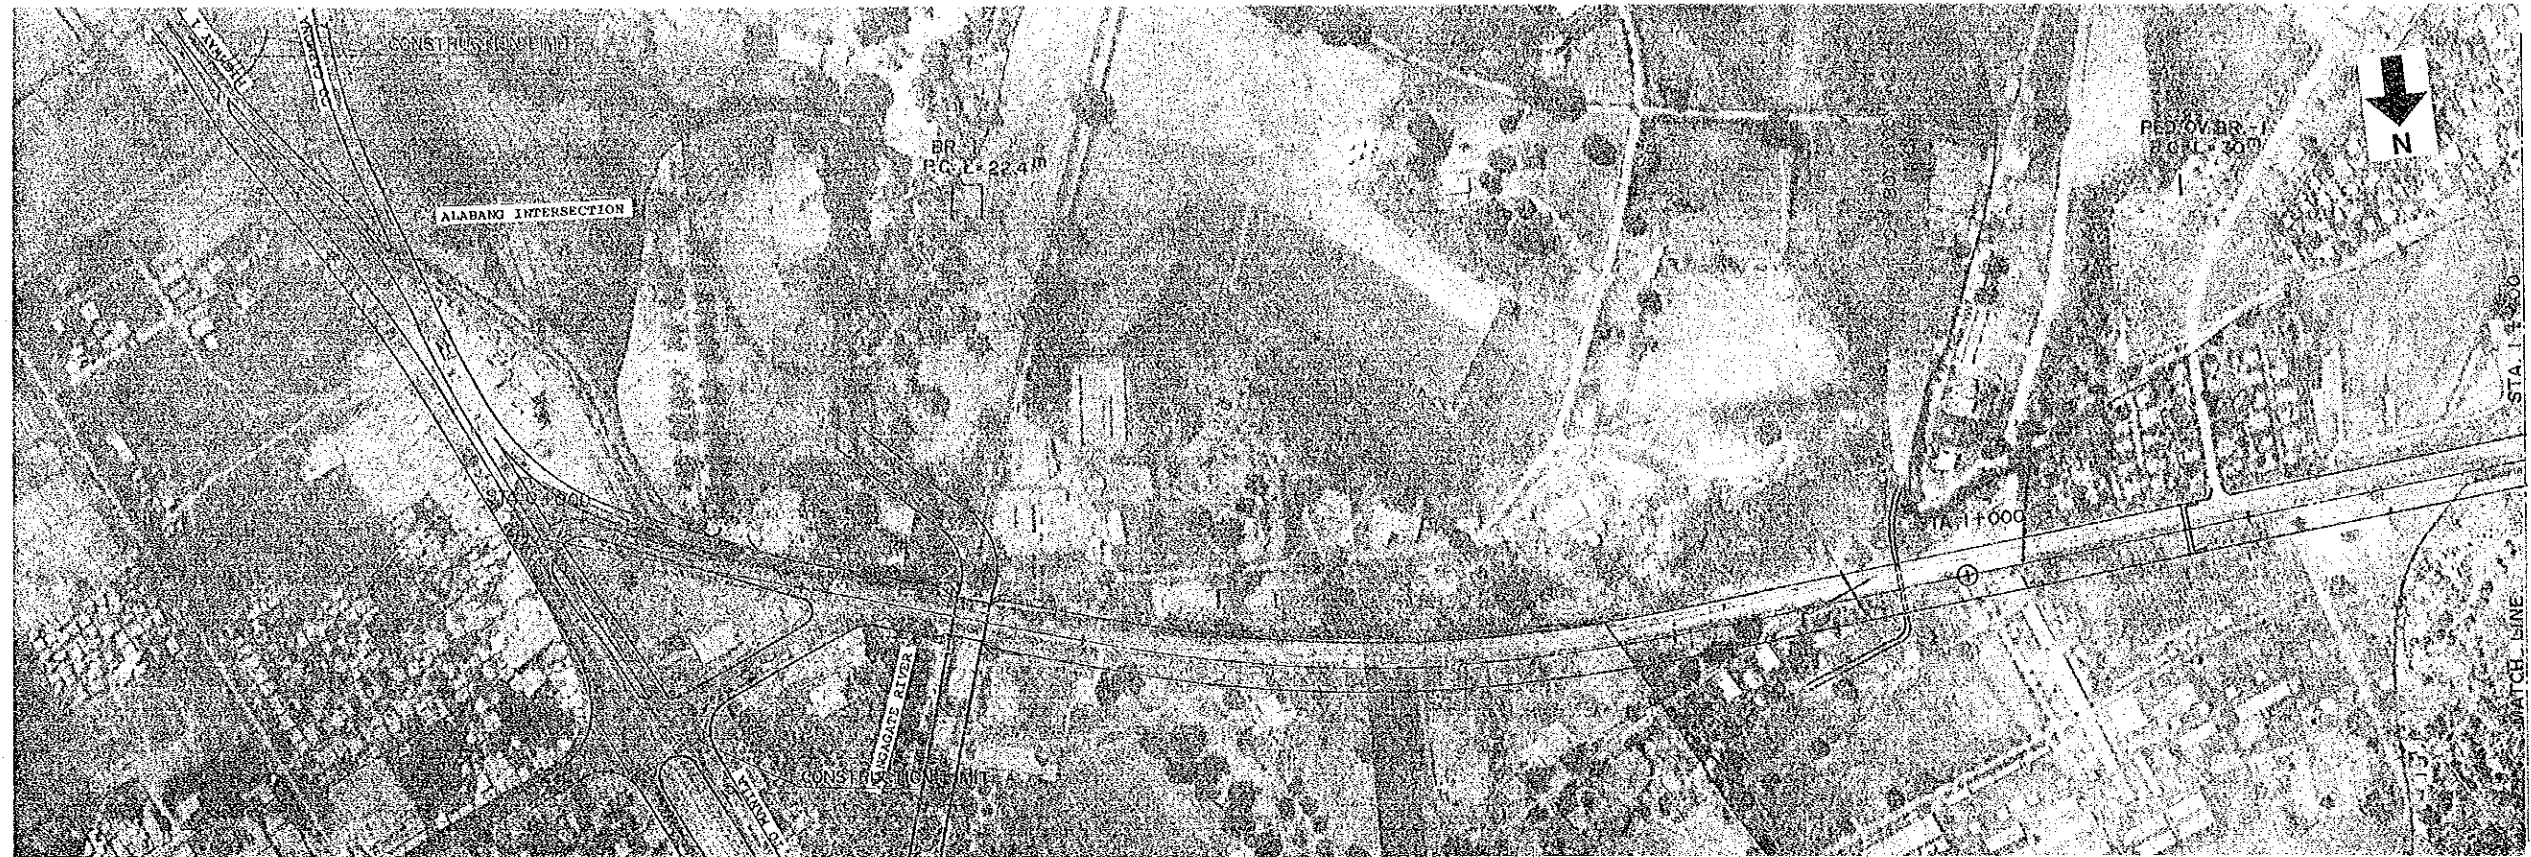



SCALE  
H-1:5000  
V-1:400

B-ROUTE, PLAN AND PROFILE  
STA. H+400 — STA. 3+200

DRAWING NO.  
7/23

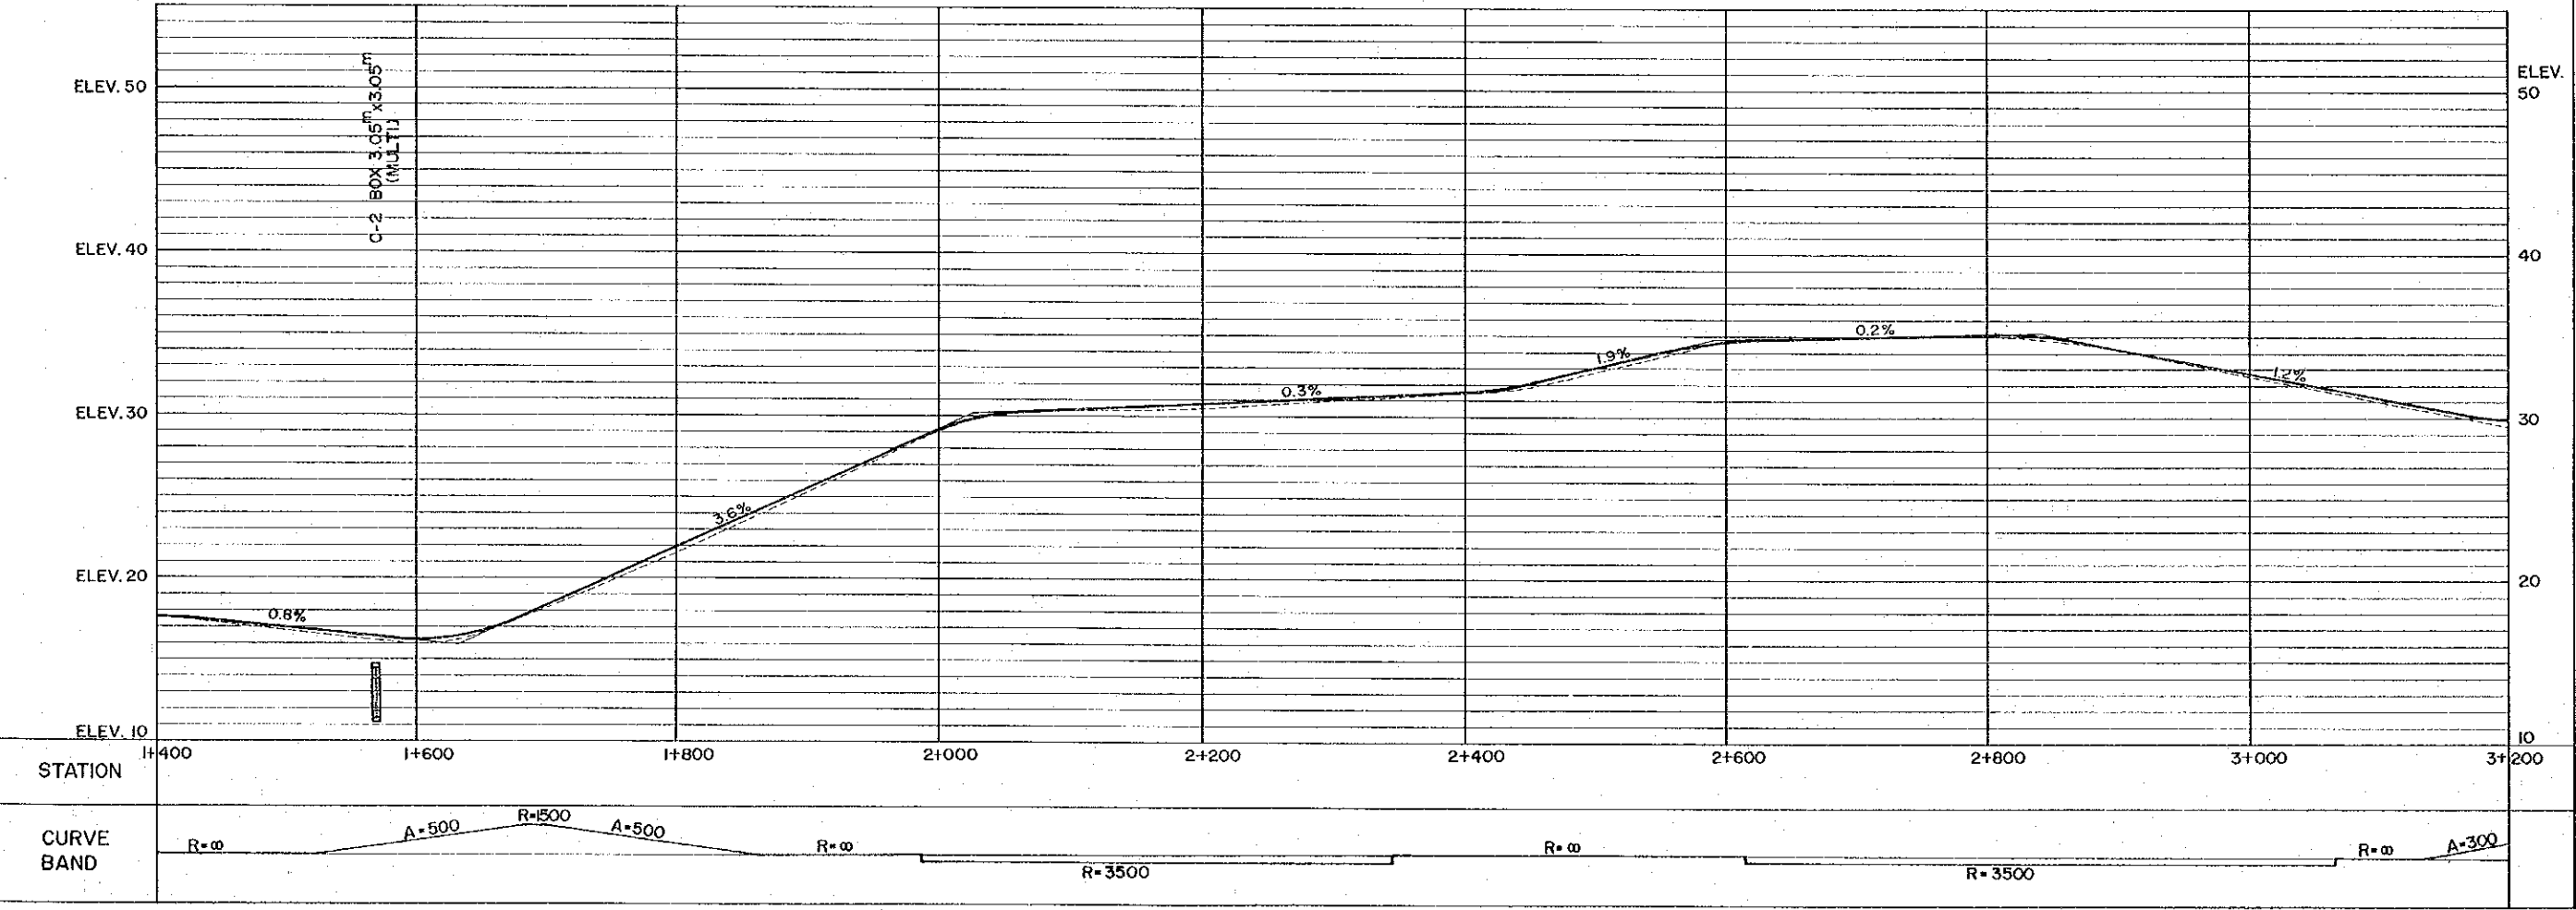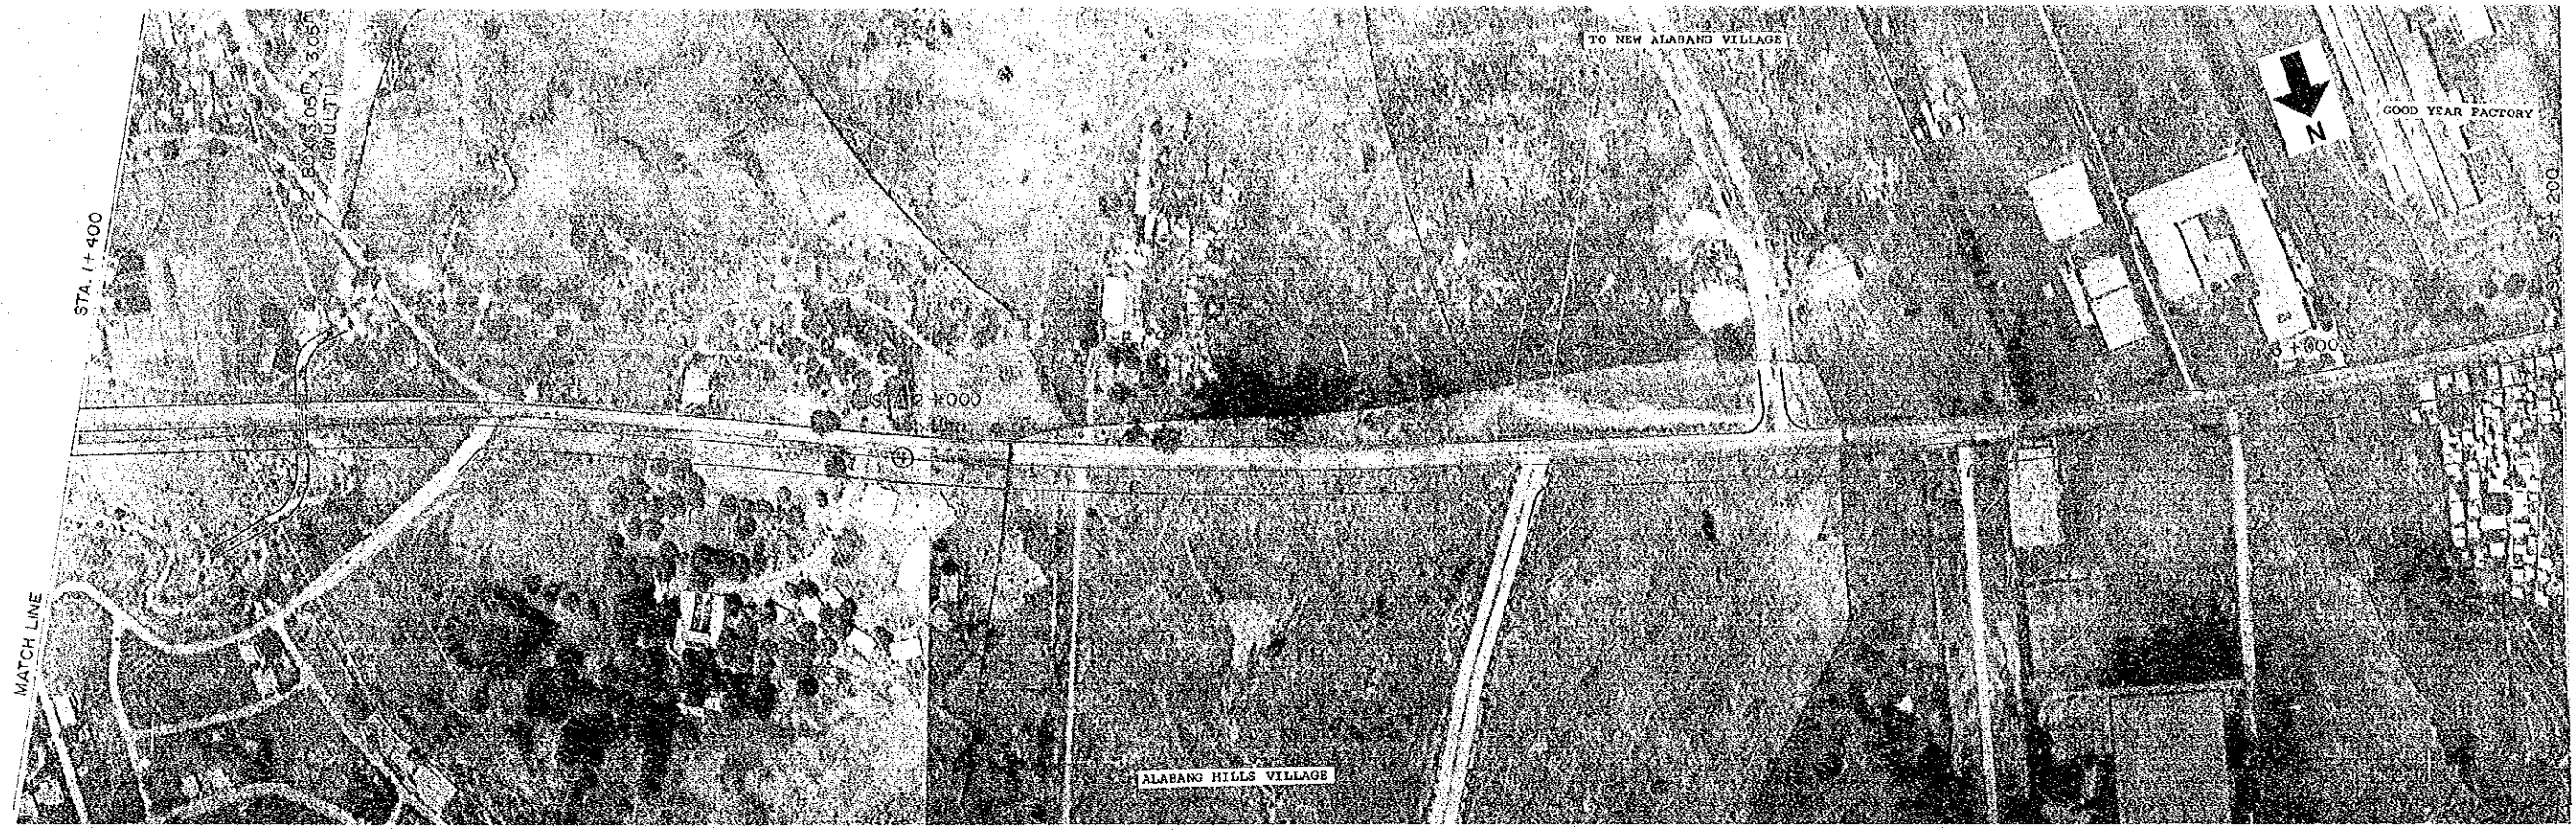





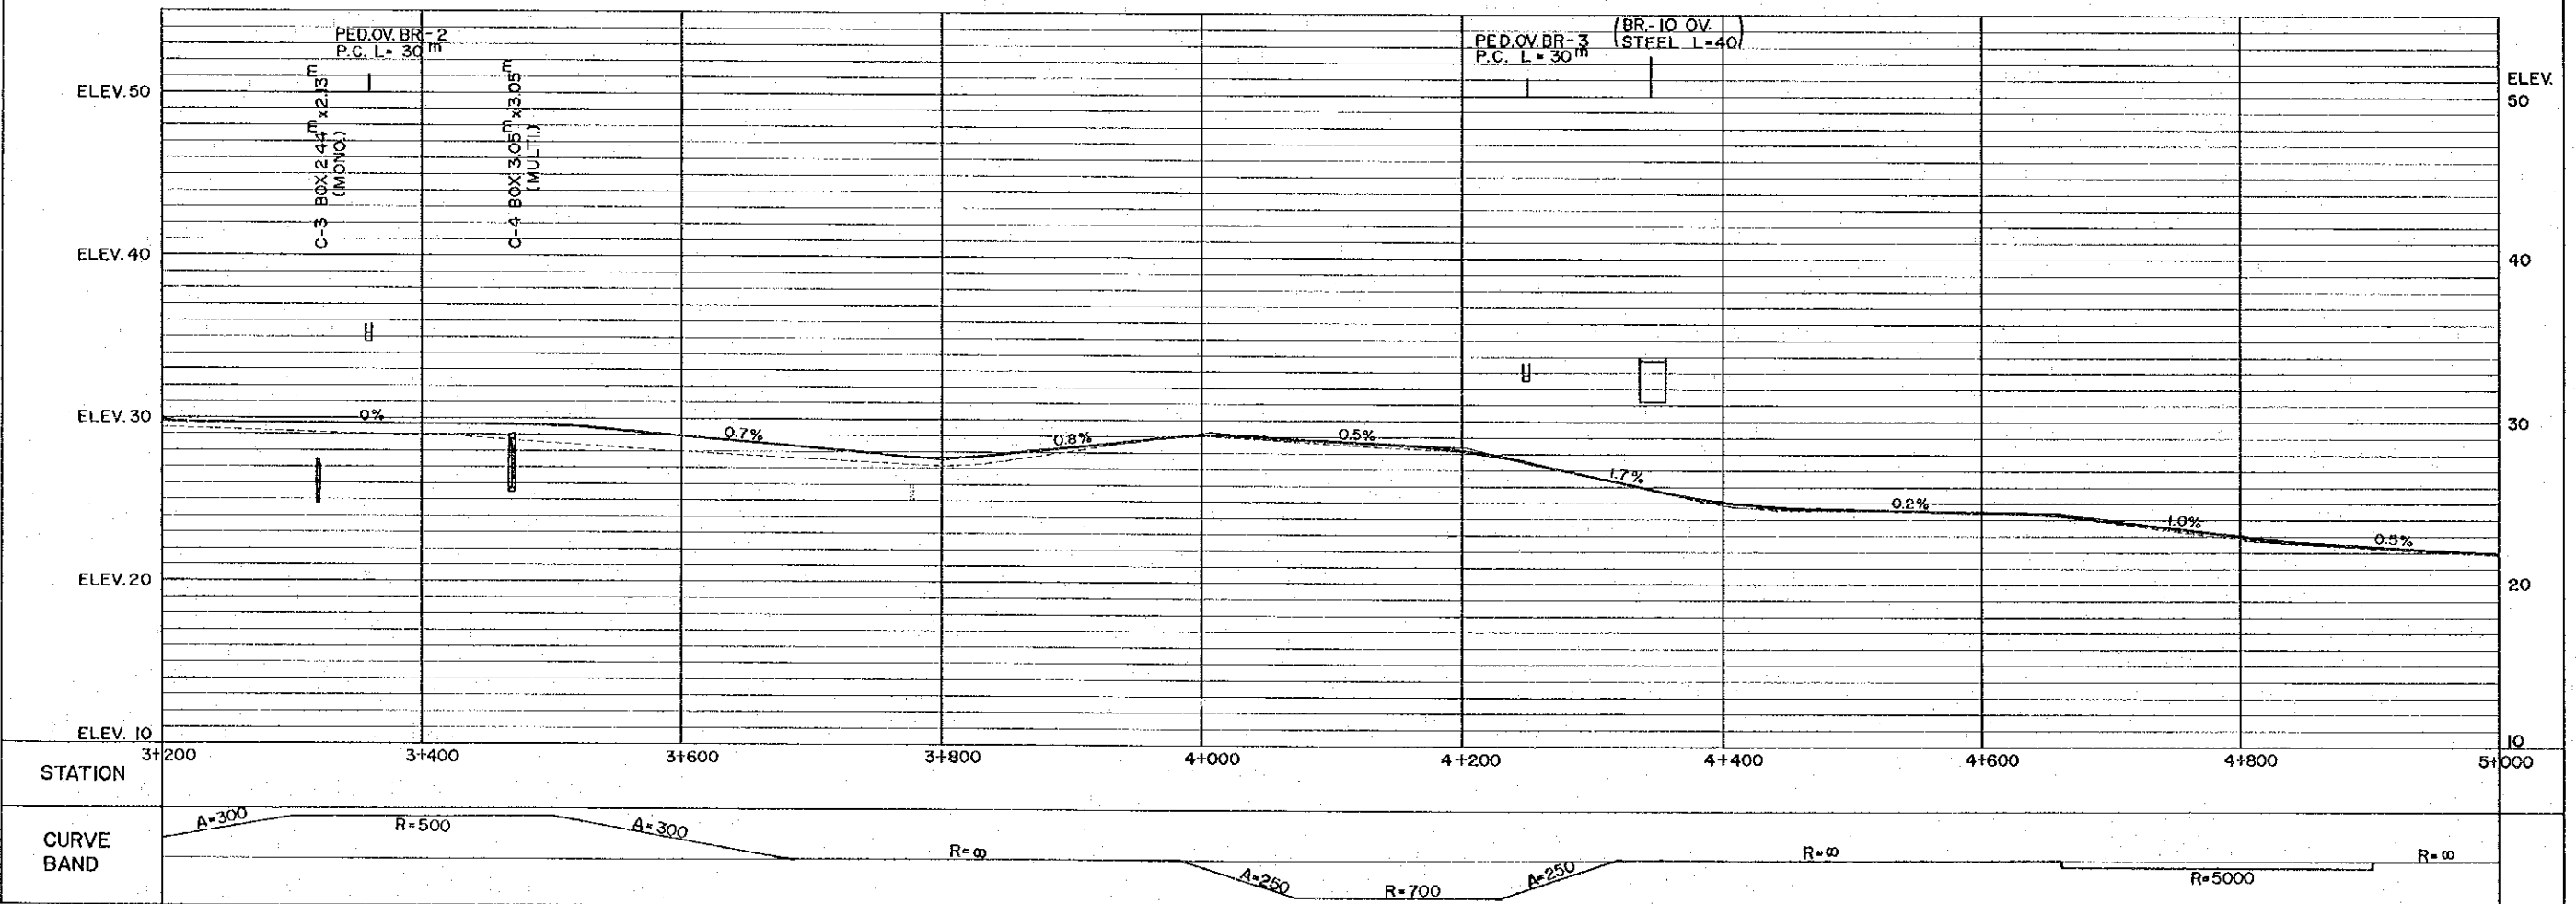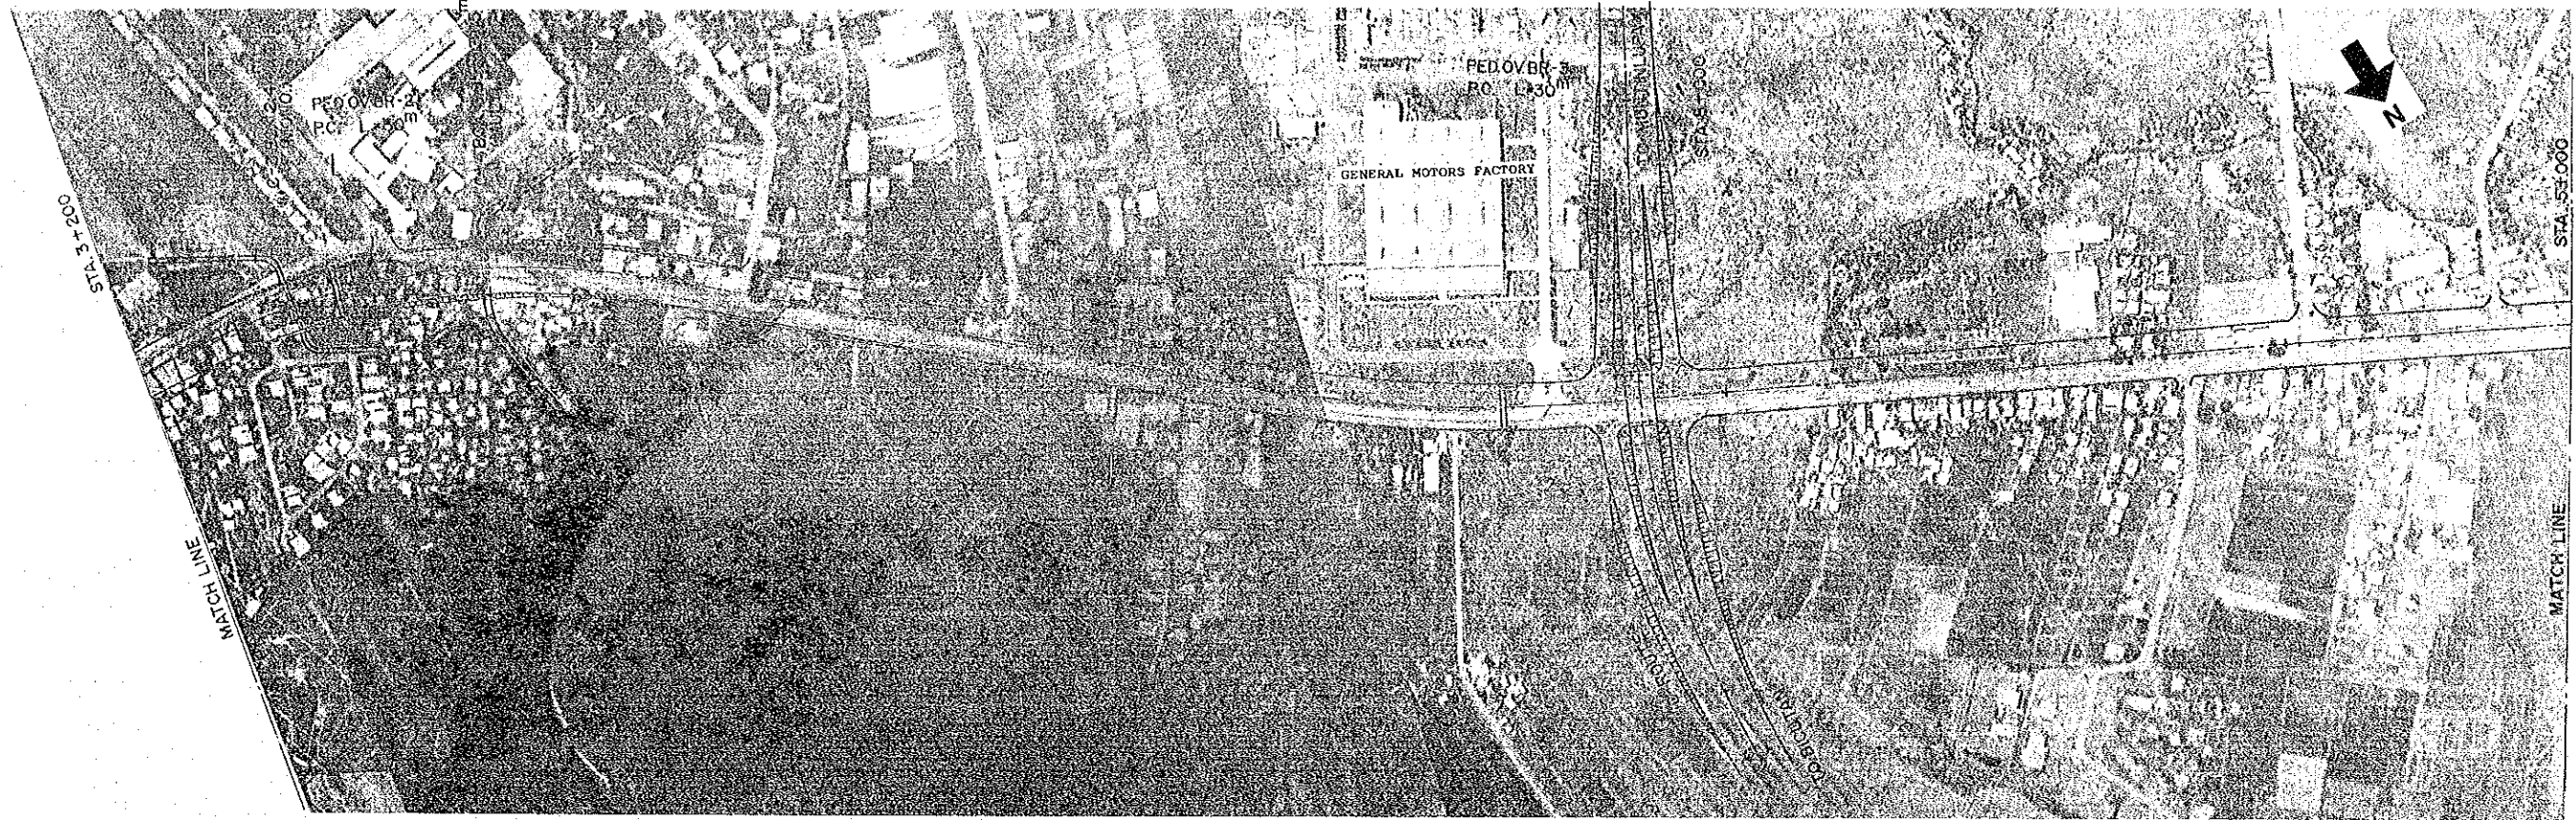



SCALE  
H-1:5000  
V-1:400

B-ROUTE, PLAN AND PROFILE  
STA. 5+000 — STA. 6+800

DRAWING NO.  
9/23

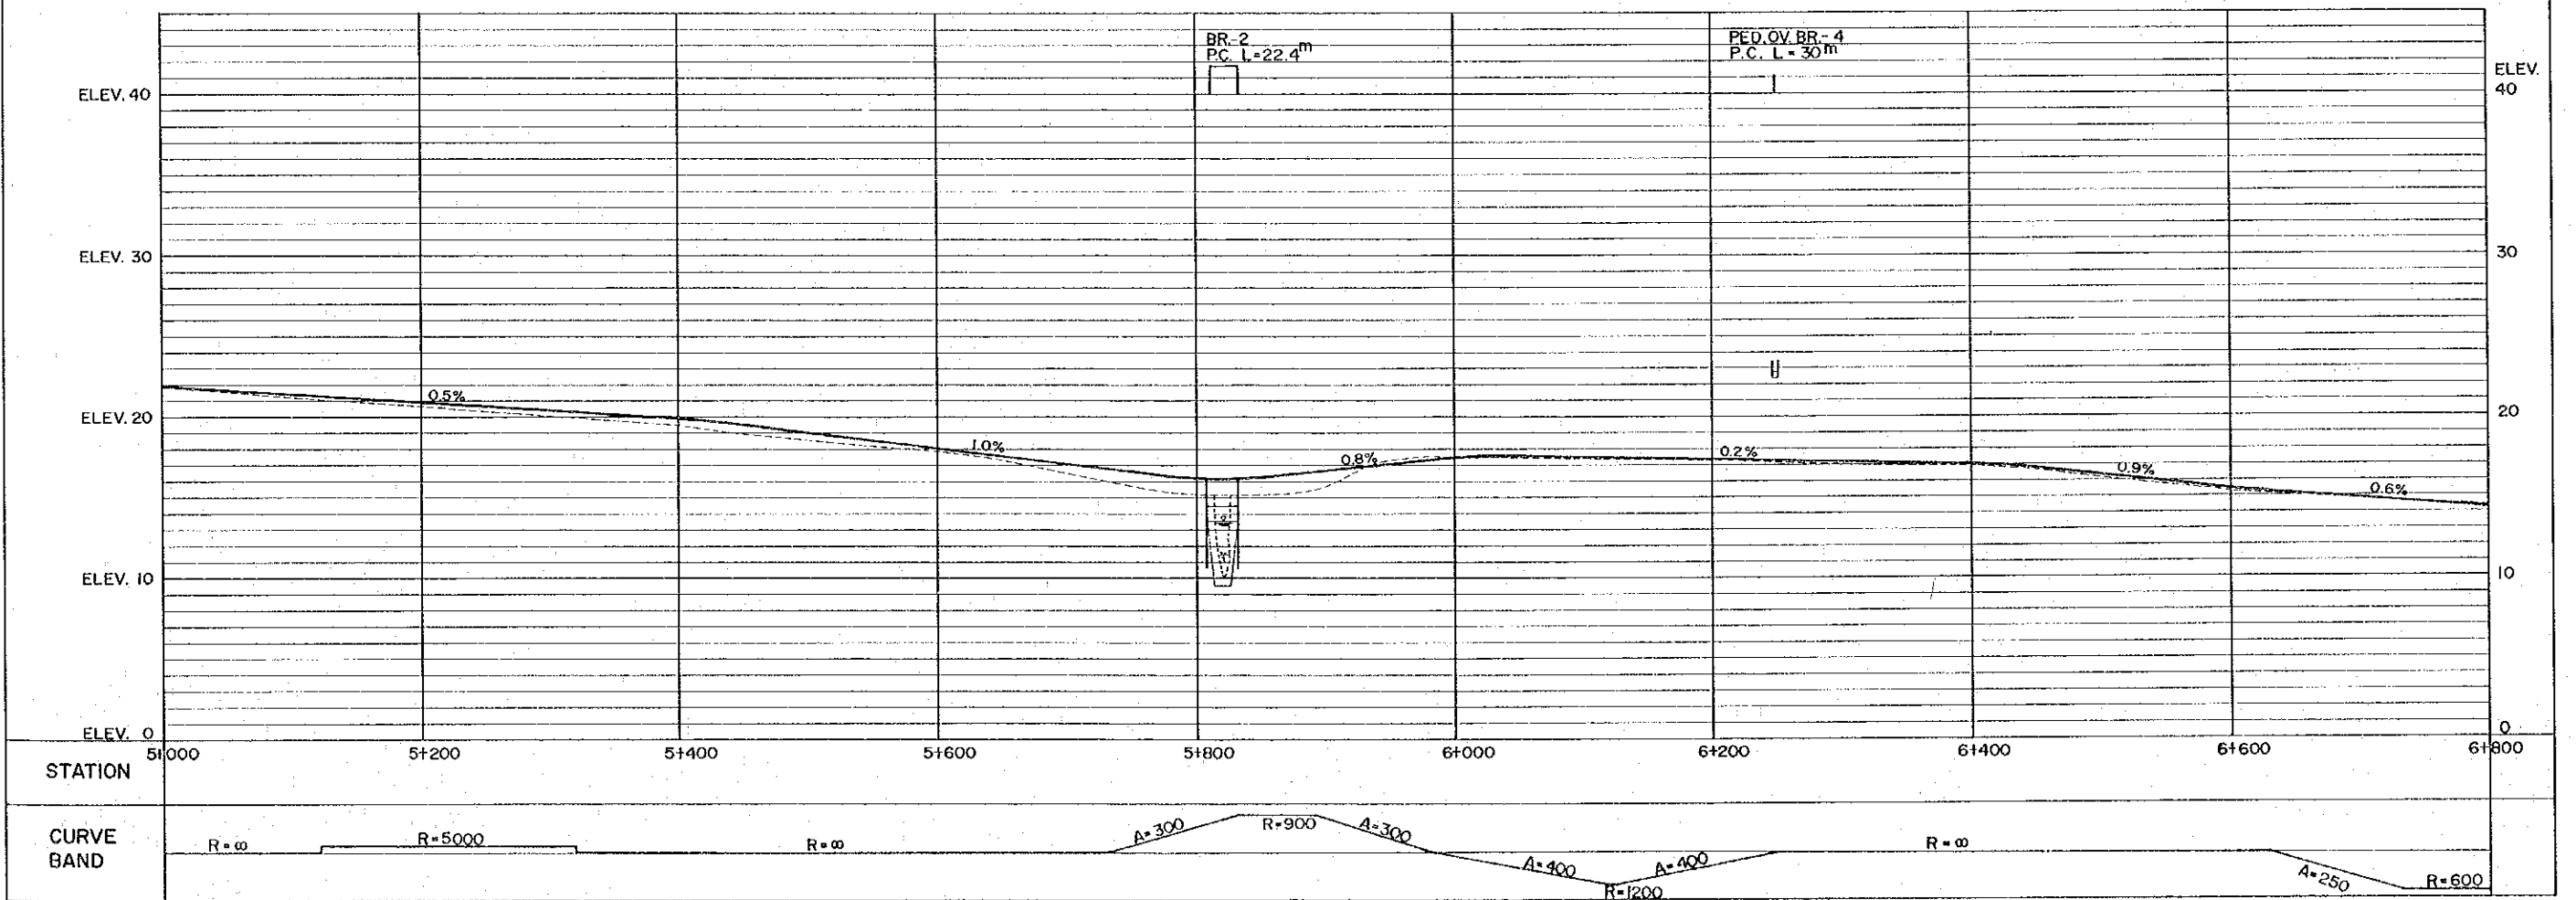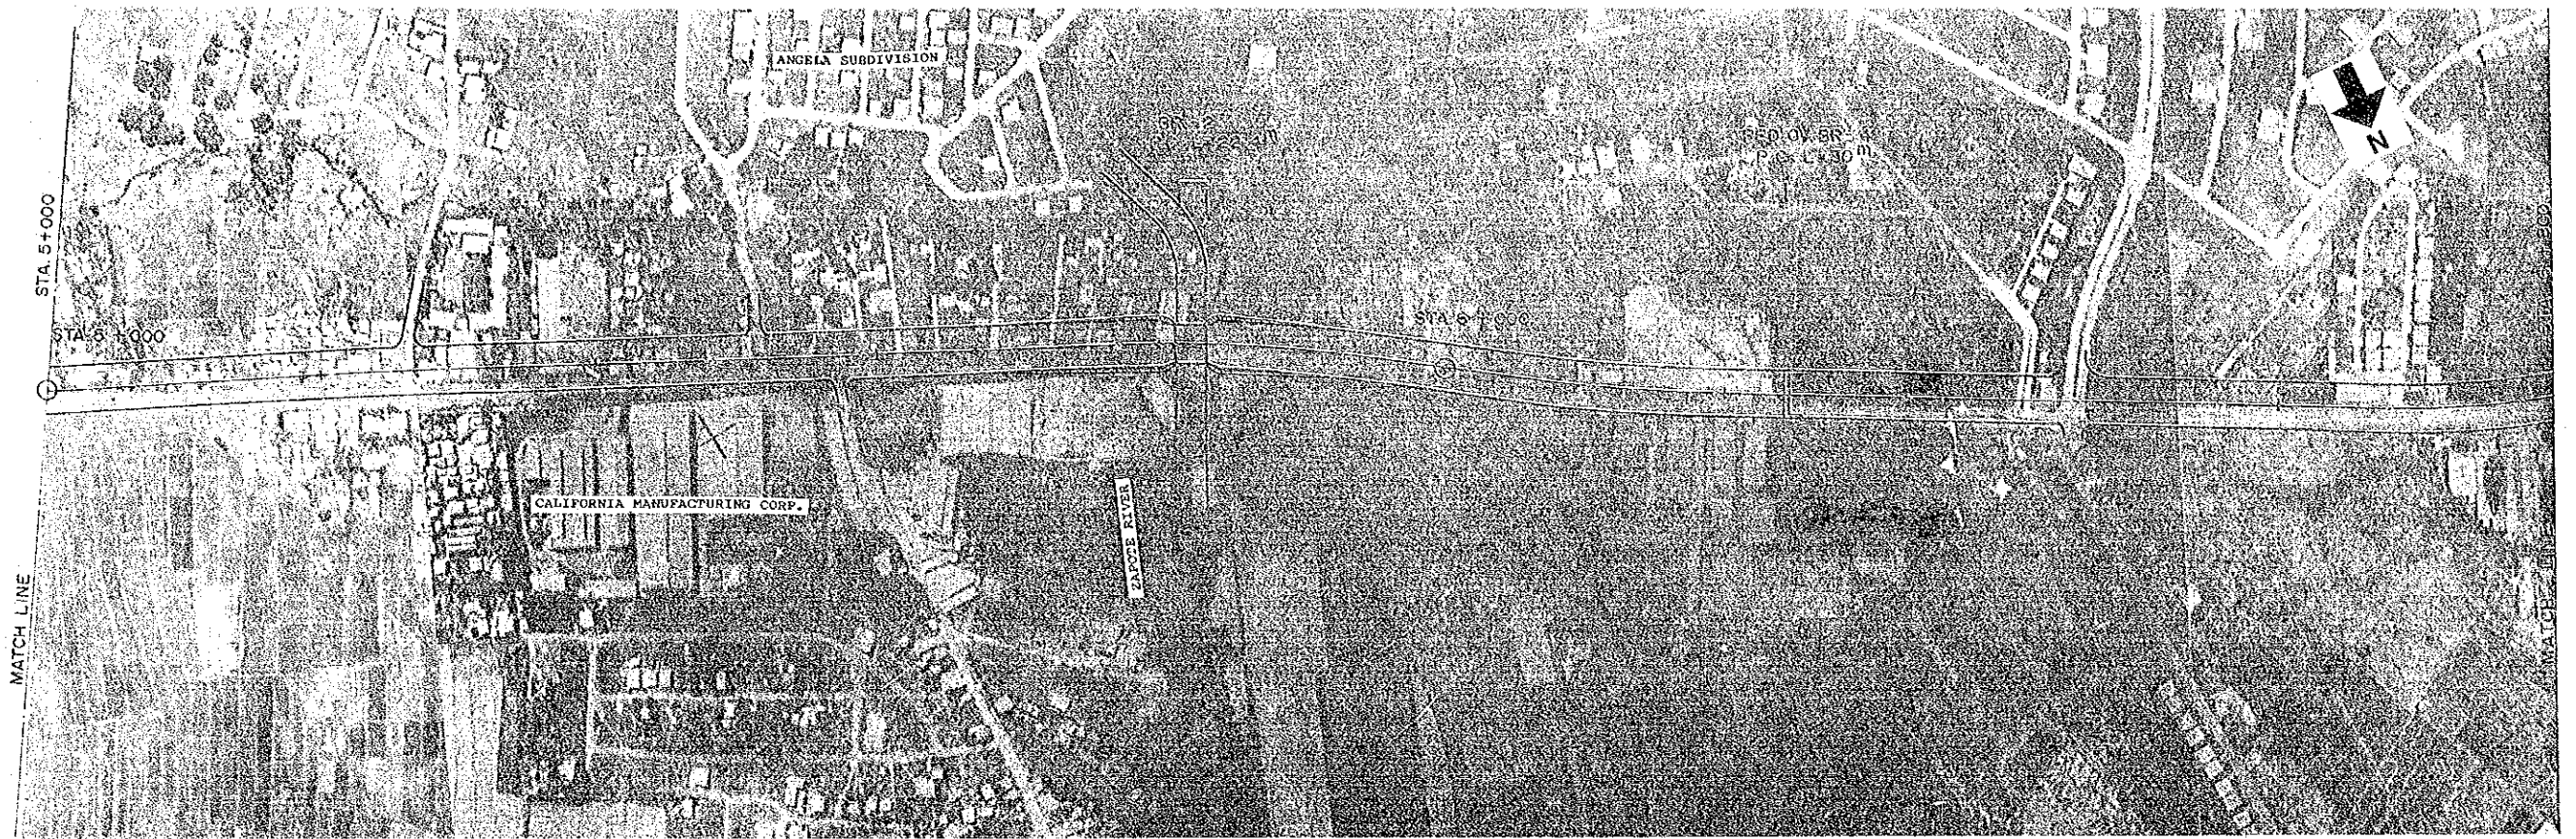





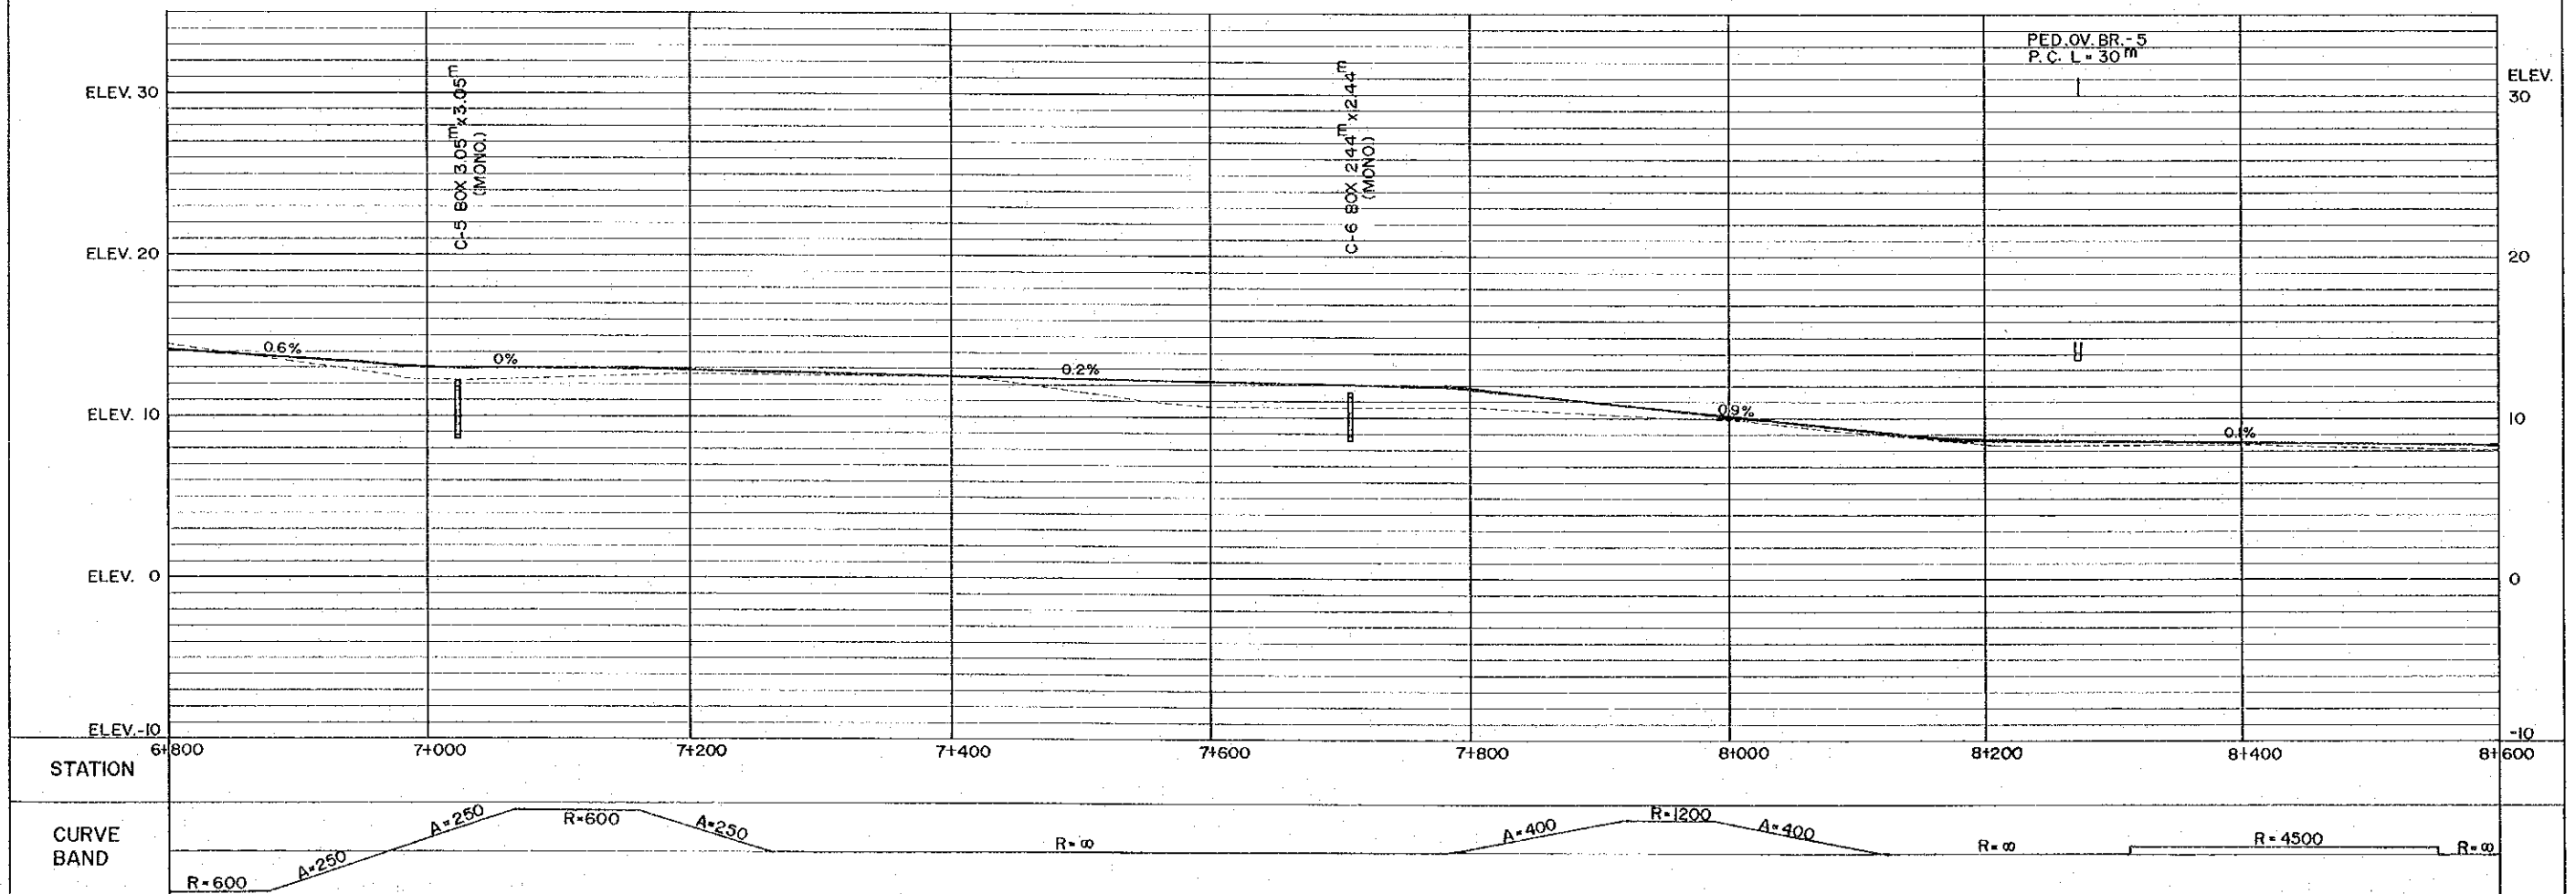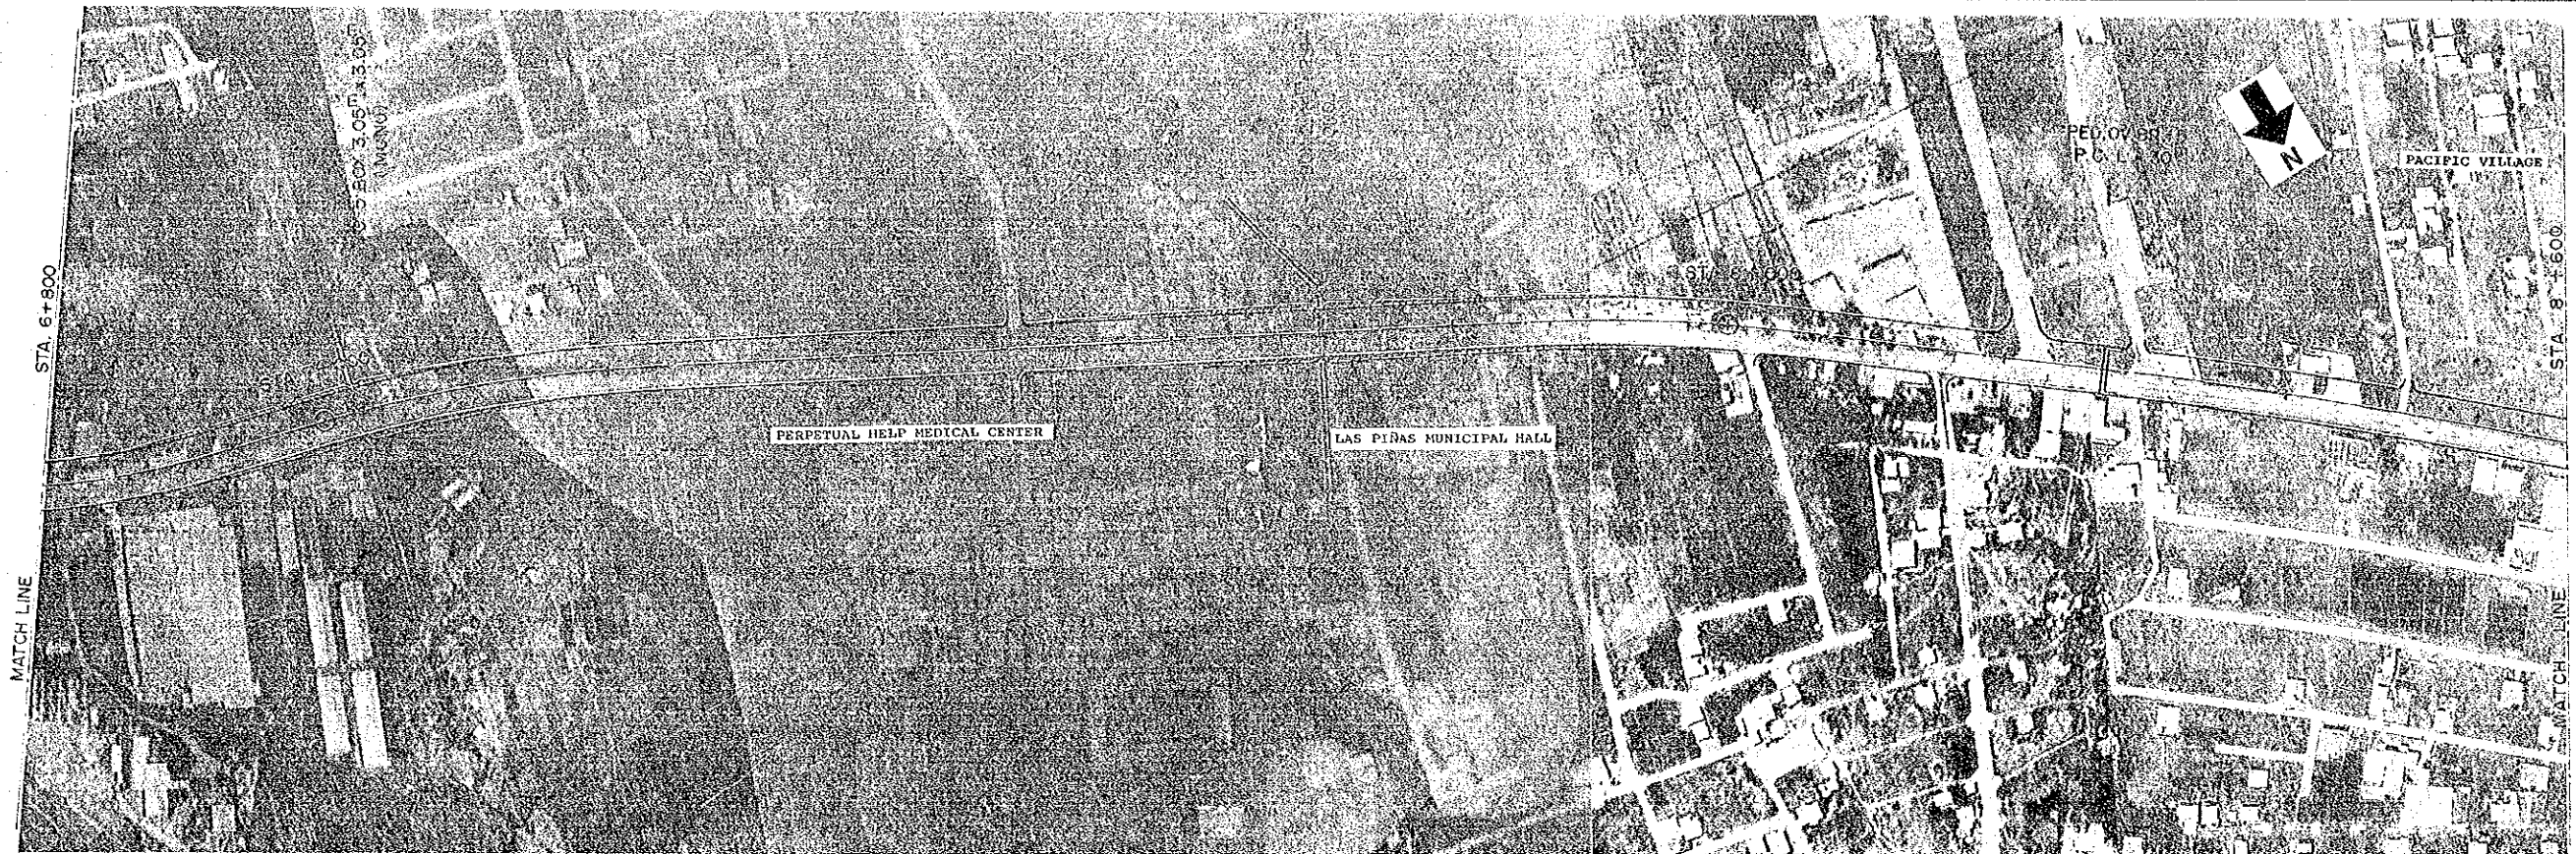

SCALE  
H-1:5000  
V-1:400

B-ROUTE, PLAN AND PROFILE  
STA. 8+600 — STA. 10+400

DRAWING NO.  
11/23

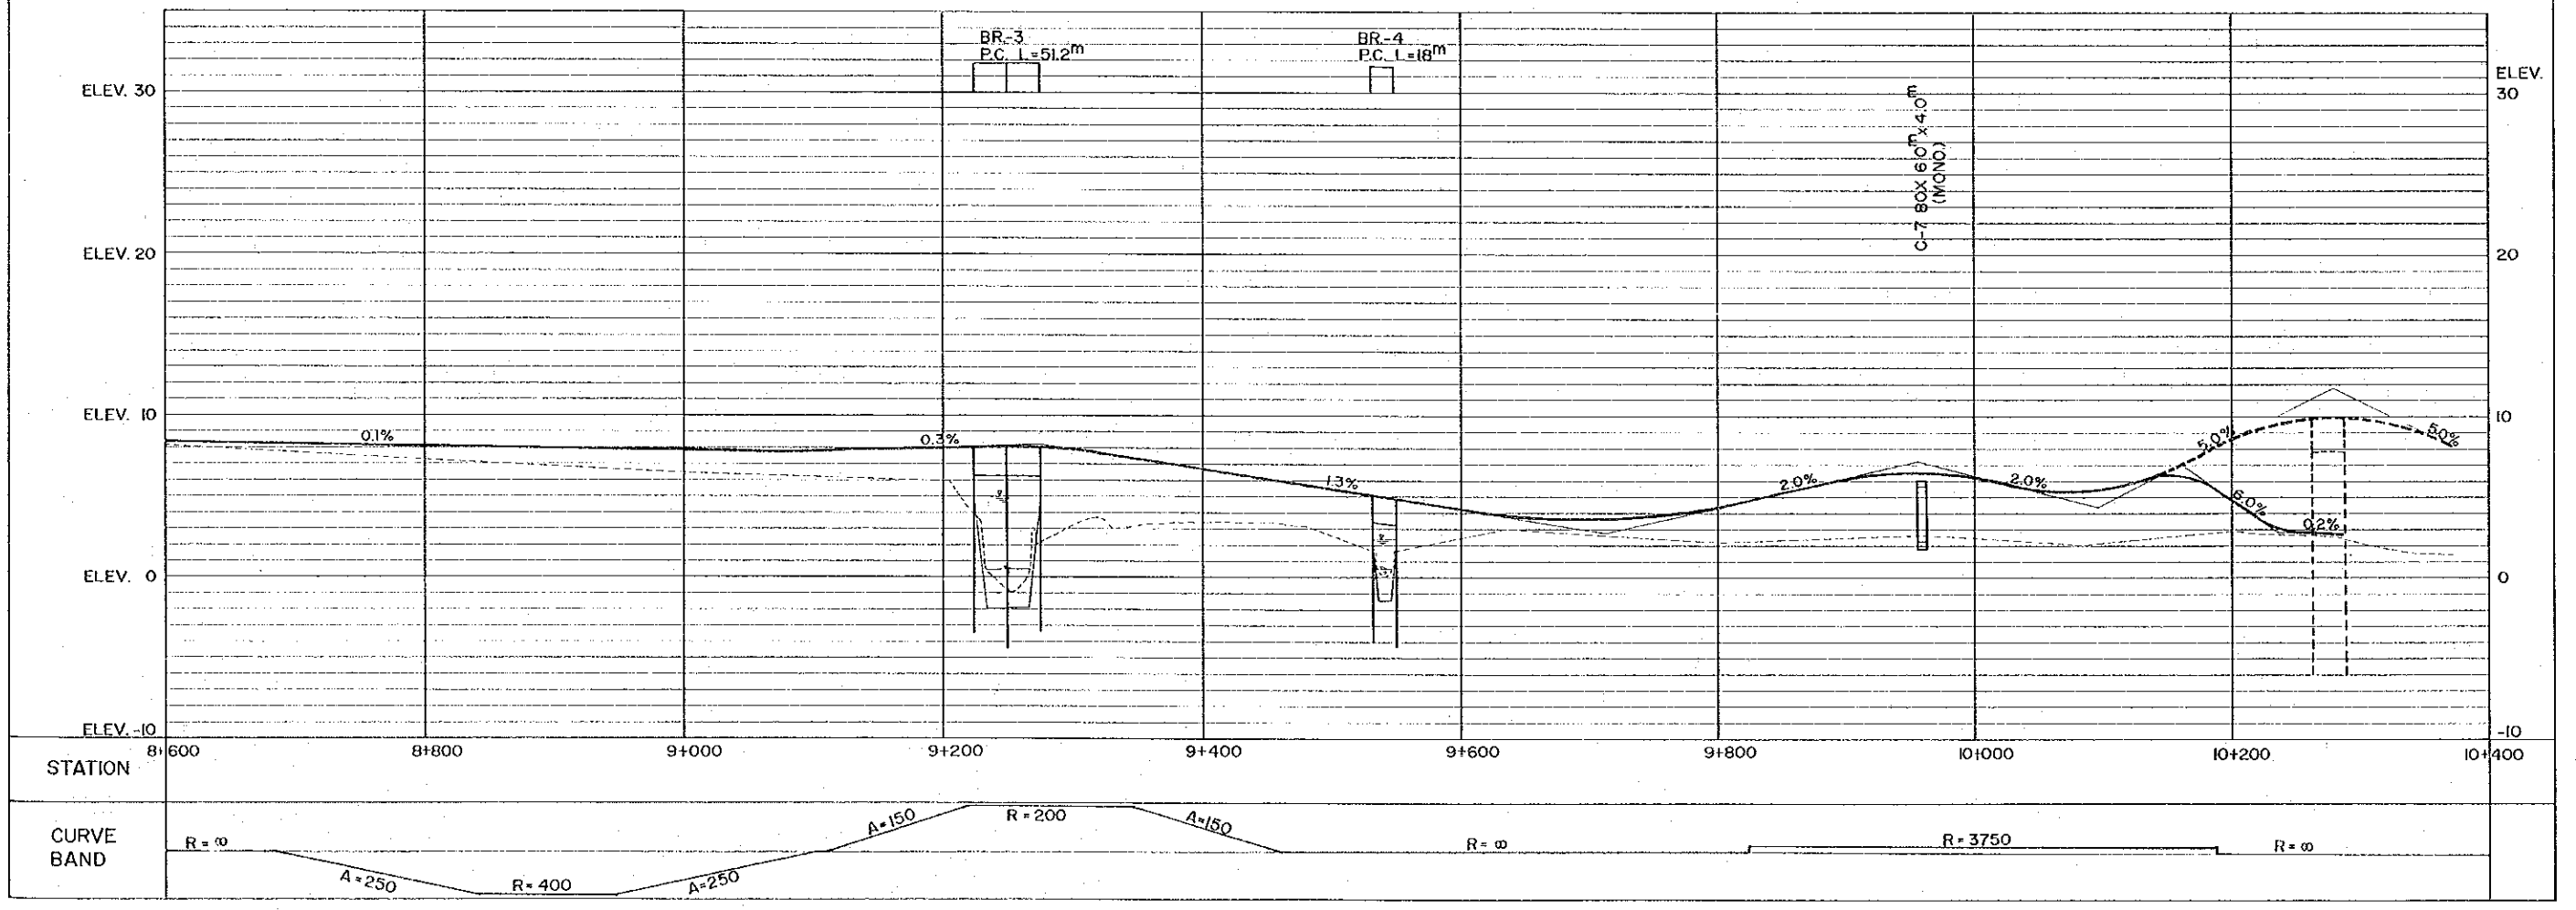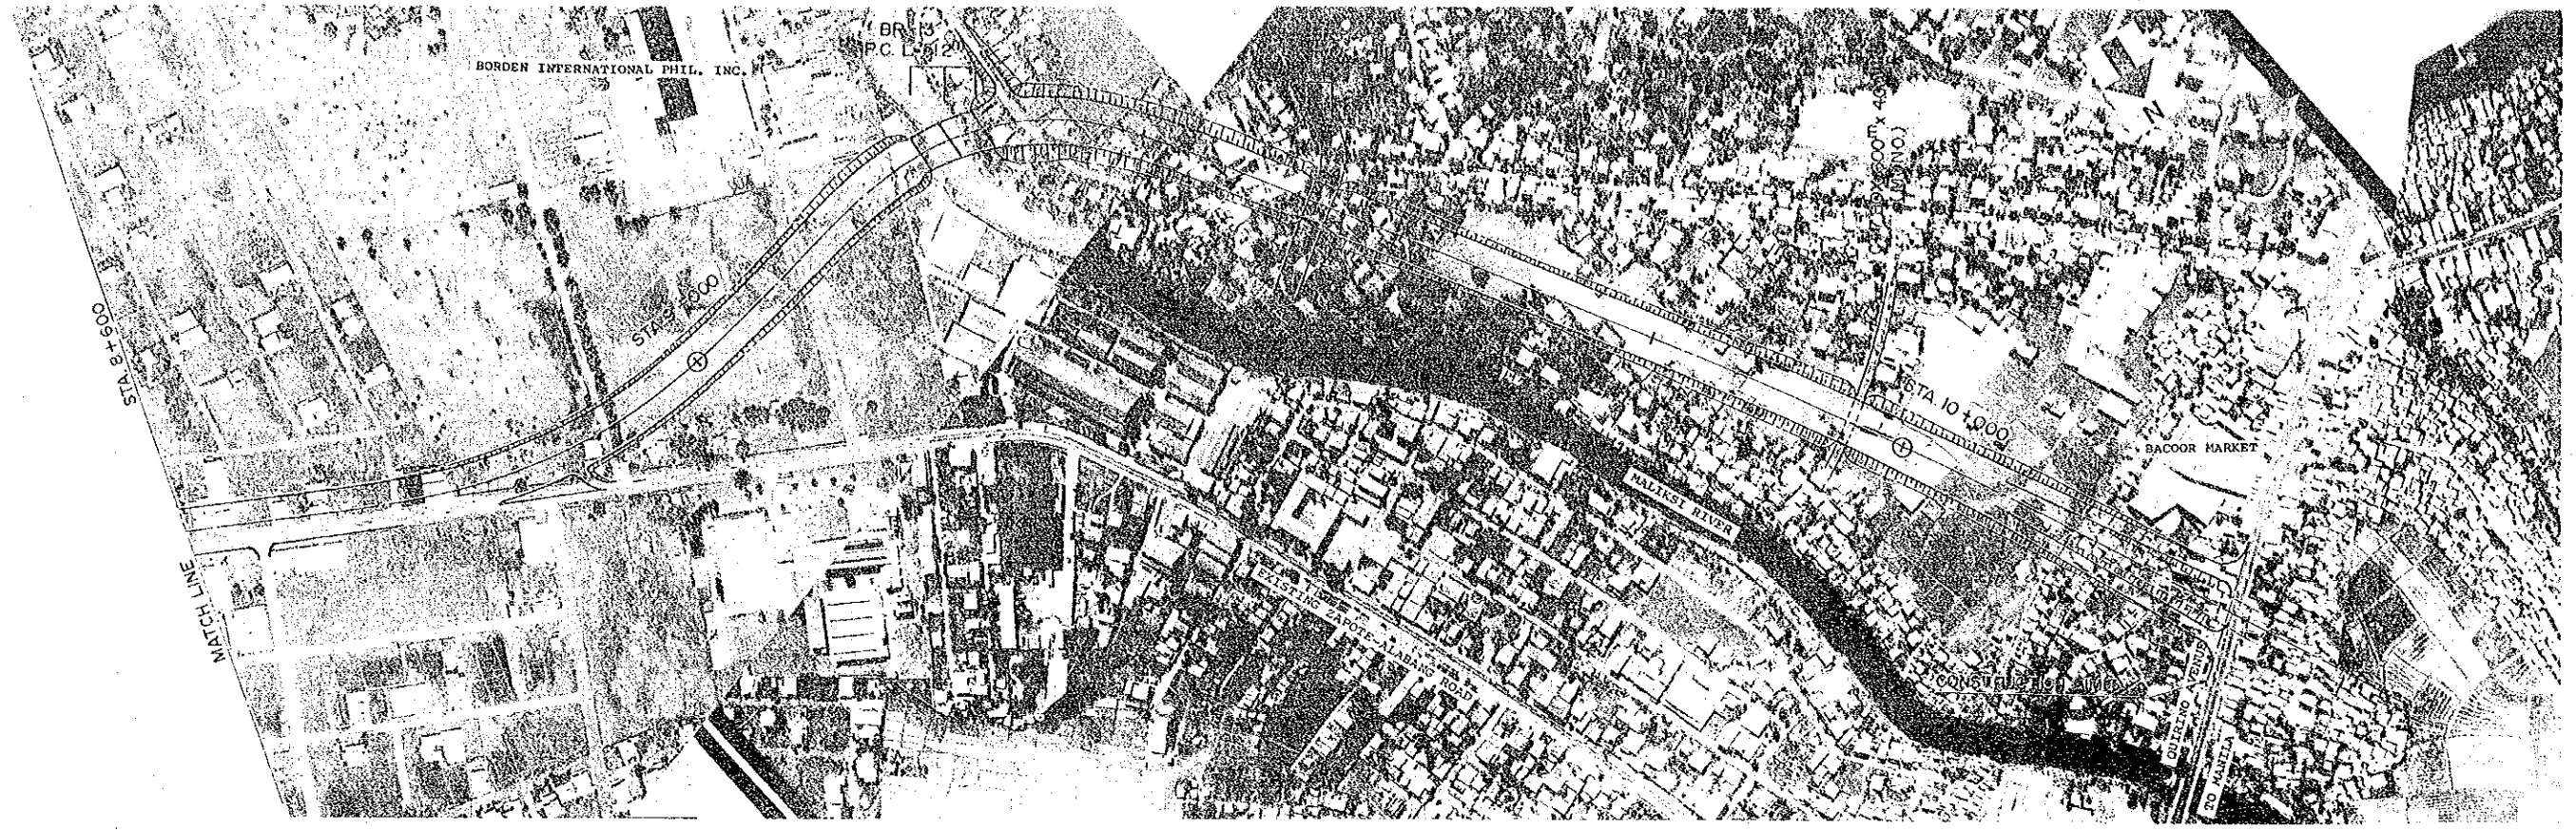



C - ROUTE



SCALE  
H-1:5000  
V-1:400

C-ROUTE, PLAN AND PROFILE  
STA. 0+600 — STA. 1+200



DRAWING NO.  
12/23

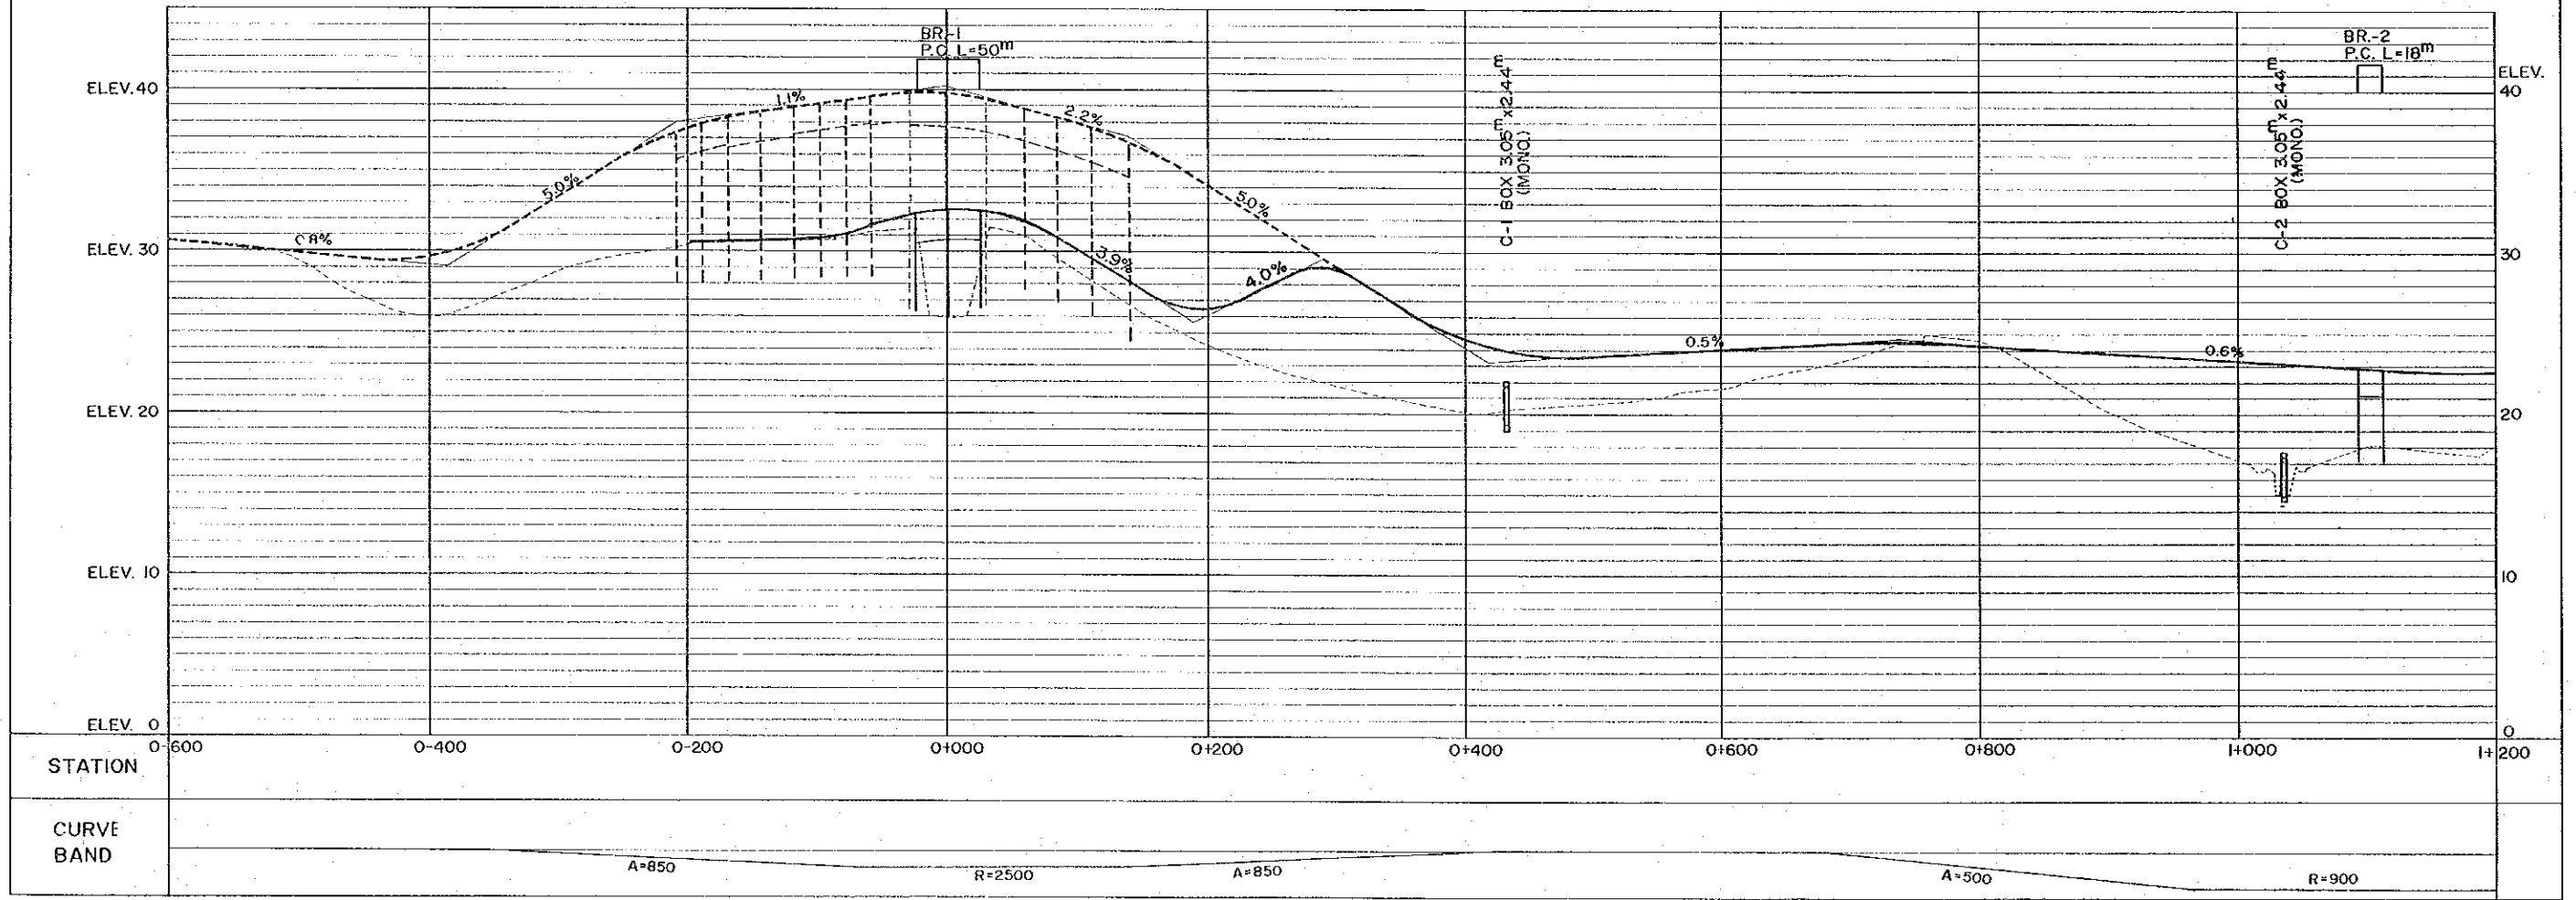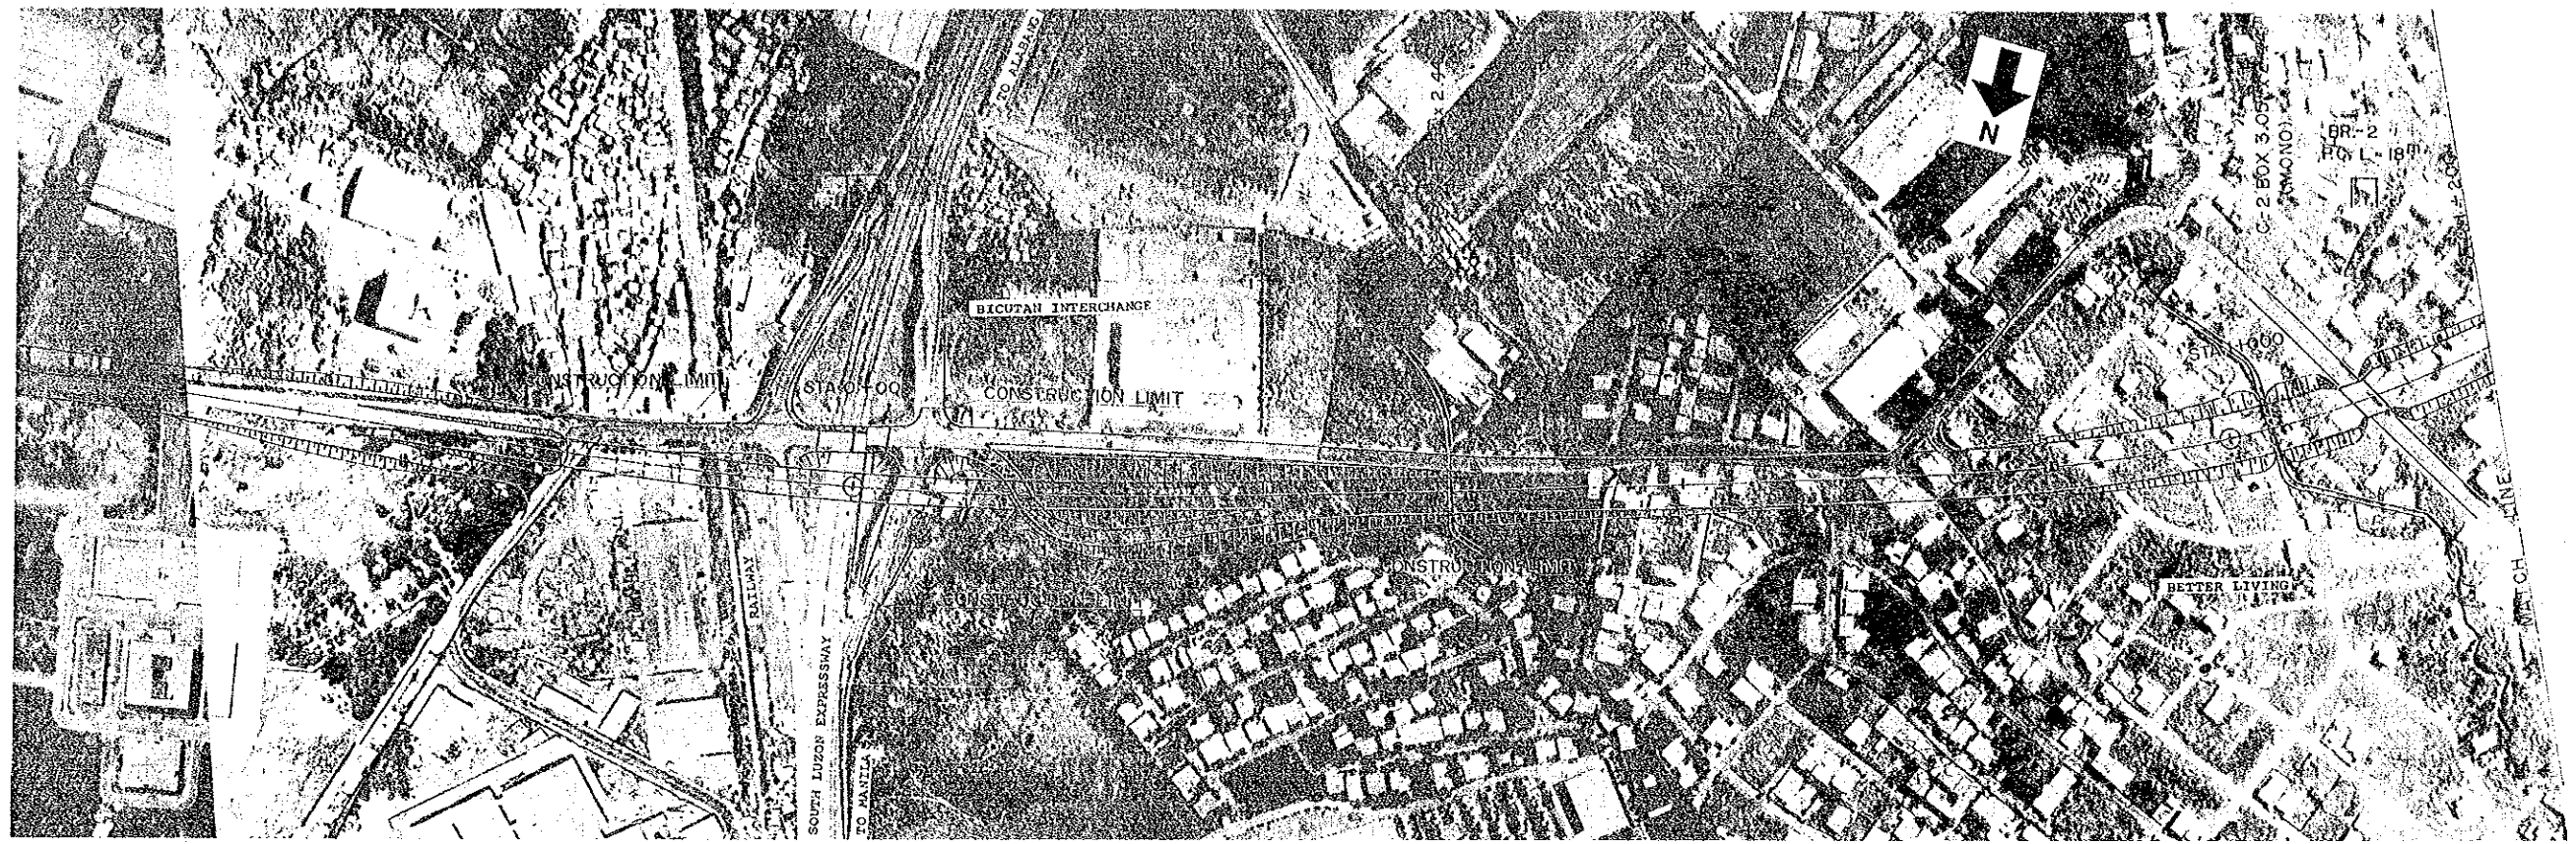

SCALE  
H-1:5000  
V-1:400

C-ROUTE, PLAN AND PROFILE  
STA. 1+200 — STA. 3+000

DRAWING NO.  
13/23

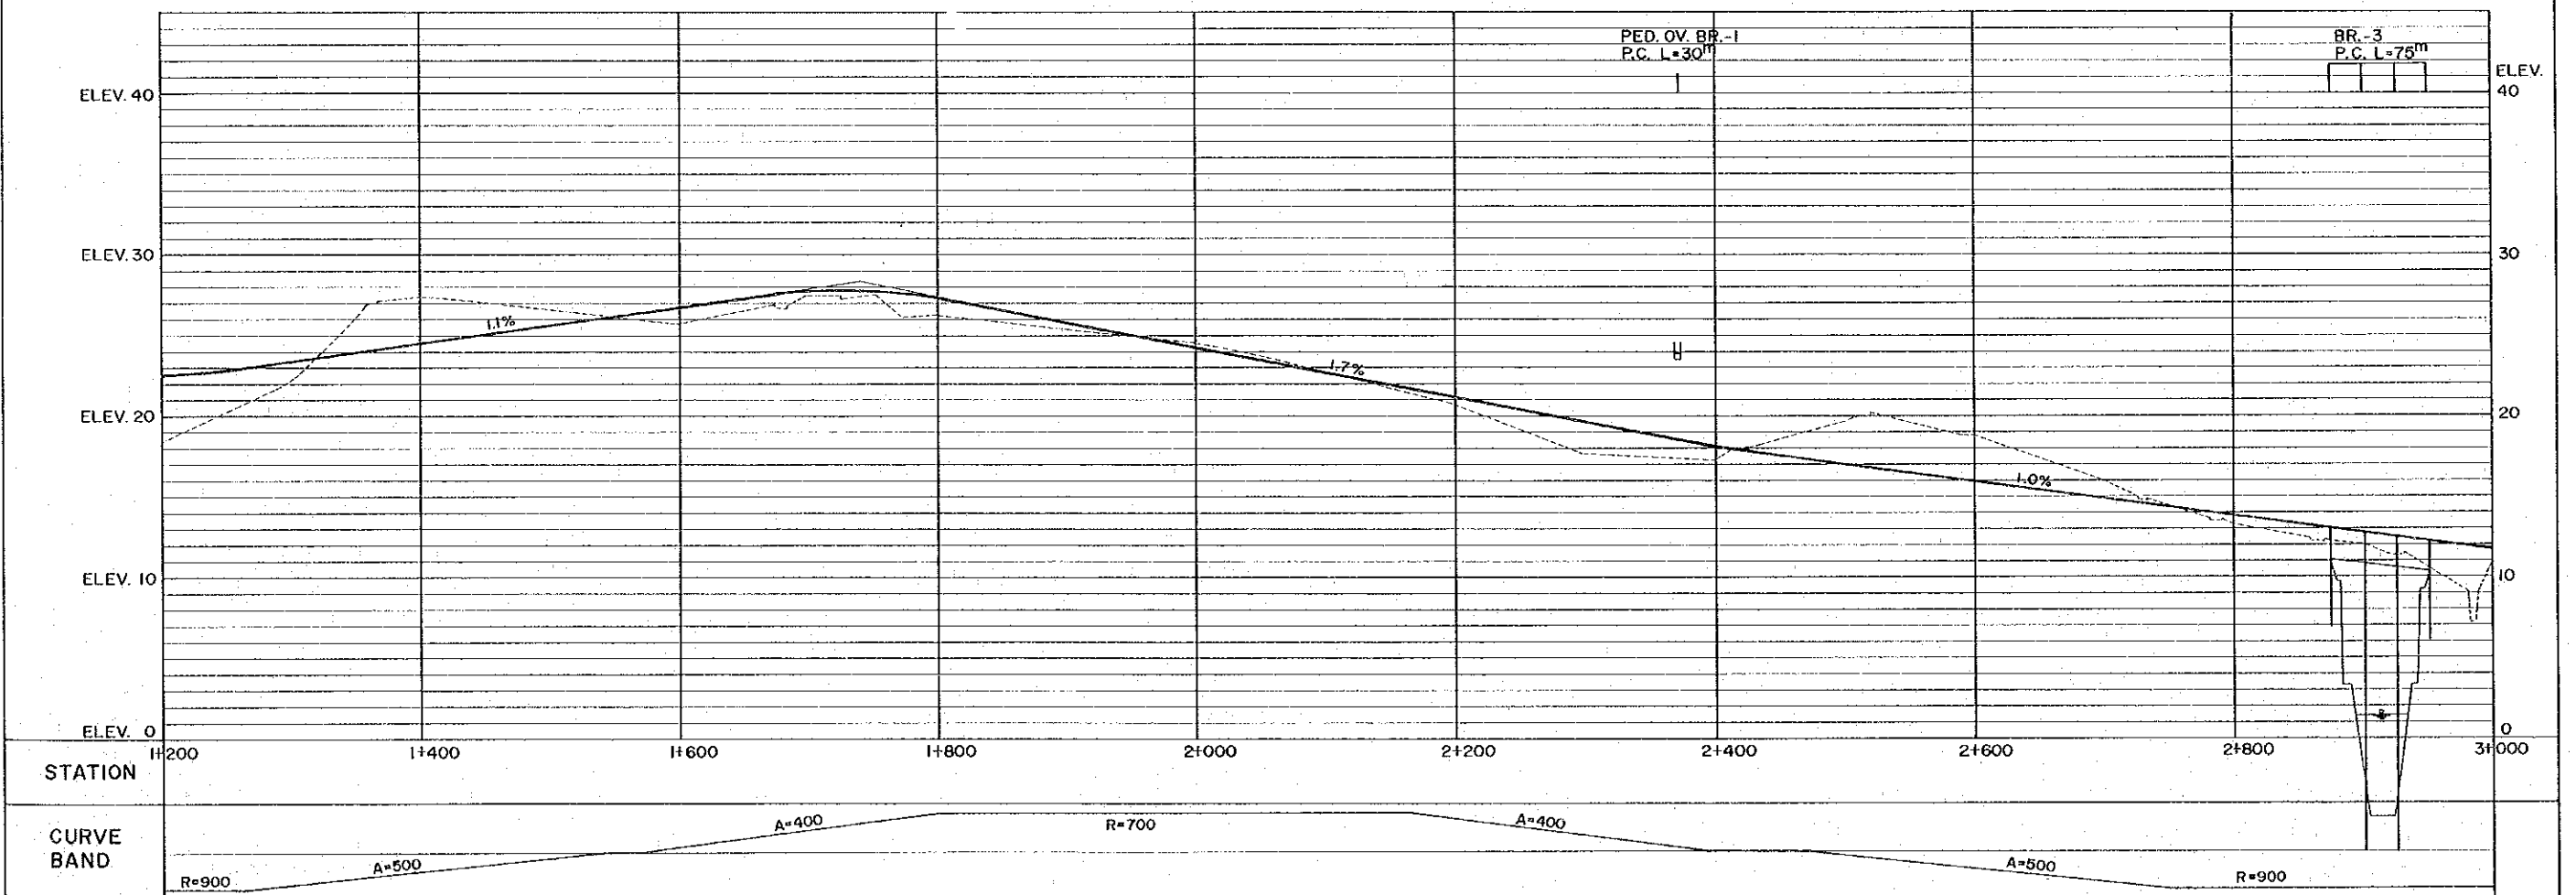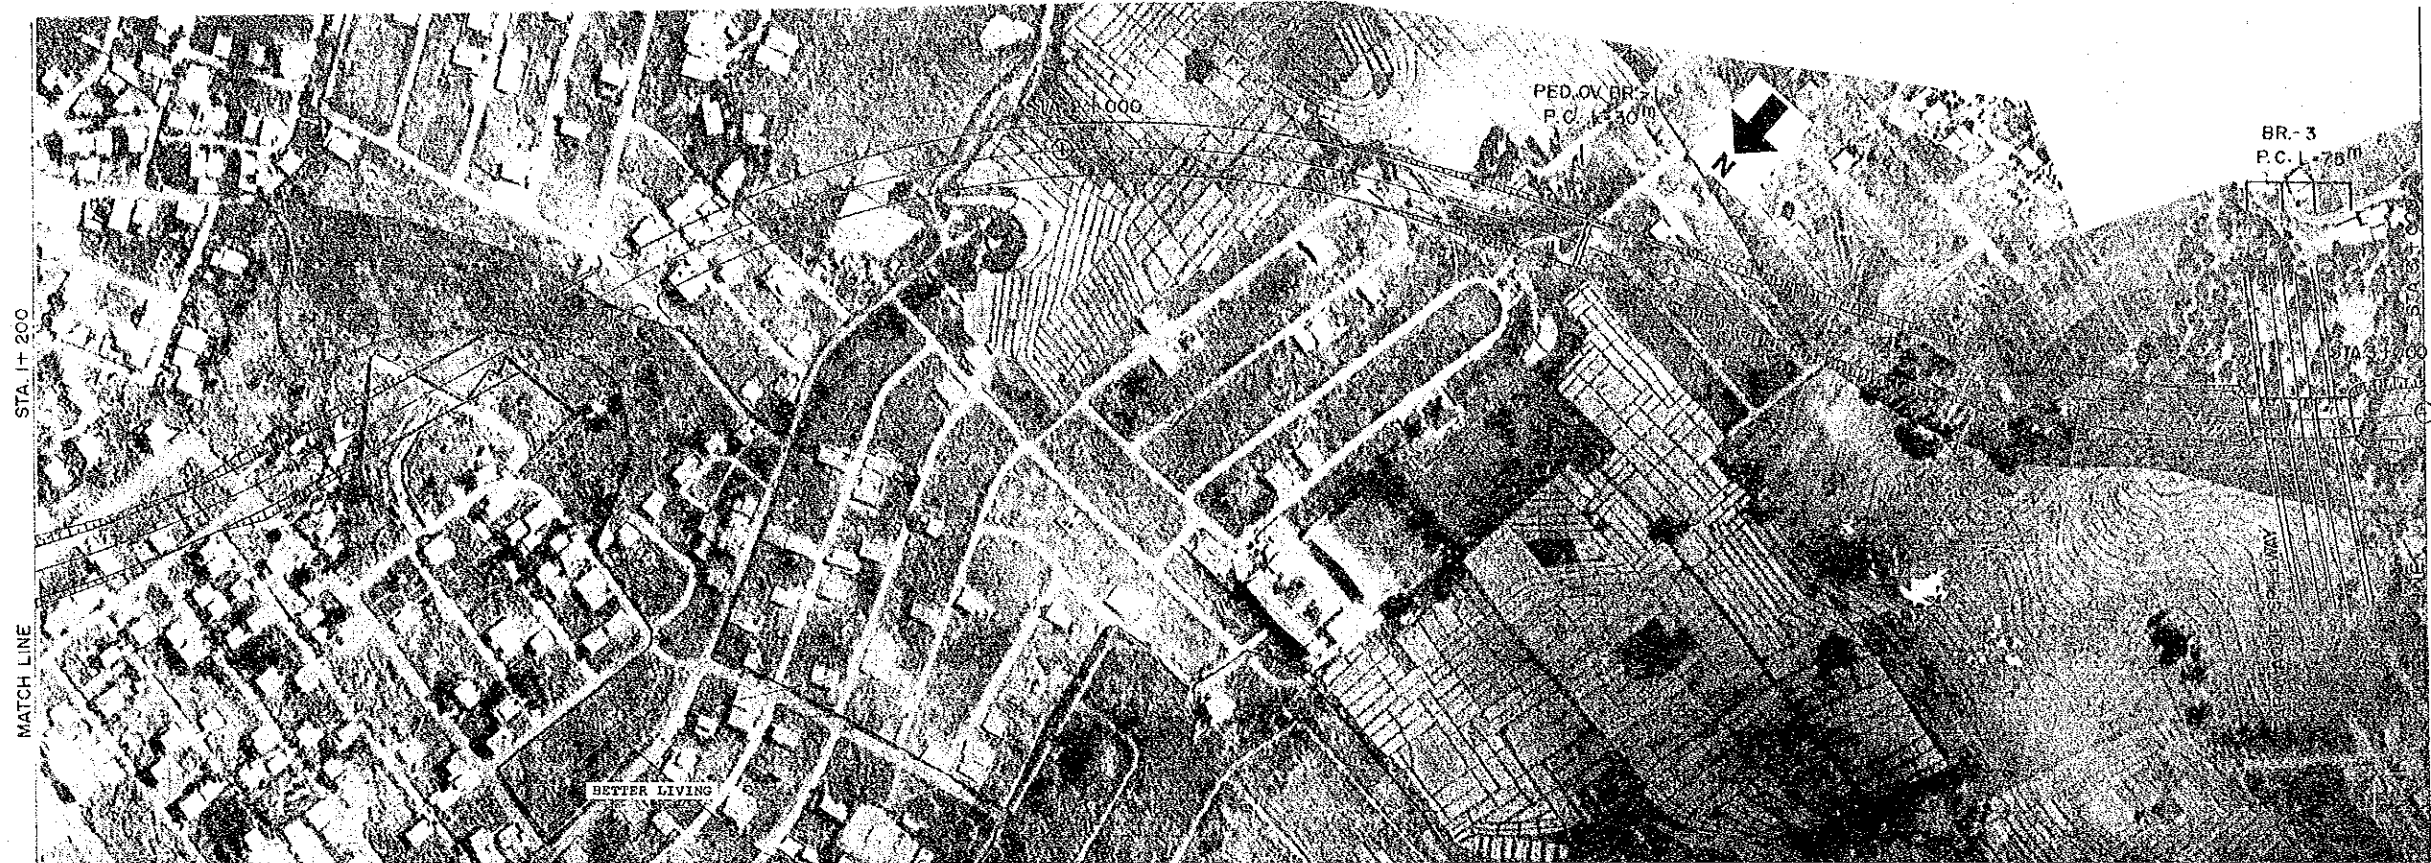



SCALE  
H-1:5000  
V-1:400

C-ROUTE, PLAN AND PROFILE  
STA. 3+000 — STA. 4+800

DRAWING NO.  
14/23

