

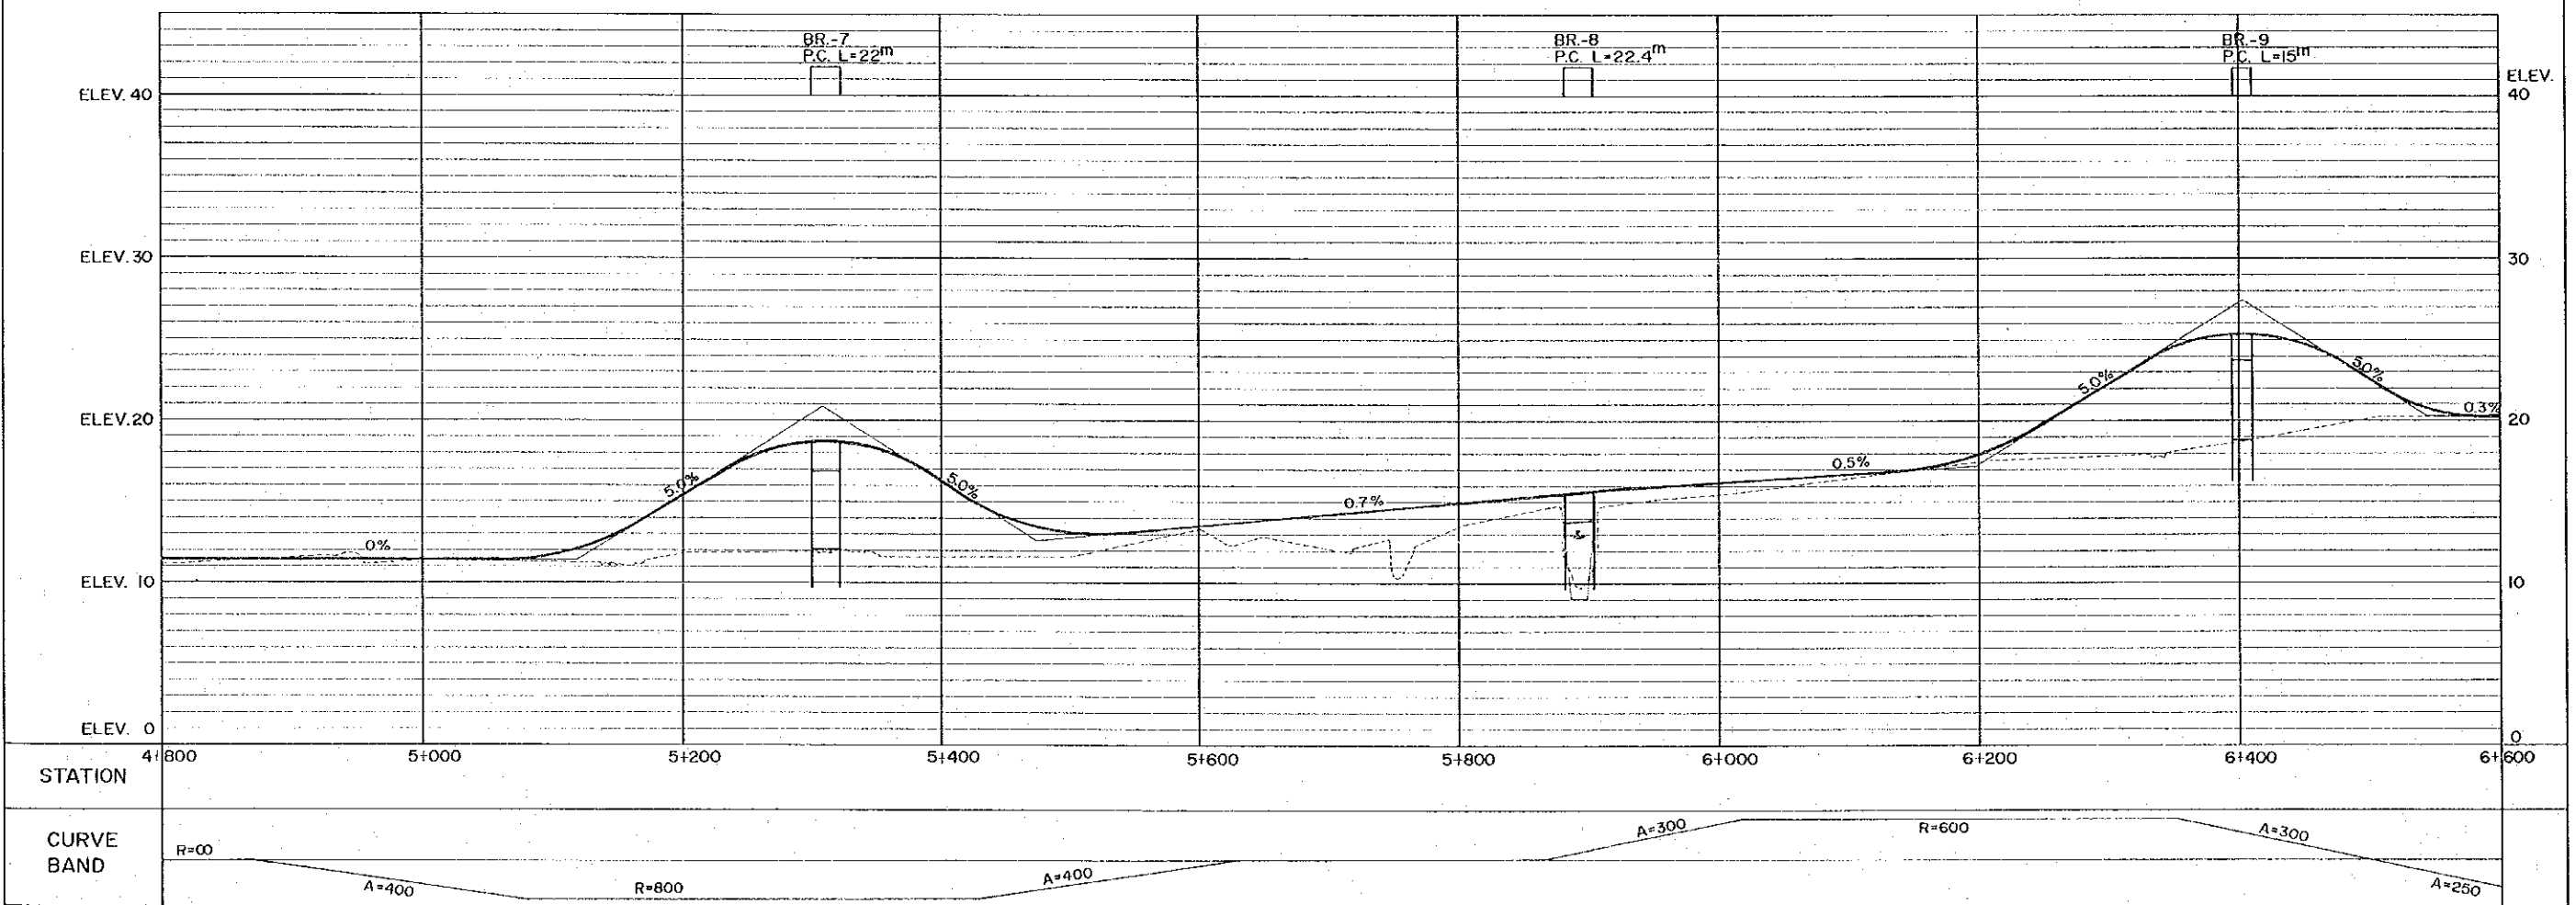
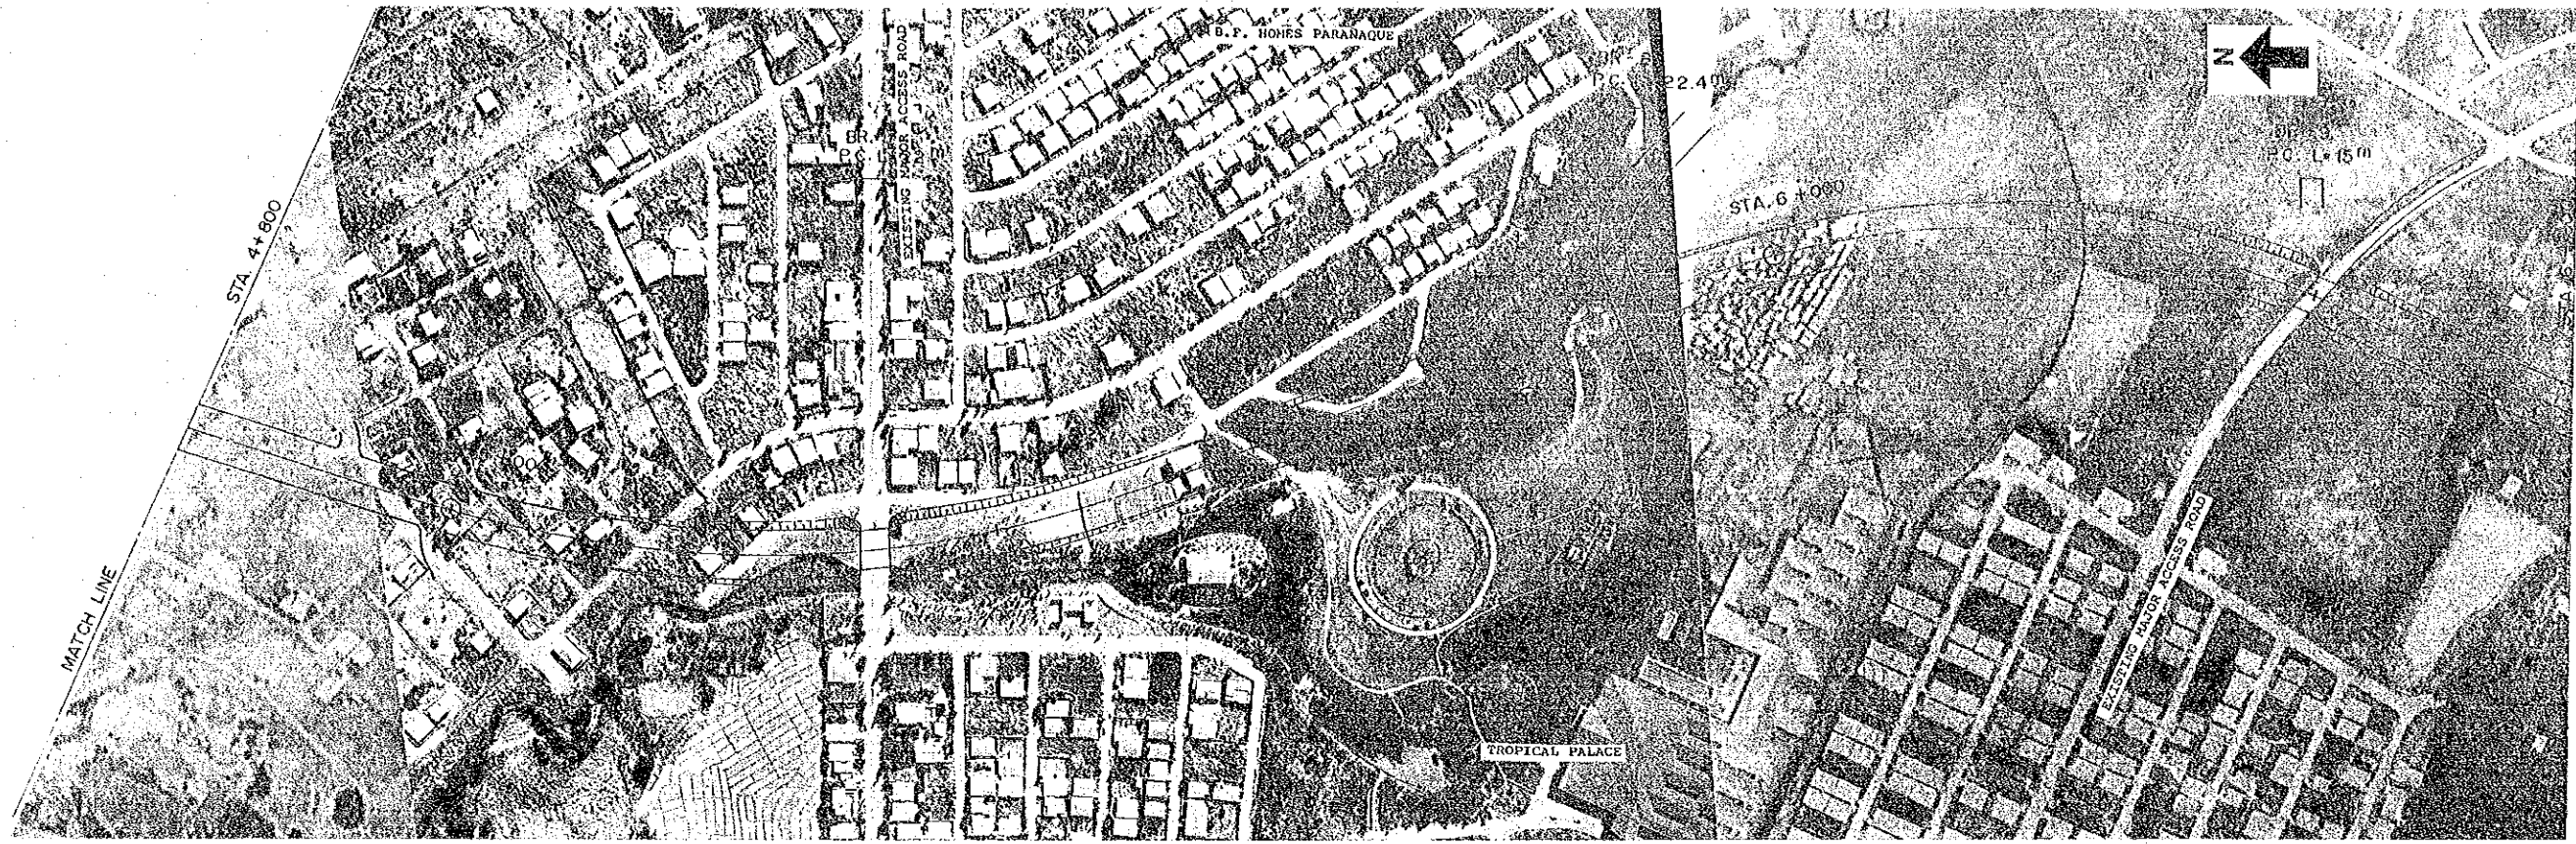


SCALE
H-1:5000
V-1:400

C-ROUTE, PLAN AND PROFILE
STA. 4+800 — STA. 6+600

DRAWING NO.
15/23


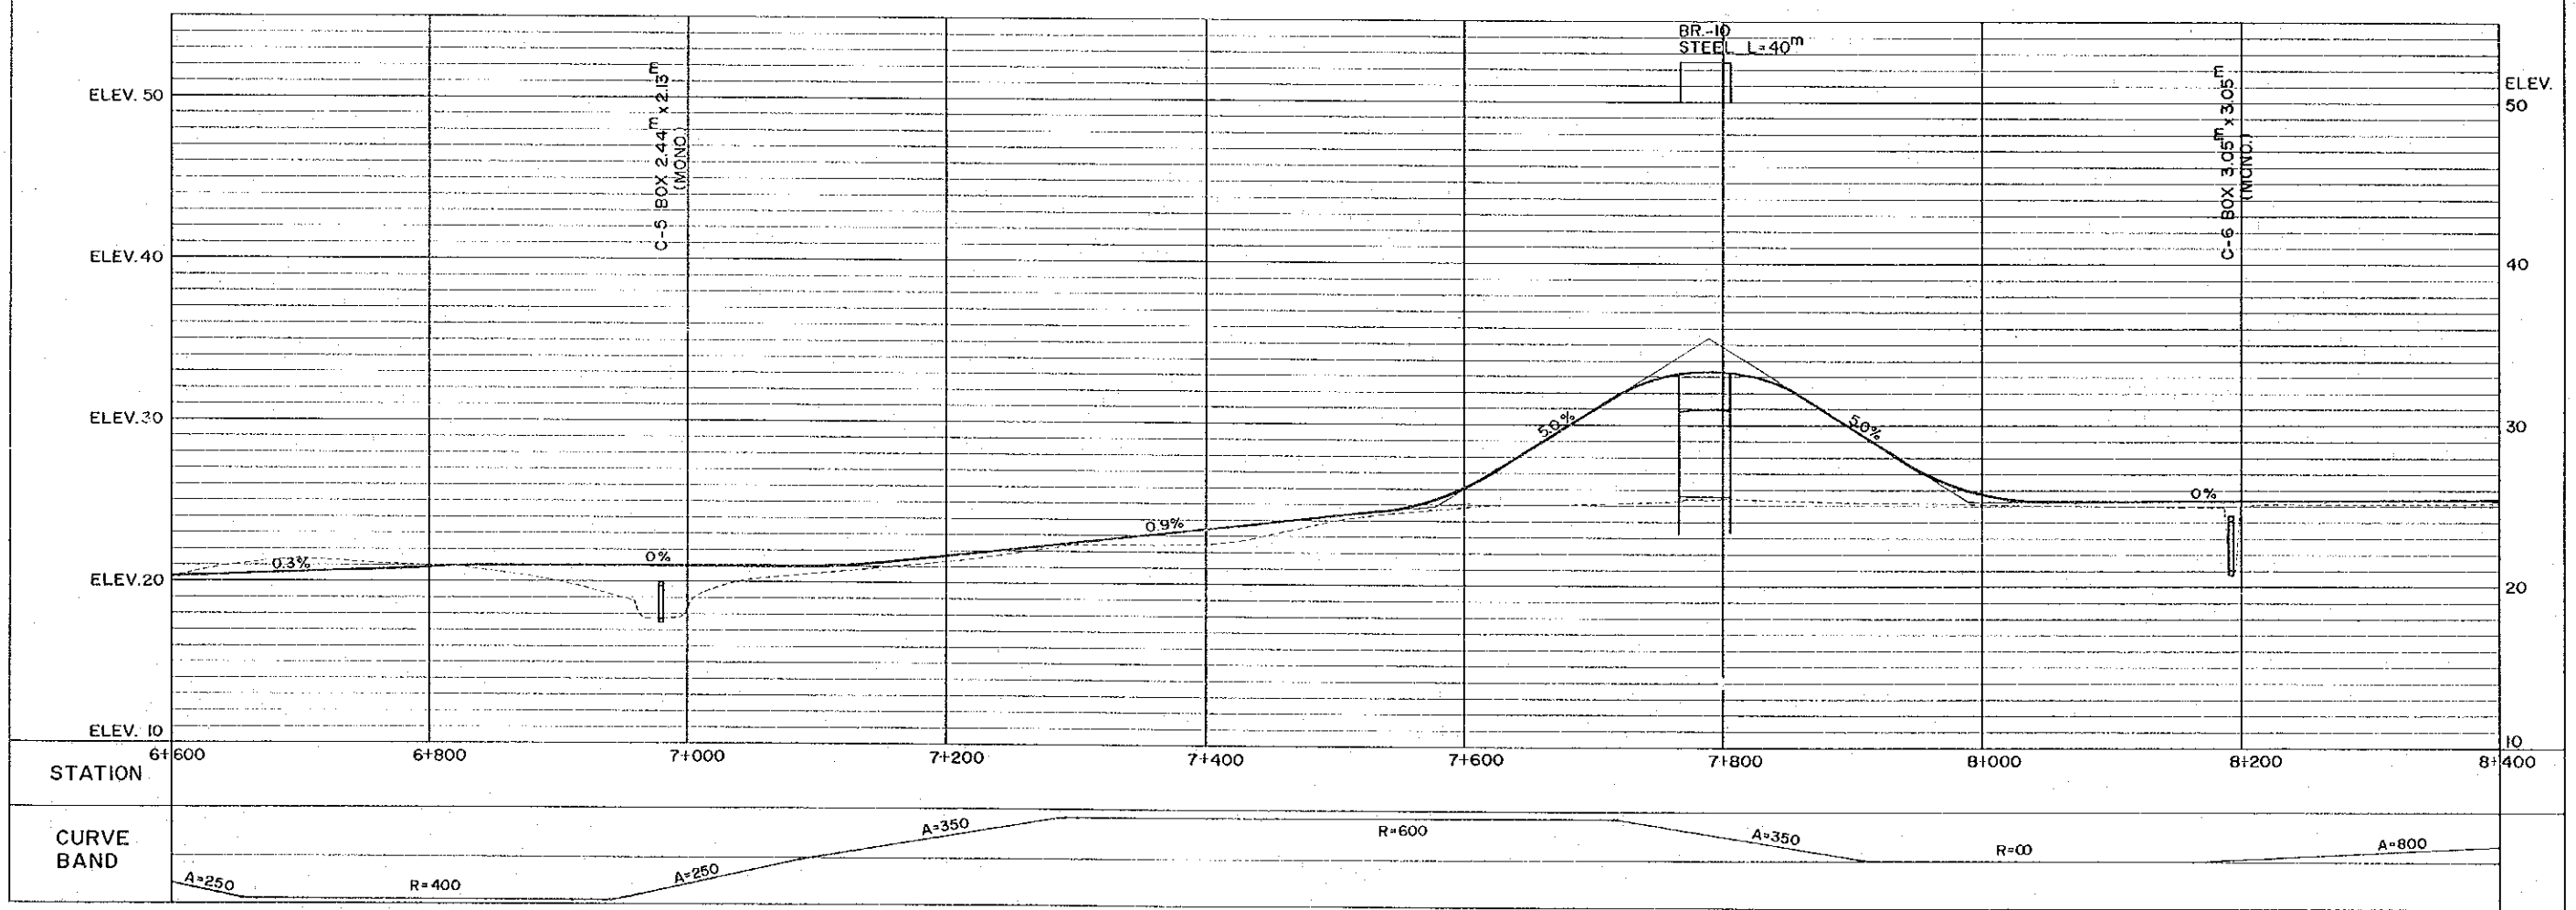



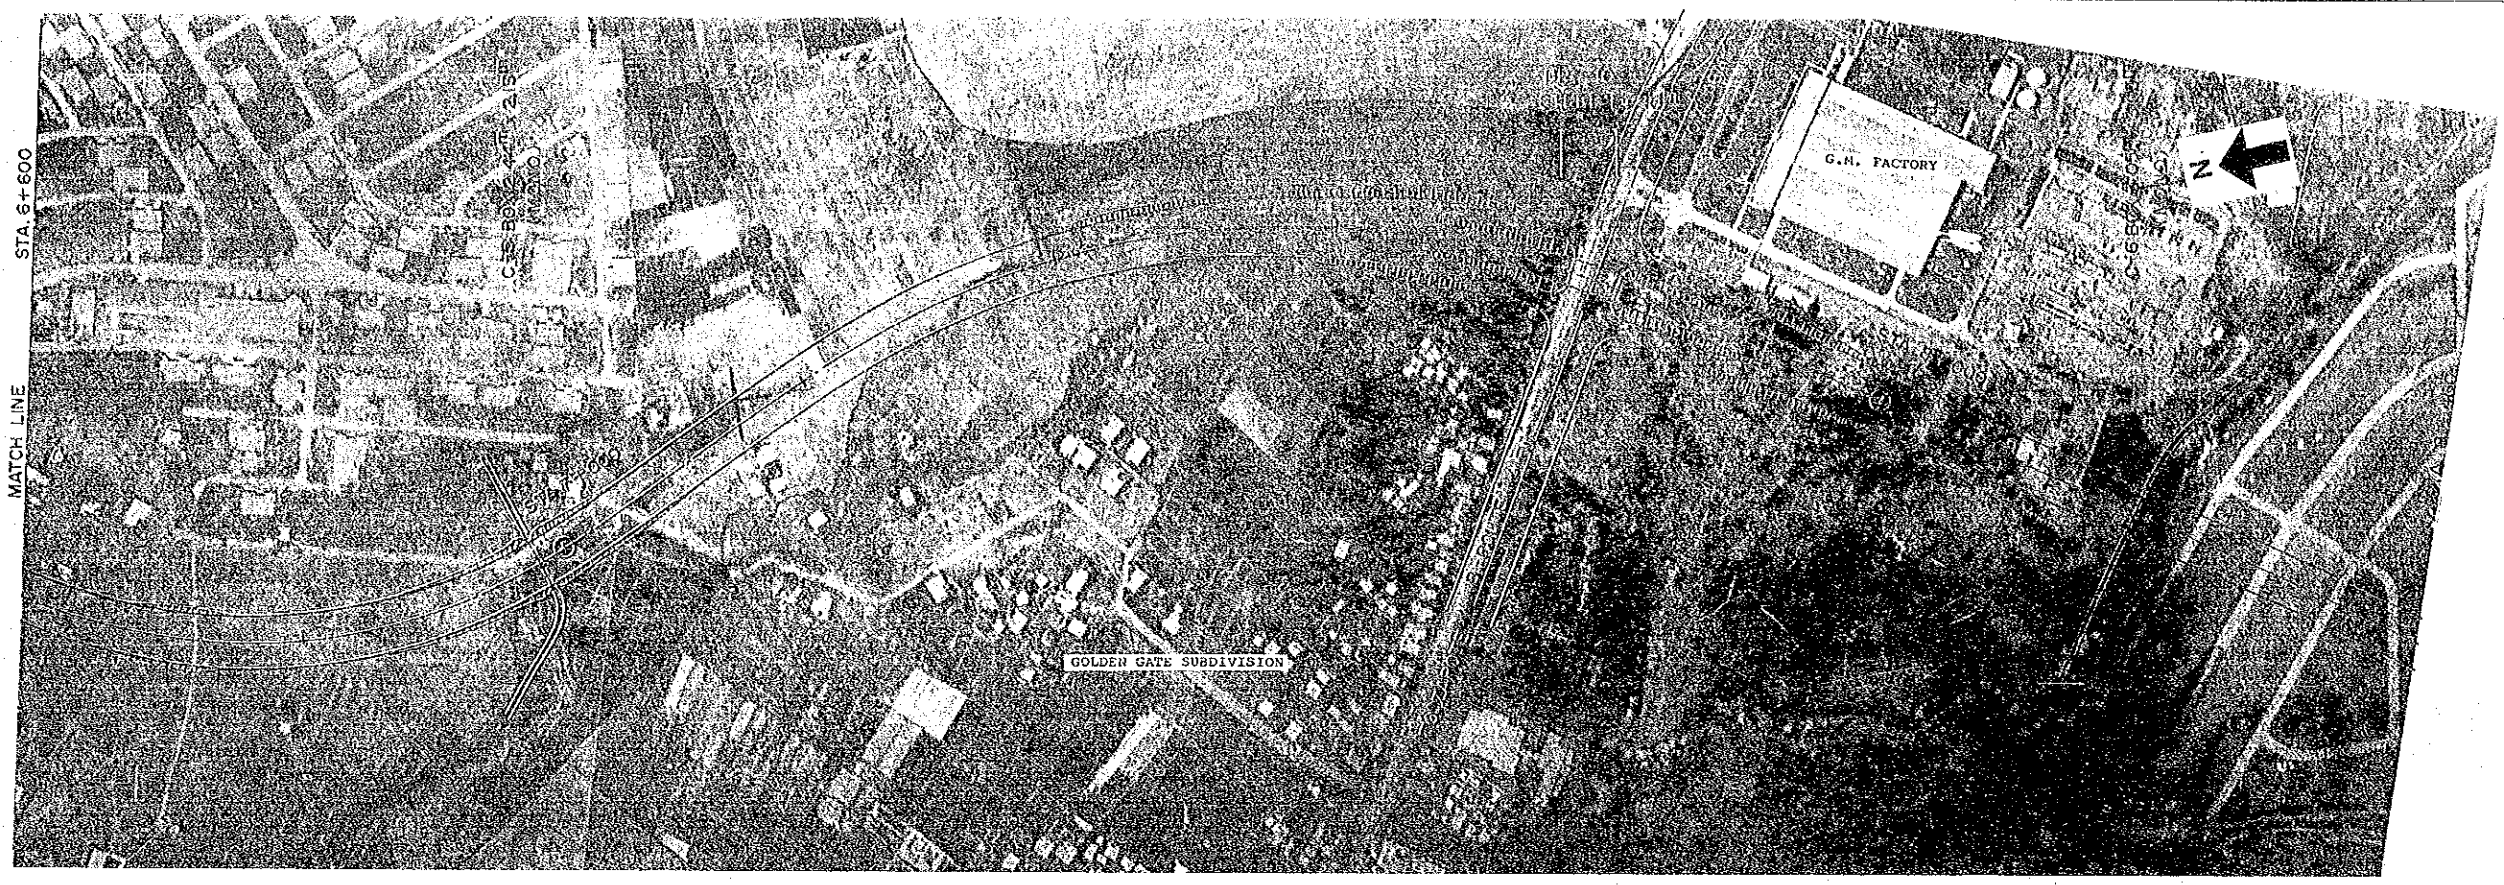


SCALE
H-1:5000
V-1:400

C-ROUTE, PLAN AND PROFILE
STA. 8+400 — STA. 10+200

DRAWING NO.
17/23

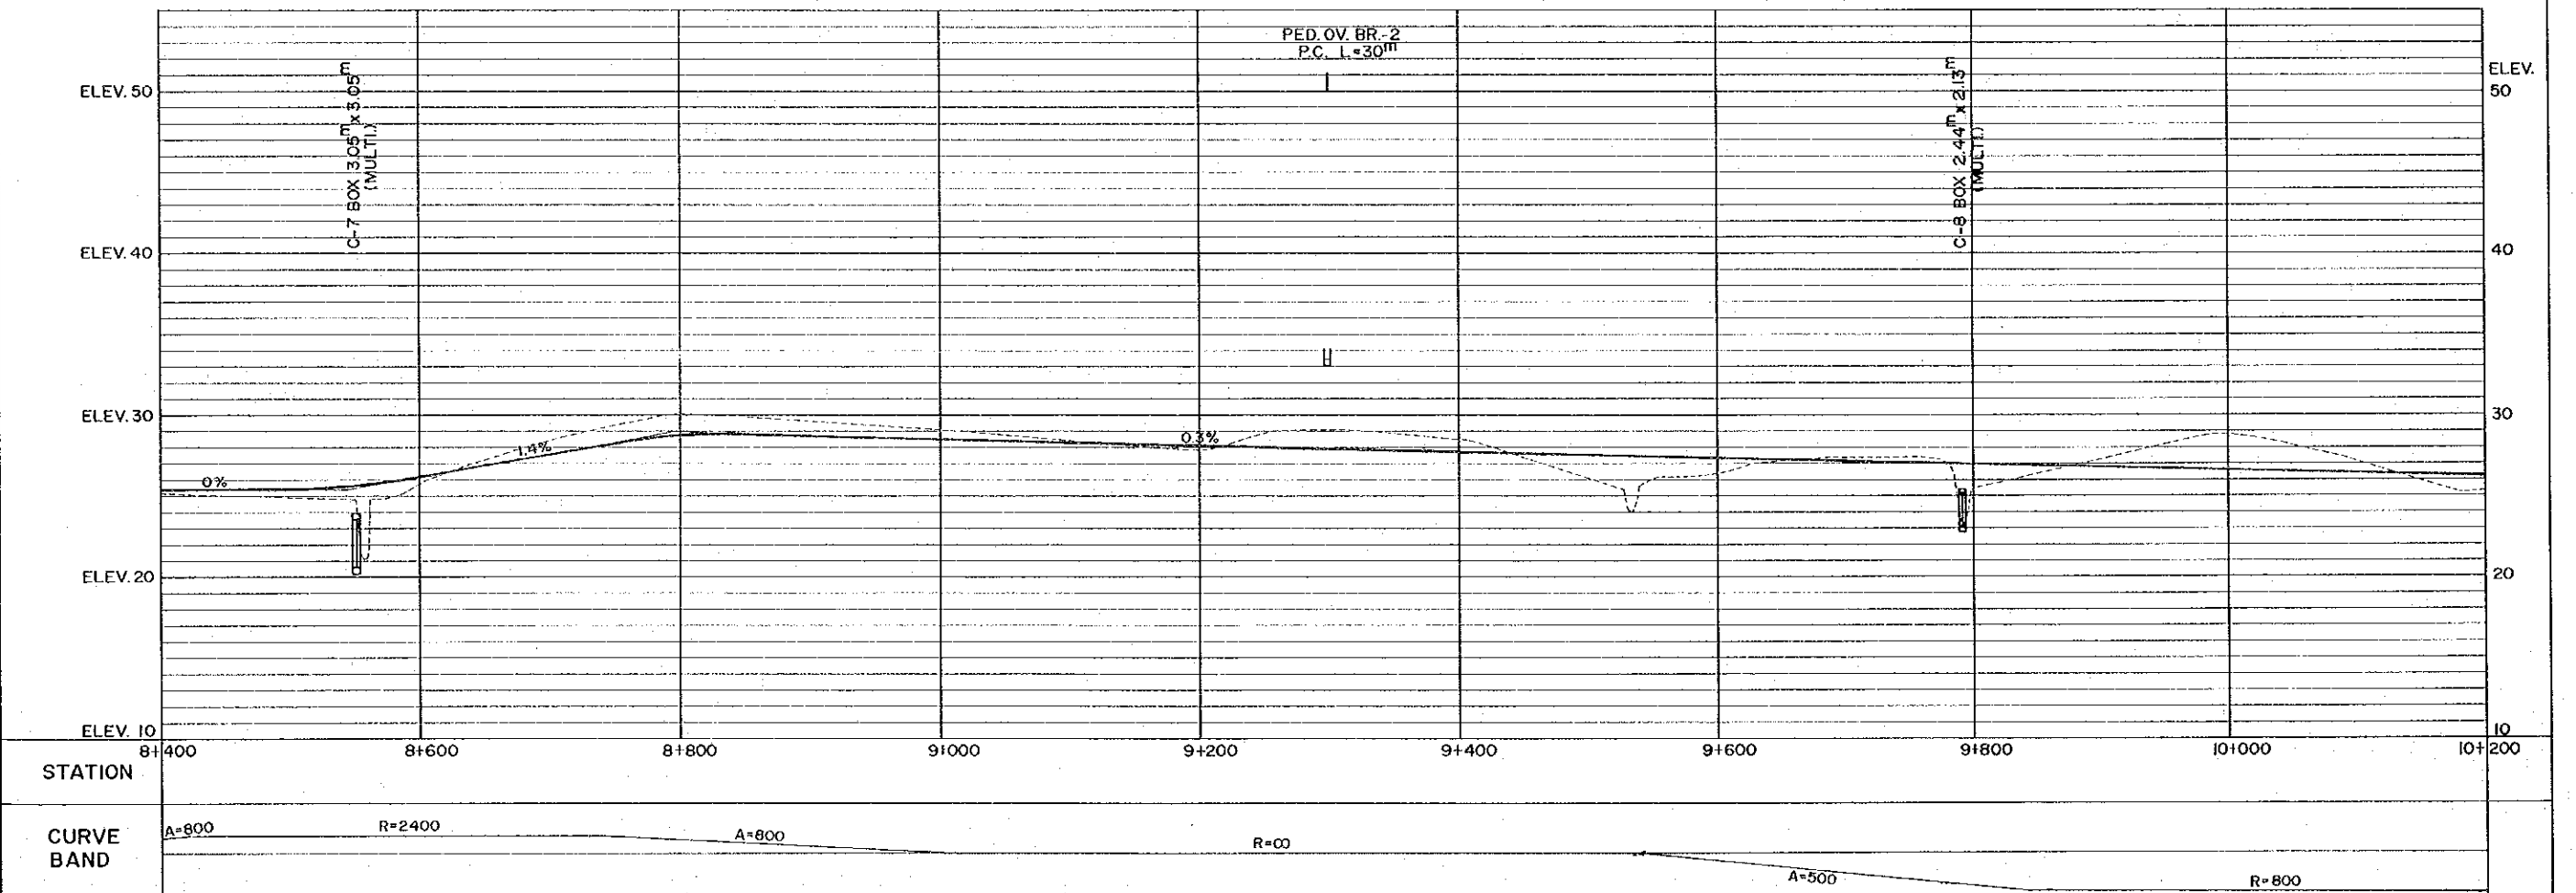
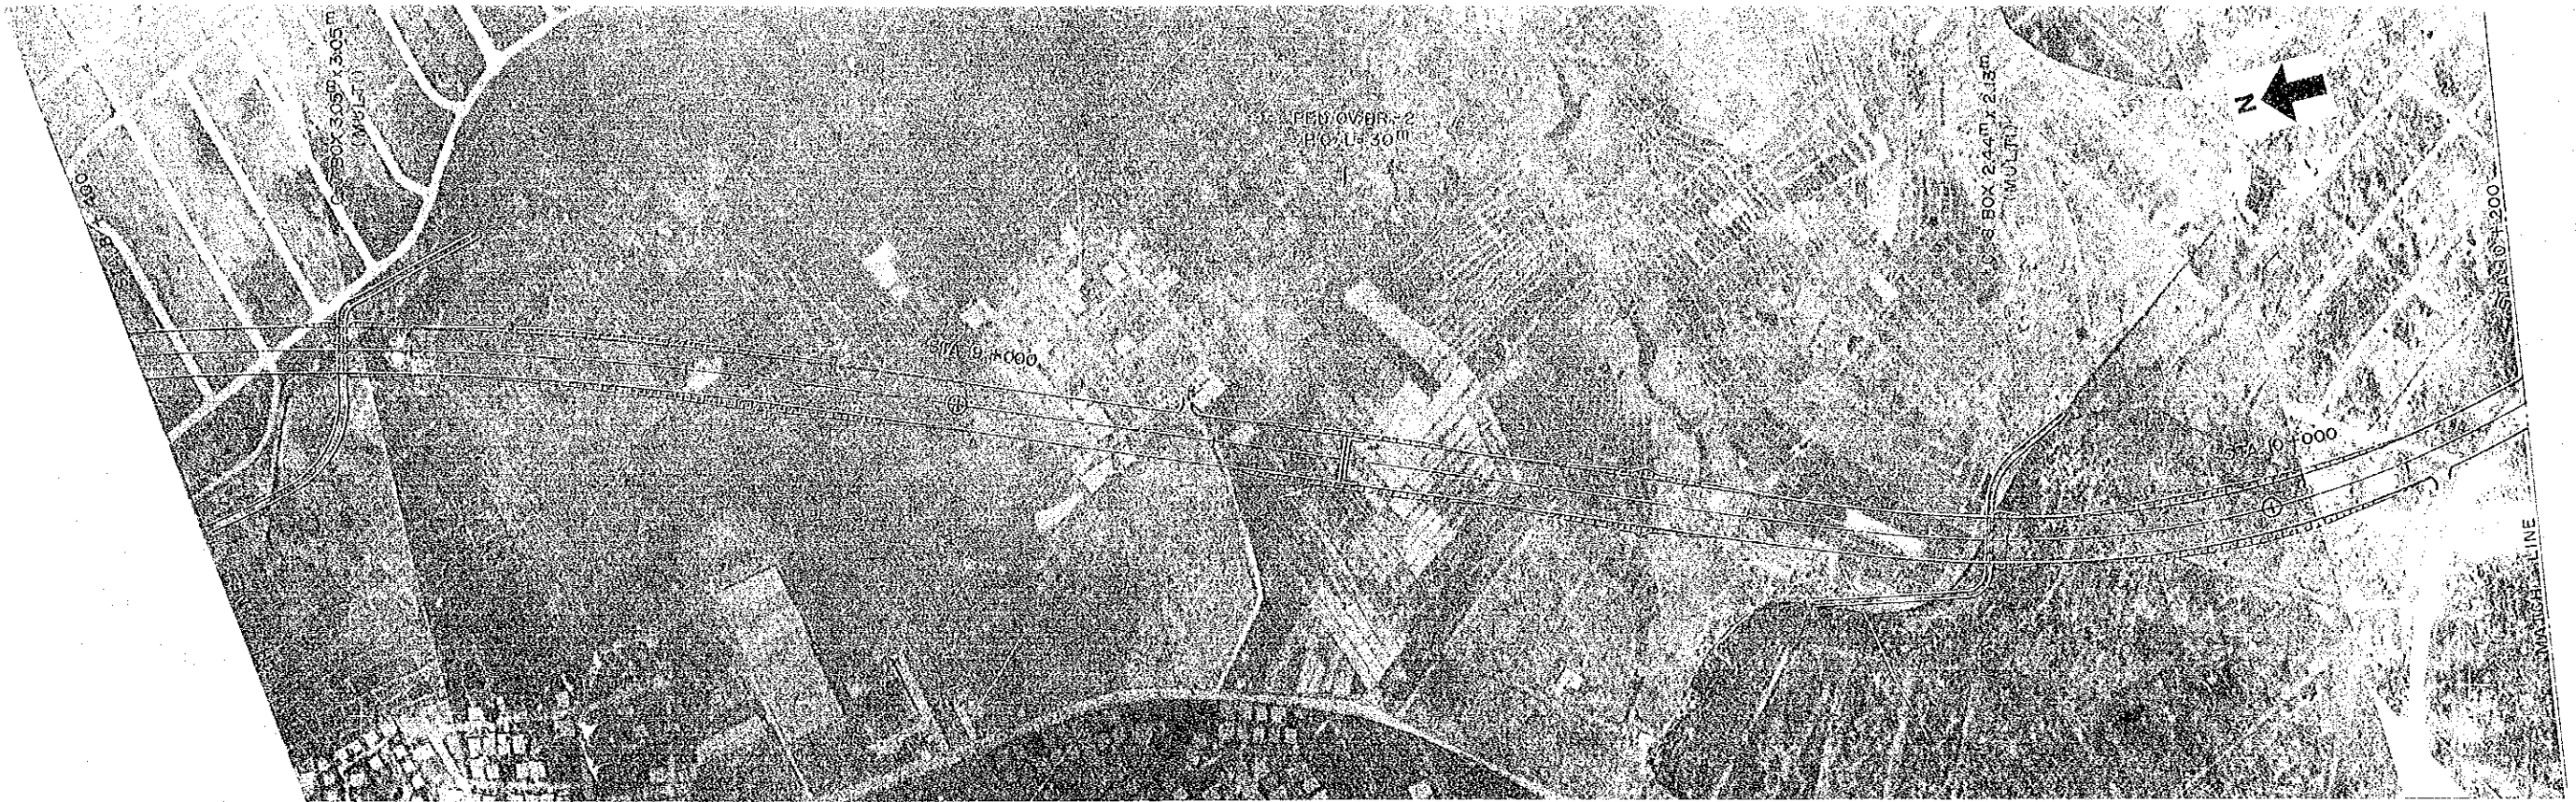


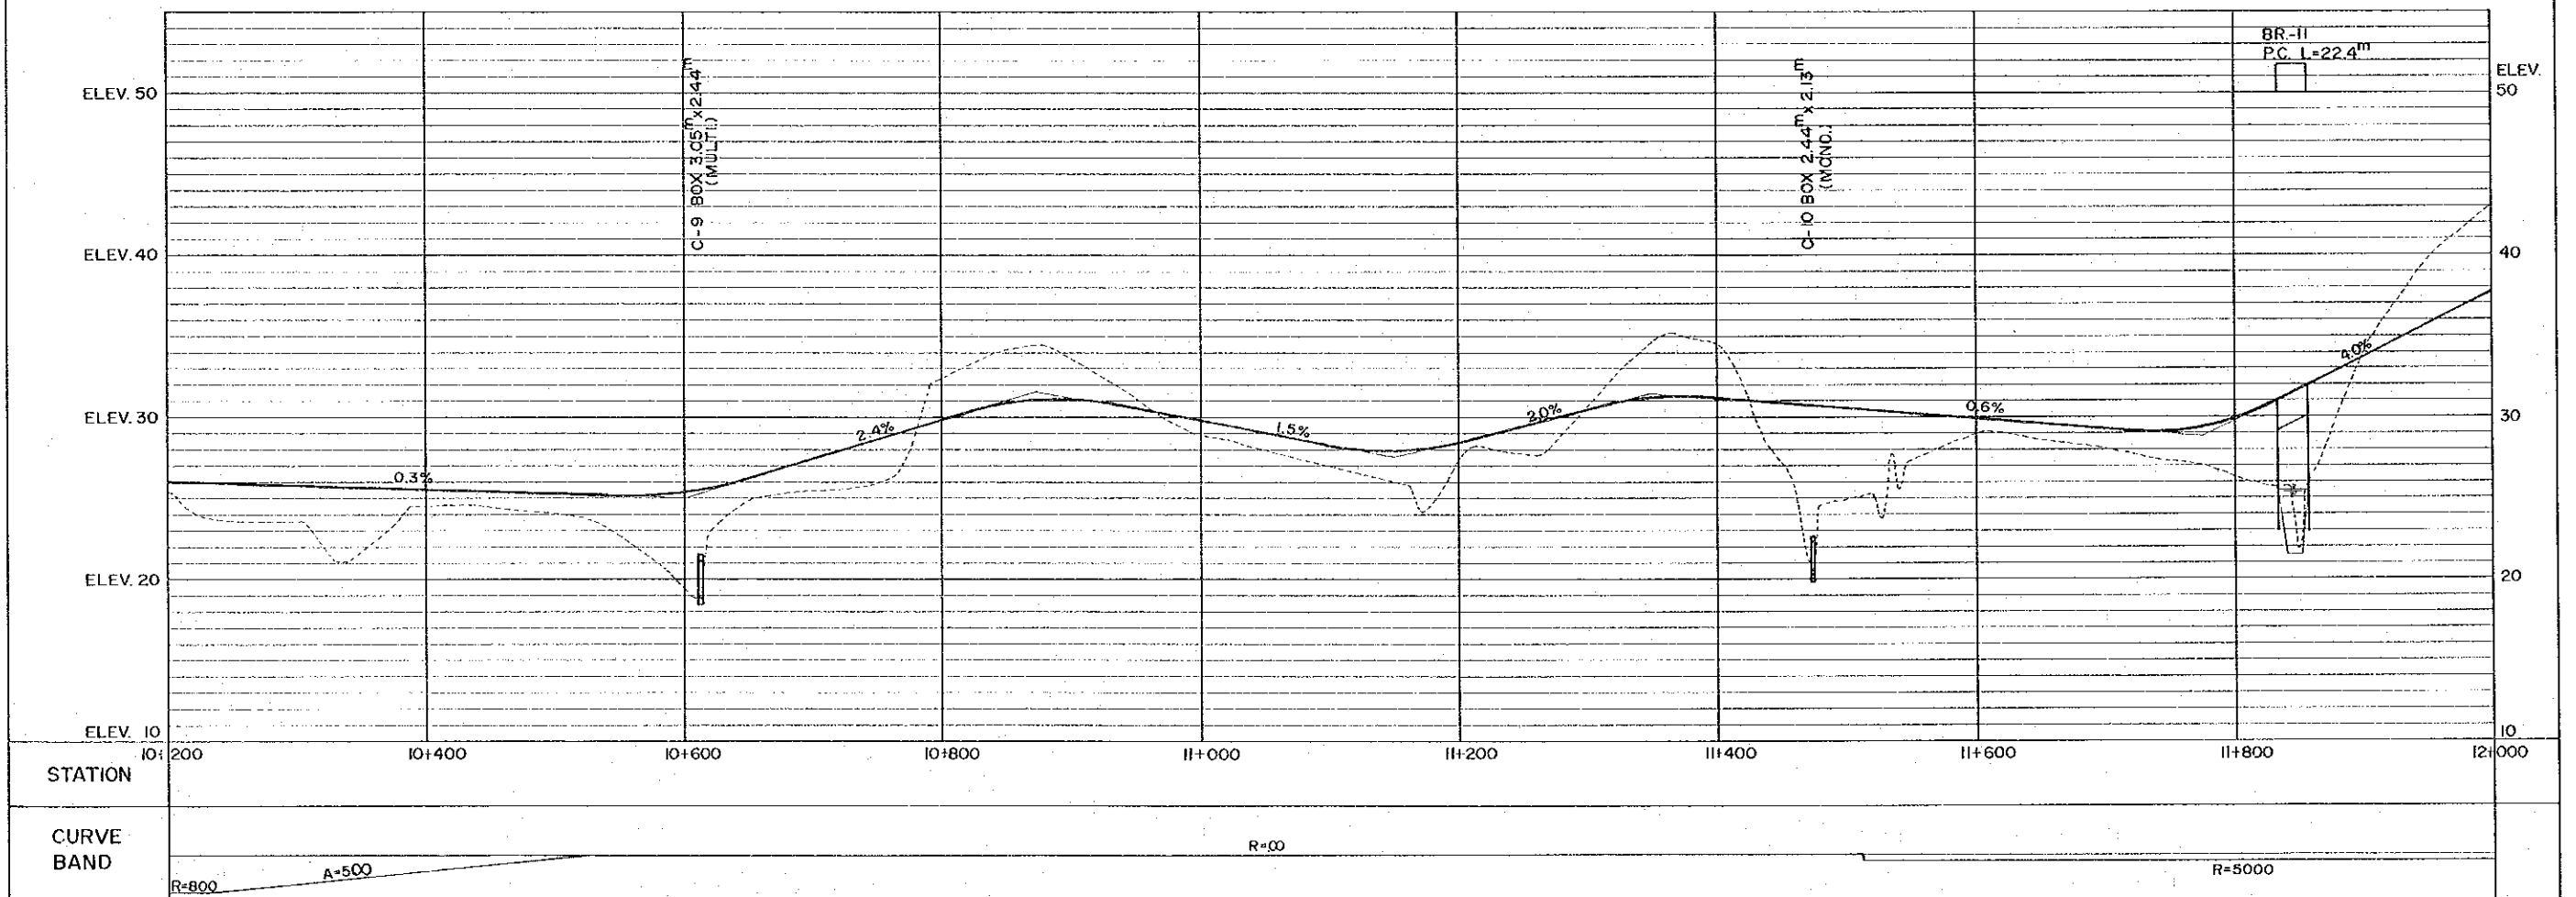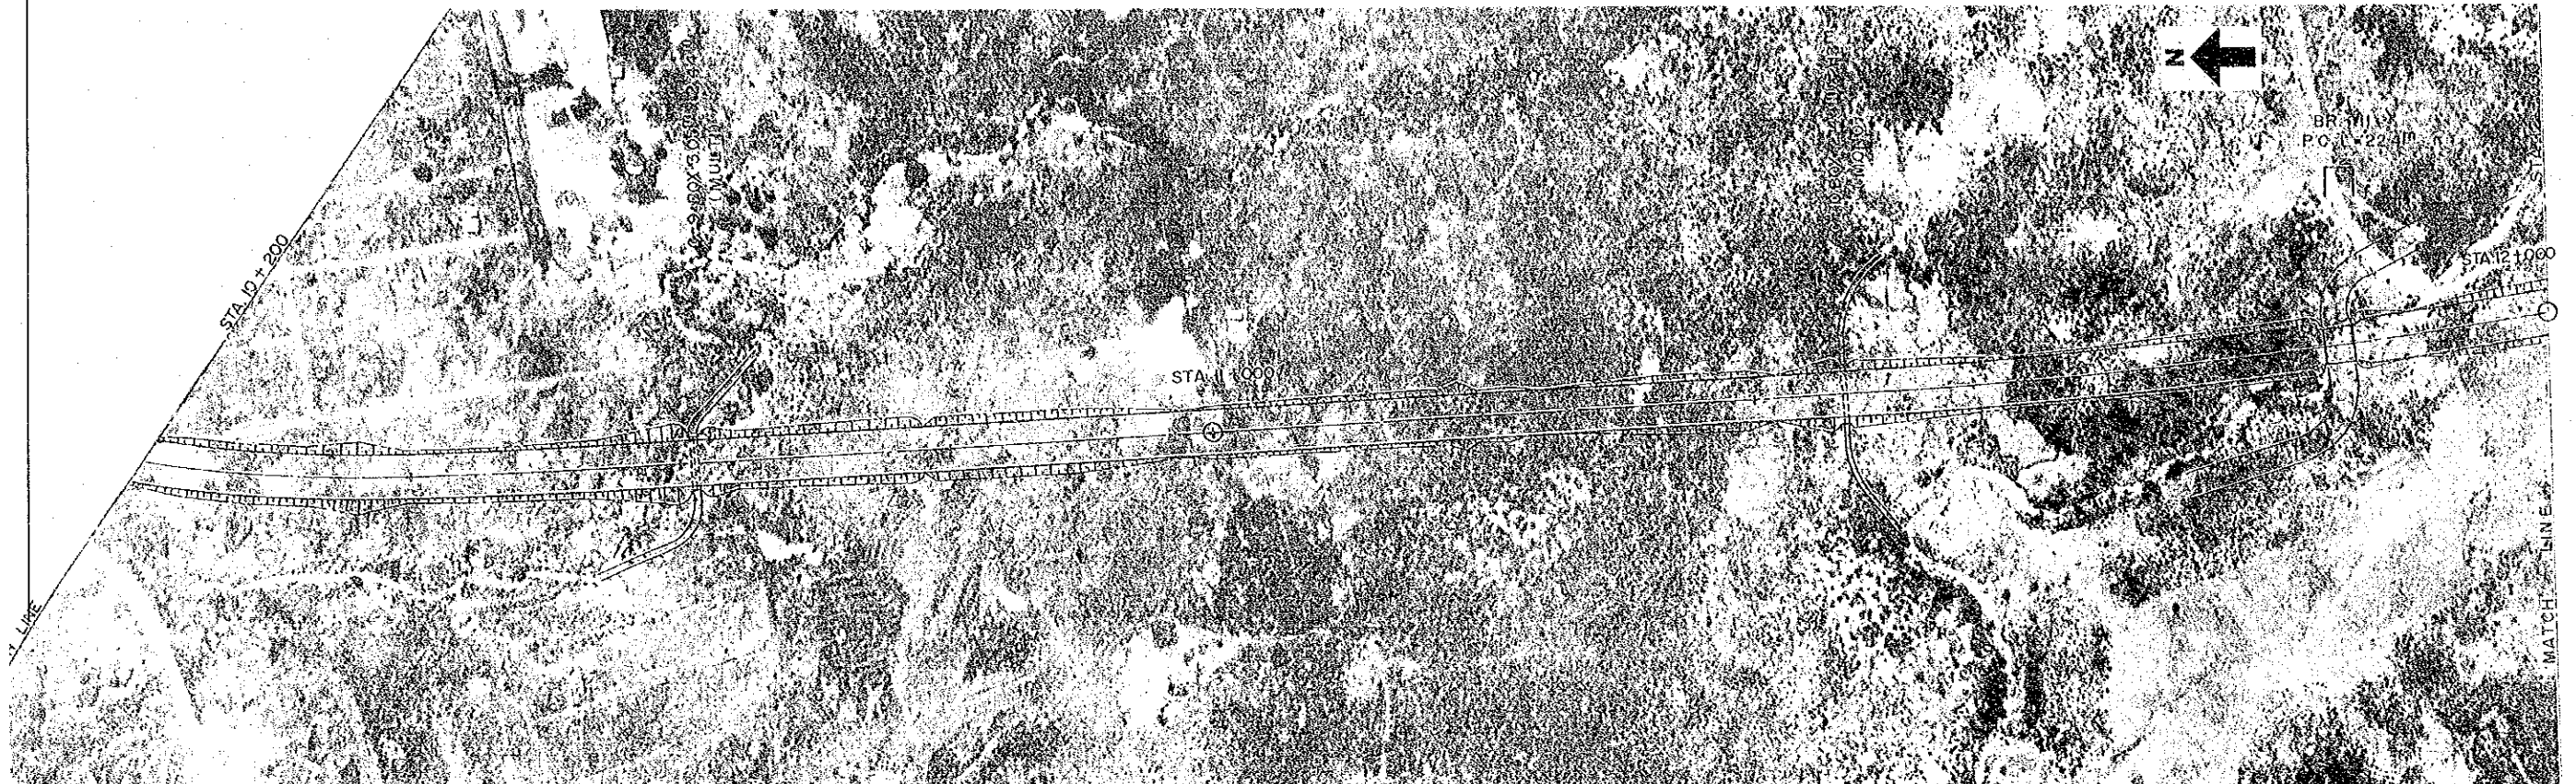

SCALE
H-1:5000
V-1:400

C-ROUTE, PLAN AND PROFILE
STA. 12+000 — STA. 13+800



DRAWING NO.
19/23

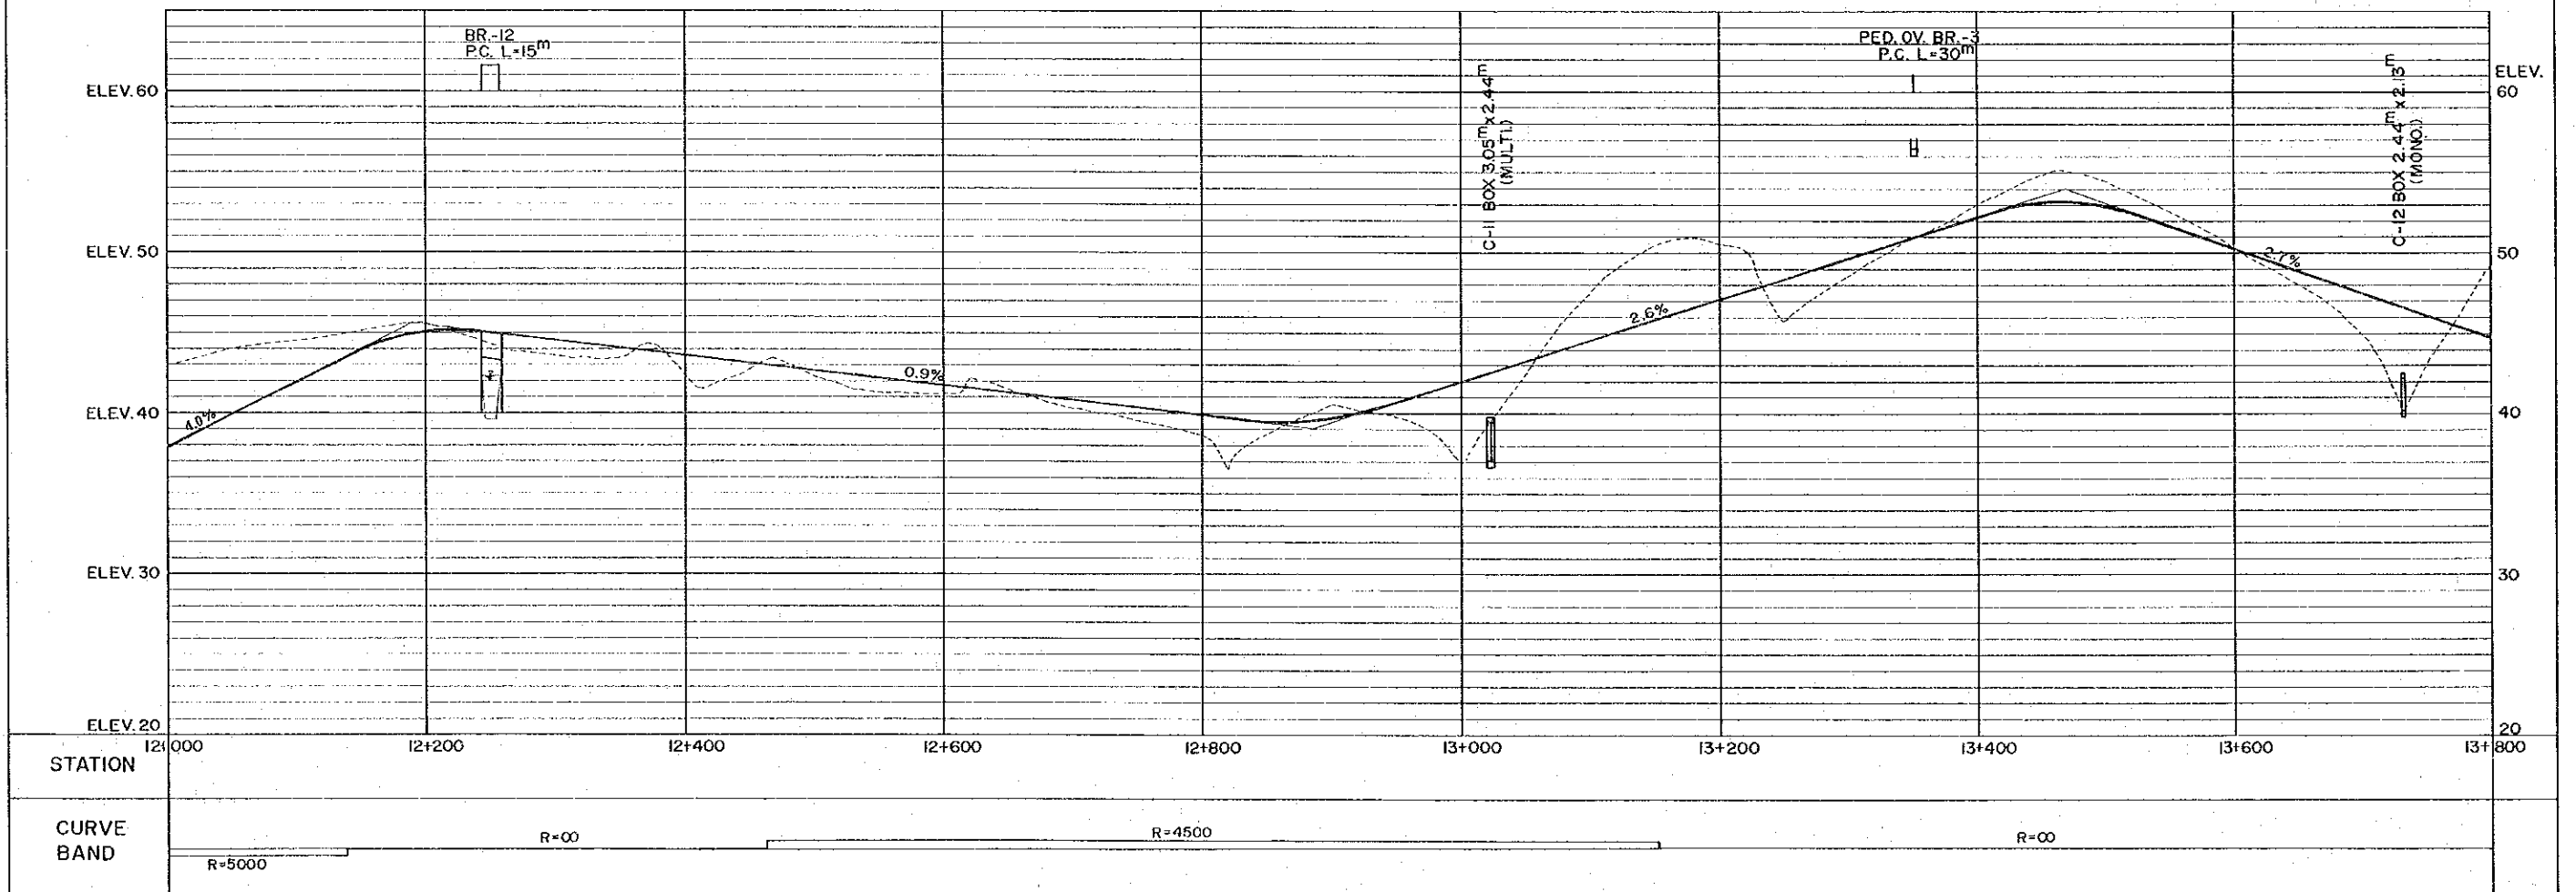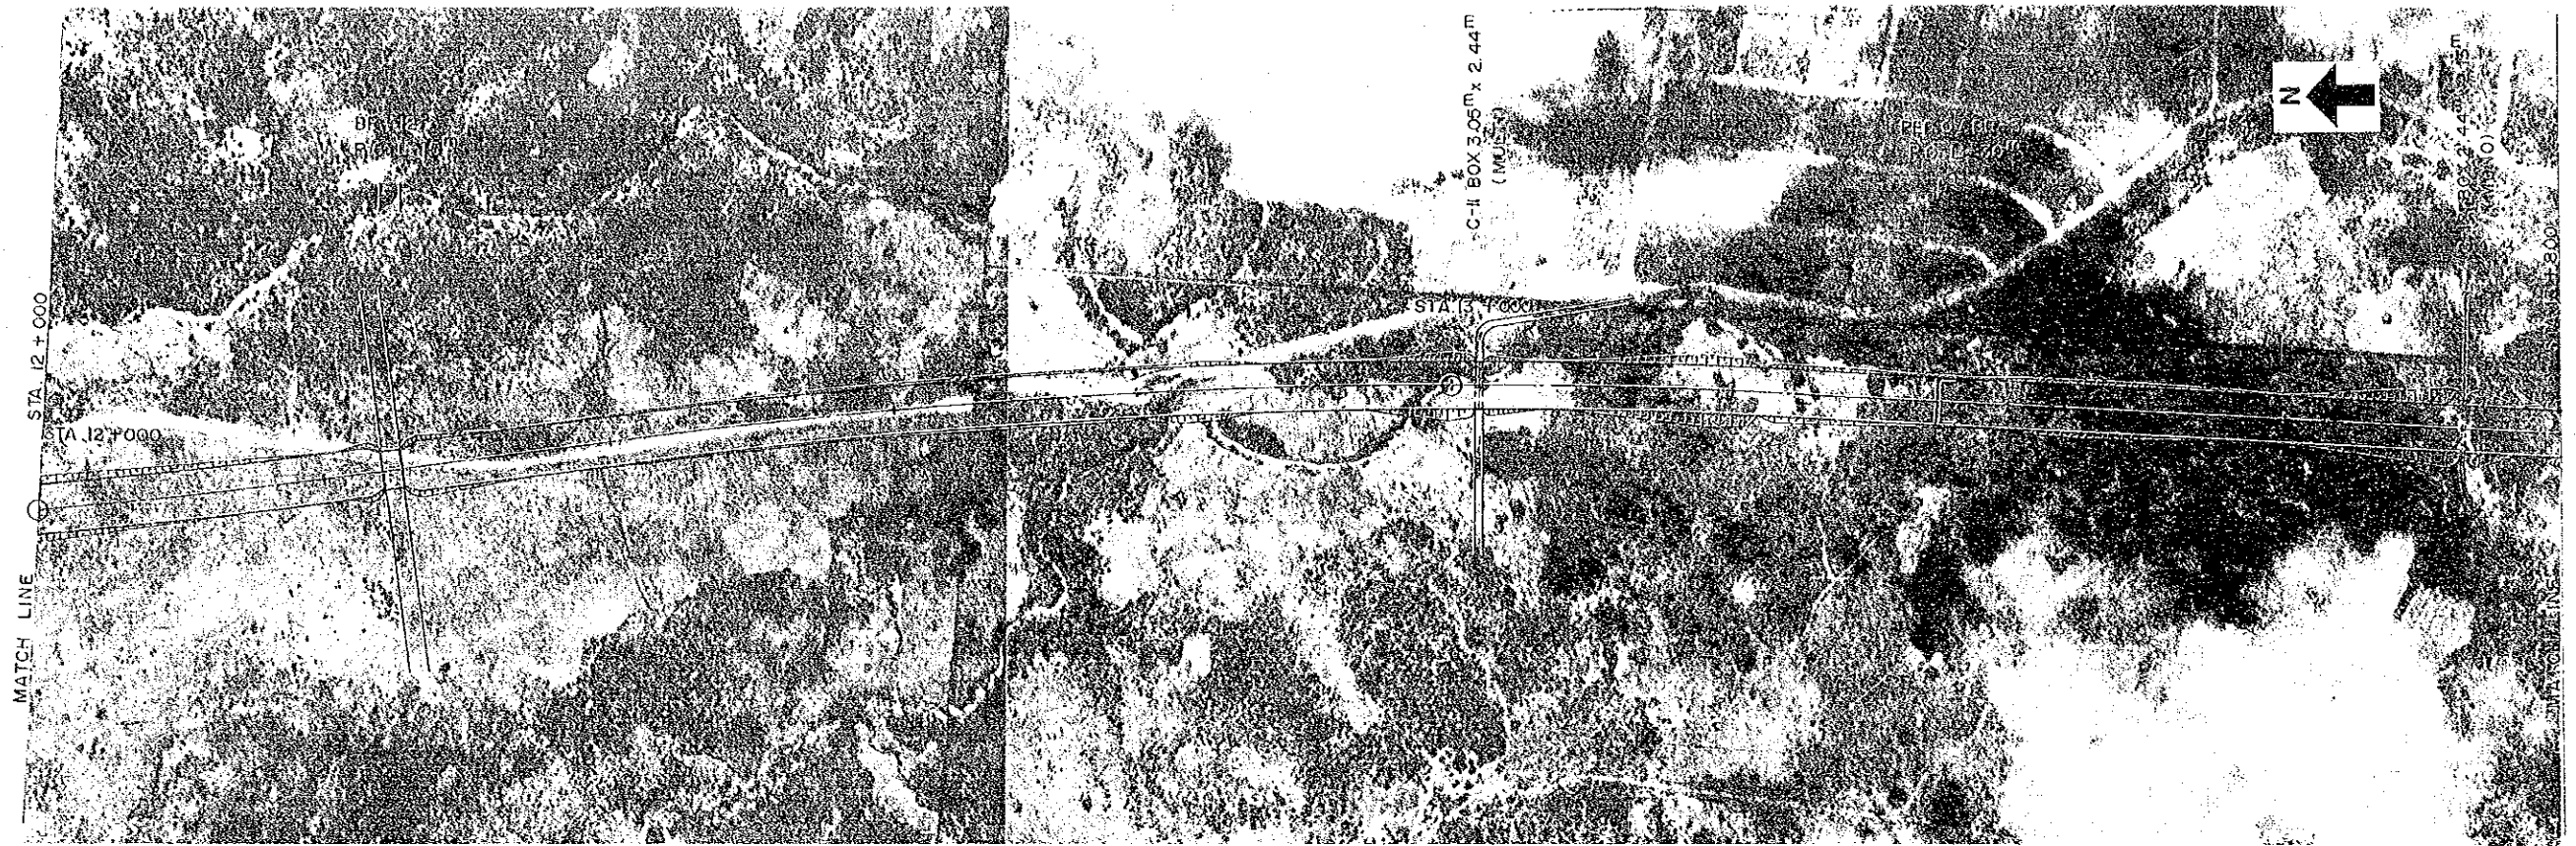

SCALE
H-1:5000
V-1:400

C-ROUTE, PLAN AND PROFILE
STA. 13+800 — STA. 15+600



DRAWING NO.
20/23

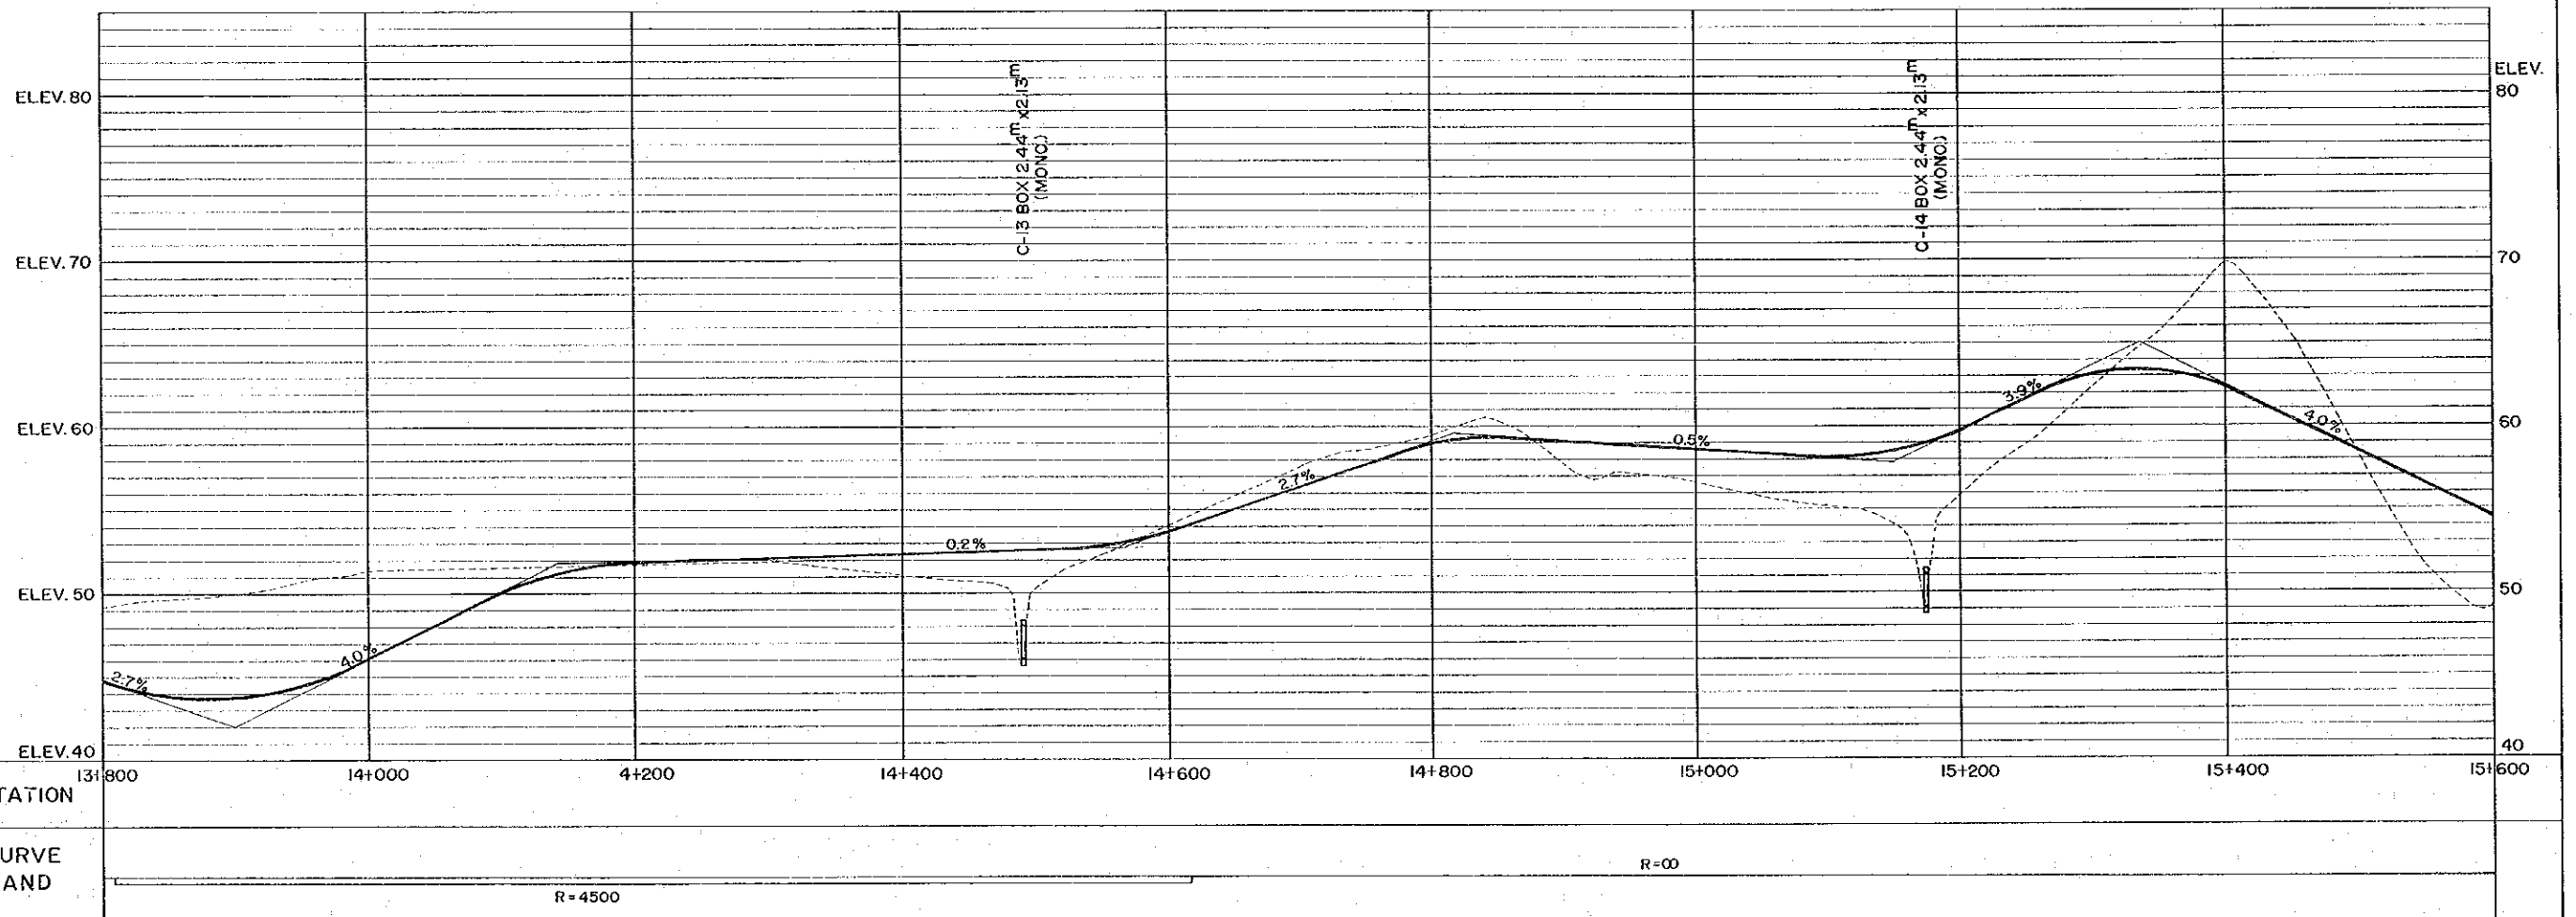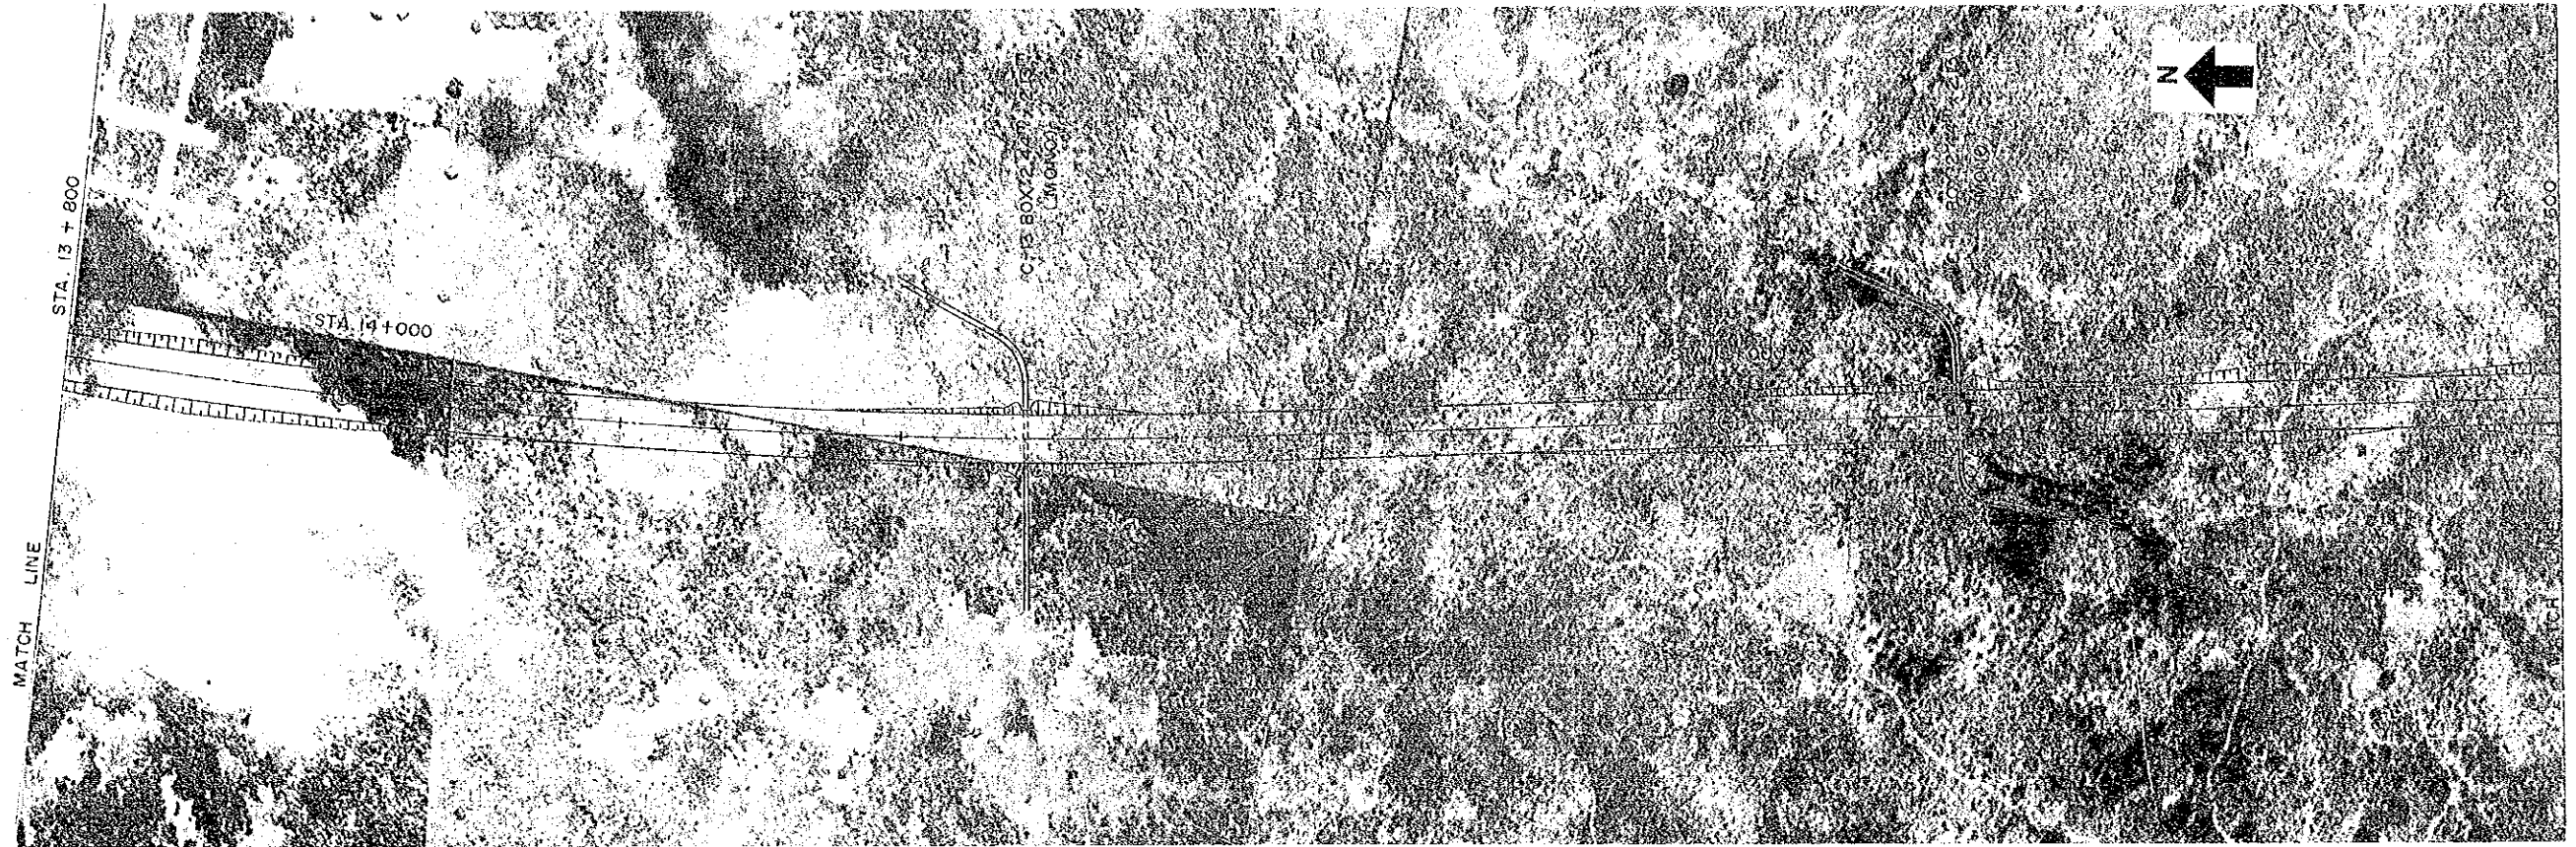

SCALE
H-1:5000
V-1:400

C-ROUTE, PLAN AND PROFILE
STA. 15+600 — STA. 17+400

DRAWING NO.
21/23

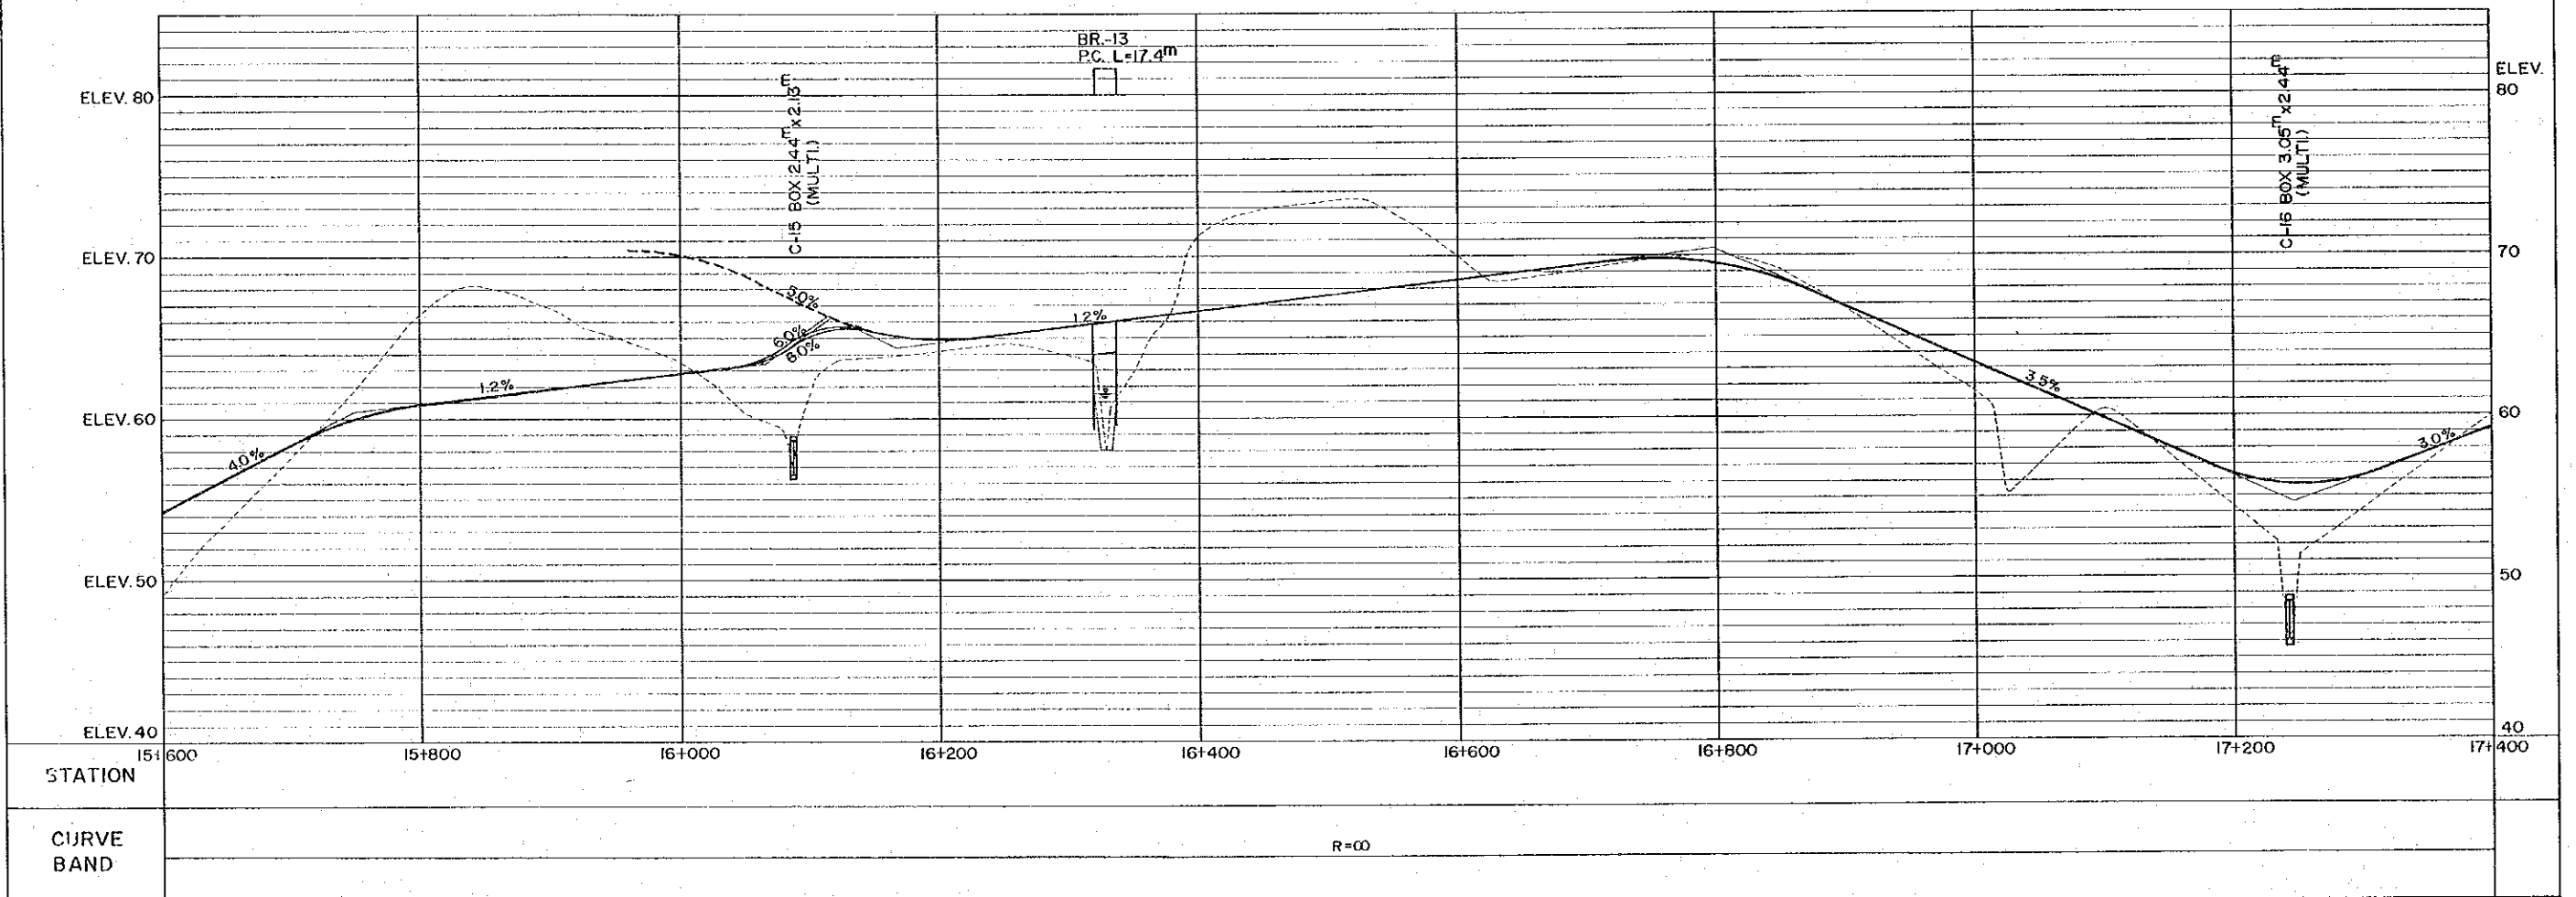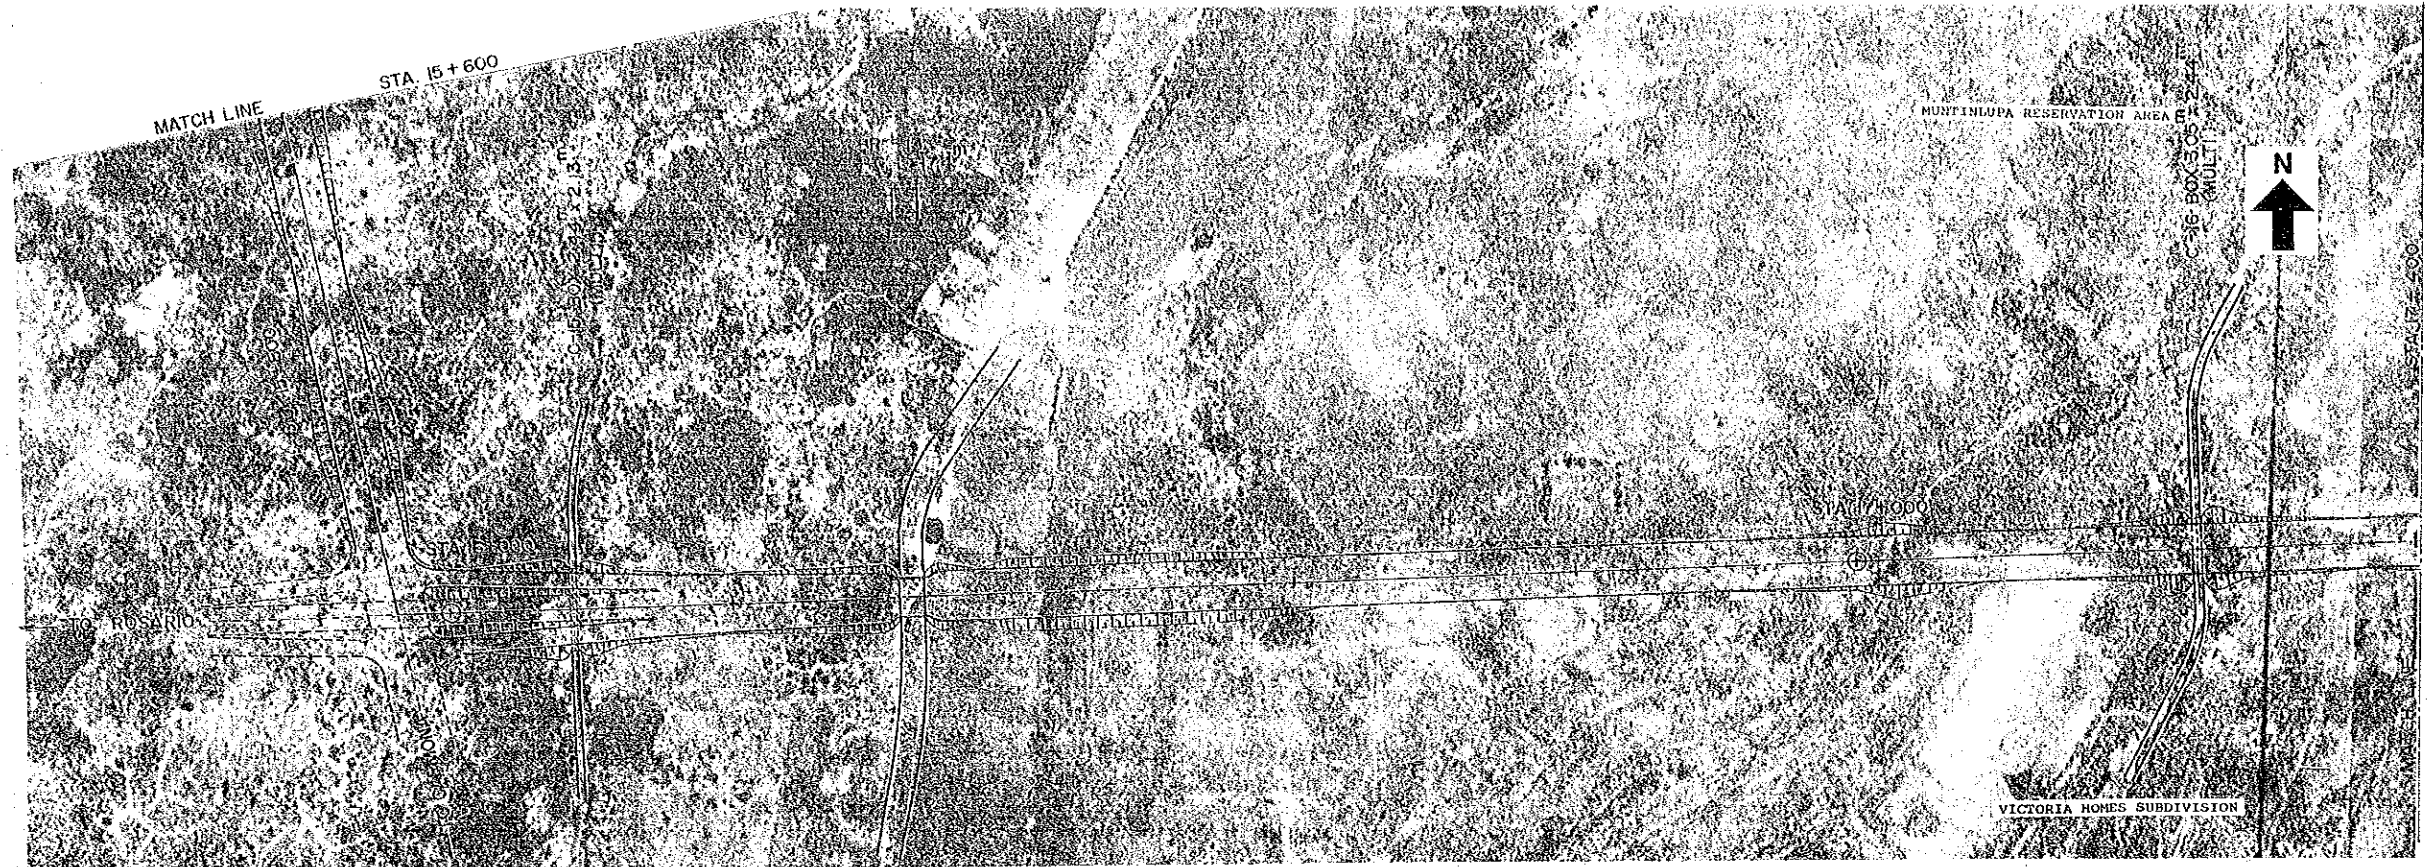

SCALE
H-1:5000
V-1:400

C-ROUTE, PLAN AND PROFILE
STA. 17+400 — STA. 19+200

DRAWING NO.
22/23

