




INTERCHANGES

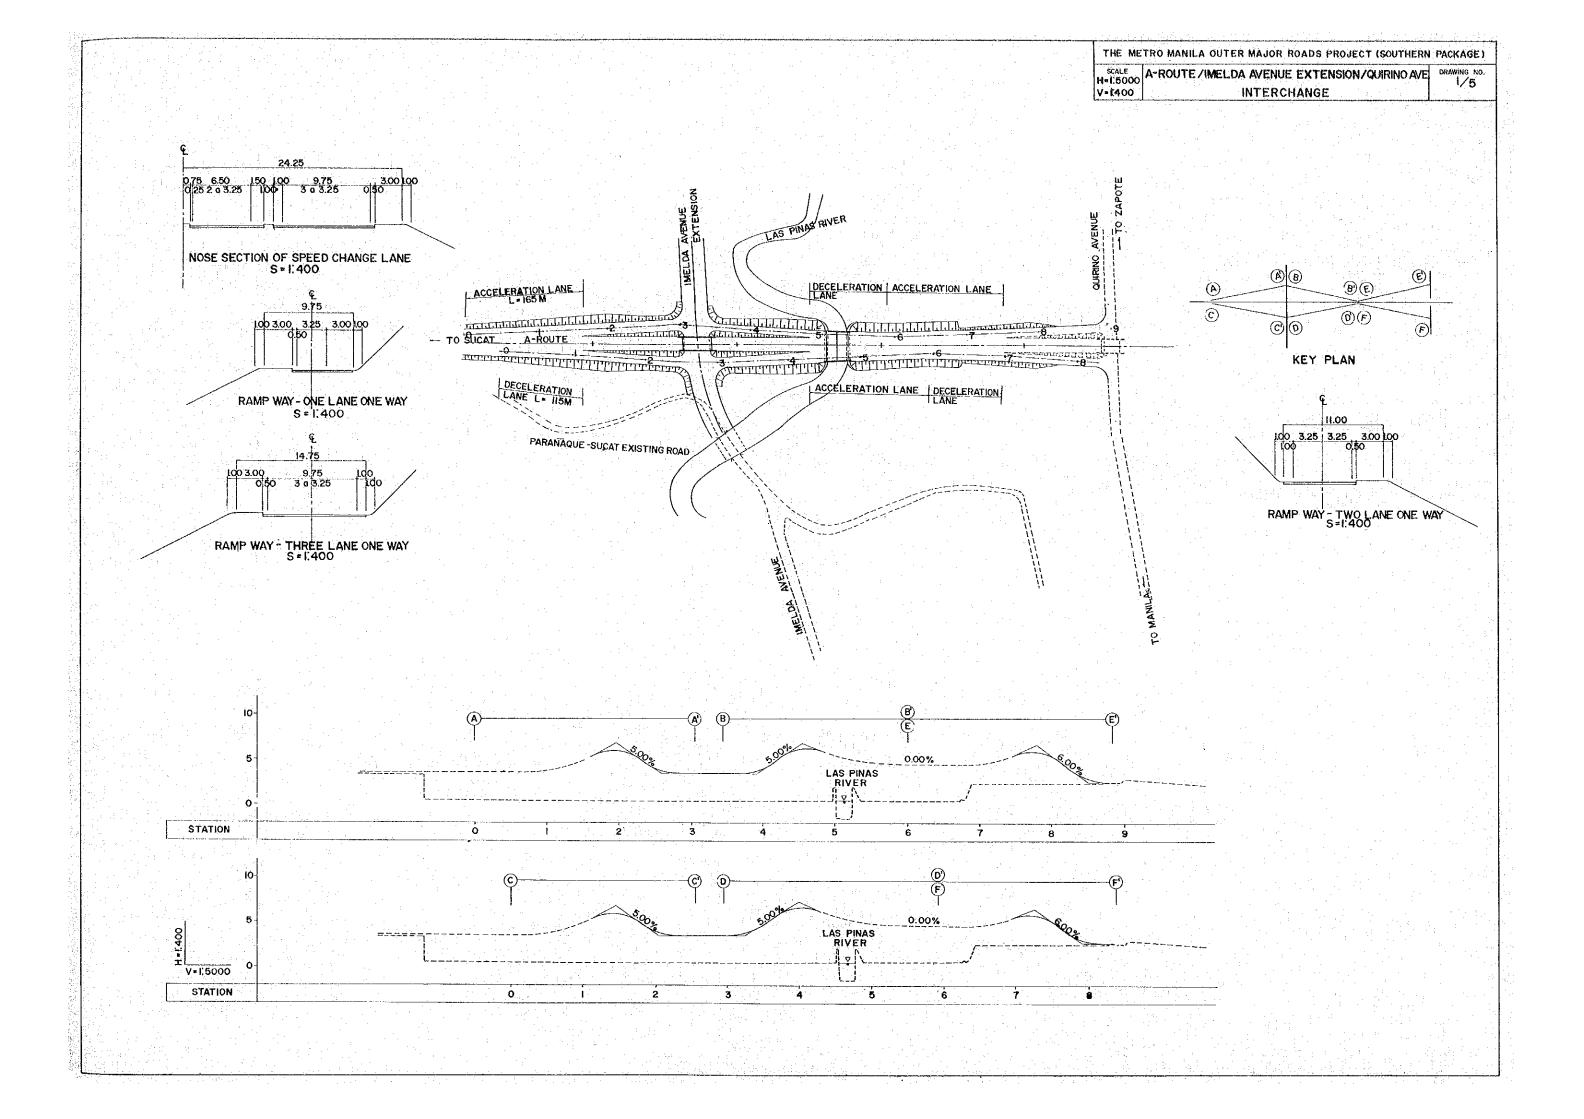

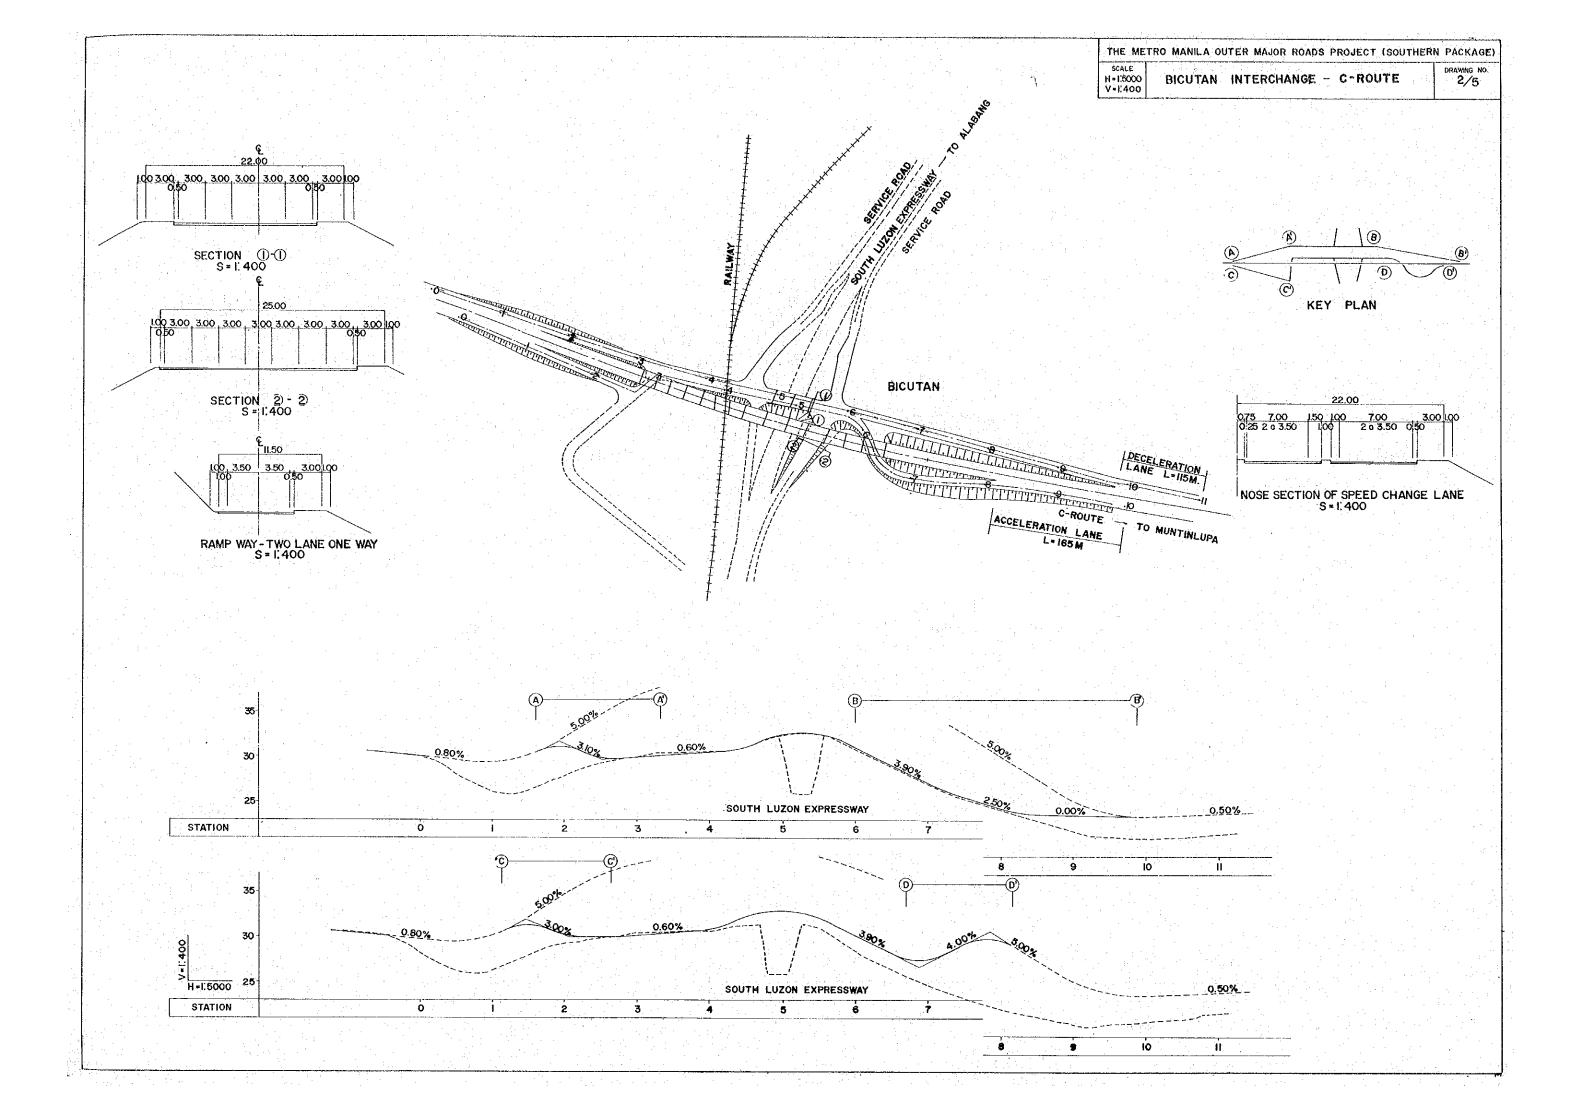

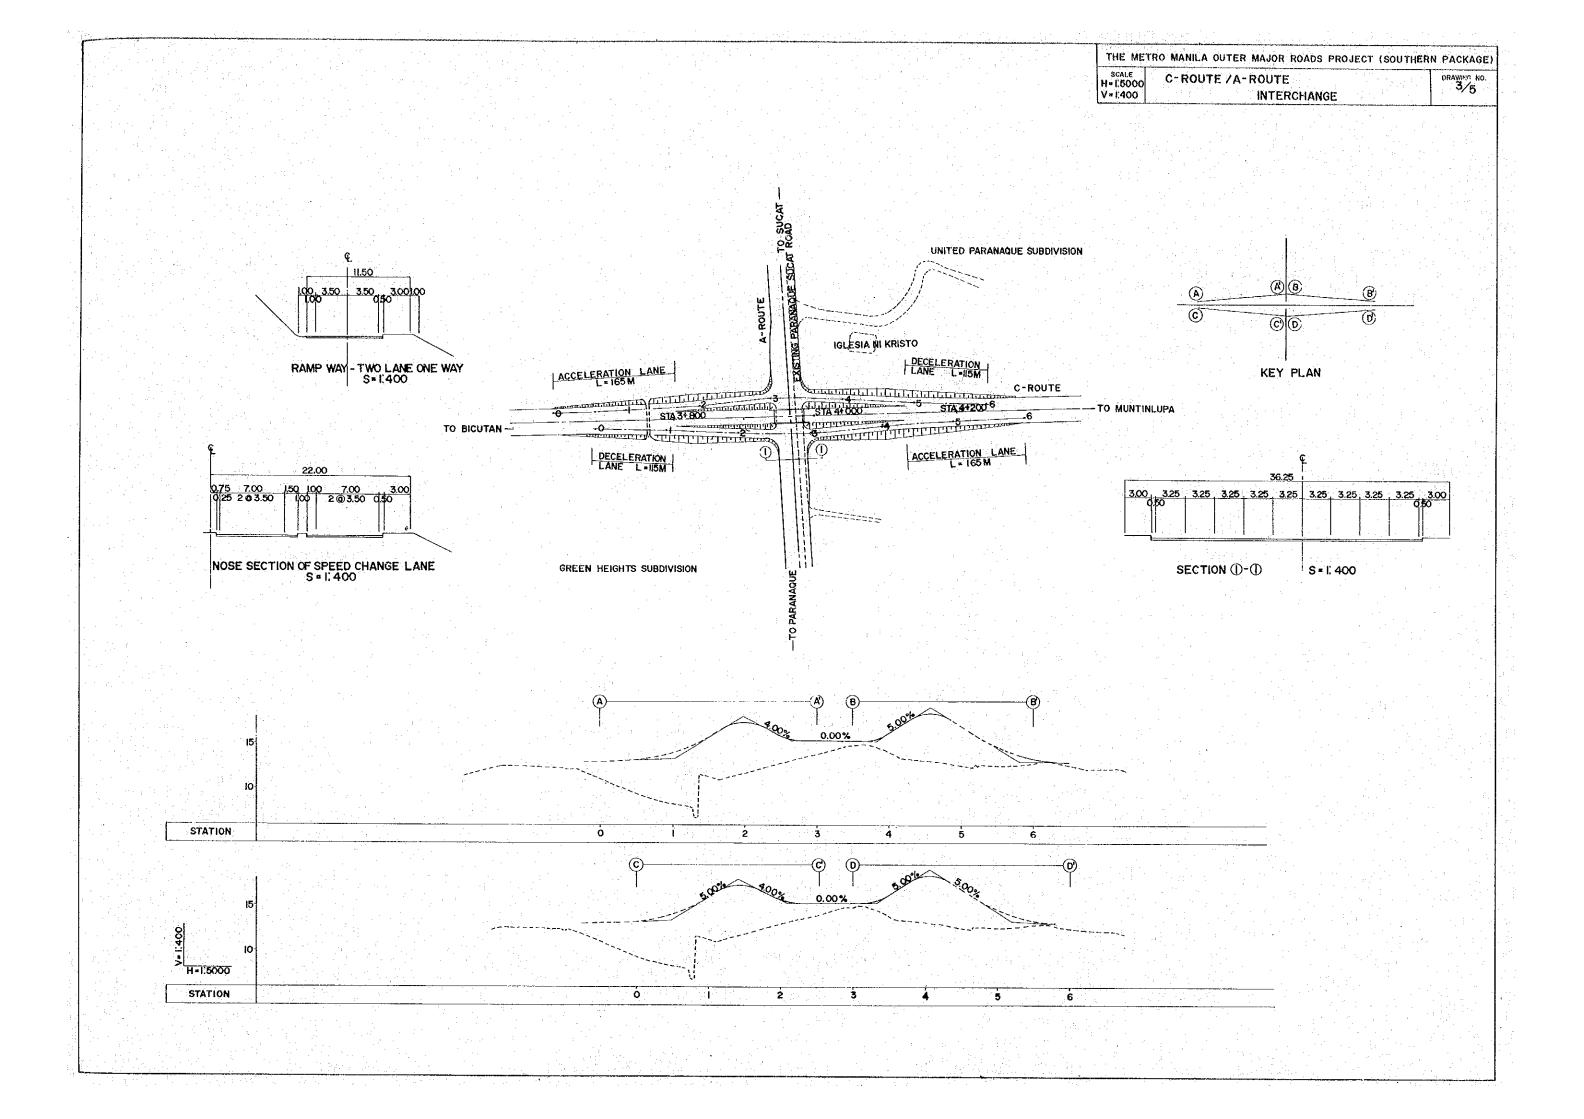

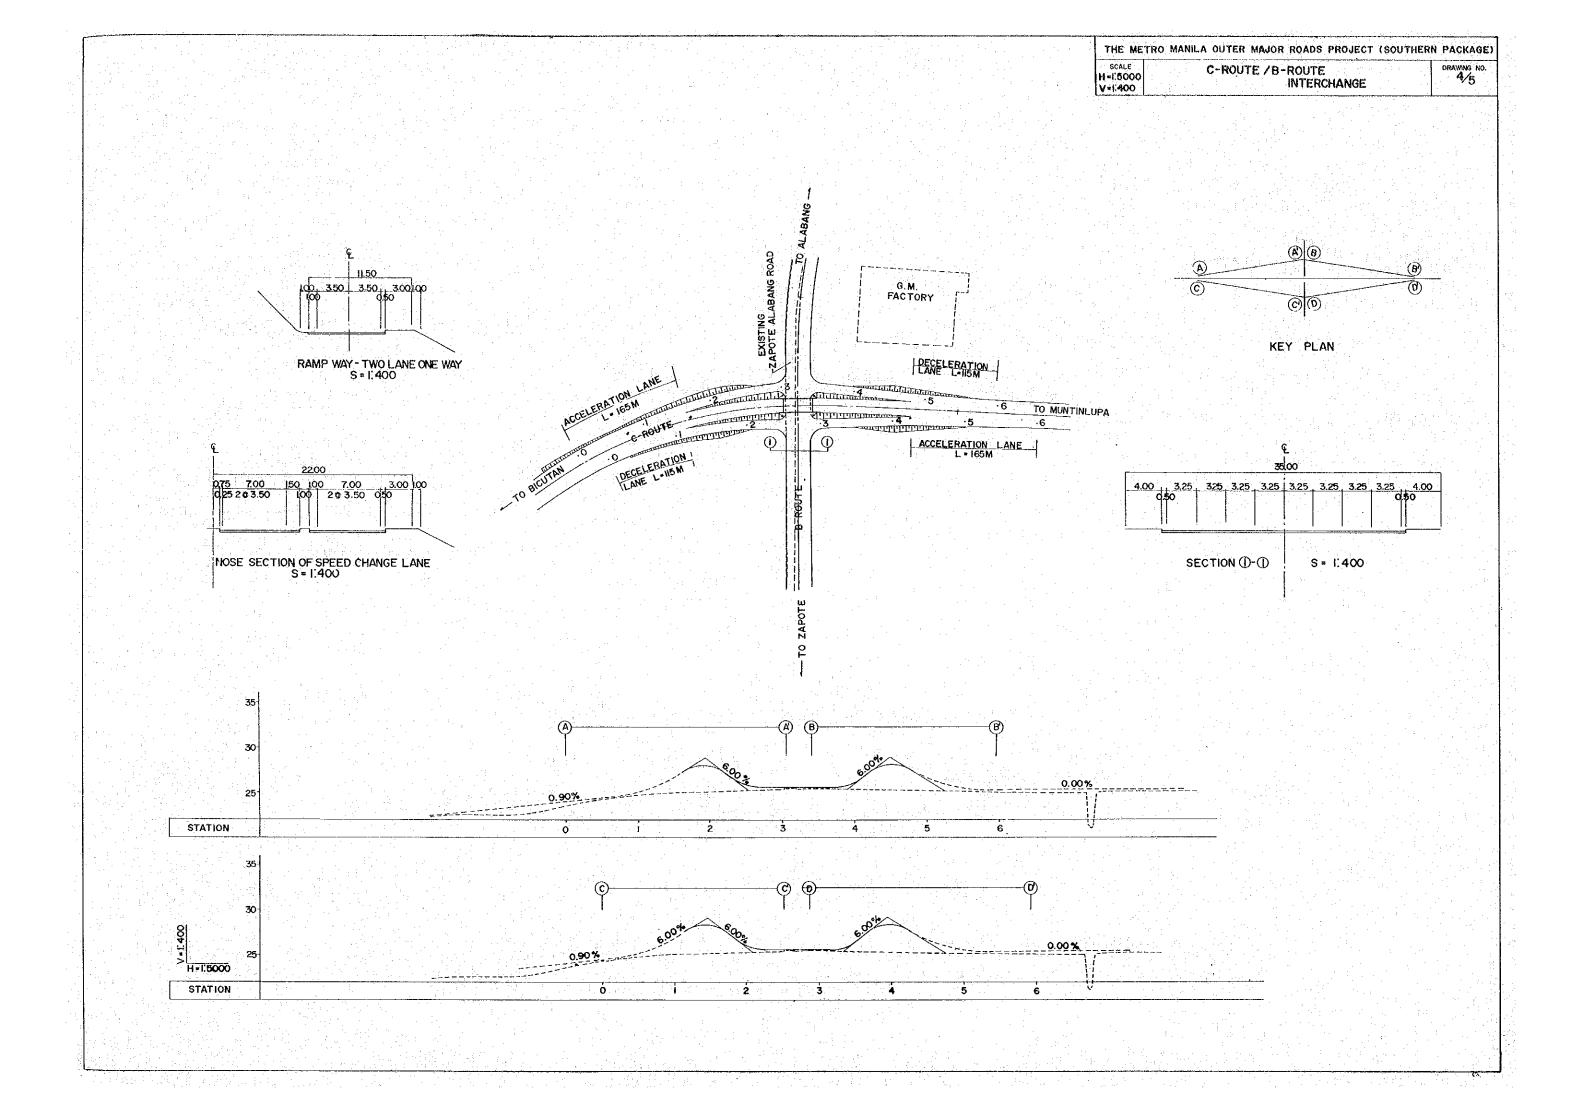

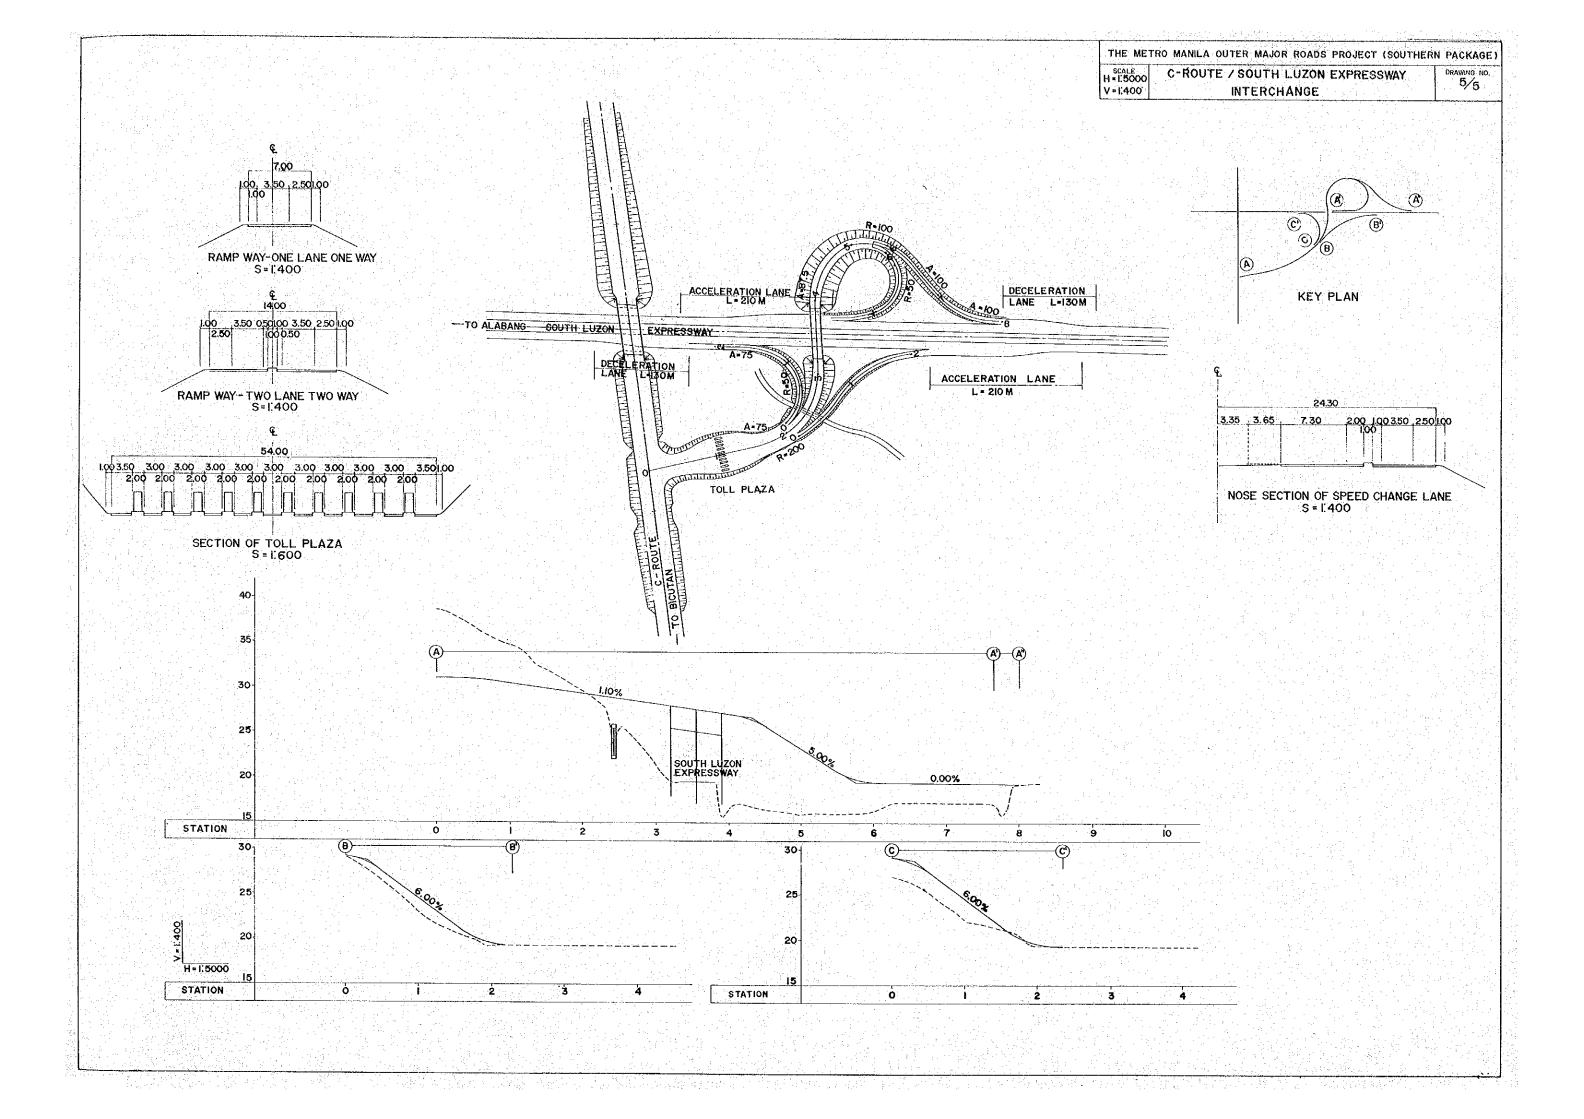

STRUCTURES

BR. I (A-ROUTE)


THE METRO MANILA OUTER MAJOR ROADS PROJECT (SOUTHERN PACKAGE)

SCALE BR. I (A - ROUTE)


DRAWING NO
1:200 PLAN AND PROFILE


1/25

PROFILE SCALE 1: 400

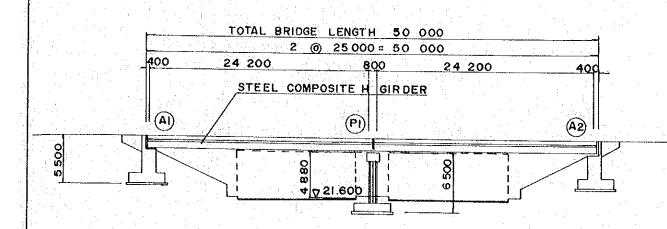

PLAN SCALE 1:400

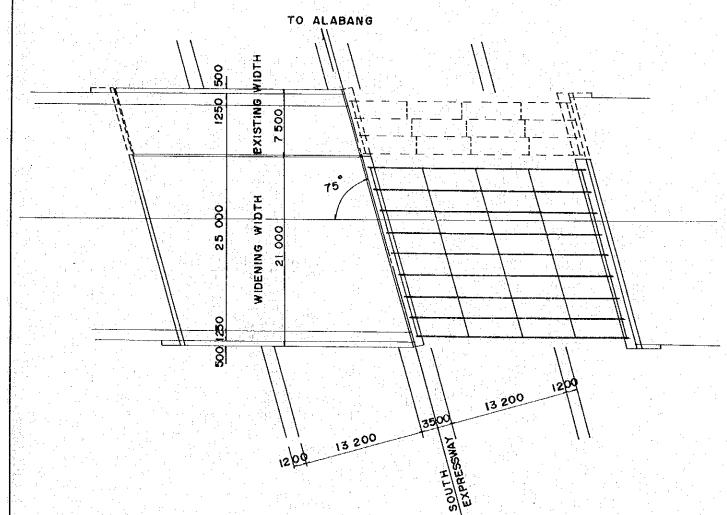

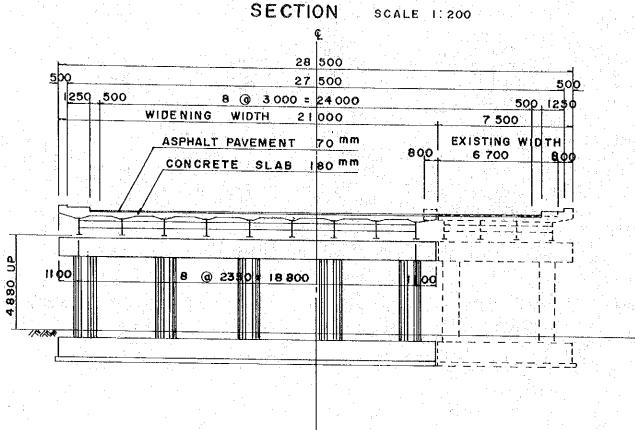


NOTES:

ALL DIMENSIONS ARE IN MILLIMETERS. DOTTED LINES SHOW EXISTING BRIDGE.

LOCATION MAP

SCALE 1: 25000

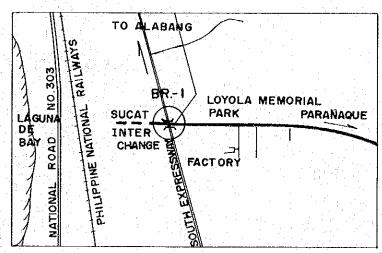


THE METRO MANILA OUTER MAJOR ROADS PROJECT (SOUTHERN PACKAGE)

SCALE
1:400 BR,- 2 (A-ROUTE)
1:200 PLAN AND PROFILE


2/25

BR.- 2 (A-ROUTE)


PROFILE SCALE 1: 400

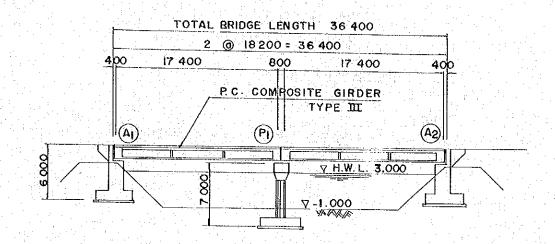

PLAN SCALE 1: 400

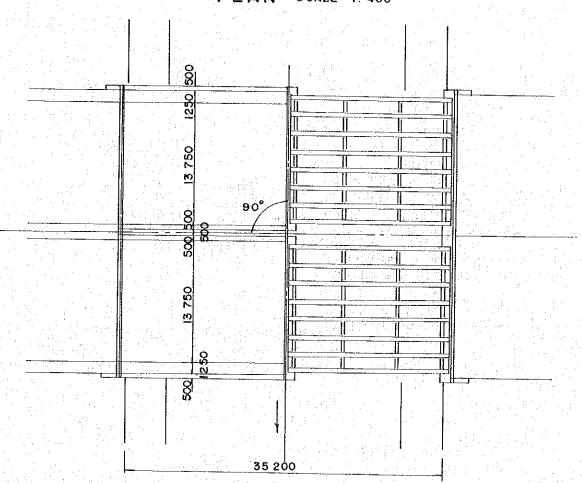

SECTION SCALE 1: 200

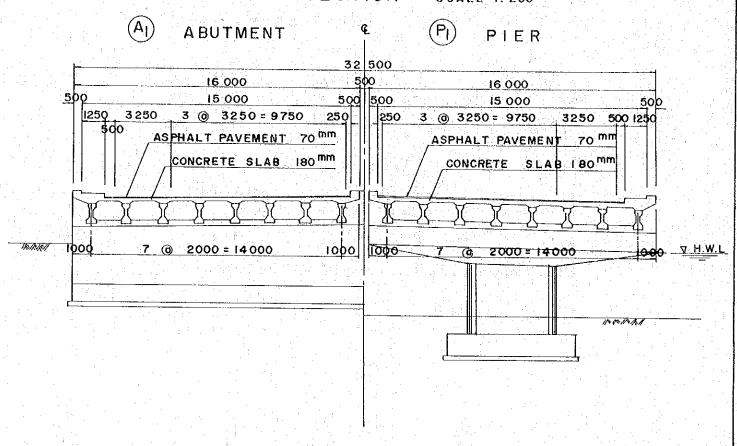

NOTE

ALL DIMENSIONS ARE IN MILLIMETERS.

LOCATION MAP

SCALE 1: 25000

