

THE PEOPLE'S REPUBLIC OF BANGLADESH

DETAILS DESIGN REPORT


ON

THE TELEVISION STUDIO CONSTRUCTION PROJECT

VOLUME IV - 1

MARCH, 1978

JAPAN INTERNATIONAL COOPERATION AGENCY

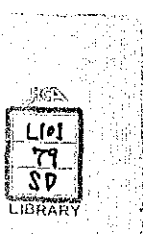

THE PEOPLE'S REPUBLIC OF BANGLADESH
DETAILS DESIGN REPORT
ON
THE TELEVISION STUDIO CONSTRUCTION PROJECT
VOLUME IV - 1



MARCH, 1978

JAPAN INTERNATIONAL COOPERATION AGENCY

国際協力事業団	
輸入 月日 84.5.26	L101
登録No. 07921	79
	SD


IV—1

ARCHITECTURAL AND STRUCTURAL DRAWINGS

LIST OF DRAWINGS

DRGSNO	TITLE OF DRAWINGS	SCALE	DRGSNO	TITLE OF DRAWINGS	SCALE	DRGSNO	TITLE OF DRAWINGS	SCALE	DRGSNO	TITLE OF DRAWINGS	SCALE
A-1	LOCATION MAP, BUILDING OUTLINE, SCHEDULE OF BUILDING AREA	—	A-38	DETAILS OF BASEMENT FLOOR PLAN	1:20	S-1	STRUCTURE STANDARD GENERAL NOTE	—	S-38	DETAIL OF STEEL FRAME (3)	1:80
A-2	PLOT PLAN	1:300	A-39	DETAILS OF GROUND FLOOR STAGE PLAN	1:50	S-2	PILE LAYOUT PLAN	1:100			
A-3	EXTERIOR FINISH SCHEDULE, INTERIOR FINISH SCHEDULE	—	A-40	DETAILS OF SECOND FLOOR STAGE PLAN	1:50	S-3	FOUNDATION, FRAMING PLAN	1:100			
A-4	INTERIOR FINISH SCHEDULE (2)	—	A-41	DETAILS OF THIRD, FOURTH FLOOR PLAN	1:50	S-4	PILE SCHEDULE, FOOTING SCHEDULE (1) CASE 1	1:50			
A-5	GROUND FLOOR PLAN	1:100	A-42	FLOOR FRAME PLAN OF STAGE	1:100	S-5	FOOTING SCHEDULE (1) CASE 2	1:50			
A-6	FIRST FLOOR PLAN	1:100	A-43	DETAILS OF W-W SECTION	1:20	S-6	FOOTING SCHEDULE (2)	1:50			
A-7	SECOND, MIDDLE THIRD FLOOR PLAN	1:100	A-44	DETAILS OF Y-Y SECTION	1:50	S-7	FOUNDATION BEAM, SUBBEAM SCHEDULE	1:50			
A-8	THIRD FLOOR PLAN	1:100	A-45	DETAILS OF Z-Z SECTION	1:50	S-8	FRAMING PLAN—GROUND FLOOR	1:100			
A-9	FOURTH, ROOF FLOOR PLAN	1:100	A-46	SPECIAL DETAILS OF ORCHESTRA PIT AND STAGE	1:50	S-9	FRAMING PLAN—FIRST FLOOR	1:100			
A-10	ELEVATIONS	1:100	A-47	DETAILS OF STAIRS 4,5,6,7,8, ETC.	1:20	S-10	FRAMING PLAN—SECOND FLOOR	1:100			
A-11	SECTIONS (1)	1:100	A-48	DETAILS OF HURDLE FLOOR, ETC.	1:20	S-11	FRAMING PLAN—THIRD FLOOR	1:100			
A-12	SECTIONS (2)	1:100	A-49	GROUND FLOOR CEILING PLAN	1:100	S-12	FRAMING PLAN—FOURTH, ROOF FLOOR	1:100			
A-13	TYPICAL DETAILS OF EXTERIOR WALL	1:5 1:30	A-50	FIRST FLOOR CEILING PLAN	1:100	S-13	STRUCTURAL STANDARD OF COLUMN & BEAM	—			
A-14	DETAILS OF PORCH AND LOADING PORCH	1:30	A-51	SECOND, MIDDLE THIRD FLOOR CEILING PLAN	1:100	S-14	COLUMN SCHEDULE—GROUND FLOOR	1:50 1:100			
A-15	DETAILS OF STAIRS 2	1:10 1:30	A-52	THIRD, FOURTH FLOOR CEILING PLAN	1:100	S-15	COLUMN SCHEDULE—FIRST FLOOR	1:50 1:100			
A-16	DETAILS OF STAIRS 3	1:10 1:30	A-53	KEY PLAN OF DOORS, WINDOWS AND SHUTTERS	1:20	S-16	COLUMN SCHEDULE—SECOND FLOOR	1:50 1:100			
A-17	DETAILS OF ENTRANCE, INTERIOR ELEVATIONS OF FOYER	1:5 1:50	A-54	SCHEDULE OF DOORS, WINDOWS AND SHUTTERS (1)	—	S-17	COLUMN SCHEDULE—THIRD, FOURTH FLOOR	1:50 1:100			
A-18	DETAILS AND INTERIOR ELEVATIONS OF CANTEN, KITCHEN, STORE 4, SOUND LOCK ROOM 2	1:20 1:50	A-55	SCHEDULE OF DOORS, WINDOWS AND SHUTTERS (2)	—	S-18	BEAM SCHEDULE (1)	1:50			
A-19	DETAILS AND INTERIOR ELEVATIONS OF WC.1 LAVATORY, OFFICE 2, POWDER ROOM, SOUND LOCK ROOM 3	1:20 1:50	A-56	DETAILS OF SOUND PROOF DOORS	1:10	S-19	BEAM SCHEDULE (2)	1:50			
A-20	DETAILS AND INTERIOR ELEVATIONS OF AIR-CONDITIONER ROOM 1, WC.2, WAITING ROOM, STORE 3, CORRIDOR 1	1:50	A-57	DETAILS OF ALUMINUM WINDOWS AND LOUVERS	1:10	S-20	SUB BEAM SCHEDULE	1:50			
A-21	DETAILS AND INTERIOR ELEVATIONS OF ARTIST WAITING ROOM, MAKE UP ROOM, ETC.	1:50	A-58	DETAILS OF ALUMINUM WINDOWS	1:10	S-21	CANTILEVER SCHEDULE	1:50			
A-22	DETAILS AND INTERIOR ELEVATIONS OF V.I.P. ROOM OFFICE 3,4, WC.4	1:20 1:50	A-59	DETAILS OF STAINLESS STEEL SHUTTER	1:10	S-22	STRUCTURAL STANDARD & SCHEDULE OF SLAB CASE 1	—			
A-23	DETAILS AND INTERIOR ELEVATIONS OF SUB-CONTROL ROOM, RACK ROOM, AIR CONDITIONER ROOM 2	1:50	A-60	TYPICAL DETAILS OF FINISH - FLOORS	1:10	S-23	STRUCTURAL STANDARD & SCHEDULE OF SLAB CASE 2	—			
A-24	PARTIAL DETAILS OF SUB-CONTROL ROOM, RACK ROOM	1:30 ETC	A-61	TYPICAL DETAILS OF FINISH - SKIRTINGS	1:10	S-24	STRUCTURAL STANDARD OF WALL & STAIRCASE	—			
A-25	DETAILS OF AUDITORIUM AND PROJECTION ROOM PLAN	1:10 1:50	A-62	TYPICAL DETAILS OF FINISH - WALLS	1:10	S-25	DETAIL OF FRAME (1)	1:50			
A-26	INTERIOR AND FRAME ELEVATIONS OF AUDITORIUM (1)	1:50	A-63	TYPICAL DETAILS OF FINISH - CEILINGS	1:10	S-26	DETAIL OF FRAME (2)	1:50			
A-27	INTERIOR AND FRAME ELEVATIONS OF AUDITORIUM (2)	1:50	A-64	DETAILS OF EXPANSIONS	1:10	S-27	DETAIL OF FRAME (3)	1:50			
A-28	DETAILS AND INTERIOR ELEVATIONS OF AUDITORIUM AND PROJECTION ROOM	1:20 1:50	A-65	PARTIAL DETAILS OF PORCH	1:10	S-28	DETAIL OF FRAME (4)	1:50			
A-29	REFLECTED CEILING PLAN OF AUDITORIUM	1:50	A-66	DETAILS OF STEEL DOORS	1:10	S-29	DETAIL OF FRAME (5)	1:50			
A-30	REFLECTED CEILING FRAME PLAN OF AUDITORIUM	1:50	A-67	MISCELLANEOUS DETAILS (1)	1:10 ETC	S-30	DETAIL OF FRAME (6)	1:50			
A-31	SECTIONAL DETAILS OF AUDITORIUM	1:5 1:20	A-68	MISCELLANEOUS DETAILS (2)	1:10 ETC	S-31	DETAIL OF UNDERGROUND STRUCTURE (1)	1:50			
A-32	PARTIAL DETAILS OF AUDITORIUM	1:5 1:20	A-69	MISCELLANEOUS DETAILS (3)	1:10 ETC	S-32	DETAIL OF UNDERGROUND STRUCTURE (2)	1:50			
A-33	PLAN OF AUDIENCE SEAT	1:50	A-70	DETAILS OF SIGN-PLATE (1)	1:10	S-33	STEEL STRUCTURE STANDARD	—			
A-34	SECTION AND DETAILS OF AUDIENCE SEAT	1:50 ETC	A-71	DETAILS OF SIGN-PLATE (2)	1:10	S-34	STEEL FRAME FRAMING PLAN, SCHEDULE	1:30 1:100			
A-35	DETAILS AND INTERIOR ELEVATIONS OF LIGHTING ROOM	1:20 1:50	A-72	PLAN OF DEMOLITION	1:20	S-35	STEEL FRAME FRAMING ELEVATION	1:100			
A-36	FRAME OF LIGHTING ROOM	1:30 1:100	A-73			S-36	DETAIL OF STEEL FRAME (1)	1:30			
A-37	DETAILS OF L.SPEAKER SPACE 1, SIDE SPOT, ETC.	1:10 1:30 1:50				S-37	DETAIL OF STEEL FRAME (2)	1:30			

CONSTRUCTION PROJECT OF BTV HALL IN DACCA		DATE 12/77
TITLE OF DRAWING LIST OF DRAWINGS		SCALE A-0

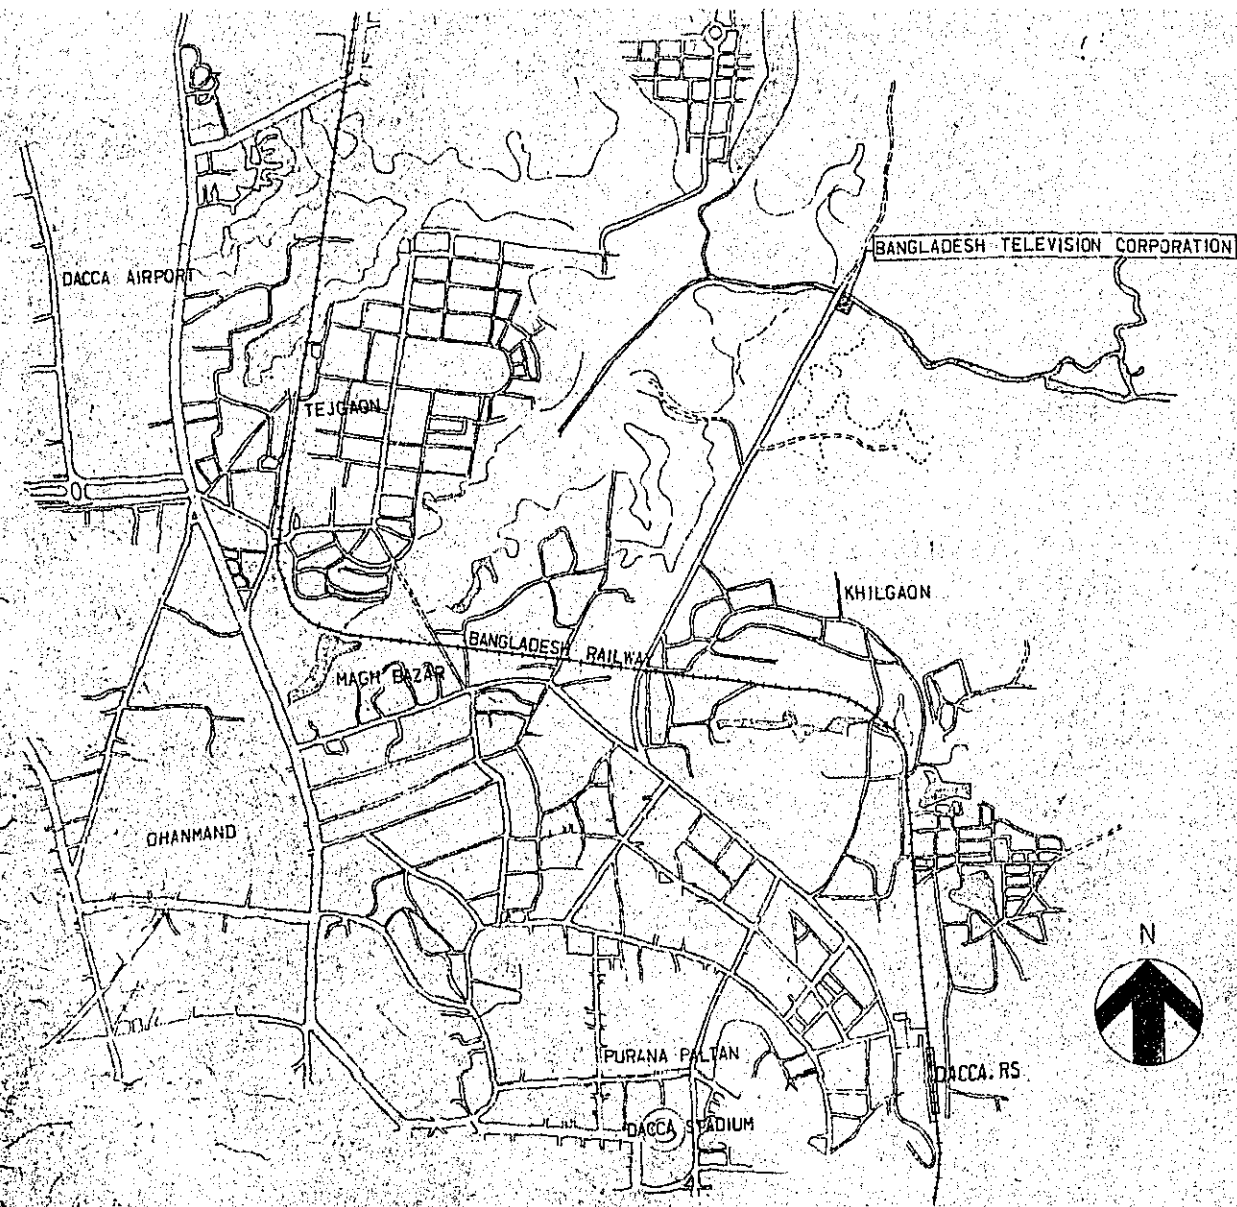

LOCATION MAP SCALE 1:20000

BUILDING OUTLINE

SITE AREA

BUILDING COVERAGE AREA

E: 800.000

TOTAL FLOOR AREA

E: 2350.000

R: 1,620.000

TOTAL 3,970.000

HEIGHT OF BUILDING

11.650⁶ PARTIALLY 18.503⁶

CONTENTS OF CONSTRUCTION

BUILDING CONSTRUCTION, PLUMBING WORK, AIRCONDITIONING WORK, ELECTRIC WORK

STAGE AREA

441.100

AUDITORIUM AREA

785.180

AUDIENCE SEATING


TOTAL 577

FIXED


443

REMOVABLE


134

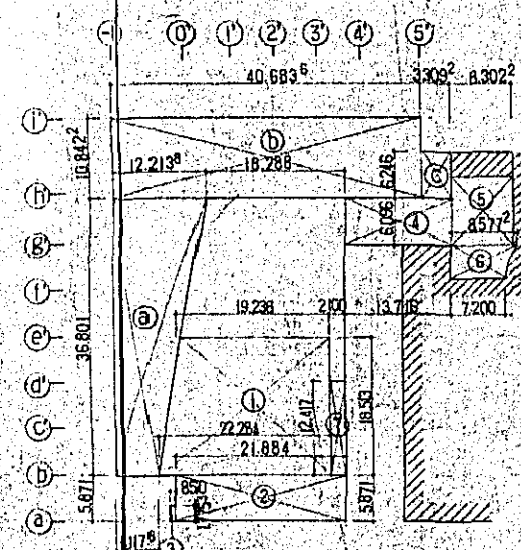


GROUND FLOOR

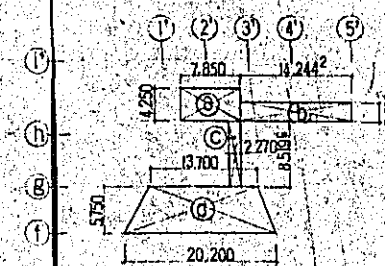


BASEMENT FLOOR

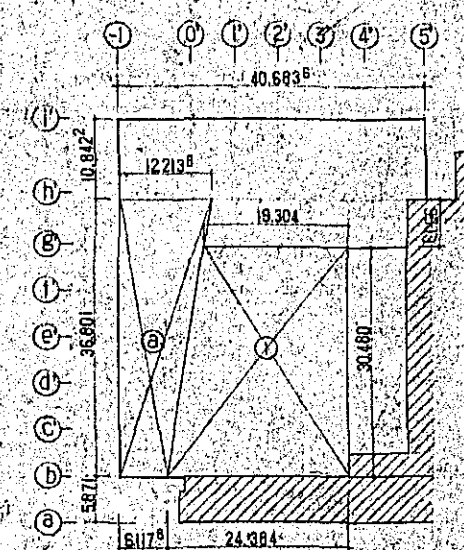


FIRST FLOOR

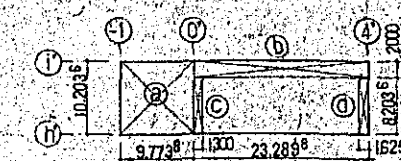

THIRD FLOOR

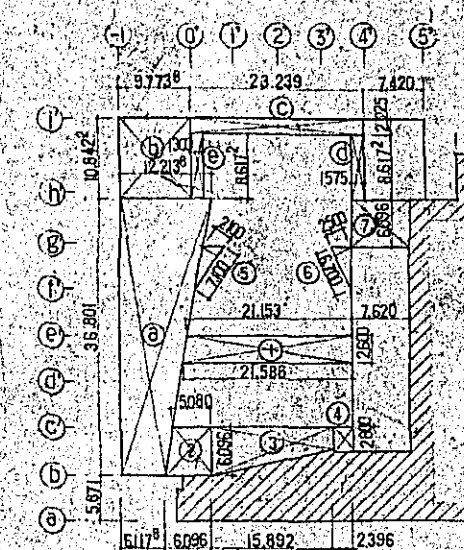

SECOND FLOOR

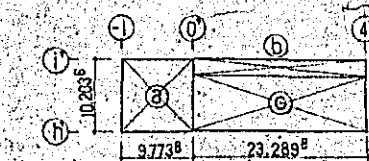

FOURTH FLOOR

FLOOR AREA KEY PLAN

BASEMENT FLOOR AREA

$$E \quad \textcircled{a} 7.850 \times 4.250 + \textcircled{b} 14.244^2 \times 2.630 + \textcircled{c} 2.270 \times 6.519^6 + \textcircled{d} (13.700 + 20.200) \times \frac{1}{2} \times 5.750 = 187.628^6$$

GROUND FLOOR AREA

$$E \quad \textcircled{a} (6.117^6 + 12.213^6) \times \frac{1}{2} \times 36.801 + \textcircled{b} 40.683^6 \times 10.842^2 + \textcircled{c} 3.309^2 \times 6.246 = 799.079^6$$

$$R \quad \textcircled{a} (19.236 + 22.284) \times \frac{1}{2} \times 18.513 + \textcircled{b} 21.864 \times 5.871 + \textcircled{c} 0.850 \times 1.775^6 + \textcircled{d} 13.716 \times 6.096 + \textcircled{e} 8.302^2 \times 8.178^6 + \textcircled{f} (7.200 + 8.577^6) \times \frac{1}{2} \times 4.216^6 + \textcircled{g} 2.100 \times 12.417^6 = 725.188^6$$

FIRST FLOOR AREA

$$E \quad \textcircled{a} (6.117^6 + 12.213^6) \times \frac{1}{2} \times 36.801 = 337.310^6$$

$$R \quad \textcircled{a} (19.304 + 24.384) \times \frac{1}{2} \times 30.480 = 665.805^6$$

SECOND FLOOR AREA

$$E \quad \textcircled{a} (6.117^6 + 12.213^6) \times \frac{1}{2} \times 36.801 + \textcircled{b} 9.773^6 \times 10.842^2 + \textcircled{c} 23.239 \times 2.000 + \textcircled{d} 1575 \times 8.617^2 + \textcircled{e} 1.300 \times 8.617^2 = 514.532^6$$

$$R \quad \textcircled{a} (21.153 + 21.583) \times \frac{1}{2} \times 2.600 + \textcircled{b} (50.800 + 6.096) \times \frac{1}{2} \times 6.096 + \textcircled{c} (2.800 + 6.096) \times \frac{1}{2} \times 15.892 + \textcircled{d} 2.396 \times 2.800 + \textcircled{e} 7.100 \times 2.100 + \textcircled{f} 6.700 \times 2.500 + \textcircled{g} (\text{GRIDIRON}) \times 7.620 \times 6.096 = 229.299^6$$

THIRD FLOOR AREA

$$E \quad \textcircled{a} 9.773^6 \times 10.203^6 + \textcircled{b} 23.289^6 \times 2.000 + \textcircled{c} 1.300 \times 8.203^6 + \textcircled{d} 1.625 \times 8.203^6 = 170.303^6$$

FOURTH FLOOR AREA

$$E \quad \textcircled{a} 9.773^6 \times 10.203^6 + \textcircled{b} 23.289^6 \times 2.000 + \textcircled{c} (\text{GRIDIRON}) \times 23.289^6 \times 8.203^6 = 337.367^6$$

NOTES

E: EXTENSION OF BUILDING PART

R: RECONSTRUCTION PART

TOTAL FLOOR AREA 3966.493⁶

EXTENSION OF BUILDING PART 2346.220⁶

RECONSTRUCTION PART 1620.273⁶

CONSTRUCTION PROJECT		DATE 12.77
OF BTV HALL IN Dacca		SCALE
TITLE OF DRAWING		DRG. NO.
LOCATION MAP, BUILDING OUTLINE		A-1
SCHEDULE OF BUILDING AREA		

EXTERIOR FINISH SCHEDULE	
ROOFS	WATERPROOF: TROWELLED LIME CONCRETE FINISH (WITH EXPANSION JOINT) COPING: PRECAST CONCRETE
WALLS	DECORATED BRICK MASONRY, PARTIALLY FAIR FACED CONCRETE, TROWELLED MORTAR A.E.P. FINISH, EAVES & LINTELS: FAIR FACED CONCRETE
OPENING SPACE	WINDOWS: COLOURED ALUMINUM LOUVER: COLOURED ALUMINUM DOORS: STEEL, O.P. FINISH
PORCH	ROOF: COLOURED STEEL PLATES, COPING: COLOURED ALUMINUM, FASCIA: COLOURED ALUMINUM CEILING: COLOURED CORRUGATED ALUMINUM COLUMNS: COLOURED ALUMINUM FLOOR: PORCELAIN TILES 150x150
SEAWALL APPROACH	TROWELLED MORTAR FINISH JOINT @ 1000 CROSS STAIRS: TROWELLED MORTAR FINISH NON-SLIP PORCELAIN TILES ROOF: TROWELLED MORTAR FINISH
LOADING PORCH	ROOF: LIME CONCRETE CEILING: A.C. FLEXIBLE BOARDS V.P. FINISH, FLOOR: TROWELLED MORTAR FINISH JOINT @ 1000 SLOPE: MORTAR SCRATCHING FINISH
MISCELLANEOUS WORKS	DRAIN PIPES: POLYVINYL CHLORIDE CANTILEVER BEAMS FOR LIFTING MACHINE: FAIR FACED CONCRETE HOOK STRENGTH: 1 TON

NOTES

- COLOURED ALUMINUM SHALL BE OF ANODIZED ALUMINUM.
 - UNDER THE ROOF SLAB OF AUDITORIUM, UPPER PART OF STAGE (EXCEPT EXISTING PART) & ROPIING SPACE SHOULD BE OF CEMENTED CHIP BOARD PLACING.
- UNDER THE ROOF SLAB OF AUDITORIUM, UPPER PART OF STAGE (EXCEPT EXISTING PART) SHOULD BE OF GLASS WOOL FIXED WITH CRIMP WIRE NETTING.
- AFTER THESE PROCEDURES, ALL THE CEILING OF AUDITORIUM, UPPER PART OF STAGE & ROPIING SPACE SHOULD BE OF PLASTER BOARDS DOUBLE STAGGERED (S+9) AND GLASS WOOL FIXED WITH CRIMP WIRE NETTING.

INTERIOR FINISH SCHEDULE (SEE A-60 ~ 63 SEE A-48 ~ 52)									
ROOM NAMES	FLOORS	F.H.	F.T.	SKIRTINGS	H	WALLS	CEILINGS	H	REMARKS
B.F. ORCHESTRA PIT	TERRAZZO CAST IN PLACE STAINLESS STEEL JOINT @ 1000 CROSS	+1015	50	TERRAZZO CAST IN PLACE	100	TROWELLED MORTAR FINISH V.P. T2 PARTIALLY CEMENTED CHIP BOARD PLACING	PARTIALLY FAIR FACED CONCRETE	—	LID
CORRIDOR	DITTO	±0	50	DITTO	100	CEMENTED CHIP BOARDS T80	CEMENTED CHIP BOARDS PLACING T50	2,211	GUARDRAIL H=900, PARTIALLY @ 300
STORE 6	WATERPROOF MORTAR FINISH	±0 ~ -20	50 ~ 30	—	—	FAIR FACED CONCRETE	FAIR FACED CONCRETE	—	—
STAIRS 1	VINYL SHEET T25	—	30	TERRAZZO CAST IN PLACE	100	TROWELLED MORTAR FINISH T25	—	—	NON-SLIP RUBBER NOSING IN STAINLESS STEEL FRAME W35
GF. STAGE	L.H. WOOD BOARDS T24 CRYPTONERIA BOARDS T24 (OBLIQUE) COMMON JOIST 90x90/2 @ 300 SLEEPER 120x120 @ 900	+125	406	HARD WOOD O.S. C.L.	150	CEMENTED CHIP BOARDS PLACING T50 COLUMNS BEAMS FAIR FACED CONCRETE FINISH	GLASS WOOL T50 CRIMP WIRE NETTING BACKING PLASTER BOARDS T9+T9 D.S.	—	GUARDRAIL H=2100 @ 300
STAGE LEFT	DITTO	+125	406	DITTO	150	DITTO	DITTO	—	FULL LENGTH MIRROR, SINK
STAGE RIGHT	DITTO	+125	406	DITTO	150	DITTO	DITTO	—	—
ROPE STOPPER SPACE	TROWELLED MORTAR FINISH JOINT @ 1000 CROSS	+125	406	DITTO	150	CEMENTED CHIP BOARDS PLACING T50	—	—	PULLEY BRACKET L=100x50x5x15
SOUND LOCK ROOM 1	TERRAZZO CAST IN PLACE STAINLESS STEEL JOINT @ 1000 CROSS	+125	50	TERRAZZO CAST IN PLACE	100	DITTO	CEMENTED CHIP BOARDS PLACING T50	—	GUARDRAIL, H=2,100 @ 300
OFFICE 1	DITTO	+125	50	DITTO	60	TROWELLED MORTAR FINISH V.P. T25	R.W. SOUND ABSORBING BOARDS T12 BACKING PLASTER BOARDS T9	2,350	—
STORE 1,2,3	DITTO	+125	50	DITTO	60	TROWELLED MORTAR FINISH T25	CEMENTED CHIP BOARDS PLACING T50	—	TOWER LIFT FOR INSPECTION (STORE 2) PARTIAL GUARDRAIL H=2100 @ 300, SHELVES
ARTIST WAITING ROOM	DITTO	±0	50	—	—	SPECIAL PORCELAIN TILES 150x150	R.W. SOUND ABSORBING BOARDS T12 BACKING PLASTER BOARDS T9	2,790	FULL LENGTH MIRROR
MAKE UP ROOM (M)	DITTO	±0	50	TERRAZZO CAST IN PLACE	60	TROWELLED MORTAR FINISH V.P. T25	DITTO	2,350	MIRROR 350 X 450
MAKE UP ROOM (F)	DITTO	±0	50	DITTO	60	DITTO	DITTO	2,350	DITTO
WASH ROOM (M)	DITTO	±0 ~ 50	50	—	—	SEMI-PORCELAIN TILES 100x100	A.C. FLEXIBLE BOARDS T6 V.P. JOINT W6	2,350	MIRROR
DRESSING ROOM (M)	CARPET T10 BACKING JUTE T10	±0	40	HARD WOOD O.P.	60	TROWELLED MORTAR FINISH V.P.	R.W. SOUND ABSORBING BOARDS T12 BACKING PLASTER BOARDS T9	2,350	BOOTH TERRAZZO BLOCKS STAINLESS STEEL PIPE, FULL LENGTH MIRROR
W.C. 2	TERRAZZO CAST IN PLACE STAINLESS STEEL JOINT @ 1000 CROSS	+95 ~ 75	50	—	—	SEMI-PORCELAIN TILES 100x100	A.C. FLEXIBLE BOARDS T6 V.P. JOINT W6	2,475	—
W.C. 3	DITTO	+125	50	TERRAZZO CAST IN PLACE	60	TROWELLED MORTAR FINISH S.E.R. SPRAYING TILE	R.W. SOUND ABSORBING BOARDS T12 BACKING PLASTER BOARDS T9	2,350	MIRROR
WAITING ROOM	CARPET T10 BACKING JUTE T10	+125	40	HARD WOOD O.P.	60	DITTO	DITTO	2,350	FULL LENGTH MIRROR
AIR-CONDITIONER ROOM	TROWELLED MORTAR FINISH JOINT @ 1000 CROSS	±0	30	TROWELLED MORTAR FINISH	100	CEMENTED CHIP BOARDS PLACING PARTIALLY BACKING BRICKS	CEMENTED CHIP BOARDS PLACING T50	—	—
CORRIDOR	CARPET T10 BACKING JUTE T10	+125	40	HARD WOOD O.P.	60	TROWELLED MORTAR FINISH V.P.	R.W. SOUND ABSORBING BOARDS T12 BACKING PLASTER BOARDS T9	2,350	FULL LENGTH MIRROR
STAIRS 3 (R.C.)	VINYL SHEET T25	—	—	TERRAZZO CAST IN PLACE	100	TROWELLED MORTAR FINISH V.P. T25 PARTIALLY CEMENTED CHIP BOARD PLACING	CEMENTED CHIP BOARDS PLACING T50	—	HANDRAIL STEEL O.P. BALUSTER STEEL O.P.
AUDITORIUM	—	—	—	—	—	—	—	—	SEE A-25, 26
L. SPEAKER SPACE	PLYWOOD T12+T12	+1600	30	—	—	GLASS WOOL T50 CRIMP WIRE NETTING	GLASS WOOL T50 CRIMP WIRE NETTING	1,500	—
SOUND LOCK ROOM 2	CARPET T10 BACKING JUTE T10	±0 ~ +125	40	HARD WOOD O.S. C.L.	60	TROWELLED MORTAR FINISH V.P.	R.W. SOUND ABSORBING BOARDS T12 BACKING PLASTER BOARDS T9	2,475	SLOPE
SOUND LOCK ROOM 3	DITTO	±0	40	DITTO	60	DITTO	DITTO	2,350	—
STORE 5	TERRAZZO CAST IN PLACE STAINLESS STEEL JOINT @ 1000 CROSS	±0	50	TERRAZZO CAST IN PLACE	100	TROWELLED MORTAR FINISH T25	TROWELLED MORTAR FINISH	—	EXPANSION: CAULKING
FOYER	DITTO	±0	50	DITTO	60	DITTO S.E.R. SPRAYING TILE PARTIALLY CAST ALUMINUM	RIBBED R.W. SOUND ABSORBING BOARDS T19 BACKING PLASTER BOARDS T9	2,790	—
CANTEEN	DITTO	±0	50	—	—	—	R.W. SOUND ABSORBING BOARDS T12 BACKING PLASTER BOARDS T9	2,790	—
KITCHEN & PANTRY	PORCELAIN MOSAIC TILES	-50 ~ -70	30	—	—	SEMI-PORCELAIN TILES 100x100	A.C. FLEXIBLE BOARDS T6 V.P. JOINT W6	2,350	DRAINAGE PIT OF D/L TRAP
STORE 4	TERRAZZO CAST IN PLACE STAINLESS JOINT @ 1000 CROSS	±0	50	TERRAZZO CAST IN PLACE	100	TROWELLED MORTAR FINISH T25	CEMENTED CHIP BOARDS PLACING T50	—	SHELVES, V.L.
W.C. 1 (M)	DITTO	-30 ~ -50	50	—	—	SEMI-PORCELAIN TILES 100x100	R.W. SOUND ABSORBING BOARDS T12 BACKING PLASTER BOARDS T9+T9 D.S.	2,350	—
W.C. 1 (F)	DITTO	-30 ~ -50	50	—	—	DITTO	DITTO	2,350	—
LAVATORY (M)	DITTO	±0	50	TERRAZZO CAST IN PLACE	60	TROWELLED MORTAR FINISH S.E.R. SPRAYING TILE	DITTO (RIBBED)	2,350	MIRROR FULL LENGTH MIRROR

REMARKS


UNLESS OTHERWISE INDICATED, ALL SIZES, THICKNESS AND DISTANCES ARE INDICATED IN MILLIMETERS.

EXPLANATION OF ABBREVIATION USED THROUGHOUT THE WHOLE DRAWINGS

ABBREVIATIONS	EXPLANATIONS
L.H. WOOD BOARDS	LAMINATED HARD WOOD BOARDS
V.P.	VINYL PAINT
O.P.	OIL PAINT
G.W. BOARDS	GLASS WOOL BOARDS
G.S. BOARDS	CALCIUM SILICATE BOARDS
P.B.	PERFORATED BOARDS
L.G. STEEL	LIGHT GAUGE STEEL
A.C. FLEXIBLE BOARDS	ASBESTUS CEMENT FLEXIBLE BOARDS
R.W. SOUND ABSORBING BOARDS	ROCK WOOL SOUND ABSORBING BOARDS
O.S. C.L.	OIL STAIN CLEAR LAQUER
S.F.	STEEL FRAME
R.C.	REINFORCED CONCRETE
S.E.R. SPRAYING TILE	SPECIAL EPOXY RESIN SPRAYING TILE
D.S.	DOUBLE STAGGERED

- ① R.N.P. = ROOM NAME PLATE
 ② C = CURTAIN BOX & VERTICAL BLIND
 ③ W = WOODEN CEILING FRAME (D. PARTIALLY)
 F.H. = FLOOR HEIGHT
 F.T. = FINISHING THICK
 H. = HEIGHT

CONSTRUCTION PROJECT OF BTV HALL IN DACCA	DATE 12/77 SCALE
TITLE OF DRAWING EXTERIOR FINISH SCHEDULE & INTERIOR FINISH SCHEDULE (I)	DWG. NO. A-3

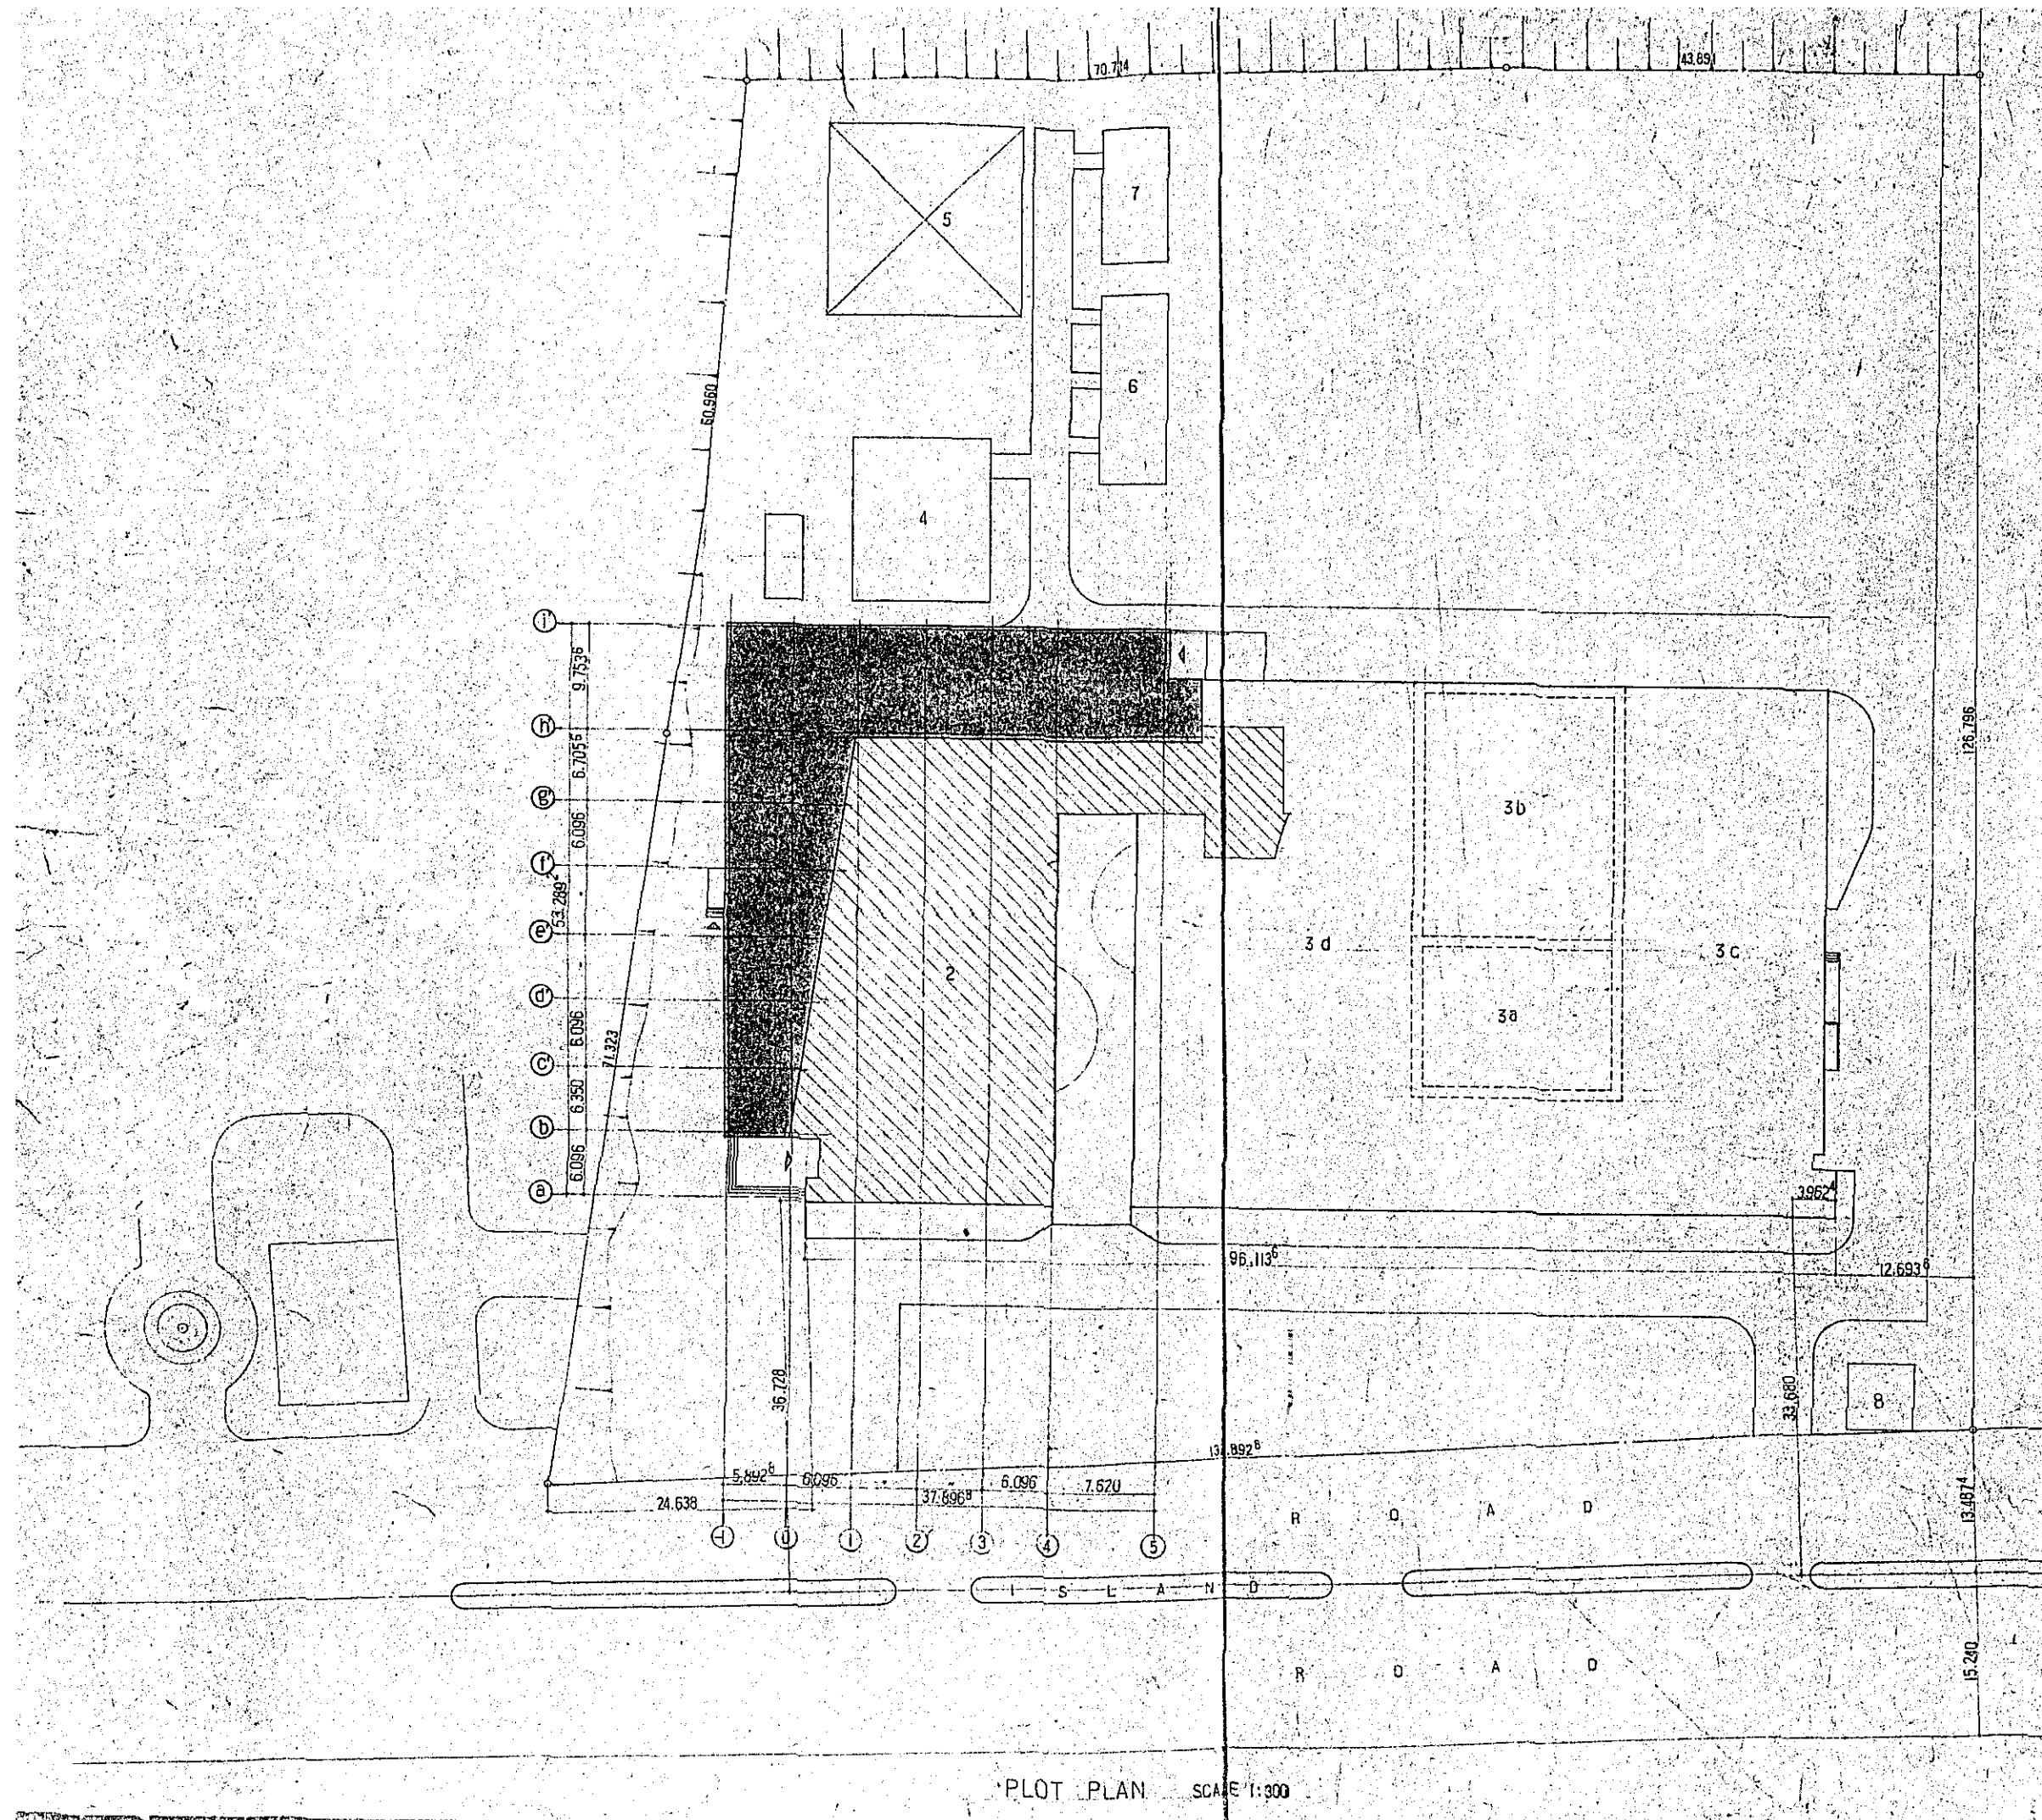

- 1 'EXTENSION OF BUILDING' PART
- 2 RECONSTRUCTION PART
- 3 a STUDIO 'A'
- b STUDIO 'B'
- c MOCK-UP AREA STUDIO 'A' & 'B'
- d TECHNICAL AREA STUDIO 'A' & 'B'
- 4 SERVICE BUILDING
- 5 TRANSMITTING TOWER
- 6 ELECTRIC SUB-STATION
- 7 POLICE BARRACK
- 8 GATE HOUSE

SYMBOLS

- 'EXTENSION OF BUILDING' PART
- RECONSTRUCTION PART
- EXISTING PART

CONSTRUCTION PROJECT
OF BTV HALL IN DACCA

TITLE OF DRAWING

PLOT PLAN

DATE 12/77

SCALE


1:300

DRG. NO.

A-2

INTERIOR FINISH SCHEDULE											
	ROOM NAMES	FLOORS	F.H.	F.T.	SKIRTINGS	H	WALLS	CEILINGS	F.H.	Q	REMARKS
G.F.	LAVATORY (F)	TERRAZZO CAST IN PLACE STAINLESS STEEL JOINT @ 1000 CROSS	±0	50	TERRAZZO CAST IN PLACE	60	TROWELLED MORTAR FINISH T25 S.E.R. SPRAYING TILE	RIBBED RW SOUND ABSORBING BOARDS T12 BACKING: PLASTER BOARDS T9+T9 D.S.	2,350	○	MIRROR FULL LENGTH MIRROR
	POWDER ROOM (F)	DITTO	±0	50	DITTO	60	DITTO	DITTO	2,350	○	DITTO
	OFFICE 2	DITTO	±0	50	DITTO	60	TROWELLED MORTAR FINISH DITTO	R.W. SOUND ABSORBING BOARDS T12 BACKING: PLASTER BOARDS T9+T9 D.S.	2,350	○	
	STAIRS 2	DITTO		50	DITTO	60	S.E.R. SPRAYING TILE	DITTO		○	NON-SLIP STAINLESS STEEL WITH RUBBER W 40
	BATTERY ROOM	DITTO	+125	50	DITTO	60	TROWELLED MORTAR FINISH	TROWELLED MORTAR FINISH		○	
I.F.	SUB-CONTROL ROOM	VINYL TILES T3 BACKING: BRICK CONCRETE	±0	150	HARD WOOD O.P.	150	C.S. BOARDS T6 V.P. (PB 1/2) BACKING: GAUZE (PART OF RB) G.W. BOARDS	R.W. SOUND ABSORBING BOARDS T12 BACKING: PLASTER BOARDS T9+T9 D.S.	2,350	○	WIRING PIT, CEMENTED CHIP BOARDS PLAC- ING BENEATH SLAB
	RACK ROOM	DITTO	±0	150	DITTO	150	DITTO	DITTO	2,350	○	DITTO
	R.S. (ROPING SHAFT)						FAIR FACED CONCRETE PARTIALLY CEMENTED CHIP BOARDS PLACING				EXTERIOR WALL SIDE VERTICAL LIGHT GAUGE STEEL GRILLE
	AIR-CONDITIONER ROOM 2	TROWELLED MORTAR FINISH JOINT @ 1000 CROSS	±0	30	TROWELLED MORTAR FINISH	100	CEMENTED CHIP BOARDS PLACING PARTIALLY BACKING: BRICKS	CEMENTED CHIP BOARDS PLACING T50		○	PARTIALLY BRICK CONCRETE T150
	V.I.P. ROOM	CARPET T20 BACKING: JUTE T10	±0	50	VENEERED PLYWOOD T13	60	VENEERED PLYWOOD T13	R.W. SOUND ABSORBING BOARDS T12 BACKING: PLASTER BOARDS T9+T9 D.S.	2,350	○	DECORATED SHELVES
	OFFICE 3, 4	VINYL TILES T2	±0	30	VINYL SKIRTING	60	TROWELLED MORTAR FINISH	R.W. SOUND ABSORBING BOARDS T12 BACKING: PLASTER BOARDS T9	2,350	○	SHELVES
	W.C. 4	TERRAZZO CAST IN PLACE STAINLESS STEEL JOINT @ 1000 CROSS	-30	50			SEMI PORCELAIN TILES 100	A.C. FLEXIBLE BOARDS T6 V.P. JOINT: WR	2,290	○	
	CORRIDOR 2	CARPET T10 BACKING: JUTE T10	±0	40	HARD WOOD O.S. CL	60	TROWELLED MORTAR FINISH	R.W. SOUND ABSORBING BOARDS T12 BACKING: PLASTER BOARDS T9	2,290		
	LOBBY	DITTO	±0	40	DITTO	60	DITTO	DITTO	2,290		
	PROJECTION ROOM	VINYL TILES T3	±0	30	HARD WOOD O.P.	150	C.S. BOARDS T6 V.P. (PB 1/2) BACKING: GAUZE (PART OF RB) G.W. BOARDS	R.W. SOUND ABSORBING BOARDS T12 BACKING: PLASTER BOARDS T9+T9 D.S.	2,350	○	
	SIDE SPOT ROOM 1, 2	VINYL SHEET T2 ⁵	+1029 ⁵		DITTO	150	DITTO	R.W. SOUND ABSORBING BOARDS T12 BACKING: PLASTER BOARDS T9	1,800	○	LADDER
	SOUND LOCK ROOM 4, 5	CARPET T10 BACKING: JUTE T10	±0	40	HARD WOOD O.S. CL	60	TROWELLED MORTAR FINISH	R.W. SOUND ABSORBING BOARDS T12 BACKING: PLASTER BOARDS T9+T9 D.S.	2,280	○	
	D.S. (DUCT SPACE)						CONCRETE & BRICK FINISH				
	STAIRS 2	TERRAZZO CAST IN PLACE		50	TERRAZZO CAST IN PLACE	60	TROWELLED MORTAR FINISH T25 S.E.R. SPRAYING TILE	R.W. SOUND ABSORBING BOARDS T12 BACKING: PLASTER BOARDS T9			NON-SLIP STAINLESS STEEL WITH RUBBER W45 STAINLESS STEEL SHUTTER
	STAIRS 3	VINYL SHEET T2 ⁵		30	DITTO		TROWELLED MORTAR FINISH V.P. T25 CEMENTED CHIP BOARDS PLACING	TROWELLED MORTAR FINISH V.P.		○	NON-SLIP STAINLESS STEEL WITH RUBBER W40
2.F.	GALLERY	TROWELLED MORTAR FINISH JOINT @ 1000 CROSS	PARTIALLY ±0	30	TROWELLED MORTAR FINISH	100	CEMENTED CHIP BOARDS PLACING	CEMENTED CHIP BOARDS PLACING T50		○	HANDRAIL STEEL O.P. LADDER
	HURDLE FLOOR 1	C-75x45x15x23 O.P.	863 ⁵				DITTO	CEMENTED CHIP BOARDS PLACING T50 + PLASTER BOARDS T9+T9 D.S.	2,350		DITTO
	SILENCER ROOM & DUCT SPACE	TROWELLED MORTAR FINISH JOINT @ 1000 CROSS	±0	30	TROWELLED MORTAR FINISH	100	DITTO	CEMENTED CHIP BOARDS PLACING T50		○	
	AIR-CONDITIONER ROOM 3	DITTO	±0	30	DITTO	100	PARTIALLY BACKING: BRICK	DITTO		○	
	LIGHTING ROOM	VINYL SHEET T2 ⁵	-71 ²		HARD WOOD O.P.	150	C.S. BOARDS T6 V.P. (PB 1/2) BACKING: GAUZE (PART OF RB) G.W. BOARDS	R.W. SOUND ABSORBING BOARDS T12 BACKING: PLASTER BOARD T9		○	
	SOUND LOCK ROOM 6, 7	TROWELLED MORTAR FINISH JOINT @ 1000 CROSS	±0	30	TROWELLED MORTAR FINISH	100	CEMENTED CHIP BOARDS PLACING	CEMENTED CHIP BOARDS PLACING T50 (6) GLASS WOOL FIXED WITH GRIP WIRE NETTING		○	
	CEILING ACCESS FLOOR	CHECKERED PLATES T45	±0							○	ON THE CEILING OF AUDITORIUM
	UPPER PART OF STAGE							SEE A-48, 41			
	CORRIDOR 3	TROWELLED MORTAR FINISH JOINT @ 1000 CROSS	±0	30	TROWELLED MORTAR FINISH	100	CEMENTED CHIP BOARDS PLACING	CEMENTED CHIP BOARDS PLACING T50			
	STAIRS 3	VINYL SHEET T2 ⁵			TERRAZZO CAST IN PLACE		TROWELLED MORTAR FINISH V.P. T25 CEMENTED CHIP BOARDS PLACING	DITTO			
	STAIRS 4 (S.F.)	DITTO									SEE A-47
	STAIRS 5 (R.C.)	TROWELLED MORTAR FINISH									DITTO
M3F	ROPING SPACE 1	TROWELLED MORTAR FINISH JOINT @ 1000 CROSS	2ND FL. +2133.5	30			CEMENTED CHIP BOARDS PLACING	CEMENTED CHIP BOARDS PLACING T50			SEE A-7
3.F.	GALLERY	TROWELLED MORTAR FINISH JOINT @ 1000 CROSS	±0	30	TROWELLED MORTAR FINISH	100	CEMENTED CHIP BOARDS PLACING	CEMENTED CHIP BOARDS PLACING T50			
	AIR-CONDITIONER & FAN ROOM	DITTO	±0	30	DITTO	100	PARTIALLY BACKING: BRICKS	DITTO		○	
	SOUND LOCK ROOM 8	DITTO	±0	30	DITTO	100	CEMENTED CHIP BOARDS PLACING	DITTO		○	
	STAIRS 6 (S.F.)	VINYL SHEET T2 ⁵									SEE A-47
	R.S. (ROPING SHAFT)						DITTO PARTIALLY FAIR FACED CONCRETE				EXTERIOR WALL SIDE VERTICAL LIGHT GAUGE STEEL GRILLE
4.F.	GALLERY	TROWELLED MORTAR FINISH JOINT @ 1000 CROSS	±0	30	TROWELLED MORTAR FINISH	100	CEMENTED CHIP BOARDS PLACING	GLASS WOOL T50 CRIMP WIRE NETTING BACKING: PLASTER BOARDS T9+T9 D.S.			HANDRAIL STEEL O.P. BALUSTER STEEL O.P.
	ROPING SPACE 2	DITTO	+914 ⁴	30	DITTO	100	DITTO	DITTO			SEE A-7
	HURDLE FLOOR 2	C-75x45x15x23	+914 ⁴				DITTO	DITTO			
	STAIRS 7, 8 (S.F.)	VINYL SHEET T2 ⁵									SEE A-47

CONSTRUCTION PROJECT		DATE: 12/77
OF BTV HALL IN DACCA		SCALE: 1/20
TITLE OF DRAWING		DWG. NO.
INTERIOR FINISH SCHEDULE (2)		A-4

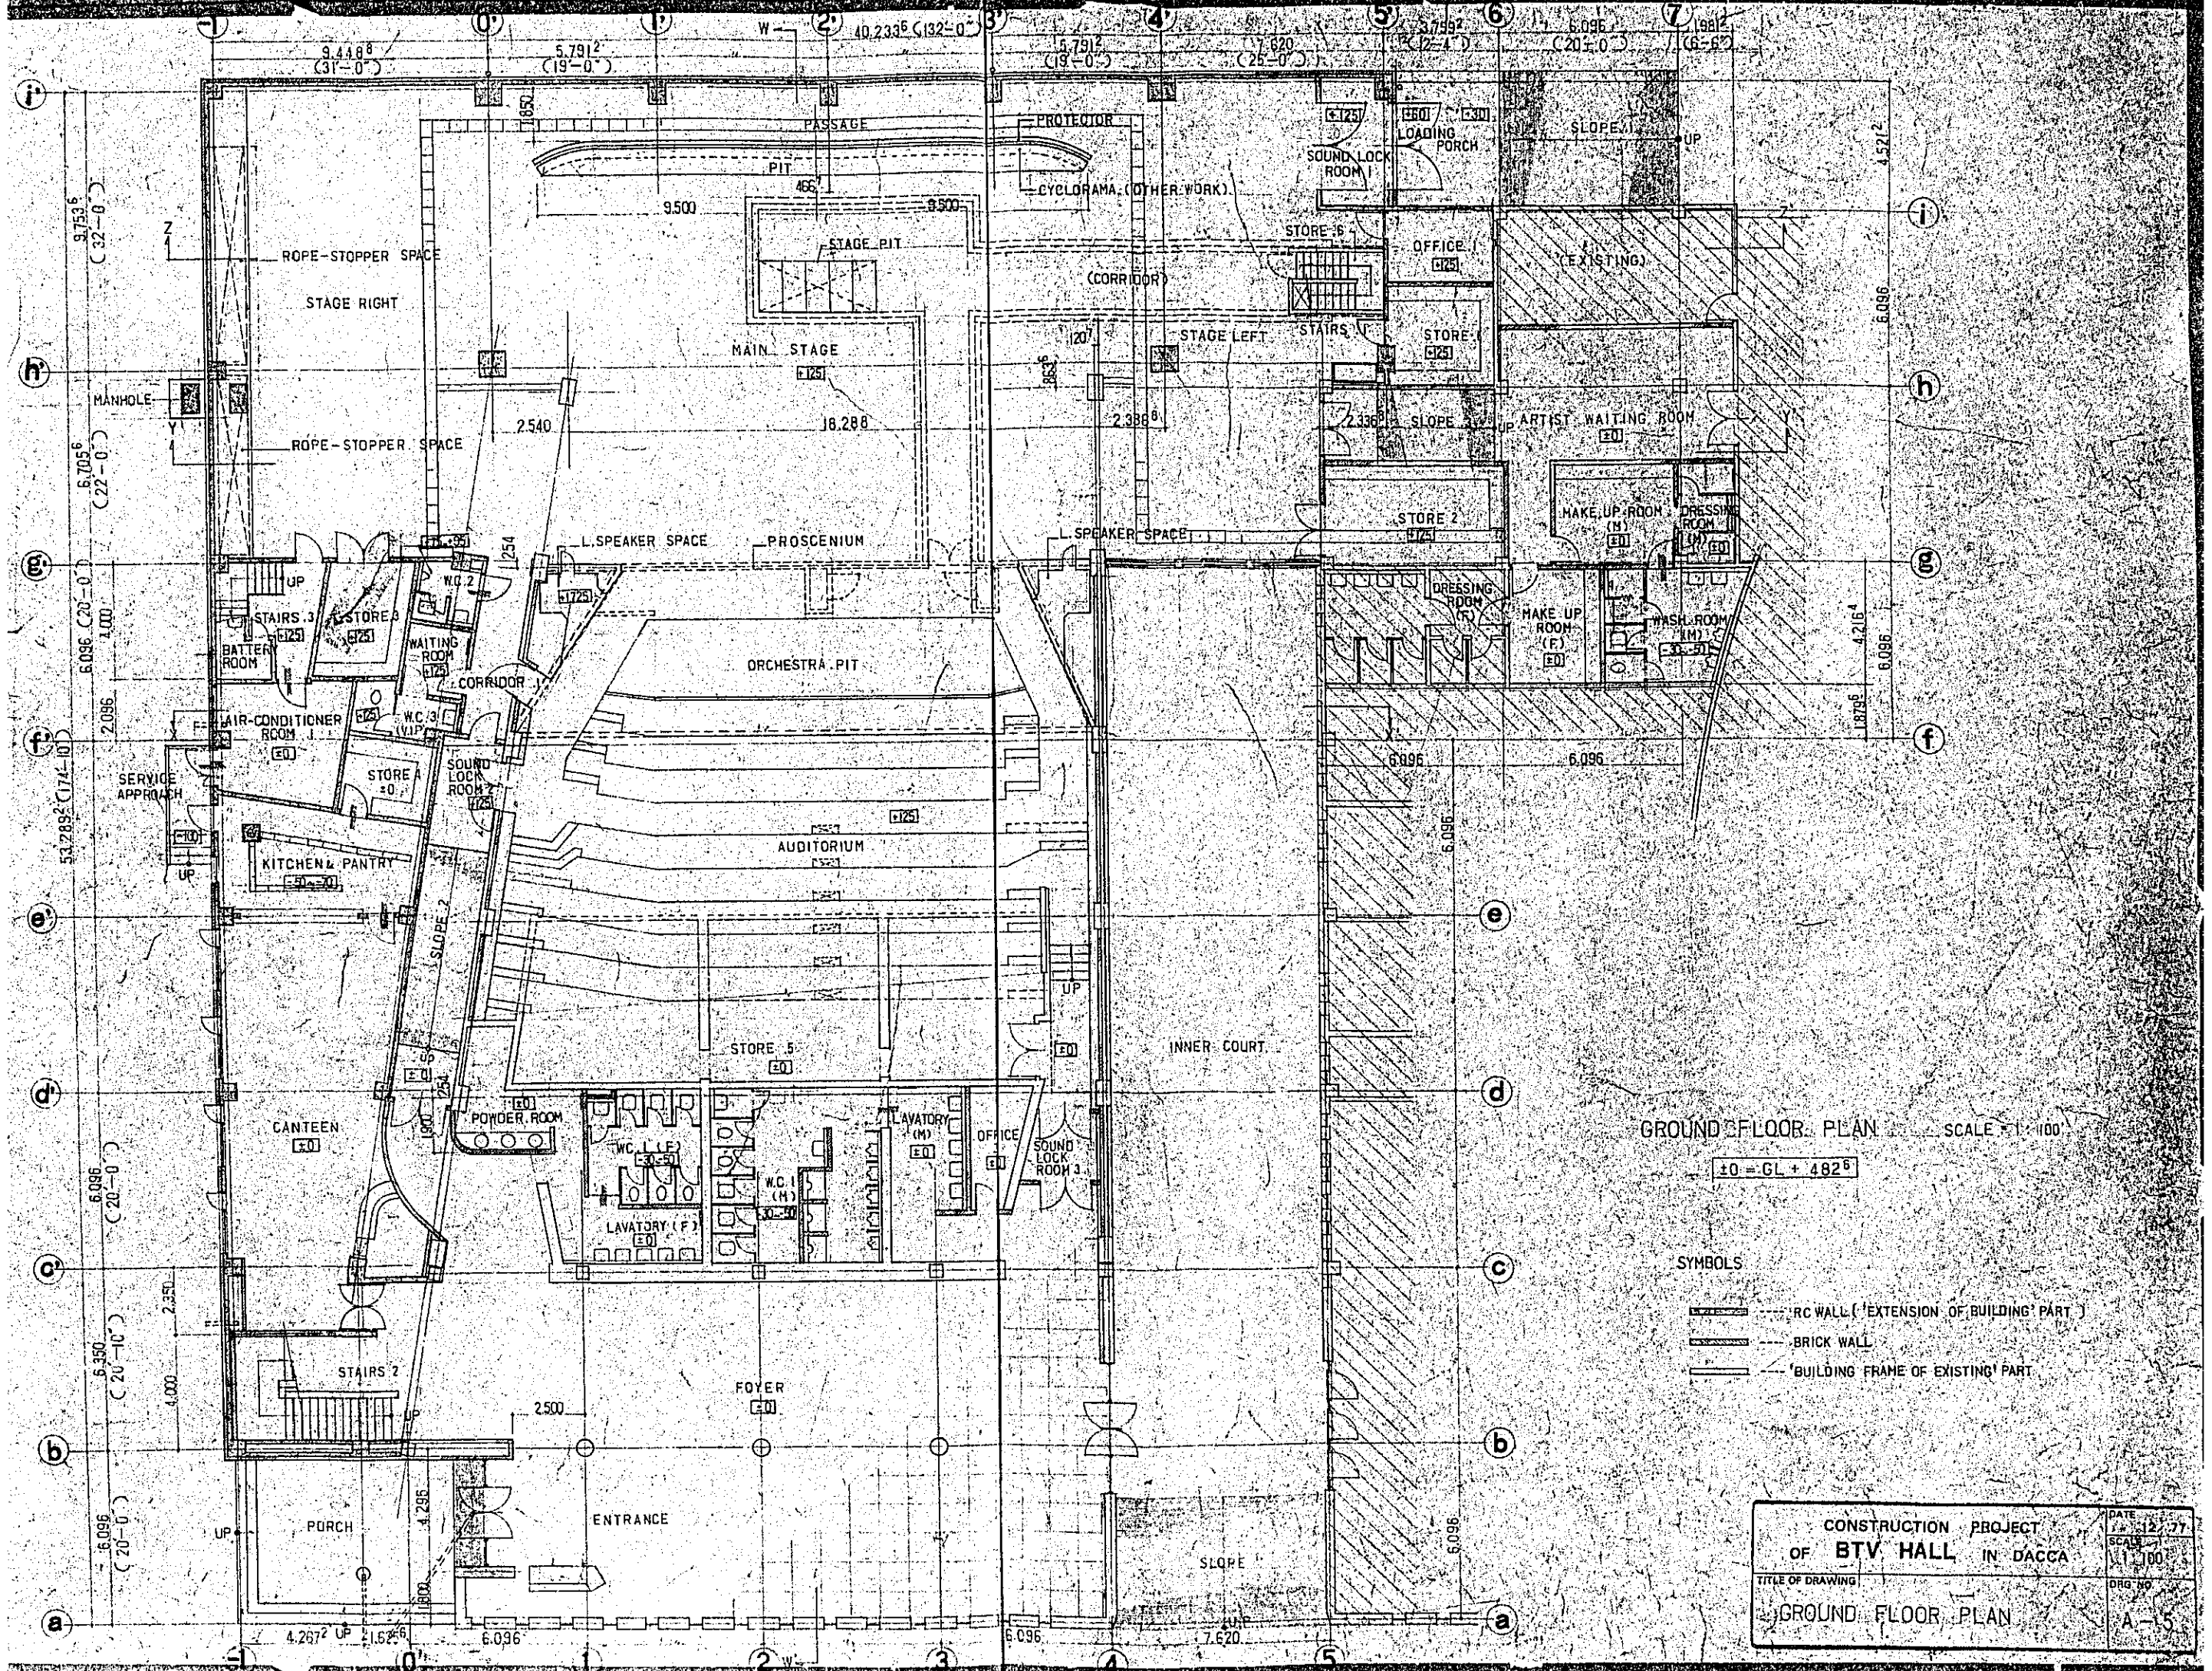


GROUND FLOOR PLAN SCALE: 1:100

±0 = GL + 482.6

SYMBOLS

- RC WALL ('EXTENSION OF BUILDING' PART)
- BRICK WALL
- 'BUILDING FRAME OF EXISTING' PART

CONSTRUCTION PROJECT		DATE
OF BTV HALL IN DACCA		12/77
TITLE OF DRAWING	SCALE	1:100
GROUND FLOOR PLAN		
	DRG. NO.	A-15

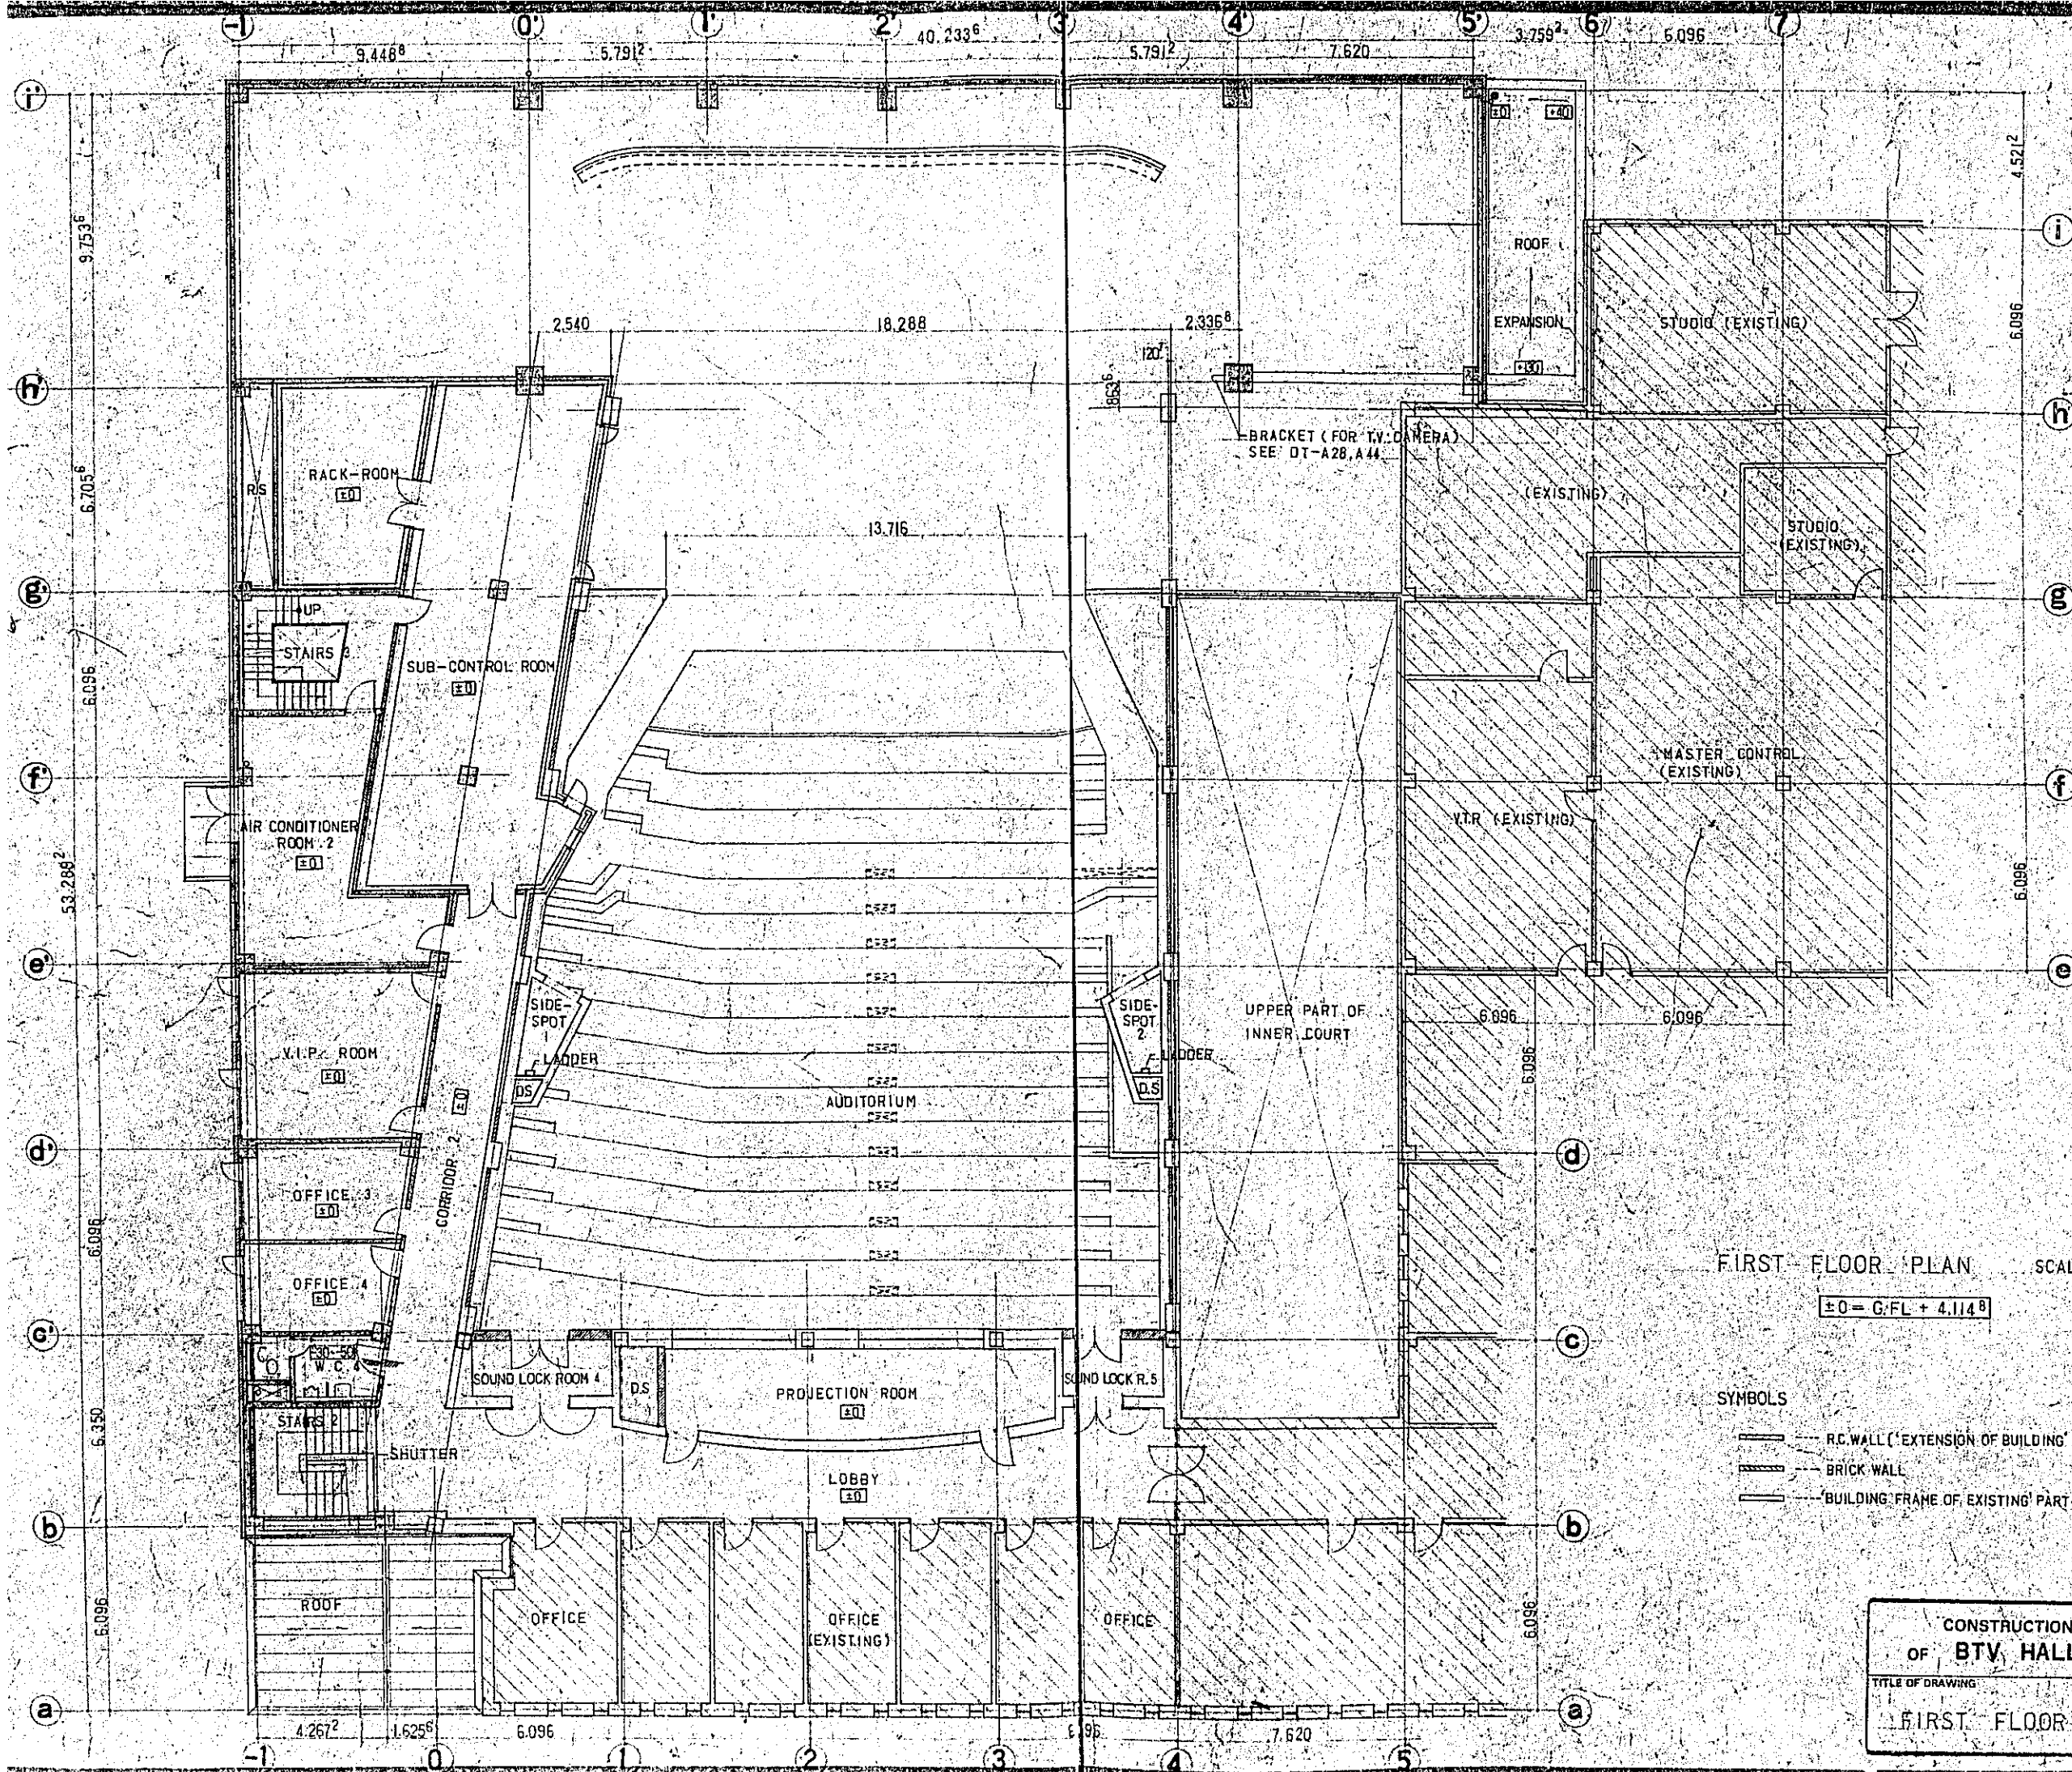



FIRST FLOOR PLAN SCALE = 1:100

±0 = G.F.L. + 4.1148

- SYMBOLS
- R.C. WALL ('EXTENSION OF BUILDING' PART)
 - BRICK WALL
 - BUILDING FRAME OF EXISTING PART

CONSTRUCTION PROJECT		DATE
OF BTV HALL IN DACCA		12/77
TITLE OF DRAWING		SCALE
FIRST FLOOR PLAN		1:100
DRG. NO.		A-5


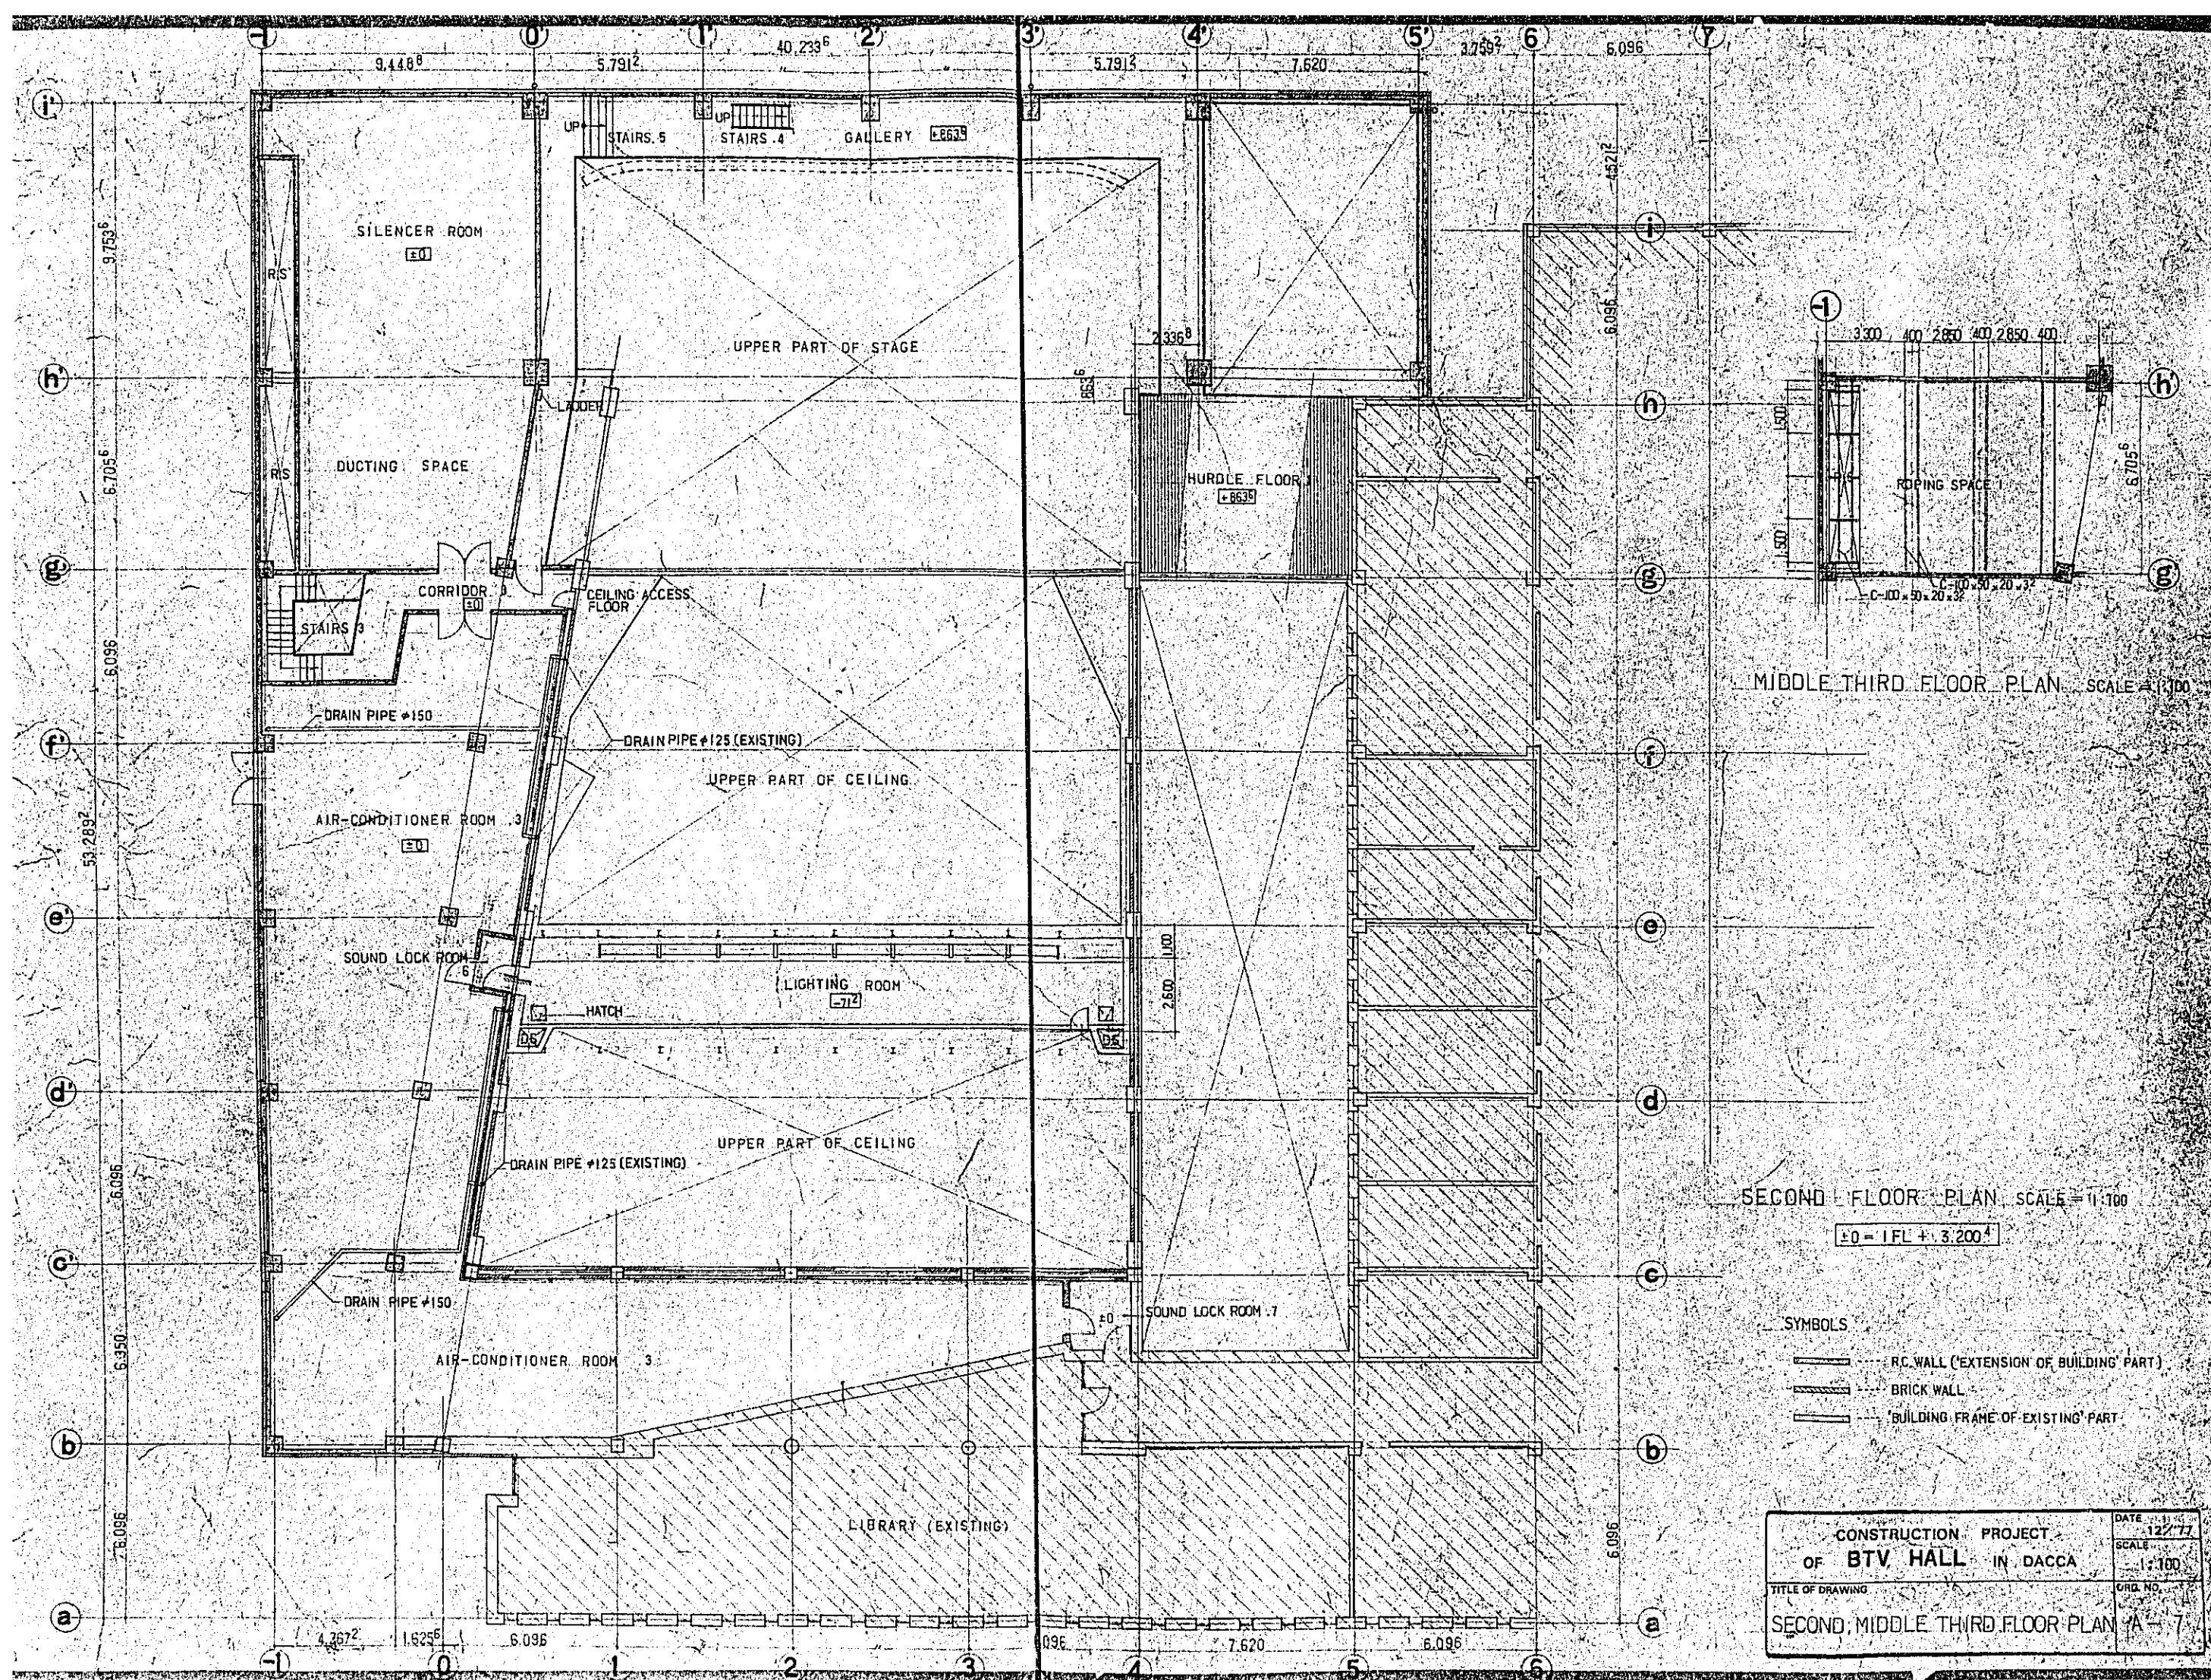


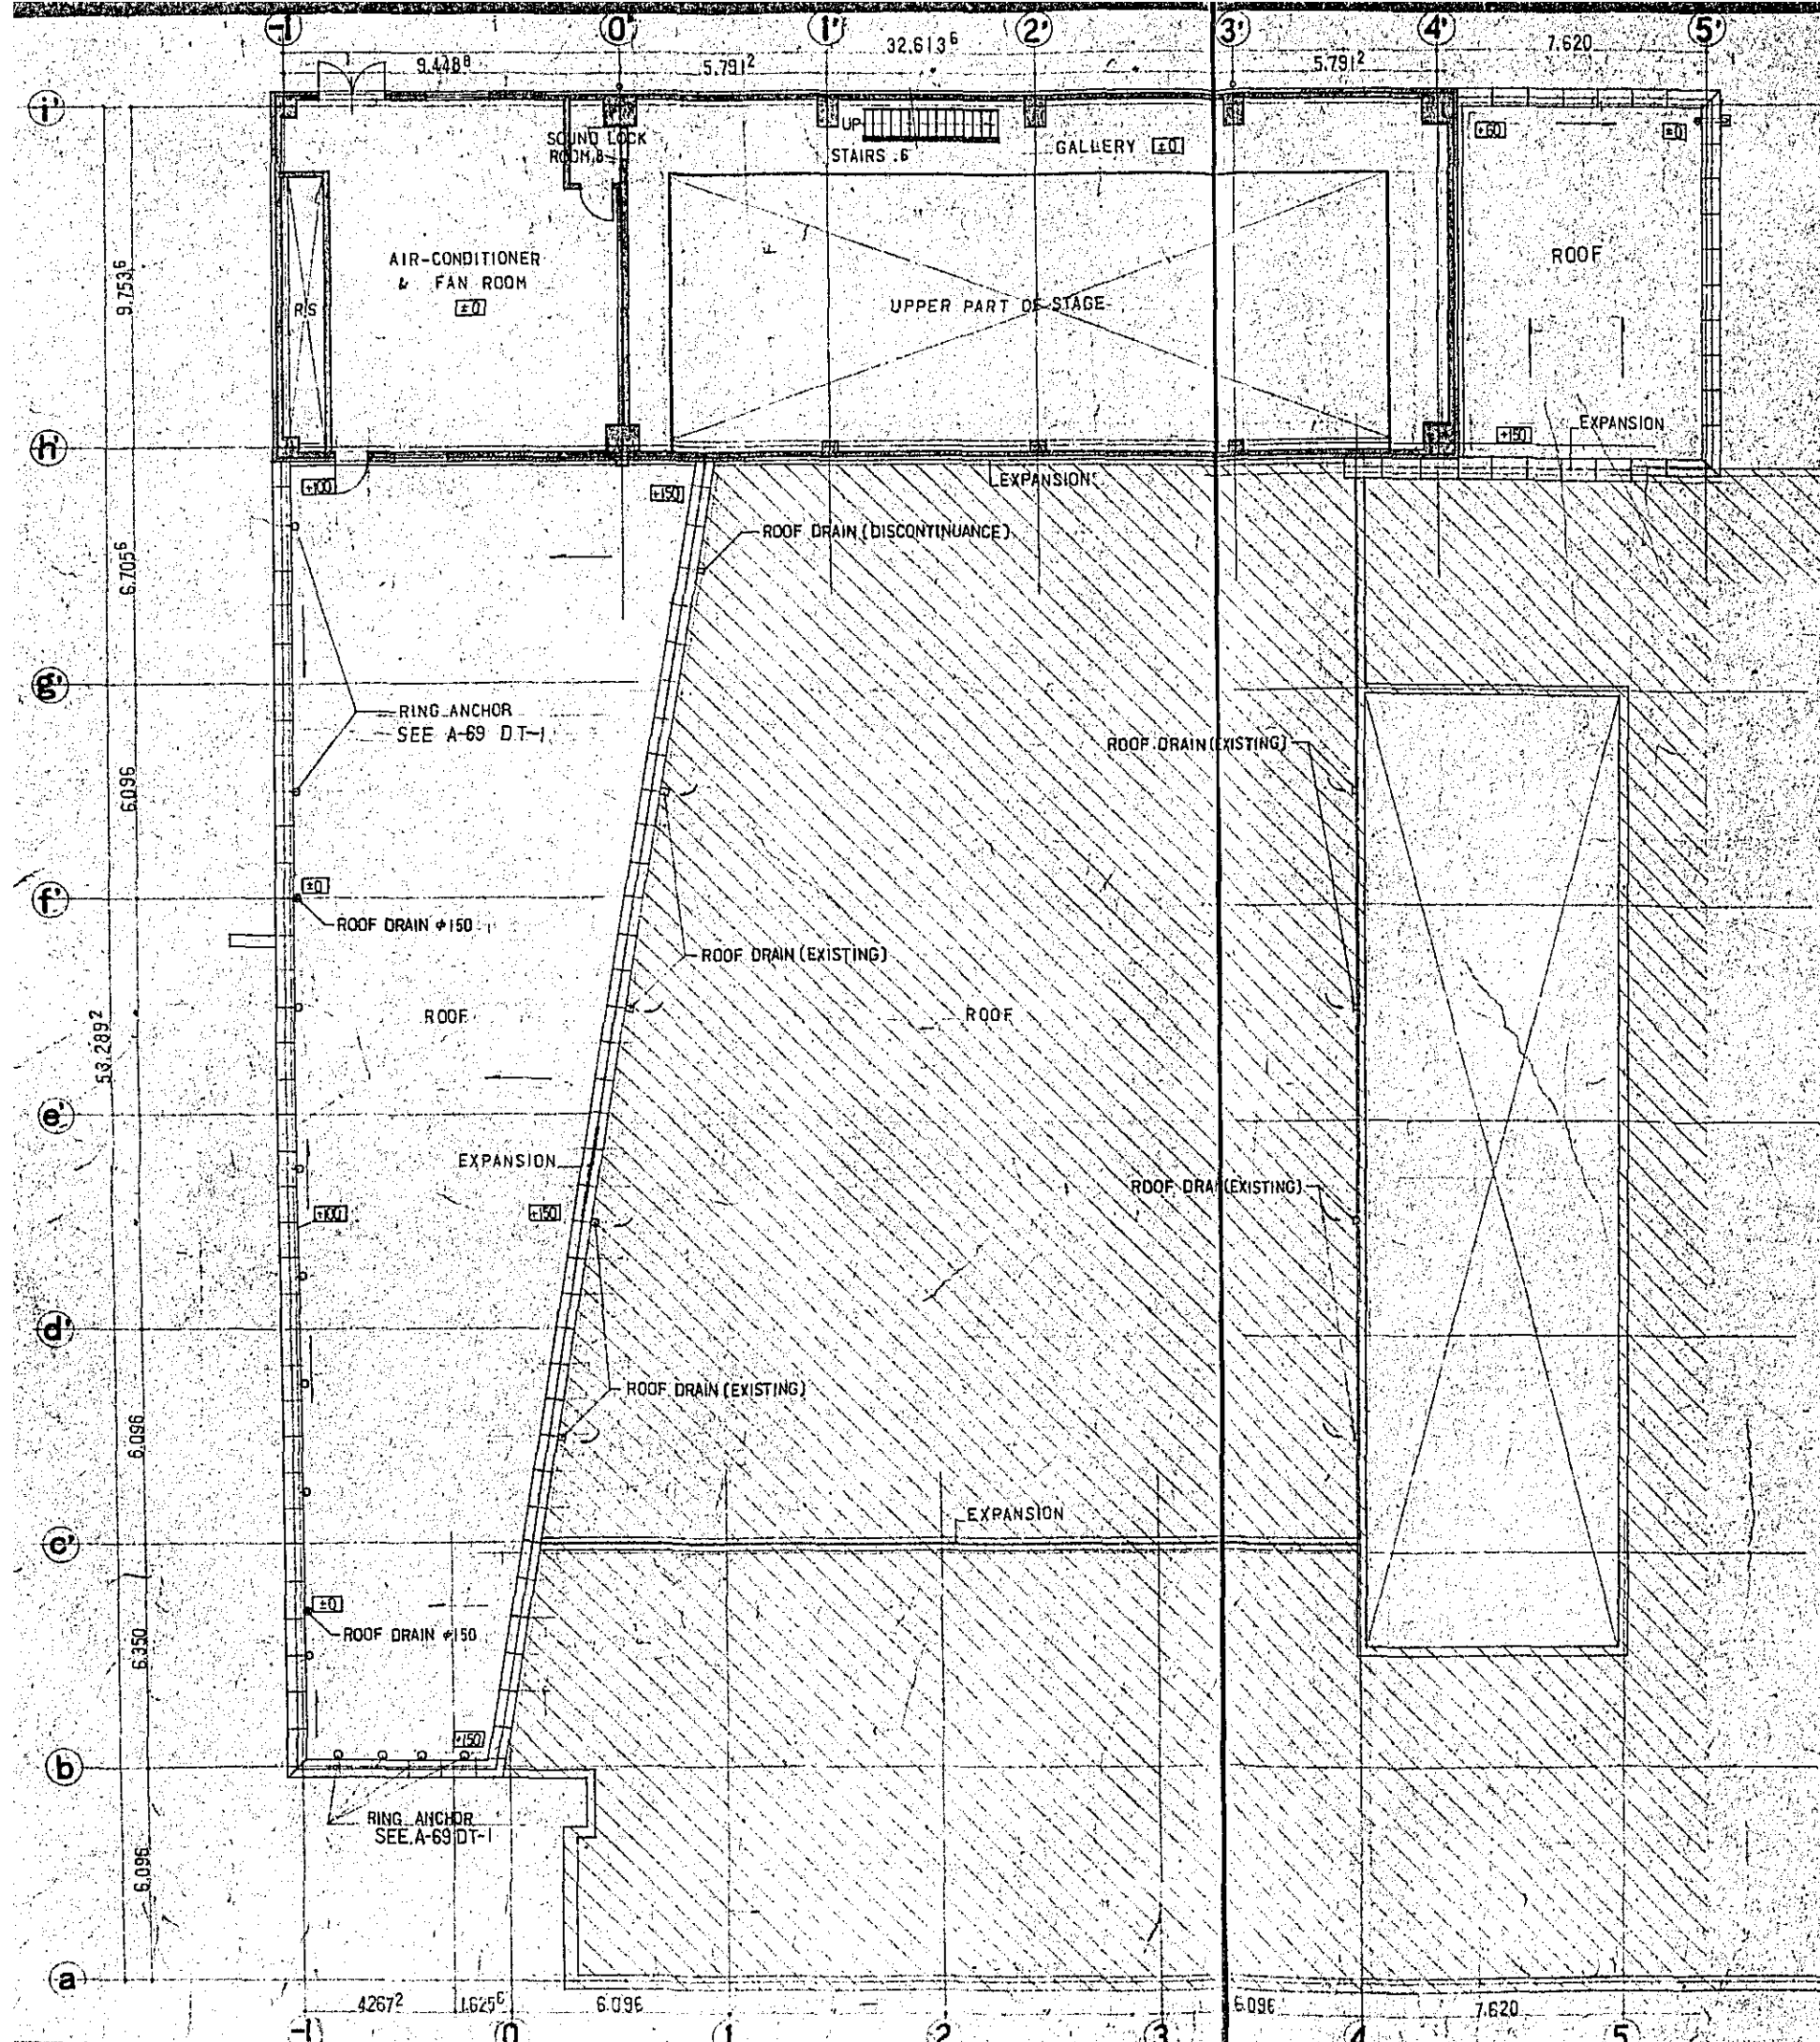


THIRD FLOOR PLAN SCALE = 1:100

$\pm 0 = 2\text{FL} + 3.352^B$


CONSTRUCTION PROJECT OF BTV HALL IN DACCA TITLE OF DRAWING THIRD FLOOR PLAN	DATE 12/77
	SCALE 1:100
	ORG. NO.
	A-8

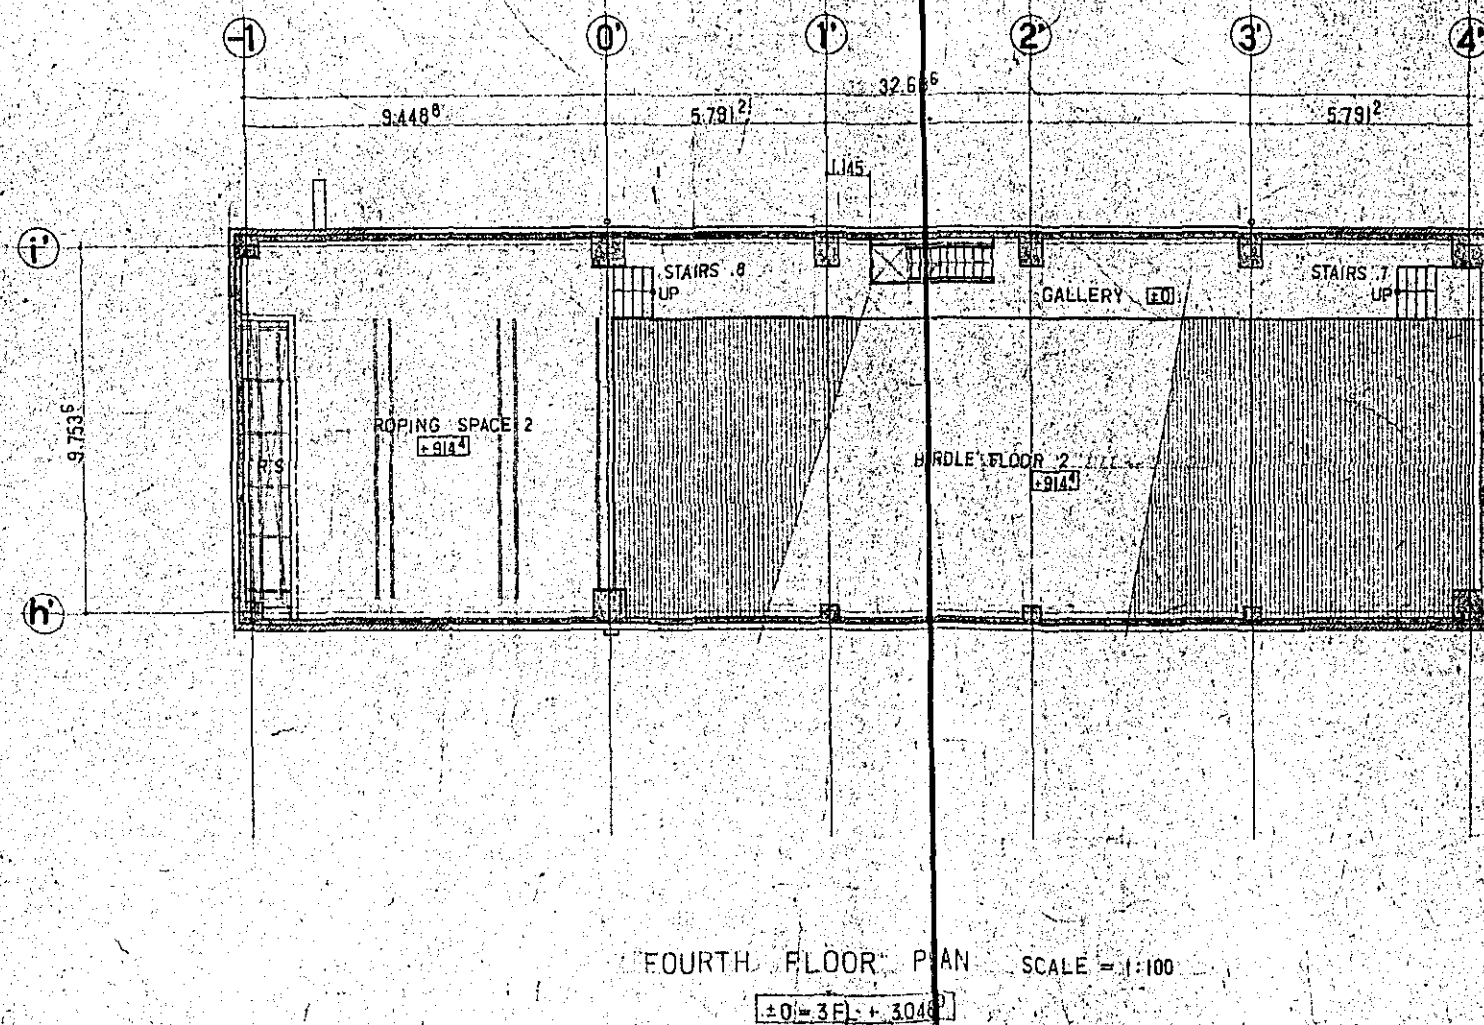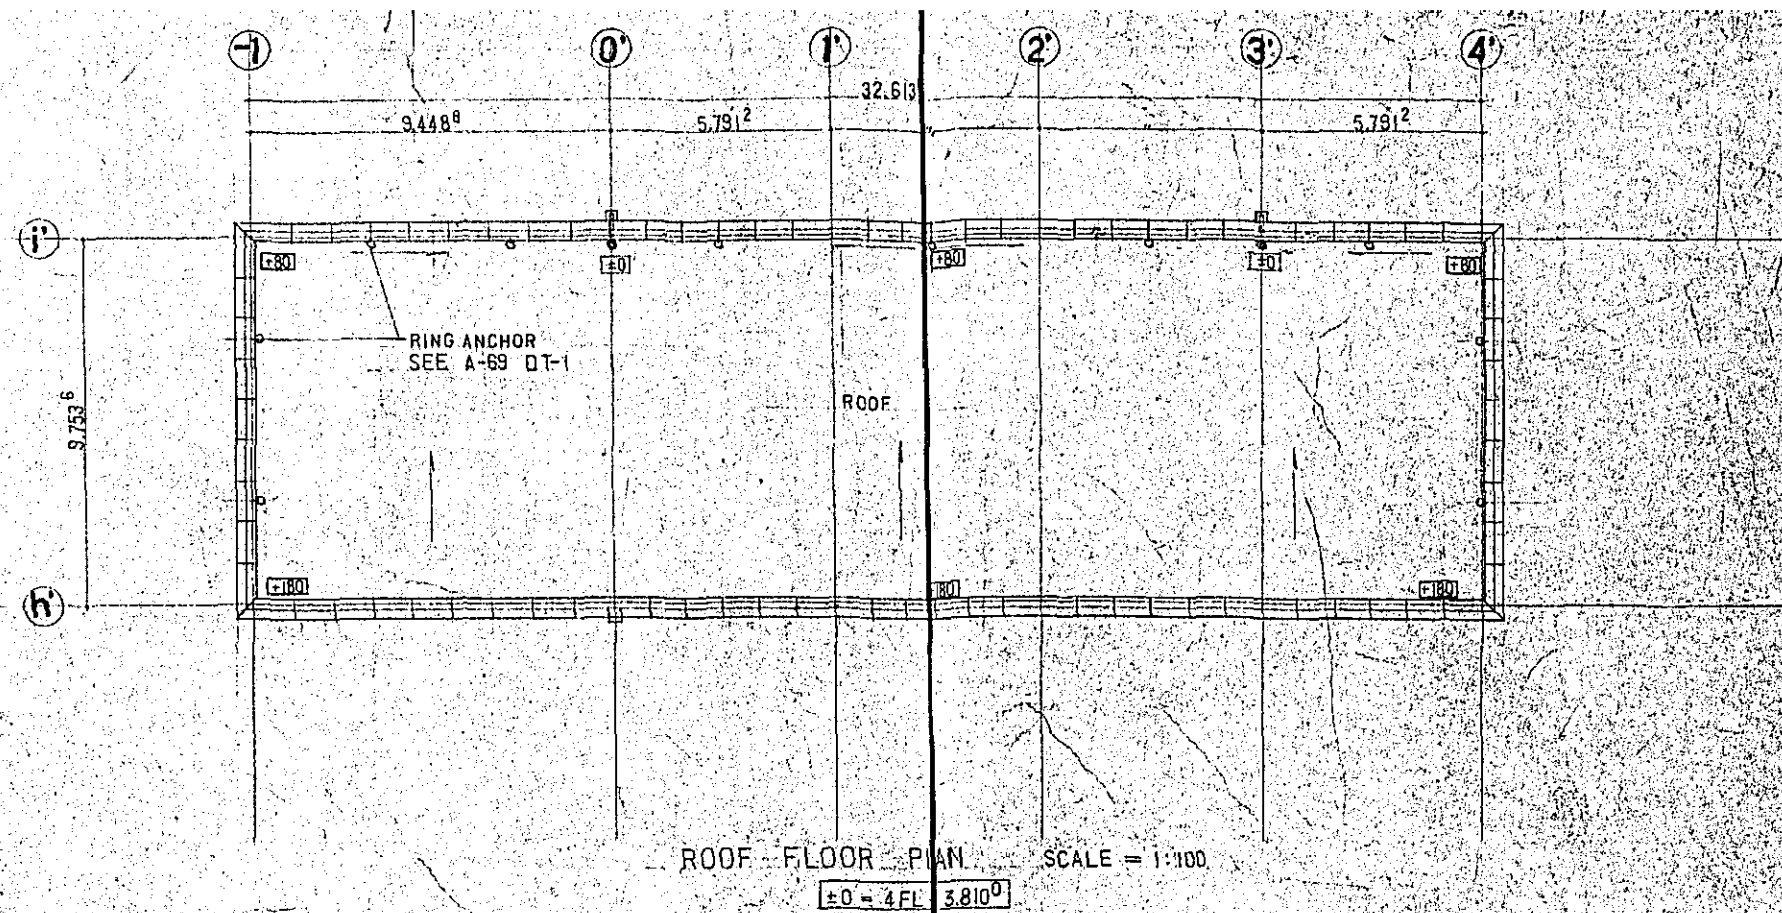


CONSTRUCTION PROJECT		DATE	12.1.77
OF BTV HALL IN DACCA		SCALE	1:100
TITLE OF DRAWING		DRG. NO.	
FOURTH ROOF FLOOR PLAN		A-9	

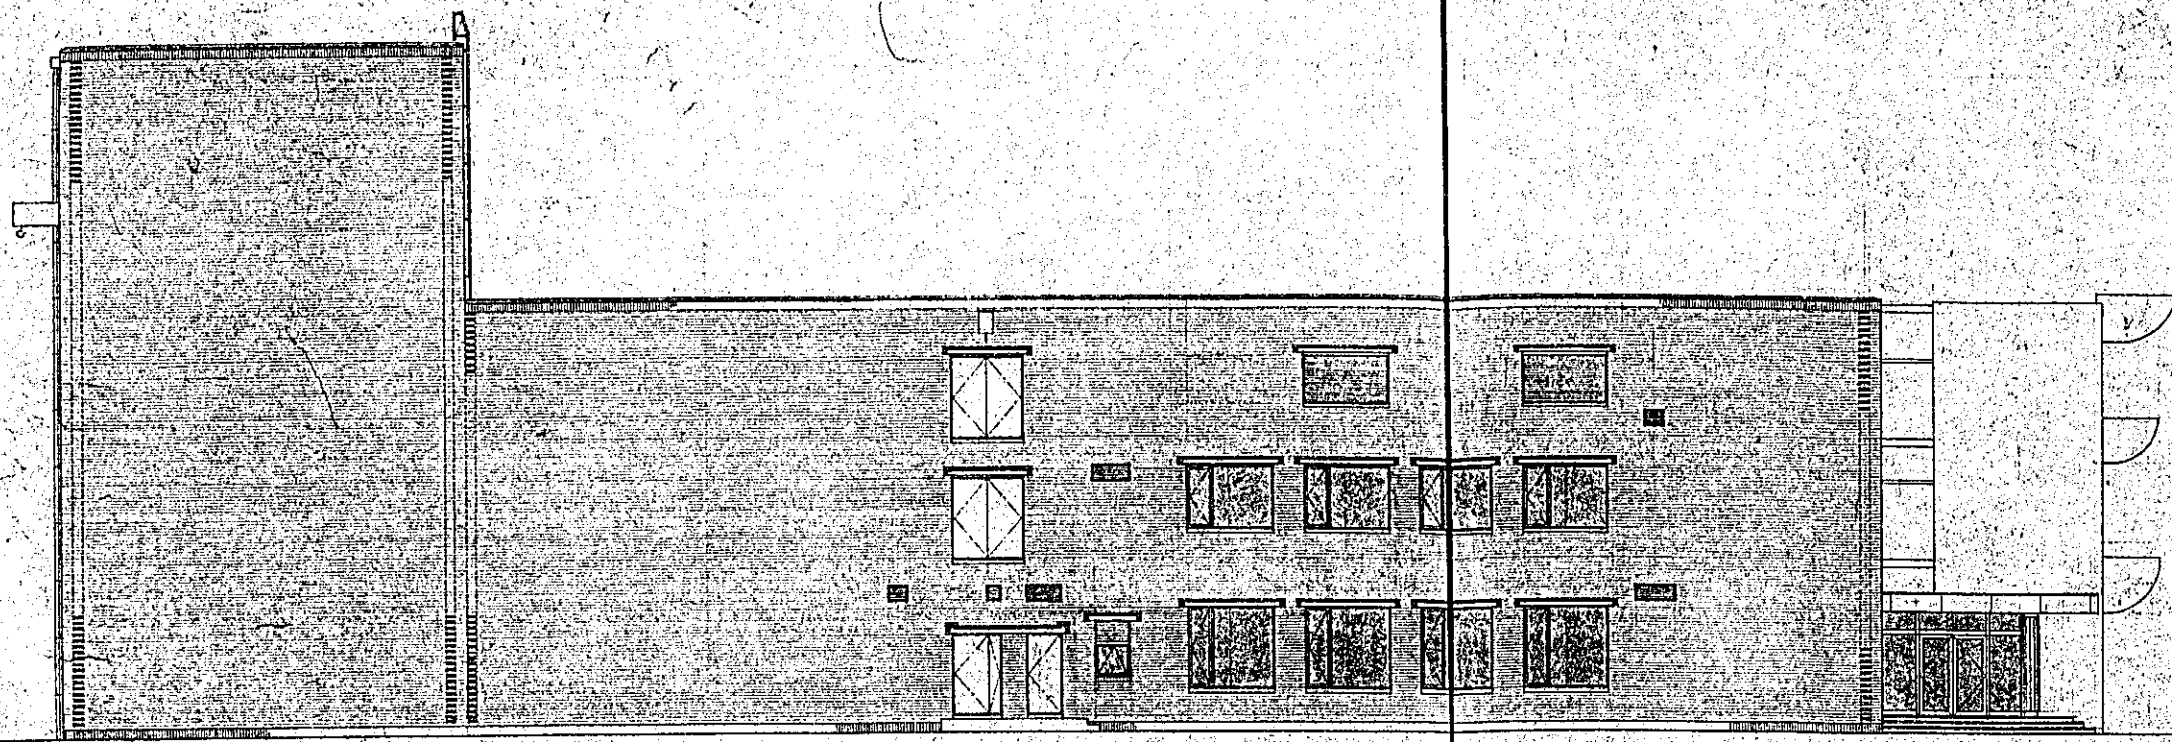


NORTH ELEVATION

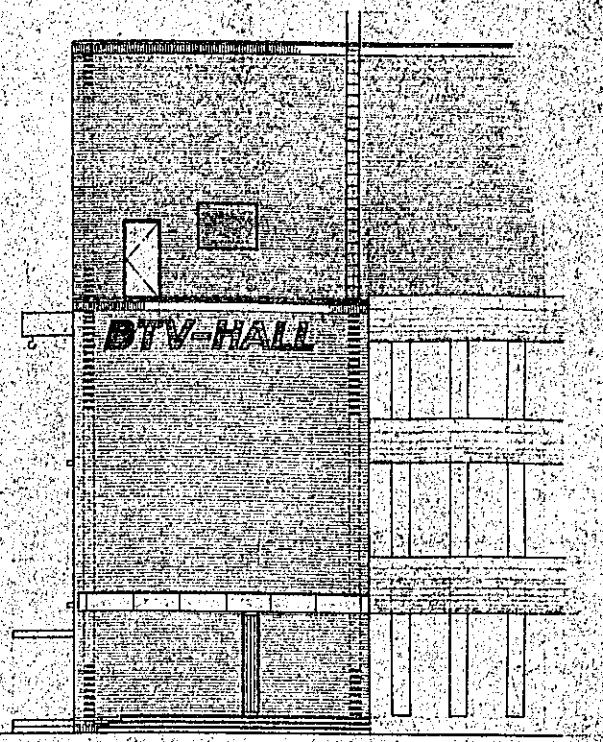

WEST ELEVATION


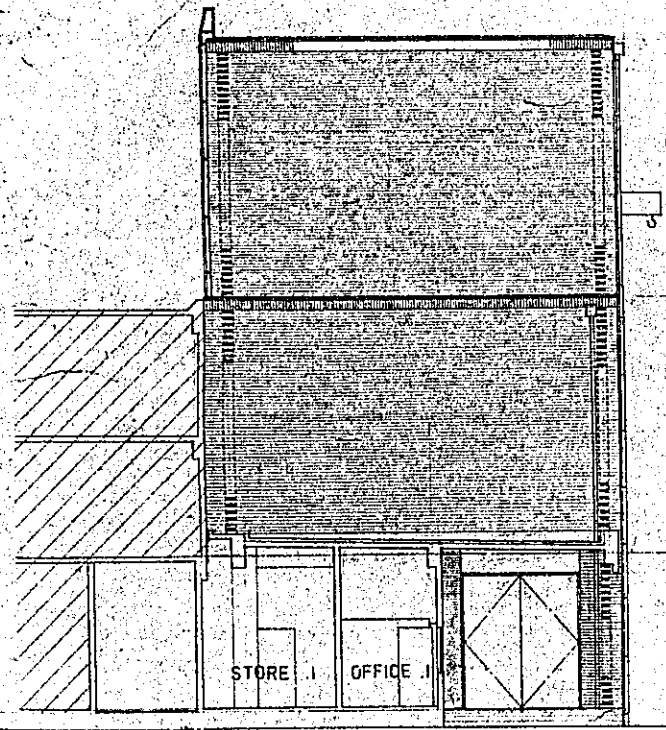


SOUTH ELEVATION

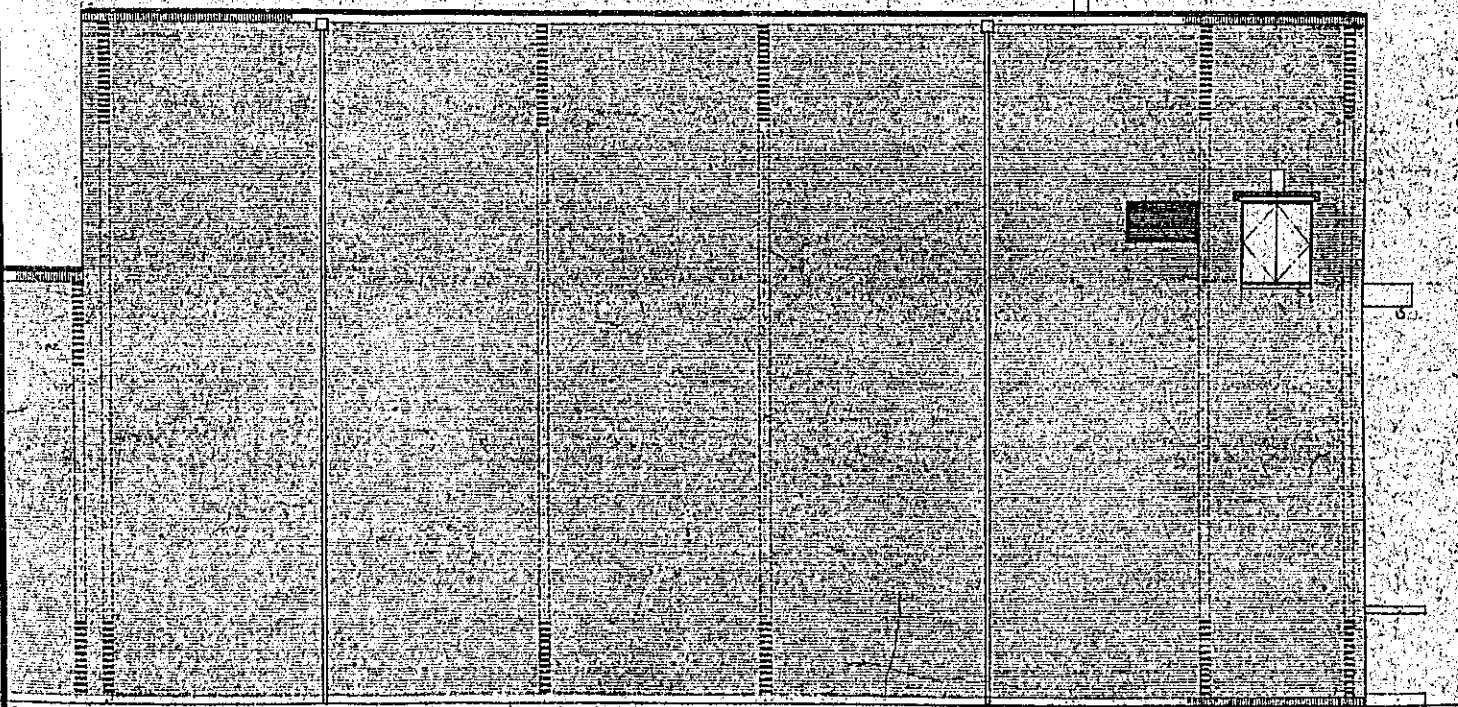


EAST ELEVATION





CONSTRUCTION PROJECT		DATE
OF BTV HALL IN DACCA		12/77
TITLE OF DRAWING		SCALE
ELEVATIONS (NORTH)(WEST)		1:100
(SOUTH)(EAST)		DRG. NO.
		A-10

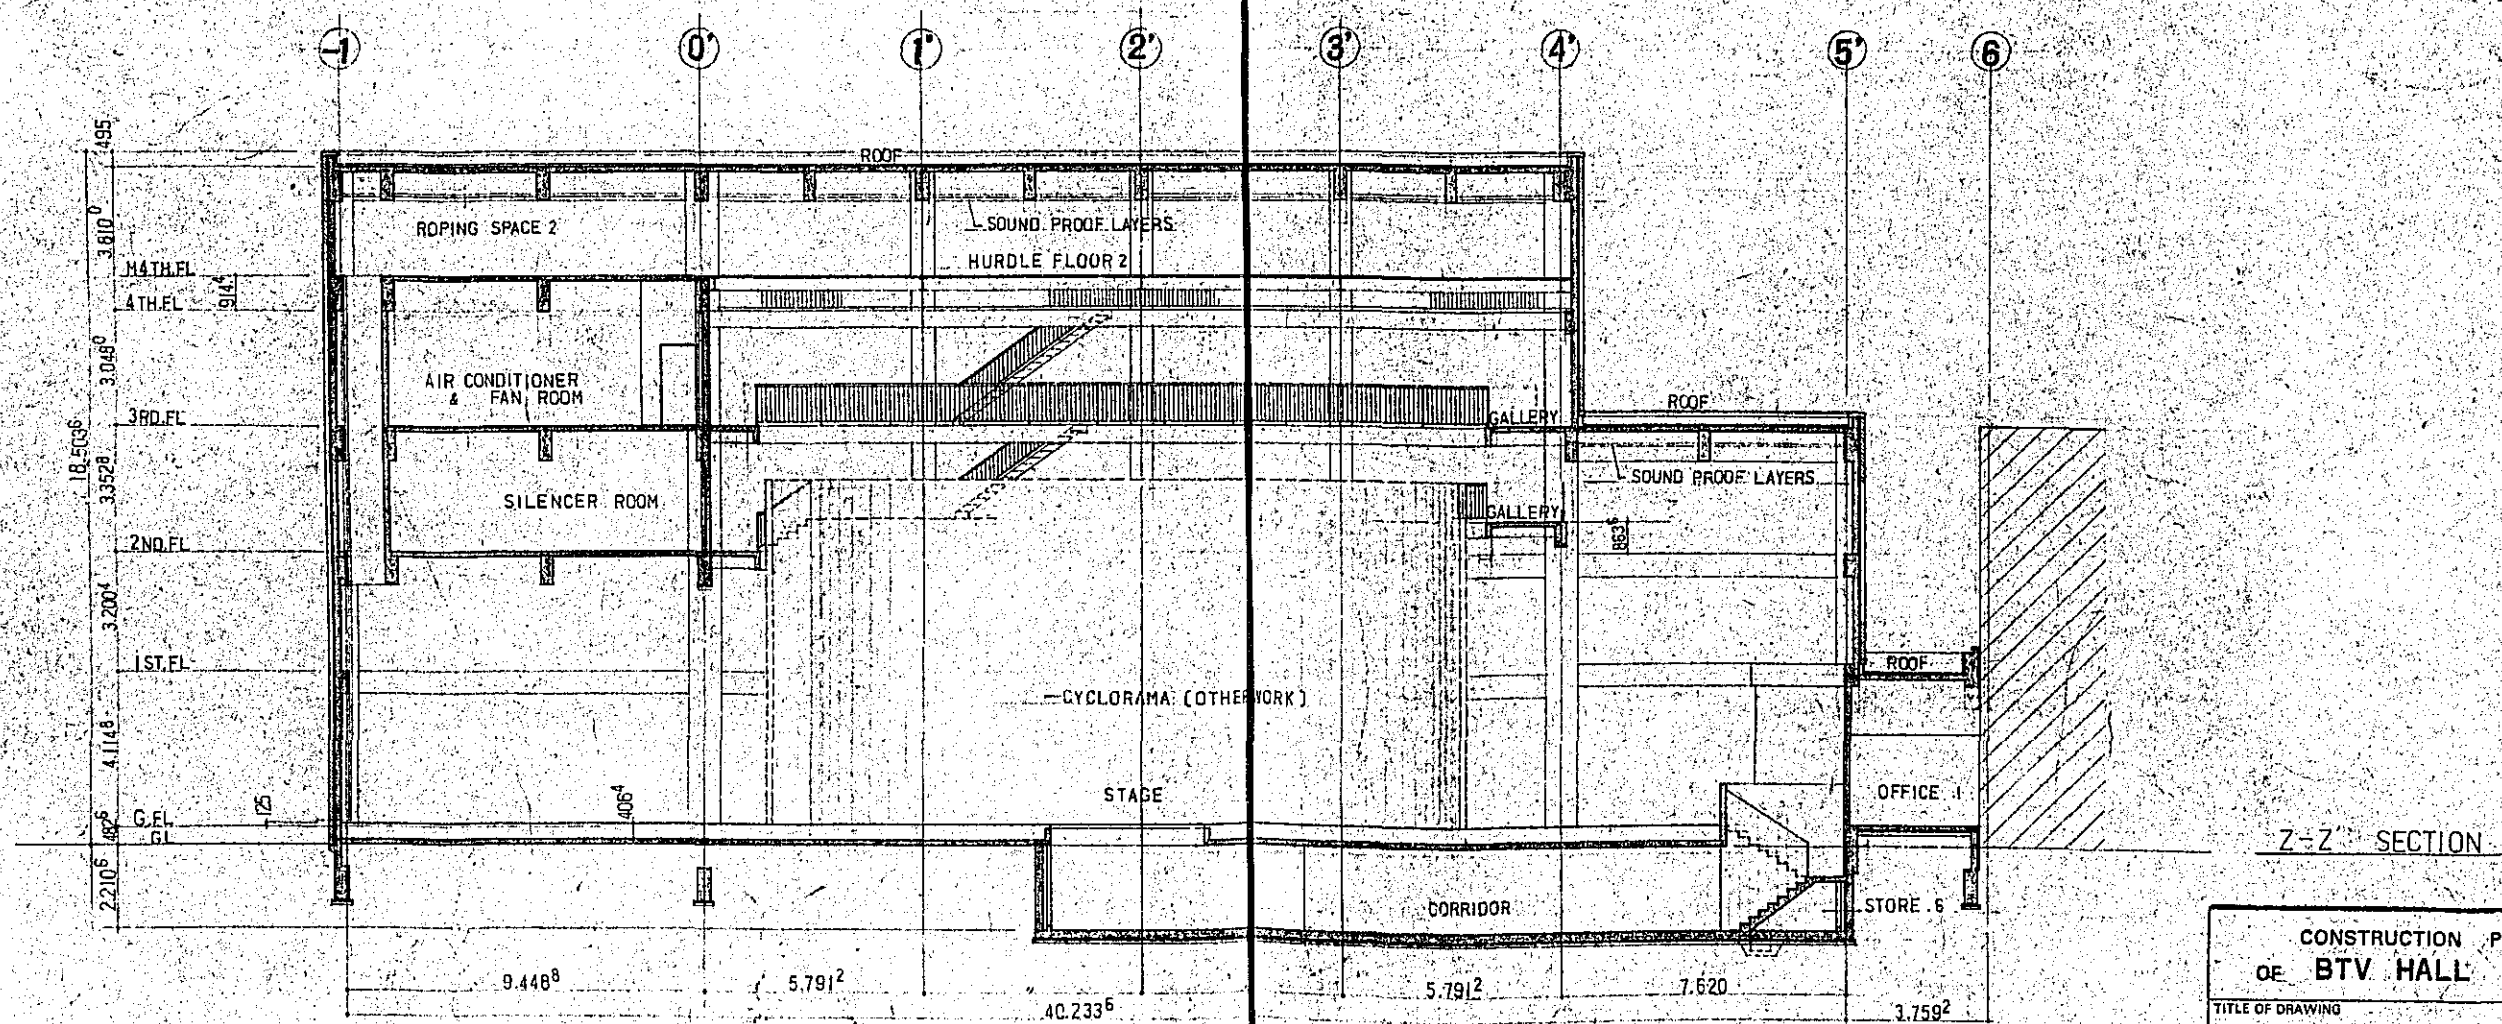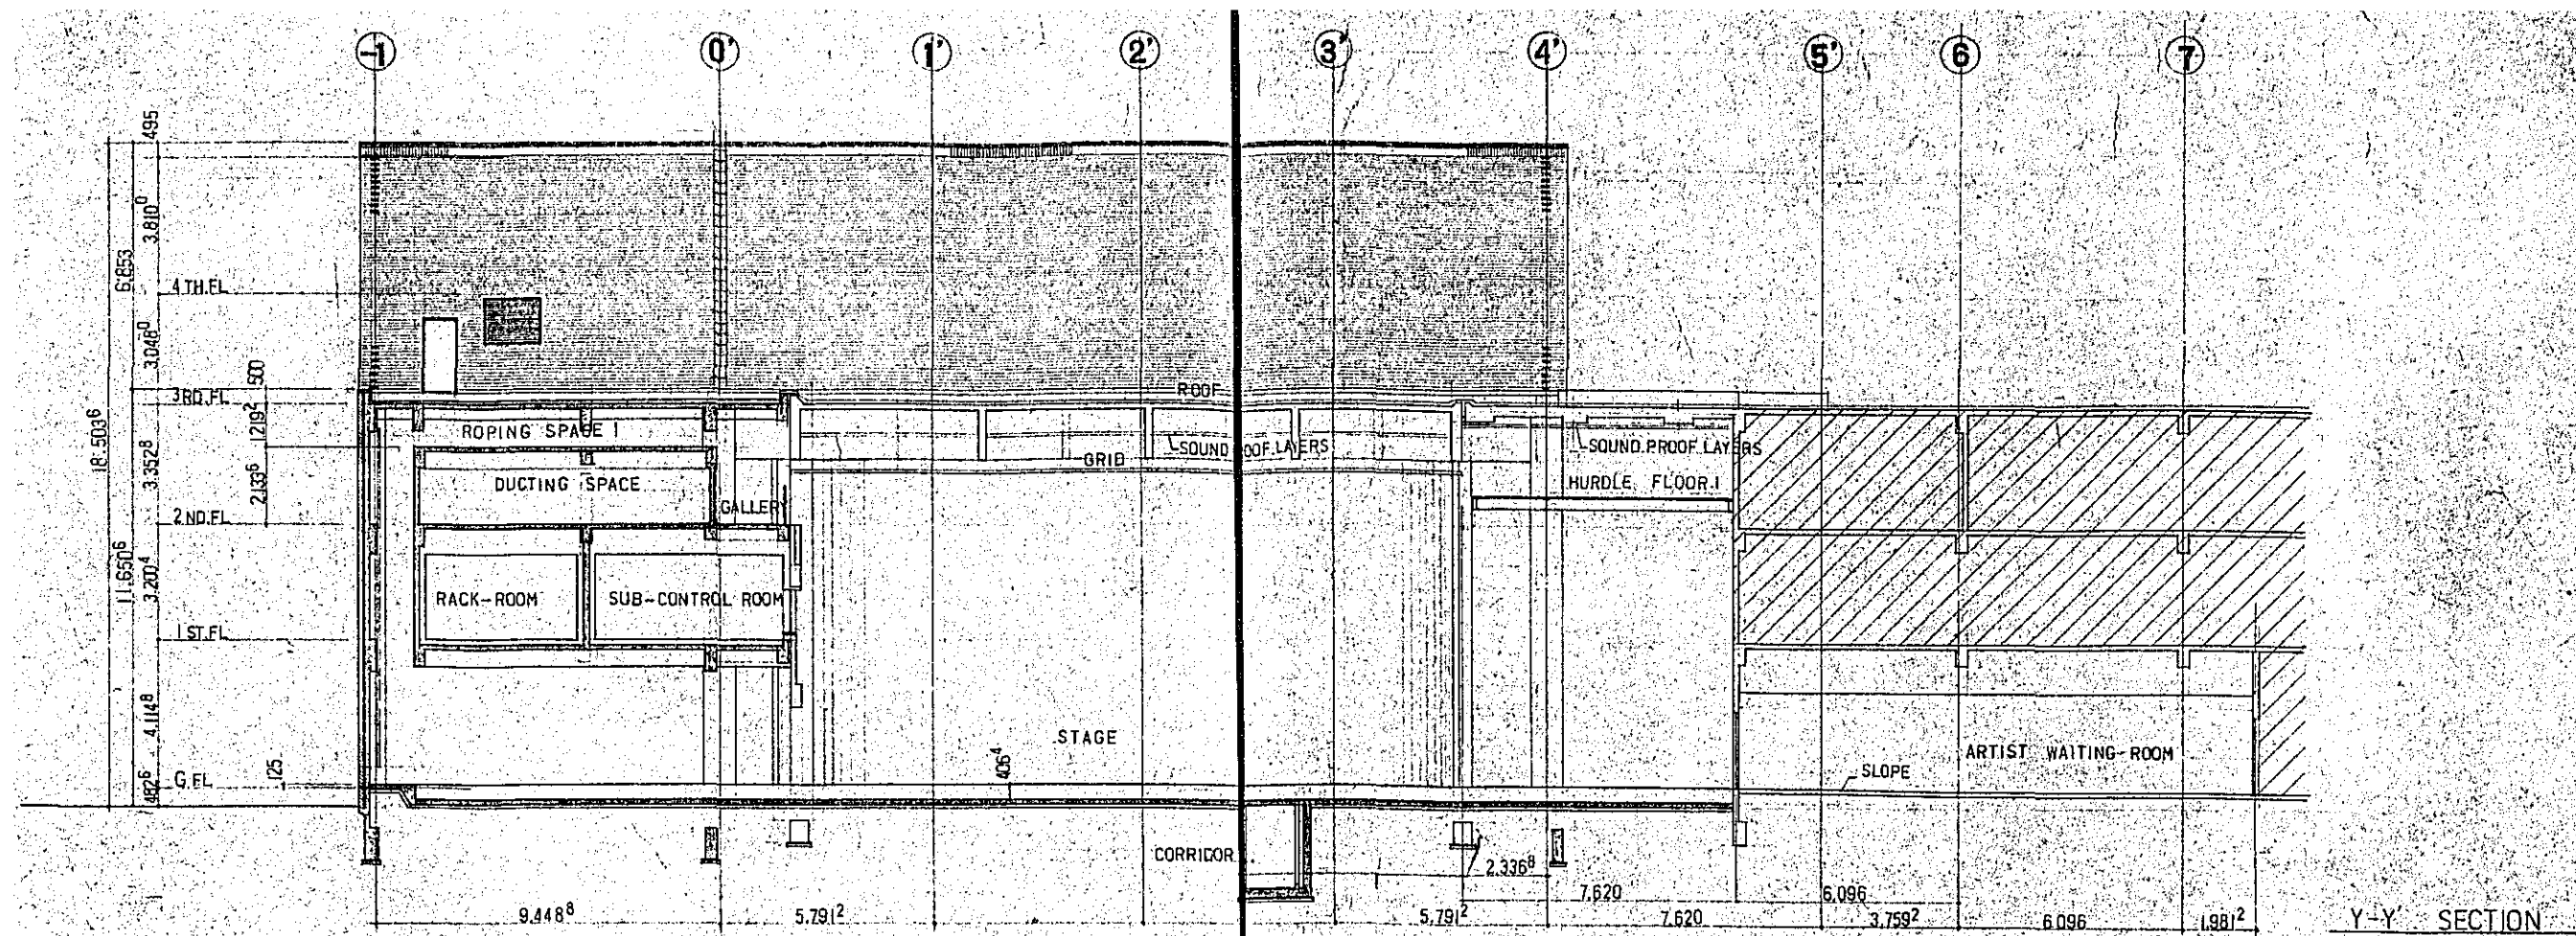

CONSTRUCTION PROJECT		DATE	12/77
OF BTV HALL IN DACCA		SCALE	1/100
TITLE OF DRAWING		DRG. NO.	A-12
SECTIONS (2)			

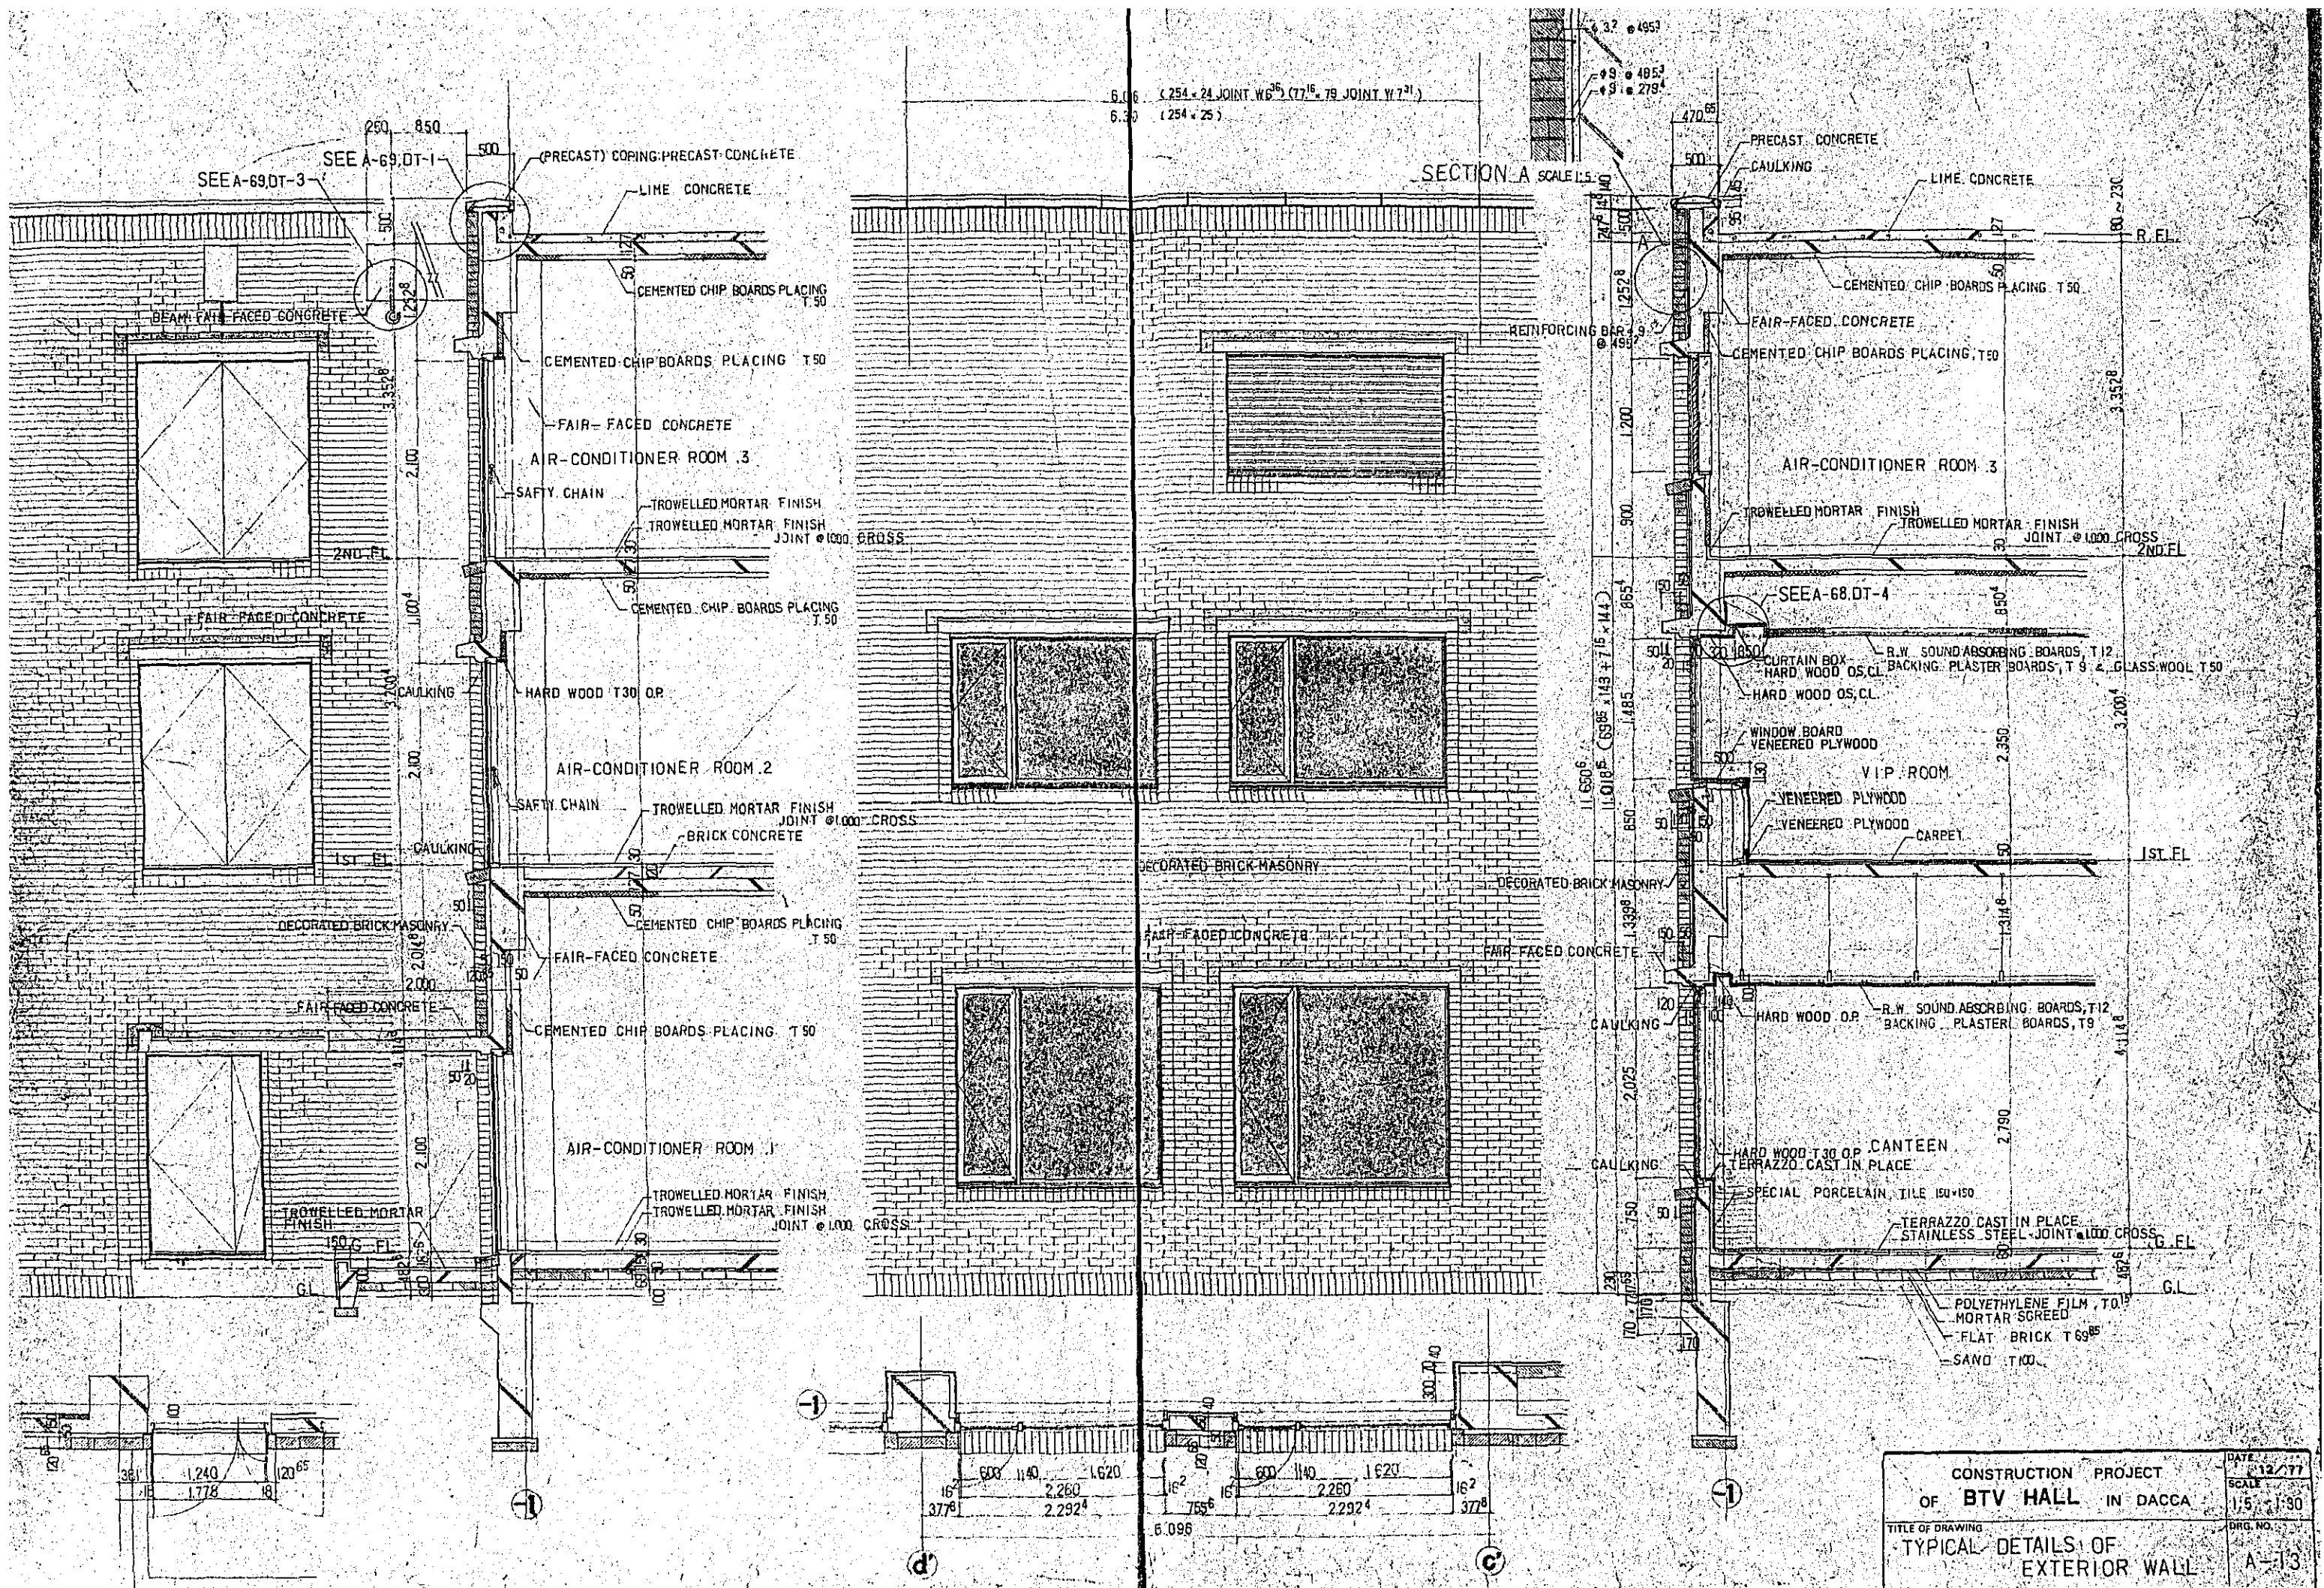


CONSTRUCTION PROJECT		DATE	12/77
OF BTV HALL IN DACC		SCALE	1/5 = 30
TITLE OF DRAWING		DRG. NO.	A-13
TYPICAL DETAILS OF EXTERIOR WALL			

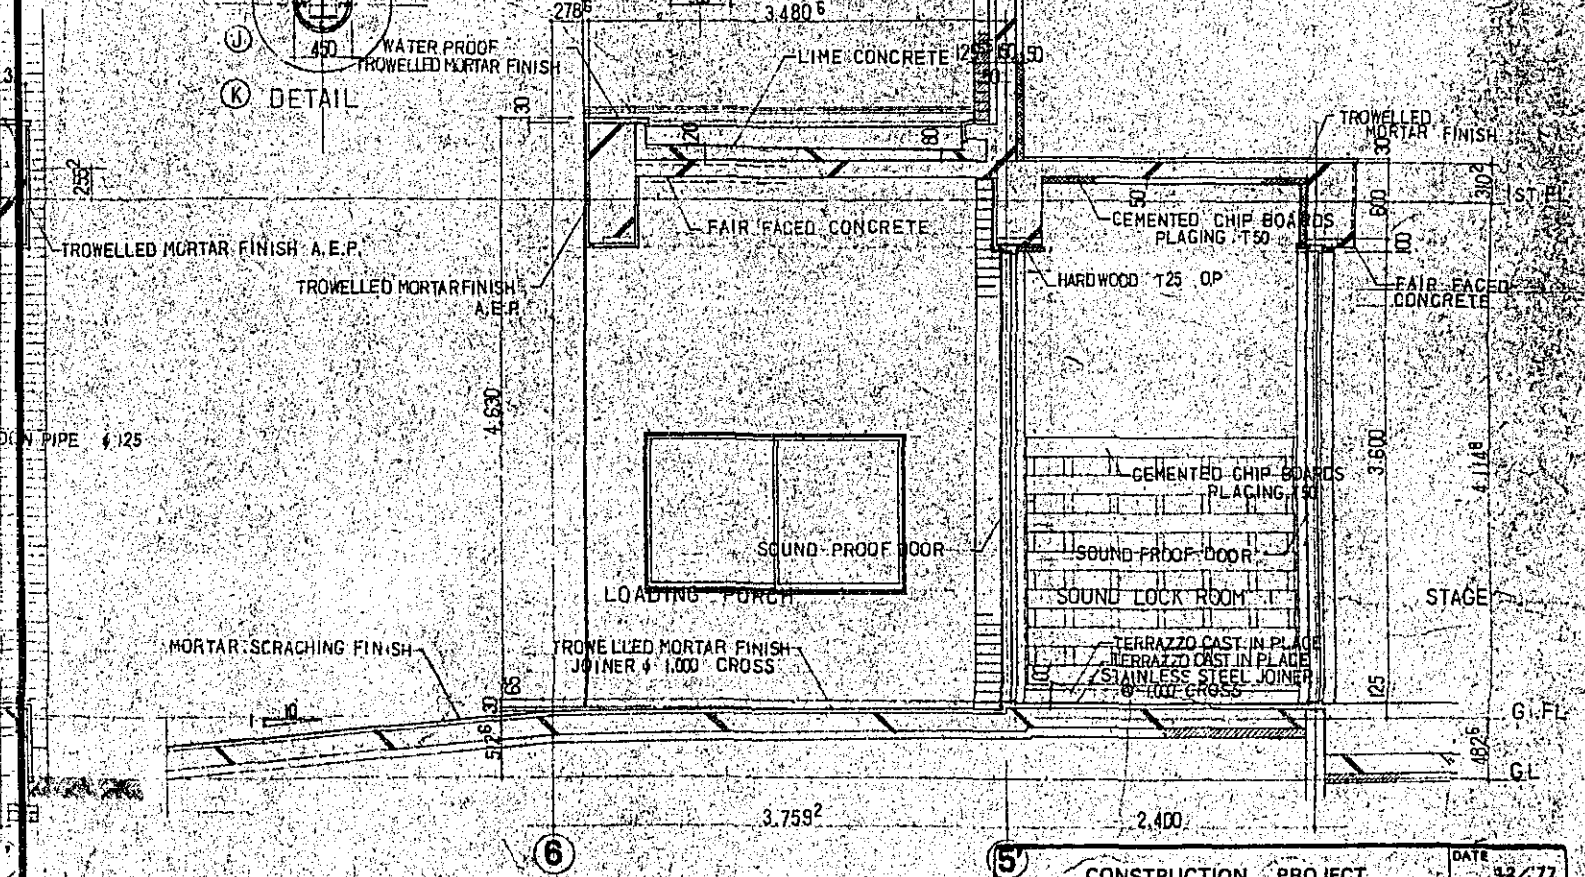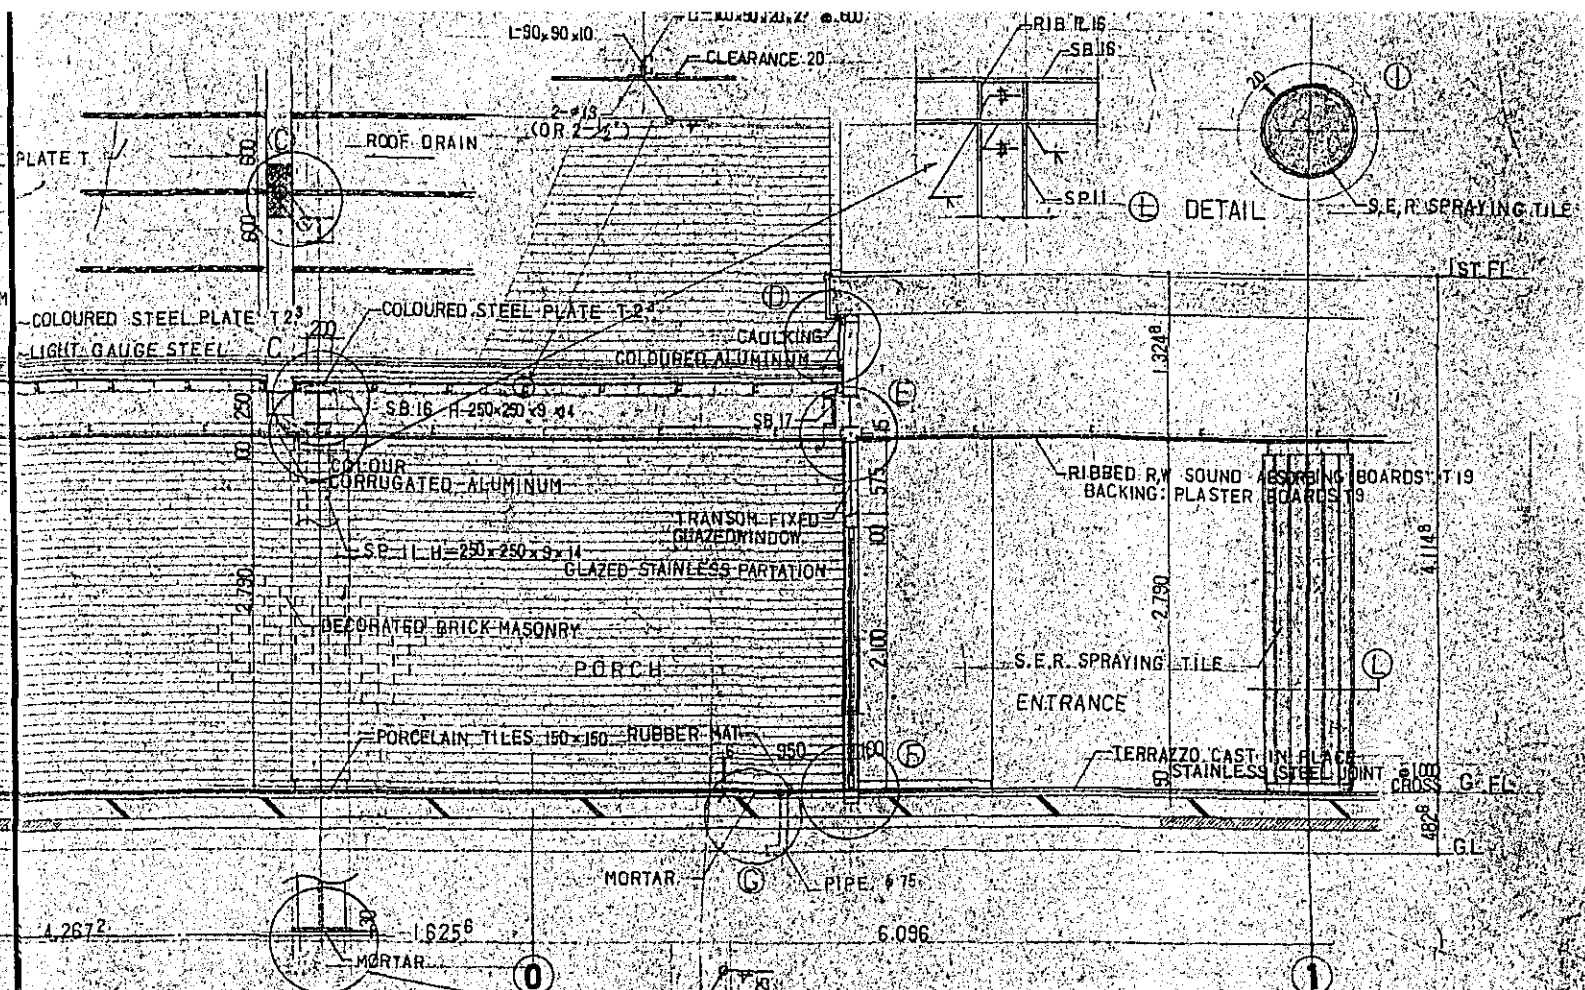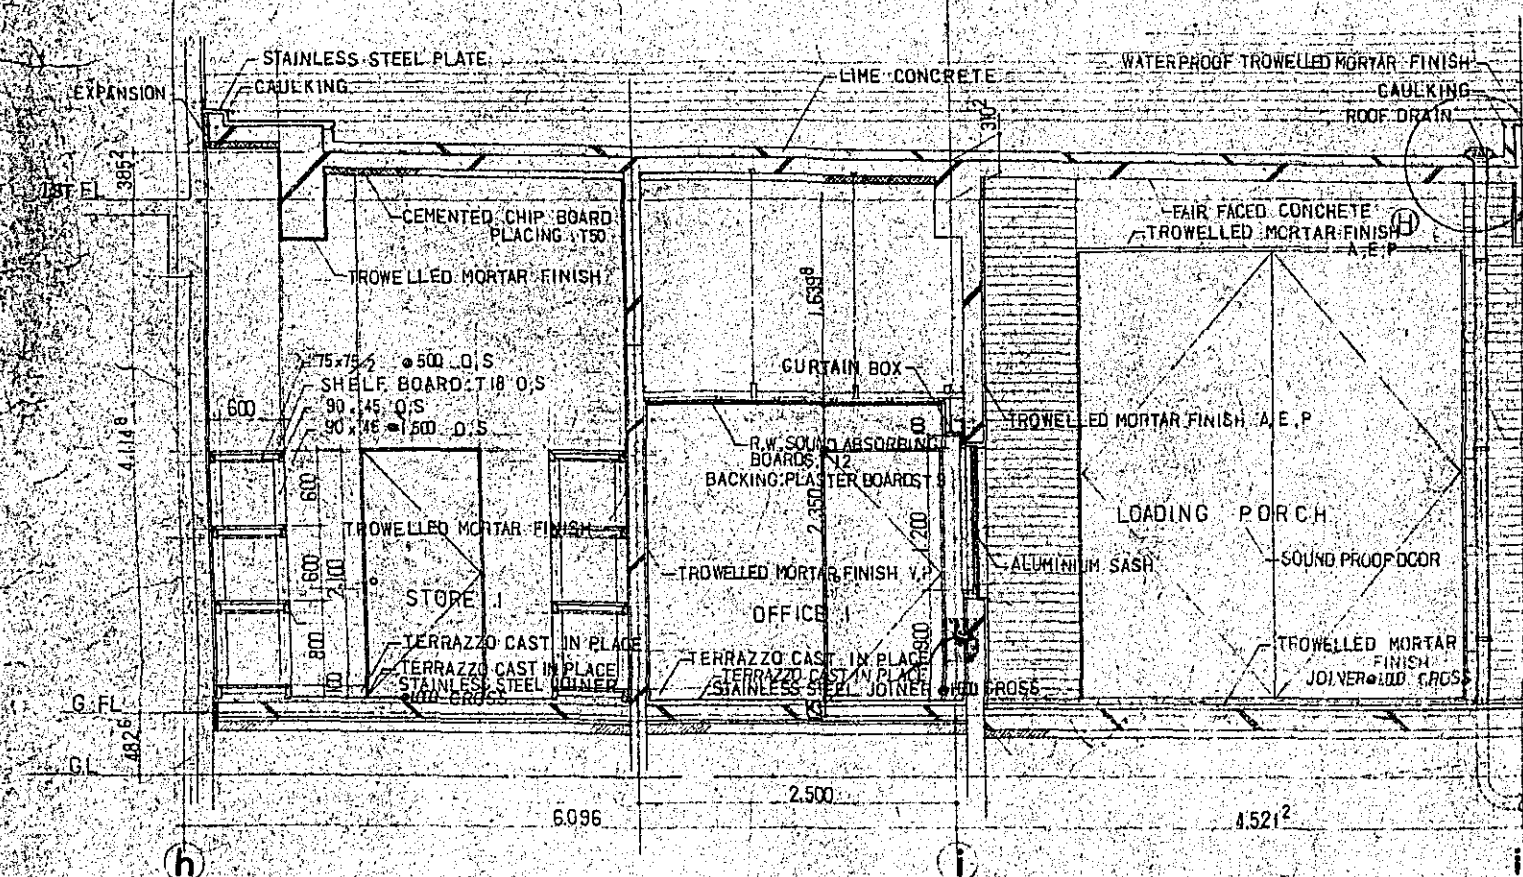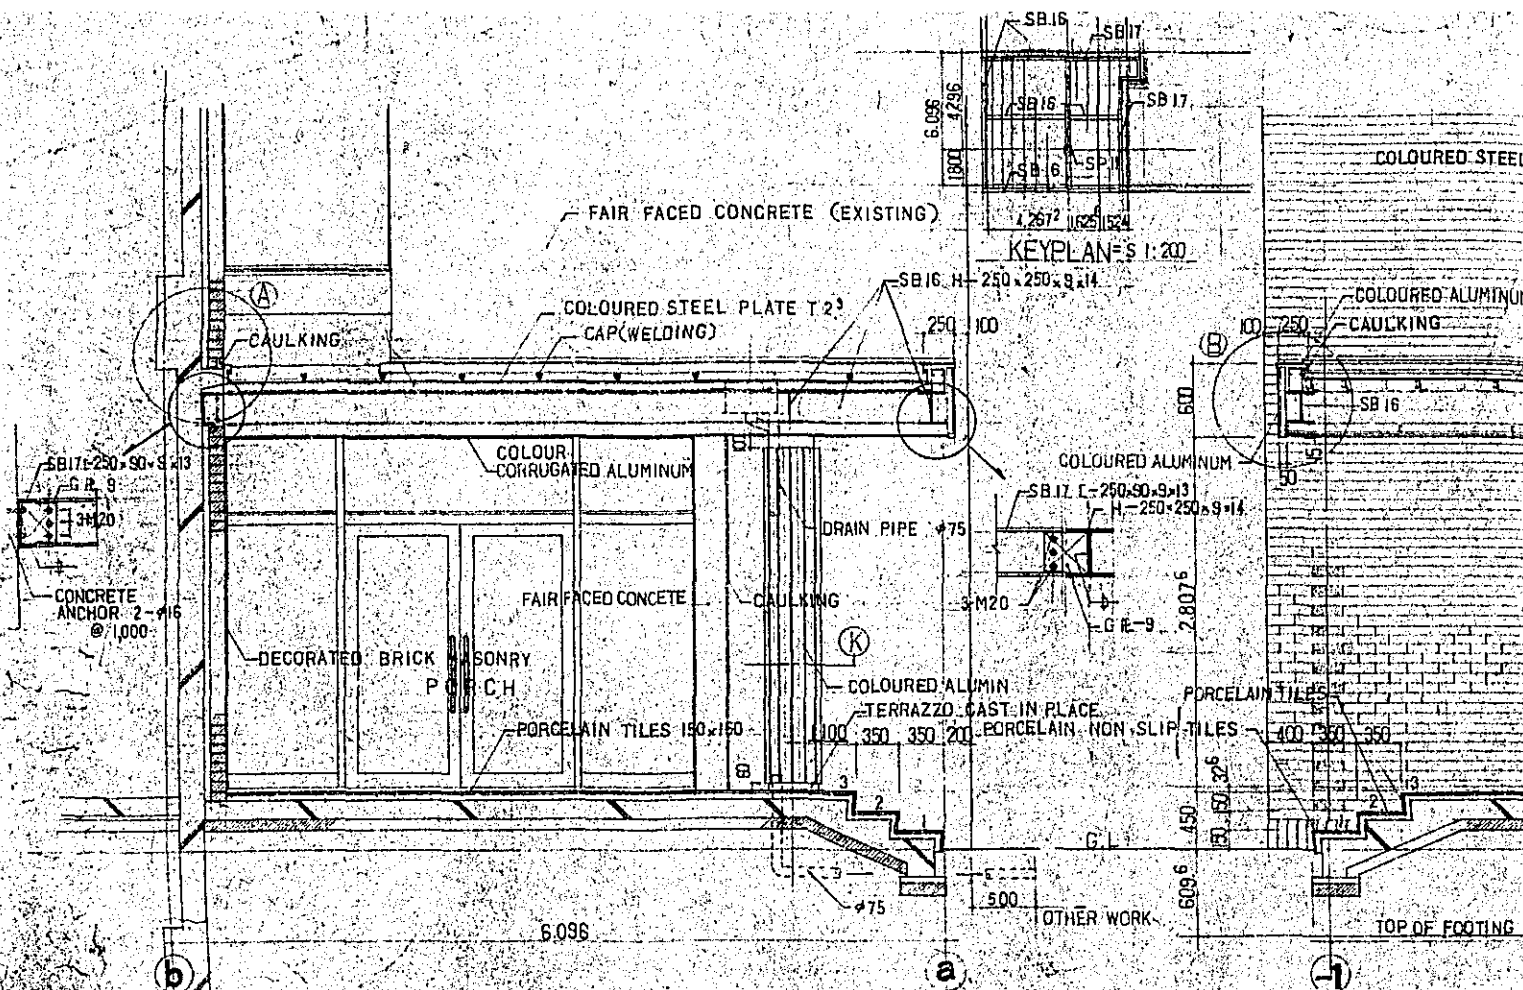


NOTES
SEE DRAWING NUMBER A-65 IN CONNECTION WITH ALL DETAILS ON THE DRAWING
A.E.P. : ACRYLIC EMULSION PAINT

5	CONSTRUCTION PROJECT		DATE	12/77
	OF BTV HALL IN DACCA		SCALE	1:30
	TITLE OF DRAWING		DRG. NO.	A-14
	DETAILS OF PORCH AND LOADING PORCH			

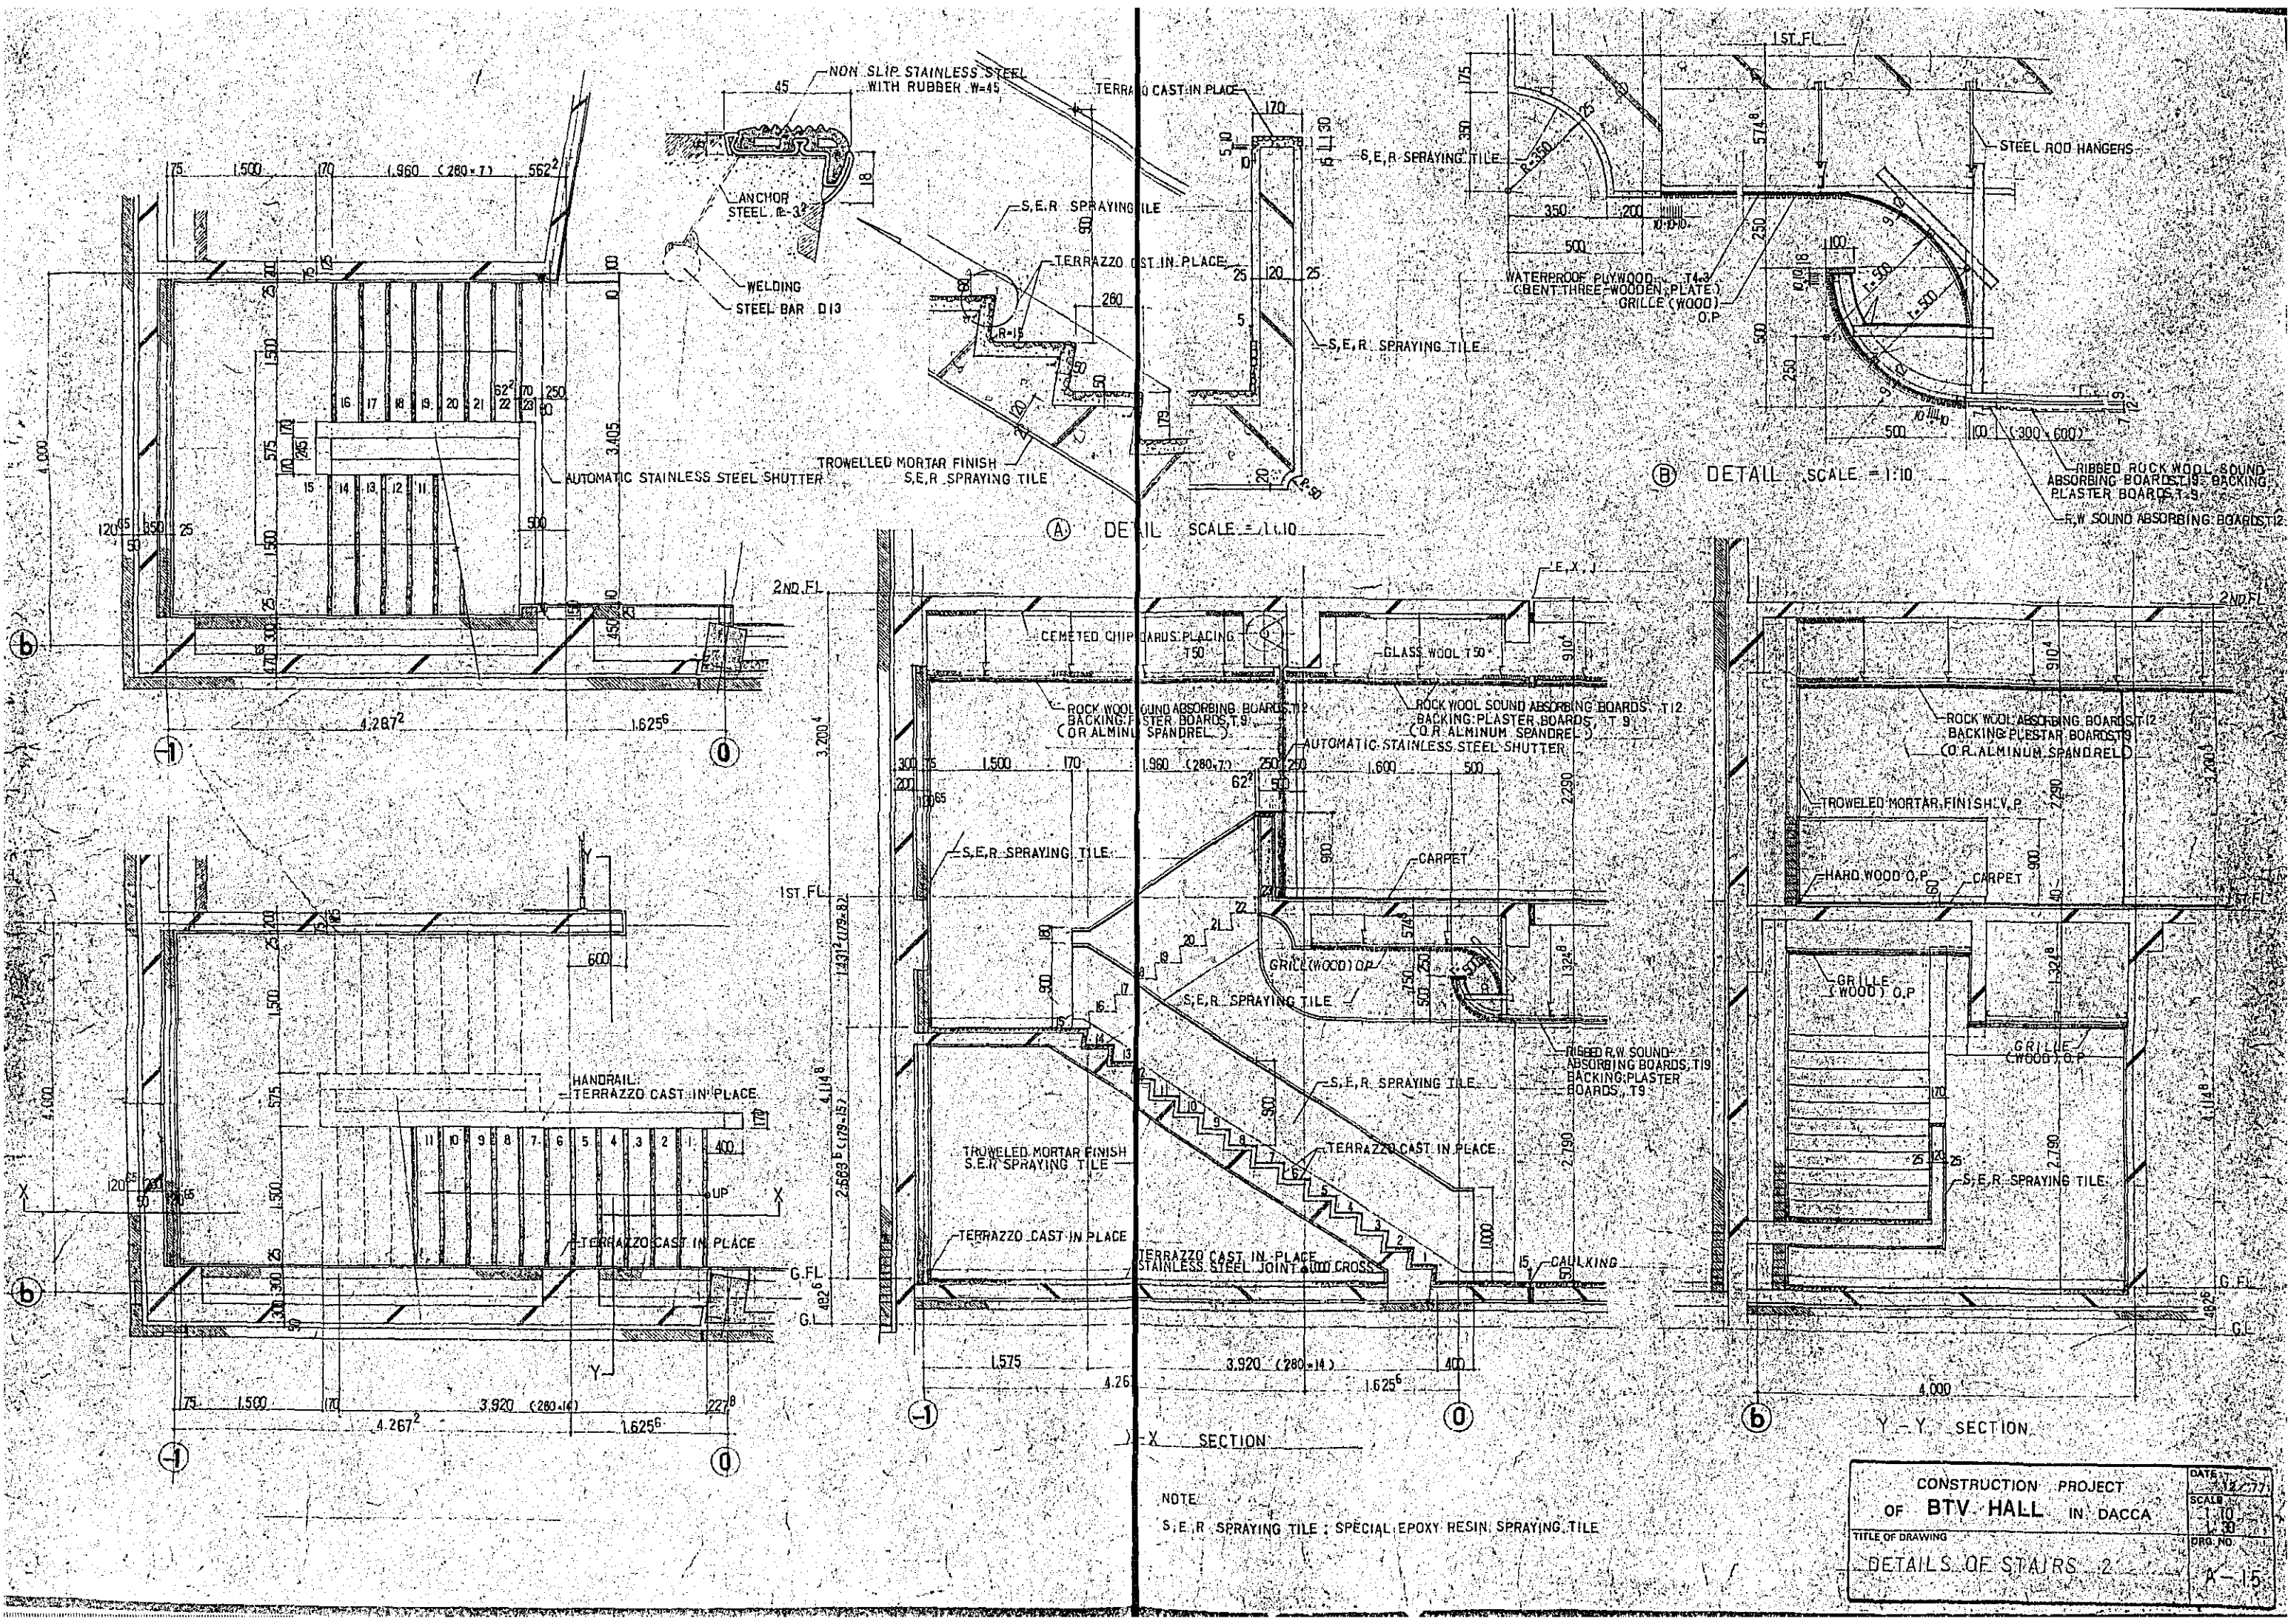


NOTE
S.E.R. SPRAYING TILE : SPECIAL EPOXY RESIN SPRAYING TILE


CONSTRUCTION PROJECT		DATE
OF BTV HALL IN DACCA		12/27/77
TITLE OF DRAWING		SCALE
DETAILS OF STAIRS 2		1:10
DRG. NO.		1-15

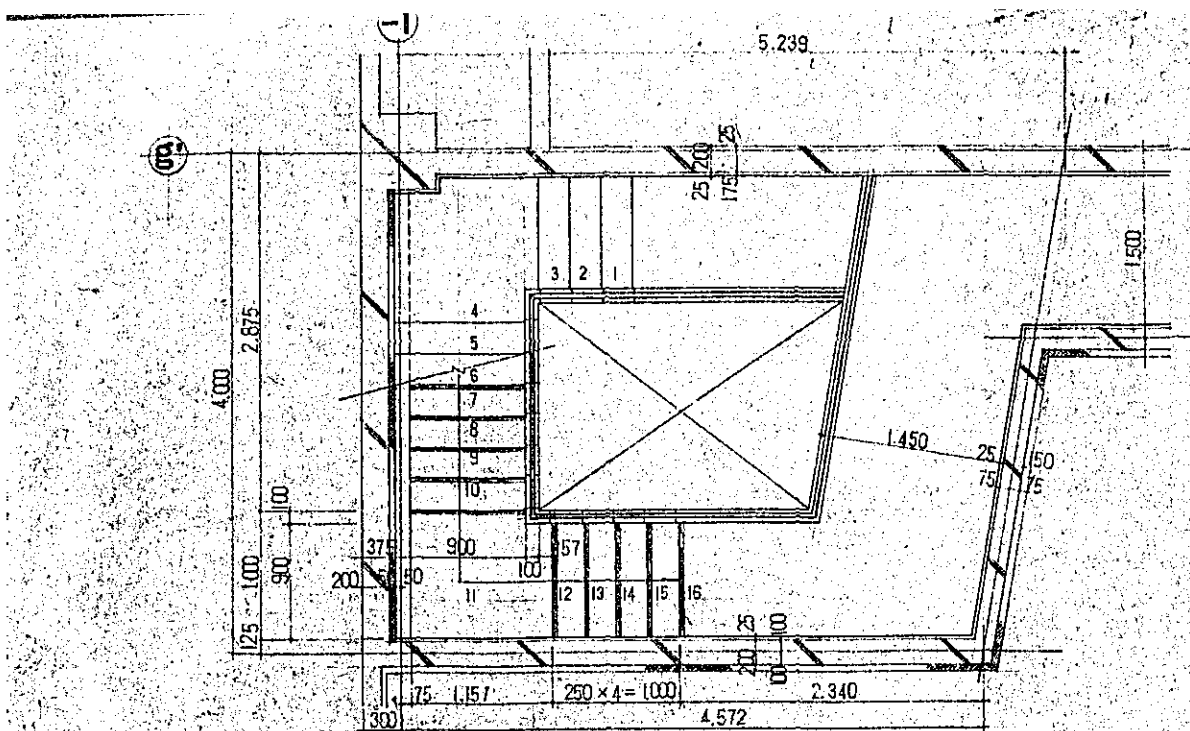


SECOND FLOOR DETAIL PLAN

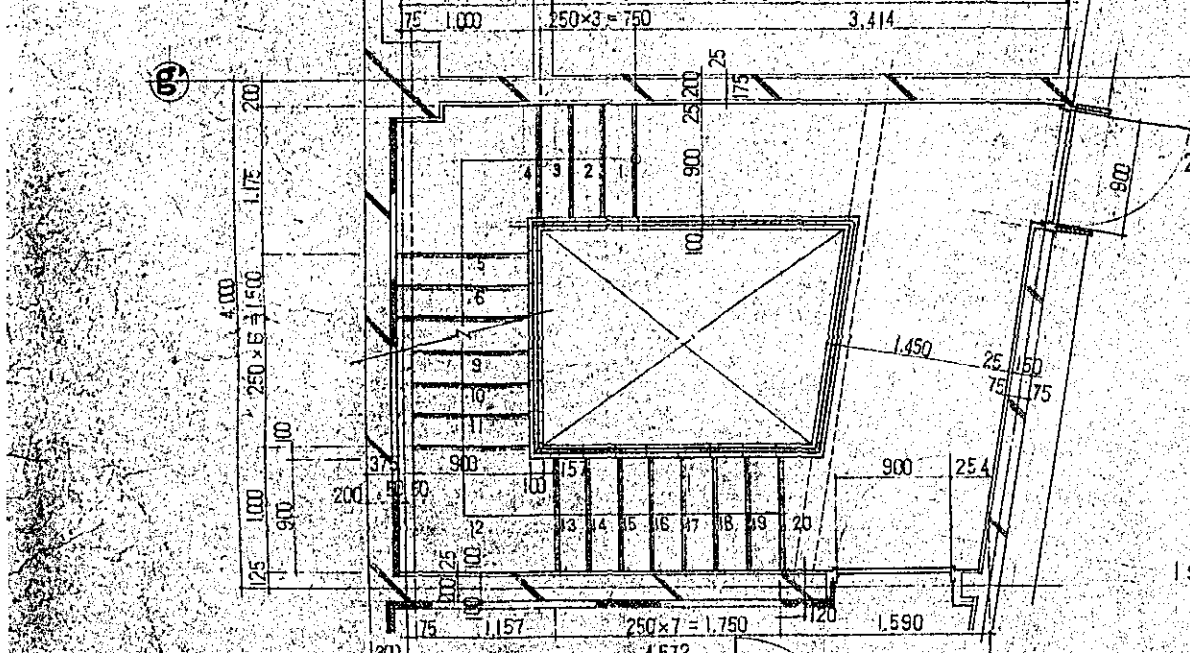

FIRST FLOOR DETAIL PLAN

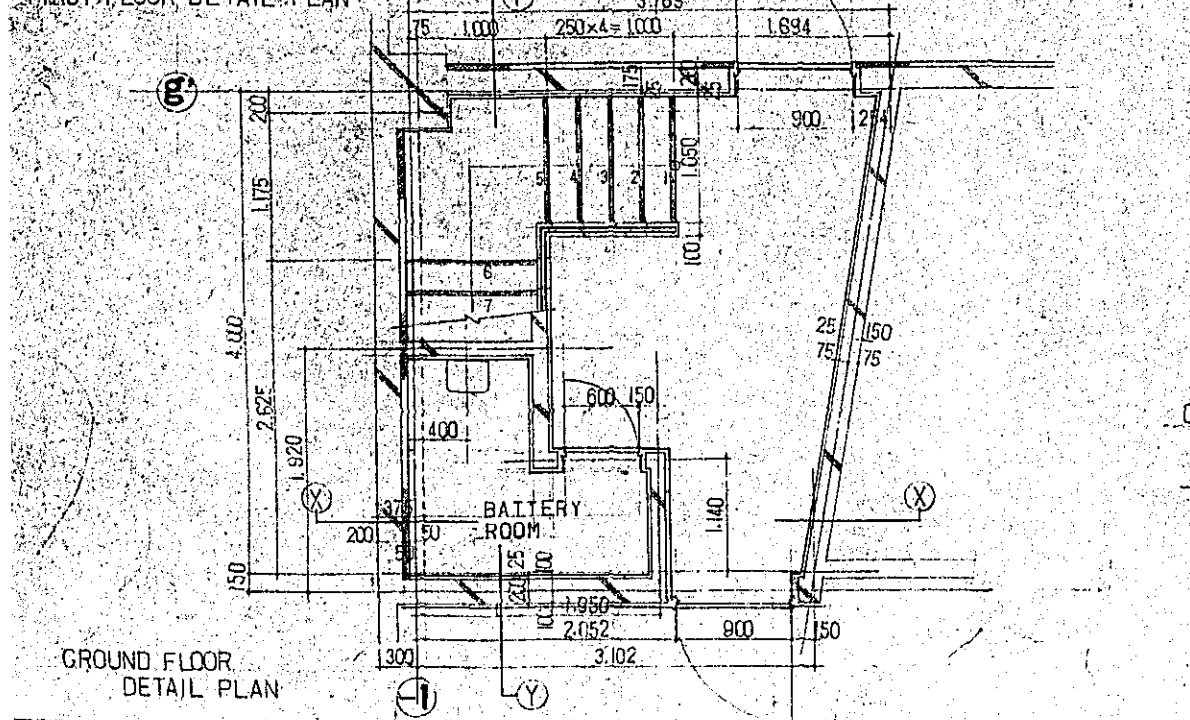









GROUND FLOOR DETAIL PLAN

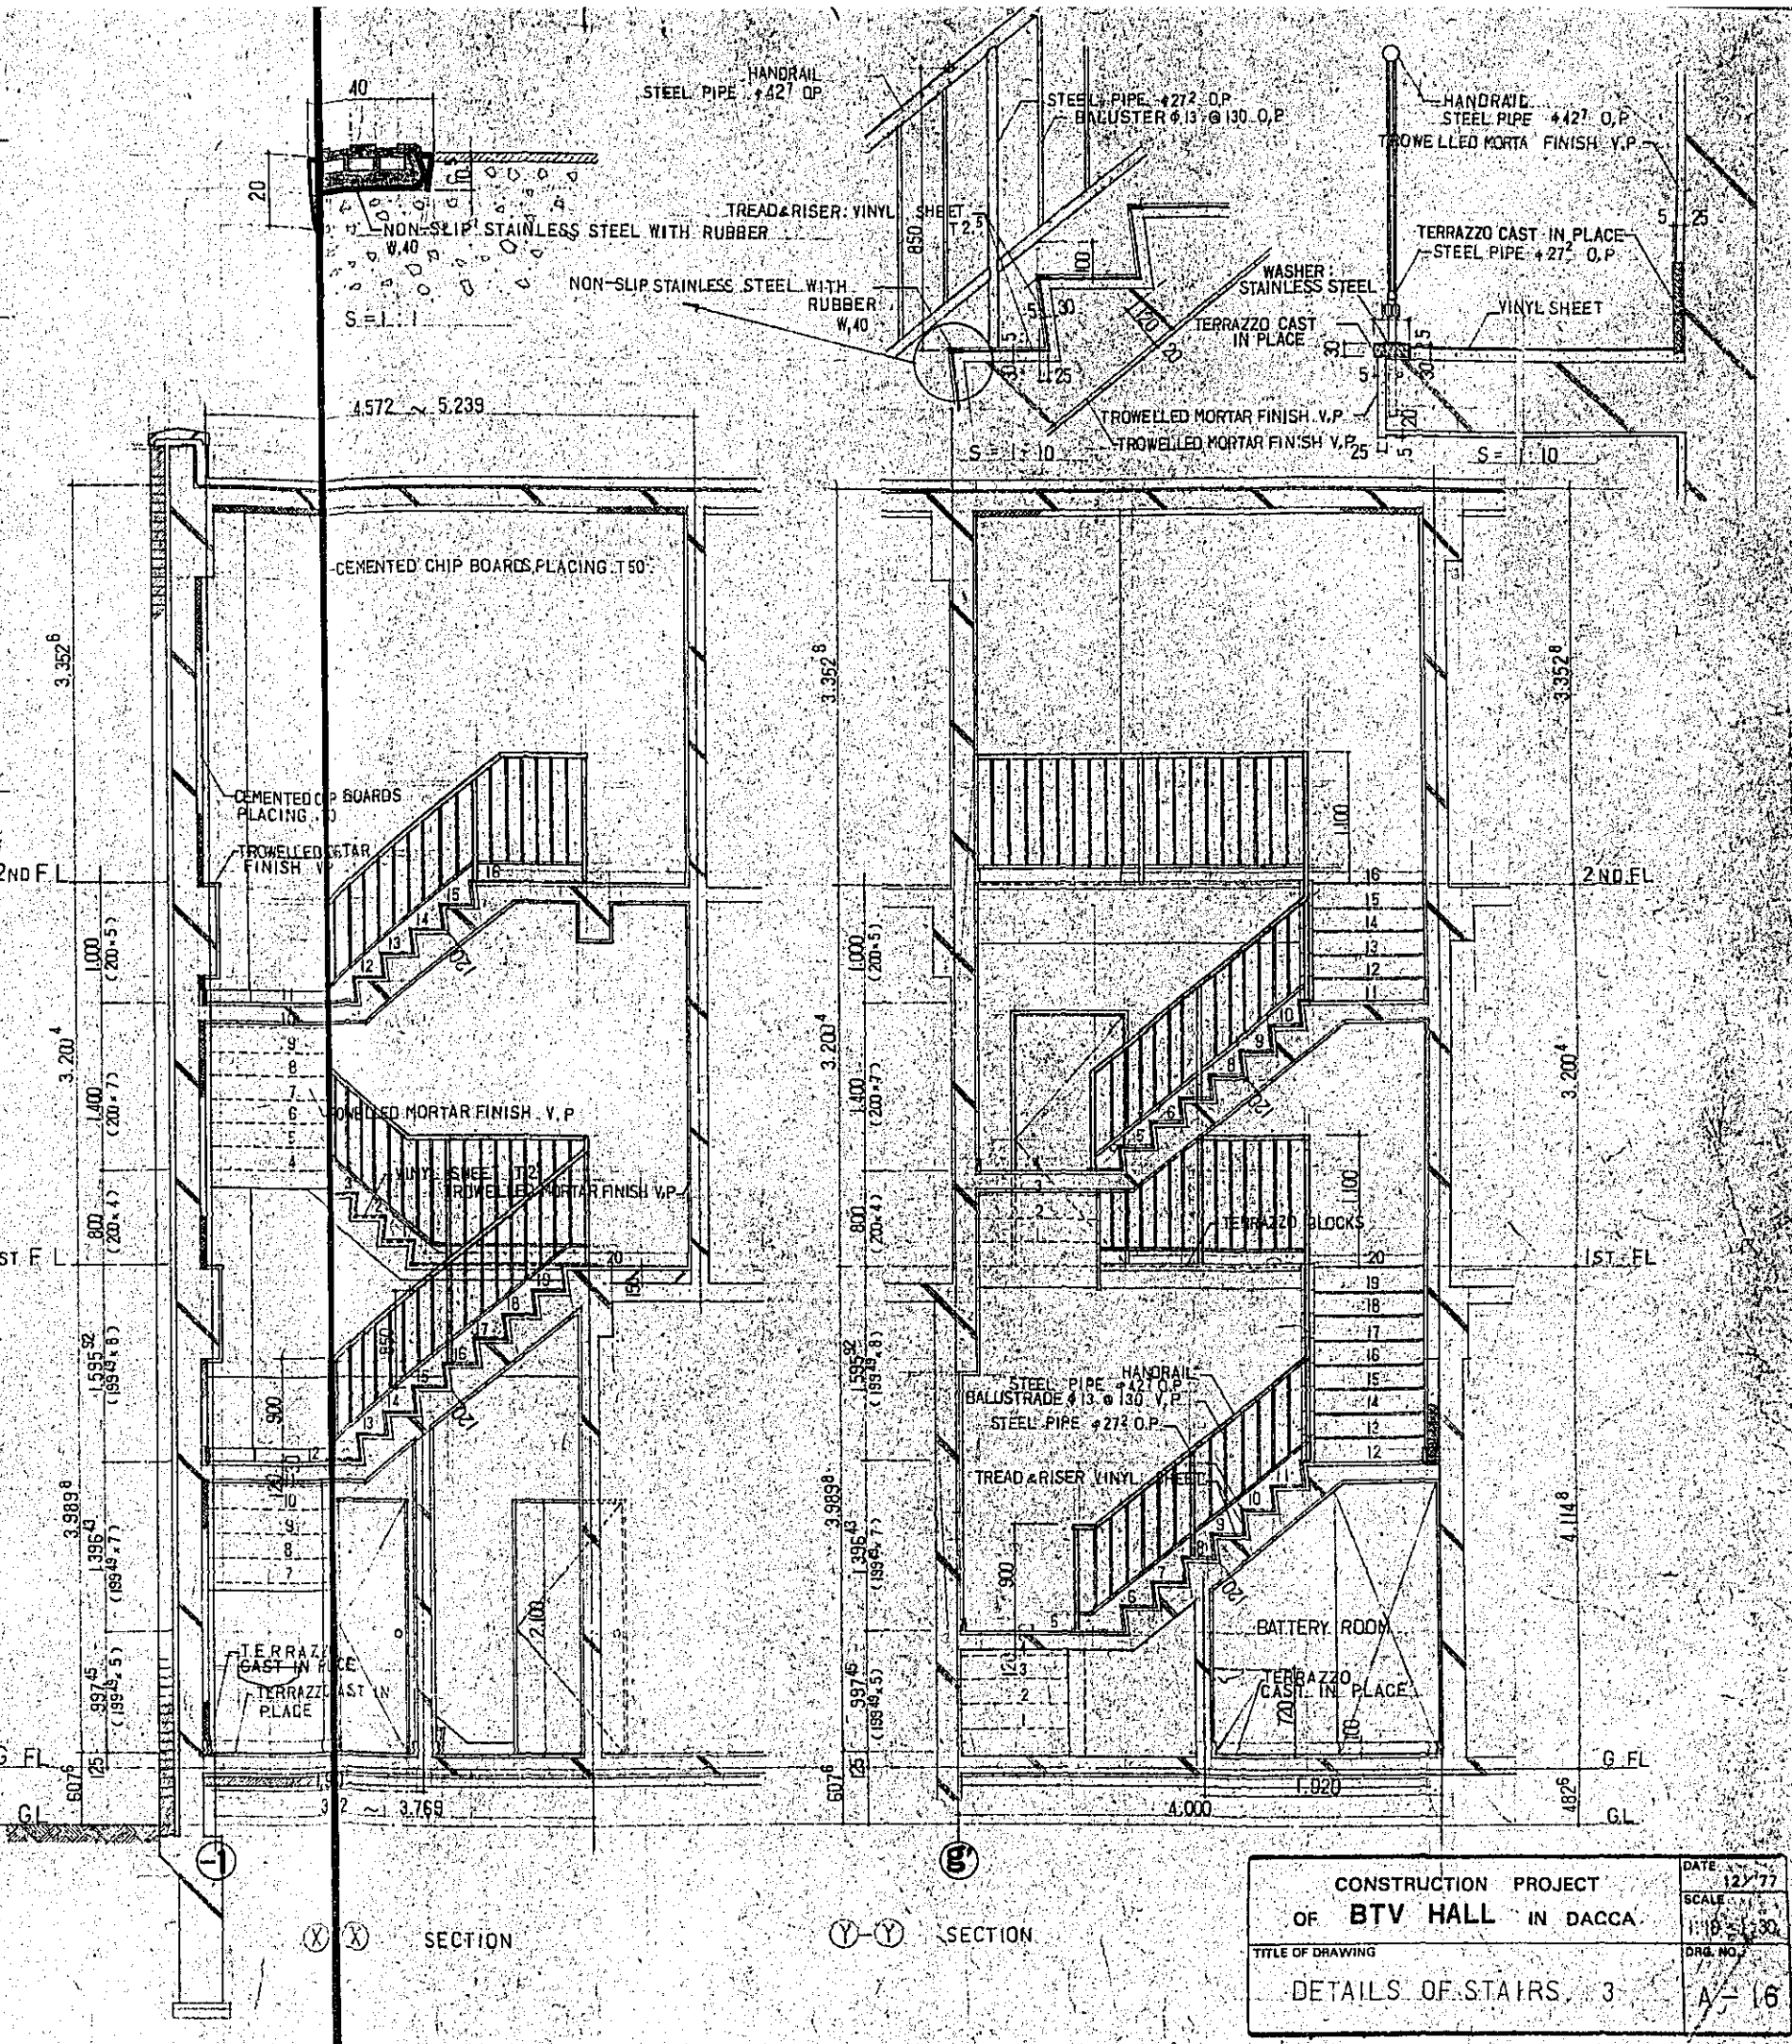



SECTION

SECTION



CONSTRUCTION PROJECT		DATE	12/77
OF BTV HALL IN DACCA.		SCALE	1:10
TITLE OF DRAWING		DRG. NO.	A/16
DETAILS OF STAIRS. 3			

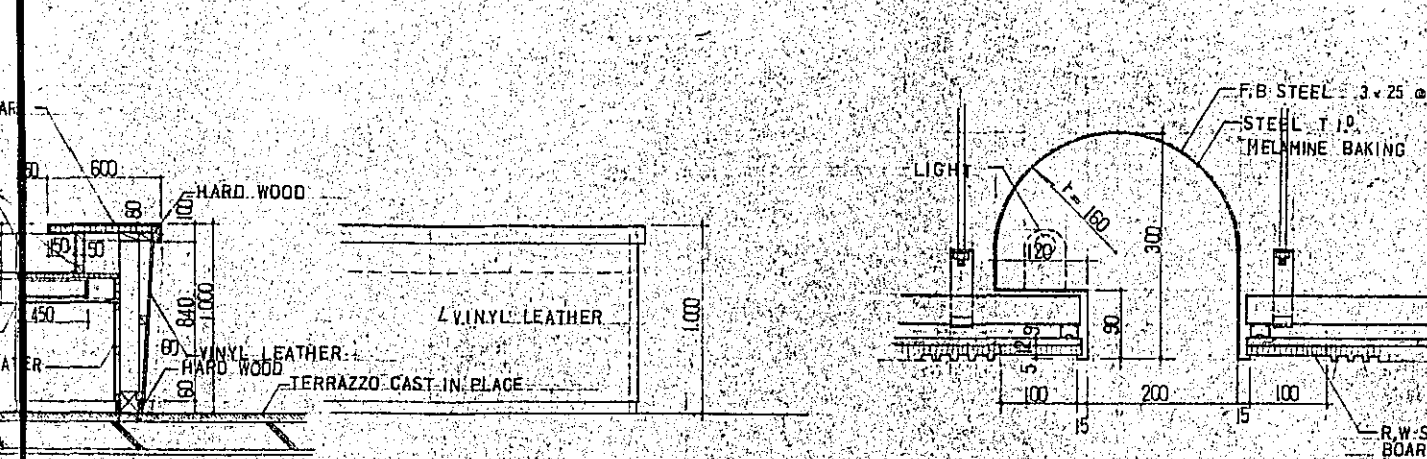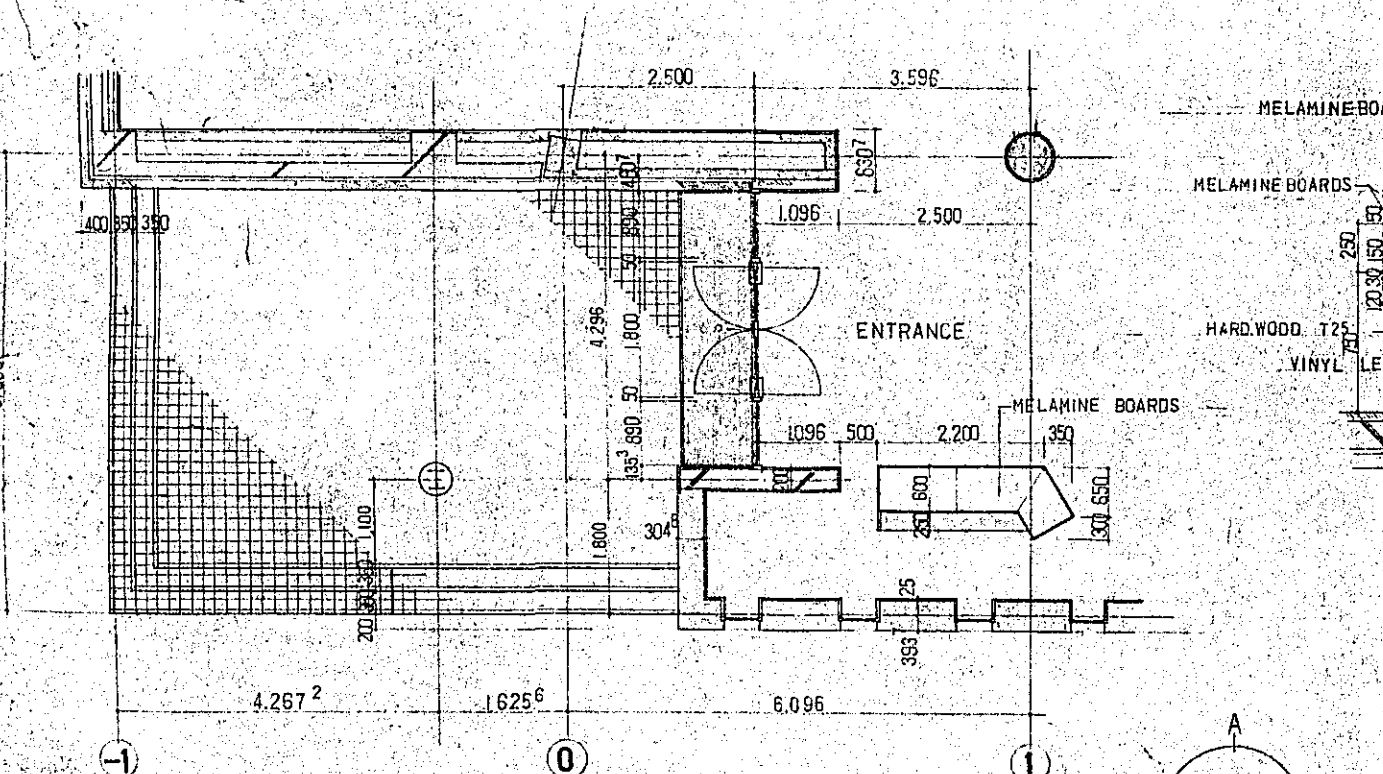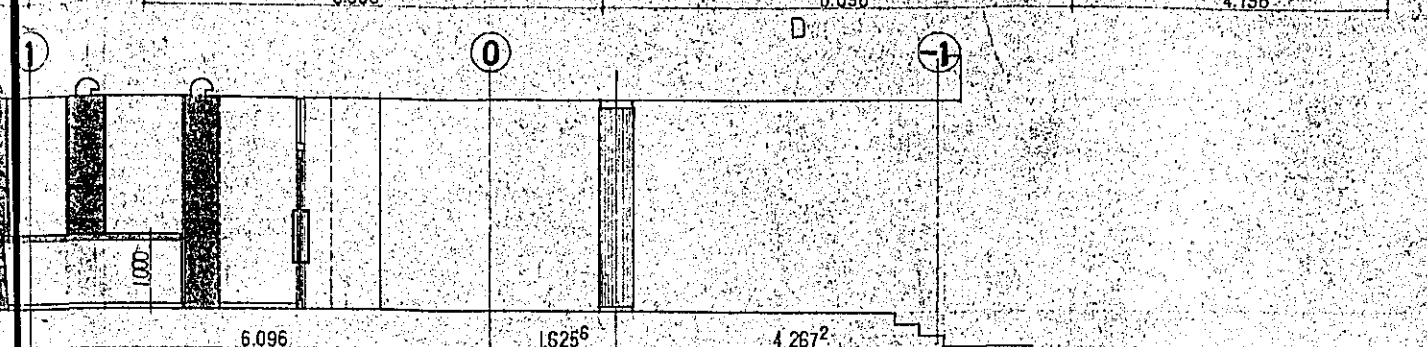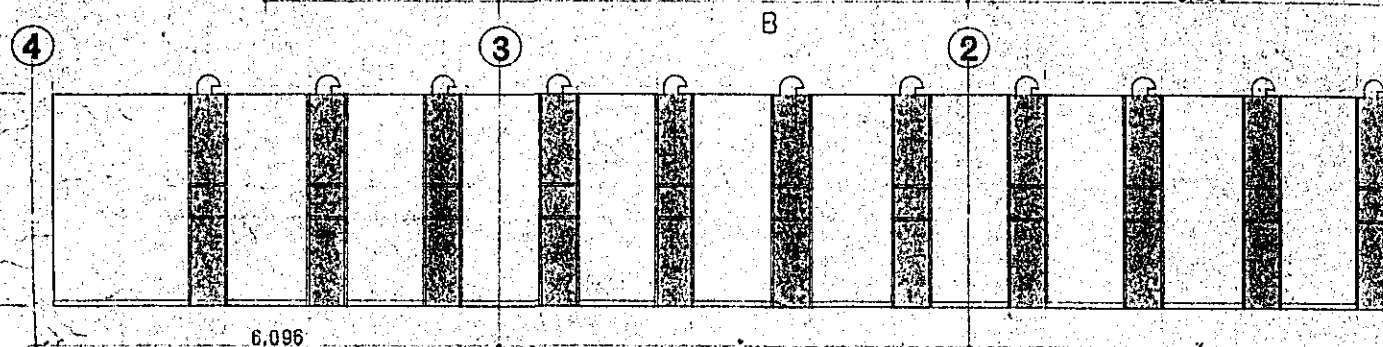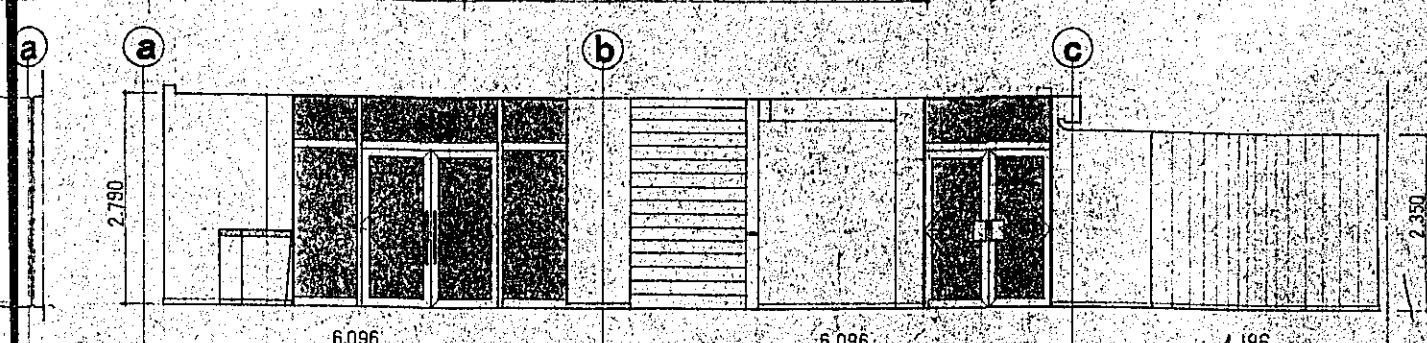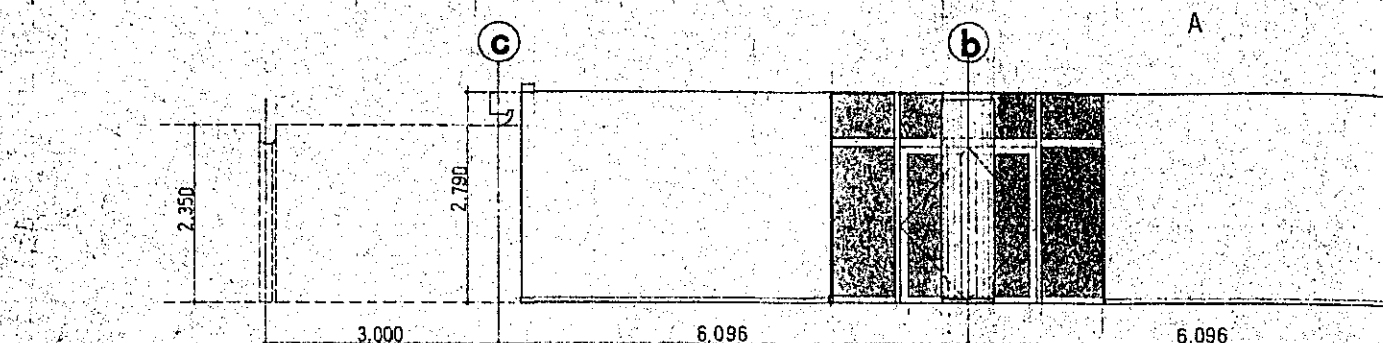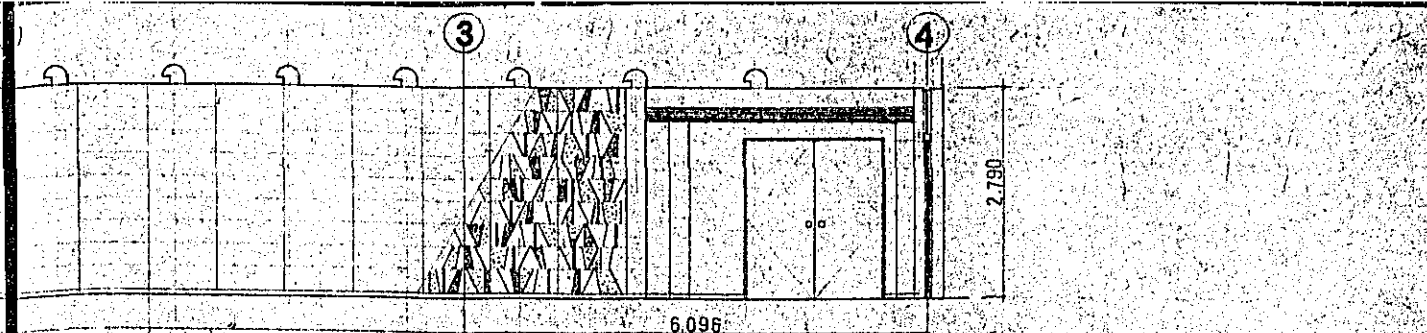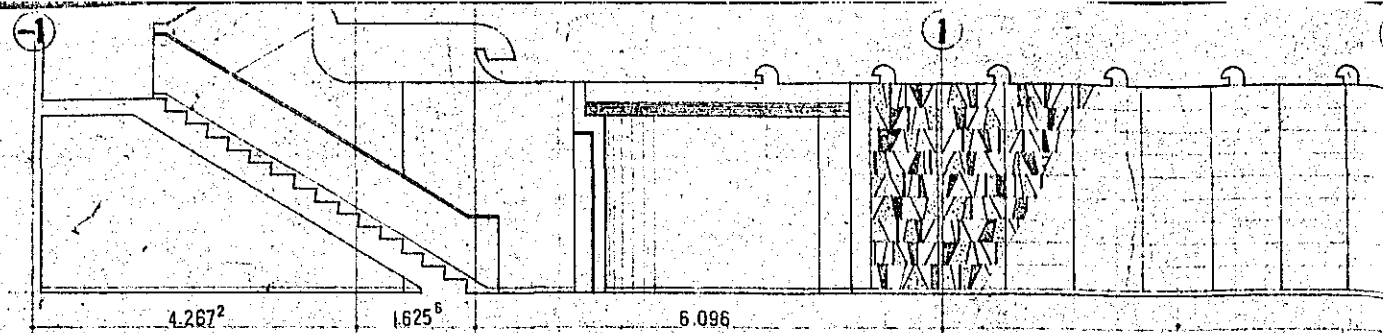

	FOYER	H	STAIRS 2	H	
FLOORS	TERRAZZO CAST IN PLACE		TERRAZZO CAST IN PLACE		
SKIRTINGS	TERRAZZO CAST IN PLACE	60	DITTO	60	
WALLS	ALUMINUM CAST & S.E.R. SPRAYING TILE		S.E.R. SPRAYING TILE		
CEILINGS	MODULAR SOUND ABSORBING BOARDS, T9	2.790	R.W. SOUND ABSORBING BOARDS		
REMARKS	BACKING PLASTER BOARDS, T9		T9 BACKING PLASTER BOARDS, T9		

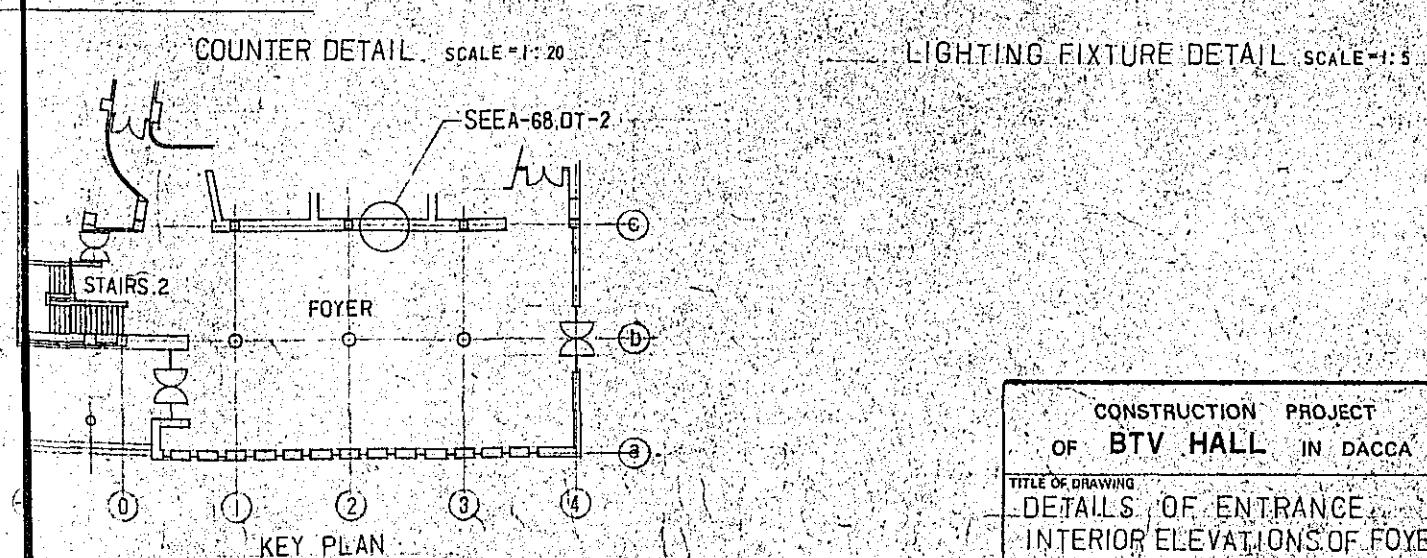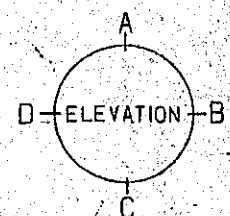


CONSTRUCTION PROJECT		DATE
OF BTV HALL IN DACCA		12/77
TITLE OF DRAWING		SCALE
DETAILS OF ENTRANCE		1:50
INTERIOR ELEVATIONS OF FOYER		1:20
		1:50
		1:20

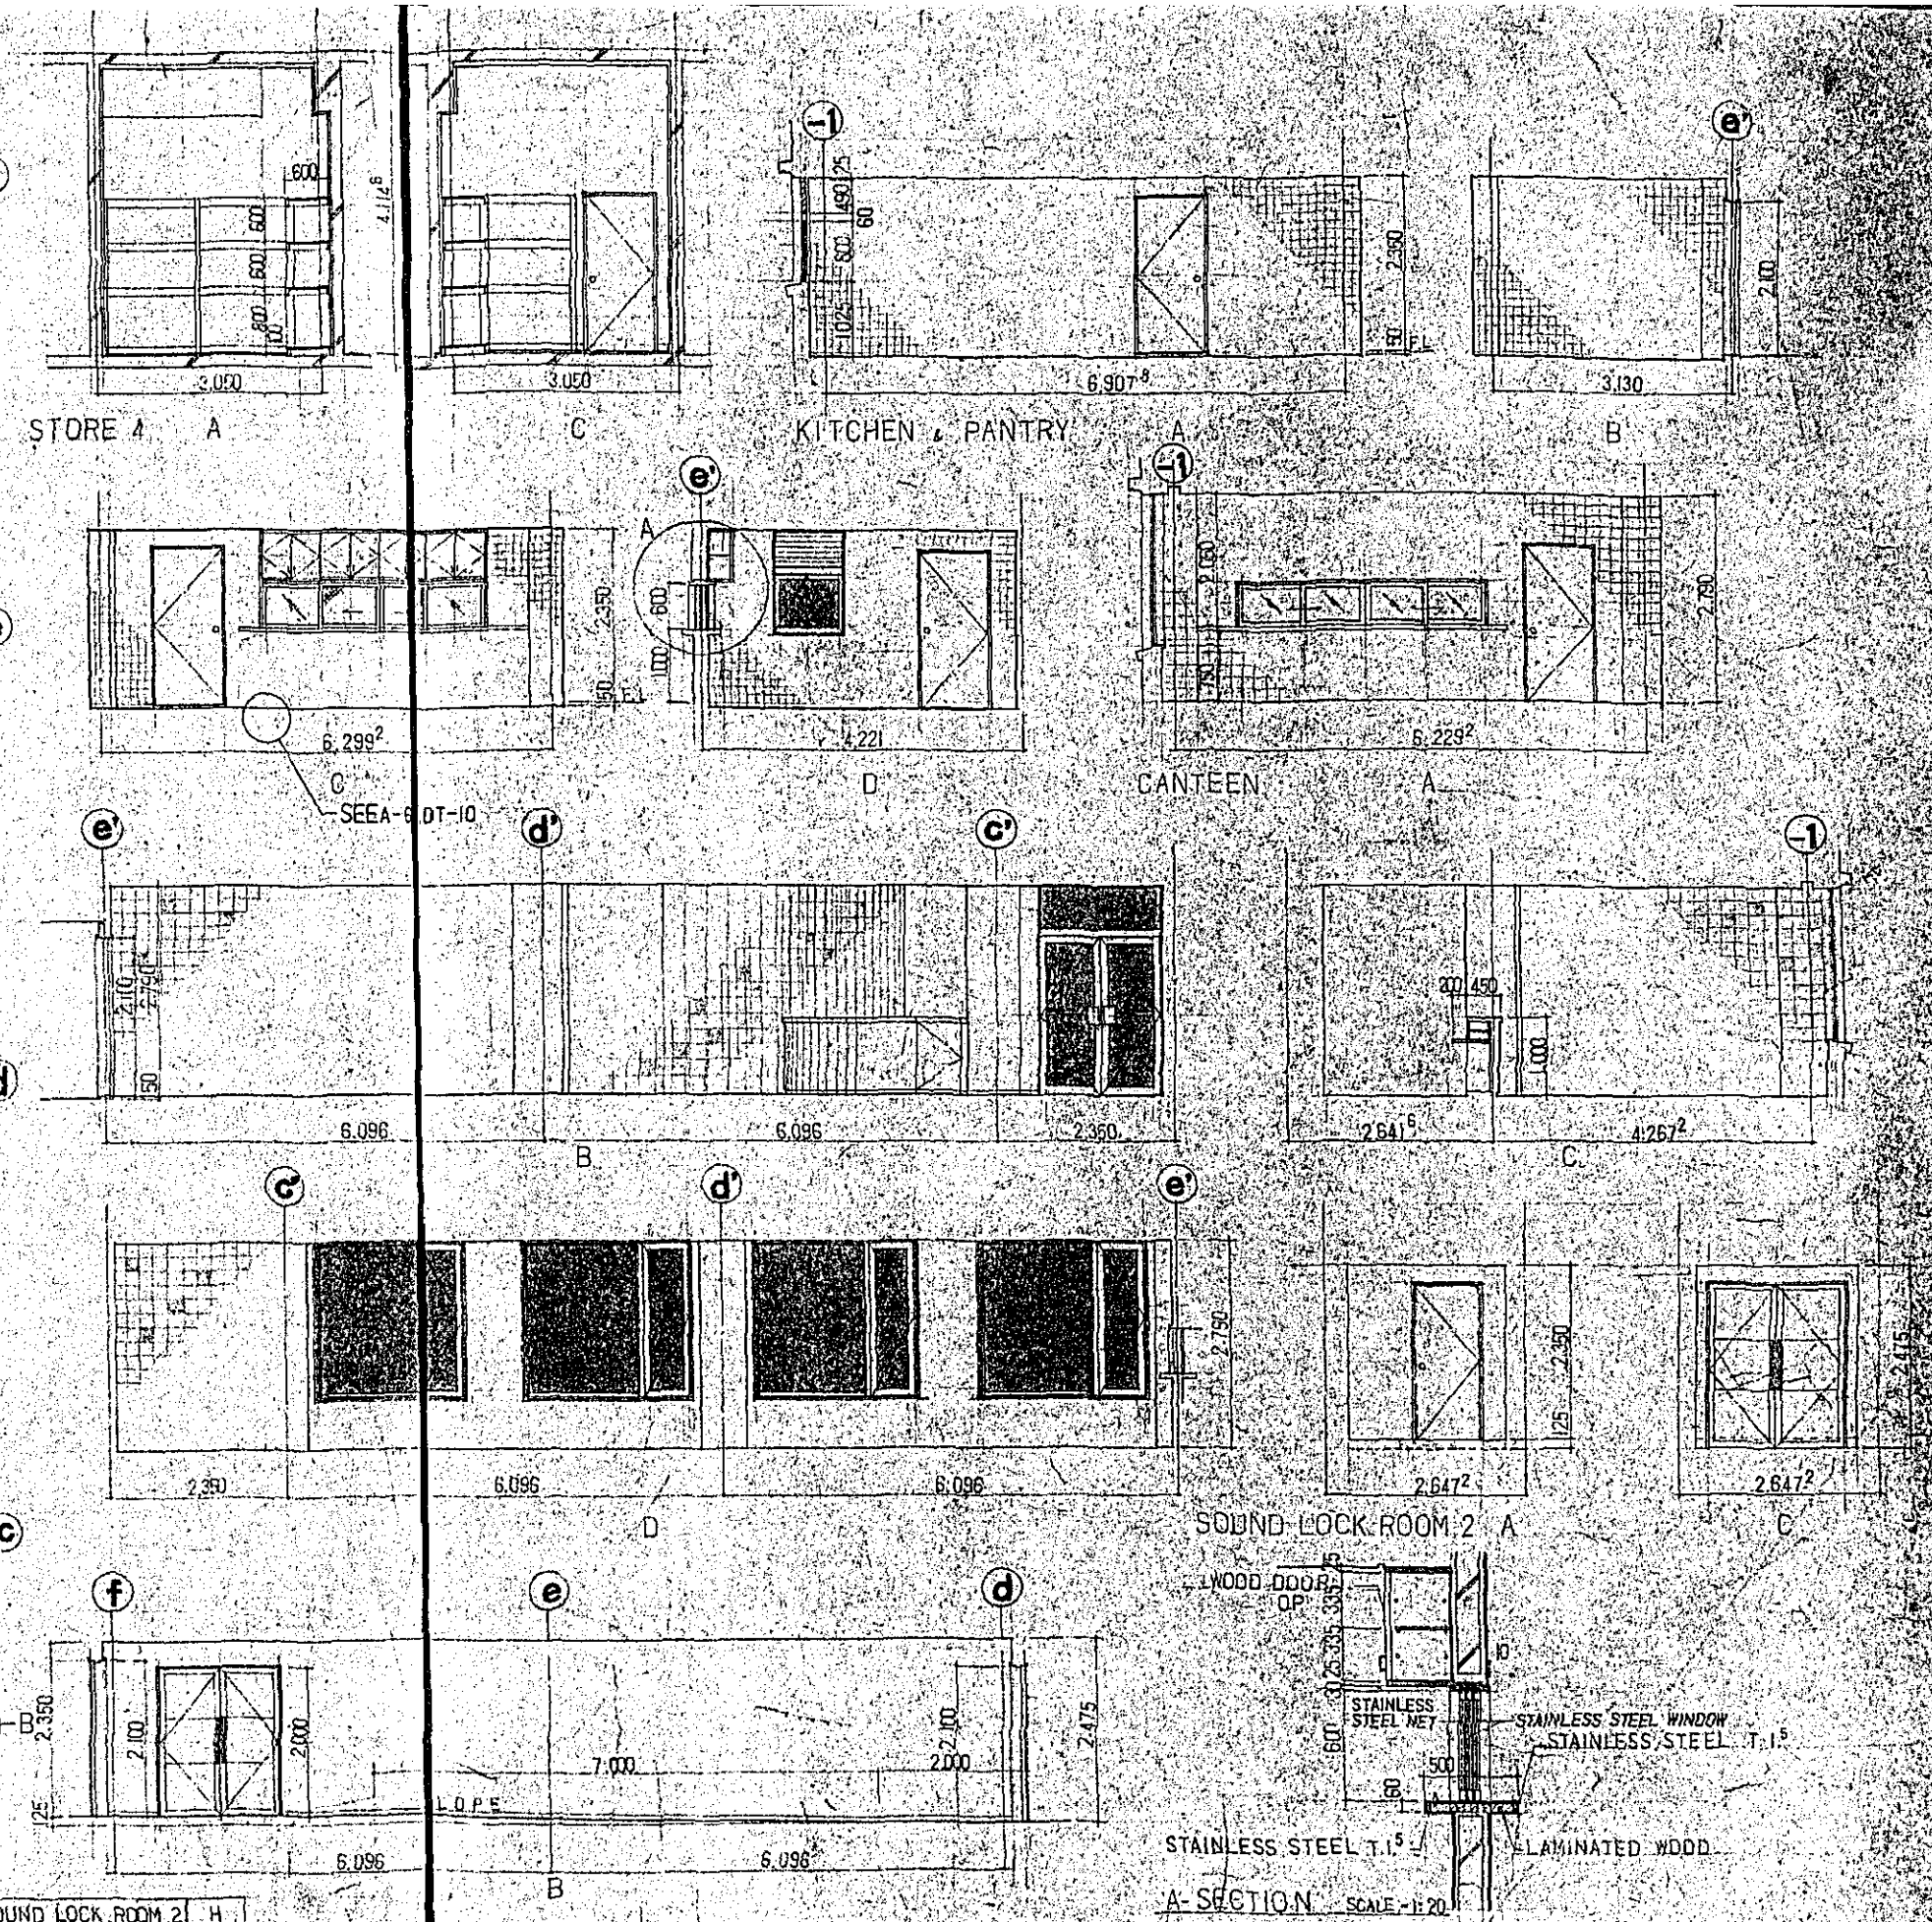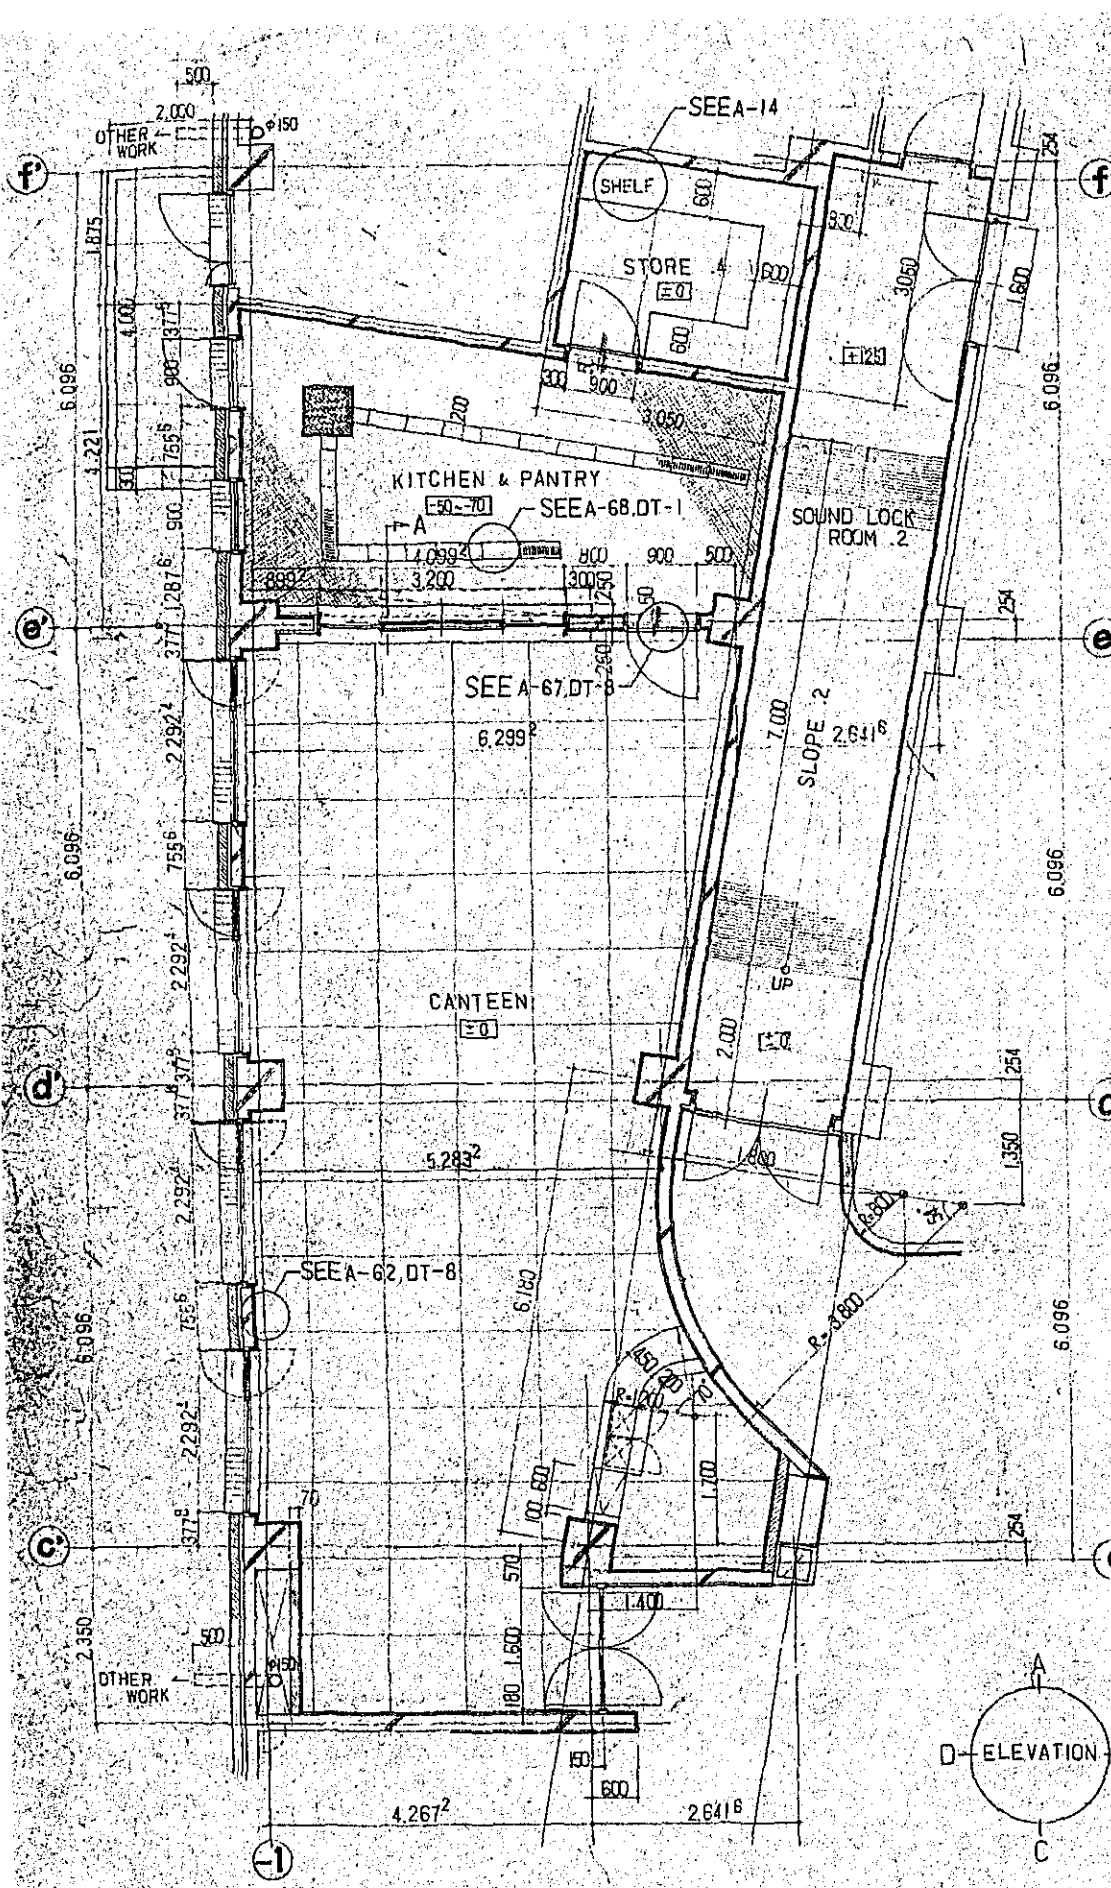

	KITCHEN & PANTRY	H	CANTEEN	H	STORE 4	H	SOUND LOCK ROOM 2	H
FLOORS	PORCELAIN MOSAIC TILES	50-70	TERRAZZO CAST IN PLACE	100	TERRAZZO CAST IN PLACE	100	CARPET T.10	50-1125
SKIRTINGS	SEMIPORCELAIN TILES	100	STAINLESS STEEL JOINT	100	STAINLESS STEEL JOINT	100	HARD WOOD OS. CL.	60
WALLS	SEMIPORCELAIN TILES	100	SPECIAL PORCELAIN TILES	100	TROWELLED MORTAR FINISH	100	TROWELLED MORTAR FINISH	100
CEILINGS	ASBESTOS CEMENT FLEXIBLE BOARDS	2.350	FL. + 1/2" SOUND ABSORBING BOARDS	2.750	CEMENTED CHIP BOARDS PLACING	1.50	FL. + 1/2" SOUND ABSORBING BOARDS	2.750
REMARKS								


CONSTRUCTION PROJECT
OF BTV HALL IN DACCA

DATE: 12/77
SCALE: 1:20 & 1:50
TITLE OF DRAWING: DETAILS AND INTERIOR ELEVATIONS OF CANTEEN, KITCHEN, STORE 4, SOUND LOCK ROOM 2.
DRA. NO.: A-1/B

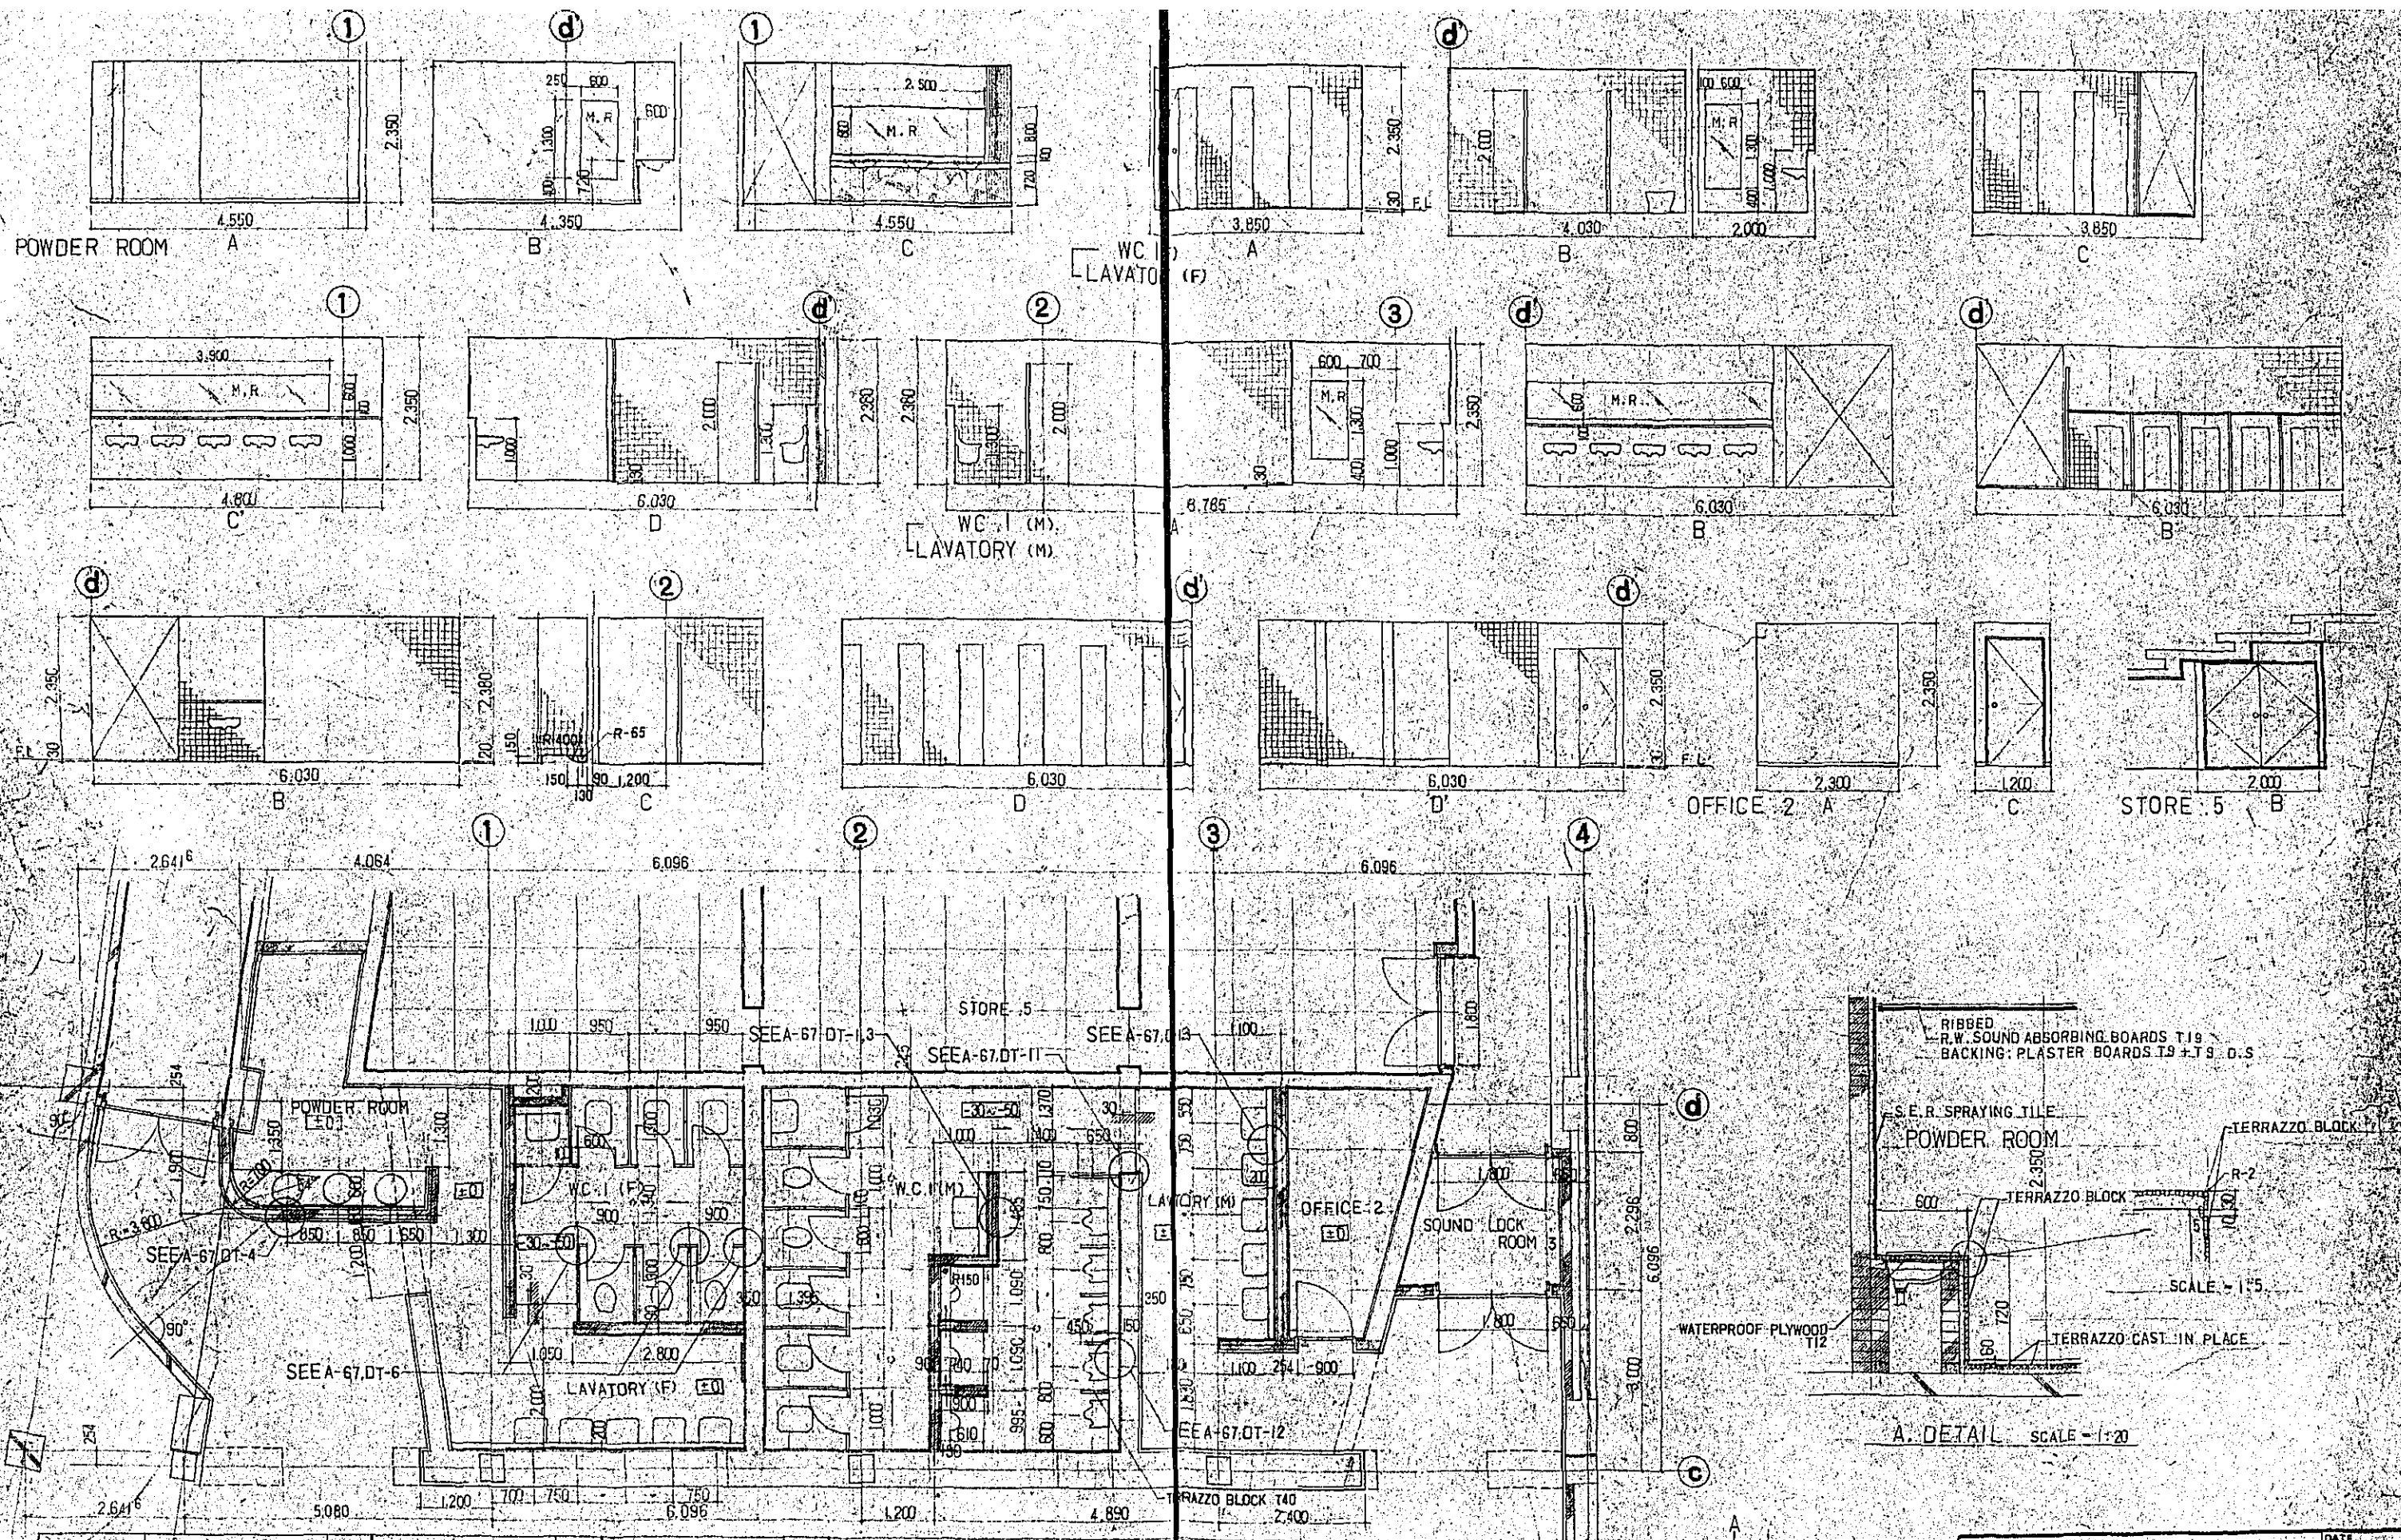


	W.C. (F)	W.C. (M)	OFFICE 2	SOUND LOCK ROOM	STORE 5	LAVATORY (M)
FLOORS	TERRAZZO CAST IN PLACE	TERRAZZO CAST IN PLACE	TERRAZZO CAST IN PLACE	TERRAZZO CAST IN PLACE	TERRAZZO CAST IN PLACE	TERRAZZO CAST IN PLACE
SKIRTINGS	STAINLESS STEEL JOINT	STAINLESS STEEL JOINT	STAINLESS STEEL JOINT	STAINLESS STEEL JOINT	STAINLESS STEEL JOINT	STAINLESS STEEL JOINT
WALLS	SEMI-PORCELAIN TILES	SEMI-PORCELAIN TILES	SEMI-PORCELAIN TILES	SEMI-PORCELAIN TILES	SEMI-PORCELAIN TILES	SEMI-PORCELAIN TILES
CEILINGS	R.W. SOUND ABSORBING BOARDS	R.W. SOUND ABSORBING BOARDS	R.W. SOUND ABSORBING BOARDS	R.W. SOUND ABSORBING BOARDS	R.W. SOUND ABSORBING BOARDS	R.W. SOUND ABSORBING BOARDS
REMARKS	SEE A-60 DT-4	SEE A-60 DT-4	SEE A-60 DT-4	SEE A-60 DT-4	SEE A-60 DT-4	SEE A-60 DT-4

M. R. MIRROR

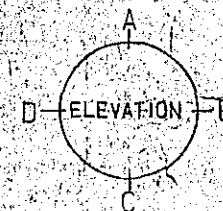


CONSTRUCTION PROJECT	DATE 12/77
OF BTV HALL IN DACC	SCALE 1:20
TITLE OF DRAWING	DRG. NO. A-19
DETAILS AND INTERIOR ELEVATIONS	
OF W.C. LAVATORY, OFFICE 2, POWDER	
ROOM, SOUND LOCK ROOM 3	

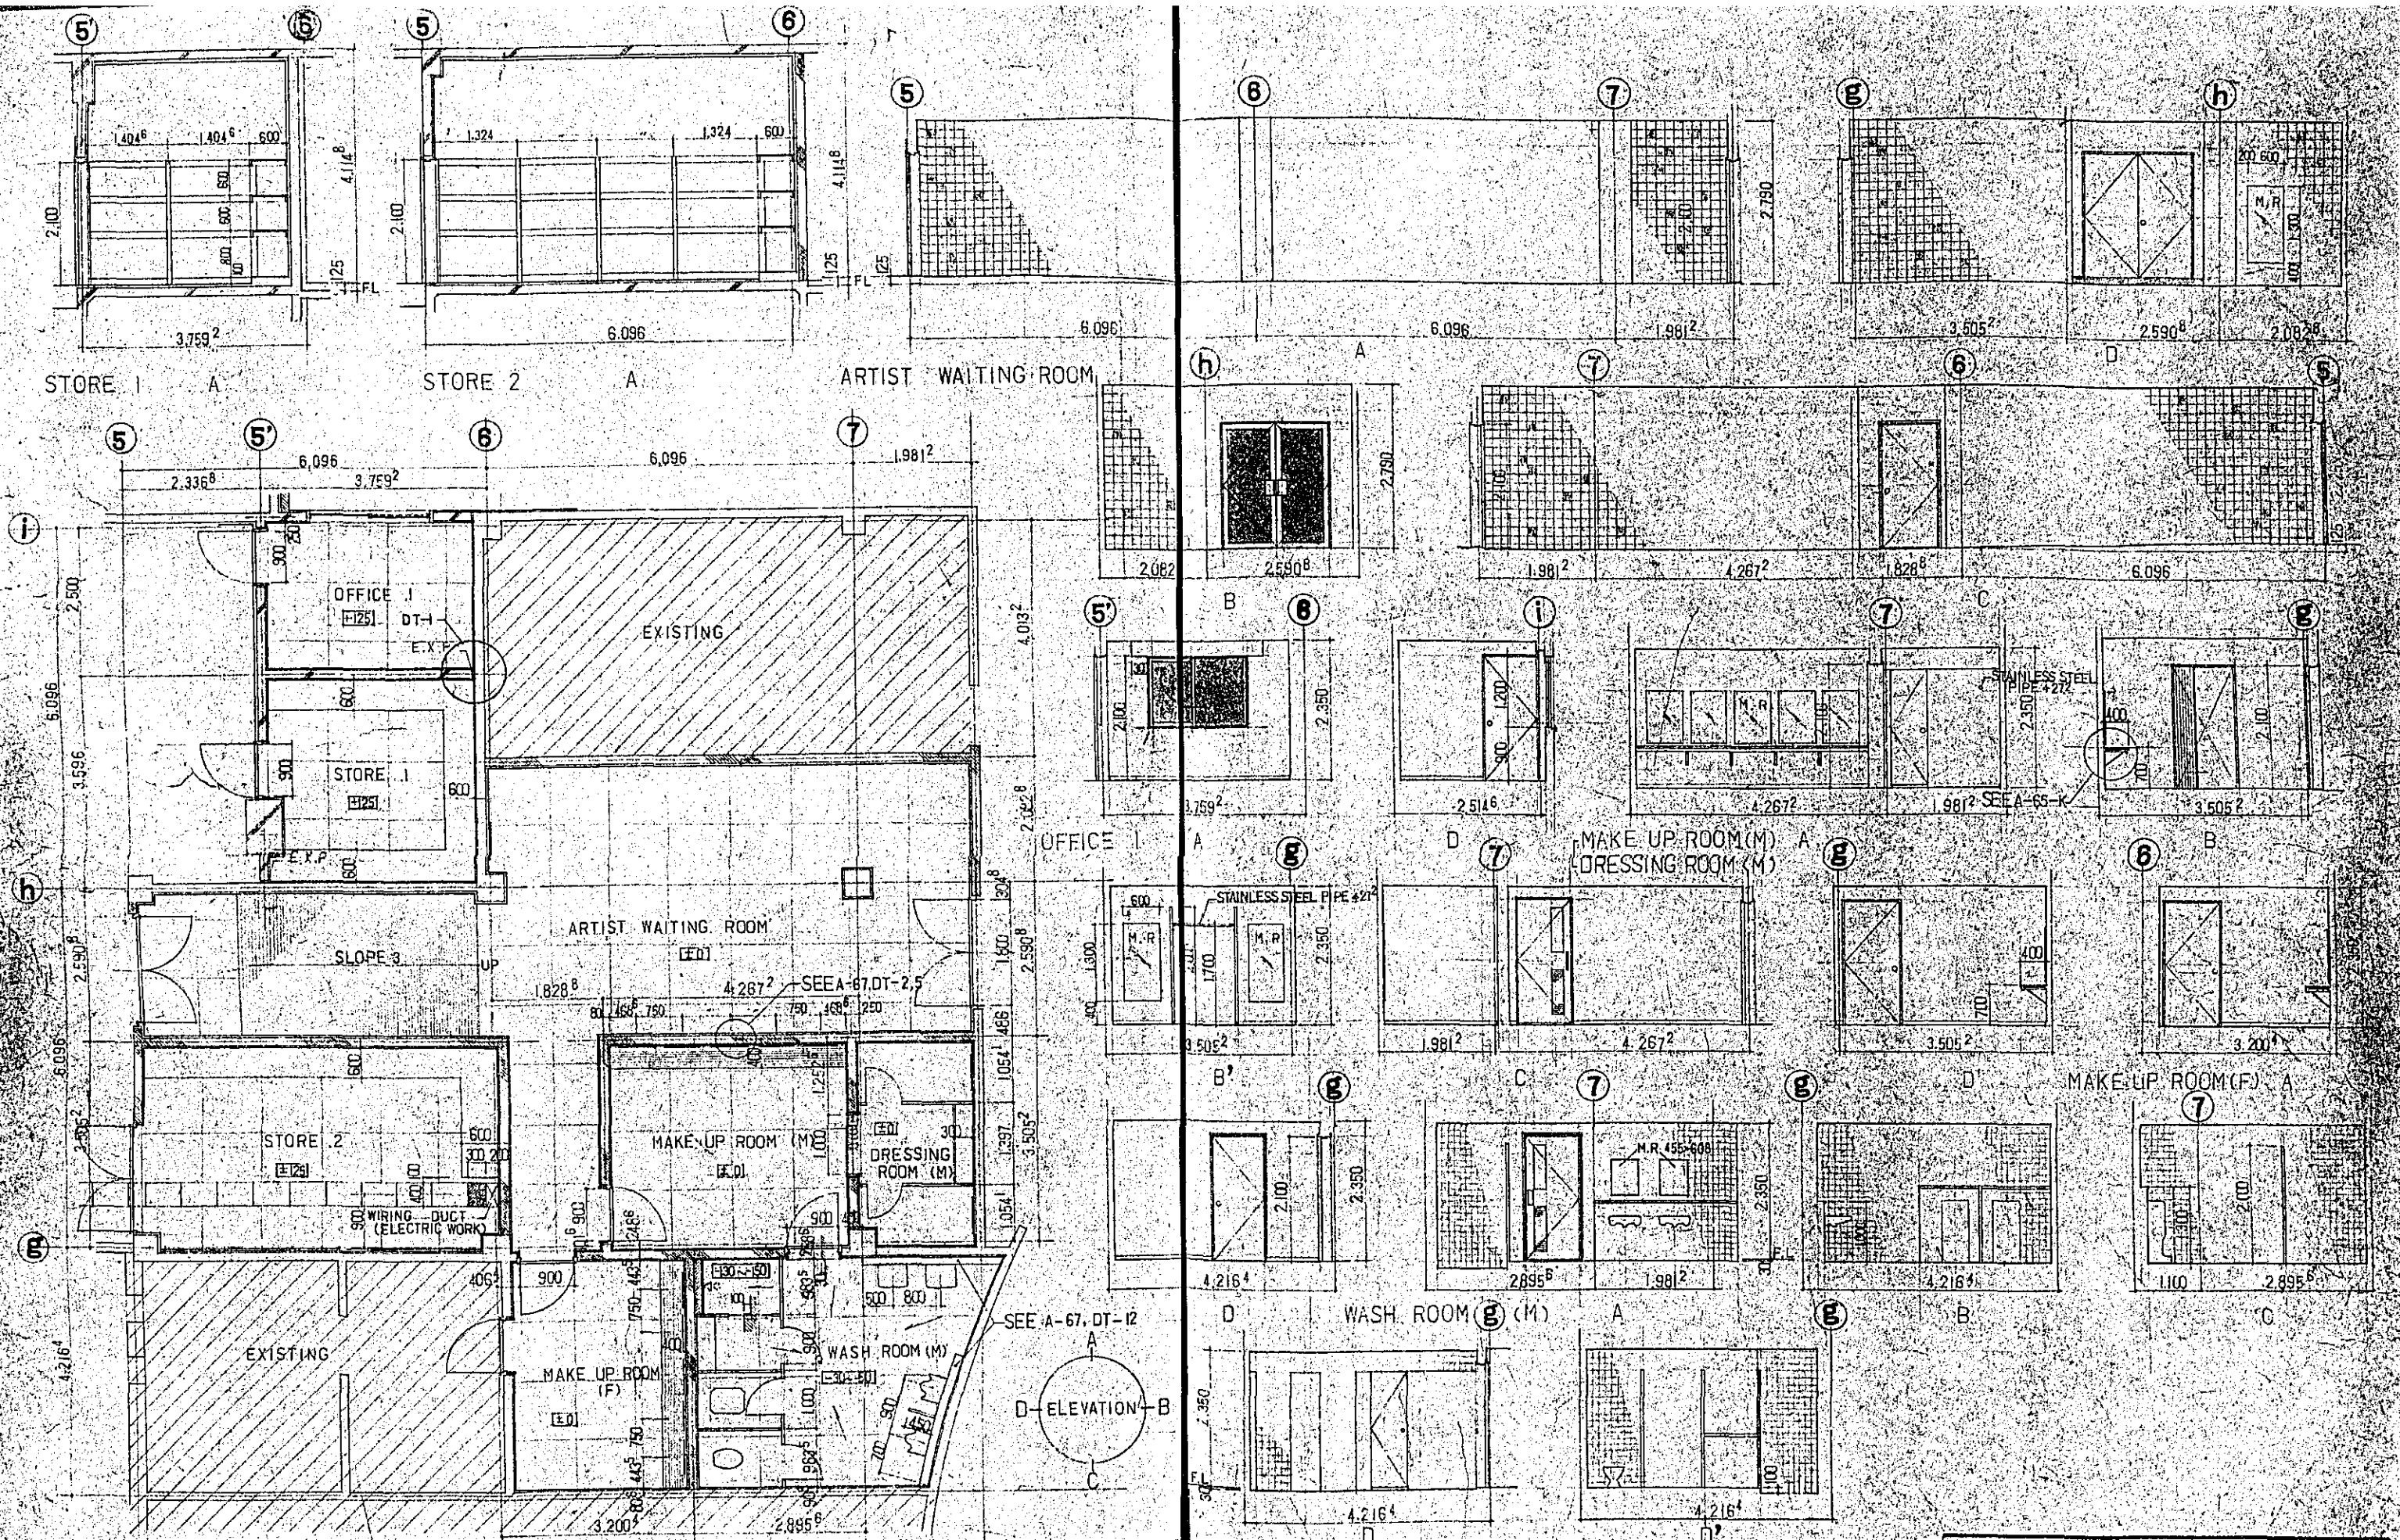


	OFFICE I	H	MAKE UP ROOM (M)(F)	H	ARTIST WAITING ROOM	H	DRESSING ROOM (M)	H	STORE 1 & 2	H	WASH ROOM (M)	H
FLOORS	TERRAZZO CAST IN PLACE	125	SAME LEFT	60	SAME LEFT	125	CARPET 110	60	TERRAZZO CAST IN PLACE	125	SAME LEFT	30-50
SKIRTINGS	TERRAZZO CAST IN PLACE	60	SAME LEFT	60	SAME LEFT	60	HARD WOOD O.P.	60	TERRAZZO CAST IN PLACE	60	SAME LEFT	30-50
WALLS	TROWELLED MORTAR FINISH	75	SAME LEFT	75	SPECIAL PORCELAIN TILES	75	TROWELLED MORTAR FINISH	75	TROWELLED MORTAR FINISH	75	SPECIAL PORCELAIN TILES	75
CEILINGS	WOOD SOUND ABSORBING BOARDS	2,250	SAME LEFT	2,350	SAME LEFT	2,790	SAME LEFT	2,350	WOOD SOUND ABSORBING BOARDS	2,250	SAME LEFT	2,350
REMARKS	VERTICAL BLIND CURTAIN BOX SEE PAGE 1											

CONSTRUCTION PROJECT		DATE	12-7
OF BTV HALL IN DACCA		SCALE	1:50
TITLE OF DRAWING		DRG. NO.	1-50
DETAILS AND INTERIOR ELEVATIONS		A-2	
OF ARTIST WAITING ROOM, MAKE UP ROOM, ETC.			

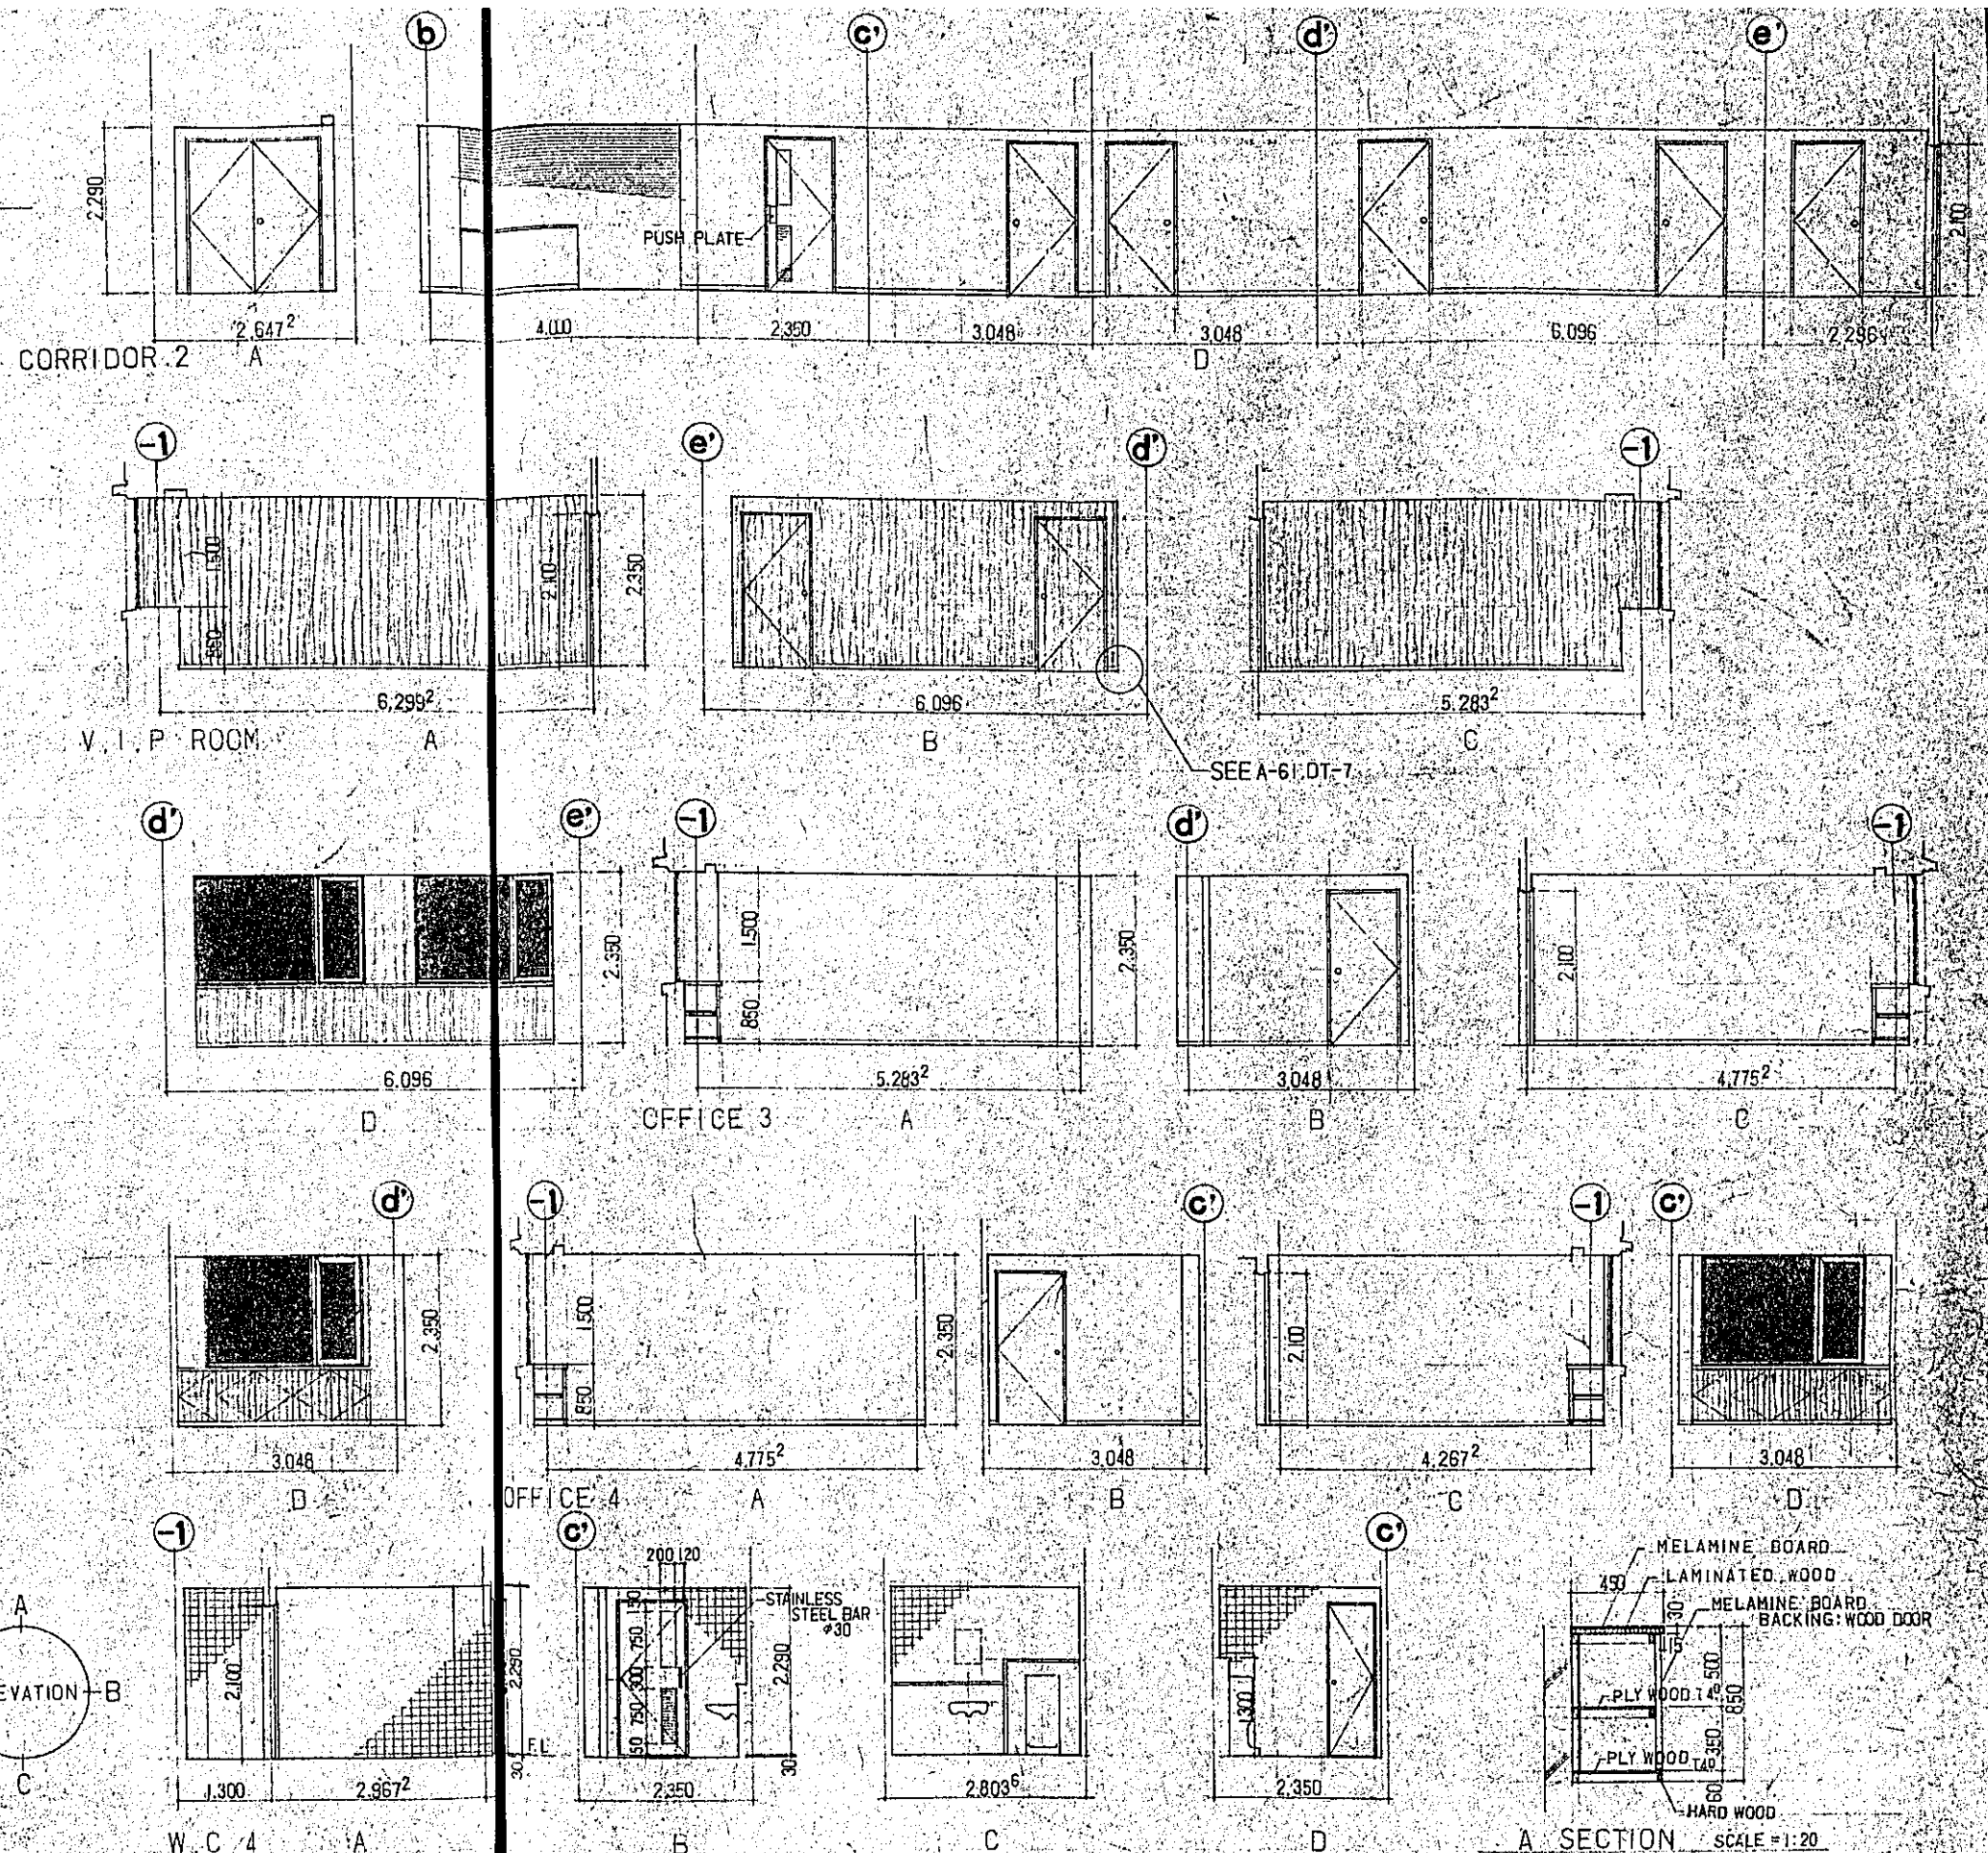


	V.I.P ROOM	H	OFFICE 3.4	H	CORRIDOR 2	H	W.C. 4	H
FLOORS	CARPET T20		VINYL TILES T2		CARPET T10		TERRAZZO CAST IN PLACE STAINLESS STEEL JOINT	30-5
SKIRTINGS	VENEERED PLYWOOD	.60	VINYL SKIRTING	.60	HARD WOOD OS.CL	.60	100 CROSS	
WALLS	VENEERED PLYWOOD		TROWELED MORTAR FINISH UP		SAME LEFT		SEMI-PORCELAIN TILES 10x10	10x10
CEILINGS	R.W.SOUND ABSORBING BOARDS 12 BACKING PLASTER BOARDS	2.350	R.W.SOUND ABSORBING BOARDS 12 BACKING PLASTER BOARDS TO	2.350	SAME LEFT	2.290	A.C.FLEXIBLE BOARDS 16 V.P. JOINT W6	2.290
REMARKS		1973 DS					SEE A-60-DT-A	

CONSTRUCTION PROJECT		DATE
OF BTV HALL IN DACCA		3/12/77
TITLE OF DRAWING		SCALE
DETAILS AND INTERIOR ELEVATIONS		1:20 (1:50)
OF V.I.P. ROOM, OFFICE 3.4, W.C. 4		DRG. NO.
		A-22

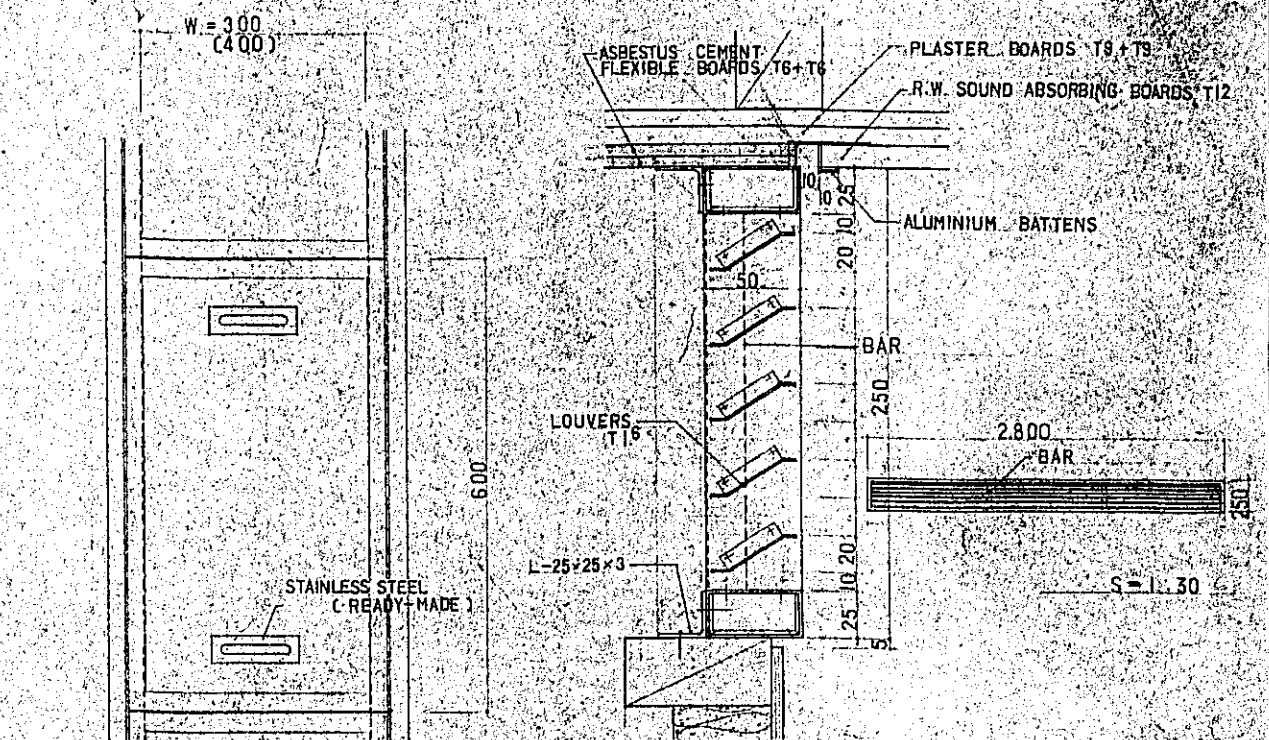


"A" ALUMINUM LOUVERS S=1:2

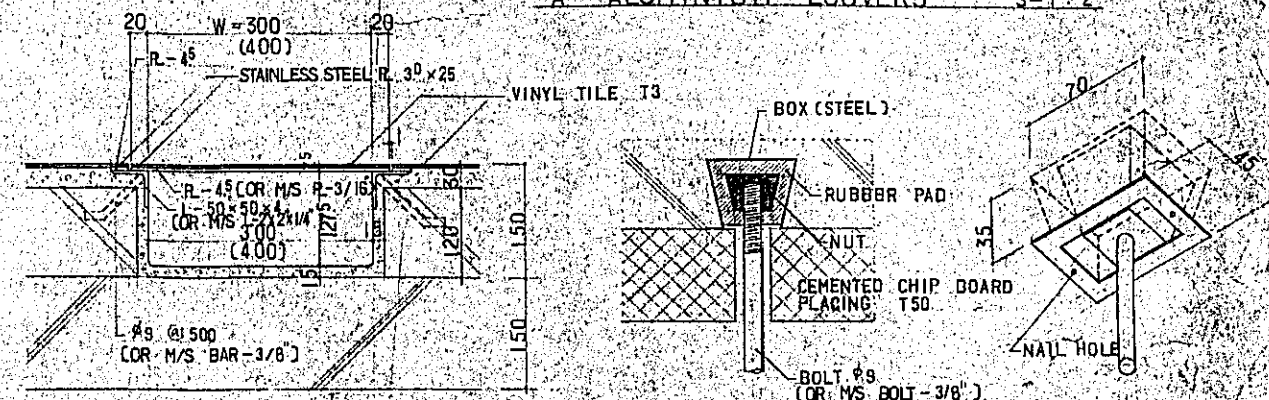

ELECTRIC DUCT S=1.5

STEEL BOX INSERT S=1:2

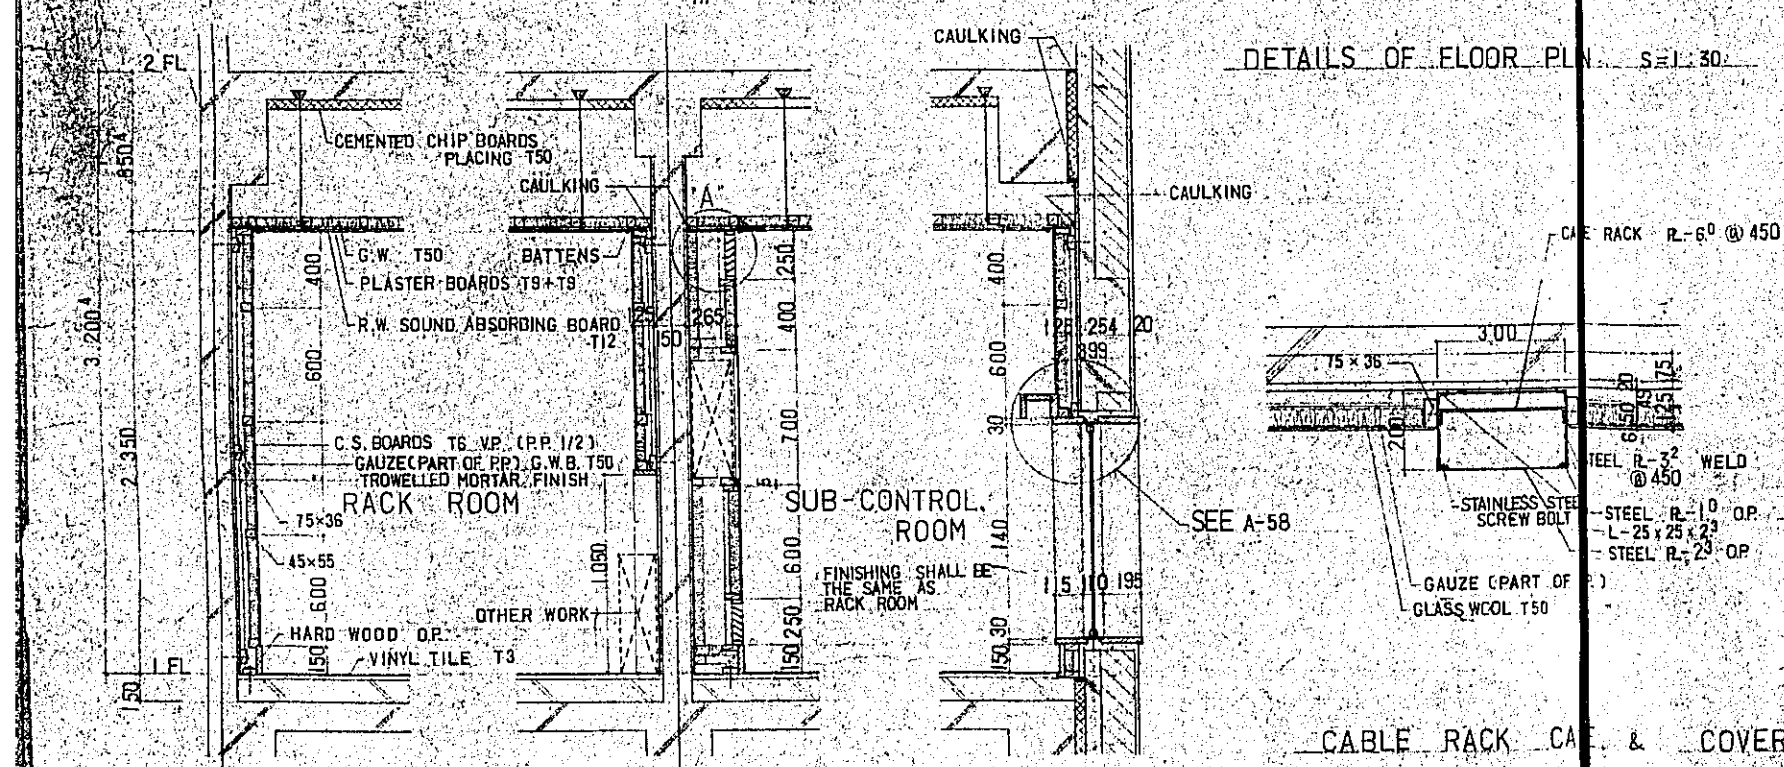


A-SECTION S=1:20

B-SECTION S=1:20

C-SECTION S=1.20

DETAILS OF FLOOR PLAN S=1.30


CABLE RACK CASE & COVERS S=1:10

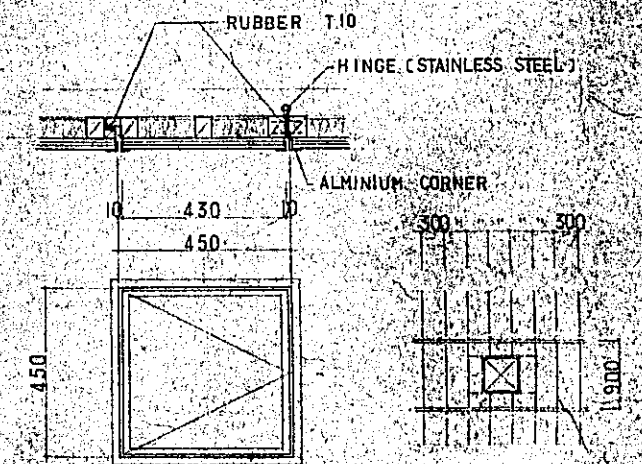



CEILING FRAME S=1 50

ACCESS DOOR (OF CEILINGS) S=L (0

CONSTRUCTION PROJECT		DATE
OF BTV HALL IN DACCA		12/77
TITLE OF DRAWING		SCALE
PARTIAL DETAILS OF		1:2, 1:5, 1:10
SUB-CONTROL ROOM, RACK ROOM		1:20, 1:30, 1:5
		DRG. NO.
		A - 24

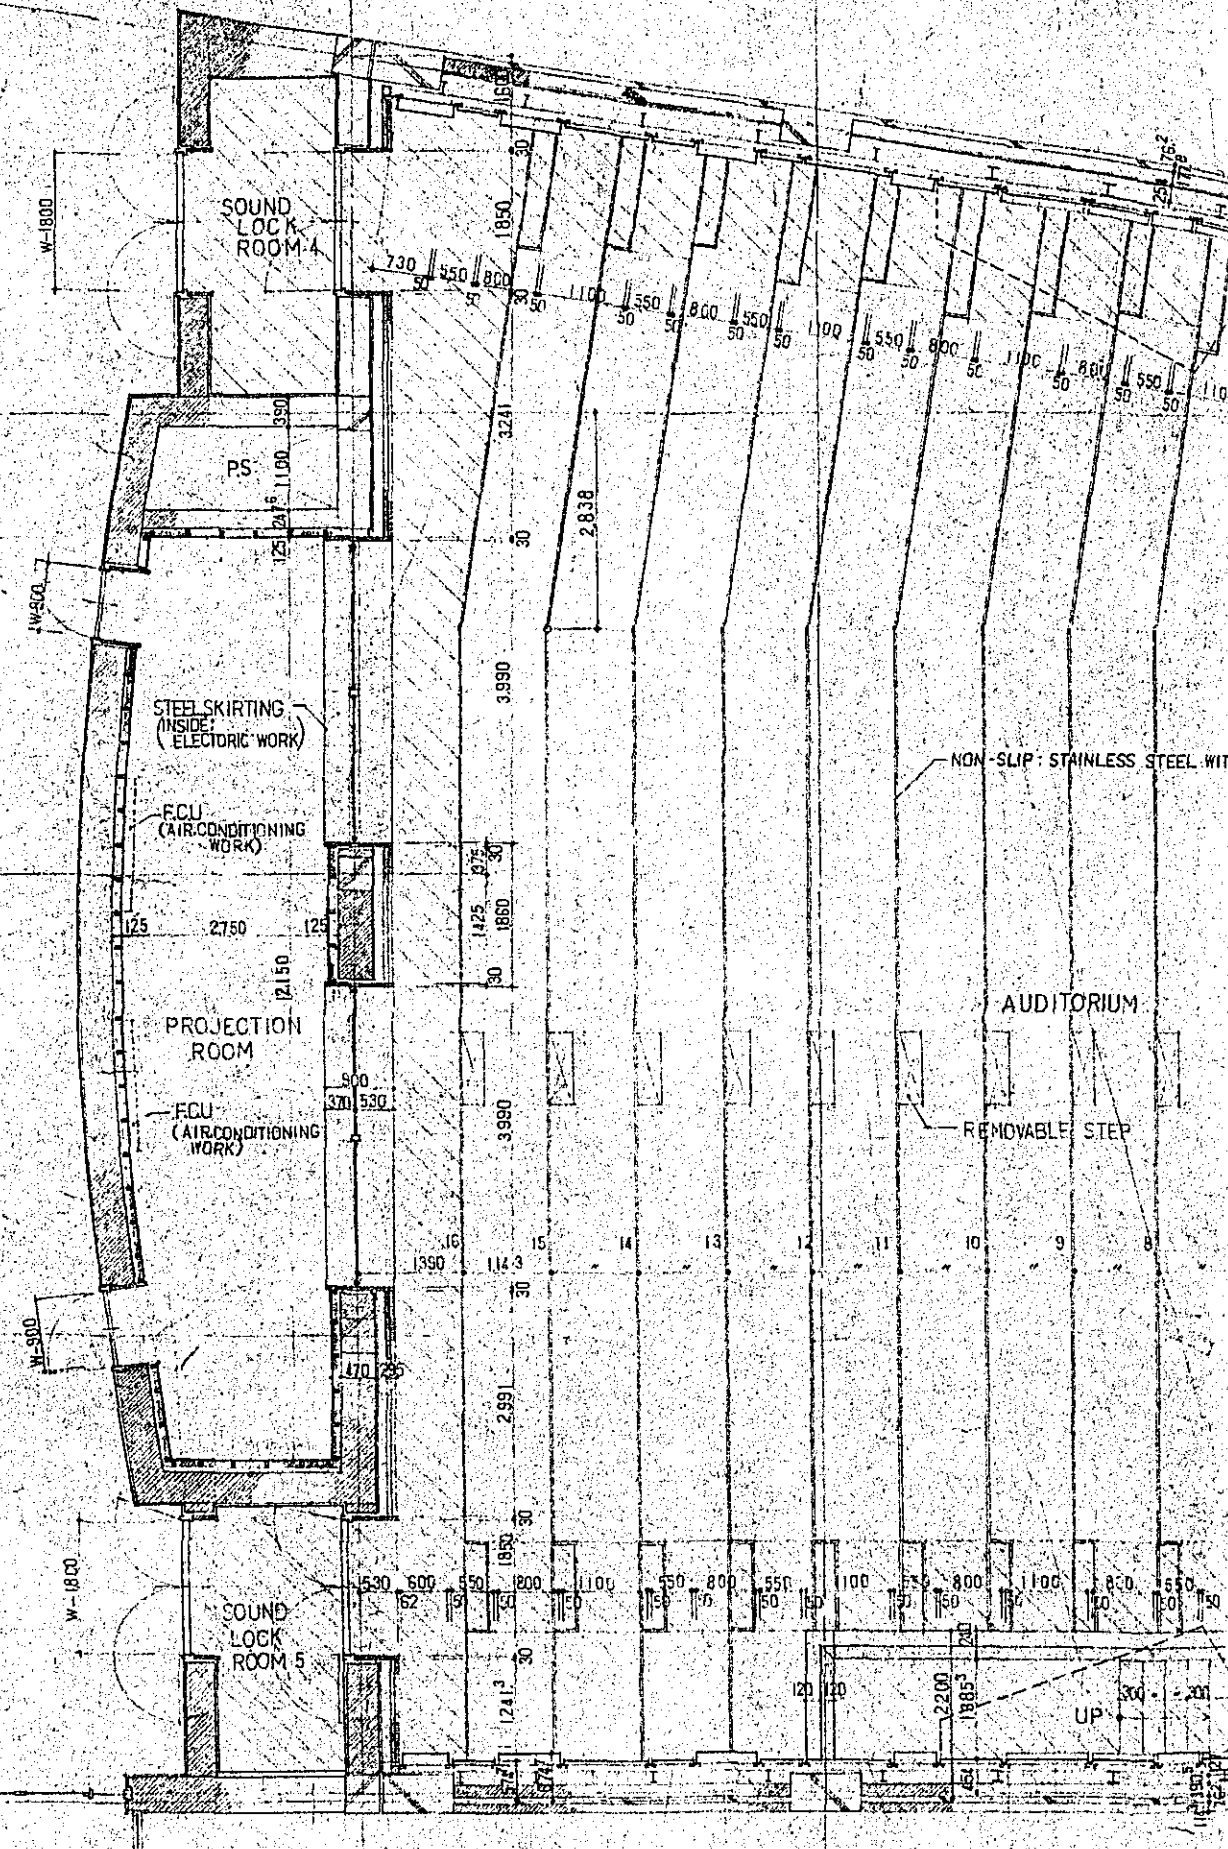


DETAIL OF PLAN

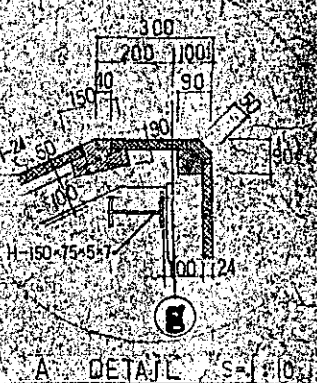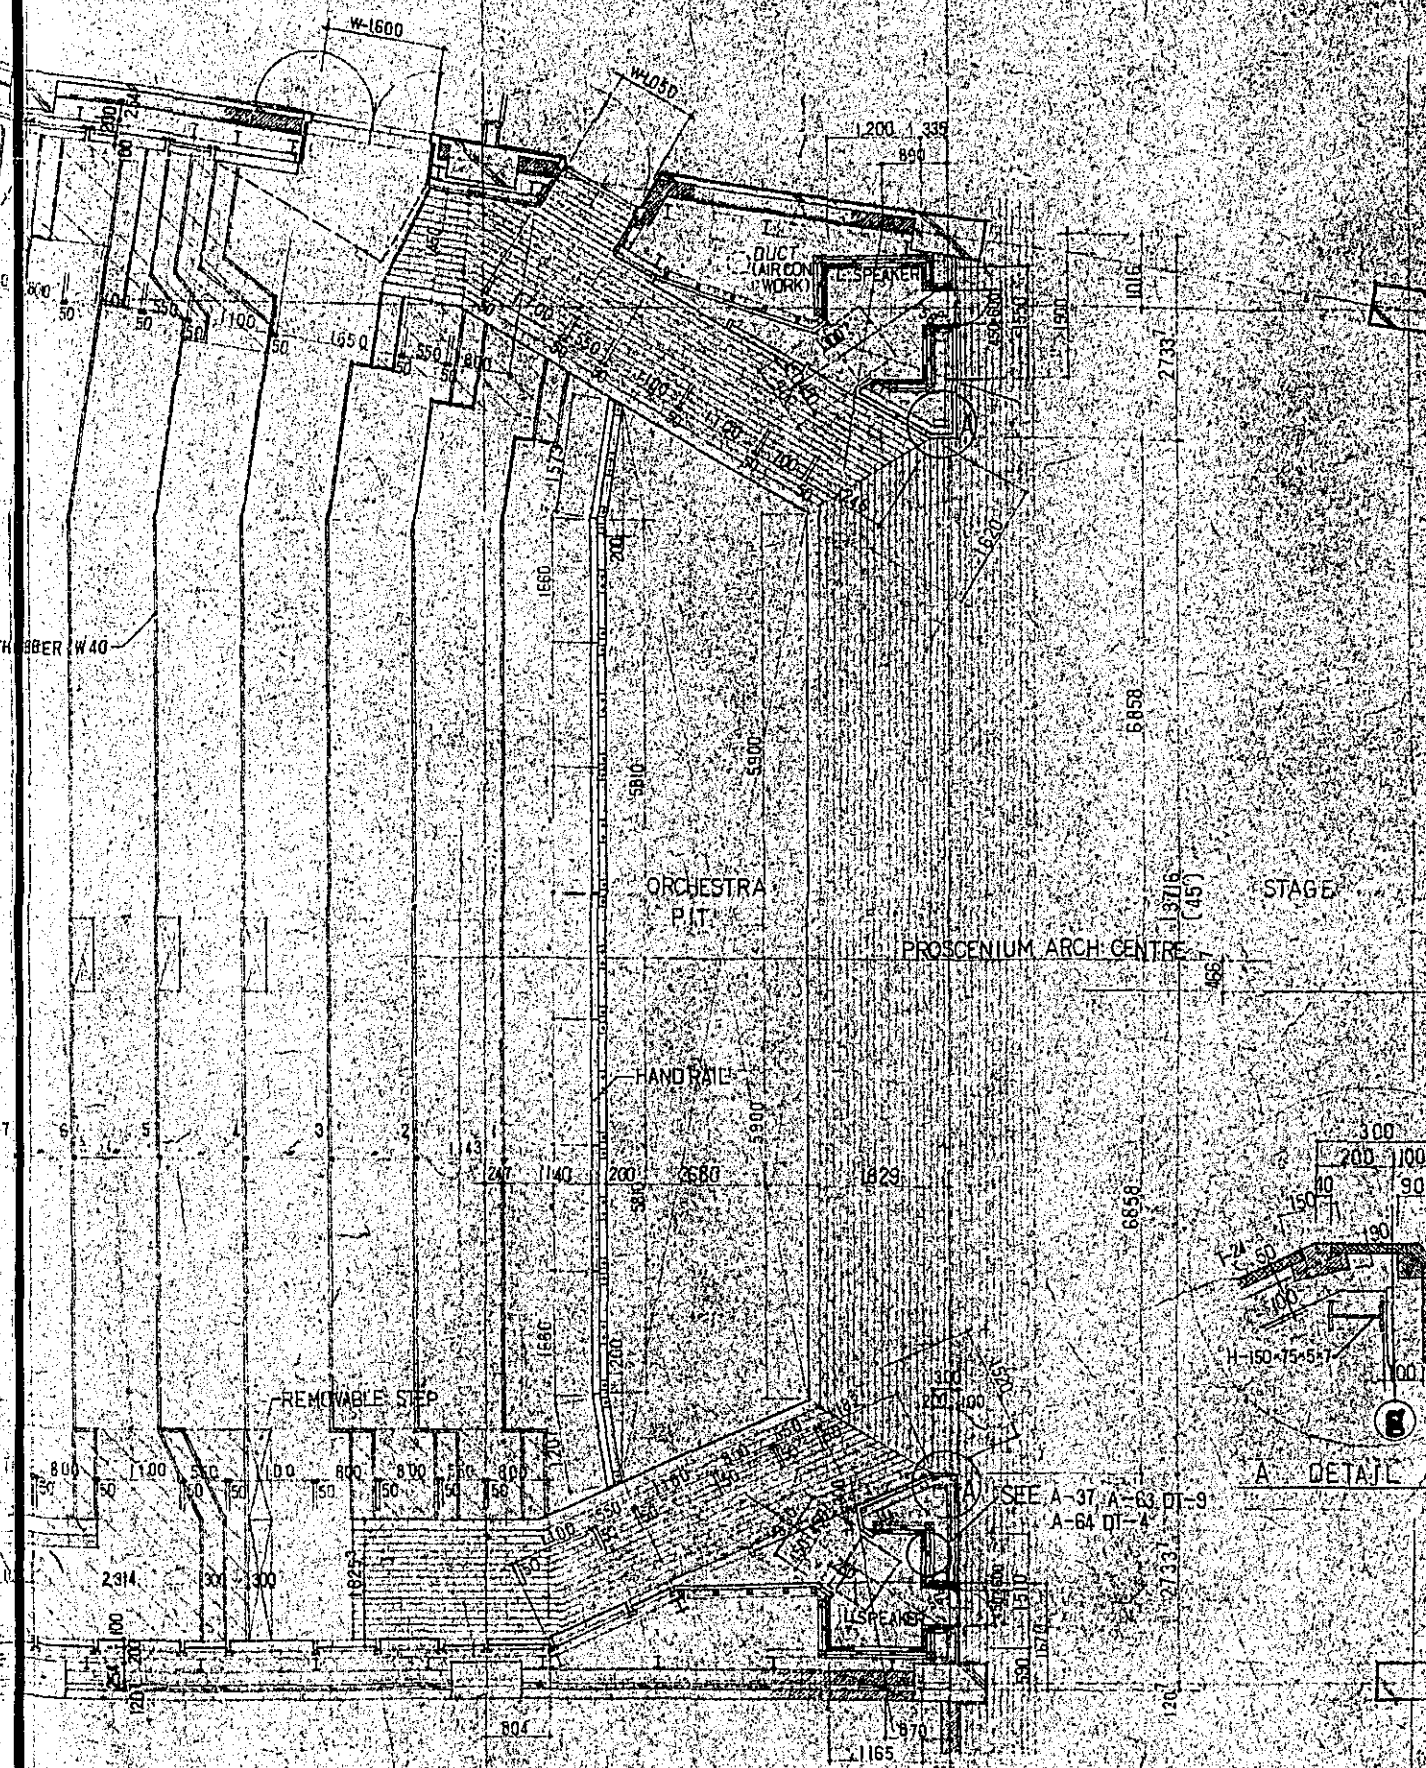


A DETAIL S=1:10

- NOTES
- CARPET T-10
 - VINYL SHEET T-25


CONSTRUCTION PROJECT		DATE
OF BTV HALL IN DACCA		12/77
TITLE OF DRAWING		SCALE
DETAILS OF AUDITORIUM & PROJECTION ROOM PLAN		1:10
DPO NO.		A-25

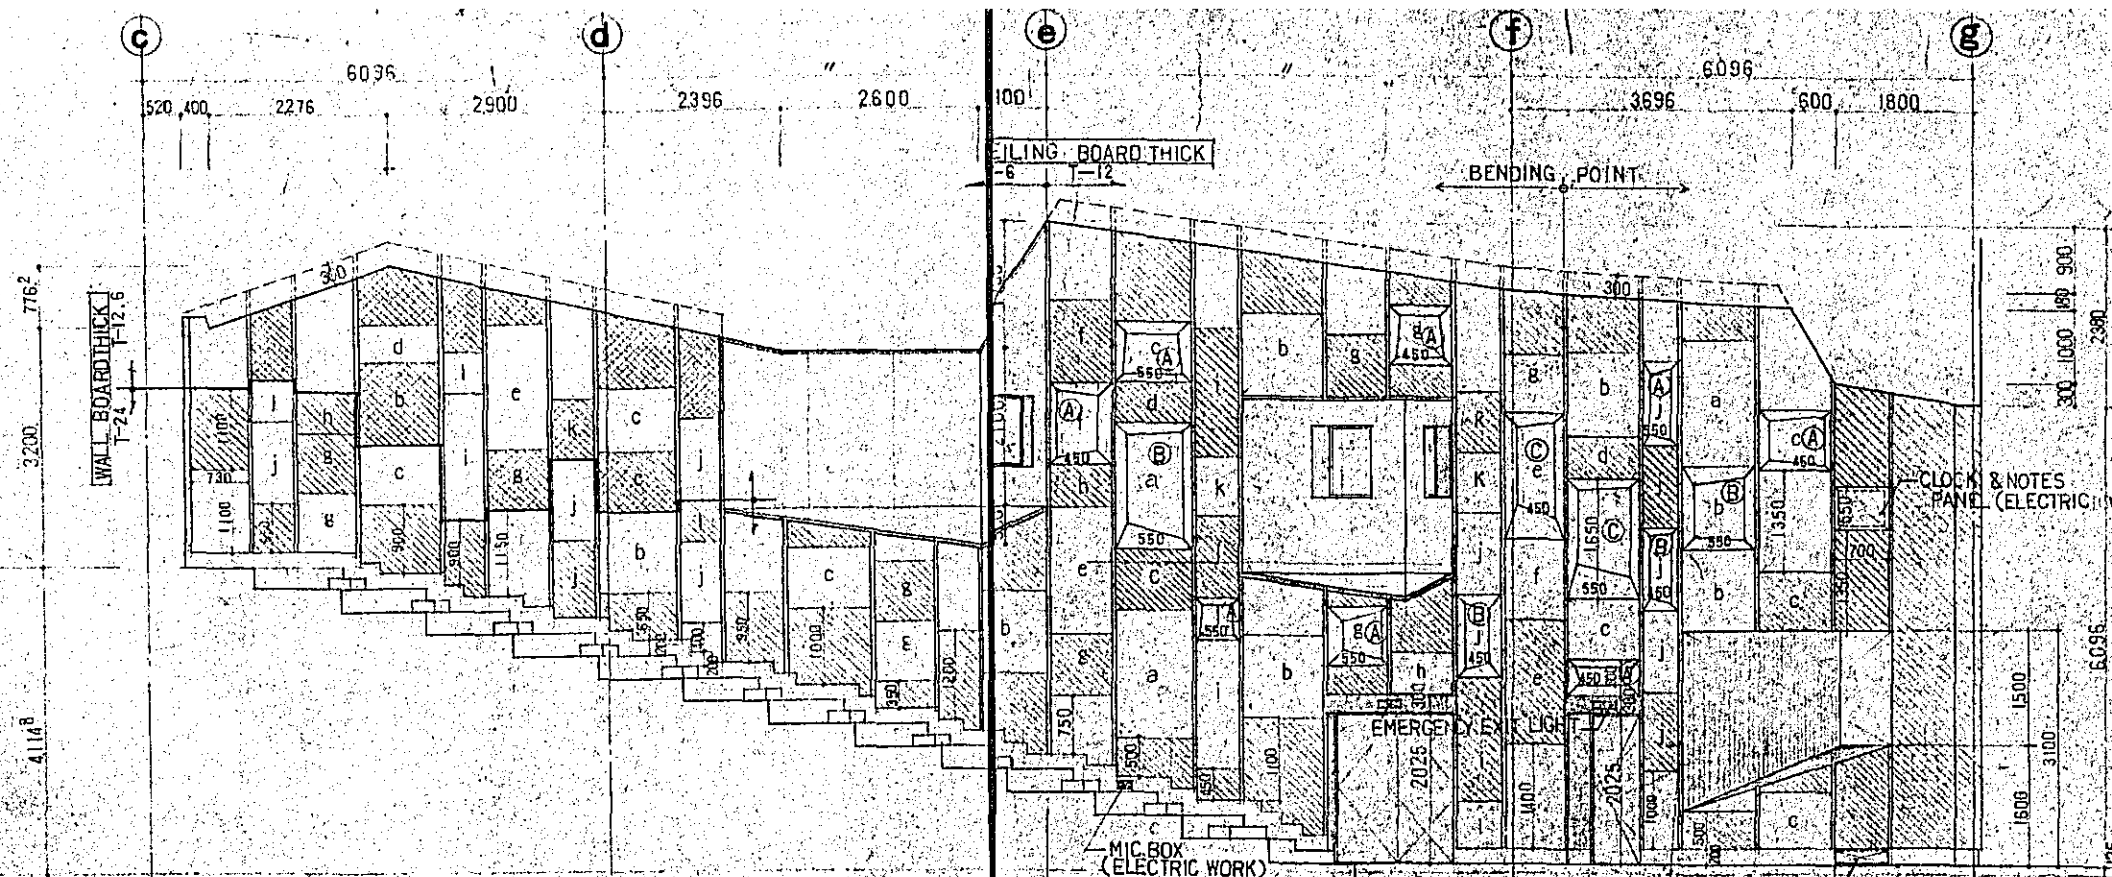

A INTERIOR ELEVATION S=1:50

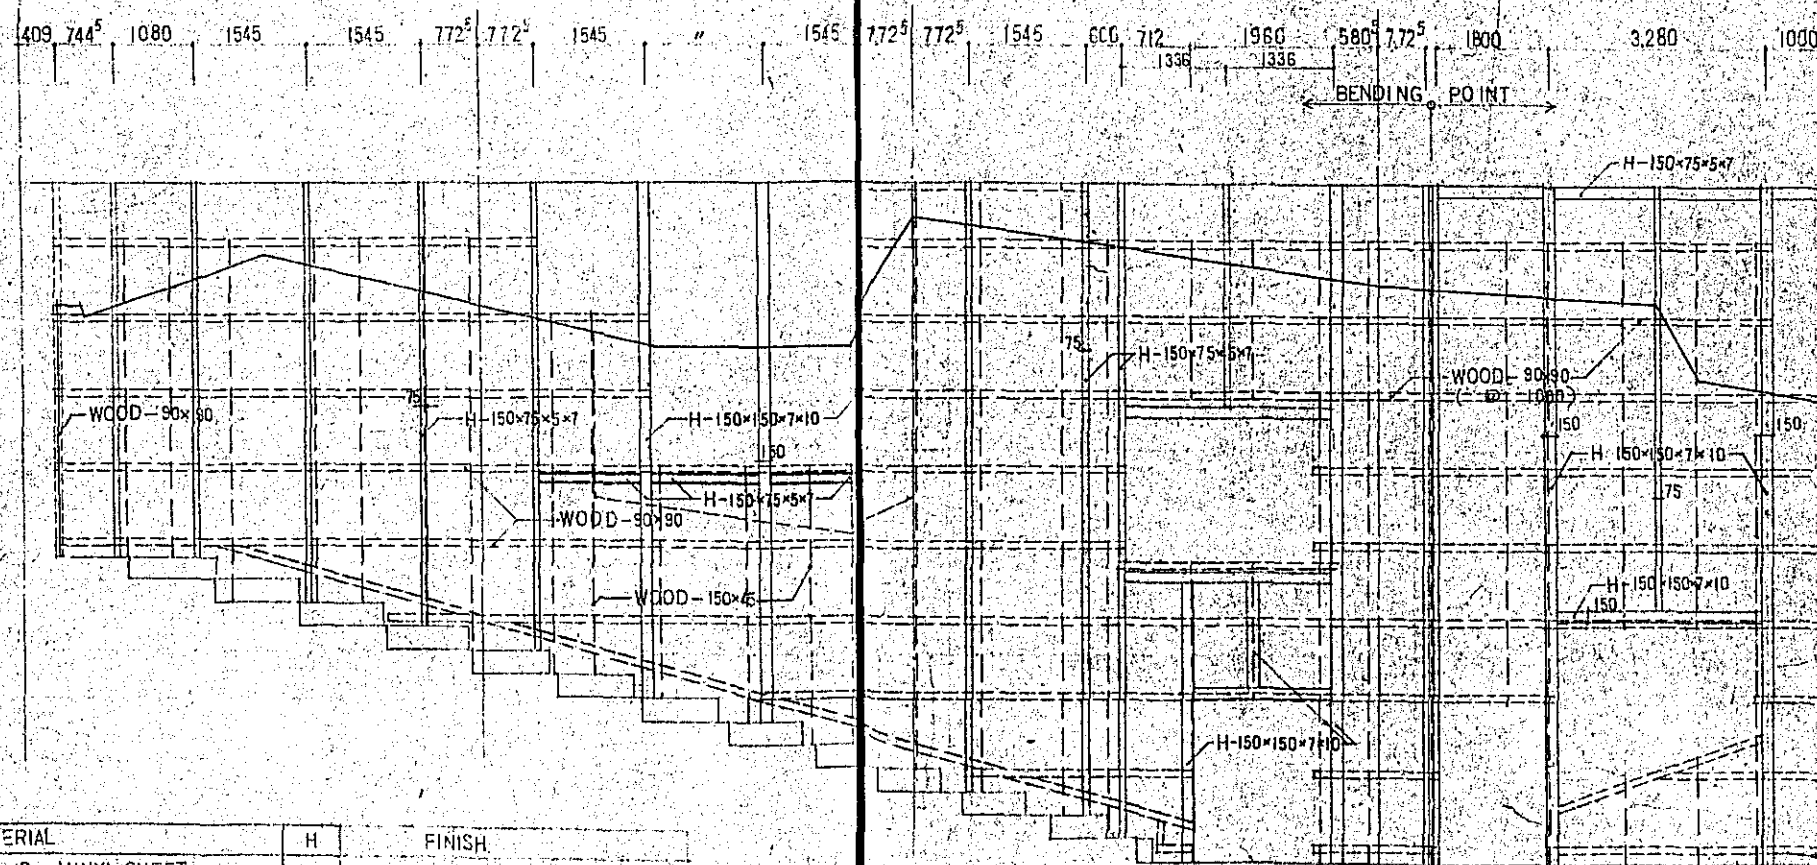

FRAME ELEVATION S=1:50

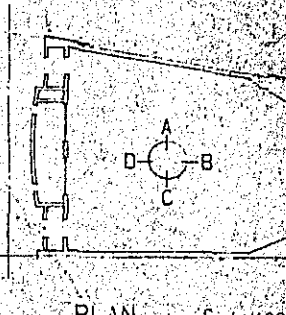

NOTES



	W	H
a	1100	x 1700
b	1100	x 1100
c	1100	x 800
d	1100	x 550
e	800	x 1700
f	800	x 1100
g	800	x 800
h	800	x 550
i	550	x 1700
j	550	x 1100
k	550	x 800
l	550	x 550

- DEPTH - 0
- WALL DEPTH-150
- WALL DEPTH-50
- DIFFUSING WALL PANEL DEPTH-450
- DEPTH-550
- WALL DEPTH 50 PERFORATED BOARD #9-15P BACKING G.W. 150 GAUZE
- H-150 x 150 x 7 x 10
- H-150 x 75 x 5 x 7
- WOOD-90 x 90
- WOOD-150 x 45






* TO BE IMPORTED
NOT TO BE REPLACED
WITH LOCAL M/S STEEL

	MATERIAL	H	FINISH
FLOOR	CARPET & VINYL SHEET		
SKIRTING	LUMBER CORE	200	
WALL	CALCIUM SILICATE BOARD		SPECIAL EPOXY RESIN SPRAYING TITE
CEILING	ASBESTUS CEMENT FLEXIBLE BOARD		STIPPLED V.P. COATING ON GAUZE

CONSTRUCTION PROJECT	DATE 12/77
OF BTV HALL IN DACCA	SCALE 1:50
TITLE OF DRAWING	DRG. NO.
INTERIOR & FRAME ELEVATIONS OF AUDITORIUM (1)	A-28

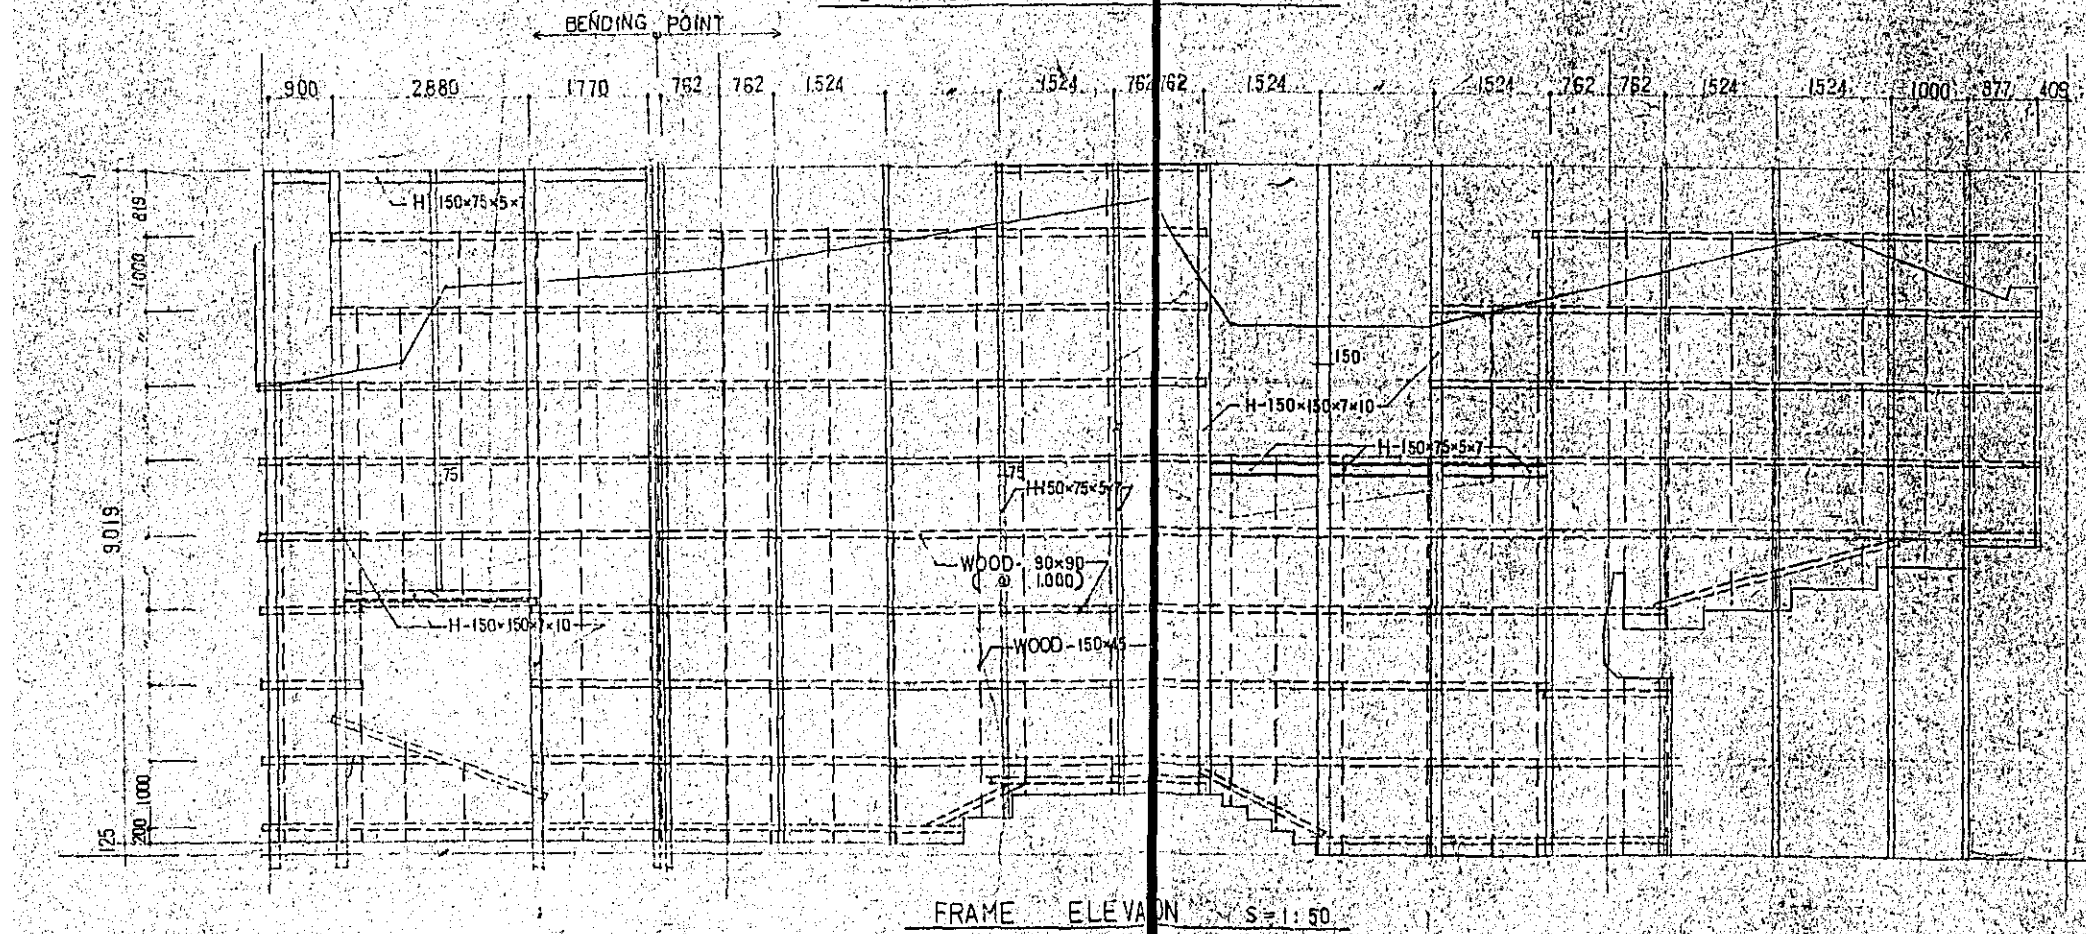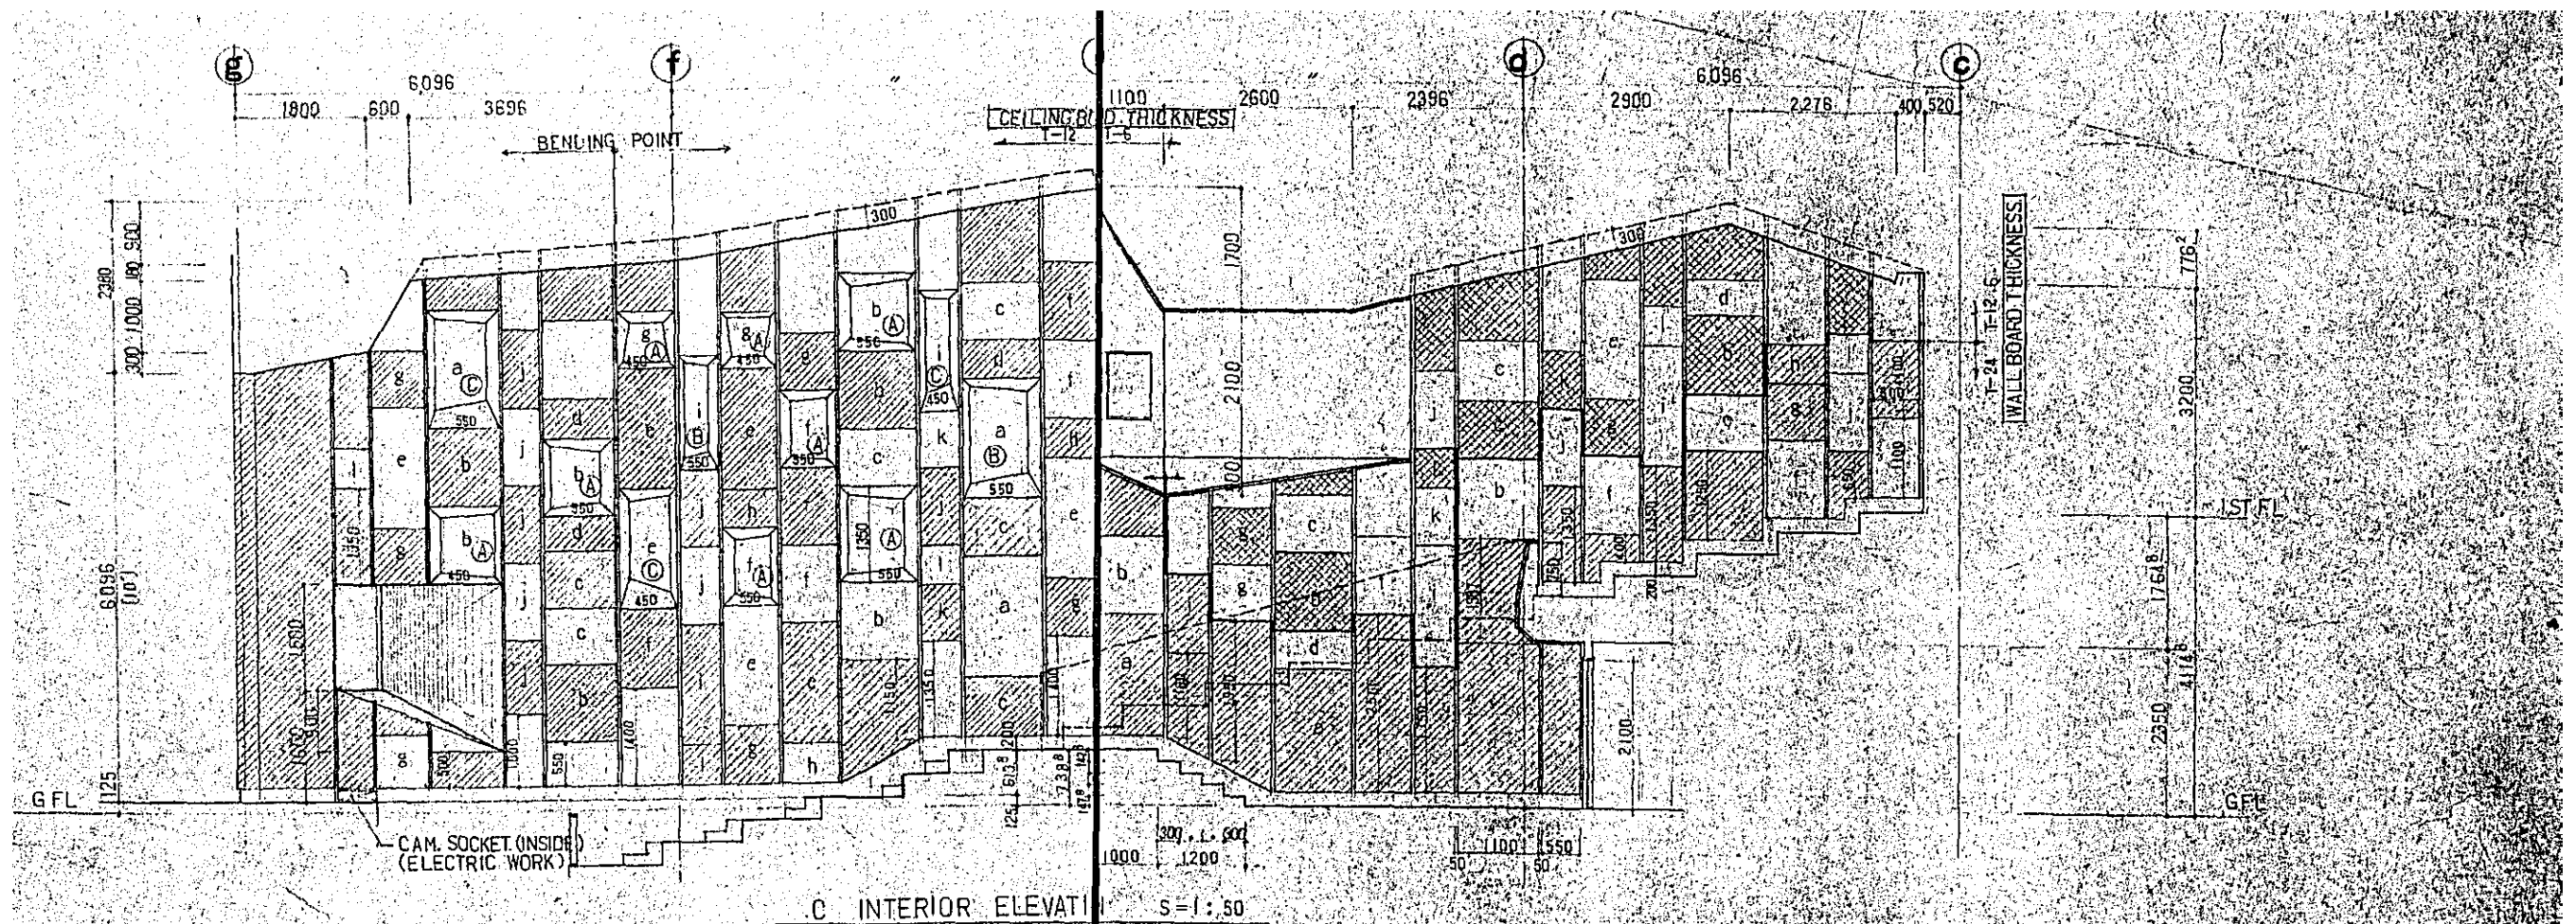

CONSTRUCTION PROJECT		DATE
OF BTV HALL IN DACCA		12/77
TITLE OF DRAWING		SCALE
INTERIOR & FRAME ELEVATIONS		1:50
OF AUDITORIUM (2)		DRAWING
		A-27

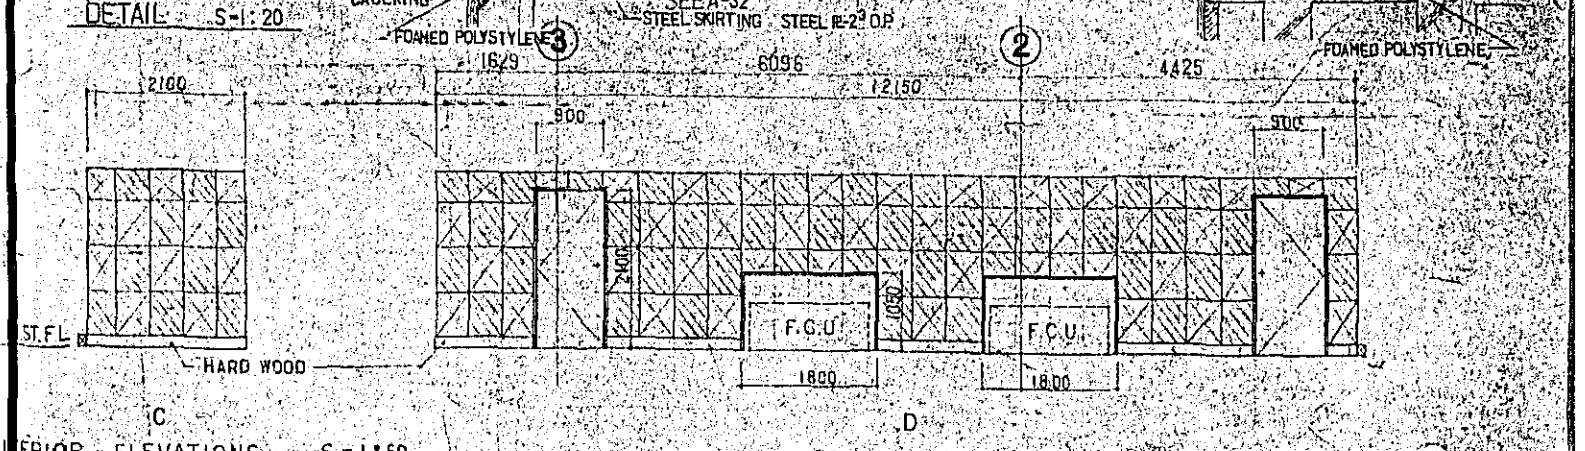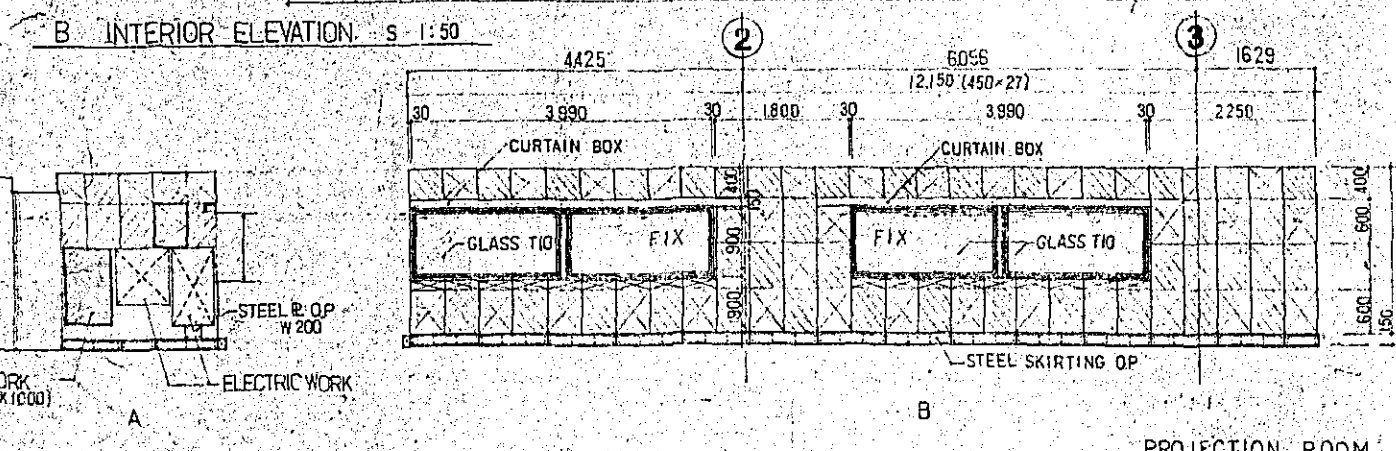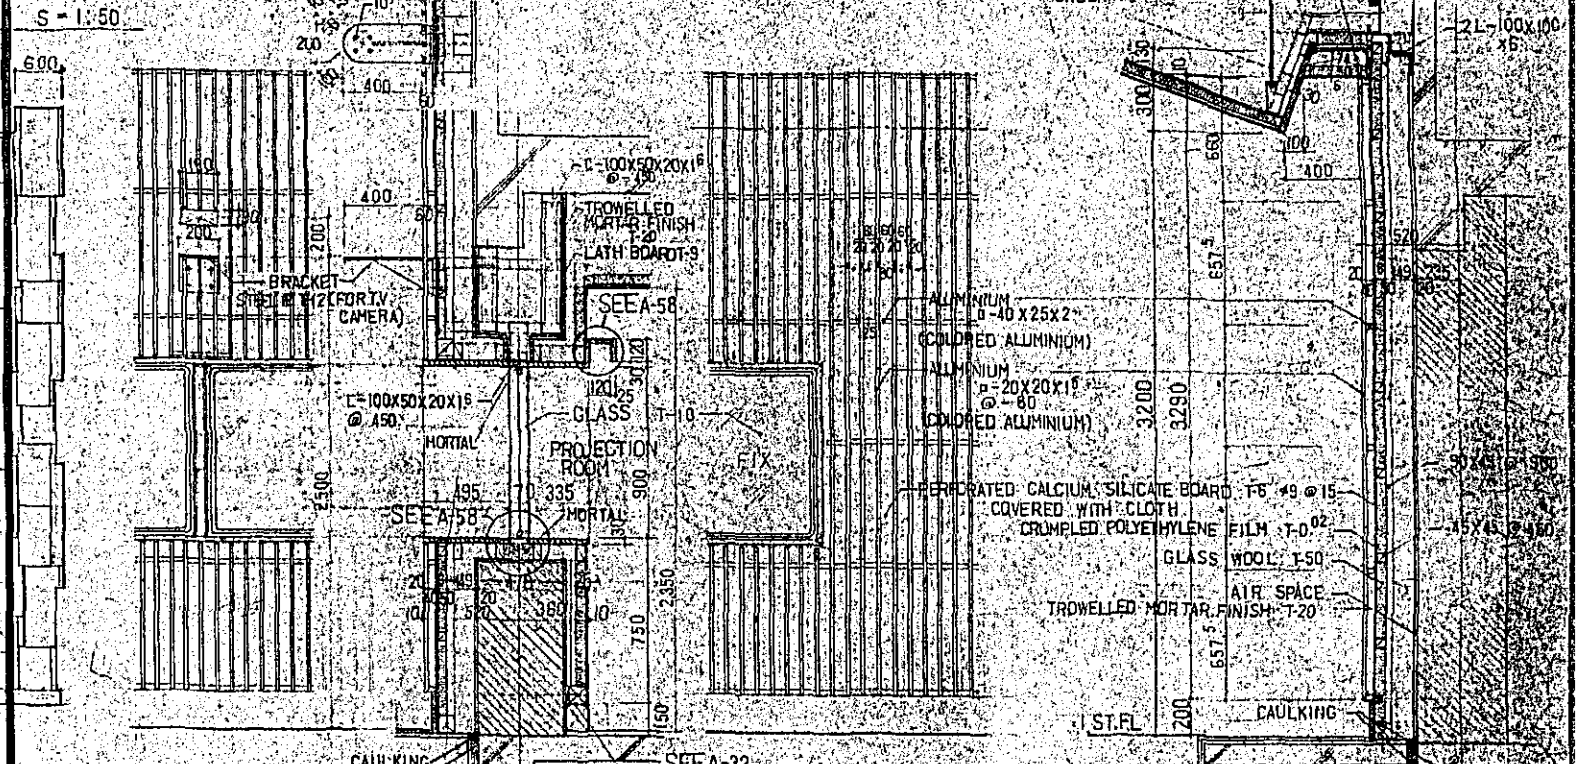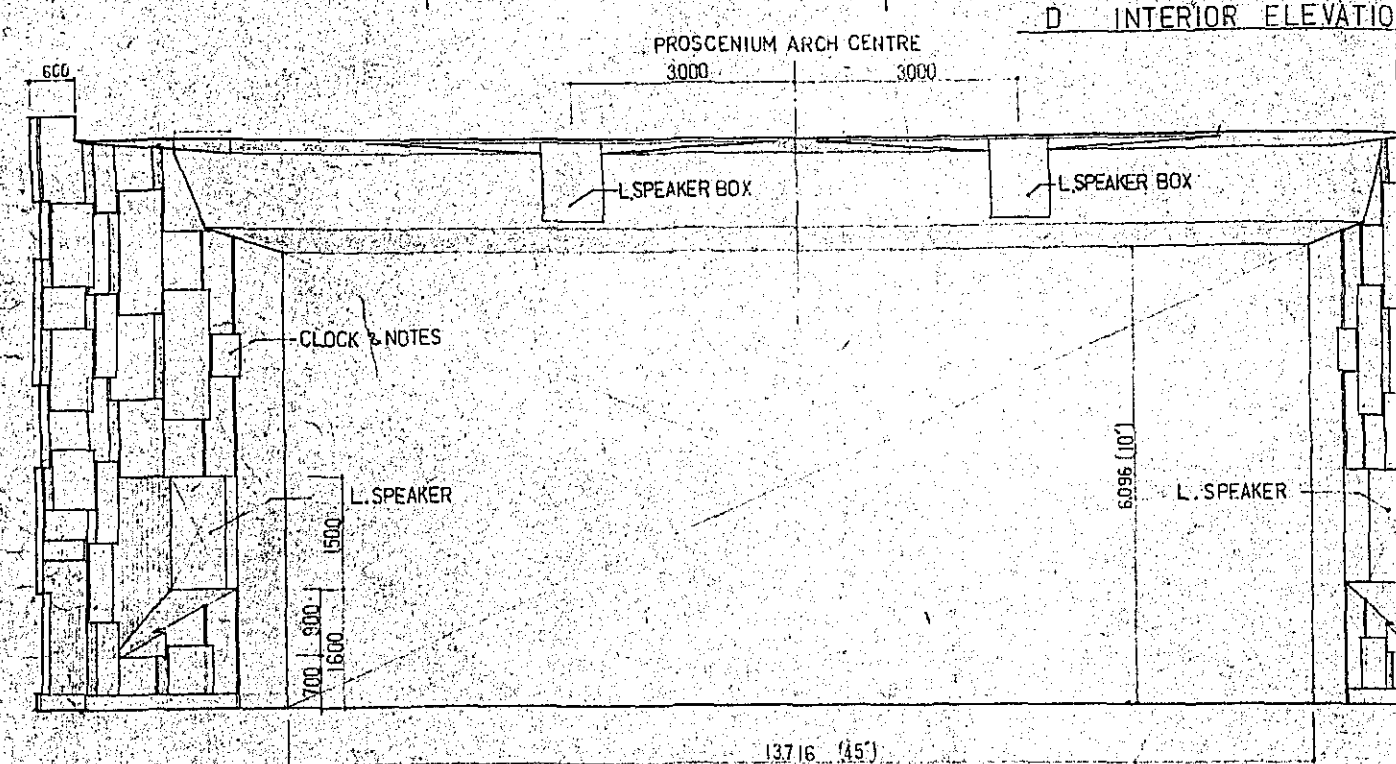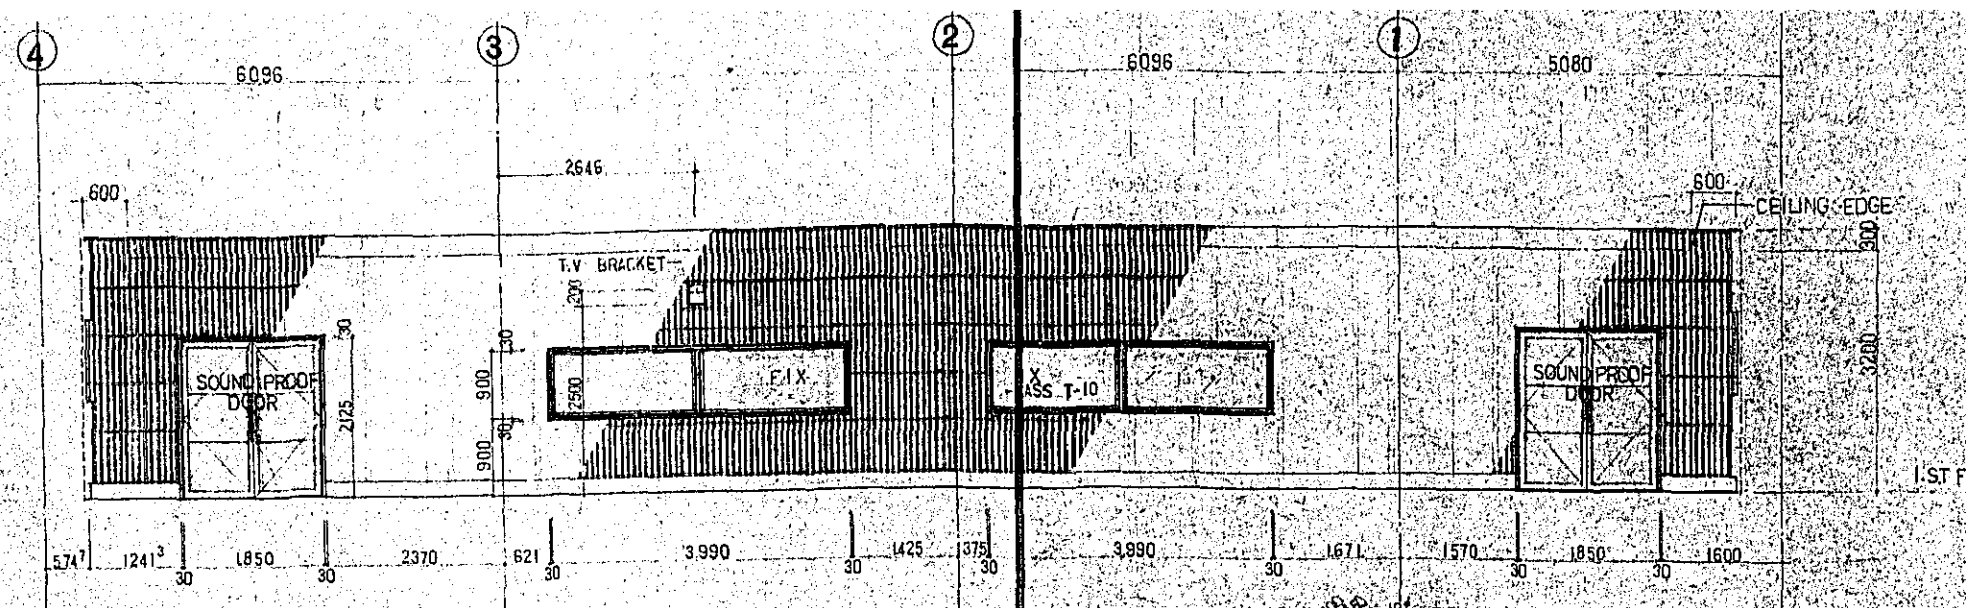


AC WORK (ECO X1000)


ELECTRIC WORK

	PROJECTION ROOM	H
FLOOR	VINYL TILE T3	
SKIRTING	HARD WOOD OP, STEEL PLATE OP	150
WALL	C.S. BOARDS, P.C.S. BOARDS	
CEILING	R.W. SOUND ABSORBING BOARDS PLASTER BOARD T9	2750

- NOTES
- ☐ CALCIUM SILICATE BOARD T6
 - ☐ PERFORATED CALCIUM SILICATE BOARD T6

CONSTRUCTION PROJECT		DATE 12/77
OF BTV HALL IN DACCA		SCALE 1:50
TITLE OF DRAWING		DRG. NO.
DETAILS & INTERIOR ELEVATIONS OF AUDITORIUM & PROJECTION ROOM		A-28

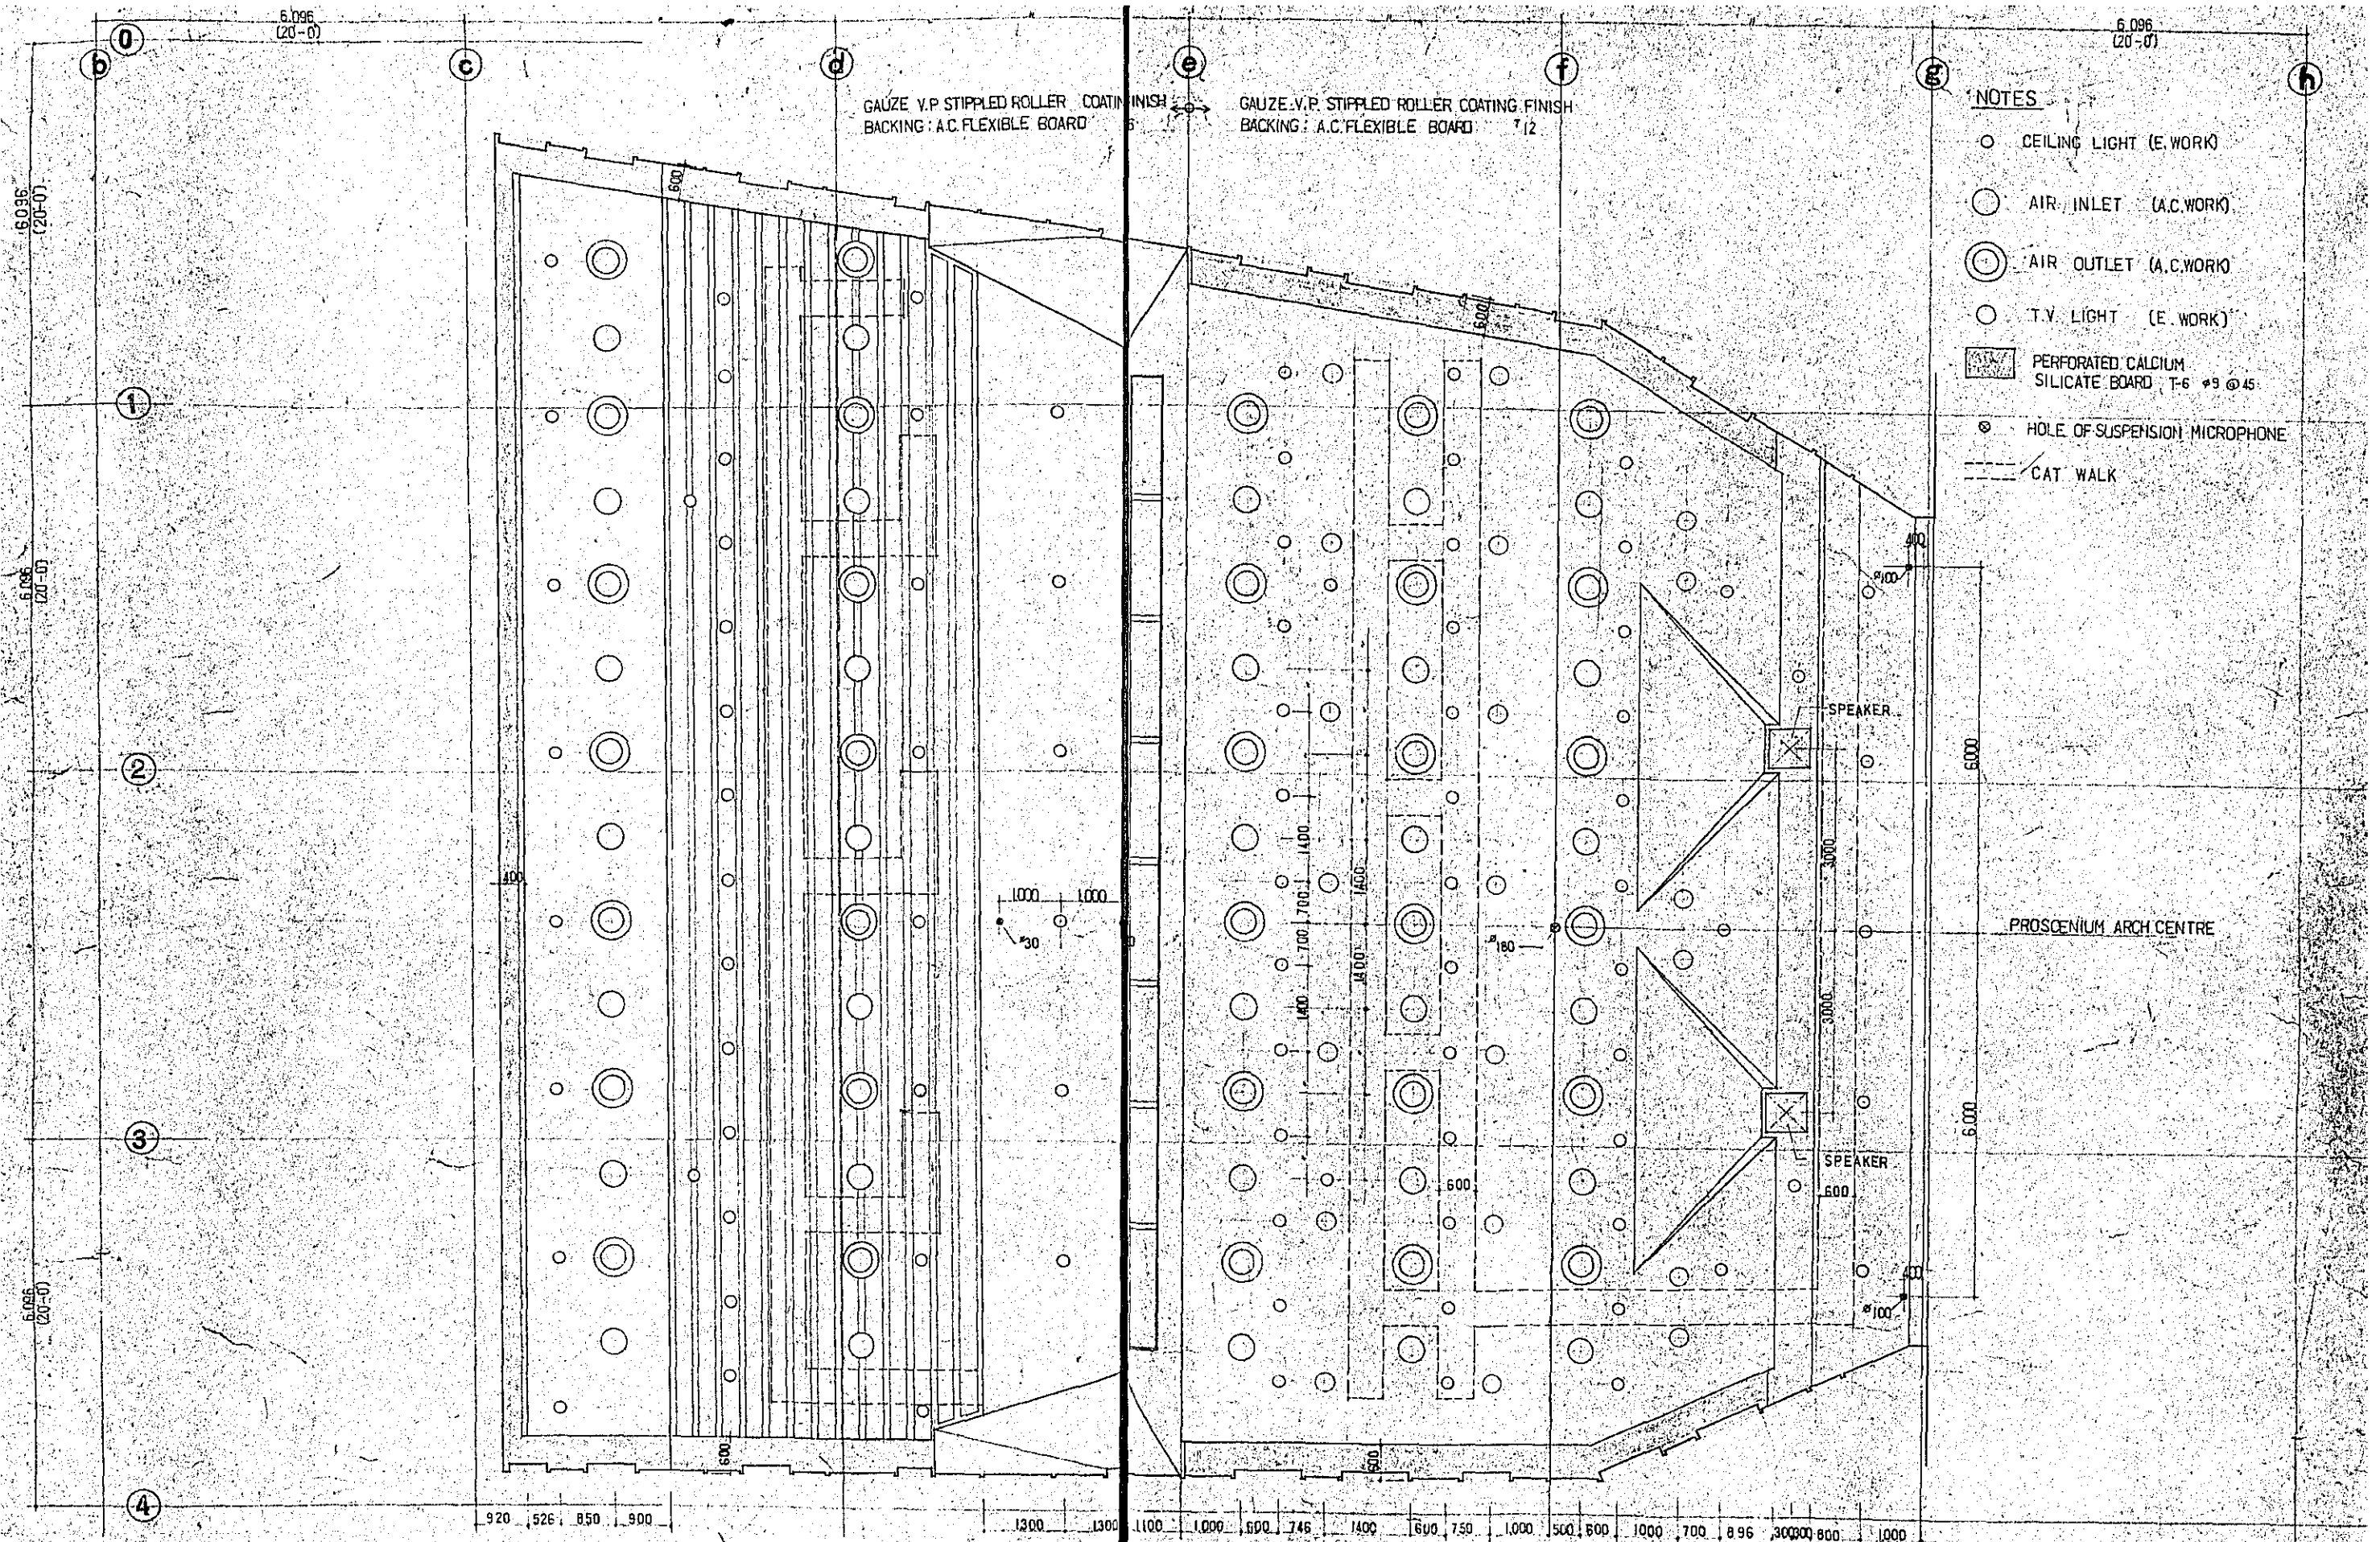

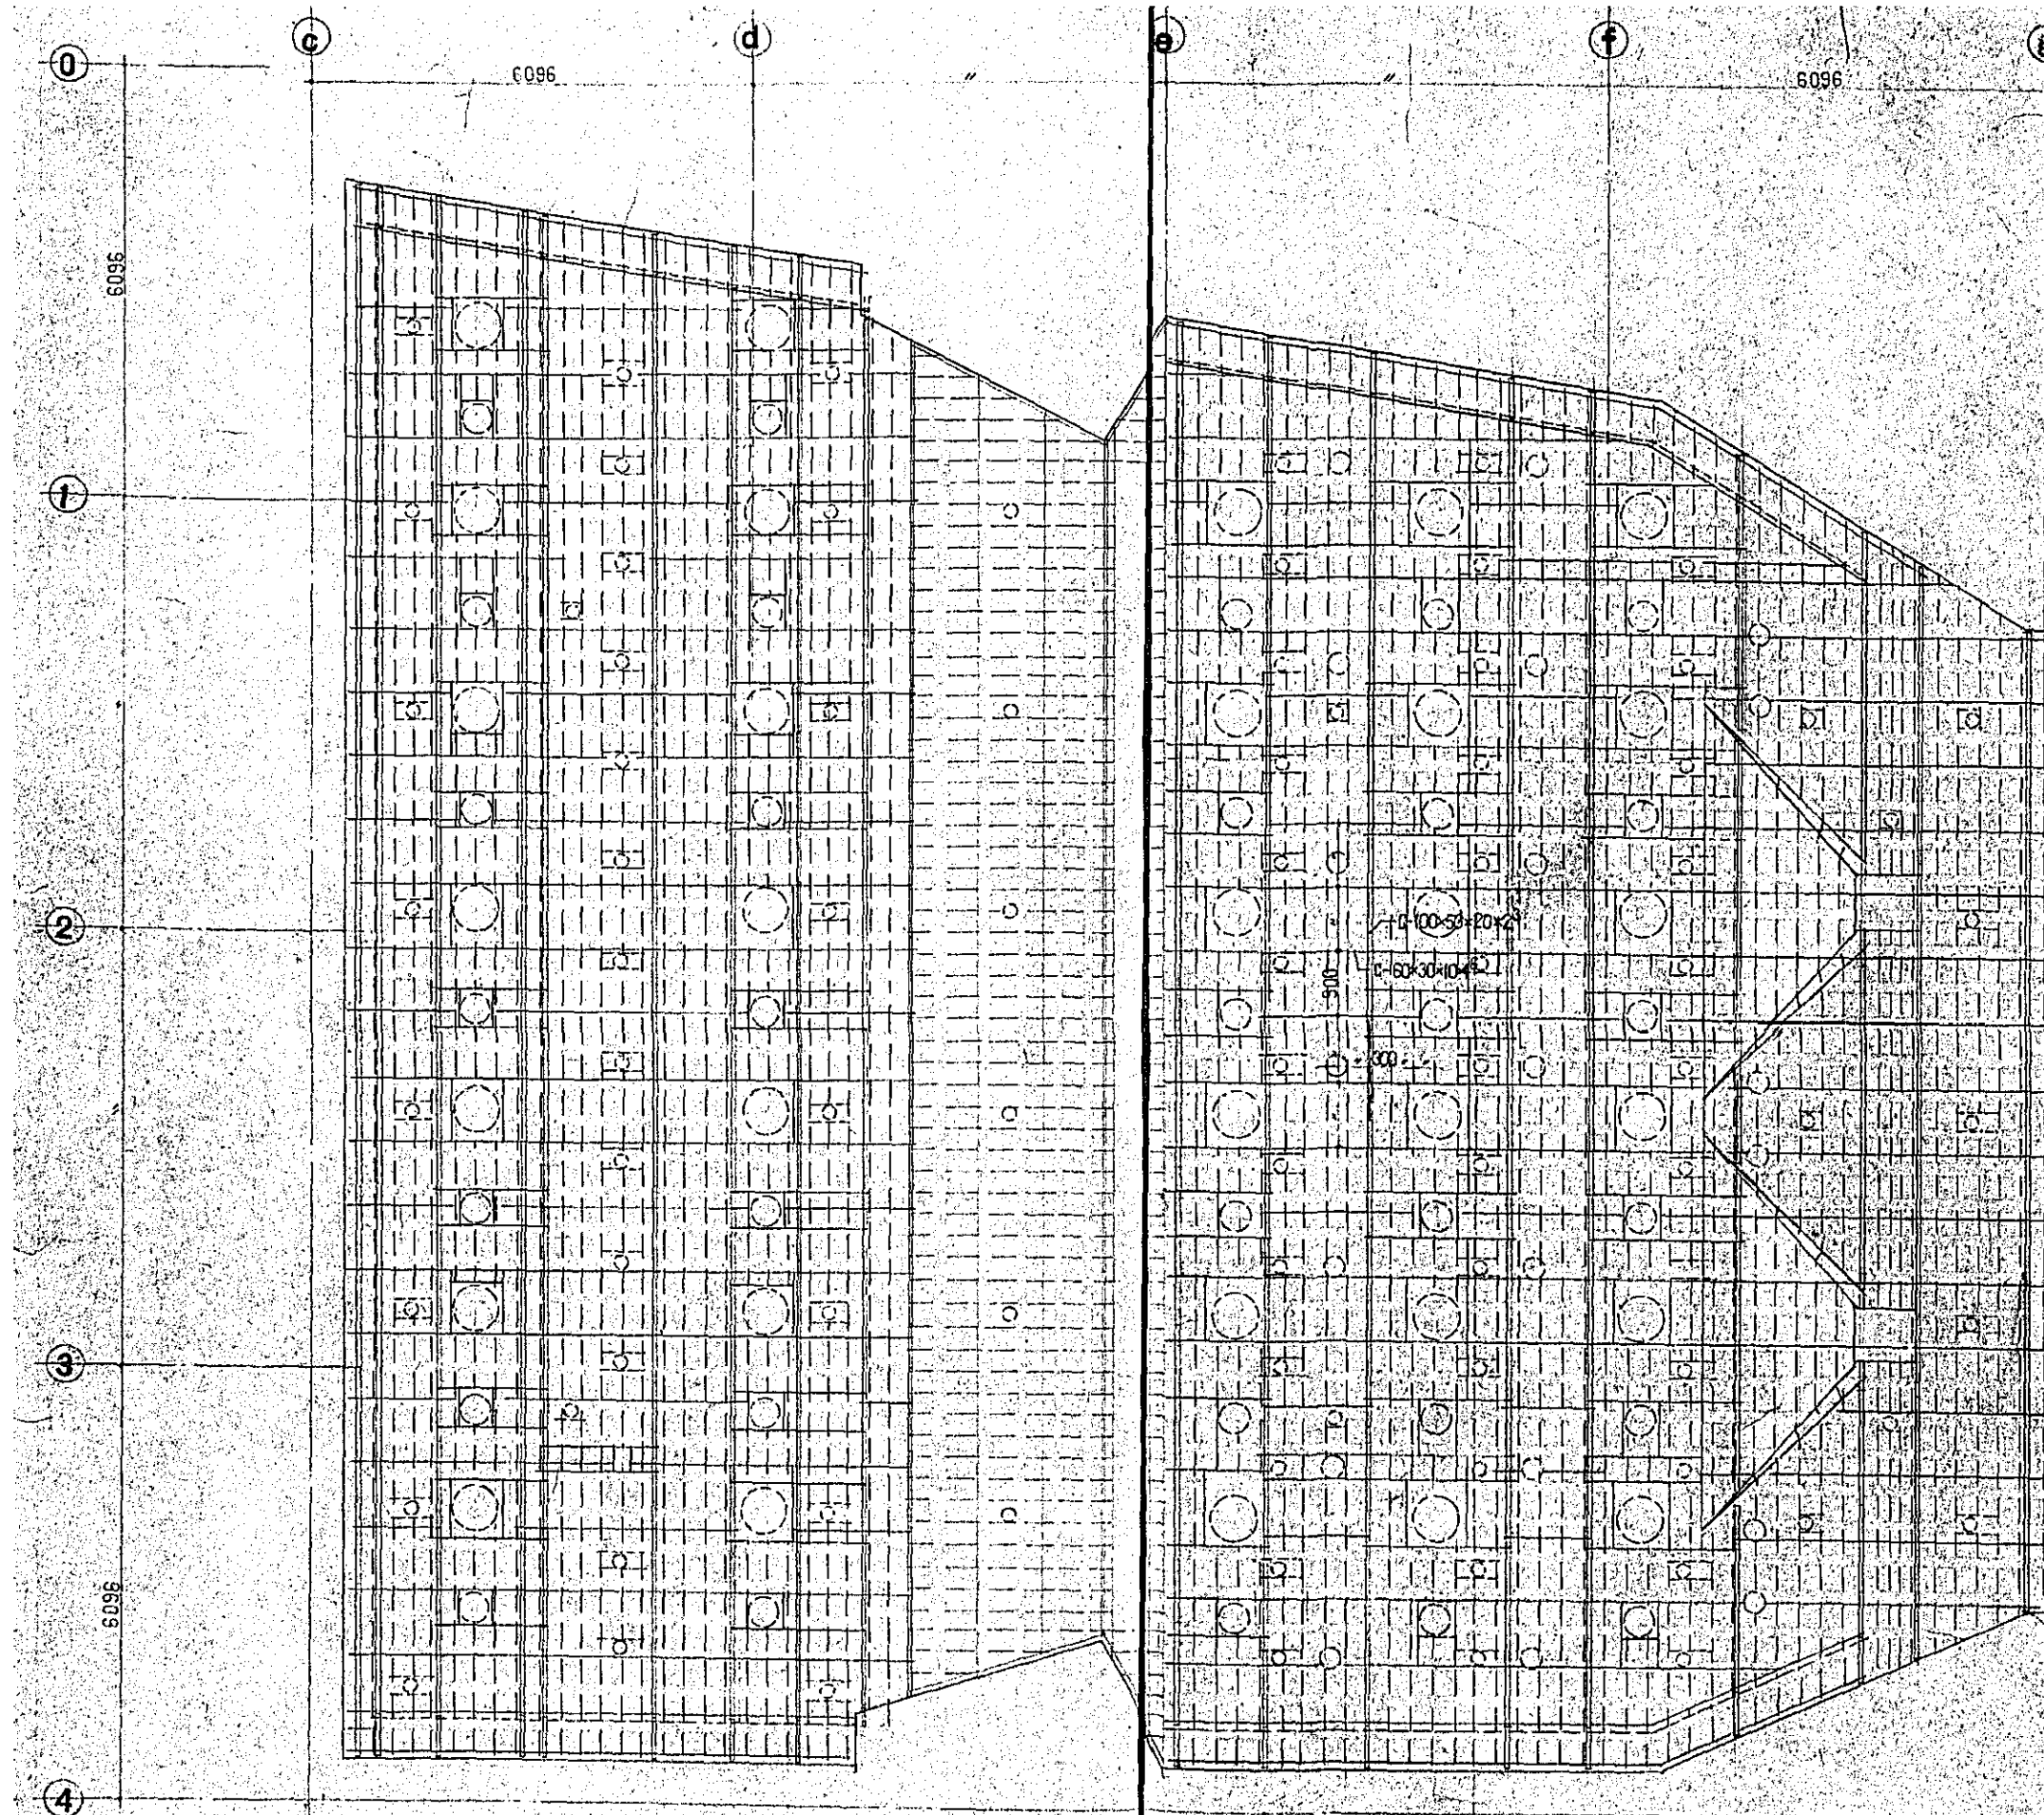

NOTES

- C-100 x 50 x 20 x 2³
- C-60 x 30 x 10 x 1⁶ @-900
- M-BAR @-300

REFLECTED CEILING FRAME PLAN 1:50

CONSTRUCTION PROJECT		DATE
OF BTV HALL IN DACCA		12/77
TITLE OF DRAWING		SCALE
REFLECTED CEILING FRAME		1:50
PLAN OF AUDITORIUM		DRG. NO.
		A-30