
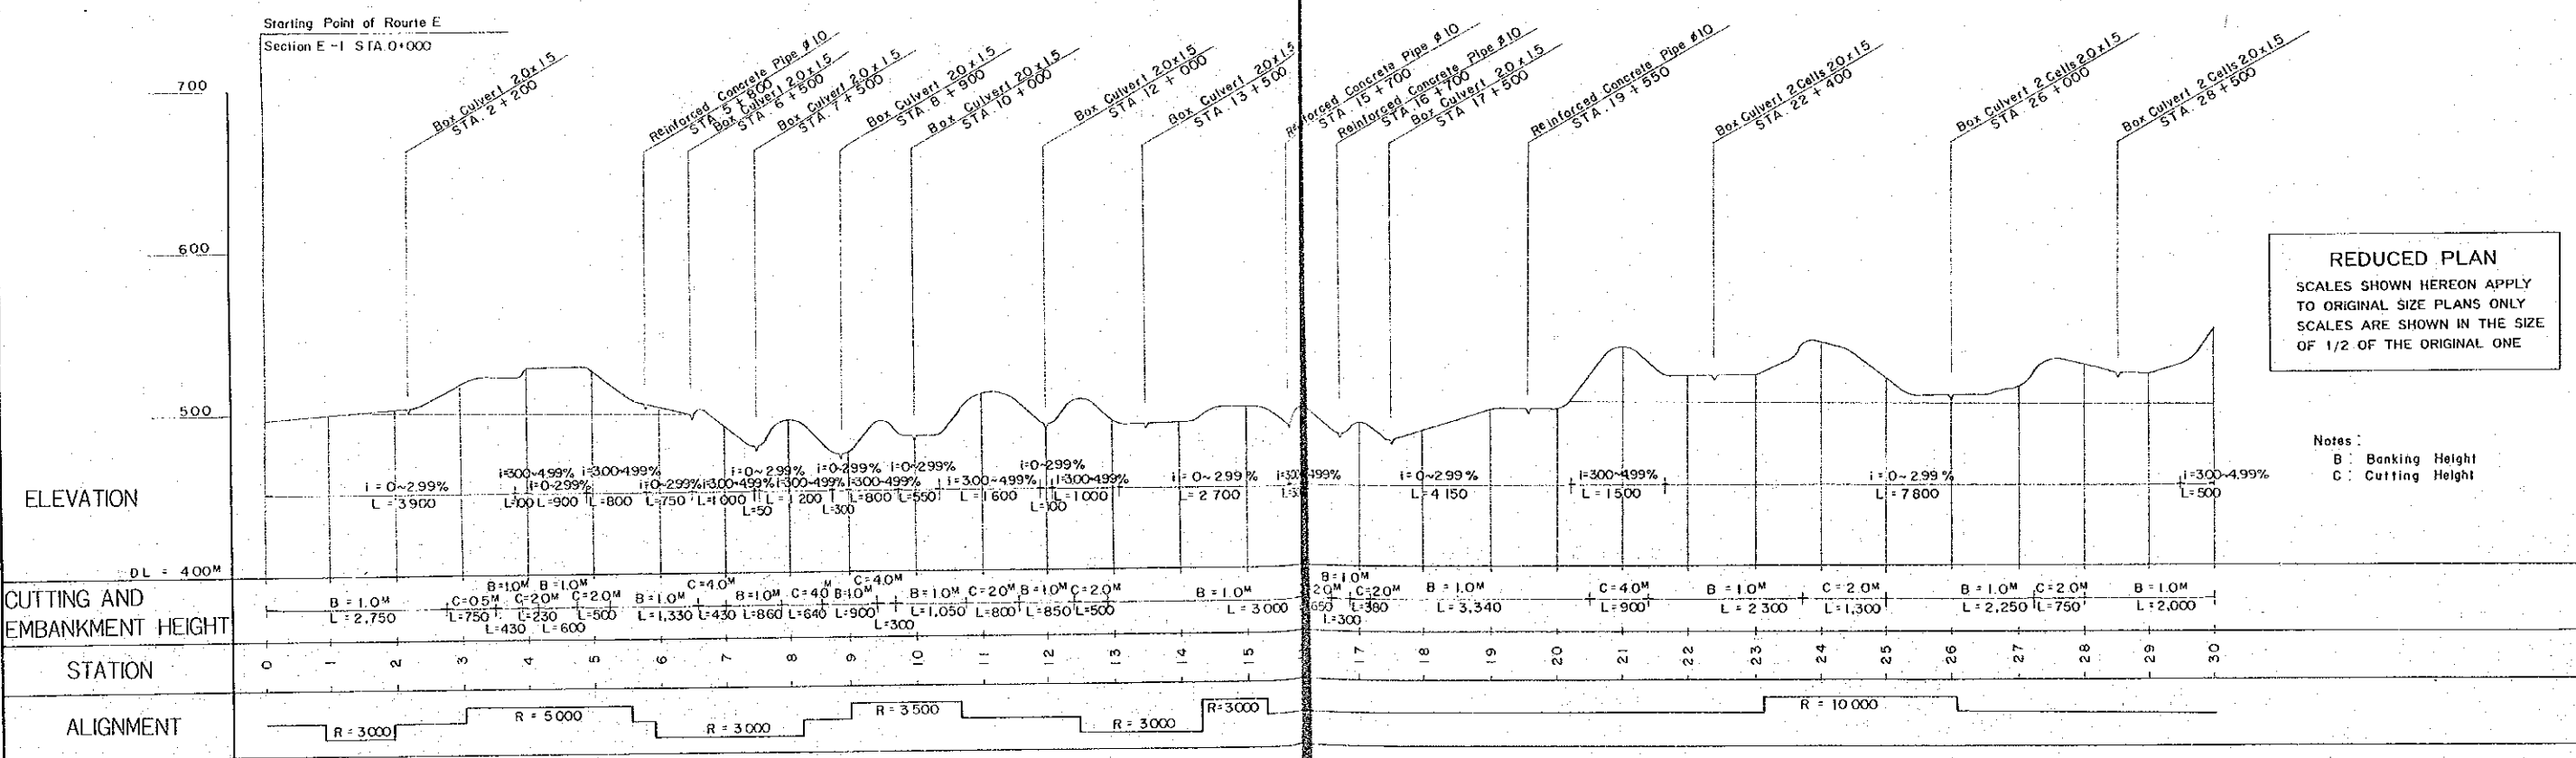
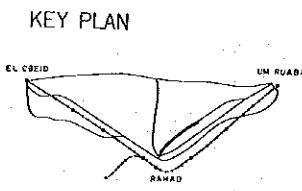


PLAN

SCALE 1 : 50000
 0 1000 2000 3000 4000 M

13 / 21

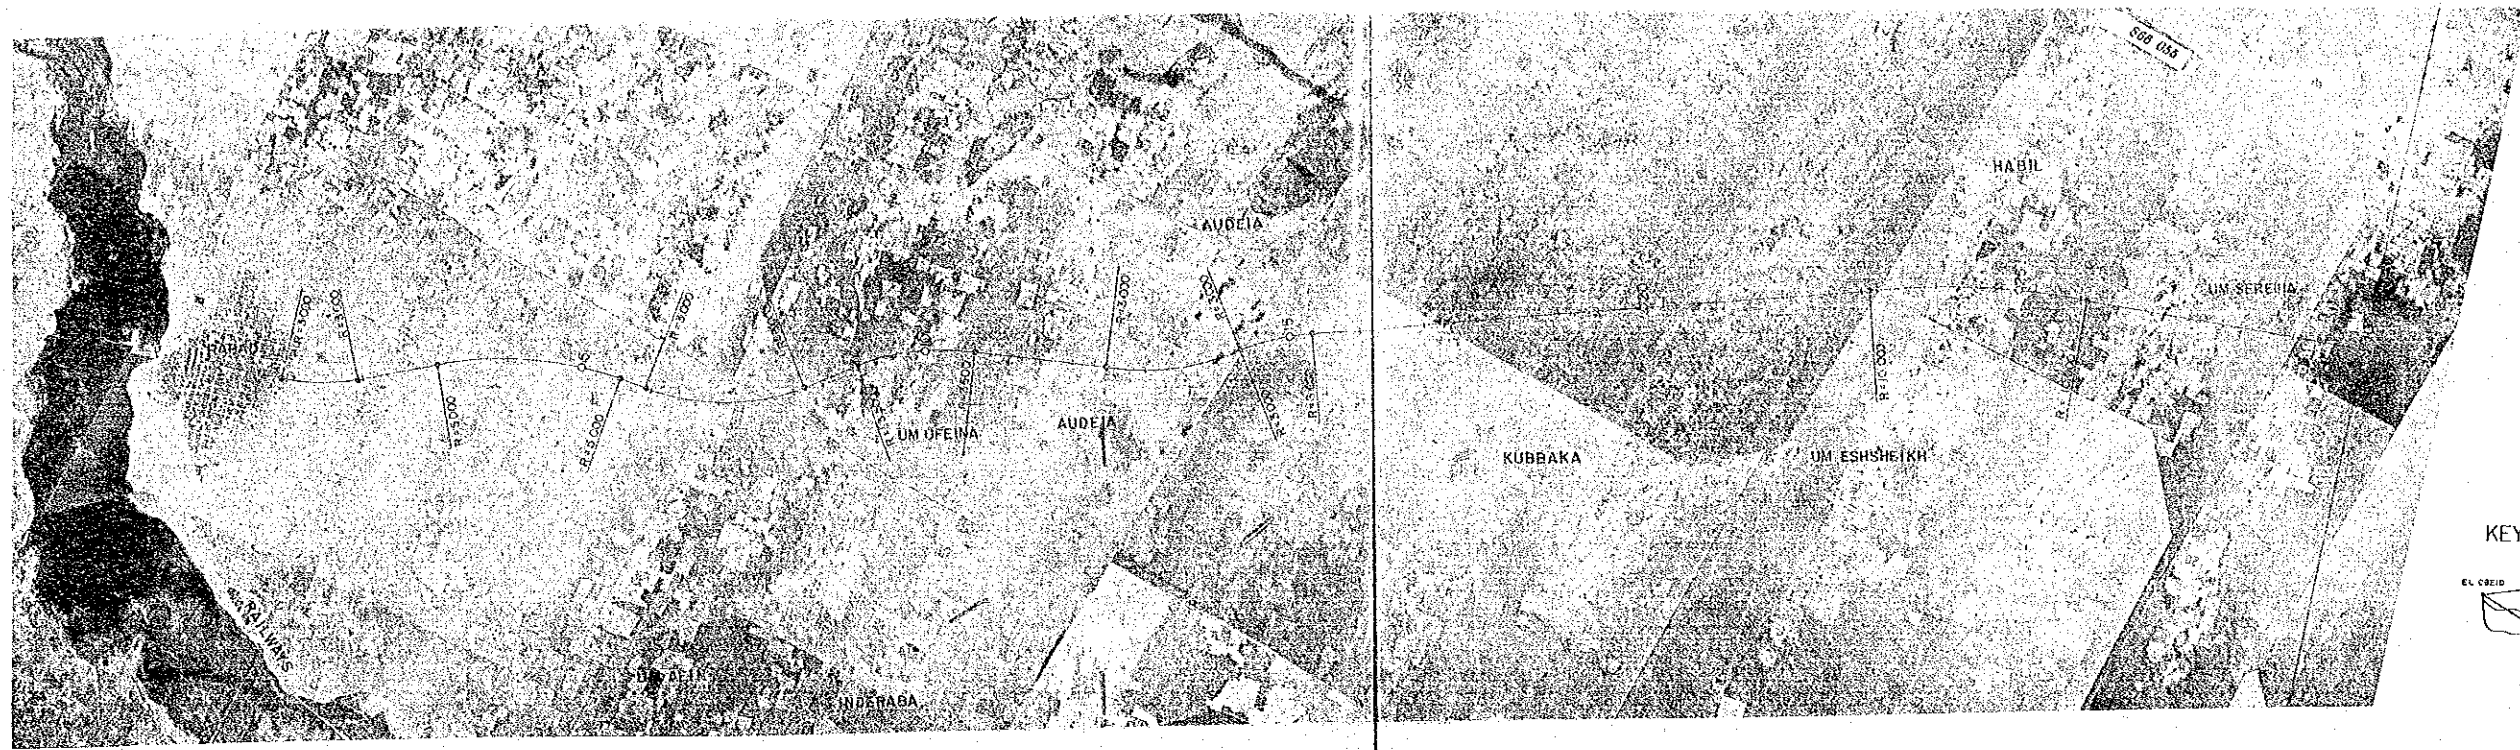





THE DEMOCRATIC REPUBLIC OF THE SUDAN ROADS AND BRIDGES PUBLIC CORPORATION	ROAD PROJECT EL OBEID - UM RUABA	PLAN AND PROFILE FROM STA. 0+000	ROUTE E (1)	APPROVED BY	AMENDMENTS	SCALE	DATE
			STA. 30+000			HORIZONTAL 1:50000 VERTICAL 1:2000	1978 SHEET NO. 79 OF 87

PLAN

SCALE 1 : 50000
0 1000 2000 3000 4000 M

14 / 21


KEY PLAN

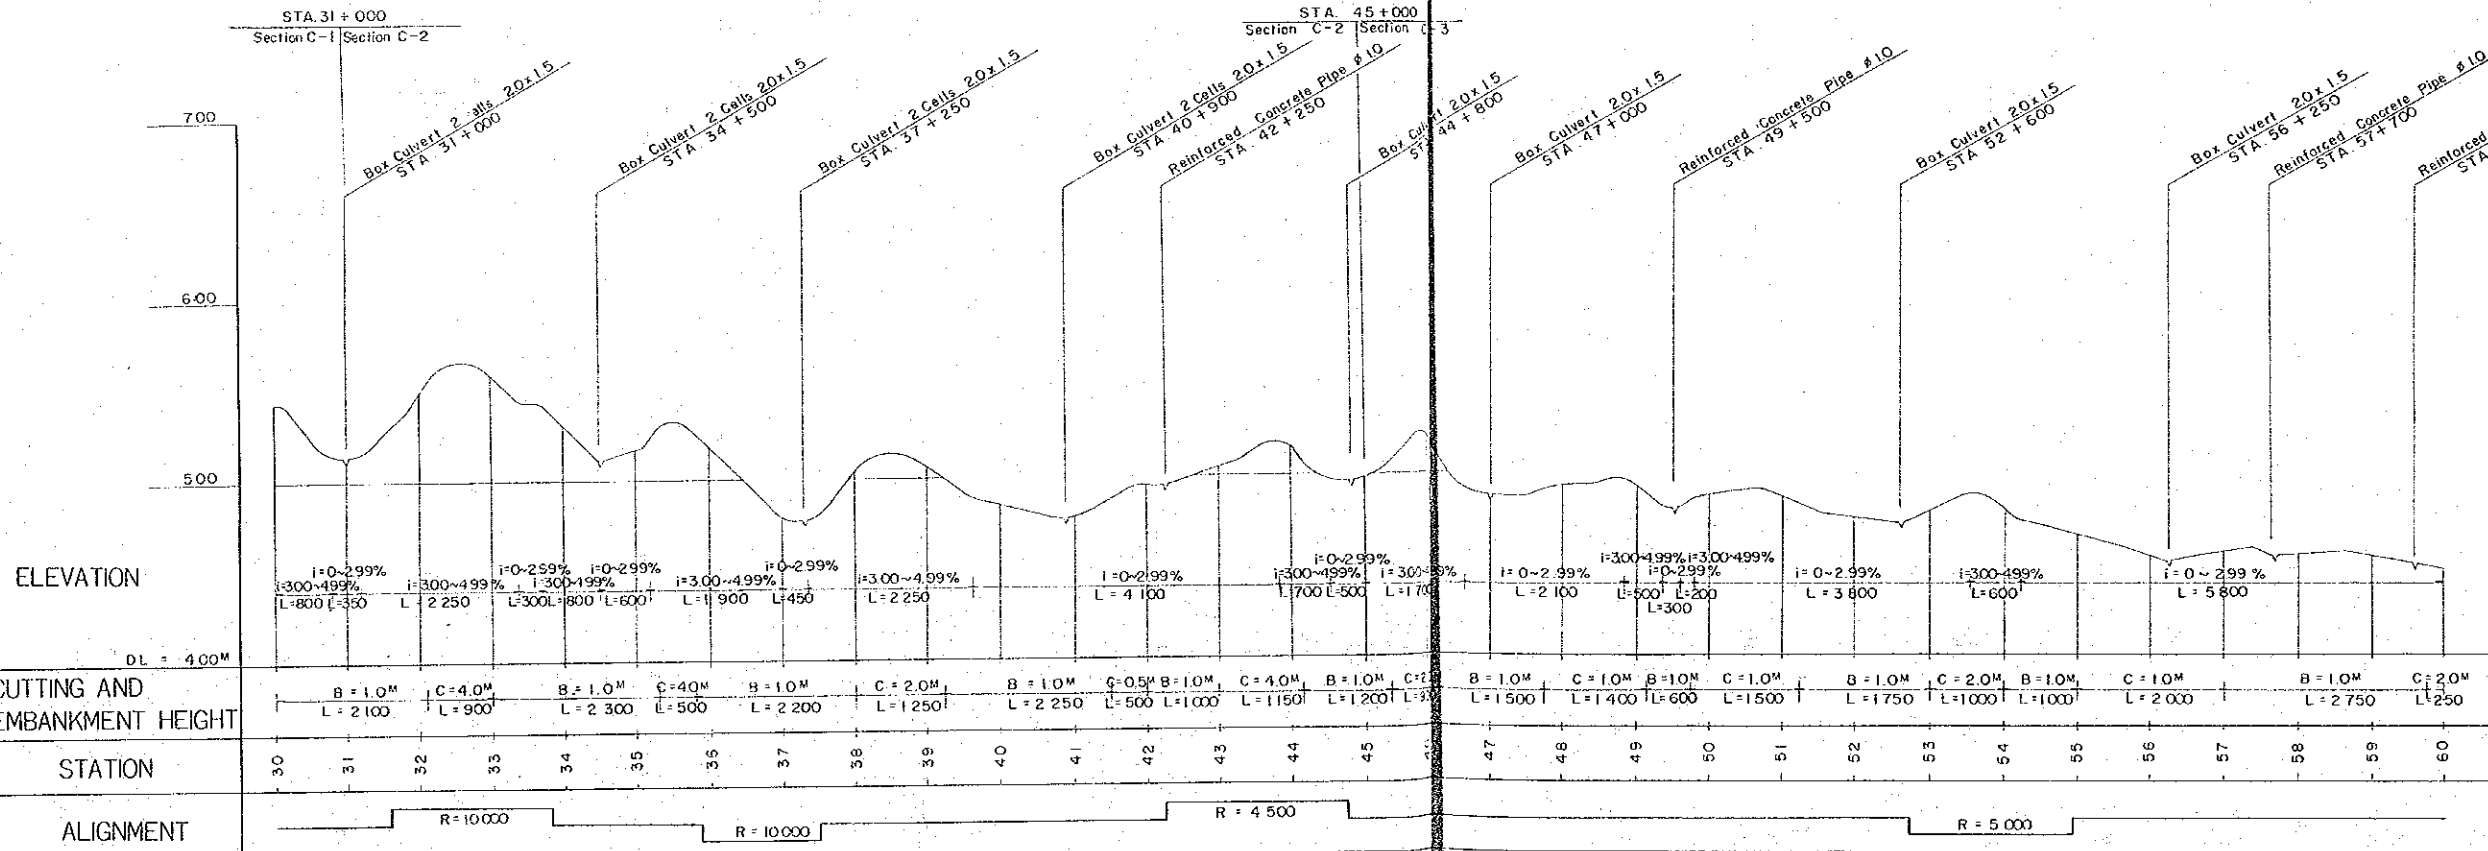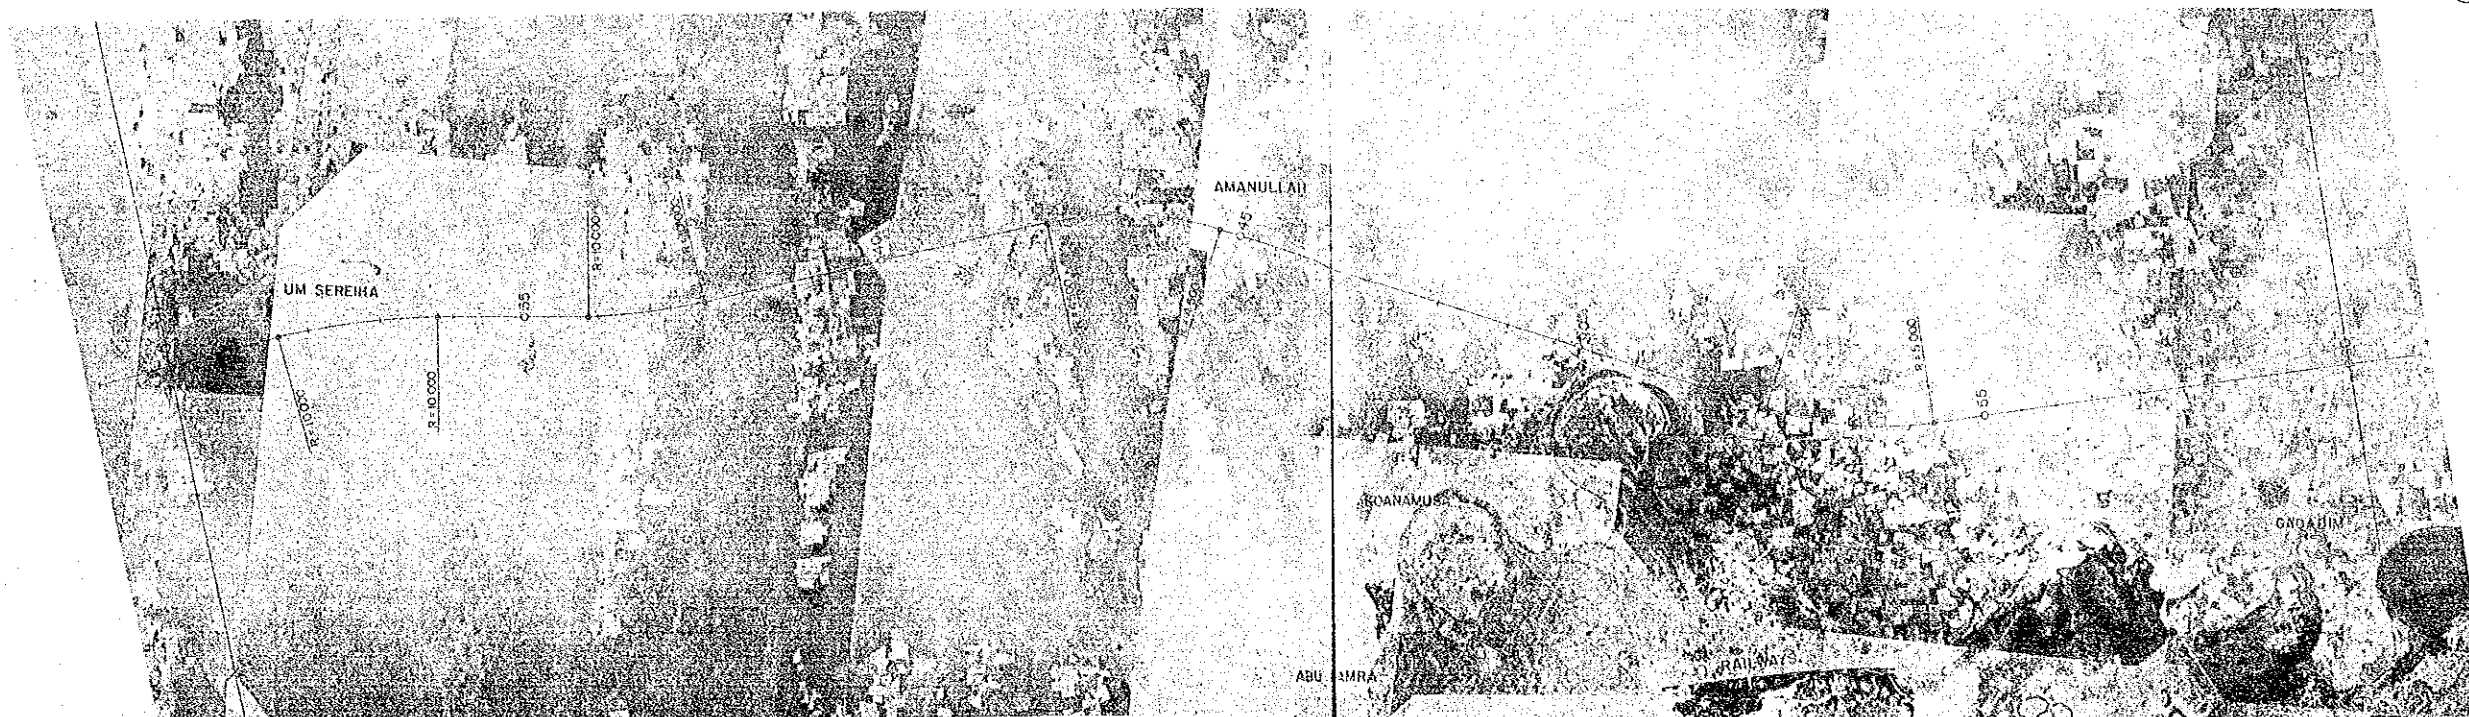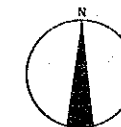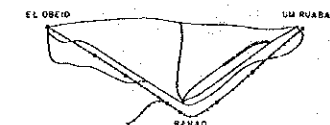

REDUCED PLAN
SCALES SHOWN HEREON APPLY TO ORIGINAL SIZE PLANS ONLY
SCALES ARE SHOWN IN THE SIZE OF 1/2 OF THE ORIGINAL ONE

Notes:
B : Banking Height
C : Cutting Height

THE DEMOCRATIC REPUBLIC OF THE SUDAN ROADS AND BRIDGES PUBLIC CORPORATION	ROAD PROJECT EL OBEID - UM RUABA	PLAN AND PROFILE FROM STA. 30 + 000	ROUTE E (2) STA. 60 + 000	APPROVED BY	AMENDMENTS	SCALE	DATE 1978
						HORIZONTAL 1 : 50000 VERTICAL 1 : 2000	SHEET NO. 80 OF 87




 


PLAN

SCALE: 1:50,000
 0 1000 2000 3000 4000 M

15 / 21

KEY PLAN

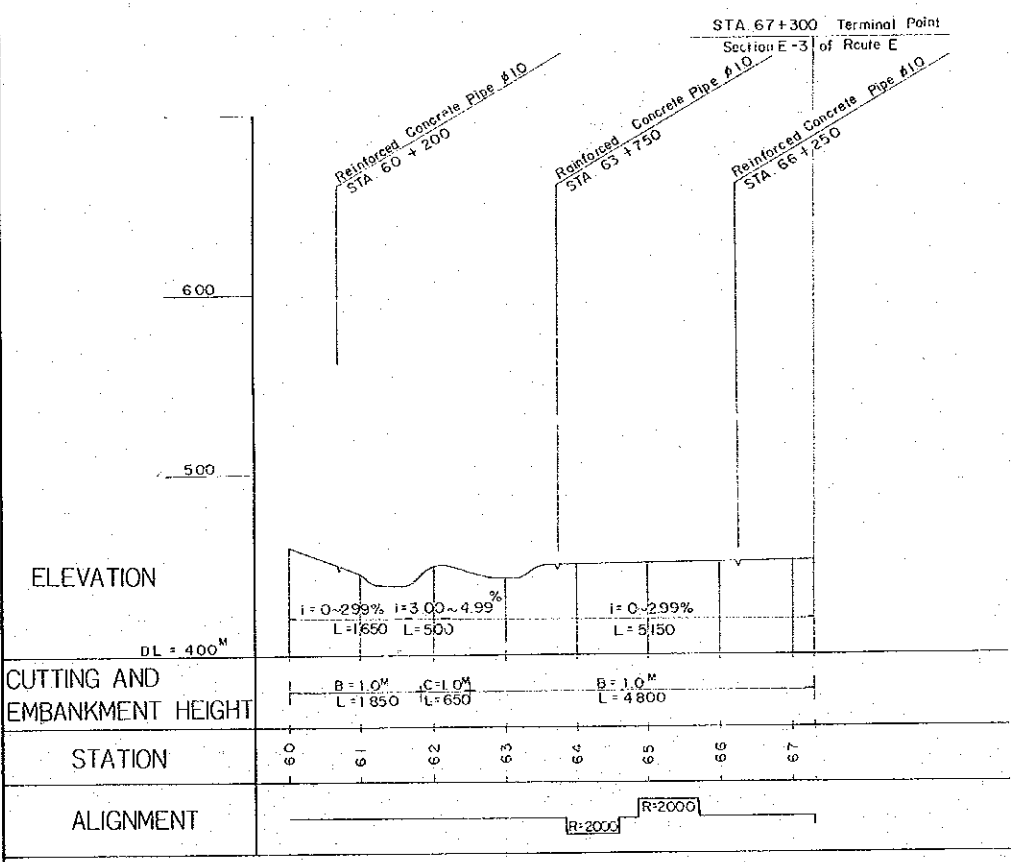 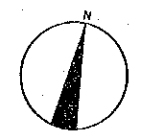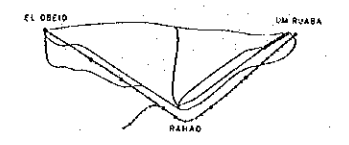

REDUCED PLAN
 SCALES SHOWN HEREON APPLY TO ORIGINAL SIZE PLANS ONLY
 SCALES ARE SHOWN IN THE SIZE OF 1/2 OF THE ORIGINAL ONE

Notes:
 B: Banking Height
 C: Cutting Height





THE DEMOCRATIC REPUBLIC OF THE SUDAN ROADS AND BRIDGES PUBLIC CORPORATION	ROAD PROJECT EL OBEID - UM RUABA	PLAN AND PROFILE ROUTE E (3) FROM STA. 60+000 TO STA. 67+300	APPROVED BY	AMENDMENTS	SCALE	DATE 1978
					HORIZONTAL: 1:50,000 VERTICAL: 1:2,000	SHEET NO. 81 OF 87

PLAN

SCALE 1:50000
 0 1000 2000 3000 4000 M

16 / 21

KEY PLAN

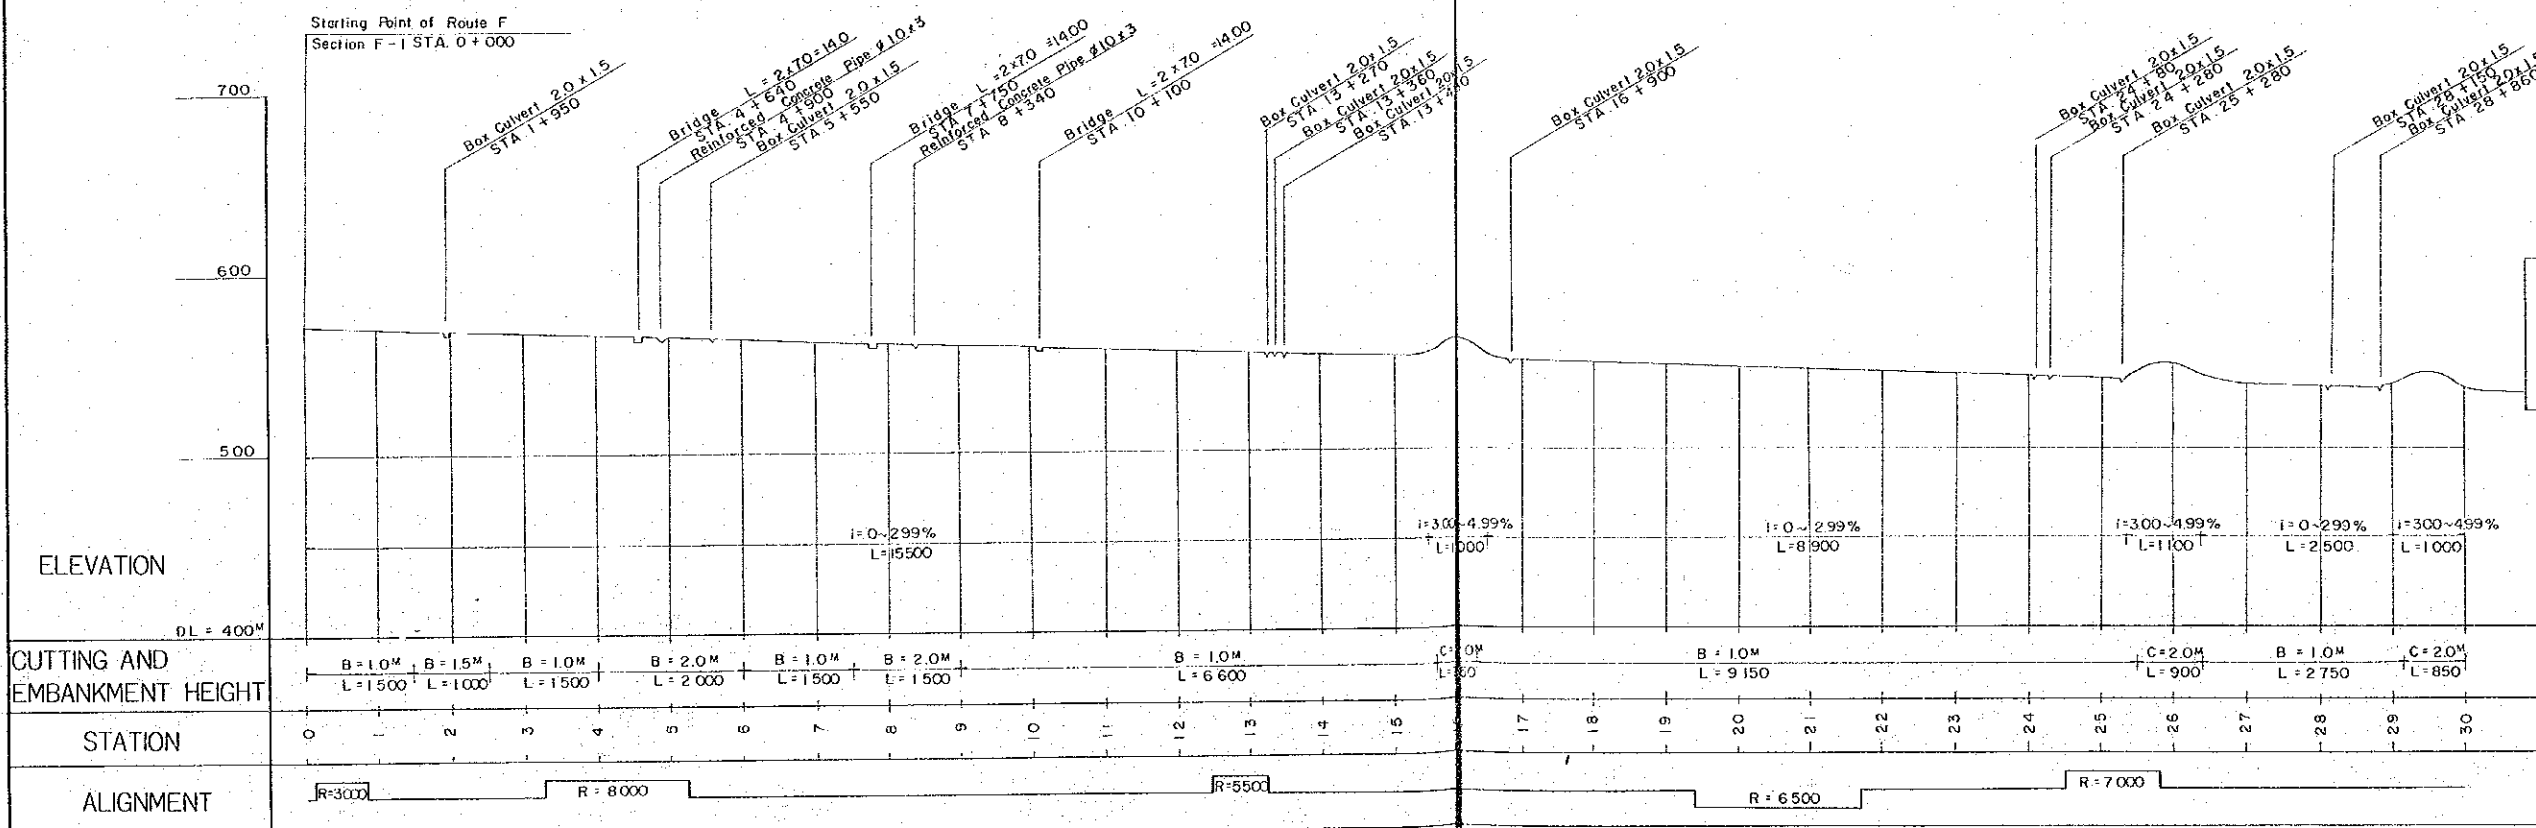 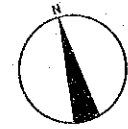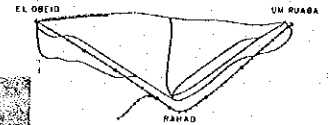

REDUCED PLAN
 SCALES SHOWN HEREON APPLY TO ORIGINAL SIZE PLANS ONLY
 SCALES ARE SHOWN IN THE SIZE OF 1/2 OF THE ORIGINAL ONE

Notes:
 B: Banking Height
 C: Cutting Height





THE DEMOCRATIC REPUBLIC OF THE SUDAN ROADS AND BRIDGES PUBLIC CORPORATION	ROAD PROJECT EL OBEID - UM RUABA	PLAN AND PROFILE FROM STA. 0+000	ROUTE F (1)	APPROVED BY	AMENDMENTS	SCALE	DATE 1978
			STA. 30+000			HORIZONTAL: 1:50000	SHEET NO. 82 OF 87

PLAN

SCALE 1 : 50000
 0 1000 2000 3000 4000M

17 / 21

KEY PLAN

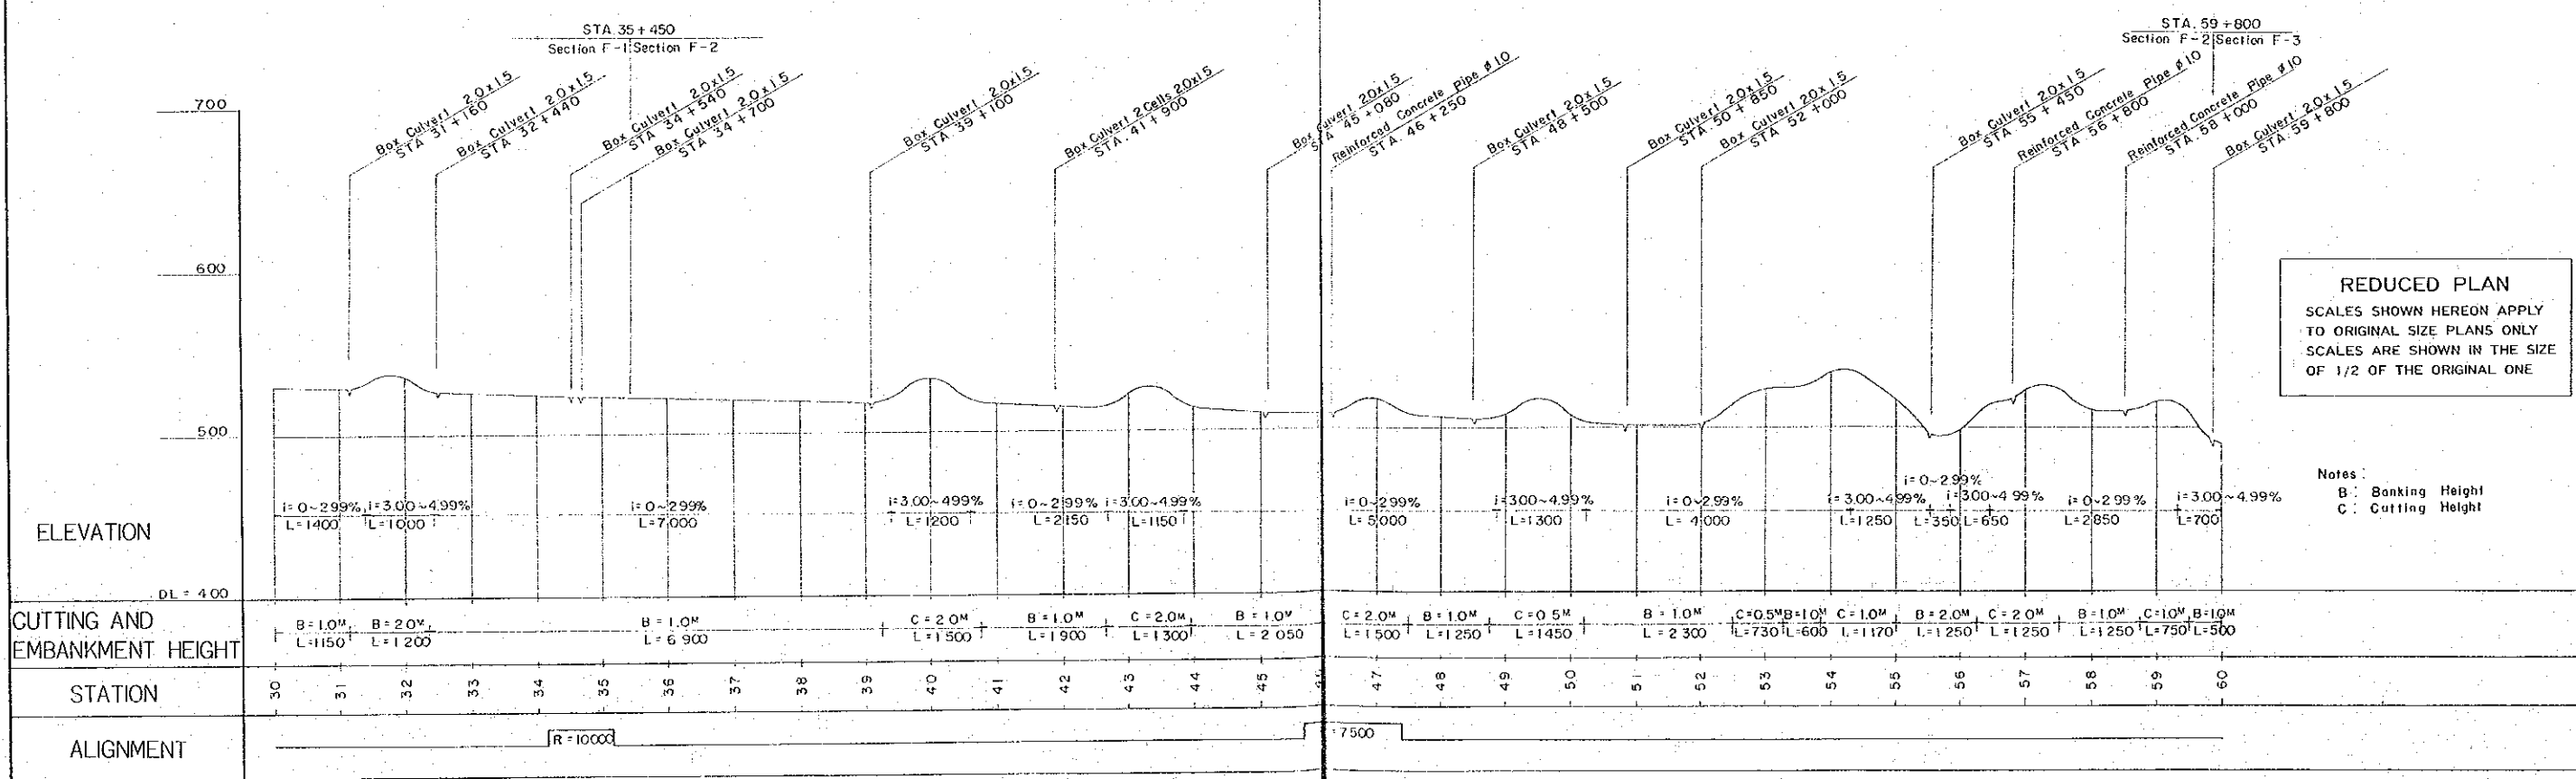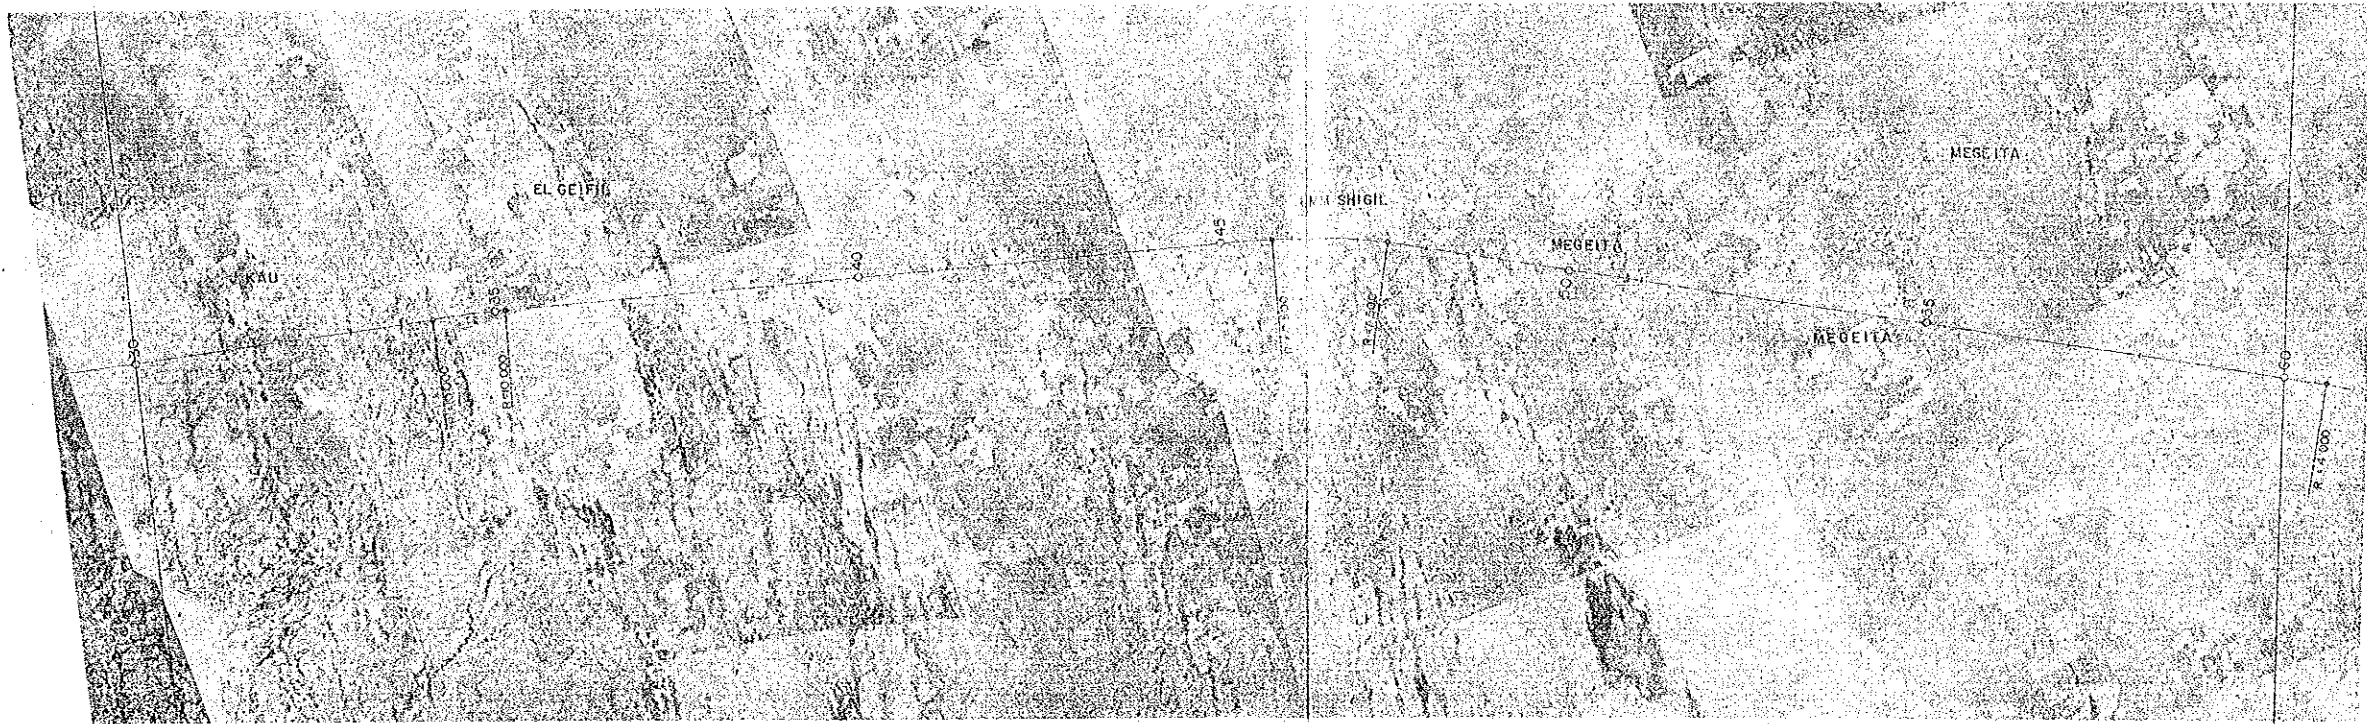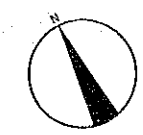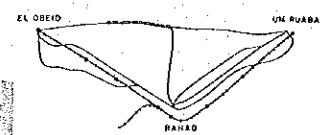



THE DEMOCRATIC REPUBLIC OF THE SUDAN ROADS AND BRIDGES PUBLIC CORPORATION	ROAD PROJECT EL OBEID - UM RUABA	PLAN AND PROFILE FROM STA. 30+000	ROUTE F (2)	APPROVED BY	AMENDMENTS	SCALE HORIZONTAL 1:50000 VERTICAL 1:2000	DATE 1978
			STA. 60+000			SHEET NO. 83 OF 87	

PLAN

SCALE 1 : 50000
0 1000 2000 3000 4000 M

18 / 21

KEY PLAN

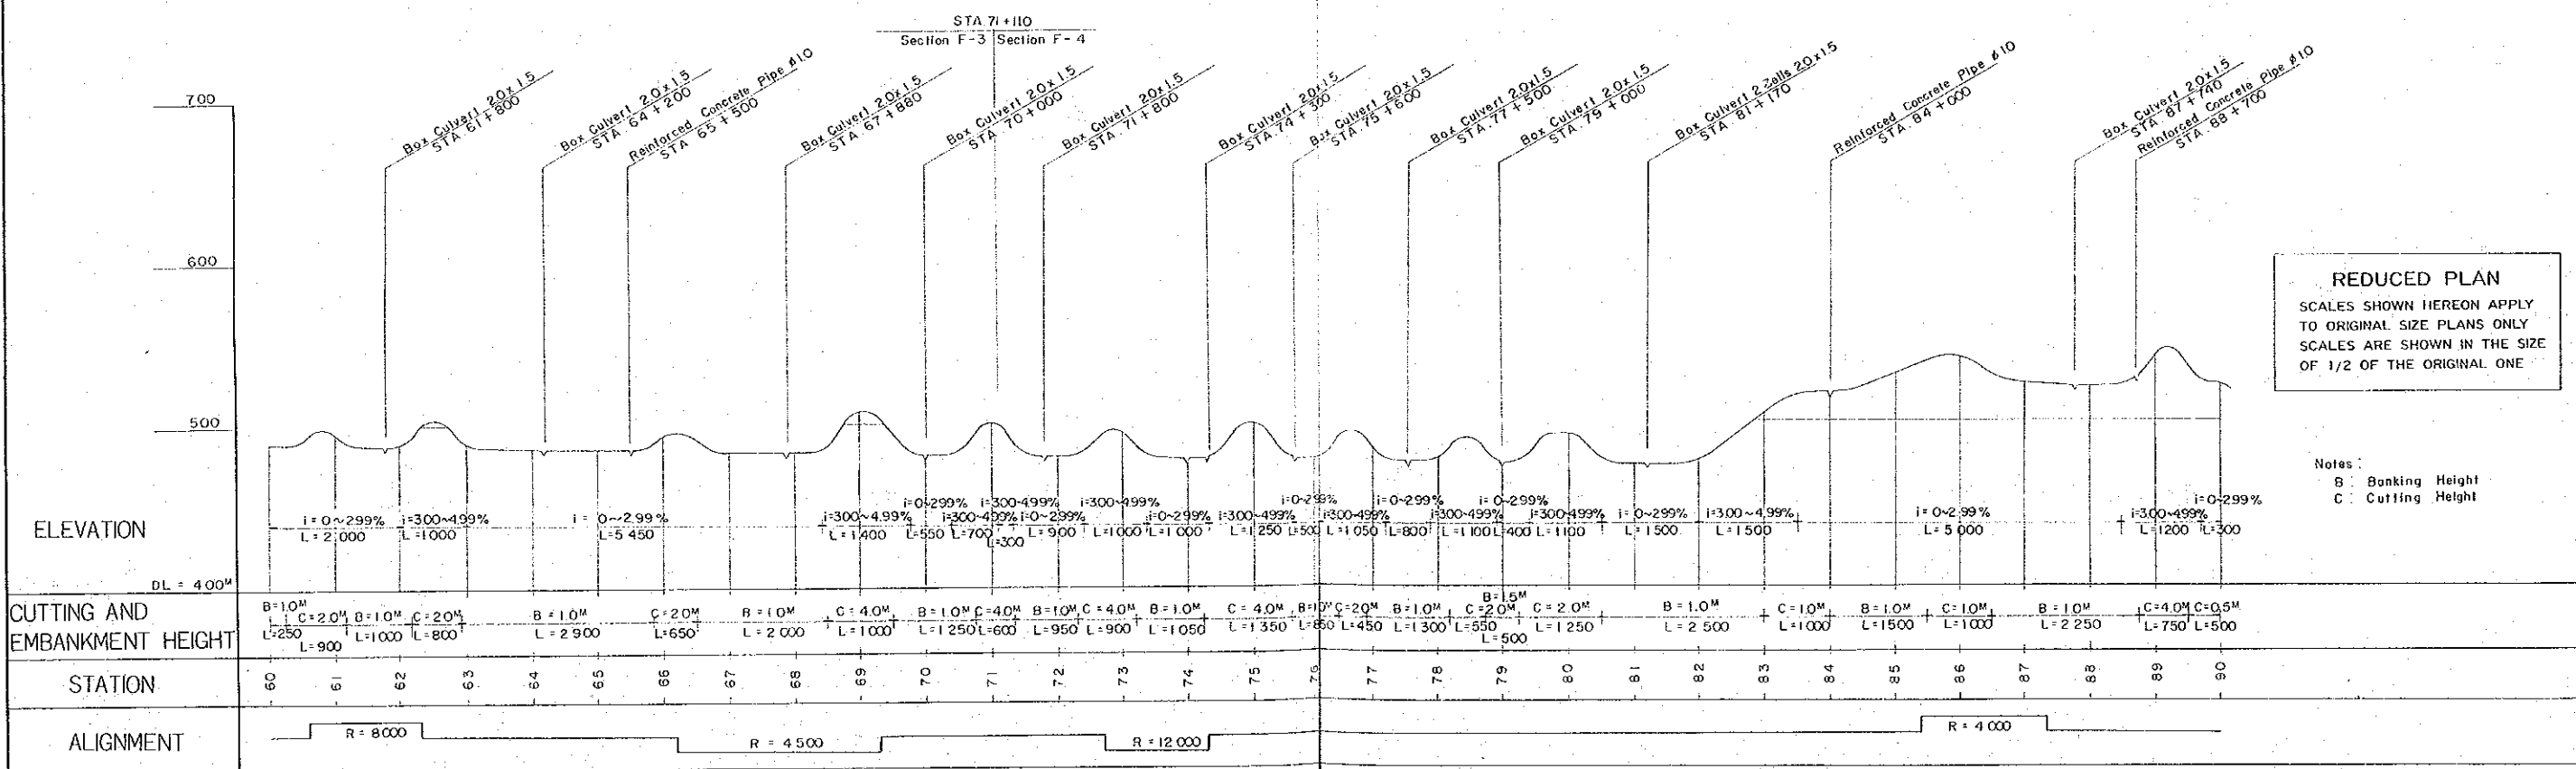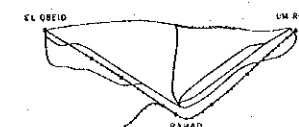

REDUCED PLAN
SCALES SHOWN HEREON APPLY TO ORIGINAL SIZE PLANS ONLY
SCALES ARE SHOWN IN THE SIZE OF 1/2 OF THE ORIGINAL ONE



Notes:
B : Banking Height
C : Cutting Height

PLAN


SCALE 1 : 50 000
 0 1000 2000 3000 4000 M

19 / 21

KEY PLAN

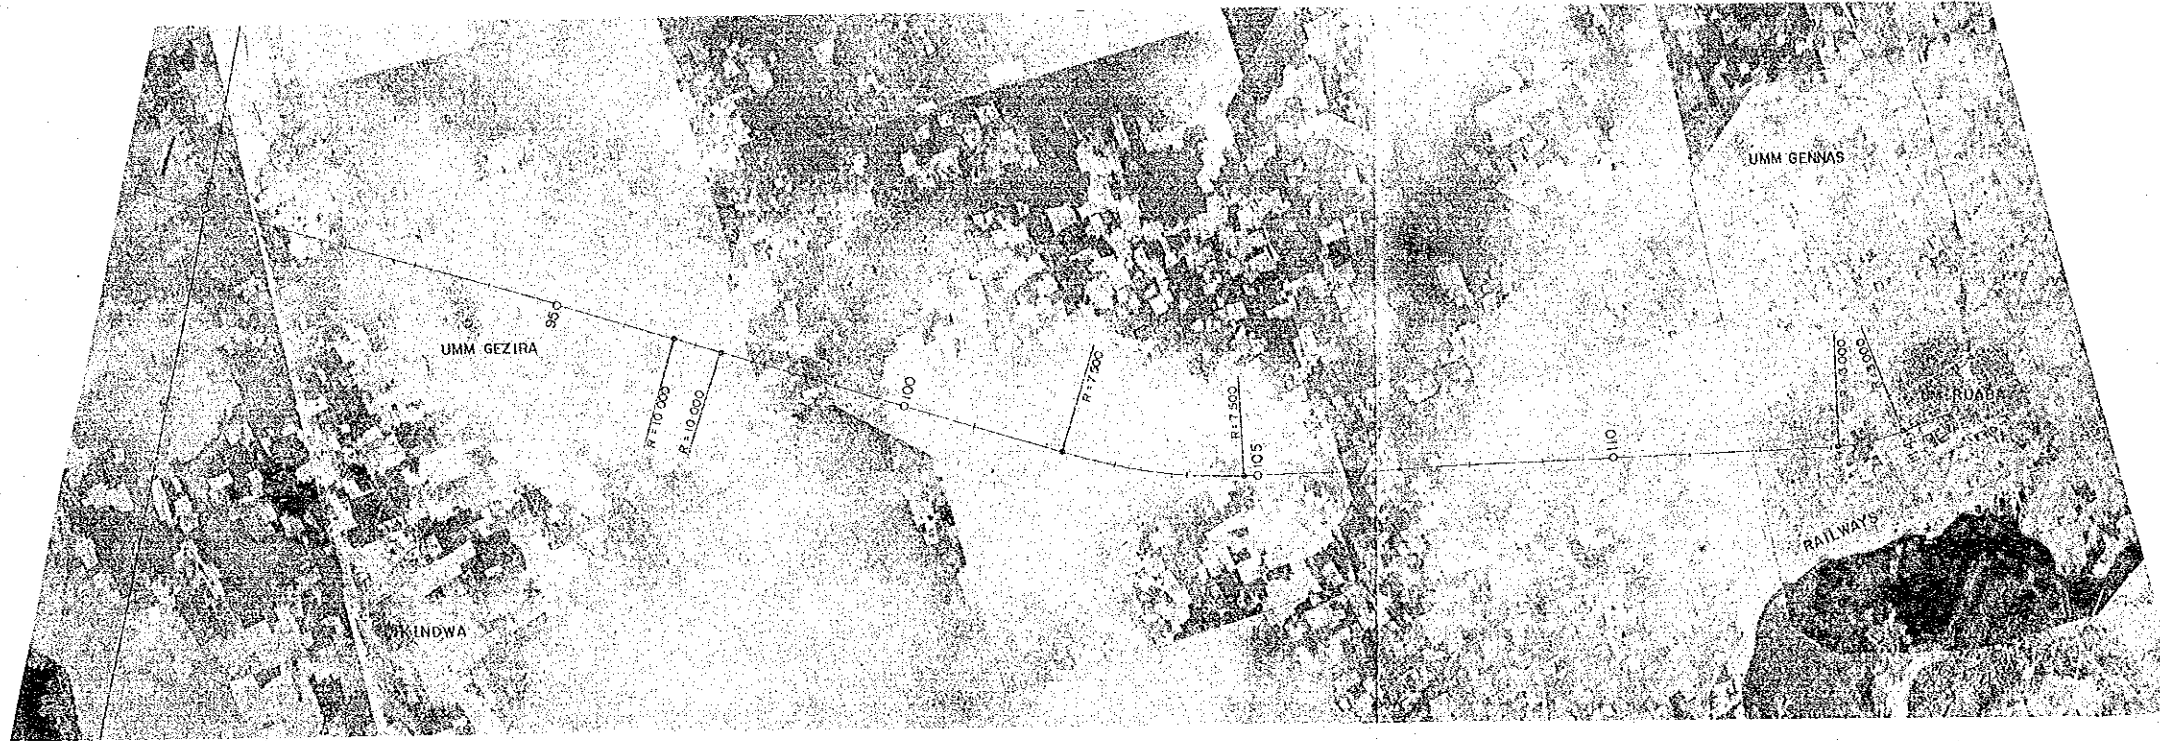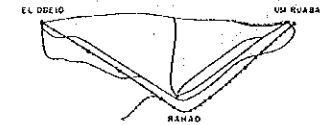

50
40
30
20
10
0

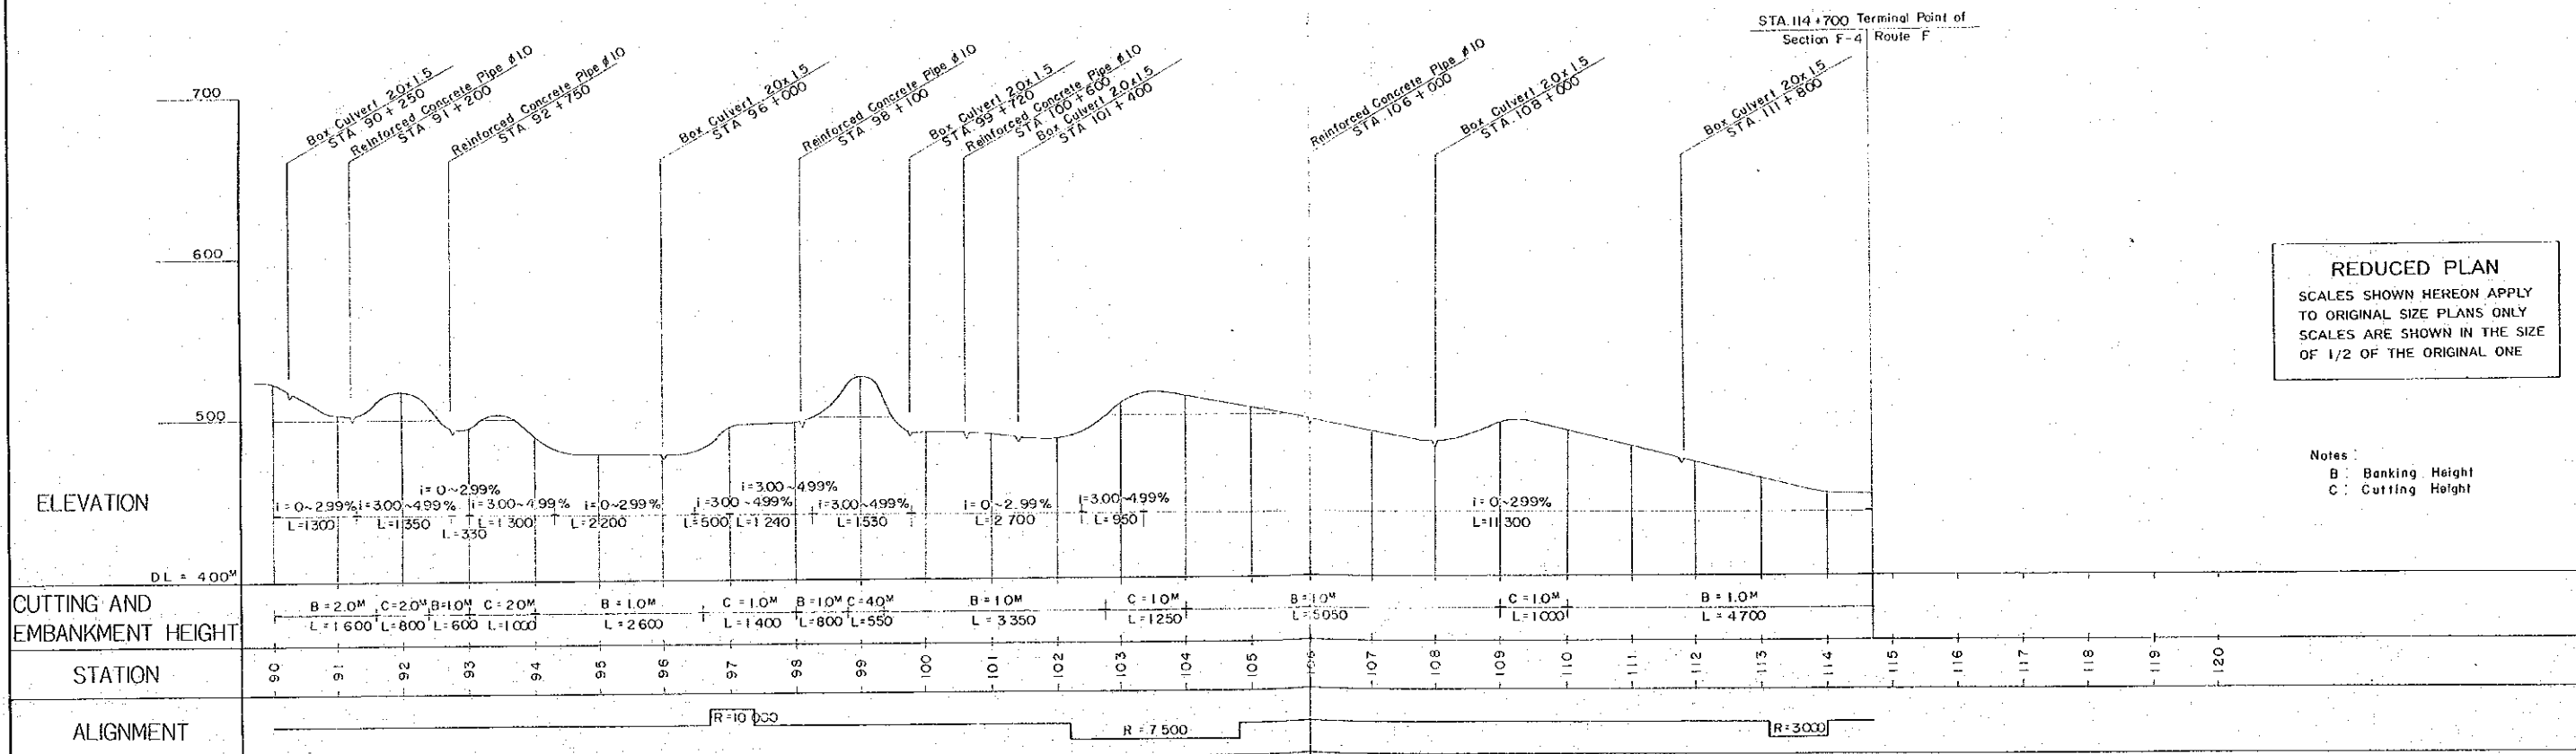


REDUCED PLAN
 SCALES SHOWN HEREON APPLY TO ORIGINAL SIZE PLANS ONLY
 SCALES ARE SHOWN IN THE SIZE OF 1/2 OF THE ORIGINAL ONE

Notes:
 B: Banking Height
 C: Cutting Height




THE DEMOCRATIC REPUBLIC OF THE SUDAN ROADS AND BRIDGES PUBLIC CORPORATION	ROAD PROJECT EL OBEID - UM RUABA	PLAN AND PROFILE FROM STA. 90+000	ROUTE F (4) STA. 114+700	APPROVED BY	AMENDMENTS	SCALE HORIZONTAL: 50000 VERTICAL: 1:2000	DATE 1978 SHEET NO. 85 OF 87
--	-------------------------------------	--------------------------------------	-----------------------------	-------------	------------	--	---------------------------------

PLAN

 

20 / 21

KEY PLAN

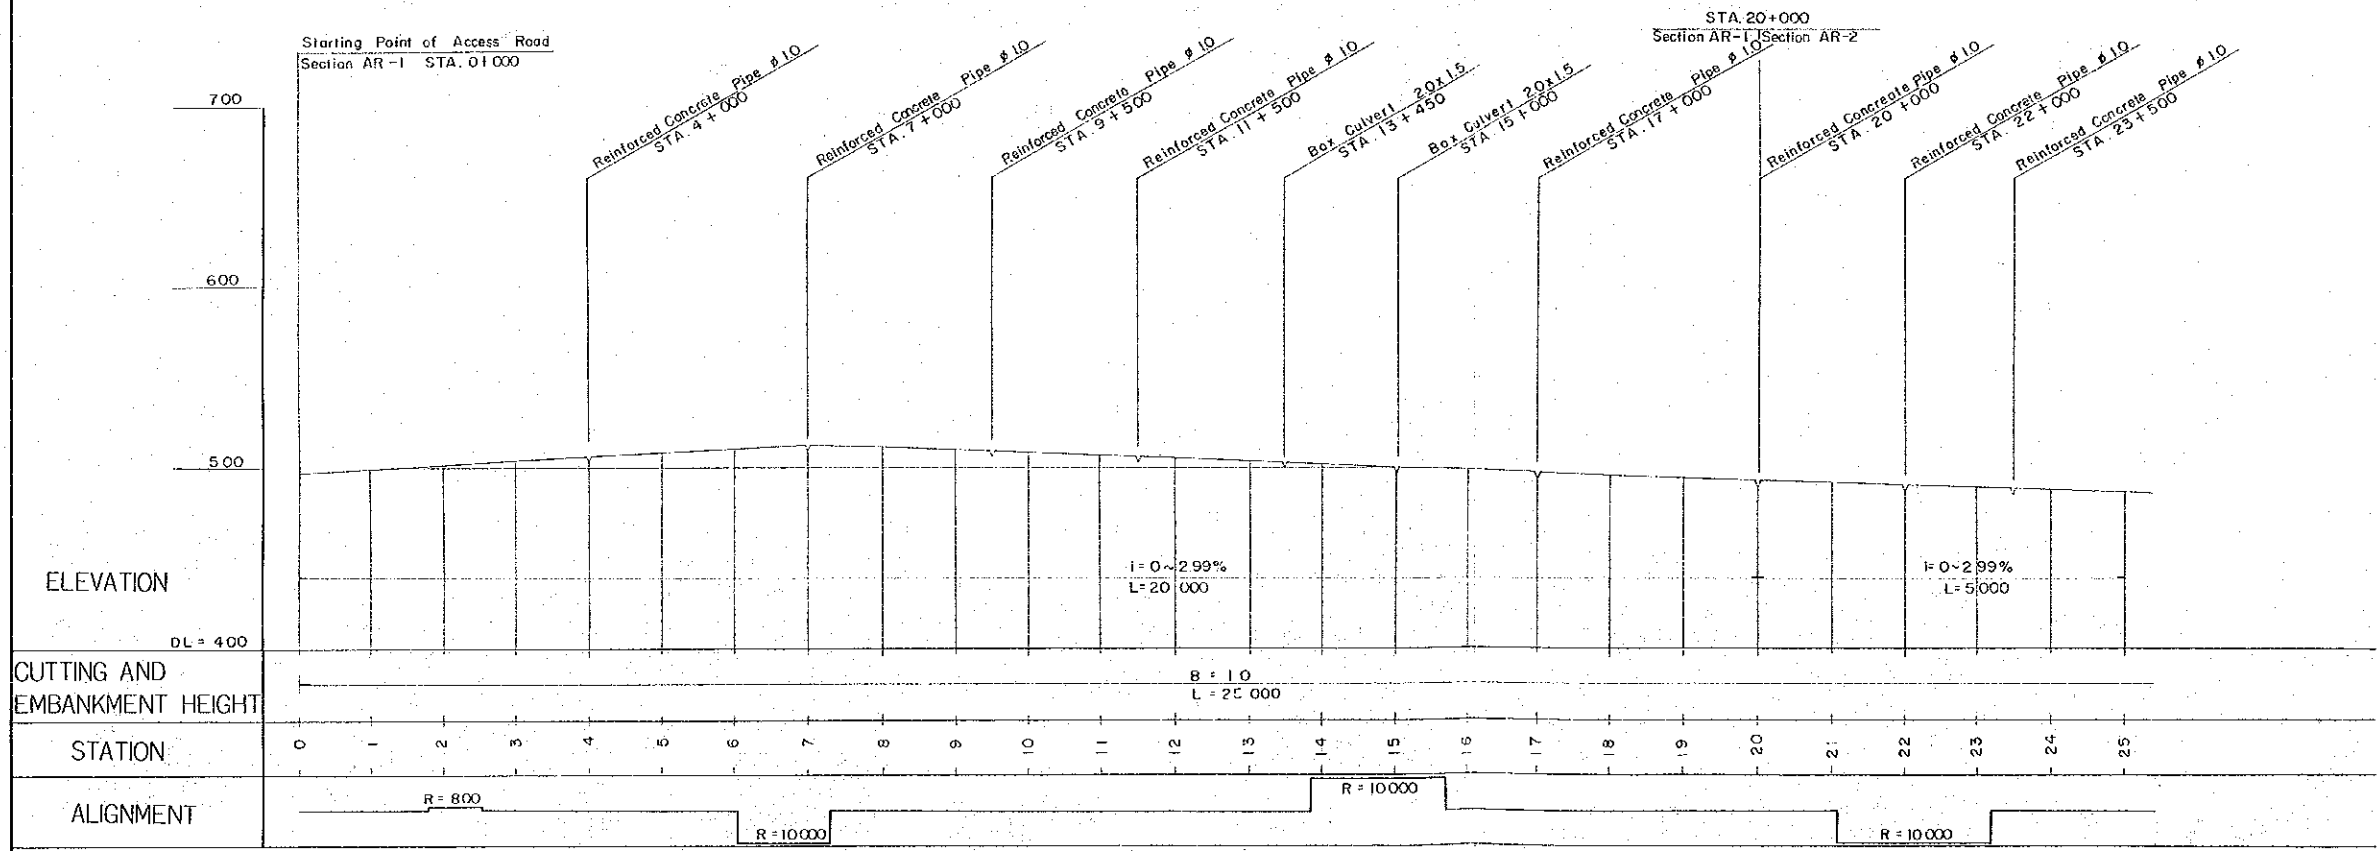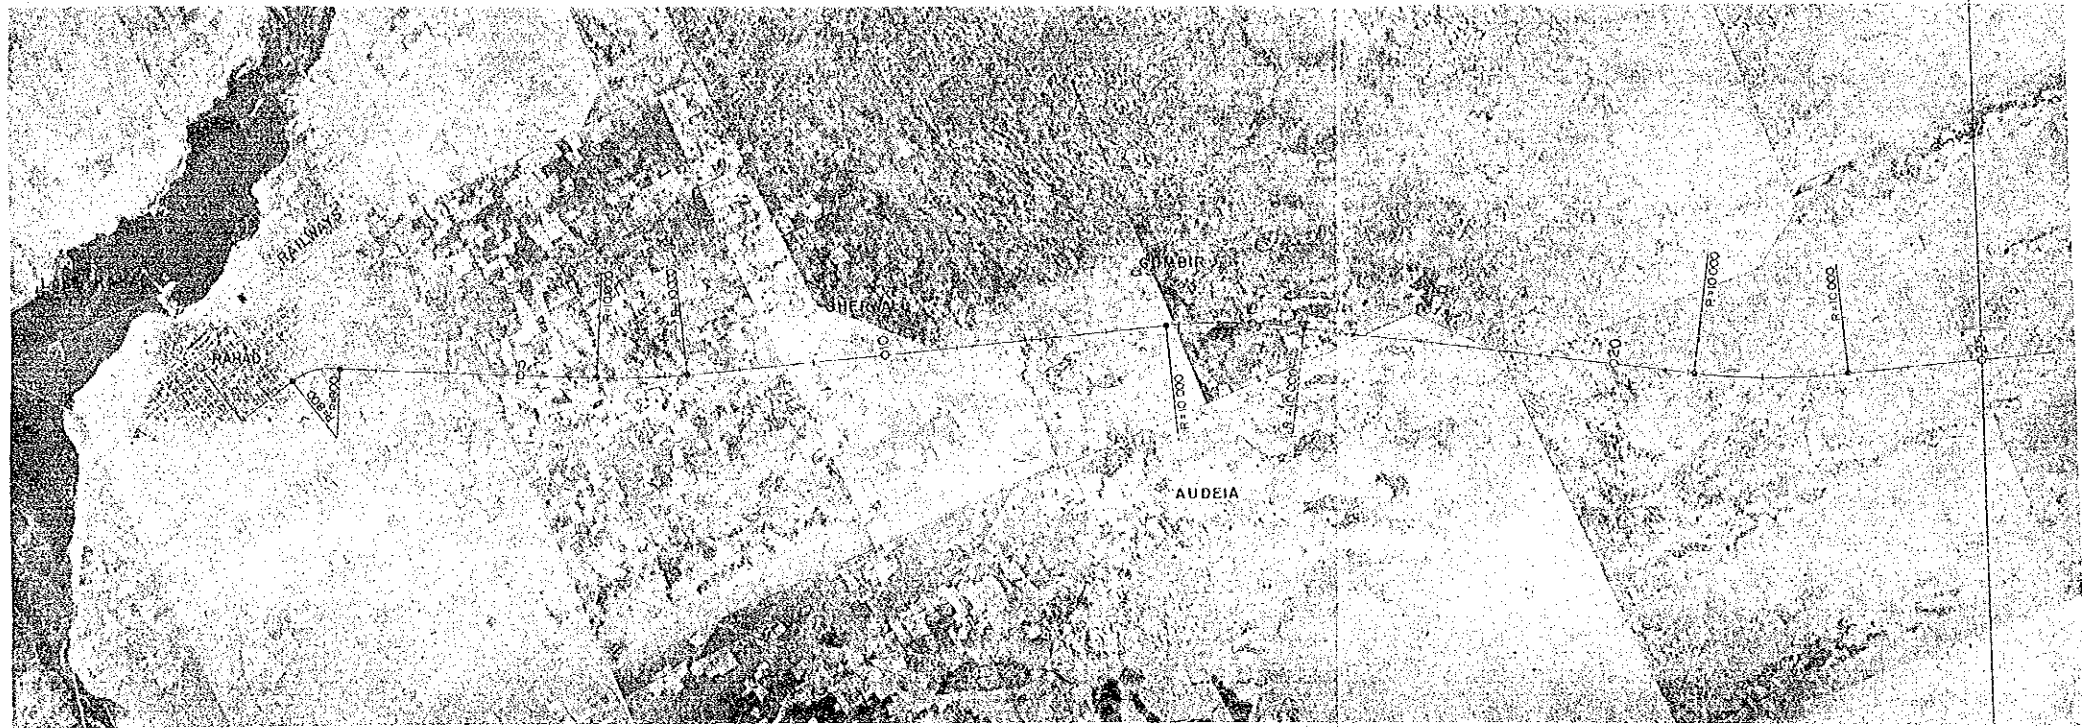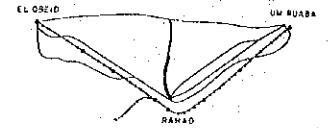

REDUCED PLAN
 SCALES SHOWN HEREON APPLY TO ORIGINAL SIZE PLANS ONLY
 SCALES ARE SHOWN IN THE SIZE OF 1/2 OF THE ORIGINAL ONE

Notes:
 B: Banking Height
 C: Cutting Height



THE DEMOCRATIC REPUBLIC OF THE SUDAN ROADS AND BRIDGES PUBLIC CORPORATION	ROAD PROJECT EL OBEID - UM RUABA	PLAN AND PROFILE ACCESS ROAD (I) FROM STA. 0 + 000 TO STA. 25 + 000	APPROVED BY	AMENDMENTS	SCALE HORIZONTAL: 1:50000 VERTICAL: 1:2000	DATE 1978
						SHEET NO. 86 OF 87

PLAN

SCALE 1 : 50000
0 1000 2000 3000 4000 M

21 / 21

KEY PLAN

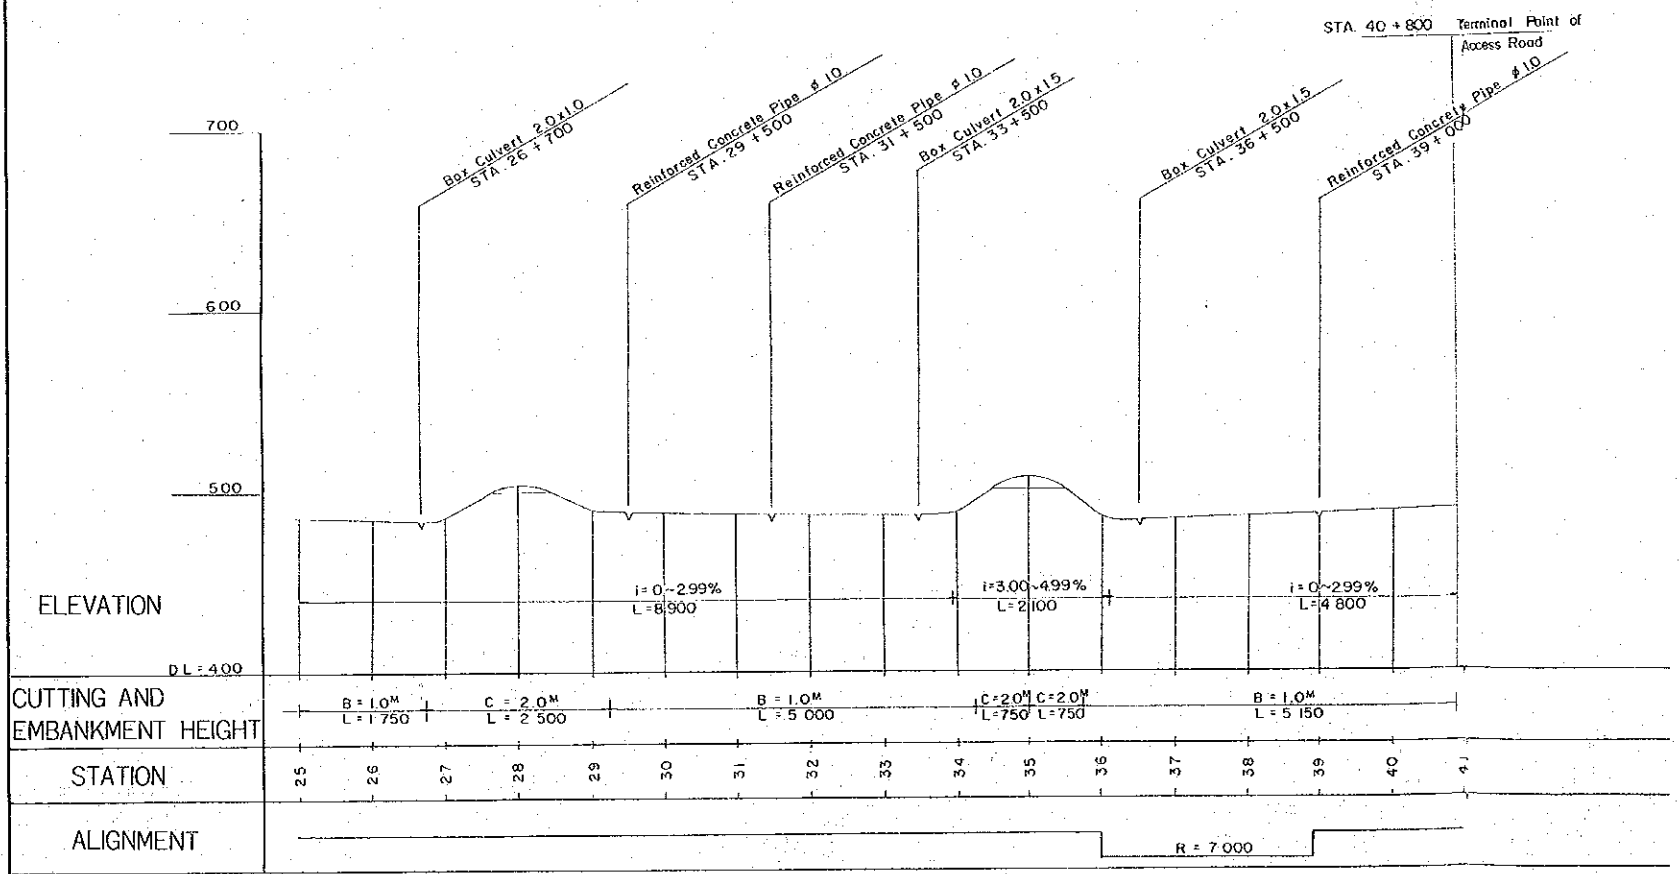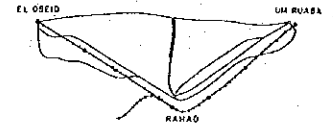

REDUCED PLAN
SCALES SHOWN HEREON APPLY TO ORIGINAL SIZE PLANS ONLY
SCALES ARE SHOWN IN THE SIZE OF 1/2 OF THE ORIGINAL ONE

Notes:
B : Banking Height
C : Cutting Height

THE DEMOCRATIC REPUBLIC OF THE SUDAN ROADS AND BRIDGES PUBLIC CORPORATION	ROAD PROJECT EL OBEID - UM RUABA	PLAN AND PROFILE ACCESS ROAD (2) FROM STA. 25+000 TO STA. 40+800	APPROVED BY	AMENDMENTS	SCALE	DATE
					HORIZONTAL 1:50000 VERTICAL 1:2000	1978 SHEET NO. 87 OF 87

