

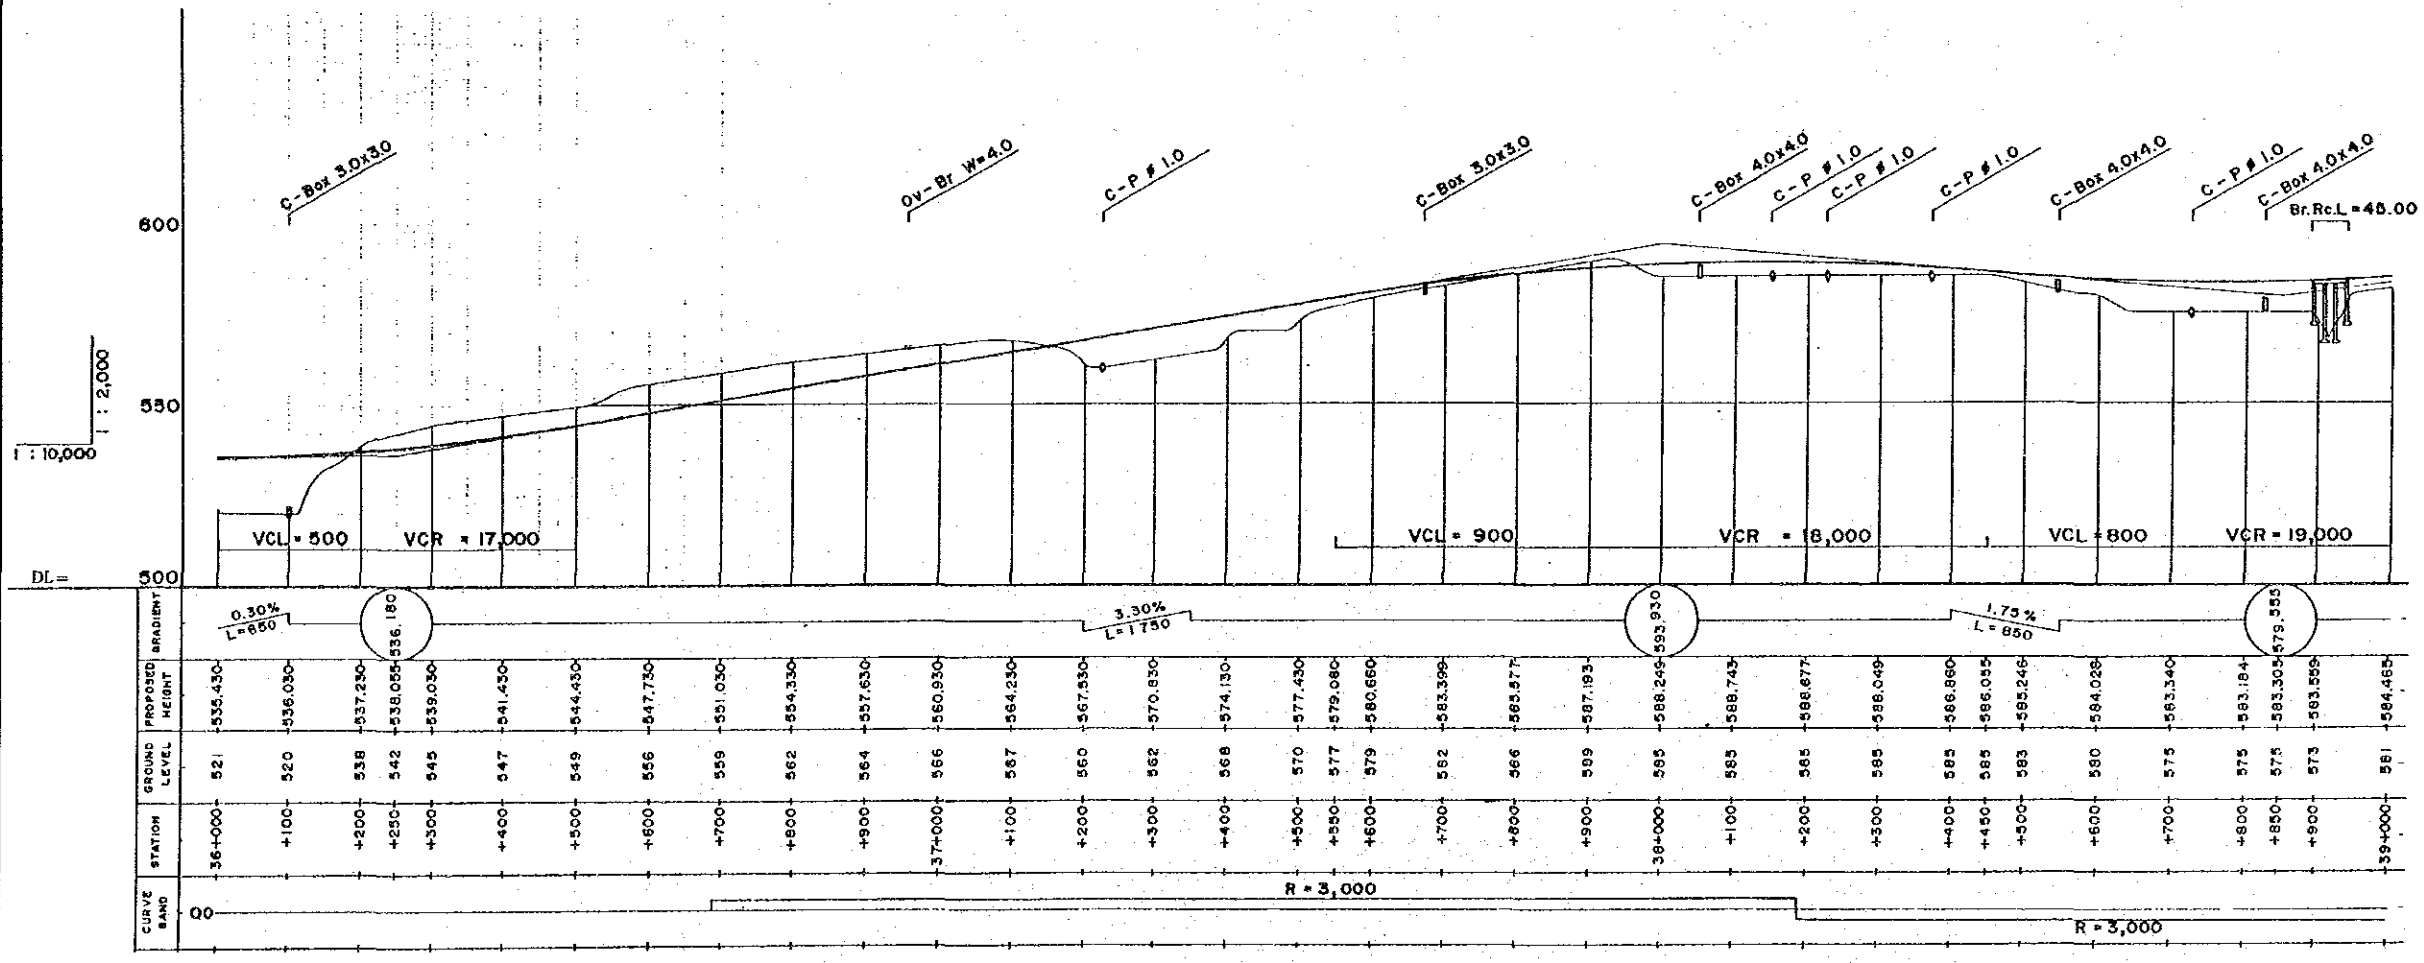


PROJECT	PROVINCE	SHEET NO	TOTAL SHEET
BOGOR-BANDUNG ROAD PROJECT	WEST JAVA	33	67
PLAN AND PROFILE		Scale 1:10,000, 1:2,000	


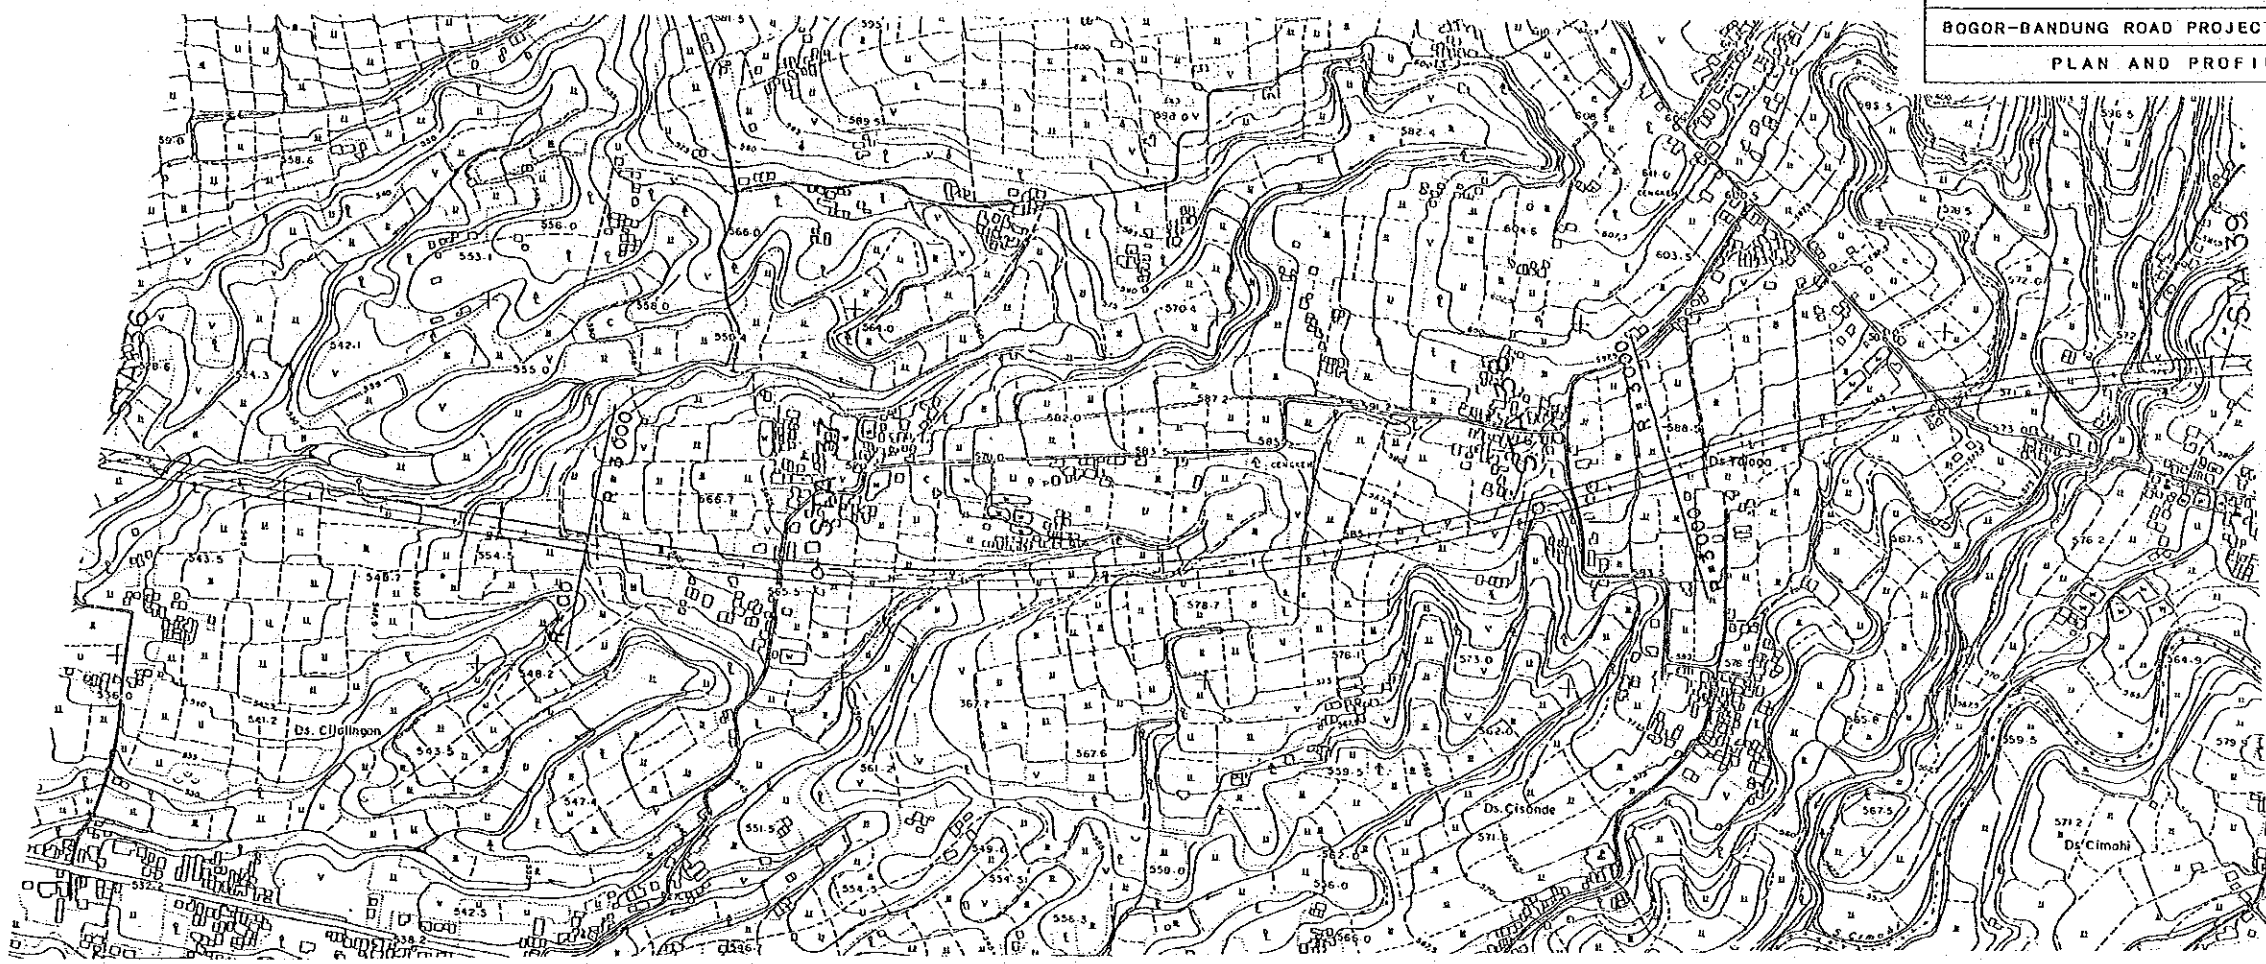


KEY PLAN

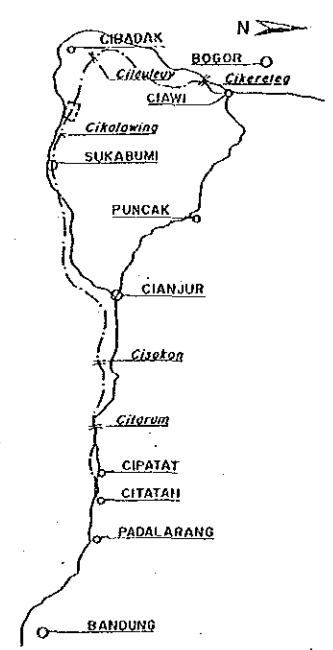


PROJECT	PROVINCE	SHEET NO	TOTAL SHEET
BOGOR-BANDUNG ROAD PROJECT	WEST JAWA	34	87
PLAN AND PROFILE		Scale 1:10,000, 1:2,000	




KEC. CIBADAK
KAB. SUKABUMI

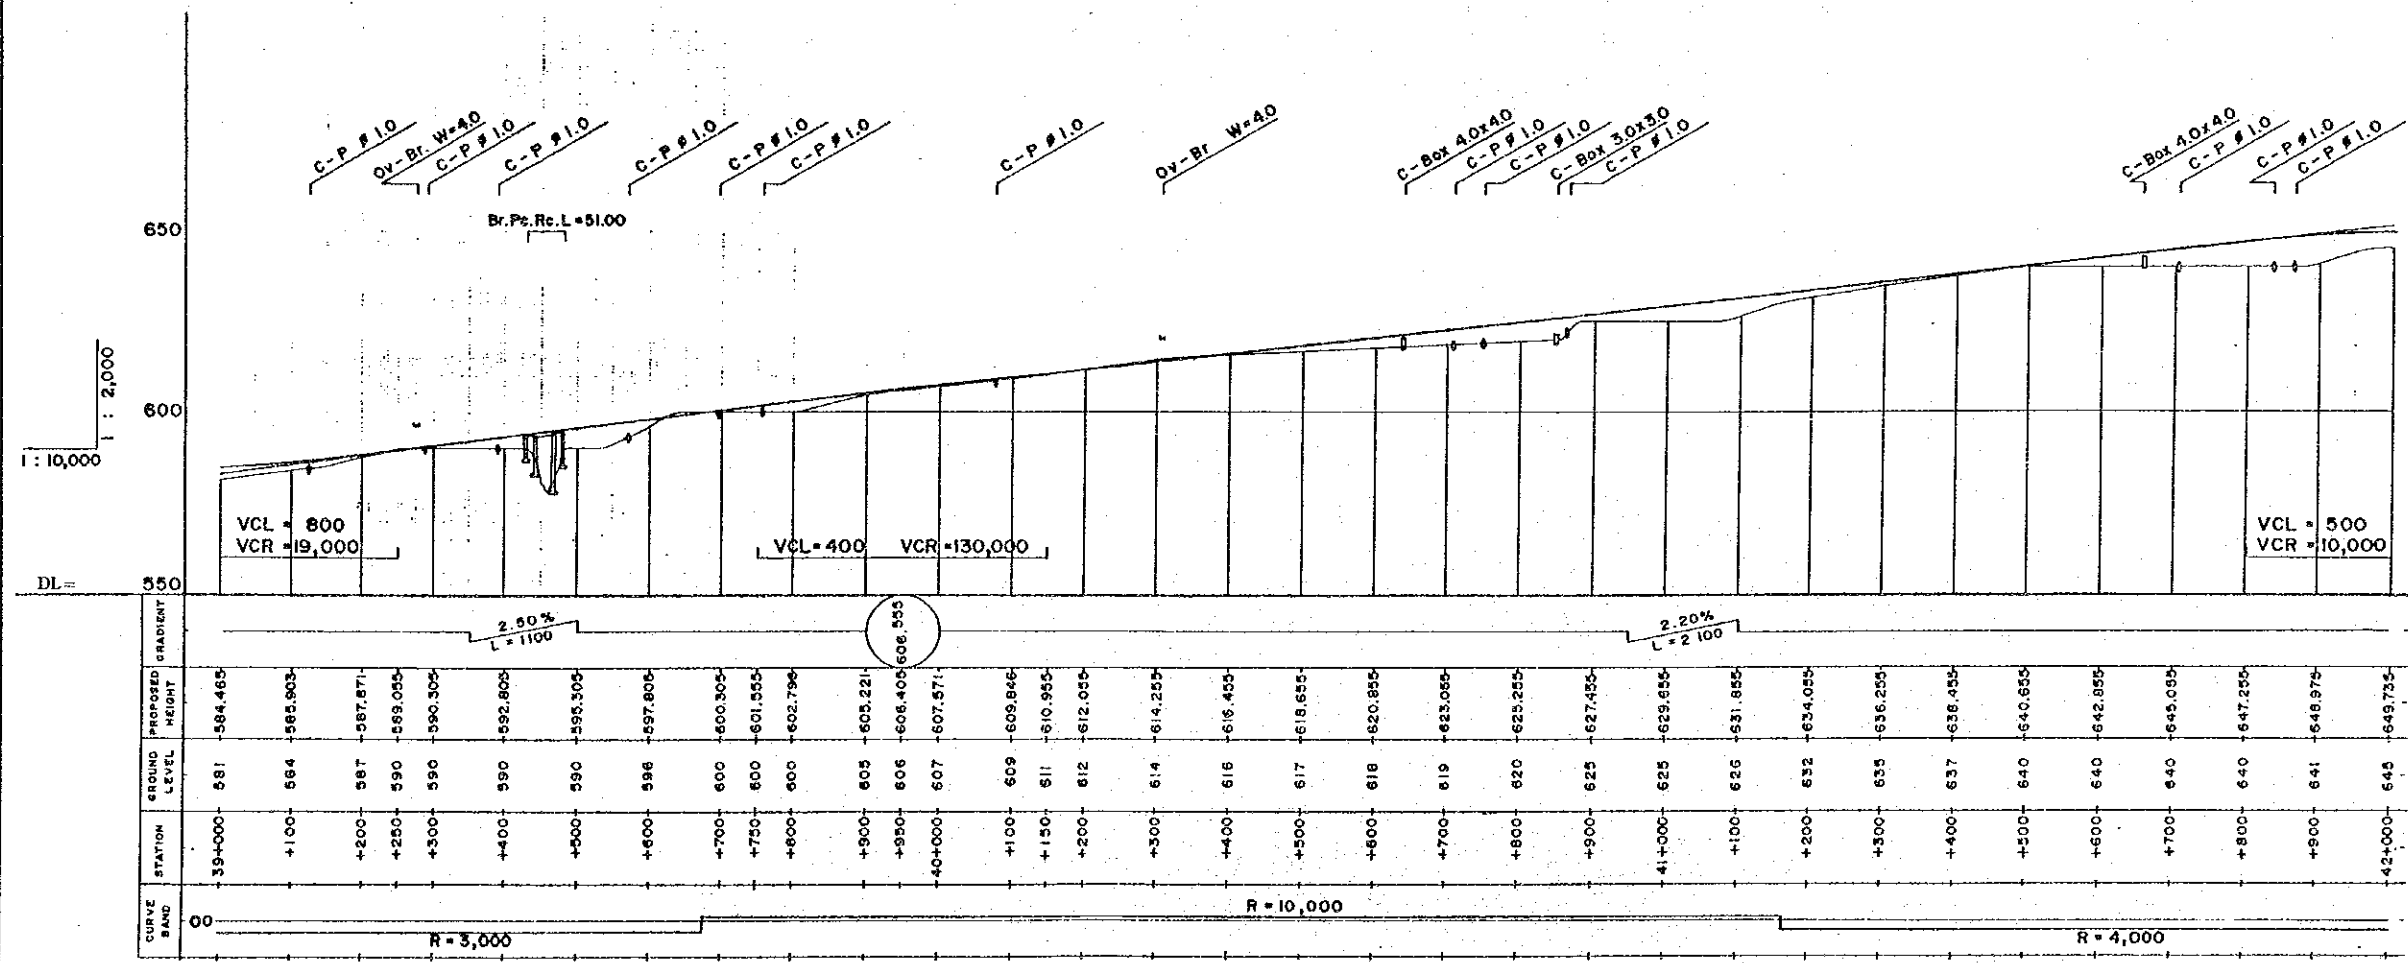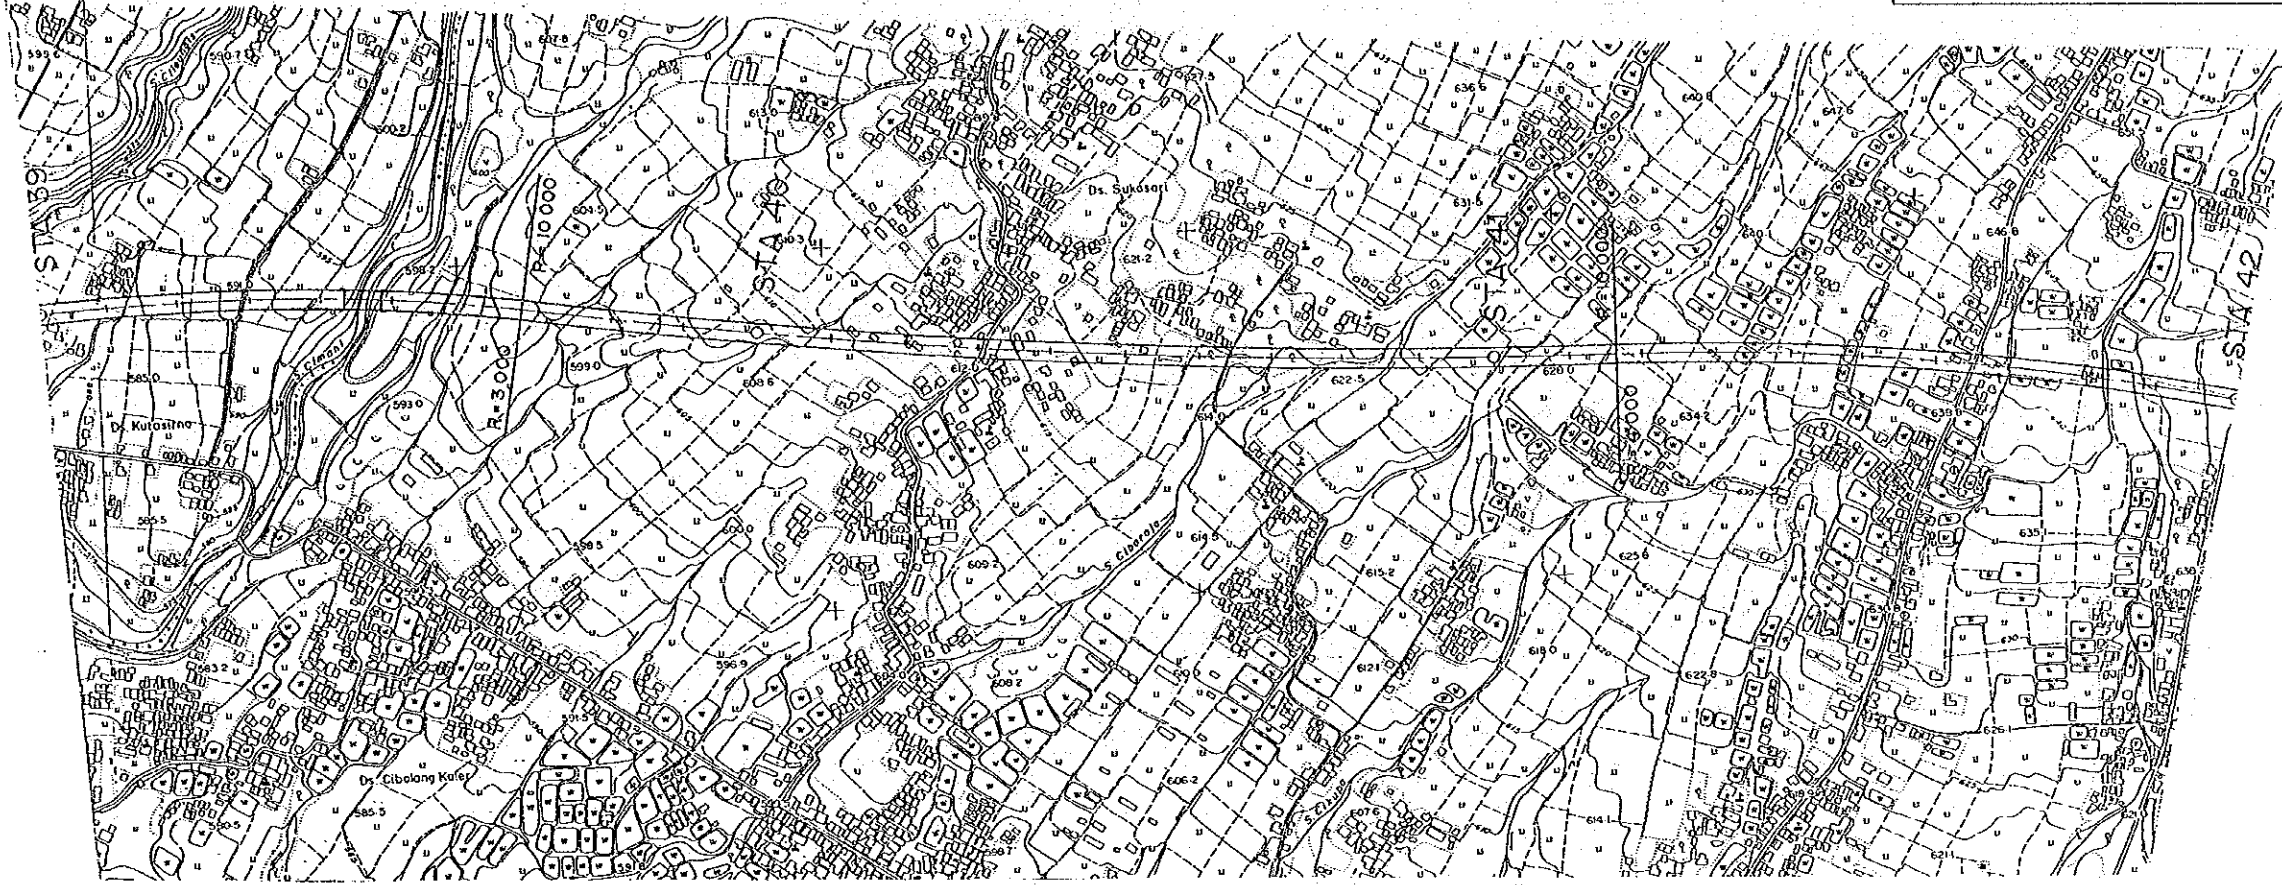



KEY PLAN

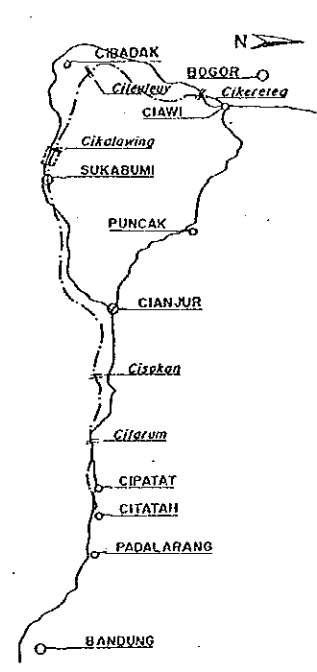


PROJECT	PROVINCE	SHEET NO	TOTAL SHEET
BOGOR-BANDUNG ROAD PROJECT	WEST JAWA	35	87
PLAN AND PROFILE		Scale 1:10,000, 1:2,000	

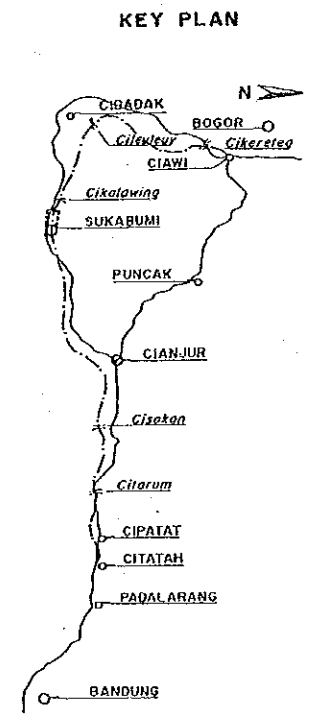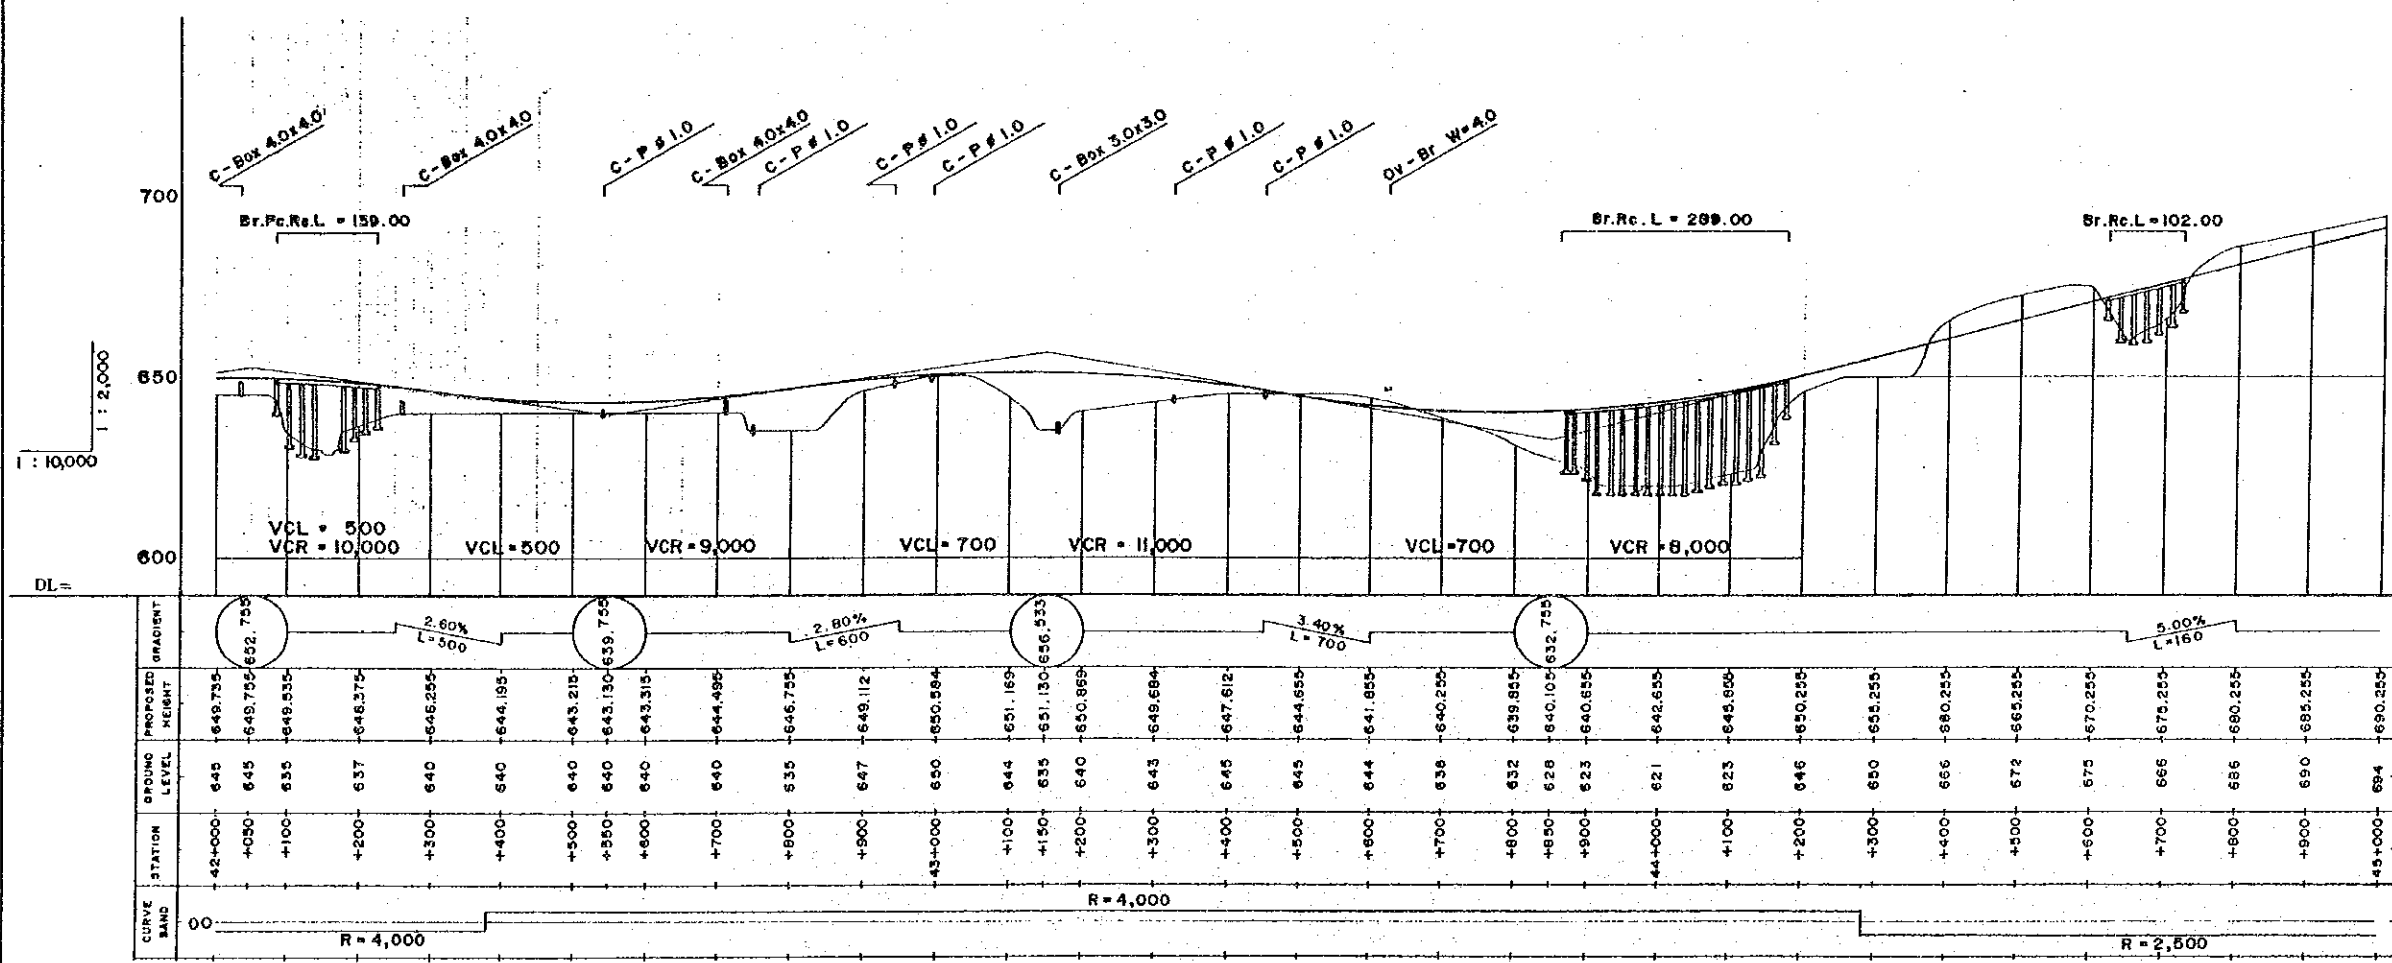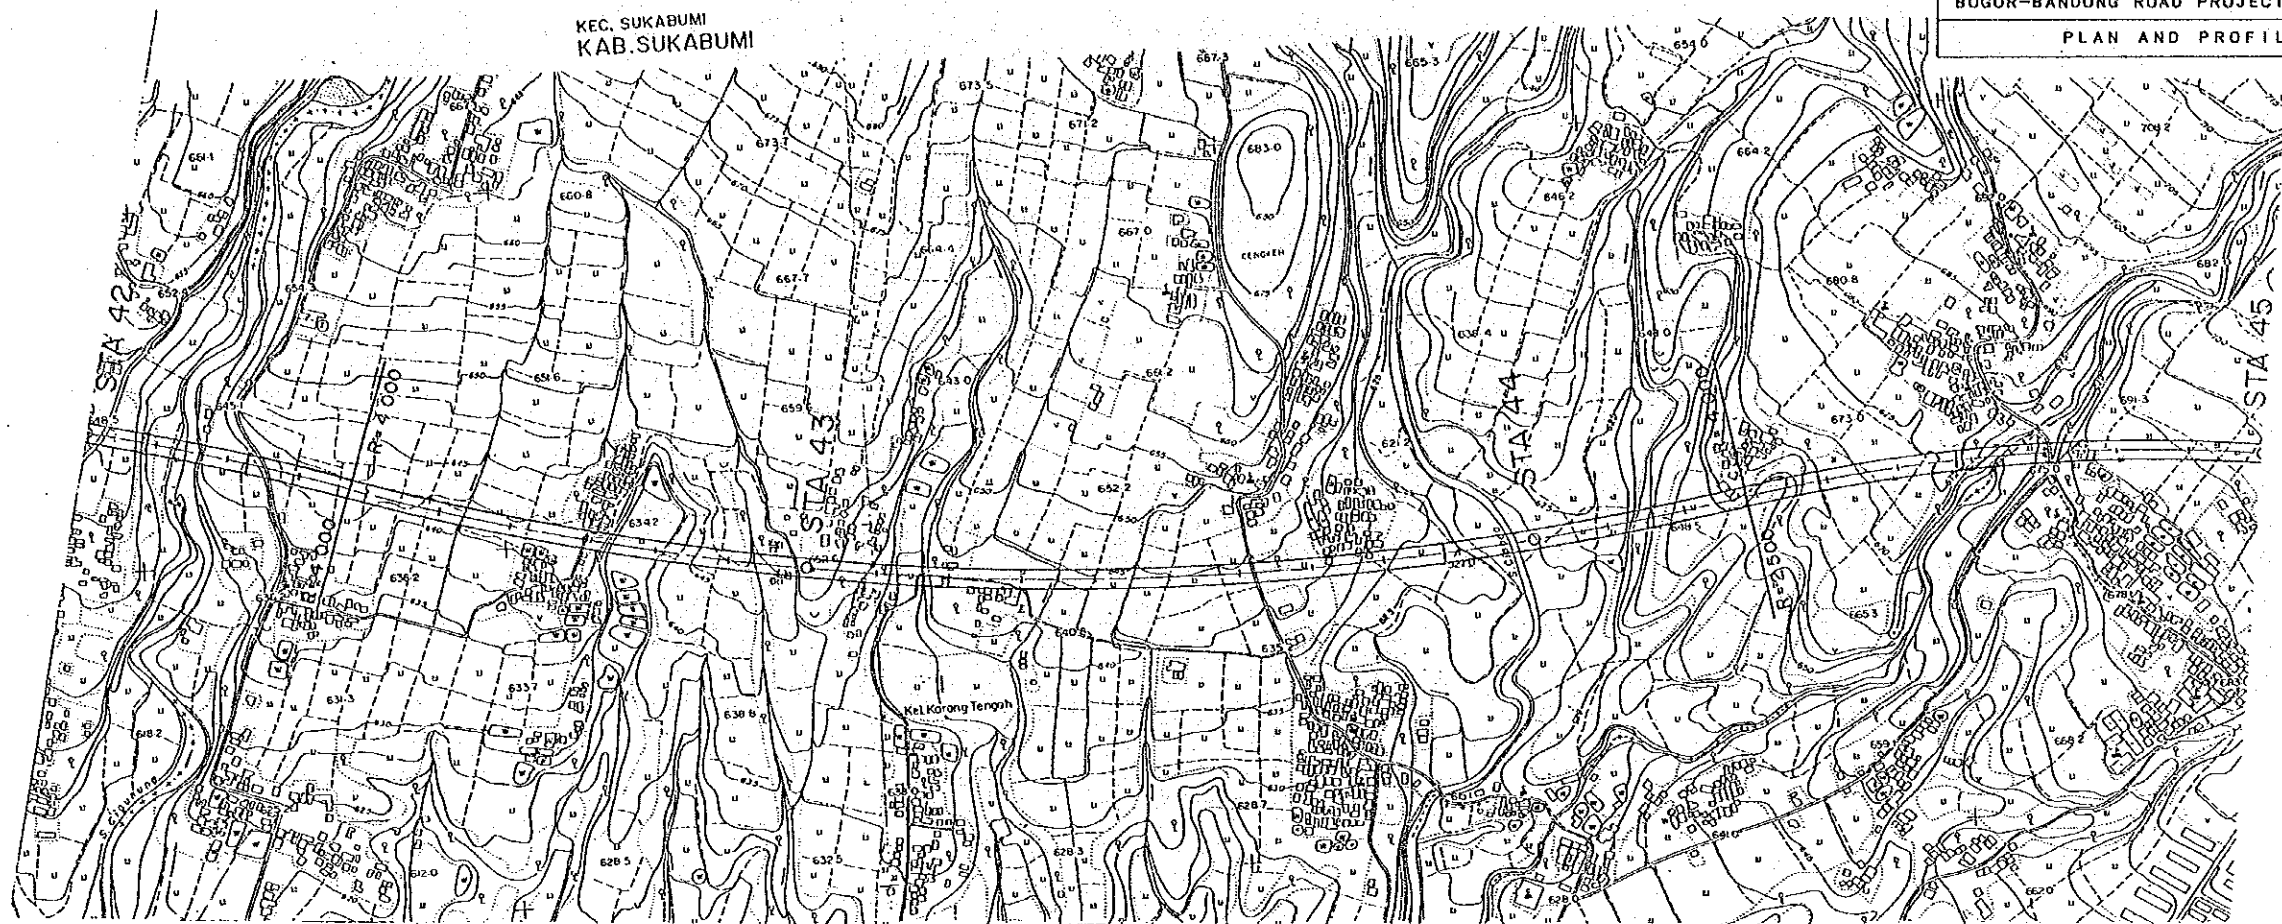



PROJECT	PROVINCE	SHEET NO	TOTAL SHEET
BOGOR-BANDUNG ROAD PROJECT	WEST JAWA	36	87
PLAN AND PROFILE		Scale 1:10,000, 1:2,000	

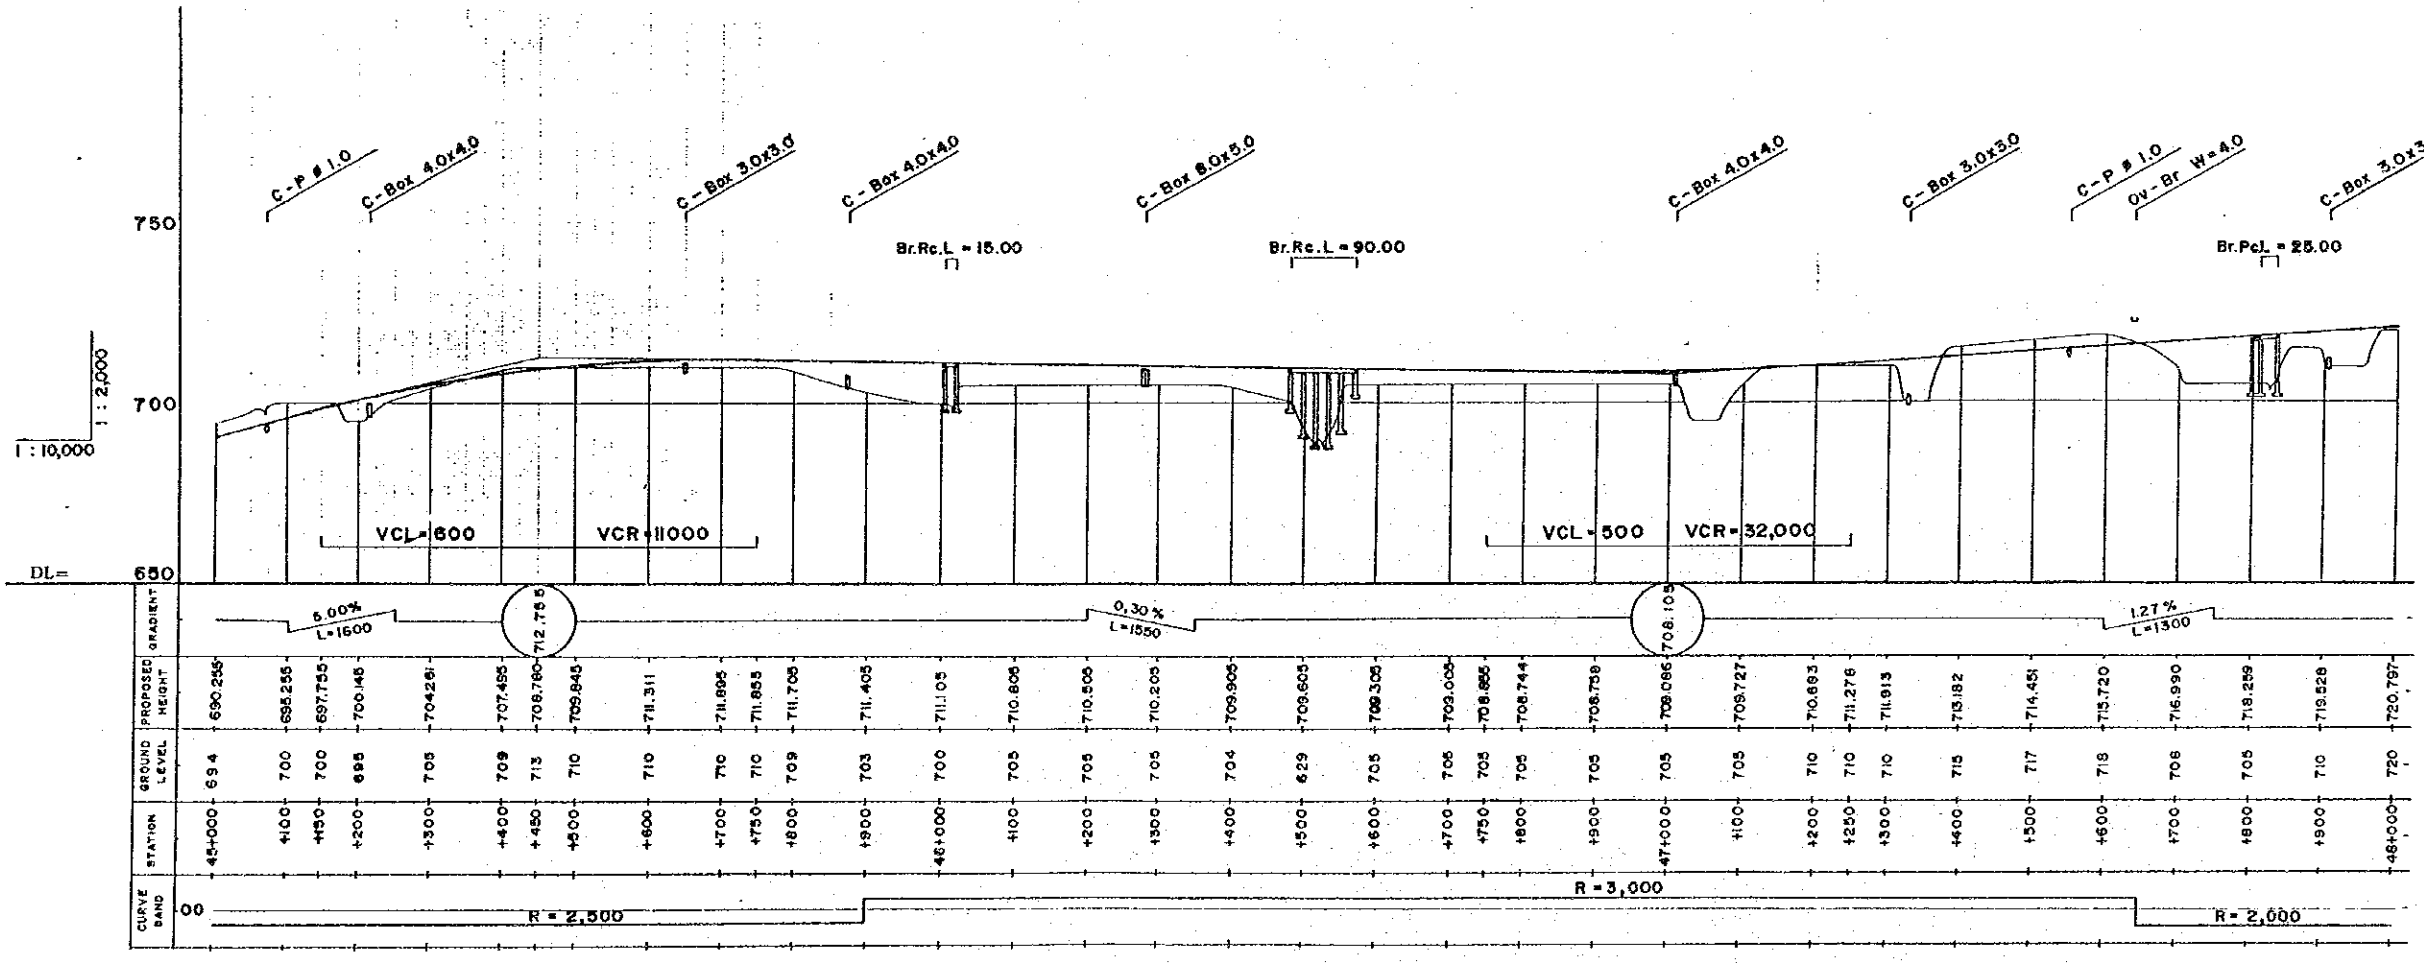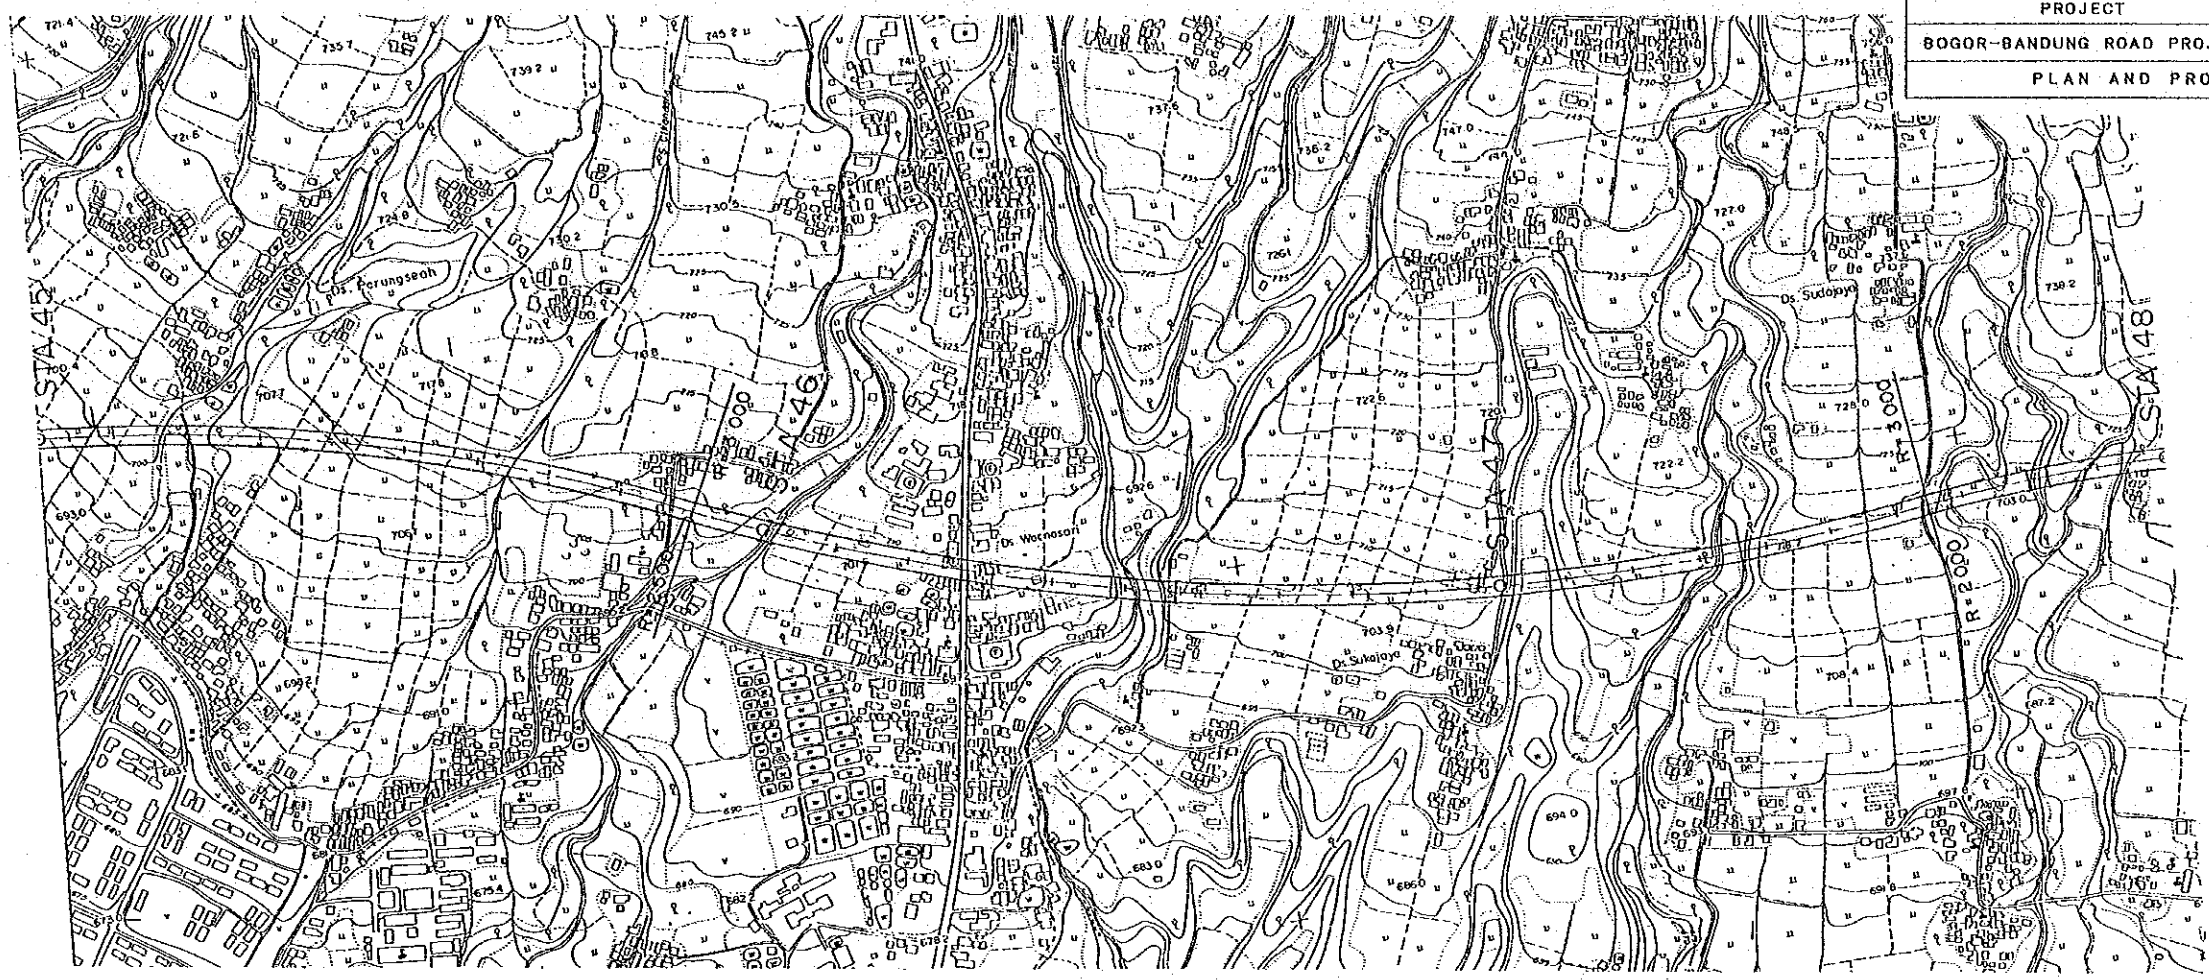


KEY PLAN

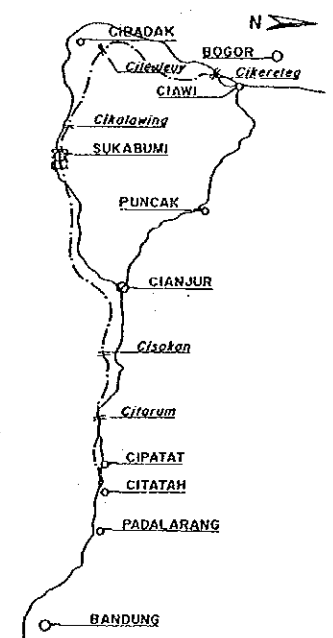

PROJECT	PROVINCE	SHEET NO	TOTAL SHEET
BOGOR-BANDUNG ROAD PROJECT	WEST JAWA	37	87
PLAN AND PROFILE		Scale 1:10,000, 1:2,000	


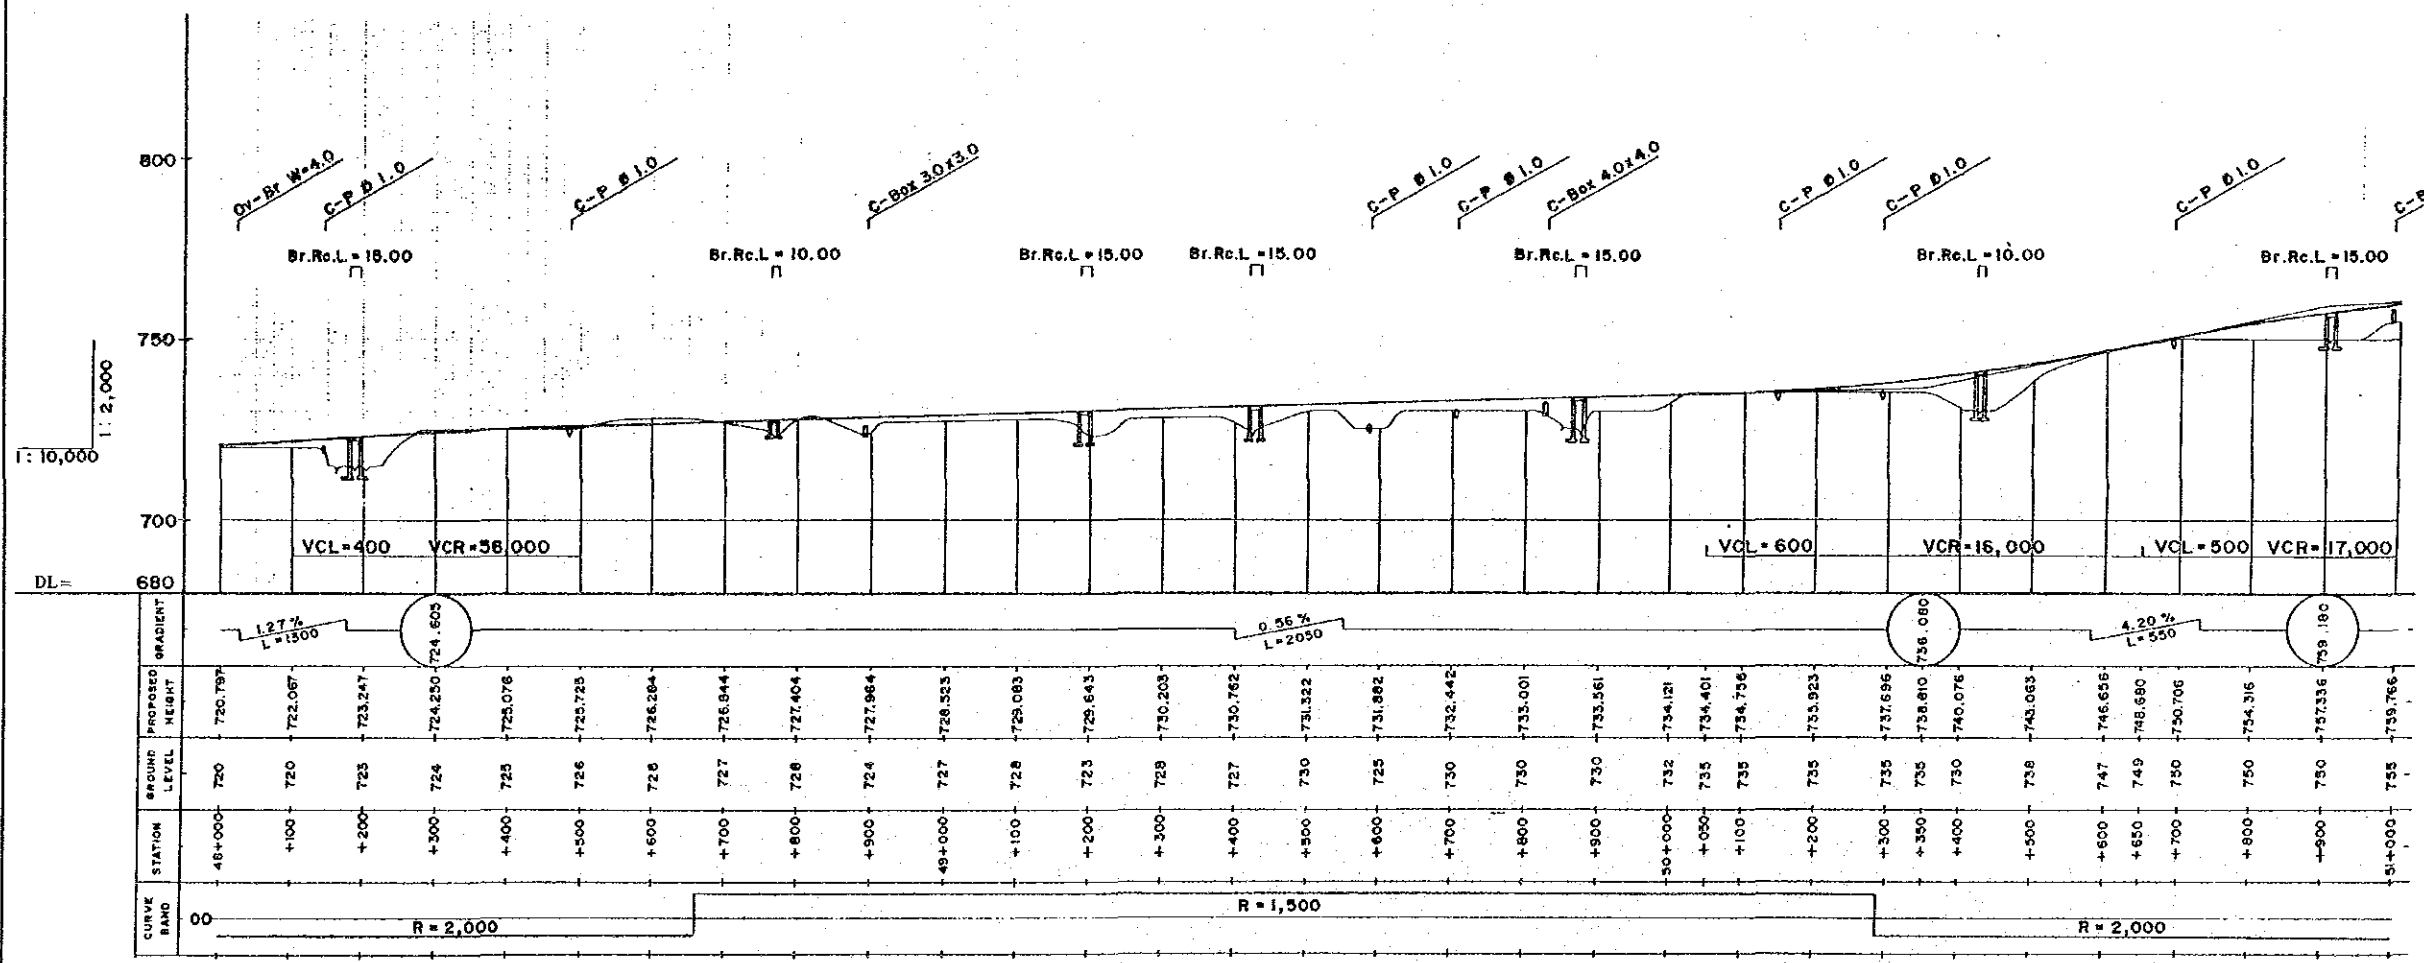
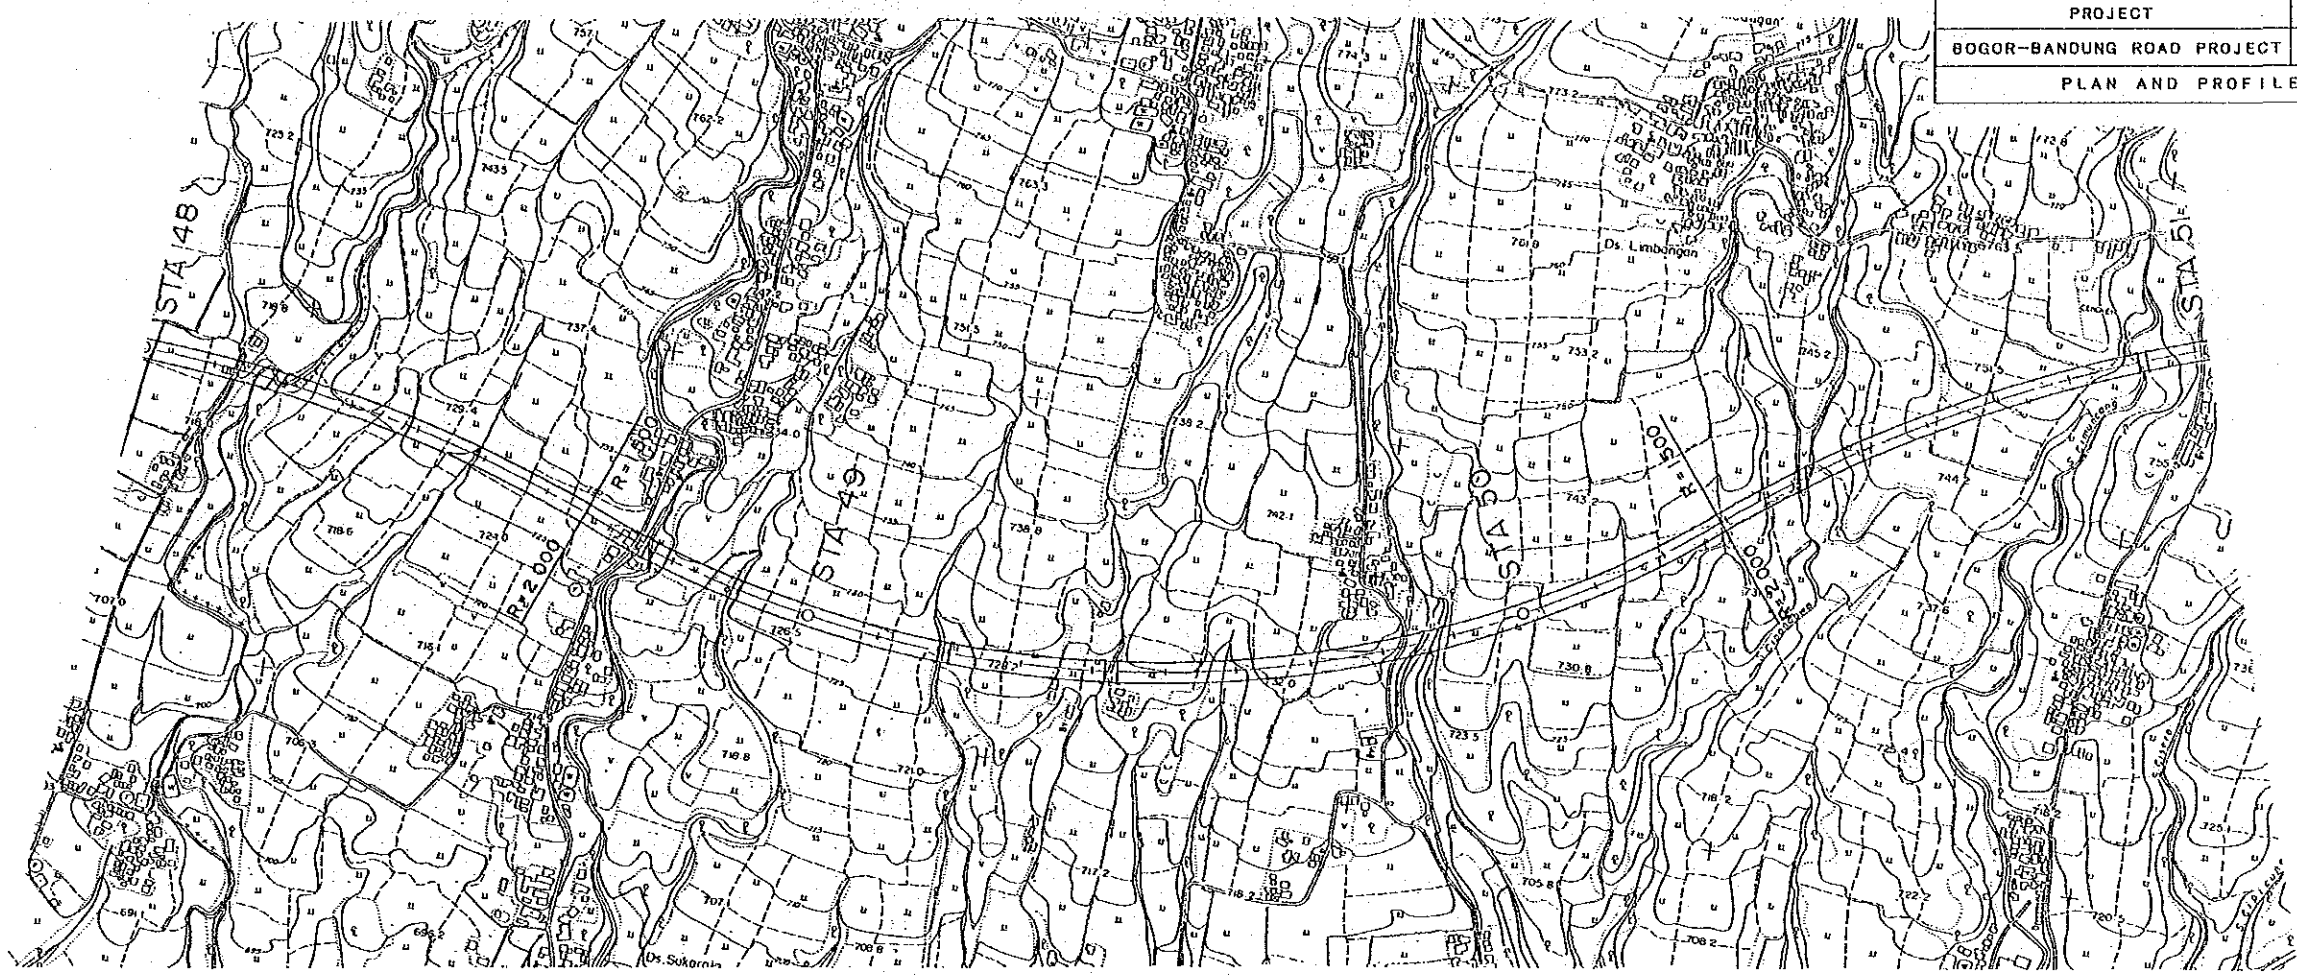


KEY PLAN

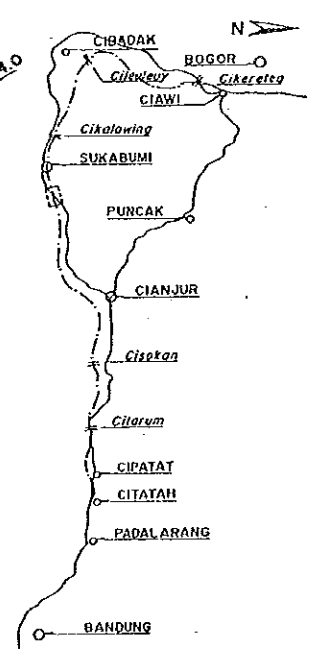




CURVE	STATION	BRIDGE LEVEL	PROPOSED HEIGHT	GRADIENT
R = 2,000	46+000	720	720.797	1.27% L = 1500
	+100	720	722.067	
R = 2,000	+200	723	723.247	0.56% L = 2050
	+300	724	724.250	
R = 1,500	+400	725	725.076	4.20% L = 550
	+500	726	725.725	
R = 1,500	+600	726	726.284	0.56% L = 2050
	+700	727	726.944	
R = 1,500	+800	728	727.404	4.20% L = 550
	+900	724	727.964	
R = 1,500	+9+000	727	728.523	0.56% L = 2050
	+100	728	729.083	
R = 1,500	+200	723	729.643	4.20% L = 550
	+300	728	730.203	
R = 1,500	+400	727	730.762	0.56% L = 2050
	+500	730	731.322	
R = 1,500	+600	725	731.882	4.20% L = 550
	+700	730	732.442	
R = 1,500	+800	730	733.002	0.56% L = 2050
	+900	730	733.561	
R = 1,500	+9+000	732	734.121	4.20% L = 550
	+050	735	734.401	
R = 1,500	+100	735	734.736	0.56% L = 2050
	+200	735	735.323	
R = 1,500	+300	735	737.696	4.20% L = 550
	+350	735	738.810	
R = 1,500	+400	730	740.076	0.56% L = 2050
	+500	738	743.063	
R = 1,500	+600	747	746.656	4.20% L = 550
	+650	749	748.680	
R = 1,500	+700	750	750.706	0.56% L = 2050
	+800	750	754.316	
R = 1,500	+8+000	750	757.336	4.20% L = 550
	+900	735	759.766	

PROJECT	PROVINCE	SHEET NO	TOTAL SHEET
BOGOR-BANDUNG ROAD PROJECT	WEST JAWA	38	67
PLAN AND PROFILE		Scale 1:10,000, 1:2,000	

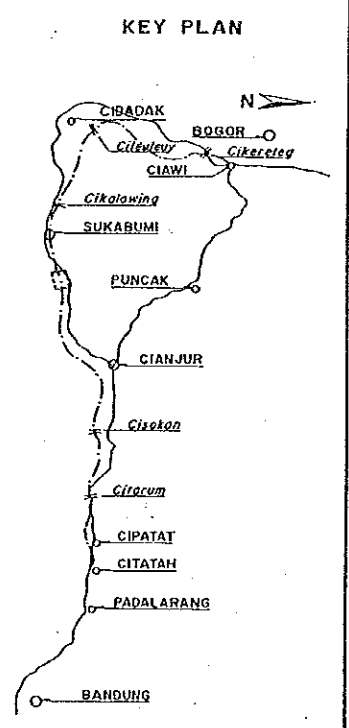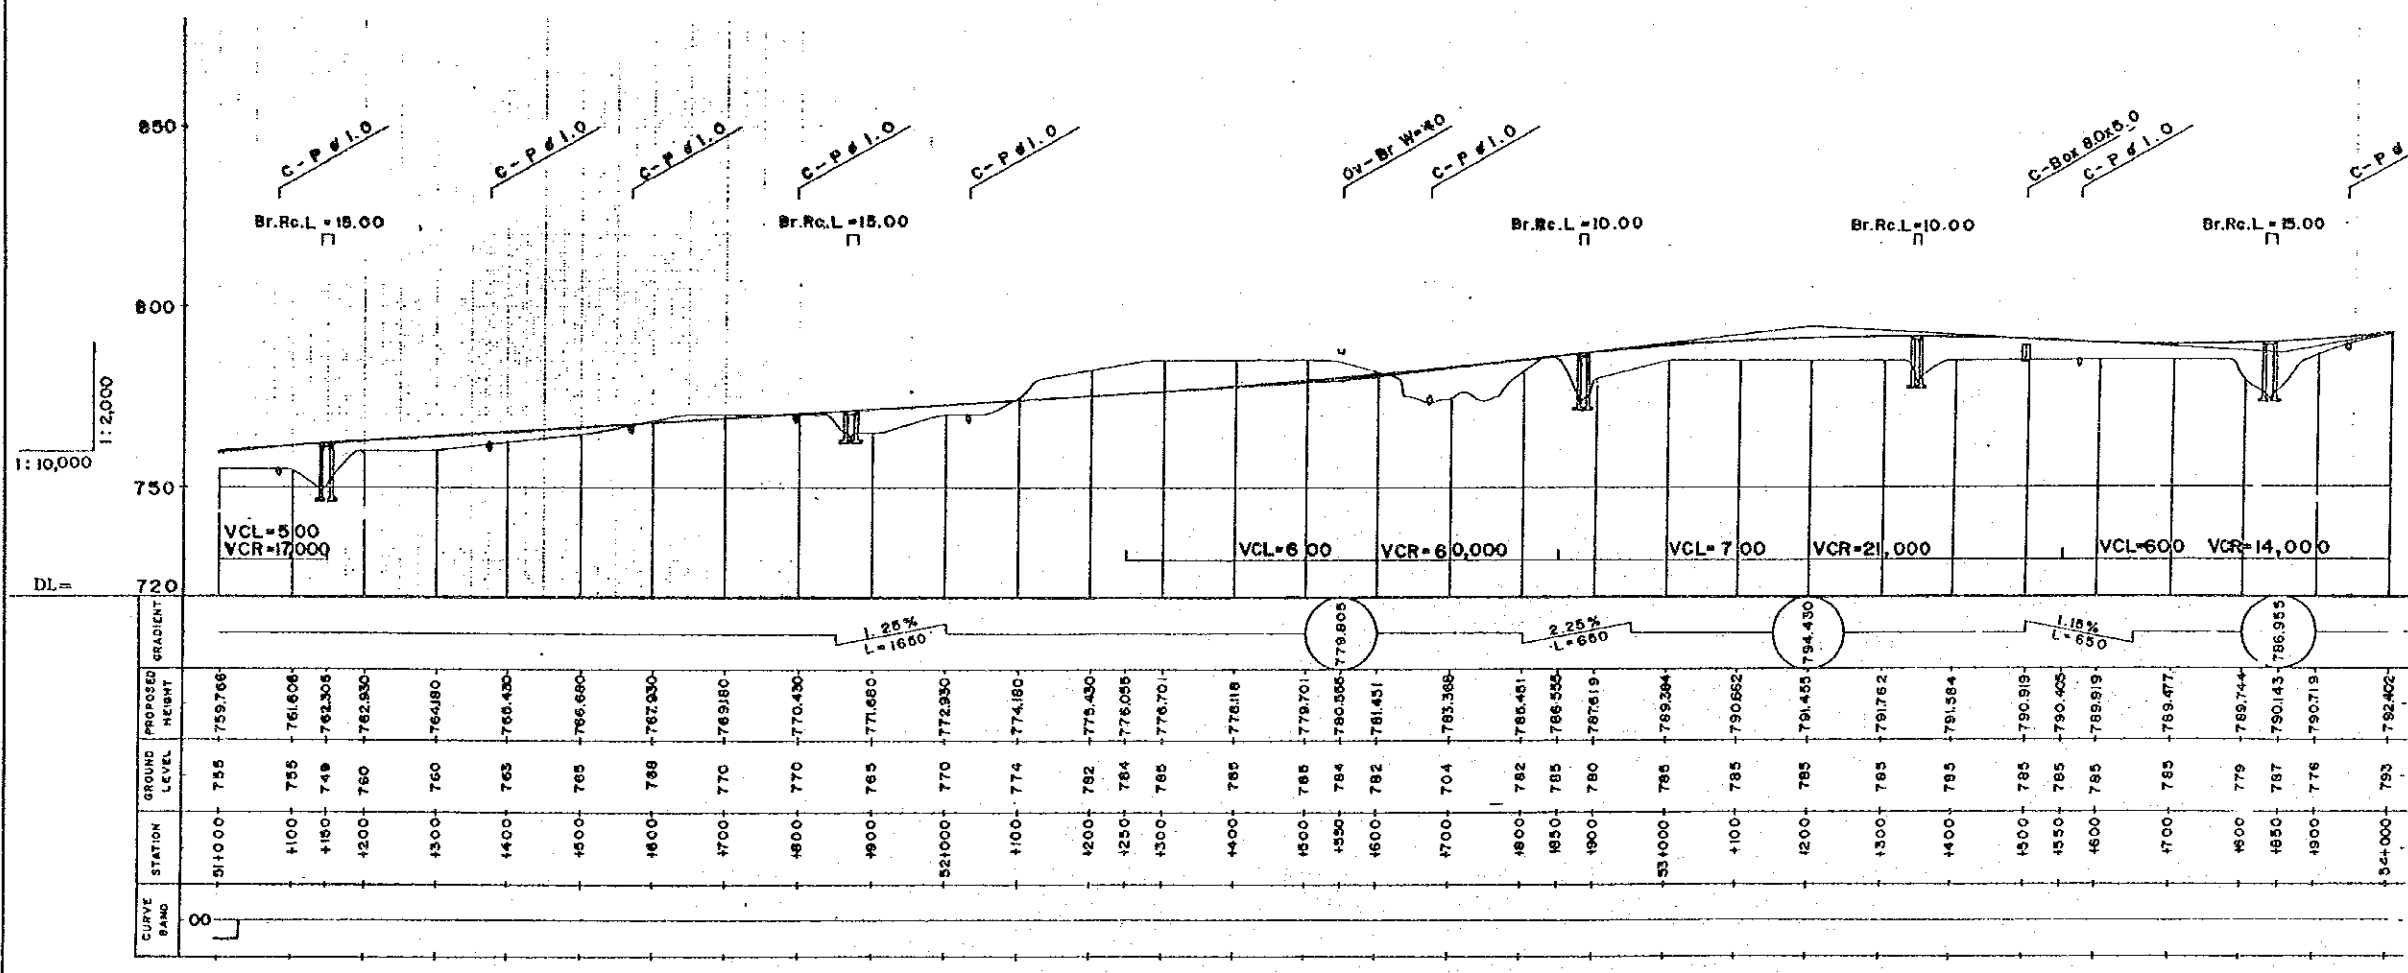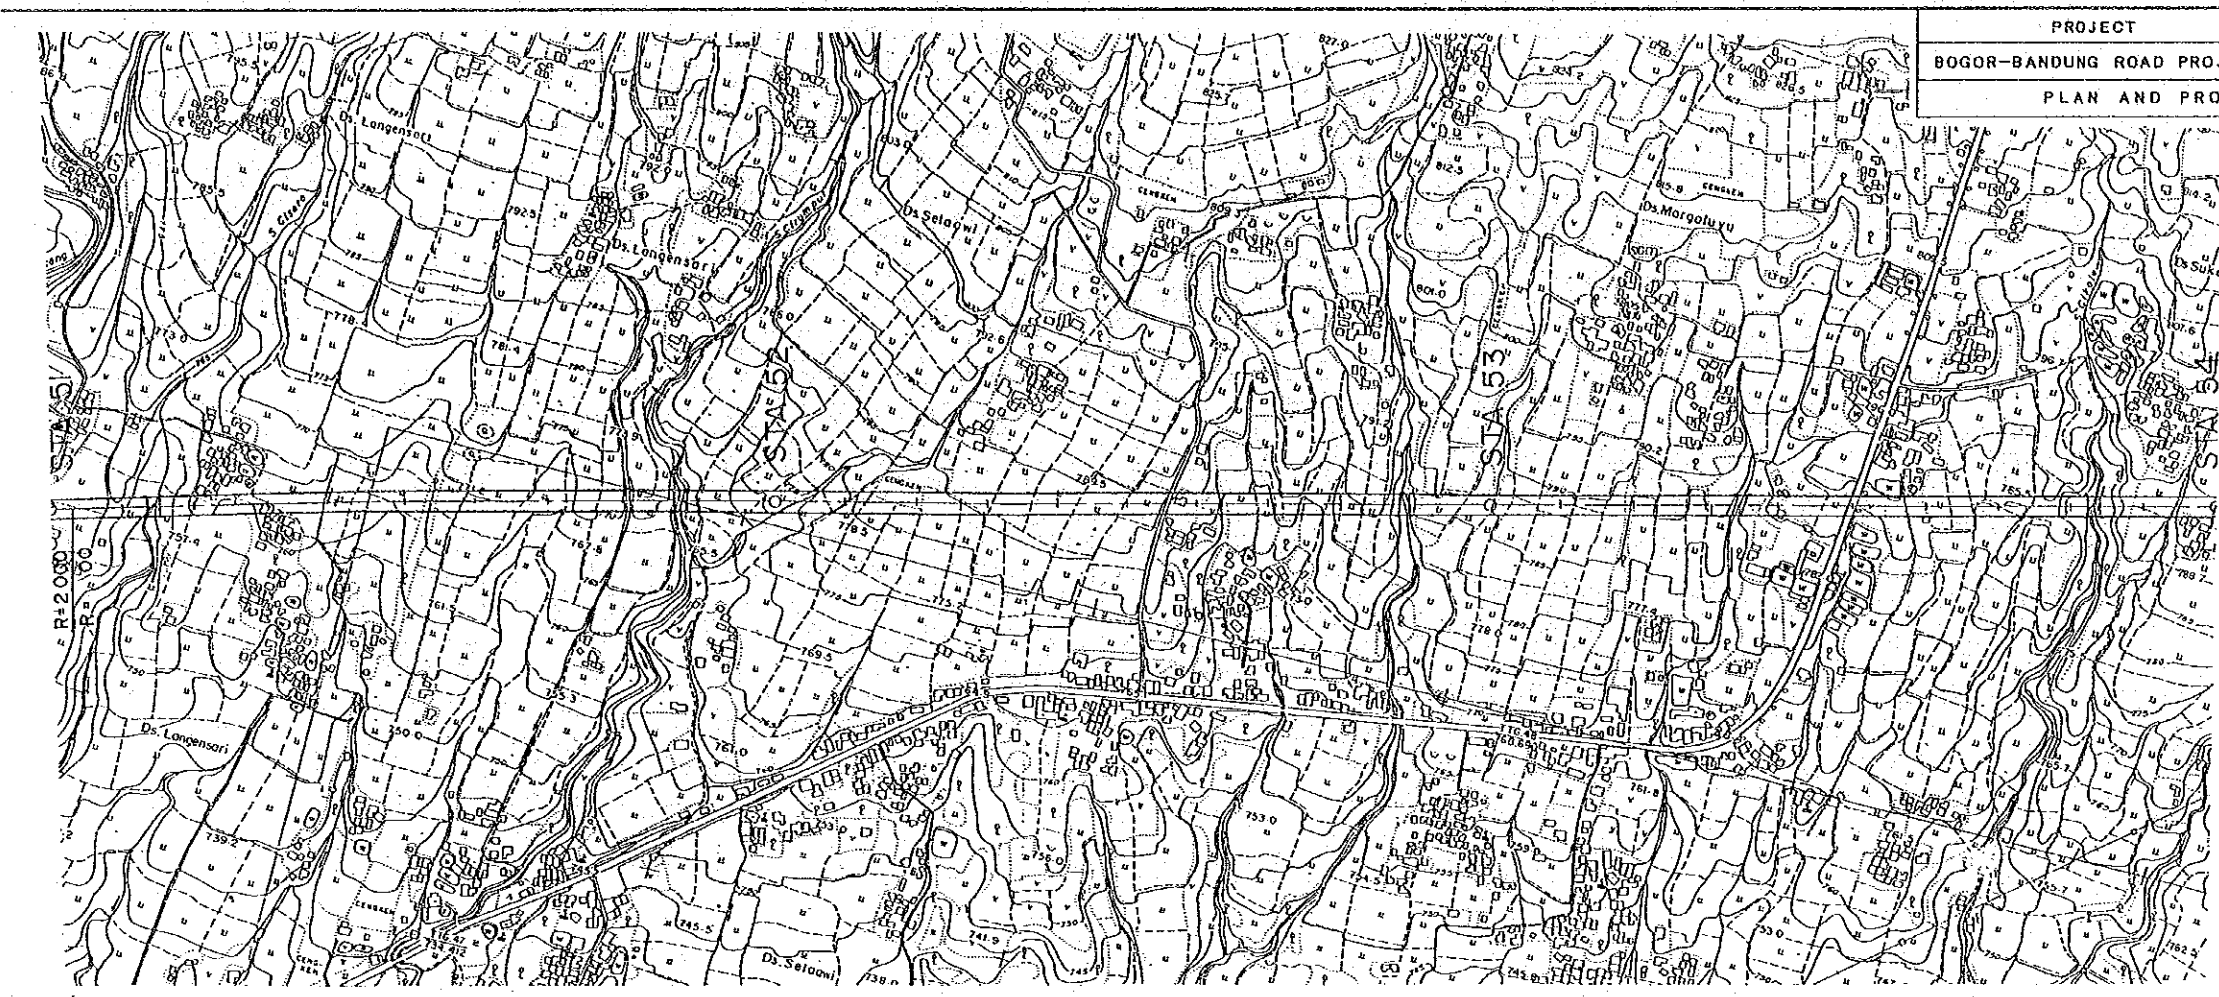

CURVE	STATION	GROUND LEVEL	PROPOSED HEIGHT	GRADIENT
00	51+00	755	759.766	
	51+10	755	761.606	
	51+20	749	762.305	
	51+30	760	762.530	
	51+40	760	764.180	
	51+50	765	765.030	
	51+60	768	767.930	
	51+70	770	769.180	
	51+80	770	770.430	
	51+90	765	771.680	-1.25% L=1660
	52+00	770	772.930	
	52+10	774	774.180	
	52+20	782	775.430	
	52+30	784	776.680	
	52+40	785	777.930	
	52+50	785	778.180	
	52+60	784	779.430	
	52+70	784	780.680	2.25% L=660
	52+80	782	781.430	
	52+90	784	783.680	
	53+00	782	785.430	
	53+10	785	786.680	
	53+20	780	787.930	
	53+30	785	789.180	
	53+40	785	790.430	
	53+50	785	791.680	
	53+60	785	792.930	
	53+70	785	794.180	
	53+80	785	795.430	
	53+90	785	796.680	
	54+00	785	797.930	
	54+10	785	799.180	
	54+20	785	800.430	
	54+30	785	801.680	
	54+40	785	802.930	
	54+50	785	804.180	
	54+60	785	805.430	
	54+70	785	806.680	
	54+80	785	807.930	
	54+90	785	809.180	
	55+00	785	810.430	



PROJECT	PROVINCE	SHEET NO	TOTAL SHEET
BOGOR-BANDUNG ROAD PROJECT	WEST JAWA	38	67
PLAN AND PROFILE		Scale 1:10,000, 1:2,000	

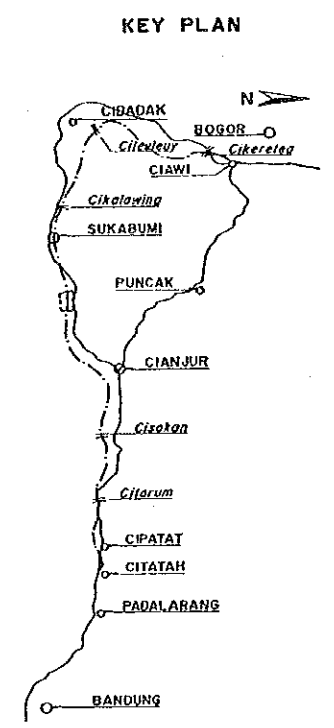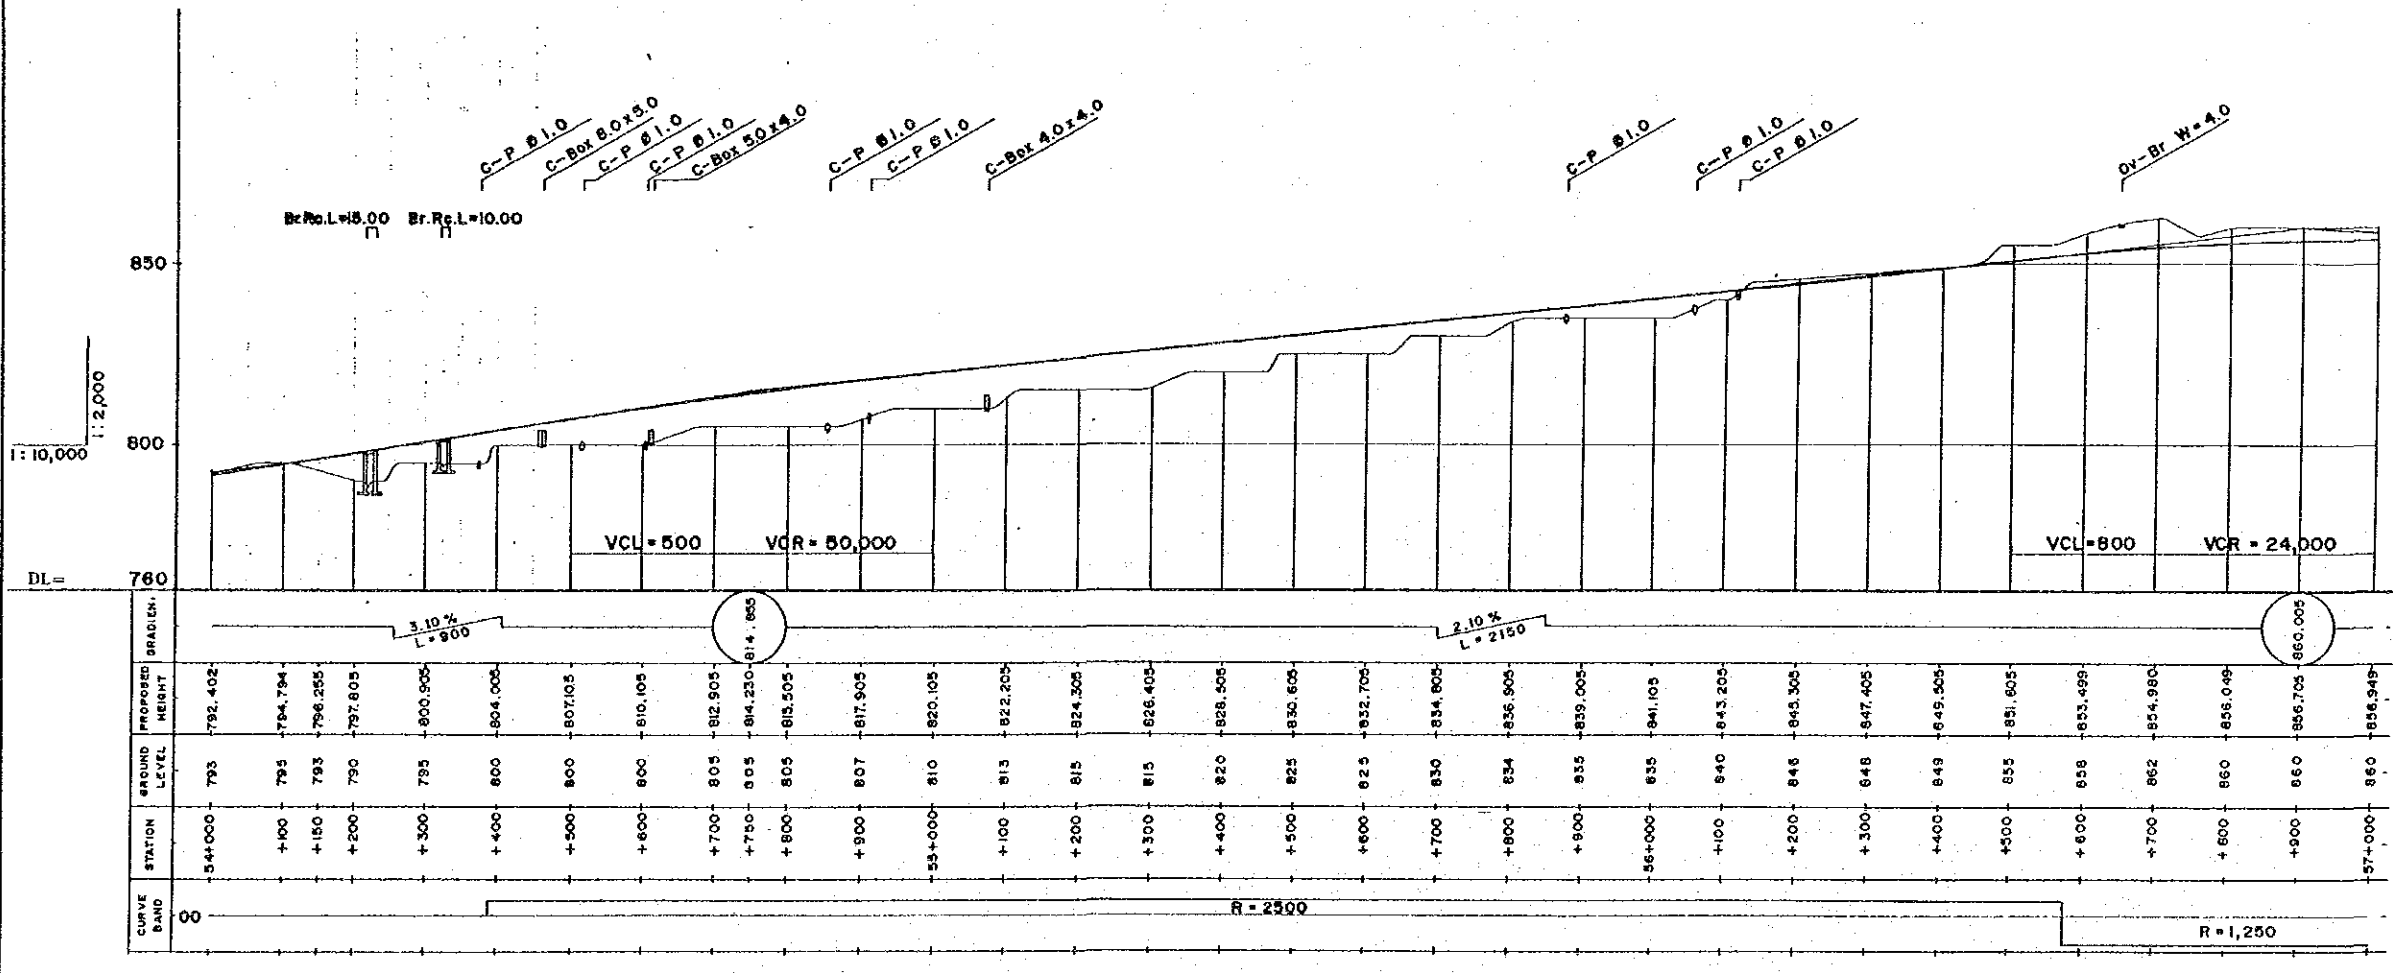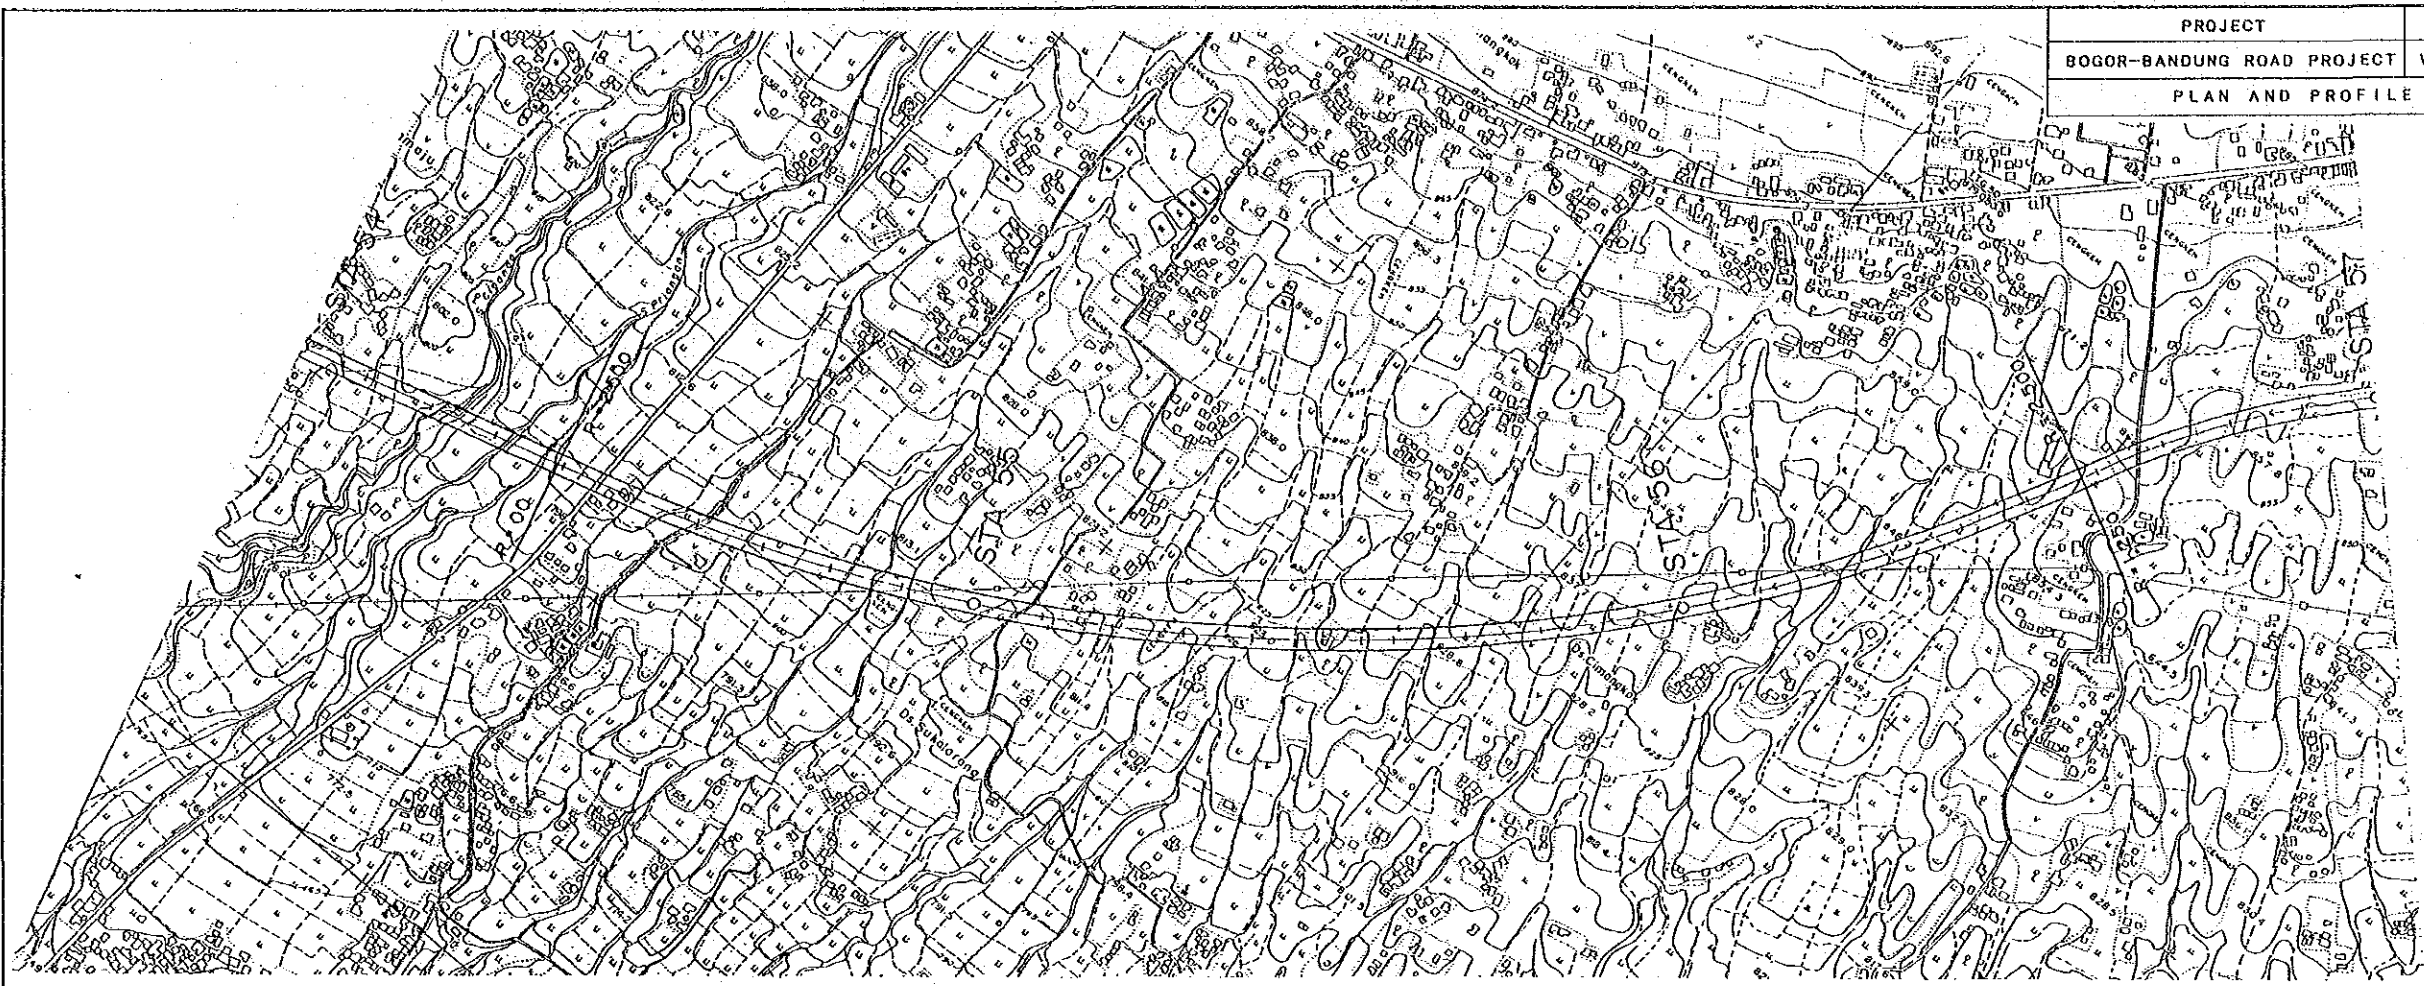




PROJECT	PROVINCE	SHEET NO	TOTAL SHEET
BOGOR-BANDUNG ROAD PROJECT	WEST JAWA	40	67
PLAN AND PROFILE		Scale 1:10,000, 1:2,000	






KEC. WARUNGKONDANG
KAB. CIANJUR

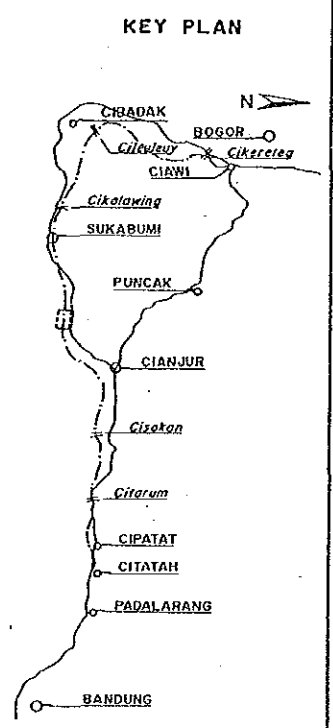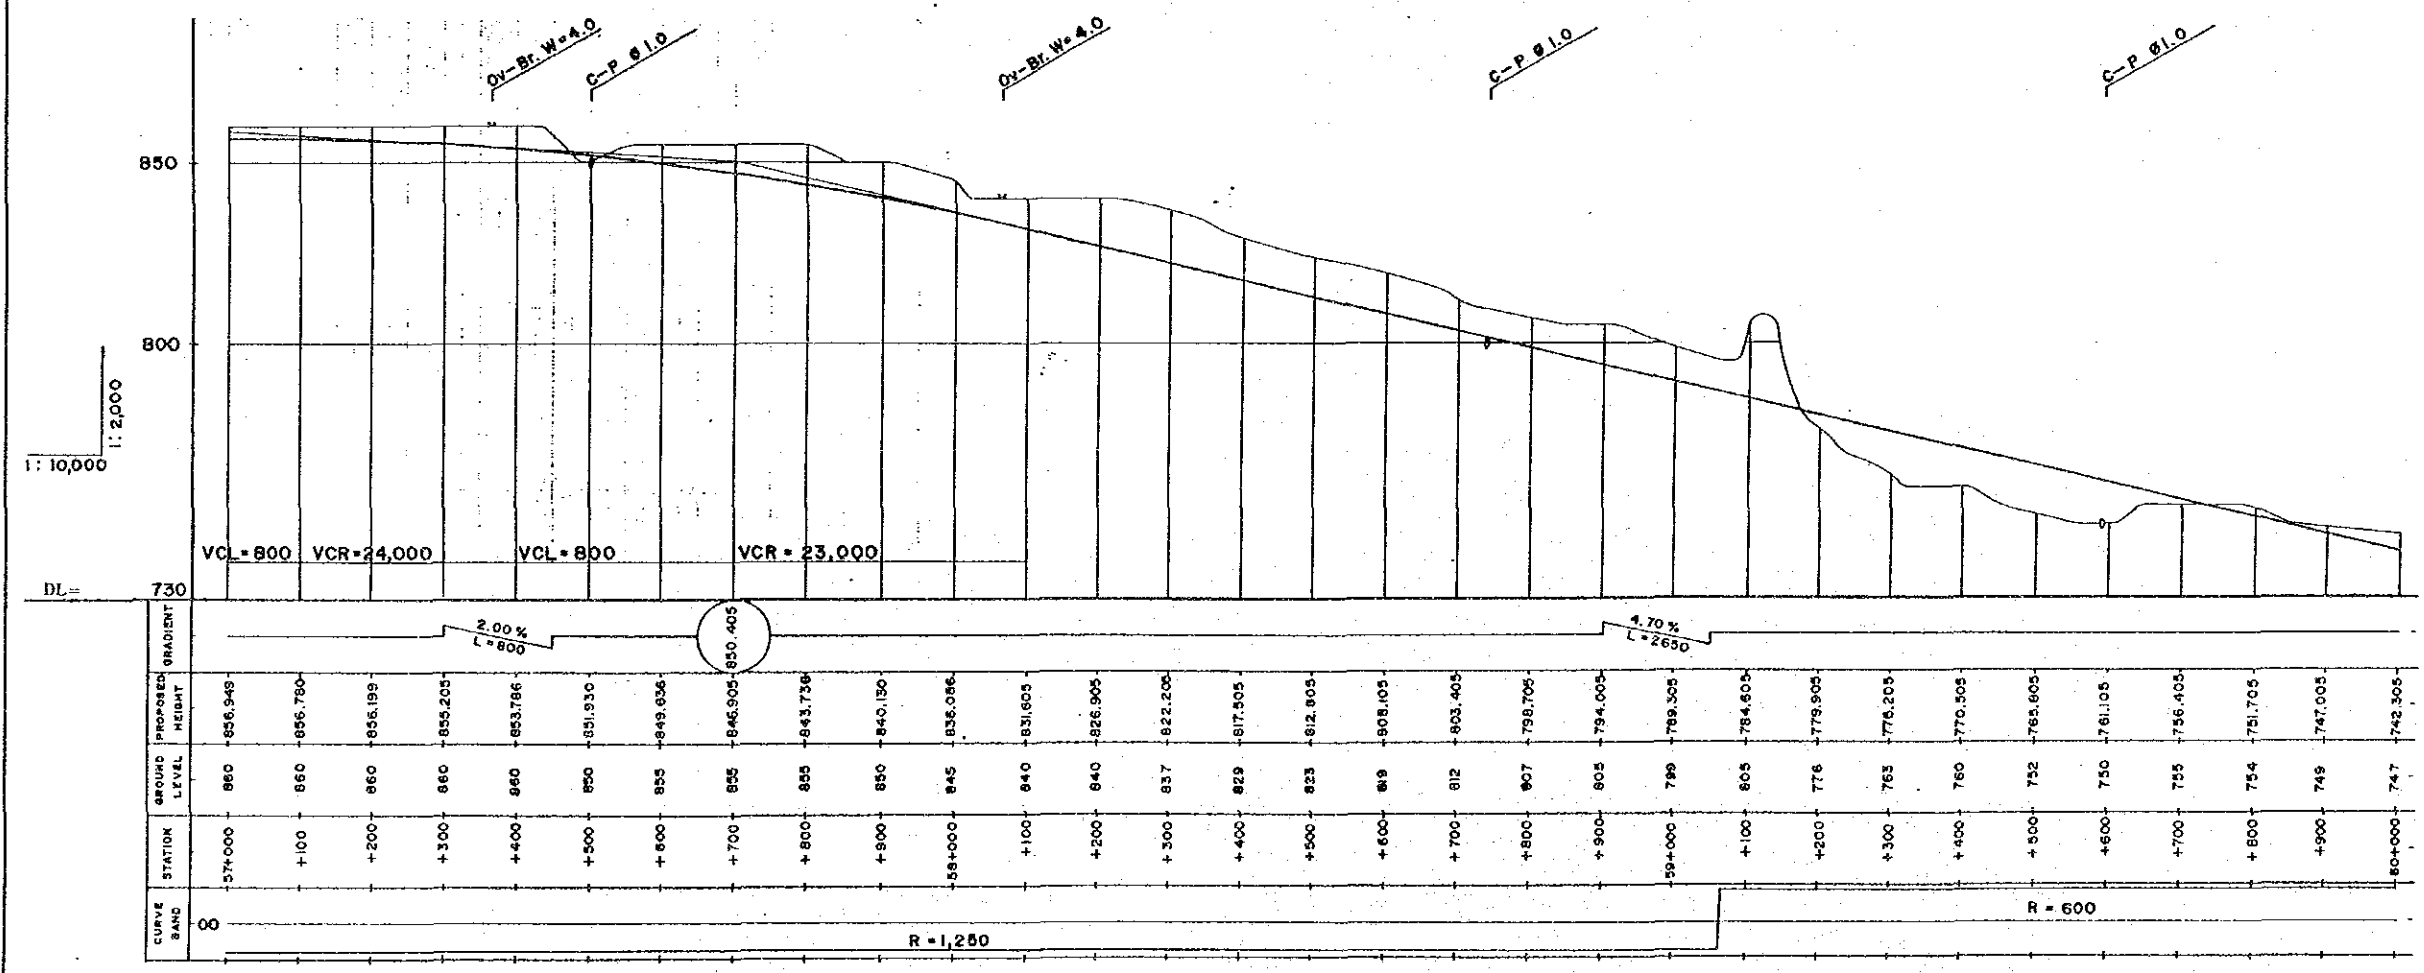


PROJECT	PROVINCE	SHEET NO	TOTAL SHEET
BOGOR-BANDUNG ROAD PROJECT	WEST JAWA	41	87
PLAN AND PROFILE		Scale: 1:10,000, 1:2,000	

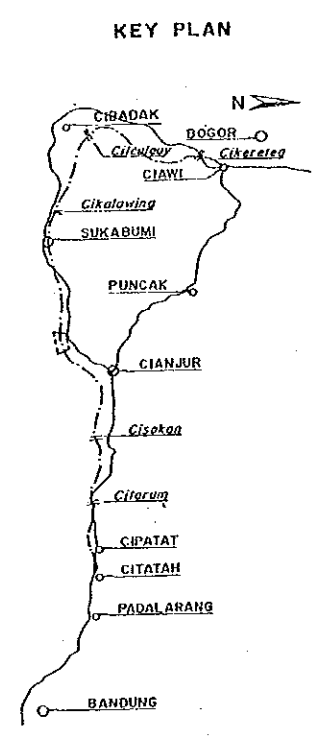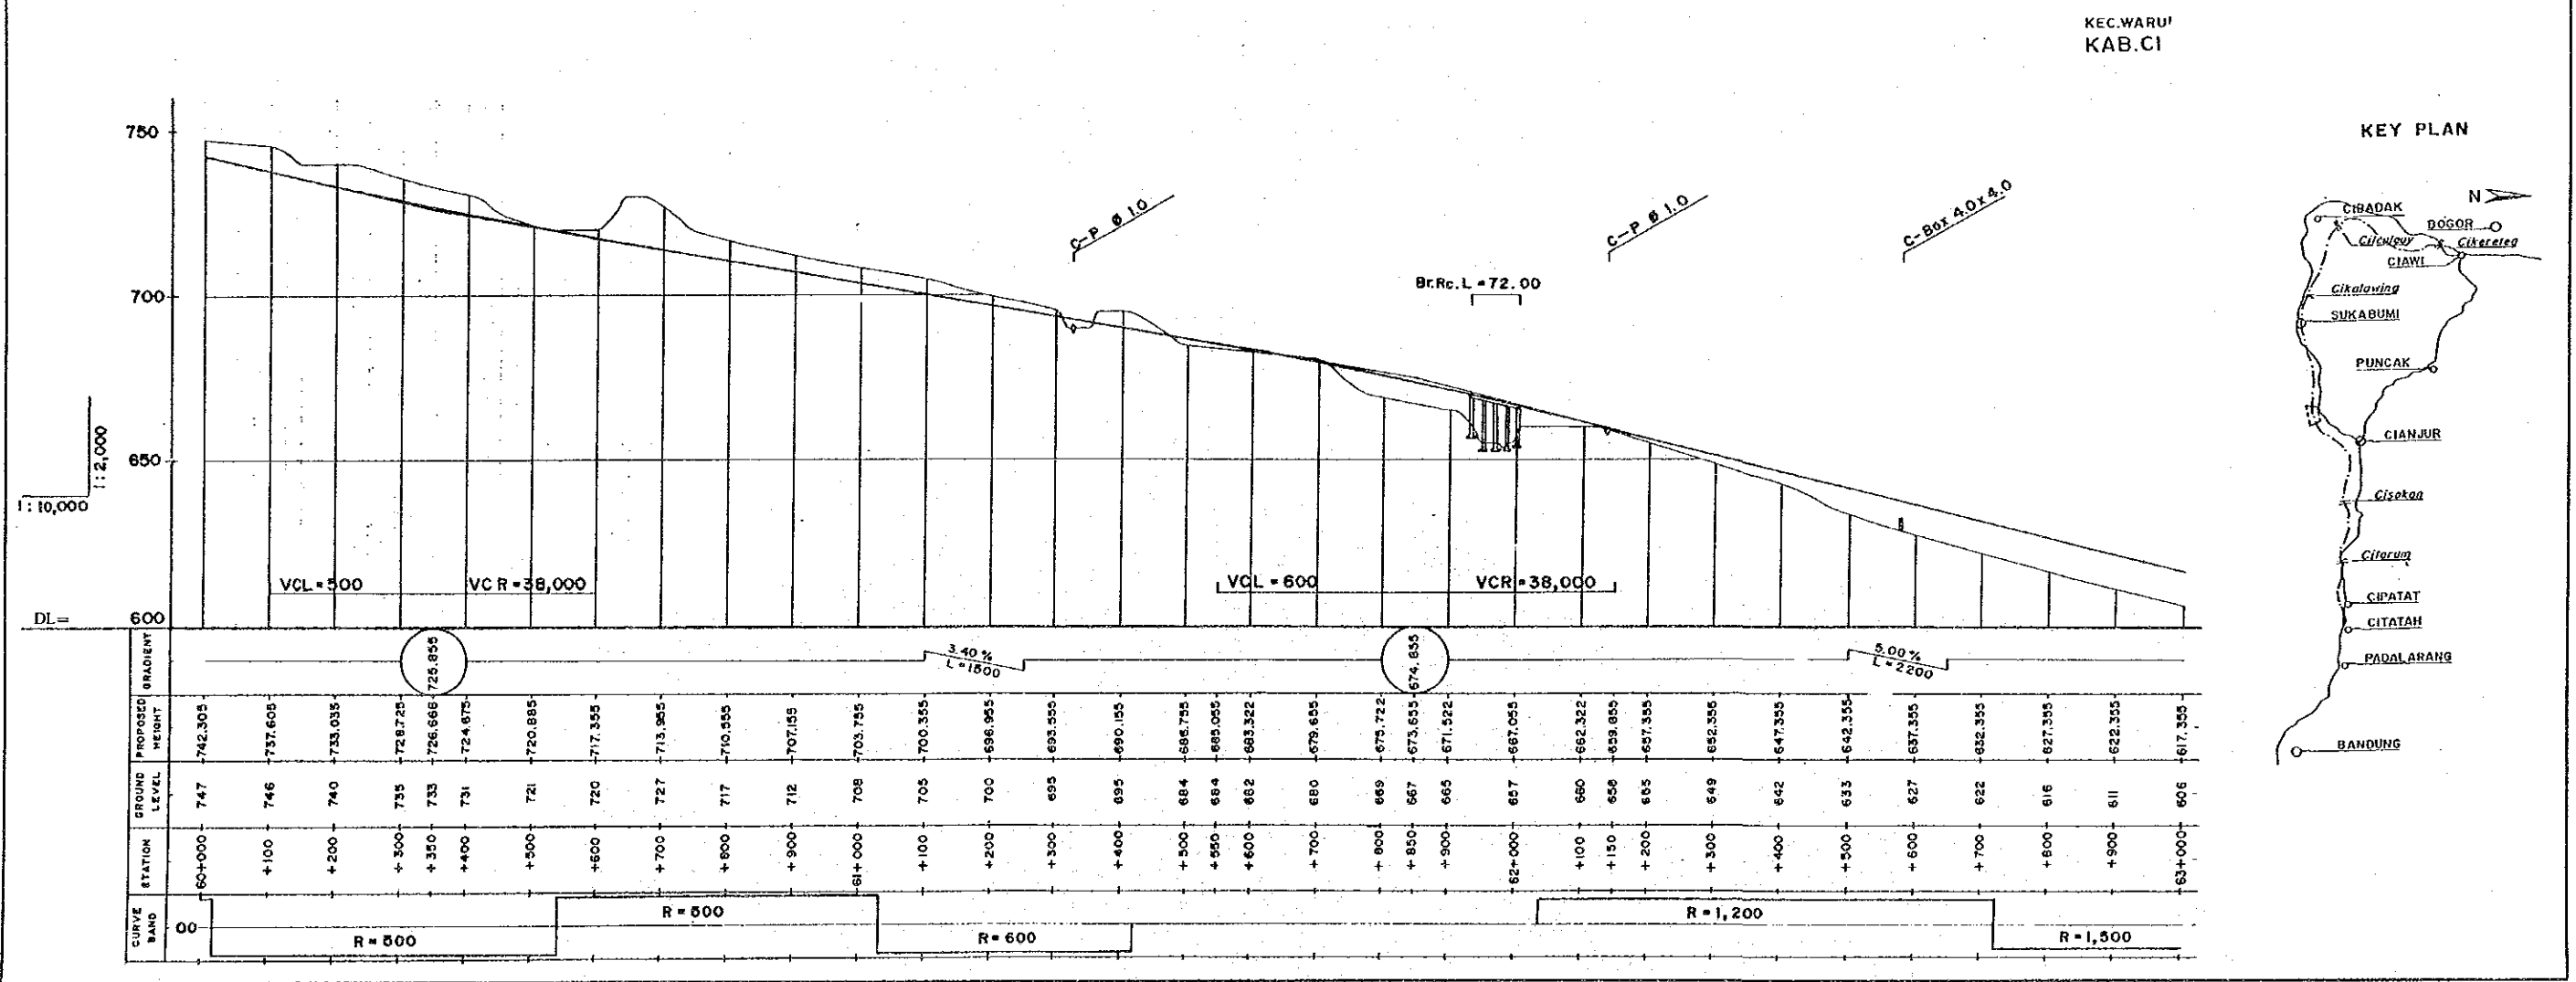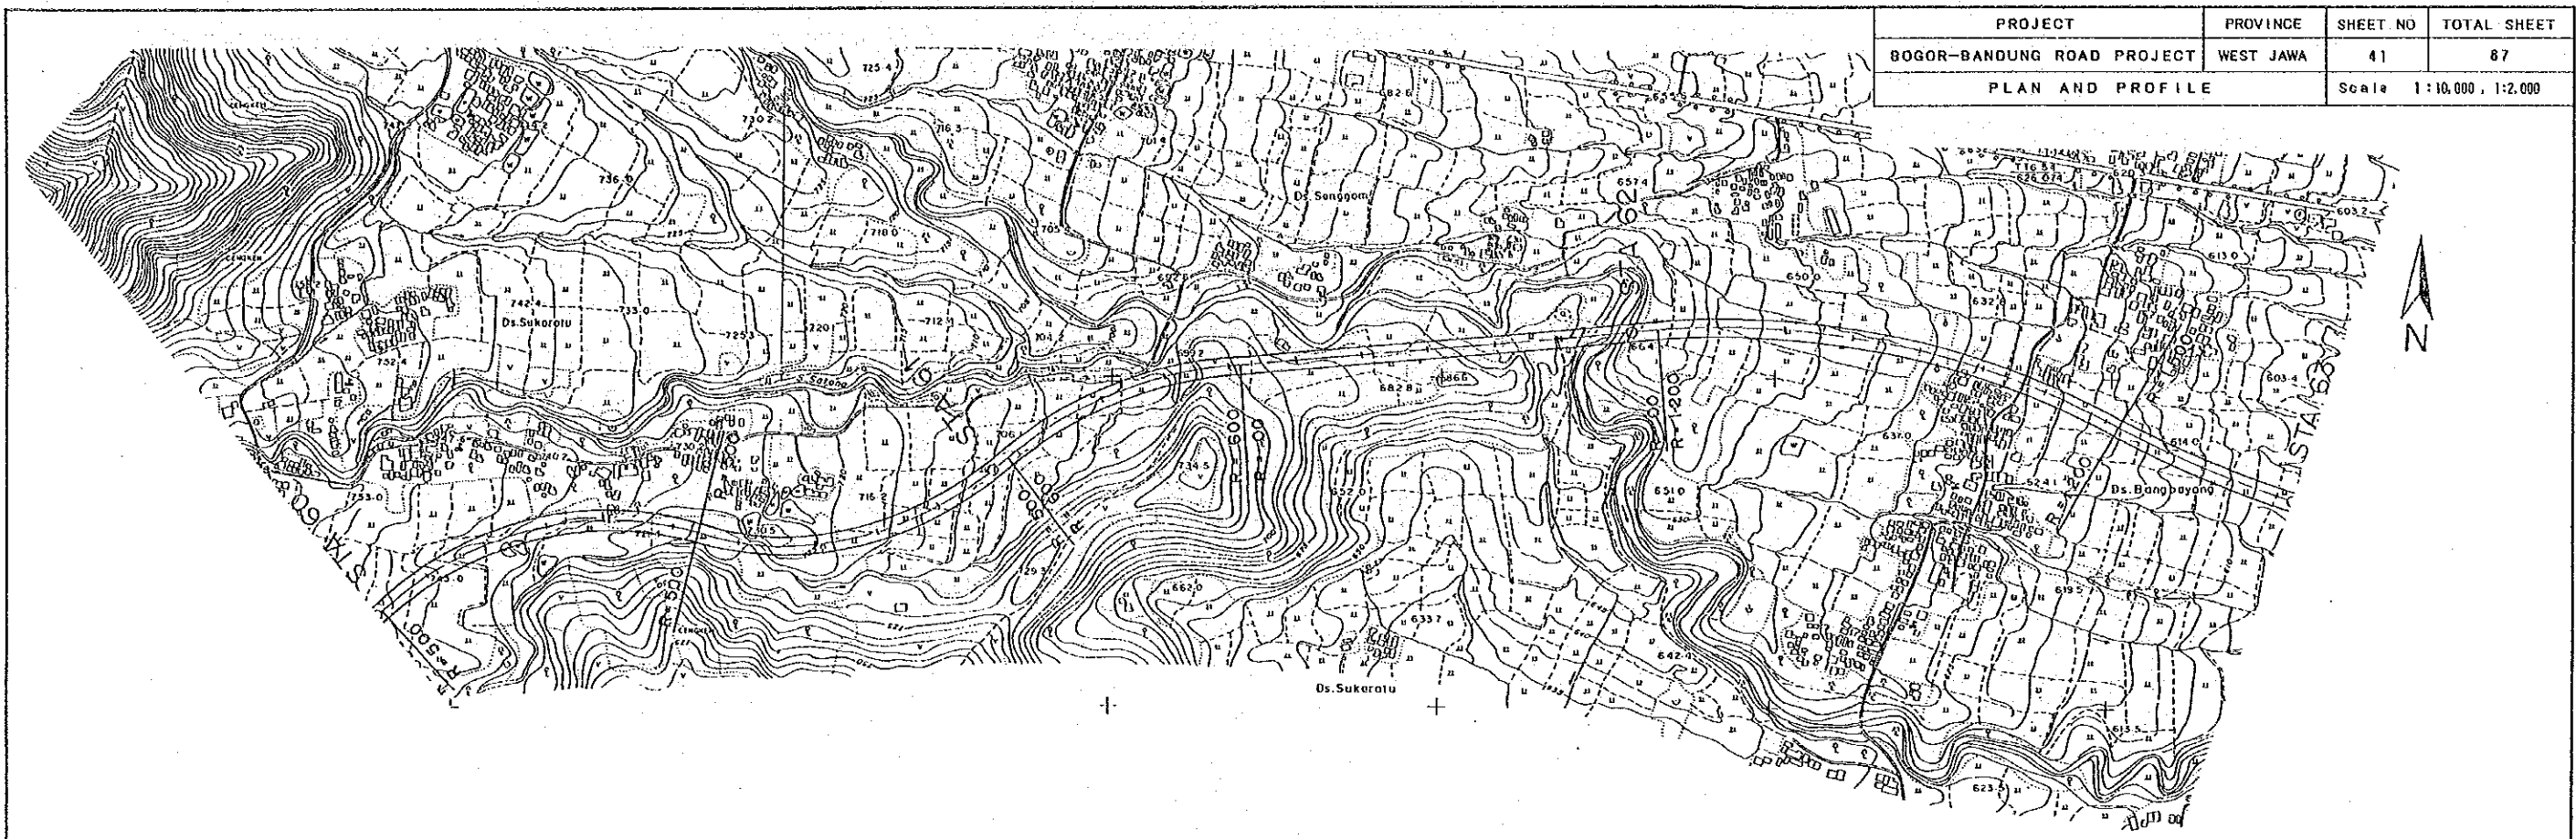




PROJECT	PROVINCE	SHEET NO	TOTAL SHEET
BOGOR-BANDUNG ROAD PROJECT	WEST JAWA	42	87
PLAN AND PROFILE		Scale 1:10,000, 1:2,000	

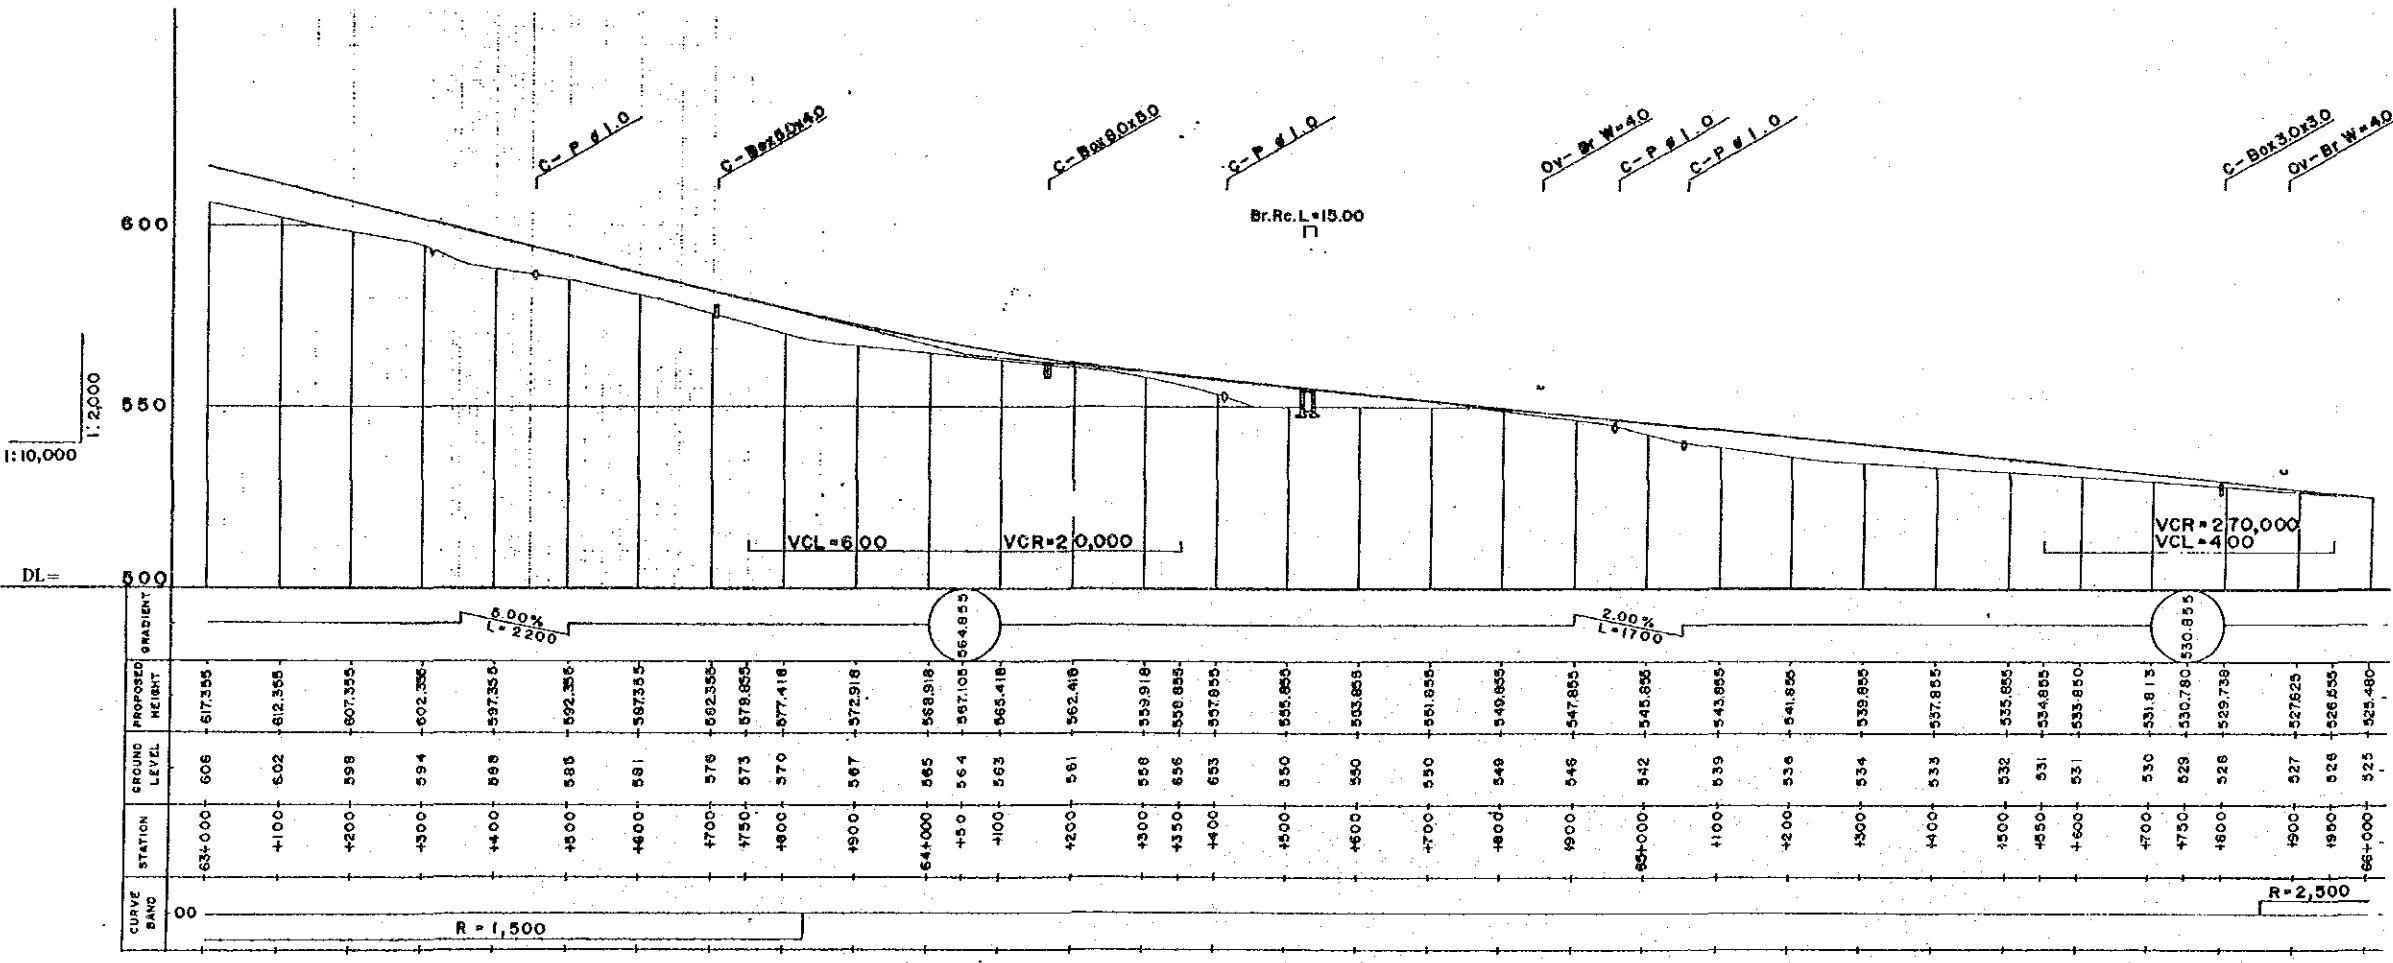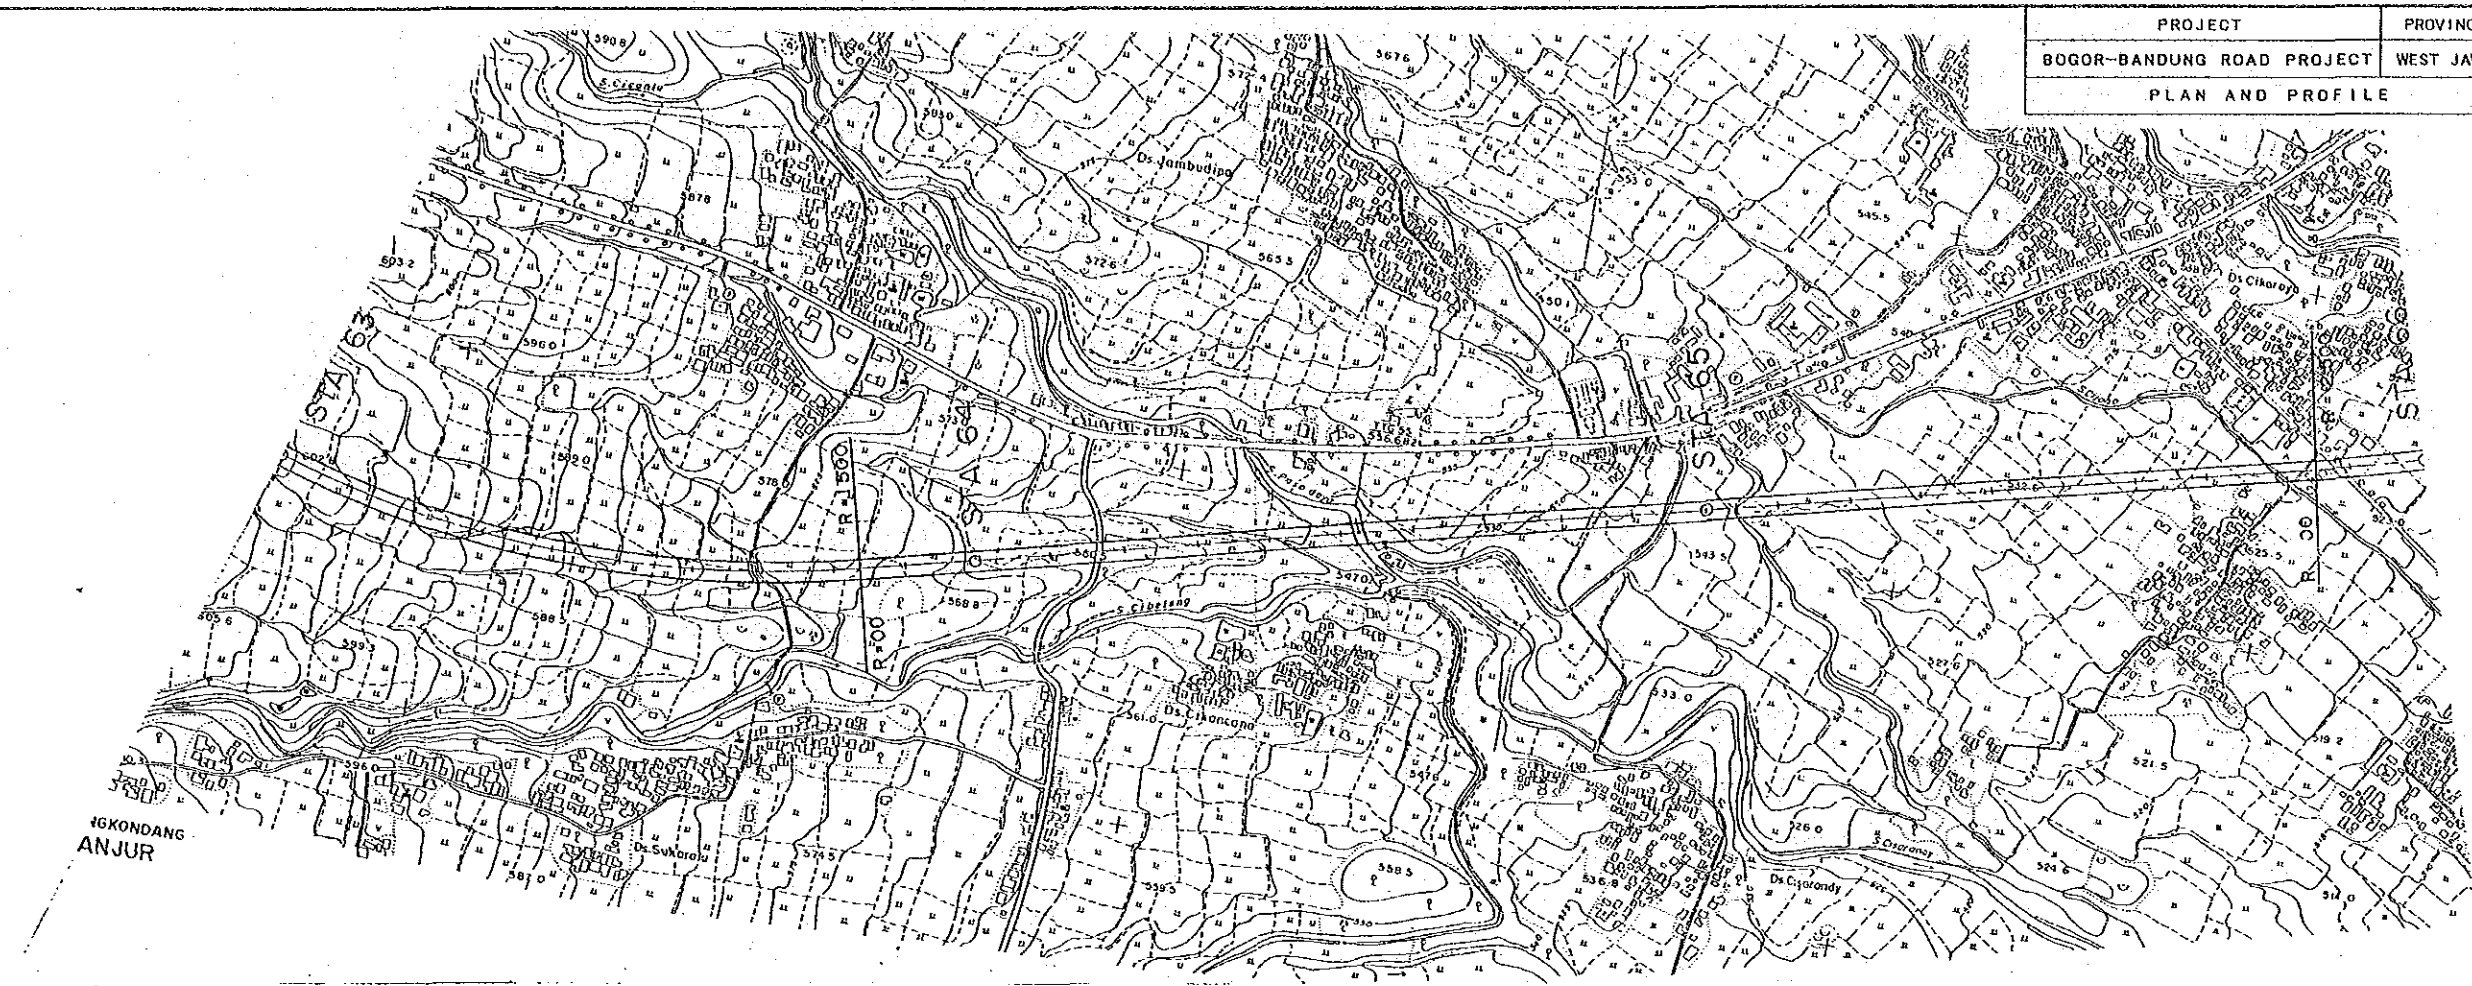 



KEY PLAN

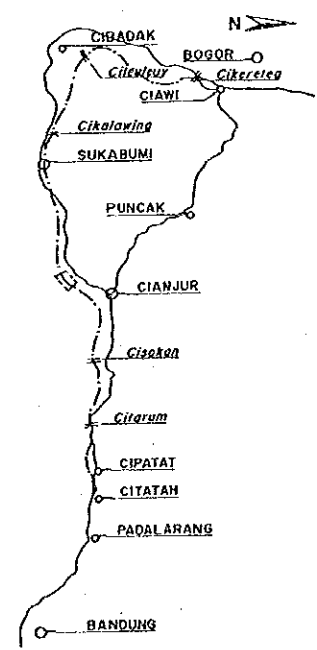




PROJECT	PROVINCE	SHEET NO	TOTAL SHEET
BOGOR-BANDUNG ROAD PROJECT	WEST JAWA	43	67
PLAN AND PROFILE		Scale 1:10,000, 1:2,000	

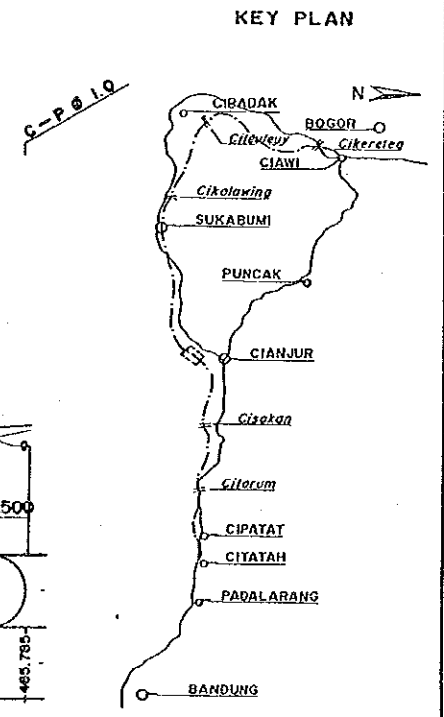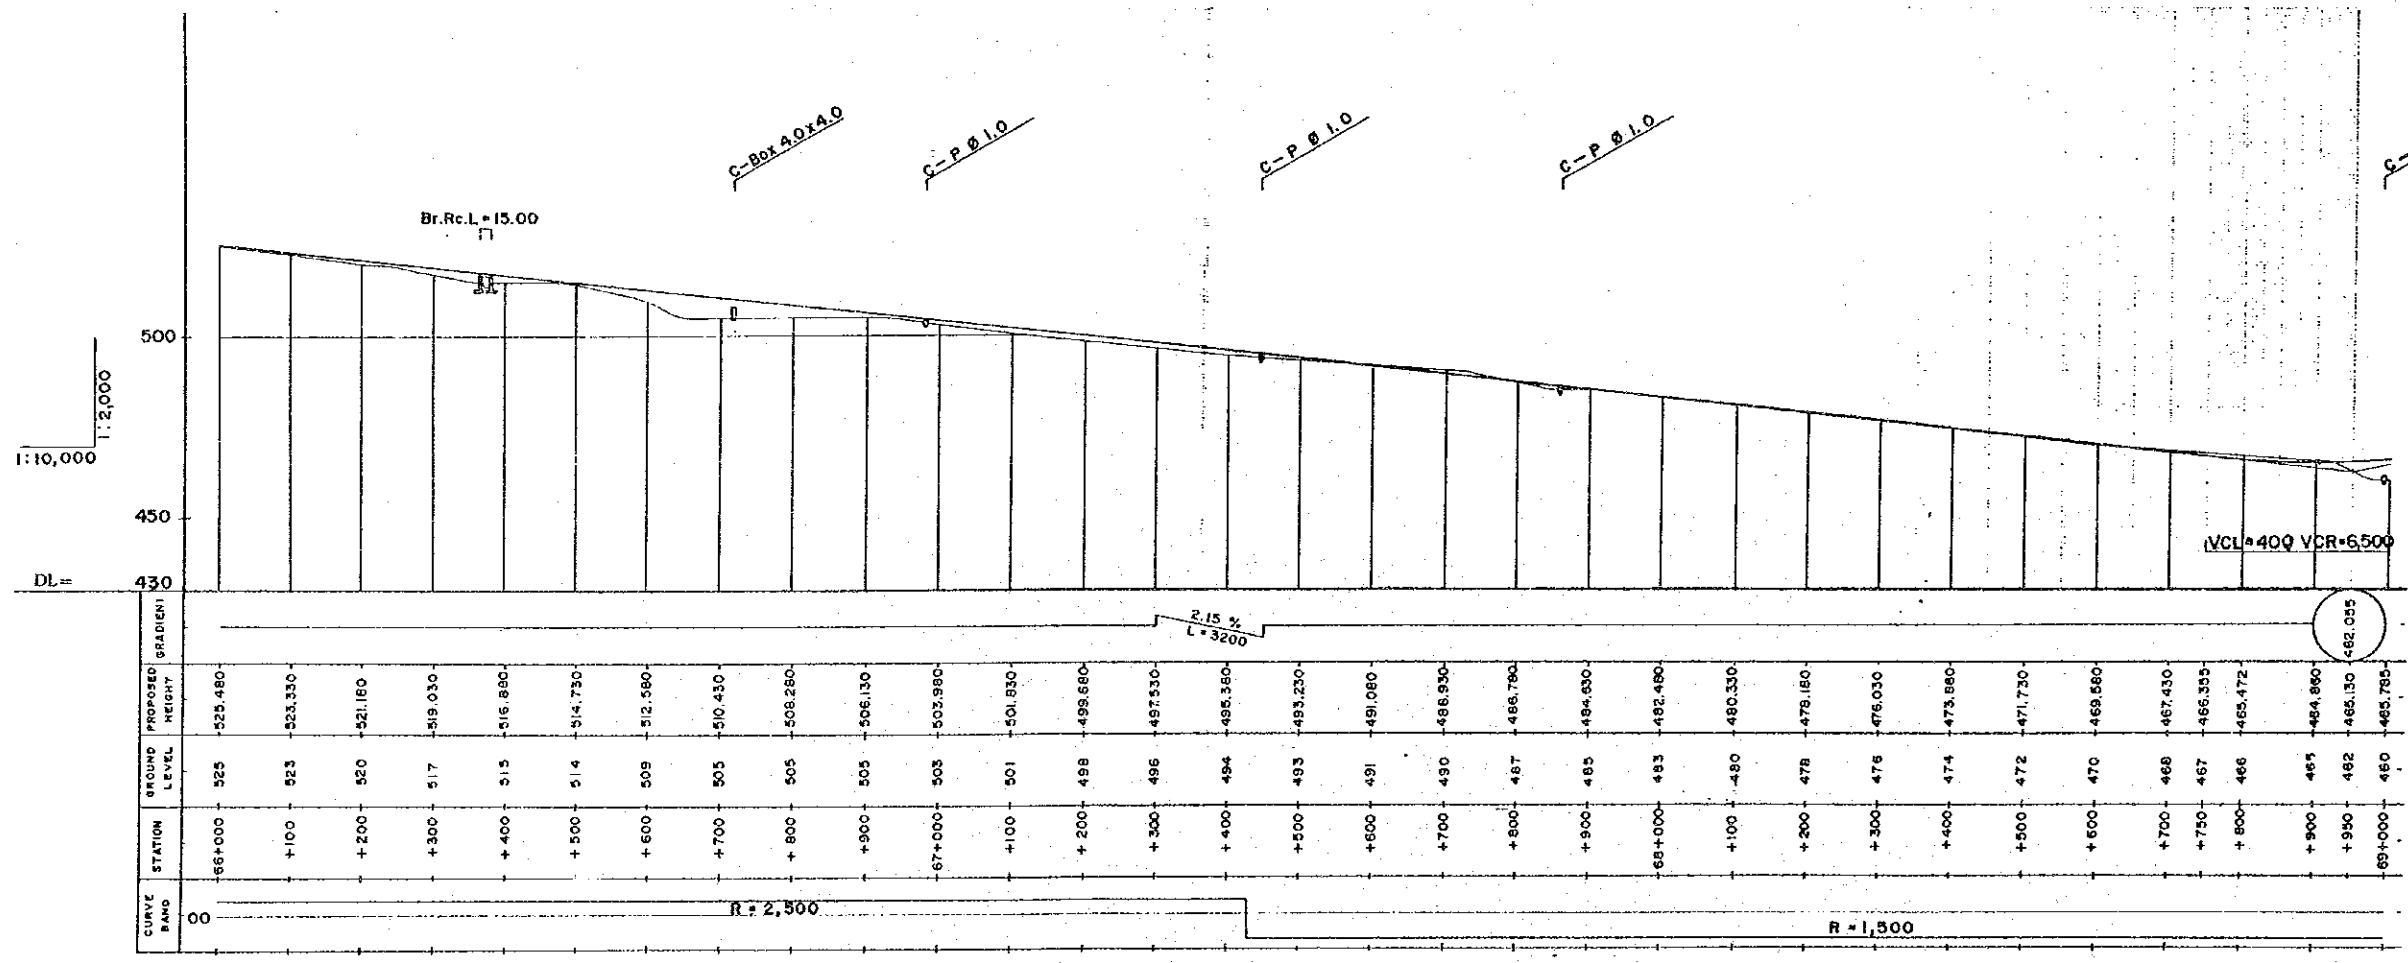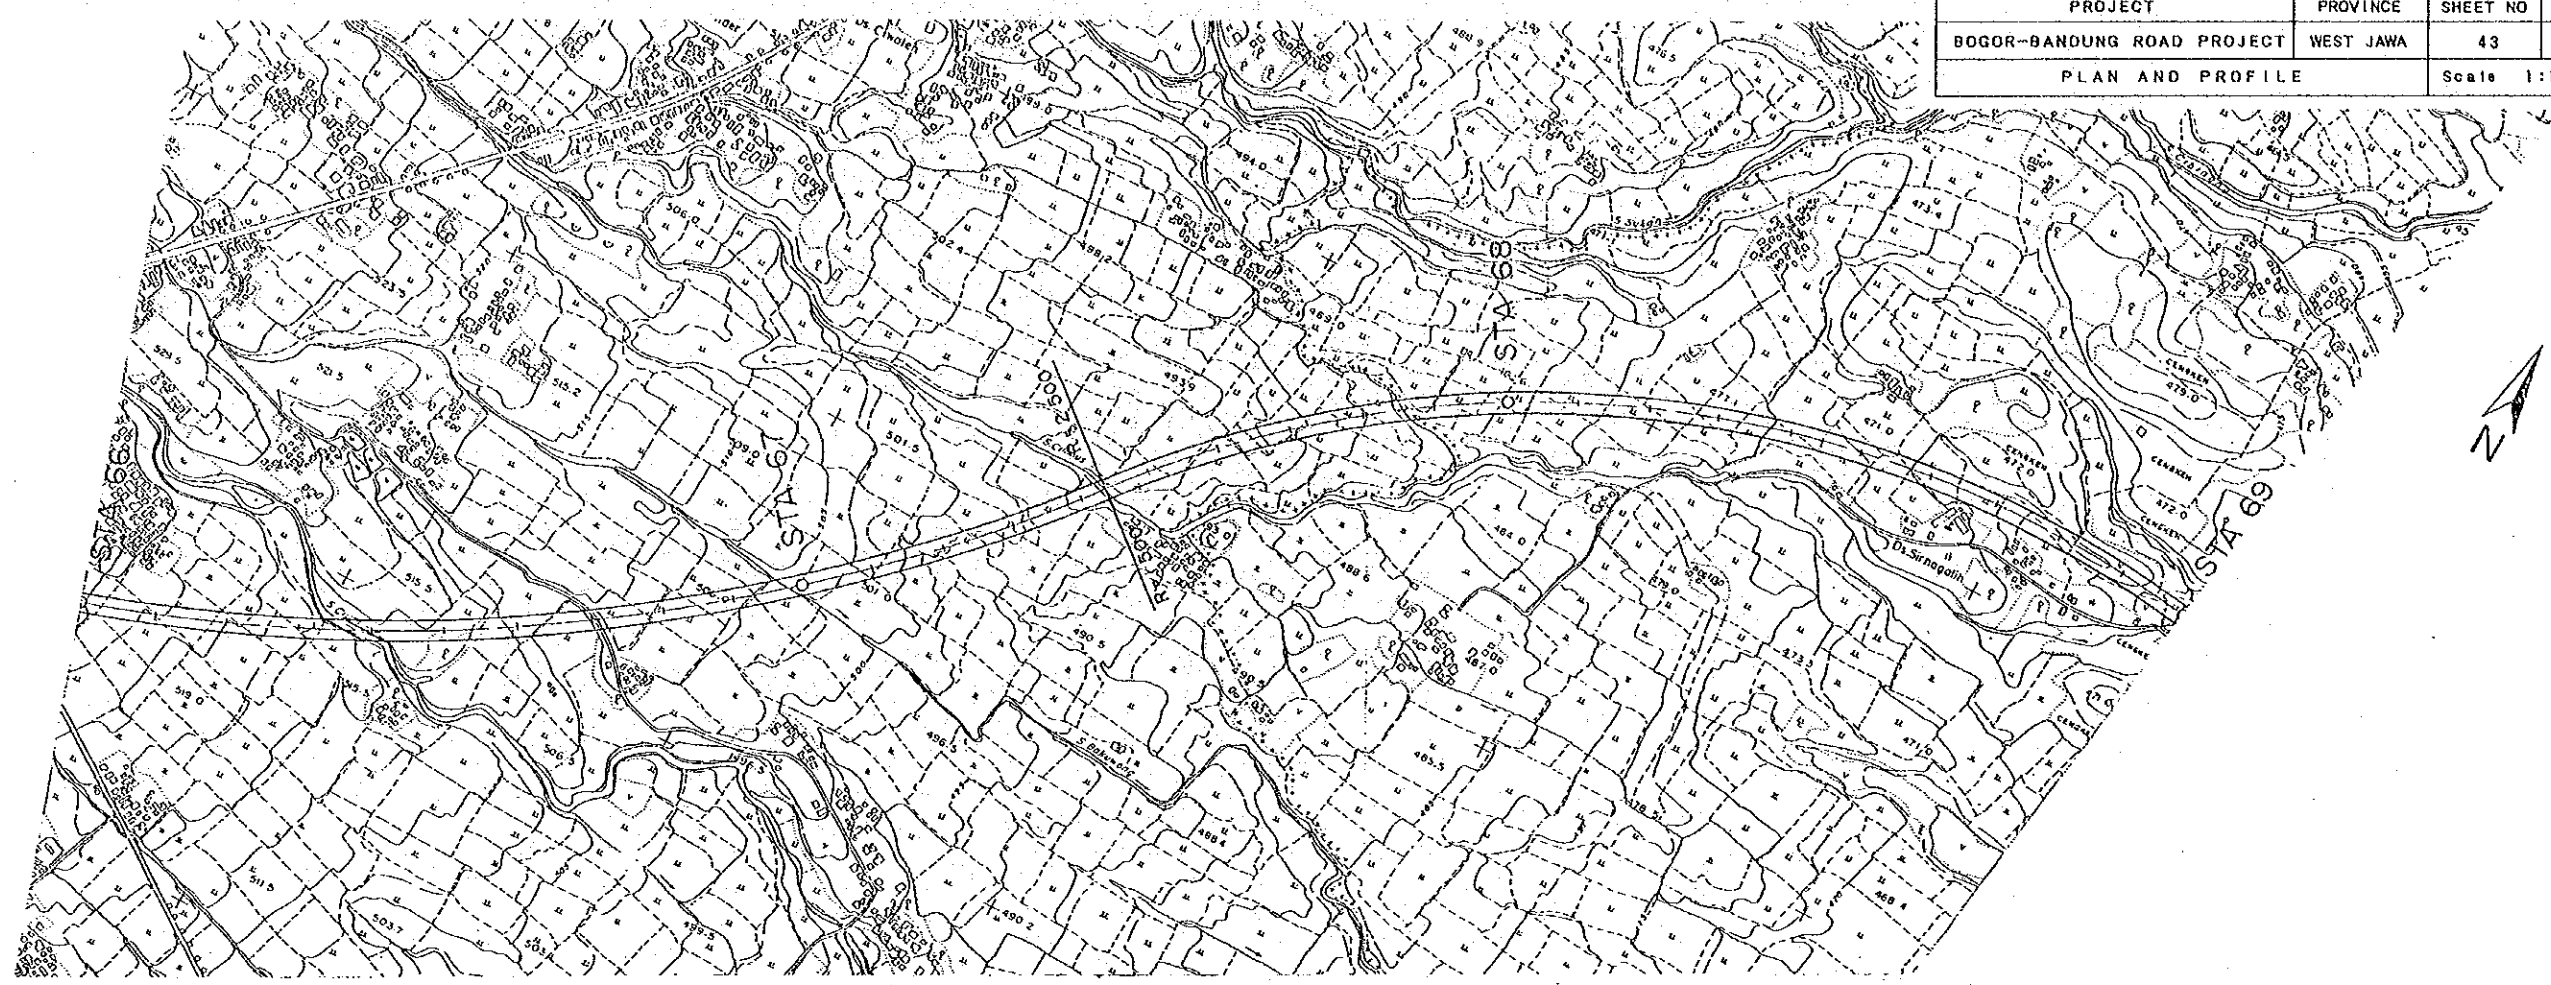

PROJECT	PROVINCE	SHEET NO	TOTAL SHEET
BOGOR-BANDUNG ROAD PROJECT	WEST JAWA	44	67
PLAN AND PROFILE		Scale 1:10,000, 1:2,000	

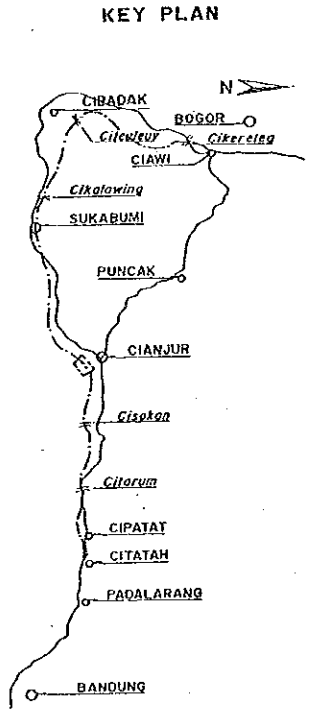
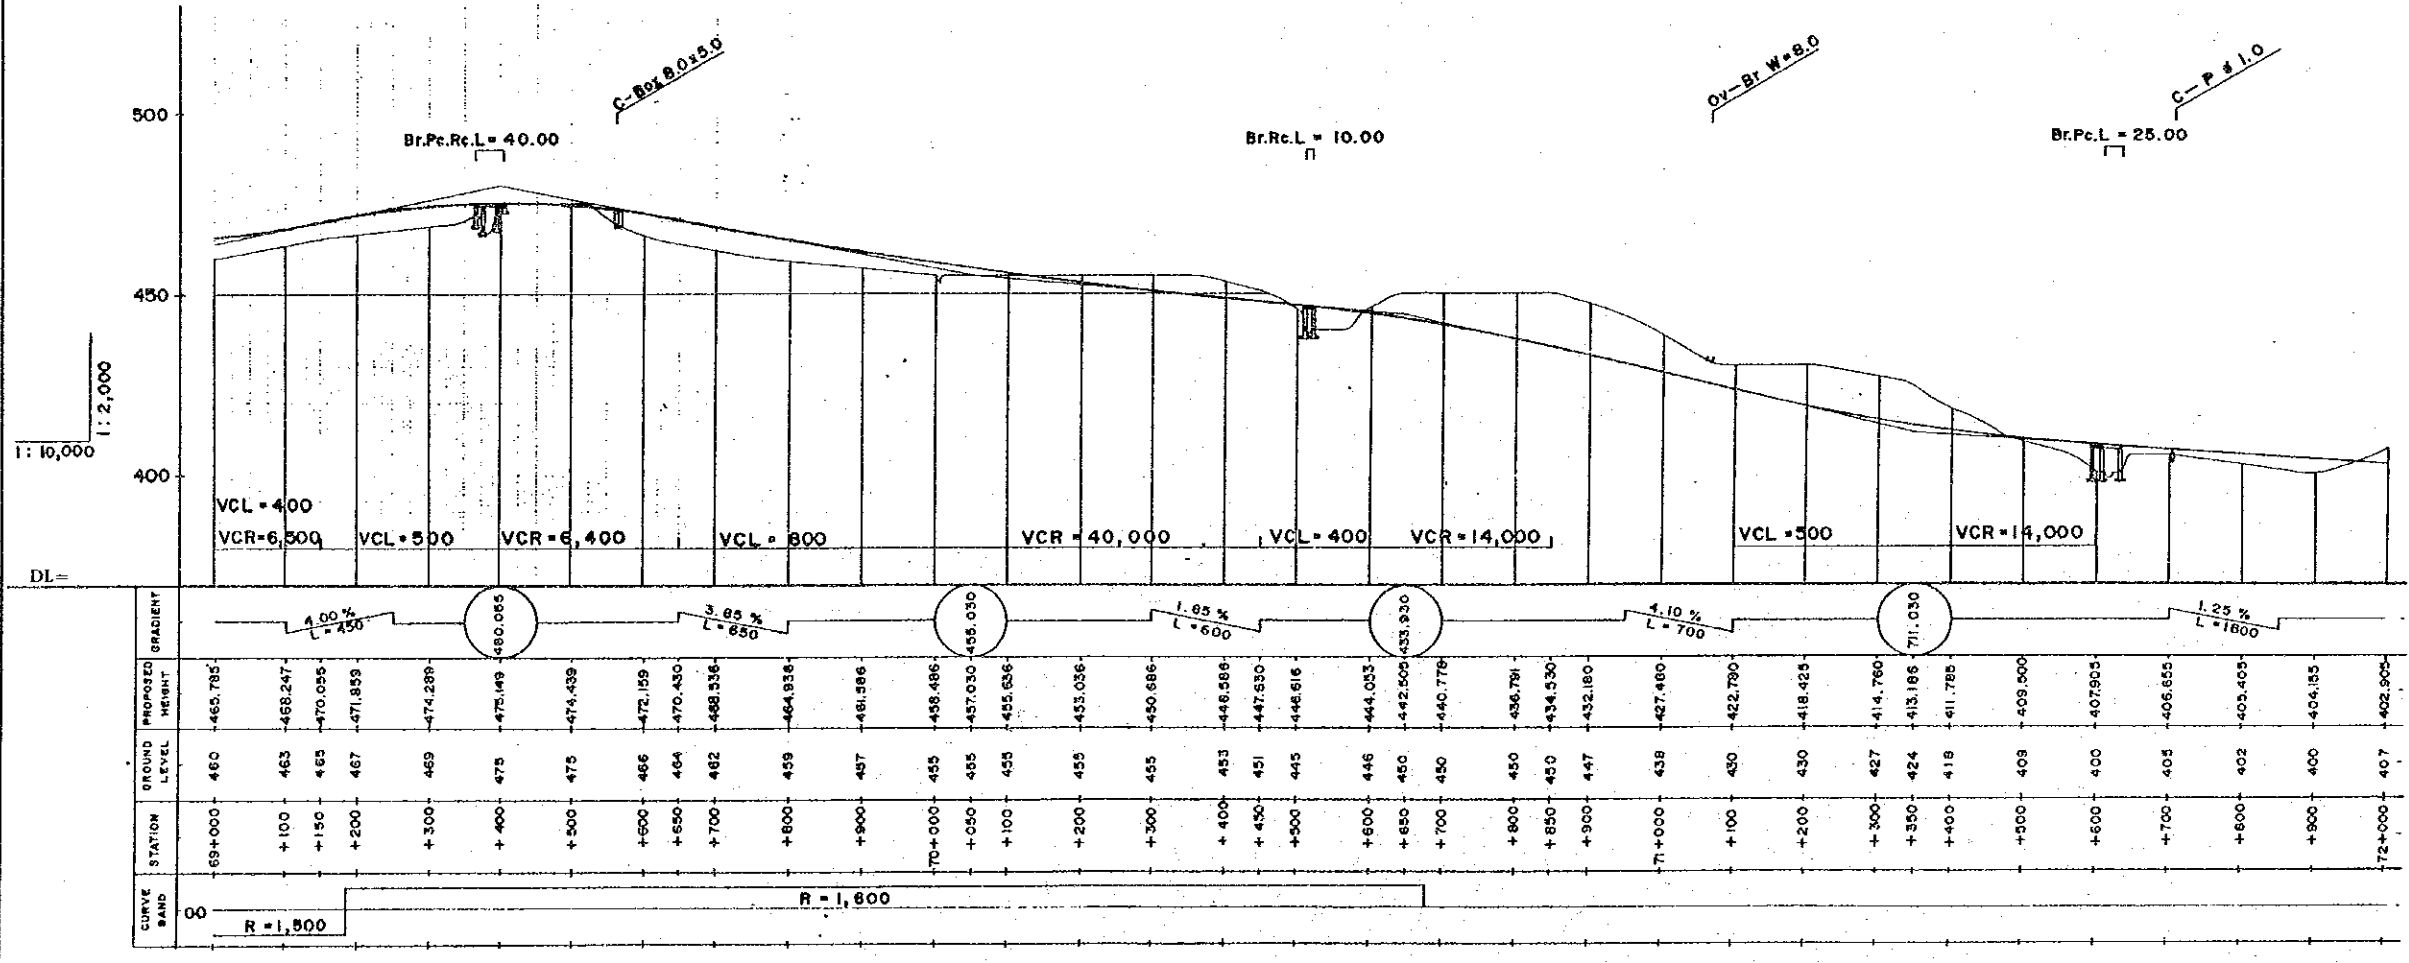


PROJECT	PROVINCE	SHEET NO	TOTAL SHEET
BOGOR-BANDUNG ROAD PROJECT	WEST JAWA	45	87
PLAN AND PROFILE		Scale 1:10,000, 1:2,000	

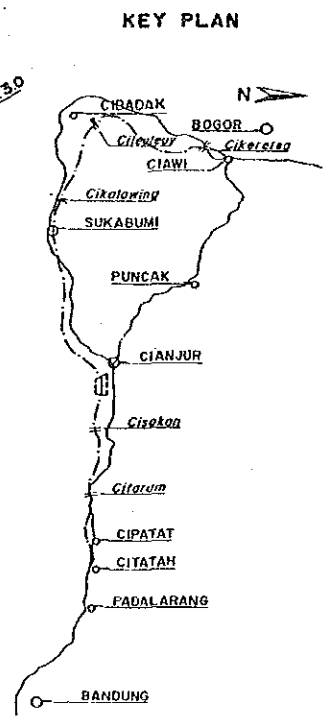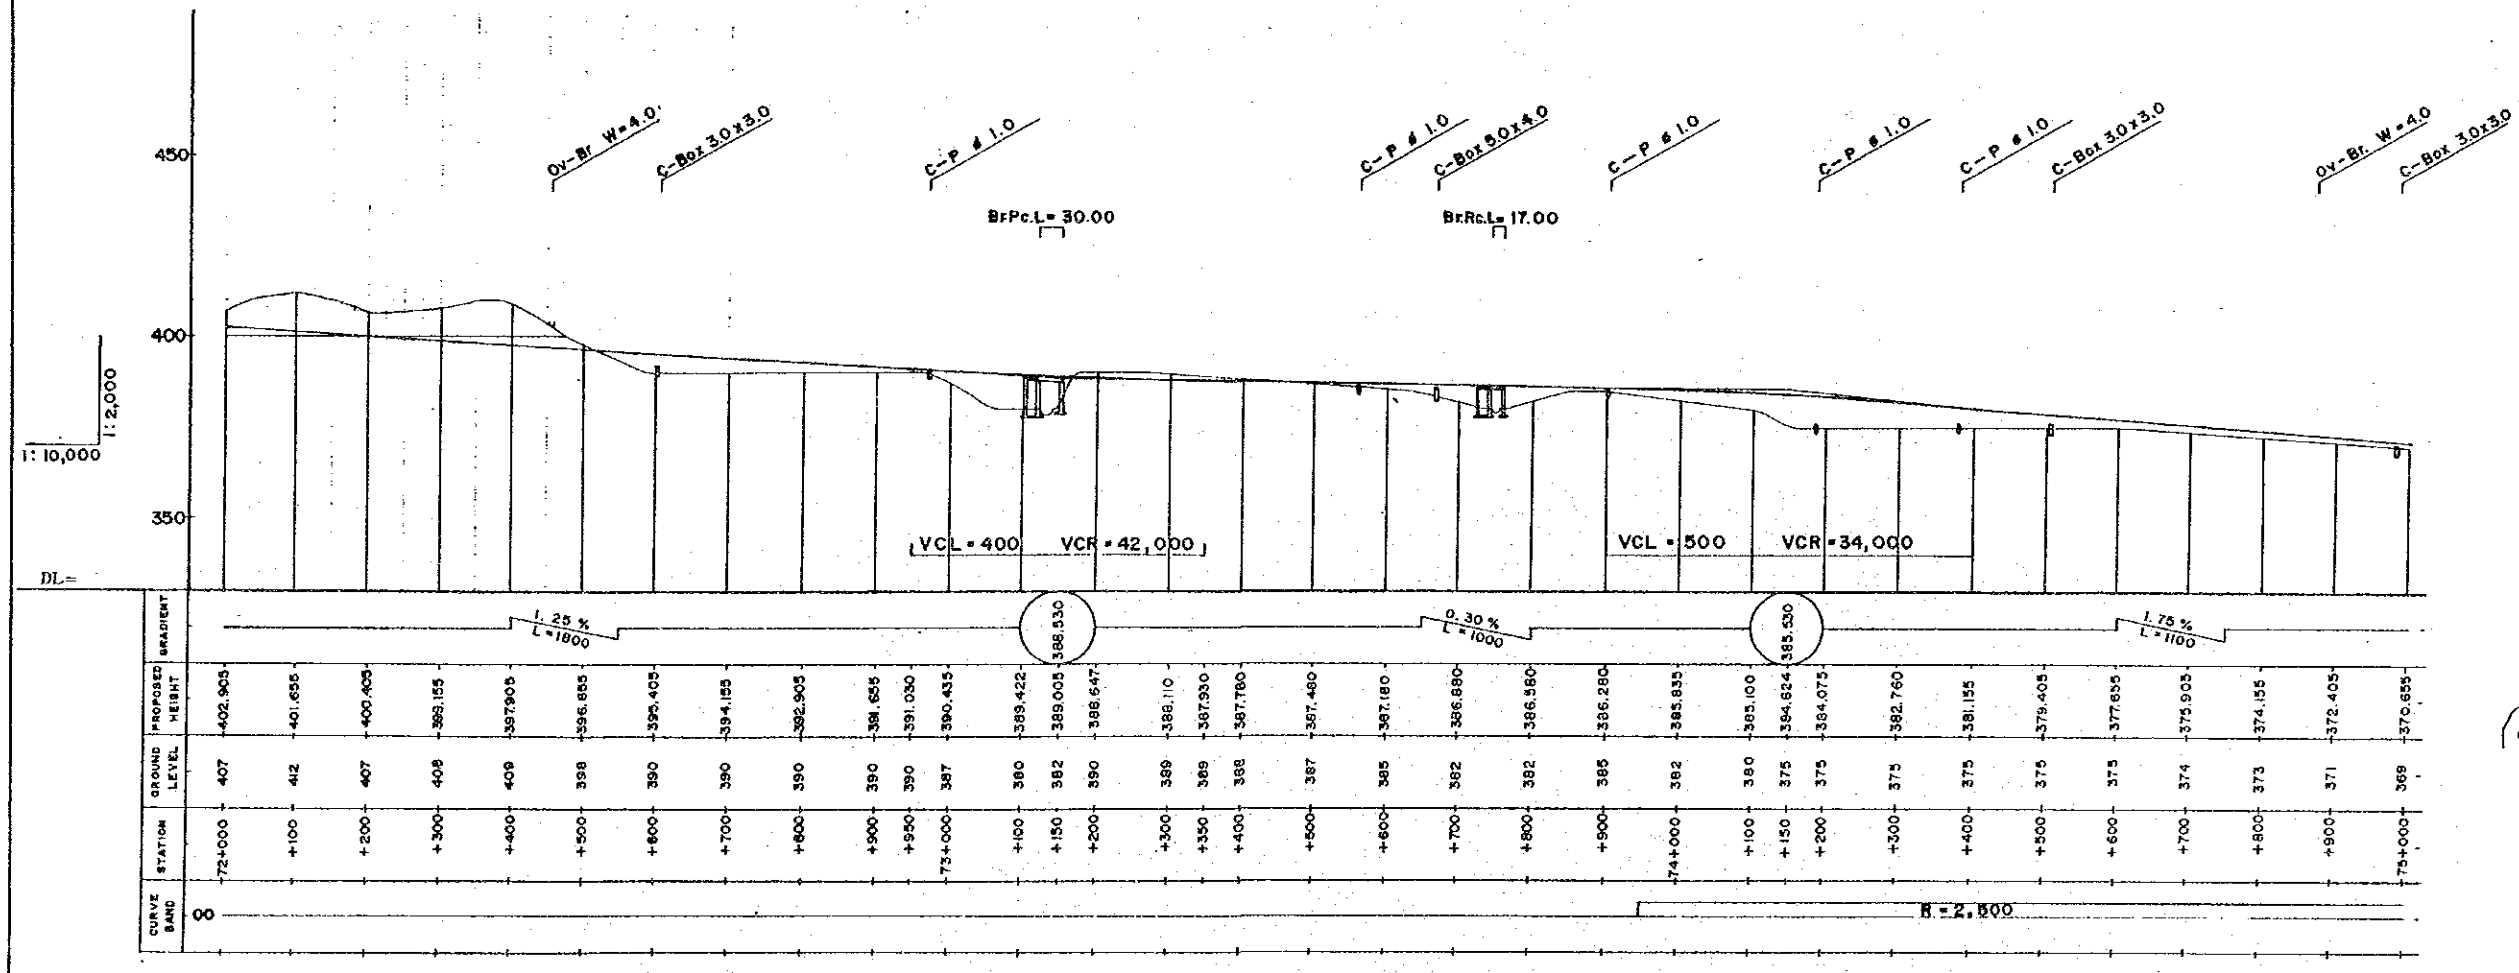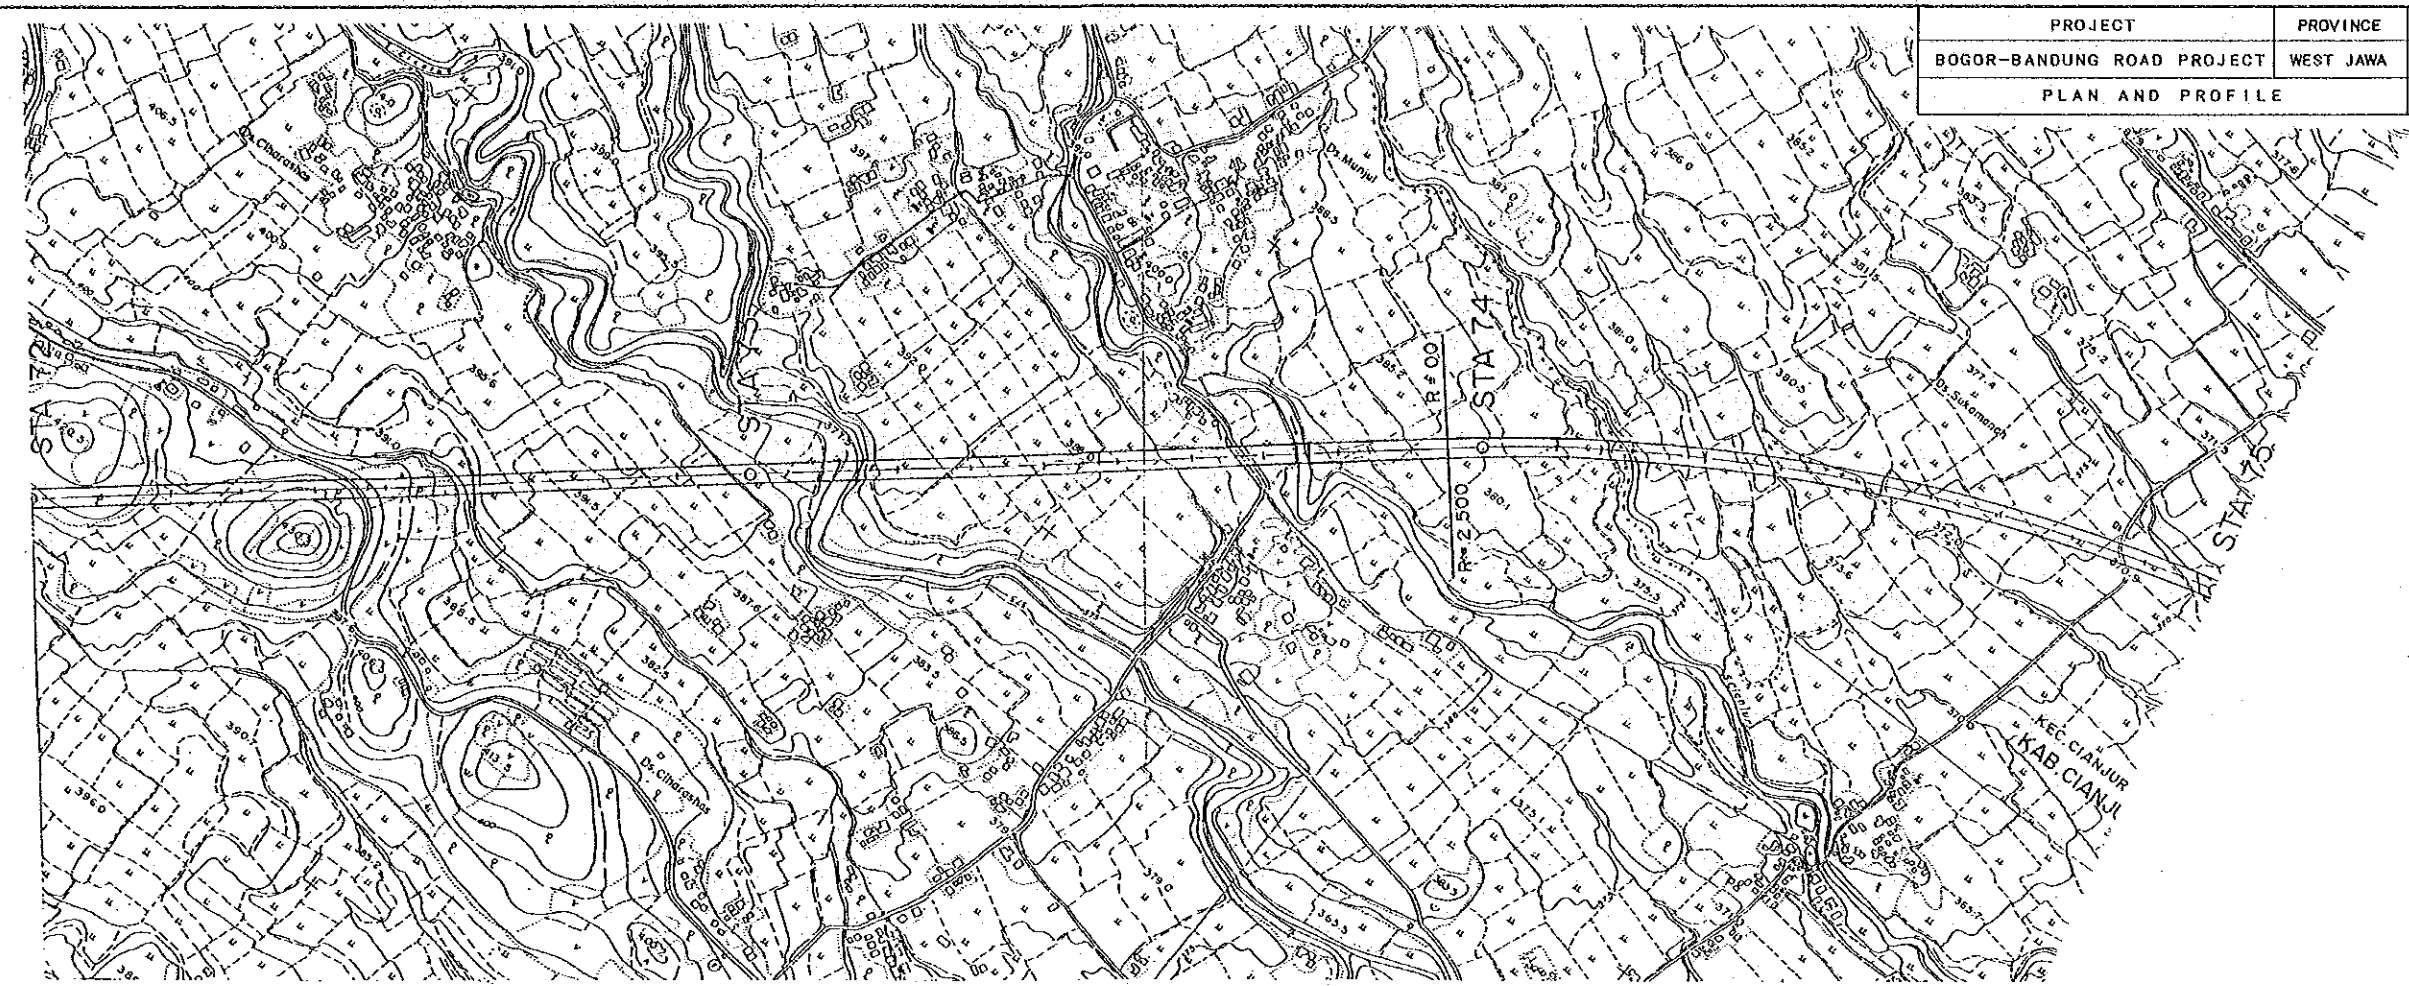

KEY PLAN



PROJECT	PROVINCE	SHEET NO	TOTAL SHEET
BOGOR-BANDUNG ROAD PROJECT	WEST JAWA	46	67
PLAN AND PROFILE		Scale 1:10,000, 1:2,000	

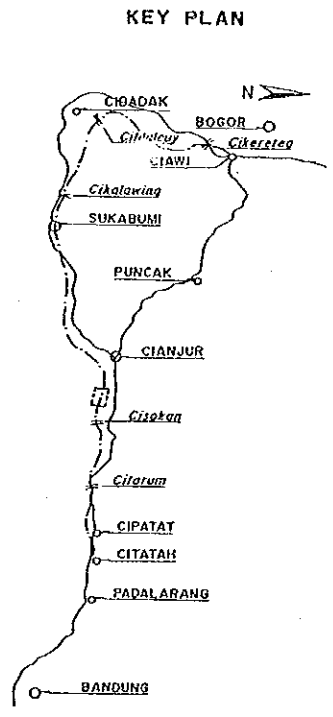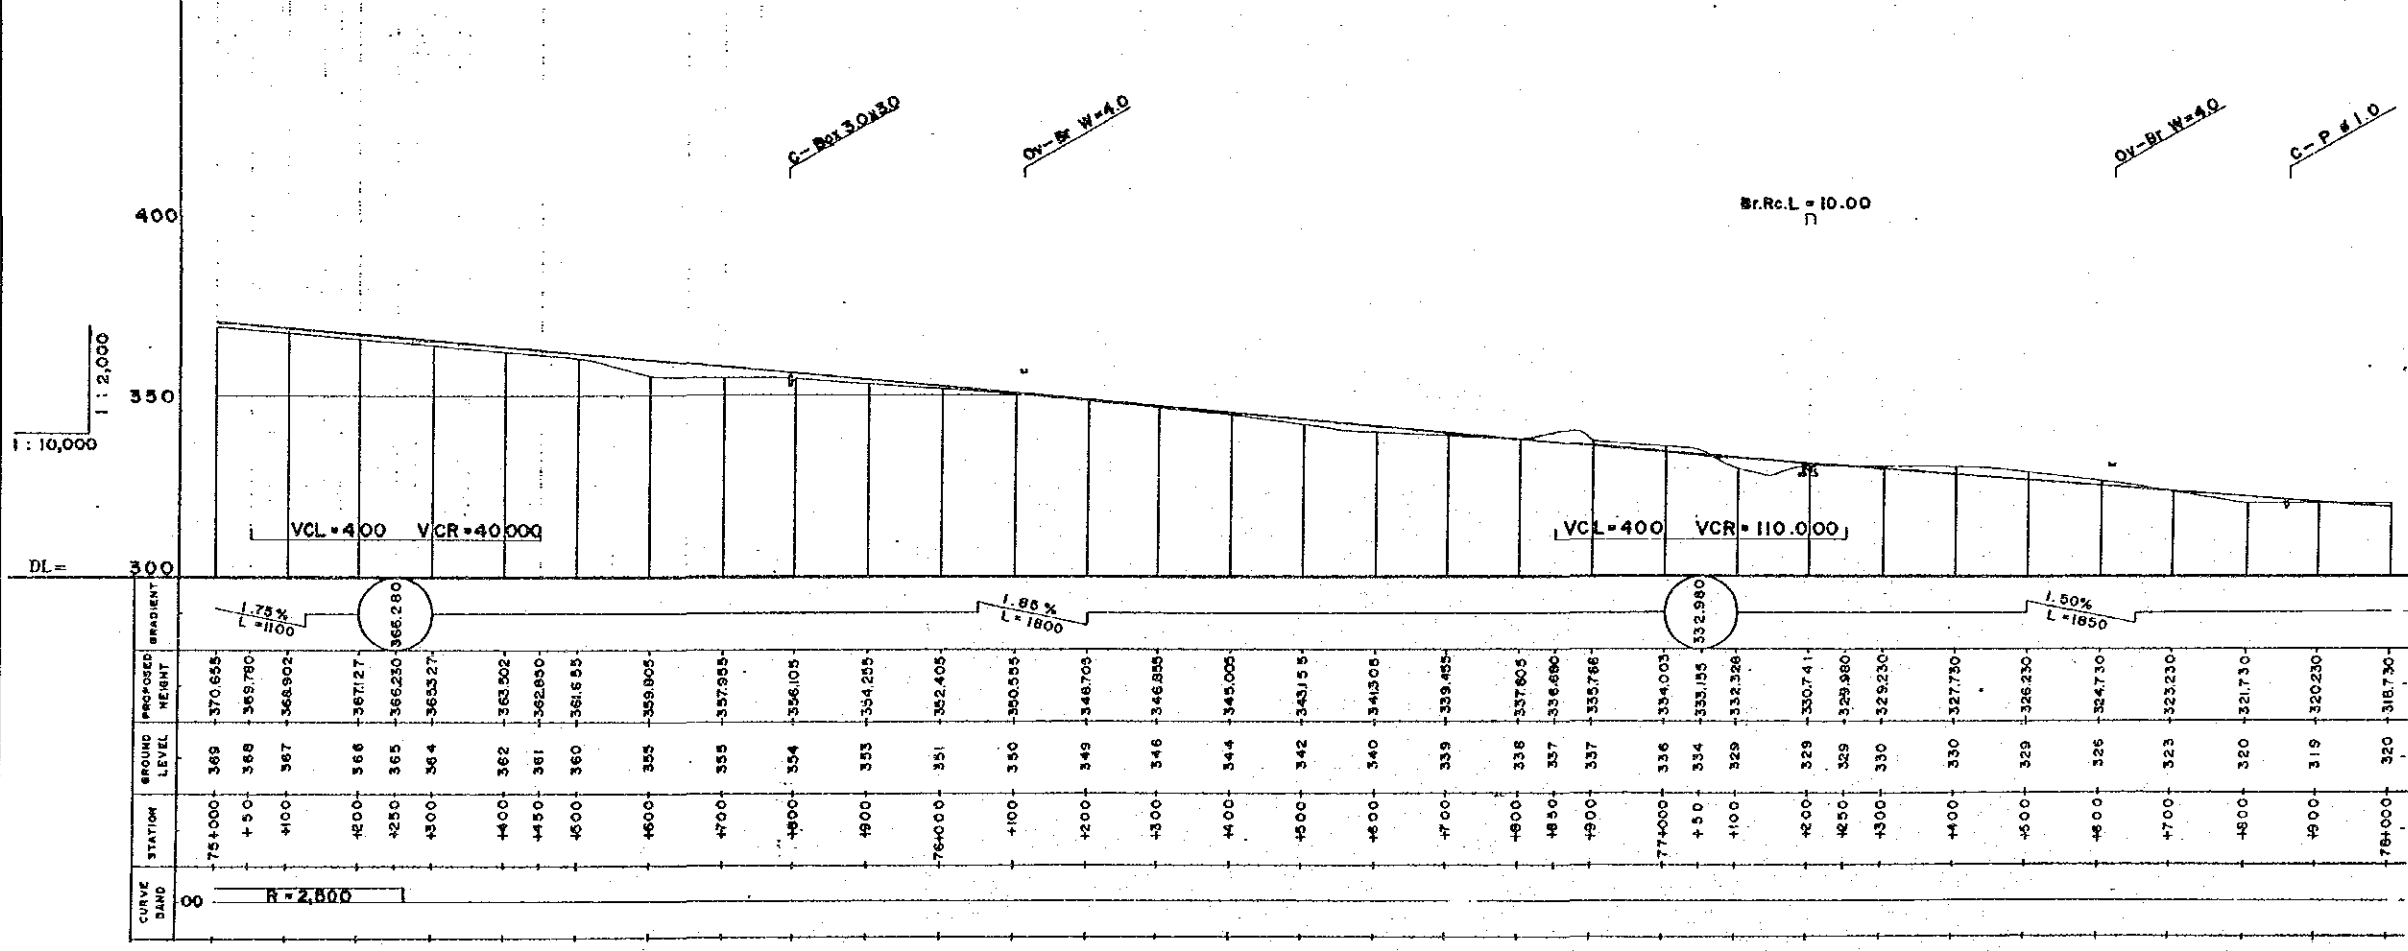



PROJECT	PROVINCE	SHEET NO	TOTAL SHEET
BOGOR-BANDUNG ROAD PROJECT	WEST JAWA	47	87
PLAN AND PROFILE		Scale 1:10,000, 1:2,000	




KEY PLAN

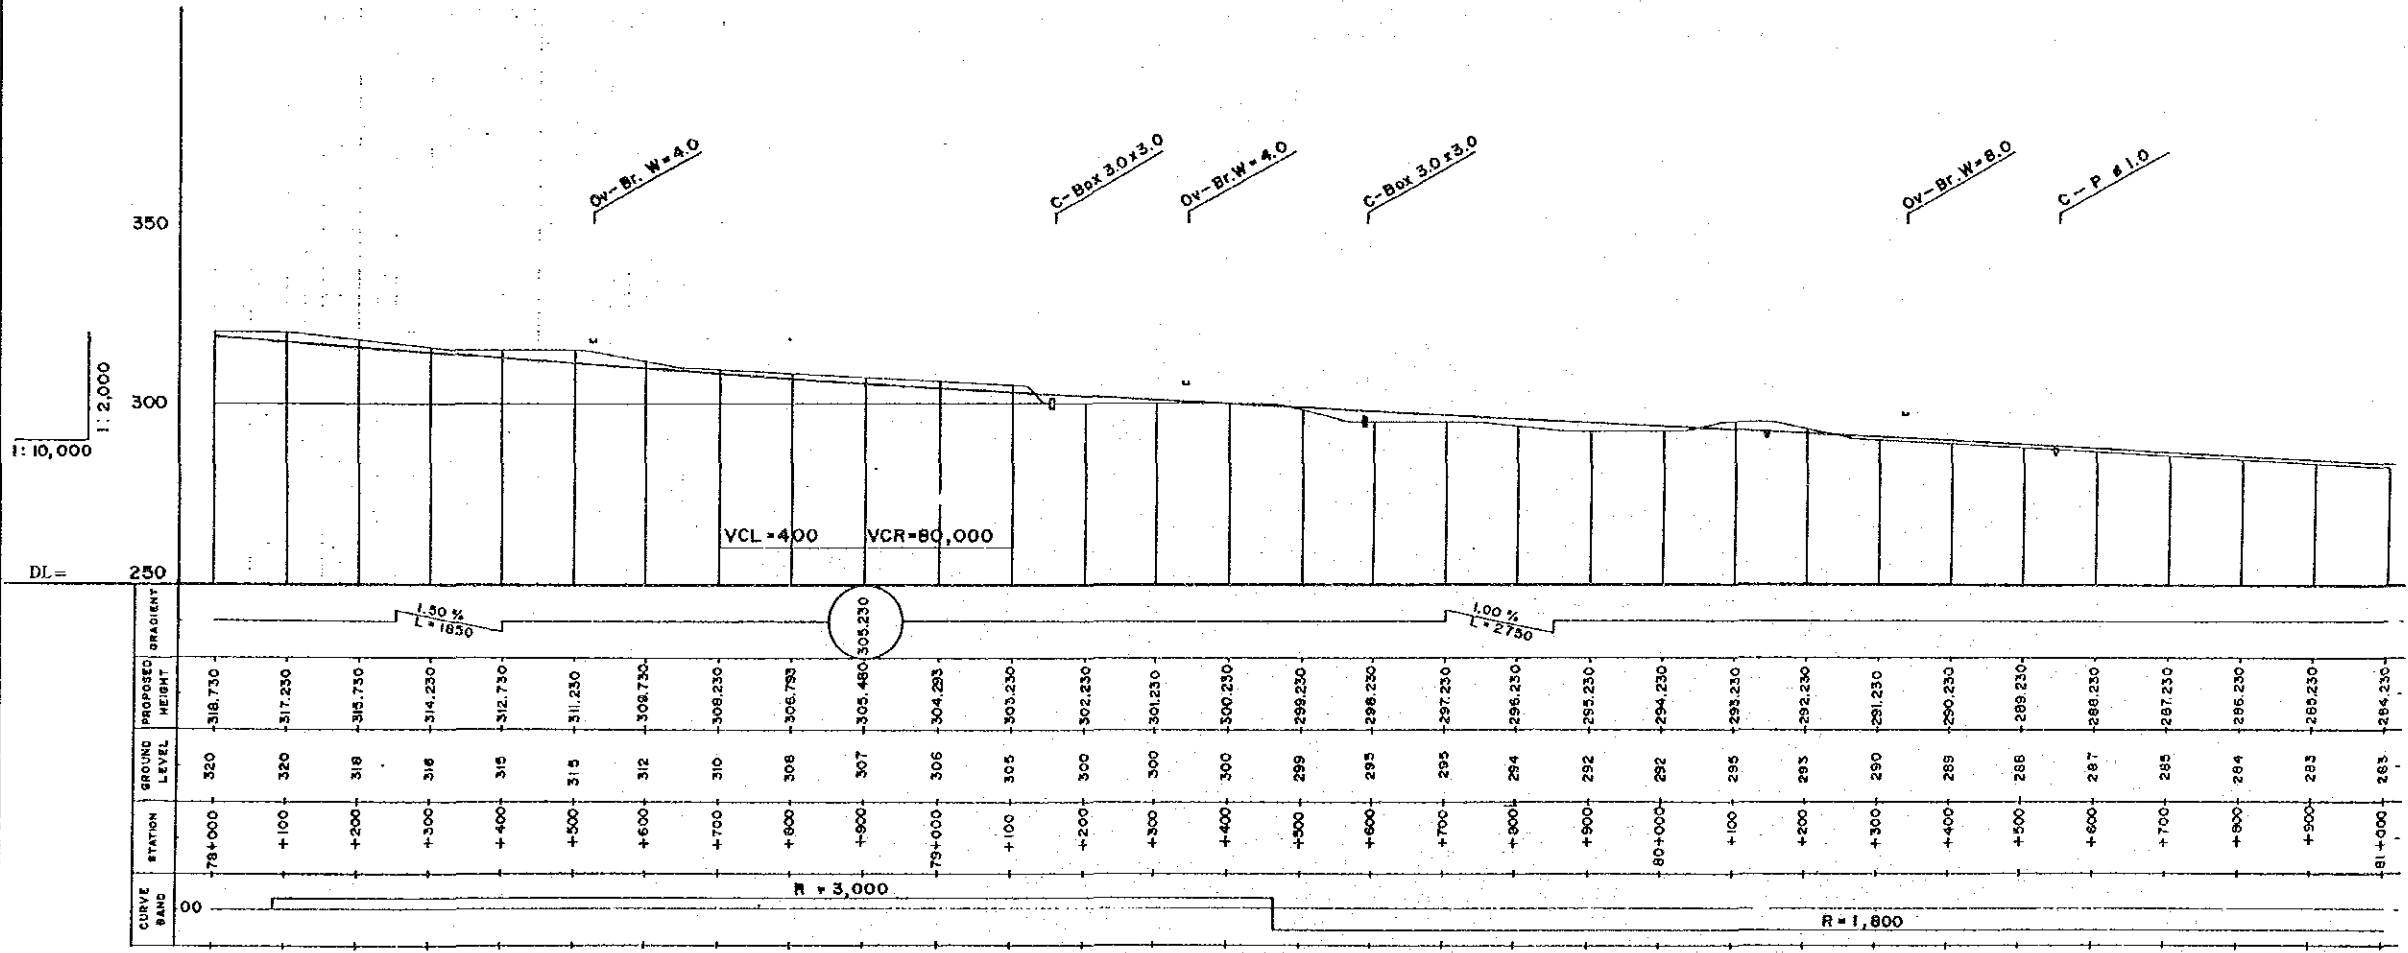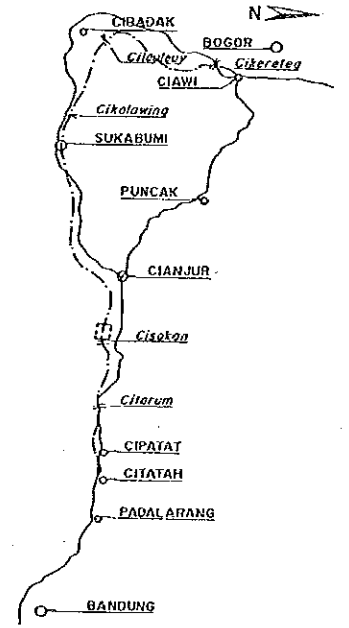



PROJECT	PROVINCE	SHEET NO	TOTAL SHEET
BOGOR-BANDUNG ROAD PROJECT	WEST JAWA	48	87
PLAN AND PROFILE		Scale 1:10,000, 1:2,000	

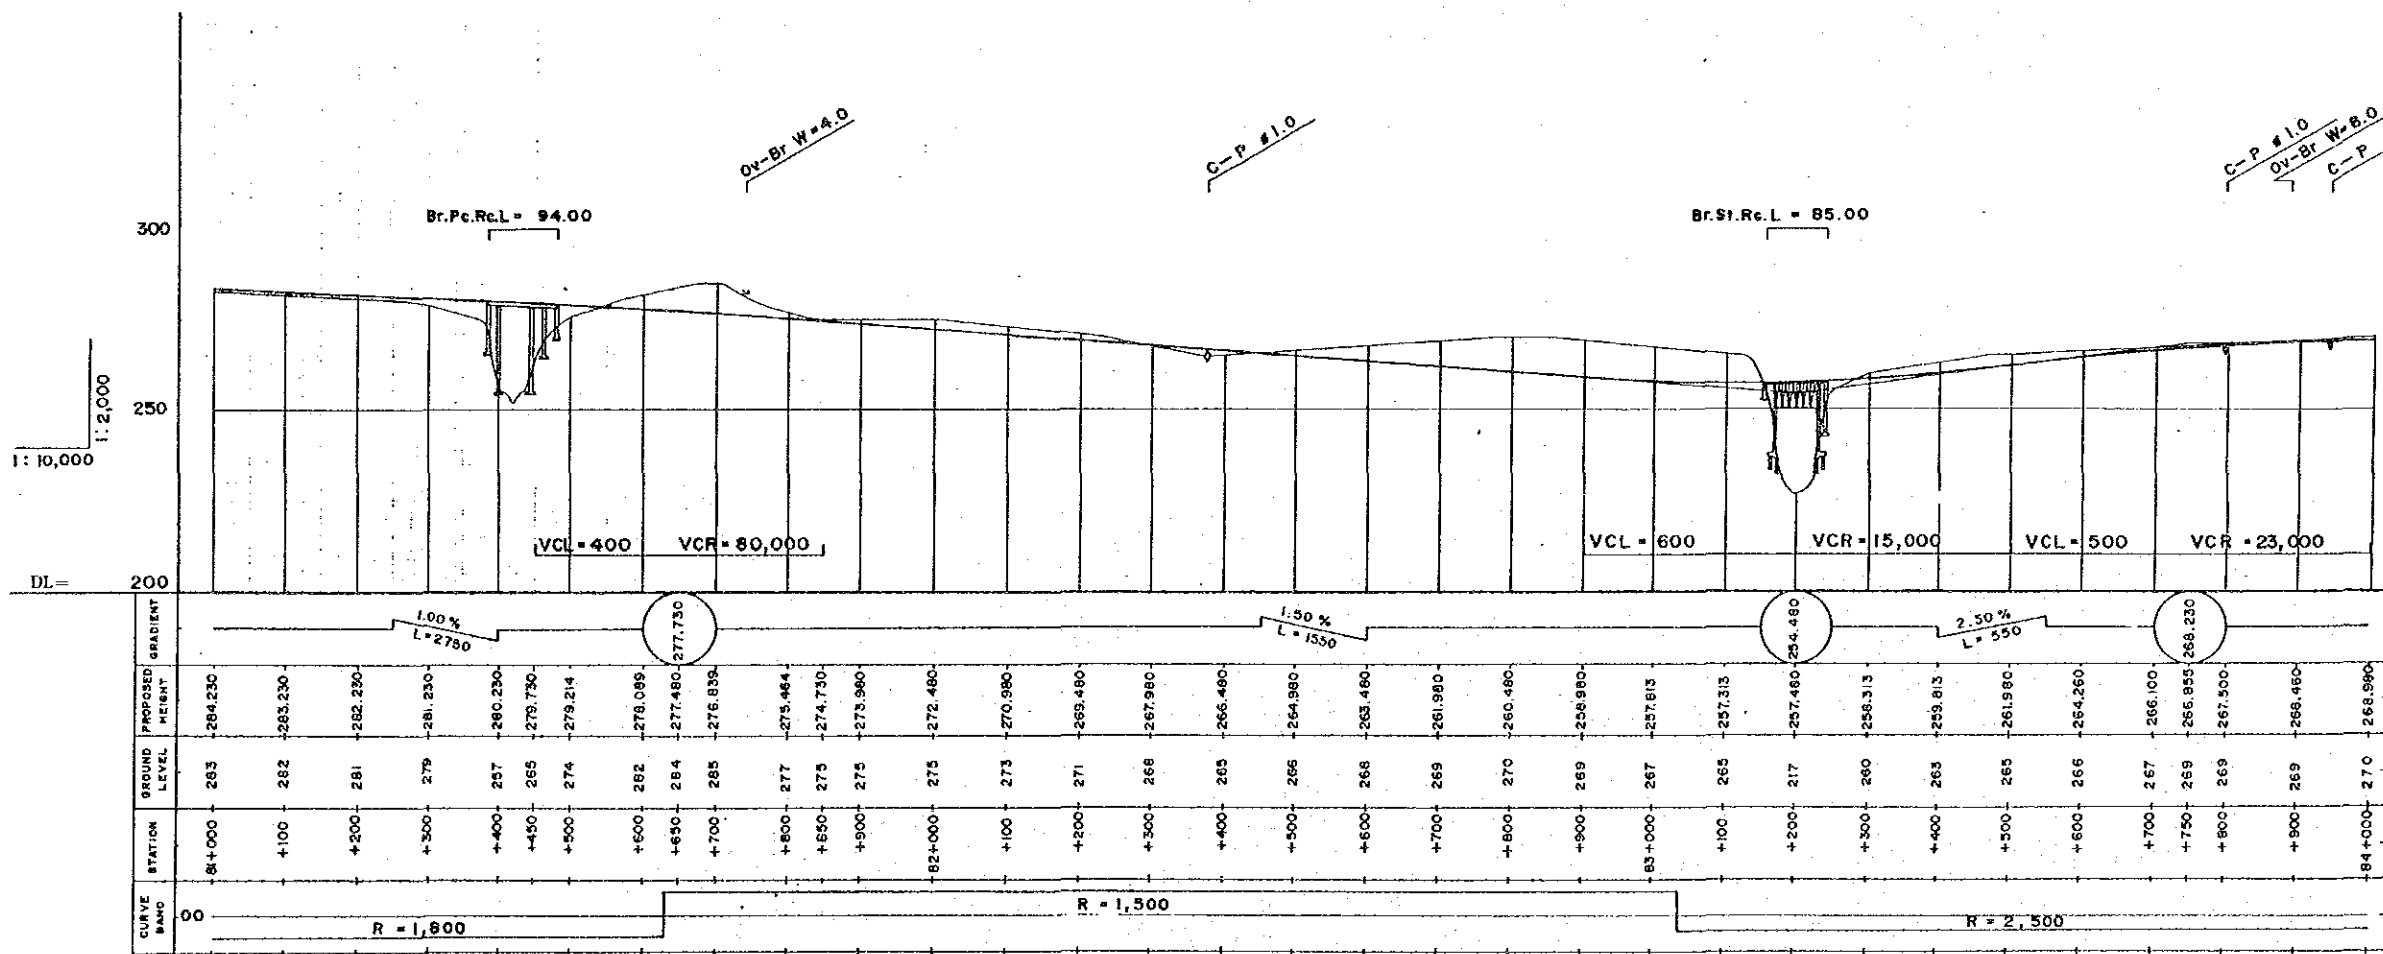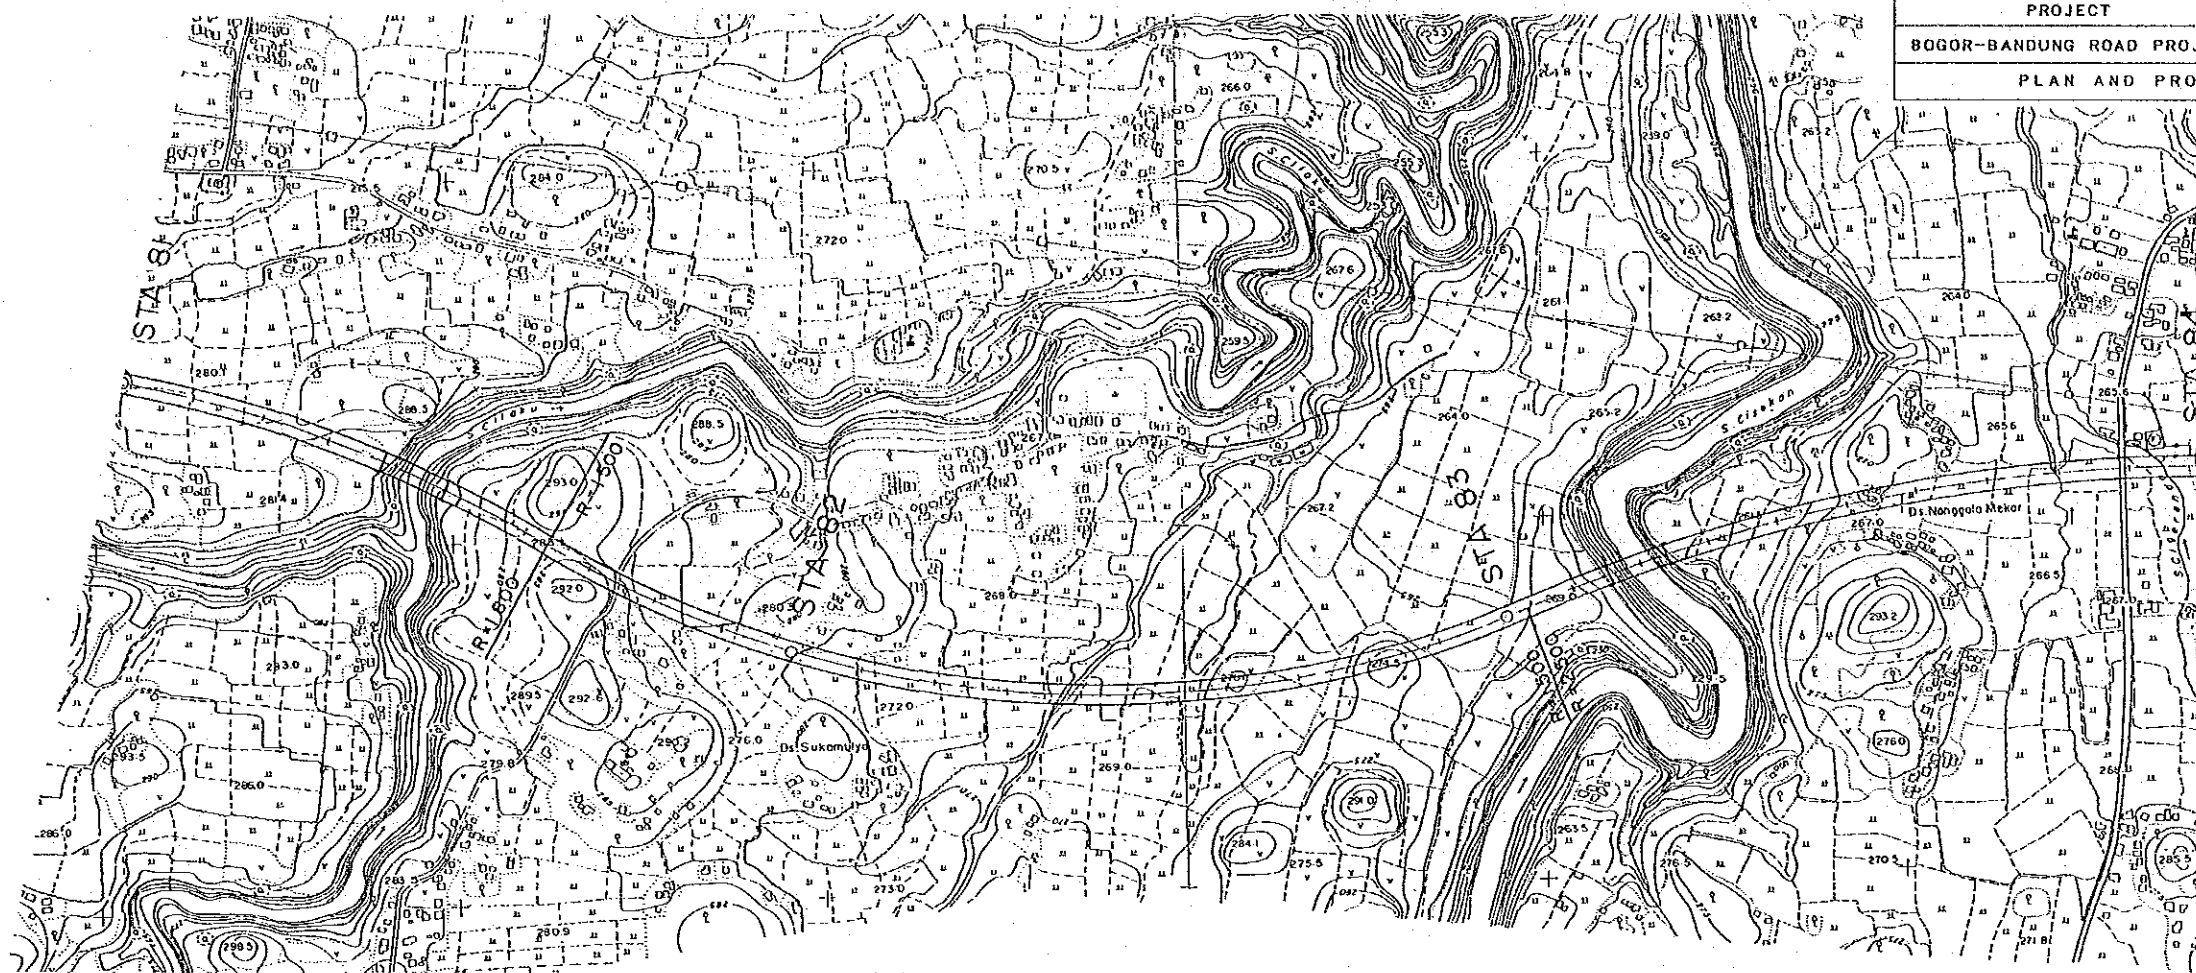


KEY PLAN

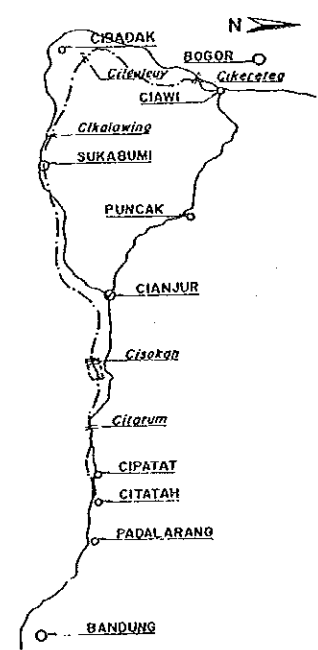

PROJECT	PROVINCE	SHEET NO	TOTAL SHEET
BOGOR-BANDUNG ROAD PROJECT	WEST JAWA	48	67
PLAN AND PROFILE		Scale 1:10,000, 1:2,000	

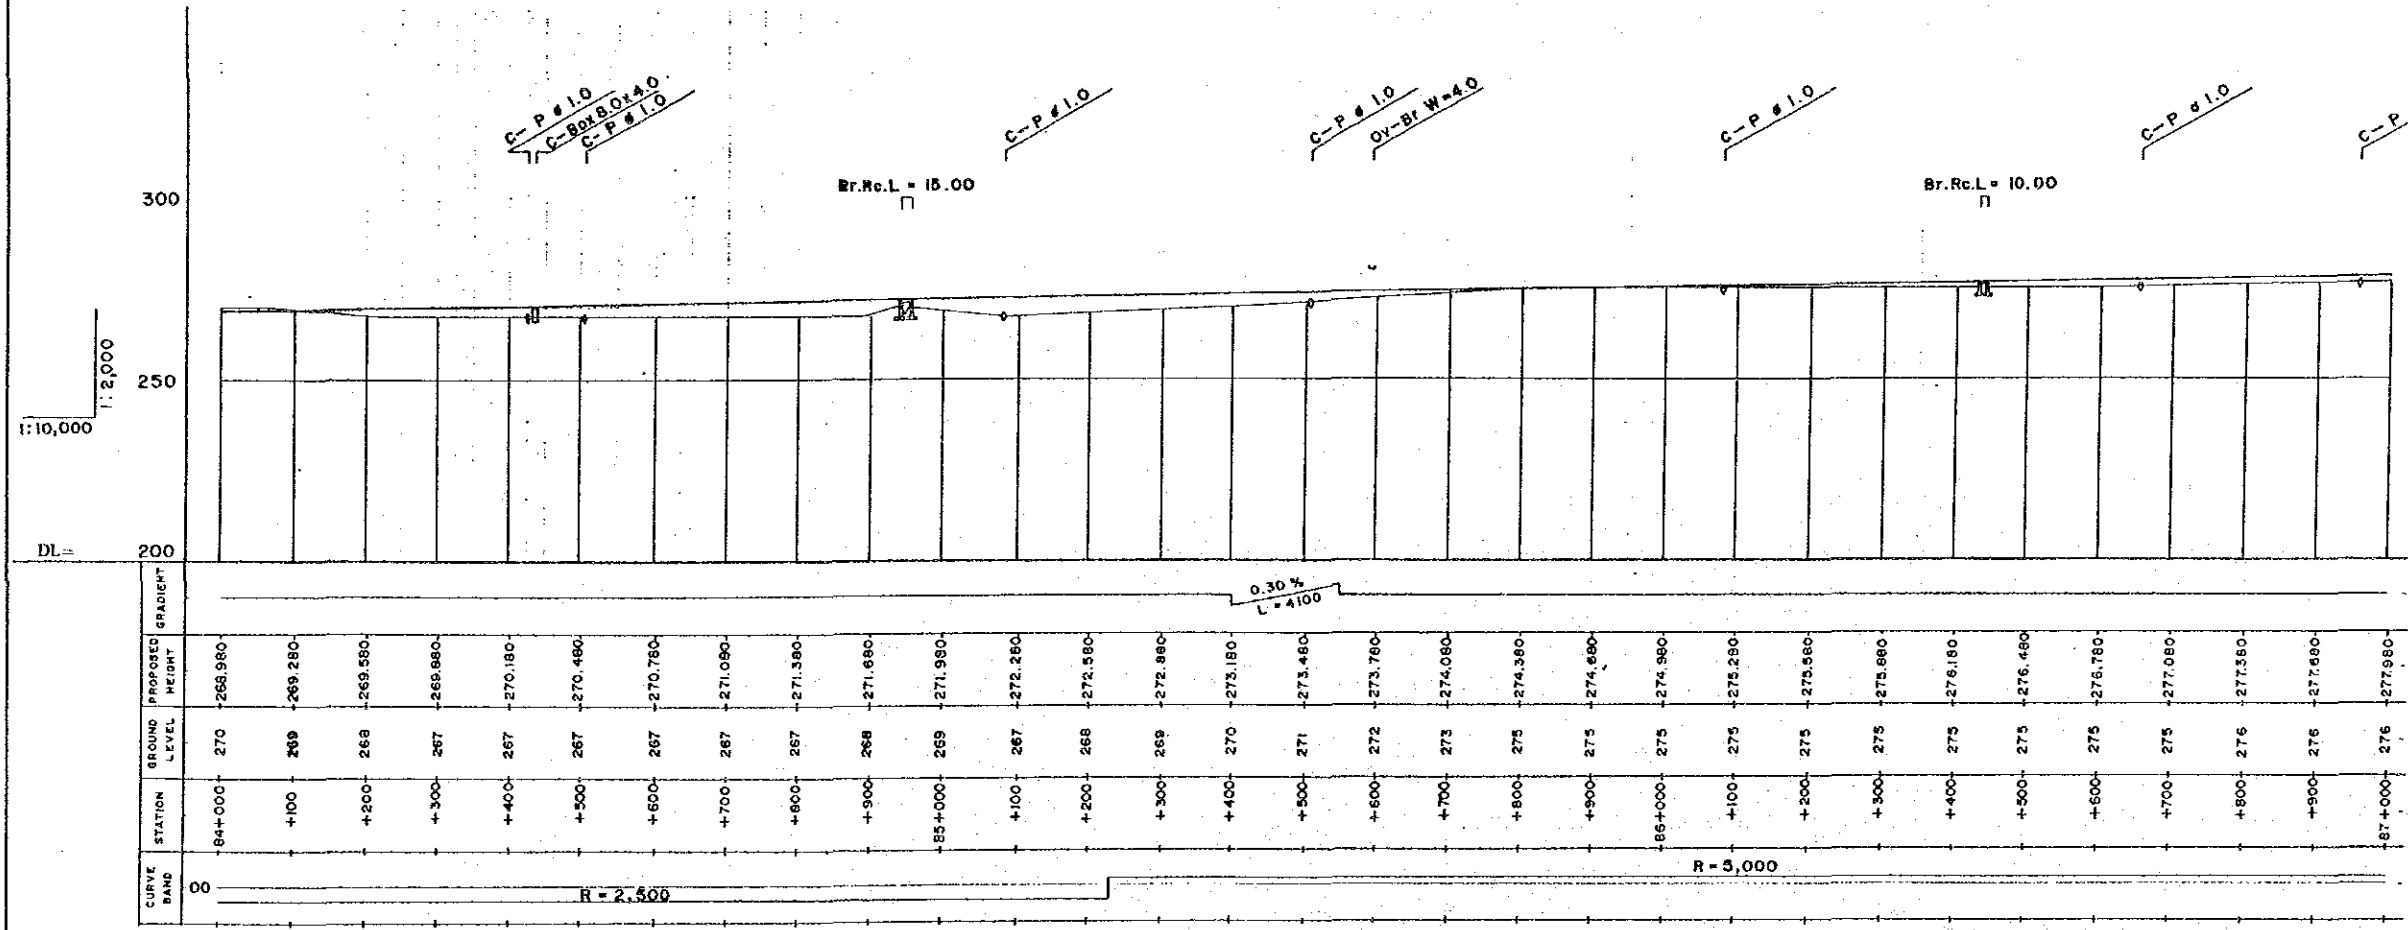
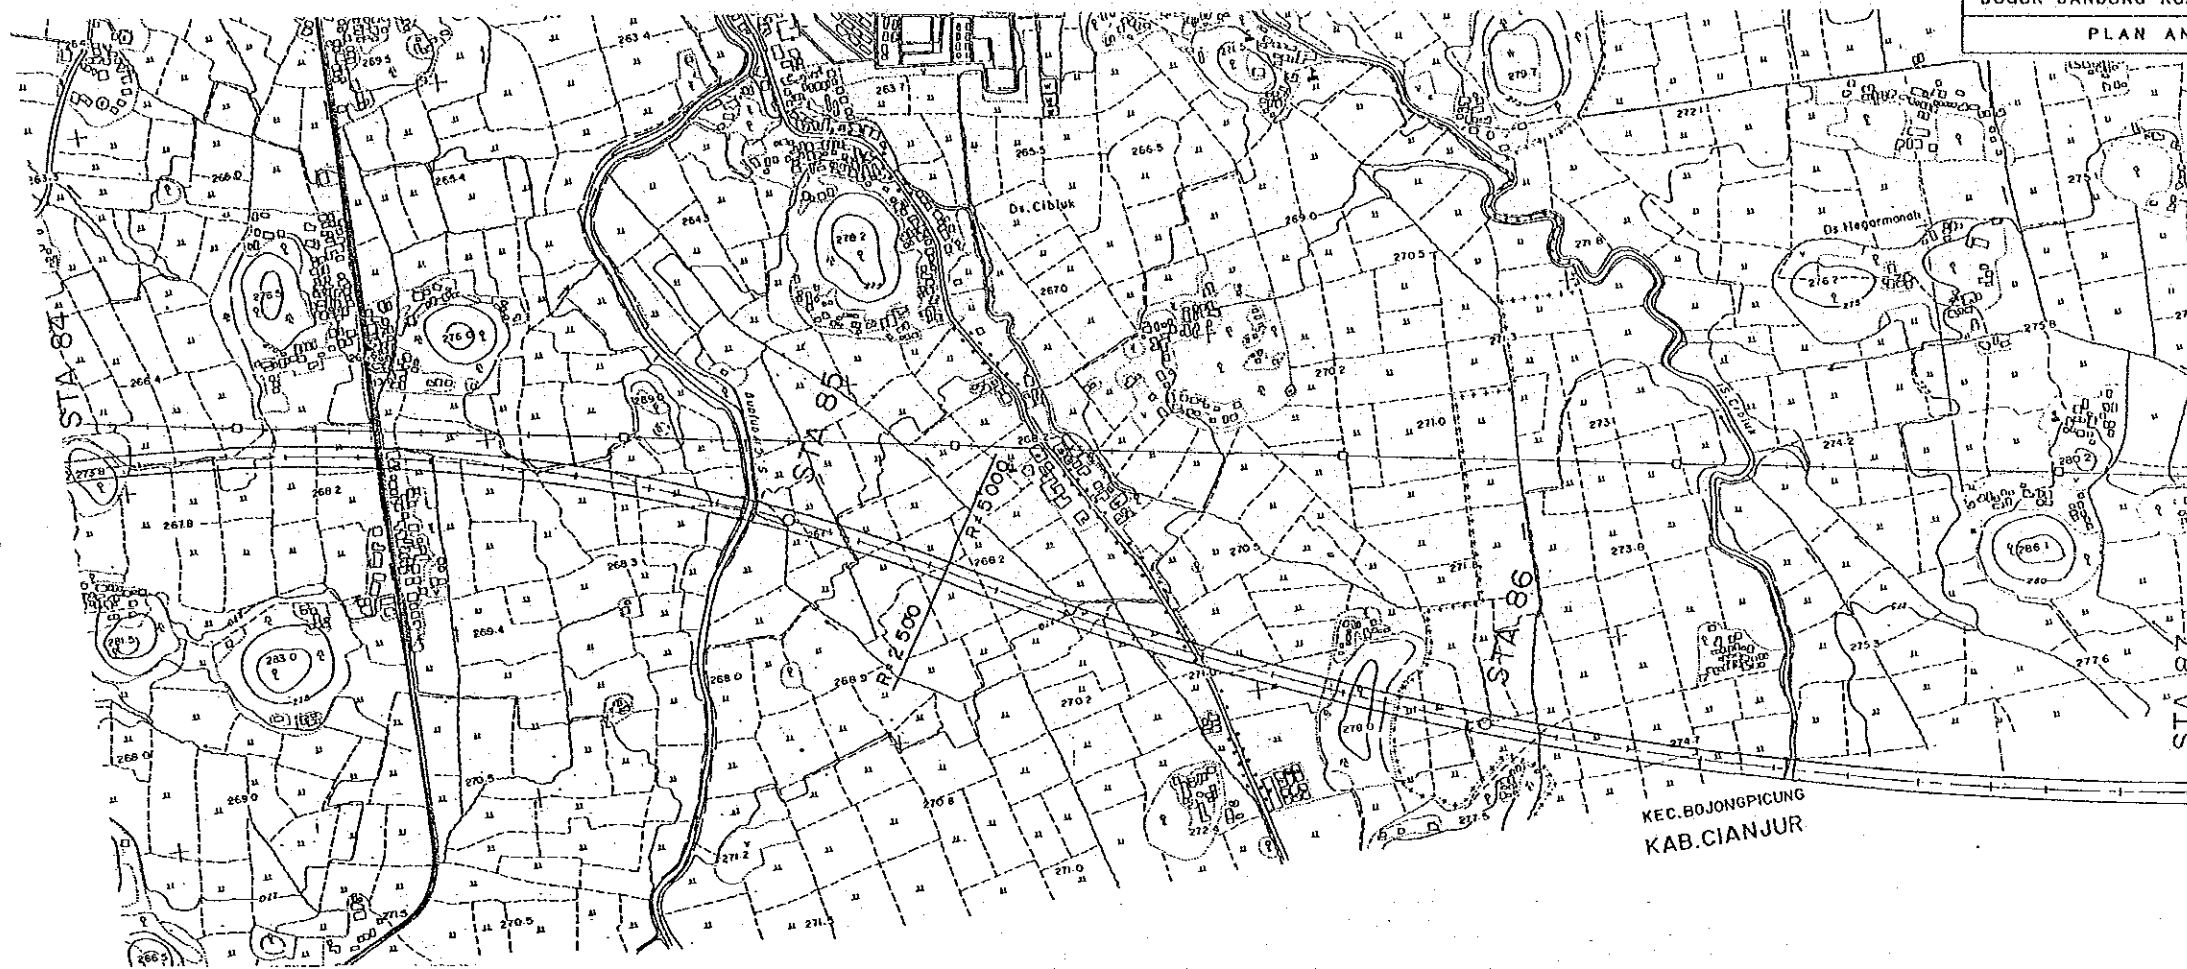


KEY PLAN

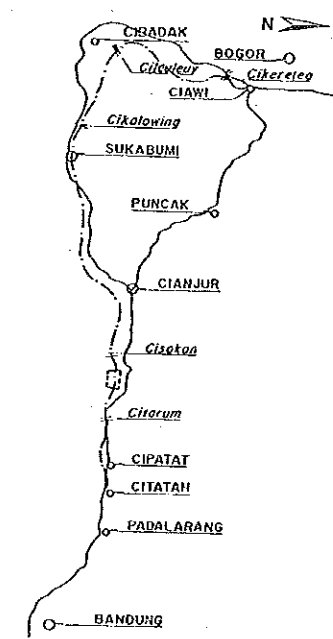


Scale: 1:10,000
1:2,000
DL = 200



PROJECT	PROVINCE	SHEET NO	TOTAL SHEET
BOGOR-BANDUNG ROAD PROJECT	WEST JAWA	50	67
PLAN AND PROFILE		Scale 1:10,000, 1:2,000	

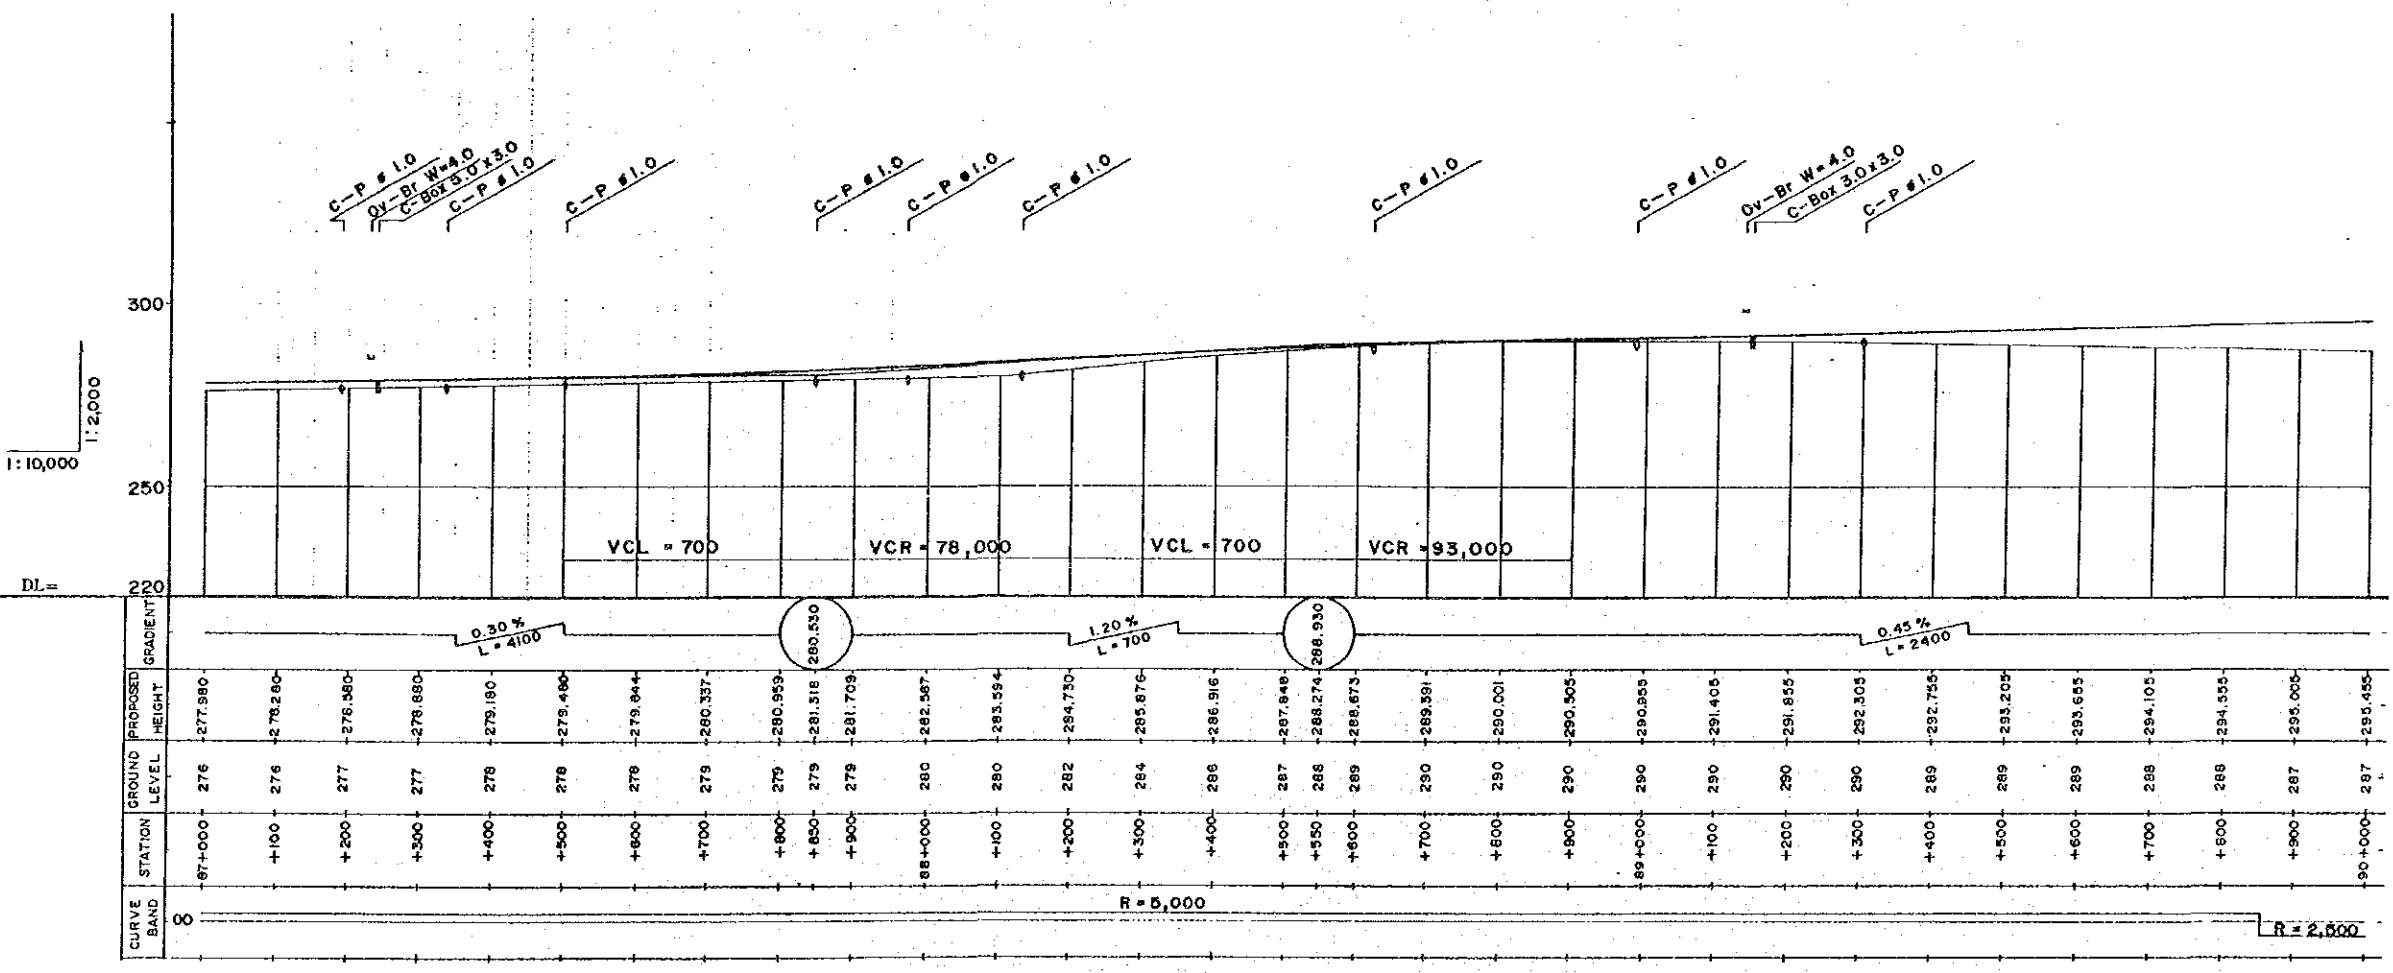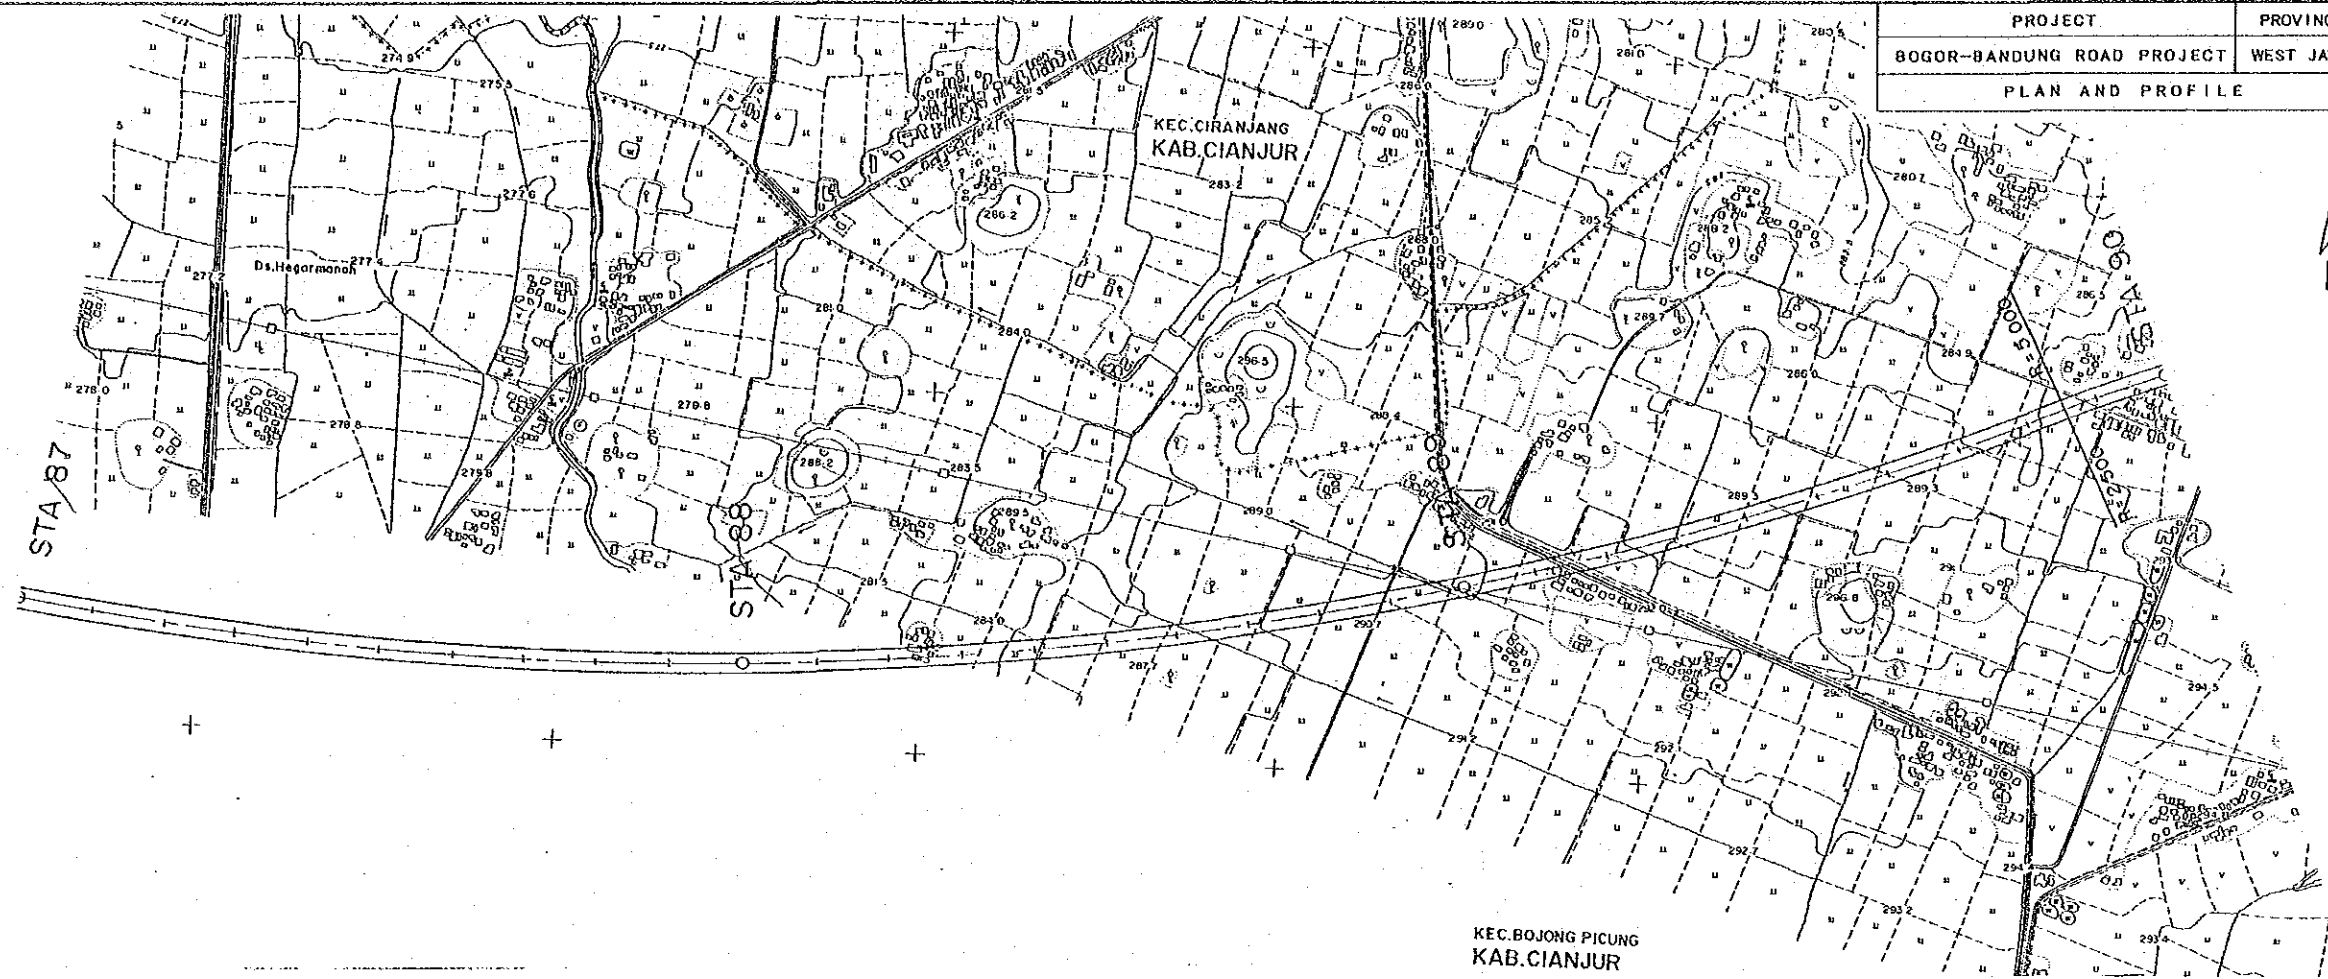


KEY PLAN

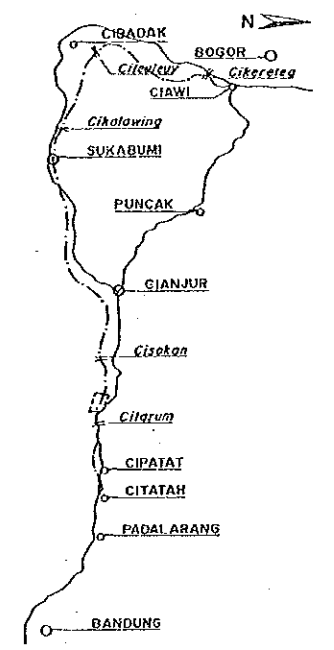



PROJECT	PROVINCE	SHEET NO	TOTAL SHEET
BOGOR-BANDUNG ROAD PROJECT	WEST JAWA	51	67
PLAN AND PROFILE		Scale 1:10,000, 1:2,000	

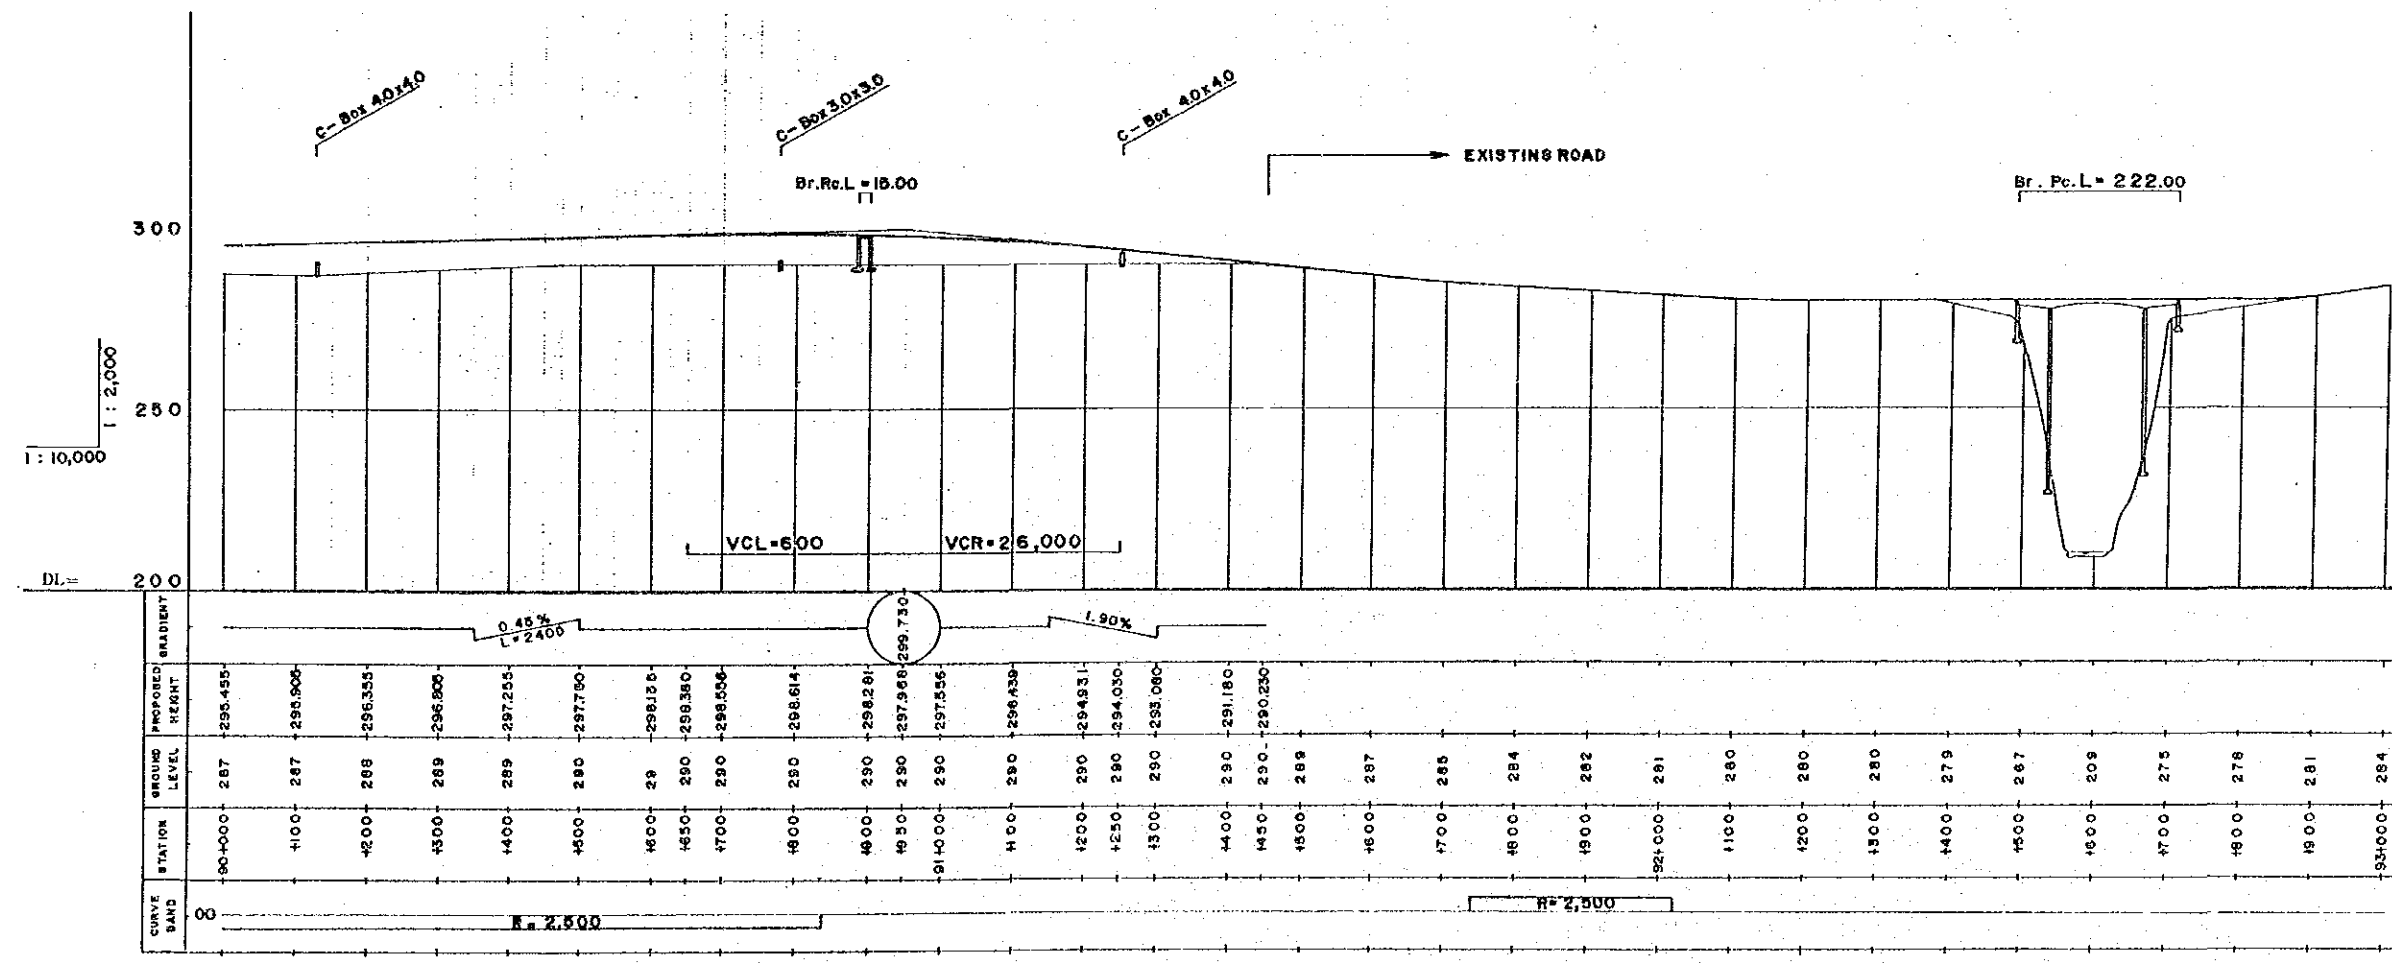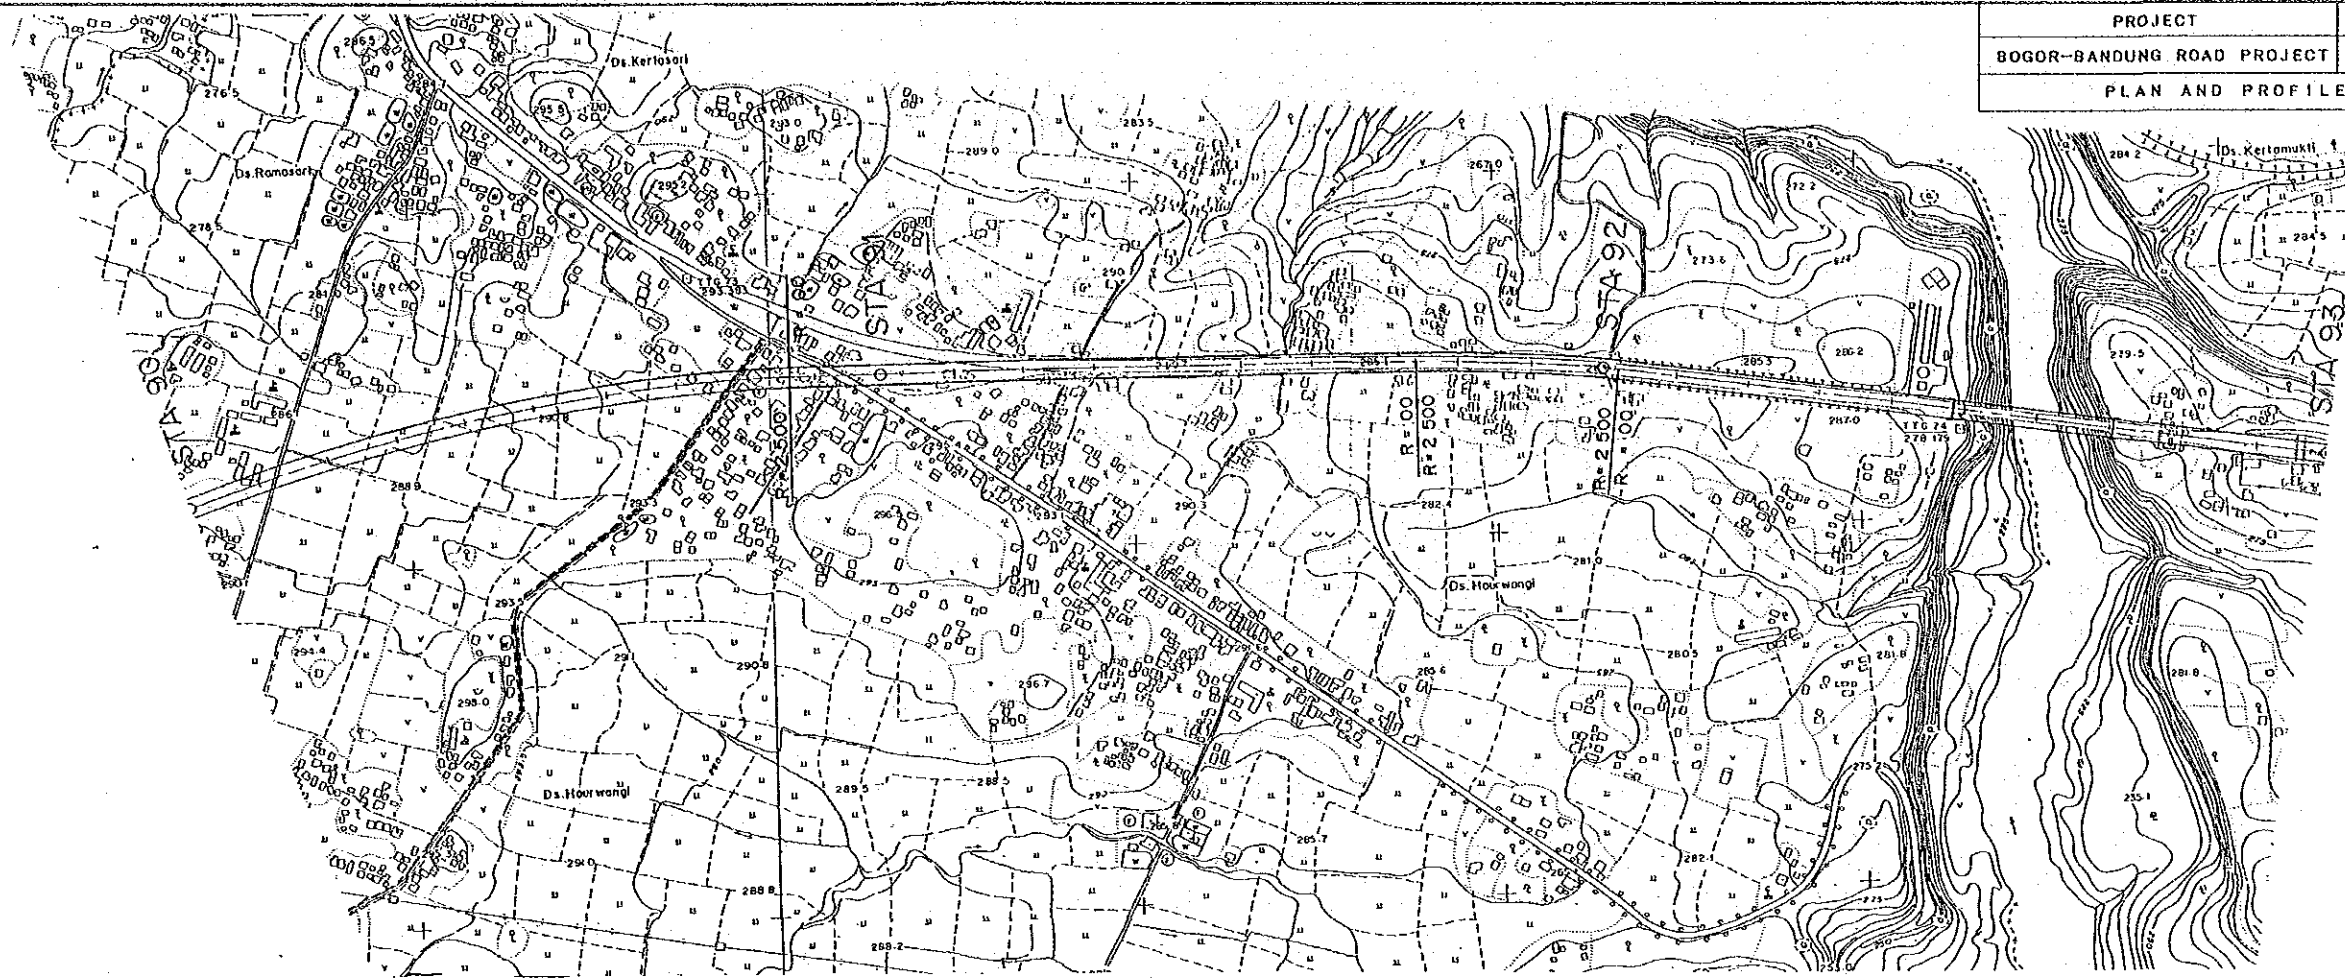


KEY PLAN

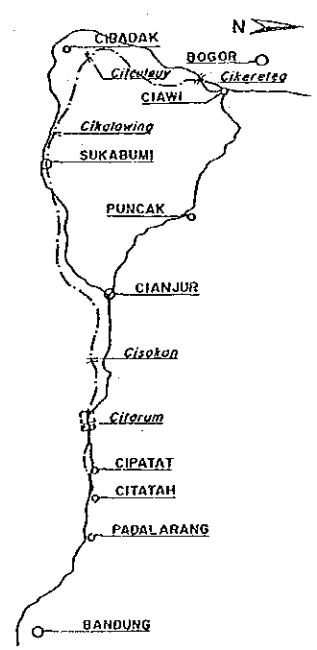



CURVE	STATION	GROUND LEVEL	PROPOSED HEIGHT	GRADIENT
00	90+00	287	295.455	0.45% L=2400
	91+00	287	295.900	
R=2,500	92+00	288	296.355	1.90%
	93+00	289	296.800	
R=2,500	94+00	289	297.255	1.90%
	95+00	290	297.700	
R=2,500	96+00	290	298.155	1.90%
	97+00	290	298.610	
R=2,500	98+00	290	299.065	1.90%
	99+00	290	299.520	
R=2,500	100+00	290	299.975	1.90%
	101+00	290	300.430	
R=2,500	102+00	290	300.885	1.90%
	103+00	290	301.340	
R=2,500	104+00	290	301.795	1.90%
	105+00	290	302.250	
R=2,500	106+00	289	302.705	1.90%
	107+00	289	303.160	
R=2,500	108+00	289	303.615	1.90%
	109+00	289	304.070	
R=2,500	110+00	288	304.525	1.90%
	111+00	288	304.980	
R=2,500	112+00	288	305.435	1.90%
	113+00	288	305.890	
R=2,500	114+00	287	306.345	1.90%
	115+00	287	306.800	
R=2,500	116+00	286	307.255	1.90%
	117+00	286	307.710	
R=2,500	118+00	285	308.165	1.90%
	119+00	285	308.620	
R=2,500	120+00	284	309.075	1.90%
	121+00	284	309.530	
R=2,500	122+00	283	310.085	1.90%
	123+00	283	310.540	
R=2,500	124+00	282	311.095	1.90%
	125+00	282	311.550	
R=2,500	126+00	281	312.005	1.90%
	127+00	281	312.460	
R=2,500	128+00	280	312.915	1.90%
	129+00	280	313.370	
R=2,500	130+00	280	313.825	1.90%
	131+00	280	314.280	
R=2,500	132+00	279	314.735	1.90%
	133+00	279	315.190	
R=2,500	134+00	267	315.645	1.90%
	135+00	267	316.100	
R=2,500	136+00	209	316.555	1.90%
	137+00	209	317.010	
R=2,500	138+00	275	317.465	1.90%
	139+00	275	317.920	
R=2,500	140+00	278	318.375	1.90%
	141+00	278	318.830	
R=2,500	142+00	281	319.285	1.90%
	143+00	281	319.740	
R=2,500	144+00	284	320.195	1.90%
	145+00	284	320.650	
R=2,500	146+00	284	321.105	1.90%
	147+00	284	321.560	
R=2,500	148+00	281	322.015	1.90%
	149+00	281	322.470	
R=2,500	150+00	284	322.925	1.90%
	151+00	284	323.380	

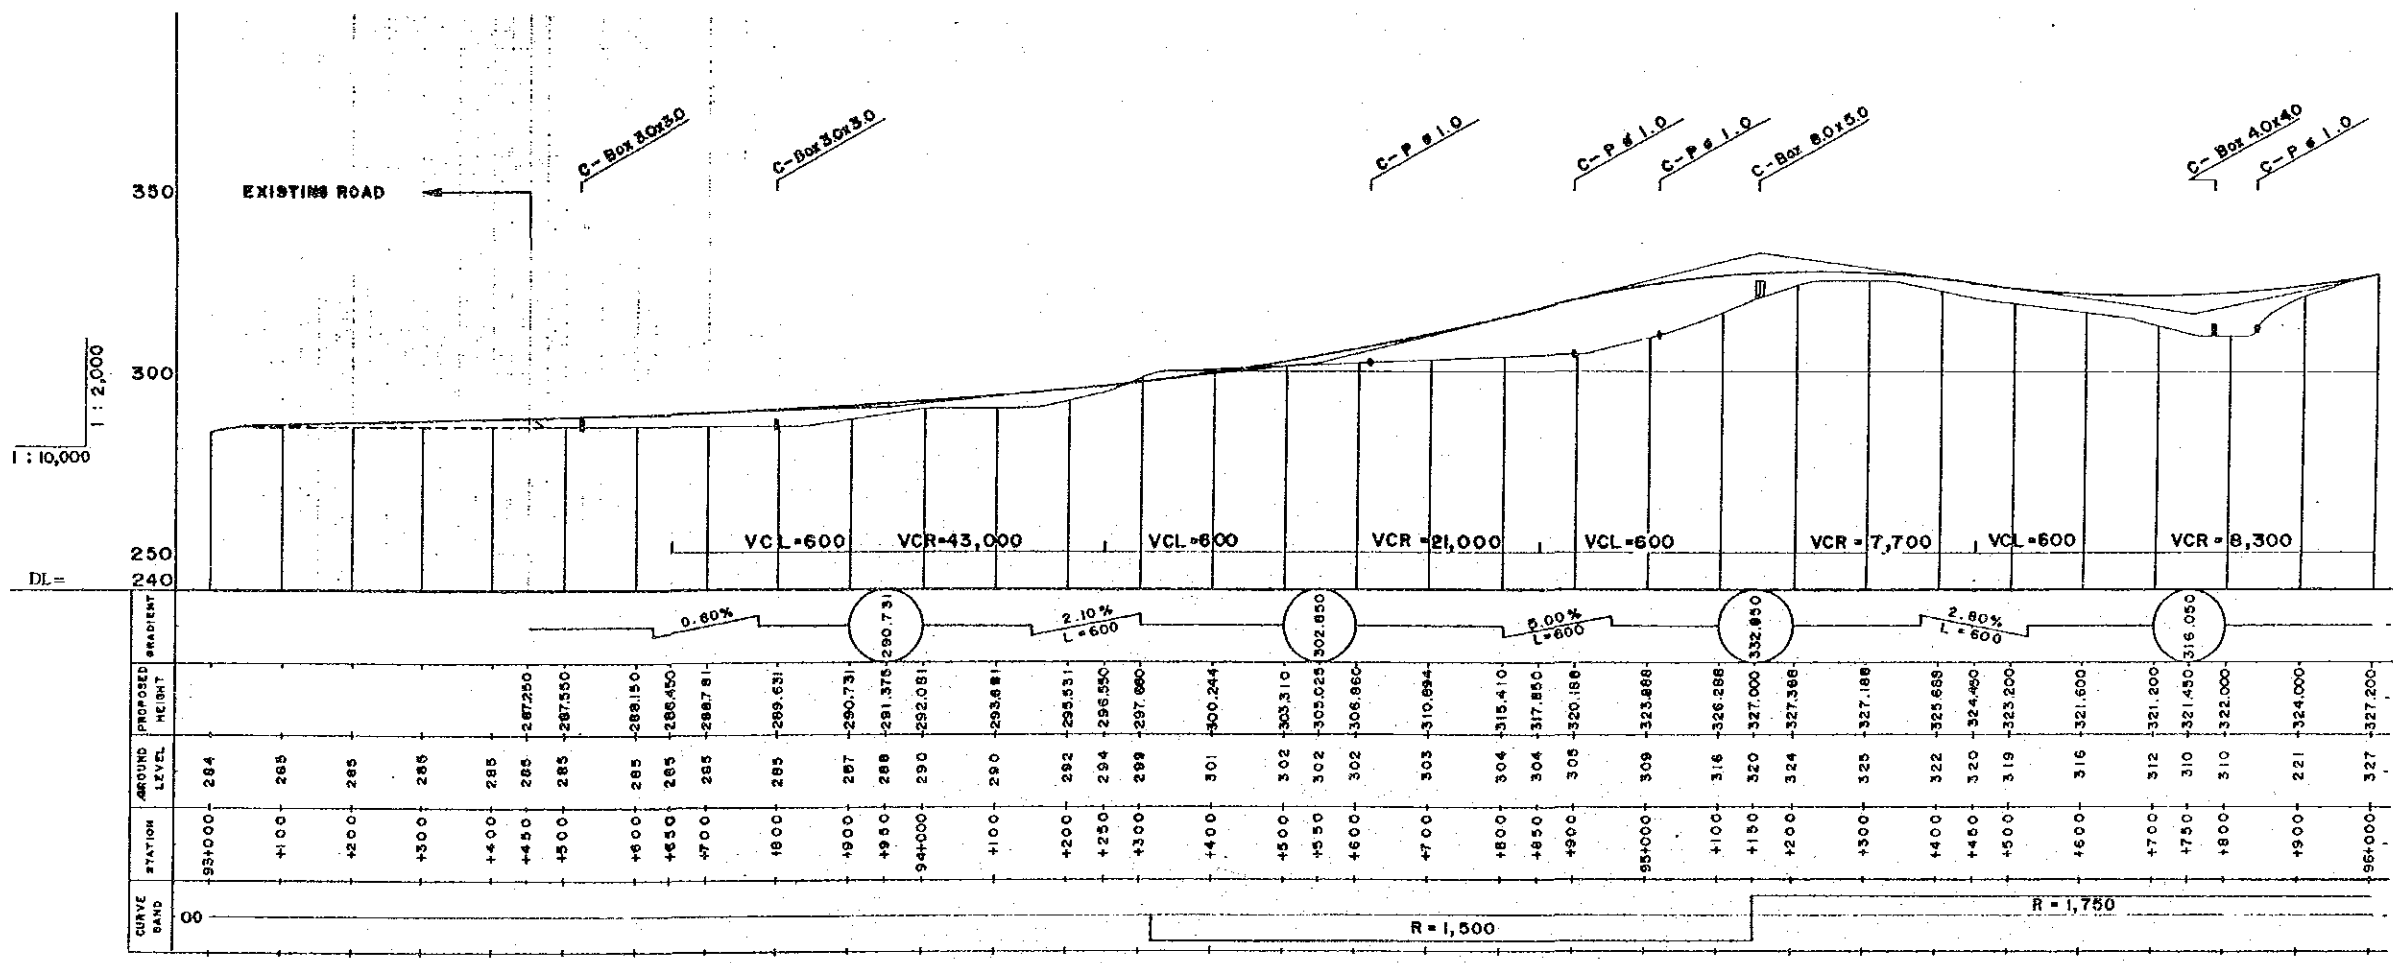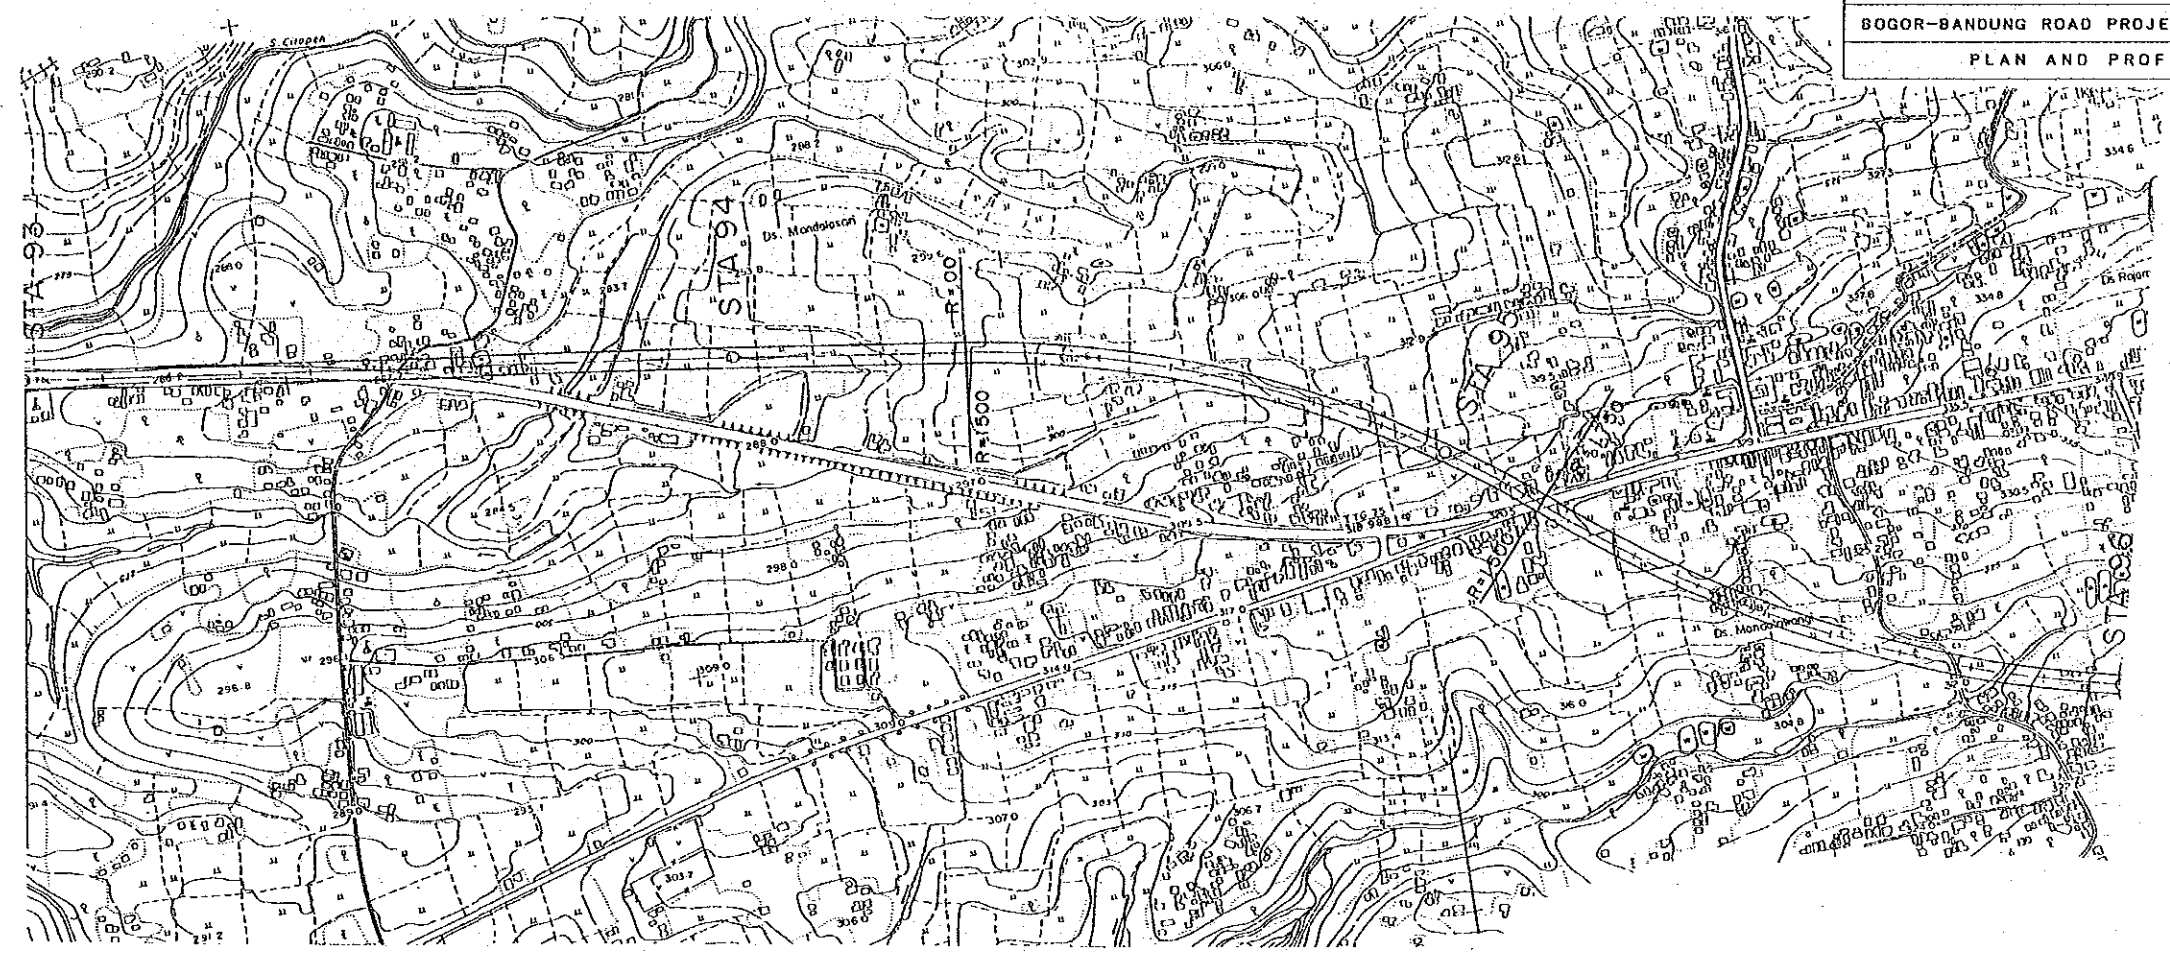


KEY PLAN

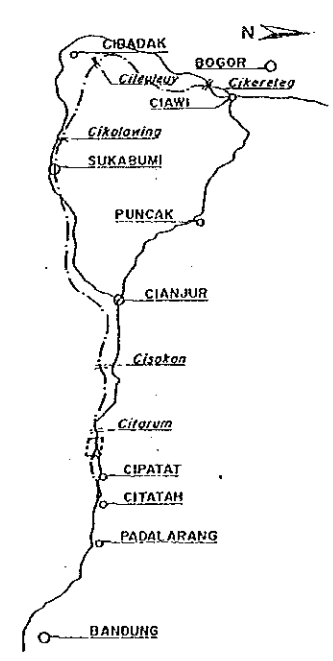

PROJECT	PROVINCE	SHEET NO	TOTAL SHEET
BOGOR-BANDUNG ROAD PROJECT	WEST JAWA	53	67
PLAN AND PROFILE		Scale 1:10,000, 1:2,000	

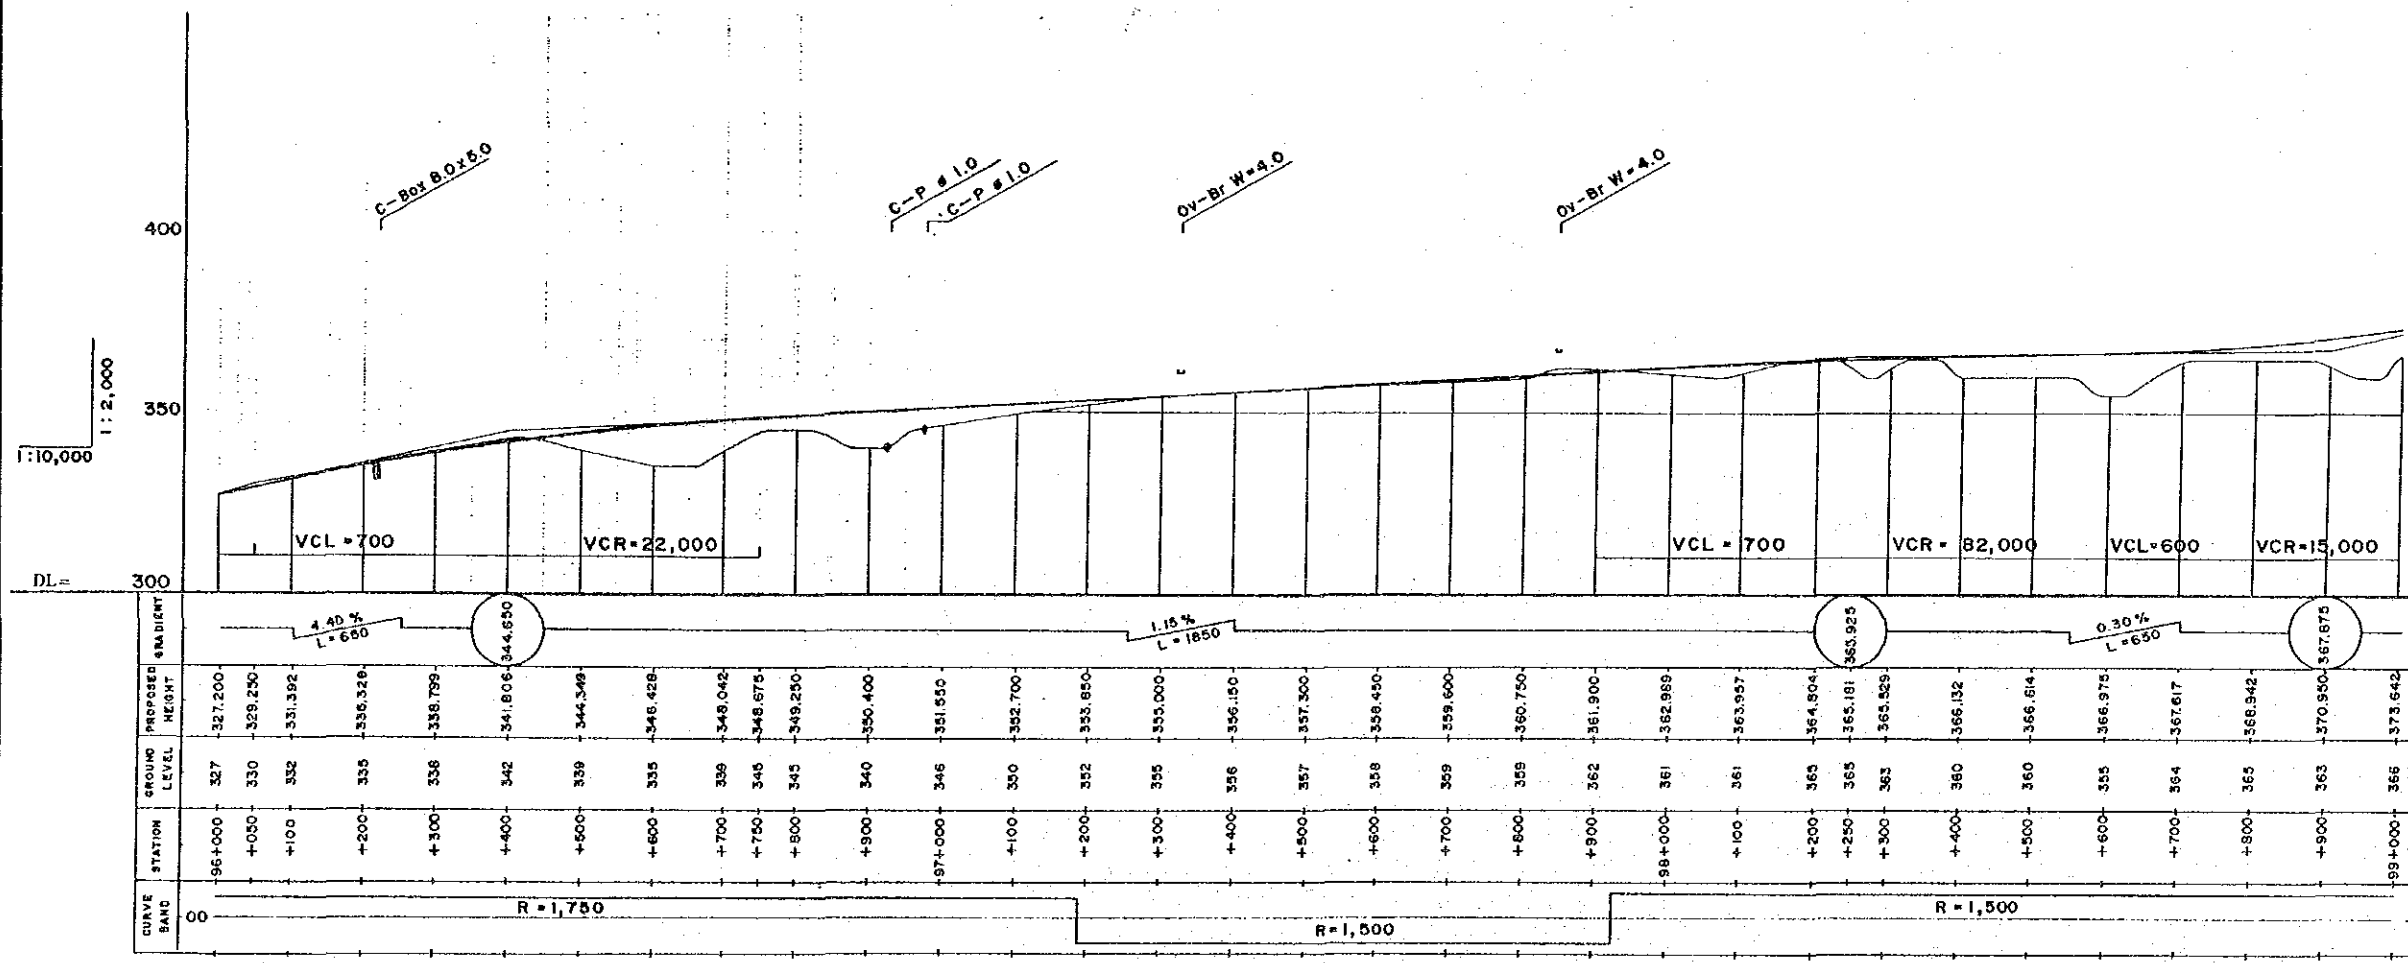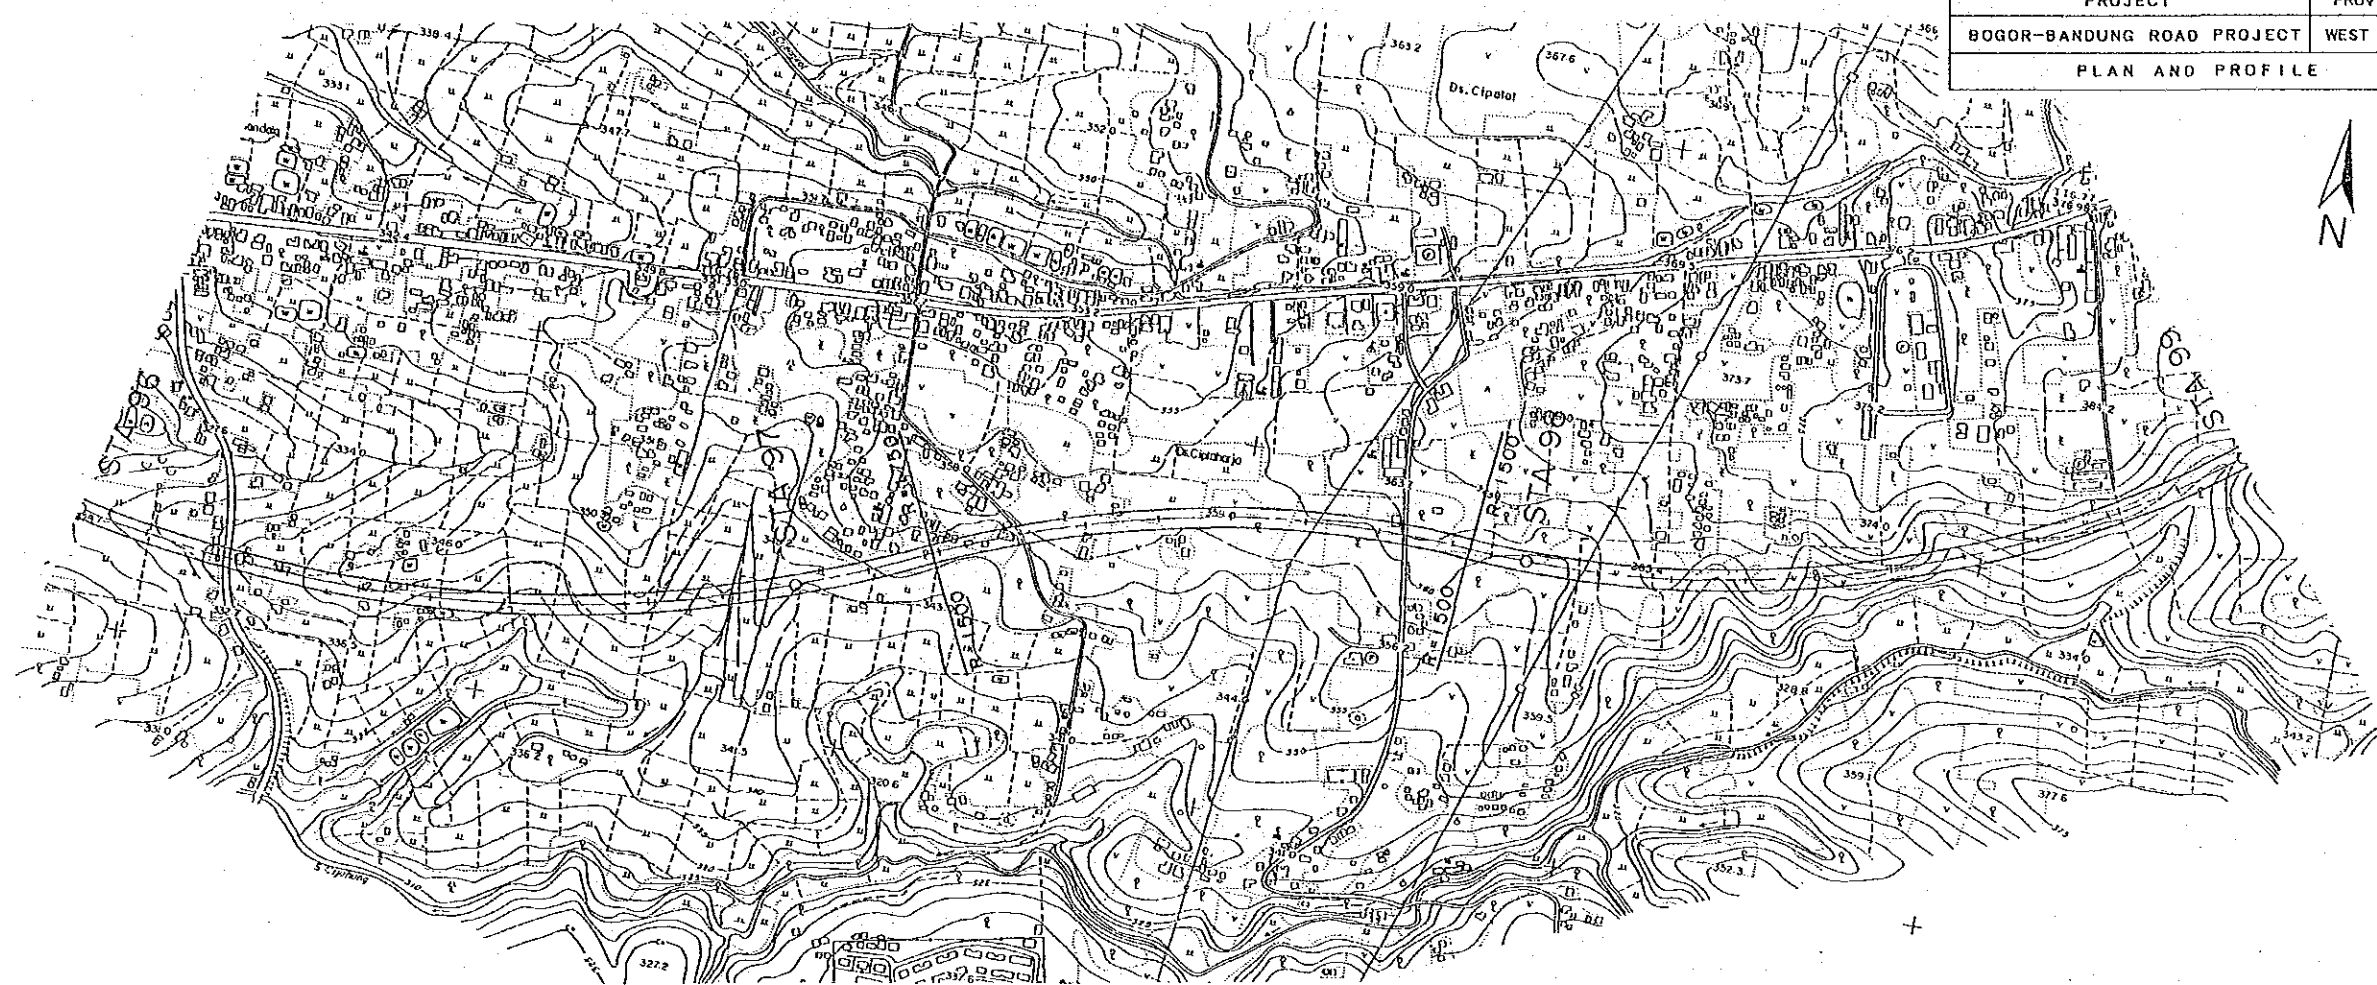

KEY PLAN

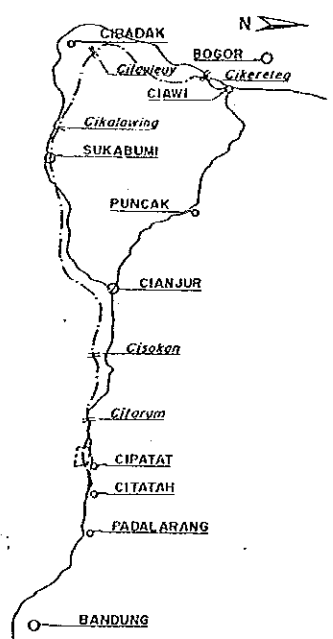

PROJECT	PROVINCE	SHEET NO	TOTAL SHEET
BOGOR-BANDUNG ROAD PROJECT	WEST JAWA	54	67
PLAN AND PROFILE		Scale 1:10,000, 1:2,000	

