

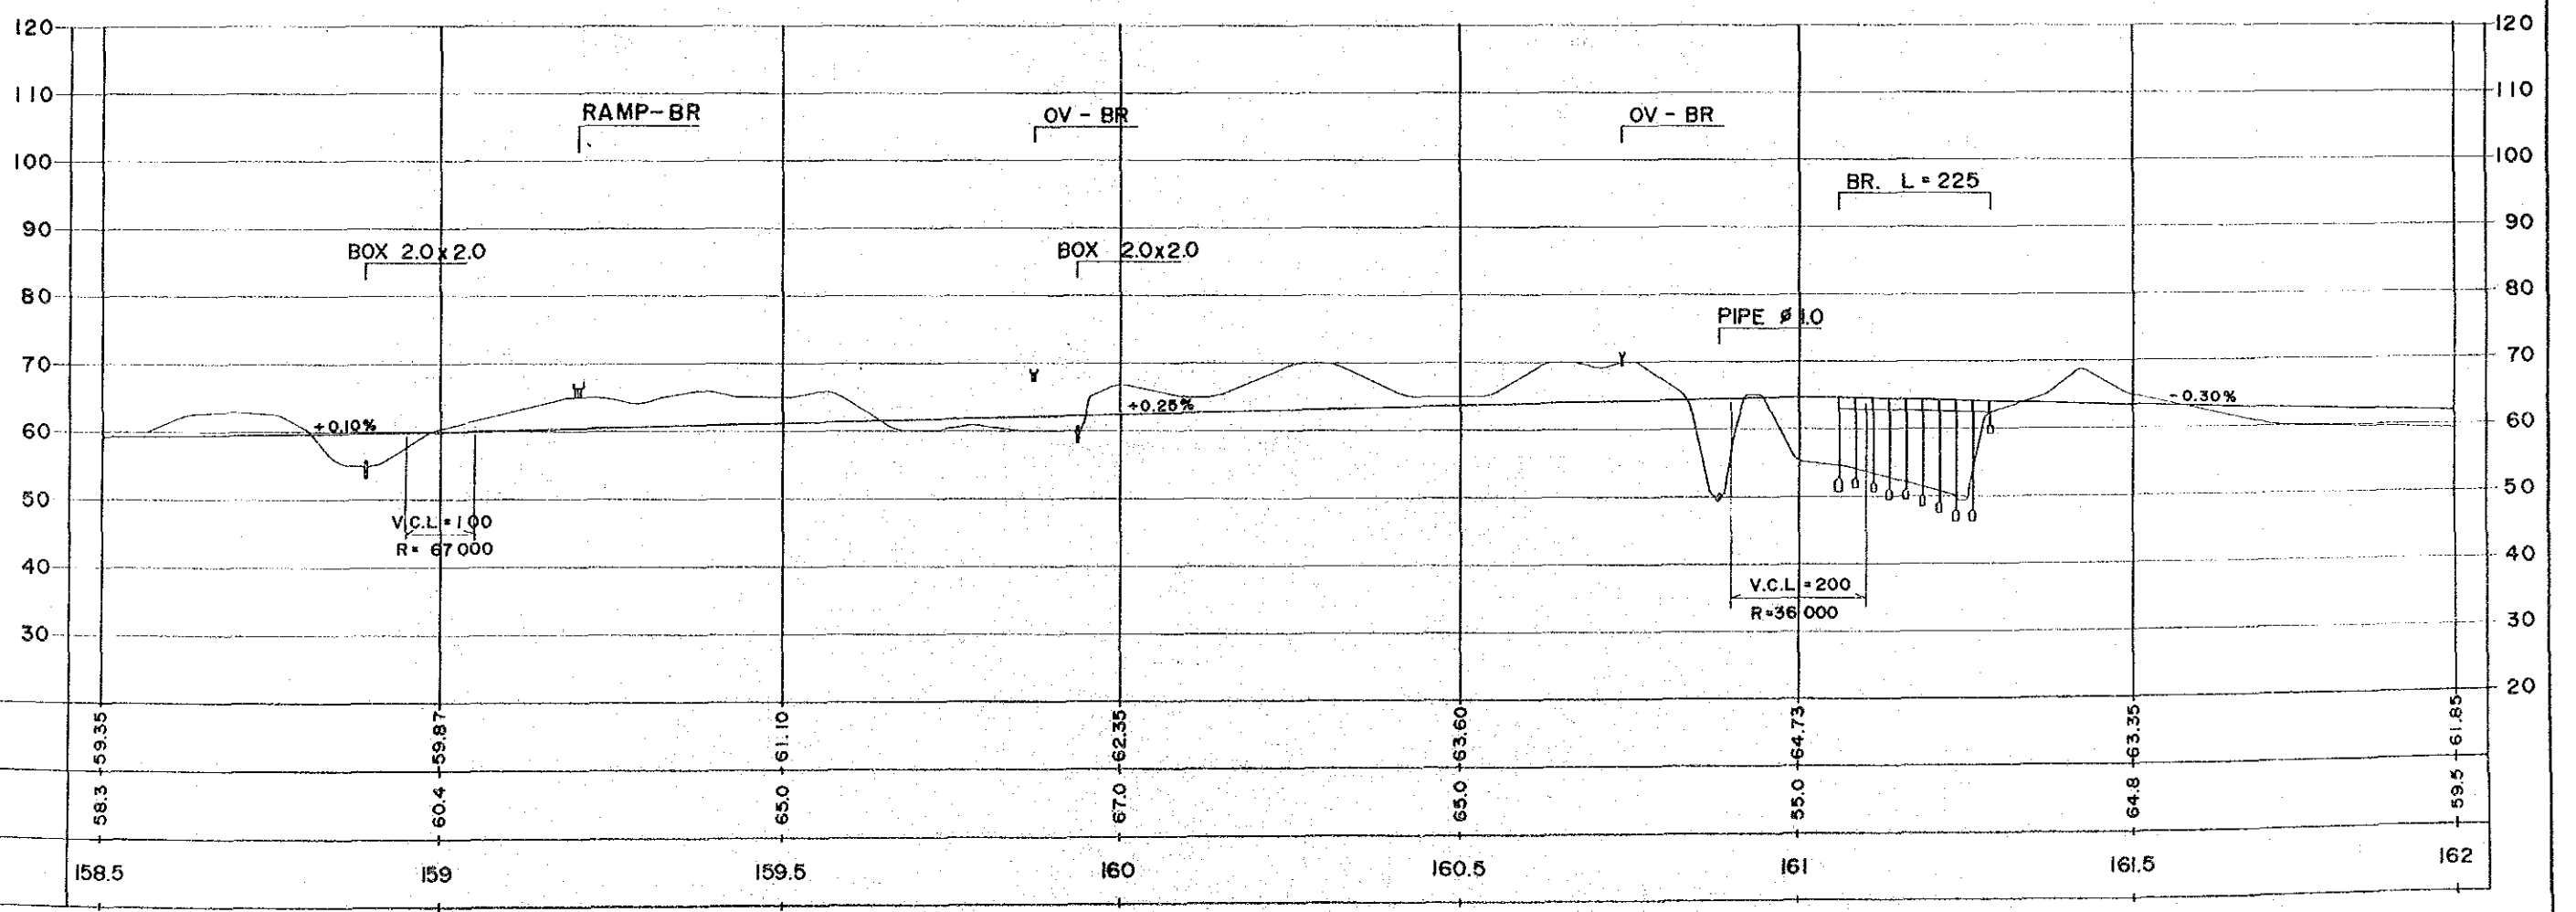
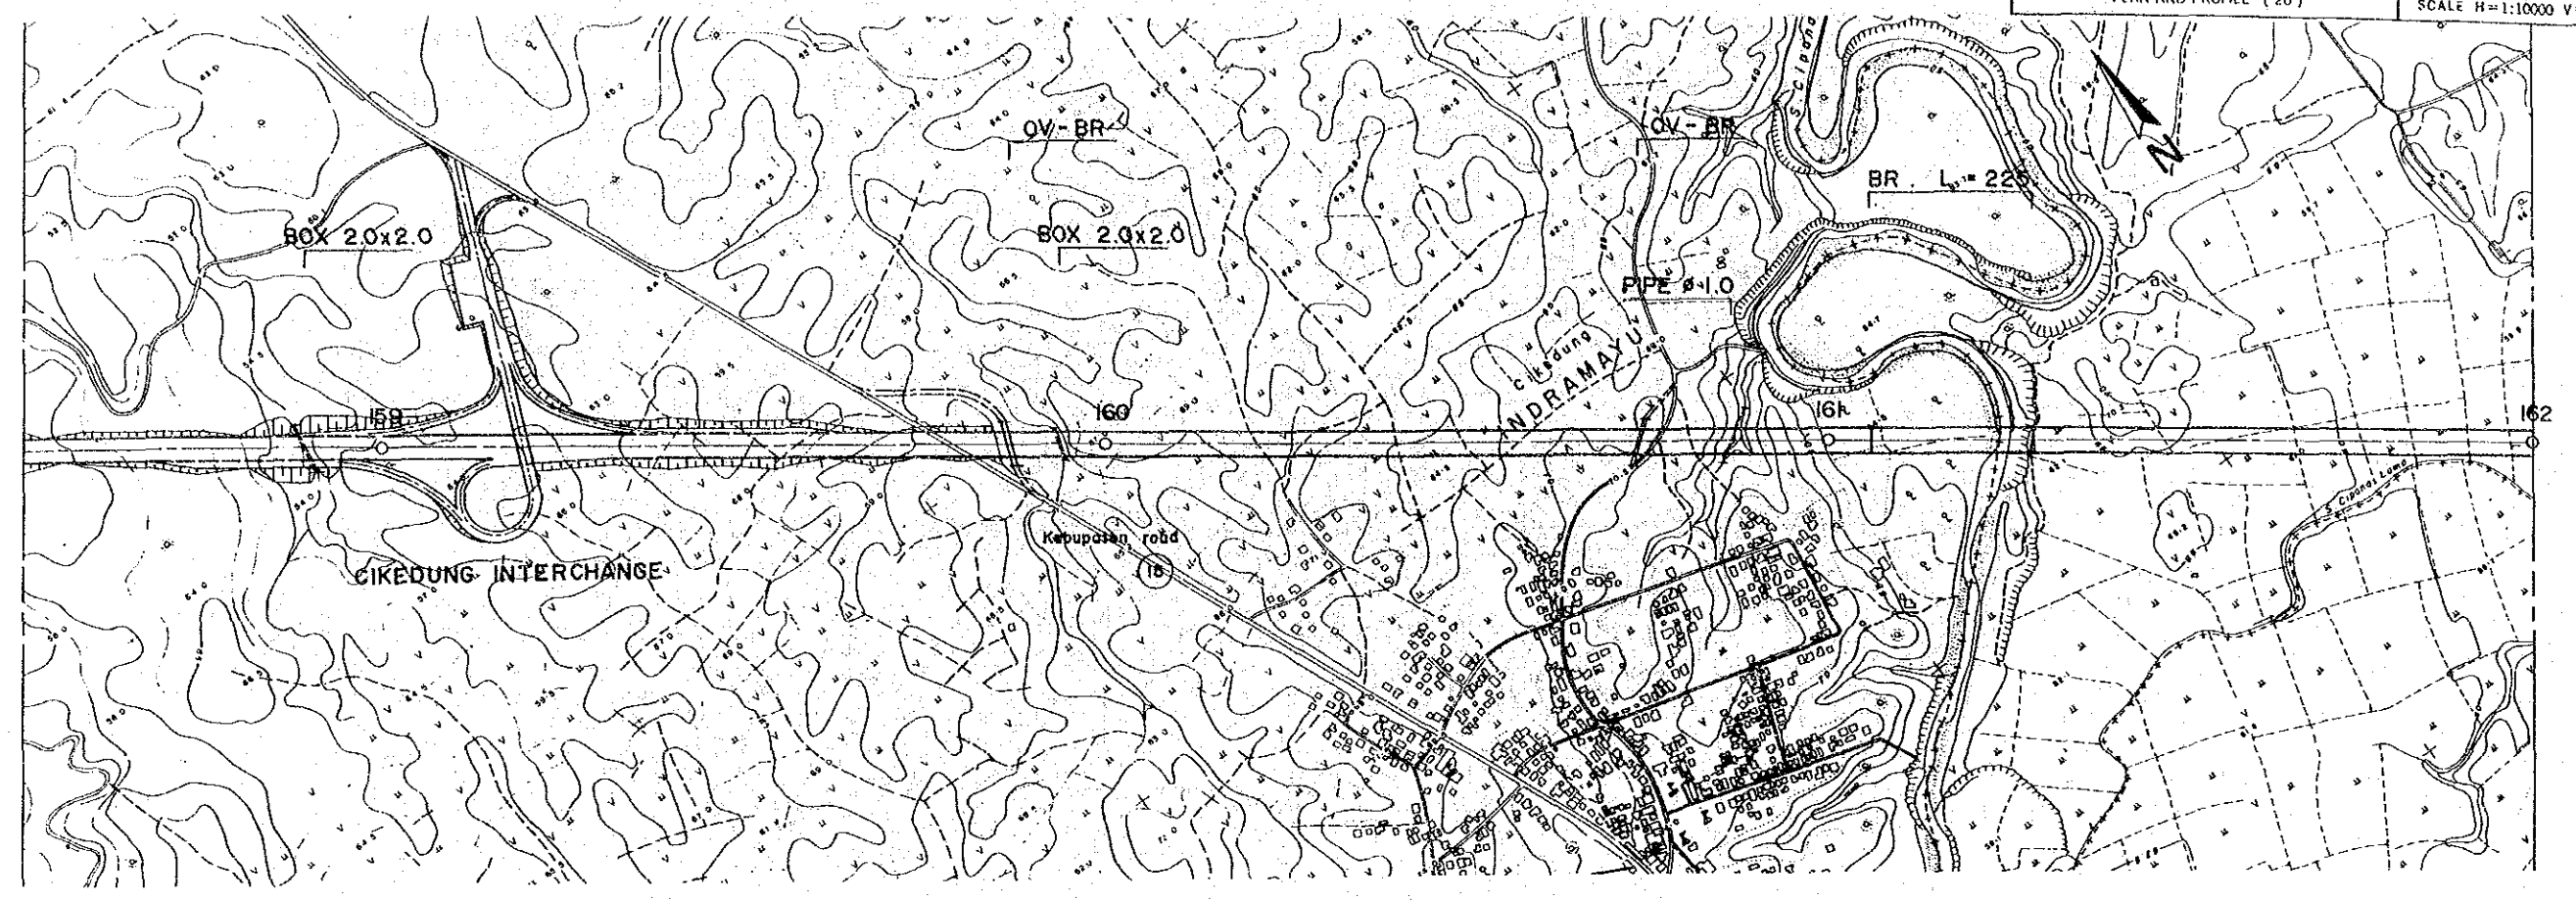




PROJECT	PROVINCE	SHEET NO	TOTAL SHEET
CIKAMPEK-CIREBON TOLLWAY	WEST JAWA	26	78
PLAN AND PROFILE ( 20 )		SCALE H=1:10000 V=1:1000	

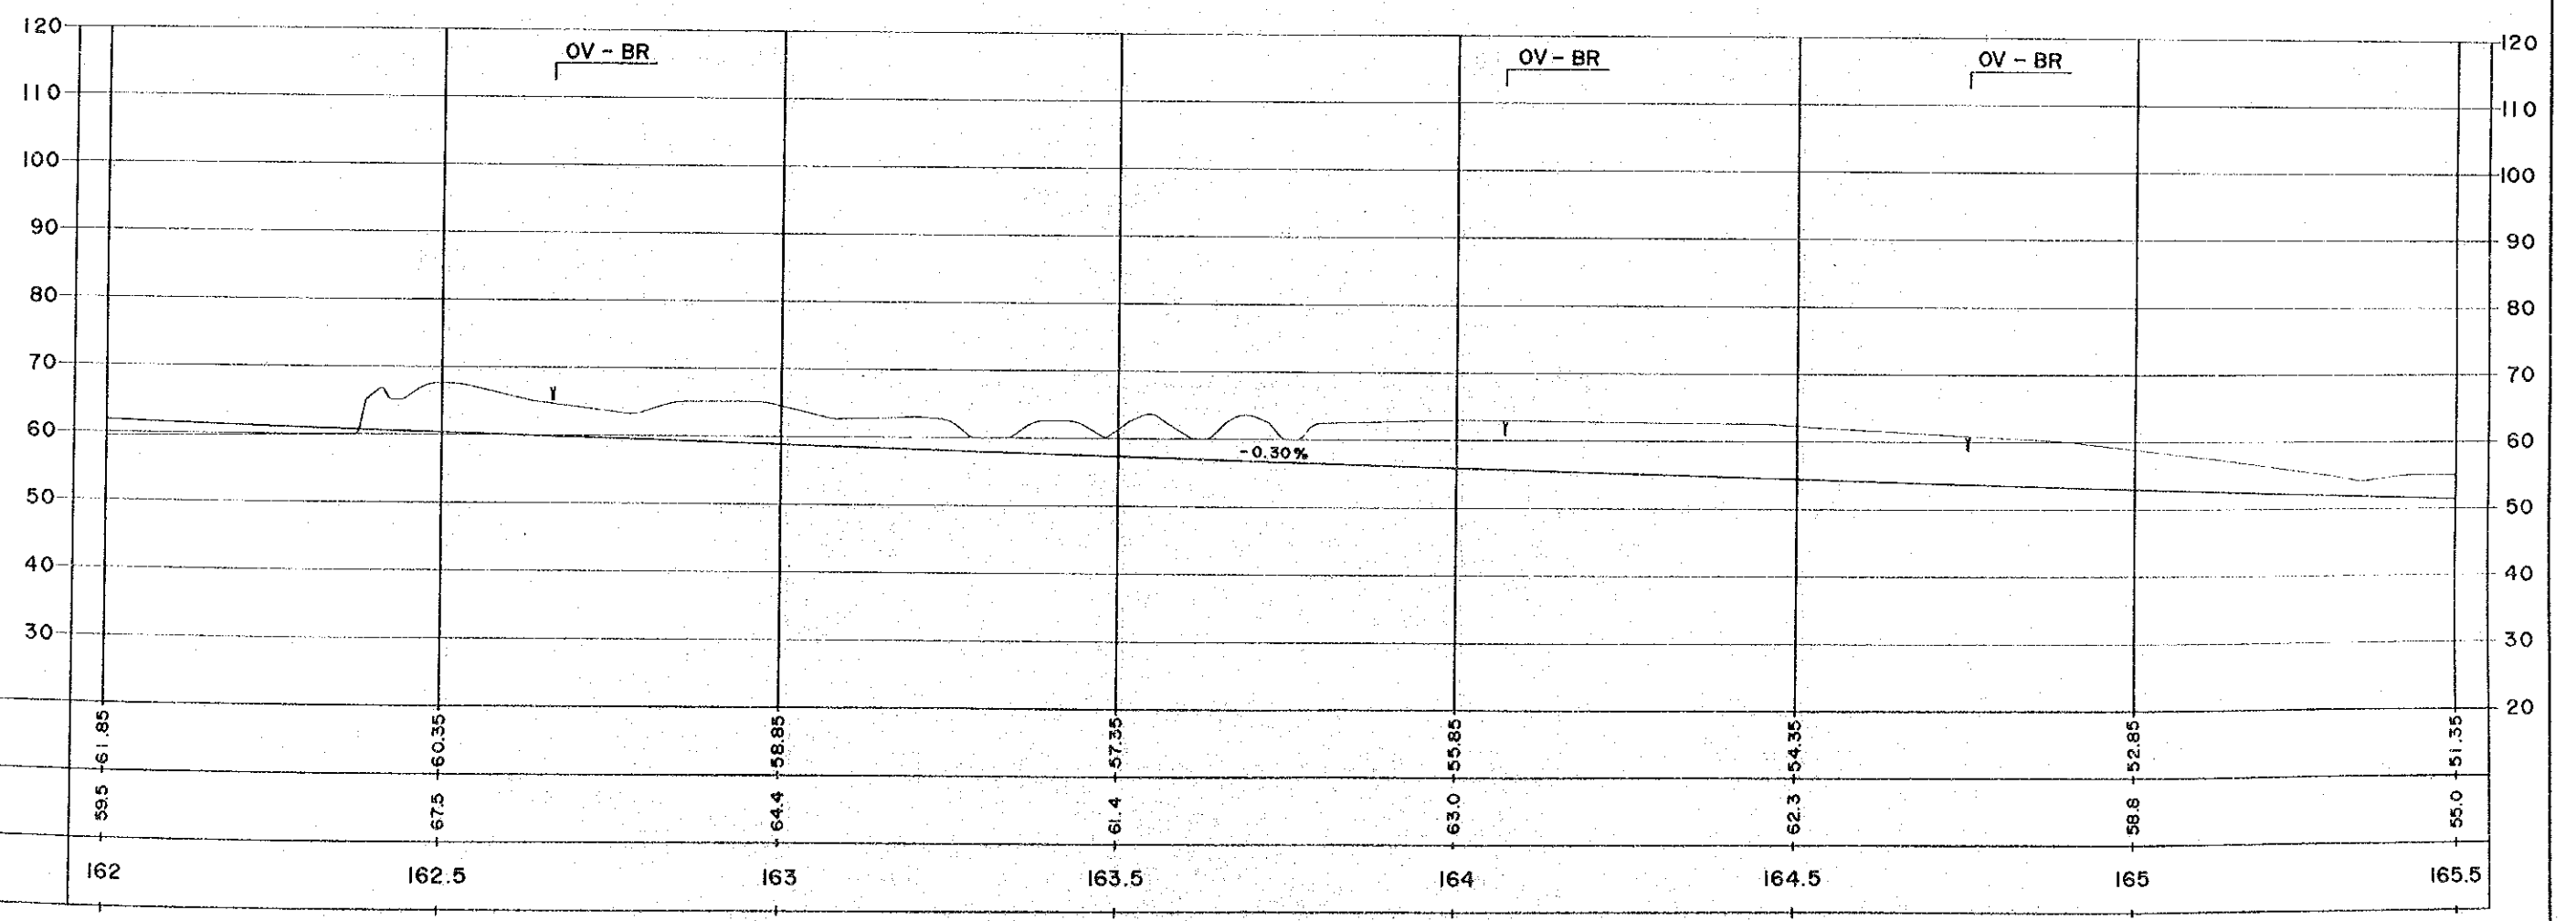



PROJECT	PROVINCE	SHEET NO	TOTAL SHEET
CIKAMPEK-CIREDON TOLLWAY	WEST JAWA	27	78
PLAN AND PROFILE ( 21 )			SCALE H=1:10000 V=1:1000

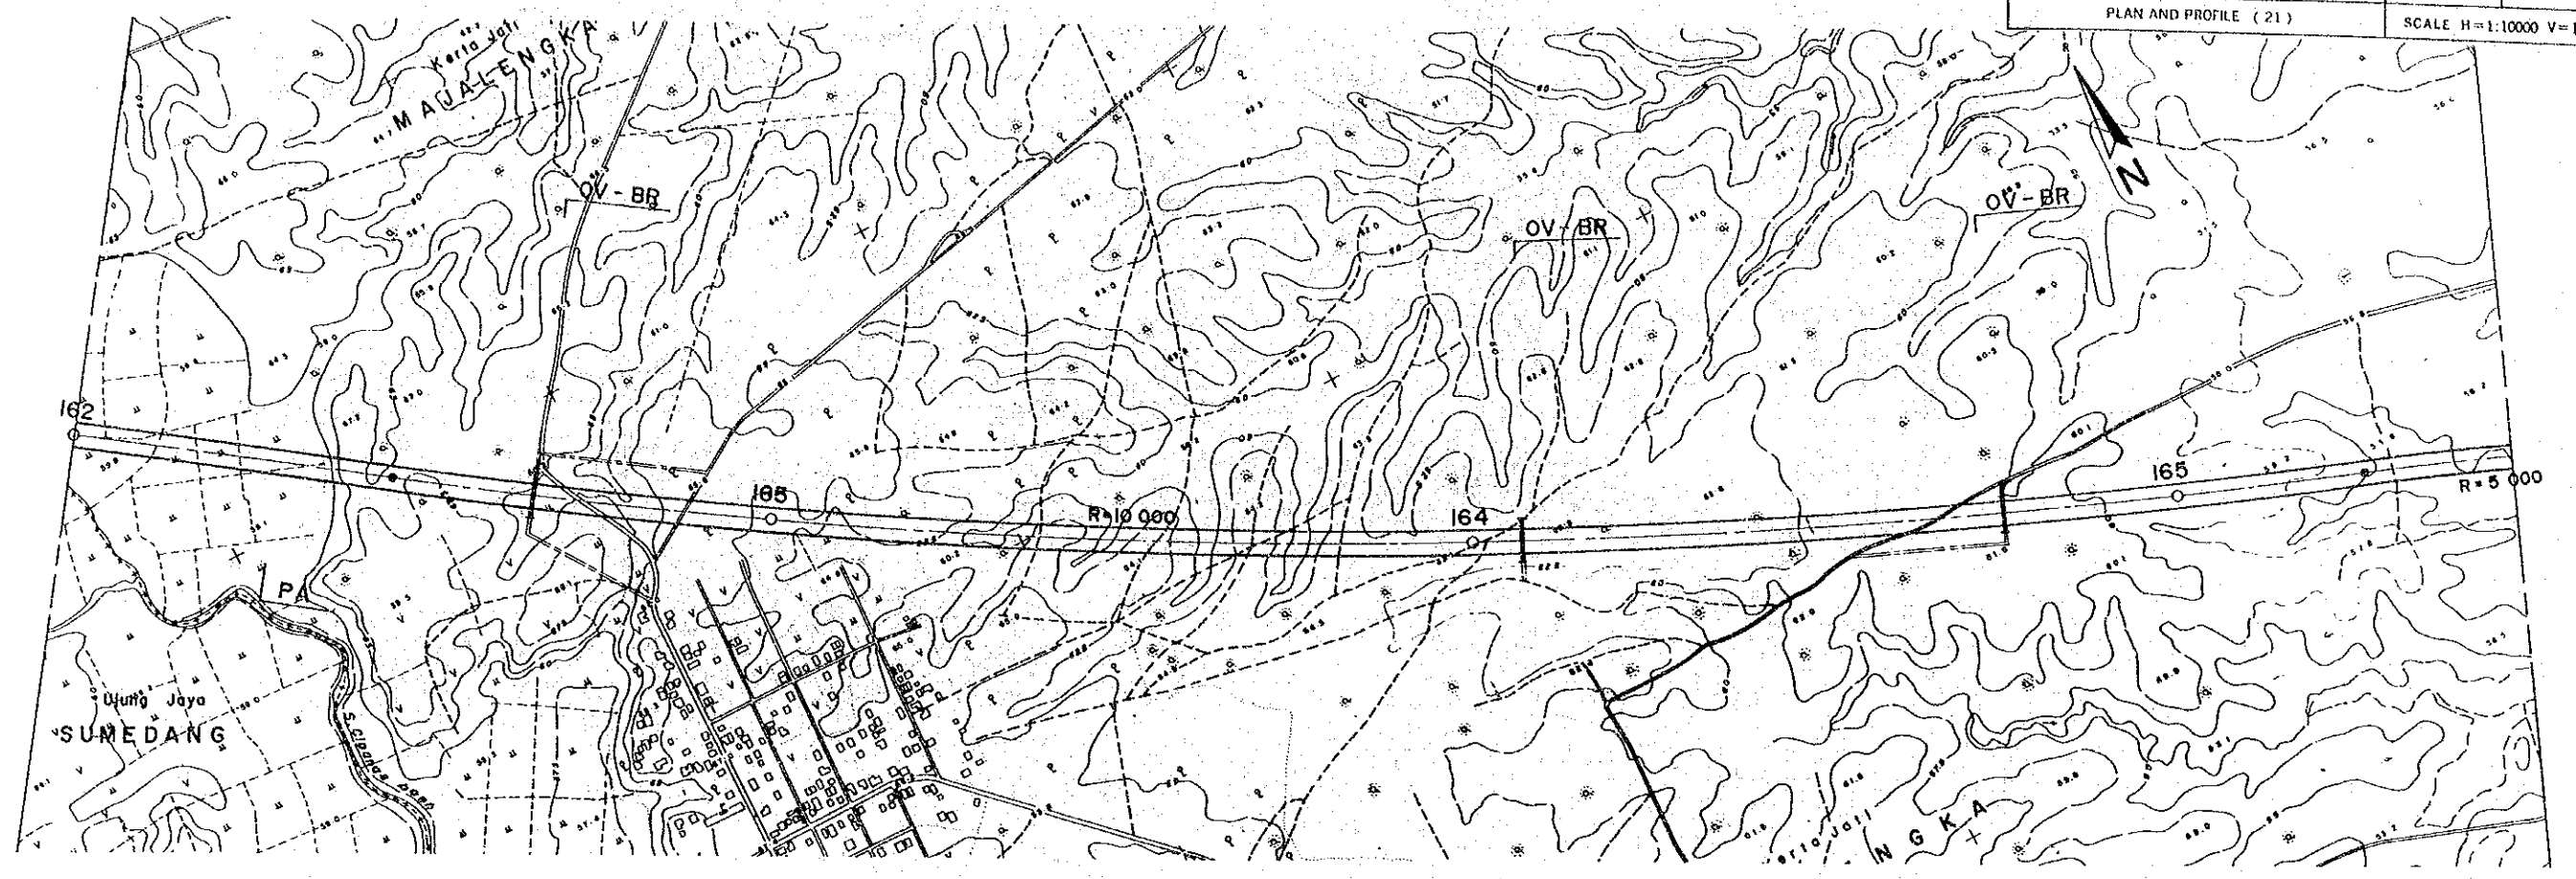



PROJECT	PROVINCE	SHEET NO	TOTAL SHEET
CIKAMPEN-CIREBON TOLLWAY	WEST JAWA	28	78
PLAN AND PROFILE ( 22 )		SCALE H=1:10000 V=1:1000	

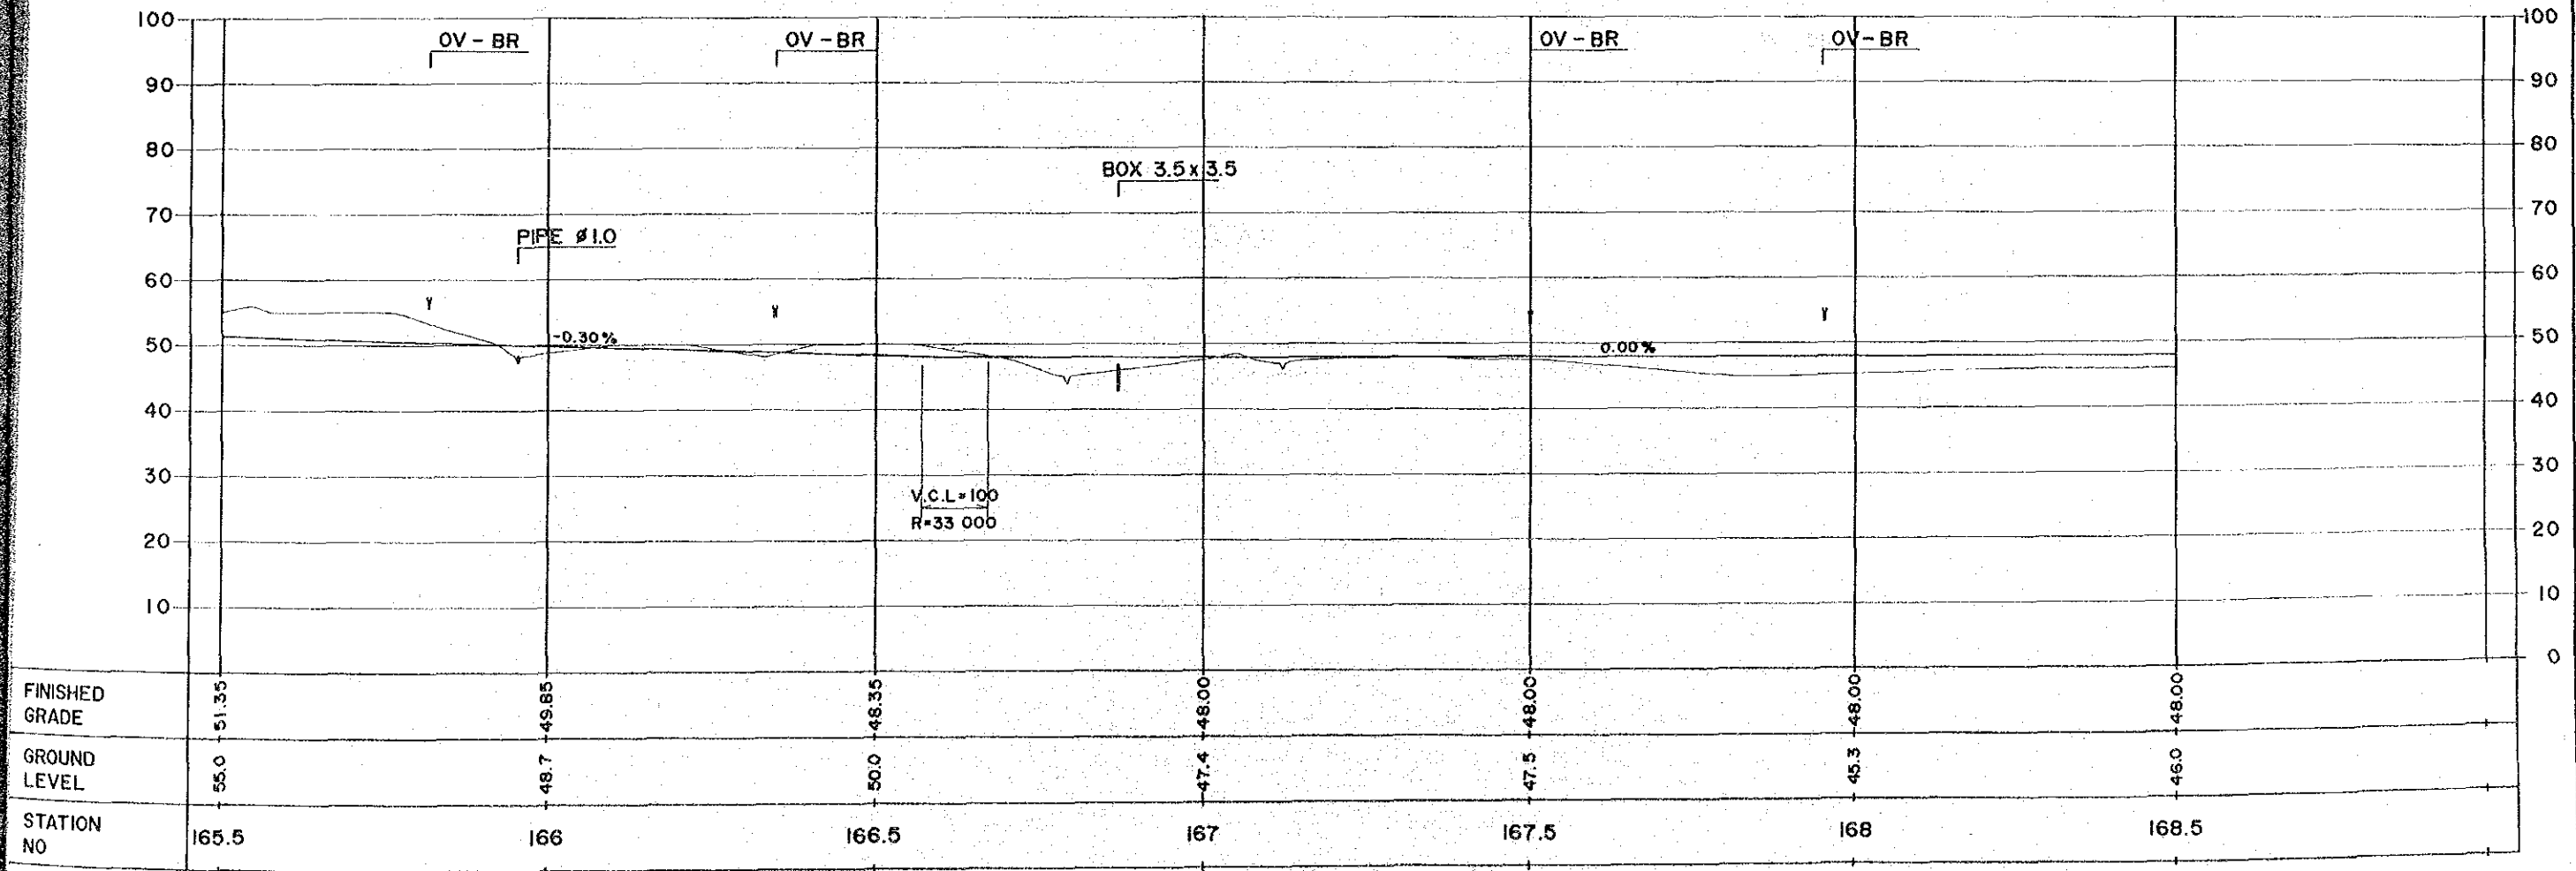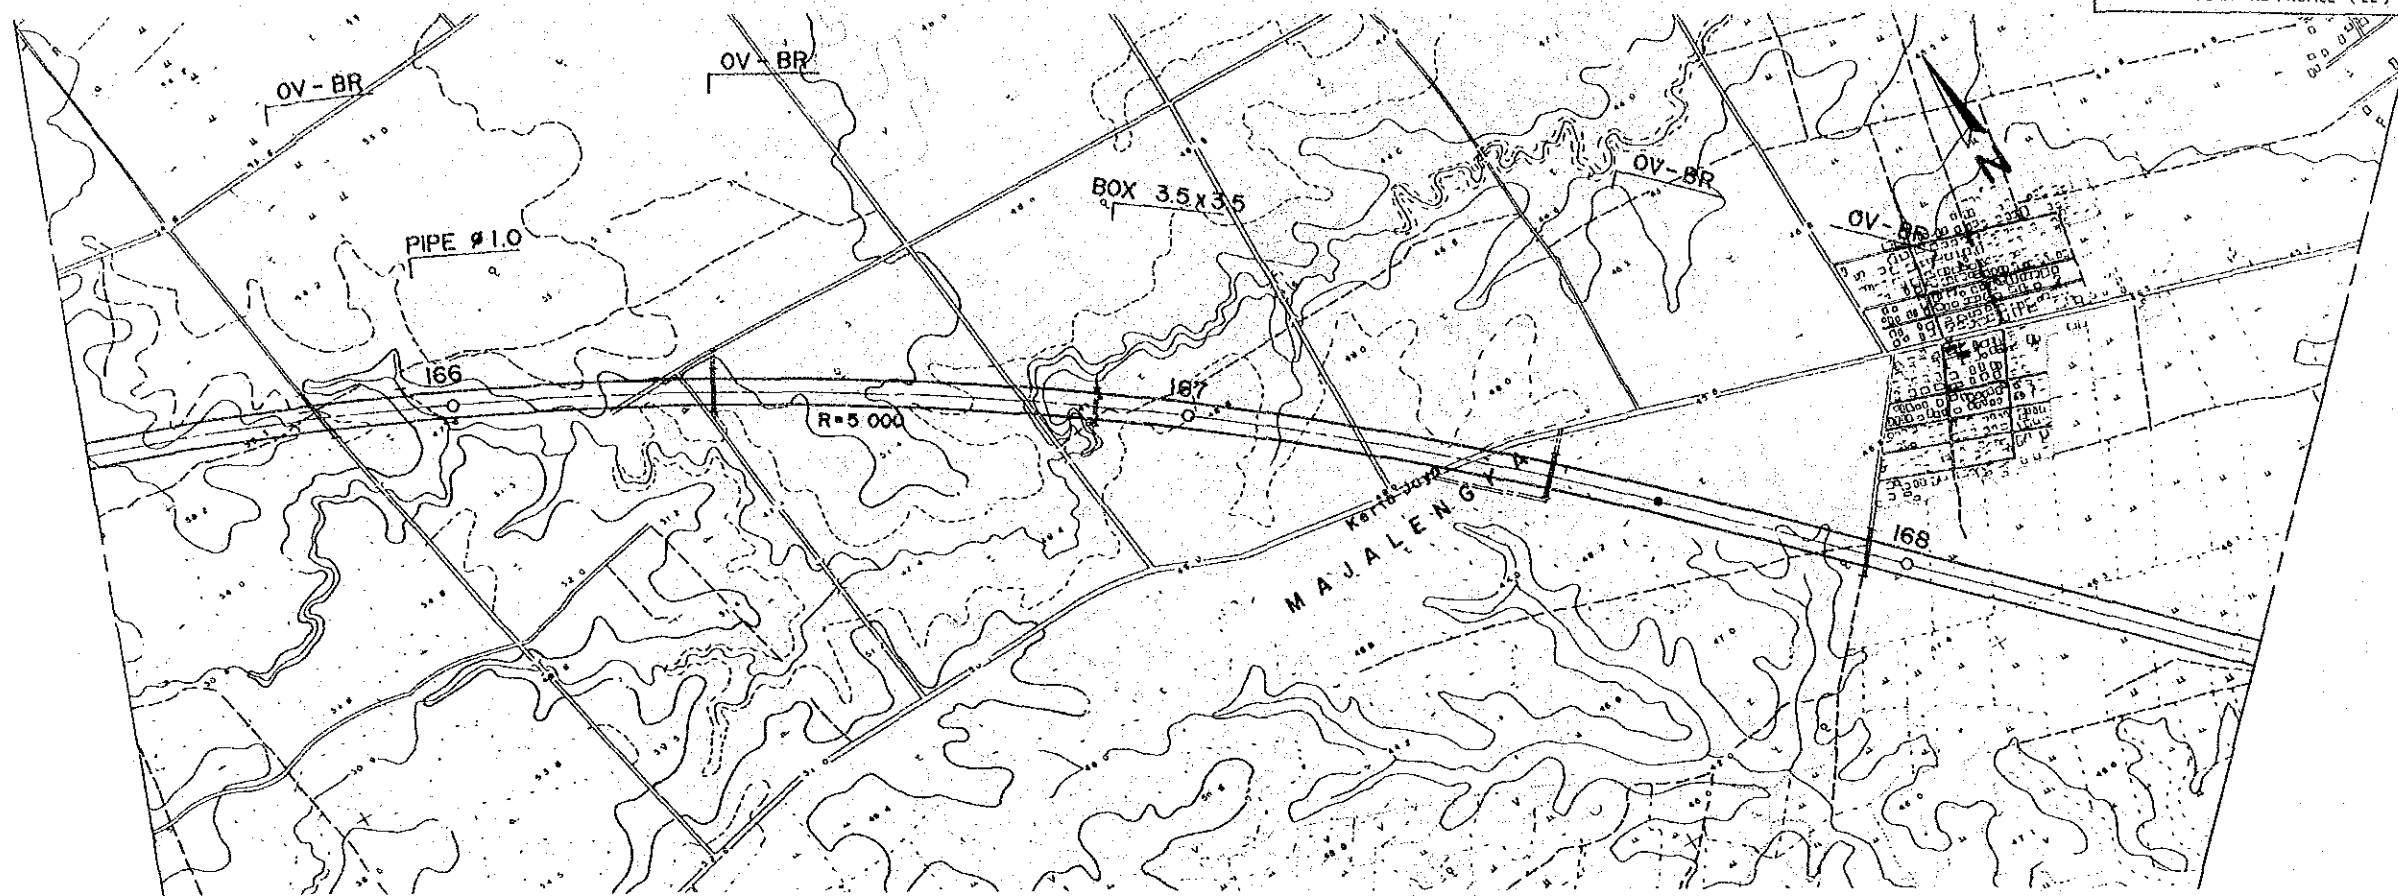



PROJECT	PROVINCE	SHEET NO	TOTAL SHEET
CIKAMPEK-CIREBON TOLLWAY	WEST JAWA	29	78
PLAN AND PROFILE ( 23 )		SCALE H=1:10000 V=1:1000	

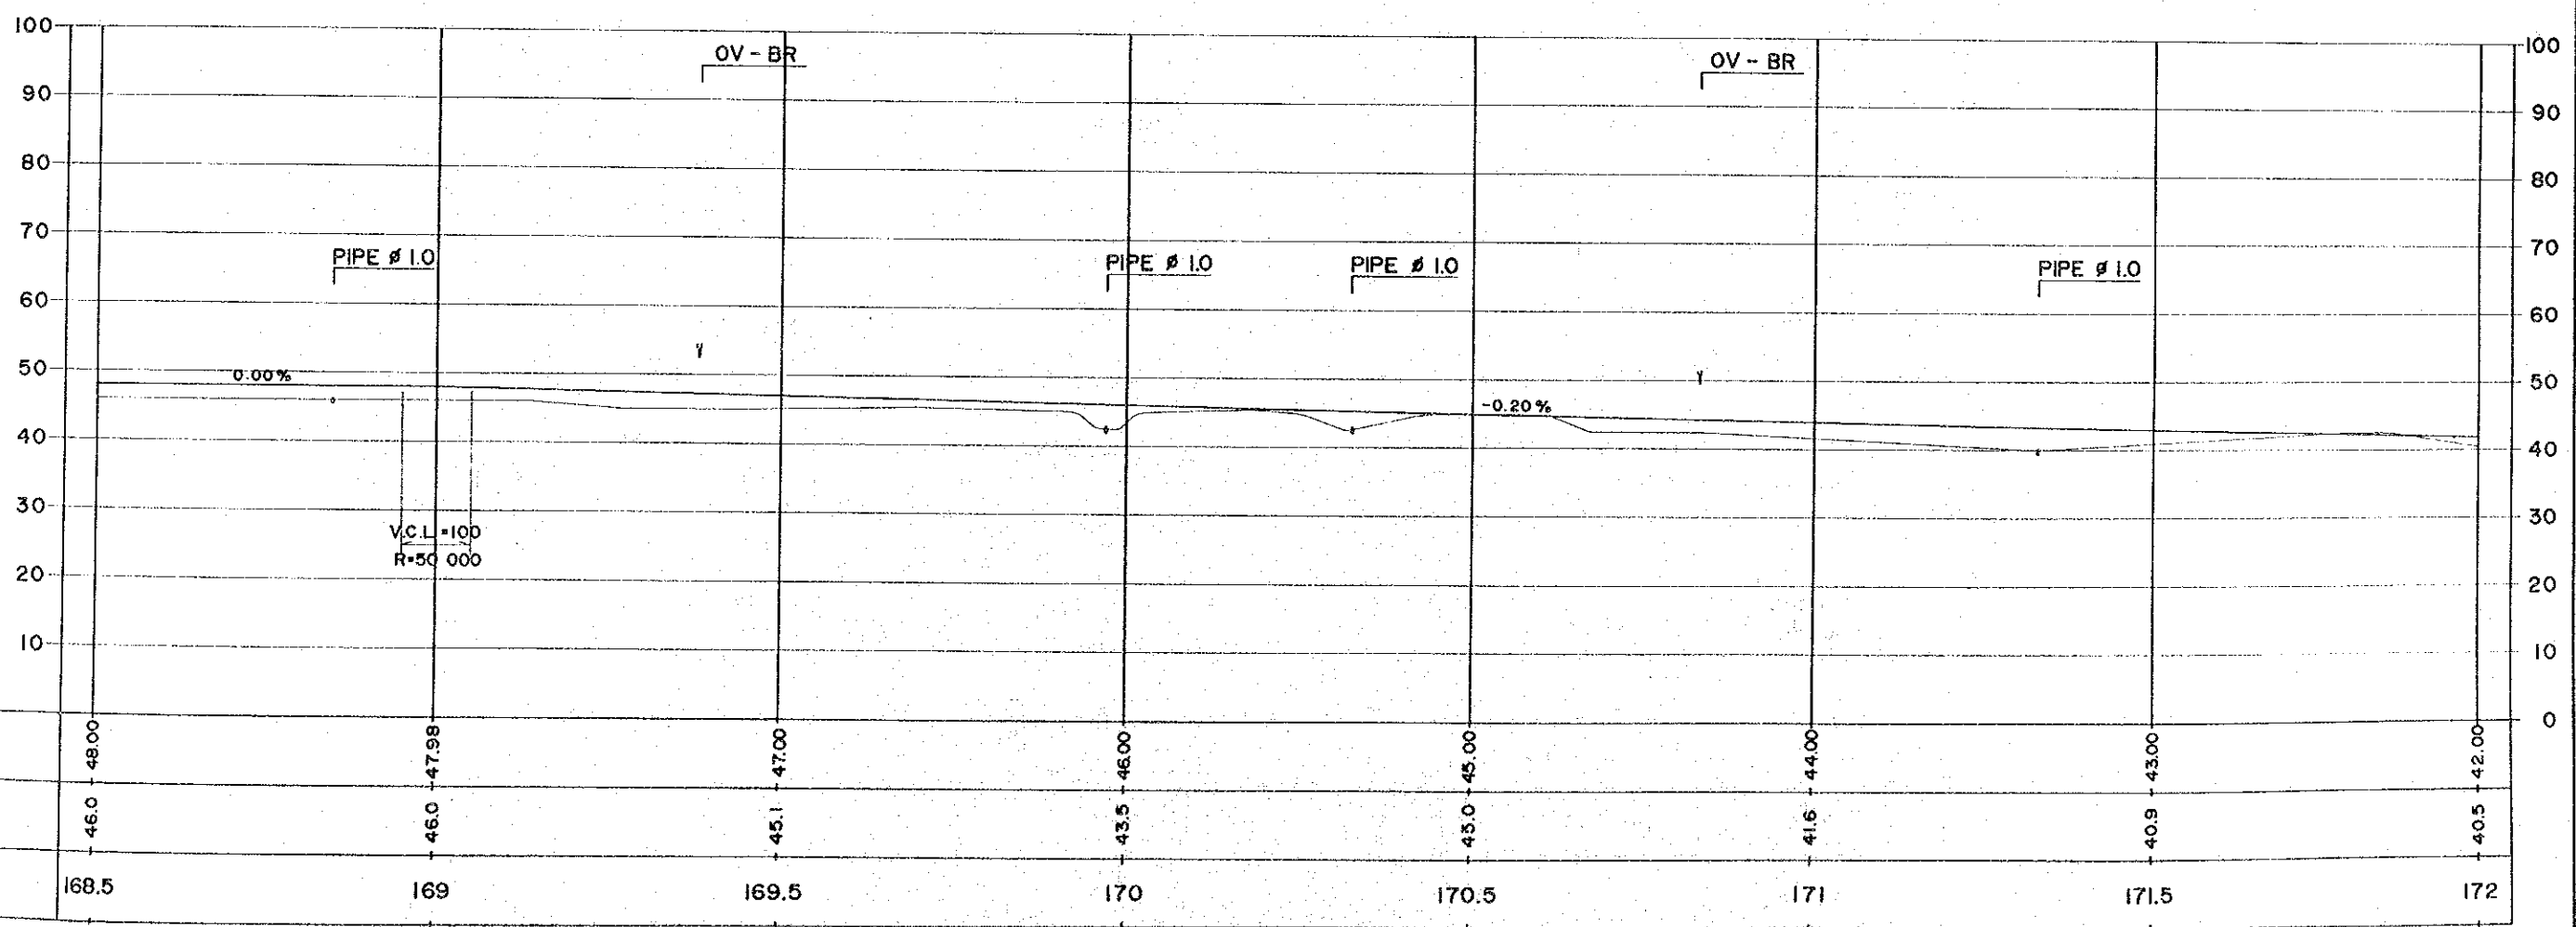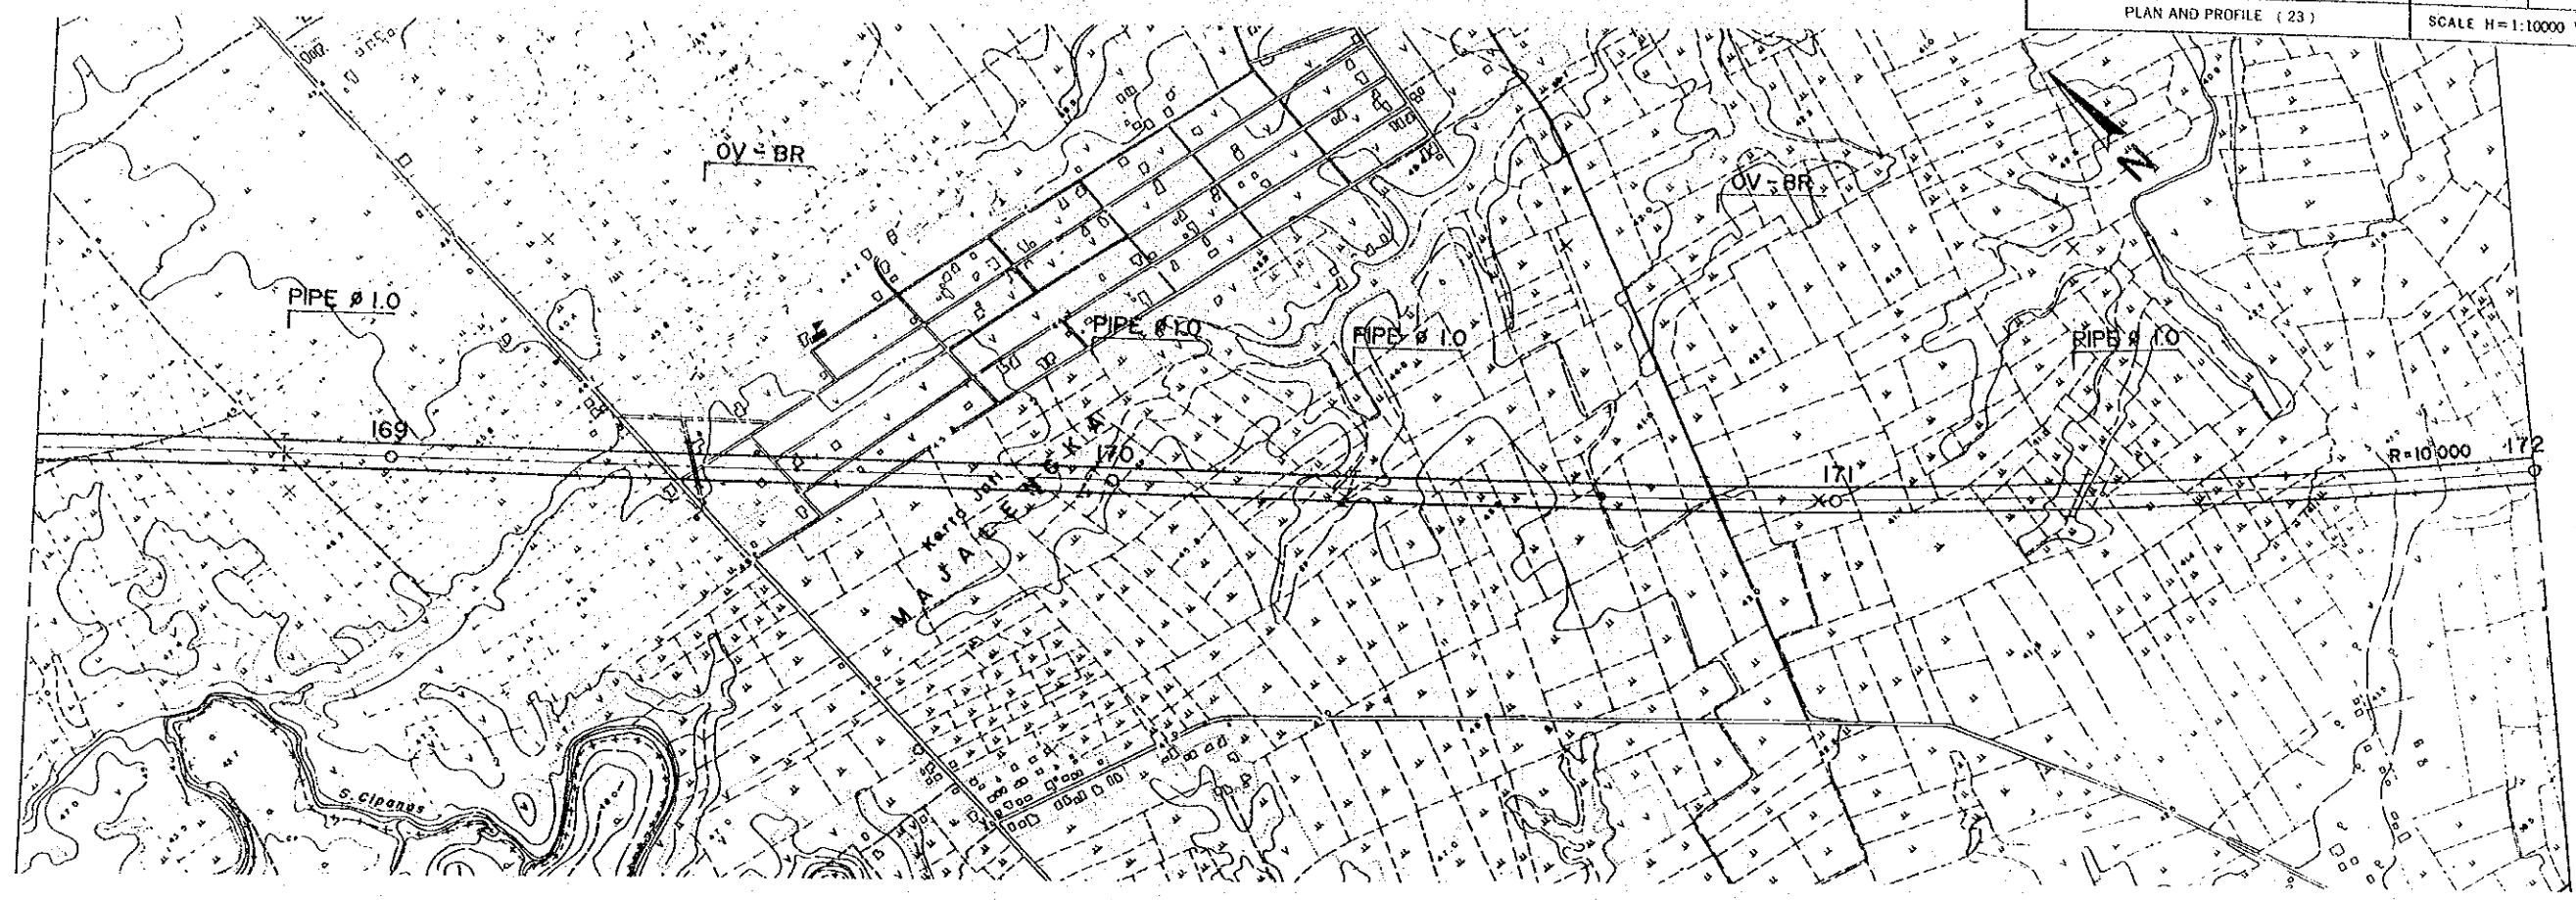



PROJECT	PROVINCE	SHEET NO	TOTAL SHEET
CIKAMPEK-CIREBON TOLLWAY	WEST JAWA	30	78
PLAN AND PROFILE (24)		SCALE H=1:10000 V=1:1000	

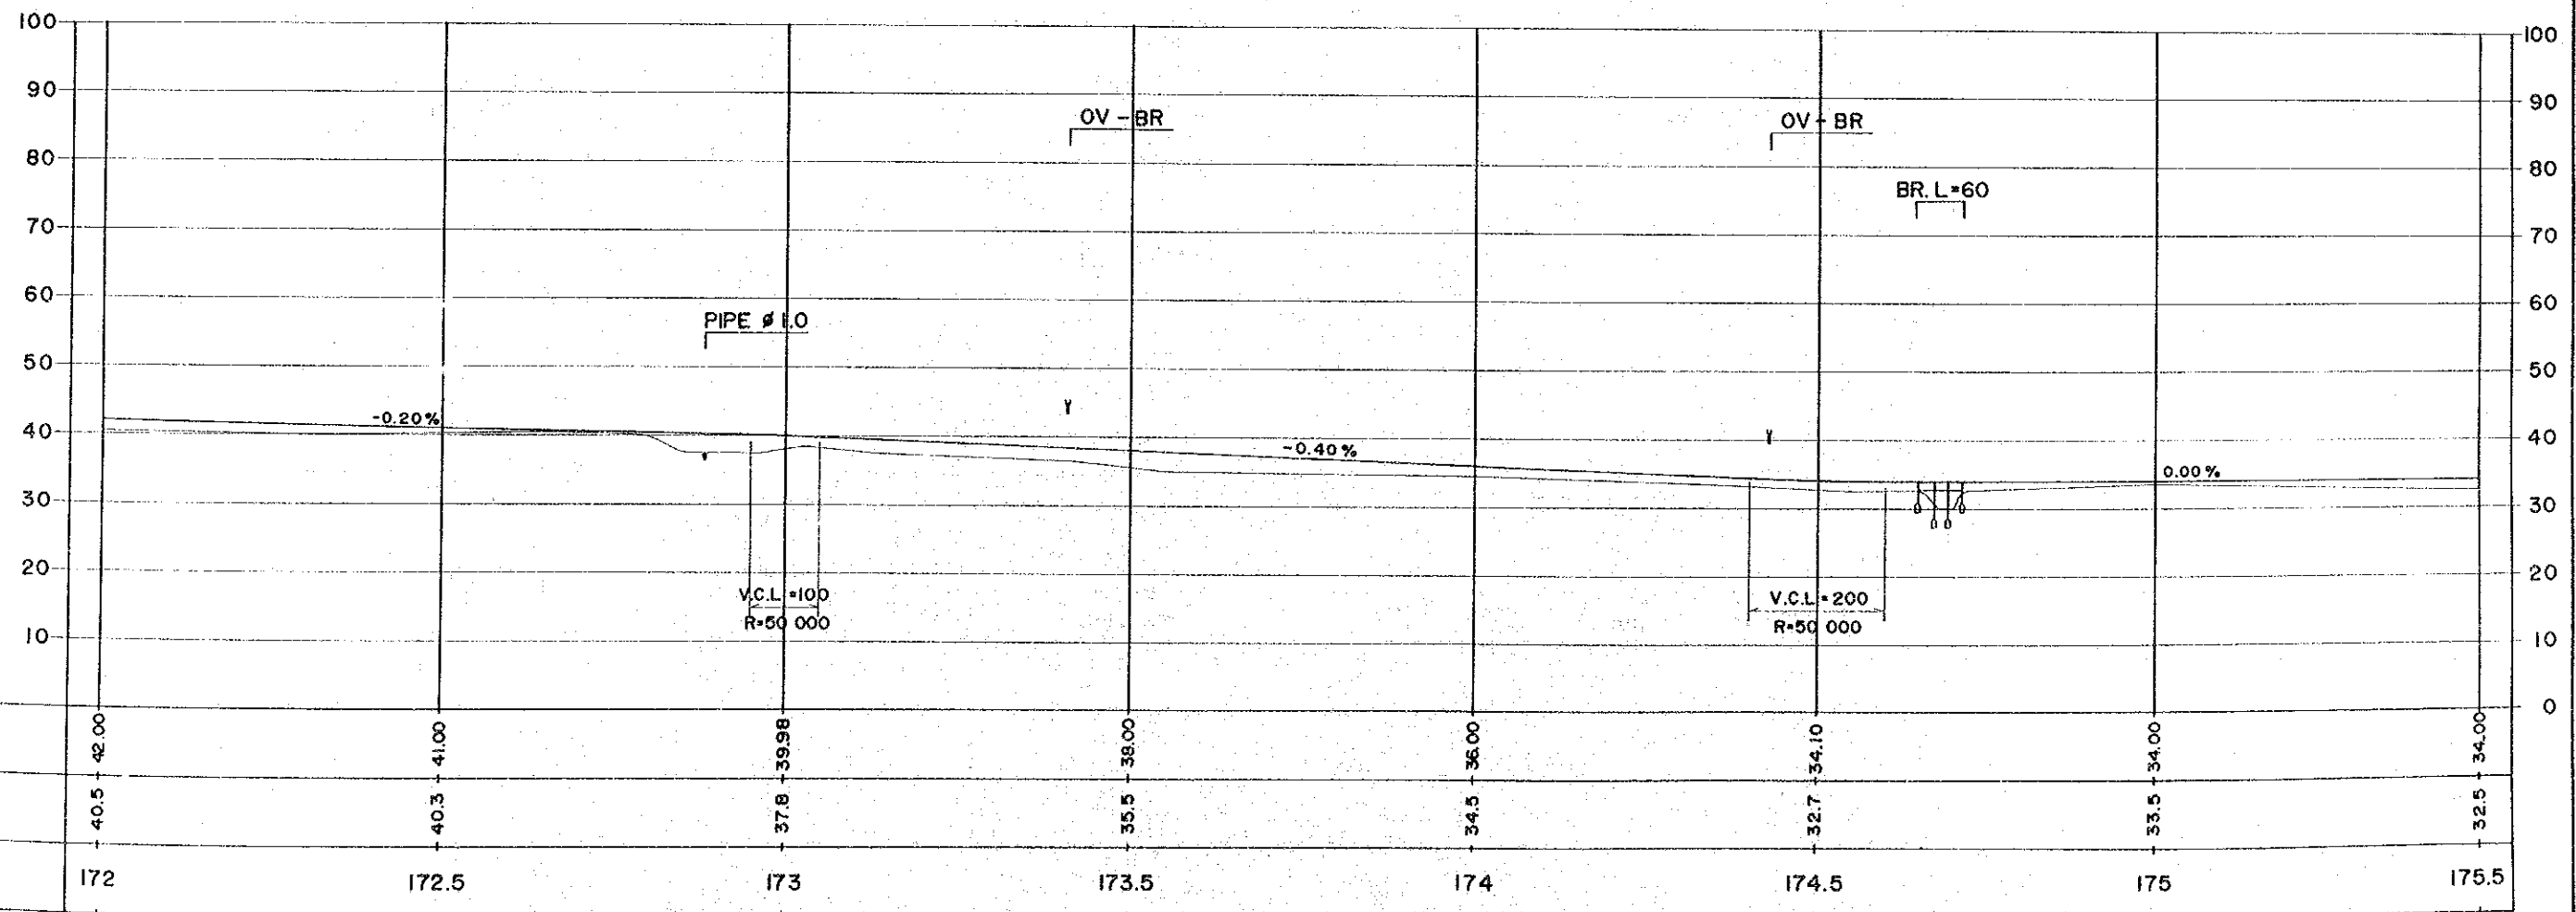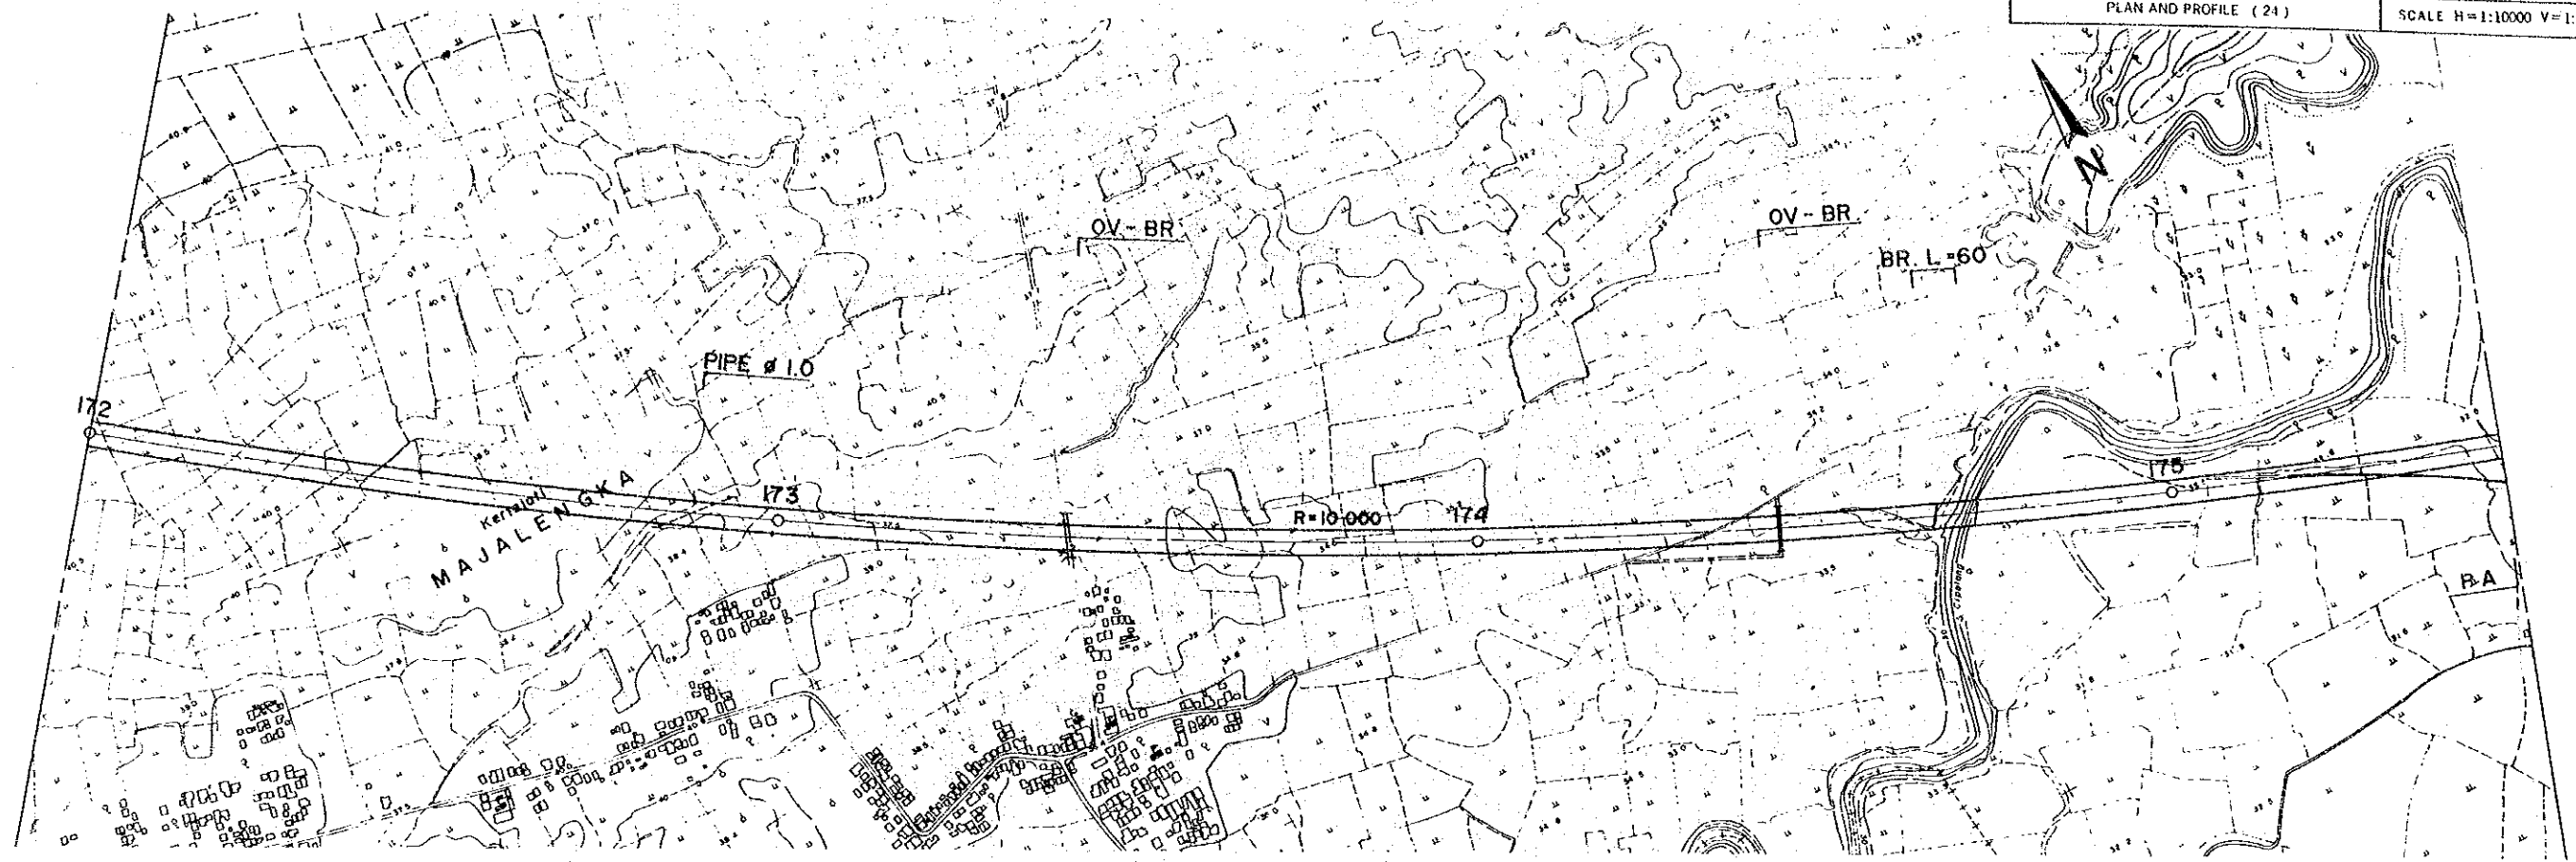



PROJECT	PROVINCE	SHEET NO	TOTAL SHEET
CIKAMPEK-CIREBON TOLLWAY	WEST JAWA	31	78
PLAN AND PROFILE ( 25 )		SCALE H=1:10000 V=1:1000	

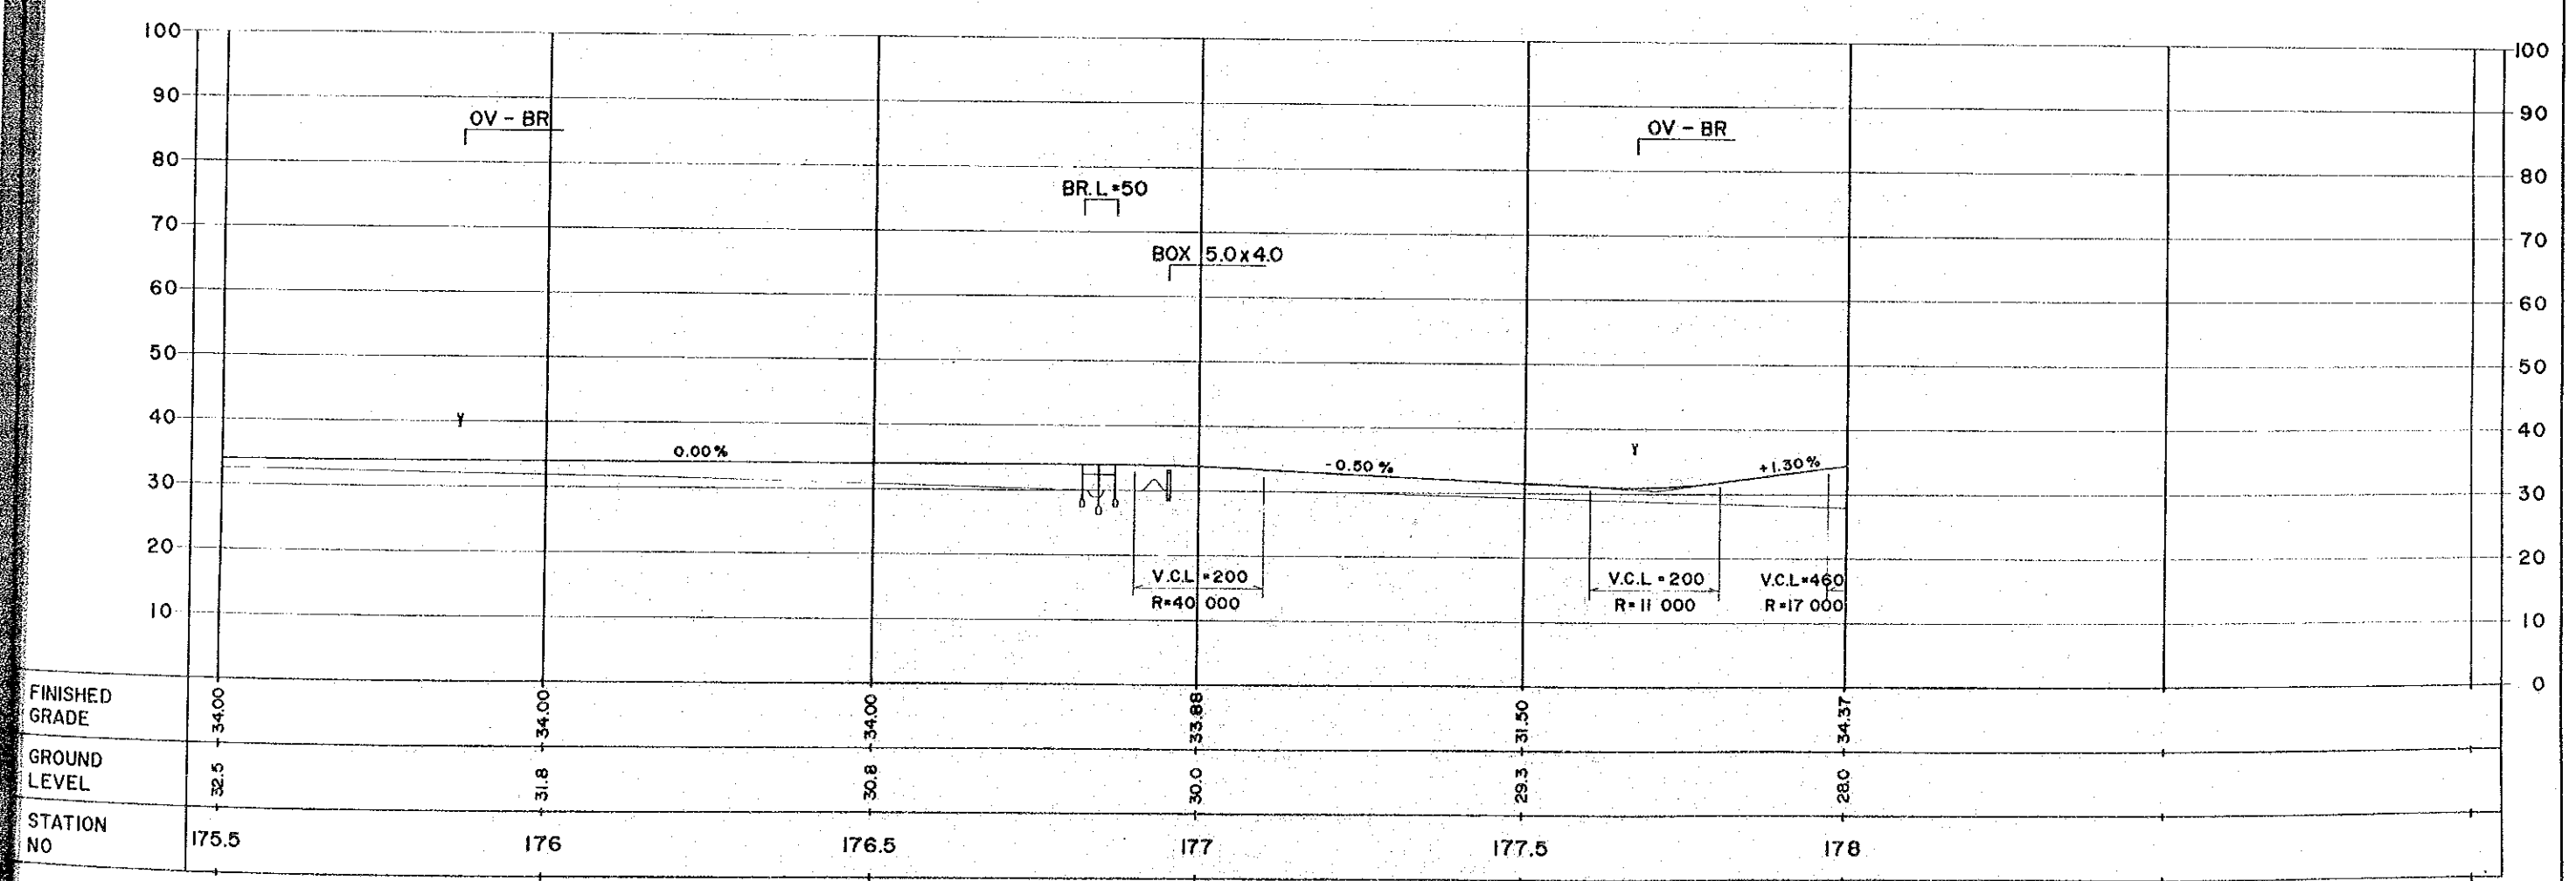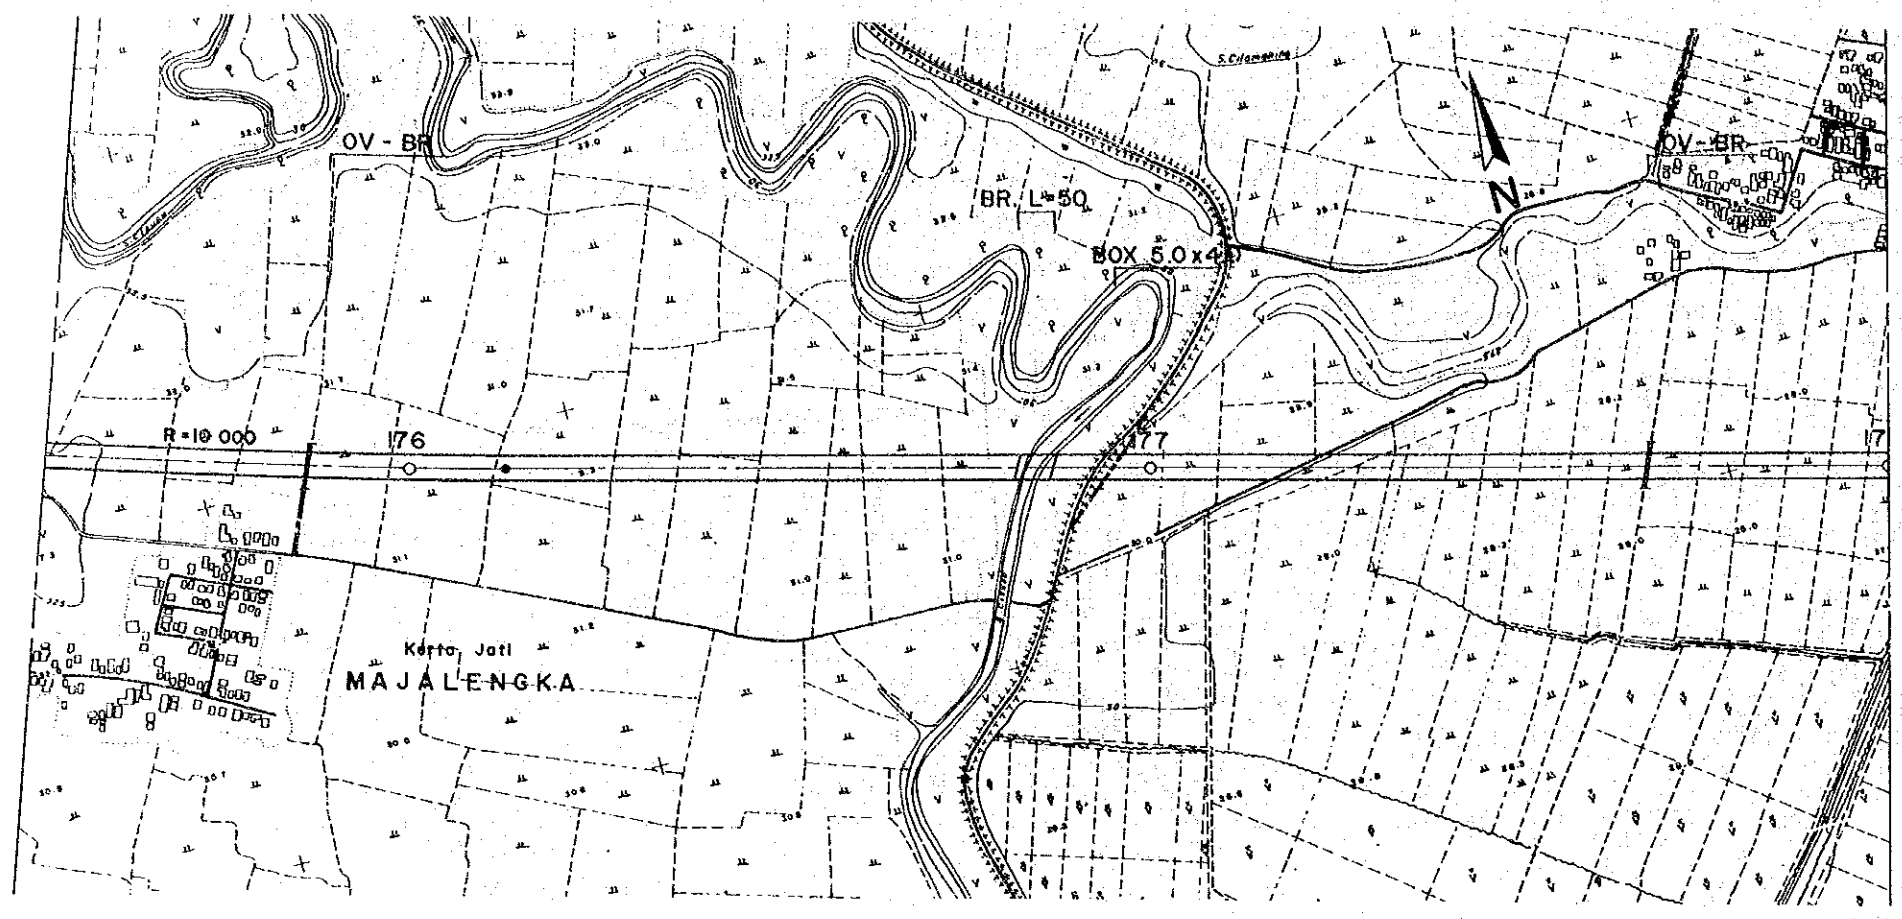

PROJECT	PROVINCE	SHEET NO	TOTAL SHEET
CIKAMPEK-CIREBON TOLLWAY	WEST JAWA	32	78
PLAN AND PROFILE ( 26 )		SCALE H=1:10000 V=1:1000	

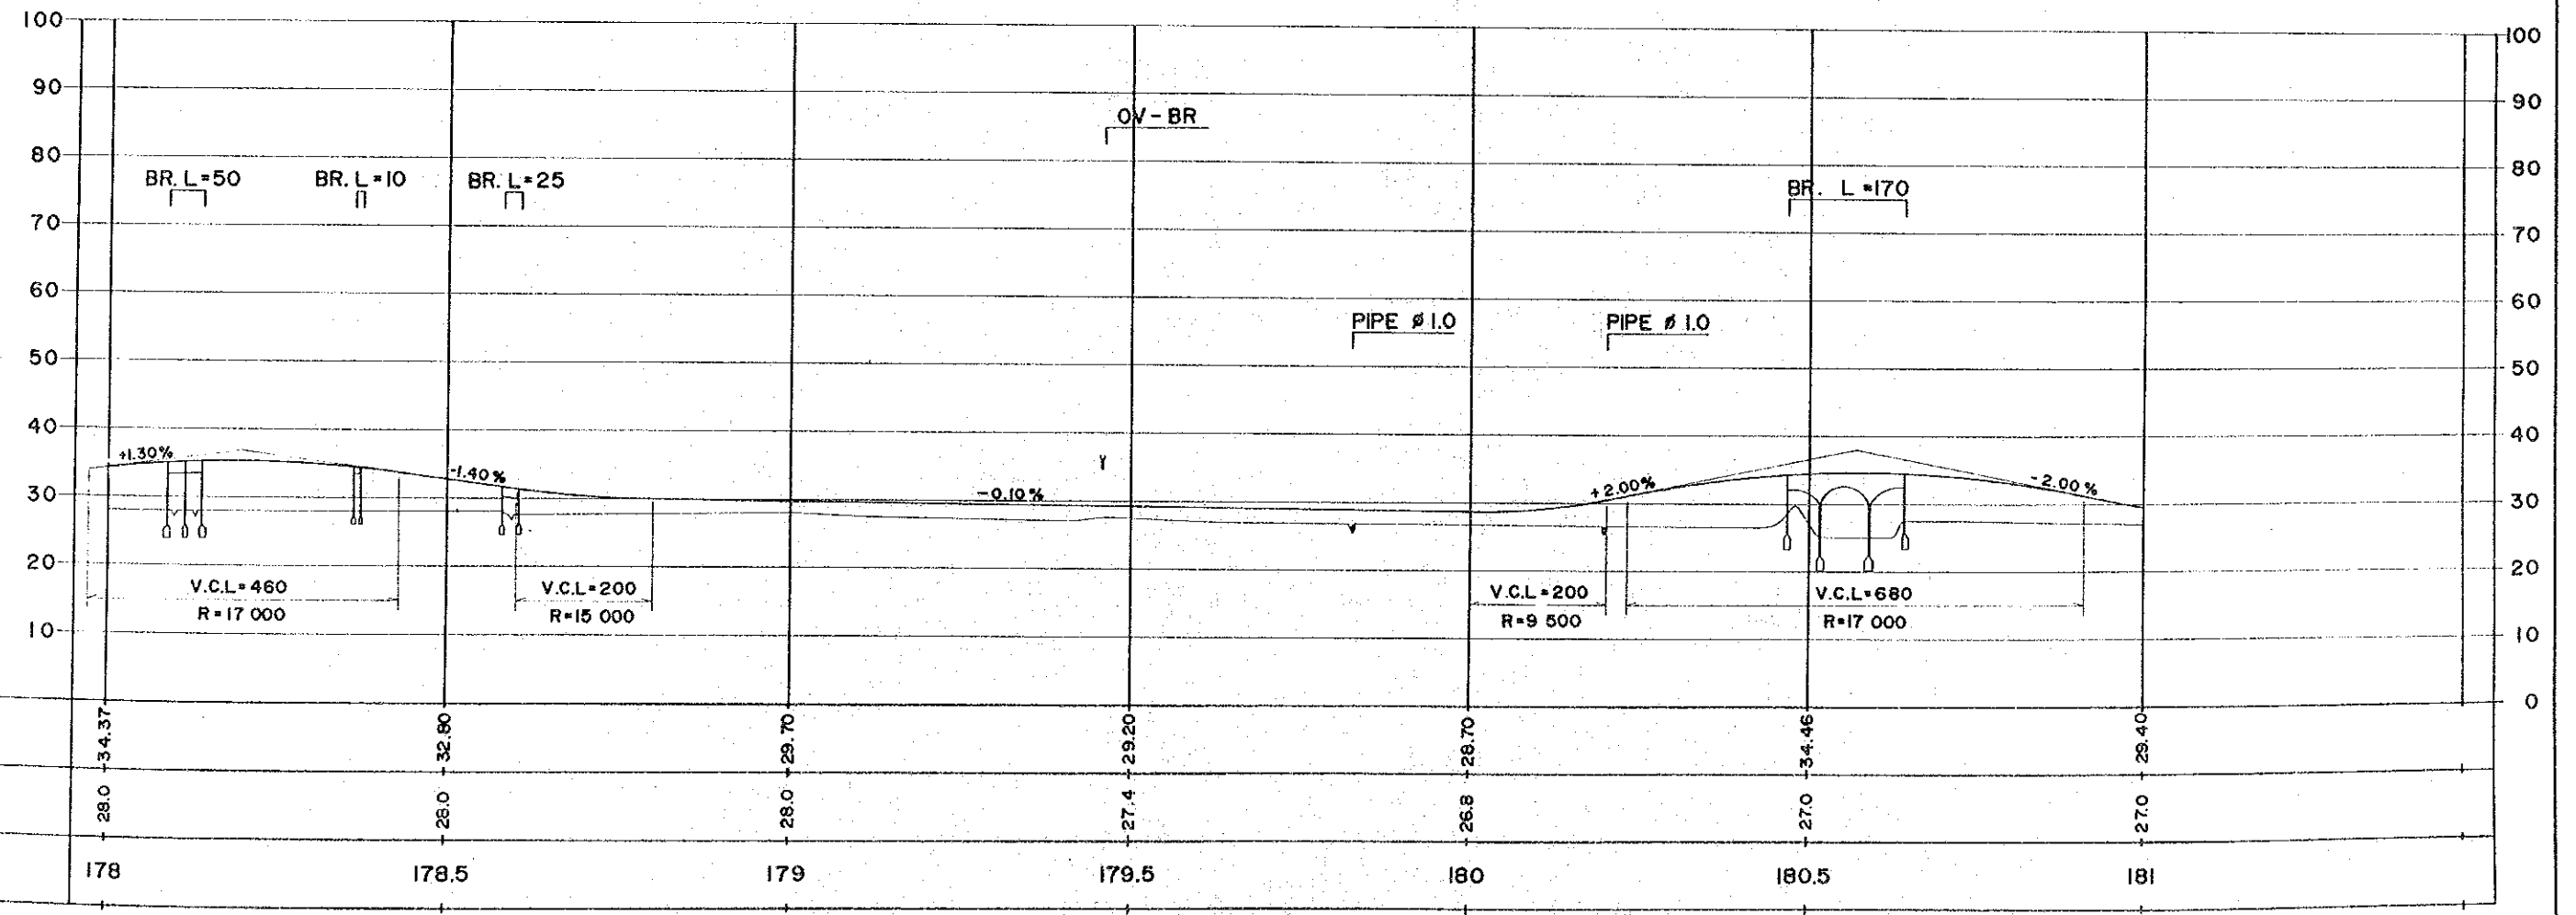
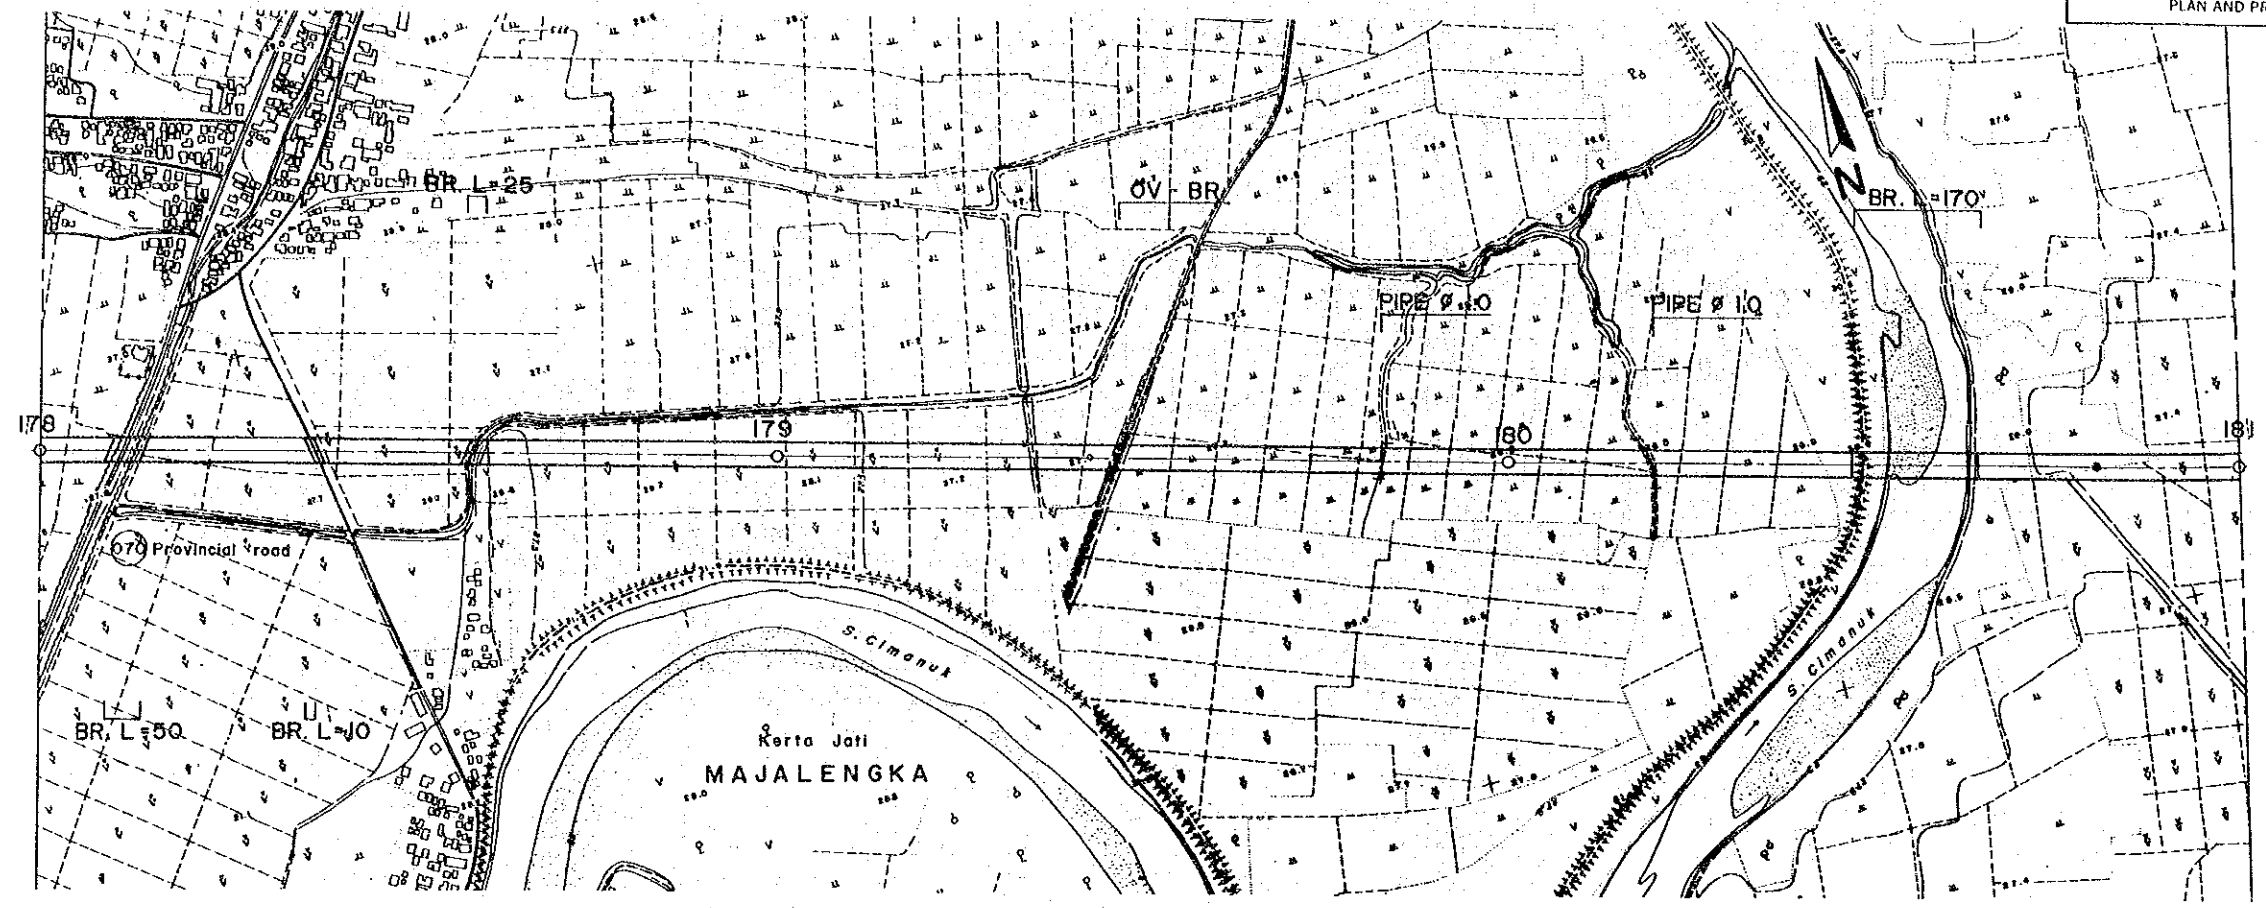


PROJECT	PROVINCE	SHEET NO	TOTAL SHEET
CIKAMPEK-CIREBON TOLLWAY	WEST JAWA	33	78
PLAN AND PROFILE ( 27 )		SCALE H=1:10000 V=1:1000	

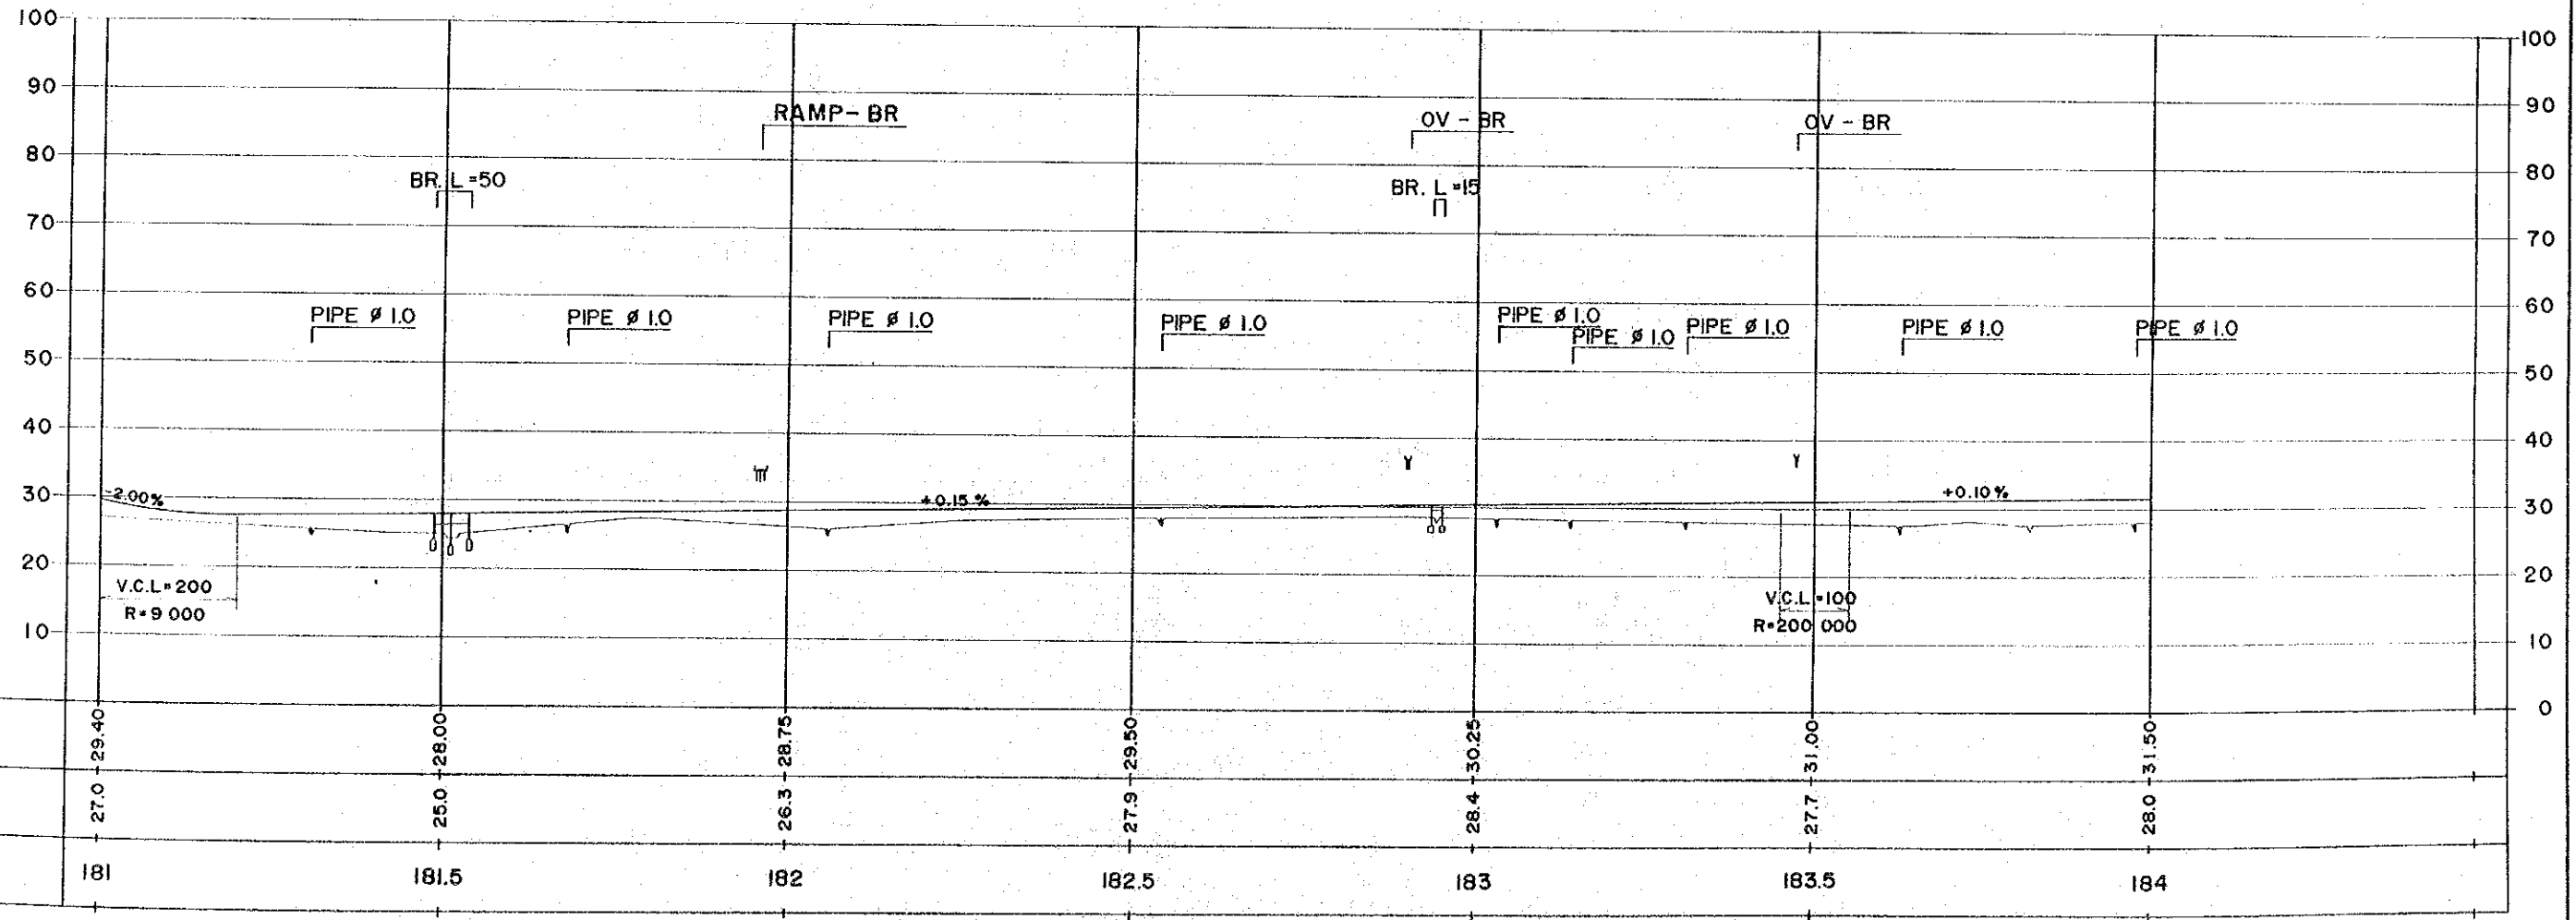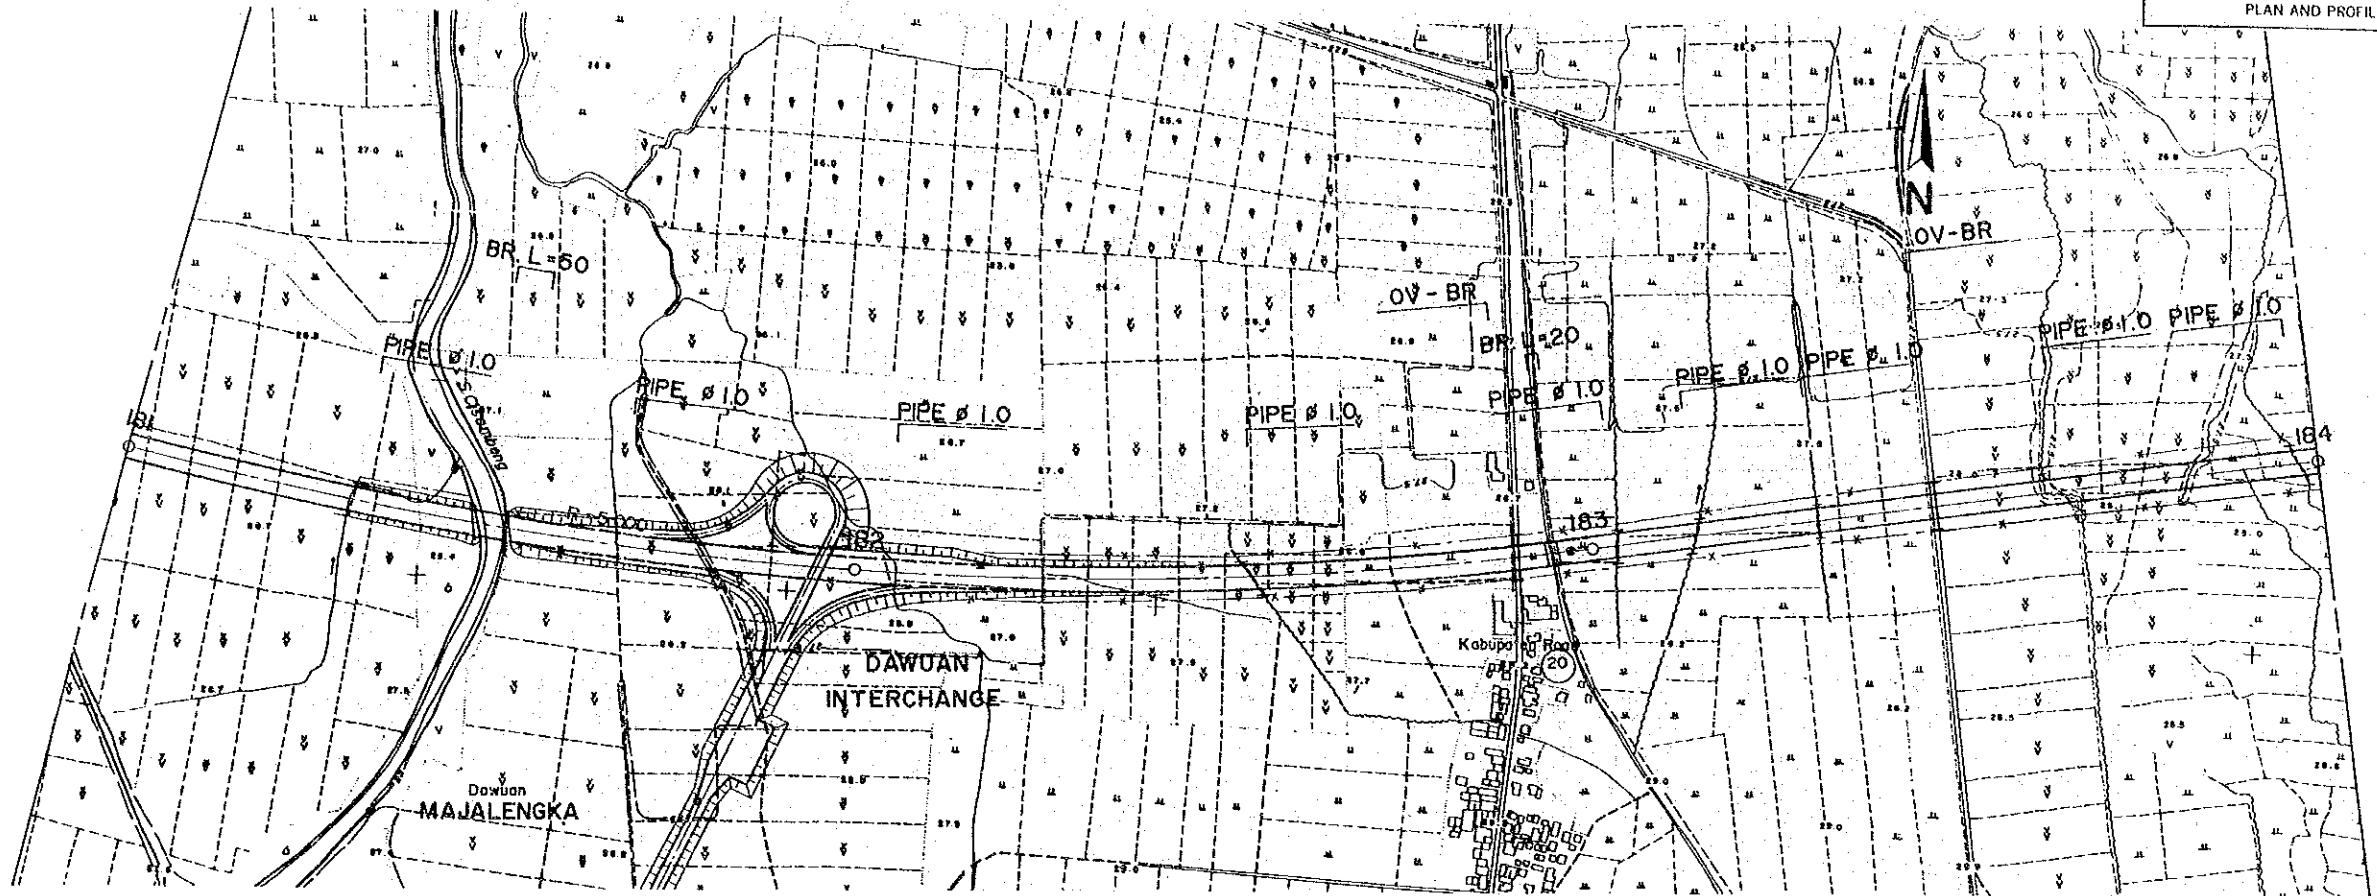






PROJECT	PROVINCE	SHEET NO	TOTAL SHEET
CIKAMPEK-CIREBON TOLLWAY	WEST JAWA	34	78
PLAN AND PROFILE ( 28 )		SCALE H=1:10000 V=1:1000	

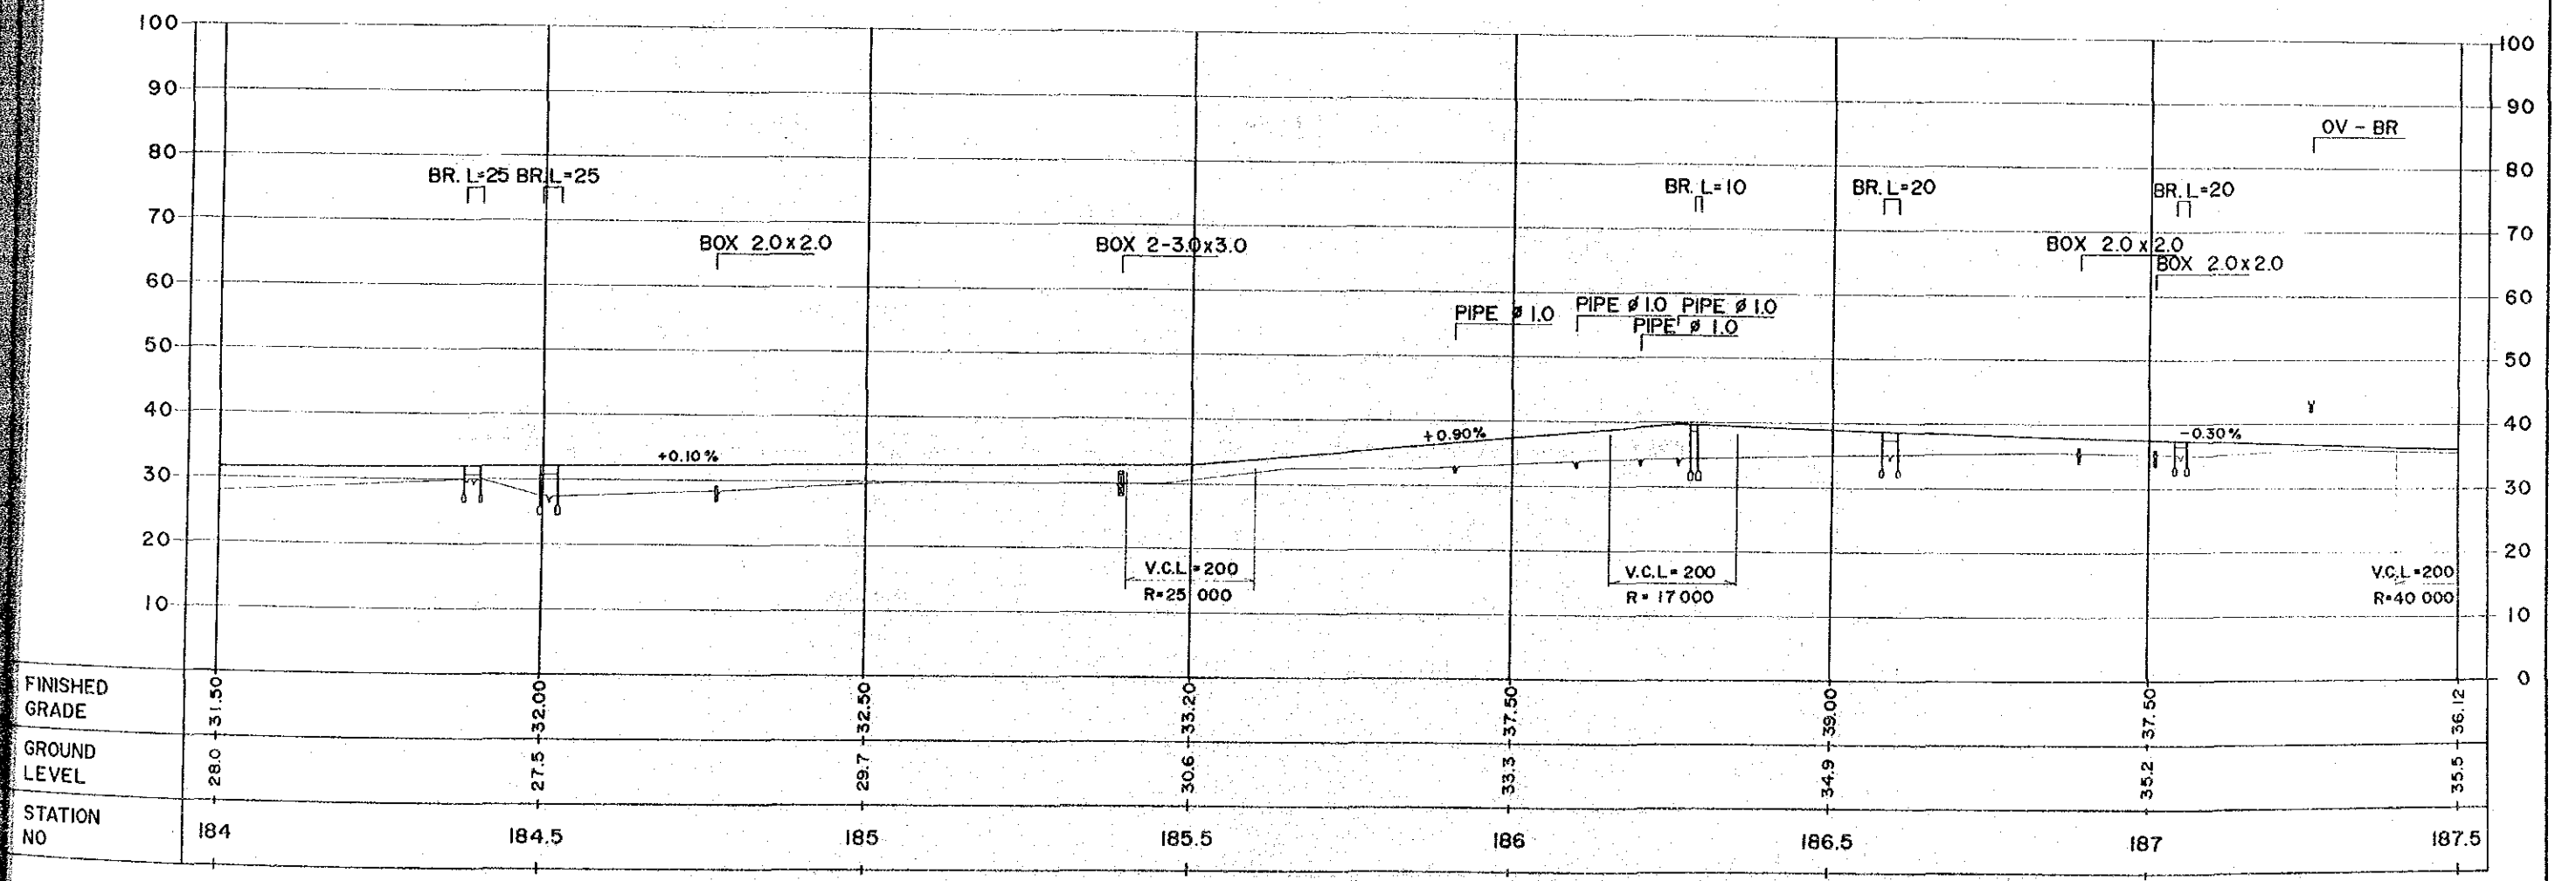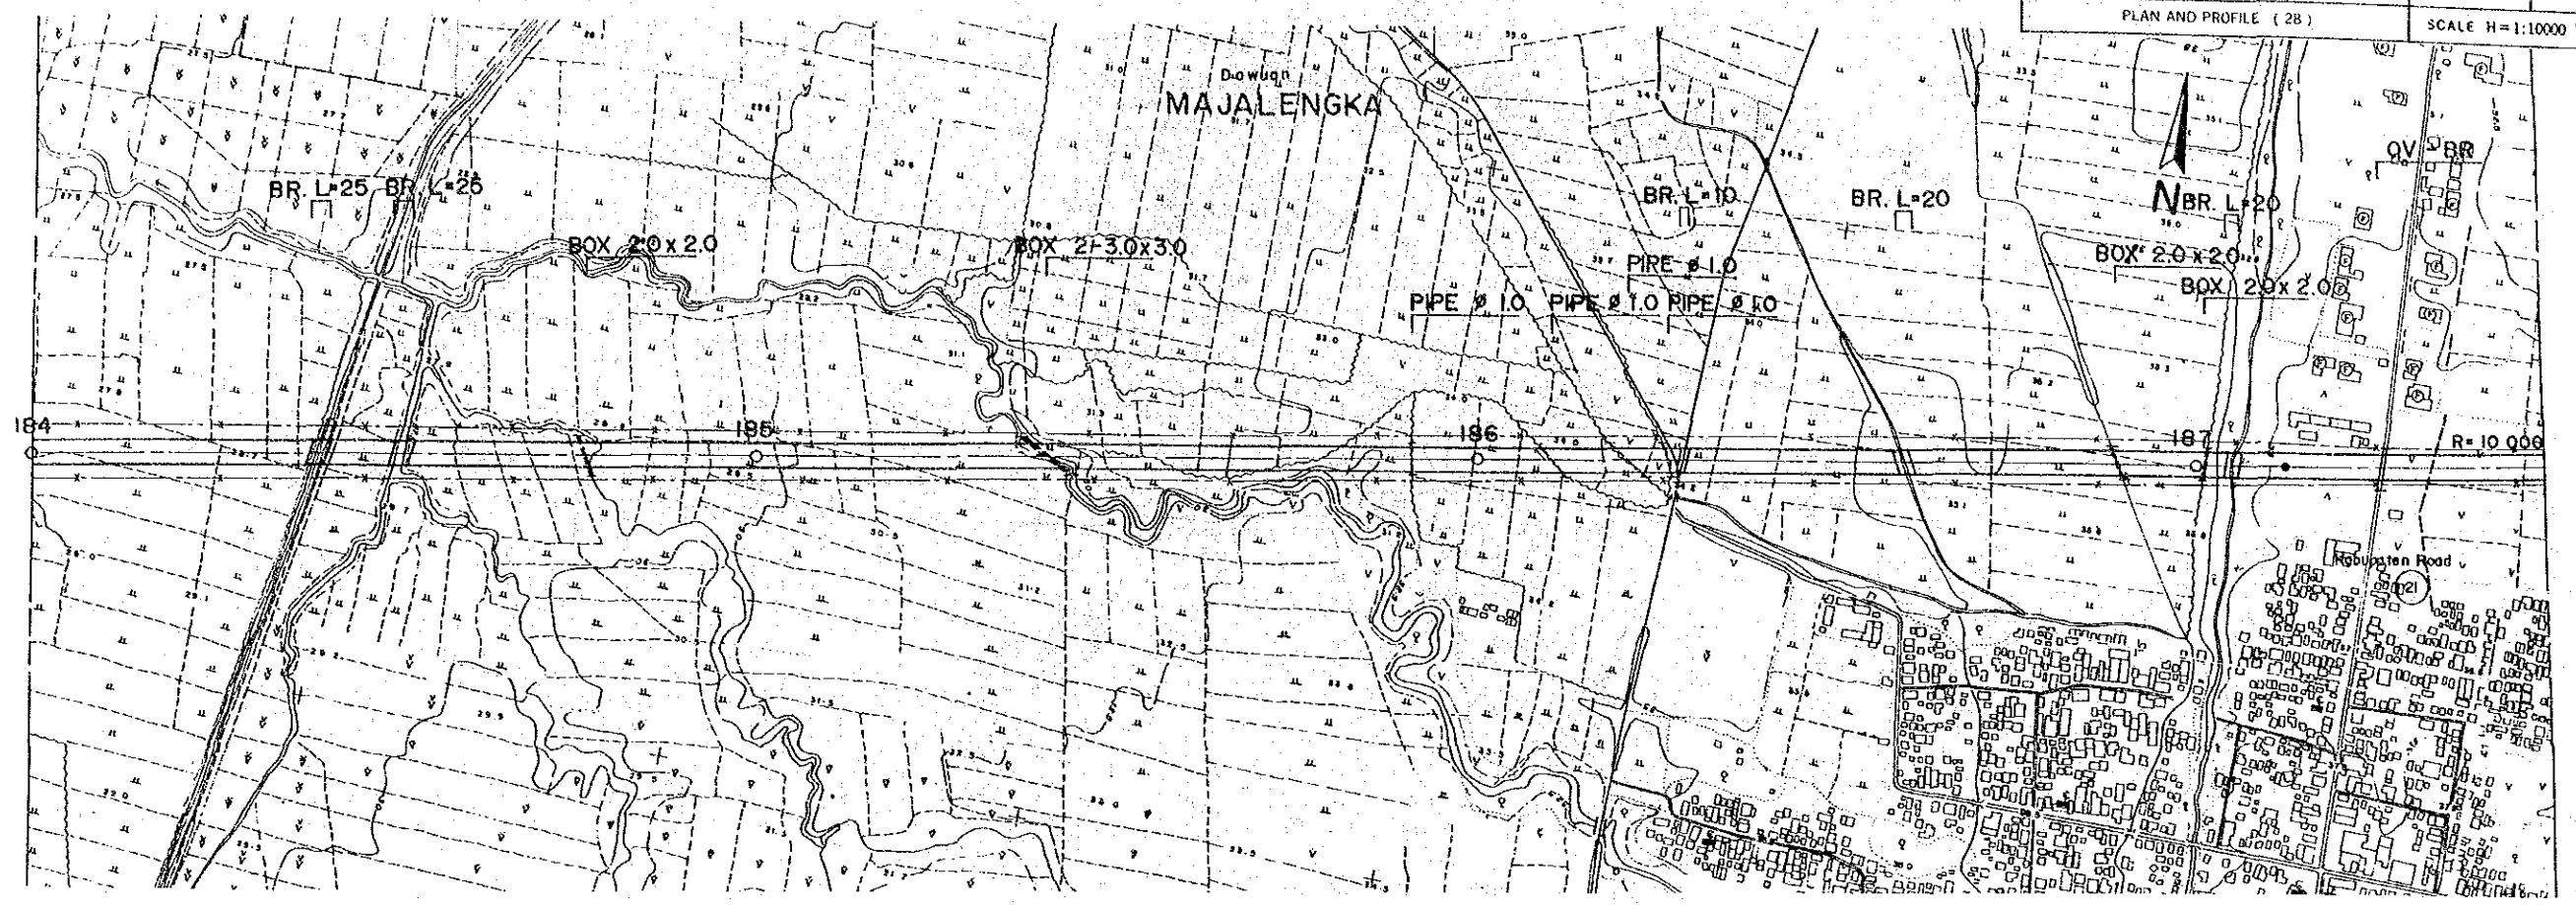


PROJECT	PROVINCE	SHEET NO	TOTAL SHEET
CIKAMPEK-CIREBON TOLLWAY	WEST JAWA	35	78
PLAN AND PROFILE ( 29 )		SCALE H=1:10000 V=1:1000	

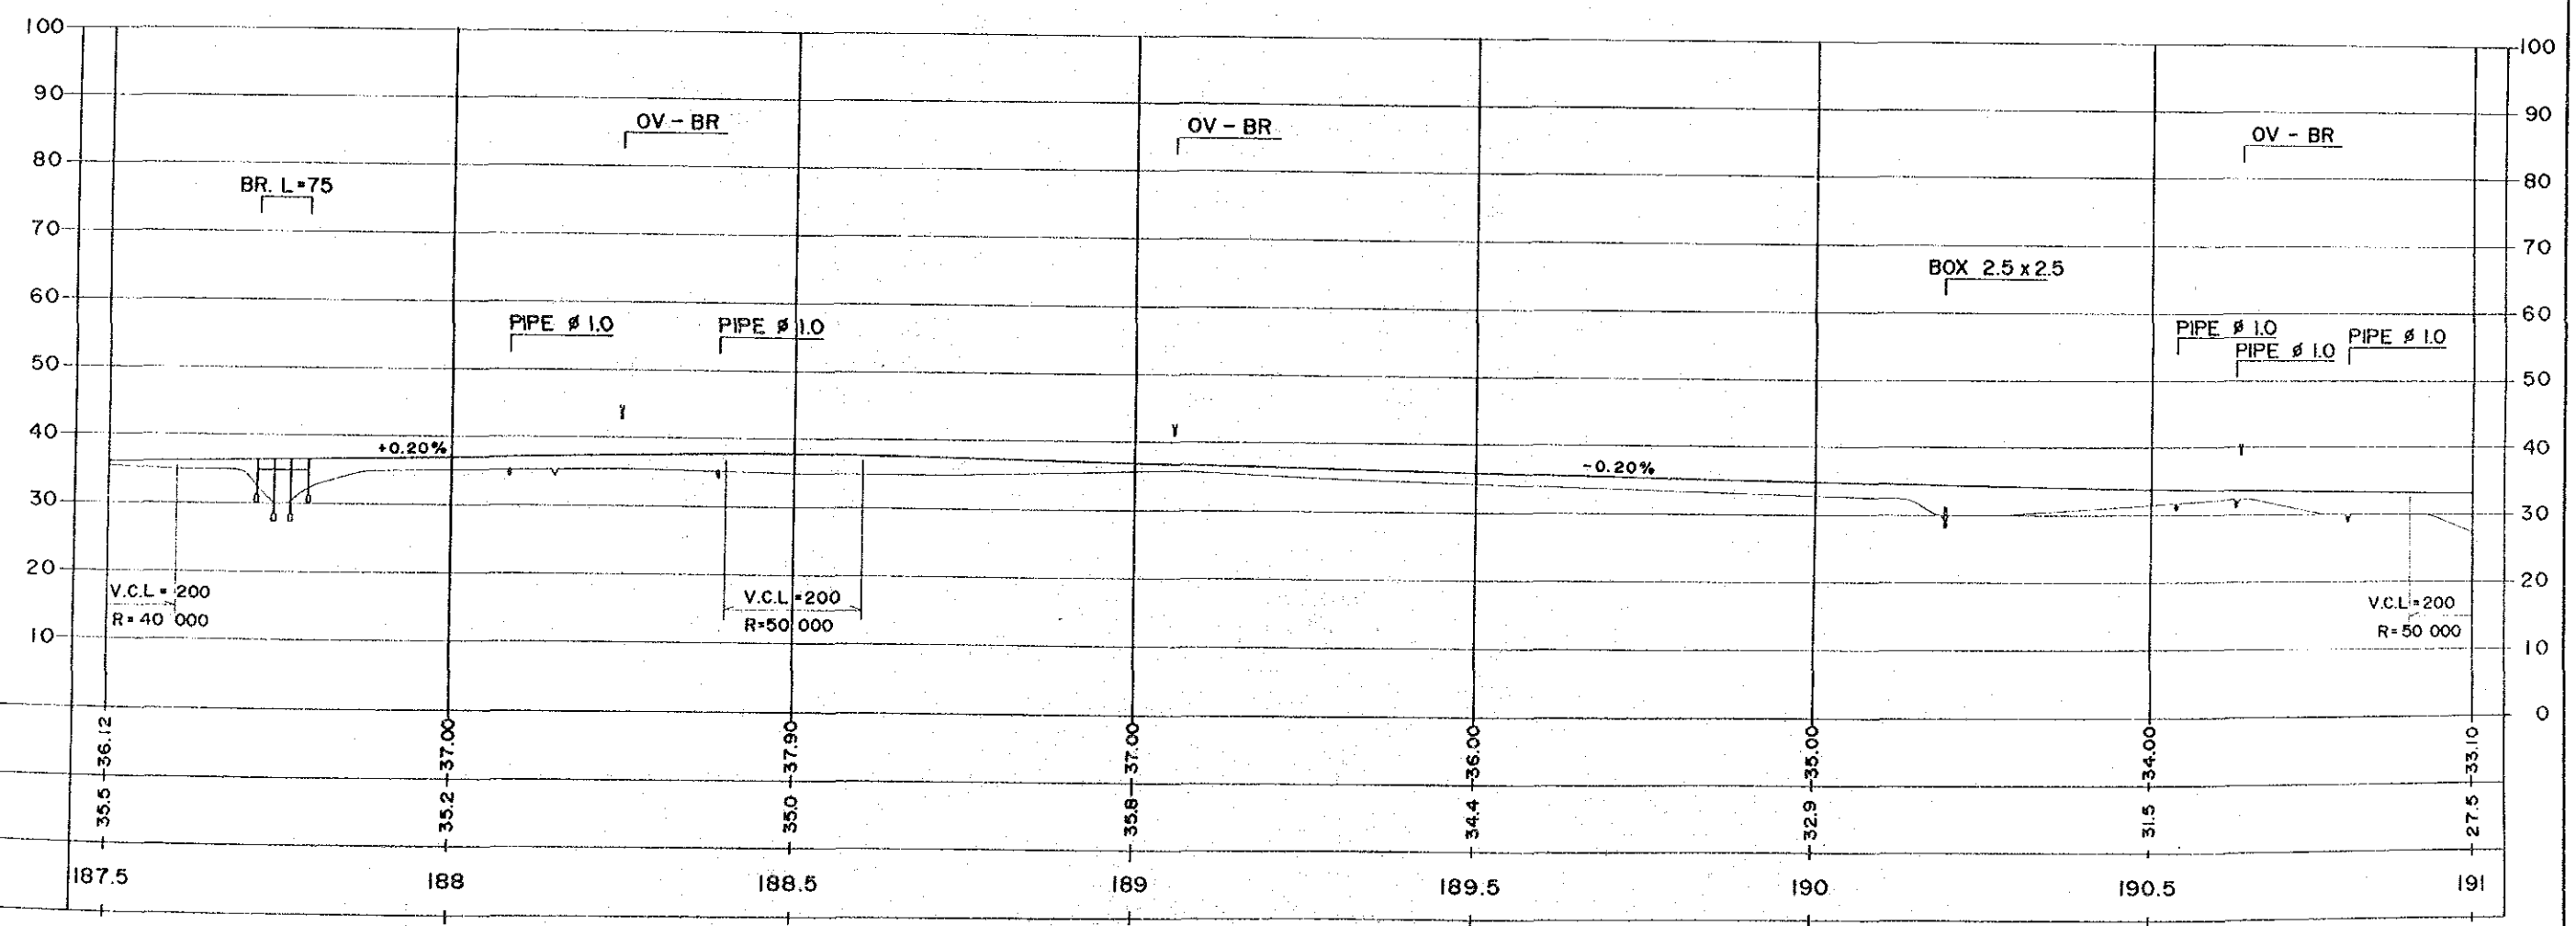



PROJECT	PROVINCE	SHEET NO	TOTAL SHEET
CIKAMPEK-CIREBON TOLLWAY	WEST JAWA	36	78
PLAN AND PROFILE ( 30 )		SCALE H=1:10000 V=1:1000	

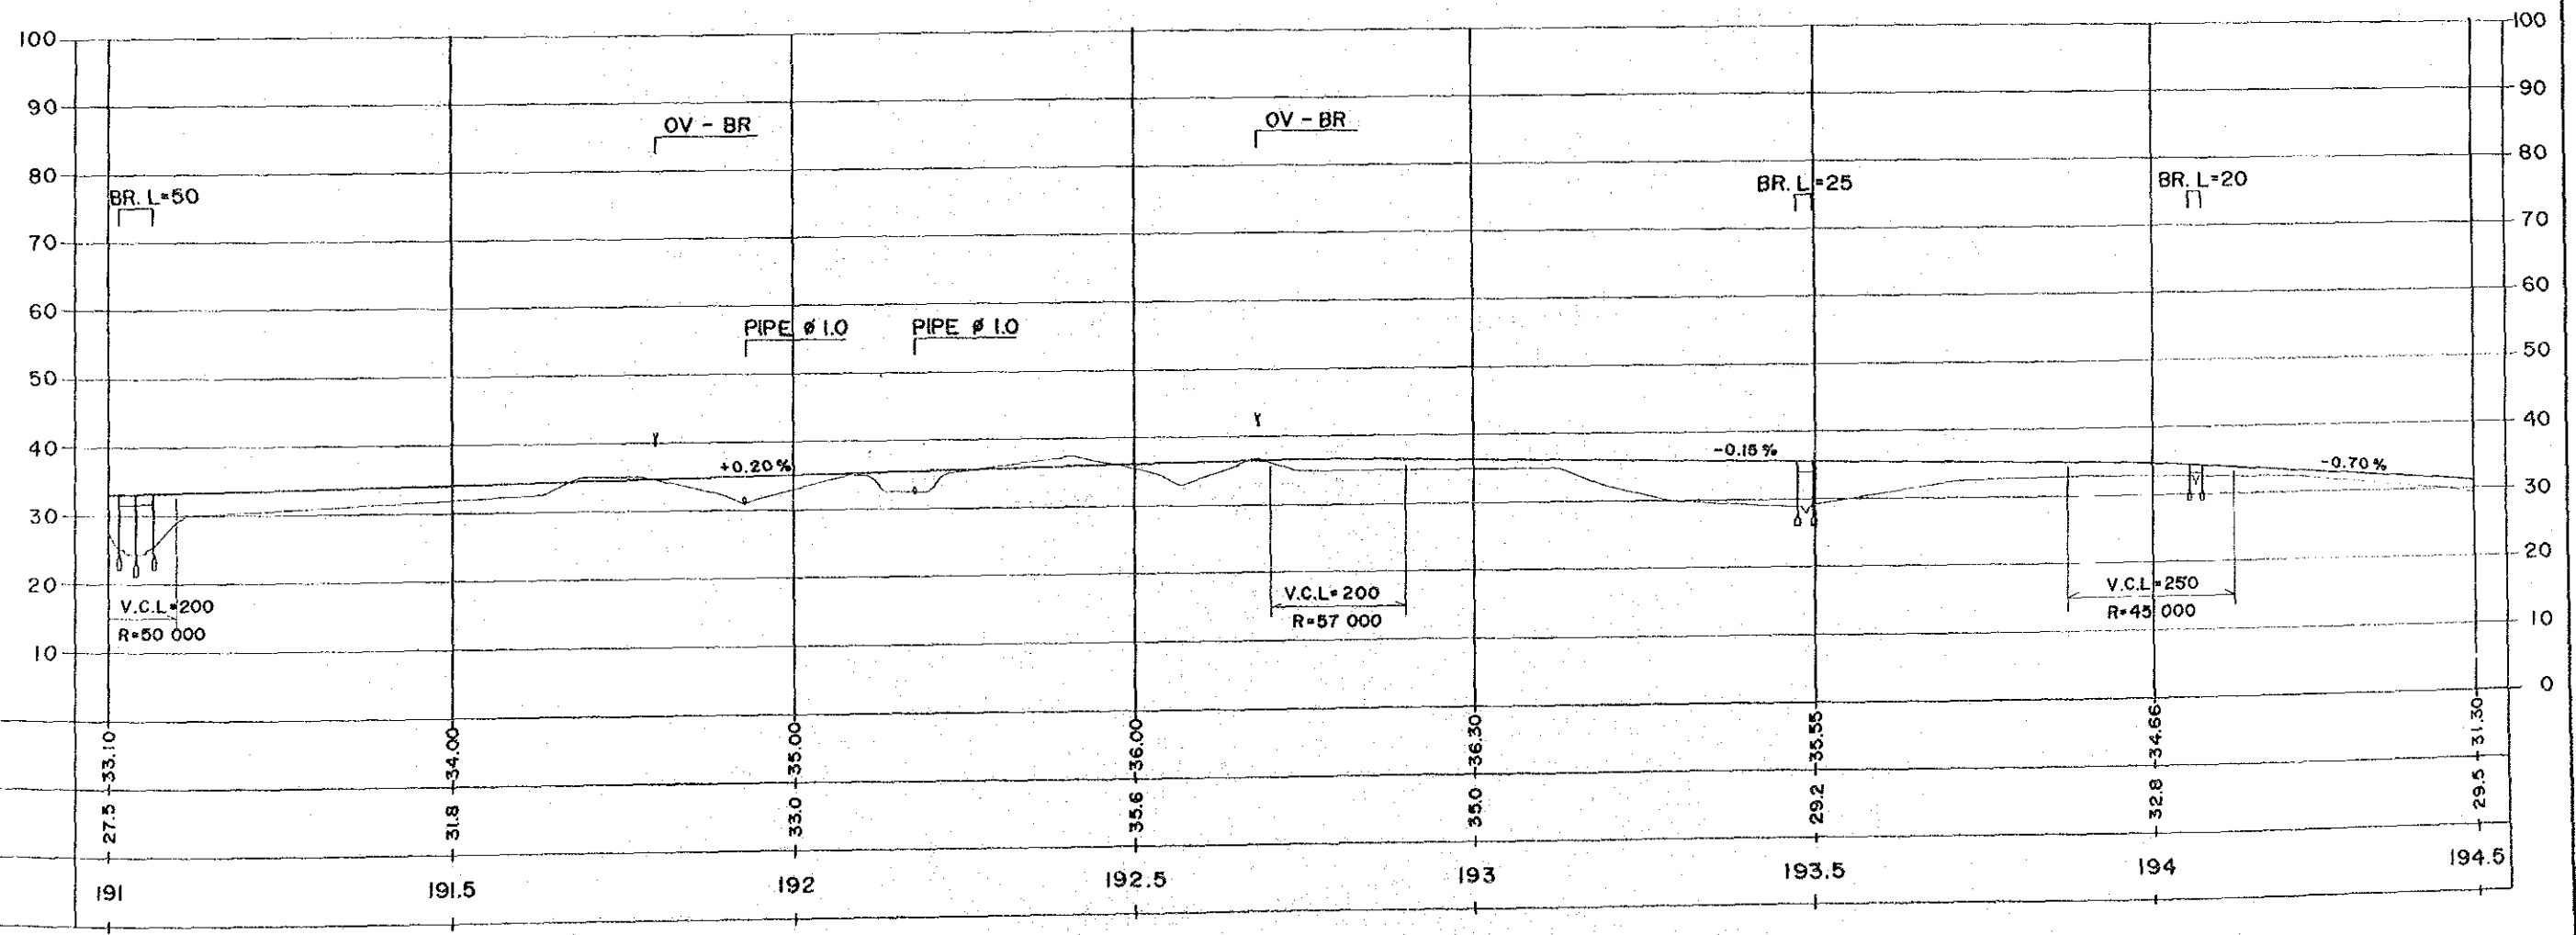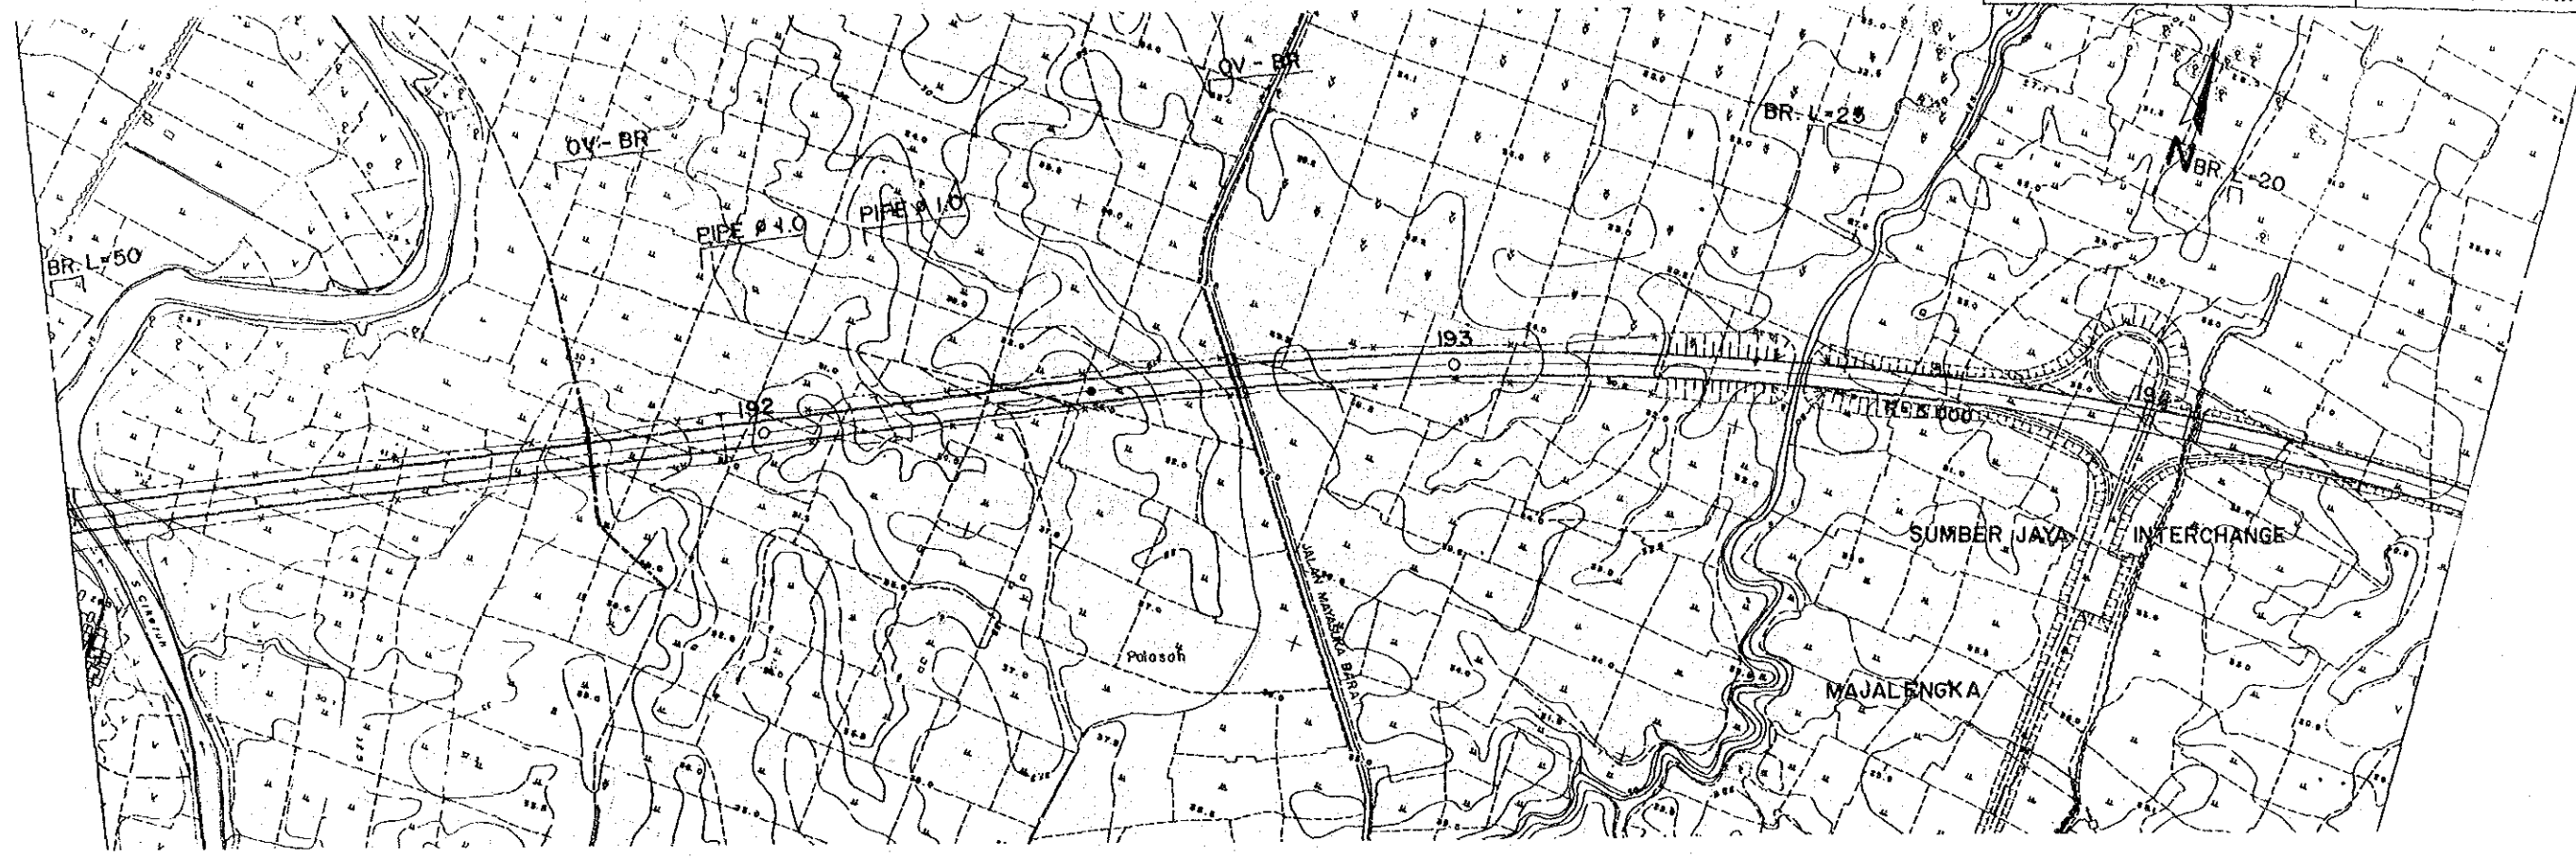



PROJECT	PROVINCE	SHEET NO	TOTAL SHEET
CIKAMPEK-CIREBON TOLLWAY	WEST JAWA	37	78
PLAN AND PROFILE ( 31 )		SCALE H=1:10000 V=1:1000	

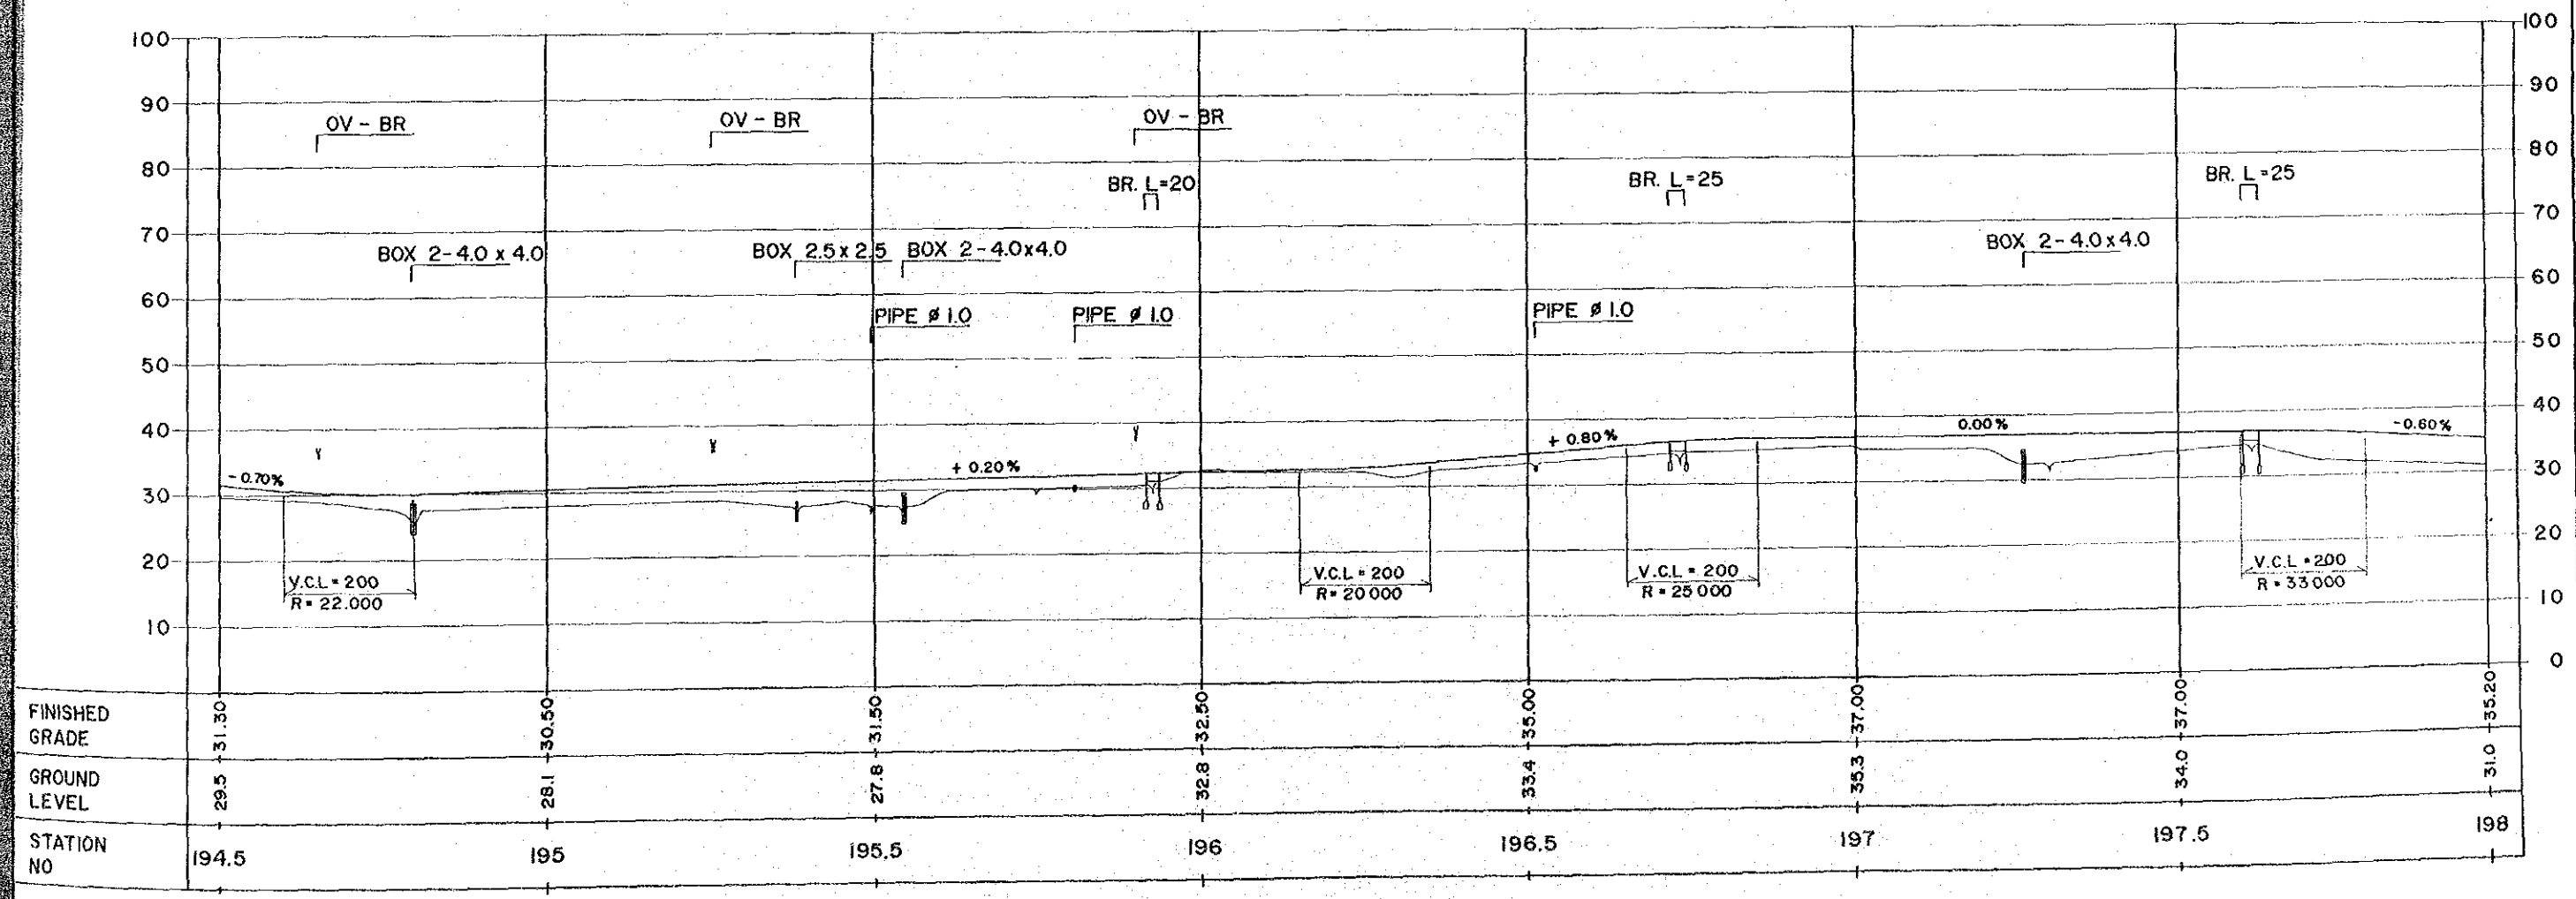



PROJECT	PROVINCE	SHEET NO	TOTAL SHEET
CIKAMPEK-CIREBON TOLLWAY	WEST JAWA	38	78
PLAN AND PROFILE ( 32 )		SCALE H=1:10000 V=1:1000	

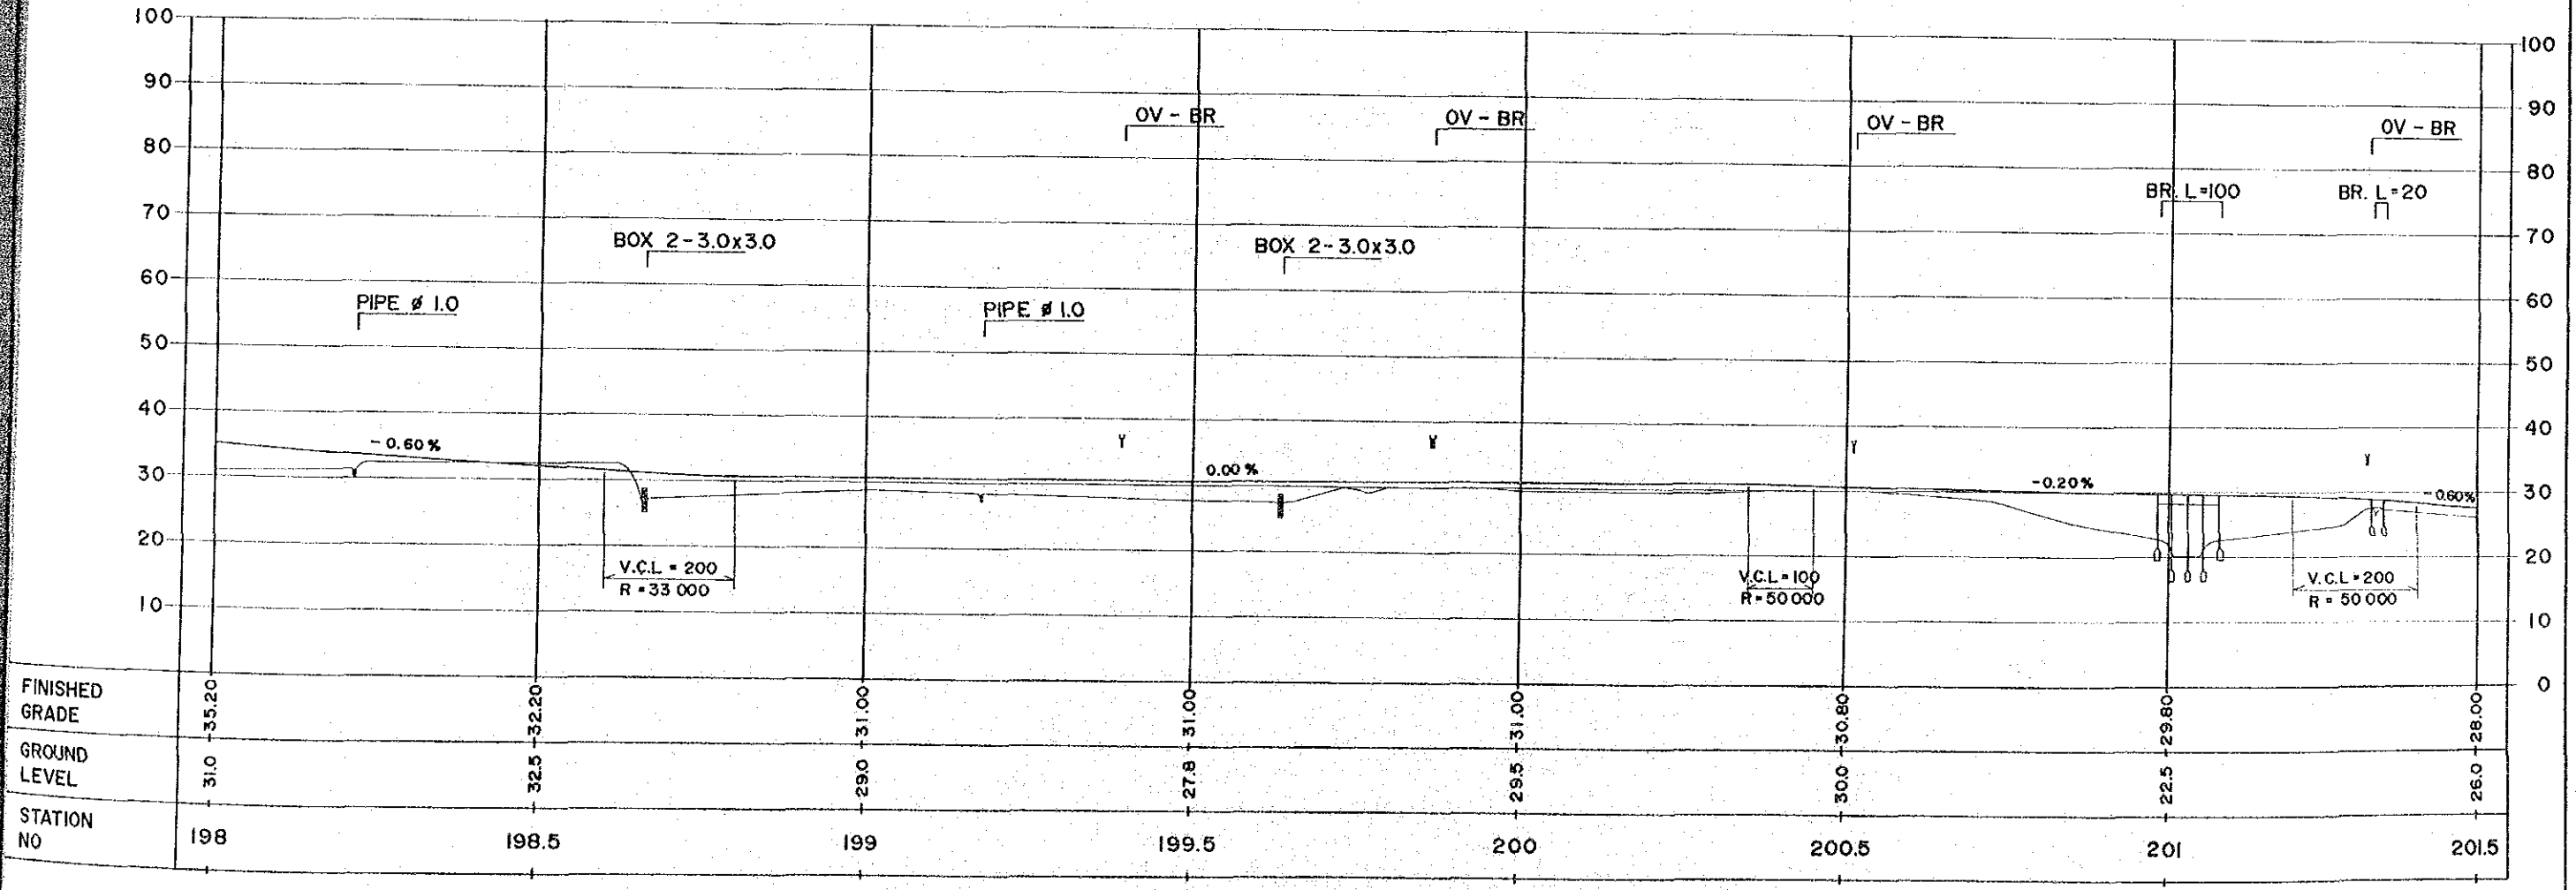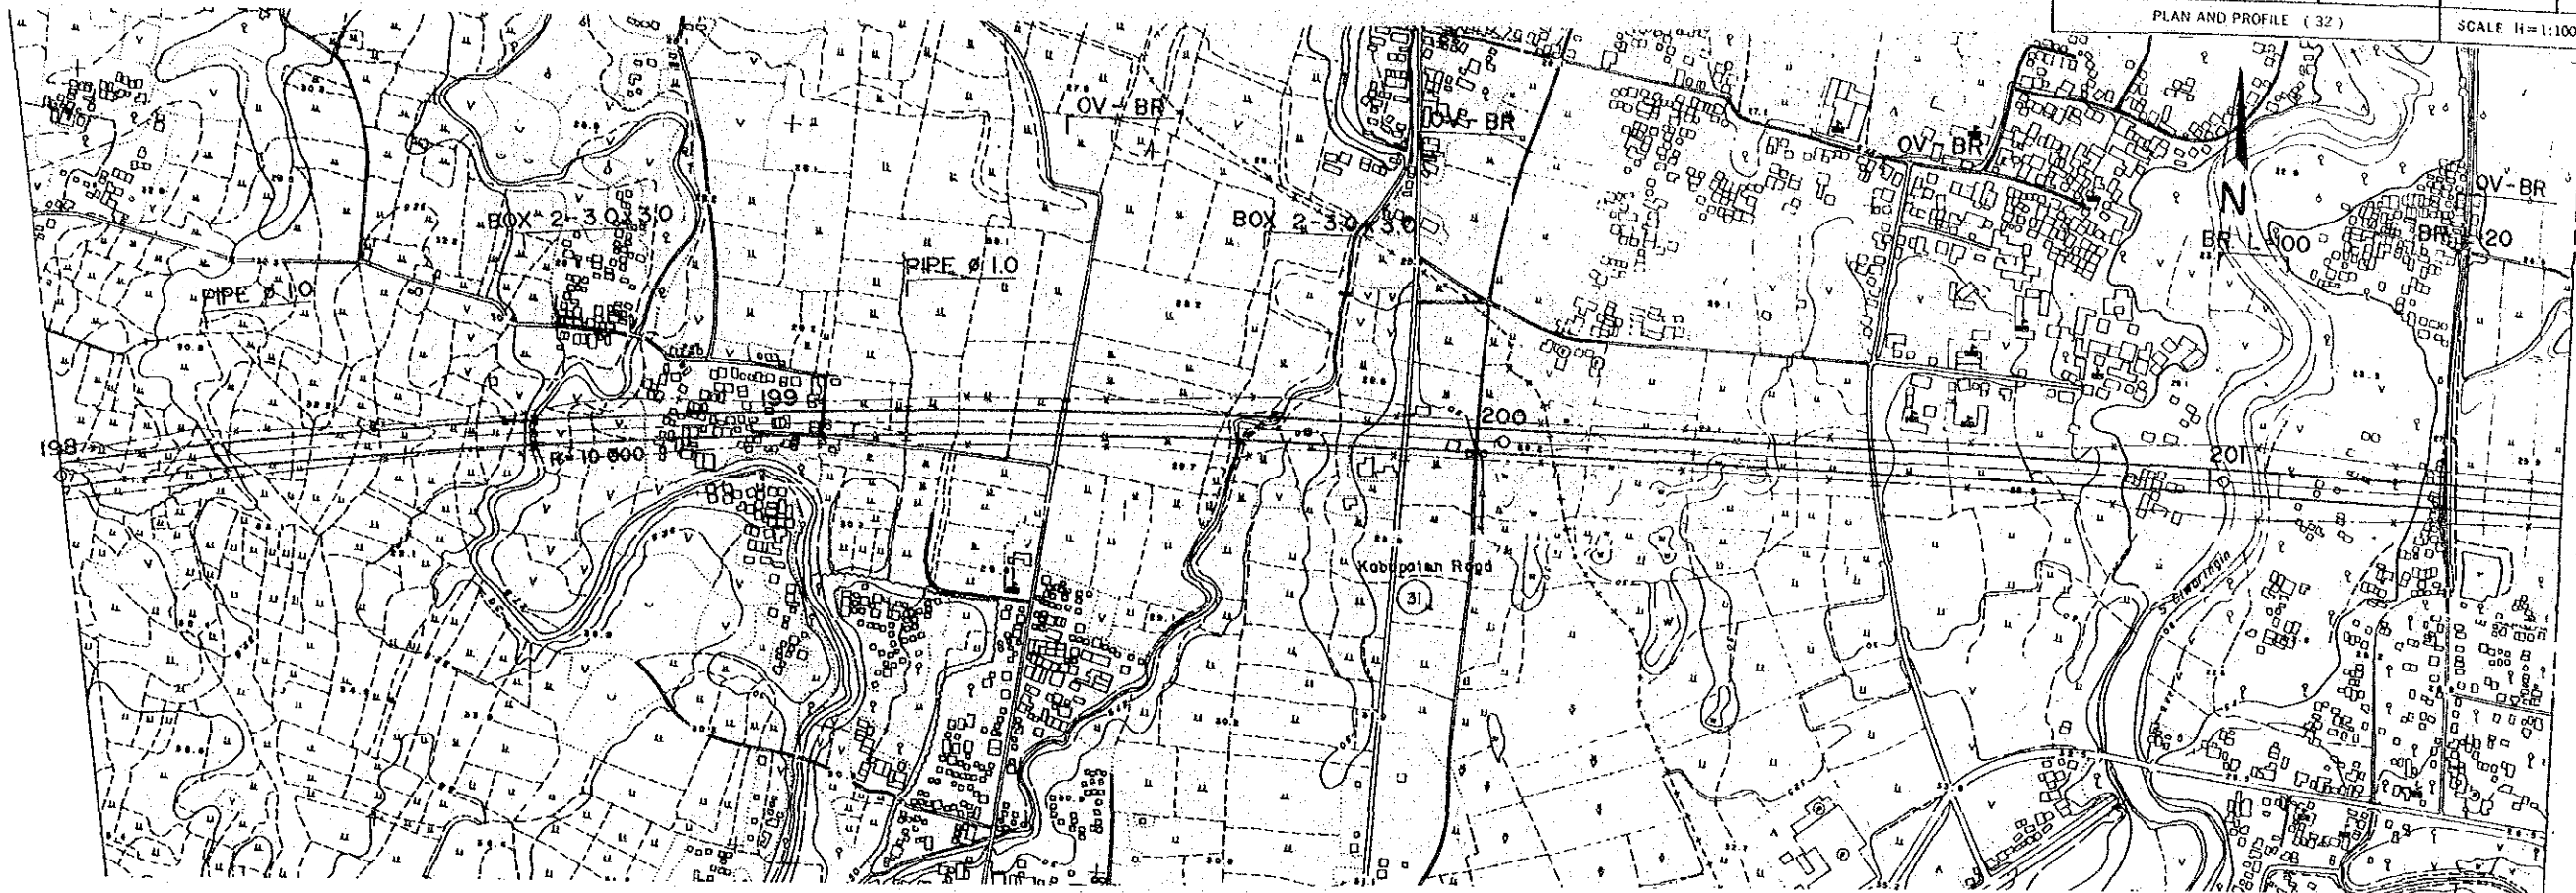



PROJECT	PROVINCE	SHEET NO	TOTAL SHEET
CIKAMPEK-CIREBON TOLLWAY	WEST JAWA	39	78
PLAN AND PROFILE ( 33 )		SCALE H=1:10000 V=1:1000	

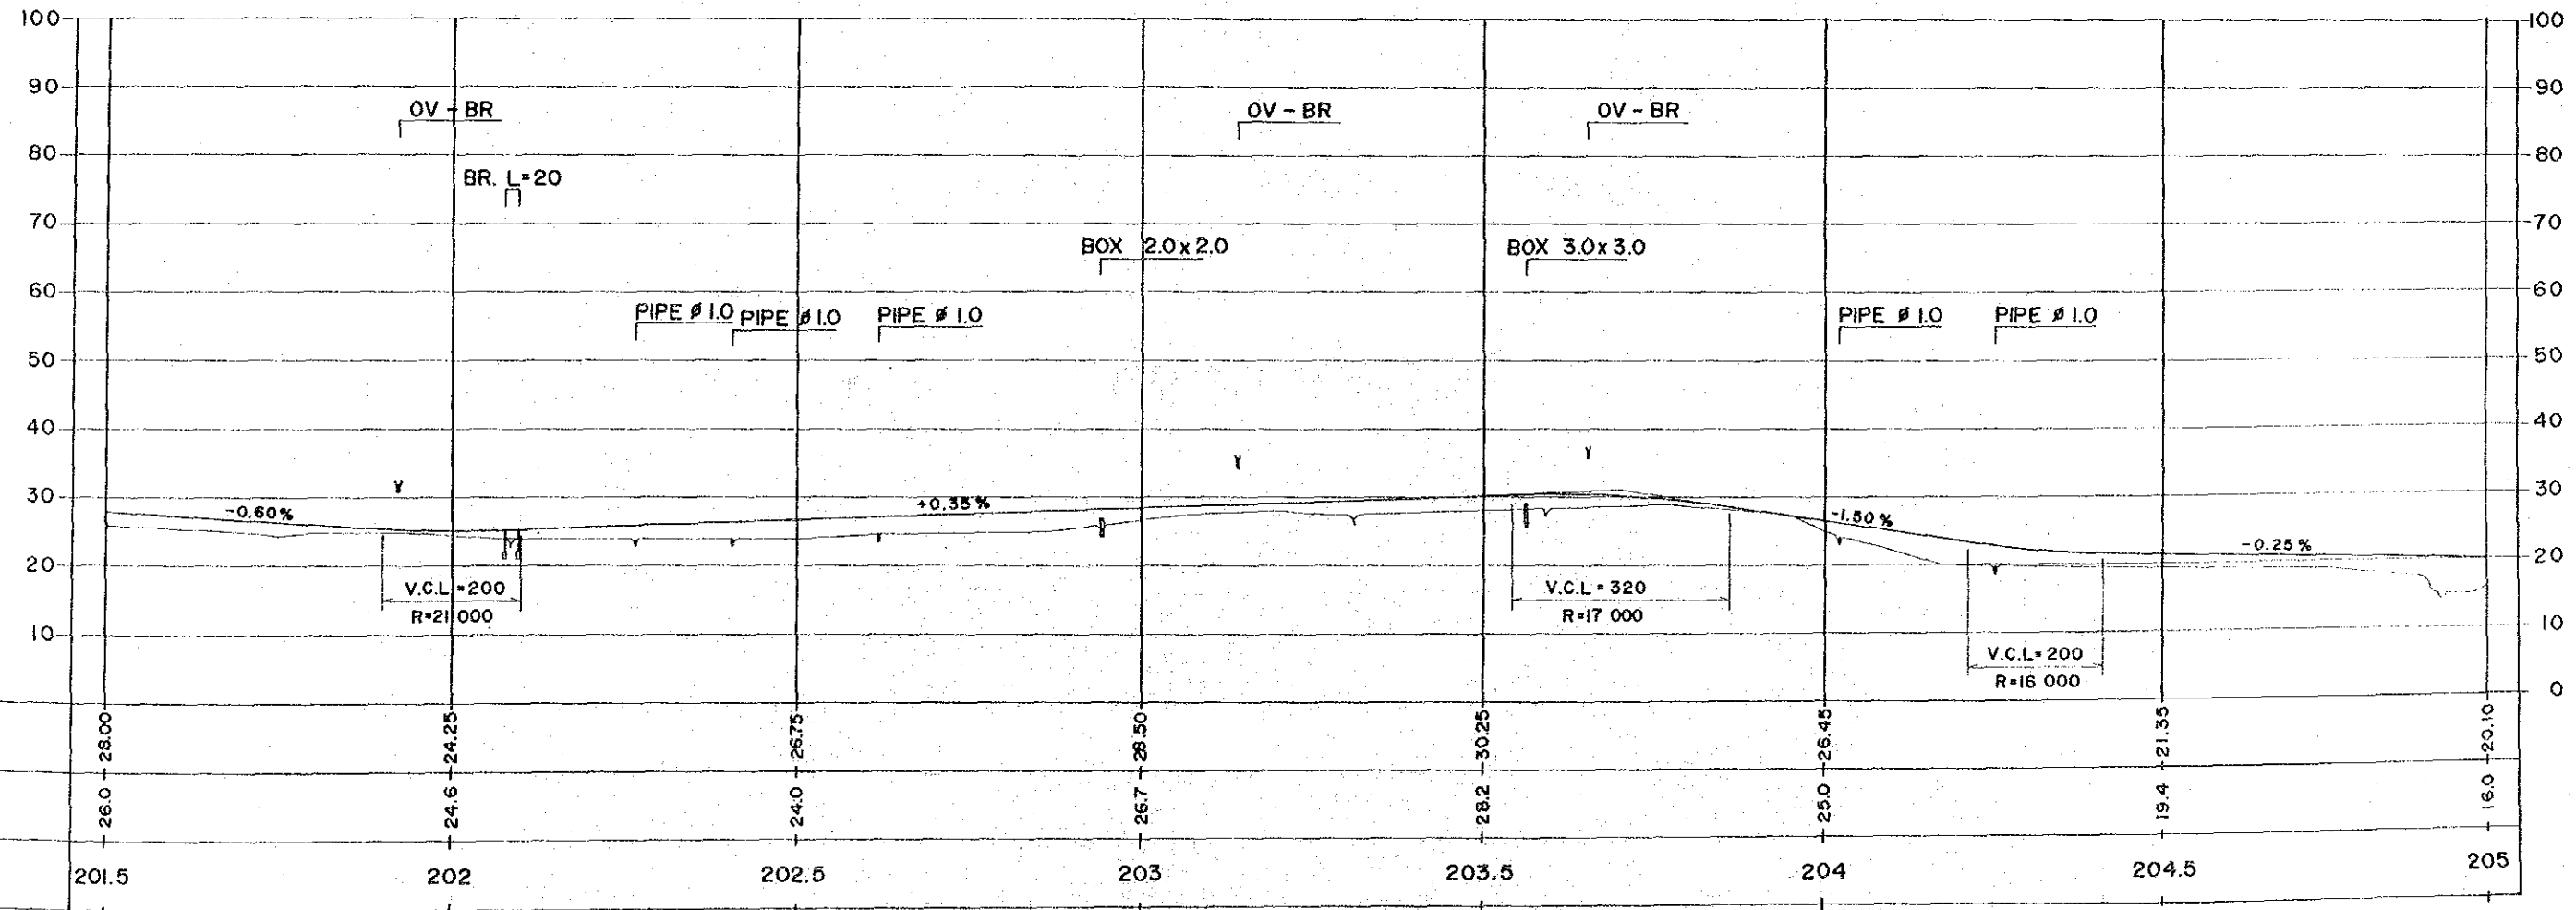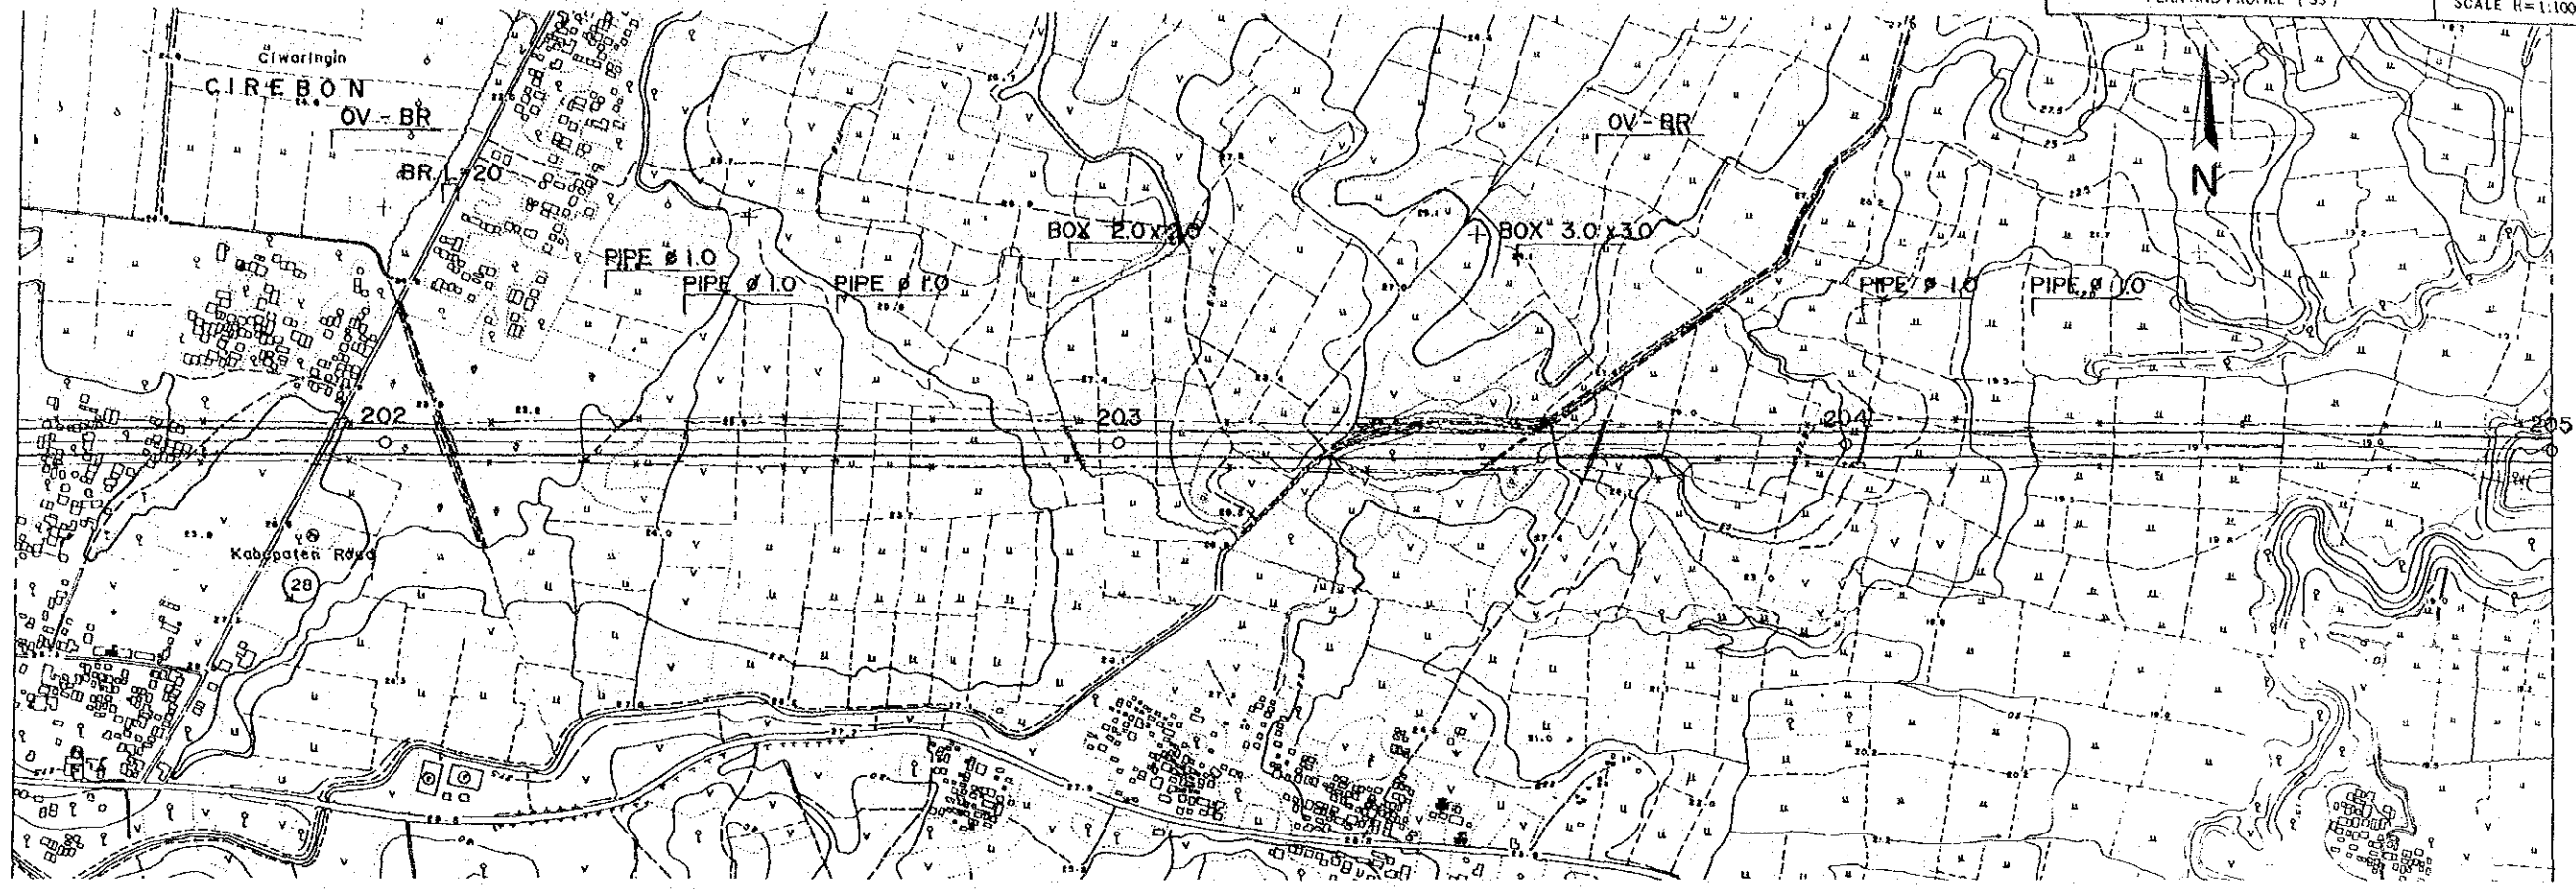

PROJECT	PROVINCE	SHEET NO	TOTAL SHEET
CIKAMPEK-CIREBON TOLLWAY	WEST JAWA	40	78
PLAN AND PROFILE ( 34 )		SCALE H=1:10000 V=1:1000	

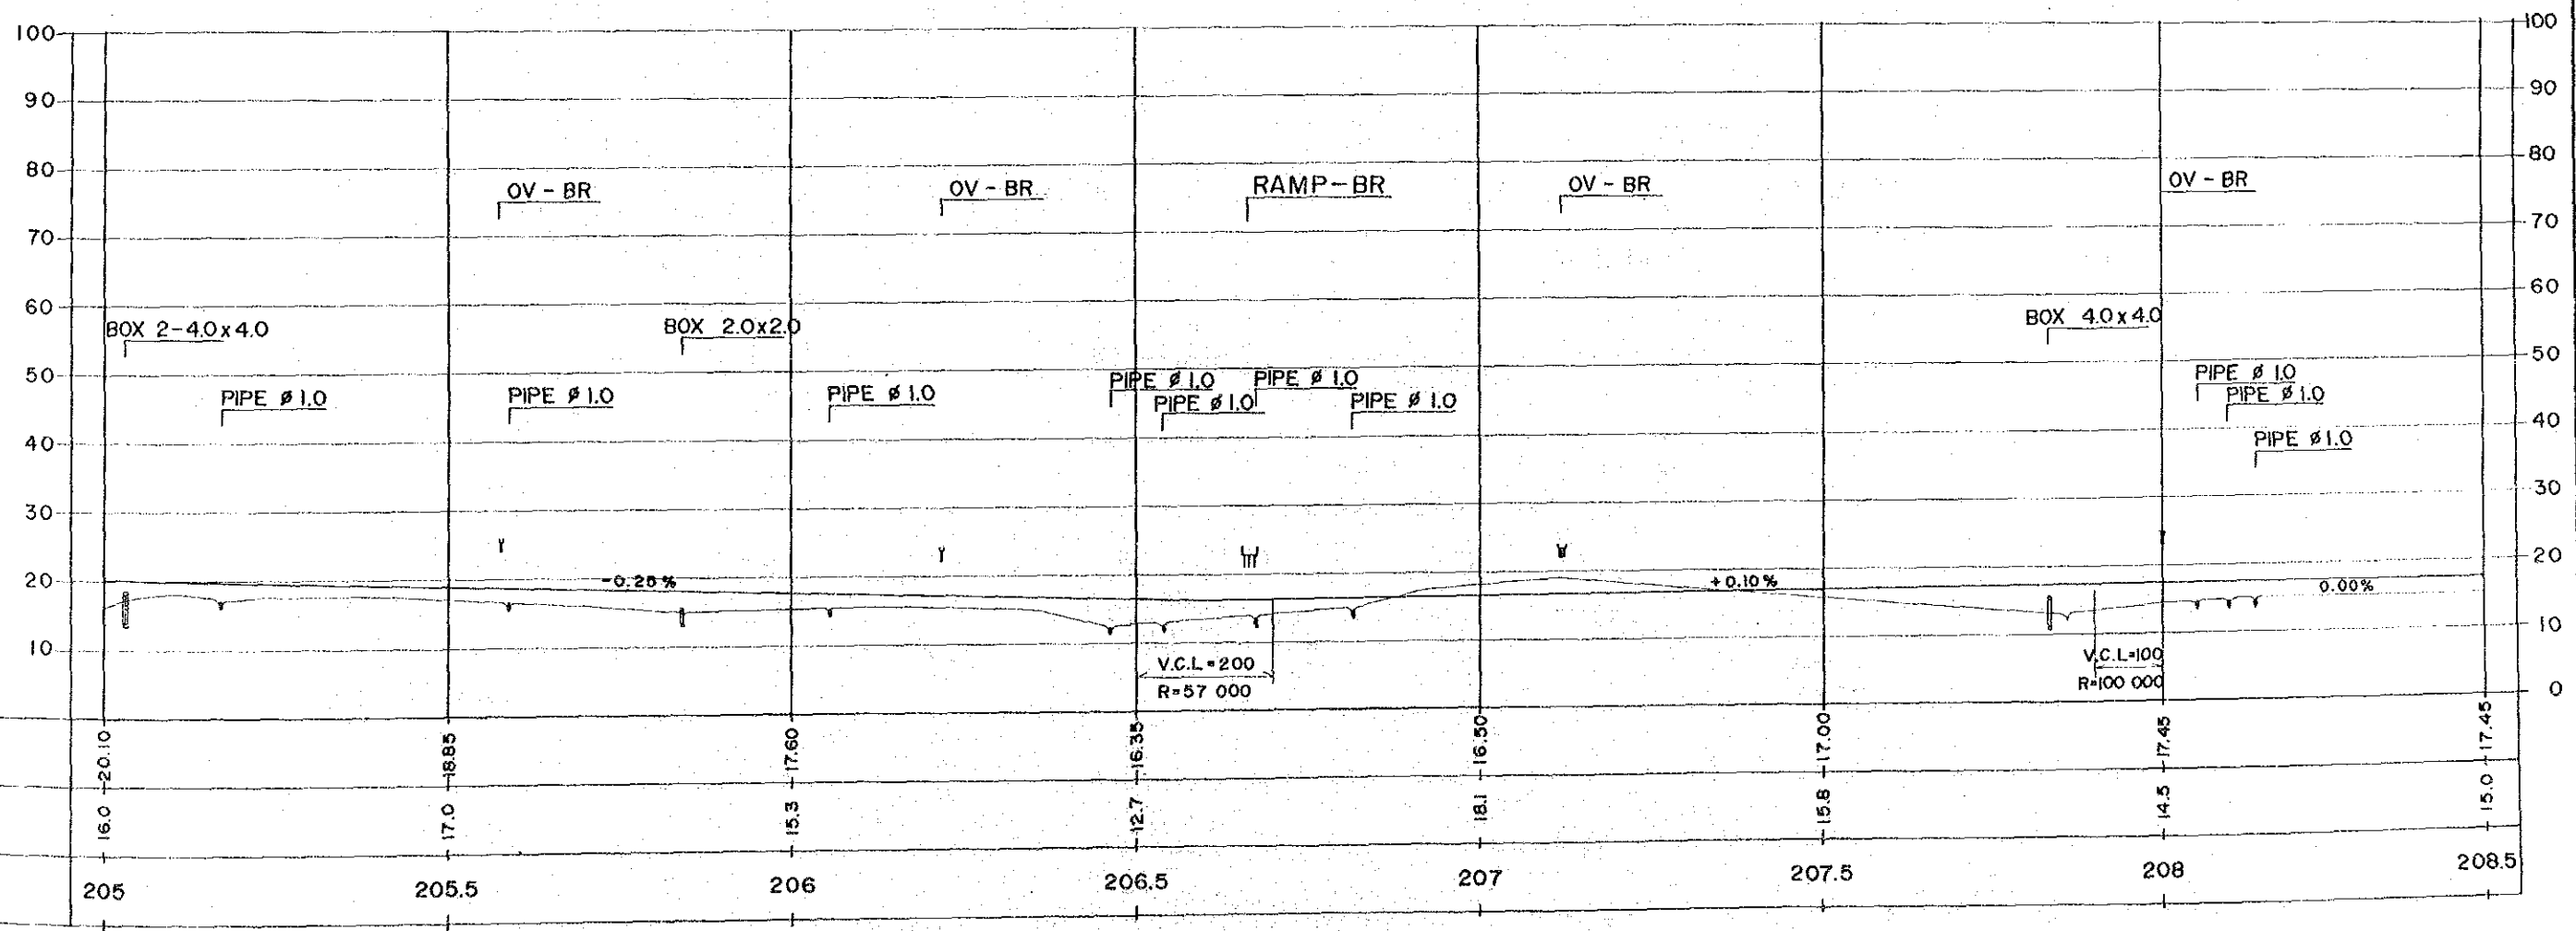
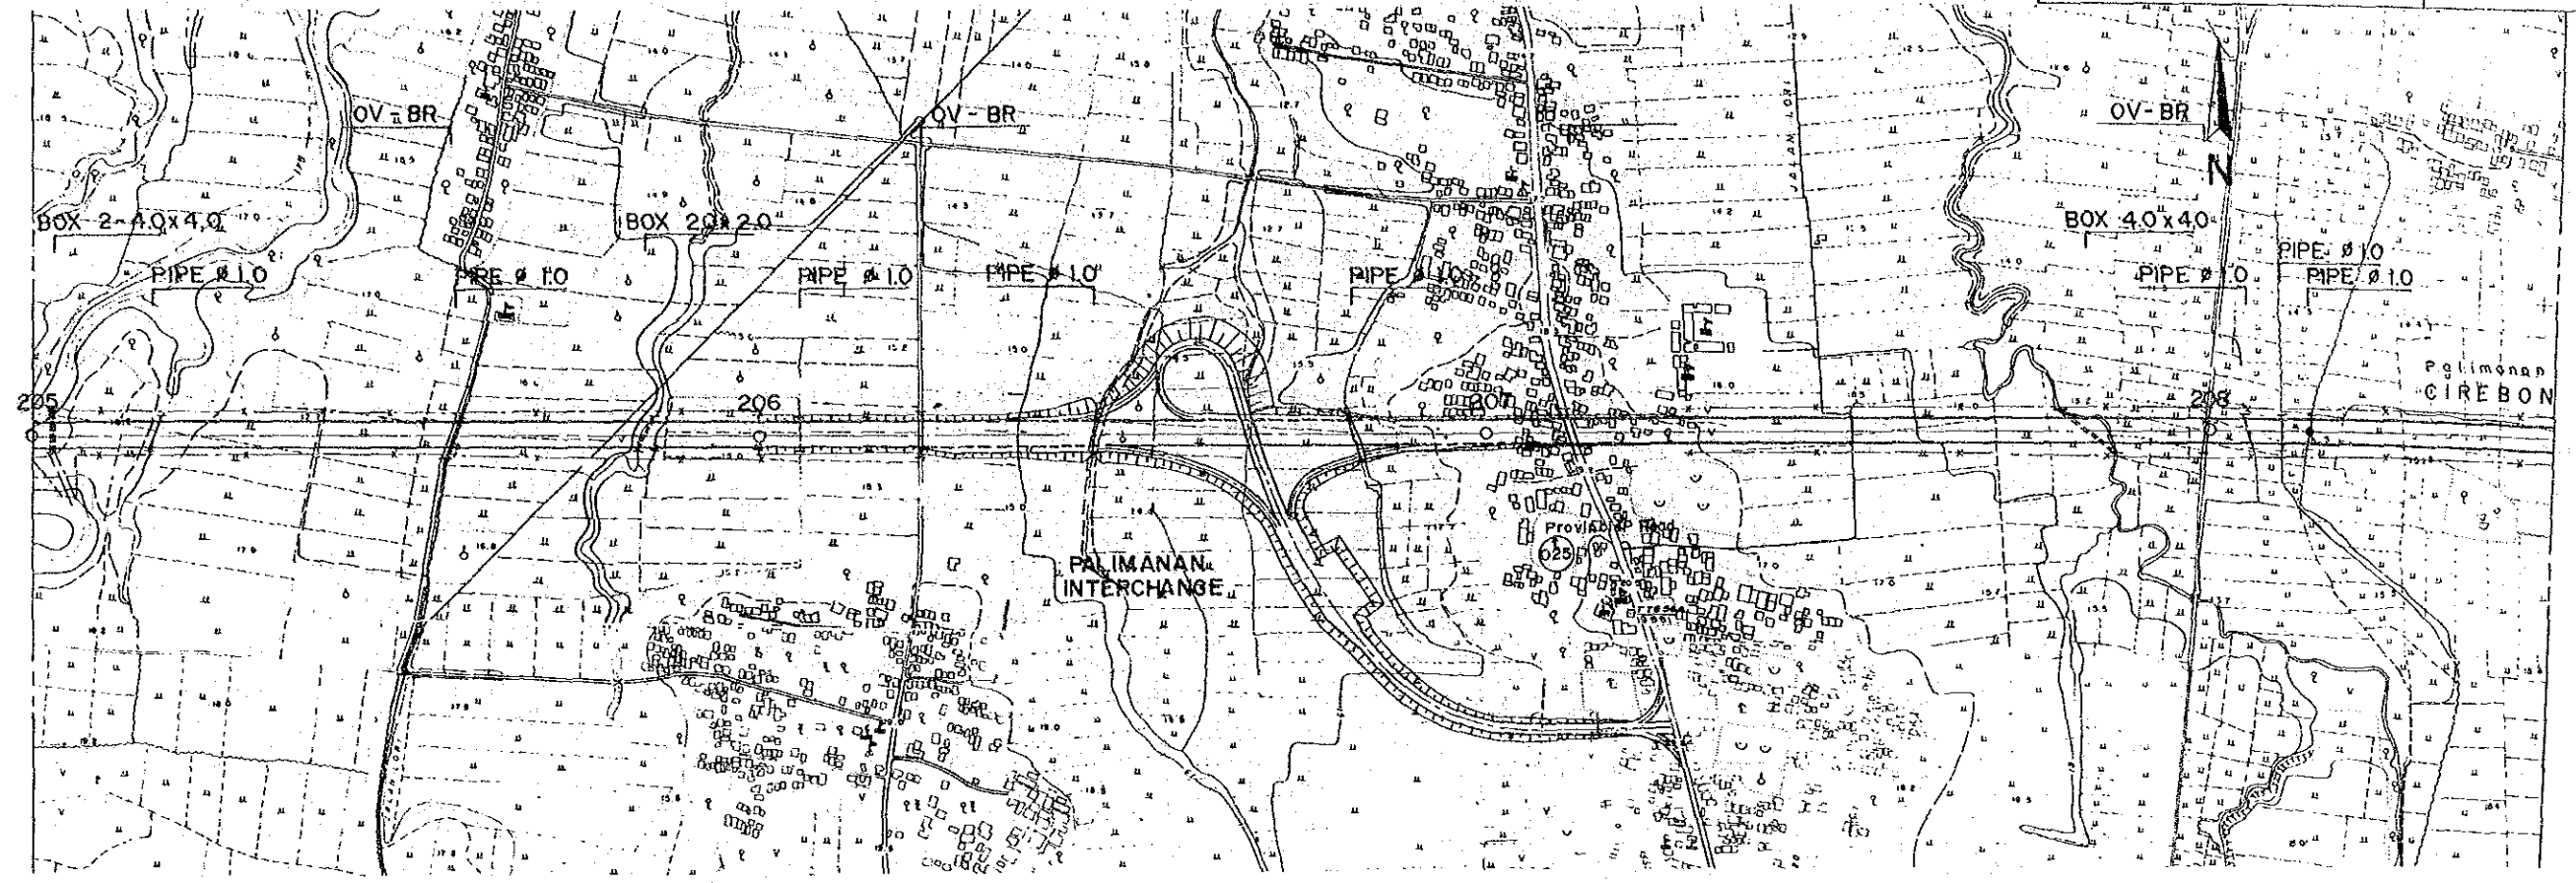


PROJECT	PROVINCE	SHEET NO	TOTAL SHEET
CIKAMPEK-CIREBON TOLLWAY	WEST JAWA	41	78
PLAN AND PROFILE ( 35 )		SCALE H=1:10000 V=1:1000	

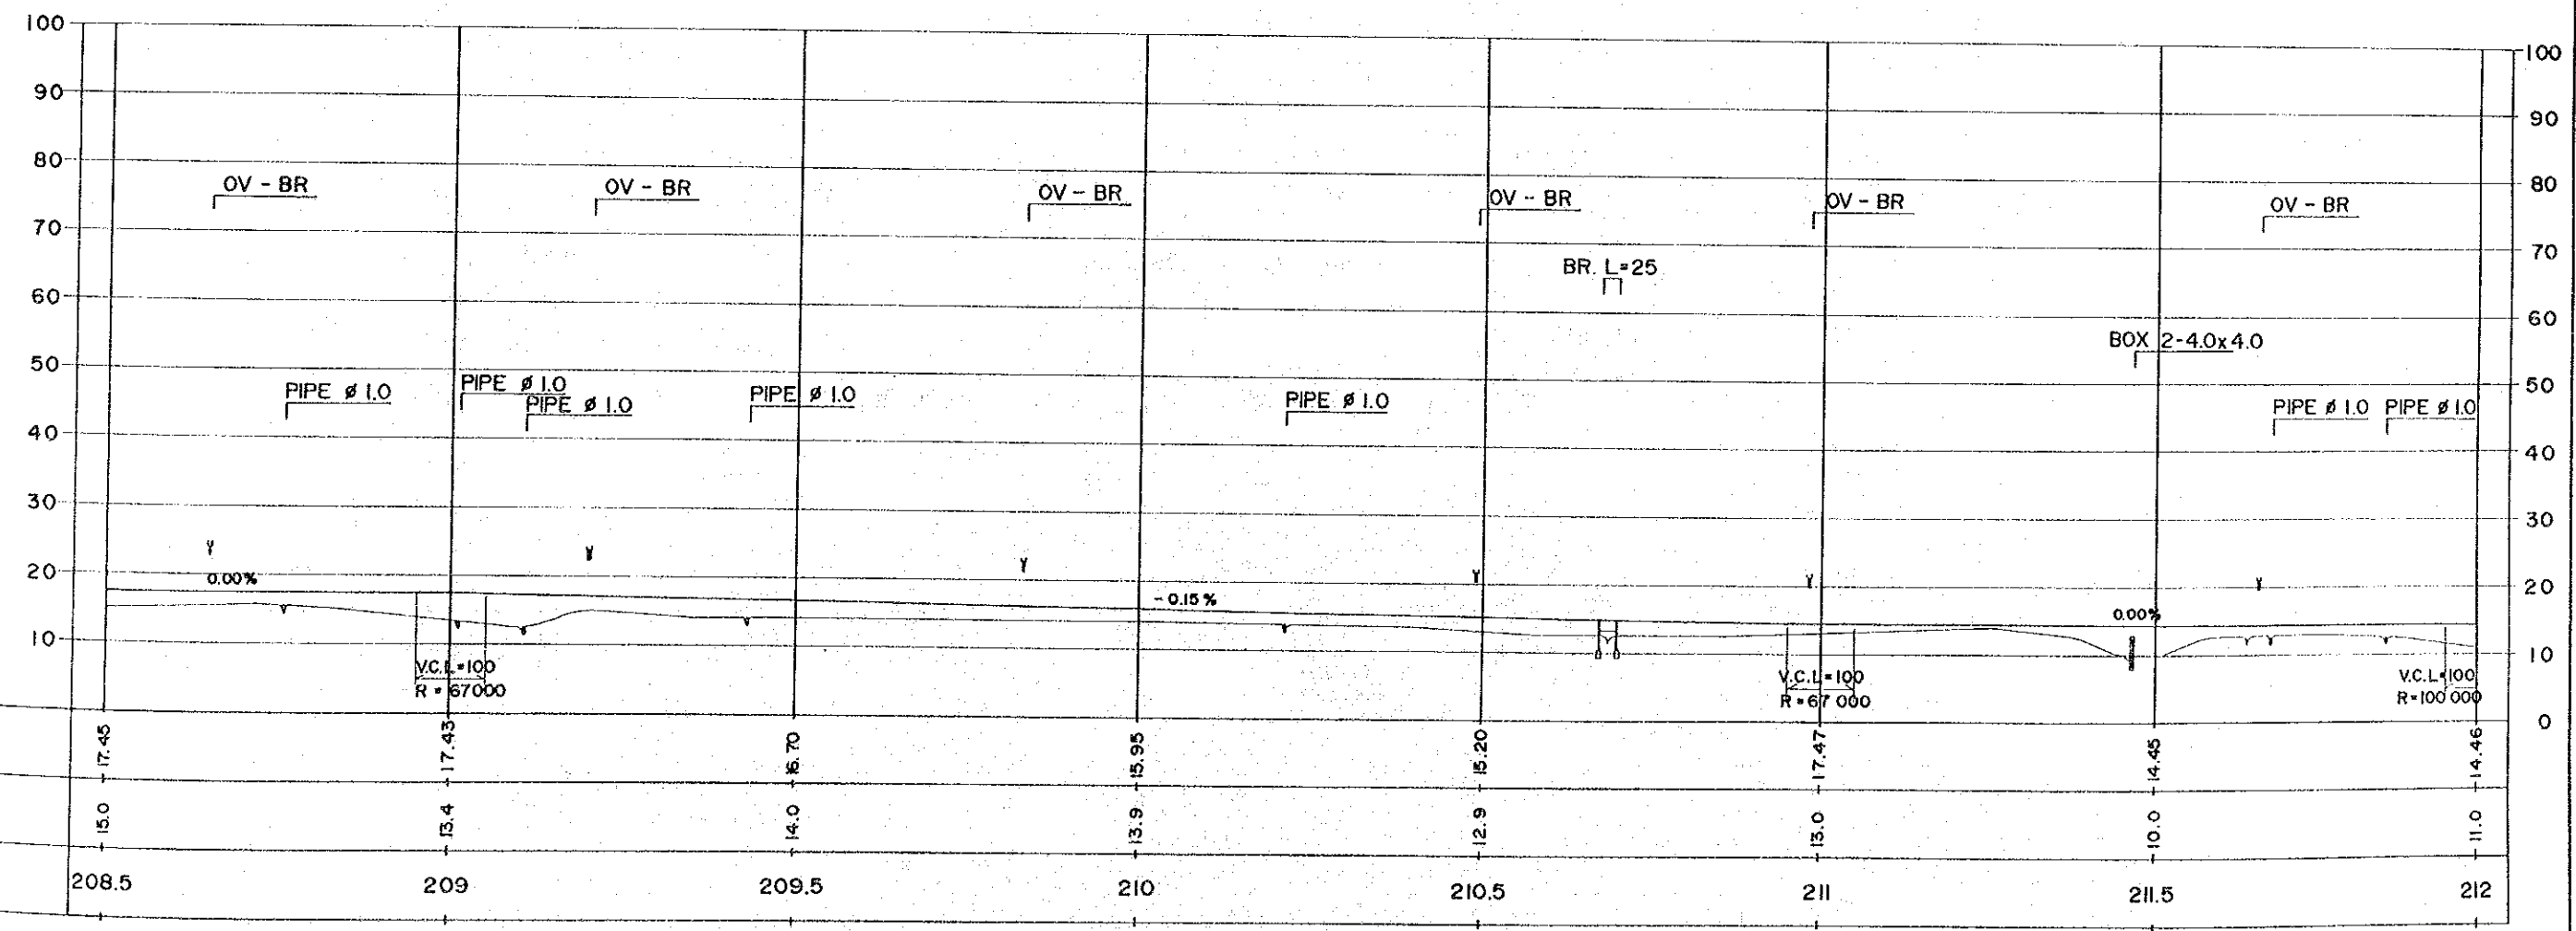
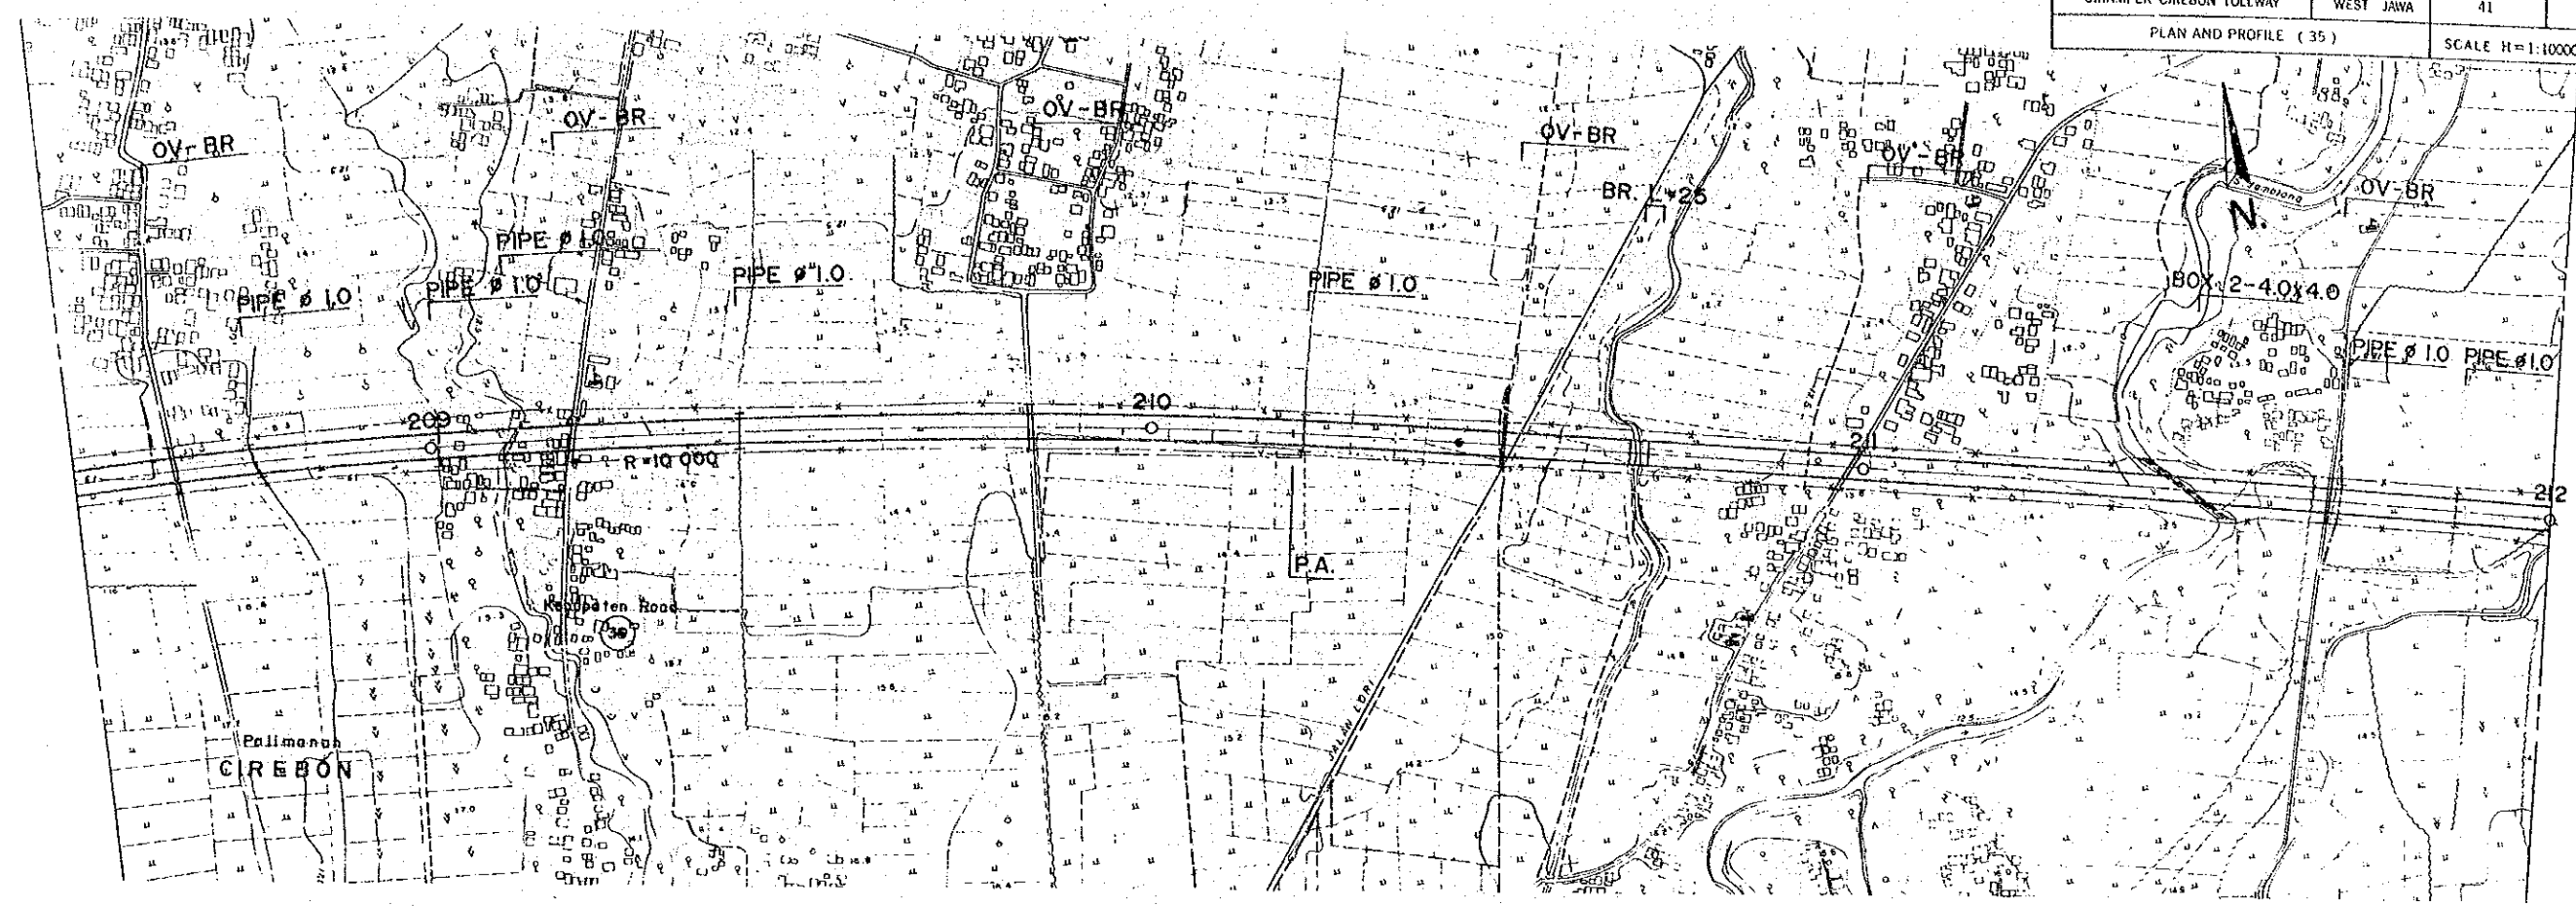






PROJECT	PROVINCE	SHEET NO	TOTAL SHEET
CIKAMPEK-CIREBON TOLLWAY	WEST JAWA	42	78
PLAN AND PROFILE ( 36 )		SCALE H=1:10000 V=1:1000	

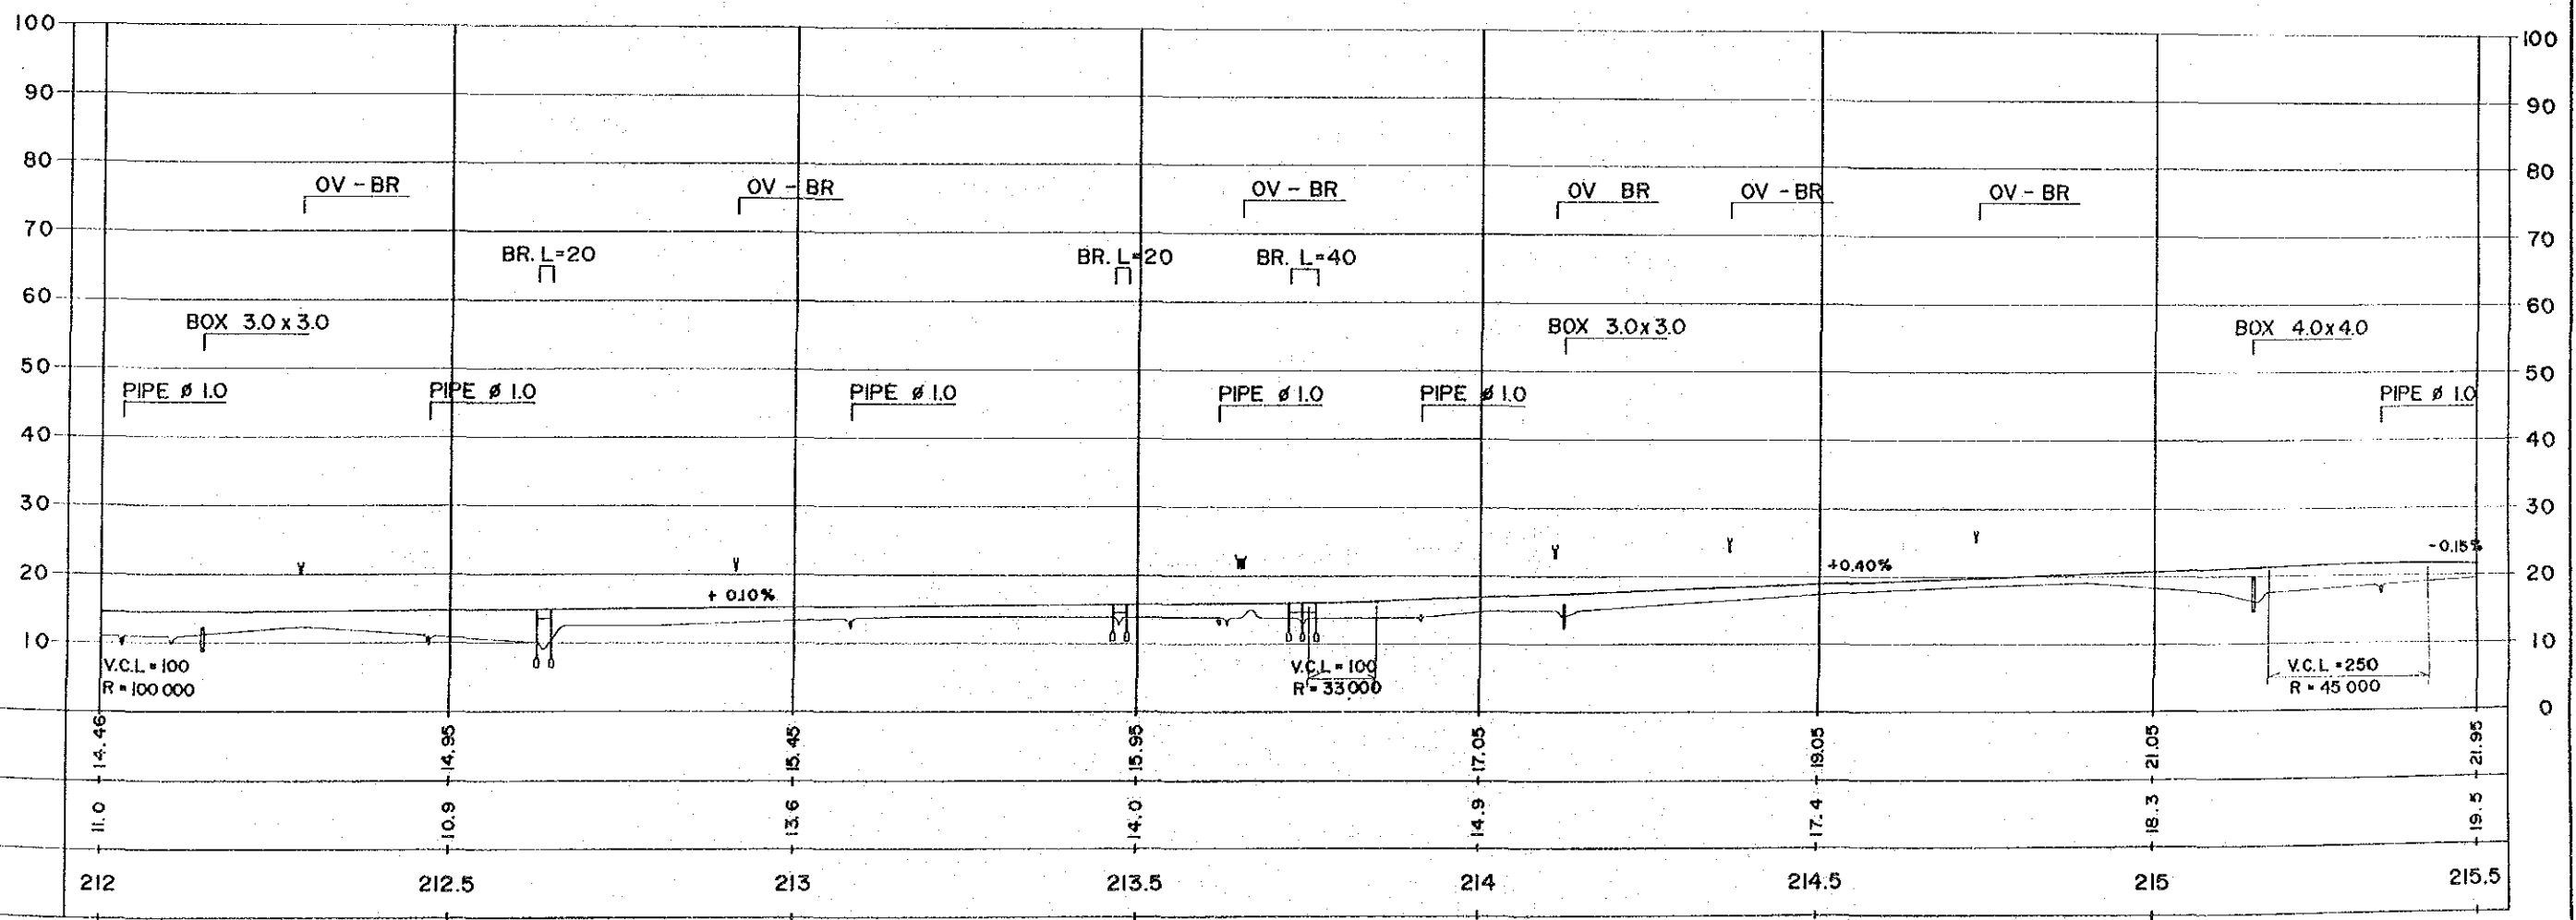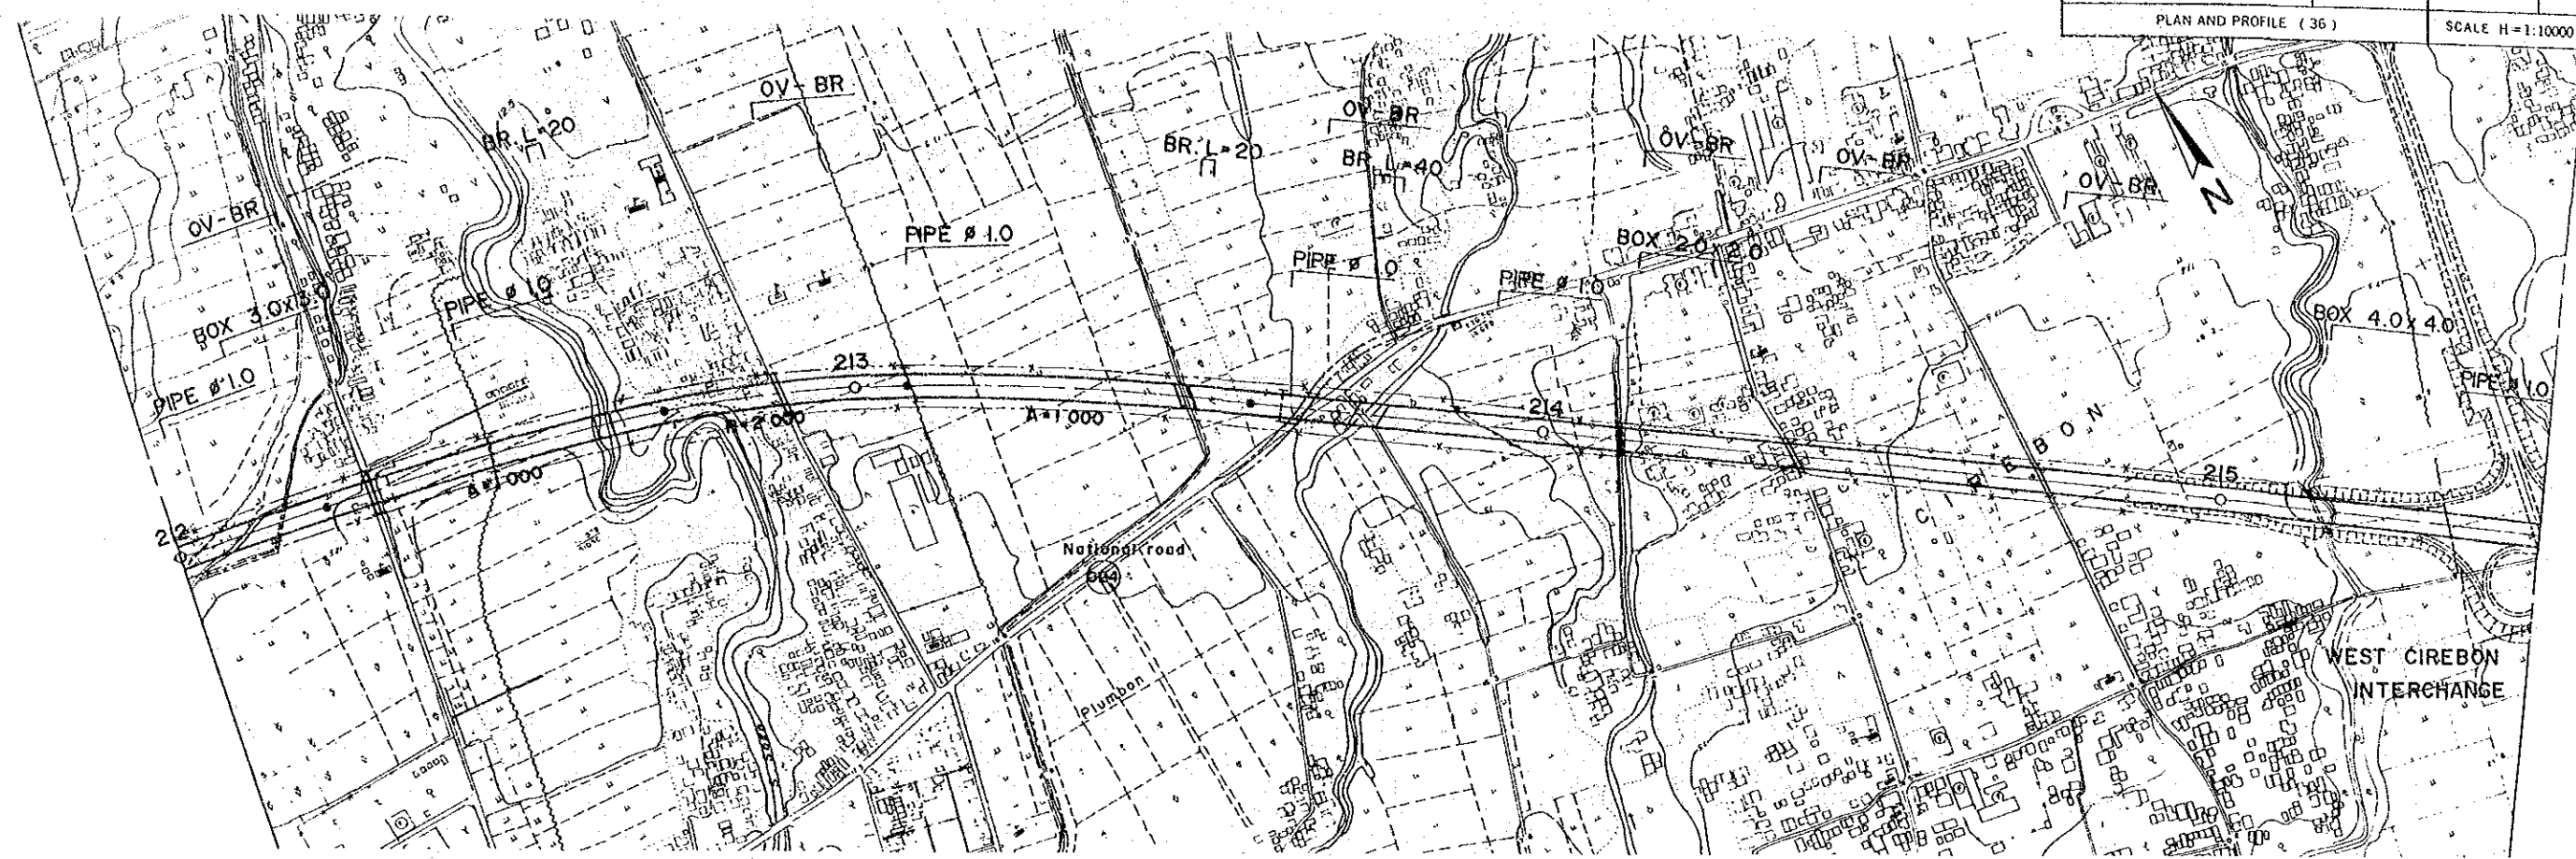



PROJECT	PROVINCE	SHEET NO	TOTAL SHEET
CIKAMPEK-CIREBON TOLLWAY	WEST JAWA	43	78
PLAN AND PROFILE ( 37 )		SCALE H=1:10000 V=1:1000	

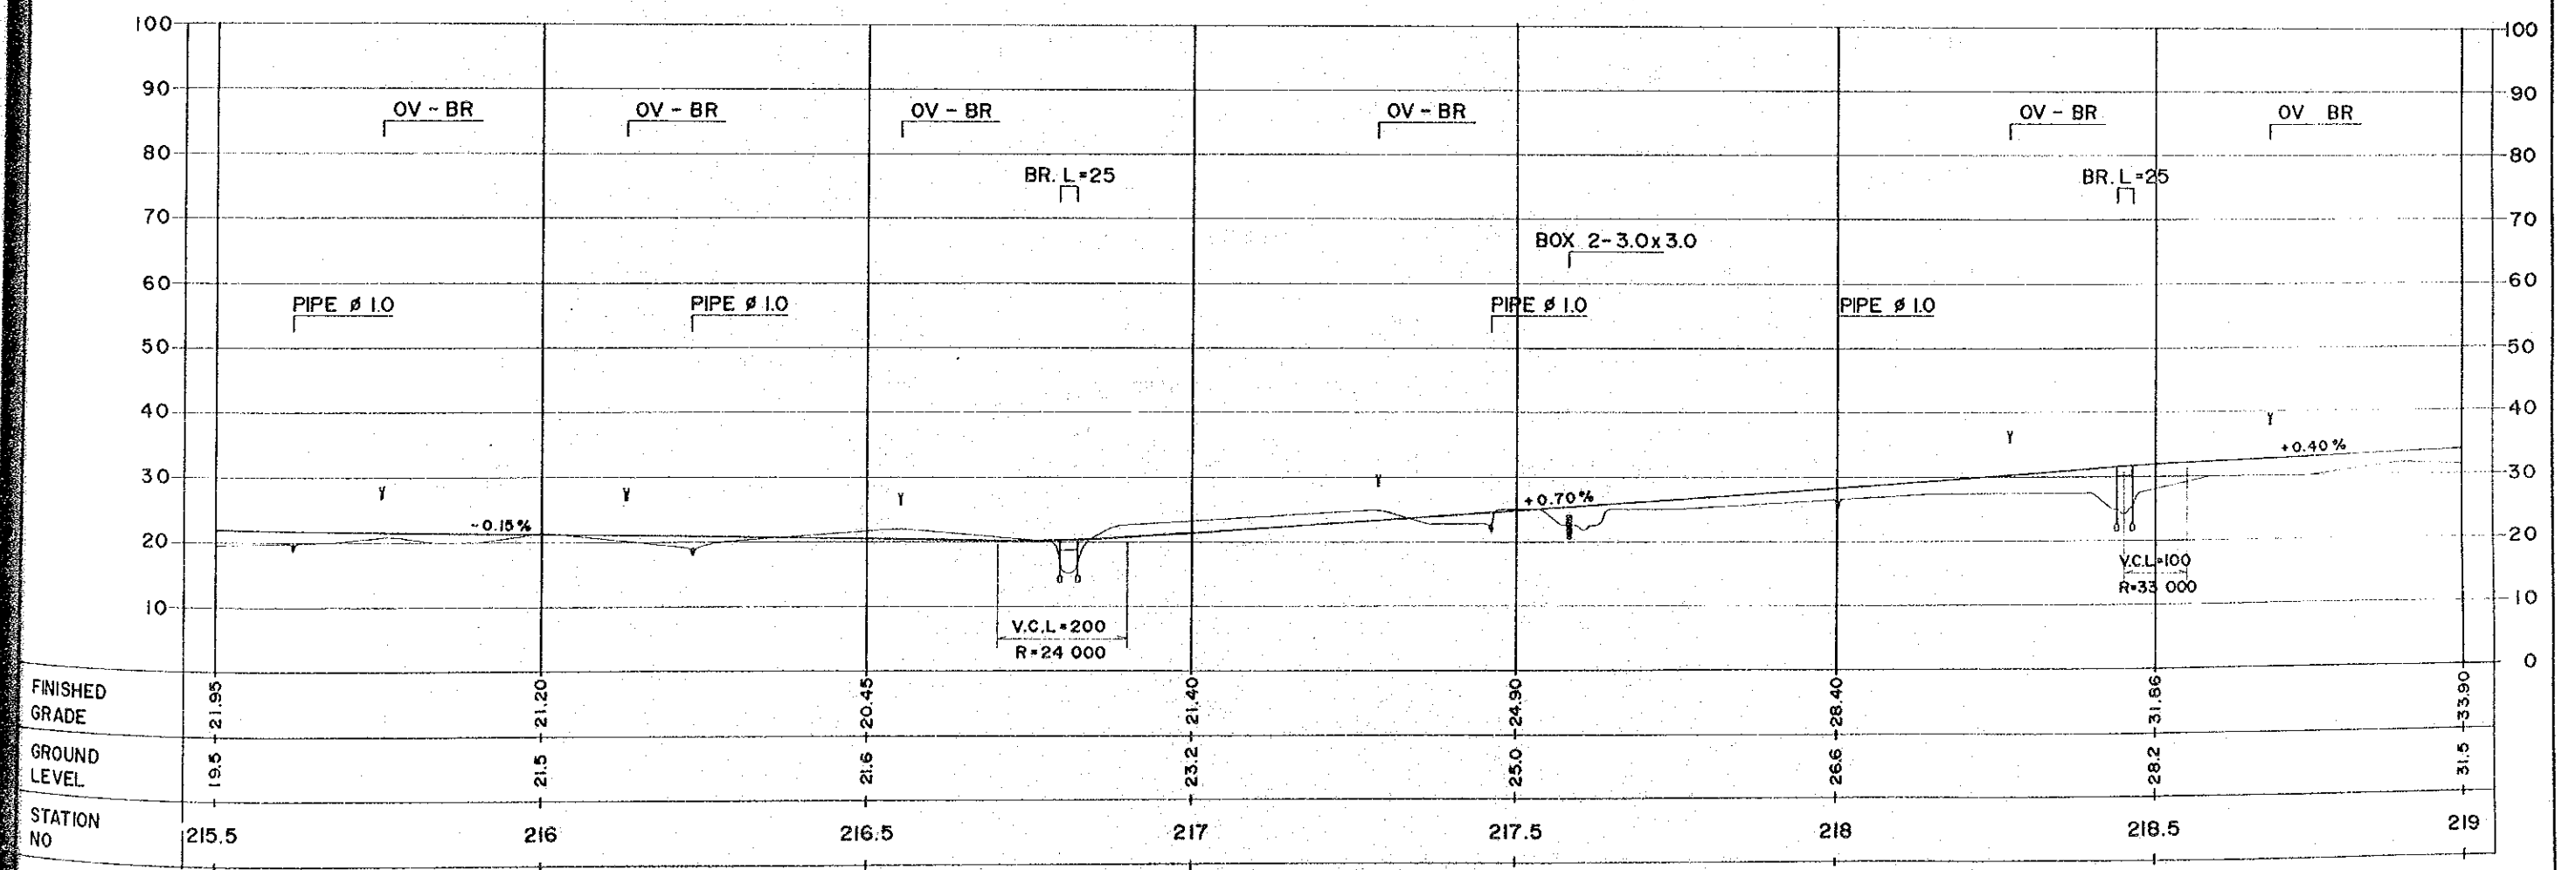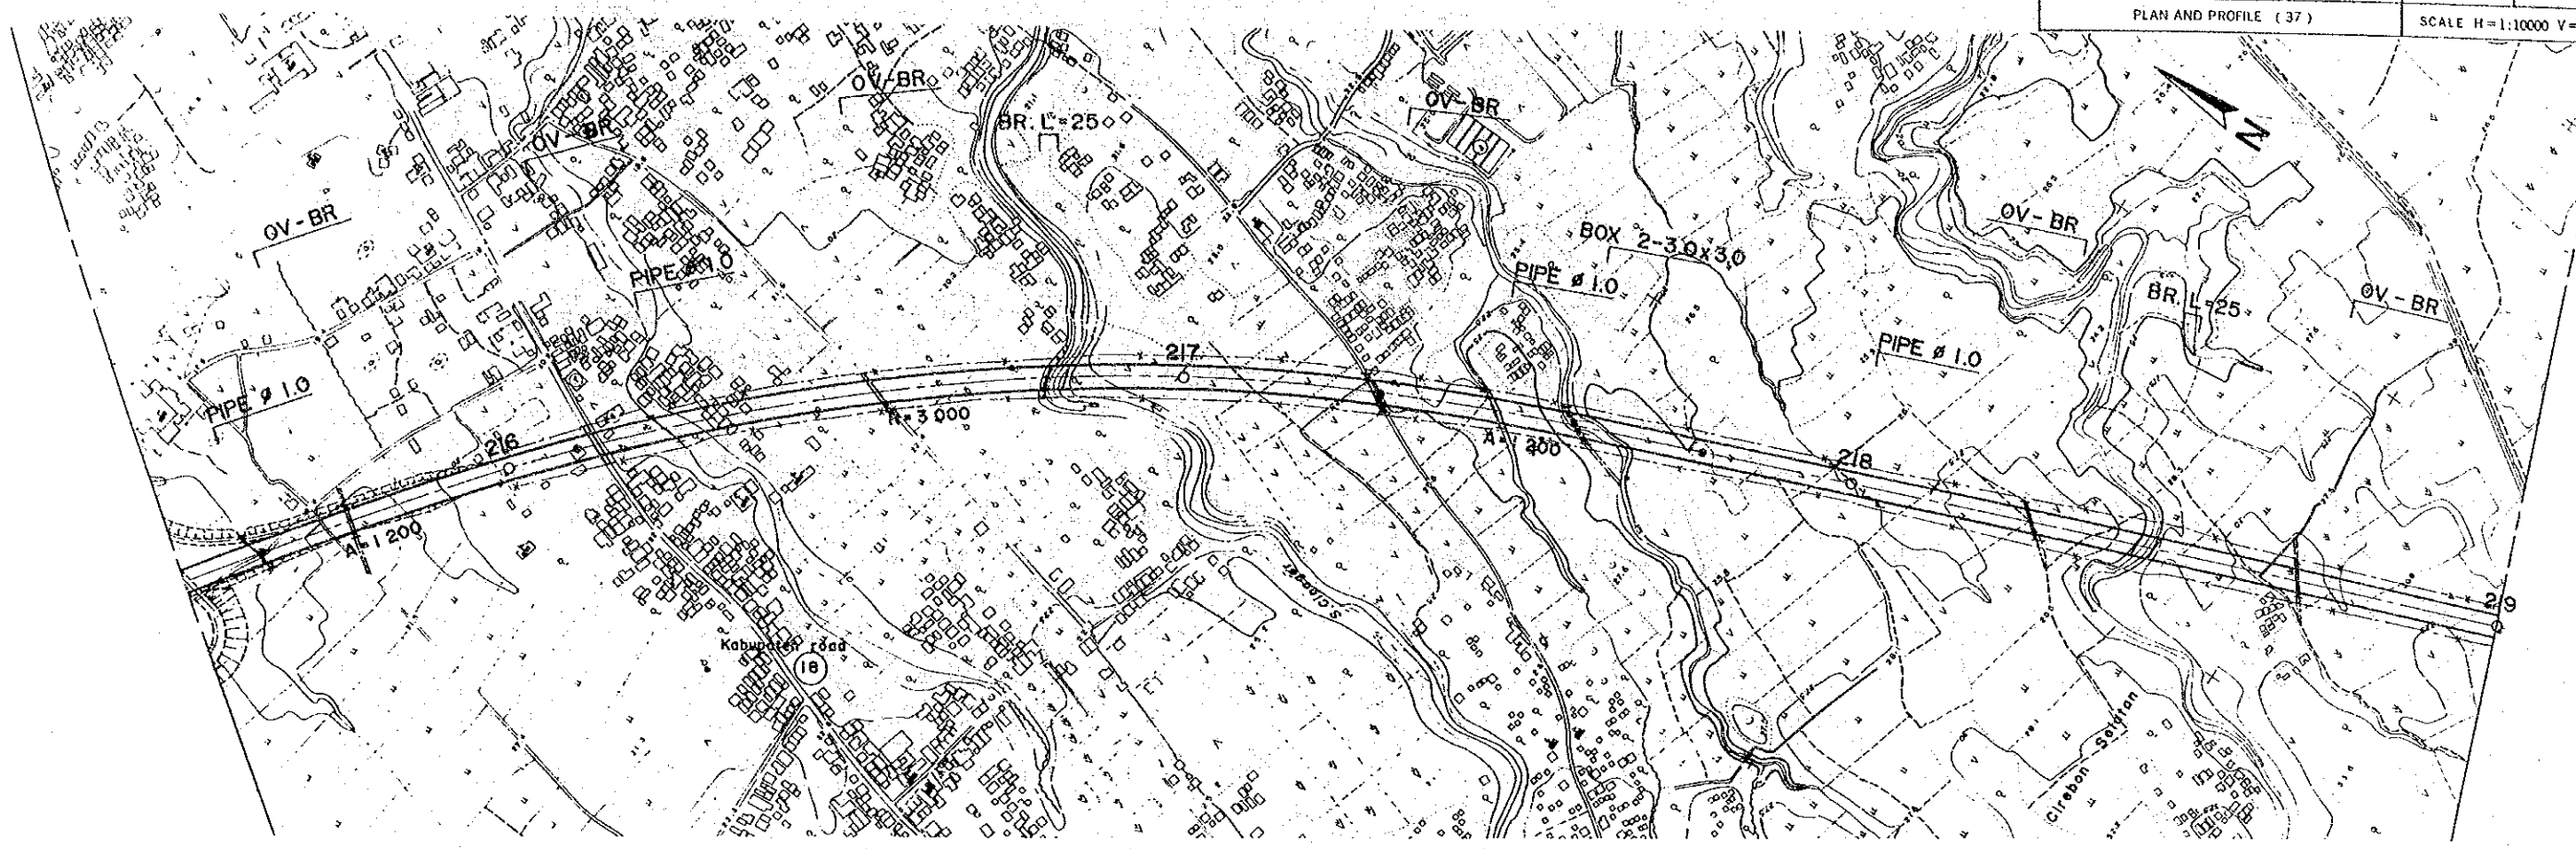



PROJECT	PROVINCE	SHEET NO	TOTAL SHEET
CIKAMPEK-CIREBON TOLLWAY	WEST JAVA	44	78
PLAN AND PROFILE ( 38 )		SCALE H=1:10000 V=1:1000	

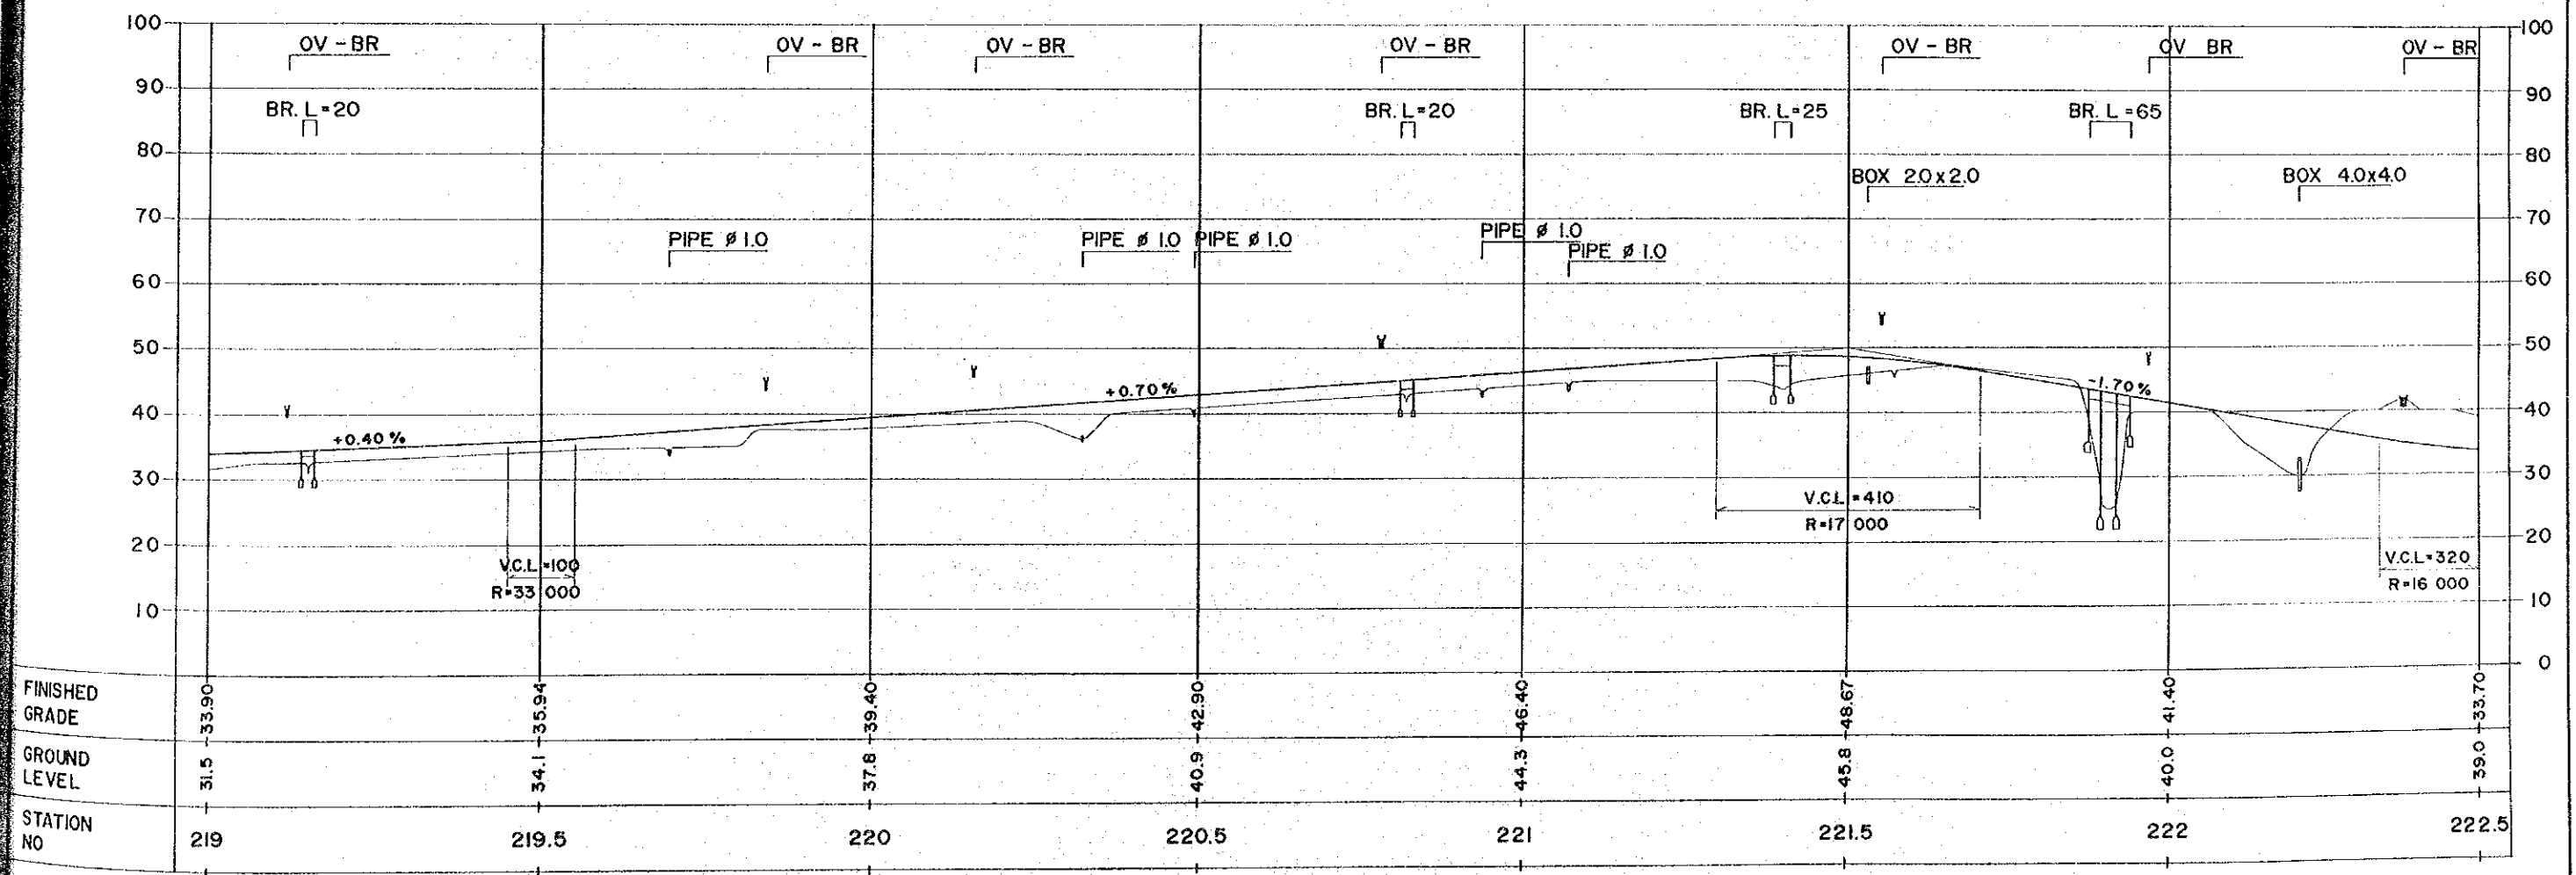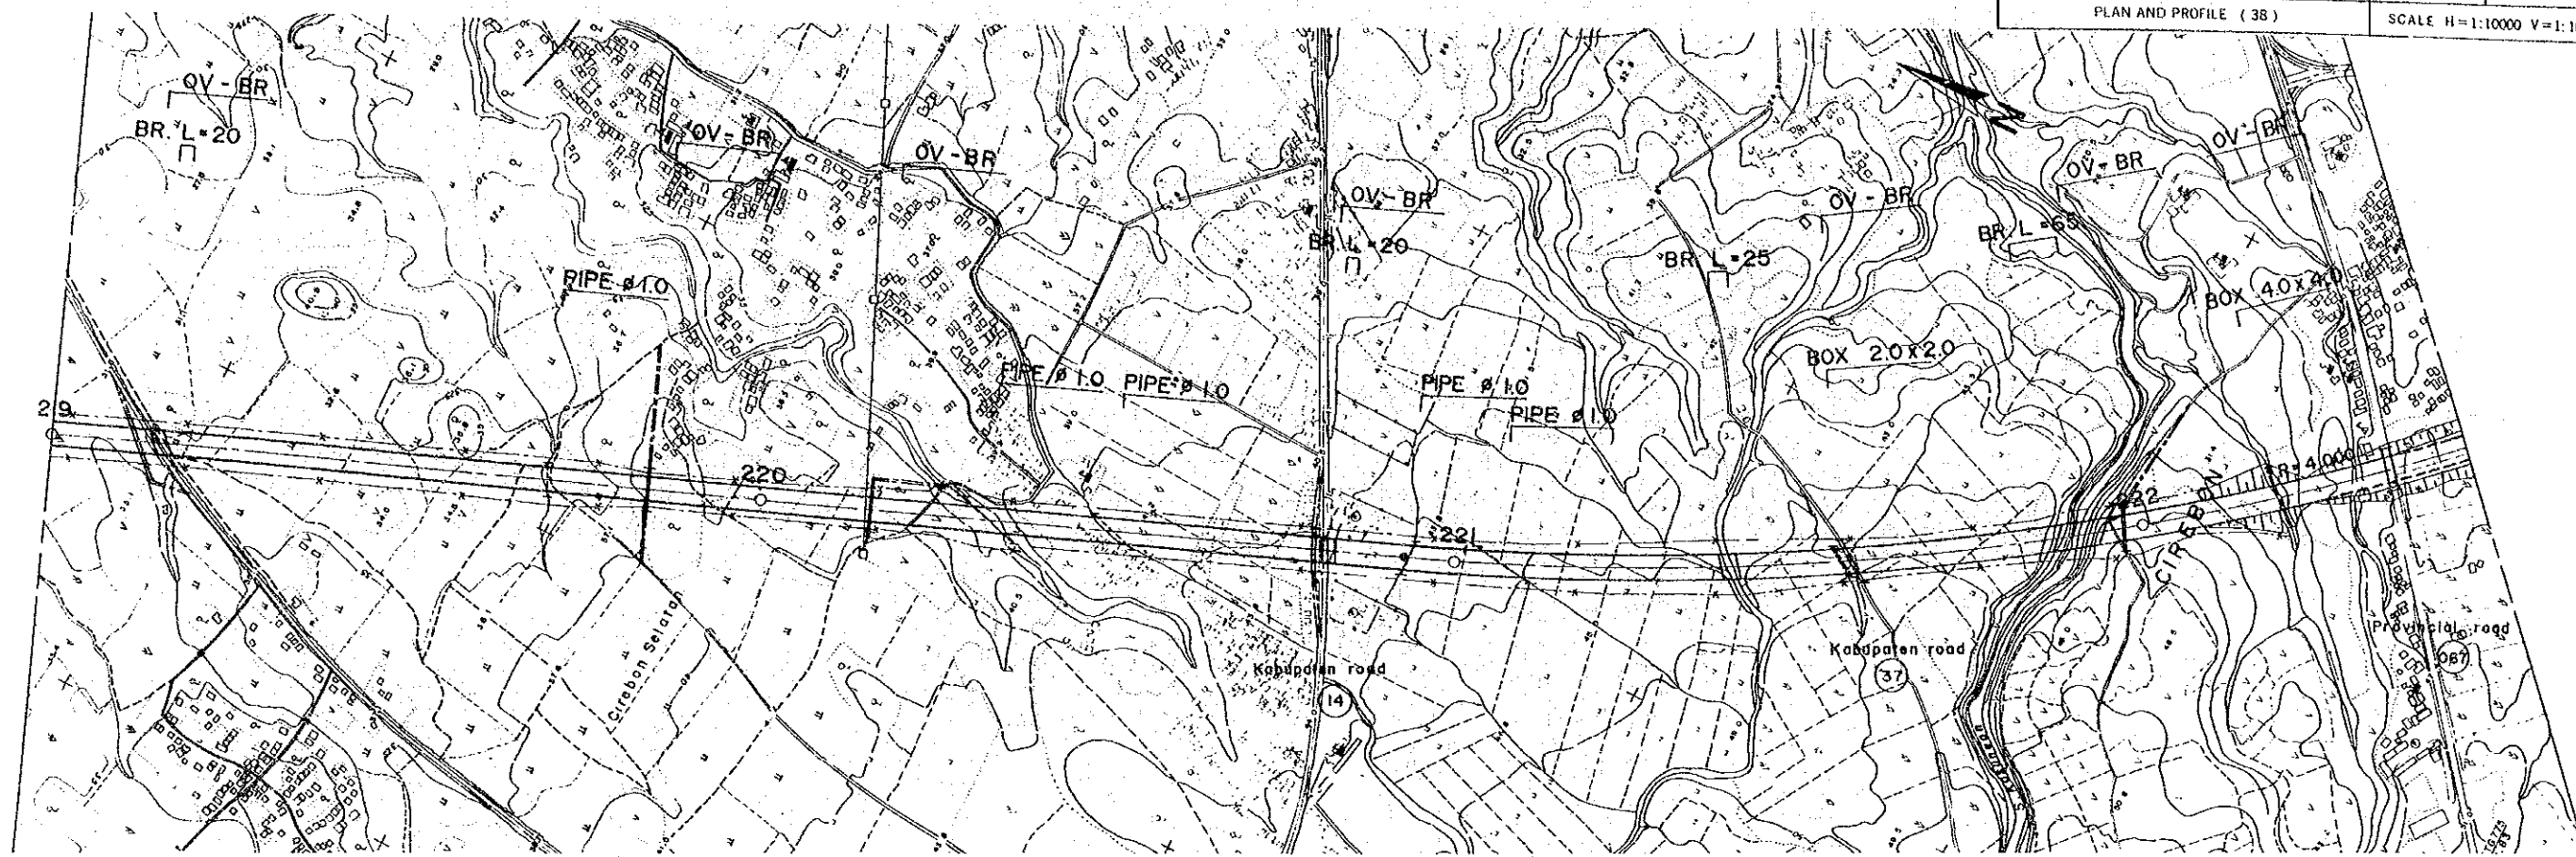



PROJECT	PROVINCE	SHEET NO	TOTAL SHEET
CIKAMPEK-CIREBON TOLLWAY	WEST JAWA	45	78
PLAN AND PROFILE ( 39 )		SCALE H=1:10000 V=1:1000	

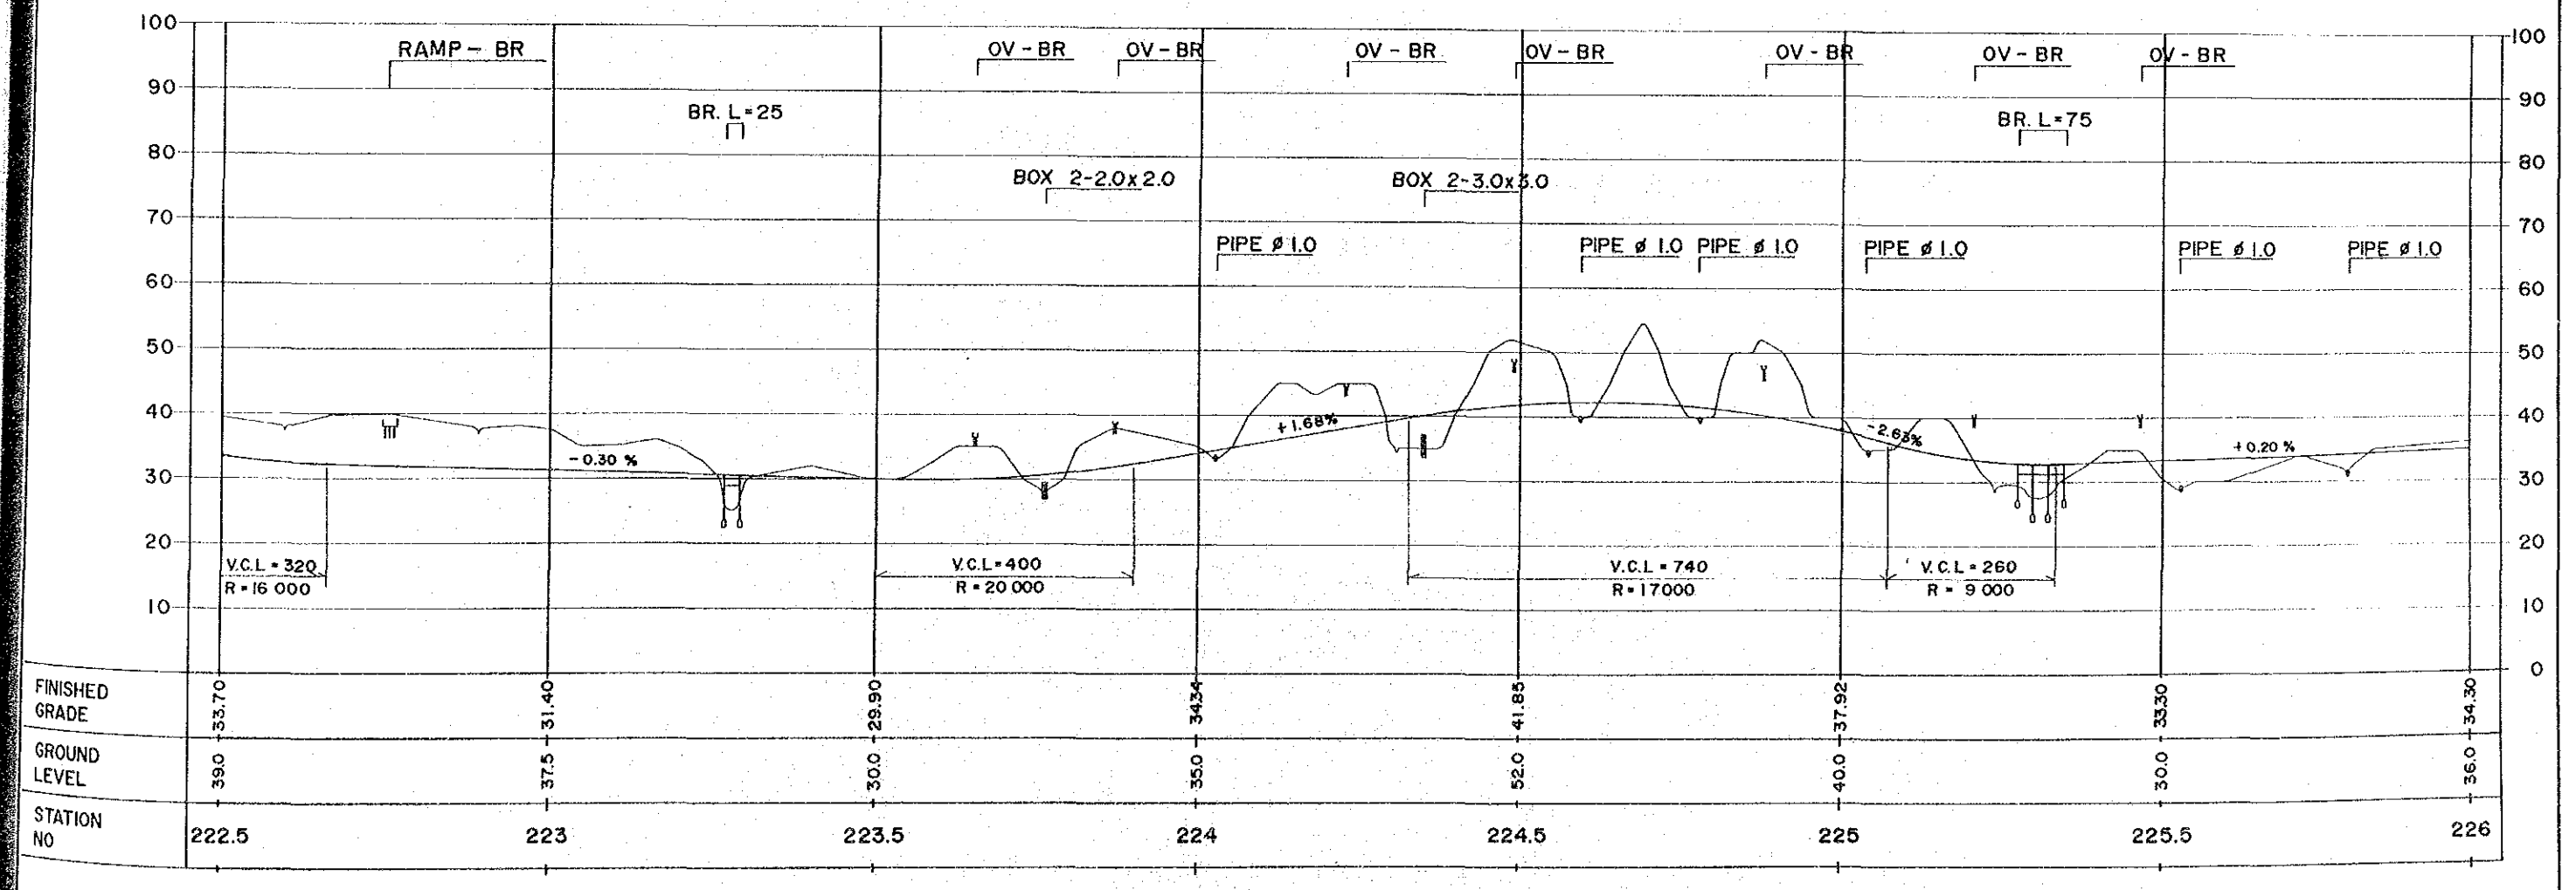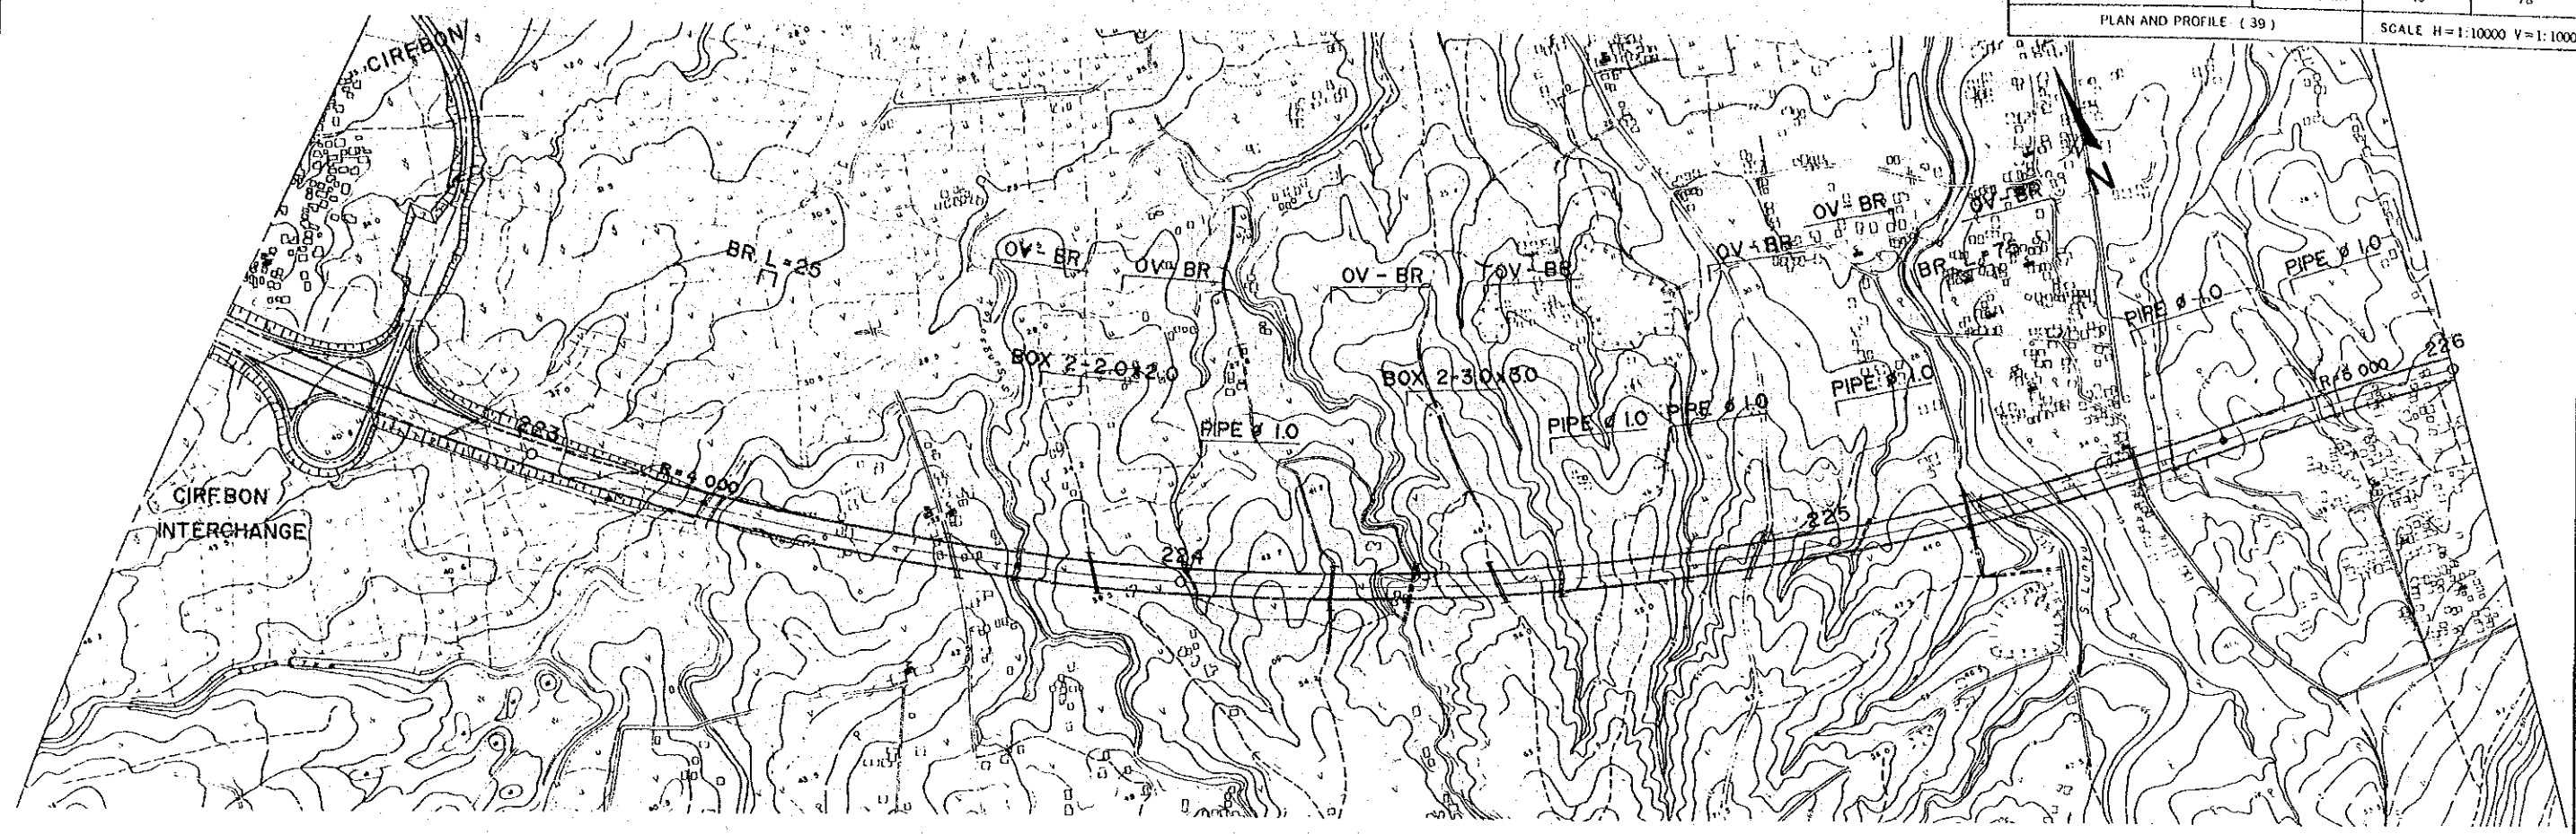

PROJECT	PROVINCE	SHEET NO	TOTAL SHEET
CIKAMPEK-CIREBON TOLLWAY	WEST JAWA	46	78
PLAN AND PROFILE (40)		SCALE H=1:10000 V=1:1000	

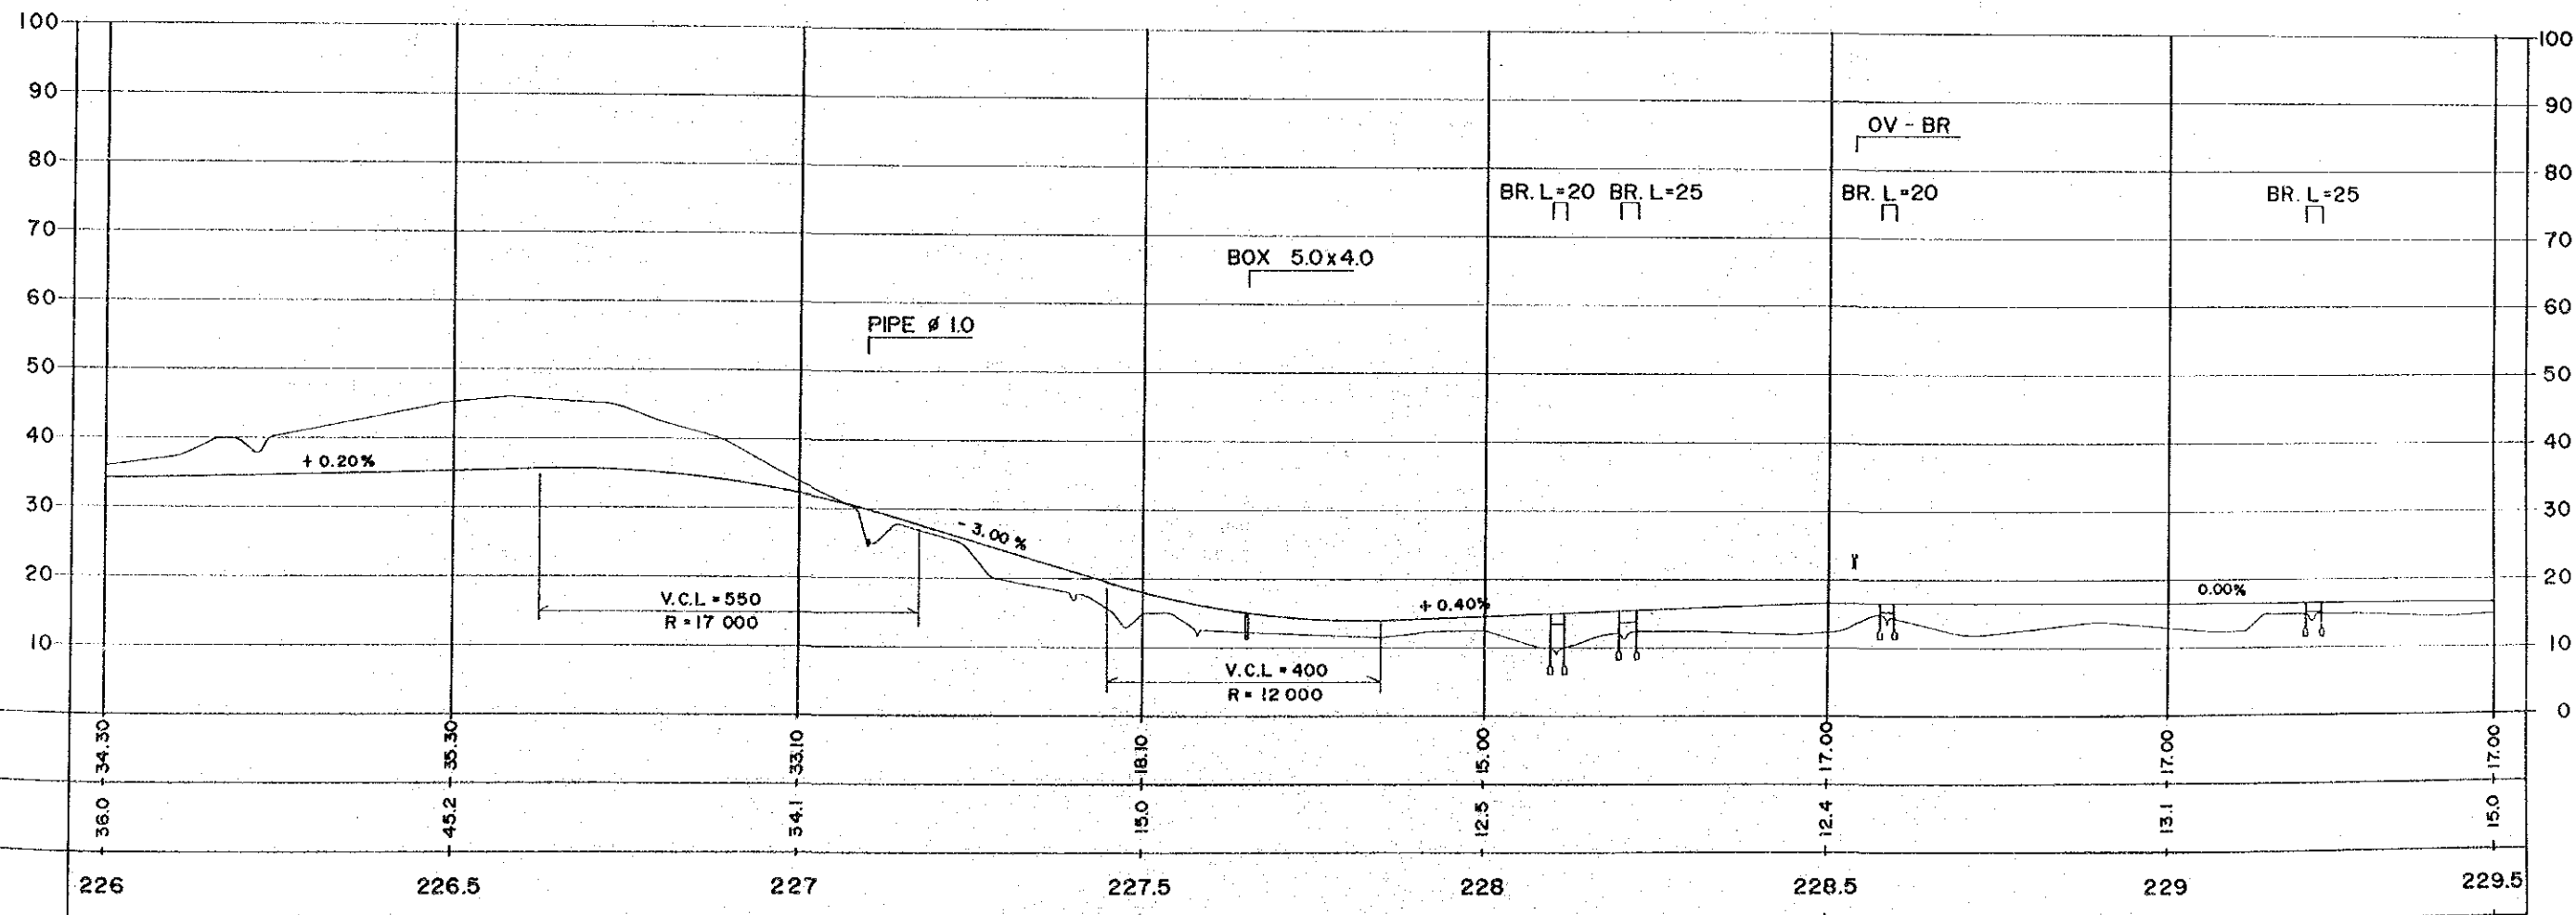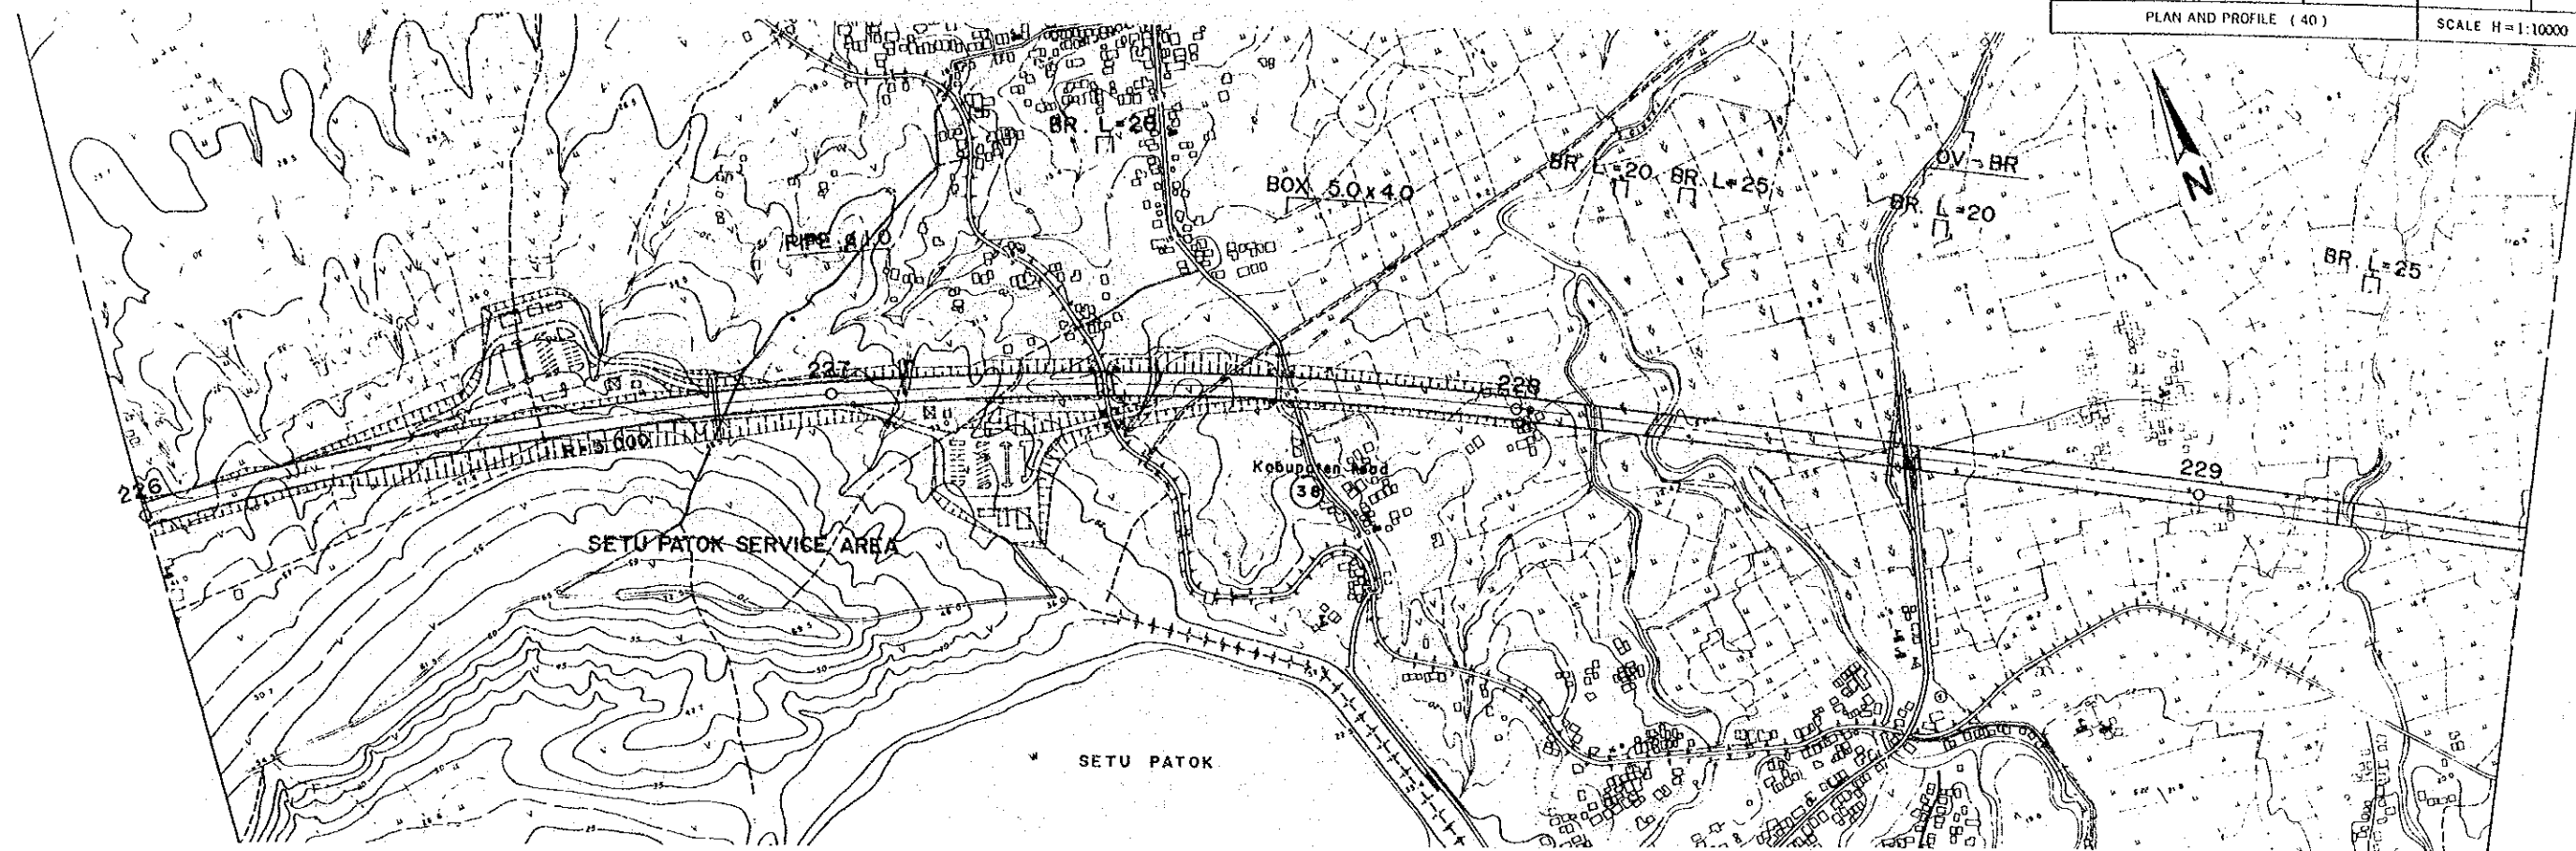

PROJECT	PROVINCE	SHEET NO	TOTAL SHEET
CIKAMPEK-CIREBON TOLLWAY	WEST JAWA	47	78
PLAN AND PROFILE ( 41 )			SCALE H=1:10000 V=1:1000

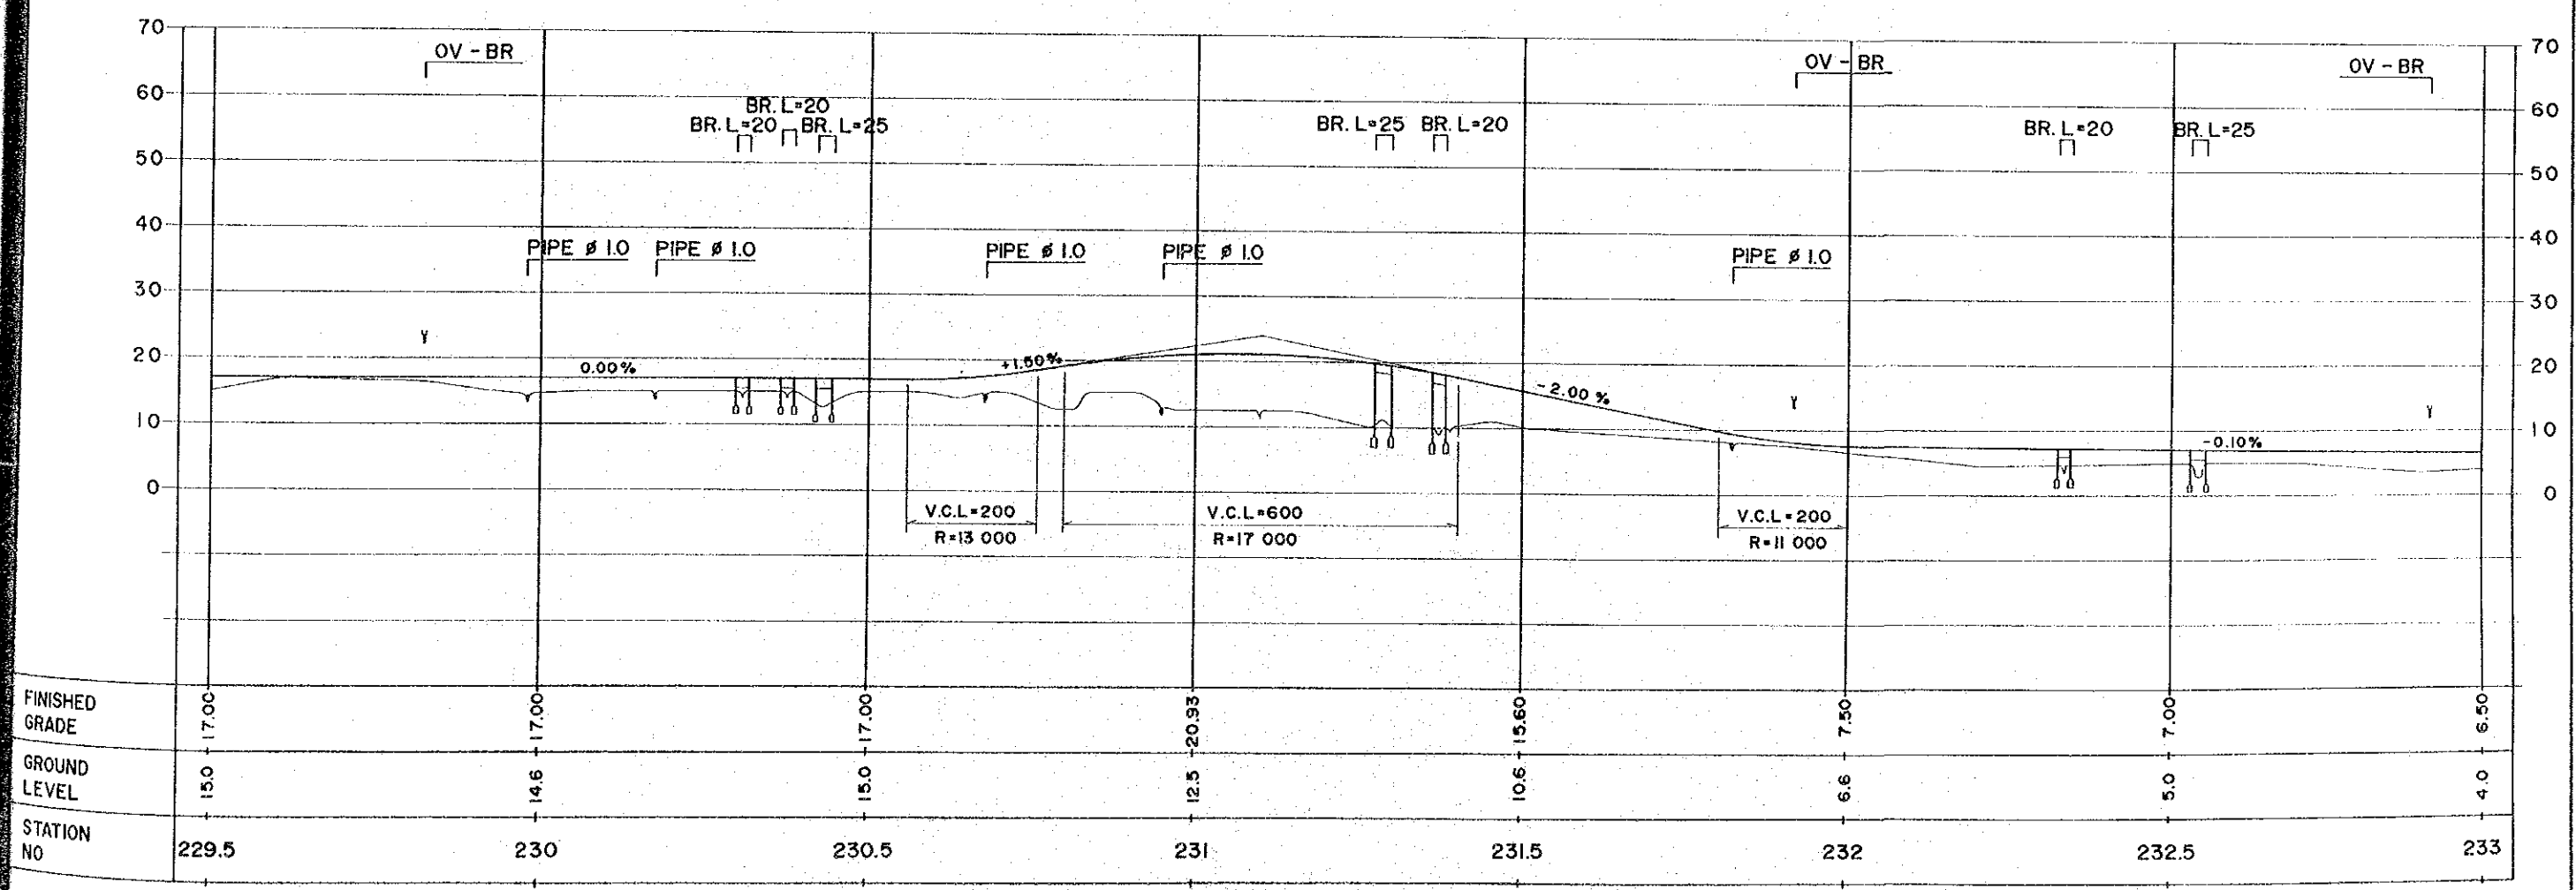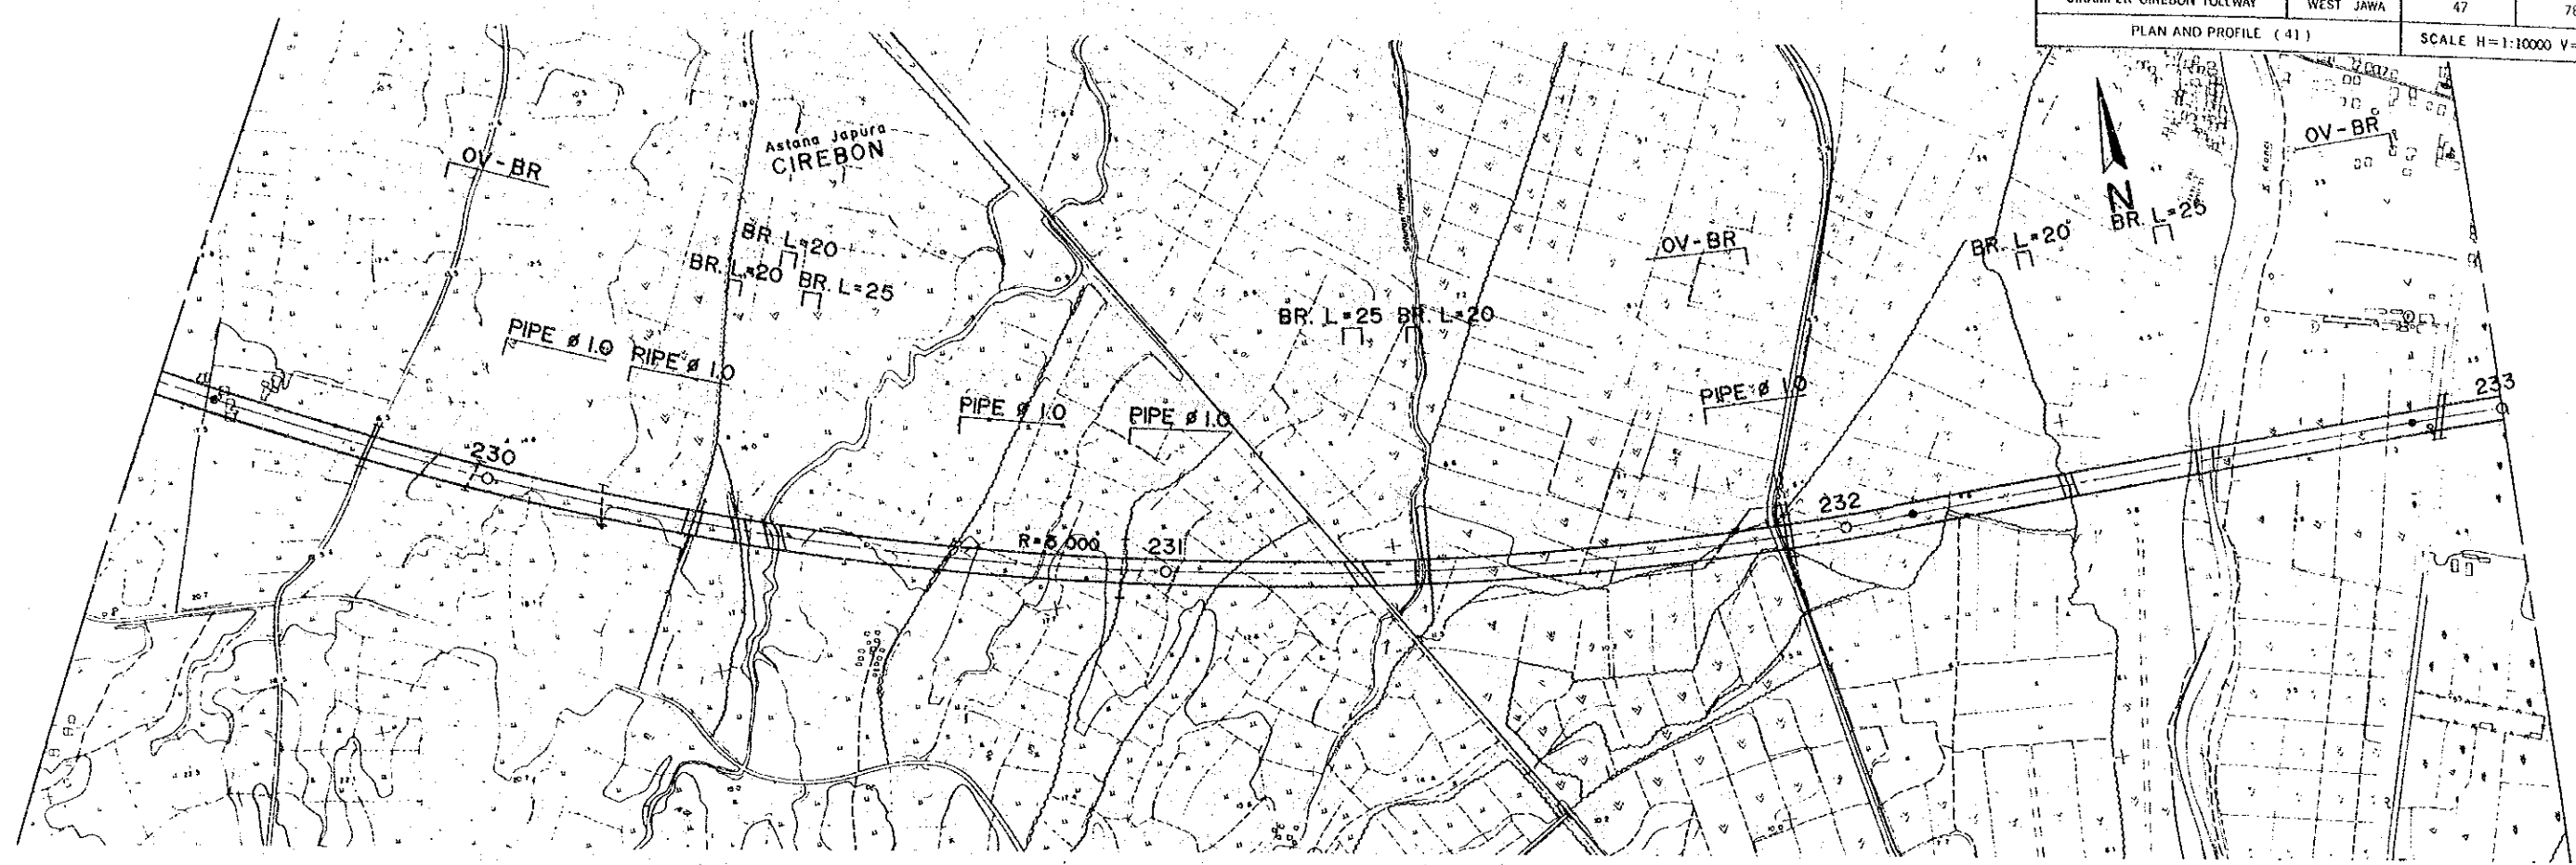

PROJECT	PROVINCE	SHEET NO	TOTAL SHEET
CIKAMPEK-CIREBON TOLLWAY	WEST JAWA	48	78
PLAN AND PROFILE ( 42 )			SCALE H=1:10000 V=1:1000

