



DRAWING LIST

1. SITE PLAN
2. GROUND FLOOR PLAN
3. 1 ST FLOOR PLAN
4. ELEVATIONS
5. SECTIONS

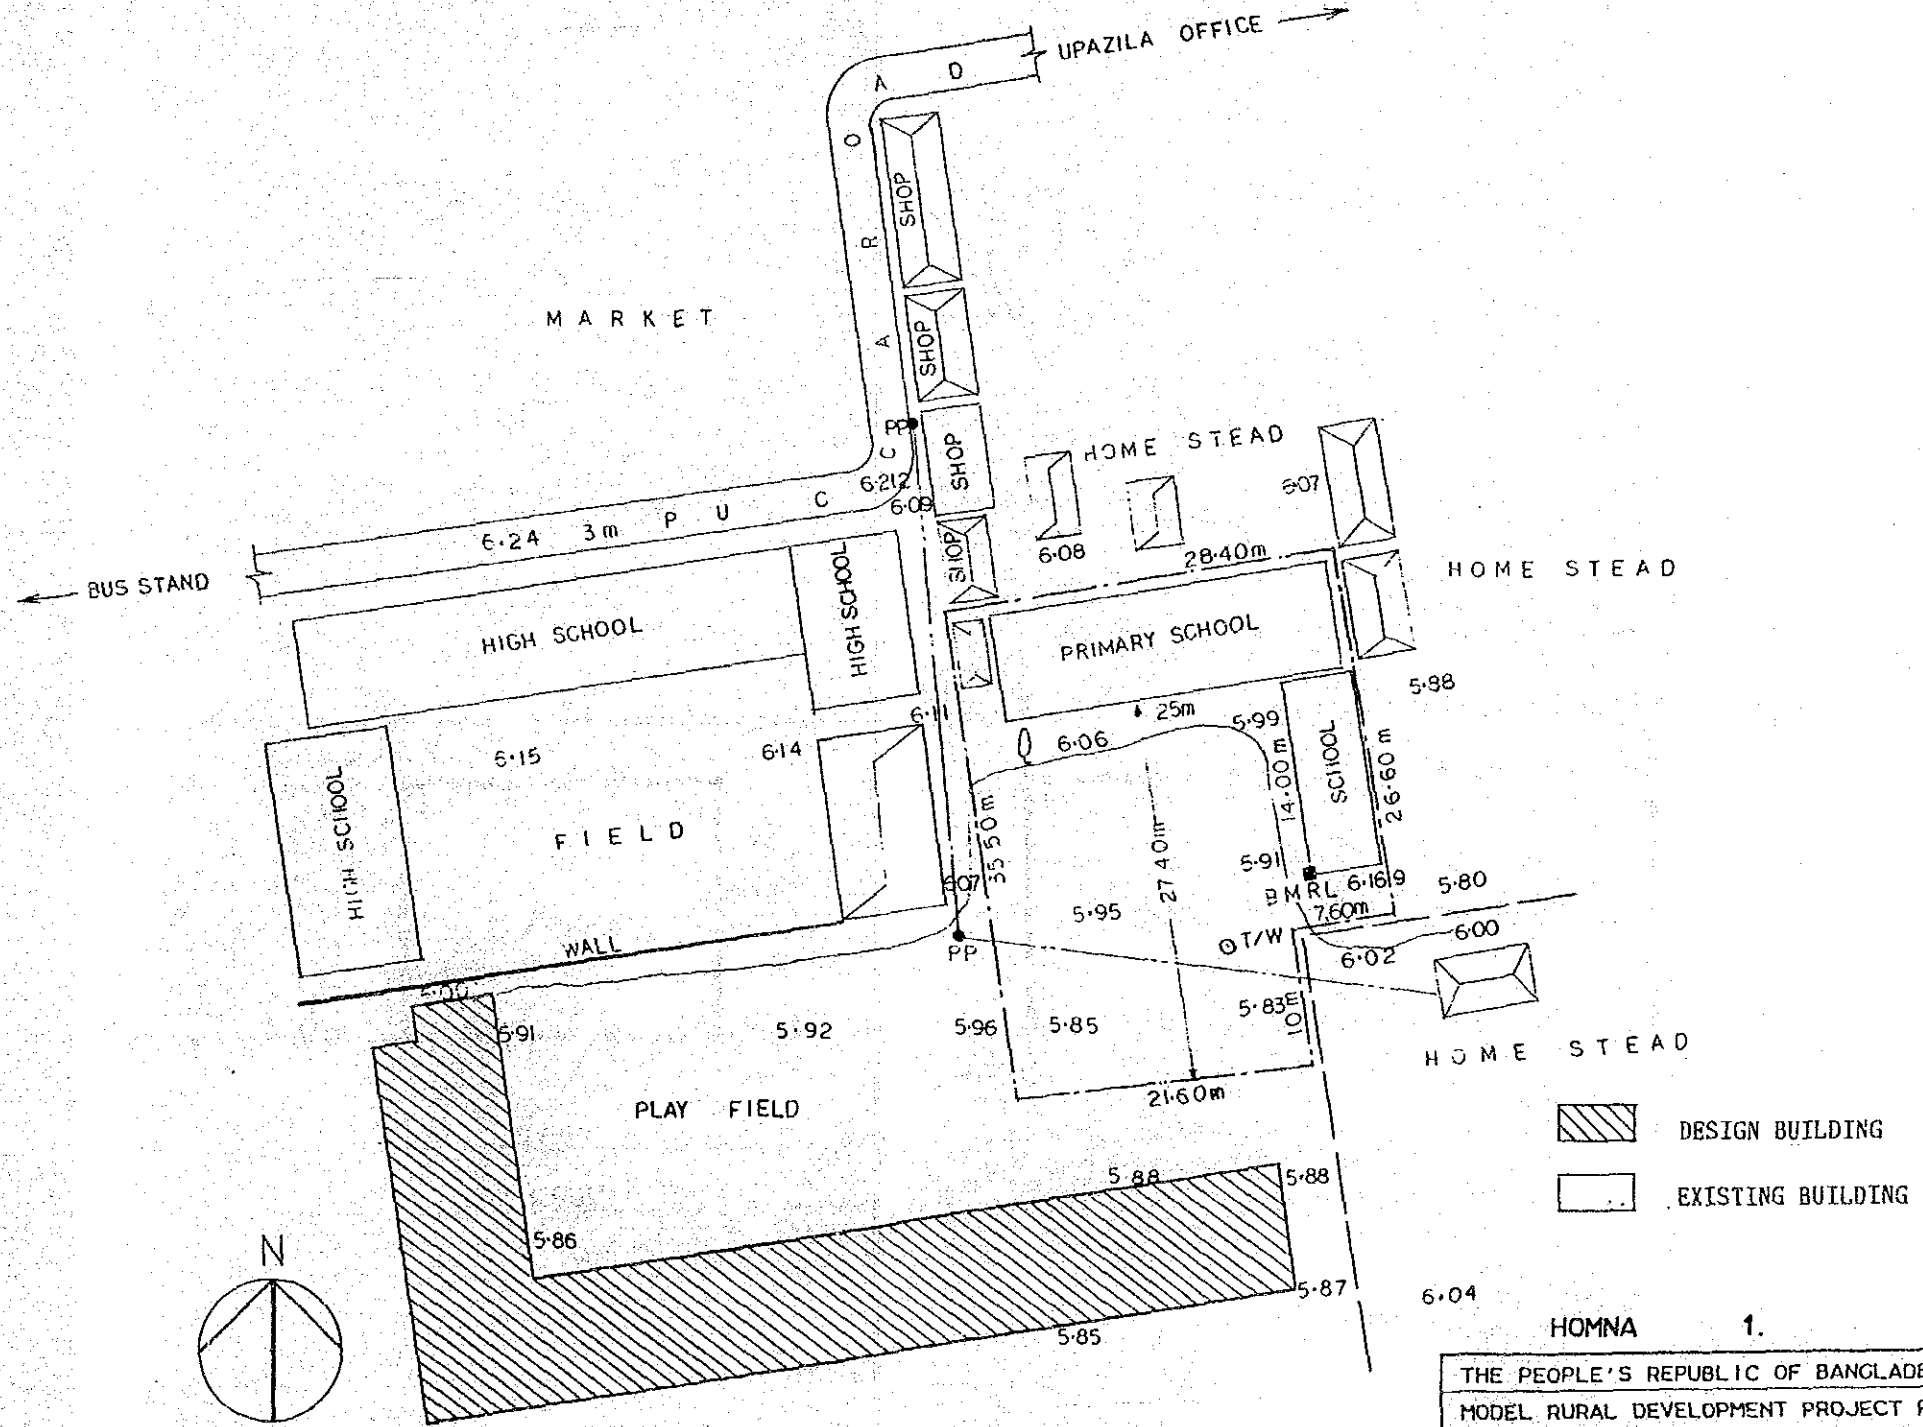

SITE PLAN SCALE 1:500


HOMNA 1.			
THE PEOPLE'S REPUBLIC OF BANGLADESH			
MODEL RURAL DEVELOPMENT PROJECT PLAN			
FOR HOMNA AND DAUDKANDI UPAZILA			
HOMNA PRIMARY SCHOOL			
DRAWING LIST AND SITE PLAN			
DATE		N o.	23
JAPAN INTERNATIONAL COOPERATION AGENCY			

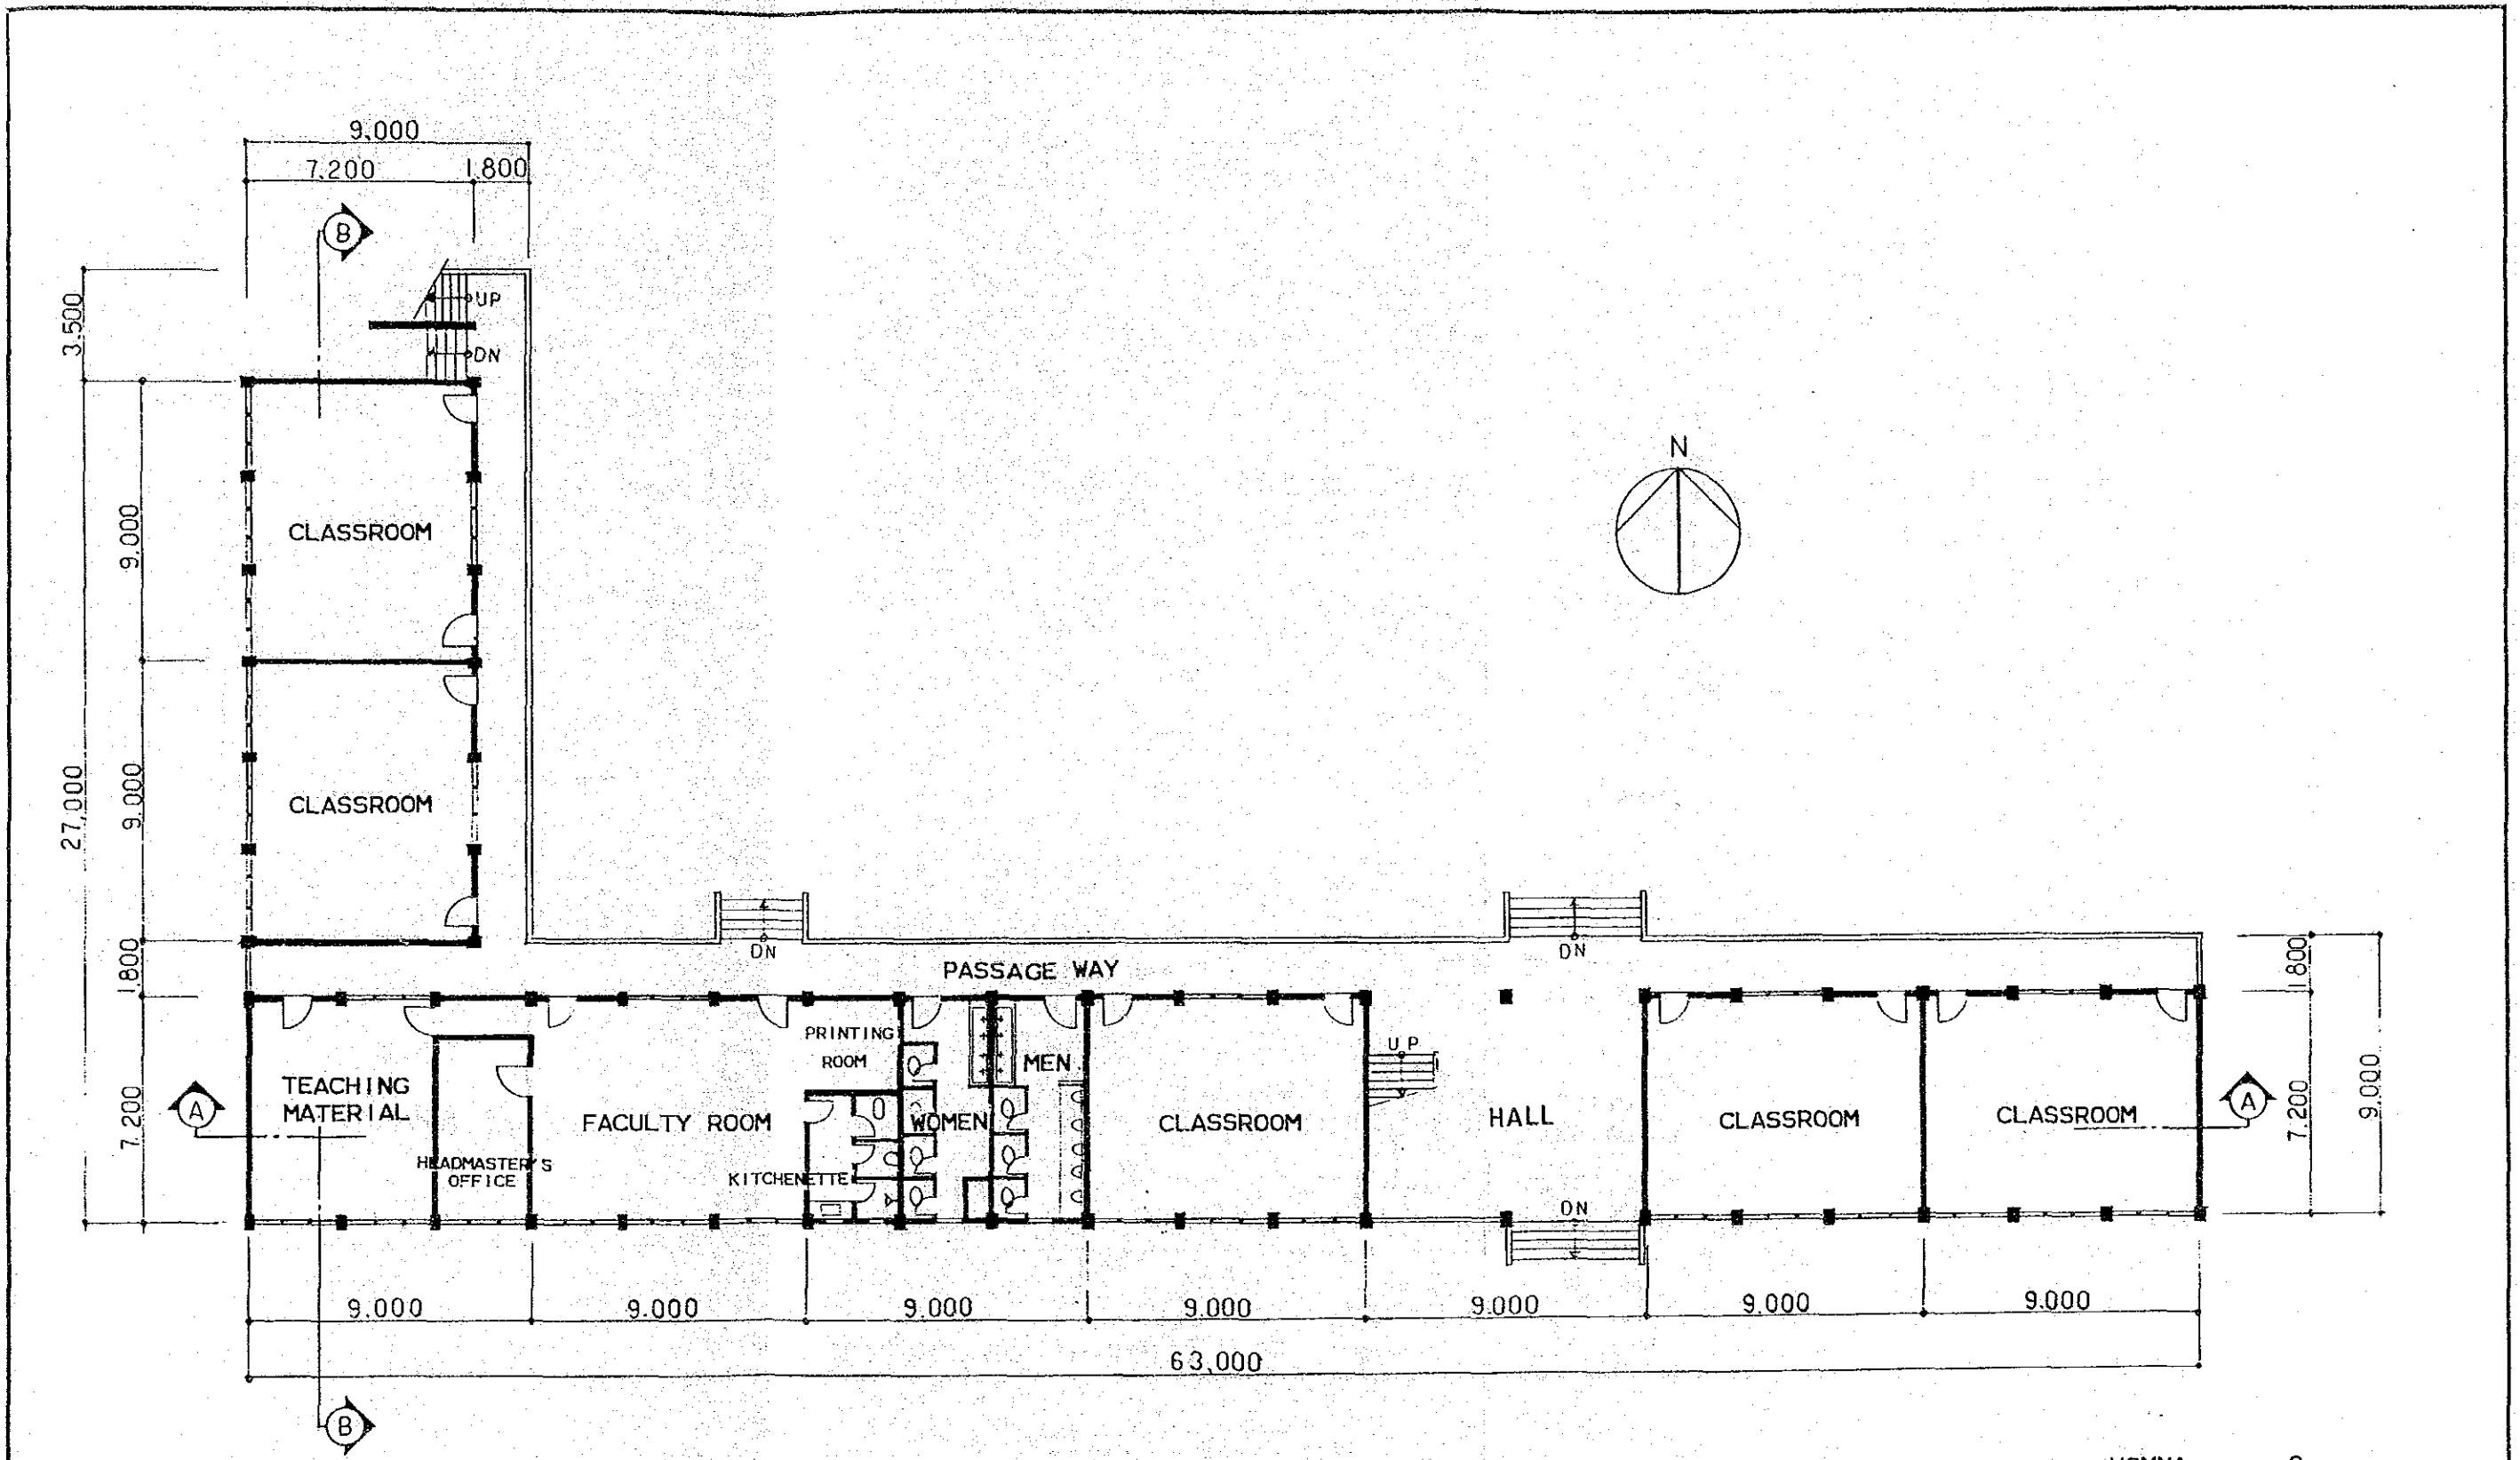

GROUND FLOOR PLAN SCALE 1:200

HOMNA 2.


THE PEOPLE'S REPUBLIC OF BANGLADESH			
MODEL RURAL DEVELOPMENT PROJECT PLAN			
FOR HOMNA AND DAUDKANDI UPAZILA			
HOMNA PRIMARY SCHOOL			
GROUND FLOOR PLAN			
DATE		N o.	24
JAPAN INTERNATIONAL COOPERATION AGENCY			

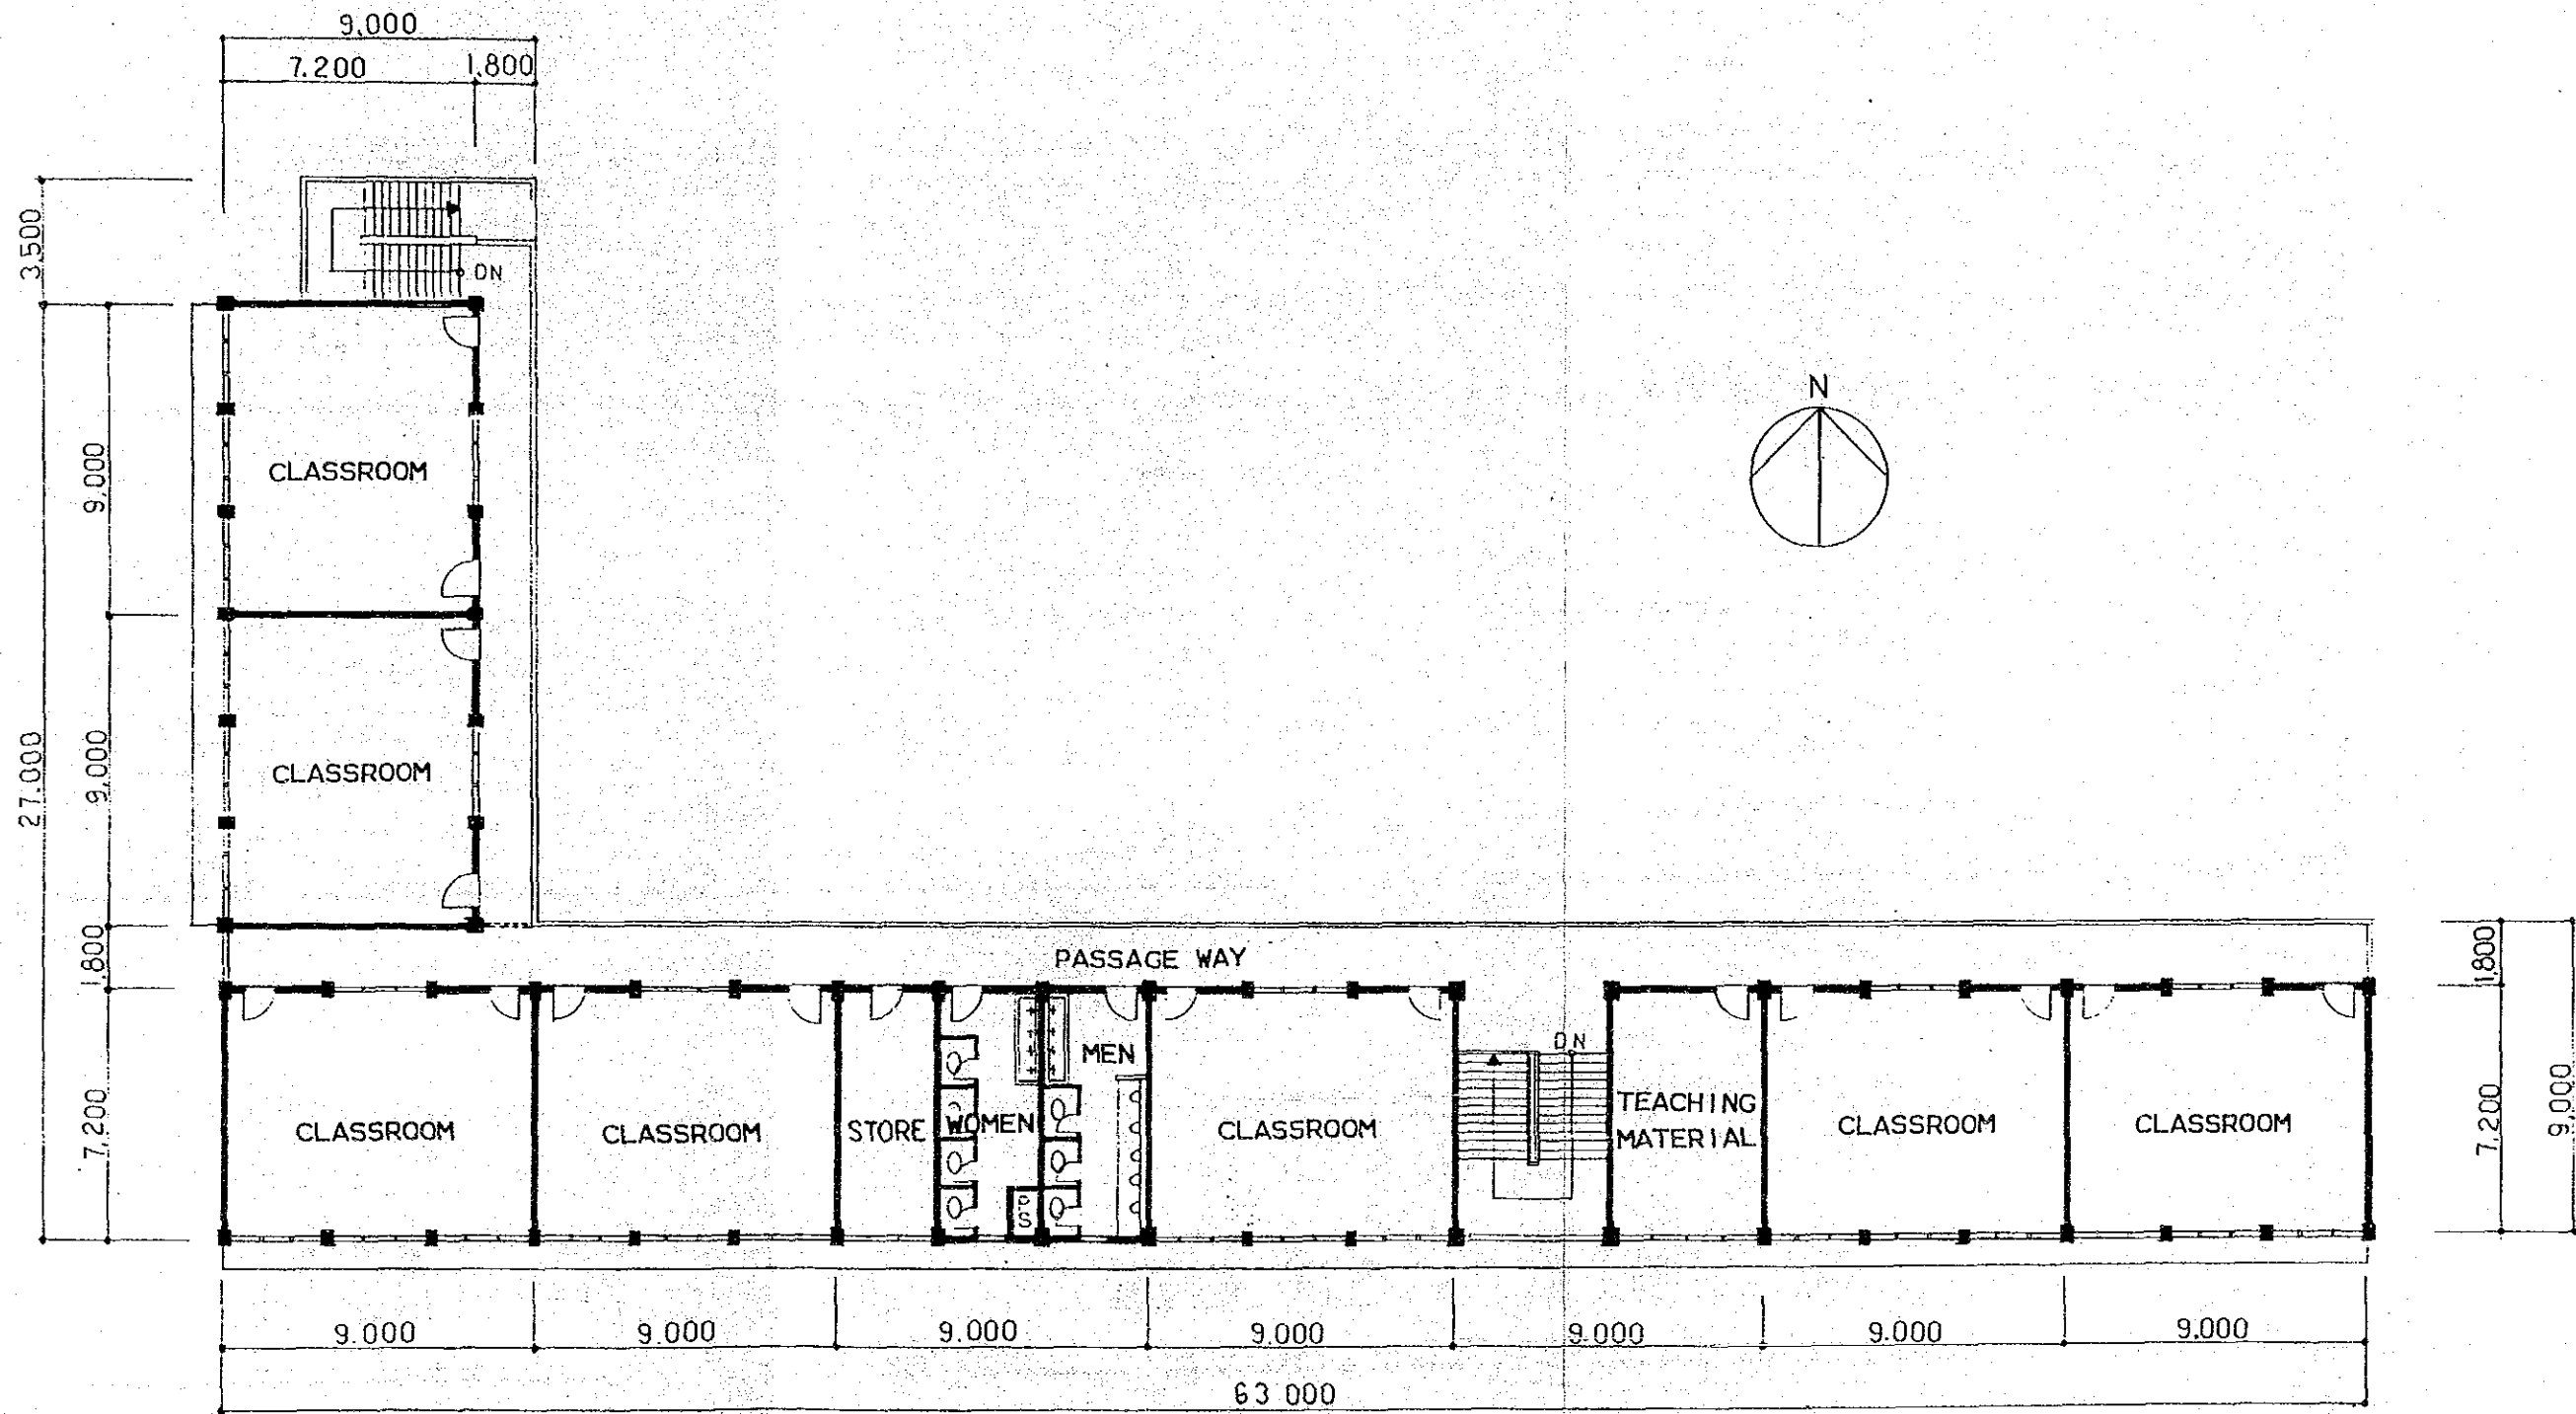


1 ST FLOOR PLAN SCALE 1:200

HOMNA 3.


THE PEOPLE'S REPUBLIC OF BANGLADESH			
MODEL RURAL DEVELOPMENT PROJECT PLAN			
FOR HOMNA AND DAUDKANDI UPAZILA			
HOMNA		PRIMARY SCHOOL	
1 ST FLOOR PLAN			
DATE		No.	25
JAPAN INTERNATIONAL COOPERATION AGENCY			

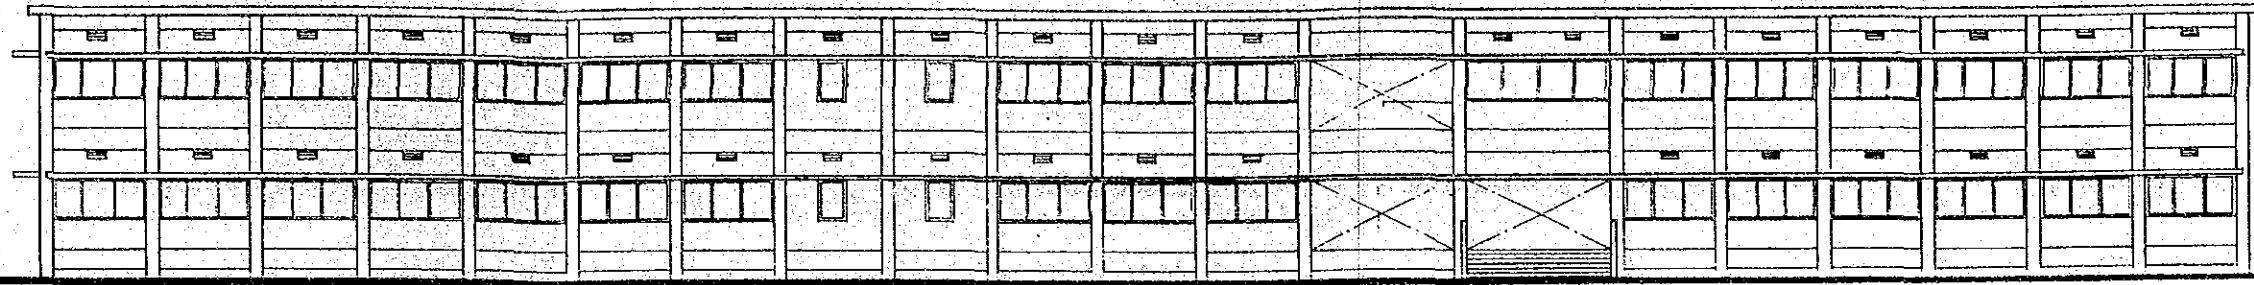


SOUTH ELEVATION

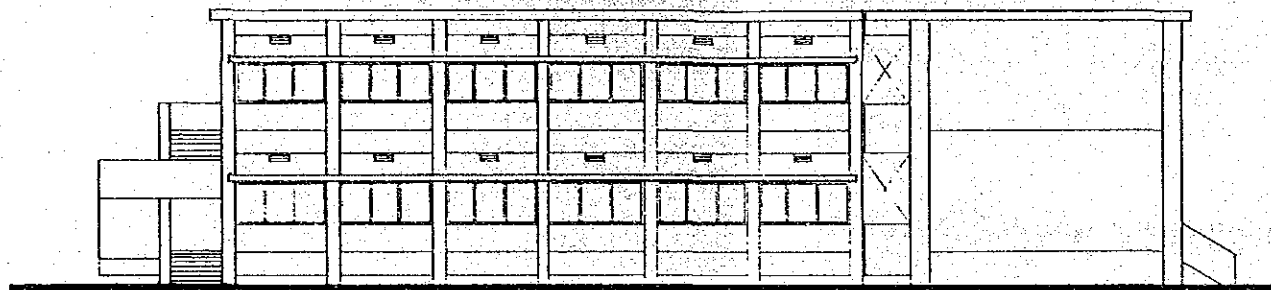

WEST ELEVATION

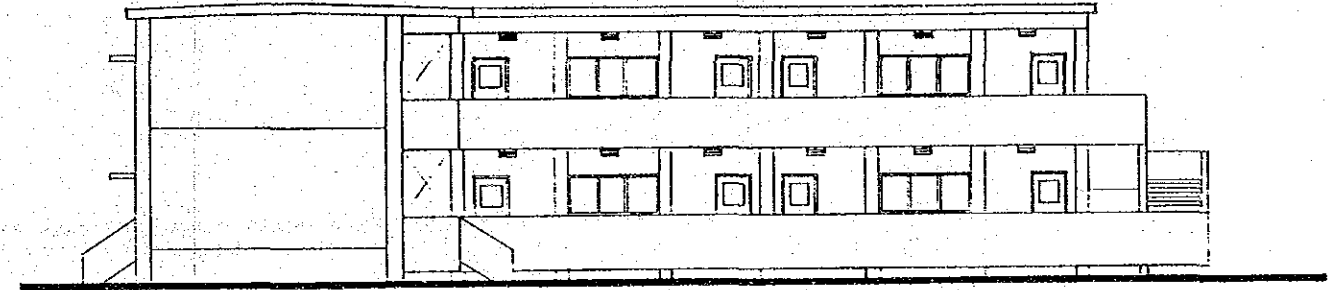

EAST ELEVATION

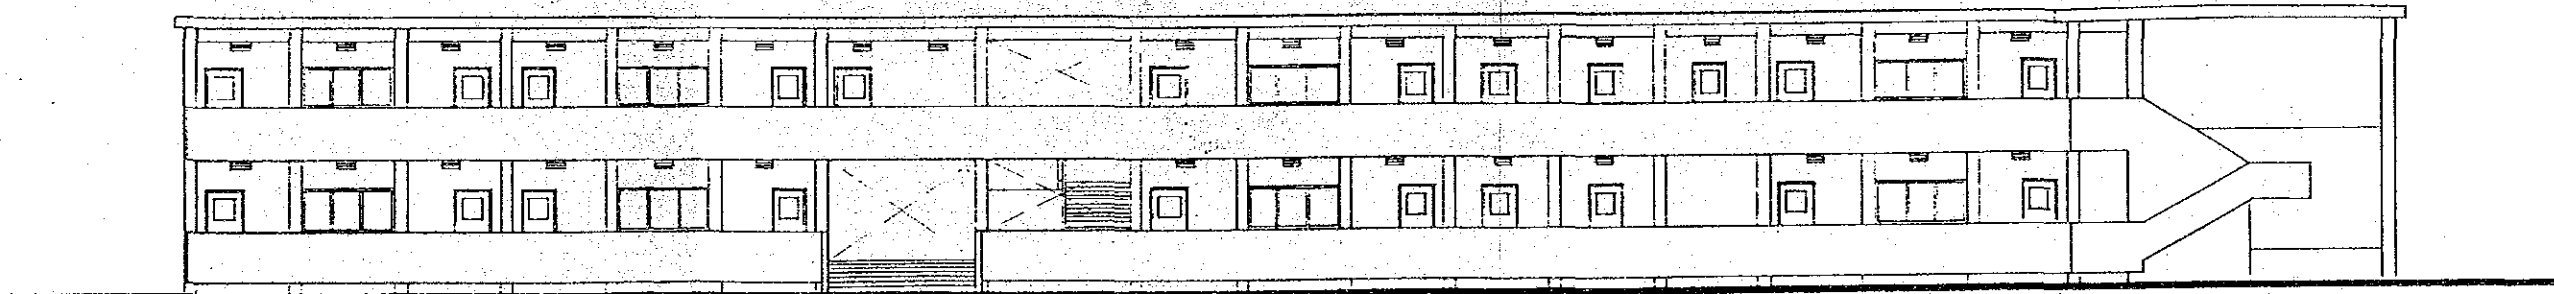

NORTH ELEVATION


ELEVATIONS SCALE 1:200

HOMNA 4.


THE PEOPLE'S REPUBLIC OF BANGLADESH
 MODEL RURAL DEVELOPMENT PROJECT PLAN
 FOR HOMNA AND DAUDKANDI UPAZILA

HOMNA PRIMARY SCHOOL
 ELEVATIONS

DATE		No.	26
JAPAN INTERNATIONAL COOPERATION AGENCY			

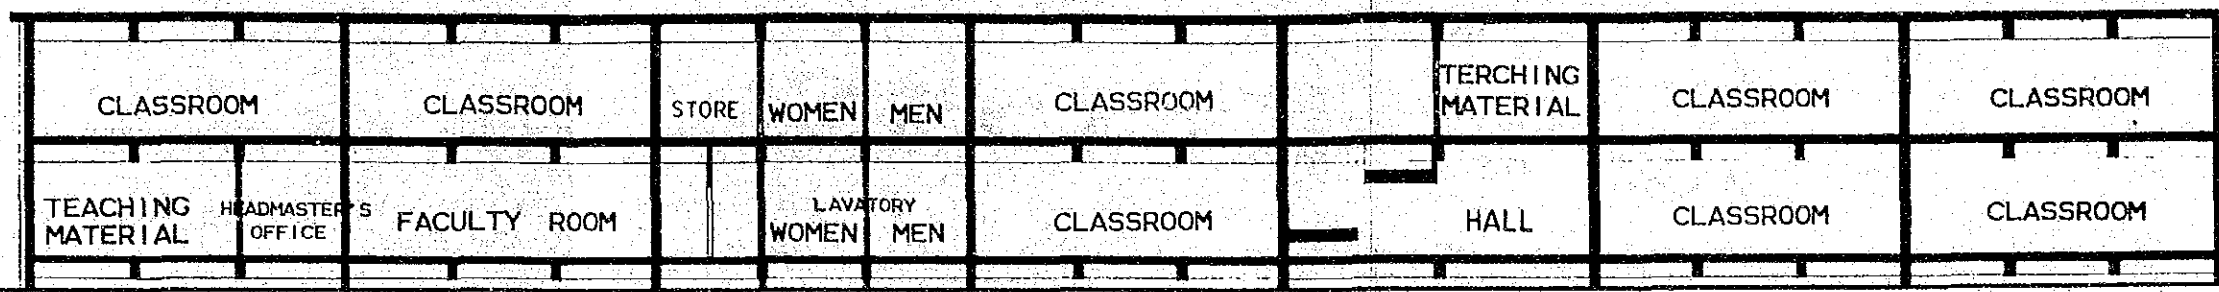

A-A SECTION

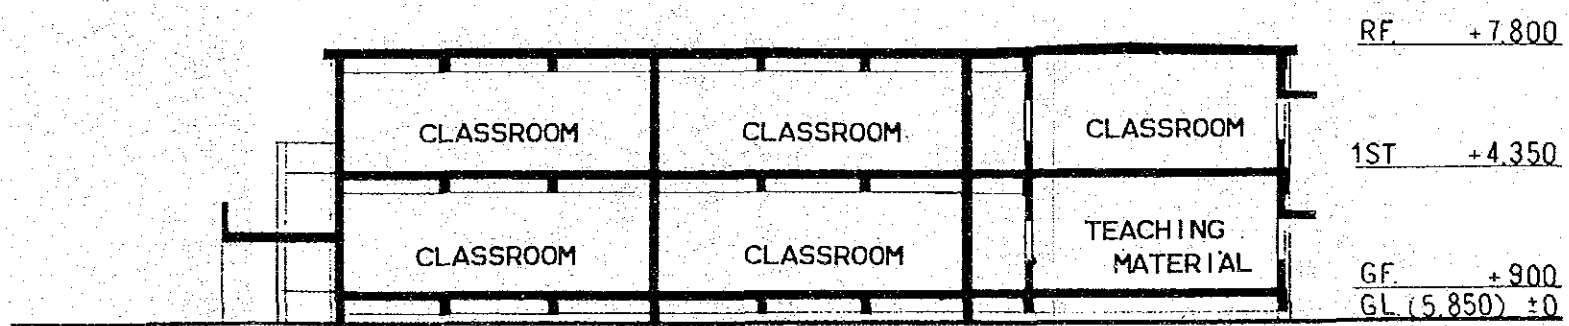


B-B SECTION

SECTIONS SCALE 1:200

HOMNA		5.	
THE PEOPLE'S REPUBLIC OF BANGLADESH			
MODEL RURAL DEVELOPMENT PROJECT PLAN			
FOR HOMNA AND DAUKANDI UPAZILA			
HOMNA		PRIMARY SCHOOL	
SECTION			
DATE		No.	27
JAPAN INTERNATIONAL COOPERATION AGENCY			



DRAWING LIST

1. SITE PLAN
2. GROUND FLOOR PLAN , 1 ST FLOOR PLAN
3. ELEVATIONS, SECTIONS

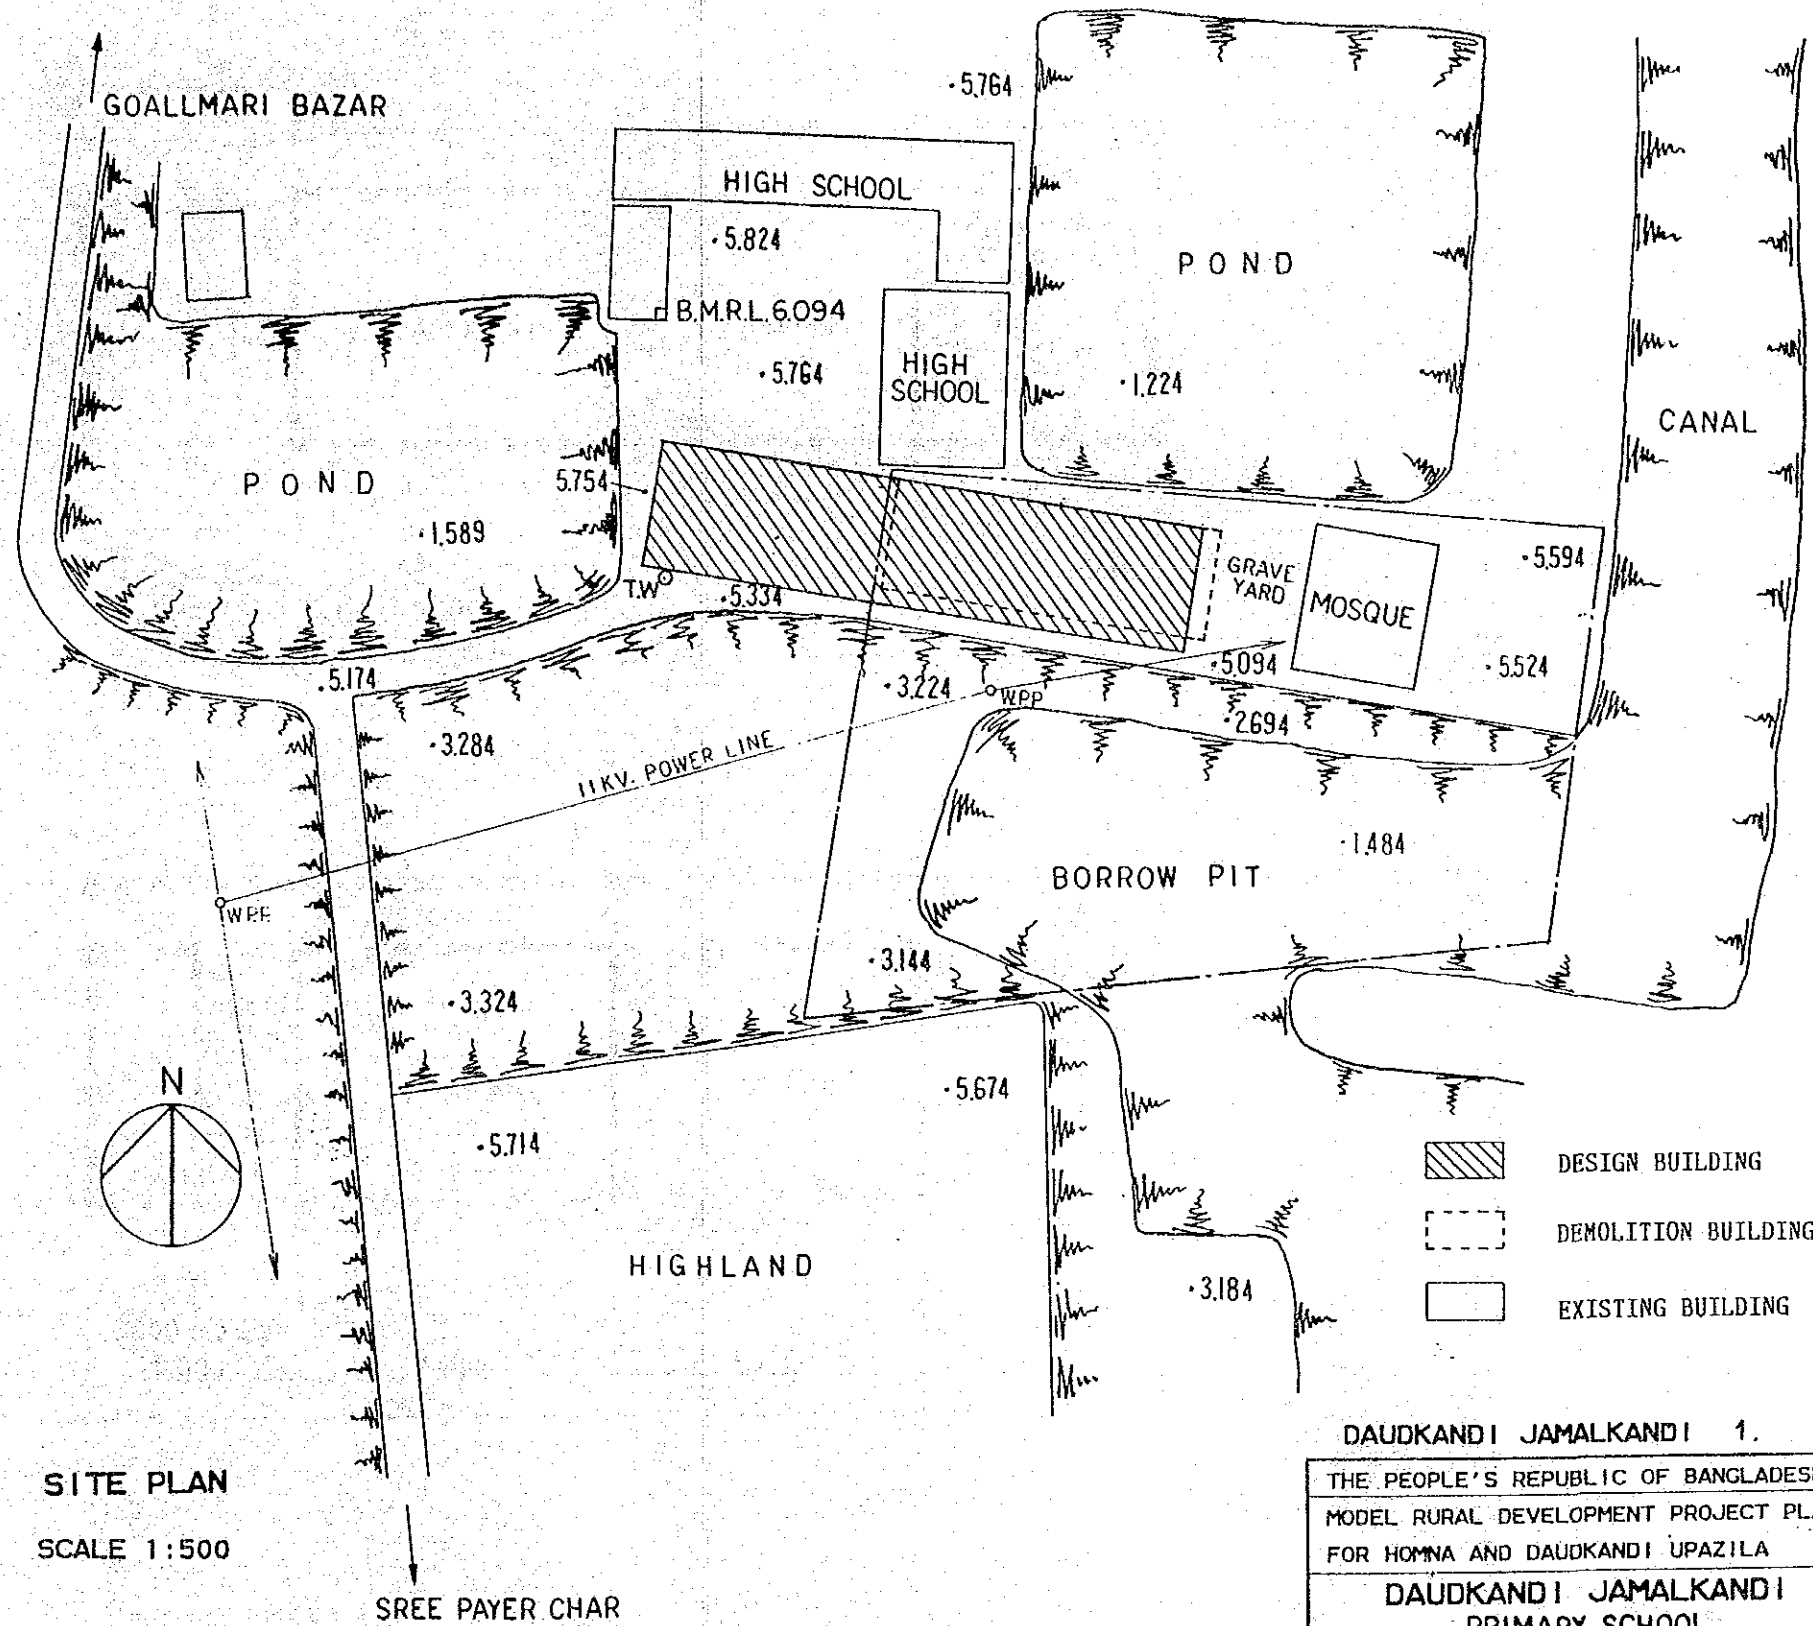


SITE PLAN
SCALE 1:500


DAUDKANDI JAMALKANDI 1.			
THE PEOPLE'S REPUBLIC OF BANGLADESH			
MODEL RURAL DEVELOPMENT PROJECT PLAN			
FOR HOMNA AND DAUDKANDI UPAZILA			
DAUDKANDI JAMALKANDI			
PRIMARY SCHOOL			
DRAWING LIST AND SITE PLAN			
DATE		No.	28
JAPAN INTERNATIONAL COOPERATION AGENCY			

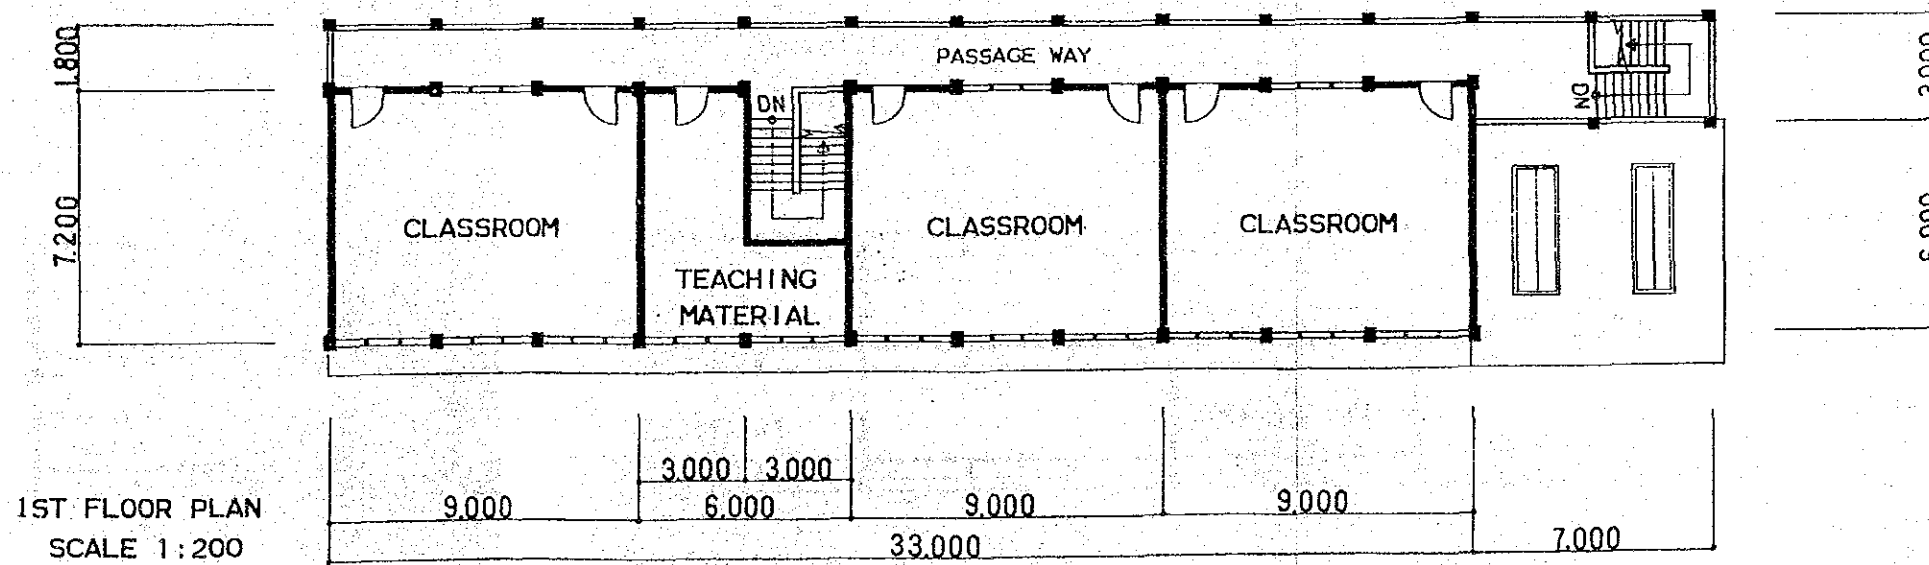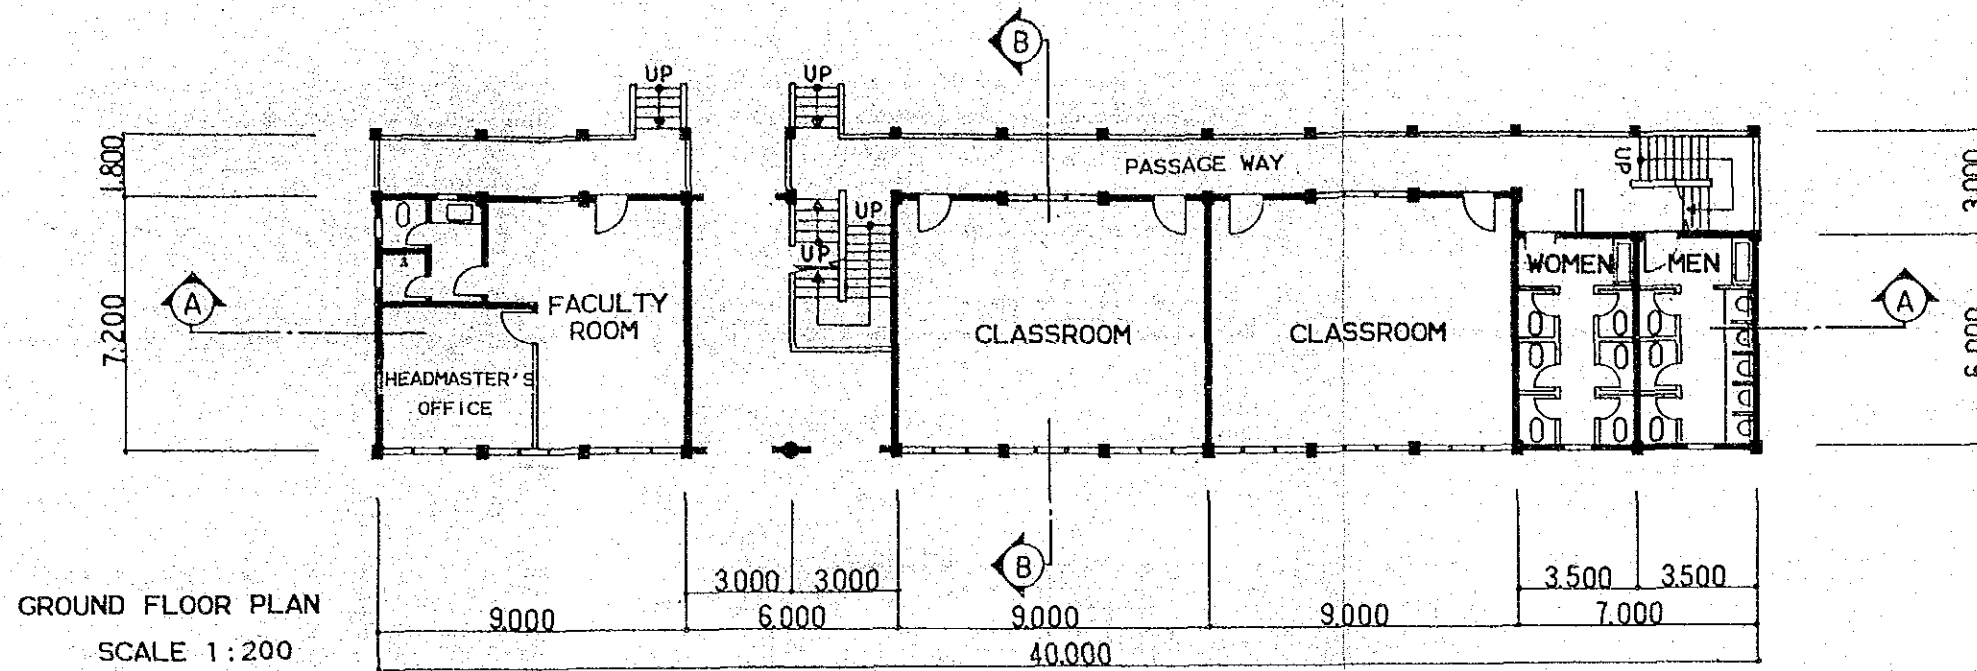


DAUDKANDI JAMALKANDI 2.		
THE PEOPLE'S REPUBLIC OF BANGLADESH		
MODEL RURAL DEVELOPMENT PROJECT PLAN		
FOR HOMNA AND DAUDKANDI UPAZILA		
DAUDKANDI JAMALKANDI PRIMARY SCHOOL		
GROUND FLOOR PLAN		
1 ST FLOOR PLAN		
DATE	N o.	29
JAPAN INTERNATIONAL COOPERATION AGENCY		

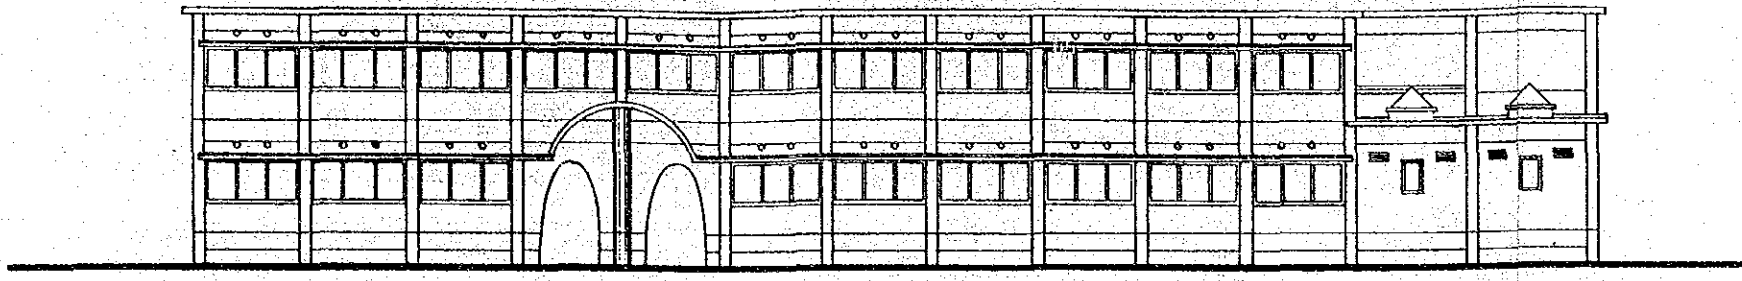


SOUTH ELEVATION

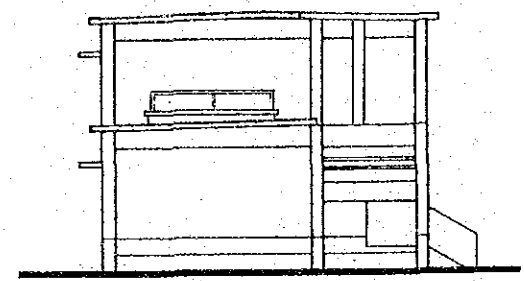


EAST ELEVATION

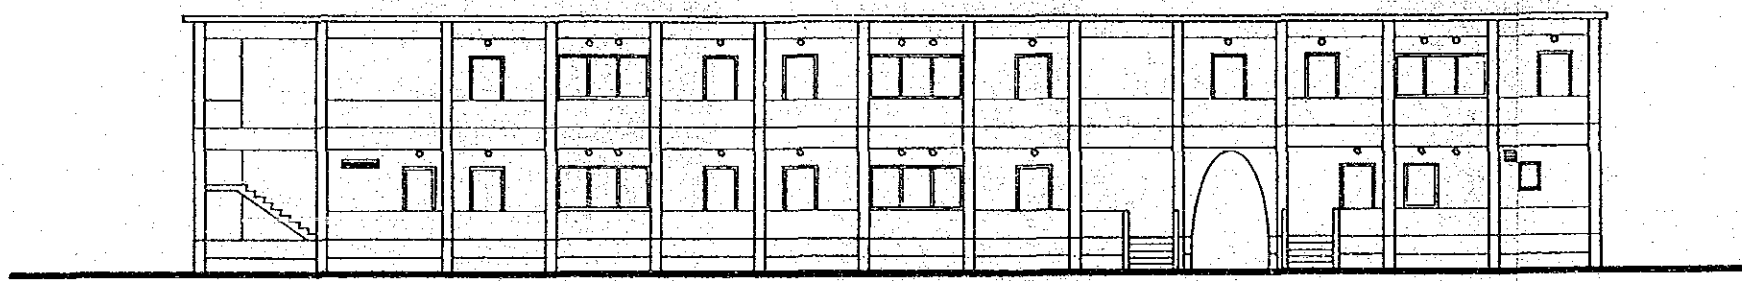

NORTH ELEVATION

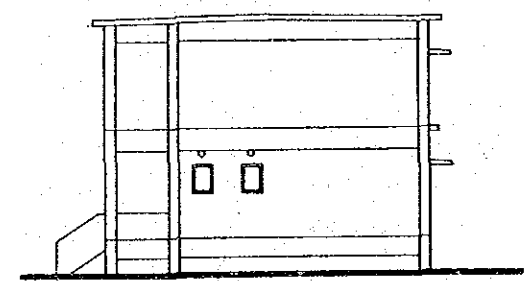


WEST ELEVATION

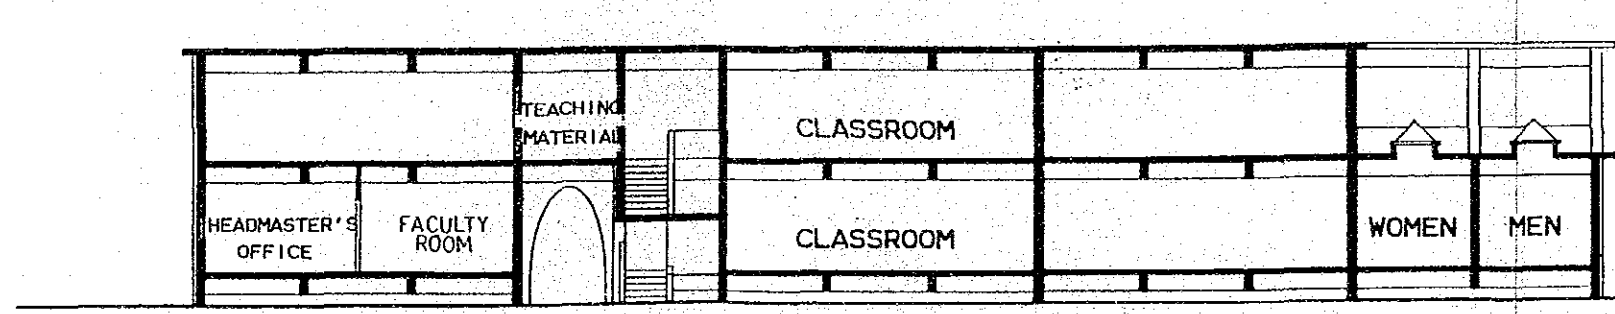

A-A SECTION

RF. +7.800
 1ST. +4.350
 GF. +9.00
 GL. (5.700) ±0

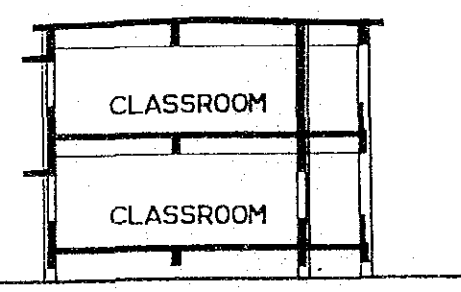

B-B SECTION


ELEVATIONS AND SECTIONS

SCALE 1:200

DAUKANDI JAMALKANDI 3.			
THE PEOPLE'S REPUBLIC OF BANGLADESH			
MODEL RURAL DEVELOPMENT PROJECT PLAN			
FOR HOMNA AND DAUKANDI UPAZILA			
DAUKANDI JAMALKANDI			
PRIMARY SCHOOL			
ELEVATIONS AND SECTIONS			
DATE		N o.	30
JAPAN INTERNATIONAL COOPERATION AGENCY			


DRAWING LIST

1. SITE PLAN
2. GROUND FLOOR PLAN,
ELEVATIONS, SECTION

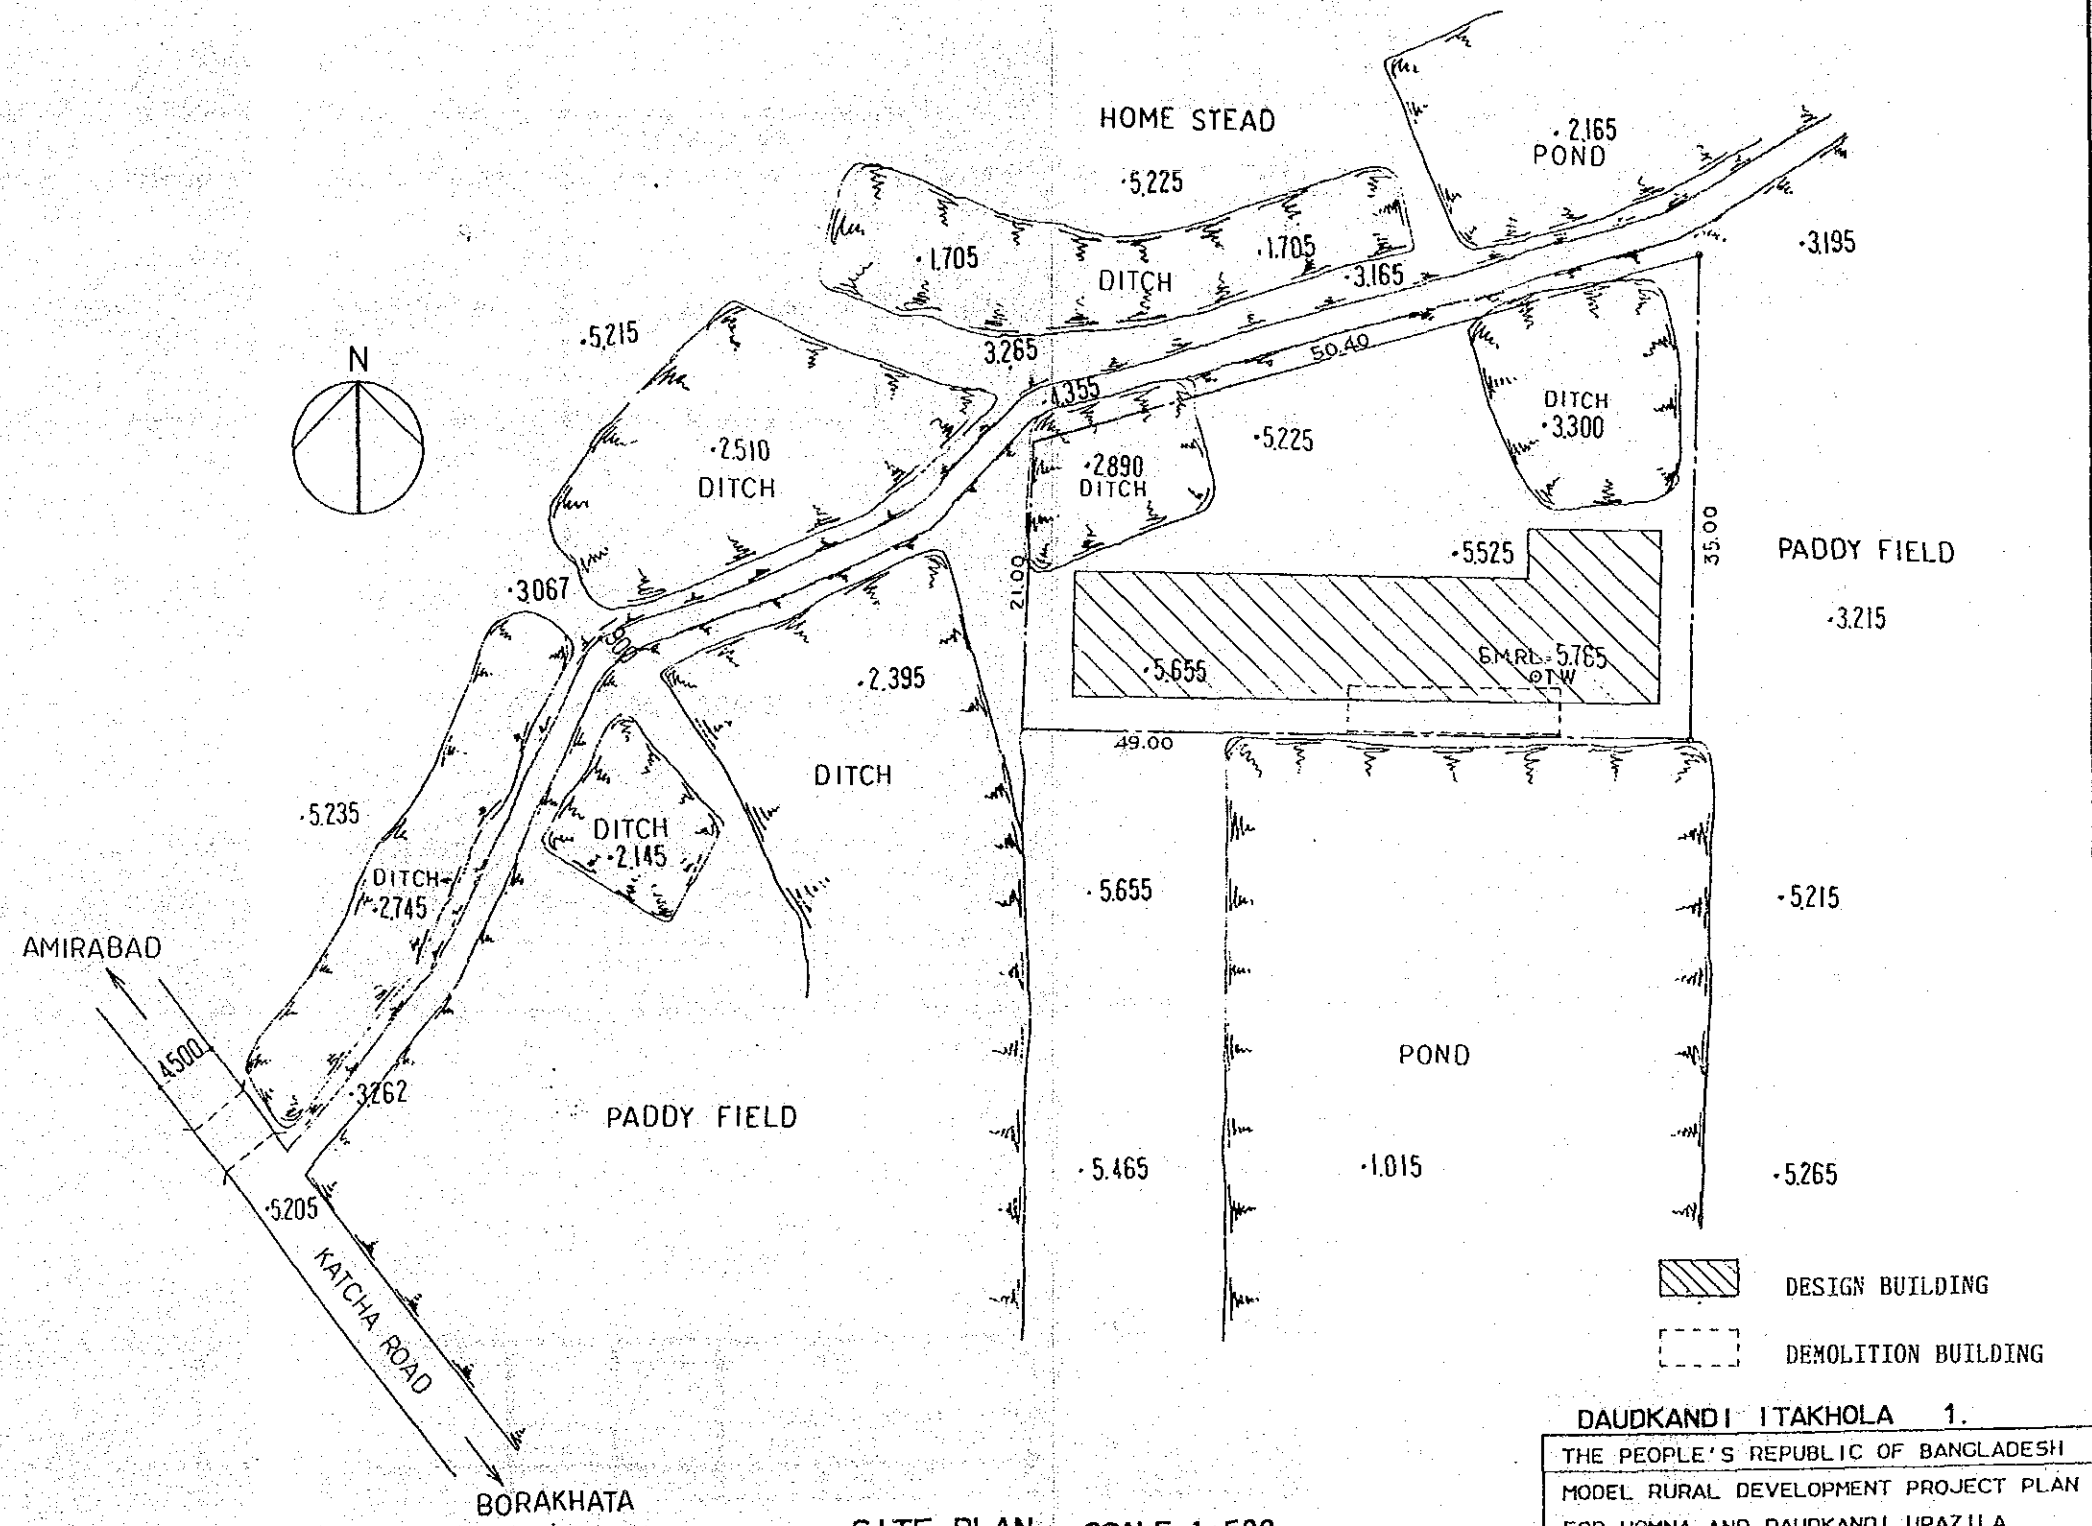


SITE PLAN SCALE 1:500


DAUDKANDI ITAKHOLA 1.			
THE PEOPLE'S REPUBLIC OF BANGLADESH			
MODEL RURAL DEVELOPMENT PROJECT PLAN			
FOR HOMNA AND DAUDKANDI UPAZILA			
DAUDKANDI ITAKHOLA			
PRIMARY SCHOOL			
DRAWING LIST AND SITE PLAN			
DATE		No.	31
JAPAN INTERNATIONAL COOPERATION AGENCY			

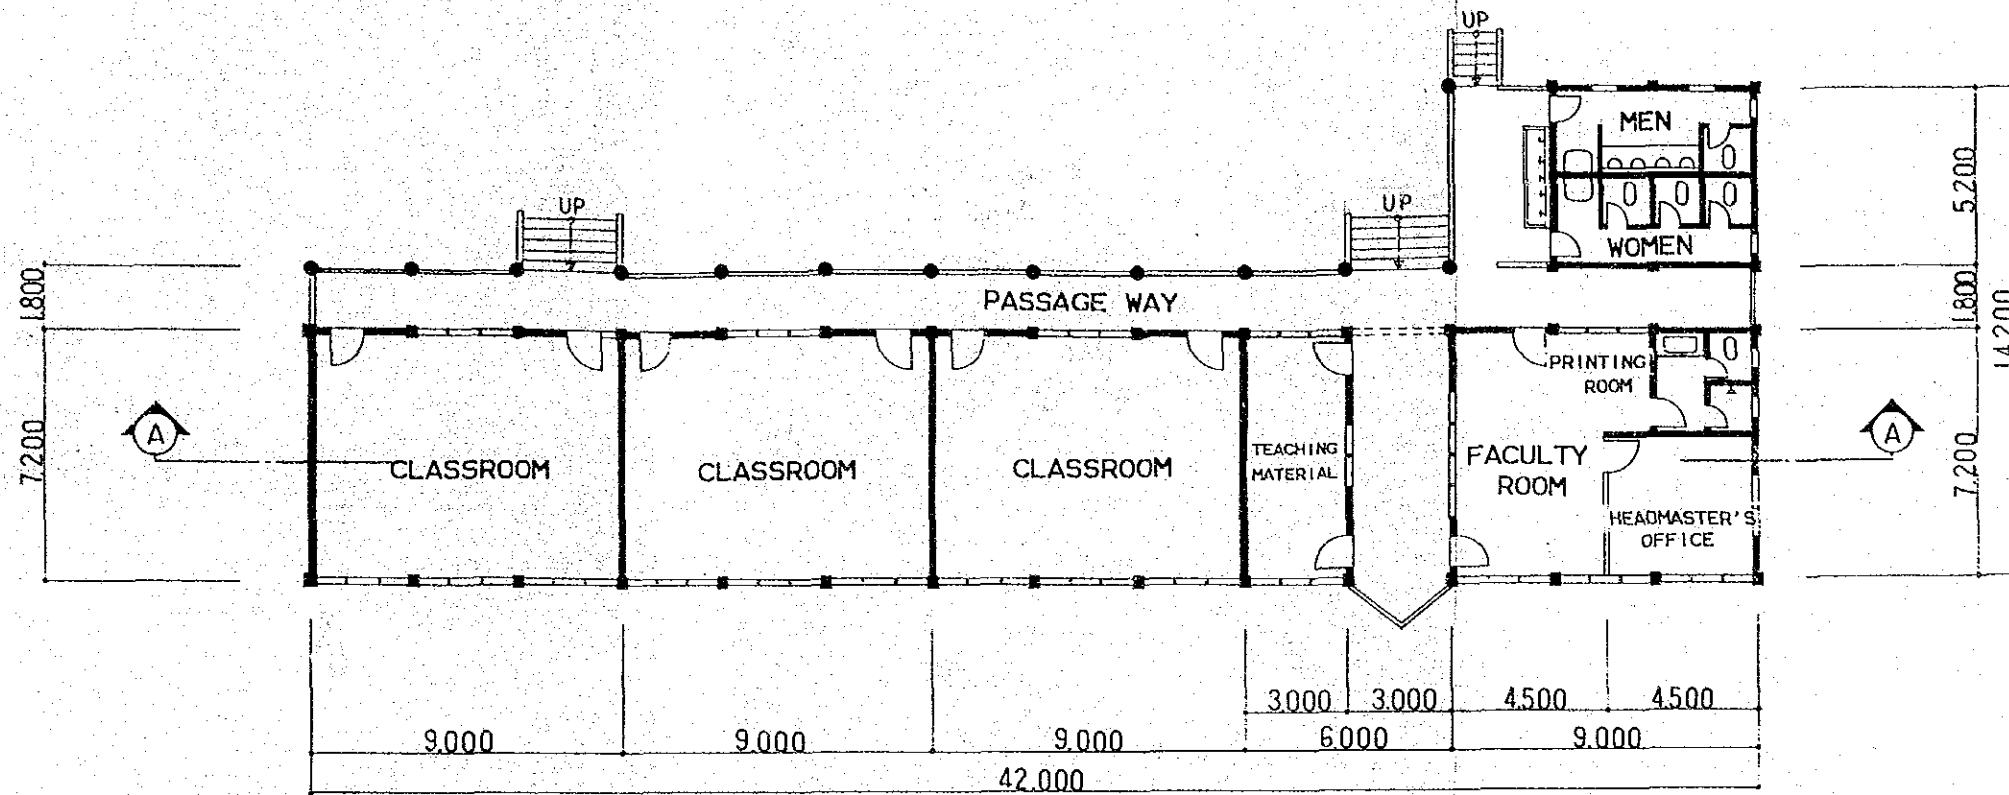


FLOOR PLAN SCALE 1:200

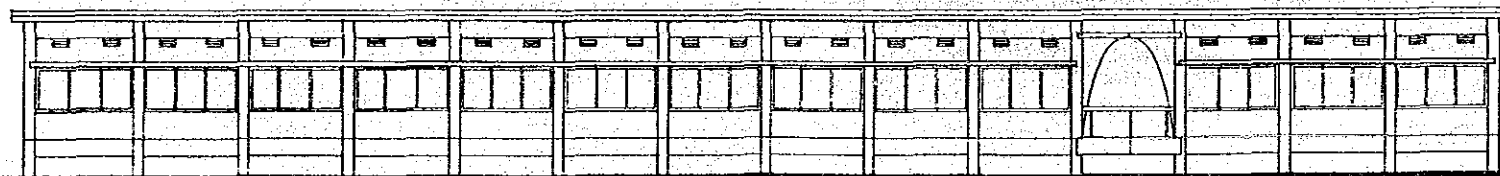

SOUTH ELEVATION

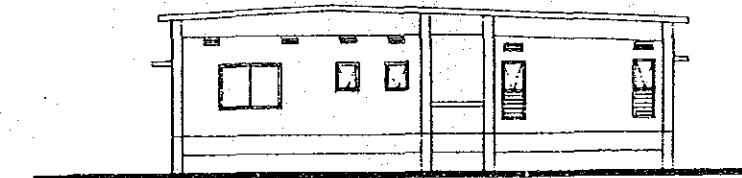

EAST ELEVATION

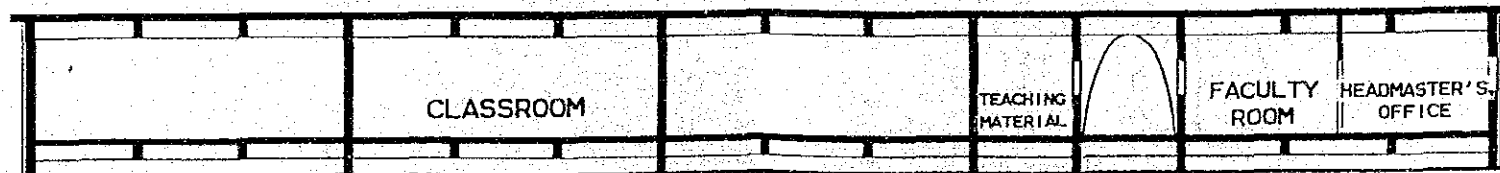

A-A SECTION

RL. +4.550

GF. +1.100

GL (5500) ±0


FLOOR PLAN, ELEVATIONS AND SECTION
SCALE 1:200




DAUDKANDI ITAKHOLA 2.		
THE PEOPLE'S REPUBLIC OF BANGLADESH		
MODEL RURAL DEVELOPMENT PROJECT PLAN		
FOR HOMNA AND DAUDKANDI UPAZILA		
DAUDKANDI ITAKHOLA		
PRIMARY SCHOOL		
FLOOR PLAN, ELEVATIONS, SECTION		
DATE	N o.	32
JAPAN INTERNATIONAL COOPERATION AGENCY		

DRAWING LIST

1. SITE PLAN
2. GROUND FLOOR PLAN, 1ST FLOOR PLAN
3. ELEVATIONS AND SECTIONS

SITE PLAN
SCALE 1:500

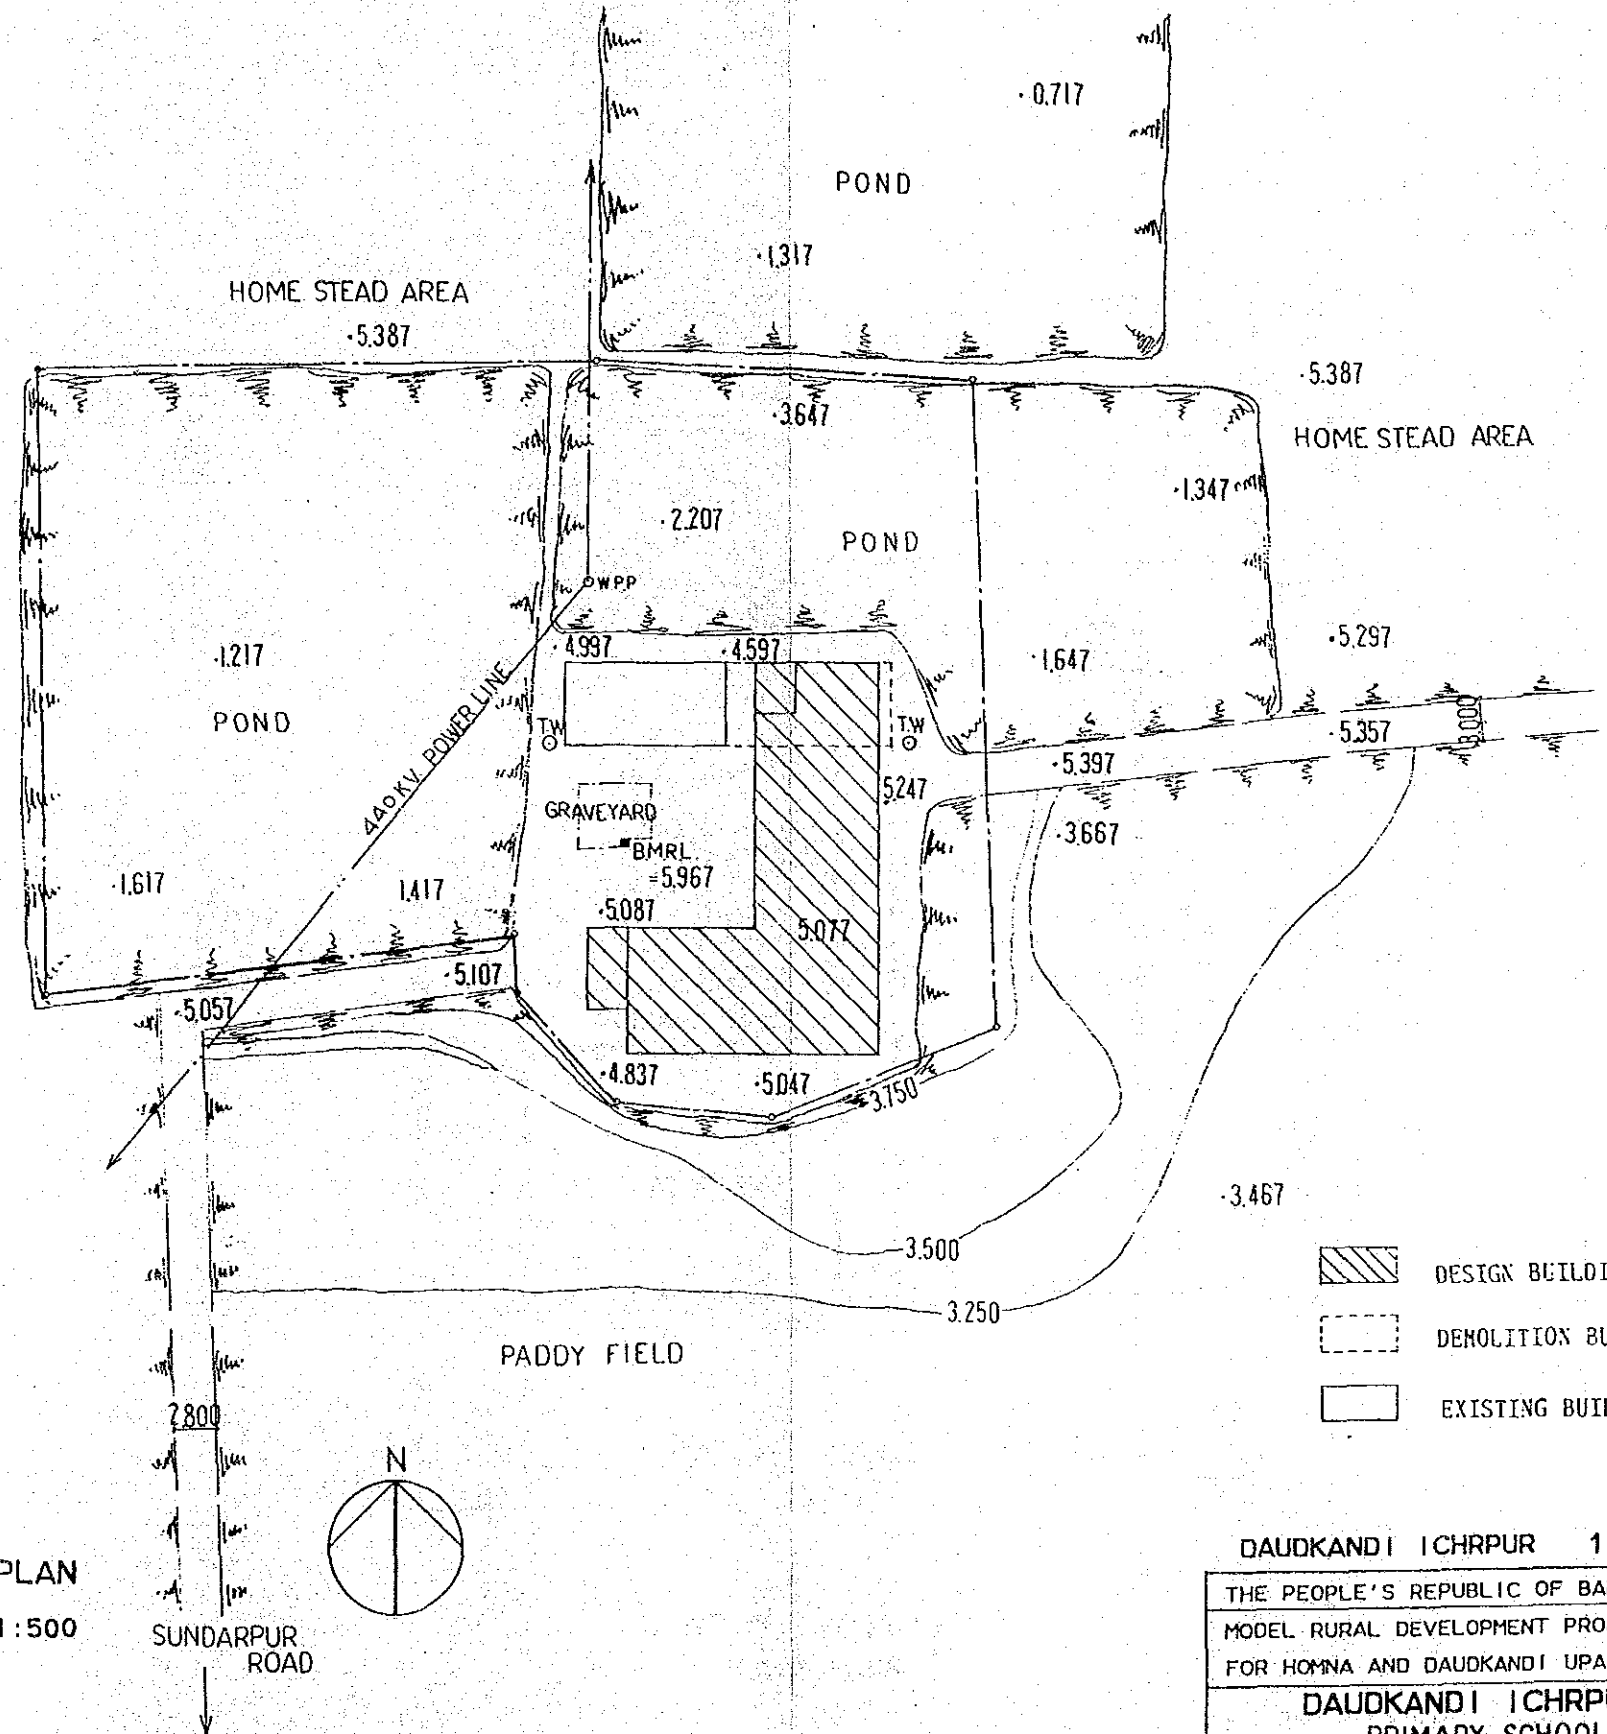

  -  DESIGN BUILDING
-  DEMOLITION BUILDING
-  EXISTING BUILDING

DAUDKANDI ICHRPUR 1.


THE PEOPLE'S REPUBLIC OF BANGLADESH
MODEL RURAL DEVELOPMENT PROJECT PLAN
FOR HOMNA AND DAUDKANDI UPAZILA

**DAUDKANDI ICHRPUR
PRIMARY SCHOOL**


DRAWING LIST AND SITE PLAN

DATE	N. o.	33
------	-------	----

JAPAN INTERNATIONAL COOPERATION AGENCY

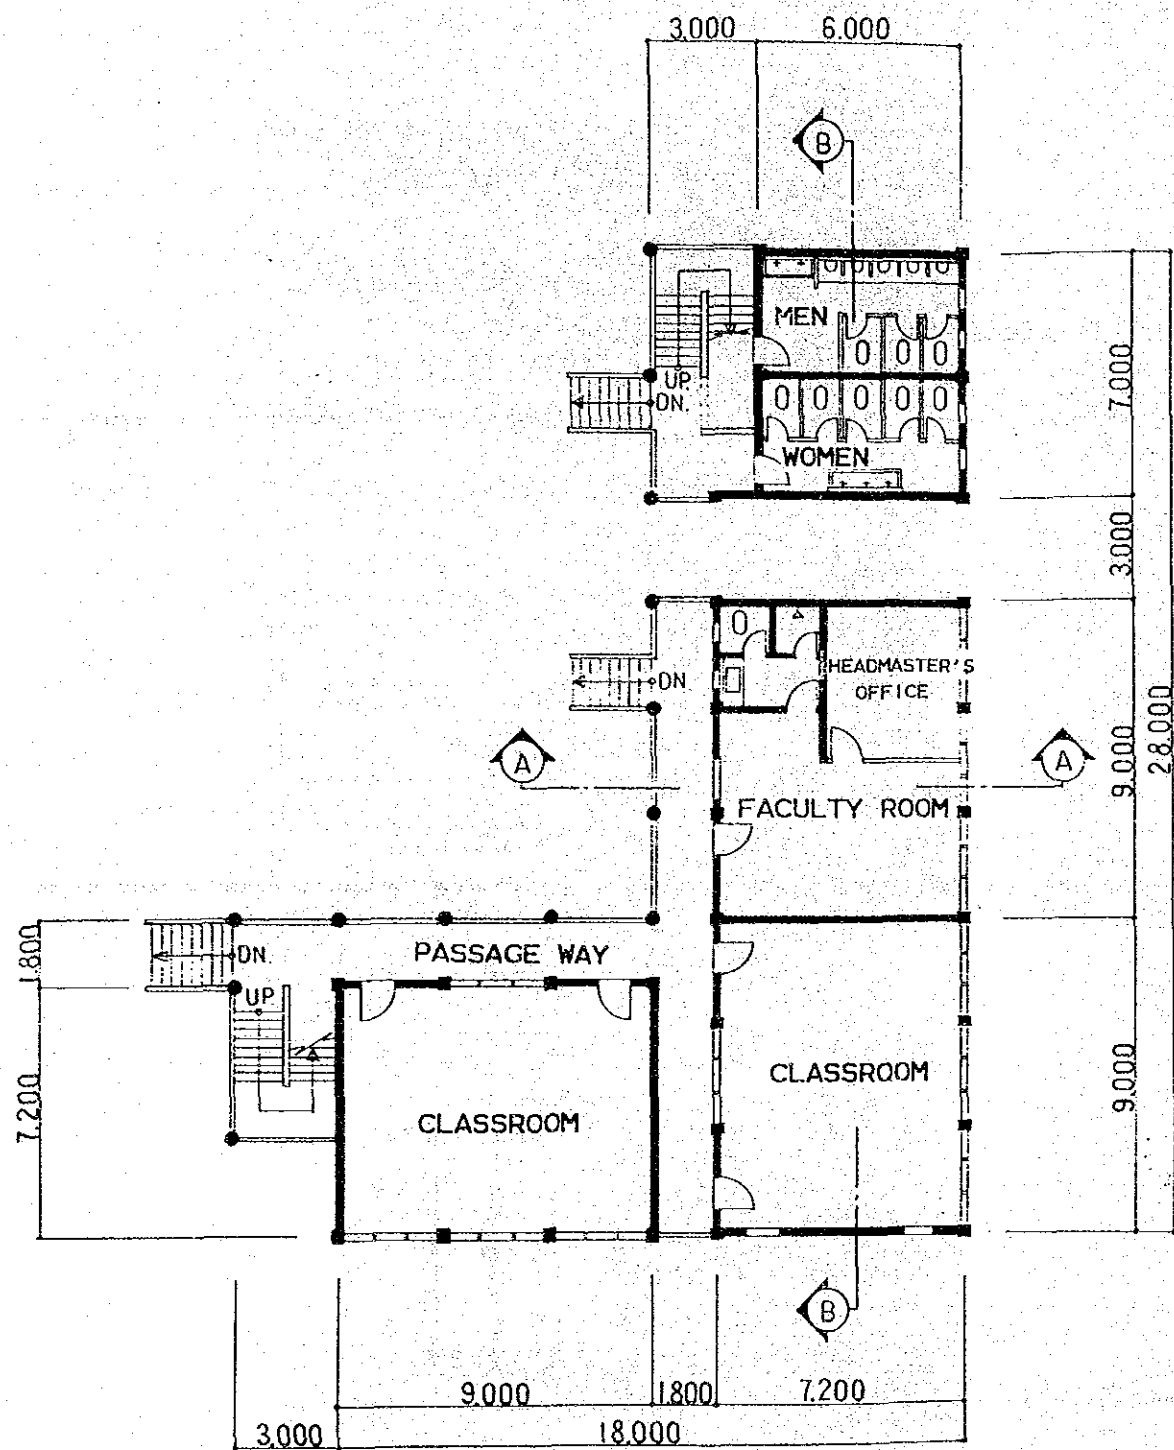


GROUND FLOOR PLAN
SCALE 1:200

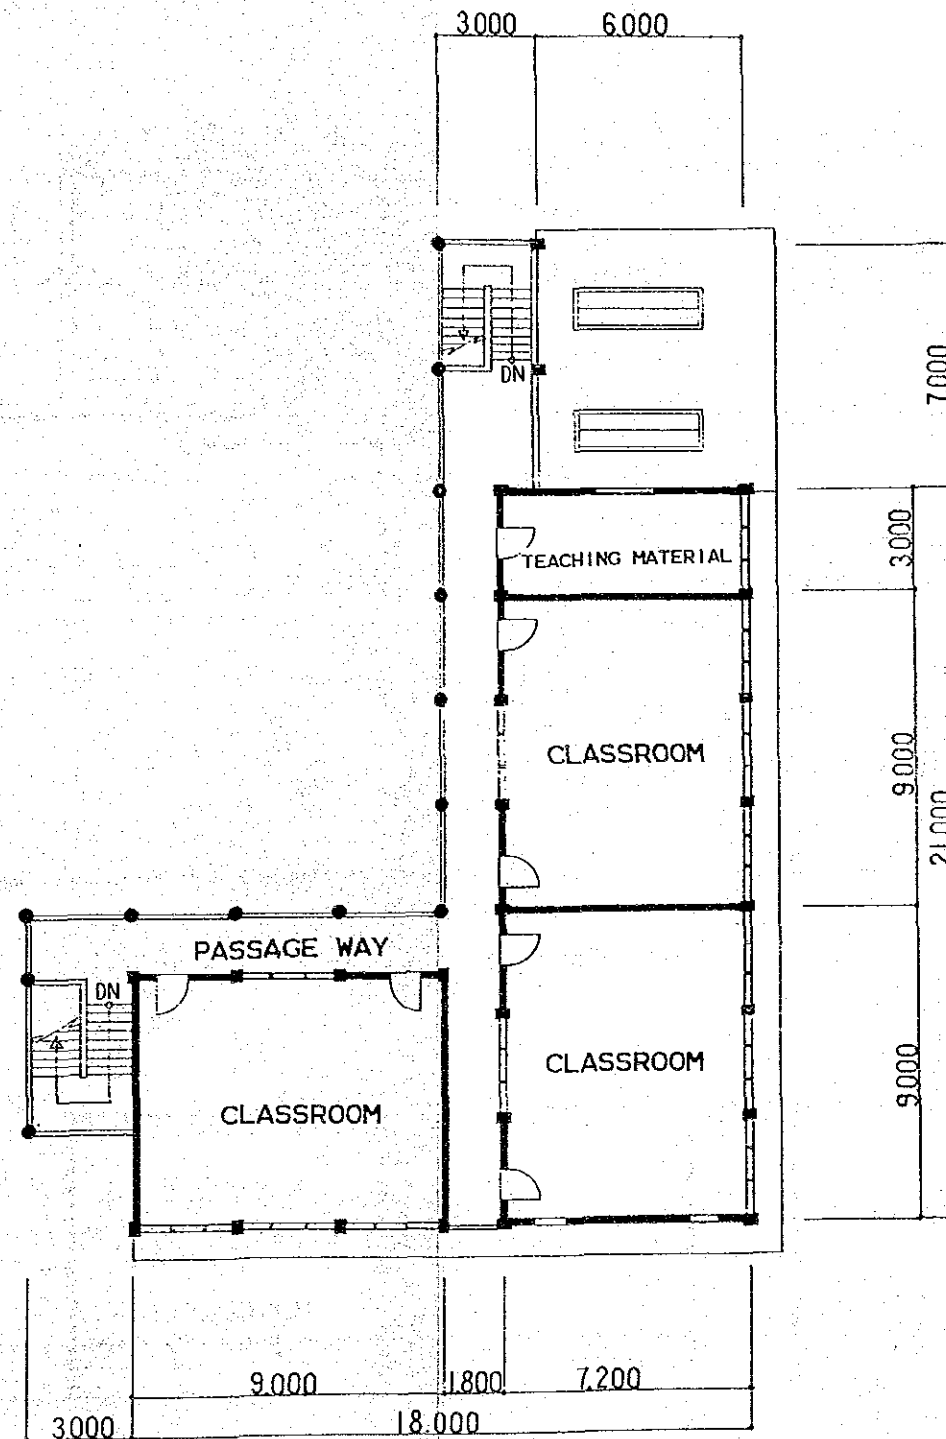


1 ST FLOOR PLAN
SCALE 1:200


DAUDKANDI ICHRPUR 2.			
THE PEOPLE'S REPUBLIC OF BANGLADESH			
MODEL RURAL DEVELOPMENT PROJECT PLAN			
FOR HOMNA AND DAUDKANDI UPAZILA			
DAUDKANDI ICHRPUR			
PRIMARY SCHOOL			
GROUND FLOOR PLAN			
1 ST FLOOR PLAN			
DATE		No.	34
JAPAN INTERNATIONAL COOPERATION AGENCY			

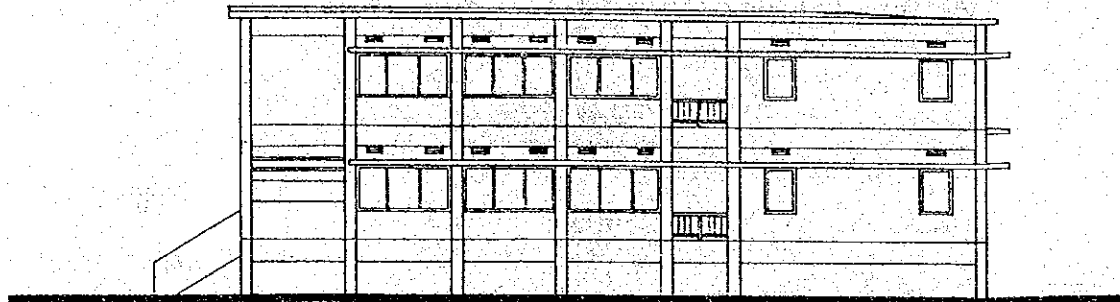


SOUTH ELEVATION

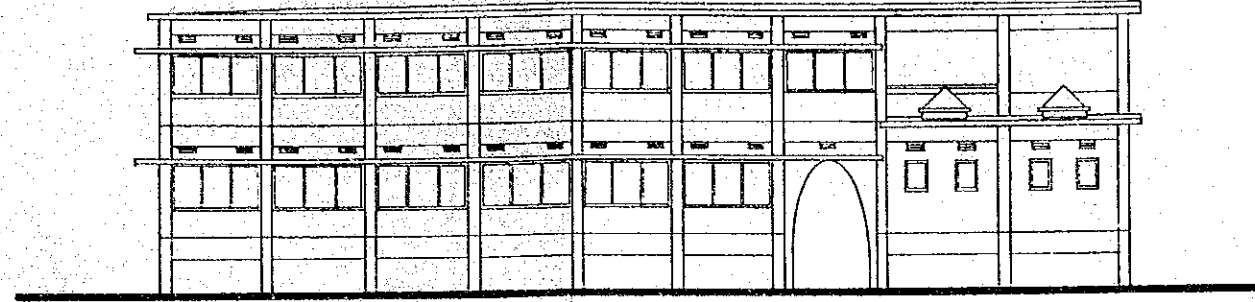


EAST ELEVATION

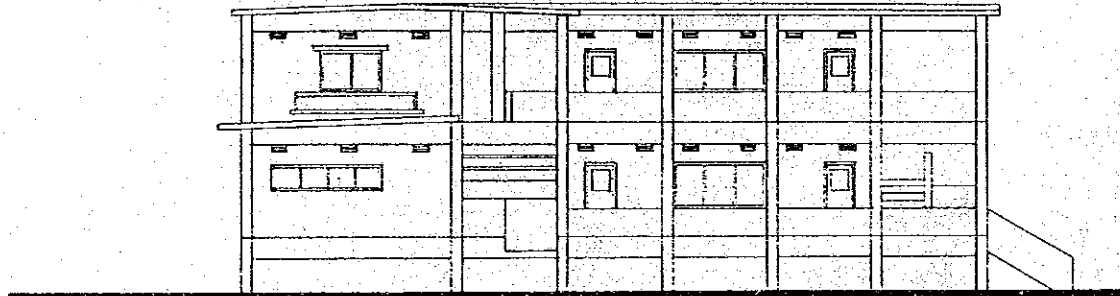


NORTH ELEVATION

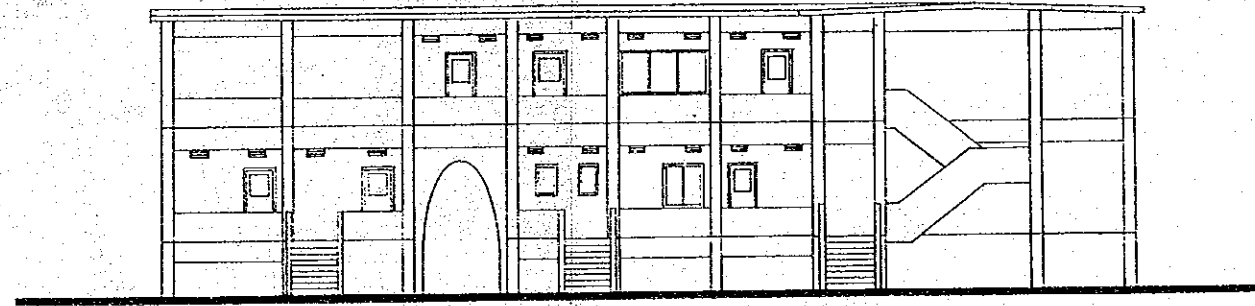

WEST ELEVATION

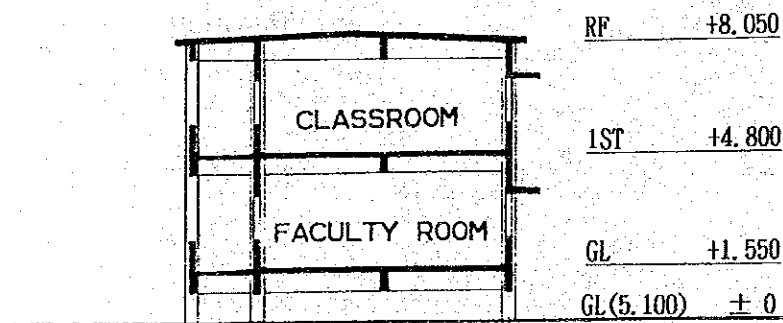

A-A SECTION

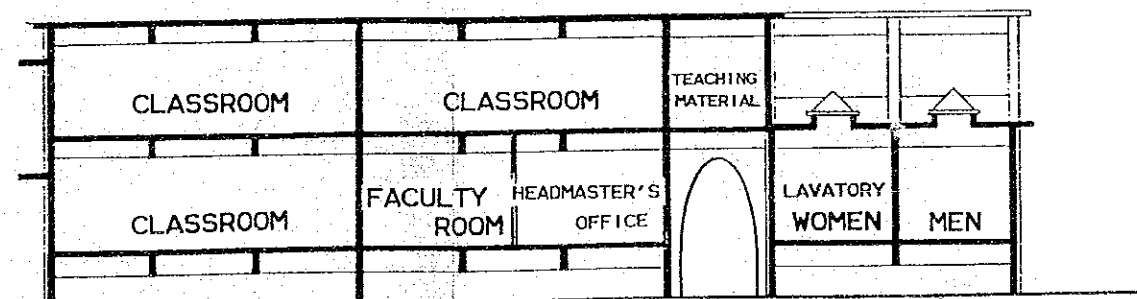


B-B SECTION





ELEVATIONS AND SECTIONS SCALE 1:200

DAUKANDI ICHRPUR 3.
 THE PEOPLE'S REPUBLIC OF BANGLADESH
 MODEL RURAL DEVELOPMENT PROJECT PLAN
 FOR HOMNA AND DAUKANDI UPAZILA
DAUKANDI ICHRPUR
 PRIMARY SCHOOL
ELEVATIONS AND SECTIONS
 DATE _____ No. 35
 JAPAN INTERNATIONAL COOPERATION AGENCY

DRAWING LIST


- 1. SITE PLAN
- 2. GROUND FLOOR PLAN
ELEVATIONS AND SECTIONS

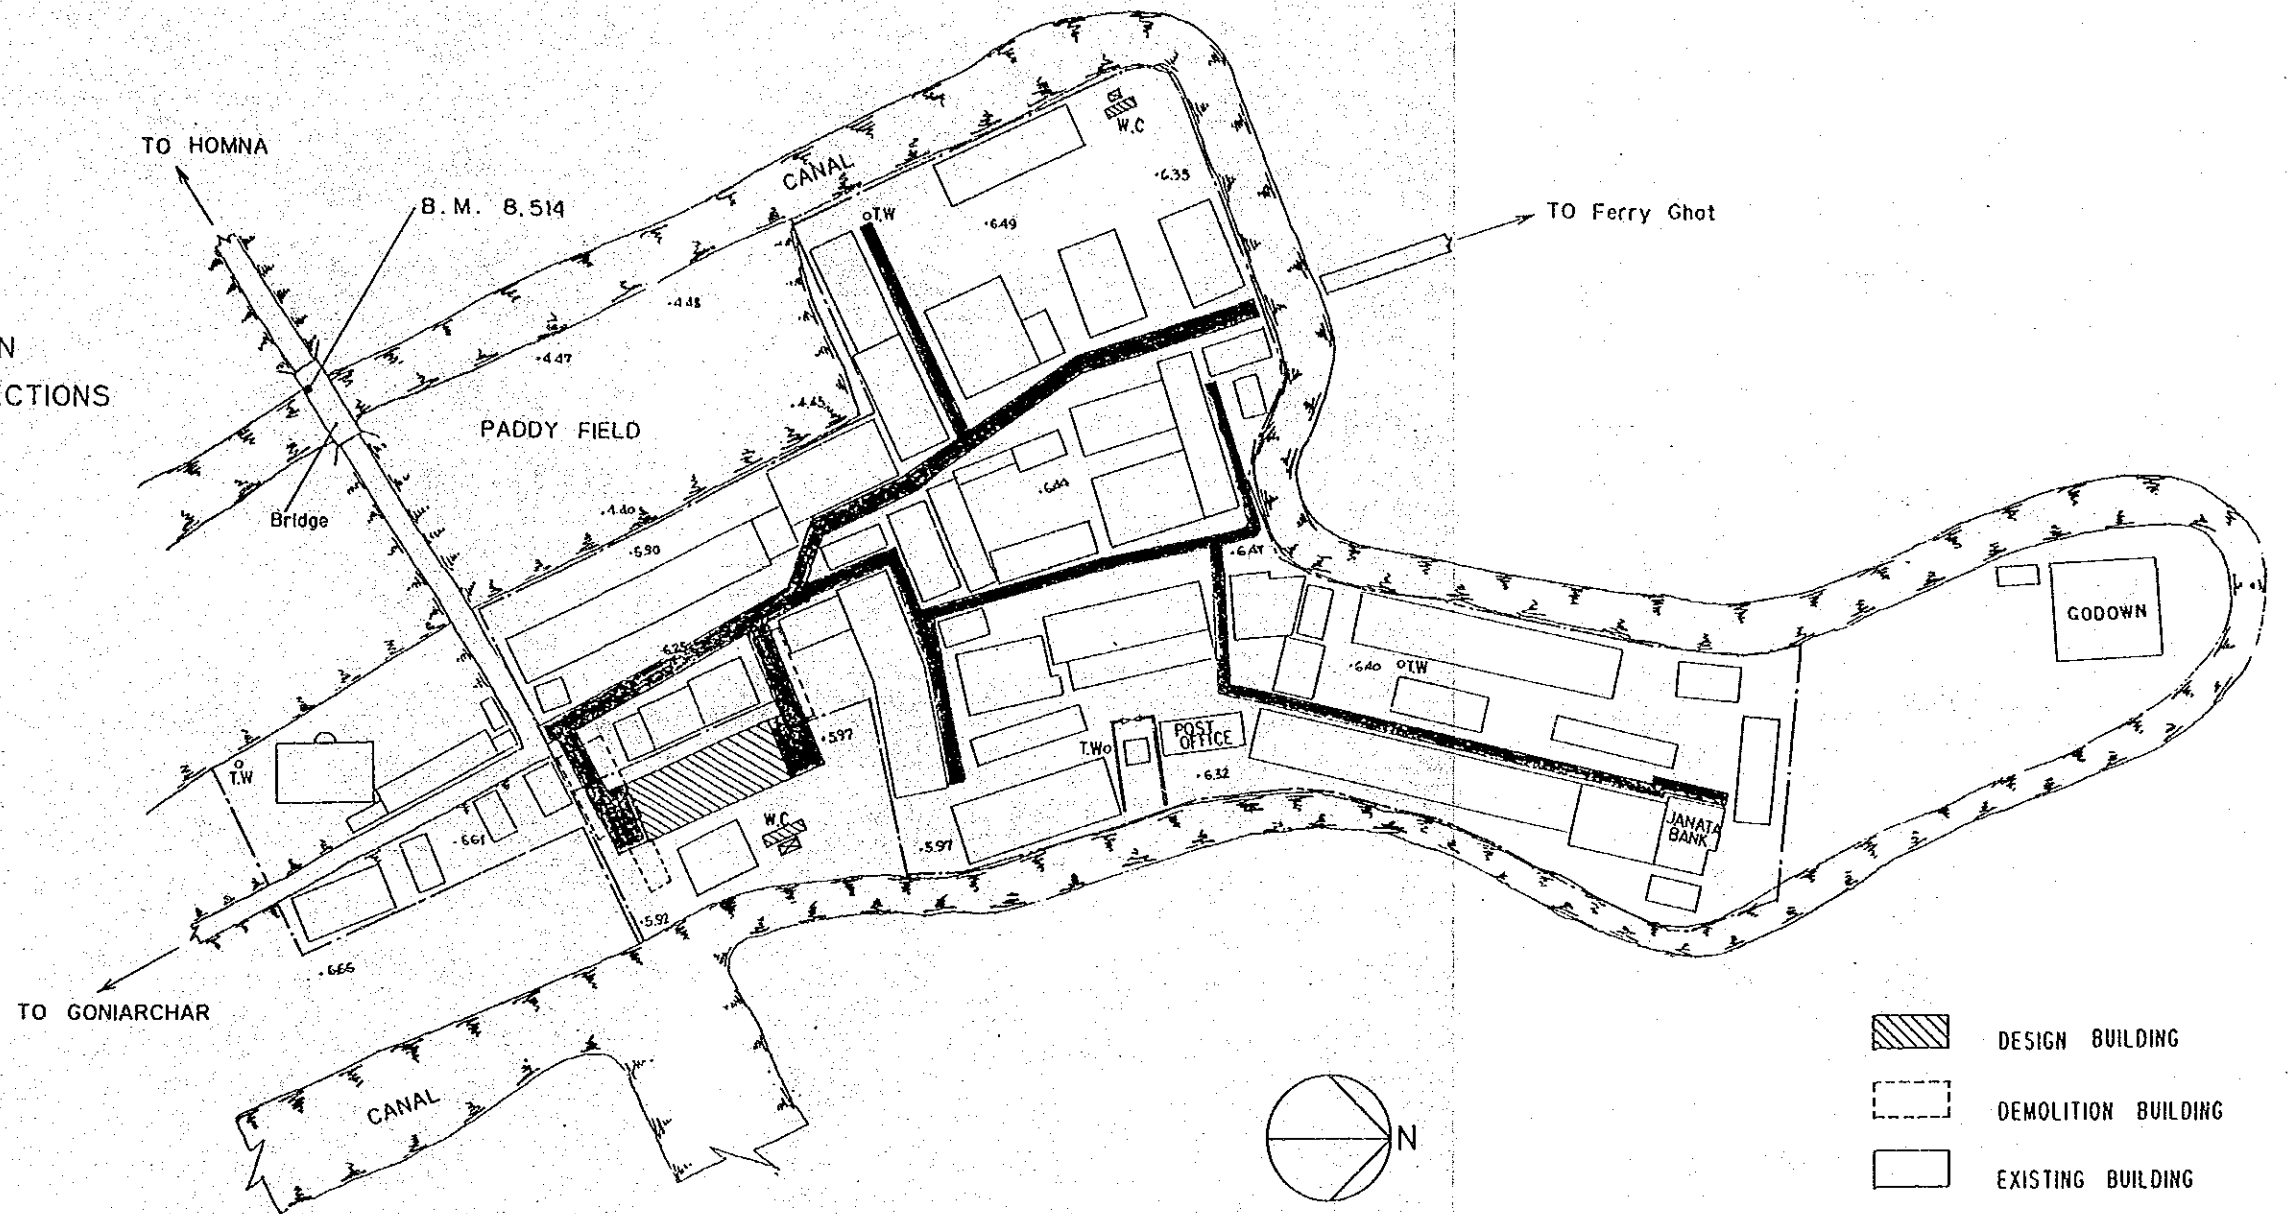

   -  DESIGN BUILDING
-  DEMOLITION BUILDING
-  EXISTING BUILDING
-  ROAD PLAN
(W: 2.0m, 2.5m, 3.0m)






SITE PLAN SCALE 1:1000

DULALPUR BAZAR			
THE PEOPLE'S REPUBLIC OF BANGLADESH			
MODEL RURAL DEVELOPMENT PROJECT PLAN			
FOR HOMNA AND DAUKANDI UPAZILA			
HOMNA DULALPUR			
GROWTH CENTER SITE PLAN			
DATE		N o.	36
JAPAN INTERNATIONAL COOPERATION AGENCY			

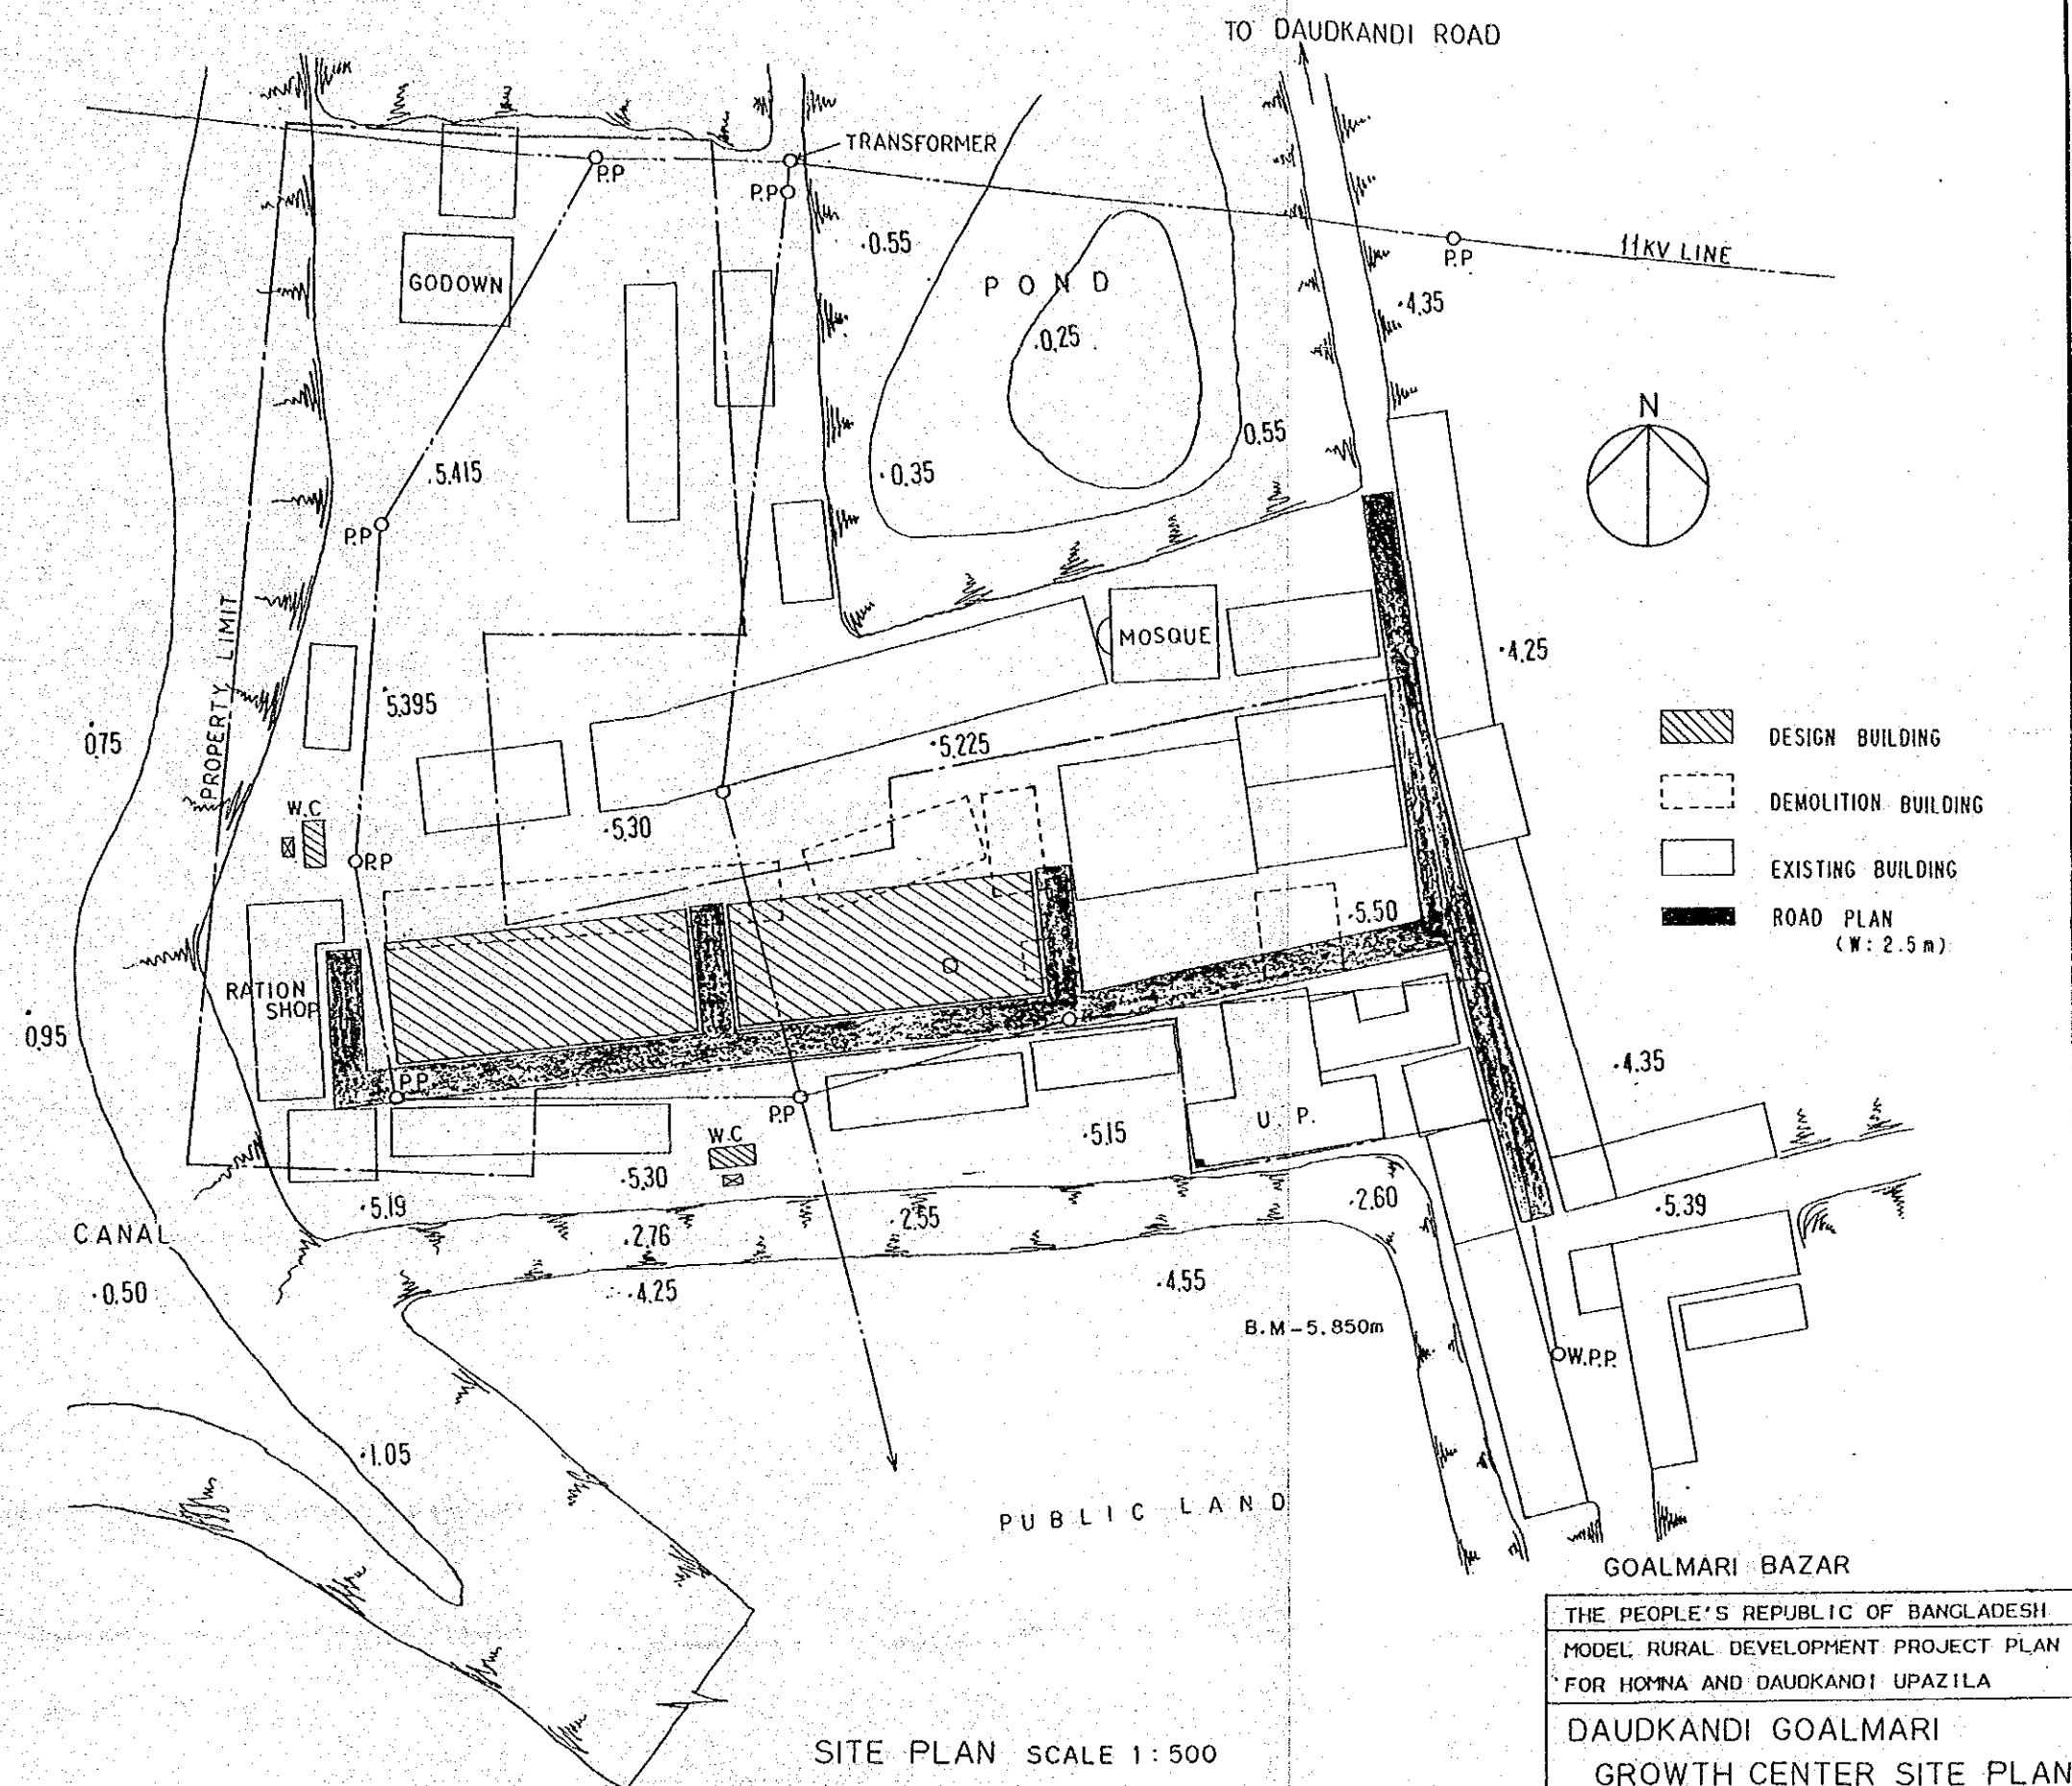

SITE PLAN SCALE 1:500

THE PEOPLE'S REPUBLIC OF BANGLADESH		
MODEL RURAL DEVELOPMENT PROJECT PLAN FOR HOMNA AND DAUDKANDI UPAZILA		
DAUDKANDI GOALMARI GROWTH CENTER SITE PLAN		
DATE	No.	37
JAPAN INTERNATIONAL COOPERATION AGENCY		

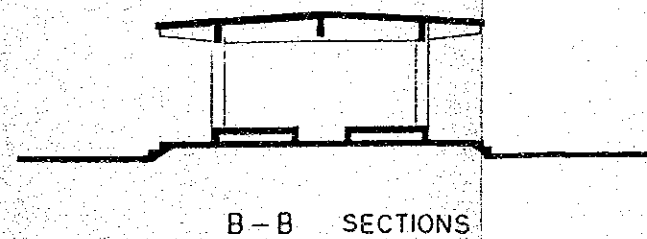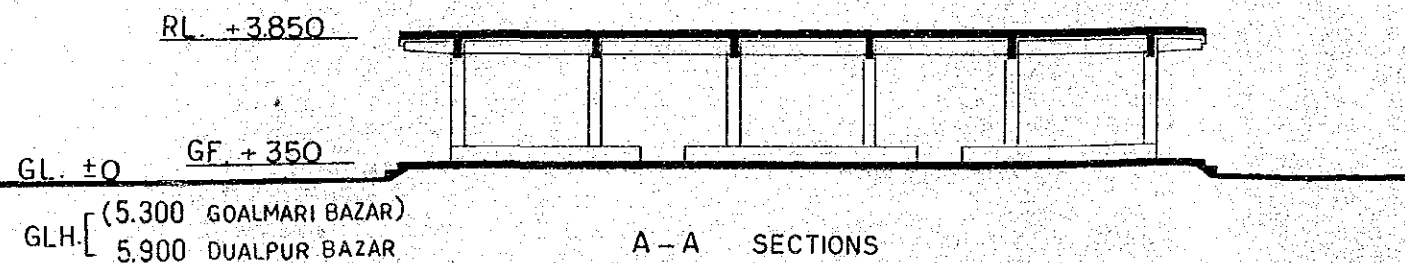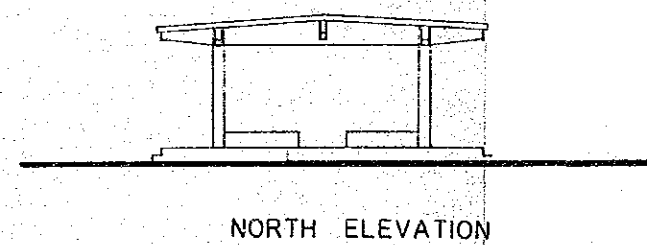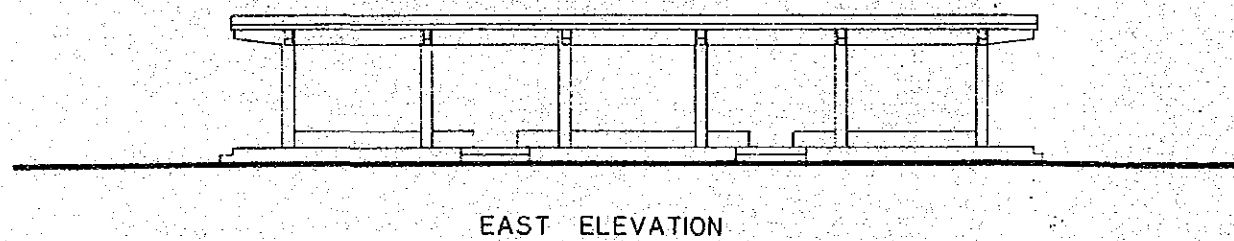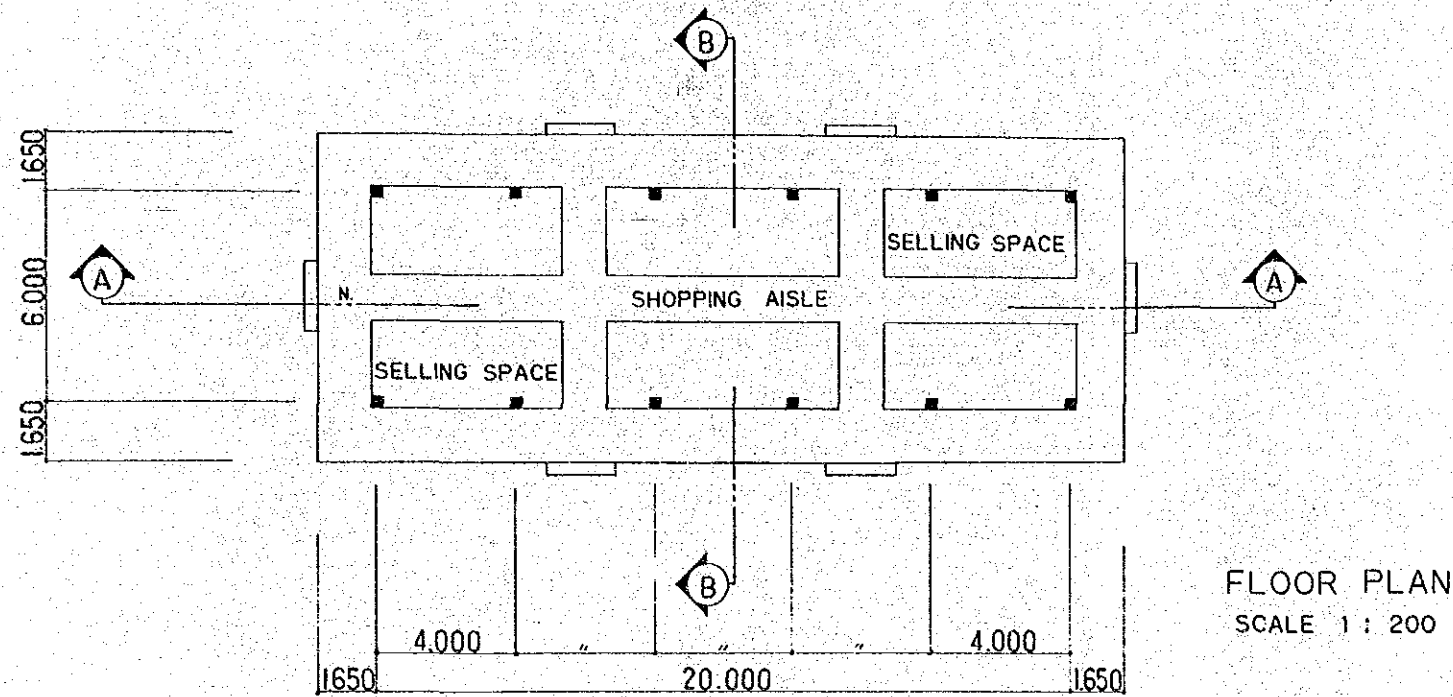

ELEVATIONS AND SECTIONS
SCALE 1 : 200

(GOALMARI BAZAR)

DUALPUR BAZAR

THE PEOPLE'S REPUBLIC OF BANGLADESH
MODEL RURAL DEVELOPMENT PROJECT PLAN
FOR HOMNA AND DAUDKANDI UPAZILA

GROWTH CENTER SHED
FLOOR PLAN.
ELEVATION AND SECTIONS

DATE		No.	38
JAPAN INTERNATIONAL COOPERATION AGENCY			

