



PLAN

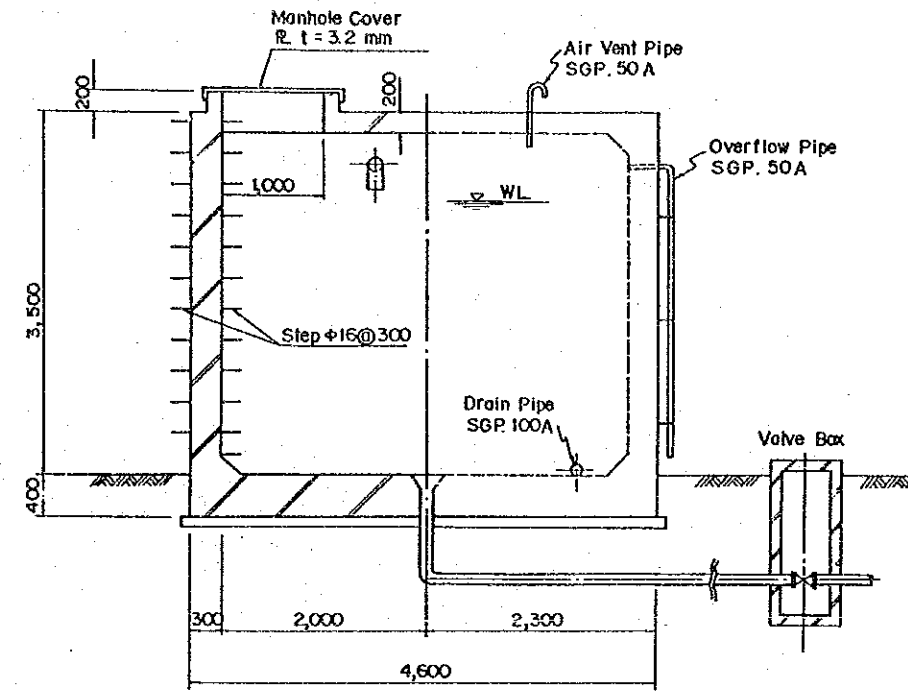

SECTION A - A

SECTION B - B

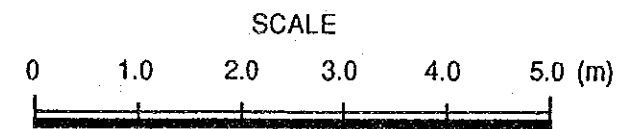

THE REPUBLIC OF THE PHILIPPINES		
THE INTEGRATED JALA JALA RURAL DEVELOPMENT PROJECT		
TITLE OF DRAWING		
村落給水施設 レベル - II、給水塔 (2/2)		
Date	Drawing No.	
JAPAN INTERNATIONAL COOPERATION AGENCY		

PLAN OF PUNTA LEVEL I RURAL WATER SUPPLY SYSTEM

S = 1 : 4,000


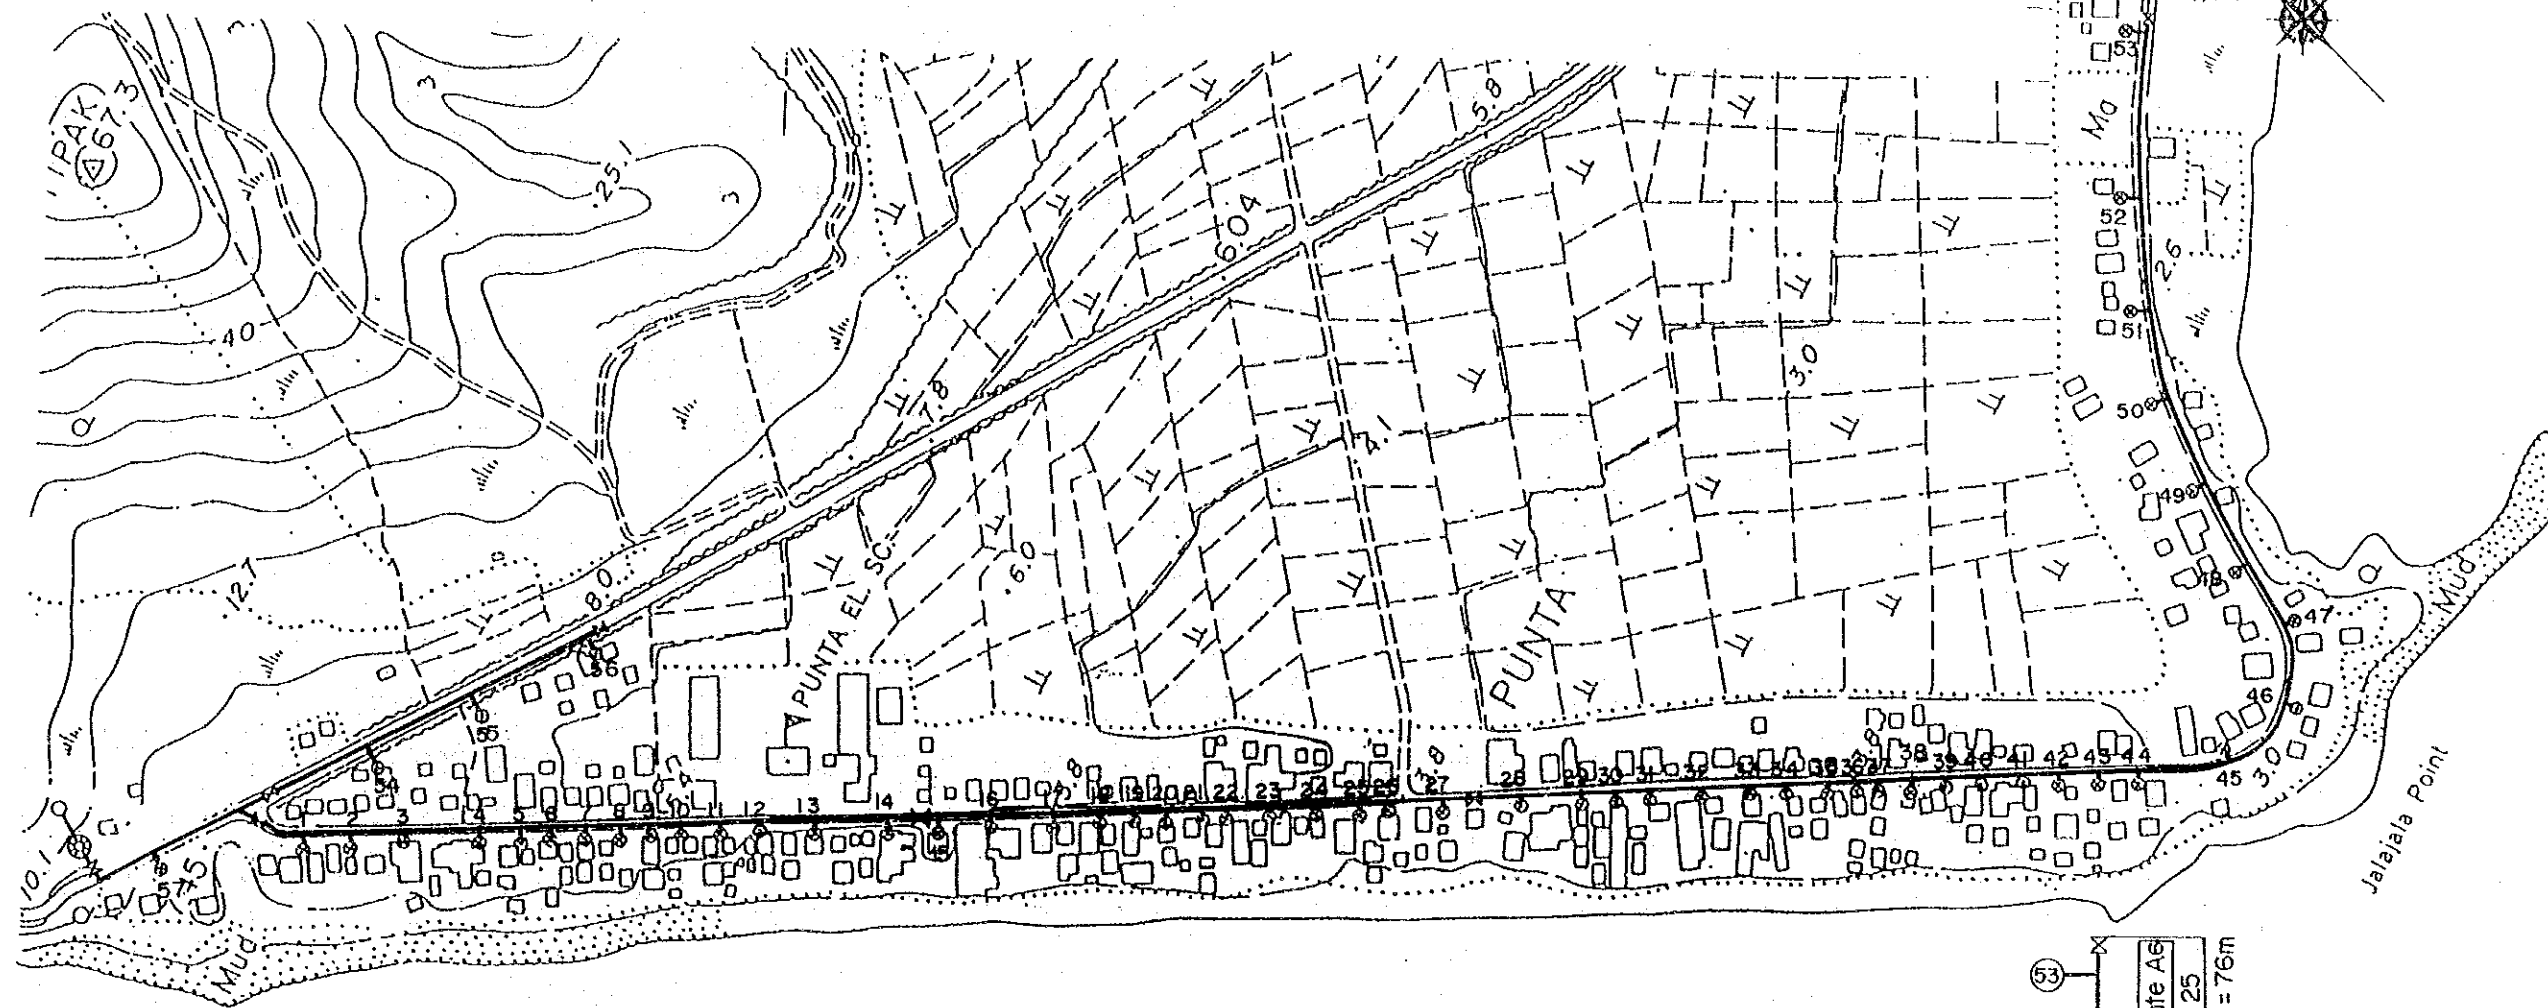



DIAGRAM OF PROPOSED PIPELINE SYSTEM

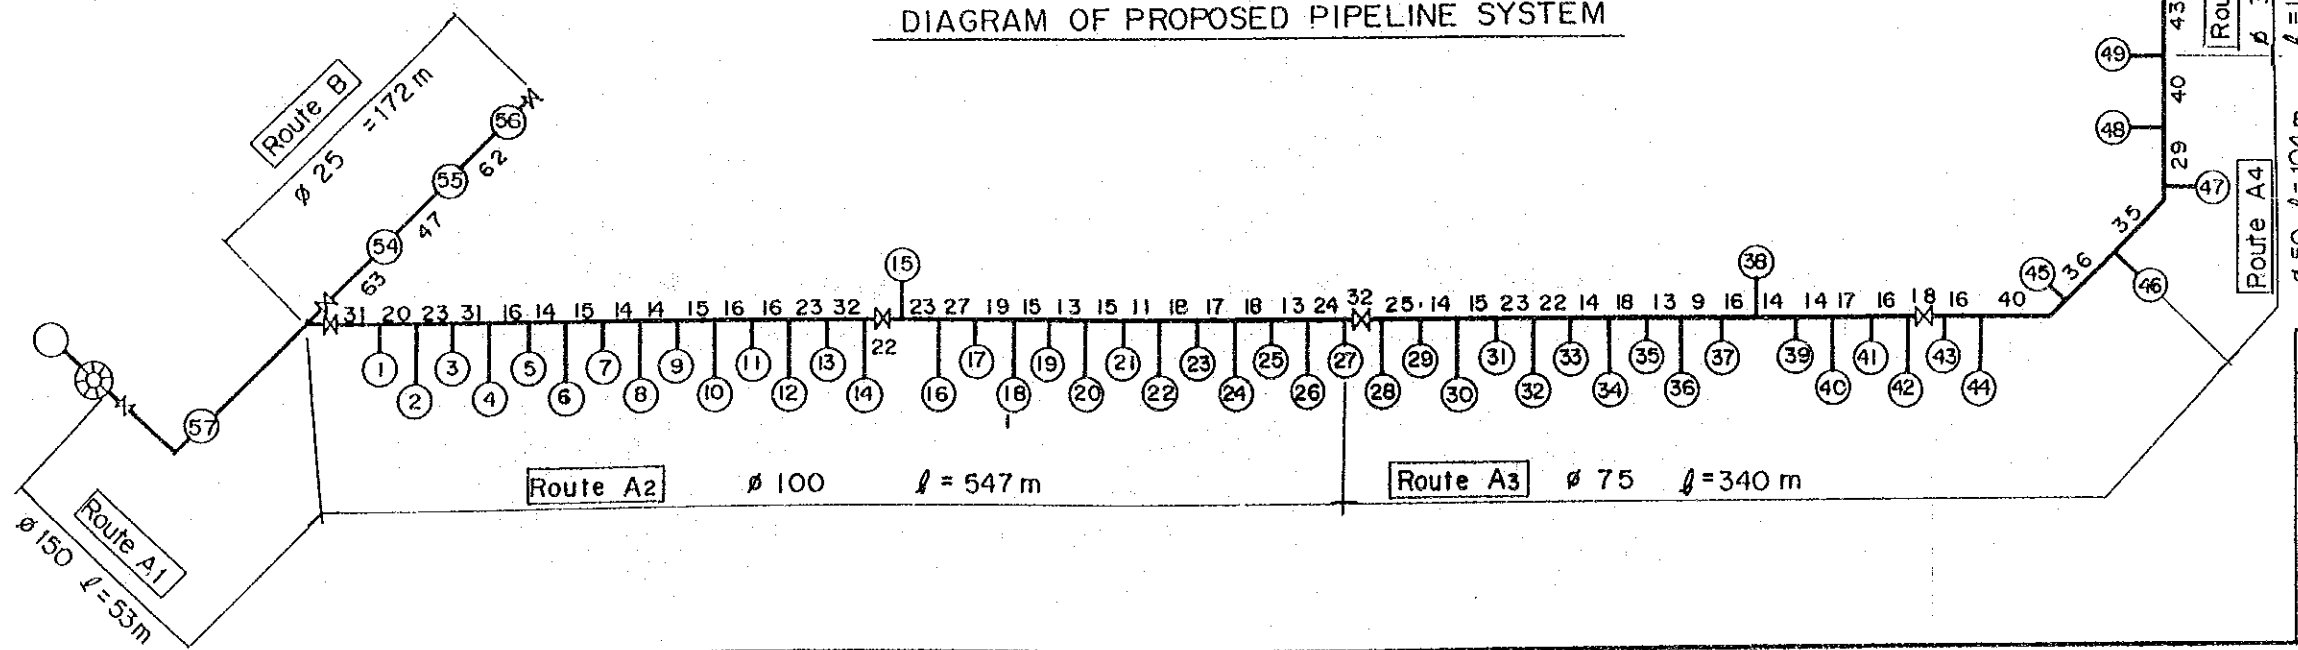

Legend


	Well
	Storage Tank
	Communal Faucet
	Gate Valve
$\phi$ 50	Pipe Diameter(mm)
$l$ = 172	Pipe Length (m)

THE REPUBLIC OF THE PHILIPPINES  
 THE INTEGRATED JALA JALA RURAL DEVELOPMENT PROJECT  
 TITLE OF DRAWING  
 村落給水施設  
 レベル-II、配水パイプライン  
 プンタ地区  
 Date \_\_\_\_\_ Drawing No. \_\_\_\_\_  
 JAPAN INTERNATIONAL COOPERATION AGENCY

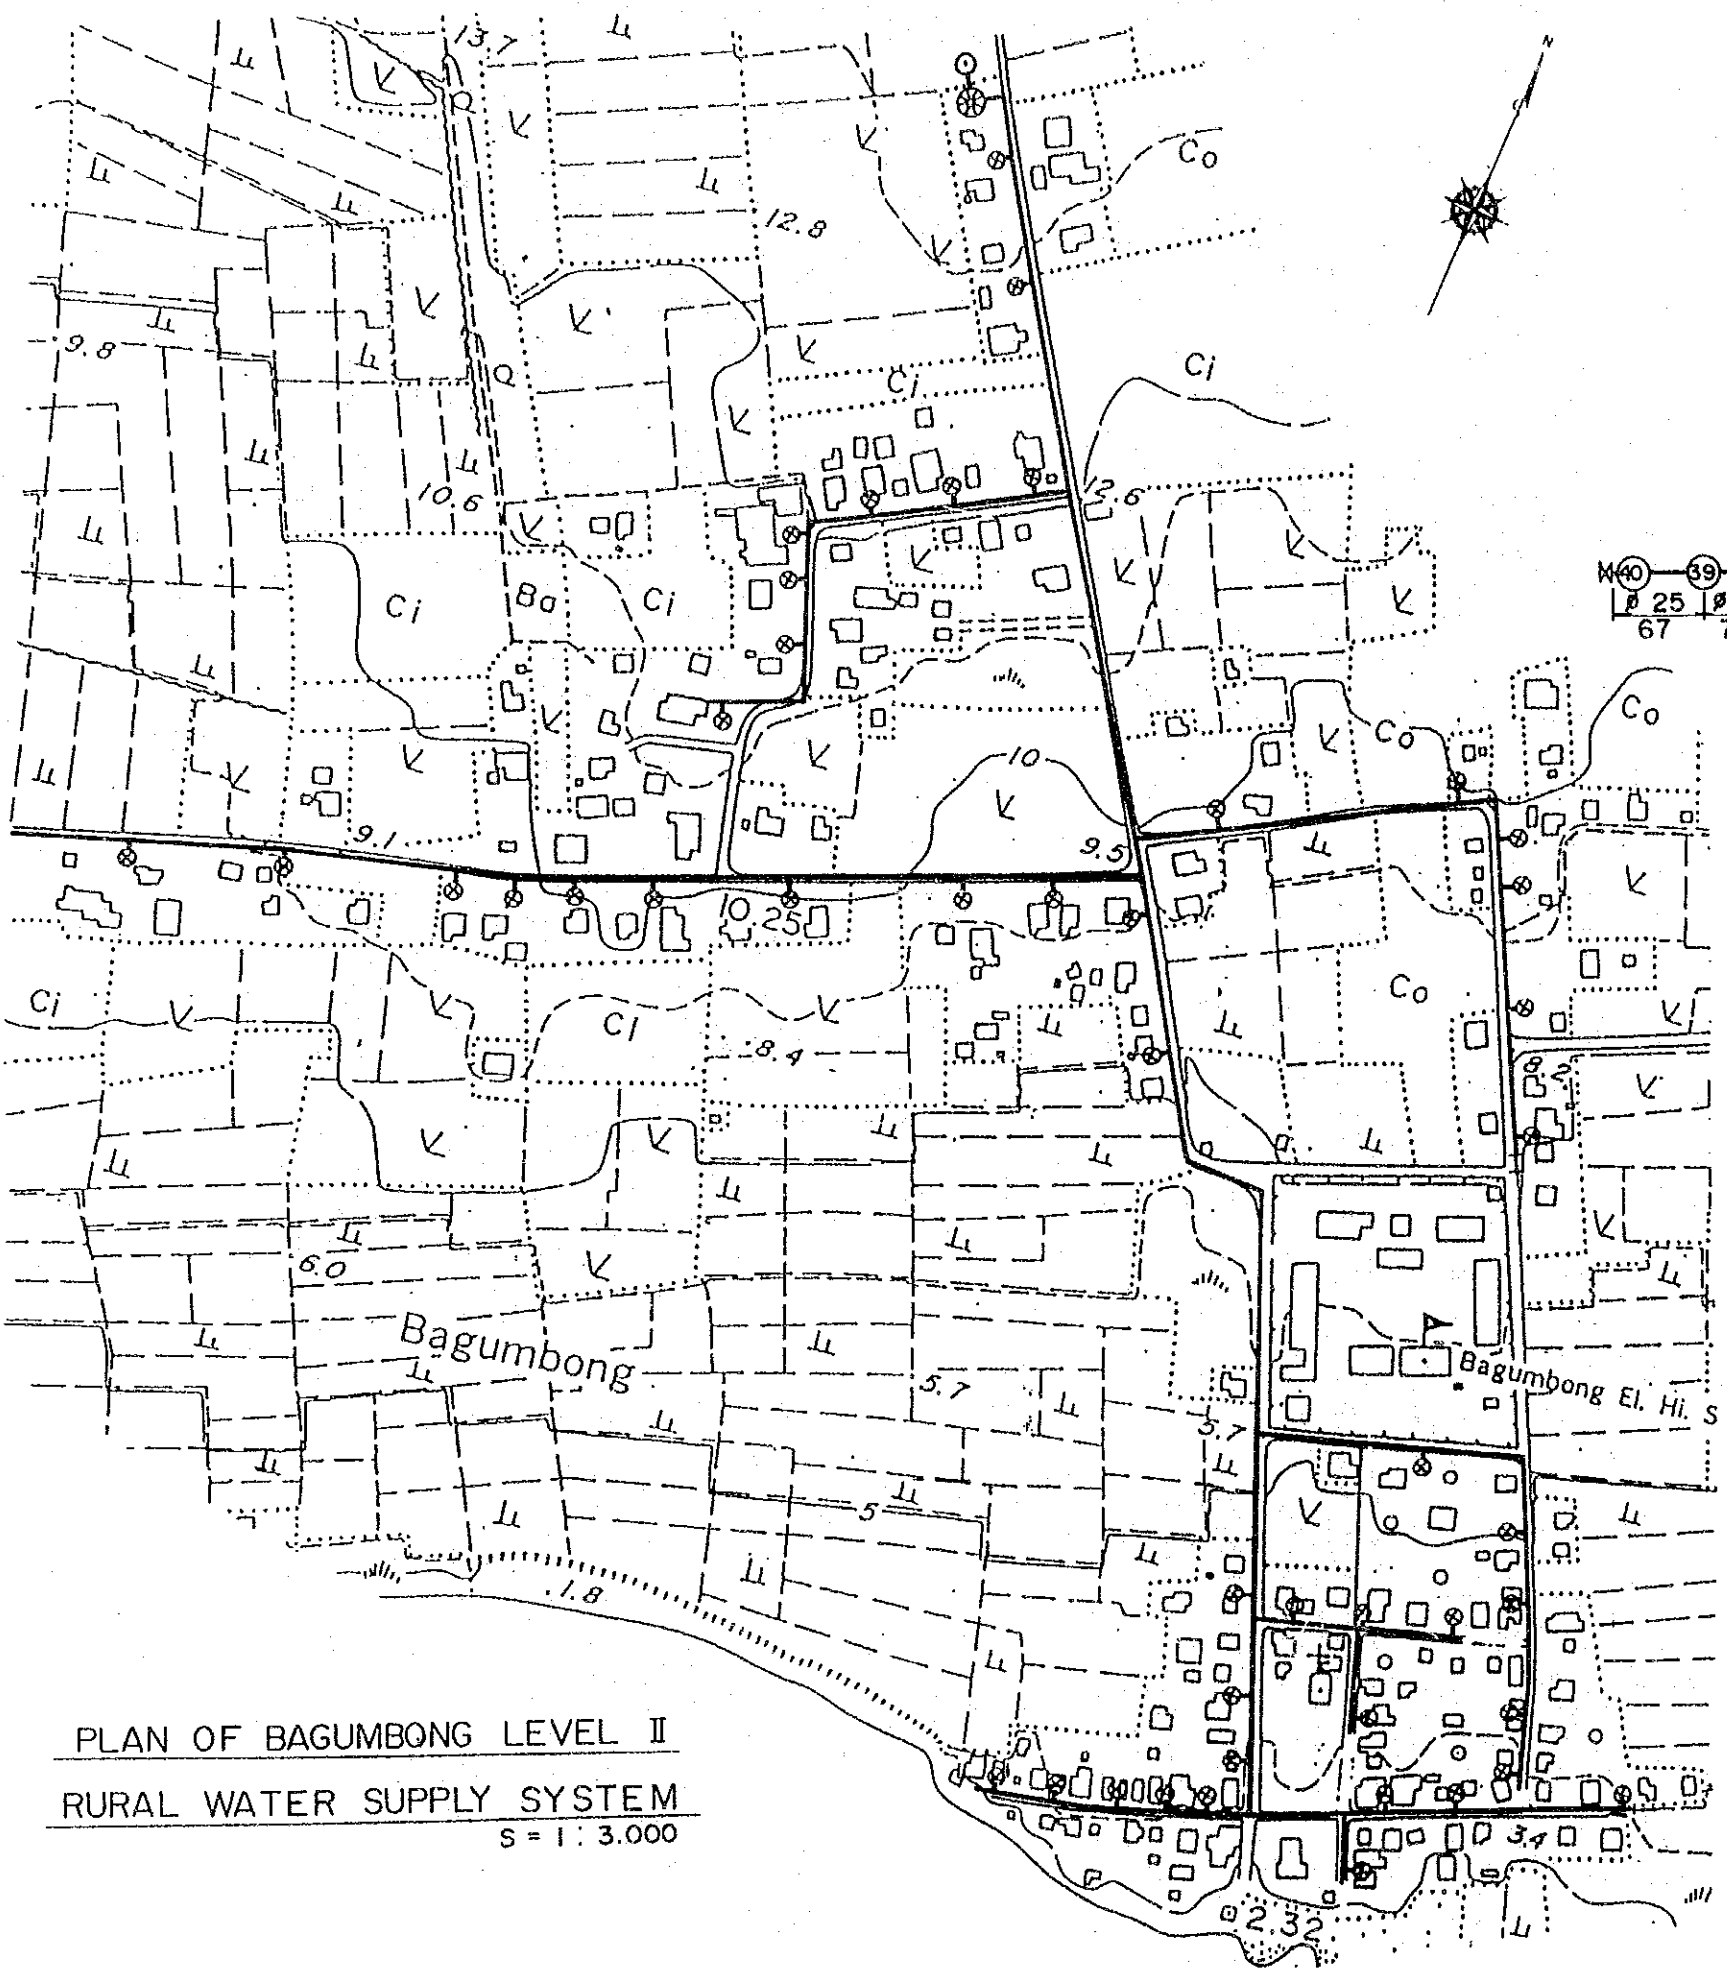

PLAN OF BAGUMBONG LEVEL II  
RURAL WATER SUPPLY SYSTEM  
S = 1 : 3,000


DIAGRAM OF PROPOSED  
PIPELINE SYSTEM

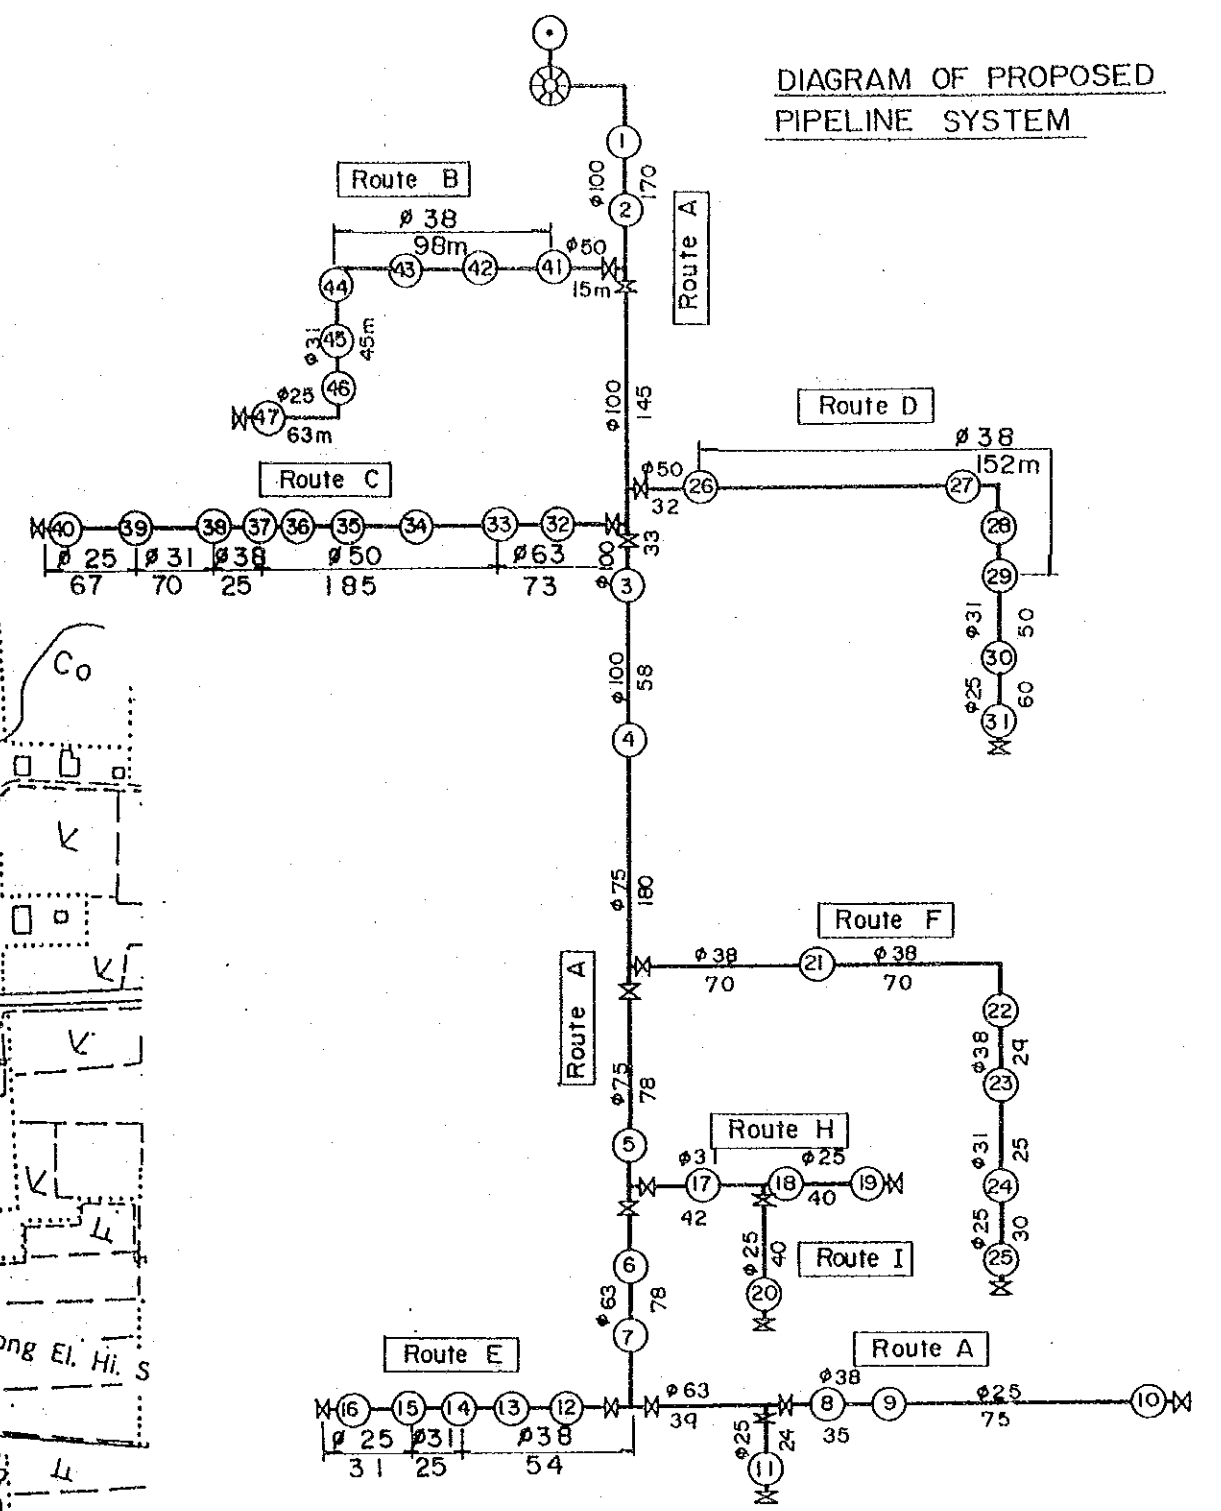


Legend

	Well
	Storage Tank
	Communal Faucet
	Gate Valve
φ 100	Pipe Diameter (mm)
145	Pipe Length (m)


THE REPUBLIC OF THE PHILIPPINES		
THE INTEGRATED JALA JALA RURAL DEVELOPMENT PROJECT		
TITLE OF DRAWING		
村落給水施設 レベル-II、配水パイプライン バグンボン地区		
Date	Drawing No.	
JAPAN INTERNATIONAL COOPERATION AGENCY		

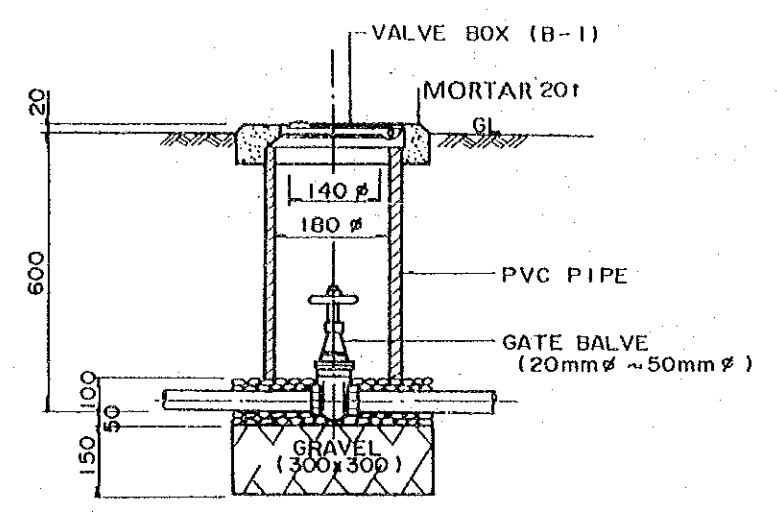


DETAIL OF VALVE BOX  
NO SCALE

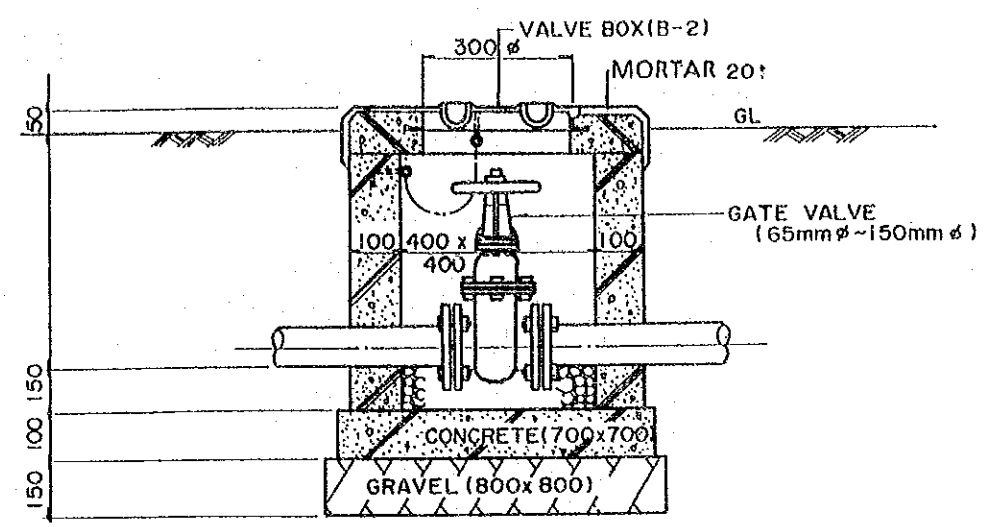


DETAIL OF VALVE BOX  
NO SCALE

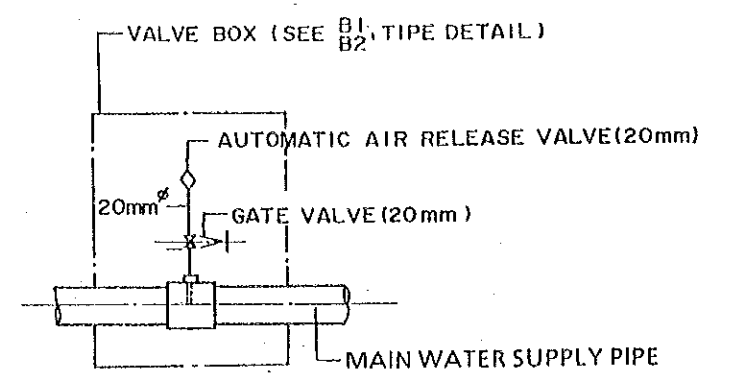


DETAIL OF AIR RELEASE VALVE  
NO SCALE

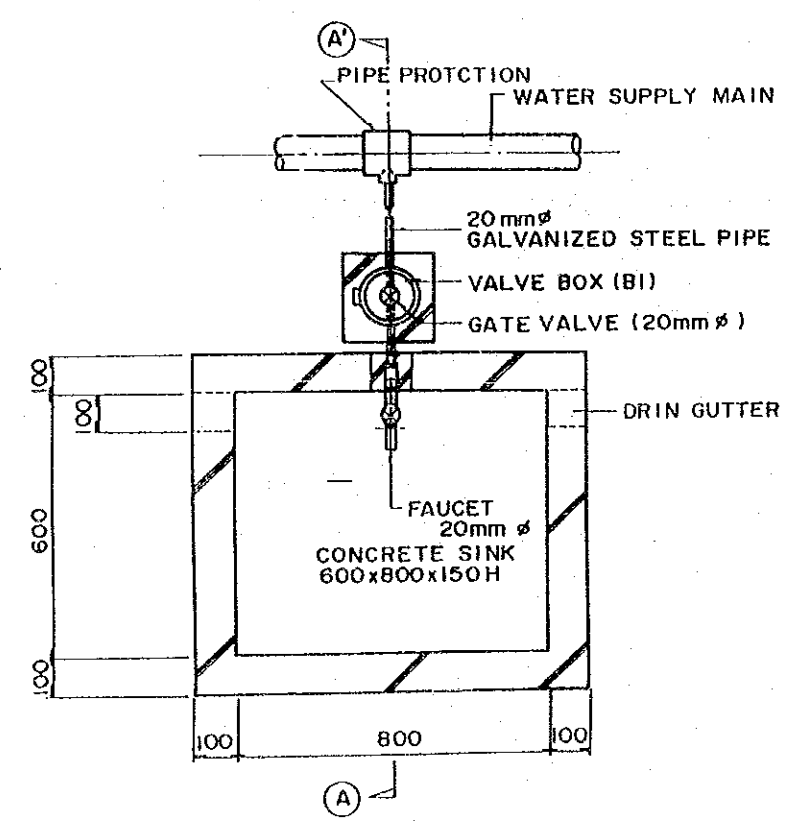

DETAIL OF FAUCET & SINK  
NO SCALE


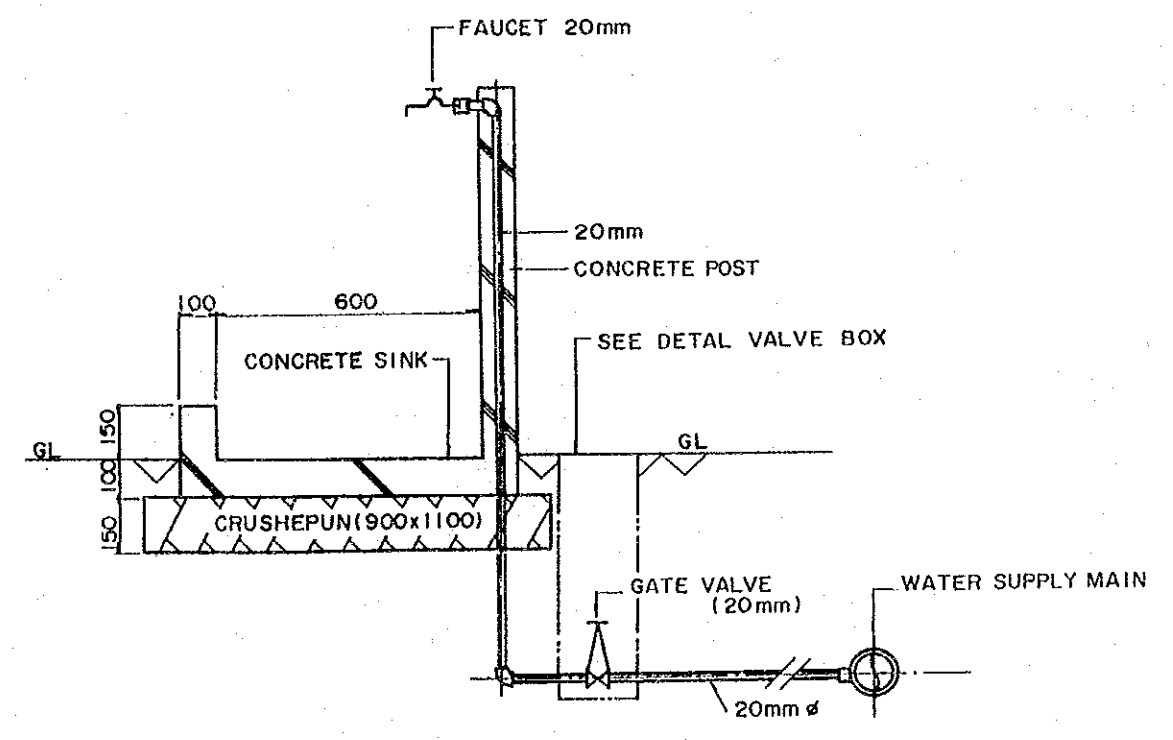


(A) - (A) SECTION  
NO SCALE

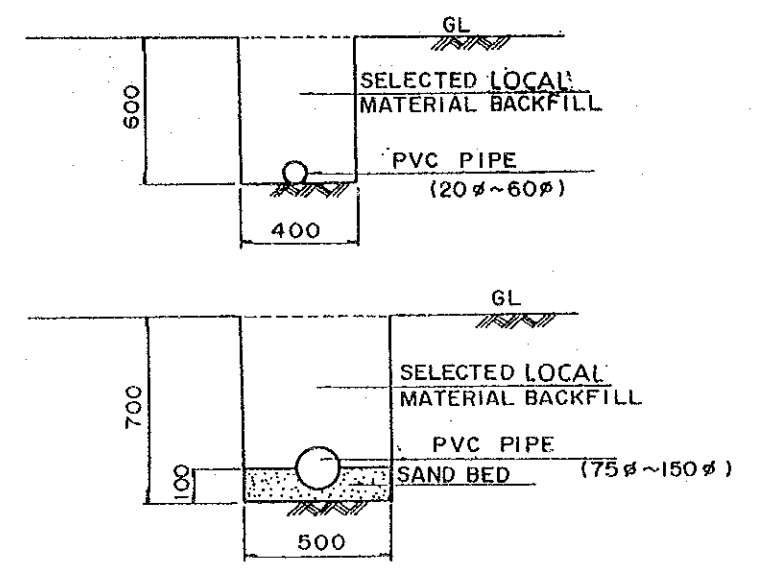


DETAIL OF TRENCH  
NO SCALE

THE REPUBLIC OF THE PHILIPPINES	
THE INTEGRATED JALA JALA RURAL DEVELOPMENT PROJECT	
TITLE OF DRAWING 村落給水施設 レベル-II、配水パイプライン 配管取付け詳細	
Date	Drawing No.
JAPAN INTERNATIONAL COOPERATION AGENCY	

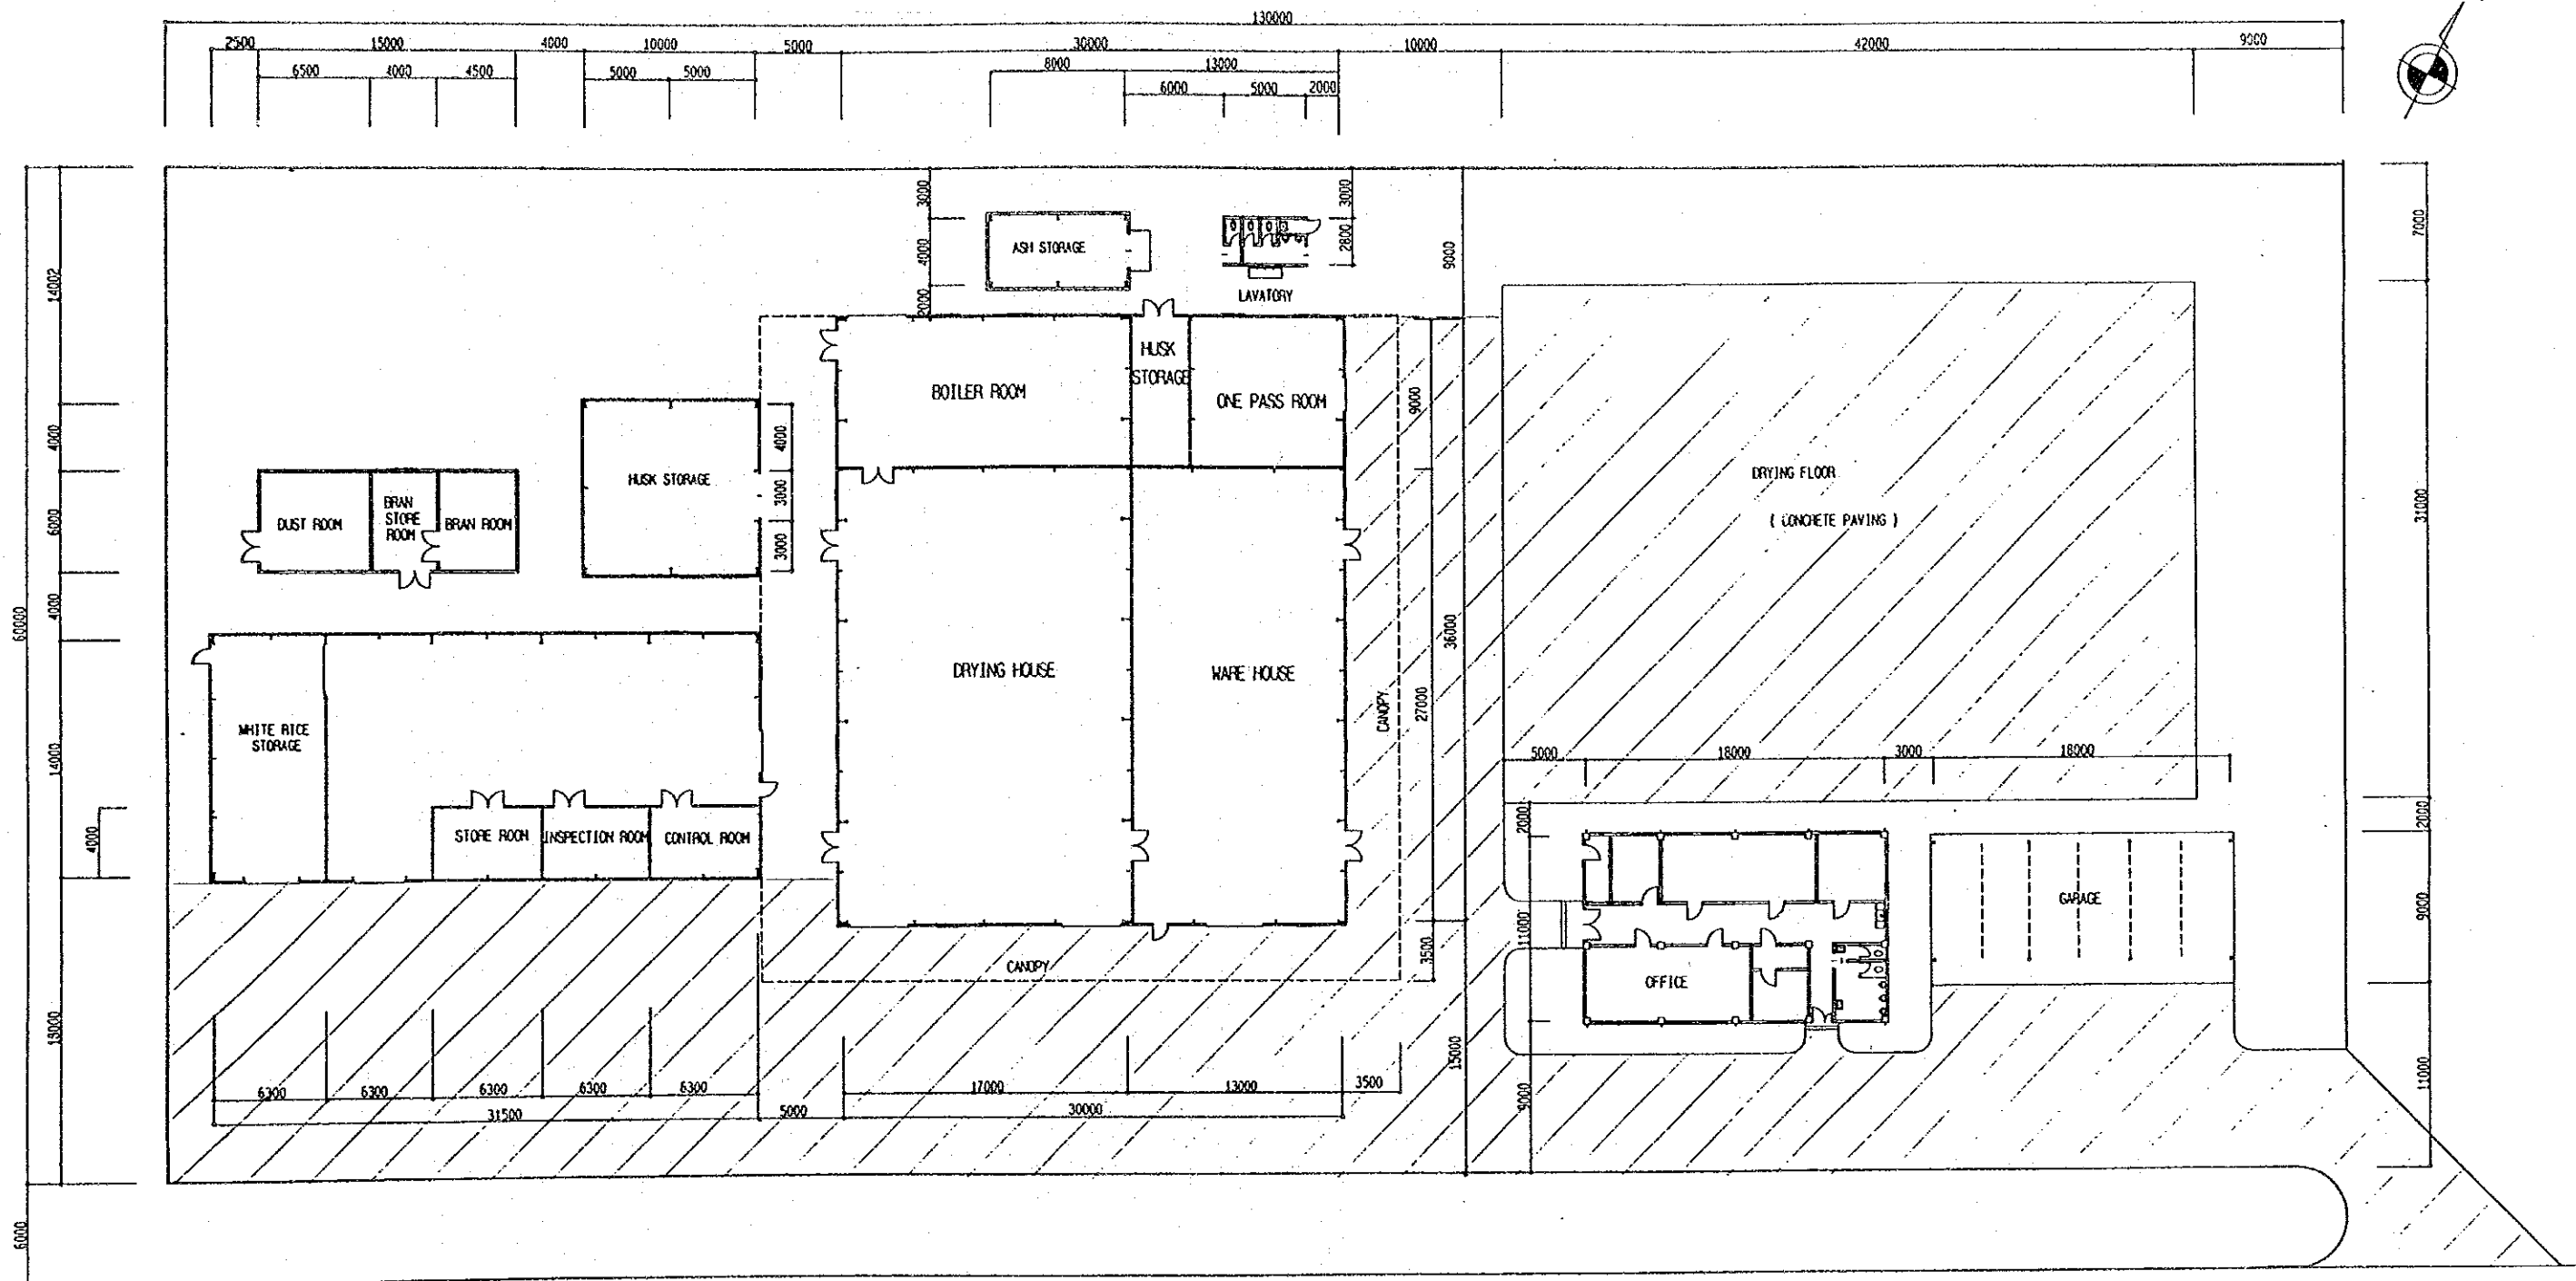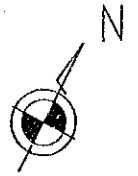


PROVINCIAL ROAD

SITE PLAN

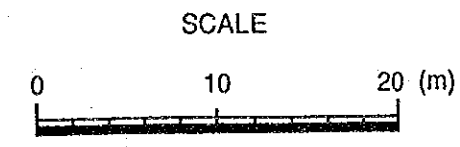


THE REPUBLIC OF THE PHILIPPINES		
THE INTEGRATED JALA JALA RURAL DEVELOPMENT PROJECT		
TITLE OF DRAWING		
ライスミル 計画概要図		
Date	Drawing No.	
JAPAN INTERNATIONAL COOPERATION AGENCY		




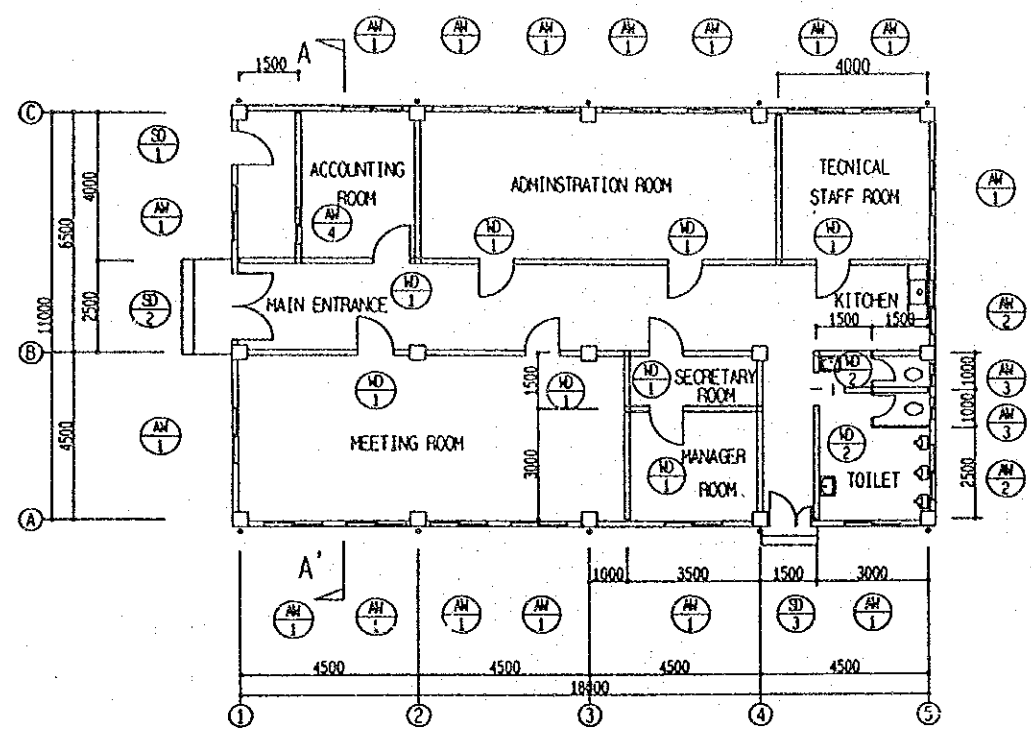



OFFICE PLAN

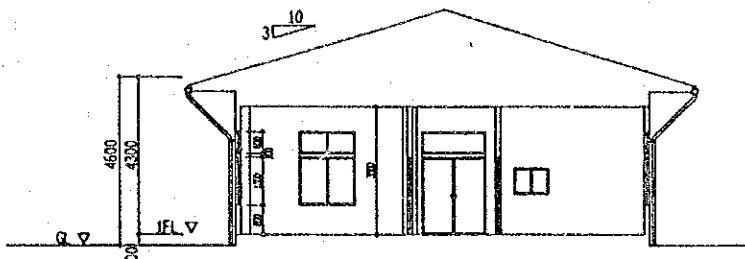


A - A' SECTION

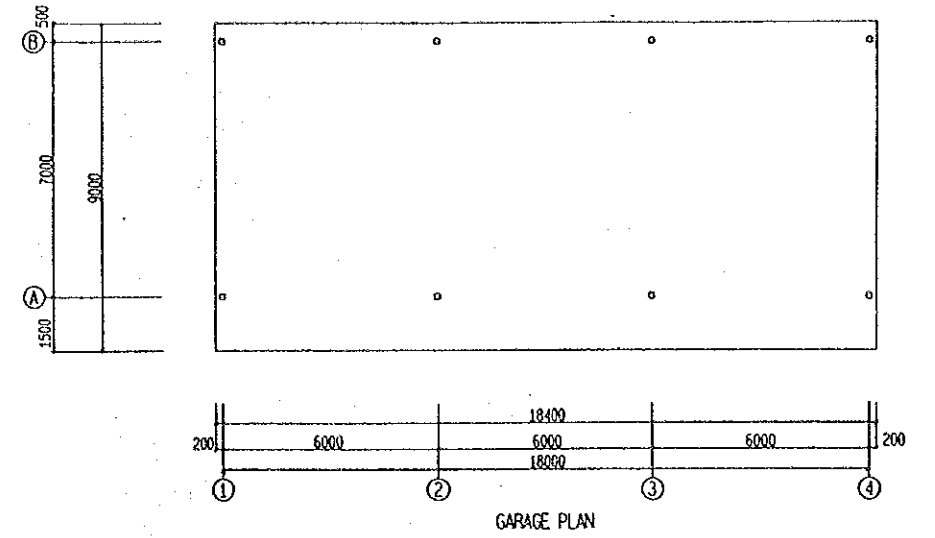


GARAGE PLAN

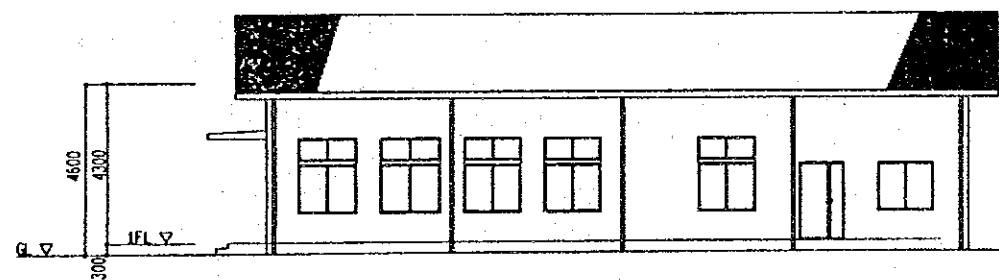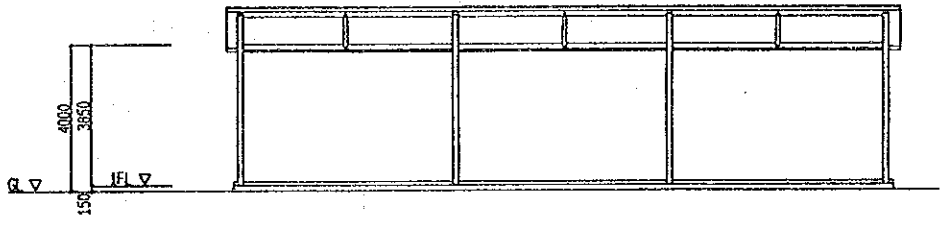




SOUTH ELEVATION

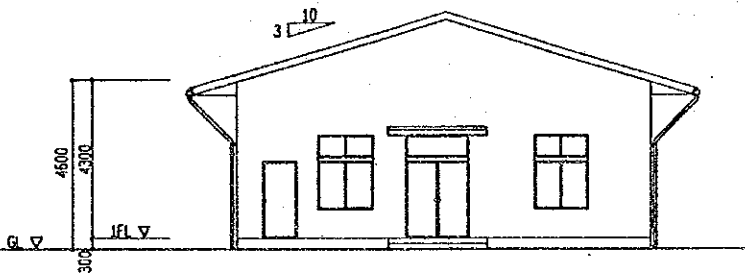



WEST ELEVATION

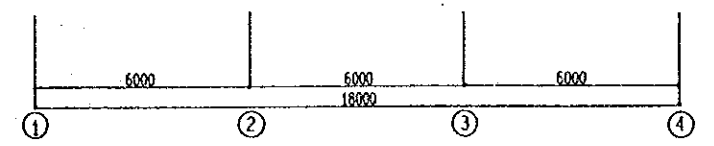


SOUTH ELEVATION

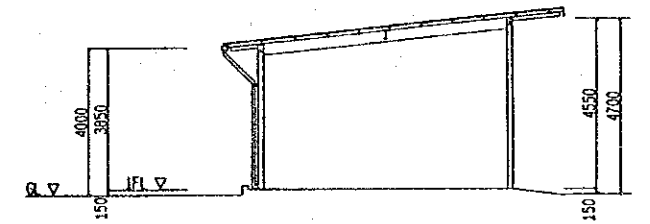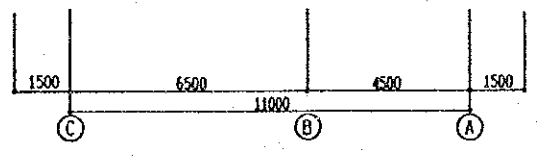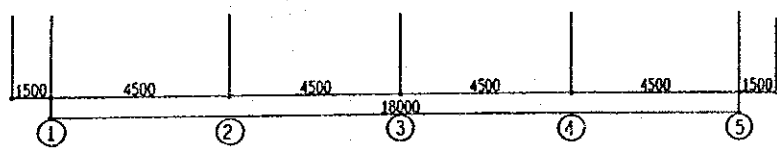


SECTION

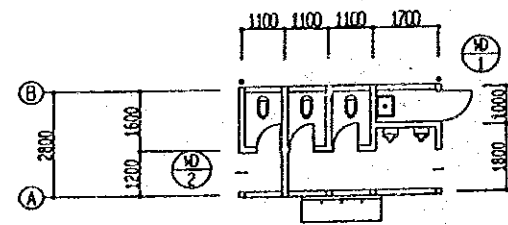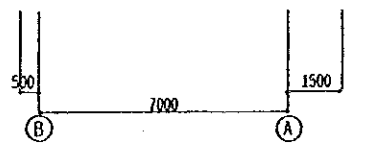


LAVATORY PLAN

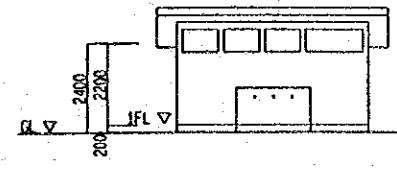


SOUTH ELEVATION

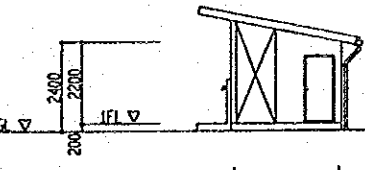








EAST ELEVATION

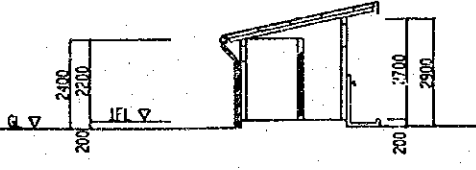

SECTION

 


THE REPUBLIC OF THE PHILIPPINES	
THE INTEGRATED JALA JALA RURAL DEVELOPMENT PROJECT	
TITLE OF DRAWING	
ライスミル 管理事務所、ガレージ及び便所	
Date	Drawing No.
JAPAN INTERNATIONAL COOPERATION AGENCY	

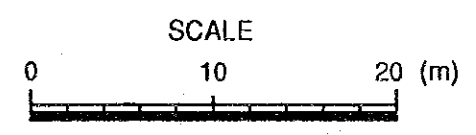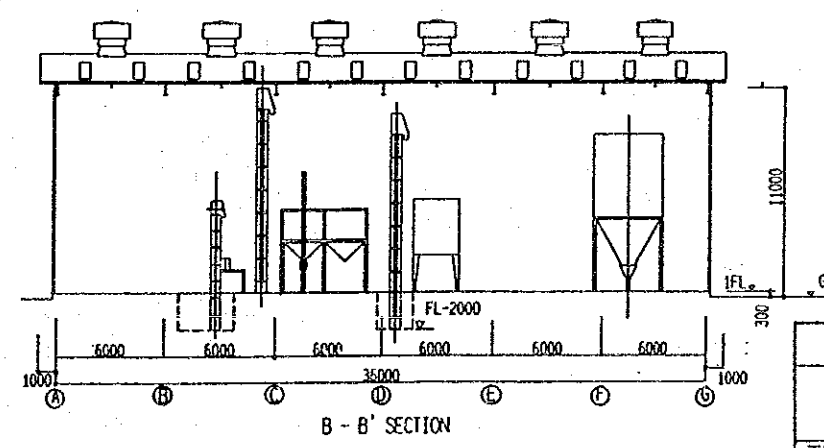 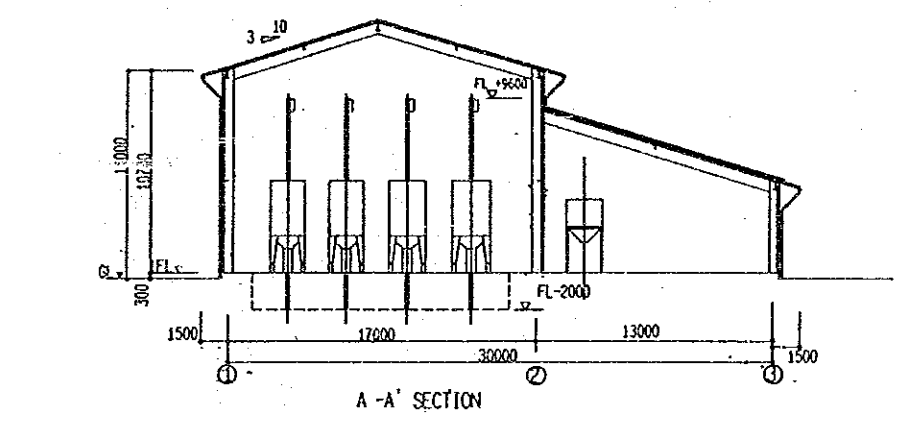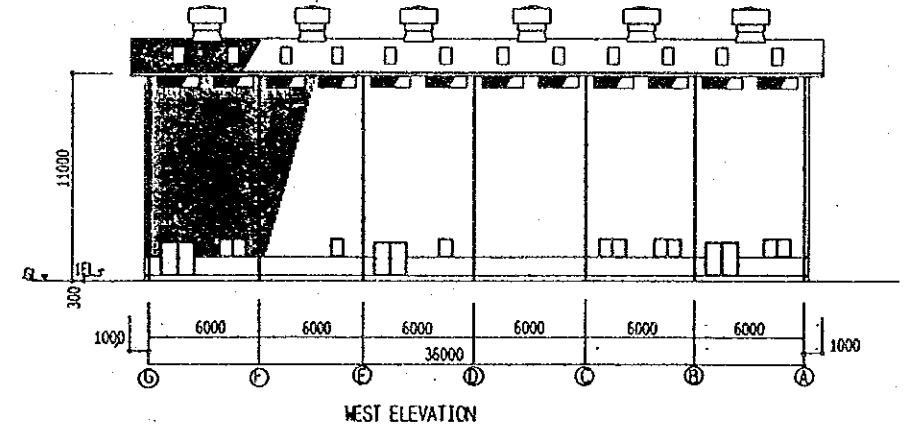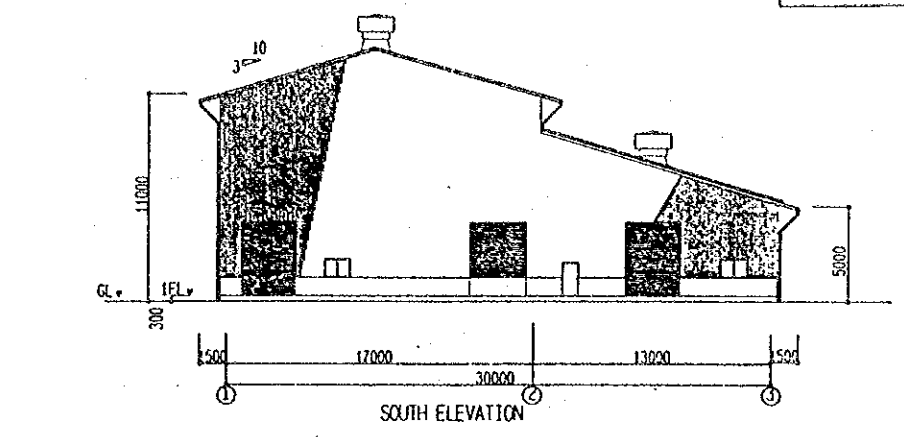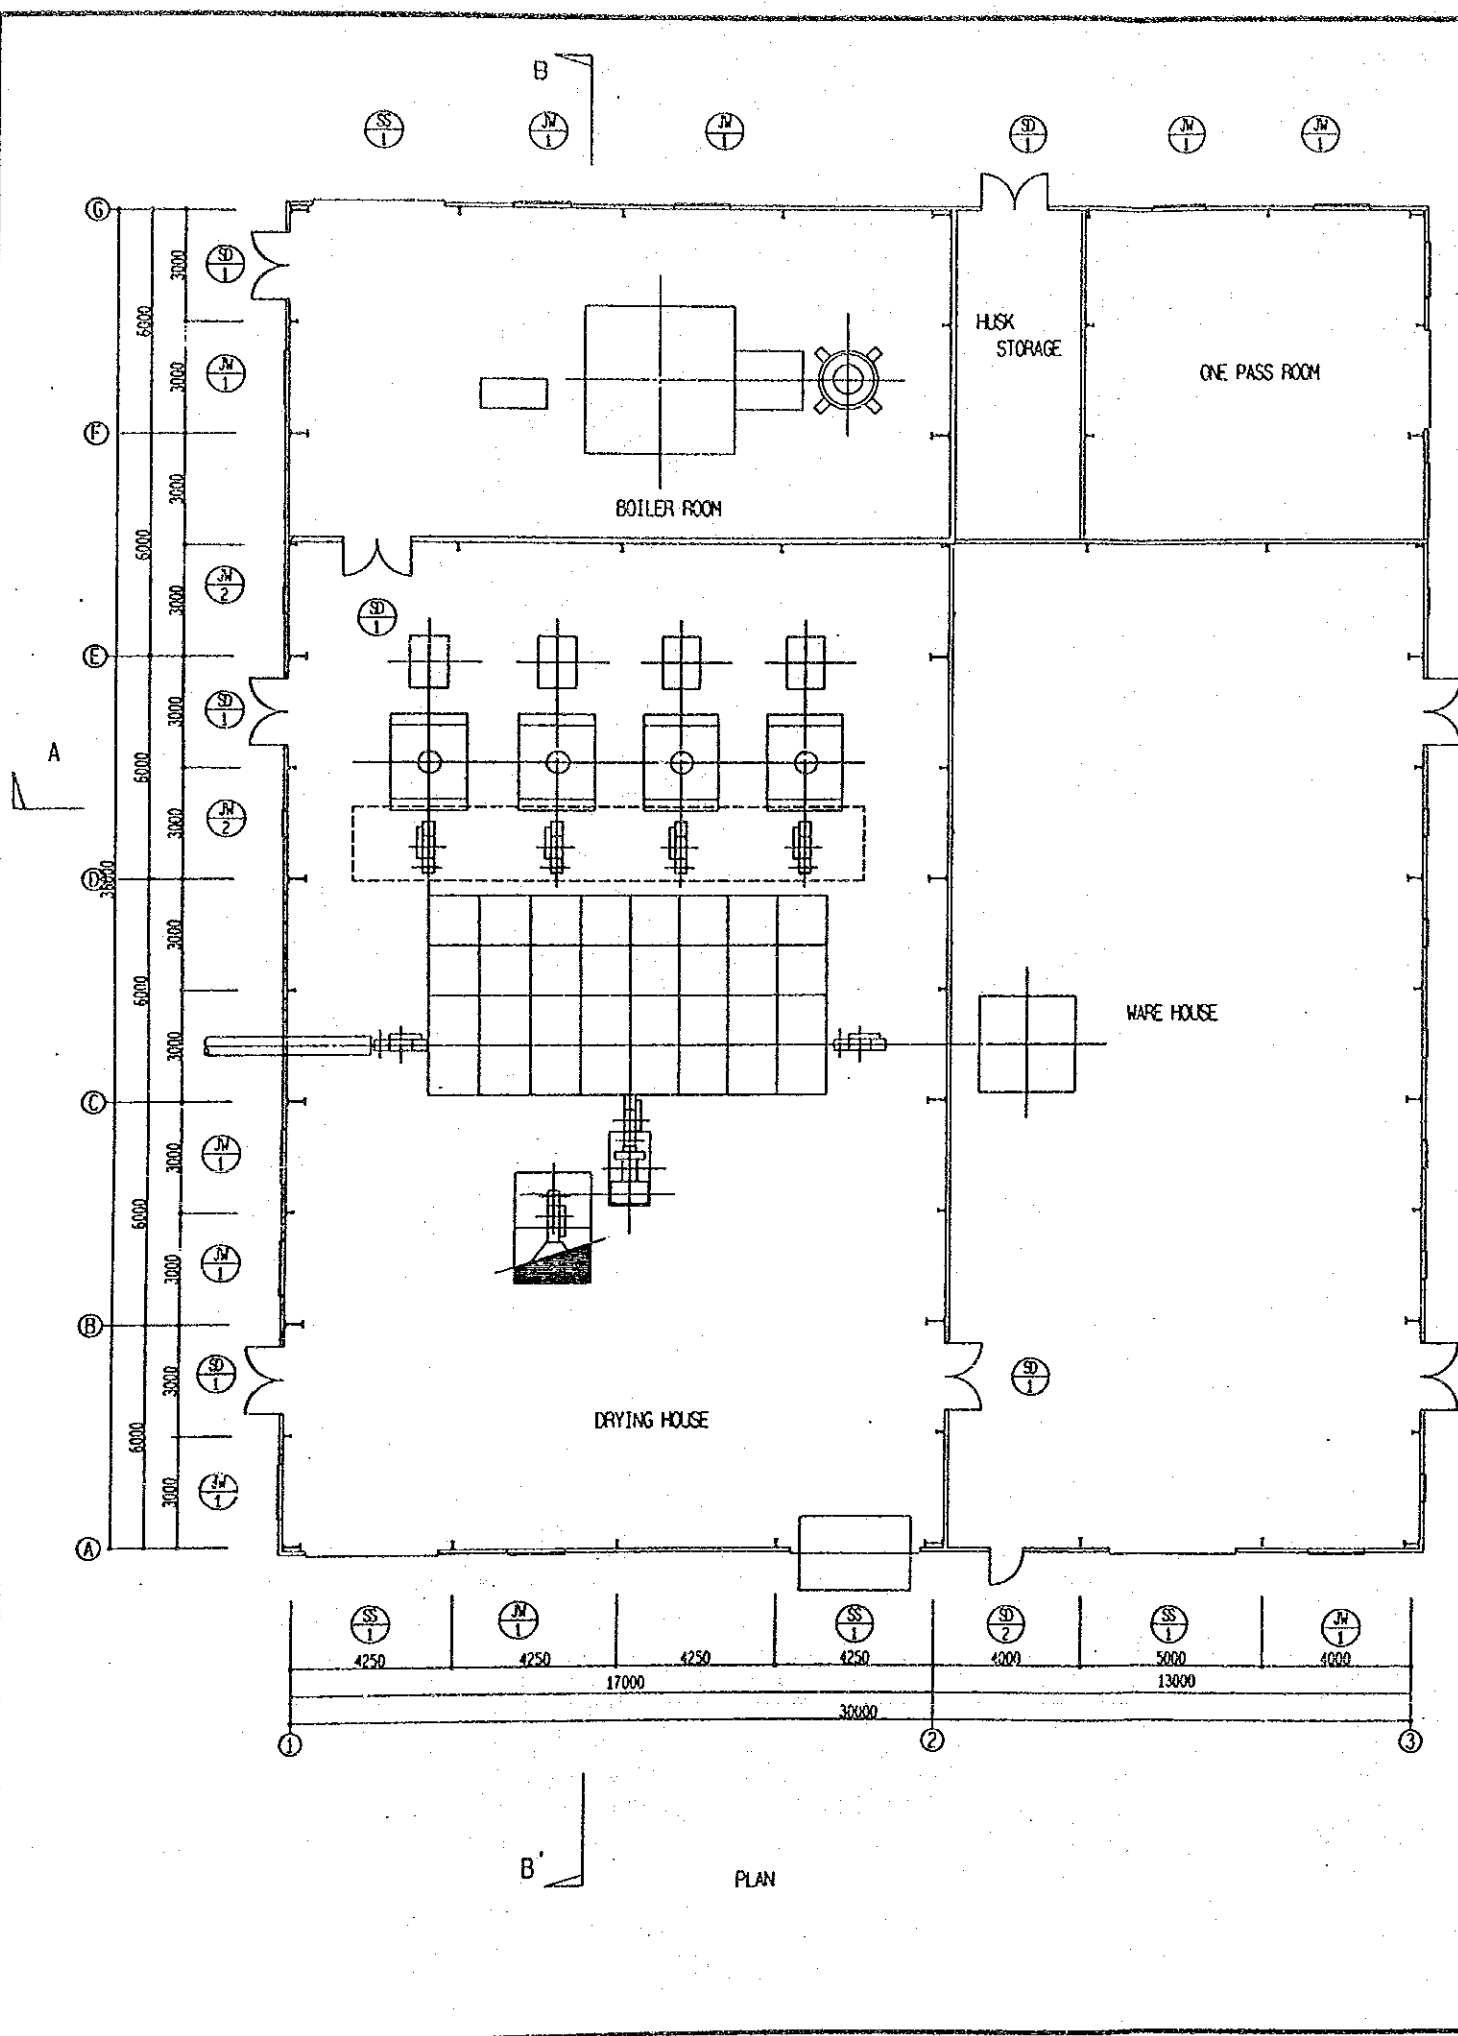


THE REPUBLIC OF THE PHILIPPINES		
THE INTEGRATED JALA JALA RURAL DEVELOPMENT PROJECT		
TITLE OF DRAWING		
ライスミル 乾燥・初貯蔵・自家消費精米所棟		
Date	Drawing No.	
JAPAN INTERNATIONAL COOPERATION AGENCY		




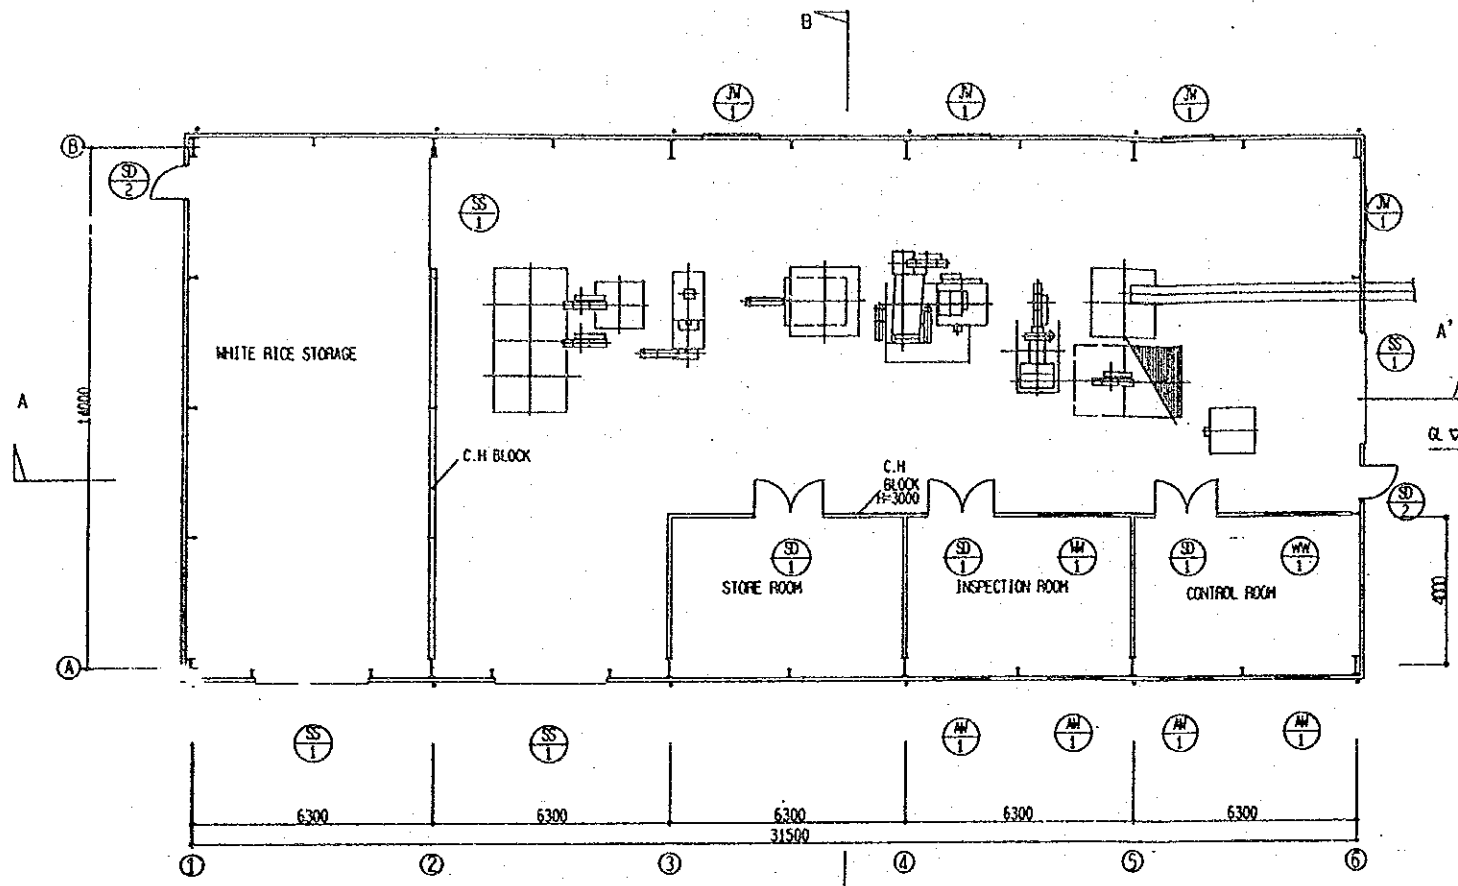


PLAN

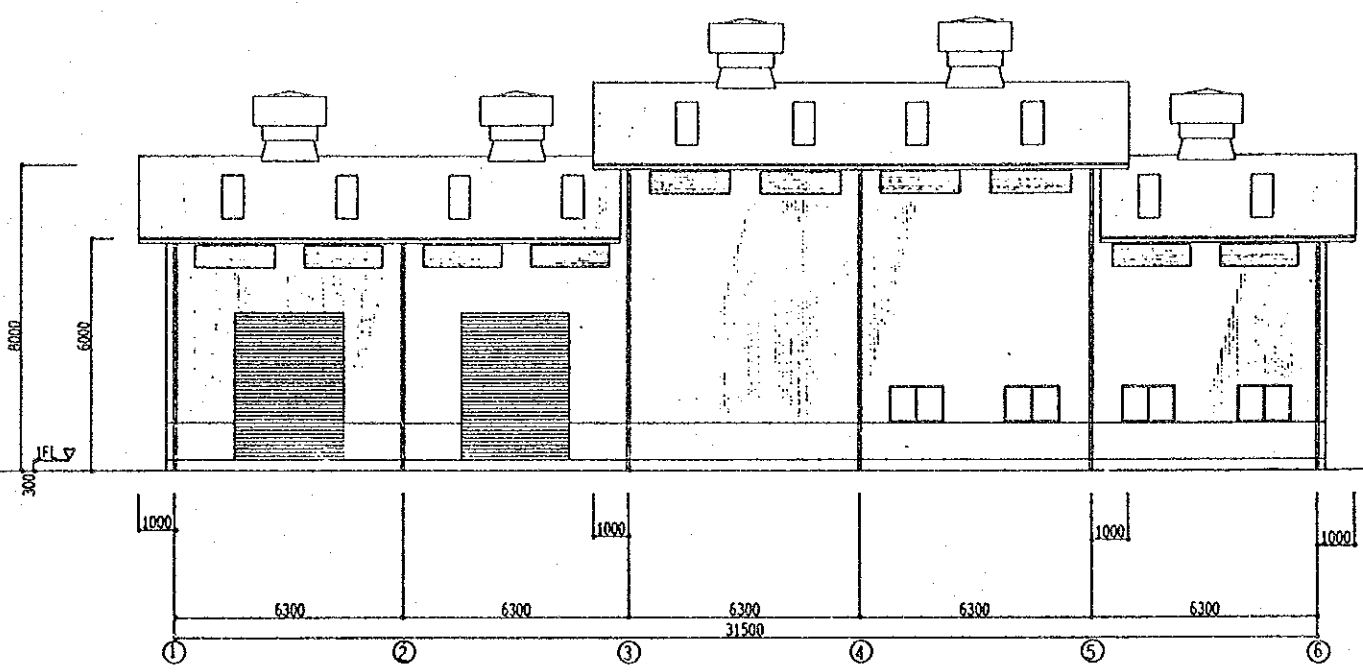


SOUTH ELEVATION

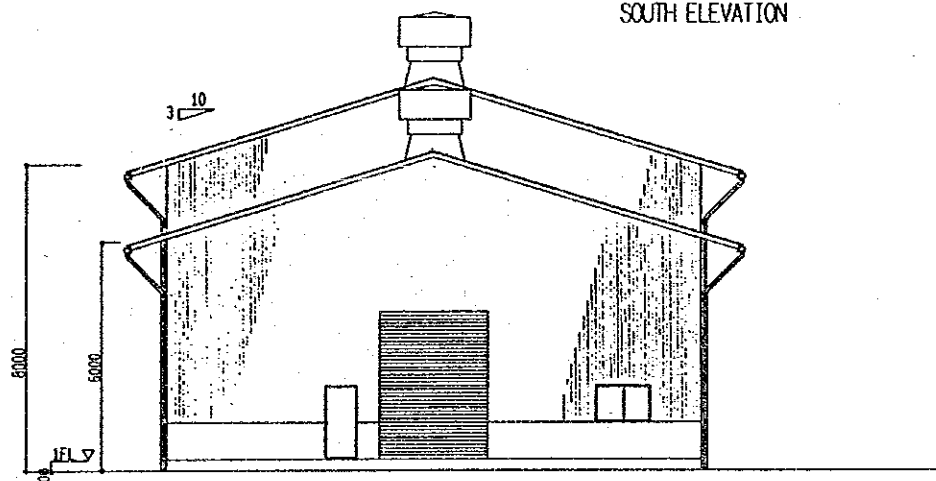


EAST ELEVATION

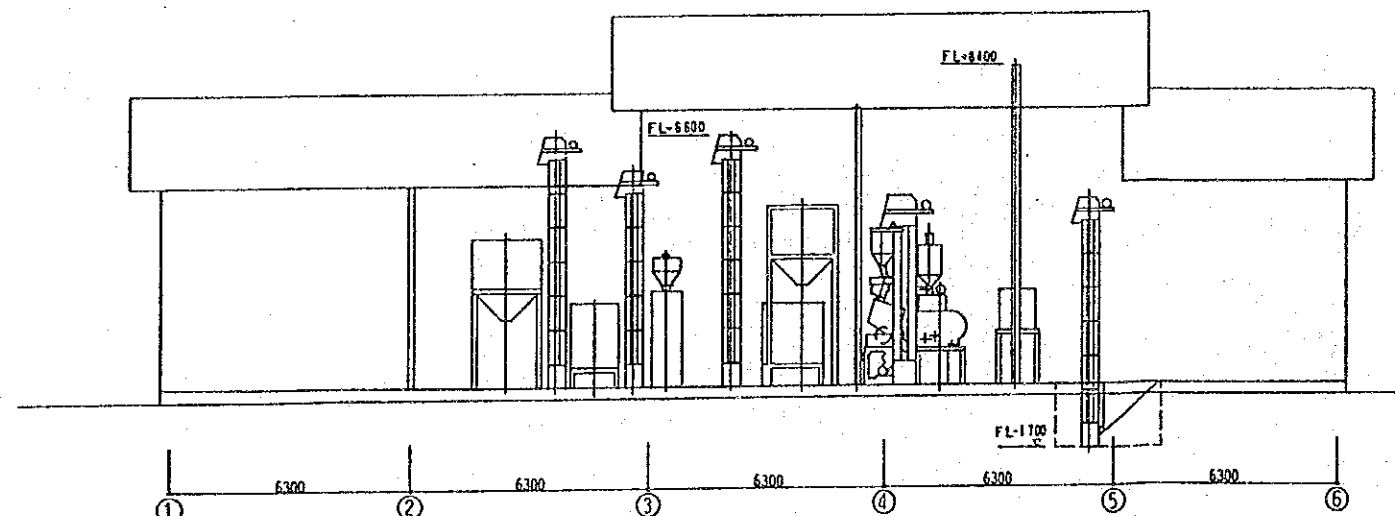


A-A' SECTION

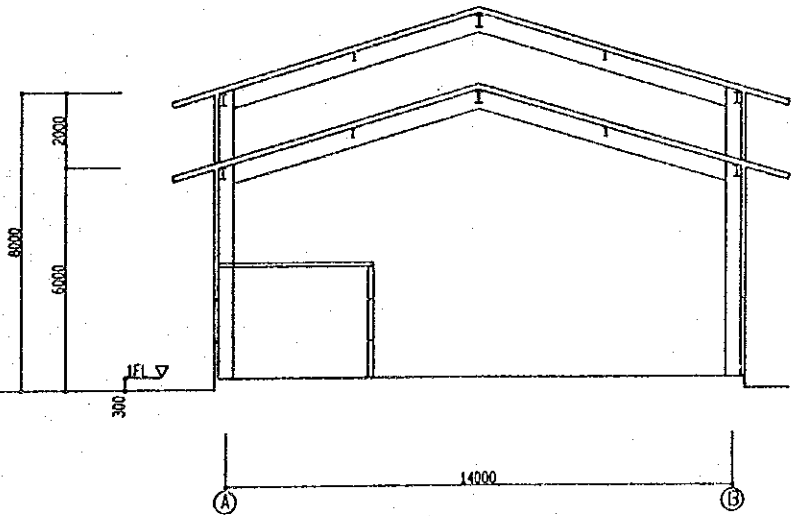


B-B' SECTION

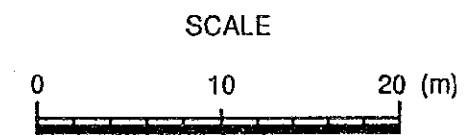


THE REPUBLIC OF THE PHILIPPINES		
THE INTEGRATED JALA JALA RURAL DEVELOPMENT PROJECT		
TITLE OF DRAWING		
ライスミル 精米工場、精米貯蔵棟		
Date	Drawing No.	
JAPAN INTERNATIONAL COOPERATION AGENCY		

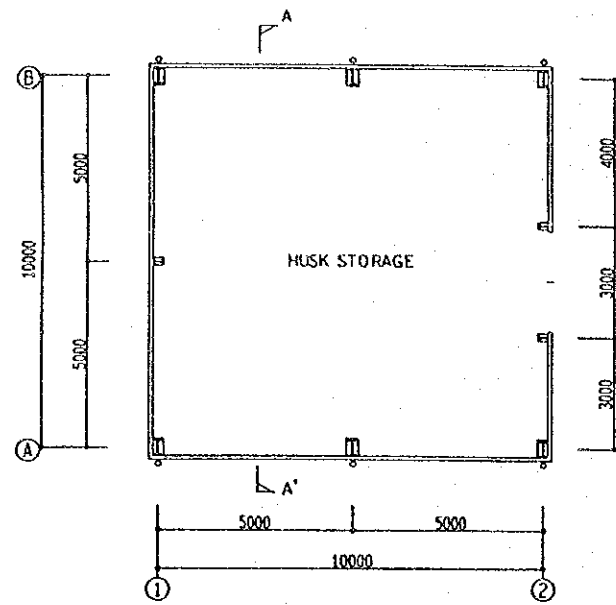


PLAN

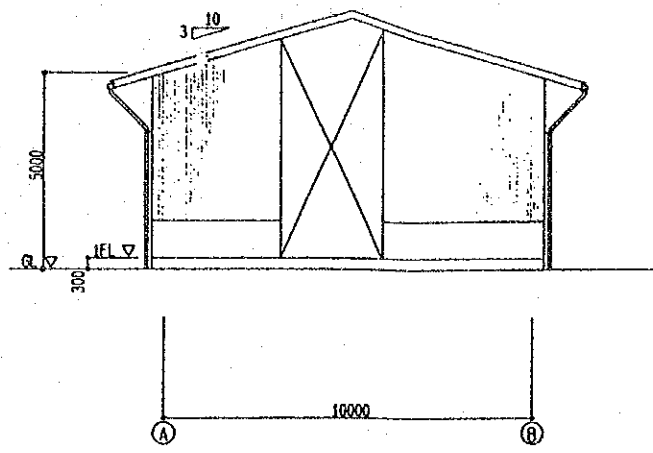


EAST ELEVATION

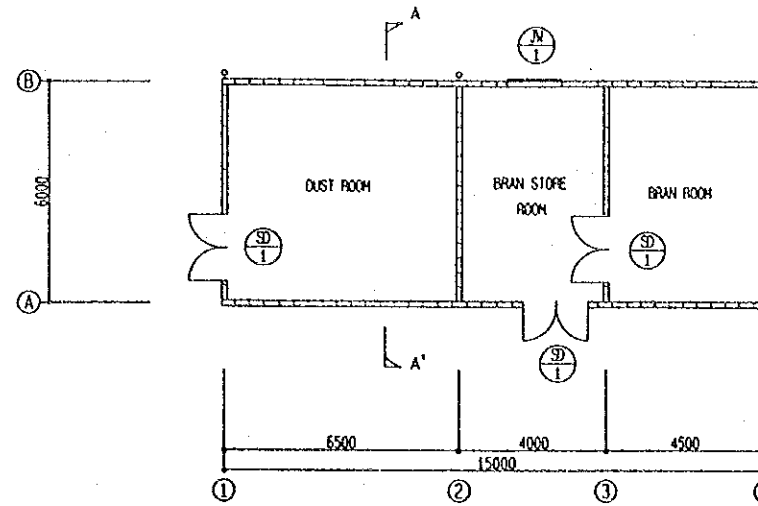


PLAN

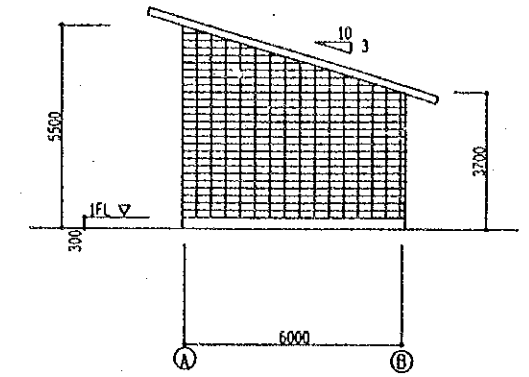


EAST ELEVATION

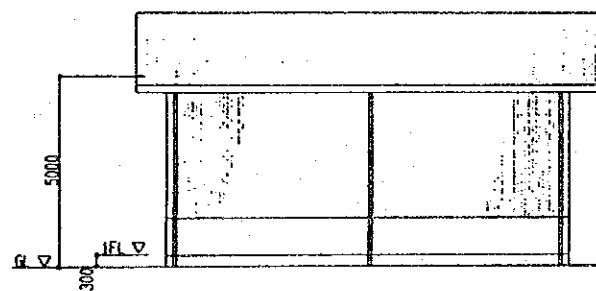


SOUTH ELEVATION

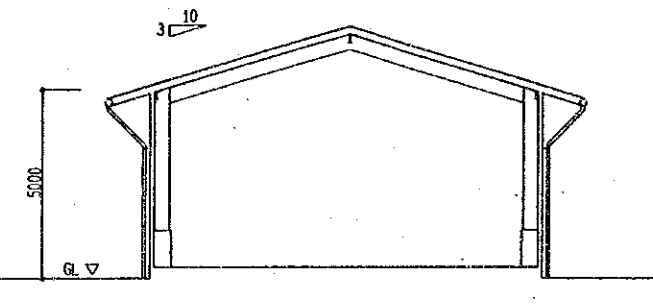


A - A' SECTION

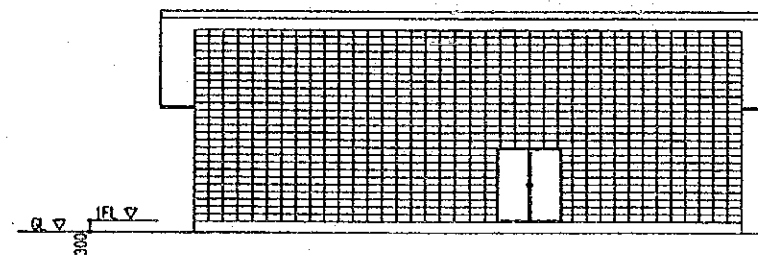


SOUTH ELEVATION

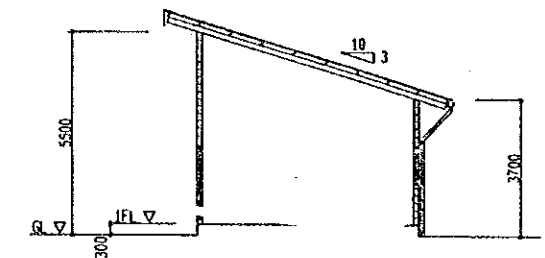


A - A' SECTION

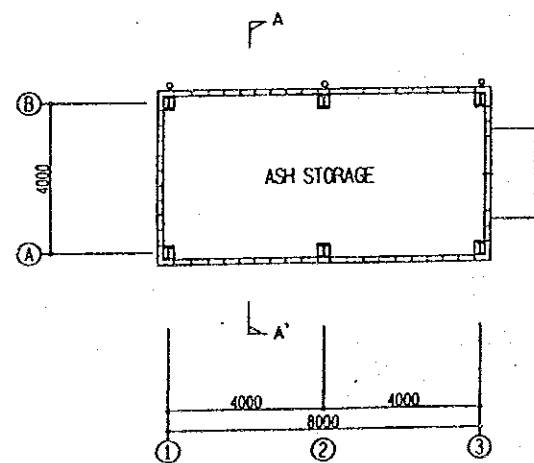


PLAN

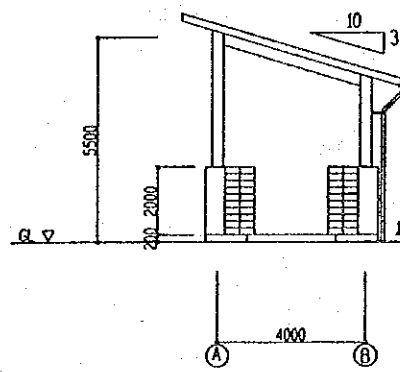


EAST ELEVATION

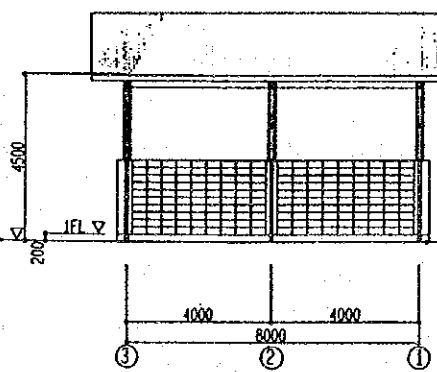

NORTH ELEVATION

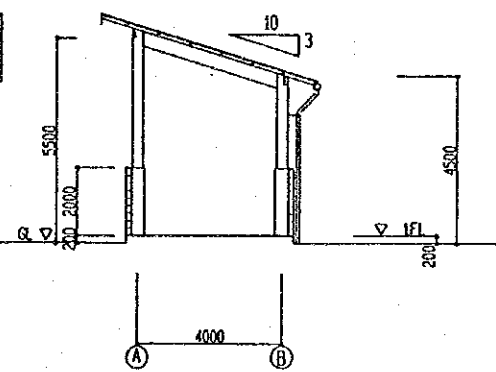

A - A' SECTION

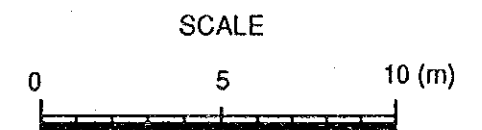

THE REPUBLIC OF THE PHILIPPINES		
THE INTEGRATED JALA JALA RURAL DEVELOPMENT PROJECT		
TITLE OF DRAWING ライスミル 籾殻倉庫、灰置き場、米糠・埃倉庫		
Date		Drawing No.
JAPAN INTERNATIONAL COOPERATION AGENCY		





