


DRAWINGS


LIST OF DRAWINGS

Drawings No.	Title of Drawings
1.	General Layout
2.	Layout of Road Plan (1/3)
3.	Layout of Road Plan (2/3)
4.	Layout of Road Plan (3/3)
5.	Profile of Feeder A
6.	Profile of Feeder B
7.	Profile of Village Road (1/2)
8.	Profile of Village Road (2/2)
9.	Profile of Peripheral Road (1/3)
10.	Profile of Peripheral Road (2/3)
11.	Profile of Peripheral Road (3/3)
12.	Layout of Irrigation Cross Section
13.	Canal Typical Cross Section
14.	Division Works
15.	Sand Trap (1/2)
16.	Sand Trap (2/2)
17.	Cross Culvert
18.	Fish Pond
19.	Fry Production Farm, Compost House
20.	Loading Ramp / Crash Pen
21.	Site Layout Plan of Agro-processing Facility
22.	Inspection Room / Warehouse
23.	Milling Machine Building / Rice Machine Building
24.	Winnowing Shed / Threshing Shed / Drying Yard
25.	Market House / Guard house
26.	Site Layout Plan of Integrated Training Facility and Marketing Facility
27.	Integrated Training Facility
28.	Market House / Warehouse
29.	Cadastral Map

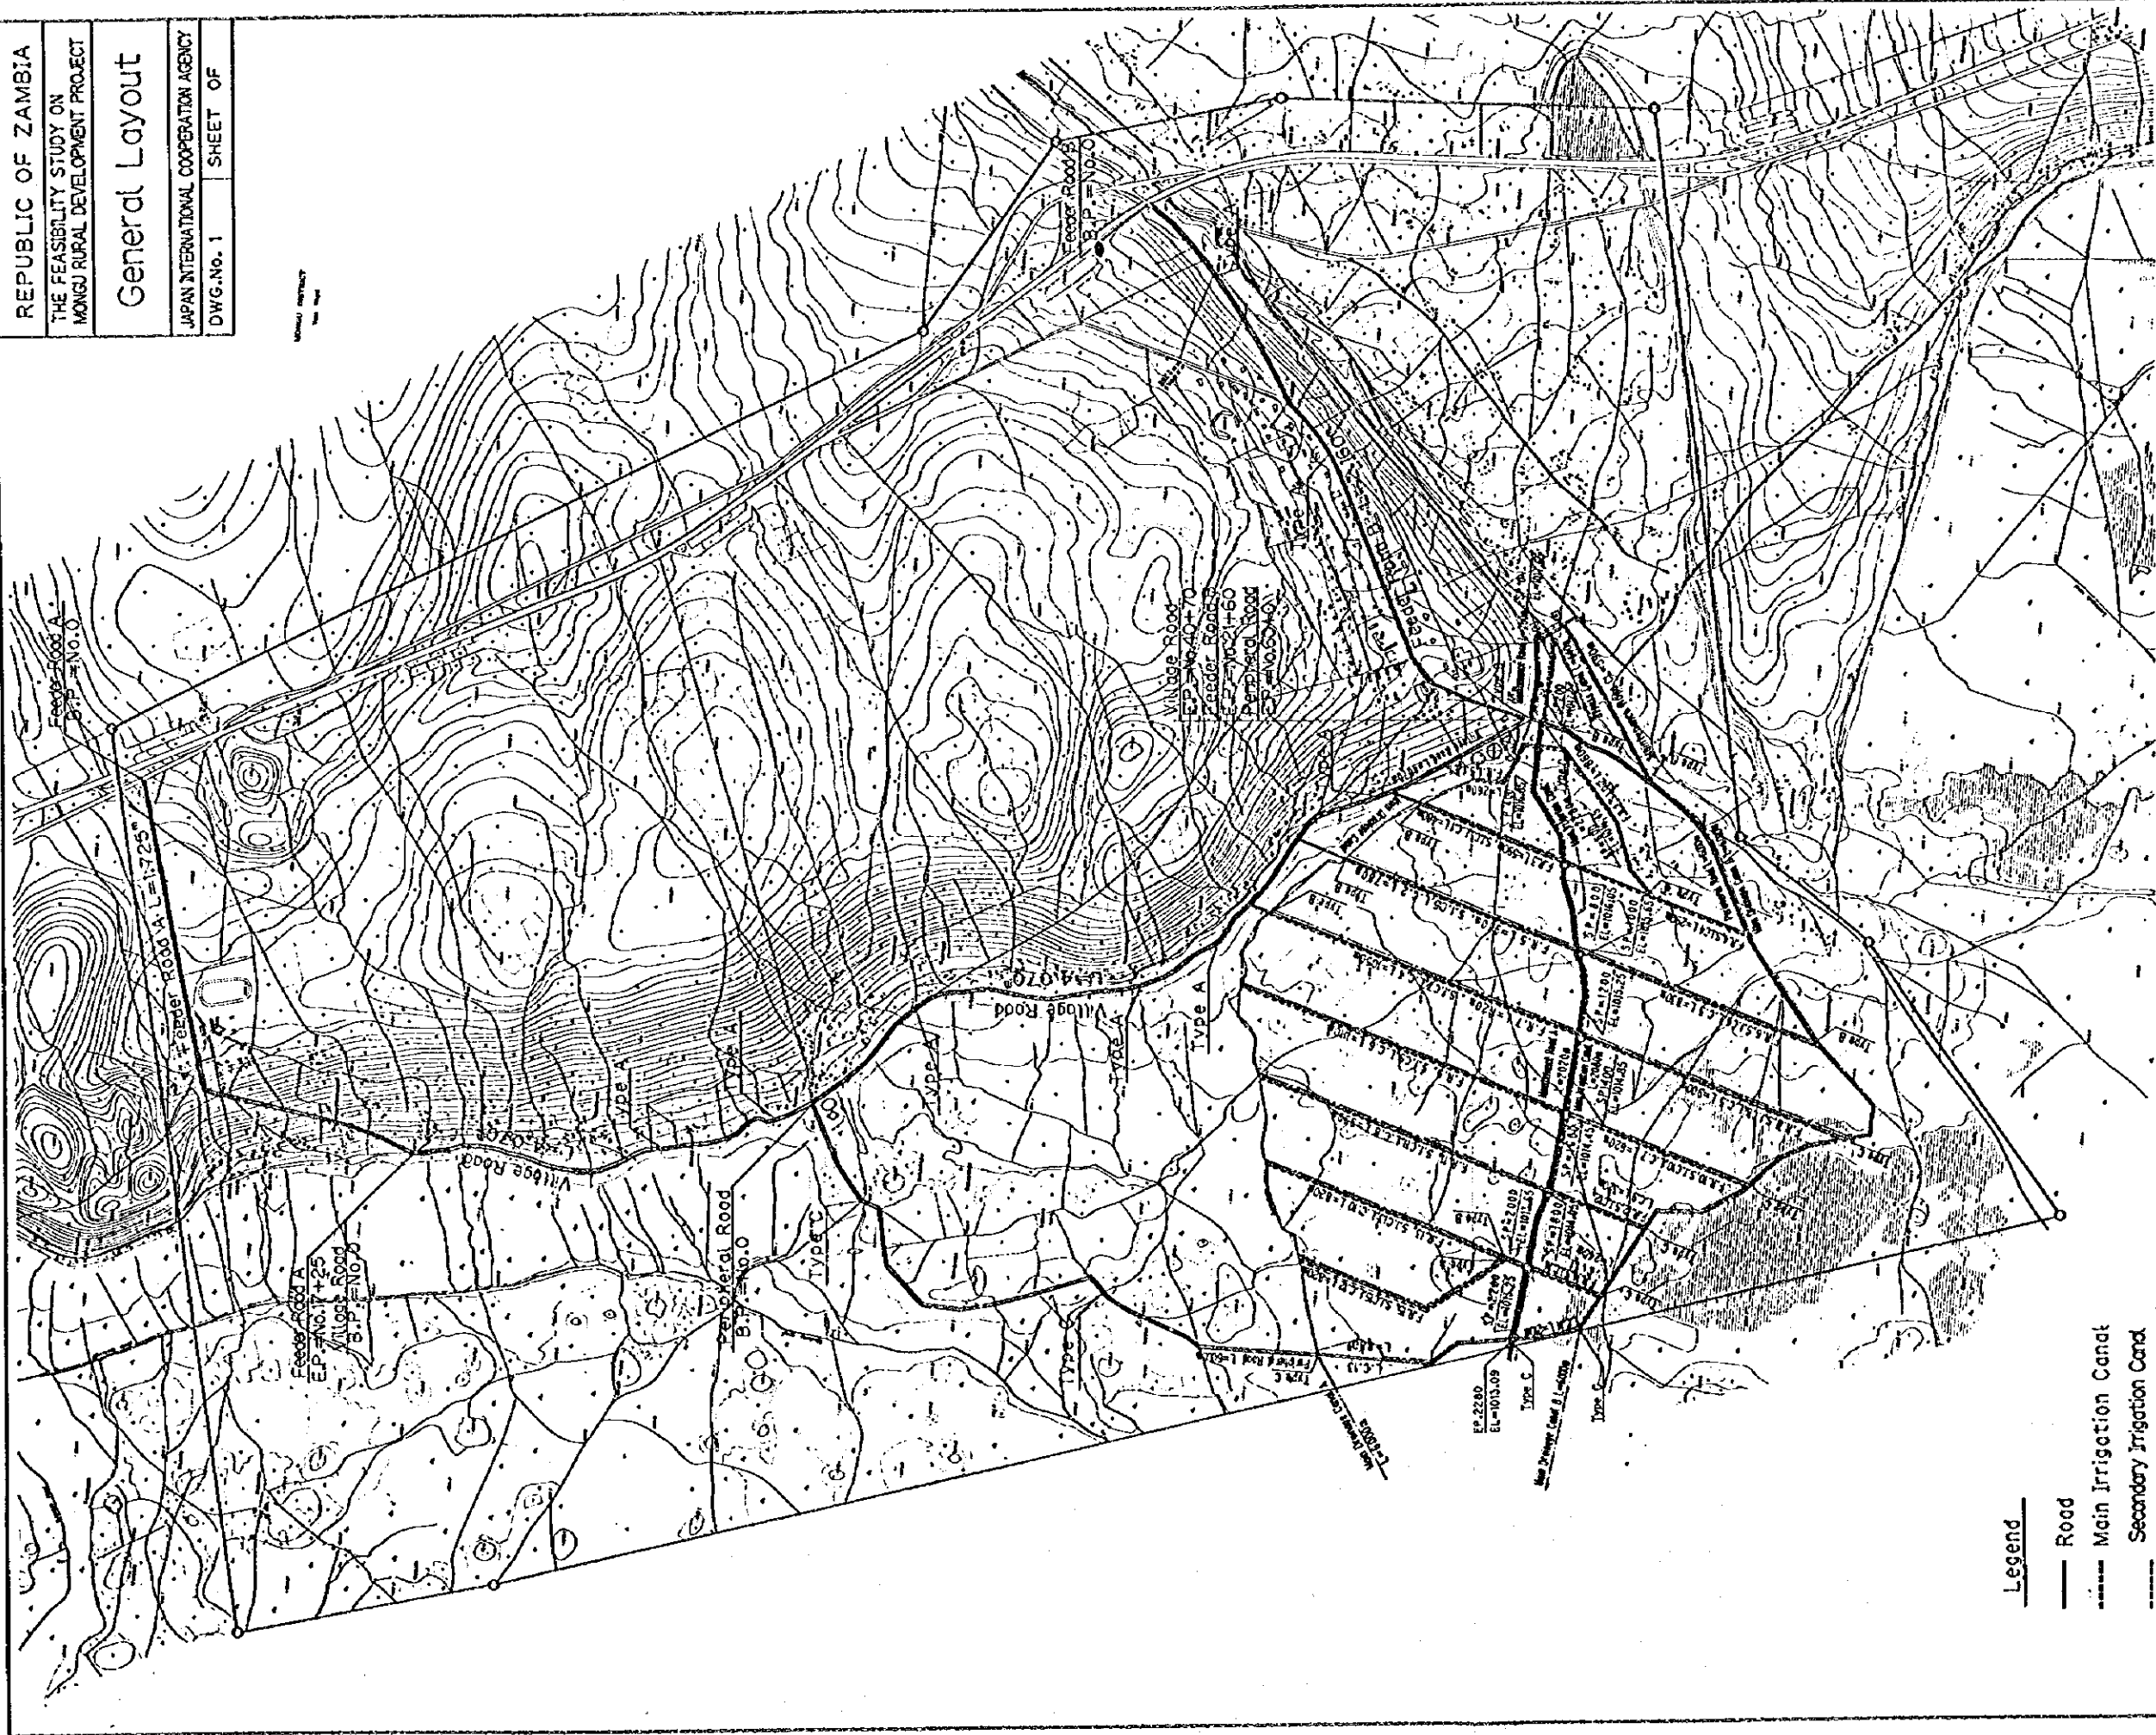


Legend

- Road
- Main Irrigation Canal
- Secondary Irrigation Canal
- (S.I.C.) Bypass Canal
- Main Drainage Canal
- Lateral Canal (L.C.)
- ▭ Sand Trap
- ▭ Spillway
- Intake Works
- Cross Culvert
- Fish Pond
- Division Works
- ⊗ Integrated Training Facility
- ⊕ Marketing Facility
- Agro-processing Facility
- Cresh Pen
- Fry Production Farm
- Compost House
- ◆ Loading Ramp
- ◇ Borehole

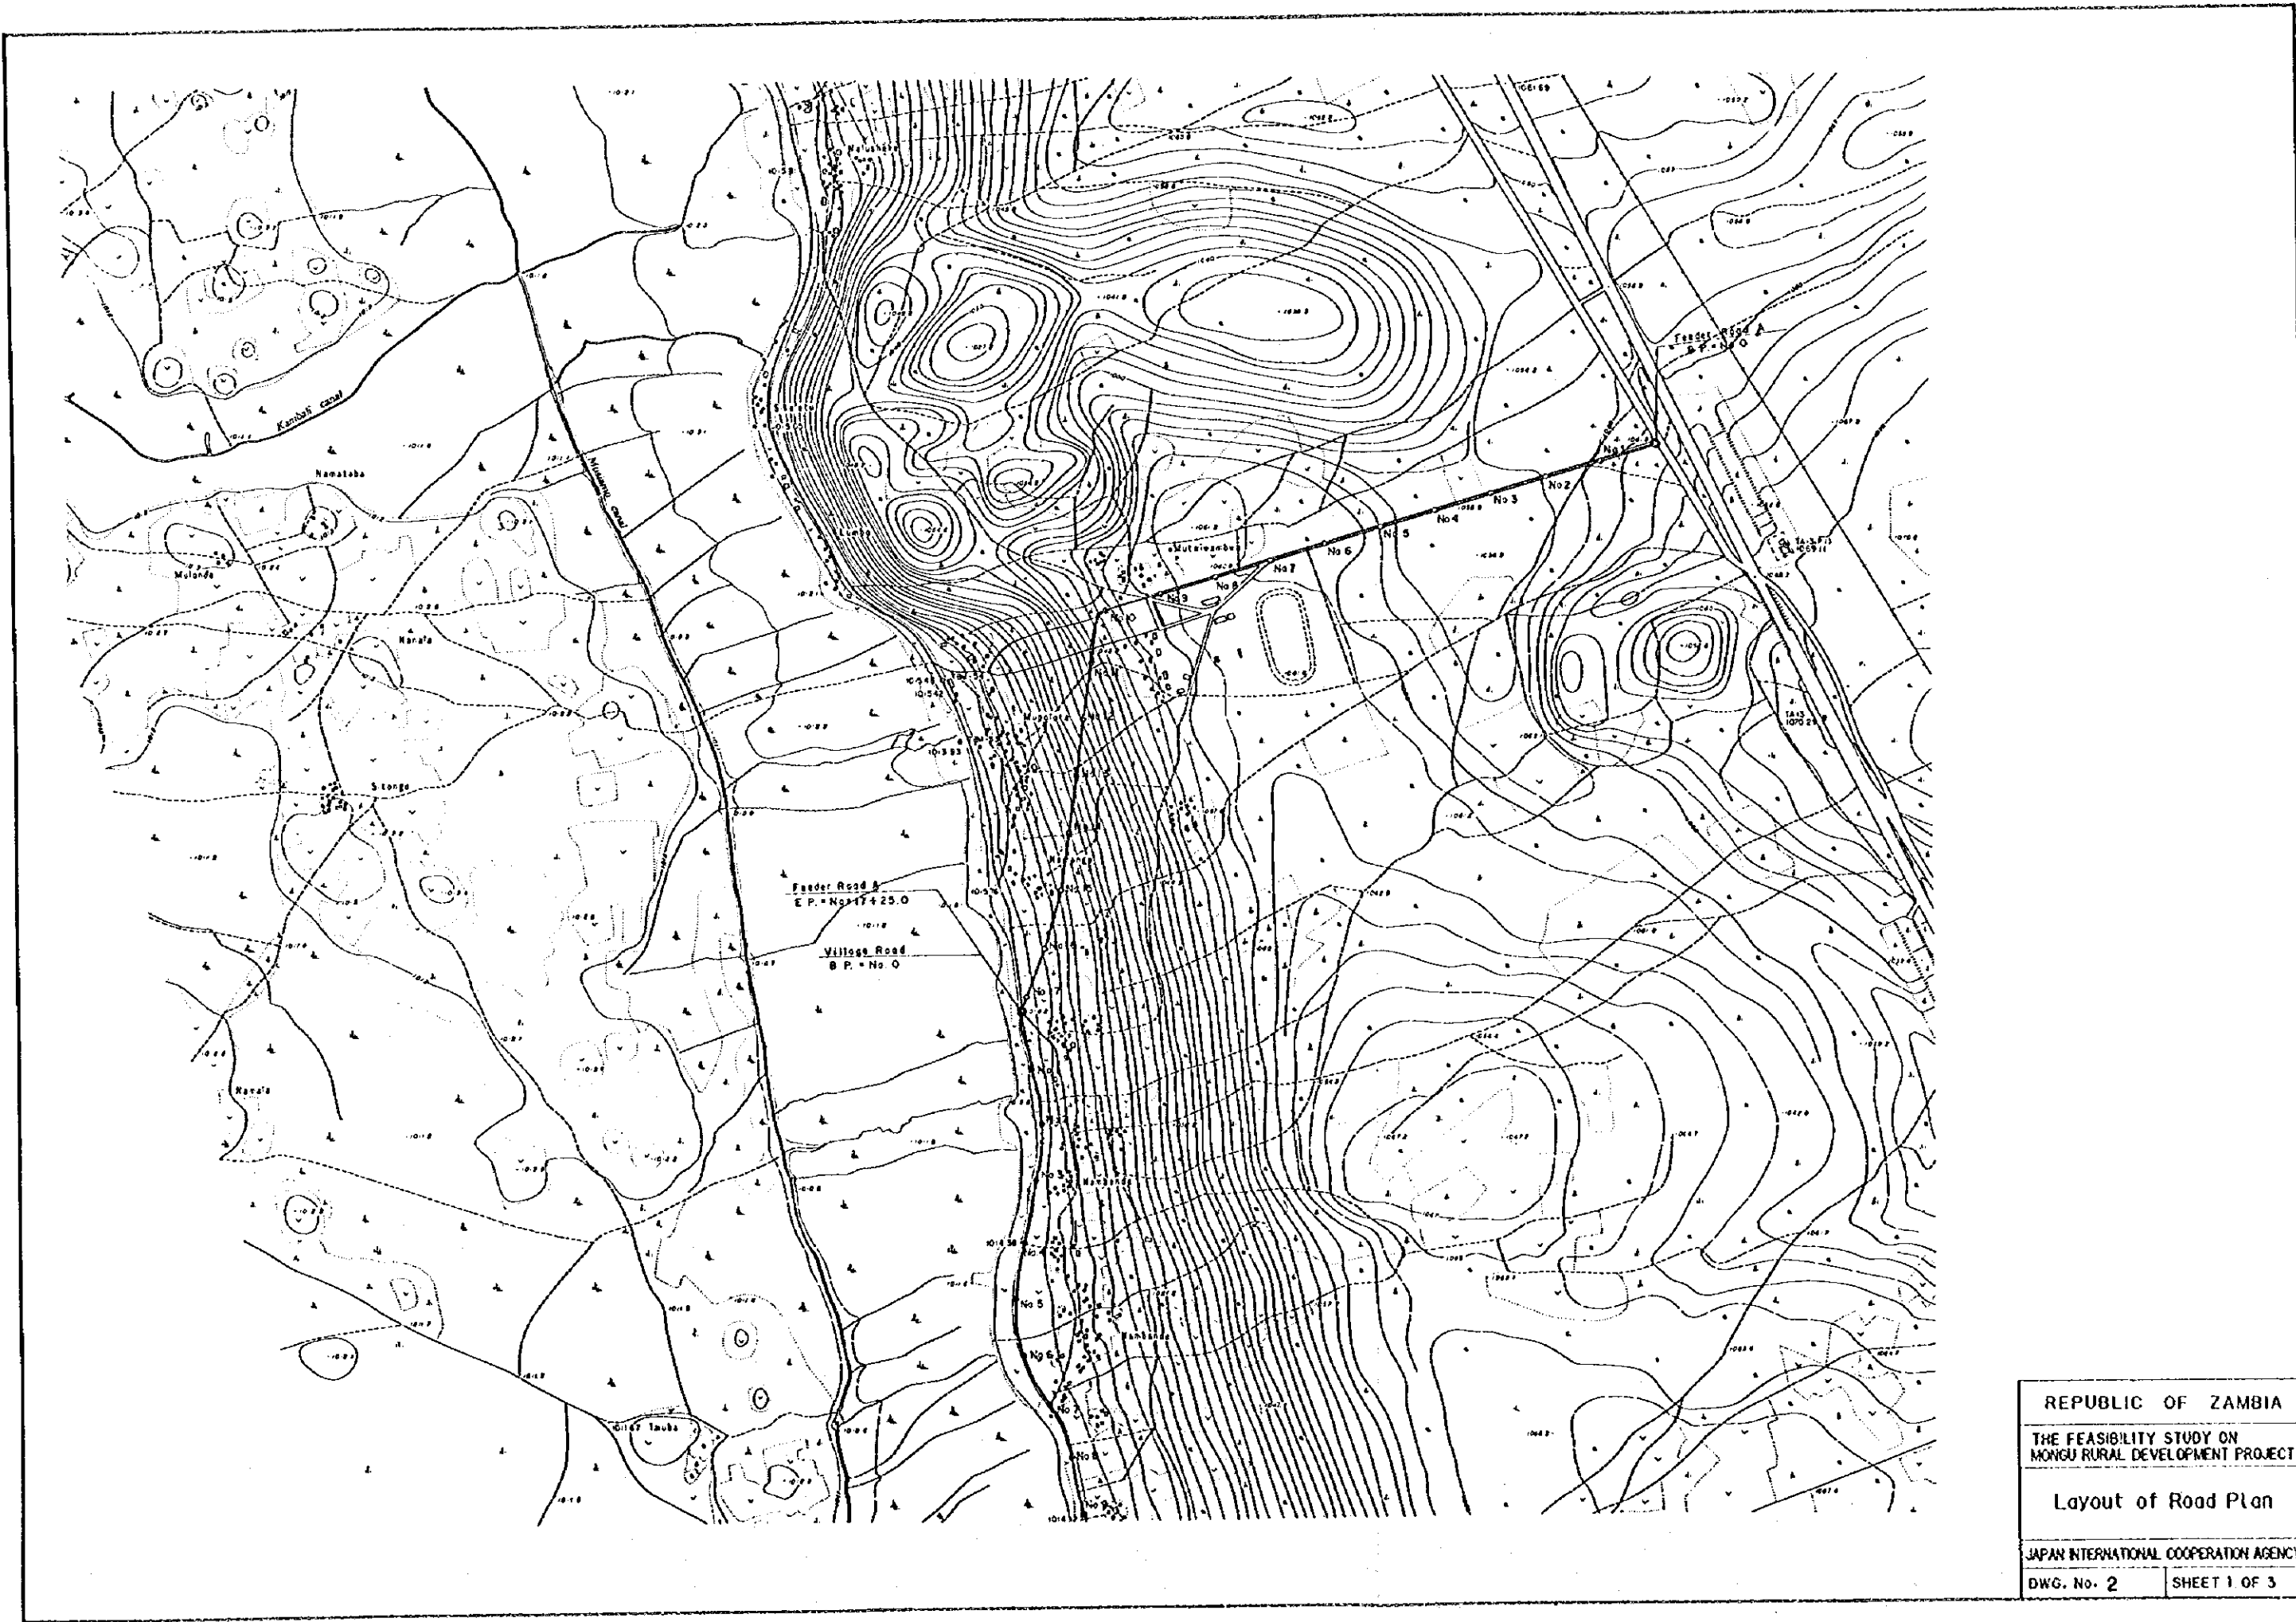

REPUBLIC OF ZAMBIA	
THE FEASIBILITY STUDY ON MONGU RURAL DEVELOPMENT PROJECT	
Layout of Road Plan	
JAPAN INTERNATIONAL COOPERATION AGENCY	
DWG. No. 2	SHEET 1 OF 3

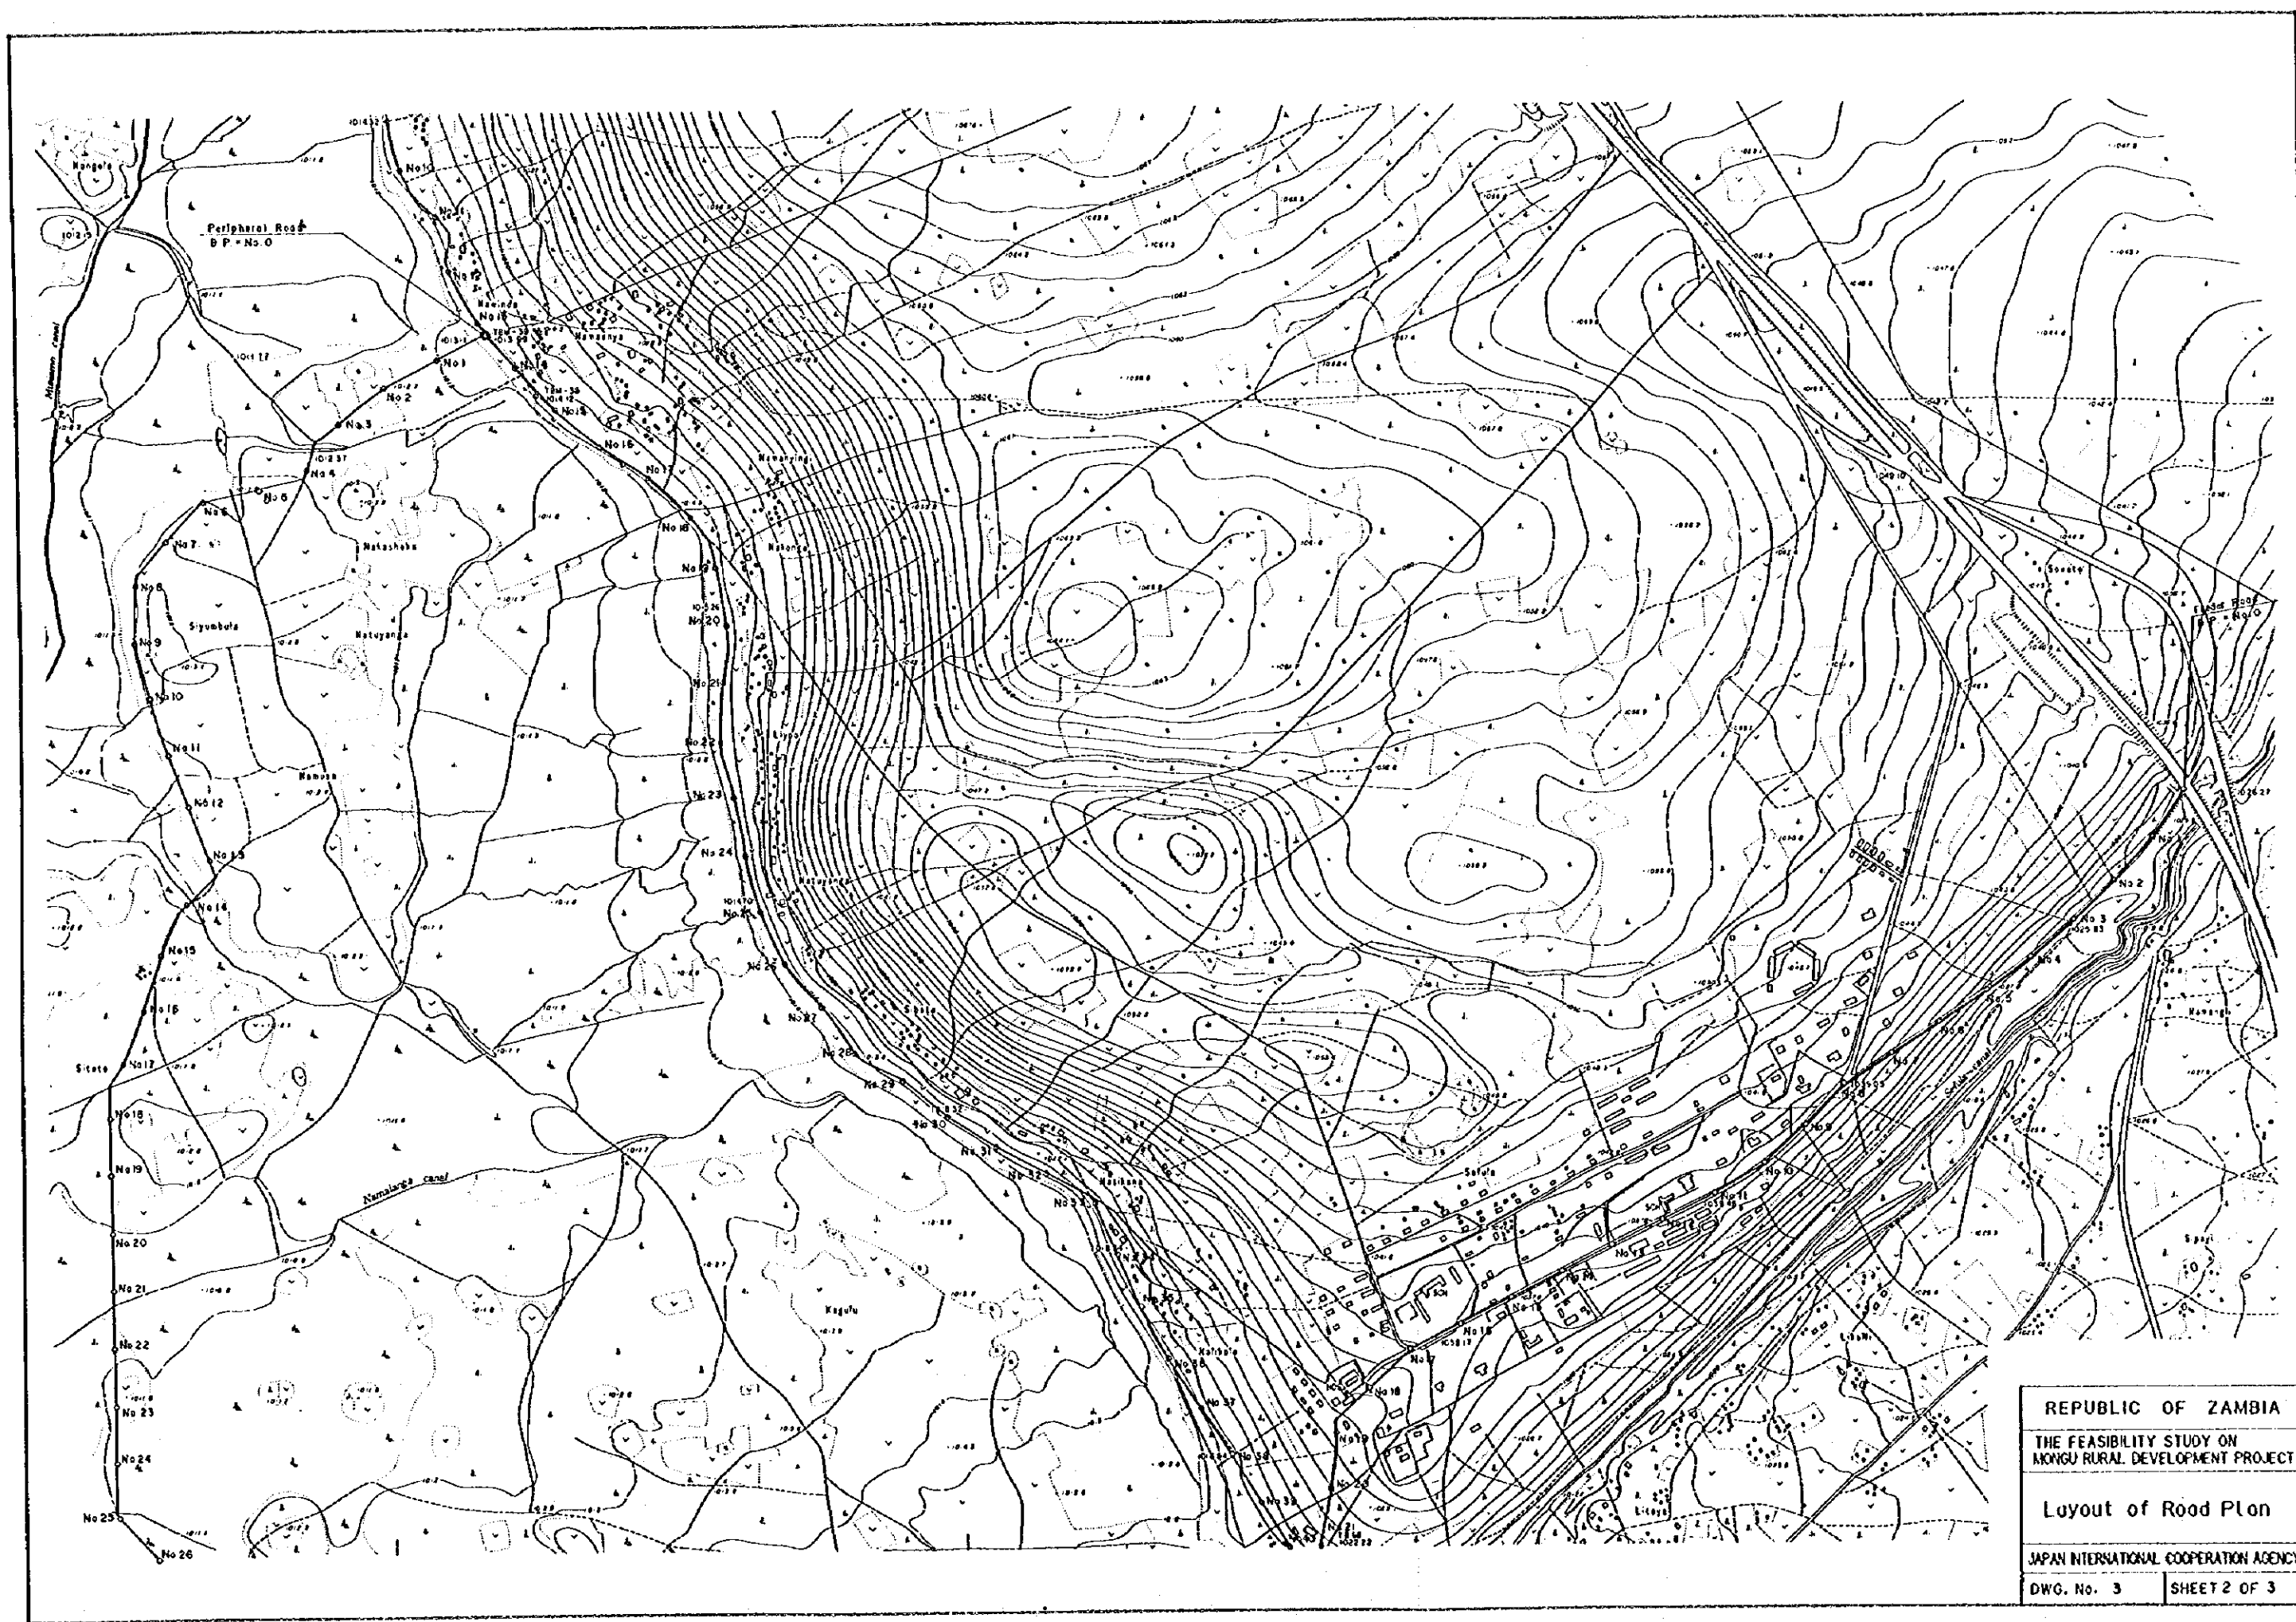


REPUBLIC OF ZAMBIA	
THE FEASIBILITY STUDY ON MONGU RURAL DEVELOPMENT PROJECT	
Layout of Road Plan	
JAPAN INTERNATIONAL COOPERATION AGENCY	
DWG. No. 3	SHEET 2 OF 3




REPUBLIC OF ZAMBIA	
THE FEASIBILITY STUDY ON MONGU RURAL DEVELOPMENT PROJECT	
Layout of Road Plan	
JAPAN INTERNATIONAL COOPERATION AGENCY	
DWG. No. 4	SHEET 3 OF 3


Feeder A

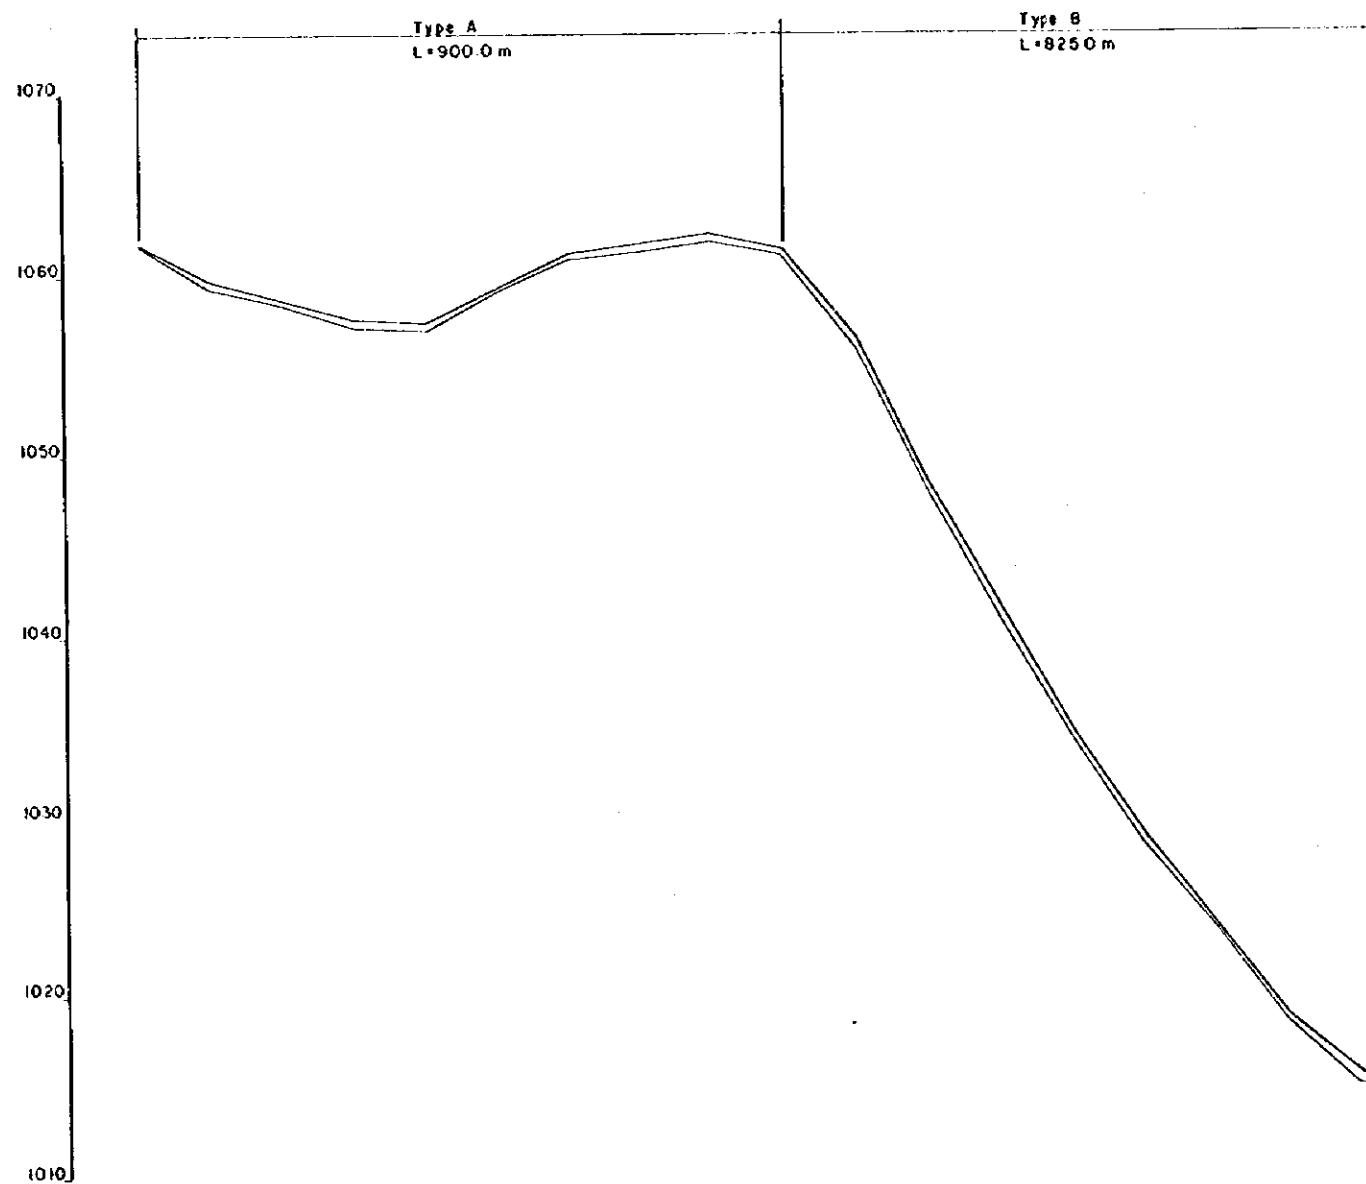

Type A




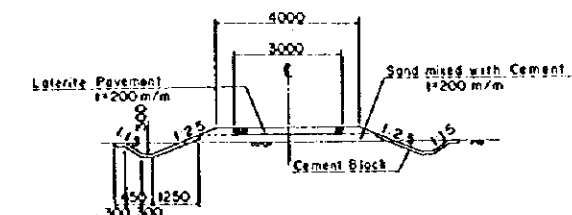


Type B

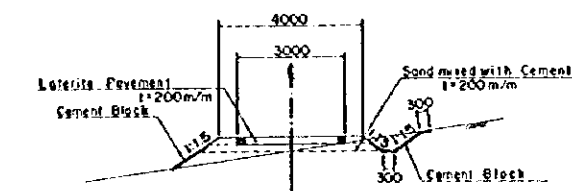

SLOPE	1:200%	1:110%	1:010%	1:175%	1:040%	1:070%	1:100%	1:800%	1:175%	1:800%	1:475%	1:175%							
FORMATION HEIGHT	1061.50	1059.50	1057.50	1057.50	1057.50	1057.50	1057.50	1057.50	1057.50	1057.50	1057.50	1057.50							
GROUND HEIGHT	1061.50	1059.50	1057.50	1057.50	1057.50	1057.50	1057.50	1057.50	1057.50	1057.50	1057.50	1057.50							
DISTANCE	00	100.0	200.0	300.0	400.0	500.0	600.0	700.0	800.0	900.0	1000.0	1100.0	1200.0	1300.0	1400.0	1500.0	1600.0	1700.0	1775.0
STATION NUMBER	BP	NO. 1	NO. 2	NO. 3	NO. 4	NO. 5	NO. 6	NO. 7	NO. 8	NO. 9	NO. 10	NO. 11	NO. 12	NO. 13	NO. 14	NO. 15	NO. 16	NO. 17	L =


REPUBLIC OF ZAMBIA
 THE FEASIBILITY STUDY ON
 MONGU RURAL DEVELOPMENT PROJECT
 Profile of Feeder A
 JAPAN INTERNATIONAL COOPERATION AGENCY
 DWG. No. 5 SHEET 1 OF 1

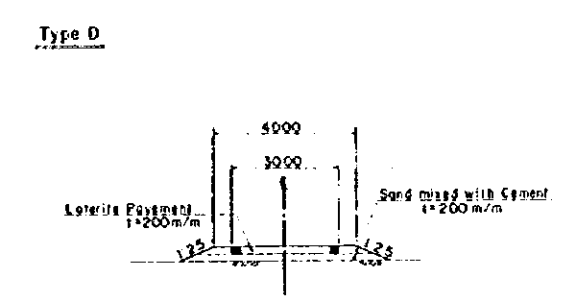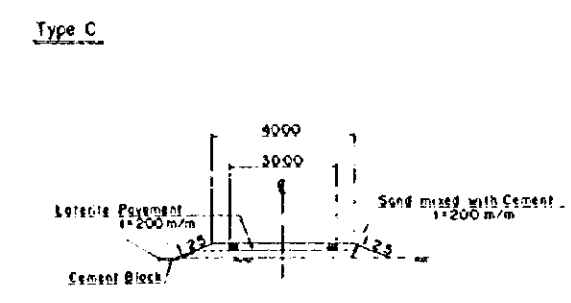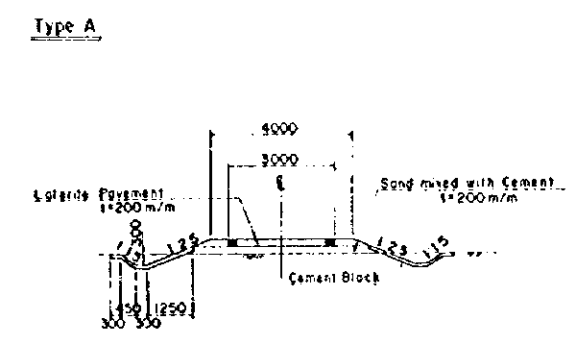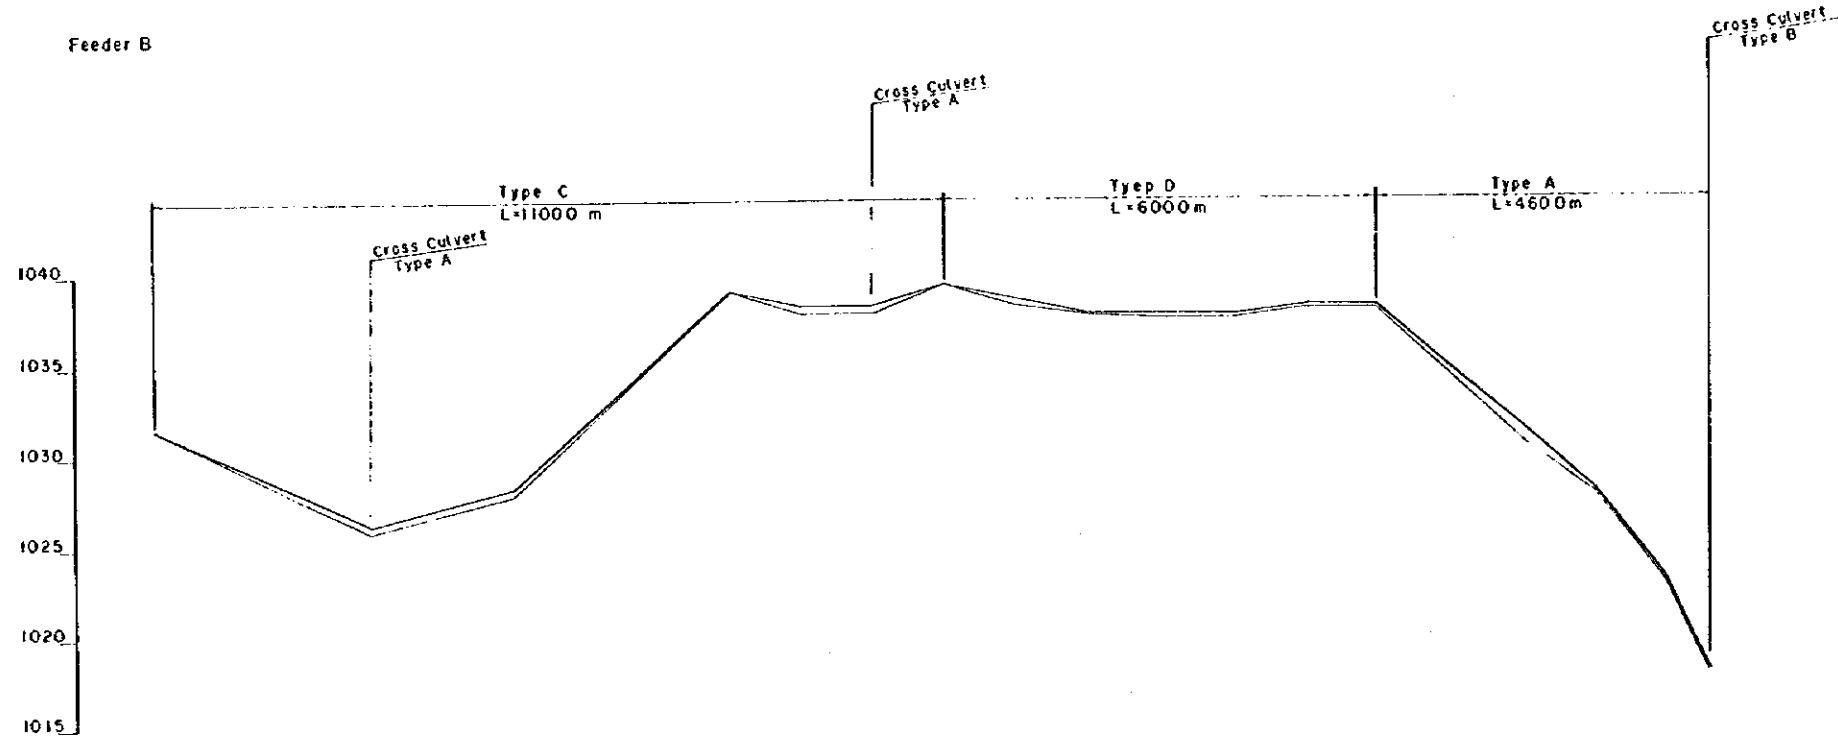


SLOPE	1:182%		1:199%		1:189%		1:202%		LEVEL		1:110%		1:127%		1:102%		LEVEL		1:111%		1:100%		1:182%		
FORMATION HEIGHT																									
GROUND HEIGHT	1031.60	1029.80	1028.00	1026.20	1027.20	1028.20	1031.60	1035.40	1039.00	1038.20	1038.20	1039.30	1038.95	1037.60	1037.75	1037.70	1038.20	1038.20	1038.20	1038.20	1038.20	1038.20	1038.20	1038.20	1038.20
DISTANCE	0.0	100.0	200.0	300.0	400.0	500.0	600.0	700.0	800.0	900.0	1000.0	1100.0	1200.0	1300.0	1400.0	1500.0	1600.0	1700.0	1800.0	1900.0	2000.0	2100.0	2200.0	2300.0	
STATION NUMBER	B.P.	NO 1	NO 2	NO 3	NO 4	NO 5	NO 6	NO 7	NO 8	NO 9	NO 10	NO 11	NO 12	NO 13	NO 14	NO 15	NO 16	NO 17	NO 18	NO 19	NO 20	NO 21	NO 22	E.P.	

REPUBLIC OF ZAMBIA
 THE FEASIBILITY STUDY ON
 MONGU RURAL DEVELOPMENT PROJECT
 Profile of Feeder B
 JAPAN INTERNATIONAL COOPERATION AGENCY
 DWG. No. 6 SHEET 1 OF 1

Village Road

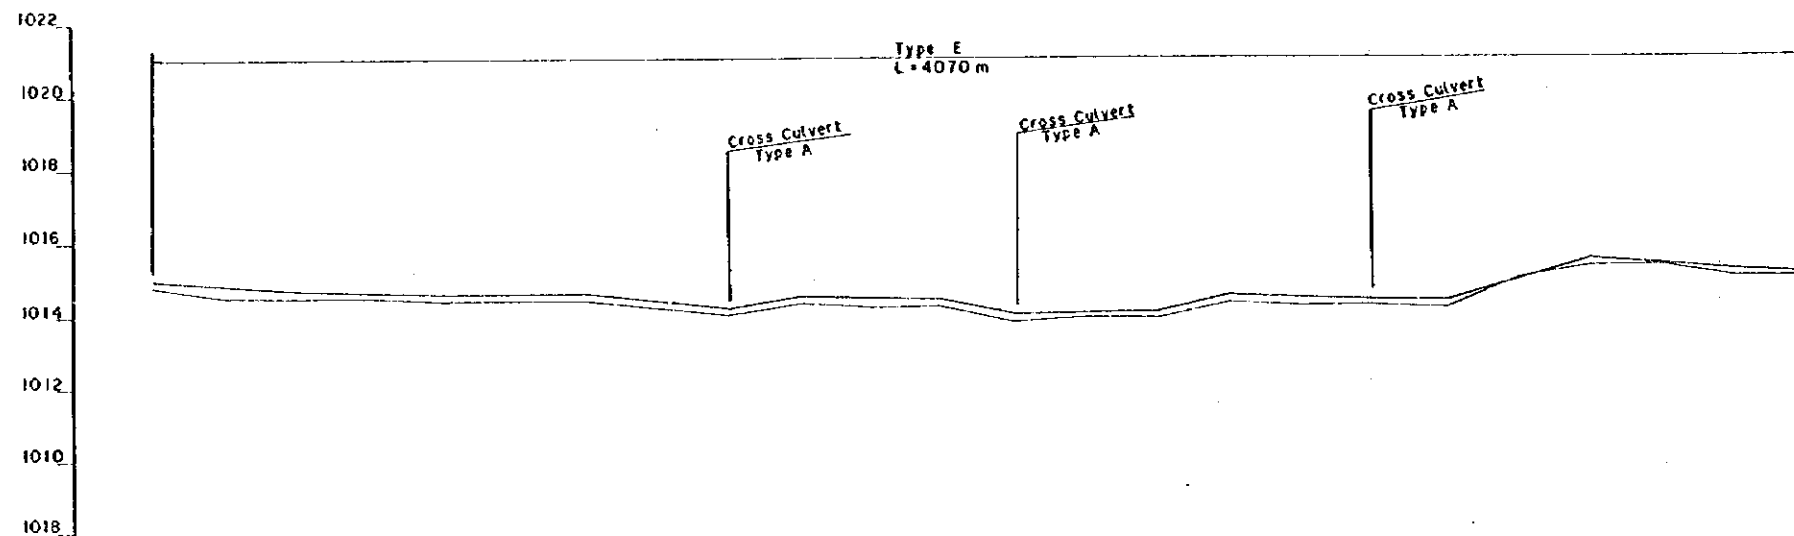


Type E

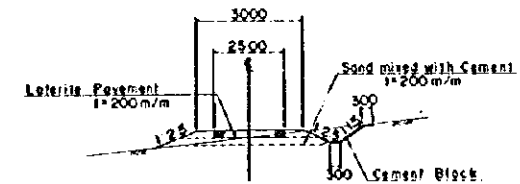


SLOPE		1:10.15%	1:10.03%	1:10.61%	1:10.23%	1:10.30%	1:10.01%	1:10.02%	1:10.10%	1:10.50%	1:10.10%	Level	1:10.55%	1:10.45%	
FORMATION HEIGHT		1015.00	1014.70	1014.50	1014.50	1014.50	1014.50	1014.00	1014.05	1014.50	1014.50	1014.40	1014.40	1014.45	1014.50
GROUND HEIGHT		1014.8	1014.5	1014.5	1014.4	1014.4	1014.2	1014.2	1014.2	1014.2	1014.2	1014.2	1014.2	1014.3	1014.5
DISTANCE	0.0	100.0	200.0	300.0	400.0	500.0	600.0	700.0	800.0	900.0	1000.0	1100.0	1200.0	1300.0	1400.0
STATION NUMBER	0+0	0+1	0+2	0+3	0+4	0+5	0+6	0+7	0+8	0+9	0+10	0+11	0+12	0+13	0+14

REPUBLIC OF ZAMBIA
 THE FEASIBILITY STUDY ON
 MONGU RURAL DEVELOPMENT PROJECT
 Profile of Village Road
 JAPAN INTERNATIONAL COOPERATION AGENCY
 DWG. No. 7 SHEET 1 OF 2

Village Road

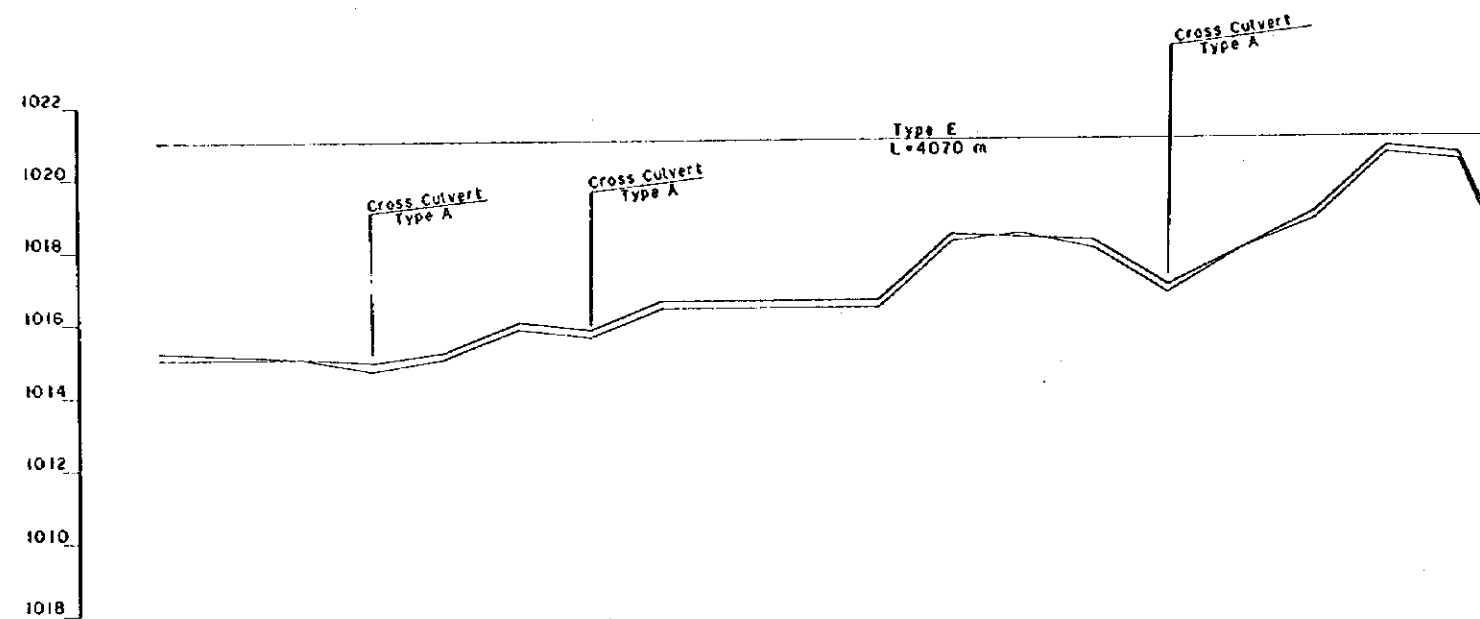


Type E

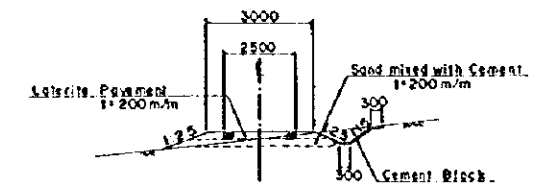


SLOPE	1:10 10%		1:10 30%		1:10 20%		1:10 20%		LEVEL		1:10 20%		1:10 20%		1:10 20%	
FORMATION HEIGHT	1015.20	1015.10	1015.00	1014.90	1015.20	1016.50	1015.80	1016.40	1016.50	1016.40	1016.30	1016.20	1016.10	1016.00	1015.90	1015.80
GROUND HEIGHT	1015.0	1015.10	1015.00	1014.7	1015.0	1015.8	1015.6	1016.4	1016.50	1016.4	1016.30	1016.20	1016.10	1016.00	1015.90	1015.80
DISTANCE	2200.0	2300.0	2400.0	2500.0	2600.0	2700.0	2800.0	2900.0	3000.0	3100.0	3200.0	3300.0	3400.0	3500.0	3600.0	3700.0
STATION NUMBER	22	23	24	25	26	27	28	29	30	31	32	33	34	35	36	37


Peripheral Road

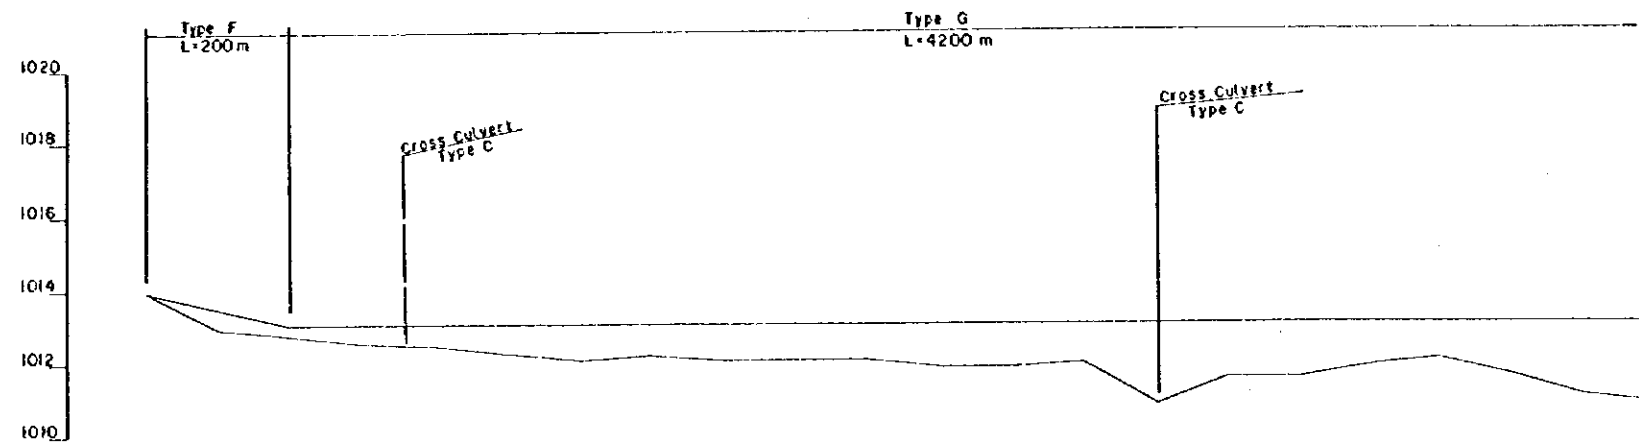

Type F

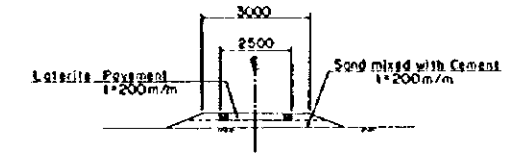


Type G

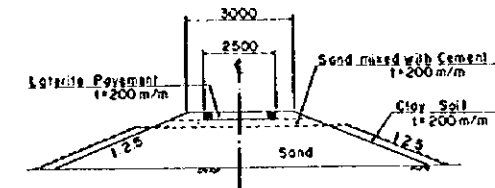


SLOPE	LEVEL	
FORMATION HEIGHT	0.0	1013.9	1014.0	1013.9	1013.8	1010.0								
GROUND HEIGHT	0.0	1013.9	1014.0	1013.9	1013.8	1010.0								
DISTANCE	0	100	200	
STATION NUMBER	#0	#0.1	#0.2	#0.3	#0.4	#0.5	#0.6	#0.7	#0.8	#0.9	#0.10	#0.11	#0.12	#0.50

REPUBLIC OF ZAMBIA
 THE FEASIBILITY STUDY ON
 MONGU RURAL DEVELOPMENT PROJECT
 Profile of Peripheral Road
 JAPAN INTERNATIONAL COOPERATION AGENCY
 DWG. No. 9 SHEET 1 OF 3


Peripheral Road

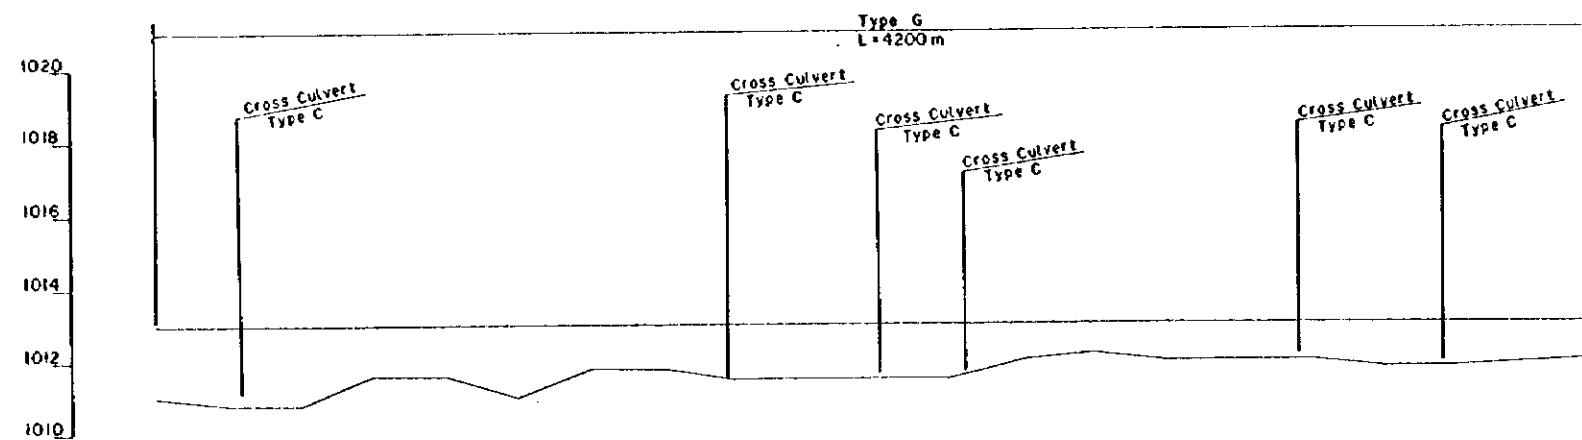

Type E

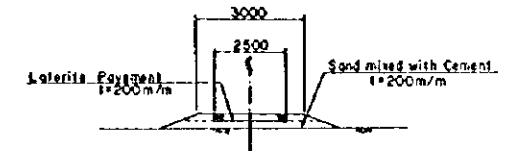


Type G

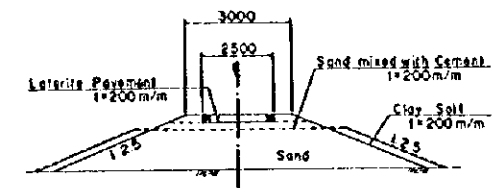


SLOPE	LEVELS															
FORMATION HEIGHT	1013.00	1013.00	1013.00	1013.00	1013.00	1013.00	1013.00	1013.00	1013.00	1013.00	1013.00	1013.00	1013.00	1013.00	1013.00	1013.00
GROUND HEIGHT	1011.0	1010.8	1010.8	1010.8	1011.5	1011.0	1011.8	1011.8	1011.5	1011.5	1011.5	1011.5	1011.5	1011.5	1011.5	1011.5
DISTANCE	2000.0	2100.0	2200.0	2300.0	2400.0	2500.0	2600.0	2700.0	2800.0	2900.0	3000.0	3100.0	3200.0	3300.0	3400.0	3500.0
STATION NUMBER	40.20	40.21	40.22	40.23	40.24	40.25	40.26	40.27	40.28	40.29	40.30	40.31	40.32	40.33	40.34	40.35

REPUBLIC OF ZAMBIA
 THE FEASIBILITY STUDY ON
 MONGU RURAL DEVELOPMENT PROJECT
 Profile of Peripheral Road
 JAPAN INTERNATIONAL COOPERATION AGENCY
 DWG. No. 10 SHEET 2 OF 3


Peripheral Road

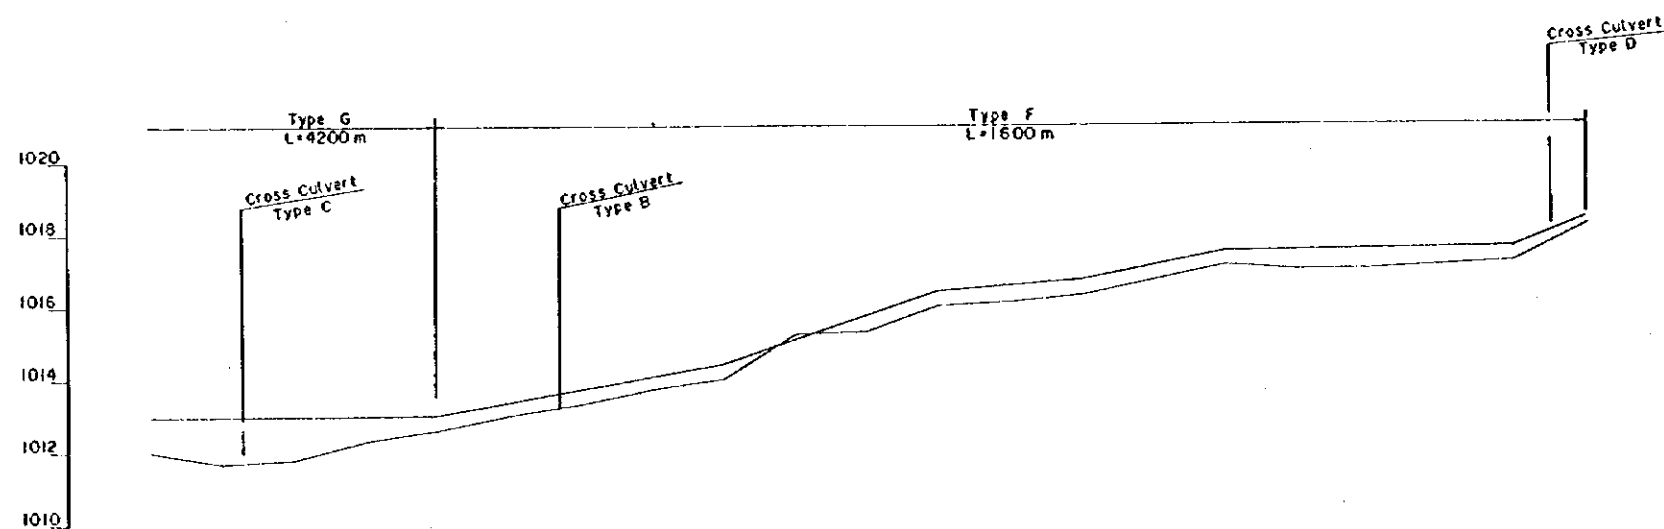

Type F

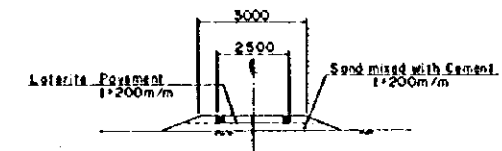


Type G

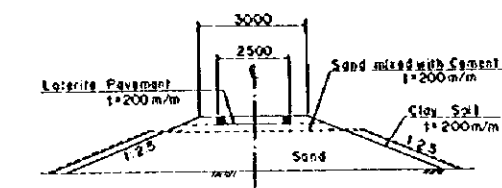

SLOPE	LEVEL		1:0.15%		1:0.11%		1:0.15%		1:0.49%		1:0.93%		1:0.89%	
FORMATION HEIGHT	4000.0	4100.0	4200.0	4300.0	4400.0	4500.0	4600.0	4700.0	4800.0	4900.0	5000.0	5100.0	5200.0	5300.0
GROUND HEIGHT	1012.0	1011.7	1011.8	1012.3	1012.8	1013.5	1013.7	1014.0	1014.7	1015.3	1015.7	1016.0	1017.0	1017.2
DISTANCE	4000.0	4100.0	4200.0	4300.0	4400.0	4500.0	4600.0	4700.0	4800.0	4900.0	5000.0	5100.0	5200.0	5300.0
STATION NUMBER	40.40	40.41	40.42	40.43	40.44	40.45	40.46	40.47	40.48	40.49	40.50	40.51	40.52	40.53

REPUBLIC OF ZAMBIA
 THE FEASIBILITY STUDY ON
 MONGU RURAL DEVELOPMENT PROJECT
 Profile of Peripheral Road
 JAPAN INTERNATIONAL COOPERATION AGENCY
 DWG. No. 11 SHEET 3 OF 3

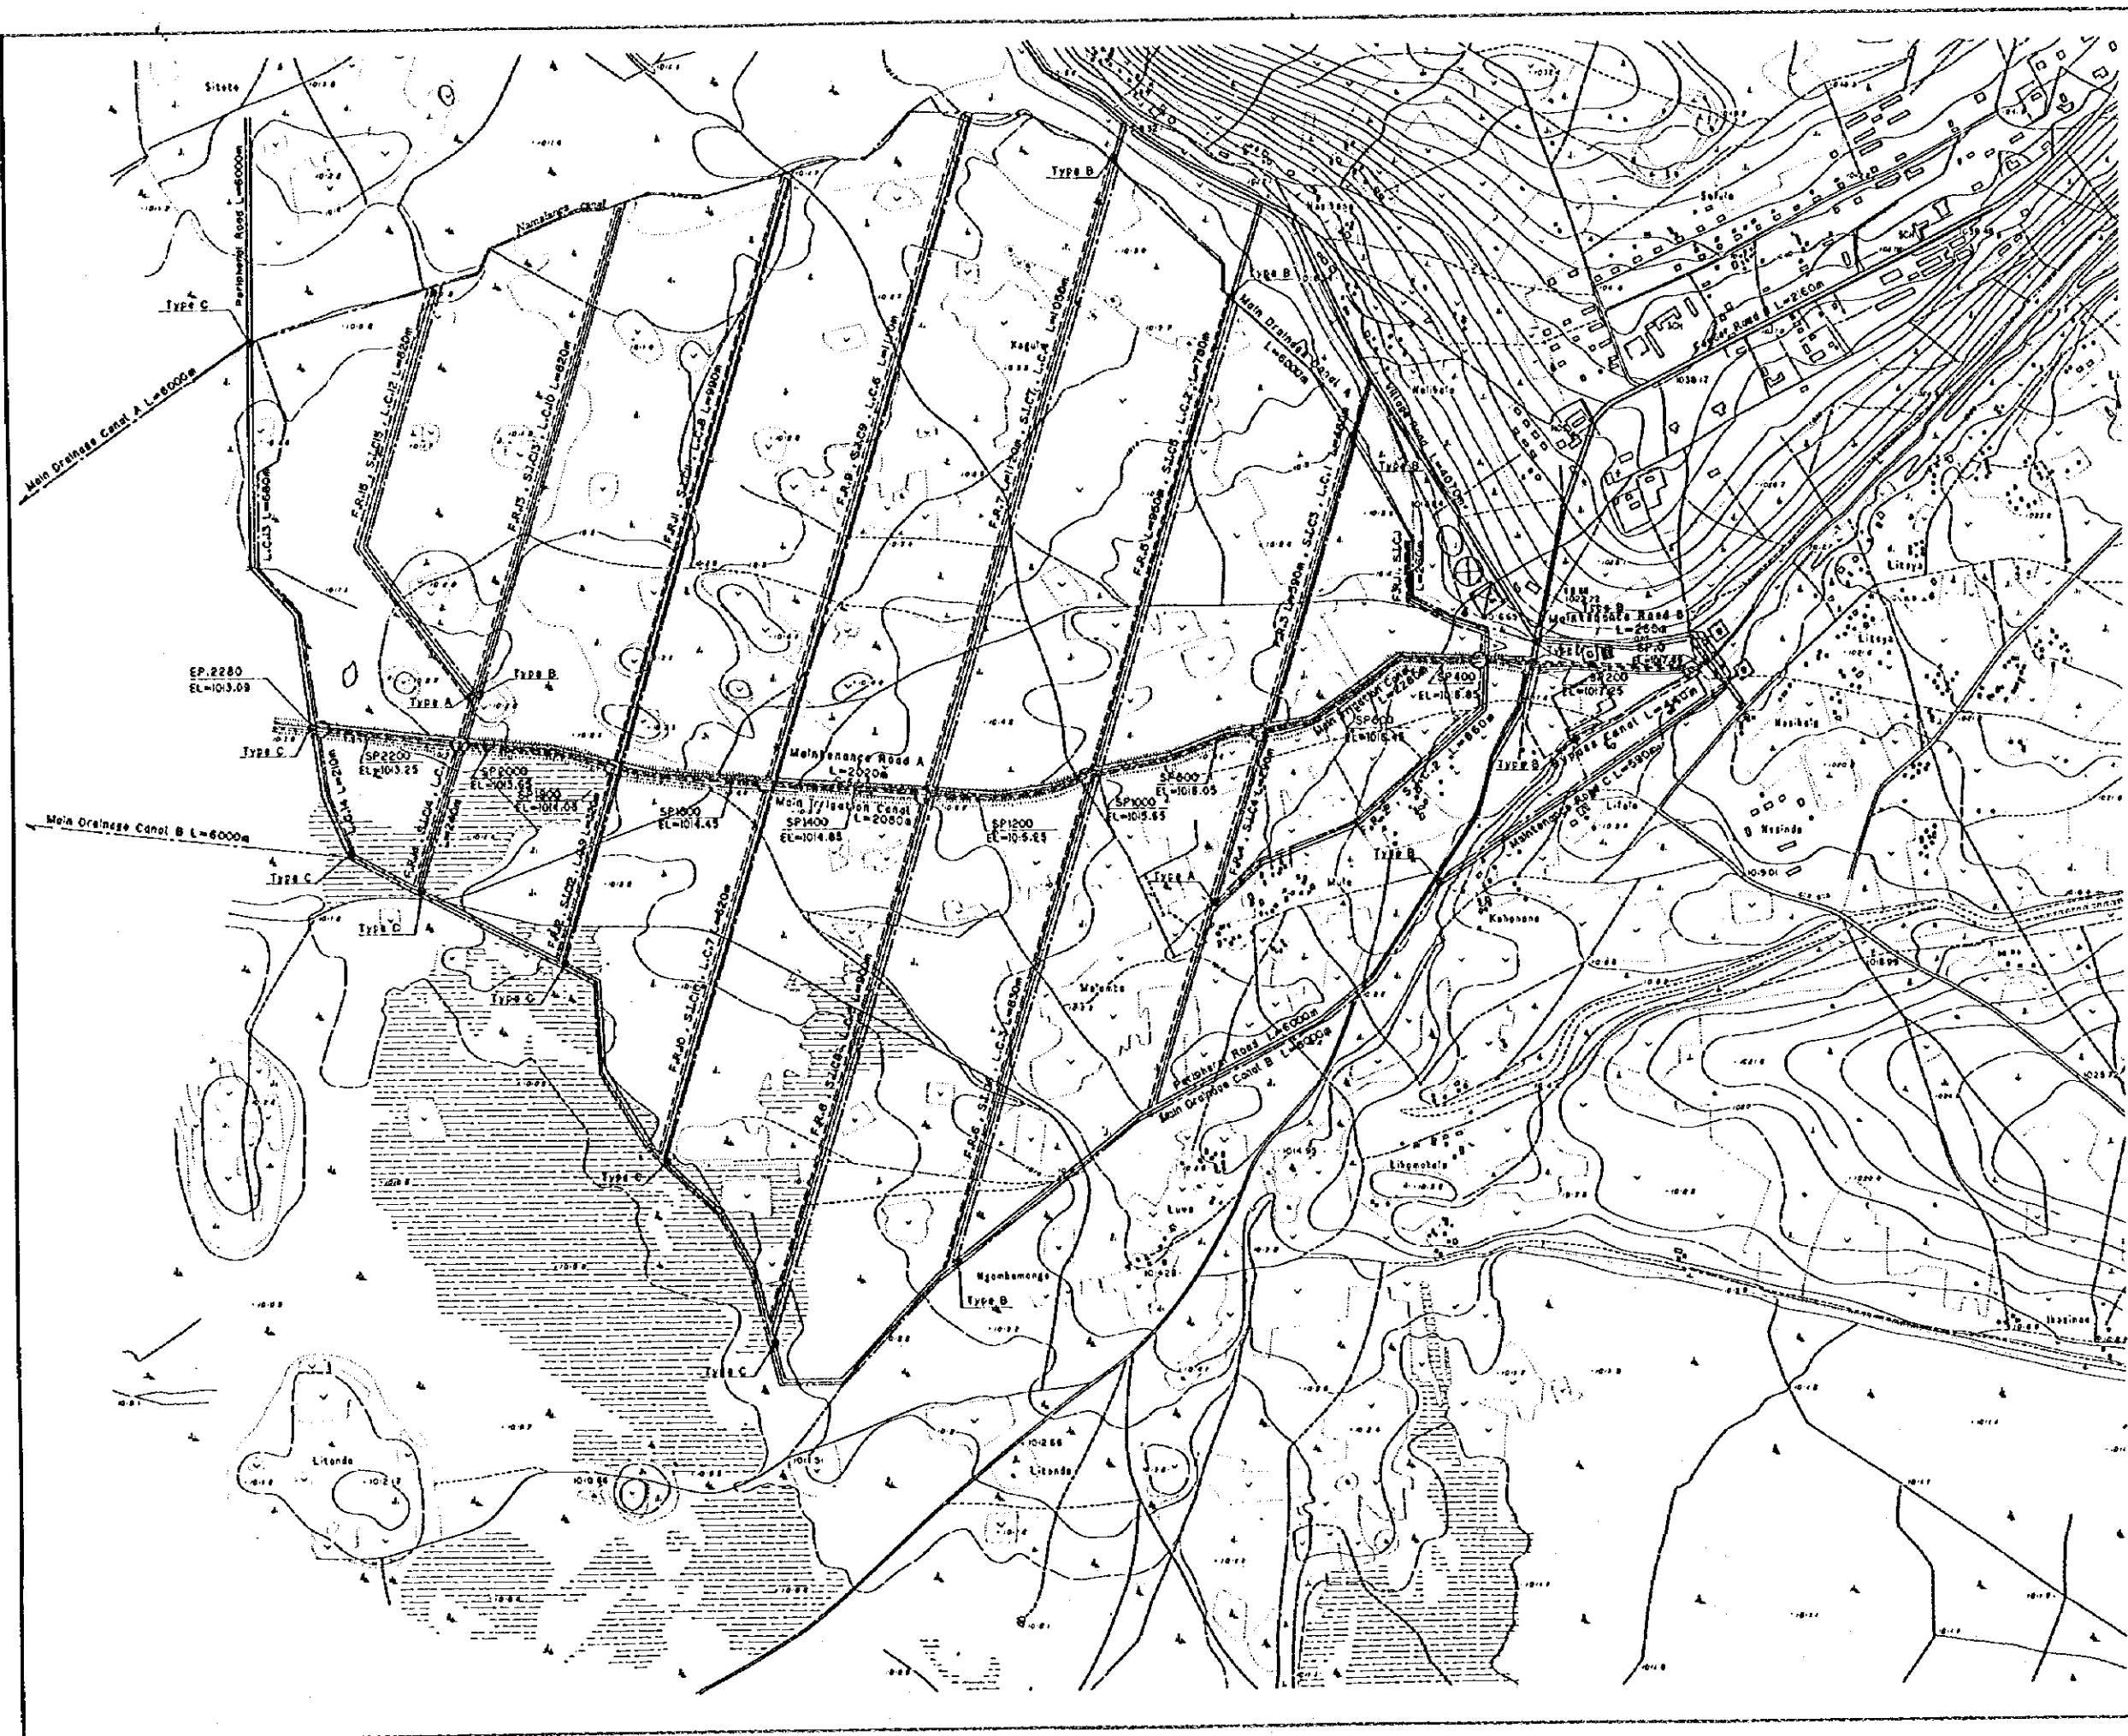


Legend


- Road
- Main Irrigation Canal
- - - - Secondary Irrigation Canal (S.I.C.) Bypass Canal
- - - - Main Drainage Canal
- - - - Lateral Canal (L.C.)
- ⊠ Sand Trap
- ⊡ Spillway
- ⊙ Intake Works
- Cross Culvert
- Fish Pond
- Division Works
- ⊗ Integrated Training Facility
- ⊕ Marketing Facility
- Agro-processing Facility
- ▲ Crash Pen
- ⊞ Fry Production Farm
- Compost House

REPUBLIC OF ZAMBIA
 THE FEASIBILITY STUDY ON
 MONGU RURAL DEVELOPMENT PROJECT
 Layout of Irrigation Scheme
 JAPAN INTERNATIONAL COOPERATION AGENCY
 DWG. No. 12 SHEET OF


Main Irrigation Canal, Maintenance Road

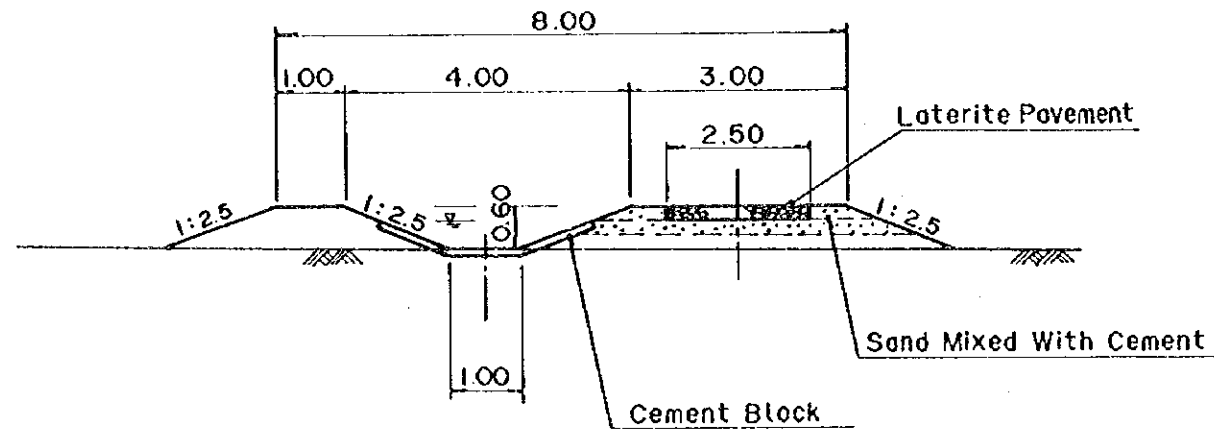


Bypass Canal

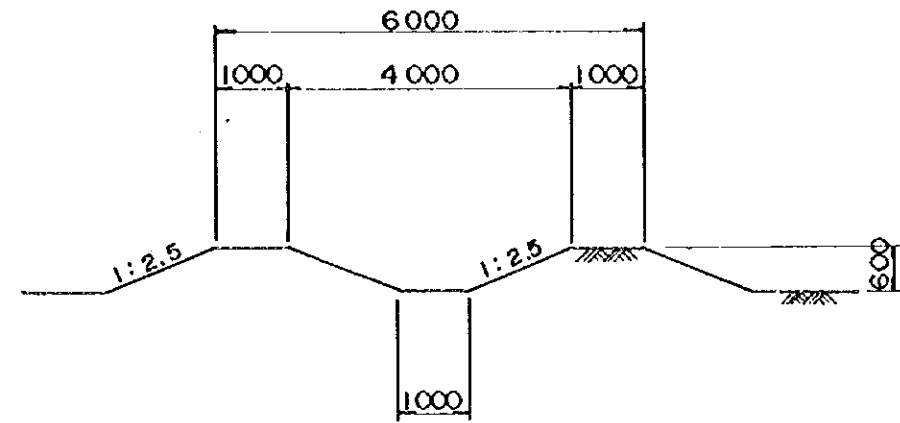

Secondary Irrigation Canal, Field Road, Lateral Canal

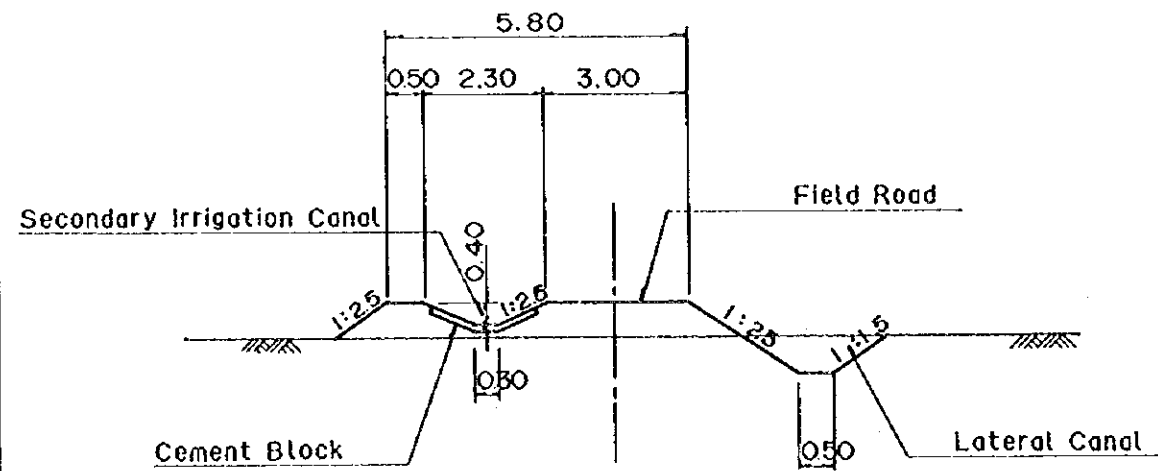


Main Drainage Canal

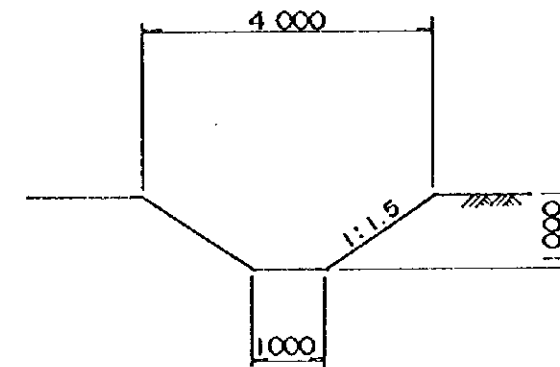


REPUBLIC OF ZAMBIA	
THE FEASIBILITY STUDY ON MONGU RURAL DEVELOPMENT PROJECT	
Canal Typical Cross Section	
JAPAN INTERNATIONAL COOPERATION AGENCY	
DWG. No. 13	SHEET OF


Plan

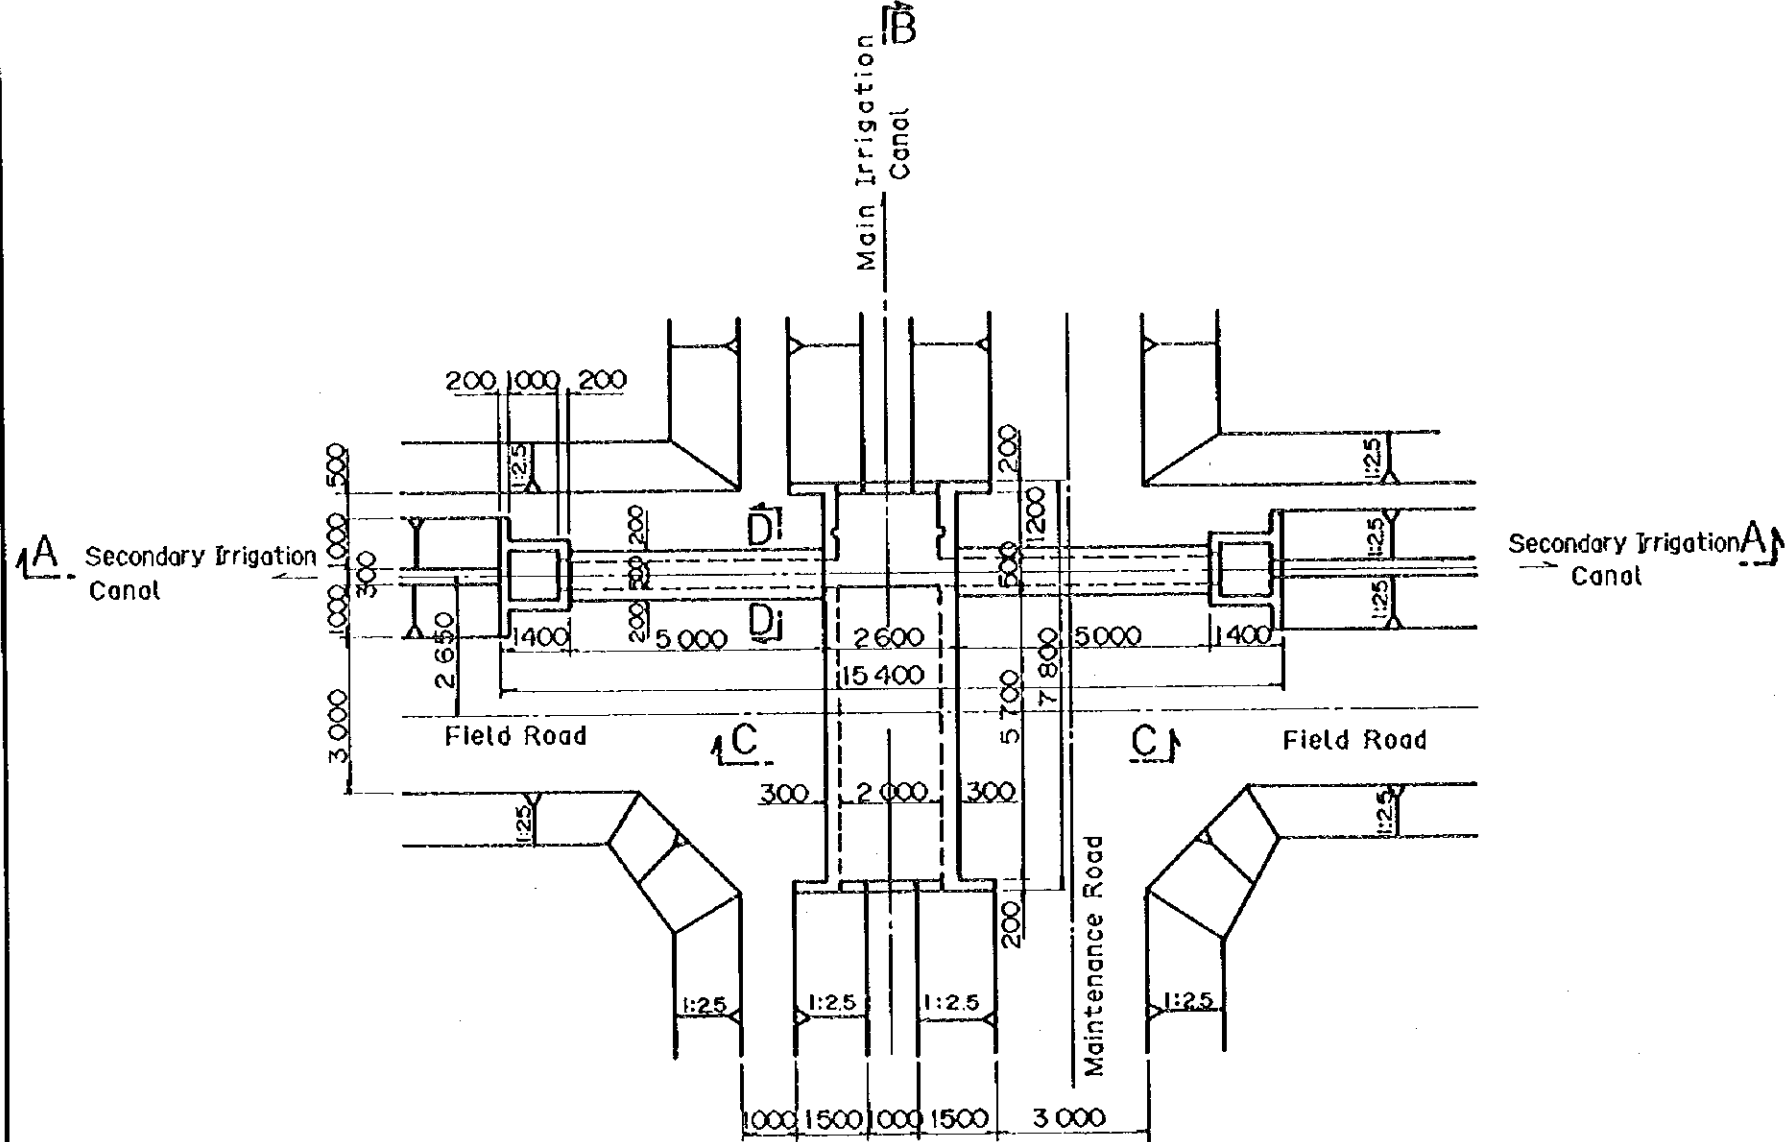


B - B

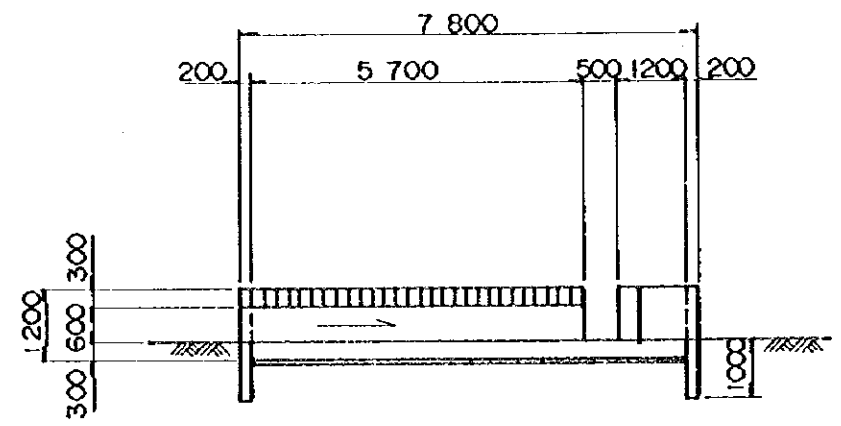


C - C

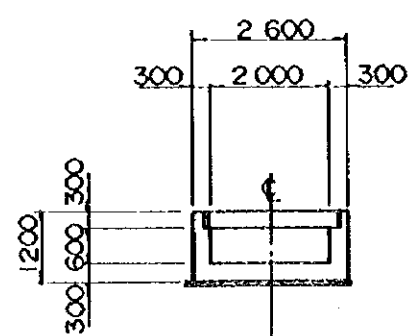

D - D

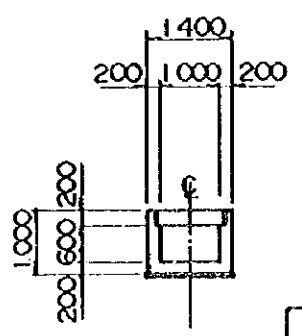


A - A

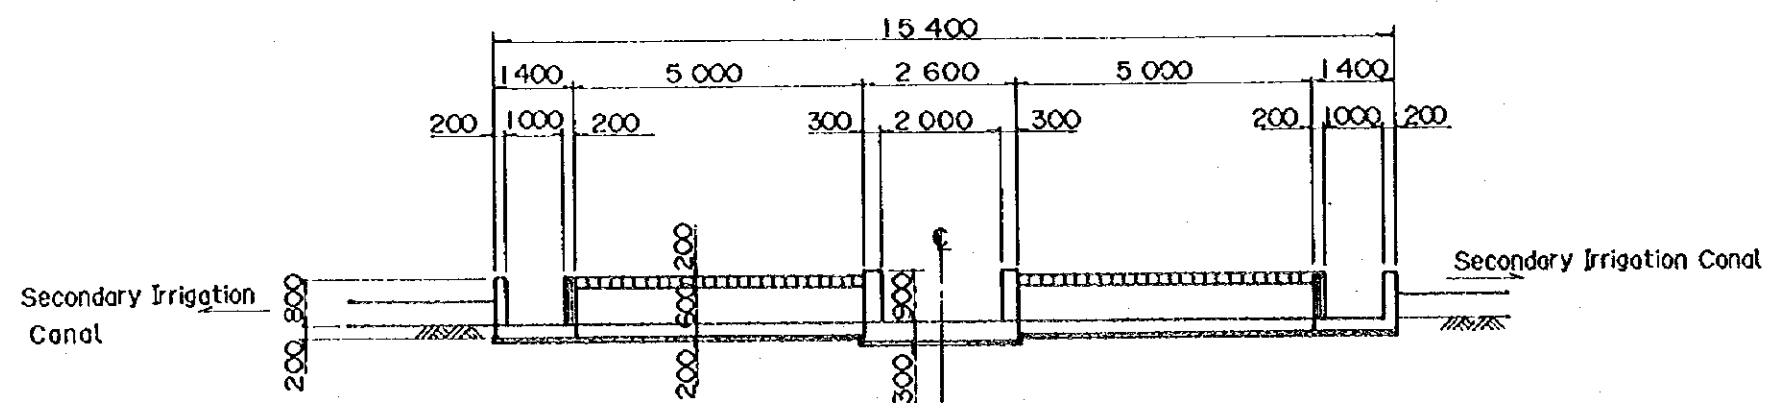


REPUBLIC OF ZAMBIA	
THE FEASIBILITY STUDY ON MONGU RURAL DEVELOPMENT PROJECT	
Division Works	
JAPAN INTERNATIONAL COOPERATION AGENCY	
DWG. No. 14	SHEET OF

General Plan


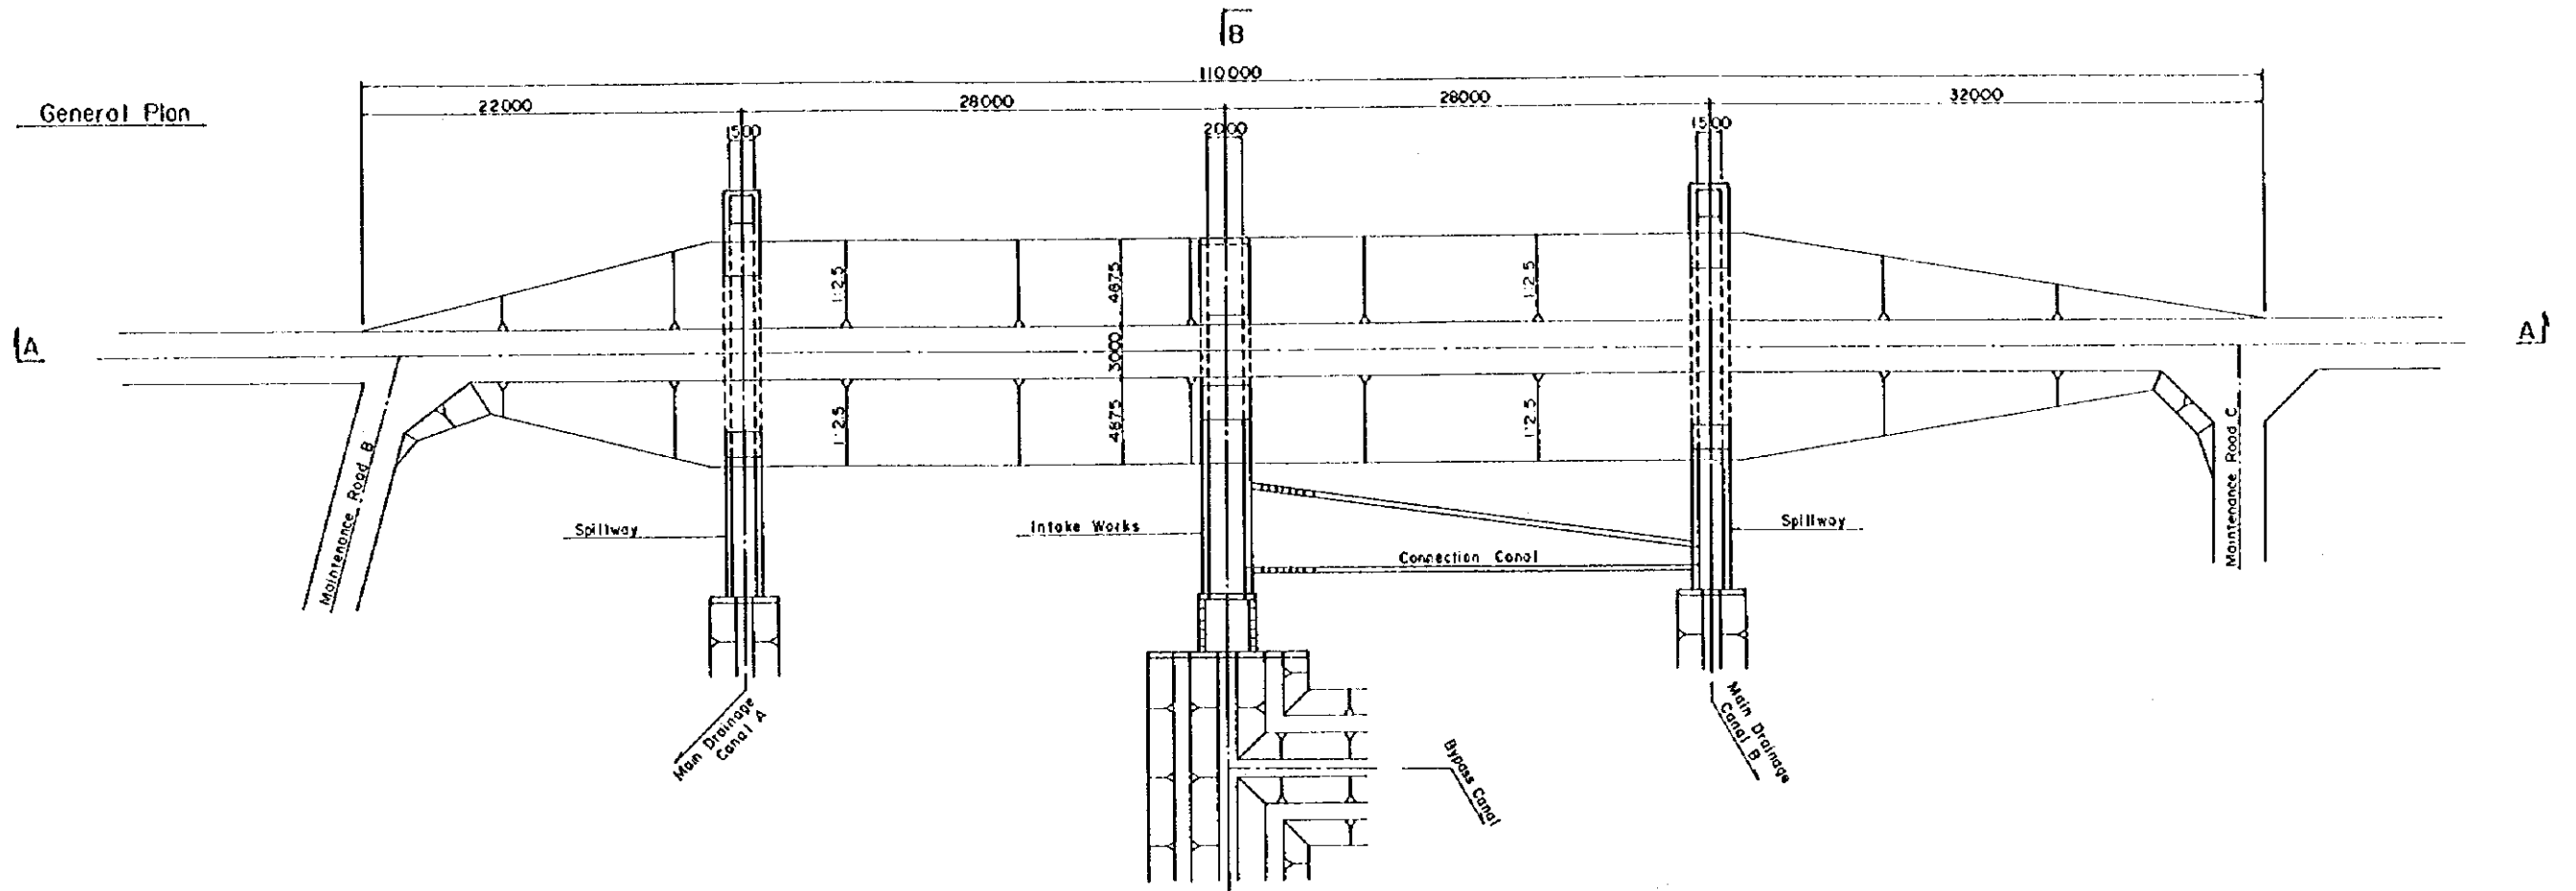


A-A Section

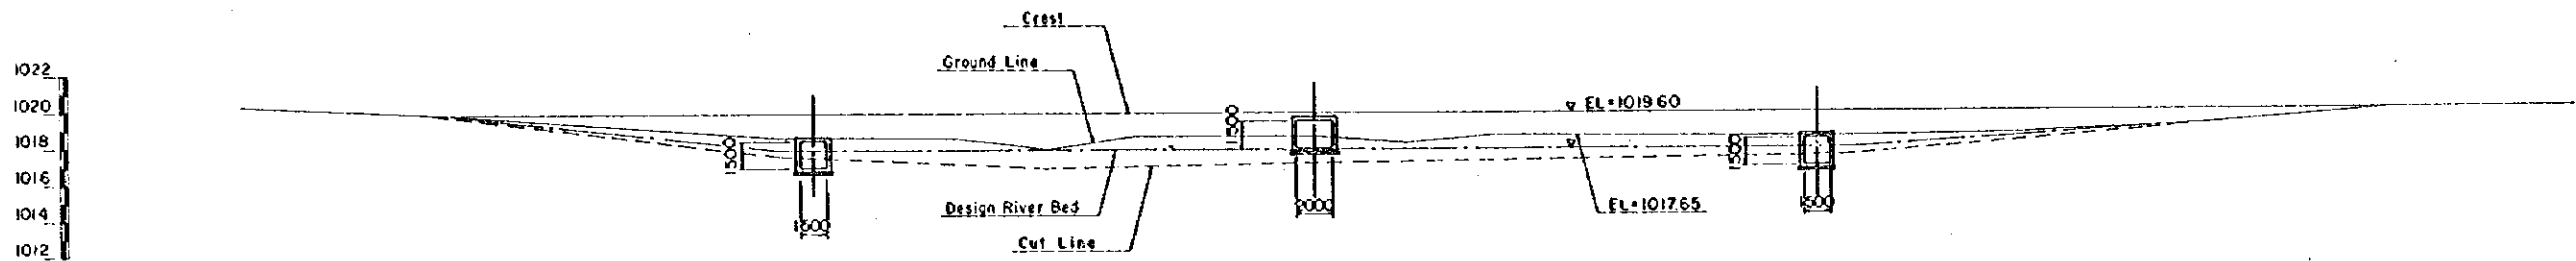


Intake Works Section

Typical Section

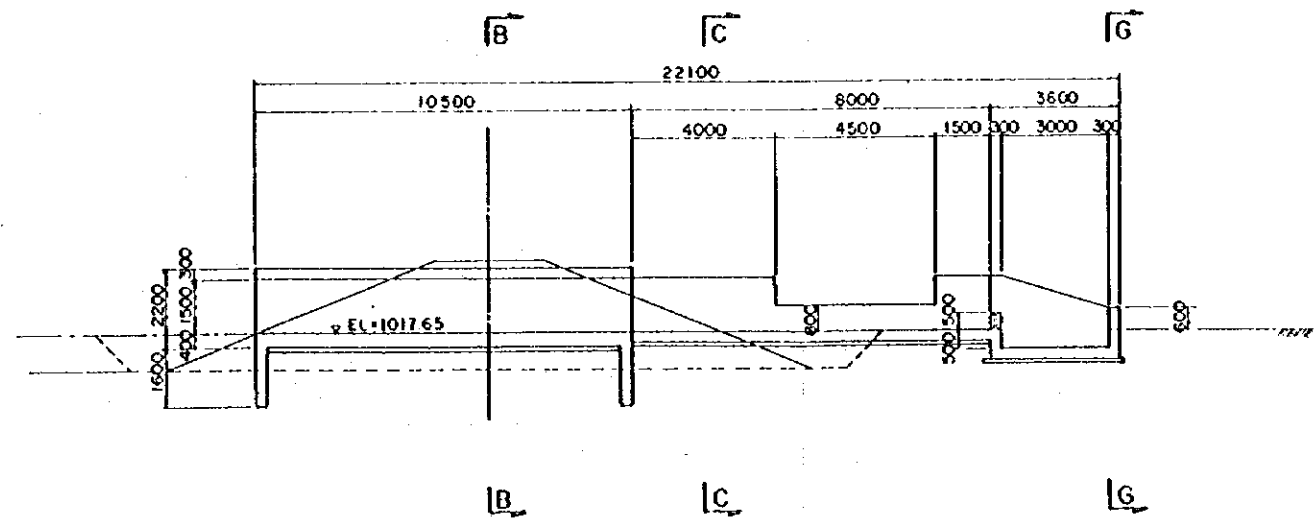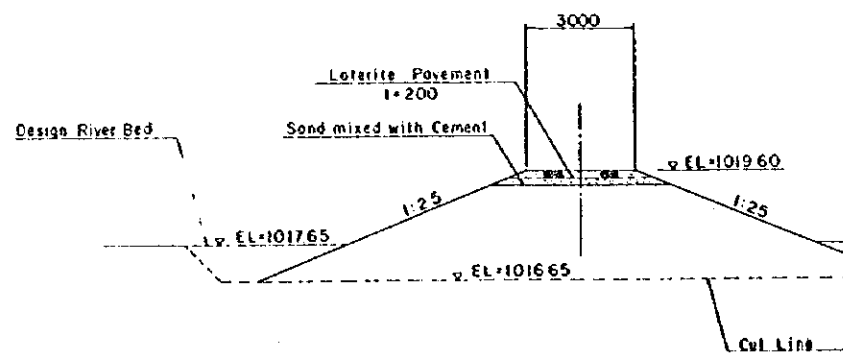


REPUBLIC OF ZAMBIA	
THE FEASIBILITY STUDY ON MONGU RURAL DEVELOPMENT PROJECT	
Sand Trap	
JAPAN INTERNATIONAL COOPERATION AGENCY	
DWG. No. 15	SHEET 1 OF 2


Spillway Section

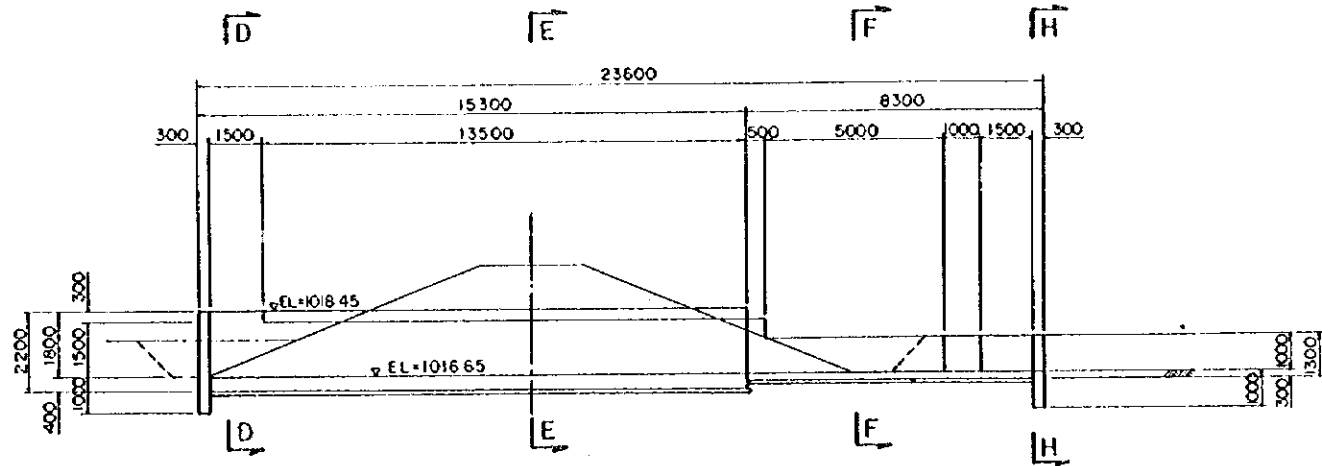


D-D Section

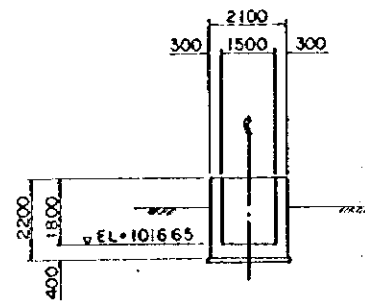


E-E Section

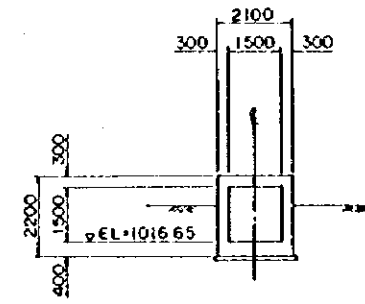


F-F Section

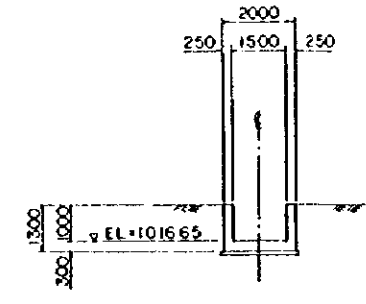


Connection Canal Section

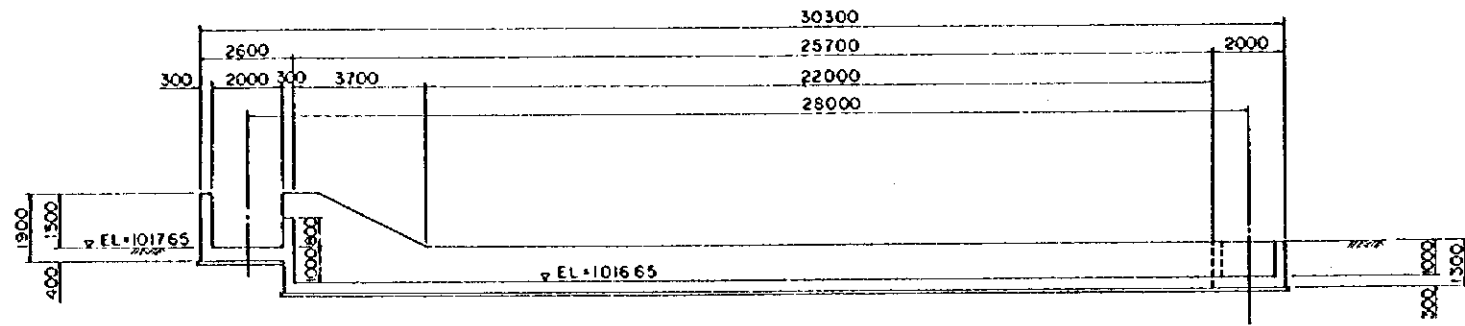


G-G Section

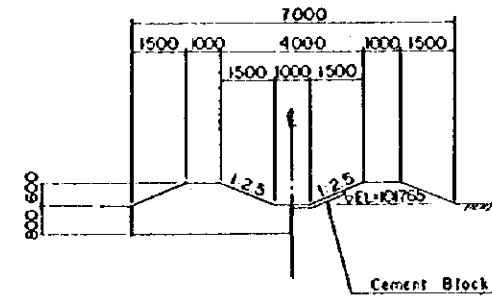


H-H Section

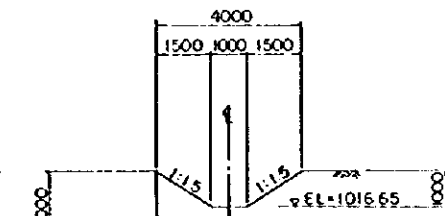


B-B Section

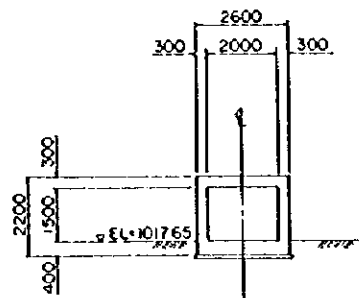


C-C Section

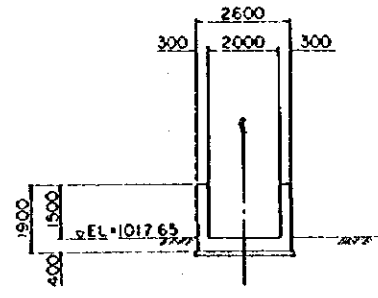


Type A

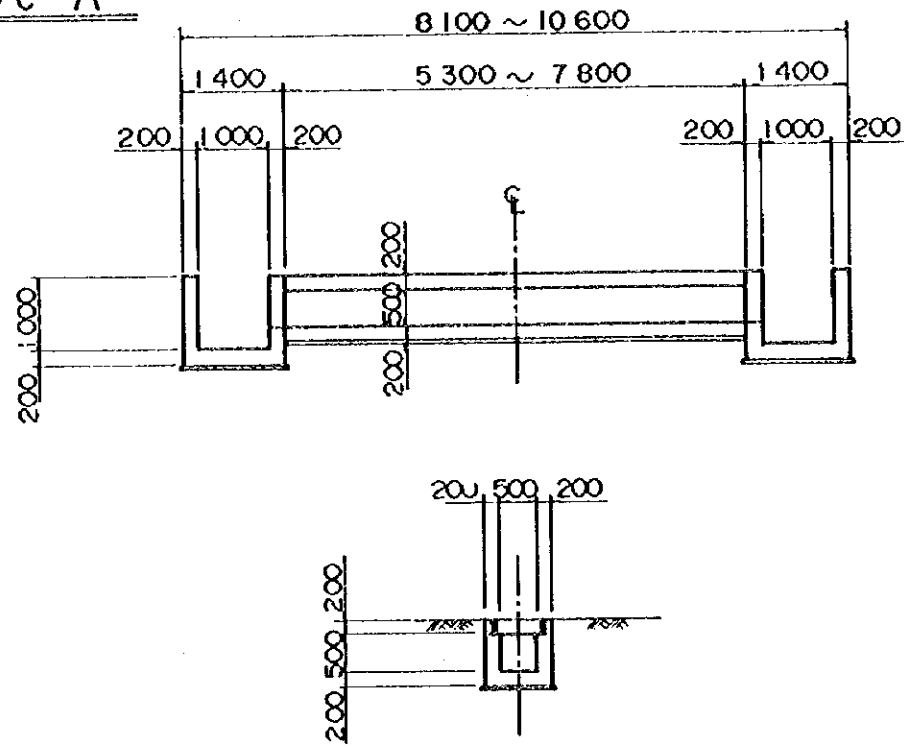


Type C

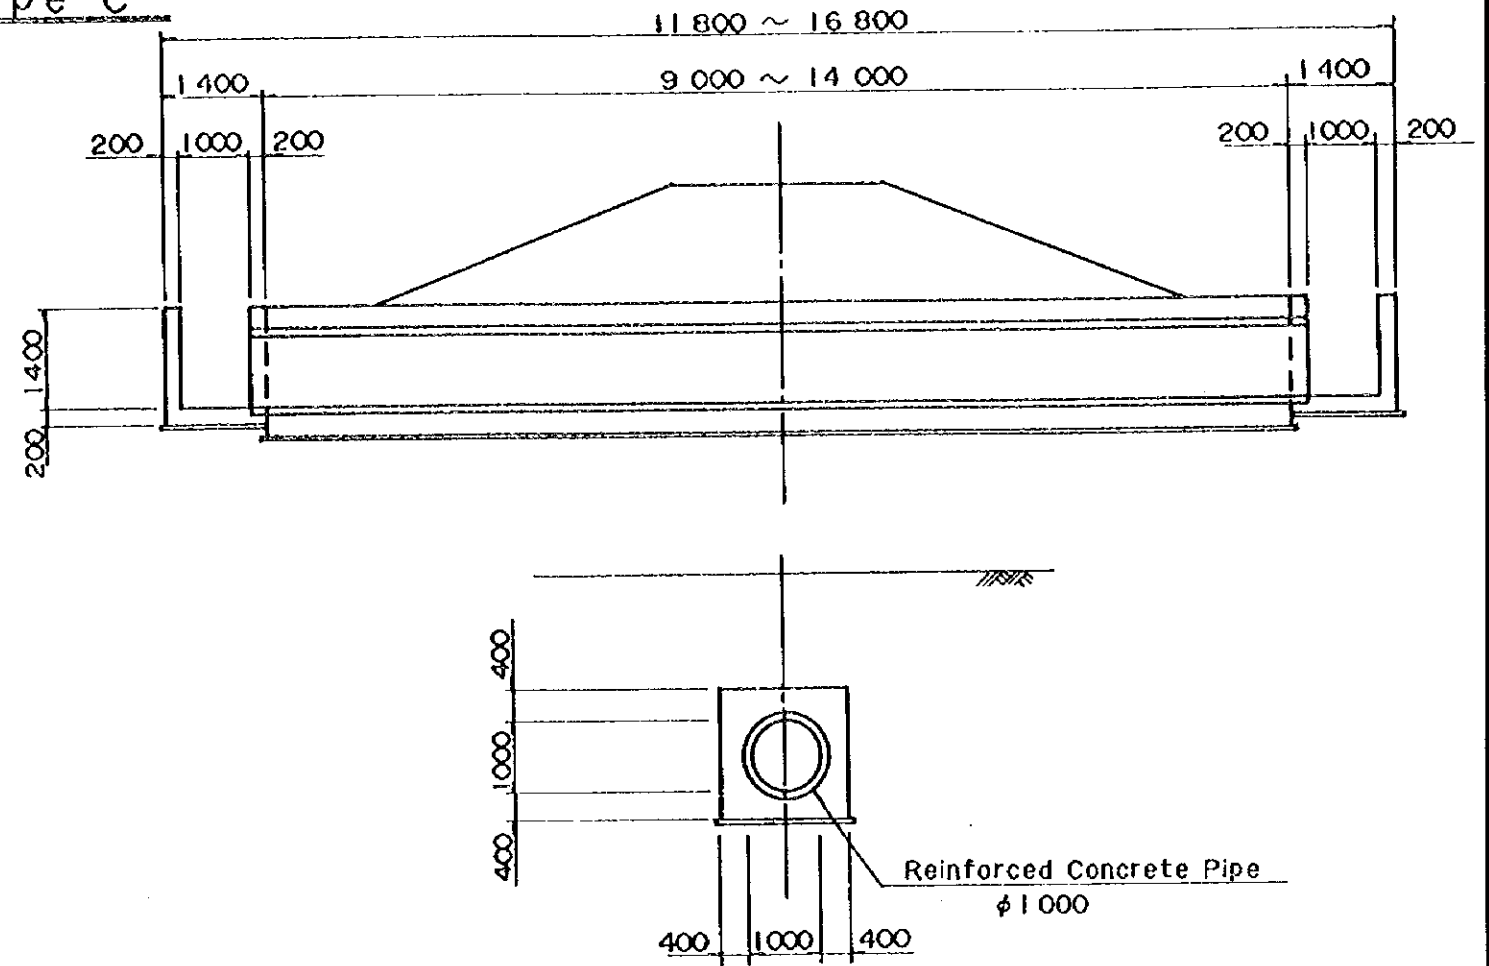


Type B

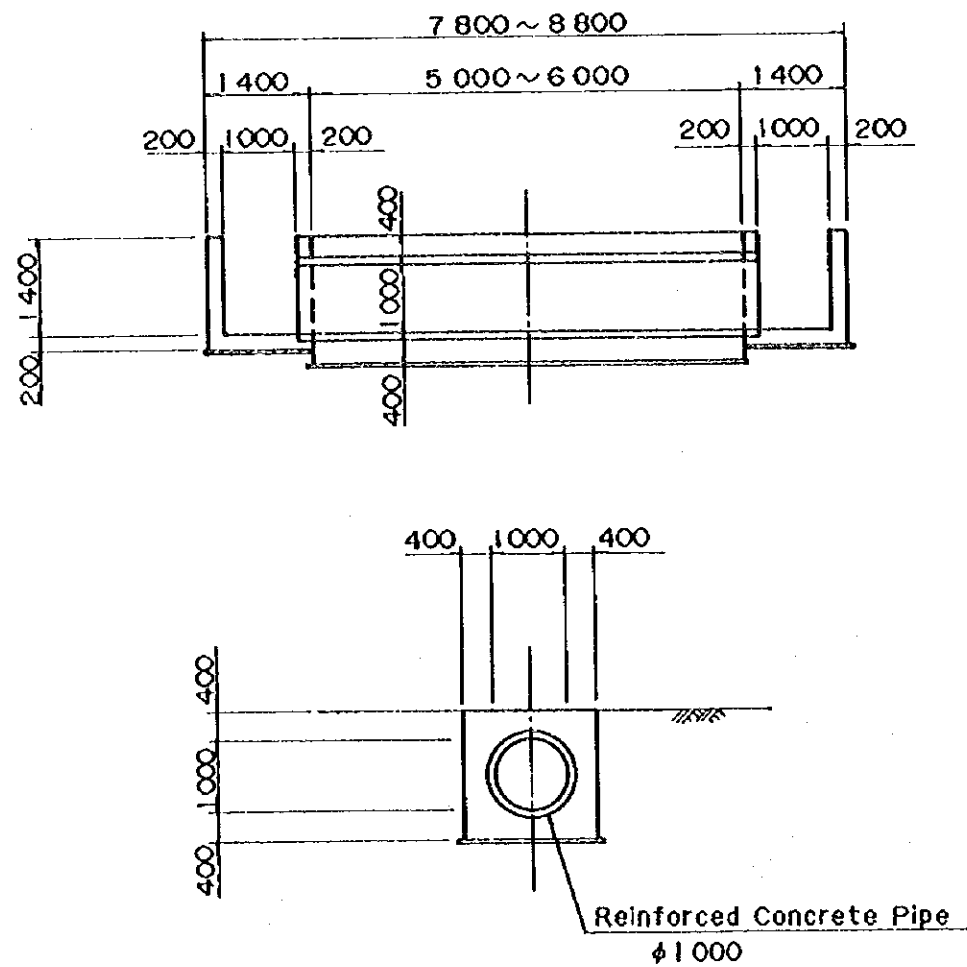


Type D

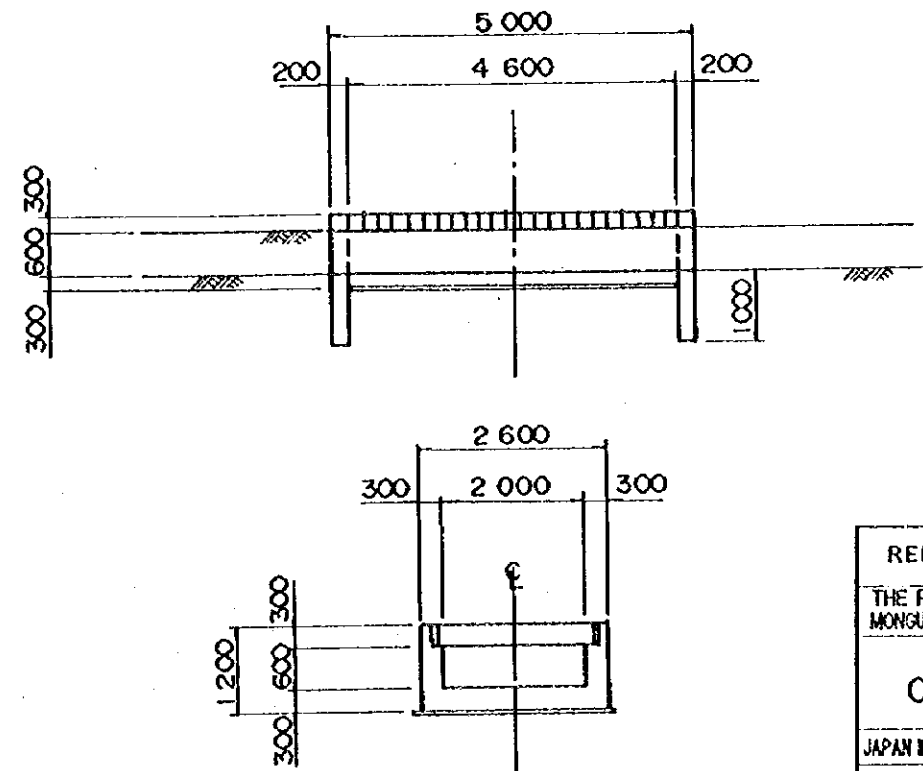


Plan

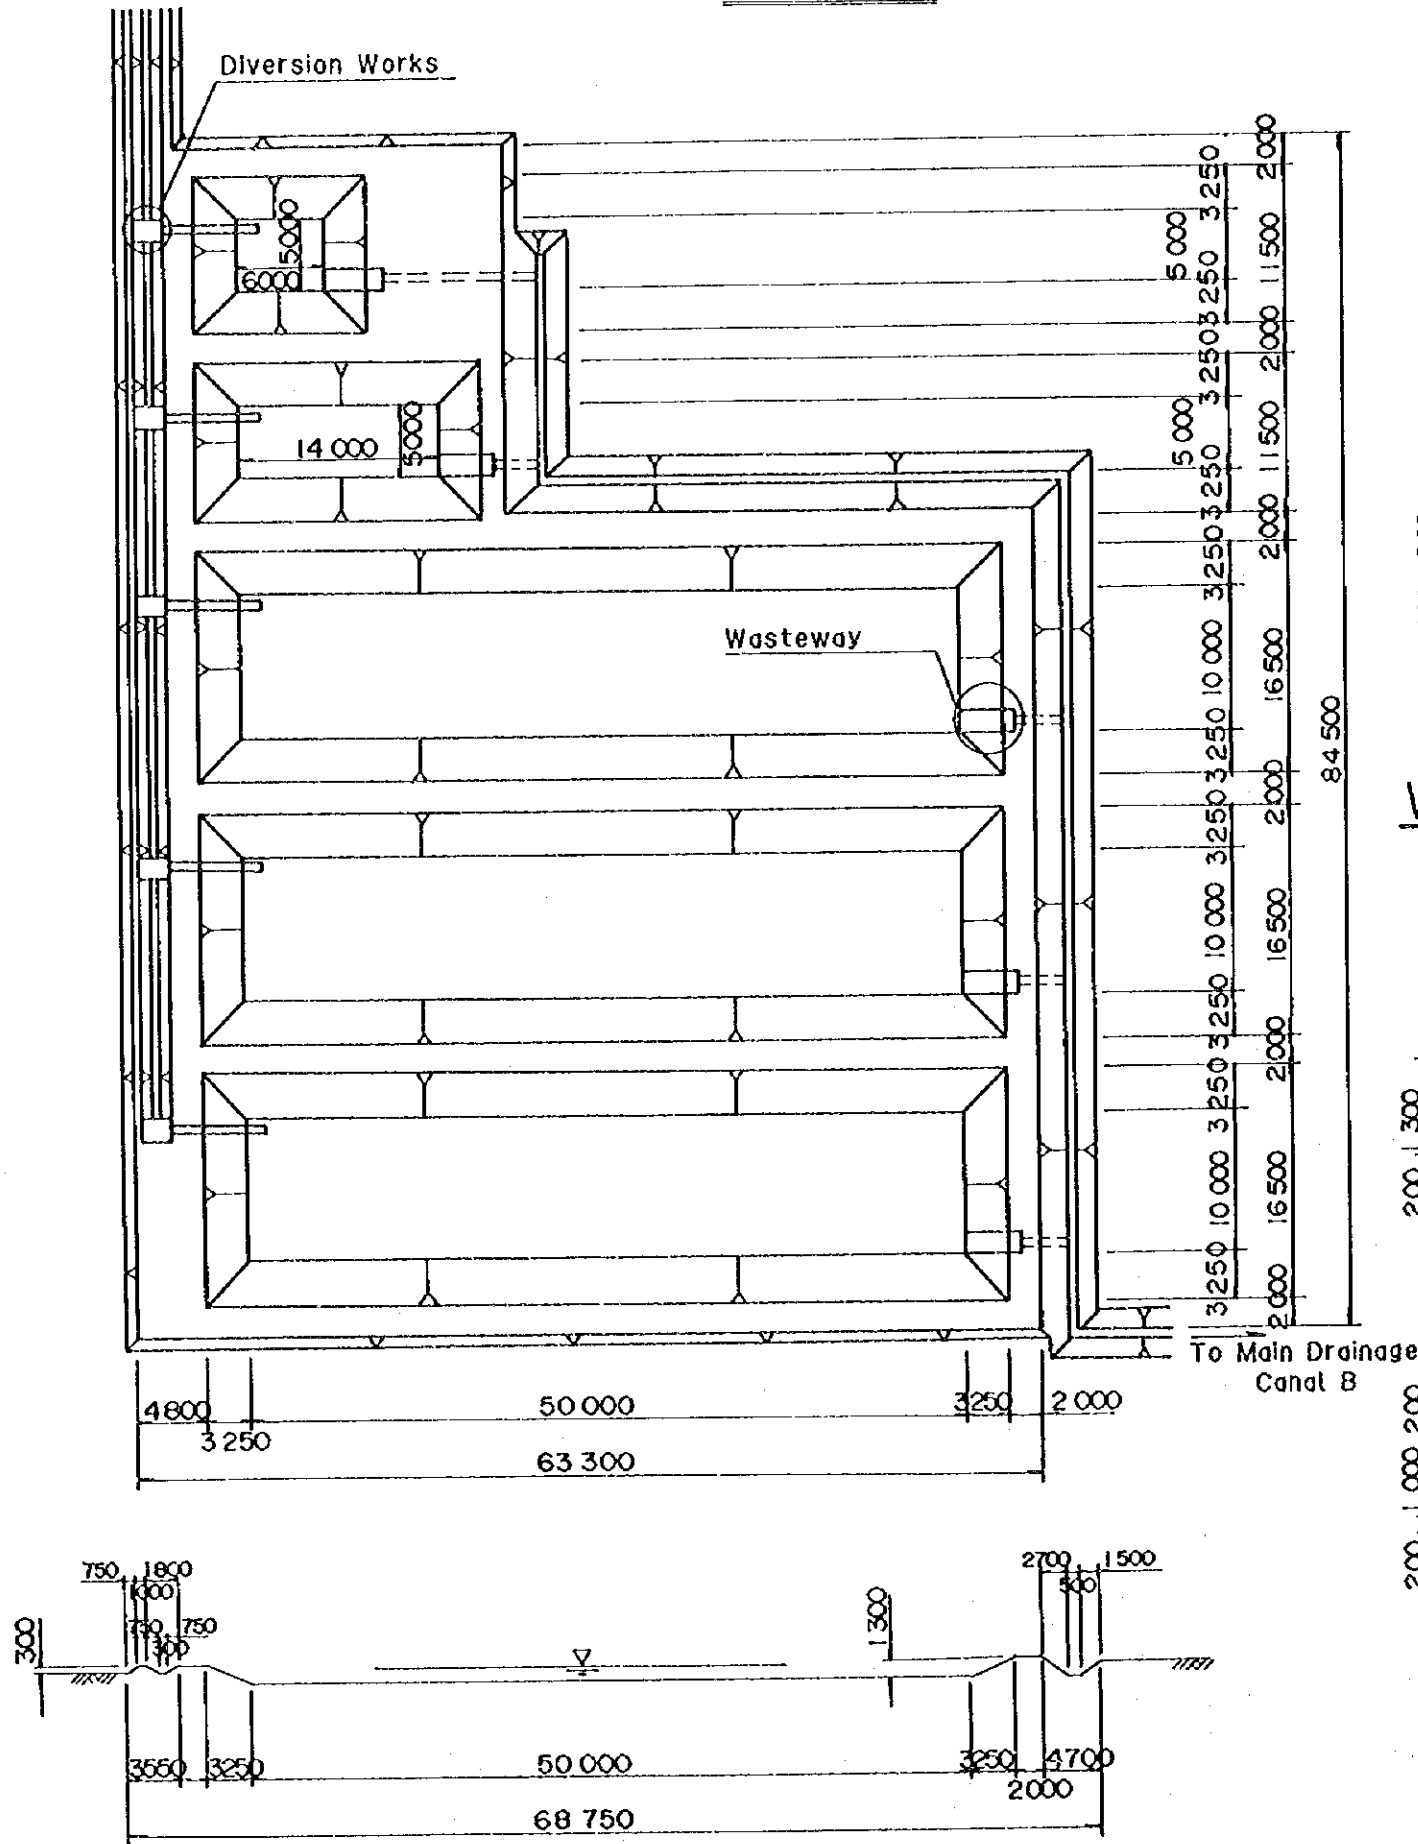

Diversion Works

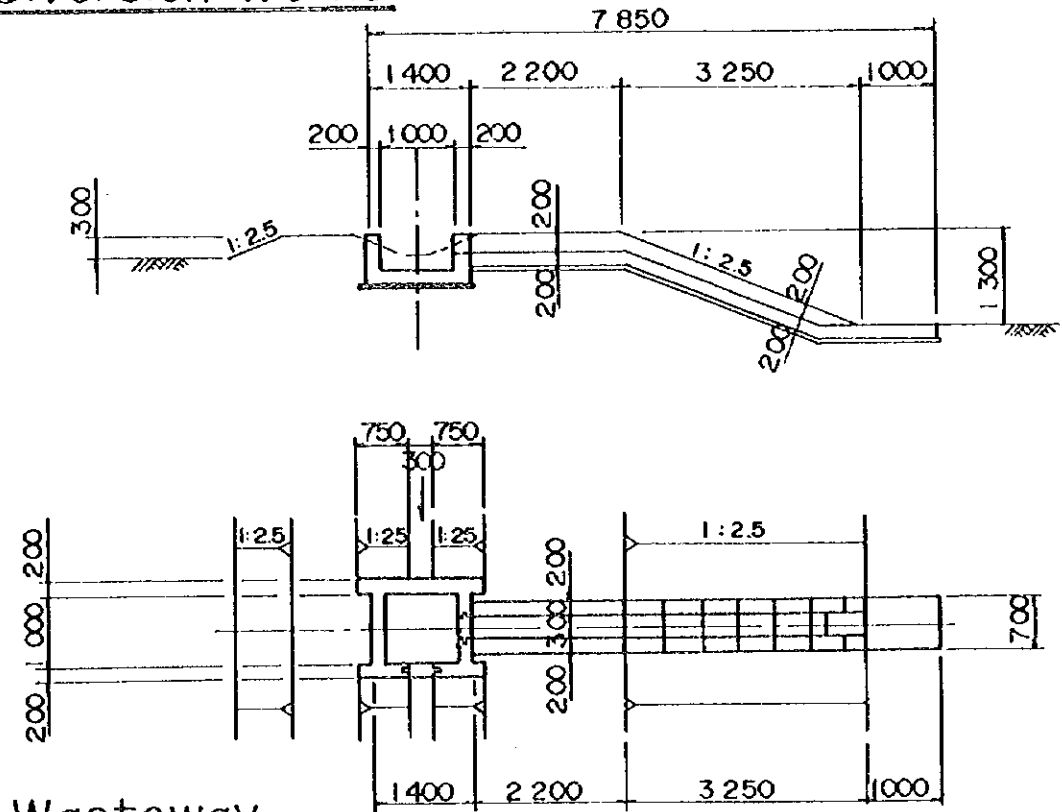


Wasteway









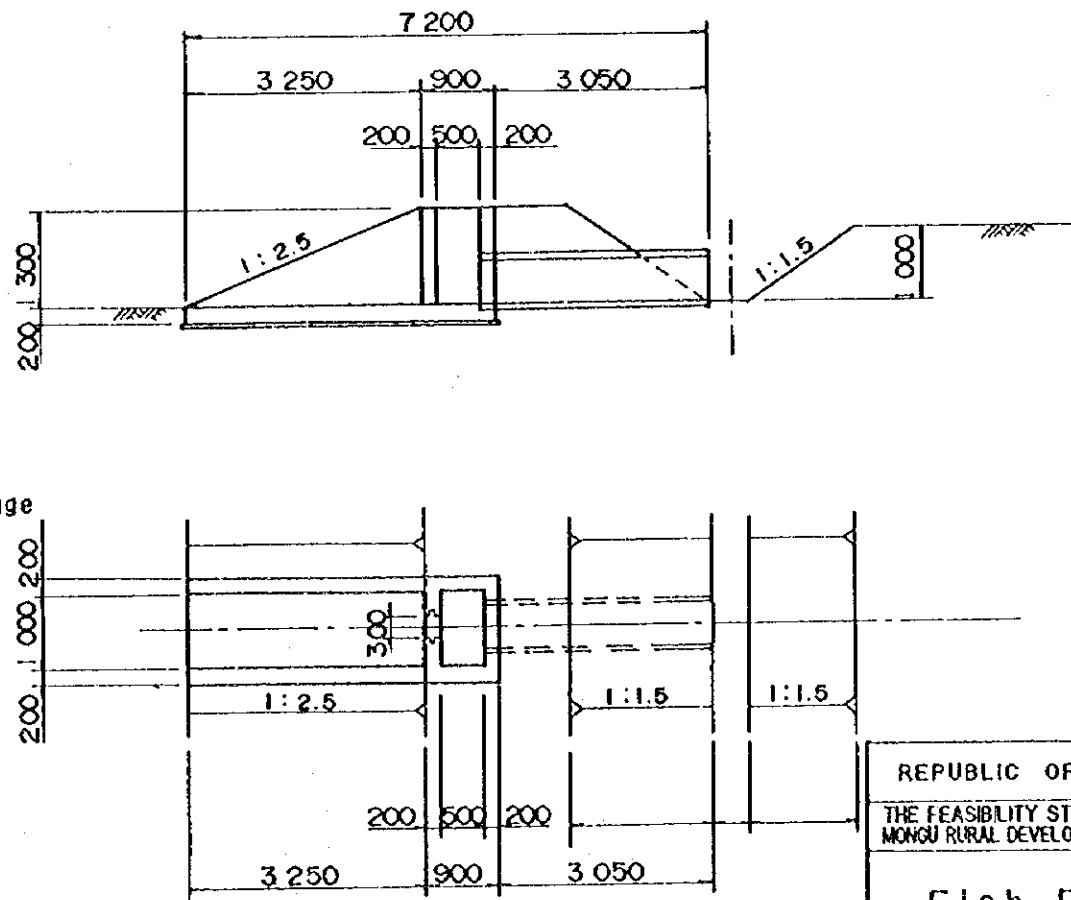


REPUBLIC OF ZAMBIA
 THE FEASIBILITY STUDY ON
 MONGU RURAL DEVELOPMENT PROJECT
Fish Pond
 JAPAN INTERNATIONAL COOPERATION AGENCY
 DWG. No. 18 SHEET OF

HATCHERY

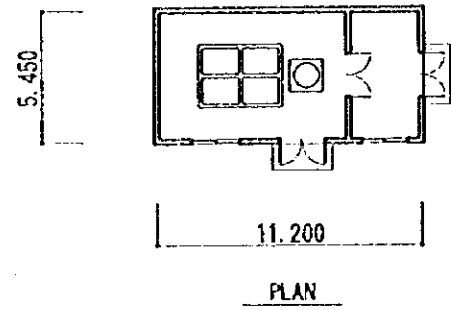


COMPOST

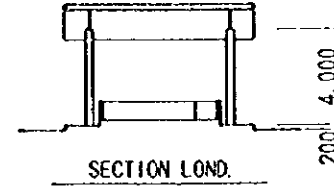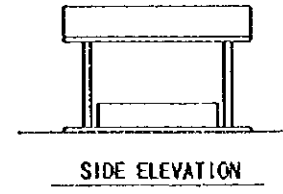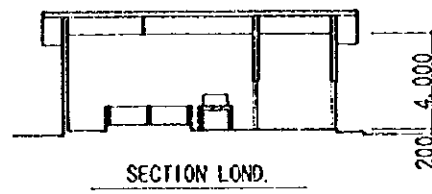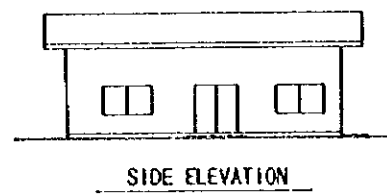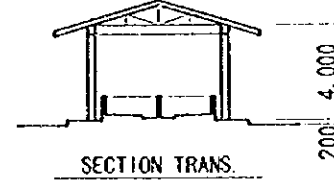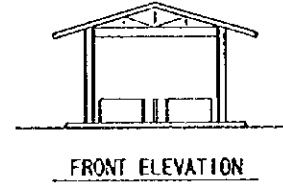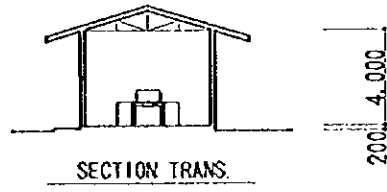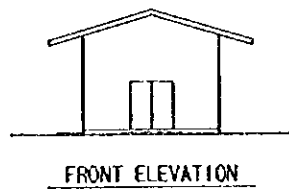
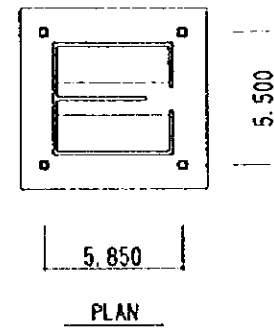


REPUBLIC OF ZAMBIA	
THE FEASIBILITY STUDY ON MONGU RURAL DEVELOPMENT PROJECT	
Fry Production Farm	
JAPAN INTERNATIONAL COOPERATION AGENCY	
DWG. NO. 19	SHEET OF


Loading Ramp

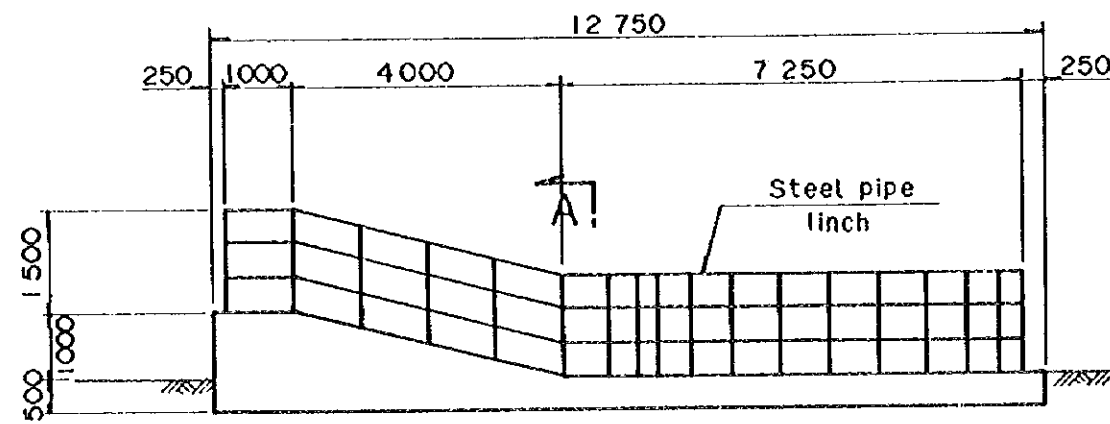



Crash Pen

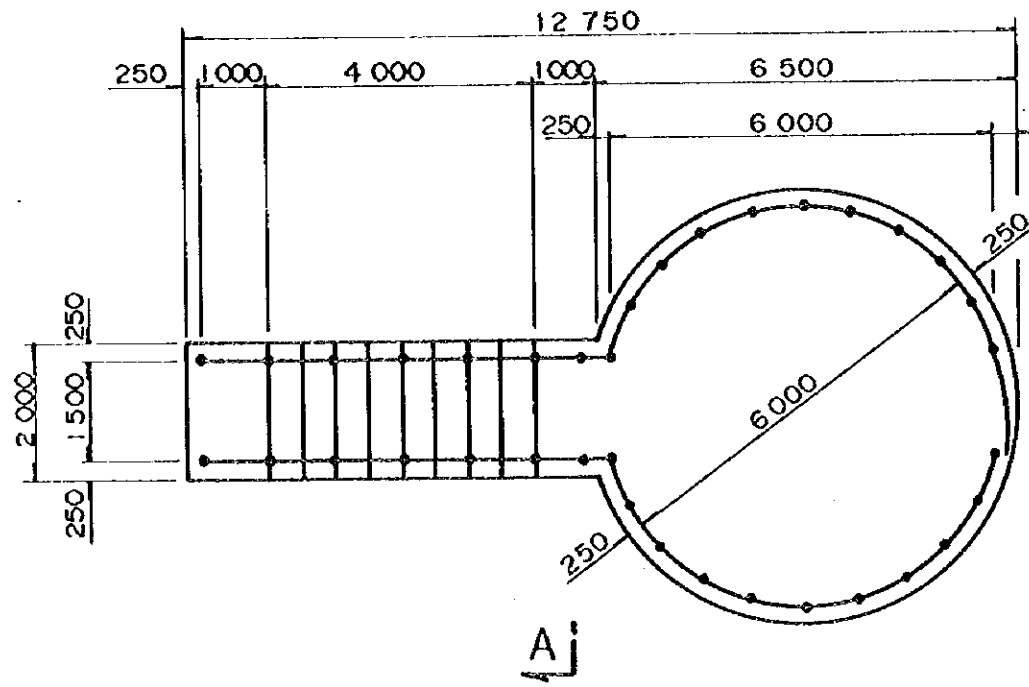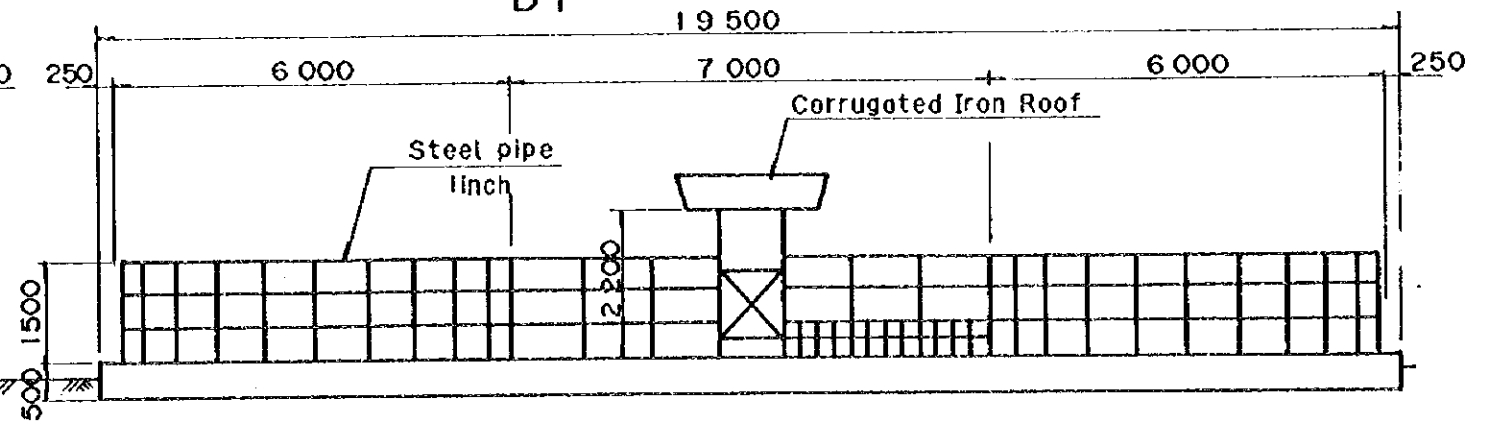


A - A

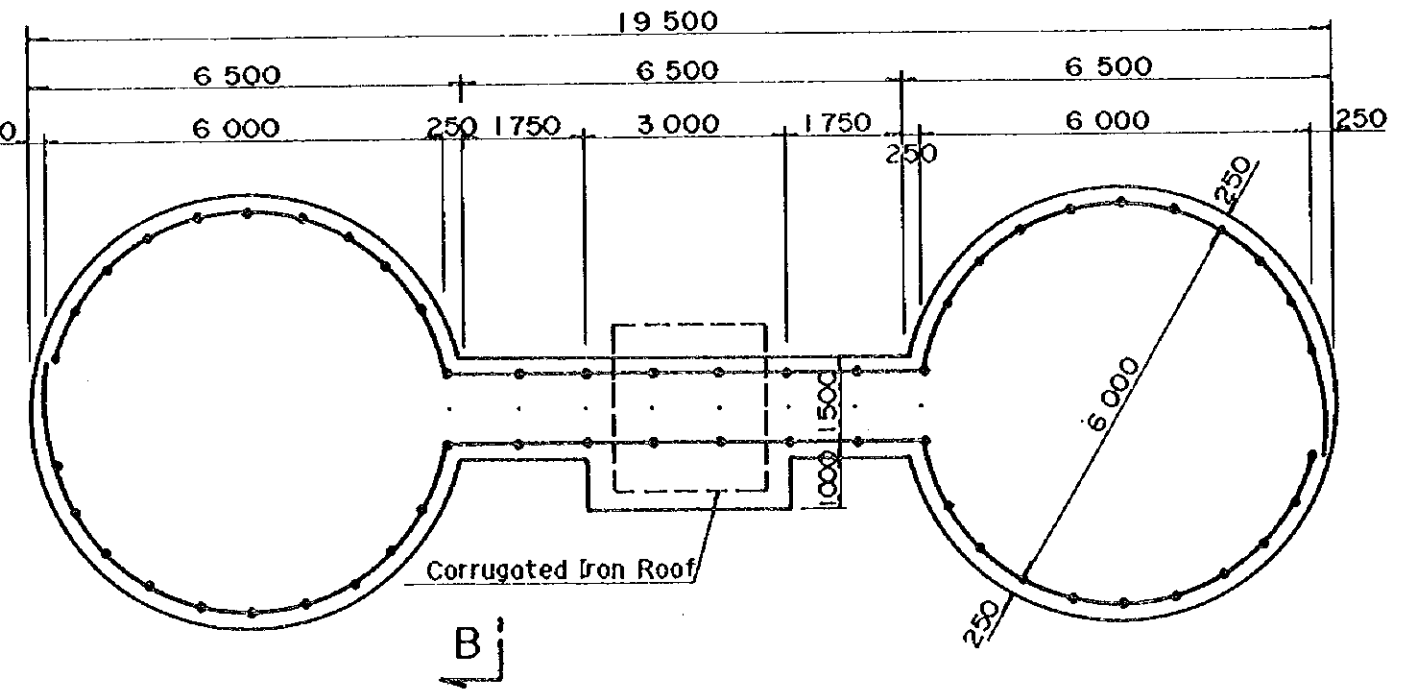


B - B

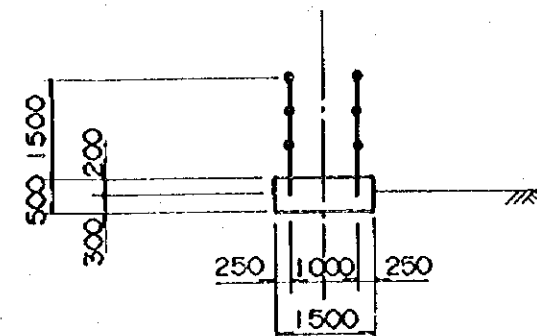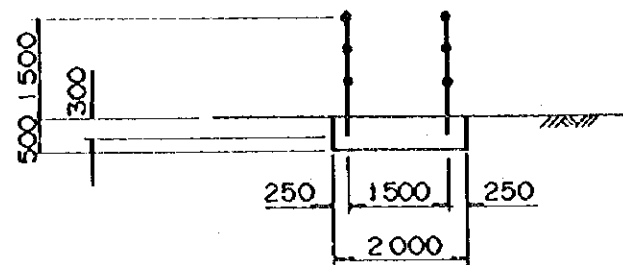

REPUBLIC OF ZAMBIA	
THE FEASIBILITY STUDY ON MONGU RURAL DEVELOPMENT PROJECT	
Loading Ramp Crash Pen	
JAPAN INTERNATIONAL COOPERATION AGENCY	
OWG. No. 20	SHEET OF

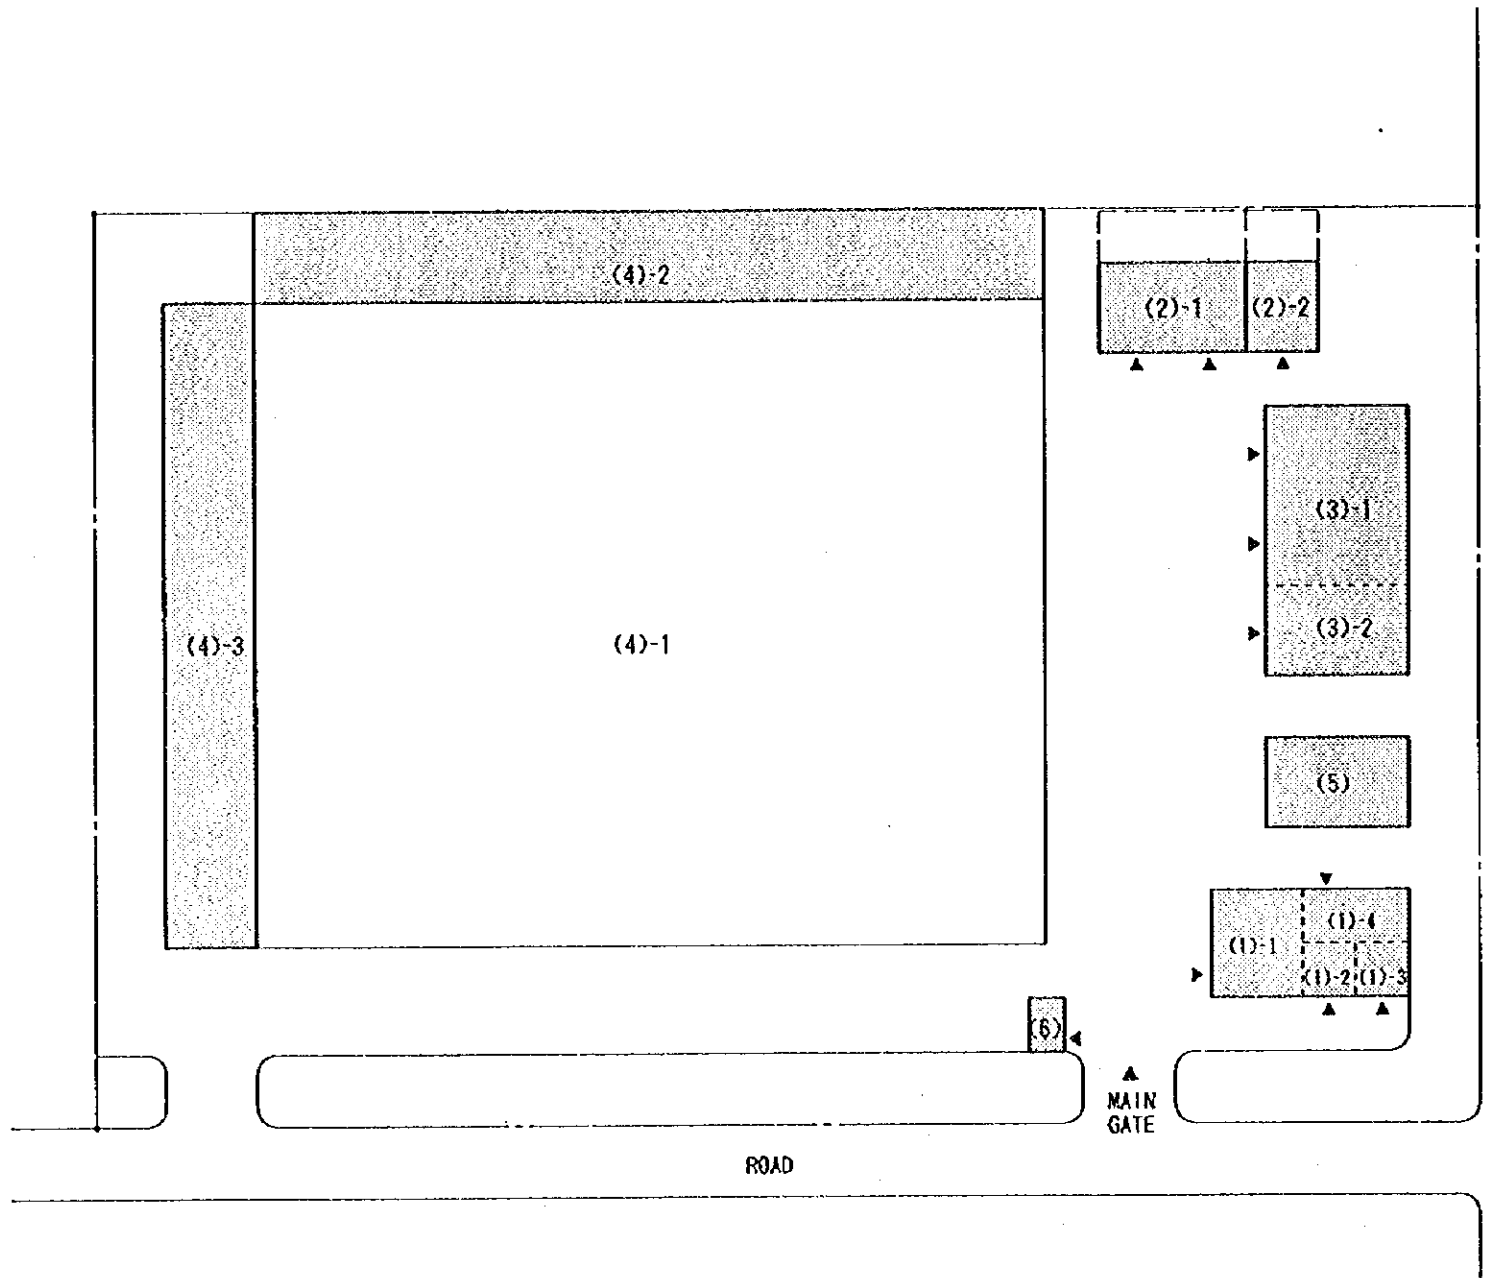


- LEGEND
- (1) INSPECTION ROOM, OFFICE, POST-HARVEST MACHINE BUILDING
 - 1 INSPECTION ROOM, BUILDING
 - 2 PADDY POST-HARVEST MACHINE STORE
 - 3 MAIZE POST-HARVEST MACHINE STORE
 - 4 TOOLS ROOM
 - (2) MILLING MACHINE BUILDING
 - 1 RICE MILL ROOM
 - 2 MAIZE MILL ROOM (FOR NAMAENYA ONLY)
 - (3) WAREHOUSE
 - 1 RAW PRODUCT ROOM
 - 2 PRODUCE ROOM
 - (4) DRYING YARD
 - 1 DRYING YARD
 - 2 GRAIN SHED
 - 3 WINNOWING SHED, THRESHING SHED
 - (5) MARKET HOUSE (FOR NAMAENYA ONLY)
 - (6) GUARD HOUSE

 


REPUBLIC OF ZAMBIA	
THE FEASIBILITY STUDY ON MONGU RURAL DEVELOPMENT PROJECT	
Site Layout Plan of Agro-processing Facility	
JAPAN INTERNATIONAL COOPERATION AGENCY	
DWG. NO. 21	SHEET OF

INSPECTION/OFFICE/POST-HARVEST MACHINE BLDG.

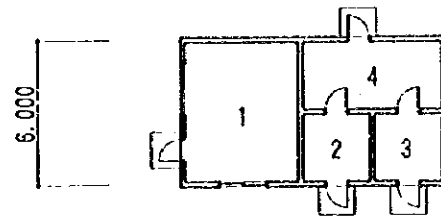


- 1 Inspection Room, Building
- 2 Paddy Post-Harvest Machine Store
- 3 Maize Post-Harvest Machine Store
- 4 Tools Room

 


PLAN



FRONT ELEVATION

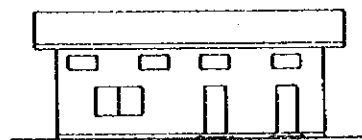


SIDE ELEVATION

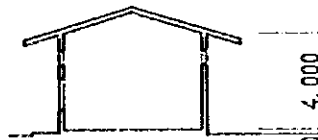


SECTION

200 4.000


WAREHOUSE

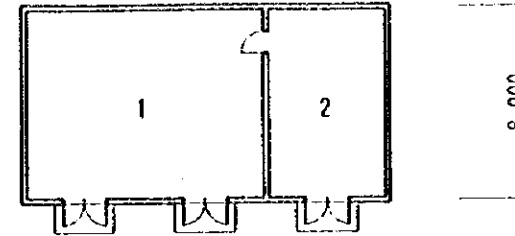

- 1 Raw Product Room
- 2 Produce Room

 


PLAN

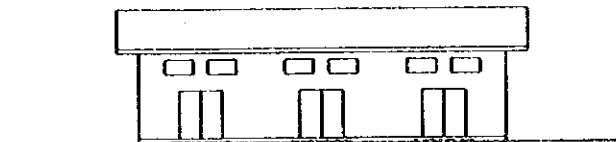

FRONT ELEVATION



SIDE ELEVATION

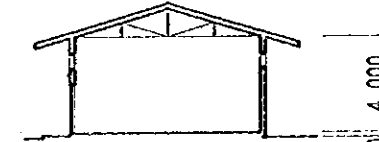


SECTION

200 4.000

REPUBLIC OF ZAMBIA	
THE FEASIBILITY STUDY ON MONGU RURAL DEVELOPMENT PROJECT	
Inspection Room Warehouse	
JAPAN INTERNATIONAL COOPERATION AGENCY	
DWG. NO. 22	SHEET OF


MILLING MACHINE BLDG.

(For Namaenya)

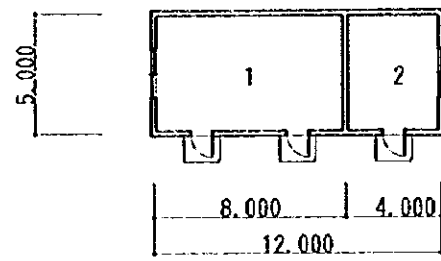


- 1 Rice Mill Room
- 2 Maize Mill Room


PLAN

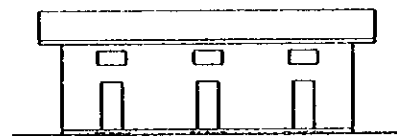

FRONT ELEVATION

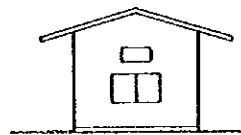


SIDE ELEVATION

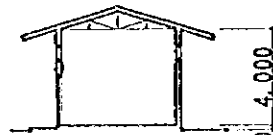


SECTION

RICE MILL BLDG.


(For Sefula)

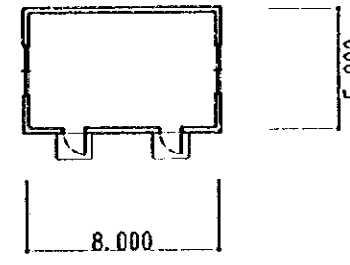


PLAN

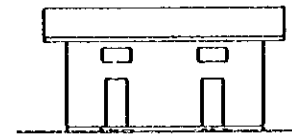

FRONT ELEVATION

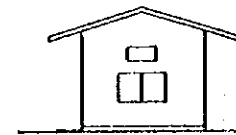



SIDE ELEVATION

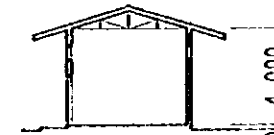


SECTION

REPUBLIC OF ZAMBIA	
THE FEASIBILITY STUDY ON MONGU RURAL DEVELOPMENT PROJECT	
Milling Machine Building Rice Machine Building	
JAPAN INTERNATIONAL COOPERATION AGENCY	
DWG. NO. 23	SHEET OF


WINNOWING/THRESHING SHED

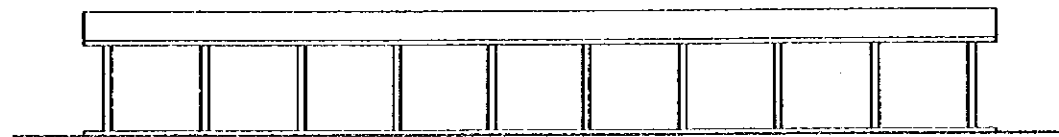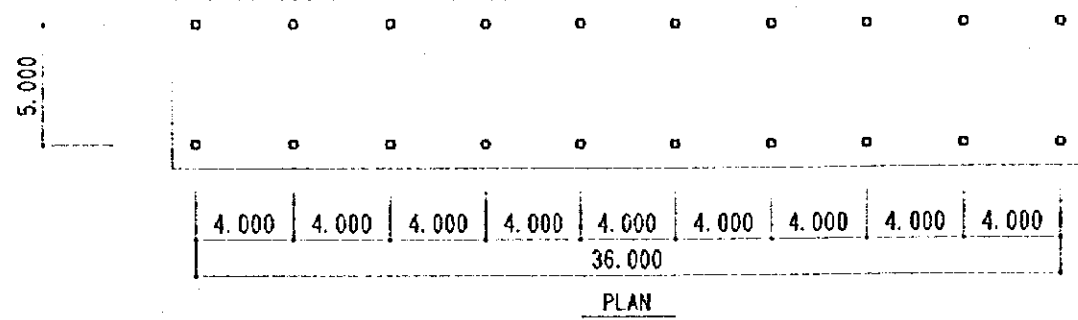

FRONT ELEVATION

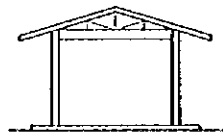


SIDE ELEVATION

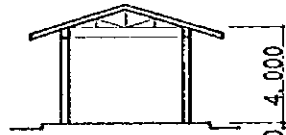


SECTION


GRAIN SHED

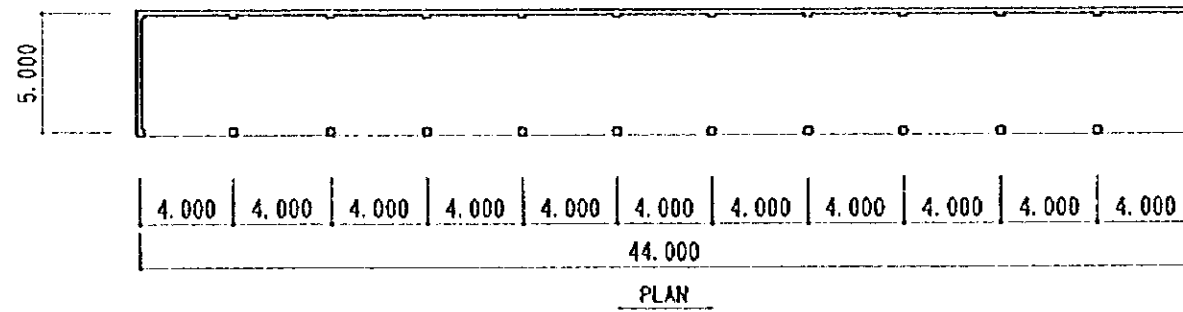


FRONT ELEVATION

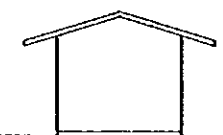

SIDE ELEVATION

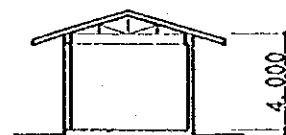

SECTION

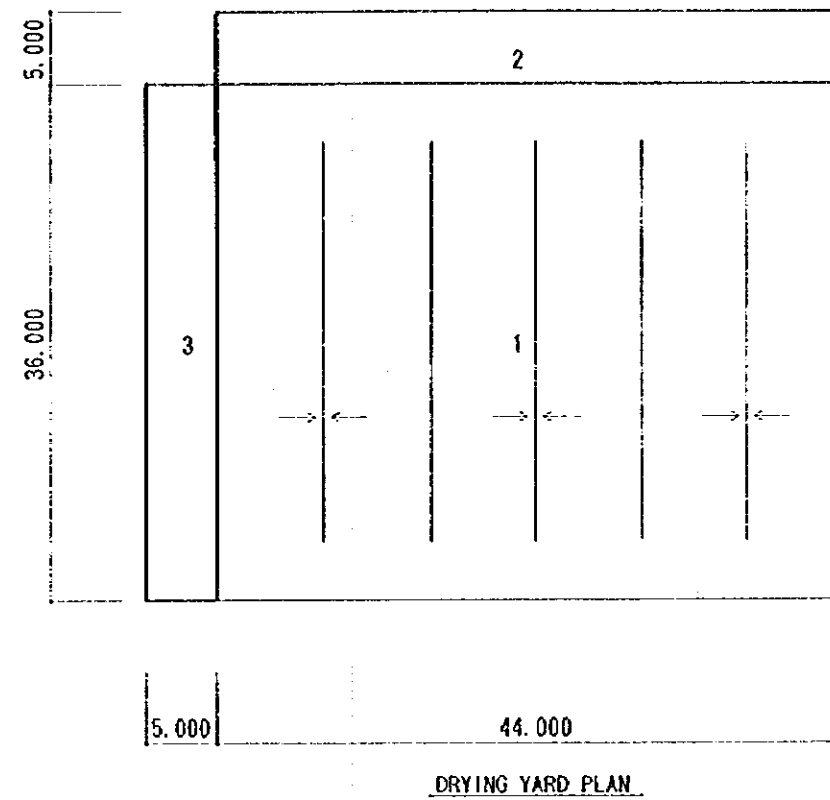

- 1 Drying Yard
- 2 Grain Shed
- 3 Winnowing Shed, Threshing Shed

REPUBLIC OF ZAMBIA

THE FEASIBILITY STUDY ON
MONGU RURAL DEVELOPMENT PROJECT




Winnowing Shed
Threshing Shed
Drying Yard

JAPAN INTERNATIONAL COOPERATION AGENCY




DWG. NO. 24

SHEET OF

MARKET HOUSE
(For Namaenya Only)

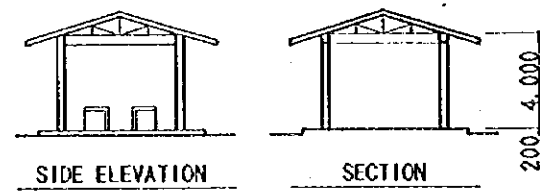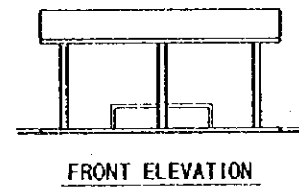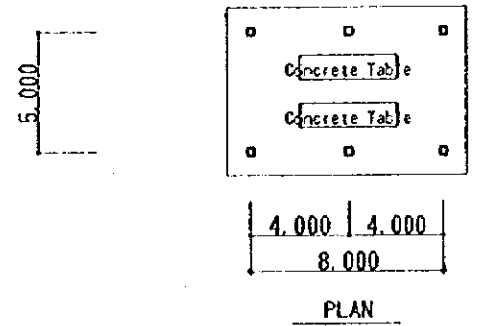

GUARD HOUSE

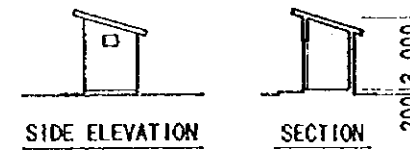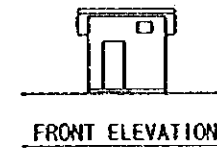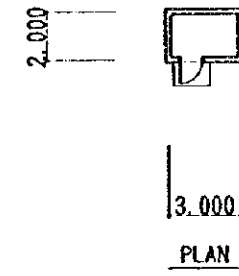

REPUBLIC OF ZAMBIA


THE FEASIBILITY STUDY ON
MONGU RURAL DEVELOPMENT PROJECT

Market House
Guard House


JAPAN INTERNATIONAL COOPERATION AGENCY

DWG. NO. 25


SHEET OF

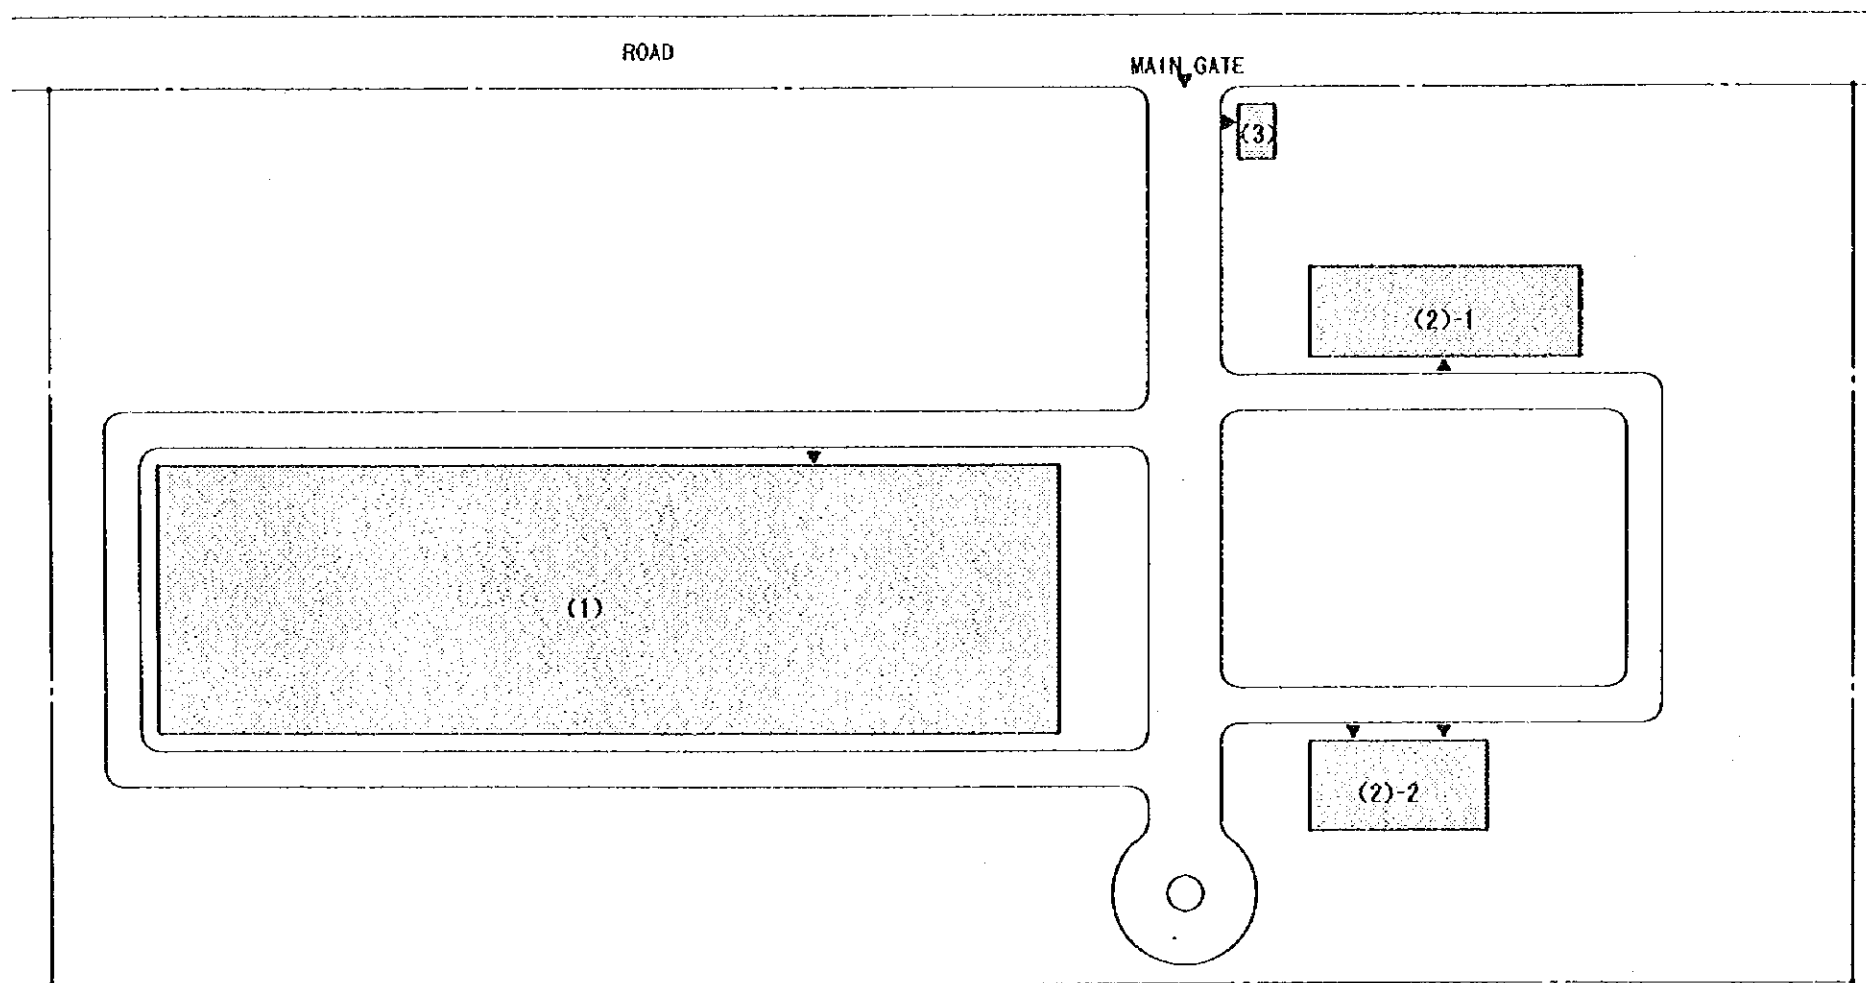


- LEGEND
- (1) INTEGRATED TRAINING FACILITY
 - (2) MARKETING FACILITY
 - 1 MARKET HOUSE
 - 2 WAREHOUSE
 - (3) GUARD HOUSE

 


REPUBLIC OF ZAMBIA	
THE FEASIBILITY STUDY ON MONGU RURAL DEVELOPMENT PROJECT	
Site Layout Plan of Integrated Training Facility and Marketing Facility	
JAPAN INTERNATIONAL COOPERATION AGENCY	
DWG. NO. 26	SHEET OF

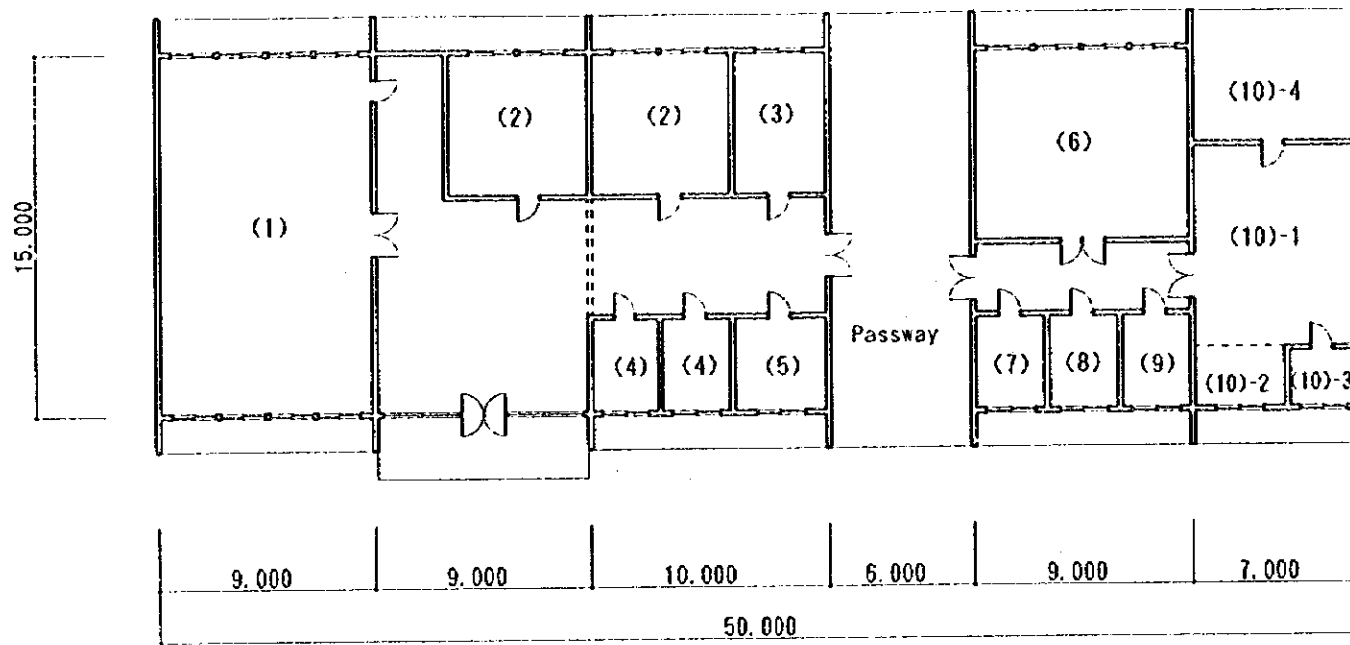


PLAN

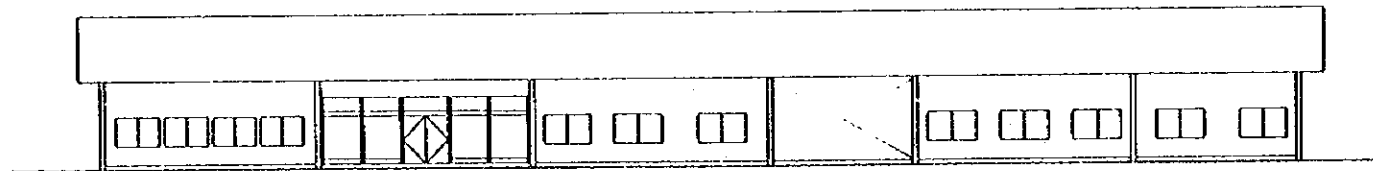

FRONT ELEVATION

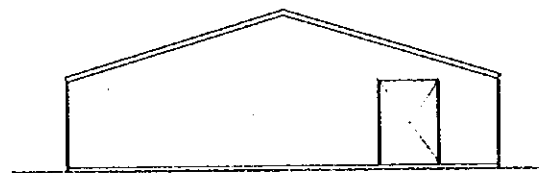

SIDE ELEVATION

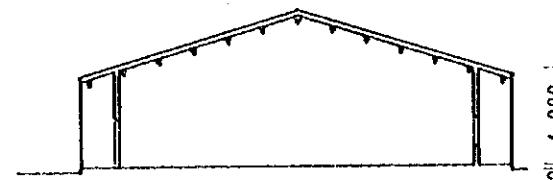

SECTION

LEGEND

- (1) Multi-Purpose Conference Room
- (2) Training Room
- (3) Manager Room
- (4) Guest Room
- (5) Camp Officer Room
- (6) Meat Processing Room
- (7) Vaccination Room
- (8) Water Management Staff Room
- (9) Meat Processing Staff Room
- (10) Women's Training Roomn
 - 1 Workshop
 - 2 Nursery
 - 3 Store
 - 4 Cooking Space

REPUBLIC OF ZAMBIA

THE FEASIBILITY STUDY ON
MONGU RURAL DEVELOPMENT PROJECT




Integrated Training Facility

JAPAN INTERNATIONAL COOPERATION AGENCY




DWG. NO. 27

SHEET OF




GUARD HOUSE

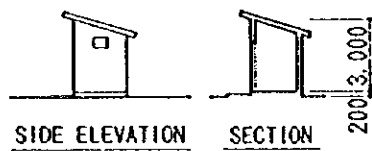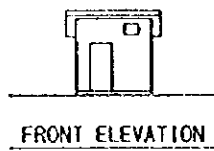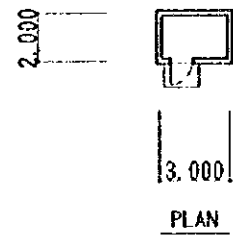

MARKET HOUSE

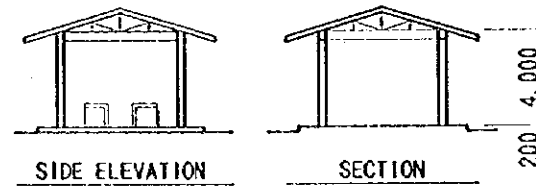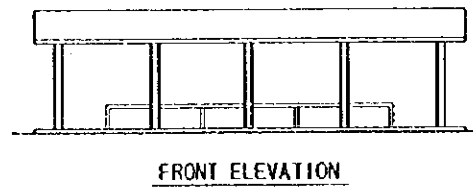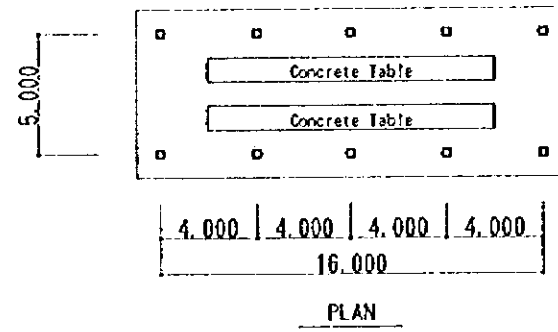

WAREHOUSE

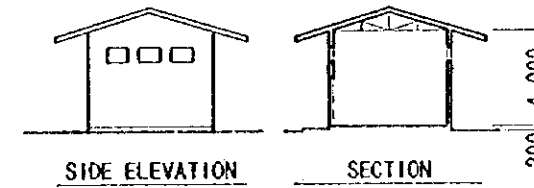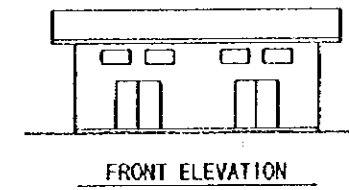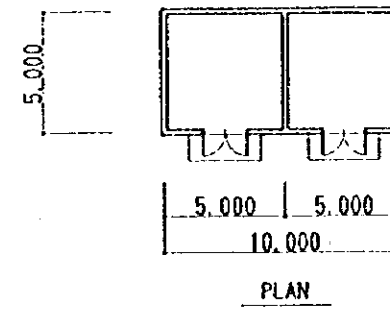

REPUBLIC OF ZAMBIA	
THE FEASIBILITY STUDY ON MONGU RURAL DEVELOPMENT PROJECT	
Market House Guard House	
JAPAN INTERNATIONAL COOPERATION AGENCY	
DWG. NO. 28	SHEET OF



----- Land Boundary

No.	Village Name	Area (ha)
N-1	SHIBATA	34.5
N-2	KAZULU	74.8
N-3a	NASIKENA	2.1
N-3b	NASIKENA	29.5
N-4	NASULUYI	2.1
N-5	MACHIMA	1.0
N-6	NALIKOLO	7.3
N-7	NAMWALELE	2.4
N-8	NAWINDA	2.2
N-9	NAMALAMA	0.1
Sub-total		156.0
S-1	LIFELO	0.9
S-2	MOONSA	1.7
S-3	MULE	4.0
S-4	LUWA	9.4
S-5	MALOMBE	46.0
S-6	MOKAMBO	14.4
S-7a	LITONDO	0.8
S-7b	LITONDO	3.5
S-8	NGOMBEMONAO	8.8
Sub-total		89.5
Total		245.5

REPUBLIC OF ZAMBIA
 THE FEASIBILITY STUDY ON
 MONGU RURAL DEVELOPMENT PROJECT
 Cadastral Map
 JAPAN INTERNATIONAL COOPERATION AGENCY
 DWG. No. 29 SHEET OF

JICA