

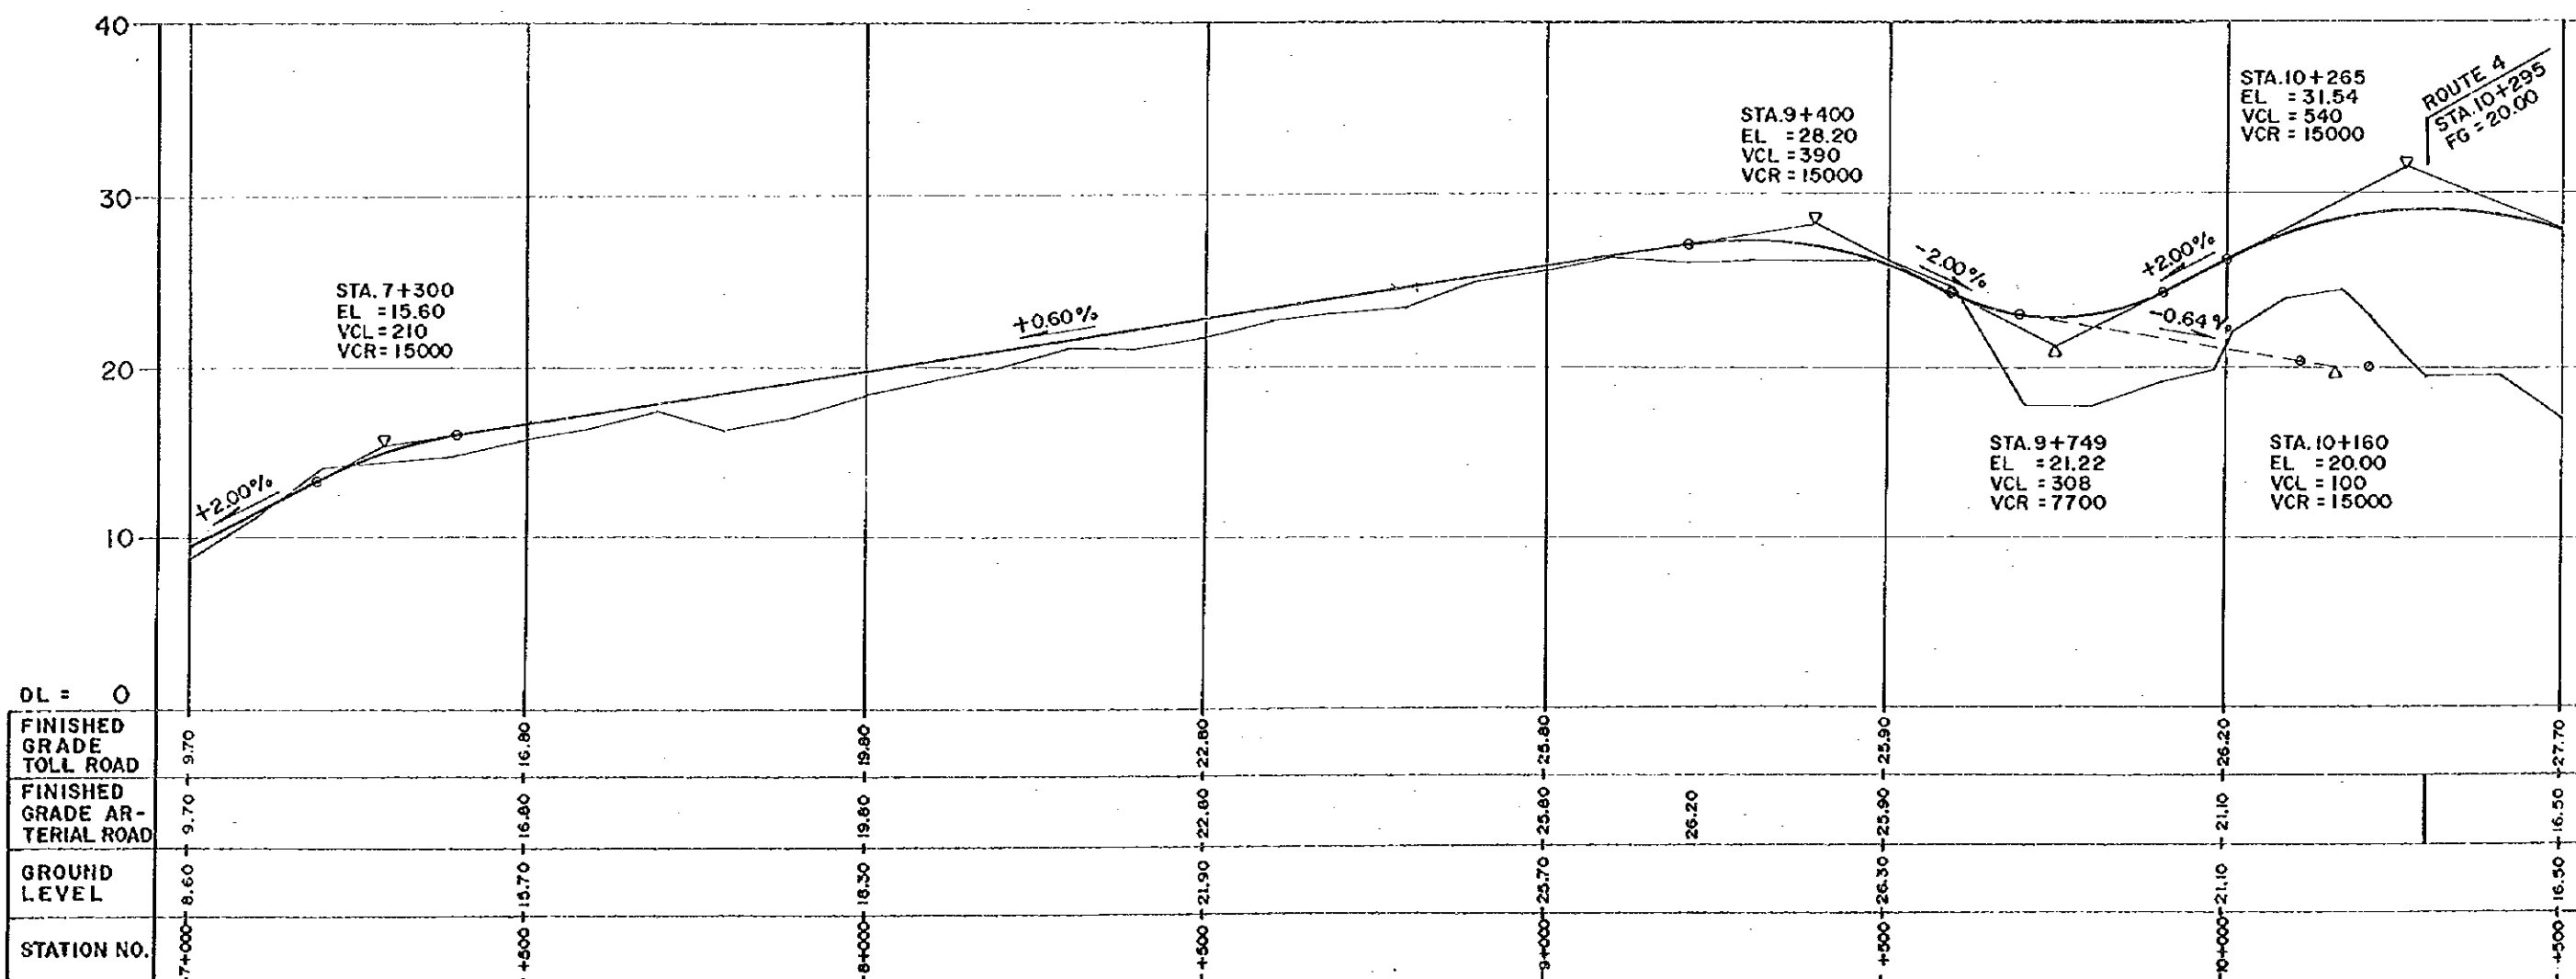




PROJECT	PROVINCE	SHEET NO.	TOTAL SHEET
ARSDS - GKS	EAST JAVA	13	109
PLAN AND PROFILE (3)		SCALE H=1:10000 V=1:400	
ROUTE - I		ROUTE - I	

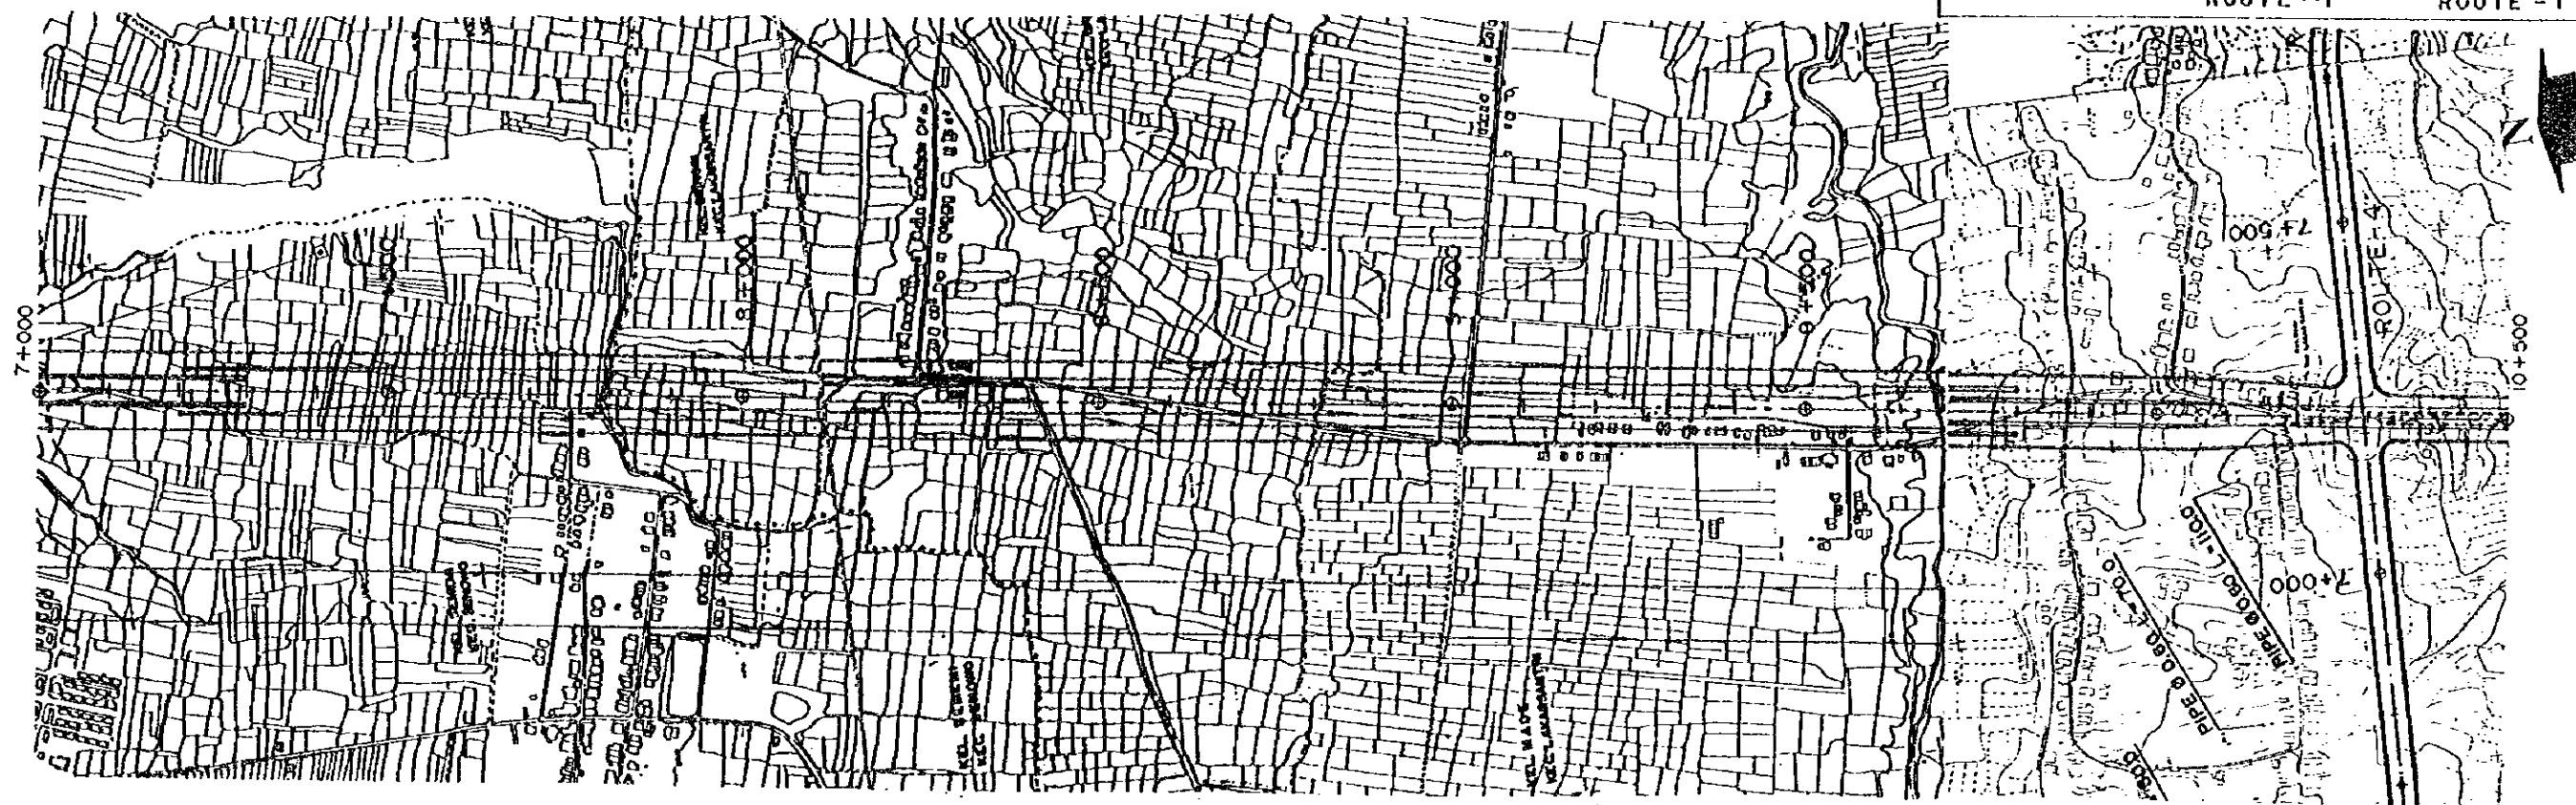


PROJECT	PROVINCE	SHEET NO	TOTAL SHEET
ARSDS -- GKS	EAST JAVA	14	109
PHOTO MOSAIC (4)		SCALE 1:10 000	
ROUTE -- I			

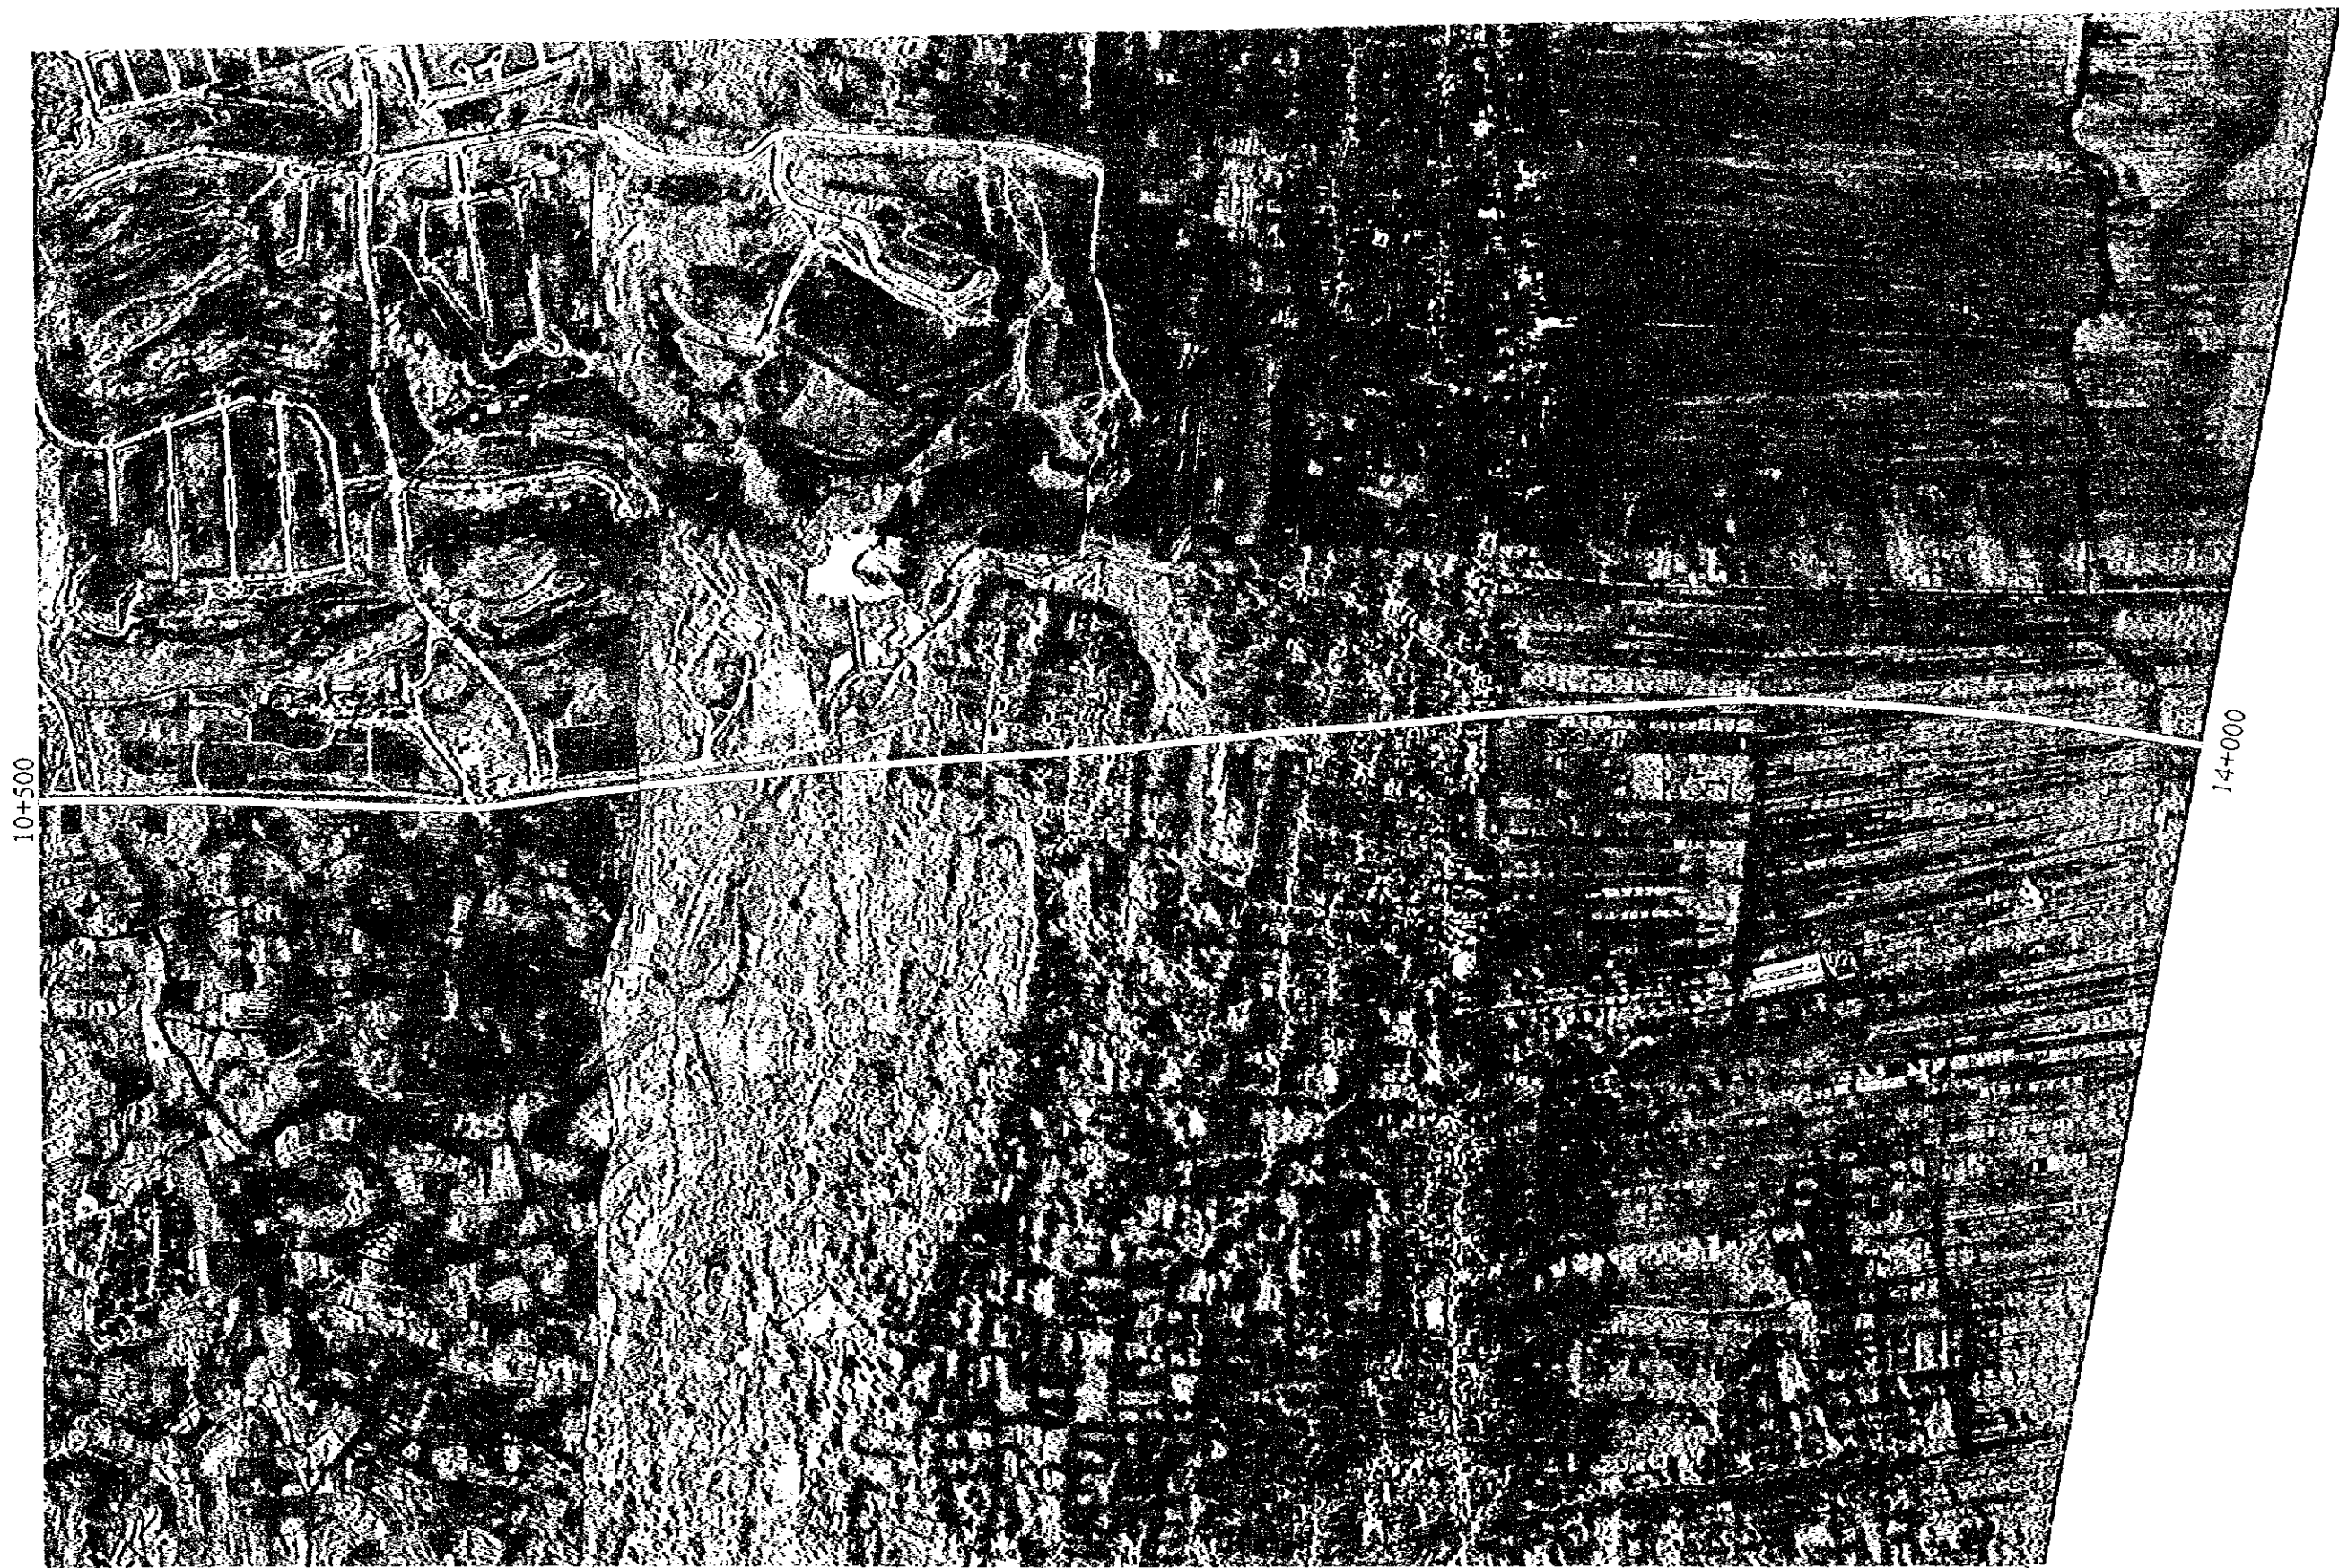

PROJECT	PROVINCE	SHEET NO.	TOTAL SHEET
ARSDS - GKS	EAST JAVA	15	109
PLAN AND PROFILE (4)		SCALE H=1:10000 V=1:400	
ROUTE - I			

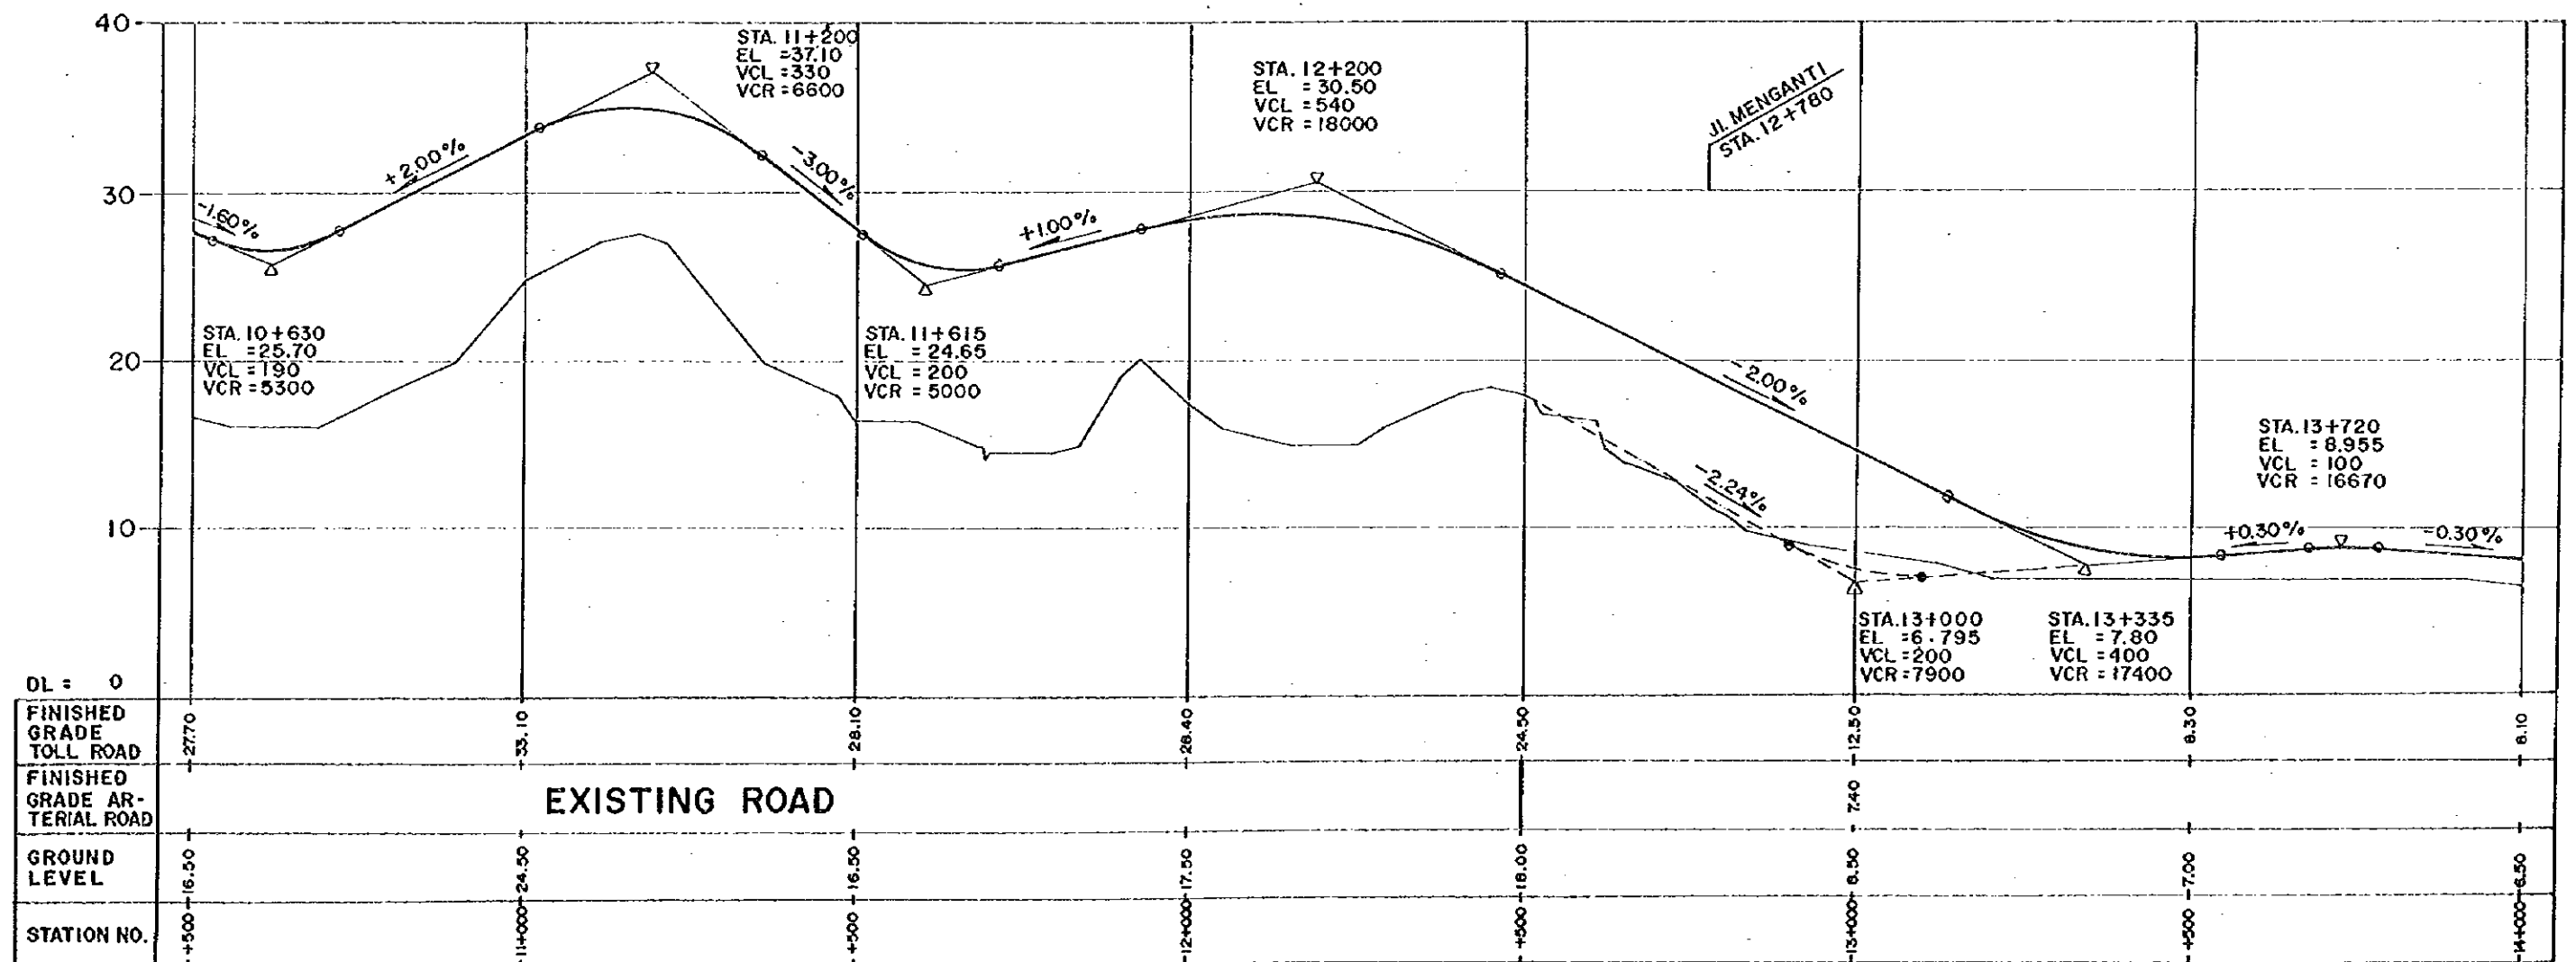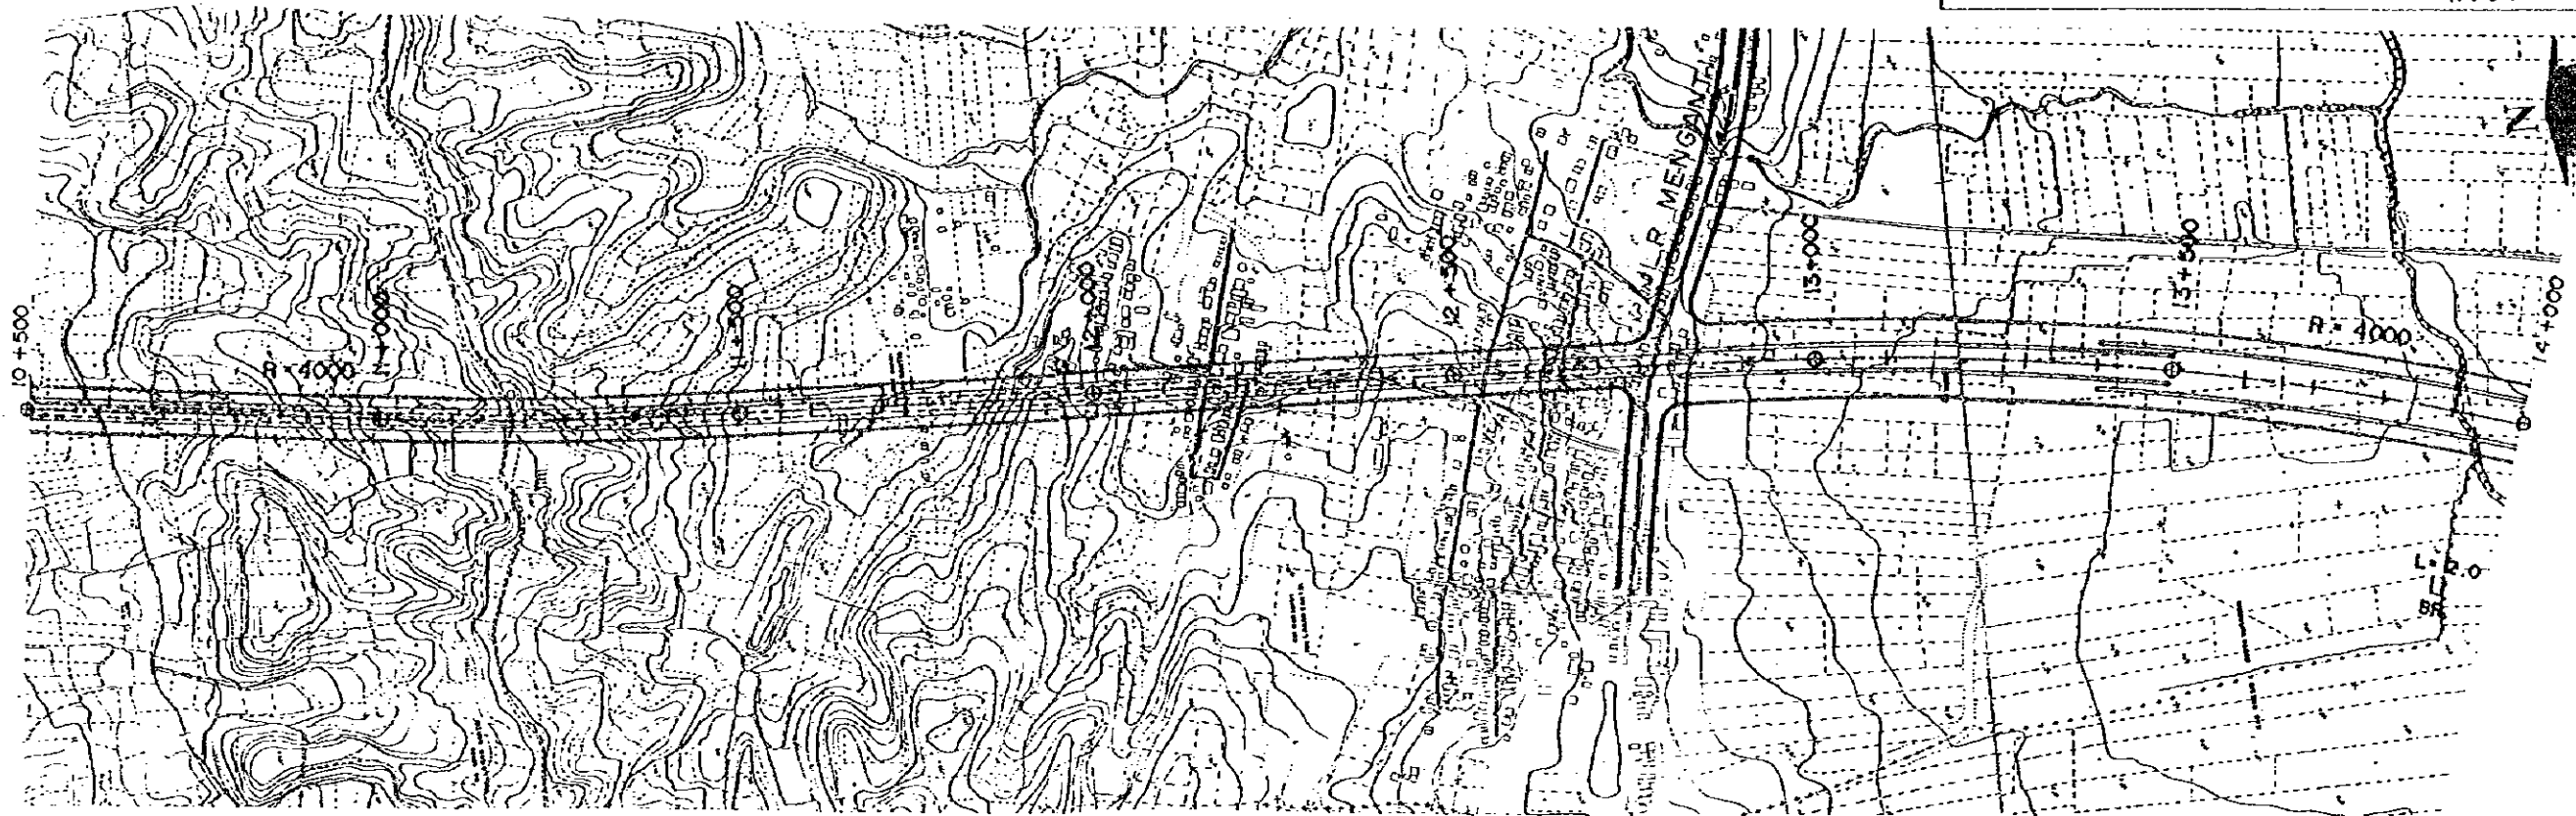



PROJECT	PROVINCE	SHEET NO	TOTAL SHEET
ARSDS - GKS	EAST JAVA	16	109
PHOTO MOSAIC (5)		SCALE 1:10 000	
ROUTE - 1			

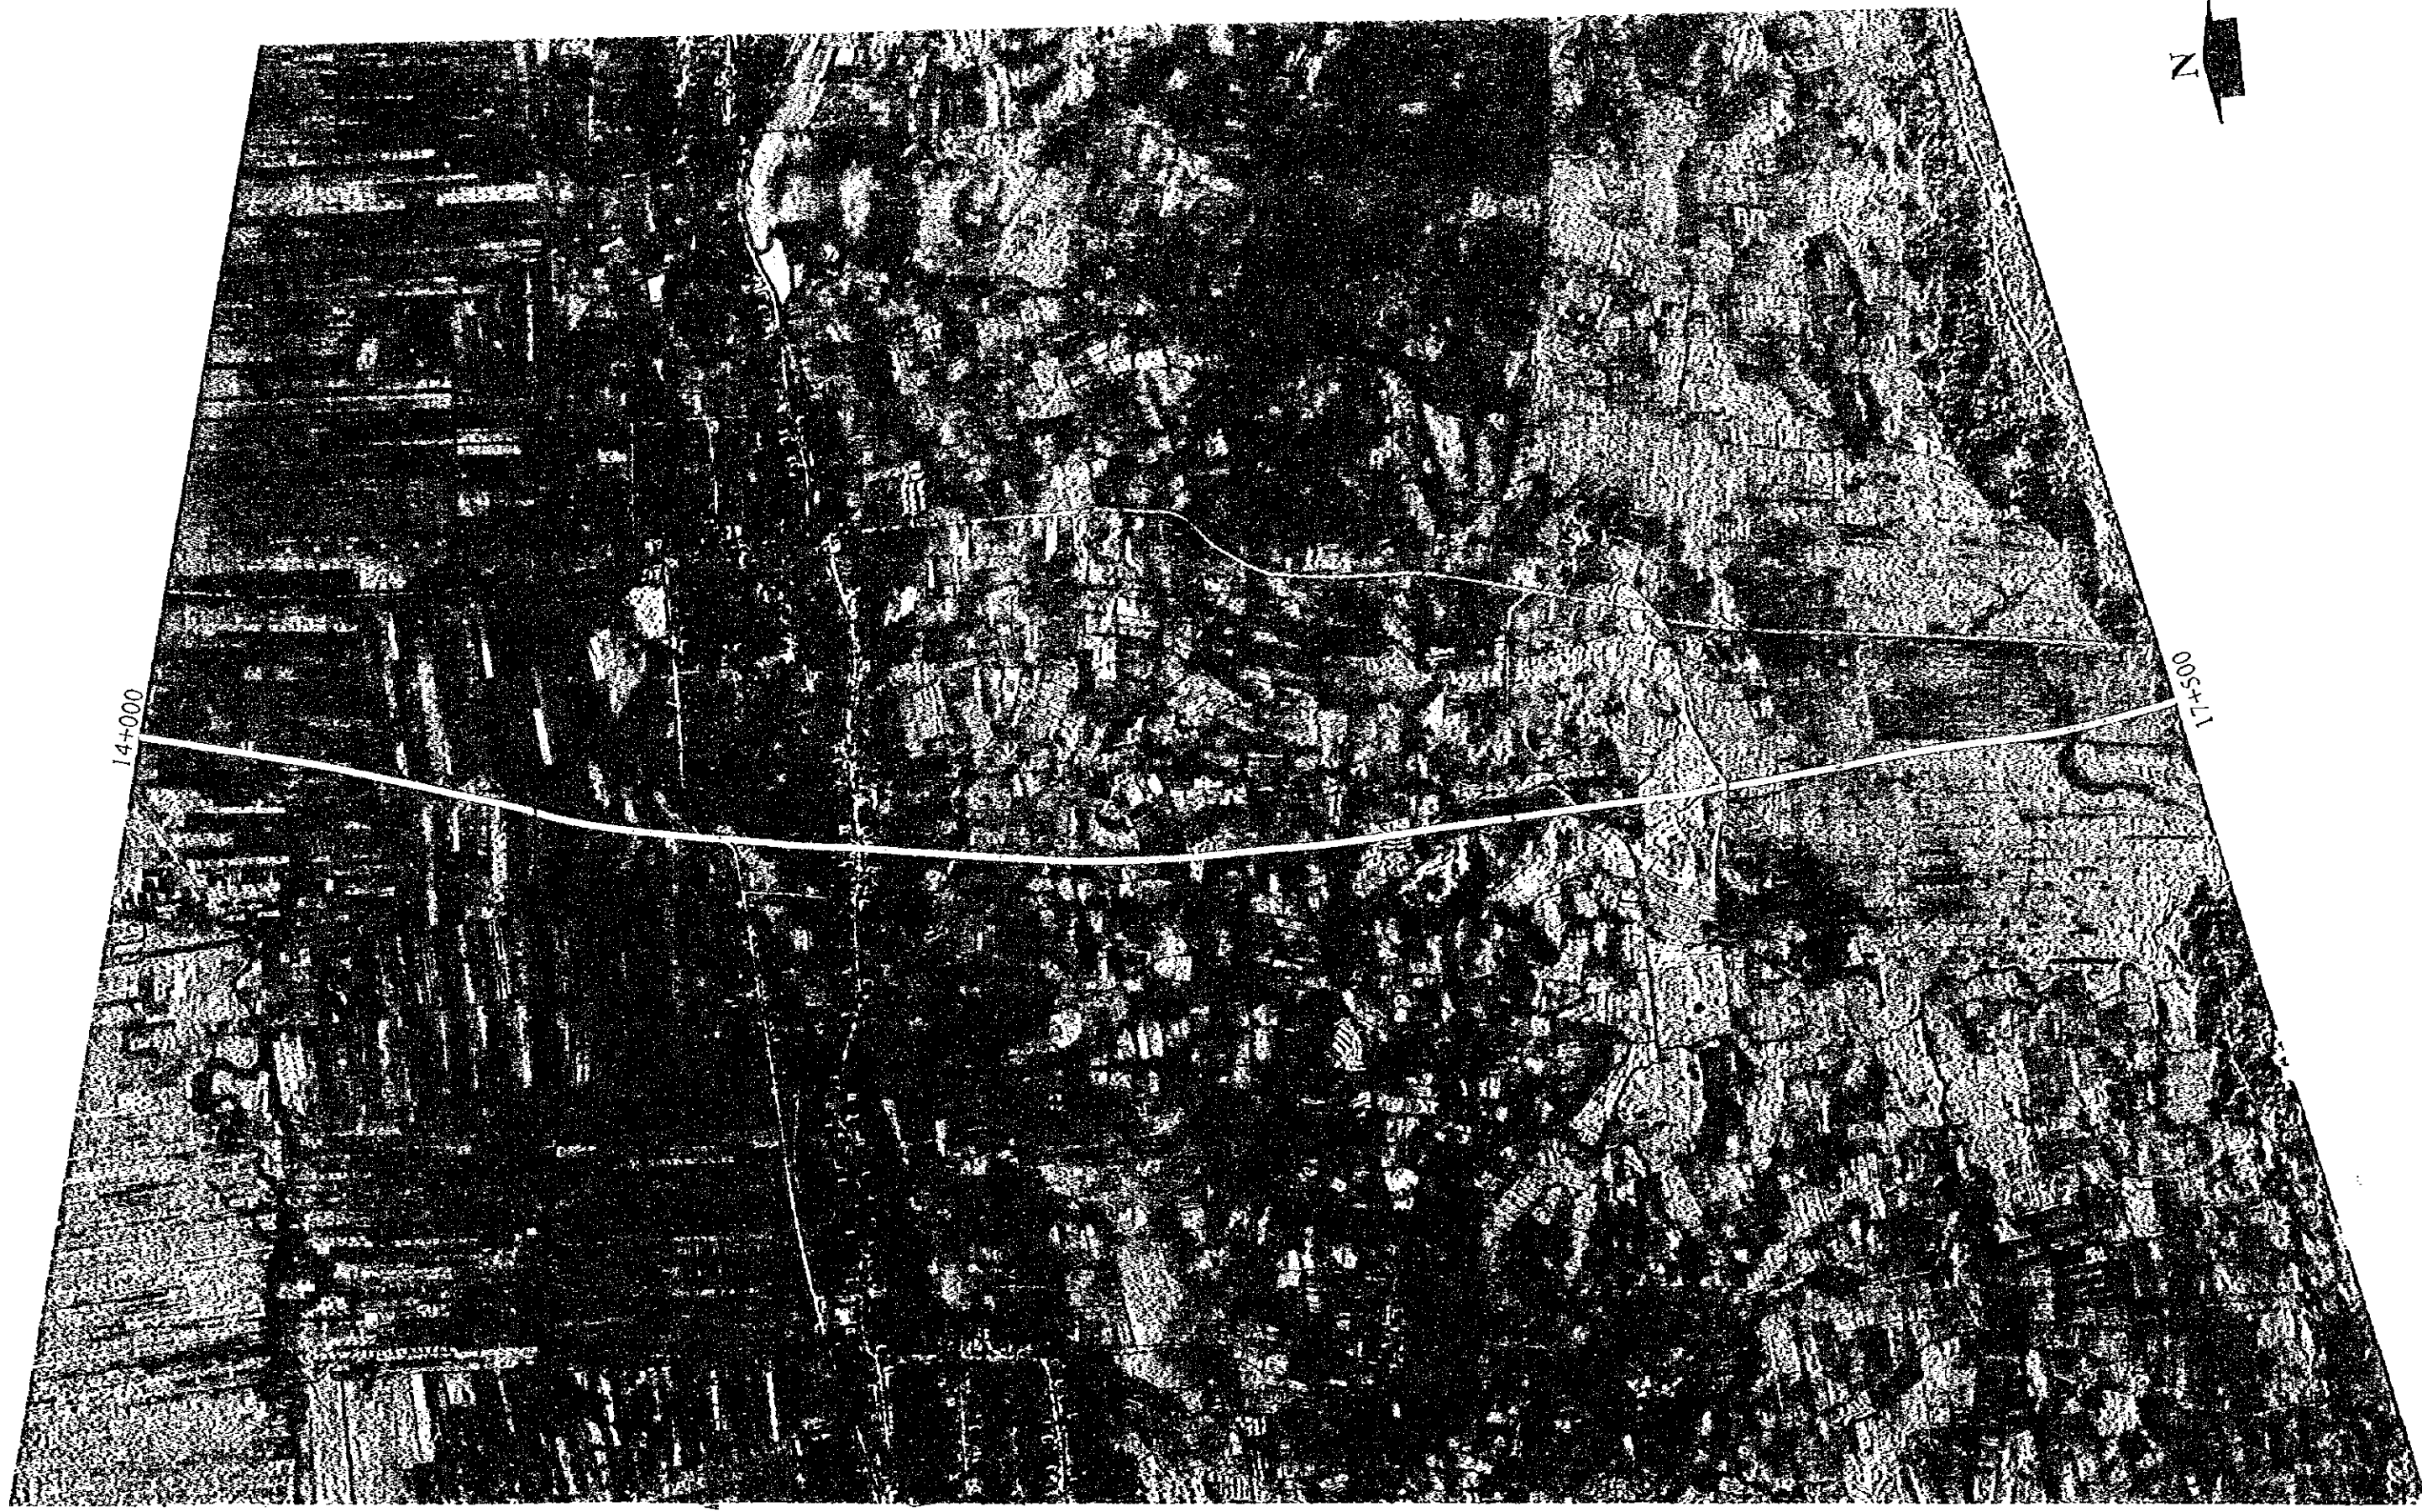


14+000

005+11



PROJECT	PROVINCE	SHEET NO.	TOTAL SHEET
ARSDS - GKS	EAST JAVA	17	109
PLAN AND PROFILE (5)		SCALE H=1:100000 V=1:400	
ROUTE - 1			

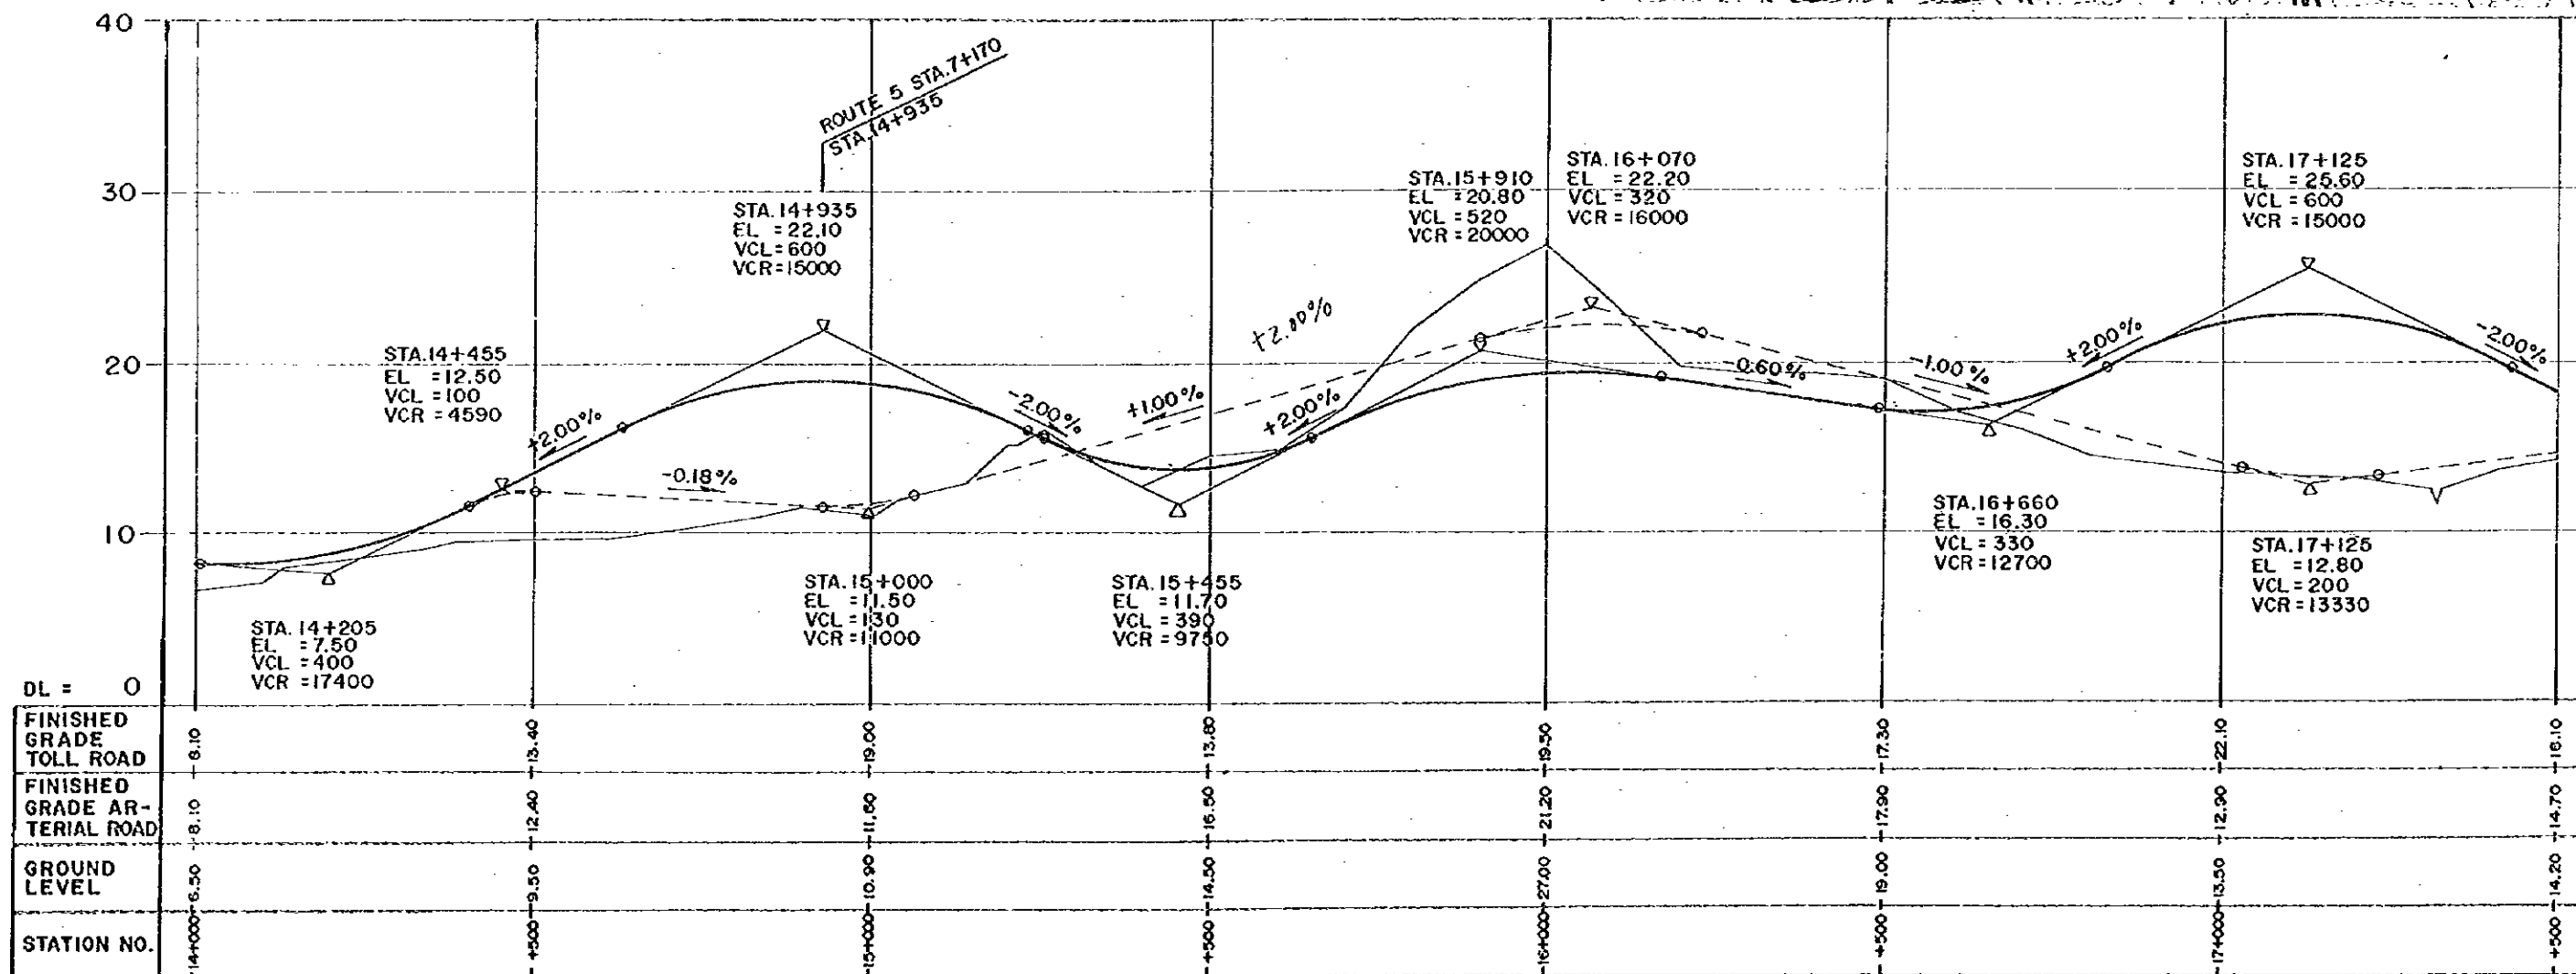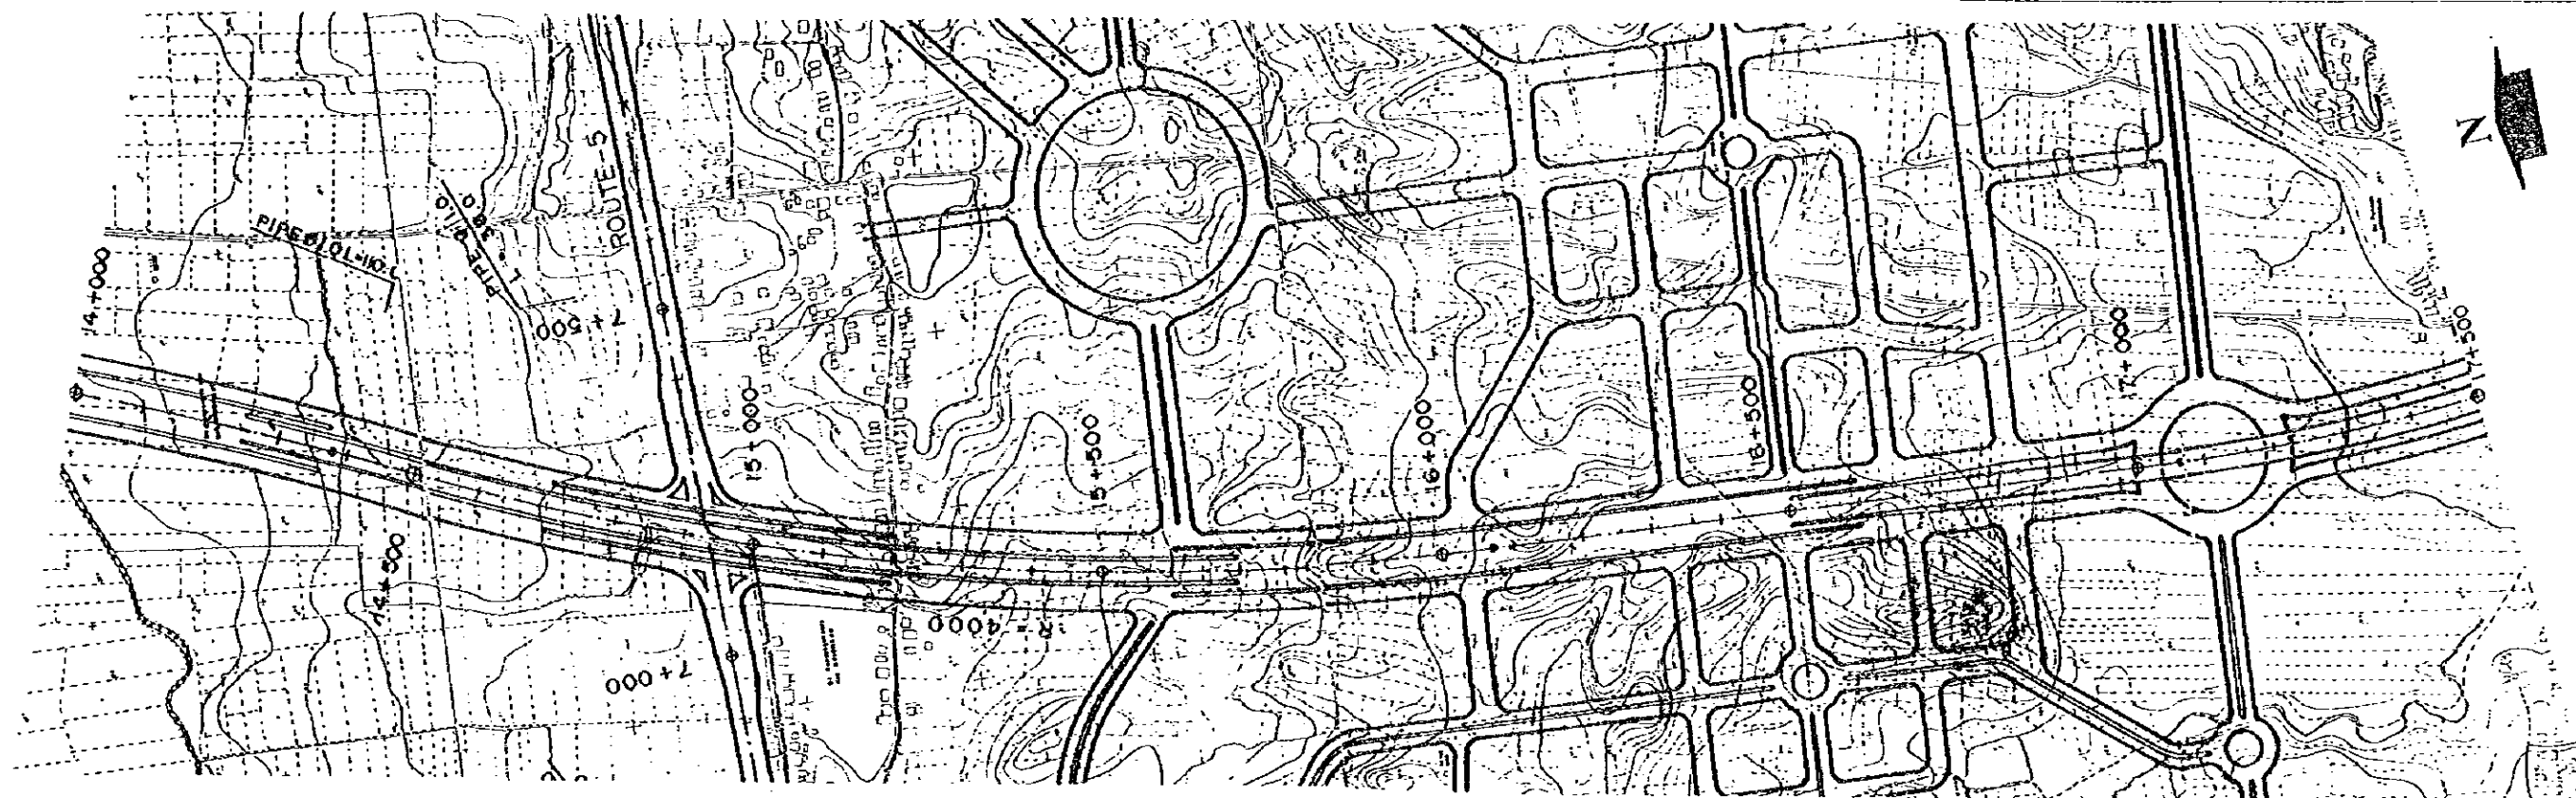

PROJECT	PROVINCE	SHEET NO	TOTAL SHEET
ARSDS — GKS	EAST JAVA	18	109
PHOTO MOSAIC (6)		SCALE 1:10 000	
ROUTE - 1			

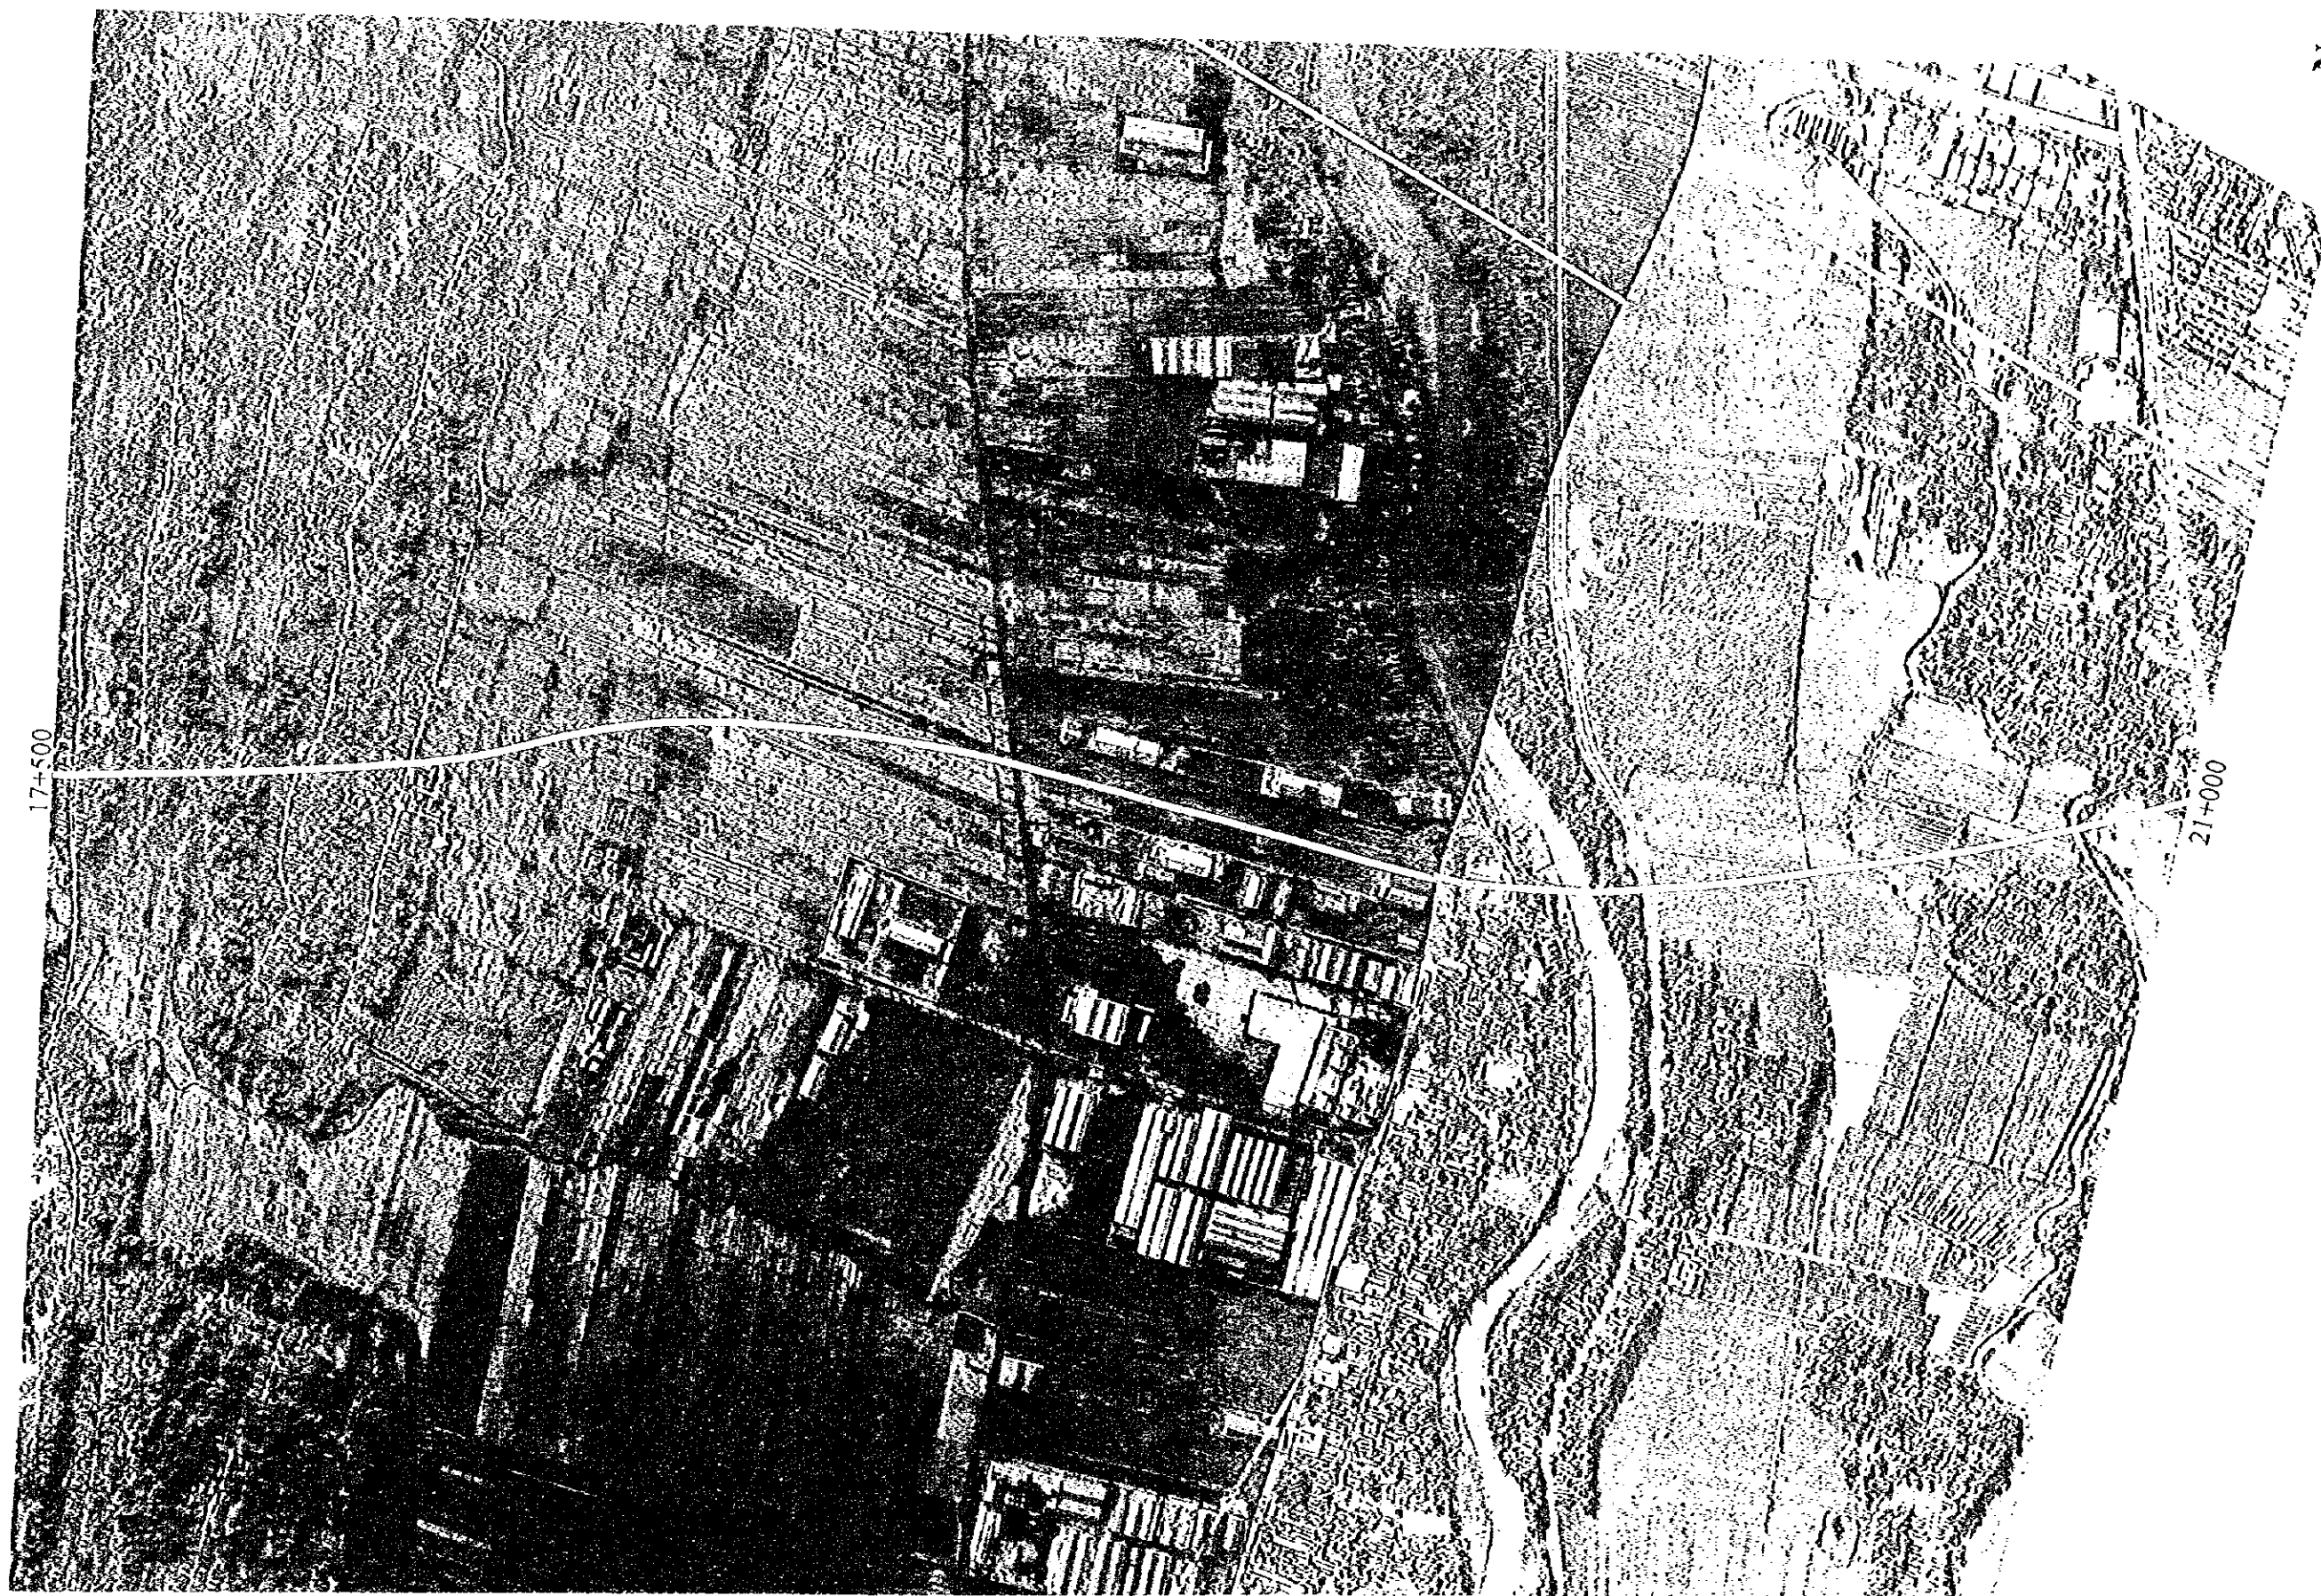

PROJECT	PROVINCE	SHEET NO.	TOTAL SHEET
ARSDS - GKS	EAST JAVA	19	109
PLAN AND PROFILE (6)		SCALE H=1:10000 V=1:400	
ROUTE - 1			

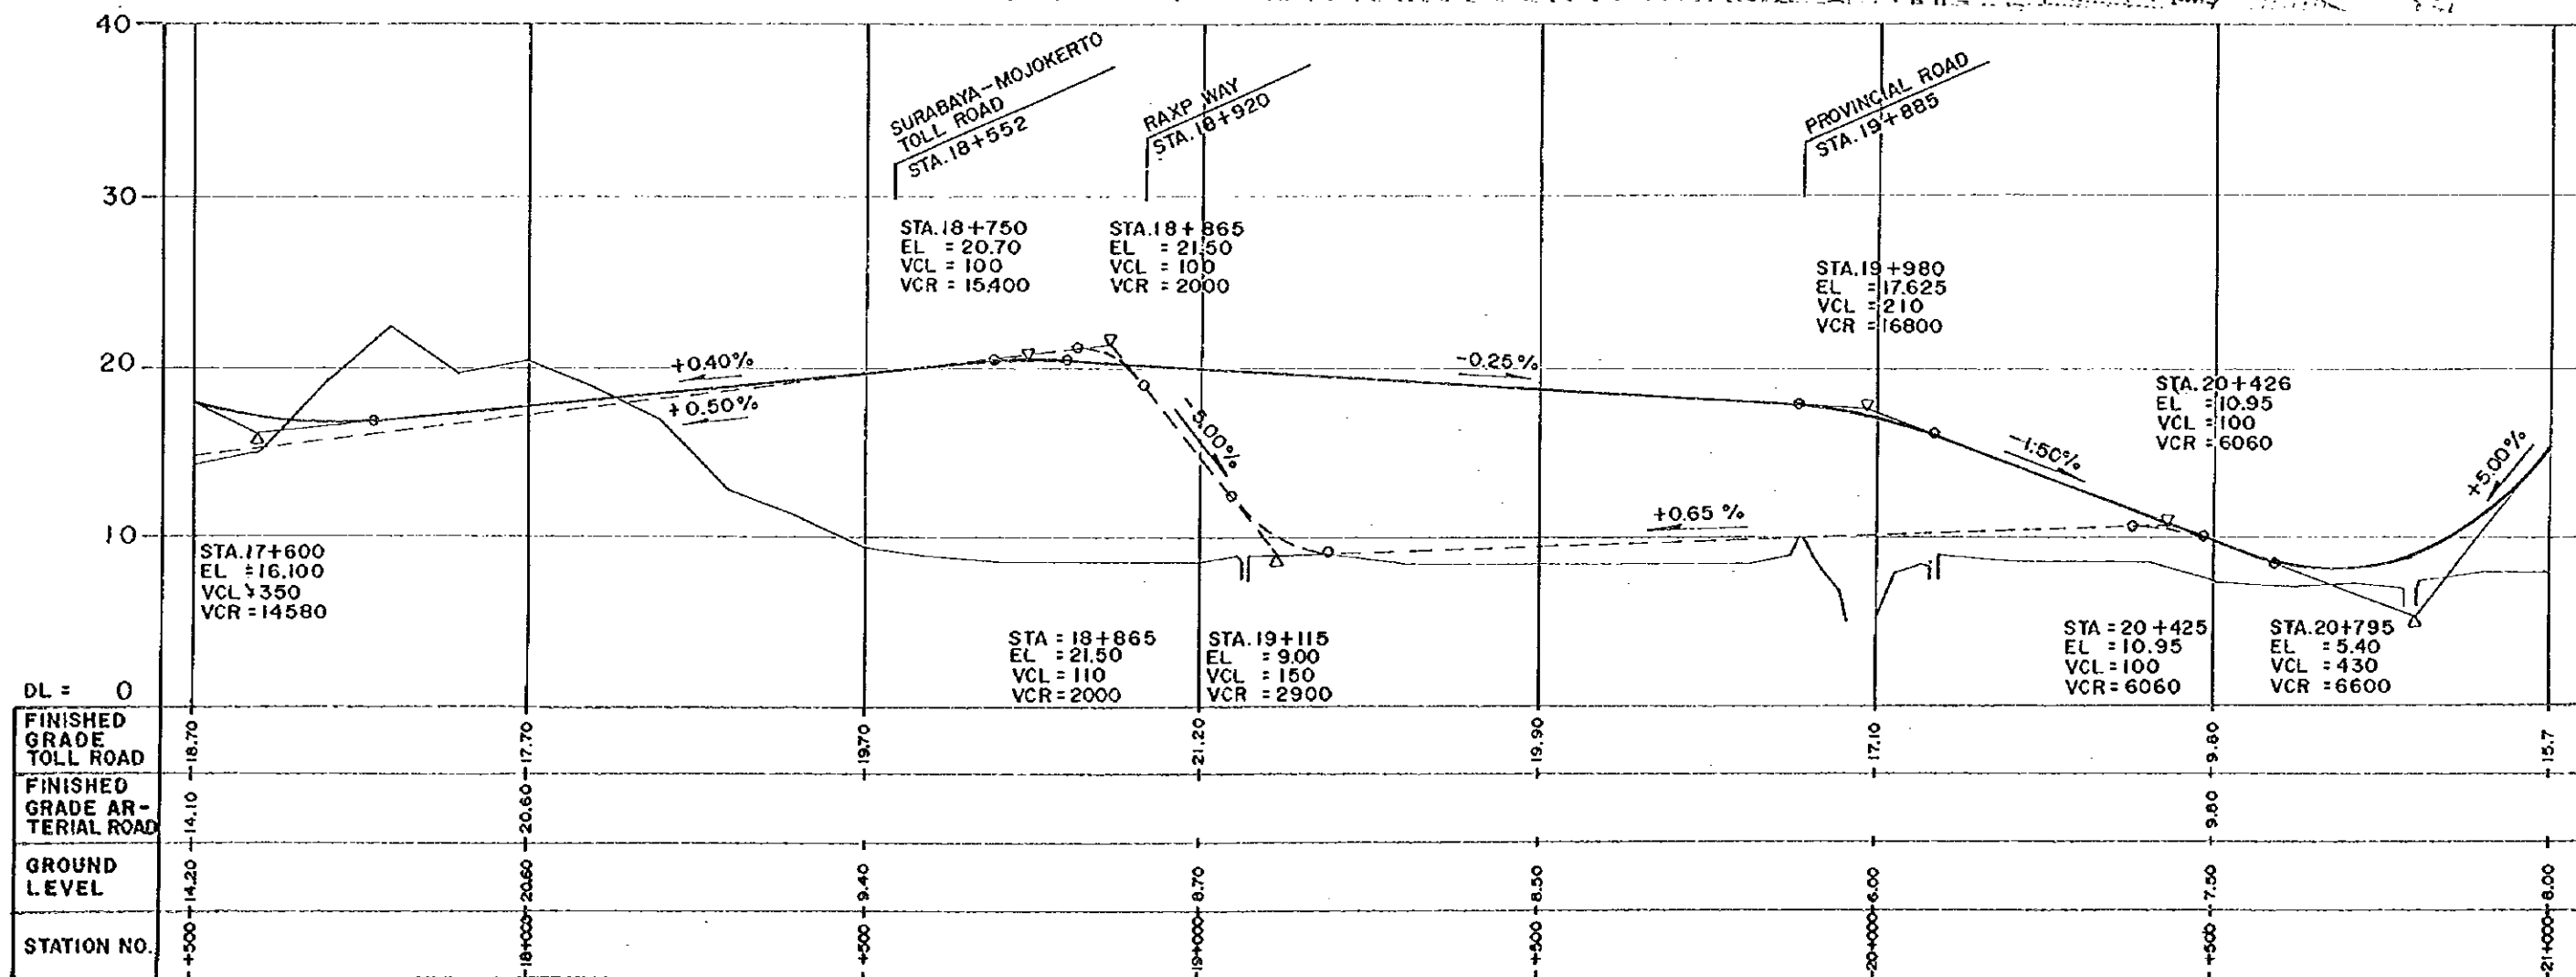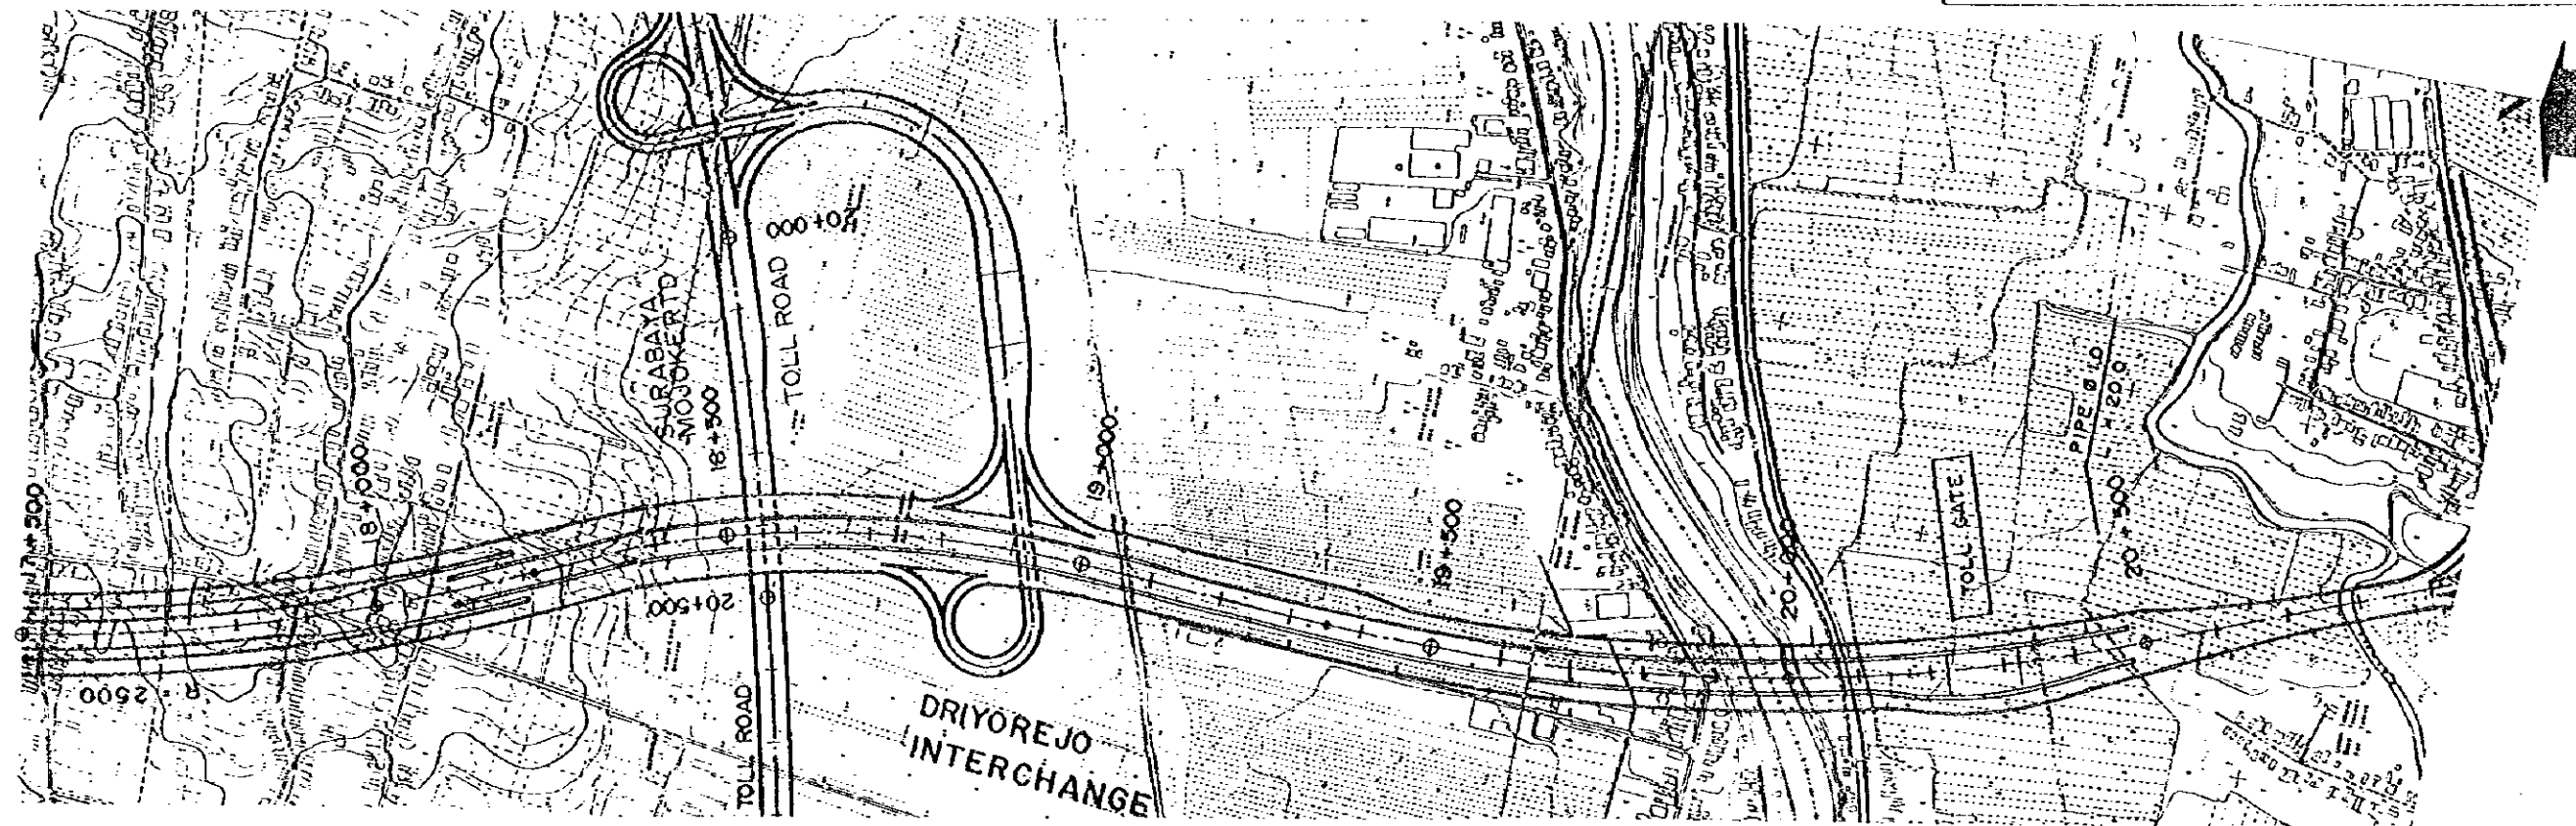

PROJECT	PROVINCE	SHEET NO	TOTAL SHEET
ARSDS - GKS	EAST JAVA	20	109
PHOTO MOSAIC (7)		SCALE 1:10 000	
ROUTE - I			

