

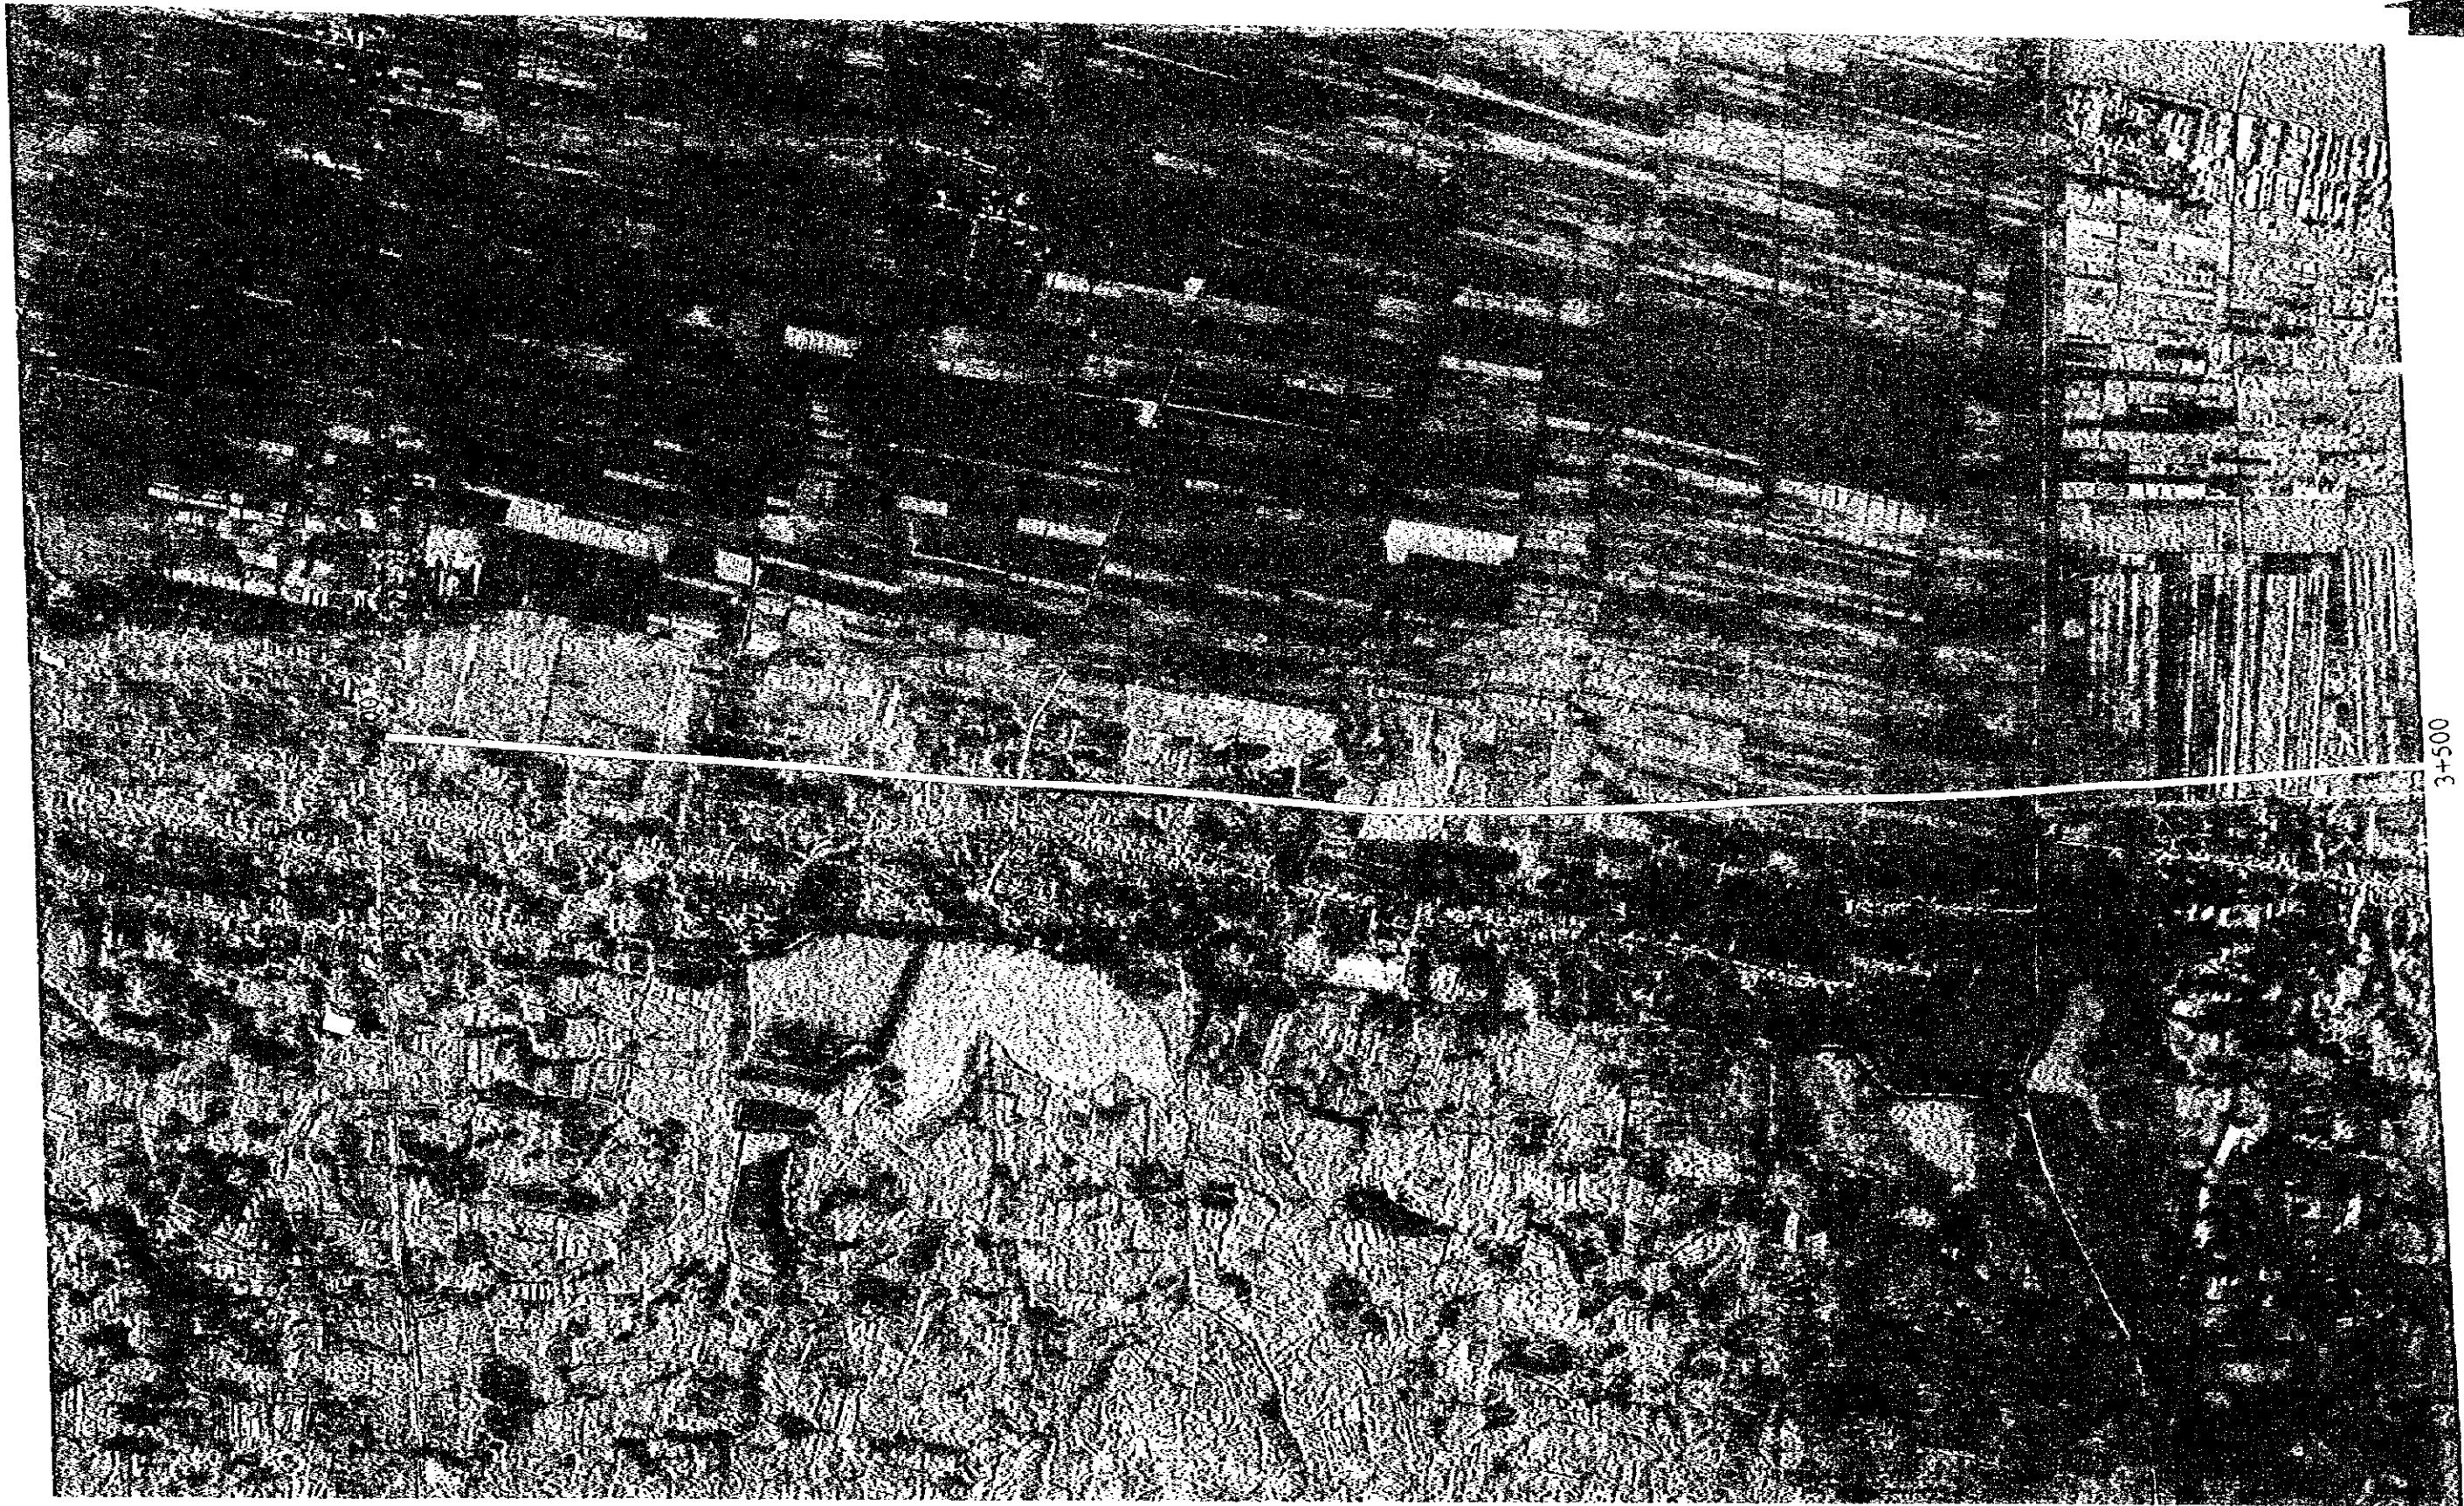


PROJECT	PROVINCE	SHEET NO	TOTAL SHEET
ARSDS - GKS	EAST JAVA	60	109
PHOTO MOSAIC ( 27 )		SCALE 1:10 000	
ROUTE - 5			

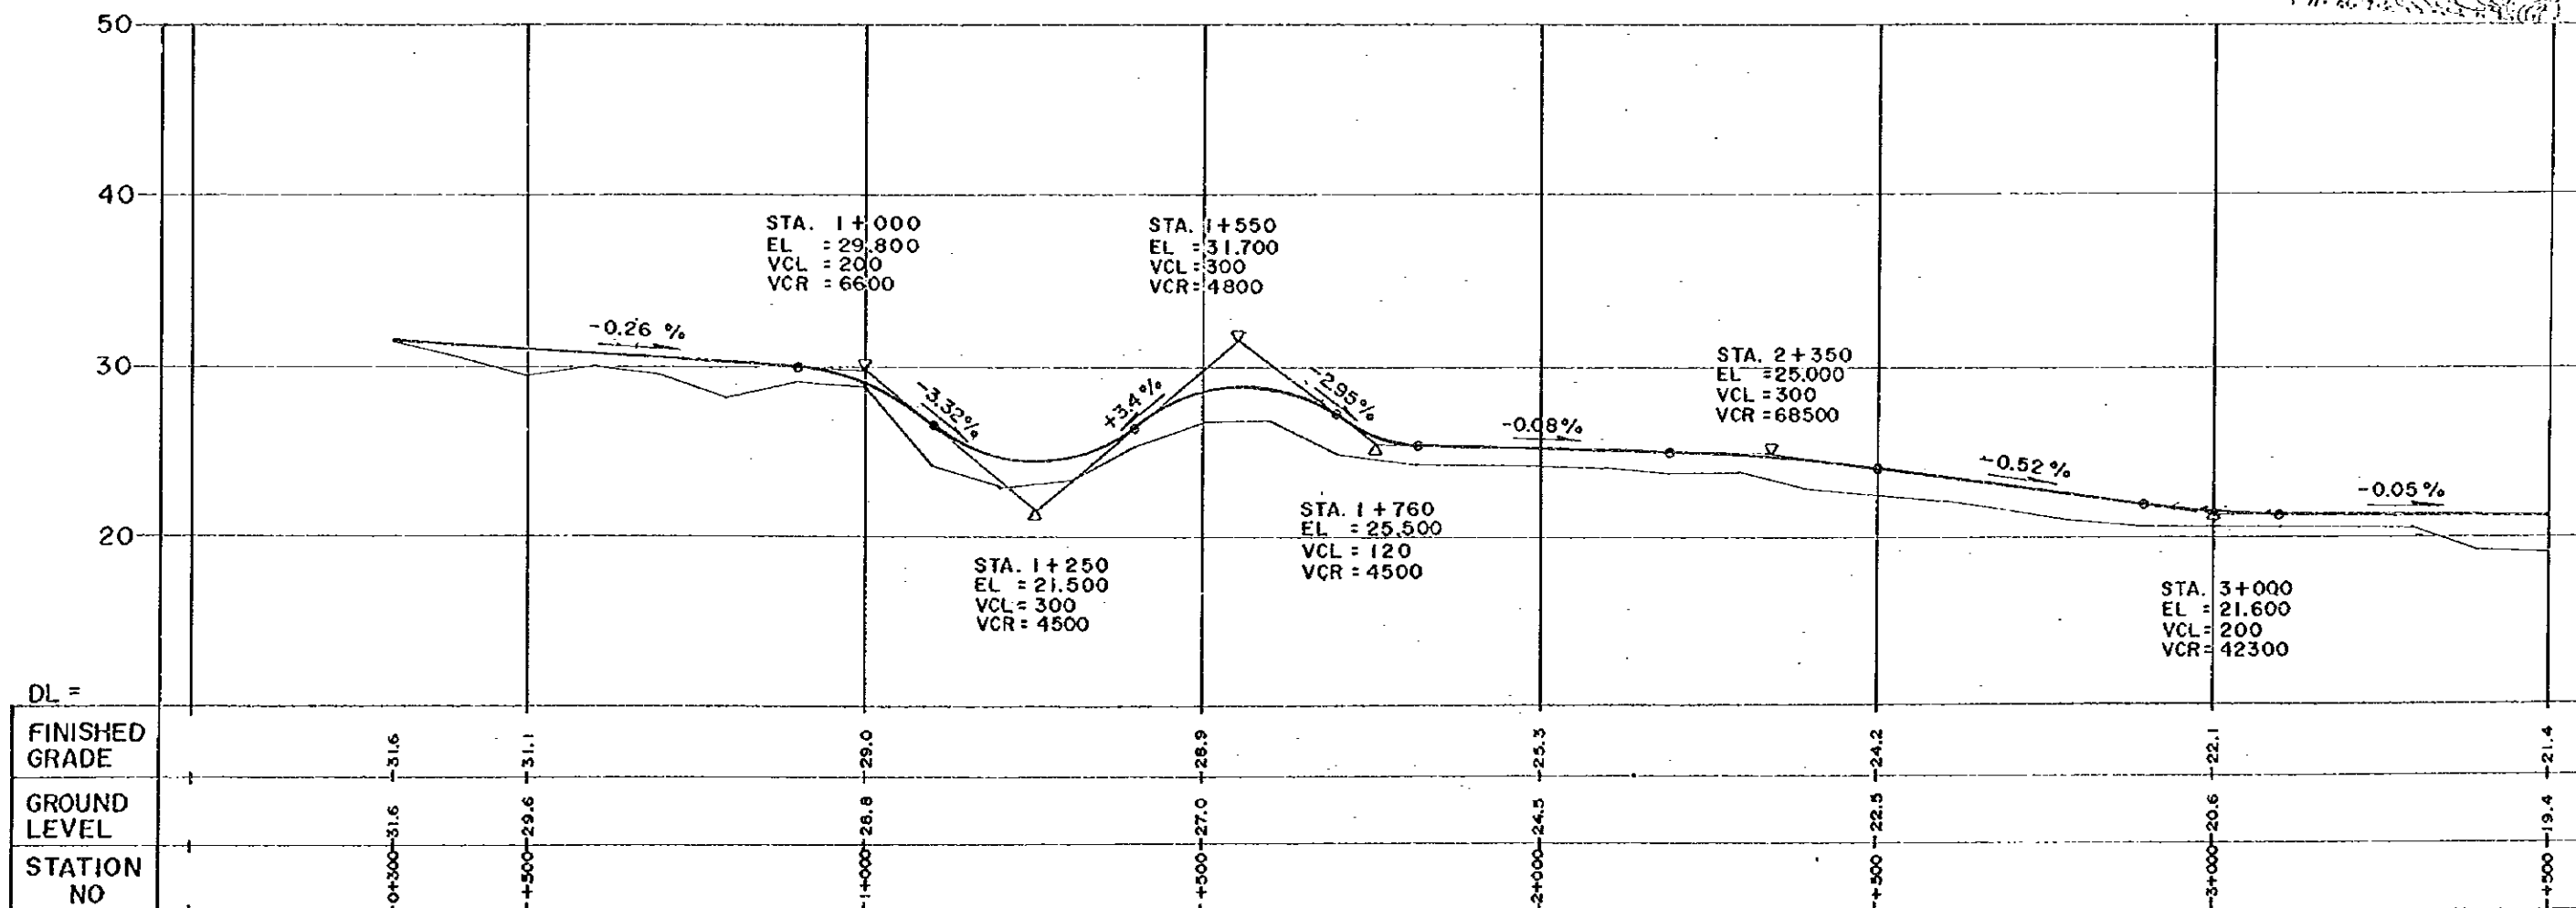


3+500

PROJECT	PROVINCE	SHEET NO.	TOTAL SHEET
ARSDS - GKS	EAST JAVA	61	109
PLAN AND PROFILE ( 27 )		SCALE H=1:10000 V=1:400	
ROUTE - 5			

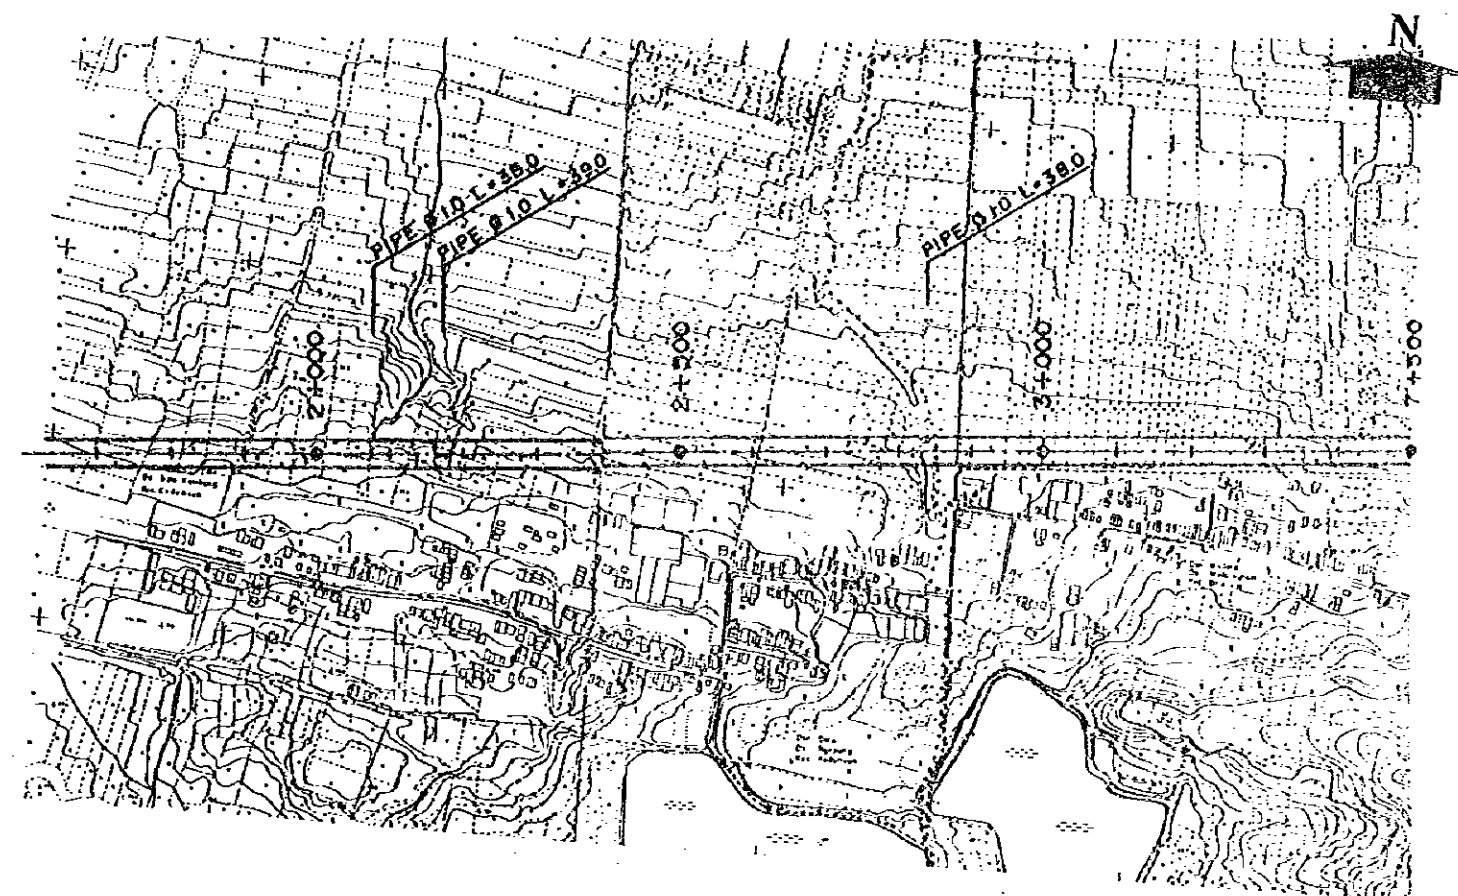





PROJECT	PROVINCE	SHEET NO	TOTAL SHEET
ARSDS - GKS	EAST JAVA	62	109
PHOTO MOSAIC ( 28 )		SCALE 1:10000	
ROUTE - 5			

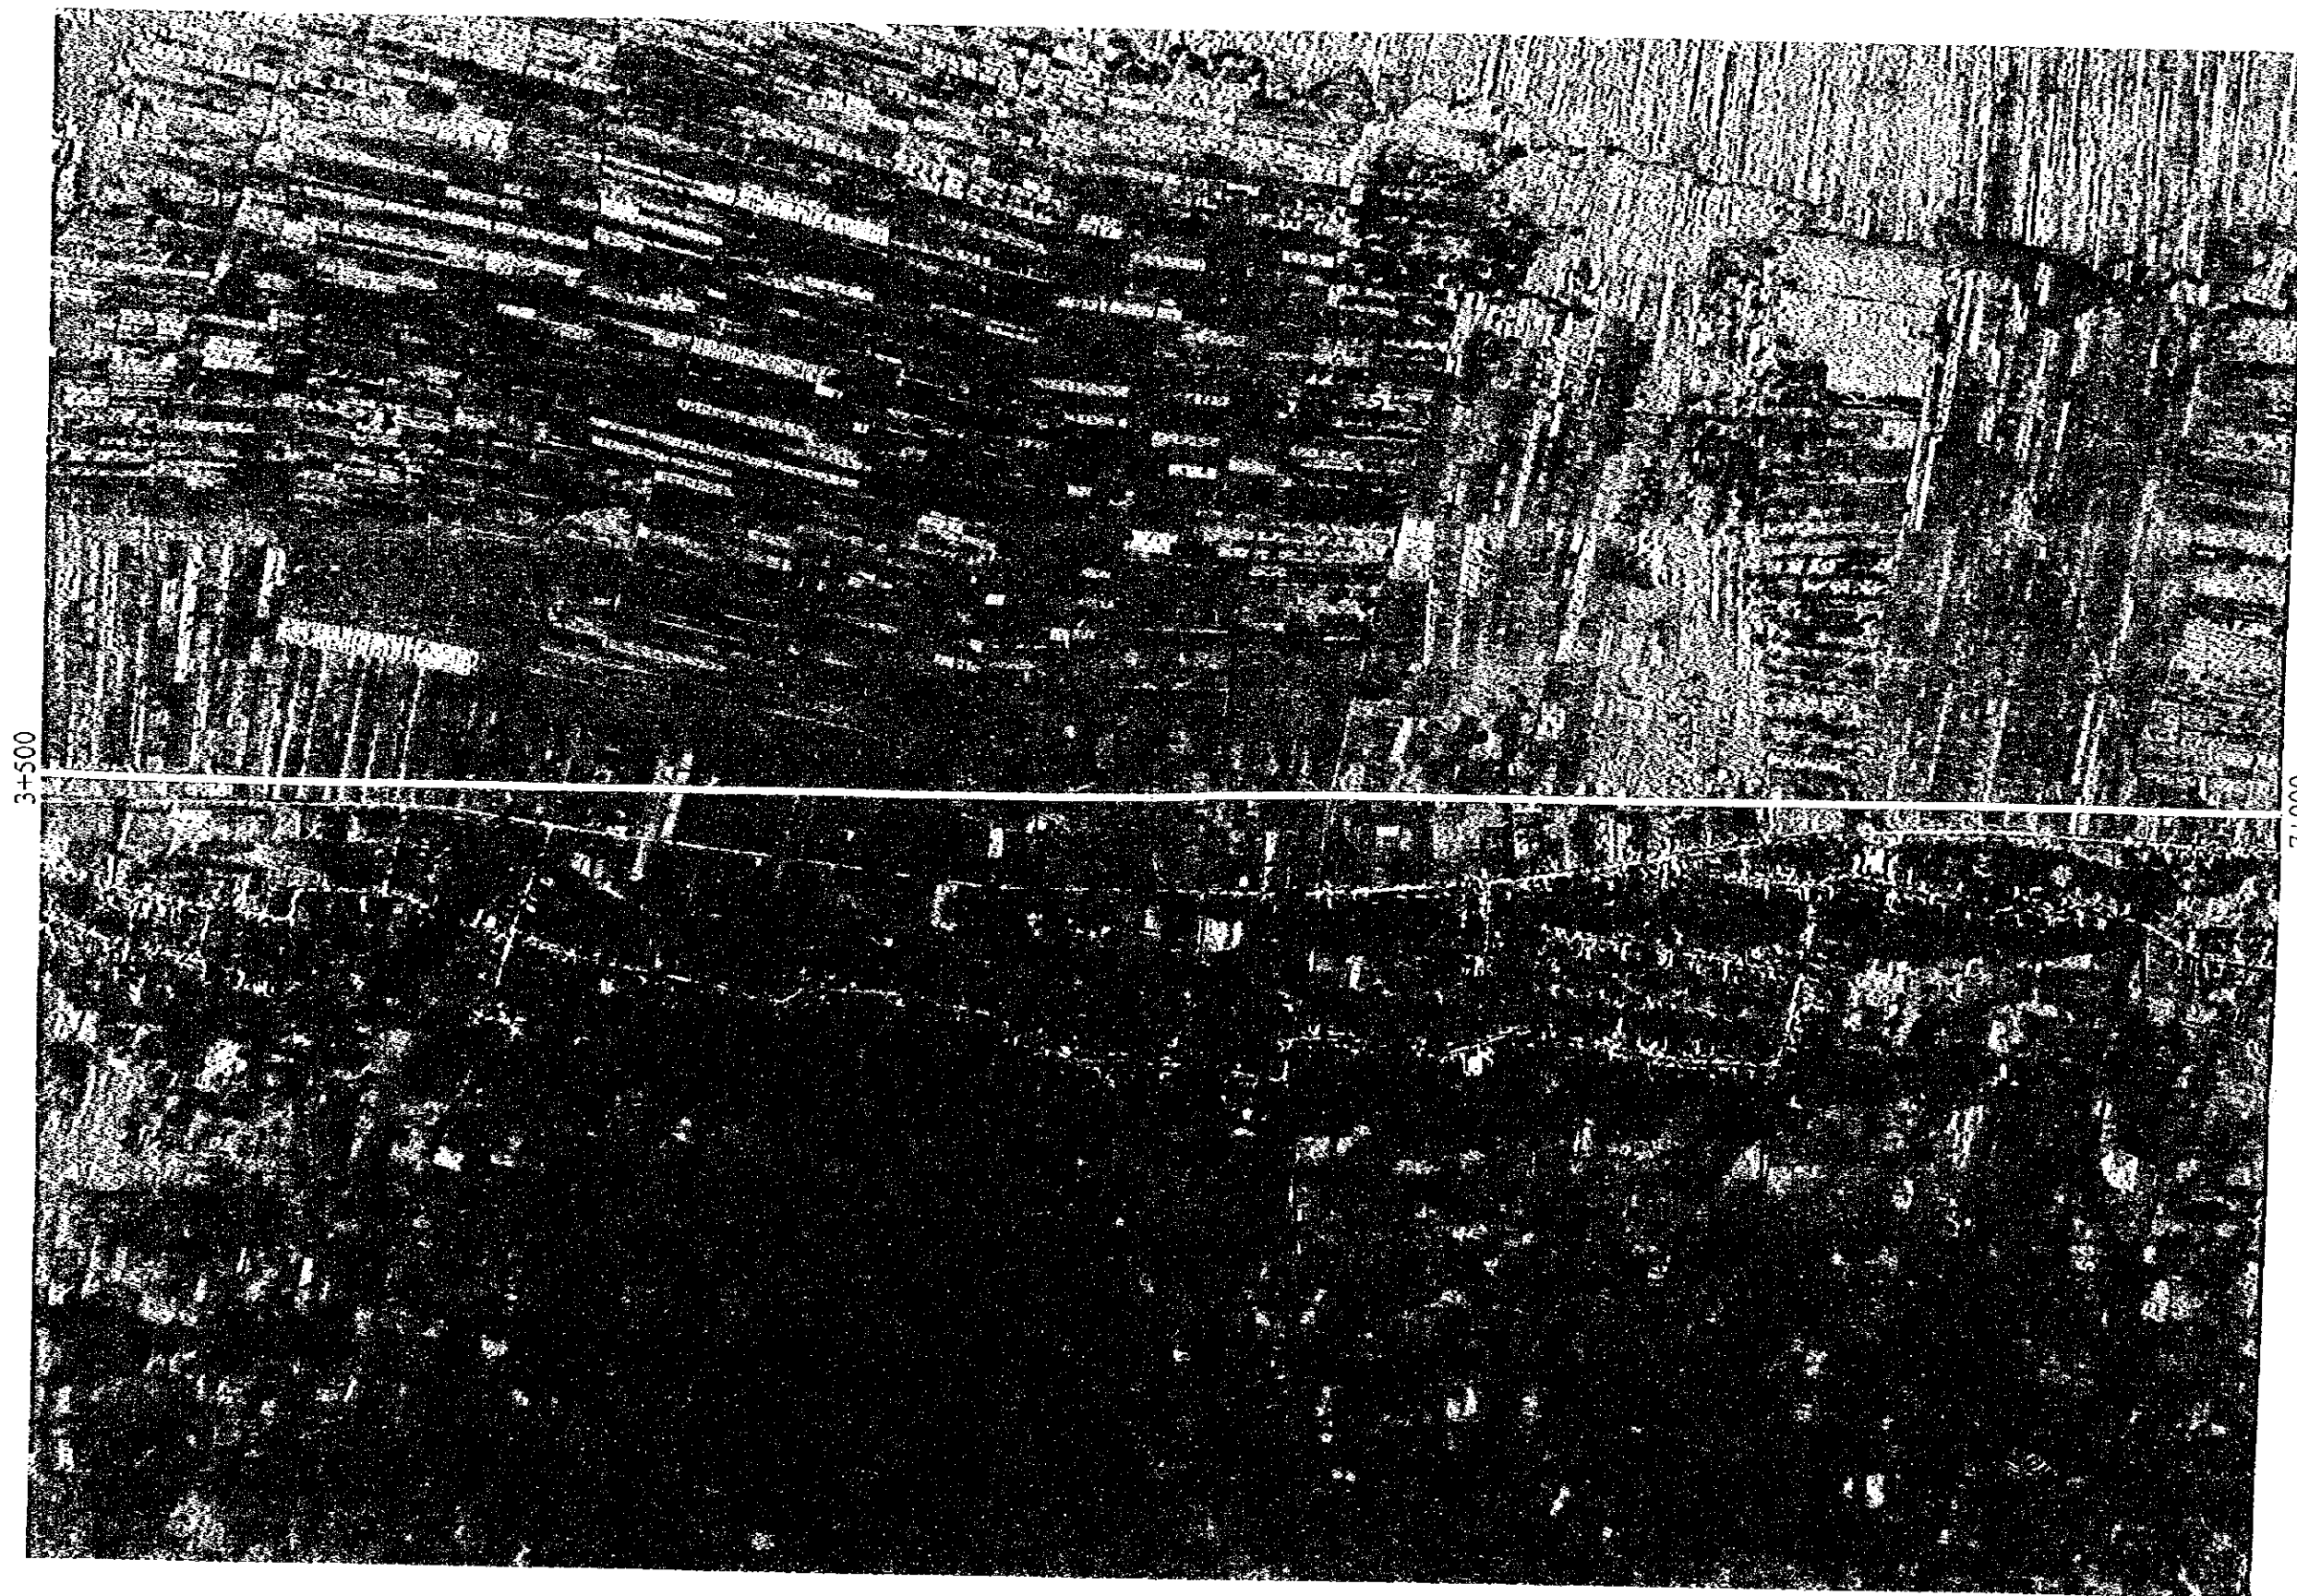

3+500


7+000

PROJECT	PROVINCE	SHEET NO.	TOTAL SHEET
ARSDS - GKS	EAST JAVA	63	109
PLAN AND PROFILE (28)		SCALE H=1:10000 V=1:400	
ROUTE - 5			

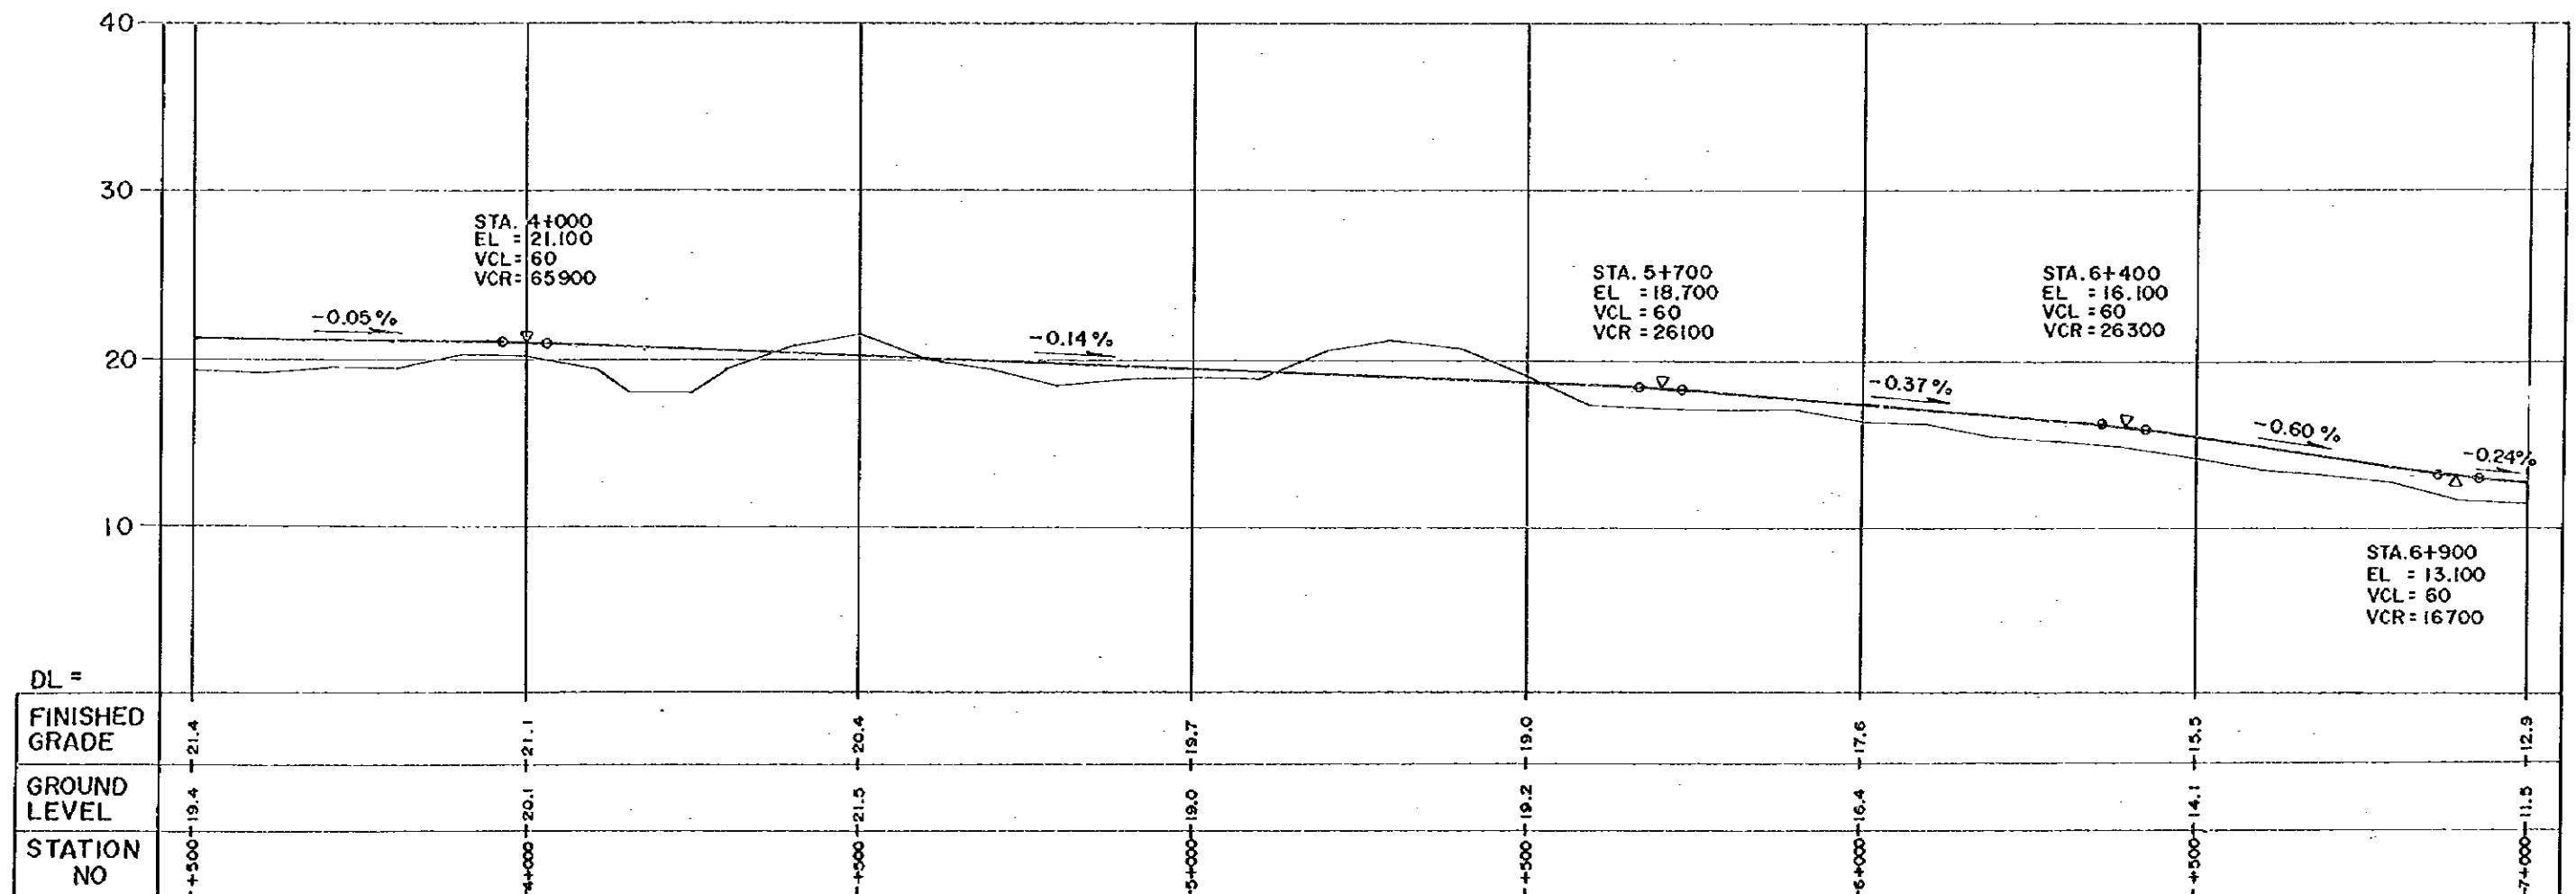
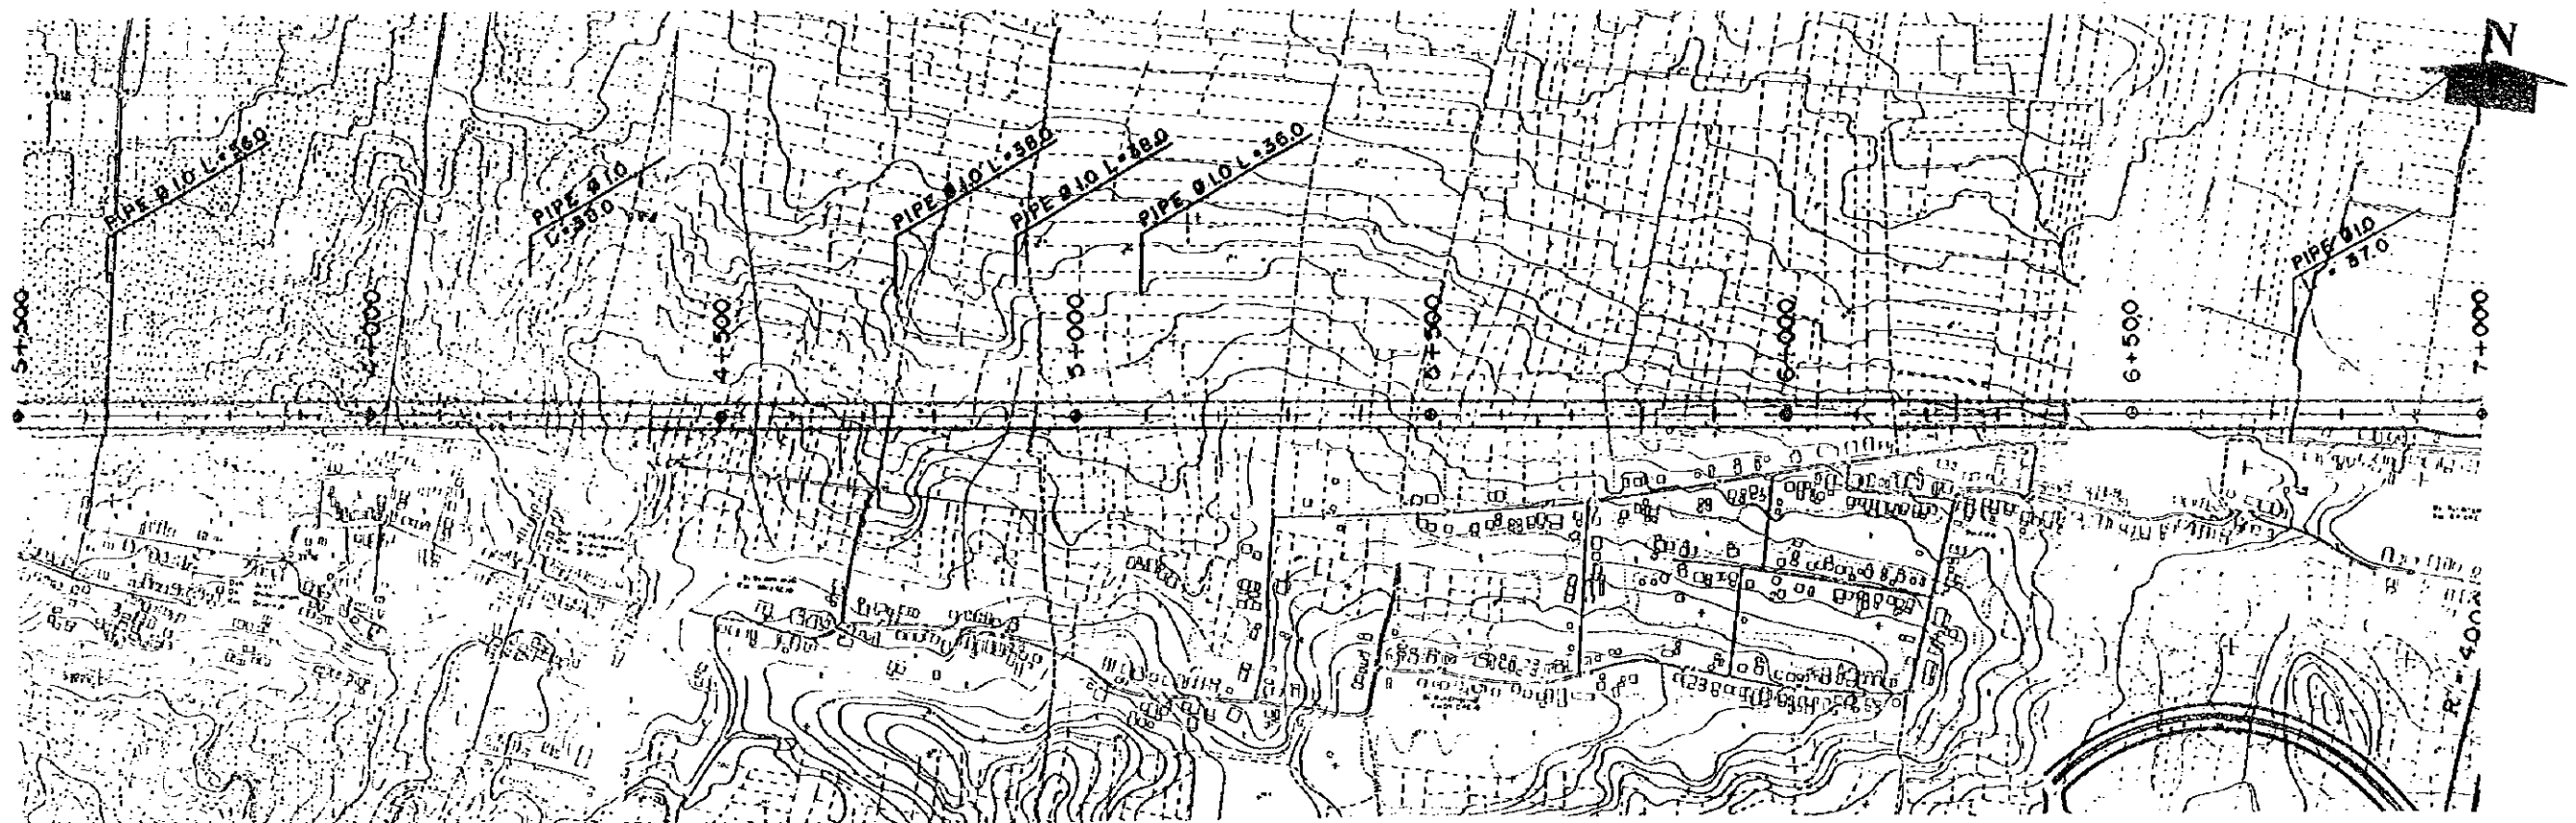




PROJECT	PROVINCE	SHEET NO	TOTAL SHEET
ARSDS - GKS	EAST JAVA	64	109
PHOTO MOSAIC ( 29 )		SCALE 1:10 000	
ROUTE - 5			

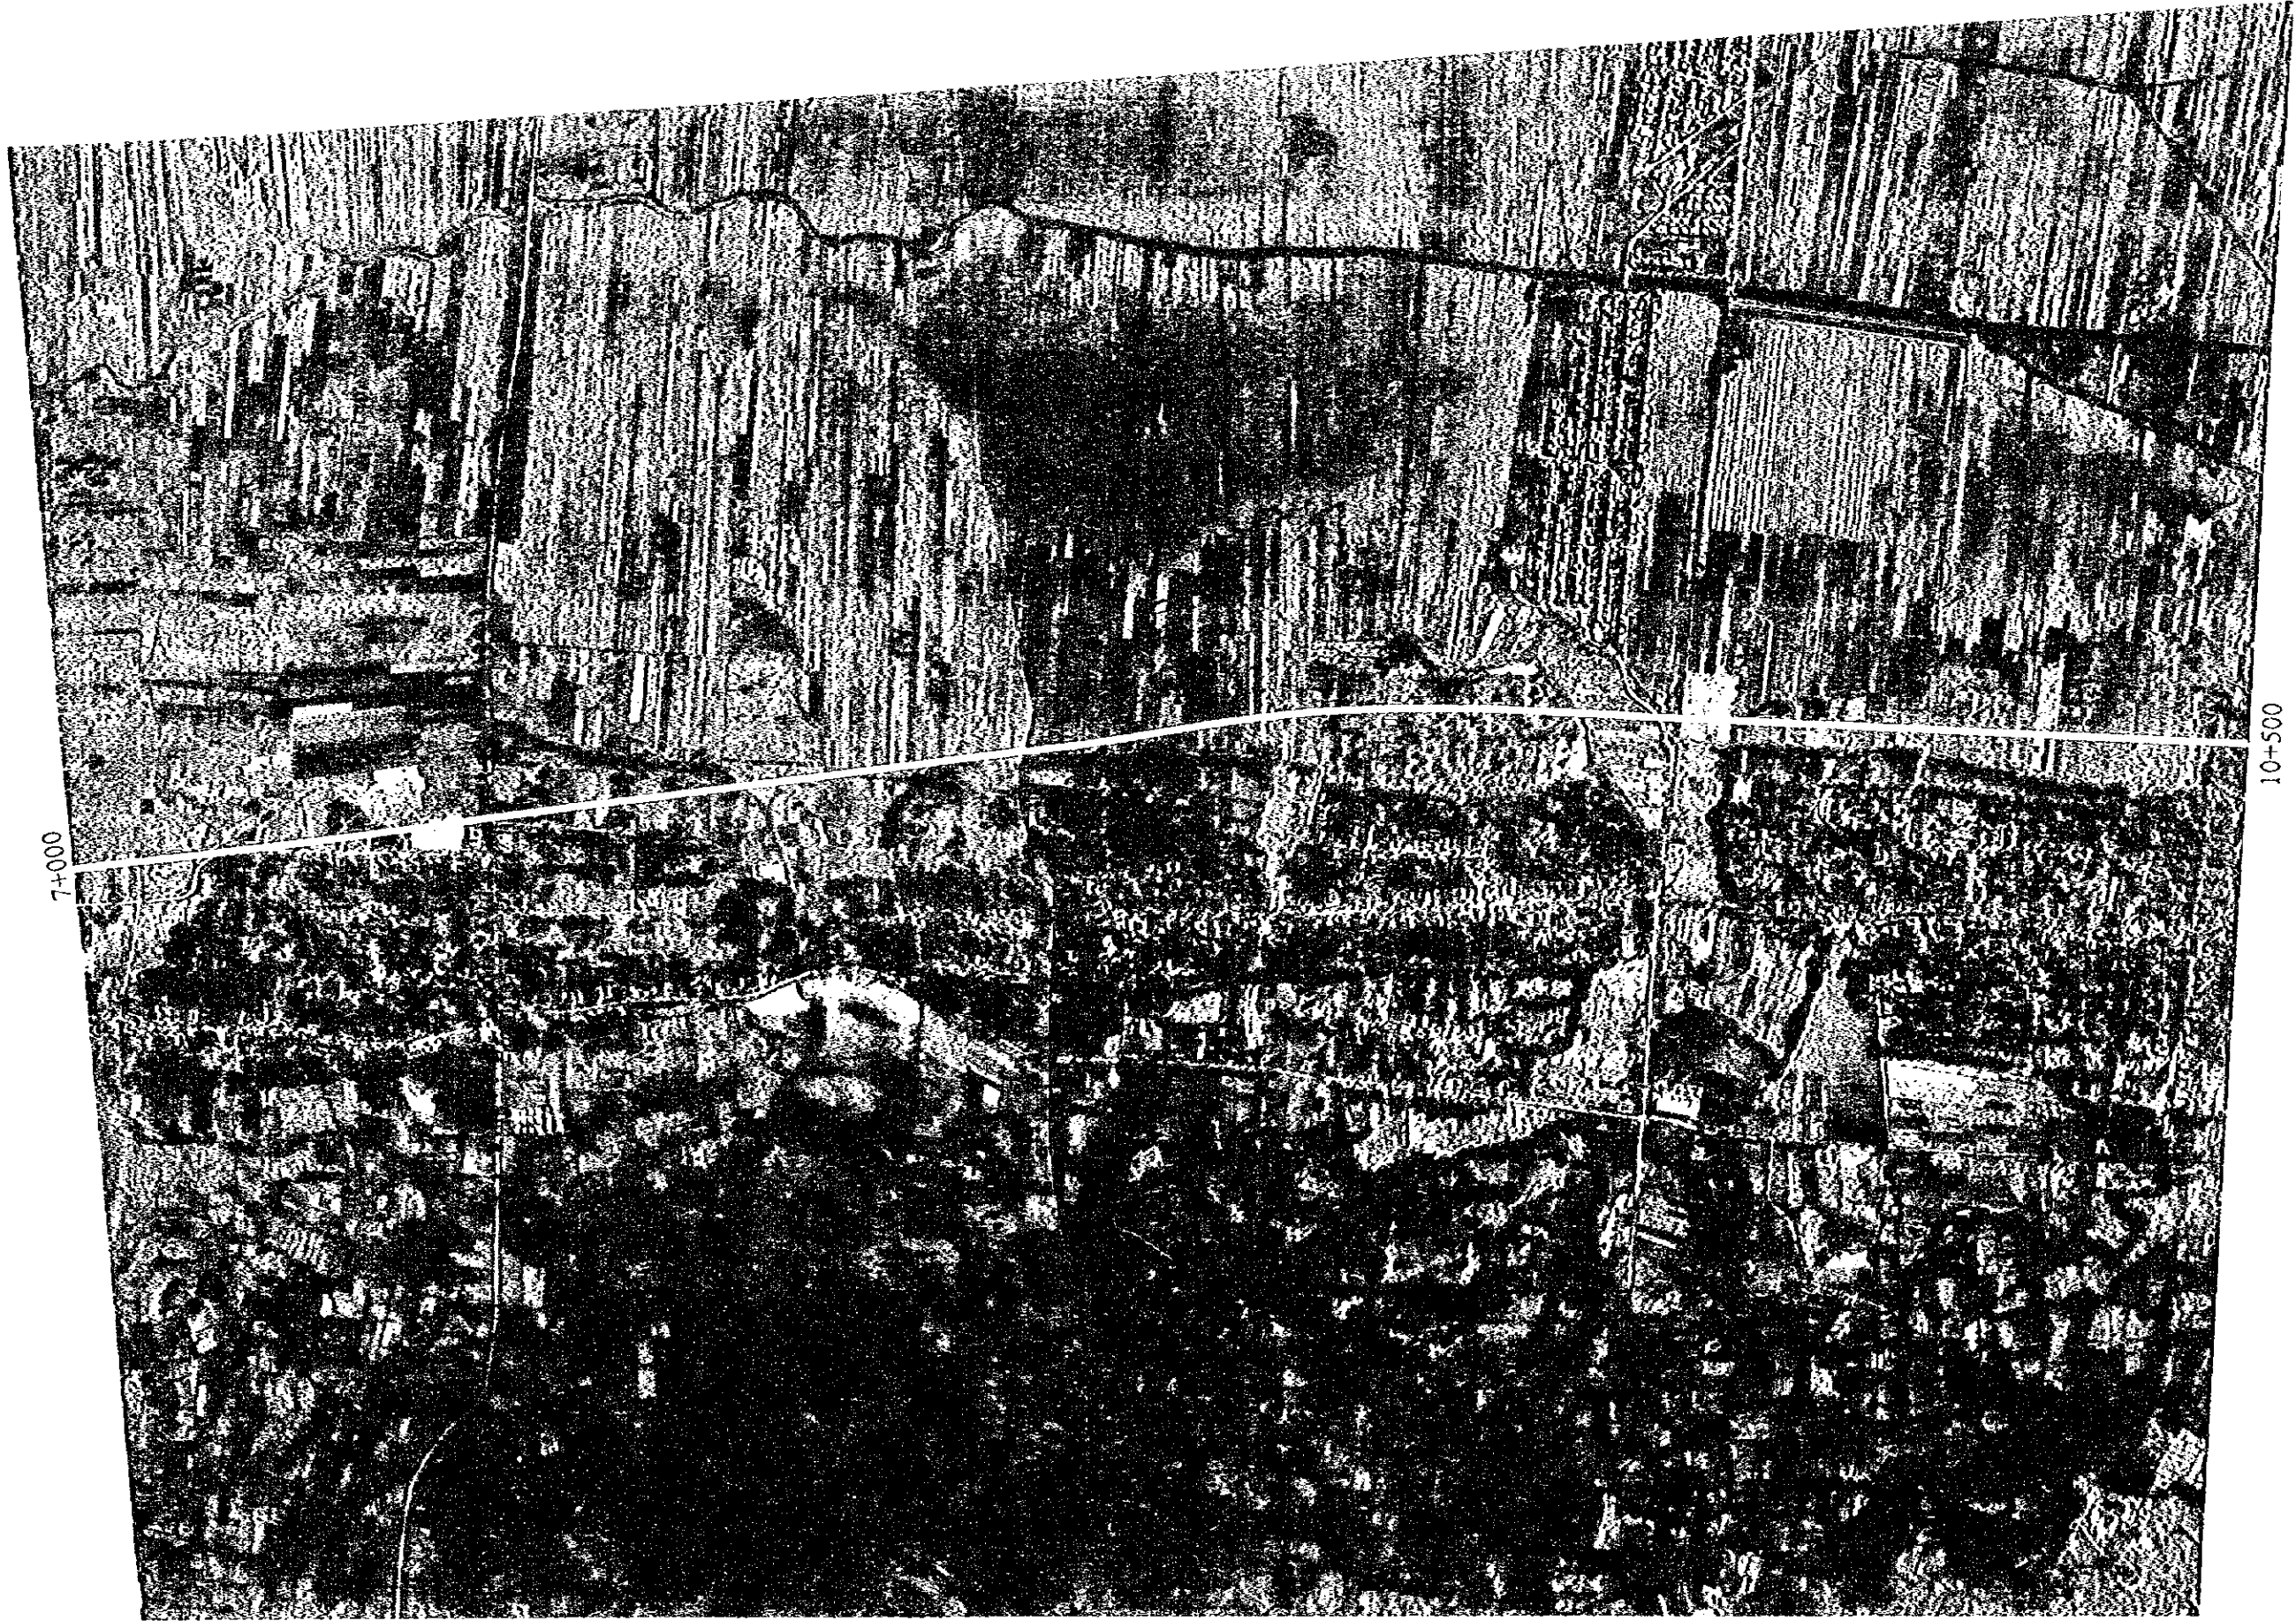


PROJECT	PROVINCE	SHEET NO.	TOTAL SHEET
ARSDS - GK S	EAST JAVA	65	109
PLAN AND PROFILE ( 29 )		SCALE H:1:10000V:1:400	
ROUTE - 5			

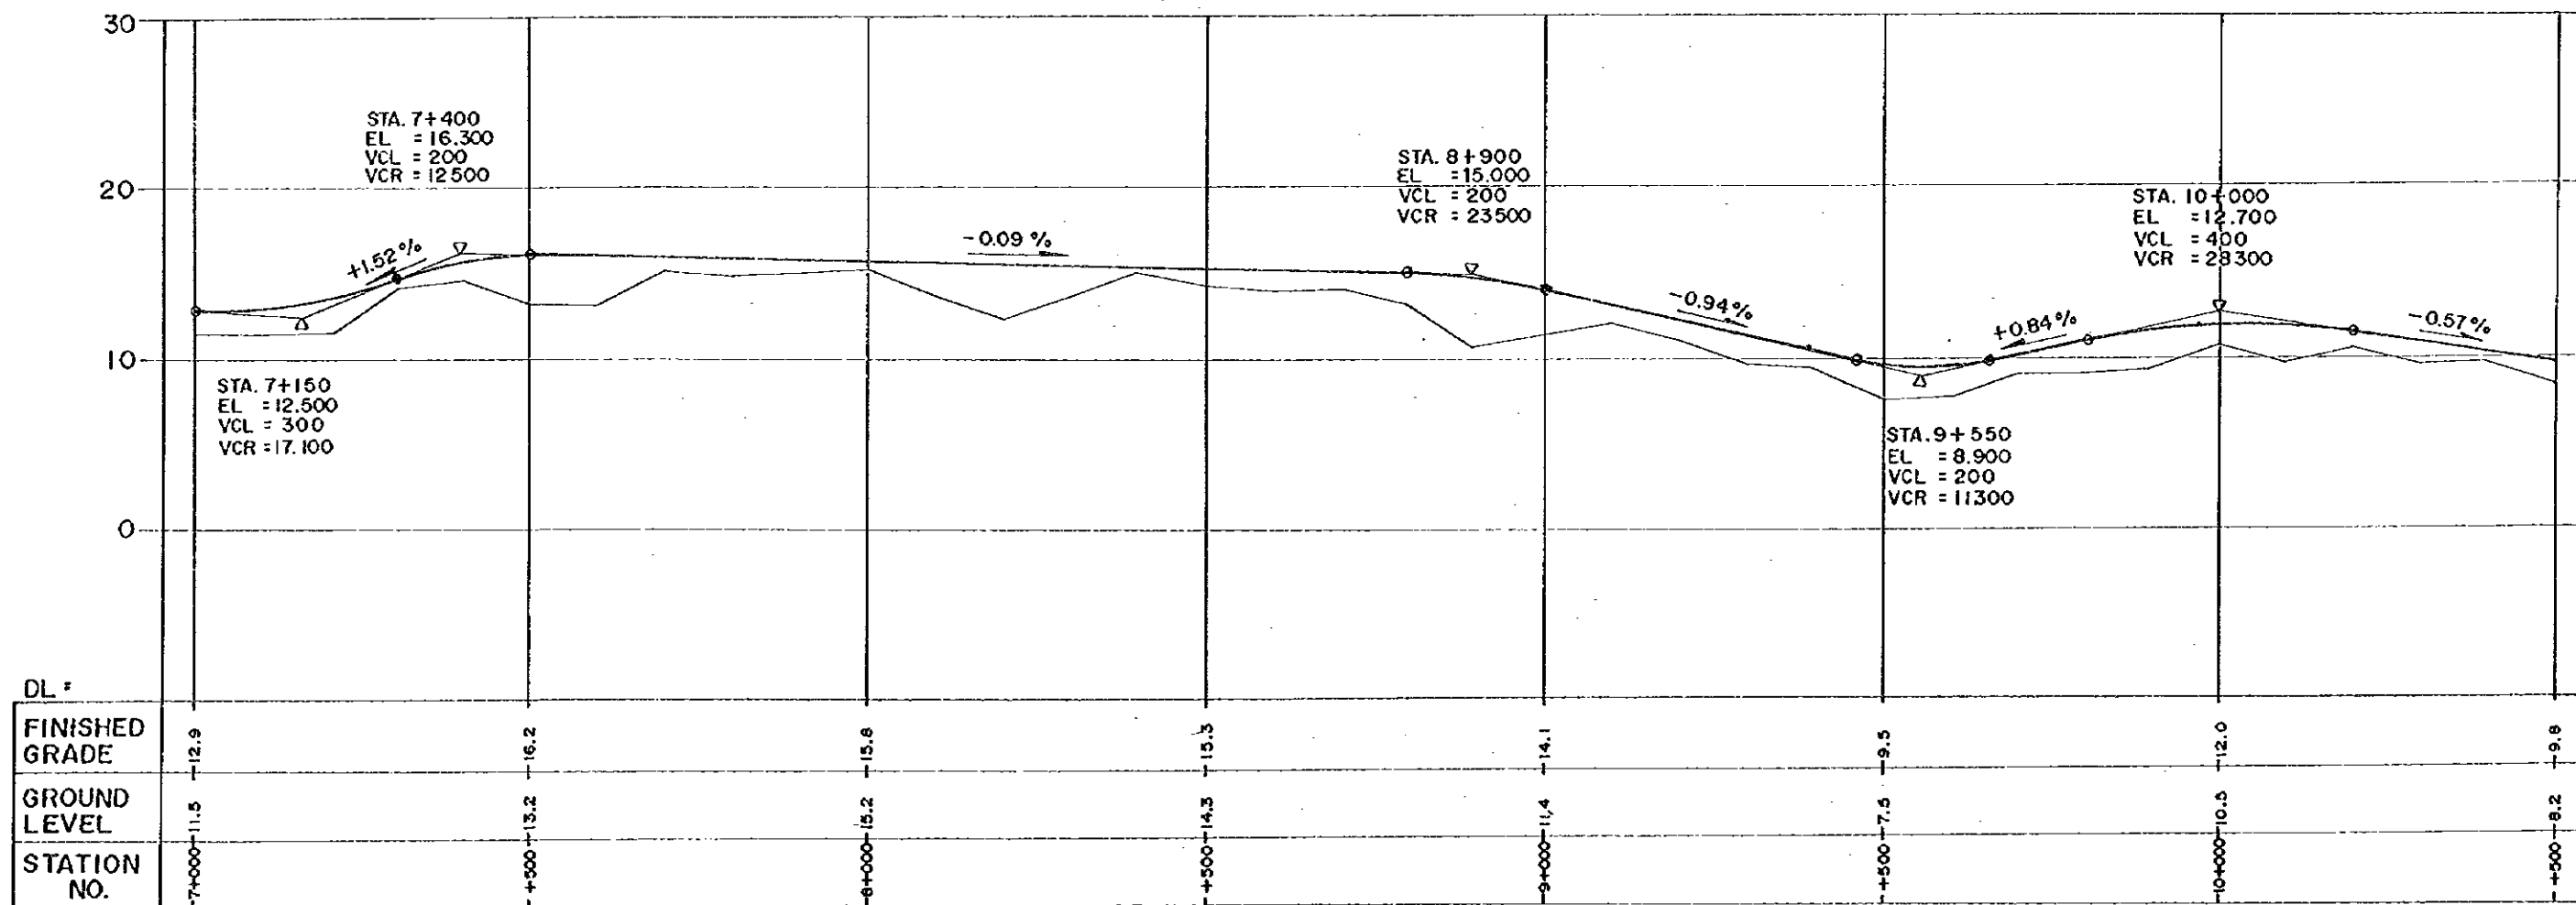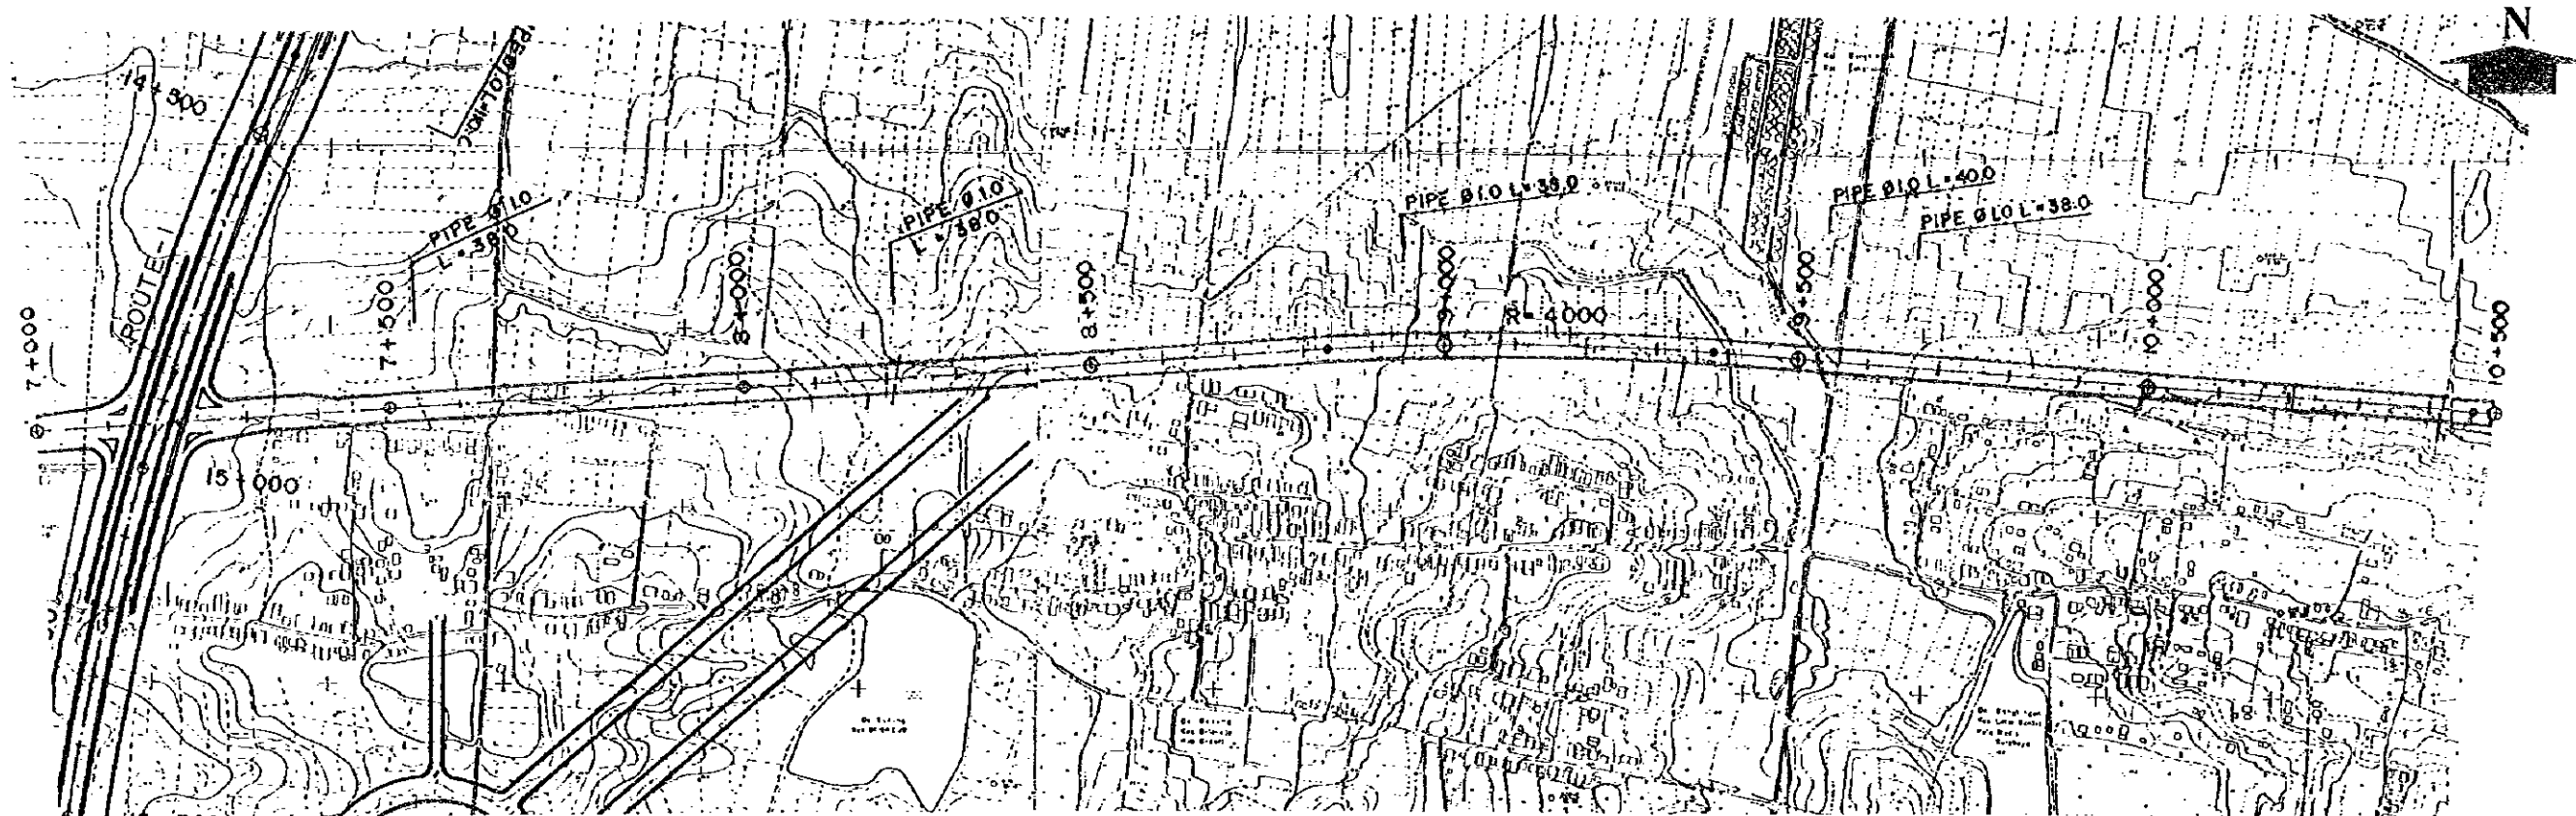



PROJECT	PROVINCE	SHEET NO	TOTAL SHEET
ARSOS - GKS	EAST JAVA	66	109
PHOTO MOSAIC ( 30 )		SCALE 1:10 000	
ROUTE - 5			

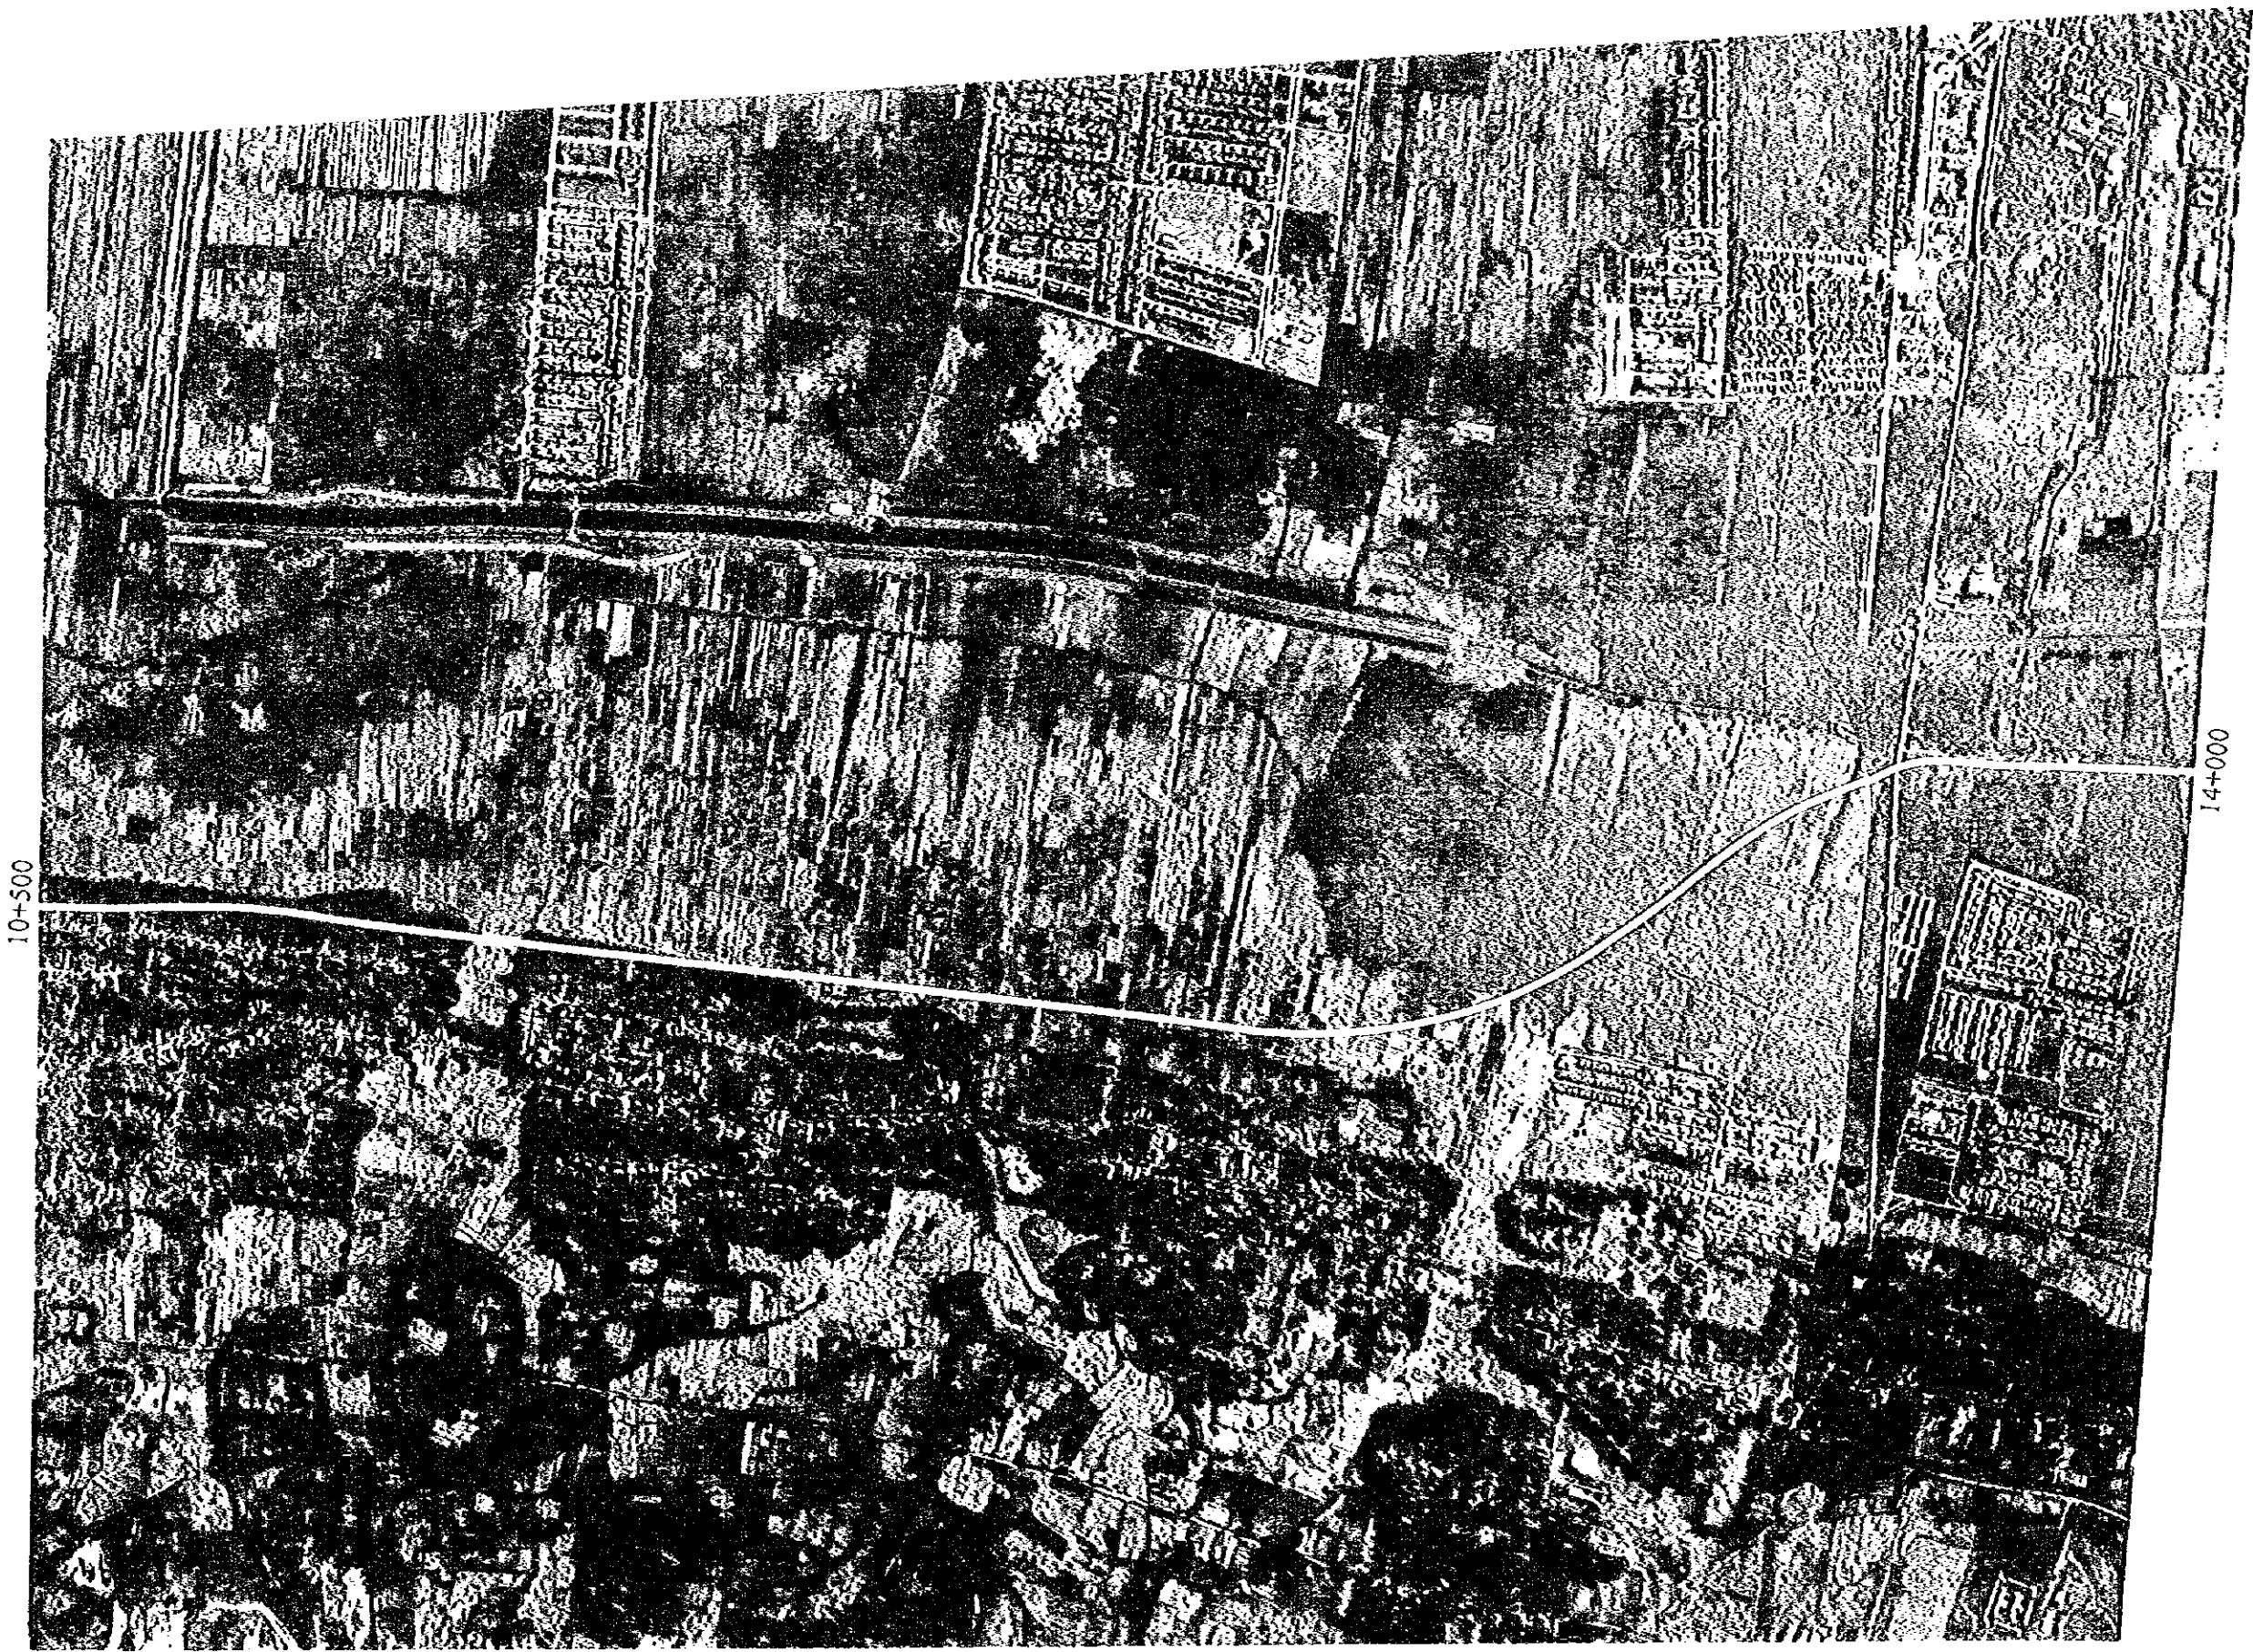

PROJECT	PROVINCE	SHEET NO.	TOTAL SHEET
ARSDS - GKS	EAST JAVA	67	109
PLAN AND PROFILE (30)		SCALE H=1:10000 V=1:400	
ROUTE - 5			

