

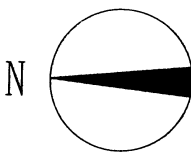


(7) 基本設計図・機材リスト

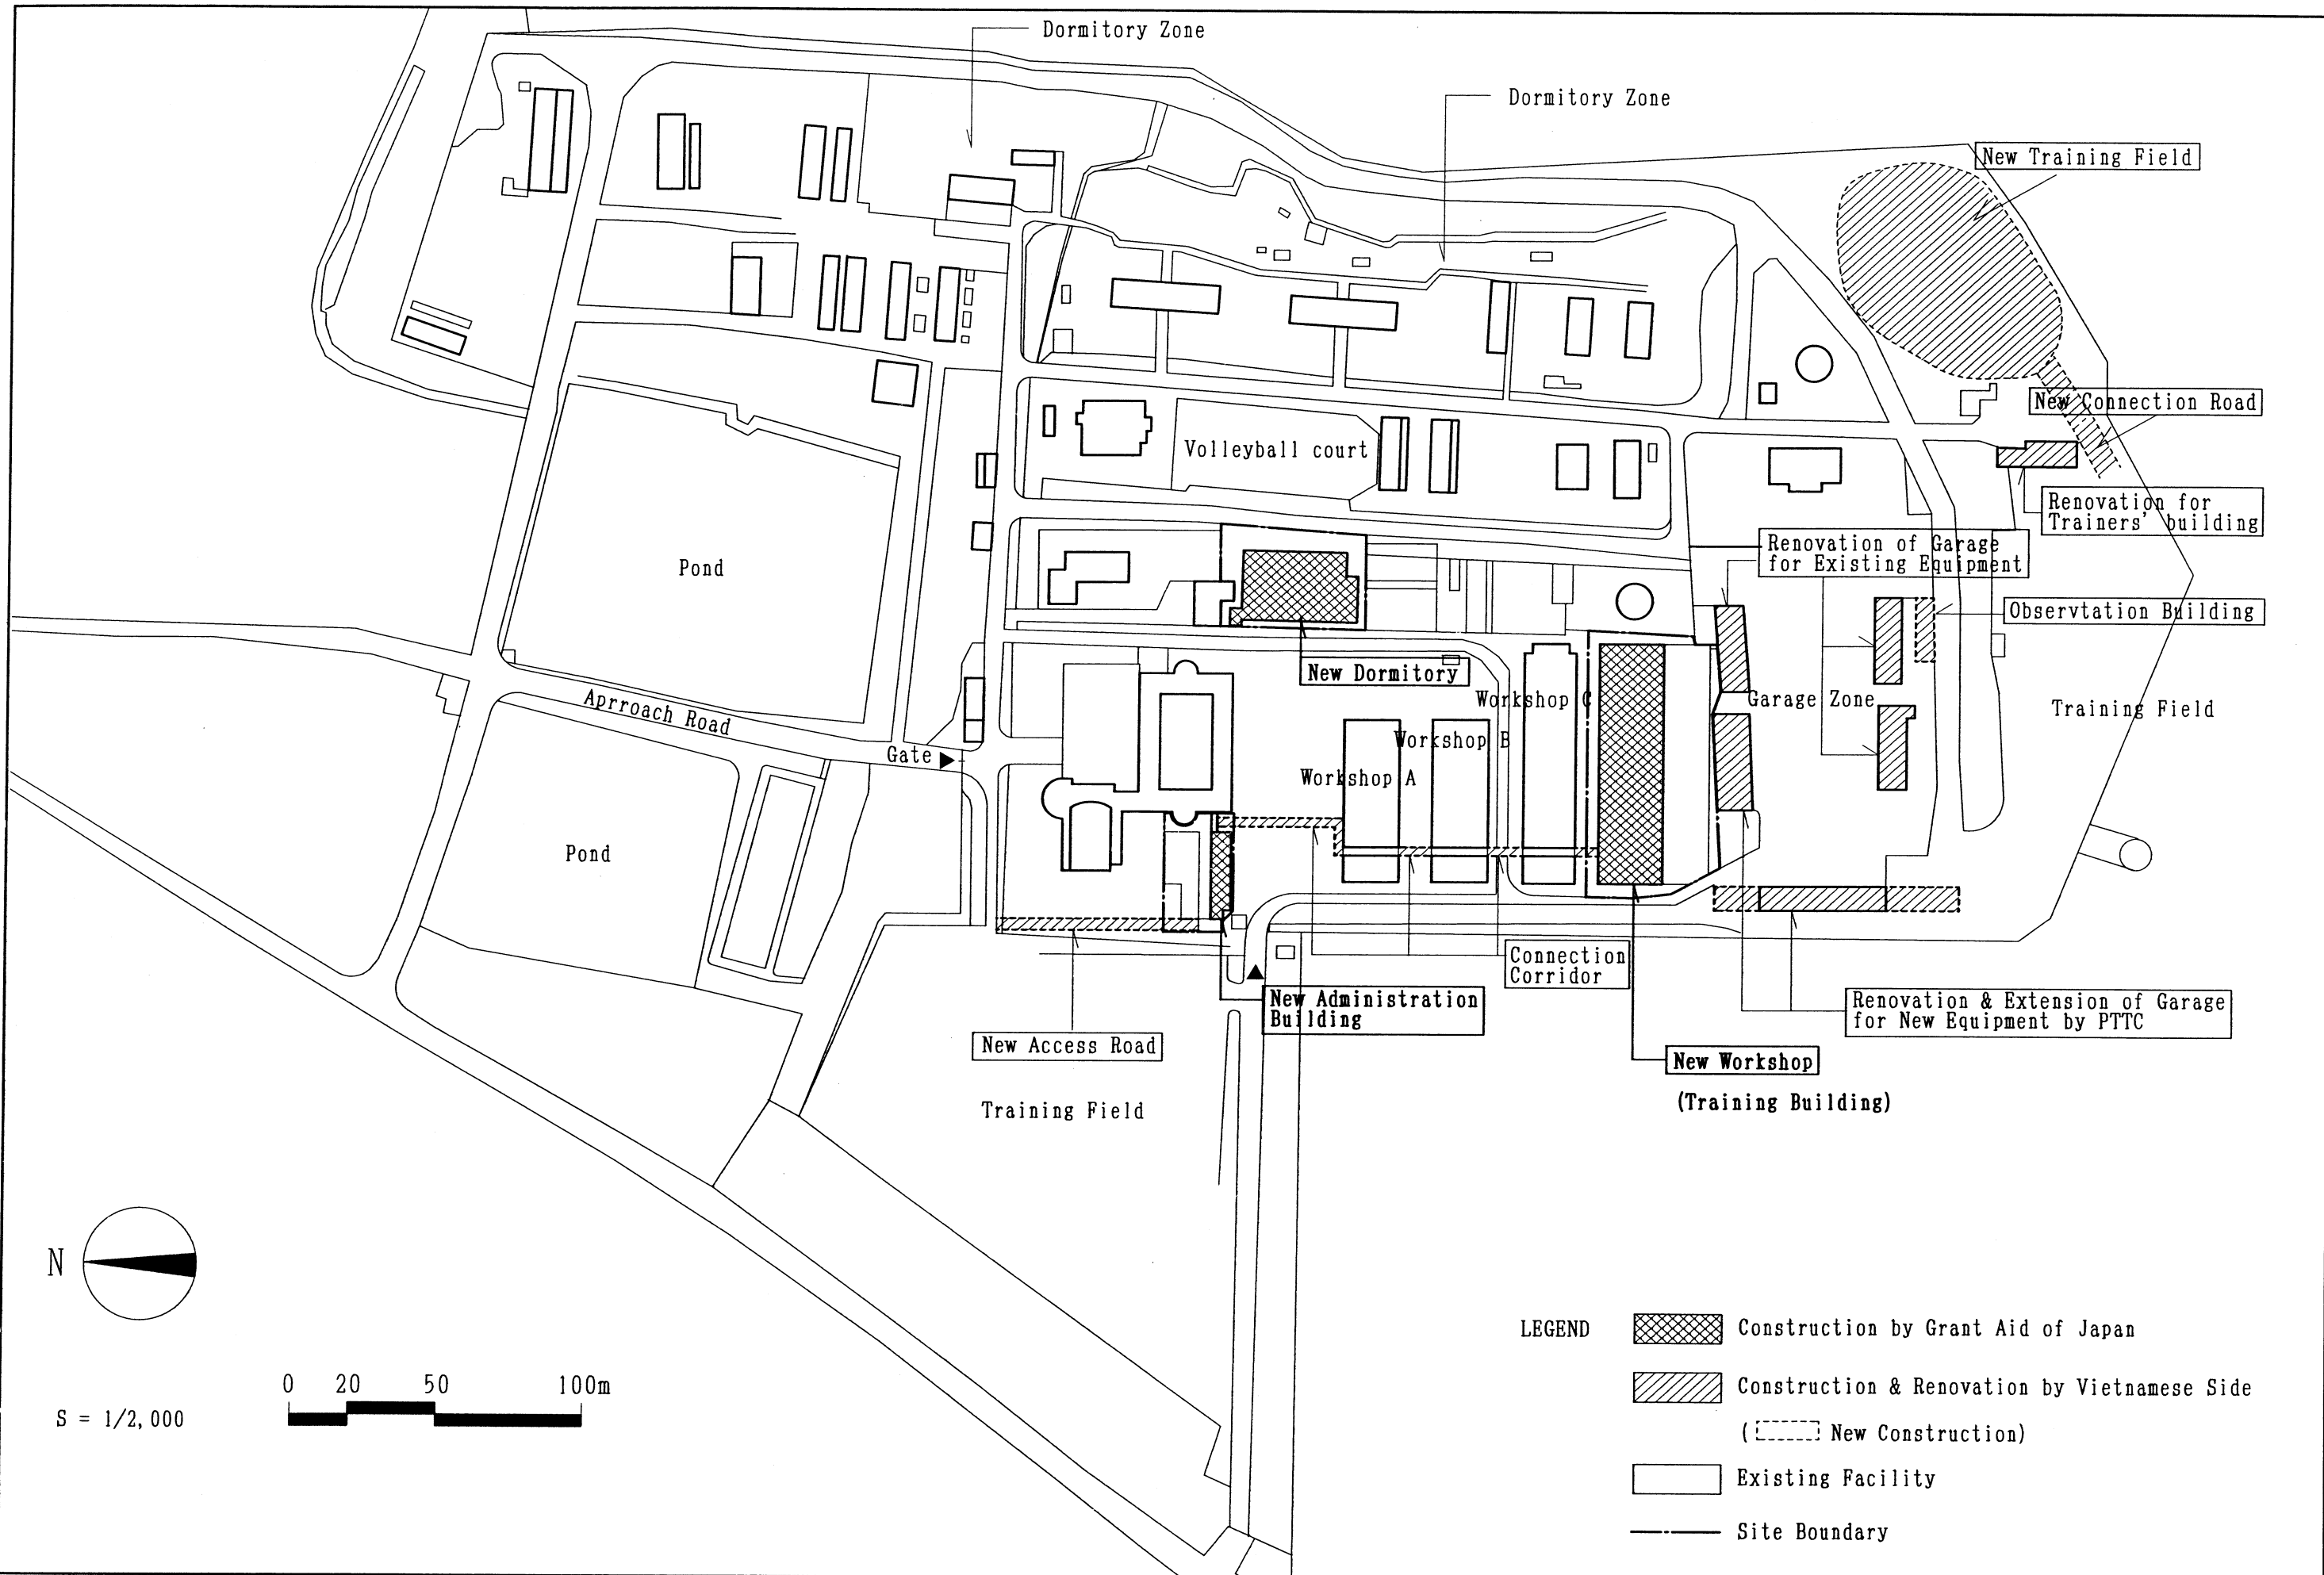

S = 1/2,000

 


- LEGEND**
- Construction by Grant Aid of Japan
 - Construction & Renovation by Vietnamese Side
 - (New Construction)
 - Existing Facility
 - Site Boundary

PROJECT: THE PROJECT FOR THE IMPROVEMENT OF THE TRANSPORT TECHNICAL AND PROFESSIONAL SCHOOL NO. 1 IN THE SOCIALIST REPUBLIC OF VIETNAM

GENERAL NOTE

SCALE	1:2000
DATE	8 MAR. 2000
DESIGNED BY	
CHECKED BY	

PROJECT TITLE: FUTURE DEVELOPMENT MASTER PLAN
 DESIGNED BY: PACIFIC CONSULTANTS INTERNATIONAL

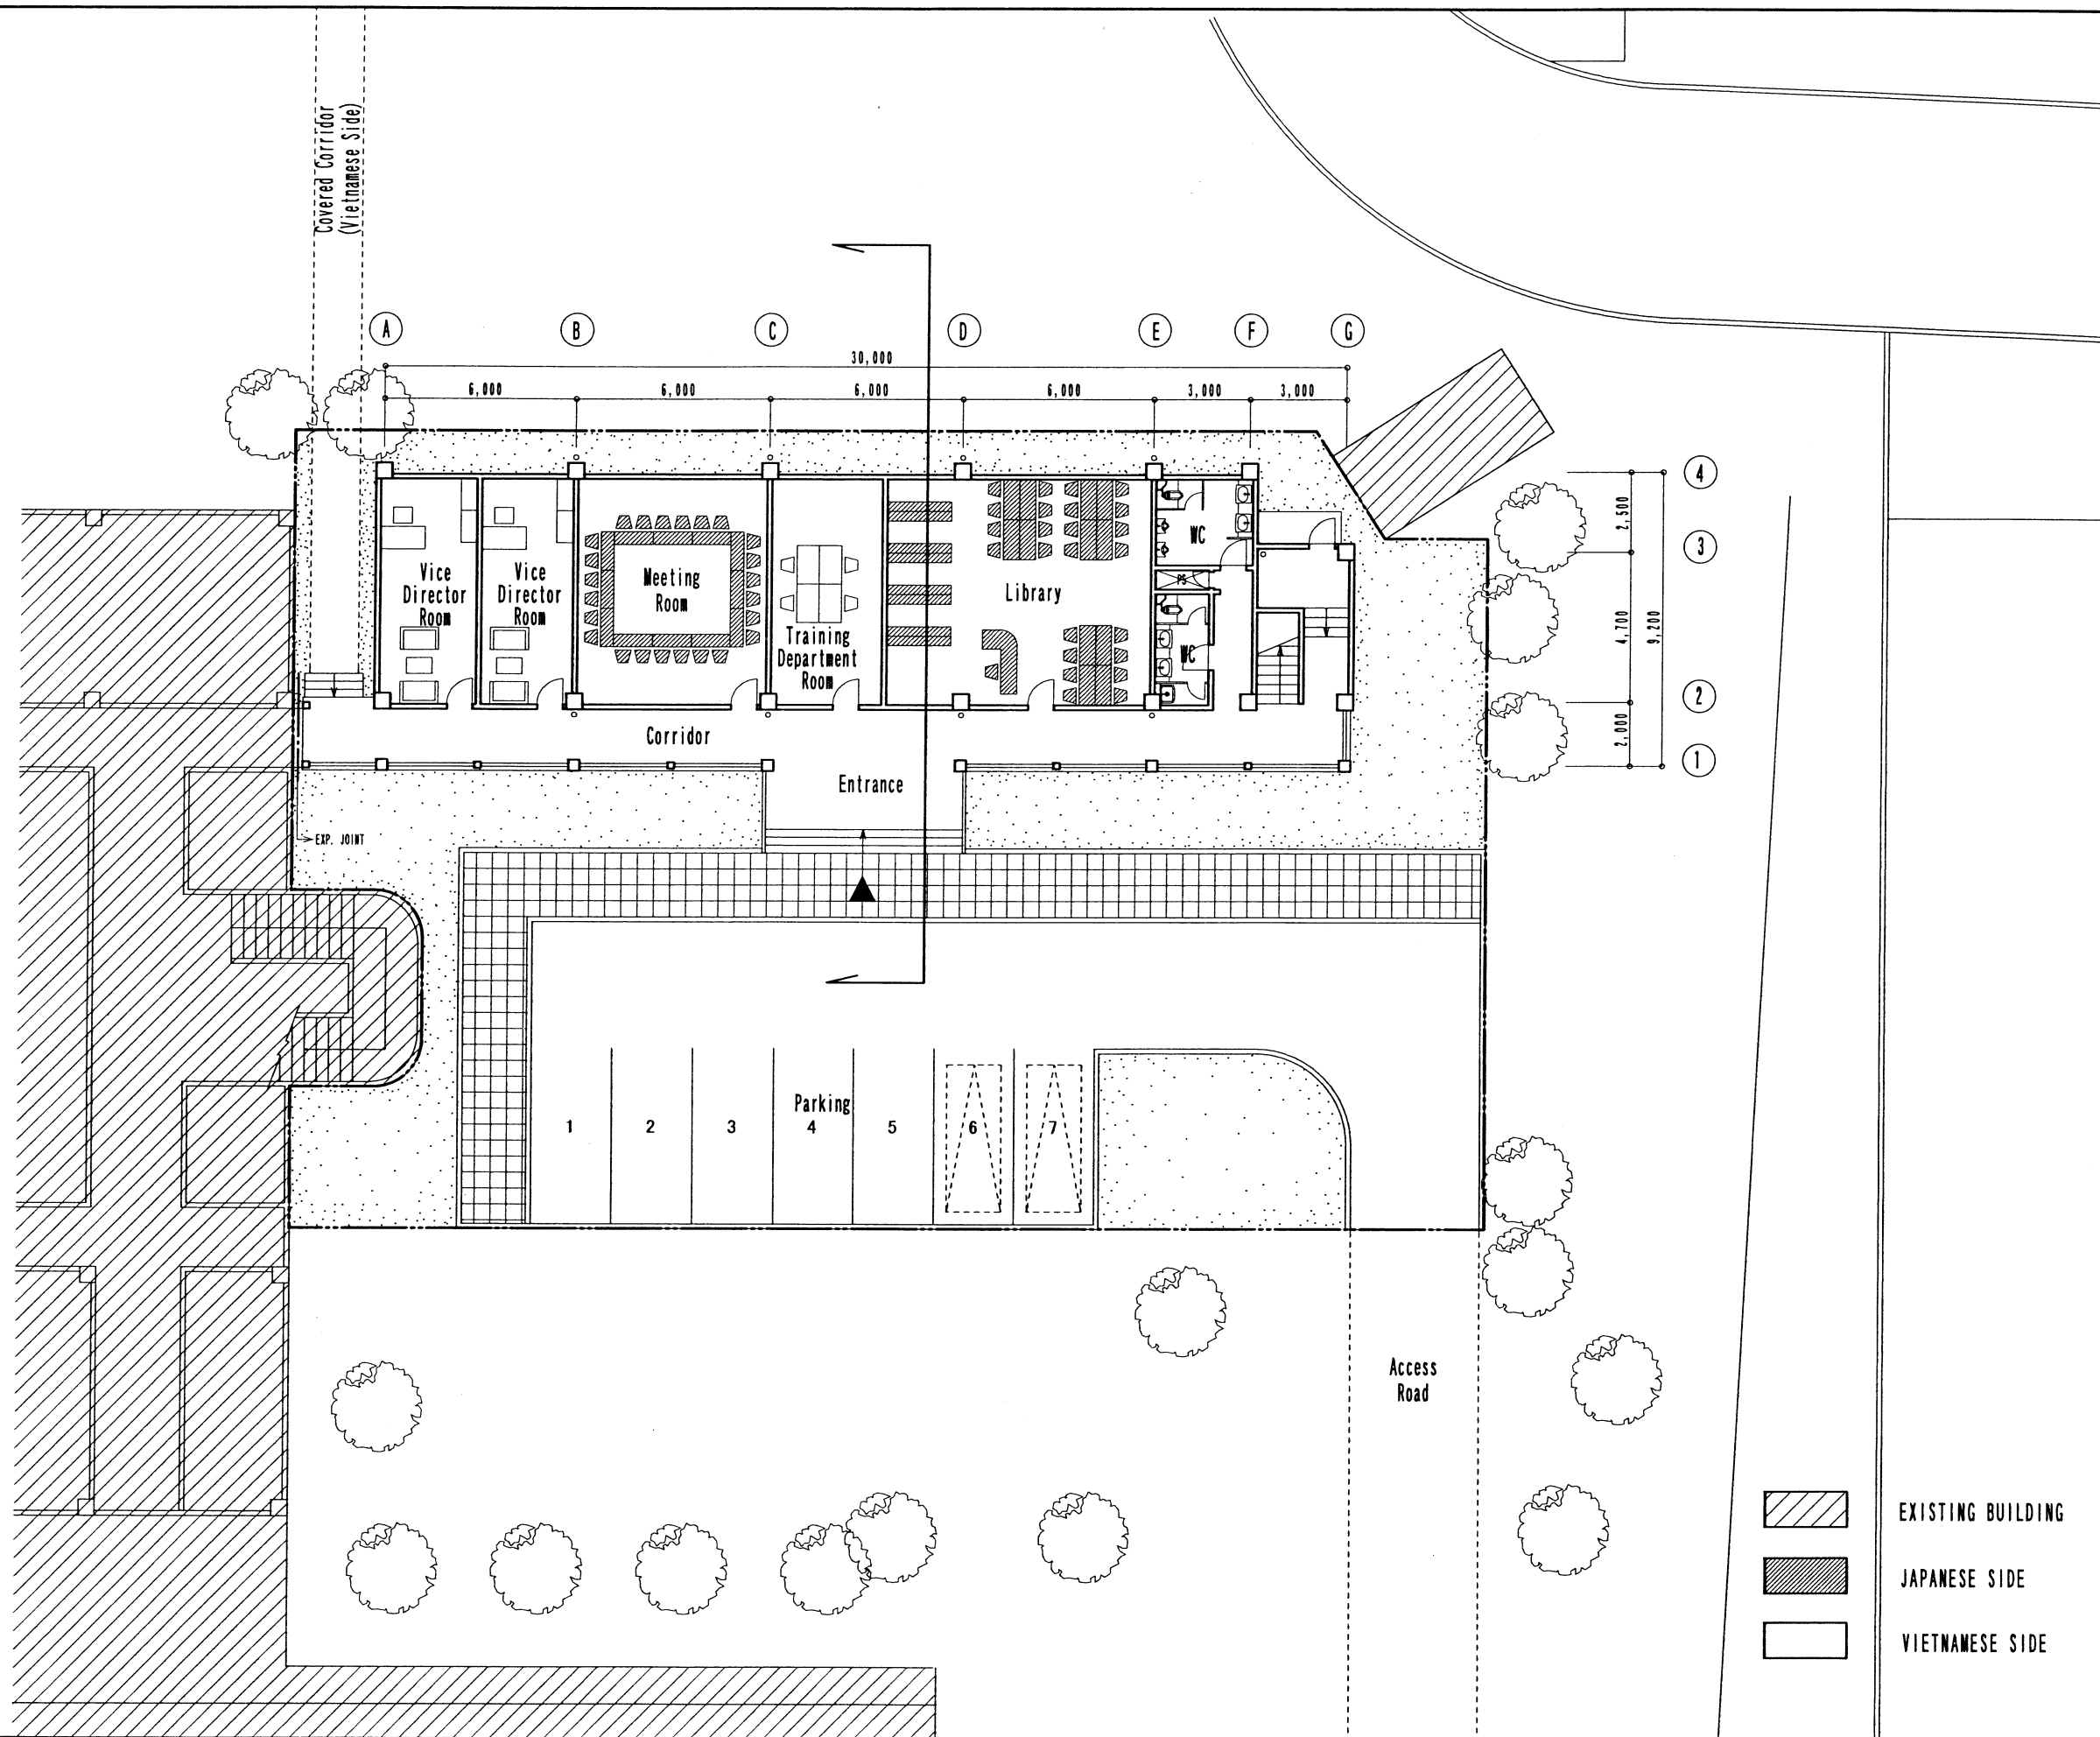


PROJECT: THE PROJECT FOR THE IMPROVEMENT OF THE TRANSPORT TECHNICAL AND PROFESSIONAL SCHOOL NO. 1 IN THE SOCIALIST REPUBLIC OF VIETNAM

GENERAL NOTE

NO.	DATE	DESCRIPTIONS	BY	CHECKED BY

SCALE: 1:200
 DATE: 18 FEB. 2008
 DESIGNED BY: JPC
 CHECKED BY: JPC
 SHEET NO.: A - 001
 PROJECT TITLE: ADMINISTRATION BLDG 1st FLOOR PLAN
 DESIGNER: PACIFIC CONSULTANTS INTERNATIONAL

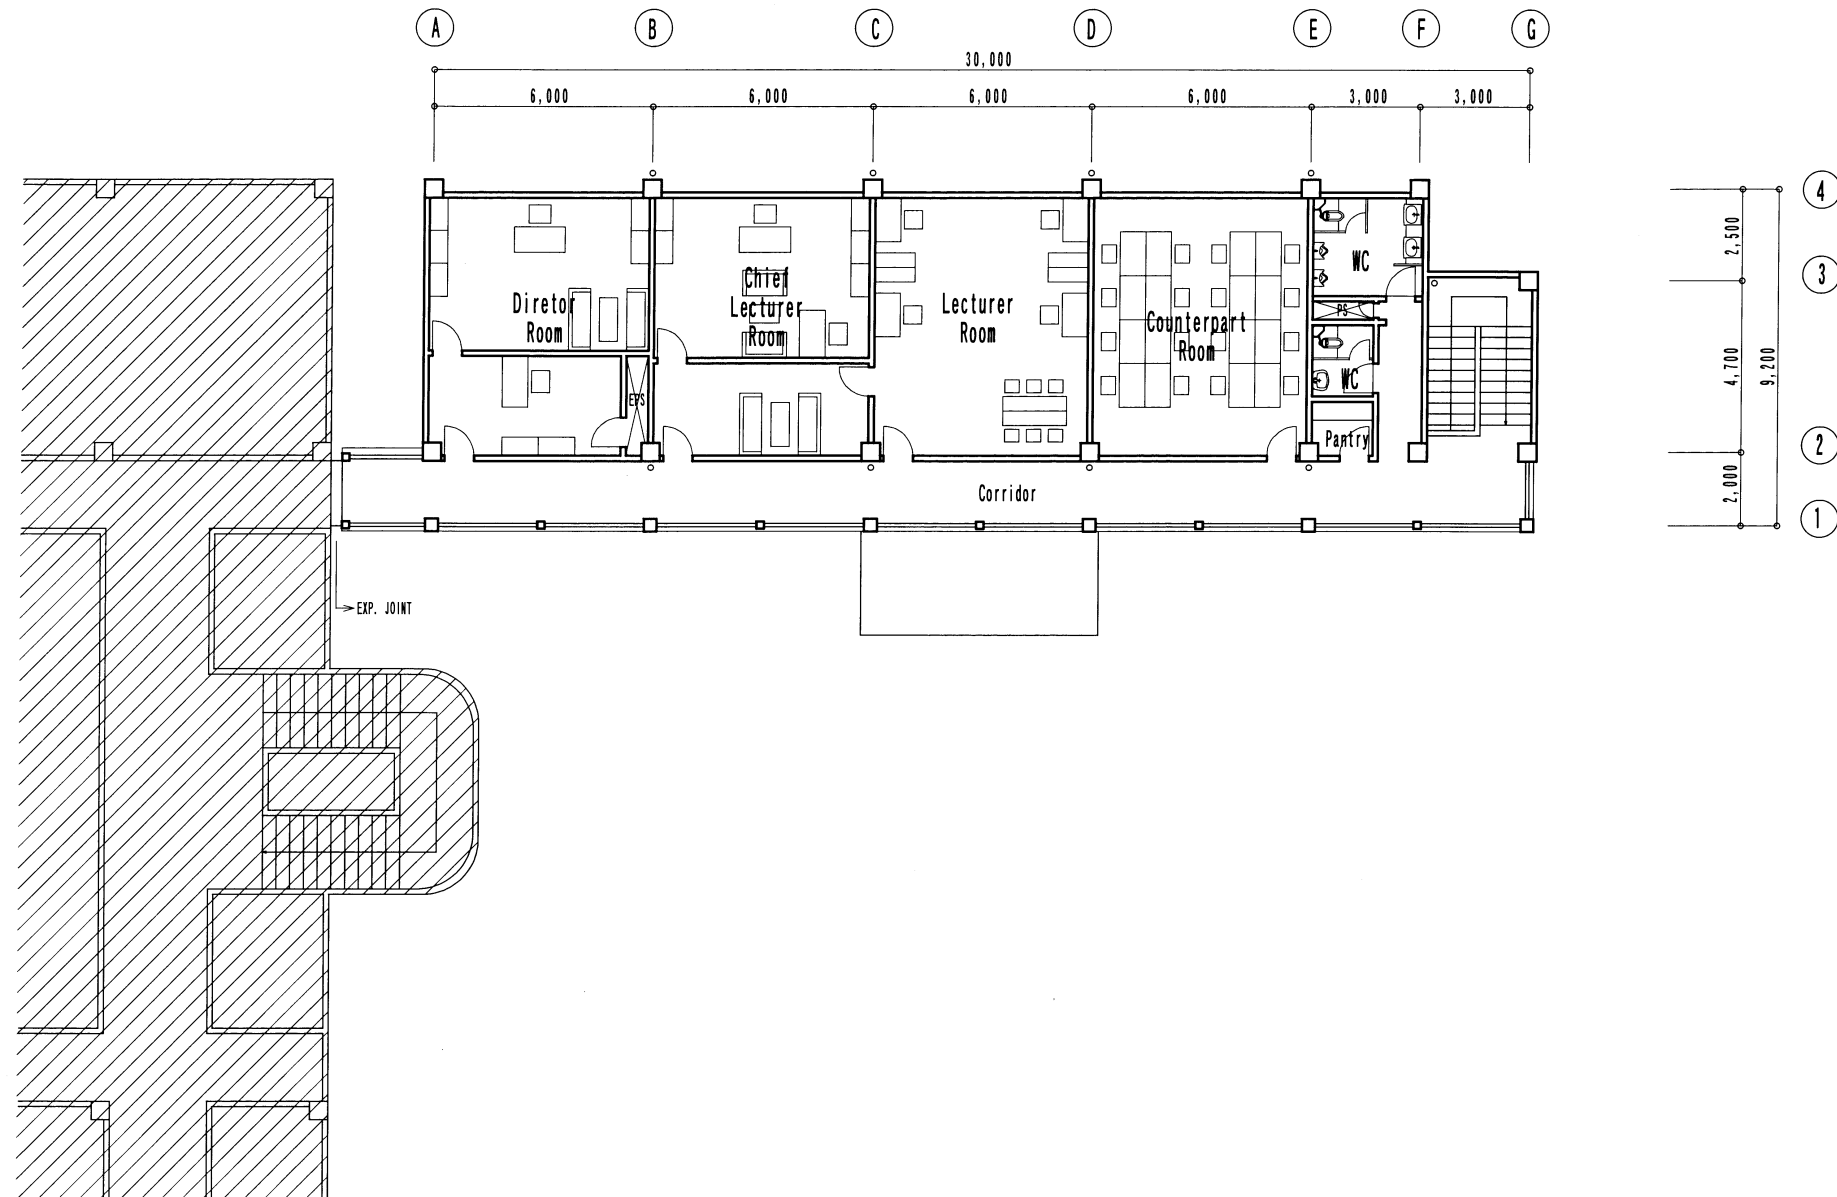


- EXISTING BUILDING
- JAPANESE SIDE
- VIETNAMESE SIDE

PROJECT: THE PROJECT FOR THE IMPROVEMENT OF THE TRANSPORT TECHNICAL AND PROFESSIONAL SCHOOL NO. 1 IN THE SOCIALIST REPUBLIC OF VIETNAM

GENERAL NOTE

SCALE	1:200
DATE	10 FEB. 2000
DRAWING BY	/PCI
CHECKED BY	

PROJECT TITLE: ADMINISTRATION BLDG 2nd FLOOR PLAN
 DRAWING NO: A-002
 DESIGNED BY: PACIFIC CONSULTANTS INTERNATIONAL

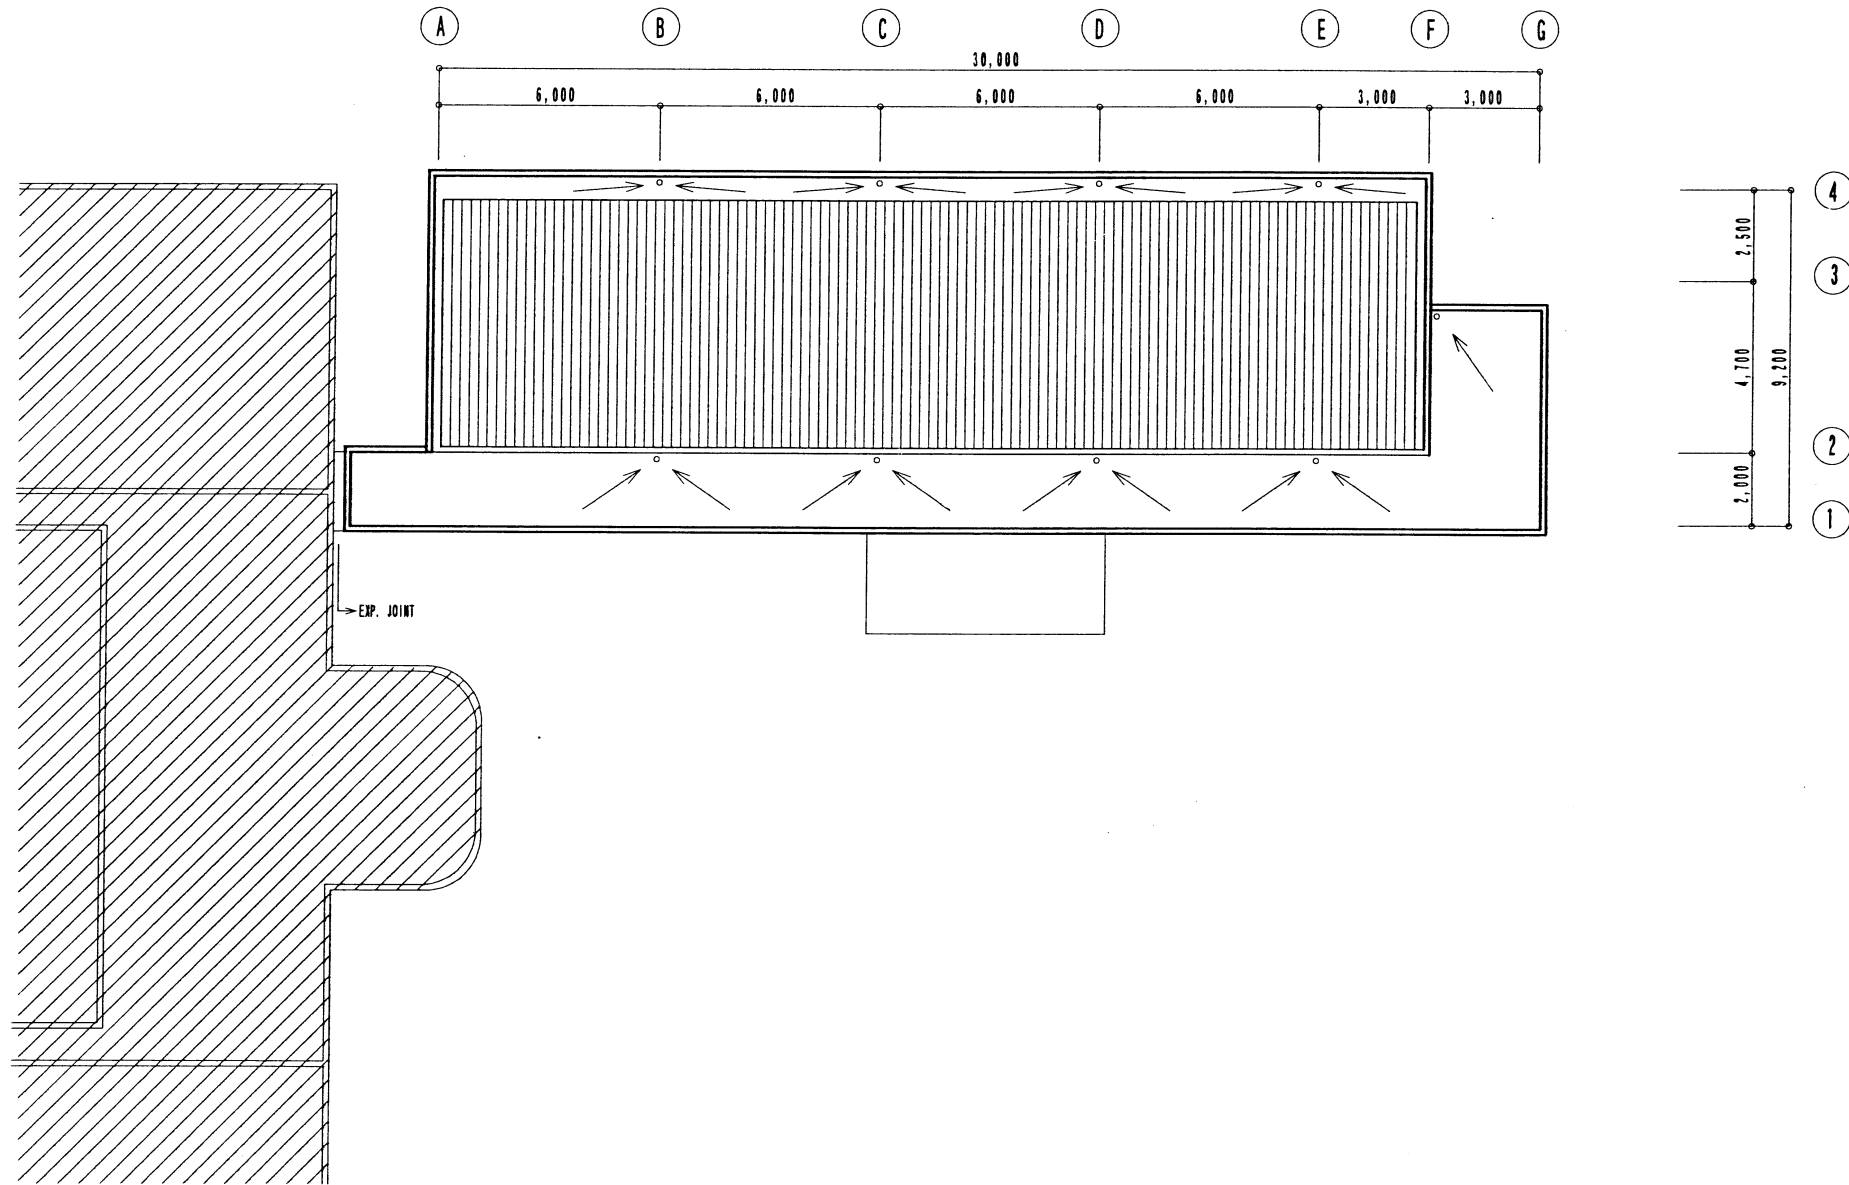


EXISTING BUILDING

PROJECT
 THE PROJECT FOR
 THE IMPROVEMENT OF THE TRANSPORT TECHNICAL
 AND PROFESSIONAL SCHOOL NO. 1
 IN THE SOCIALIST REPUBLIC OF VIETNAM


GENERAL NOTE

NO.	DATE	DESCRIPTION	BY	APP'D	CHECKED BY


SCALE: 1:200
 DATE: 10 FEB. 1988
 DRAWING BY: /PC/1
 DESIGNED BY:
 CHECKED BY:
 PROJECT TITLE: ADMINISTRATION BLDG ROOF FLOOR PLAN
 DWG. NO: A - 003
 DESIGNED BY: PACIFIC CONSULTANTS INTERNATIONAL

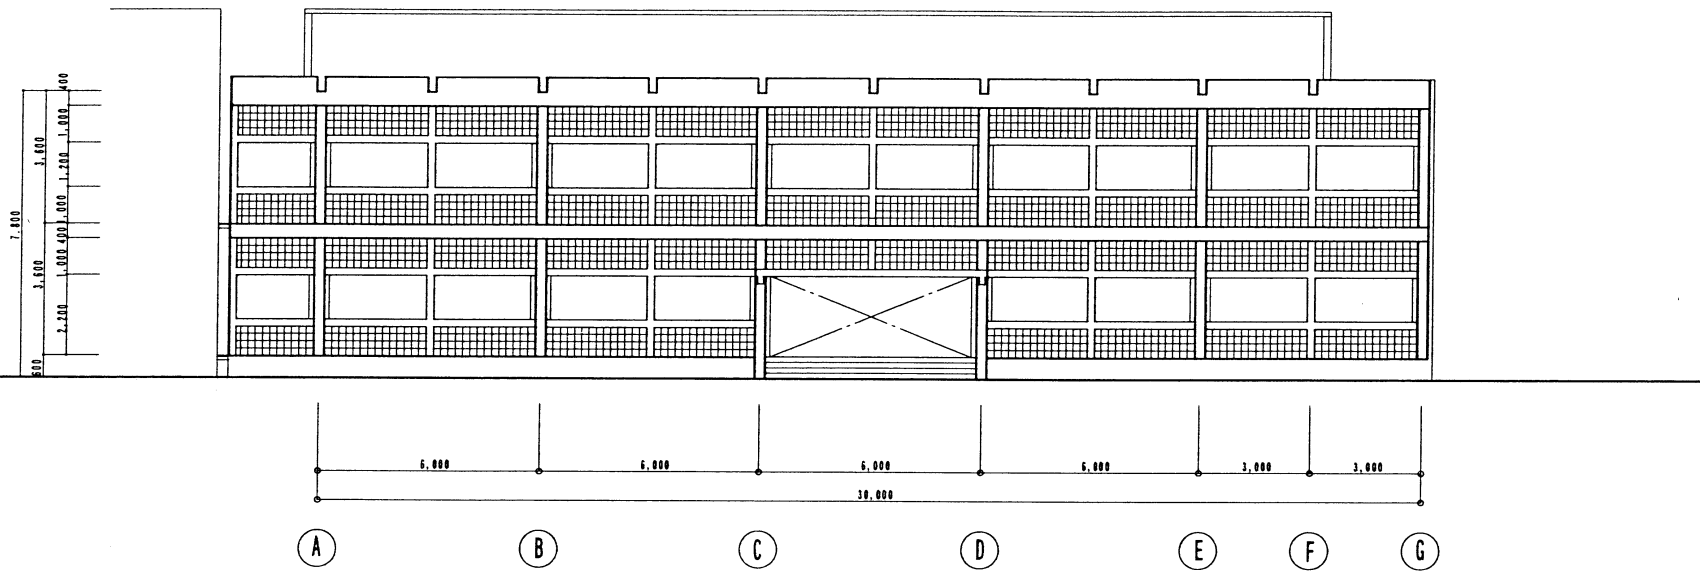

NORTH ELEVATION

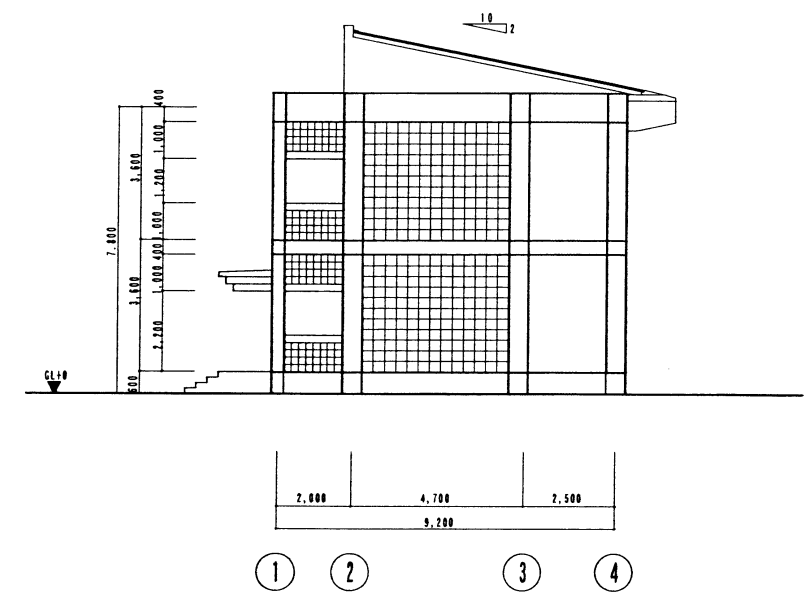

WEST ELEVATION

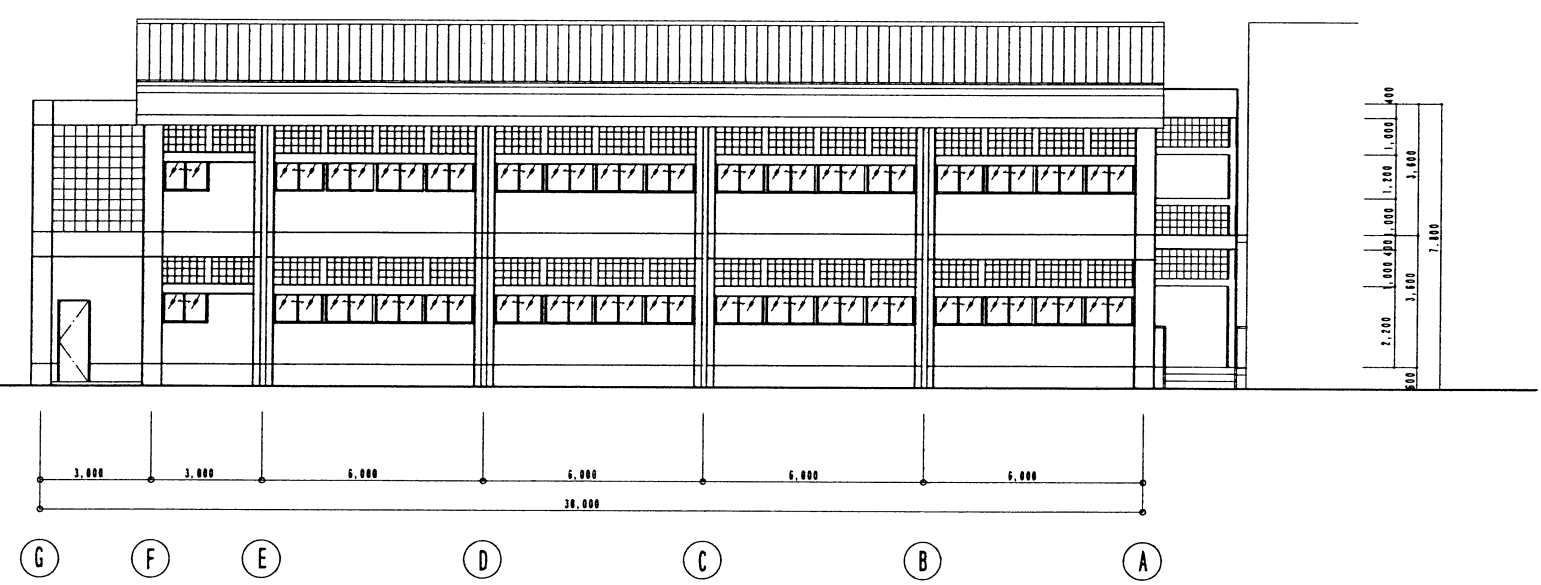


SOUTH ELEVATION

PROJECT
 THE PROJECT FOR
 THE IMPROVEMENT OF THE TRANSPORT TECHNICAL
 AND PROFESSIONAL SCHOOL NO. 1
 IN THE SOCIALIST REPUBLIC OF VIETNAM

GENERAL NOTE

NO.	DATE	DESCRIPTION	BY	APP'D	CHECKED BY

SCALE: 1:100
 DATE: 18 FEB. 2008
 DESIGNED BY: /PCL
 CHECKED BY: /PCL
 PROJECT TITLE: ADMINISTRATION BLDG ELEVATION
 DWG. NO: A - 004
 PACIFIC CONSULTANTS INTERNATIONAL

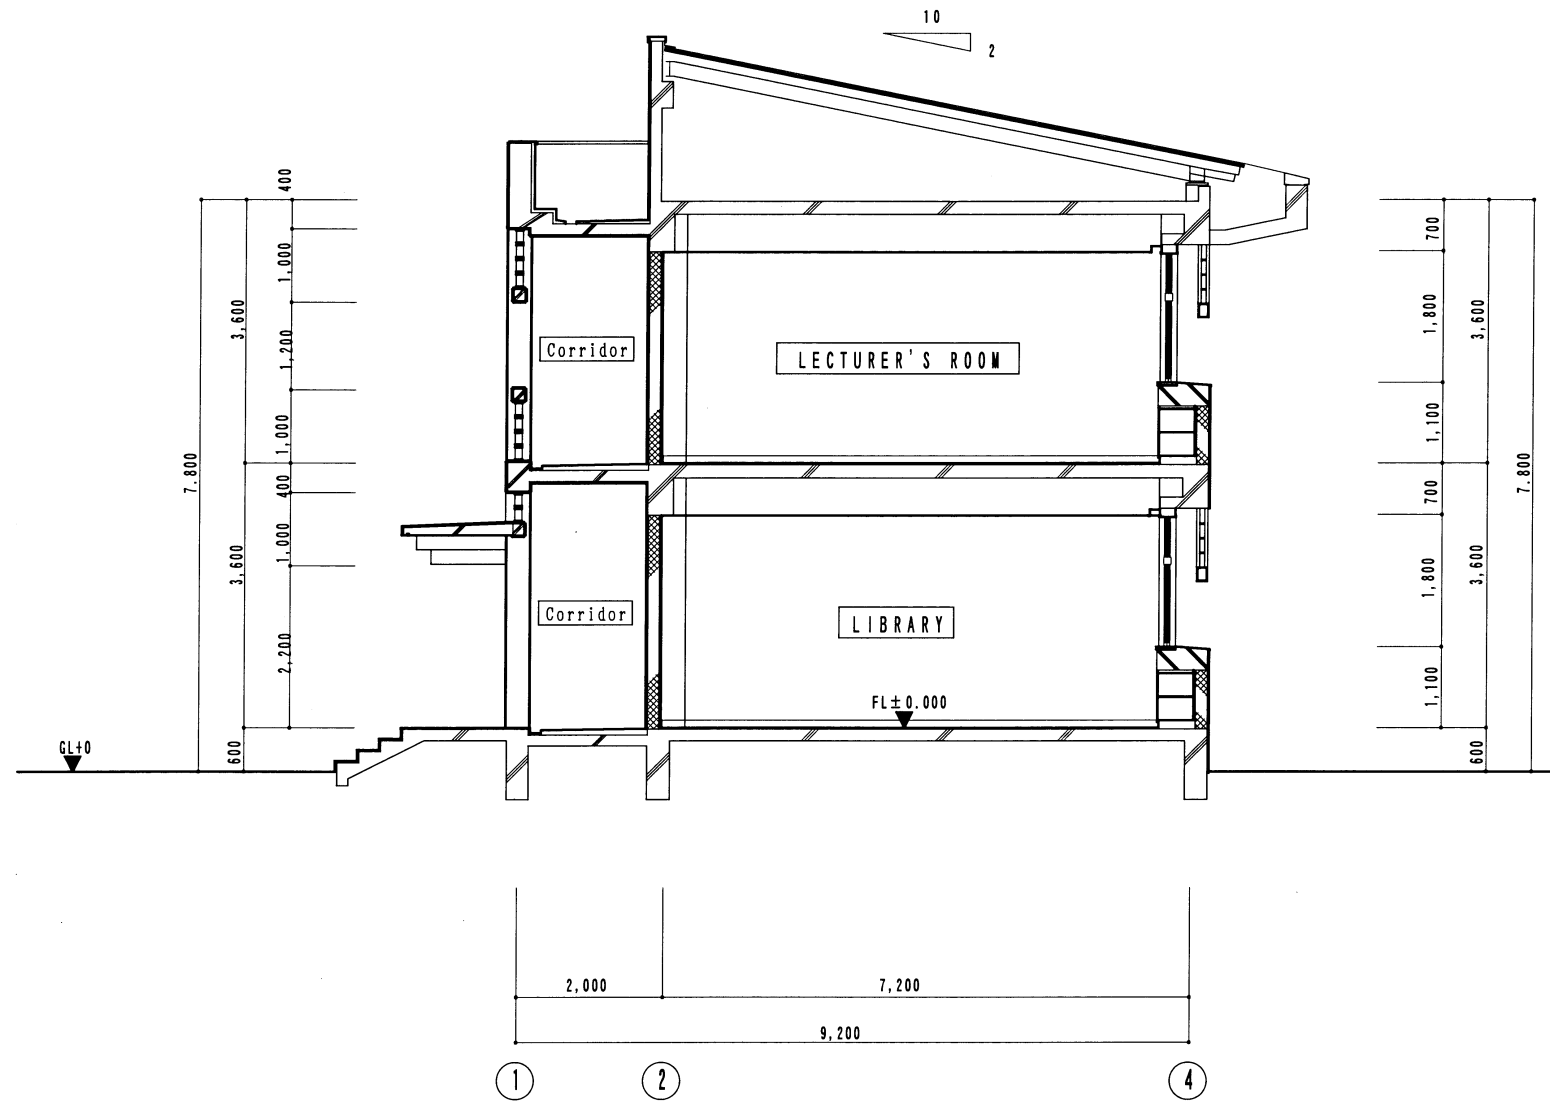

PROJECT: THE PROJECT FOR THE IMPROVEMENT OF THE TRANSPORT TECHNICAL AND PROFESSIONAL SCHOOL NO. 1 IN THE SOCIALIST REPUBLIC OF VIETNAM




GENERAL NOTE

NO.	DATE	DESCRIPTION	BY	APP'D	CHECKED BY

SCALE: 1:100
 DATE: 10 FEB. 2000
 DRAWING BY: /PC/

PROJECT TITLE: ADMINISTRATION BLDG SECTION
 DWG. NO.: A - 005

DESIGNED BY: PACIFIC CONSULTANTS INTERNATIONAL

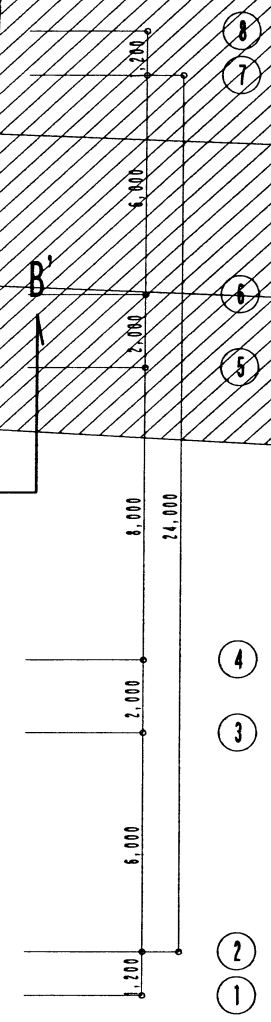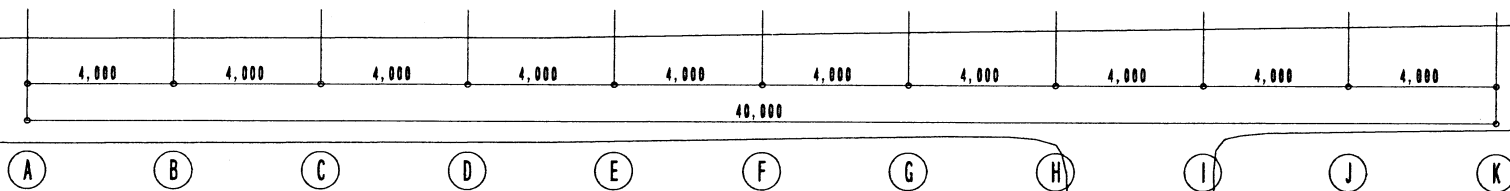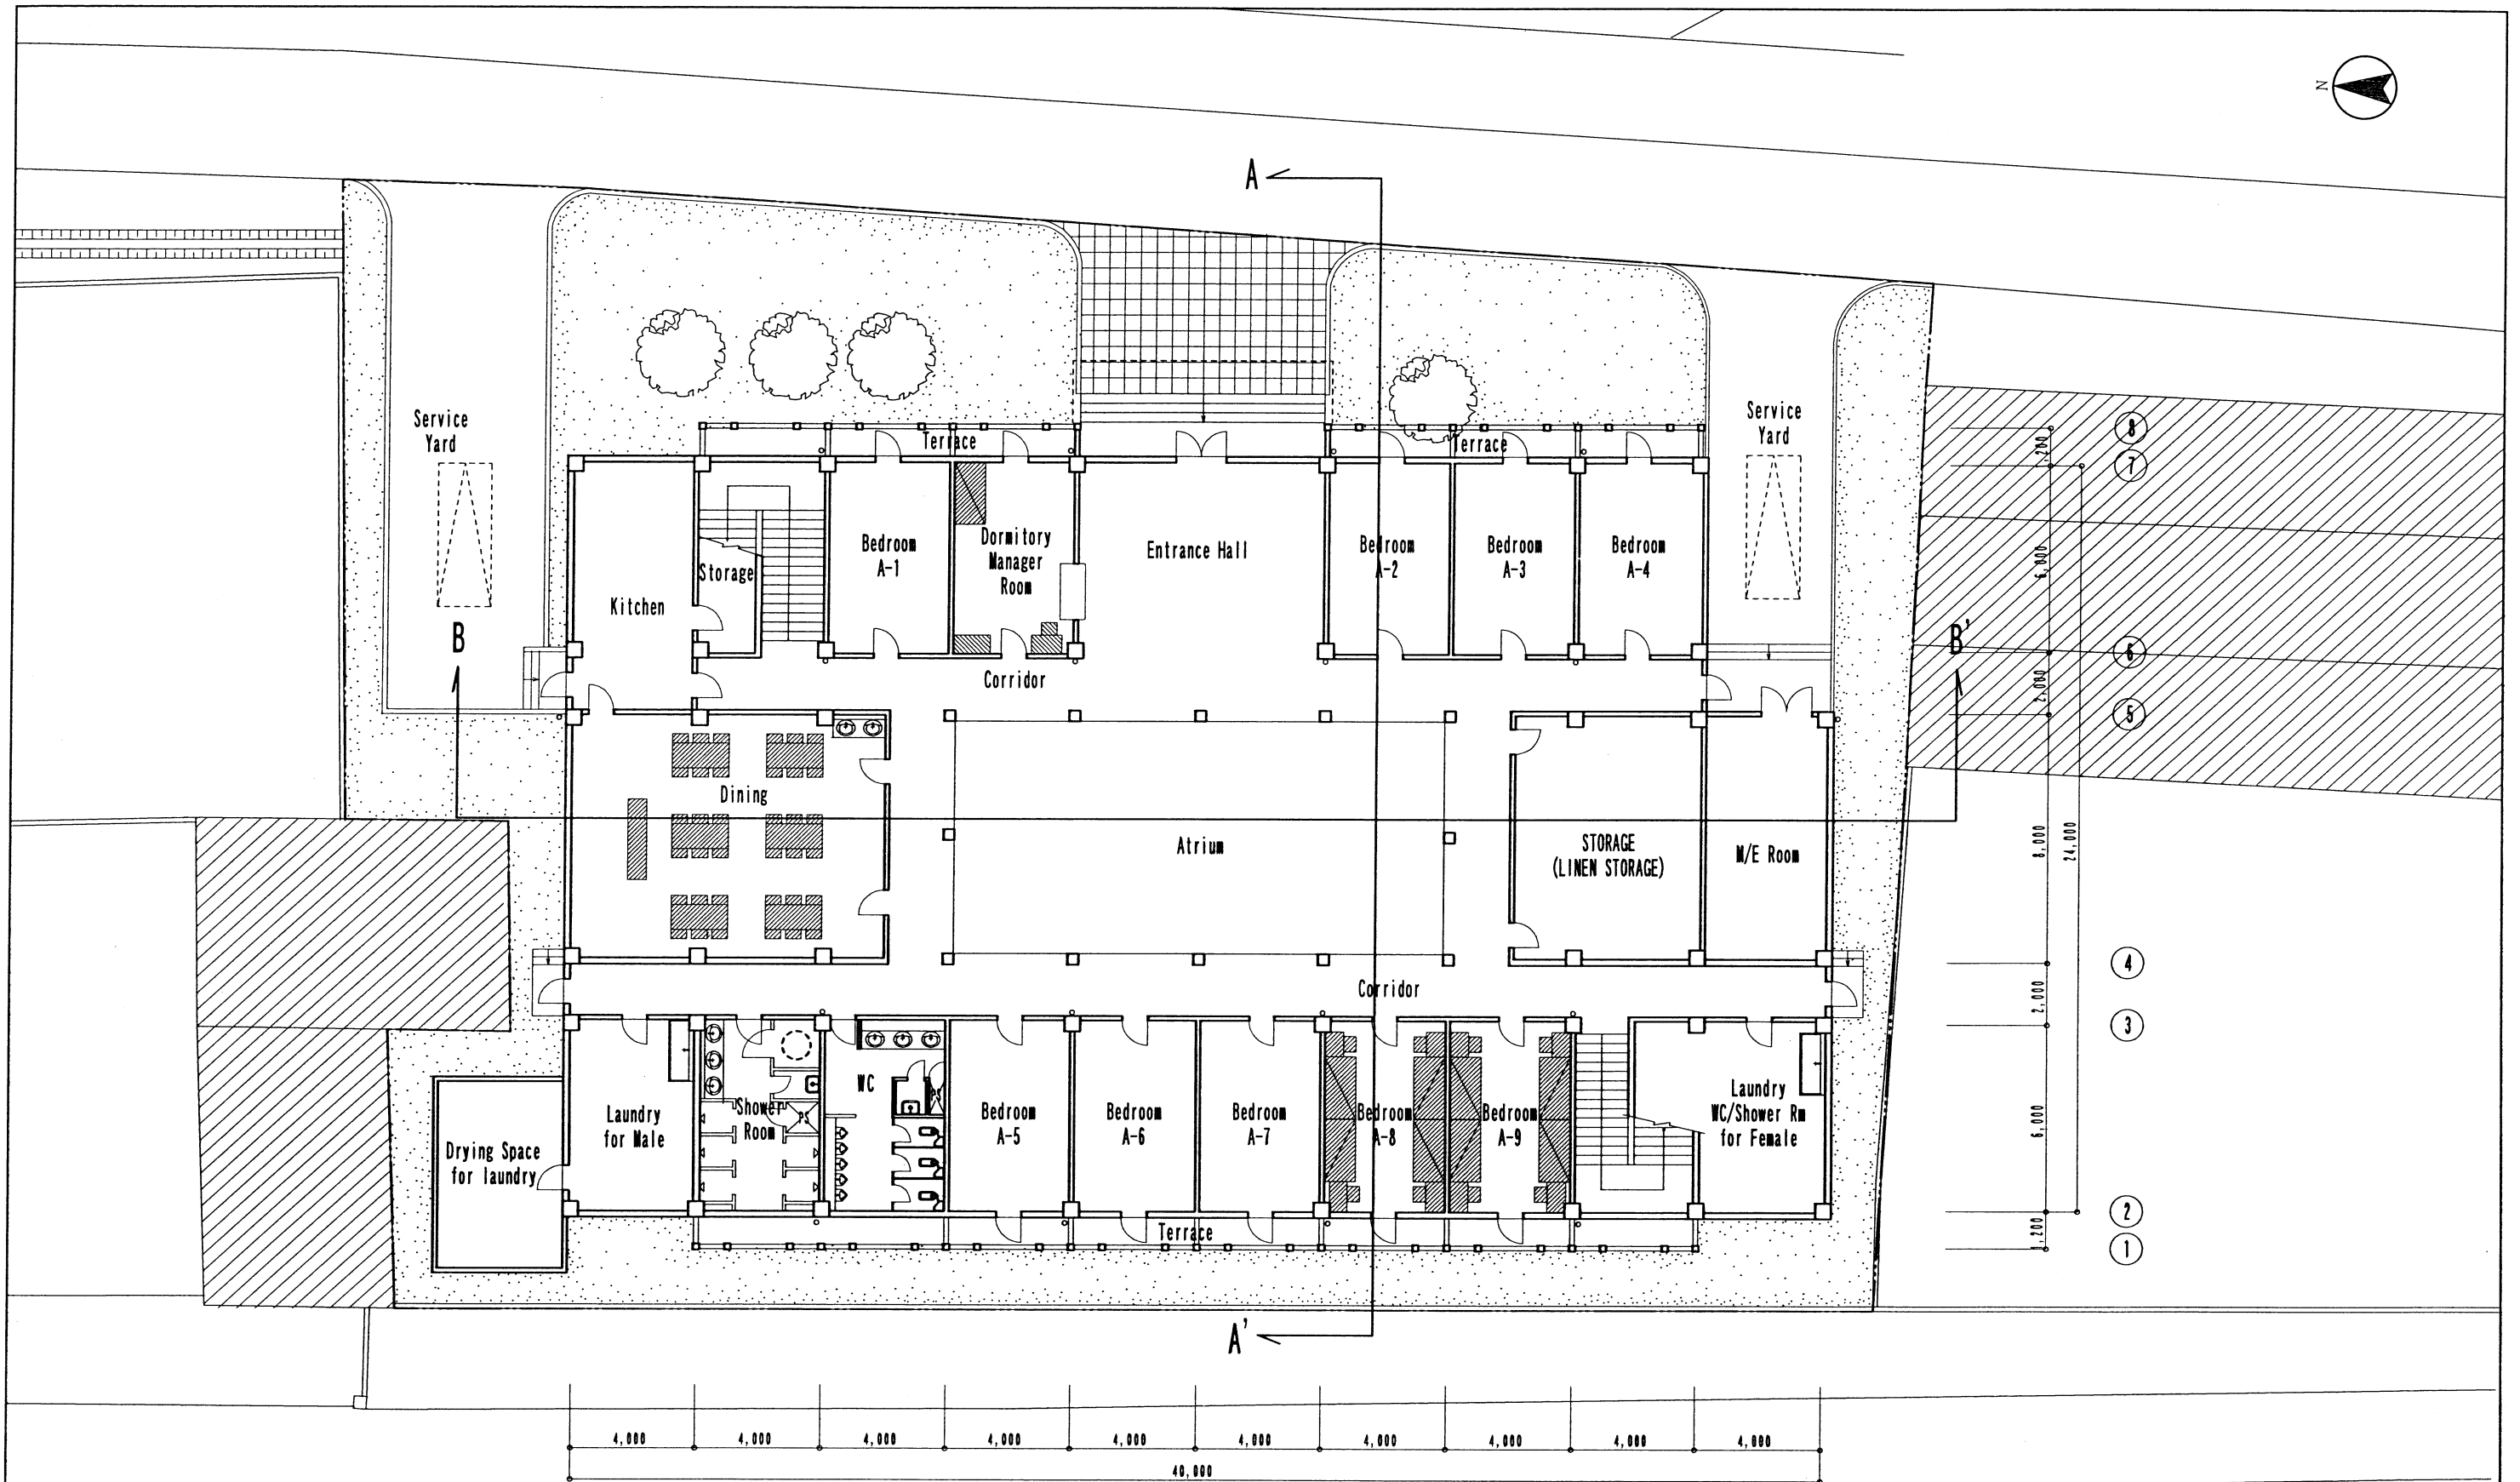





- EXISTING BUILDING
- JAPANESE SIDE
- VIETNAMESE SIDE

PROJECT: THE PROJECT FOR THE IMPROVEMENT OF THE TRANSPORT TECHNICAL AND PROFESSIONAL SCHOOL NO. 1 IN THE SOCIALIST REPUBLIC OF VIETNAM

GENERAL NOTE

NO.	DATE	DESCRIPTIONS	BY	APP'D	CHECKED BY

SCALE: 1:200
 DATE: 10 FEB. 2000
 DRAWING BY: JPC
 CHECKED BY: JPC
 DESIGNED BY: JPC
 PACIFIC CONSULTANTS INTERNATIONAL
 D - 001

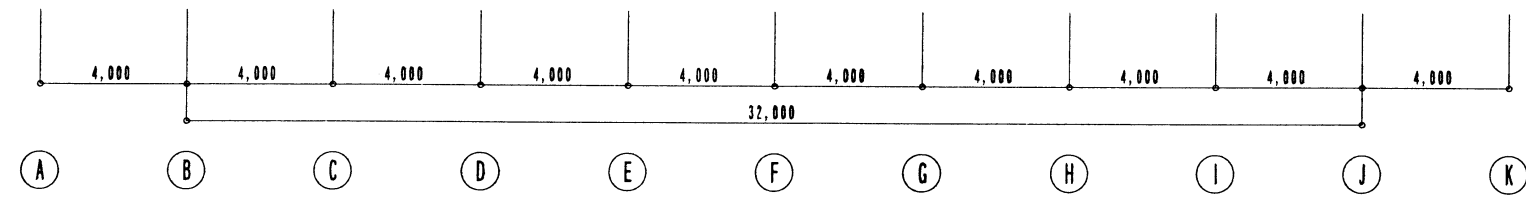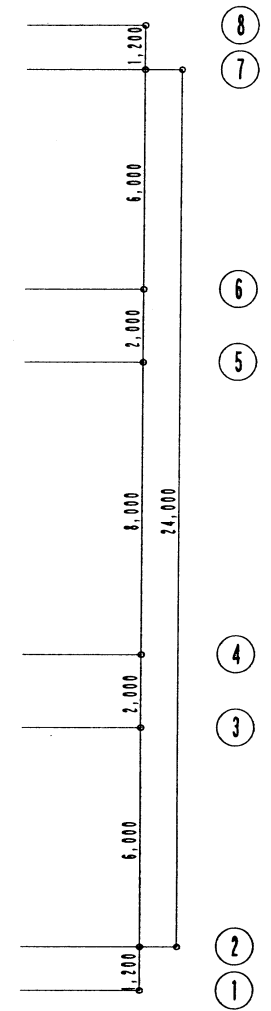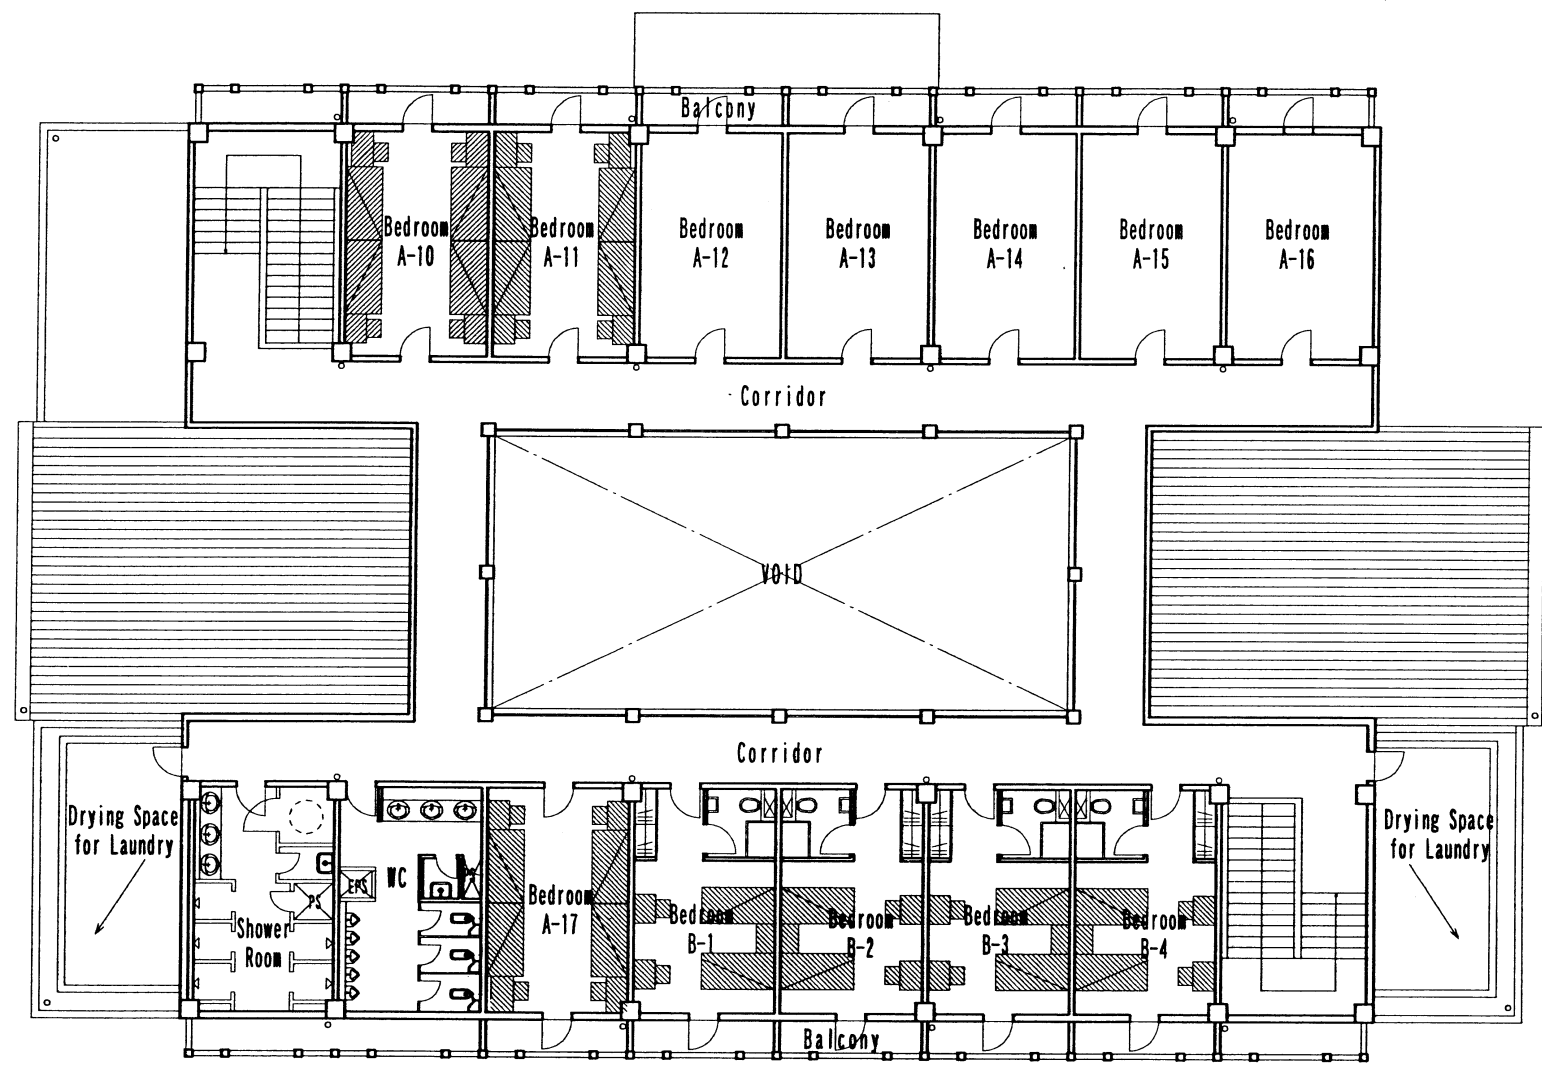 





 JAPANESE SIDE
 VIETNAMESE SIDE

PROJECT THE PROJECT FOR
 THE IMPROVEMENT OF THE TRANSPORT TECHNICAL
 AND PROFESSIONAL SCHOOL NO.1
 IN THE SOCIALIST REPUBLIC OF VIETNAM

GENERAL NOTE

NO.	DATE	DESCRIPTION	BY	APP'D	CHECKED BY

SCALE 1:200
 DATE 18 FEB. 2000
 DRAWING BY JPC
 CHECKED BY
 DESIGNED BY
 DORMITORY
 2nd FLOOR PLAN
 DMC NO. D-002
 PACIFIC CONSULTANTS INTERNATIONAL

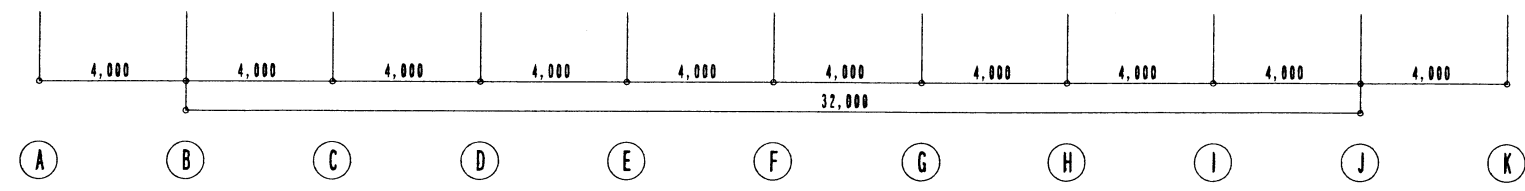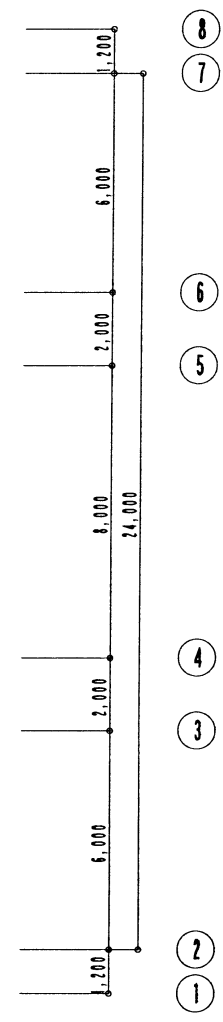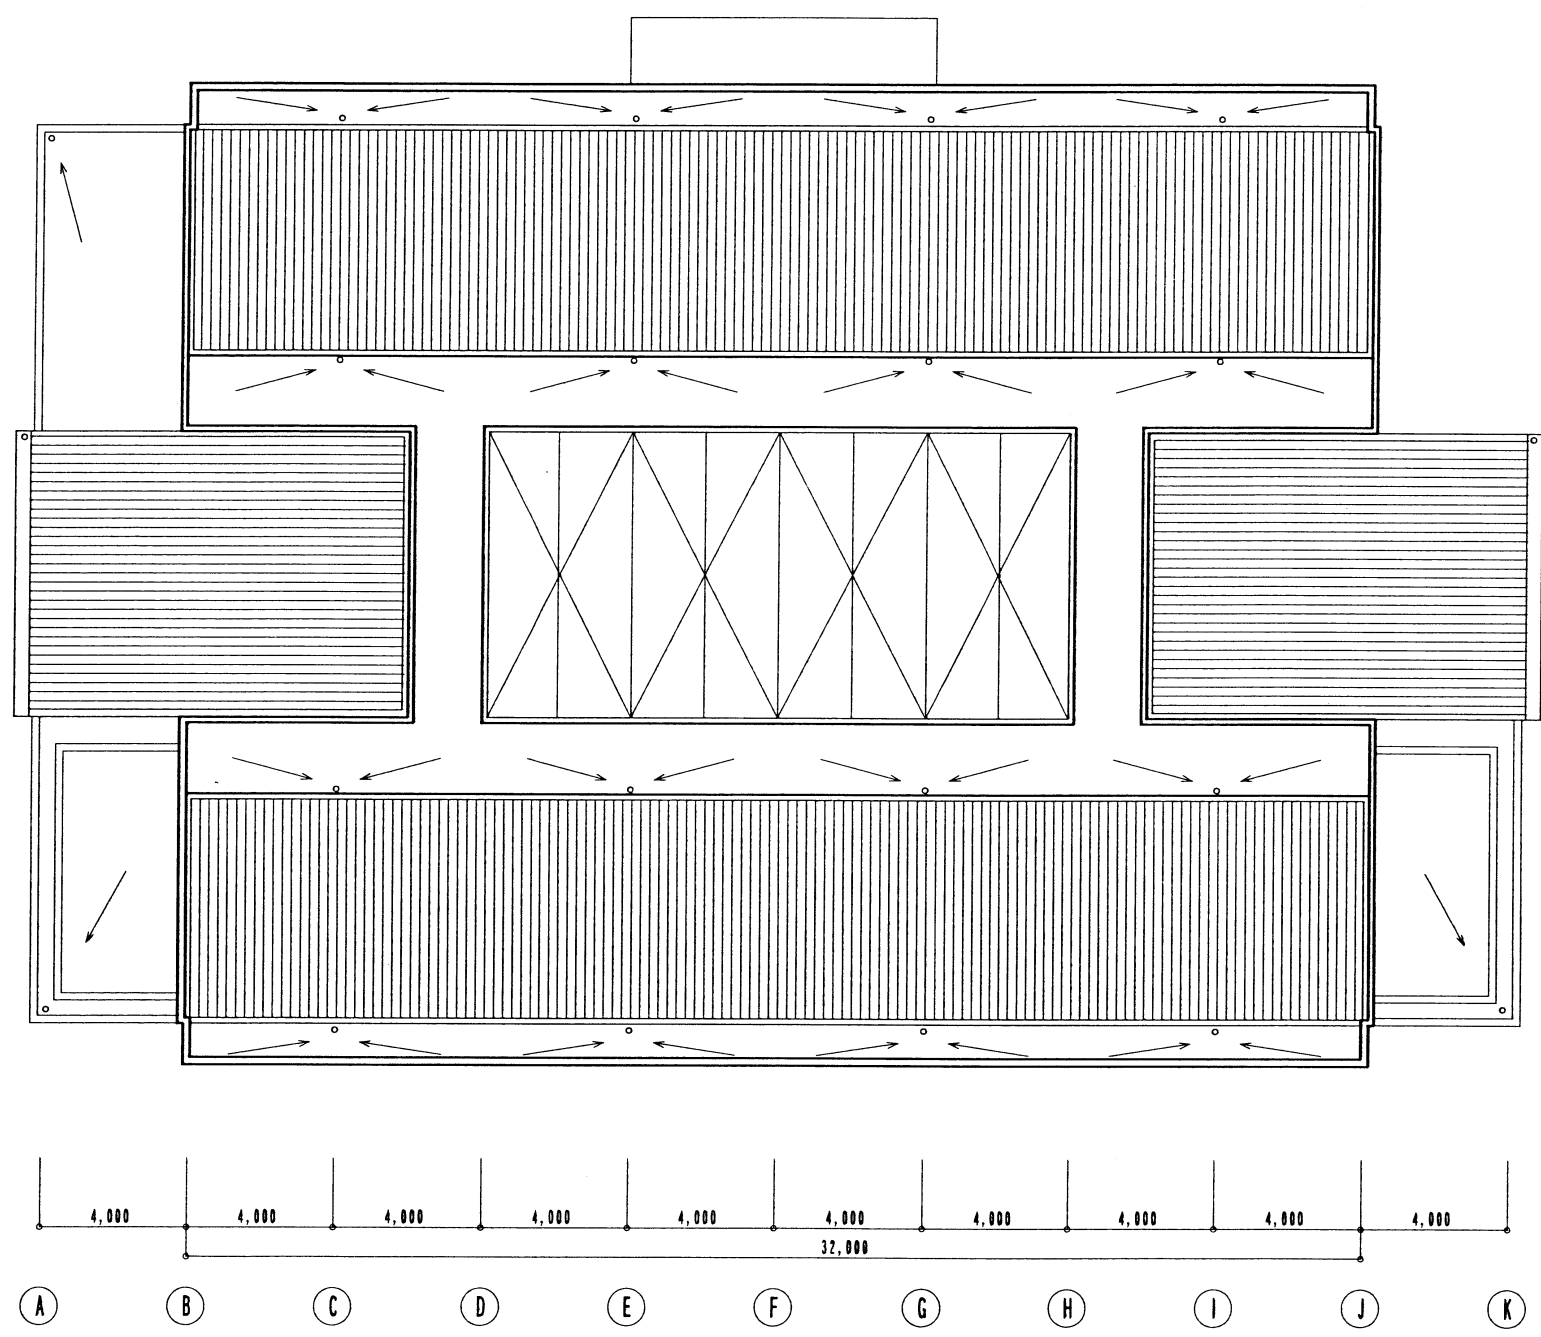
 


PROJECT THE PROJECT FOR THE IMPROVEMENT OF THE TRANSPORT TECHNICAL AND PROFESSIONAL SCHOOL NO. 1 IN THE SOCIALIST REPUBLIC OF VIETNAM



GENERAL NOTE

NO.	DATE	DESCRIPTIONS	BY	APP'D	CHECKED BY

SCALE 1:200
DATE 18 FEB. 2004
DESIGNED BY /PCJ
CHECKED BY
DWC TITLE DORMITORY ROOF FLOOR PLAN
DWC NO. D - 003
PACIFIC CONSULTANTS INTERNATIONAL

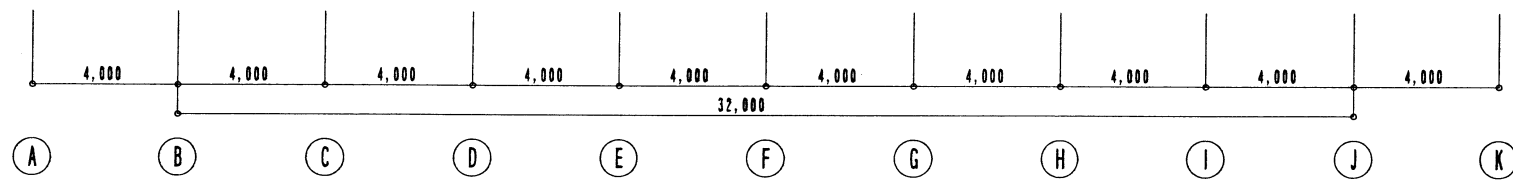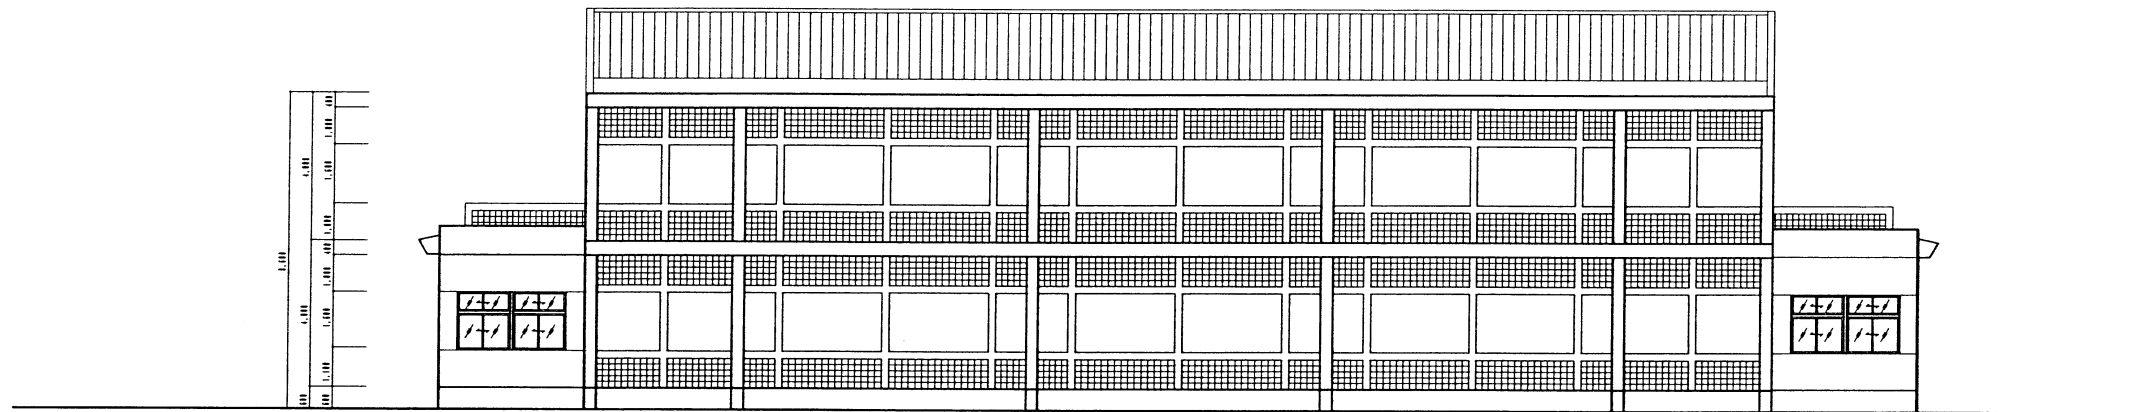

WEST ELEVATION

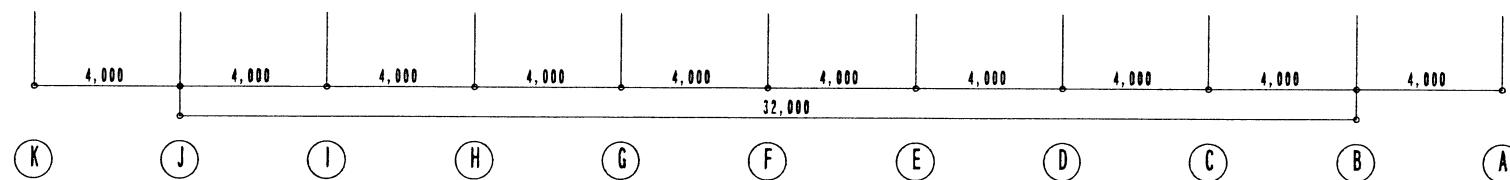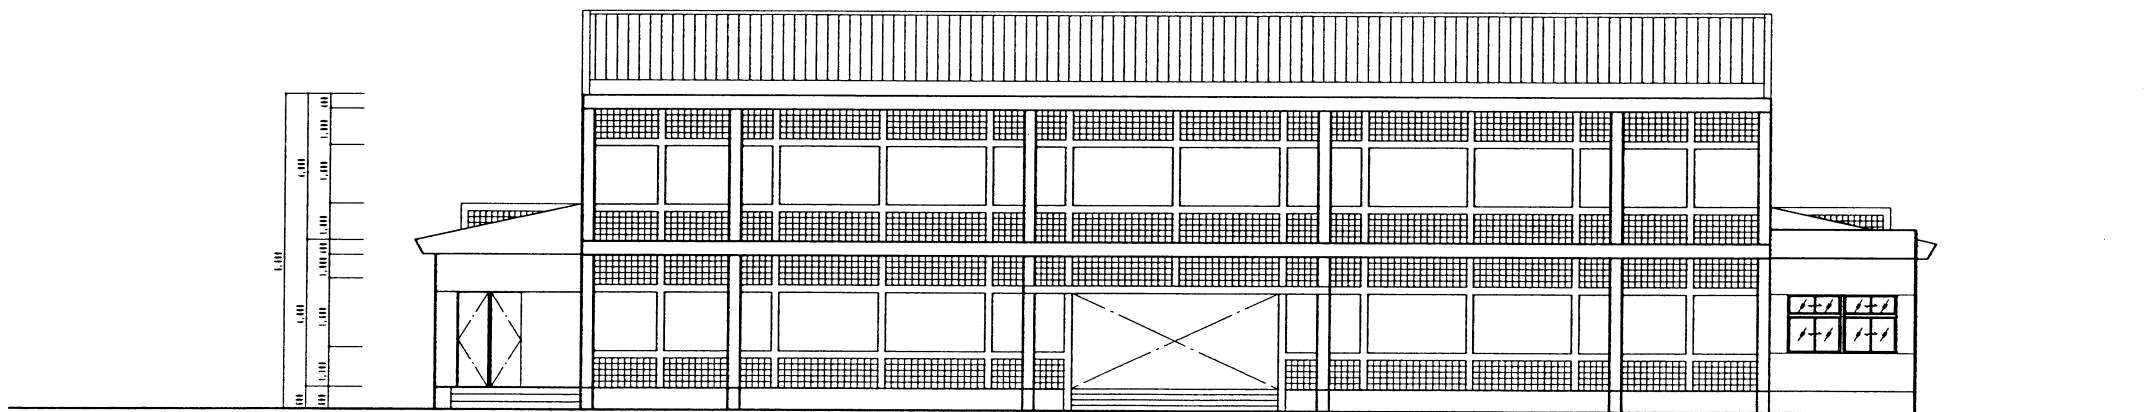

EAST ELEVATION

PROJECT THE PROJECT FOR THE IMPROVEMENT OF THE TRANSPORT TECHNICAL AND PROFESSIONAL SCHOOL NO. 1 IN THE SOCIALIST REPUBLIC OF VIETNAM

GENERAL NOTE

NO.	DATE	DESCRIPTION	BY	APP'D	CHECKED BY

SCALE	1:200	DWG. TITLE	DORMITORY ELEVATION-1	DWG. NO.	D-004
DATE	18 FEB. 2008	DESIGNED BY	JPC	PACIFIC CONSULTANTS INTERNATIONAL	