

Tourism Sector Development Project  
in the Hashemite Kingdom of Jordan


The Government of  
the Hashemite Kingdom of Jordan  
The Ministry of Tourism and Antiquities  
The Ministry of Planning

Sub-Project:  
Amman Down Town Tourist Zone

Note:  
This detailed design has been executed by a team of consultants as shown below in accordance with the agreement between Japan International Cooperation Agency (JICA) and JICA Study Team.

The copyright of this drawing rests with JICA. ALL MEASUREMENTS ARE IN CENTIMETERS. DO NOT SCALE FROM DRAWINGS.

- FOR TILING DETAILS REFER TO D-13.D-14.AD.AD-03 & D-15.D-16.AD.AD-04
- FOR TYPICAL STONE RISER DETAILS REFER TO D-01.D-02.D-03.AD.AD-01
- FOR TREE/FLOWER BED DETAILS REFER TO D-04.D-05.AD.AD-01
- FOR SIGN TYPES REFER TO D-19.D-20.D-21, D-22.AD.AD-05
- FOR MANHOLE DETAILS REFER TO D-15.SD.AD-04 & D-23.VD.AD-06
- FOR BOLLARDS DETAILS REFER TO D-24.AD.AD-04
- FOR LITTER BIN DETAILS REFER TO D-25.VD.AD-06
- FOR TYPICAL CLOCK DETAIL REFER TO D-26.VD.AD-06
- FOR BENCH DETAILS REFER TO D-27.VD.AD-07
- FOR WEI STONE CLADDING DETAILS REFER TO D-33.VD.AD-08

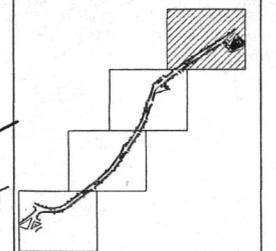


Designed by:  
Japan International Cooperation Agency (JICA)  
JICA Study Team:  
Joint Venture of  
Pacific Consultants International and  
Yamashita Sekkei Inc.

Subcontracted Local Consultant:  
TIBAH Consultants  
Architects, Engineers

DATE JUNE 10 / 2000

TOURIST STREET (TALAL)  
Drawing Title:  
SITE PLAN - ZONE 1

Scale: 1:500 Drawing No.: AD.AS-02

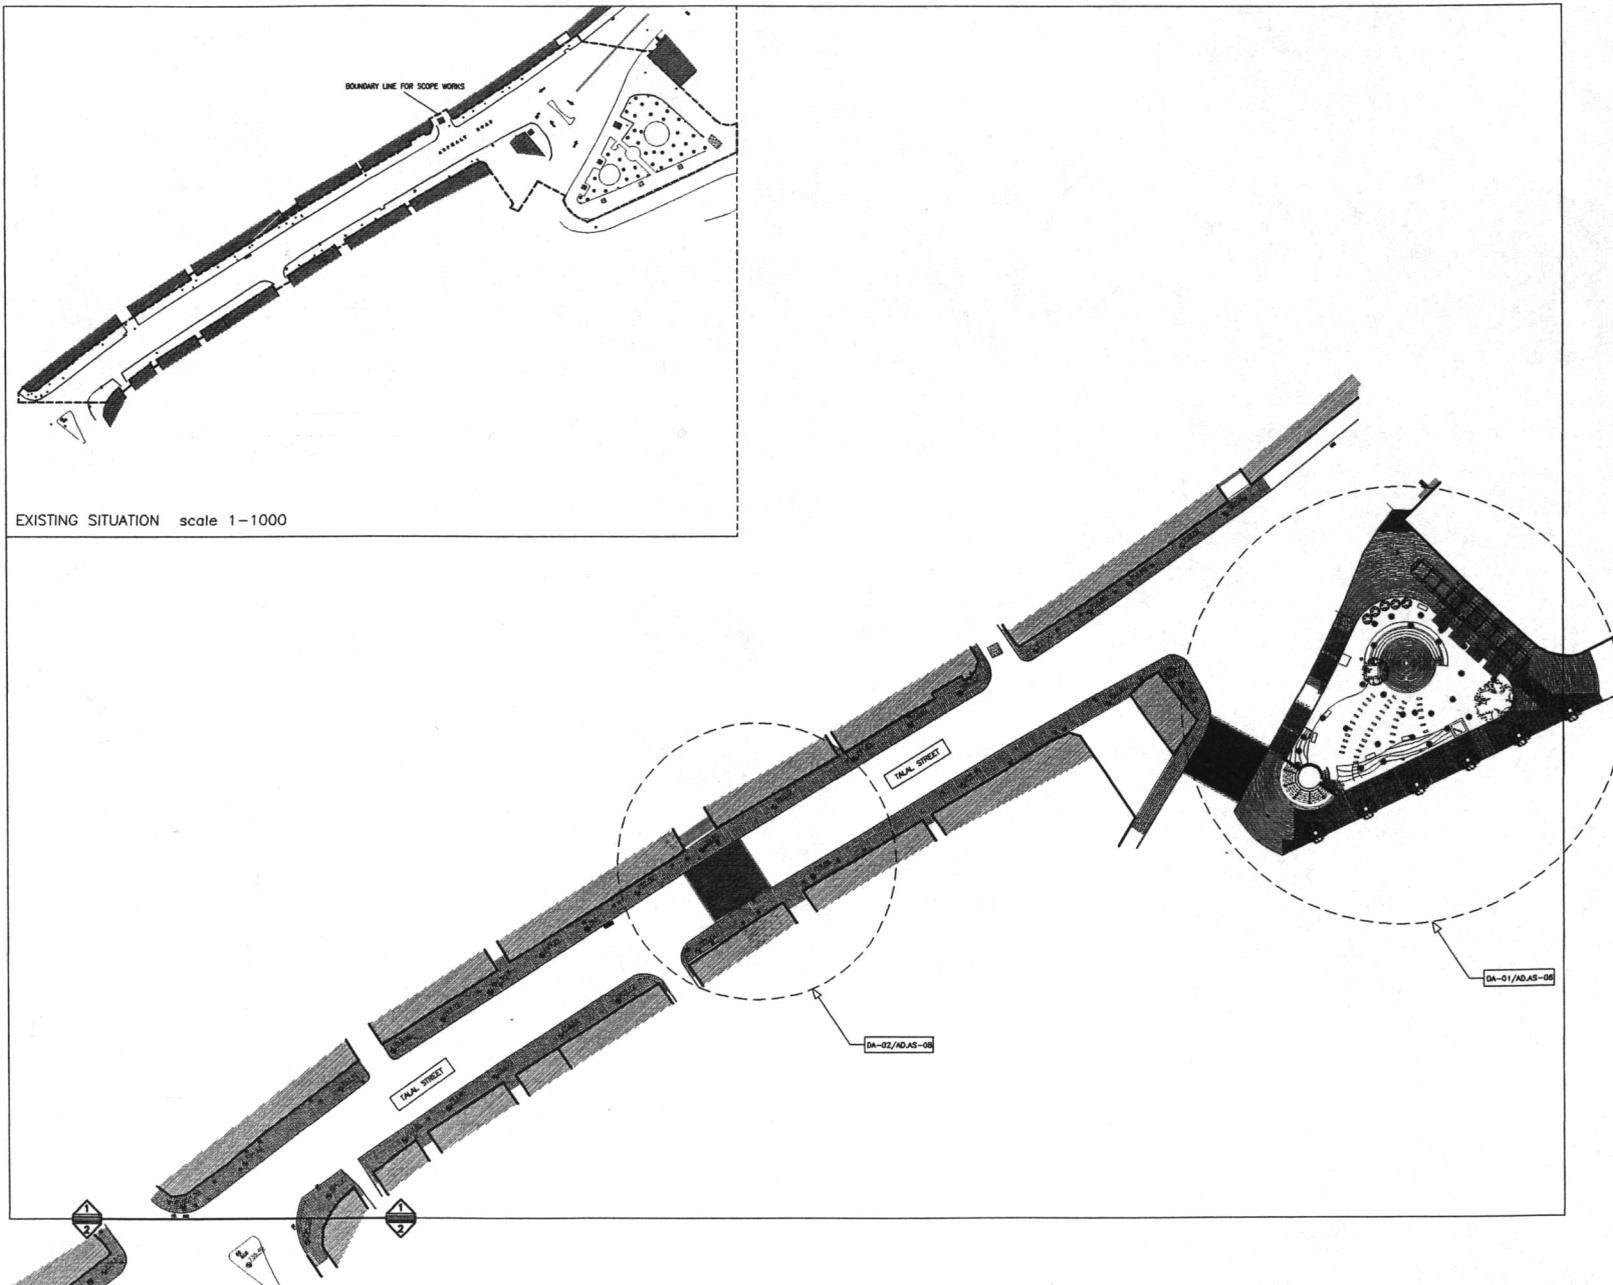

EXISTING SITUATION scale 1-1000

Tourism Sector Development Project  
in the Hashemite Kingdom of Jordan

The Government of  
the Hashemite Kingdom of Jordan  
The Ministry of Tourism and Antiquities  
The Ministry of Planning

Sub-Project:


Amman Down Town Tourist Zone

Note:

This detailed design has been executed by a team of consultants as shown below in accordance with the agreement between Japan International Cooperation Agency (JICA) and JICA Study Team.

The copyright of this drawing rests with JICA. ALL MEASUREMENTS ARE IN CENTIMETERS. DO NOT SCALE FROM DRAWING.

- FOR TILING DETAILS REFER TO D-13.D-1A.AD.AD-03 & D-15.D-1A.AD.AD-04
- FOR TYPICAL STONE RISER DETAILS REFER TO D-01.D-02.D-03.AD.AD-01
- FOR TREE/FLOWER BED DETAILS REFER TO D-04.D-05.AD.AD-01
- FOR SIGN TYPES REFER TO D-19.D-20.D-21. D-22.AD.AD-05
- FOR MANHOLE DETAILS REFER TO D-15.SD.AD-04 & D-23.AD.AD-06
- FOR BOLLARDS DETAILS REFER TO D-24.AD.AD-06
- FOR LITTER BIN DETAILS REFER TO D-25.AD.AD-06
- FOR TYPICAL CLOCK DETAIL REFER TO D-26.AD.AD-04
- FOR BENCH DETAILS REFER TO D-27.AD.AD-07
- FOR HET STONE CLADDING DETAILS REFER TO D-32.AD.AD-08

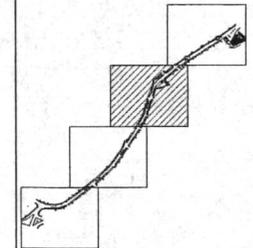

Designed by:

Japan International Cooperation Agency (JICA)

JICA Study Team:

Joint Venture of Pacific Consultants International and Yamasa Sekkei Inc.

Subcontracted Local Consultant:

TIBAN Consultants  
Architects, Engineers



DATE | JUNE-10 / 2000

TOURIST STREET (TALAL)

Drawing Title:

SITE PLAN - ZONE 2

Scale:  
1:500  
1:1000

Drawing No.:  
AD.AS-03

