


EXISTING SITUATION scale 1-1000

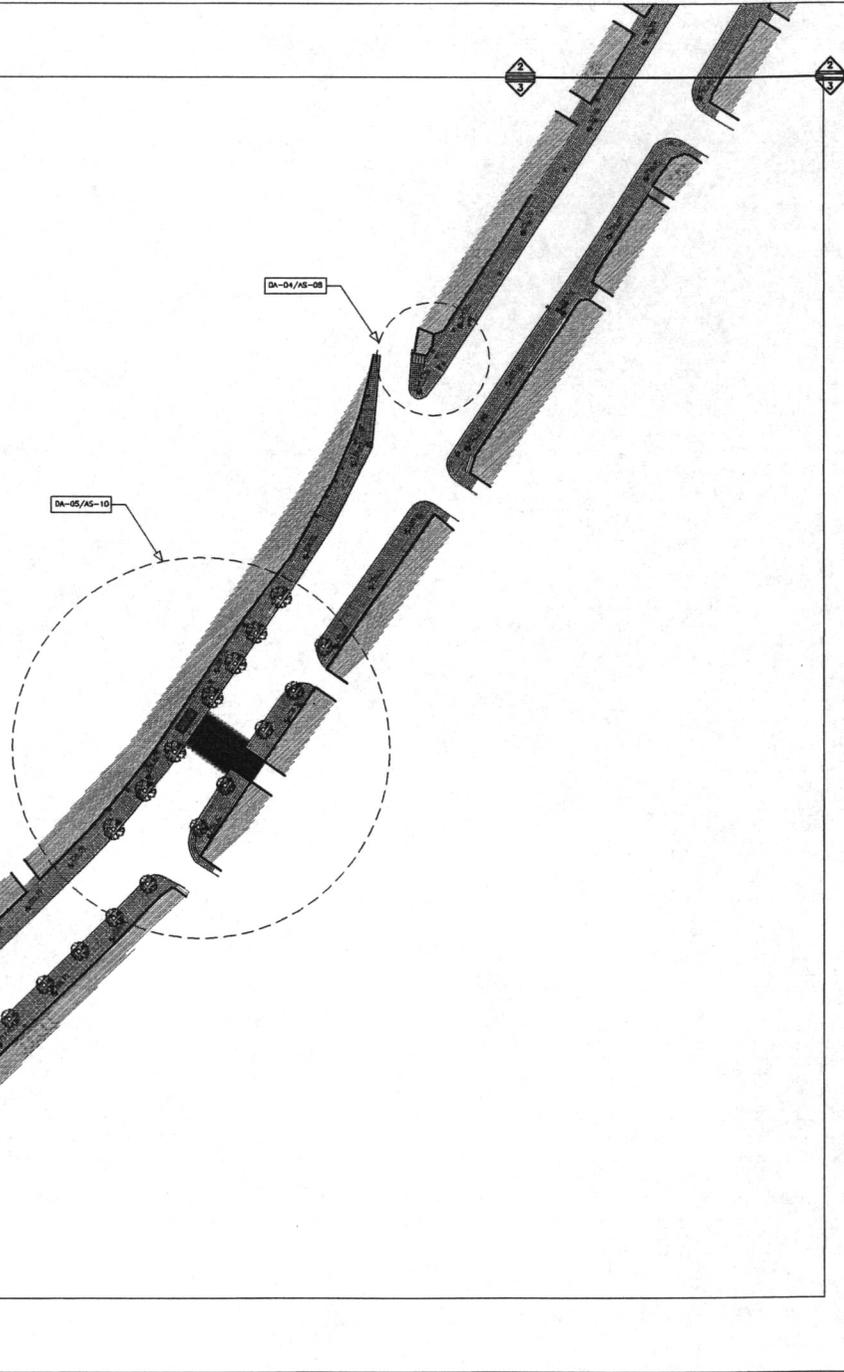


Tourism Sector Development Project
in the Hashemite Kingdom of Jordan

The Government of
the Hashemite Kingdom of Jordan
The Ministry of Tourism and Antiquities
The Ministry of Planning

Sub-Project:
Amman Down Town Tourist Zone

- Note:
- This detailed design has been executed by a team of consultants as shown below in accordance with the agreement between Japan International Cooperation Agency (JICA) and JICA Study Team.
 - The copyright of this drawing rests with JICA. ALL MEASUREMENTS ARE IN CENTIMETERS. DO NOT SCALE FROM DRAWING.
 - FOR TILING DETAILS REFER TO D-13.D-14.VD.AD-03 & D-15.D-16.VD.AD-04
 - FOR TYPICAL STONE RISER DETAILS REFER TO D-01.D-02.D-03.VD.AD-01
 - FOR TREE, FLOWER BED DETAILS REFER TO D-04.D-05.VD.AD-01
 - FOR SIGN TYPES REFER TO D-19.D-20.D-21. D-22.VD.AD-05
 - FOR MANHOLE DETAILS REFER TO D-15.VD.AD-04 & D-23.VD.AD-06
 - FOR BOLLARDS DETAILS REFER TO D-24.VD.AD-04
 - FOR LITTER BIN DETAILS REFER TO D-25.VD.AD-04
 - FOR TYPICAL CLOCK DETAIL REFER TO D-26.VD.AD-06
 - FOR BENCH DETAILS REFER TO D-27.VD.AD-07
 - FOR WET STONE CLADDING DETAILS REFER TO D-33.VD.AD-08

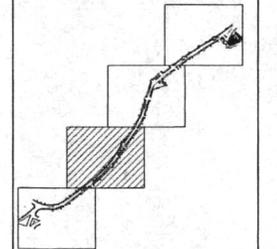


Designed by:
Japan International Cooperation Agency (JICA)
JICA Study Team:
Joint Venture of
Pacific Consultants International and
Yamashita Sekkei Inc.

Subcontracted Local Consultant:
TIBAH Consultants
Architects, Engineers

DATE | JUNE-10 / 2000

TOURIST STREET (TALAL)
Drawing Title:
SITE PLAN - ZONE 3

Scale: | Drawing No.:
1:500 | AD.AS-04

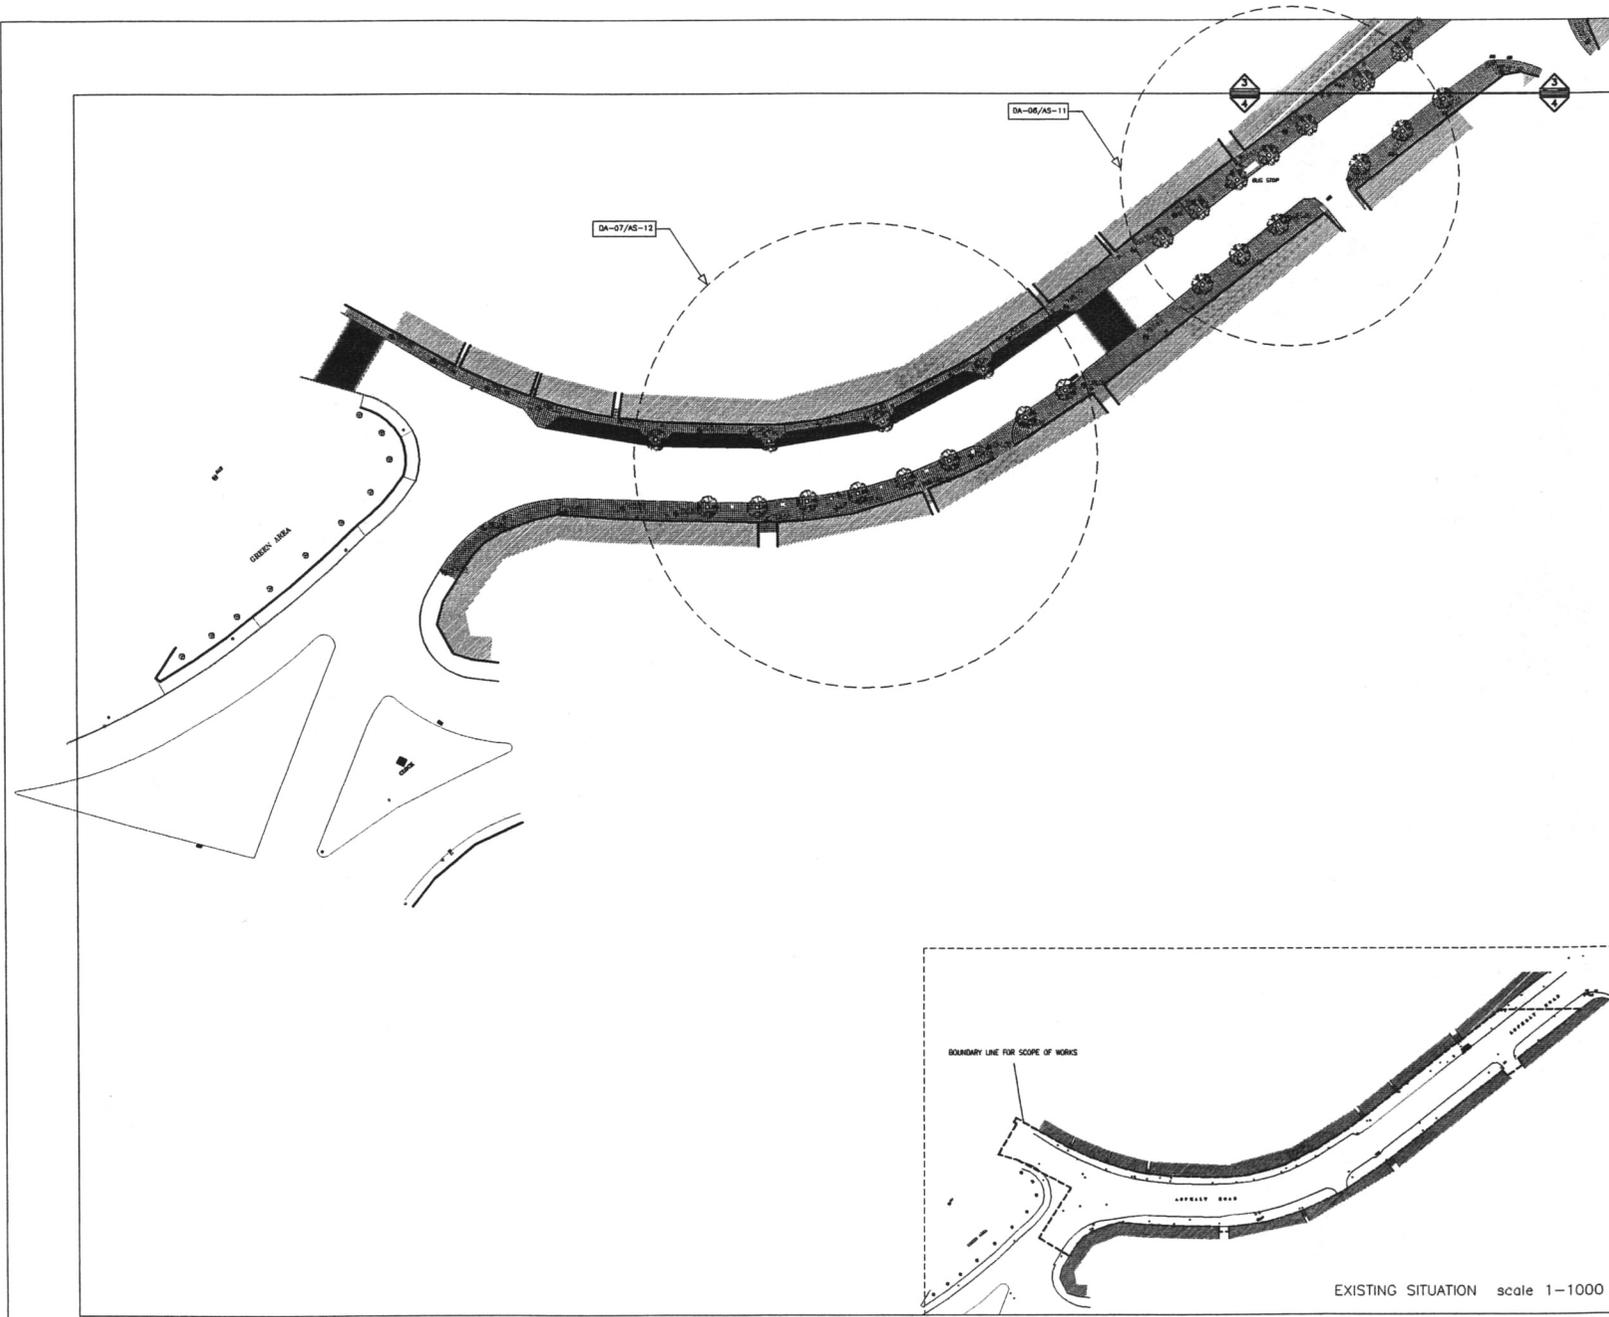


Tourism Sector Development Project
in the Hashemite Kingdom of Jordan

The Government of
the Hashemite Kingdom of Jordan
The Ministry of Tourism and Antiquities
The Ministry of Planning

Sub-Project:
Amman Down Town Tourist Zone

- Note:
- This detailed design has been executed by a team of consultants as shown below in accordance with the agreement between Japan International Cooperation Agency (JICA) and JICA Study Team.
 - The copyright of this drawing rests with JICA. ALL MEASUREMENTS ARE IN CENTIMETERS. DO NOT SCALE FROM DRAWING.
 - FOR TILING DETAILS REFER TO D-13.D-14.AD.AD-03 & D-15.D-16.AD.AD-04
 - FOR TYPICAL STONE RISER DETAILS REFER TO D-01.D-02.D-03.AD.AD-01
 - FOR TREE/FLOWER BED DETAILS REFER TO D-04.D-05.AD.AD-01
 - FOR SIGN TYPES REFER TO D-19.D-20.D-21. D-22.AD.AD-05
 - FOR MANHOLE DETAILS REFER TO D-15.SD.AD-04 & D-23.AD-06
 - FOR BOLLARDS DETAILS REFER TO D-24.AD.AD-04
 - FOR LITTER BIN DETAILS REFER TO D-25.AD.AD-04
 - FOR TYPICAL CLOCK DETAIL REFER TO D-26.AD.AD-04
 - FOR BENCH DETAILS REFER TO D-27.AD.AD-07
 - FOR WET STONE CLADDING DETAILS REFER TO D-33.AD.AD-08

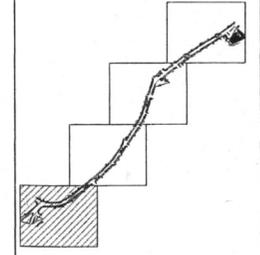

Designed by:
Japan International Cooperation Agency (JICA)
JICA Study Team:
Joint Venture of
Pacific Consultants International and
Yamashita Sekkei Inc.

Subcontracted Local Consultant:
TIBAN Consultants
Architects, Engineers

DATE: JUNE-10 / 2000

Drawing Title:
TOURIST STREET (TALAL)
SITE PLAN - ZONE 4

Scale:
1:500
1:1000

Drawing No.:
AD.AS-05