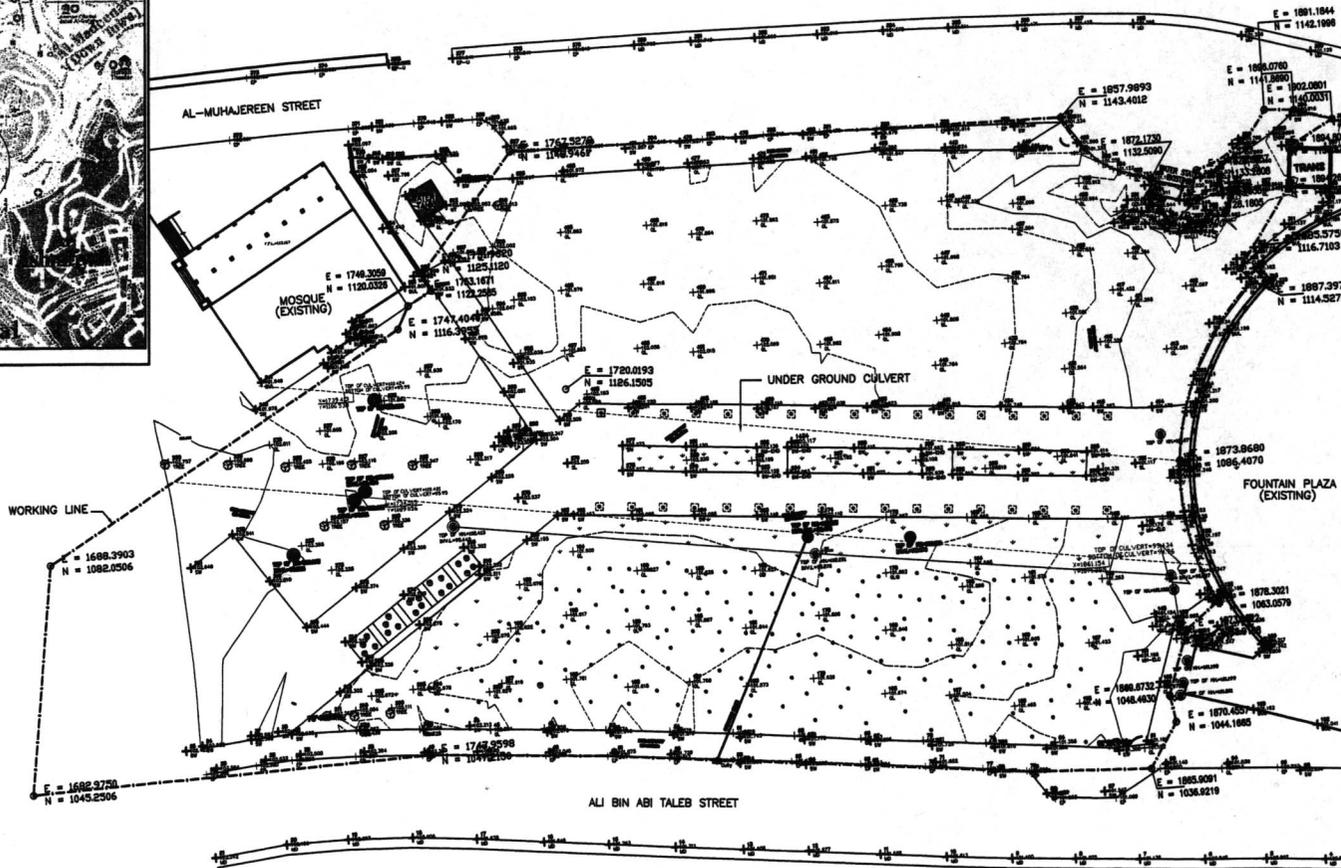

General Drawings



1 SITE LOCATION
SCALE = N.T.S.



LEGEND

SW	SIDE WALK	⊙	MANHOLE
GL	GROUND LEVEL	⊗	TREE
⊕	EDGE OF PAVEMENT	↓	SEWER
⊙	CONTROL POINT		

2 EXISTING SITE PLAN
SCALE = 1:400



Tourism Sector Development Project
in the Hashemite Kingdom of Jordan

The Government of
The Hashemite Kingdom of Jordan
The Ministry of Tourism and Antiquities
The Ministry of Planning

Sub-Project:
NATIONAL MUSEUM

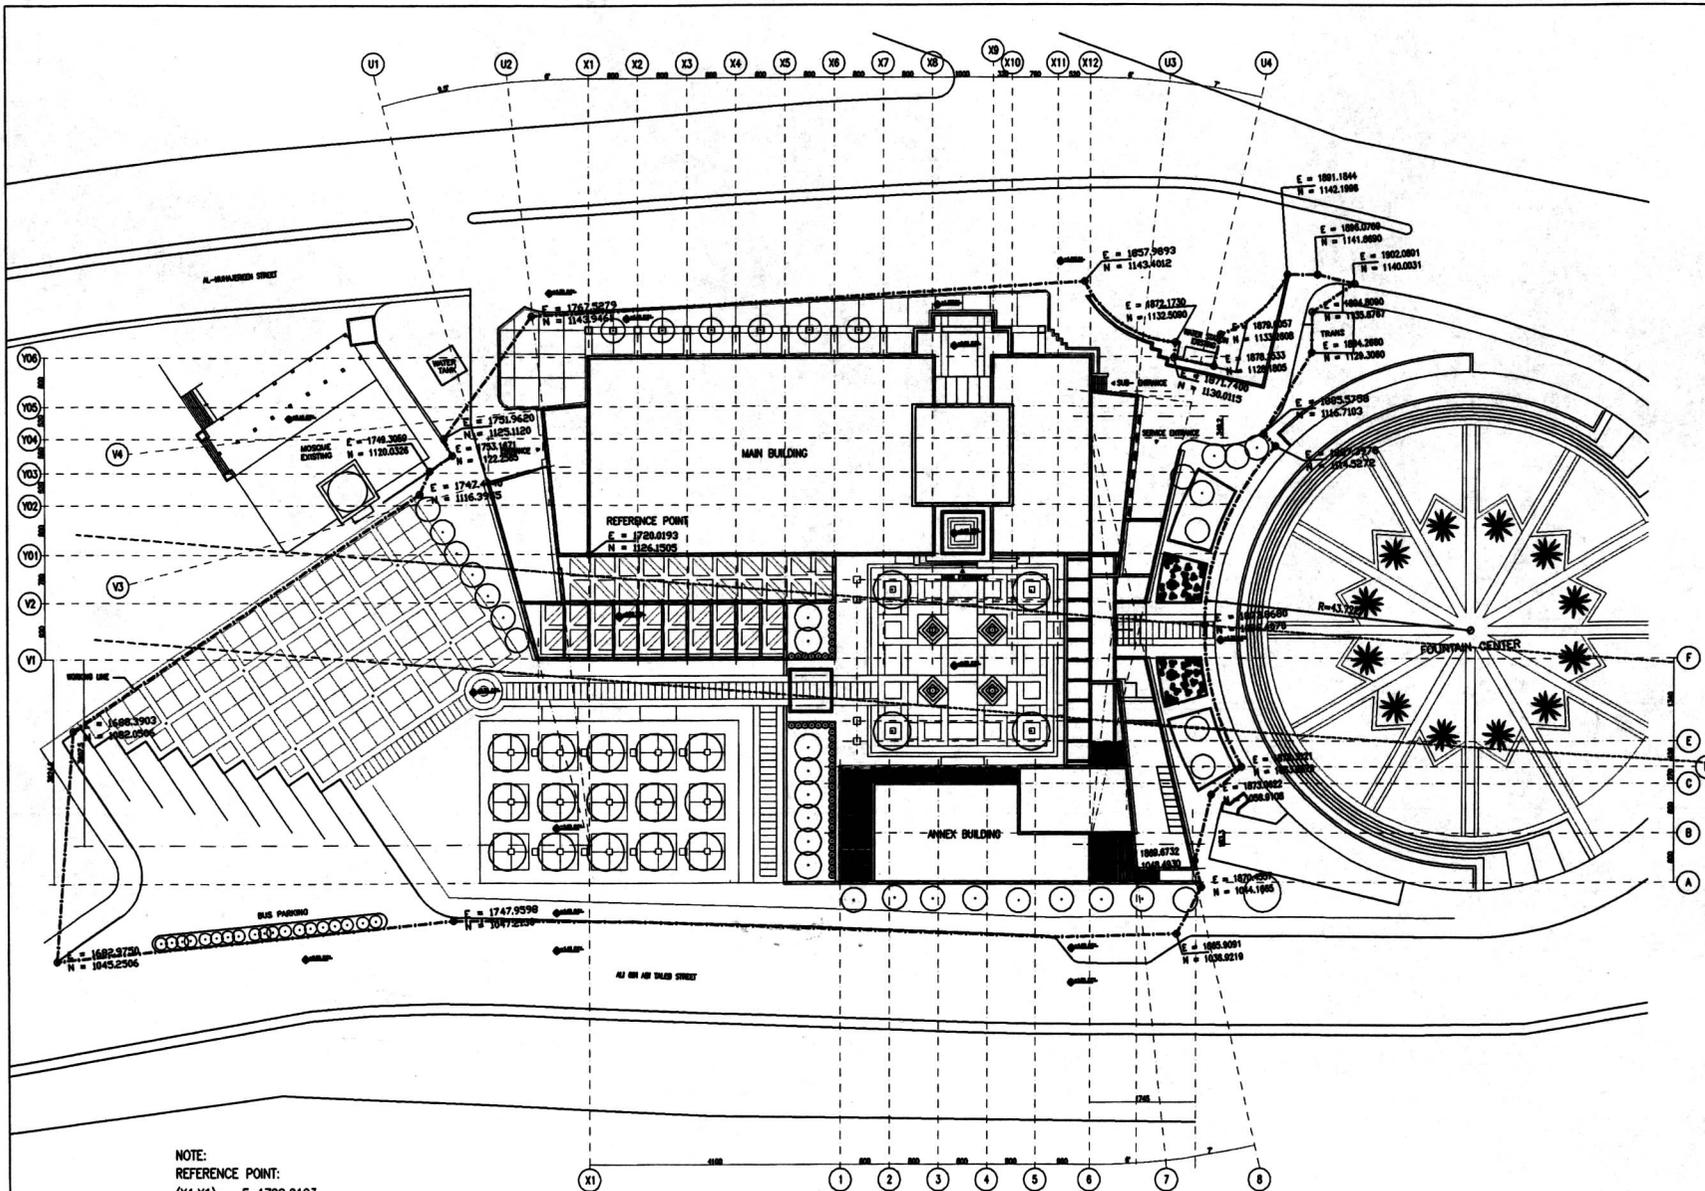
Note:
This detailed design has been executed by a team
of consultants as shown below in accordance with
the agreement between Japan International
Cooperation Agency (JICA) and JICA Study Team.

The copyright of this drawing rests with JICA.

Designed by:
Japan International Cooperation
Agency (JICA)
JICA Study Team:
Joint Venture of
Pacific Consultants International and
Yamasa Sekkei Inc.
Subcontracted Local Consultant:
Jafar Tukan and Partners
Architects and Engineers

Drawing Title:
**SITE LOCATION
EXISTING SITE PLAN**

Scale: 1:400
Drawing No.: A-006



NOTE:
 REFERENCE POINT:
 (X1,Y1)= E=1720.0193
 N=1126.1505
 H=+102.00

1 SITE PLAN
 A-101 SCALE = 1:400

Tourism Sector Development Project
 in the Hashemite Kingdom of Jordan

The Government of
 The Hashemite Kingdom of Jordan
 The Ministry of Tourism and Antiquities
 The Ministry of Planning

Sub-Project:
NATIONAL MUSEUM

Note:
 This detailed design has been executed by a team
 of consultants as shown below in accordance with
 the agreement between Japan International
 Cooperation Agency (JICA) and JICA Study Team.
 The copyright of this drawing rests with JICA.

Designed by:
 Japan International Cooperation
 Agency (JICA)
 JICA Study Team:
 Joint Venture of
 Pacific Consultants International and
 Yamashita Sekkei Inc.
 Subcontracted Local Consultant:
 Jafar Tukan and Partners
 Architects and Engineers

Drawing Title:
SITE PLAN

Scale:
 1:400 Drawing No.:
A-101