


<p>Tourism Sector Development Project in the Hashemite Kingdom of Jordan</p>	
<p>The Government of The Hashemite Kingdom of Jordan The Ministry of Tourism and Antiquities The Ministry of Planning</p>	
<p>Sub-Project: NATIONAL MUSEUM</p>	
<p>Note: This detailed design has been executed by a team of consultants as shown below in accordance with the agreement between Japan International Cooperation Agency (JICA) and JICA Study Team. The copyright of this drawing rests with JICA.</p>	
<p>Designed by: Japan International Cooperation Agency (JICA) JICA Study Team: Joint Venture of Pacific Consultants International and Yamashita Sekkel Inc. Subcontracted Local Consultant: Jafar Tukan and Partners Architects and Engineers</p>	
<p>Drawing Title: GROUND FLOOR PLAN</p>	
<p>Scale: 1:200</p>	<p>Drawing No.: A-103</p>

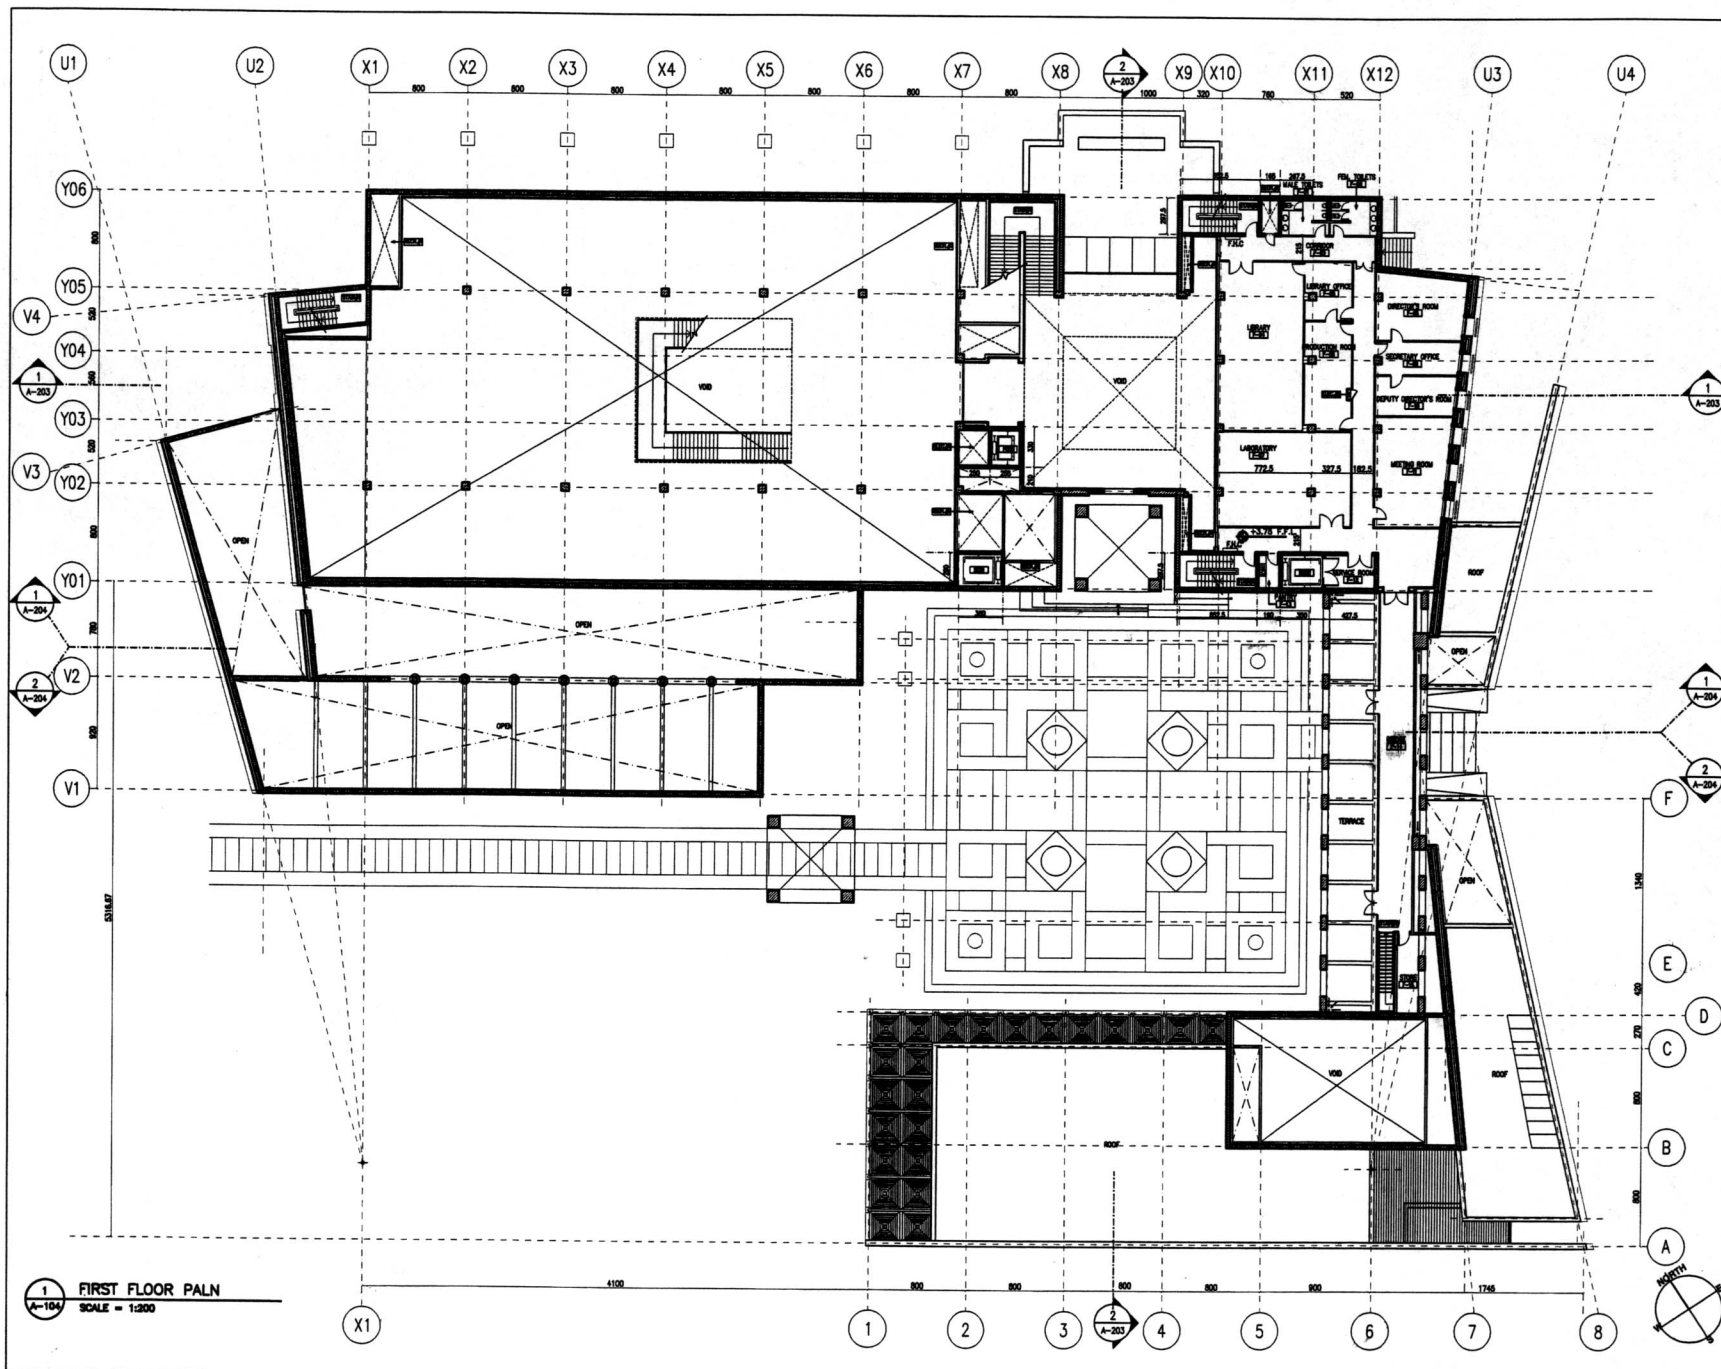

Tourism Sector Development Project
in the Hashemite Kingdom of Jordan

The Government of
The Hashemite Kingdom of Jordan
The Ministry of Tourism and Antiquities
The Ministry of Planning

Sub-Project:

NATIONAL MUSEUM

Note:

This detailed design has been executed by a team
of consultants as shown below in accordance with
the agreement between Japan International
Cooperation Agency (JICA) and JICA Study Team.

The copyright of this drawing rests with JICA.

Designed by:

Japan International Cooperation
Agency (JICA)

JICA Study Team:

Joint Venture of
Pacific Consultants International and
Yamato Sekkei Inc.

Subcontracted Local Consultant:
Jafar Tukan and Partners
Architects and Engineers

Drawing Title:

FIRST FLOOR PLAN

Scale:
1:200

Drawing No.:

A-104