

General Drawings

LOCATION MAP OF KARAK TOURISM DEVELOPMENT PROJECT

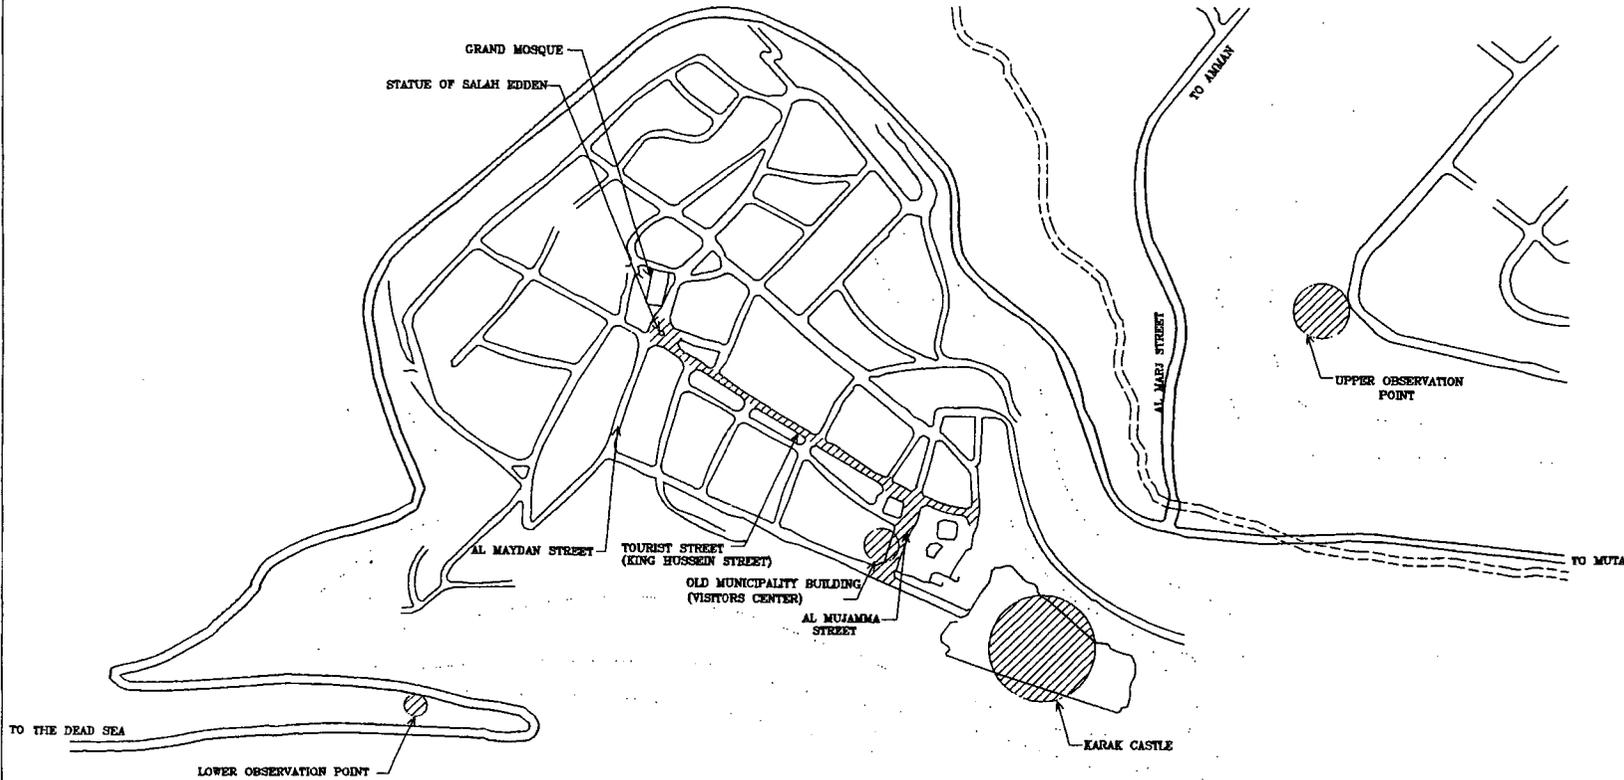

Project:
Tourism Sector Development Project
in the Hashemite Kingdom of Jordan

Executing Agency
The Ministry of Tourism and Antiquities
The Ministry of Planning

SUB-PROJECT:
Karak Tourism Development Project

Note:
This detailed design has been executed by a team of consultants as shown below in accordance with the agreement between Japan International Cooperation Agency (JICA) and JICA Study Team.
The copyright of this drawing rests with JICA.




Designed by:
Japan International Cooperation Agency (JICA)
JICA Study Team:
Joint Venture of Pacific Consultants International and Yamashita Sekkei Inc.
Subcontracted Local Consultant:

consolidated consultants
CONSOLIDATED CONSULTANTS
Tel: 011257 - Fax: 011280 - AMM - 0220

LOCATION MAP
Drawing Title:

Scale: N.T.S. **Drawing No.:** G-002

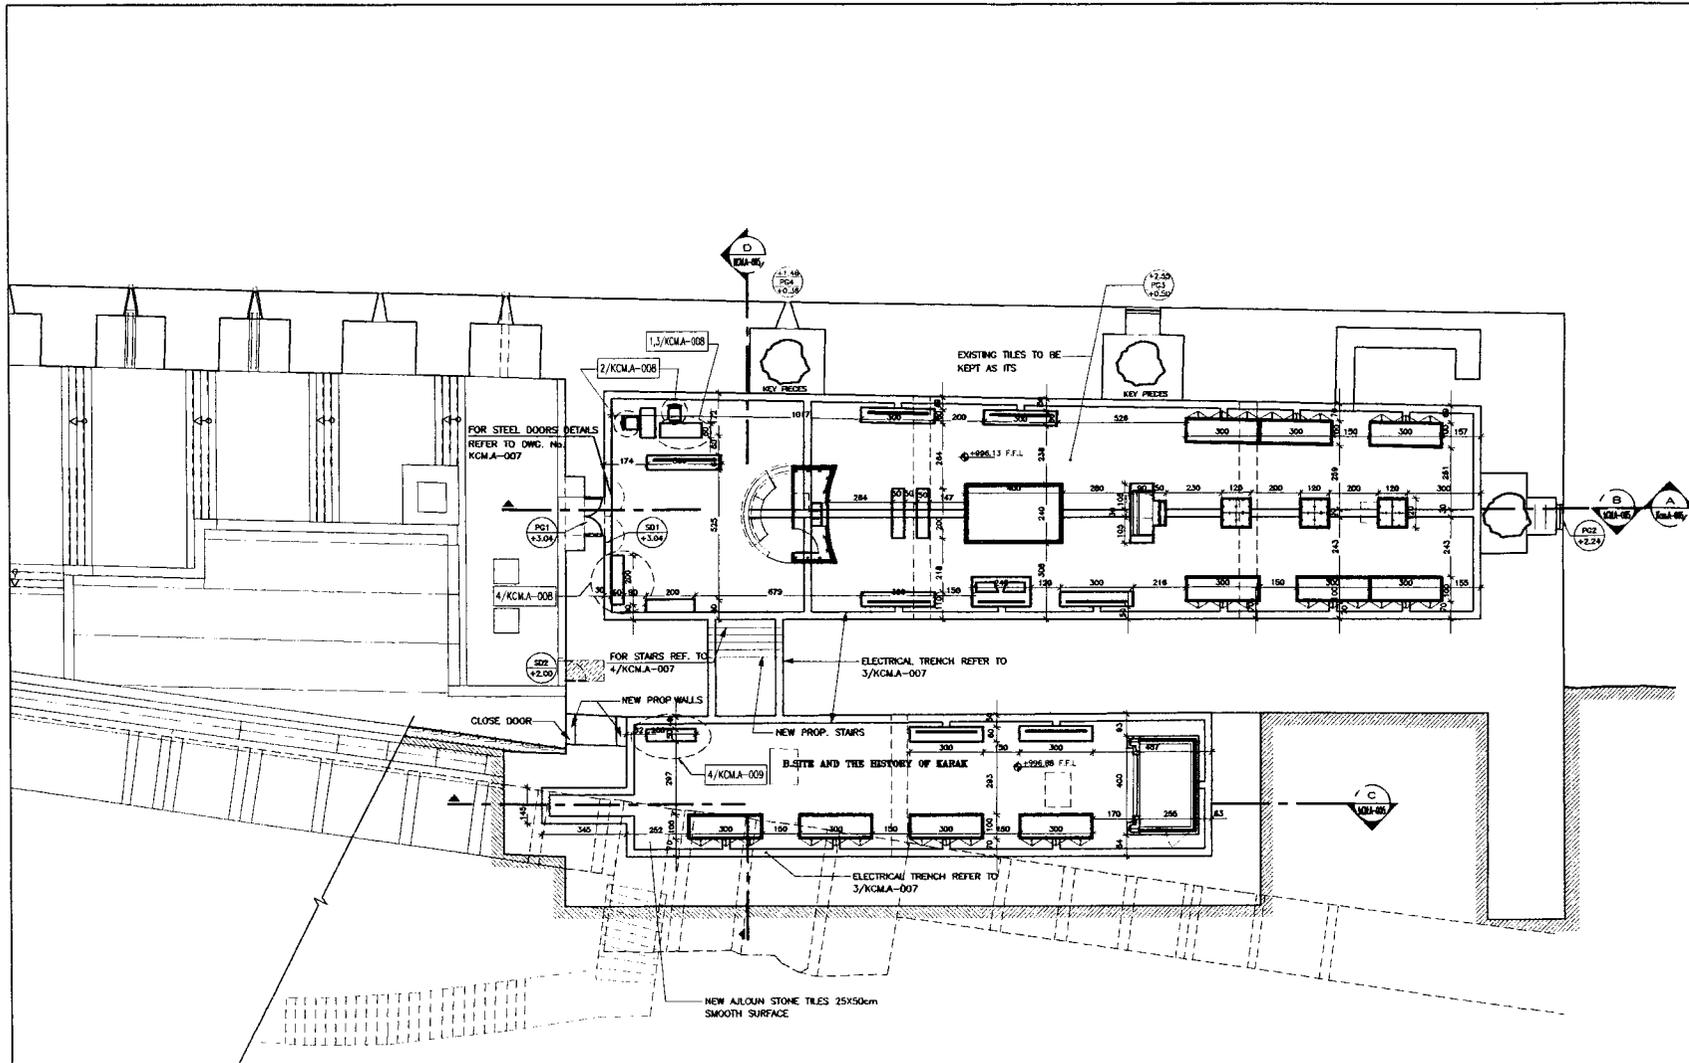

MUSEUM PLAN
1/100

Project:
Tourism Sector Development Project
in the Hashemite Kingdom of Jordan

Executing Agency
The Ministry of Tourism and Antiquities
The Ministry of Planning

SUB-PROJECT:
Karak Tourism Development Project
Karak Castle Museum

Note:
This detailed design has been executed by a team of consultants on site before its completion with the agreement between Japan International Cooperation Agency (JICA) and JICA Study Team.
The copyright of this drawing rests with JICA.

Designed by:
Japan International Cooperation Agency (JICA)
JICA Study Team:
Joint Venture of Pacific Consultants International and Yamashita Sekiul Inc.
Subcontracted Local Consultant:


consolidated consultants
REGISTRATION NO. 16-01377 - INC-01130 - 0000 - JAPAN

Date: June 2000


PROPOSED PLAN

Drawing Title:


Scale: 1/100 Drawing No.: KCMA-004

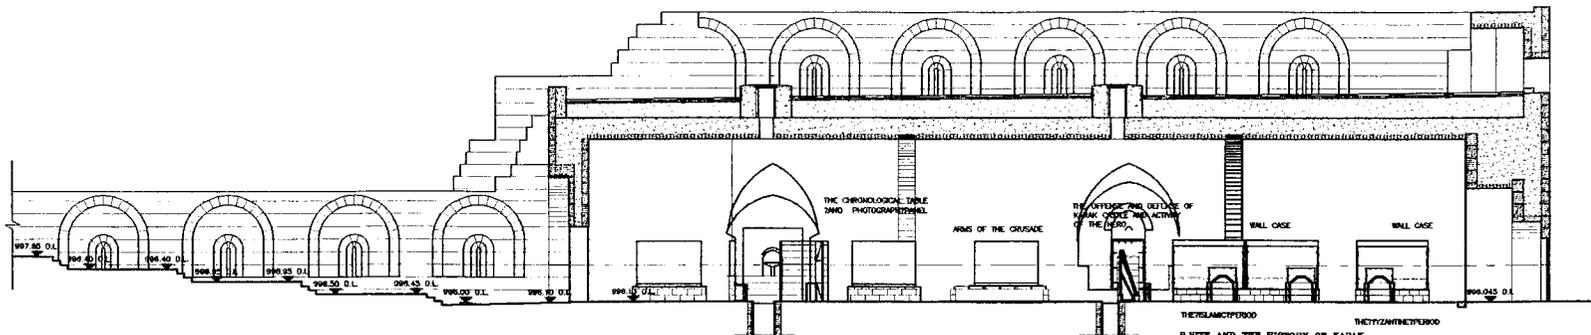


SECTIONS A-A
1/100

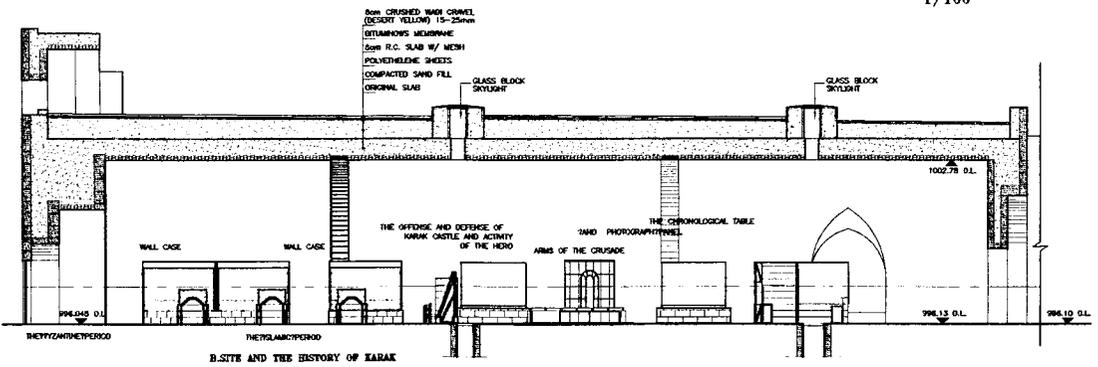


SECTIONS B-B
1/100

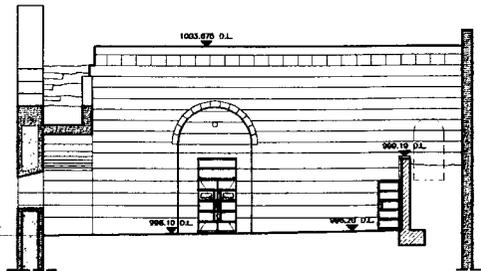

FRONT ELEVATION
1/100

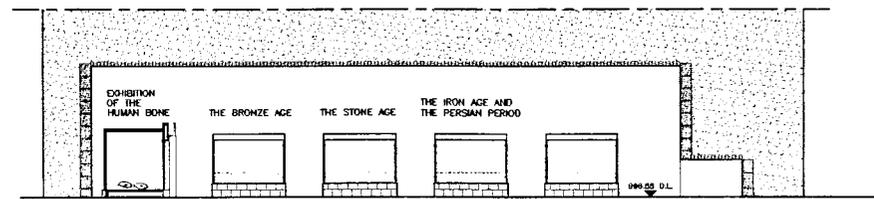

SECTIONS C-C
1/100

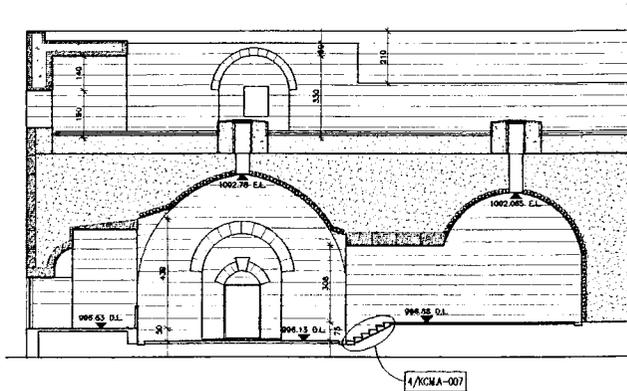

SECTION D-D
1/100

Project:
Tourism Sector Development Project
in the Hashemite Kingdom of Jordan

Executing Agency:
The Ministry of Tourism and Antiquities
The Ministry of Planning

SUB-PROJECT:
Karak Tourism Development Project
Karak Castle Museum

Note:
This detailed design has been executed by a team of consultants as shown below in accordance with the agreement between Japan International Cooperation Agency (JICA) and JICA Study Team.
The copyright of this drawing rests with JICA.

Designed by:
Japan International Cooperation Agency (JICA)
JICA Study Team:
Joint Venture of Pacific Consultants International and Yamasita Seidai Inc.
Subcontracted Local Consultant:

consultants
ENGINEERING & ARCHITECTURE
Tel: 995277 - Fax: 995230 - AMM - JORDAN


Date: June 2000

PROPOSED SECTIONS & ELEVATION


Drawing Title:

Scale: 1/100 Drawing No.: KCMA-005


TITLE OF CORNER : SIGNS	TYPE OF PANEL : ANODIZED ALUM.	QUANTITY 100	TITLE OF CORNER : TRAD MAP	TYPE OF PANEL : STEEL	QUANTITY 1	TITLE OF CORNER : T.V. STAND AT RECEPTION	TYPE OF PANEL : FLEX	QUANTITY 1	TITLE OF CORNER :	TYPE OF PANEL :	QUANTITY	Project: Tourism Sector Development Project in the Hashemite Kingdom of Jordan Executing Agency The Ministry of Tourism and Antiquities The Ministry of Planning SUB-PROJECT: Karak Tourism Development Project Karak Castle Museum Note: This detailed design has been awarded by a team of consultants as shown below in accordance with the agreement between Japan International Cooperation Agency (JICA) and JICA Study Team. The copyright of this drawing rests with JICA.
CONTENTS : TEXT			CONTENTS : TEXT			CONTENTS : TEXT & LOGO						
PRINT METHOD : SUBLIMATION SYSTEM			PRINT METHOD : DIGITAL PRINTING SYSTEM ON TRANSPARENT CONTACT PAPER			PRINT METHOD : DIGITAL PRINTING SYSTEM						
MATERIAL OF PANEL : ANODIZED ALUM., SILVER COLOUR 1mm THICK WITH WOOD BASE			MATERIAL OF PANEL : STAINLESS STEEL			MATERIAL OF PANEL : FLEX WITH WHITE STEEL FRAMES						
REMARKS :			REMARKS :			REMARKS : REMOVABLE FLEX						
TITLE OF CORNER : TRADE MAP FOR KARAK		QUANTITY 1	TITLE OF CORNER : KARAK CASTLE MODEL		QUANTITY 1							Designed by: Japan International Cooperation Agency (JICA) JICA Study Team: Joint Venture of Pacific Consultants International and Yamazaki Sekiui Inc. Subcontracted Local Consultant: consolidated consultants engineering & environment 16 461377 - fax 461330 - 4686 - 4004 Date: June 2000 EXHIBITION PANELS & MODELS Drawing Title Scale: N.T.S. Drawing No.: KCMEX-015
IMAGE TOPOGRAPHICAL MAP LANK B 1.8X1.05=2.97cm ²	TYPE TOPOGRAPHICAL MAP SIZE W 1.8m x D 0.2m x H 1.05m SCALE 1:40000 MATERIAL PAPER / PAINT DETAIL - REMARKS -		IMAGE ARCHITECTURAL MODEL LANK B 3.7X2.2=8.14cm ²	TYPE STRUCTURE OF ARCHITECTURE SIZE W 3.7m x D 2.2m x H 1.0m SCALE 1:100 MATERIAL FIBERGLASS REINFORCED PLASTICS, WOOD / PAINT DETAIL NUMBER OF PERSONS, NUMBER OF ANIMALS, PLANT (WOOD) EXIST REMARKS -								

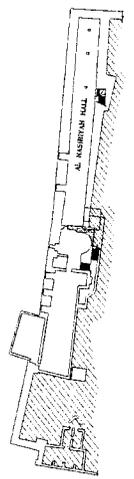


NASRIYAH LEVEL (NOT INCLUDED)

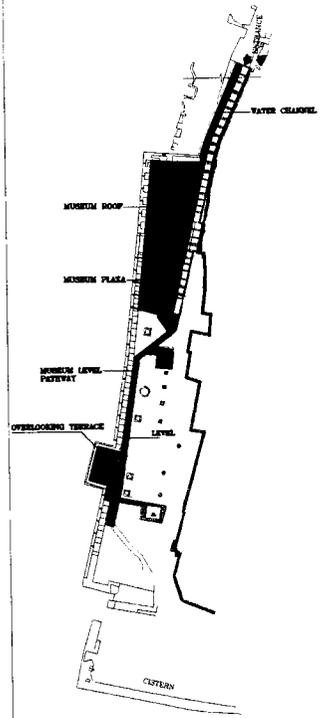

MUSEUM LEVEL AT 996.13 & MUSEUM ROOF AT 1003.80
■ AREA TO BE IMPROVED
■ PATHWAY (M)

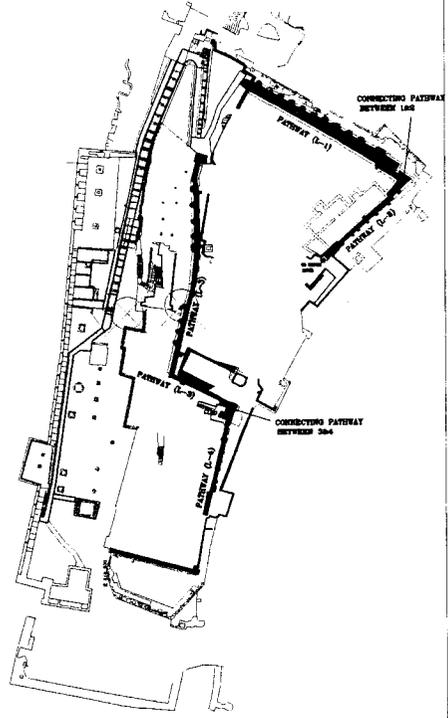

LOWER LEVEL PATHWAY
■ FOR PATHWAY (L-1) LEVEL 1023
■ FOR PATHWAY (L-2) LEVEL 1024-1025.5
■ FOR PATHWAY (L-3) LEVEL 1015.5-1020
■ FOR PATHWAY (L-4) LEVEL 1015

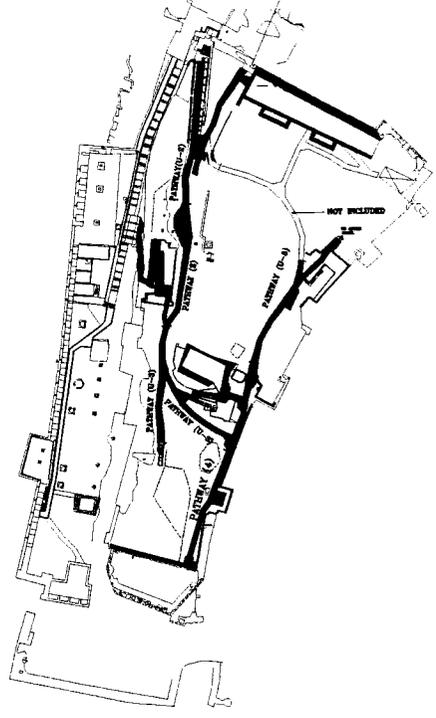


UPPER LEVEL PATHWAY (No. BY SHEET)
■ FOR PATHWAY (U-1) LEVEL 1017-1023
■ FOR PATHWAY (U-2) LEVEL 1023-1025
■ FOR PATHWAY (U-3) LEVEL 1019-1023
■ FOR PATHWAY (U-4) LEVEL 1021-1021.5
■ FOR PATHWAY (U-5) LEVEL 1026-1029

Project:
Tourism Sector Development Project
in the Hashemite Kingdom of Jordan
Executing Agency
The Ministry of Tourism and Antiquities
The Ministry of Planning
SUB-PROJECT:
Karak Tourism Development Project
Karak Castle Pathways

Note:
This detailed design has been executed by a team of consultants as shown below in accordance with the agreement between Japan International Cooperation Agency (JICA) and JICA Study Team.
The copyright of this drawing rests with JICA.

NOTE:
— BOUNDARY LINE TO SEPARATE PATHWAY NUMBERING

Designed by:
Japan International Cooperation Agency (JICA)
JICA Study Team:
Joint Venture of
Pacific Consultants International and
Yamasa Sekkei Inc.
Subcontracted Local Consultant:

 


Date: June 2000

KEY PLANS
PATHWAY & LEVELS


Drawing Title:

Scale: 1:1000

Drawing No.: KCP.A-001

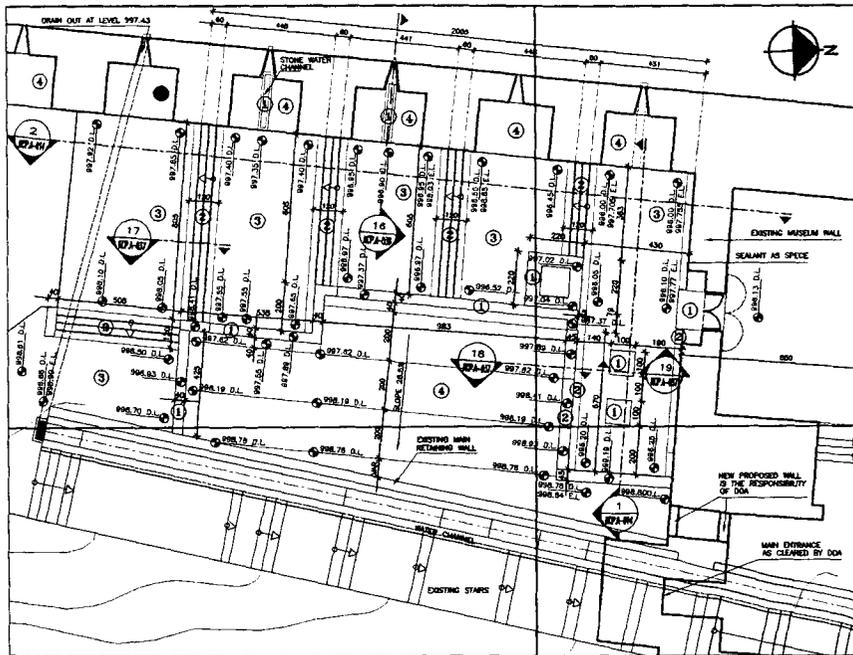


PLAZA PLAN
1:100

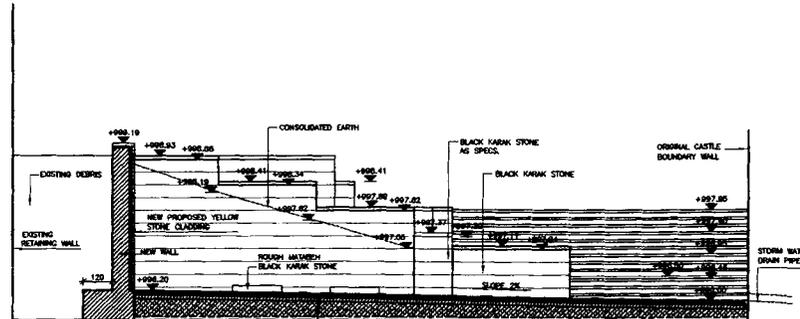

SECTION 1
1:60

ROUGH CRUSHED WADI GRAVEL(15-25)mm
DESERT YELLOW W/ STABILIZER AS SPECS.
DAMP PROOF MEMBRANE (TO BE DECIDED LATER) SEE NOTE (1)
SLAB (CONSISTENT TO BE DETERMINED LATER) SEE NOTE (1)
COMPACTED FILL (TO BE VERIFIED ON SITE)
ORIGINAL SLAB LEVEL
TO BE DEFINED BY DOA

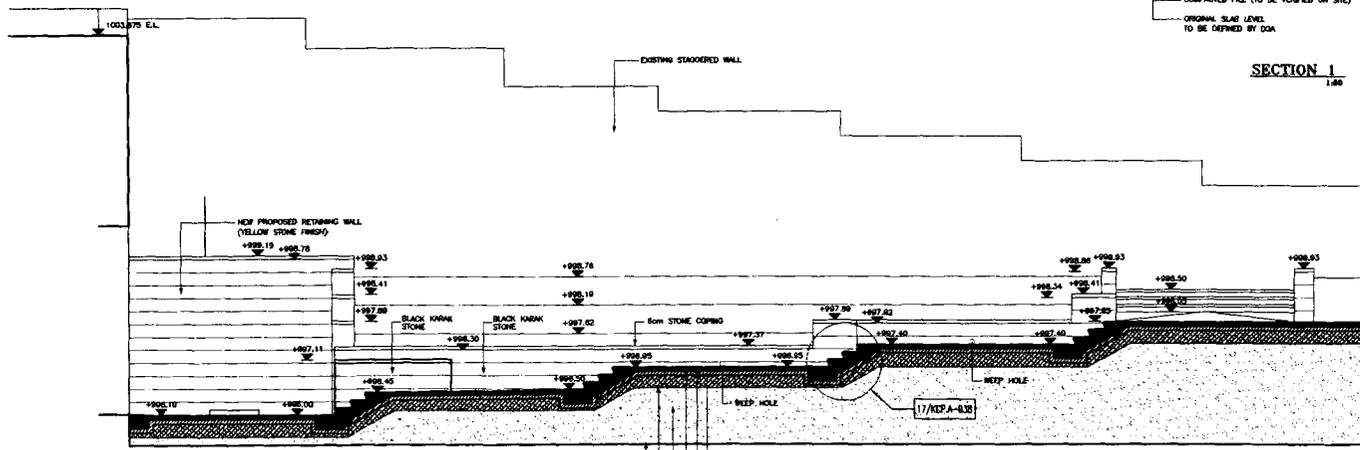

SECTION 2
1:60

6cm CRUSHED WADI GRAVEL(15-25)mm
DESERT YELLOW
DAMP PROOF MEMBRANE (TO BE DECIDED LATER) SEE NOTE (1)
SLAB (CONSISTENT TO BE DETERMINED LATER) SEE NOTE (1)
COMPACTED FILL
SEPARATION LAYER (POLYETHYLENE SHEETS)
2 LAYERS x 250 MICRON THICK WHERE POSSIBLE TO REACH ORIGINAL SLAB LEVEL

NOTE (1)
MATCHING WATER TO EXISTING PAVED WALL, ROOF FILL TO BE DETERMINED LATER TO DETERMINE SLAB CONSISTENT & SUGGESTED COVERING FOR EXISTING SLAB FOR WHICH MEMBRANE CAN BE DECIDED.

Project:
Tourism Sector Development Project
in the Hashemite Kingdom of Jordan

Executing Agency
The Ministry of Tourism and Antiquities
The Ministry of Planning

SUB-PROJECT:
Karak Tourism Development Project
Karak Castle Museum

Note:
This detailed design has been executed by a team of consultants on shown herein in accordance with the agreement between Japan International Cooperation Agency (JICA) and JICA Study Team.

The copyright of this drawing rests with JICA.

LEGEND:
● ROUGH MATAREH BLACK KARAK STONE
● DESERT YELLOW STONE
● CRUSHED WADI GRAVEL STONE (15-25)mm W/STABILIZER AS SPECS.
● CONSOLIDATED EARTH
● LOOSE GRAVEL

NOTES:
- DOA SHOULD APPROVE REMOVAL OF STAIRS LEADING TO MUSEUM AT ENTRANCE.
- CLOSE DOOR OPENING AT MUSEUM WALL (ADJACENT ROOM) AFTER APPROVAL & INSTRUCTIONS OF DOA.
- FINAL LEVELS INDICATED HERE FOR PLAZA NEED TO BE APPROVED BY DOA & AFTER CONDUCTING EXCAVATIONS BEFORE IMPLEMENTATION.

NOTE & REMARK:
- IF DOA IS PLANNING TO REMOVE RETAINING WALL TO EXPOSE ENTRANCE WITHIN THE FRAME WORK OF THIS PROJECT ANEW DESIGN FOR RETAINING WALL, NEEDS TO BE ADDRESSED ACCORDINGLY.

KEY PLAN


Designed by:
Japan International Cooperation Agency (JICA)
JICA Study Team:
Joint Venture of
Pacific Consultants International and
Yamato Sekkal Inc.
Subcontracted Local Consultant:
consolidated consultants
14, #12377 - Fax: #61236 - NAMA - JORDAN

Date: June 2000

MUSEUM PLAZA
PLAN & SECTIONS

Drawing Title:

Scale: 1:100, 1:60 Drawing No.: KCP-A-015

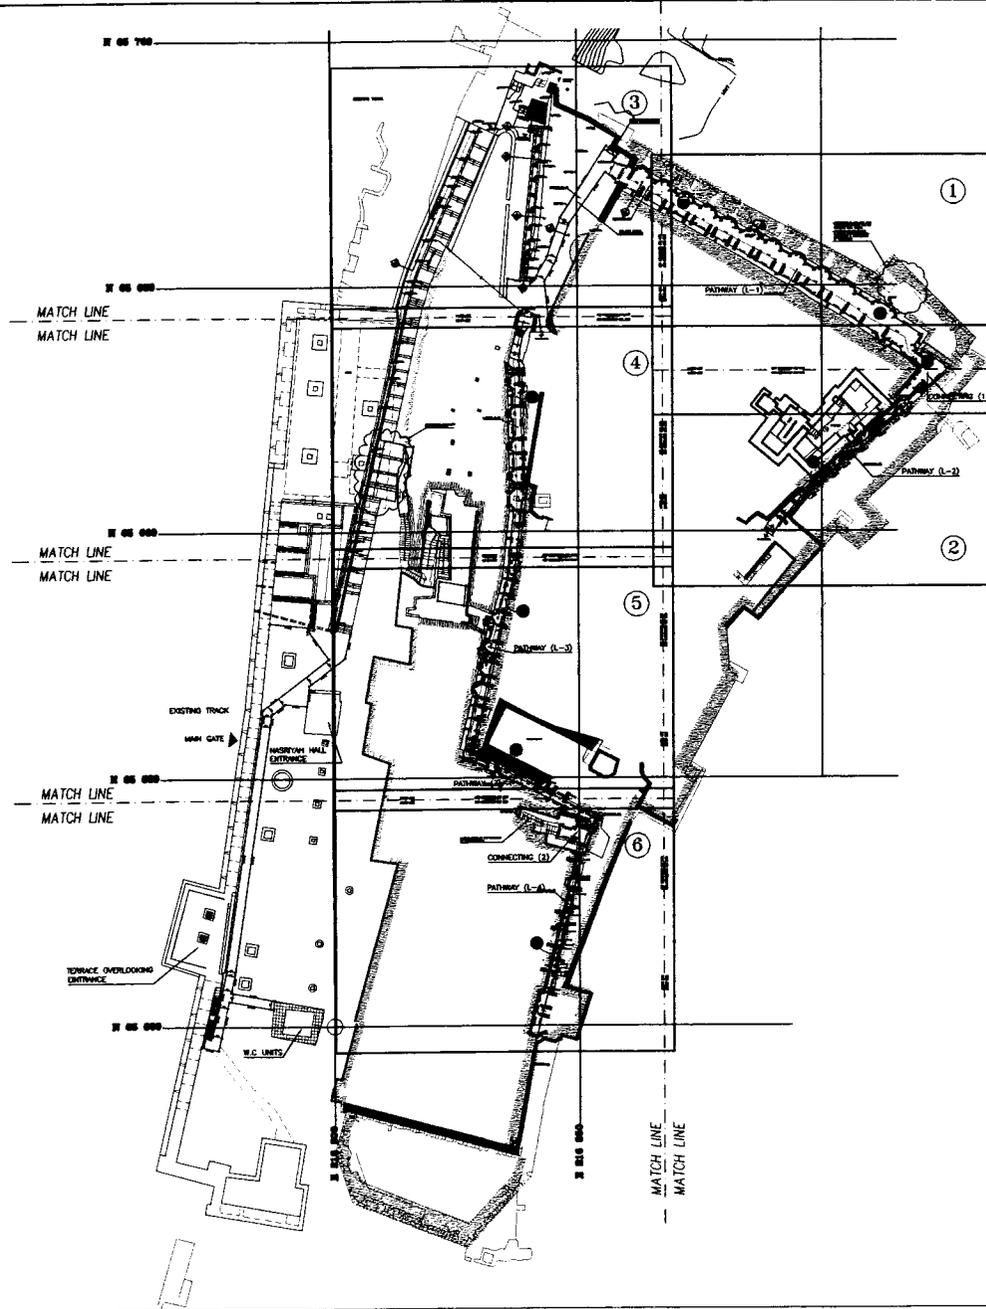

AREA FINISHES & SCHEDULE / MUSEUM LEVEL

No.	ITEM	AREA (m ²)
①	OUTDOOR PATHWAY (YELLOW WADI GRAVEL W/STABILIZER)	
●	INDOOR & CONNECTING PATHWAY (YELLOW WADI GRAVEL)	650.68
③	EDGING, STAIRS, SKYLIGHT & RETAINING WALLS (YELLOW STONE)	
④	RETAINING WALLS (BLACK STONE)	

MATCH LINE
MATCH LINE


Project:
Tourism Sector Development Project
in the Hashemite Kingdom of Jordan

Executing Agency
The Ministry of Tourism and Antiquities
The Ministry of Planning

SUB-PROJECT:
Karak Tourism Development Project
Karak Castle Pathways

Note:
This detailed design has been executed by a team of consultants as shown below in accordance with the agreement between Japan International Cooperation Agency (JICA) and JICA Study Team.
The copyright of this drawing rests with JICA.

NOTE:
- PREPARATION OF PATHWAY LEVEL UNDER STRICT SUPERVISION OF IDA & WHEN EVER NECESSARY.
- AREAS ARCHAEOLOGICAL EXCAVATIONS CAN PRECEDE PREPARATION WAY.
- EXTERIOR & CASTLE BOUNDARY LAYOUT IS DIGITIZED FROM OLD DRAWINGS

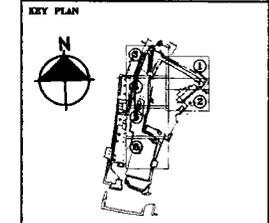


Designed by:
Japan International Cooperation Agency (JICA)
JICA Study Team:
Joint Venture of Pacific Consultants International and Yamashita Sekkei Inc.
Subcontracted Local Consultant:

consultants
ENGINEERING & ARCHITECTURE
Tel: 4822771 - Fax: 4822800 - AMMAN - JORDAN

Date: June 2000

GENERAL LAYOUT PATHWAY DESIGN (LOWER LEVEL) AREA & FINISHING SCHEDULE
Drawing Title:

Scale: 1/500 Drawing No.: KCPA-019

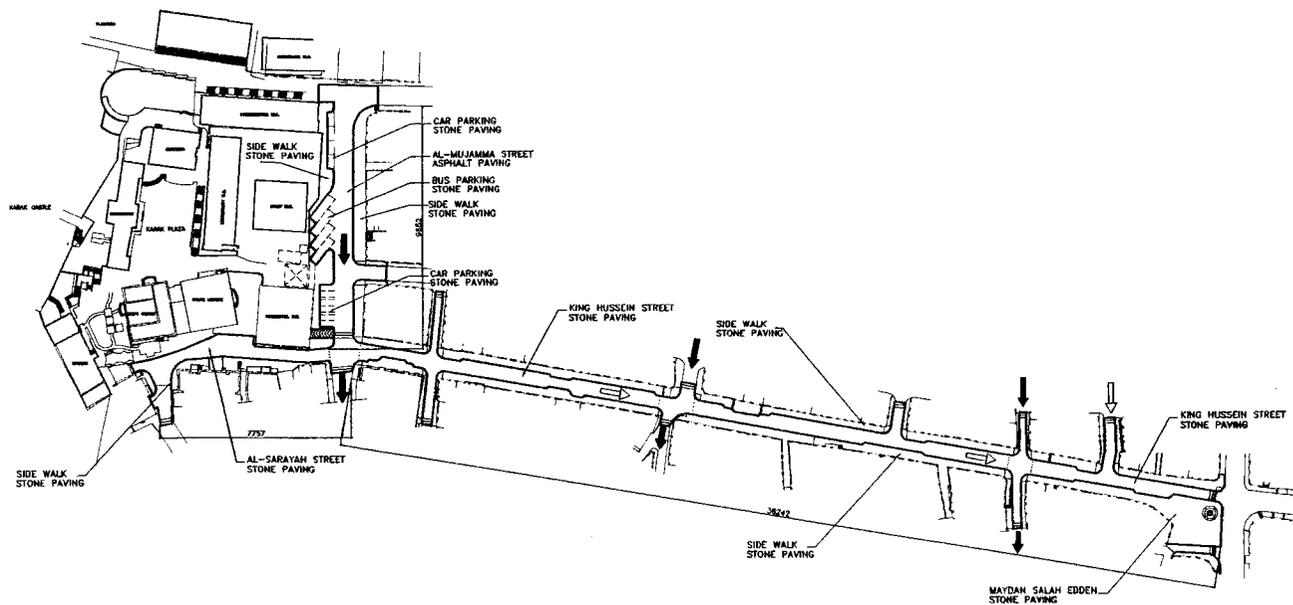


Project:
Tourism Sector Development Project
in the Hashemite Kingdom of Jordan

Executing Agency:
The Ministry of Tourism and Antiquities
The Ministry of Planning

SUB-PROJECT:
Karak Tourism Development Project
Upper Observation Point

Note:
This detailed design has been executed by a team of consultants as shown below in accordance with the agreement between Japan International Cooperation Agency (JICA) and JICA Study Team.
The copyright of this drawing rests with JICA.

 

Designed by:
Japan International Cooperation Agency (JICA)
JICA Study Team:
Joint Venture of Pacific Consultants International and Yamashita Sekidai Inc.
Subcontracted Local Consultant:

consolidated consultants
CONSULTANTS & ENGINEERS
Tel: 4412377 - Fax: 4412386 - 44498 - 45294


Date: June 2000

GENERAL LAYOUT PLAN

Drawing Title



Scale: 1/1000
Drawing No.: T.S.A-005

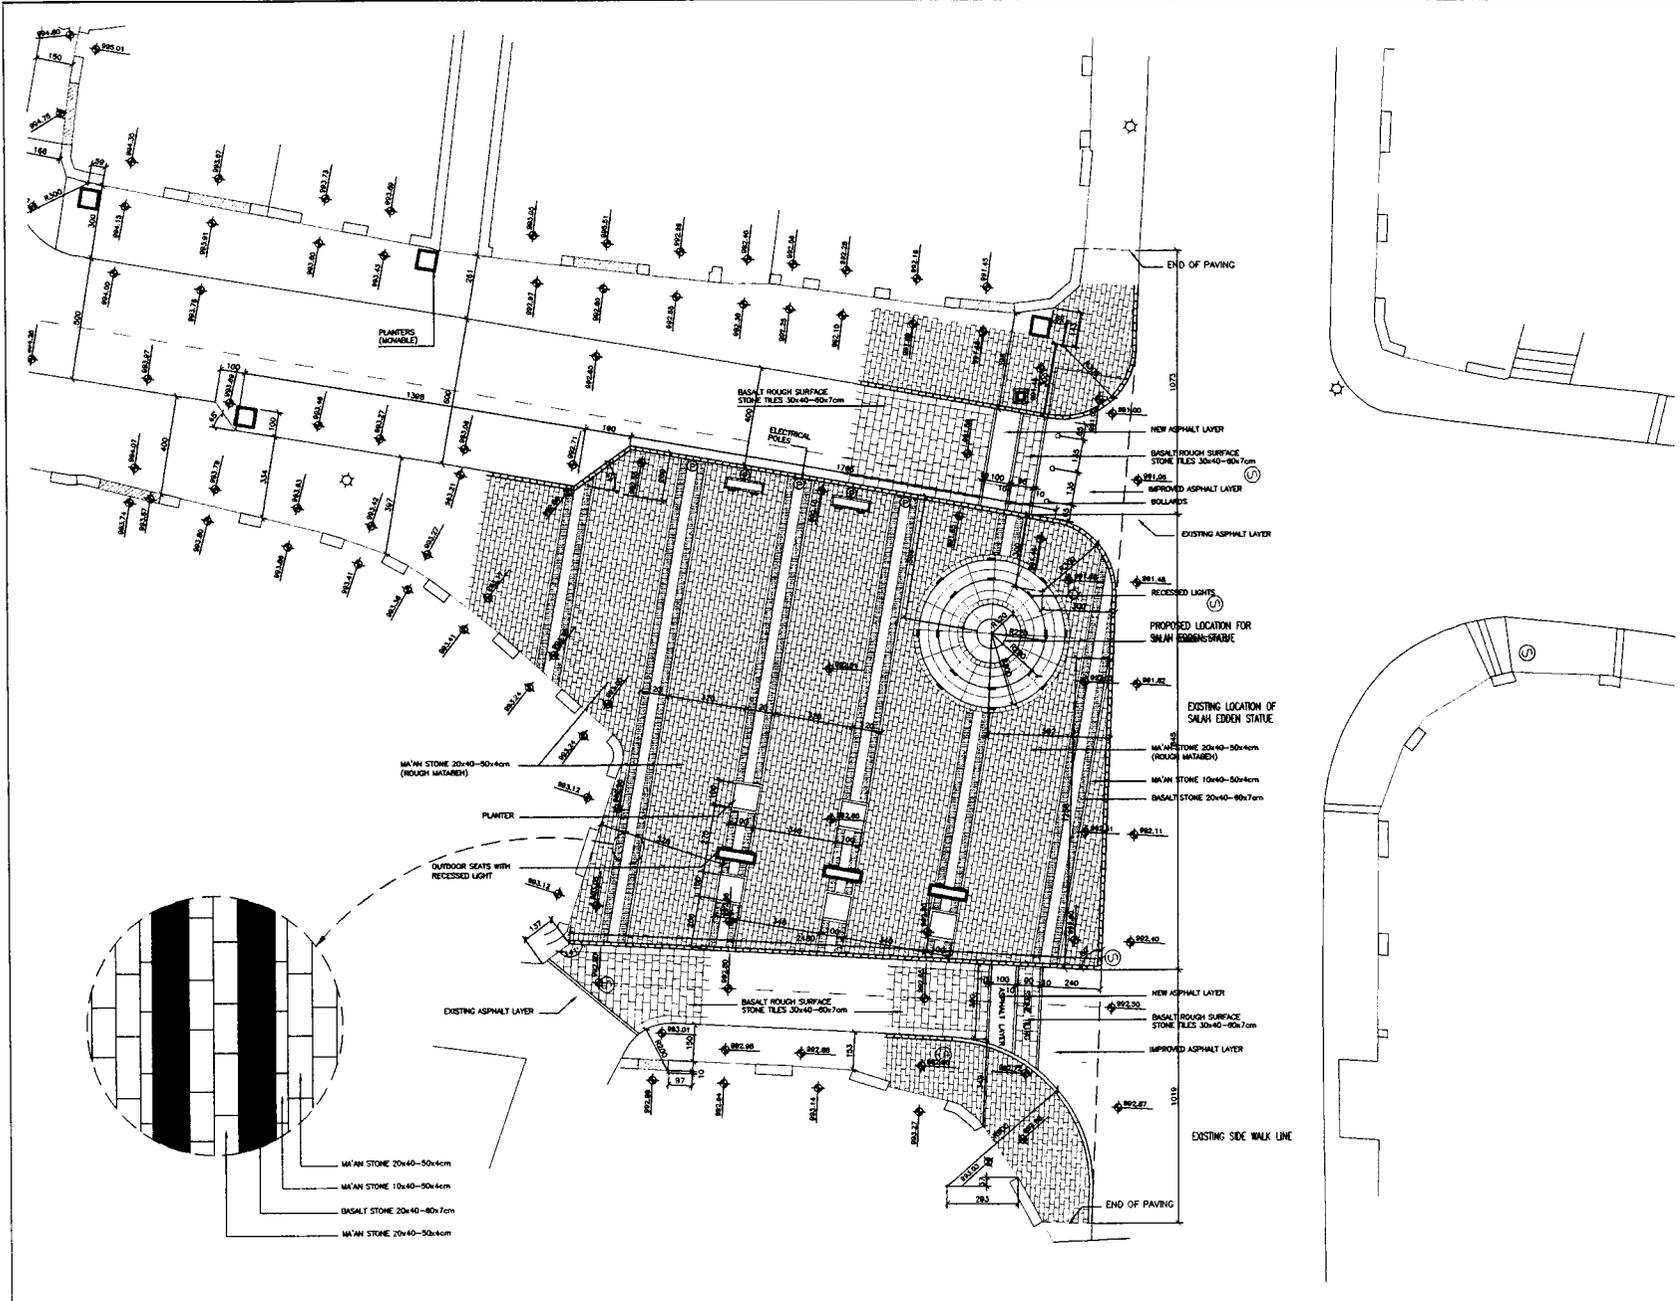

Project:
 Tourism Sector Development Project
 in the Hashemite Kingdom of Jordan

Executing Agency
 The Ministry of Tourism and Antiquities
 The Ministry of Planning

SUB-PROJECT:
 Karak Tourism Development Project
 Tourist Street

Note:
 This detailed design has been executed by
 a team of consultants as shown below in
 accordance with the agreement between
 Japan International Cooperation Agency
 (JICA) and JICA Study Team.
 The copyright of this drawing rests with
 JICA.


Designed by:
 Japan International Cooperation
 Agency (JICA)
 JICA Study Team:
 Joint Venture of
 Pacific Consultants International and
 Yamasita Sekkei Inc.
 Subcontracted Local Consultant:

consolidated consultants
 1st Floor, 100, 101, 102,1000

Date: June 2000

**MAYDAN SALAH
 EDDEN LAYOUT**

Scale: 1/100 Drawing No.: TS.L-003

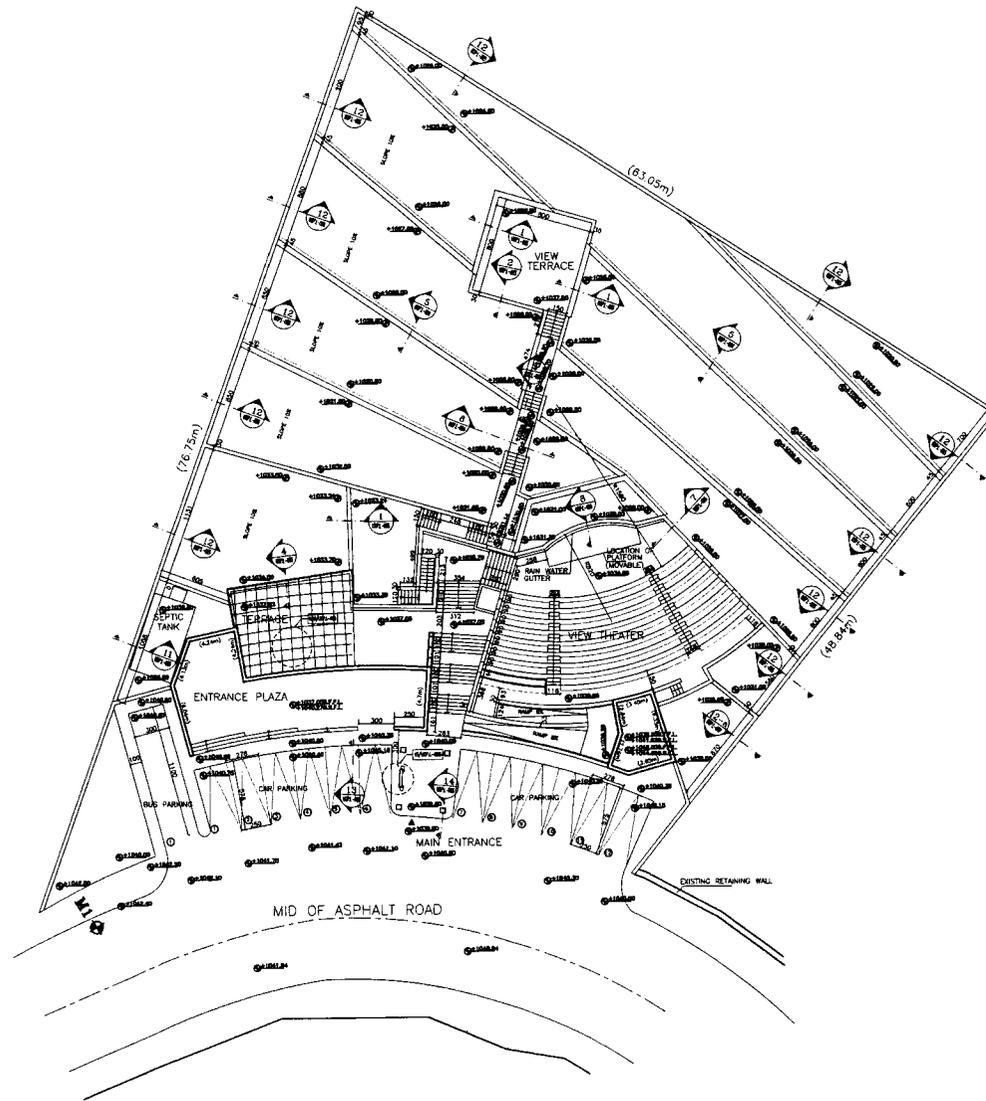

Project:
Tourism Sector Development Project
in the Hashemite Kingdom of Jordan

Executing Agency
The Ministry of Tourism and Antiquities
The Ministry of Planning

SUB-PROJECT:
Karak Tourism Development Project
Upper Observation Point

Note:
This detailed design has been executed by
a team of consultants as shown below in
accordance with the agreement between
Japan International Cooperation Agency
(JICA) and JICA Study Team.
The copyright of this drawing rests with
JICA.




Designed by:
Japan International Cooperation
Agency (JICA)
JICA Study Team:
Joint Venture of
Pacific Consultants International and
Yamasita Sekkei Inc.
Subcontracted Local Consultant:



Date: June 2000

SITE PLAN
Drawing Title:

Scale: 1:200 Drawing No.: UOP-A-002

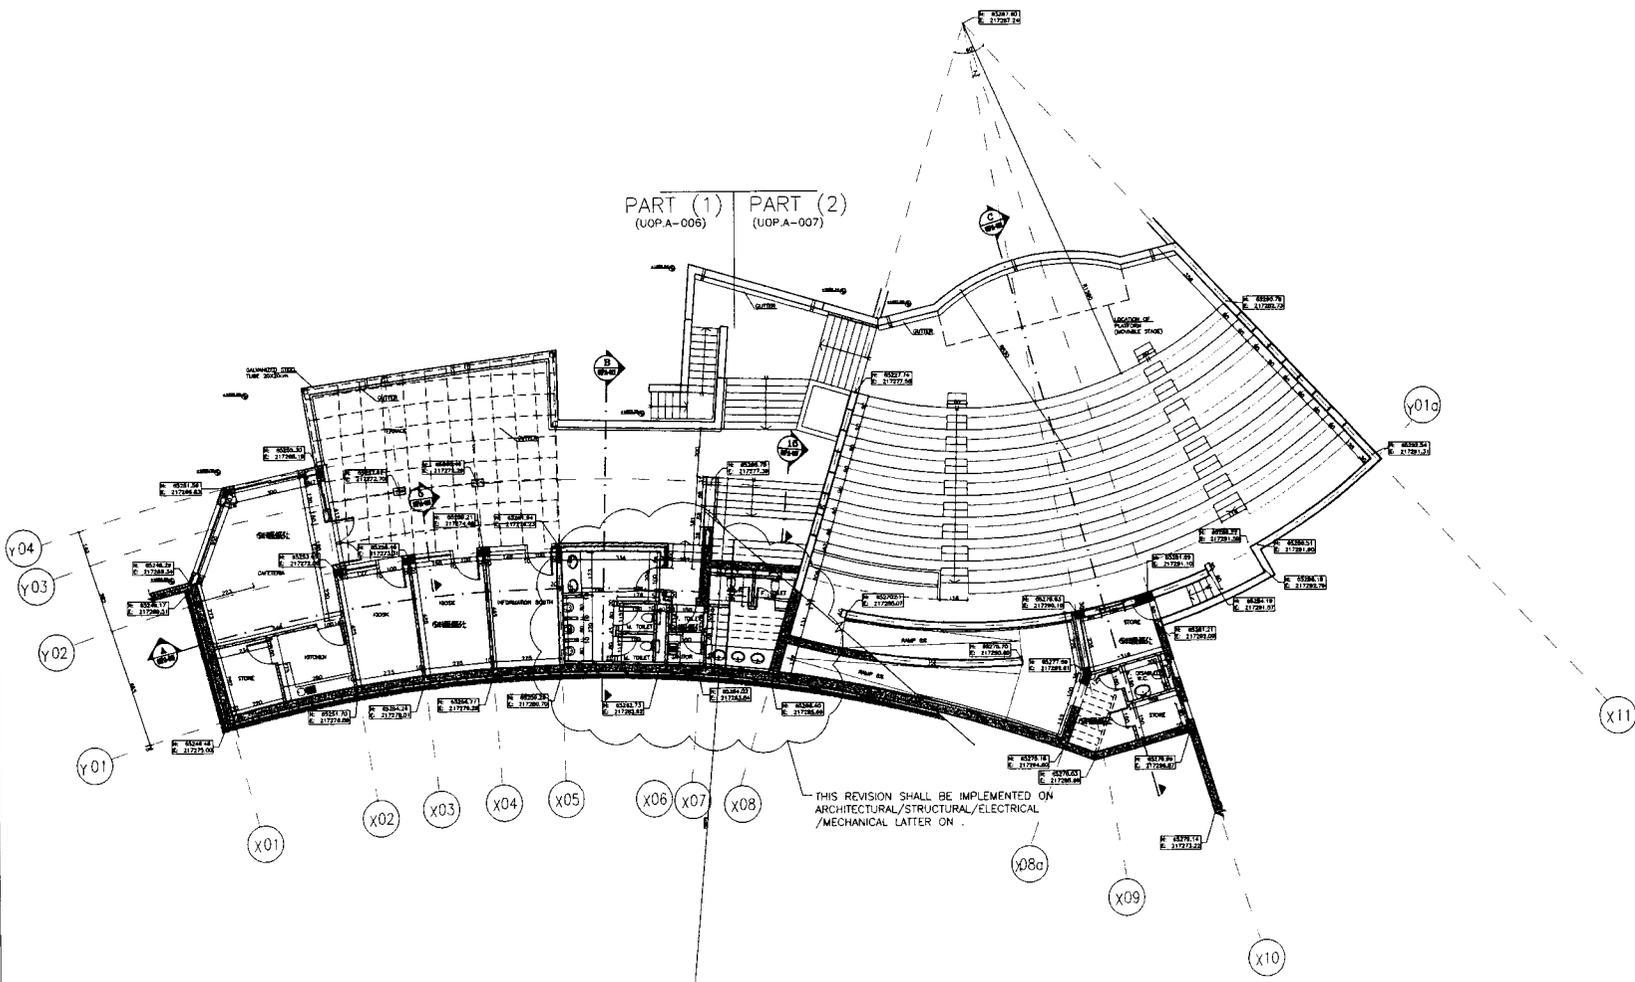

Project:
Tourism Sector Development Project
in the Hashemite Kingdom of Jordan

Executing Agency
The Ministry of Tourism and Antiquities
The Ministry of Planning

SUB-PROJECT:
Karak Tourism Development Project
Upper Observation Point

Note:
This detailed design has been executed by
a team of consultants as shown below in
accordance with the agreement between
Japan International Cooperation Agency
(JICA) and JICA Study Team.
The copyright of this drawing rests with
JICA.



Designed by:
Japan International Cooperation
Agency (JICA)

JICA Study Team:
Joint Venture of
Pacific Consultants International and
Yamashita Sekkei Inc.

Subcontracted Local Consultant:



Date: June 2000

**BASEMENT FLOOR PLAN
(GENERAL LAY OUT)**
Drawing Title

Scale: 1:100 Drawing No: UOP.A-005