

General Drawings

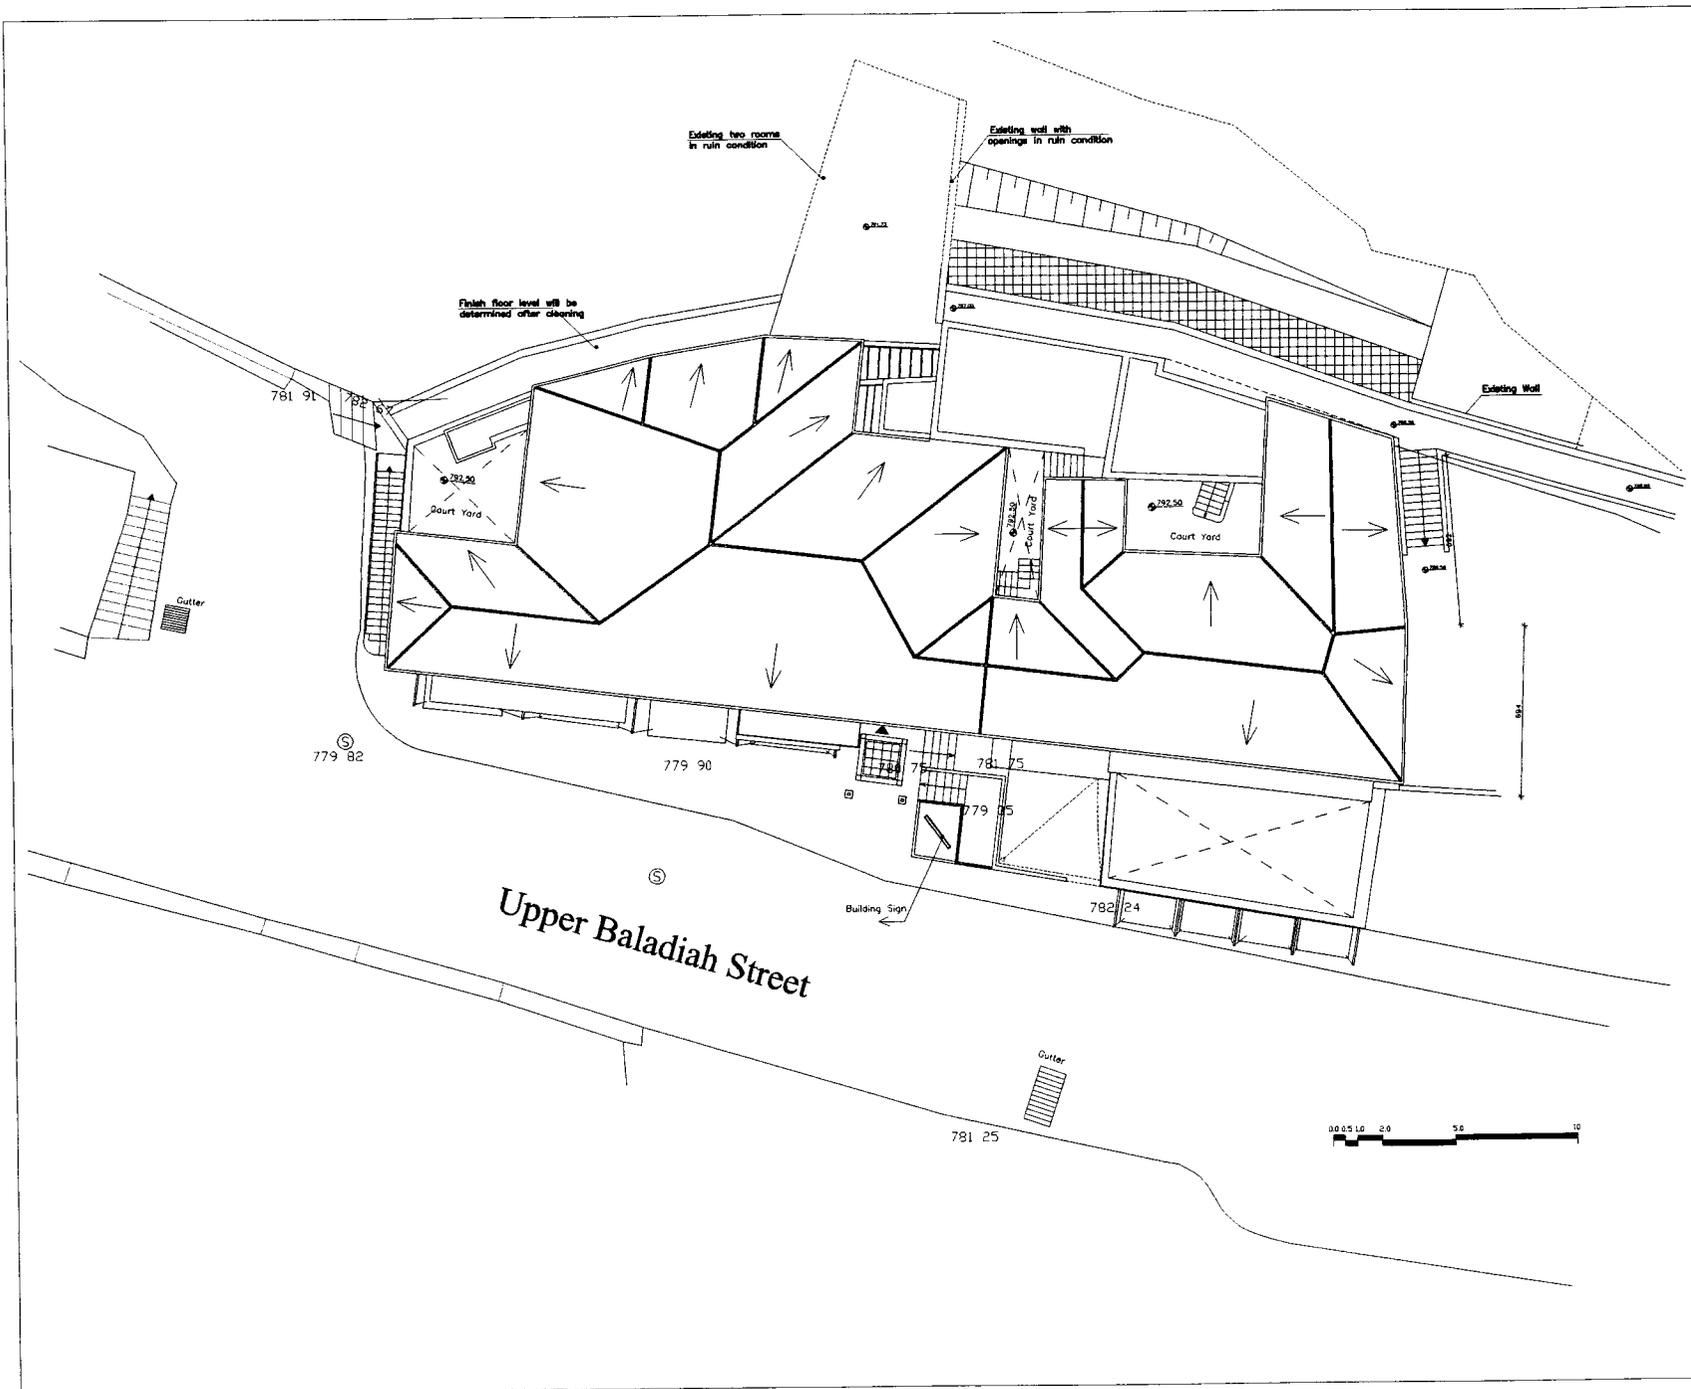

Tourism Sector Development Project
in the Hashemite Kingdom of Jordan

The Government of
the Hashemite Kingdom of Jordan
The Ministry of Tourism and Antiquities
The Ministry of Planning

Sub-Project:
Historic Old Salt Development
Historic Old Salt Museum
(Historic House Museum of Abu Jaber)

Note:
This detailed design has been executed by a team
of consultants as shown below in accordance with
the agreement between Japan International
Cooperation Agency (JICA) and JICA Study
Team.
The copyright of this drawing rests with JICA.

- Existing (Authentic)
- Existing (Later Addition)
- New Intervention
- Floor
- Doors
- Windows
- Roofing System
- Cracks


* For Dimensions of Interior rooms
And More Interior Details
Please Refer to 1/50 Enlargements
For Each Space (Sheets A-301 A-324)




Designed by:
Japan International Cooperation
Agency (JICA)
JICA Study Team:
Joint Venture of
Pacific Consultants International and
Yamasita Sekkei Inc.
Subcontracted Local Consultant:
TIBAH Consultants
Architects, Engineers

Historic House Museum of
Abu Jaber
Drawing Title:
Proposed Condition
Site Plan

Scale: 1:100
Drawing No.: HHM.A-201

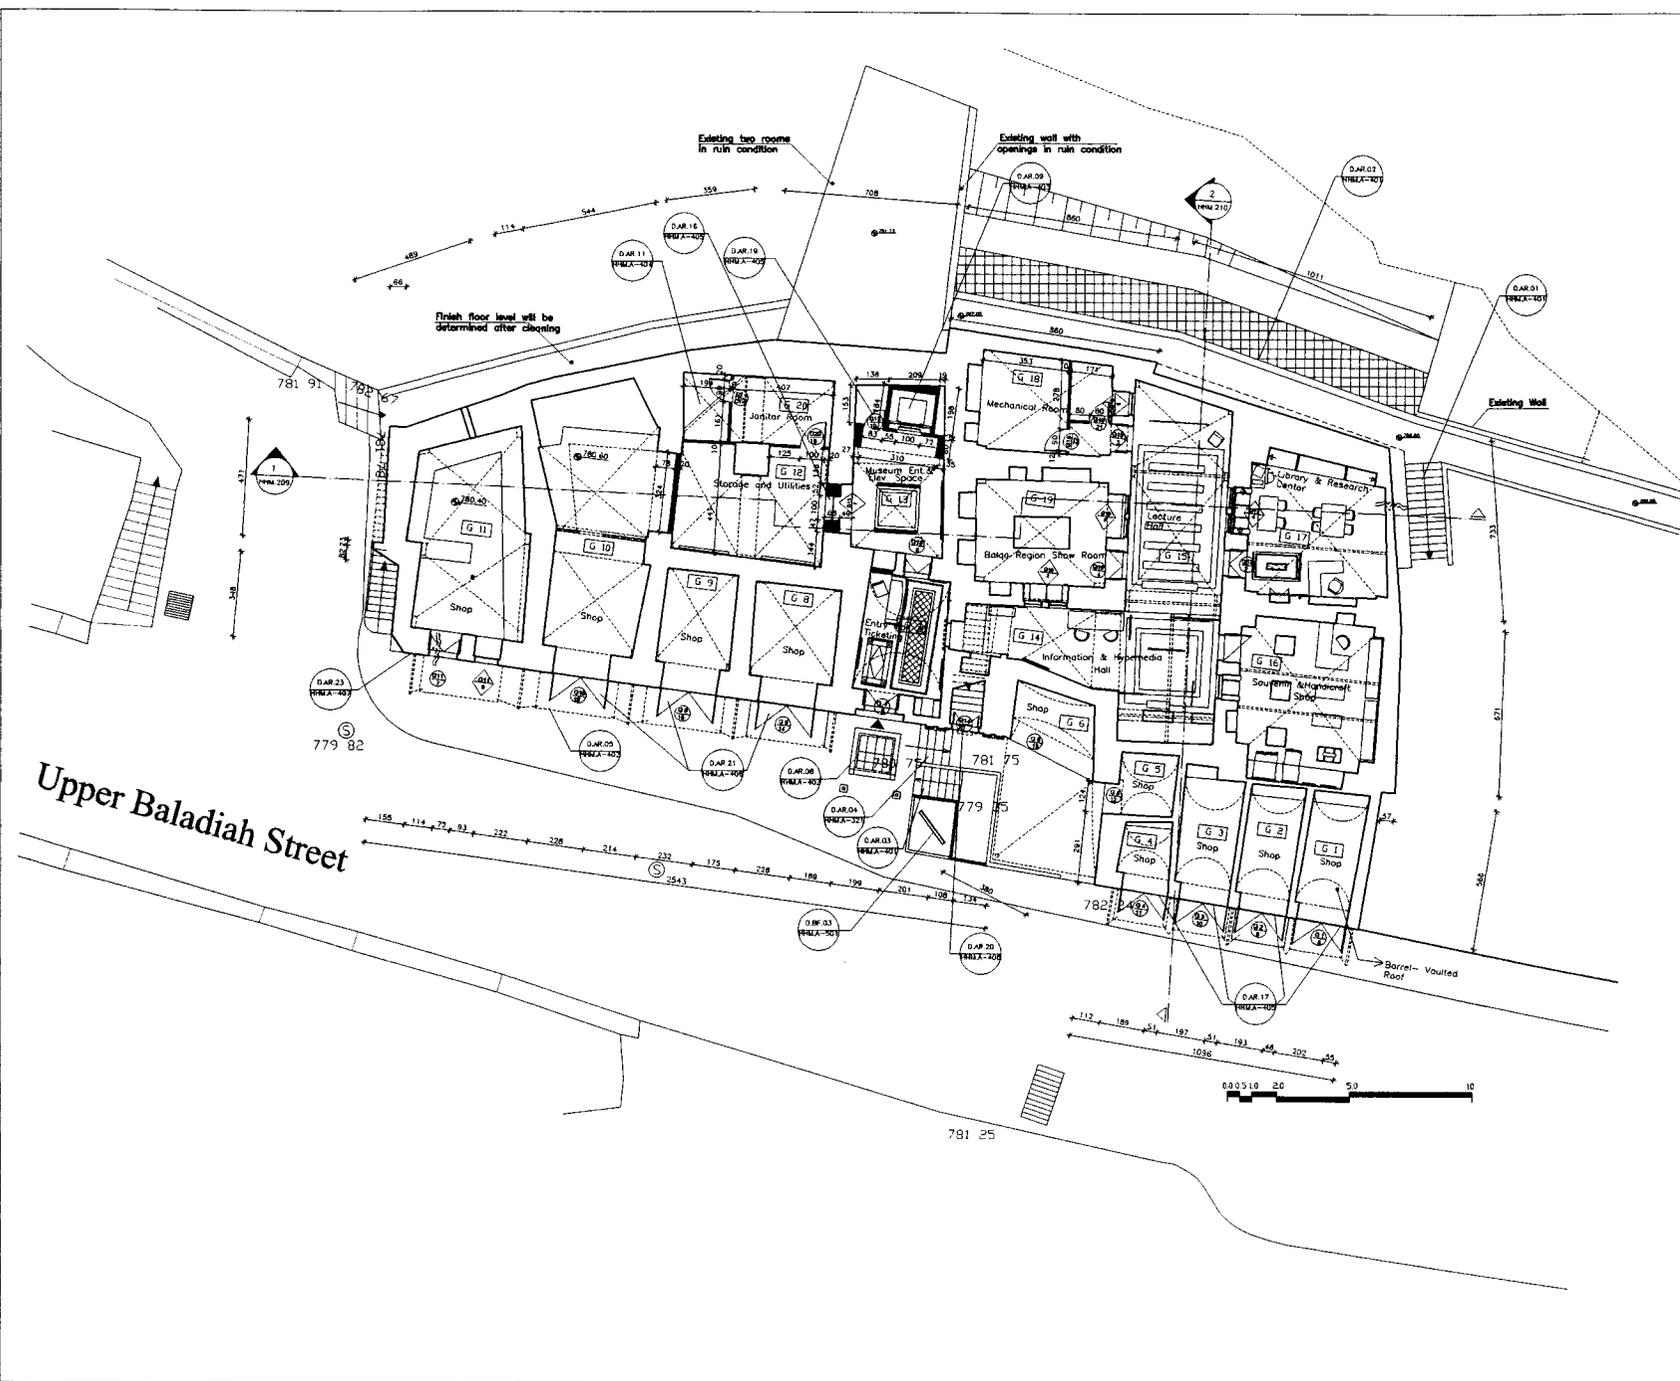

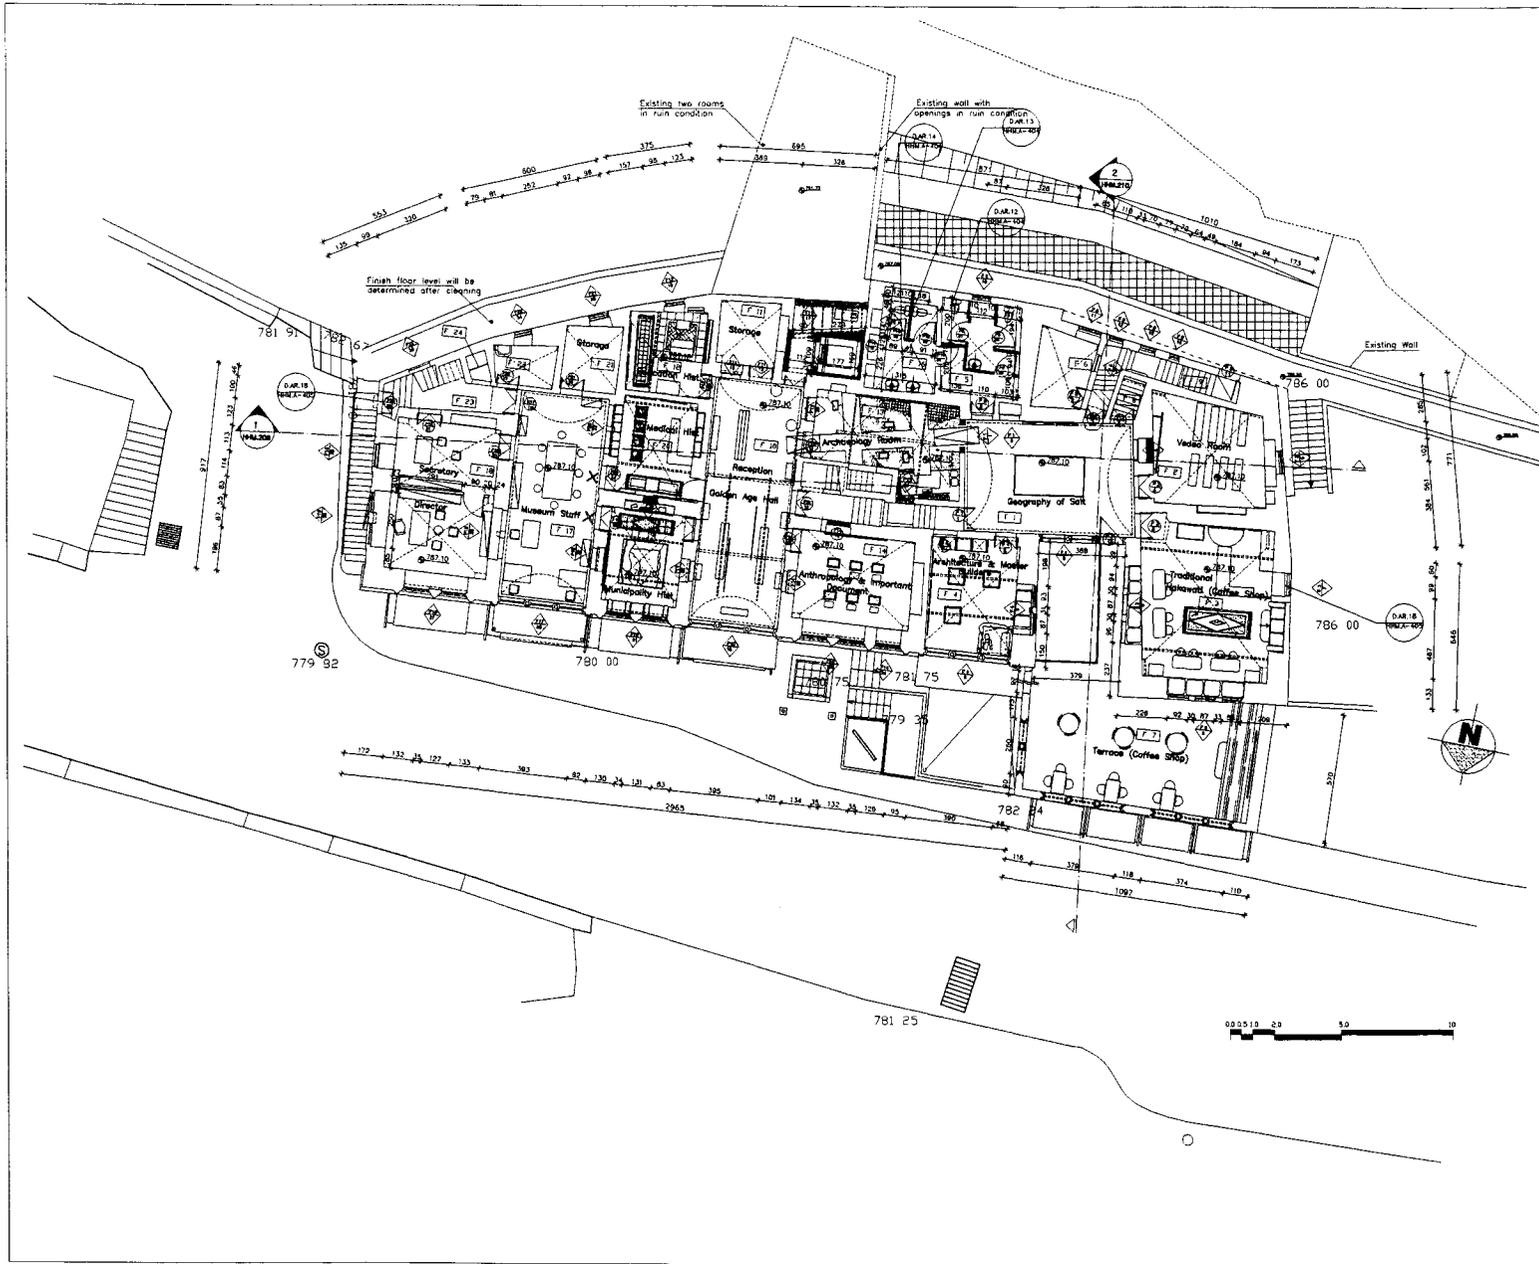

Tourism Sector Development Project
in the Hashemite Kingdom of Jordan

The Government of
the Hashemite Kingdom of Jordan
The Ministry of Tourism and Antiquities
The Ministry of Planning

Sub-Project:
Historic Old Salt Development
Historic Old Salt Museum
(Historic House Museum of Abu Jaber)

Note:
This detailed design has been executed by a team
of consultants as shown below in accordance with
the agreement between Japan International
Cooperation Agency (JICA) and JICA Study
Team.
The copyright of this drawing rests with JICA.

- Existing (Authentic)
 - Existing (Later Addition)
 - New Intervention
 - Floor
 - Doors
 - Windows
 - Roofing System
 - Cracks of Salt.
 - F1 Geography of Salt.
 - F2 Video Room.
 - F3 Traditional (Hakawati) Coffee Shop.
 - F4 Architecture & Master Builders .
 - F5 W.C.
 - F6 Storage.
 - F7 Terrace (Coffee Shop).
 - F8 Storage.
 - F9 Emergency Exit.
 - F10 Reception / Golden Age Hall.
 - F11 Storage.
 - F12 Education Hist.
 - F13 Archaeology Room.
 - F14 Anthropology & Important Document
 - F15 Elevator Space.
 - F16 W.C.
 - F17 Museum Staff.
 - F18 Administration / Director & Sec.
 - F19 Municipality Hist.
 - F20 Medical Hist.
 - F21 Storage.
 - F22 W.C.
 - F23 Entrance & Service Area.
- * For Dimensions of Interior rooms
And More Interior Details
Please Refer to 1/50 Enlargements
For Each Space (Sheets A-301, A-324)

Designed by:
Japan International Cooperation
Agency (JICA)
JICA Study Team:
Joint Venture of
Pacific Consultants International and
Yamashita Sekkei Inc.

Subcontracted Local Consultant:
TBAH Consultants
Architects, Engineers

Historic House Museum of
Abu Jaber

Drawing Title:
Proposed Condition
First Floor Plan

Scale: 1:100
Drawing No.: HHMA-203

Tourism Sector Development Project
in the Hashemite Kingdom of Jordan

The Government of
the Hashemite Kingdom of Jordan
The Ministry of Tourism and Antiquities
The Ministry of Planning

Sub-Project:
Historic Old Salt Development
Historic Old Salt Museum
(Historic House Museum of Abu Jaber)

Note:
The detailed design has been executed by a team
of consultants as shown below in accordance with
the agreement between Japan International
Cooperation Agency (JICA) and JICA Study
Team.
The copyright of this drawing rests with JICA.

- Existing (Authentic)
- Existing (Later Addition)
- New Intervention
- Floor
- Doors
- Windows
- Roofing System
- Cracks

- S1 Folk Dance Courtyard
 - S3 Religious & Festive Events
 - S4 Cloth Weaving & Carpets
 - S5 King Abdullah Room
 - S6 Silver, Pottery & Glass
 - S7 Musical Instruments & Ornaments
 - S8 Storage
 - S9 W.C.
 - S10 Children's Performance Courtyard
 - S11 Reception
 - S12 Children's Exhibit
 - S14 Multi-purpose Exhibit Room
 - S15 Storage
 - S16 W.C.
 - S17 Elevator Space
 - S18 "Tional" Courtyard Living
 - S19 Madafa / Restaurant
 - S20 Dining Room / Rest.
 - S21 Bedroom
 - S22 Significance Houses
 - S23 Mousneh Exhibit
 - S24 Kitchen
- * For Dimensions of Interior rooms
And More Interior Details
Please Refer to 1/50 Enlargements
For Each Space (Sheets A-301 A-324)



Designed by:
Japan International Cooperation
Agency (JICA)
JICA Study Team:
Joint Venture of
Pacific Consultants International and
Yamamoto Sekkei Inc.


Subcontracted Local Consultant:
TIBAH Consultants
Architects, Engineers
مهندسين معماريين ومهندسين



Historic House Museum of
Abu Jaber

Drawing Title:
Proposed Condition
Second Floor Plan

Scale: 1:100 Drawing No.: HHM.A-204

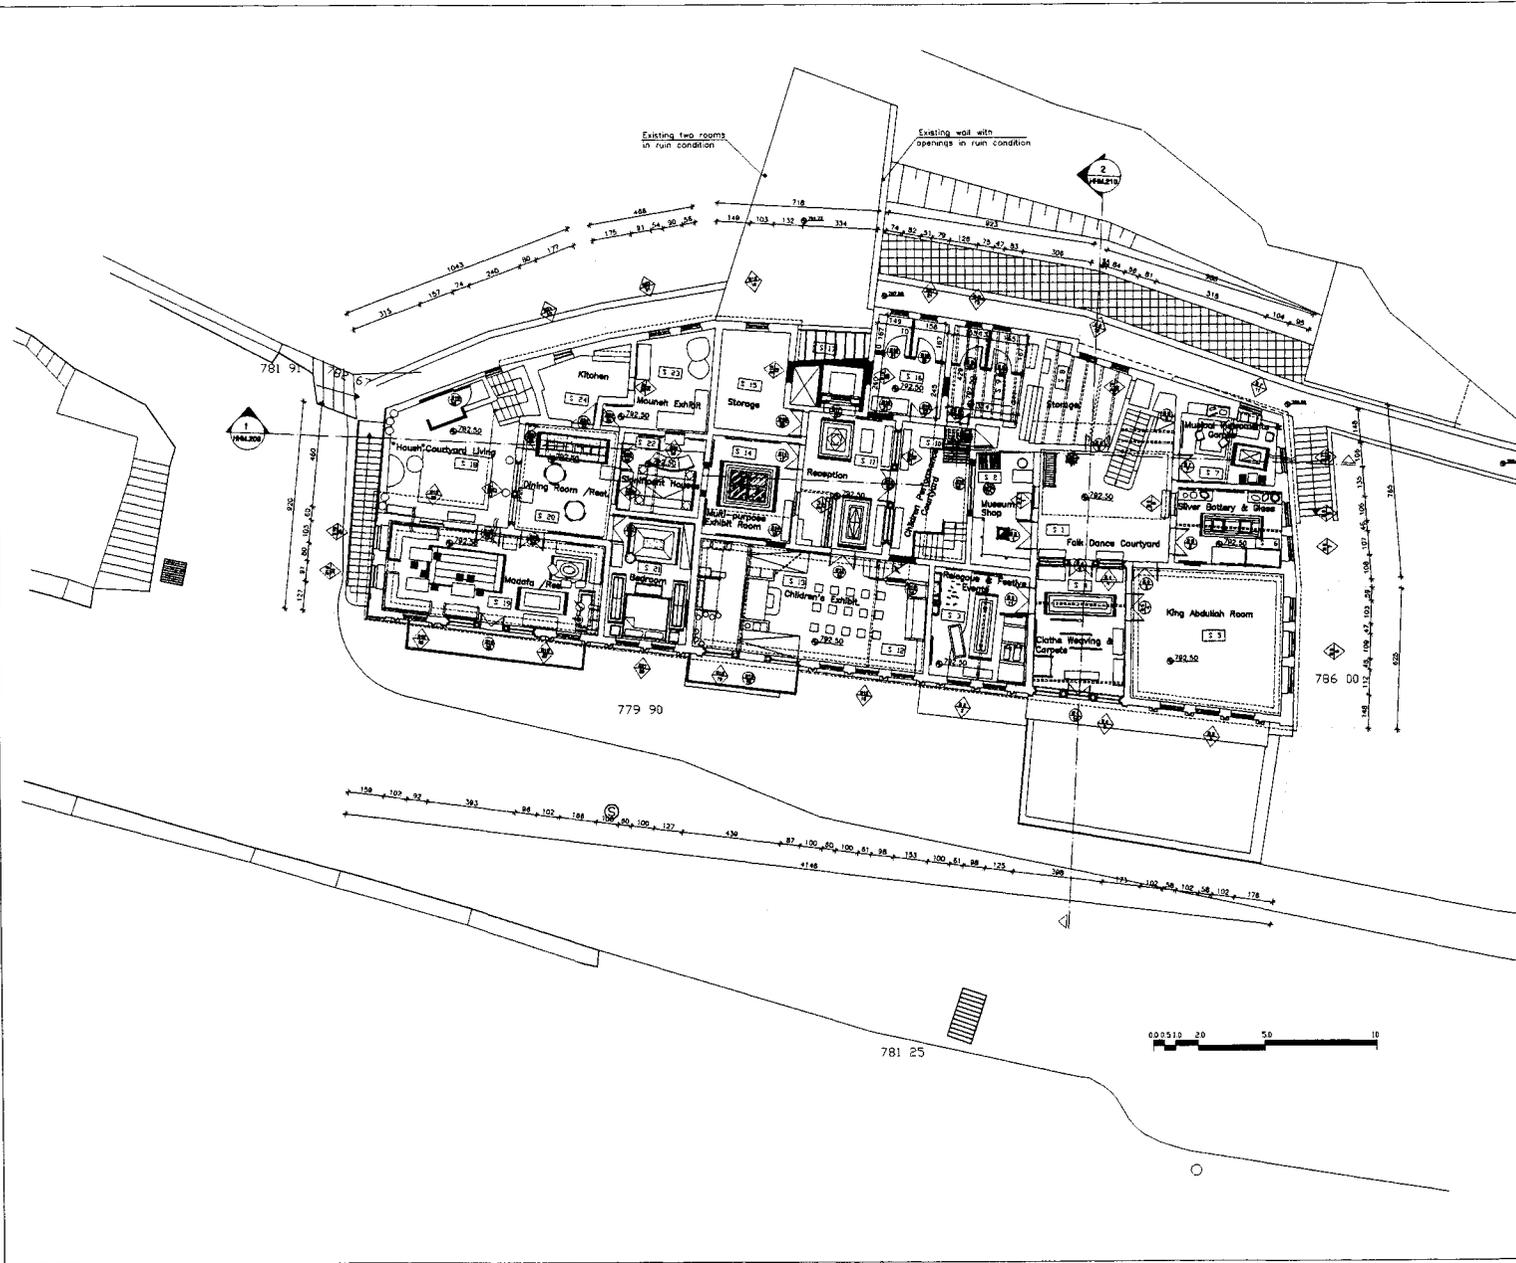

Tourism Sector Development Project
in the Hashemite Kingdom of Jordan


The Government of
the Hashemite Kingdom of Jordan
The Ministry of Tourism and Antiquities
The Ministry of Planning

Sub-Project:
Historic Old Salt Development
Historic Old Salt Museum
(Historic House Museum of Abu Jaber)

Note:
This detailed design has been executed by a team
of consultants as shown below in accordance with
the agreement between Japan International
Cooperation Agency (JICA) and JICA Study
Team.
The copyright of this drawing rests with JICA.



Designed by:
Japan International Cooperation
Agency (JICA)
JICA Study Team:
Joint Venture of
Pacific Consultants International and
Yamatai Sekkei Inc.

 Subcontracted Local Consultant:
TIBAH Consultants
Architects, Engineers


Historic House Museum Of
Abu Jaber

Drawing Title:
Proposed Condition
North Elevation

Scale:
1:100


Drawing No.:
HHM.A-205

Tourism Sector Development Project
in the Hashemite Kingdom of Jordan

The Government of
the Hashemite Kingdom of Jordan
The Ministry of Tourism and Antiquities
The Ministry of Planning

Sub-Project:
Historic Old Salt Development
Historic Old Salt Museum
(Historic House Museum of Abu Jaber)

Note:
This detailed design has been executed by a team
of consultants as shown below in accordance with
the agreement between Japan International
Cooperation Agency (JICA) and JICA Study
Team.
The copyright of this drawing rests with JICA.

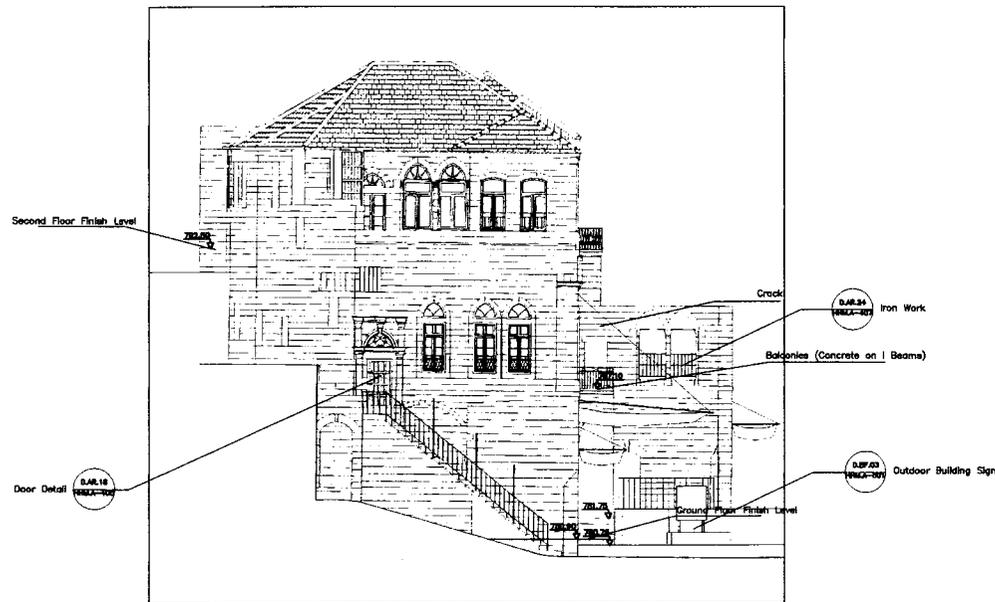

Designed by:
Japan International Cooperation
Agency (JICA)
JICA Study Team:
Joint Venture of
Pacific Consultants International and
Yamashita Sekkei Inc.

Subcontracted Local Consultant:
TIBAH Consultants
Architects, Engineers


Historic House Museum Of
Abu Jaber
Drawing title:
Proposed Condition
East Elevation

Scale:
1:100
Drawing No.:
HHM.A-208

Tourism Sector Development Project
in the Hashemite Kingdom of Jordan

The Government of
the Hashemite Kingdom of Jordan
The Ministry of Tourism and Antiquities
The Ministry of Planning

Sub-Project:
Historic Old Salt Development
Historic Old Salt Museum
(Historic House Museum of Abu Jaber)

Note:
This detailed design has been executed by a team
of consultants as shown below in accordance with
the agreement between Japan International
Cooperation Agency (JICA) and JICA Study
Team.
The copyright of this drawing rests with JICA.



Designed by:
Japan International Cooperation
Agency (JICA)
JICA Study Team:
Joint Venture of
Pacific Consultants International and
Yamasa Seikei Inc.
Subcontracted Local Consultant:
TIBAR Consultants
Architects, Engineers


Historic House Museum of
Abu Jaber
Drawing Title:
Proposed Condition
Section 1


Scale: 1:100 Drawing No.: HHM.A-209

Tourism Sector Development Project
In the Hashemite Kingdom of Jordan

The Government of
the Hashemite Kingdom of Jordan
The Ministry of Tourism and Antiquities
The Ministry of Planning

Sub-Project:
Historic Old Salt Development
Historic Old Salt Museum
(Historic House Museum of Abu Jaber)

Note:
This detailed design has been executed by a team
of consultants as shown below in accordance with
the agreement between Japan International
Cooperation Agency (JICA) and JICA Study
Team.
The copyright of this drawing rests with JICA.

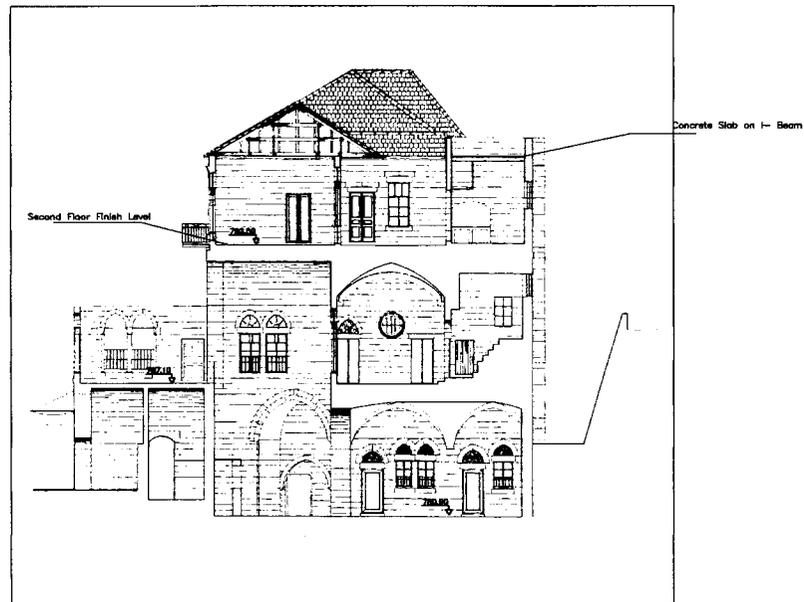

Designed by:
Japan International Cooperation
Agency (JICA)
JICA Study Team:
Joint Venture of
Pacific Consultants International and
Yamasita Sekkai Inc.
Subcontracted Local Consultant:
TIBAH Consultants
Architects, Engineers

Historic House Museum Of
Abu Jaber
Drawing Title:
Proposed Condition
Section 2



Scale:
1:100
Drawing No.:
HHM.A-210

Tourism Sector Development Project
in the Hashemite Kingdom of Jordan

The Government of
the Hashemite Kingdom of Jordan
The Ministry of Tourism and Antiquities
The Ministry of Planning

Sub-Project:
Historic Old Salt Development

Note:
This detailed design has been executed by a team
of consultants as shown below in accordance with
the agreement between Japan International
Cooperation Agency (JICA) and JICA Study
Team.
The copyright of this drawing rests with JICA.
ALL MEASUREMENTS ARE IN CENTIMETERS.
DO NOT SCALE FROM DRAWINGS.

 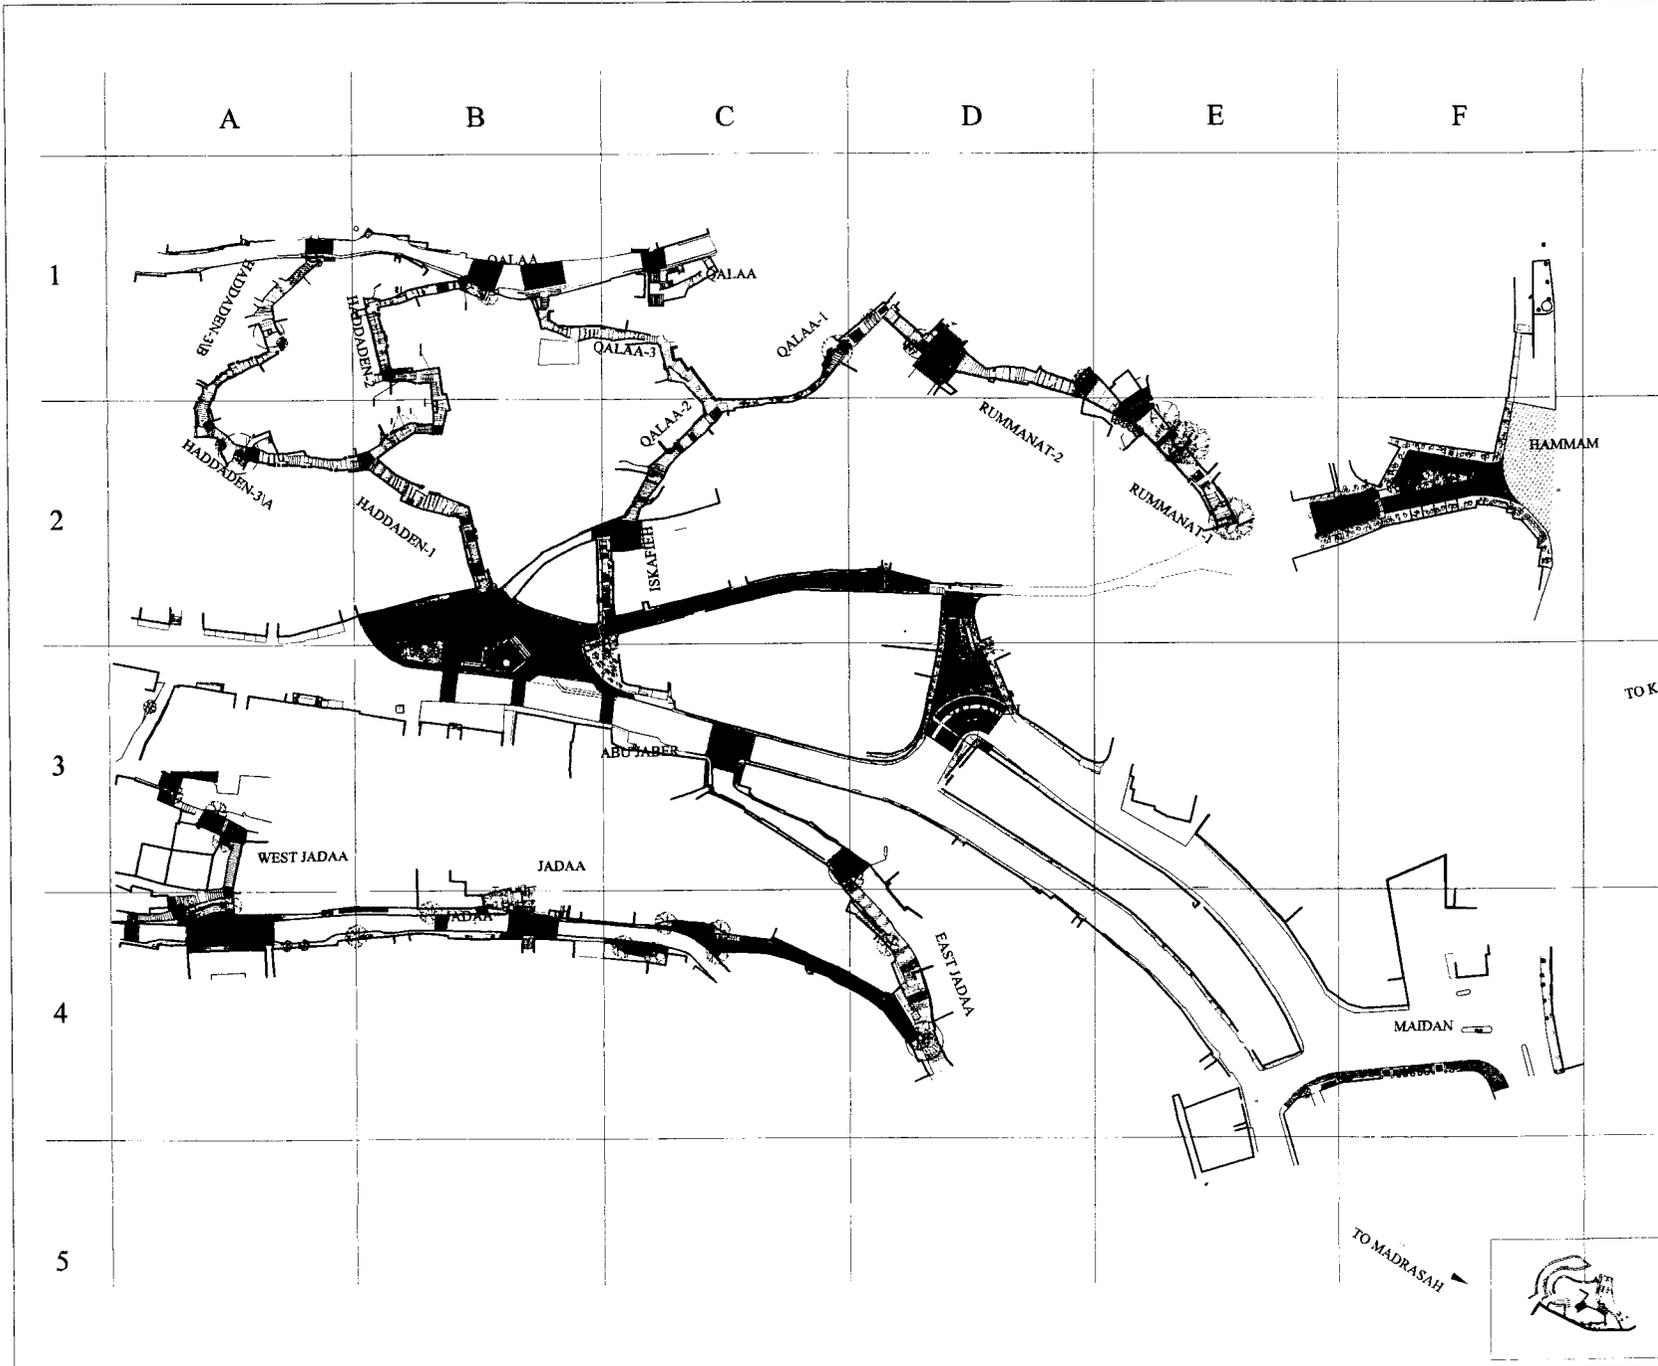

Designed by:
Japan International Cooperation
Agency (JICA)
JICA Study Team:
Joint Venture of
Pacific Consultants International and
Yamasa Seikei Inc.

Subcontracted Local Consultant:
TIBAH Consultants
Architects, Engineers

DATE JUNE-10 / 2000

Drawing title:
Tourist Trails
Master Plan For Salt-Proposed

Scale: 1:750
Drawing No.: SD.AG-04


Tourism Sector Development Project
in the Hashemite Kingdom of Jordan

The Government of
the Hashemite Kingdom of Jordan
The Ministry of Tourism and Antiquities
The Ministry of Planning

Sub-Project:
Historic Old Salt Development

Note:
• This detailed design has been executed by a team of consultants as shown below in accordance with the agreement between Japan International Cooperation Agency (JICA) and JICA Study Team.

- The copyright of this drawing rests with JICA.
- ALL MEASUREMENTS ARE IN CENTIMETERS.
- DO NOT SCALE FROM DRAWING.
- FOR TILING DETAILS REFER TO D-13.D-14.SD.AD-03
- D-15.D-16.SD.AD-04
- FOR TYPICAL STONE PISER DETAILS REFER TO D-01.D-02.D-03.SD.AD-01
- FOR TREE/FLOWER BED DETAILS REFER TO D-04.D-05.SD.AD-01
- FOR SIGN TYPES REFER TO D-19.D-20.D-21, D-22.SD.AD-05
- FOR MANHOLE DETAILS REFER TO D-15.SD.AD-04
- D-23.SD.AD-06
- FOR BOLLARDS DETAILS REFER TO D-24.SD.AD-06
- FOR LITTER BIN DETAILS REFER TO D-25.SD.AD-06
- FOR TYPICAL CLOCK DETAIL REFER TO D-26.SD.AD-06
- FOR BENCH DETAILS REFER TO D-27.SD.AD-07
- FOR WET STONE CLADDING DETAILS REFER TO D-33.SD.AD-08

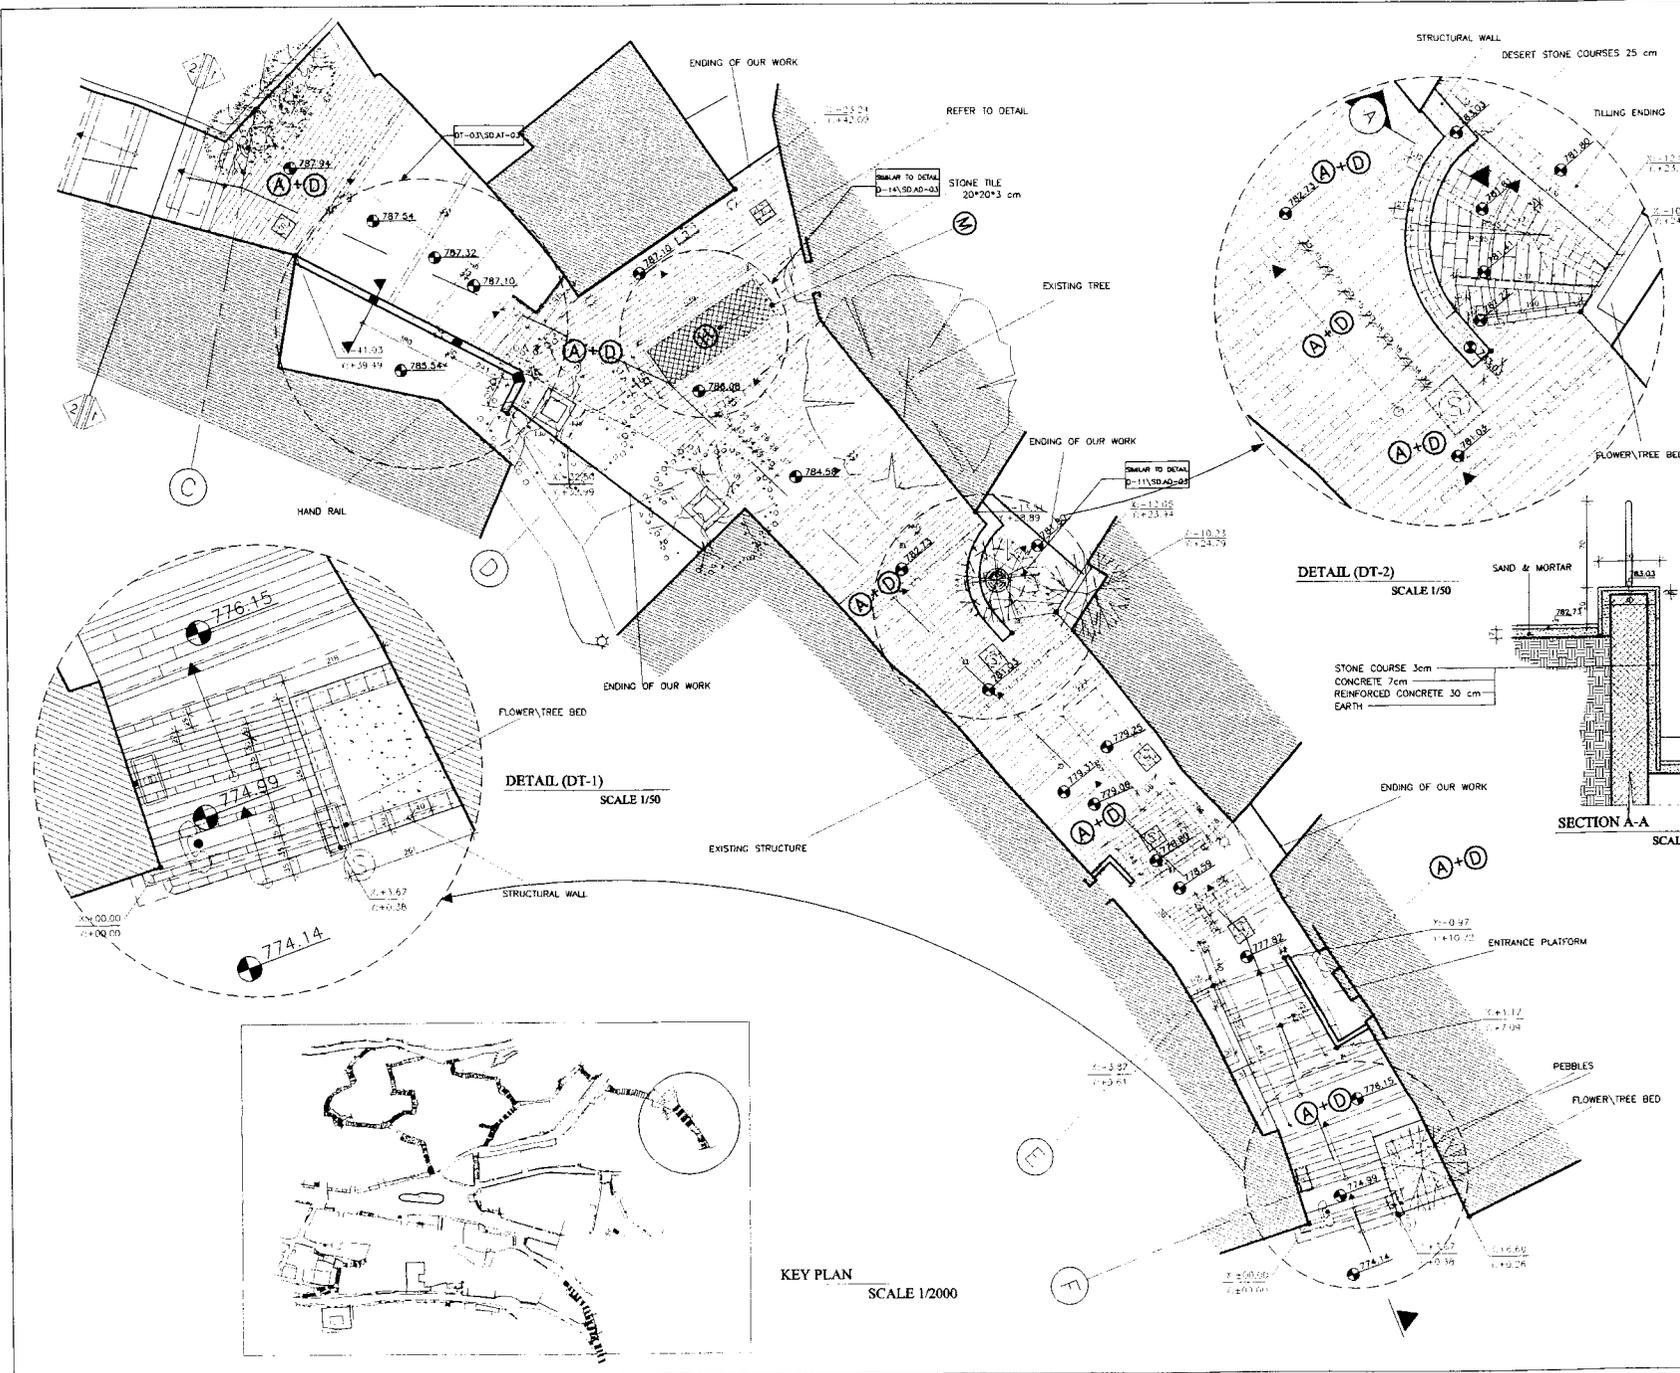

Designed by:
Japan International Cooperation Agency (JICA)
JICA Study Team:
Joint Venture of Pacific Consultants International and Yamasa Sekkei Inc.

Subcontracted Local Consultant:
TBAH Consultants
Architects, Engineers

DATE: JUNE-10 / 2000

Tourist Trails

Drawing Title:
Rummanat Stairway -1
plan

Scale: 1:50(1:100/1:2000) Drawing No.: SD-AT-02