


WEST ELEVATION

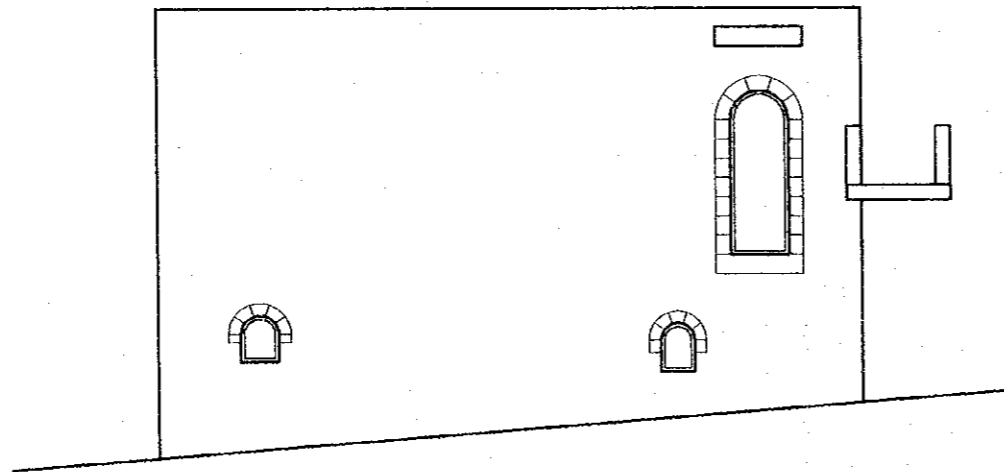


Project:
Tourism Sector Development Project
in the Hashemite Kingdom of Jordan

Executing Agency
The Ministry of Tourism and Antiquities
The Ministry of Planning

SUB-PROJECT:
Karak Tourism Development Project
Tourist Street

Note:
This detailed design has been executed by
a team of consultants as shown below in
accordance with the agreement between
Japan International Cooperation Agency
(JICA) and JICA Study Team.

The copyright of this drawing rests with
JICA .

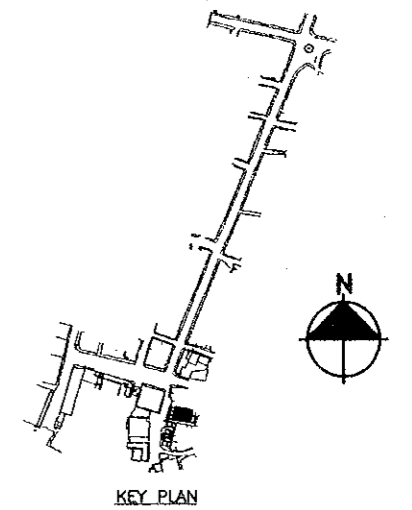

Designed by:
Japan International Cooperation
Agency (JICA)

JICA Study Team:
Joint Venture of
Pacific Consultants International and
Yamasita Sekkei Inc.

Subcontracted Local Consultant:

consolidated consultants
engineering & environment
Tel: 4612377 - Fax: 4612380 - AMMAN - JORDAN

DETAILED BUILDING SURVEY

Drawing Title:

Scale: 1/100 Drawing No.: DB.S-H11,2SB-003a



PHOTO NO. (6)



PHOTO NO. (8)

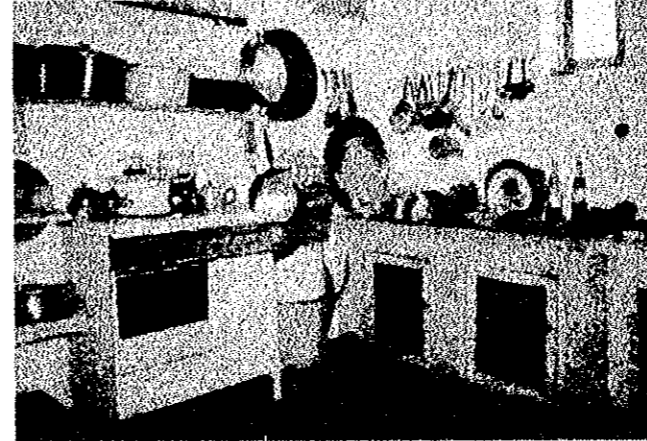


PHOTO NO. (9)



PHOTO NO. (10)



PHOTO NO. (11)


Project:
Tourism Sector Development Project
in the Hashemite Kingdom of Jordan

Executing Agency
The Ministry of Tourism and Antiquities
The Ministry of Planning

SUB-PROJECT:
Karak Tourism Development Project
Tourist Street

Note:
This detailed design has been executed by
a team of consultants as shown below in
accordance with the agreement between
Japan International Cooperation Agency
(JICA) and JICA Study Team.

The copyright of this drawing rests with
JICA .

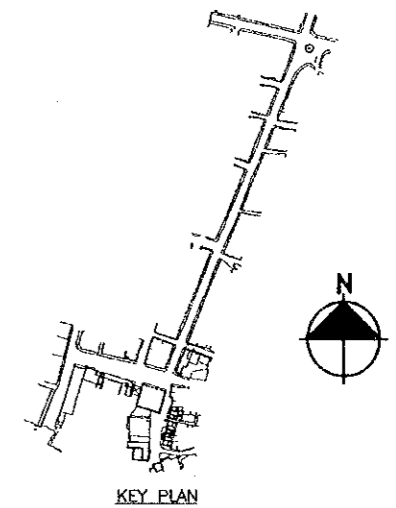

Designed by:
Japan International Cooperation
Agency (JICA)

JICA Study Team:
Joint Venture of
Pacific Consultants International and
Yamasita Sekkei Inc.

Subcontracted Local Consultant:

consolidated consultants
engineering & environment
Tel: 4612377 - Fax: 4612380 - AMMAN - JORDAN


DETAILED BUILDING SURVEY

Drawing Title:


Scale:
N.T.S.

Drawing No.:
D.B.S.-M11.2SB-0030P

11

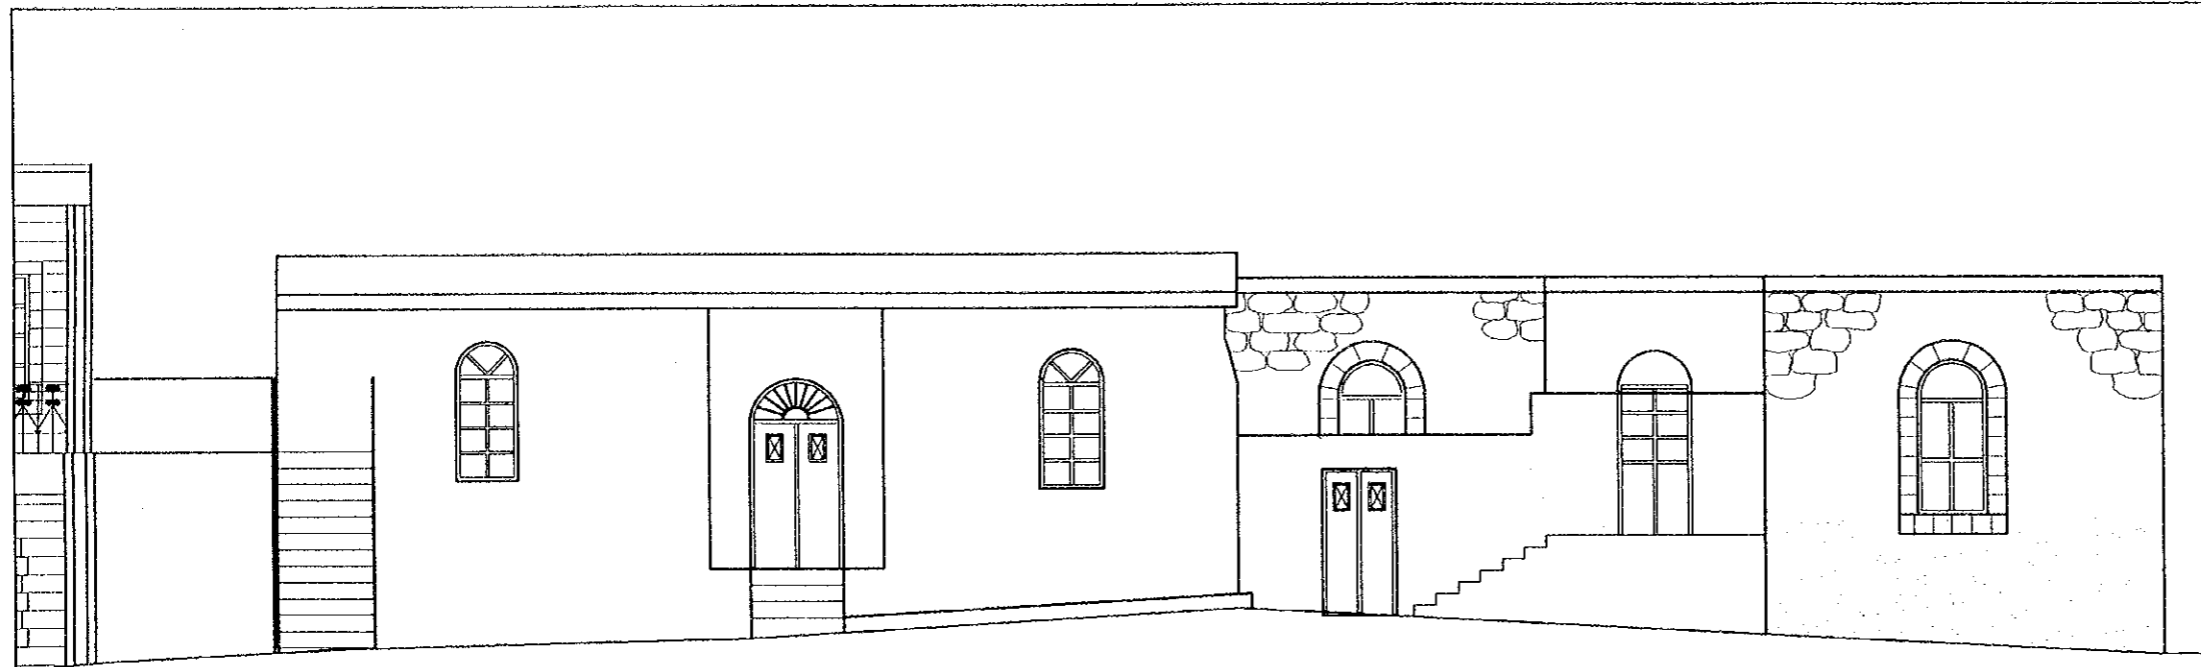

WEST ELEVATION

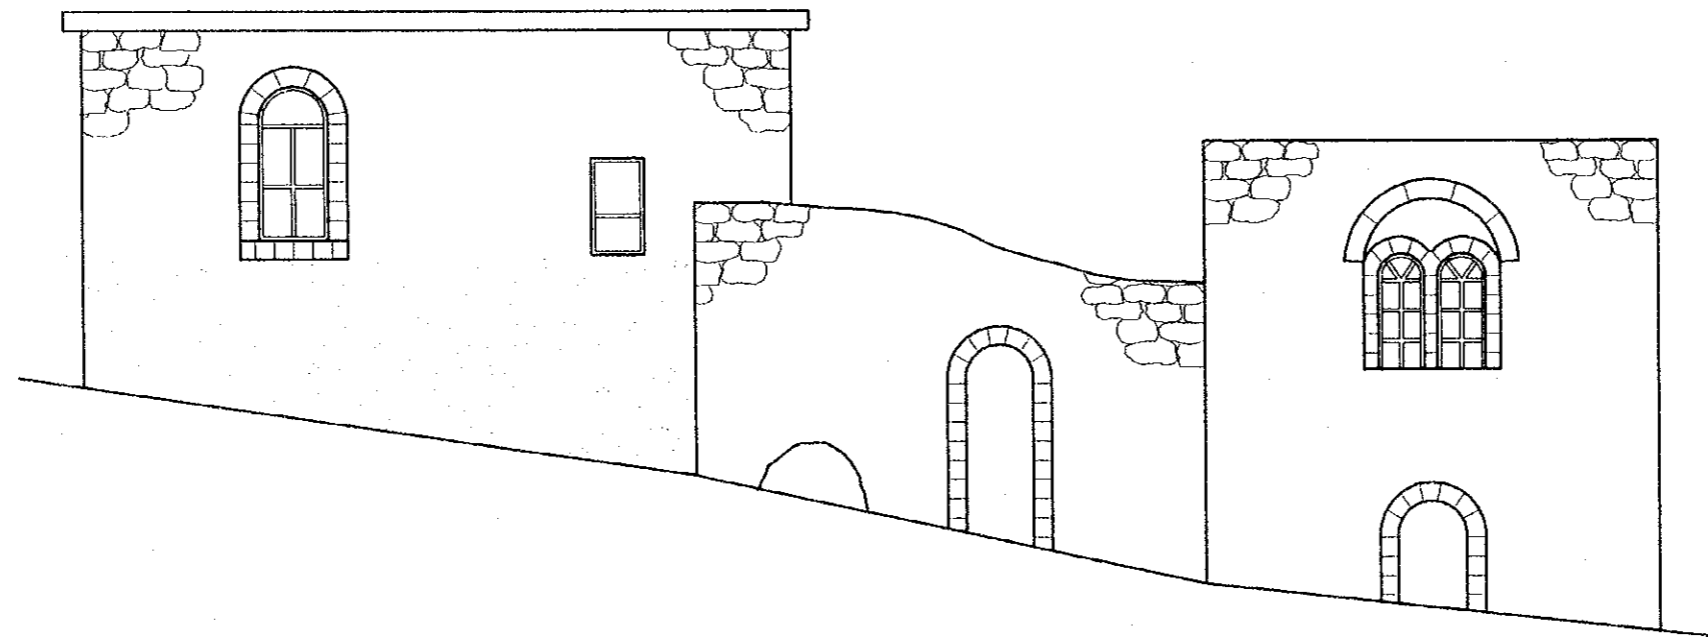


Project:
Tourism Sector Development Project
in the Hashemite Kingdom of Jordan

Executing Agency
The Ministry of Tourism and Antiquities
The Ministry of Planning

SUB-PROJECT:
Karak Tourism Development Project
Tourist Street

Note:
This detailed design has been executed by
a team of consultants as shown below in
accordance with the agreement between
Japan International Cooperation Agency
(JICA) and JICA Study Team.
The copyright of this drawing rests with
JICA .

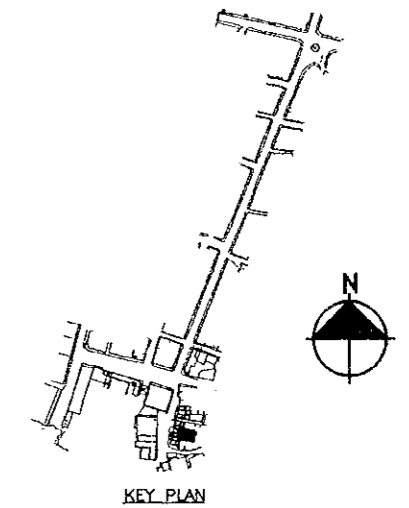

Designed by:
Japan International Cooperation
Agency (JICA)

JICA Study Team:
Joint Venture of
Pacific Consultants International and
Yamasita Sekkei Inc.

Subcontracted Local Consultant:



DETAILED BUILDING SURVEY
Drawing Title:

Scale: 1/100
Drawing No.: DB.S.-HV1.2SB-0036

222

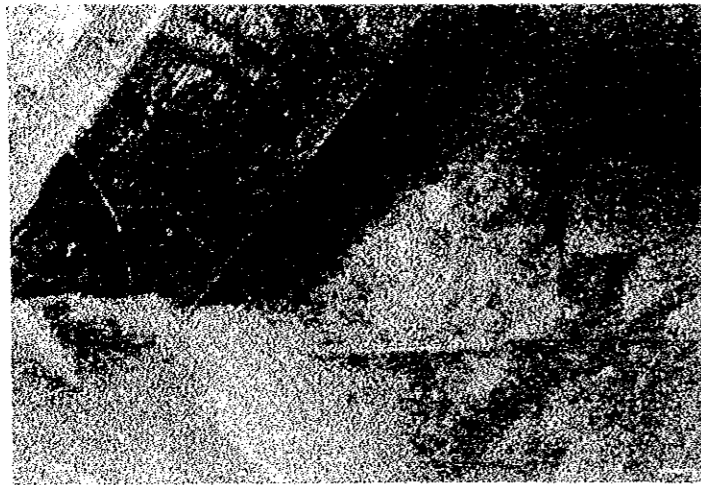


PHOTO NO. (1)

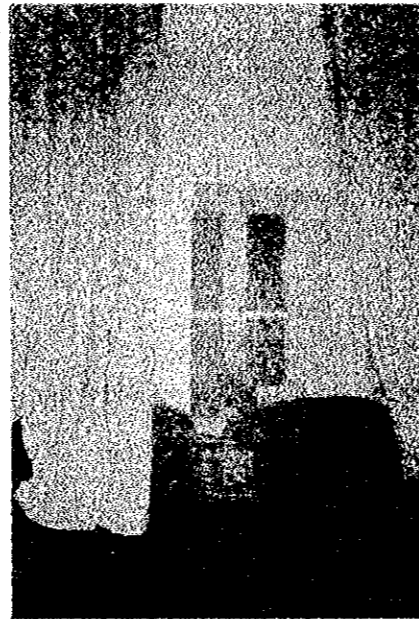


PHOTO NO. (2)

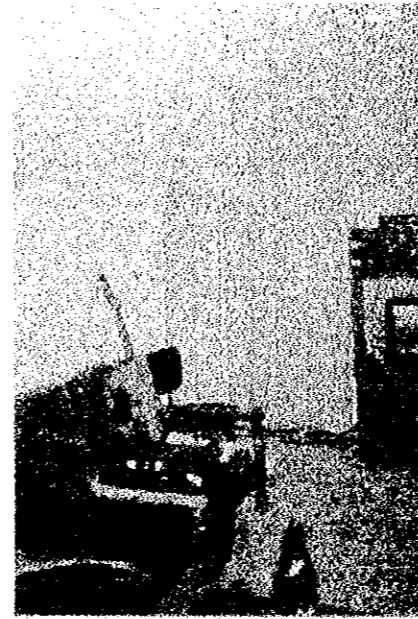


PHOTO NO. (3)



PHOTO NO. (12)

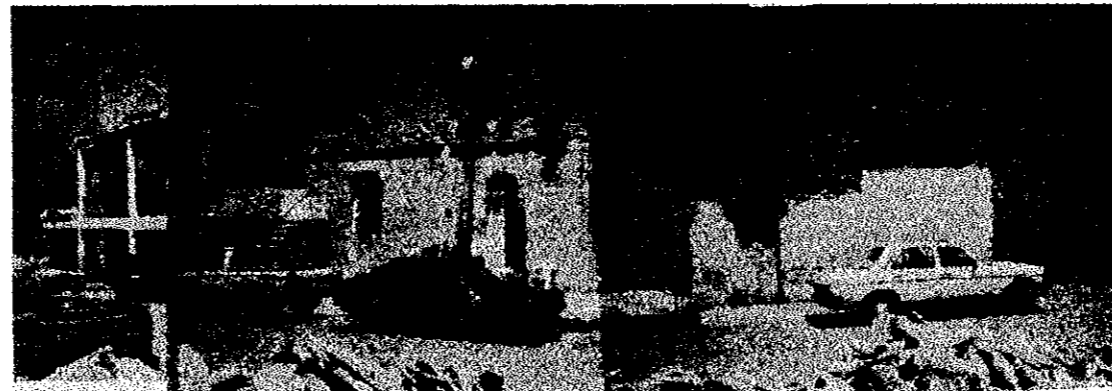


PHOTO NO. (4)



PHOTO NO. (5)


Project:
Tourism Sector Development Project
in the Hashemite Kingdom of Jordan

Executing Agency
The Ministry of Tourism and Antiquities
The Ministry of Planning

SUB-PROJECT:
Karak Tourism Development Project
Tourist Street

Note:
This detailed design has been executed by
a team of consultants as shown below in
accordance with the agreement between
Japan International Cooperation Agency
(JICA) and JICA Study Team.


The copyright of this drawing rests with
JICA .

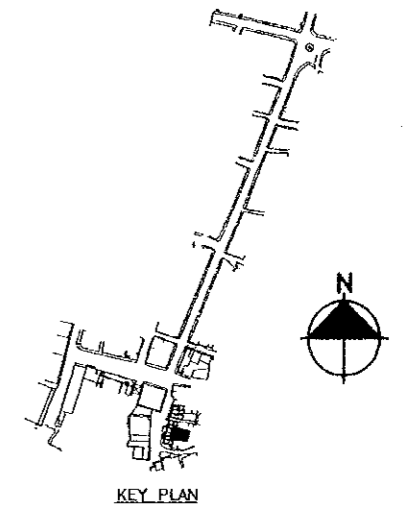

Designed by:
Japan International Cooperation
Agency (JICA)

JICA Study Team:
Joint Venture of
Pacific Consultants International and
Yamasita Sekkei Inc.

Subcontracted Local Consultant:

 **consolidated consultants**
engineering & environment
Tel: 4612377 - Fax: 4612380 - AMMAN - JORDAN

DETAILED BUILDING SURVEY
Drawing Title:

Scale: **N.T.S.** Drawing No.: **DB.S.-1111.2SB-0036P**

224

2005

(4) VISITORS CENTER

(2) Existing Conditions

The visitor center has been developed and renovated in 1996 by the Ministry of Tourism and Antiquities. the building was previously used as the Municipality of Karak City, the visitor center requires supplying furniture and equipment additionally necessary as well as display materials.

(1) Size of Space

The visitors center consists of a traditional building that was adopted to be used for its current function. it comprises two floors and a basement. Only the first floor is used to serve as a visitors center and has an internal area of (242) m2.

(2) Structure of operation and management and number of staff

the visitors center is managed by a general manager and eight employees. the following list shows the responsibilities of the employees.

Month	Total Number Per Month	Number Of Days Of Record	Average Number Per Month
January	2953	31	95
February	5519	28	197
March	6260	31	202
April	4278	29	492
May	10008	31	323
June	4200	30	140
July	4048	30	135
August	6214	31	200
September	5957	30	198
October	13640	30	455
November	8507	30	284
December	4128	31	133

Project:
Tourism Sector Development Project
in the Hashemite Kingdom of Jordan

Executing Agency
The Ministry of Tourism and Antiquities
The Ministry of Planning

SUB-PROJECT:
Karak Tourism Development Project
Tourist Street

Note:
This detailed design has been executed by a team of consultants as shown below in accordance with the agreement between Japan International Cooperation Agency (JICA) and JICA Study Team.

The copyright of this drawing rests with JICA .

Designed by:
Japan International Cooperation Agency (JICA)

JICA Study Team:
Joint Venture of
Pacific Consultants International and
Yamasita Sekkei Inc.

Subcontracted Local Consultant:

 **consolidated consultants**
engineering & environment
Tel: 4612377 - Fax: 4612380 - AMMAN - JORDAN

**KARAK VISITORS
CENTER**
Drawing Title:

Scale: **N.T.S**

Drawing No.: **DB.S.VC.001T**

225

207

(2) Structure of operation and management and number of staff

the visitors center is managed by a general manager and eight employees. The following list shows the responsibilities of the employees.

existing furniture and equipment

the existing furniture and equipment is simple. it includes a reception counter (built in), one desk and two-three chairs in each office space.

Furniture / Equipment

The condition and image of the present furniture in the building is moderate. therefore, the replacement of all items is recommended , particularly those items within spaces that visitors will visit, presentations, or just relax while browsing through a book or brochure.

EMPLOYEES

- 1. MANAGER
- 2. ASSISTANT MANAGER
- 3. PUBLIC RELATIONS
- 4. ARCHIVES
- 5. TYPIST
- 6. TOURIST SURVEYOR
- 7. TOURIST INFORMATION
- 8. STORE KEEPER
- 9. JANITOR


EMPLOYEES

- 1
- 1
- 1
- 1
- 1
- 1
- 1
- 1
- 1


EXISTING FURNITURE AND EQUIPMENT

The existing furniture and equipment is simple, it includes a reception counter (built in), one desk and two - three chairs in each office space.

There is about 25 chairs inside the building, which cannot meet visitors and staff needs, and about eight desks that requires replacement with desks of a better image. No equipments, that can be used market the tourism industry in karak, and now present.

Project: Tourism Sector Development Project in the Hashemite Kingdom of Jordan	
Executing Agency The Ministry of Tourism and Antiquities The Ministry of Planning	
SUB-PROJECT: Karak Tourism Development Project Tourist Street	
Note: This detailed design has been executed by a team of consultants as shown below in accordance with the agreement between Japan International Cooperation Agency (JICA) and JICA Study Team. The copyright of this drawing rests with JICA .	
Designed by: Japan International Cooperation Agency (JICA) JICA Study Team: Joint Venture of Pacific Consultants International and Yamasita Sekkei Inc. Subcontracted Local Consultant:  consolidated consultants <i>engineering & environment</i> Tel: 4612377 - Fax: 4612380 - AMMAN - JORDAN	
Drawing Title: KARAK VISITORS CENTER	
Scale: N.T.S	Drawing No.: DB.S.VC.002T

27

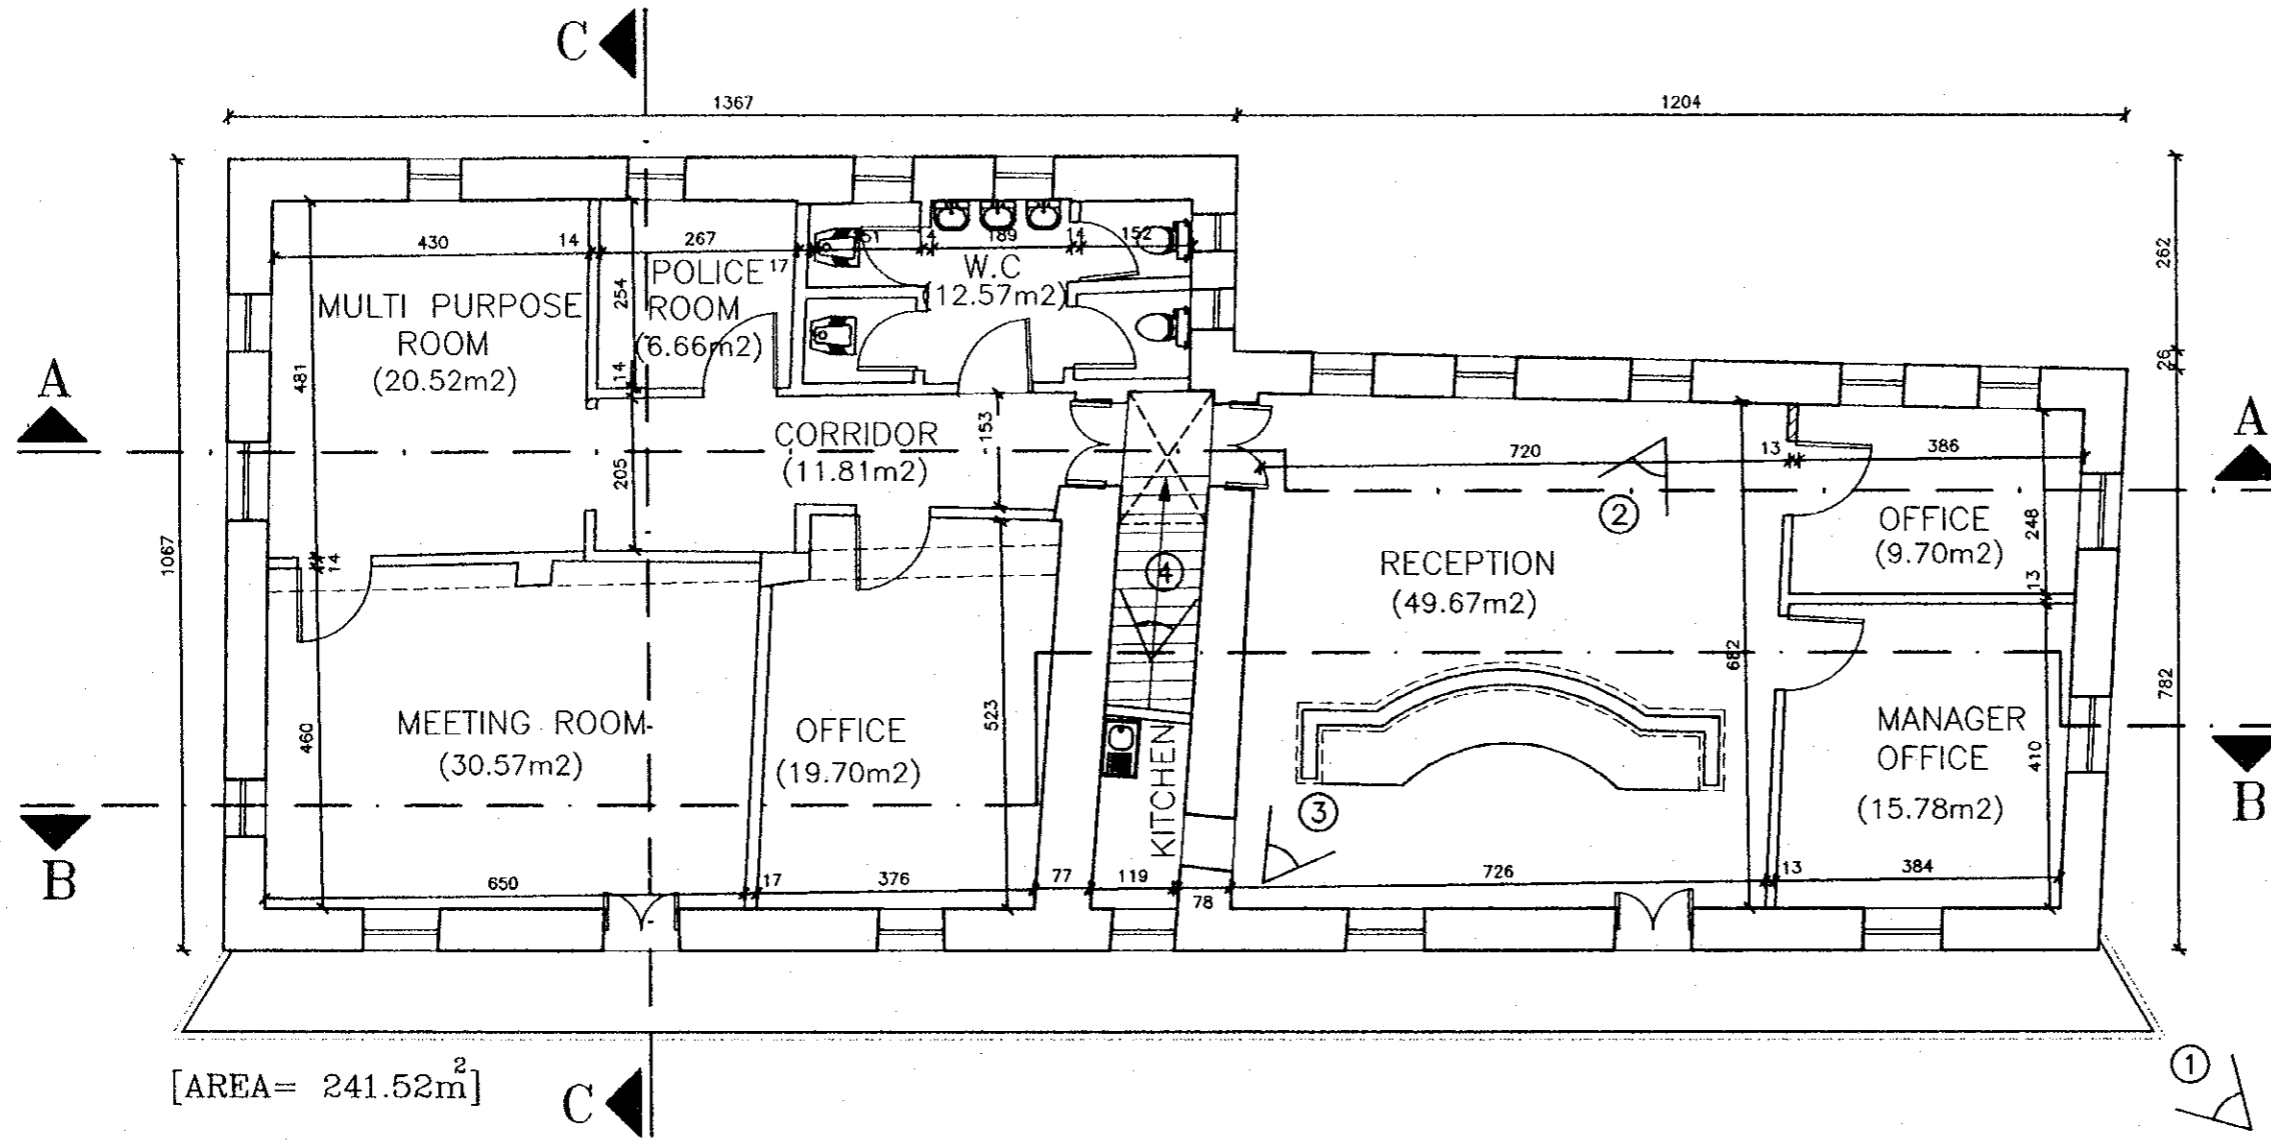


PLAN
1/100

Project:
Tourism Sector Development Project
in the Hashemite Kingdom of Jordan

Executing Agency
The Ministry of Tourism and Antiquities
The Ministry of Planning

SUB-PROJECT:
Karak Tourism Development Project
Tourist Street

Note:
This detailed design has been executed by a team of consultants as shown below in accordance with the agreement between Japan International Cooperation Agency (JICA) and JICA Study Team.
The copyright of this drawing rests with JICA.

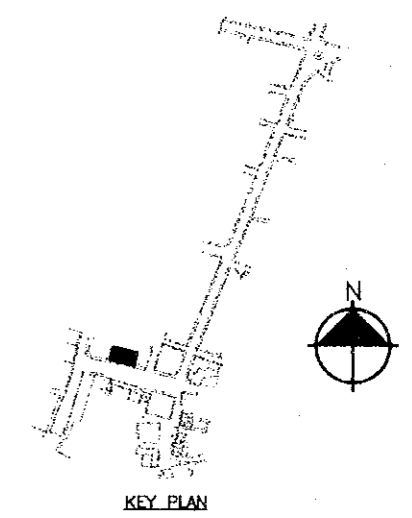

Designed by:
Japan International Cooperation Agency (JICA)

JICA Study Team:
Joint Venture of Pacific Consultants International and Yamasita Sekkei Inc.

Subcontracted Local Consultant:
consolidated consultants
engineering & environment
Tel: 4612377 - Fax: 4612380 - AMMAN - JORDAN

KARAK CASTLE MUSEUM
Drawing Title:


Scale: 1/100 Drawing No.: DB.S-VC-001

177




FRONT ELEVATION

1/100

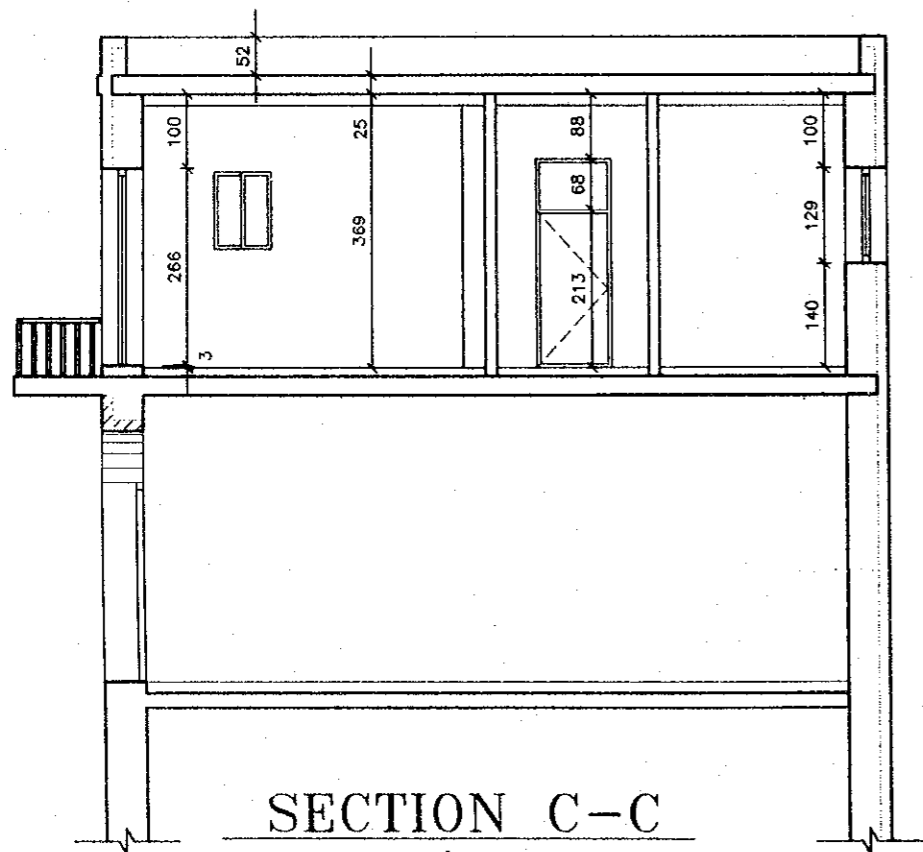

SECTION C-C

1/100

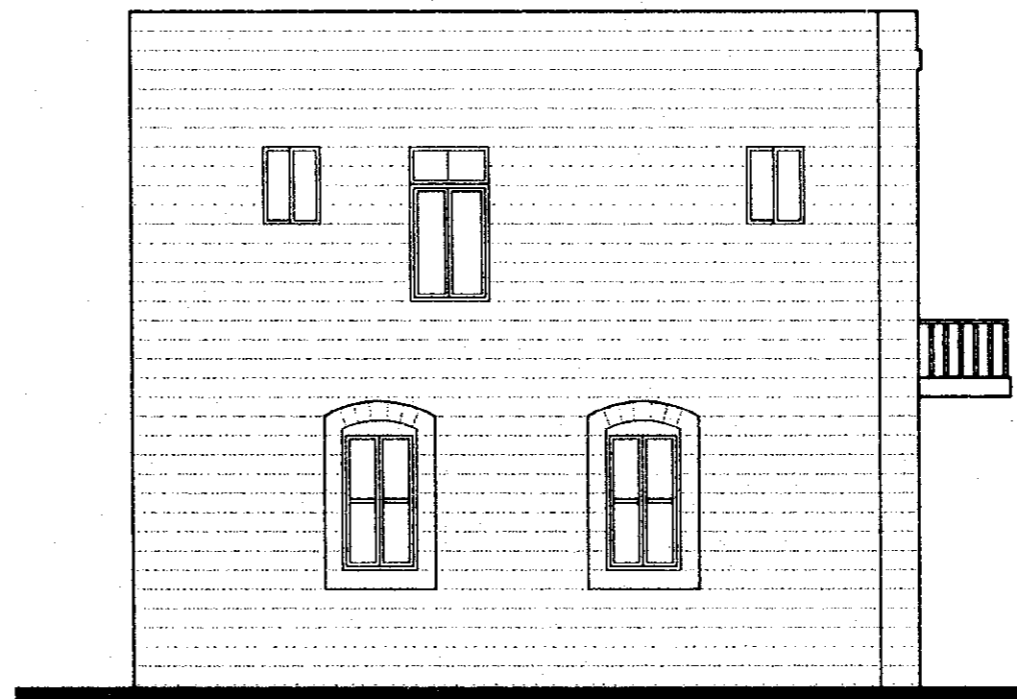

SIDE ELEVATION

1/100


Project:
Tourism Sector Development Project
in the Hashemite Kingdom of Jordan

Executing Agency
The Ministry of Tourism and Antiquities
The Ministry of Planning

SUB-PROJECT:
Karak Tourism Development Project
Tourist Street

Note:
This detailed design has been executed by
a team of consultants as shown below in
accordance with the agreement between
Japan International Cooperation Agency
(JICA) and JICA Study Team.

The copyright of this drawing rests with
JICA .

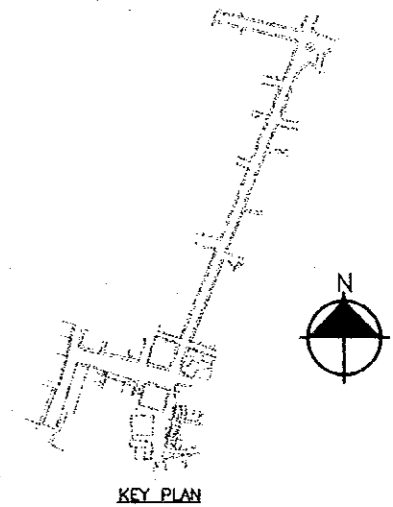

KEY PLAN

Designed by:
Japan International Cooperation
Agency (JICA)

JICA Study Team:
Joint Venture of
Pacific Consultants International and
Yamasita Sekkei Inc.

Subcontracted Local Consultant:




Detailed Building
Survey

Drawing Title:


Scale: 1/100 Drawing No.: DBS-VC-002

222

223

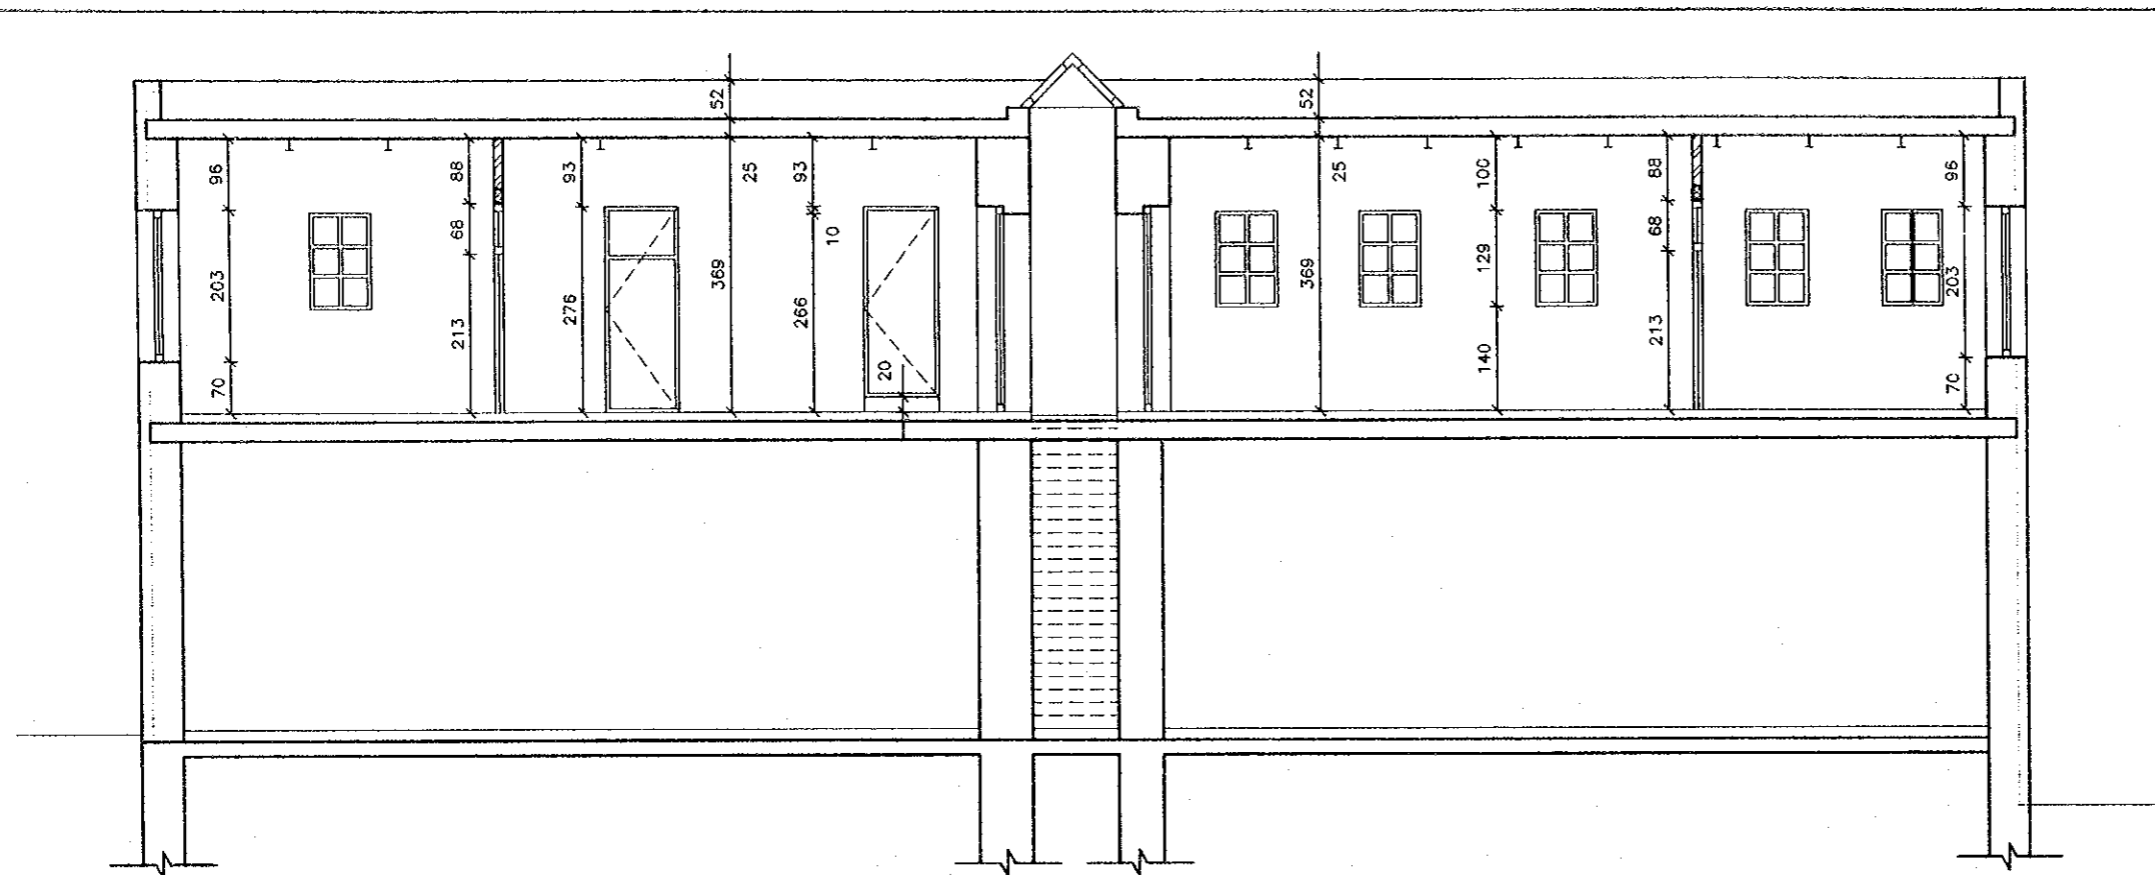

SECTION A-A
1/100

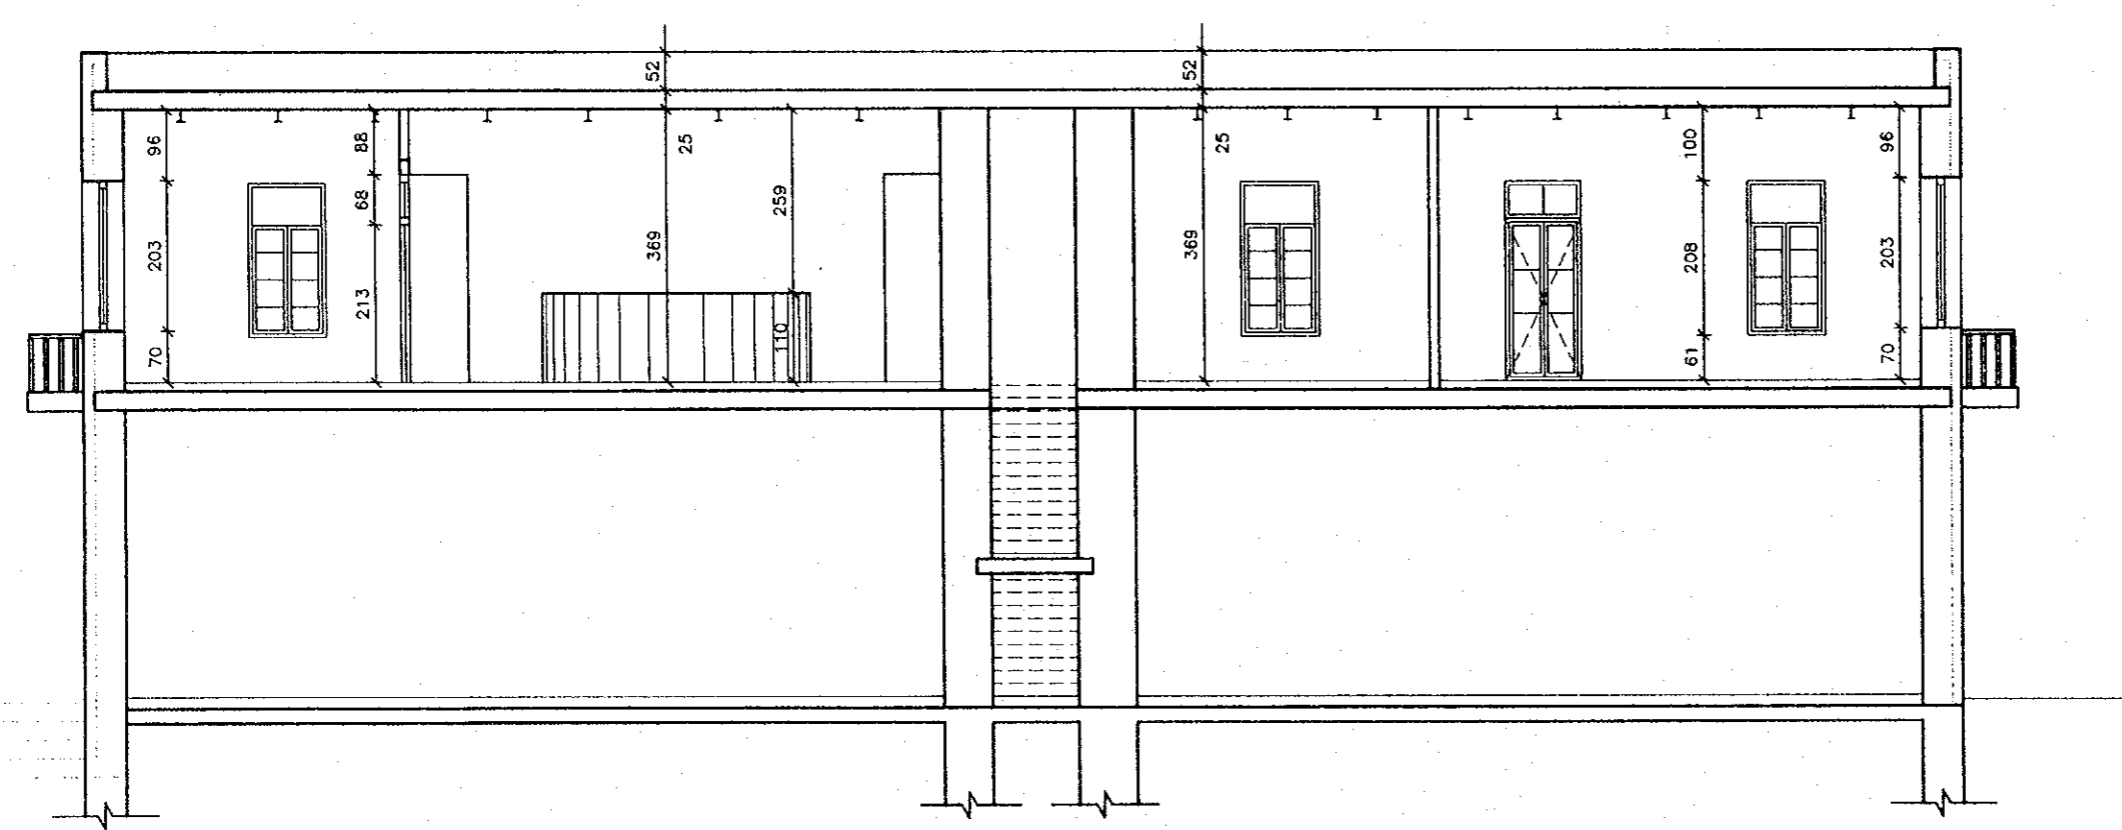

SECTION B-B
1/100


Project:
Tourism Sector Development Project
in the Hashemite Kingdom of Jordan

Executing Agency
The Ministry of Tourism and Antiquities
The Ministry of Planning

SUB-PROJECT:
Karak Tourism Development Project
Tourist Street

Note:
This detailed design has been executed by
a team of consultants as shown below in
accordance with the agreement between
Japan International Cooperation Agency
(JICA) and JICA Study Team.

The copyright of this drawing rests with
JICA .

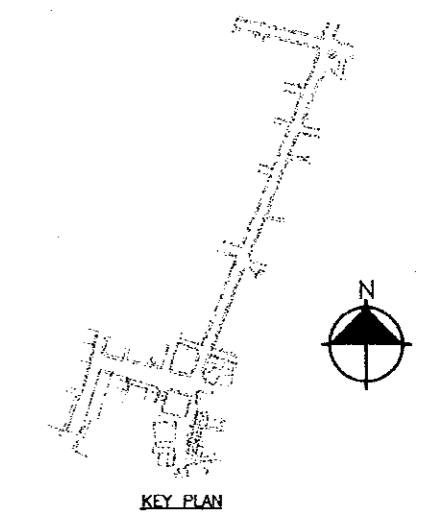

KEY PLAN

Designed by:
Japan International Cooperation
Agency (JICA)

JICA Study Team:
Joint Venture of
Pacific Consultants International and
Yamasita Sekkei Inc.

Subcontracted Local Consultant:

consolidated consultants
engineering & environment
Tel: 4612377 - Fax: 4612380 - AMMAN - JORDAN

KARAK CASTLE MUSEUM
Drawing Title:

Scale: 1/100 Drawing No.: DB.S-VC-003

227


0.00




VISITOR CENTER BUILDING
PHOTO (1)



RECEPTION COUNTER
PHOTO(2)

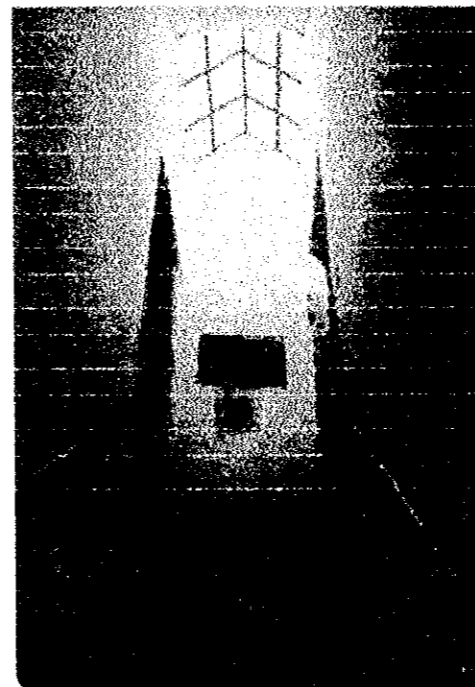

MAIN ENTRANCE
PHOTO(4)

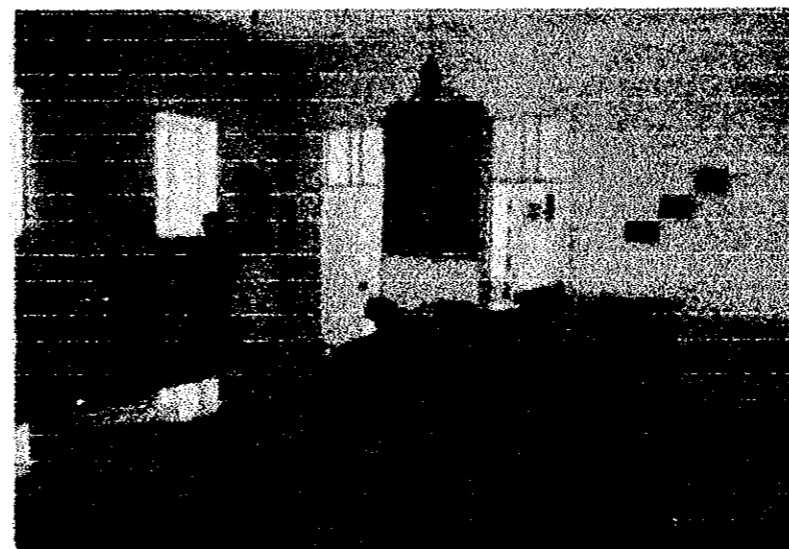

PHOTO(3)


Project:
Tourism Sector Development Project
in the Hashemite Kingdom of Jordan

Executing Agency
The Ministry of Tourism and Antiquities
The Ministry of Planning

SUB-PROJECT:
Karak Tourism Development Project
Tourist Street

Note:
This detailed design has been executed by
a team of consultants as shown below in
accordance with the agreement between
Japan International Cooperation Agency
(JICA) and JICA Study Team.

The copyright of this drawing rests with
JICA .

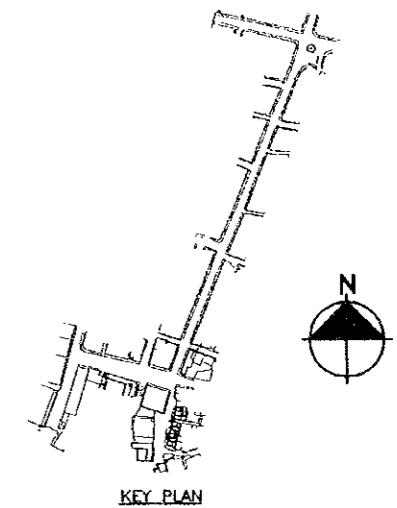

Designed by:
Japan International Cooperation
Agency (JICA)

JICA Study Team:
Joint Venture of
Pacific Consultants International and
Yamasita Sekkei Inc.

Subcontracted Local Consultant:

consolidated consultants
engineering & environment
Tel: 4612377 - Fax: 4612380 - AMMAN - JORDAN

Detailed Building
Survey

Drawing Title:

Scale:
N.T.S

Drawing No.:
DB.S-VC-003P

230
230

201

