



OPENING No 164/079

J21

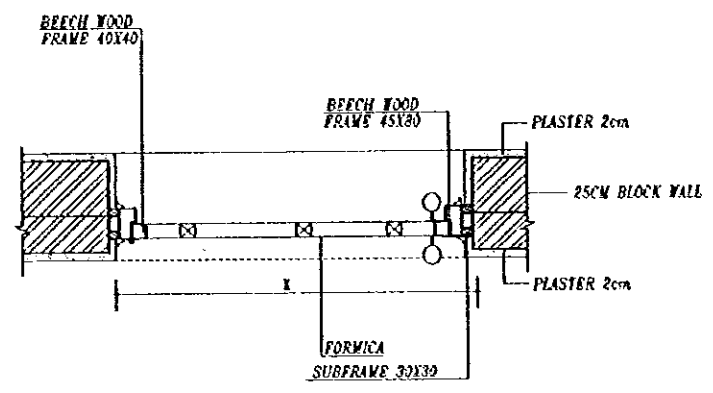

X=90CM FOR OPENING No 081/093
X=80 FOR OPENING No 082

J22 J23

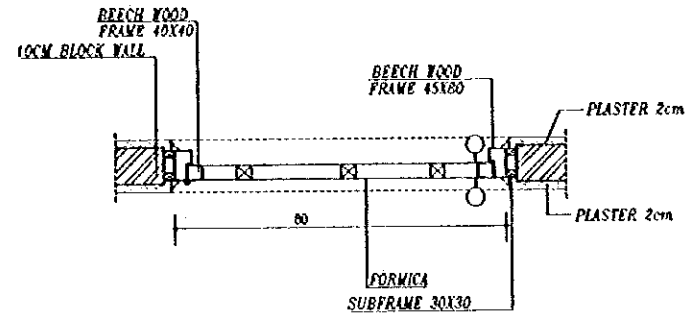


OPENING No 032

Tourism Sector Development Project
in the Hashemite Kingdom of Jordan

The Government of
the Hashemite Kingdom of Jordan
The Ministry of Tourism and Antiquities
The Ministry of Planning


Sub-Project:
Amman Downtown
Tourist Zone Development

No's:
• This detailed design has been executed by a team of
consultants as shown below in accordance with the agreement
between Japan International Cooperation Agency (JICA) and
JICA Study Team.
• The copyright of this drawing rests with JICA.

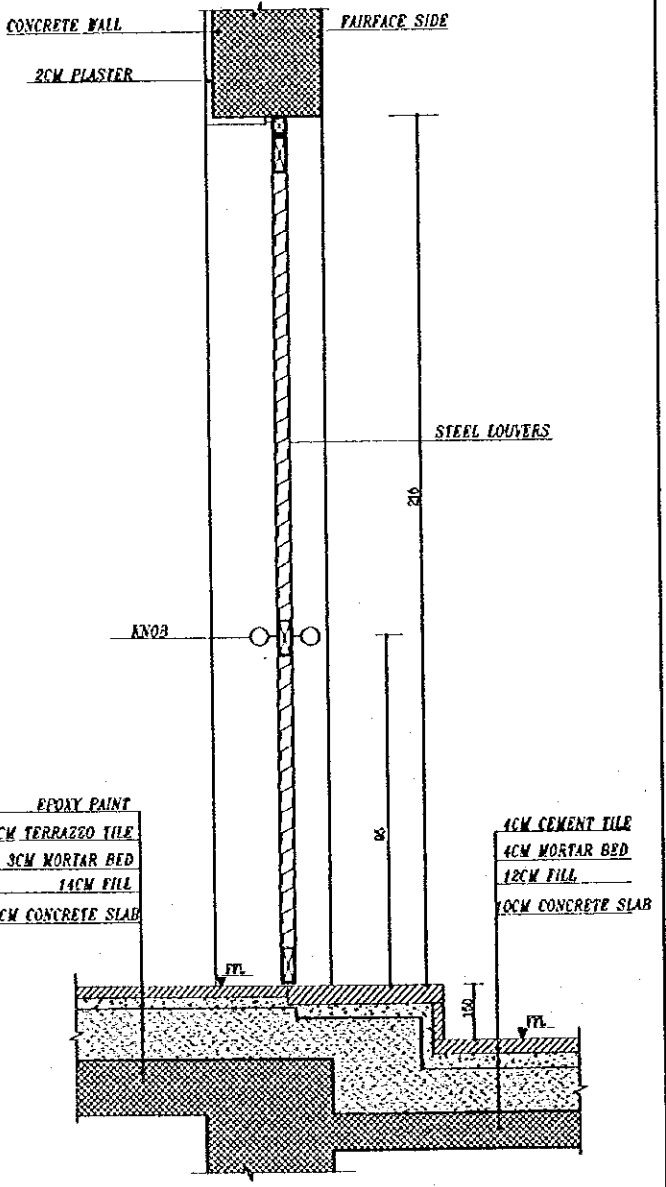


OPENING No 164/079

L43

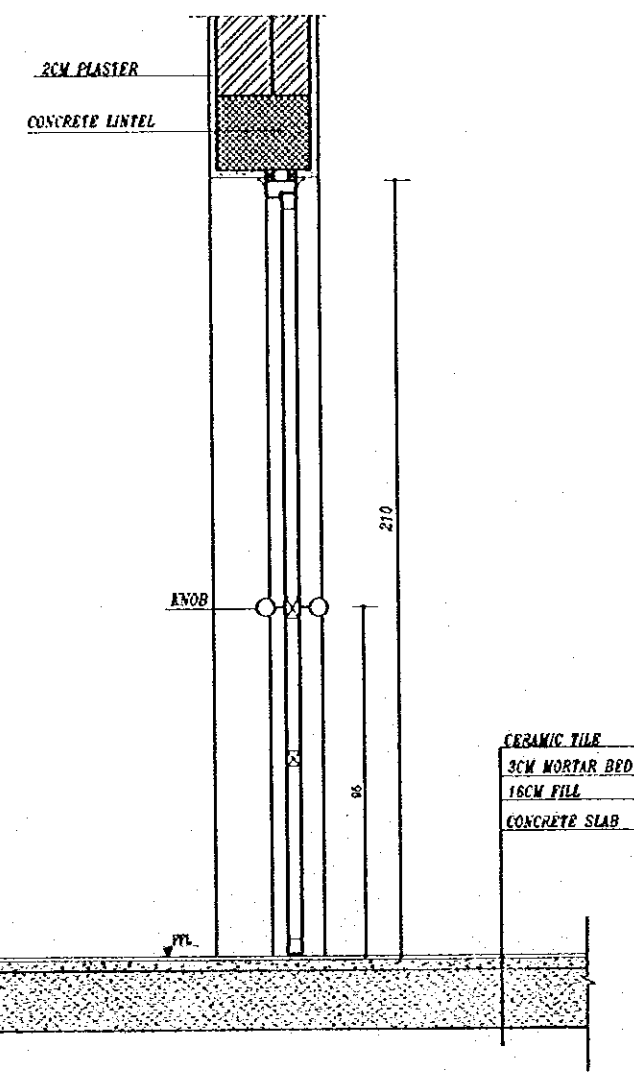

OPENING No 081/082/093

L44 L45

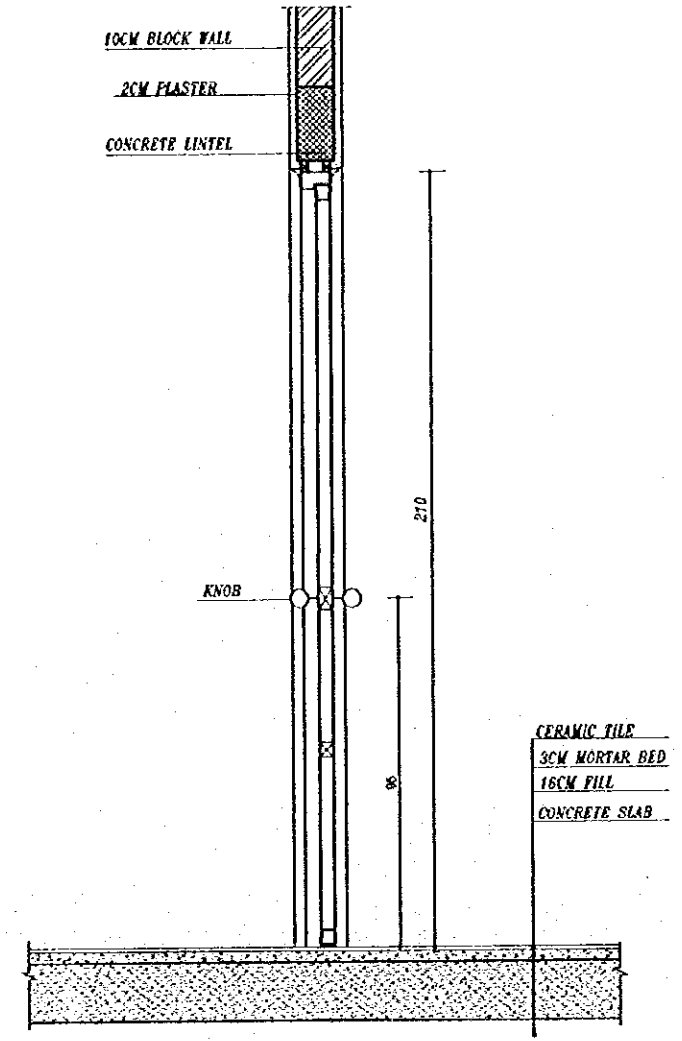

OPENING No 032

Designed by:
Japan International Cooperation Agency
(JICA)

JICA Study Team:
Joint Venture of
Pacific Consultants International and
Yamashita Sekitai Inc.

Subcontracted Local Consultant:
TIBAH Consultants
Architects Engineers


Raghadan Bus Terminal

Drawing Title:
DOORS


Scale: 1/10 Drawing No: RBT. A918

Note:
• This detailed design has been developed by a team of consultants as shown below in accordance with the agreement between Japan International Cooperation Agency (JICA) and JICA Study Team.
• The copyright of this drawing rests with JICA.


OPENINGS	NO.	TYPE	DESCRIPTION
DOOR			
003	03	W2	ALUMINUM
104	04	W3	ALUMINUM
102	05	W4	ALUMINUM
103 TO 111	06	W5	ALUMINUM
112	07	W6	ALUMINUM
113/114	08	W7	ALUMINUM
201/202	09	W8	ALUMINUM
203 TO 206	10	W9	ALUMINUM
208/207	11	W5	ALUMINUM
208	12	W9	ALUMINUM
209	13	W10	ALUMINUM
210 TO 213	14	W9	ALUMINUM
214	15	W9	ALUMINUM
215	16	W11	ALUMINUM
218	17	W4	ALUMINUM
217 TO 225	18	W5	ALUMINUM
226	19	W5	ALUMINUM
227	20	W5	ALUMINUM
228	21	W12	ALUMINUM
229/230	22	W6	ALUMINUM
301/302	23	W6	ALUMINUM
303	24	W6	ALUMINUM
304	25	W6	ALUMINUM
305 TO 307	26	W6	ALUMINUM
401/402	27	W6	ALUMINUM
403	28	W6	ALUMINUM
404	29	W6	ALUMINUM
405 TO 407	30	W6	ALUMINUM
504 TO 504	31	W13	ALUMINUM
CIVIL OVERSEAS TRAVEL			
008	02	W2	ALUMINUM
115 TO 117	03	W6	ALUMINUM
118	04	W6	ALUMINUM
221 TO 223	05	W6	ALUMINUM
224	06	W6	ALUMINUM
302 TO 309	07	W6	ALUMINUM
408 TO 410	08	W6	ALUMINUM
411	09	W6	ALUMINUM
525/526	10	W13	ALUMINUM
POULTRY CENTER			
119	02	W2	ALUMINUM
120	03	W4	ALUMINUM
225/226	04	W6	ALUMINUM
227	05	W13	ALUMINUM
228/229	06	W6	ALUMINUM
240	07	W14	ALUMINUM
311/312	08	W6	ALUMINUM
313	09	W13	ALUMINUM
314/315	10	W5	ALUMINUM
316	11	W4	ALUMINUM
412/413	12	W6	ALUMINUM
414	13	W13	ALUMINUM
415/416	14	W6	ALUMINUM
417	15	W14	ALUMINUM
507/508	16	W13	ALUMINUM
509	17	W13	ALUMINUM
LARGE BUS TERMINAL TOILETS WINDOWS			
004	01a	W13	ALUMINUM
005	01b	W13	ALUMINUM
006	01a	W13	ALUMINUM
007	01a	W13	ALUMINUM

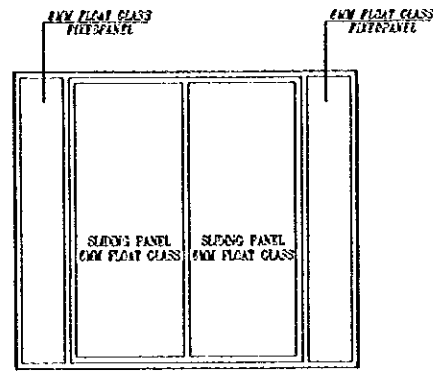


W15

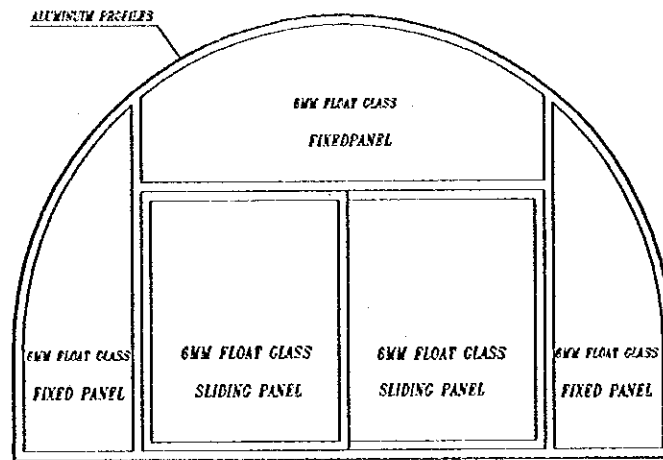

W2

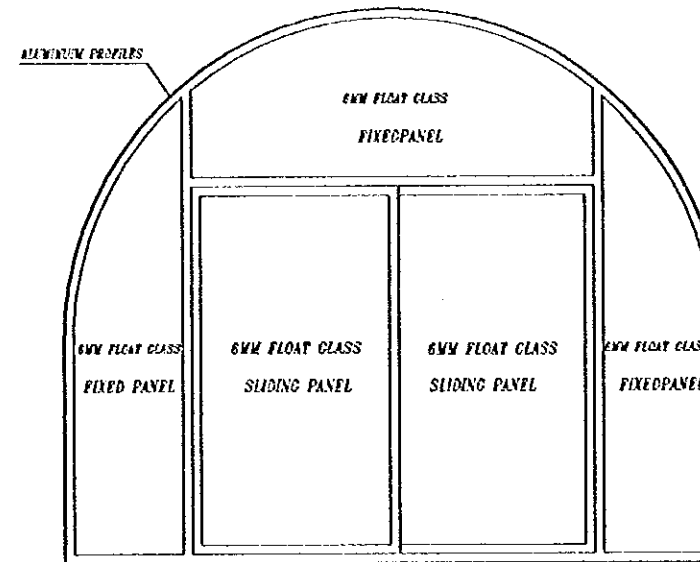

W3

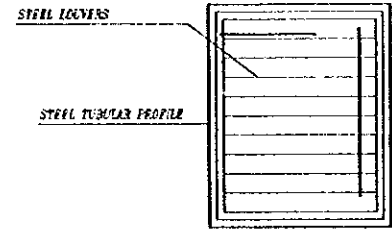


W1




W5/W7




W12

 


W4

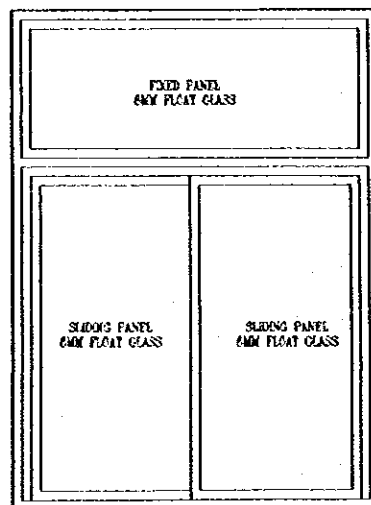


W8

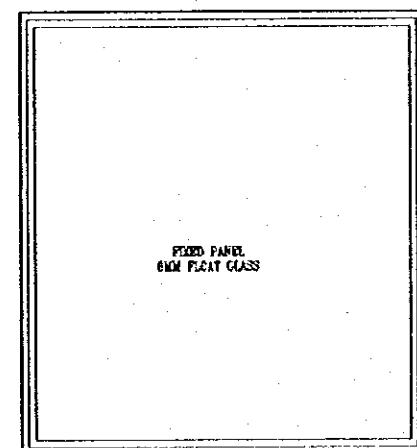

W14

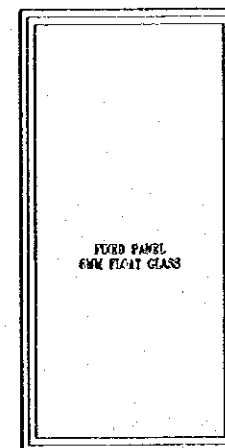

W13

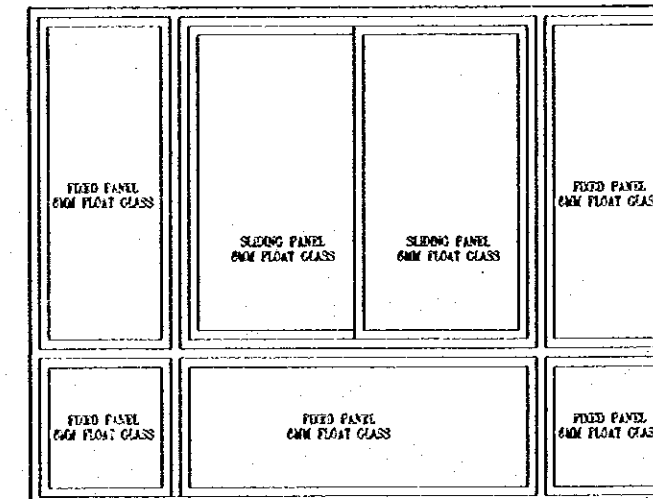

W6


Designed by:
Japan International Cooperation Agency (JICA)
JICA Study Team:
Joint Venture of
Pacific Consultants International and
Yamashita Seki & Co. Inc.
Subcontracted Local Consultant:
TMAH Consultants
Architect, Engineers

Raghadan Bus Terminal
Drawing title:
WINDOWS ELEVATIONS


Scale: Drawing No.:
RBT. A919

Note:
• The detailed design has been executed by a team of consultants as shown below in accordance with the agreement between Japan International Cooperation Agency (JICA) and JICA Study Team.
• The copyright of this drawing rests with JICA.


GRIDS	AXES	LEVEL	ROOF TYPE	ROOF DESCRIPTION
BUS BUILDING				
001/002	J1	L1	W1	ALUMINUM
003	J2	L2	W2	ALUMINUM
101	J2	L4	W3	ALUMINUM
102	J3	L3	W4	ALUMINUM
103 TO 111	J4	L3	W5	ALUMINUM
112	J5	L3	W6	ALUMINUM
113/114	J5	L3	W6	ALUMINUM
201/202	J3	L5	W6	ALUMINUM
203 TO 205	J5	L3	W7	ALUMINUM
206/207	J6	L6	W8	ALUMINUM
208	J7	L7	W9	ALUMINUM
209	J12	L11	W10	ALUMINUM
210 TO 213	J6	L3	W9	ALUMINUM
214	J7	L3	W9	ALUMINUM
215	J14	L12	W11	ALUMINUM
216	J3	L3	W4	ALUMINUM
217 TO 225	J4	L3	W5	ALUMINUM
226	J8	L3	W5	ALUMINUM
227	J4	L3	W5	ALUMINUM
228	J13	L3	W12	ALUMINUM
229/230	J5	L3	W6	ALUMINUM
301/302	J2	L3	W6	ALUMINUM
303	J3	L3	W6	ALUMINUM
304	J10	L9	W9	ALUMINUM
305 TO 307	J2	L3	W6	ALUMINUM
401/402	J2	L3	W6	ALUMINUM
403	J10	L9	W9	ALUMINUM
404	J2	L3	W6	ALUMINUM
405 TO 407	J2	L3	W6	ALUMINUM
501 TO 504	J11	L10	W13	ALUMINUM
CITY DEPENDENT TOWER				
008	J2	L2	W2	ALUMINUM
115 TO 117	J9	L5	W8	ALUMINUM
118	J10	L9	W9	ALUMINUM
231 TO 233	J2	L3	W6	ALUMINUM
234	J10	L9	W9	ALUMINUM
307 TO 309	J2	L3	W6	ALUMINUM
310	J9	L5	W8	ALUMINUM
408 TO 410	J2	L3	W6	ALUMINUM
411	J10	L9	W9	ALUMINUM
505/506	J11	L10	W13	ALUMINUM
POLICE TOWER				
113	J2	L2	W2	ALUMINUM
119	J16	L14	W14	ALUMINUM
235/236	J9	L5	W8	ALUMINUM
237	J10	L9	W9	ALUMINUM
238/239	J15	L15	W15	ALUMINUM
240	J10	L9	W9	ALUMINUM
311/312	J2	L3	W6	ALUMINUM
313	J10	L9	W9	ALUMINUM
314/315	J10	L9	W9	ALUMINUM
316	J10	L9	W9	ALUMINUM
412/413	J2	L3	W6	ALUMINUM
414	J10	L9	W9	ALUMINUM
415/416	J10	L9	W9	ALUMINUM
417	J10	L9	W9	ALUMINUM
507/508	J11	L10	W13	ALUMINUM
509	J10	L9	W9	ALUMINUM
LARGE BUS TERMINAL TOWERS WINDOWS				
004	J16	L14	W13	ALUMINUM
005	J16	L14	W13	ALUMINUM
006	J16	L14	W13	ALUMINUM
007	J16	L14	W13	ALUMINUM

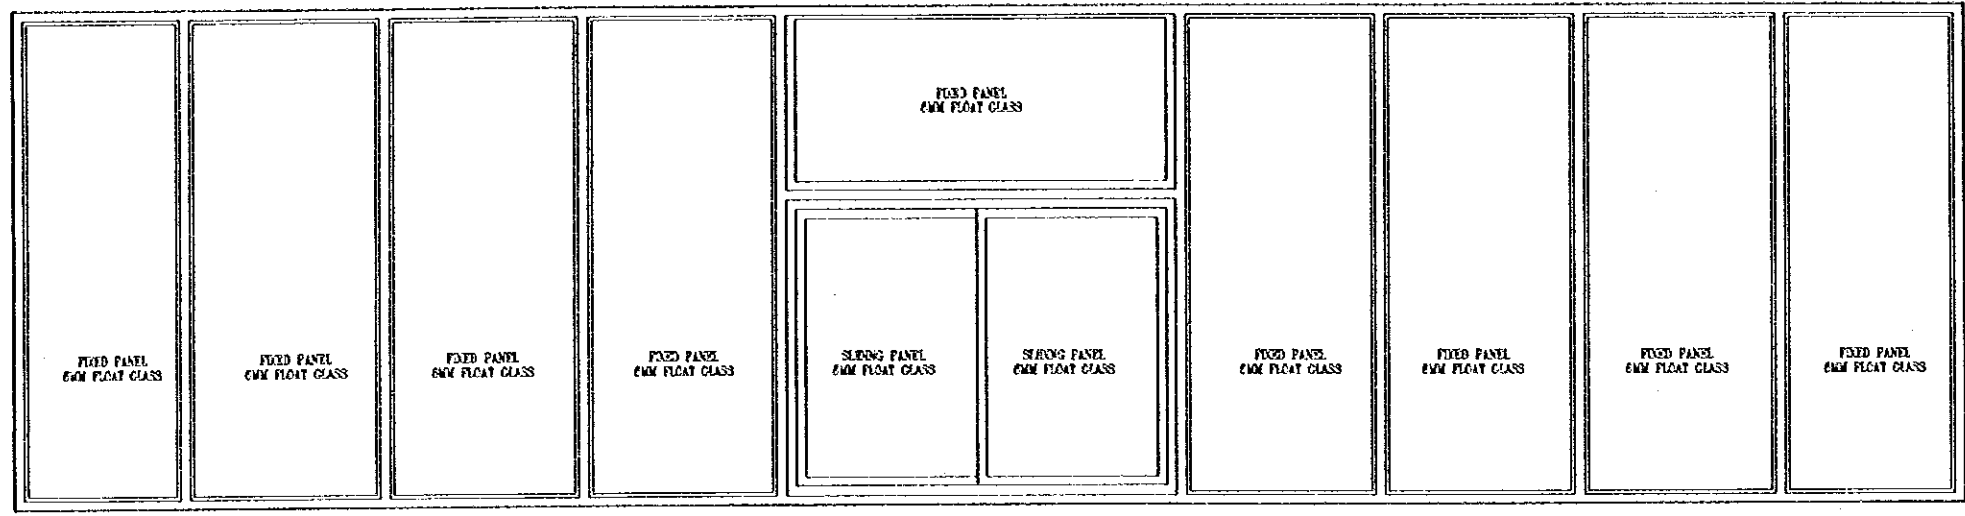

W9

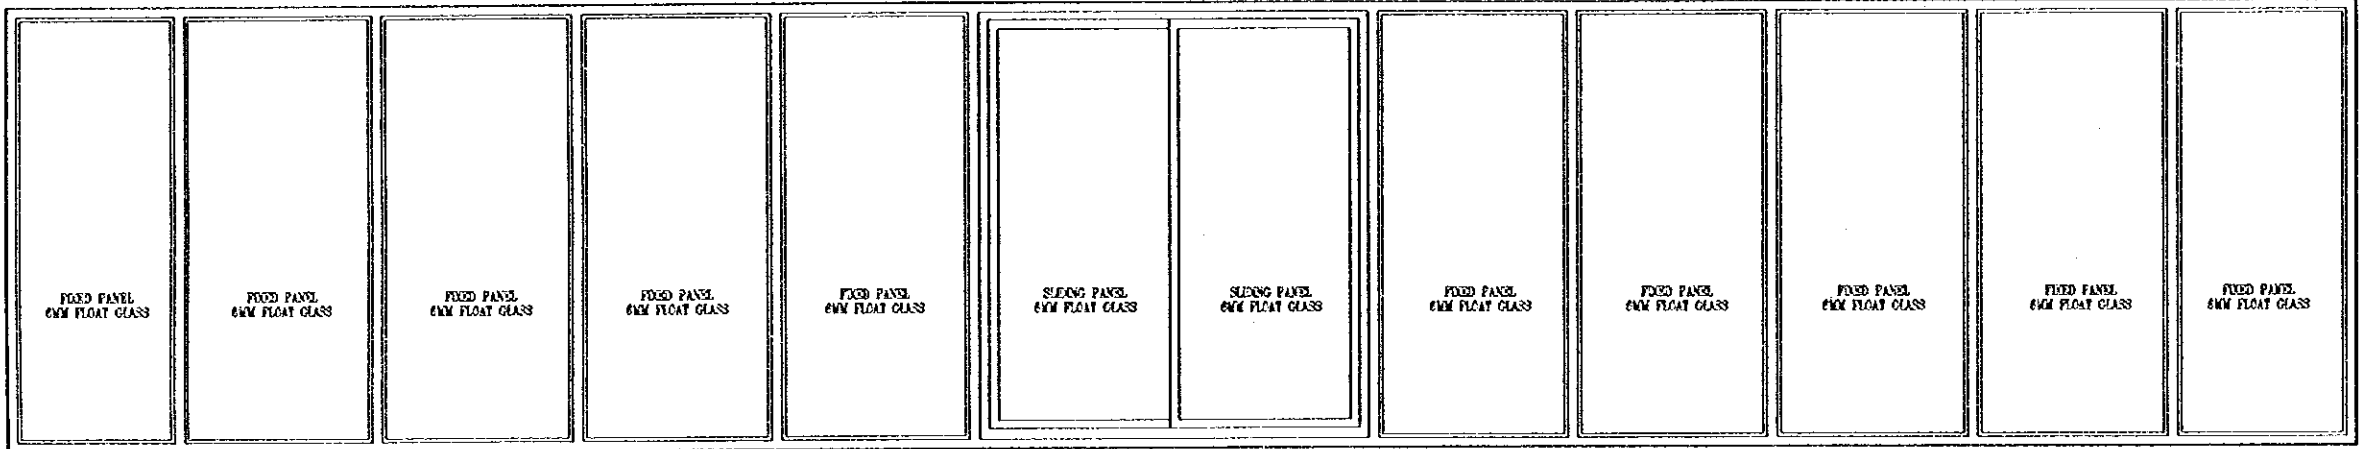

W10

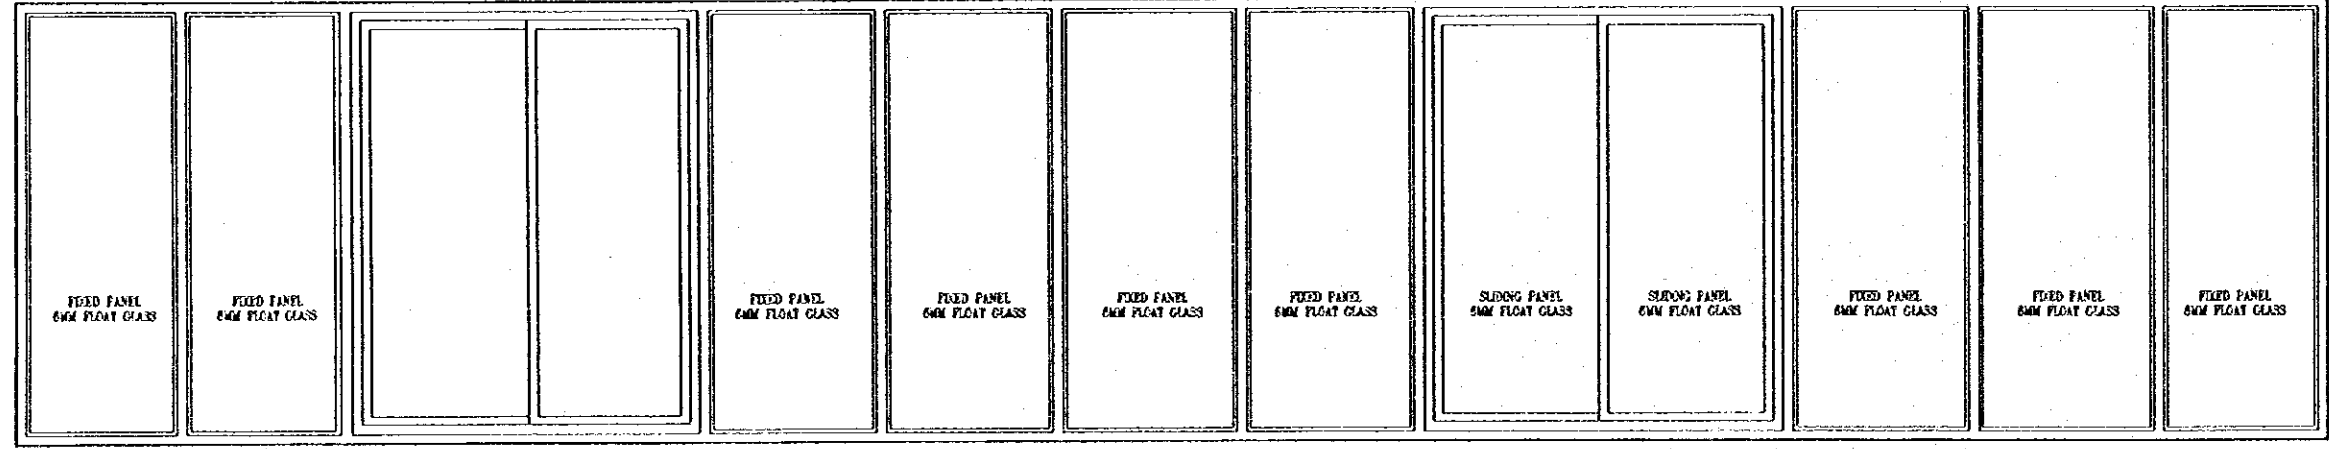


W11

Designed by:
Japan International Cooperation Agency (JICA)
JICA Study Team:
Joint Venture of
Pacific Consultants International and
Yamashita Seki & Co., Inc.
Subcontracted Local Consultant:
TIBAH Consultants
Architects, Engineers

Raghadan Bus Terminal
Drawing Title:
WINDOWS ELEVATIONS

Scale:
Drawing No.:
RBT. A920

Note:
• This detailed design has been executed by a team of consultants as shown below in accordance with the agreement between Japan International Cooperation Agency (JICA) and JICA Study Team.
• The copyright of this drawing rests with JICA.

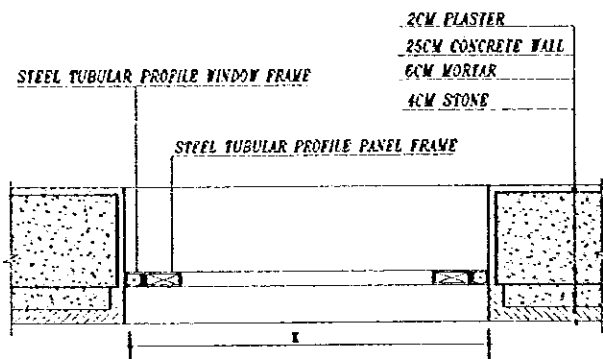


X=100CM FOR OPENING No 001/002

J1


OPENINGS No 307 TO 309/408 TO 410/119/311/312/412/413
OPENINGS No 003/008/101/223/230/231/301/302/305 TO 307/401/402/404/405 TO 407

J2

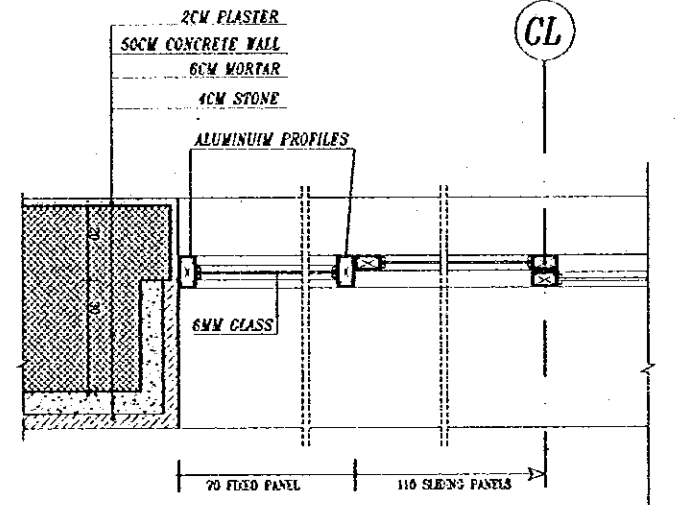


OPENINGS No 113/114/115 TO 117/201/202/235/236/303

J9

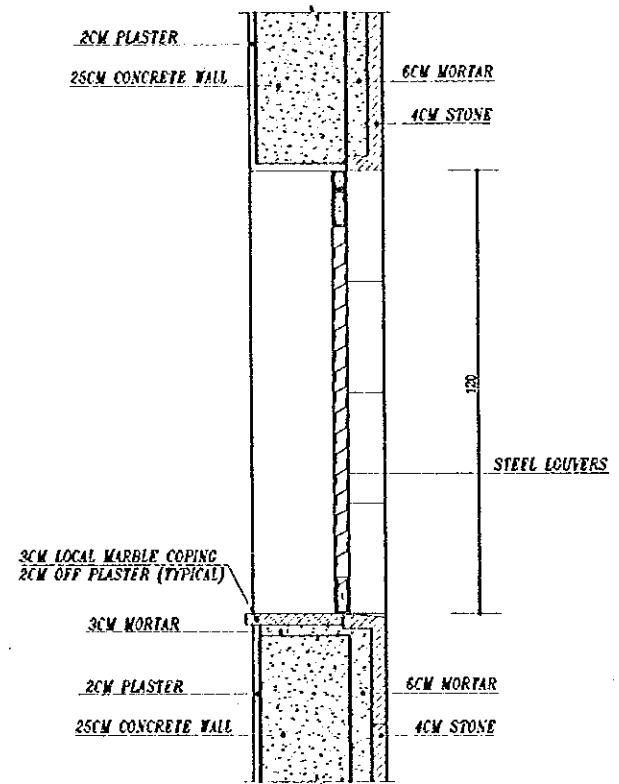


OPENING No 001/002

L1

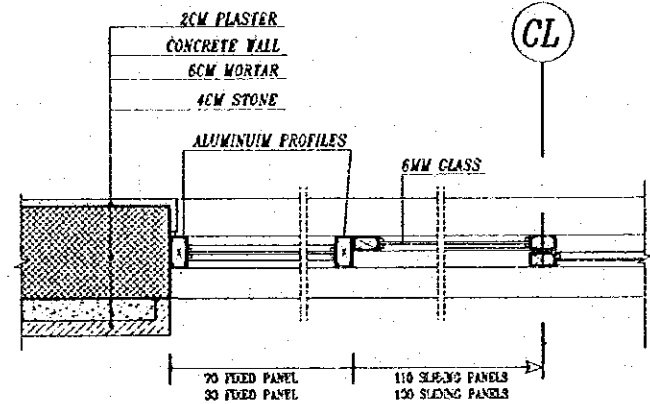

70&110 PANELS FOR OPENINGS No 118/234/304/310/314/315/403/411/415/416
30&100 PANELS FOR OPENINGS No 237/313/414/509/240
30&90 PANELS FOR OPENINGS No 316/417

J10

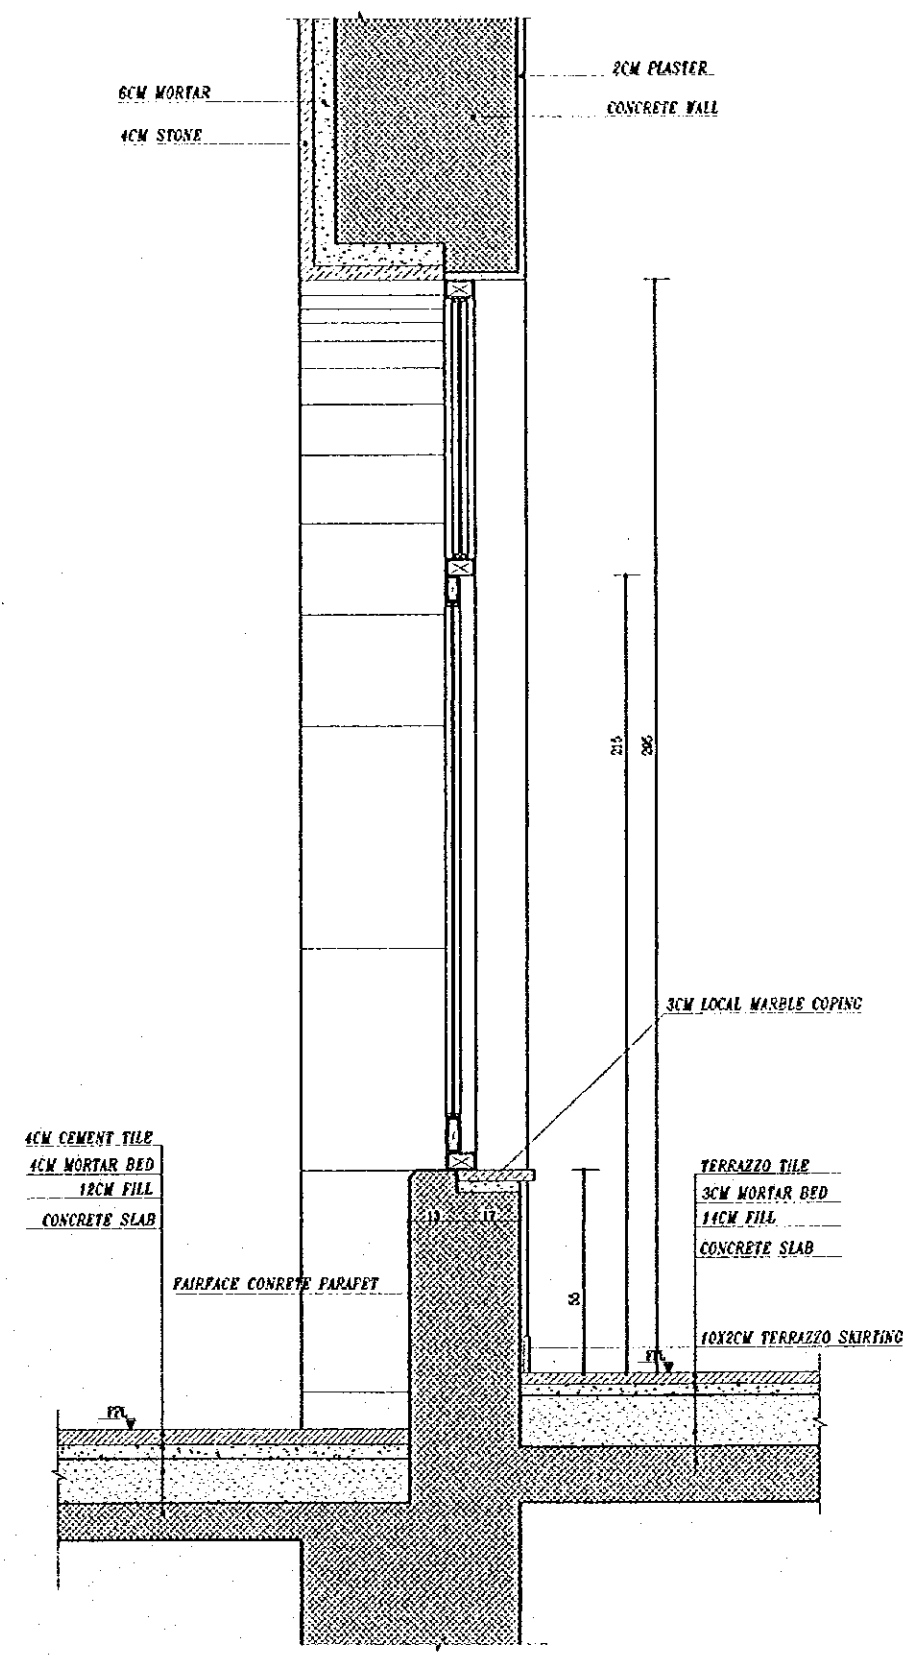

OPENINGS No 003/008/119

L2

Designed by:
Japan International Cooperation Agency (JICA)
JICA Study Team:
Joint Venture of
Pacific Consultants International and
Yamato Sekkei Inc.
Subcontracted Local Consultant:
TIBAH Consultants
Architects, Engineers

Raghadan Bus Terminal
Drawing Title:
WINDOWS DETAILS

Scale: 1/10
Drawing No: RBT. A921

Note:
• This detailed design has been executed by a team of consultants as shown below in accordance with the agreement between Japan International Cooperation Agency (JICA) and JCA Study Team.
• The copyright of this drawing rests with JICA.


Designed by:
Japan International Cooperation Agency (JICA)
JICA Study Team:
Joint Venture of Pacific Consultants International and Yomostia Sekkel Inc.

Subcontracted Local Consultant:
TBAH Consultants
Architects, Engineers


Raghadan Bus Terminal

Drawing Title:
WINDOWS DETAILS



Scale: 1/10 Drawing No: RBT. A922

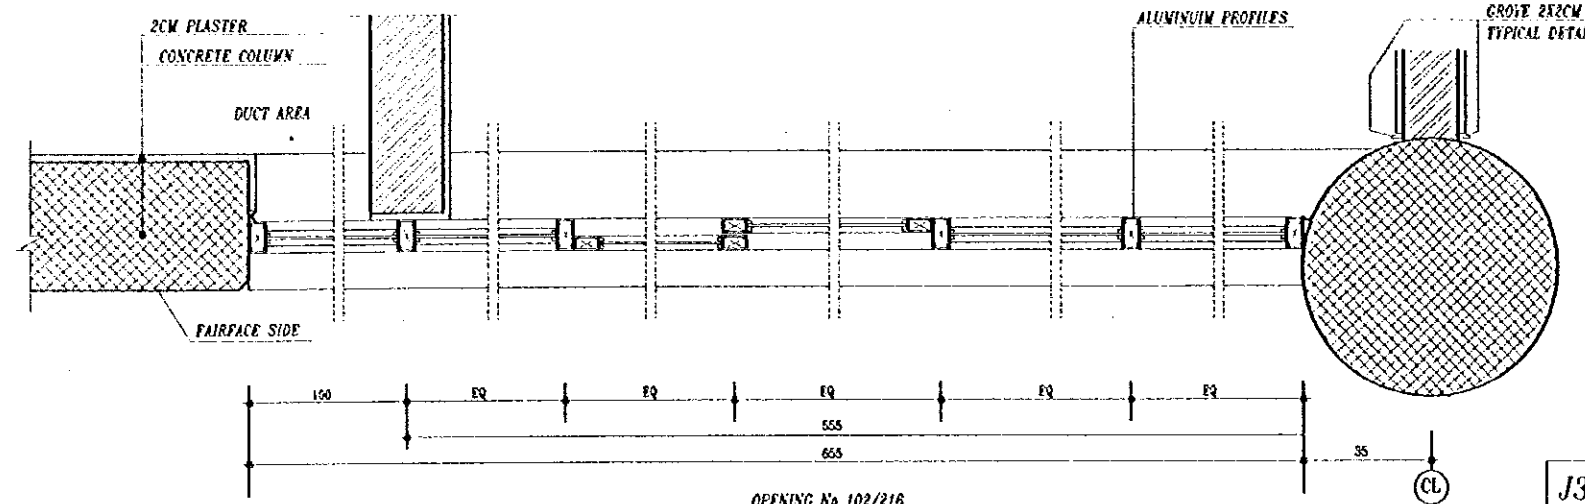


OPENING No 102/216 J3

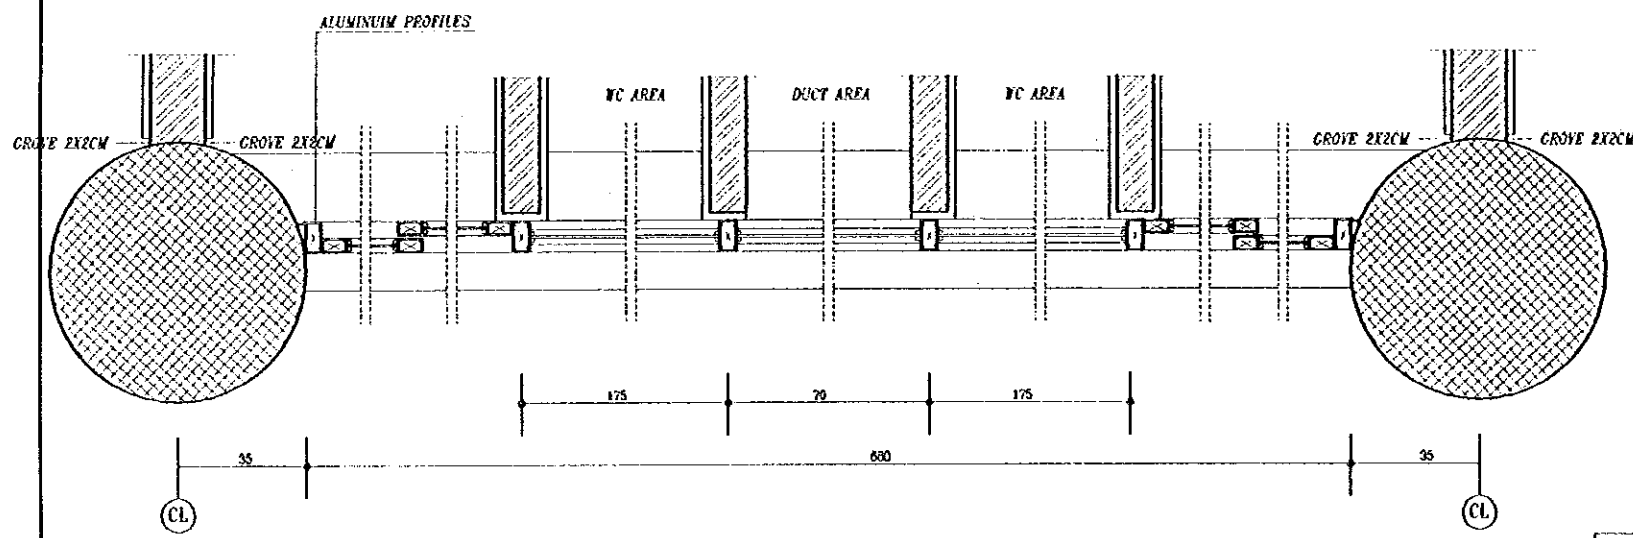


OPENING No 103 TO 111/217 TO 225/227 J4

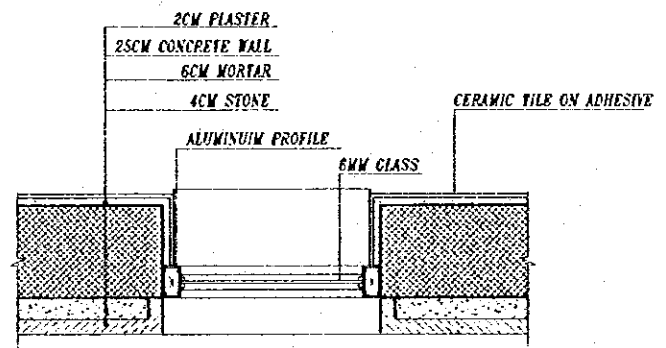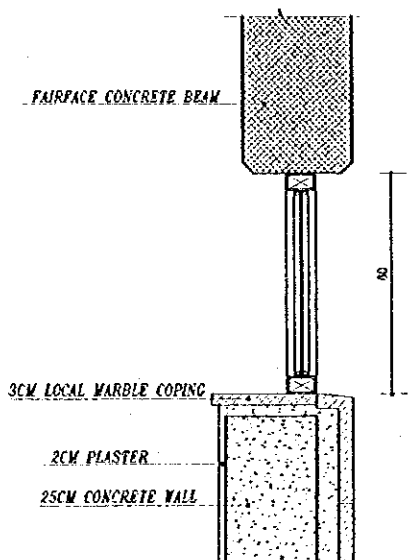

OPENINGS No 004 to 007 (ZONE3 TOILETS) J11a

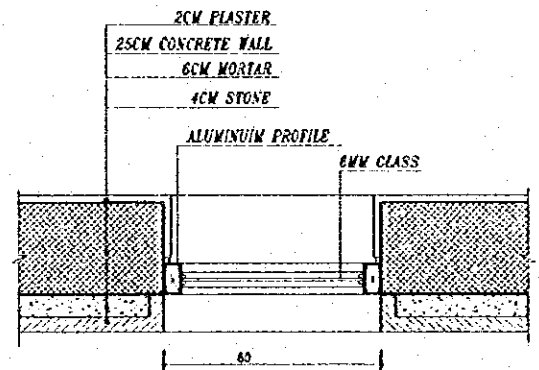


OPENINGS No 501 TO 504/505/506/507/508 J11

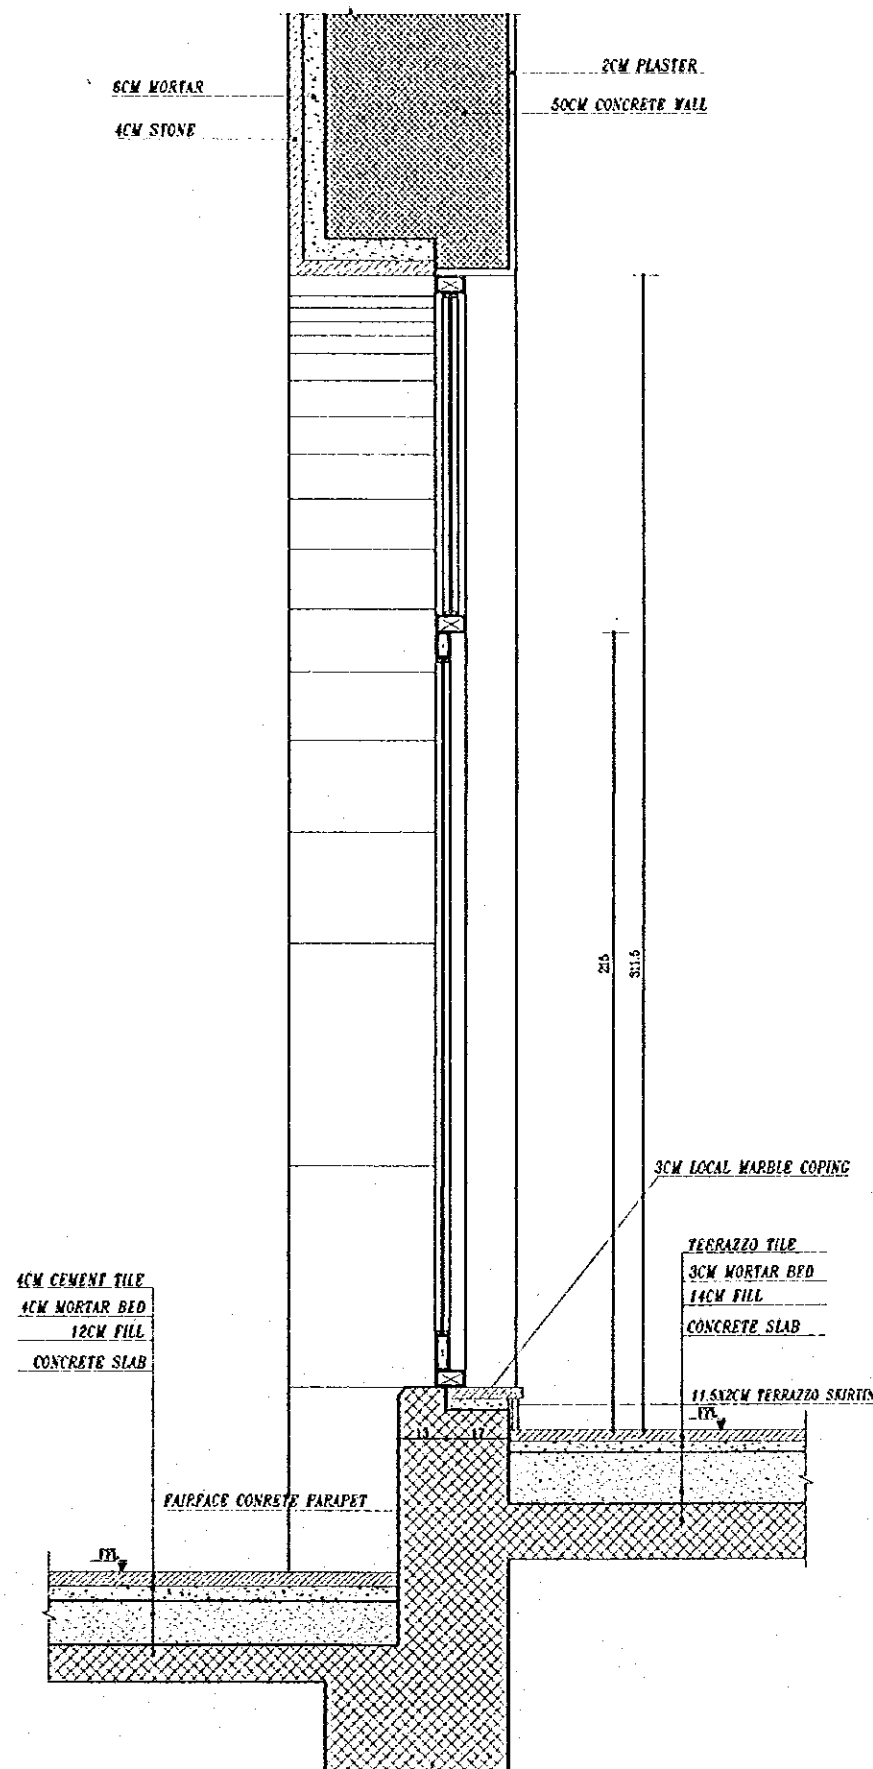


OPENINGS No 101 L4

OPENINGS No 102/103 TO 112/203 TO 205/216/217 TO 225/226/227/228 L3

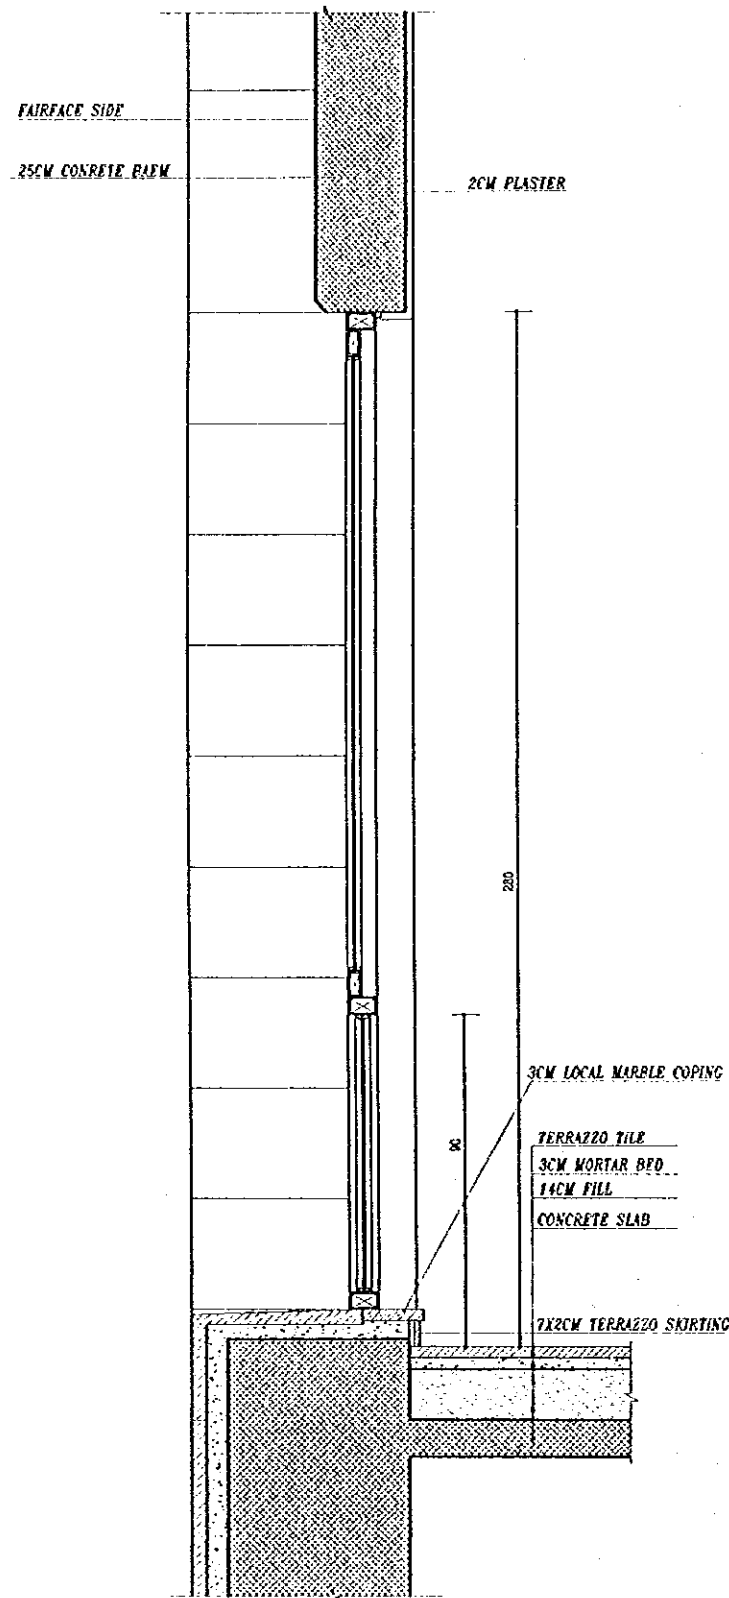


OPENINGS No 113/114/115 TO 117/201/202/235/236/303

L5

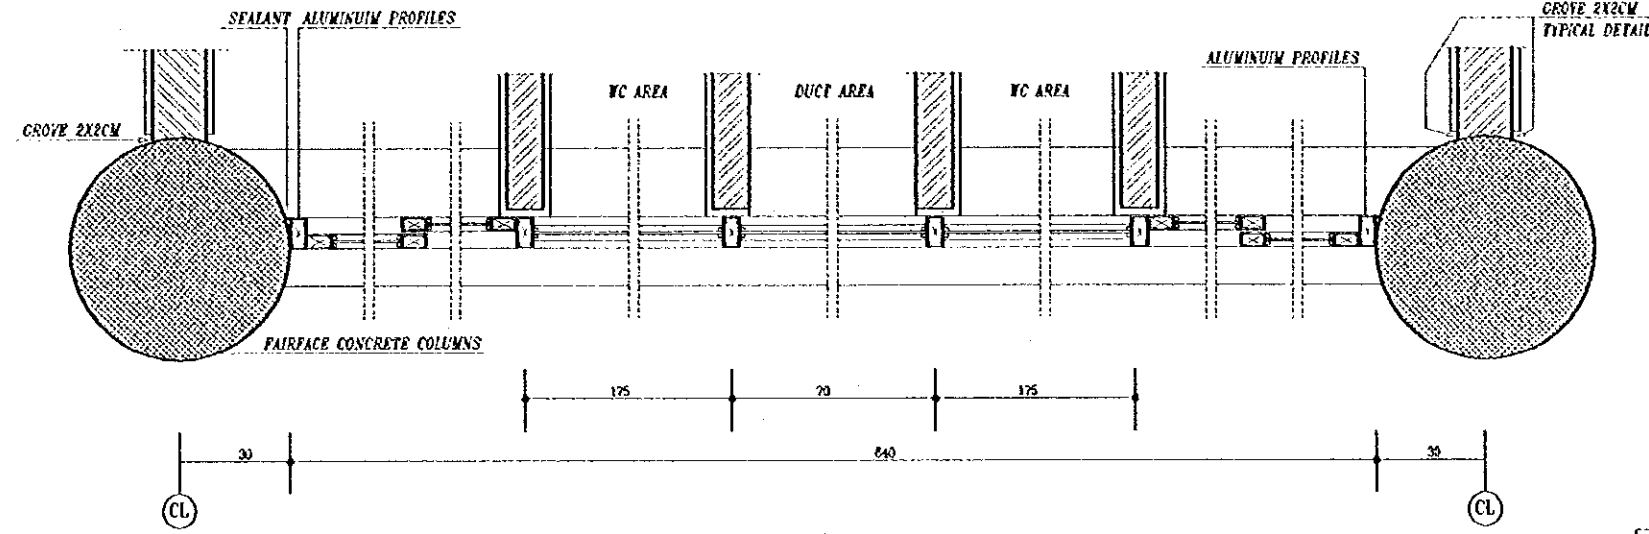


OPENING No 203 TO 205

J5

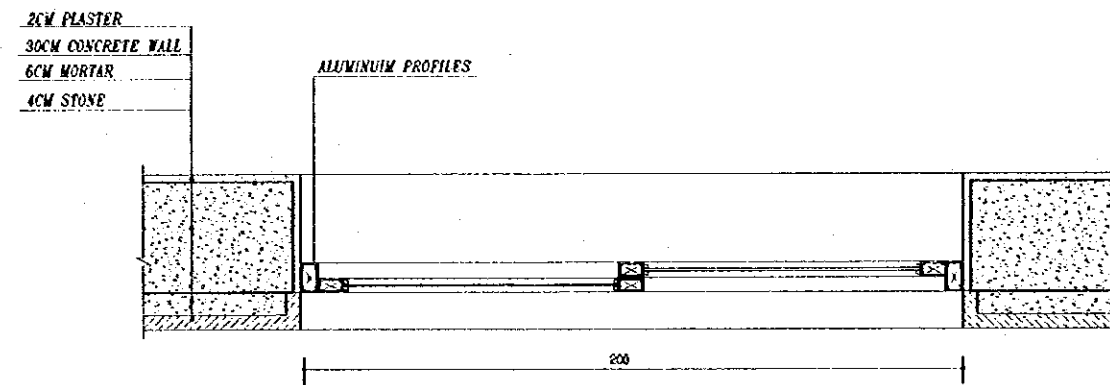


OPENING No 206/207/210 TO 213

J6

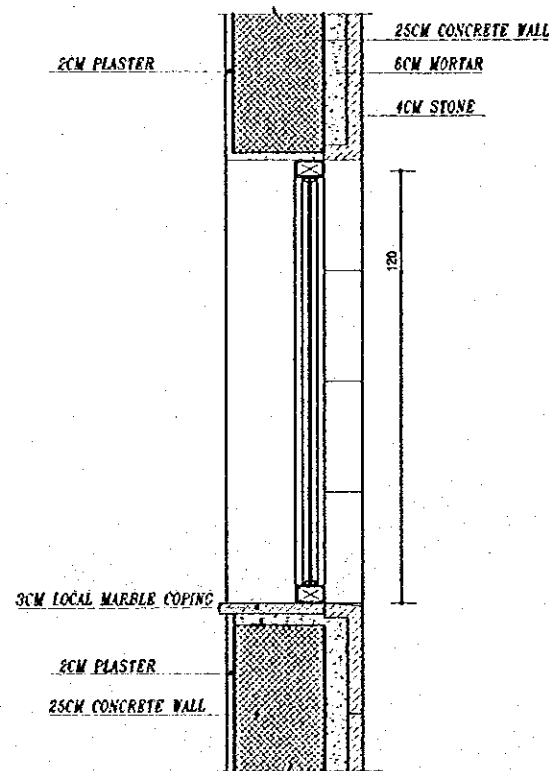

OPENINGS No 501 TO 504/505/506/507/508

L10/L10a

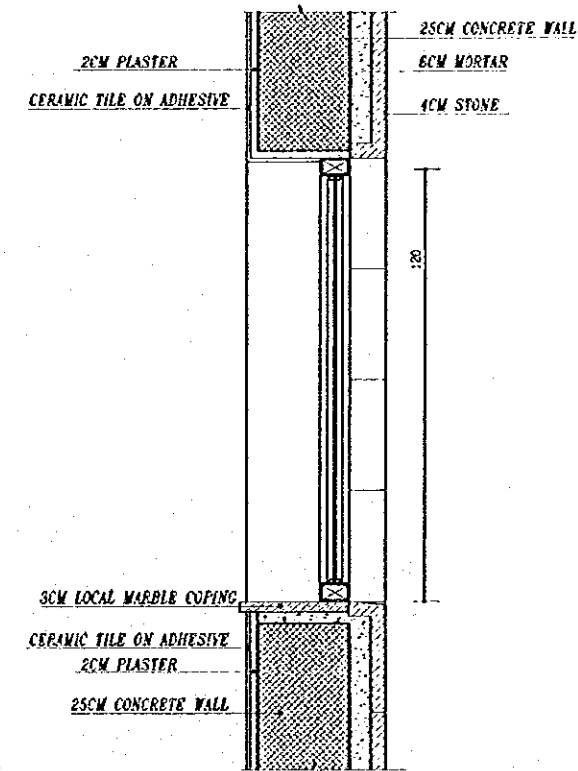


OPENINGS No 004 TO 007 (ZONE 9 TOILETS)

Designed by:
Japan International Cooperation Agency (JICA)
JICA Study Team:
Joint Venture of
Pacific Consultants International and
Yamashita Seidai Inc.
Subcontracted Local Consultant:
TBAH Consultants
Architects, Engineers
مهندسين معماريين ومهندسين ميكانيكيين

Raghadan Bus Terminal
Drawing Title:
WINDOWS DETAILS


Scale: 1/10
Drawing No: RBT. A923

Note:
• This detailed design has been executed by a team of
consultants as shown below in accordance with the agreement
between Japan International Cooperation Agency (JICA) and
JICA Study Team.
• The copyright of this drawing rests with JICA.

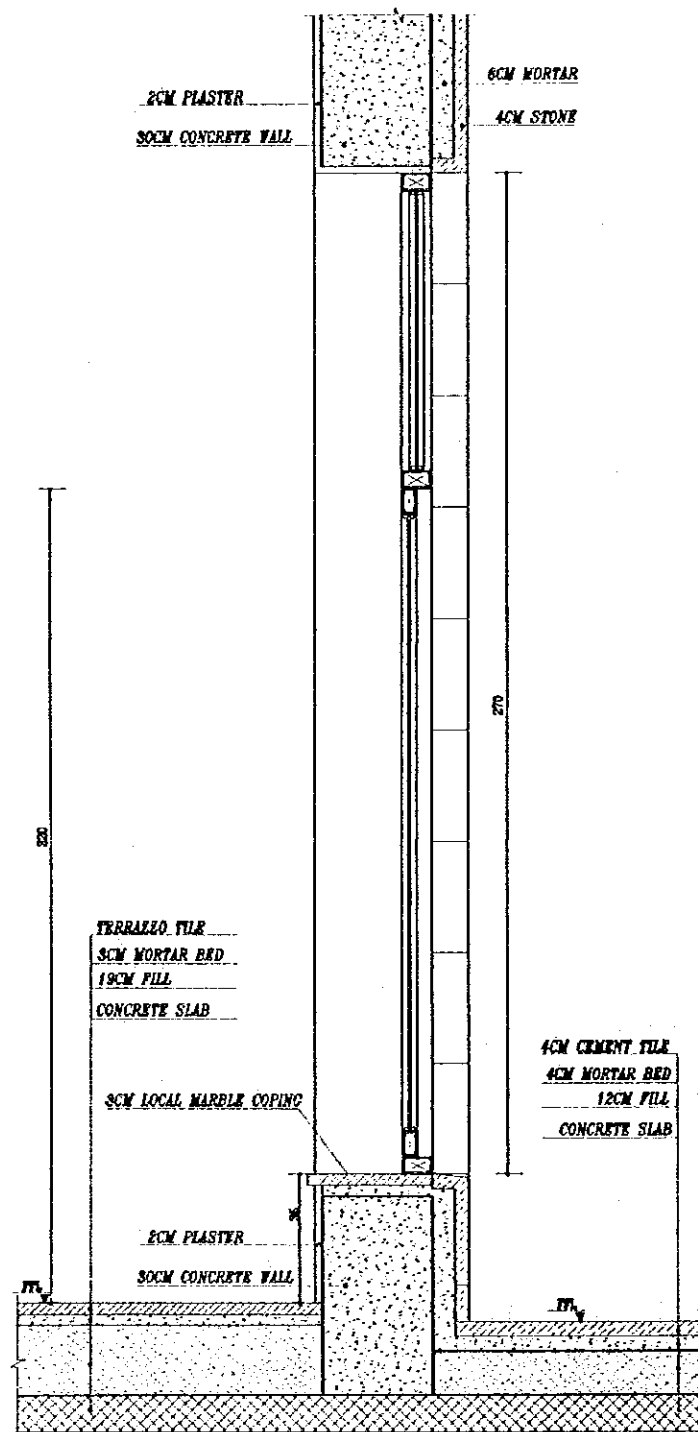

OPENING No 208/207/210 TO 213

L6

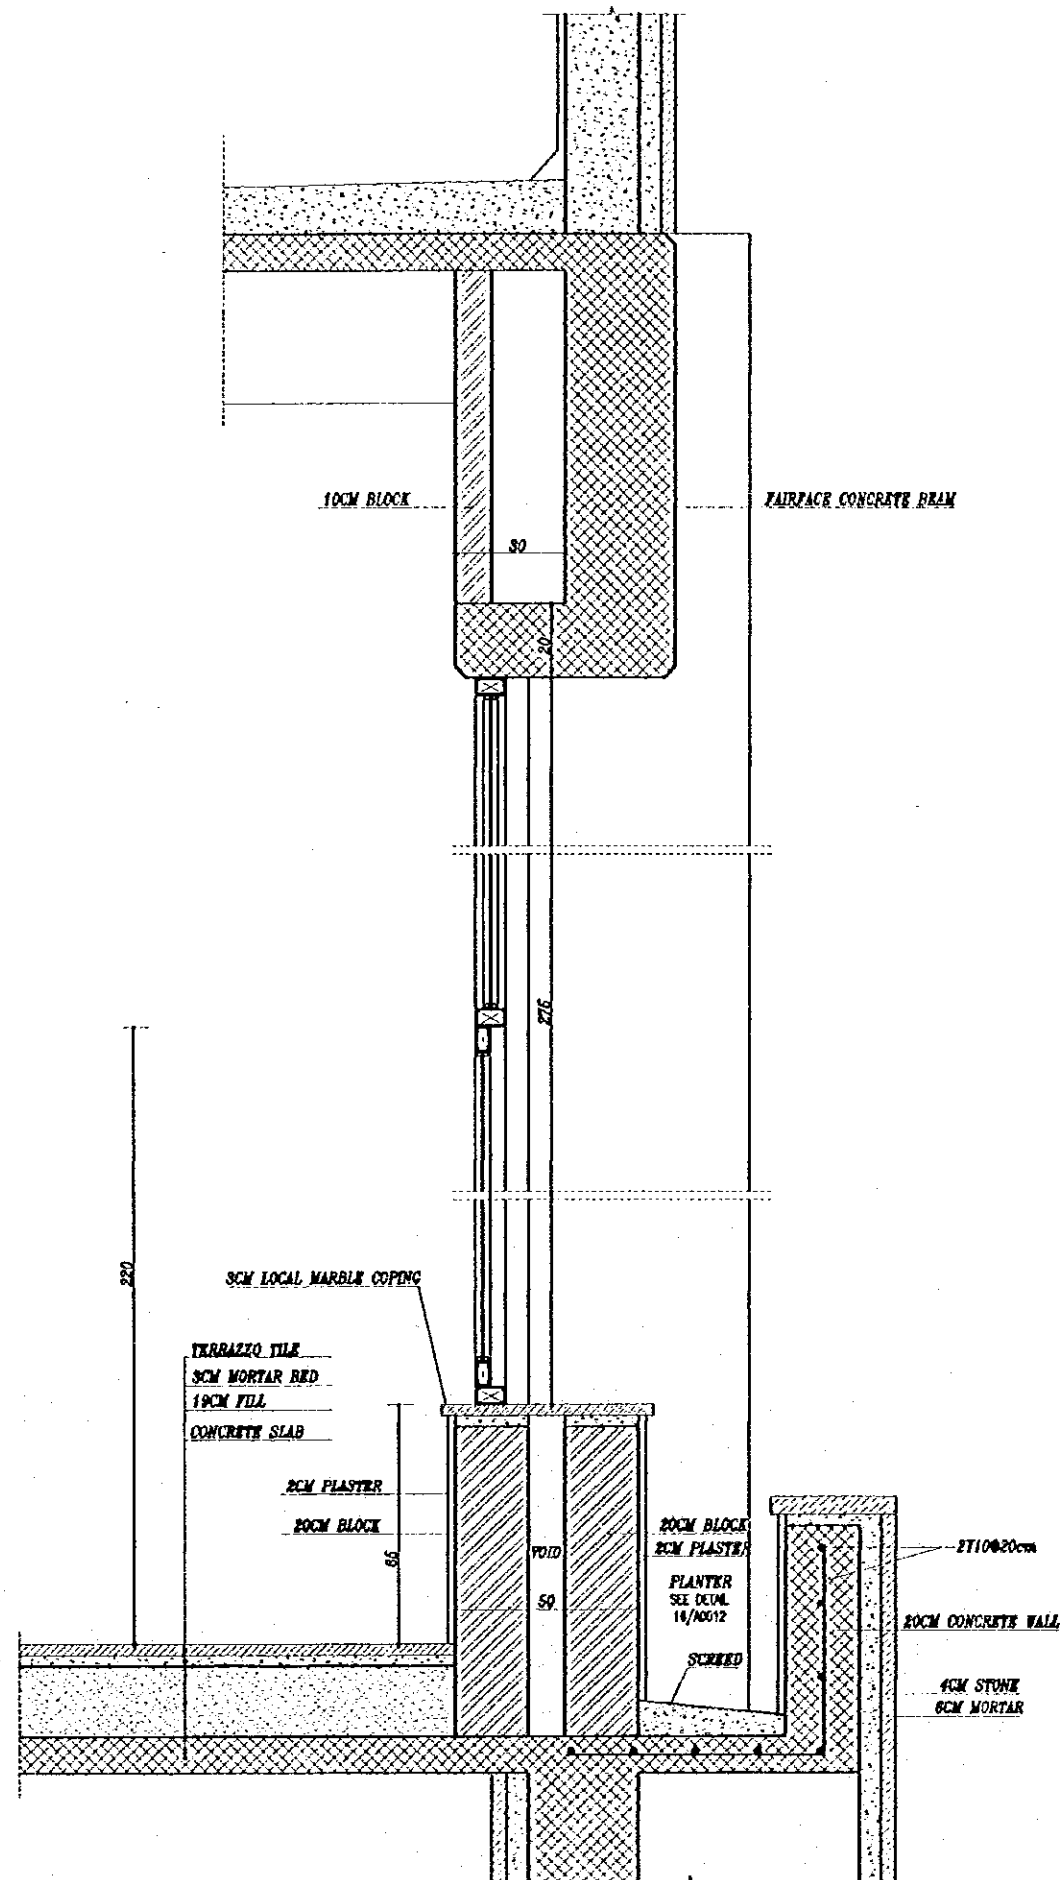

OPENING No 208/214


L7

Scale: 1/10
Drawing No.: RBT.A-924


Designed by:
Japan International Cooperation Agency
(JICA)
JICA Study Team:
Joint Venture of
Pacific Consultants International and
Yamato Sekkei Inc.
Subcontracted Local Consultant:
TIBAH Consultants
Architects, Engineers

Raghadan Bus Terminal


Dwg Title:
WINDOWS DETAILS

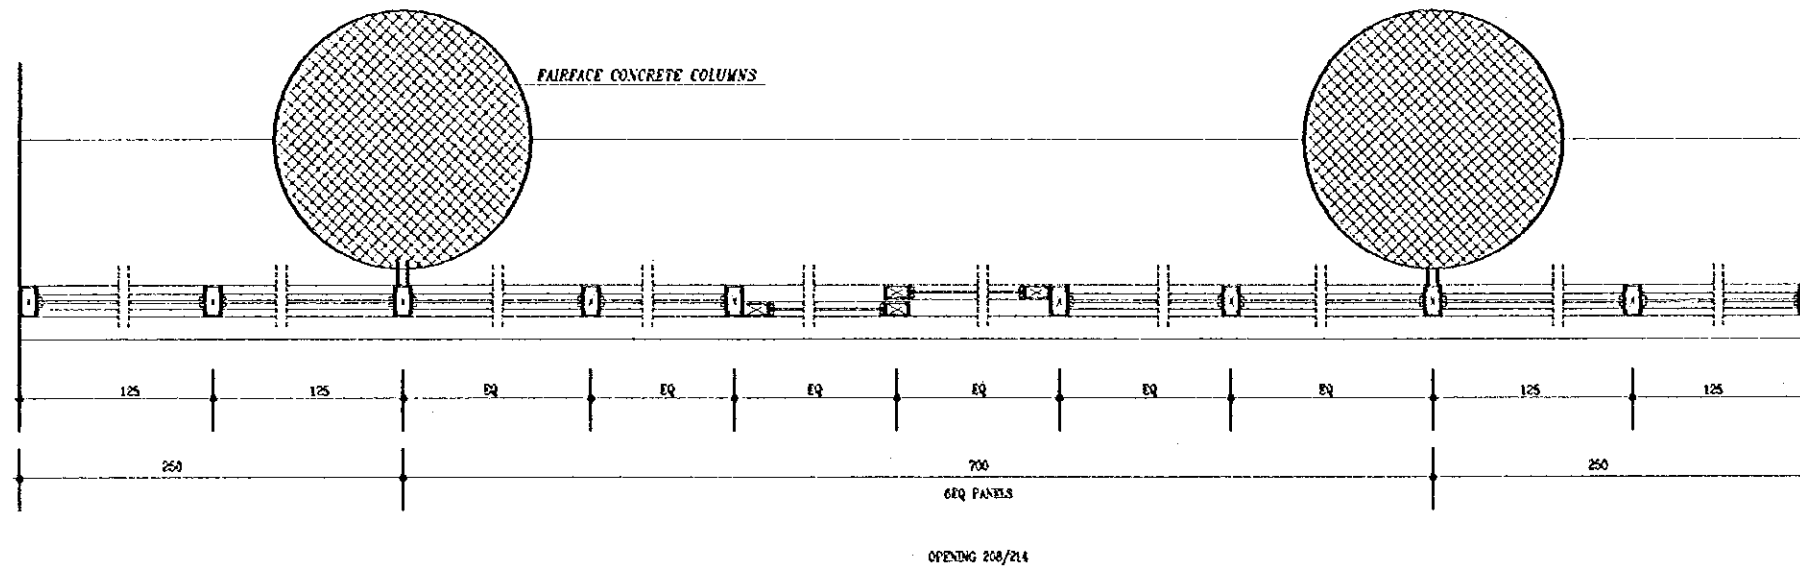

J7

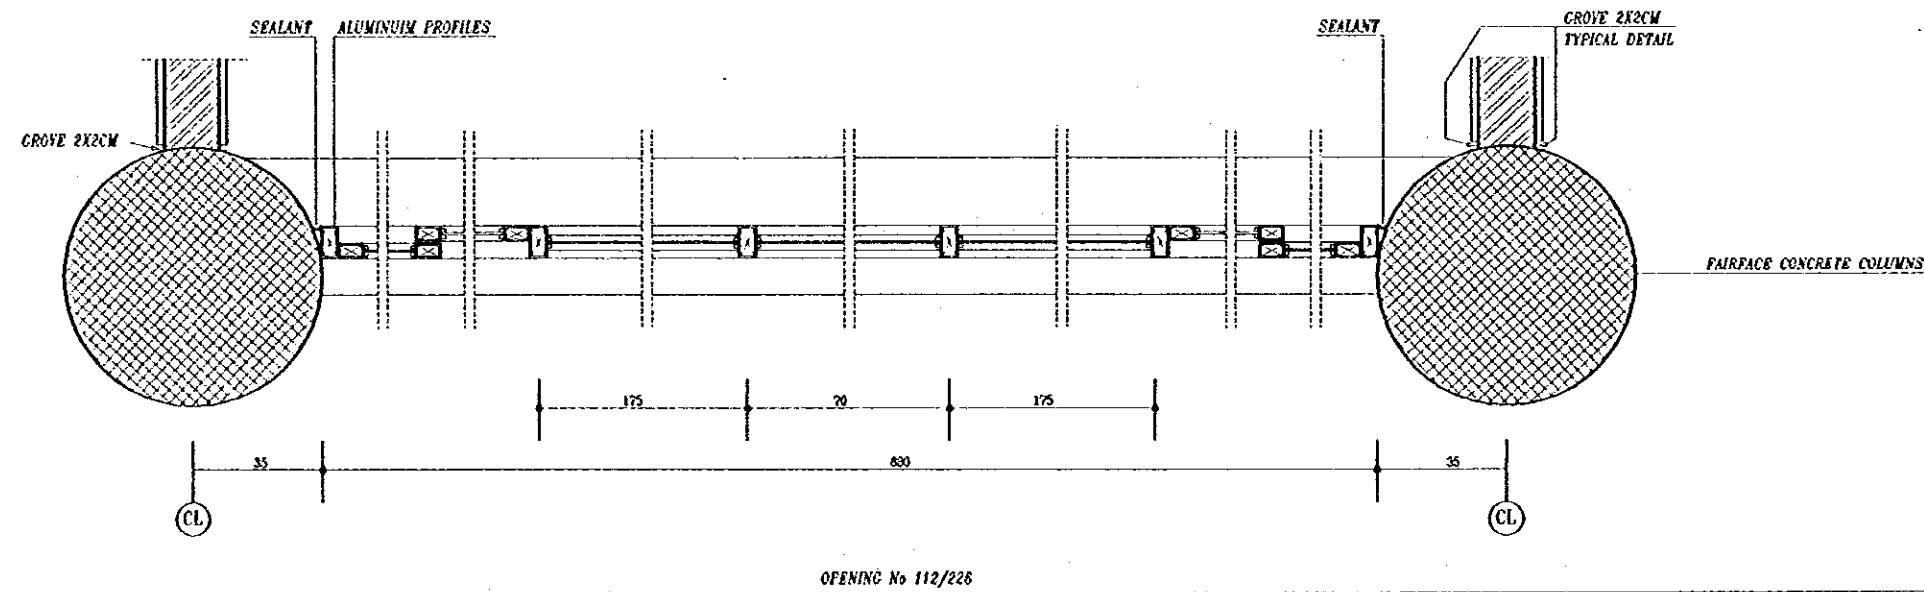

J8

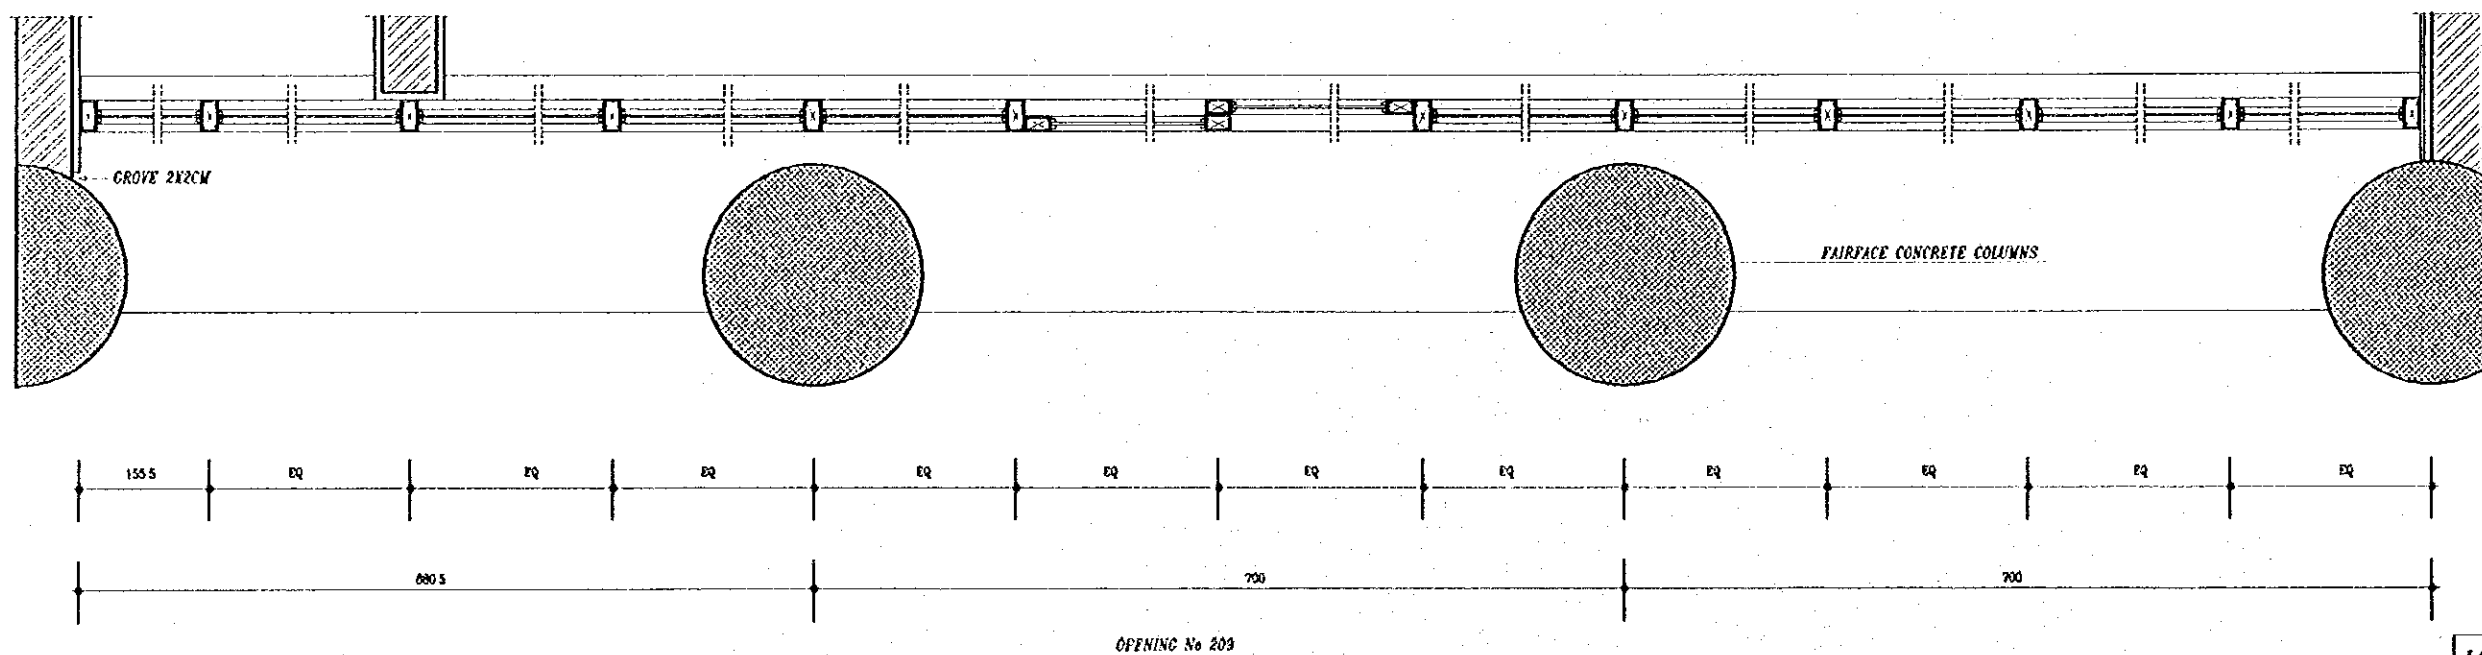


Designed by:
Japan International Cooperation Agency
(JICA)
JICA Study Team:
Joint Venture of
Pacific Consultants International and
Yamashita Seteki Inc.
Subcontracted Local Consultant:
TBAH Consultants
Architects, Engineers

Raghadon Bus Terminal

Drawing Title:
WINDOWS DETAILS


Scale: 1/10 Drawing No: RBT. A925

J12

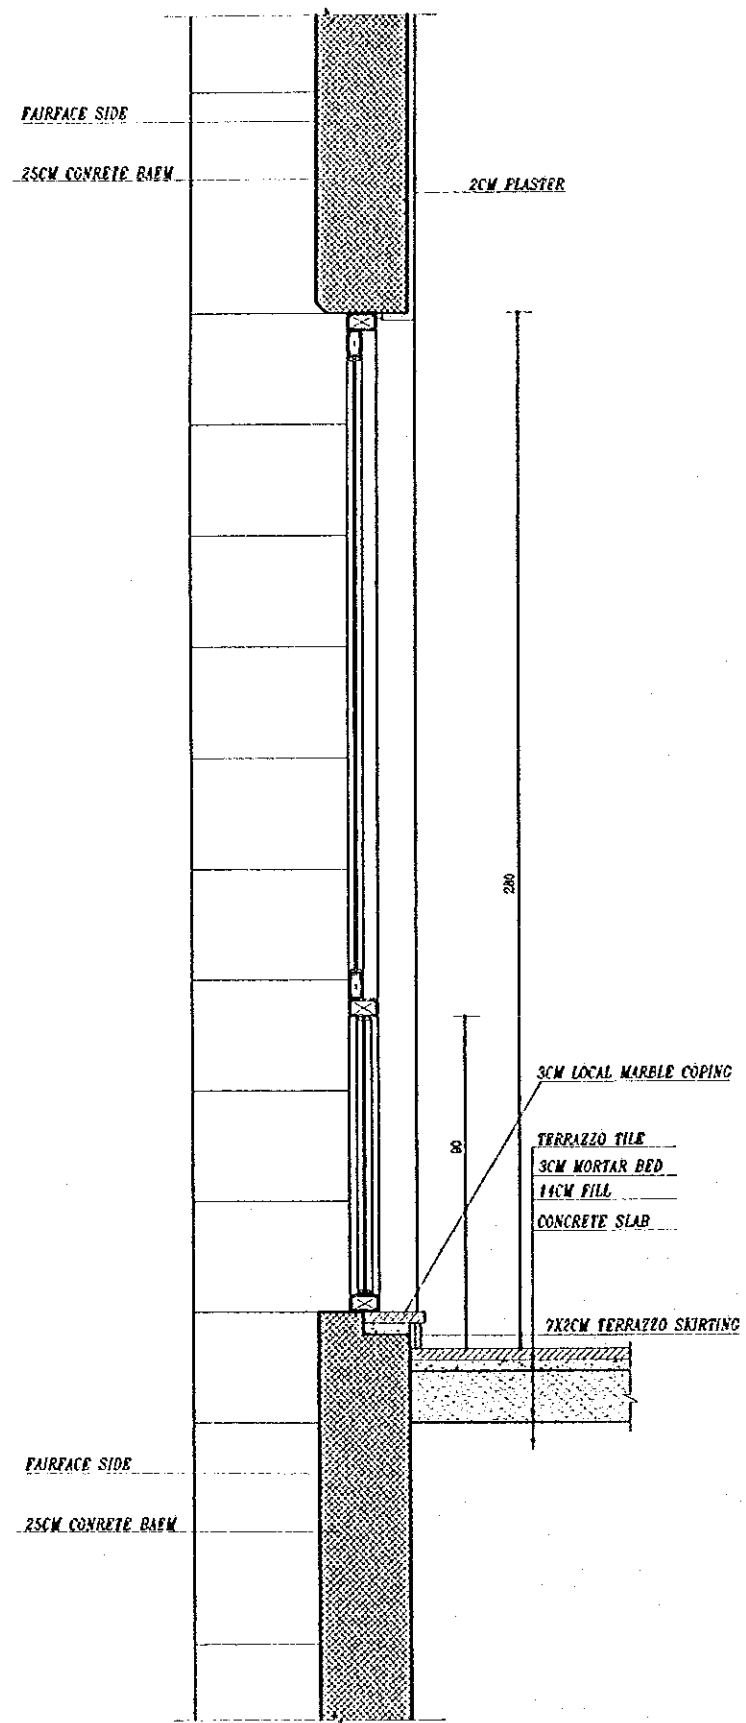


OPENINGS No 307 TO 309/403 TO 410/311/312/412/413
OPENINGS No 229/230/231/301/302/305 TO 308/401/402/404/405 TO 407

L8

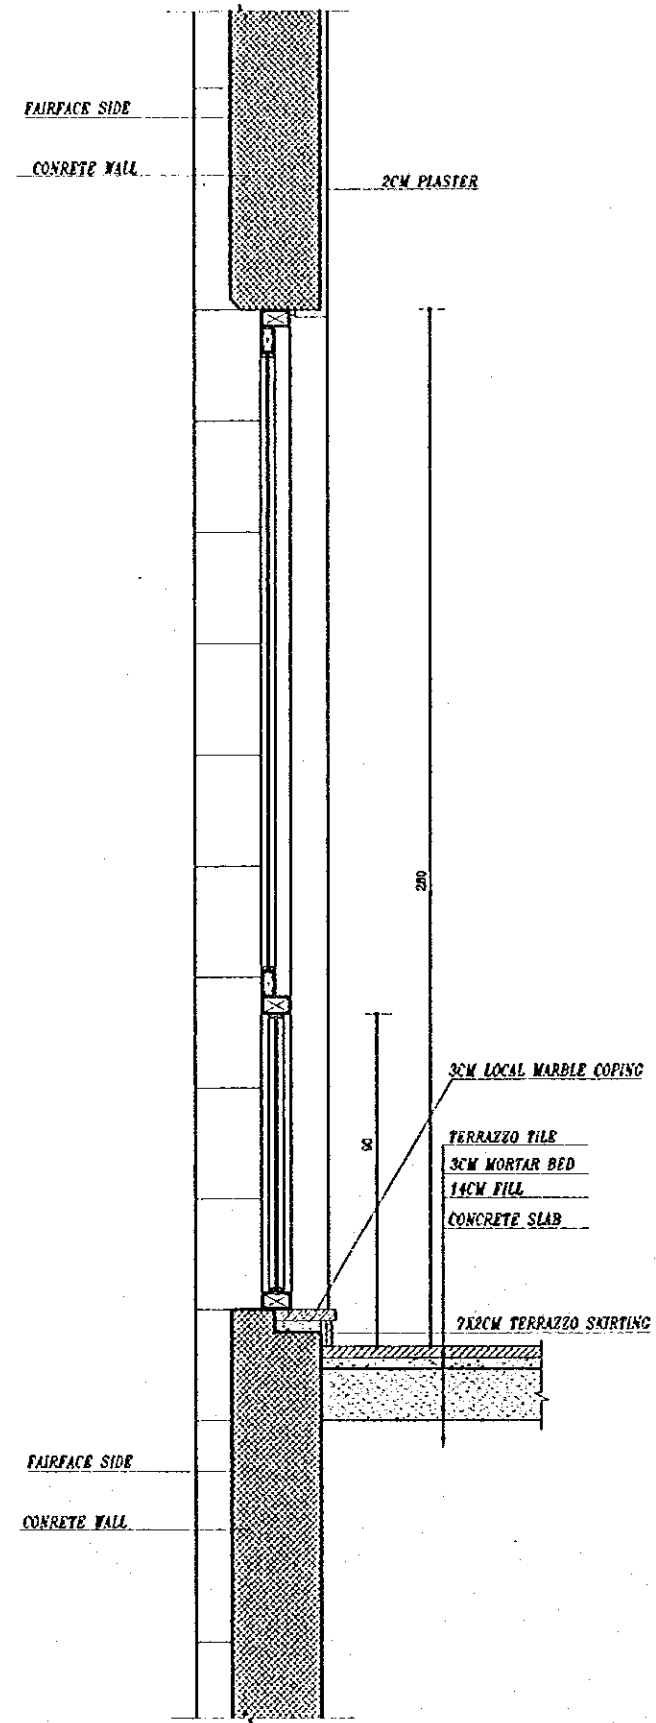


OPENING No 118/234/304/310/314/315/316/403/411/417/240115/416

L9 L11

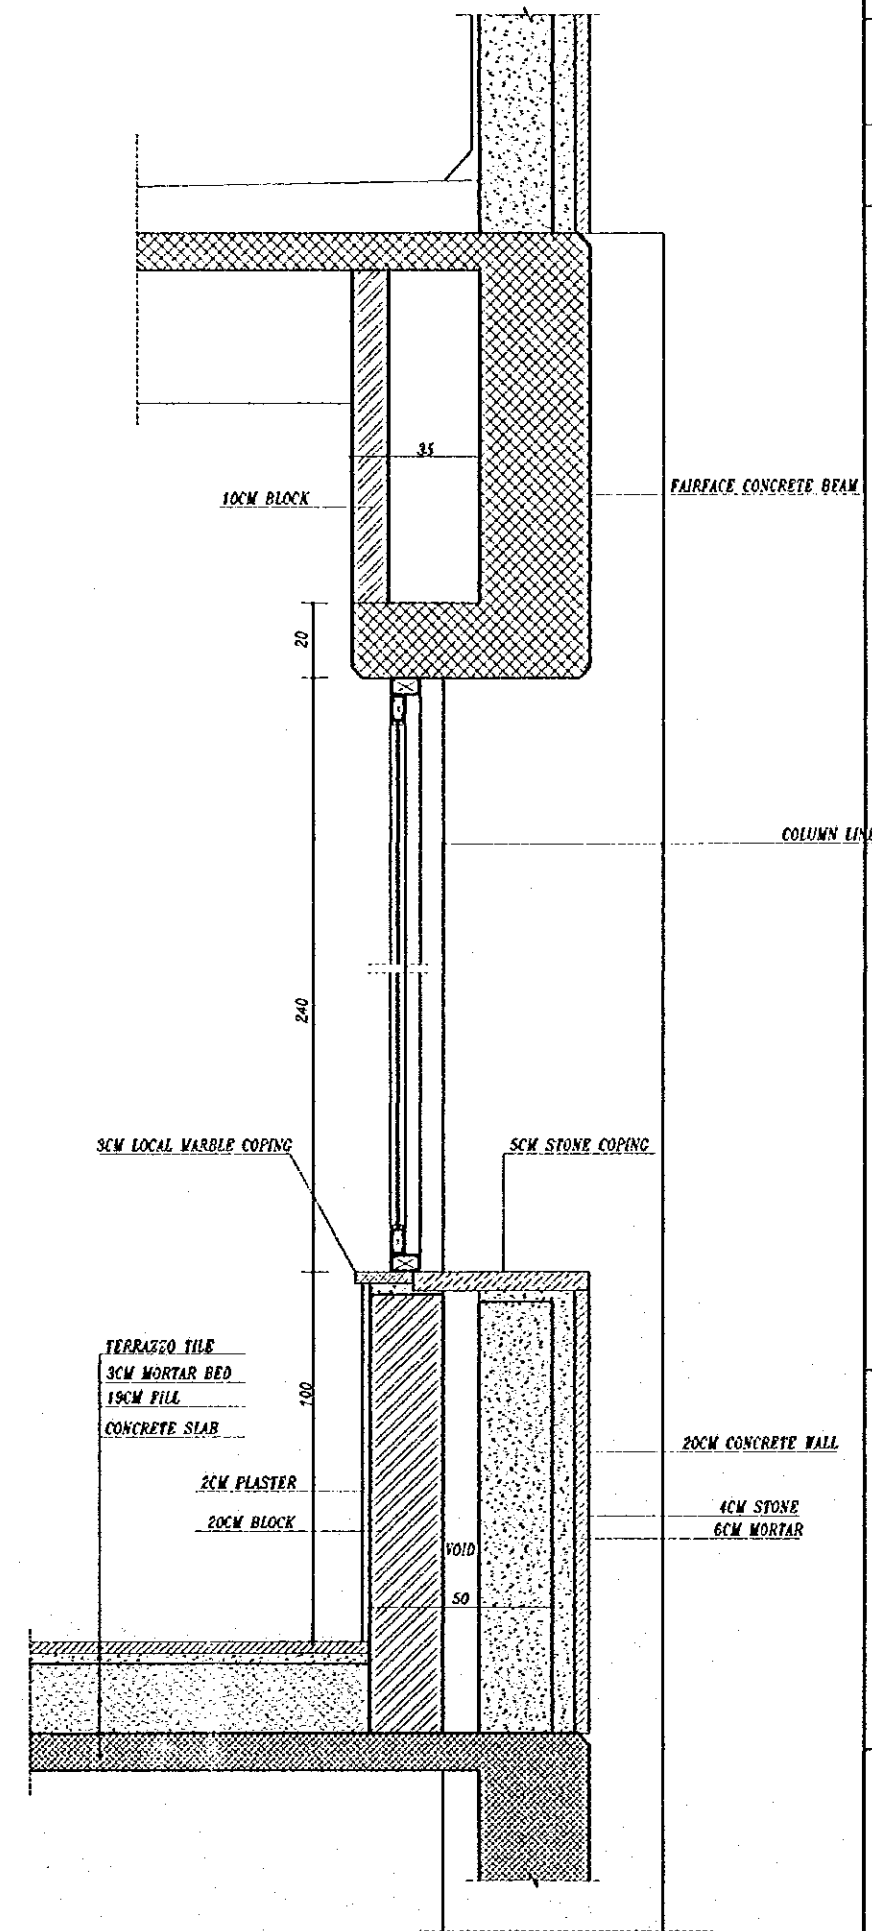


OPENING No 209

Designed by:
Japan International Cooperation Agency
(JICA)
JICA Study Team:
Joint Venture of
Pacific Consultants International and
Yamashita Seki Inc.
Subcontracted Local Consultant:
TIBAH Consultants
Architects, Engineers


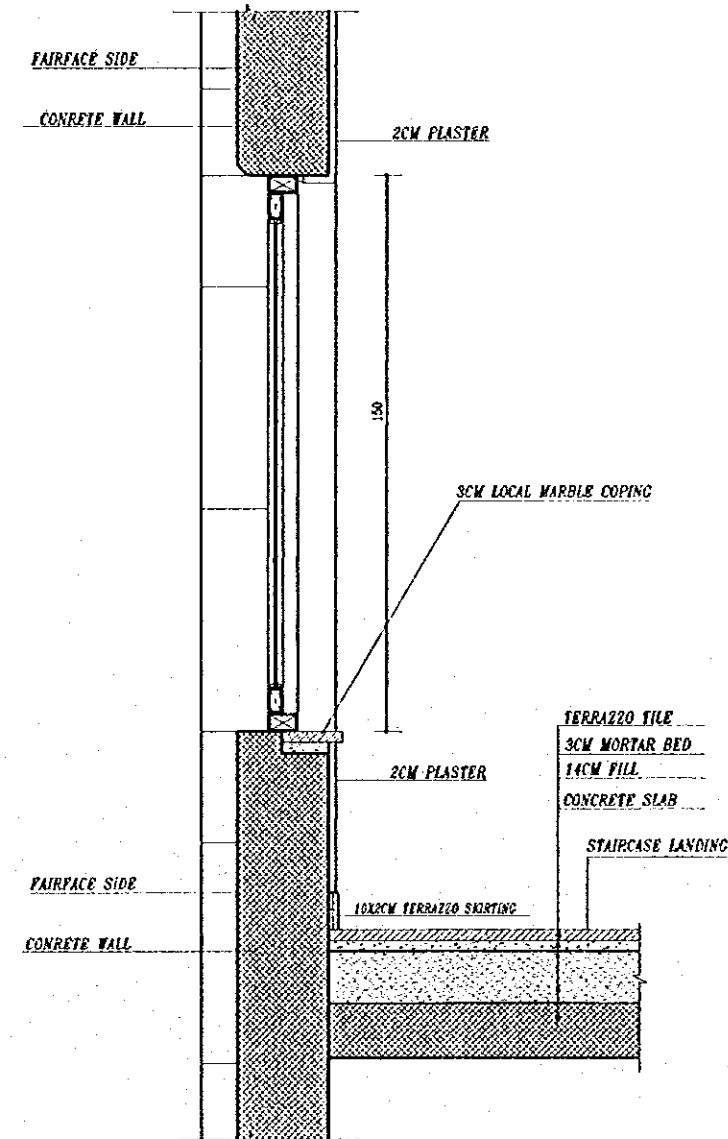
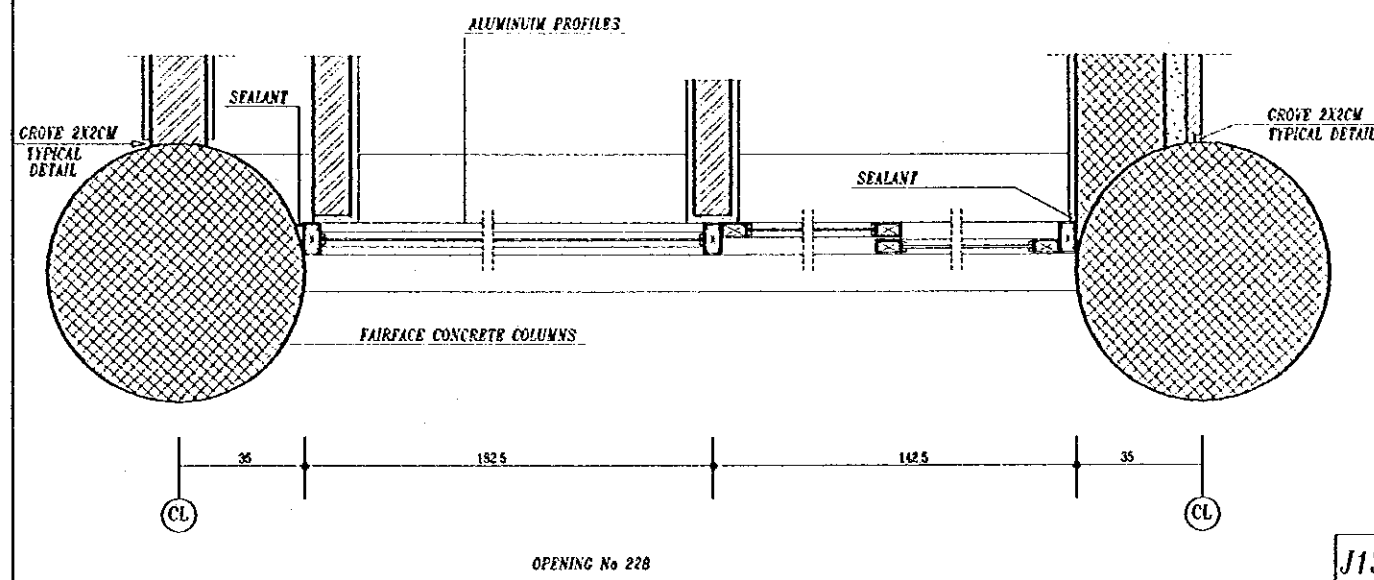
Roghadan Bus Terminal

Drawing Title:
WINDOWS DETAILS

Scale: 1/10 Drawing No: RBT. A926

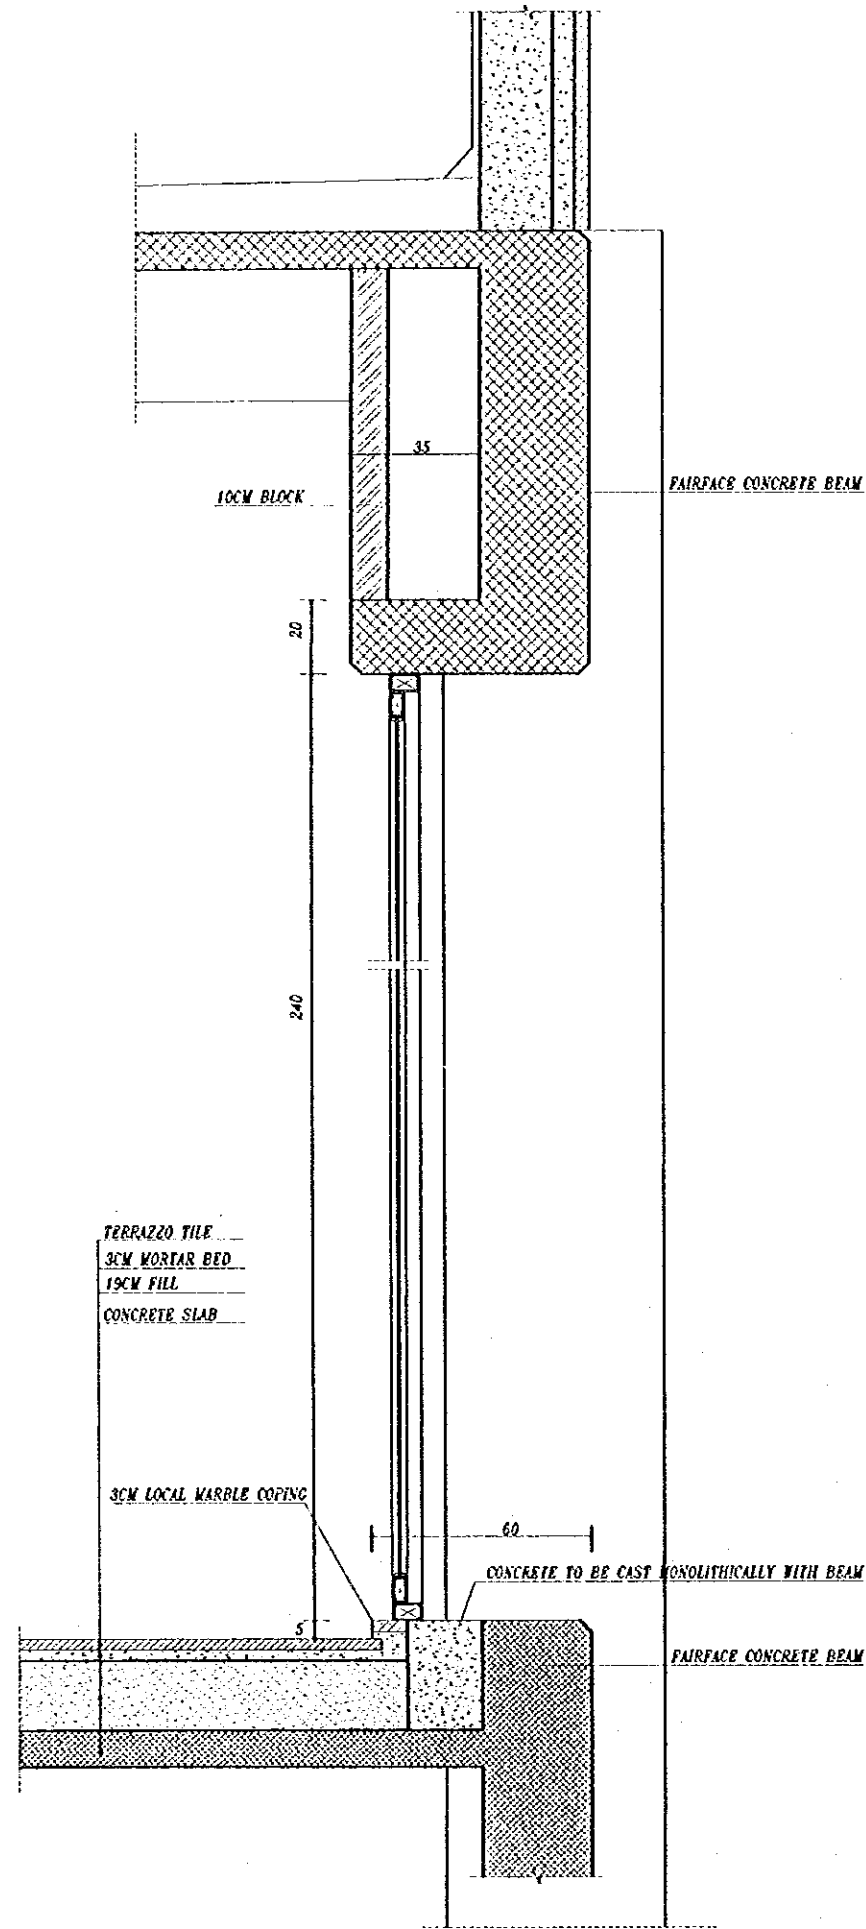

OPENING No 215



OPENINGS No 237/313/414/509

Tourism Sector Development Project
in the Hashemite Kingdom of Jordan

The Government of
the Hashemite Kingdom of Jordan
The Ministry of Tourism and Antiquities
The Ministry of Planning


Sub-Project:
Amman Downtown
Tourist Zone Development

Note:
• The detailed design has been executed by a team of
consultants as shown below in accordance with the agreement
between Japan International Cooperation Agency (JICA) and
JICA Study Team.
• The copyright of this drawing rests with JICA.

J13

Designed by:
Japan International Cooperation Agency
(JICA)

JICA Study Team:
Joint Venture of
Pacific Consultants International and
Yamashita Sekkei Inc.


Subcontracted Local Consultant:
TIBAH Consultants
Architects, Engineers


Raghadan Bus Terminal

Drawing Title:
WINDOWS DETAILS


Scale:
1/10
Drawing No.:
RBT. A927

Note:
• This detailed design has been executed by a team of
consultants as shown below in accordance with the agreement
between Japan International Cooperation Agency (JICA) and
JICA Study Team.
• The copyright of the drawing rests with JICA.

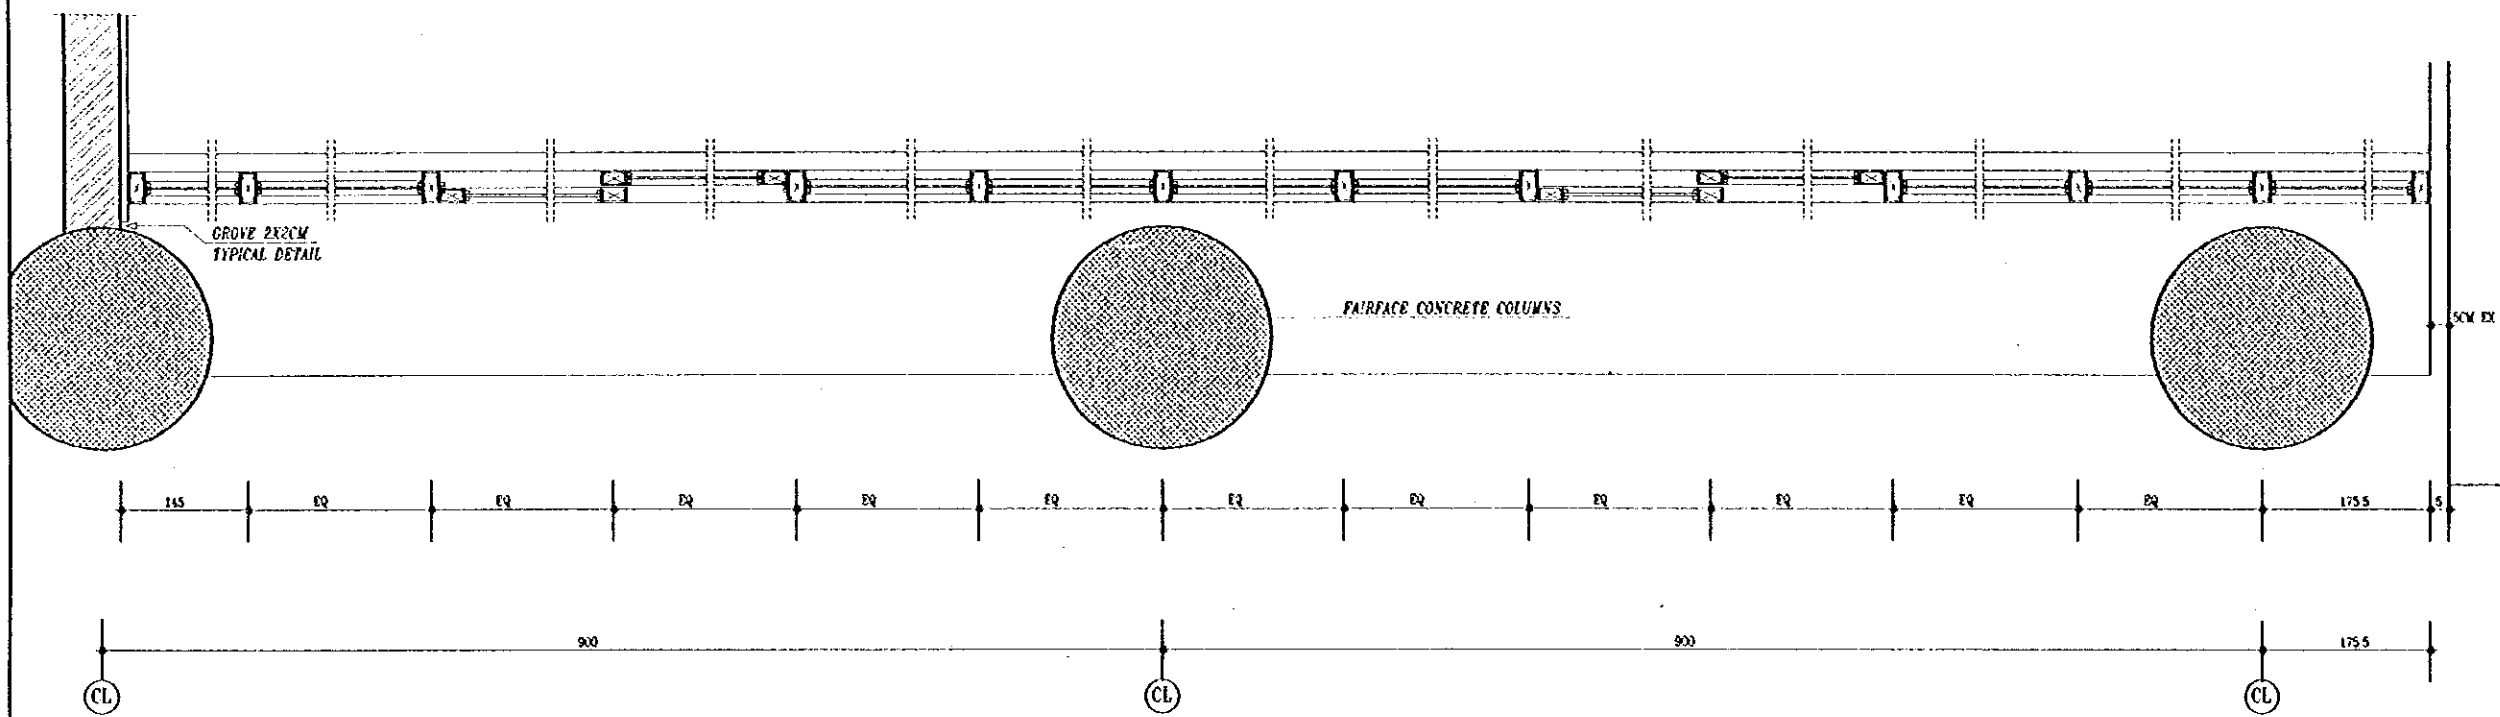


OPENING No 215

J14

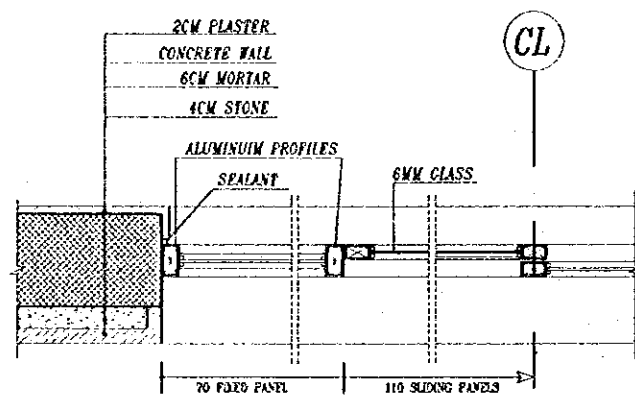

OPENING No 238/239

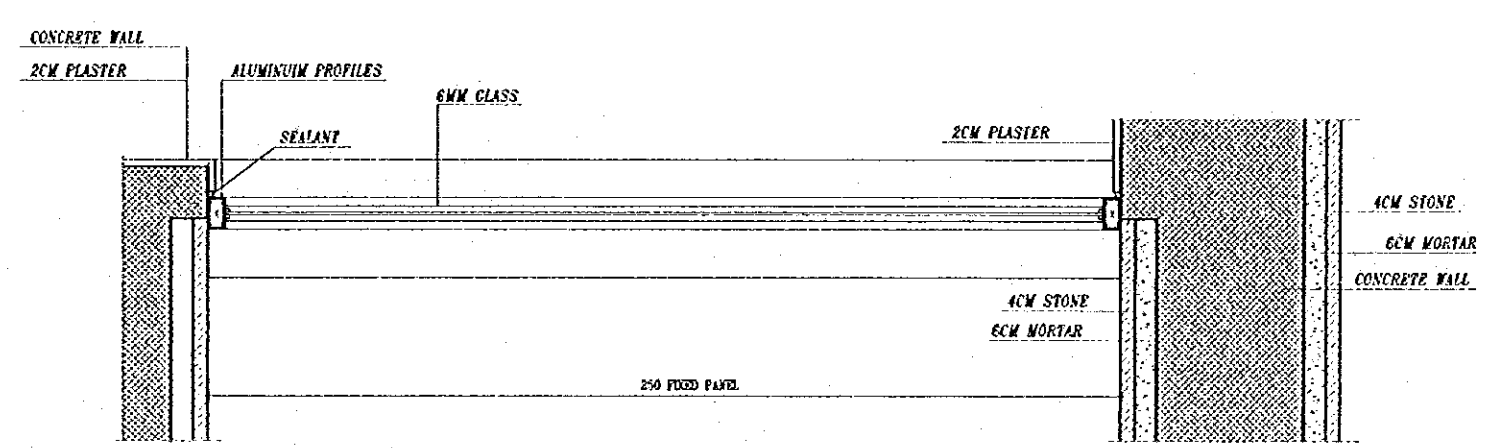


OPENING No 120

Designed by:
Japan International Cooperation Agency
(JICA)
JICA Study Team:
Joint Venture of
Pacific Consultants International and
Yamasa Sekkei Inc.
Subcontracted Local Consultant:
TBAH Consultants
Architects, Engineers


Raghadan Bus Terminal

Drawing Title:
WINDOWS DETAILS

Scale: 1/10 Drawing No: RBT. A928

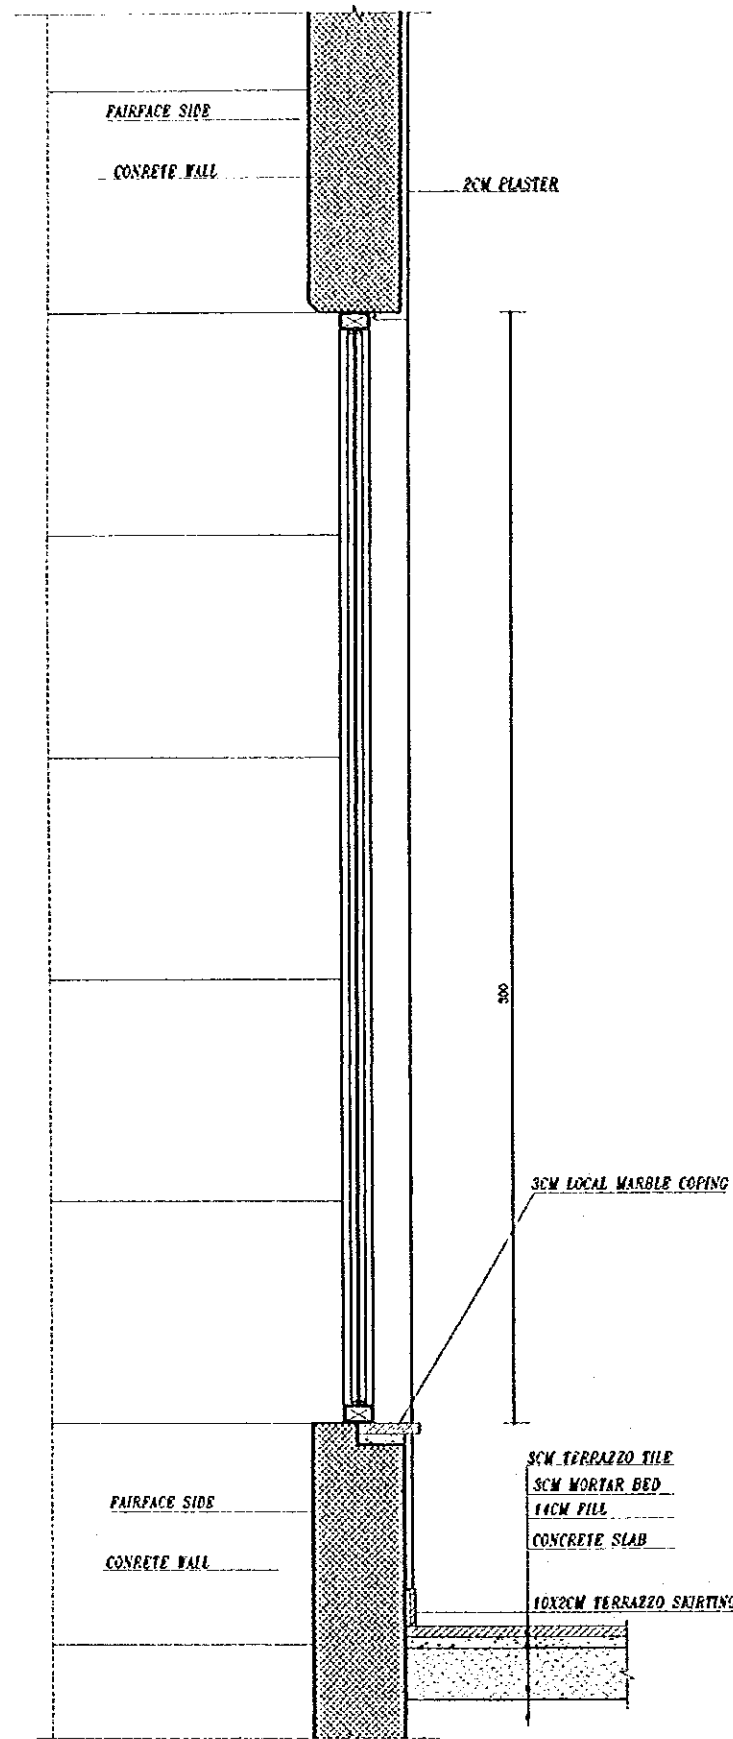

OPENING No 120

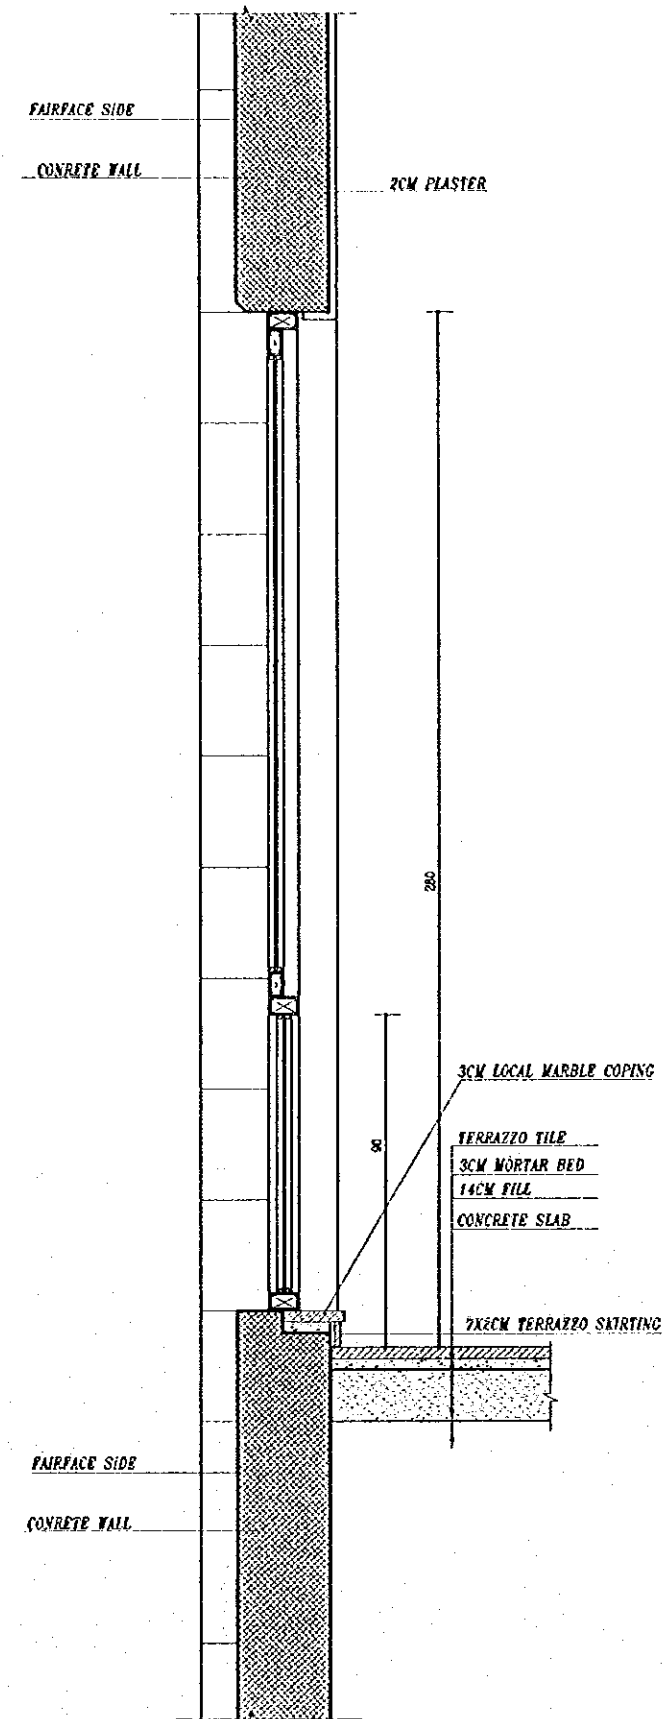

OPENING No 238/239

Tourism Sector Development Project
in the Hashemite Kingdom of Jordan

The Government of
The Hashemite Kingdom of Jordan
The Ministry of Tourism and Antiquities
The Ministry of Planning

Sub-Project:
Amman Downtown
Tourist Zone Development

Note:
• This detailed design has been executed by a team of
consultants as shown below in accordance with the agreement
between Japan International Cooperation Agency (JICA) and
JICA Study Team.

• The copyright of this drawing rests with JICA.

Designed by:

Japan International Cooperation Agency
(JICA)

JICA Study Team:

Joint Venture of
Pacific Consultants International and
Yamashita Seki & Inc.

Subcontracted Local Consultant:

TBAH Consultants
Architect, Engineers

المهندسين المعماريين والاساتذة
الهندسة المعمارية



Raghadan Bus Terminal

Drawing Title:









WINDOWS DETAILS

Scale:
1/10

Drawing No:
RBT. A929

L14/L15

Note:
• This detailed design has been executed by a team of consultants as shown below in accordance with the agreement between Japan International Cooperation Agency (JICA) and JICA Study Team.
• The copyright of this drawing rests with JICA.




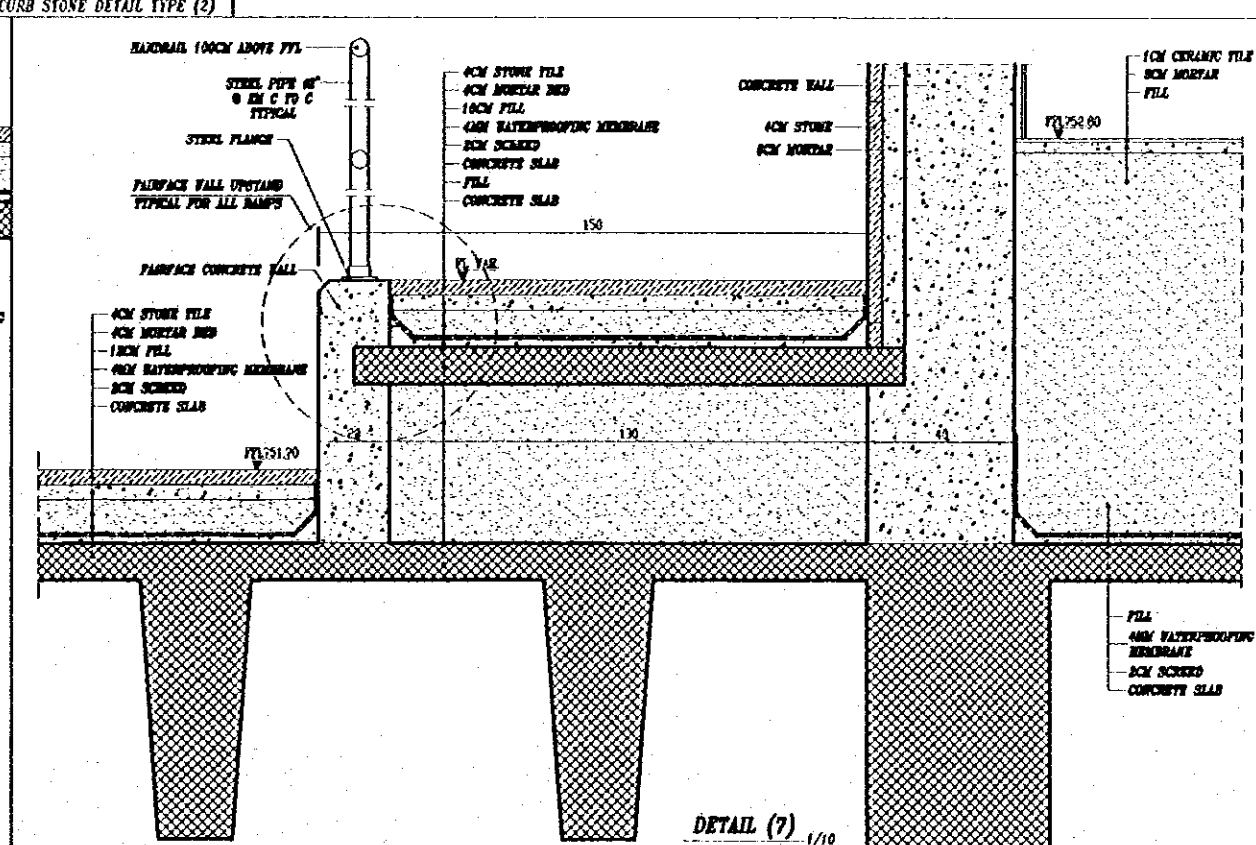
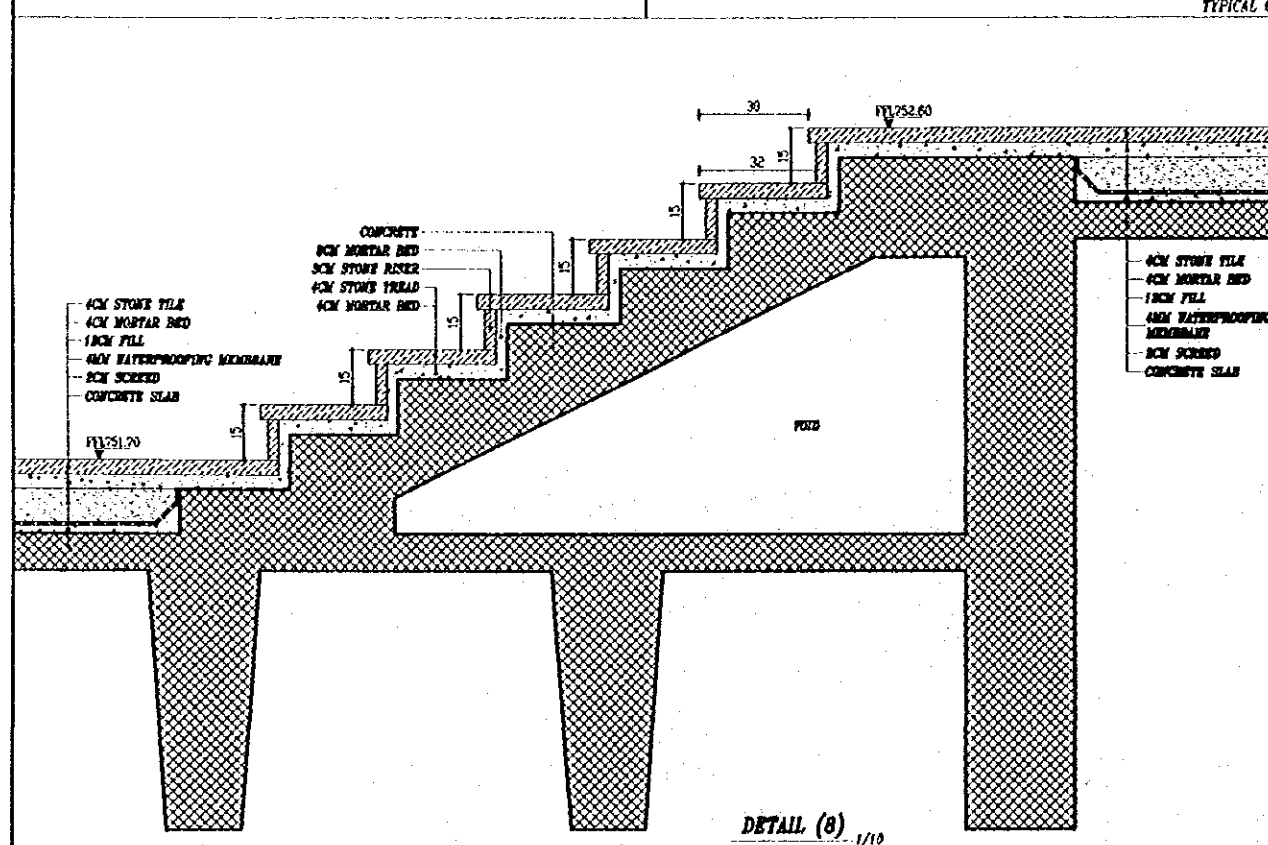
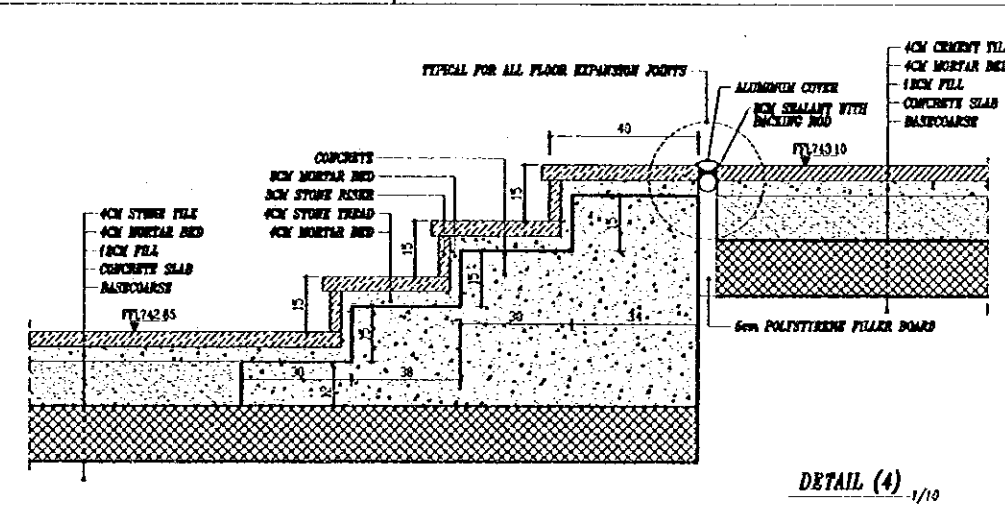
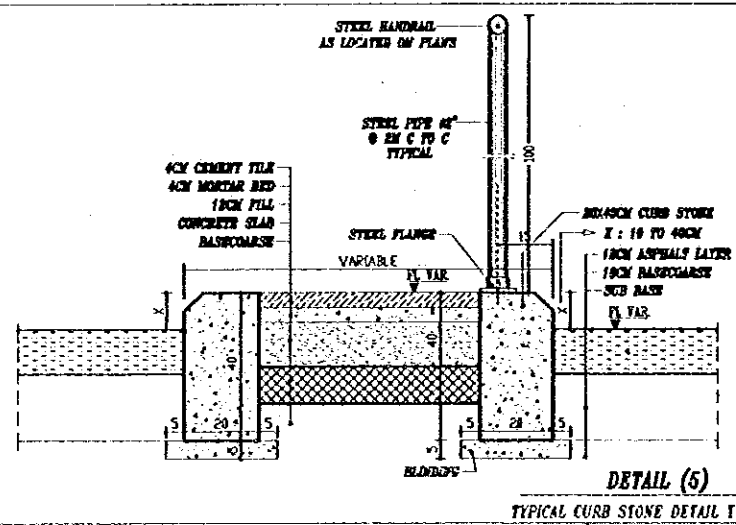
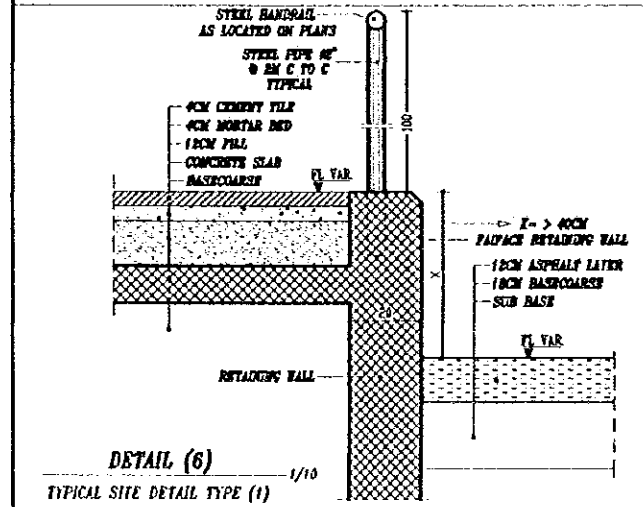
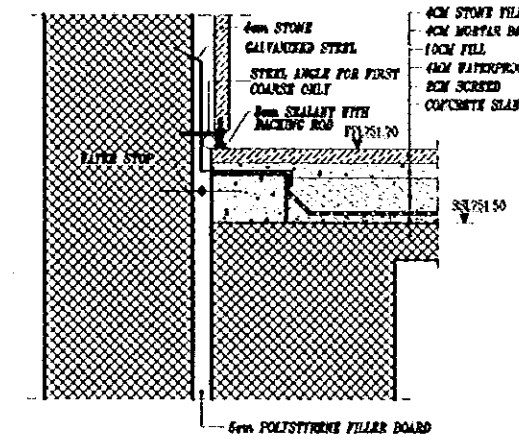
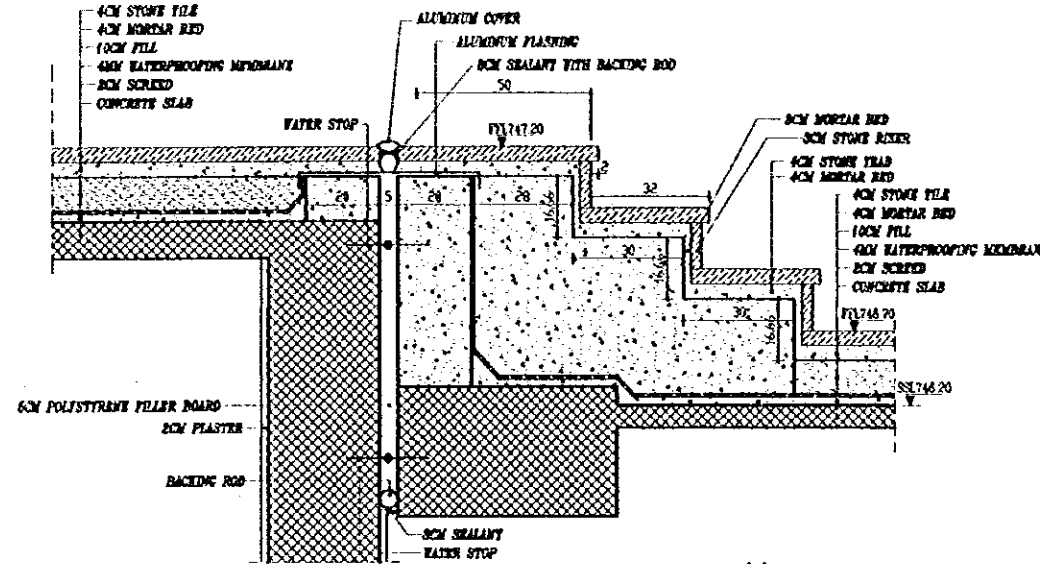
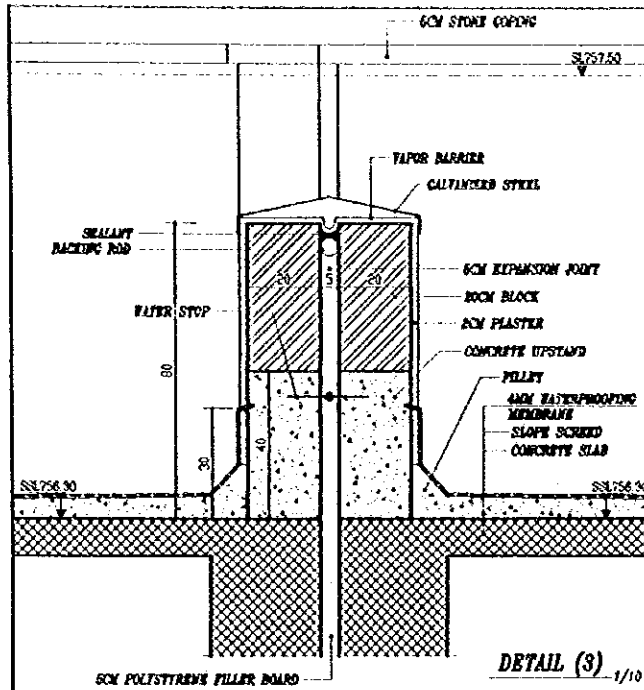


Designed by:
Japan International Cooperation Agency (JICA)
JICA Study Team:
Joint Venture of
Pacific Consultants International and
Yamato Seteki Inc.
Subcontracted Local Consultant:
TIBAH Consultants
Architects Engineers

Roghadan Bus Terminal
Drawing No:
MISCELLANEOUS DETAILS

Scale:
1/10
Drawing No:
RBT. A-1001

Note:
• This detailed design has been executed by a team of consultants as shown below in accordance with the agreement between Japan International Cooperation Agency (JICA) and JICA Study Team.
• The copyright of this drawing rests with JICA.

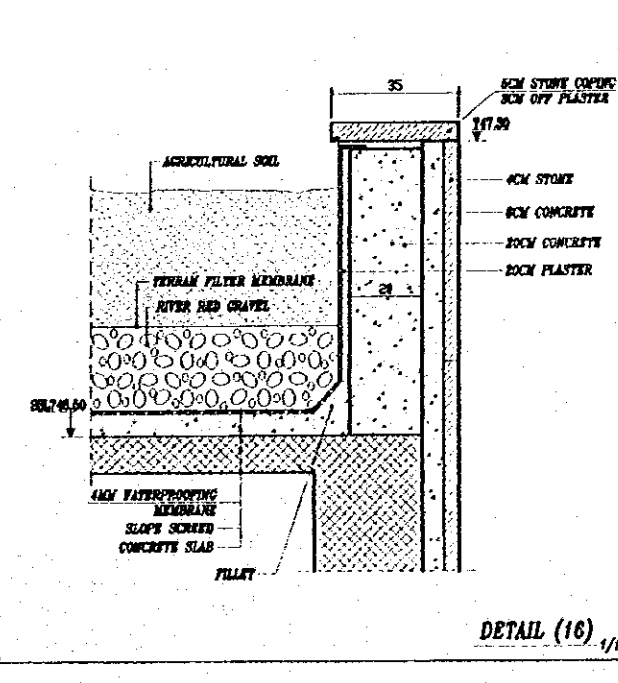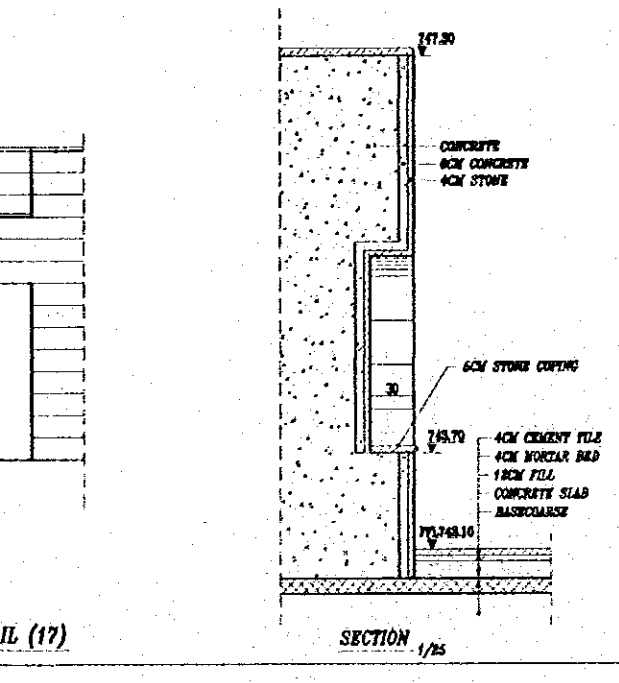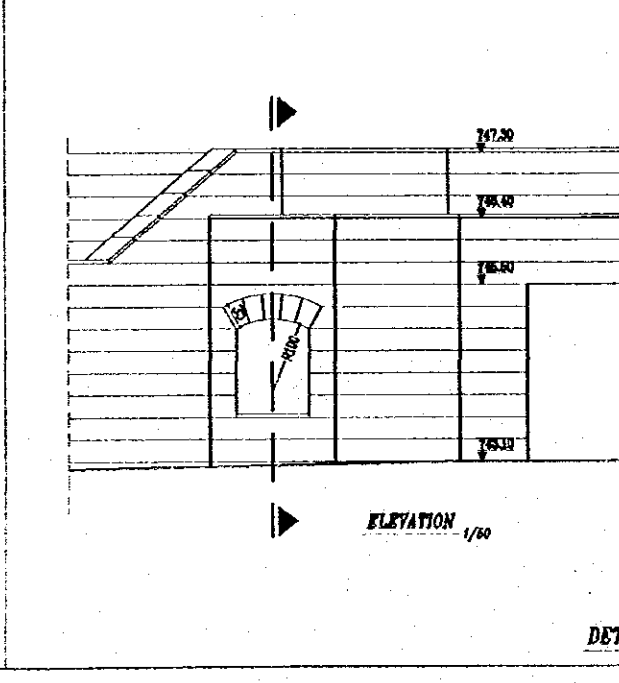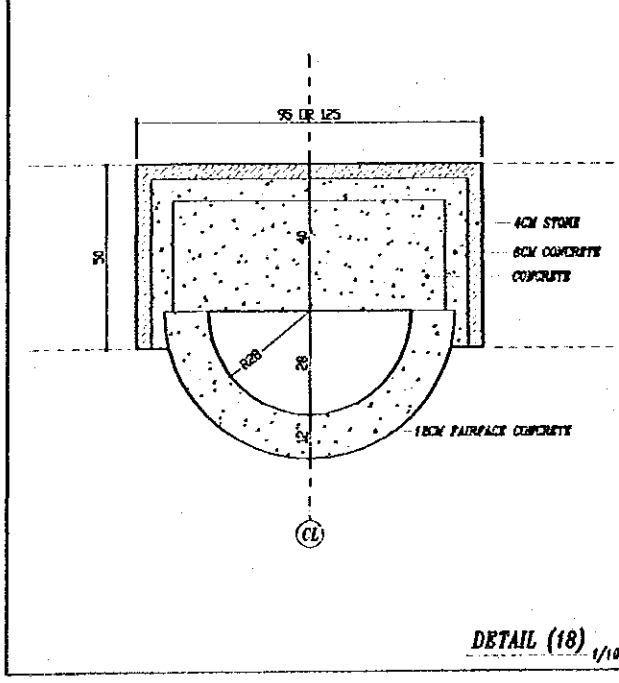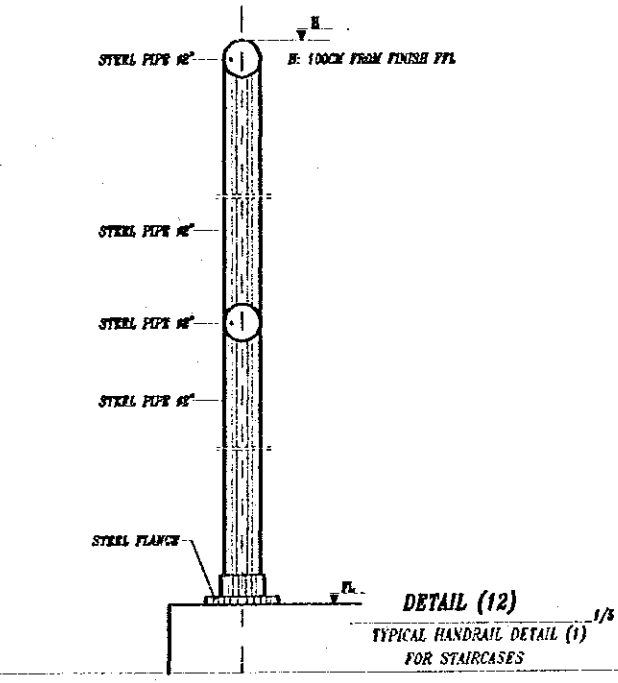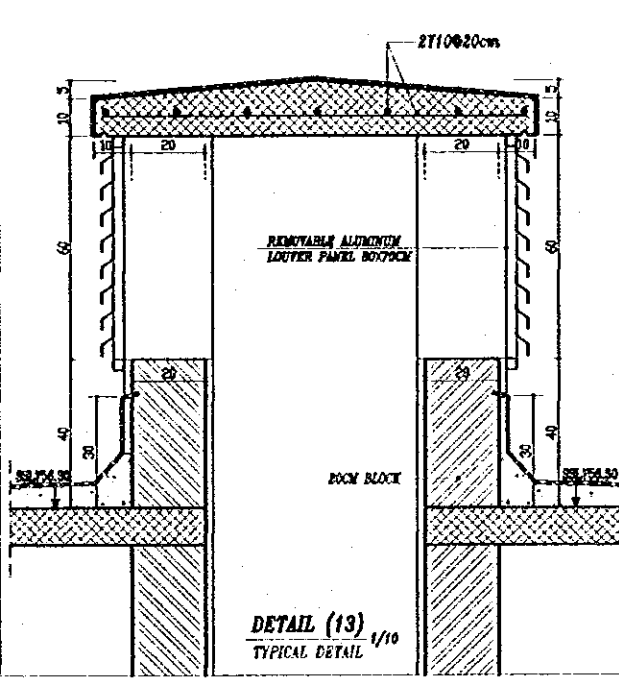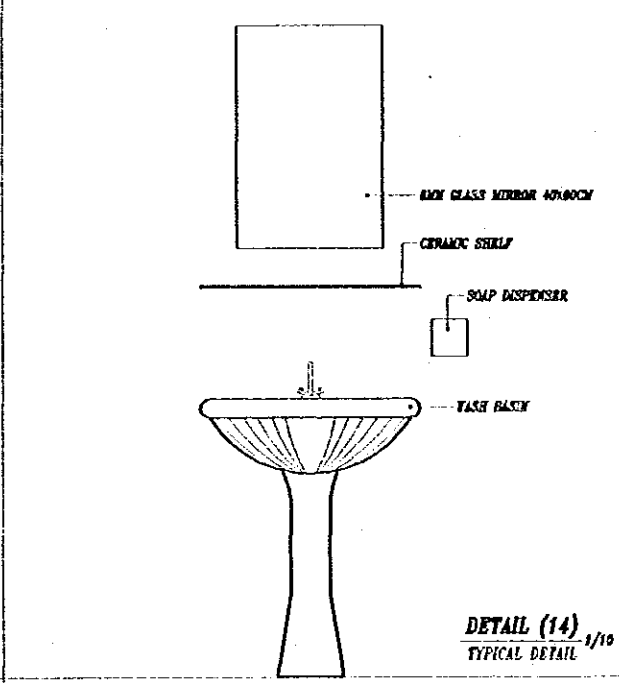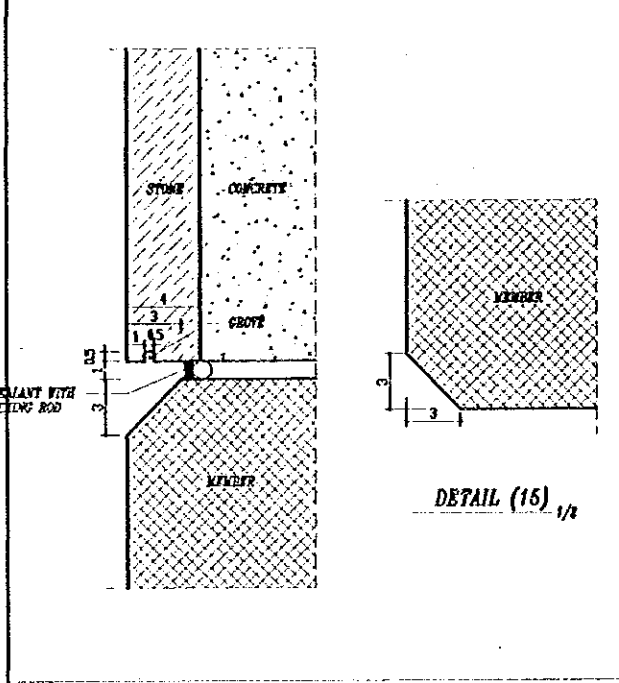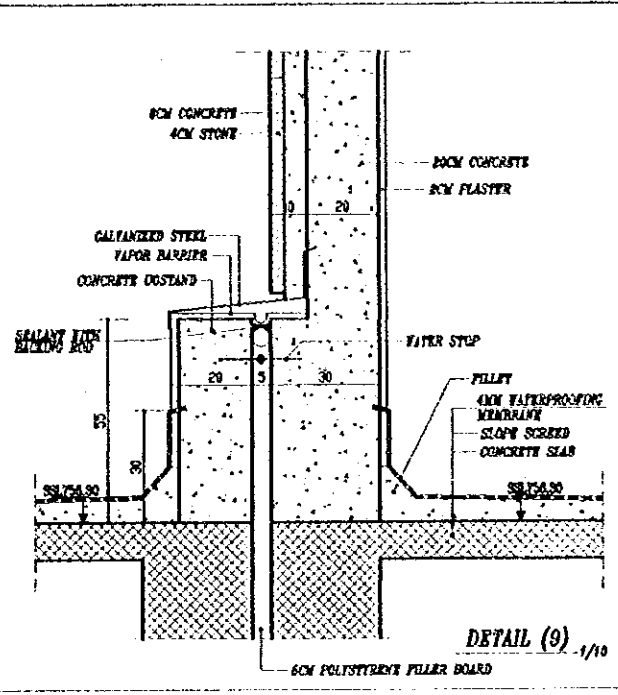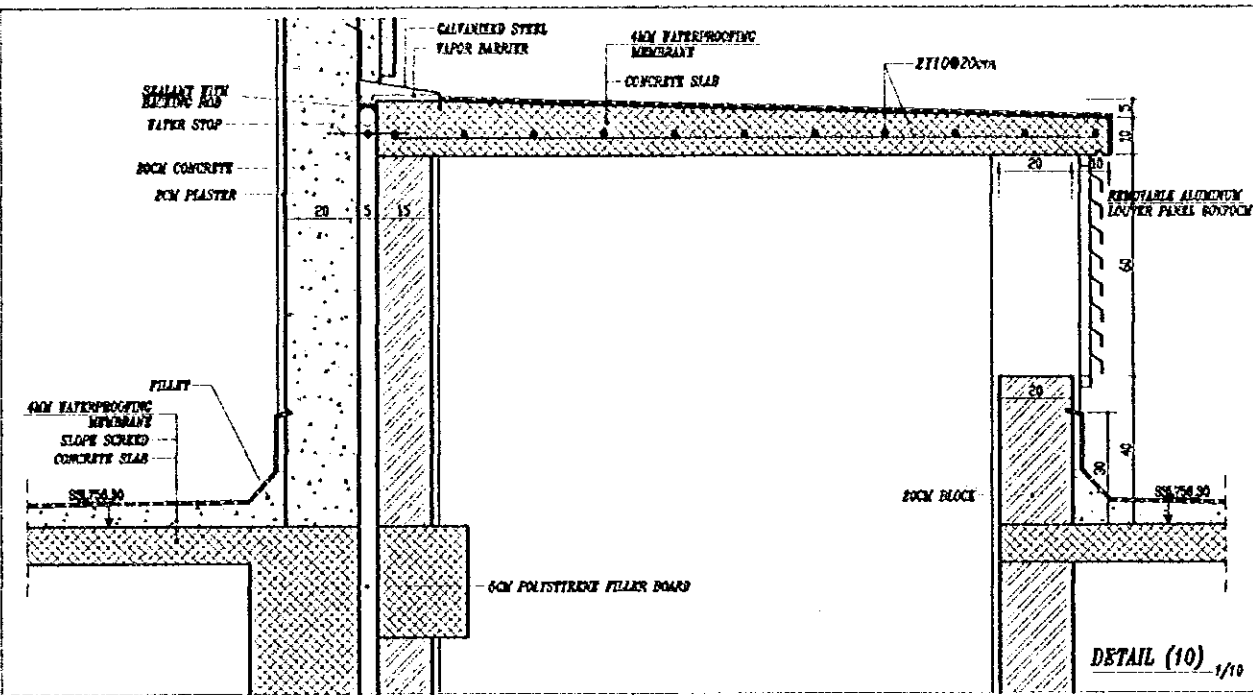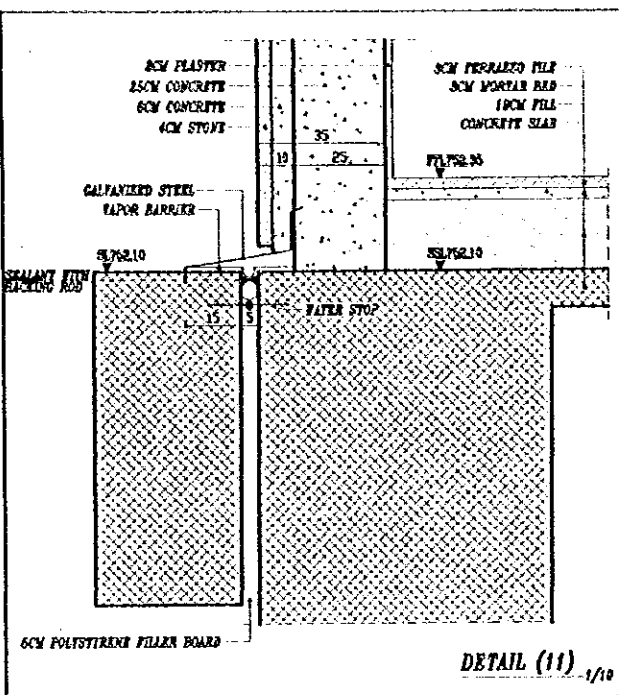

Designed by:
Japan International Cooperation Agency (JICA)

JICA Study Team:
Joint Venture of
Pacific Consultants International and
Yamashita Seidai Inc.








Subcontracted Local Consultant:
TMAH Consultants
Architects Engineers

Raghadon Bus Terminal

Drawing Etc:
MISCELLANEOUS DETAILS

Scale: VAR
Drawing No: RBT. A-1002


Note:
• This detailed design has been executed by a team of
consultants as shown below in accordance with the agreement
between Japan International Cooperation Agency (JICA) and
JICA Study Team.
• The copyright of this drawing rests with JICA.

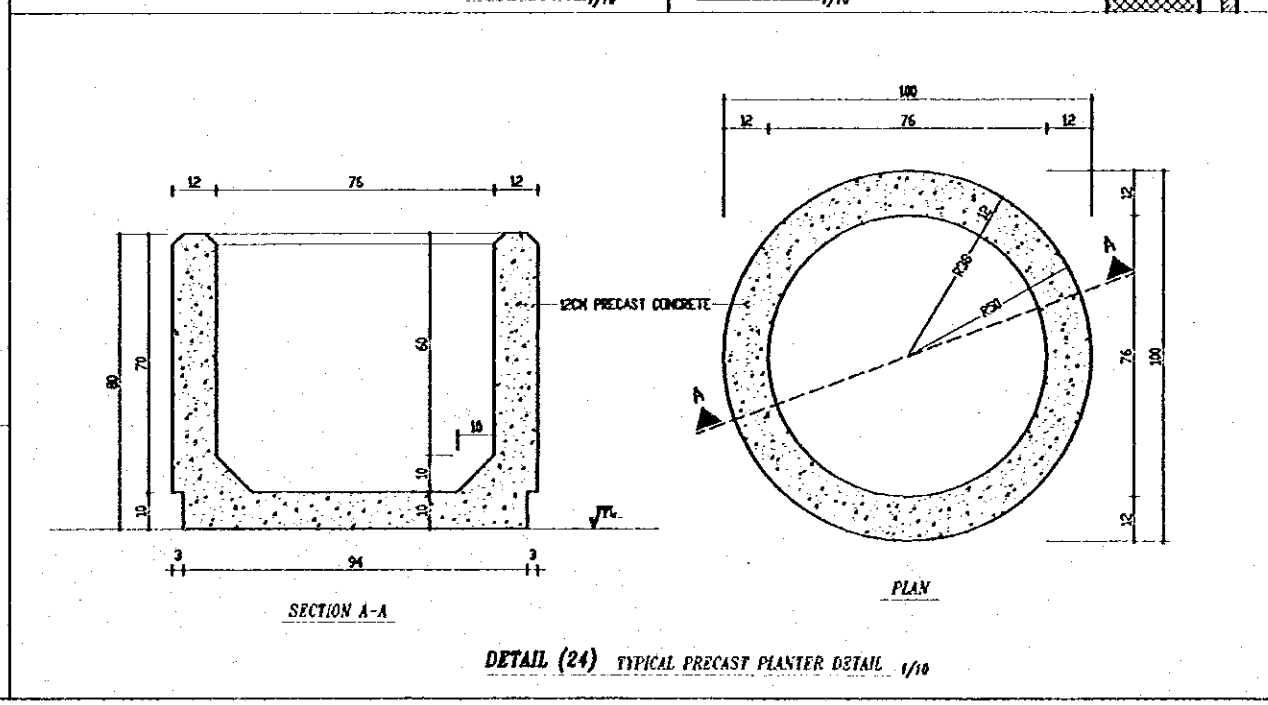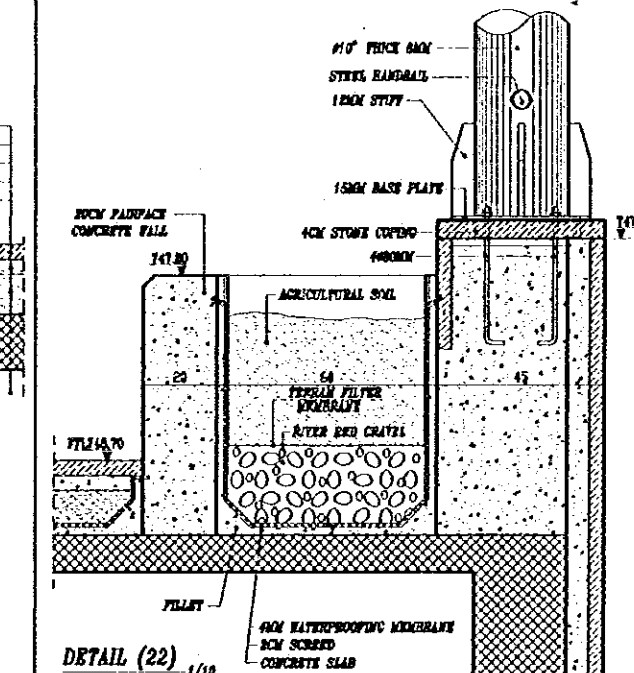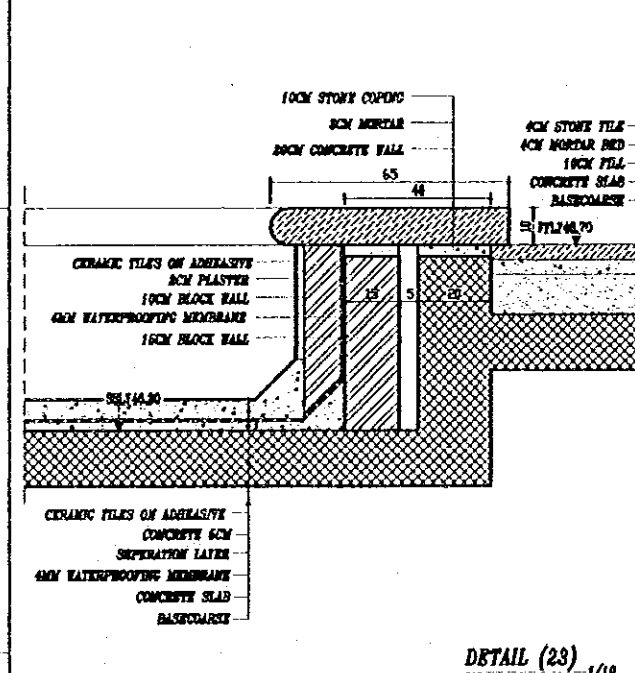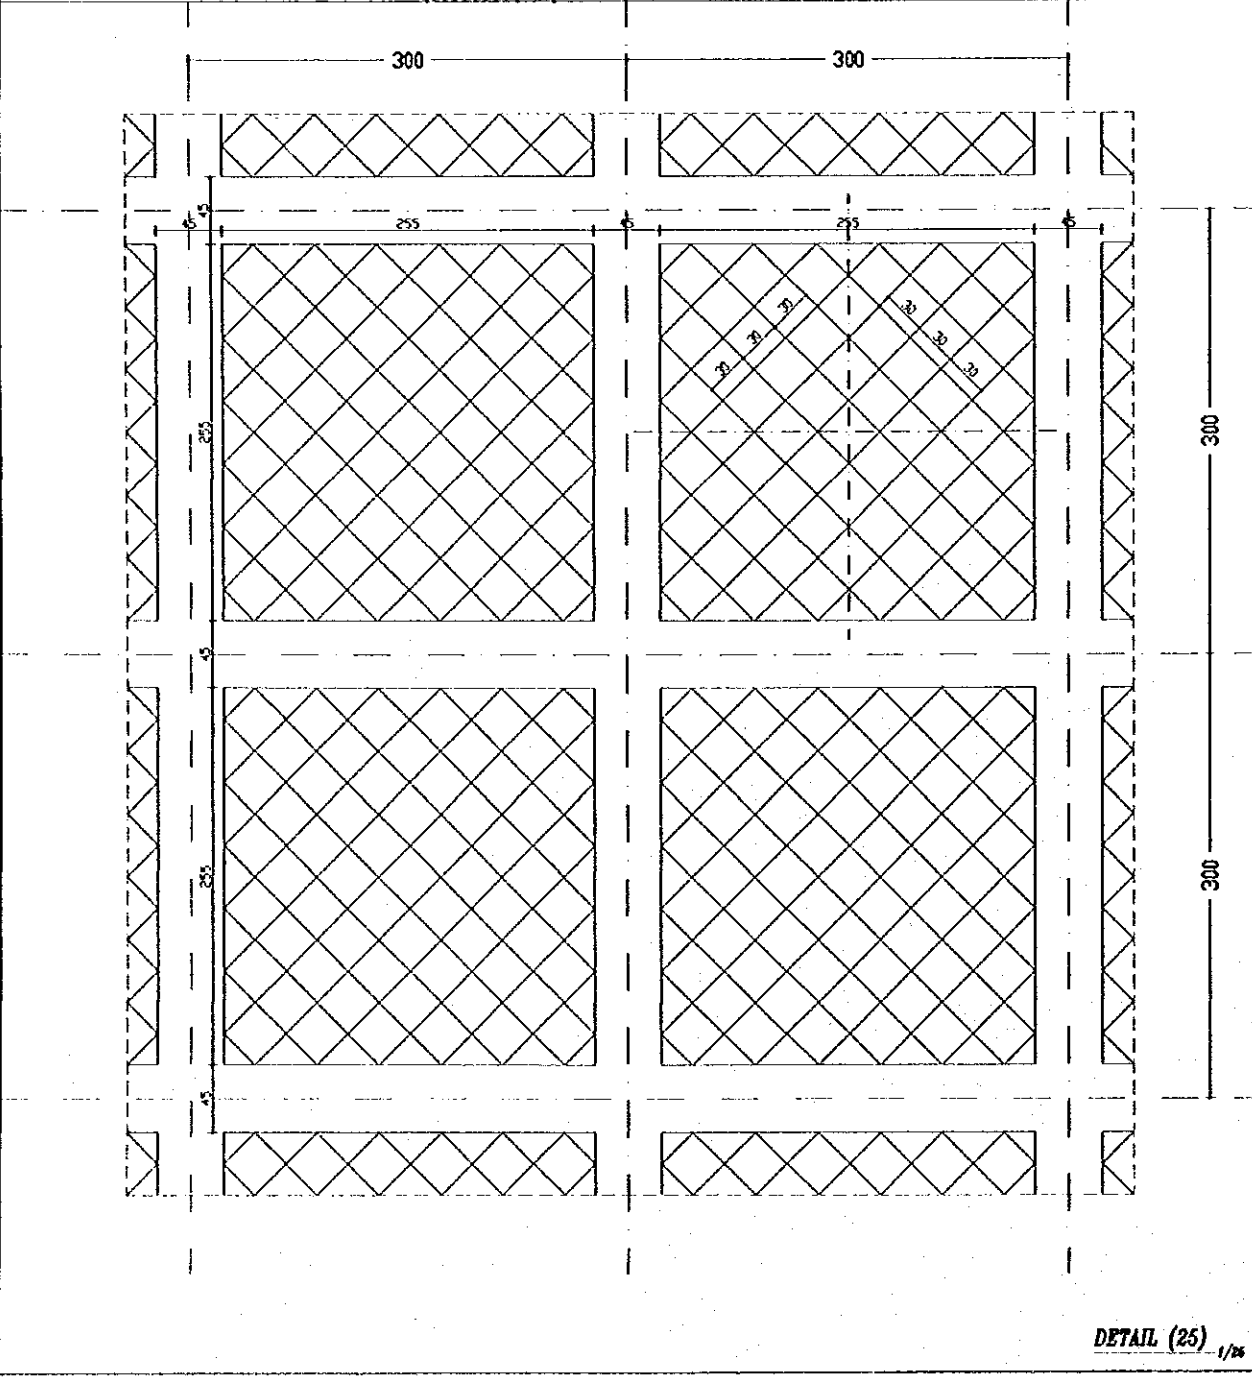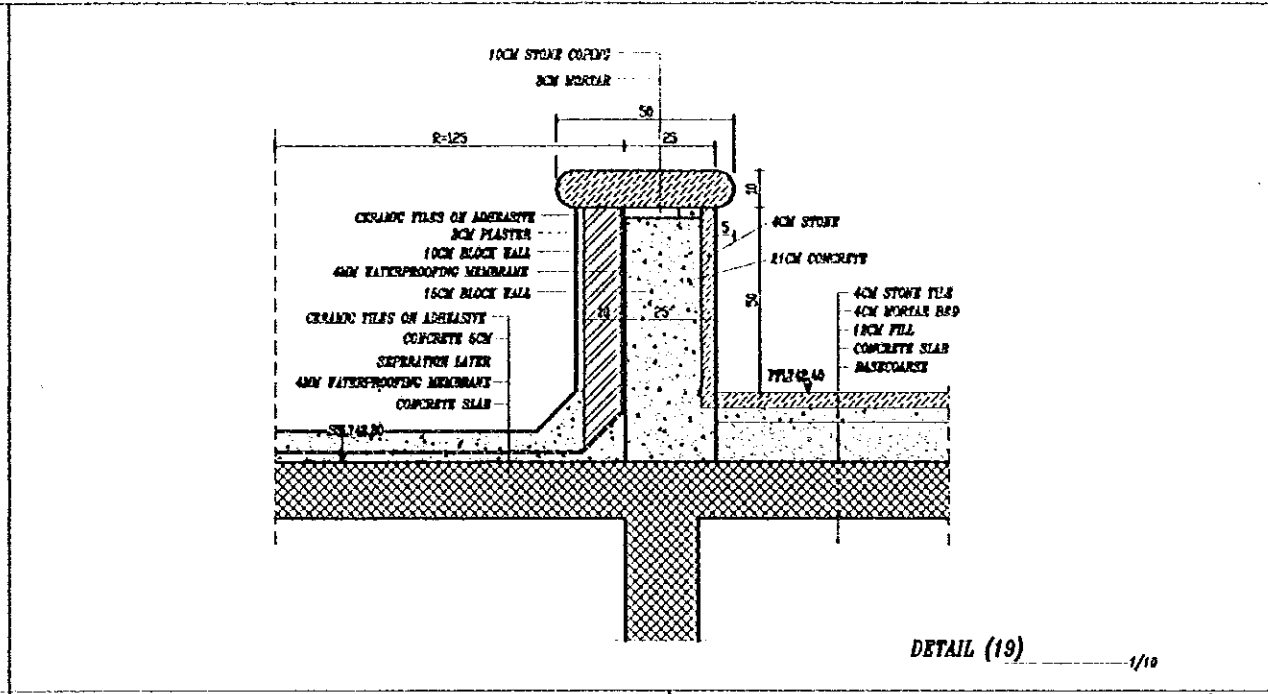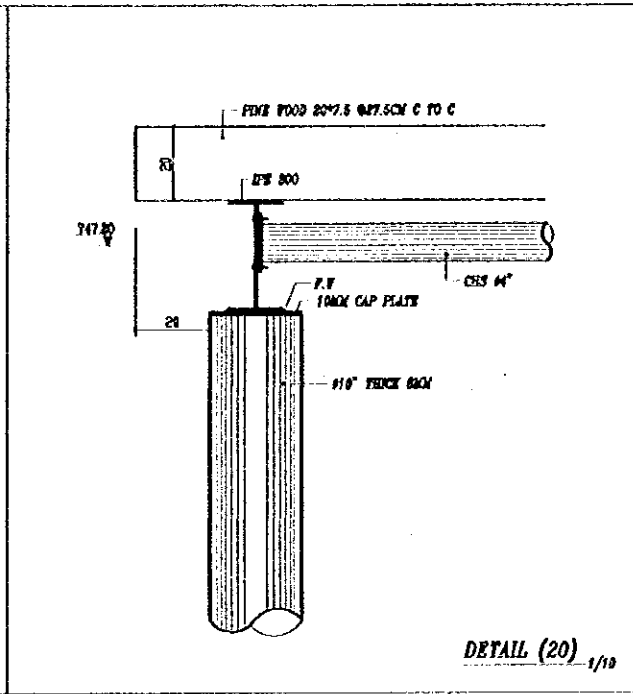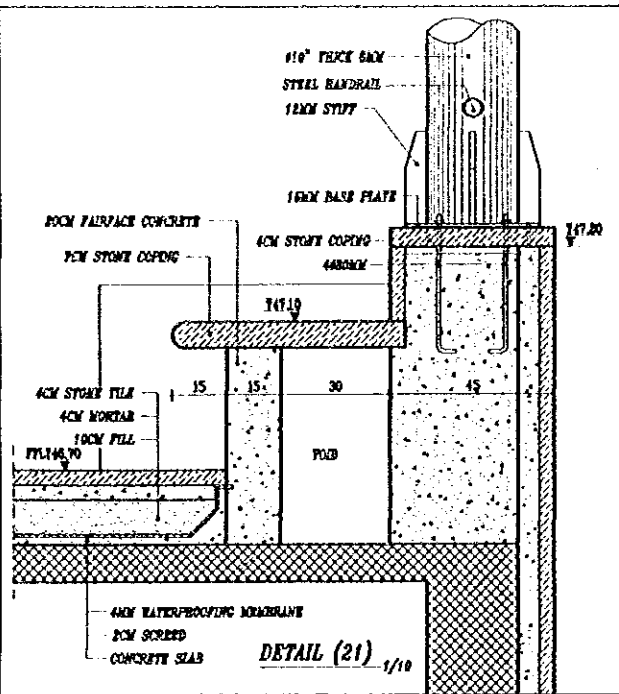


Designed by:
Japan International Cooperation Agency (JICA)
JICA Study Team:
Joint Venture of
Pacific Consultants International and
Yamashita Seki & Inc.
Subcontracted Local Consultant:
TMAH Consultants
Architects, Engineers
Raghadan Bus Terminal

Drawing Title:
MISCELLANEOUS DETAILS


Scale:
VAR
Drawing No.:
RBT. A-1003

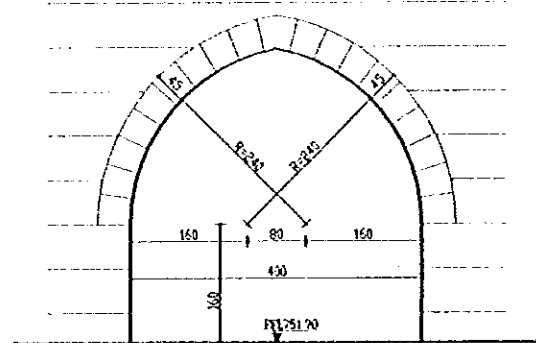


OP4 DETAIL 1/50

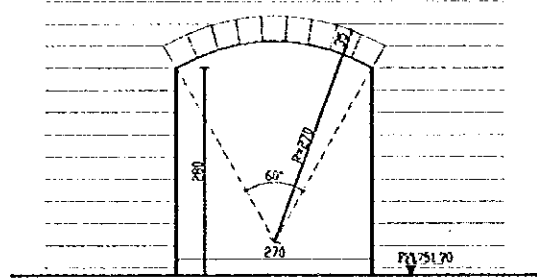


OP3 DETAIL 1/50

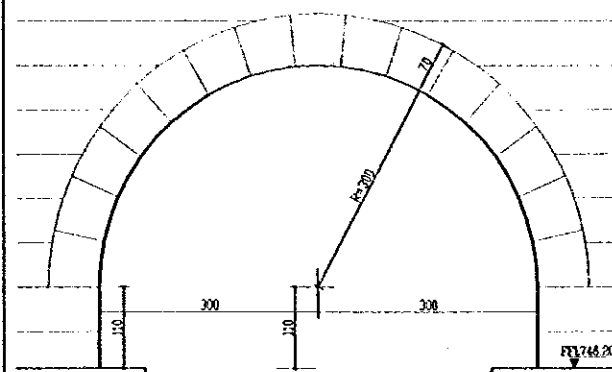


OP2 DETAIL 1/50

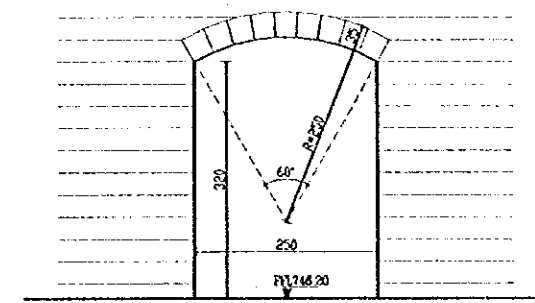


OP1 DETAIL 1/50

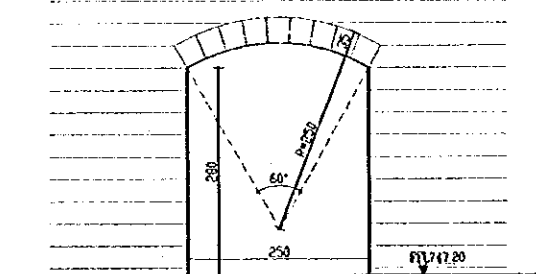


OP8 DETAIL 1/50

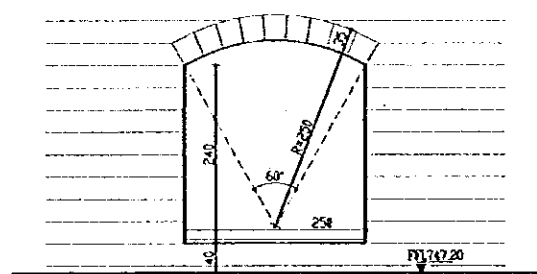


OP7 DETAIL 1/50

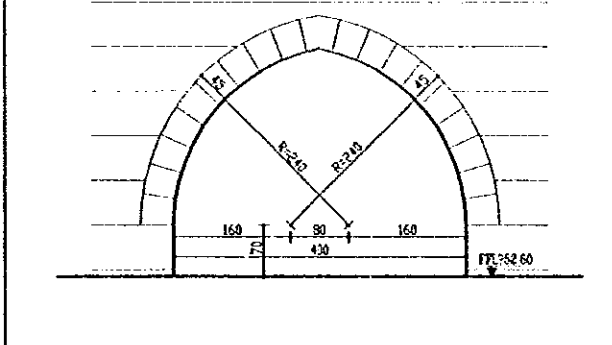


OP6 DETAIL 1/50

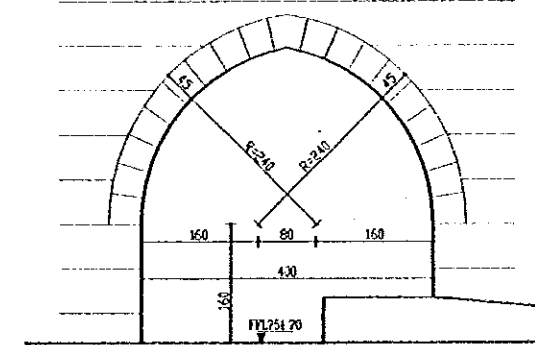


OP5 DETAIL 1/50

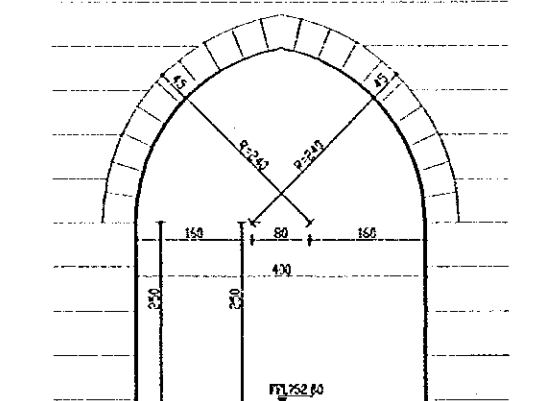


OP12 DETAIL 1/50

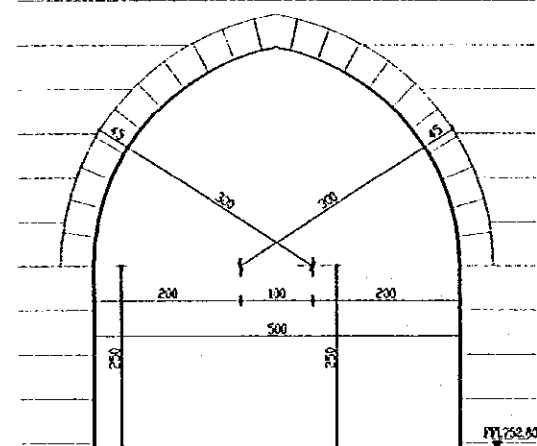


OP11 DETAIL 1/50

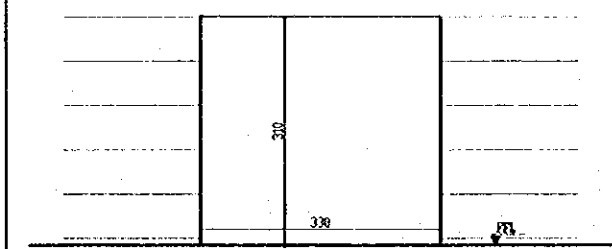


OP10 DETAIL 1/50

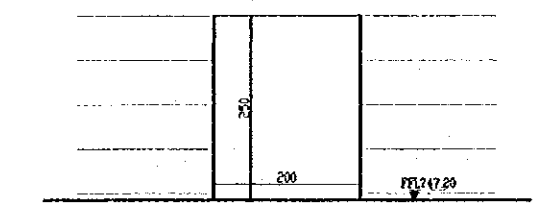


OP9 DETAIL 1/50

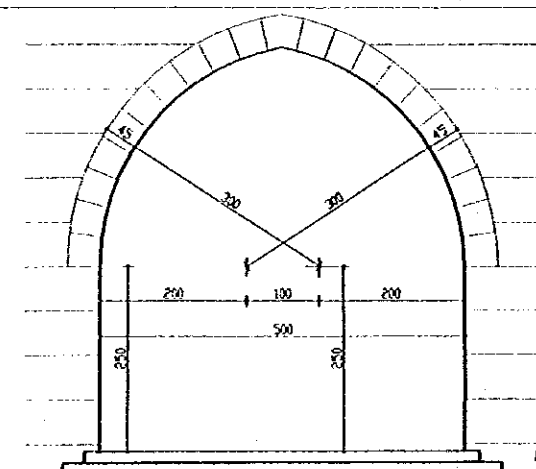


OP16 DETAIL 1/50

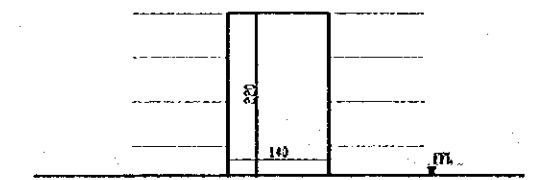

OP15 DETAIL 1/50

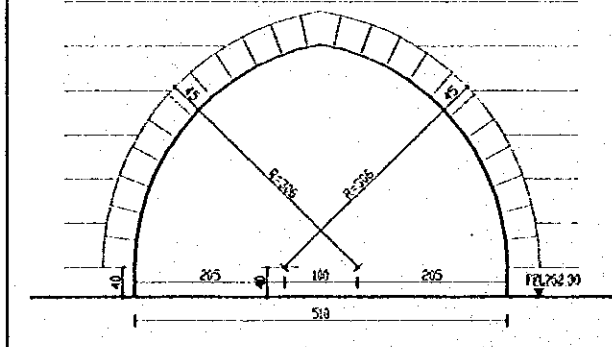

OP14 DETAIL 1/50

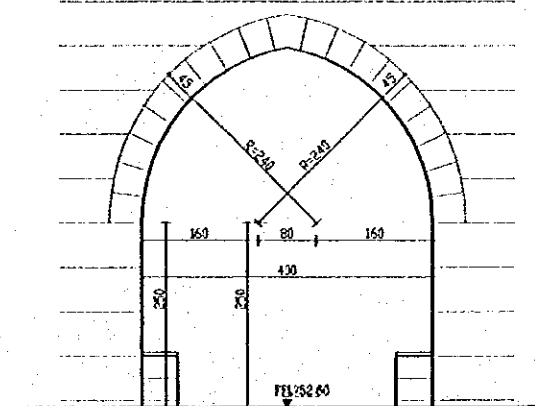


OP13 DETAIL 1/50


Designed by:
Japan International Cooperation Agency
(JICA)
JICA Study Team:
Joint Venture of
Pacific Consultants International and
Yamasaki Sekitai Inc.
Subcontracted Local Consultant:
TRAH Consultants
Architects, Engineers

Raghadan Bus Terminal
Drawing Title:
MISCELLANEOUS DETAILS


Scale: 1/50
Drawing No.: RBT. A-1004

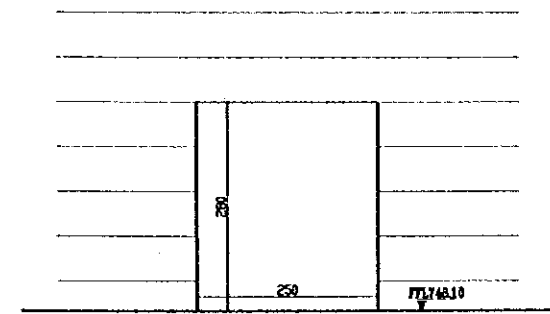


OP20 DETAIL 1/50

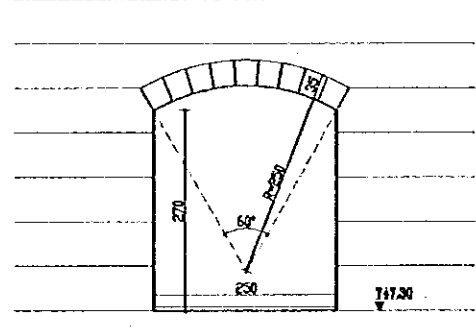


OP19 DETAIL 1/50

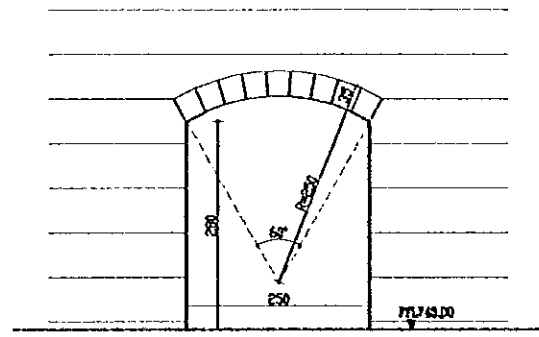


OP18 DETAIL 1/50

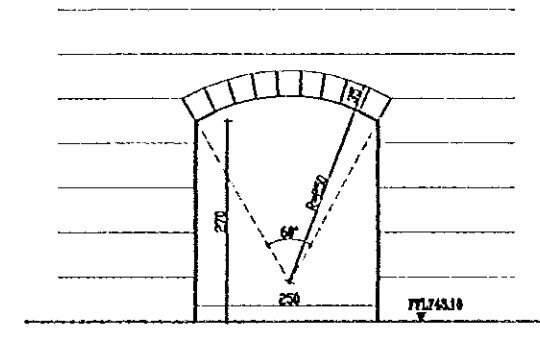


OP17 DETAIL 1/50

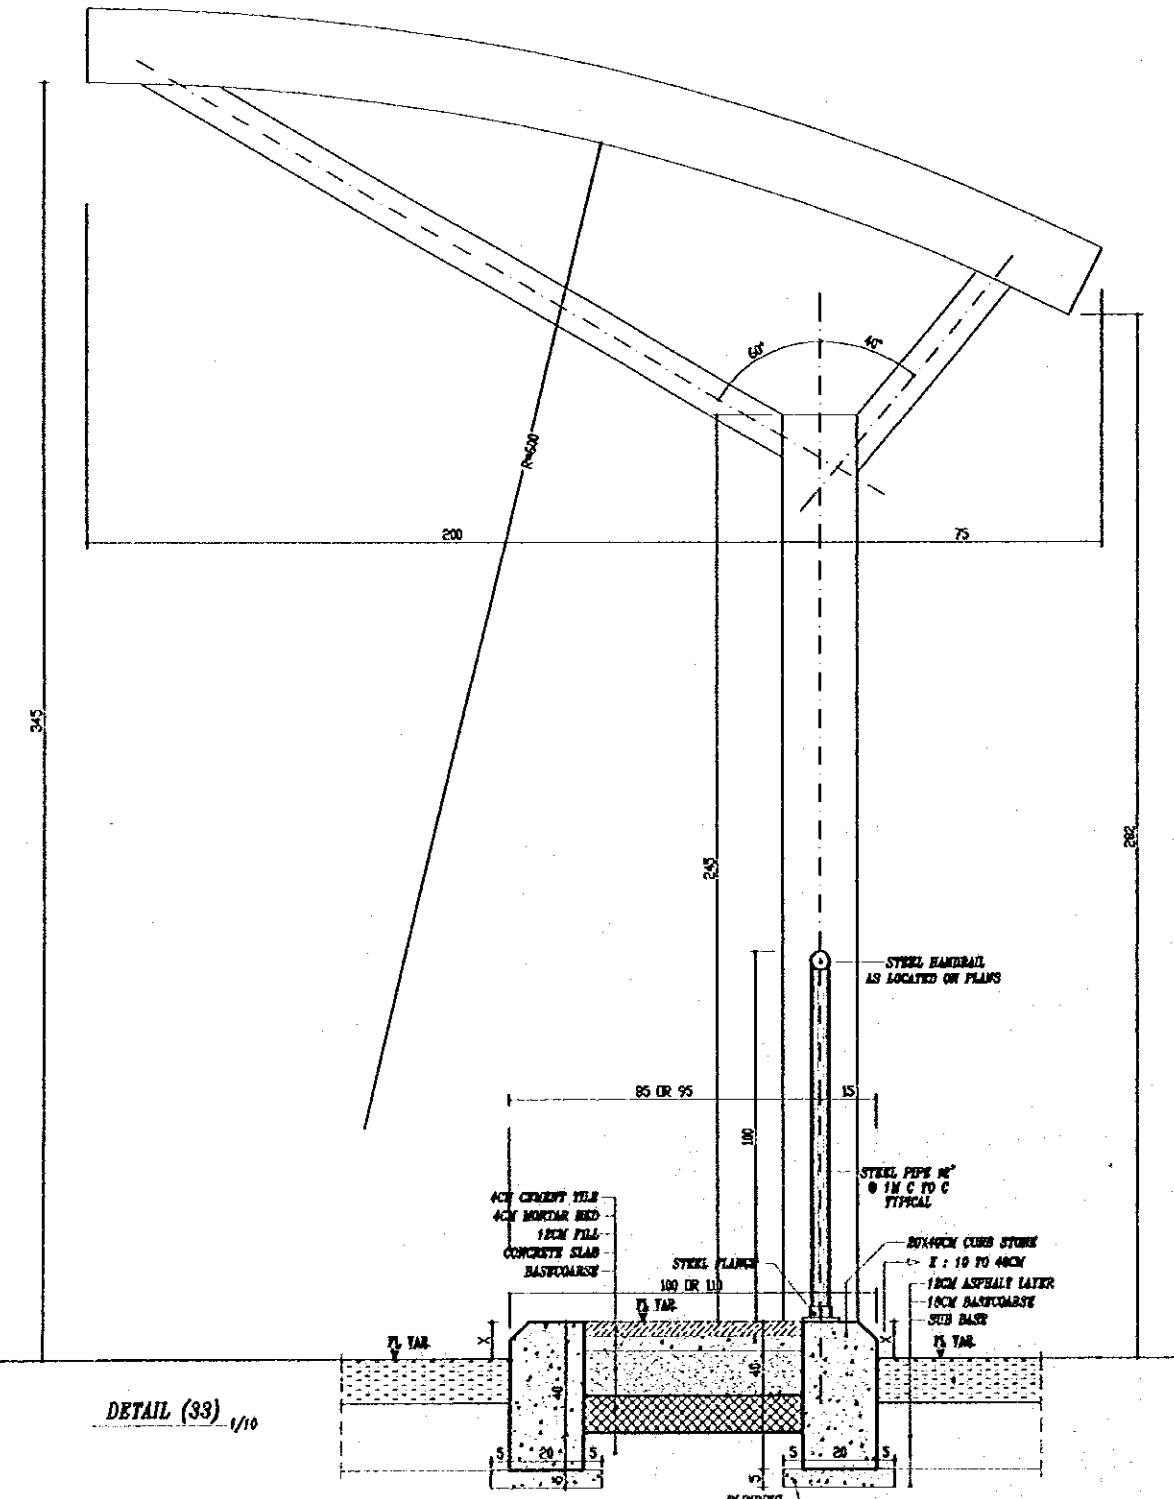


DETAIL (33) 1/10

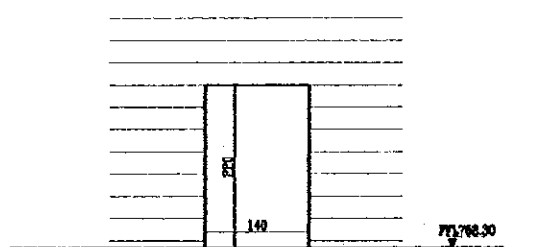


OP22 DETAIL 1/50

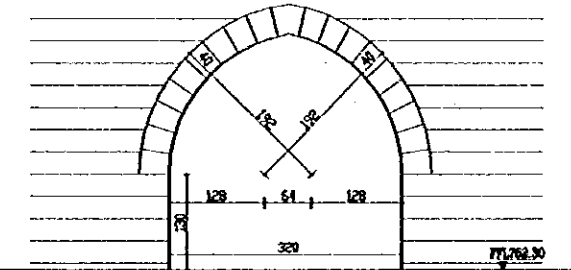


OP21 DETAIL 1/50

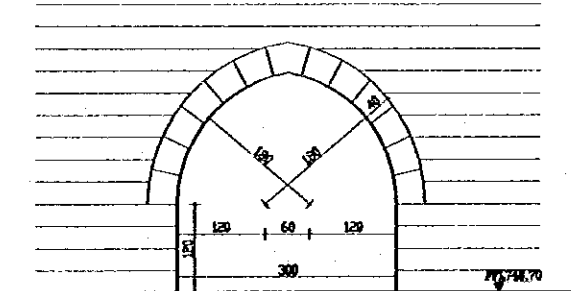


OP24 DETAIL 1/50

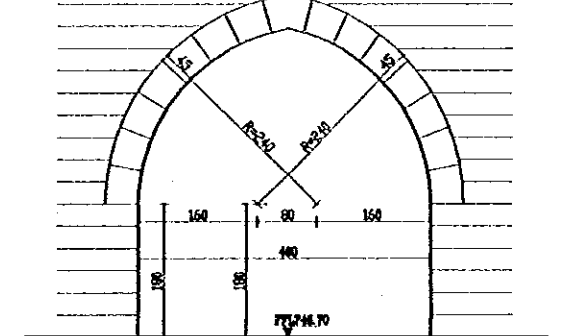

OP23 DETAIL 1/50

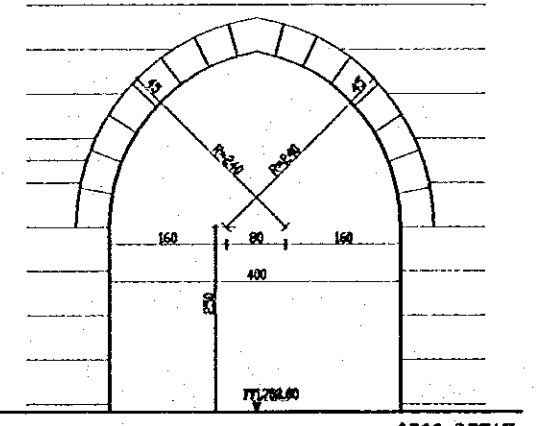

OP26 DETAIL 1/50

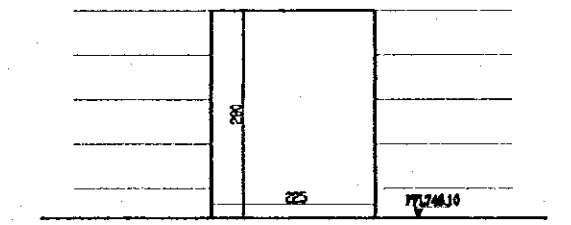

OP25 DETAIL 1/50

Designed by:
Japan International Cooperation Agency
(JICA)

JICA Study Team:
Joint Venture of
Pacific Consultants International and
Yamasita Sekkei Inc.

Subcontracted Local Consultant:


TIMAH Consultants
Architects, Engineers

مصطفى جليل عيسى


Raghadan Bus Terminal

Drawing Title:
MISCELLANEOUS DETAILS


Scale: VAR
Drawing No.: RBT. A-1005

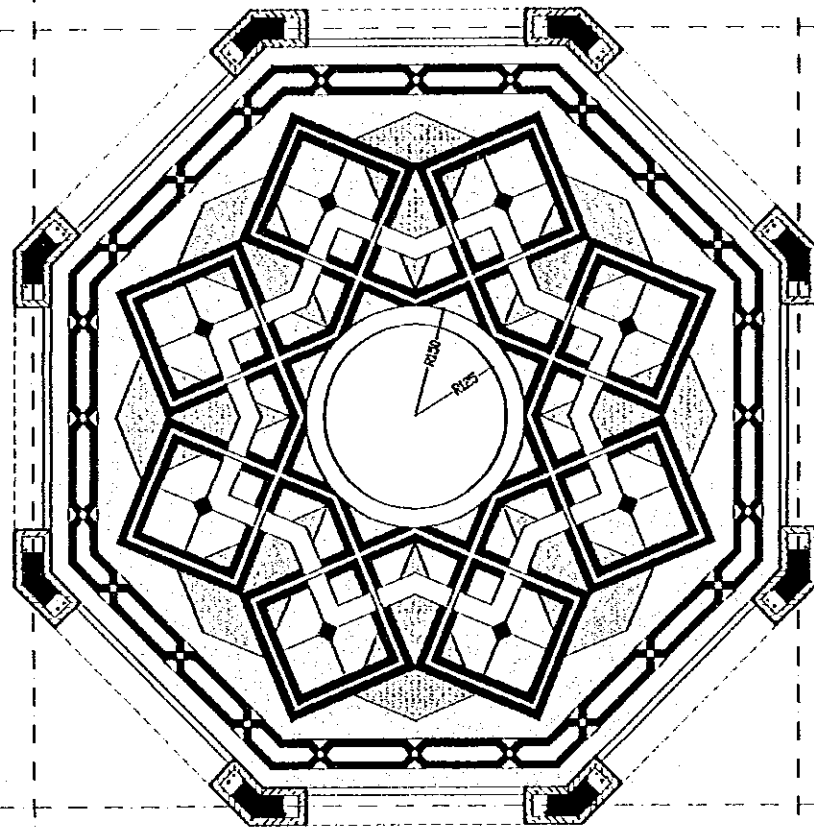


DETAIL (27) 1/30

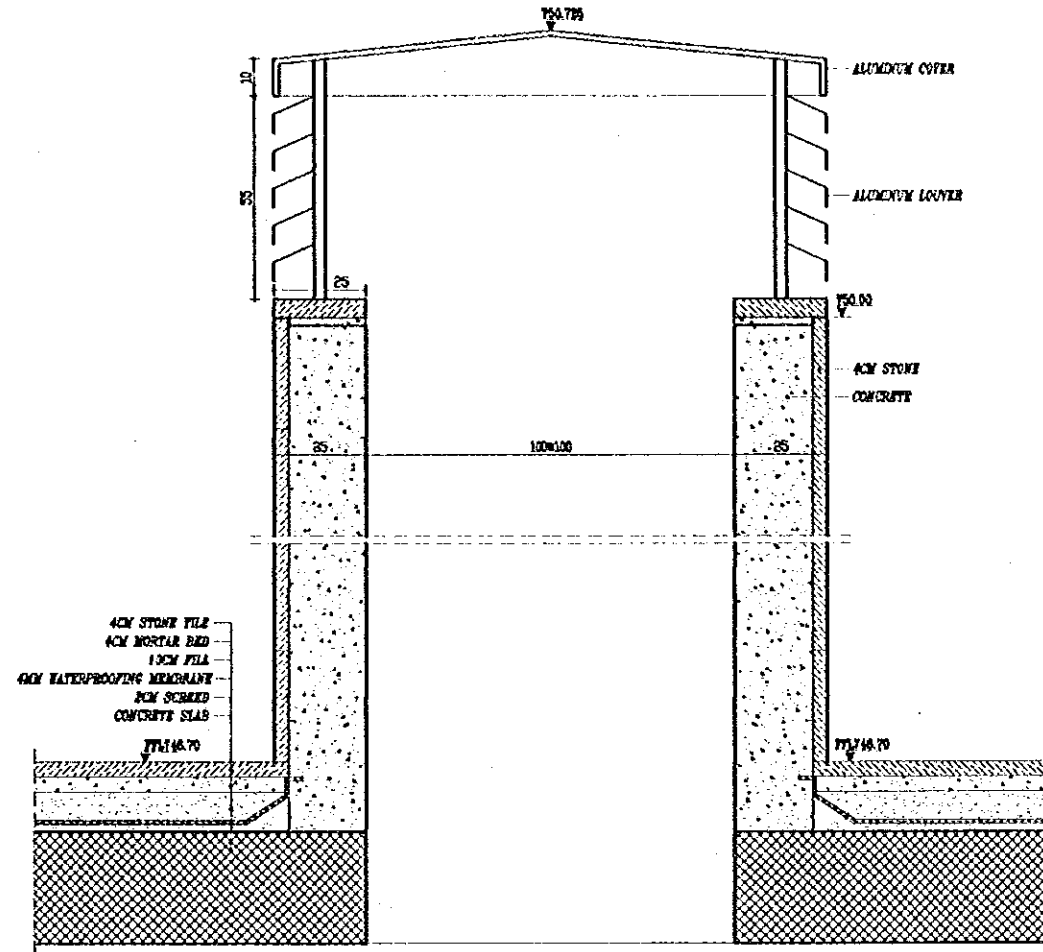


DETAIL (26) 1/30

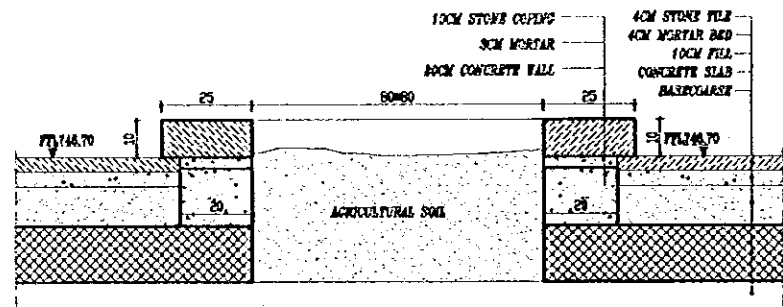


DETAIL (30) 1/10

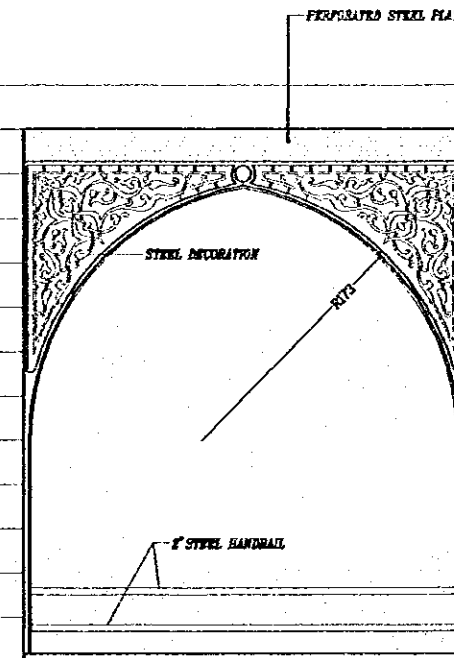


DETAIL (29) 1/24

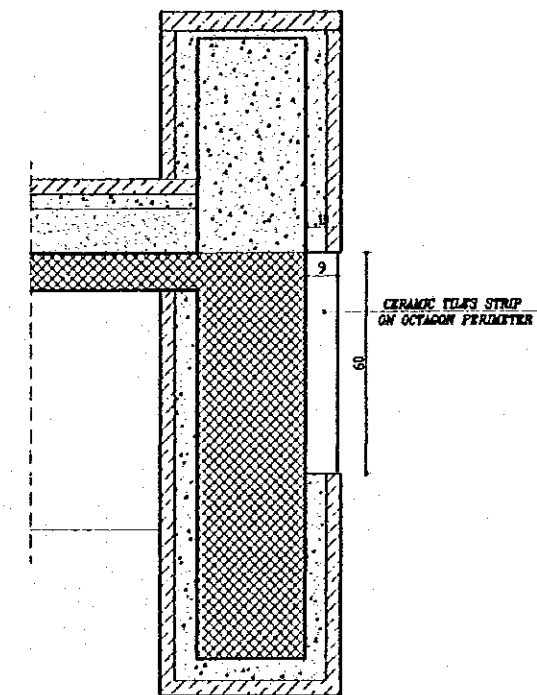

DETAIL (28) 1/10

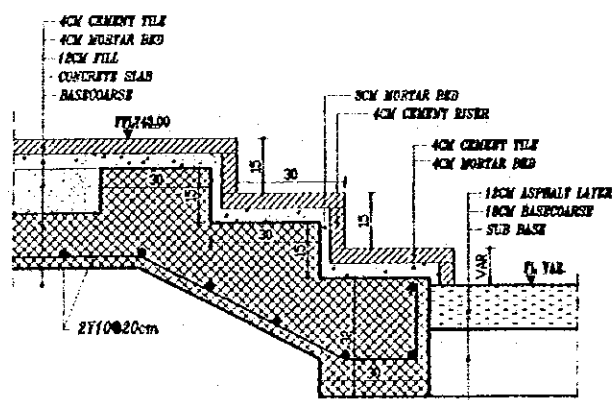

DETAIL (32) 1/10

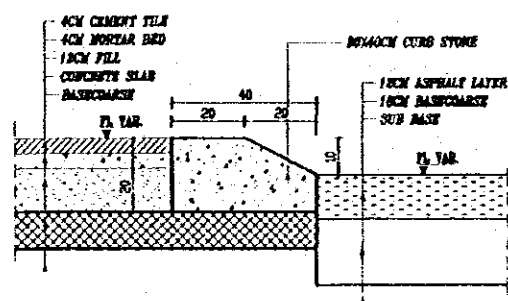

DETAIL (31) 1/10

Tourism Sector Development Project in the Hashemite Kingdom of Jordan

The Government of the Hashemite Kingdom of Jordan
The Ministry of Tourism and Antiquities
The Ministry of Planning

Sub-Project:
Amman Downtown
Tourist Zone Development

Notes:
• This detailed design has been executed by a team of consultants as shown below in accordance with the agreement between Japan International Cooperation Agency (JICA) and JICA Study Team.
• The copyright of this drawing rests with JICA.

Designed by:
Japan International Cooperation Agency (JICA)

JICA Study Team:
Joint Venture of Pacific Consultants International and Yamashita Sekkei Inc.

Subcontracted Local Consultant:






TIBAH Consultants Architects, Engineers

Raghadan Bus Terminal

Drawing Title:
MISCELLANEOUS DETAILS

Scale: VAR Drawing No: RBT. A-1006

Note:
- This detailed design has been executed by a team of
consultants as shown below in accordance with the agreement
between Japan International Cooperation Agency (JICA) and
JICA Study Team.
- The copyright of this drawing rests with JICA.

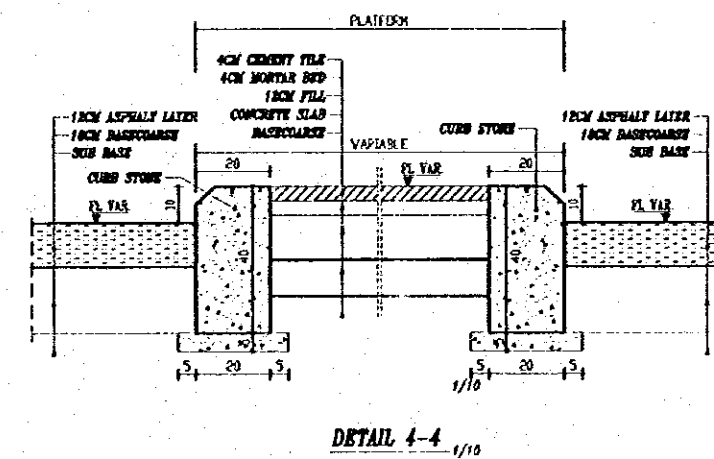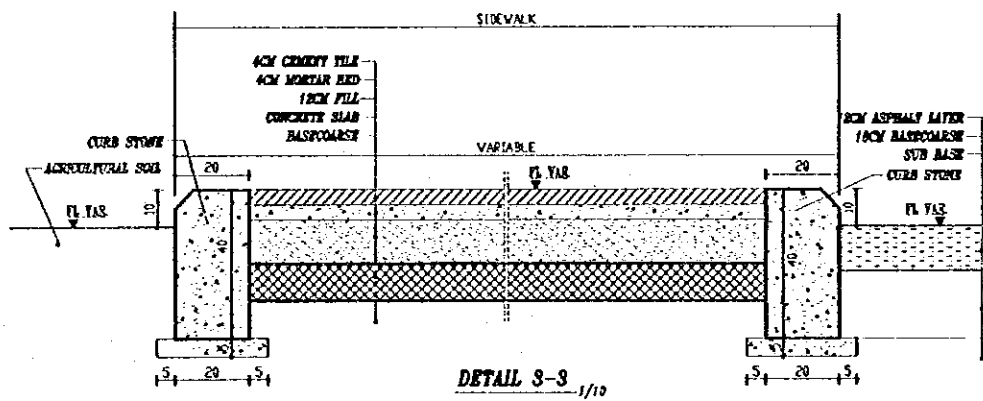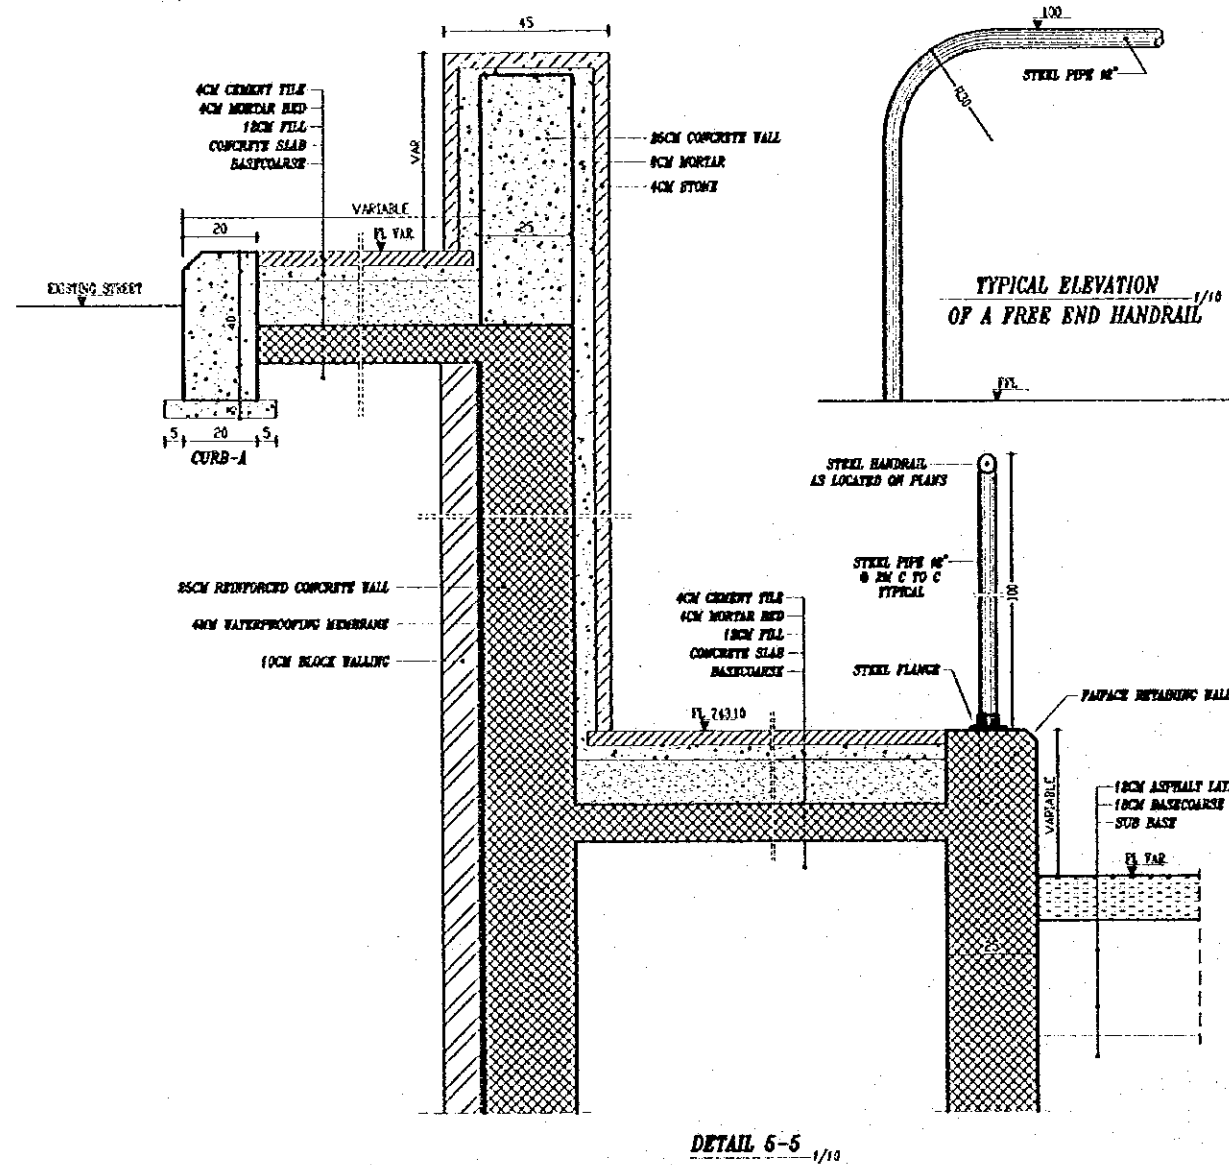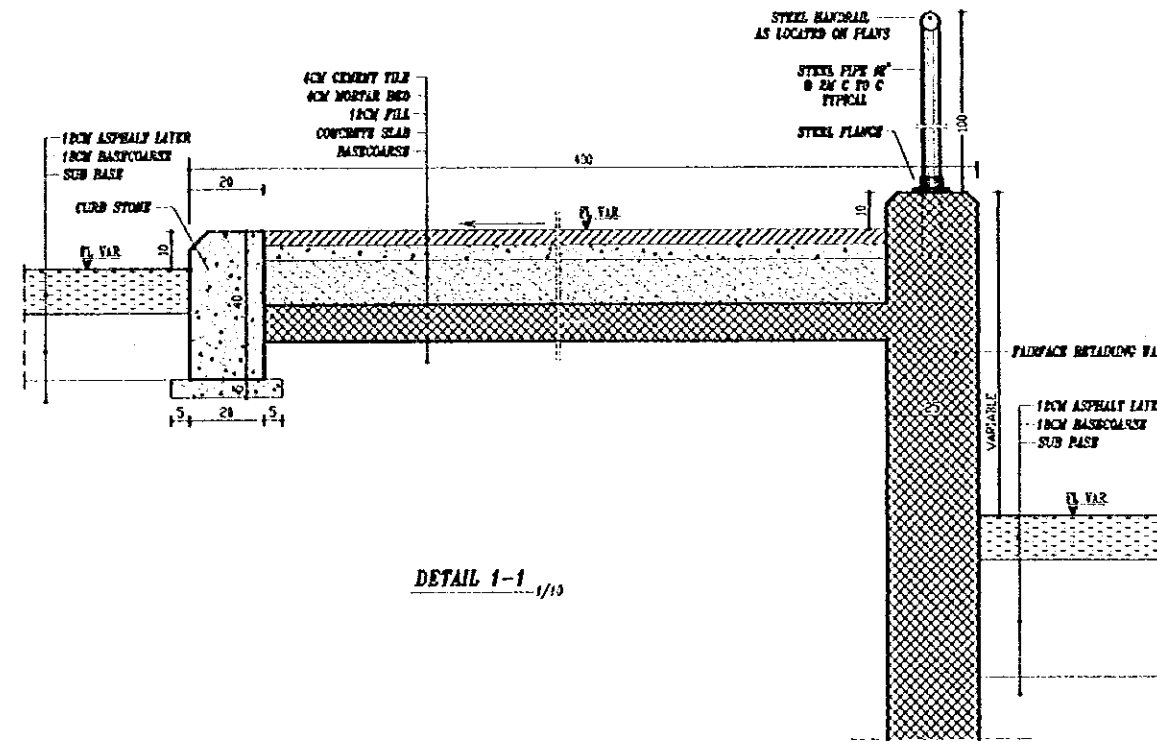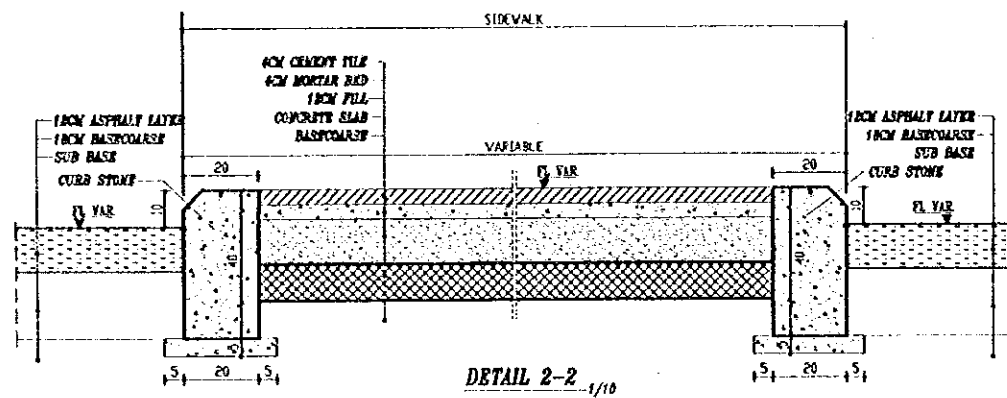

Designed by:
Japan International Cooperation Agency
(JICA)
JICA Study Team:
Joint Venture of
Pacific Consultants International and
Yomoto Seiki Inc.
Subcontracted Local Consultant:
TBAAH Consultants
Architects, Engineers

Roghodan Bus Terminal

Drawing Title:
SITE DETAILS

Scale: 1/10
Drawing No: RBT. A-1007

Tourism Sector Development Project
in the Hashemite Kingdom of Jordan

The Government of
the Hashemite Kingdom of Jordan
The Ministry of Tourism and Antiquities
The Ministry of Planning

Sub Project:
Amman Downtown
Tourist Zone Development

Note:
• This detailed design has been executed by a team of
consultants as shown below in accordance with the
agreement between Japan International Cooperation
Agency (JICA) and JICA Study Team.
• The copyright of this drawing rests with JICA.

Designed by:
Japan International Cooperation Agency
(JICA)

JICA Study Team:
Joint Venture of
Pacific Consultants International and
Yamashita Seki & Co. Inc.



Subcontracted Local Consultant:
TIBAR Consultants
Architects, Engineers

Raghadan Bus Terminal


Drawing Title:
BRIDGE - 1

Scale:
1/100


Drawing No:
RBT.A1101

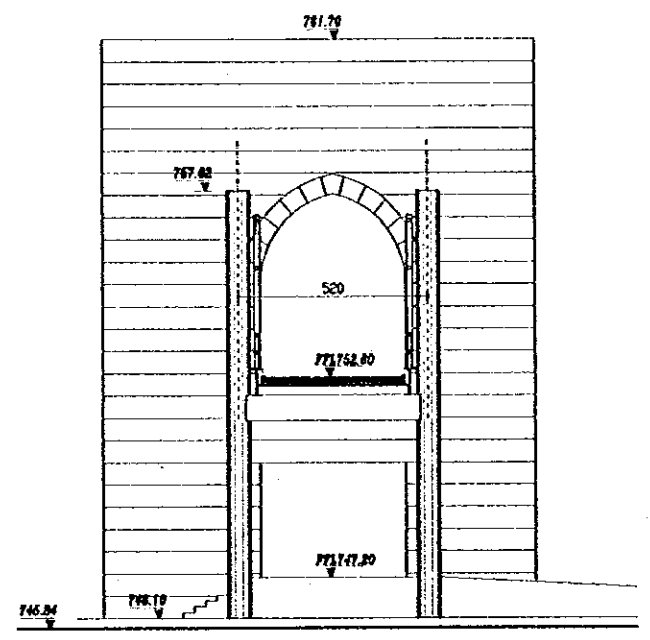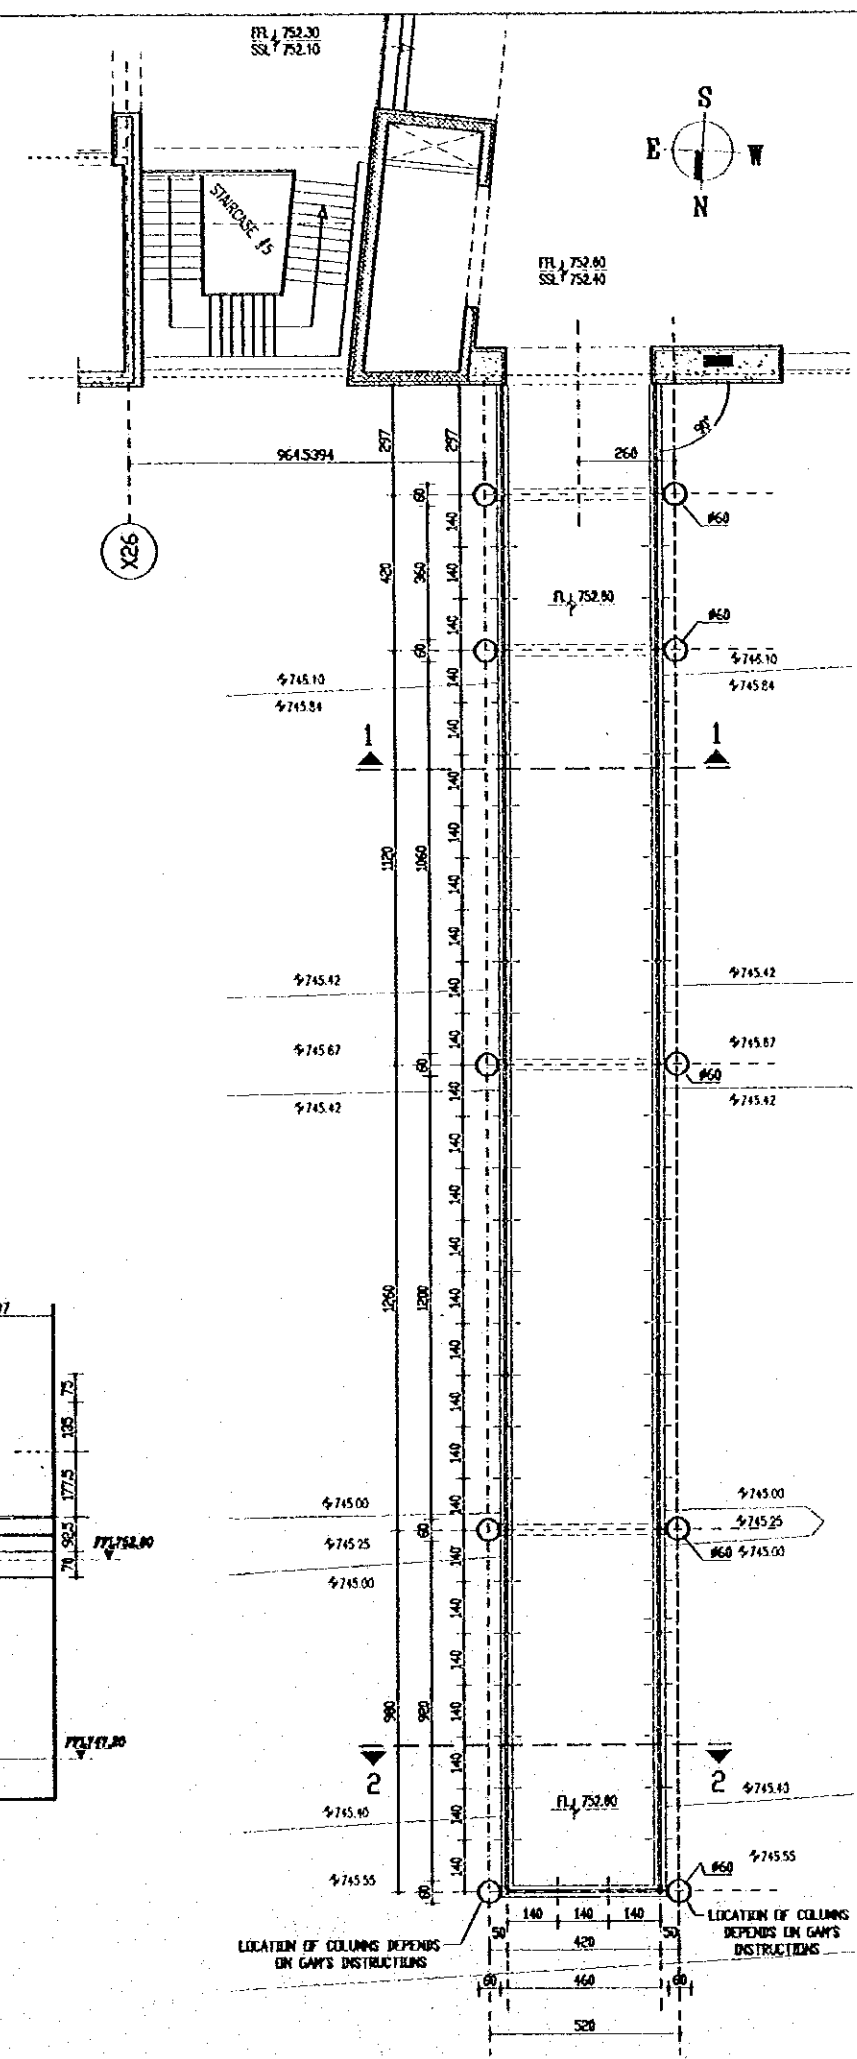

SECTION 1-1


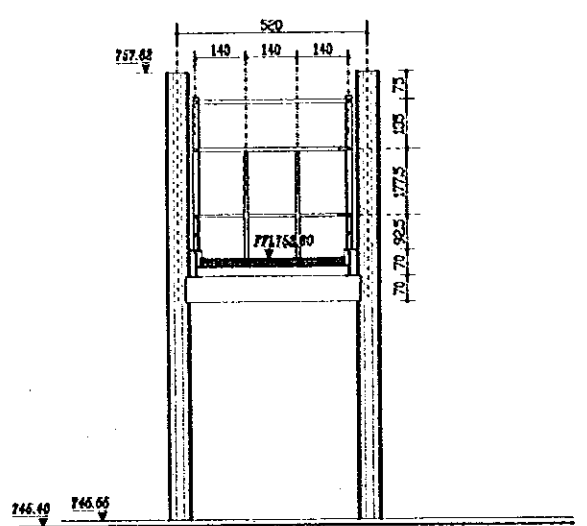


SECTION 2-2

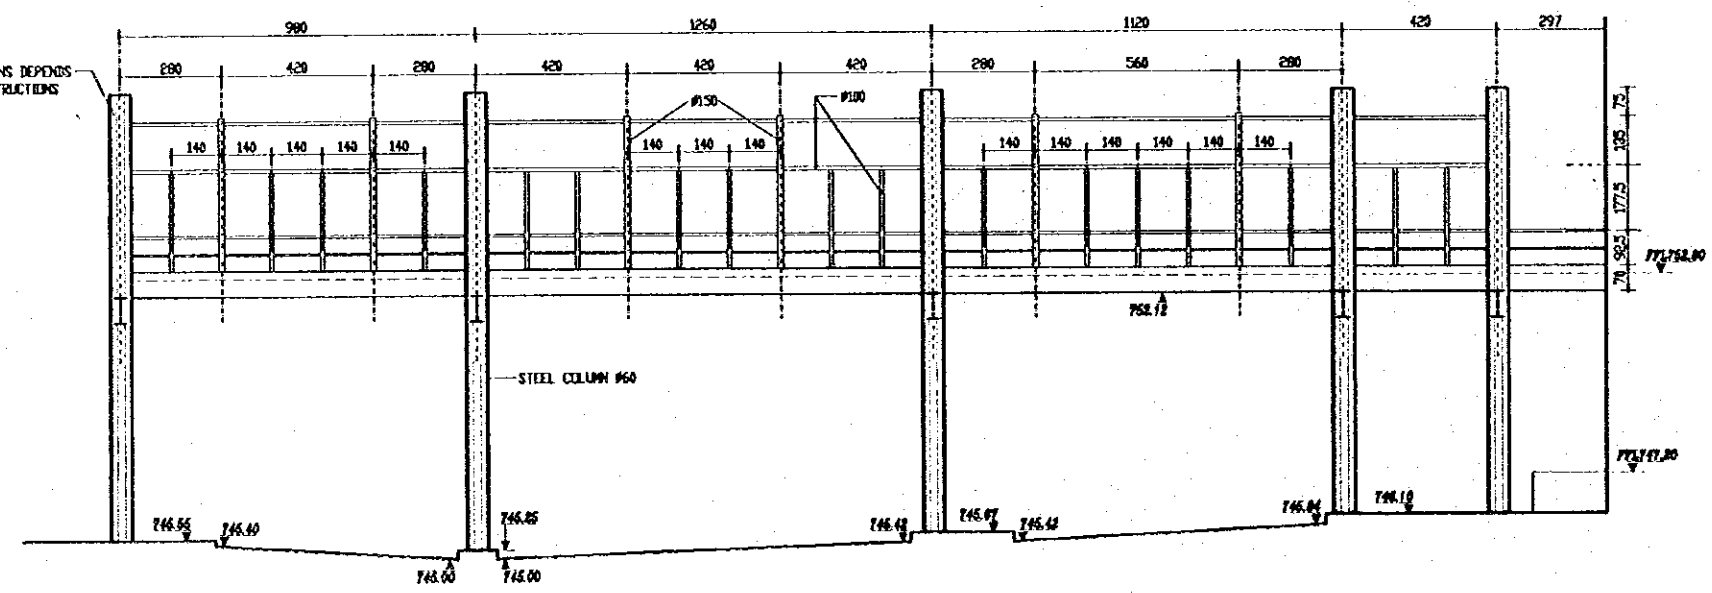








WEST ELEVATION

Note:
• This detailed design has been executed by a team of
consultants as shown below in accordance with the
agreement between Japan International Cooperation
Agency (JICA) and JICA Study Team.
• The copyright of this drawing rests with JICA.

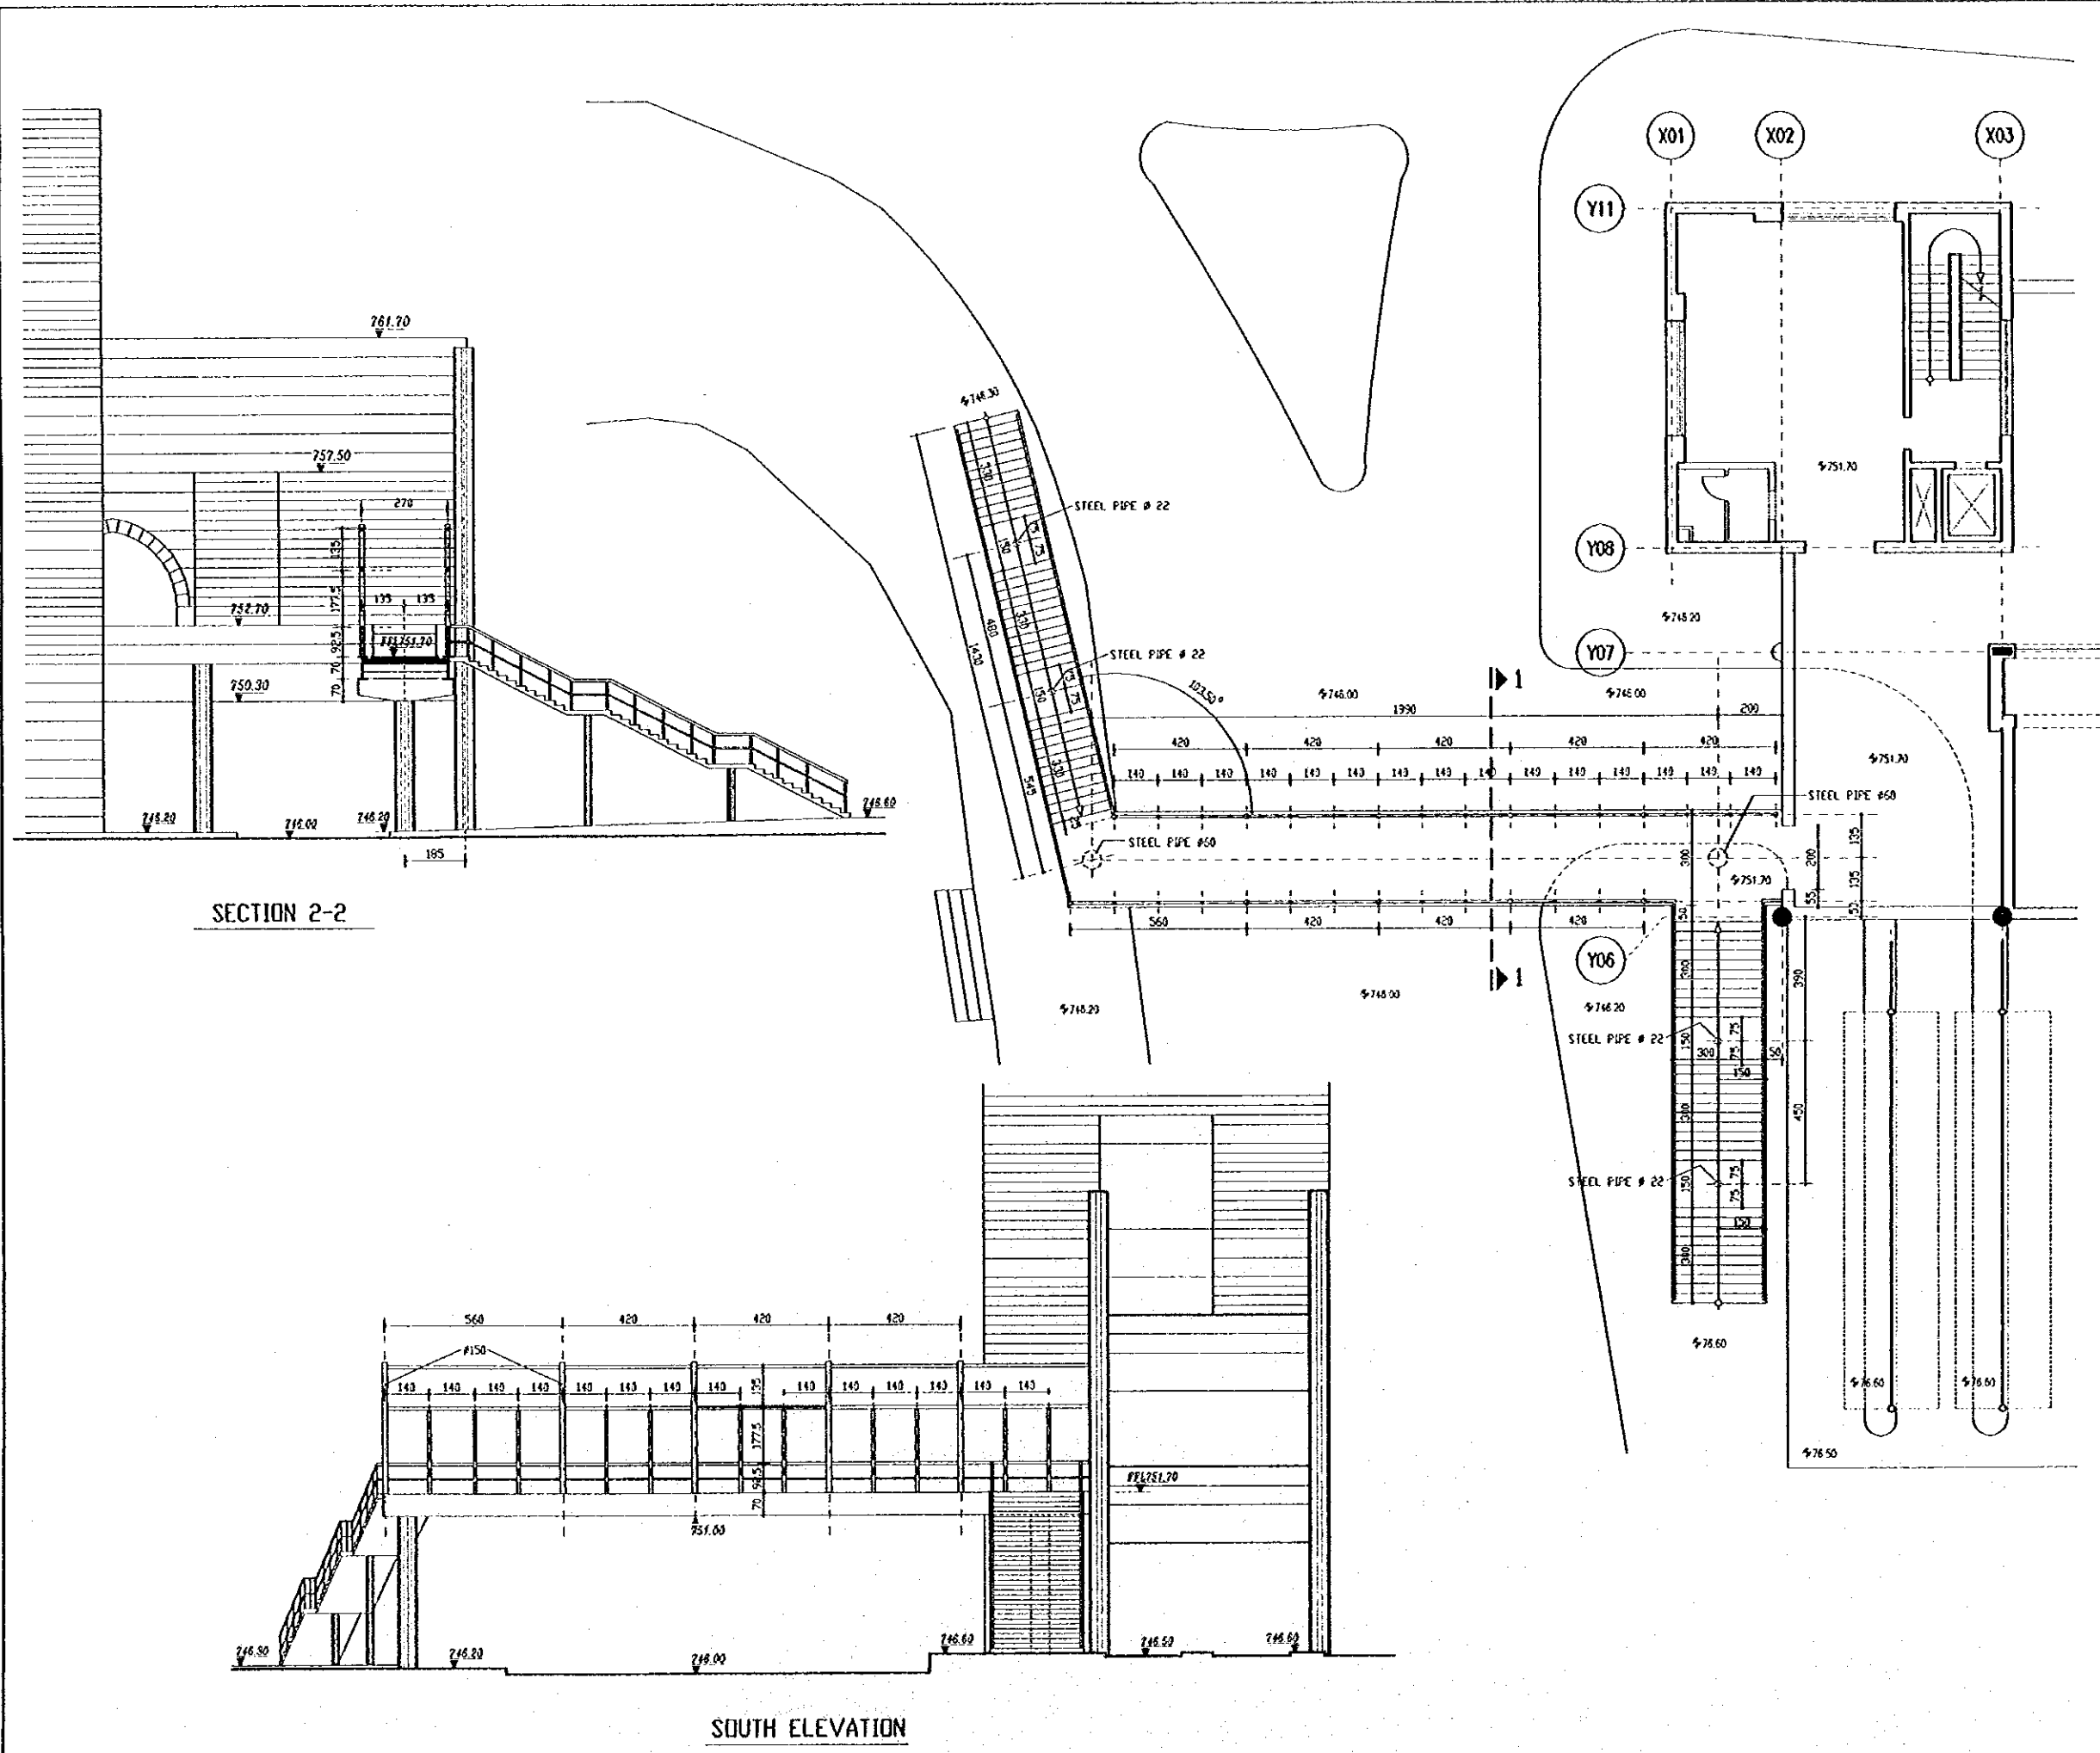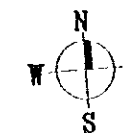

Designed by:
Japan International Cooperation Agency
(JICA)
JICA Study Team:
Joint Venture of
Pacific Consultants International and
Yamashita Sekkei Inc.
Subcontracted Local Consultant:
TMAH Consultants
Architects Engineers
المهندسين المعماريين والمهندسين

Raghadan Bus Terminal
Drawing Title:
BRIDGE -2
Scale:
1/100
Drawing No.:
RBI.A1102

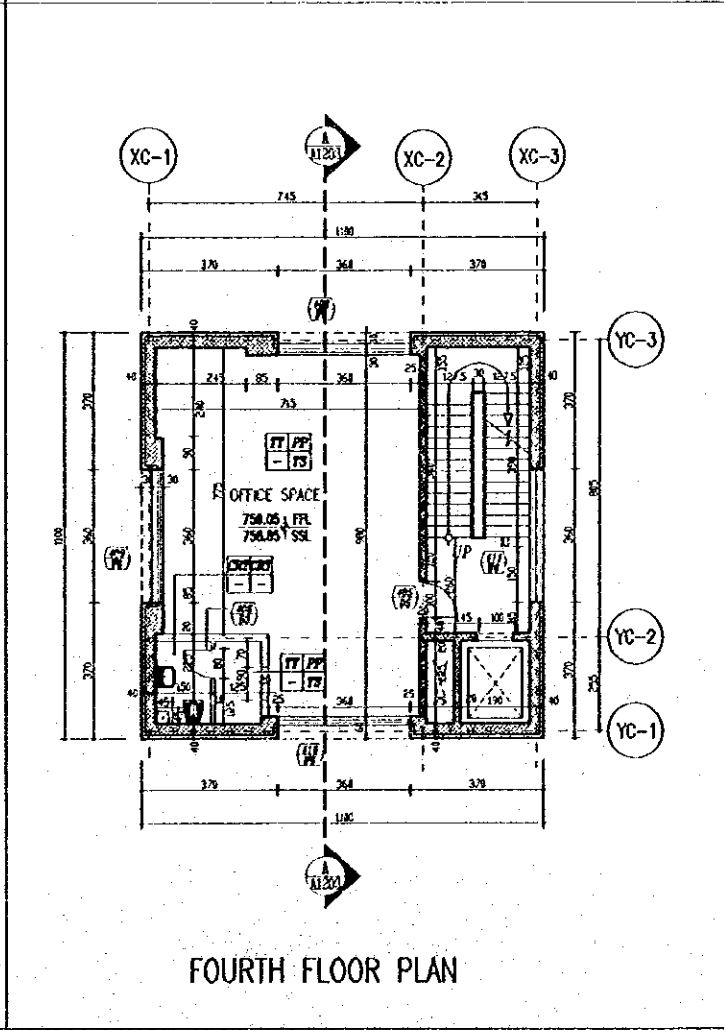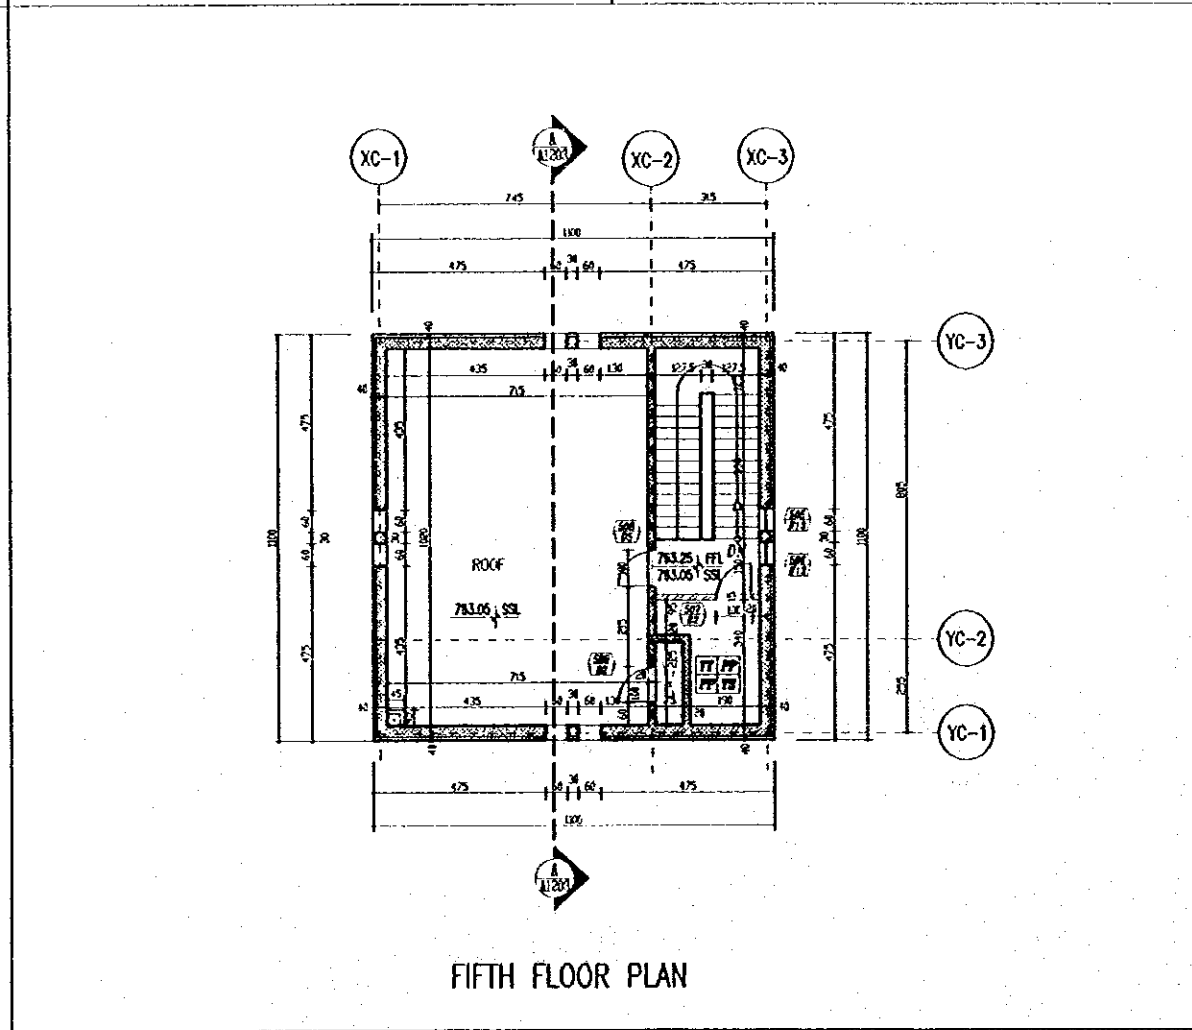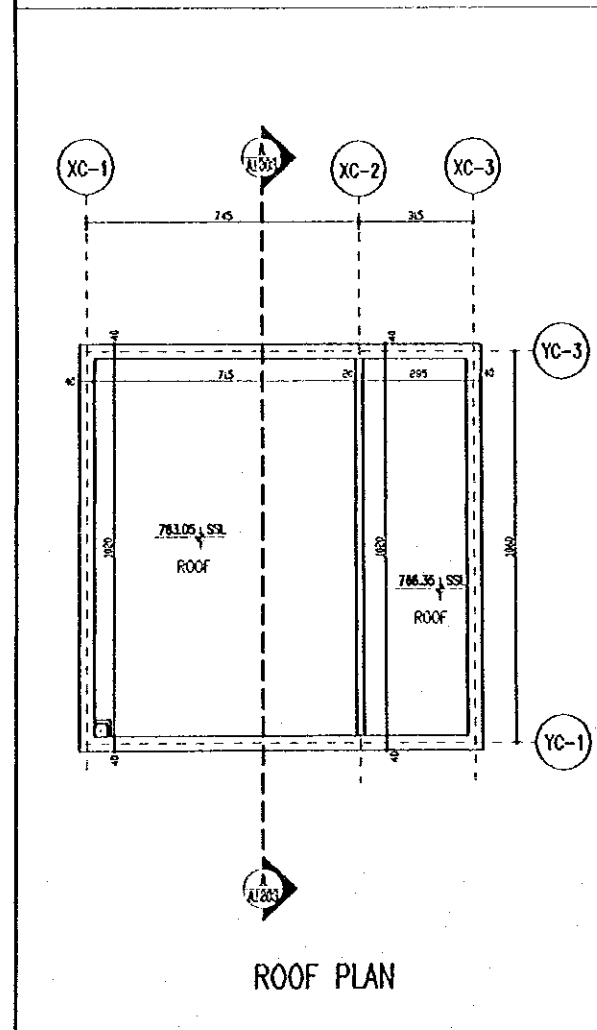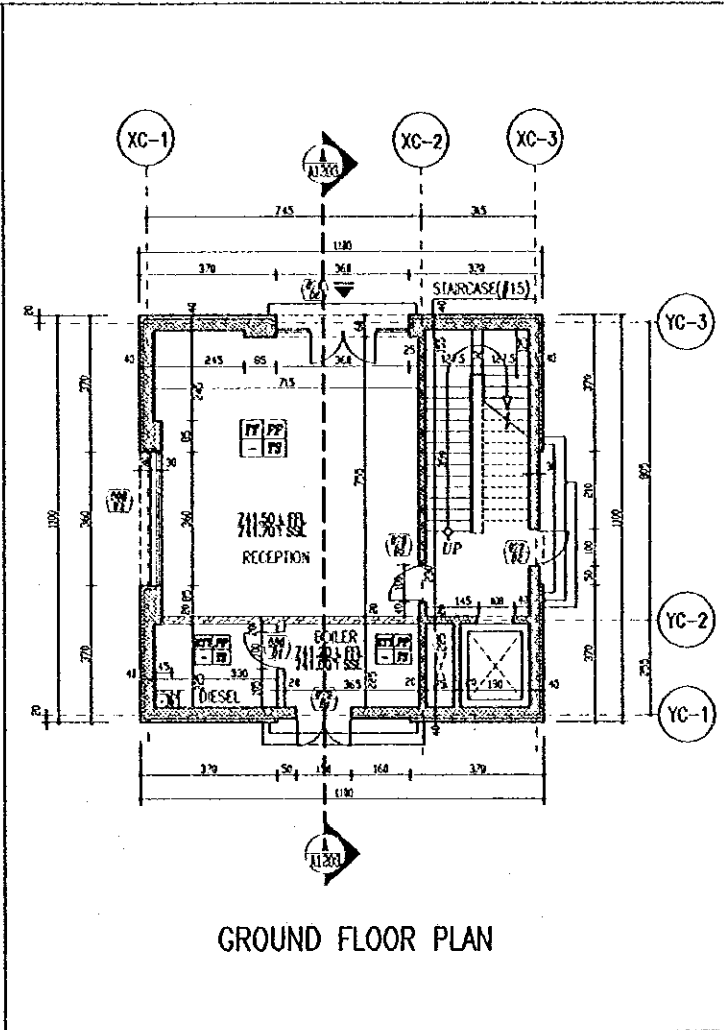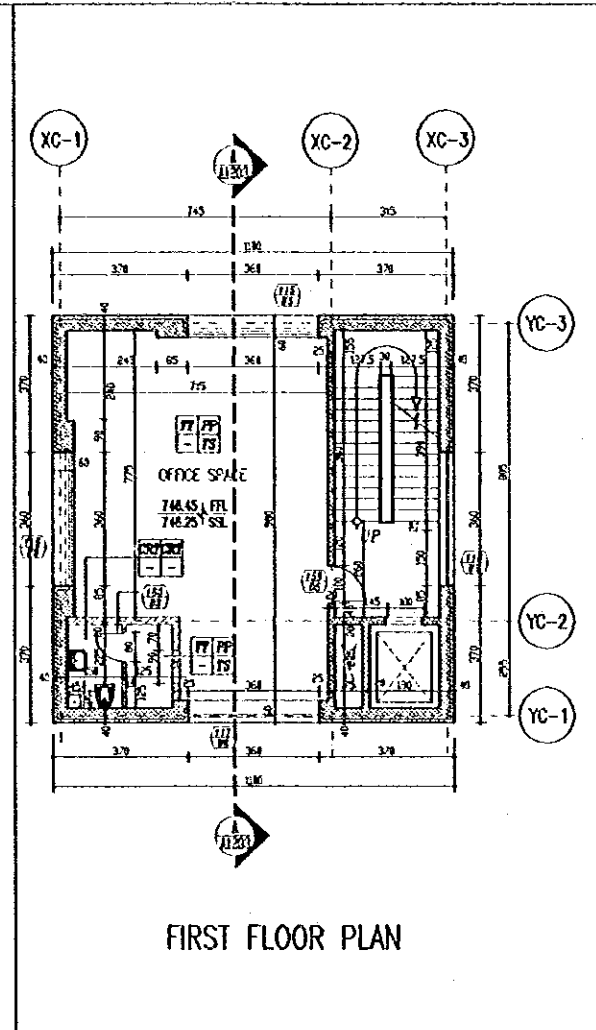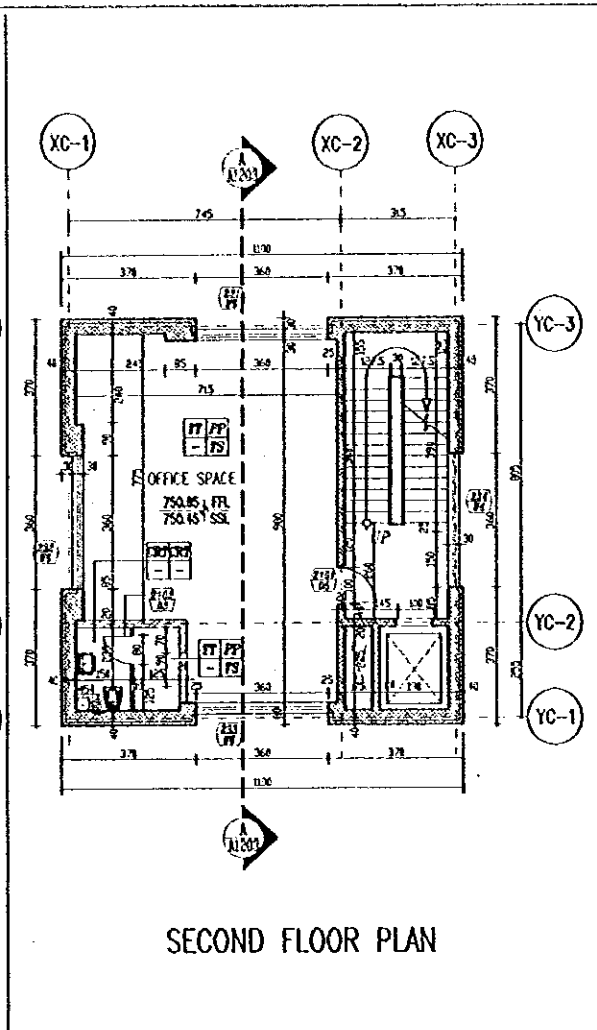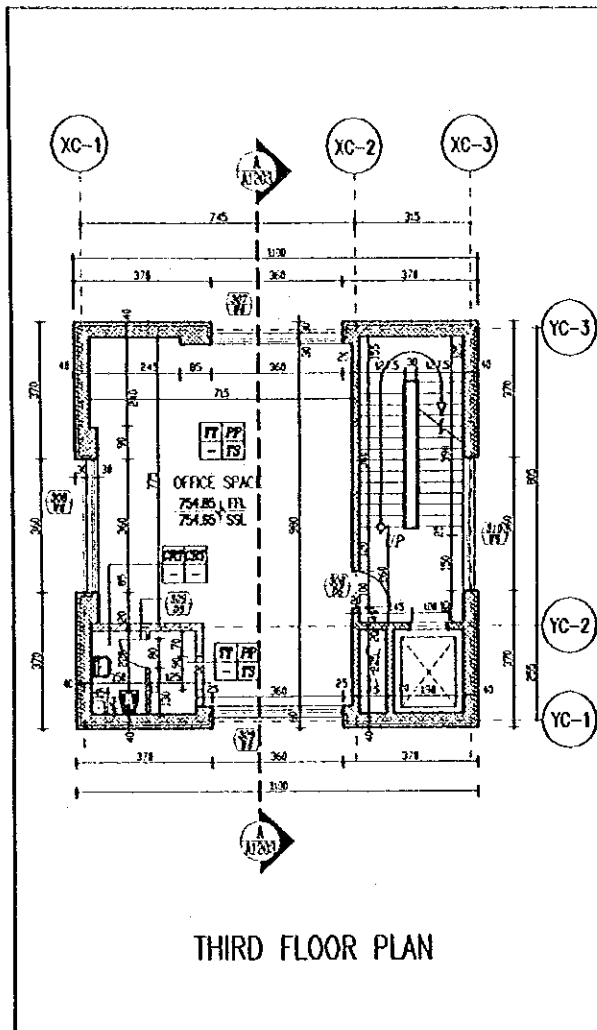

Tourism Sector Development Project in the Hashemite Kingdom of Jordan	
The Government of the Hashemite Kingdom of Jordan The Ministry of Tourism and Antiquities The Ministry of Planning	
Sub-Project: Amman Downtown Tourist Zone Development	
Notes: • This detailed design has been executed by a team of consultants as shown below, in accordance with the agreement between Japan International Cooperation Agency (JICA) and JICA Study Team. • The copyright of this drawing rests with JICA.	
FINISHES LEGEND	
FLOOR FINISH	
MT :	MARBLE TILES.
PT :	PORCELAIN TILES.
CT :	CERAMIC TILES.
PVT :	POLY OF PORCELAIN TILE.
MP :	METAL PLATE.
CT :	CERAMIC TILE.
ST :	STONE TILE.
AS :	ASPHALT LAYER.
WALL FINISH	
SC :	STONE CLADDING.
PCB :	PAINT ON GYPSUM BOARD.
PP :	PLASTER & PAINT.
P :	PLASTER ONLY.
PT :	PAINT ONLY.
CT :	CERAMIC TILES.
CEILING FINISH	
PCB :	PAINT ON GYPSUM BOARD.
PP :	PLASTER & PAINT.
P :	PLASTER ONLY.
PT :	PAINT ONLY.
MT :	METALL FIBRE.
SKIRTING	
MS :	MARBLE SKIRTING.
PS :	PORCELAIN SKIRTING.
SS :	STONE SKIRTING.
Designed by: Japan International Cooperation Agency (JICA) JICA Study Team: Joint Venture of Pacific Consultants International and Yoroshita Seimei Inc. Subcontracted Local Consultant: TIBAH Consultants Architects, Engineers	
Raghadan Bus Terminal	
Drawing Title: CIVIL DEFENCE TOWER PLANS ZONE 7	
Scale: 1/100	Drawing No: RBT A-1201

Tourism Sector Development Project
in the Hashemite Kingdom of Jordan

The Government of
the Hashemite Kingdom of Jordan
The Ministry of Tourism and Antiquities
The Ministry of Planning

Sub-Project:
Amman Downtown
Tourist Zone Development


NO's:
• The detailed design has been executed by a team of
consultants as shown below in accordance with the agreement
between Japan International Cooperation Agency (JICA) and
JICA Study Team.
• The copyright of this drawing rests with JICA.

Designed by:
Japan International Cooperation Agency
(JICA)
JICA Study Team:
Joint Venture of
Pacific Consultants International and
Yorrasfa Sektel Inc.
Subcontracted Local Consultant:
TMAH Consultants
Architects, Engineers



Raghadan Bus Terminal

Drawing Title:
CIVIL DEFENCE TOWER
ELEVATIONS & SECTIONS ZONE 7


Scale: 1/100 Drawing No.: RBT A-1202

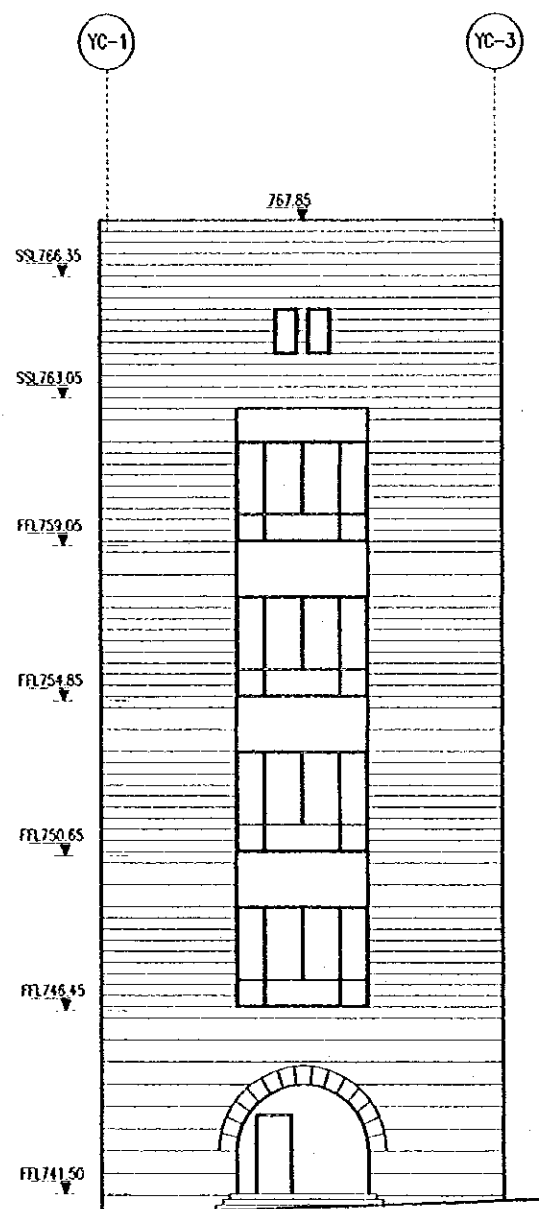

EAST ELEVATION

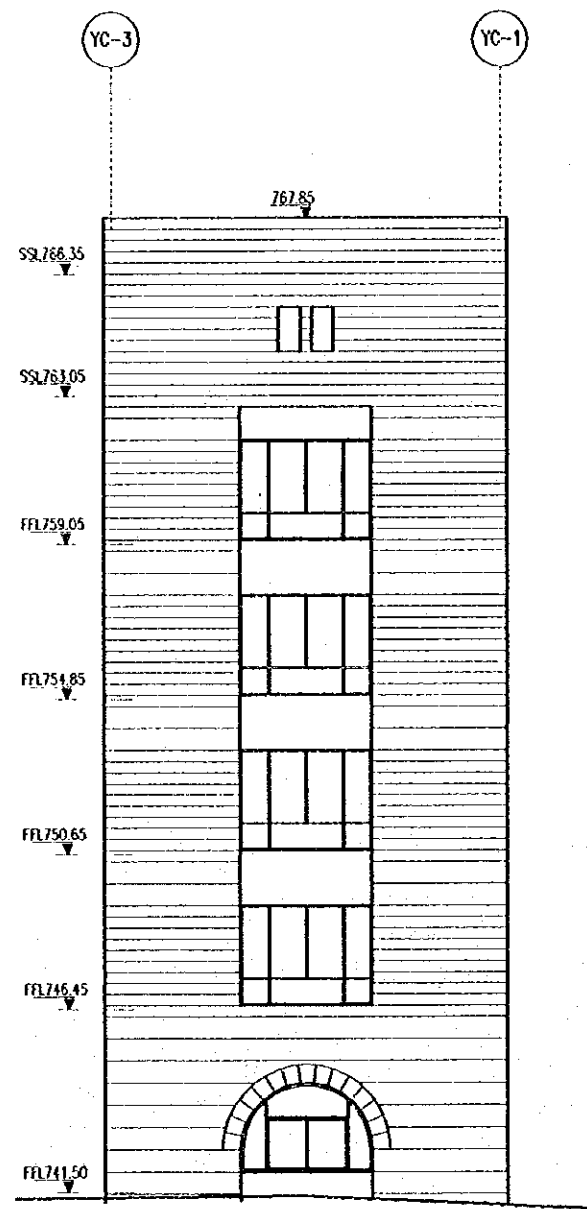


WEST ELEVATION

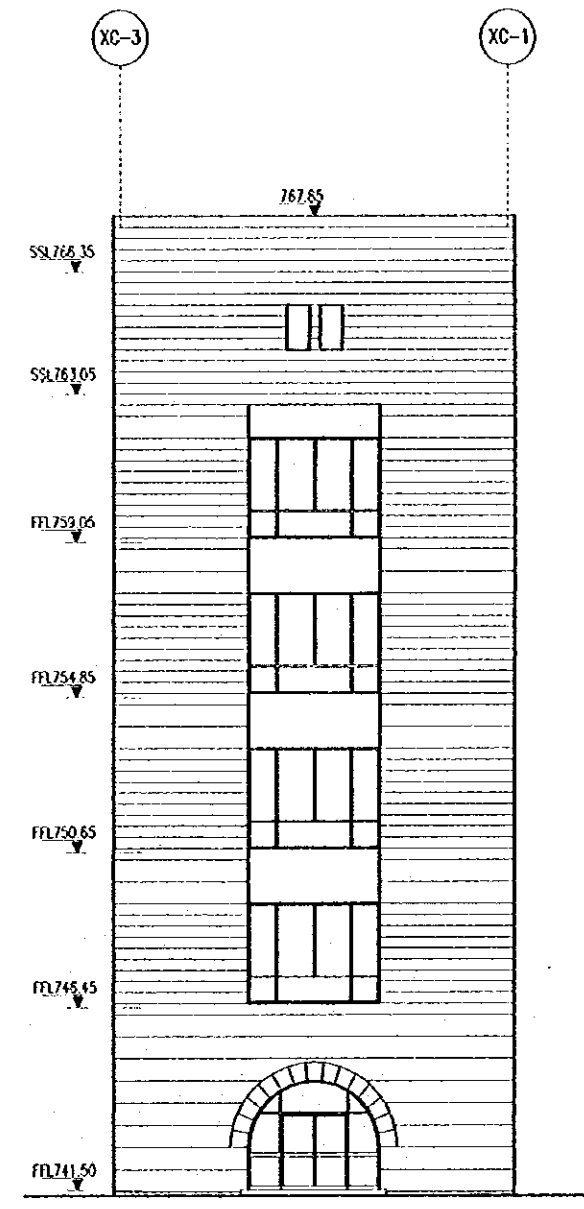


NORTH ELEVATION

Note:
• This detailed design has been executed by a team of
consultants as shown below in accordance with the agreement
between Japan International Cooperation Agency (JICA) and
JICA Study Team.
• The copyright of this drawing rests with JICA.

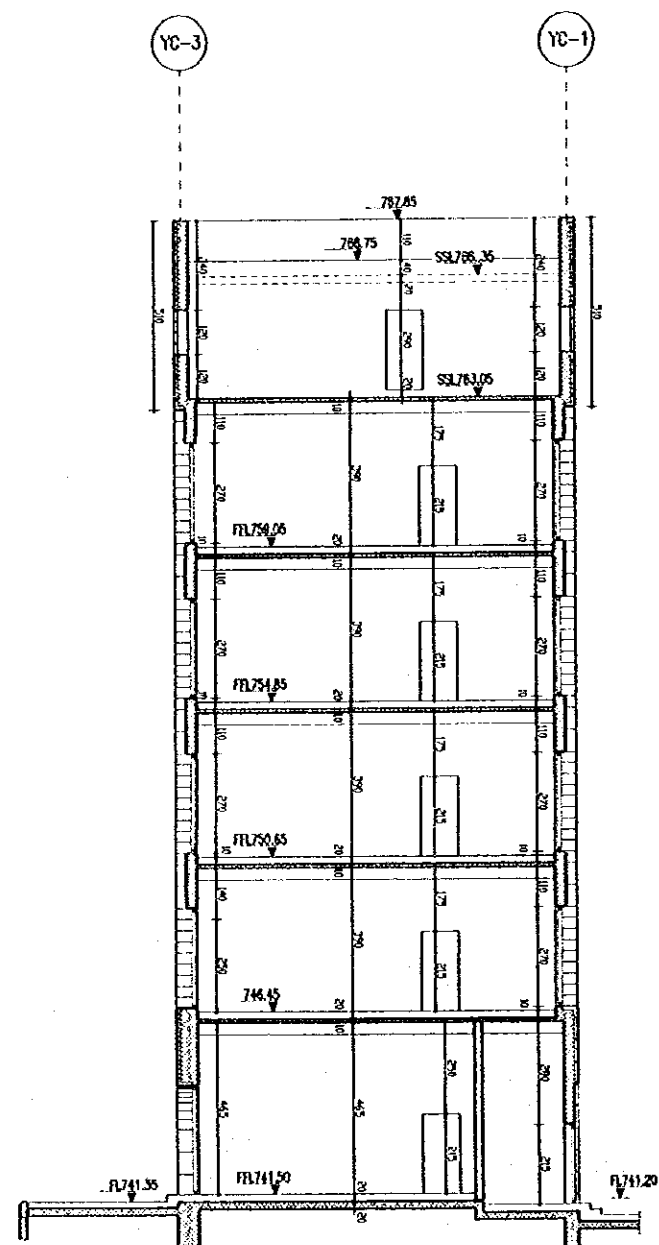

SECTION A-A

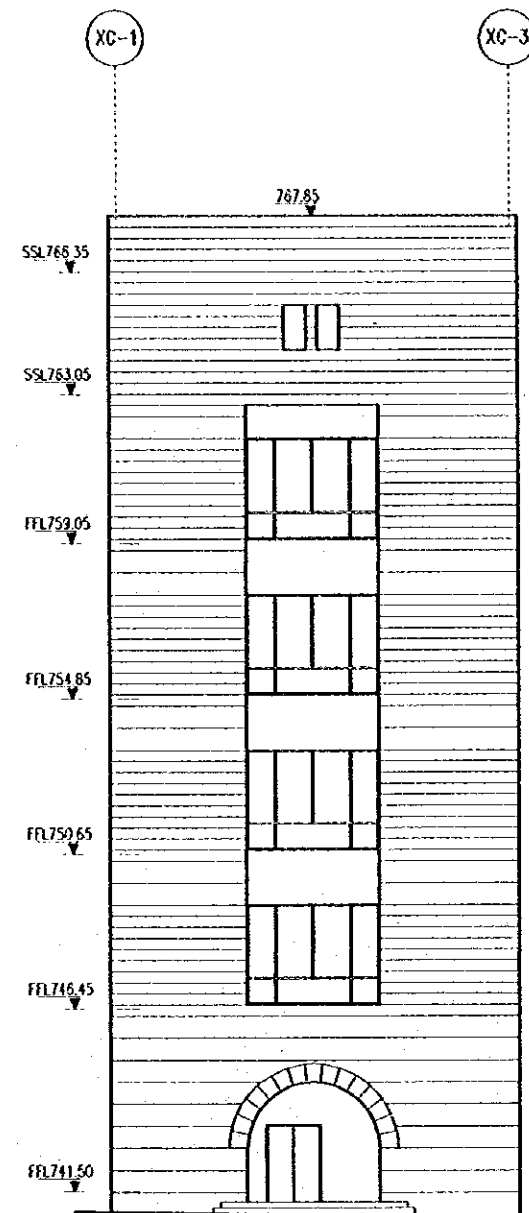

SOUTH ELEVATION

Designed by:
Japan International Cooperation Agency
(JICA)
JICA Study Team:
Joint Venture of
Pacific Consultants International and
Yamashita Sekitel Inc.
Subcontracted Local Consultant:
TMAH Consultant's
Architect, Engineers


Raghadan Bus Terminal
Drawing Title:
CMIL DEFENCE TOWER
ELEVATION & SECTION ZONE 7

Scale: 1/100 Drawing No: RBT A-1203

FINISHES LEGEND

FLOOR FINISH

- MT : MARBLE TILES
- FT : TERRAZZO TILES
- CT : CERAMIC TILES
- FTT : SPIGOT ON TERRAZZO TILES
- MP : METAL PLATE
- CF : CEMENT FILL
- ST : STONE FILL
- AS : ASPHALT LAYER

WALL FINISH

- SC : STONE CLADDING
- PCB : PAINT ON GYPSUM BOARD
- FP : PLASTER & PAINT
- P : PLASTER ONLY
- PT : PAINT ONLY
- CF : CERAMIC TILES

CEILING FINISH

- PCB : PAINT ON GYPSUM BOARD
- FP : PLASTER & PAINT
- P : PLASTER ONLY
- PT : PAINT ONLY
- MF : MINERAL FIBRE

SCAFFOLD

- MS : MARBLE SCAFFOLD
- TS : TERRAZZO SCAFFOLD
- SS : STONE SCAFFOLD

Designed by:

Japan International Cooperation Agency
(JICA)

JICA Study Team:

Joint Venture of
Pacific Consultants International and
Yamashita Seidai Inc.

Subcontracted Local Consultant:

TIMAH Consultants
Architects, Engineers


Raghadan Bus Terminal

Drawing No.:


**POLICE TOWER PLANS
ZONE 8**

Scale:


1/100

Drawing No.:


RBT A-1301

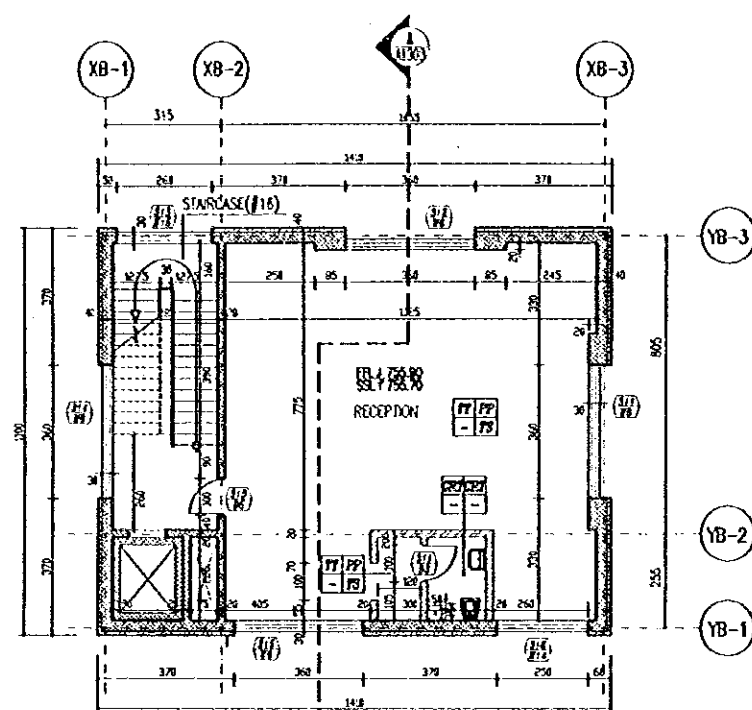


THIRD FLOOR PLAN

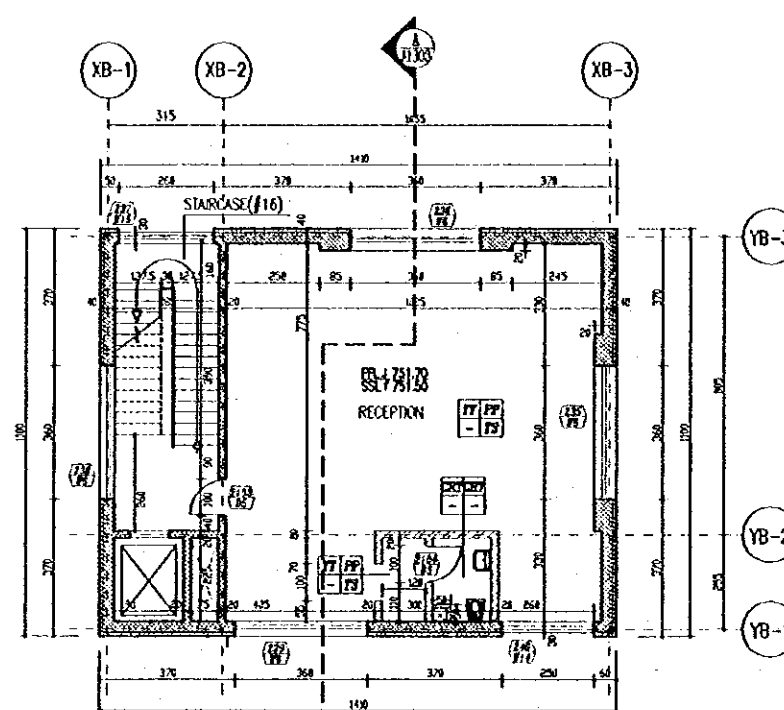


SECOND FLOOR PLAN

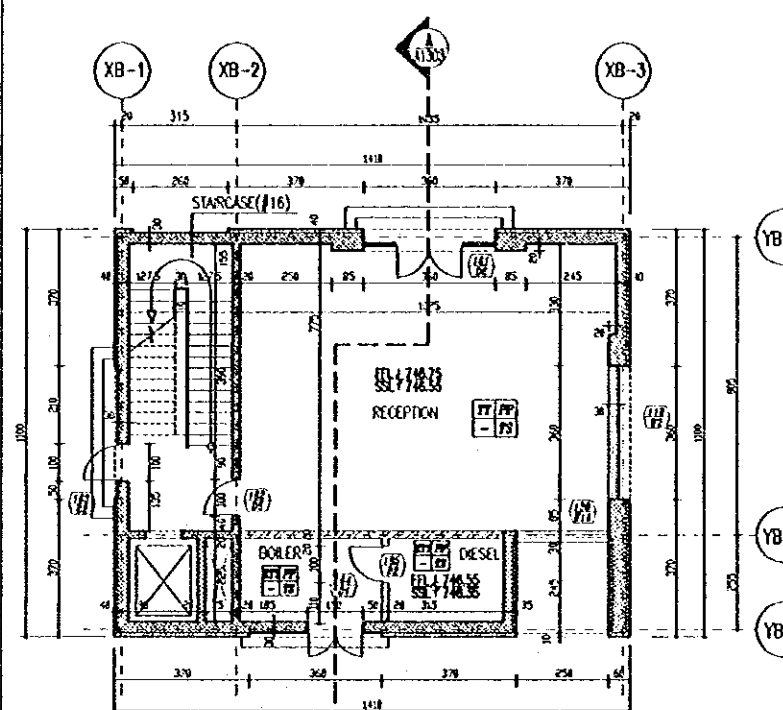


FIRST FLOOR PLAN

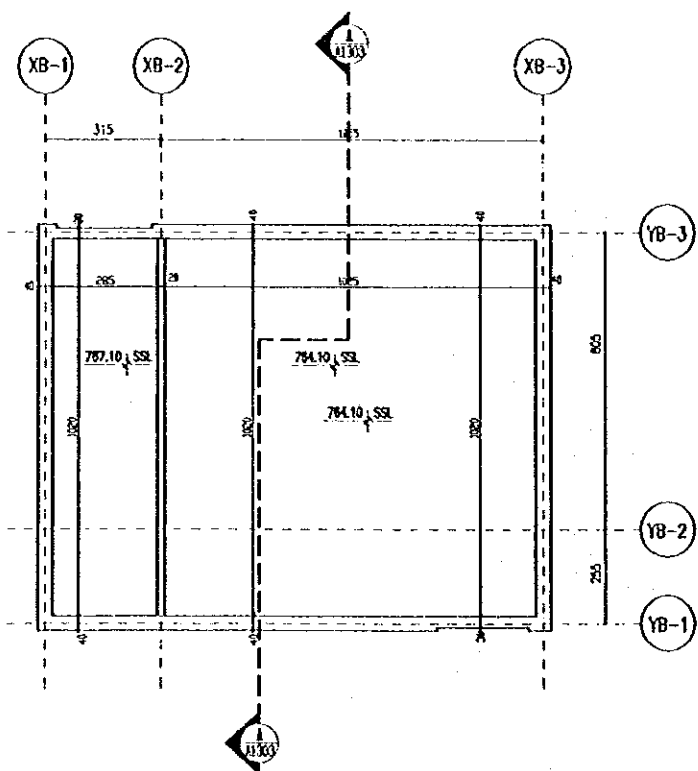

ROOF PLAN

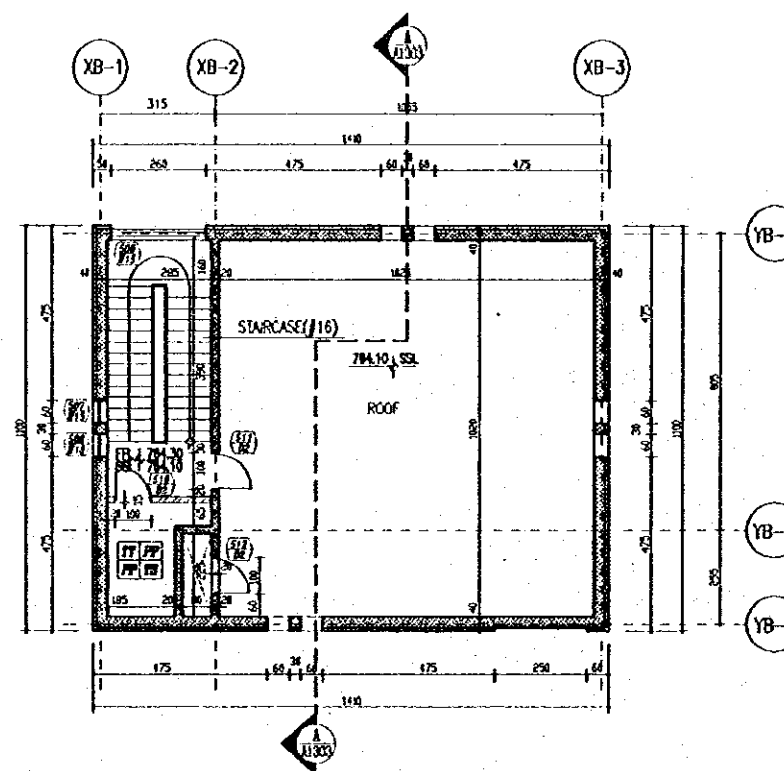

FIFTH FLOOR PLAN

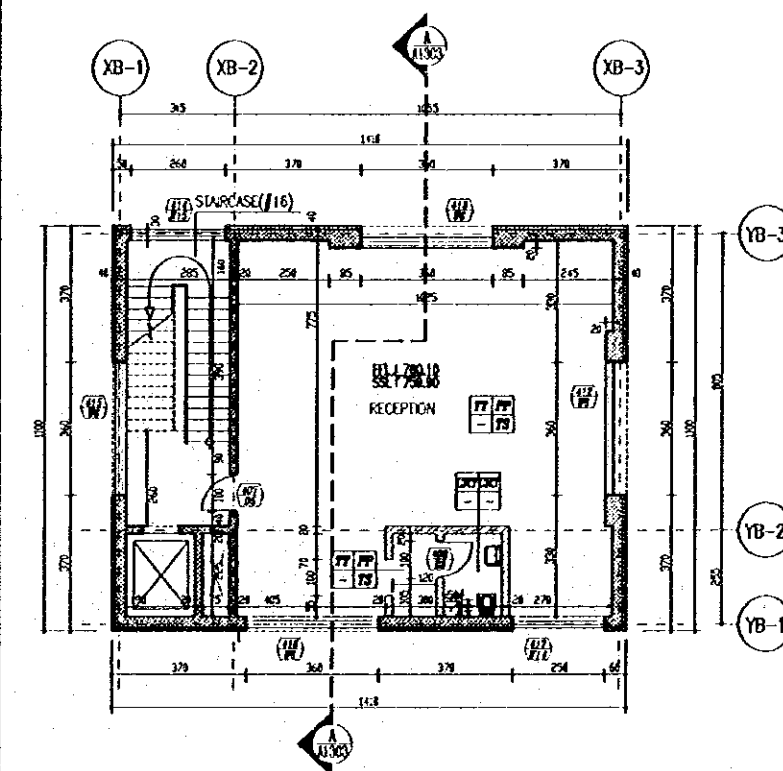


FOURTH FLOOR PLAN

Tourism Sector Development Project
in the Hashemite Kingdom of Jordan


The Government of
the Hashemite Kingdom of Jordan
The Ministry of Tourism and Antiquities
The Ministry of Planning

Sub-Project:
Amman Downtown
Tourist Zone Development

Notes:
• This detailed design has been executed by a team of
consultants as shown below in accordance with the agreement
between Japan International Cooperation Agency (JICA) and
JICA Study Team.
• The copyright of this drawing rests with JICA.

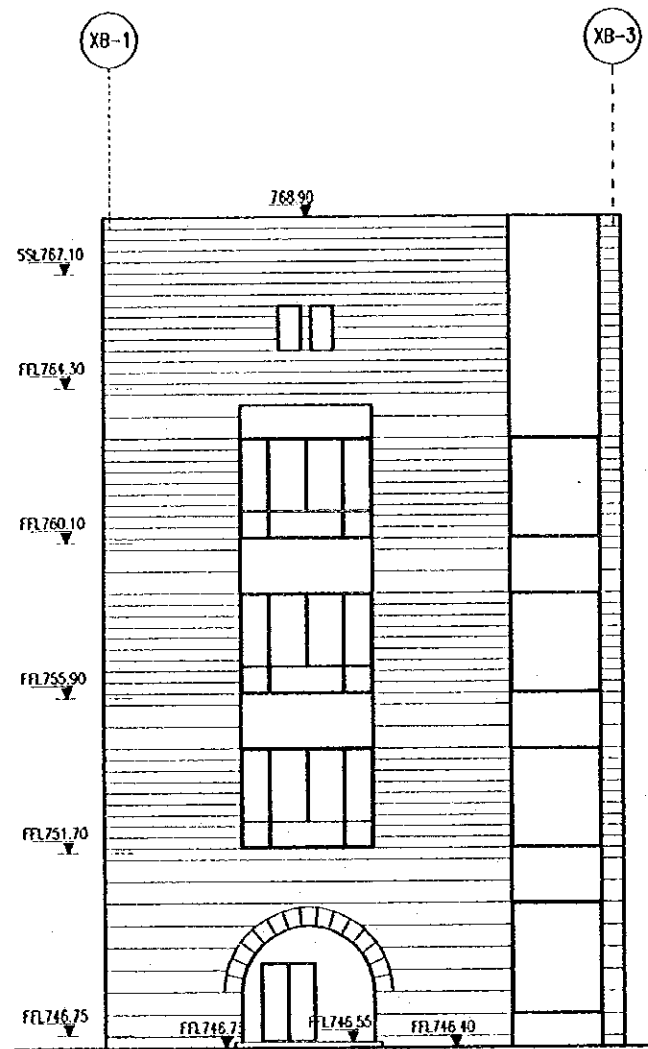

SOUTH ELEVATION

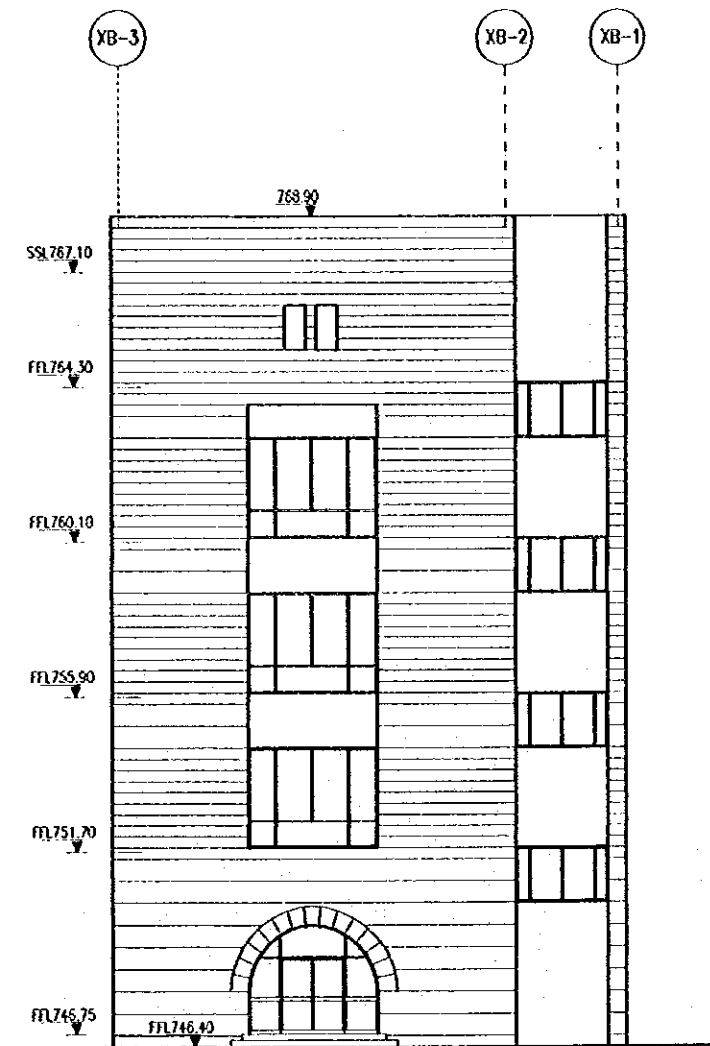

NORTH ELEVATION

Designed by:

Japan International Cooperation Agency
(JICA)

JICA Study Team:

Joint Venture of
Pacific Consultants International and
Yamashita Seki & Inc.

Subcontracted Local Consultant:

TBAH Consultants
Architect, Engineers



Raghadan Bus Terminal

Drawing title:

POLICE TOWER ELEVATIONS
ZONE 8

Scale:
1/100

Drawing No.:
RBT A-1302