


Note:
This detailed design has been executed by a team
of consultants as shown below in accordance with
the agreement between Japan International
Cooperation Agency (JICA) and JICA Study
Team.
The copyright of this drawing rests with JICA.

- Existing (Authentic)
- Existing (Later Addition)
- New Intervention
- Floor
- Doors
- Windows
- Cracks
- Spot Light
- Framed photograph
- Illustration Board
- Wall-Mounted
- Chandelier
- Up-Lighter
- Circular Neon
- Exhibition Item
- Building Furniture

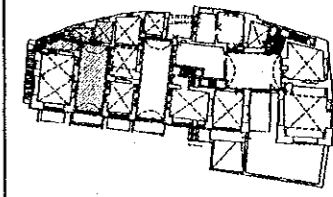

Designed by:
Japan International Cooperation
Agency (JICA)


JICA Study Team:
Joint Venture of
Pacific Consultants International and
Yamashita Sekkel Inc.

Subcontracted Local Consultant:
TIBAH Consultants
Architects, Engineers

Historic House Museum Of
Abu Jaber


Drawing title:
Details & Enlargements of Interiors
Plans & Sections F17+F21+F22+F23

Scale: 1:50
Drawing No.: HHM.A-313

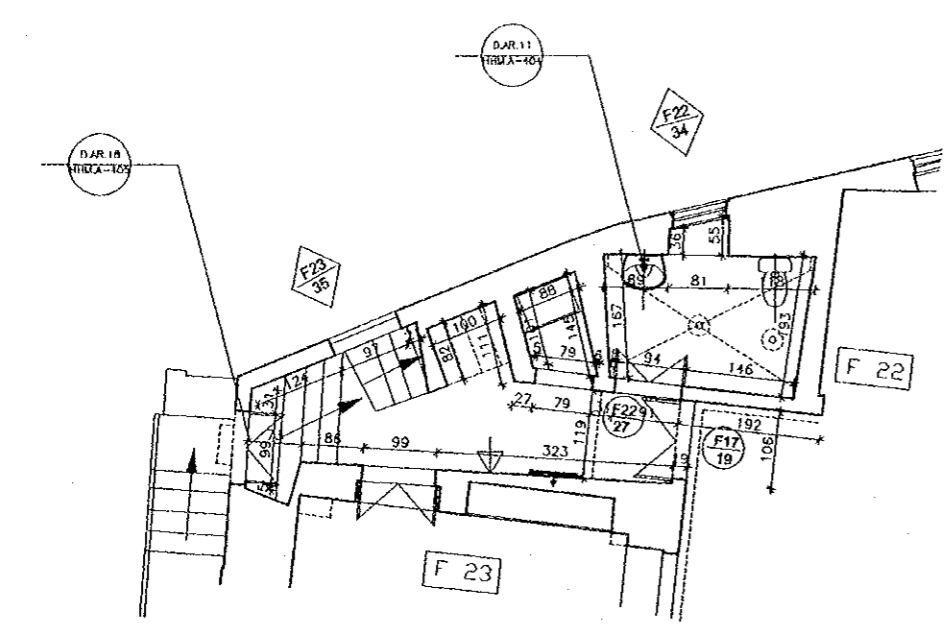


Proposed Plan
Scale 1/50

F22 Employees' Bathroom
F23 Corridor

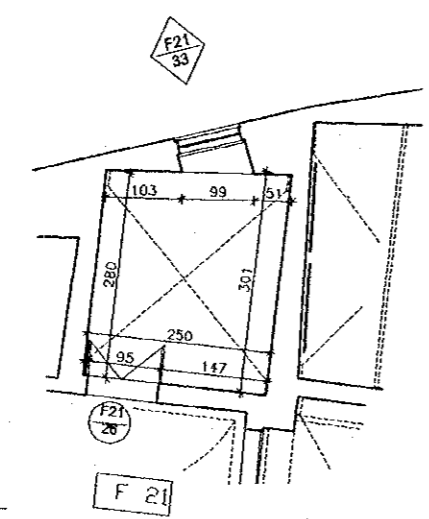

Proposed Plan
Scale 1/50


F21 Storage

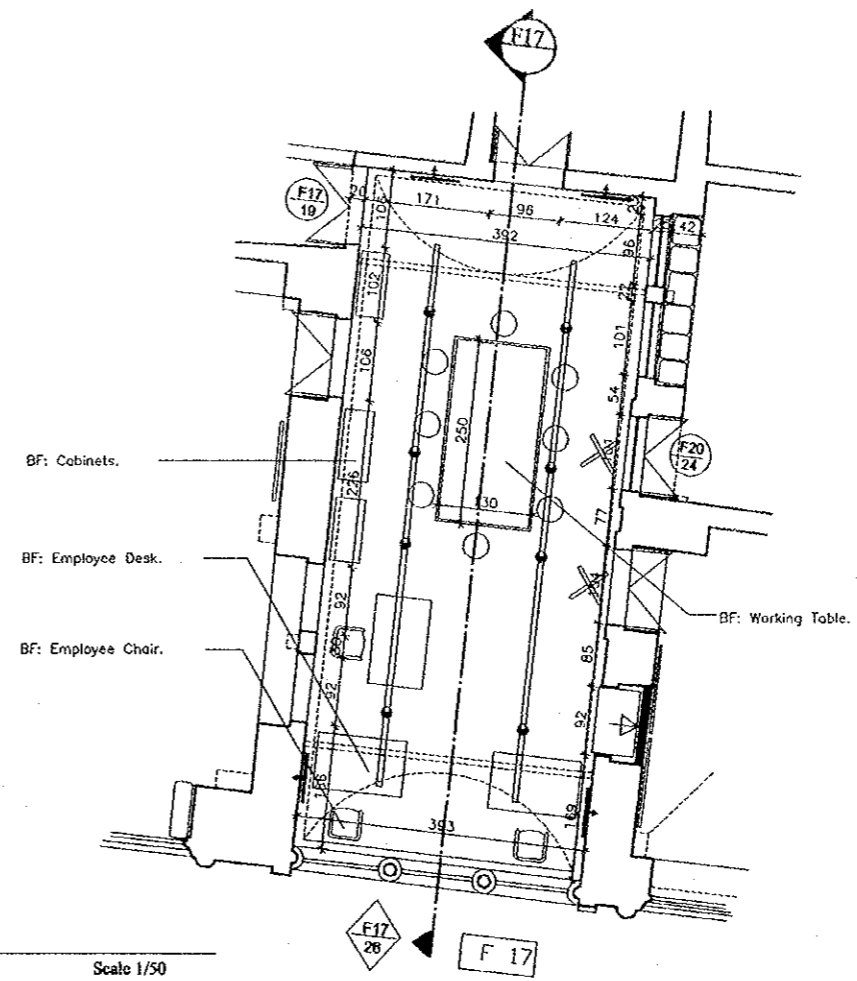




 




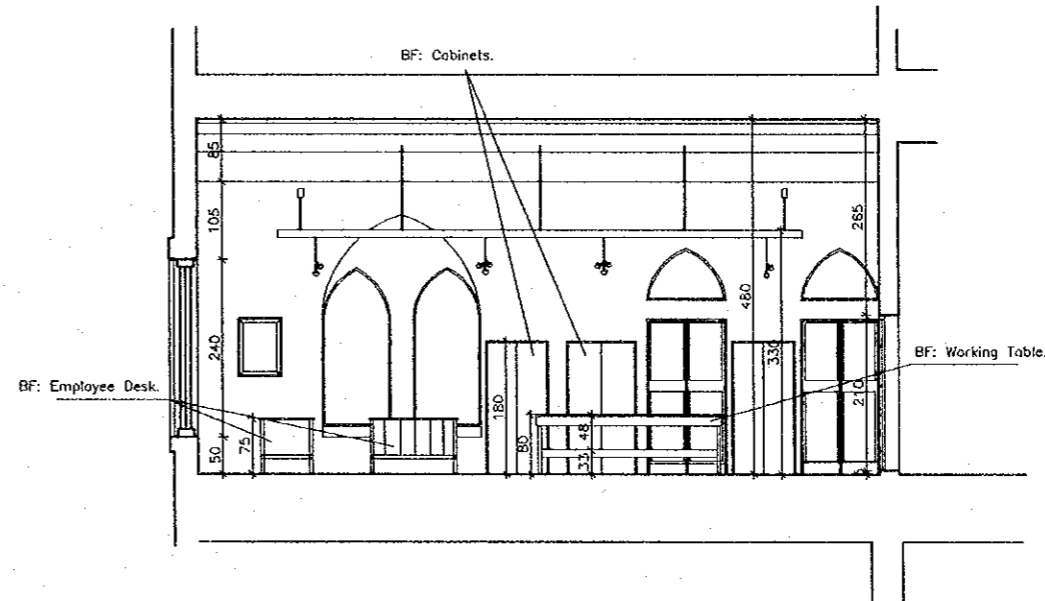


 



Proposed Plan
Scale 1/50



Section F17
Scale 1/50

F17 Museum Staff



Note:
This detailed design has been executed by a team
of consultants as shown below in accordance with
the agreement between Japan International
Cooperation Agency (JICA) and JICA Study
Team.
The copyright of this drawing rests with JICA.

 -  Existing (Authentic)
-  Existing (Later Addition)
-  New Intervention
-  Floor
-  Doors
-  Windows
-  Cracks
-  Spot Light.
-  Framed photograph.
-  Illustration Board.
-  Wall-Mounted.
-  Chandelier.
-  Up- Lighter.
-  Circular Neon.
-  Exhibition Item
-  Building Furniture

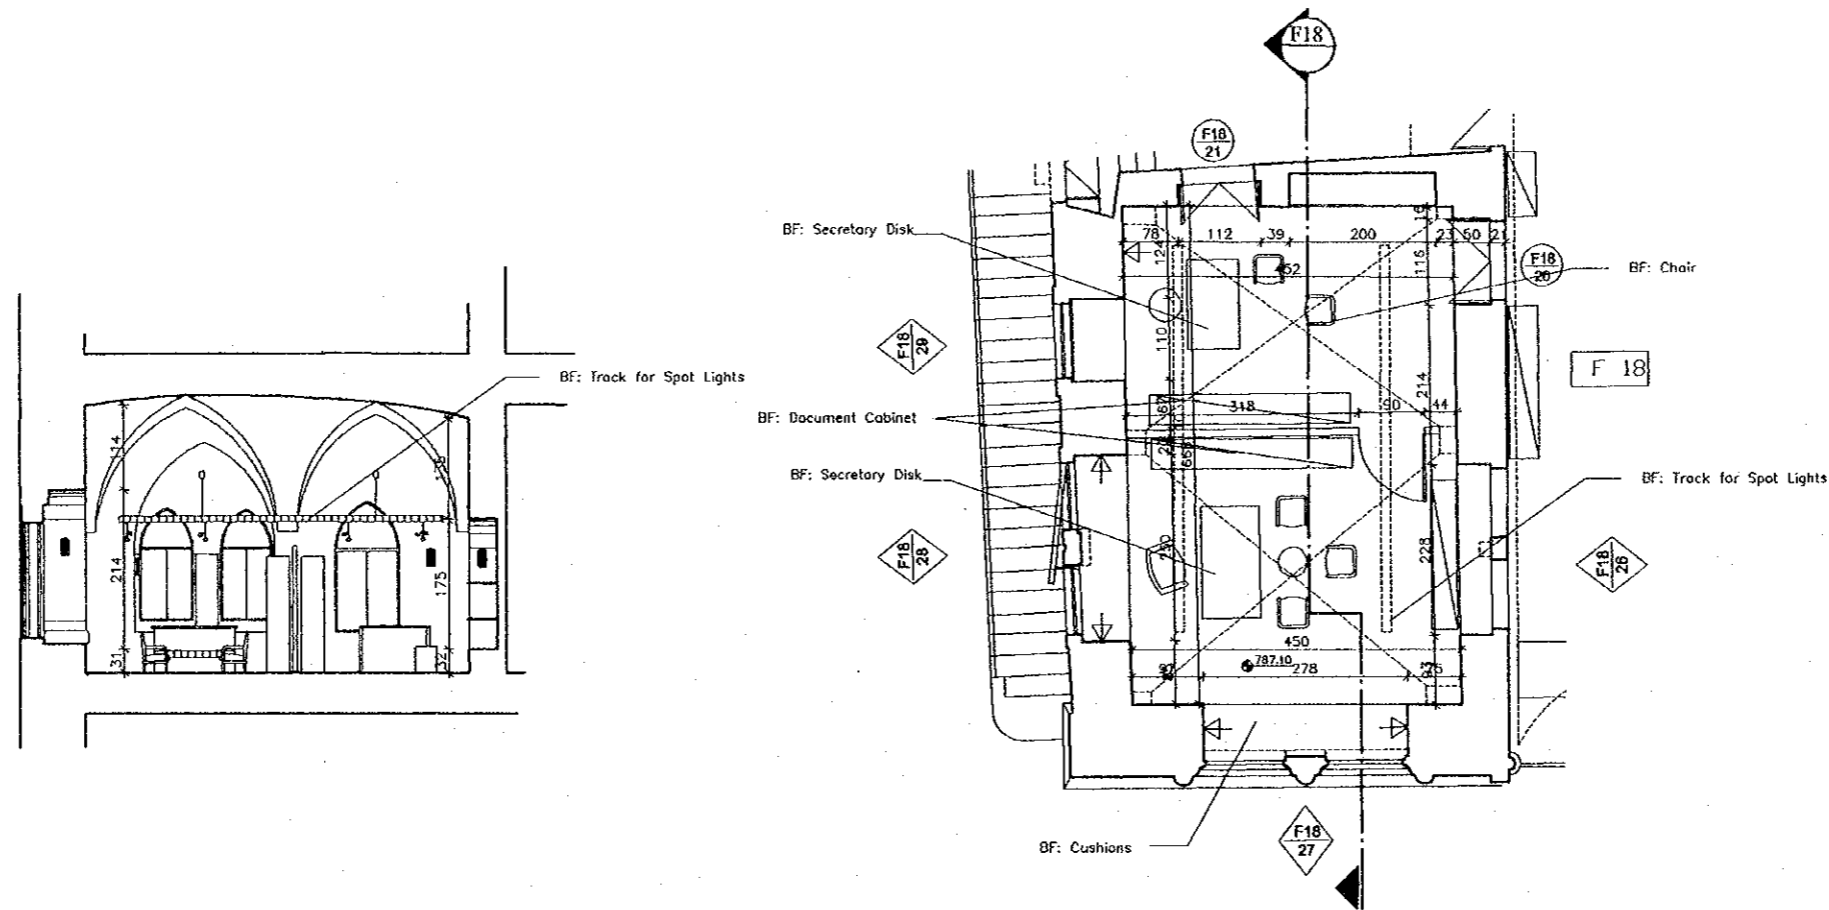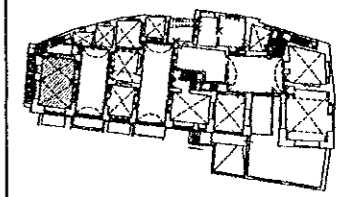

Section F18
Scale 1/50

Proposed Plan
Scale 1/50














 


F18: Administration Director & Sec.


Designed by:
Japan International Cooperation
Agency (JICA)
JICA Study Team:
Joint Venture of
Pacific Consultants International and
Yamashita Sekkei Inc.
Subcontracted Local Consultant:
TIBAH Consultants
Architects, Engineers

Historic House Museum of
Abu Jaber
Drawing Title:
Details & Enlargements of Interiors
Plans & Sections F18

Scale: 1:50	Drawing No.: HHM.A-314
----------------	---------------------------

Note:
This detailed design has been executed by a team
of consultants as shown below in accordance with
the agreement between Japan International
Cooperation Agency (JICA) and JICA Study
Team.
The copyright of this drawing rests with JICA.

-  Existing (Authentic)
-  Existing (Later Addition)
-  New Intervention
-  Floor
-  Doors
-  Windows
-  Cracks
-  Spot Light.
-  Framed photograph.
-  Illustration Board.
-  Wall-Mounted.
-  Chandelier.
-  Up-Lighter.
-  Circular Neon.
-  Exhibition Item
-  BF Building Furniture

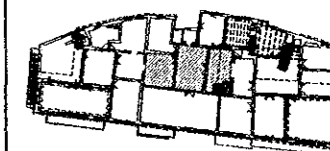

Designed by:
Japan International Cooperation
Agency (JICA)

JICA Study Team:
Joint Venture of
Pacific Consultants International and
Yamasita Sekkei Inc.


Subcontracted Local Consultant:
TIBAH Consultants
Architects, Engineers

Historic House Museum Of
Abu Jaber


Drawing Title:
Details & Enlargements of Interiors
Plans & Sections S10+S11+S14

Scale:
1:50

Drawing No.:
HHM.A-315

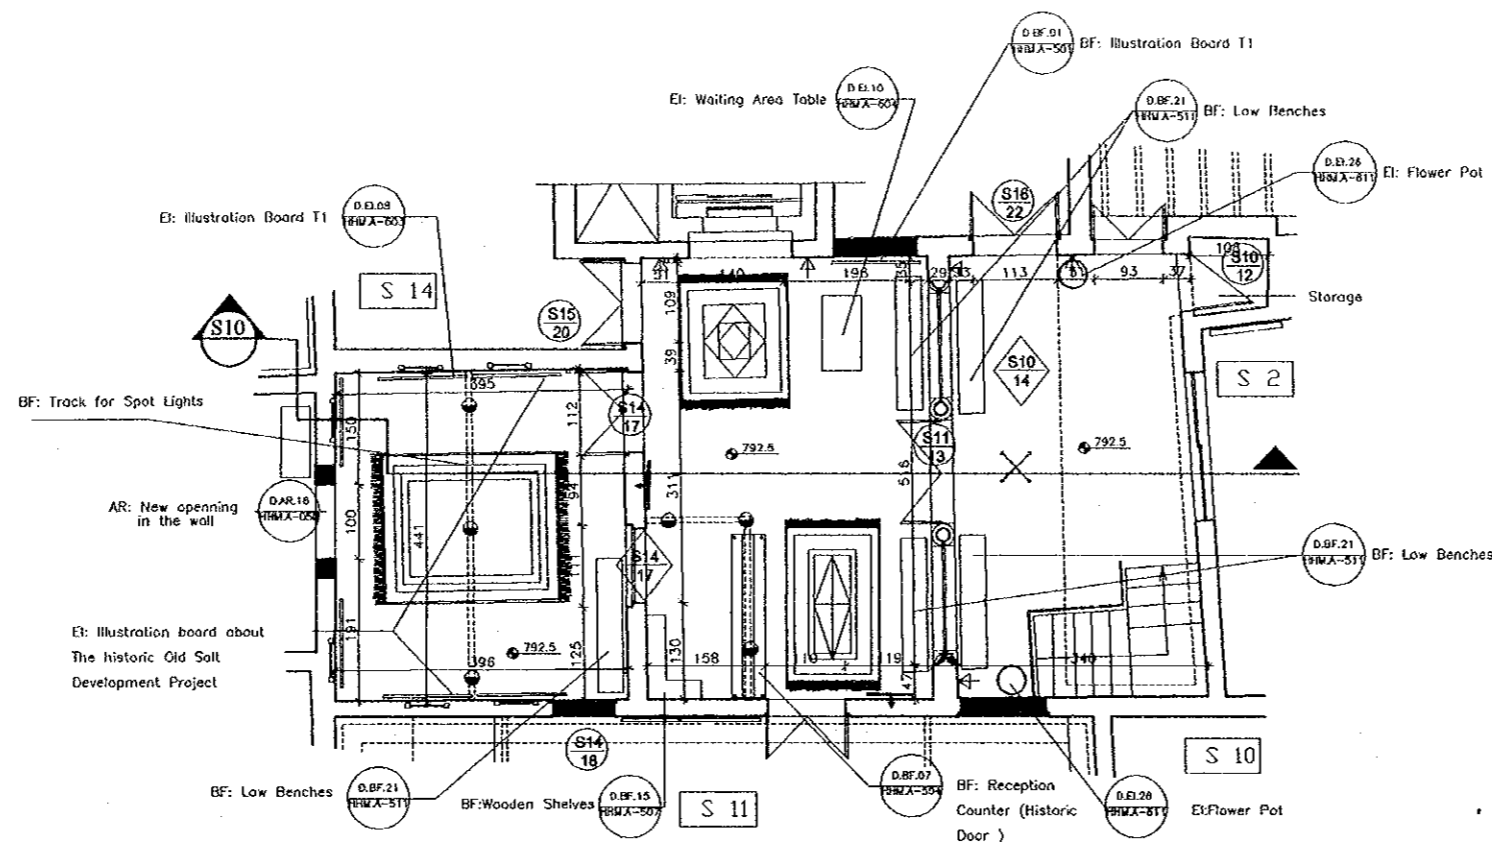

Proposed Plan
Scale 1/50

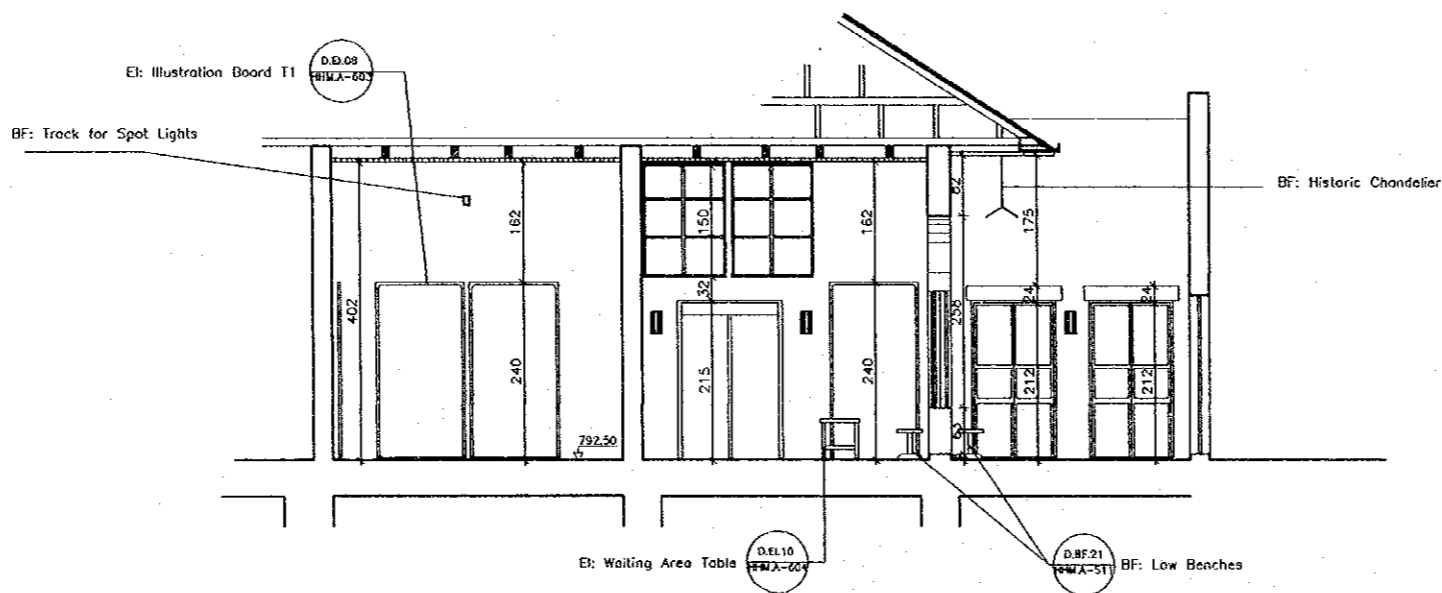


Section S14
Scale 1/50

S10: Open Courtyard
S11: Reception
S14: Multi Purpose Exhibit Room

Note:
This detailed design has been executed by a team
of consultants as shown below in accordance with
the agreement between Japan International
Cooperation Agency (JICA) and JICA Study
Team.
The copyright of this drawing rests with JICA.

- Existing (Authentic)
- Existing (Later Addition)
- New Intervention
- Floor
- Doors
- Windows
- Cracks
- Spot Light
- Framed photograph
- Illustration Board
- Wall-Mounted
- Chandelier
- Up-Lighter
- Circular Neon
- Exhibition Item
- Building Furniture

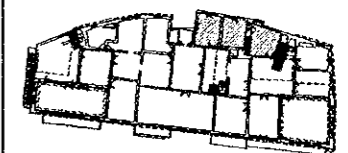


Designed by:
Japan International Cooperation
Agency (JICA)
JICA Study Team:
Joint Venture of
Pacific Consultants International and
Yamasa Sekkei Inc.
Subcontracted Local Consultant:
TBAH Consultants
Architects, Engineers

Historic House Museum Of
Abu Jaber


Drawing Title:
Details & Enlargements of Interiors
Plans & Sections S8+S9+S16

Scale: 1:50
Drawing No.: HHM.A-316

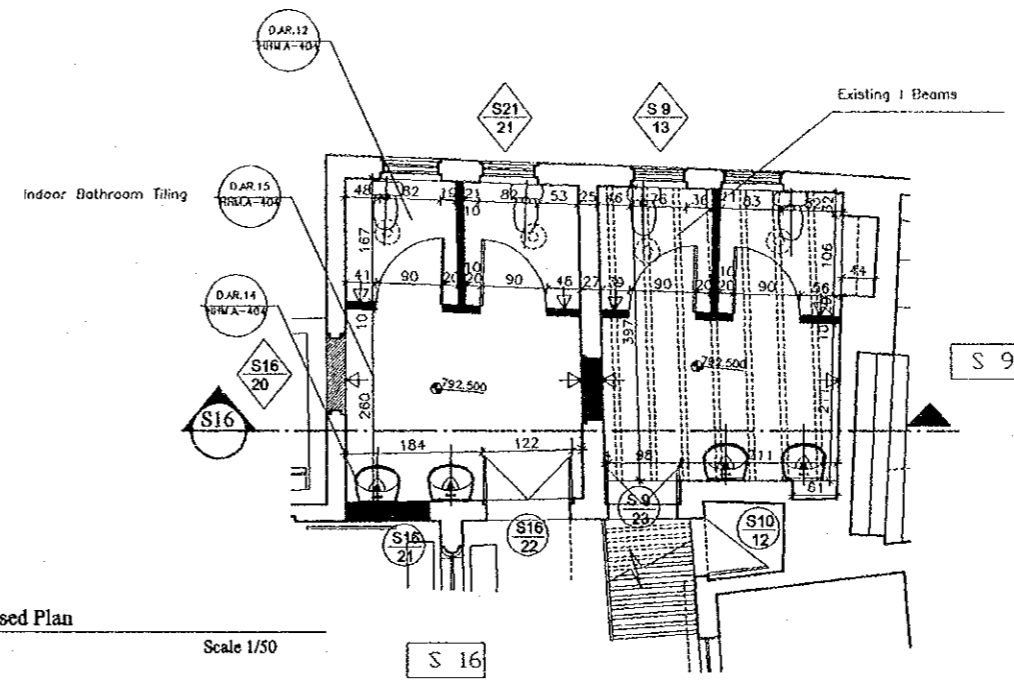

Proposed Plan


Scale 1/50

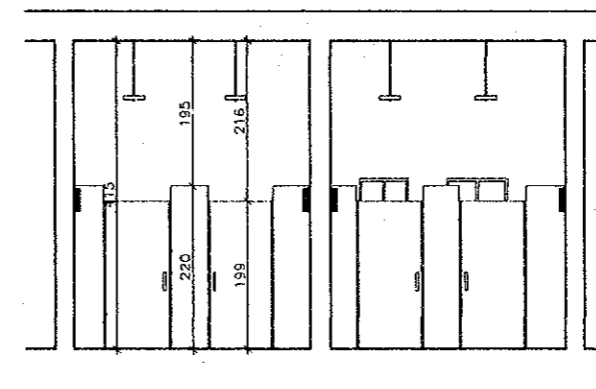

Section S16

Scale 1/50

S9,S16: WC

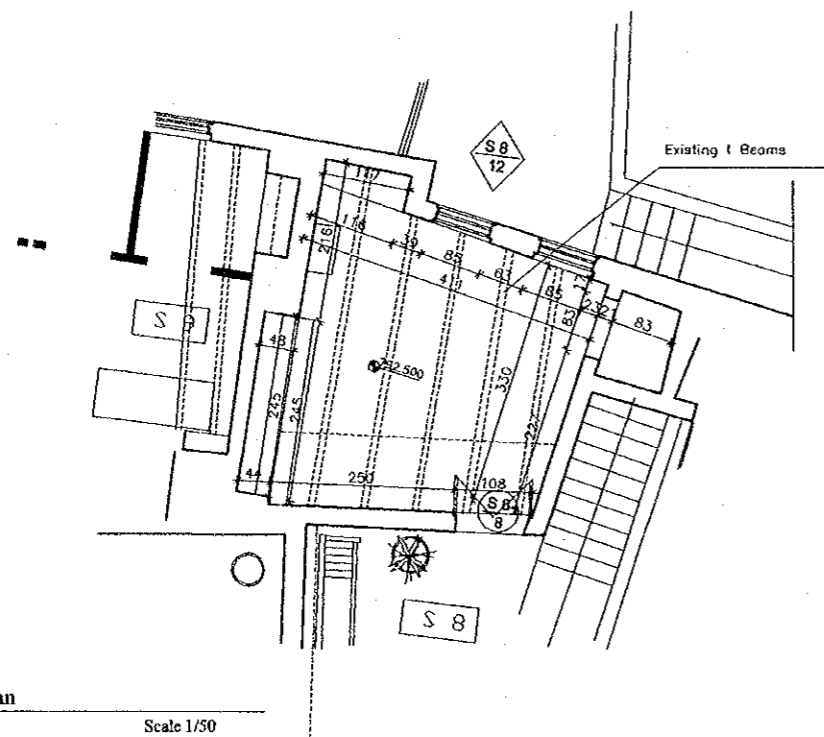


Proposed Plan

Scale 1/50

S8: Storage

Note:
This detailed design has been executed by a team
of consultants as shown below in accordance with
the agreement between Japan International
Cooperation Agency (JICA) and JICA Study
Team.
The copyright of this drawing rests with JICA.

- Existing (Authentic)
- Existing (Later Addition)
- New Intervention
- Floor
- Doors
- Windows
- Cracks
- Spot Light
- Framed photograph
- Illustration Board
- Wall-Mounted
- Chandelier
- Up-Lighter
- Circular Neon
- Exhibition Item
- Building Furniture

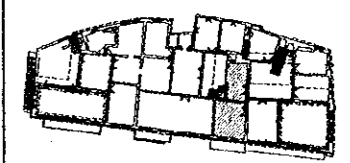


Designed by:
Japan International Cooperation
Agency (JICA)
JICA Study Team:
Joint Venture of
Pacific Consultants International and
Yamasita Sekkei Inc.


Subcontracted Local Consultant:
TBAH Consultants
Architects, Engineers

Historic House Museum Of
Abu Jaber
Drawing Title:
Details & Enlargements of Interiors
Plans & Sections S2+S3

Scale: 1:50
Drawing No.: HHM.A-317

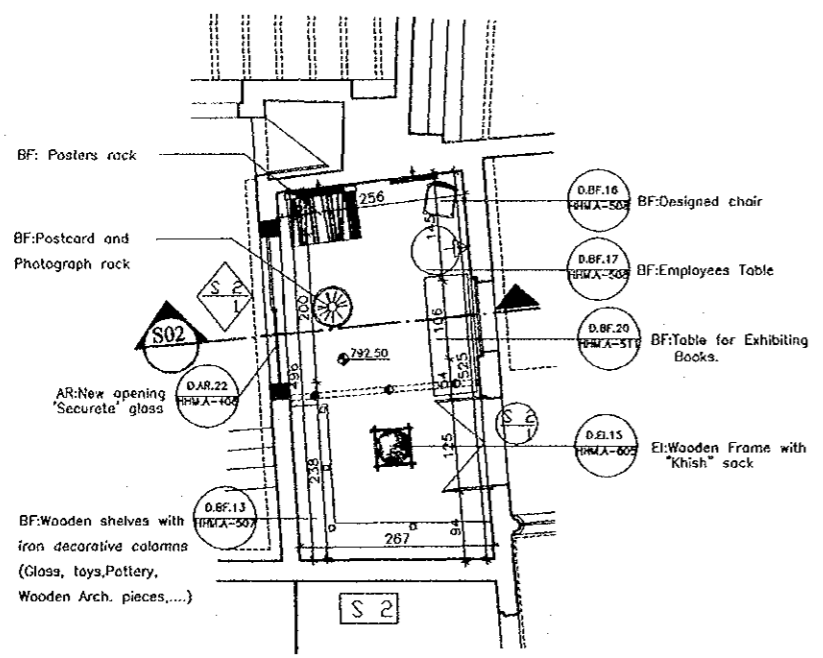


Proposed Plan
Scale 1/50

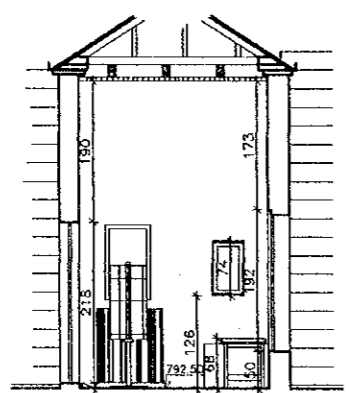


Section S2
Scale 1/50

S2: Museum Shop

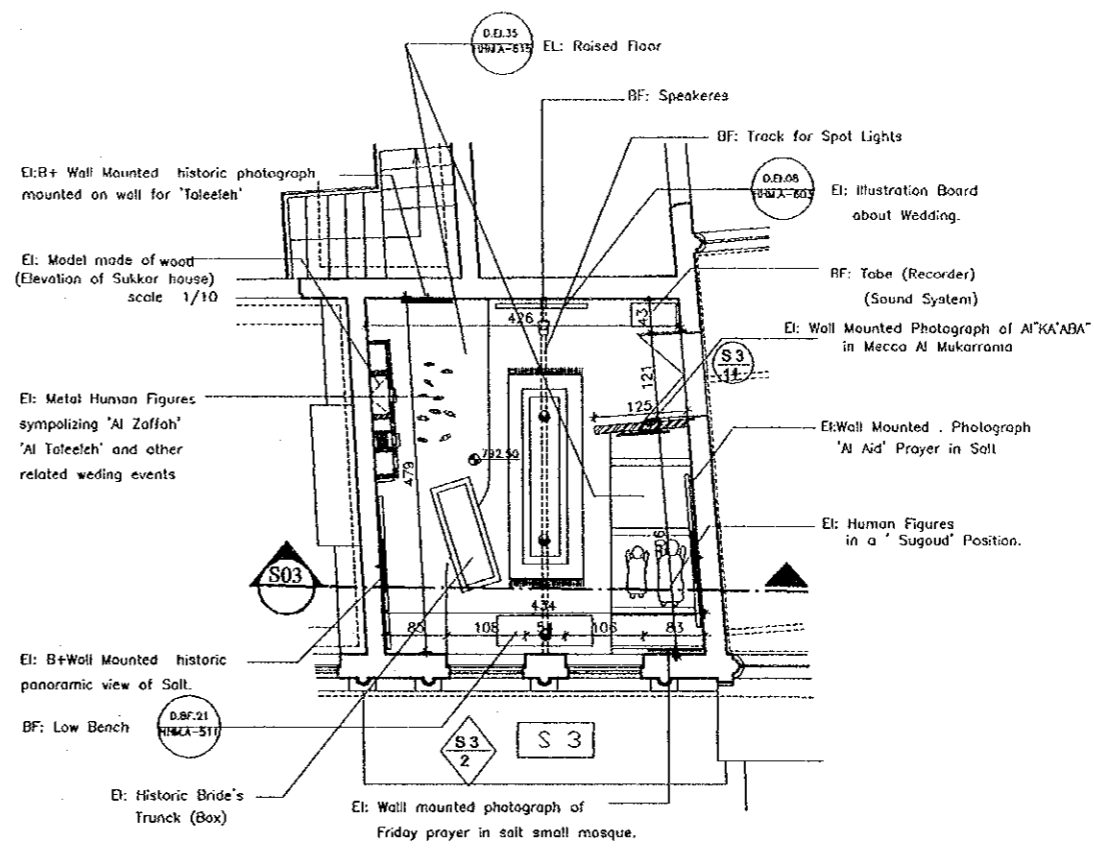

Proposed Plan
Scale 1/50

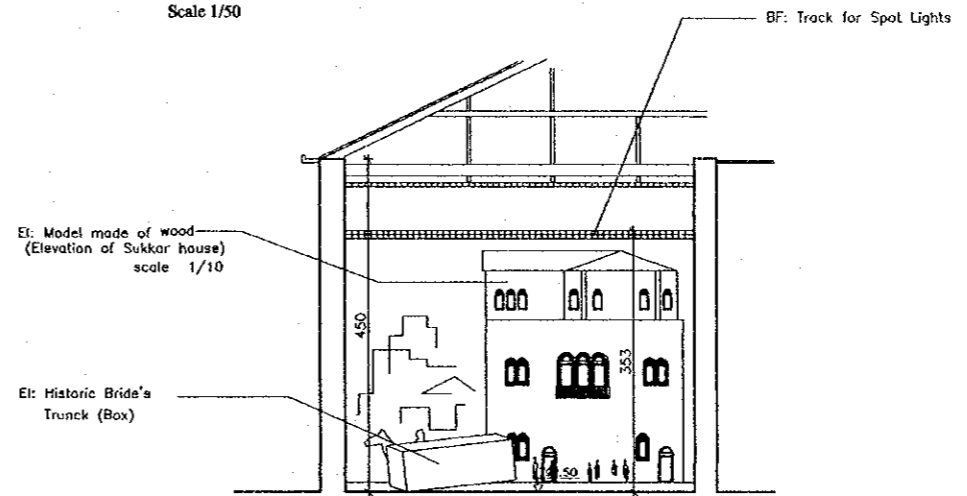


Section S3
Scale 1/50

S3: Religious & Wedding Festivals

Note:
This detailed design has been executed by a team
of consultants as shown below in accordance with
the agreement between Japan International
Cooperation Agency (JICA) and JICA Study
Team.
The copyright of this drawing rests with JICA.

- Existing (Authentic)
- Existing (Later Addition)
- New Intervention
- Floor
- Doors
- Windows
- Cracks
- Spot Light
- Framed photograph
- Illustration Board
- Wall-Mounted
- Chandelier
- Up-Lighter
- Circular Neon
- Exhibition Item
- Building Furniture

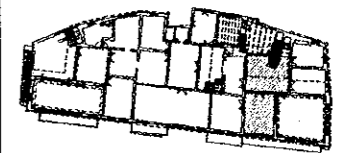

Designed by:
Japan International Cooperation
Agency (JICA)


JICA Study Team:
Joint Venture of
Pacific Consultants International and
Yamasita Sekkei Inc.

Subcontracted Local Consultant:
TBAH Consultants
Architects, Engineers

Historic House Museum of
Abu Jaber


Drawing Title:
Details & Enlargements of Interiors
Plans & Sections S1+S4

Scale: 1:50
Drawing No.: HHM.A-318

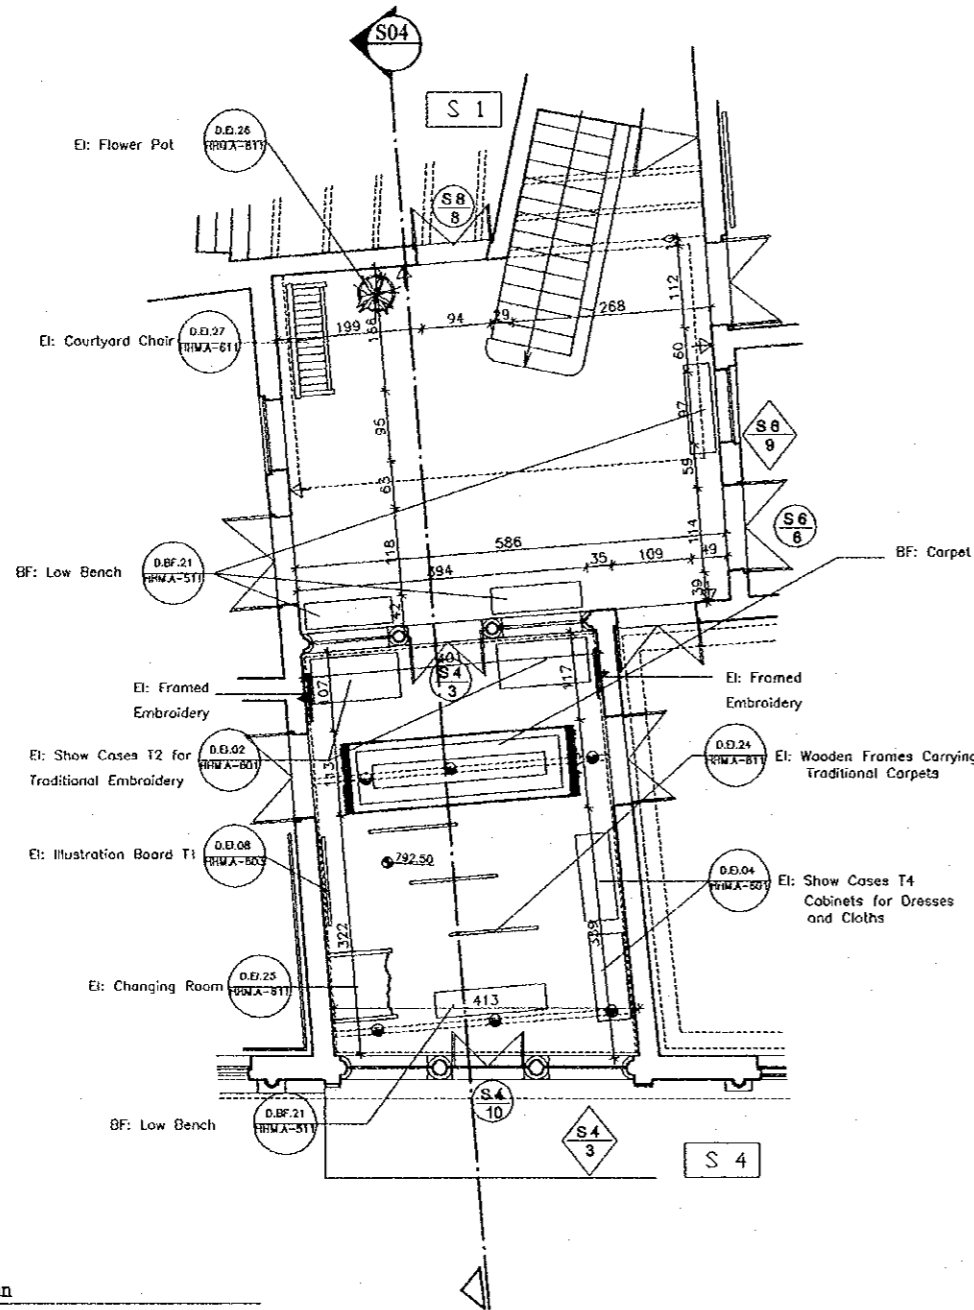

Proposed Plan
Scale 1/50


S4 Traditional Clothing & Weaving

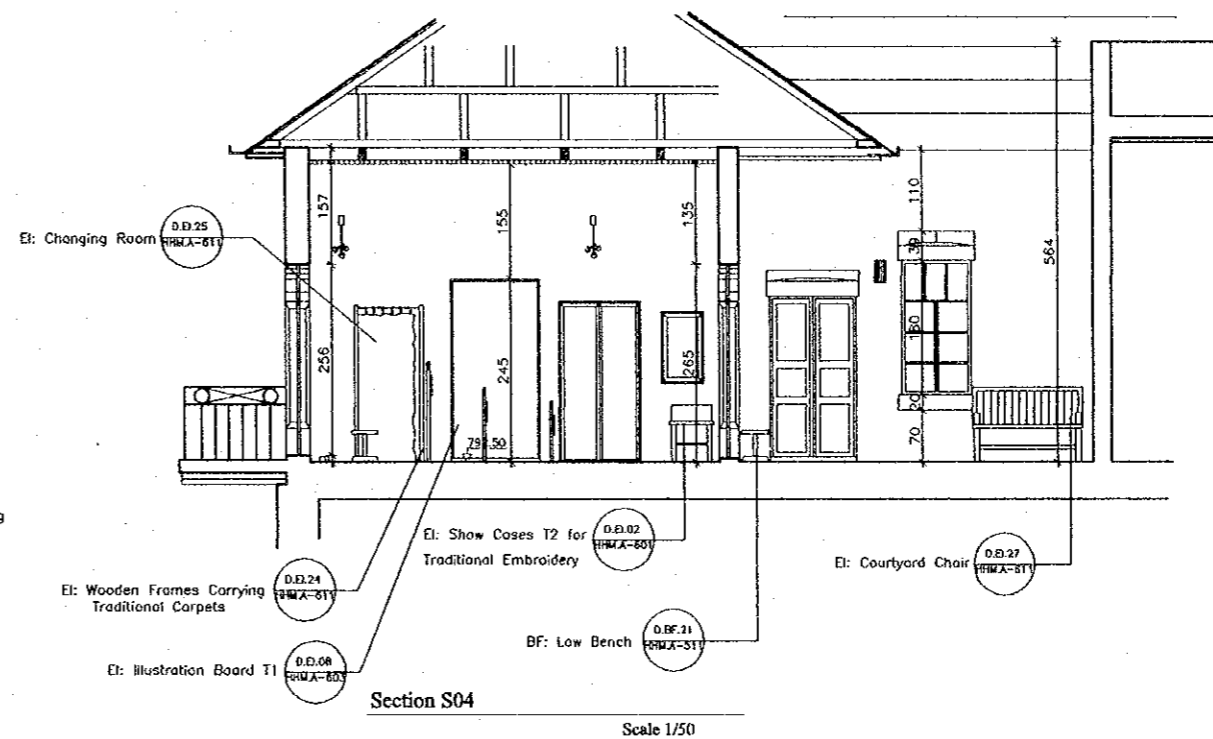

Section S04
Scale 1/50

Note:
This detailed design has been executed by a team
of consultants as shown below in accordance with
the agreement between Japan International
Cooperation Agency (JICA) and JICA Study
Team.
The copyright of this drawing rests with JICA.

- Existing (Authentic)
- Existing (Later Addition)
- New Intervention
- Floor
- Doors
- Windows
- Cracks
- Spot Light.
- Framed photograph.
- Illustration Board.
- Wall-Mounted.
- Chandelier.
- Up-Lighter.
- Circular Neon.
- EI** Exhibition Item
- BF** Building Furniture

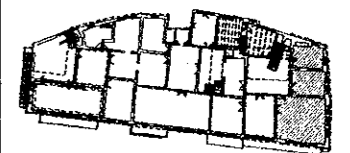

Designed by:
Japan International Cooperation
Agency (JICA)


JICA Study Team:
Joint Venture of
Pacific Consultants International and
Yamasa Sekkei Inc.

Subcontracted Local Consultant:
TIBAH Consultants
Architects, Engineers
مهندسين معماريين ومهندسين ميكانيكيين


Historic House Museum Of
Abu Jaber

Drawing Title:
Details & Enlargements of Interiors
Plans & Sections S5+S6+S7

Scale: 1:50
Drawing No.: HHM.A-319

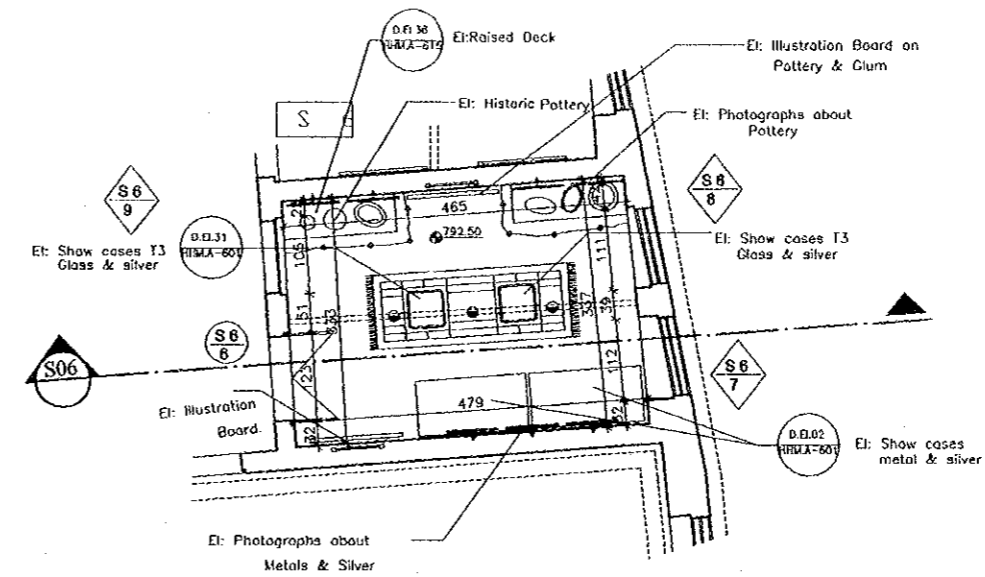


Proposed Plan
Scale 1/50

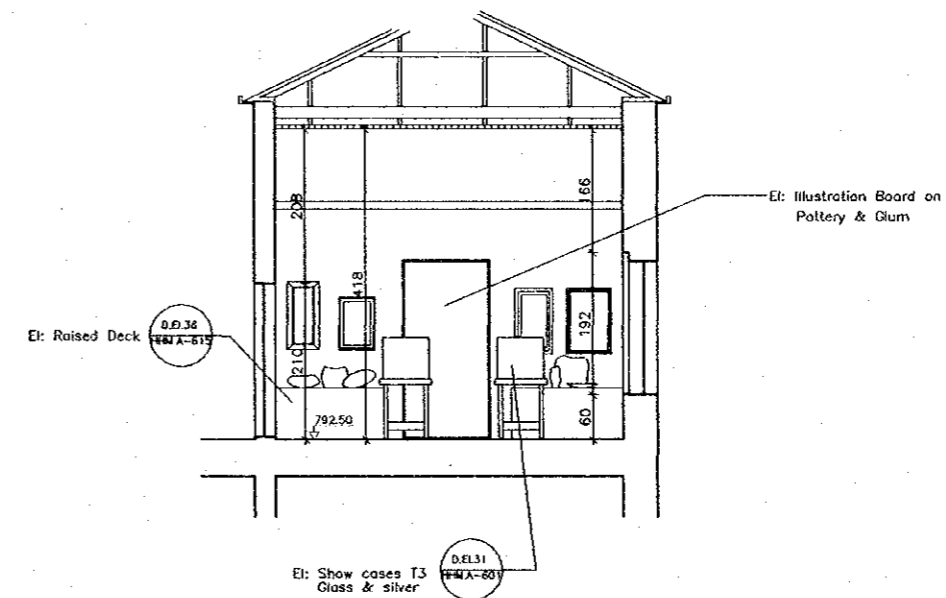


Section S06
Scale 1/50

S6: Silver , Pottery & Glass

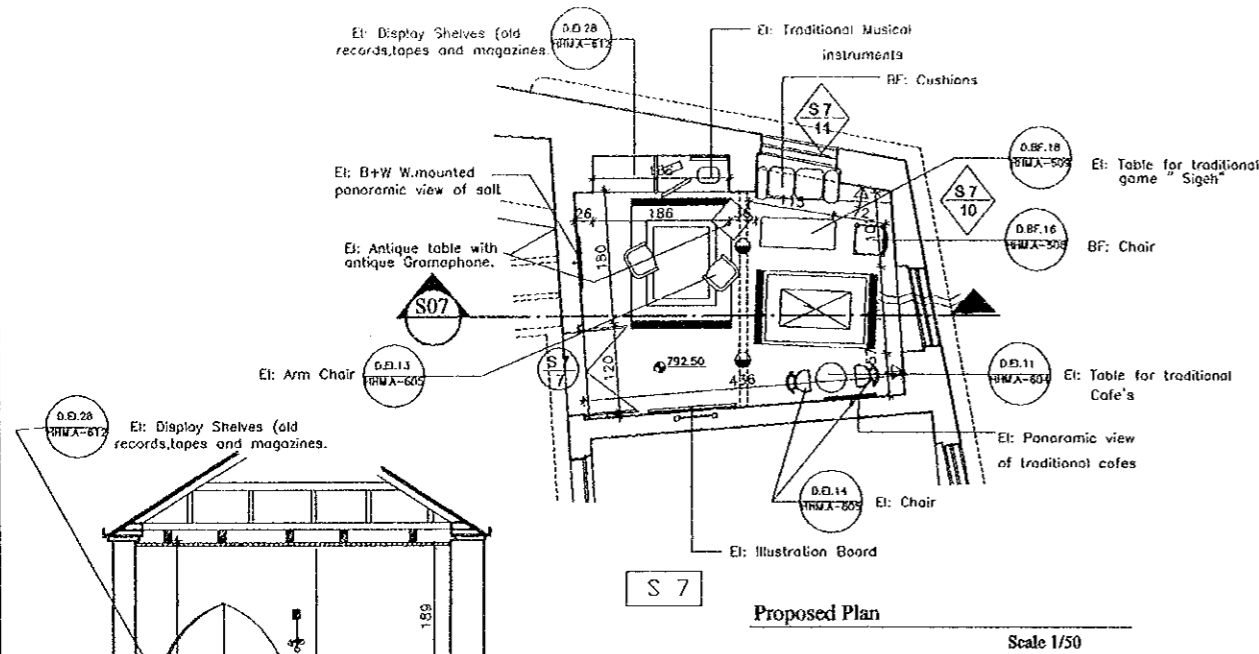


Proposed Plan
Scale 1/50

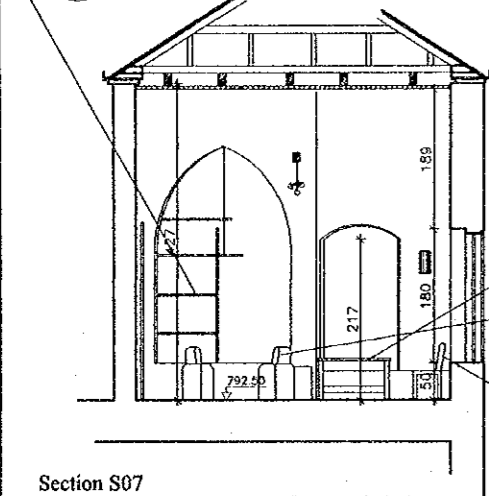

Section S07
Scale 1/50

S7: Musical Instruments & Games

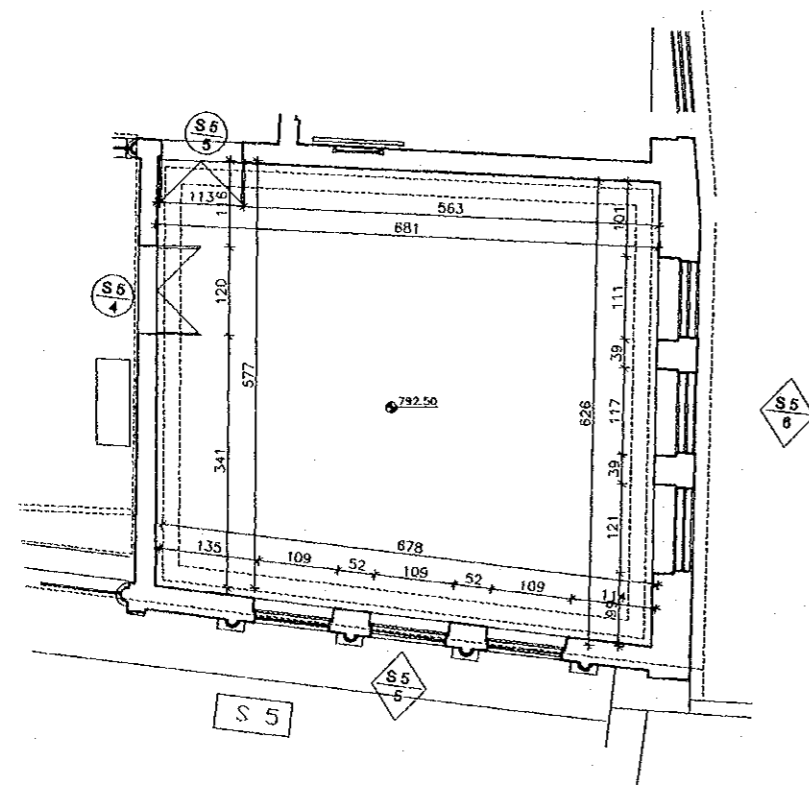

S5: King Abdullah Room

S6: Silver , Pottery & Glass

Note:
This detailed design has been executed by a team
of consultants as shown below in accordance with
the agreement between Japan International
Cooperation Agency (JICA) and JICA Study
Team.
The copyright of this drawing rests with JICA.

- Existing (Authentic)
- Existing (Later Addition)
- New Intervention
- Floor
- Doors
- Windows
- Cracks
- Spot Light
- Framed photograph
- Illustration Board
- Wall-Mounted
- Chandelier
- Up-Lighter
- Circular Neon
- EI** Exhibition Item
- BF** Building Furniture



Designed by:
Japan International Cooperation
Agency (JICA)


JICA Study Team:
Joint Venture of
Pacific Consultants International and
Yamasa Sekkel Inc.

Subcontracted Local Consultant:
TIBAH Consultants
Architects, Engineers


Historic House Museum Of
Abu Jaber

Drawing Title:
Details & Enlargements of Interiors
Plans & Sections S12+S13

Scale: 1:50
Drawing No.: HHM.A-320

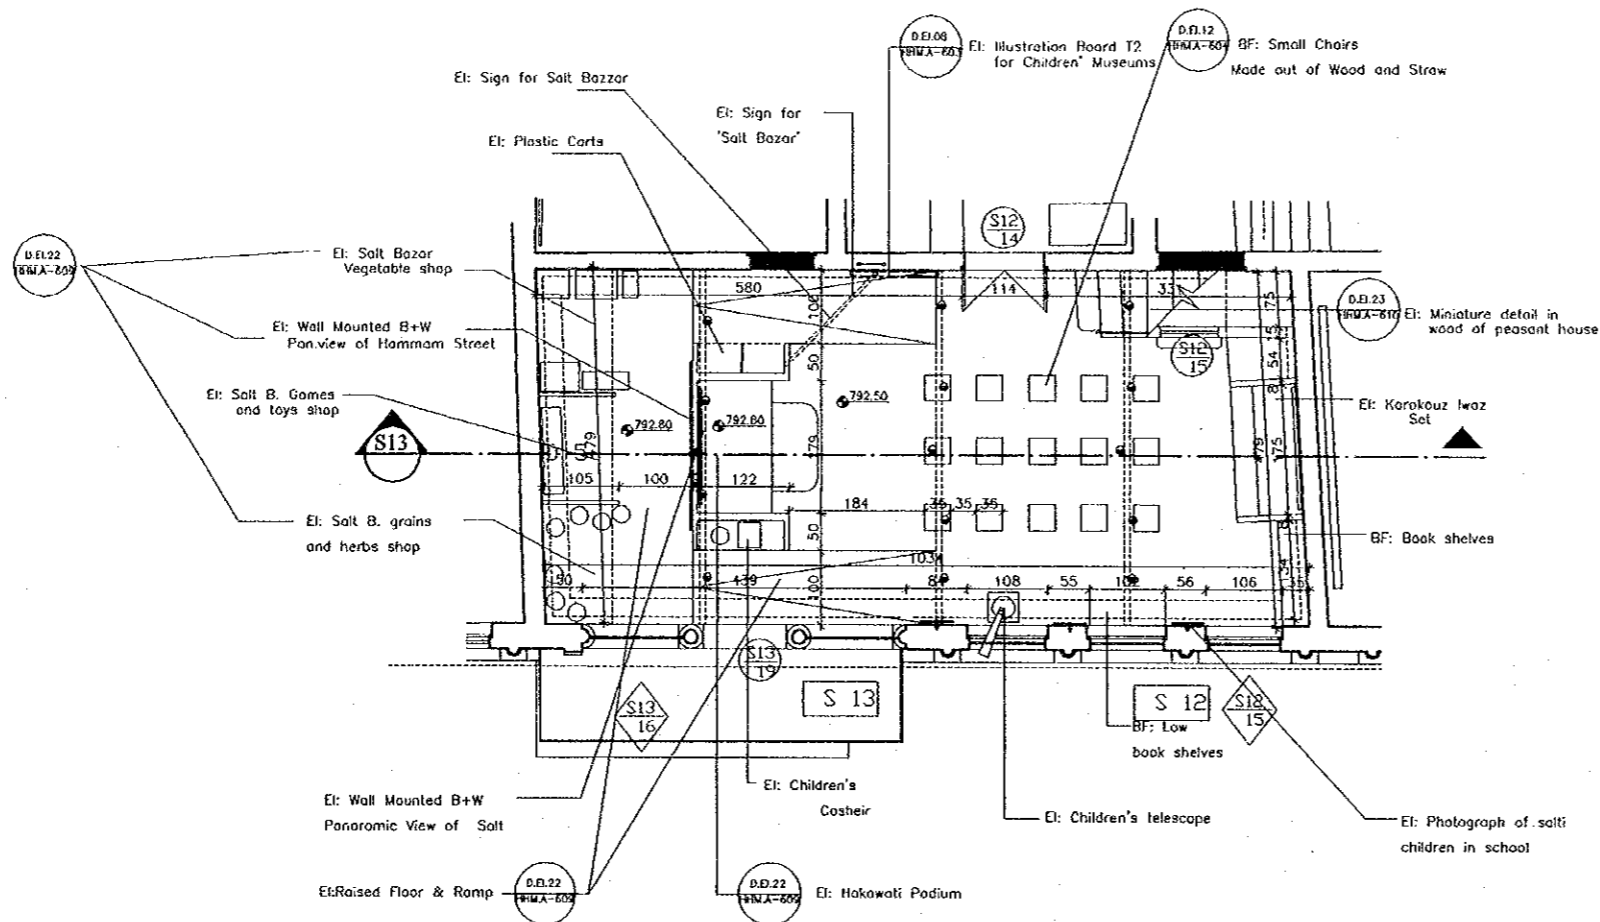




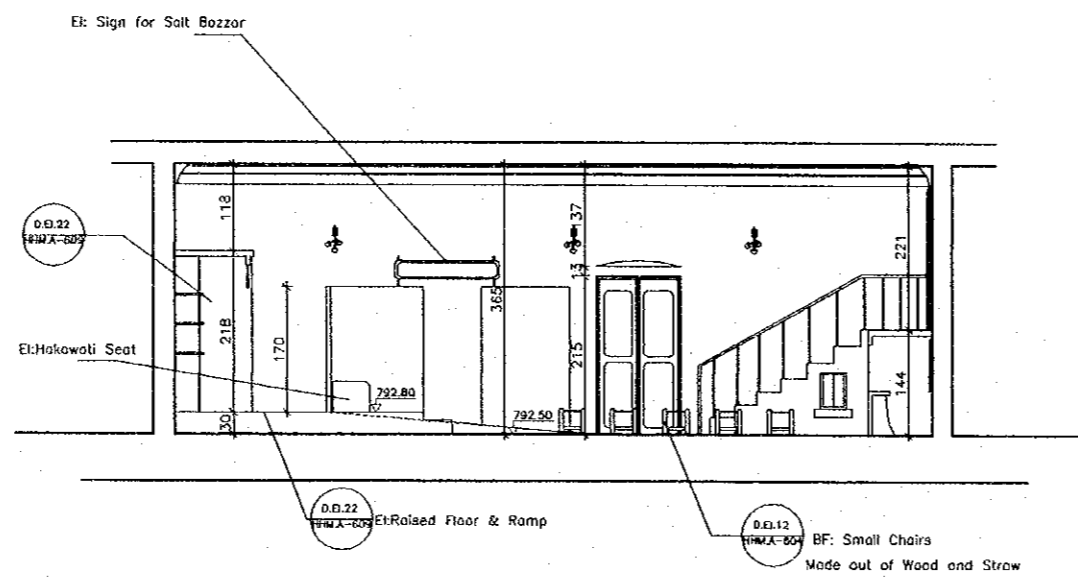







 




Proposed Plan
Scale 1/50

 


 Section S13
Scale 1/50

S12+S13: Childrens' Museum
(Hakawati,library)

 Note:
This detailed design has been executed by a team
of consultants as shown below in accordance with
the agreement between Japan International
Cooperation Agency (JICA) and JICA Study
Team.
The copyright of this drawing rests with JICA.

 
-  Existing (Authentic)
-  Existing (Later Addition)
-  New Intervention
-  Floor
-  Doors
-  Windows
-  Cracks
-  Spot Light
-  Framed photograph
-  Illustration Board
-  Wall-Mounted
-  Chandelier
-  Up-Lighter
-  Circular Neon
-  Exhibition Item
-  Building Furniture

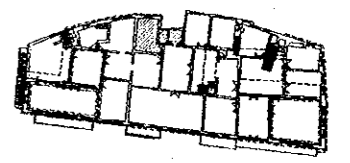

Designed by:
Japan International Cooperation
Agency (JICA)
JICA Study Team:
Joint Venture of
Pacific Consultants International and
Yamamoto Sekkei Inc.
Subcontracted Local Consultant:
TIBAH Consultants
Architects, Engineers


Historic House Museum of
Abu Jaber
Drawing Title:
Details & Enlargements of Interiors
Plans & Sections S17+S15

Scale: 1:50
Drawing No.: HHM.A-321

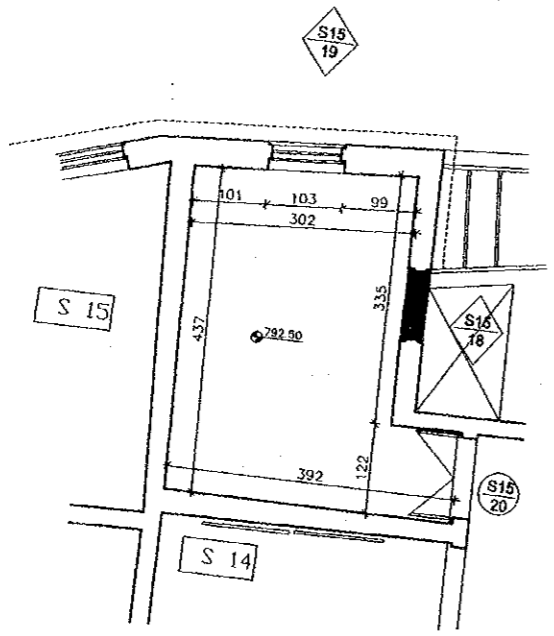

Proposed Plan
Scale 1/50

S15: Storage

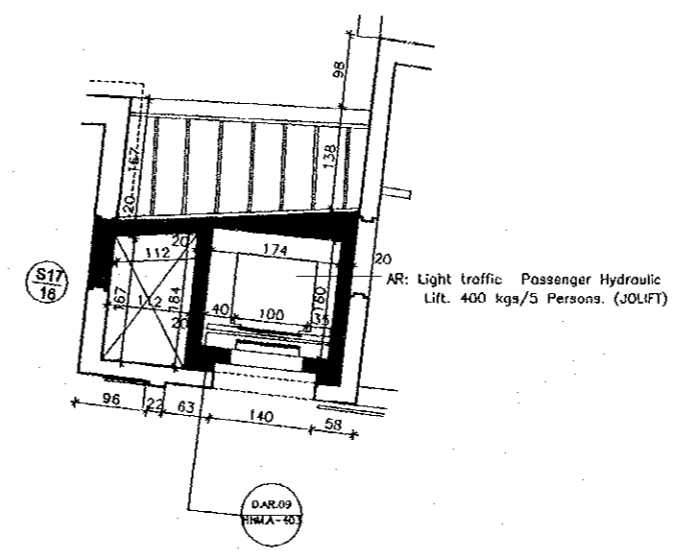


Proposed Plan
Scale 1/50

S17: Elevator Space

Note:
This detailed design has been developed by a team
of consultants as shown below in accordance with
the agreement between Japan International
Cooperation Agency (JICA) and JICA Study
Team.
The copyright of this drawing rests with JICA.


- Existing (Authentic)
- Existing (Later Addition)
- New Intervention
- Floor
- Doors
- Windows
- Cracks
- Spot Light.
- Framed photograph.
- Illustration Board.
- Wall-Mounted.
- Chandelier.
- Up-Lighter.
- Circular Neon.
- EI Exhibition Item
- BF Building Furniture

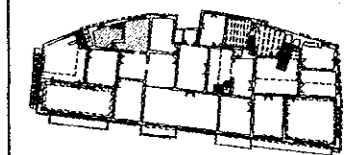


Designed by:
Japan International Cooperation
Agency (JICA)
JICA Study Team:
Joint Venture of
Pacific Consultants International and
Yamasa Sekkei Inc.
Subcontracted Local Consultant:
IBAH Consultants
Architects, Engineers

Historic House Museum Of
Abu Jaber
Drawing Title:
Details & Enlargements of Interiors
Plans & Sections S23+S24

Scale: 1:30
Drawing No.: HHM.A-322

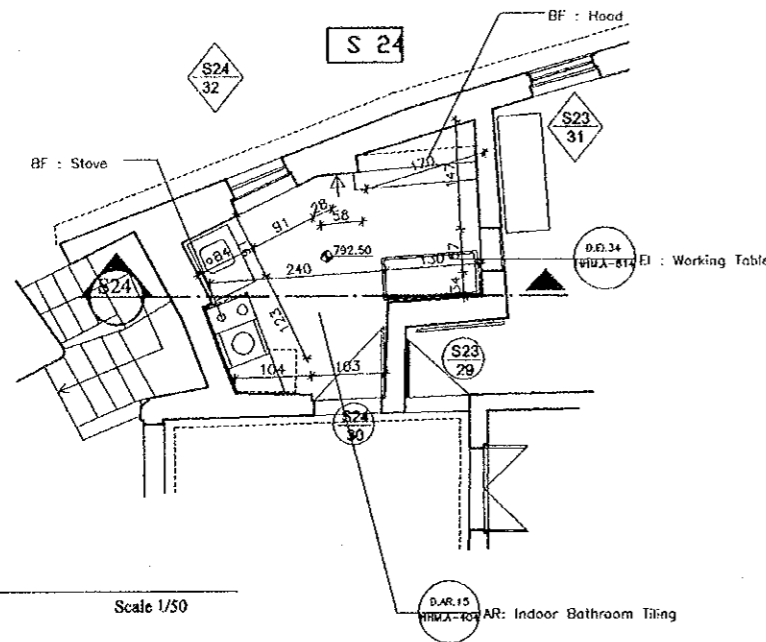


Proposed Plan
Scale 1/50

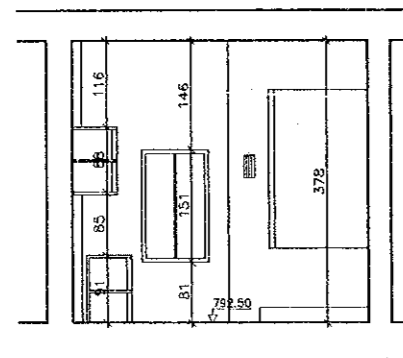


Section S24
Scale 1/50

S24: Kitchen (Rest. Service)

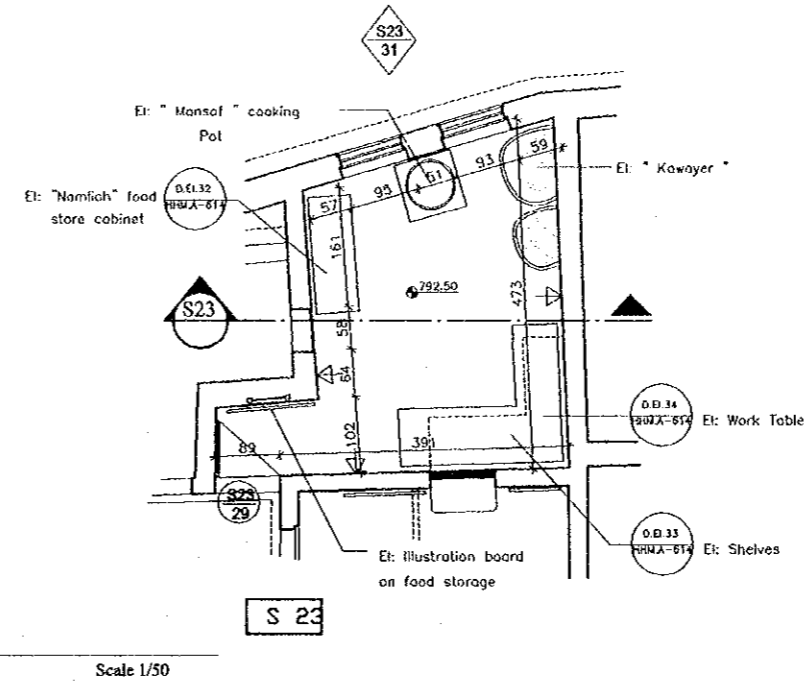

Proposed Plan
Scale 1/50

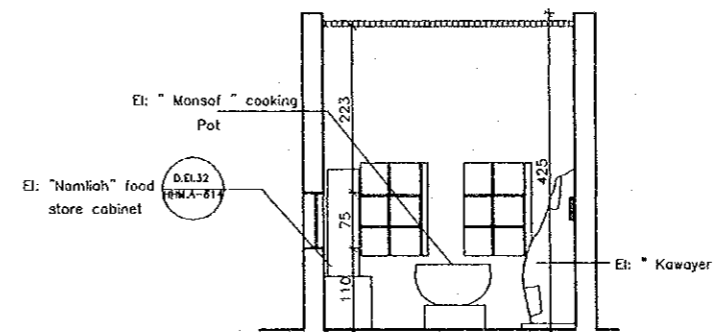

Section S23
Scale 1/50

S23: Mooneh Exhibits

Note:
This detailed design has been executed by a team
of consultants as shown below in accordance with
the agreement between Japan International
Cooperation Agency (JICA) and JICA Study
Team.
The copyright of this drawing rests with JICA.

- Existing (Authentic)
- Existing (Later Addition)
- New Intervention
- Floor
- Doors
- Windows
- Cracks
- Spot Light
- Framed photograph
- Illustration Board
- Wall-Mounted
- Chandelier
- Up-Lighter
- Circular Neon
- Exhibition Item
- Building Furniture



Designed by:
Japan International Cooperation
Agency (JICA)


JICA Study Team:
Joint Venture of
Pacific Consultants International and
Yamasita Sekkei Inc.

Subcontracted Local Consultant:
TIBAH Consultants
Architects, Engineers

Historic House Museum Of
Abu Jaber


Drawing Title:
Details & Enlargements of Interiors
Plans & Sections S18+S19

Scale: 1:50
Drawing No.: HHM.A-323

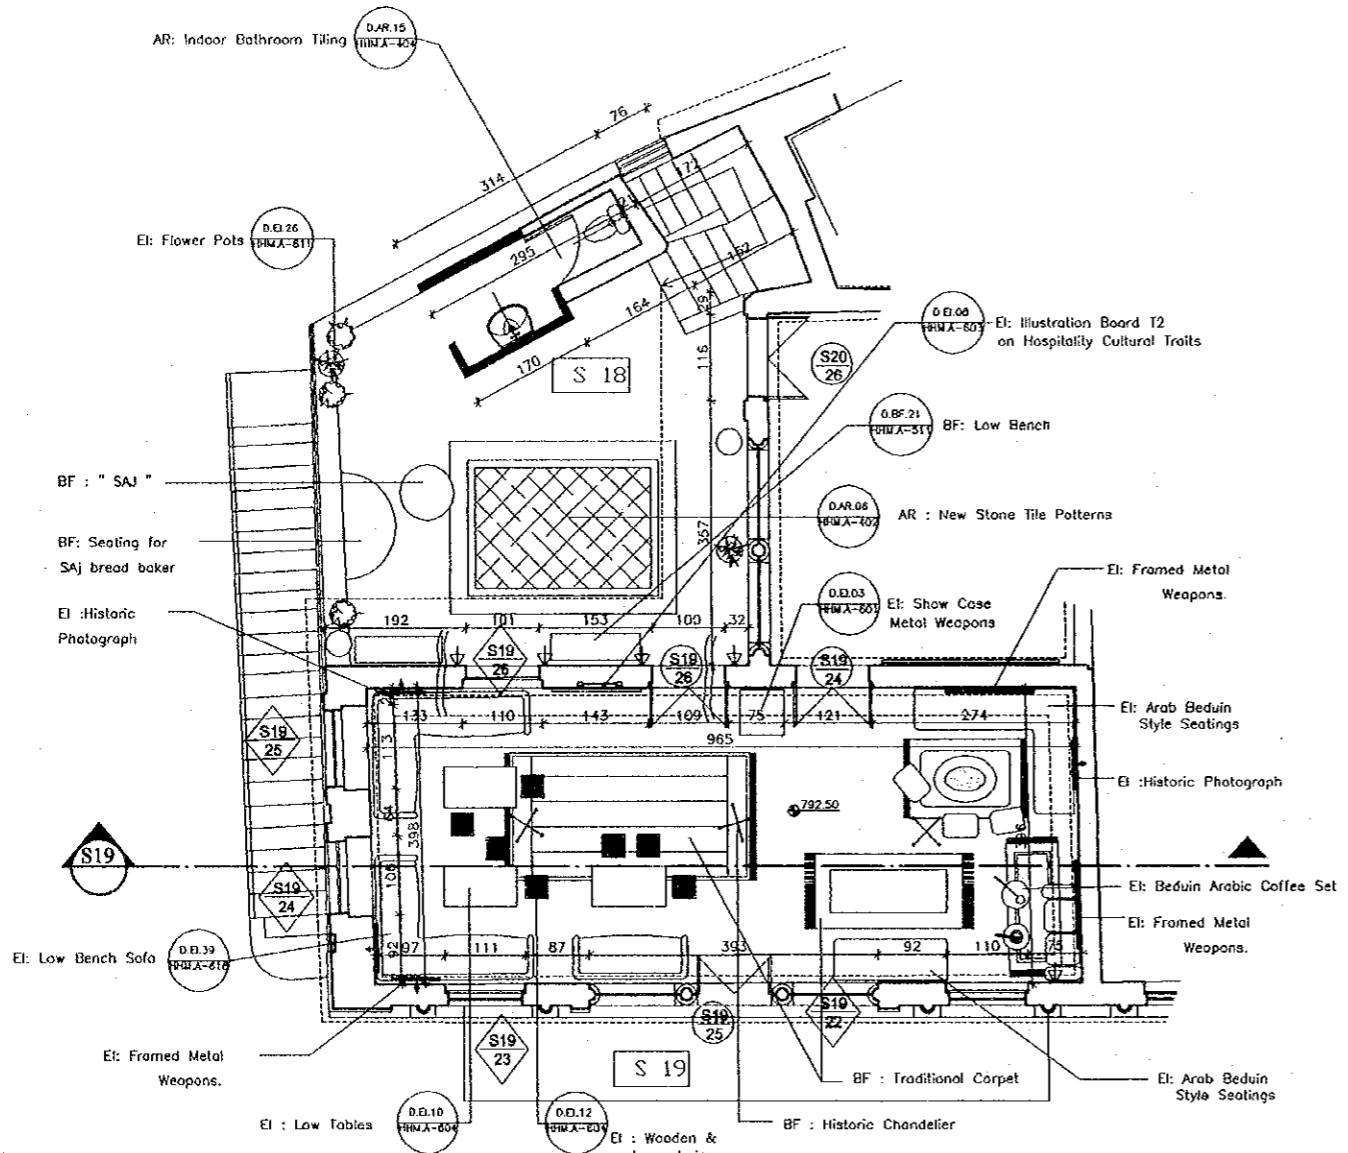


Proposed Plan
Scale 1/50


S18: "Hosh" Living Courtyard
S19: The "Madafa"

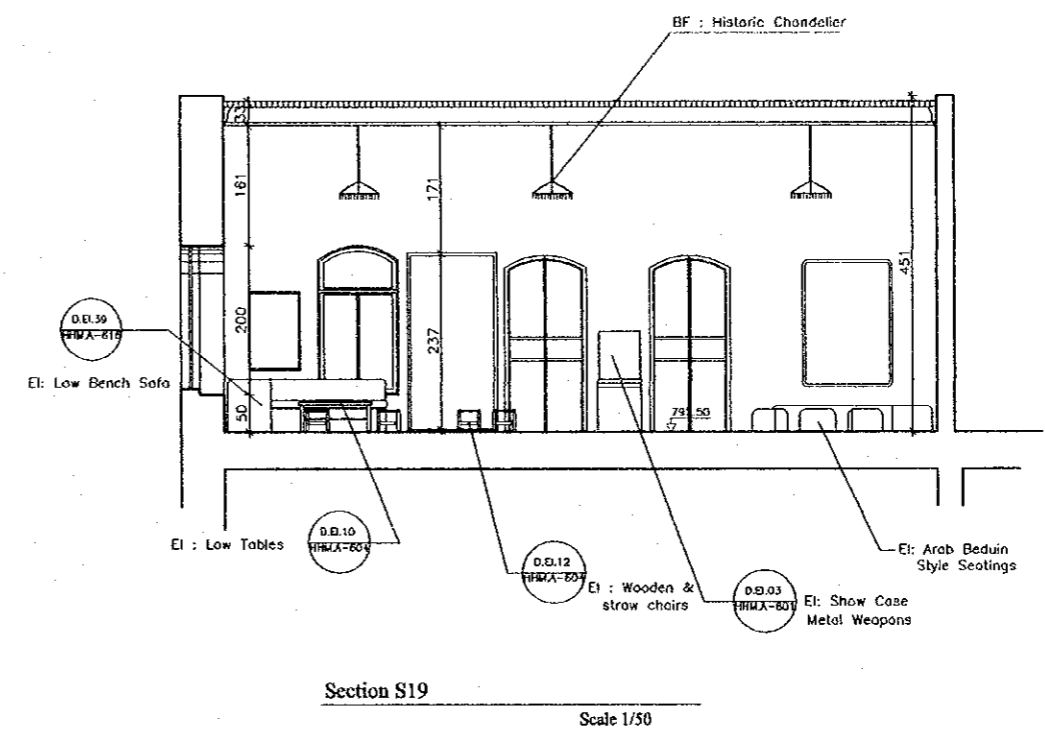


Section S19
Scale 1/50

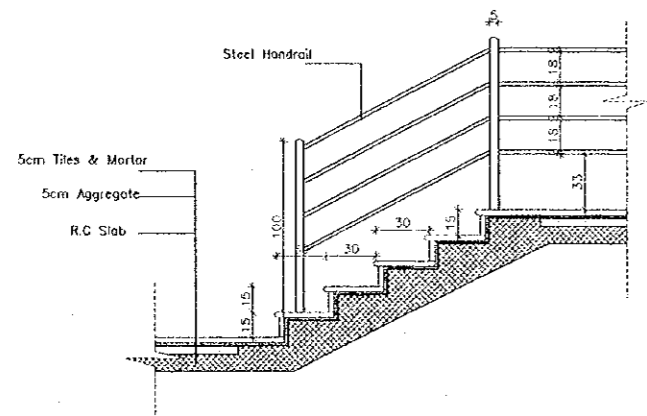


D.A.R.4 Proposed Lower Exterior Stairs Infront of Building
 HHM.A-401
 Scale 1:20

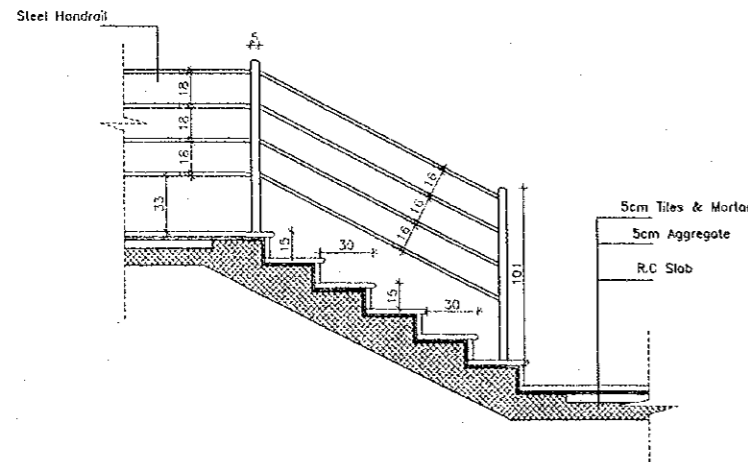

D.A.R.3 Proposed Upper Exterior Stairs infront of Building
 HHM.A-401
 Scale 1:20

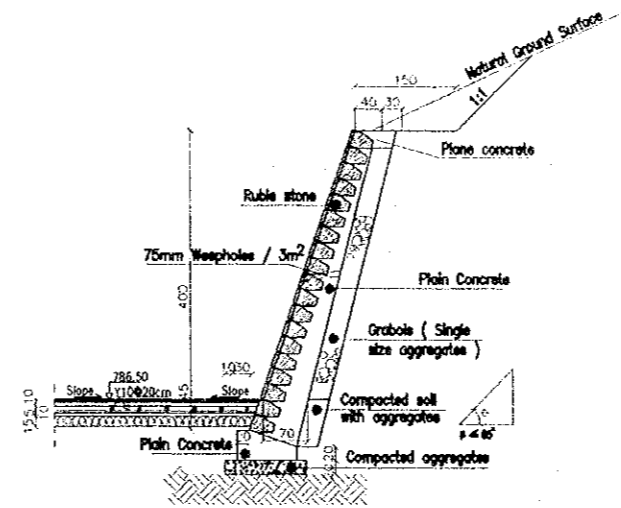

D.A.R.2 Sloped Concrete Wall at Back Side of Building
 HHM.A-401
 Scale 1:50

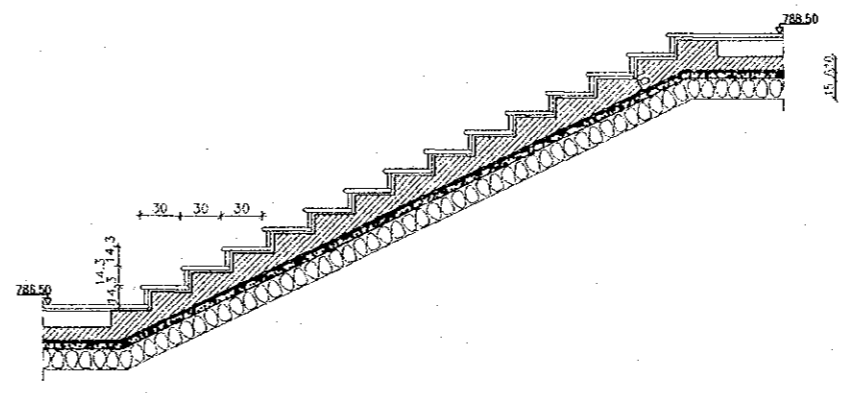

D.A.R.1 External Steps on West Side Elevation
 HHM.A-401
 Scale 1:25

Tourism Sector Development Project
 in the Hashemite Kingdom of Jordan

The Government of
 the Hashemite Kingdom of Jordan
 The Ministry of Tourism and Antiquities
 The Ministry of Planning

Sub-Project:
 Historic Old Salt Development
 Historic Old Salt Museum
 (Historic House Museum of Abu Jaber)

Note:
 This detailed design has been executed by a team
 of consultants as shown below in accordance with
 the agreement between Japan International
 Cooperation Agency (JICA) and JICA Study
 Team.
 The copyright of this drawing rests with JICA.

Designed by:
 Japan International Cooperation
 Agency (JICA)
 JICA Study Team:
 Joint Venture of
 Pacific Consultants International and
 Yamashita Sekkel Inc.
 Subcontracted Local Consultant:
TIBAH Consultants
 Architects, Engineers

Historic House Museum Of
 Abu Jaber
 Drawing Title:
 Architectural Details


Scale:
 Var.
 Drawing No.:
 HHM.A-401

Tourism Sector Development Project
in the Hashemite Kingdom of Jordan



The Government of
the Hashemite Kingdom of Jordan
The Ministry of Tourism and Antiquities
The Ministry of Planning

Sub-Project:
Historic Old Salt Development
Historic Old Salt Museum
(Historic House Museum of Abu Jaber)



Note:
This detailed design has been executed by a team
of consultants as shown below in accordance with
the agreement between Japan International
Cooperation Agency (JICA) and JICA Study
Team.
The copyright of this drawing rests with JICA.

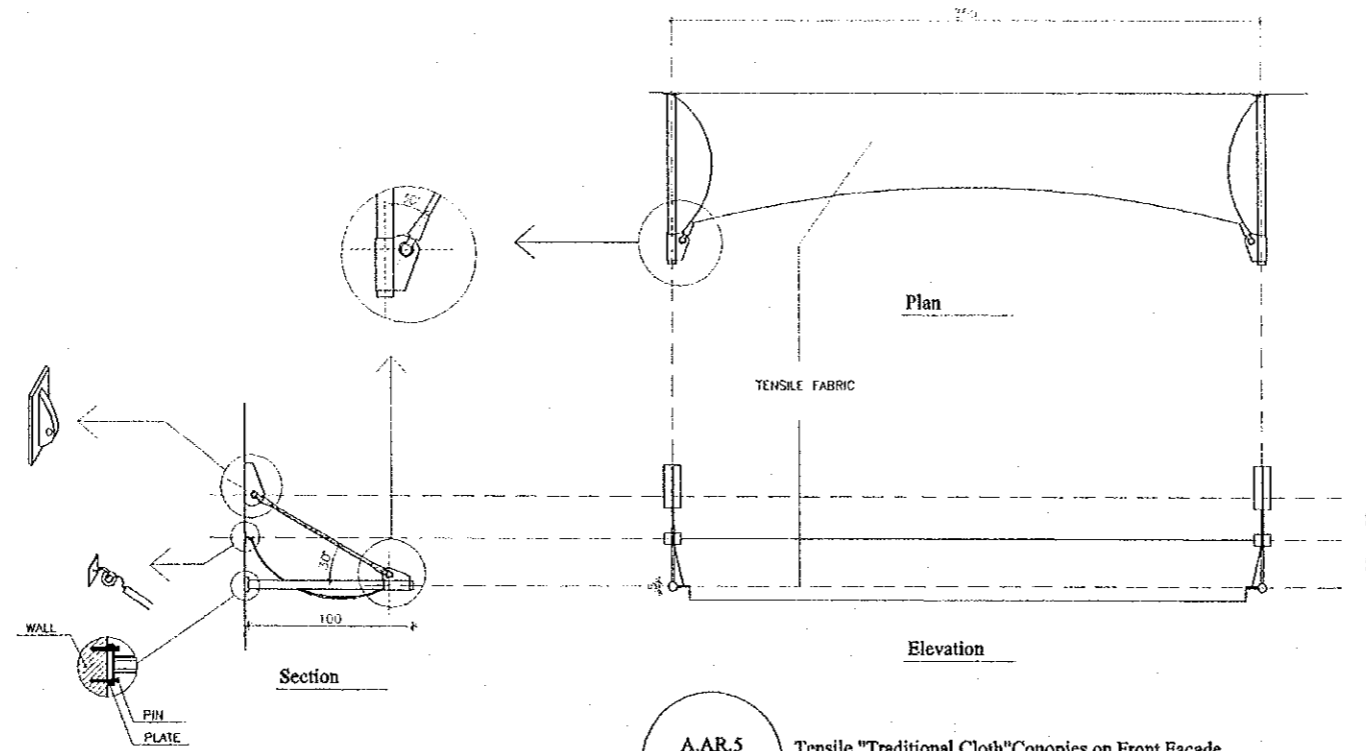



A.AR.5 Tensile "Traditional Cloth" Canopies on Front Facade
HHM.A-402 Scale 1:20

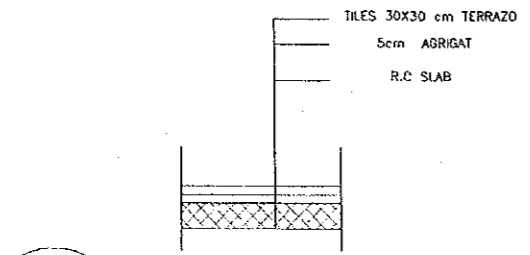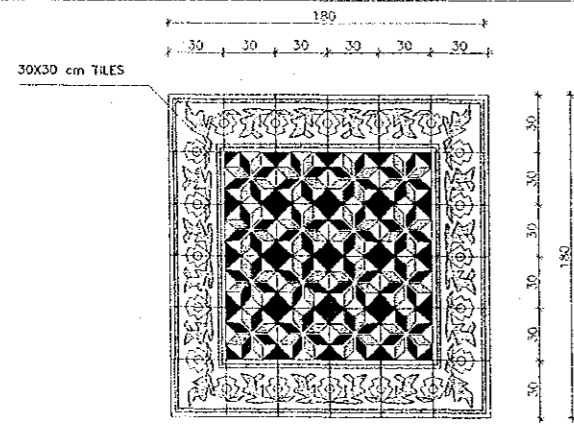

A.AR.6 Outdoor Tiling Pattern in Front
HHM.A-402 Scale 1:20

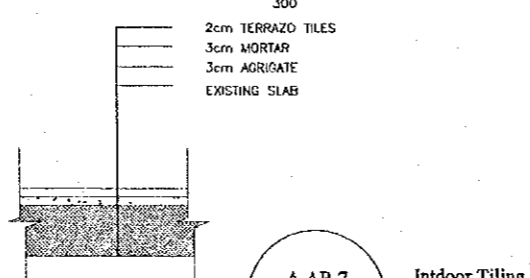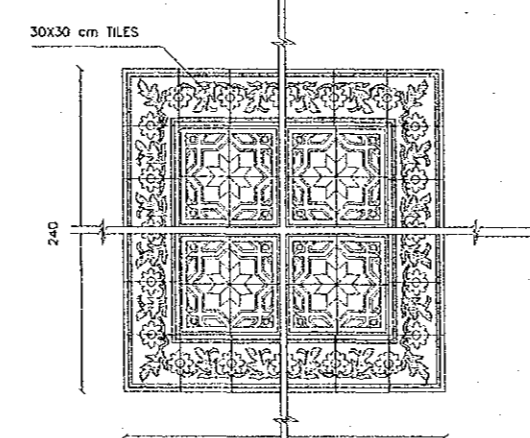

A.AR.7 Indoor Tiling Pattern in G7 & S18
HHM.A-402 Scale 1:20

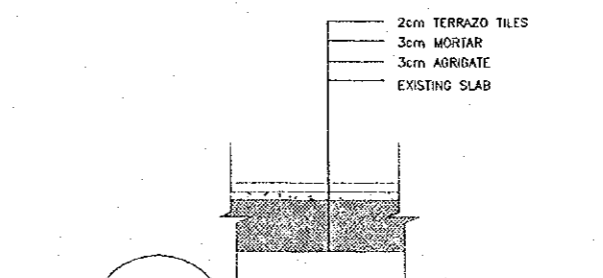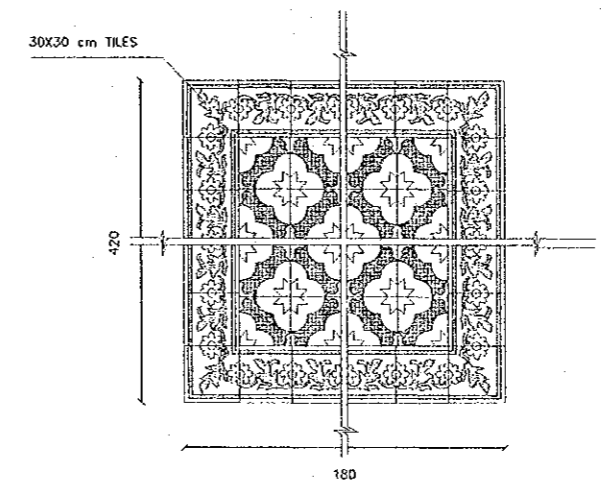

A.AR.7 Indoor Tiling Pattern in G15
HHM.A-402 Scale 1:20

Designed by:
Japan International Cooperation
Agency (JICA)
JICA Study Team:
Joint Venture of
Pacific Consultants International and
Yamasa Sekkei Inc.
Subcontracted Local Consultant:
TIBAH Consultants
Architects, Engineers

Historic House Museum of
Abu Jaber
Drawing Title:
Architectural Details


Scale: 1:20 Drawing No.: HHM.A-402

Tourism Sector Development Project
in the Hashemite Kingdom of Jordan

The Government of
the Hashemite Kingdom of Jordan
The Ministry of Tourism and Antiquities
The Ministry of Planning


Sub-Project:
Historic Old Salt Development
Historic Old Salt Museum
(Historic House Museum of Abu Jaber)

Note:
This detailed design has been executed by a team
of consultants as shown below in accordance with
the agreement between Japan International
Cooperation Agency (JICA) and JICA Study
Team.
The copyright of this drawing rests with JICA.

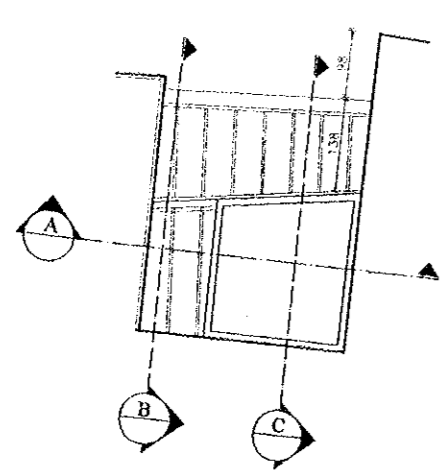


Roof Plan

Scale 1/50

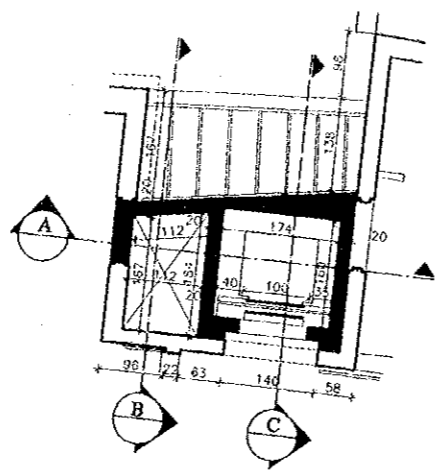


Second Floor Plan

Scale 1/50

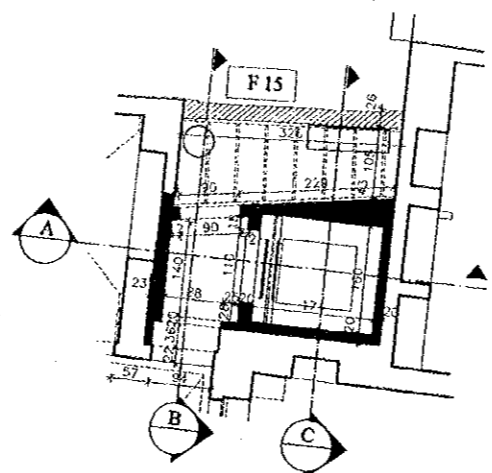


First Floor Plan

Scale 1/50

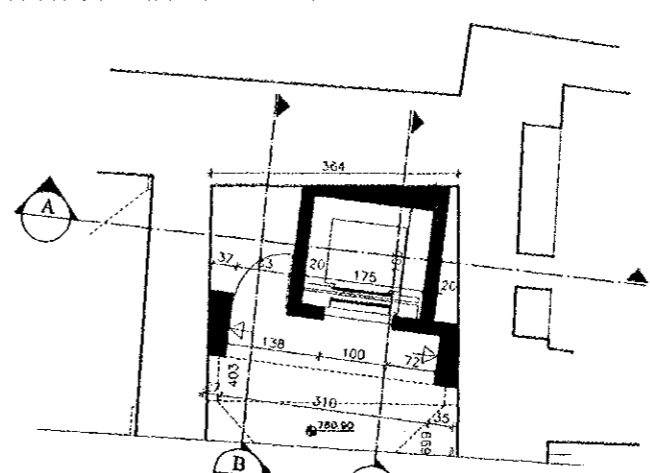


Ground Floor Plan

Scale 1/50

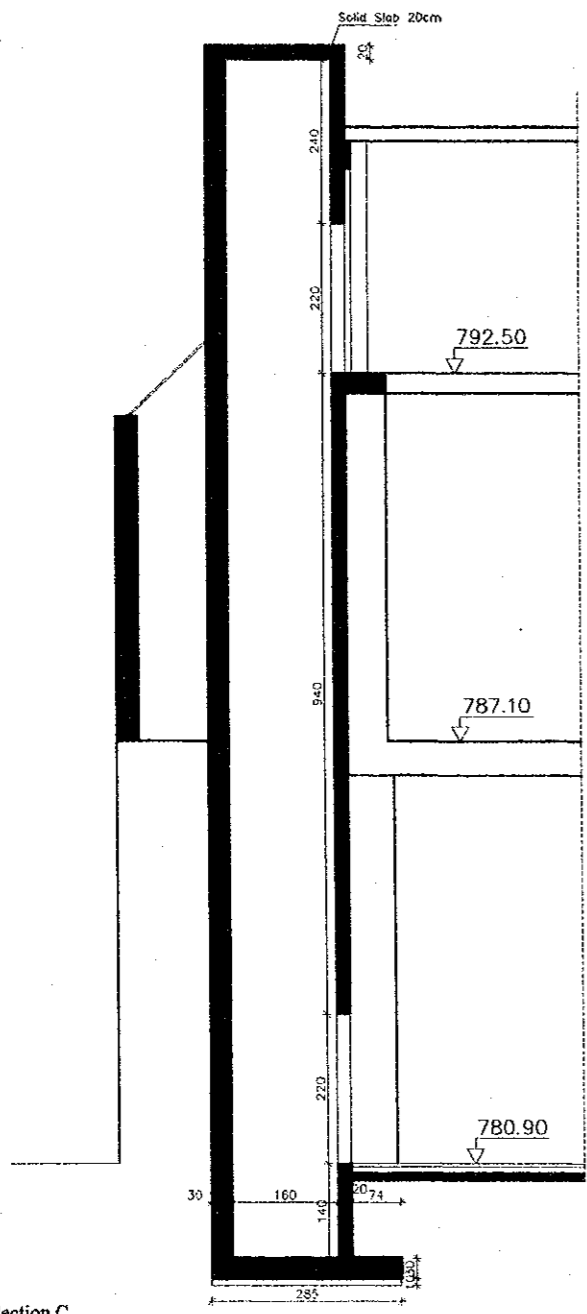


Section C

Scale 1/50

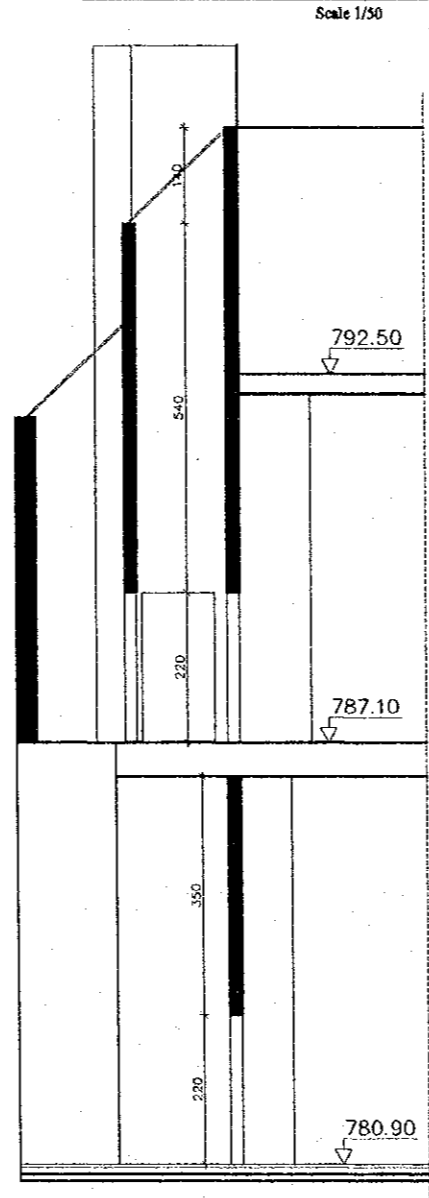

Section B

Scale 1/50

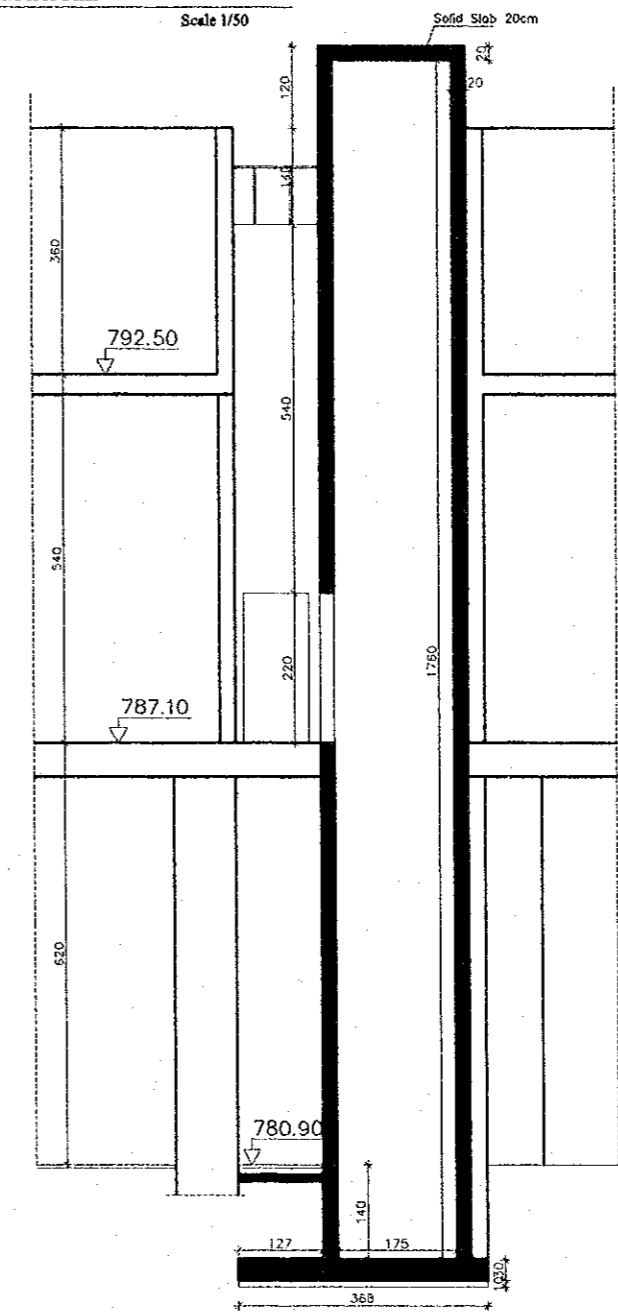


Section A

Scale 1/50


Designed by:
Japan International Cooperation
Agency (JICA)
JICA Study Team:
Joint Venture of
Pacific Consultants International and
Yamashita Sekitel Inc.
Subcontracted Local Consultant:
TIBAH Consultants
Architects, Engineers

Historic House Museum of
Abu Jaber
Drawing Title:
Architectural Details


Scale:
1:50
Drawing No.:
HHM.A-403

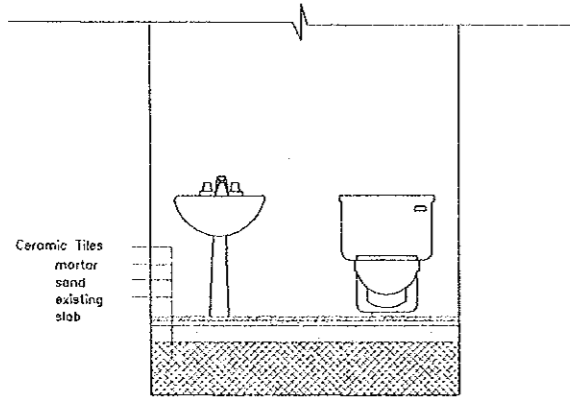


D.AR.11 Bathroom Detail 1
HHM.A-404 Scale 1/20

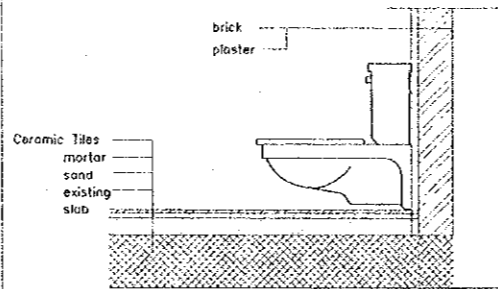


D.AR.12 Bathroom Detail 2
HHM.A-404 Scale 1/20

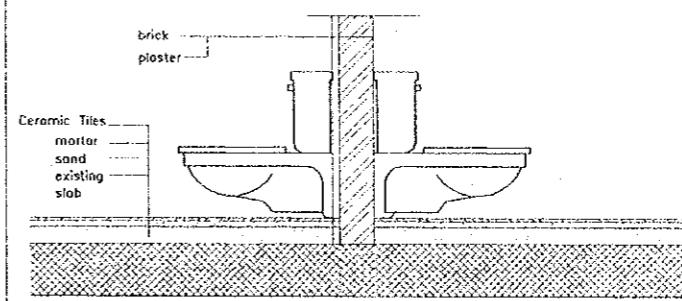

D.AR.13 Bathroom Detail 3
HHM.A-404 Scale 1/20

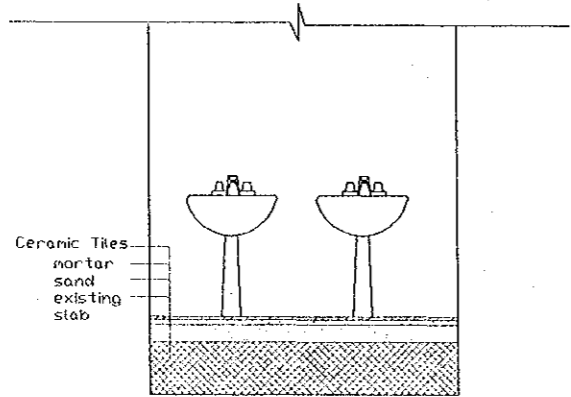

D.AR.14 Bathroom Detail 4
HHM.A-404 Scale 1/20

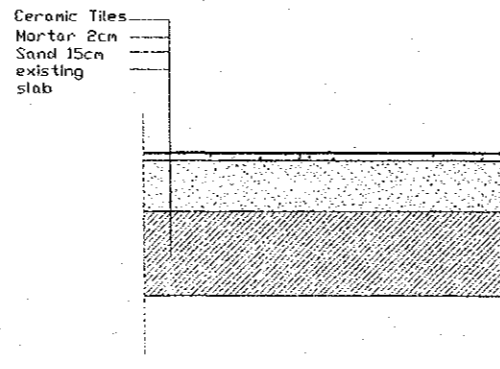

D.AR.15 Indoor Bathroom Tiling
HHM.A-404 Scale 1/10

Tourism Sector Development Project
in the Hashemite Kingdom of Jordan

The Government of
the Hashemite Kingdom of Jordan
The Ministry of Tourism and Antiquities
The Ministry of Planning


Sub-Project:
Historic Old Salt Development
Historic Old Salt Museum
(Historic House Museum of Abu Jaber)

Note:
This detailed design has been executed by a team
of consultants as shown below in accordance with
the agreement between Japan International
Cooperation Agency (JICA) and JICA Study
Team.
The copyright of this drawing rests with JICA.



Designed by:
Japan International Cooperation
Agency (JICA)
JICA Study Team:
Joint Venture of
Pacific Consultants International and
Yamashita Sekkel Inc.
Subcontracted Local Consultant:
TIBAH Consultants
Architects, Engineers

Historic House Museum Of
Abu Jaber
Drawing Title:
Architectural Details


Scale: VAR. Drawing No.: HHM.A-404

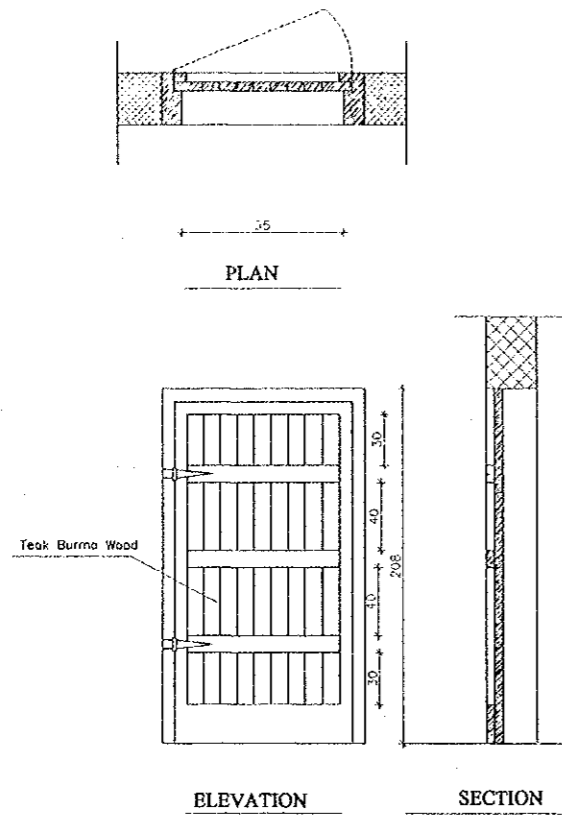


D.A.R.18 Door Detail in F23
HHM.A-405 Scale 1/20

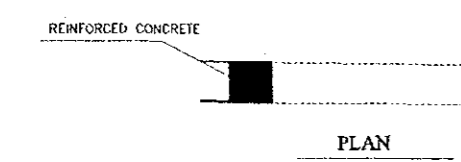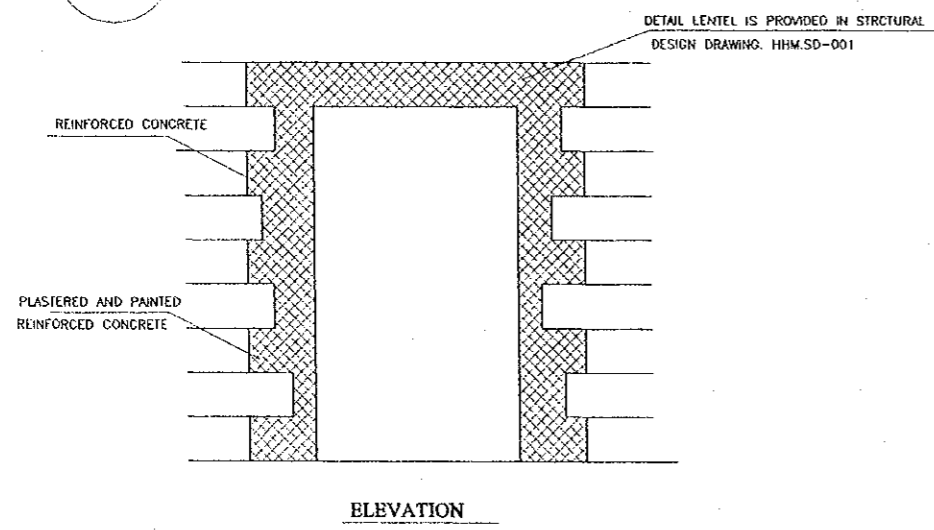


D.A.R.16 New Openings Door Reinforcement in G13, F13 & S14
HHM.A-405 Scale 1/20

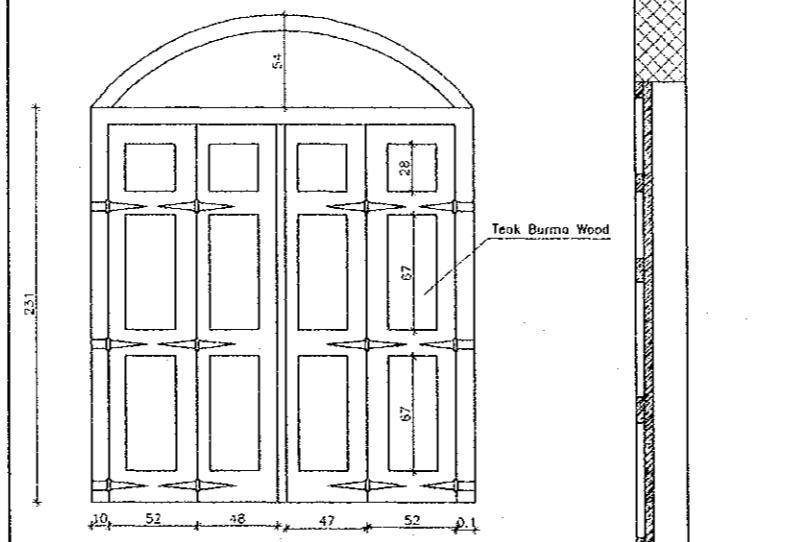


ELEVATION

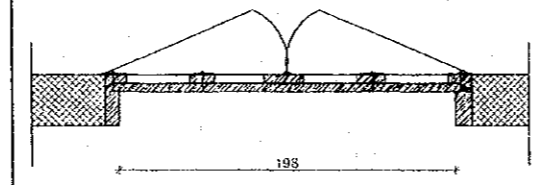

D.A.R.17 Door Detail in (G1, G2, G3, G4)
HHM.A-405 Scale 1/20

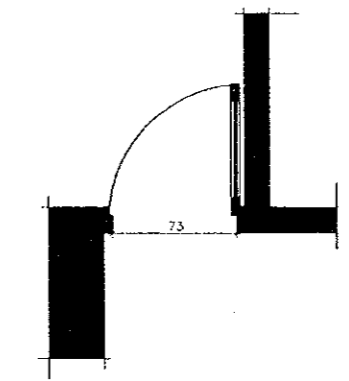

PLAN

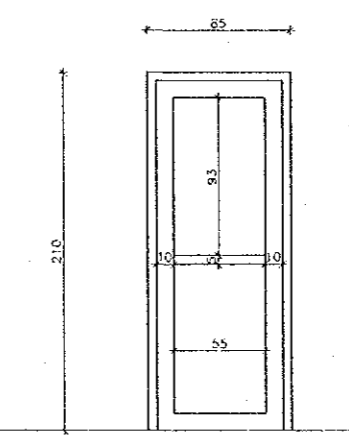

ELEVATION

D.A.R.19 Door Detail in G13
HHM.A-405 Scale 1/20

Tourism Sector Development Project
in the Hashemite Kingdom of Jordan

The Government of
the Hashemite Kingdom of Jordan
The Ministry of Tourism and Antiquities
The Ministry of Planning

Sub-Project:
Historic Old Salt Development
Historic Old Salt Museum
(Historic House Museum of Abu Jaber)

Note:
This detailed design has been executed by a team
of consultants as shown below in accordance with
the agreement between Japan International
Cooperation Agency (JICA) and JICA Study
Team.
The copyright of this drawing rests with JICA.


Designed by:
Japan International Cooperation
Agency (JICA)

JICA Study Team:
Joint Venture of
Pacific Consultants International and
Yamashita Sekkel Inc.

Subcontracted Local Consultant:
TIBAH Consultants
Architects, Engineers
مهندسين معماريين ومهندسين ميكانيكيين


Historic House Museum of
Abu Jaber
Drawing Title:
Architectural Details

Scale:
1:20
Drawing No.:
HHM.A-405

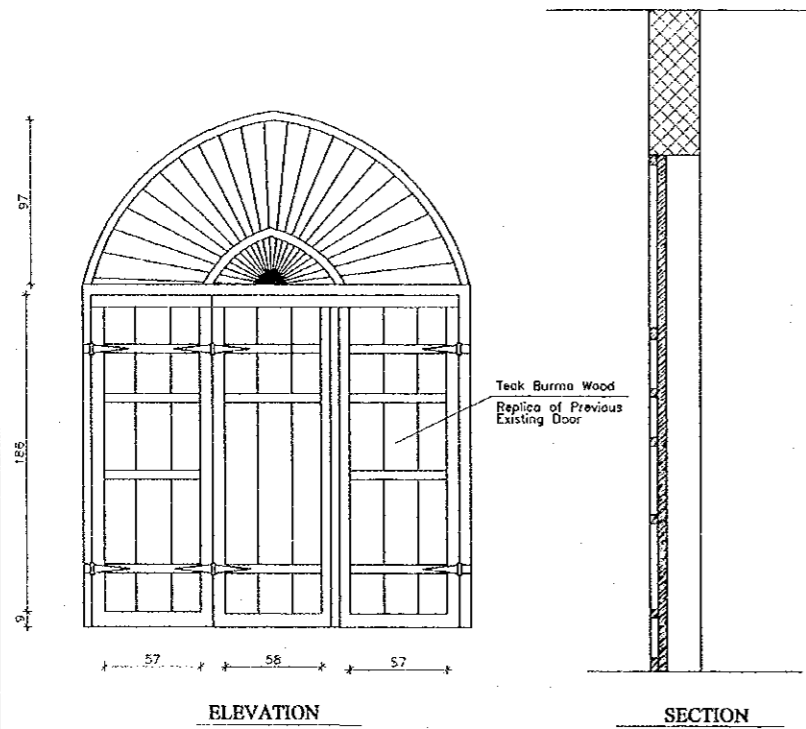


ELEVATION

SECTION

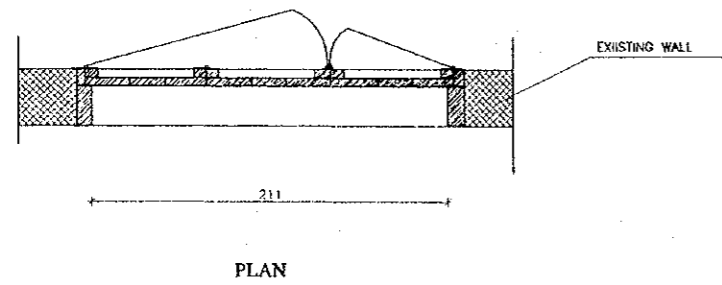


PLAN

D.A.R.21 Door Detail in (G8,G9,G10)
HHM.A-406 Scale 1/20

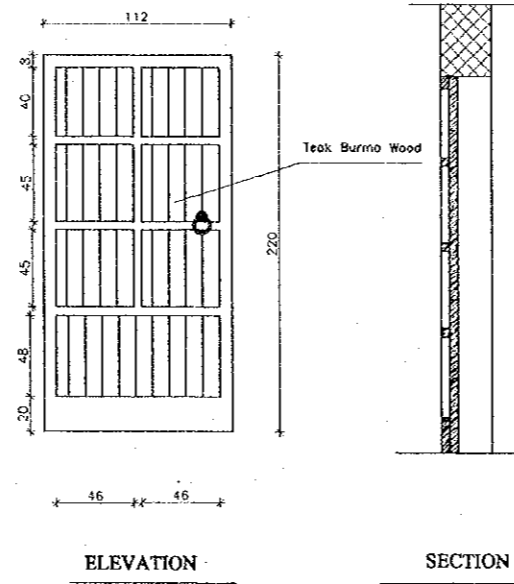


ELEVATION

SECTION

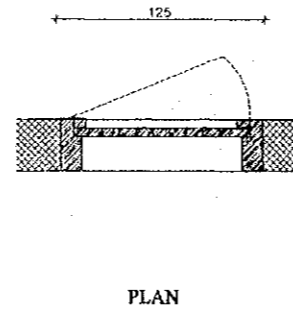


PLAN

D.A.R.20 Door Detail in G20 (main staircase space)
HHM.A-406 Scale 1/20

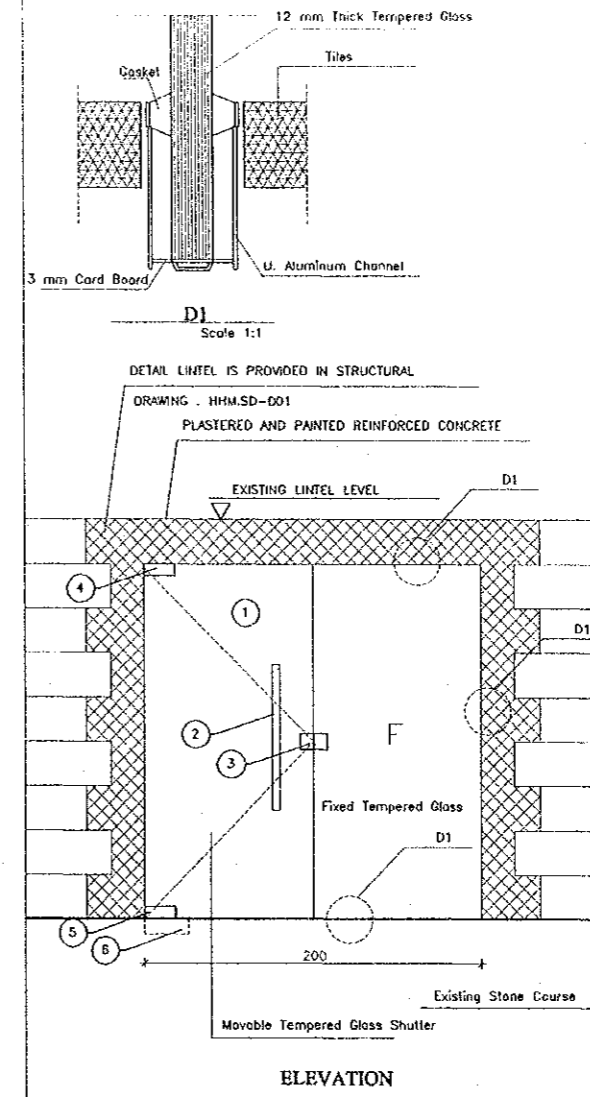

ELEVATION

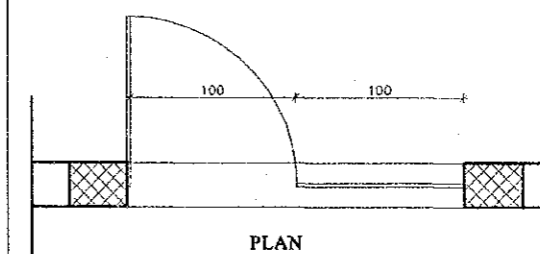

PLAN

- ① 10 mm Tempered Glass
- ② Handle
- ③ Lock
- ④ Top Patch
- ⑤ Bottom Patch
- ⑥ Floor Spring

D.A.R.22 New Openings (Doors) Reinforcement in S2
HHM.A-406 Scale 1/20

Tourism Sector Development Project
in the Hashemite Kingdom of Jordan

The Government of
the Hashemite Kingdom of Jordan
The Ministry of Tourism and Antiquities
The Ministry of Planning

Sub-Project:
Historic Old Salt Development
Historic Old Salt Museum
(Historic House Museum of Abu Jaber)

Note:
This detailed design has been executed by a team
of consultants as shown below in accordance with
the agreement between Japan International
Cooperation Agency (JICA) and JICA Study
Team.
The copyright of this drawing rests with JICA.

Designed by:
Japan International Cooperation
Agency (JICA)

JICA Study Team:
Joint Venture of
Pacific Consultants International and
Yamasita Sekkel Inc.

Subcontracted Local Consultant:
TIBAH Consultants
Architects, Engineers

Historic House Museum Of
Abu Jaber

Drawing Title:
Architectural Details


Scale: 1:20 Drawing No.: HHM.A-406

Note:
This detailed design has been executed by a team
of consultants as shown below in accordance with
the agreement between Japan International
Cooperation Agency (JICA) and JICA Study
Team.
The copyright of this drawing rests with JICA.

Designed by:
Japan International Cooperation
Agency (JICA)
JICA Study Team:
Joint Venture of
Pacific Consultants International and
Yamasa Sekkei Inc.
Subcontracted Local Consultant:
TIBAH Consultants
Architects, Engineers
مكتب تيباح للتصميم والهندسة المعمارية


Historic House Museum of
Abu Jaber
Drawing Title:
Architectural Details

Scale:
1:20
Drawing No.:
HHM.A-407

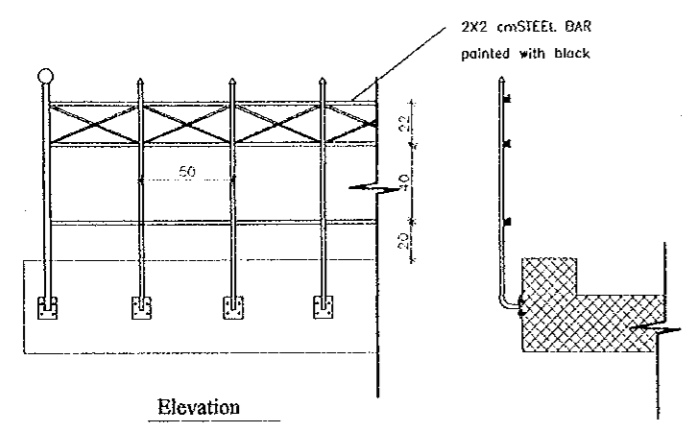


Elevation

D.AR.25 Hand Rail in Coffee Shop Terrace F7
HHM.A-407 Scale 1/20

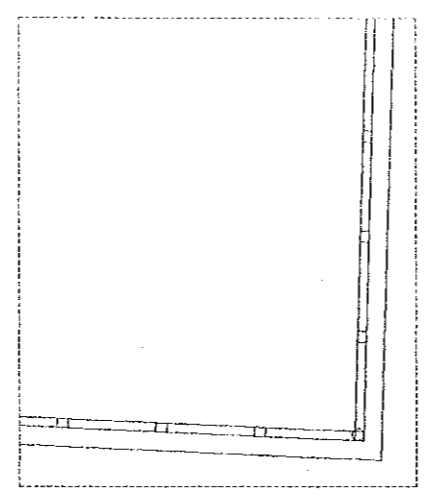


Plan

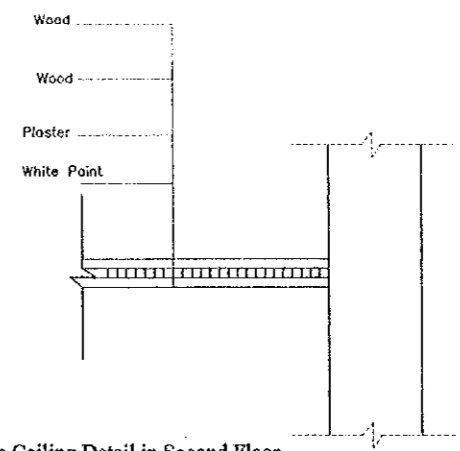


False Ceiling Detail in Second Floor

Scale 1/20


D.AR.26
HHM.A-407

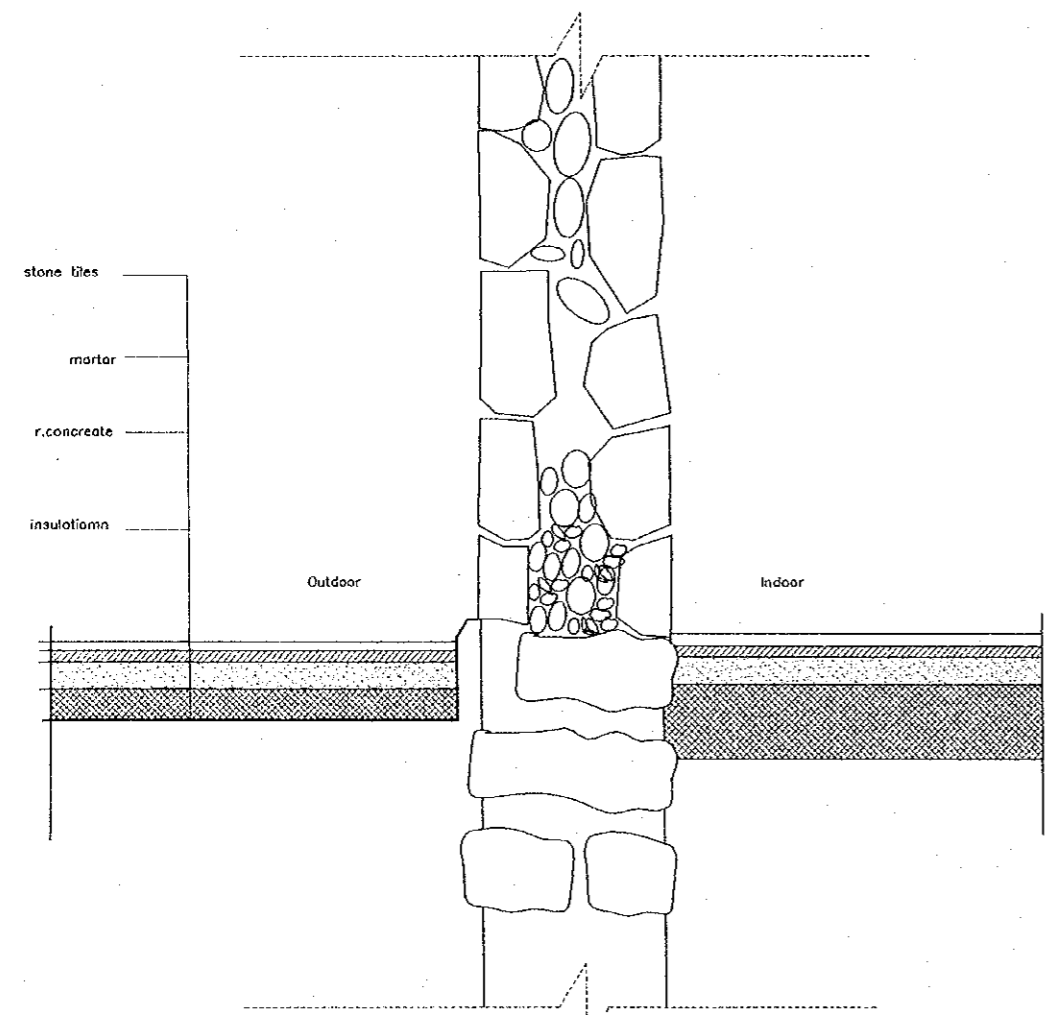

D.AR.23 New Outdoor Floor Joint with Existing Wall
HHM.A-407 Scale 1/20

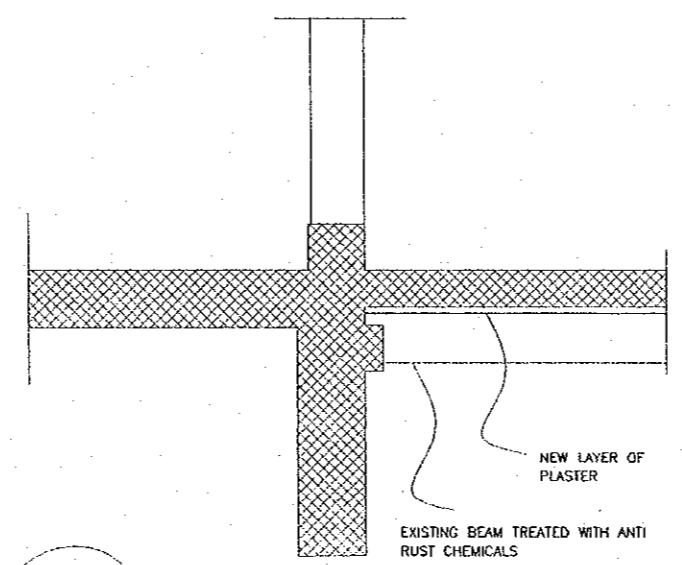

D.AR.10 Existing Balconies Consolidation
HHM.A-407 Scale 1/20

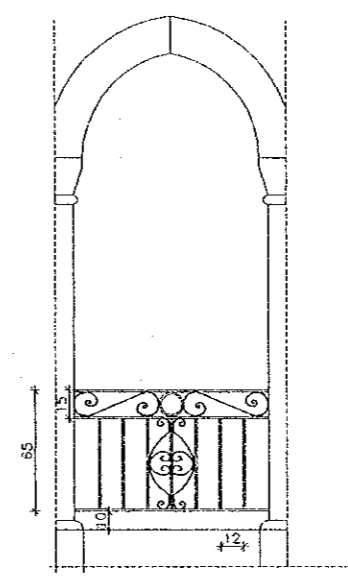


D.AR.24 Iron Work in Coffee Shop Terrace F7
HHM.A-407 Scale 1/20

Tourism Sector Development Project
In the Hashemite Kingdom of Jordan


The Government of
the Hashemite Kingdom of Jordan
The Ministry of Tourism and Antiquities
The Ministry of Planning

Sub-Project:
Historic Old Salt Development
Historic Old Salt Museum
(Historic House Museum of Abu Jaber)



Note:
This detailed design has been executed by a team
of consultants as shown below in accordance with
the agreement between Japan International
Cooperation Agency (JICA) and JICA Study
Team.
The copyright of this drawing rests with JICA.

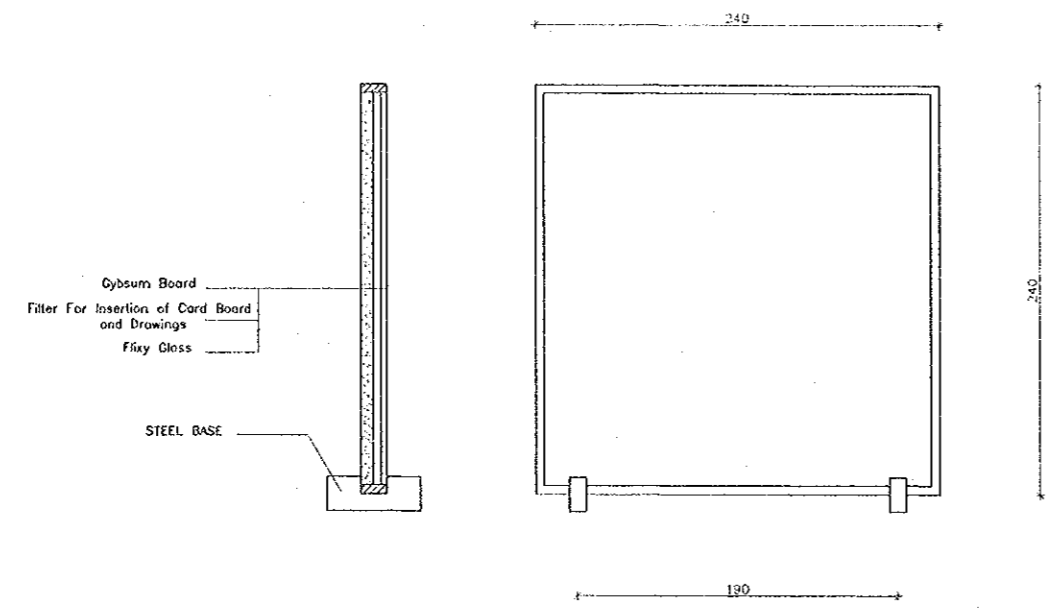




D.BF.2 Illustration Board Type 2
HHM.A-501 Scale 1/20

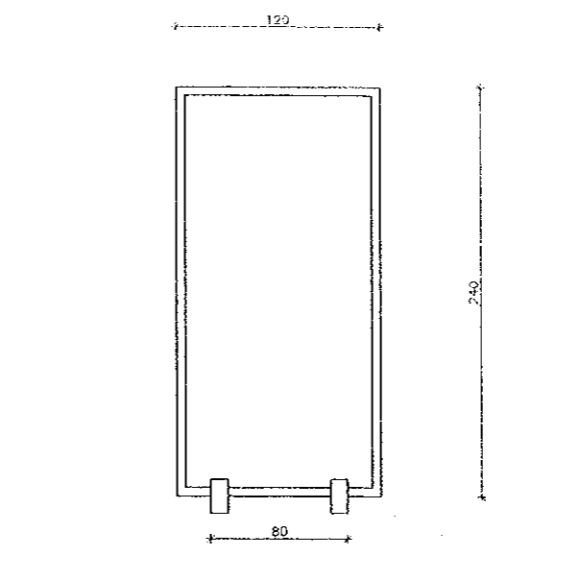

D.BF.1 Illustration Board Type 1
HHM.A-501 Scale 1/20

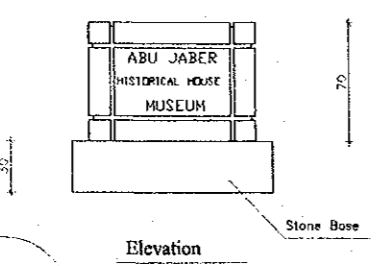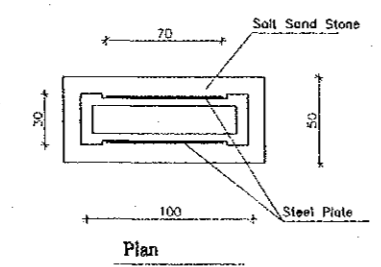

D.BF.3 Outdoor Sign
HHM.A-501 Scale 1/20

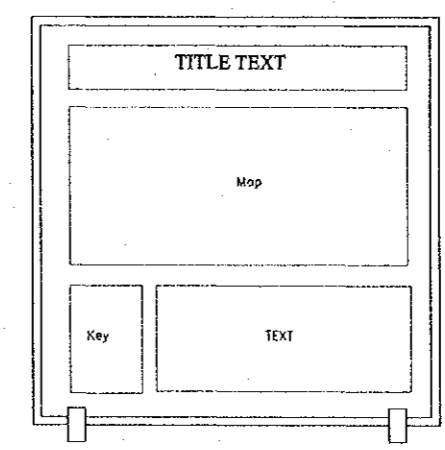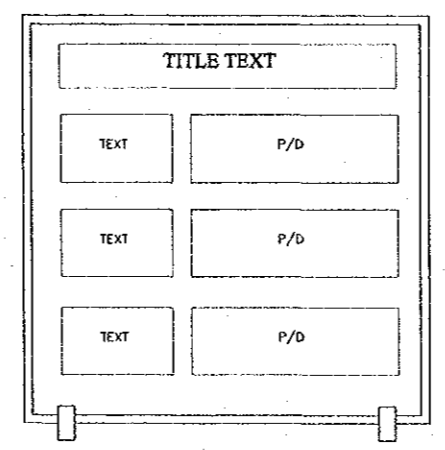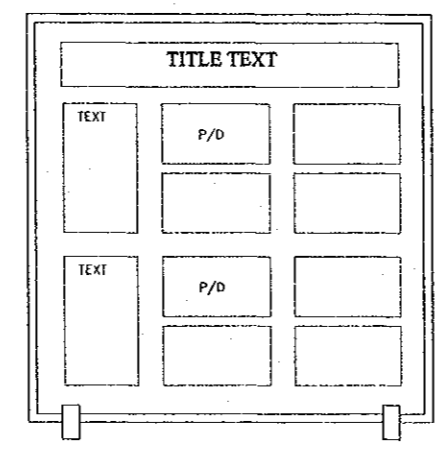


Designed by:
Japan International Cooperation
Agency (JICA)
JICA Study Team:
Joint Venture of
Pacific Consultants International and
Yamashita Sekkei Inc.
Subcontracted Local Consultant:
TIBAH Consultants
Architects, Engineers
مهندسين معماريين ومهندسين

Historic House Museum Of
Abu Jaber
Drawing Title:
Building Furniture Details

Scale: 1:20 Drawing No.: HHM.A-501

Note:
This detailed design has been executed by a team
of consultants as shown below in accordance with
the agreement between Japan International
Cooperation Agency (JICA) and JICA Study
Team.
The copyright of this drawing rests with JICA.

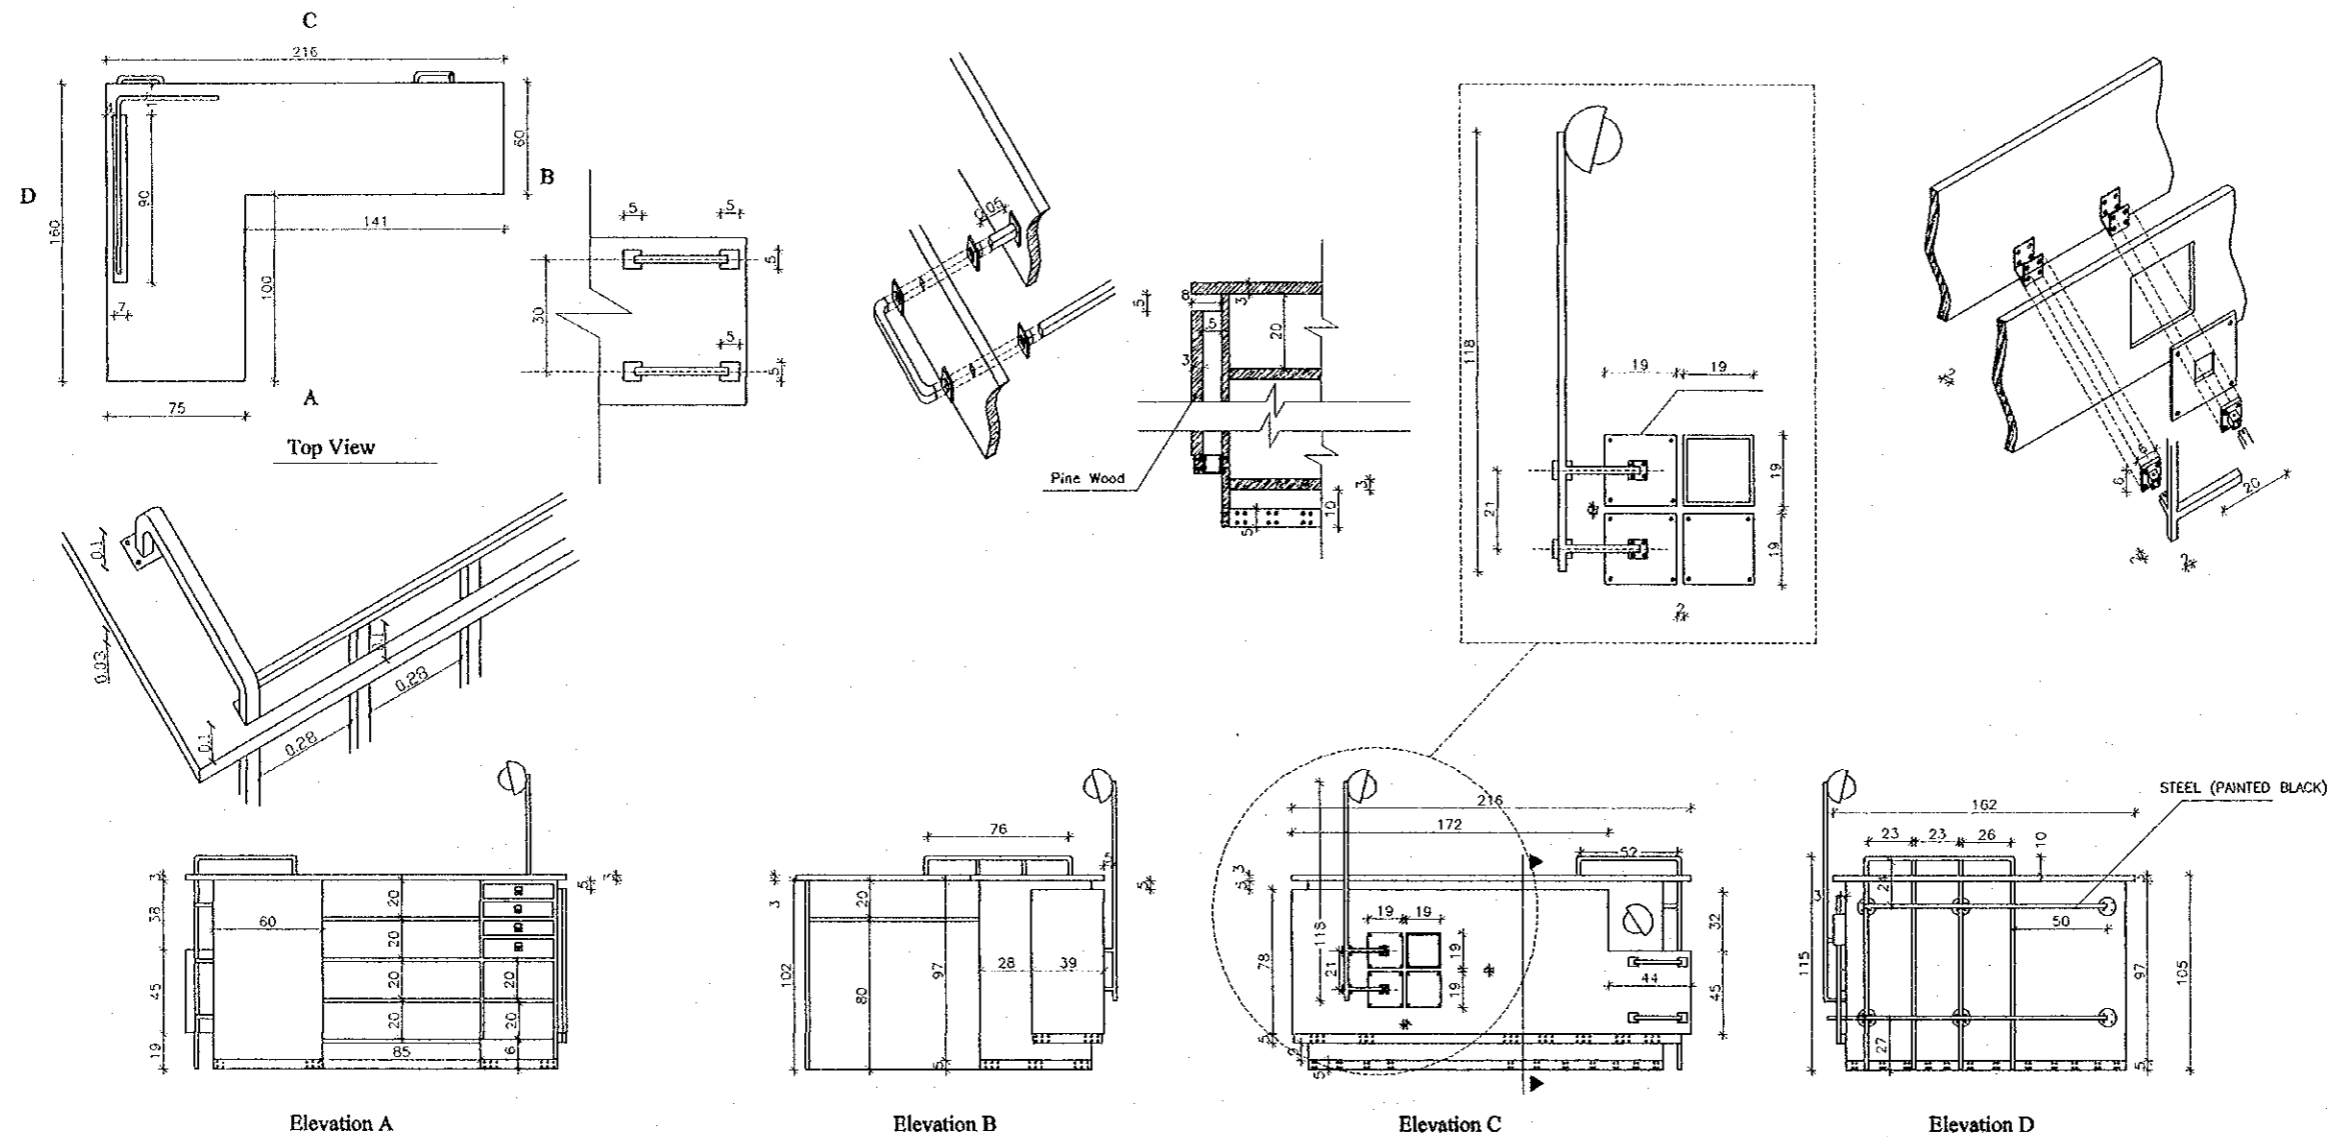


D.BF.4 Counter in F3 (Coffee Shop)
HHM.A-502 Scale 1/20


Designed by:
Japan International Cooperation
Agency (JICA)
JICA Study Team:
Joint Venture of
Pacific Consultants International and
Yamasita Sekkel Inc.
Subcontracted Local Consultant:
TIBAH Consultants
Architects, Engineers

Historic House Museum Of
Abu Jaber
Drawing Title:
Building Furniture Details

Scale:
1:20
Drawing No.:
HHM.A-502

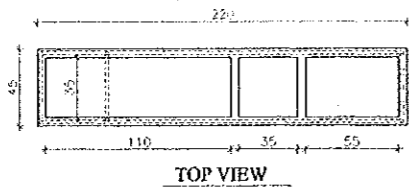


TOP VIEW

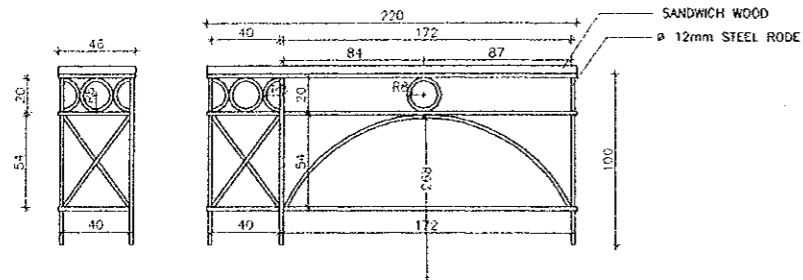


SIDE ELEV.

FRONT ELEV.

D.BF.6
HHM.A-503
Counter in F10
Scale 1/20

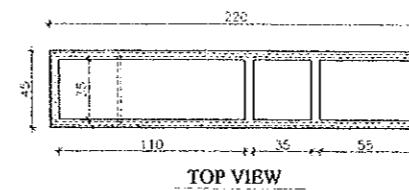


TOP VIEW

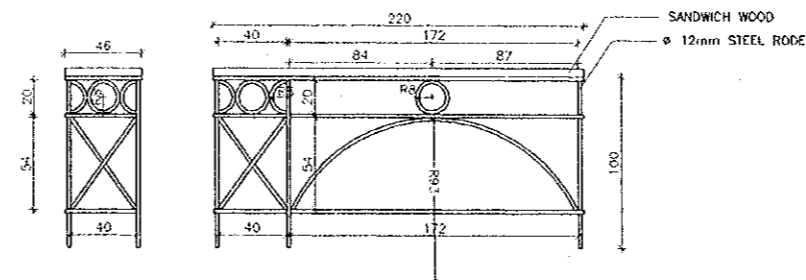


SIDE ELEV.

FRONT ELEV.

D.BF.7
HHM.A-503
Counter in S11
Scale 1/20

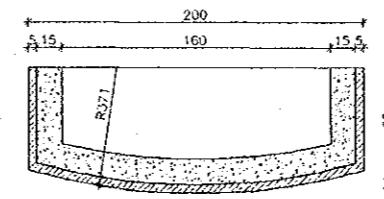

Plan

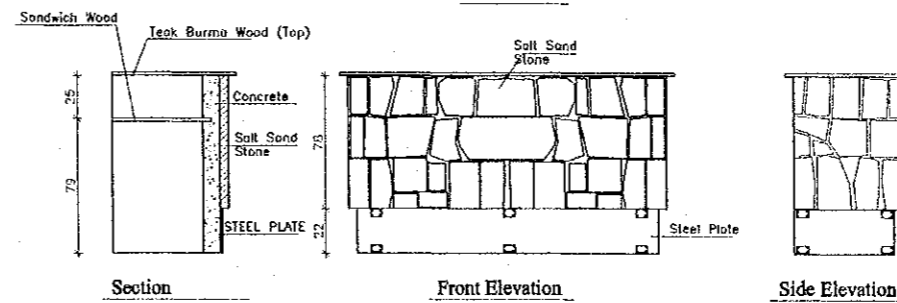

Section

Front Elevation

Side Elevation

D.BF.5
HHM.A-503
Counter in G7 (Main Entrance)
Scale 1/20

Tourism Sector Development Project
in the Hashemite Kingdom of Jordan

The Government of
the Hashemite Kingdom of Jordan
The Ministry of Tourism and Antiquities
The Ministry of Planning

Sub-Project:
Historic Old Salt Development
Historic Old Salt Museum
(Historic House Museum of Abu Jaber)

Note:
This detailed design has been executed by a team
of consultants as shown below in accordance with
the agreement between Japan International
Cooperation Agency (JICA) and JICA Study
Team.
The copyright of this drawing rests with JICA.

Designed by:
Japan International Cooperation
Agency (JICA)
JICA Study Team:
Joint Venture of
Pacific Consultants International and
Yamasita Sekkel Inc.
Subcontracted Local Consultant:
TIBAH Consultants
Architects, Engineers
مهندسين معماريين ومهندسين ميكانيكيين

Historic House Museum Of
Abu Jaber
Drawing Title:
Building Furniture Details


Scale:
1:20
Drawing No:
HHM.A-503

Tourism Sector Development Project
in the Hashemite Kingdom of Jordan


The Government of
the Hashemite Kingdom of Jordan
The Ministry of Tourism and Antiquities
The Ministry of Planning

Sub-Project:
Historic Old Salt Development
Historic Old Salt Museum
(Historic House Museum of Abu Jaber)


Note:
This detailed design has been executed by a team
of consultants as shown below in accordance with
the agreement between Japan International
Cooperation Agency (JICA) and JICA Study
Team.
The copyright of this drawing rests with JICA.

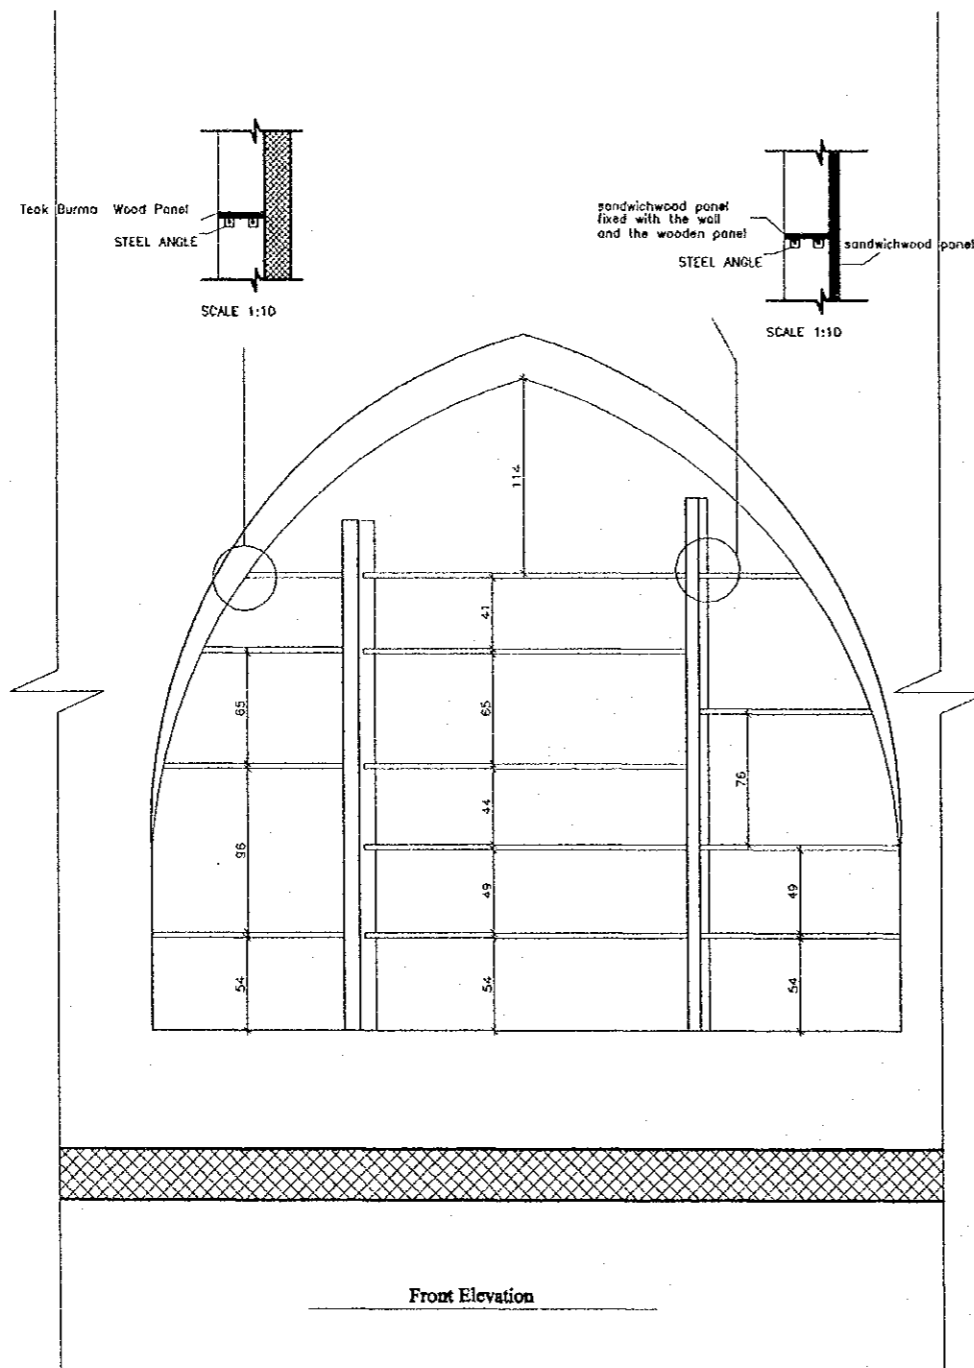

D.BF.8 Book Shelves in Niche in G17 (Library)
HHM.A-505 Scale 1/20

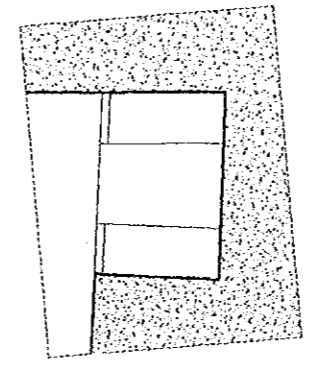

Plan

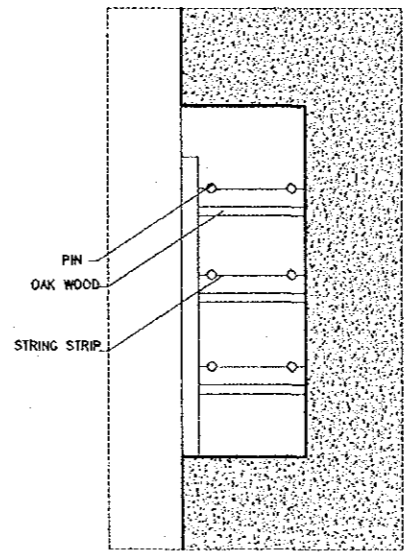

Section

D.BF.9 Shelves in Niche in G7 for Postcards
HHM.A-505 Scale 1/20

Designed by:
Japan International Cooperation
Agency (JICA)
JICA Study Team:
Joint Venture of
Pacific Consultants International and
Yamashita Sekkei Inc.
Subcontracted Local Consultant:
TIBAH Consultants
Architects, Engineers
مهندسين معماريين ومهندسين ميكانيكيين

Historic House Museum Of
Abu Jaber
Drawing Title:
Building Furniture Details

Scale: 1:20 Drawing No.: HHM.A-505

Tourism Sector Development Project
in the Hashemite Kingdom of Jordan

The Government of
the Hashemite Kingdom of Jordan
The Ministry of Tourism and Antiquities
The Ministry of Planning


Sub-Project:
Historic Old Salt Development
Historic Old Salt Museum
(Historic House Museum of Abu Jaber)

Note:
This detailed design has been executed by a team
of consultants as shown below in accordance with
the agreement between Japan International
Cooperation Agency (JICA) and JICA Study
Team.
The copyright of this drawing rests with JICA.

Designed by:
Japan International Cooperation
Agency (JICA)
JICA Study Team:
Joint Venture of
Pacific Consultants International and
Yamasita Sekkel Inc.
Subcontracted Local Consultant:
TIBAH Consultants
Architects, Engineers



Historic House Museum Of
Abu Jaber
Drawing Title:
Building Furniture Details

Scale: 1:20 Drawing No.: HHM.A-506

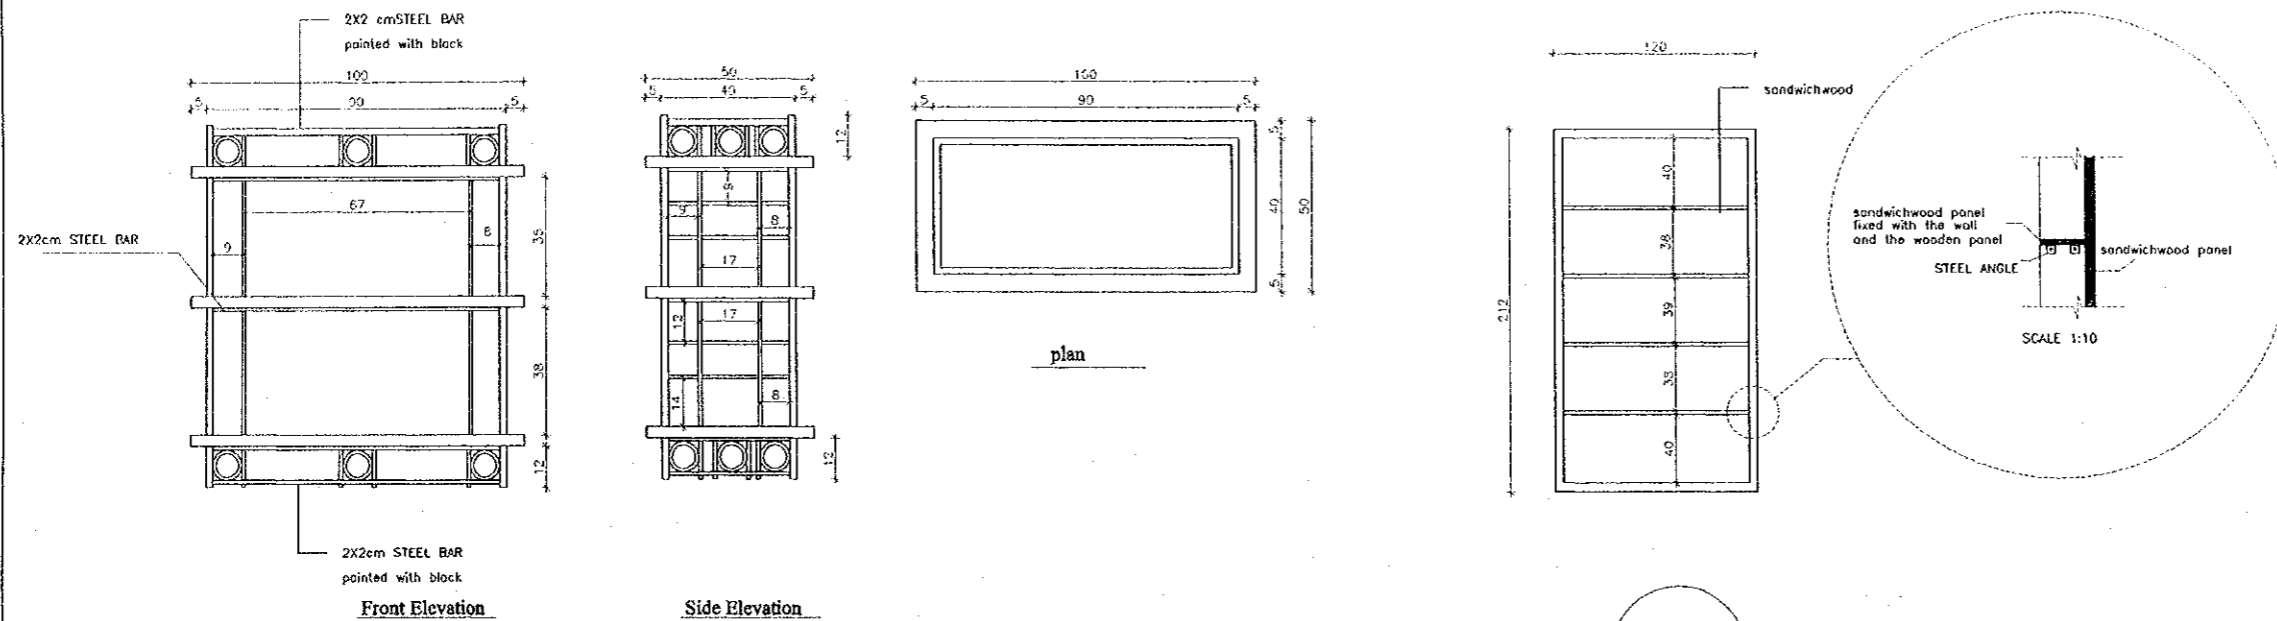


D.BF.11 Book Cabinet in G17 (Library)
HHM.A-506 Scale 1/20




D.BF.12 Book Cabinet in F3 (Coffee Shop)
HHM.A-506 Scale 1/20

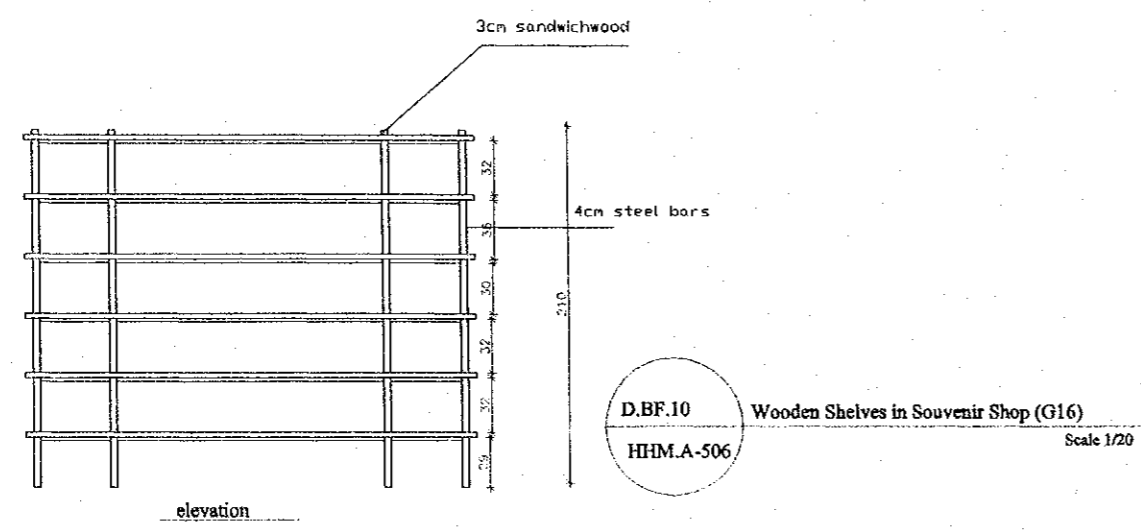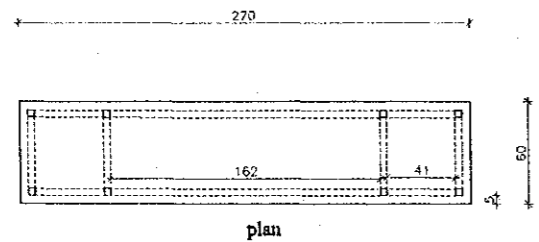


D.BF.10 Wooden Shelves in Souvenir Shop (G16)
HHM.A-506 Scale 1/20

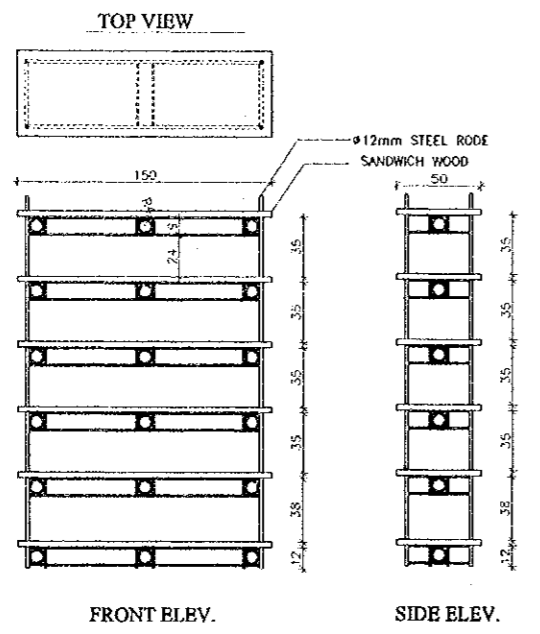


D.BF.14 Wooden Shelves in F10 (Reception)
HHM.A-507 Scale 1/20

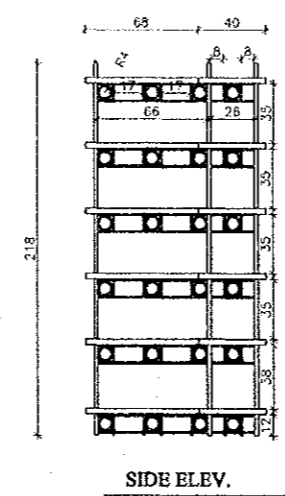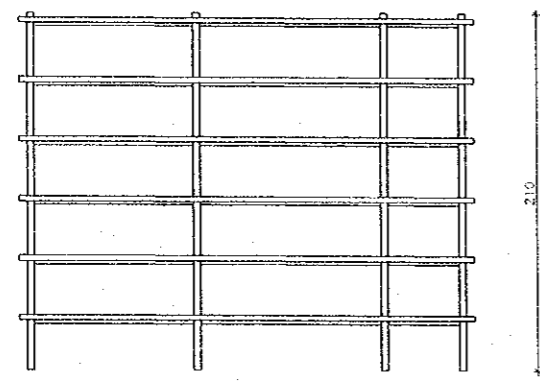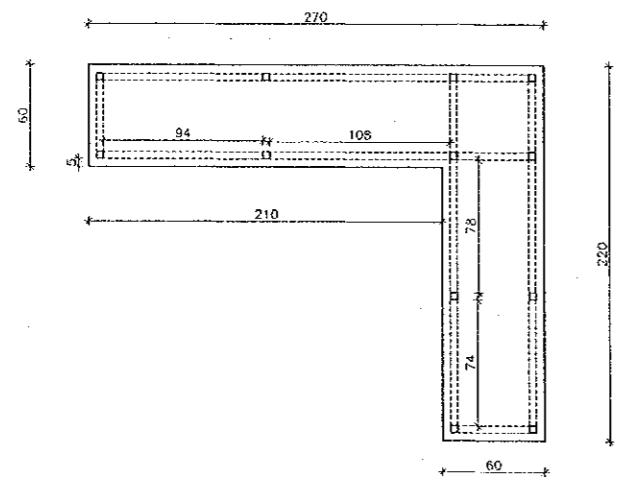

D.BF.15 Wooden Shelves in S11 (Reception)
HHM.A-507 Scale 1/20

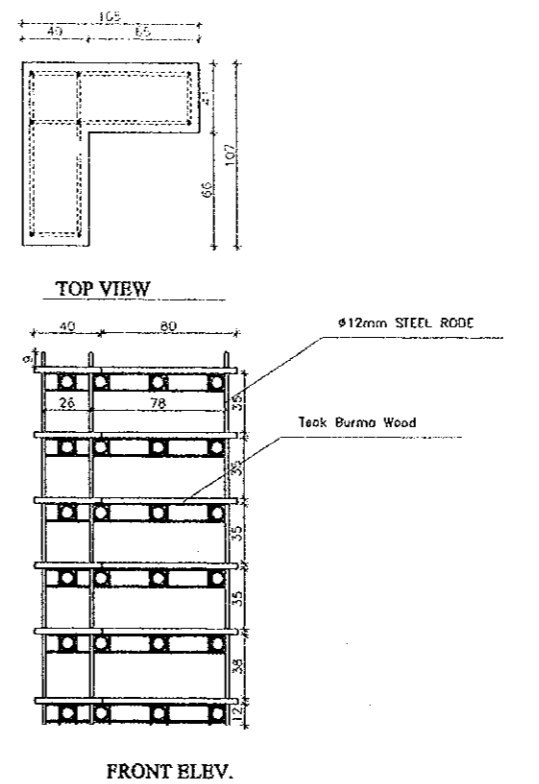

D.BF.13 Wooden Shelves in S2 (Museum Shop)
HHM.A-507 Scale 1/20

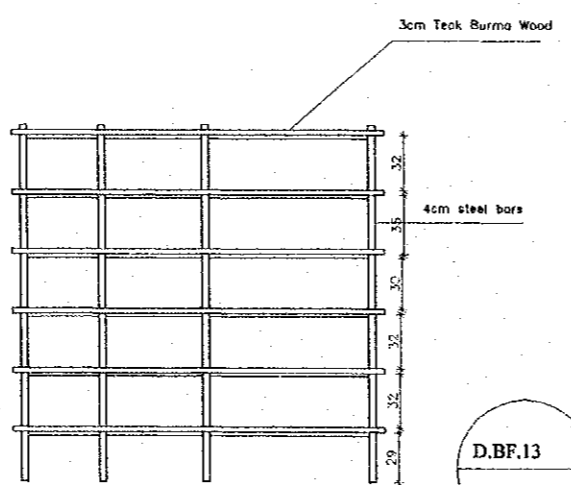

Tourism Sector Development Project
In the Hashemite Kingdom of Jordan

The Government of
the Hashemite Kingdom of Jordan
The Ministry of Tourism and Antiquities
The Ministry of Planning


Sub-Project:
Historic Old Salt Development
Historic Old Salt Museum
(Historic House Museum of Abu Jaber)

Note:
This detailed design has been executed by a team
of consultants as shown below in accordance with
the agreement between Japan International
Cooperation Agency (JICA) and JICA Study
Team.
The copyright of this drawing rests with JICA.



Designed by:
Japan International Cooperation
Agency (JICA)
JICA Study Team:
Joint Venture of
Pacific Consultants International and
Yamashita Sekkel Inc.
Subcontracted Local Consultant:
TIBAH Consultants
Architects, Engineers

Historic House Museum Of
Abu Jaber
Drawing Title:
Building Furniture Details

Scale: 1:20 Drawing No.: HHM.A-507

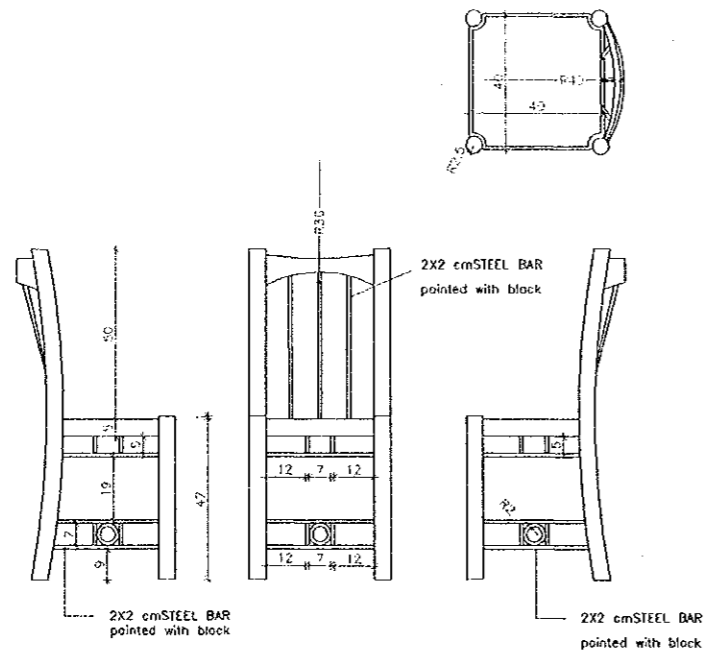

D.BF.16 Chair in F3,G17,S20,G16,S2,F7,S7
HHMA-508 Scale 1/20

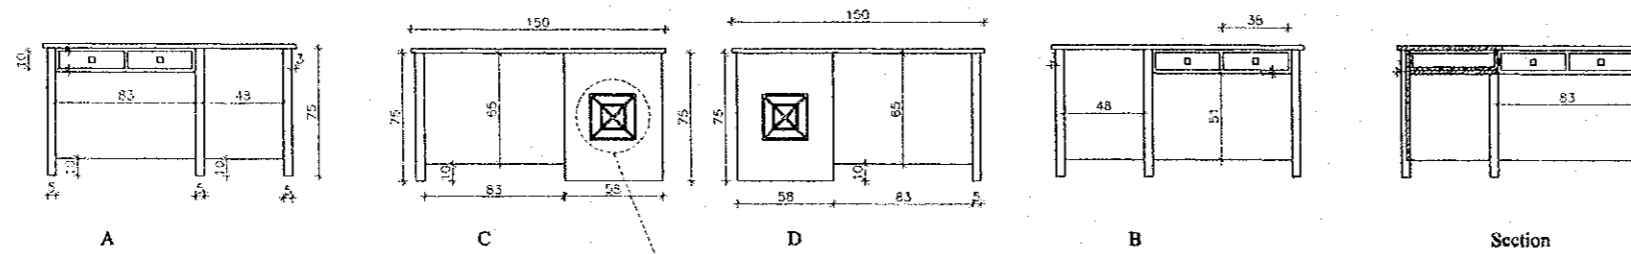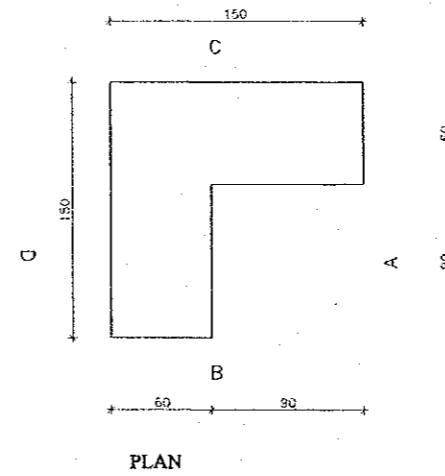

D.BF.17 Employee Table in G16,G17,S2
HHMA-508 Scale 1/20

Tourism Sector Development Project
in the Hashemite Kingdom of Jordan

The Government of
the Hashemite Kingdom of Jordan
The Ministry of Tourism and Antiquities
The Ministry of Planning

Sub-Project:
Historic Old Salt Development
Historic Old Salt Museum
(Historic House Museum of Abu Jaber)

Note:
This detailed design has been executed by a team
of consultants as shown below in accordance with
the agreement between Japan International
Cooperation Agency (JICA) and JICA Study
Team.
The copyright of this drawing rests with JICA.

Designed by:
Japan International Cooperation
Agency (JICA)
JICA Study Team:
Joint Venture of
Pacific Consultants International and
Yamasita Sekkei Inc.
Subcontracted Local Consultant:
TIBAH Consultants
Architects, Engineers

Historic House Museum Of
Abu Jaber
Drawing Title:
Building Furniture Details


Scale: 1:20 Drawing No.: HHMA-508

D.BF.18
HHM.A-509


Table with Ceramic Top in F3,F7 and S7
(Table Can Have either Size 1 {160X60}
or Size 2 {100X60} According to Plan 1/100

Scale 1/20


SIZE 1 160X60

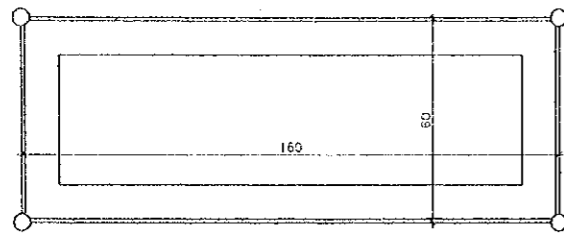

plan

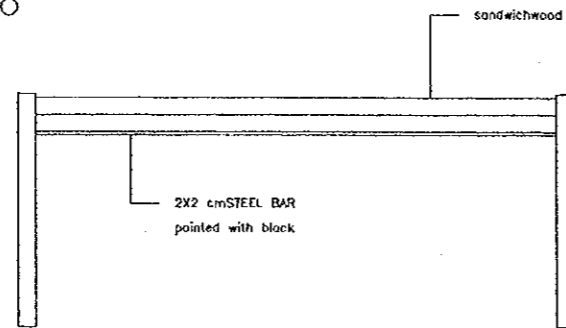


front elev.

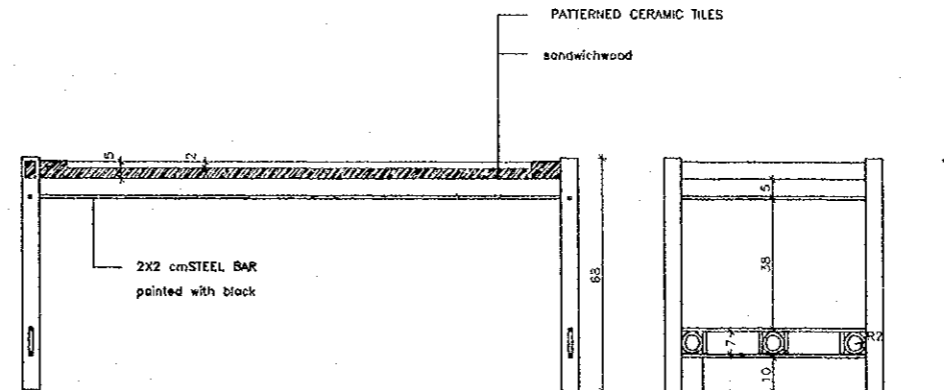


section

side elev.


SIZE 2 100X60

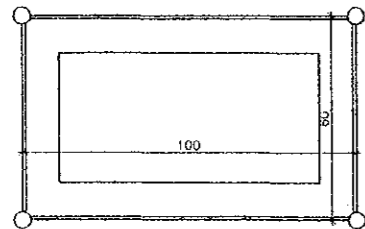

plan

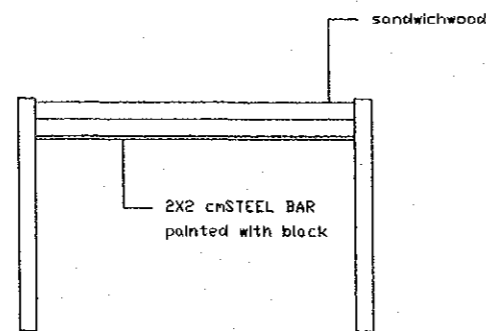

front elev.

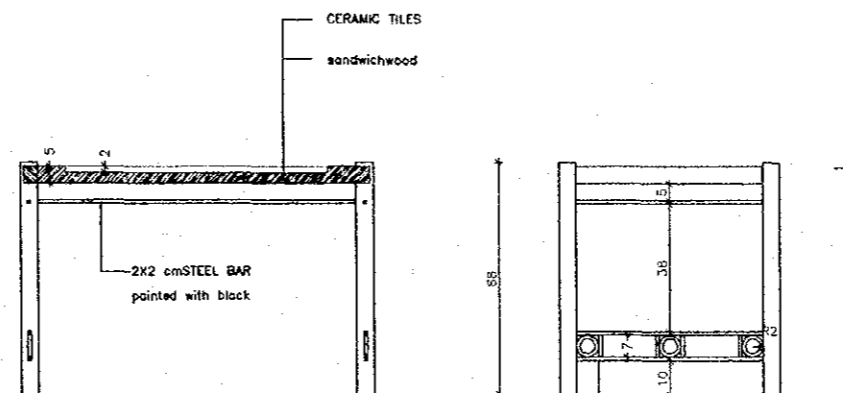

section

side elev.

Tourism Sector Development Project
in the Hashemite Kingdom of Jordan

The Government of
the Hashemite Kingdom of Jordan
The Ministry of Tourism and Antiquities
The Ministry of Planning

Sub-Project:
Historic Old Salt Development
Historic Old Salt Museum
(Historic House Museum of Abu Jaber)

Note:
This detailed design has been executed by a team
of consultants as shown below in accordance with
the agreement between Japan International
Cooperation Agency (JICA) and JICA Study
Team.
The copyright of this drawing rests with JICA.

Designed by:
Japan International Cooperation
Agency (JICA)

JICA Study Team:
Joint Venture of
Pacific Consultants International and
Yamashita Sekkel Inc.

Subcontracted Local Consultant:
TIBAH Consultants
Architects, Engineers

Historic House Museum Of
Abu Jaber

Drawing Title:
Building Furniture Details


Scale:
1:20

Drawing No.:
HHM.A-509


Tourism Sector Development Project
in the Hashemite Kingdom of Jordan
The Government of
the Hashemite Kingdom of Jordan
The Ministry of Tourism and Antiquities
The Ministry of Planning

Sub-Project:
Historic Old Salt Development
Historic Old Salt Museum
(Historic House Museum of Abu Jaber)

Note:
This detailed design has been executed by a team
of consultants as shown below in accordance with
the agreement between Japan International
Cooperation Agency (JICA) and JICA Study
Team.
The copyright of this drawing rests with JICA.

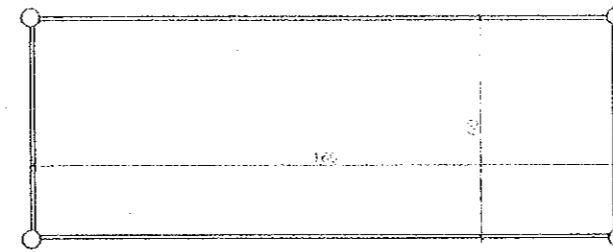

plan
Scale 1/10

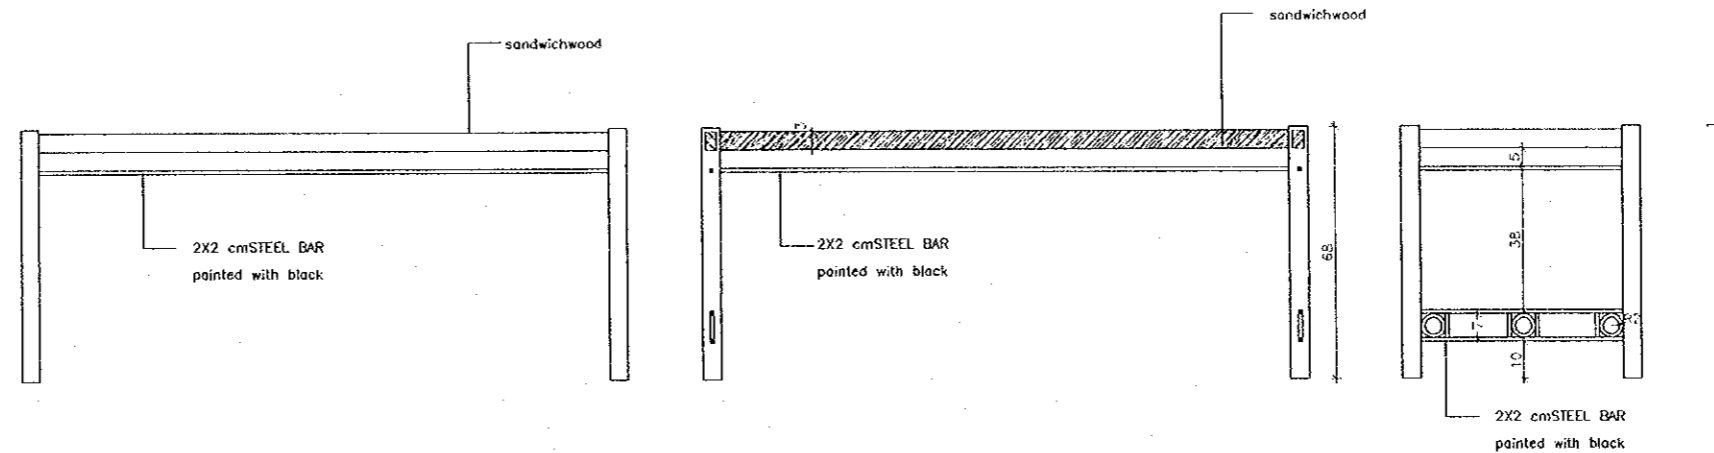


front elev.
Scale 1/10

section
Scale 1/10

side elev.
Scale 1/10


D.BF.20 Table with no Ceramic Top in G17 and S2
HHM.A-511 Scale 1/20

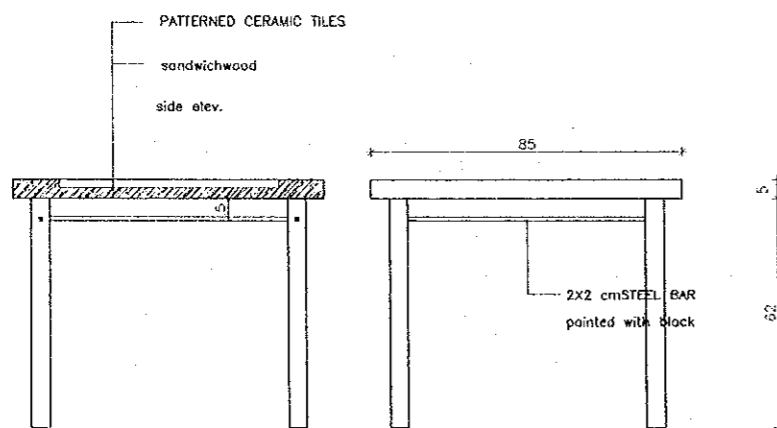


section

ELEVATION

D.BF.19 Round Table in S20,
HHM.A-511 Scale 1/20

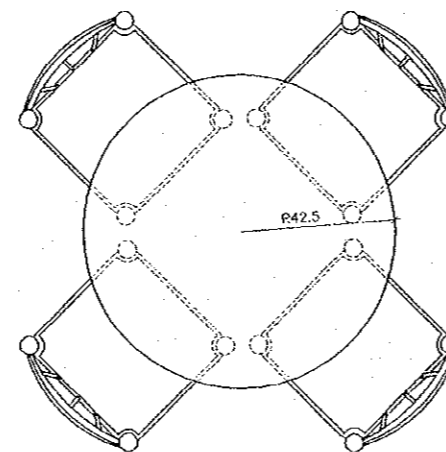

PLAN

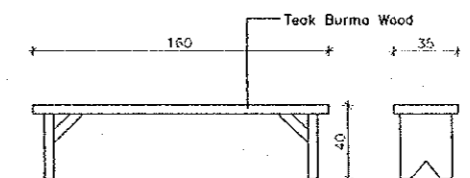

D.BF.21 Low Bench in G15, S14, S10, S1, S3, S4, F10, F19, F15 and F18
HHM.A-511 Scale 1/20

Designed by:
Japan International Cooperation
Agency (JICA)
JICA Study Team:
Joint Venture of
Pacific Consultants International and
Yamasita Sekkei Inc.

Subcontracted Local Consultant:
TIBAH Consultants
Architects, Engineers

Historic House Museum Of
Abu Jaber

Drawing Title:
Building Furniture Details






Scale:
1:20 Drawing No.:
HHM.A-511

Tourism Sector Development Project
in the Hashemite Kingdom of Jordan

The Government of
the Hashemite Kingdom of Jordan
The Ministry of Tourism and Antiquities
The Ministry of Planning


Sub-Project:
Historic Old Salt Development
Historic Old Salt Museum
(Historic House Museum of Abu Jaber)

Note:
This detailed design has been executed by a team
of consultants as shown below in accordance with
the agreement between Japan International
Cooperation Agency (JICA) and JICA Study
Team.
The copyright of this drawing rests with JICA.

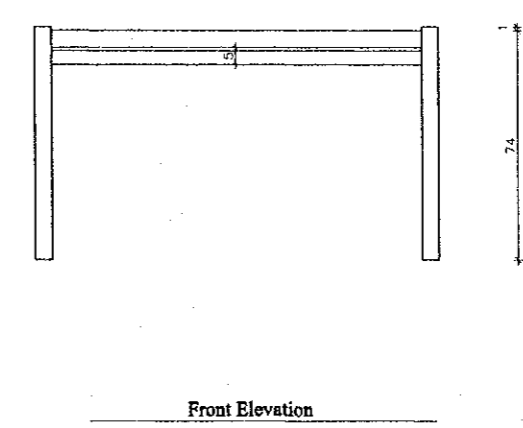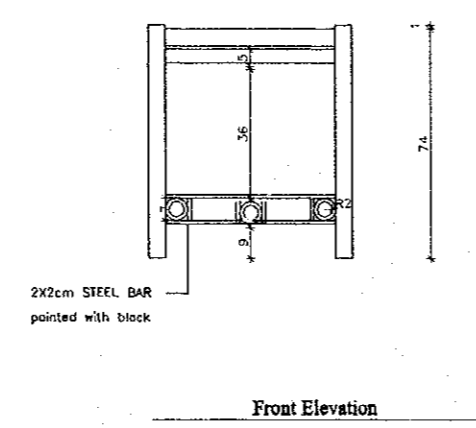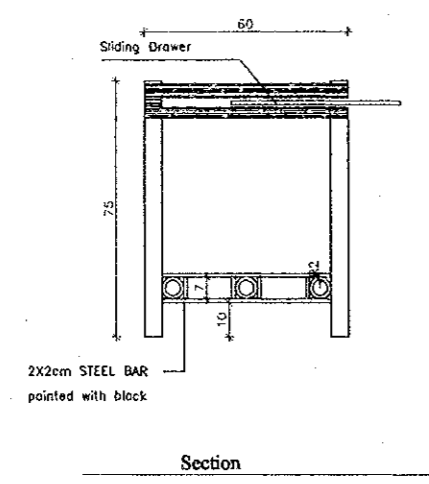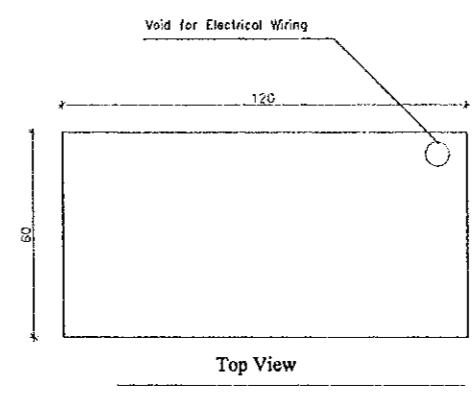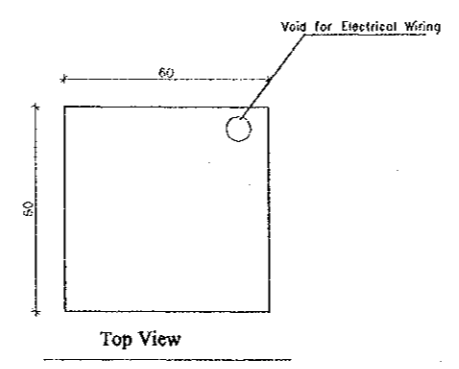

D.BF.24 Computer Table in G17 (Library)
HHM.A-512 Scale 1/20

D.BF.23 Computer Table in G14
HHM.A-512 Scale 1/20

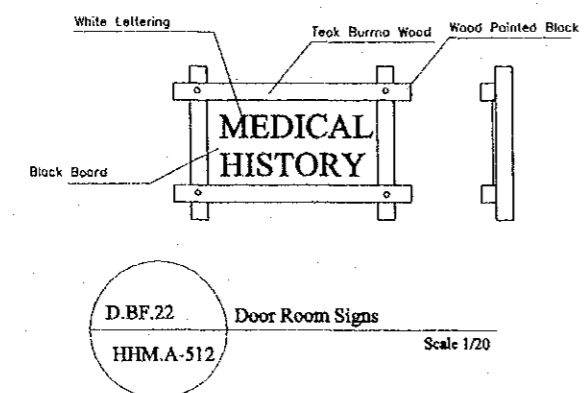


D.BF.22 Door Room Signs
HHM.A-512 Scale 1/20


Designed by:
Japan International Cooperation
Agency (JICA)
JICA Study Team:
Joint Venture of
Pacific Consultants International and
Yamashita Sekkel Inc.
Subcontracted Local Consultant:
TIBAH Consultants
Architects, Engineers

Historic House Museum Of
Abu Jaber
Drawing Title:
Building Furniture Details


Scale: 1:20 Drawing No: HHM.A-512

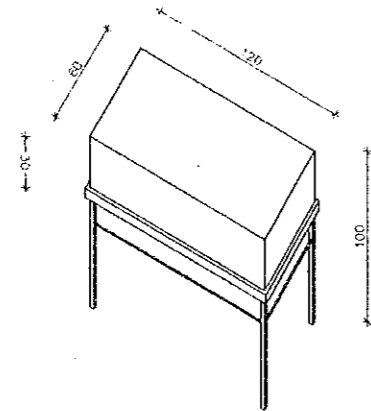


D.EI.2 Show Case Type 2
HHM.A-601 Scale 1/20

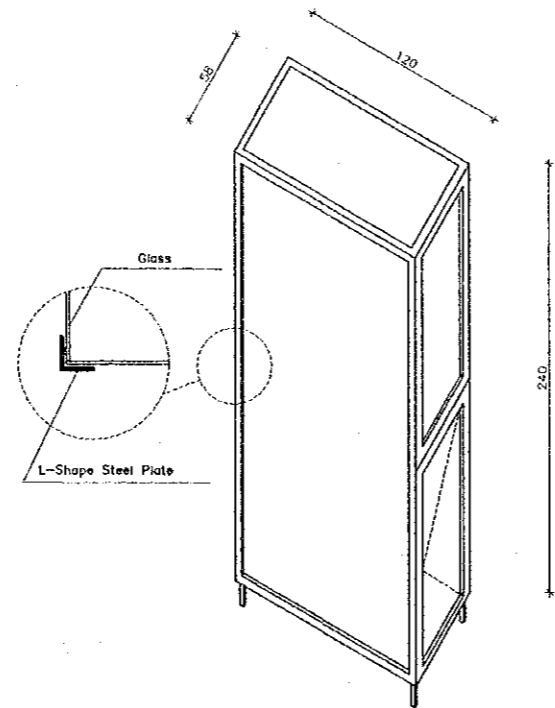


D.EI.4 Show Case Type 4
HHM.A-601 Scale 1/20

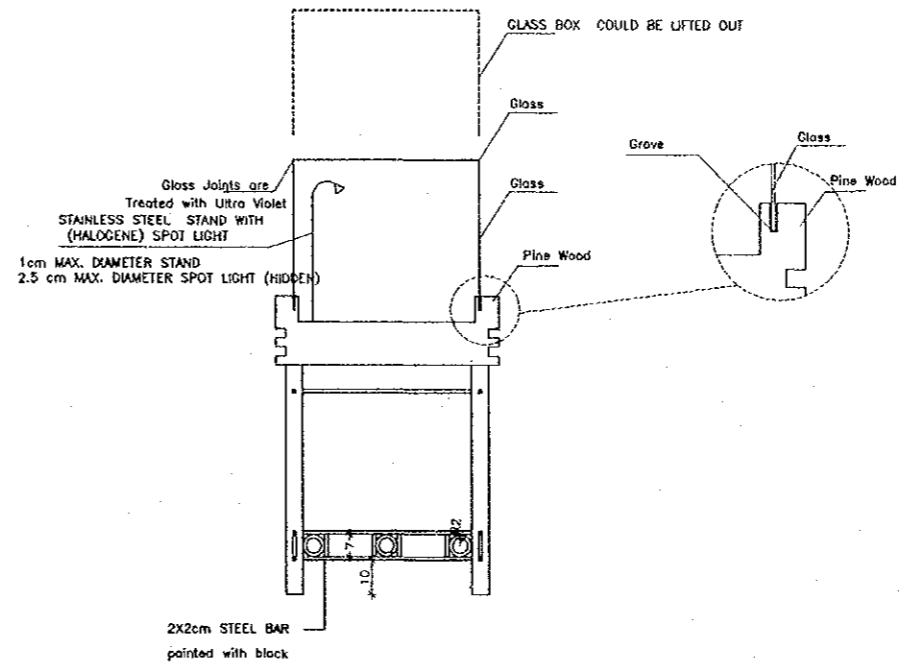

Typical Section in Show Cases
Type1, Type2 & Type3
Glass Box is inserted into Wooden Groove

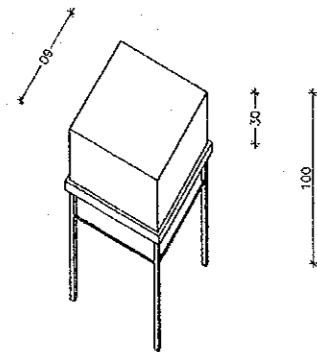

D.EI.1 Show Case Type 1
HHM.A-601 Scale 1/20

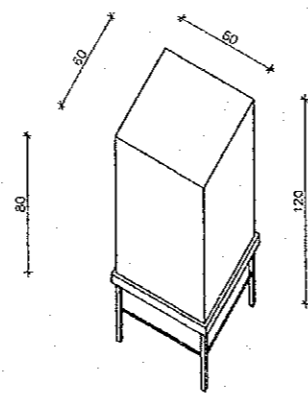

D.EI.3 Show Case Type 3
HHM.A-601 Scale 1/20

Tourism Sector Development Project
in the Hashemite Kingdom of Jordan

The Government of
the Hashemite Kingdom of Jordan
The Ministry of Tourism and Antiquities
The Ministry of Planning


Sub-Project:
Historic Old Salt Development
Historic Old Salt Museum
(Historic House Museum of Abu Jaber)

Note:
This detailed design has been executed by a team
of consultants as shown below in accordance with
the agreement between Japan International
Cooperation Agency (JICA) and JICA Study
Team.
The copyright of this drawing rests with JICA.


Designed by:
Japan International Cooperation
Agency (JICA)
JICA Study Team:
Joint Venture of
Pacific Consultants International and
Yamashita Sekkei Inc.
Subcontracted Local Consultant:
TIBAH Consultants
Architects, Engineers

Historic House Museum Of
Abu Jaber
Drawing Title:
Exhibition Item Details


Scale: 1:20 Drawing No.: HHM.A-601

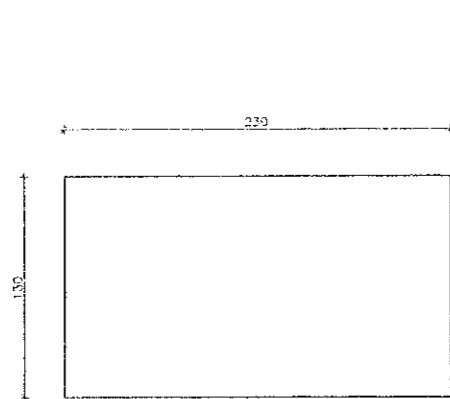


D.EI.5 Table for Model in G19
HHM.A-602 Scale 1/20

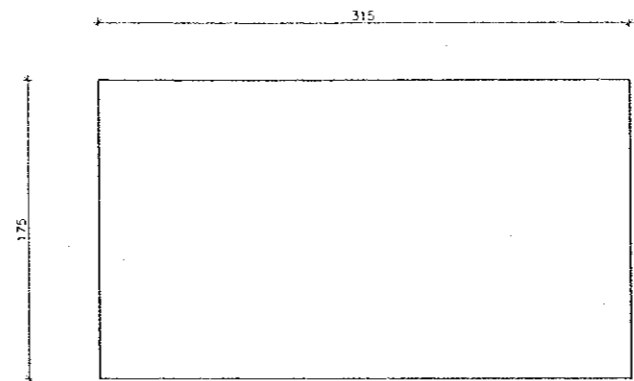

D.EI.6 Table for Model in F1
HHM.A-602 Scale 1/20

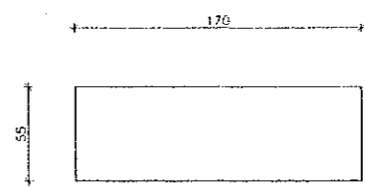

D.EI.7 Table for Model in S22
HHM.A-602 Scale 1/20

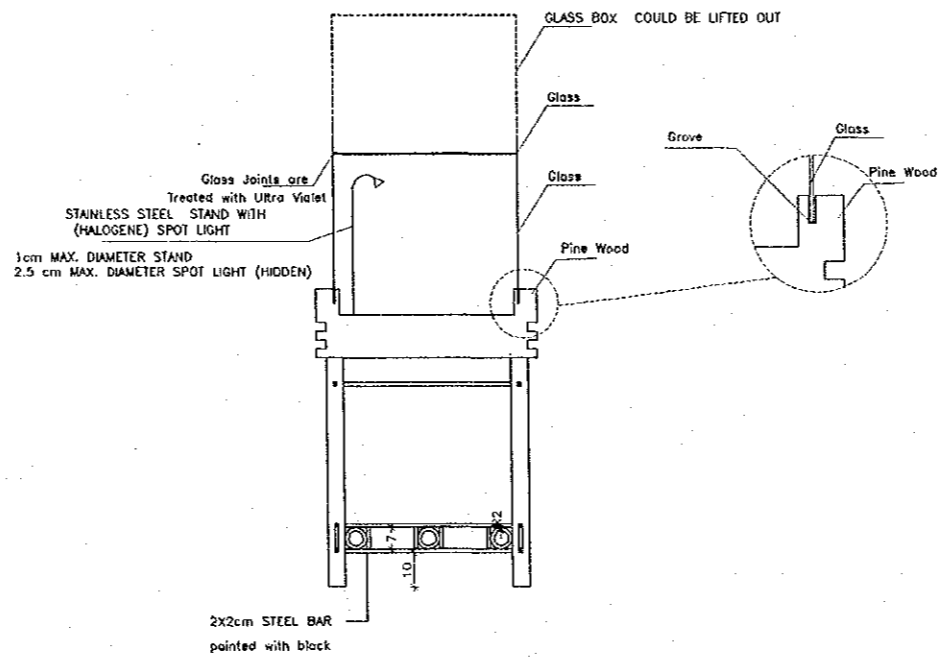

Typical Section in Table for Model at Variable Types as Shown

Tourism Sector Development Project in the Hashemite Kingdom of Jordan

The Government of the Hashemite Kingdom of Jordan
The Ministry of Tourism and Antiquities
The Ministry of Planning


Sub-Project:
Historic Old Salt Development
Historic Old Salt Museum
(Historic House Museum of Abu Jaber)

Note:
This detailed design has been executed by a team of consultants as shown below in accordance with the agreement between Japan International Cooperation Agency (JICA) and JICA Study Team.
The copyright of this drawing rests with JICA.

Designed by:
Japan International Cooperation Agency (JICA)
JICA Study Team:
Joint Venture of Pacific Consultants International and Yomastita Sekkel Inc.
Subcontracted Local Consultant:
TIBAH Consultants Architects, Engineers


Historic House Museum Of Abu Jaber
Drawing Title:
Exhibition Item Details

Scale: 1:20 Drawing No: HHM.A-602

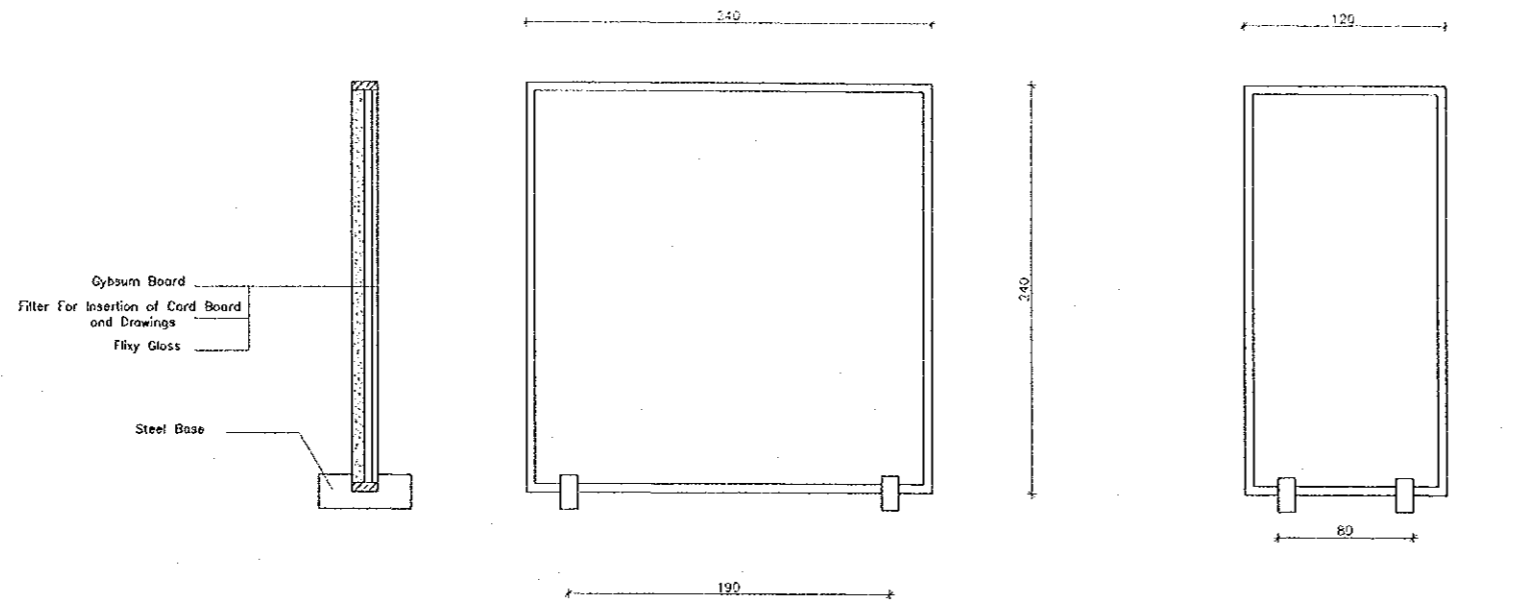

D.EI.2 Illustration Board Type 2
HHM.A-603 Scale 1/20

D.EI.1 Illustration Board Type 1
HHM.A-603 Scale 1/20

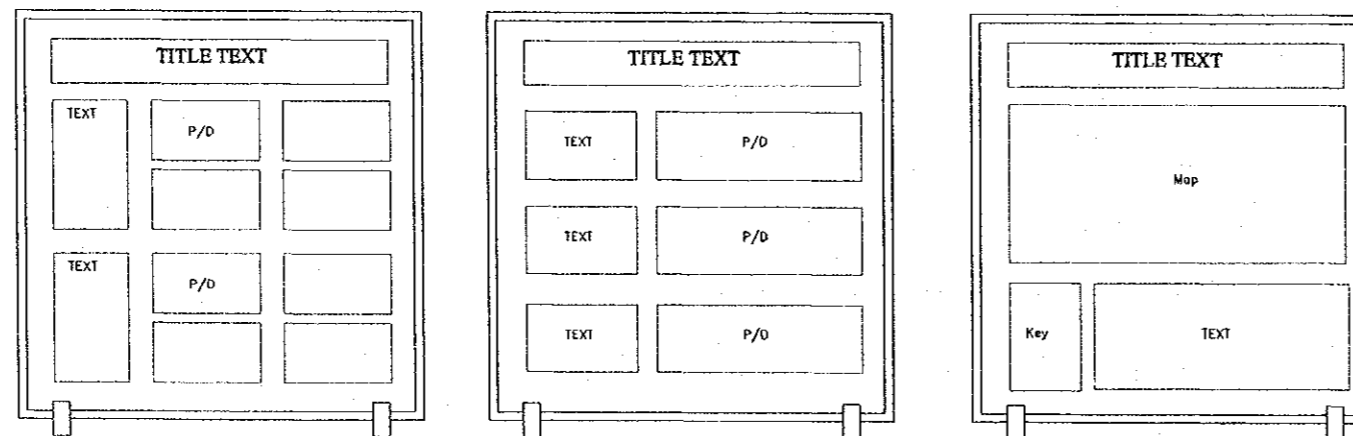

Tourism Sector Development Project
in the Hashemite Kingdom of Jordan

The Government of
the Hashemite Kingdom of Jordan
The Ministry of Tourism and Antiquities
The Ministry of Planning


Sub-Project:
Historic Old Salt Development
Historic Old Salt Museum
(Historic House Museum of Abu Jaber)

Note:
This detailed design has been executed by a team
of consultants as shown below in accordance with
the agreement between Japan International
Cooperation Agency (JICA) and JICA Study
Team.
The copyright of this drawing rests with JICA.


Designed by:
Japan International Cooperation
Agency (JICA)
JICA Study Team:
Joint Venture of
Pacific Consultants International and
Yamashita Sekkel Inc.
Subcontracted Local Consultant:
TIBAH Consultants
Architects, Engineers

Historic House Museum Of
Abu Jaber
Drawing Title:
Exhibition Item Details


Scale:
1:20
Drawing No.:
HHM.A-603

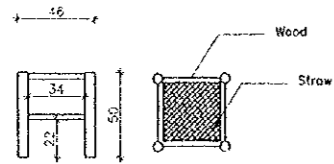


D.EI.12 Small Straw Chair in S12&S13(Children's Room) and S19 (Madafa Room)
HHM.A-604 Scale 1/20

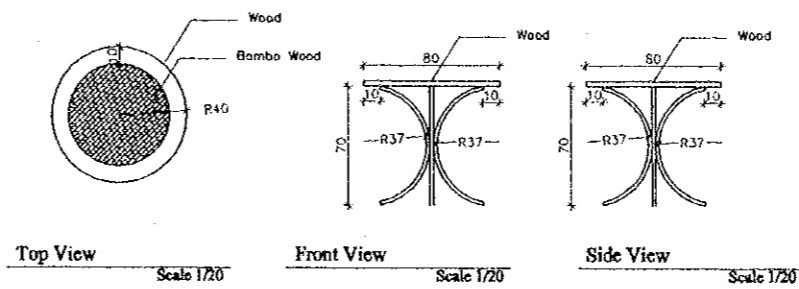

D.EI.11 Table in S7
HHM.A-604 Scale 1/20

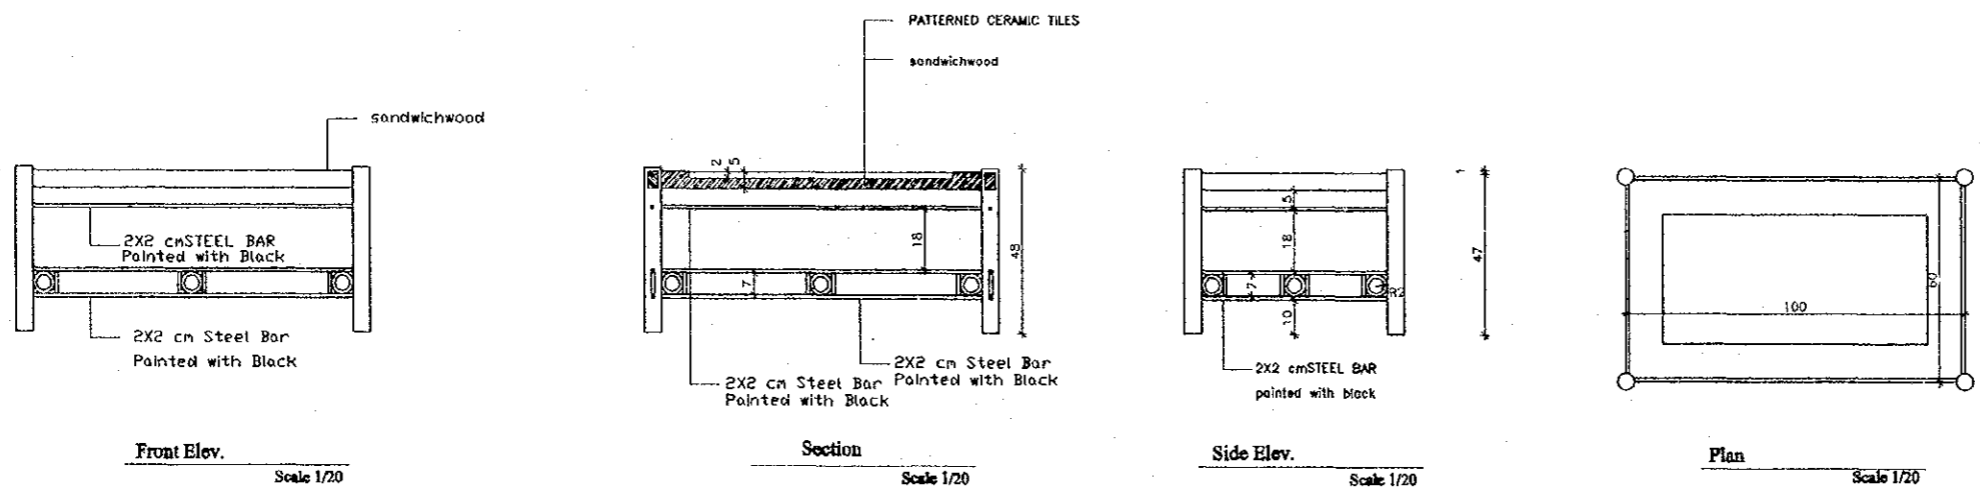

D.EI.10 Table in Room S11
HHM.A-604 Scale 1/20

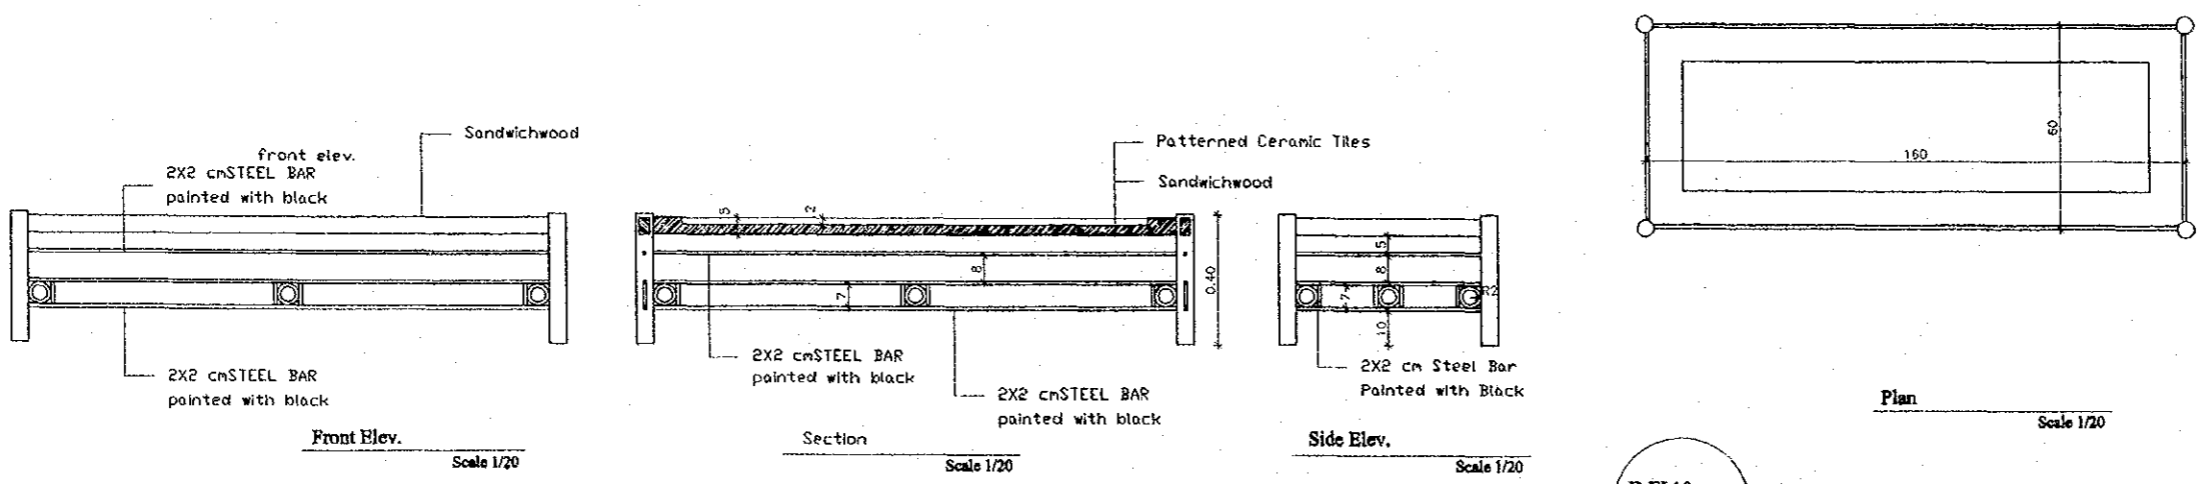

D.EI.10 Table in Room S19 (Madafa Room)
HHM.A-604 Scale 1/20

Tourism Sector Development Project in the Hashemite Kingdom of Jordan

The Government of the Hashemite Kingdom of Jordan
The Ministry of Tourism and Antiquities
The Ministry of Planning


Sub-Project:
Historic Old Salt Development
Historic Old Salt Museum
(Historic House Museum of Abu Jaber)

Note:
This detailed design has been executed by a team of consultants as shown below in accordance with the agreement between Japan International Cooperation Agency (JICA) and JICA Study Team.
The copyright of this drawing rests with JICA.


Designed by:
Japan International Cooperation Agency (JICA)
JICA Study Team:
Joint Venture of Pacific Consultants International and Yamashita Sekkei Inc.
Subcontracted Local Consultant:
TIBAH Consultants Architects, Engineers
مهندسين معماريين ومهندسين ميكانيكيين

Historic House Museum Of Abu Jaber
Drawing Title:
Exhibition Item Details


Scale: 1:20
Drawing No.: HHM.A-604

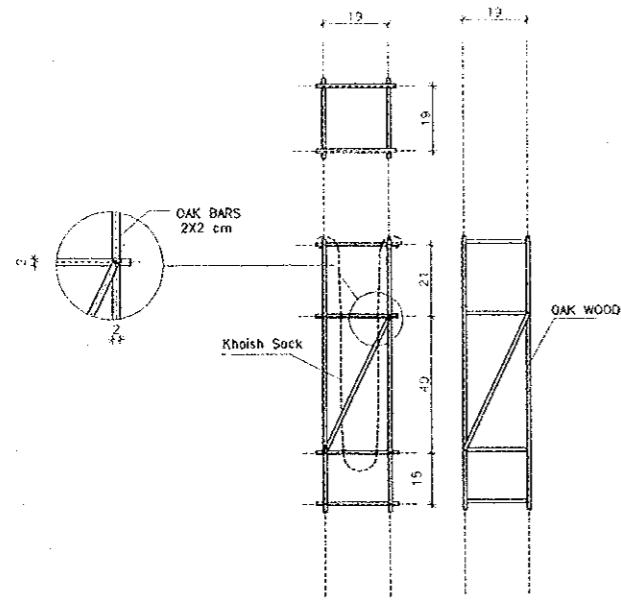

D.El.15 Wooden Frames with "Khaish" Sacks in F20 & S2
HHM.A-605 Scale 1/20

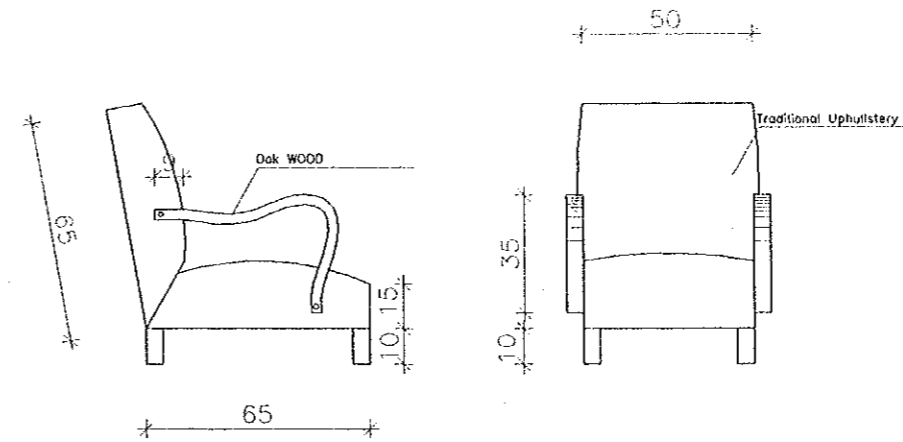

D.El.13 Arm Chair in S7
HHM.A-605 Scale 1/10

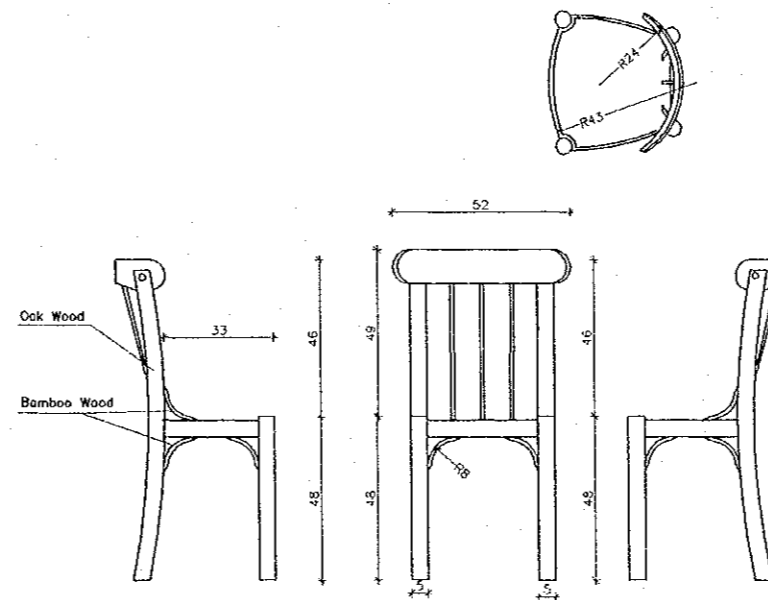

D.El.14 Chair in S7
HHM.A-605 Scale 1/10

Tourism Sector Development Project
in the Hashemite Kingdom of Jordan

The Government of
the Hashemite Kingdom of Jordan
The Ministry of Tourism and Antiquities
The Ministry of Planning

Sub-Project:
Historic Old Salt Development
Historic Old Salt Museum
(Historic House Museum of Abu Jaber)

Note:
This detailed design has been executed by a team
of consultants as shown below in accordance with
the agreement between Japan International
Cooperation Agency (JICA) and JICA Study
Team.
The copyright of this drawing rests with JICA.

Designed by:
Japan International Cooperation
Agency (JICA)

JICA Study Team:
Joint Venture of
Pacific Consultants International and
Yamasita Sekkei Inc.

Subcontracted Local Consultant:
TIBAH Consultants
Architects, Engineers

Historic House Museum Of
Abu Jaber

Drawing Title:
Exhibition Item Details


Scale: VAR. Drawing No.: HHM.A-605

Tourism Sector Development Project
in the Hashemite Kingdom of Jordan


The Government of
the Hashemite Kingdom of Jordan
The Ministry of Tourism and Antiquities
The Ministry of Planning

Sub-Project:
Historic Old Salt Development
Historic Old Salt Museum
(Historic House Museum of Abu Jaber)

Note:
This detailed design has been executed by a team
of consultants as shown below in accordance with
the agreement between Japan International
Cooperation Agency (JICA) and JICA Study
Team.
The copyright of this drawing rests with JICA.

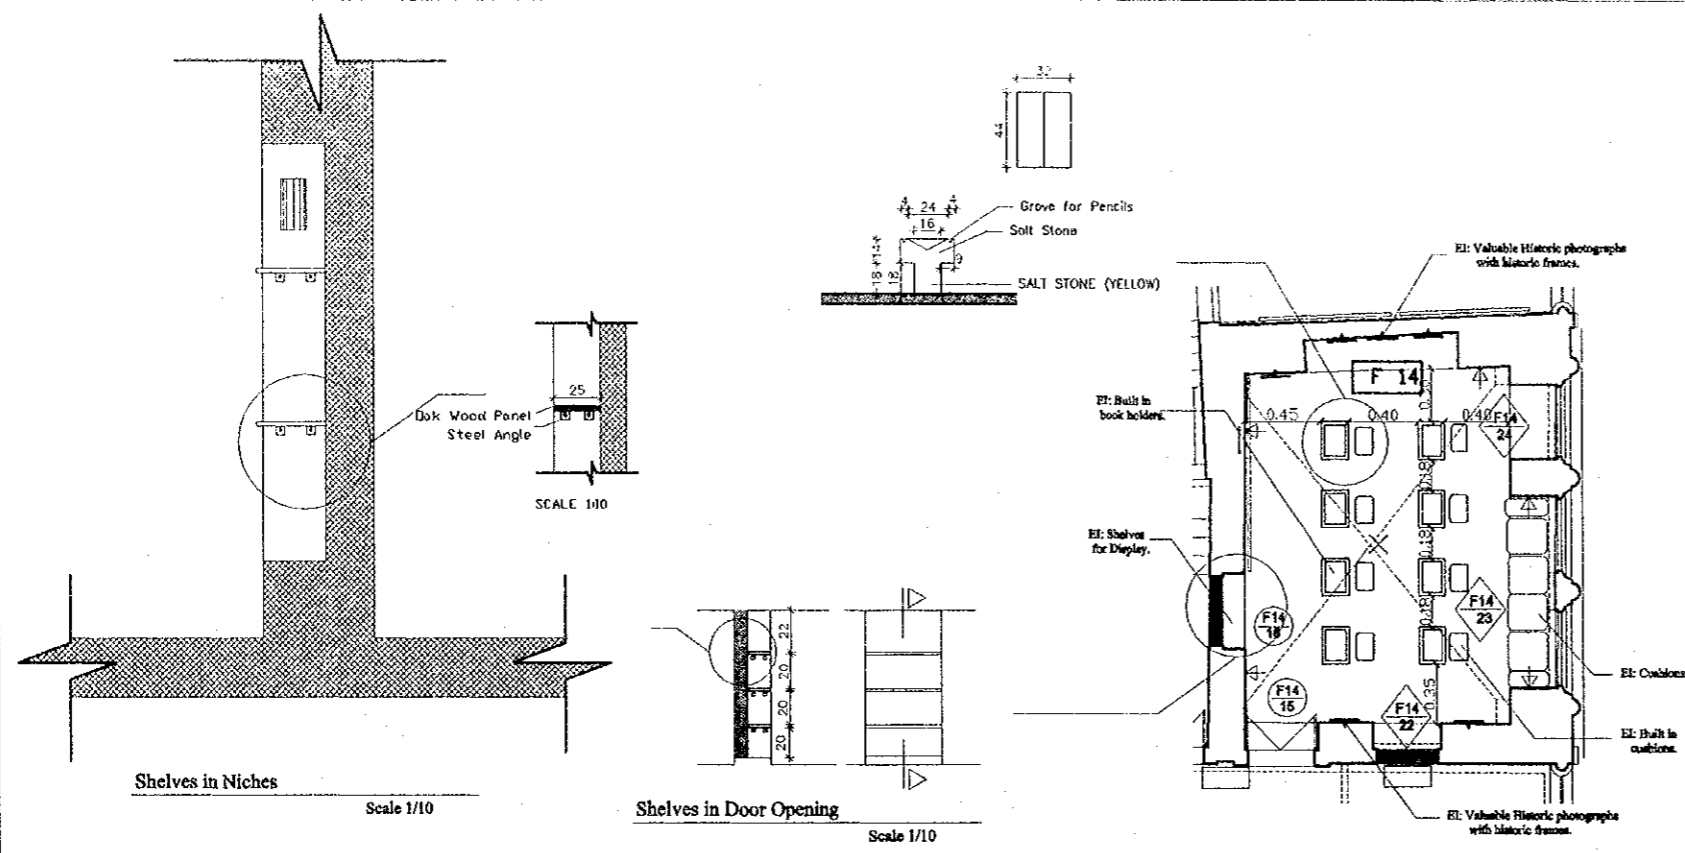

D.EI.18 Ground Stone Fixtures (Documents Holders) in F14
HHM.A-606 Scale 1/20

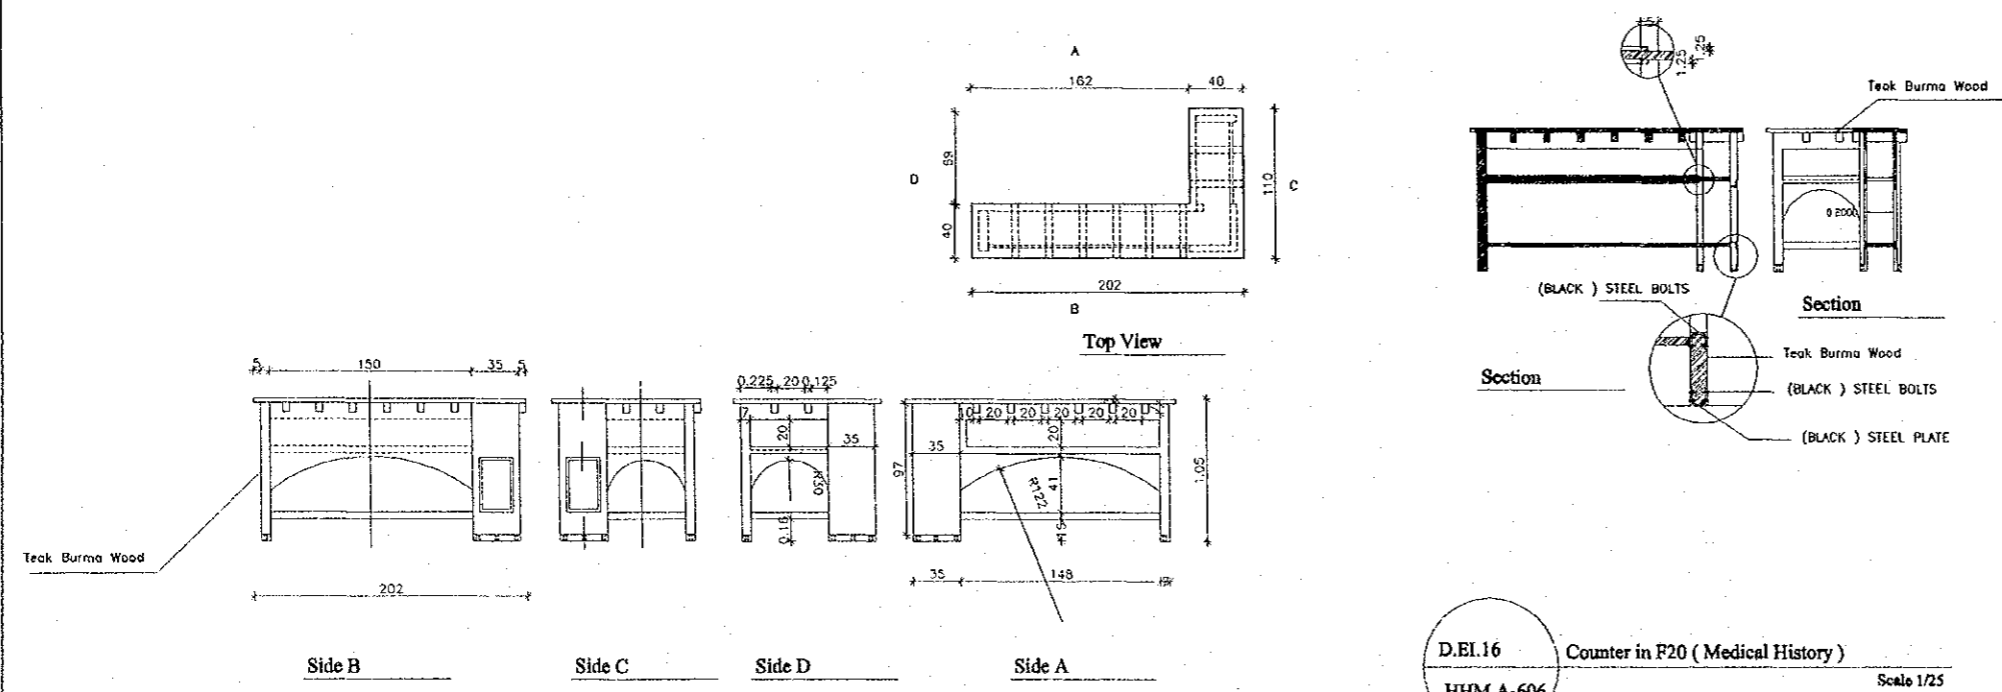

D.EI.16 Counter in F20 (Medical History)
HHM.A-606 Scale 1/25

Designed by:
Japan International Cooperation
Agency (JICA)
JICA Study Team:
Joint Venture of
Pacific Consultants International and
Yamasita Sekkel Inc.
Subcontracted Local Consultant:
TIBAH Consultants
Architects, Engineers

Historic House Museum Of
Abu Jaber
Drawing Title:
Exhibition Item Details



Scale: VAR. Drawing No.: HHM.A-606

Tourism Sector Development Project
in the Hashemite Kingdom of Jordan


The Government of
the Hashemite Kingdom of Jordan
The Ministry of Tourism and Antiquities
The Ministry of Planning

Sub-Project:
Historic Old Salt Development
Historic Old Salt Museum
(Historic House Museum of Abu Jaber)


Note:
This detailed design has been executed by a team
of consultants as shown below in accordance with
the agreement between Japan International
Cooperation Agency (JICA) and JICA Study
Team.
The copyright of this drawing rests with JICA.

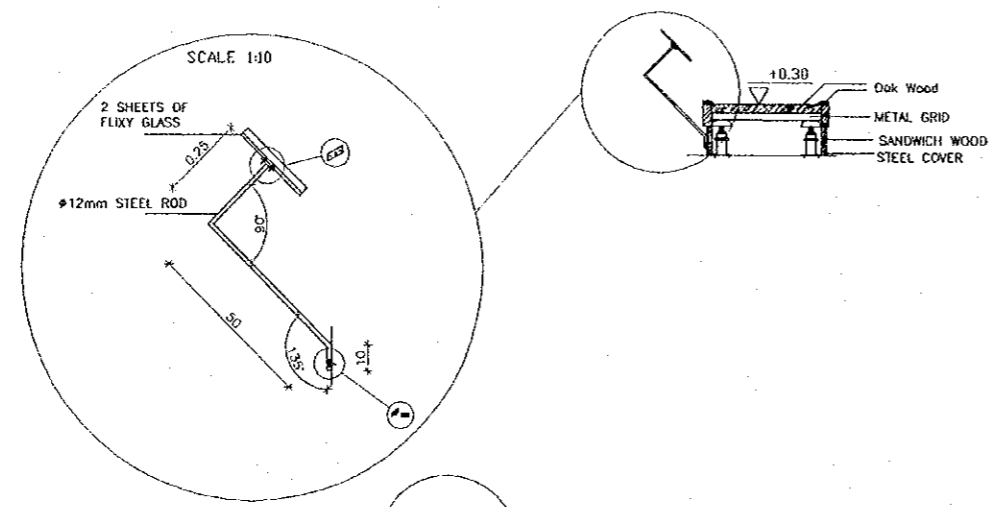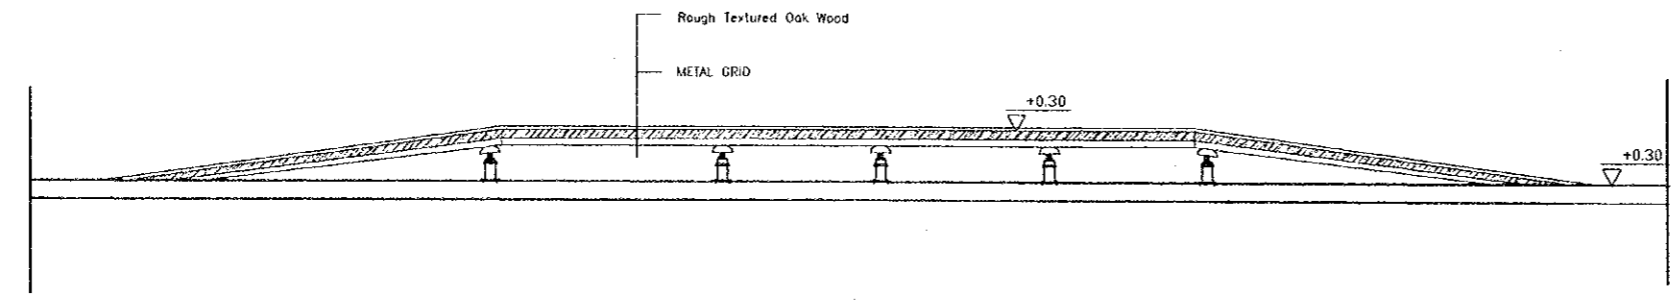

D.El.20 Raised Floor Detail & Signage in F13 Archaeology Room)
HHM.A-607

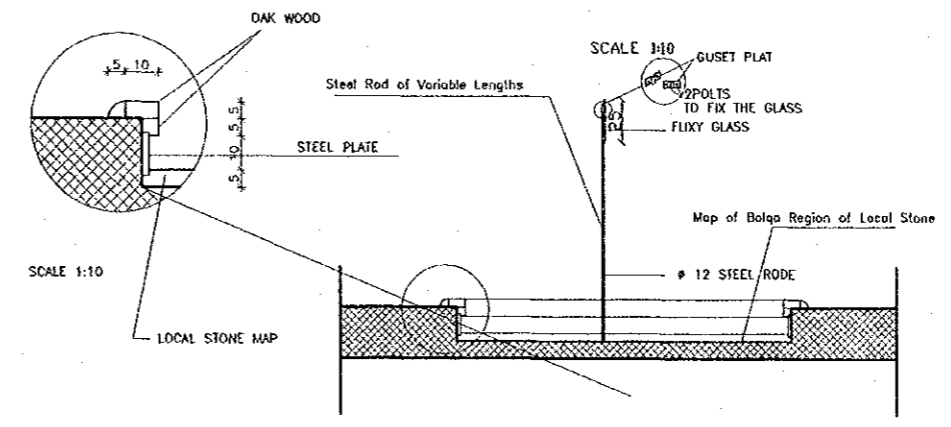

D.El.19 Recessed Floor Detail and Plackets in F19
HHM.A-607

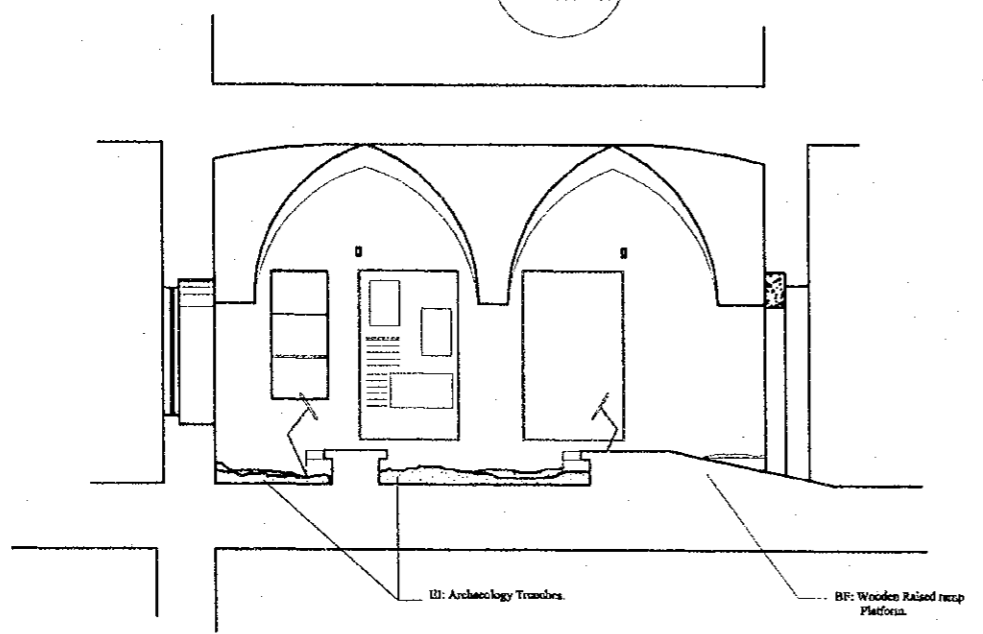

Designed by:
Japan International Cooperation
Agency (JICA)
JICA Study Team:
Joint Venture of
Pacific Consultants International and
Yamasita Sekkel Inc.
Subcontracted Local Consultant:
TIBAH Consultants
Architects, Engineers
مهندسين معماريين ومهندسين

Historic House Musuem Of
Abu Jaber
Drawing Title:
Exhibition Item Details


Scale:
VAR.
Drawing No.:
HHM.A-607

Tourism Sector Development Project
in the Hashemite Kingdom of Jordan


The Government of
the Hashemite Kingdom of Jordan
The Ministry of Tourism and Antiquities
The Ministry of Planning

Sub-Project:
Historic Old Salt Development
Historic Old Salt Museum
(Historic House Museum of Abu Jaber)


Note:
This detailed design has been executed by a team
of consultants as shown below in accordance with
the agreement between Japan International
Cooperation Agency (JICA) and JICA Study
Team.
The copyright of this drawing rests with JICA.

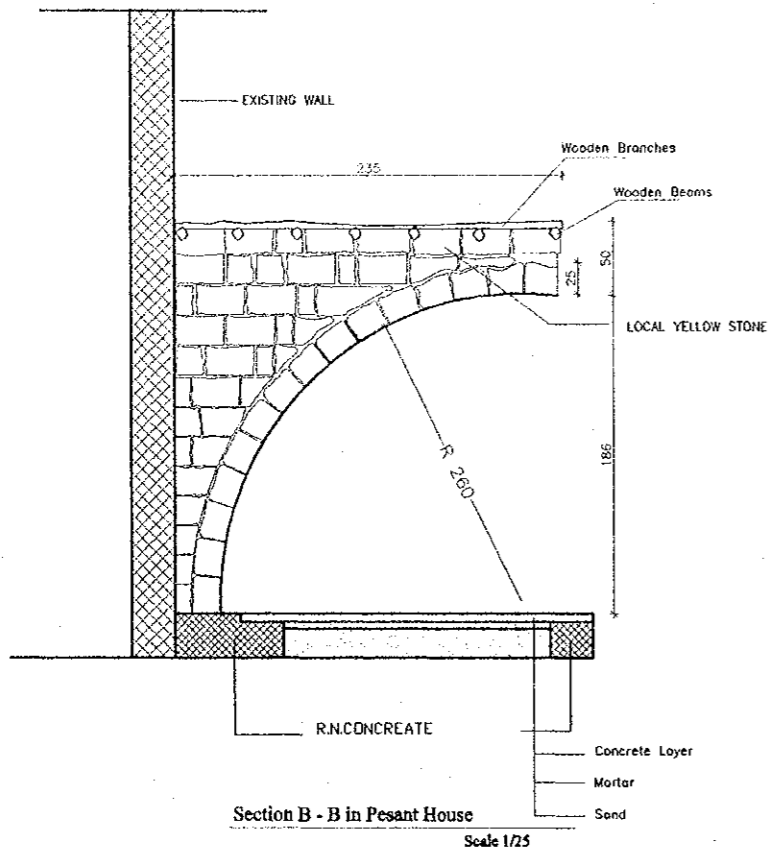


Section B - B in Pesant House
Scale 1/25

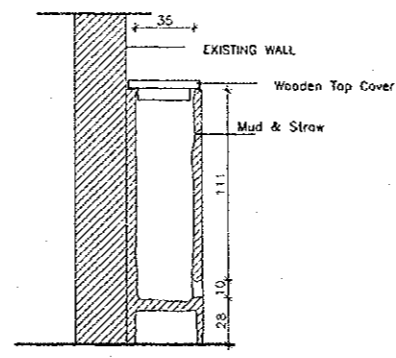


Section 1-1 in Kawayer
Scale 1/25

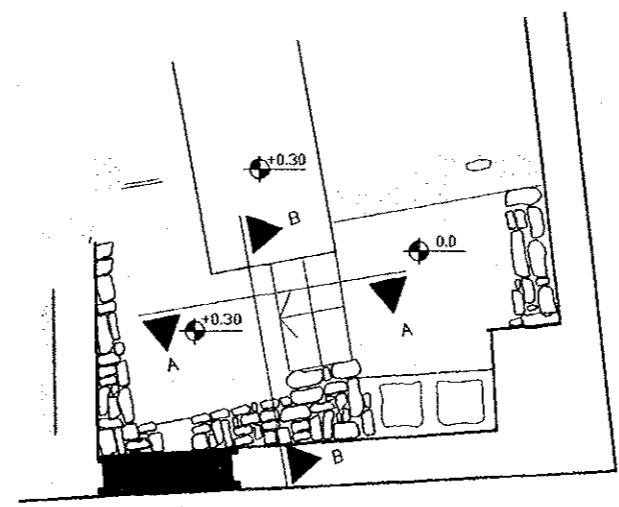

Plan
Scale 1/25

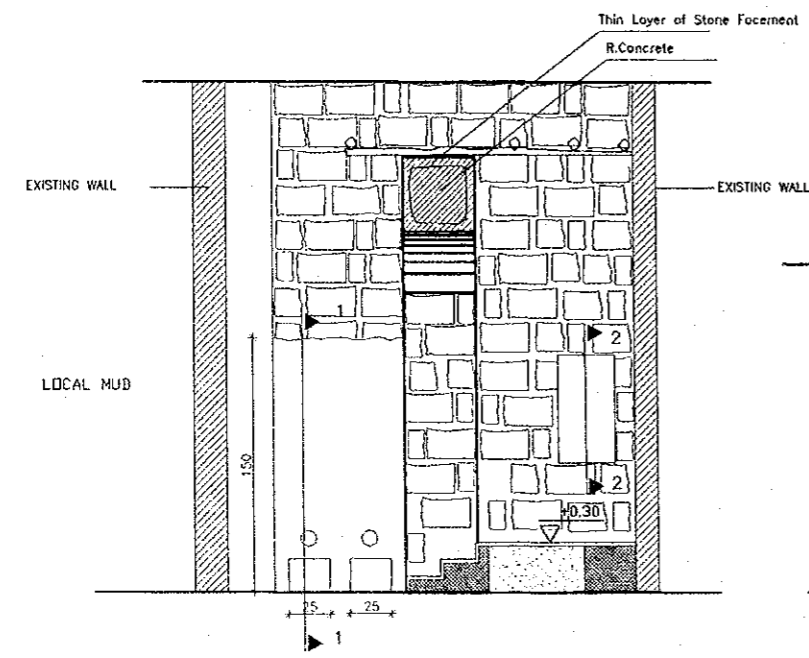

Section A - A
Scale 1/25

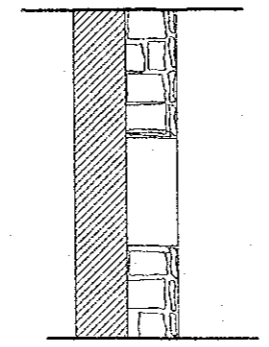

Section 2 - 2 in Niche
Scale 1/25



D.El.21 Pesant House with "Kawayer" Detail
HHM.A-608 in Archaeology Room
Scale 1/25

Designed by:
Japan International Cooperation
Agency (JICA)
JICA Study Team:
Joint Venture of
Pacific Consultants International and
Yamato Sekkel Inc.
Subcontracted Local Consultant:
TIBAH Consultants
Architects, Engineers


Historic House Museum Of
Abu Jaber
Drawing Title:
Exhibition Item Details

Scale: 1:25
Drawing No.: HHM.A-608


Note:
This detailed design has been executed by a team
of consultants as shown below in accordance with
the agreement between Japan International
Cooperation Agency (JICA) and JICA Study
Team.
The copyright of this drawing rests with JICA.

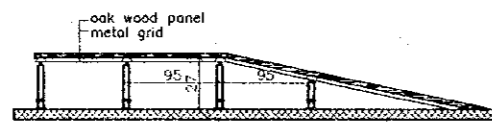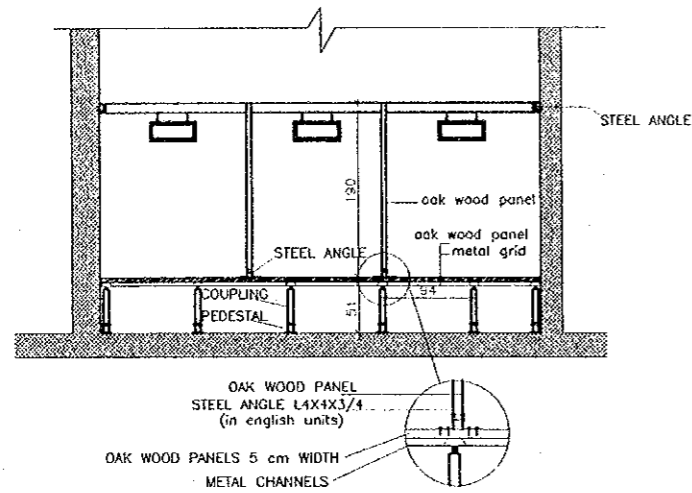

SECTION 1-1
Scale 1/20

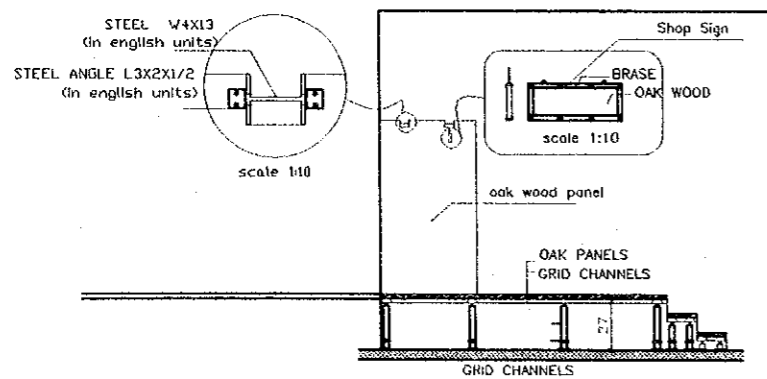

SECTION 2-2
Scale 1/20

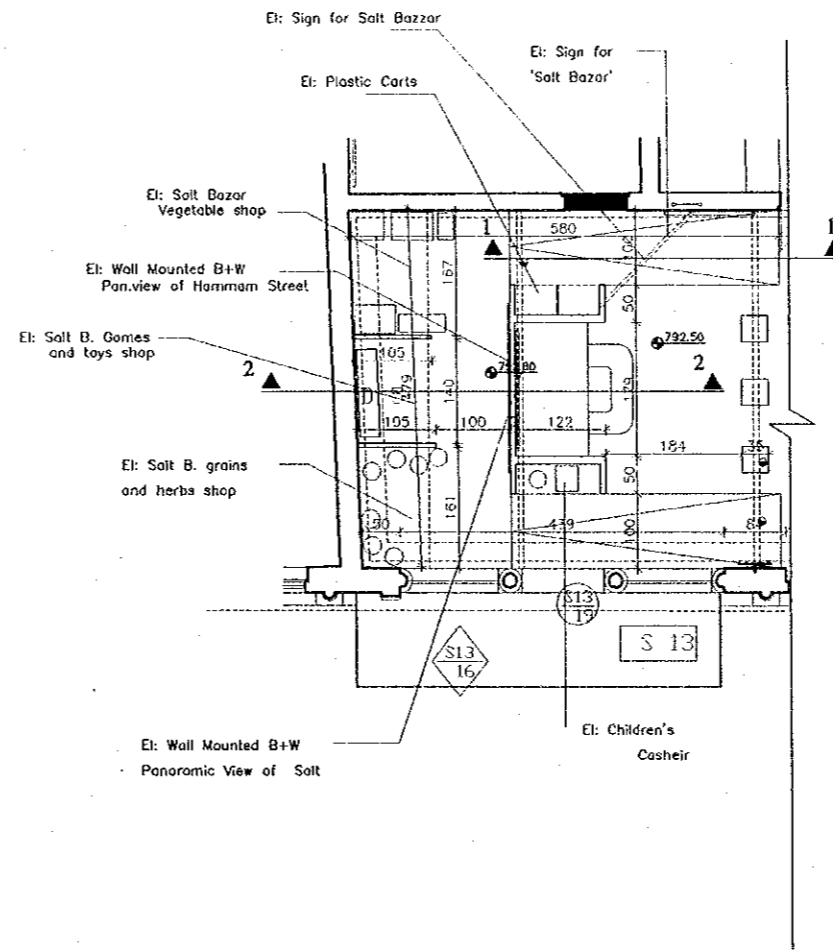

D.A.R.22 Salt Bazar Detail in S12 & S13 (Children's Room)
HHM.A-609 Scale 1/50

Designed by:
Japan International Cooperation
Agency (JICA)
JICA Study Team:
Joint Venture of
Pacific Consultants International and
Yamasita Sekkei Inc.
Subcontracted Local Consultant:
TIBAH Consultants
Architects, Engineers

Historic House Musuem Of
Abu Jaber
Drawing Title:
Exhibition Item Details







Scale:
Var.
Drawing No.:
HHM.A-609

Tourism Sector Development Project
in the Hashemite Kingdom of Jordan

The Government of
the Hashemite Kingdom of Jordan
The Ministry of Tourism and Antiquities
The Ministry of Planning

Sub-Project:
Historic Old Salt Development
Historic Old Salt Museum
(Historic House Museum of Abu Jaber)

Note:
This detailed design has been executed by a team
of consultants as shown below in accordance with
the agreement between Japan International
Cooperation Agency (JICA) and JICA Study
Team.
The copyright of this drawing rests with JICA.

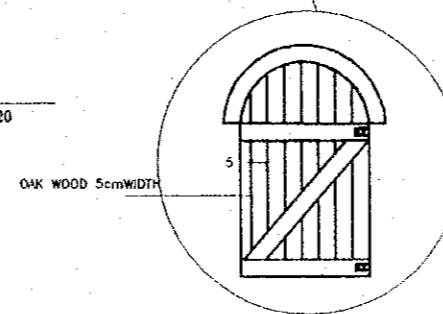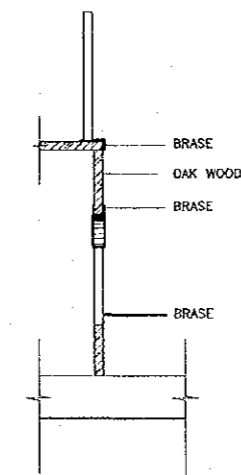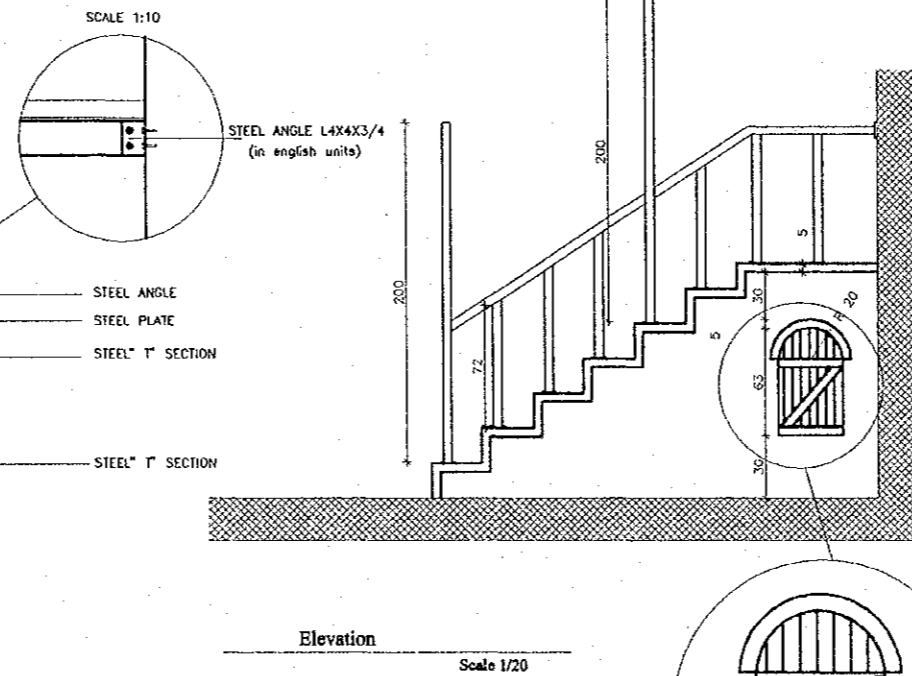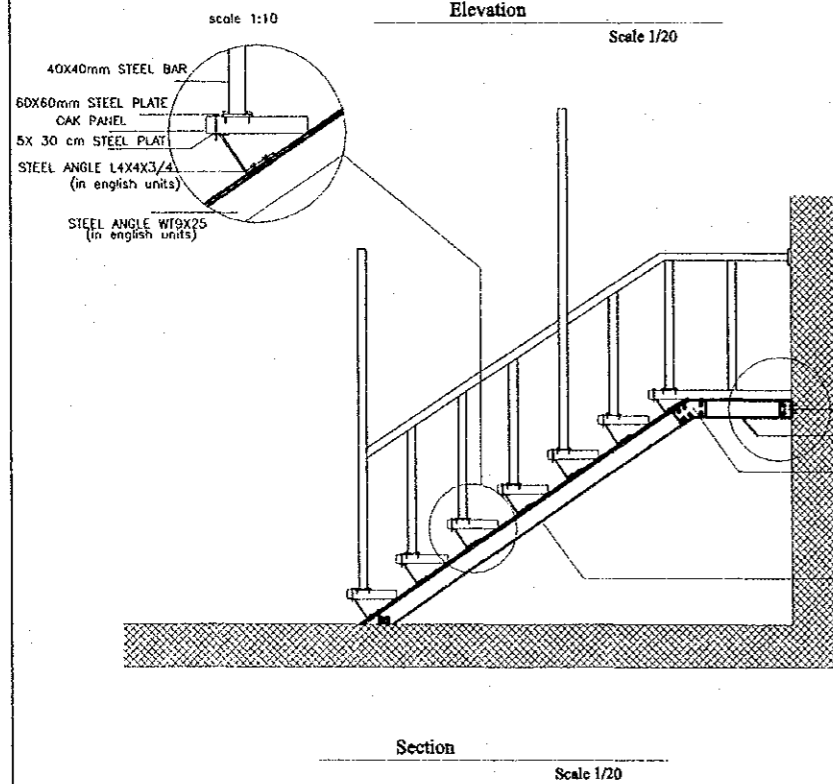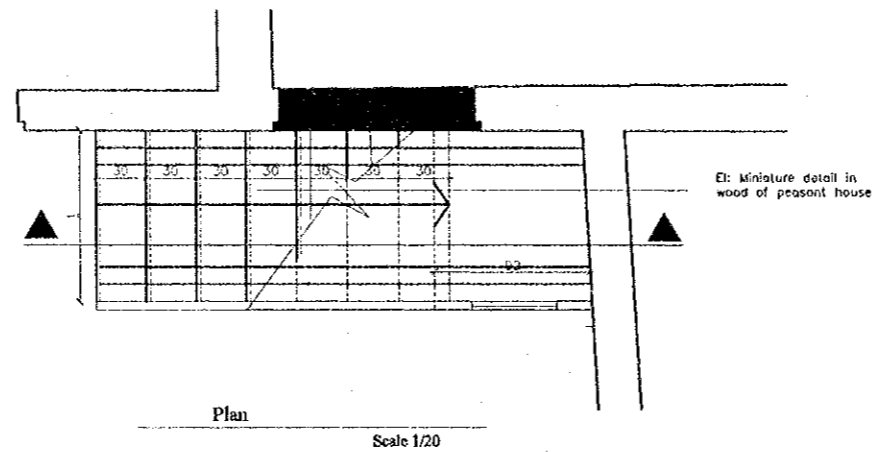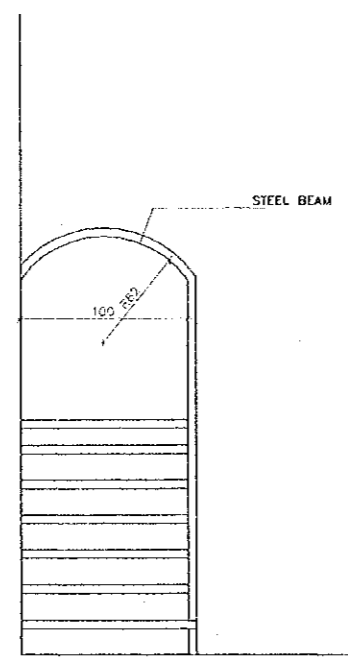

D.EI.23 Pesant House Detail in S12 & S13 (Children's Room)
HHM.A-610 Scale 1/20

Designed by:
Japan International Cooperation
Agency (JICA)
JICA Study Team:
Joint Venture of
Pacific Consultants International and
Yamashita Sekkel Inc.
Subcontracted Local Consultant:
TIBAH Consultants
Architects, Engineers

Historic House Museum Of
Abu Jaber
Drawing Title:
Exhibition Item Details

Scale: 1:20 Drawing No: HHM.A-610





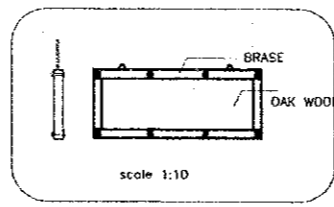


PLATE SHOWING DETAILS
AND INFORMATION ON
TRADITIONAL RUG OR CARPET

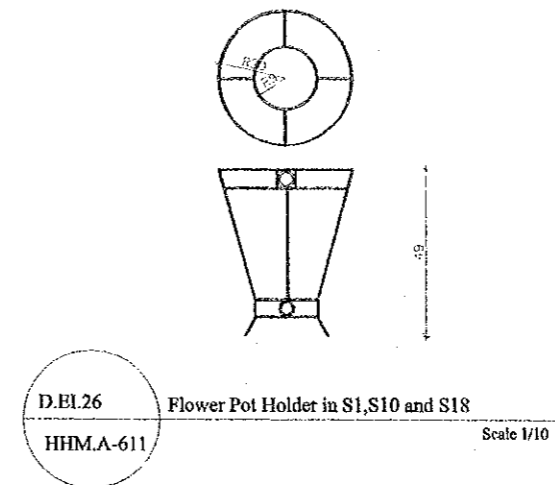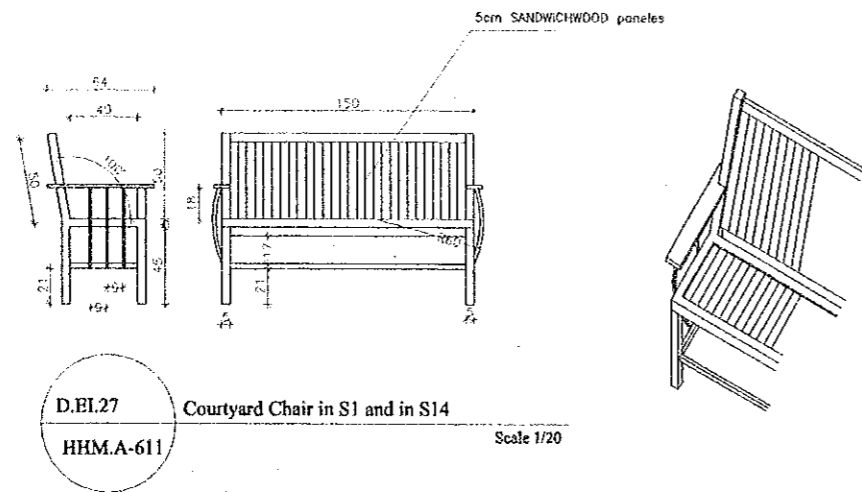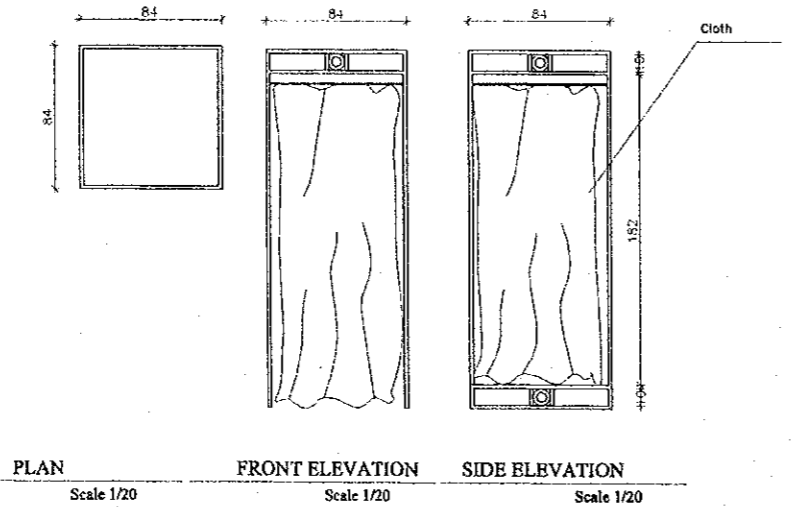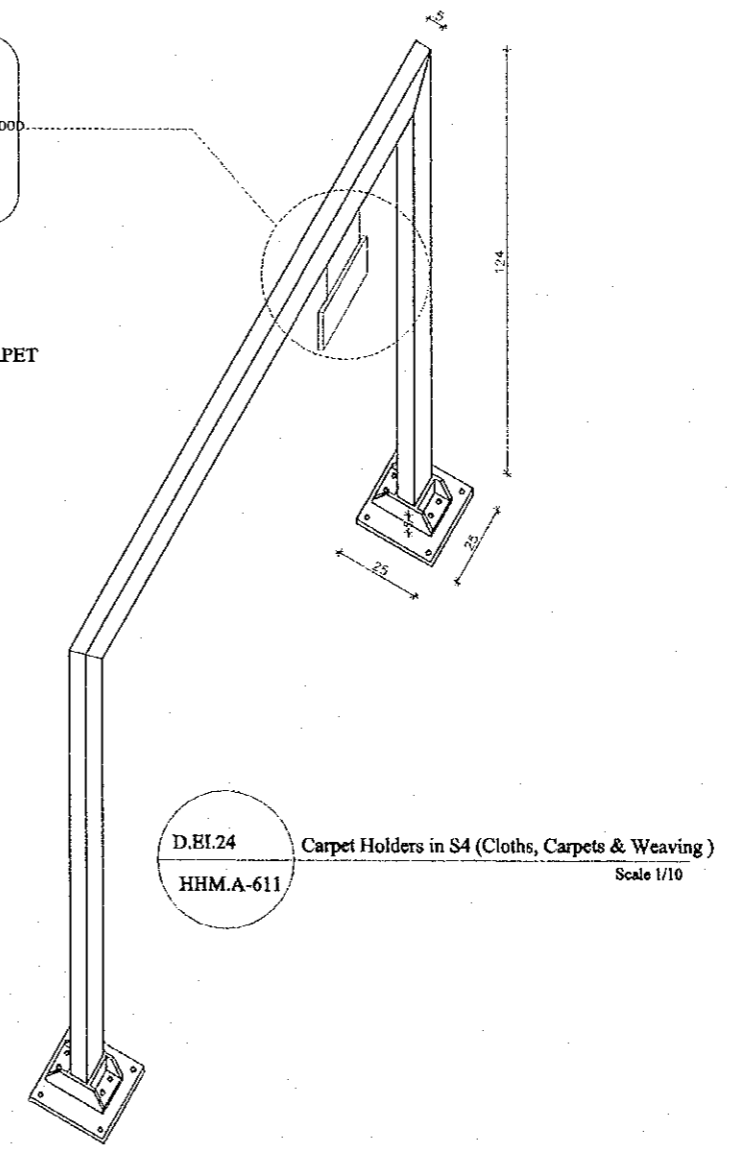

Tourism Sector Development Project
in the Hashemite Kingdom of Jordan

The Government of
the Hashemite Kingdom of Jordan
The Ministry of Tourism and Antiquities
The Ministry of Planning

Sub-Project:
Historic Old Salt Development
Historic Old Salt Museum
(Historic House Museum of Abu Jaber)




Note:
This detailed design has been executed by a team
of consultants as shown below in accordance with
the agreement between Japan International
Cooperation Agency (JICA) and JICA Study
Team.
The copyright of this drawing rests with JICA.

Designed by:
Japan International Cooperation
Agency (JICA)
JICA Study Team:
Joint Venture of
Pacific Consultants International and
Yamasa Sekkei Inc.


Subcontracted Local Consultant:
TIBAH Consultants
Architects, Engineers


Historic House Museum Of
Abu Jaber
Drawing Title:
Exhibition Item Details

Scale: VAR. Drawing No.: HHMA-611

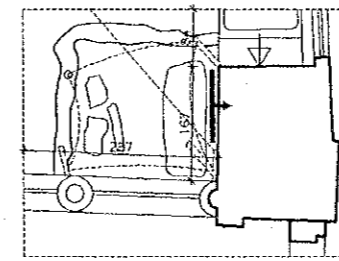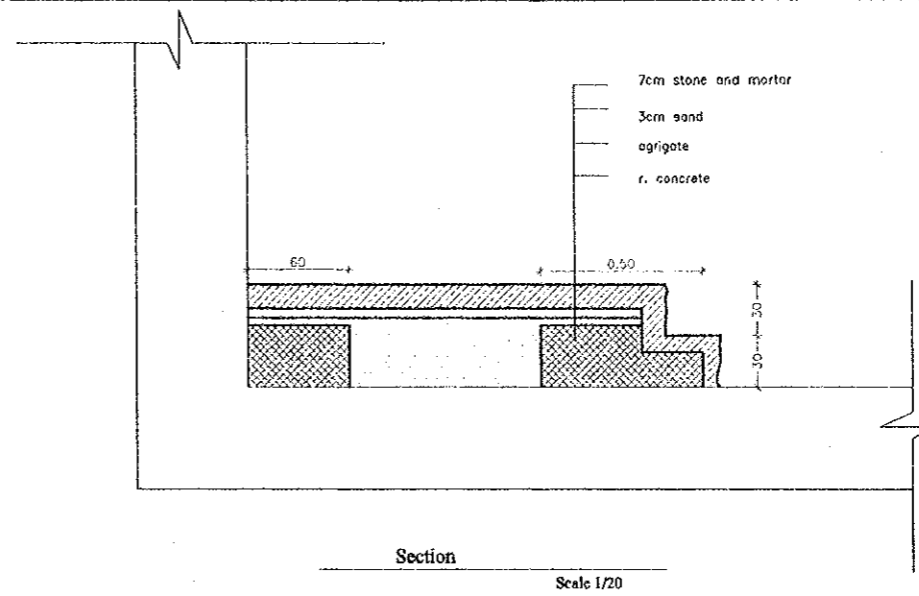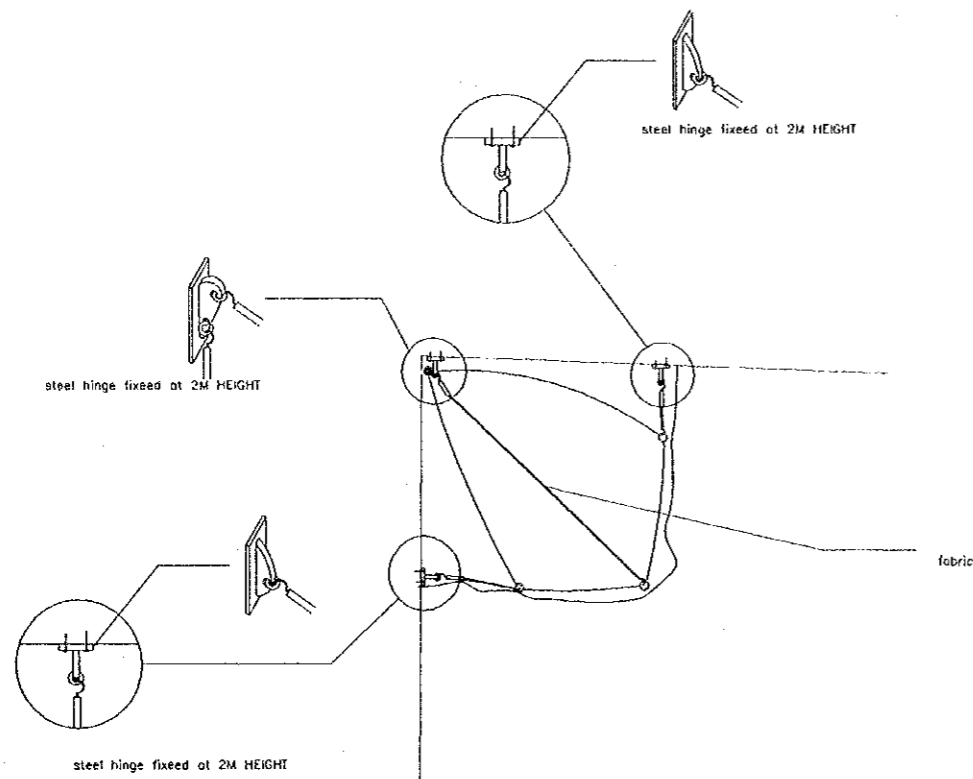

D.AR.29 Built in Stone Deck Attribute to Master Builder
 HHM.A-612 Abd Al Rahman Al Akrouq and Cloth Tensile Cover
 in F4 (Architecture and Master Builders)

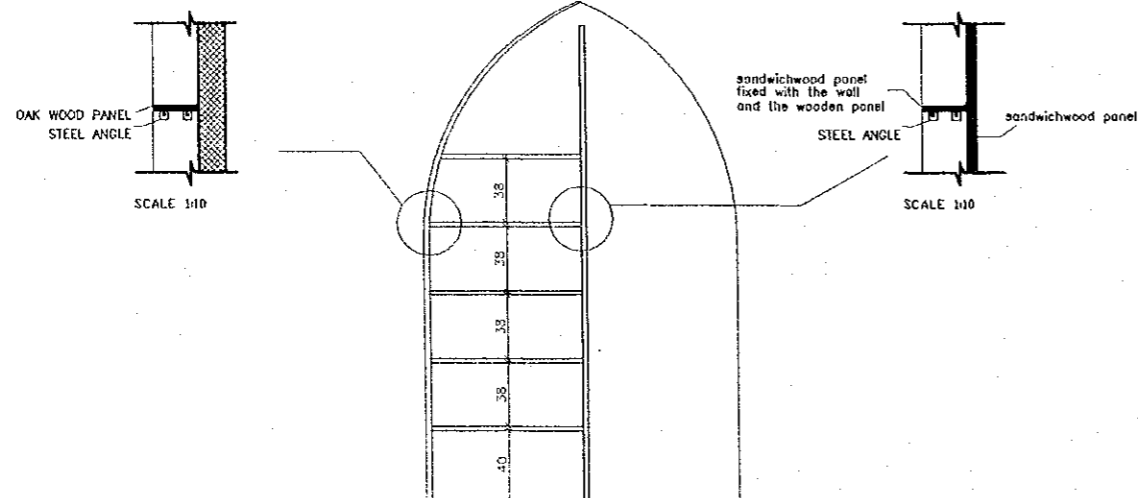

D.EI.28 Niche Detail in S7 (Musical Instrument & Games)
 HHM.A-612 Scale 1/20

Tourism Sector Development Project
 in the Hashemite Kingdom of Jordan

The Government of
 the Hashemite Kingdom of Jordan
 The Ministry of Tourism and Antiquities
 The Ministry of Planning


Sub-Project:
 Historic Old Salt Development
 Historic Old Salt Museum
 (Historic House Museum of Abu Jaber)

Note:
 This detailed design has been executed by a team
 of consultants as shown below in accordance with
 the agreement between Japan International
 Cooperation Agency (JICA) and JICA Study
 Team.
 The copyright of this drawing rests with JICA.

Designed by:
 Japan International Cooperation
 Agency (JICA)

JICA Study Team:
 Joint Venture of
 Pacific Consultants International and
 Yamashita Sekkel Inc.

Subcontracted Local Consultant:
 TIBAN Consultants
 Architects, Engineers


 


Historic House Museum Of
 Abu Jaber

Drawing Title:
 Exhibition Item Details


Scale: 1:20 Drawing No.: HHM.A-612

Note:
This detailed design has been executed by a team
of consultants as shown below in accordance with
the agreement between Japan International
Cooperation Agency (JICA) and JICA Study
Team.
The copyright of this drawing rests with JICA.

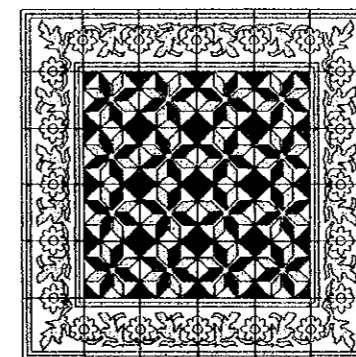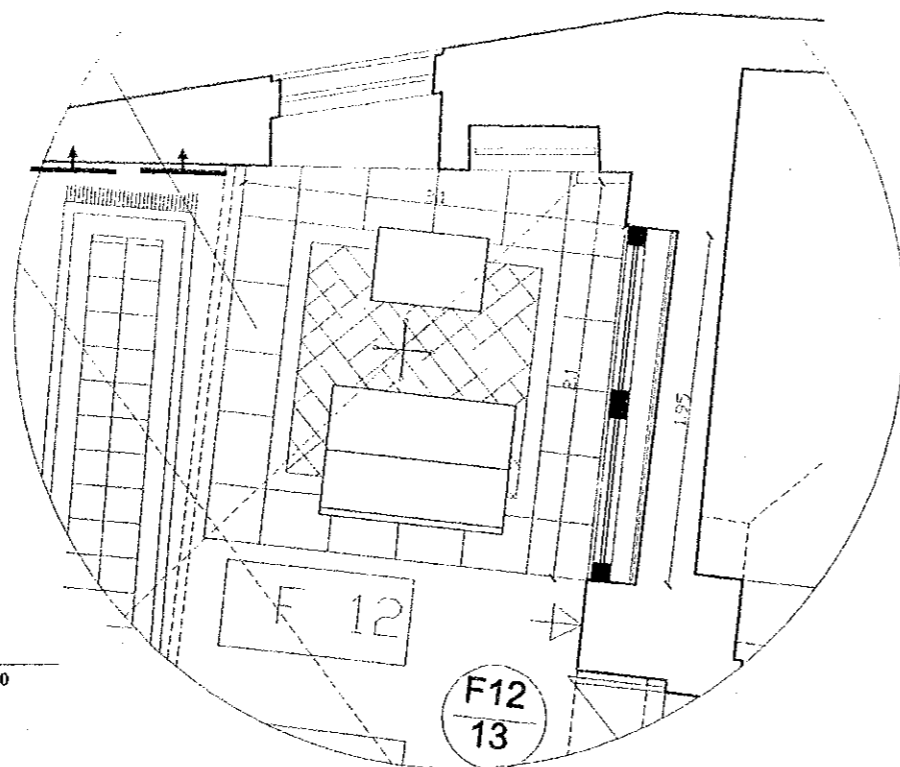

Plan
Scale 1/20

D.EI.30 Raised Floor in the Salt High -School Simulation
Environment and Tiling Pattern in S12
HHM.A-613 Educational History

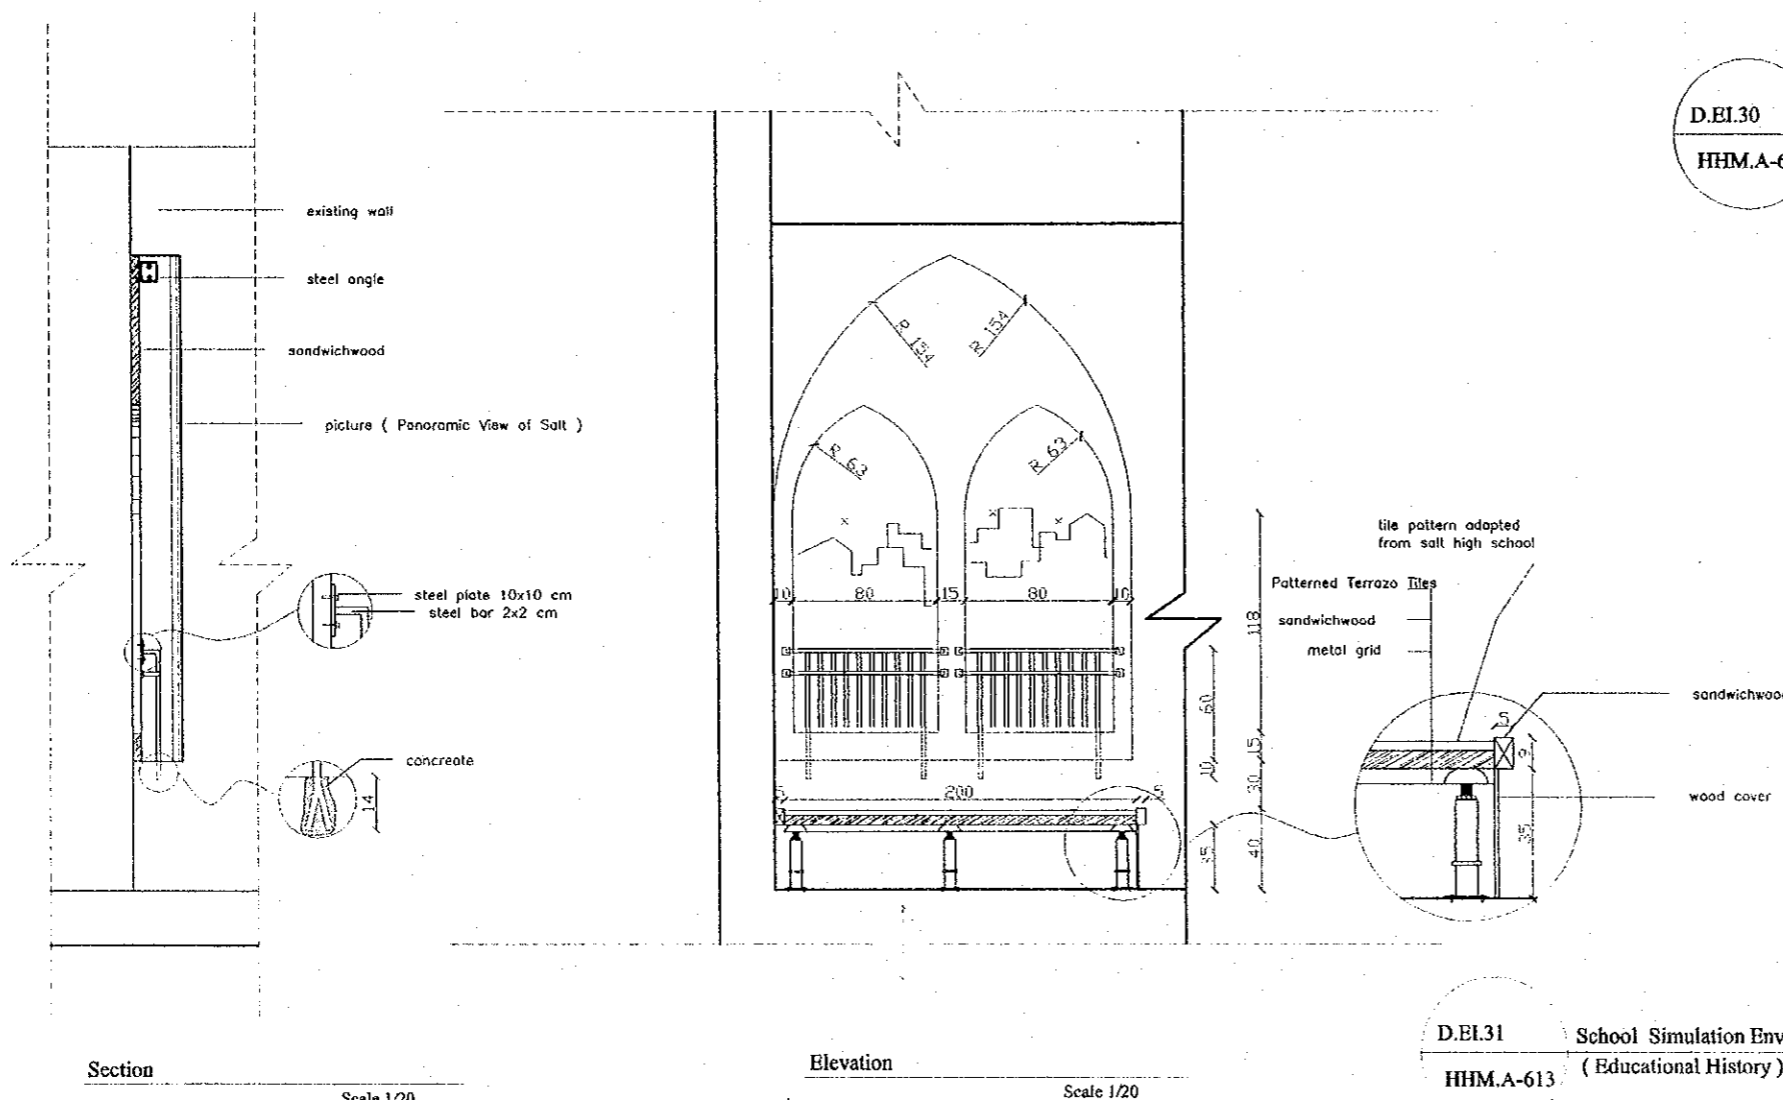

Section
Scale 1/20

Elevation
Scale 1/20

D.EI.31 School Simulation Environment in S12
HHM.A-613 (Educational History) Scale 1/20

Designed by:
Japan International Cooperation
Agency (JICA)
JICA Study Team:
Joint Venture of
Pacific Consultants International and
Yamashita Sekkei Inc.
Subcontracted Local Consultant:
TIBAH Consultants
Architects, Engineers

Historic House Museum Of
Abu Jaber

Drawing Title:
Exhibition Item Details

Scale:
1:20


Drawing No.:
HHM.A-613

Tourism Sector Development Project
in the Hashemite Kingdom of Jordan


The Government of
the Hashemite Kingdom of Jordan
The Ministry of Tourism and Antiquities
The Ministry of Planning

Sub-Project:
Historic Old Salt Development
Historic Old Salt Museum
(Historic House Museum of Abu Jaber)


Note:
This detailed design has been executed by a team
of consultants as shown below in accordance with
the agreement between Japan International
Cooperation Agency (JICA) and JICA Study
Team.
The copyright of this drawing rests with JICA.

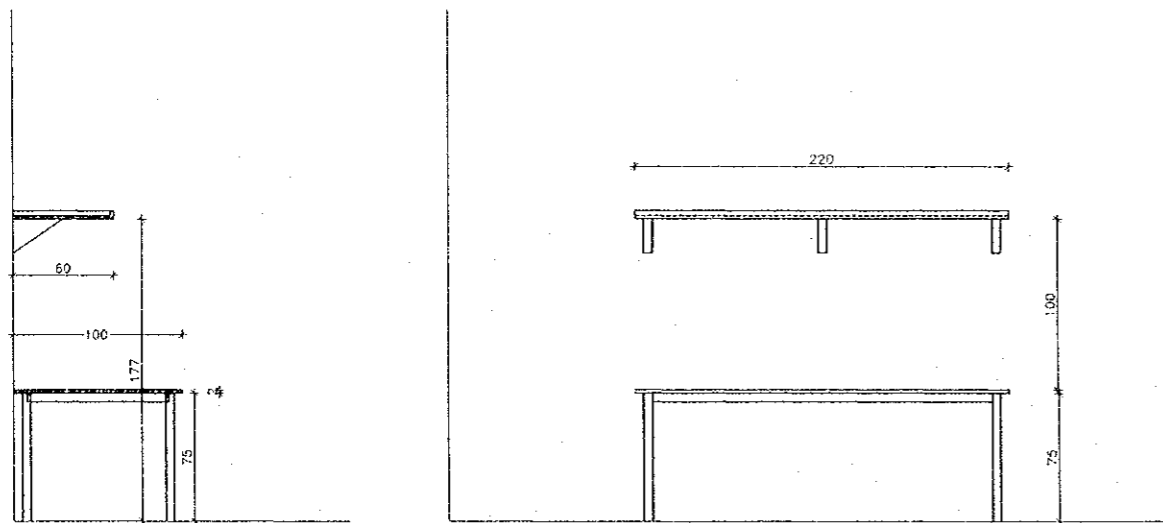

D.El.33 Shelves Detail in 23 ("Mouneh" Exhibit)
HHM.A-614 Scale 1/20

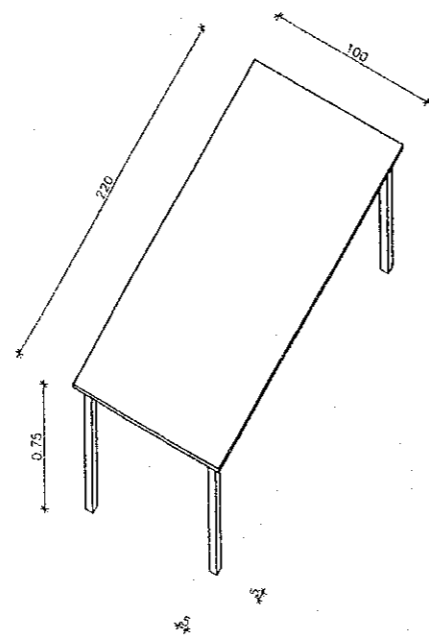

D.El.34 Work Table Detail in 23 ("Mouneh" Exhibit)
HHM.A-614 Scale 1/20

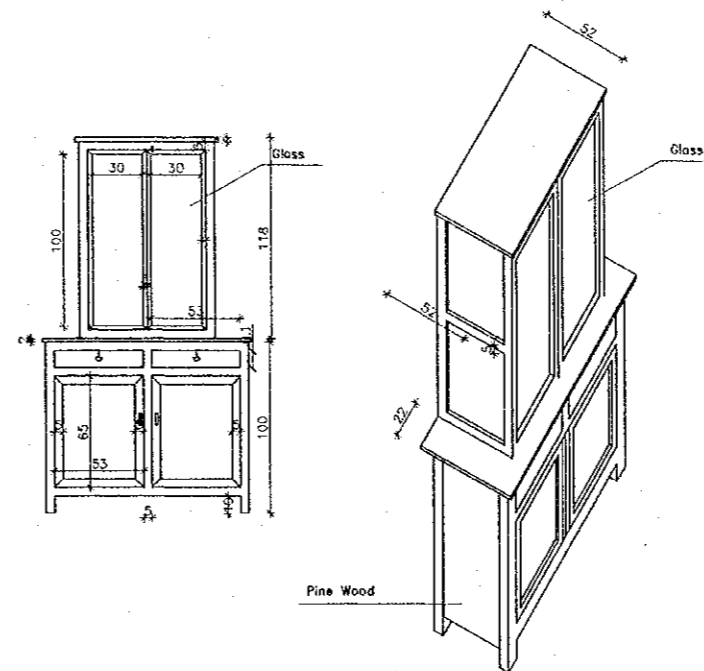

D.El.32 "Namlicah" Detail in 23 ("Mouneh" Exhibit)
HHM.A-614 Scale 1/20

Designed by:
Japan International Cooperation
Agency (JICA)
JICA Study Team:
Joint Venture of
Pacific Consultants International and
Yamasita Sekkel Inc.
Subcontracted Local Consultant:
TIBAH Consultants
Architects, Engineers

Historic House Museum Of
Abu Jaber

Drawing Title:
Exhibition Item Details

Scale: 1:20 Drawing No.: HHM.A-614

Tourism Sector Development Project
In the Hashemite Kingdom of Jordan

The Government of
the Hashemite Kingdom of Jordan
The Ministry of Tourism and Antiquities
The Ministry of Planning

Sub-Project:
Historic Old Salt Development
Historic Old Salt Museum
(Historic House Museum of Abu Jaber)

Note:
This detailed design has been executed by a team
of consultants as shown below in accordance with
the agreement between Japan International
Cooperation Agency (JICA) and JICA Study
Team.
The copyright of this drawing rests with JICA.




Designed by:
Japan International Cooperation
Agency (JICA)
JICA Study Team:
Joint Venture of
Pacific Consultants International and
Yamasita Sekkei Inc.

Subcontracted Local Consultant:
TIBAH Consultants
Architects, Engineers



Historic House Museum Of
Abu Jaber

Drawing Title:
Exhibition Item Details


Scale: VAR. Drawing No: HHM.A-615

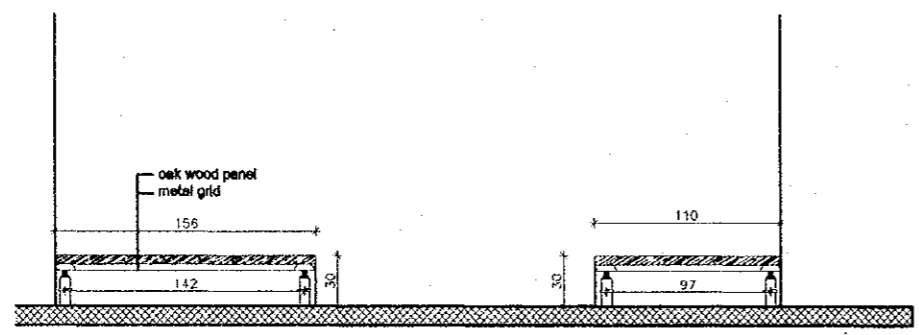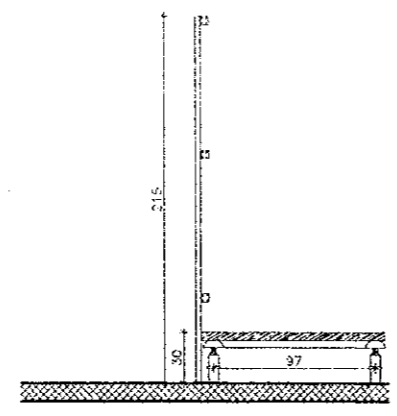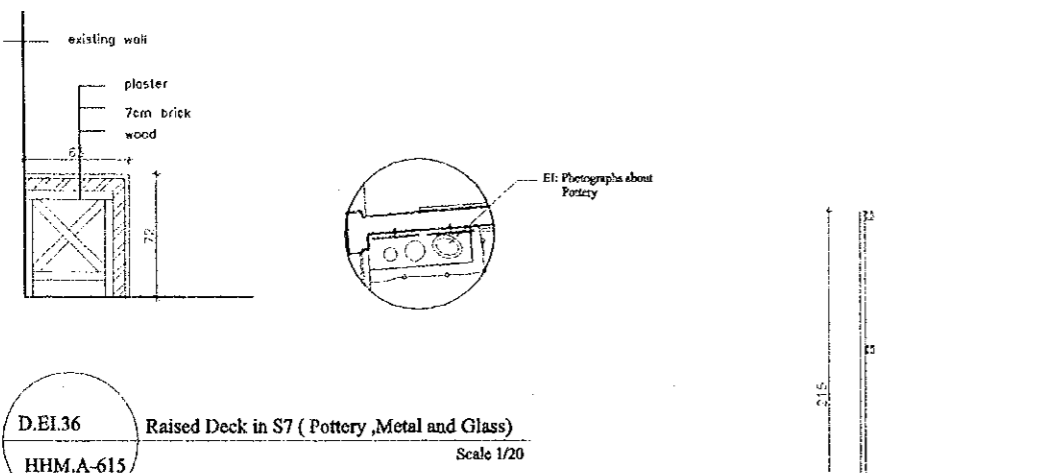

D.EI.35 Raised Floor in S3 (Religious & Wedding Festivals)
HHM.A-615

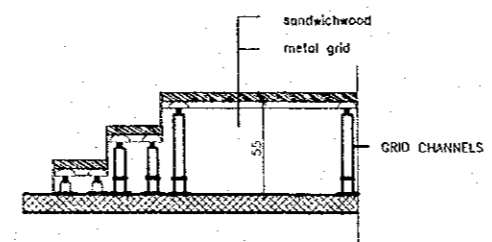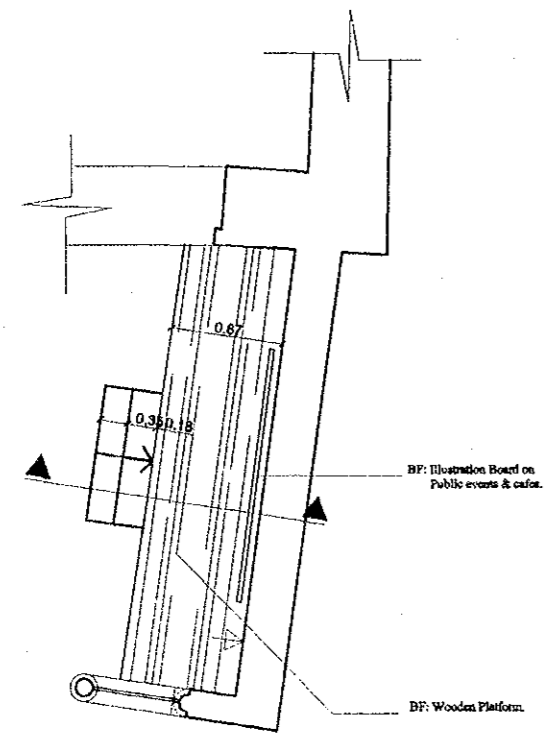

D.EI.37 Raised Floor in f7 (Coffe Shop Terrace)
HHM.A-615

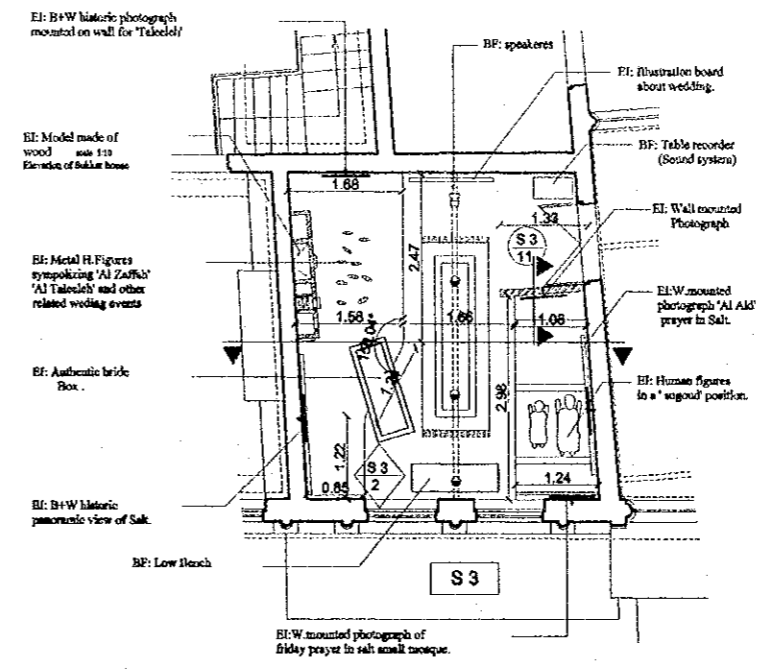


Tourism Sector Development Project
in the Hashemite Kingdom of Jordan


The Government of
the Hashemite Kingdom of Jordan
The Ministry of Tourism and Antiquities
The Ministry of Planning

Sub-Project:
Historic Old Salt Development
Historic Old Salt Museum
(Historic House Museum of Abu Jaber)


Note:
This detailed design has been executed by a team
of consultants as shown below in accordance with
the agreement between Japan International
Cooperation Agency (JICA) and JICA Study
Team.
The copyright of this drawing rests with JICA.

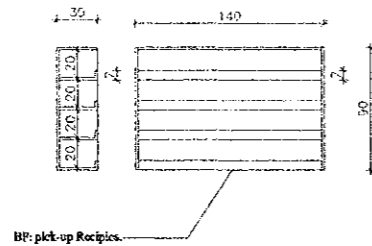


D.EI.40 Shelves in Medical History (Pick-up Recipes)
HHM.A-616 Scale 1/25

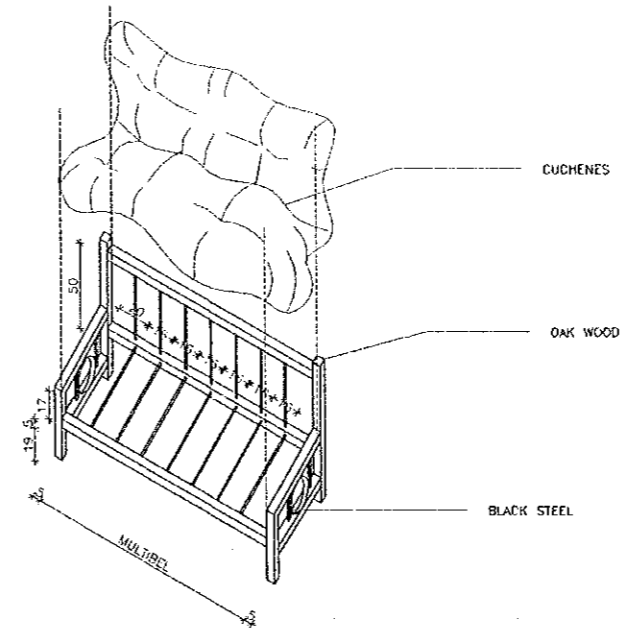

D.EI.39 Low Bench (Sofa) in S19 'Madafa'
HHM.A-616 Scale 1/25

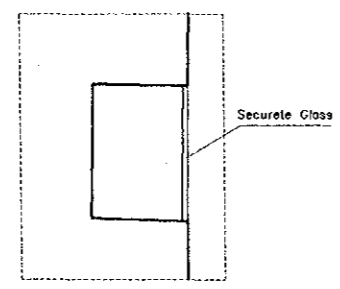

Plan Scale 1/25

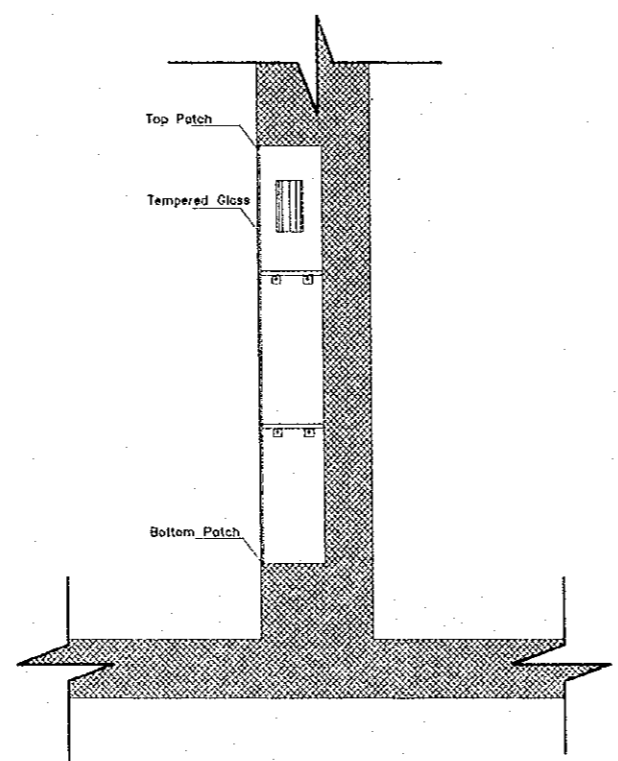

Section Scale 1/25

D.EI.38 Museum Glass Niche Installment in G19
HHM.A-616 Scale 1/25

Designed by:
Japan International Cooperation
Agency (JICA)
JICA Study Team:
Joint Venture of
Pacific Consultants International and
Yamasita Sekkel Inc.
Subcontracted Local Consultant:
TAMAH Consultants
Architects, Engineers
مطابقاً مع المواصفات المعمارية المعمول بها في الأردن

Historic House Museum Of
Abu Jaber
Drawing Title:
Exhibition Item Details


Scale:
1/25
Drawing No.:
HHM.A-616

Tourism Sector Development Project
In the Hashemite Kingdom of Jordan

The Government of
the Hashemite Kingdom of Jordan
The Ministry of Tourism and Antiquities
The Ministry of Planning

Sub-Project:
Historic Old Salt Development
Historic Old Salt Museum
(Historic House Museum of Abu Jaber)

Note:
This detailed design has been executed by a team
of consultants as shown below in accordance with
the agreement between Japan International
Cooperation Agency (JICA) and JICA Study
Team.
The copyright of this drawing rests with JICA.

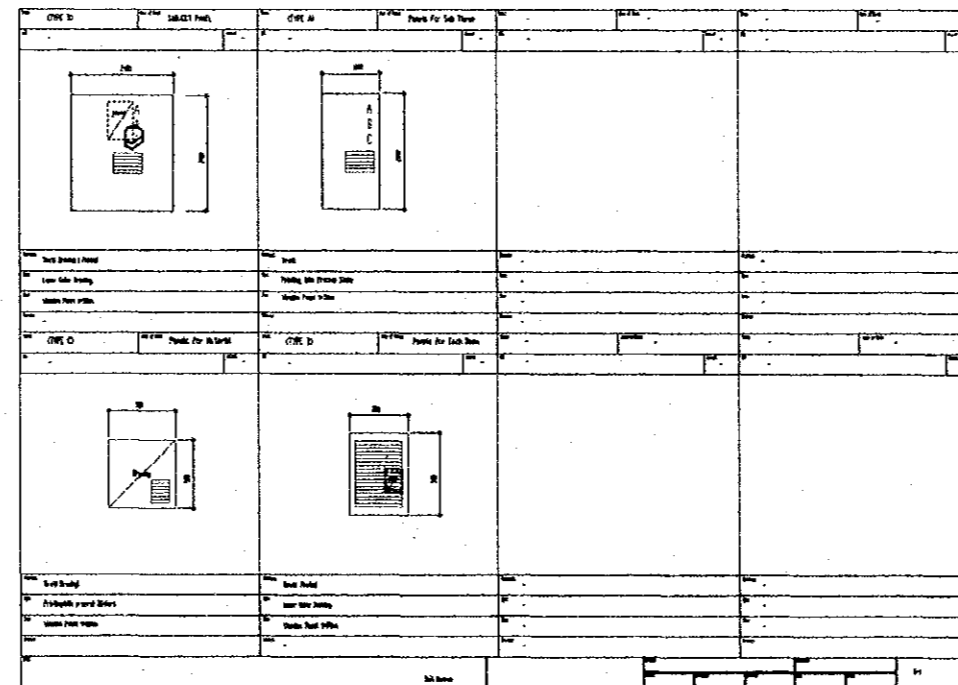

Designed by:
Japan International Cooperation
Agency (JICA)

JICA Study Team:
Joint Venture of
Pacific Consultants International and
Yamasita Sekkel Inc.

Subcontracted Local Consultant:
TIBAH Consultants
Architects, Engineers

Historic House Musuem Of
Abu Jaber

Drawing Title:
Standard Exhibition Item Details

Scale:
N.T.S.

Drawing No.:
HHM.A-617

Tourism Sector Development Project
in the Hashemite Kingdom of Jordan

The Government of
The Hashemite Kingdom of Jordan
The Ministry of Tourism and Antiquities
The Ministry of Planning

Sub-Project:
Historic Old Salt Development
Historic Old Salt Museum
(Historic House Museum of Abu Jaber)

Note:
This detailed design has been executed by a team
of consultants as shown below in accordance with
the agreement between Japan International
Cooperation Agency (JICA) and JICA Study
Team.
The copyright of this drawing rests with JICA.

<div style="border: 1px solid black; padding: 5px; margin-bottom: 5px;"> ⊕ G19: Region of Balqa </div> <div style="border: 1px solid black; height: 250px; margin-bottom: 5px;"> </div> <div style="margin-bottom: 5px;"> <p>Image</p> <p>COST: Topographical Model Link (5,000.00 / 2.0?) 4.05 (2.72 - 1.52)</p> </div> <div style="margin-bottom: 5px;"> <p>Type Topographical map</p> </div> <div style="margin-bottom: 5px;"> <p>Site Pr 2.7m?~?c 1.5m?~?g 0.1m</p> </div> <div style="margin-bottom: 5px;"> <p>Scale 1:25000</p> </div> <div style="margin-bottom: 5px;"> <p>Material Paper/Point (Natural color)</p> </div> <div style="margin-bottom: 5px;"> <p>Detail -</p> </div> <div style="margin-bottom: 5px;"> <p>Remarks -</p> </div>	<div style="border: 1px solid black; padding: 5px; margin-bottom: 5px;"> ⊕ F1 City of Salt </div> <div style="border: 1px solid black; height: 250px; margin-bottom: 5px;"> </div> <div style="margin-bottom: 5px;"> <p>Image</p> <p>COST: Topographical Model Link (5,000.00 / 2.0?) 6.44 (2.32 - 2.87)</p> </div> <div style="margin-bottom: 5px;"> <p>Type Topographical map</p> </div> <div style="margin-bottom: 5px;"> <p>Site ?v2.3m?~?c2.8m?~?g 0.3m</p> </div> <div style="margin-bottom: 5px;"> <p>Scale 1:3000</p> </div> <div style="margin-bottom: 5px;"> <p>Material Paper/Point</p> </div> <div style="margin-bottom: 5px;"> <p>Detail -</p> </div> <div style="margin-bottom: 5px;"> <p>Remarks -</p> </div>										
<table border="1" style="width: 100%; border-collapse: collapse;"> <tr> <td style="width: 20%; text-align: center;">SALT MUSEUM</td> <td style="width: 20%; text-align: center;">Detail Plan of Model</td> <td style="width: 20%; text-align: center;">SCALE</td> <td style="width: 20%; text-align: center;">DATE</td> <td style="width: 20%; text-align: center;">SHEET</td> </tr> <tr> <td></td> <td></td> <td style="text-align: center;">00.01</td> <td></td> <td style="text-align: center;">S-1</td> </tr> </table>		SALT MUSEUM	Detail Plan of Model	SCALE	DATE	SHEET			00.01		S-1
SALT MUSEUM	Detail Plan of Model	SCALE	DATE	SHEET							
		00.01		S-1							

Designed by:
Japan International Cooperation
Agency (JICA)
JICA Study Team:
Joint Venture of
Pacific Consultants International and
Yamashita Sekkei Inc.

Subcontracted Local Consultant:
TIBAH Consultants
Architects, Engineers

Historic House Museum of
Abu Jaber
Drawing Title:
Standard Exhibition Item Details

Scale:
N.T.S.
Drawing No.:
HHM.A-618


Tourism Sector Development Project
in the Hashemite Kingdom of Jordan

The Government of
the Hashemite Kingdom of Jordan
The Ministry of Tourism and Antiquities
The Ministry of Planning

Sub-Project:
Historic Old Salt Development
Historic Old Salt Museum
(Historic House Museum of Abu Jaber)

Note:
This detailed design has been executed by a team
of consultants as shown below in accordance with
the agreement between Japan International
Cooperation Agency (JICA) and JICA Study
Team.
The copyright of this drawing rests with JICA.

F4: Sectional Model of Abu Jaber Building

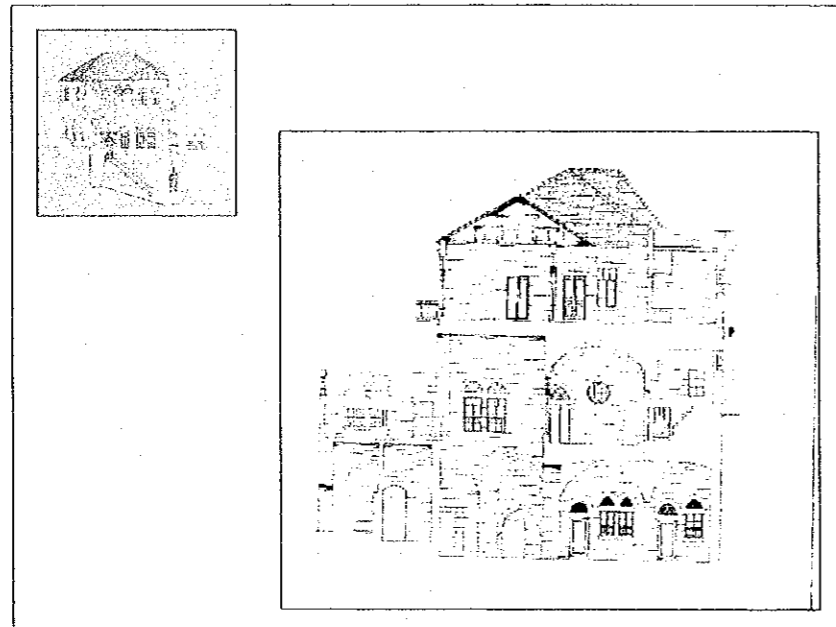

Image

Type
architectural model

Size
?x 3.0m?~?x 0.5m?~?g 2.2m

Scale
1:10


Material
Wood/Paint

Detail
-

Remarks
-

COST:
Architectural?Model Lank(5,000.0/?u?)
6.6?u(3?~2.2)

F4 : Significant Historic Urban Areas

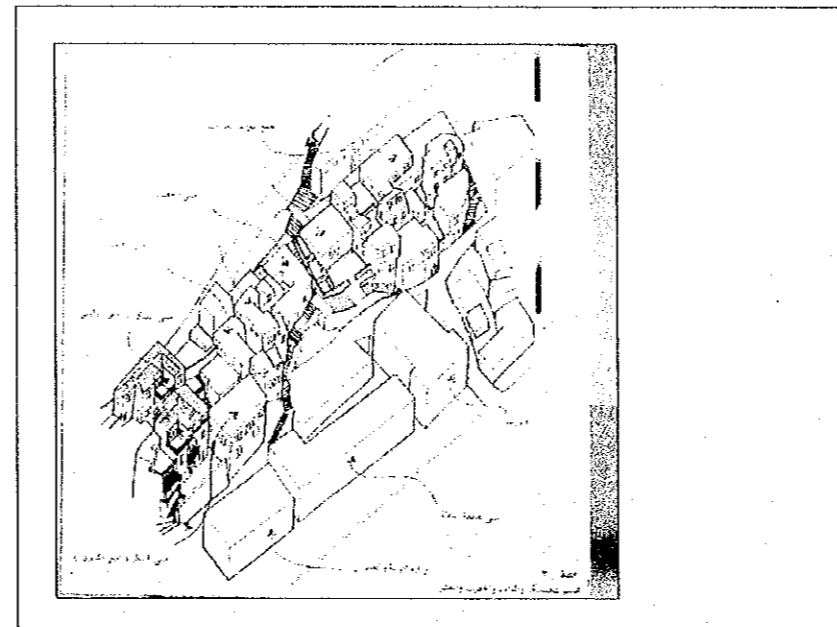

Image

Type
Architectural Model

Size
?x0.6m?~?x 0.3m?~?g 0.6m

Scale
1:30

Material
Paper/Monocolor

Detail
-

Remarks
-

COST:
Architectural?Model Lank(5,000.0/?u?)
0.36(0.6x0.6?)



Designed by:
Japan International Cooperation
Agency (JICA)
JICA Study Team:
Joint Venture of
Pacific Consultants International and
Yamasa Sekkel Inc.
Subcontracted Local Consultant:
TIBAH Consultants
Architects, Engineers

Historic House Museum Of
Abu Jaber
Drawing Title:
Standard Exhibition Item Details

Scale: N.T.S. Drawing No.: HHM.A-619

Note:
This detailed design has been executed by a team
of consultants as shown below in accordance with
the agreement between Japan International
Cooperation Agency (JICA) and JICA Study
Team.
The copyright of this drawing rests with JICA.

M/S F19: Recessed-in Map of Balqa' region in stone M/S S3 : Human Figures in a 'sugoud' position ?~1

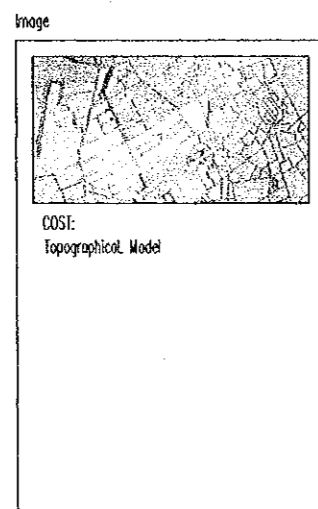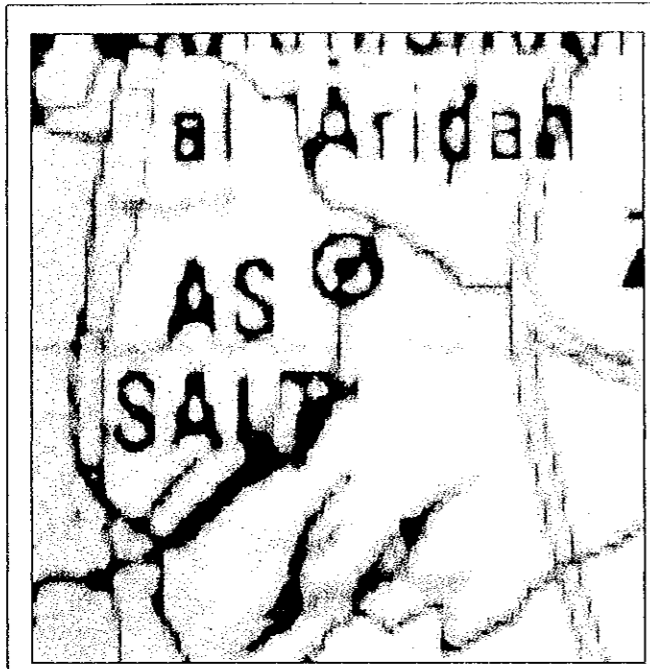

Type
Topographical map



Size
?x 2.0m?~?c 2.0m

Scale
1:25000

Material
Stone/Point

Detail
With plakets on iron rods

Remarks
-

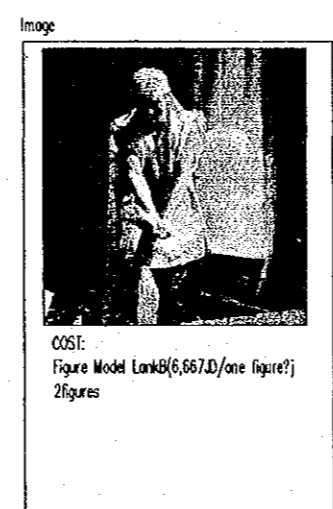 

Type
Human figure

Size
original size 1 adult & 1 child

Scale
1:1

Material
FRP/Monocolor

Detail
-

Remarks
-


SALT MUSEUM
Detail Plan of Model
DATE 00/01
S-3

Designed by:
Japan International Cooperation
Agency (JICA)
JICA Study Team:
Joint Venture of
Pacific Consultants International and
Yamashita Sekkei Inc.
Subcontracted Local Consultant:
TIBAH Consultants
Architects, Engineers


Historic House Musuem Of
Abu Jaber
Drawing title:
Standard Exhibition Item Details

Scale:
N.T.S
Drawing No.:
HHM.A-620

S3 : Scene of Wedding(Sukkar house)

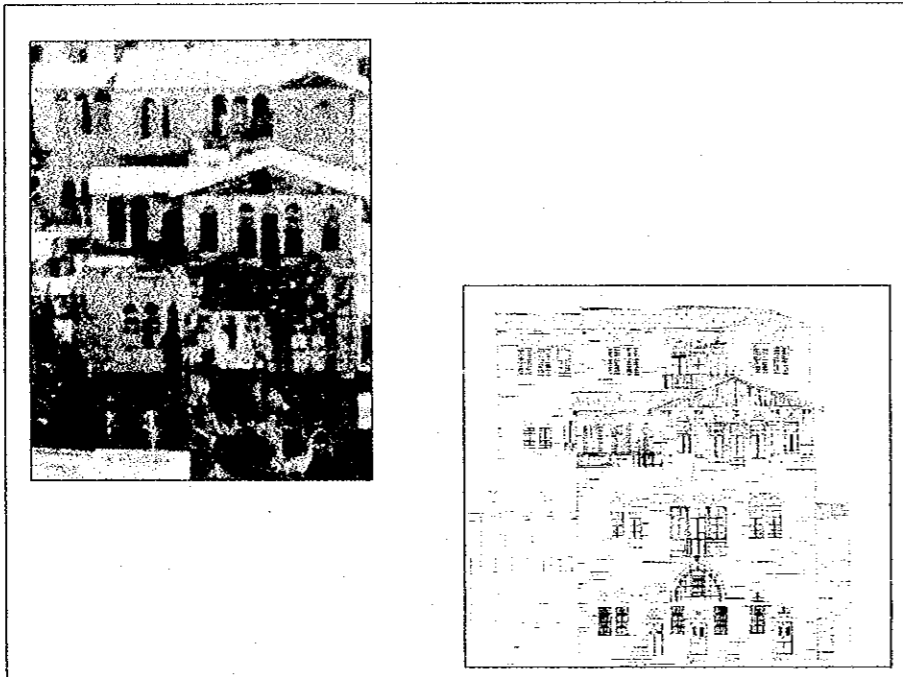

Image

 

COST:
Architectural Model

Type

Architectural model

Size

W 2.7m X D 0.3m X H 3.2m

Scale

1:10

Material

Wood/Paint (Figure:metal)


Detail

Number of figure: 20


Remarks

-

S12 : Peasant House

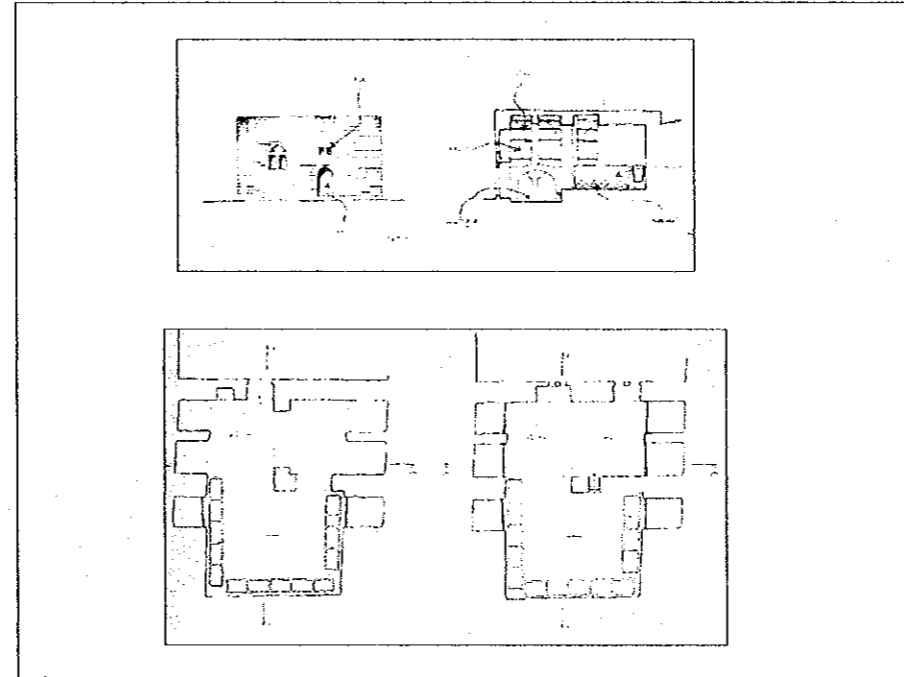

Image

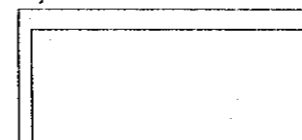

COST:
Architectural Model

Type

Architectural Model

Size

W 0.3m X D 0.3m X H 0.3m

Scale

1:10

Material

wood/paint

Detail

-

Remarks

-

SALT MUSEUM

FILE	Detail Plan of Model	SHEET	
DATE	ISSUED	REVISED	SCALE
			00.01

S-4

Designed by:
Japan International Cooperation
Agency (JICA)

JICA Study Team:
Joint Venture of
Pacific Consultants International and
Yamasita Sekkei Inc.

Subcontracted Local Consultant:
TIBAH Consultants
Architects, Engineers



Historic House Museum Of
Abu Jaber



Drawing Title:
Standard Exhibition Item Details

Scale:
N.T.S

Drawing No.:
HHM.A-621

Note:
This detailed design has been executed by a team
of consultants as shown below in accordance with
the agreement between Japan International
Cooperation Agency (JICA) and JICA Study
Team.
The copyright of this drawing rests with JICA.

S22 : Sukkar & khatib area ?~1

 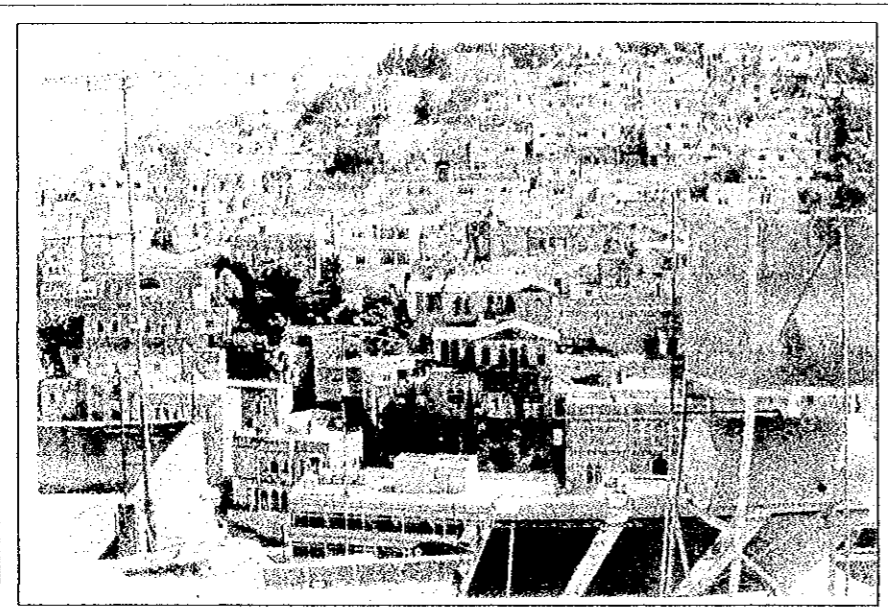

Image

COST:
Architectural Model

Type
Architectural model

Size
?x 0.4m?~?c 0.4m X H 0.3m

Scale
1:50

Material
Paper/Print

Detail
-

Remarks
-

Image

COST:
-

Type
-

Size
-

Scale
-

Material
-

Detail
-

Remarks
-

SALT MUSEUM	Title		Scale		S-5
	Detail Plan of Model	00.01			

Designed by:
Japan International Cooperation
Agency (JICA)
JICA Study Team:
Joint Venture of
Pacific Consultants International and
Yamasita Sekkei Inc.









Subcontracted Local Consultant:
TIBAH Consultants
Architects, Engineers

Historic House Museum Of
Abu Jaber
Drawing title:
Standard Exhibition Item Details

Scale:
N.T.S

Drawing No.:
HHM.A-622

Note:
This detailed design has been executed by a team
of consultants as shown below in accordance with
the agreement between Japan International
Cooperation Agency (JICA) and JICA Study
Team.
The copyright of this drawing rests with JICA.
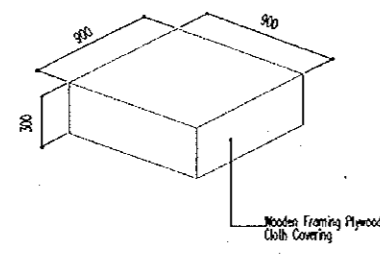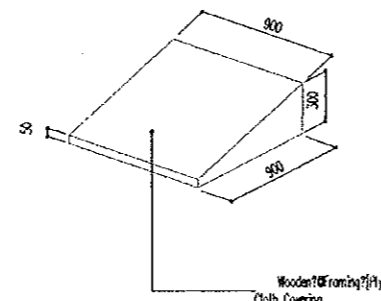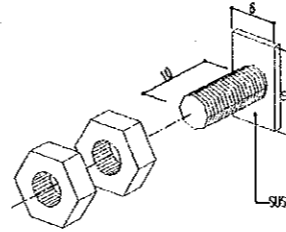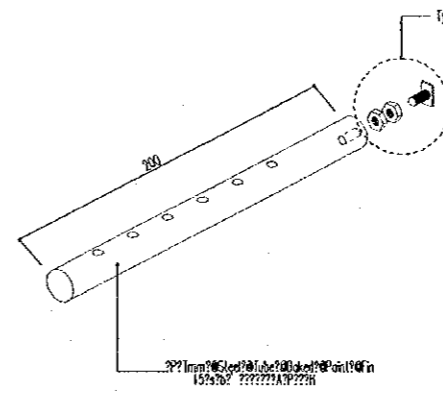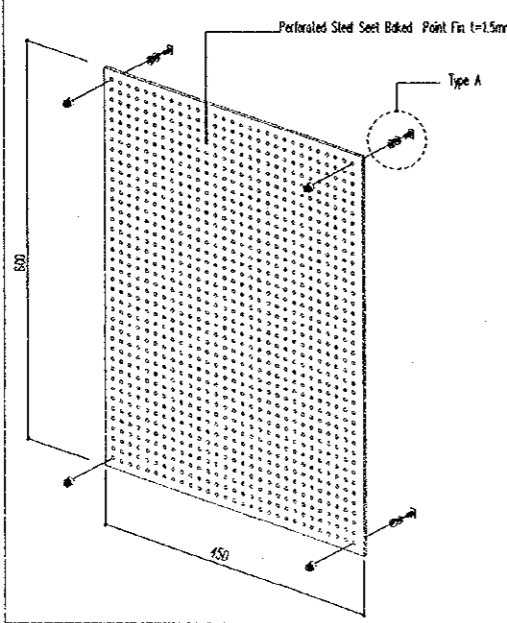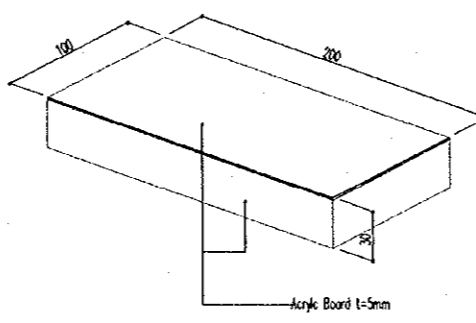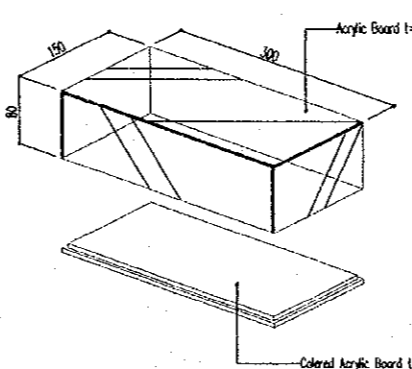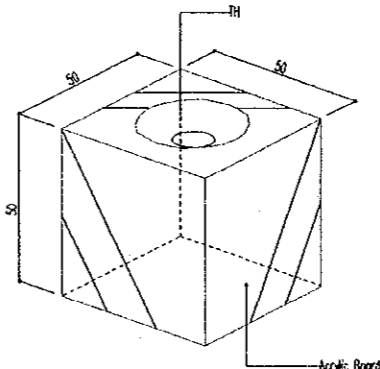
<p>Stage Type</p> <p>50</p> 	<p>Inclined Stage</p> <p>50</p> 	<p>Equipment for Spandrail Type A</p> <p>50</p> 	<p>Equipment for Spandrail Type B</p> <p>50</p> 	
<p>Mesh Board</p> <p>5</p> 	<p>Acrylic Stage</p> <p>50</p> 	<p>Acrylic Box</p> <p>50</p> 	<p>Acrylic Box Type B</p> <p>15</p> 	
<p>Scale: 1:100</p> <p>Sheet: EQ-1</p>				<p>EQ-1</p>

Designed by:
Japan International Cooperation
Agency (JICA)
JICA Study Team:
Joint Venture of
Pacific Consultants International and
Yamasita Sekkel Inc.
Subcontracted Local Consultant:
TIBAN Consultants
Architects, Engineers

Historic House Museum Of
Abu Jaber
Drawing Title:
Standard Exhibition Item Details


Scale:
N.T.S.
Drawing No.:
HHM.A-623

Tourism Sector Development Project
In the Hashemite Kingdom of Jordan

The Government of
the Hashemite Kingdom of Jordan
The Ministry of Tourism and Antiquities
The Ministry of Planning

Sub-Project:
Historic Old Salt Development
Historic Old Salt Museum
(Historic House Museum of Abu Jaber)

Note:
This detailed design has been executed by a team
of consultants as shown below in accordance with
the agreement between Japan International
Cooperation Agency (JICA) and JICA Study
Team.
The copyright of this drawing rests with JICA.

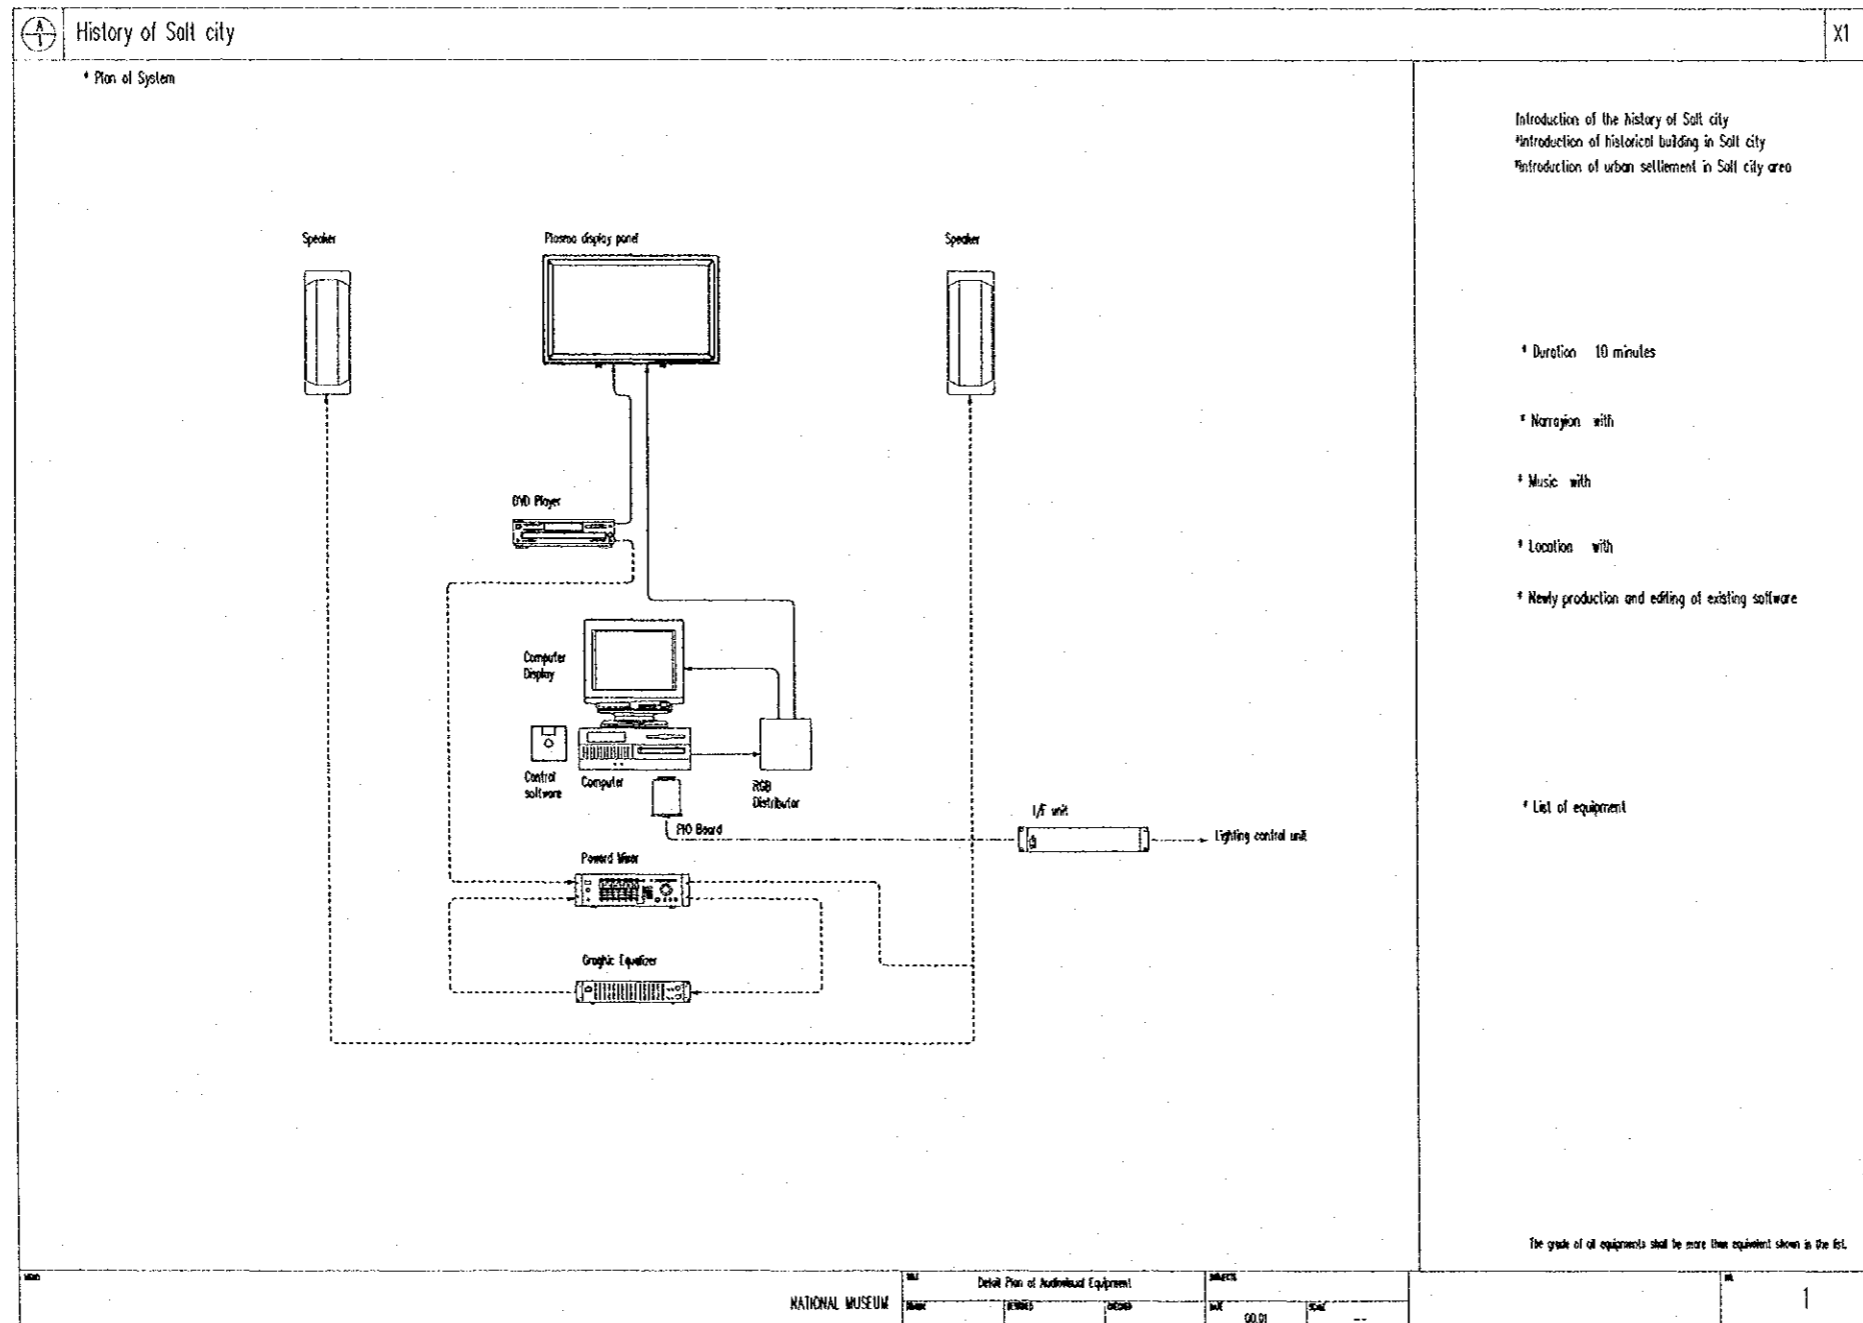

Designed by:
Japan International Cooperation
Agency (JICA)
JICA Study Team:
Joint Venture of
Pacific Consultants International and
Yamashita Sekkei Inc.
Subcontracted Local Consultant:
TIBAH Consultants
Architects, Engineers

Historic House Museum Of
Abu Jaber
Drawing Title:
Standard Exhibition Item Details


Scale: N.T.S. Drawing No.: HHM.A-624

Tourism Sector Development Project
In the Hashemite Kingdom of Jordan

The Government of
the Hashemite Kingdom of Jordan
The Ministry of Tourism and Antiquities
The Ministry of Planning

Sub-Project:
Historic Old Salt Development
Historic Old Salt Museum
(Historic House Museum of Abu Jaber)

Note:
This detailed design has been executed by a team
of consultants as shown below in accordance with
the agreement between Japan International
Cooperation Agency (JICA) and JICA Study
Team.
The copyright of this drawing rests with JICA.

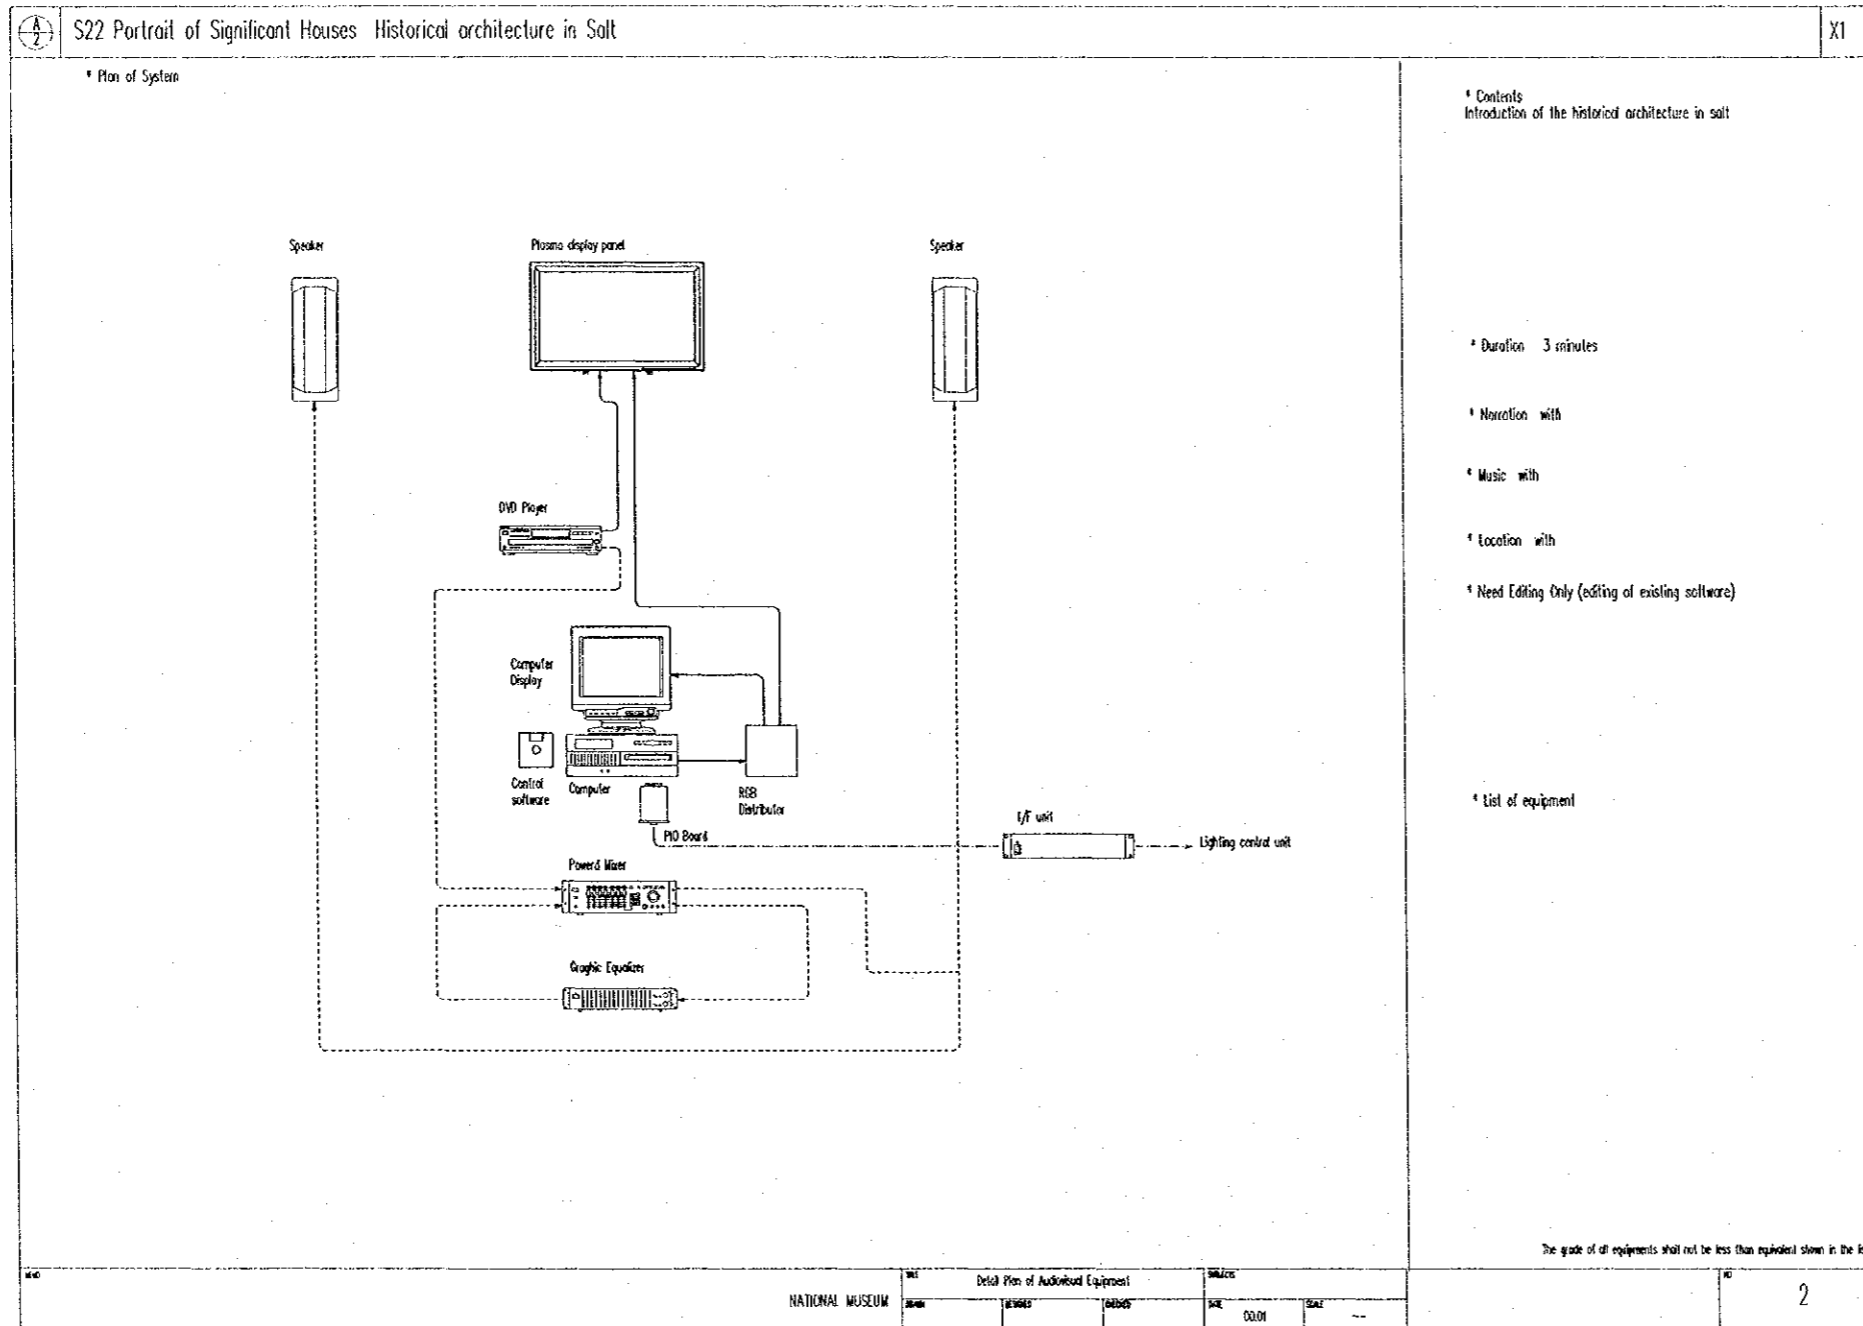

Designed by:
Japan International Cooperation
Agency (JICA)
JICA Study Team:
Joint Venture of
Pacific Consultants International and
Yamashita Sekkei Inc.
Subcontracted Local Consultant:
TIBAH Consultants
Architects, Engineers

Historic House Museum of
Abu Jaber
Drawing Title:
Standard Exhibition Item Details


Scale: N.T.S. Drawing No.: HHM.A-625

Tourism Sector Development Project
In the Hashemite Kingdom of Jordan

The Government of
the Hashemite Kingdom of Jordan
The Ministry of Tourism and Antiquities
The Ministry of Planning

Sub-Project:
Historic Old Salt Development
Historic Old Salt Museum
(Historic House Museum of Abu Jaber)

Note:
This detailed design has been executed by a team
of consultants as shown below in accordance with
the agreement between Japan International
Cooperation Agency (JICA) and JICA Study
Team.
The copyright of this drawing rests with JICA.

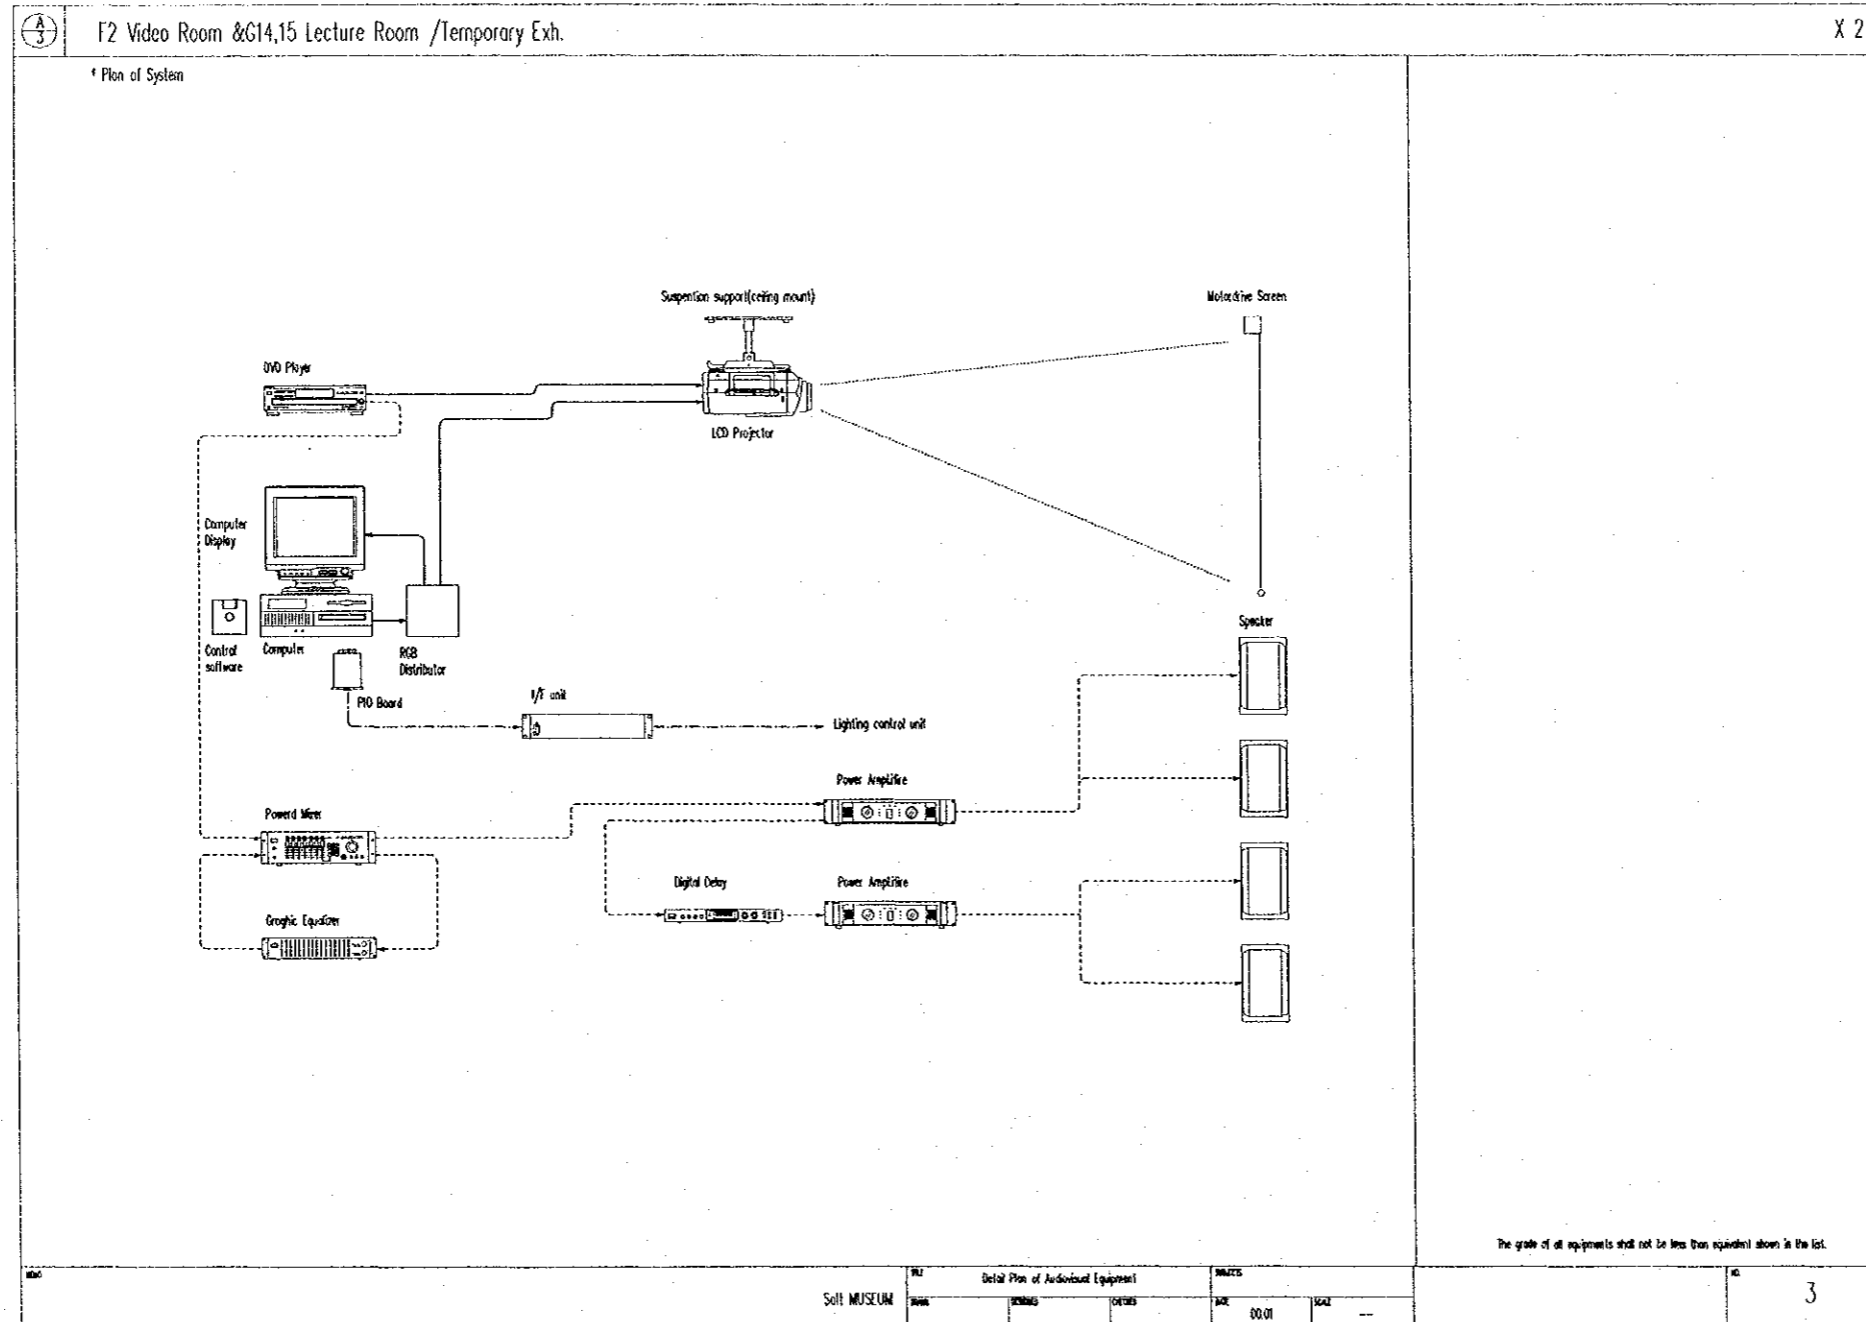

Designed by:
Japan International Cooperation
Agency (JICA)
JICA Study Team:
Joint Venture of
Pacific Consultants International and
Yamasato Sekkei Inc.
Subcontracted Local Consultant:
TIBAH Consultants
Architects, Engineers

Historic House Museum Of
Abu Jaber
Drawing Title:
Standard Exhibition Item Details


Scale:
N.T.S.
Drawing No.:
HHM.A-626

Tourism Sector Development Project
in the Hashemite Kingdom of Jordan

The Government of
the Hashemite Kingdom of Jordan
The Ministry of Tourism and Antiquities
The Ministry of Planning

Sub-Project:
Historic Old Salt Development
Historic Old Salt Museum
(Historic House Museum of Abu Jaber)

Note:
This detailed design has been executed by a team
of consultants as shown below in accordance with
the agreement between Japan International
Cooperation Agency (JICA) and JICA Study
Team.
The copyright of this drawing rests with JICA.

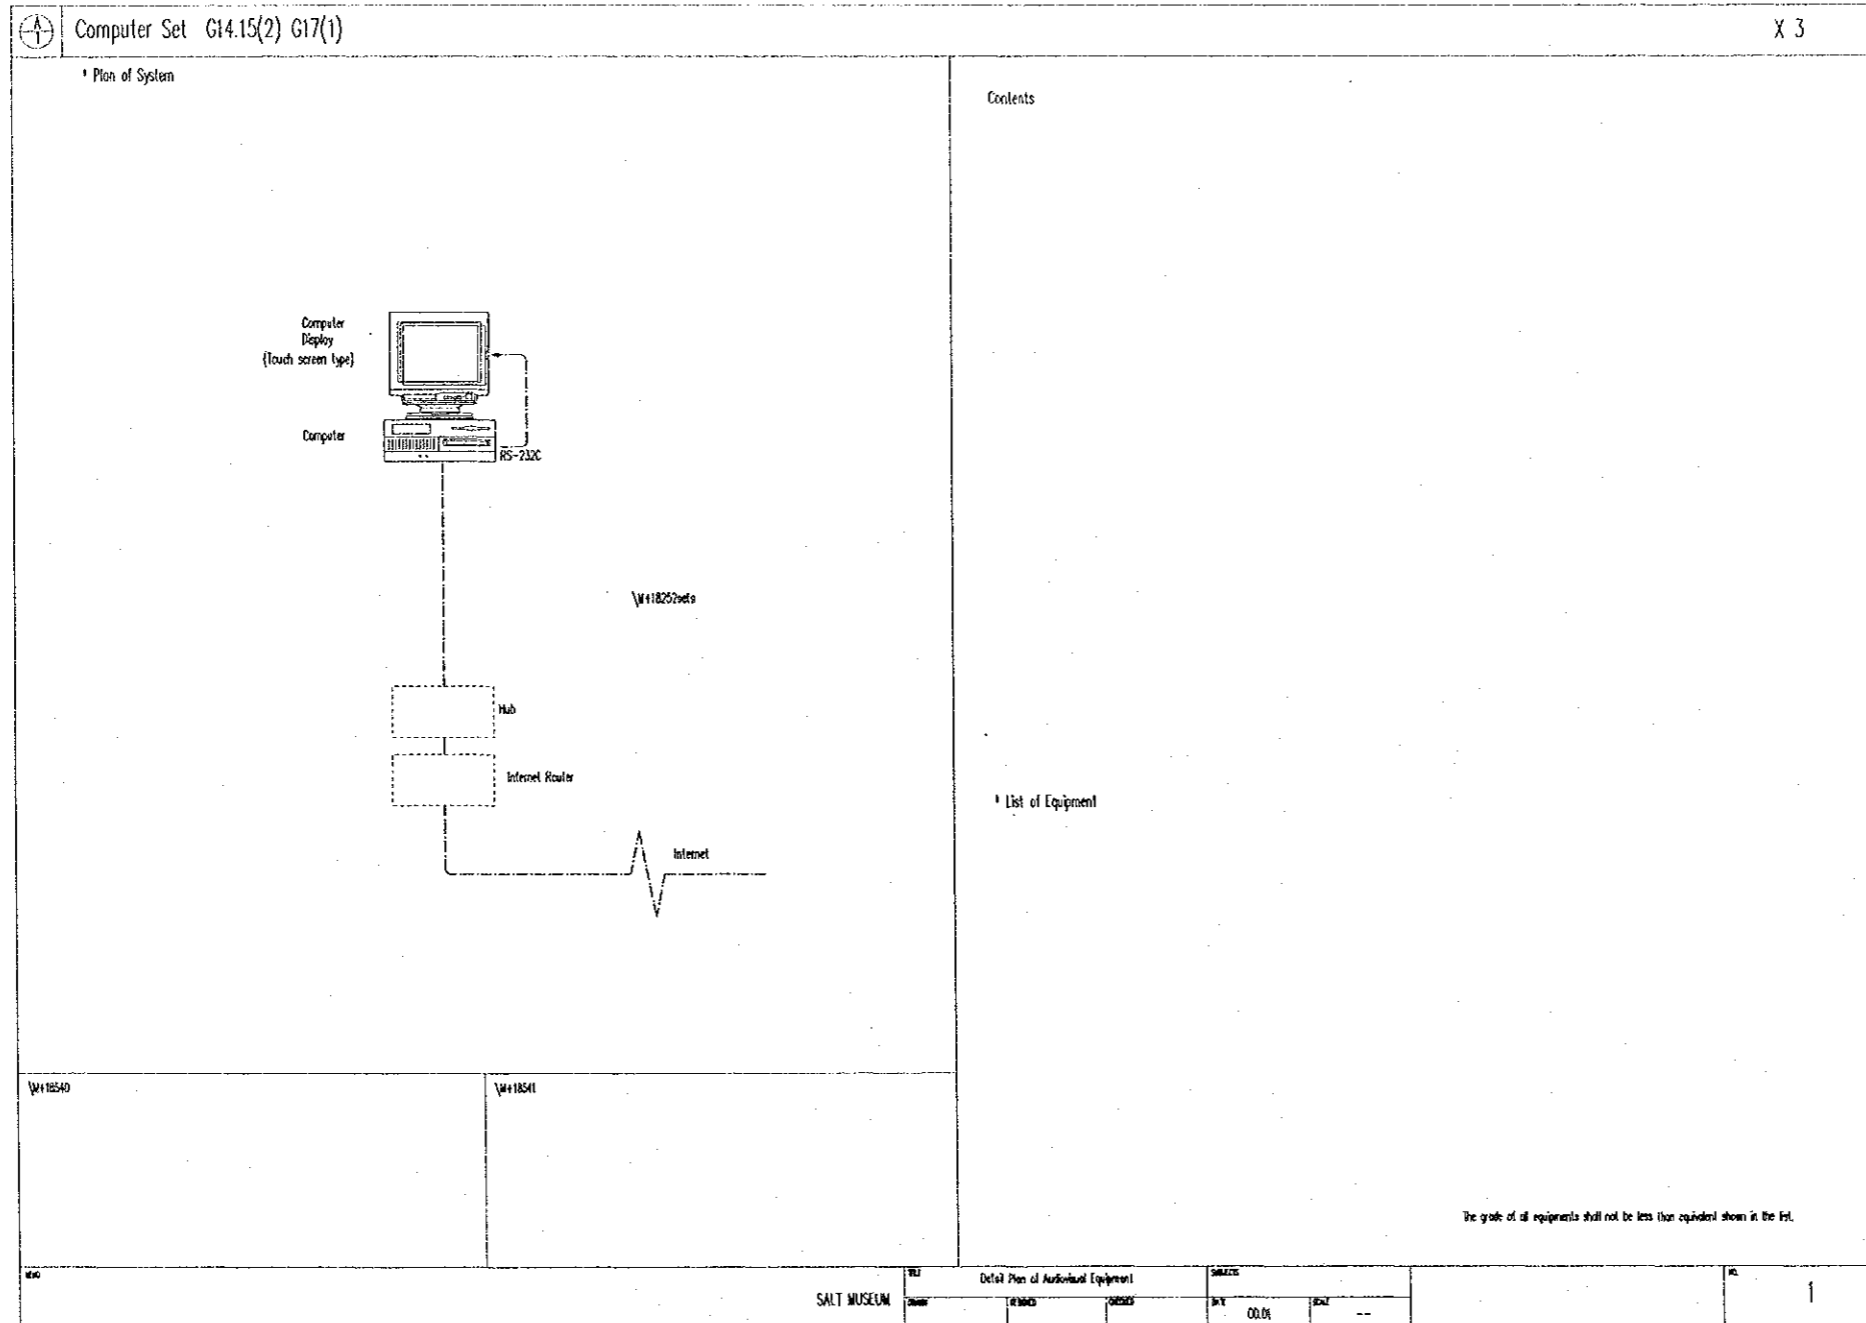

Designed by:
Japan International Cooperation
Agency (JICA)
JICA Study Team:
Joint Venture of
Pacific Consultants International and
Yamashita Sekkel Inc.
Subcontracted Local Consultant:
TIBAH Consultants
Architects, Engineers

Historic House Museum Of
Abu Jaber
Drawing Title:
Standard Exhibition Item Details

Scale:
N.T.S.
Drawing No.:
HHMA-627