


**SITE DEVELOPMENT PLAN**  
SCALE 1:300 MTS

**Figure 2-8 General View of Multipurpose Barangay Hall(1)**

<b>CLIENT</b> JAPAN INTERNATIONAL COOPERATION AGENCY (JICA)	<b>CONSULTANT</b> SANYU CONSULTANT INC. (SCI) KATAHIRA & ENGINEERS INTERNATIONAL (KEI)	<b>PROJECT</b> BASIC DESIGN STUDY ON THE DEVELOPMENT OF AGRARIAN REFORM COMMUNITIES IN MARGINAL AREAS IN THE REPUBLIC OF THE PHILIPPINES	<b>SCALE</b> 0 1 2 3 4 1 : 150	<b>CONTENTS</b> PROPOSED BARANGAY HALL SITE DEVELOPMENT PLAN	<b>SHEET NO.</b> 1 / 4
---	--	---	--------------------------------------	--	---------------------------

**FINISHING SCHEDULE**

LOCATION	FLOOR	WALL	CEILING	CH	REMARKS
BOY ASSEMBLY	SCREEDING	PLASTER / PAINT	NONE		
BOY HALL	VINYL TILE	PLASTER / PAINT	1/4" PLYWOOD	2700	
HEALTH CENTER					
DAY CARE					
TOILETS	CERAMIC TILE	CERAMIC TILE	1/4" PLYWOOD	2400	

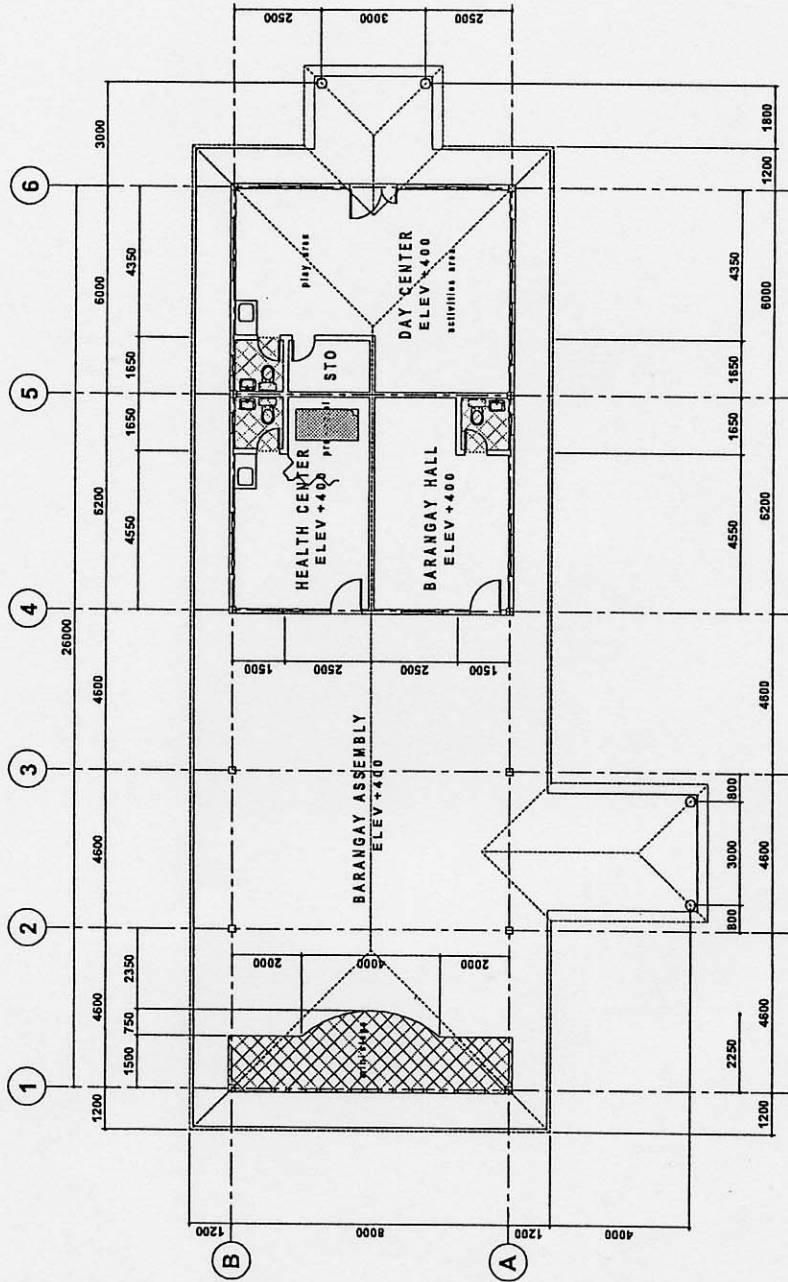

**GROUND FLOOR PLAN**  
SCALE 1 : 150 MTS

**Figure 2-8 General View of Multipurpose Barangay Hall(2)**

CLIENT JAPAN INTERNATIONAL COOPERATION AGENCY (JICA)	CONSULTANT SANYU CONSULTANT INC. (SCI) KATAHIRA & ENGINEERS INTERNATIONAL (KEI)	PROJECT BASIC DESIGN STUDY ON THE DEVELOPMENT OF AGRARIAN REFORM COMMUNITIES IN MARGINAL AREAS IN THE REPUBLIC OF THE PHILIPPINES	SCALE 0 1 2 3 4 1 : 150	CONTENTS PROPOSED BARANGAY HALL FLOOR PLAN	SHEET NO. 2 / 4
--	---	--	-------------------------------	--	--------------------