

**JAPAN INTERNATIONAL COOPERATION AGENCY (JICA)  
MINISTRY OF WORKS, TRANSPORT AND COMMUNICATIONS REPUBLIC OF BOTSWANA  
MINISTRY OF WORKS AND SUPPLY REPUBLIC OF ZAMBIA**

**THE FEASIBILITY STUDY  
OF  
THE PROPOSED KAZUNGULA BRIDGE OVER THE ZAMBEZI RIVER  
BETWEEN  
THE REPUBLIC OF BOTSWANA AND THE REPUBLIC OF ZAMBIA**


**FINAL REPORT  
DRAWINGS**

**MARCH 2001**


**NIPPON KOEI CO., LTD.  
ORIENTAL CONSULTANTS CO., LTD.**


# DRAWING LIST

RD/001	LAYOUT PLAN
RD/002	TYPICAL CROSS SECTION
RD/003	PLAN PROFILE 1/7
RD/004	PLAN PROFILE 2/7
RD/005	PLAN PROFILE 3/7
RD/006	PLAN PROFILE 4/7
RD/007	PLAN PROFILE 5/7
RD/008	PLAN PROFILE 6/7
RD/009	PLAN PROFILE 7/7
RD/010	MISCELLANEOUS (DRAINAGE STRUCTURES, ETC)
BR/001	GENERAL VIEW OF MAIN BRIDGE
BR/002	SUPERSTRUCTURE (1)
BR/003	SUPERSTRUCTURE (2)
BR/004	SUPERSTRUCTURE (3)
BR/005	SUBSTRUCTURE (1)
BR/006	SUBSTRUCTURE (2)
BF/001	BORDER CONTROL FACILITIES OVERALL SITE PLAN
BF/002	ZAMBIA BORDER CONTROL FACILITIES
BF/003	BOTSWANA BORDER CONTROL FACILITIES
BF/004	ZIMBABWE BORDER CONTROL FACILITIES
BF/005	PASSENGER CONTROL BUILDING (ELEVATIONS)
BF/006	PASSENGER CONTROL BUILDING (FLOOR PLANS)
BF/007	PROPOSED FREIGHT OFFICE AND AGENTS BUILDING
BF/008	PUBLIC FACILITY BUILDING
BF/009	TRUCK UNLOADING AND FREIGHT STORAGE BUILDING
BF/010	FENCING AND ROAD FURNITURE (TYPICAL DETAILS)
BF/011	PARKING AREA TYPICAL PAVING DETAILS




PROJECT NAME	IMPLEMENTATION AGENCY	EXECUTING AGENCY	JICA STUDY TEAM	DRAWING TITLE	DWG NO.
THE FEASIBILITY STUDY ON THE PROPOSED KAZUNGULA BRIDGE OVER THE ZAMBEZI RIVER BETWEEN BOTSWANA AND ZAMBIA	 JAPAN INTERNATIONAL COOPERATION AGENCY (JICA)	MINISTRY OF WORKS, TRANSPORT AND COMMUNICATIONS REPUBLIC OF BOTSWANA MINISTRY OF WORKS AND SUPPLY REPUBLIC OF ZAMBIA	NIIPPON KOKI CO.,LTD. ORIENTAL CONSULTANTS CO.,LTD	DRAWING LIST	

# LAYOUT PLAN

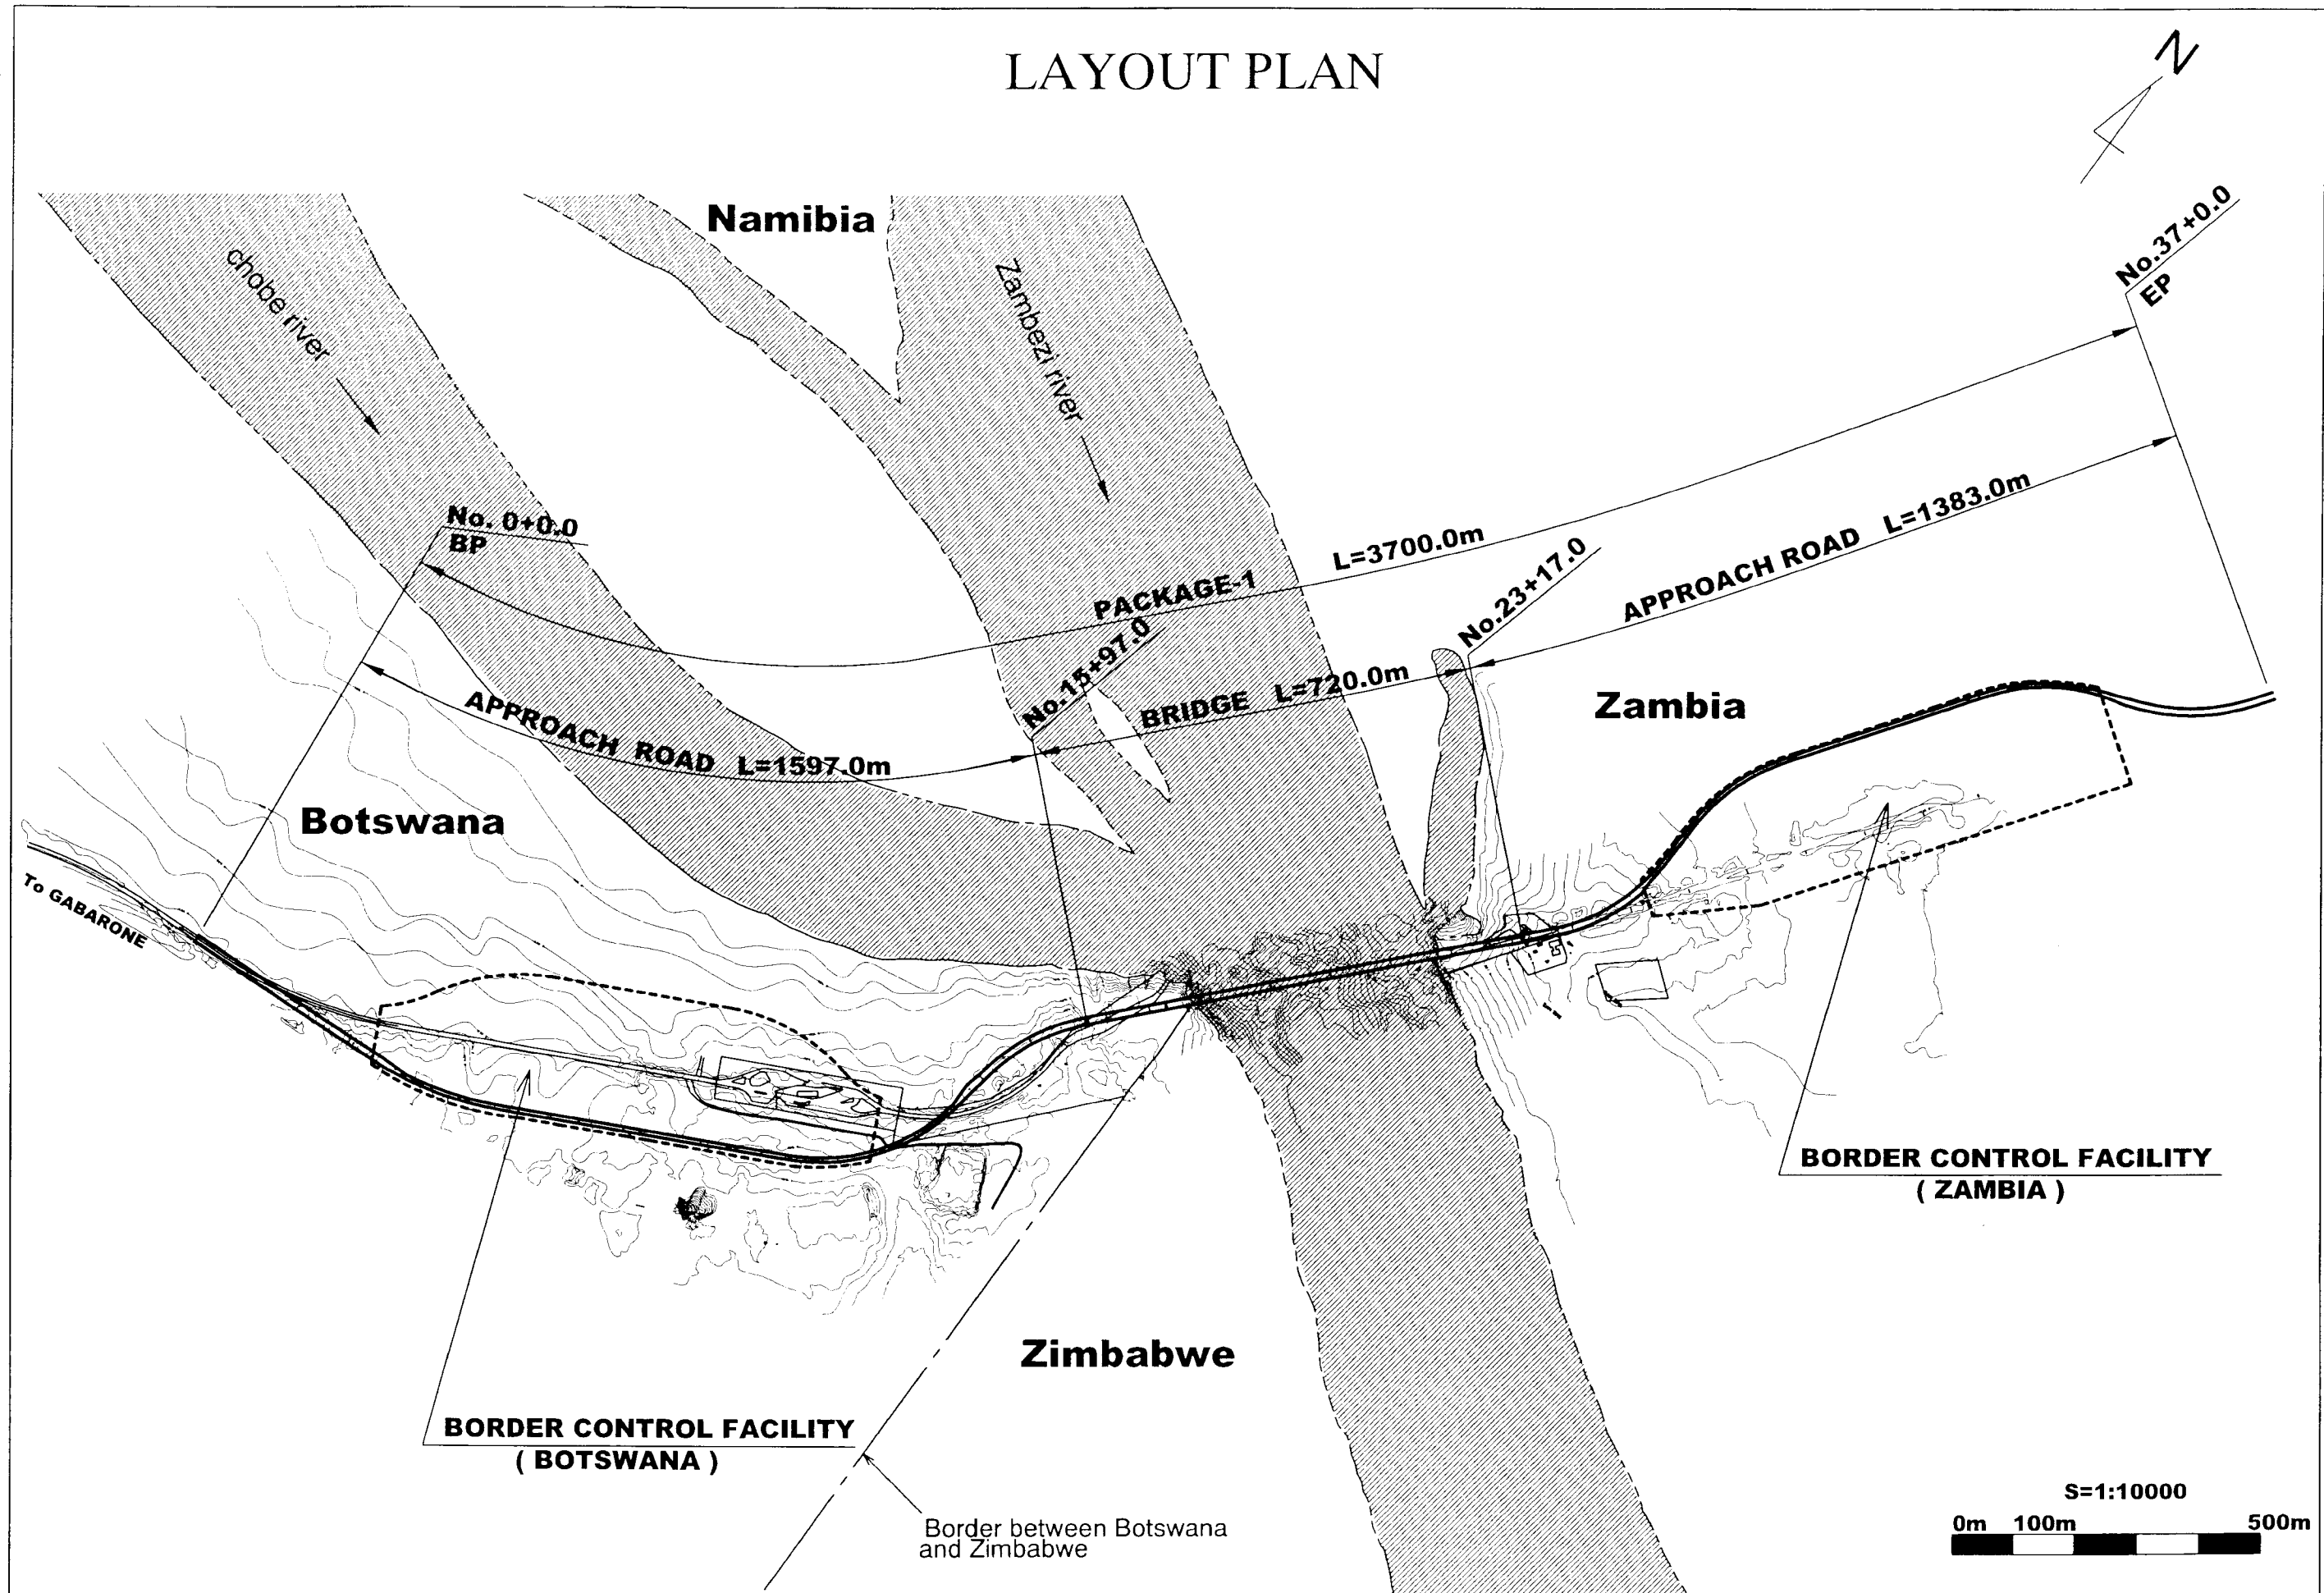


PROJECT NAME	IMPLEMENTATION AGENCY	EXECUTING AGENCY	JICA STUDY TEAM	DRAWING TITLE	DWG NO.
THE FEASIBILITY STUDY ON THE PROPOSED KAZUNGULA BRIDGE OVER THE ZAMBEZI RIVER BETWEEN BOTSWANA AND ZAMBIA	 JAPAN INTERNATIONAL COOPERATION AGENCY (JICA)	MINISTRY OF WORKS, TRANSPORT AND COMMUNICATIONS REPUBLIC OF BOTSWANA MINISTRY OF WORKS AND SUPPLY REPUBLIC OF ZAMBIA	NIPPON KOEI CO.,LTD. ORIENTAL CONSULTANTS CO.,LTD	LAYOUT PLAN	RD/001

# TYPICAL CROSS SECTION

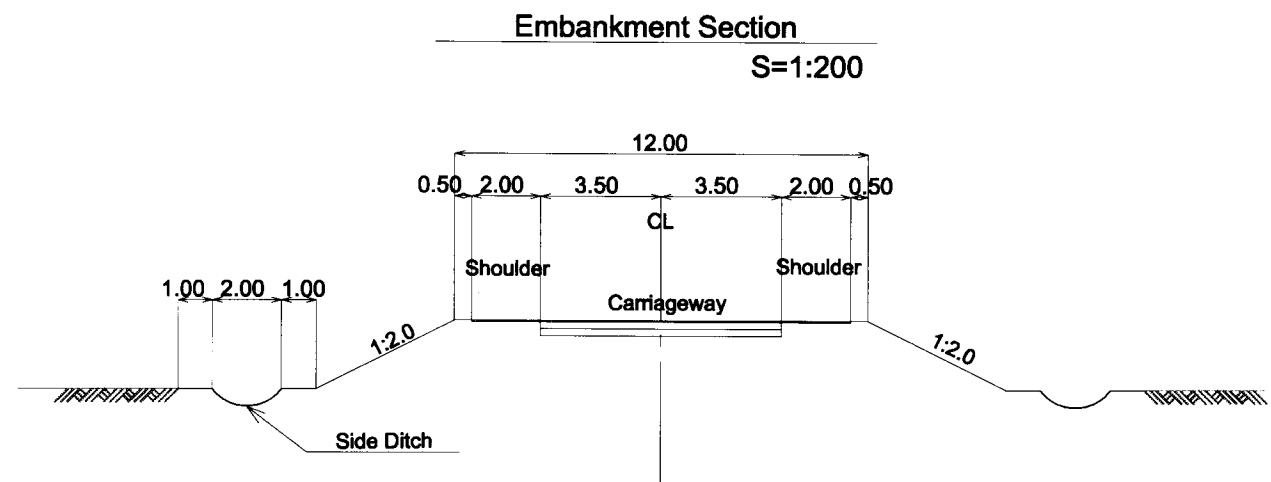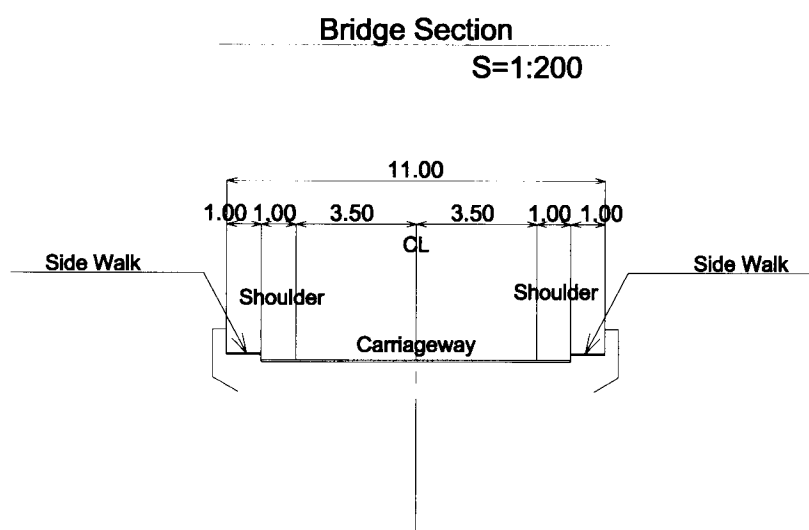
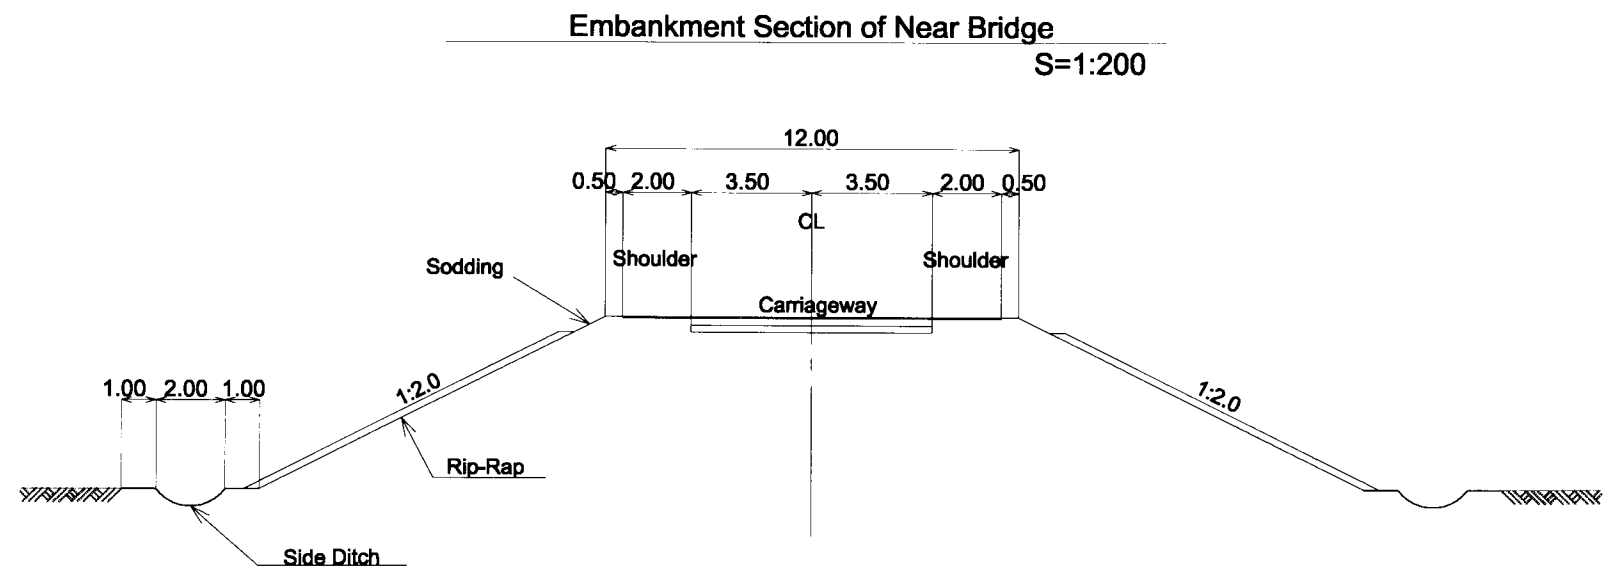


**Typical Pavement Structure**  
S=1:10



Asphalt Concrete	0.05
Crushed Stone	0.20
Natural Gravels	0.20

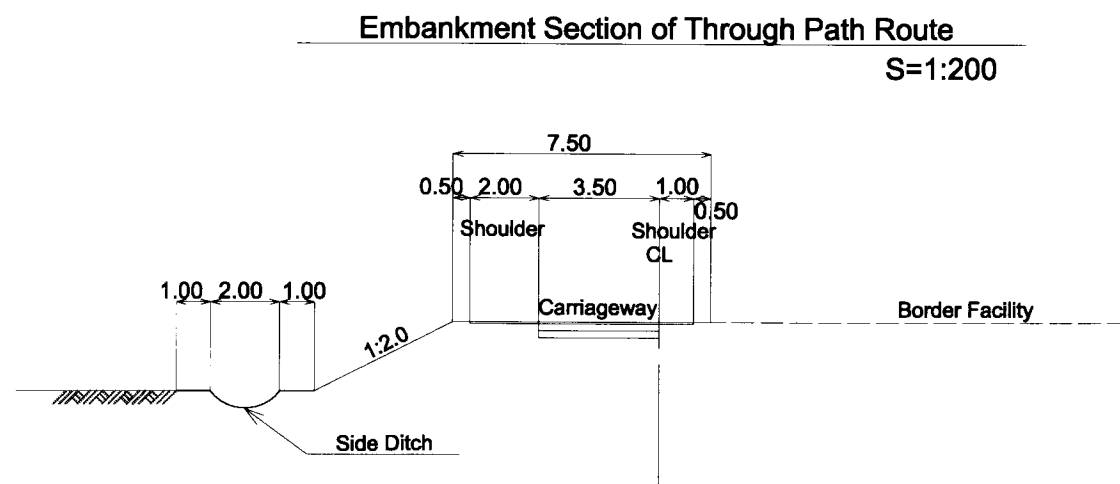



PROJECT NAME	IMPLEMENTATION AGENCY	EXECUTING AGENCY	JICA STUDY TEAM	DRAWING TITLE	DWG NO.
THE FEASIBILITY STUDY ON THE PROPOSED KAZUNGULA BRIDGE OVER THE ZAMBEZI RIVER BETWEEN BOTSWANA AND ZAMBIA	JICA JAPAN INTERNATIONAL COOPERATION AGENCY (JICA)	MINISTRY OF WORKS, TRANSPORT AND COMMUNICATIONS REPUBLIC OF BOTSWANA MINISTRY OF WORKS AND SUPPLY REPUBLIC OF ZAMBIA	NIPPON KOEI CO.,LTD. ORIENTAL CONSULTANTS CO.,LTD	TYPICAL CROSS SECTION	RD/002

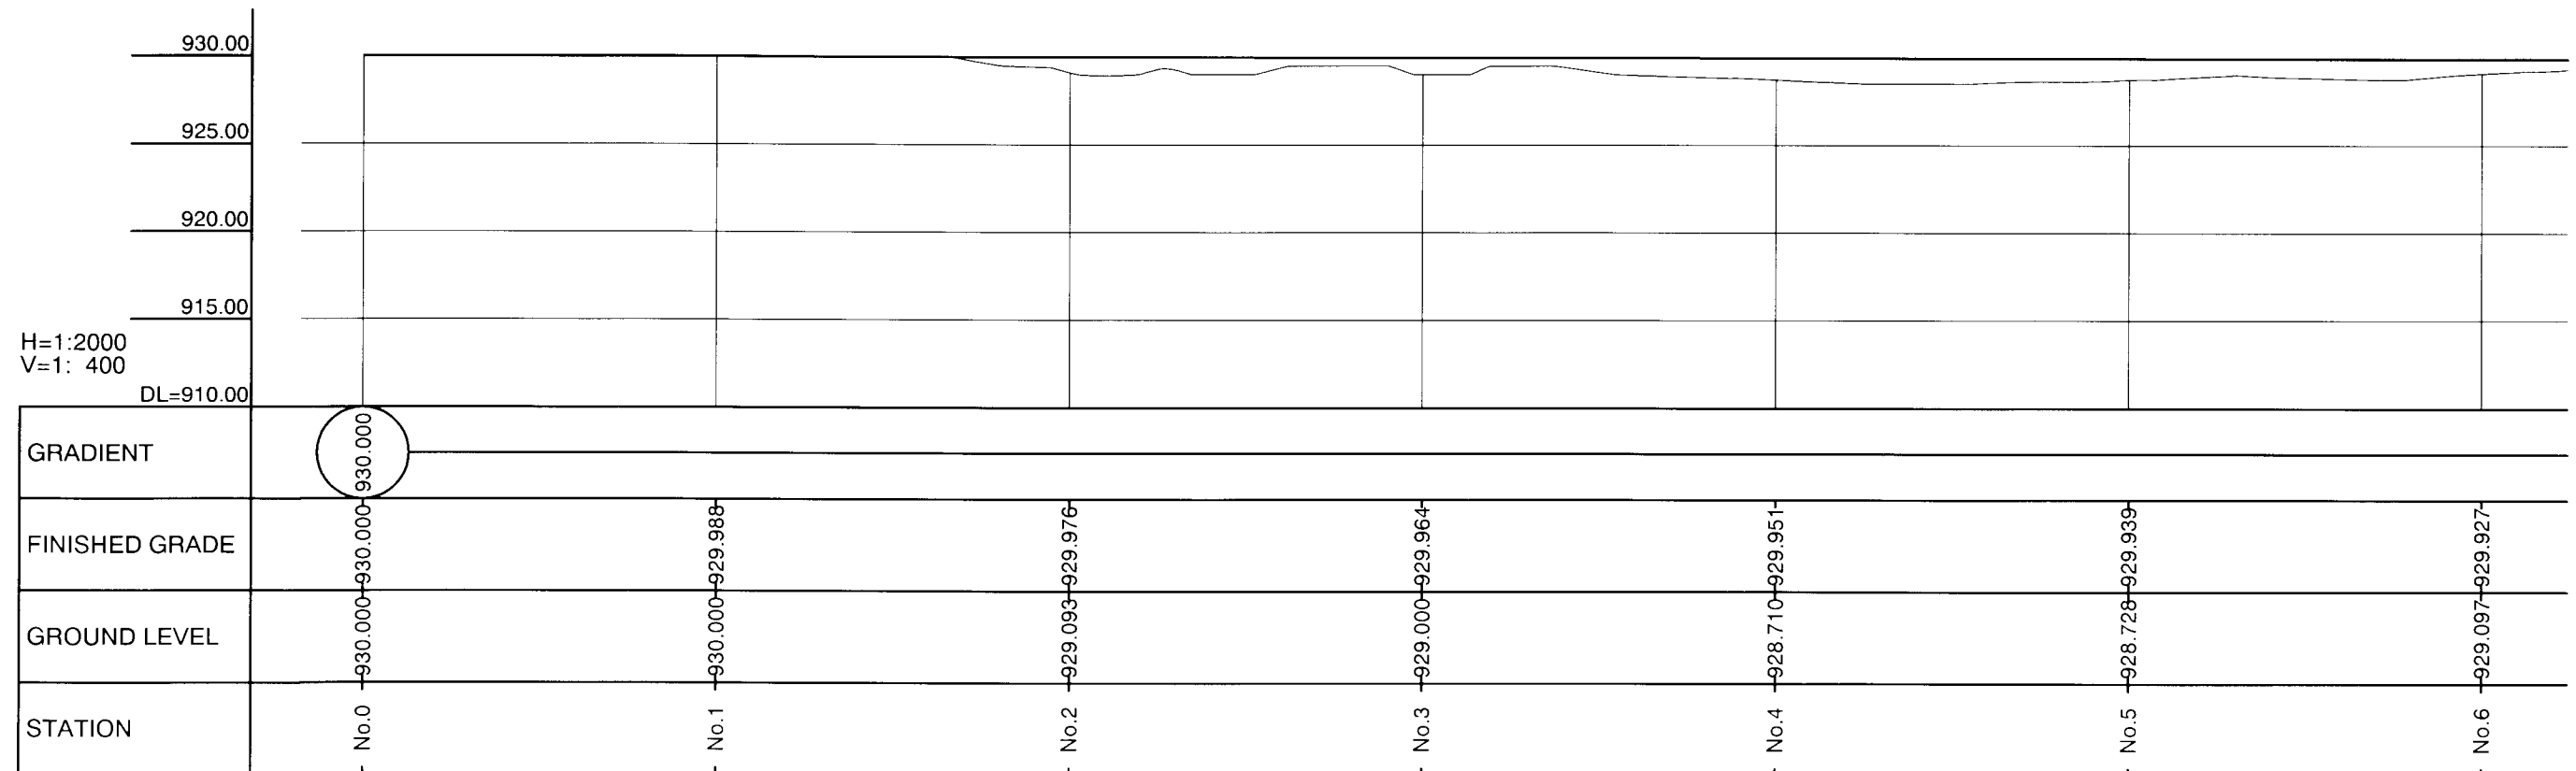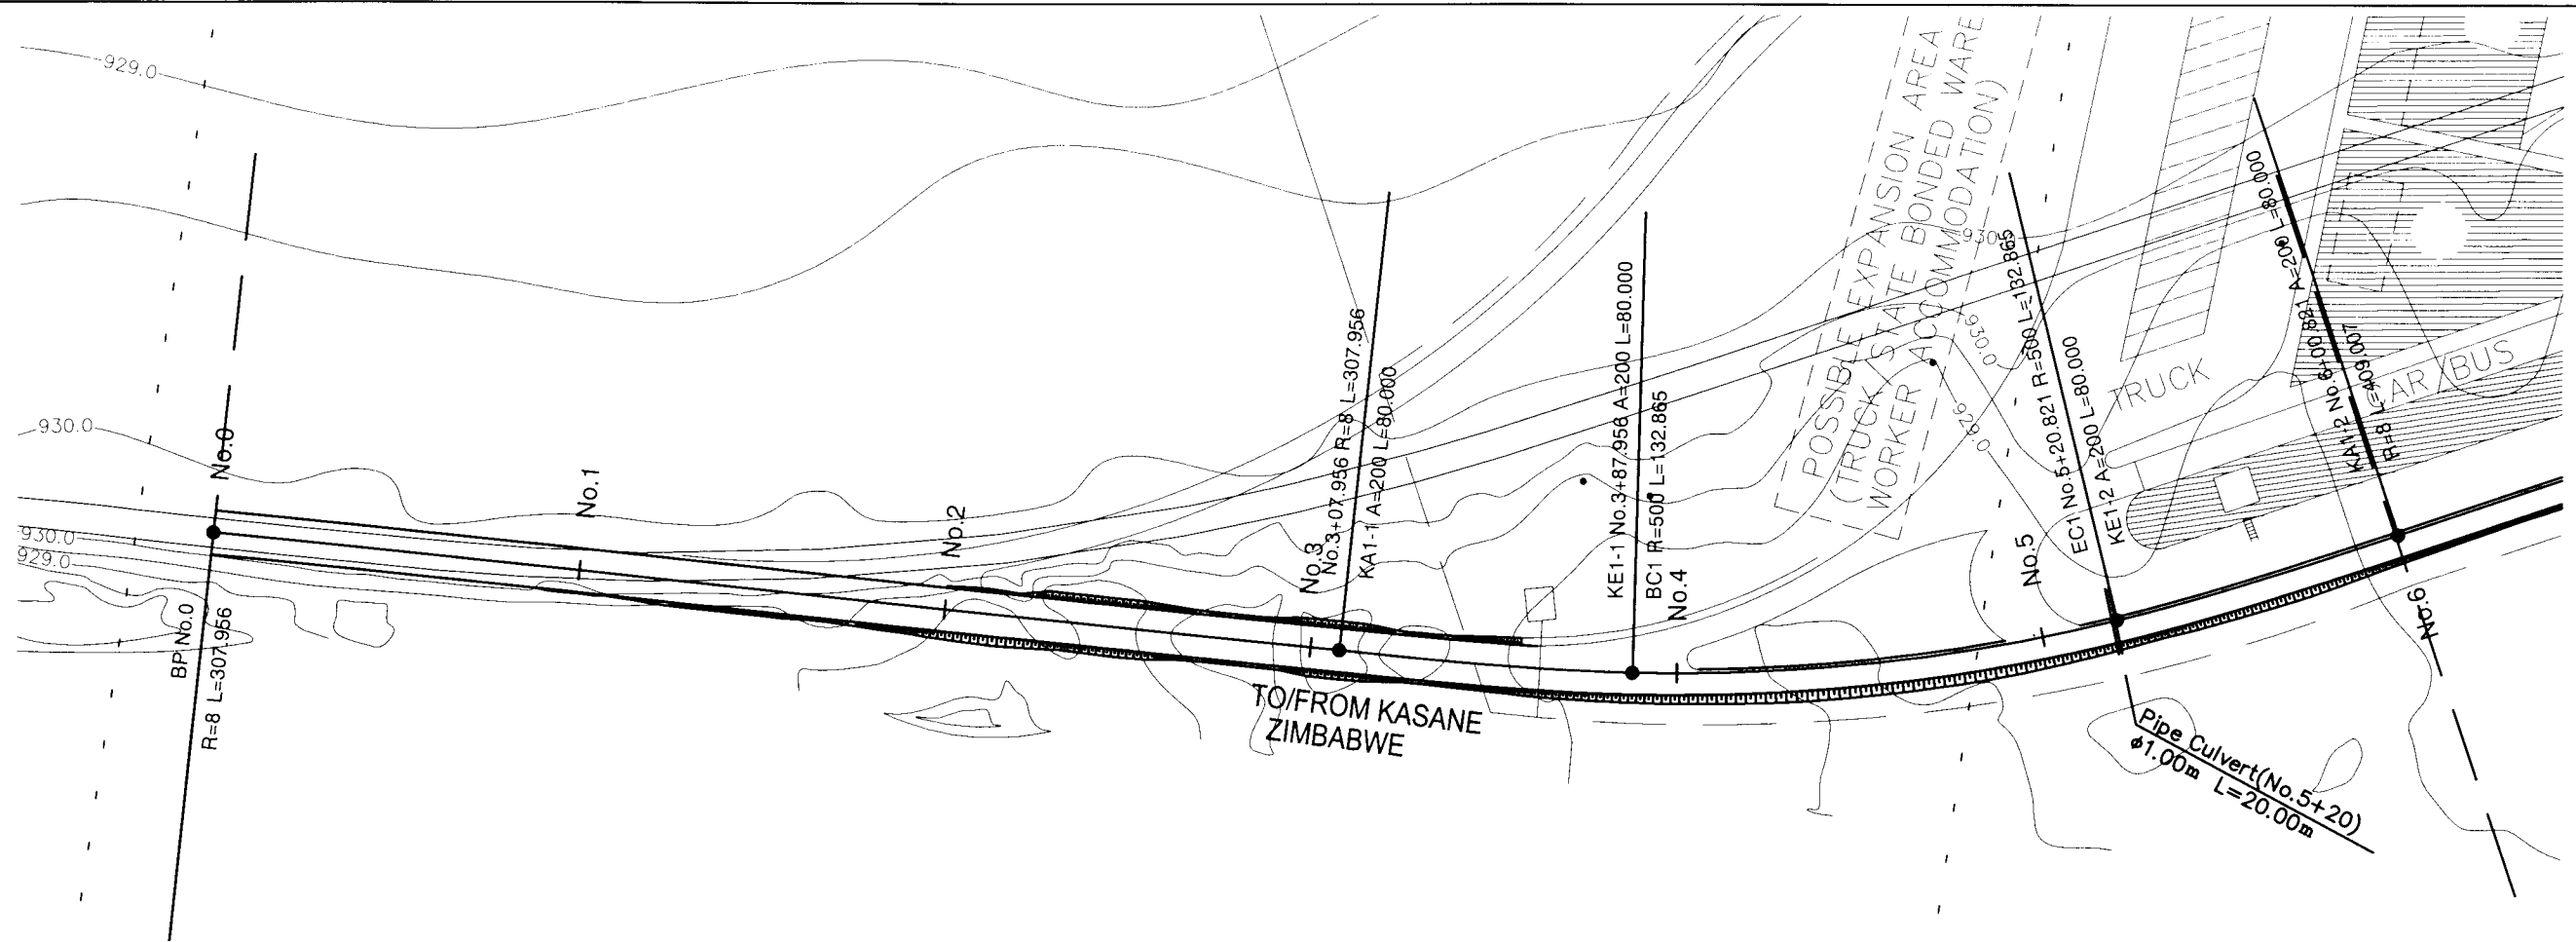



PROJECT NAME	IMPLEMENTATION AGENCY	EXECUTING AGENCY	JICA STUDY TEAM	DRAWING TITLE	DWG NO.
THE FEASIBILITY STUDY ON THE PROPOSED KAZUNGULA BRIDGE OVER THE ZAMBEZI RIVER BETWEEN BOTSWANA AND ZAMBIA	JICA JAPAN INTERNATIONAL COOPERATION AGENCY (JICA)	MINISTRY OF WORKS, TRANSPORT AND COMMUNICATIONS REPUBLIC OF BOTSWANA MINISTRY OF WORKS AND SUPPLY REPUBLIC OF ZAMBIA	NIPPON KOEI CO.,LTD. ORIENTAL CONSULTANTS CO.,LTD	PLAN PROFILE 1/7	RD/003

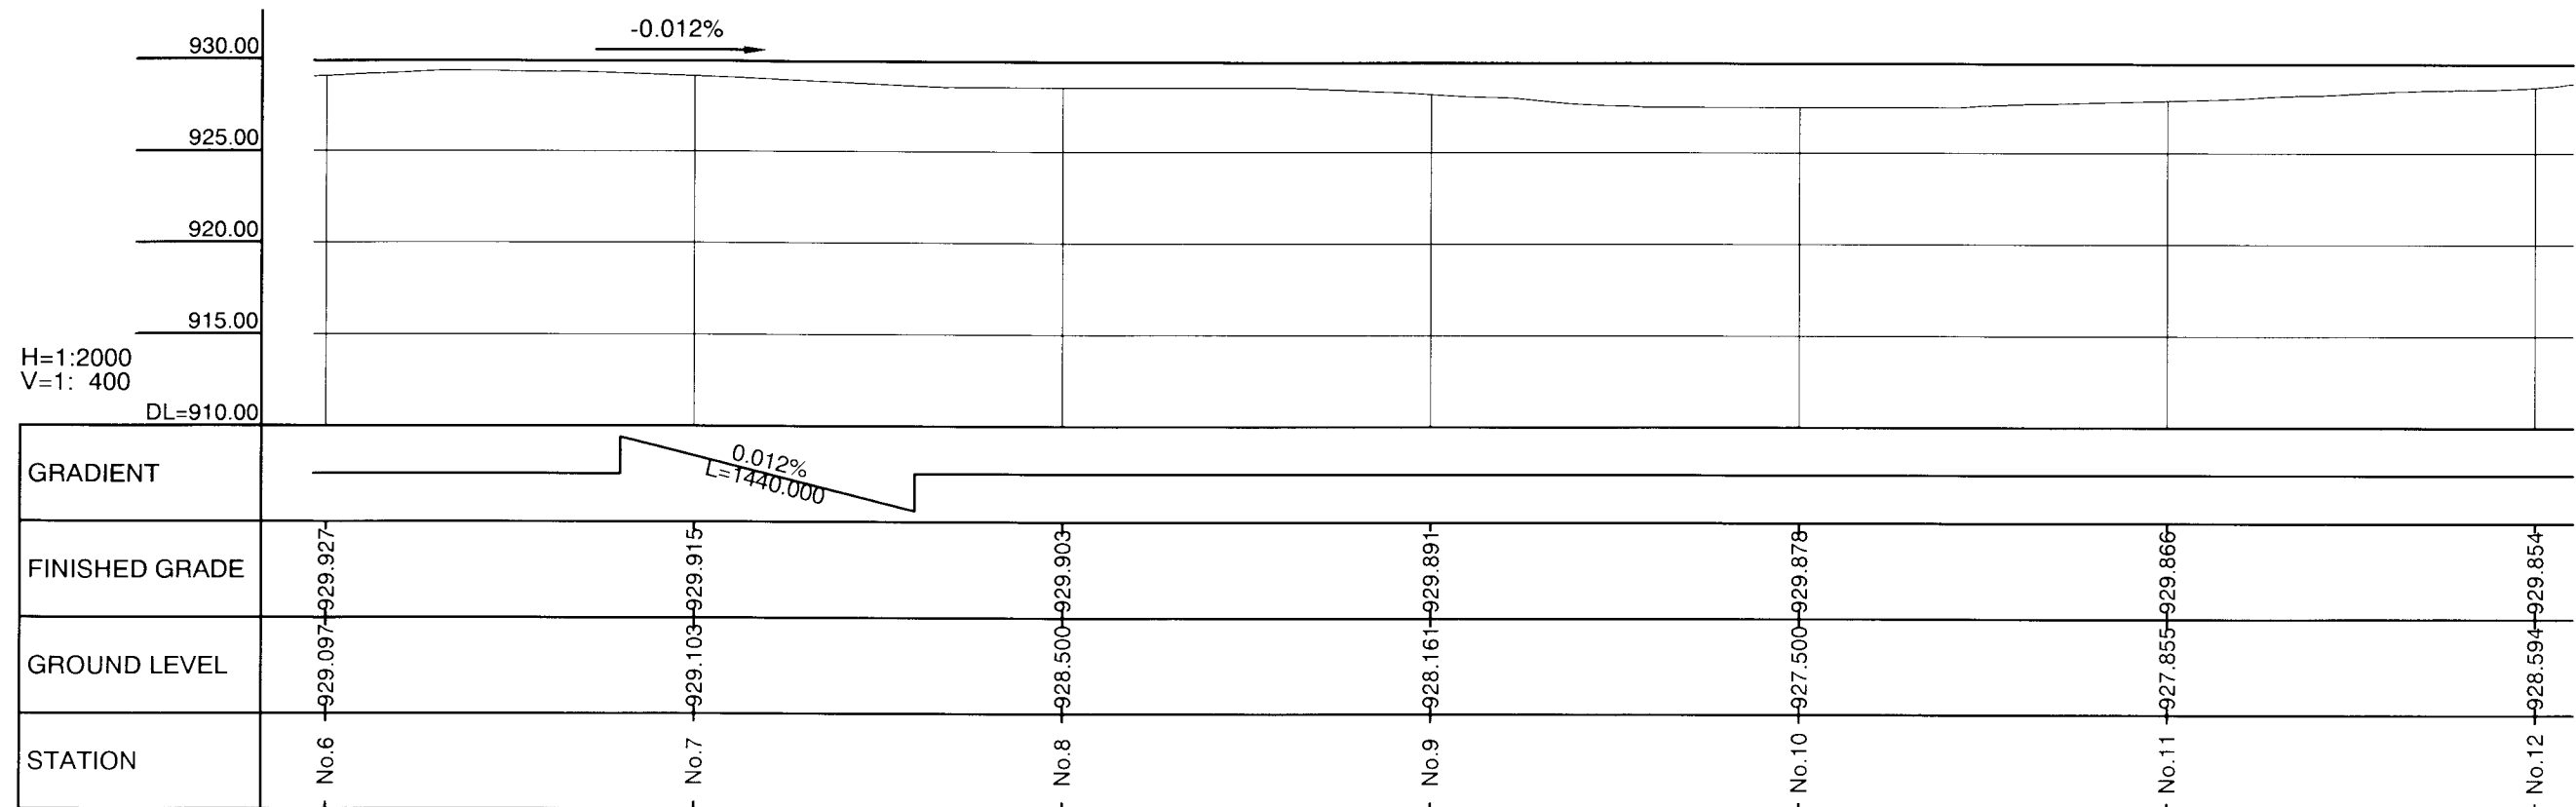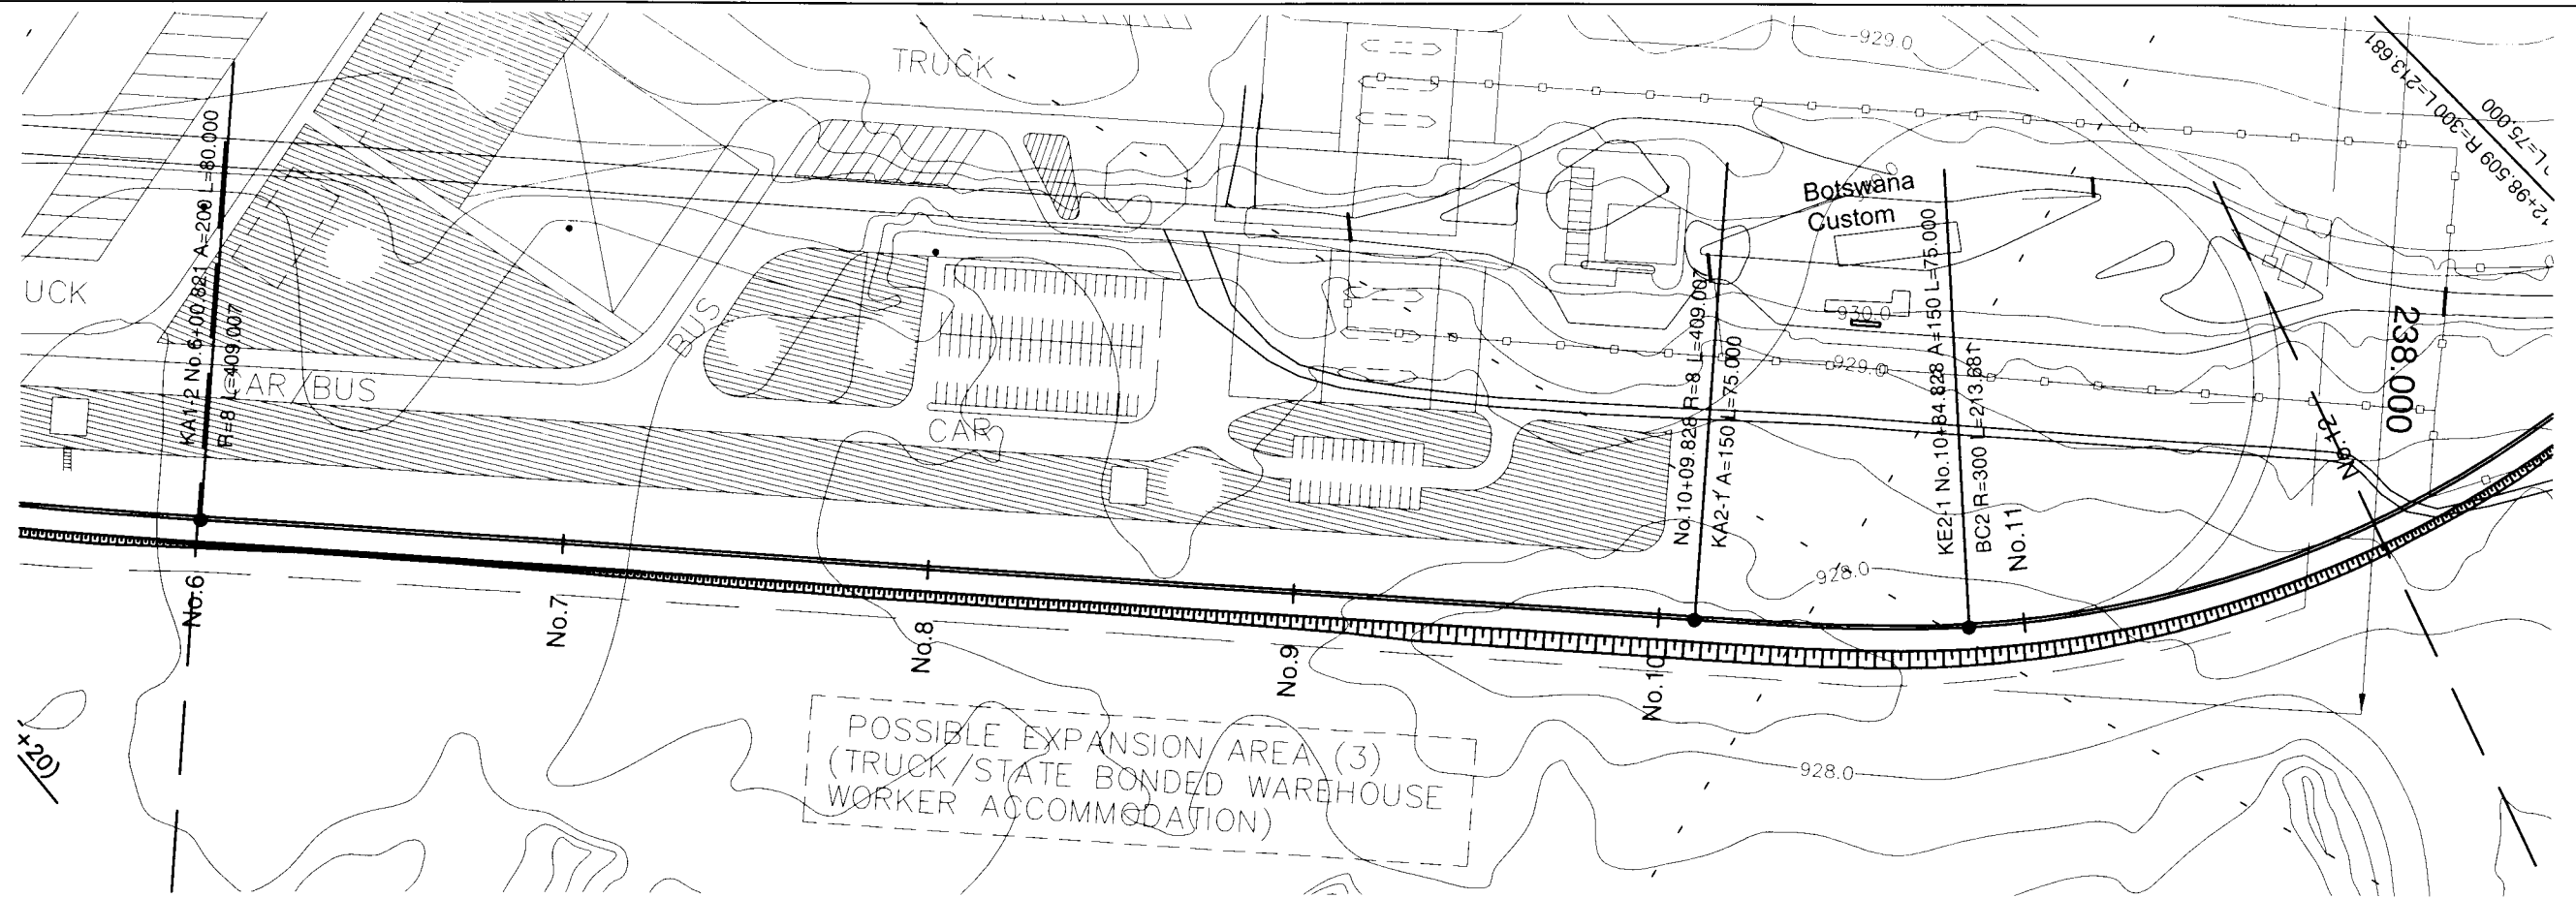

PROJECT NAME	IMPLEMENTATION AGENCY	EXECUTING AGENCY	JICA STUDY TEAM	DRAWING TITLE	DWG NO.
THE FEASIBILITY STUDY ON THE PROPOSED KAZUNGULA BRIDGE OVER THE ZAMBEZI RIVER BETWEEN BOTSWANA AND ZAMBIA	JICA JAPAN INTERNATIONAL COOPERATION AGENCY (JICA)	MINISTRY OF WORKS, TRANSPORT AND COMMUNICATIONS REPUBLIC OF BOTSWANA MINISTRY OF WORKS AND SUPPLY REPUBLIC OF ZAMBIA	NIPPON KOEI CO.,LTD. ORIENTAL CONSULTANTS CO.,LTD	PLAN PROFILE 2/7	RD/004

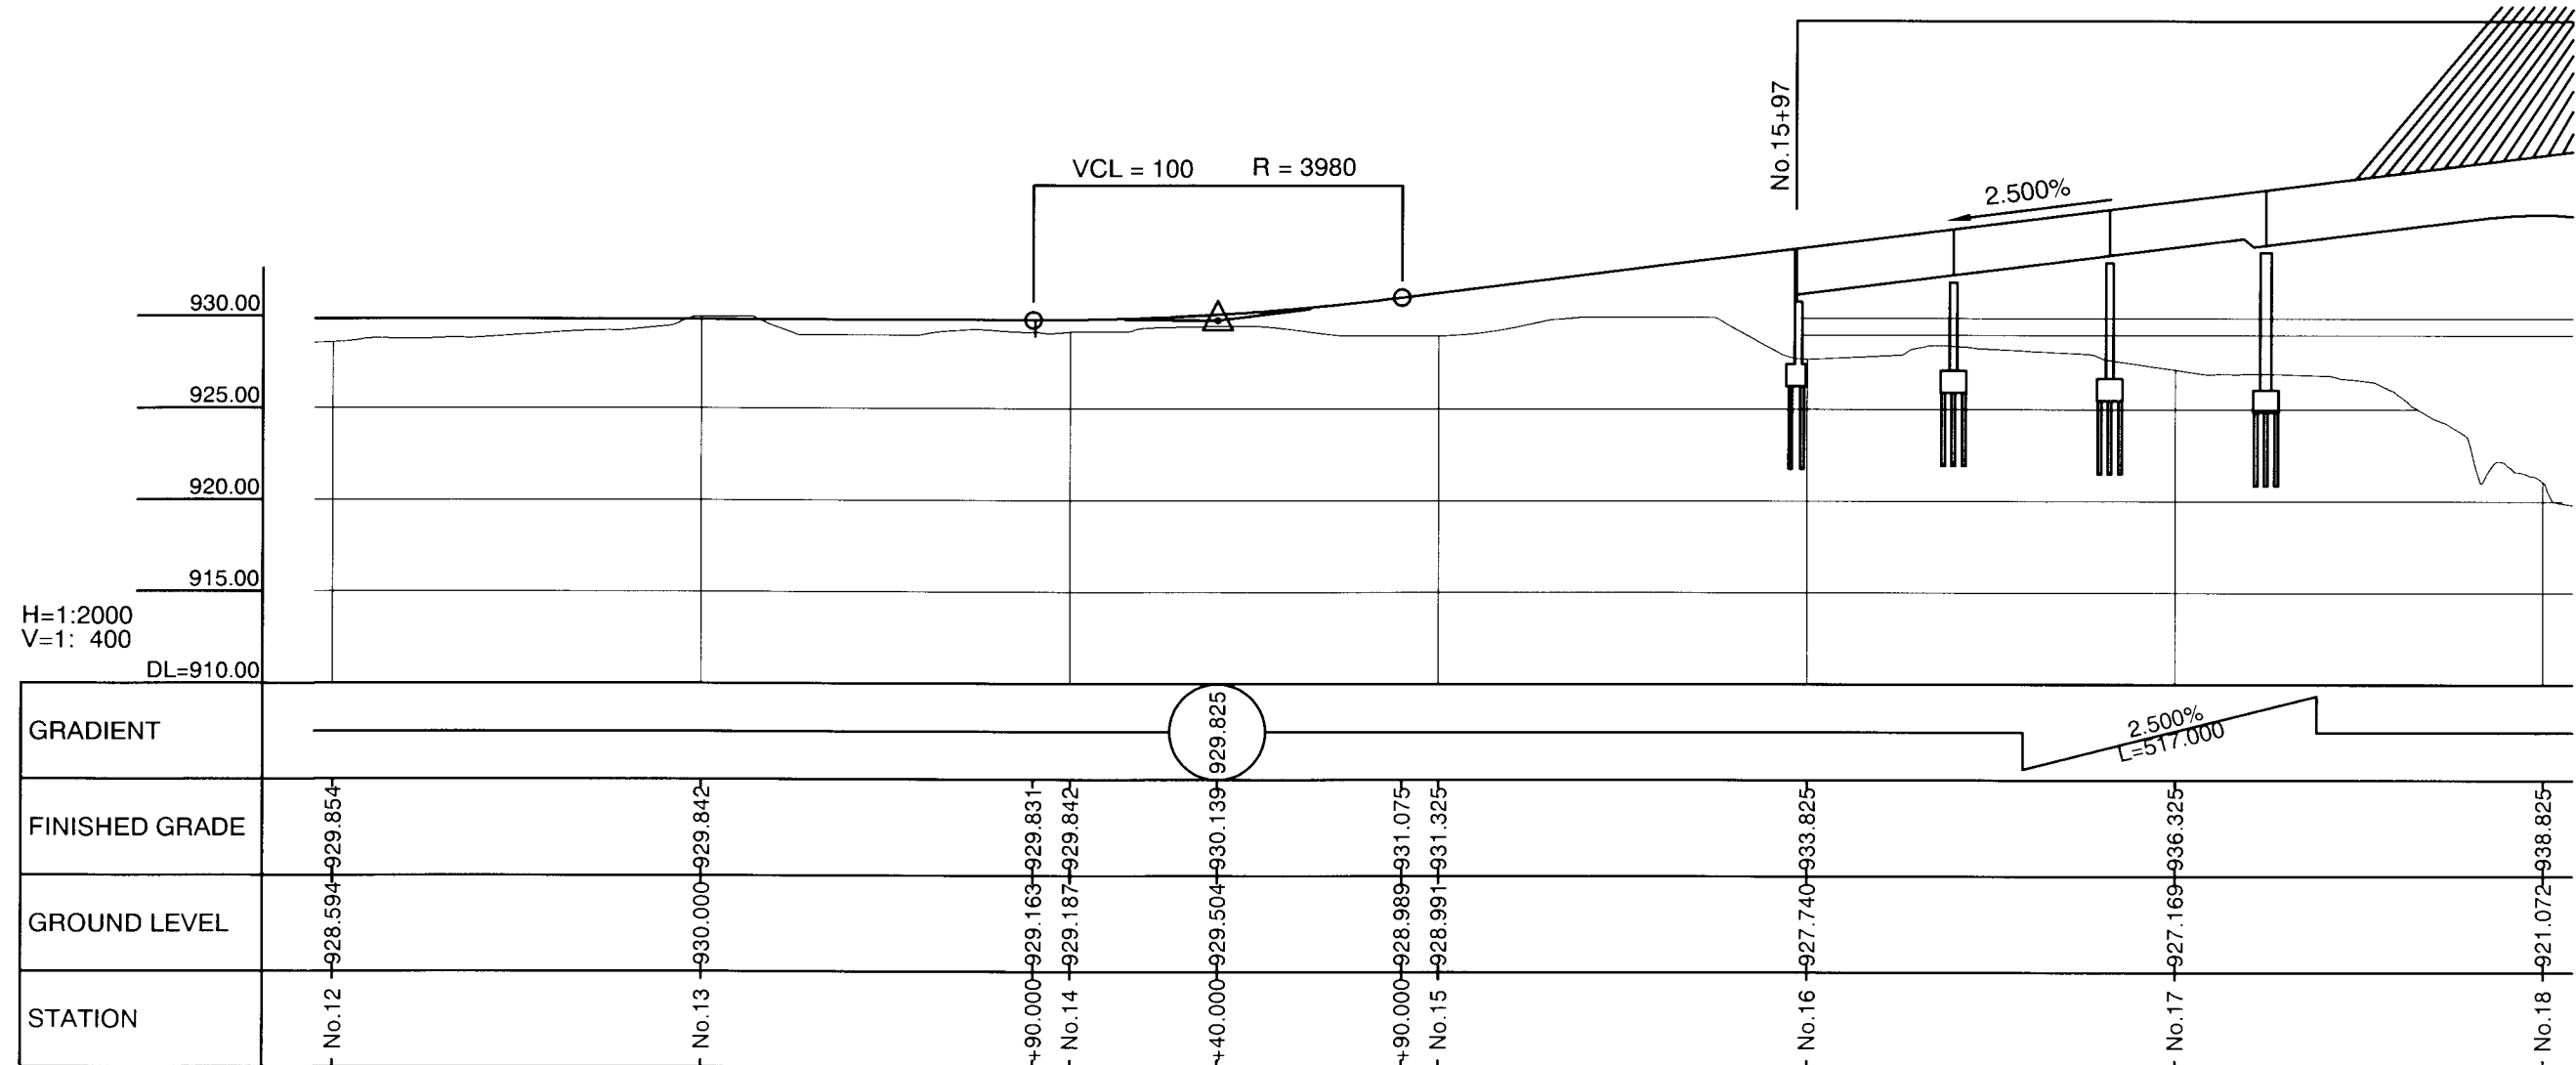
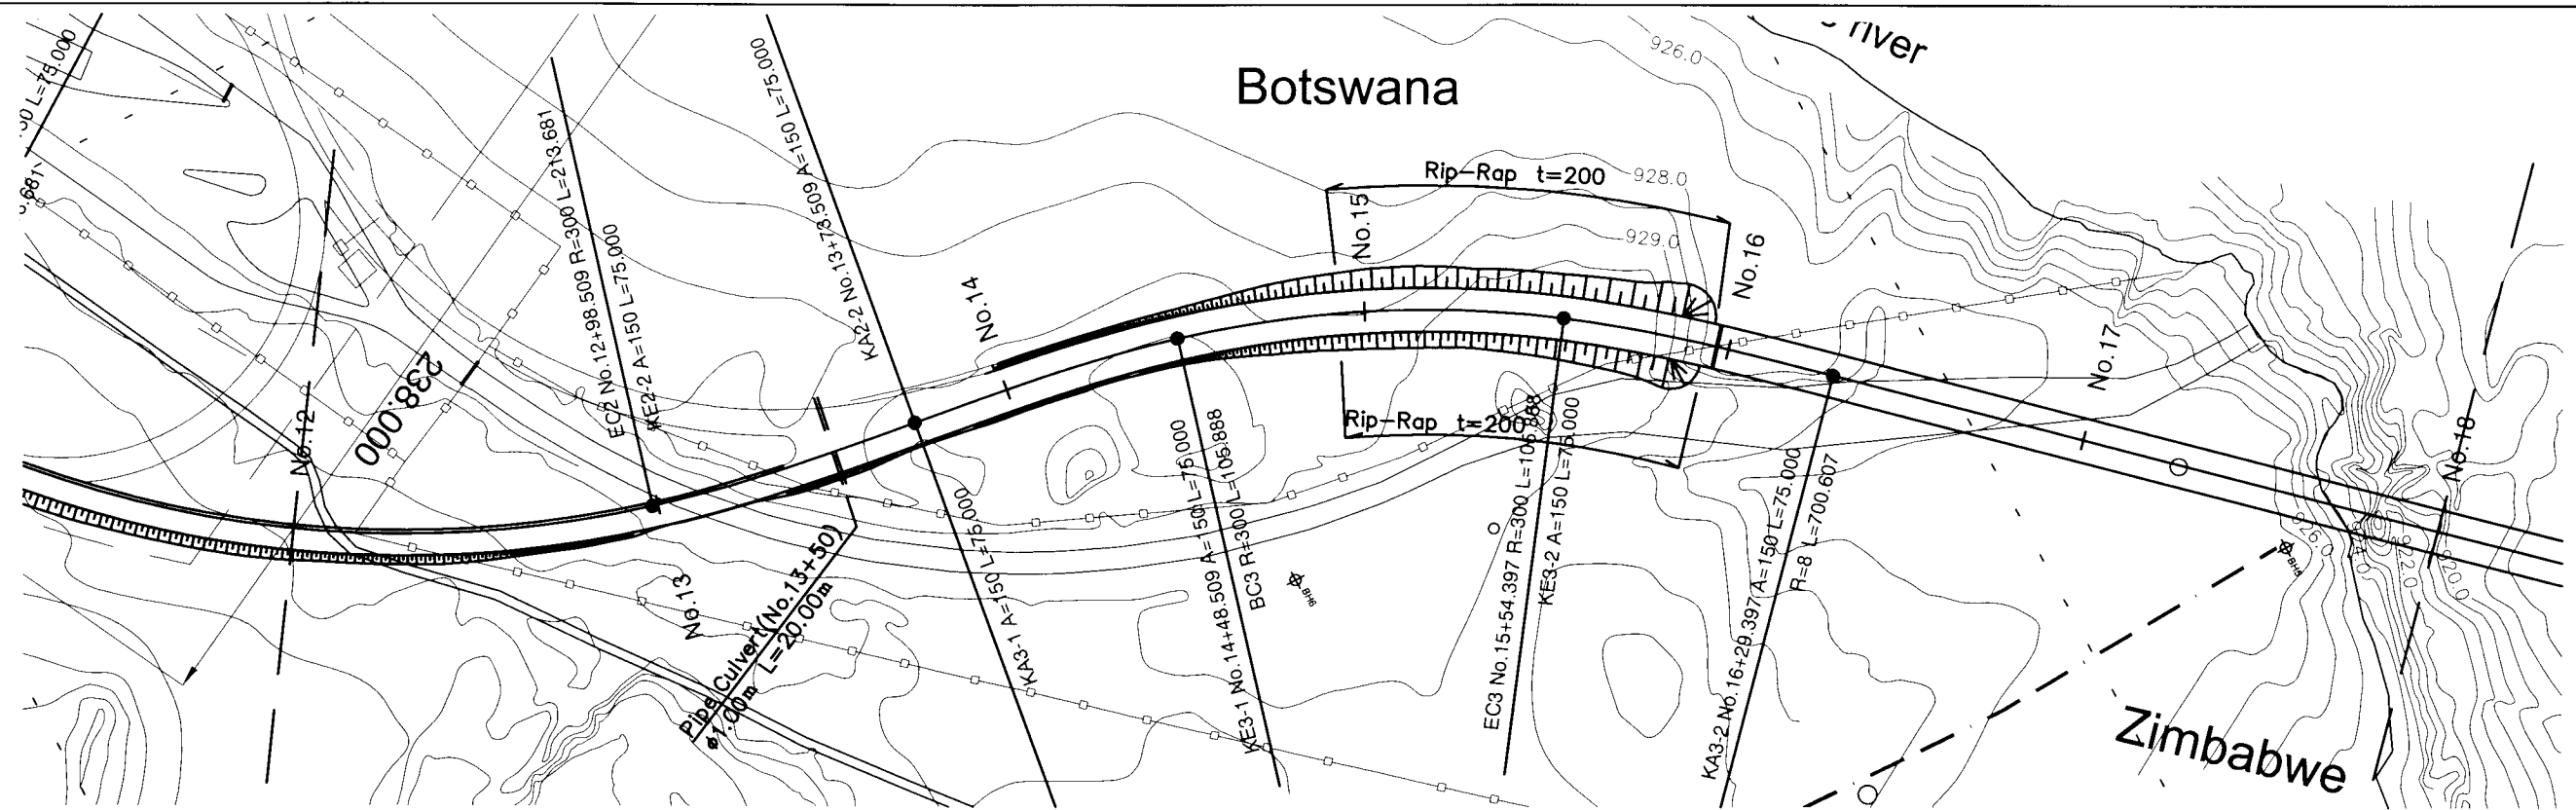


PROJECT NAME	IMPLEMENTATION AGENCY	EXECUTING AGENCY	JICA STUDY TEAM	DRAWING TITLE	DWG NO.
THE FEASIBILITY STUDY ON THE PROPOSED KAZUNGULA BRIDGE OVER THE ZAMBEZI RIVER BETWEEN BOTSWANA AND ZAMBIA	JICA JAPAN INTERNATIONAL COOPERATION AGENCY (JICA)	MINISTRY OF WORKS, TRANSPORT AND COMMUNICATIONS REPUBLIC OF BOTSWANA MINISTRY OF WORKS AND SUPPLY REPUBLIC OF ZAMBIA	NIPPON KOEI CO.,LTD. ORIENTAL CONSULTANTS CO.,LTD	PLAN PROFILE 3/7	RD/005

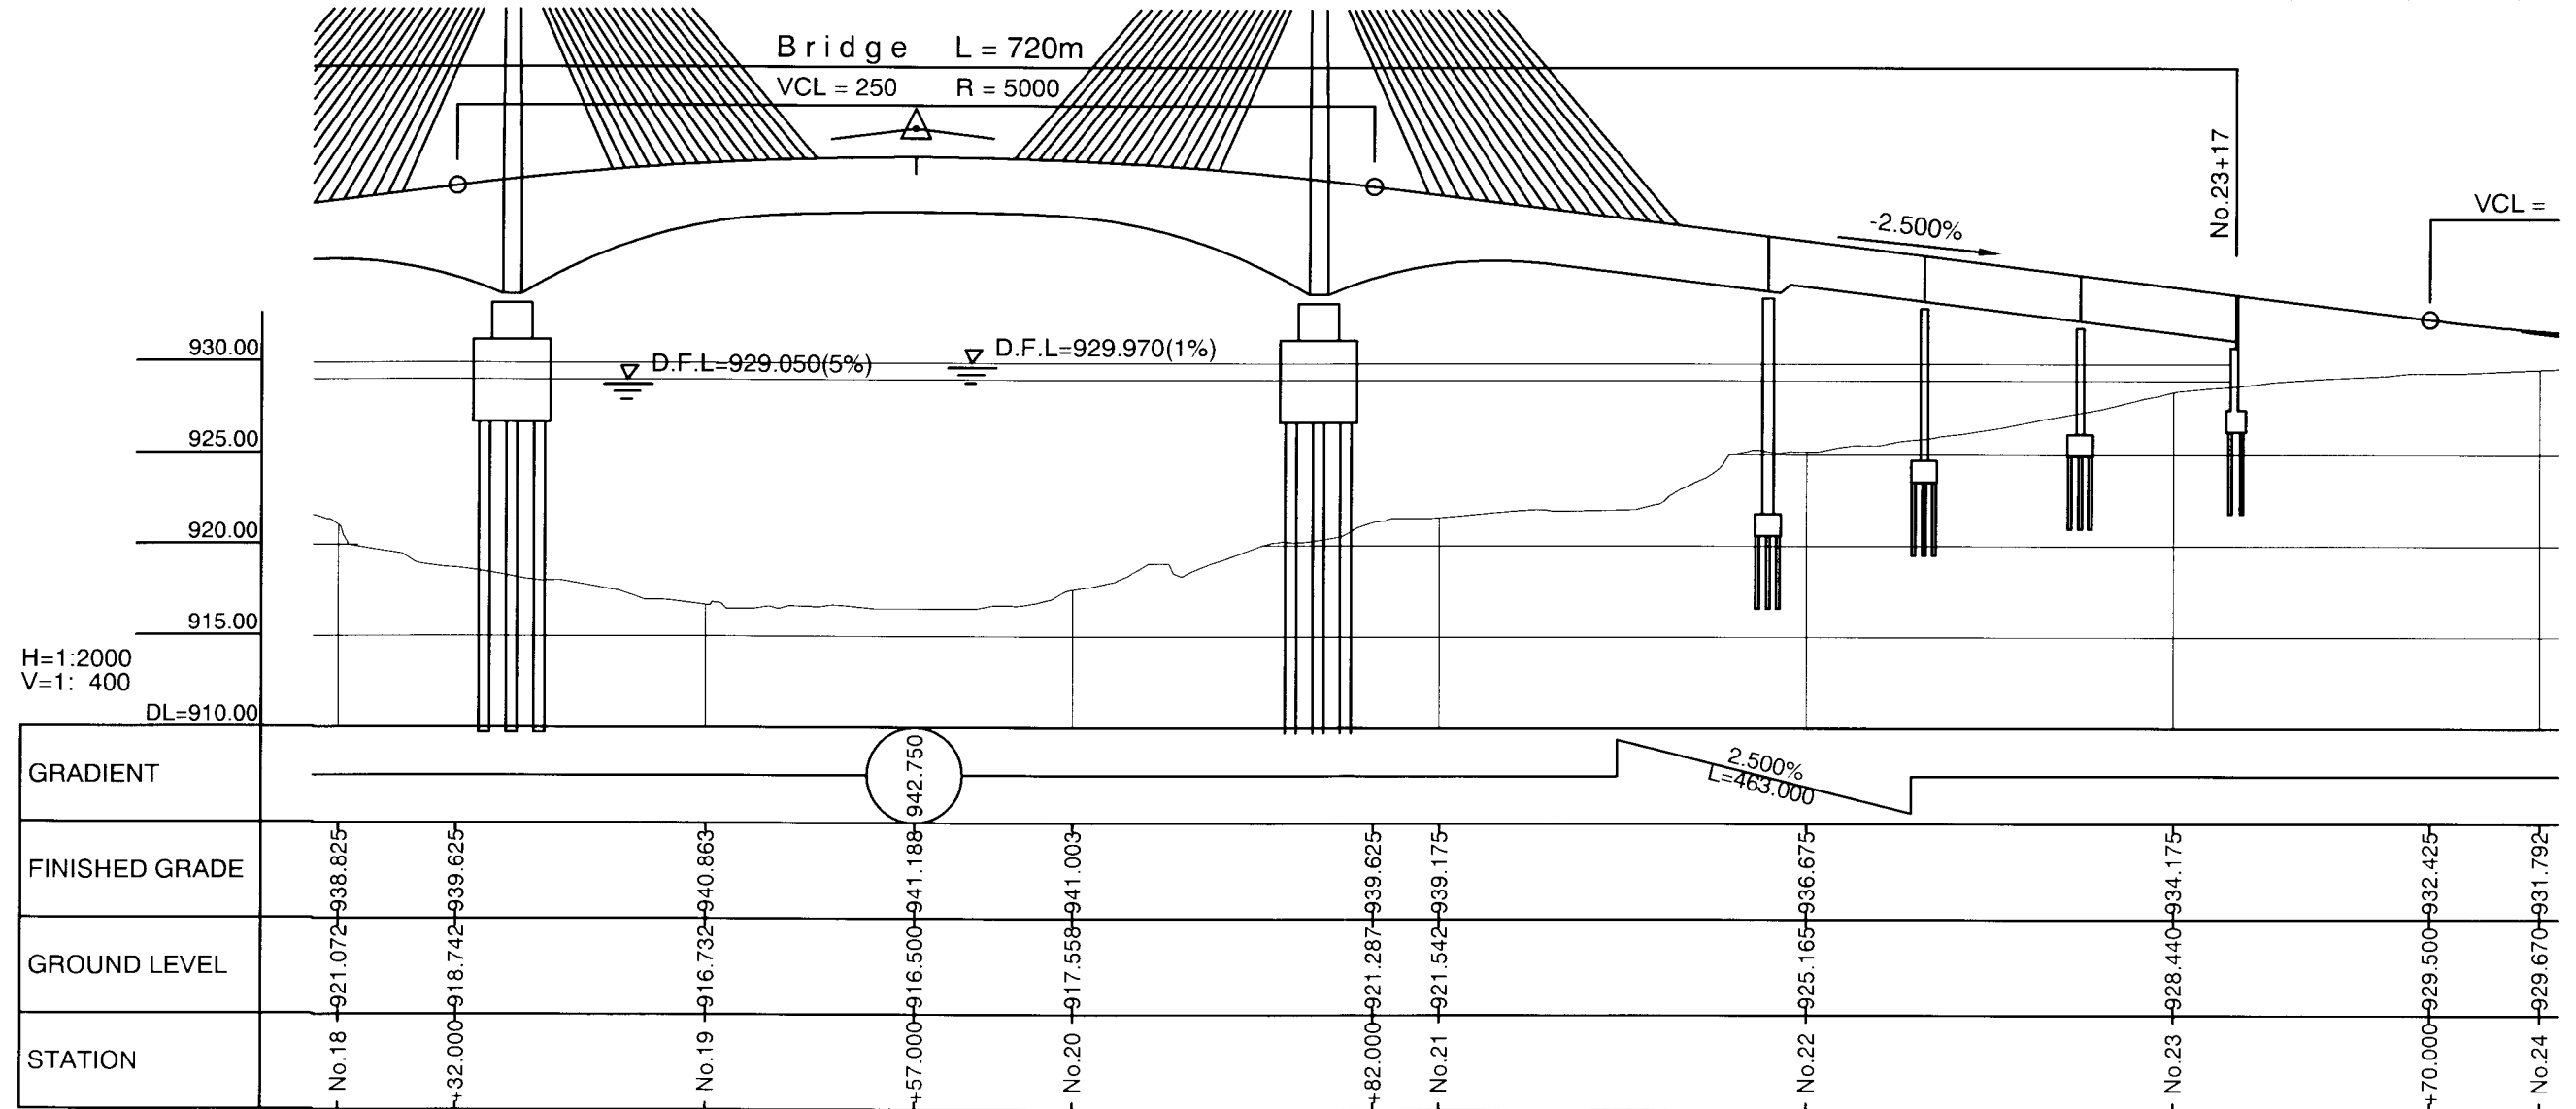
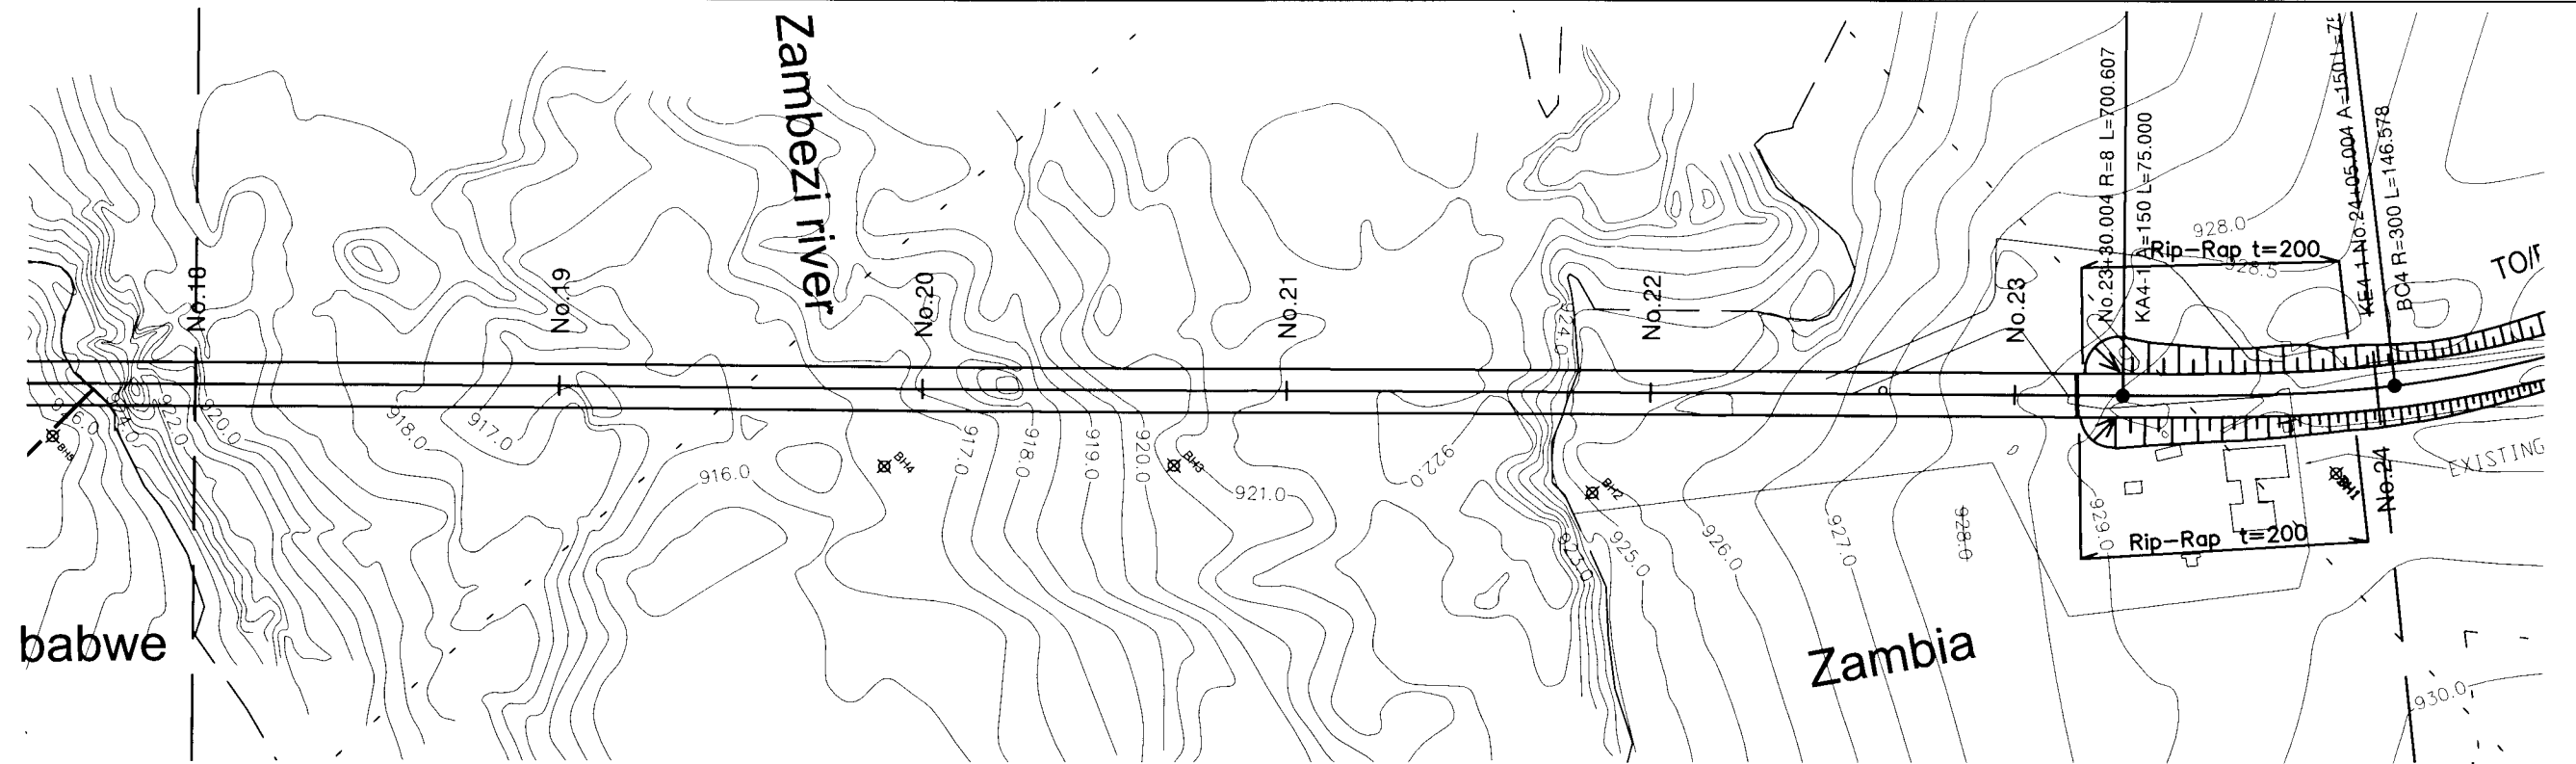


PROJECT NAME	IMPLEMENTATION AGENCY	EXECUTING AGENCY	JICA STUDY TEAM	DRAWING TITLE	DWG NO.
THE FEASIBILITY STUDY ON THE PROPOSED KAZUNGULA BRIDGE OVER THE ZAMBEZI RIVER BETWEEN BOTSWANA AND ZAMBIA	JICA JAPAN INTERNATIONAL COOPERATION AGENCY (JICA)	MINISTRY OF WORKS, TRANSPORT AND COMMUNICATIONS REPUBLIC OF BOTSWANA MINISTRY OF WORKS AND SUPPLY REPUBLIC OF ZAMBIA	NIPPON KOEI CO.,LTD. ORIENTAL CONSULTANTS CO.,LTD	PLAN PROFILE 4/7	RD/006





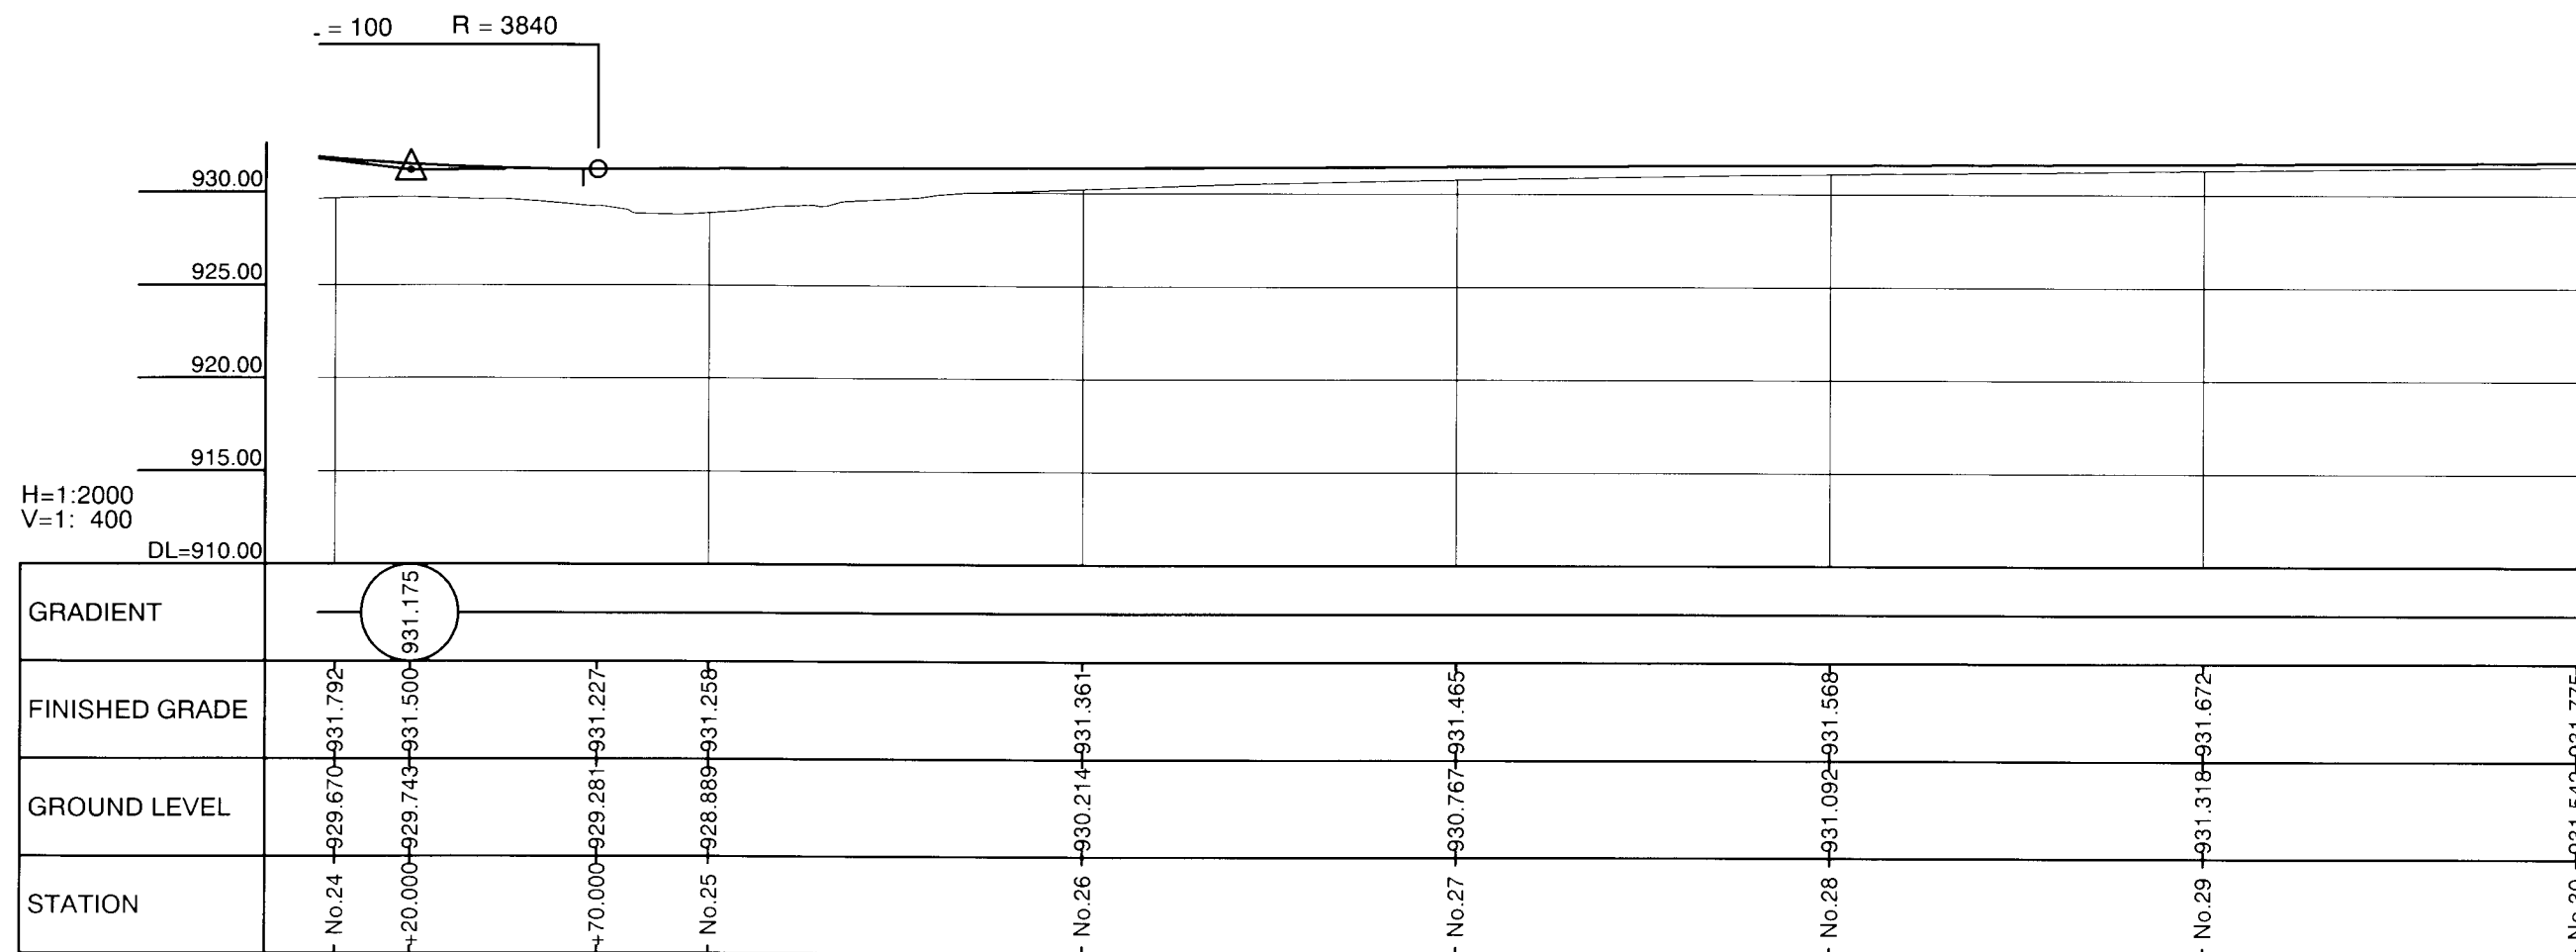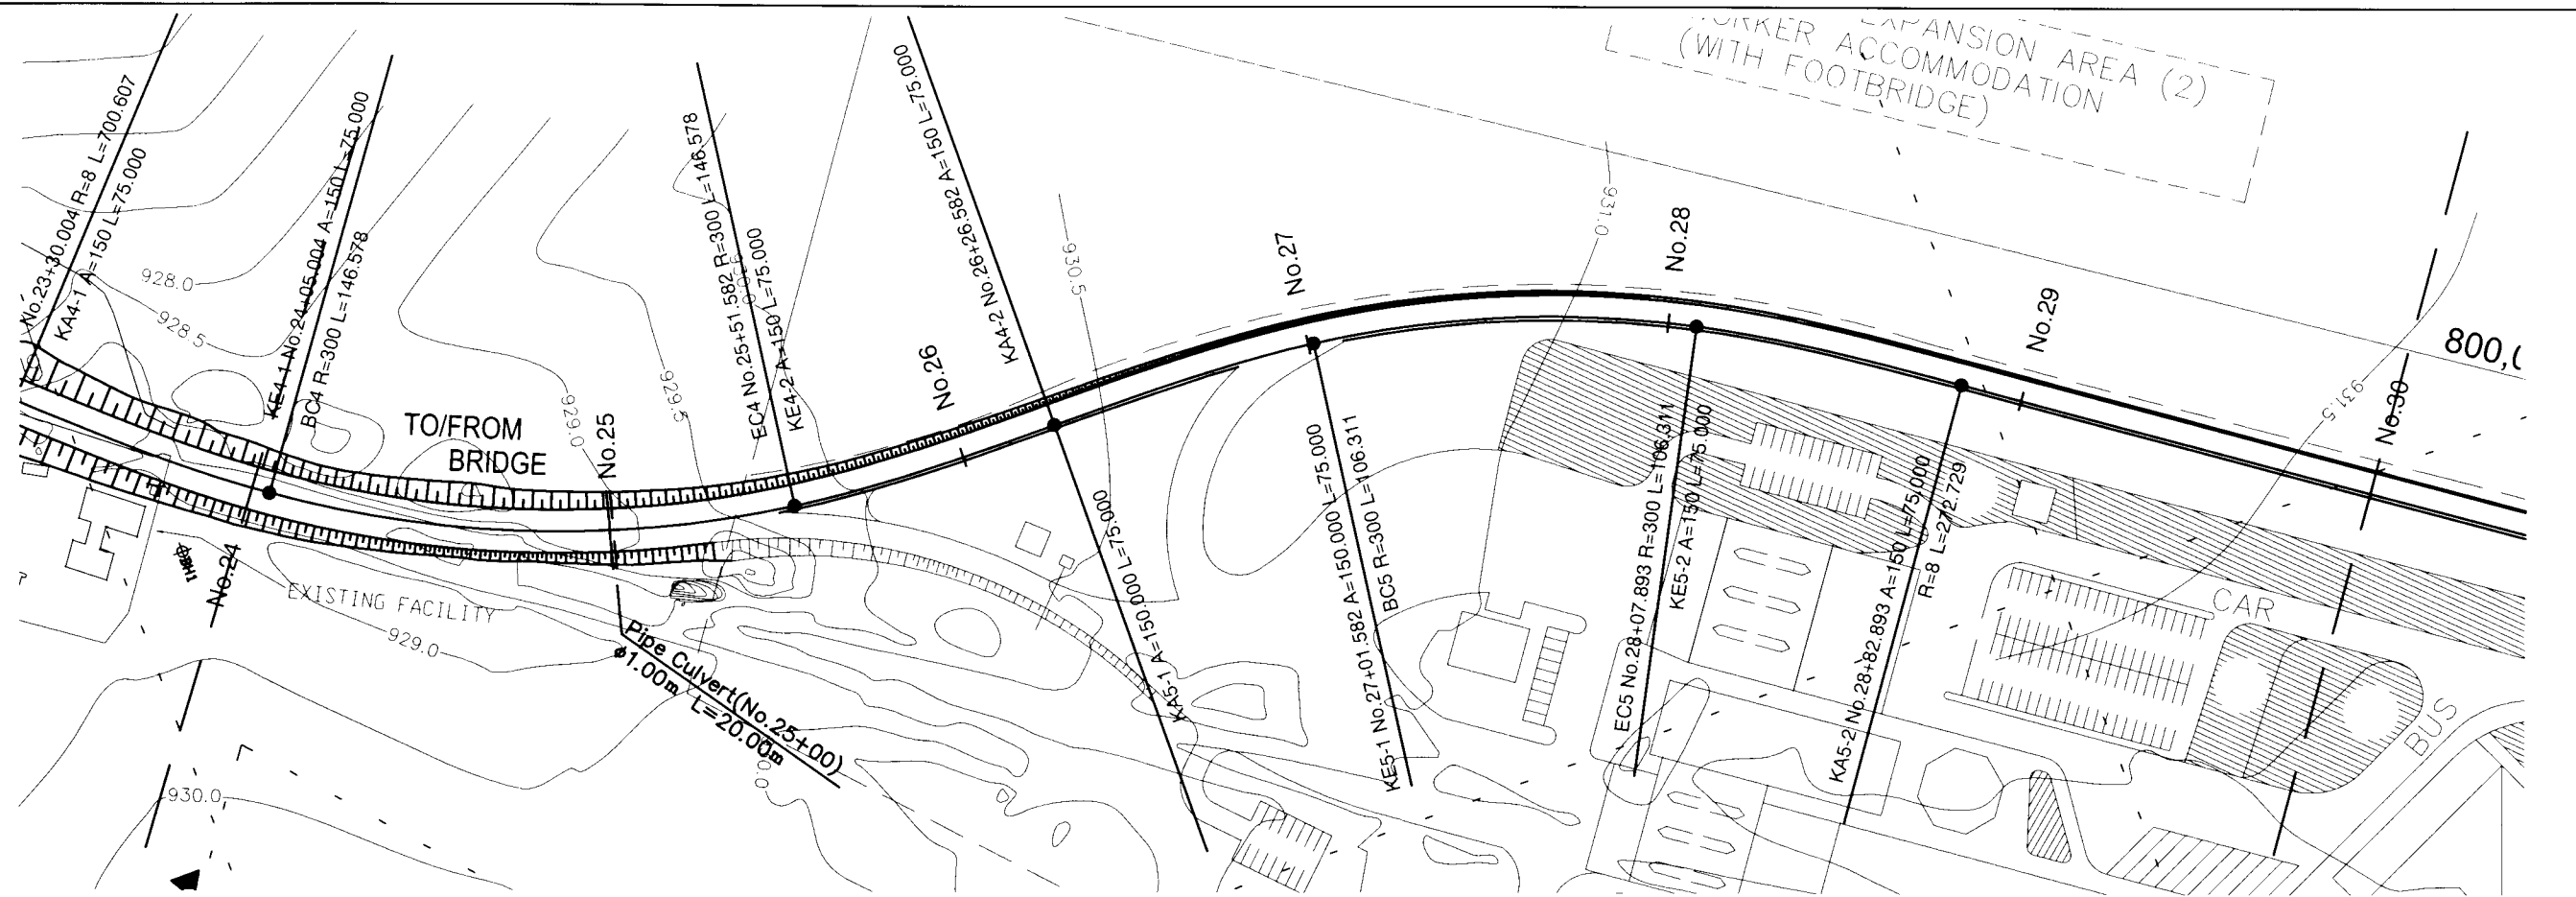


PROJECT NAME	IMPLEMENTATION AGENCY	EXECUTING AGENCY	JICA STUDY TEAM	DRAWING TITLE	DWG NO.
THE FEASIBILITY STUDY ON THE PROPOSED KAZUNGULA BRIDGE OVER THE ZAMBEZI RIVER BETWEEN BOTSWANA AND ZAMBIA	JICA JAPAN INTERNATIONAL COOPERATION AGENCY (JICA)	MINISTRY OF WORKS, TRANSPORT AND COMMUNICATIONS REPUBLIC OF BOTSWANA MINISTRY OF WORKS AND SUPPLY REPUBLIC OF ZAMBIA	NIPPON KOEI CO.,LTD. ORIENTAL CONSULTANTS CO.,LTD	PLAN PROFILE 5/7	RD/007


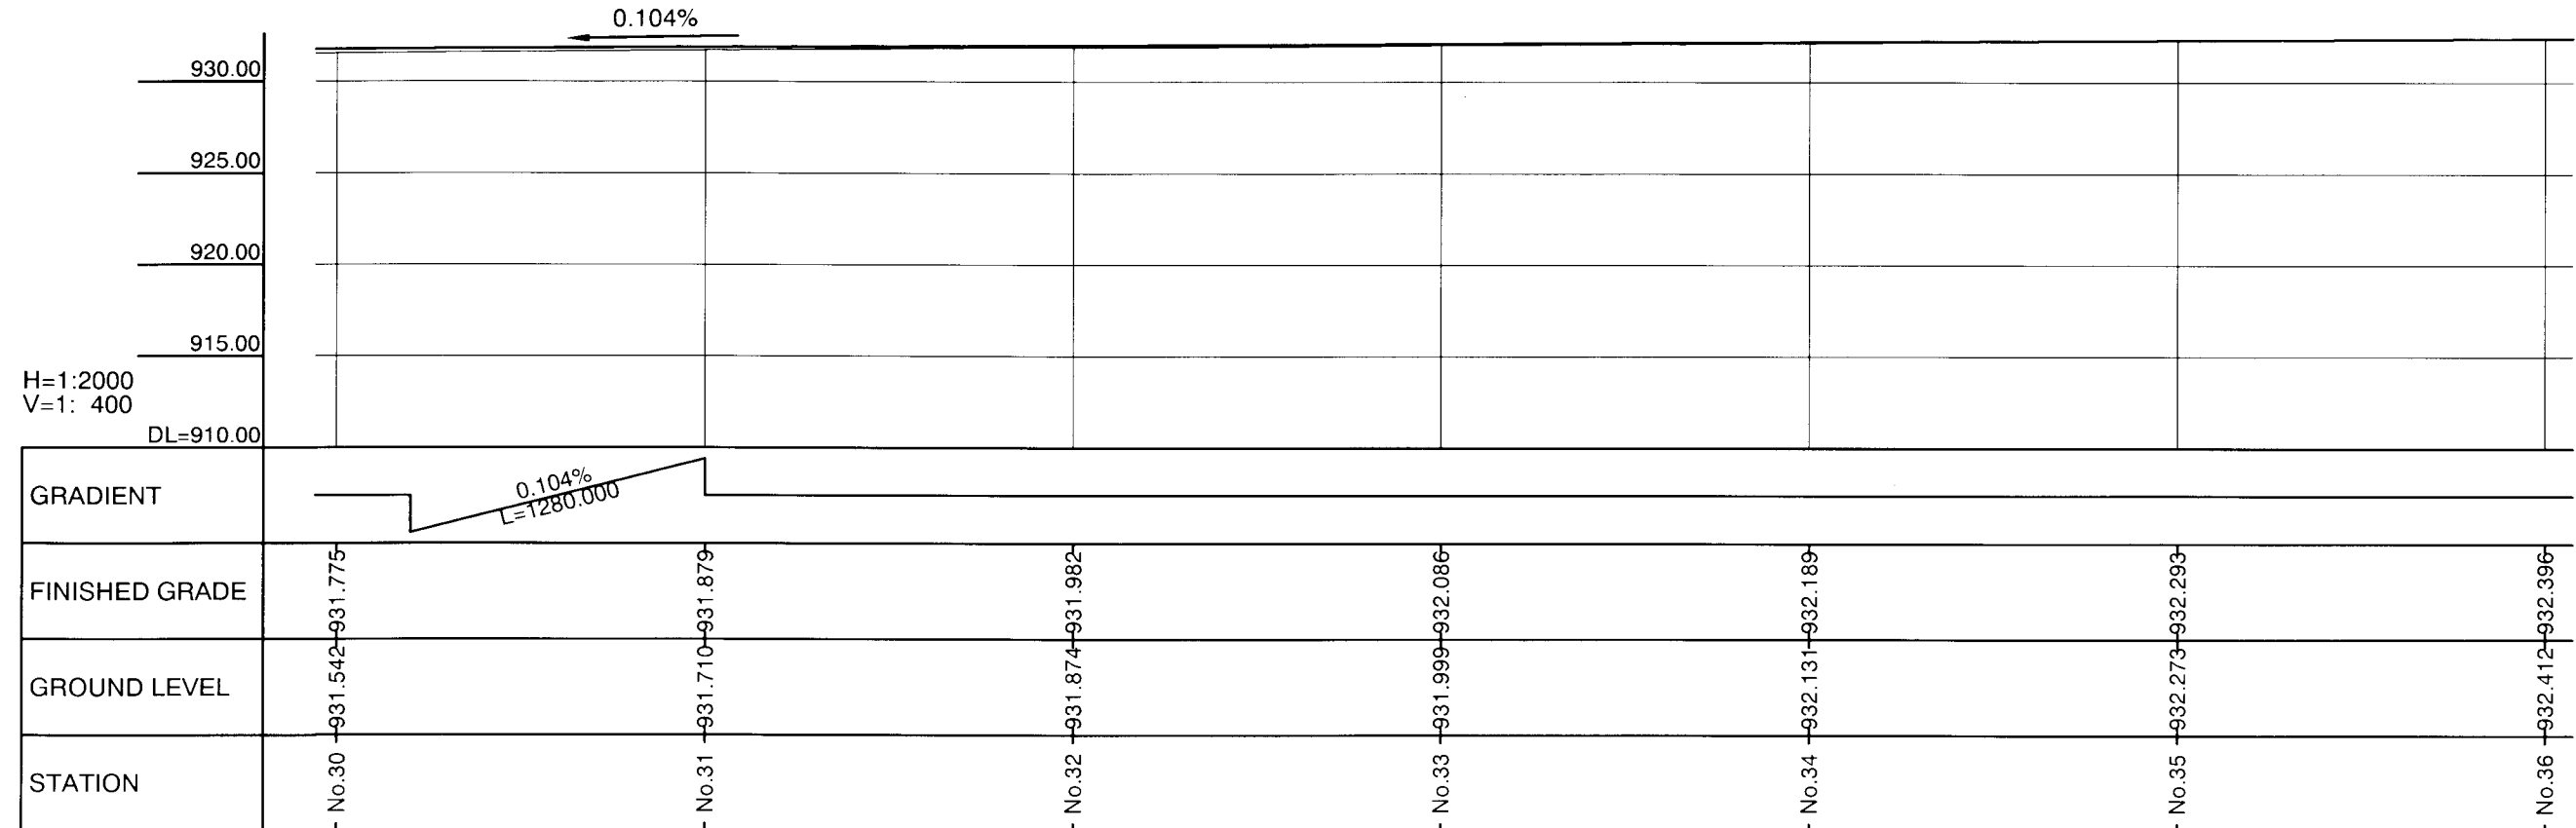
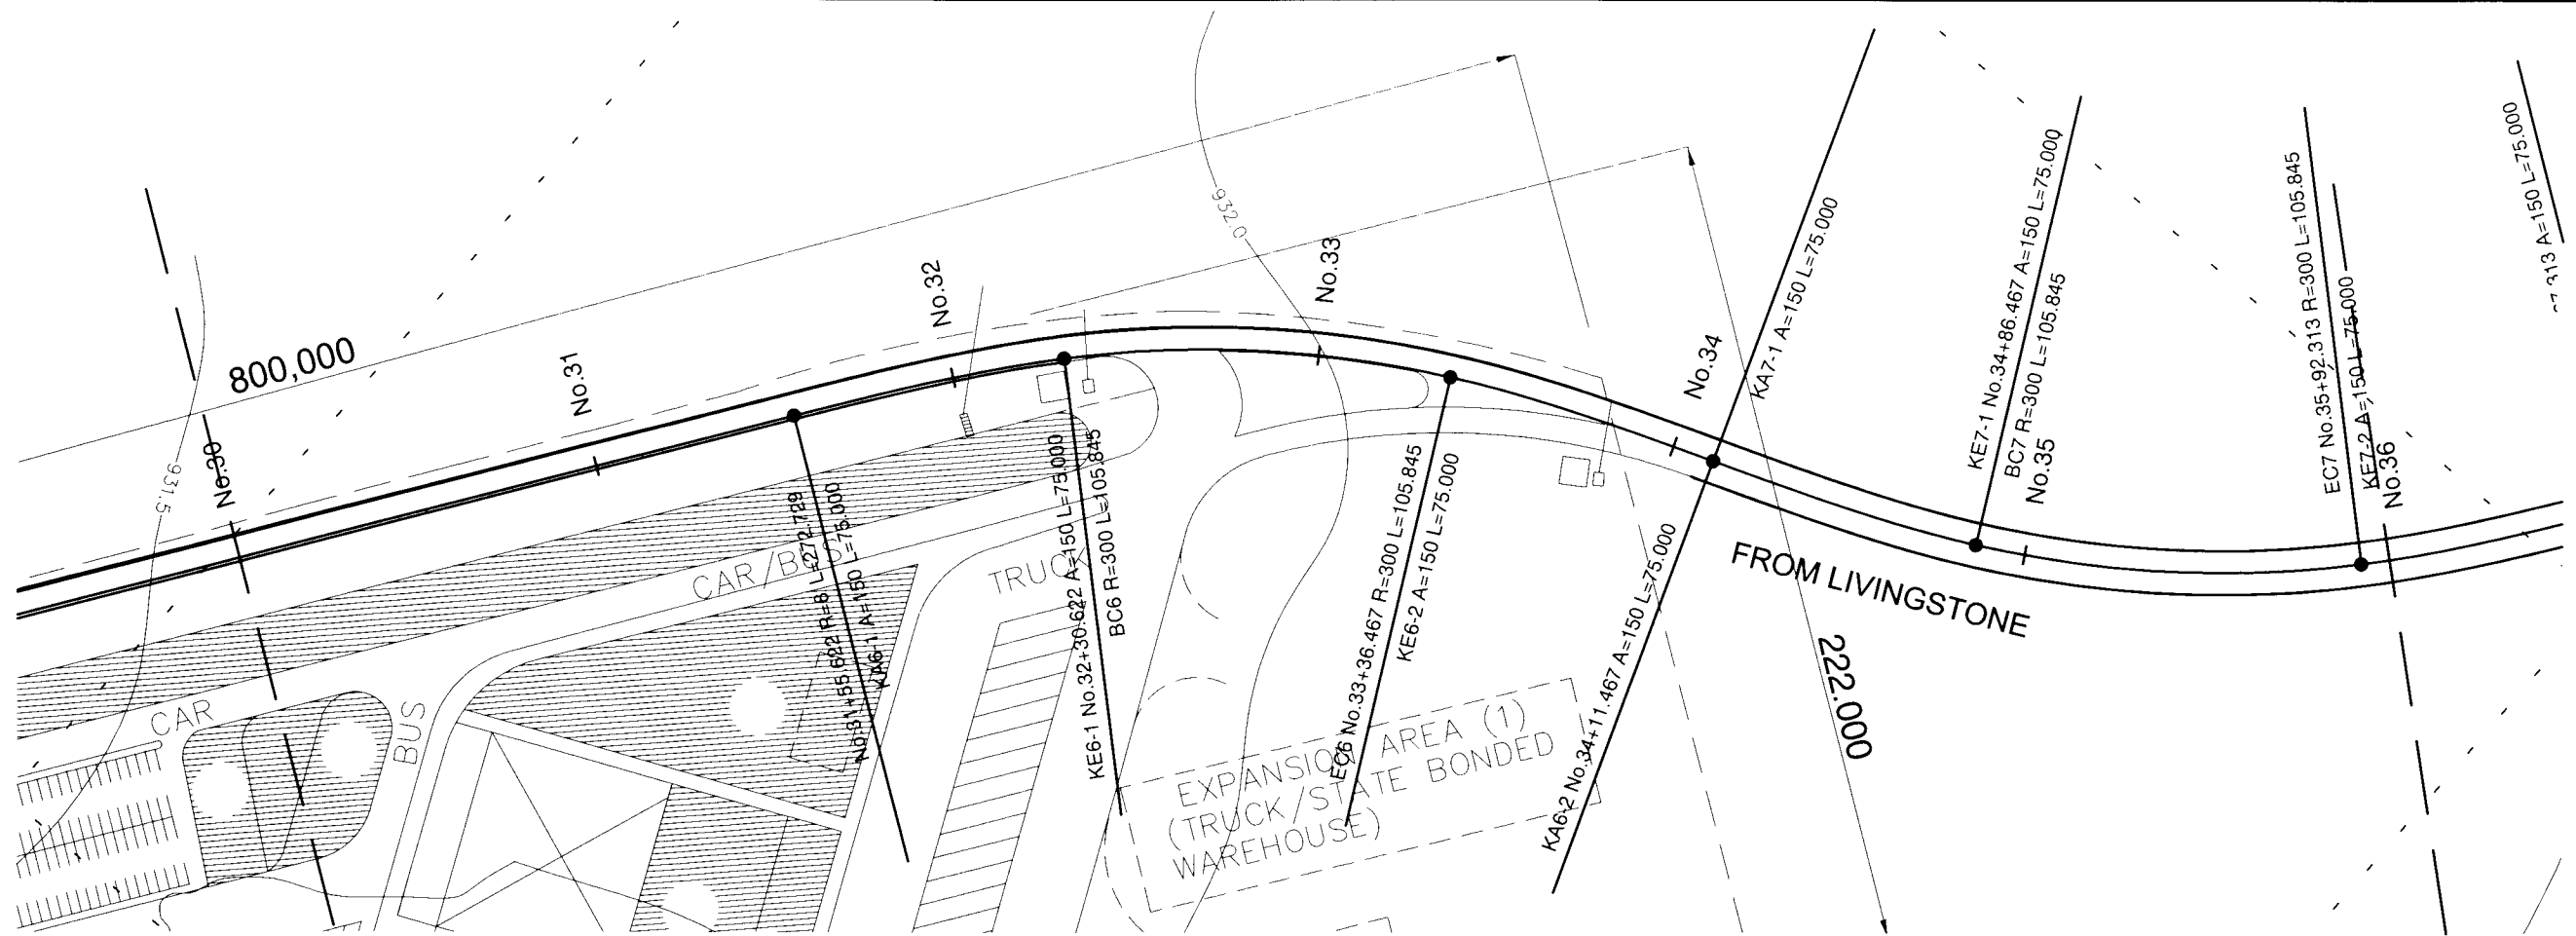


PROJECT NAME	IMPLEMENTATION AGENCY	EXECUTING AGENCY	JICA STUDY TEAM	DRAWING TITLE	DWG NO.
THE FEASIBILITY STUDY ON THE PROPOSED KAZUNGULA BRIDGE OVER THE ZAMBEZI RIVER BETWEEN BOTSWANA AND ZAMBIA	JICA JAPAN INTERNATIONAL COOPERATION AGENCY (JICA)	MINISTRY OF WORKS, TRANSPORT AND COMMUNICATIONS REPUBLIC OF BOTSWANA MINISTRY OF WORKS AND SUPPLY REPUBLIC OF ZAMBIA	NIPPON KOEI CO.,LTD. ORIENTAL CONSULTANTS CO.,LTD	PLAN PROFILE 6/7	RD/008

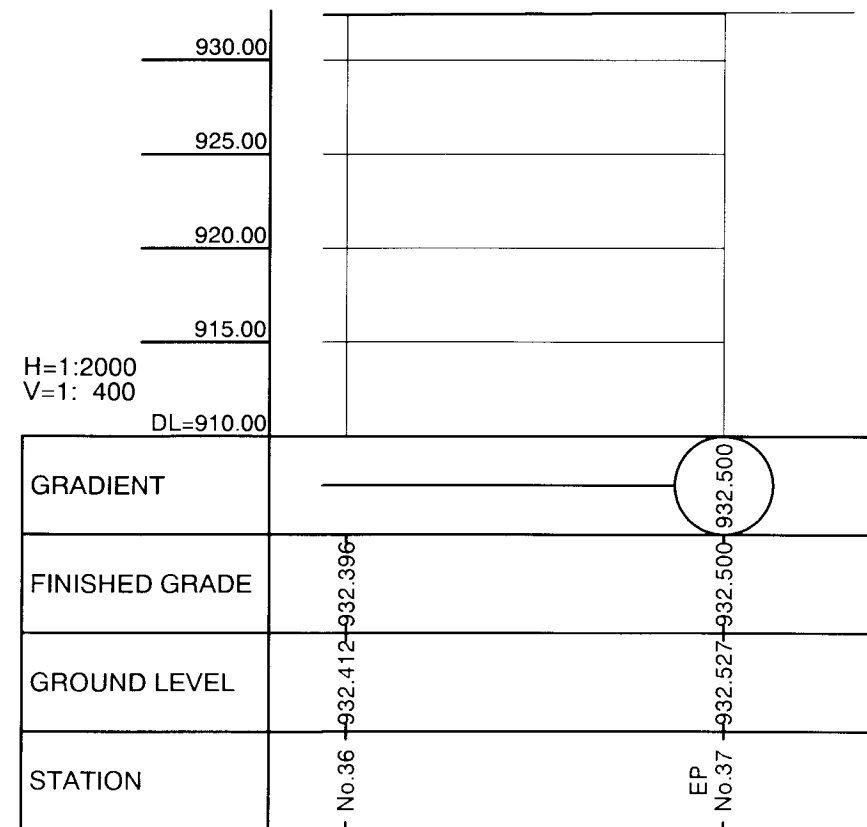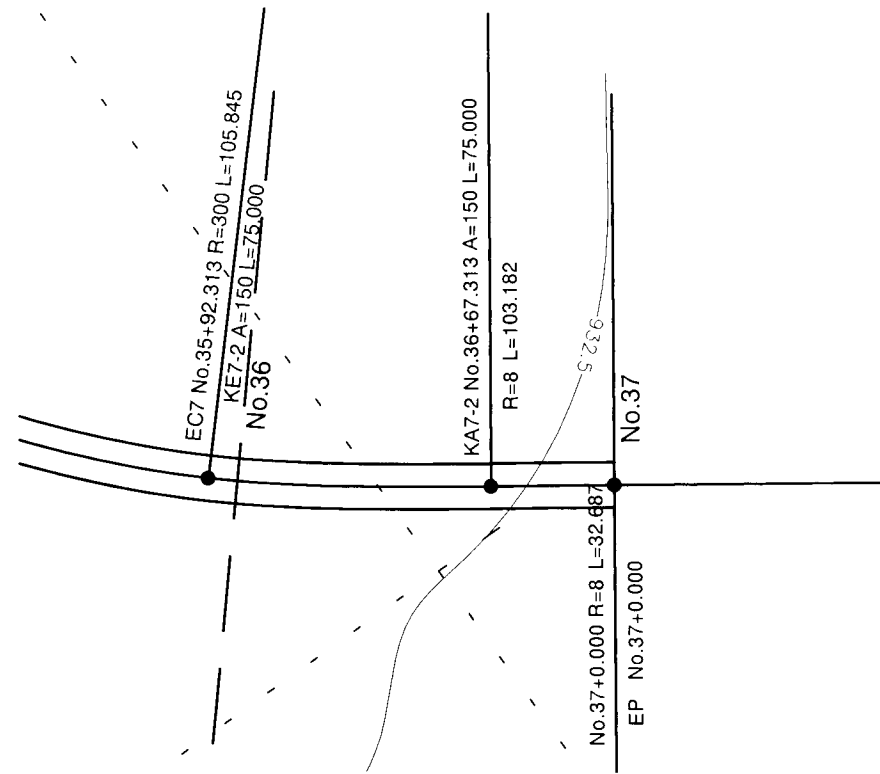

PROJECT NAME	IMPLEMENTATION AGENCY	EXECUTING AGENCY	JICA STUDY TEAM	DRAWING TITLE	DWG NO.
THE FEASIBILITY STUDY ON THE PROPOSED KAZUNGULA BRIDGE OVER THE ZAMBEZI RIVER BETWEEN BOTSWANA AND ZAMBIA	 JAPAN INTERNATIONAL COOPERATION AGENCY (JICA)	MINISTRY OF WORKS, TRANSPORT AND COMMUNICATIONS REPUBLIC OF BOTSWANA MINISTRY OF WORKS AND SUPPLY REPUBLIC OF ZAMBIA	NIPPON KOEI CO.,LTD. ORIENTAL CONSULTANTS CO.,LTD	PLAN PROFILE 7/7	RD/009

MISCELLANEOUS (DRAINAGE STRUCTURE, ETC)

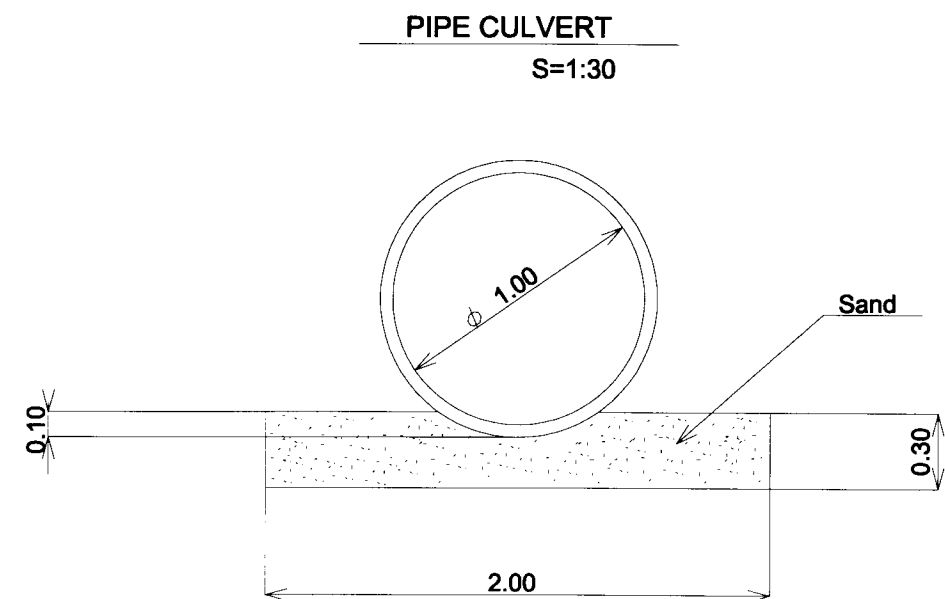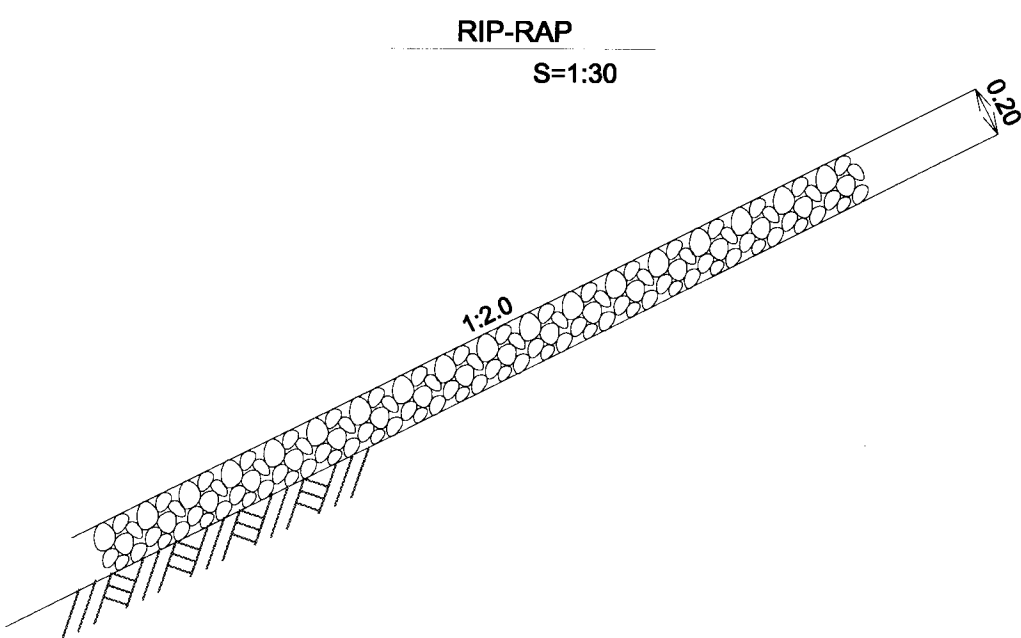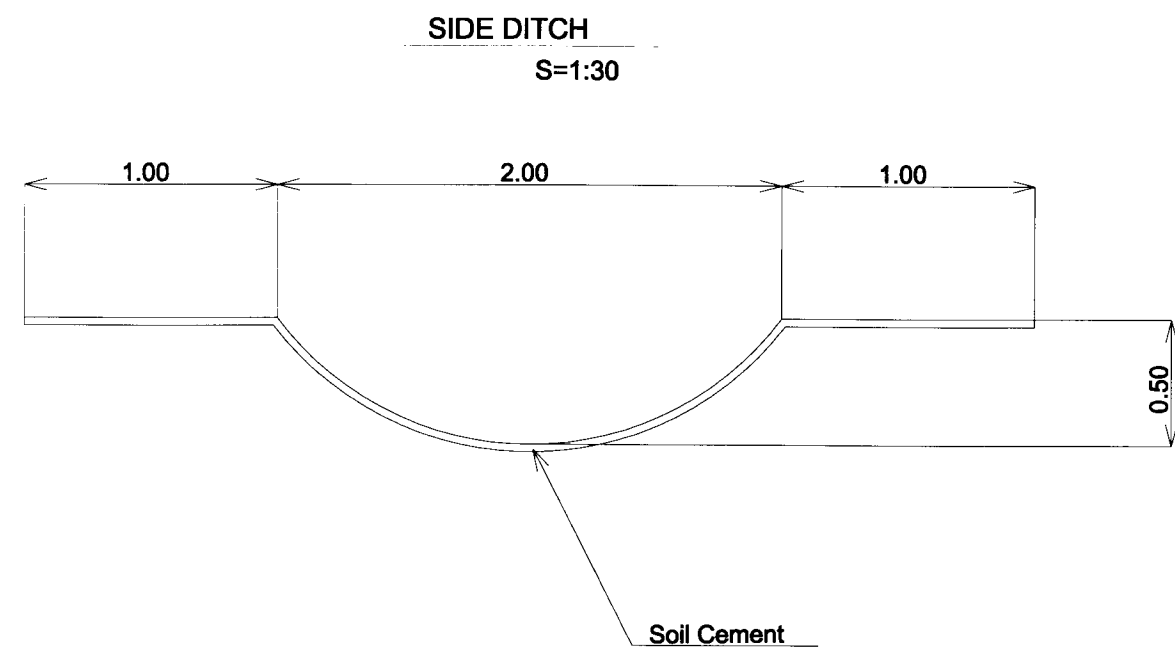

PROJECT NAME	IMPLEMENTATION AGENCY	EXECUTING AGENCY	JICA STUDY TEAM	DRAWING TITLE	DWG NO.
THE FEASIBILITY STUDY ON THE PROPOSED KAZUNGULA BRIDGE OVER THE ZAMBEZI RIVER BETWEEN BOTSWANA AND ZAMBIA	JICA JAPAN INTERNATIONAL COOPERATION AGENCY (JICA)	MINISTRY OF WORKS, TRANSPORT AND COMMUNICATIONS REPUBLIC OF BOTSWANA MINISTRY OF WORKS AND SUPPLY REPUBLIC OF ZAMBIA	NIPPON KOEI CO.,LTD. ORIENTAL CONSULTANTS CO.,LTD	MISCELLANEOUS (DRAINAGE STRUCTURE, ETC)	RD/010