



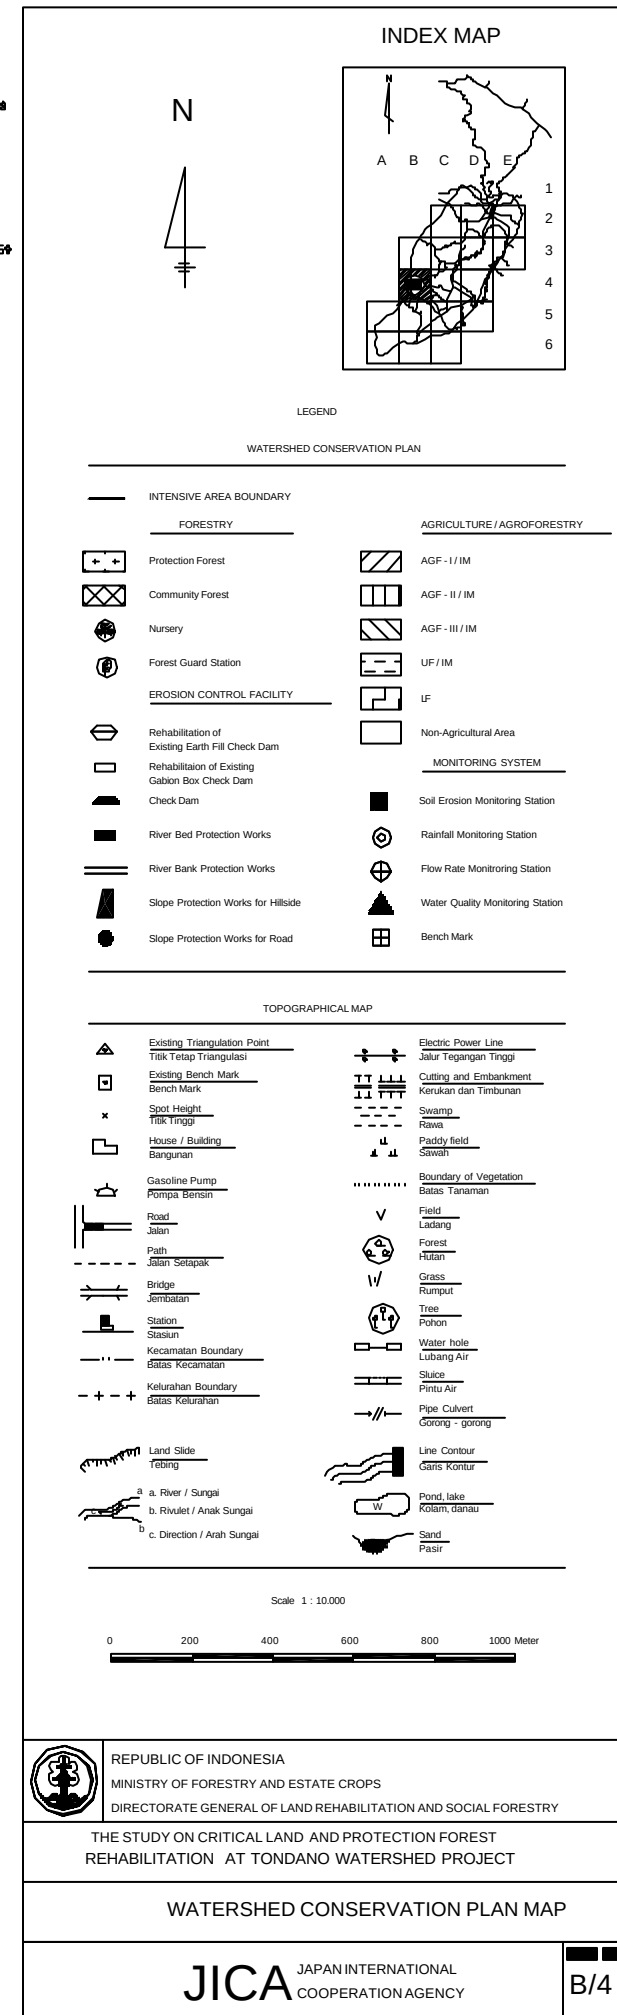

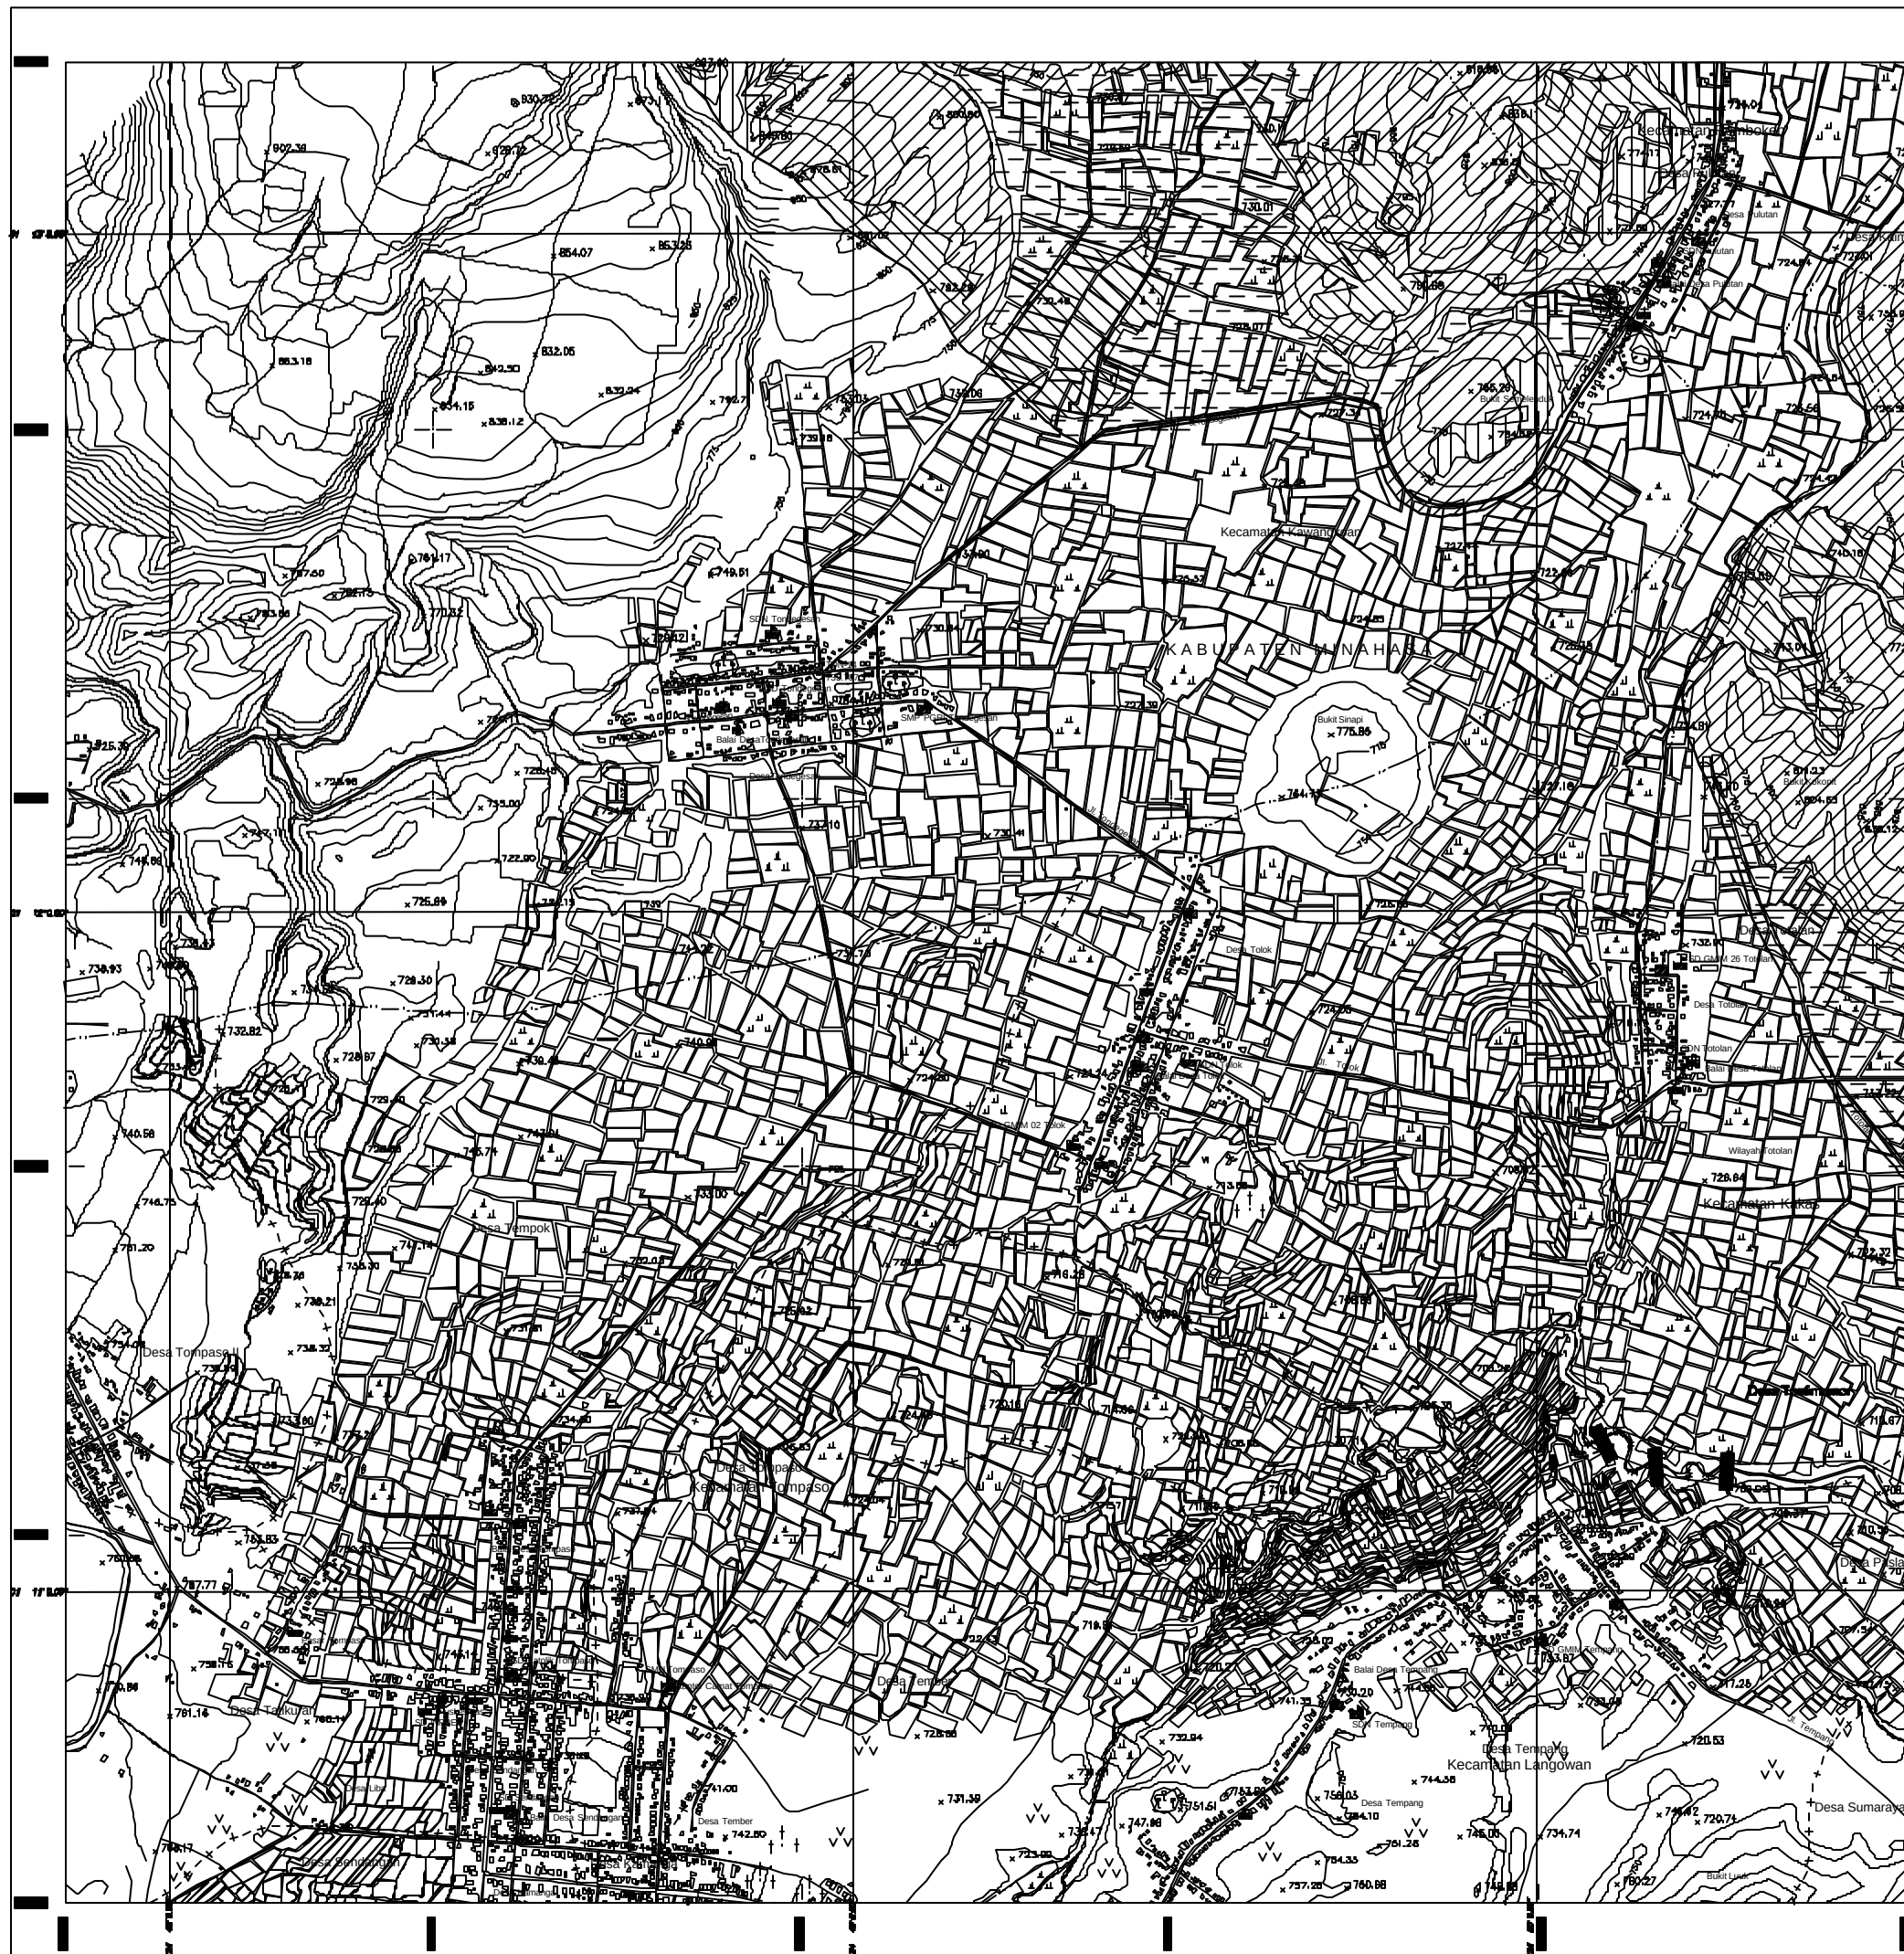

INDEX MAP

LEGEND

WATERSHED CONSERVATION PLAN

FORESTRY	AGRICULTURE / AGROFORESTRY
Protection Forest	AGF - I / IM
Community Forest	AGF - II / IM
Nursery	AGF - III / IM
Forest Guard Station	UF / IM
EROSION CONTROL FACILITY	
Rehabilitation of Existing Earth Fill Check Dam	Non-Agricultural Area
Rehabilitation of Existing Gabion Box Check Dam	MONITORING SYSTEM
Check Dam	Soil Erosion Monitoring Station
River Bed Protection Works	Rainfall Monitoring Station
River Bank Protection Works	Flow Rate Monitoring Station
Slope Protection Works for Hillside	Water Quality Monitoring Station
Slope Protection Works for Road	Bench Mark

TOPOGRAPHICAL MAP

Existing Triangulation Point Titik Tetap Triangulasi	Electric Power Line Jalur Tegangan Tinggi
Existing Bench Mark Bench Mark	Cutting and Embankment Kerukan dan Timbunan
Spot Height Titik Tinggi	Swamp Rawa
House / Building Bangunan	Paddy field Sawah
Gasoline Pump Pompa Bensin	Boundary of Vegetation Batas Tanaman
Road Jalan	Field Ladang
Path Jalan Setapak	Forest Hutan
Bridge Jembatan	Grass Rumput
Station	Tree Pohon
Kecamatan Boundary batas Kecamatan	Water hole Lubang Air
Kalurahan Boundary batas kalurahan	Sluice Pintu Air
Land Slide Gorong	Pipe Culvert Gorong - gorong
a. River / Sungai	Line Contour Garis Kontur
b. Rivulet / Anak Sungai	Pond, lake Kolam, danau
c. Direction / Arah Sungai	Sand Pasir

Scale 1 : 10,000



REPUBLIC OF INDONESIA
MINISTRY OF FORESTRY AND ESTATE CROPS
DIRECTORATE GENERAL OF LAND REHABILITATION AND SOCIAL FORESTRY

THE STUDY ON CRITICAL LAND AND PROTECTION FOREST
REHABILITATION AT TONDANO WATERSHED PROJECT

WATERSHED CONSERVATION PLAN MAP

JICA JAPAN INTERNATIONAL COOPERATION AGENCY

B/5

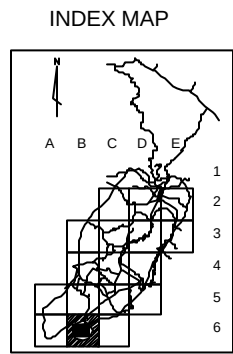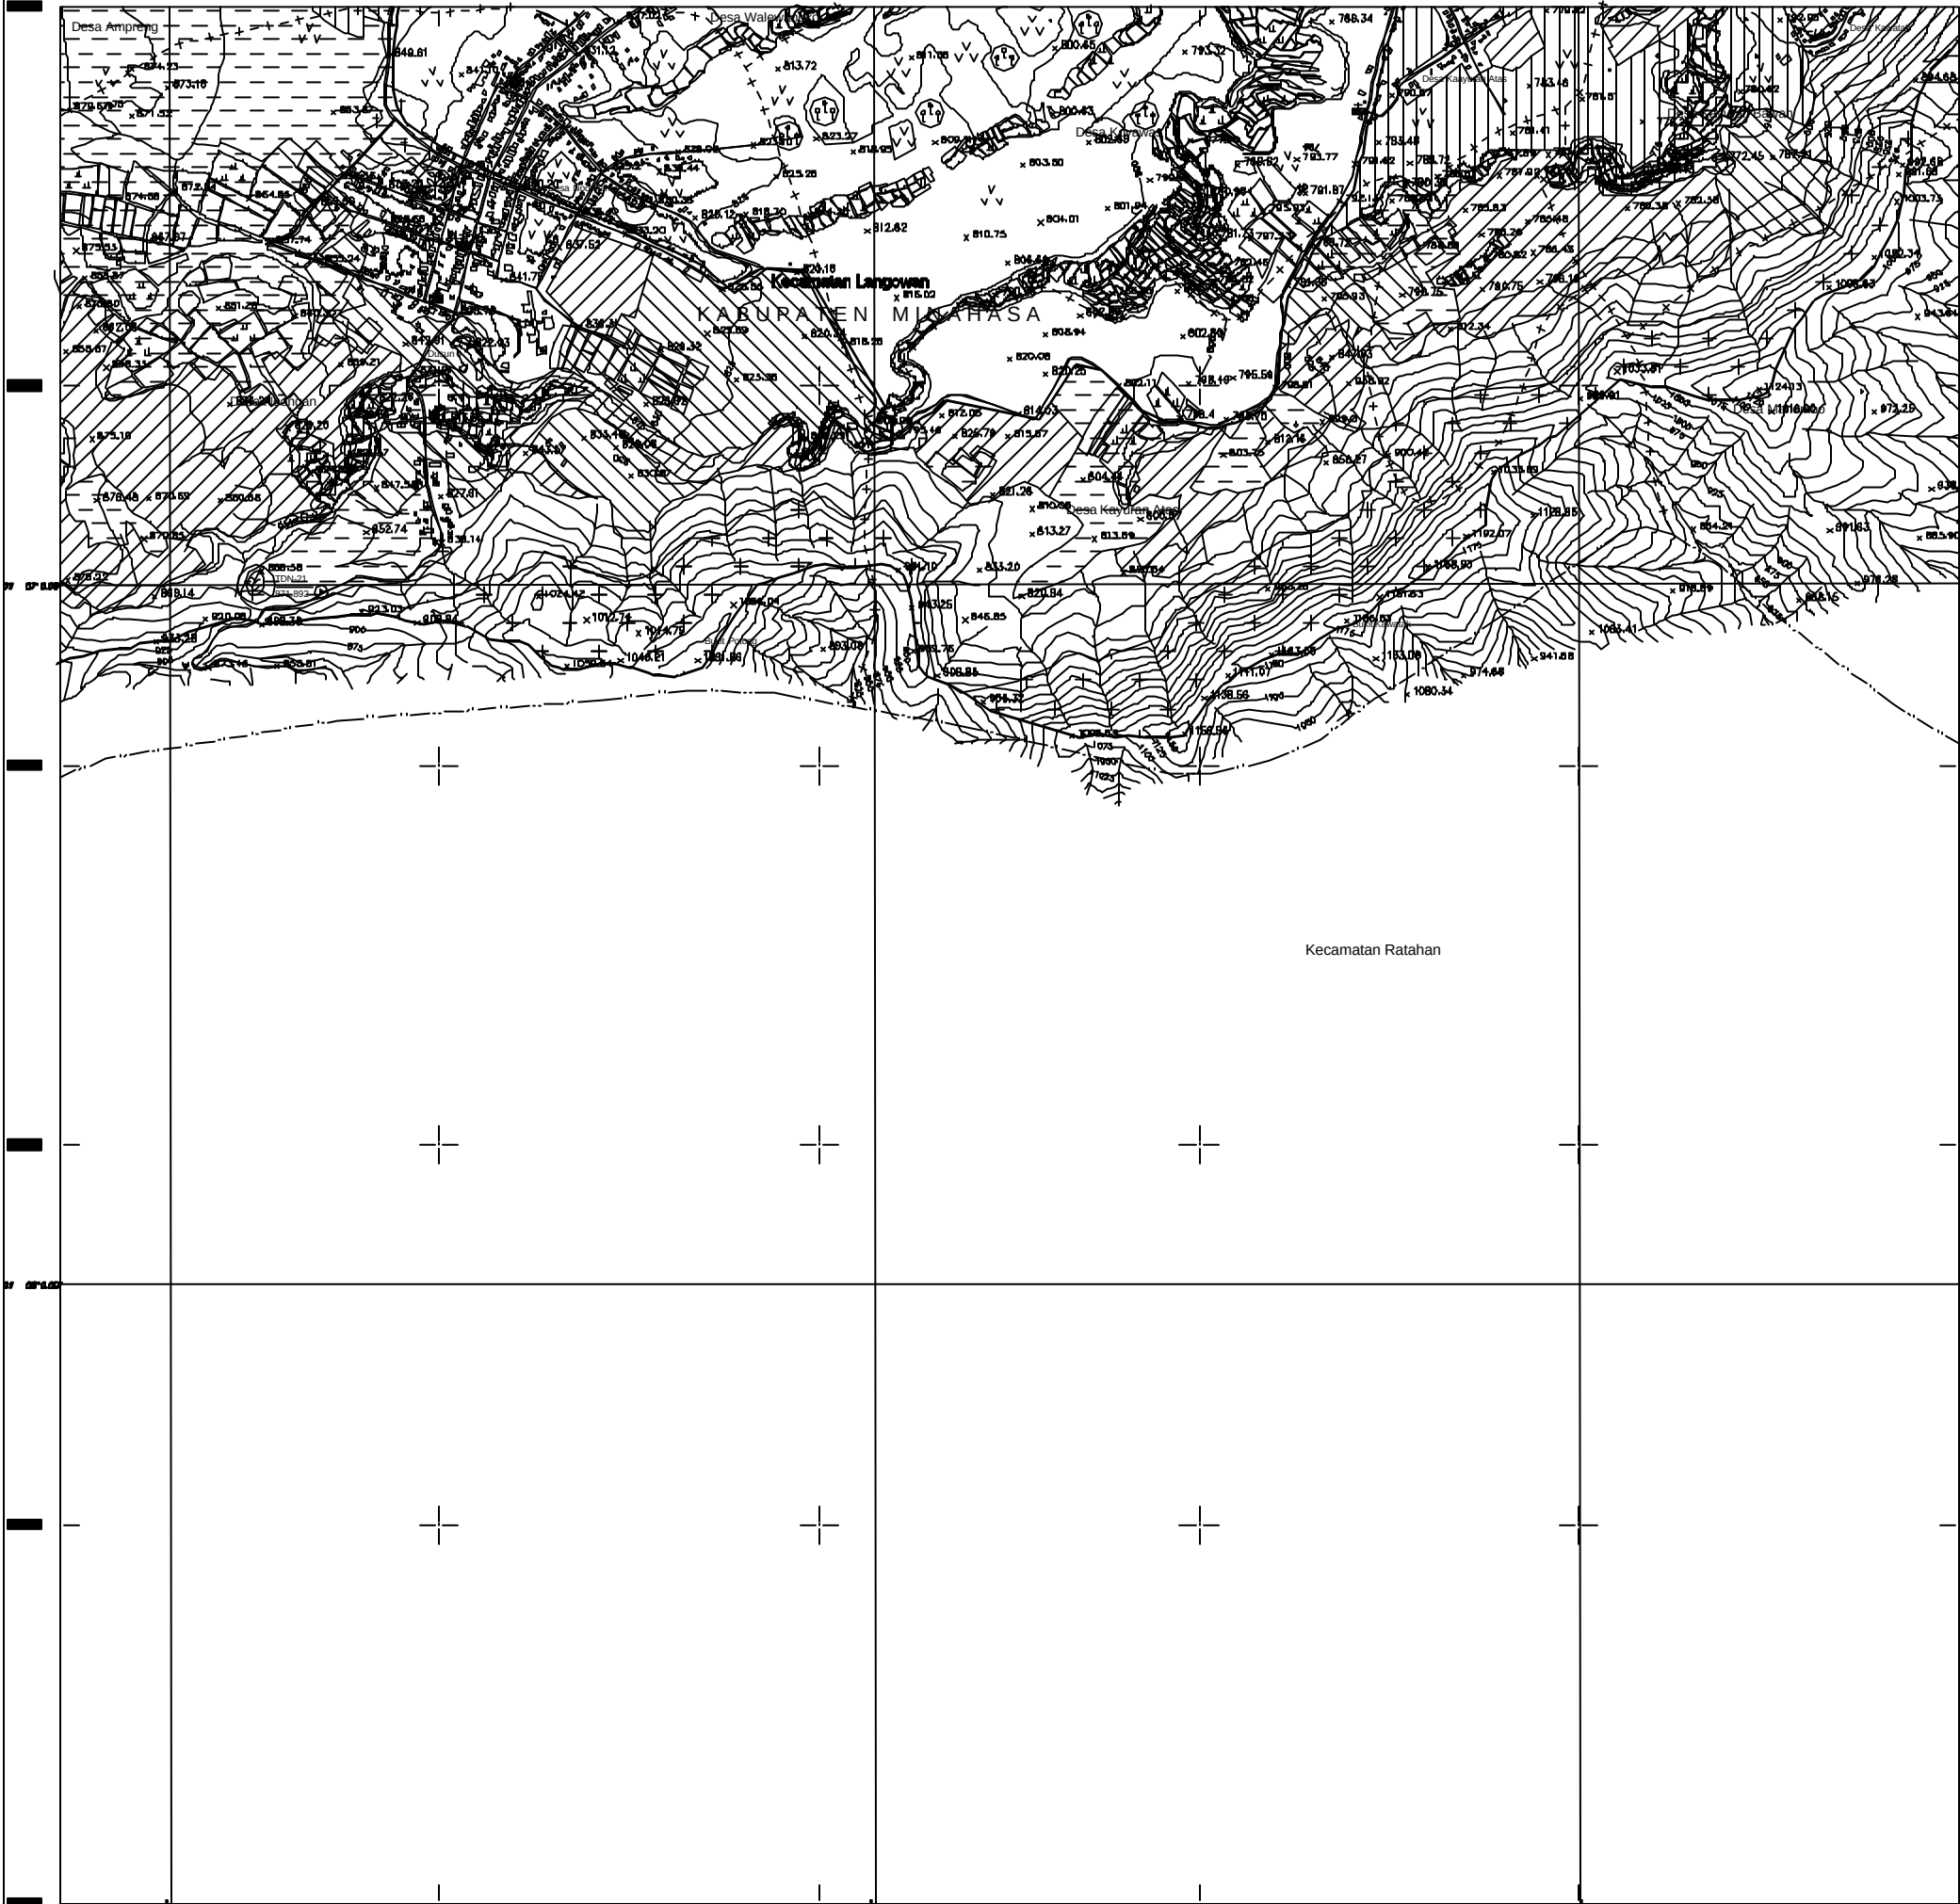


LEGEND


WATERSHED CONSERVATION PLAN

FORESTRY	AGRICULTURE / AGROFORESTRY
Protection Forest	AGF - I / IM
Community Forest	AGF - II / IM
Nursery	AGF - III / IM
Forest Guard Station	UF / IM
EROSION CONTROL FACILITY	
Rehabilitation of Existing Earth Fill Check Dam	UF
Rehabilitation of Existing Gabion Box Check Dam	Non-Agricultural Area
Check Dam	MONITORING SYSTEM
River Bed Protection Works	Soil Erosion Monitoring Station
River Bank Protection Works	Rainfall Monitoring Station
Slope Protection Works for Hillside	Flow Rate Monitoring Station
Slope Protection Works for Road	Water Quality Monitoring Station
	Bench Mark

TOPOGRAPHICAL MAP

Existing Triangulation Point Titik Tetap Triangulasi	Electric Power Line Jalur Tegangan Tinggi
Existing Bench Mark Bench Mark	Cutting and Embankment Kerukan dan Timbunan
Spot Height Titik Tinggi	Swamp Rawa
House / Building Bangunan	Paddy field Sawah
Gasoline Pump Pompa Bensin	Boundary of Vegetation Batas Tanaman
Road Jalan	Field Ladang
Path Jalan Setapak	Forest Hutan
Bridge Jembatan	Grass Rumput
Station	Tree Pohon
Kecamatan Boundary Batas Kecamatan	Water hole Lubang Air
Kalurahan Boundary Batas Kalurahan	Sluice Pintu Air
Land Slide Tebing	Pipe Culvert Gorong - gorong
a. River / Sungai	Line Contour Garis Kontur
b. Rivulet / Anak Sungai	Pond, lake Kolam, danau
c. Direction / Arah Sungai	Sand Pasir

 

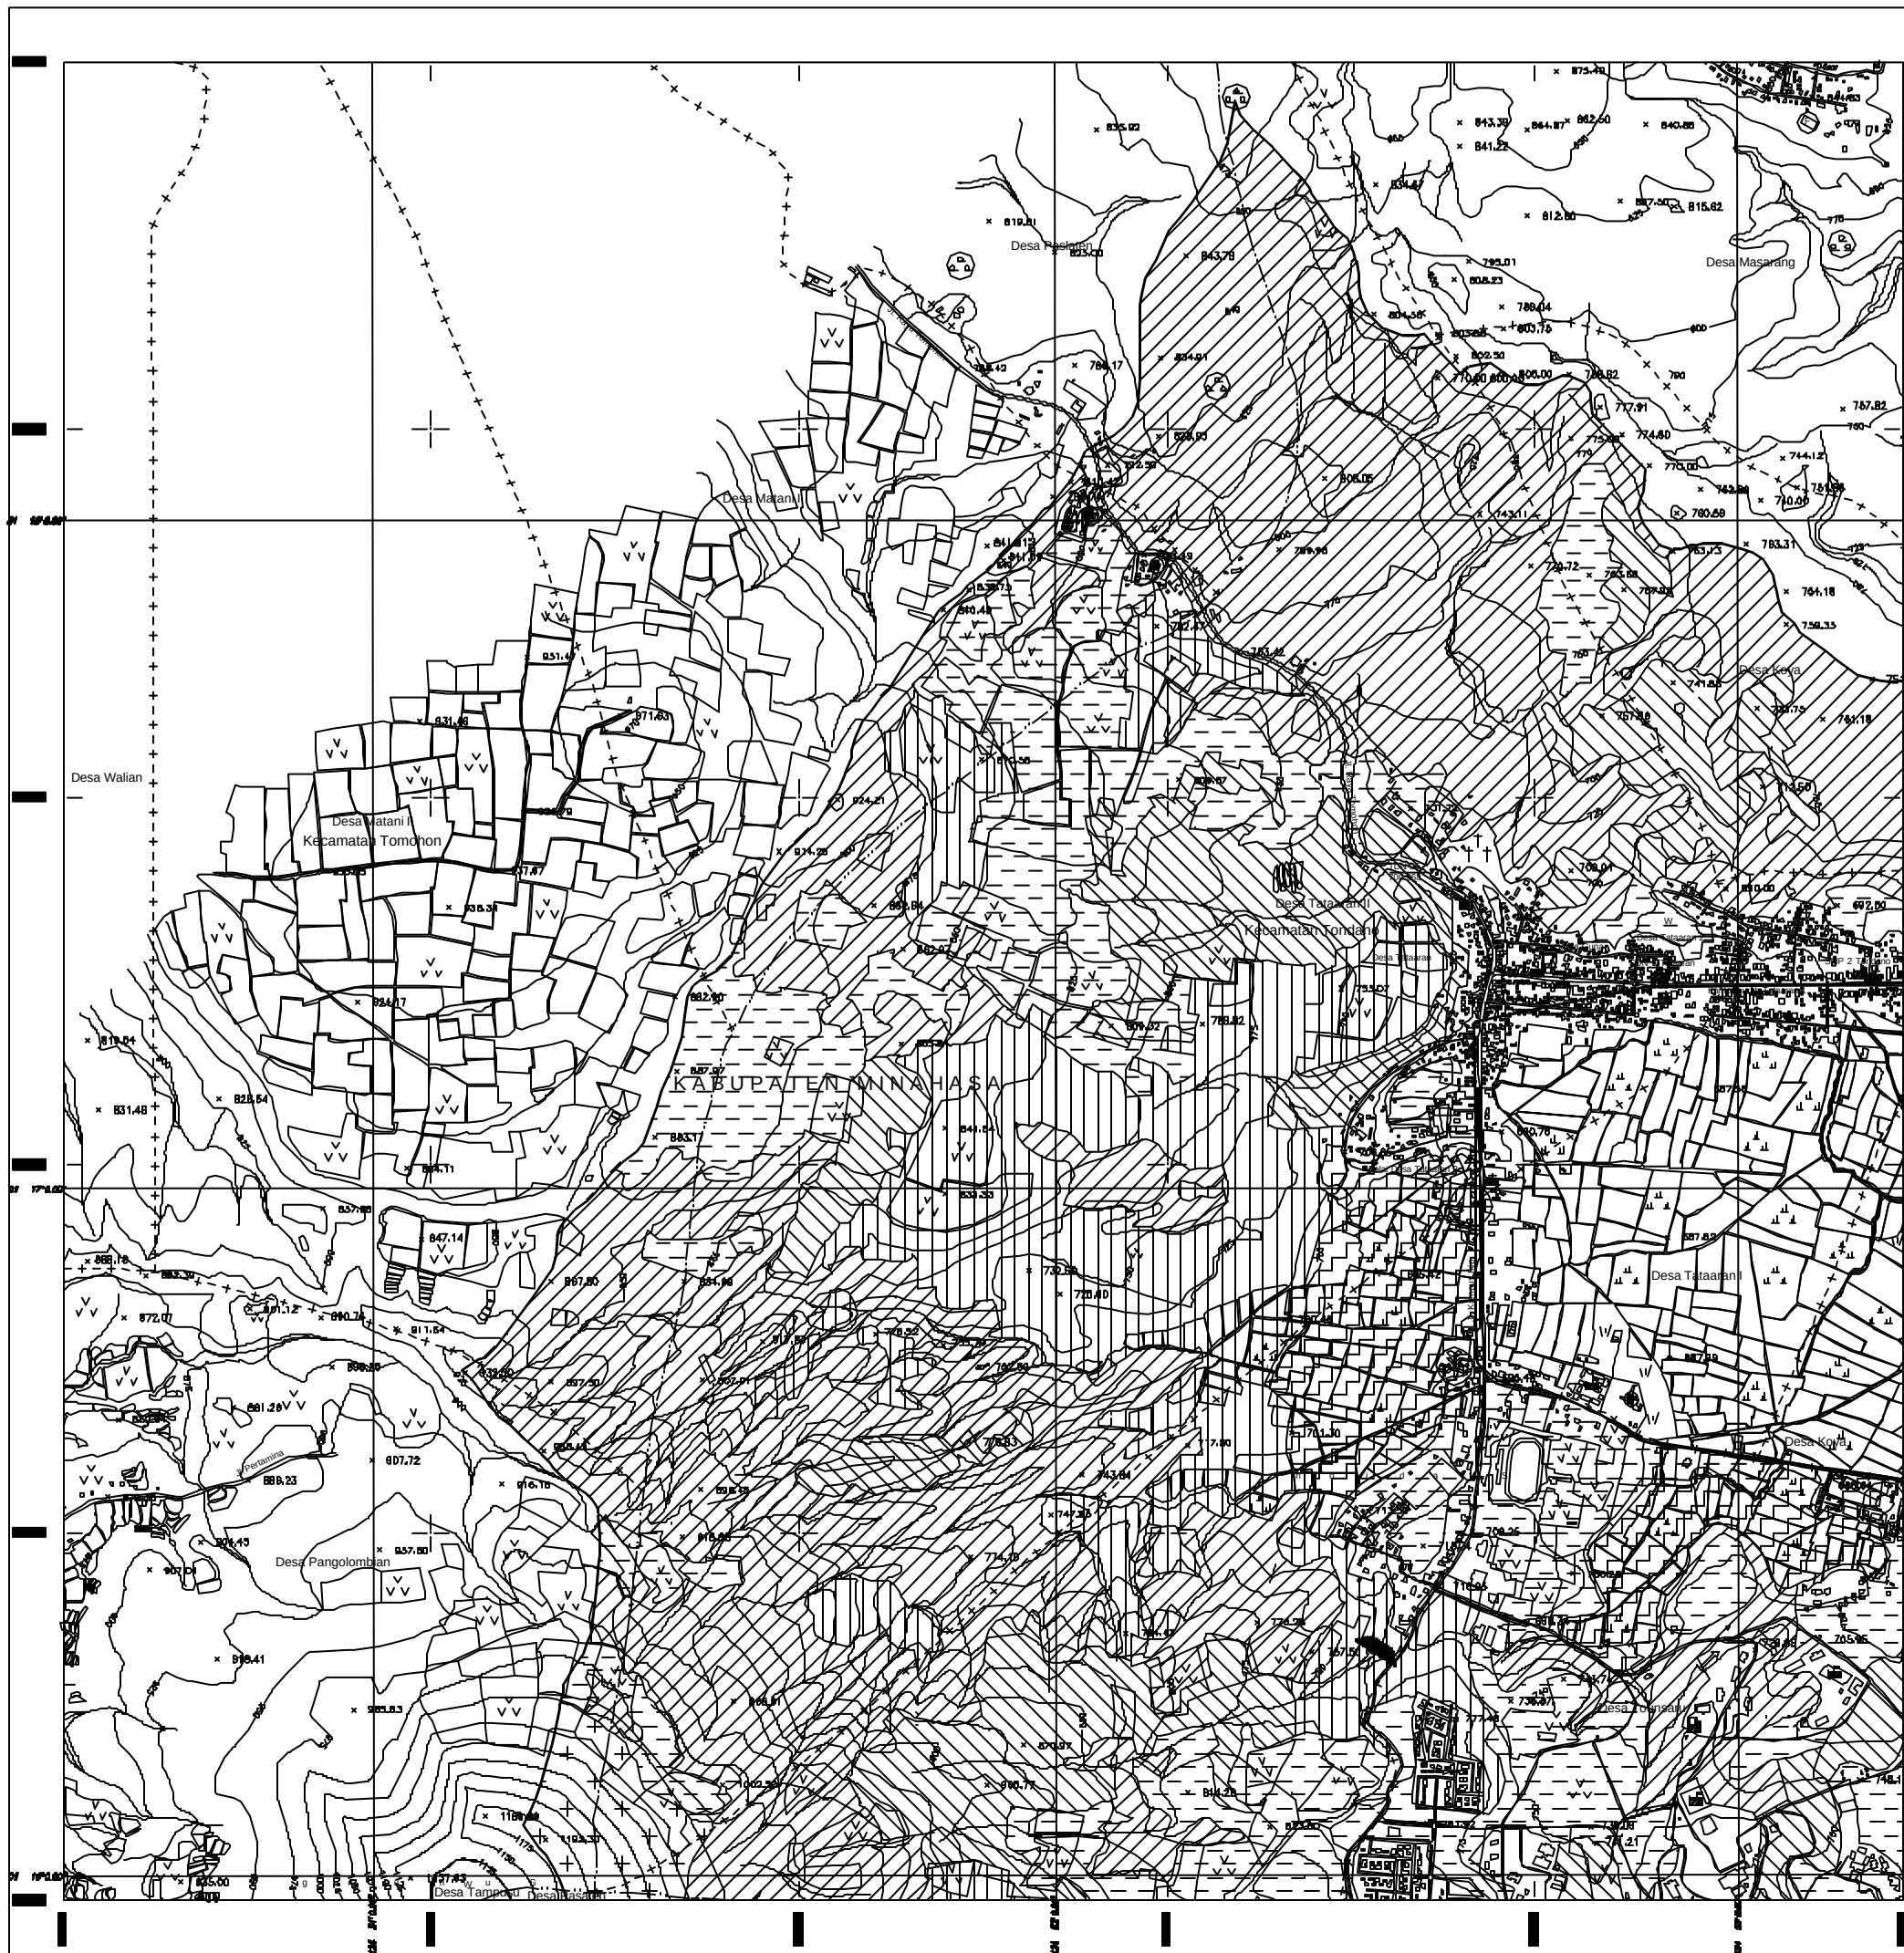

INDEX MAP

LEGEND

WATERSHED CONSERVATION PLAN

INTENSIVE AREA BOUNDARY

FORESTRY

AGRICULTURE / AGROFORESTRY

EROSION CONTROL FACILITY

MONITORING SYSTEM

TOPOGRAPHICAL MAP

Existing Triangulation Point

Existing Bench Mark

Spot Height

House / Building

Gasoline Pump

Road

Path

Bridge

Station

Kecamatan Boundary

Kabupaten Boundary

Land Slide

a. River / Sungai

b. Rivulet / Anak Sungai

c. Direction / Arah Sungai

Electric Power Line

Jalur Tegangan Tinggi

Cutting and Embankment

Swamp

Paddy field

Boundary of Vegetation

Field

Forest

Grass

Tree

Water hole

Sluice

Pipe Culvert

Line Contour

Pond, lake

Sand

Scale 1 : 10,000

REPUBLIC OF INDONESIA
MINISTRY OF FORESTRY AND ESTATE CROPS
DIRECTORATE GENERAL OF LAND REHABILITATION AND SOCIAL FORESTRY

THE STUDY ON CRITICAL LAND AND PROTECTION FOREST
REHABILITATION AT TONDANO WATERSHED PROJECT

WATERSHED CONSERVATION PLAN MAP

JICA JAPAN INTERNATIONAL
COOPERATION AGENCY

C/2