

(4) 各計画対象校の配置図

(4) 計画対象校の配置図

Ilala

I-1	Kinyerezi	2
I-2	Boma	4
I-3	Mchikichini.....	6
I-4	Tabata	8
I-5	Ukonga.....	10
I-6	Gongo La Mbototo B	12
I-8	Msongola.....	14
I-9	Kiwalani	16
I-10	Mvuti.....	18

Kinondoni


K-1	Tandale Magharibi	20
K-2	Kimara B	22
K-3	Uzuri	24
K-4	Mbezi.....	26
K-5	Mabibo	28
K-7	Mwananyamala B.....	30
K-8	Kunduchi	32
K-9	Mburahati.....	34
K-10	Kawe A.....	36

Temeke

T-1	Azimio	38
T-2	Sokoine	40
T-3	Mbagala	42
T-4	Madenge	44
T-6	Rangi Tatu.....	46
T-7	Ufukoni	48
T-8	Temeke.....	50
T-9	Yale Yale Puna.....	52
T-10	Vijibweni.....	54

SCHOOL NAME	KINYEREZI PRIMARY SCHOOL	SITE NO.	I-1
MUNICIPALITY	IlaIa	DATE OF SURVEY	2001/5/05


EXISTING SITE CONDITION

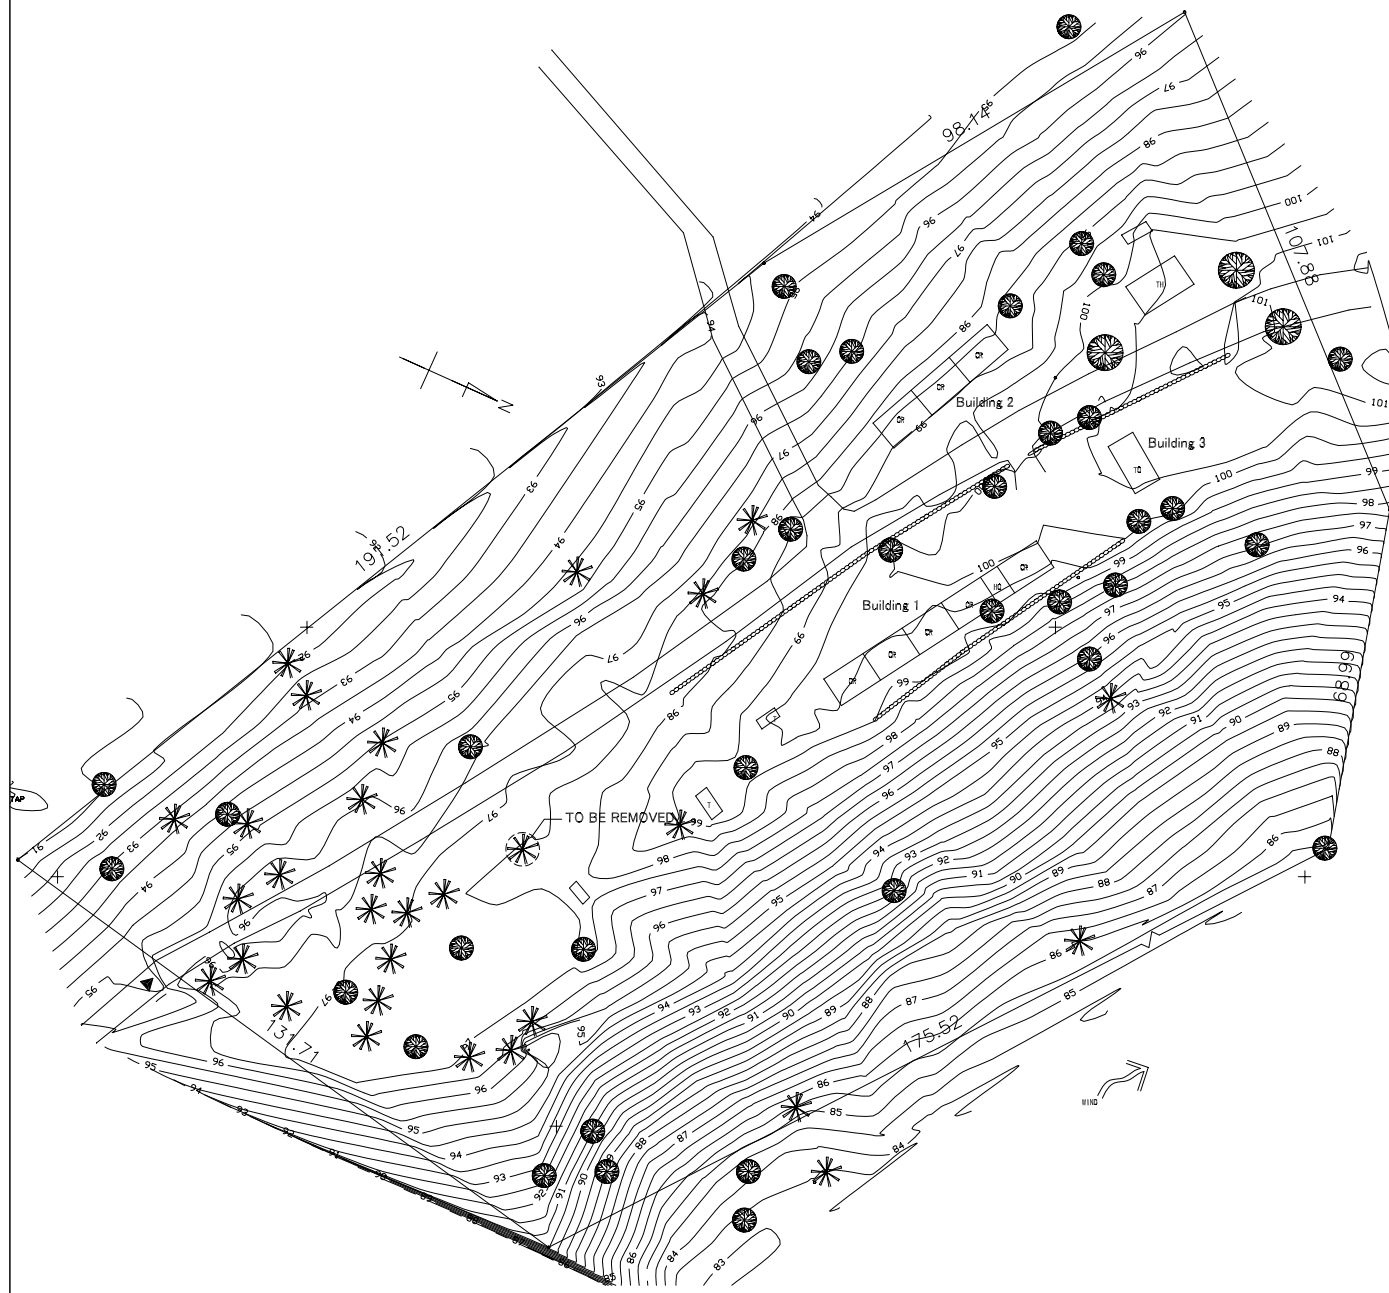

REGEND

CR	CLASS ROOM	HE	HOME ECONOMICS	TEMP	TEMPORALY BUILDING
TO	TEACHER'S OFFICE	CA	CANTEEN	●	WELL
HO	HEAD OFFICE	NU	NURSERY	⊙	ELECTRIC POST
T	TOILET	CO	CONFERENCE	▲	ENTRANCE
L	LIBRARY	ST	STORAGE	⊙	TELEPHONE POST
K	KITCHEN	MO	MUNICIPAL OFFICE	()	CONTOUR LINE
TH	TEACHER'S HOUSE	DS	DOMESTIC SCIENCE	▨	FOR DEMOLITION
ATO	ASCISTANT TEACHER'S OFFICE	DH	DINING HALL		


PROPOSED SITE PLAN

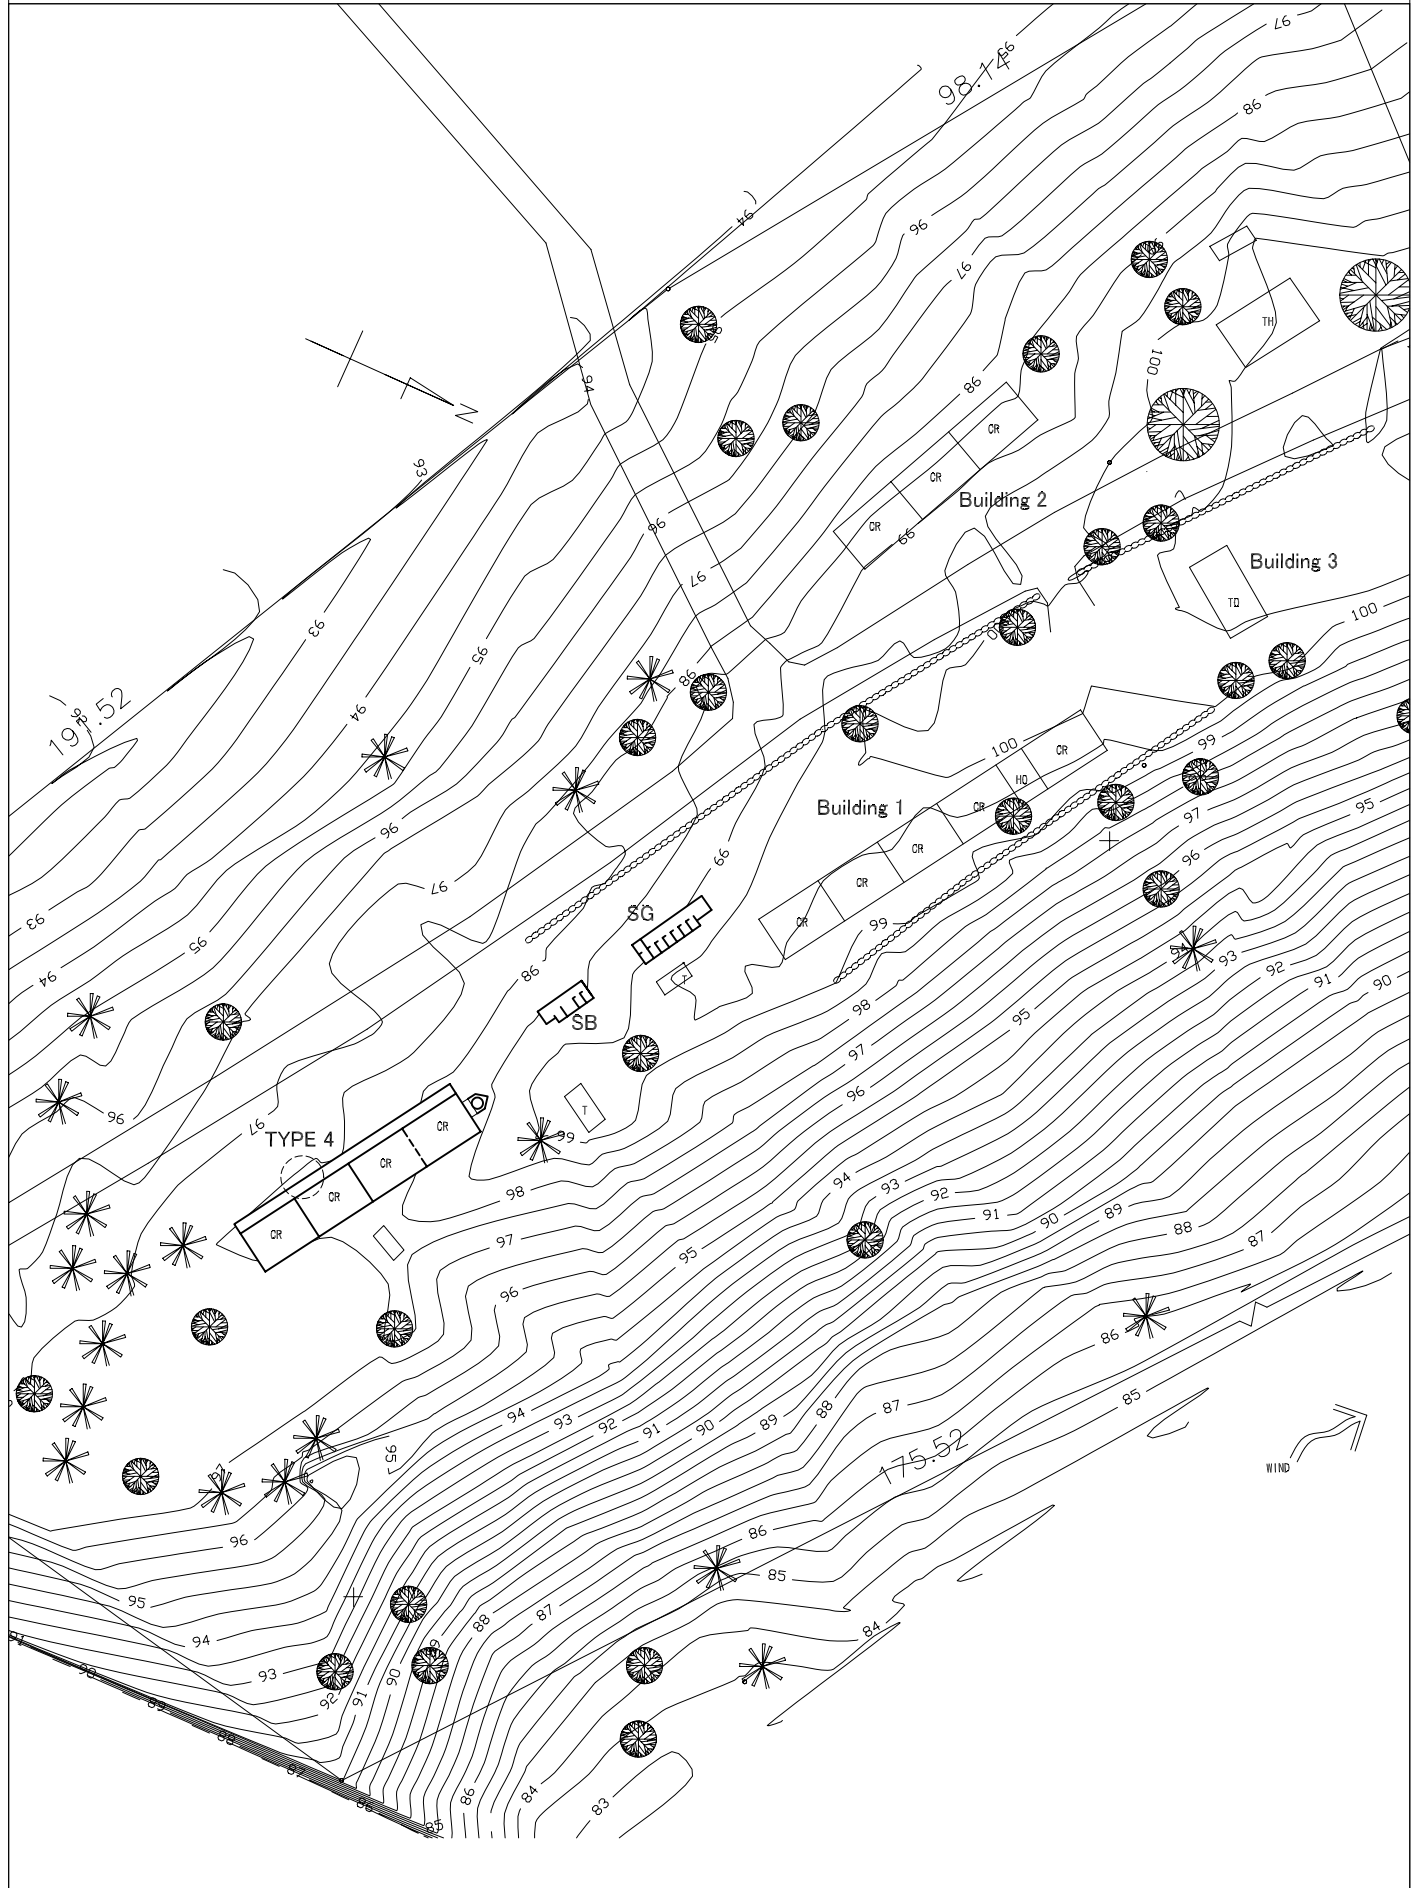

SCALE 1:1000

SCHOOL NAME	BOMA PRIMARY SCHOOL	SITE NO.	I-2
MUNICIPALITY	IlaIa	DATE OF SURVEY	2001/5/08


EXISTING SITE CONDITION

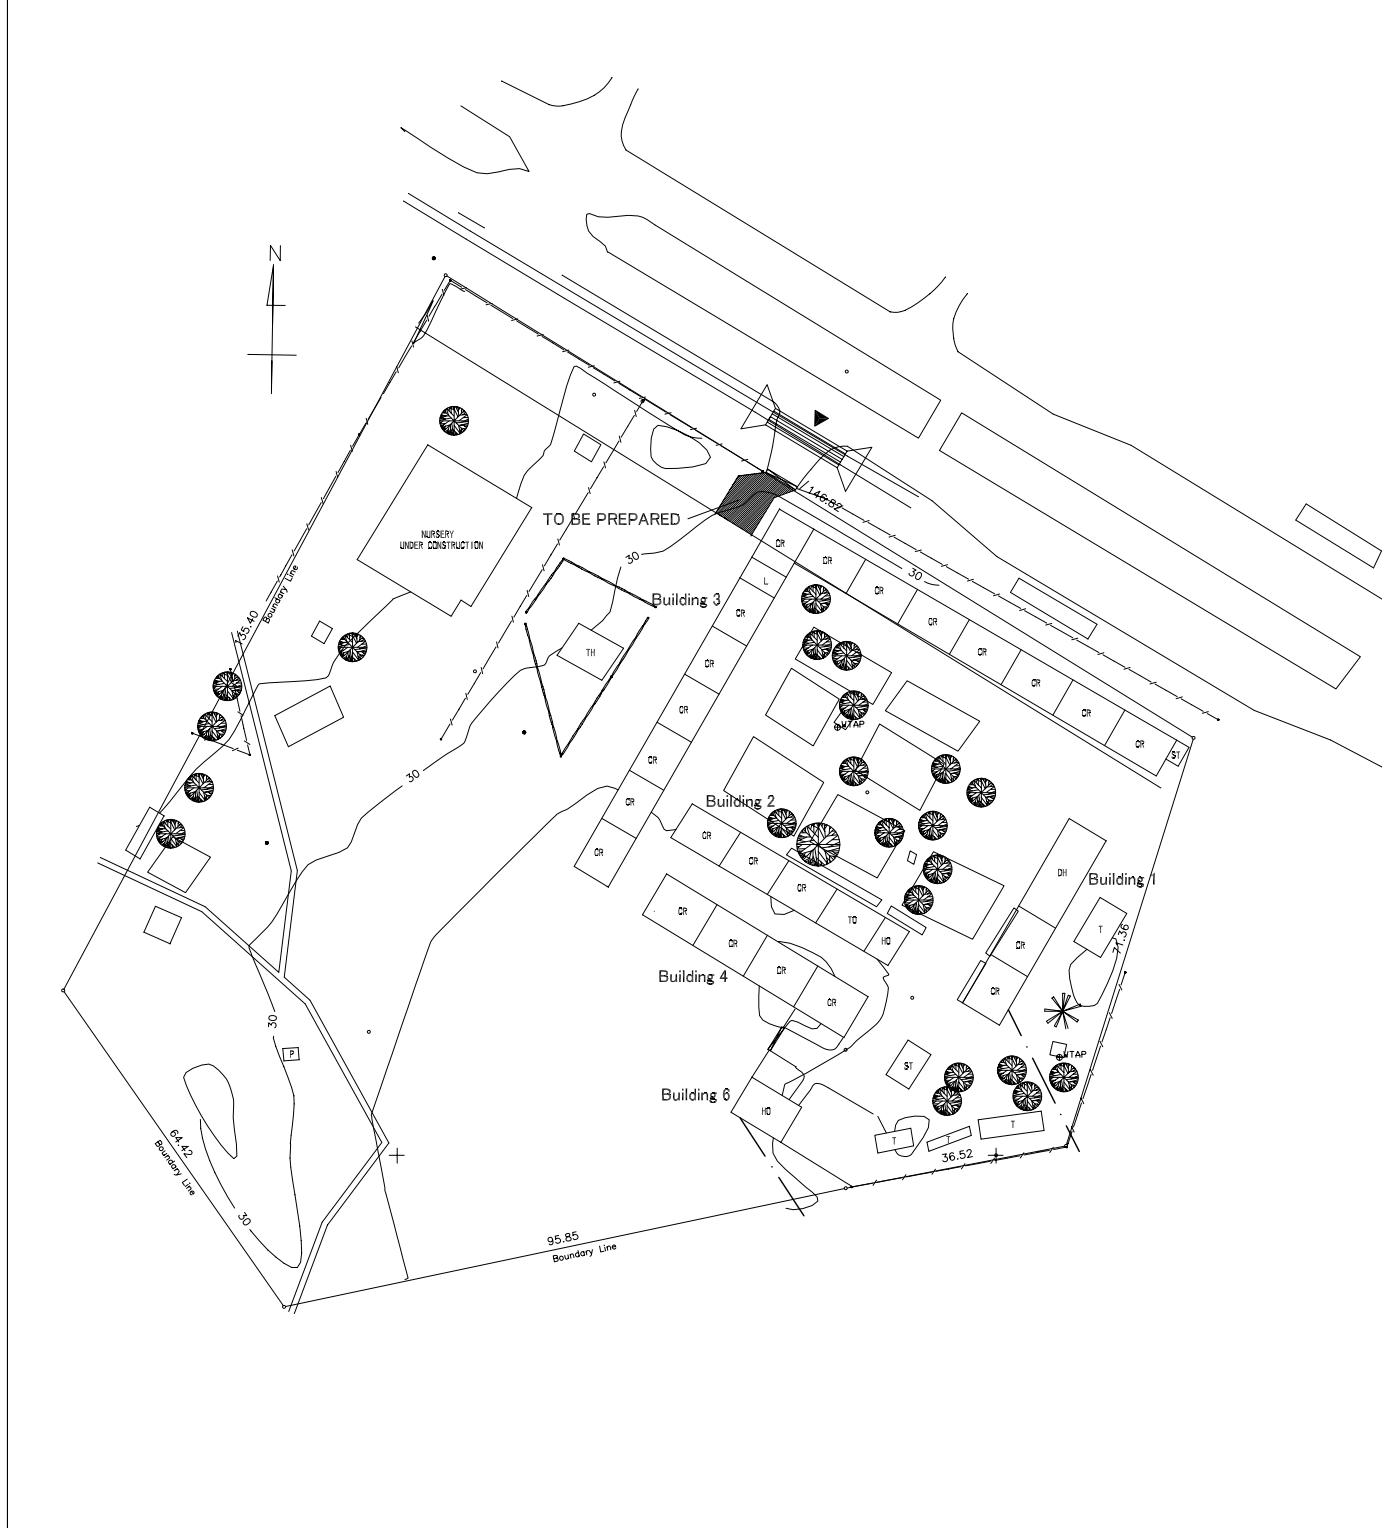

REGEND

CR	CLASS ROOM	HE	HOME ECONOMICS	TEMP	TEMPORALY BUILDING
TO	TEACHER'S OFFICE	CA	CANTEEN	●	WELL
HO	HEAD OFFICE	NU	NURSERY	⊙	ELECTRIC POST
T	TOILET	CO	CONFERENCE	▲	ENTRANCE
L	LIBRARY	ST	STORAGE	⊙	TELEPHONE POST
K	KITCHEN	MO	MUNINCIPAL OFFICE	()	CONTOUR LINE
TH	TEACHER'S HOUSE	DS	DOMESTIC SCIENCE	▨	FOR DEMOLITION
ATO	ASCISTANT TEACHER'S OFFICE	DH	DINING HALL		

PROPOSED SITE PLAN

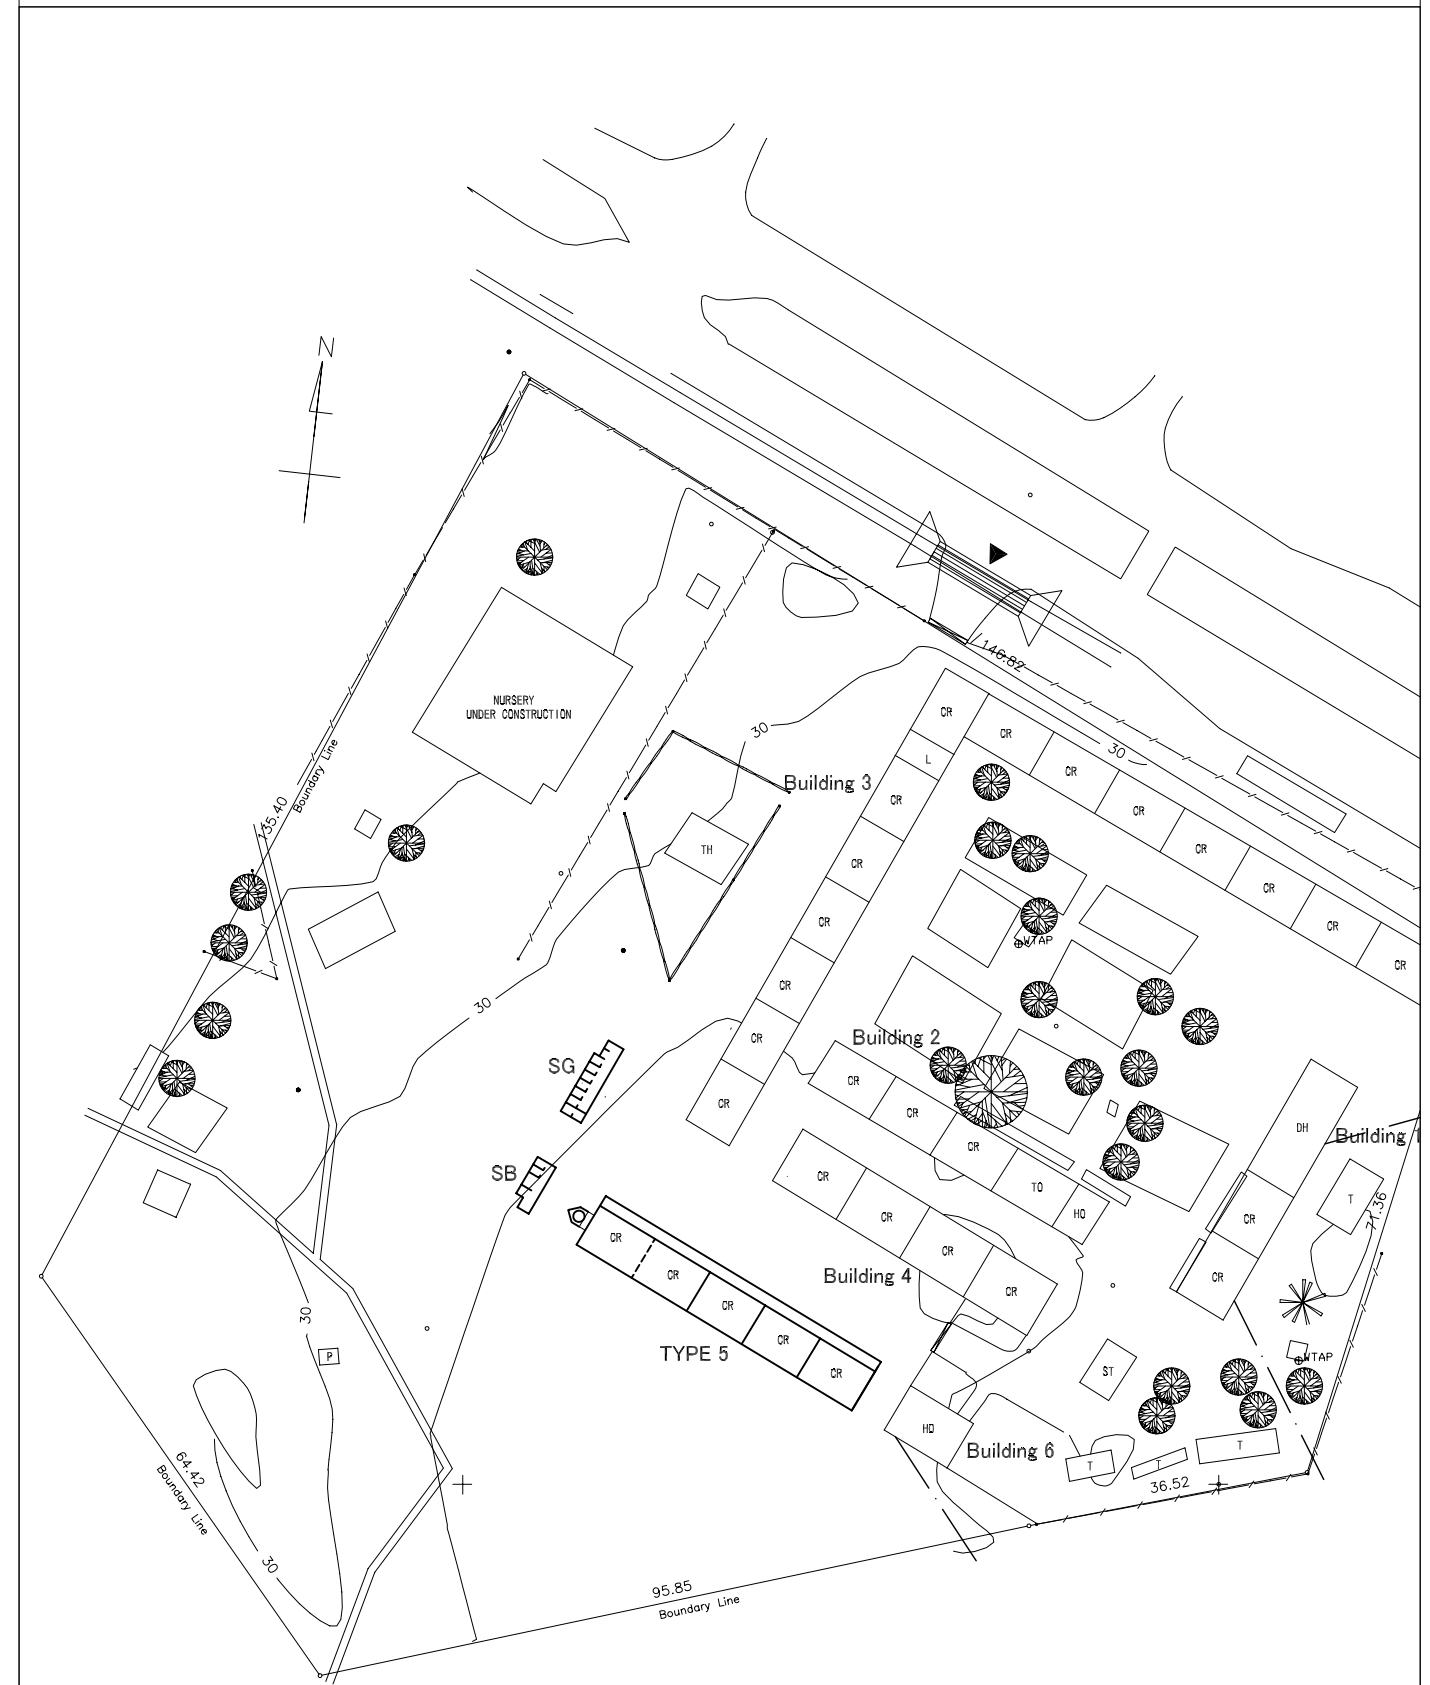

SCALE 1:1000

