
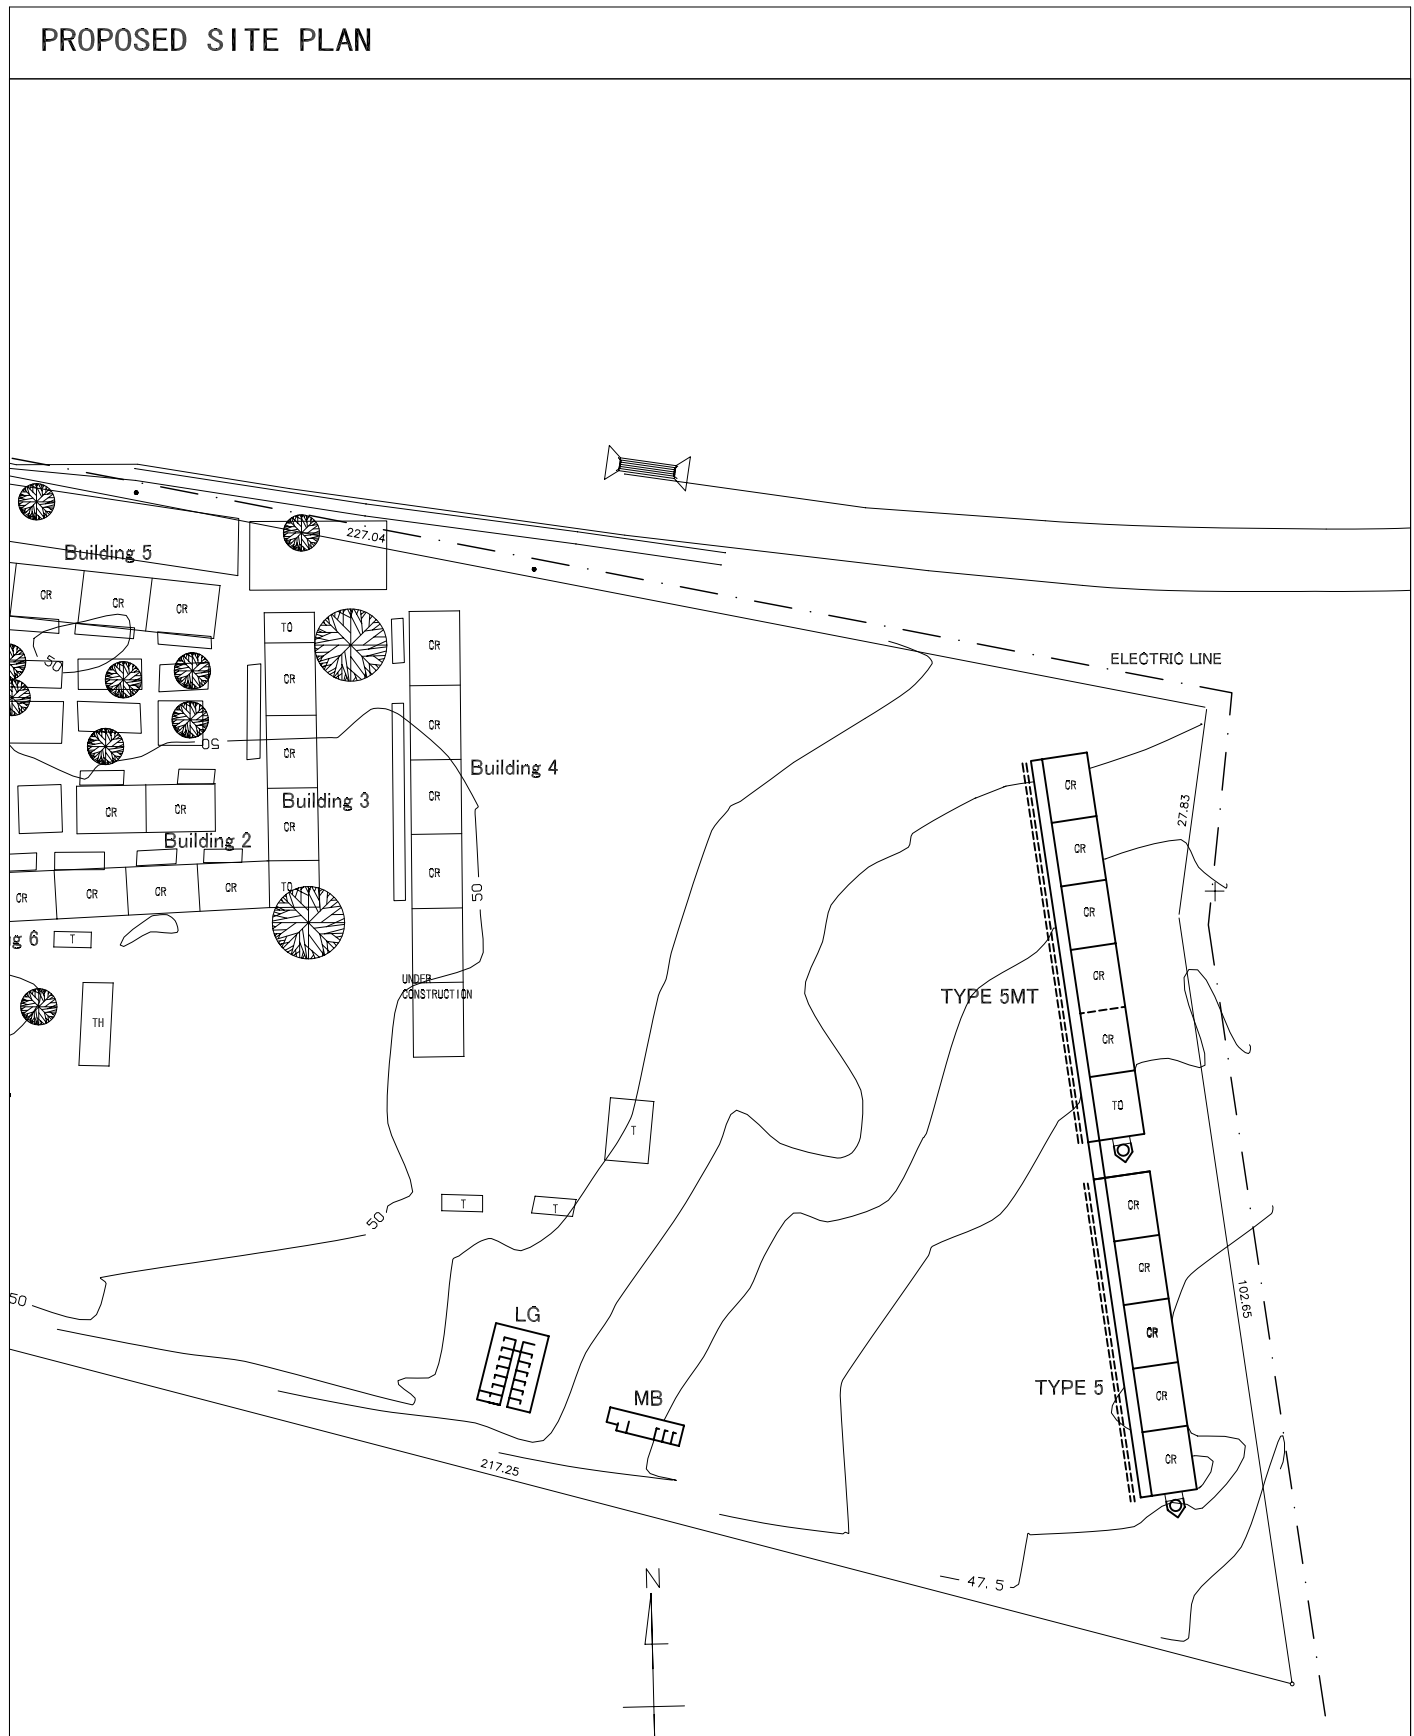


SCHOOL NAME	TABATA PRIMARY SCHOOL	SITE NO.	I-4
MUNICIPALITY	Ilaia	DATE OF SURVEY	2001/5/04

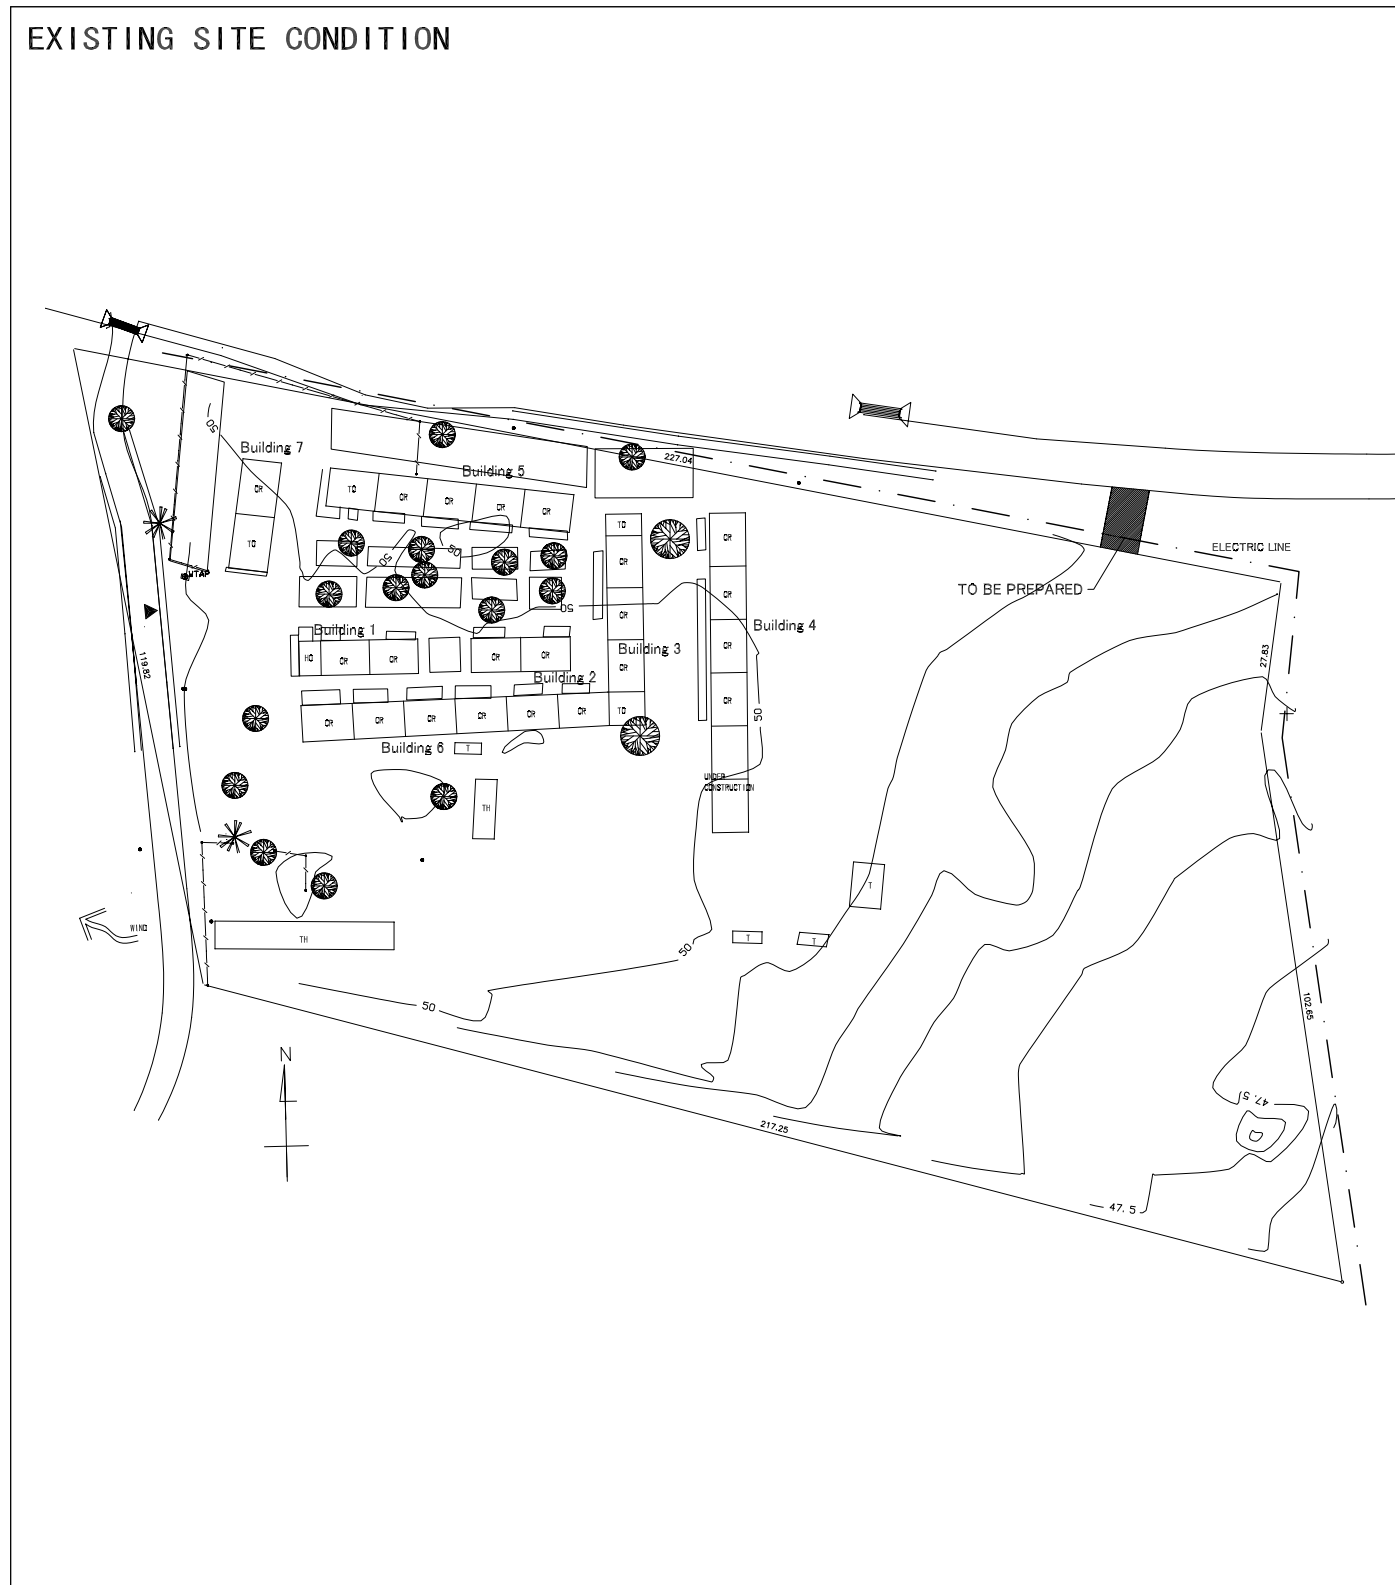

REGEND

CR	CLASS ROOM	HE	HOME ECONOMICS	TEMP	TEMPORALY BUILDING
TO	TEACHER'S OFFICE	CA	CANTEEN	●	WELL
HO	HEAD OFFICE	NU	NURSERY	⊙	ELECTRIC POST
T	TOILET	CO	CONFERENCE	▲	ENTRANCE
L	LIBRARY	ST	STORAGE	⊙	TELEPHONE POST
K	KITCHEN	MO	MUNICIPAL OFFICE	()	CONTOUR LINE
TH	TEACHER'S HOUSE	DS	DOMESTIC SCIENCE	▨	FOR DEMOLITION
ATO	ASSISTANT TEACHER'S OFFICE	DH	DINING HALL		

SCALE 1:1000

SCHOOL NAME	UKONGA PRIMARY SCHOOL	SITE NO.	I-5
MUNICIPALITY	IlaIa	DATE OF SURVEY	2001/5/07

EXISTING SITE CONDITION



PROPOSED SITE PLAN




REGEND			
CR	CLASS ROOM	HE	HOME ECONOMICS
TO	TEACHER'S OFFICE	CA	CANTEEN
HO	HEAD OFFICE	NU	NURSERY
T	TOILET	CO	CONFERENCE
L	LIBRARY	ST	STORAGE
K	KITCHEN	MO	MUNICIPAL OFFICE
TH	TEACHER'S HOUSE	DS	DOMESTIC SCIENCE
ATO	ASSISTANT TEACHER'S OFFICE	DH	DINING HALL
		TEMP	TEMPORALY BUILDING
		●	WELL
		⊙	ELECTRIC POST
		▲	ENTRANCE
		⊙	TELEPHONE POST
		()	CONTOUR LINE
		▨	FOR DEMOLITION

SCALE 1:1000


SCHOOL NAME	GONGO LA MBOTO B PRIMARY SCHOOL	SITE NO.	I-6
MUNICIPALITY	IlaIa	DATE OF SURVEY	2001/5/07

EXISTING SITE CONDITION

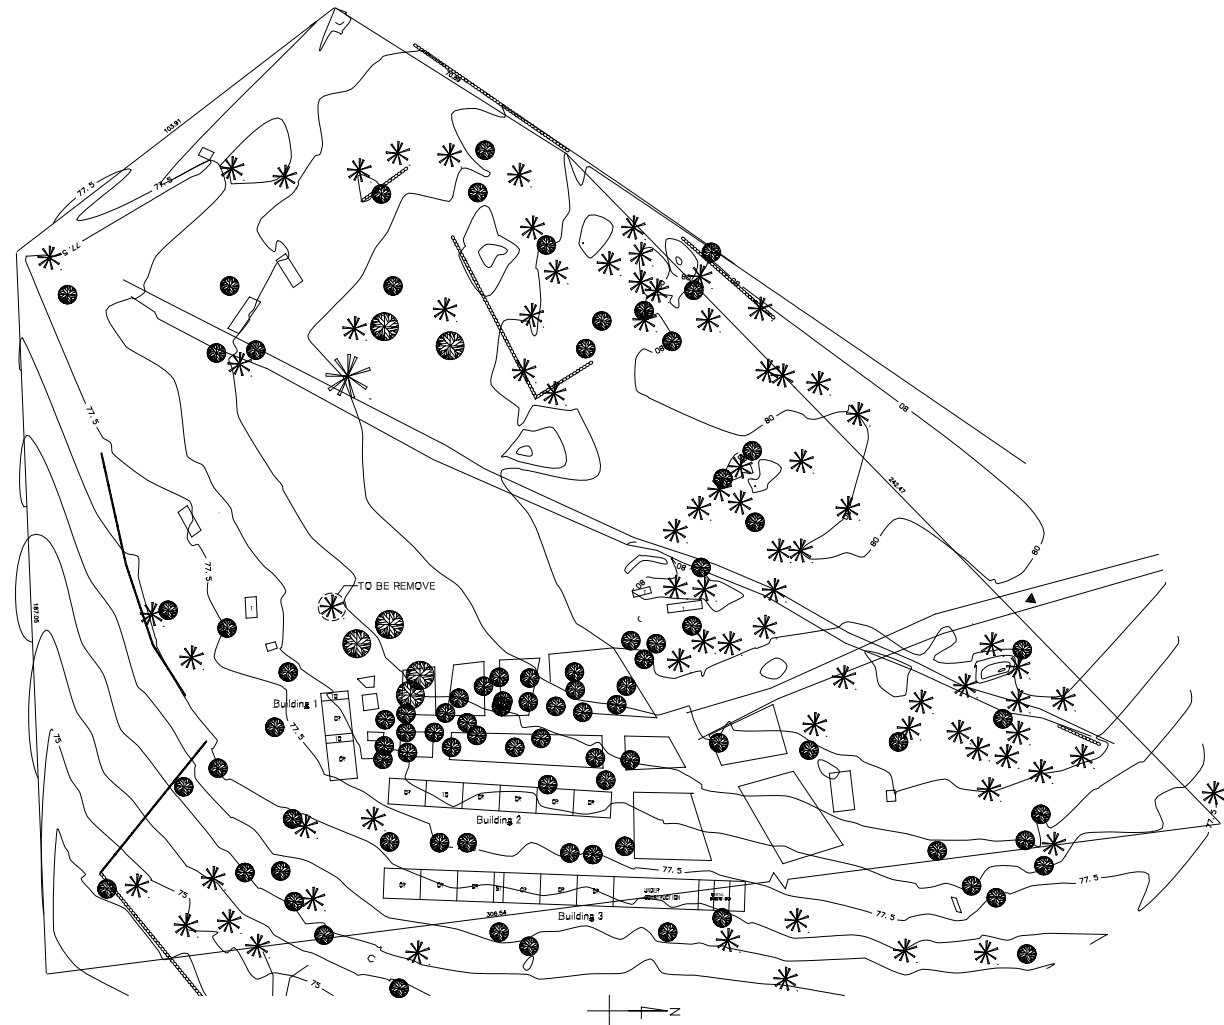

REGEND			
CR	CLASS ROOM	HE	HOME ECONOMICS
TO	TEACHER'S OFFICE	CA	CANTEEN
HO	HEAD OFFICE	NU	NURSERY
T	TOILET	CO	CONFERENCE
L	LIBRARY	ST	STORAGE
K	KITCHEN	MO	MUNINCIPAL OFFICE
TH	TEACHER'S HOUSE	DS	DOMESTIC SCIENCE
ATO	ASCISTANT TEACHER'S OFFICE	DH	DINING HALL
		TEMP	TEMPORALY BUILDING
		●	WELL
		⊙	ELECTRIC POST
		▲	ENTRANCE
		⊙	TELEPHONE POST
		()	CONTOUR LINE
		▨	FOR DEMOLITION

PROPOSED SITE PLAN

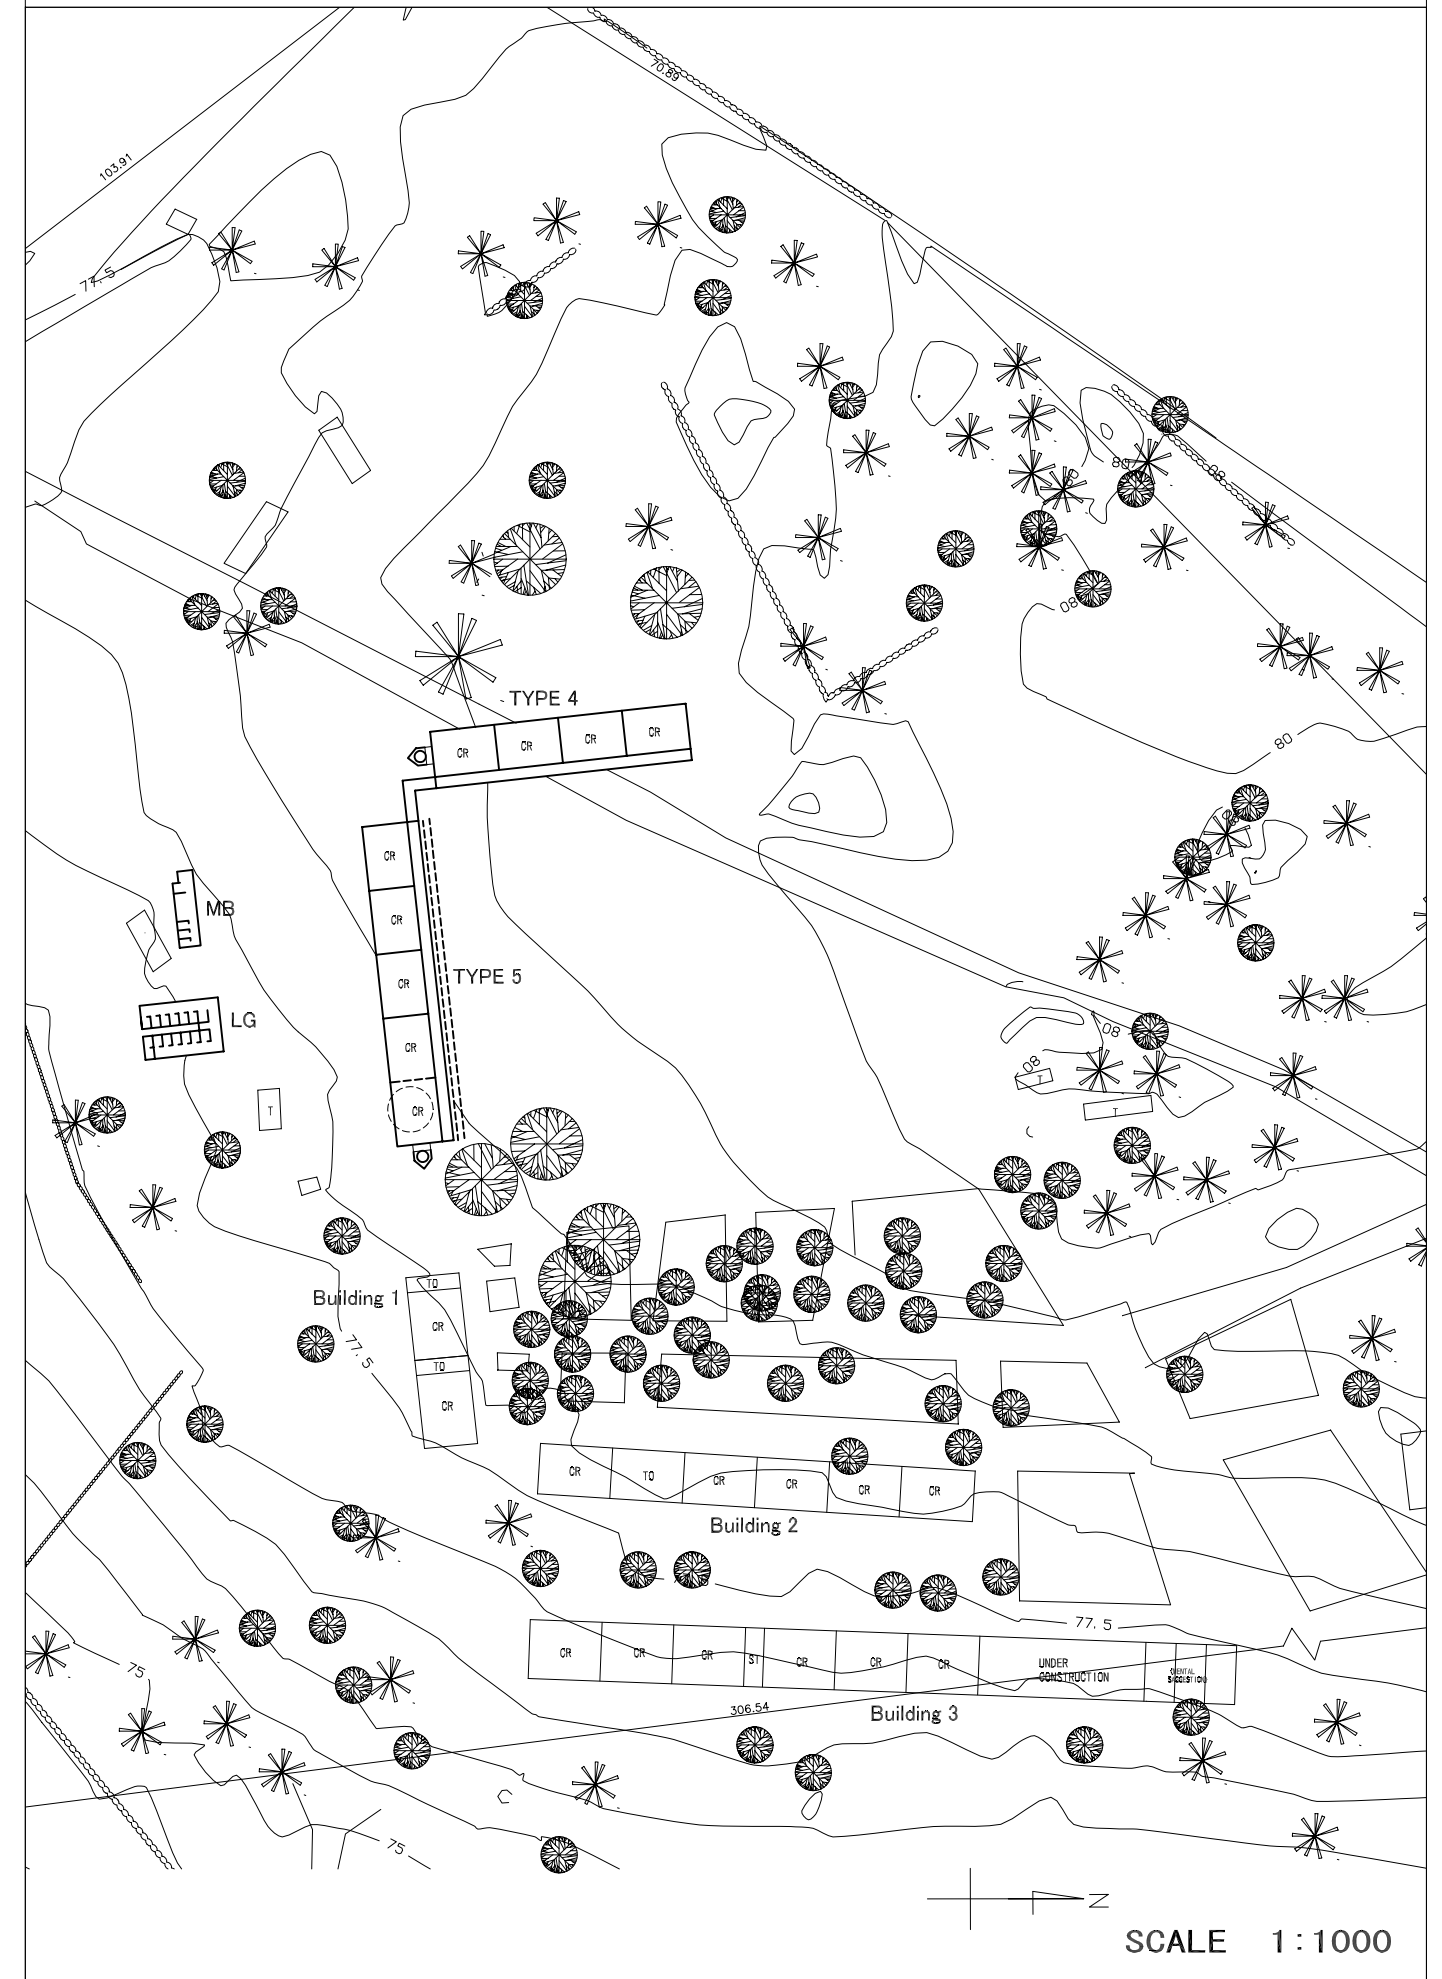

SCALE 1:1000