


SCHOOL NAME	TANDALE MAGHARIBI PRIMARY SCHOOL	SITE NO.	K-1
MUNICIPALITY	KINONDONI	DATE OF SURVEY	2001/5/11

EXISTING SITE CONDITION

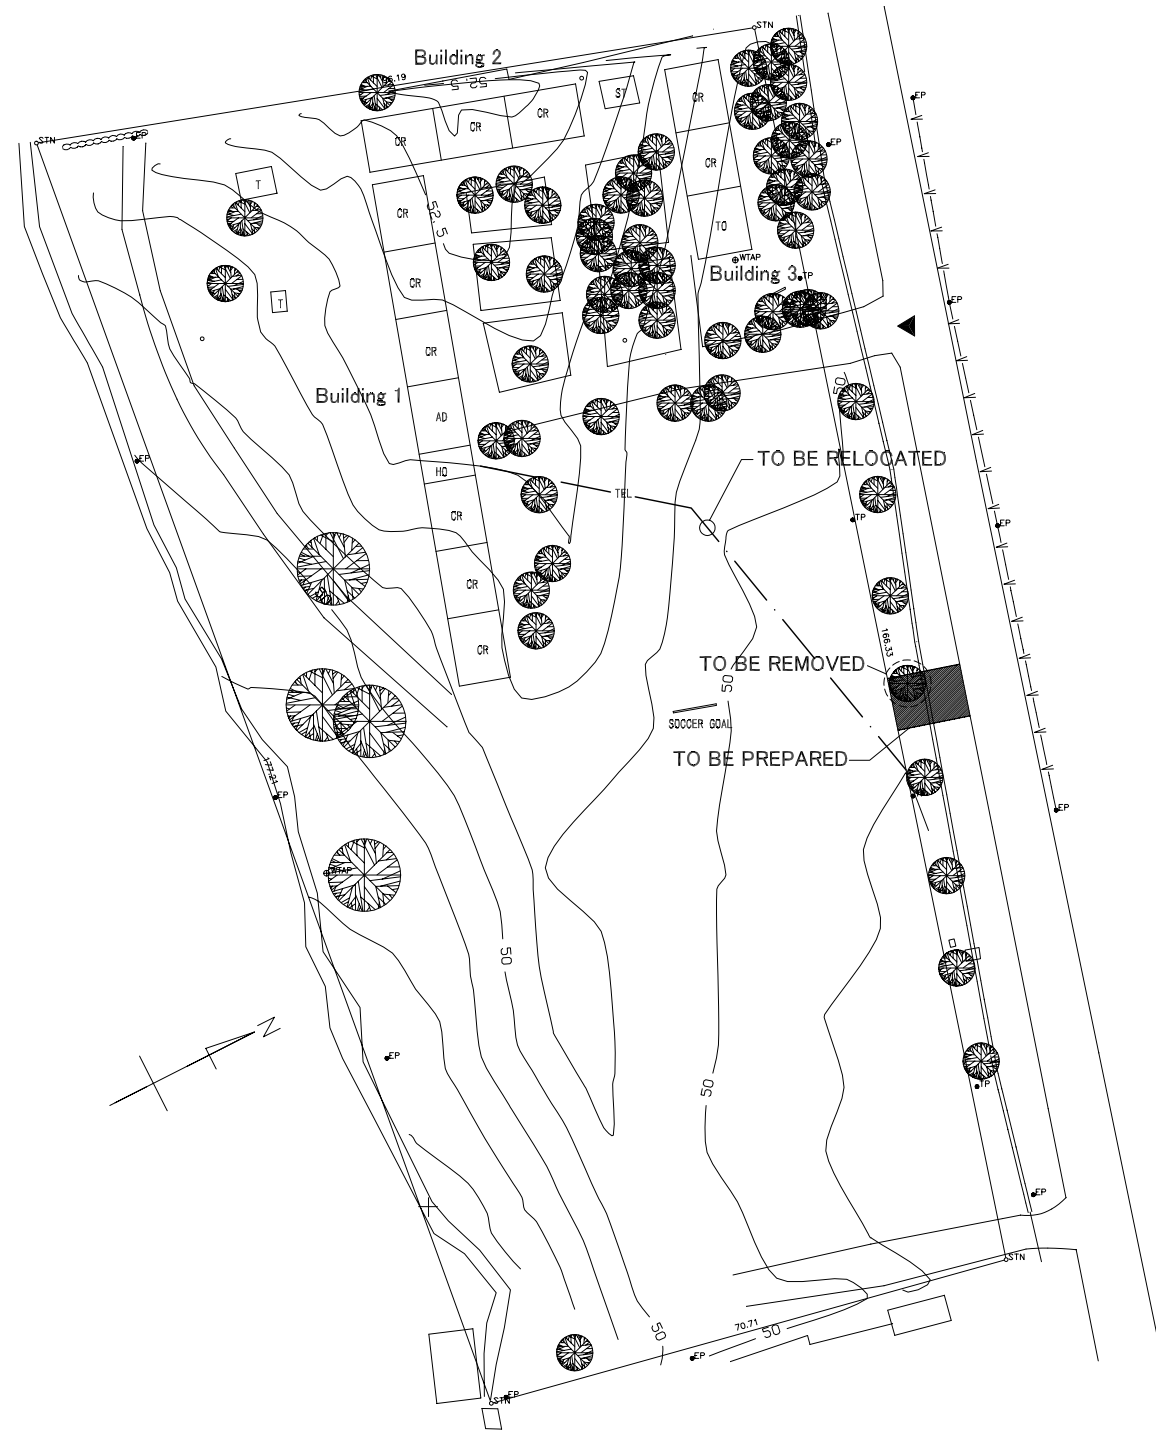


REGEND			
CR	CLASS ROOM	HE	HOME ECONOMICS
TO	TEACHER'S OFFICE	CA	CANTEEN
HO	HEAD OFFICE	NU	NURSERY
T	TOILET	CO	CONFERENCE
L	LIBRARY	ST	STORAGE
K	KITCHEN	MO	MUNICIPAL OFFICE
TH	TEACHER'S HOUSE	DS	DOMESTIC SCIENCE
ATO	ASSISTANT TEACHER'S OFFICE	DH	DINING HALL
		TEMP	TEMPORALY BUILDING
		●	WELL
		⊙	ELECTRIC POST
		▲	ENTRANCE
		⊙	TELEPHONE POST
		()	CONTOUR LINE
		▨	FOR DEMOLITION
		AD	ADMINISTRATION

PROPOSED SITE PLAN



SCALE 1:1000

SCHOOL NAME	KIMARA B PRIMARY SCHOOL	SITE NO.	K-2
MUNICIPALITY	KINONDONI	DATE OF SURVEY	2001/4/28

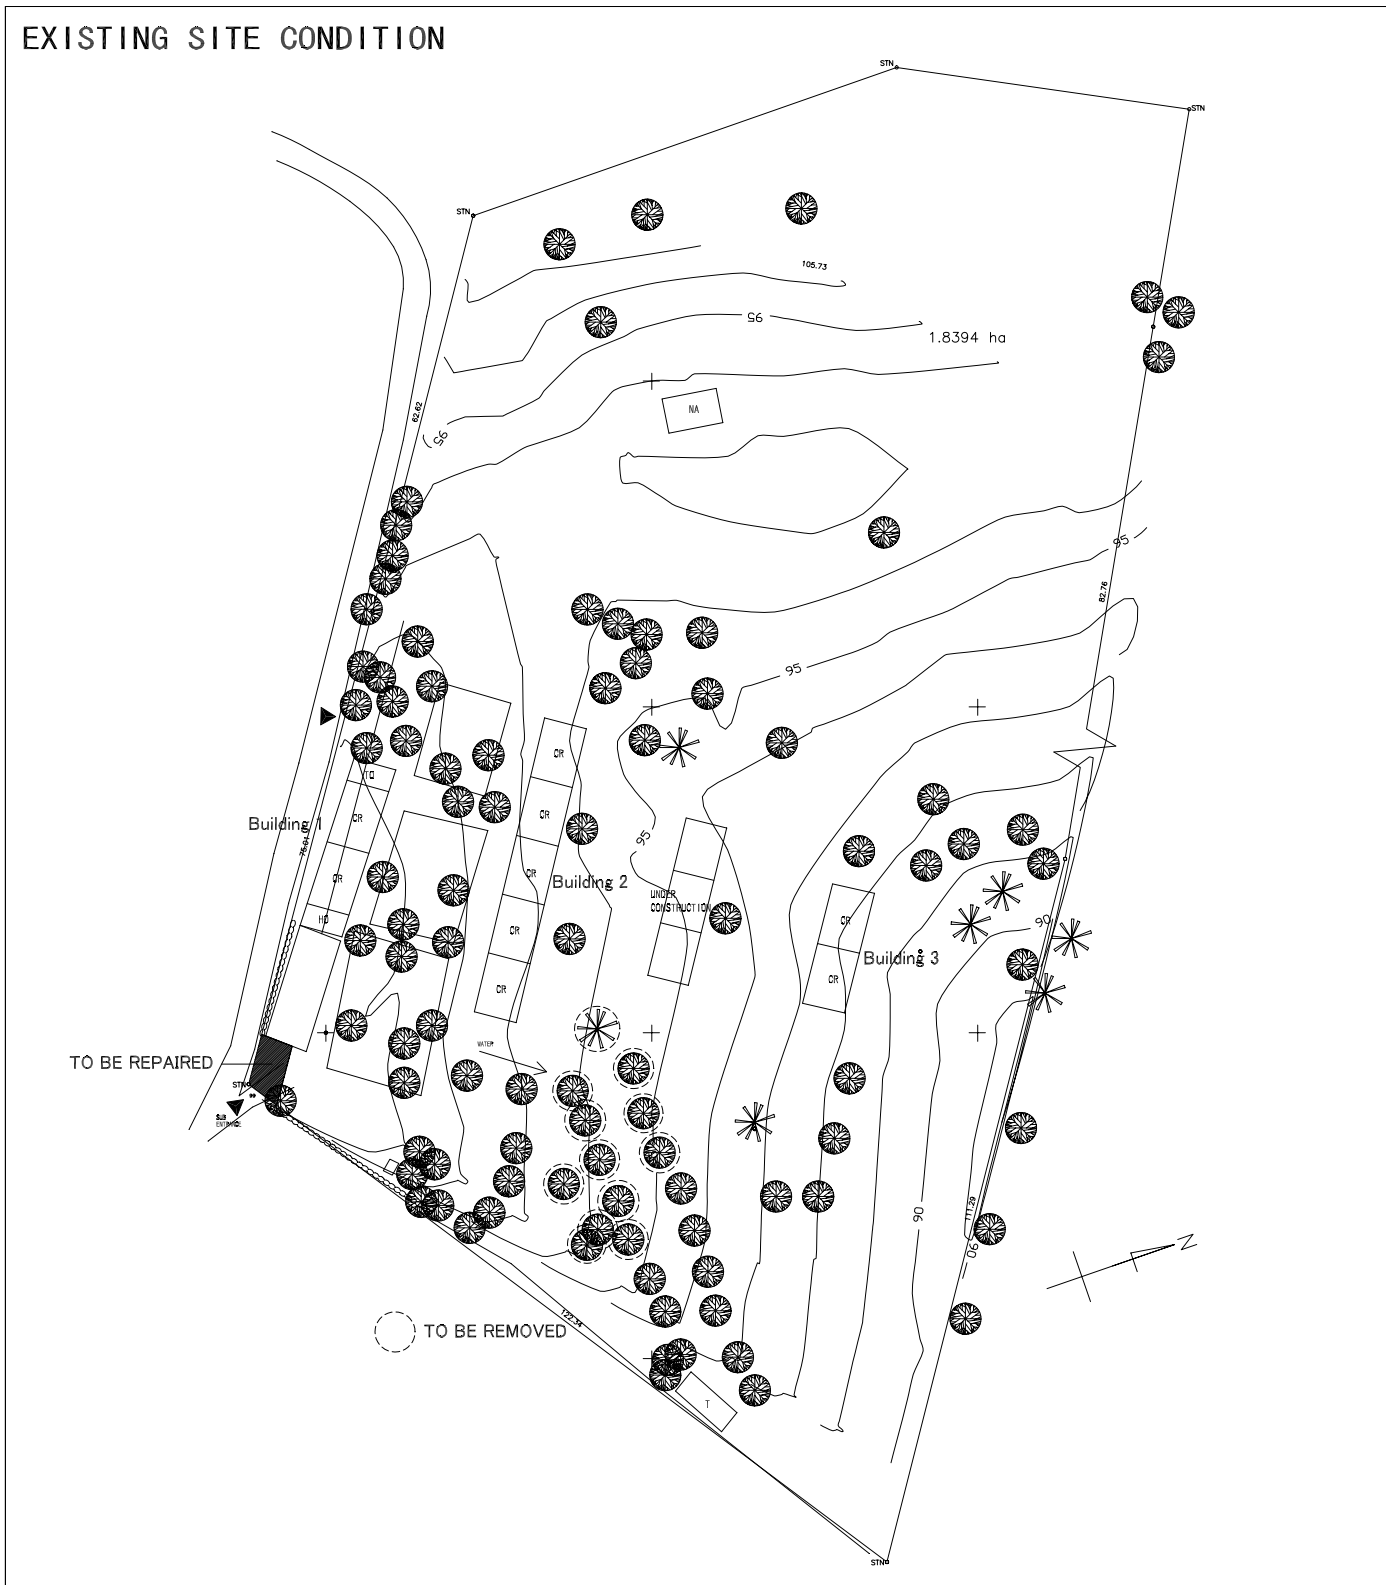

REGEND


CR	CLASS ROOM	HE	HOME ECONOMICS	TEMP	TEMPORALY BUILDING
TO	TEACHER'S OFFICE	CA	CANTEEN	●	WELL
HO	HEAD OFFICE	NU	NURSERY	⊙	ELECTRIC POST
T	TOILET	CO	CONFERENCE	▲	ENTRANCE
L	LIBRARY	ST	STORAGE	⊙	TELEPHONE POST
K	KITCHEN	MO	MUNINCHIPAL OFFICE	()	CONTOUR LINE
TH	TEACHER'S HOUSE	DS	DOMESTIC SCIENCE	▨	FOR DEMOLITION
ATO	ASCISTANT TEACHER'S OFFICE	DH	DINING HALL		



SCALE 1:1000

SCHOOL NAME	UZURI PRIMARY SCHOOL	SITE NO.	K-3
MUNICIPALITY	KINONDONI	DATE OF SURVEY	2001/4/30

EXISTING SITE CONDITION

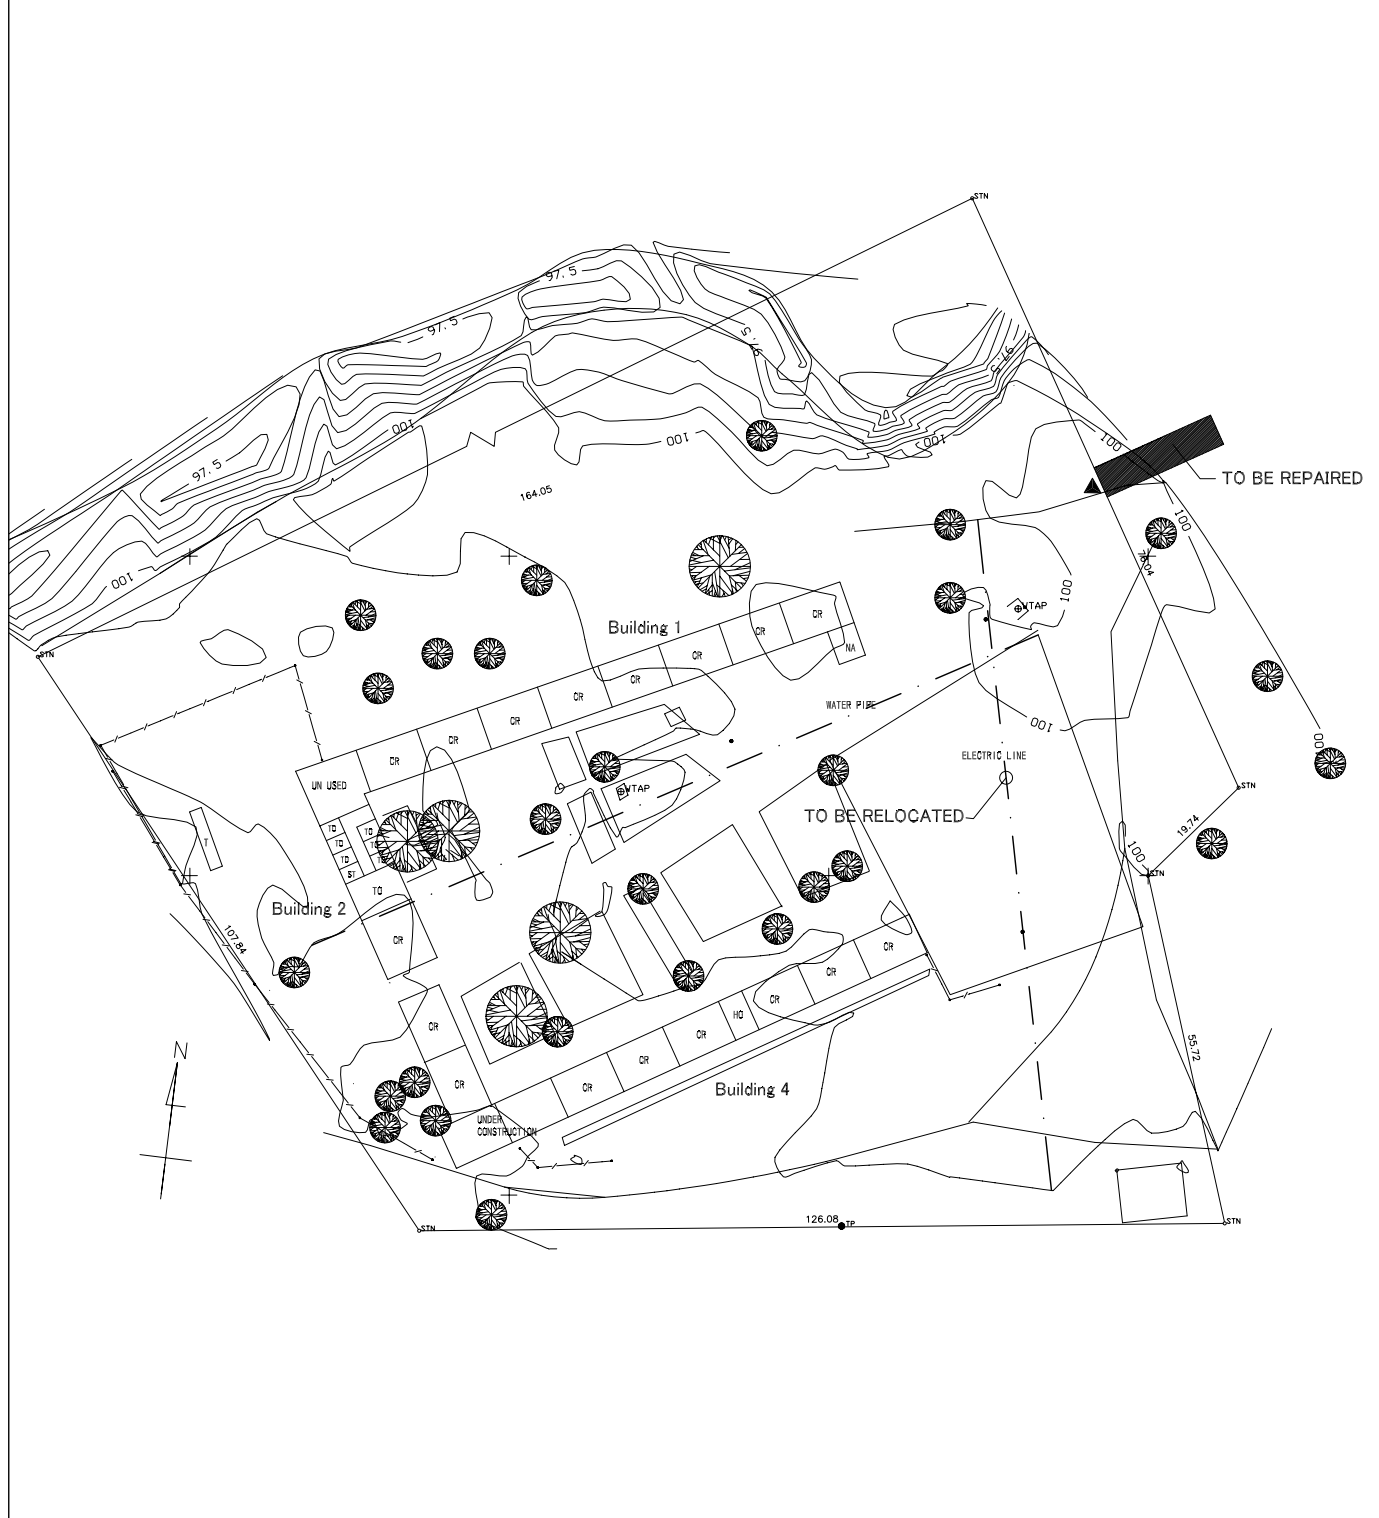

PROPOSED SITE PLAN



REGEND

CR	CLASS ROOM	HE	HOME ECONOMICS	TEMP	TEMPORALY BUILDING
TO	TEACHER'S OFFICE	CA	CANTEEN	●	WELL
HO	HEAD OFFICE	NU	NURSERY	⊙	ELECTRIC POST
T	TOILET	CO	CONFERENCE	▲	ENTRANCE
L	LIBRARY	ST	STORAGE	⊙	TELEPHONE POST
K	KITCHEN	MO	MUNINCHIPAL OFFICE	()	CONTOUR LINE
TH	TEACHER'S HOUSE	DS	DOMESTIC SCIENCE	▨	FOR DEMOLITION
ATO	ASCISTANT TEACHER'S OFFICE	DH	DINING HALL		

SCALE 1:1000