


SCHOOL NAME	MBEZI PRIMARY SCHOOL	SITE NO.	K-4
MUNICIPALITY	KINONDONI	DATE OF SURVEY	2001/4/28



REGEND


CR	CLASS ROOM	HE	HOME ECONOMICS	TEMP	TEMPORALY BUILDING
TO	TEACHER'S OFFICE	CA	CANTEEN	●	WELL
HO	HEAD OFFICE	NU	NURSERY	⊙	ELECTRIC POST
T	TOILET	CO	CONFERENCE	▲	ENTRANCE
L	LIBRARY	ST	STORAGE	⊙	TELEPHONE POST
K	KITCHEN	MO	MUNINCHIPAL OFFICE	()	CONTOUR LINE
TH	TEACHER'S HOUSE	DS	DOMESTIC SCIENCE	▨	FOR DEMOLITION
ATO	ASCISTANT TEACHER'S OFFICE	DH	DINING HALL		

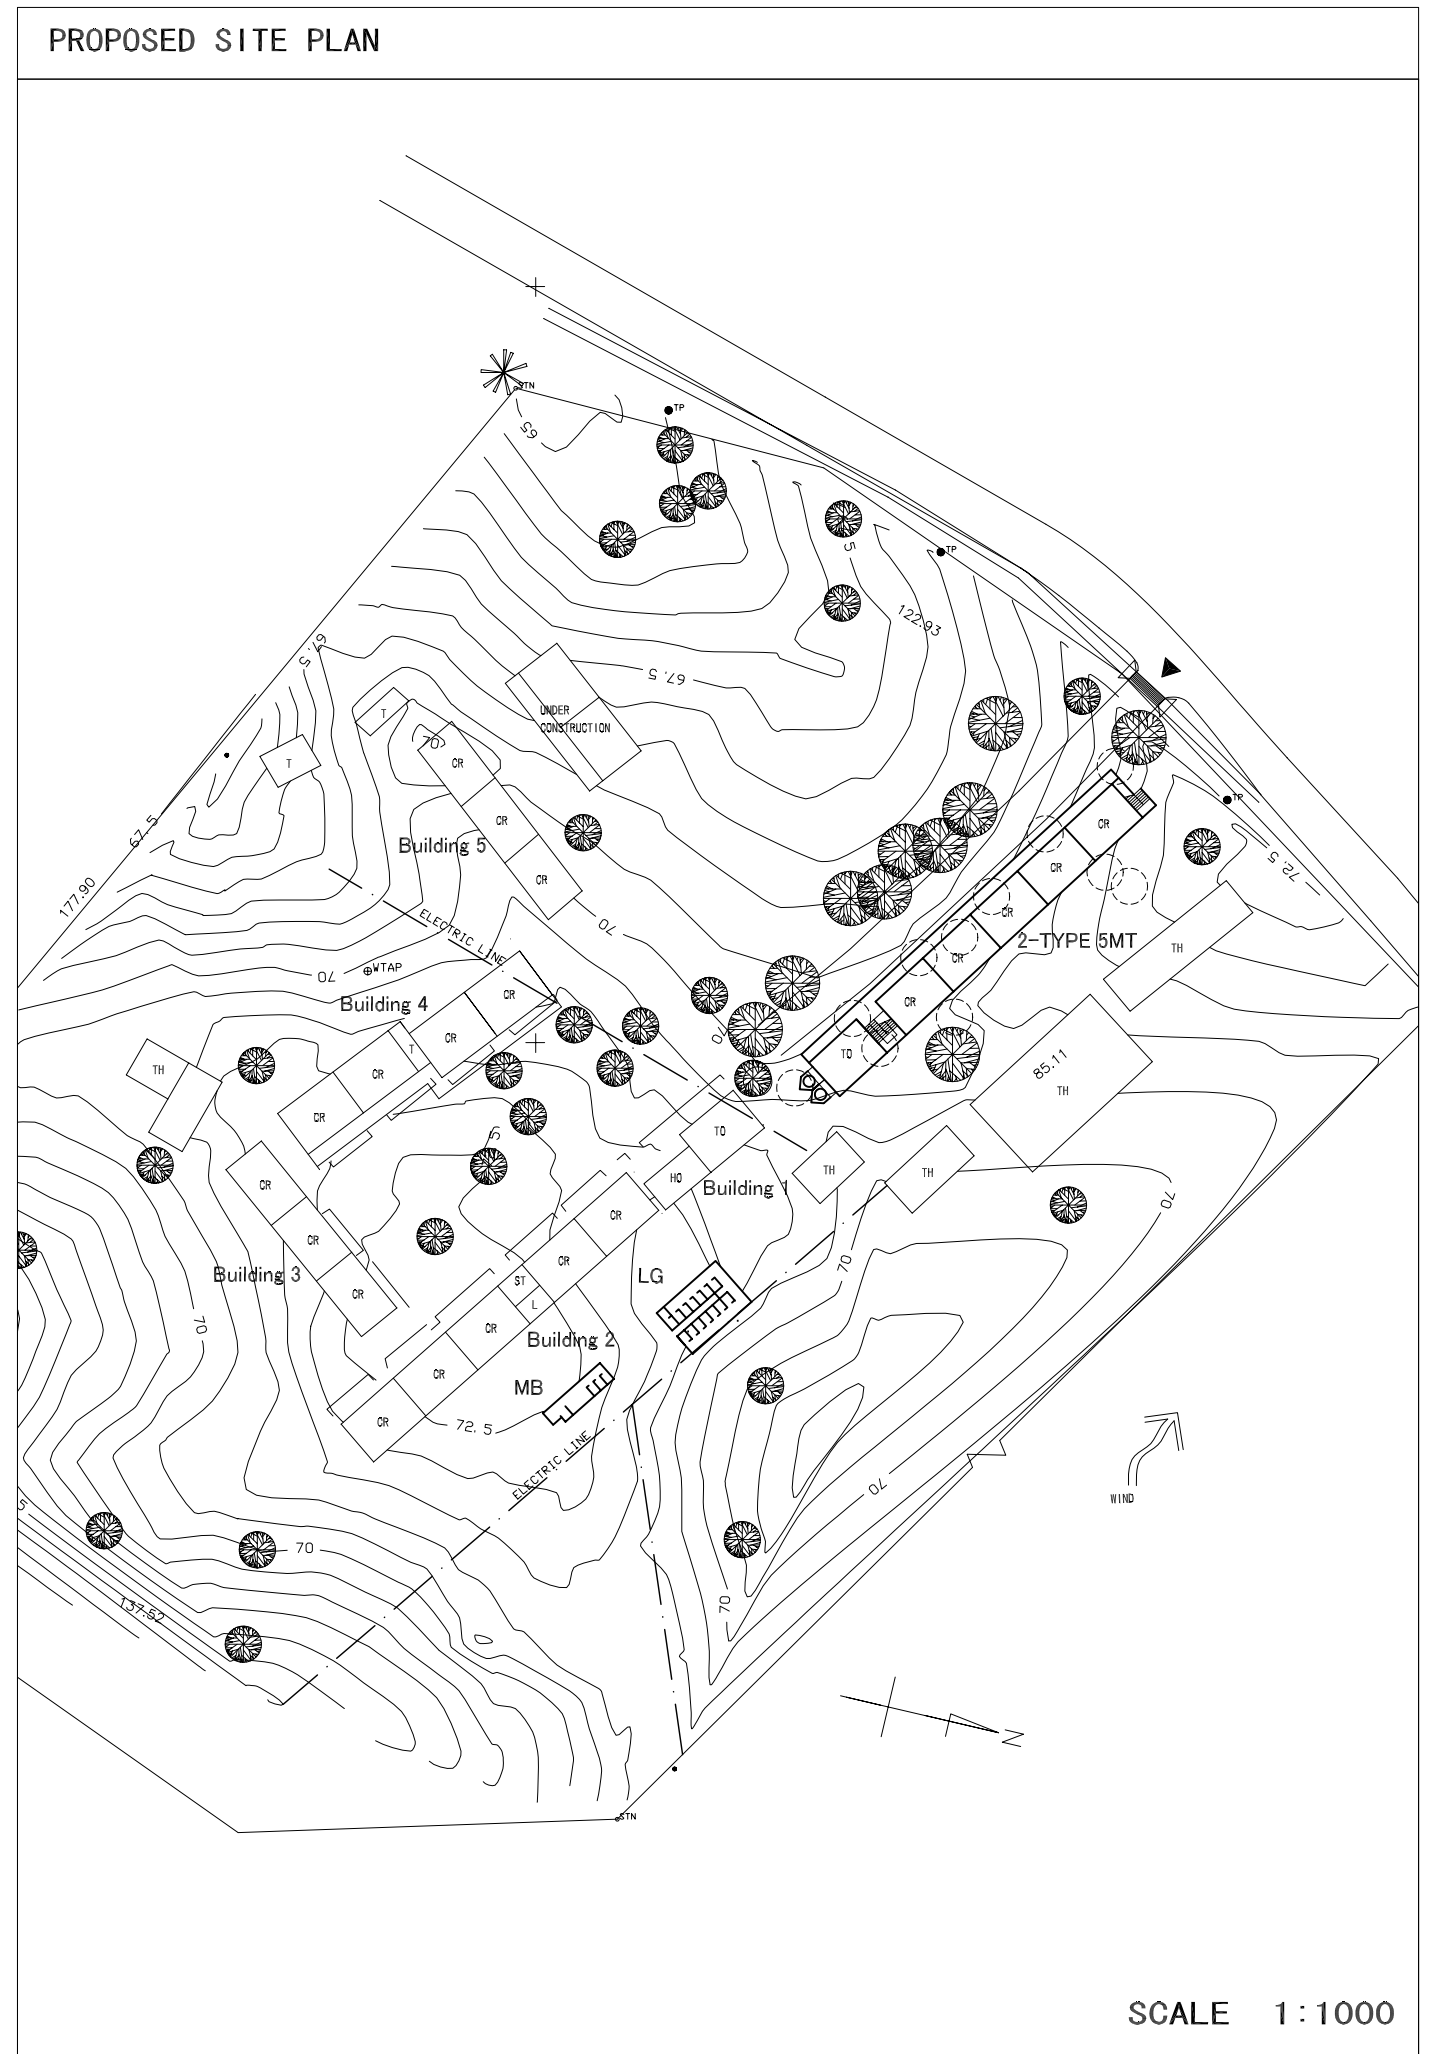

SCALE 1:1000

SCHOOL NAME	MABIBO PRIMARY SCHOOL	SITE NO.	K-5
MUNICIPALITY	KINONDONI	DATE OF SURVEY	2001/5/02

EXISTING SITE CONDITION

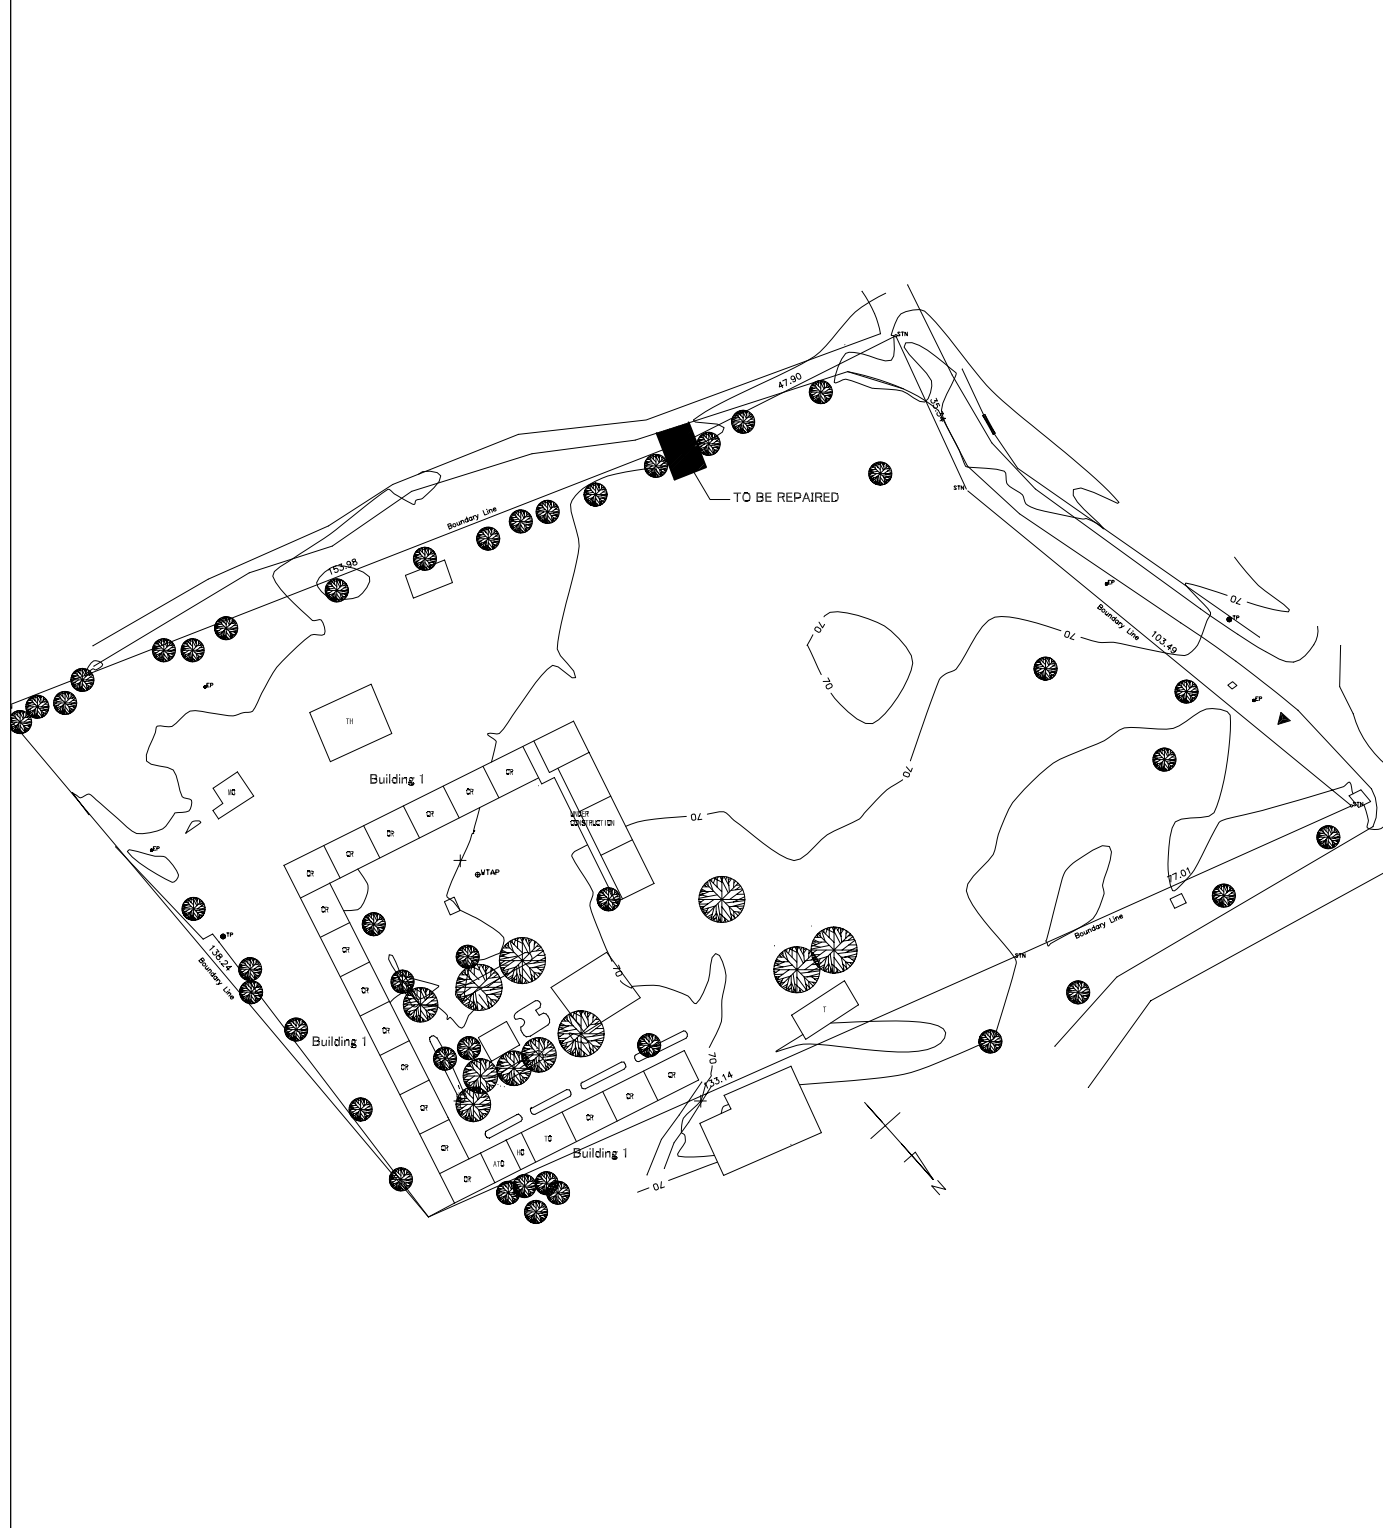

REGEN

CR	CLASS ROOM	HE	HOME ECONOMICS	TEMP	TEMPORALY BUILDING
TO	TEACHER'S OFFICE	CA	CANTEEN	●	WELL
HO	HEAD OFFICE	NU	NURSERY	⊙	ELECTRIC POST
T	TOILET	CO	CONFERENCE	▲	ENTRANCE
L	LIBRARY	ST	STORAGE	⊙	TELEPHONE POST
K	KITCHEN	MO	MUNINCIPAL OFFICE	()	CONTOUR LINE
TH	TEACHER'S HOUSE	DS	DOMESTIC SCIENCE	▨	FOR DEMOLITION
ATO	ASCISTANT TEACHER'S OFFICE	DH	DINING HALL		


PROPOSED SITE PLAN



SCALE 1:1000


SCHOOL NAME	MWANANYAMALA B PRIMARY SCHOOL	SITE NO.	K-7
MUNICIPALITY	KINONDONI	DATE OF SURVEY	2001/5/03

EXISTING SITE CONDITION

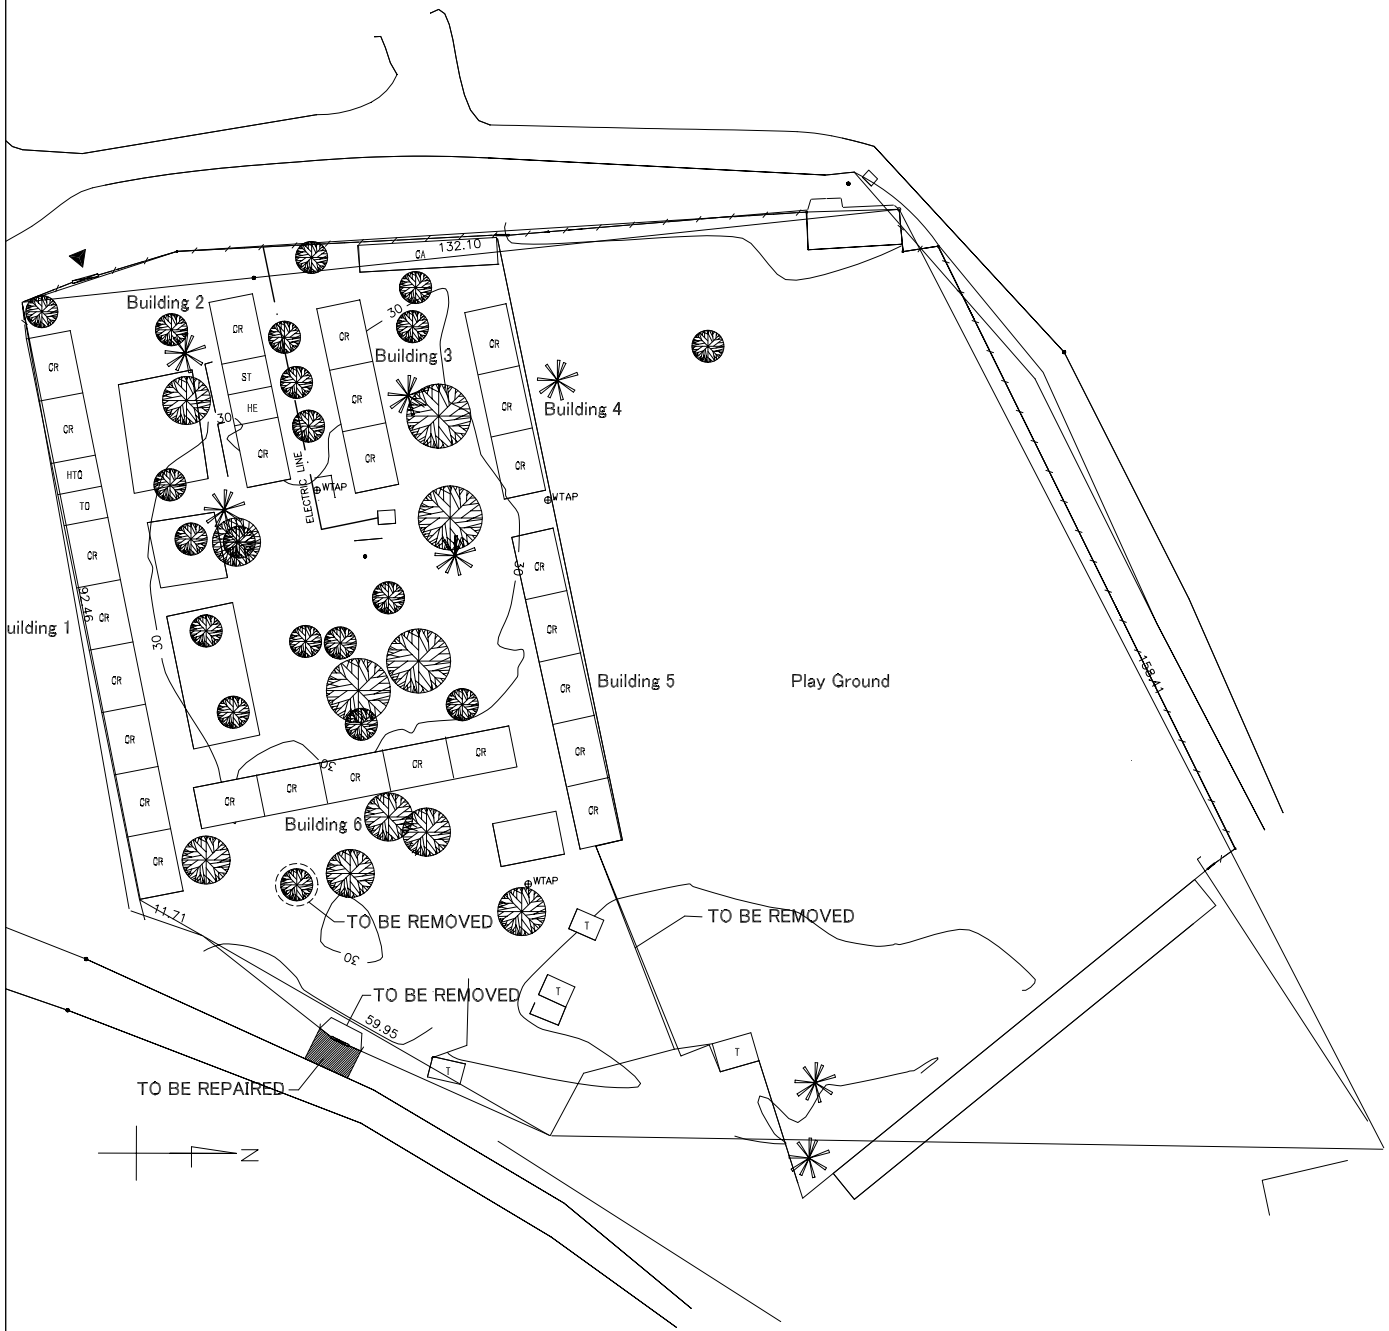

REGEND					
CR	CLASS ROOM	HE	HOME ECONOMICS	TEMP	TEMPORALY BUILDING
TO	TEACHER'S OFFICE	CA	CANTEEN	●	WELL
HO	HEAD OFFICE	NU	NURSERY	⊙	ELECTRIC POST
T	TOILET	CO	CONFERENCE	▲	ENTRANCE
L	LIBRARY	ST	STORAGE	⊙	TELEPHONE POST
K	KITCHEN	MO	MUNINCHIPAL OFFICE	()	CONTOUR LINE
TH	TEACHER'S HOUSE	DS	DOMESTIC SCIENCE	▨	FOR DEMOLITION
ATO	ASCISTANT TEACHER'S OFFICE	DH	DINING HALL		

PROPOSED SITE PLAN

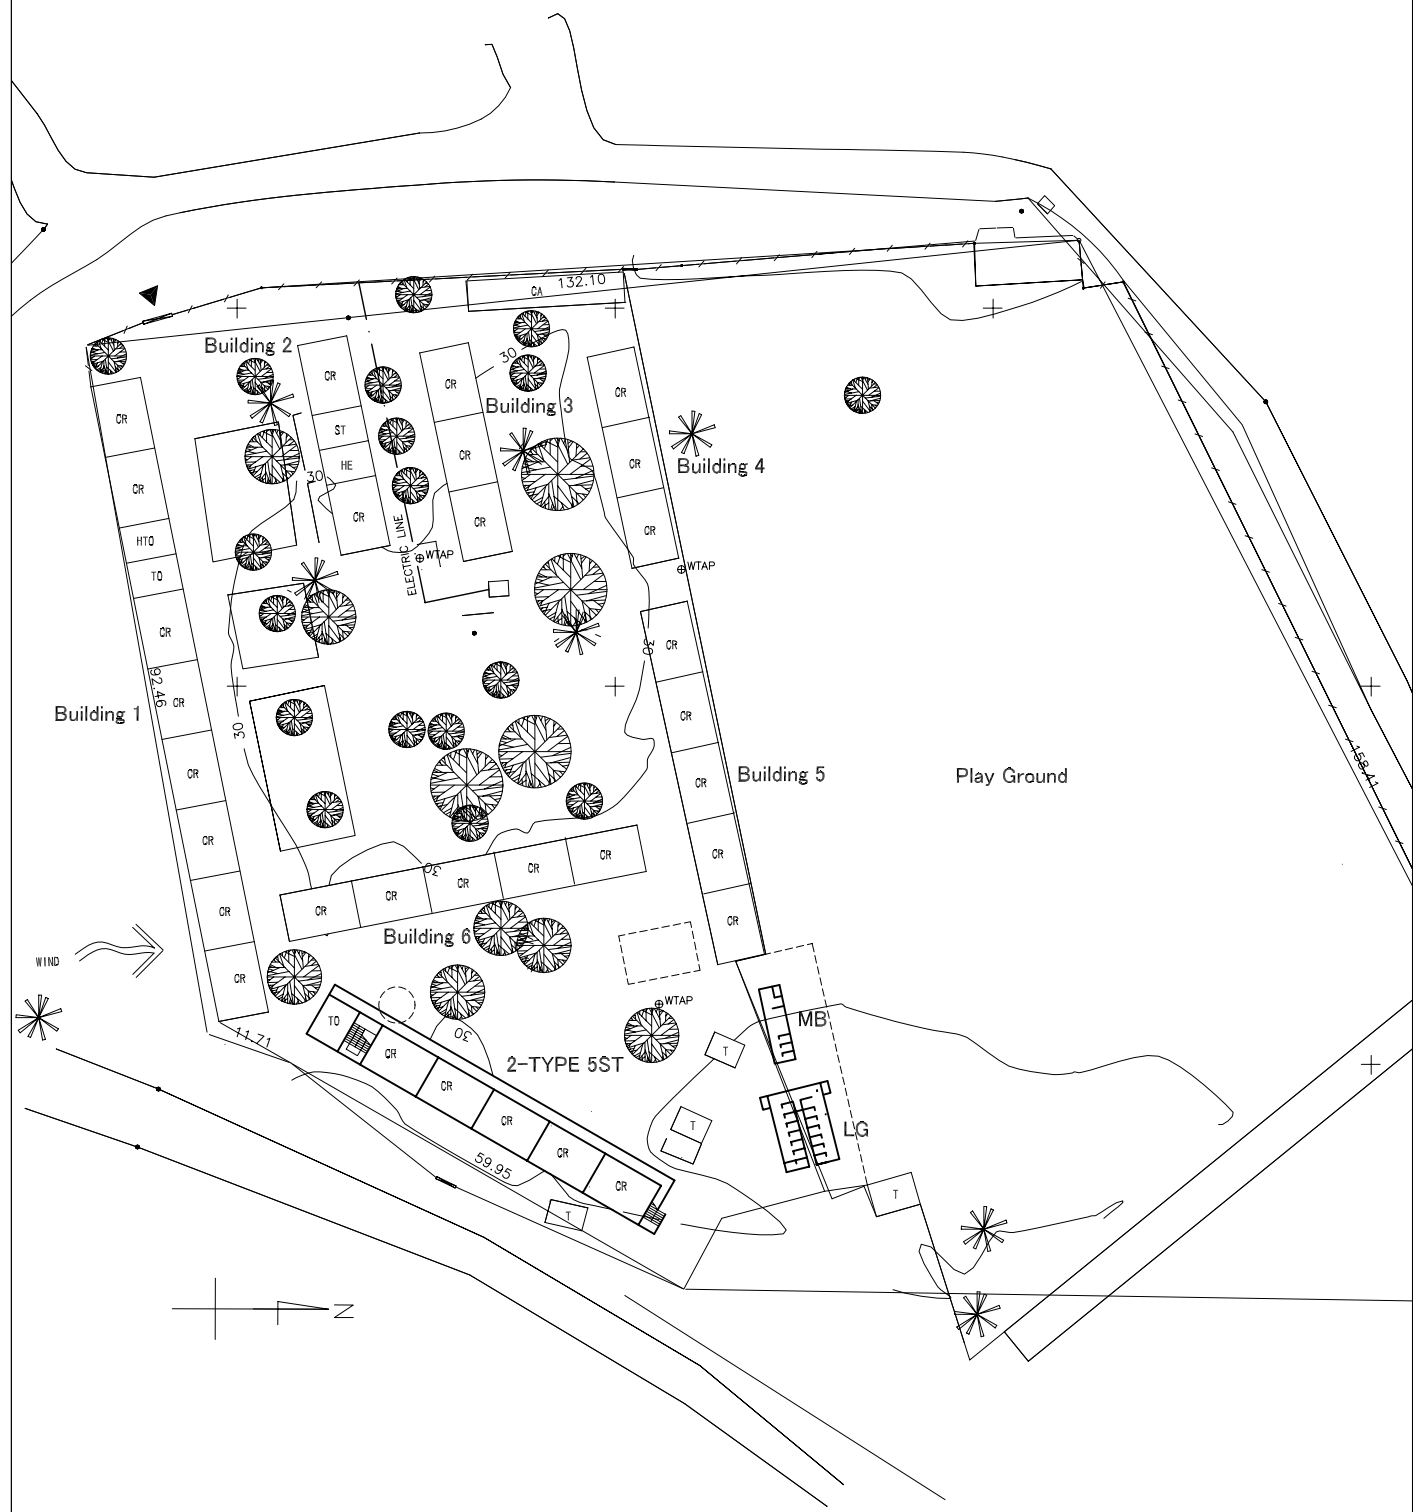

SCALE 1:1000