
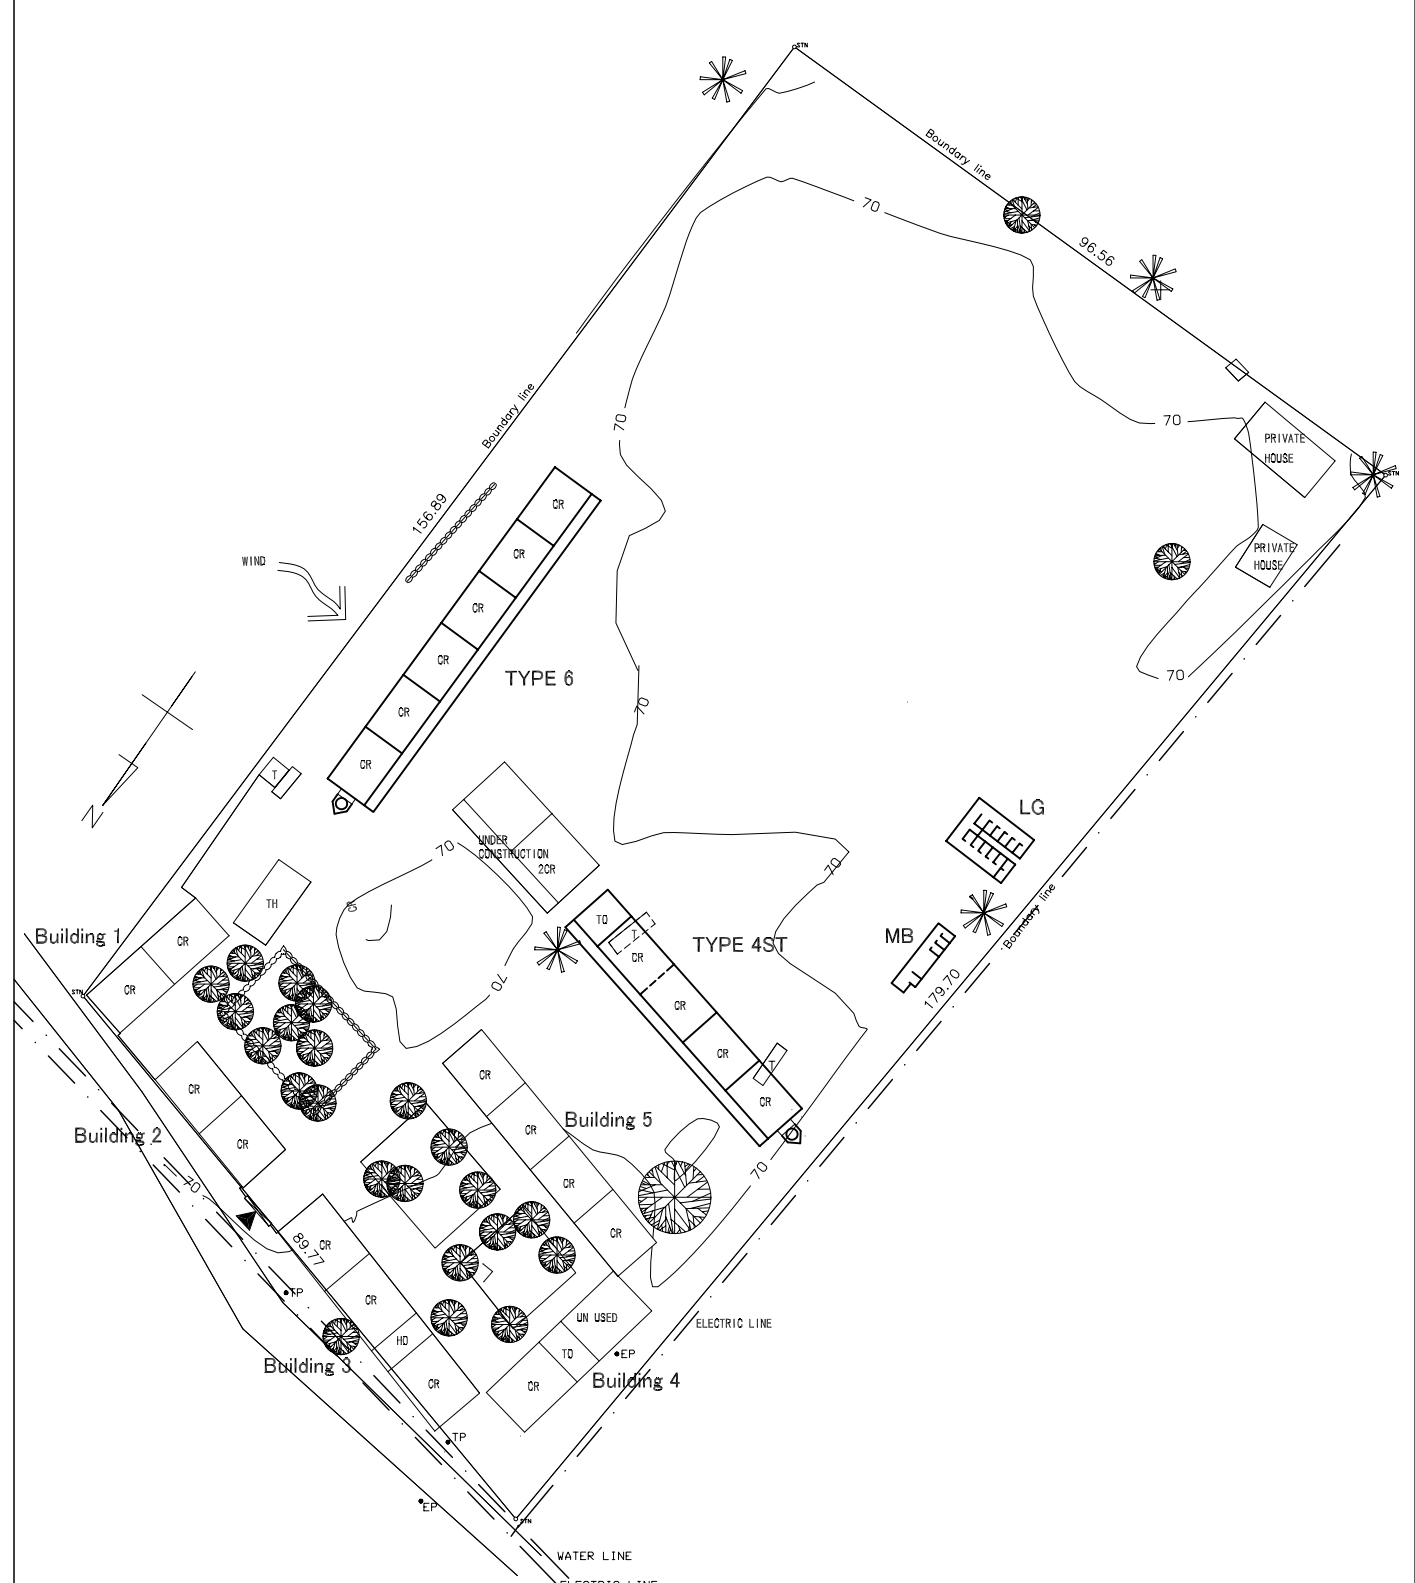


SCHOOL NAME	AZIMIO PRIMARY SCHOOL	SITE NO.	T-1
MUNICIPALITY	TEMEKE	DATE OF SURVEY	2001/5/10

PROPOSED SITE PLAN

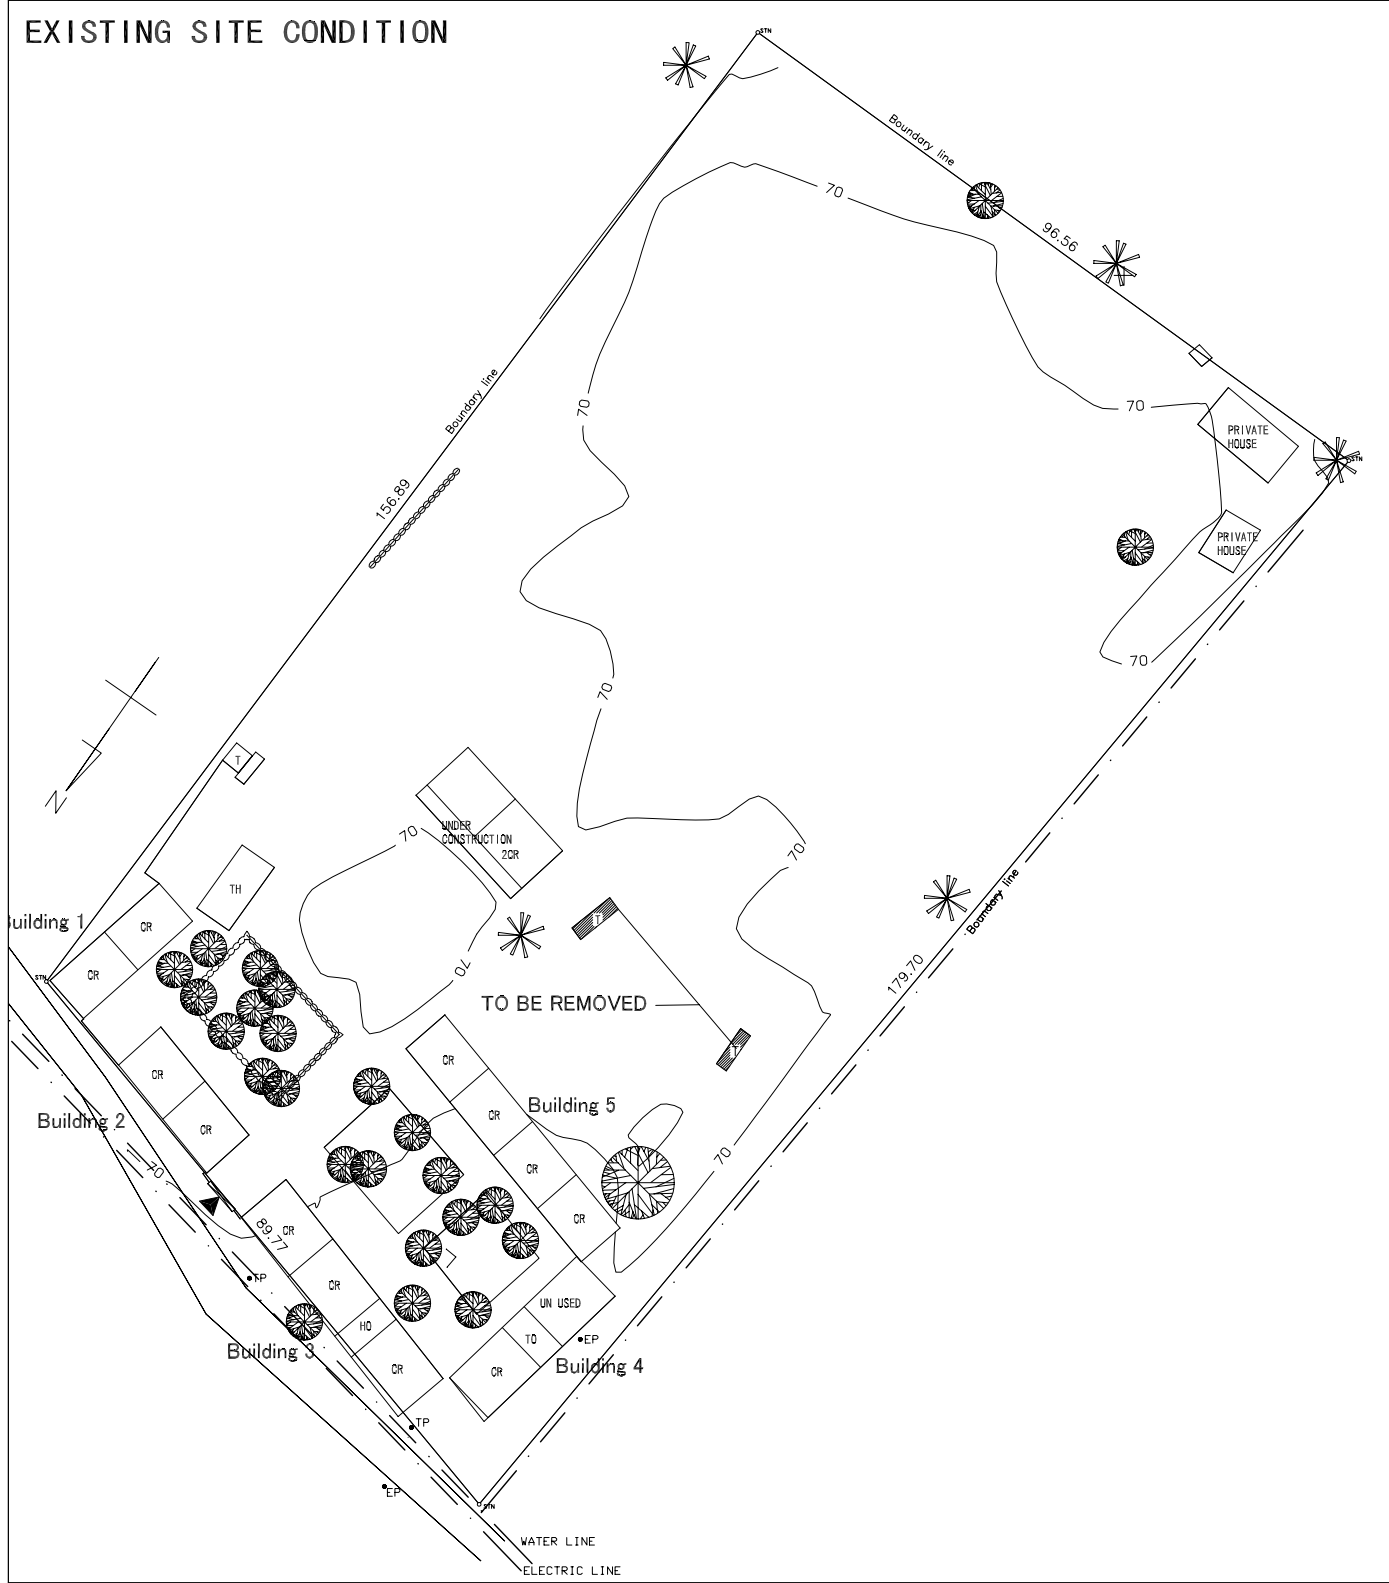


**REGEND**

CR	CLASS ROOM	HE	HOME ECONOMICS	TEMP	TEMPORALY BUILDING
TO	TEACHER'S OFFICE	CA	CANTEEN	●	WELL
HO	HEAD OFFICE	NU	NURSERY	⊙	ELECTRIC POST
T	TOILET	CO	CONFERENCE	▲	ENTRANCE
L	LIBRARY	ST	STORAGE	⊙	TELEPHONE POST
K	KITCHEN	MO	MUNICIPAL OFFICE	( )	CONTOUR LINE
TH	TEACHER'S HOUSE	DS	DOMESTIC SCIENCE	▨	FOR DEMOLITION
ATO	ASCISTANT TEACHER'S OFFICE	DH	DINING HALL		

SCALE 1 : 1000


SCHOOL NAME	SOKOINE PRIMARY SCHOOL	SITE NO.	T-2
MUNICIPALITY	TEMEKE	DATE OF SURVEY	2001/5/10

EXISTING SITE CONDITION

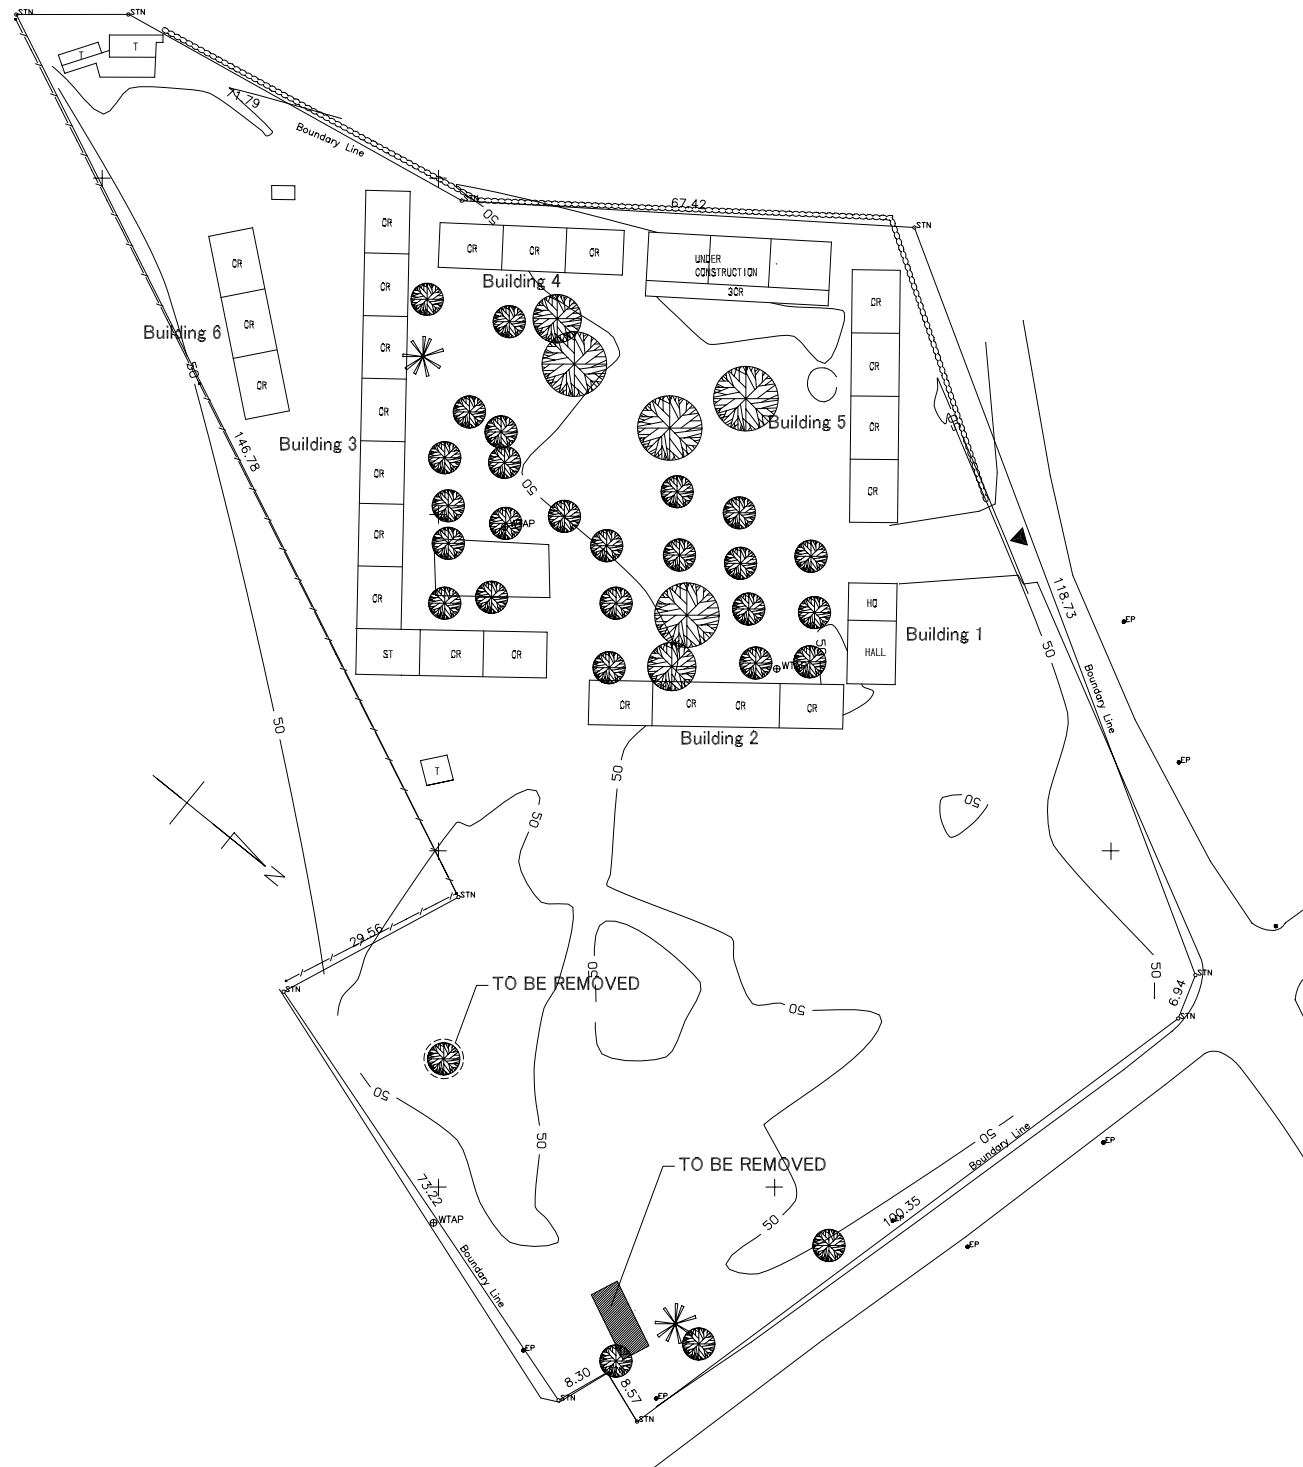

<b>REGEND</b>			
CR	CLASS ROOM	HE	HOME ECONOMICS
TO	TEACHER'S OFFICE	CA	CANTEEN
HO	HEAD OFFICE	NU	NURSERY
T	TOILET	CO	CONFERENCE
L	LIBRARY	ST	STORAGE
K	KITCHEN	MO	MUNICIPAL OFFICE
TH	TEACHER'S HOUSE	DS	DOMESTIC SCIENCE
ATO	ASSISTANT TEACHER'S OFFICE	DH	DINING HALL
		TEMP	TEMPORALY BUILDING
		⊙	WELL
		⊙	ELECTRIC POST
		▲	ENTRANCE
		⊙	TELEPHONE POST
		( )	CONTOUR LINE
		▨	FOR DEMOLITION

PROPOSED SITE PLAN

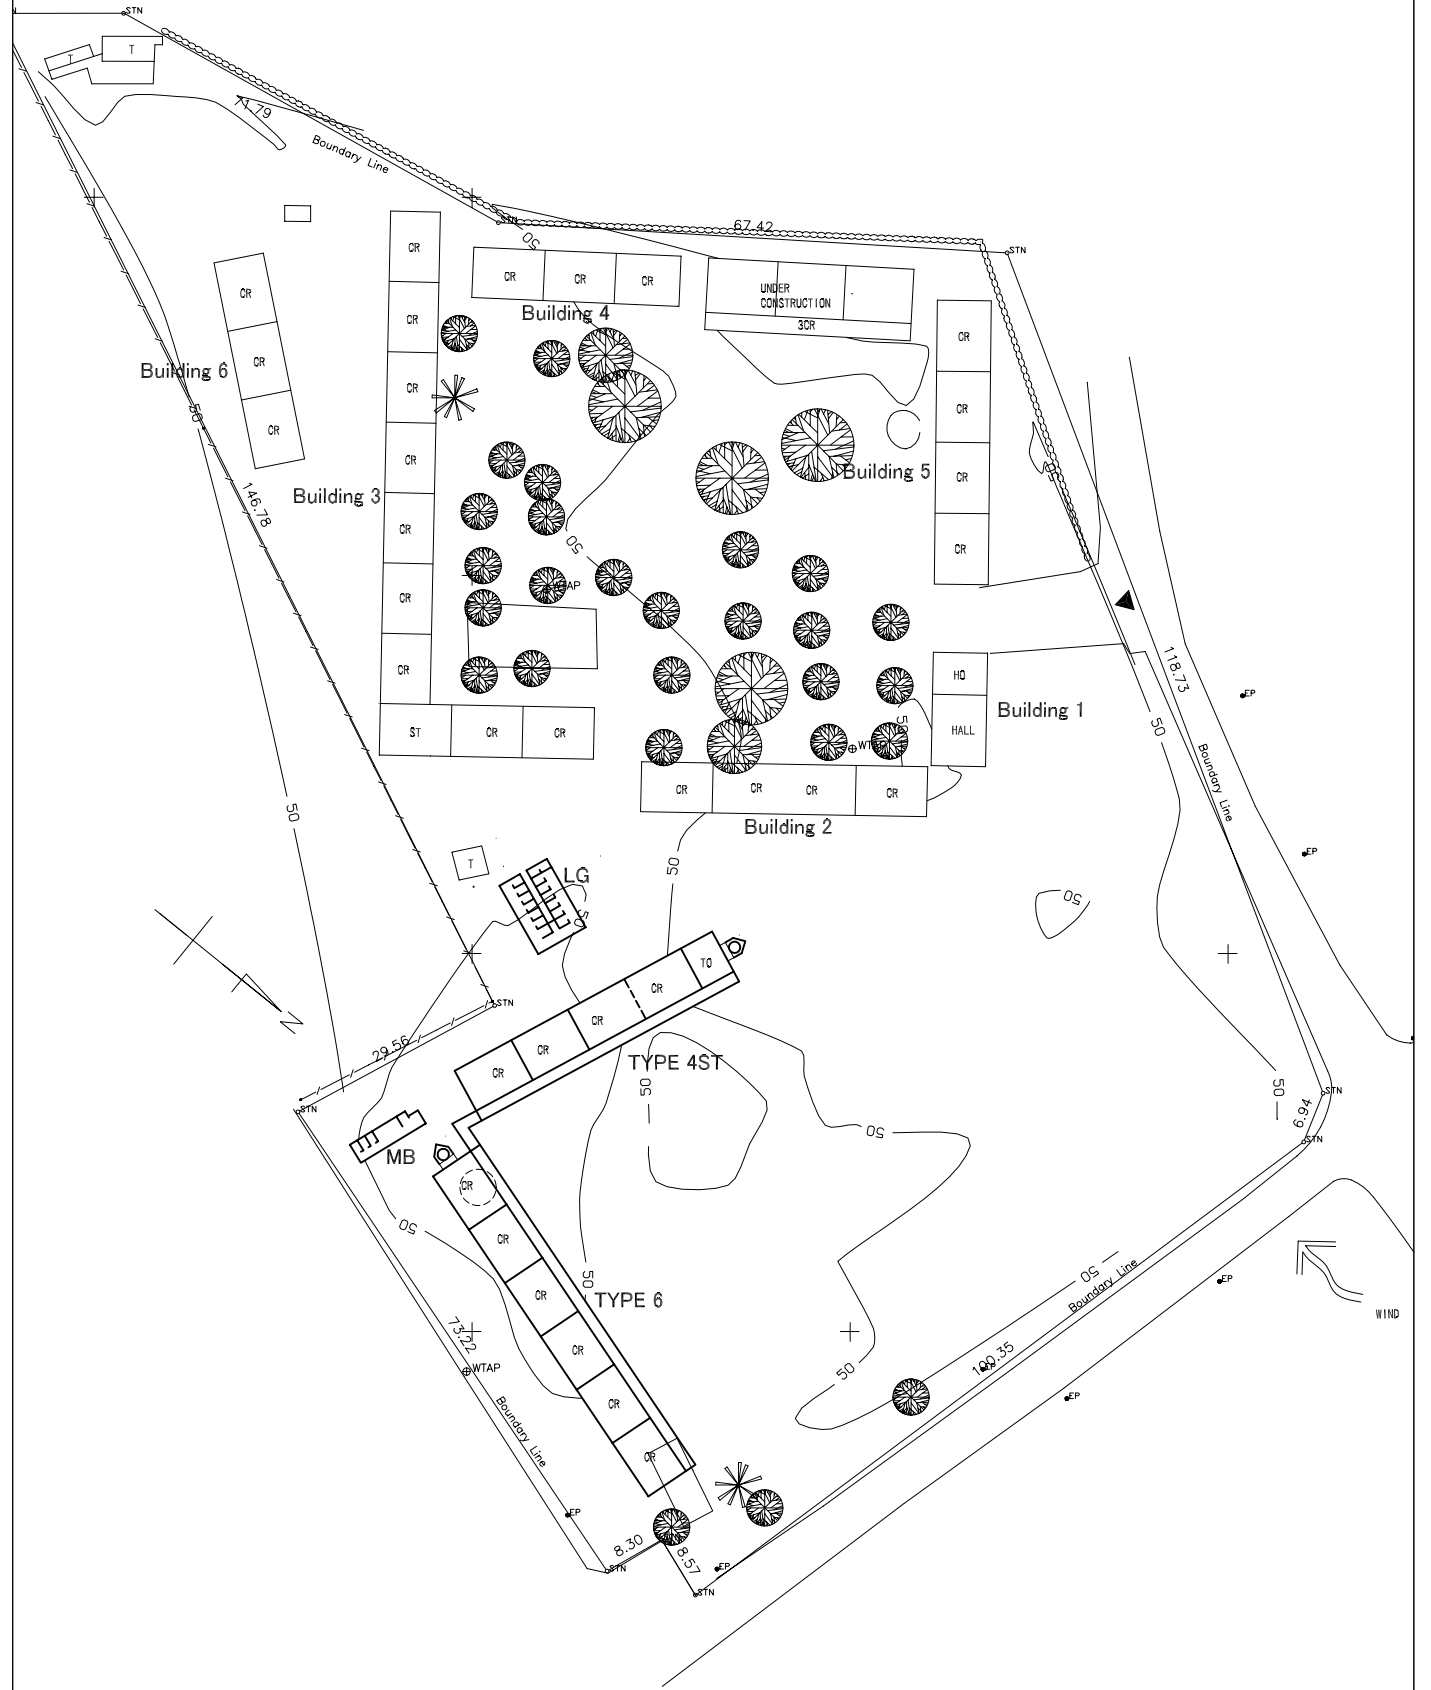


SCALE 1:1000

SCHOOL NAME	MBAGALA PRIMARY SCHOOL	SITE NO.	T-3
MUNICIPALITY	TEMEKE	DATE OF SURVEY	2001/5/11

EXISTING SITE CONDITION



PROPOSED SITE PLAN

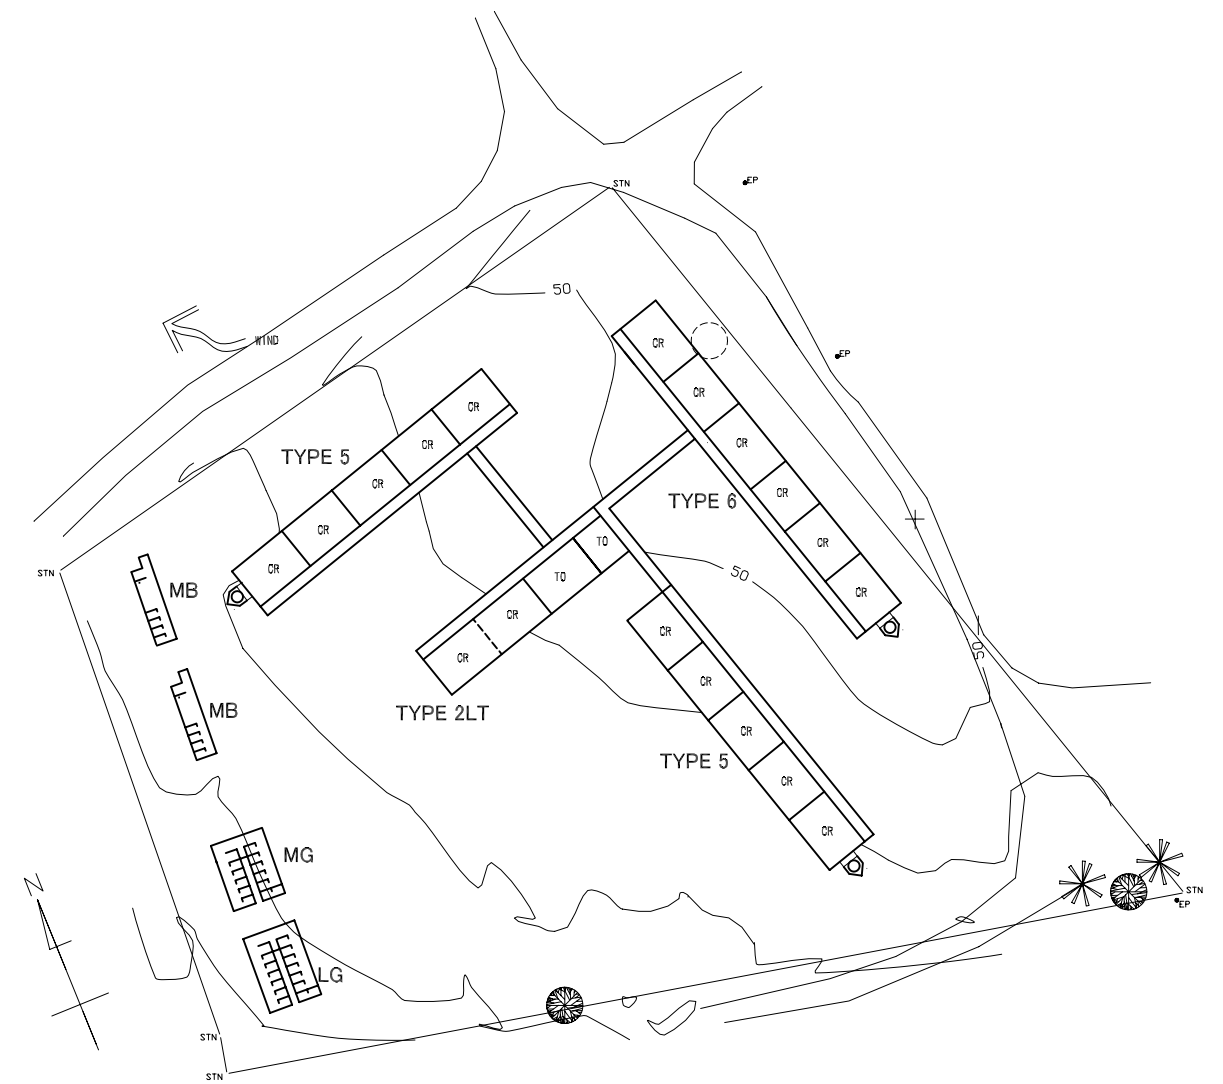

REGEND			
CR	CLASS ROOM	HE	HOME ECONOMICS
TO	TEACHER'S OFFICE	CA	CANTEEN
HO	HEAD OFFICE	NU	NURSERY
T	TOILET	CO	CONFERENCE
L	LIBRARY	ST	STORAGE
K	KITCHEN	MO	MUNICIPAL OFFICE
TH	TEACHER'S HOUSE	DS	DOMESTIC SCIENCE
ATO	ASCISTANT TEACHER'S OFFICE	DH	DINING HALL
		TEMP	TEMPORALY BUILDING
		●	WELL
		⊙	ELECTRIC POST
		▲	ENTRANCE
		⊙	TELEPHONE POST
		( )	CONTOUR LINE
		▨	FOR DEMOLITION

SCALE 1:1000