

SCHOOL NAME	TEMEKE PRIMARY SCHOOL	SITE NO.	T-8
MUNICIPALITY	TEMEKE	DATE OF SURVEY	2001/5/09

EXISTING SITE CONDITION



**REGEND**

CR	CLASS ROOM	HE	HOME ECONOMICS	TEMP	TEMPORALY BUILDING
TO	TEACHER'S OFFICE	CA	CANTEEN	●	WELL
HO	HEAD OFFICE	NU	NURSERY	⊙	ELECTRIC POST
T	TOILET	CO	CONFERENCE	▲	ENTRANCE
L	LIBRARY	ST	STORAGE	⊙	TELEPHONE POST
K	KITCHEN	MO	MUNICIPAL OFFICE	( )	CONTOUR LINE
TH	TEACHER'S HOUSE	DS	DOMESTIC SCIENCE	▨	FOR DEMOLITION
ATO	ASSISTANT TEACHER'S OFFICE	DH	DINING HALL		

PROPOSED SITE PLAN



SCALE 1:1000

SCHOOL NAME	YALE YALE PUNA PRIMARY SCHOOL	SITE NO.	T-9
MUNICIPALITY	TEMEKE	DATE OF SURVEY	2001/5/11


**EXISTING SITE CONDITION**



**REGEND**

CR	CLASS ROOM	HE	HOME ECONOMICS	TEMP	TEMPORALY BUILDING
TO	TEACHER'S OFFICE	CA	CANTEEN	●	WELL
HO	HEAD OFFICE	NU	NURSERY	⊙	ELECTRIC POST
T	TOILET	CO	CONFERENCE	▲	ENTRANCE
L	LIBRARY	ST	STORAGE	⊙	TELEPHONE POST
K	KITCHEN	MO	MUNINCHIPAL OFFICE	( )	CONTOUR LINE
TH	TEACHER'S HOUSE	DS	DOMESTIC SCIENCE	▨	FOR DEMOLITION
ATO	ASCISTANT TEACHER'S OFFICE	DH	DINING HALL		

**PROPOSED SITE PLAN**

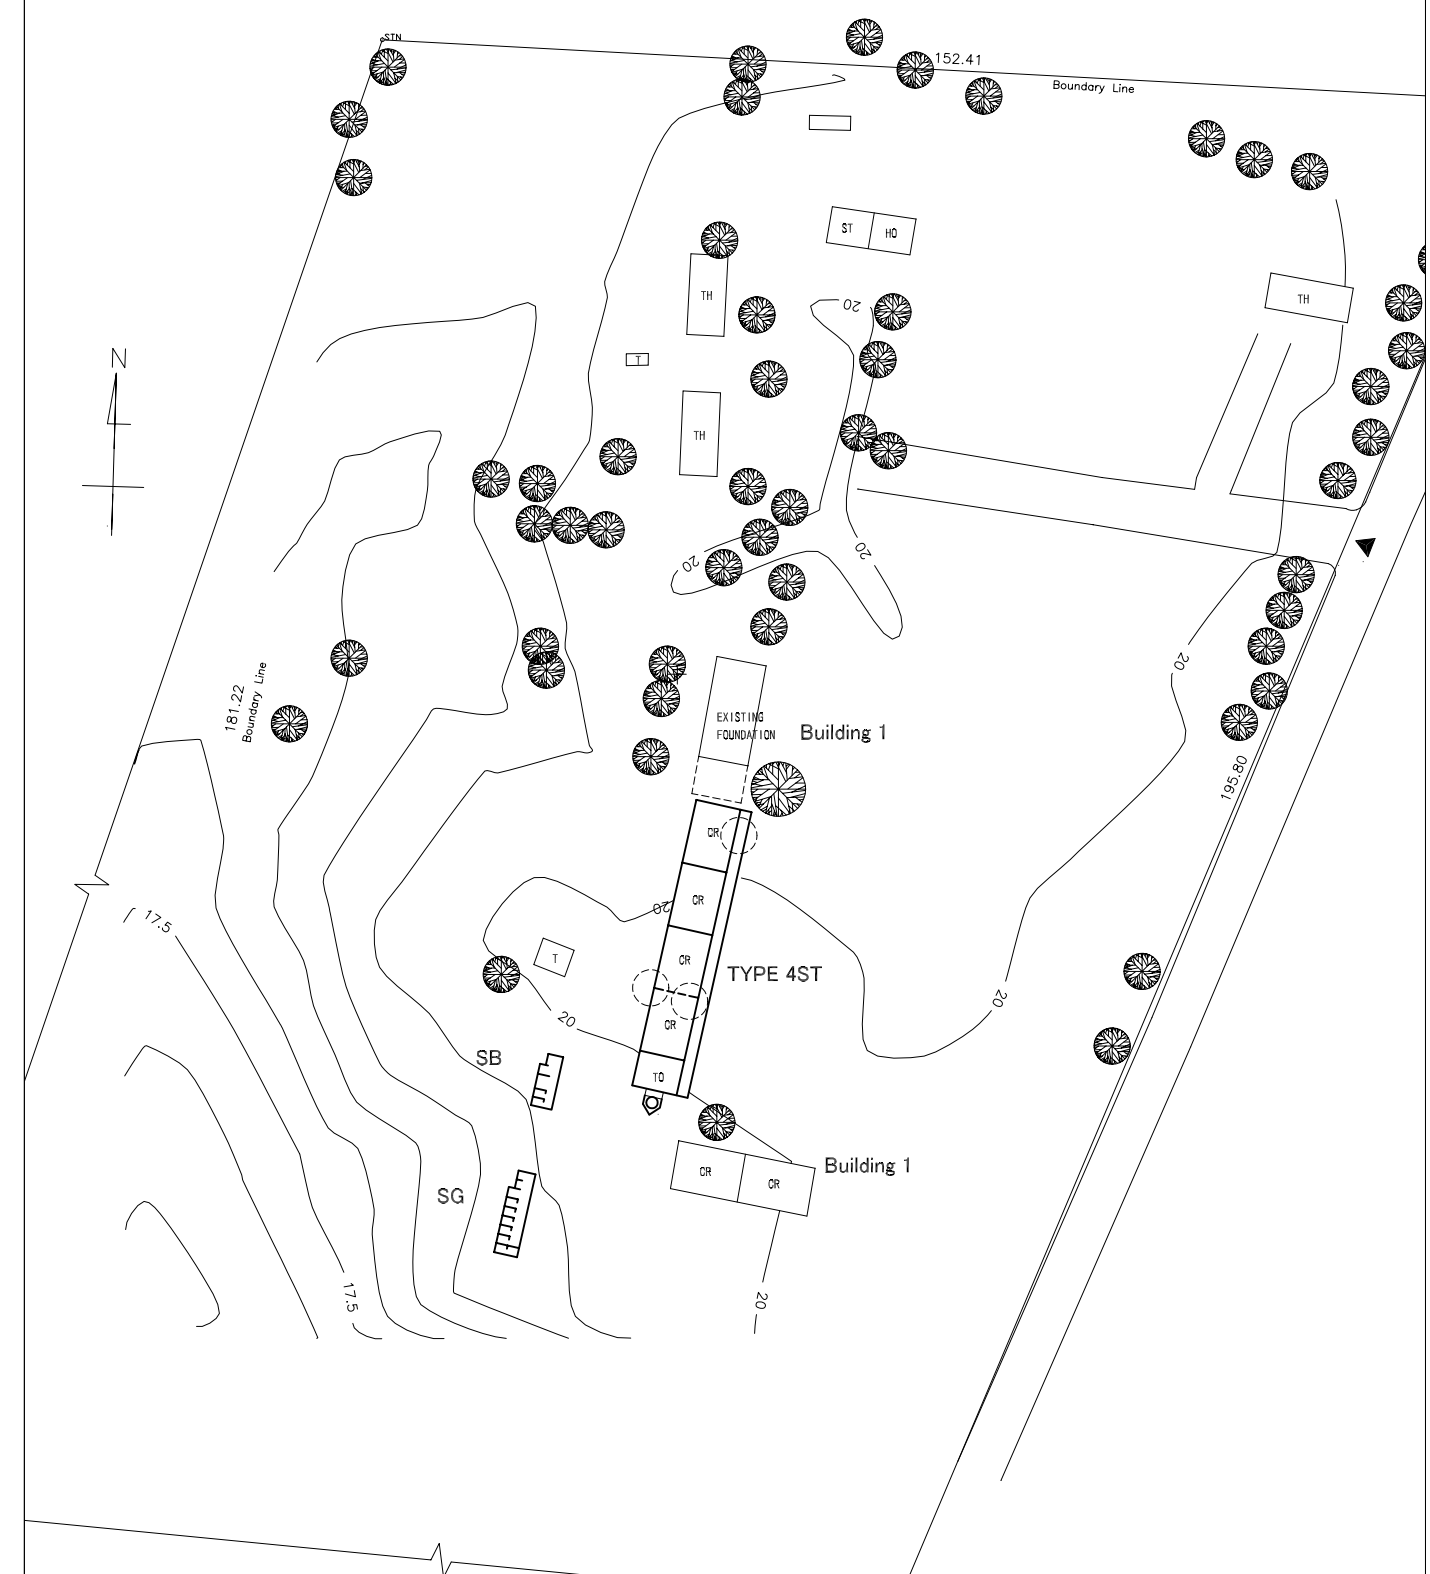

**SCALE 1 : 1000**

SCHOOL NAME	VIJIMBWEI PRIMARY SCHOOL	SITE NO.	T-10
MUNICIPALITY	TEMEKE	DATE OF SURVEY	2001/5/11


**EXISTING SITE CONDITION**



**REGEND**

CR	CLASS ROOM	HE	HOME ECONOMICS	TEMP	TEMPORALY BUILDING
TO	TEACHER'S OFFICE	CA	CANTEEN	●	WELL
HO	HEAD OFFICE	NU	NURSERY	⊙	ELECTRIC POST
T	TOILET	CO	CONFERENCE	▲	ENTRANCE
L	LIBRARY	ST	STORAGE	⊙	TELEPHONE POST
K	KITCHEN	MO	MUNICIPAL OFFICE	( )	CONTOUR LINE
TH	TEACHER'S HOUSE	DS	DOMESTIC SCIENCE	▨	FOR DEMOLITION
ATO	ASISTANT TEACHER'S OFFICE	DH	DINING HALL		

**PROPOSED SITE PLAN**

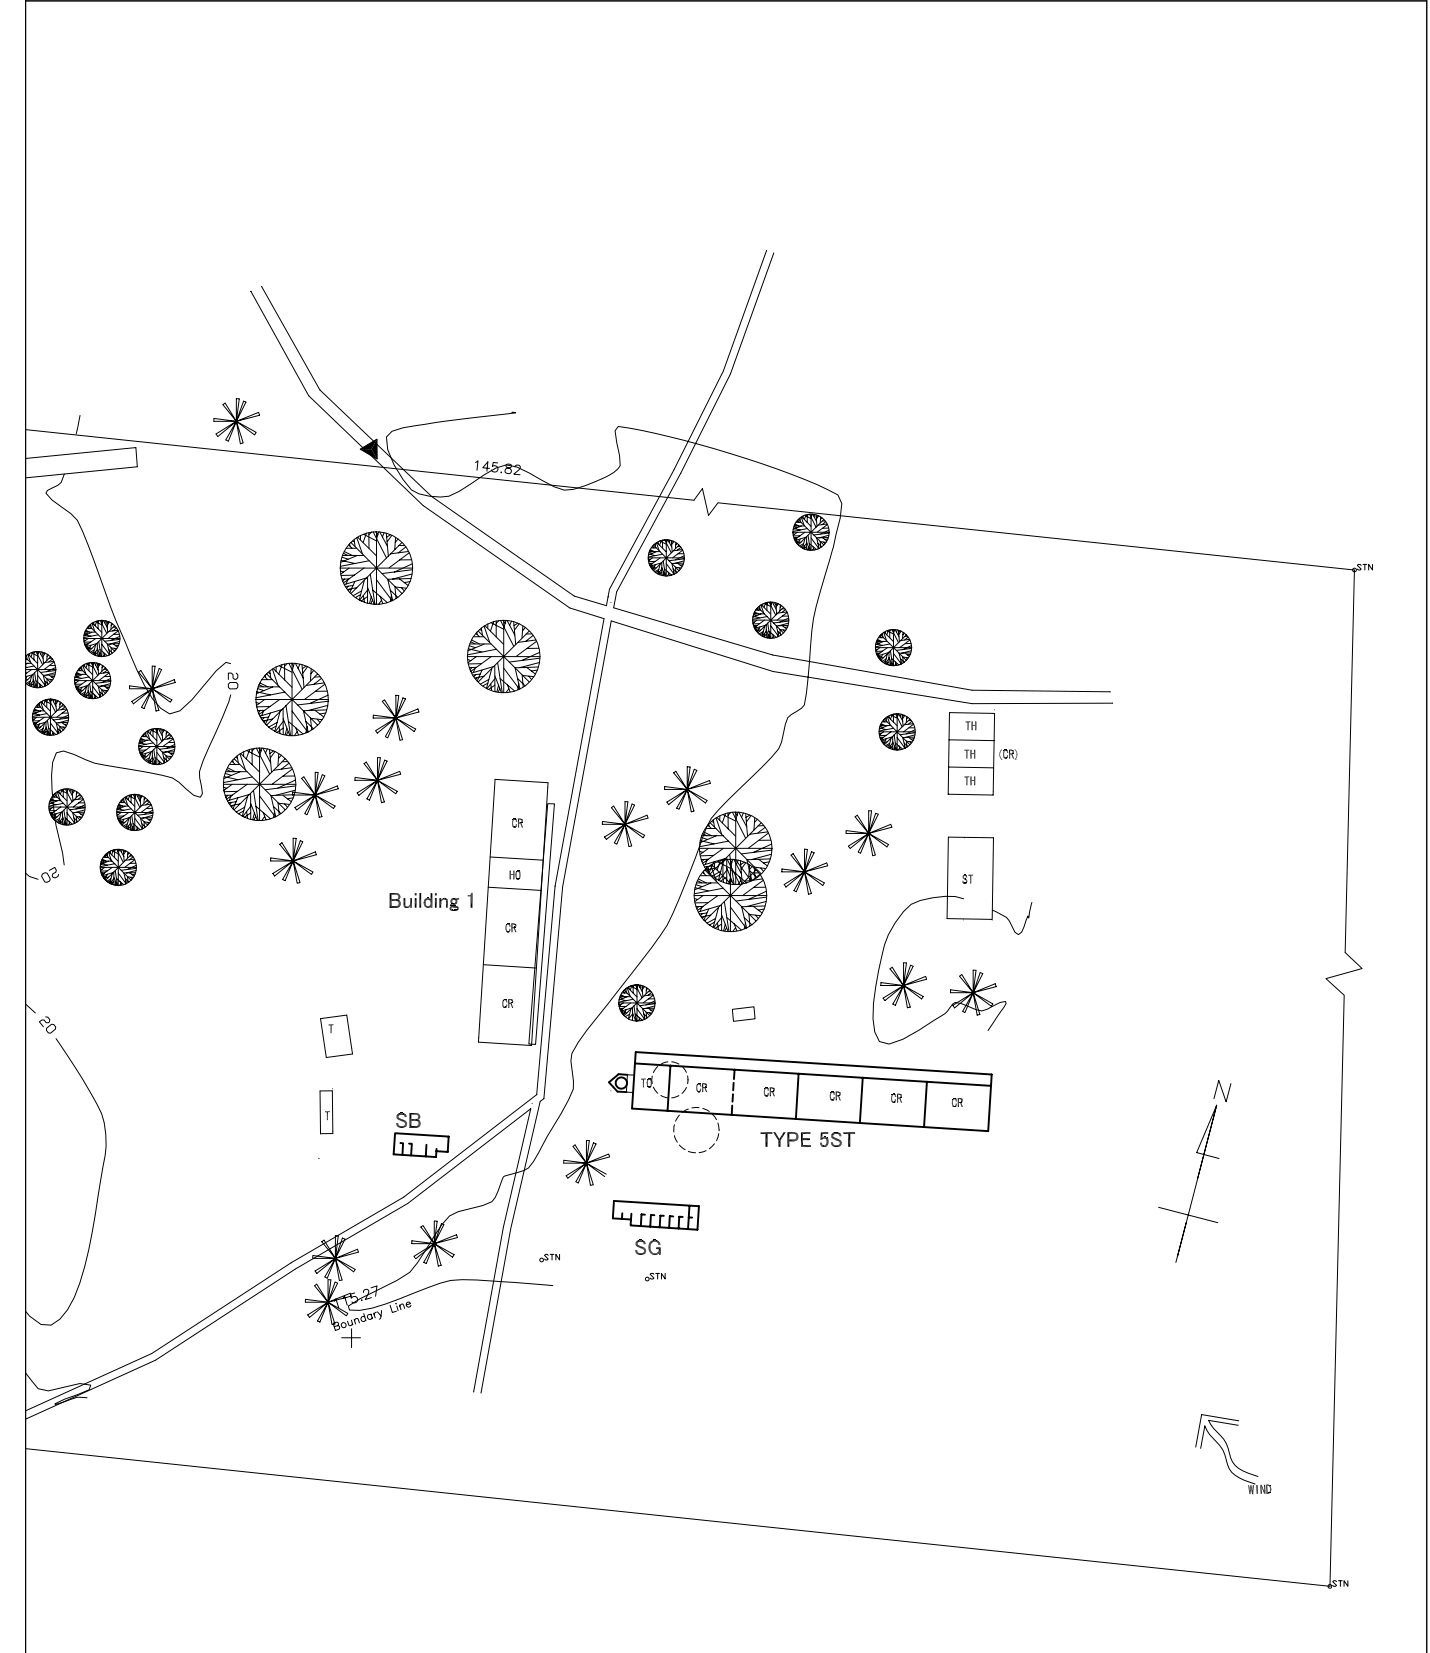

SCALE 1:1000