

Appendices 7

Proposed Site and Site Plan for Recipient Schools

Appendices 7 Proposed site and site plan for recipient schools

Ilala

I-1	Kinyerezi	2
I-2	Boma	4
I-3	Mchikichini.....	6
I-4	Tabata	8
I-5	Ukonga.....	10
I-6	Gongo La Mboto B	12
I-8	Msongola.....	14
I-9	Kiwalani	16
I-10	Mvuti.....	18

Kinondoni


K-1	Tandale Magharibi	20
K-2	Kimara B	22
K-3	Uzuri	24
K-4	Mbezi.....	26
K-5	Mabibo	28
K-7	Mwananyamala B.....	30
K-8	Kunduchi	32
K-9	Mburahati.....	34
K-10	Kawe A.....	36

Temeke

T-1	Azimio	38
T-2	Sokoine	40
T-3	Mbagala	42
T-4	Madenge	44
T-6	Rangi Tatu.....	46
T-7	Ufukoni	48
T-8	Temeke.....	50
T-9	Yale Yale Puna.....	52
T-10	Vijibweni.....	54


SCHOOL NAME	KINYEREZI PRIMARY SCHOOL	SITE NO.	I—1
MUNICIPALITY	Ilala	DATE OF SURVEY	2001/5/05

EXISTING SITE CONDITION

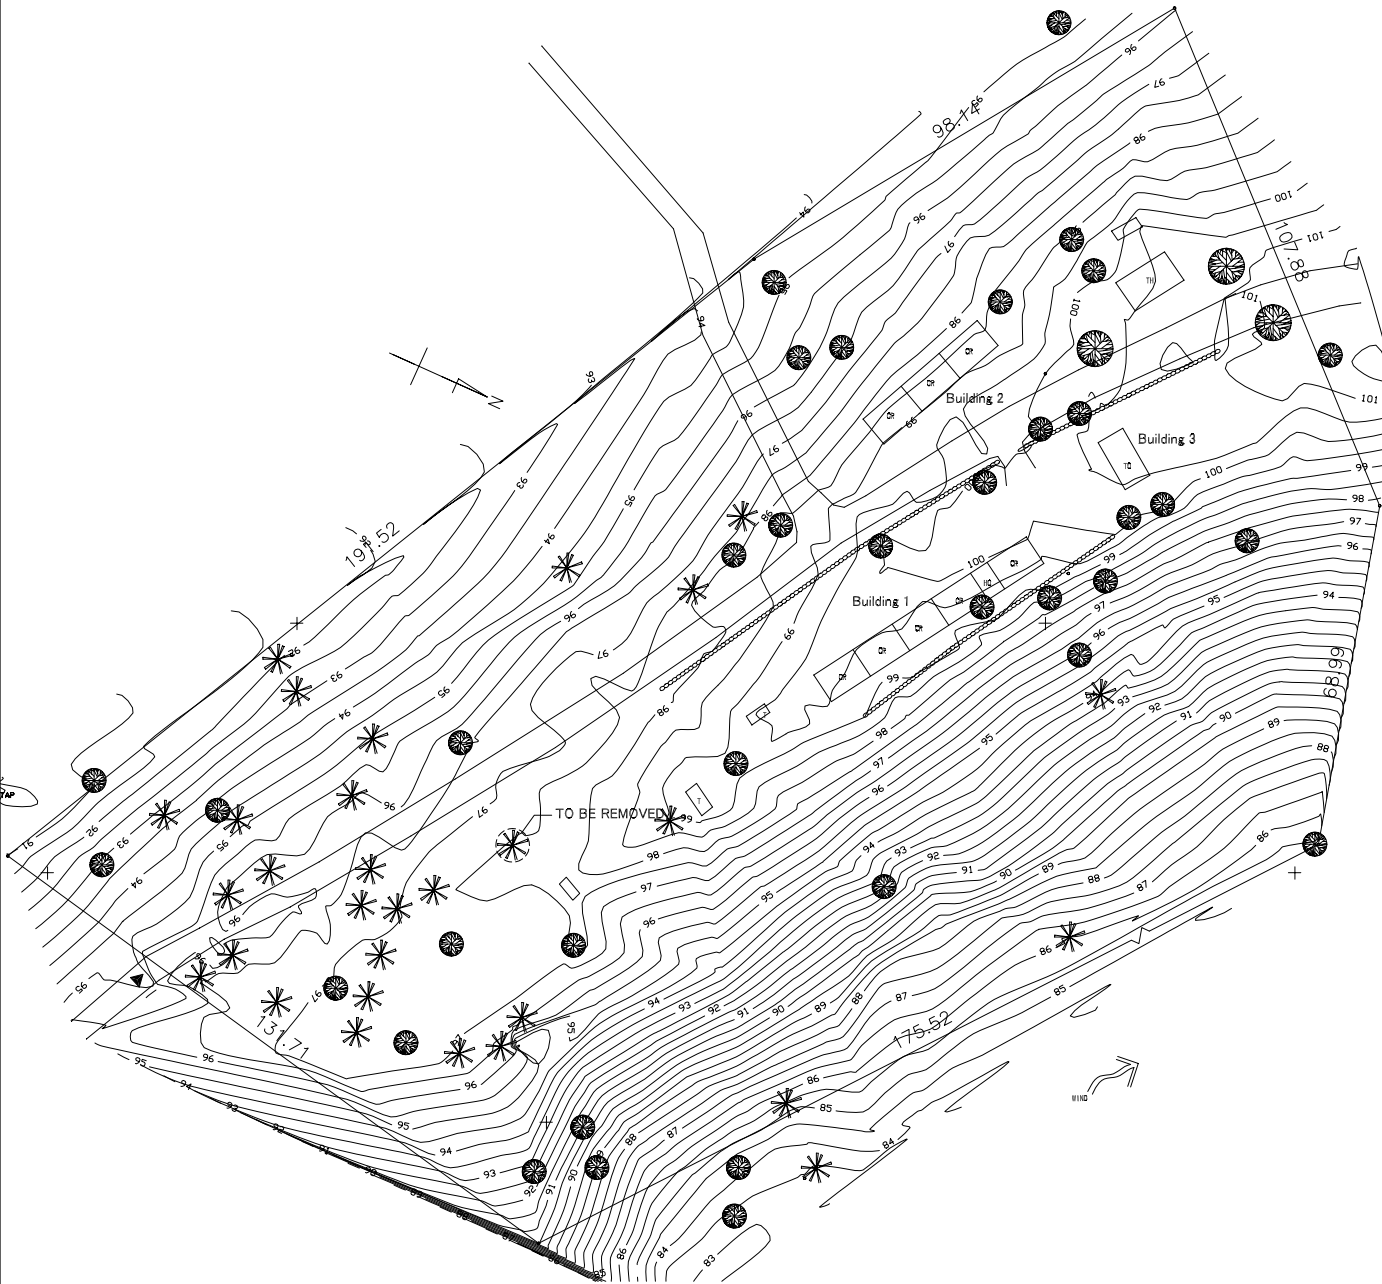


REGENDT			
CR	CLASS ROOM	HE	HOME ECONOMICS
TO	TEACHER'S OFFICE	CA	CANTEEN
HO	HEAD OFFICE	NU	NURSERY
T	TOILET	CO	CONFERENCE
L	LIBRARY	ST	STORAGE
K	KITCHEN	MO	MUNICIPAL OFFICE
TH	TEACHER'S HOUSE	DS	DOMESTIC SCIENCE
ATO	ASCISTANT TEACHER'S OFFICE	DH	DINING HALL
		TEMP	TEMPORALY BUILDING
		●	WELL
		⊙	ELECTRIC POST
		▲	ENTRANCE
		⊙	TELEPHONE POST
		()	CONTOUR LINE
		▨	FOR DEMOLITION

PROPOSED SITE PLAN

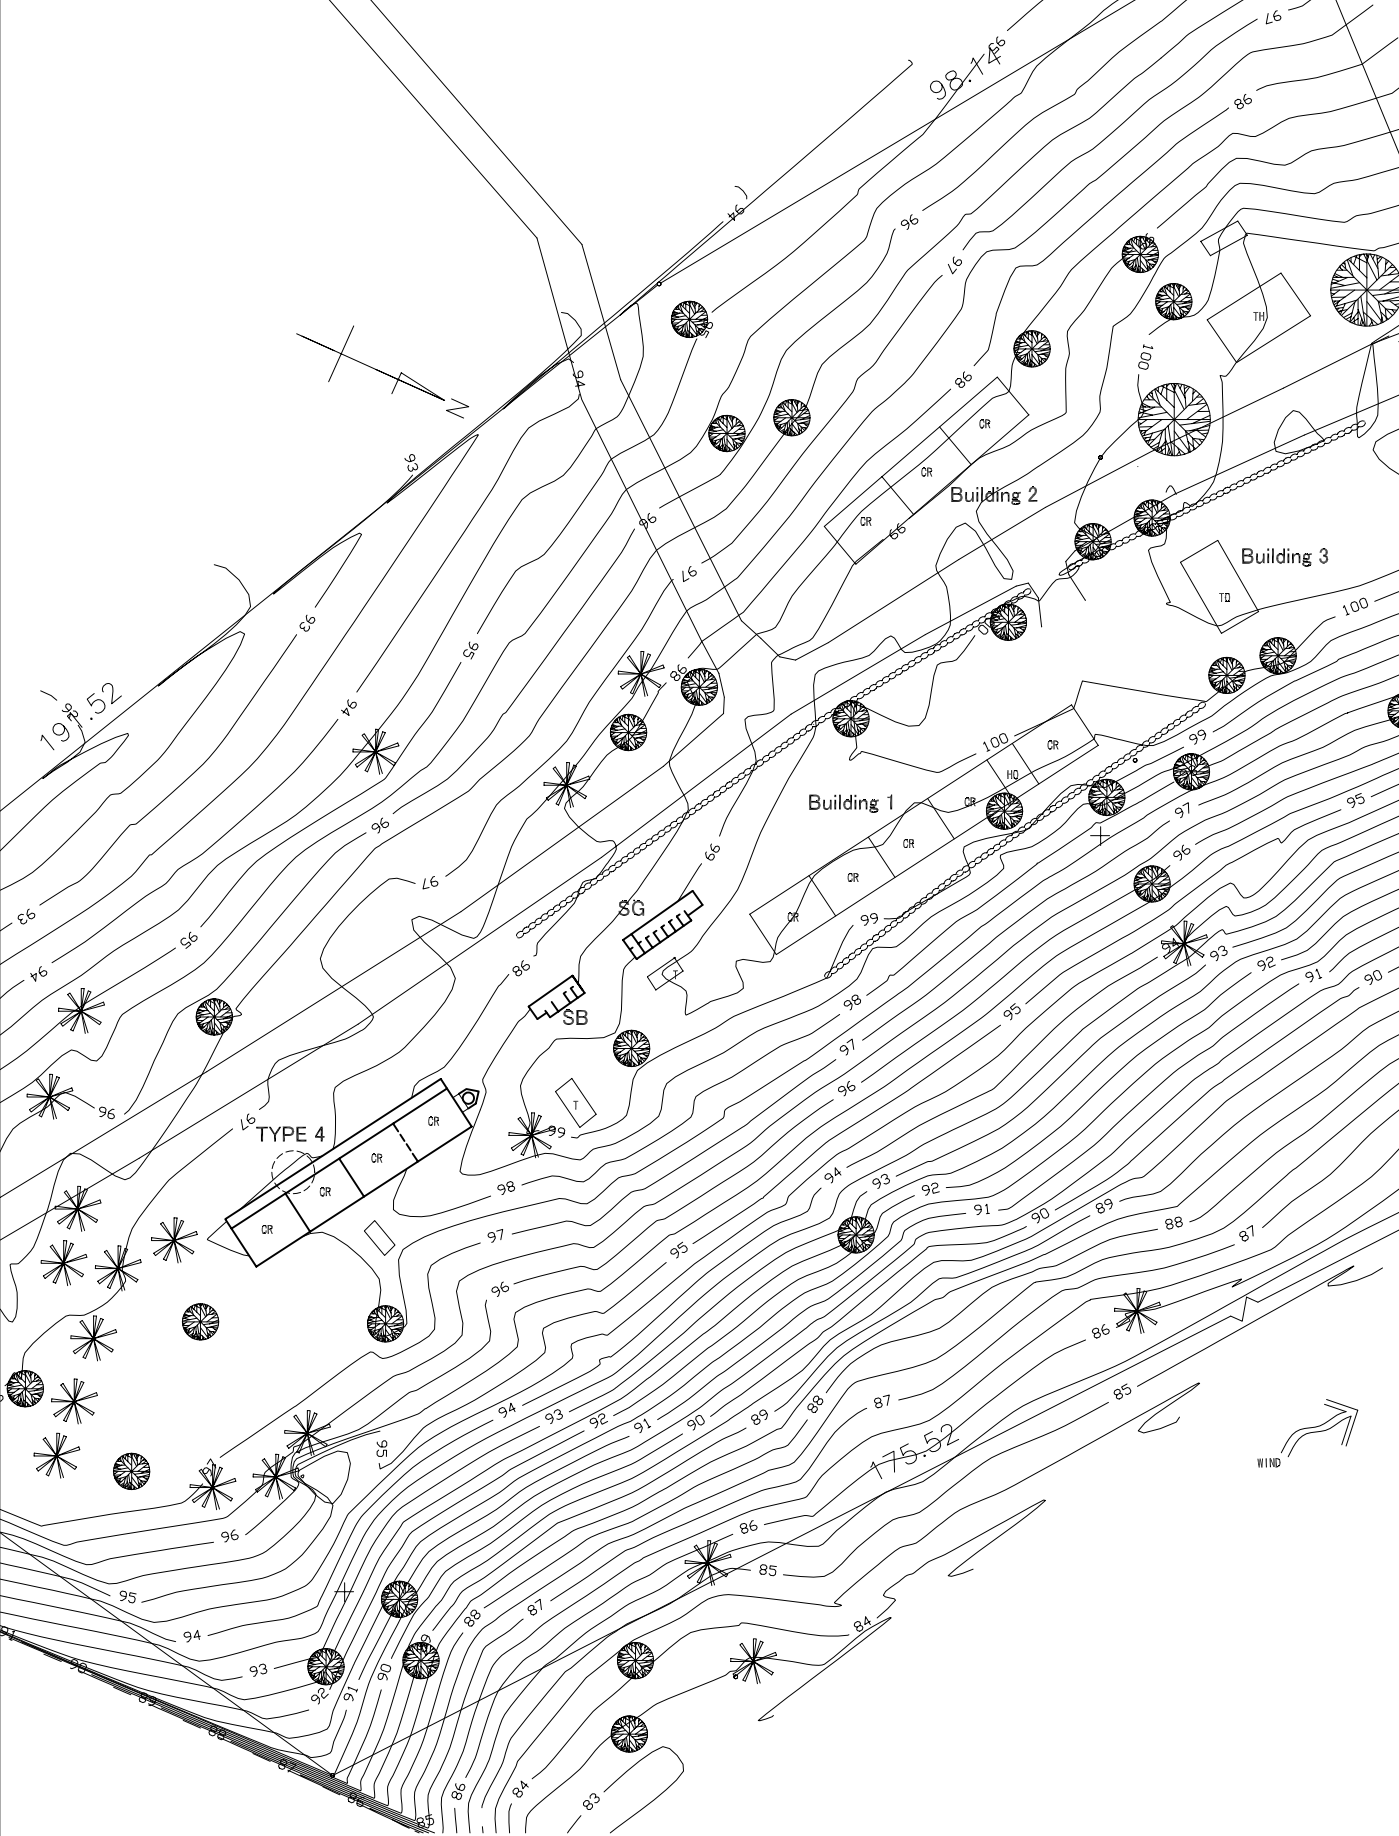

SCALE 1:1000

SCHOOL NAME	BOMA PRIMARY SCHOOL	SITE NO.	I-2
MUNICIPALITY	Ilaia	DATE OF SURVEY	2001/5/08

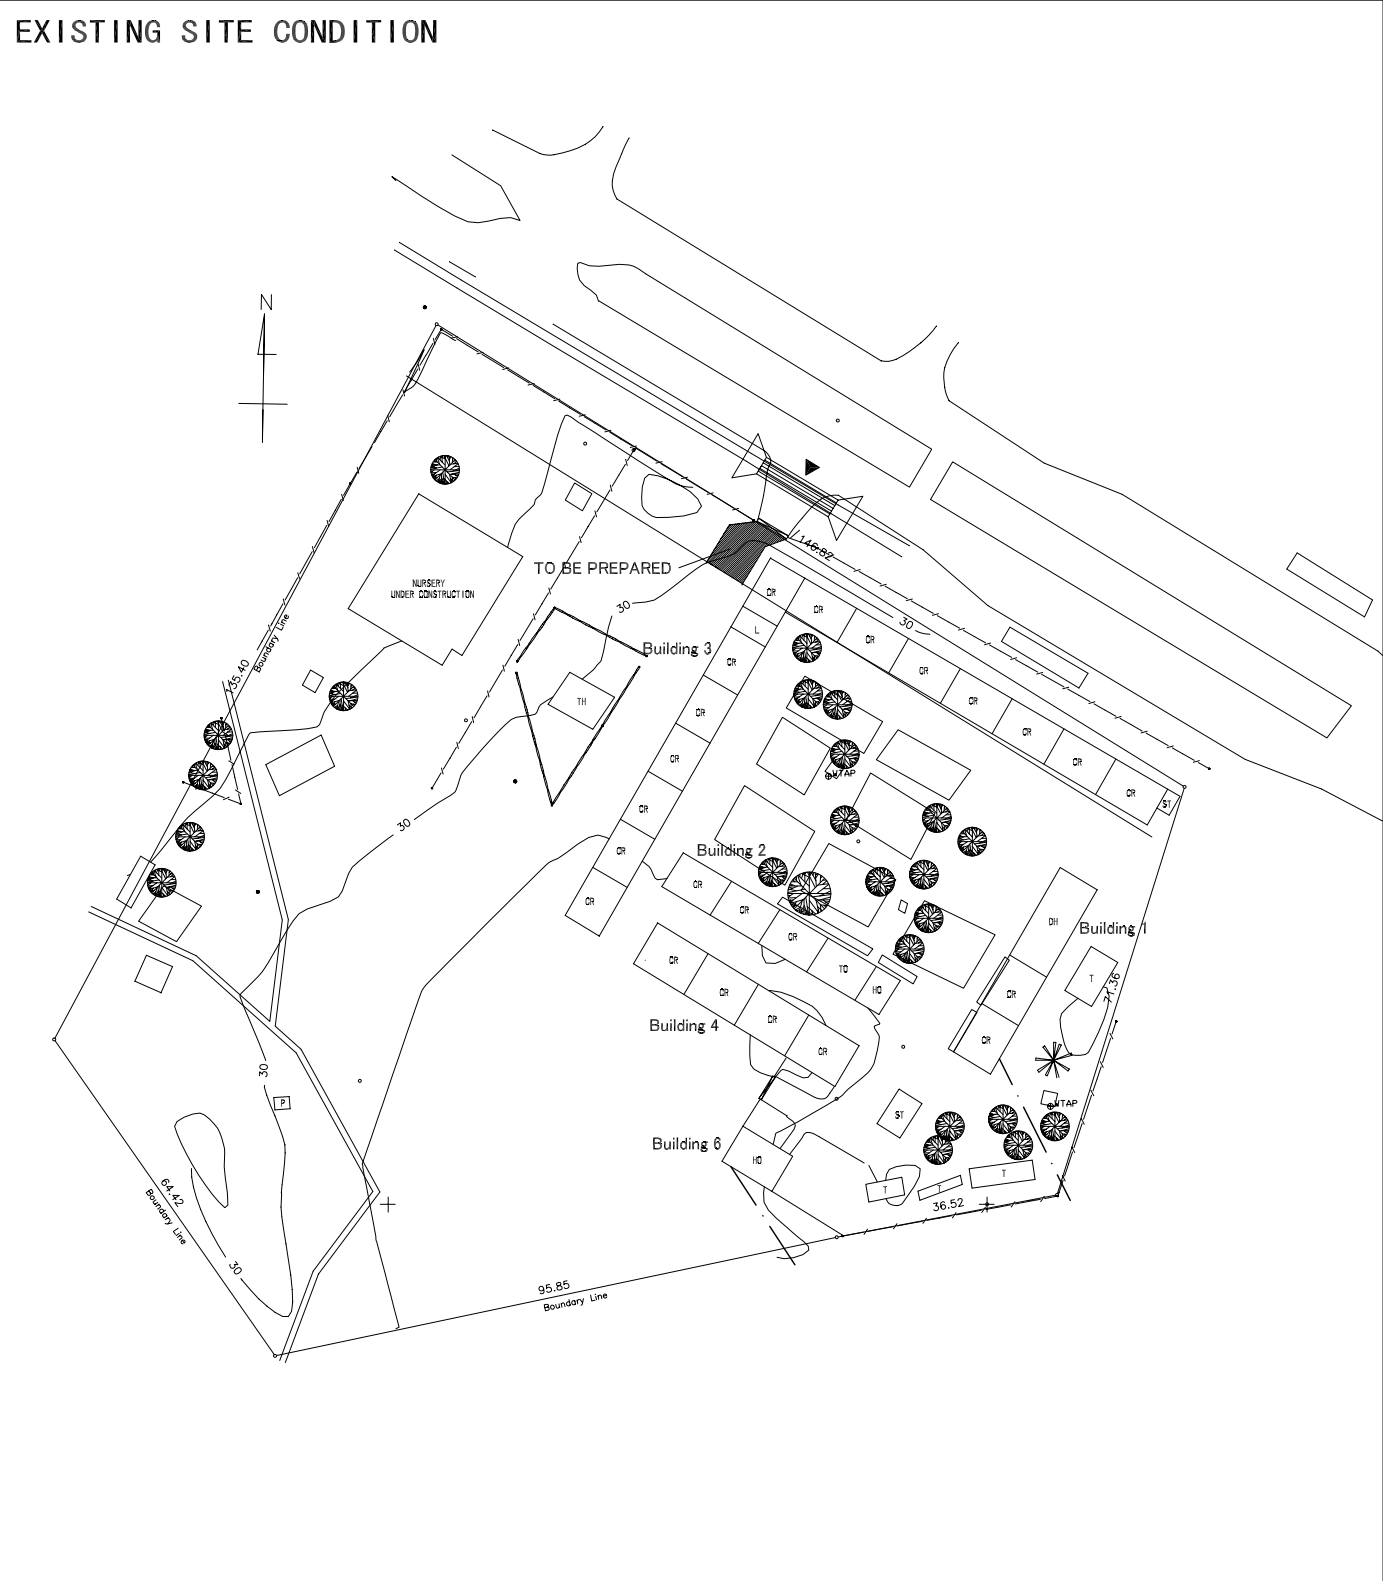


REGEN			
CR	CLASS ROOM	HE	HOME ECONOMICS
TO	TEACHER'S OFFICE	CA	CANTEEN
HO	HEAD OFFICE	NU	NURSERY
T	TOILET	CO	CONFERENCE
L	LIBRARY	ST	STORAGE
K	KITCHEN	MO	MUNICIPAL OFFICE
TH	TEACHER'S HOUSE	DS	DOMESTIC SCIENCE
ATO	ASCISTANT TEACHER'S OFFICE	DH	DINING HALL
		TEMP	TEMPORALY BUILDING
		●	WELL
		⊙	ELECTRIC POST
		▲	ENTRANCE
		⊙	TELEPHONE POST
		—)	CONTOUR LINE
		▨	FOR DEMOLITION




SCHOOL NAME	MCHIKICHINI PRIMARY SCHOOL	SITE NO.	I-3
MUNICIPALITY	Ilaia	DATE OF SURVEY	2001/5/08

EXISTING SITE CONDITION

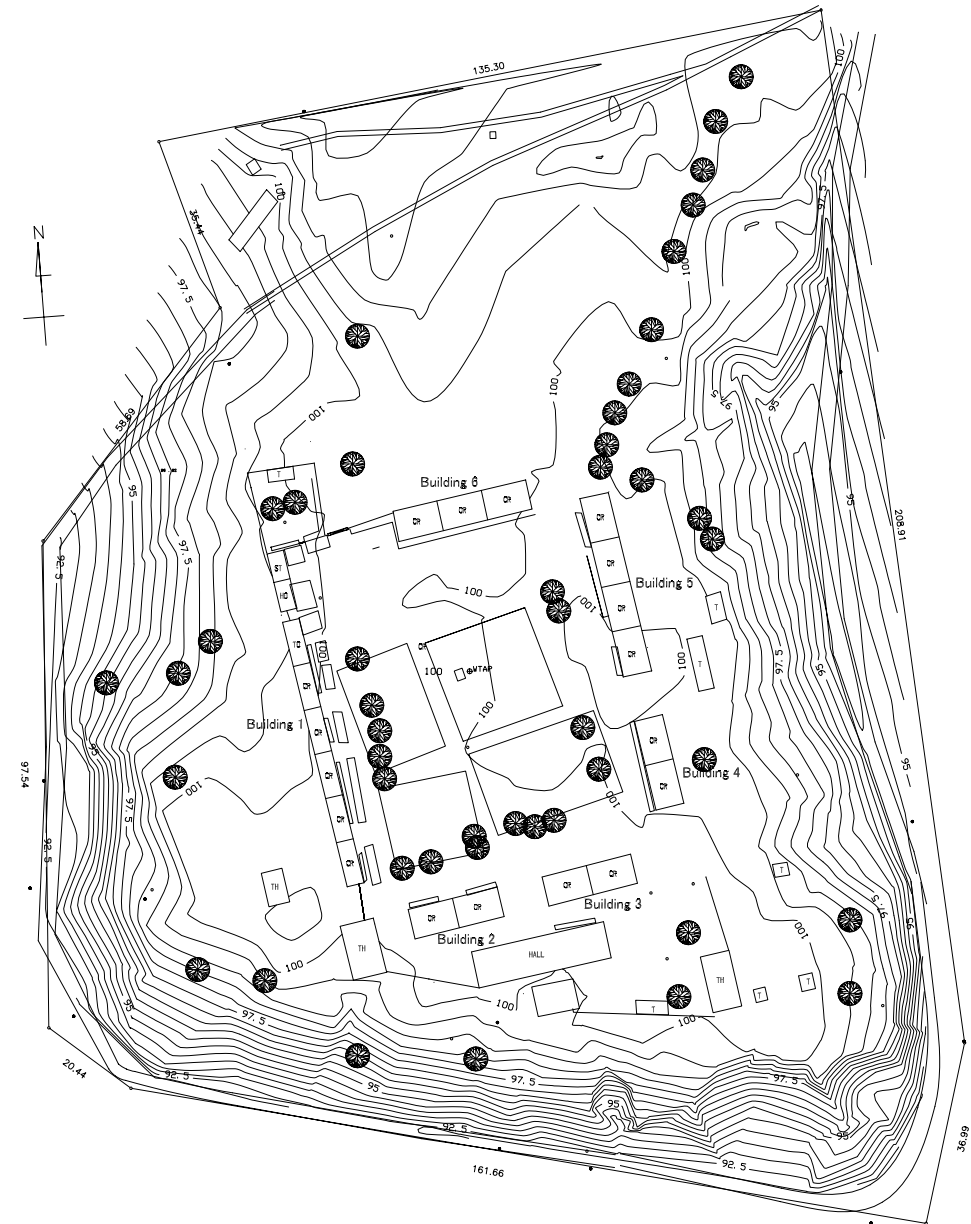

REGEND			
CR	CLASS ROOM	HE	HOME ECONOMICS
TO	TEACHER'S OFFICE	CA	CANTEEN
HO	HEAD OFFICE	NU	NURSERY
T	TOILET	CO	CONFERENCE
L	LIBRARY	ST	STORAGE
K	KITCHEN	MO	MUNICIPAL OFFICE
TH	TEACHER'S HOUSE	DS	DOMESTIC SCIENCE
ATO	ASCISTANT TEACHER'S OFFICE	DH	DINING HALL
		TEMP	TEMPORALY BUILDING
		●	WELL
		⊙	ELECTRIC POST
		▲	ENTRANCE
		⊙	TELEPHONE POST
		()	CONTOUR LINE
		▨	FOR DEMOLITION

PROPOSED SITE PLAN

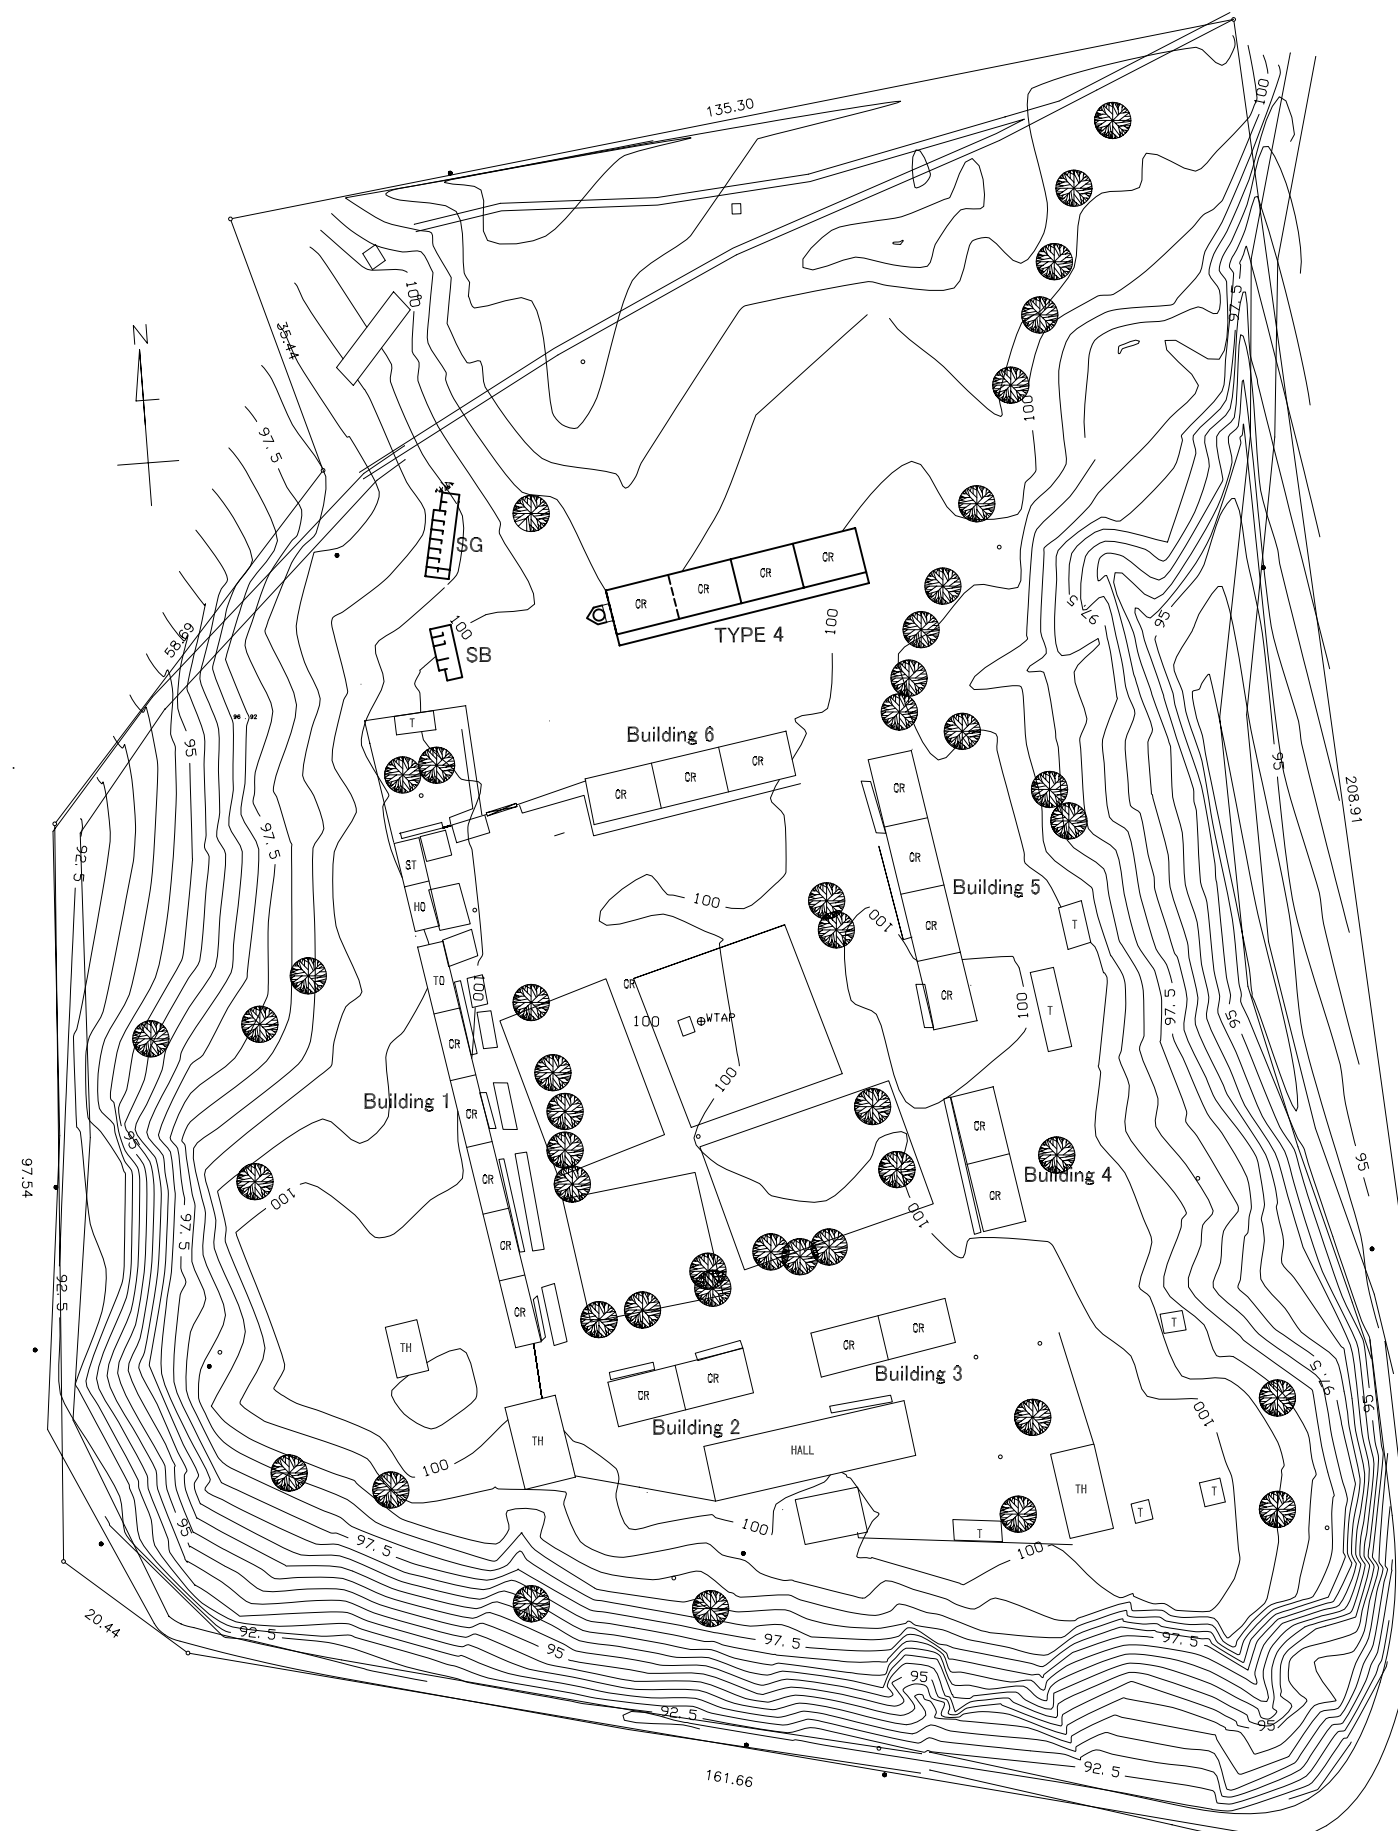

SCALE 1:1000