



SCHOOL NAME	MSONGOLA PRIMARY SCHOOL	SITE NO.	I-8
MUNICIPALITY	Ilala	DATE OF SURVEY	2001/5/05

EXISTING SITE CONDITION

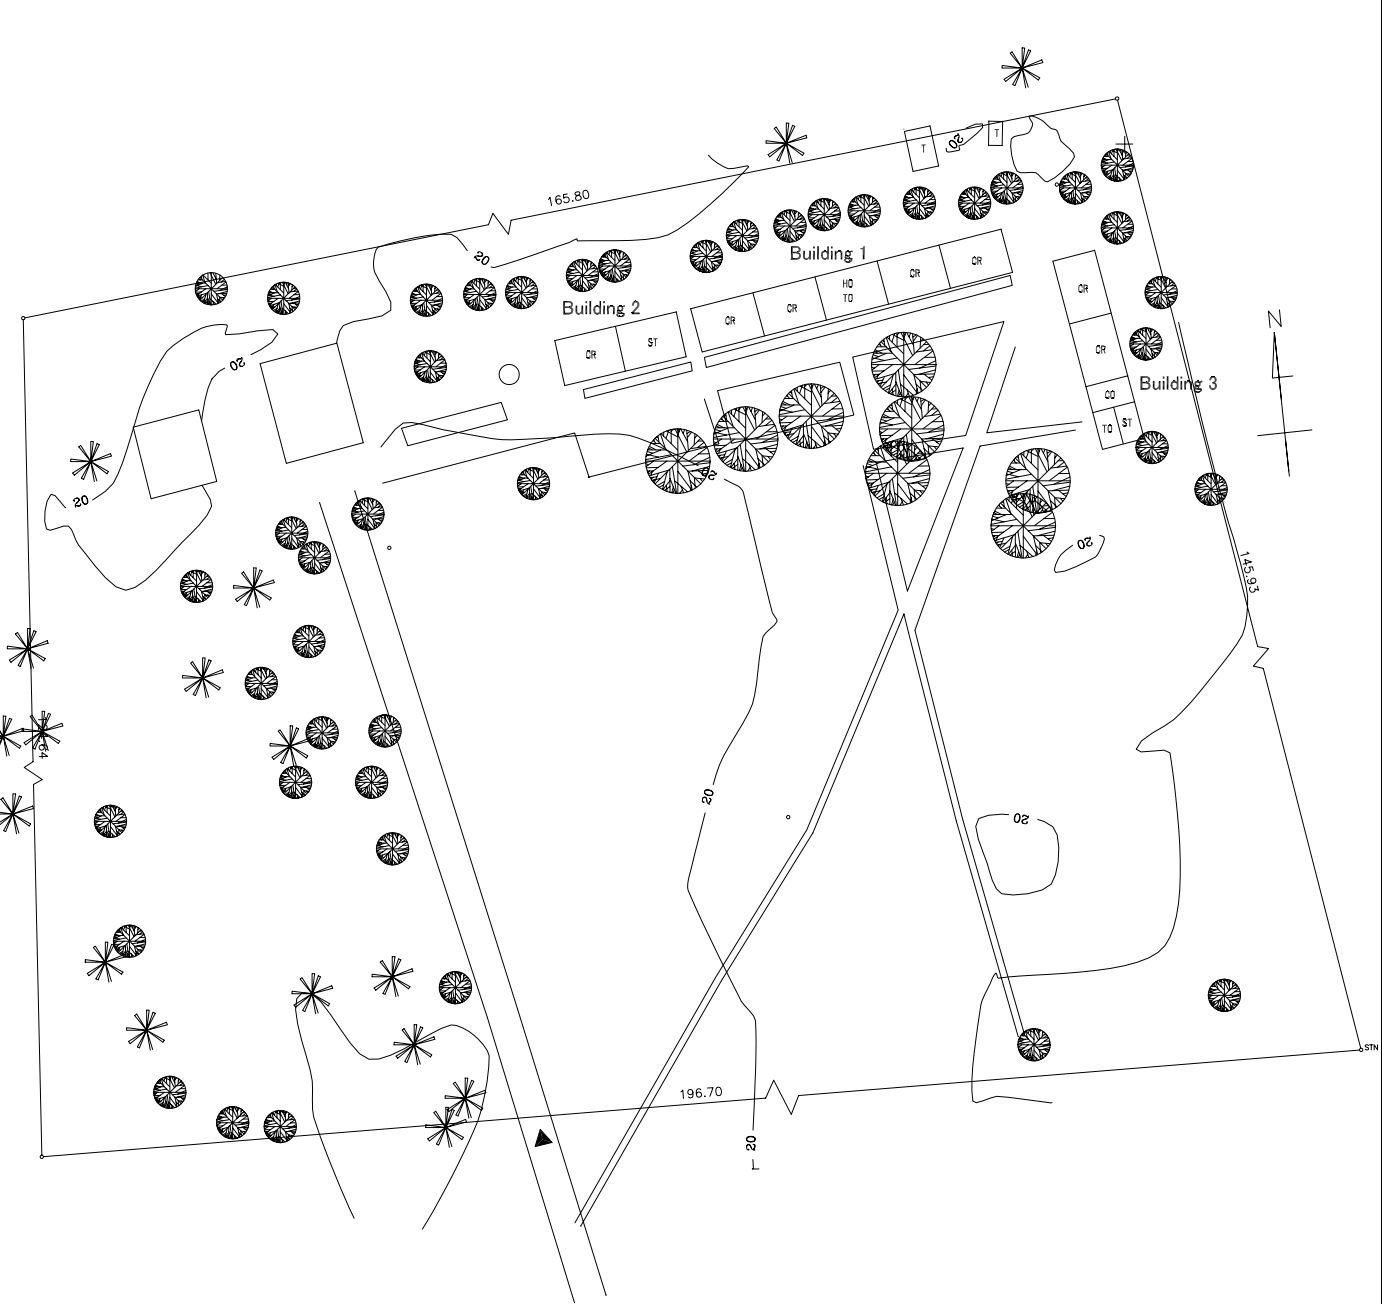

REGEN			
CR	CLASS ROOM	HE	HOME ECONOMICS
TO	TEACHER'S OFFICE	CA	CANTEEN
HO	HEAD OFFICE	NU	NURSERY
T	TOILET	CO	CONFERENCE
L	LIBRARY	ST	STORAGE
K	KITCHEN	MO	MUNINCHIPAL OFFICE
TH	TEACHER'S HOUSE	DS	DOMESTIC SCIENCE
ATO	ASCISTANT TEACHER'S OFFICE	DH	DINING HALL
		TEMP	TEMPORALY BUILDING
		●	WELL
		⊙	ELECTRIC POST
		▲	ENTRANCE
		⊙	TELEPHONE POST
		— () —	CONTOUR LINE
		▨	FOR DEMOLITION

PROPOSED SITE PLAN

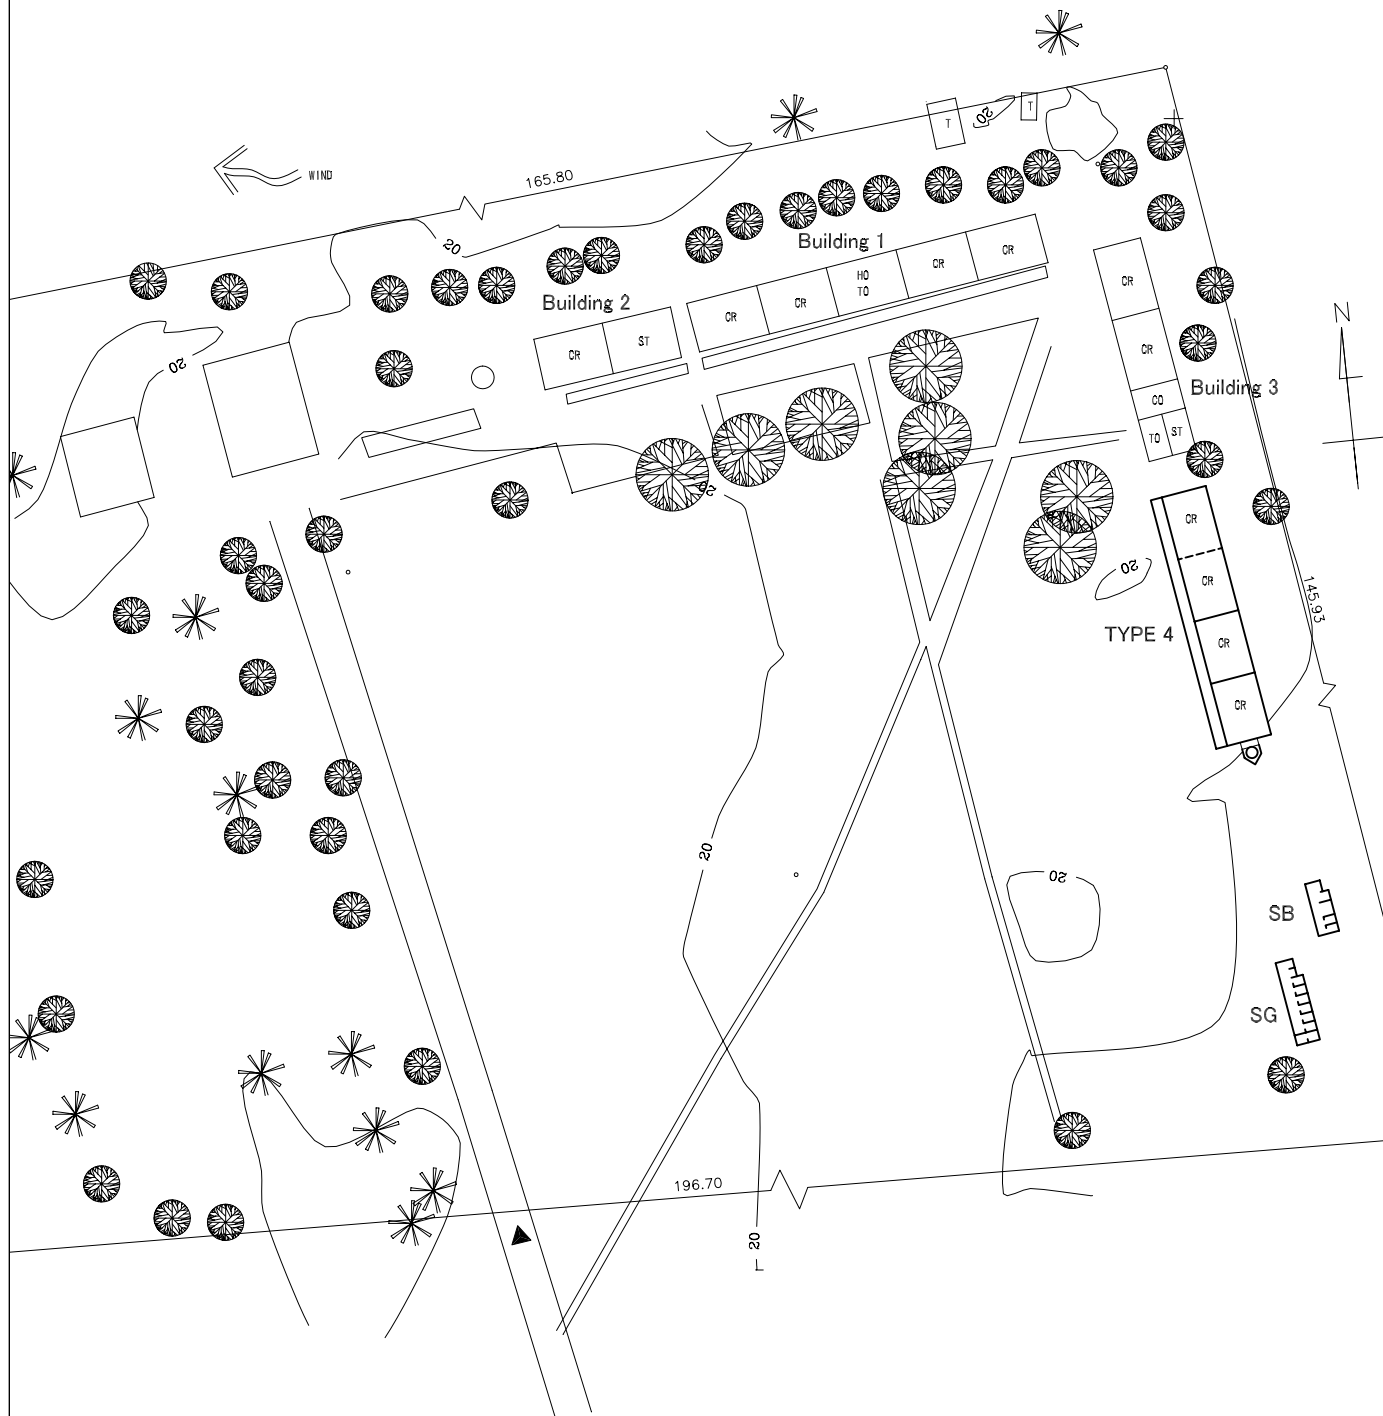

SCALE 1 : 1000

SCHOOL NAME	KIWALANI PRIMARY SCHOOL	SITE NO.	I-9
MUNICIPALITY	Ilaia	DATE OF SURVEY	2001/5/04

EXISTING SITE CONDITION




REGEN			
CR	CLASS ROOM	HE	HOME ECONOMICS
TO	TEACHER'S OFFICE	CA	CANTEEN
HO	HEAD OFFICE	NU	NURSERY
T	TOILET	CO	CONFERENCE
L	LIBRARY	ST	STORAGE
K	KITCHEN	MO	MUNINCIPAL OFFICE
TH	TEACHER'S HOUSE	DS	DOMESTIC SCIENCE
ATO	ASCISTANT TEACHER'S OFFICE	DH	DINING HALL
		TEMP	TEMPORALY BUILDING
		●	WELL
		⊙	ELECTRIC POST
		▲	ENTRANCE
		⊙	TELEPHONE POST
		()	CONTOUR LINE
		▨	FOR DEMOLITION

PROPOSED SITE PLAN




SCHOOL NAME	MVUTI PRIMARY SCHOOL	SITE NO.	I-10
MUNICIPALITY	Ilala	DATE OF SURVEY	2001/5/05

EXISTING SITE CONDITION

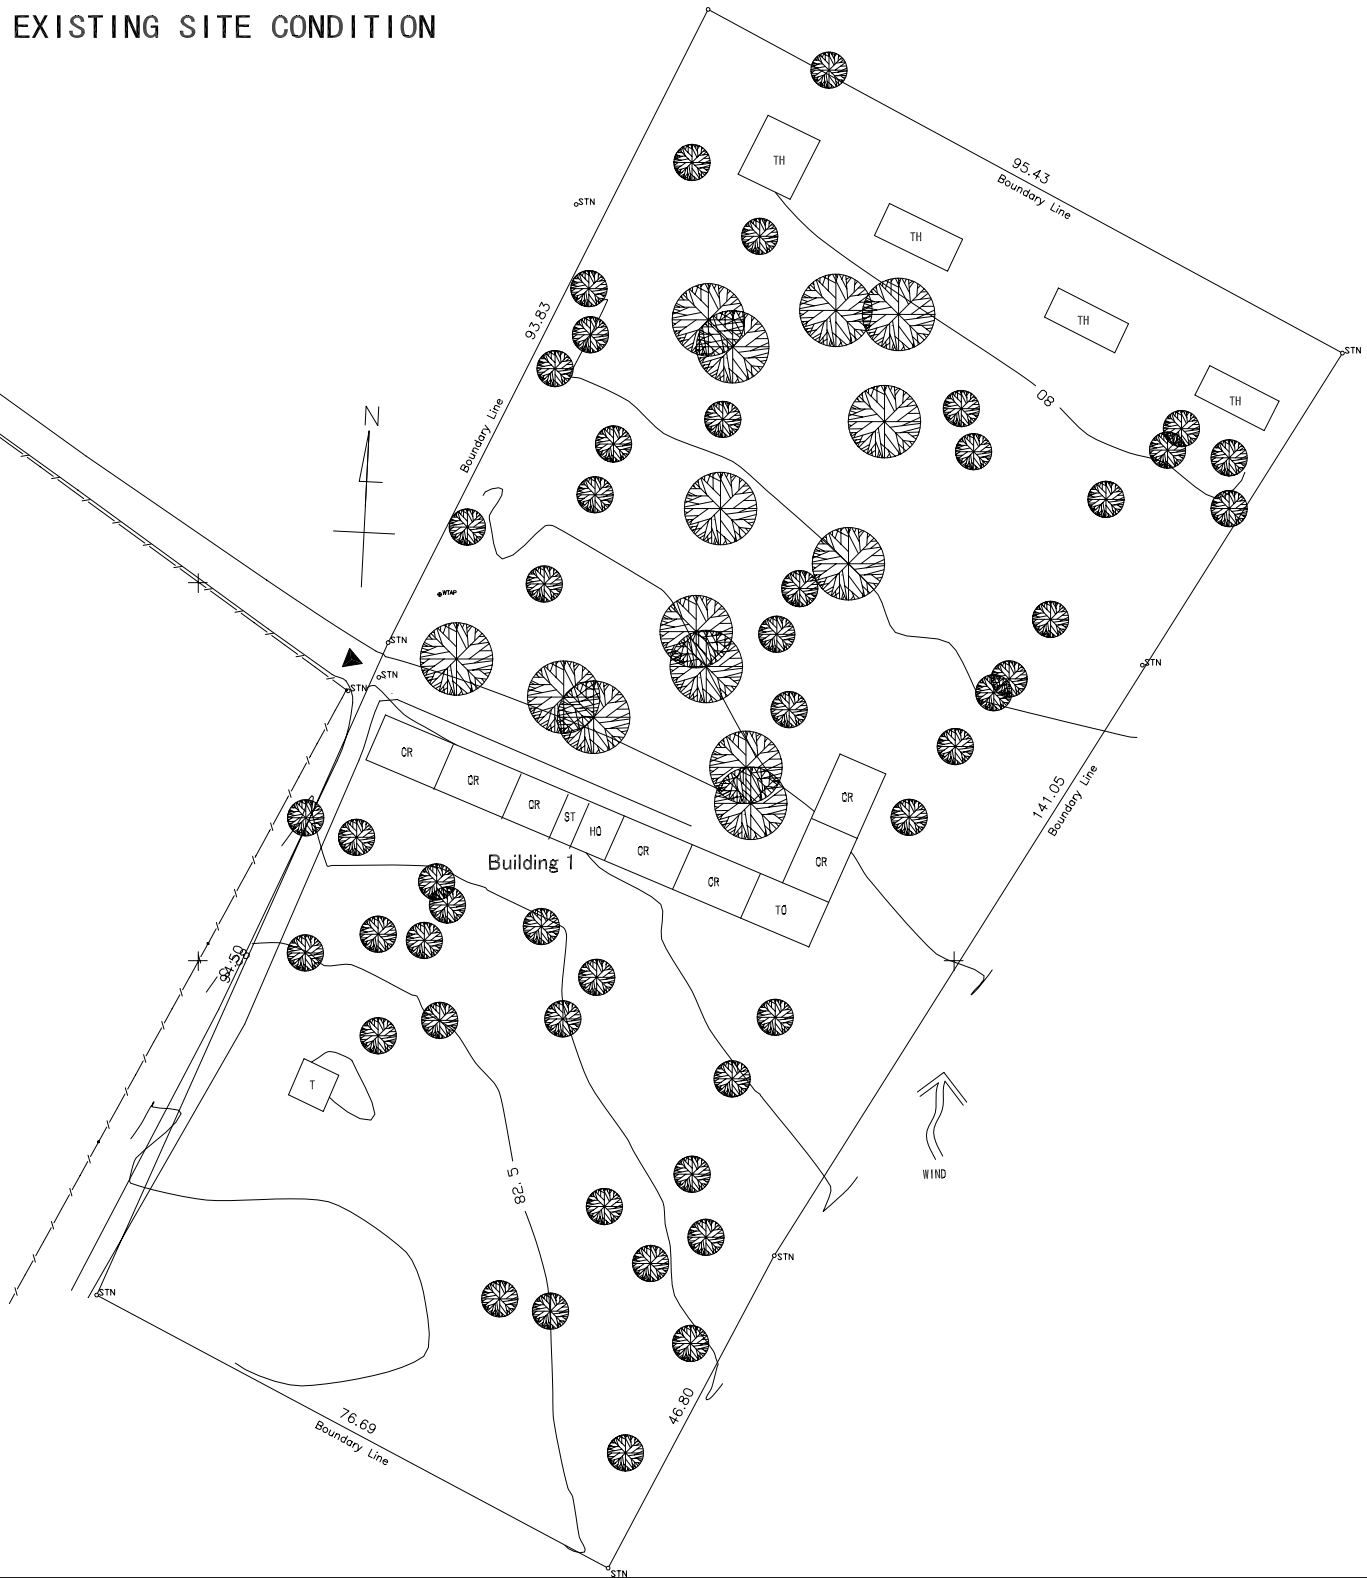

REGEND			
CR	CLASS ROOM	HE	HOME ECONOMICS
TO	TEACHER'S OFFICE	CA	CANTEEN
HO	HEAD OFFICE	NU	NURSERY
T	TOILET	CO	CONFERENCE
L	LIBRARY	ST	STORAGE
K	KITCHEN	MO	MUNINCHIPAL OFFICE
TH	TEACHER'S HOUSE	DS	DOMESTIC SCIENCE
ATO	ASCISTANT TEACHER'S OFFICE	DH	DINING HALL
		TEMP	TEMPORALY BUILDING
		●	WELL
		⊙	ELECTRIC POST
		▲	ENTRANCE
		⊙	TELEPHONE POST
		— () —	CONTOUR LINE
		▨	FOR DEMOLITION

PROPOSED SITE PLAN

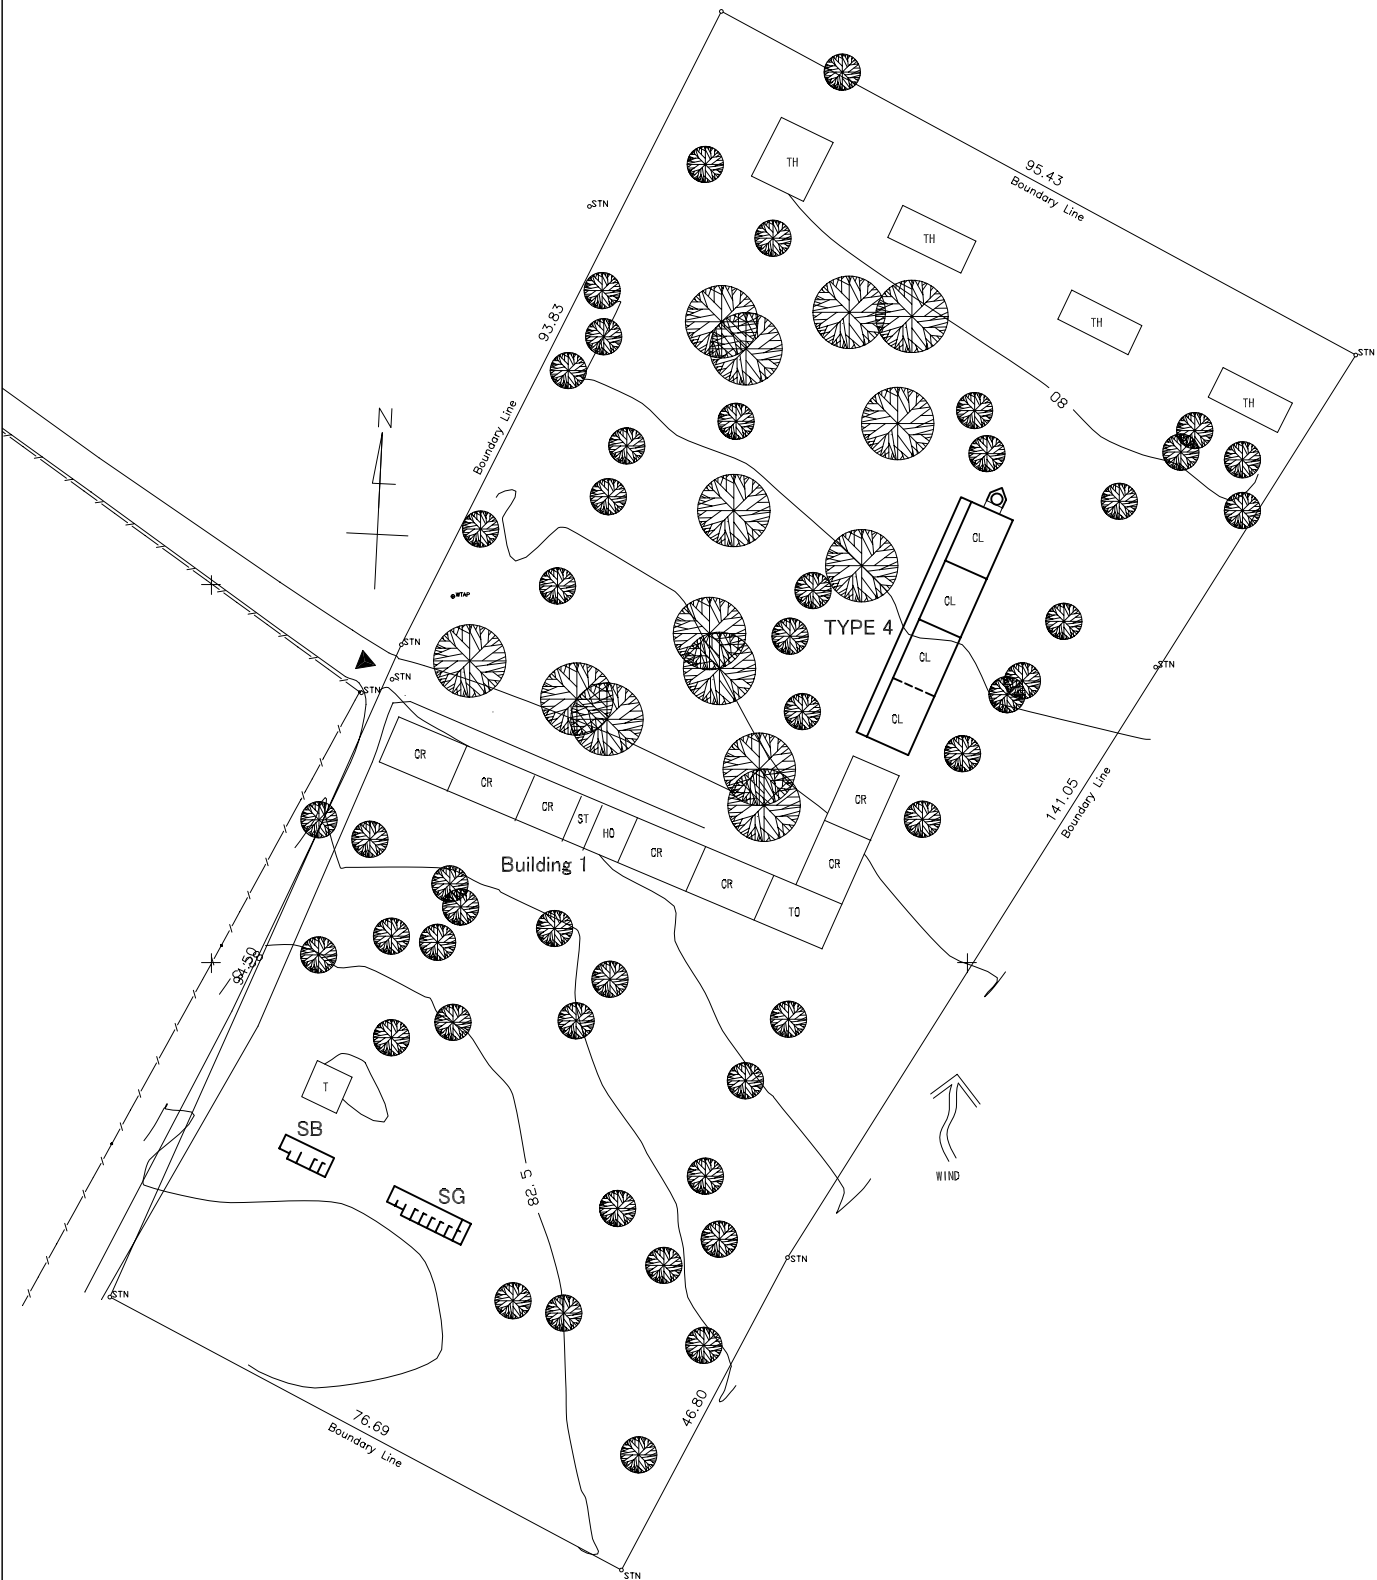

SCALE 1:1000