


SCHOOL NAME	TANDALE MAGHARIBI PRIMARY SCHOOL	SITE NO.	K-1
MUNICIPALITY	KINONDONI	DATE OF SURVEY	2001/5/11


EXISTING SITE CONDITION




REGEND			
CR	CLASS ROOM	HE	HOME ECONOMICS
TO	TEACHER'S OFFICE	CA	CANTEEN
HO	HEAD OFFICE	NU	NURSERY
T	TOILET	CO	CONFERENCE
L	LIBRARY	ST	STORAGE
K	KITCHEN	MO	MUNINCHIPAL OFFICE
TH	TEACHER'S HOUSE	DS	DOMESTIC SCIENCE
ATO	ASCISTANT TEACHER'S OFFICE	DH	DINING HALL
		TEMP	TEMPORALY BUILDING
		●	WELL
		⊙	ELECTRIC POST
		▲	ENTRANCE
		⊙	TELEPHONE POST
		— ( ) —	CONTOUR LINE
		▨	FOR DEMOLITION
		AD	ADMINISTRATION

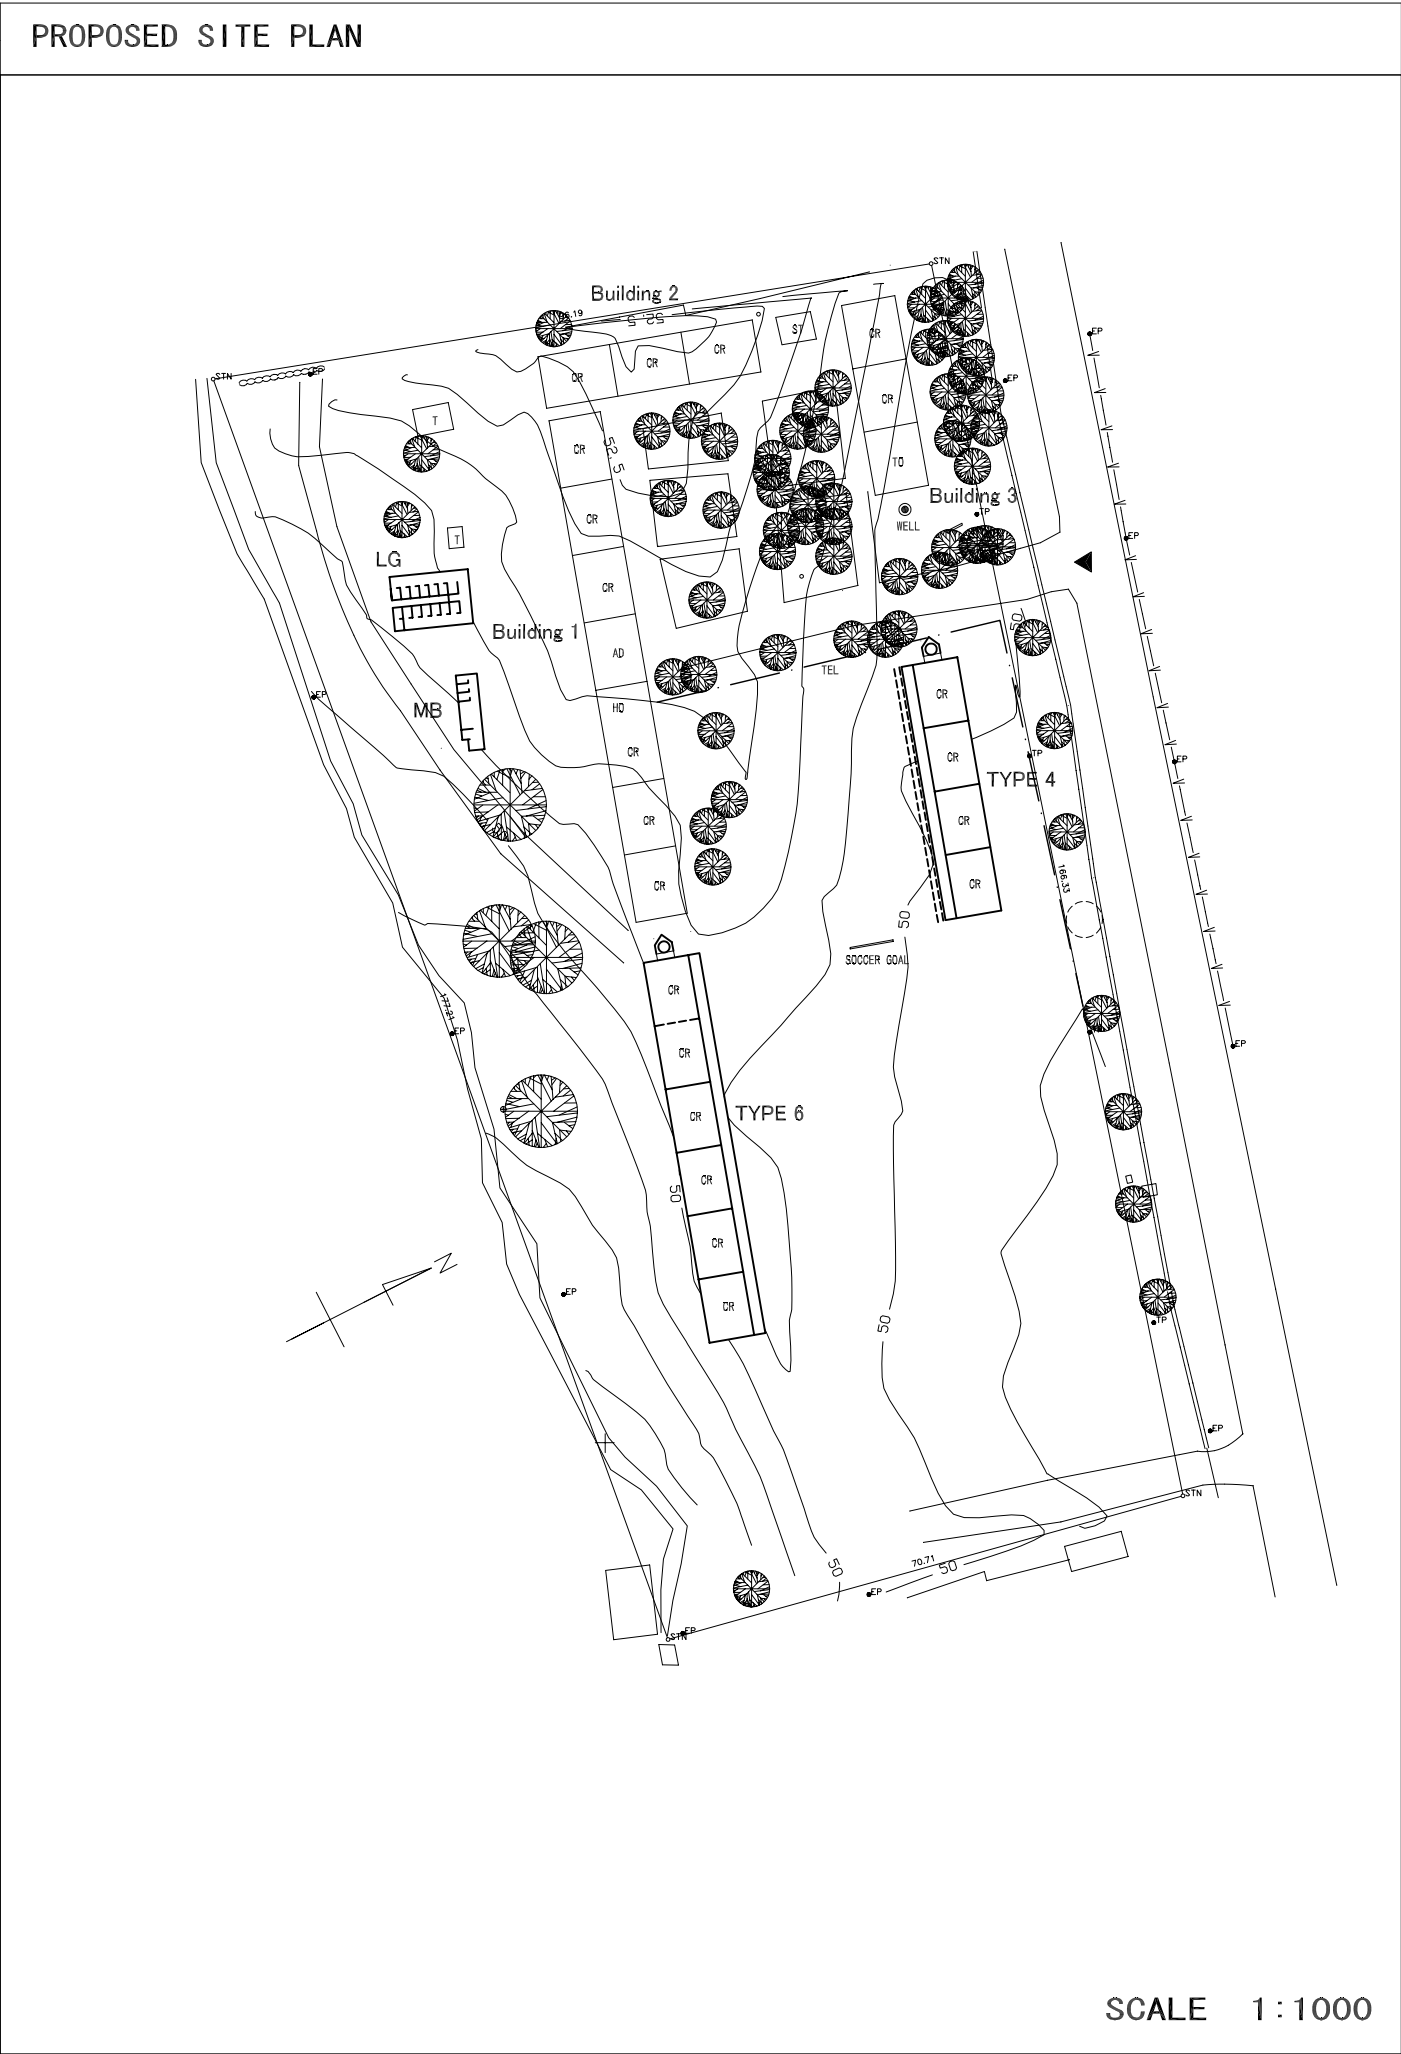

SCHOOL NAME	KIMARA B PRIMARY SCHOOL	SITE NO.	K-2
MUNICIPALITY	KINONDONI	DATE OF SURVEY	2001/4/28

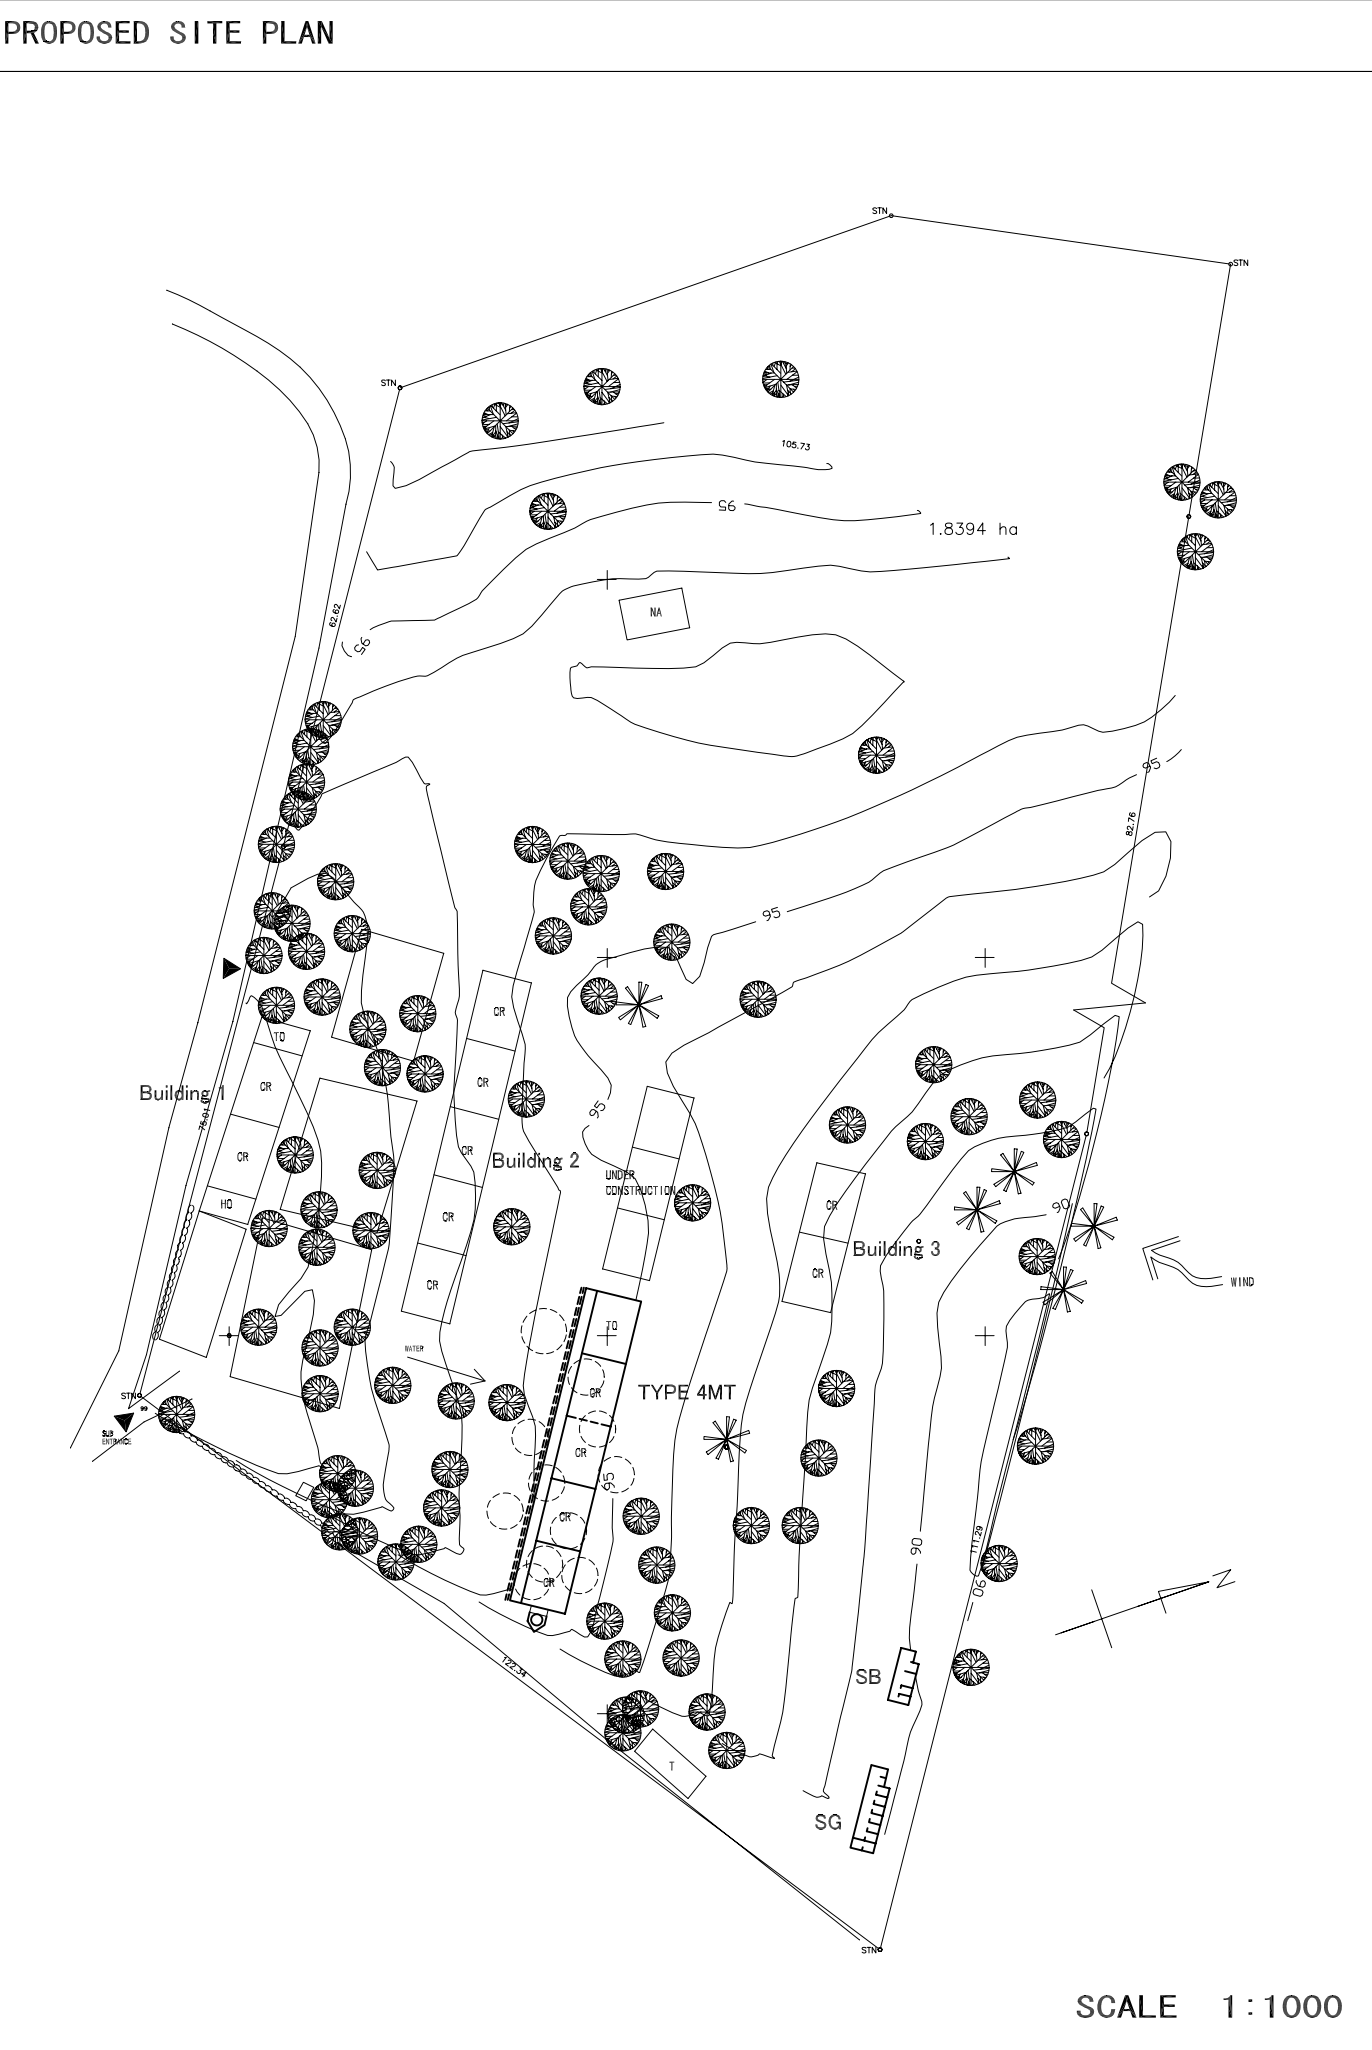


EXISTING SITE CONDITION

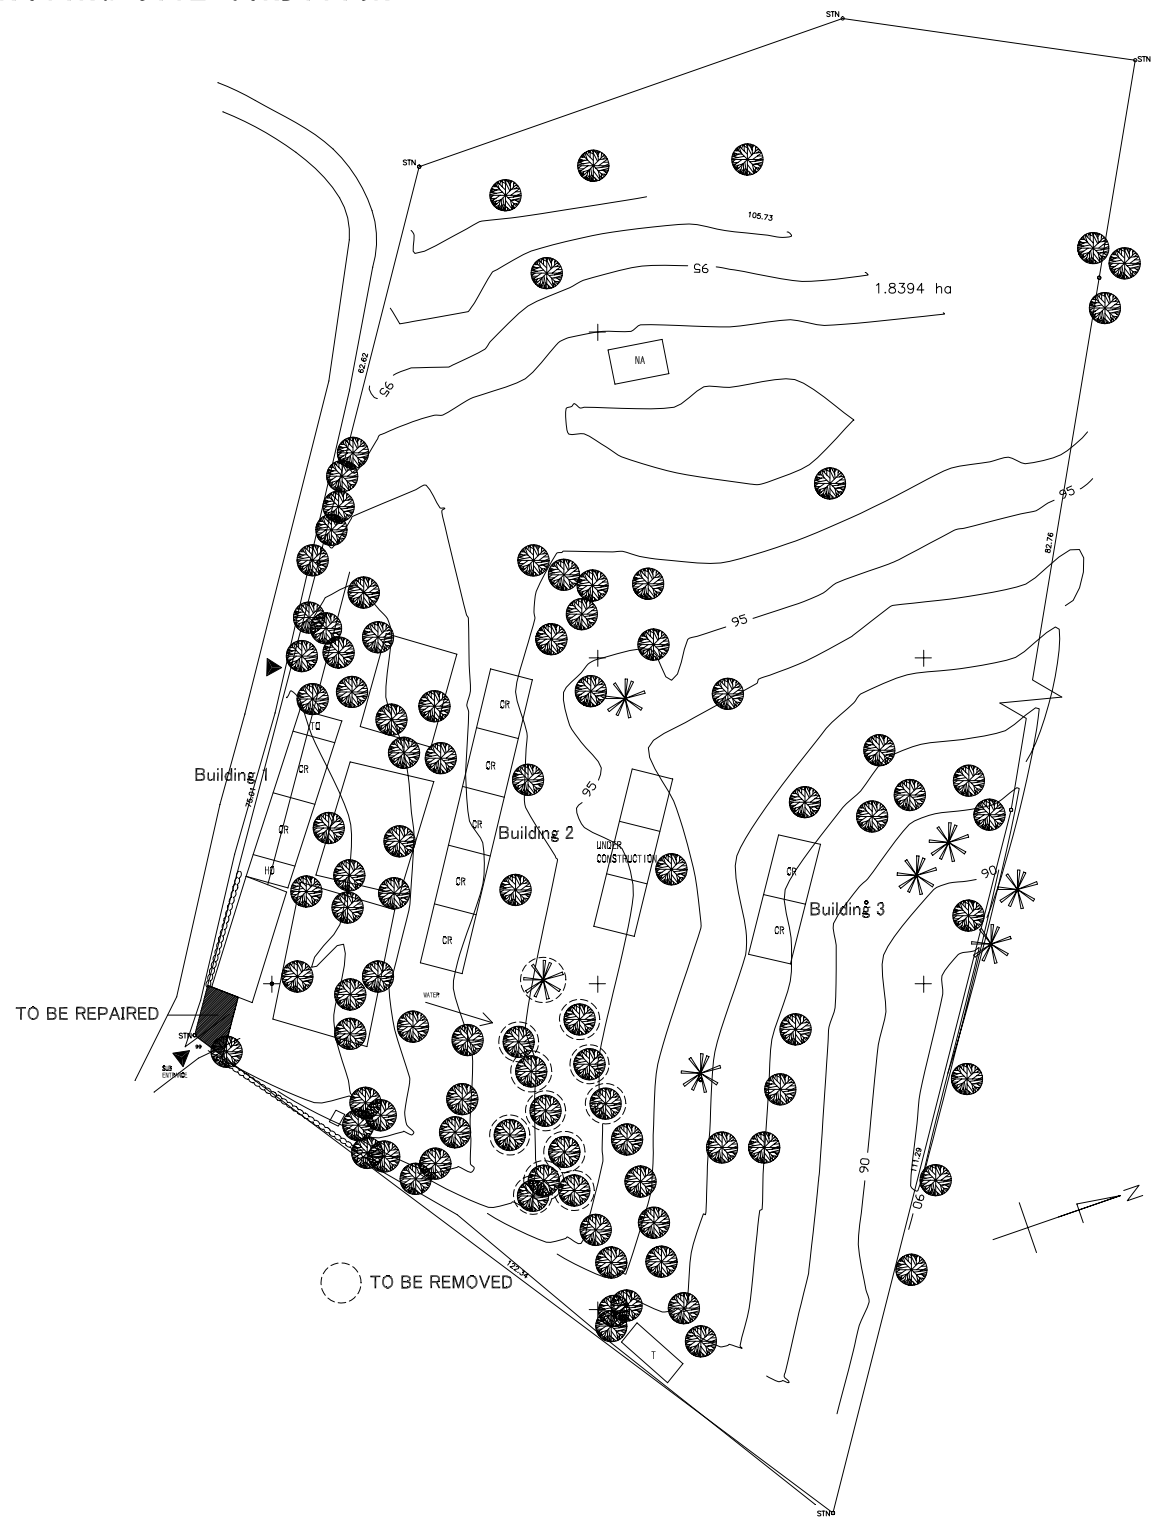

REGEND			
CR	CLASS ROOM	HE	HOME ECONOMICS
TO	TEACHER'S OFFICE	CA	CANTEEN
HO	HEAD OFFICE	NU	NURSERY
T	TOILET	CO	CONFERENCE
L	LIBRARY	ST	STORAGE
K	KITCHEN	MO	MUNINCHIPAL OFFICE
TH	TEACHER'S HOUSE	DS	DOMESTIC SCIENCE
ATO	ASCISTANT TEACHER'S OFFICE	DH	DINING HALL
		TEMP	TEMPORALY BUILDING
		●	WELL
		⊙	ELECTRIC POST
		▲	ENTRANCE
		⊙	TELEPHONE POST
		— ( ) —	CONTOUR LINE
		▨	FOR DEMOLITION

SCHOOL NAME	UZURI PRIMARY SCHOOL	SITE NO.	K-3
MUNICIPALITY	KINONDONI	DATE OF SURVEY	2001/4/30

EXISTING SITE CONDITION

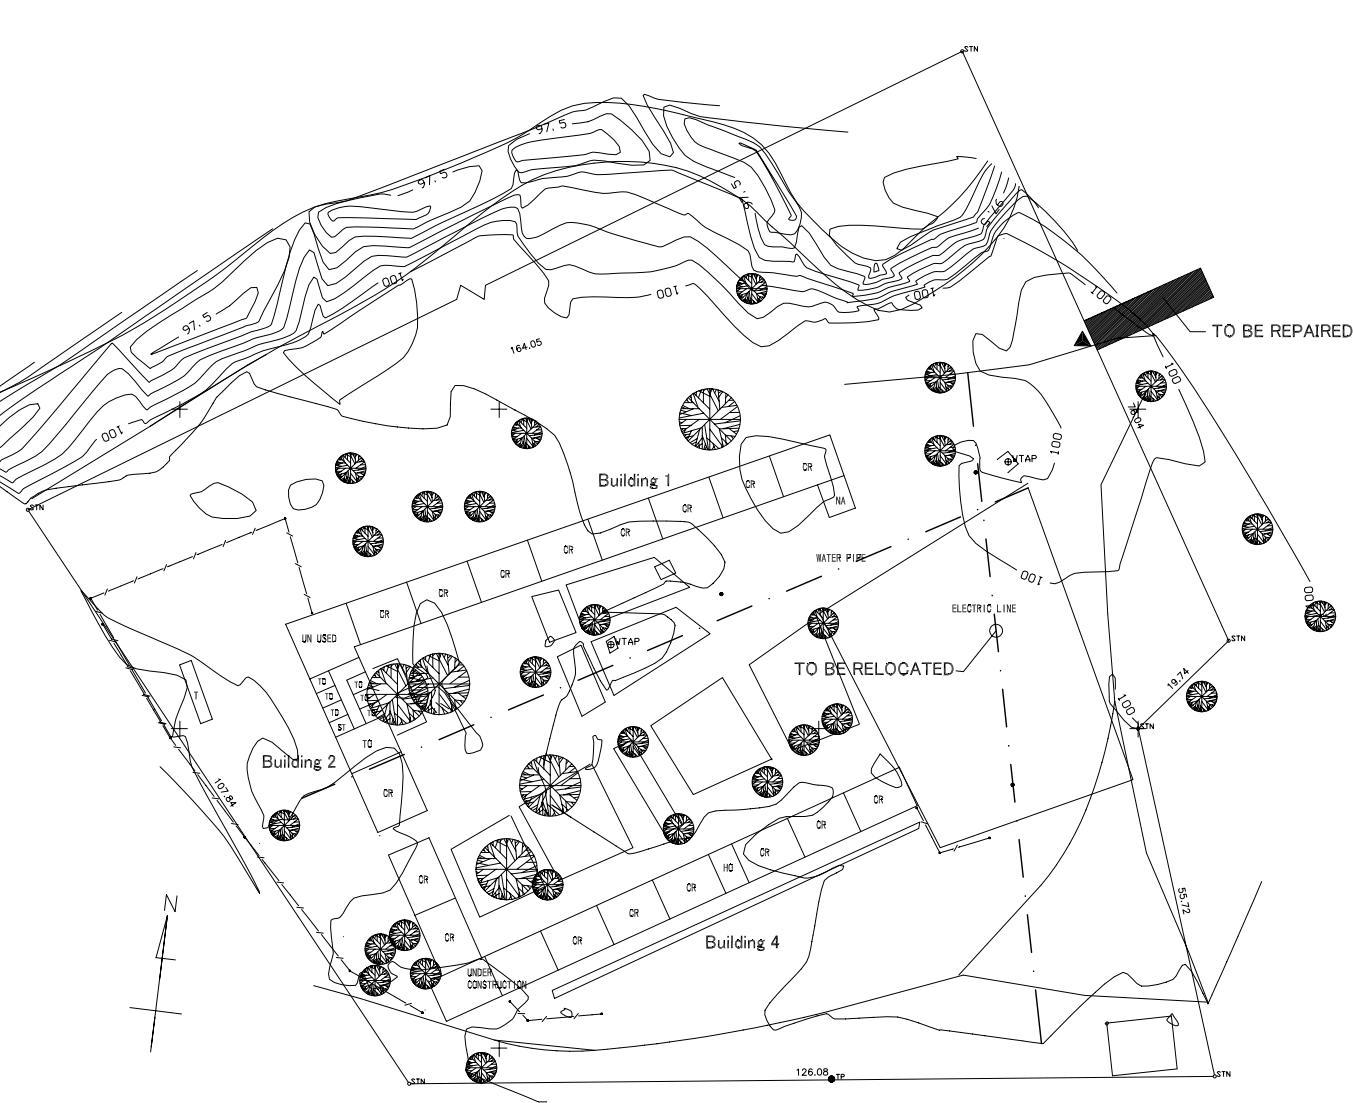

REGEND			
CR	CLASS ROOM	HE	HOME ECONOMICS
TO	TEACHER'S OFFICE	CA	CANTEEN
HO	HEAD OFFICE	NU	NURSERY
T	TOILET	CO	CONFERENCE
L	LIBRARY	ST	STORAGE
K	KITCHEN	MO	MUNICIPAL OFFICE
TH	TEACHER'S HOUSE	DS	DOMESTIC SCIENCE
ATO	ASCISTANT TEACHER'S OFFICE	DH	DINING HALL
		TEMP	TEMPORALY BUILDING
		●	WELL
		⊙	ELECTRIC POST
		▲	ENTRANCE
		⊙	TELEPHONE POST
		( )	CONTOUR LINE
		▨	FOR DEMOLITION

PROPOSED SITE PLAN



SCALE 1:1000

SCHOOL NAME	MBEZI PRIMARY SCHOOL	SITE NO.	K-4
MUNICIPALITY	KINONDONI	DATE OF SURVEY	2001/4/28

EXISTING SITE CONDITION



REGEN			
CR	CLASS ROOM	HE	HOME ECONOMICS
TO	TEACHER'S OFFICE	CA	CANTEEN
HO	HEAD OFFICE	NU	NURSERY
T	TOILET	CO	CONFERENCE
L	LIBRARY	ST	STORAGE
K	KITCHEN	MO	MUNINCHIPAL OFFICE
TH	TEACHER'S HOUSE	DS	DOMESTIC SCIENCE
ATO	ASCISTANT TEACHER'S OFFICE	DH	DINING HALL
		TEMP	TEMPORALY BUILDING
		●	WELL
		⊙	ELECTRIC POST
		▲	ENTRANCE
		⊙	TELEPHONE POST
		( )	CONTOUR LINE
		▨	FOR DEMOLITION

PROPOSED SITE PLAN



SCALE 1 : 1000