



SCHOOL NAME	AZIMIO PRIMARY SCHOOL	SITE NO.	T-1
MUNICIPALITY	TEMEKE	DATE OF SURVEY	2001/5/10

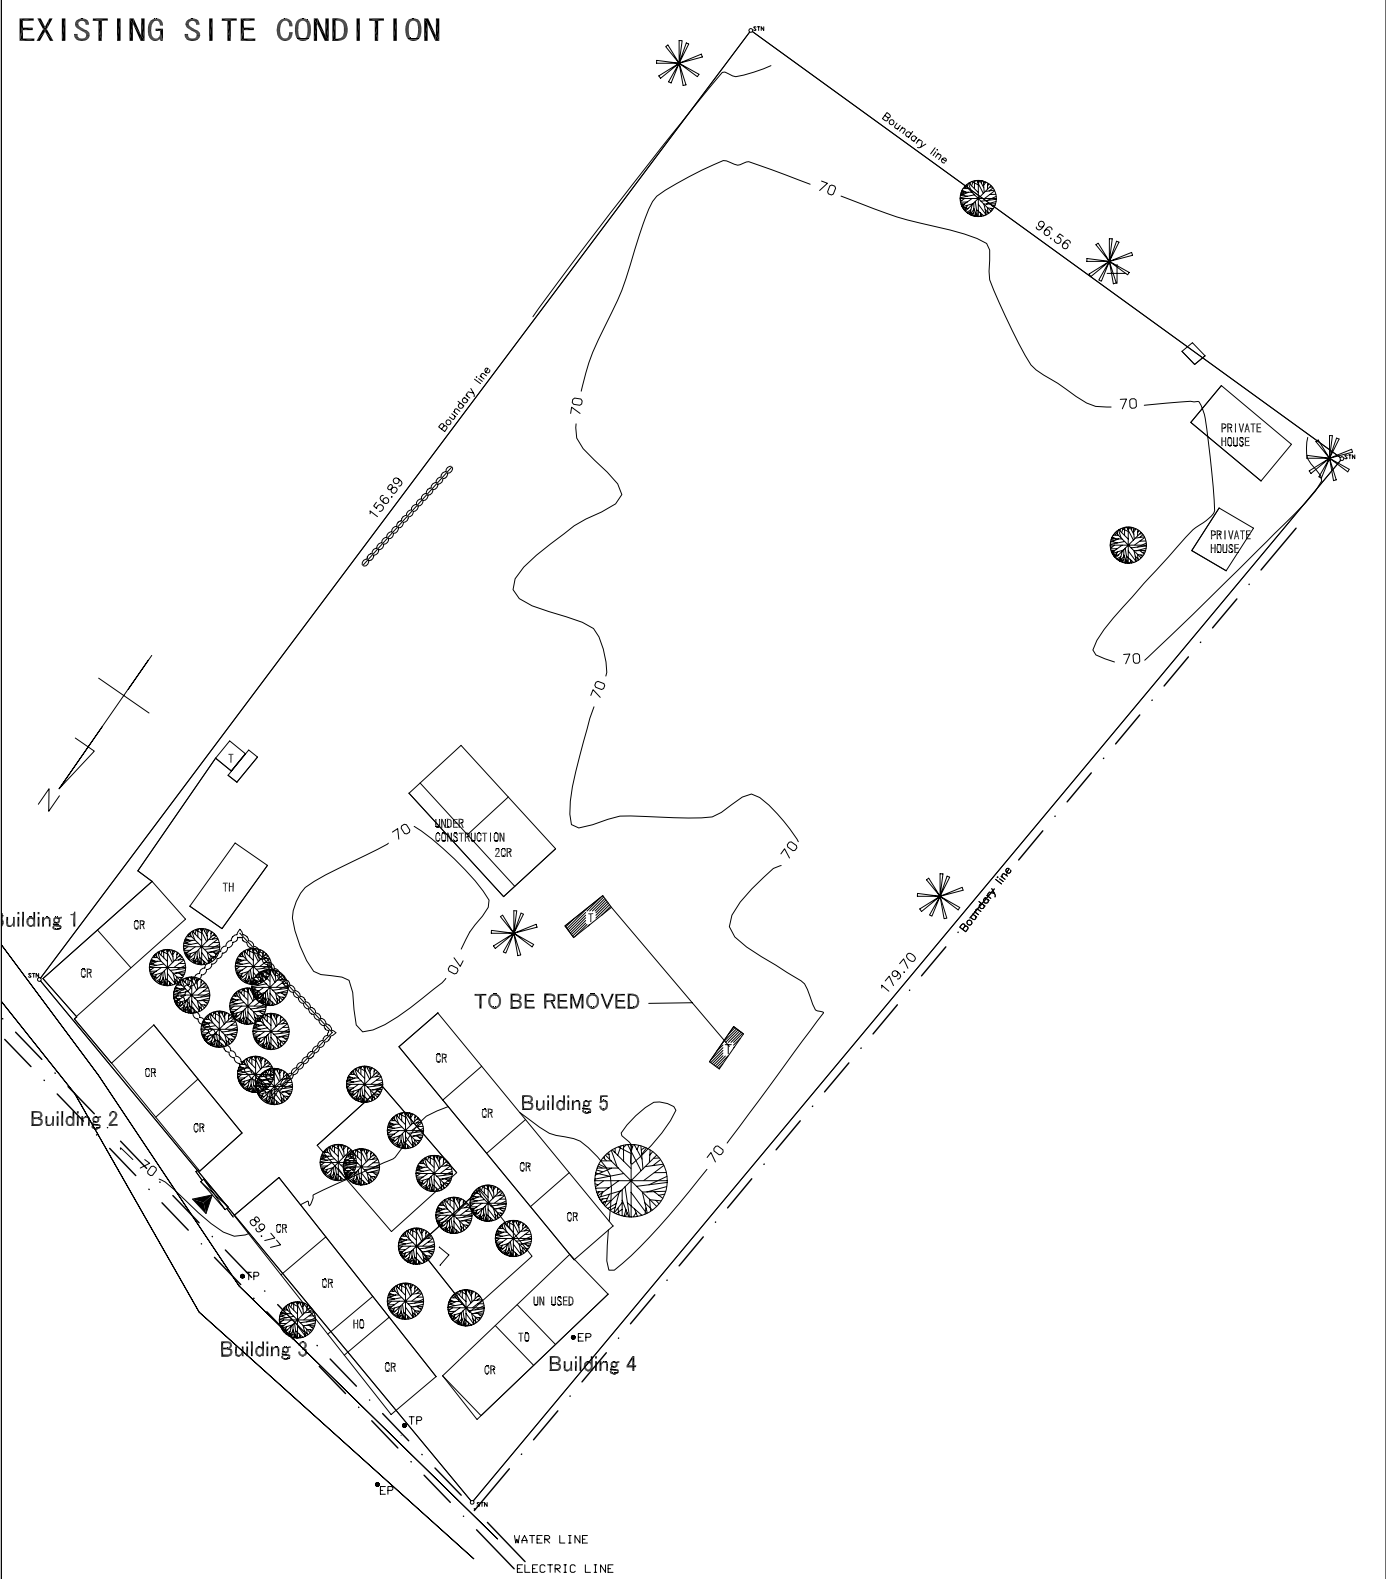

REGEND			
CR	CLASS ROOM	HE	HOME ECONOMICS
TO	TEACHER'S OFFICE	CA	CANTEEN
HO	HEAD OFFICE	NU	NURSERY
T	TOILET	CO	CONFERENCE
L	LIBRARY	ST	STORAGE
K	KITCHEN	MO	MUNINCIPAL OFFICE
TH	TEACHER'S HOUSE	DS	DOMESTIC SCIENCE
ATO	ASCISTANT TEACHER'S OFFICE	DH	DINING HALL
		TEMP	TEMPORALY BUILDING
		⊙	WELL
		⊙	ELECTRIC POST
		▲	ENTRANCE
		⊙	TELEPHONE POST
		()	CONTOUR LINE
		▨	FOR DEMOLITION

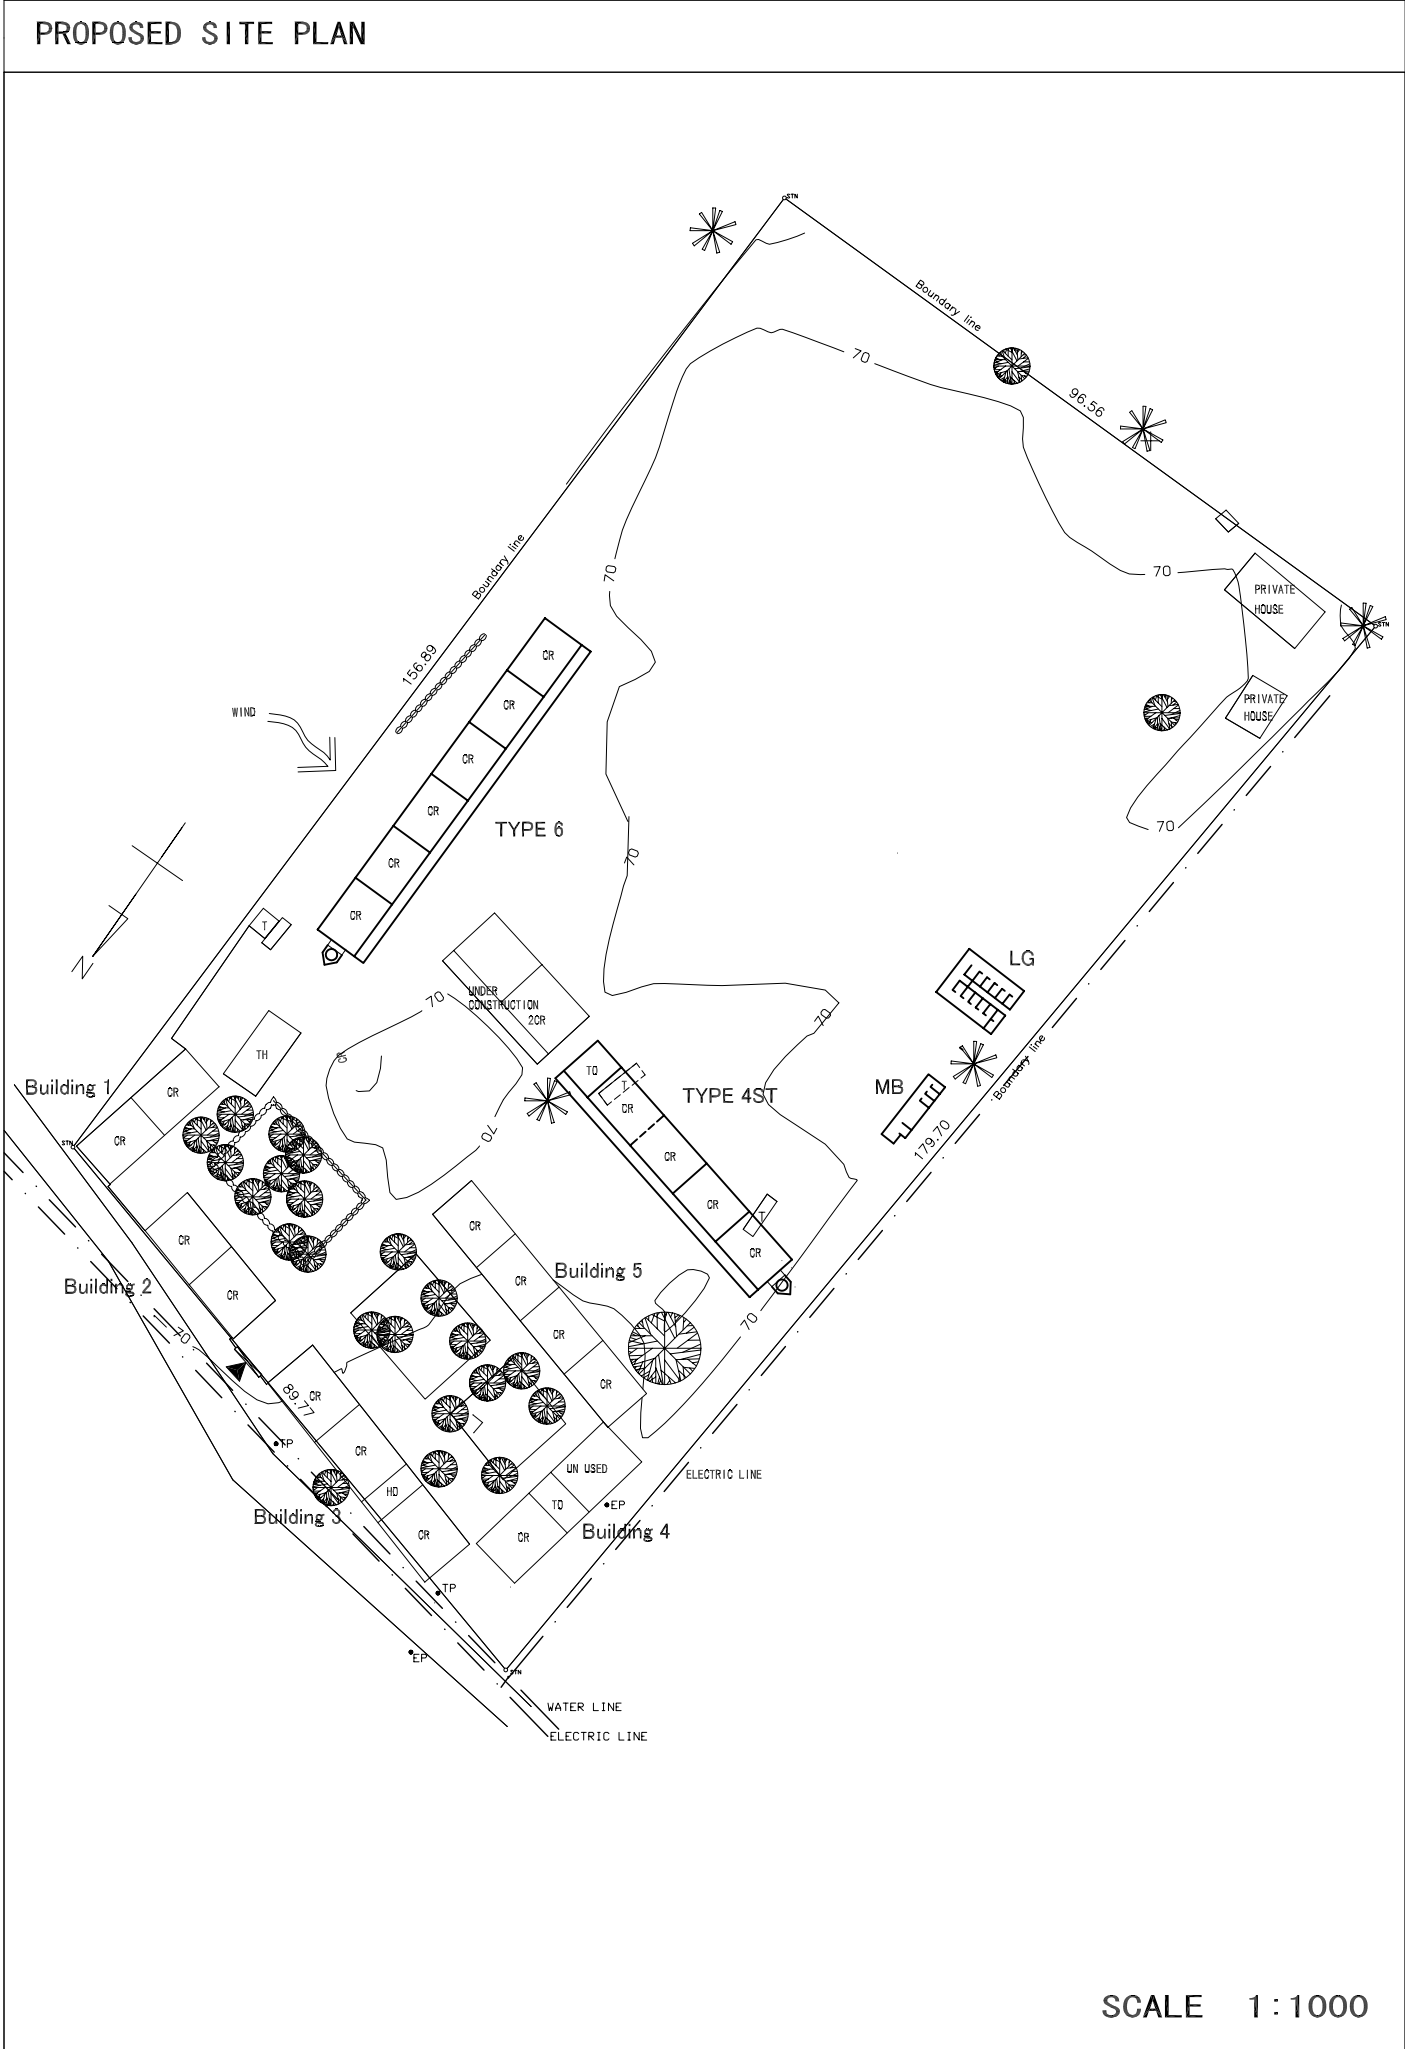


SCALE 1 : 1000

SCHOOL NAME	SOKOINE PRIMARY SCHOOL	SITE NO.	T-2
MUNICIPALITY	TEMEKE	DATE OF SURVEY	2001/5/10




REGENED			
CR	CLASS ROOM	HE	HOME ECONOMICS
TO	TEACHER'S OFFICE	CA	CANTEEN
HO	HEAD OFFICE	NU	NURSERY
T	TOILET	CO	CONFERENCE
L	LIBRARY	ST	STORAGE
K	KITCHEN	MO	MUNINCIPAL OFFICE
TH	TEACHER'S HOUSE	DS	DOMESTIC SCIENCE
ATO	ASCISTANT TEACHER'S OFFICE	DH	DINING HALL
		TEMP	TEMPORALY BUILDING
		⊙	WELL
		⊙	ELECTRIC POST
		▲	ENTRANCE
		⊙	TELEPHONE POST
		()	CONTOUR LINE
		▨	FOR DEMOLITION

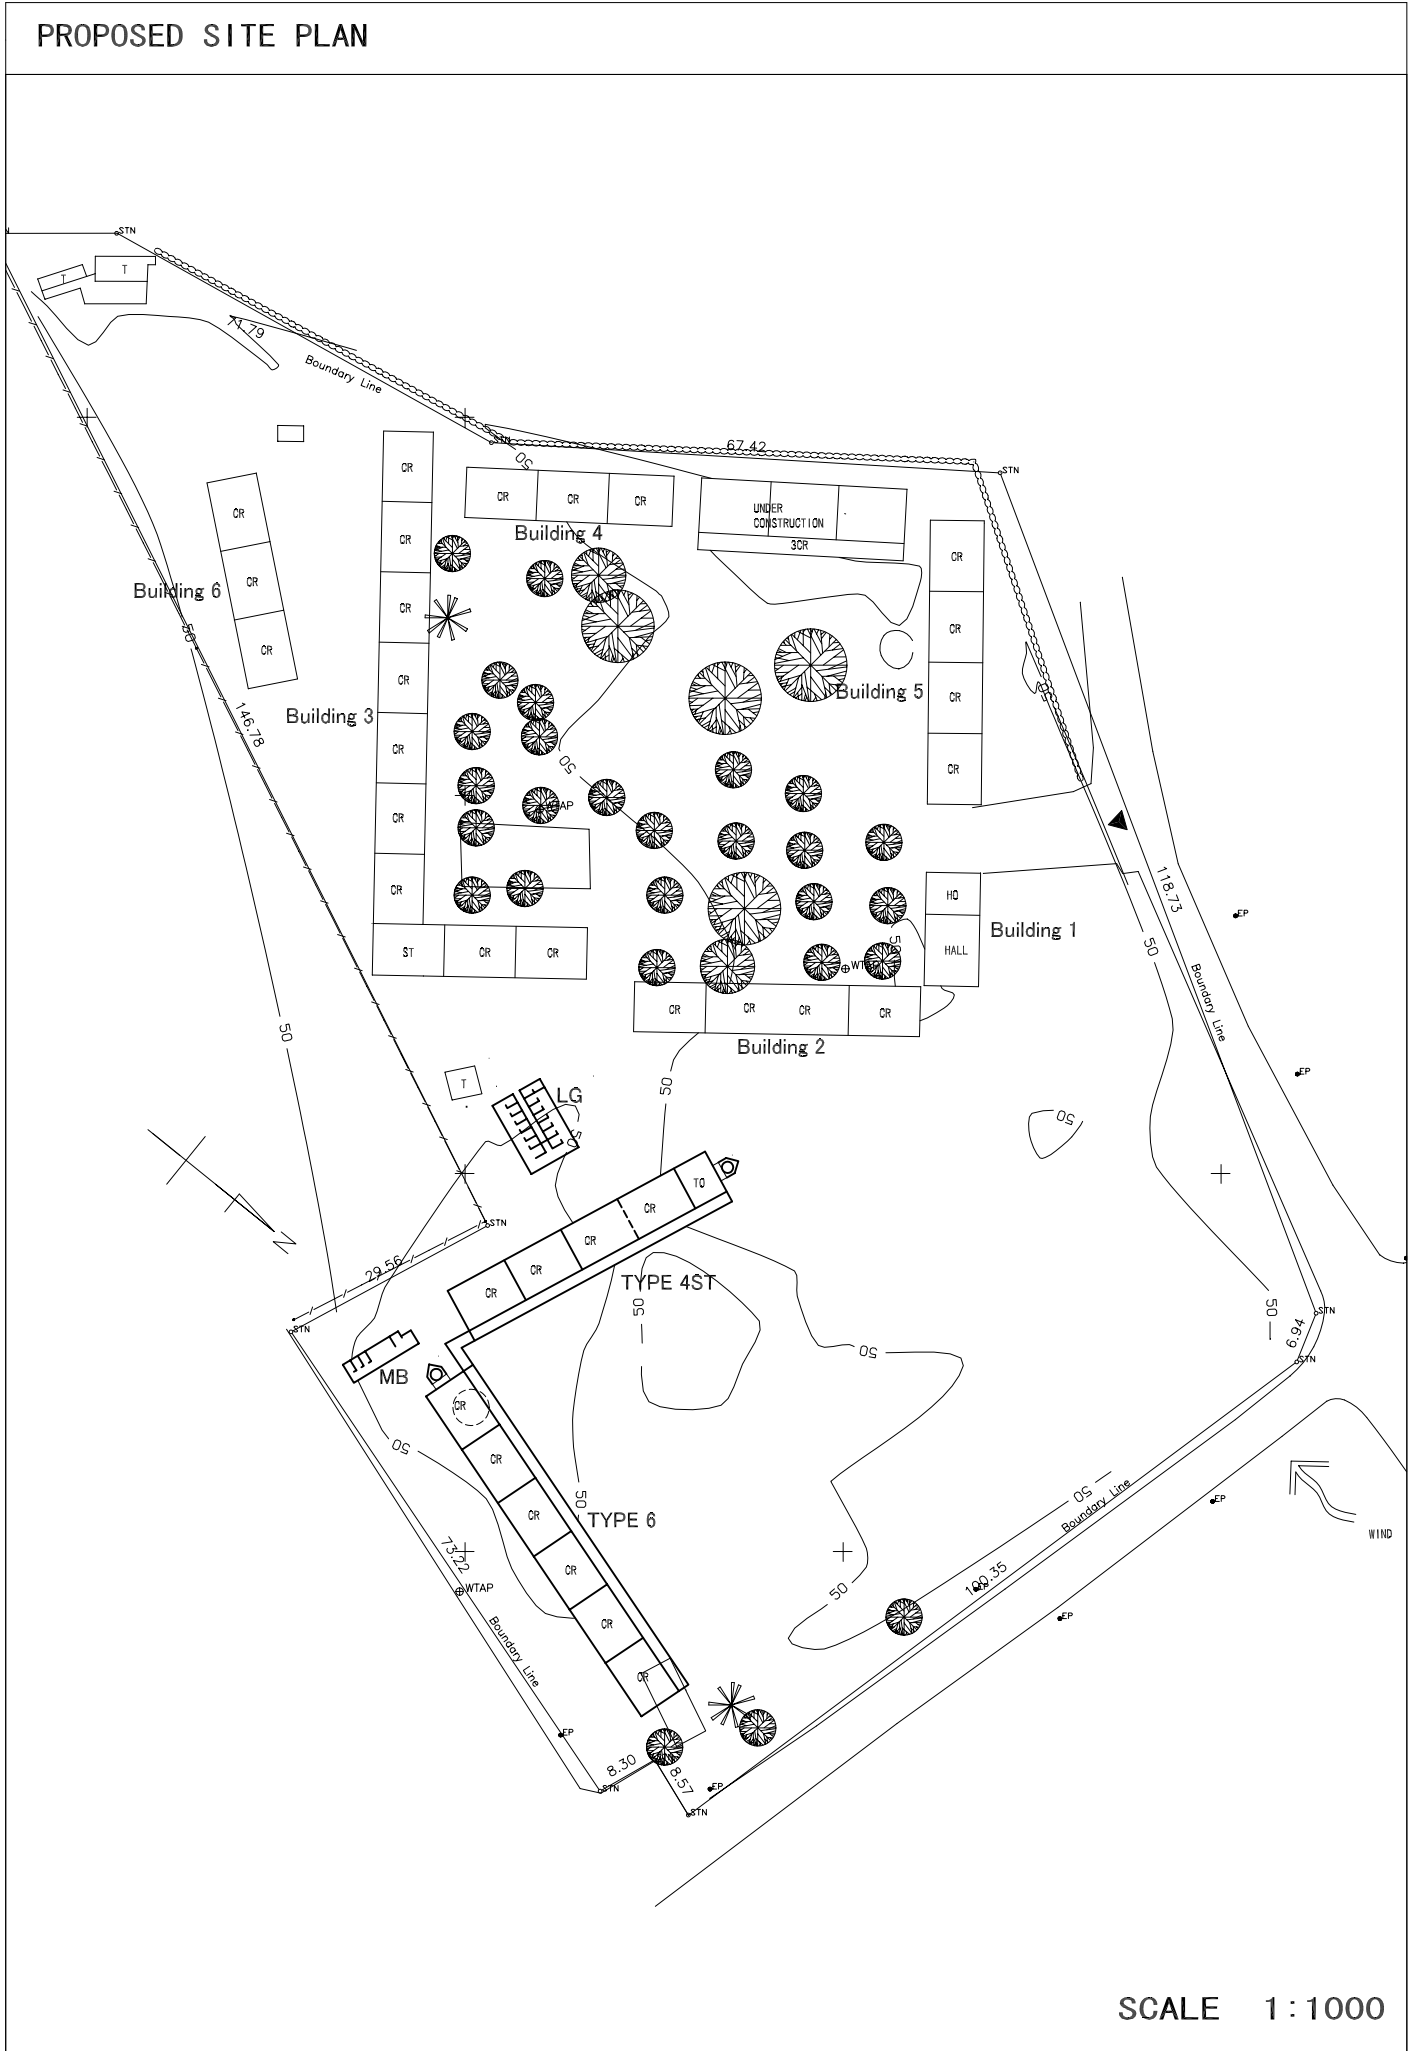


SCHOOL NAME	MBAGALA PRIMARY SCHOOL	SITE NO.	T-3
MUNICIPALITY	TEMEKE	DATE OF SURVEY	2001/5/11

EXISTING SITE CONDITION

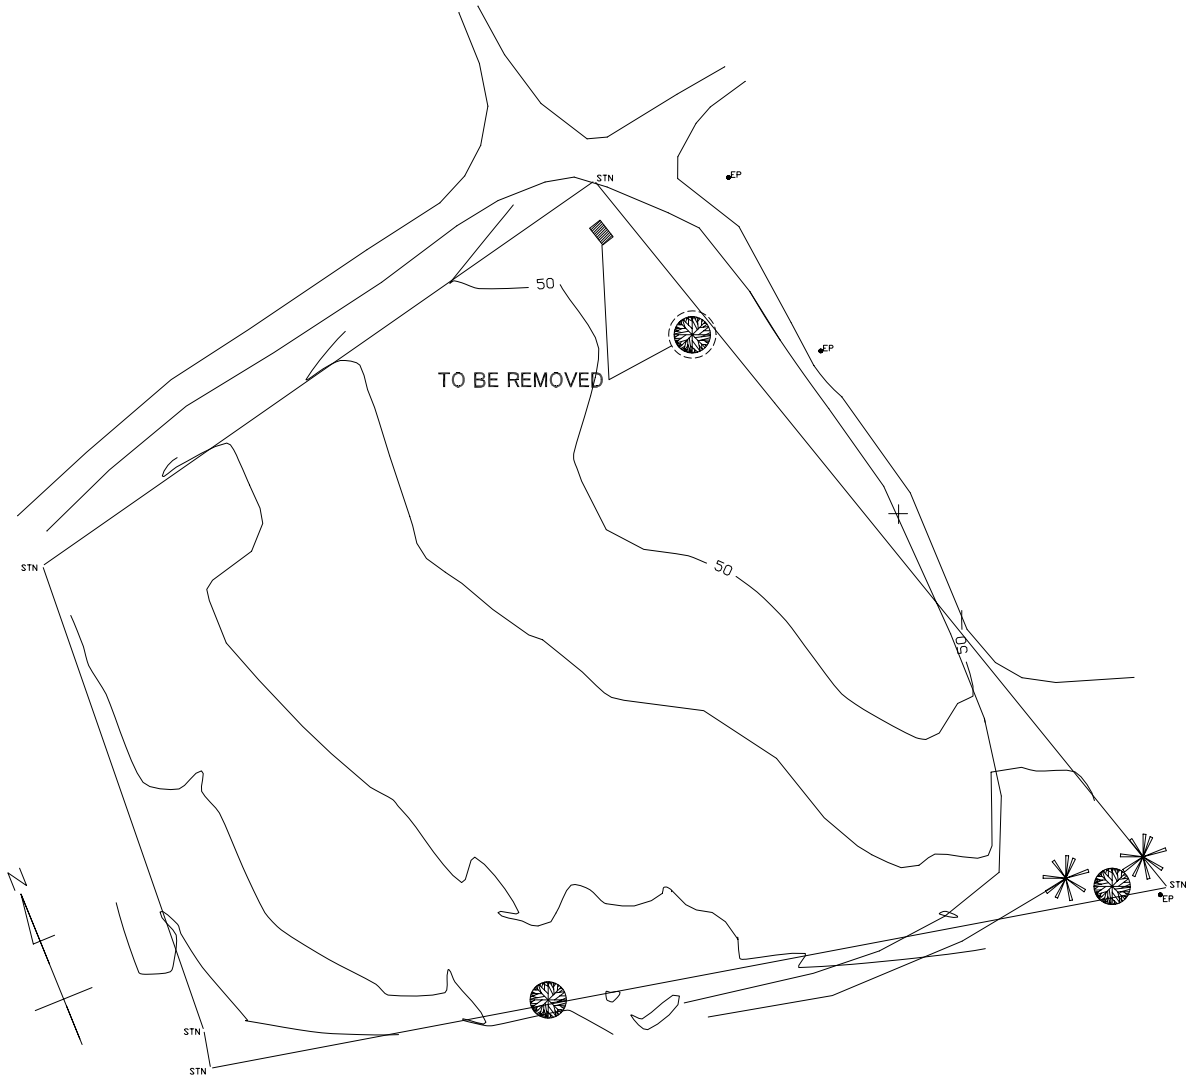

REGEND			
CR	CLASS ROOM	HE	HOME ECONOMICS
TO	TEACHER'S OFFICE	CA	CANTEEN
HO	HEAD OFFICE	NU	NURSERY
T	TOILET	CO	CONFERENCE
L	LIBRARY	ST	STORAGE
K	KITCHEN	MO	MUNINCHIPAL OFFICE
TH	TEACHER'S HOUSE	DS	DOMESTIC SCIENCE
ATO	ASCISTANT TEACHER'S OFFICE	DH	DINING HALL
		TEMP	TEMPORALY BUILDING
		●	WELL
		⊙	ELECTRIC POST
		▲	ENTRANCE
		⊙	TELEPHONE POST
		— () —	CONTOUR LINE
		▨	FOR DEMOLITION

PROPOSED SITE PLAN

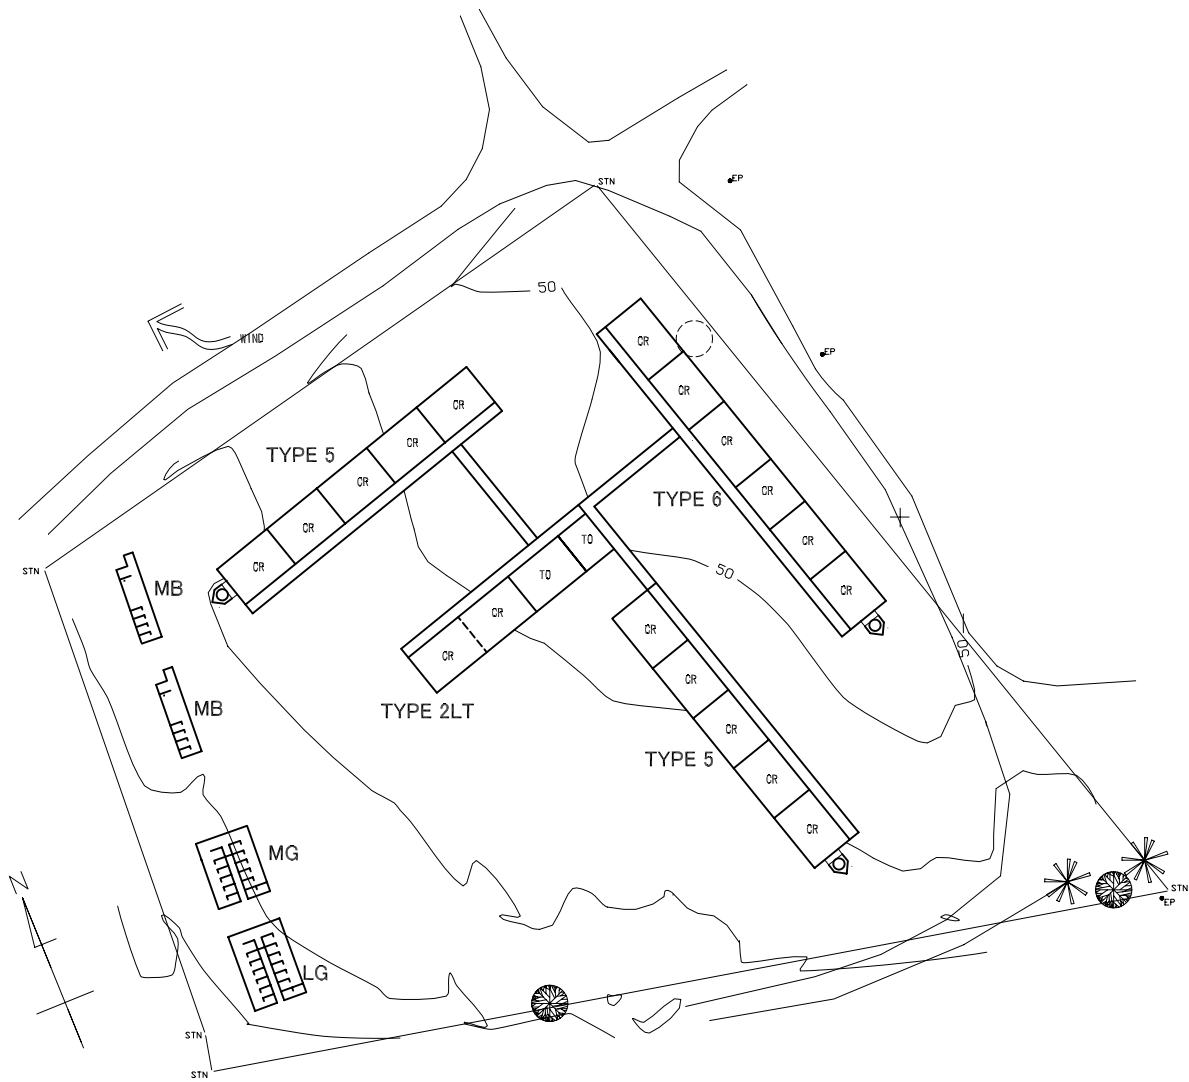

SCALE 1:1000