


SCHOOL NAME	MADENGE PRIMARY SCHOOL	SITE NO.	T-4
MUNICIPALITY	TEMEKE	DATE OF SURVEY	2001/5/10

EXISTING SITE CONDITION

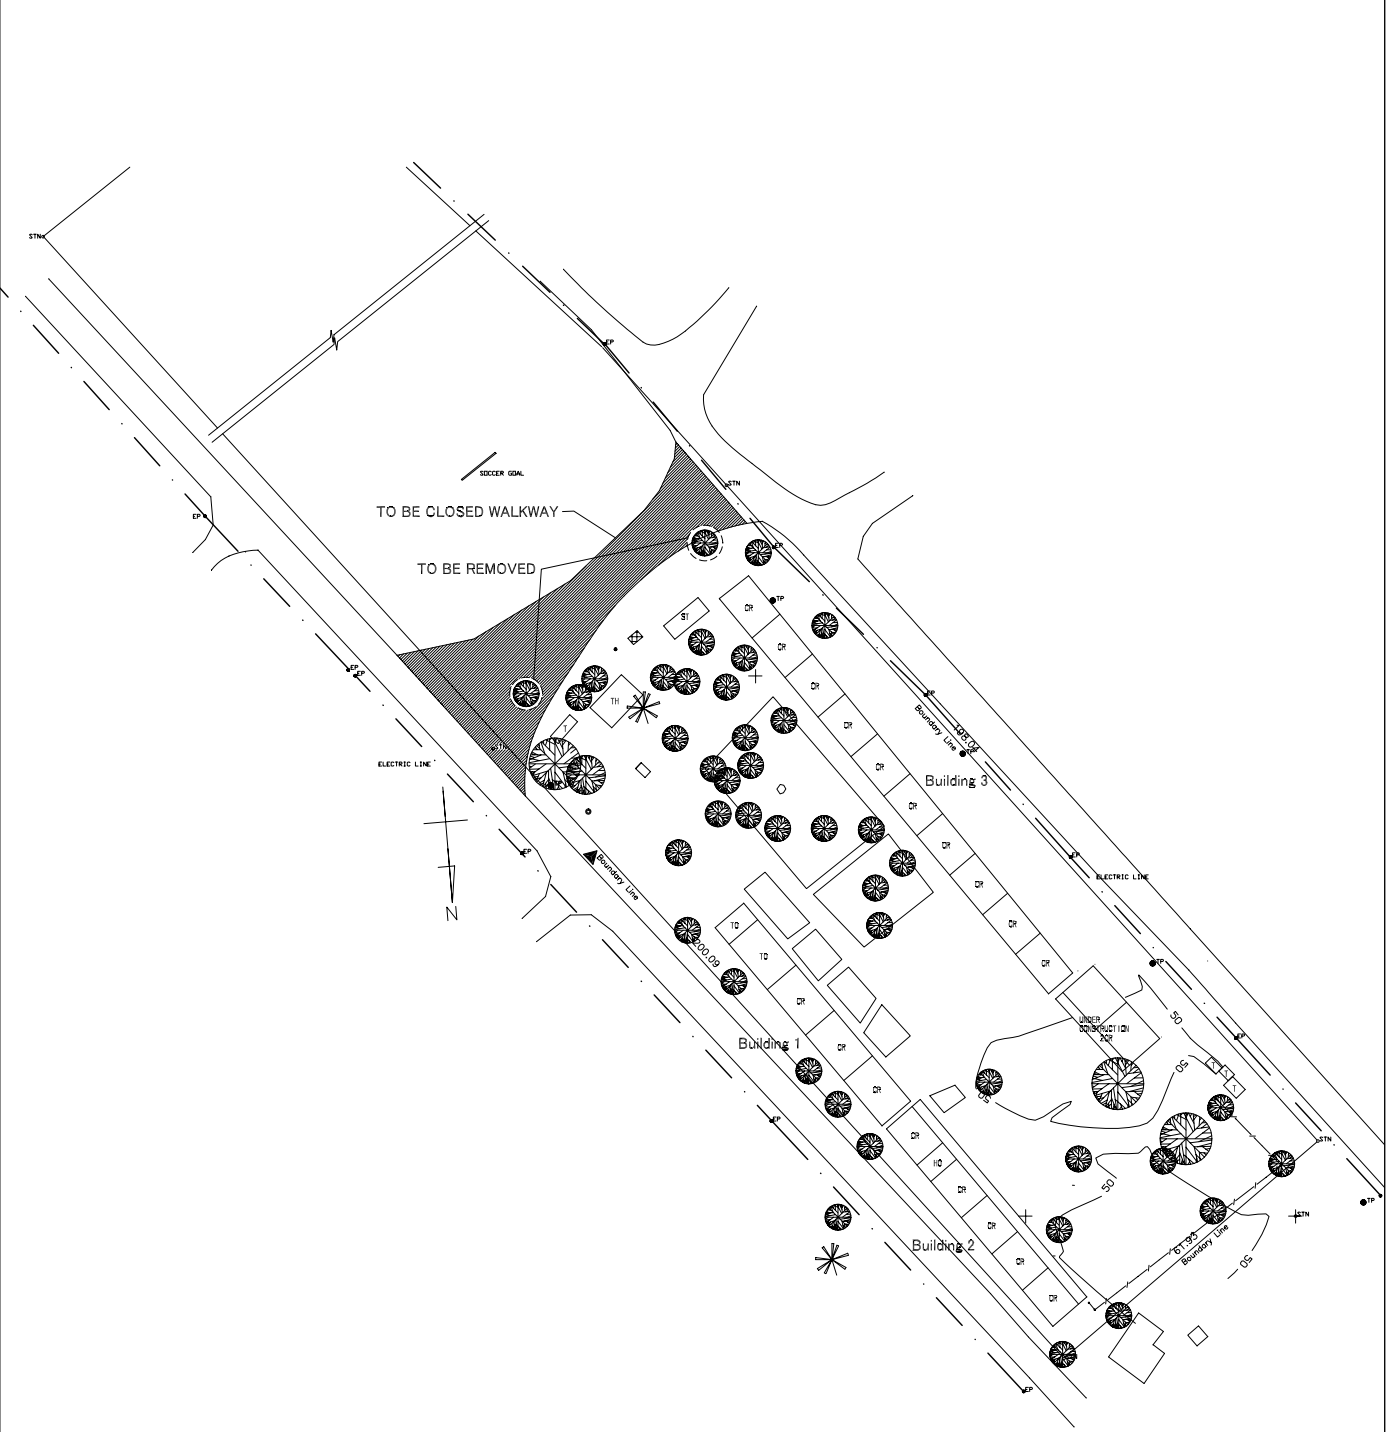


REGEND			
CR	CLASS ROOM	HE	HOME ECONOMICS
TO	TEACHER'S OFFICE	CA	CANTEEN
HO	HEAD OFFICE	NU	NURSERY
T	TOILET	CO	CONFERENCE
L	LIBRARY	ST	STORAGE
K	KITCHEN	MO	MUNINCHIPAL OFFICE
TH	TEACHER'S HOUSE	DS	DOMESTIC SCIENCE
ATO	ASCISTANT TEACHER'S OFFICE	DH	DINING HALL
		TEMP	TEMPORALY BUILDING
		●	WELL
		⊙	ELECTRIC POST
		▲	ENTRANCE
		⊙	TELEPHONE POST
		()	CONTOUR LINE
		▨	FOR DEMOLITION

PROPOSED SITE PLAN



SCHOOL NAME	RANGI TATU PRIMARY SCHOOL	SITE NO.	T-6
MUNICIPALITY	TEMEKE	DATE OF SURVEY	2001/5/10


EXISTING SITE CONDITION

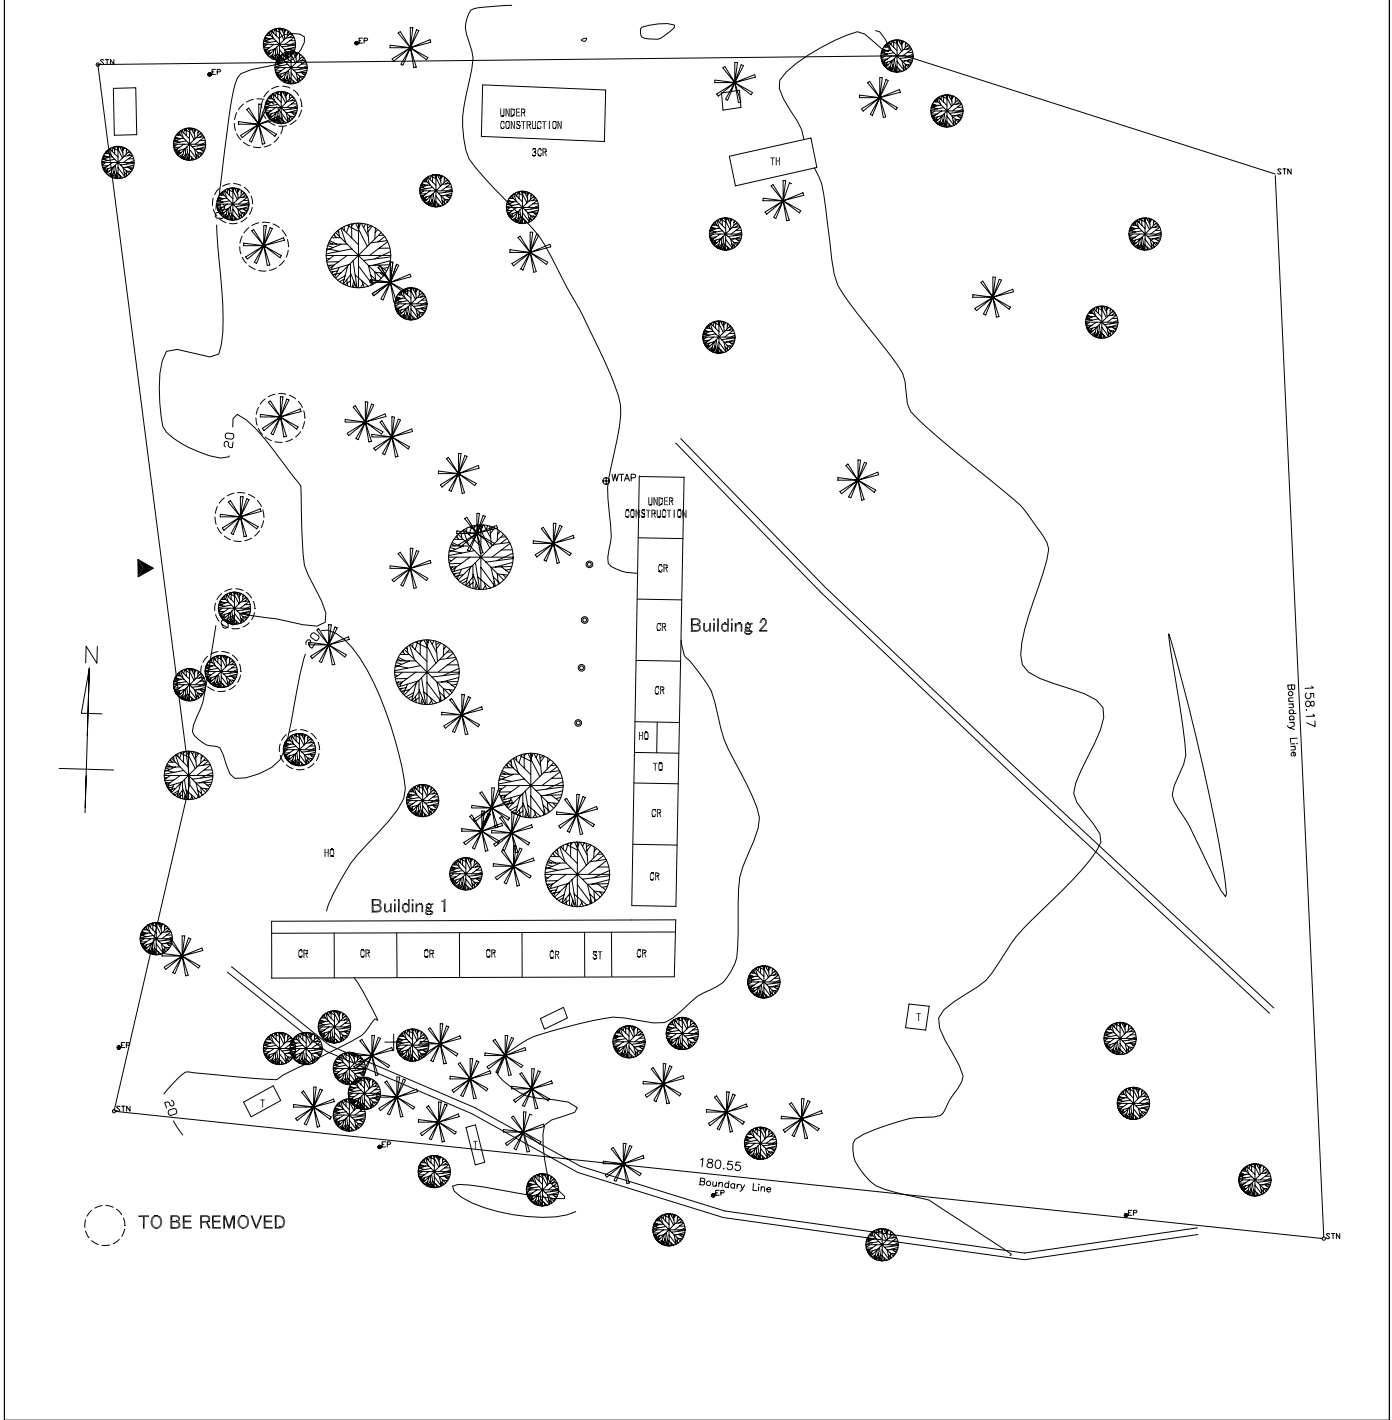

REGEN			
CR	CLASS ROOM	HE	HOME ECONOMICS
TO	TEACHER'S OFFICE	CA	CANTEEN
HO	HEAD OFFICE	NU	NURSERY
T	TOILET	CO	CONFERENCE
L	LIBRARY	ST	STORAGE
K	KITCHEN	MO	MUNICIPAL OFFICE
TH	TEACHER'S HOUSE	DS	DOMESTIC SCIENCE
ATO	ASCISTANT TEACHER'S OFFICE	DH	DINING HALL

TEMP	TEMPORALY BUILDING
WELL	WELL
ELECTRIC POST	ELECTRIC POST
ENTRANCE	ENTRANCE
TELEPHONE POST	TELEPHONE POST
CONTOUR LINE	CONTOUR LINE
FOR DEMOLITION	FOR DEMOLITION


PROPOSED SITE PLAN

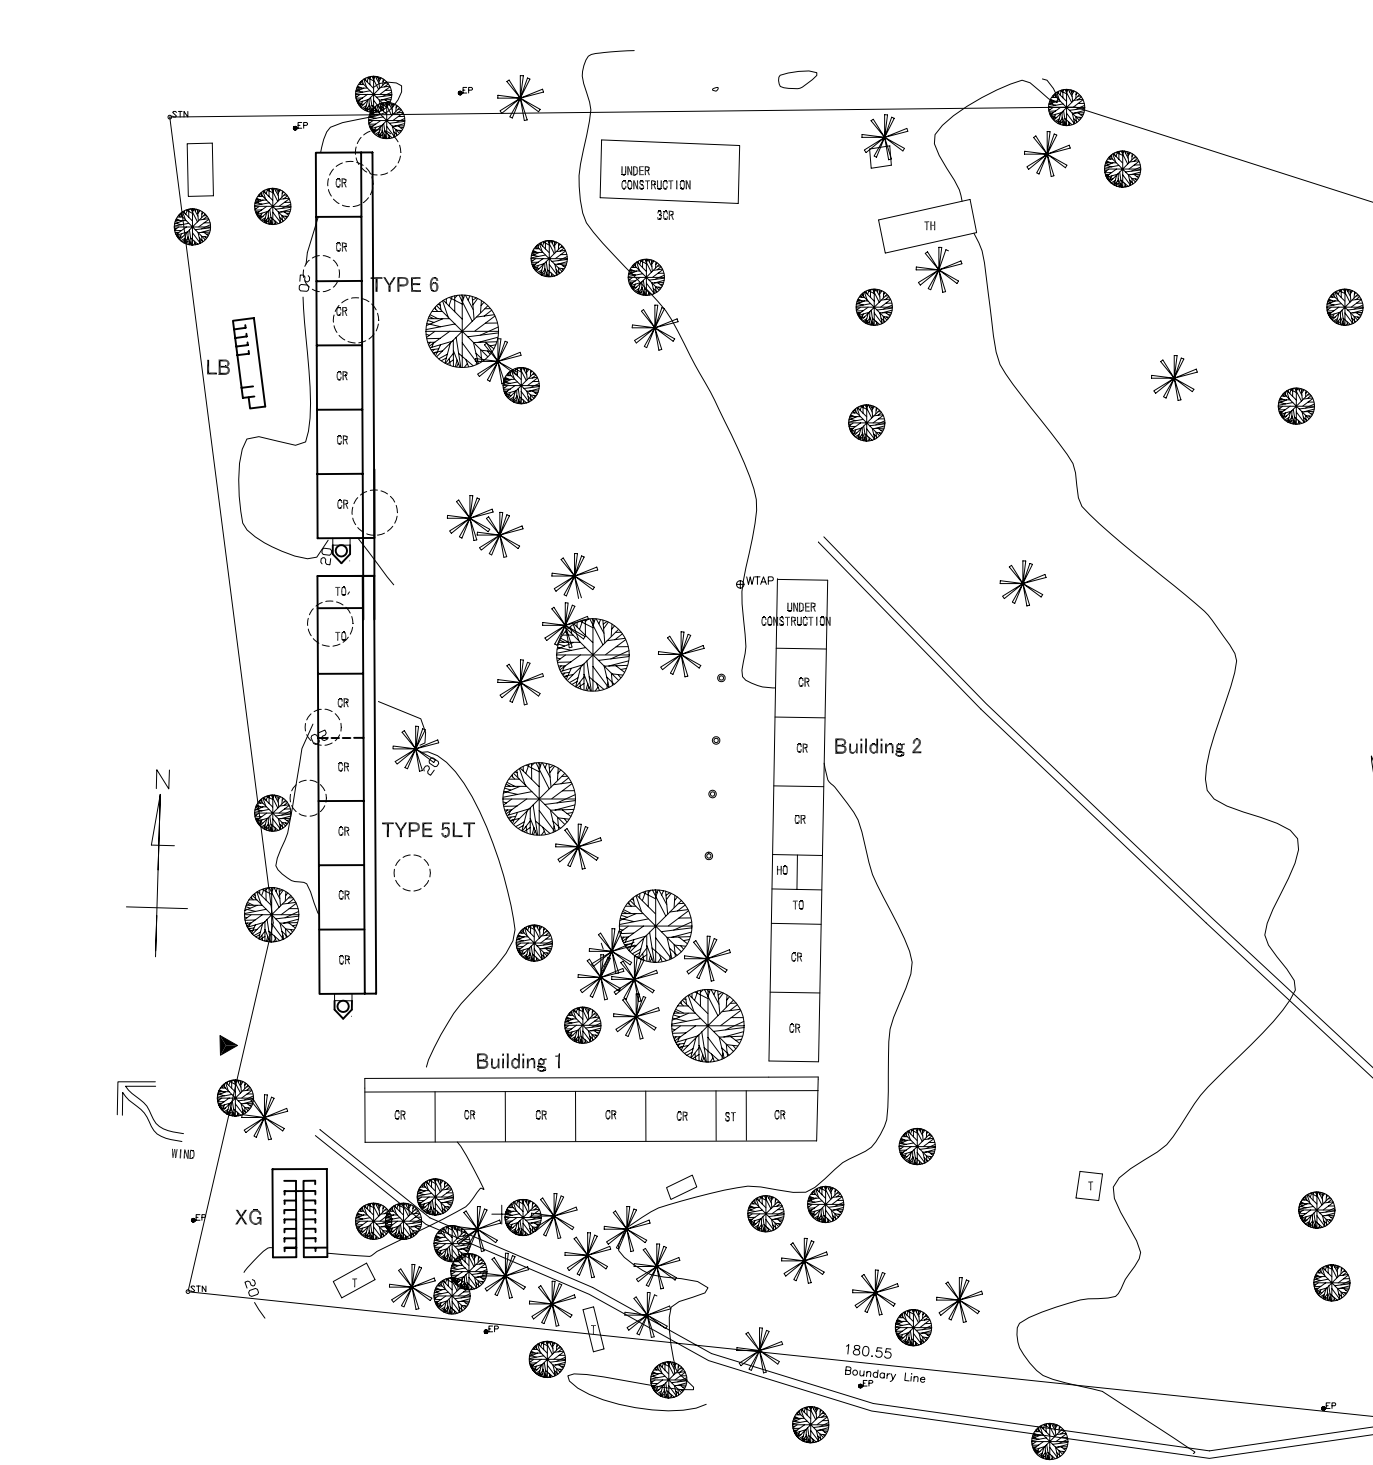

SCALE 1 : 1000


SCHOOL NAME	UFUKONI PRIMARY SCHOOL	SITE NO.	T-7
MUNICIPALITY	TEMEKE	DATE OF SURVEY	2001/5/11

EXISTING SITE CONDITION

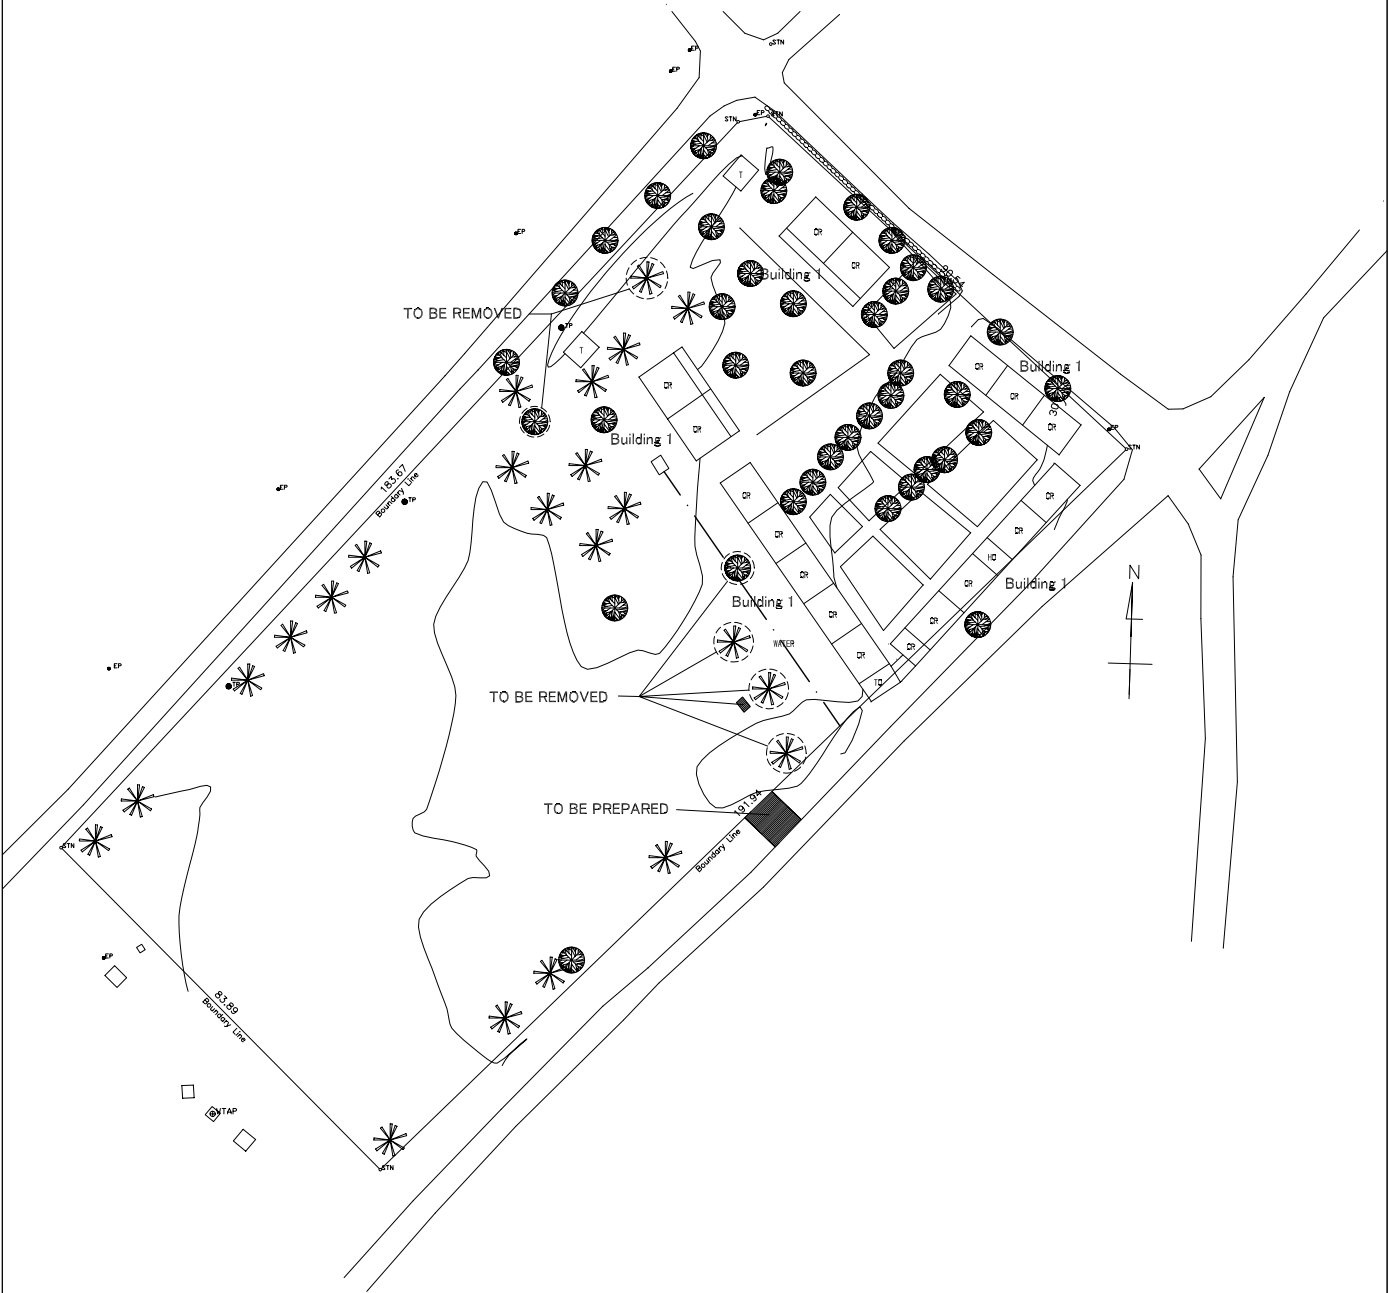

REGEND			
CR	CLASS ROOM	HE	HOME ECONOMICS
TO	TEACHER'S OFFICE	CA	CANTEEN
HO	HEAD OFFICE	NU	NURSERY
T	TOILET	CO	CONFERENCE
L	LIBRARY	ST	STORAGE
K	KITCHEN	MO	MUNICIPAL OFFICE
TH	TEACHER'S HOUSE	DS	DOMESTIC SCIENCE
ATO	ASCISTANT TEACHER'S OFFICE	DH	DINING HALL
		TEMP	TEMPORALY BUILDING
		●	WELL
		⊙	ELECTRIC POST
		▲	ENTRANCE
		⊙	TELEPHONE POST
		()	CONTOUR LINE
		▨	FOR DEMOLITION

PROPOSED SITE PLAN

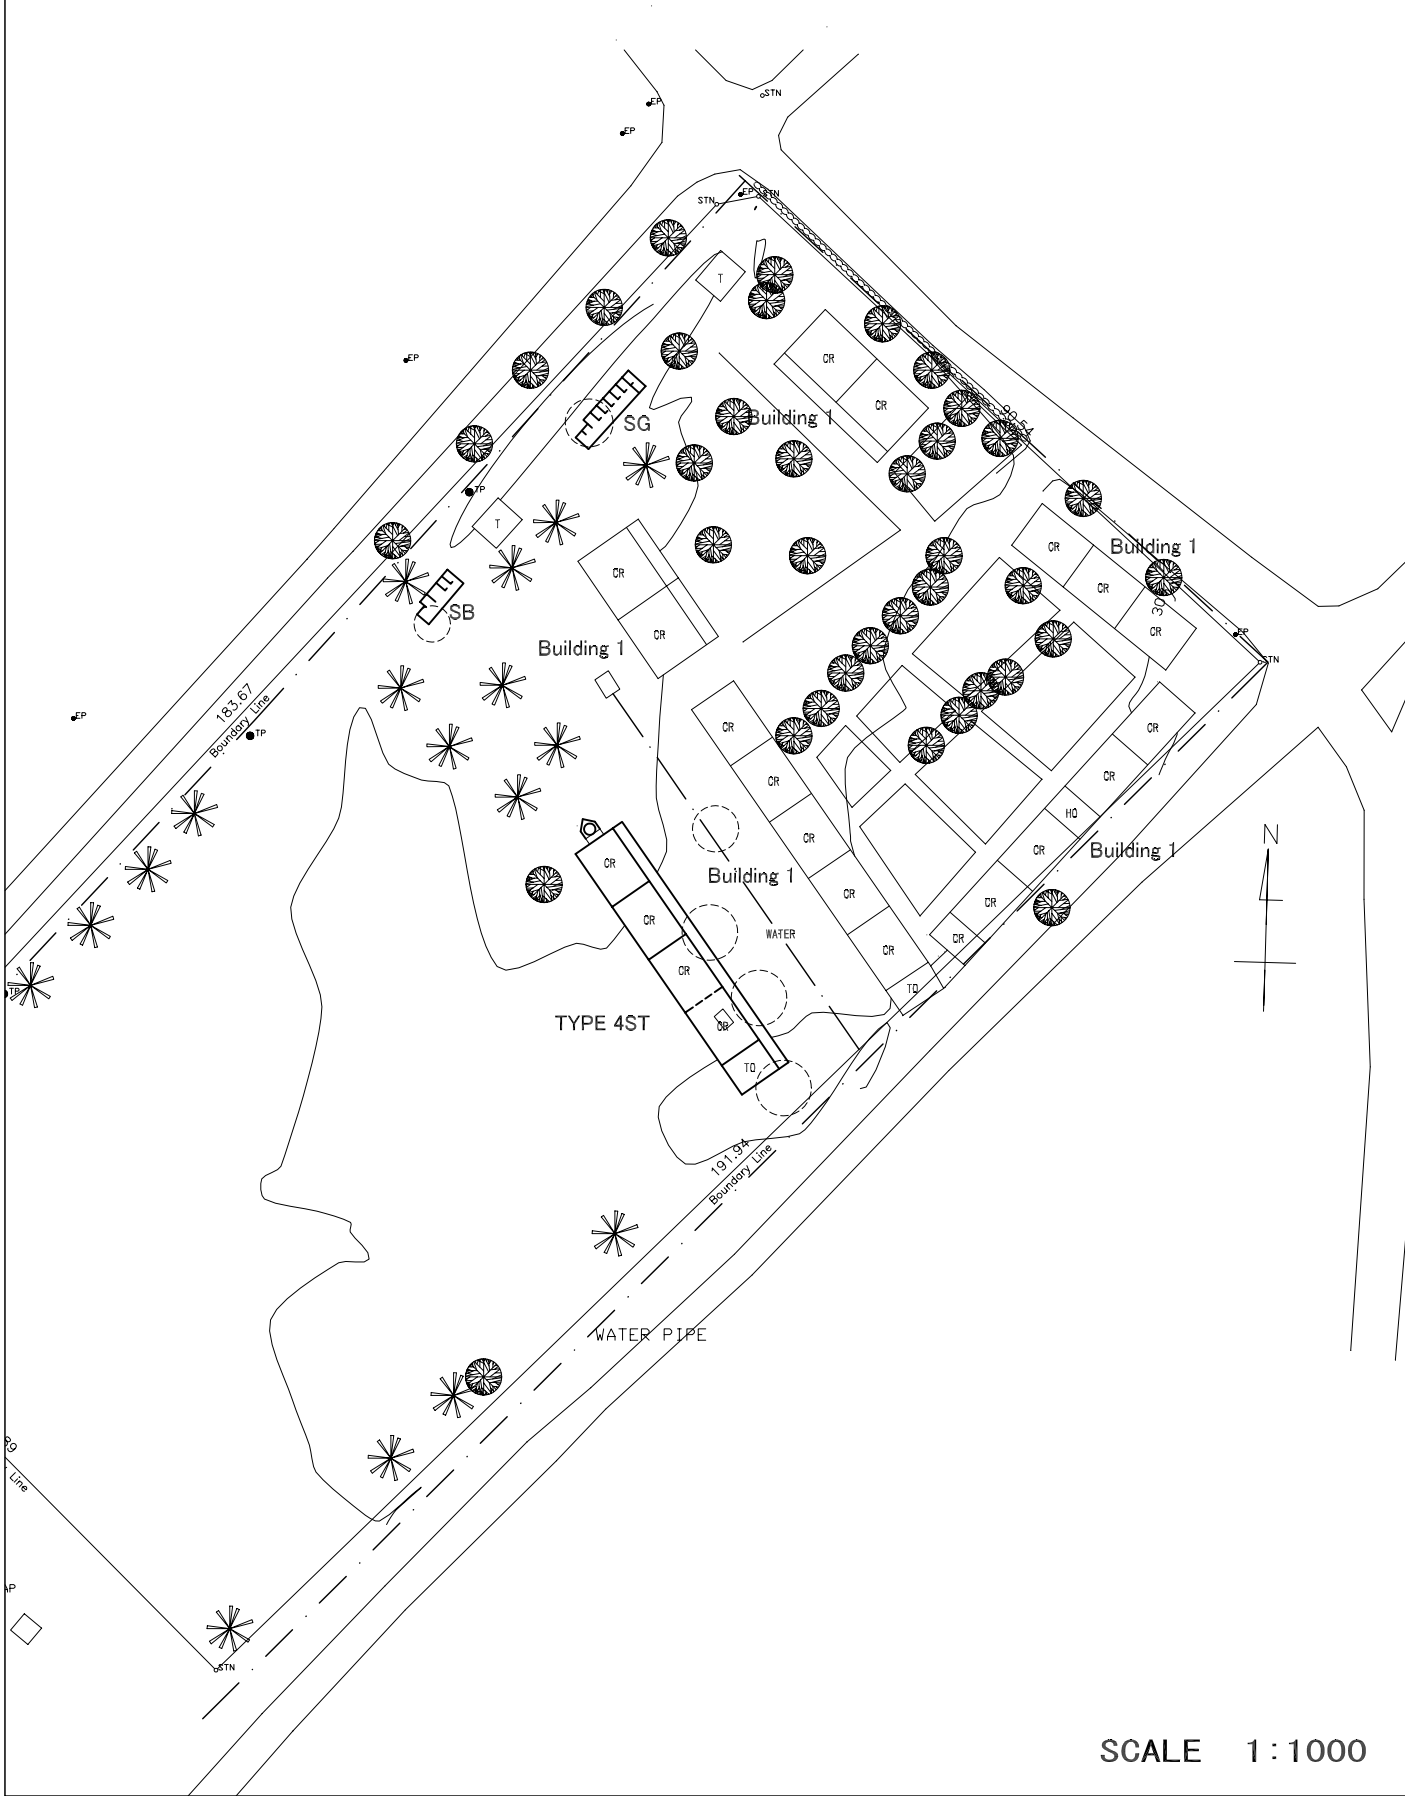

SCALE 1 : 1000