


D6 - 65

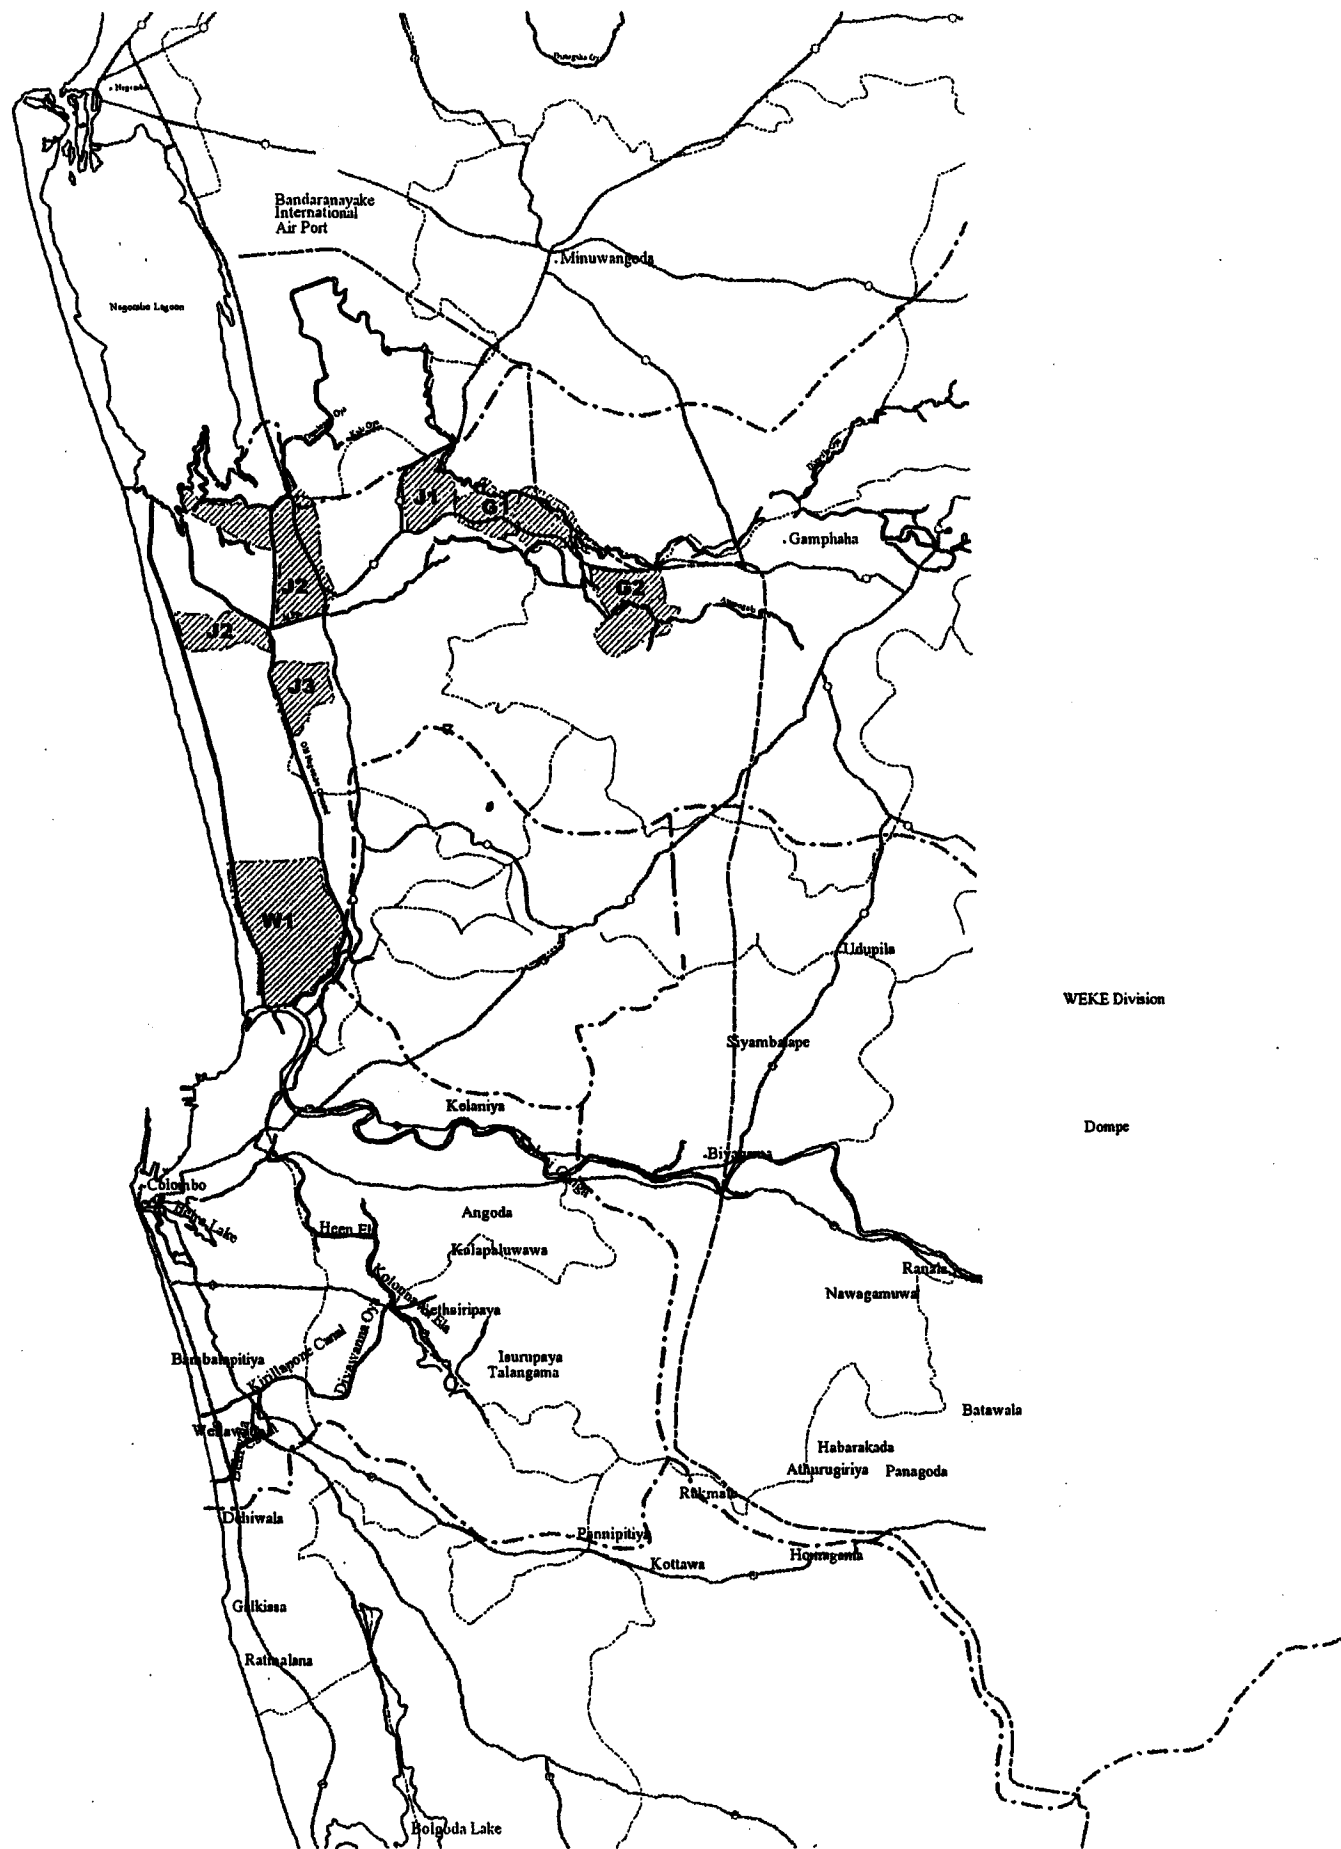


D.S. DIVISION	INDEX NO. (AFFECTED COMMUNITY)	RELATED GN DIVISION	NAME OF THE AFFECTED COMMUNITY
Wattala	W1	1. Balagala	Amarakotuwa Ela Road
	W1	2. Kerawalapitiya	Naiyaduwa
	W1	3. Walkadamulla	Duwawatte
	W1	4. Hendala 1 South	Elaivuru Road
	W1	5. Hendala 1 North	Olandagama
	W1	6. Galwetiya	Kandegewatte
	W1	7. Averiwatte	Church Road
	W1	8. Thelagapana	Oliyaula
	W1	9. Hekitta	Bunty Road
	W1	10. Maberala	Muthurajawela
	W1	11. Bopitiyathudawa	Linuwella Ela
Gamphaha	G1	1. Welikada	Welikada
	G1	2. Gonagaha	Gonagahagama
	G1	3. Mabima	Kirimaluwawa Road
	G1	4. Mahawita North	Thurumbalapitiya
	G2	5. Ratmalpita	Ratmalpita
	G2	6. Ambanwita	Kurunduwatte Duwa
	G2	7. Kiridiwita	Kurunduwatte
Ja-Ela	J1	1. Ekala	In front of Upali Garments
	J1	2. Mahawatte	Thurunwatte
	J2	3. Kudalle West	Suduwalla
	J2	4. Indipitiya	Bodhrajarama Mawatha
	J2	5. Dehiyeshaka	Pothuwila
	J2	6. Dadugama	Dadugom Thetupala
	J2	7. Tudella North	Pamunugama
	J3	8. Kalpitiya	Fathima Place


LEGEND

- RIVER
- BOUNDRY
- MAJOR ROADS
- DS
- GN
- PROJECT AREA
- CATCHMENT



STORM WATER DRAINAGE PLAN - COLOMBO METROPOLITAN REGION	
JAPAN INTERNATIONAL COOPERATION AGENCY	CONSULTANT - LANKA HYDRAULIC INSTITUTE LTD.
Flood Affected GN Divisions - Ja Ela Sub Region	DRAWING NO. 02

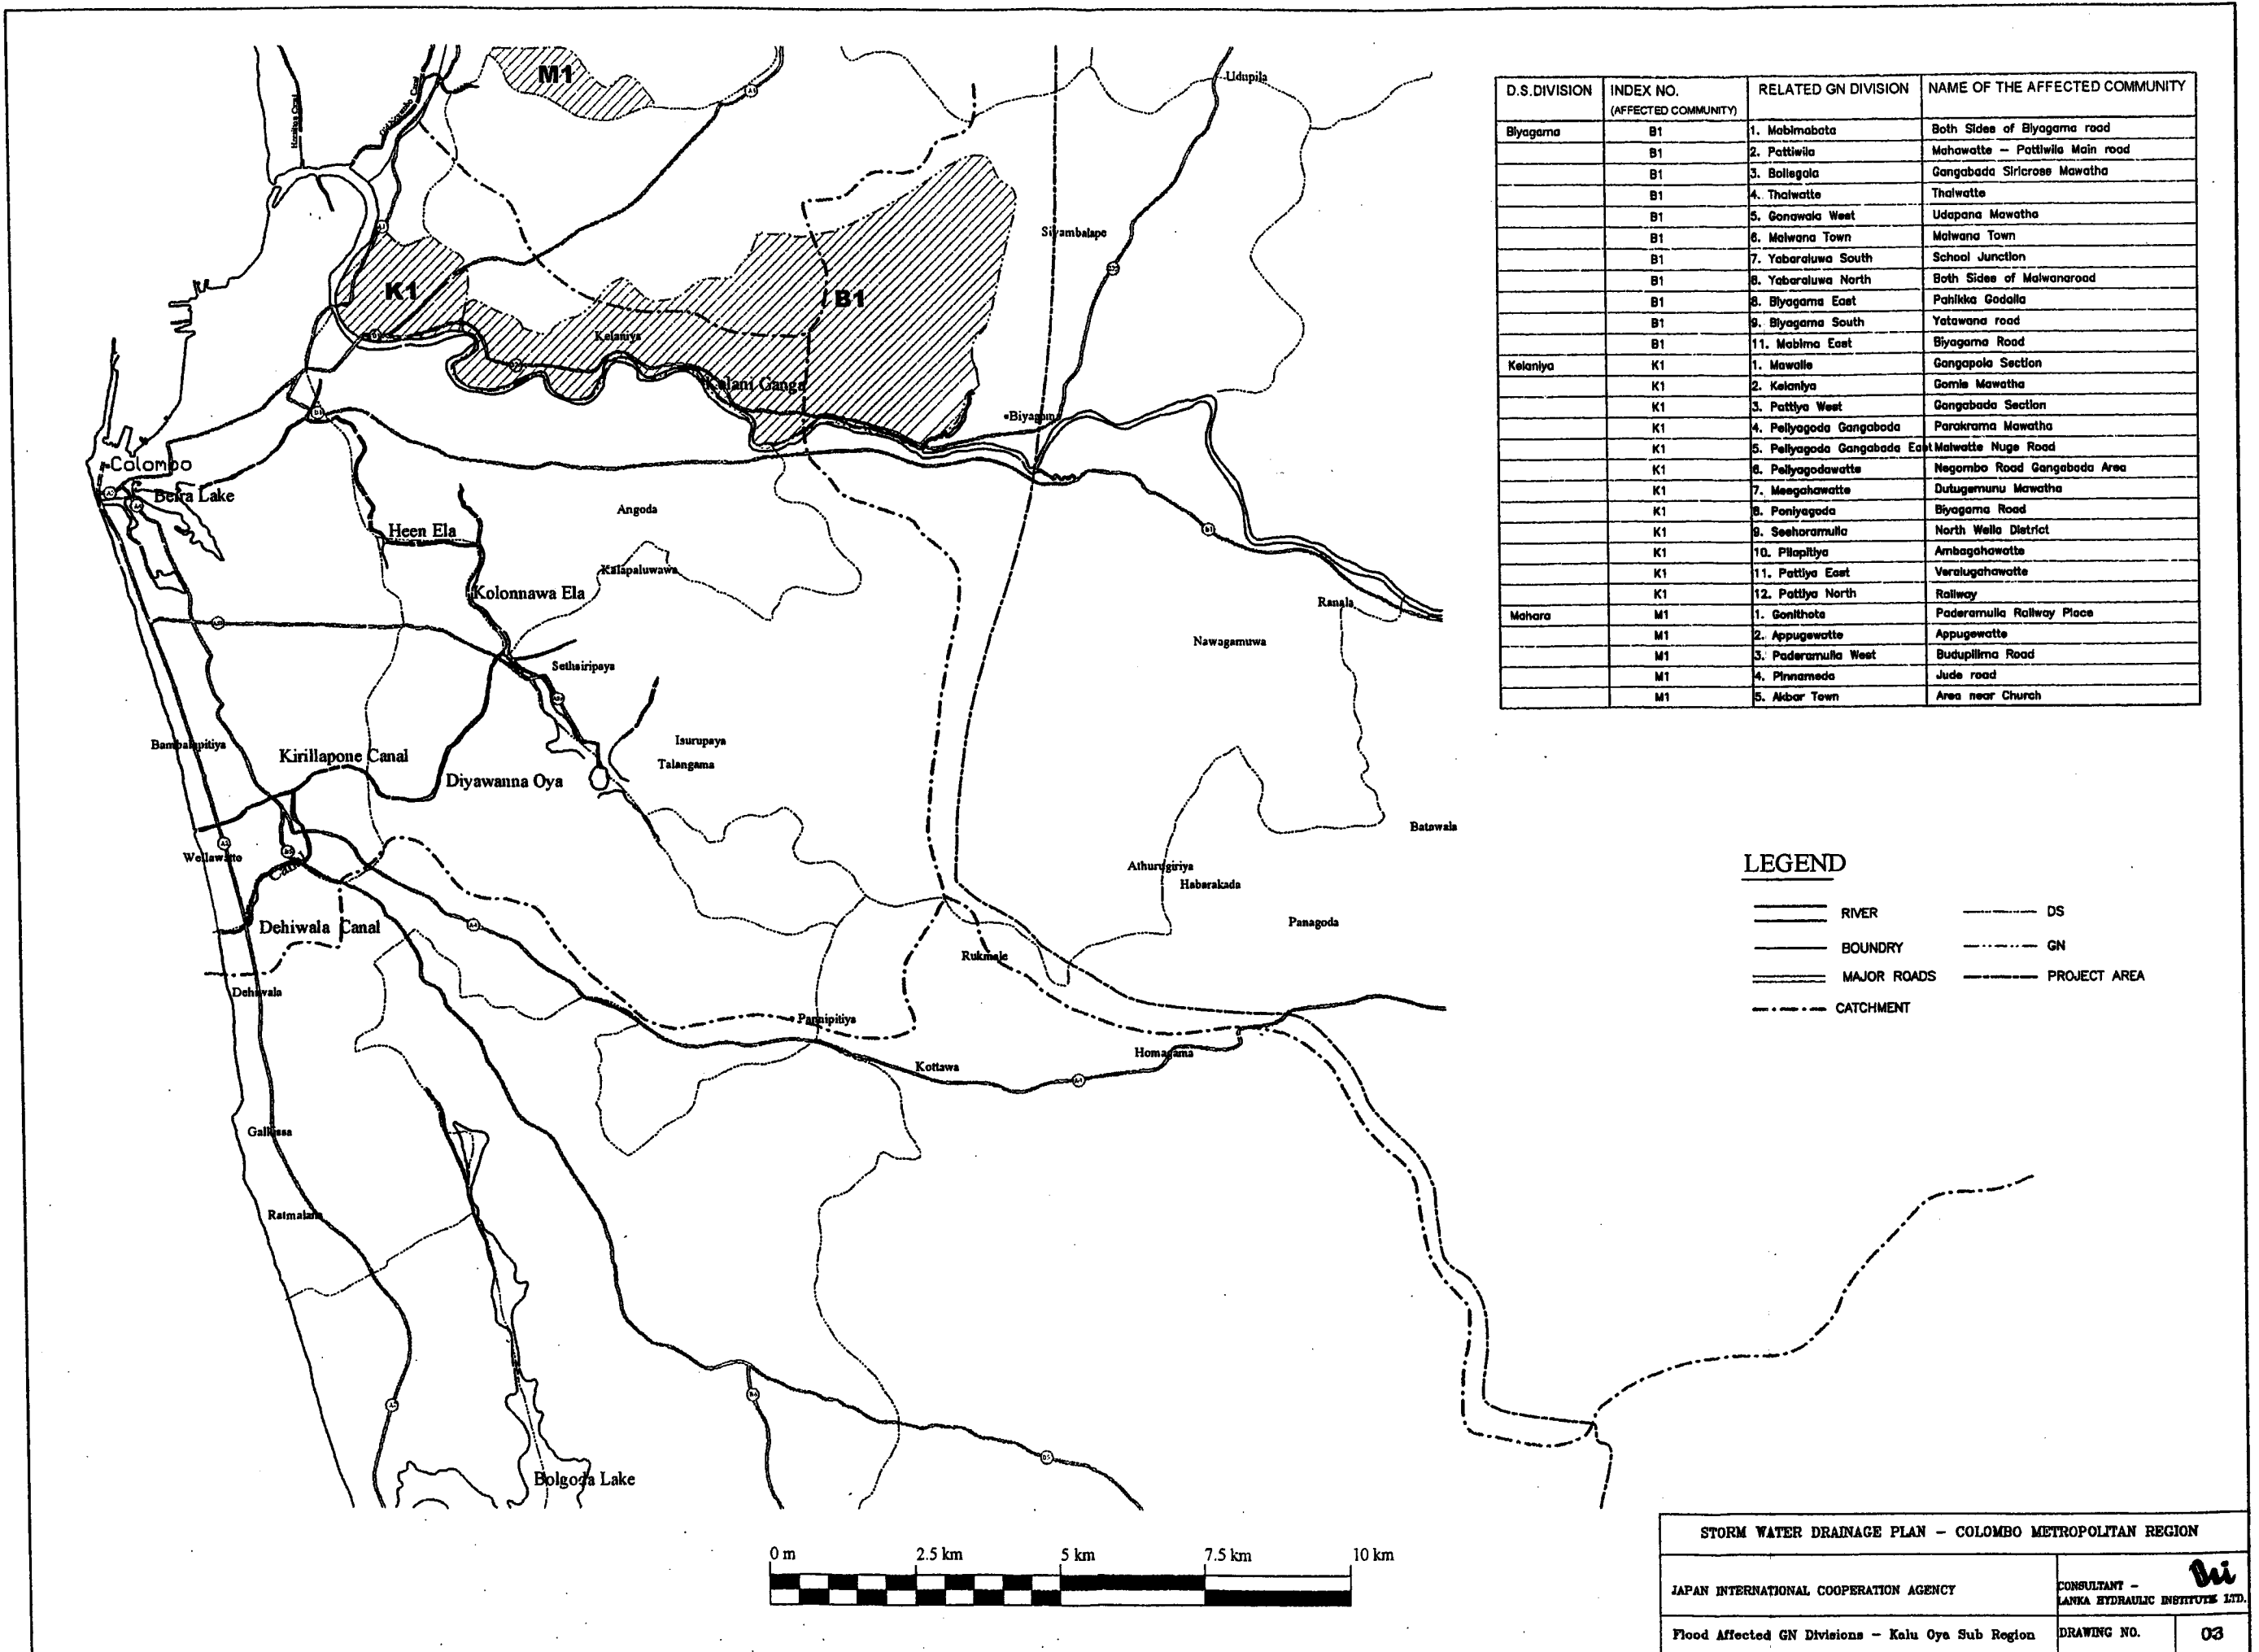

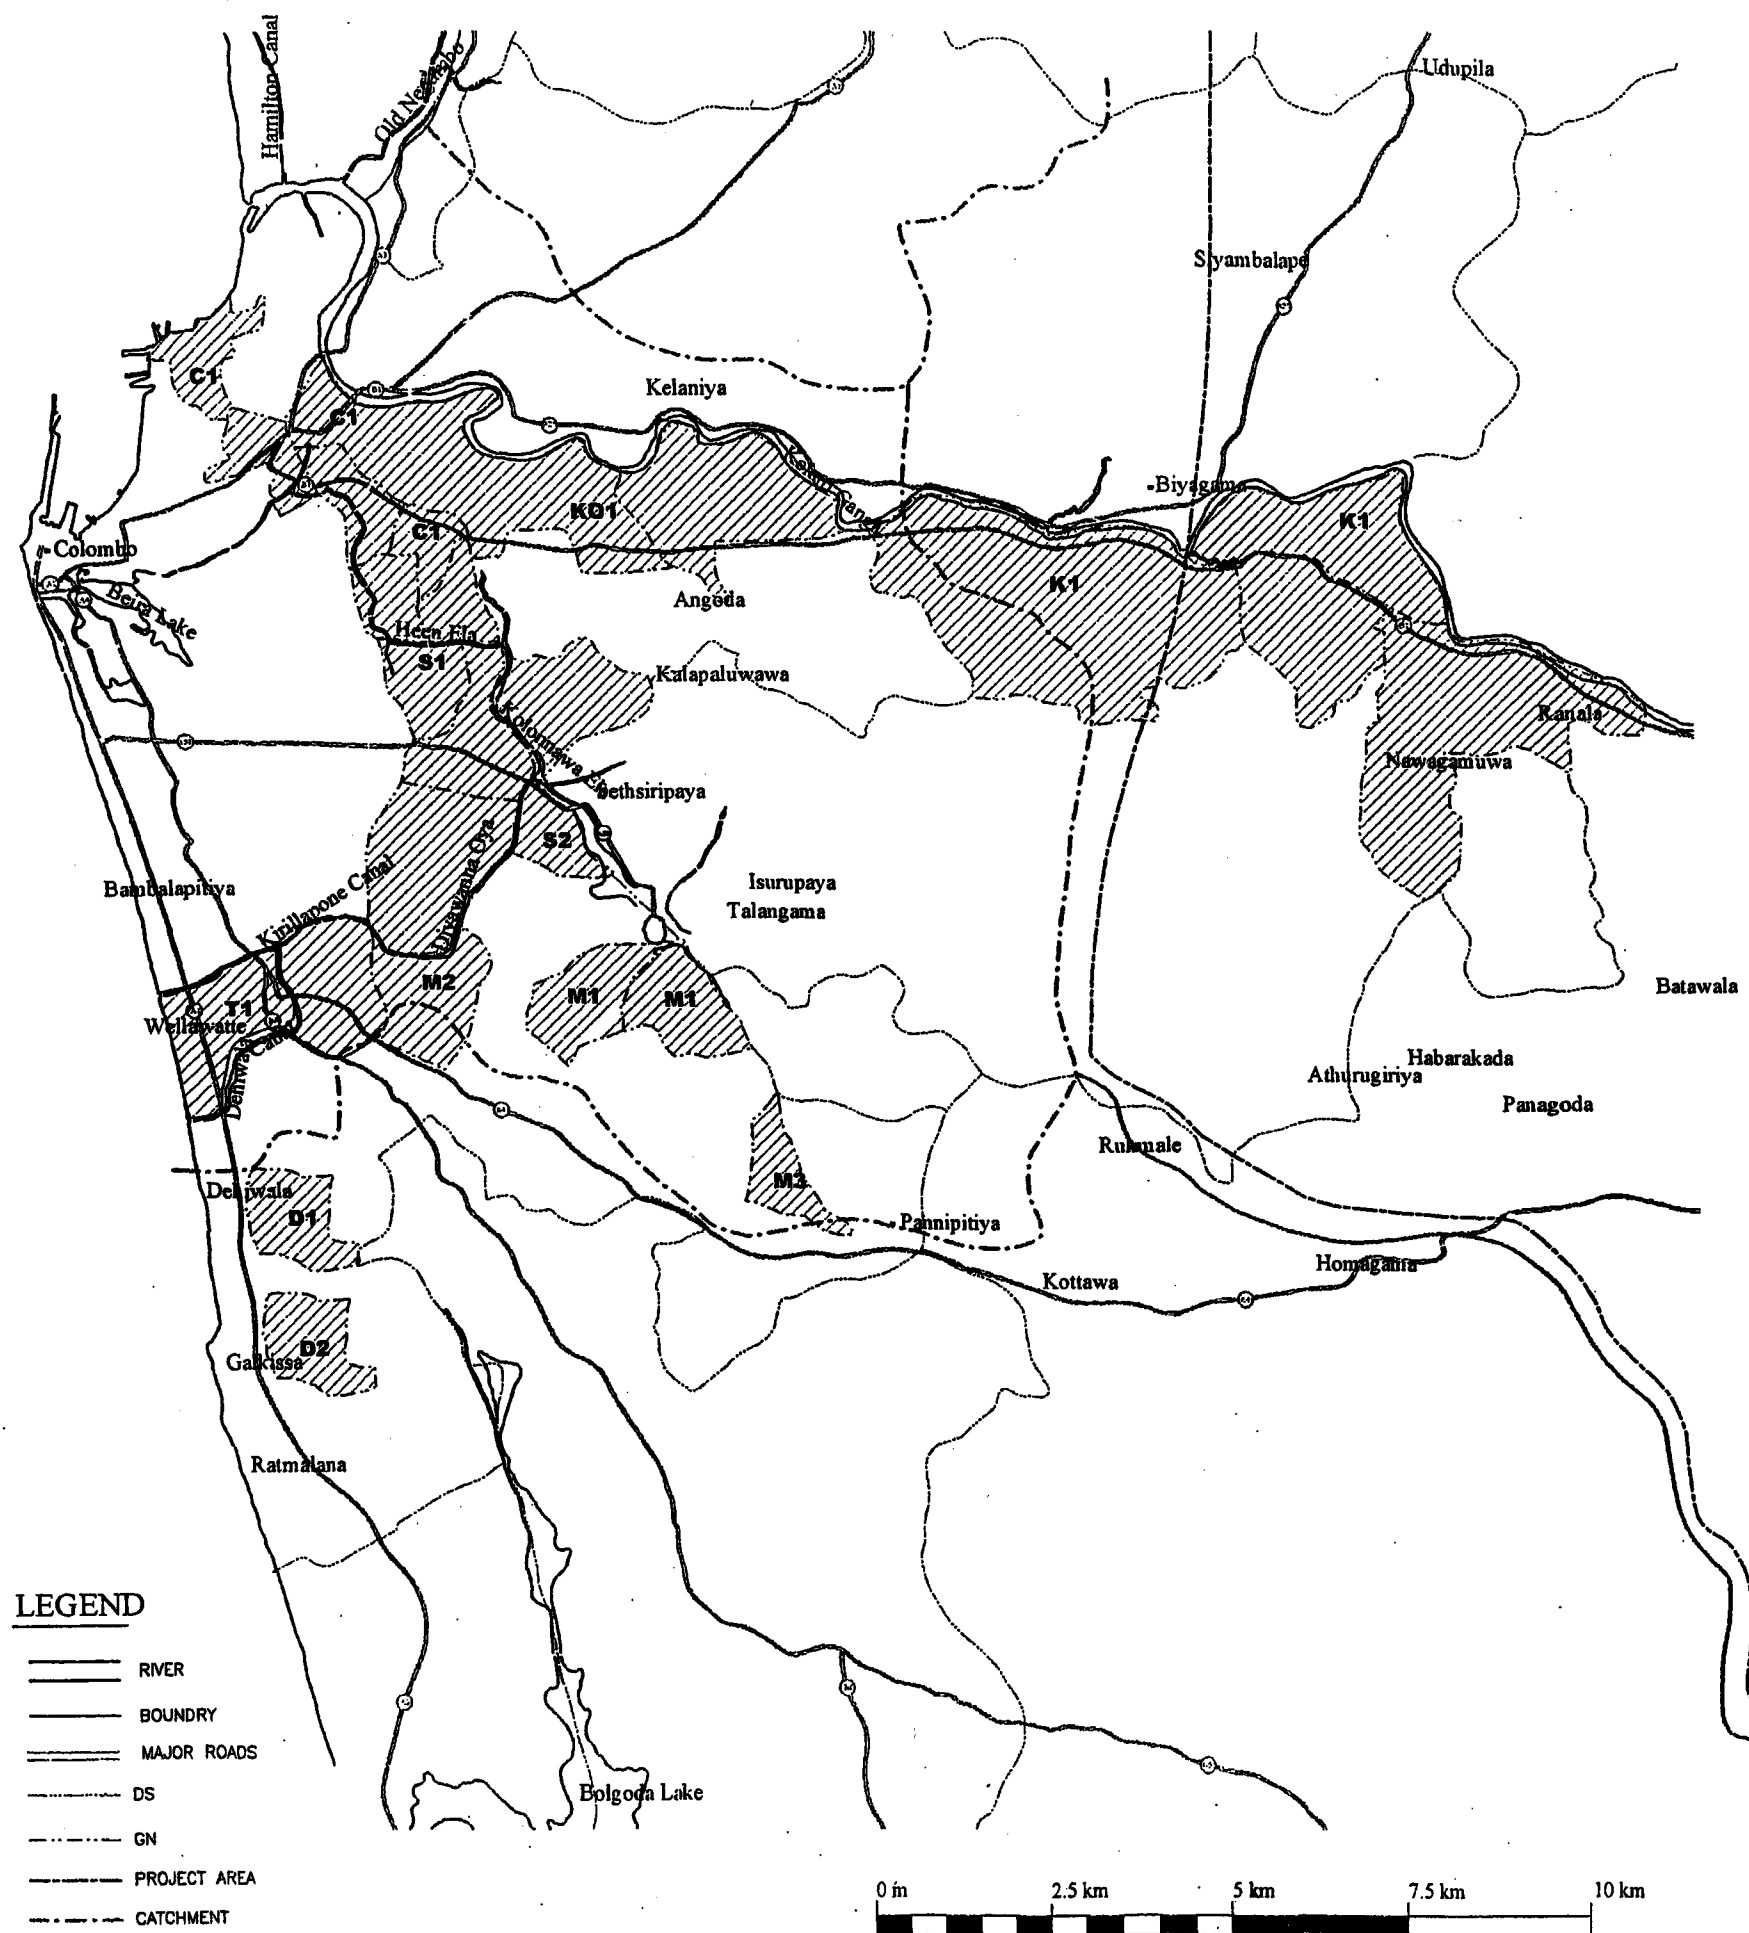

D.S.DIVISION	INDEX NO. (AFFECTED COMMUNITY)	RELATED GN DIVISION	NAME OF THE AFFECTED COMMUNITY
Maharagama	M1	1. Pragathi Pura	Seliri Pura - Pragathi Pura
	M1	2. Mirhana North	Rajamaha Vihara Road Muththettuwa Road
	M1	3. Mirhana South	Quarry Road Naramthi Pura
	M2	4. Gongodawila South	Rubbarwatta Road - Meegahawatte Road
	M2	5. Jambugasmulla	Walawatte Road
	M3	6. Maharagama Town	Ananda Malthree Road
Dehiwala	D1	1. Kohuwala	Woodland Mawatha
	D2	2. Dehiwala East	Waydhaya Road - Lyanage Road
	D2	3. Dhutugemunu Pura	Indra Road
	D2	4. Kawdana East	Rohini Road - Aththidiya Road
	D2	5. Piskawala	Bayawatte - Sri Ma Vihara Road
Thirigasyaya	T1	6. Hathbediya	Hospital Road
	T1	1. Gothamie pura	1st Lane
	T1	2. Wellawatte South	International Buddhist - Lower Segment
	T1	3. Wellawatte North	Kokila Road - Vintan Road
	T1	4. Narahenpita	Dabare Mawatha - Gajaba Pura
	T1	5. Kirulapane	D M Kolombage Mawatha
	T1	6. Dematagoda	Changawimala Road
	T1	7. Wannathamulla	Halgawatte
	T1	8. Kirula	856/11D Watta
Sri Jayawardhanapura	S1	9. Borella	Infront of Oval Grounds
	S1	1. Obesekarara Pura	Arunadhaya Mawatha
	S1	2. Welikada East	Rajagiriya Road
	S1	3. Ethul Kotte	Ethul Kotte Road
	S1	4. Welikada South	Nava Kolonnawa Road
	S2	5. Koewatte	Melwatta
	S2	6. Jagoda	Jagoda Road
Koduwela	K1	7. Nawala East	Parana Para Watta
	K1	1. Welivita	Kurusa Junction
	K1	2. Welihinda	Ulu Mala Watta
	K1	3. Hewagama	Koduwela Road
	K1	4. Vekawatte	Wela Pahala
	K1	5. Pahala Bomiriya A	Lanaral Mawatha
	K1	6. Pahala Bomiriya B	Dhehampasal Mawatha
	K1	7. Ranala	Guruge Watta
	K1	8. Koduwela	Wela Junction
	K1	9. Ihala Bomiriya	Rosapana
	K1	10. Batawala	Batawala Junction
	K1	11. Nawagamawa	Wela Pahala
	K1	12. Nawagamawa South	Walpitagoda
Kolonnawa	K01	13. Raggahawatte	Koduwela Road - Both Sides
	K01	1. Wadhulla	Wadhullawatte
	K01	2. Katuwala	Nadhigama
	K01	3. Sedhawatte	Sedhawatte
	K01	4. Meegoda Kolonnawa	Meegoda Kolonnawa
	K01	5. Meethatamulla	Wodugdawatte
	K01	6. Orugodawatte	Orugodawatte
	K01	7. Thitharapanuwa	Thitharapanuwa
	K01	8. Dhahom Pura	Dhahom Pura
	K01	9. Welampitiya	Kumaradasa Mawatha
Colombo	C01	10. Weheragoda	Thalawatta
	C1	1. Aluth Mawatha	Aluth Mawatha 328 Watta
	C1	2. Modara	Behind Pradhipa Hall
	C1	3. Mottakkuliyia	Ekamuthu Pura
	C1	4. Maligawatte East	Rohini Place
	C1	5. Maligawatte West	Maligawatte Plaza
	C1	6. Burnendhal	Stredum Gama
	C1	7. Grandpasa	Gemunu Pura Lane
	C1	8. Nawagampura	185 Watta
	C1	9. Grandpasa South	Bodhiraja Mawatha
	C1	10. Keththaramaya	Appiewaththa


STORM WATER DRAINAGE PLAN - COLOMBO METROPOLITAN REGION

JAPAN INTERNATIONAL COOPERATION AGENCY

CONSULTANT - LANNA HYDRAULIC INSTITUTE LTD.


Flood Affected GN Divisions - Greater Colombo Region

DRAWING NO. 04

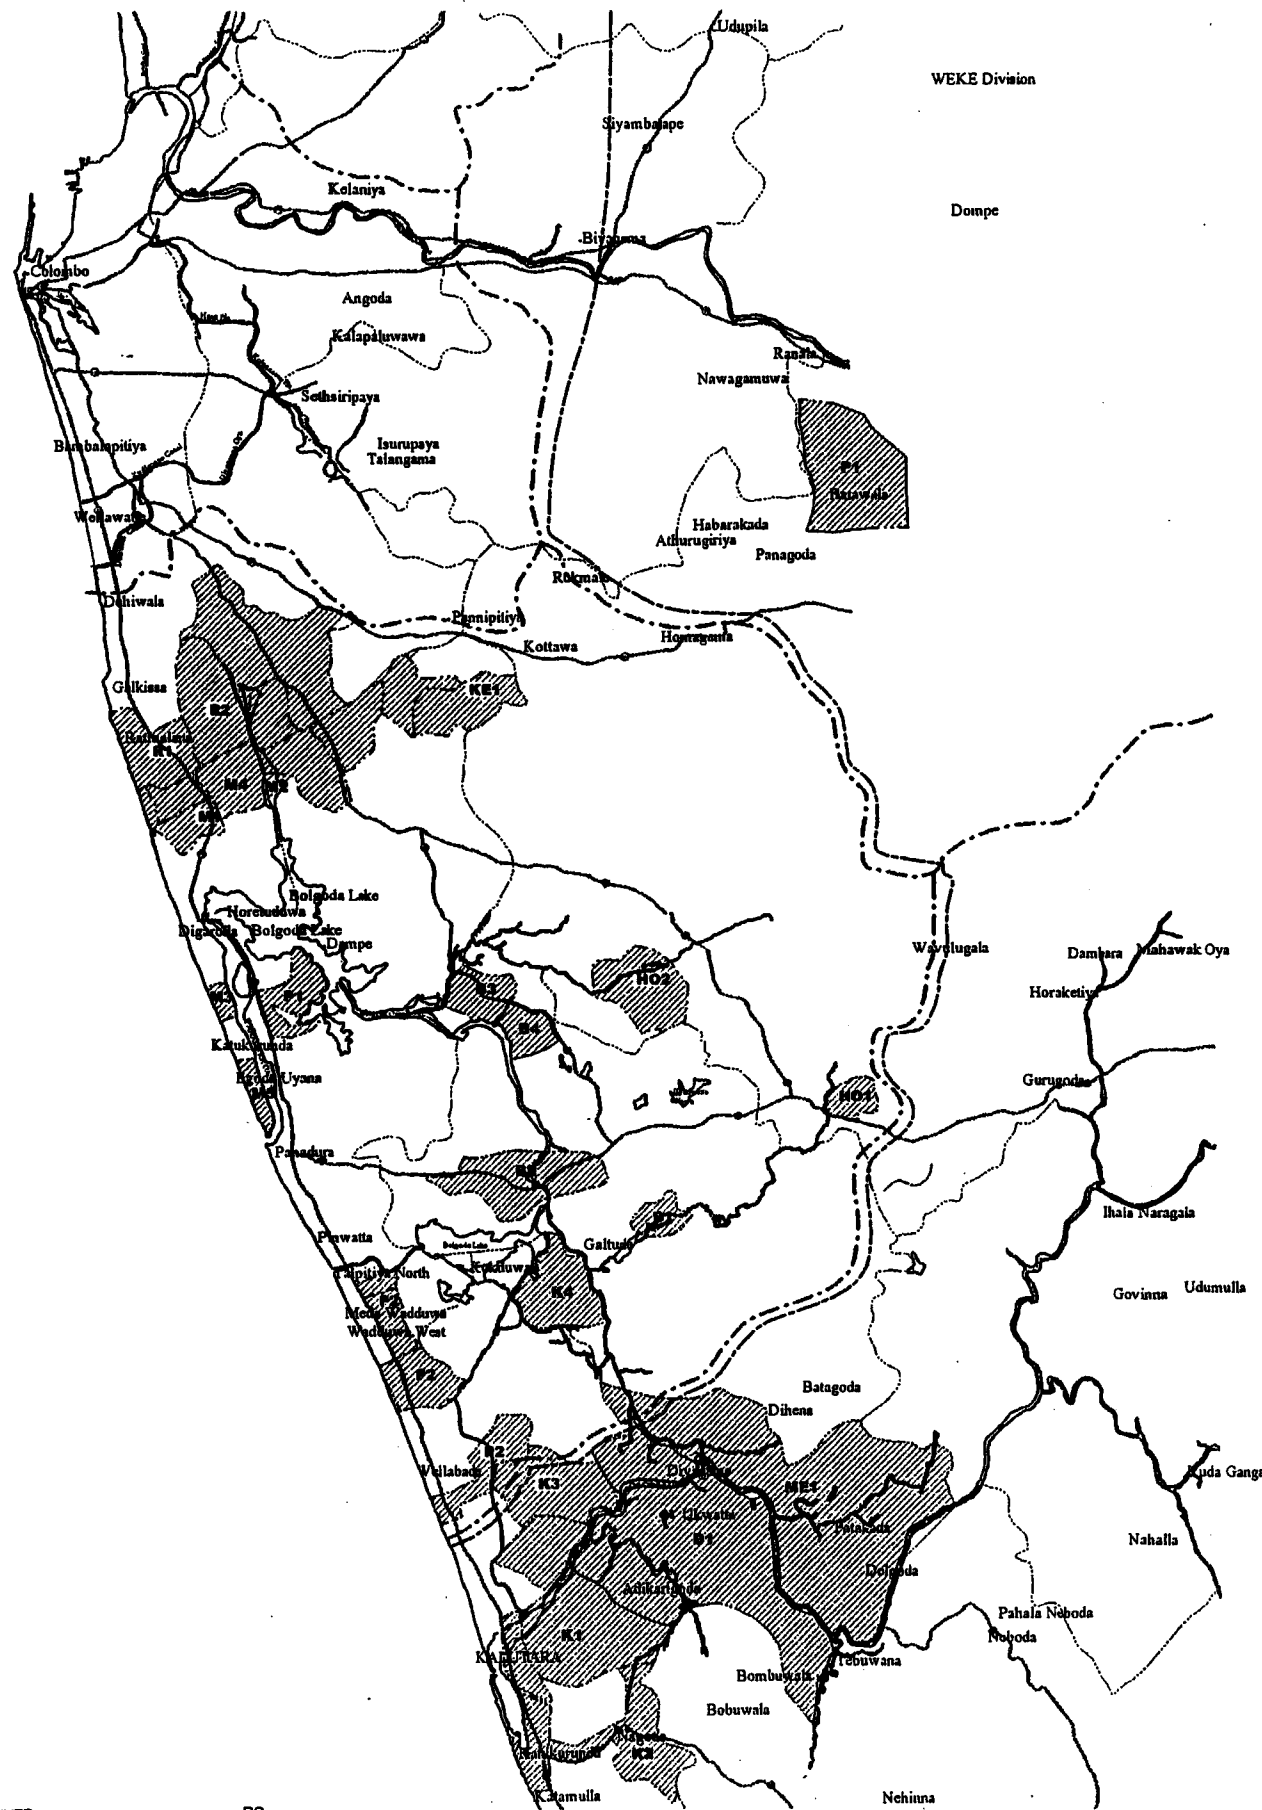

LEGEND

- RIVER
- BOUNDARY
- MAJOR ROADS
- DS
- GN
- PROJECT AREA
- CATCHMENT

 


D.S. DIVISION	INDEX NO. (AFFECTED COMMUNITY)	RELATED GN DIVISION	NAME OF THE AFFECTED COMMUNITY
Milleniya	ME1	1. Uduwara North	GANGABADA AREA
	ME1	2. Uduwara 639/A	GANGABADA AREA
	ME1	3. Panakada	Panakada Area
	ME1	4. Uduwara South	Weragoda Area
	ME1	5. Uduwara South	Ukkalla Area
	ME1	6. Yatawara North	Yatawara Junction
	ME1	7. Mahadurupitiya 639A	Mahadurupitiya
	ME1	8. Panagoda	Panagoda
	ME1	9. Baygamuwa Nalaeethya	Baygamuwa
	ME1	10. Galpana East	Idlandha
	ME1	11. Uduwara West	Uduwara
Horana	HO1	1. Kulupana	Kulupana
	HO2	2. Godigamuwa	Godigamuwa
Bandaragama	B1	1. Panape	Panape
	B2	2. Mahabellaka	Mahabellaka
	B3	3. Kidelipitiyamba	Kahatawala
	B4	4. Senapura	Gangabada Area
Kalutara	K1	1. Janathamulla 718	Wilegoda road Kumbukgaha
	K1	2. Kalutara South 725	Gudayam Rd, Maderawella
	K1	3. Jawatte 718A	Jawatte
	K1	4. Nakkawatte 723F	Dalkada Lanaliyawatte
	K1	5. Palathota 723E	Temple Rd, New Galvaka Rd
	K1	6. Thotupala 717B	Koswanawatte Rd, Leslie Perera Mawatha
	K2	7. Nagoda South 729	Vijitha Mawath Rd, Nagoda Junction
	K2	8. Praiaton 729C	Palathota Rd, Haraduwa, Viharamulla
	K2	9. Katukurunda 730B	Fracton Peiris Mw, Katukurunda Junction
	K2	10. Kalapua 730	Sebastian Rd, Naripalana
	K3	11. Dodammulla 713A	Alamadara Dodammulla
	K3	12. Panapitiya South 711	Panapitiya Kalugoda
	K3	13. Paraduwa 12	Paraduwa, Thoragalla
	K3	14. Diyagama 713	Diyagama
	K3	15. Kudawakaduwa East 713	Somagipura
K3	16. Nugagoda 709B	7th Lane, nugagodawatte	
K4	17. Mahasanduwa 701	Abeyawatte, Kawatayamuna	
K4	18. Kudakenduwa 701A	Mahawala, Kumbukgaha	
Panadura	P1	1. Keselwatta 672	Gemunu Mw, Heerpanawala
	P1	2. Henamulla 673A	Adam Post
	P1	3. Parinamulla 673	Adam Post
	P1	4. Pallimulla 673B	Pallimulla Junction
	P1	5. Mariyawatte 672C	Jaya Mawatha
	P1	6. Diggala 672B	Baniewatte, Parakrama Road
	P2	7. Milligoda	Onduruwa Ela
	P2	8. Palliyamankada	Weragama Road
	P2	9. Wadduwa East	Behind Vveekarama Temple
	P2	10. Kuda Wadduwa	Robert Rupasinghe Mawatha
	P2	11. Thalpitthya North	Digbedda Road
	P2	12. Thalpitthya South	Daladawatte Road
Kesbewa	KE1	1. Werahera South	Bogunda, Madawita
	KE1	2. Arawwala	Samaratunga Mawatha
	KE1	3. Bokundara	Maha Ela/Madawita
	KE1	4. Rattanapitiya	Old Kesbewa Road
	KE1	5. Bellanwala	Vihara Mawatha Avenue
	KE1	6. Kumbawala North	Karadyana/Duwawatte
	KE1	7. Pipiliyana West	Janasinghe Mawatha
	KE1	8. Divulapitiya West	Gavigama Place
Homagama	H1	9. Pipiliyana East	Peel Mawatha
	KE1	8. Divulapitiya East	Old Kesbewa Road
	H1	1. Batawala/450	Batawala
	H1	2. Weegoda North	Weegodakanda Road
	H1	3. Wataruka North	Barawa
	H1	4. Atigala East	Barawa
	H1	5. Panakuwa	Barawa
	H1	6. Jalithara	Pambawala
H1	7. Henpita	Ambulgama Junction	
H1	8. Artigala West	Weegoda Road	

Table Continued in Dwg. No. 4.2


STORM WATER DRAINAGE PLAN - COLOMBO METROPOLITAN REGION

JAPAN INTERNATIONAL COOPERATION AGENCY	CONSULTANT - LI LANKA HYDRAULIC INSTITUTE LTD.
Flood Affected GN Divisions - Bolgoda Sub Region	DRAWING NO. 5.1

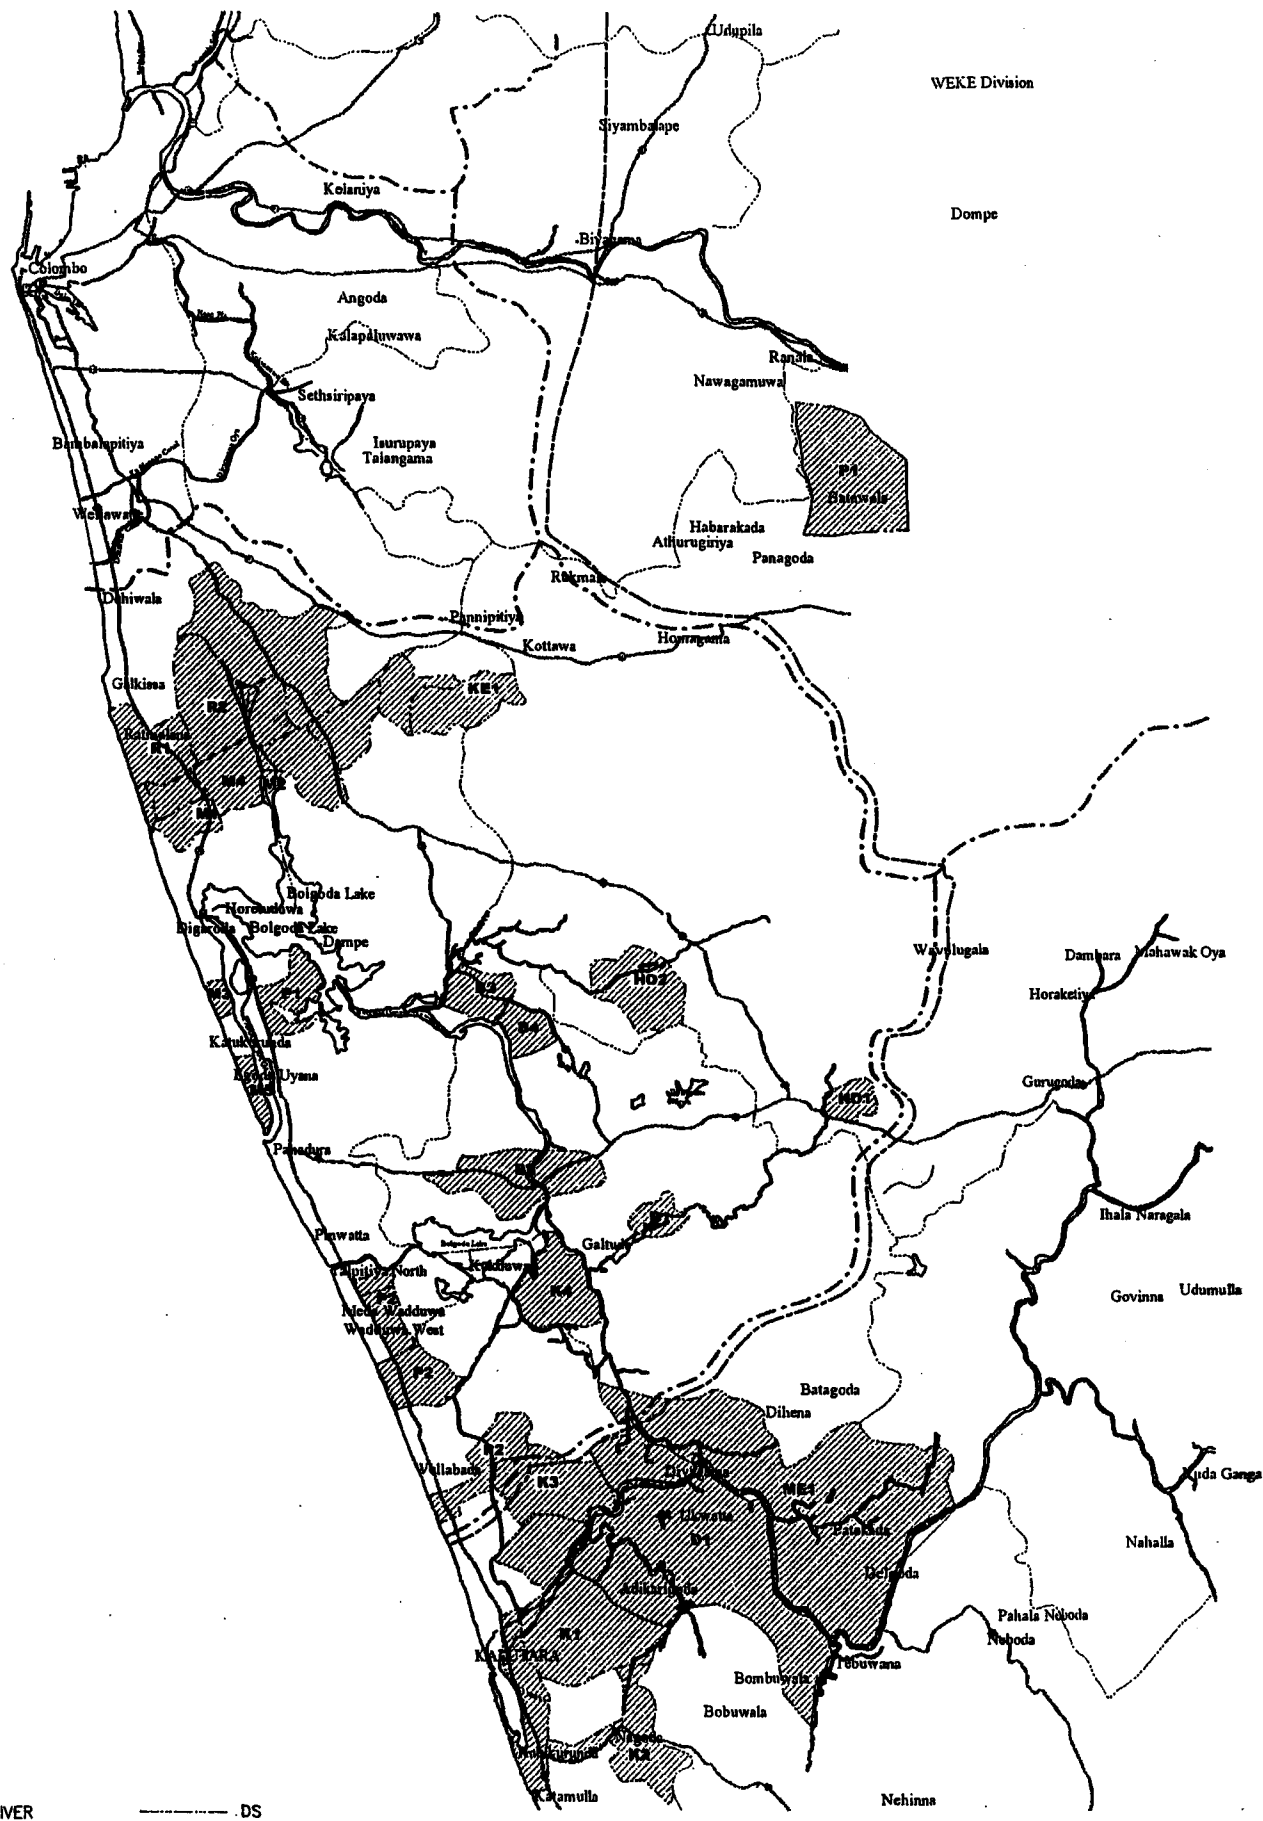

LEGEND


- RIVER
- BOUNDRY
- == MAJOR ROADS
- DS
- GN
- PROJECT AREA
- CATCHMENT

 

D.S.DIVISION	INDEX NO. (AFFECTED COMMUNITY)	RELATED GN DIVISION	NAME OF THE AFFECTED COMMUNITY
Ratmalana	R1	1. Wellkanda	Dharmarama Road
	R1	2. Ratmalana East	Media Cross Road
	R1	3. Vihara	Sumangala Dharmaraja Mawatha
	R2	4. Attidiya South	Aramawatta
	R2	5. Kandawela	10th Lane, Kandawela Road
	R2	6. Ratmalana West	Lunawa Ela Pedasa
Dodangoda	D1	1. Bombuwela North	Deligahawela Road
	D1	2. Bombuwela North/West	Maduruwala Vithanawatte
	D1	3. Serupila West	Serupila Anadiraduwa
	D1	4. Boisayagawa	Wellkanda/Thuduwa
	D1	5. Ukwatte	Ukwatte
	D1	6. Serupila East	Akkabu Ela Road
	D1	7. Gamagoda West	Maduruwawatte
	D1	8. Kahalana South	Halamulla
	D1	9. Nabuwana West	Kanhanakanda Pamula
	D1	10. Pahalala Niboda	Weelegoda
	D1	11. Niboda	Niboda District
	D1	12. Nabuwana East	Inakgama
	D1	13. Adikarigoda	Adikarigoda
Moratuwa	M1	1. Uyana North	Yawarawatte
	M1	2. Lakshapathya North	Dapandu Mawatha
	M1	3. Lakshapathya South	Malwatta
	M1	4. Lakshapathya Central	Mahavithara Road
	M1	5. Soysapura North	Suwahitha Vithurudampura
	M1	6. Soysapura South	Soysapura South
	M1	7. Angulana North	Angulana North Ela Place
	M2	8. Borupana	Borupana
	M3	9. Karalawella South	Jenapriya Mawatha
	M3	10. Karalawella West	M.E. Parera Mawatha
	M3	11. Uyana South	Uyana South
	M3	12. Karalawella North	New Galle Road
	M3	13. Karalawella East	Gangasiripura
	M4	14. Telawala North	Yagahrama Road
	M4	15. Telawala South	Telawala South
	M5	16. Egodauyana North	Vijitha Mawatha
	M5	17. Egodauyana South	Fisheries Haralawatte
	M5	18. Egodauyana Central	Jayasiri Mawatha


STORM WATER DRAINAGE PLAN - COLOMBO METROPOLITAN REGION

JAPAN INTERNATIONAL COOPERATION AGENCY		CONSULTANT - LANKA HYDRAULIC INSTITUTE LTD.	
Flood Affected GN Divisions - Bolgoda Sub Region		DRAWING NO.	5.2

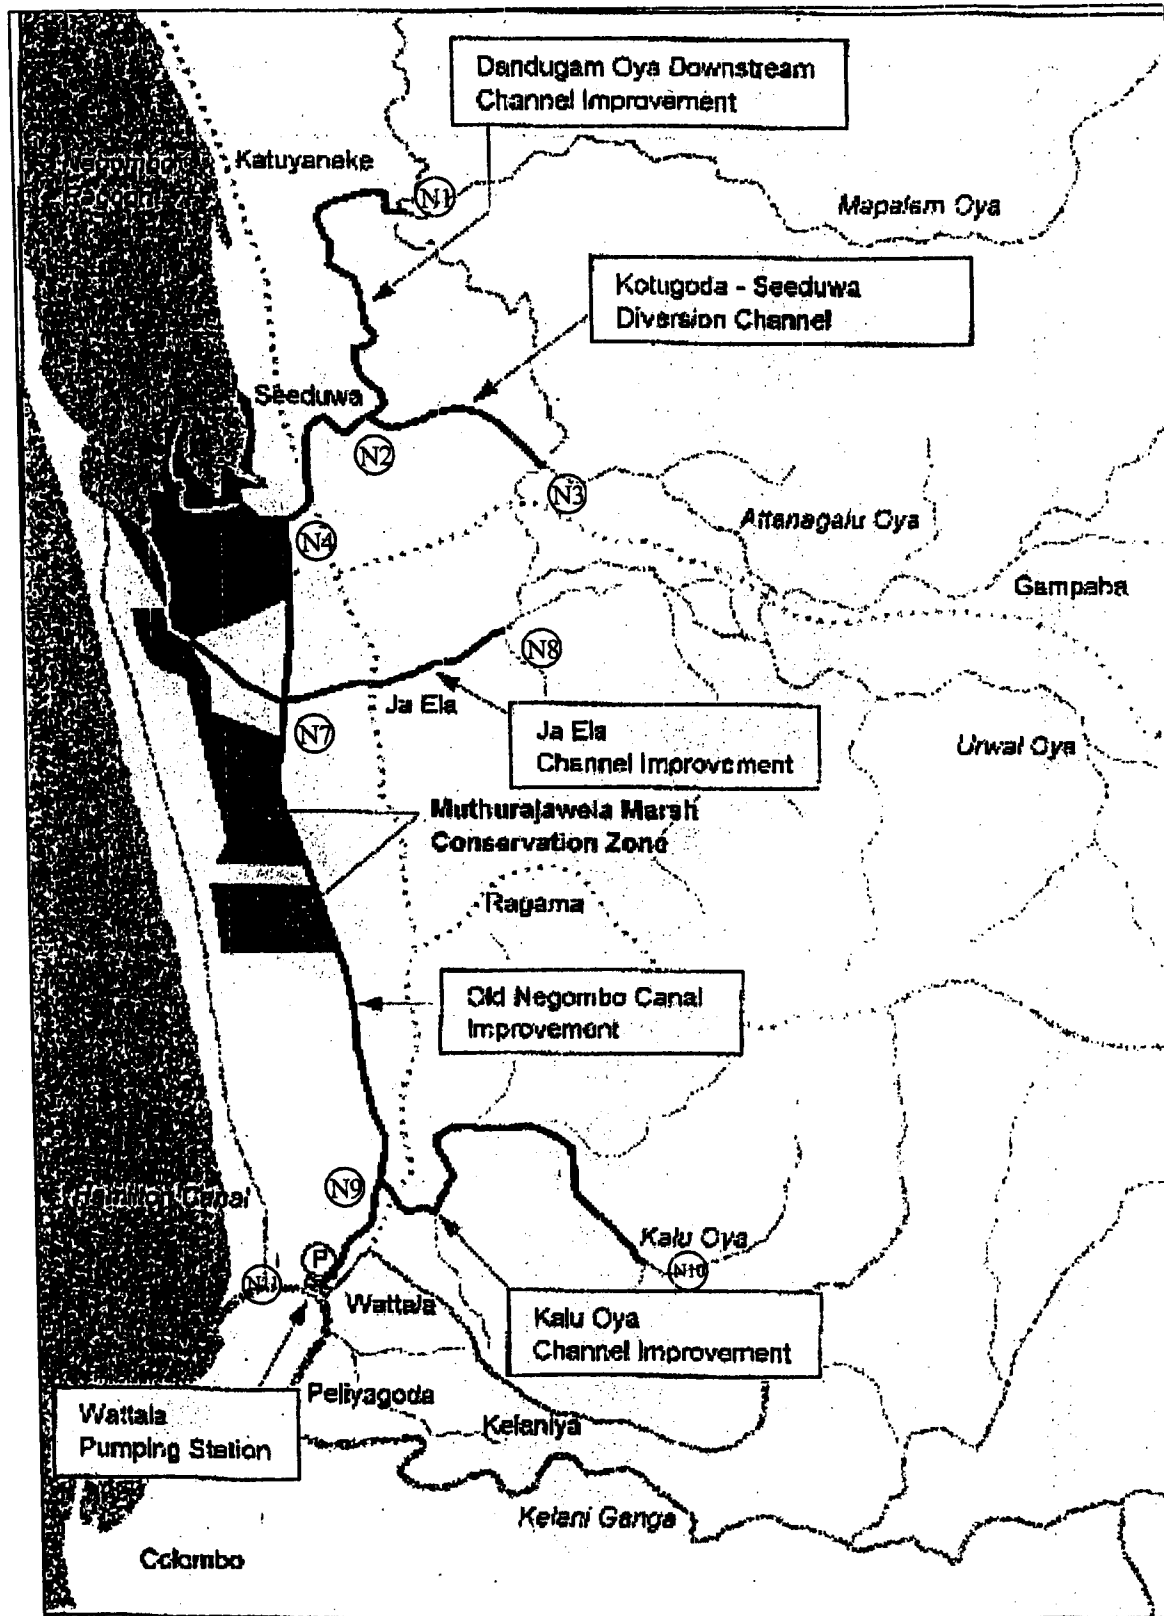


Canal Identification in Map	Name	G.N. Division
(N1) - (N2) - (N4) - (N5)	Dandugam Oya D/S Channel Improvement	Raddoluwa
		Seeduwa
		Amandoluwa
		Tempala
		Katana
		Madawala
		Pannugama
		Dandugama
		Awatupitiya
		Delatura
(N2) - (N3)	Kotugoda Seeduwa Diversion Channel	Kotugoda
		Raddoluwa
		Awatupitiya
		Udammita
		Ekala Kurunduwatta
(N4) - (N11)	Old Negombo Canal Improvement	Wattala
		Mattumagala
		Mahabage
		Waisara
		Nagoda
		Nadurupitiya
		Kalaeliya
		Nugape
		Uwetakeiyawa
		Bopitiya
		Waligampitiya West
		Dandugama
		Tudella
Seeduwa		
(N6) - (N7) - (N8)	Ja Ela Channel Improvement	Kanuwana
		Ja Ela
		Bopitiya
		Pannugama
(N9) - (N10)	Kalu Oya Channel Improvement	Wattala
		Mattumagala
		Eapitiwela
		Kurukulewa
		Pinnameda


STORM WATER DRAINAGE PLAN - COLOMBO METROPOLITAN REGION		
JAPAN INTERNATIONAL COOPERATION AGENCY	CONSULTANT -	<i>Di</i>
	LANKA HYDRAULIC INSTITUTE LTD.	
GN Divisions along Canal Traces - North of Kelani Ganga	DRAWING NO.	6
	Sheet No	1/1

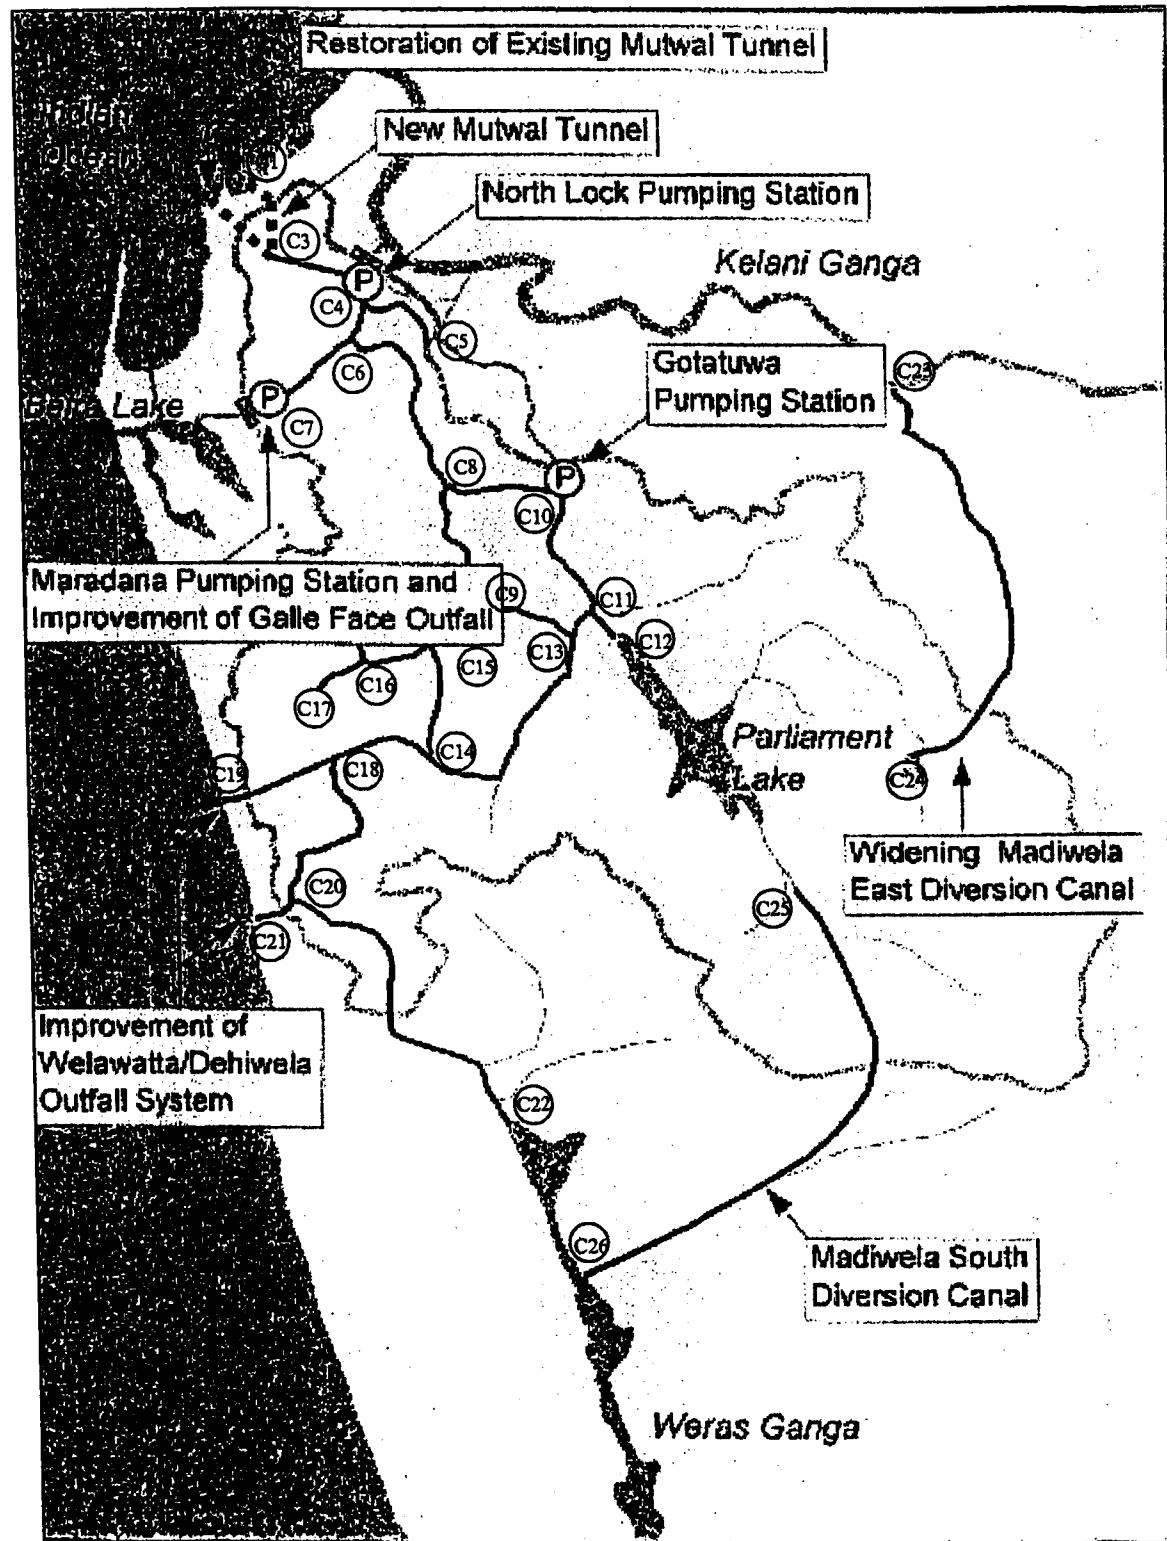


Canal Identification in Map	Name	G.N. Division
C1 - C3	New Mutwal Tunnel	Aluthmawatha
		Bloemendhal
C2 - C3	Restoration of existing Mutwal Tunnel	Lanupokuna
		Bloemendhal
C3 - C4	New Mutwal Tunnel to North Lock P.S	Bloemendhal
		Grandpass North
		Kotuwila
C4 - C6 - C7	St. Sebastian Canal	Grandpass North
		Grandpass South
		Malgawatta West
		Kotuwila
C4 - C5	St. Sebastian East Canal	Kotuwila
C6 - C9	Dematagoda Canal	Wanathamulla
		Egoda Kolonnawa
		Dematagoda
		Kotuwila
C9 - C9	Mahawatta Ela	Wanathamulla
		Wellkoda
		Borralla North
C9 - C10 - C11 - C12	Kolonnawa Ela	Wellkoda
		Egoda Kolonnawa
		Gotatuwa
C9 - C13	Kotte Ela & Heen Ela connection	Wellkoda
		Ethul Kotte
		Kalapaluwawa
C11 - C13 - C14	Kotte Ela	Nawala
		Nugegoda
		Pittakotte
		Ethul Kotte
		Battaramulla
		Kalapaluwawa
C14 - C15	Heen Ela	Kirula
		Narathenpita
		Nawala
C14 - C18	Kirilepona Canal	Kirilepona
		Kirula
C14 - C18 - C19	Torrington Canal	Tibrigayaya
C18 - C19	Wellawatta Canal	Wellawatta North
		Havelock Town
C19 - C20 - C21	Dehiwala Canal	Wellawatta North
		Kirilepona
		Borralla South
		Pamankada West
		Kalubowila East
		Wellawatta South
		Dehiwala
Kalubowila West		

STORM WATER DRAINAGE PLAN - COLOMBO METROPOLITAN REGION

JAPAN INTERNATIONAL COOPERATION AGENCY	CONSULTANT - 
GN Divisions along Canal Traces - South of Kelani Ganga	DRAWING NO. 7 Sheet No 1/2

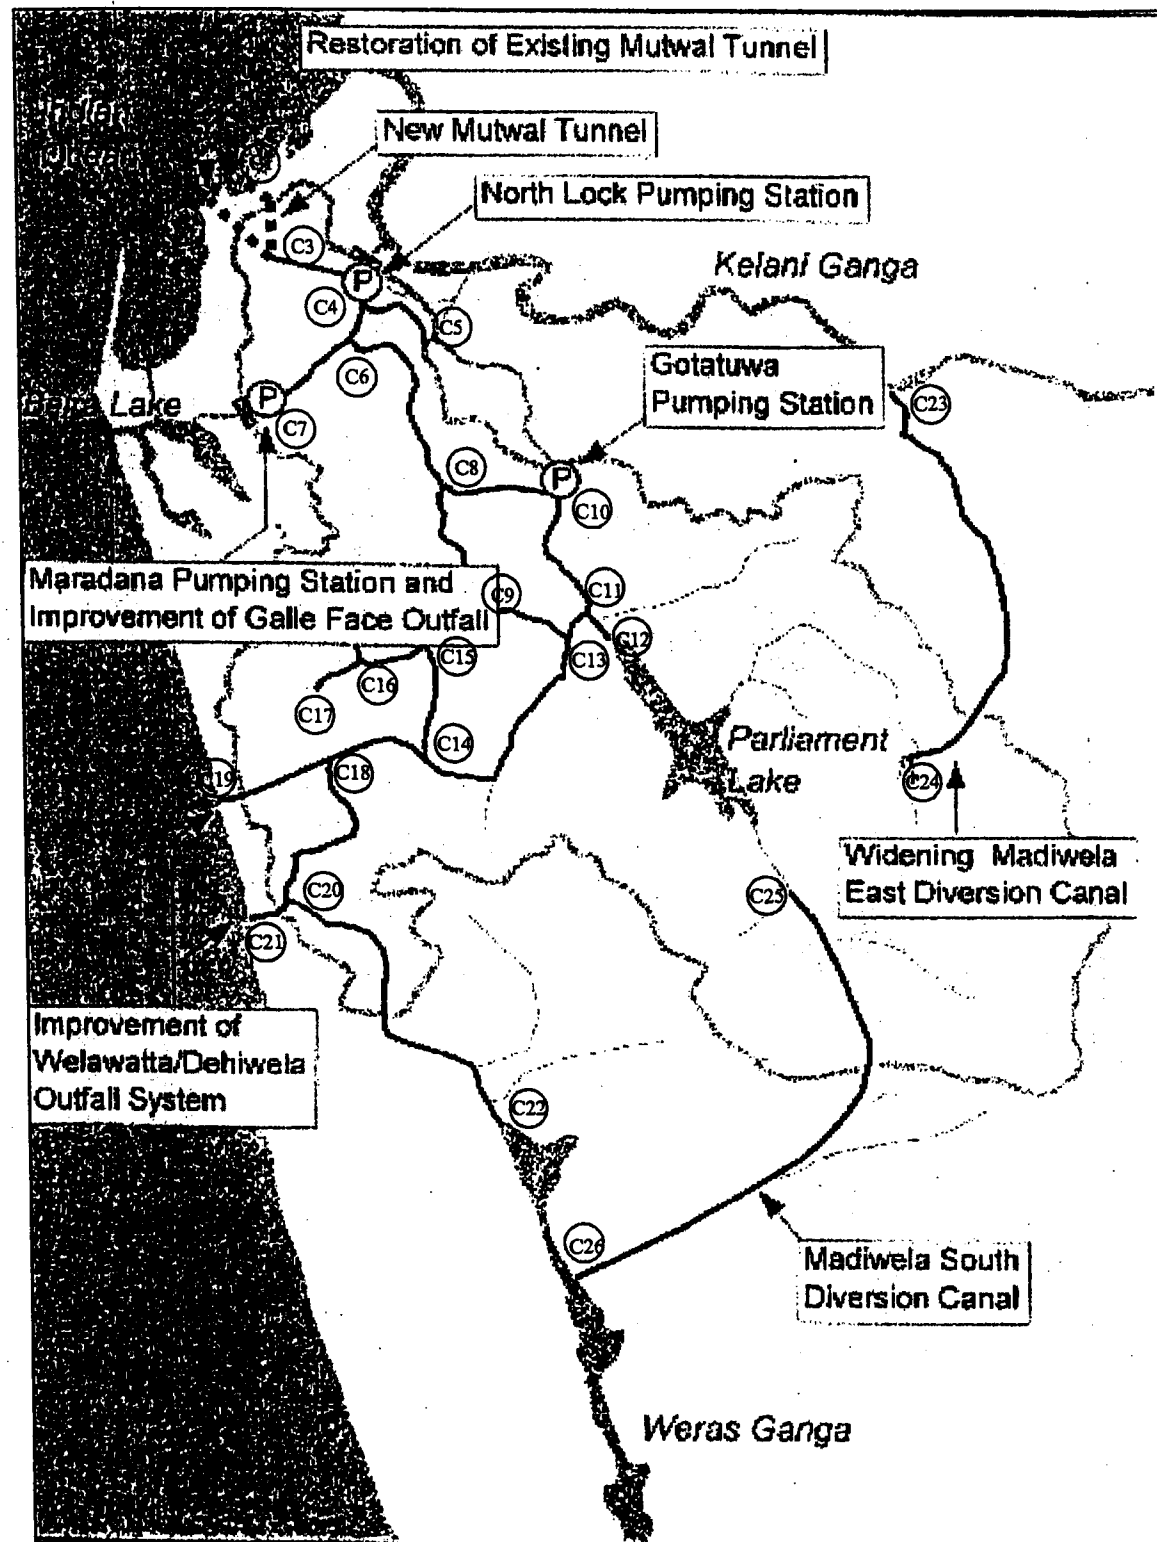

Canal Identification in Map	Name	G.N. Division
C20 - C22	Bolgoda Canal	Dehiwala
		Kalubowila West
		Karagampitiya
		Nedimala
		Pepillyana
		Attidiya
		Boralesgamuwa North
	Boralesgamuwa South	
C23 - C24	Widening Madiwela East Diversion canal	Talangama South
		Talangama North
		Malambe
		Udumulla
		Wellwita
		Hakandara South
C25 - C26	Madiwela South Diversion Canal	Werahera
		Katuwawala
		Godigamuwa
		Tumbowila
		Bokundara
		Erawwala East
		Erawwala West
		Pannipitiya
		Pamunawa
		Pohwatta/ Depanama
		Kalalgoda
Madiwela		

STORM WATER DRAINAGE PLAN - COLOMBO METROPOLITAN REGION		
JAPAN INTERNATIONAL COOPERATION AGENCY	CONSULTANT -  LANKA HYDRAULIC INSTITUTE LTD.	
GN Divisions along Canal Traces - South of Kelani Ganga	Dwg.No	7
	Sheet No	2/2