

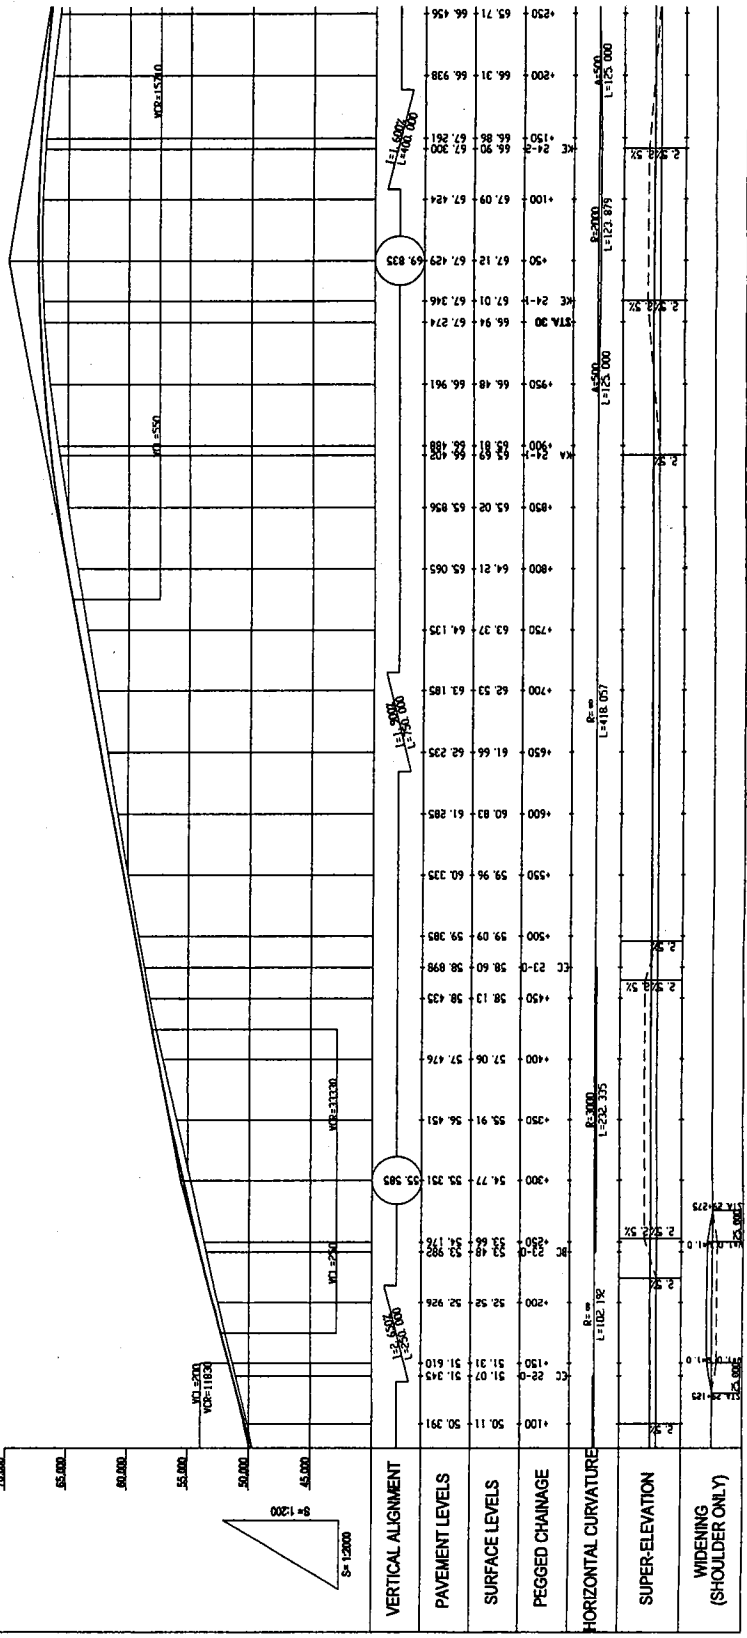
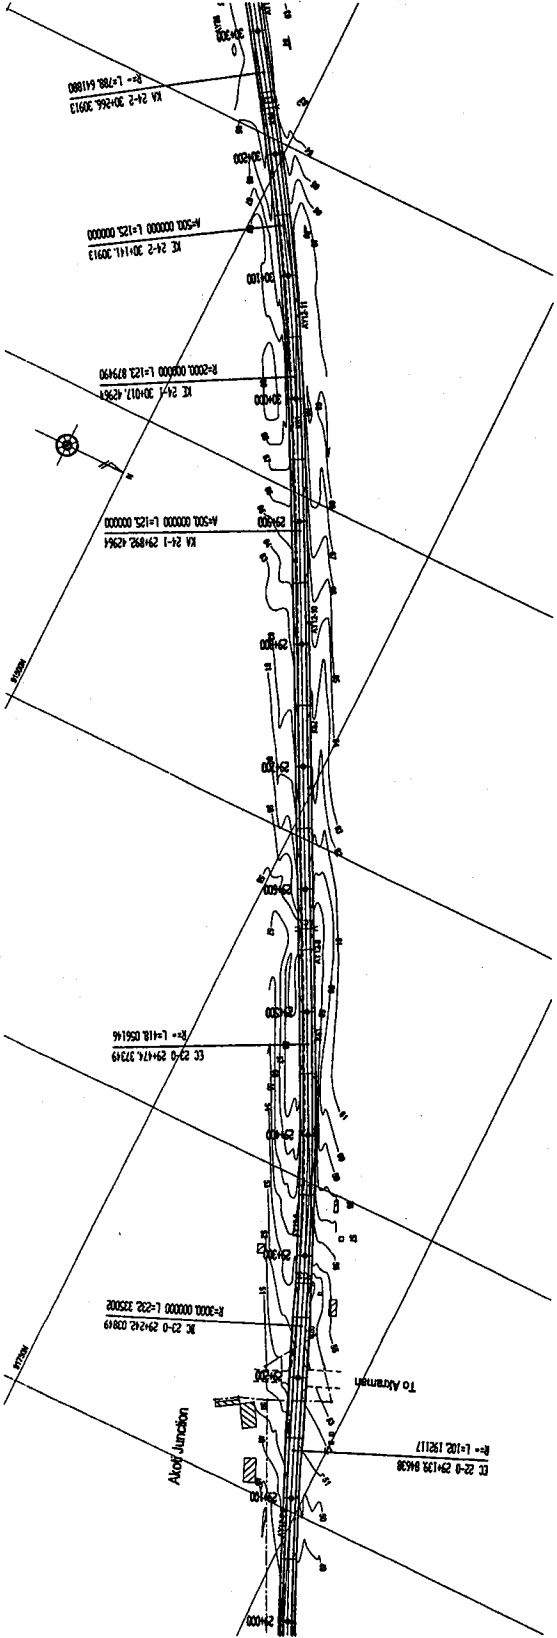




GOVERNMENT OF THE REPUBLIC OF GHANA
 MINISTRY OF ROAD AND TRANSPORT GHANA HIGHWAY AUTHORITY
 KATAHIRA & ENGINEERS INTERNATIONAL
 NOTES:
 PROJECT: THE PROJECT FOR THE REHABILITATION OF TRUNK ROAD
 TITLE: PLAN AND PROFILE (11/83)
 SCALE: V = 1:2000 H = 1:2000
 DRAWING No: PL-11

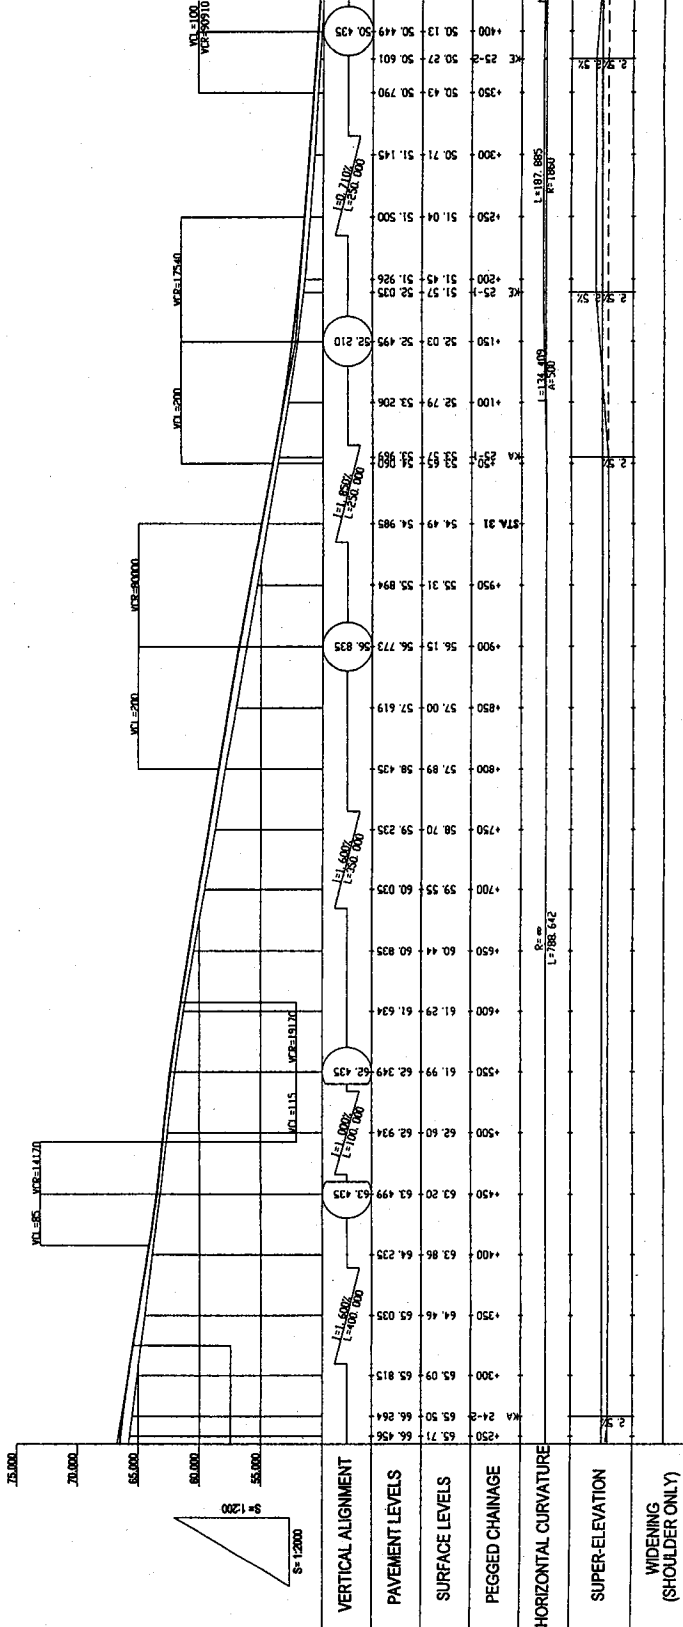


GOVERNMENT OF THE REPUBLIC OF GHANA
 MINISTRY OF ROAD AND TRANSPORT GHANA HIGHWAY AUTHORITY
 KATAHIRA & ENGINEERS INTERNATIONAL
 NOTES:
 PROJECT: THE PROJECT FOR REHABILITATION OF TRUNK ROAD
 TITLE: PLAN AND PROFILE (12/83)
 SCALE: V = 1:2000 H = 1:2000
 DRAWING NO: PL-12

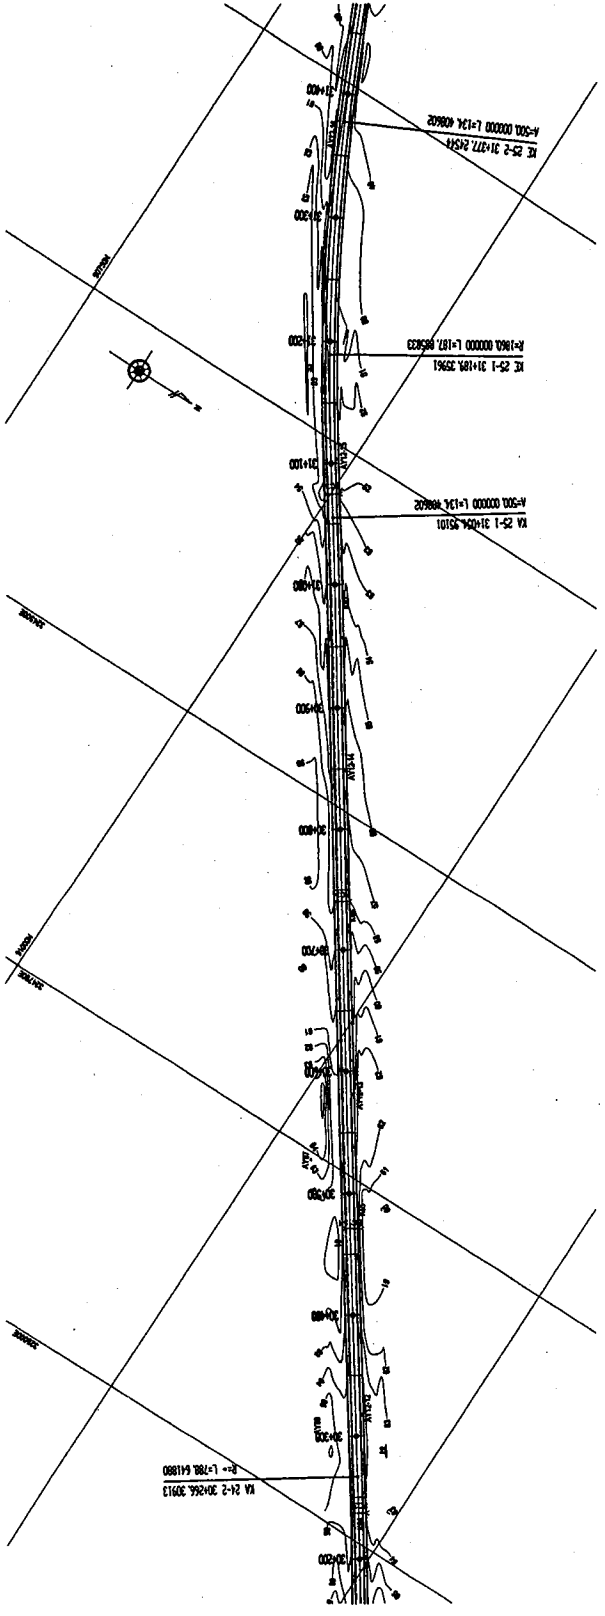



GOVERNMENT OF THE REPUBLIC OF GHANA	MINISTRY OF ROAD AND TRANSPORT GHANA HIGHWAY AUTHORITY	KATAHIRA & ENGINEERS INTERNATIONAL	NOTES:	PROJECT: THE PROJECT FOR REHABILITATION OF TRUNK ROAD	TITLE: PLAN AND PROFILE (14/83)	SCALE: V = 1:200 H = 1:2000	DRAWING No: PL-14
-------------------------------------	--	------------------------------------	--------	---	---------------------------------	-----------------------------	-------------------

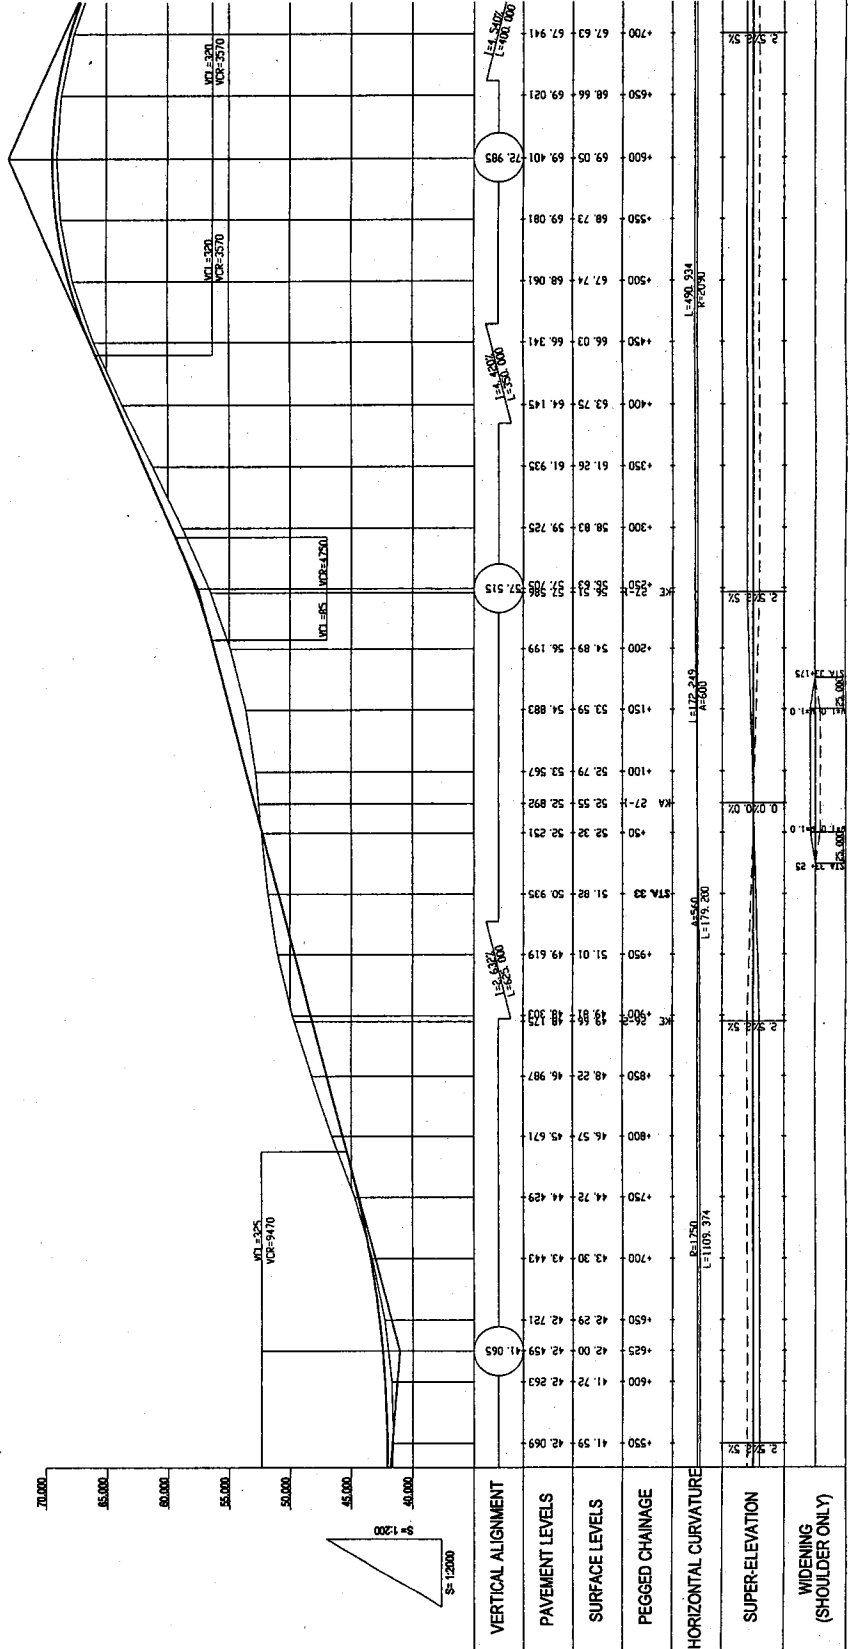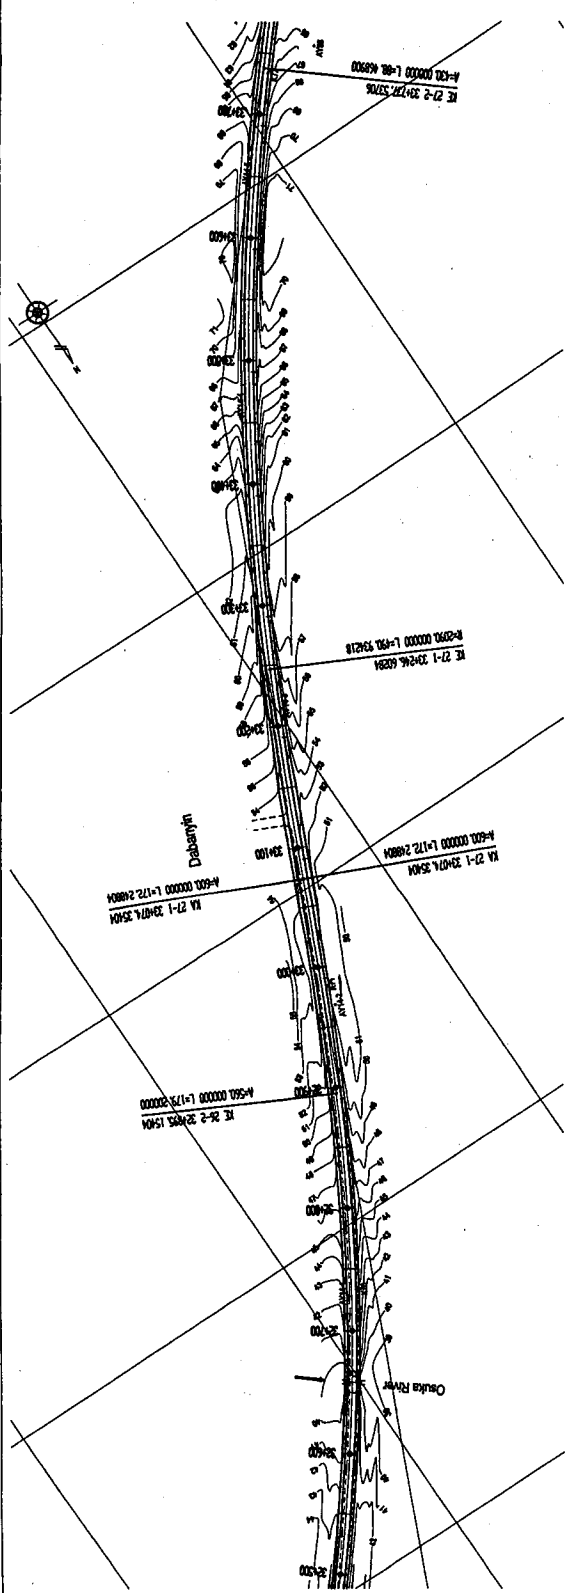


GOVERNMENT OF THE REPUBLIC OF GHANA
 MINISTRY OF ROAD AND TRANSPORT GHANA HIGHWAY AUTHORITY
 KATAHIRA & ENGINEERS INTERNATIONAL
 NOTES:
 PROJECT: THE PROJECT FOR REHABILITATION OF TRUNK ROAD
 TITLE: PLAN AND PROFILE (15/83)
 SCALE: V = 1:200 H = 1:2000
 DRAWING No: PL-15

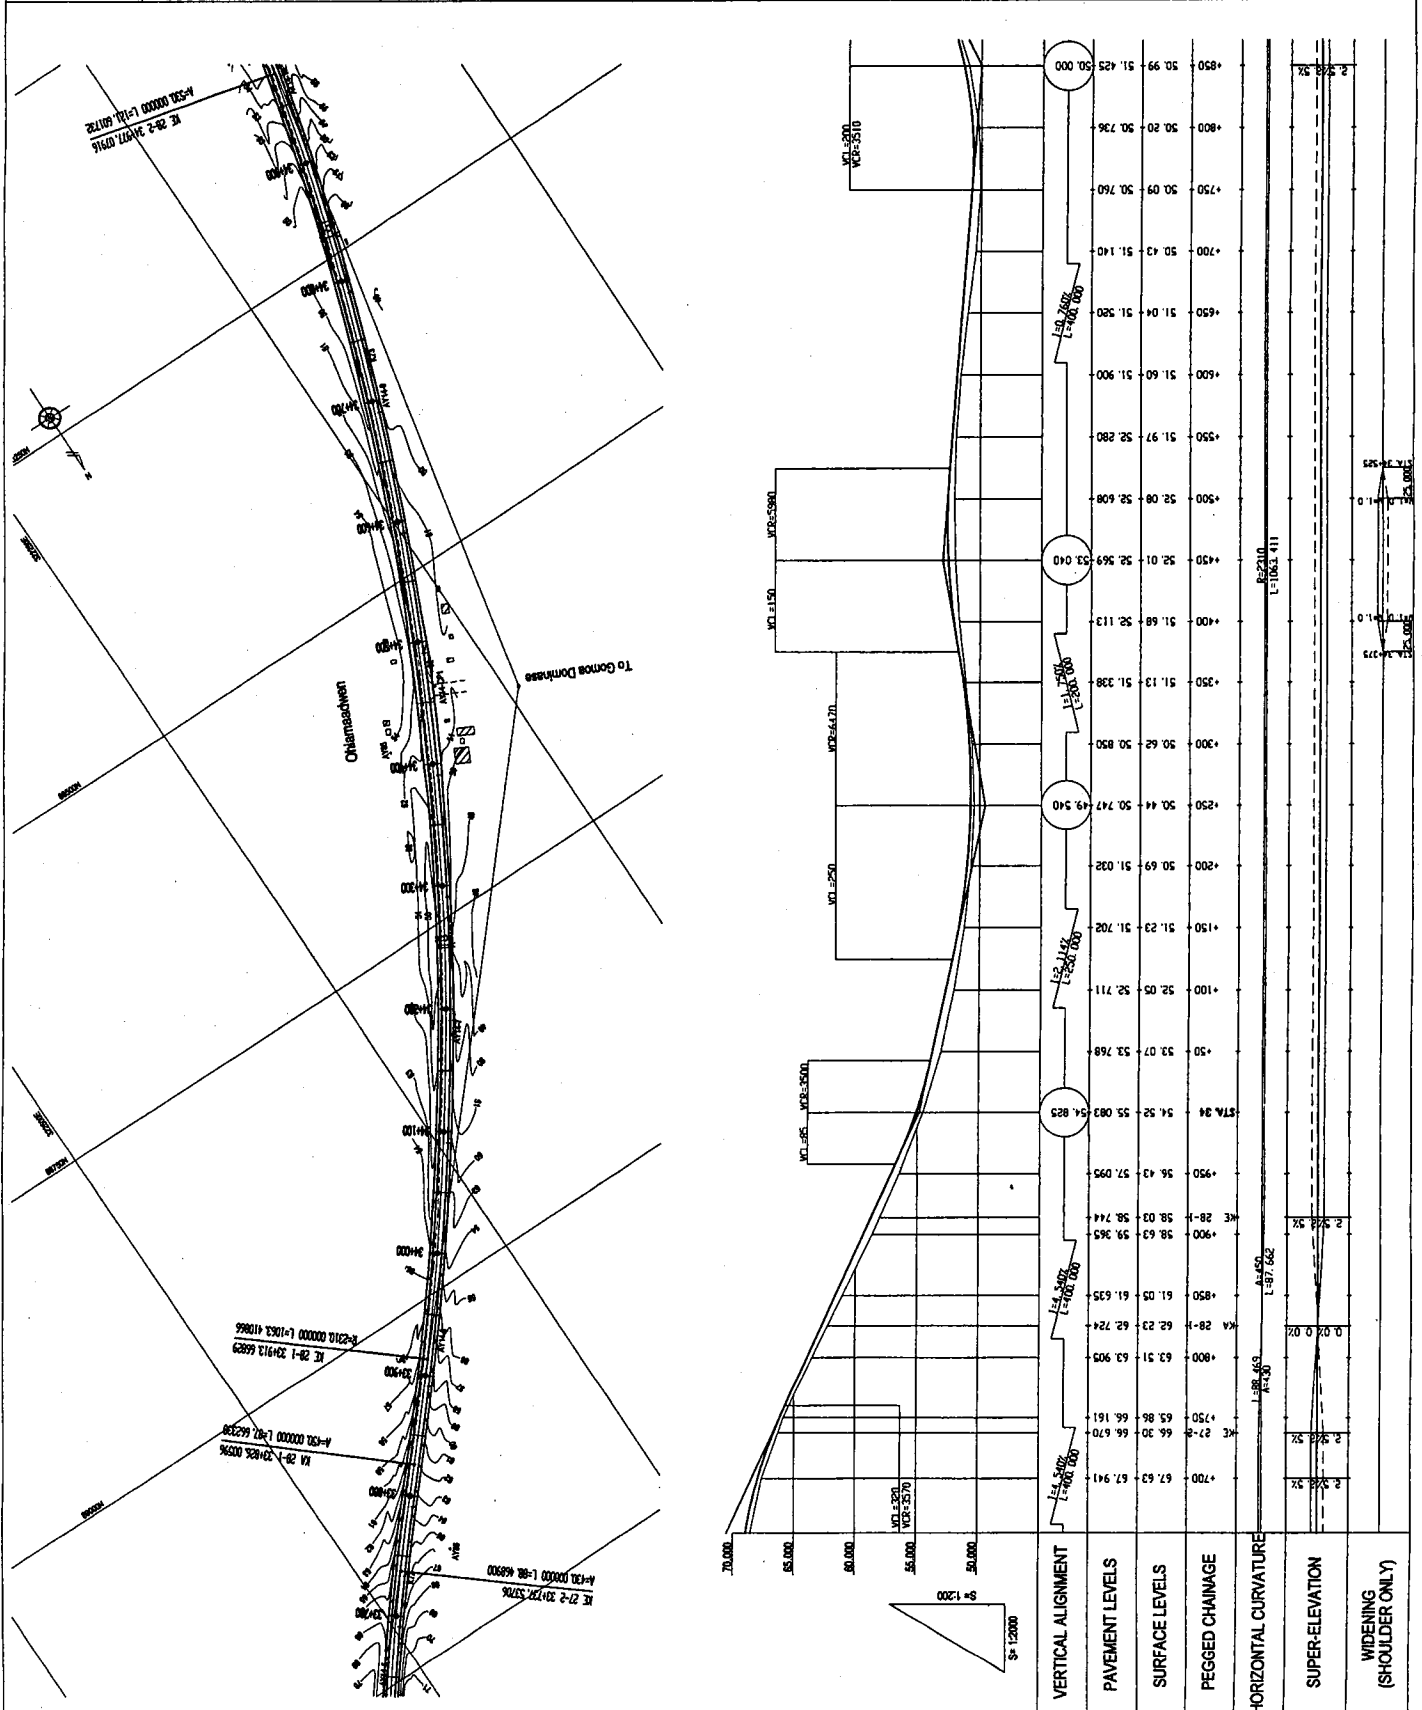

GOVERNMENT OF THE REPUBLIC OF GHANA
 MINISTRY OF ROAD AND TRANSPORT GHANA HIGHWAY AUTHORITY
 KATAHIRA & ENGINEERS INTERNATIONAL
 PROJECT: THE PROJECT FOR REHABILITATION OF TRUNK ROAD
 TITLE: PLAN AND PROFILE (20/83)
 SCALE: V = 1:200 H = 1:2000
 DRAWING No: PL-20

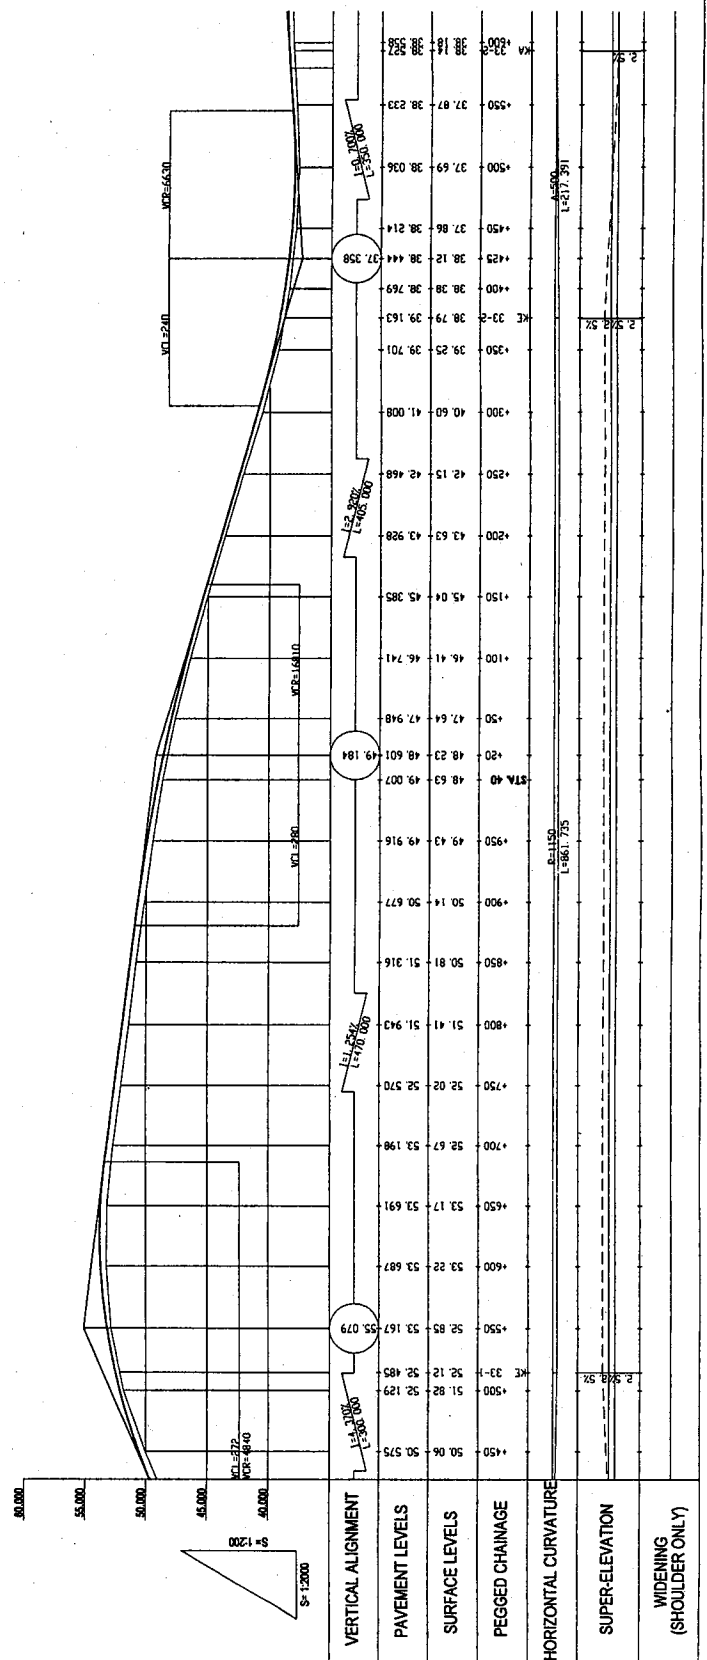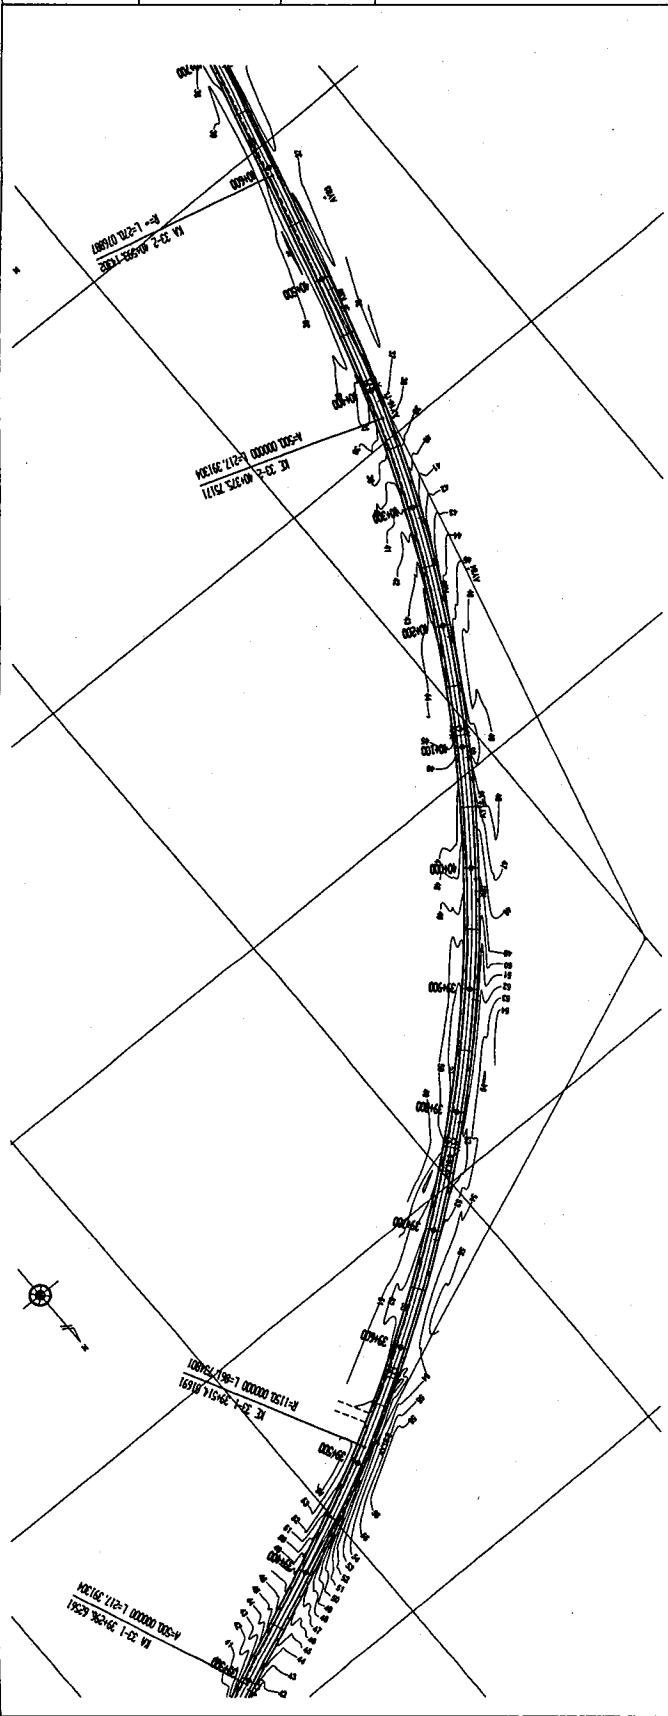

GOVERNMENT OF THE REPUBLIC OF GHANA
 MINISTRY OF ROAD AND TRANSPORT GHANA HIGHWAY AUTHORITY
 KATAHIRA & ENGINEERS INTERNATIONAL
 NOTES:
 PROJECT: THE PROJECT FOR REHABILITATION OF TRUNK ROAD
 TITLE: PLAN AND PROFILE (21/83)
 SCALE: V = 1:200, H = 1:2000
 DRAWING No: PL-21

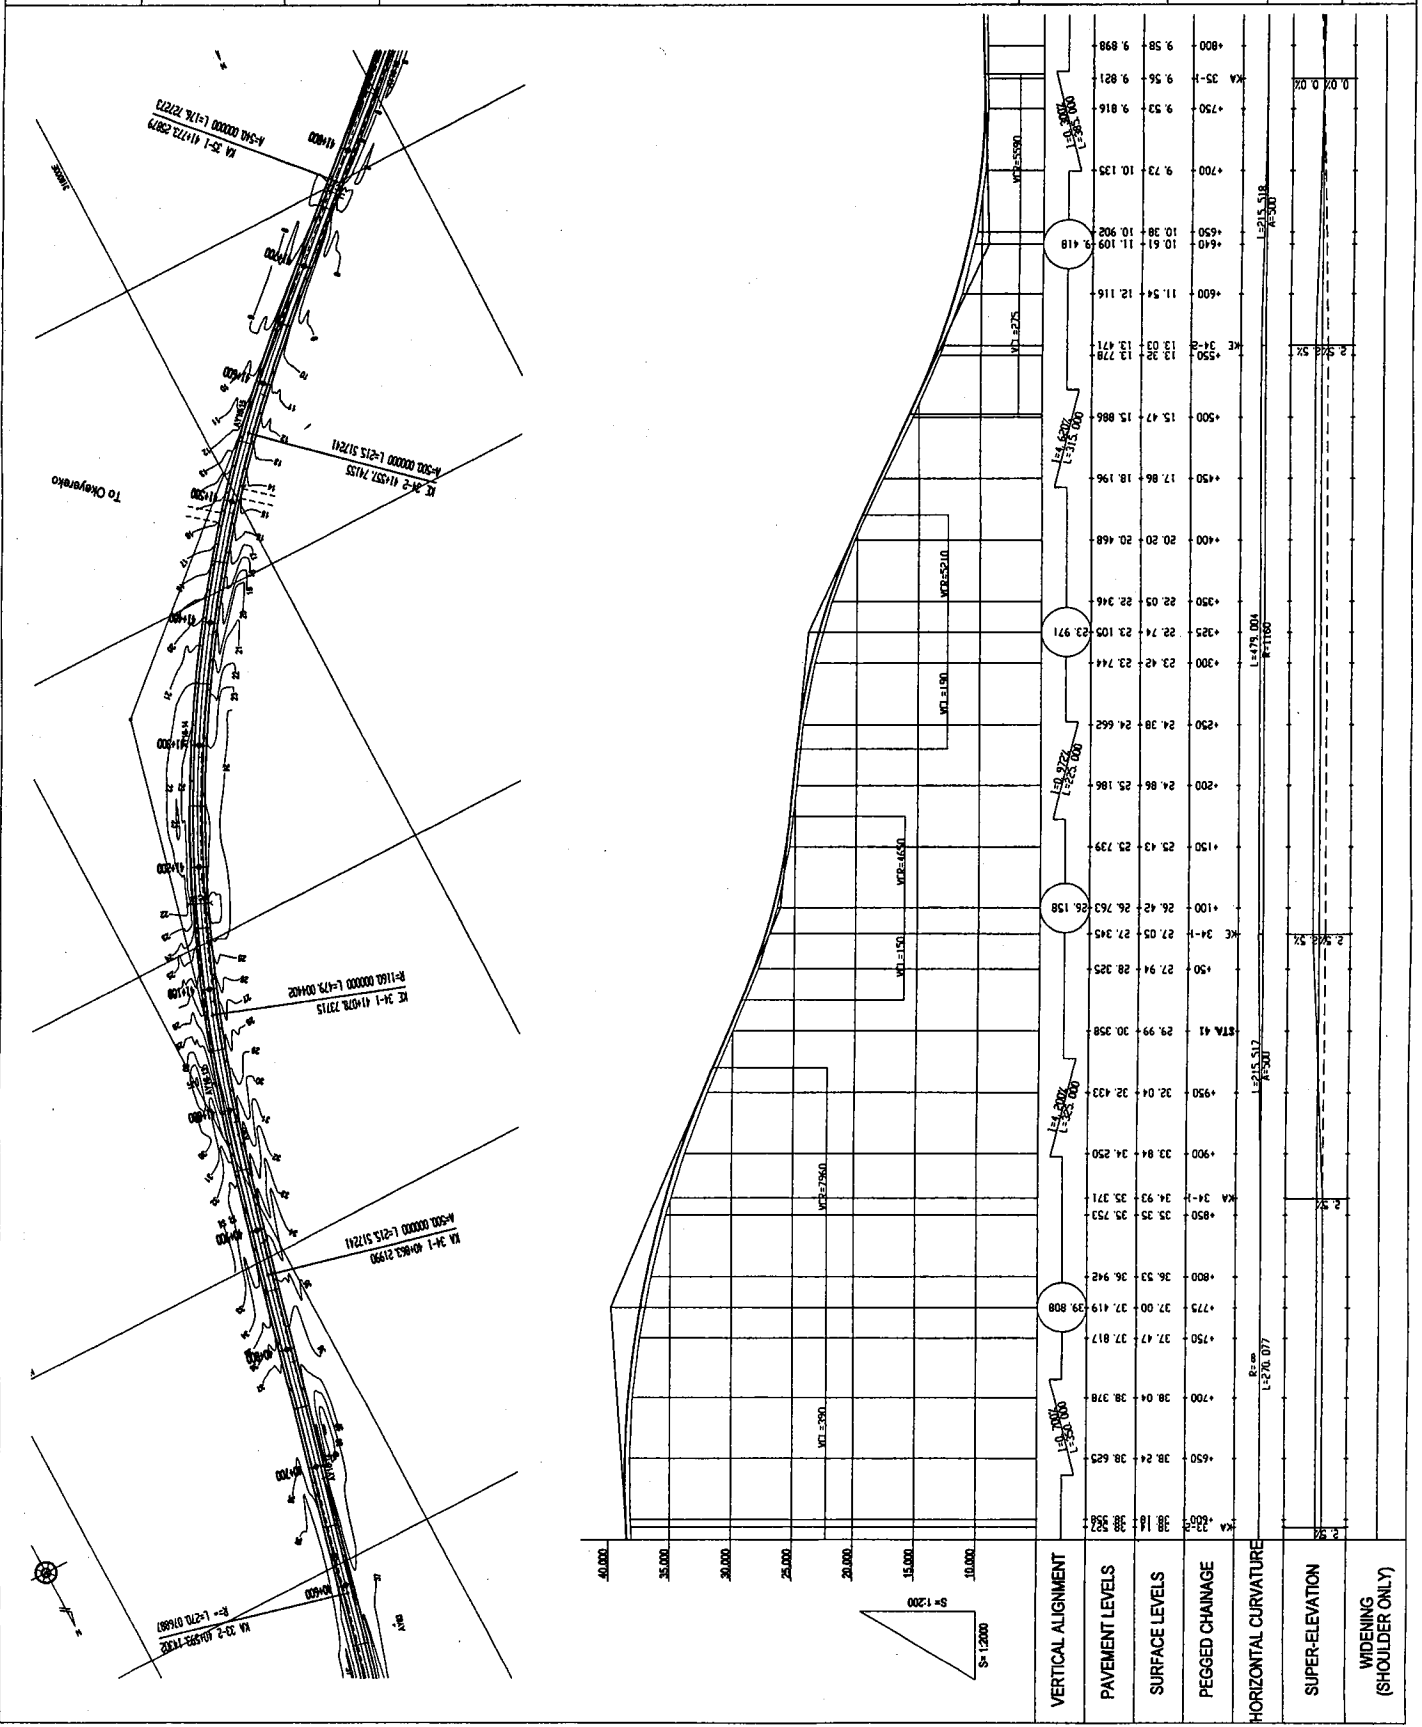

GOVERNMENT OF THE REPUBLIC OF GHANA

MINISTRY OF ROAD AND TRANSPORT GHANA HIGHWAY AUTHORITY

KATAHIRA & ENGINEERS INTERNATIONAL



NOTES:

PROJECT: THE PROJECT FOR REHABILITATION OF TRUNK ROAD



TITLE: PLAN AND PROFILE (22/83)


SCALE: V = 1:200 H = 1:2000

DRAWING No: PL-22

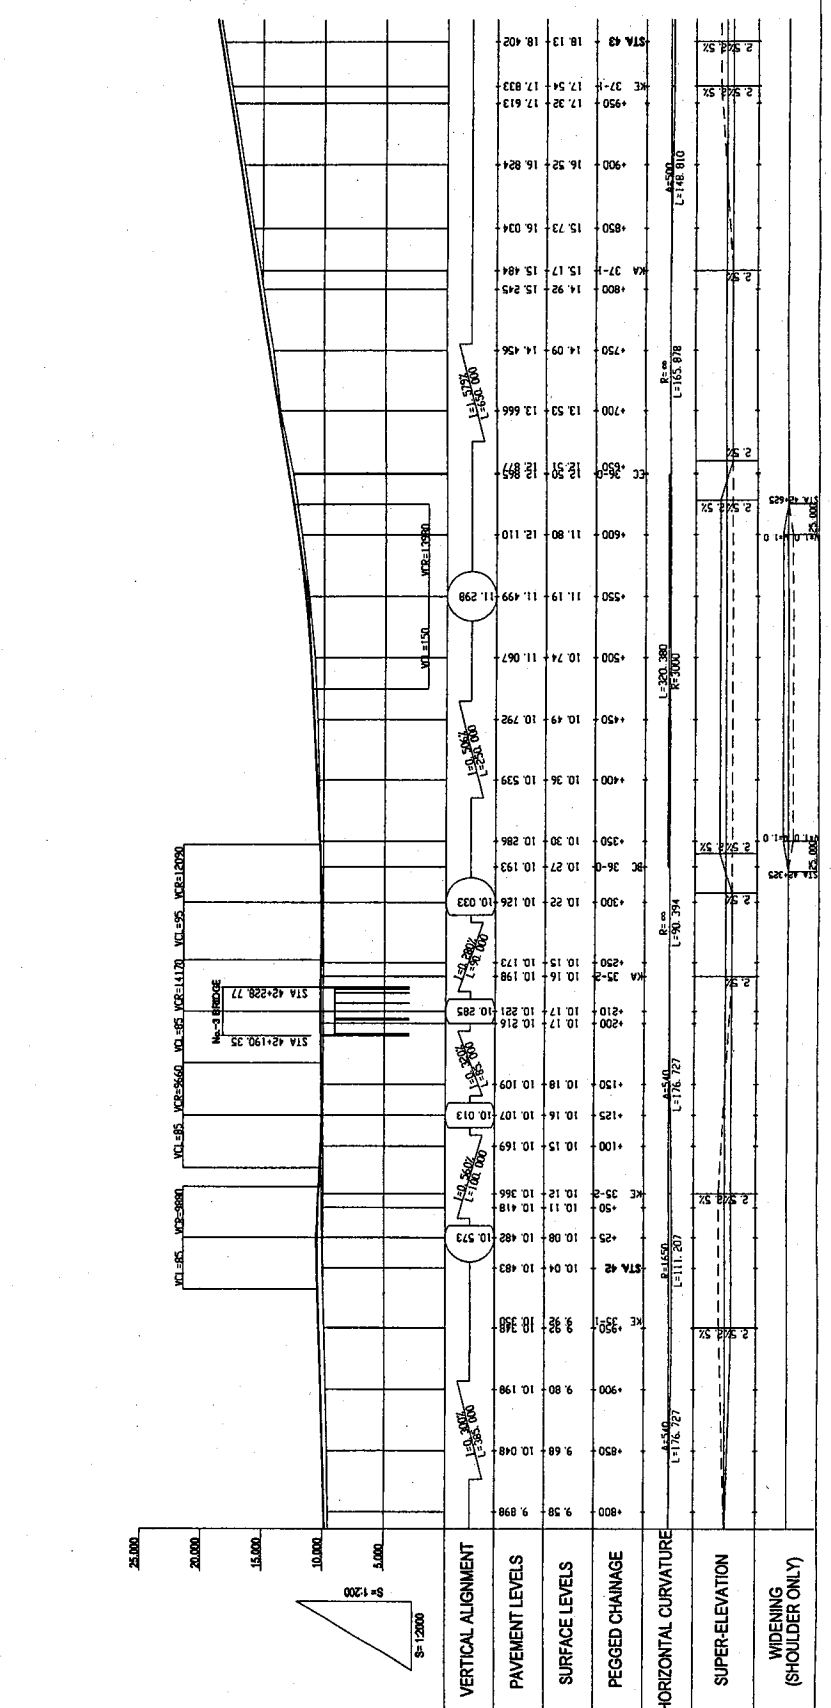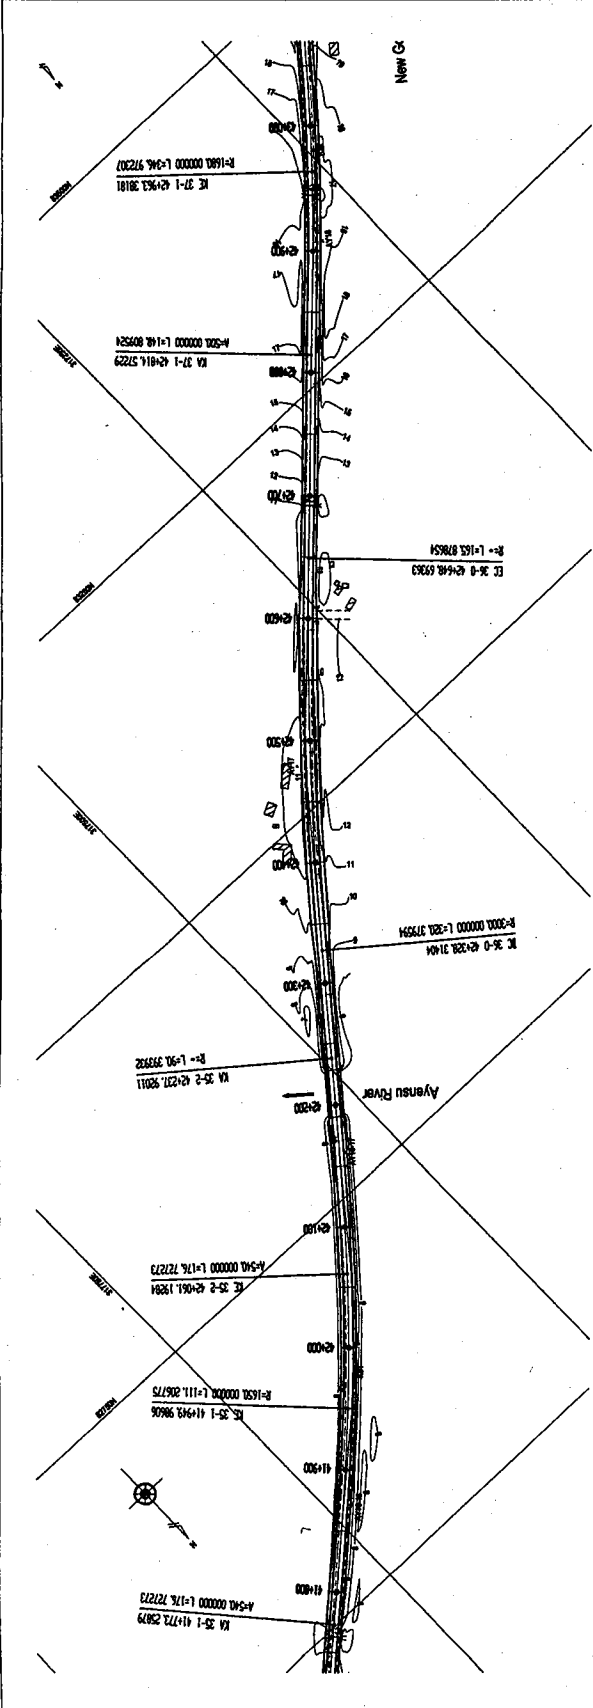

GOVERNMENT OF THE REPUBLIC OF GHANA
 MINISTRY OF ROAD AND TRANSPORT GHANA HIGHWAY AUTHORITY
 KATAHIRA & ENGINEERS INTERNATIONAL
 NOTES:
 PROJECT: THE PROJECT FOR THE REHABILITATION OF TRUNK ROAD
 TITLE: PLAN AND PROFILE (23/83)
 SCALE: V = 1:200 H = 1:2000
 DRAWING No: PL-23

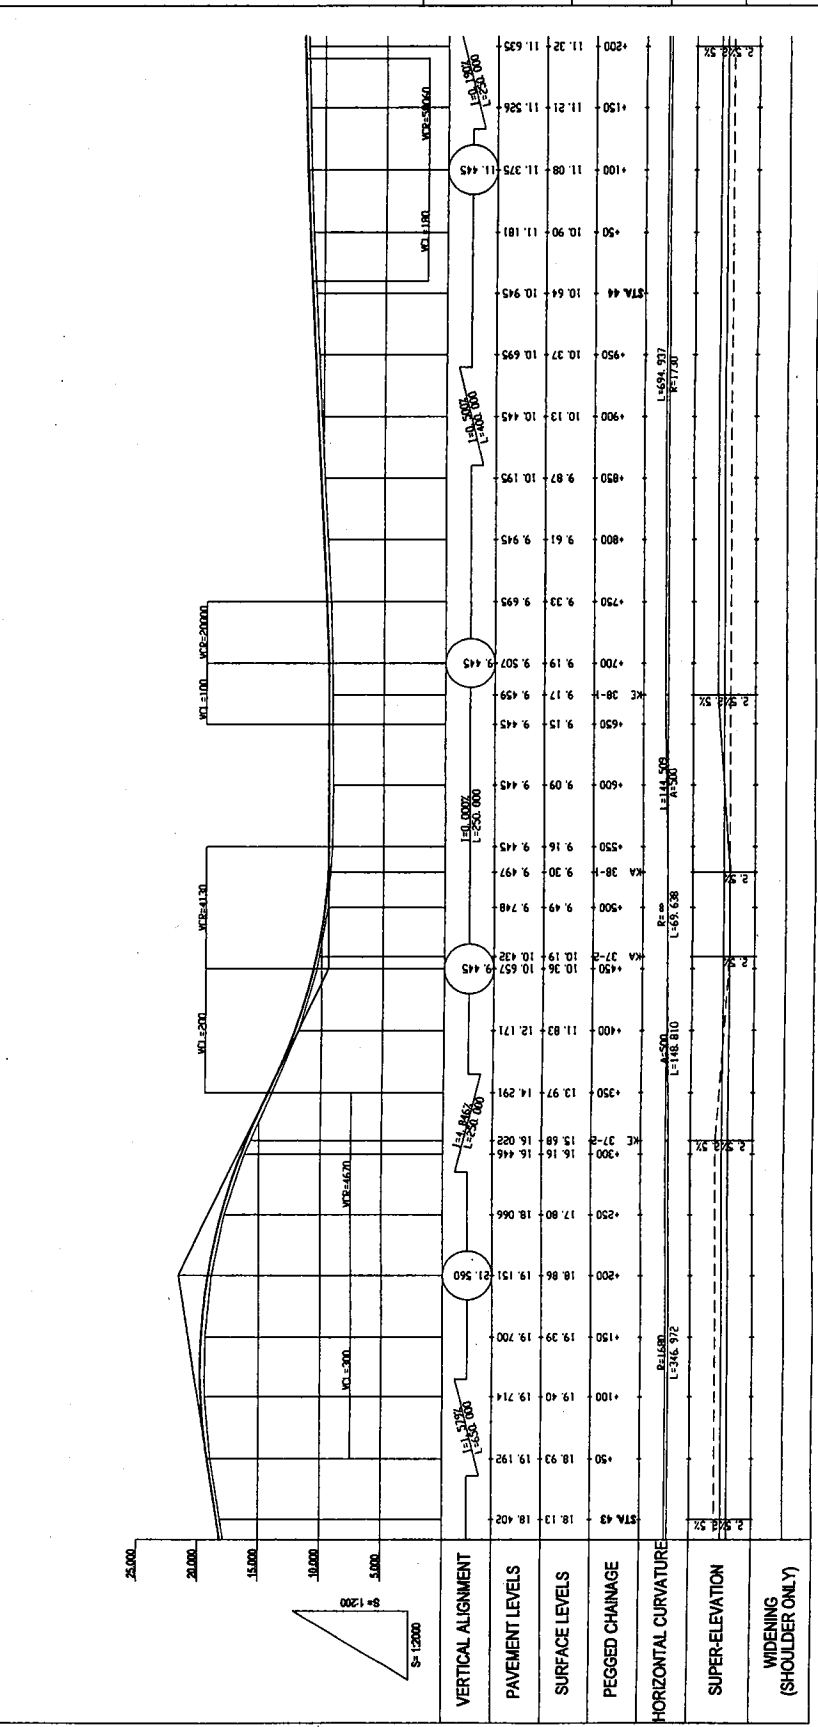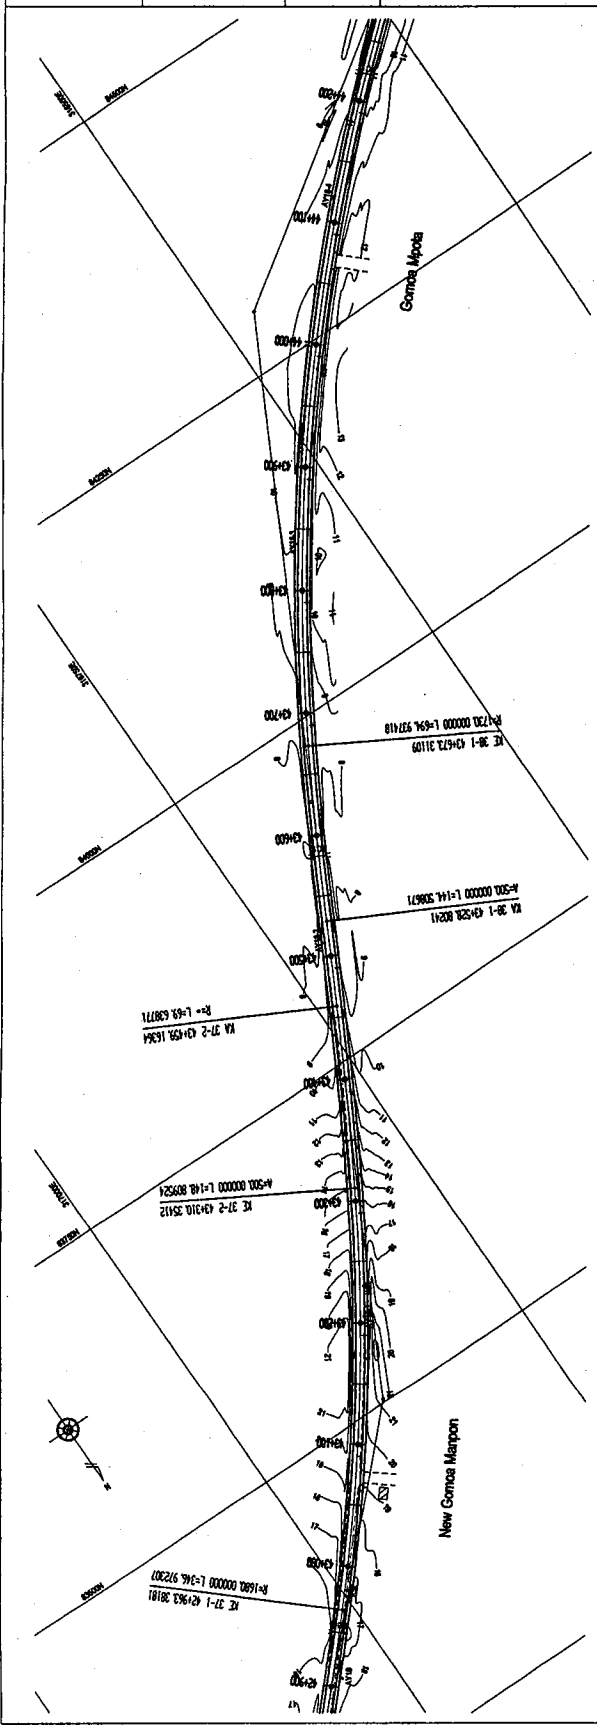

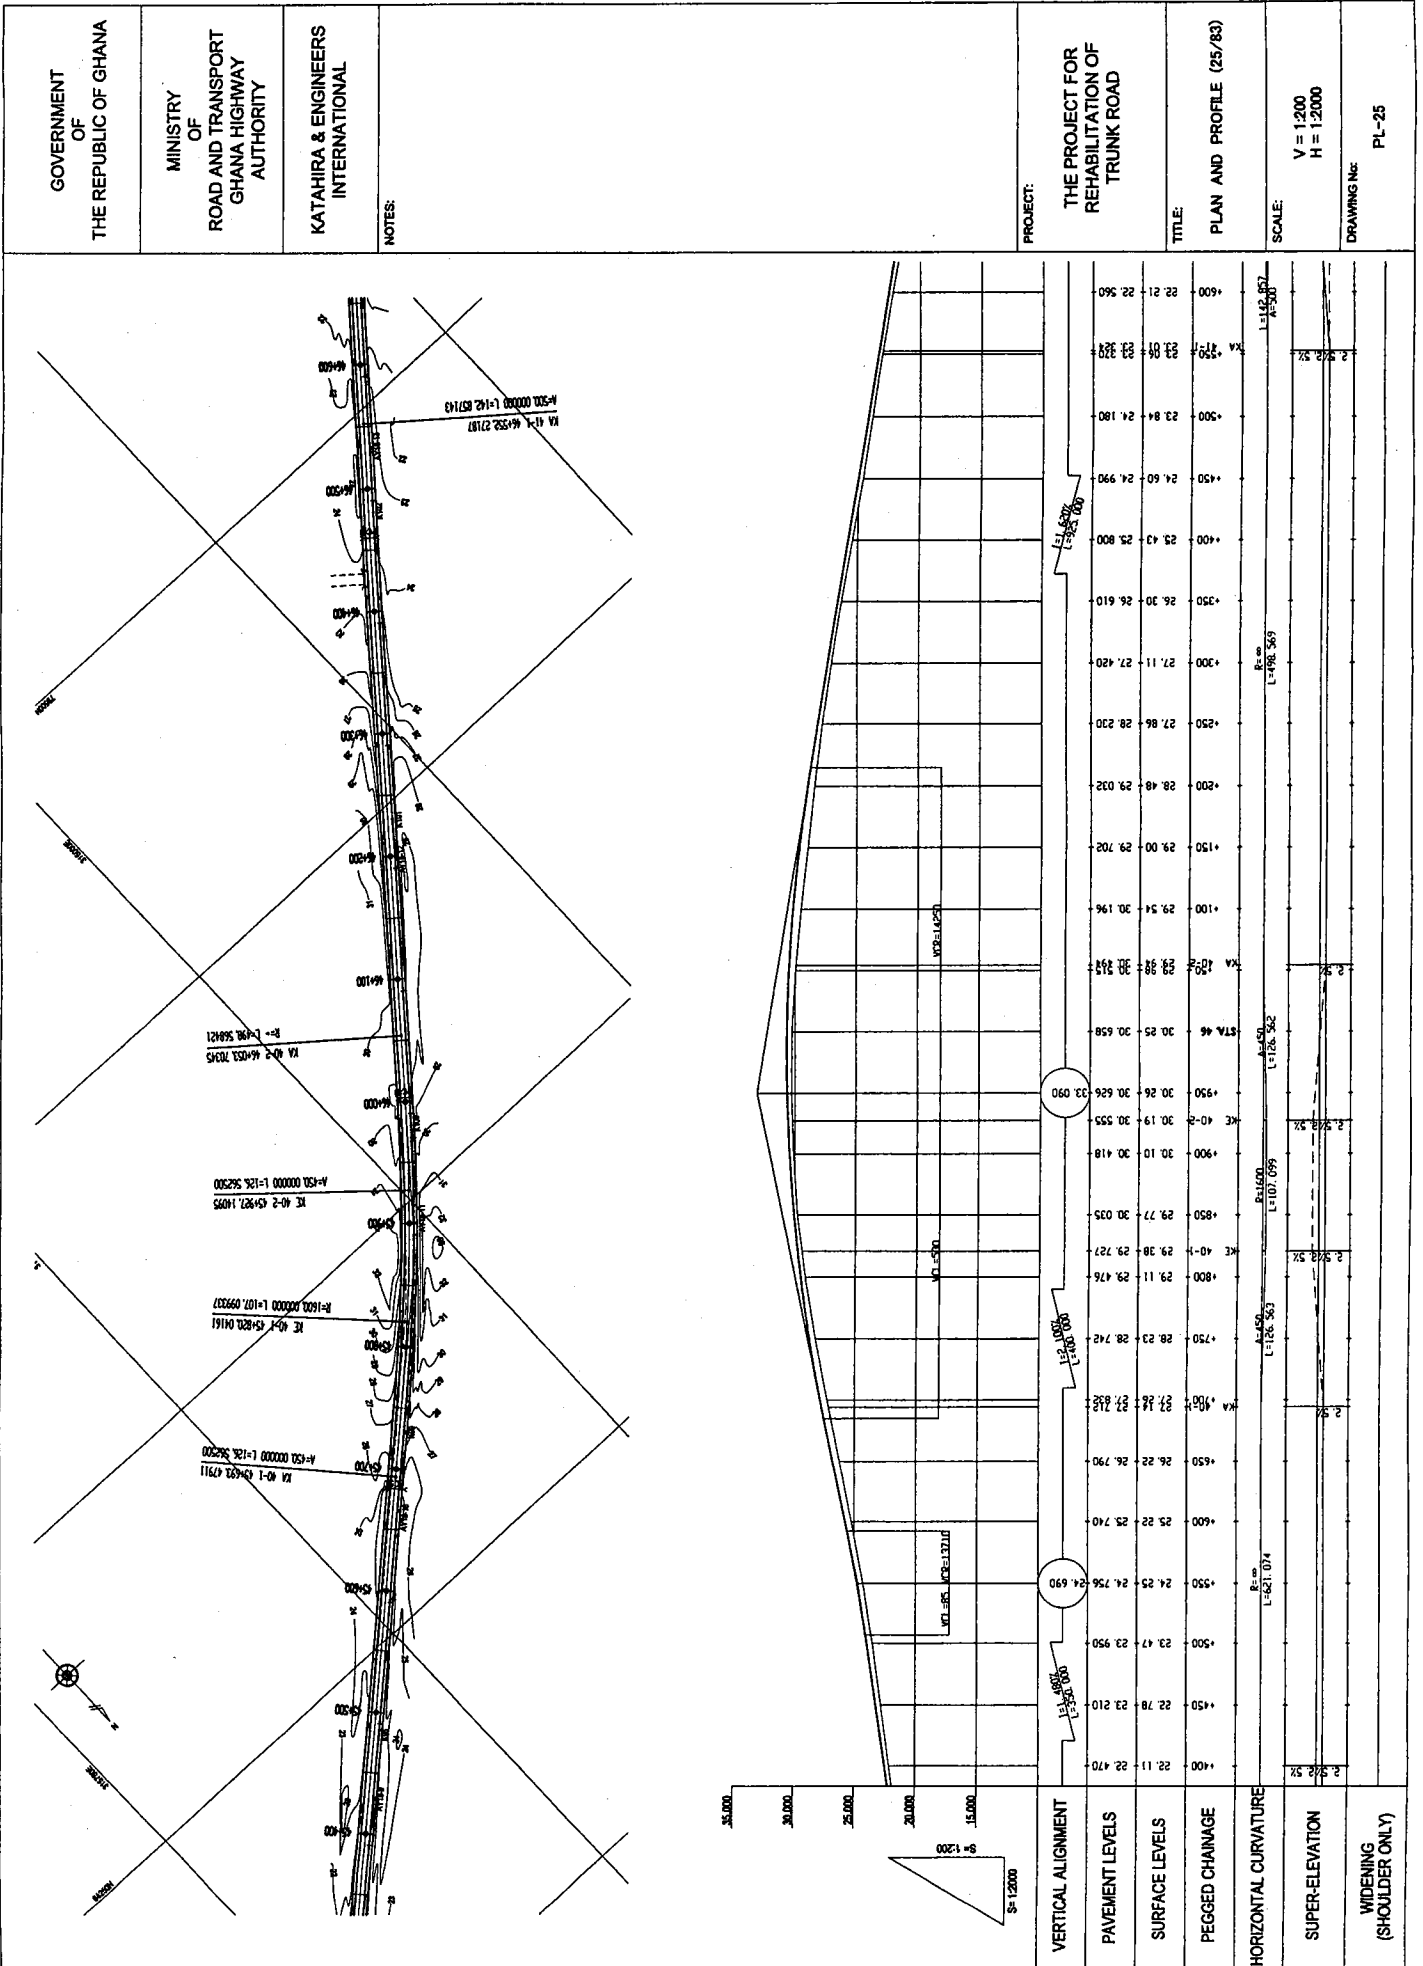

GOVERNMENT OF THE REPUBLIC OF GHANA
 MINISTRY OF ROAD AND TRANSPORT GHANA HIGHWAY AUTHORITY
 KATAHIRA & ENGINEERS INTERNATIONAL
 NOTES:
 PROJECT: THE PROJECT FOR REHABILITATION OF TRUNK ROAD
 TITLE: PLAN AND PROFILE (25/85)
 SCALE: V = 1:200 H = 1:2000
 DRAWING No: PL-25

GOVERNMENT
OF
THE REPUBLIC OF GHANA

MINISTRY
OF
ROAD AND TRANSPORT
GHANA HIGHWAY
AUTHORITY

KATAHIRA & ENGINEERS
INTERNATIONAL

NOTES:

PROJECT:

THE PROJECT FOR
REHABILITATION OF
TRUNK ROAD

TITLE:


PLAN AND PROFILE (28/83)

SCALE:



V = 1:200
H = 1:2000

DRAWING NO:



PL-28

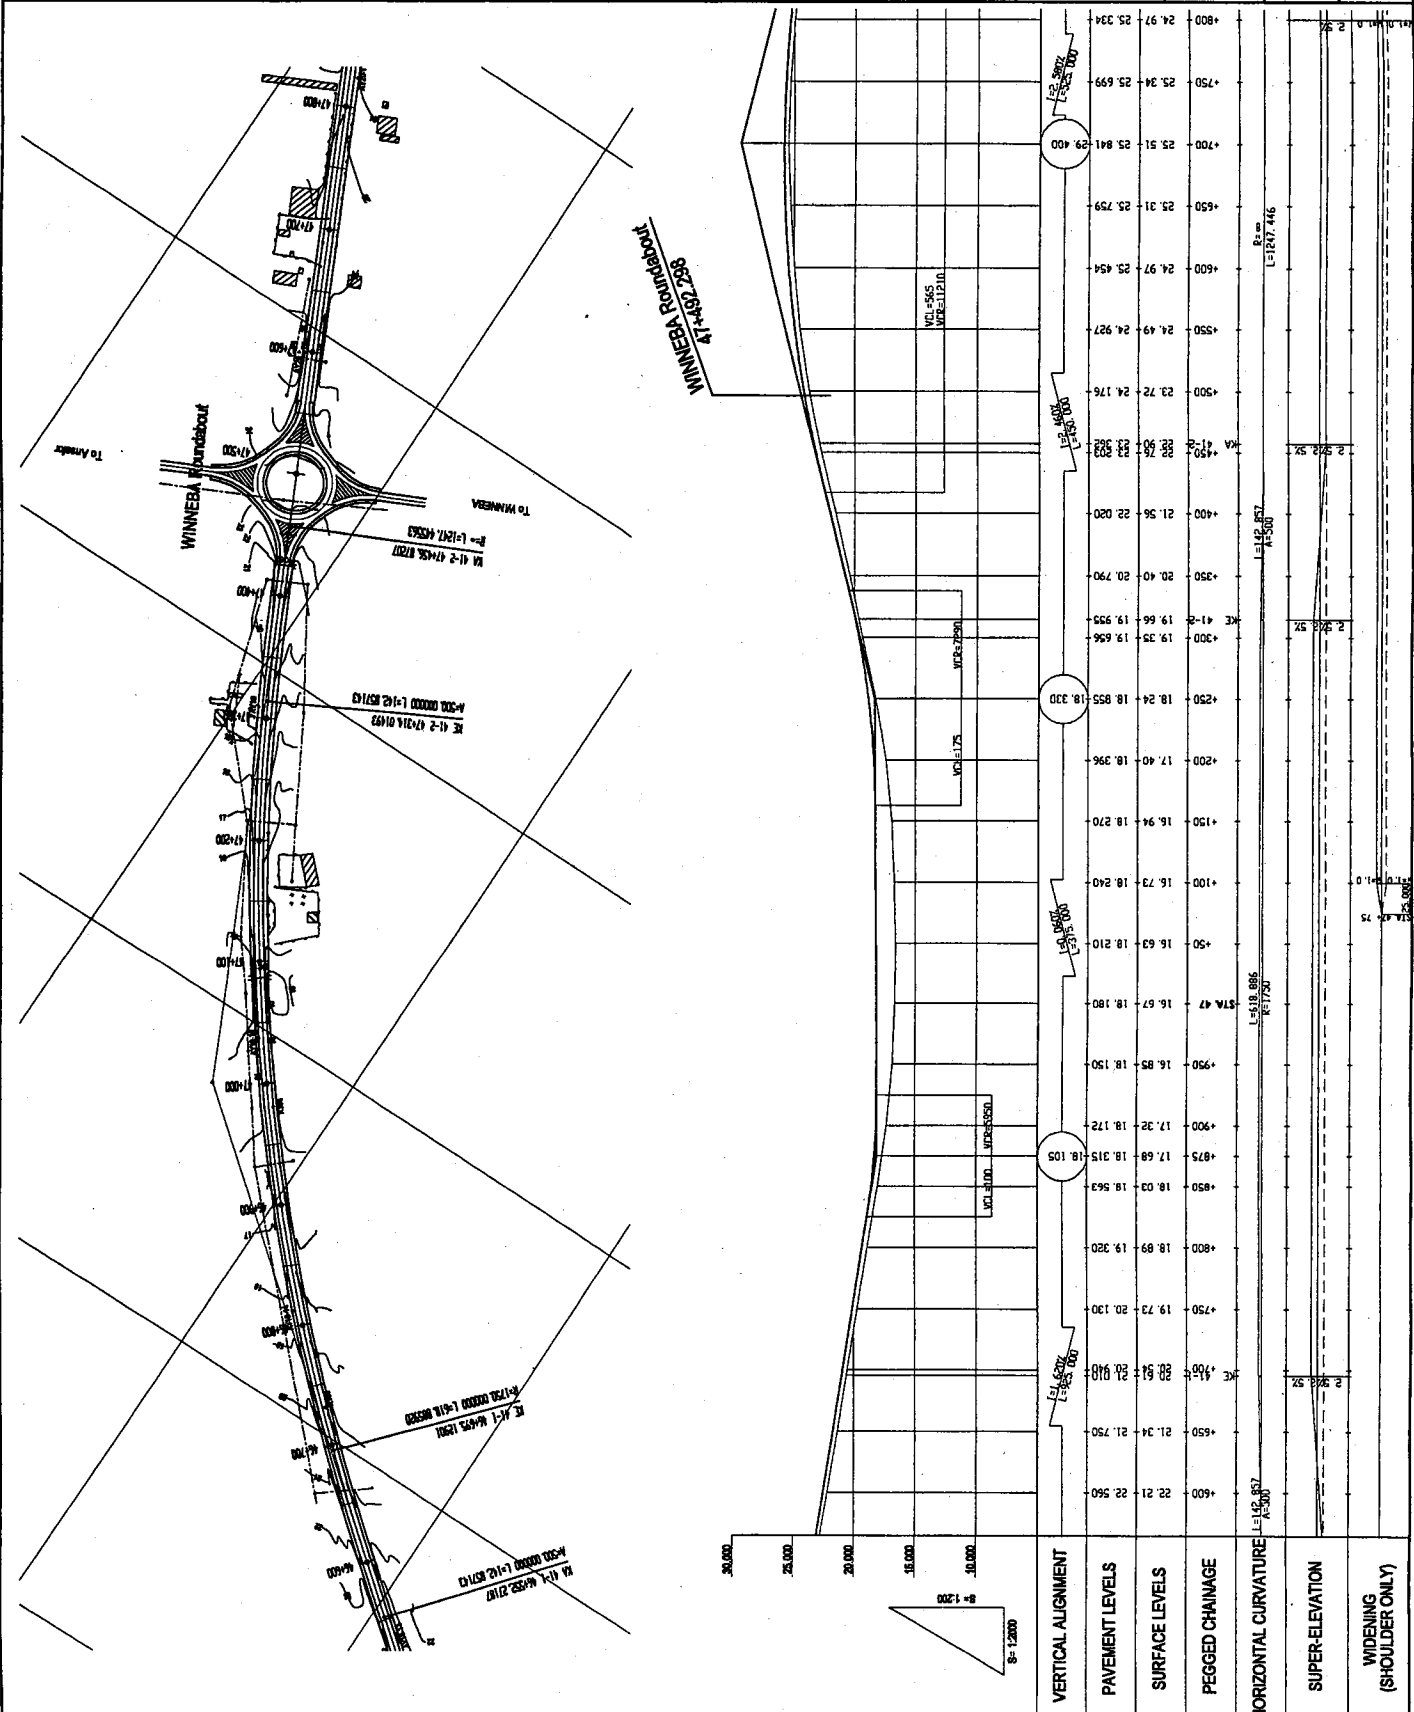



GOVERNMENT OF THE REPUBLIC OF GHANA	MINISTRY OF ROAD AND TRANSPORT GHANA HIGHWAY AUTHORITY	KATAHIRA & ENGINEERS INTERNATIONAL	NOTES:	PROJECT: THE PROJECT FOR REHABILITATION OF TRUNK ROAD	TITLE: PLAN AND PROFILE (27/83)	SCALE: V = 1:200 H = 1:2000	DRAWING No: PL-27
-------------------------------------	--	------------------------------------	--------	---	---------------------------------	-----------------------------	-------------------

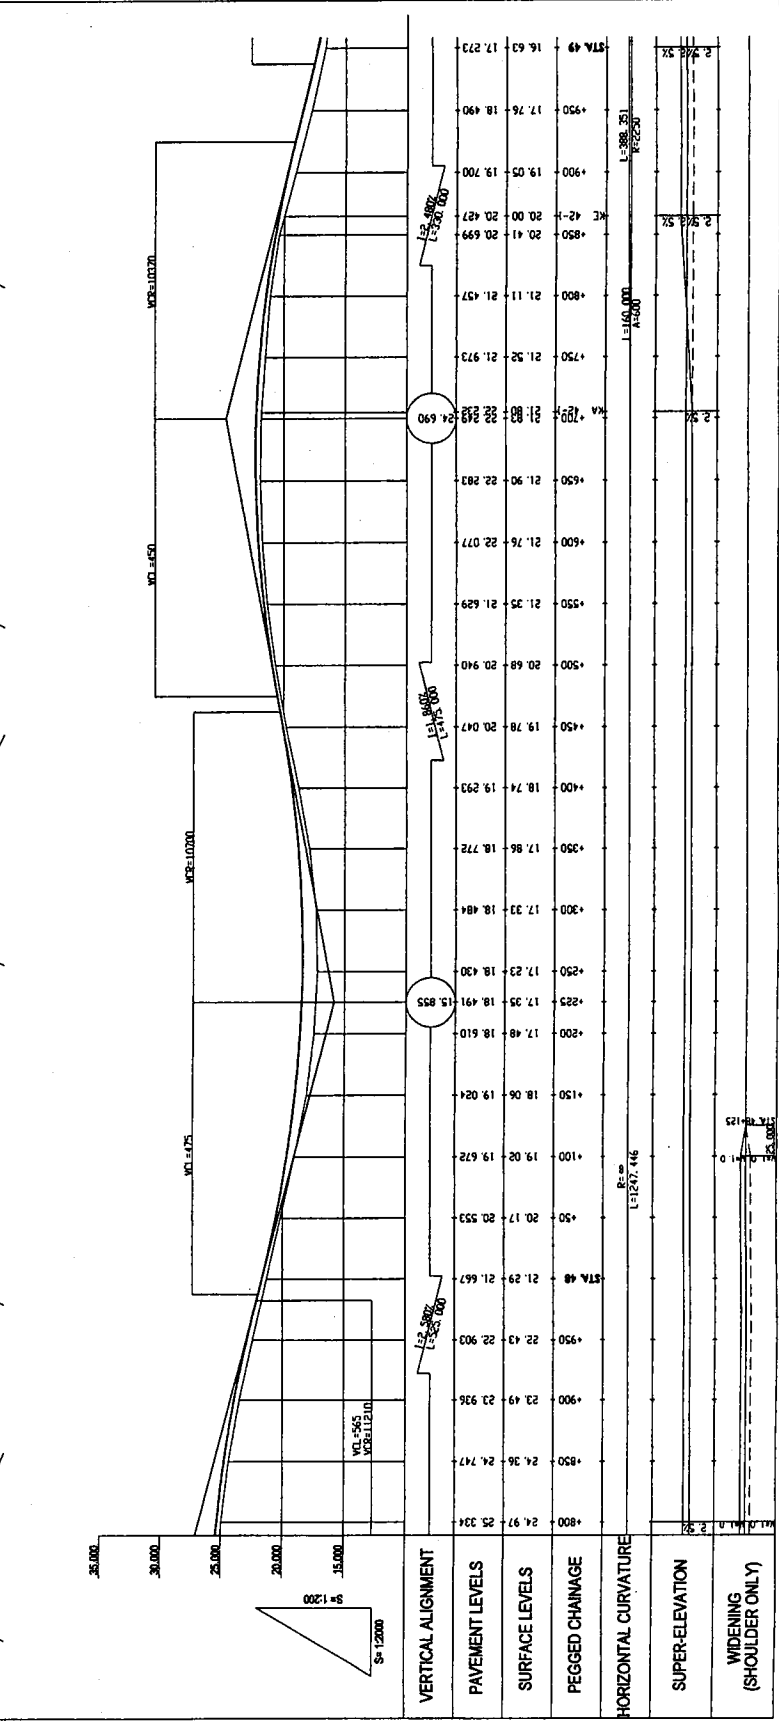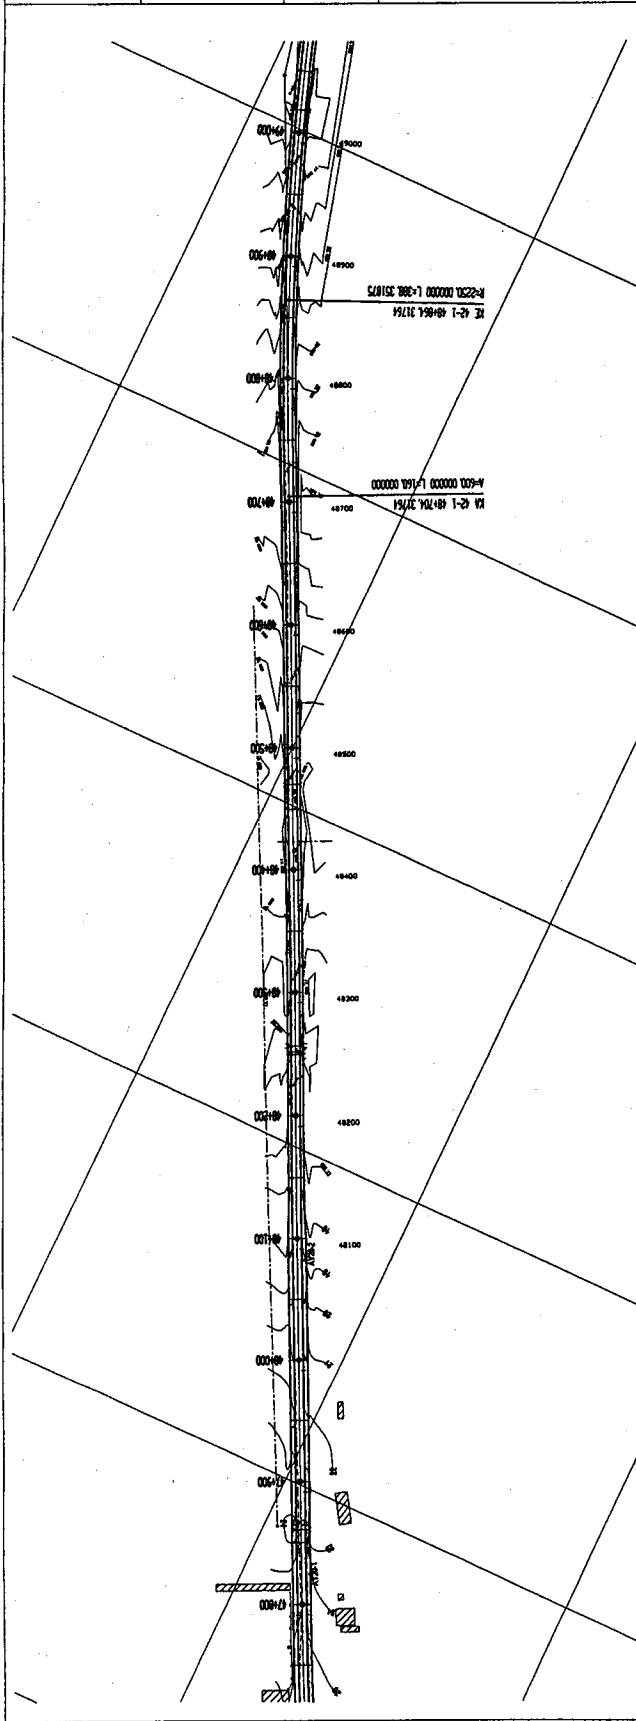



GOVERNMENT OF THE REPUBLIC OF GHANA
 MINISTRY OF ROAD AND TRANSPORT GHANA HIGHWAY AUTHORITY
 KATAHIRA & ENGINEERS INTERNATIONAL
 NOTES:
 PROJECT: THE PROJECT FOR REHABILITATION OF TRUNK ROAD
 TITLE: PLAN AND PROFILE (28/83)
 SCALE: V = 1:200 H = 1:2000
 DRAWING No: PL-28

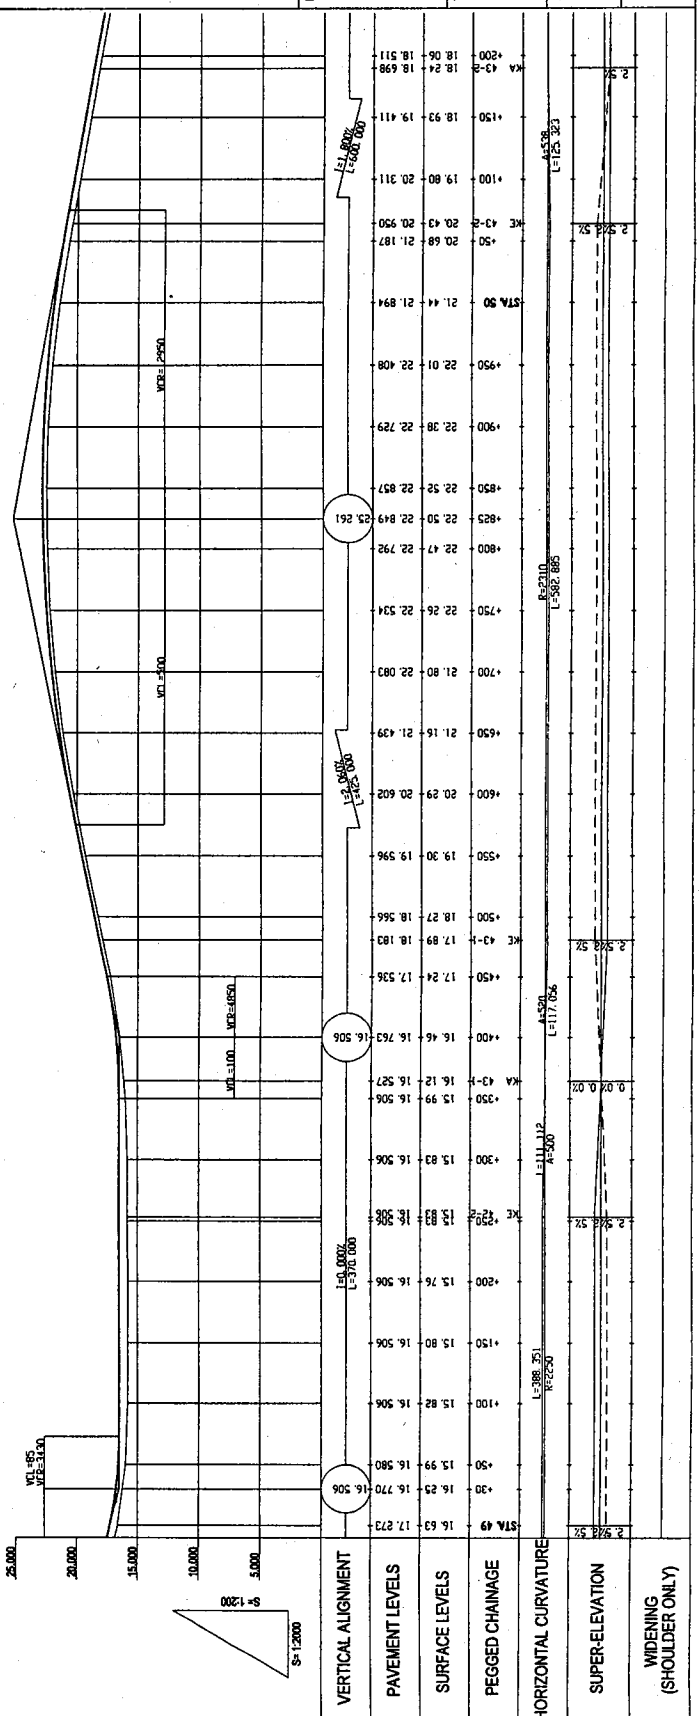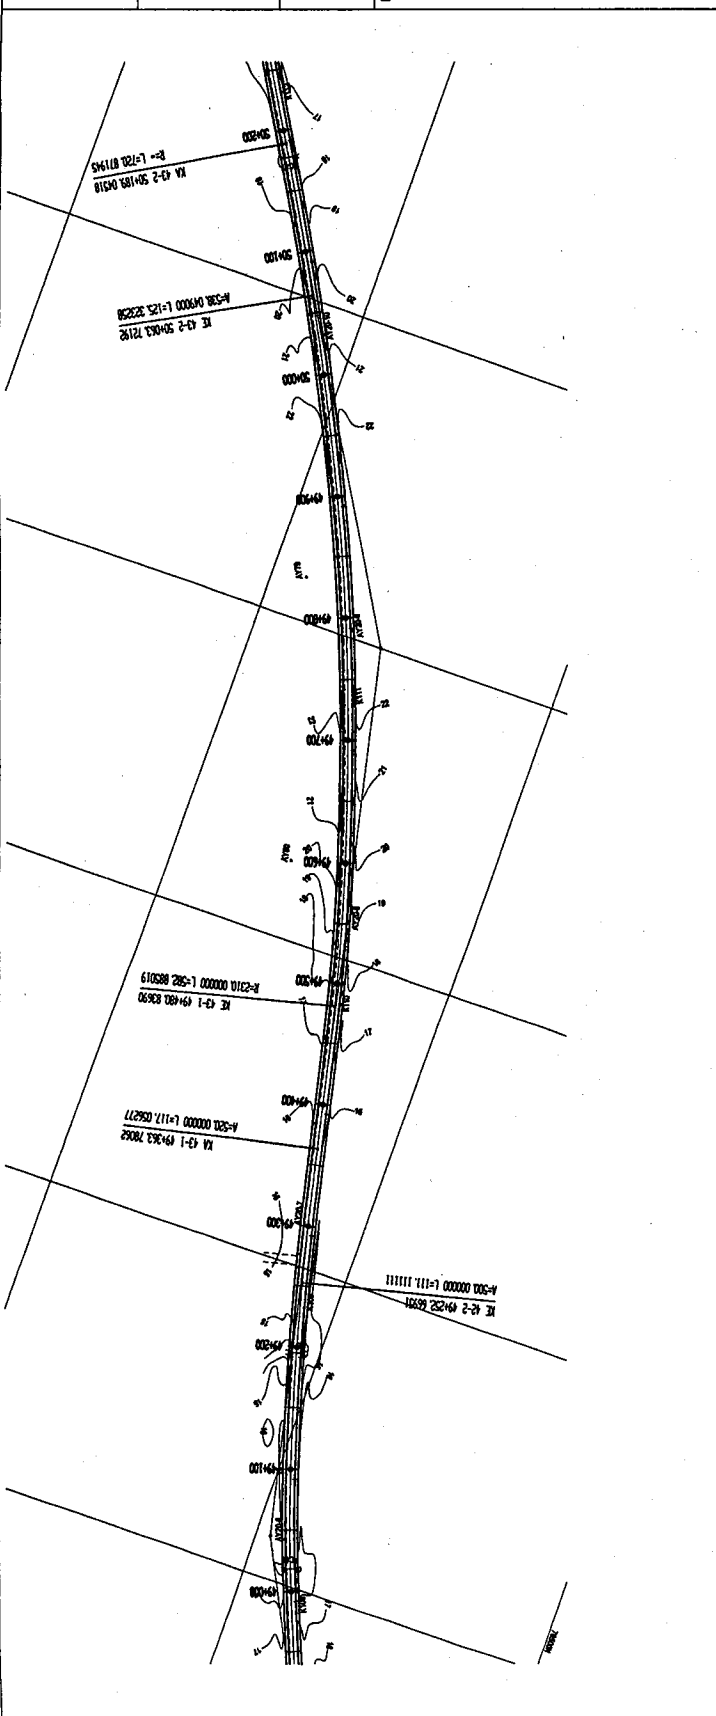

GOVERNMENT OF THE REPUBLIC OF GHANA	MINISTRY OF ROAD AND TRANSPORT GHANA HIGHWAY AUTHORITY	KATAHIRA & ENGINEERS INTERNATIONAL	NOTES:
PROJECT: THE PROJECT FOR REHABILITATION OF TRUNK ROAD			TITLE: PLAN AND PROFILE (30/83)
SCALE: V = 1:2000 H = 1:2000			DRAWING NO: PL-30

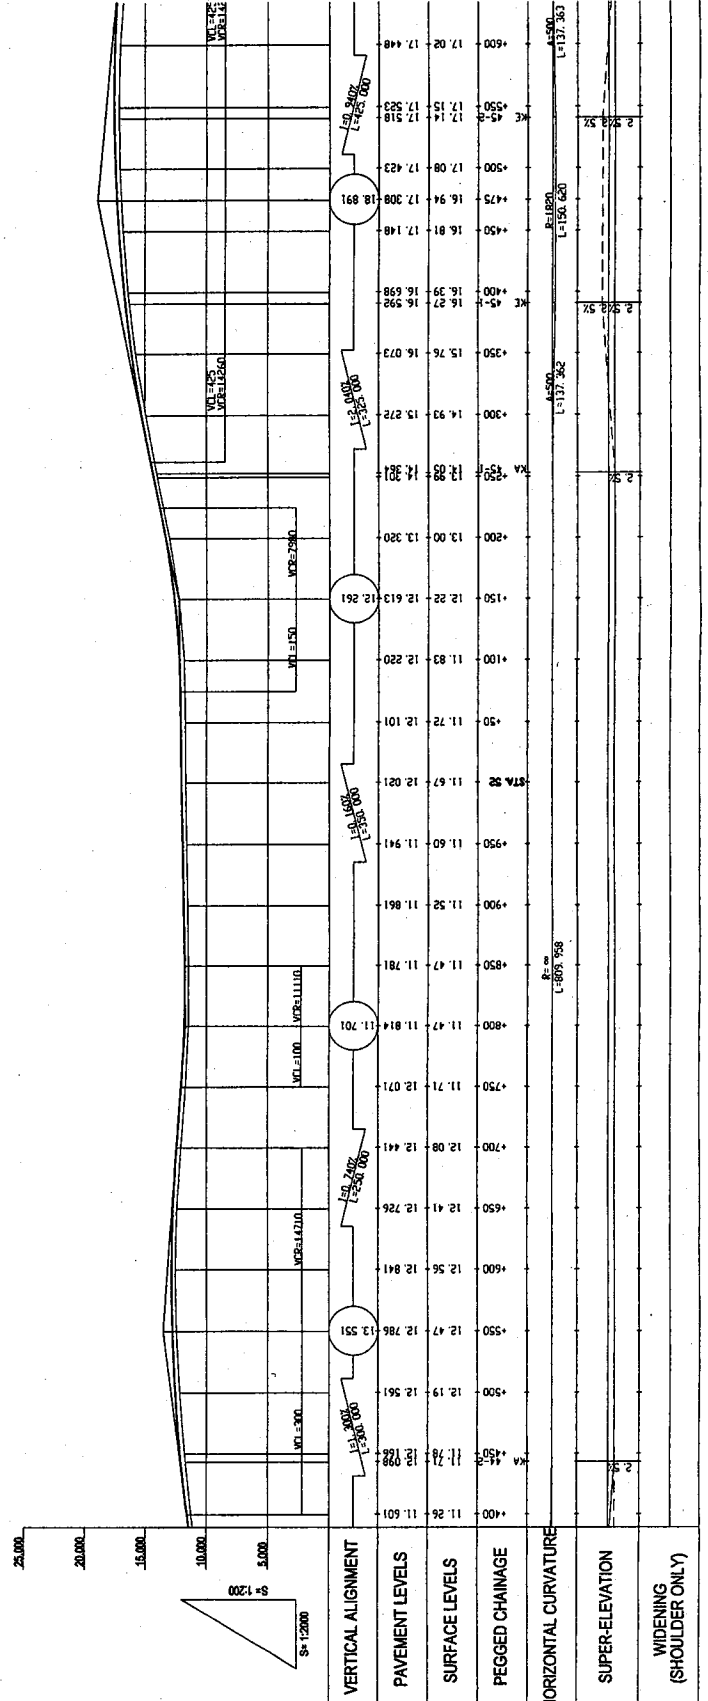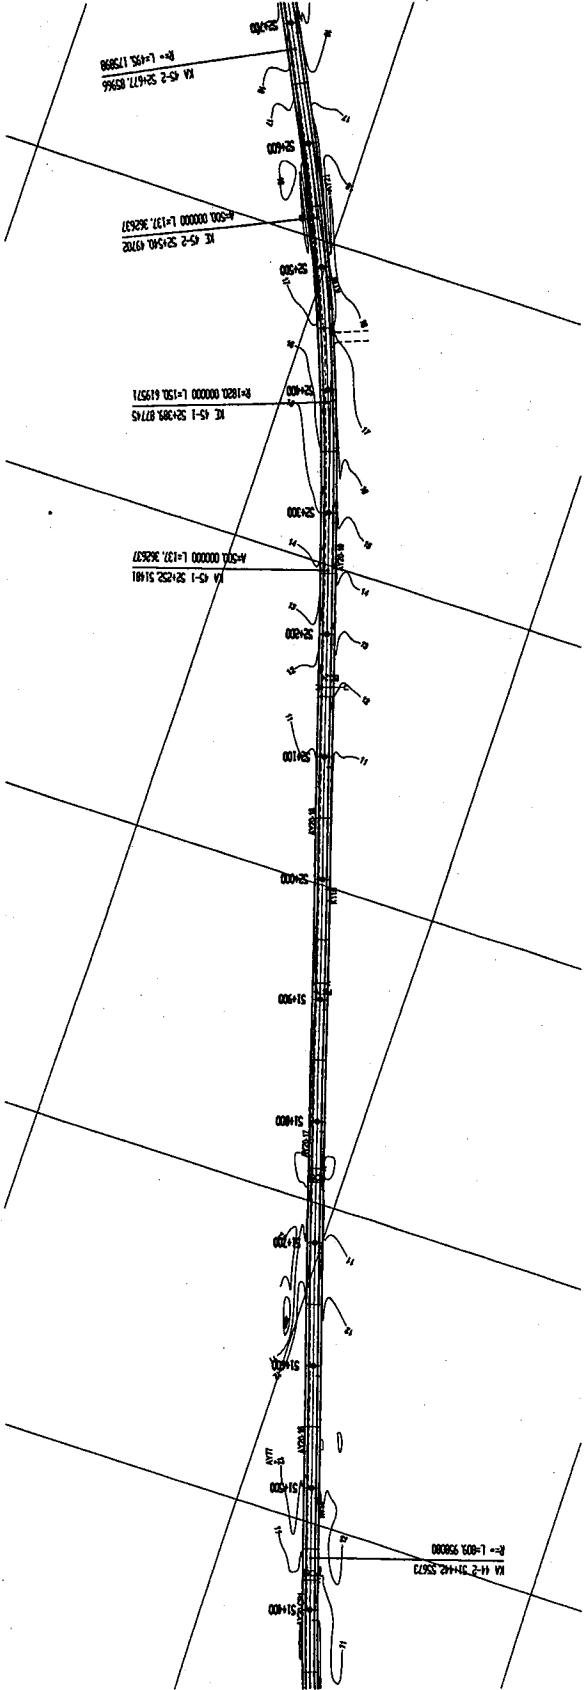

GOVERNMENT OF THE REPUBLIC OF GHANA
 MINISTRY OF ROAD AND TRANSPORT GHANA HIGHWAY AUTHORITY
 KATAHIRA & ENGINEERS INTERNATIONAL
 NOTES:
 PROJECT: THE PROJECT FOR REHABILITATION OF TRUNK ROAD
 TITLE: PLAN AND PROFILE (31/83)
 SCALE: V = 1:200 H = 1:2000
 DRAWING No. PL-31

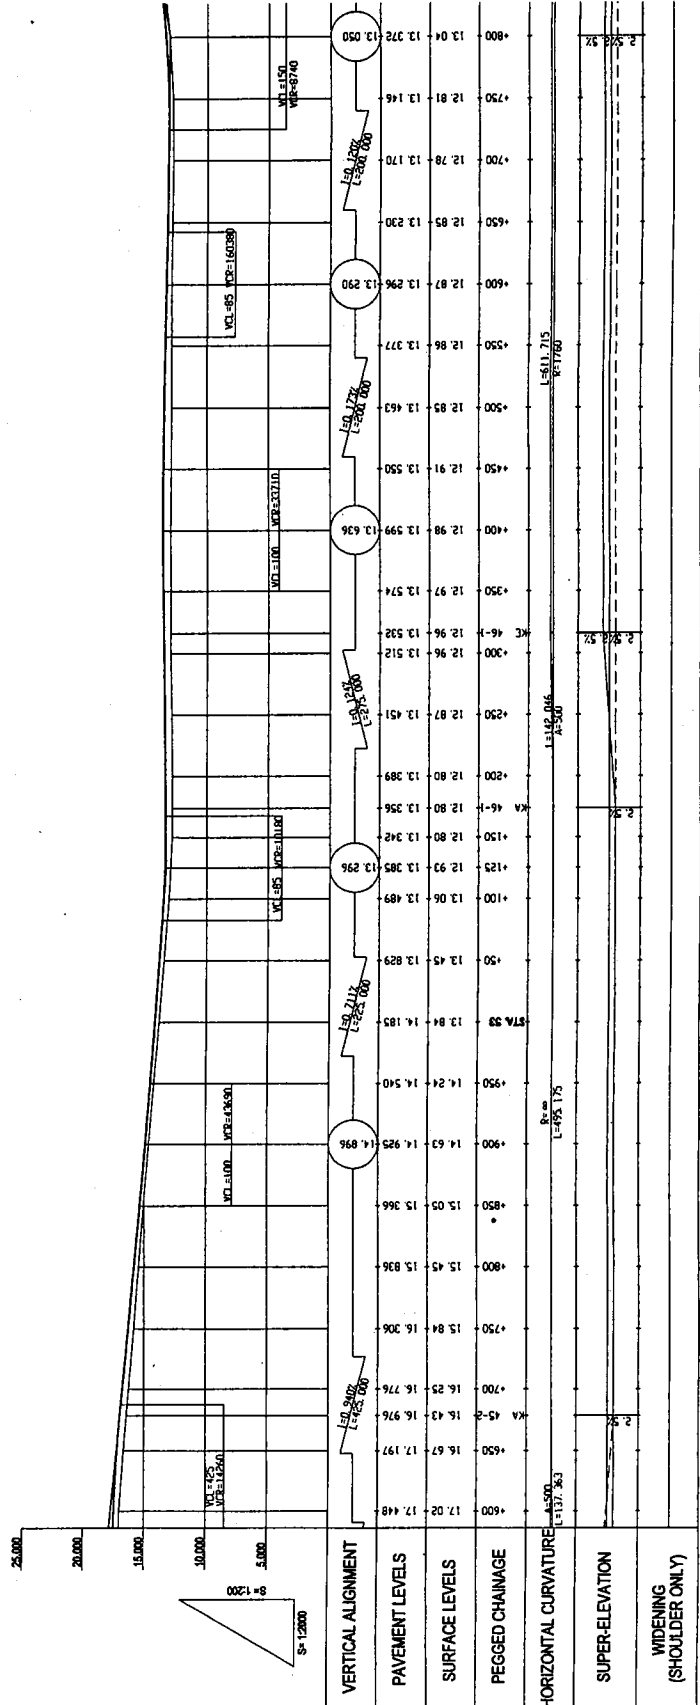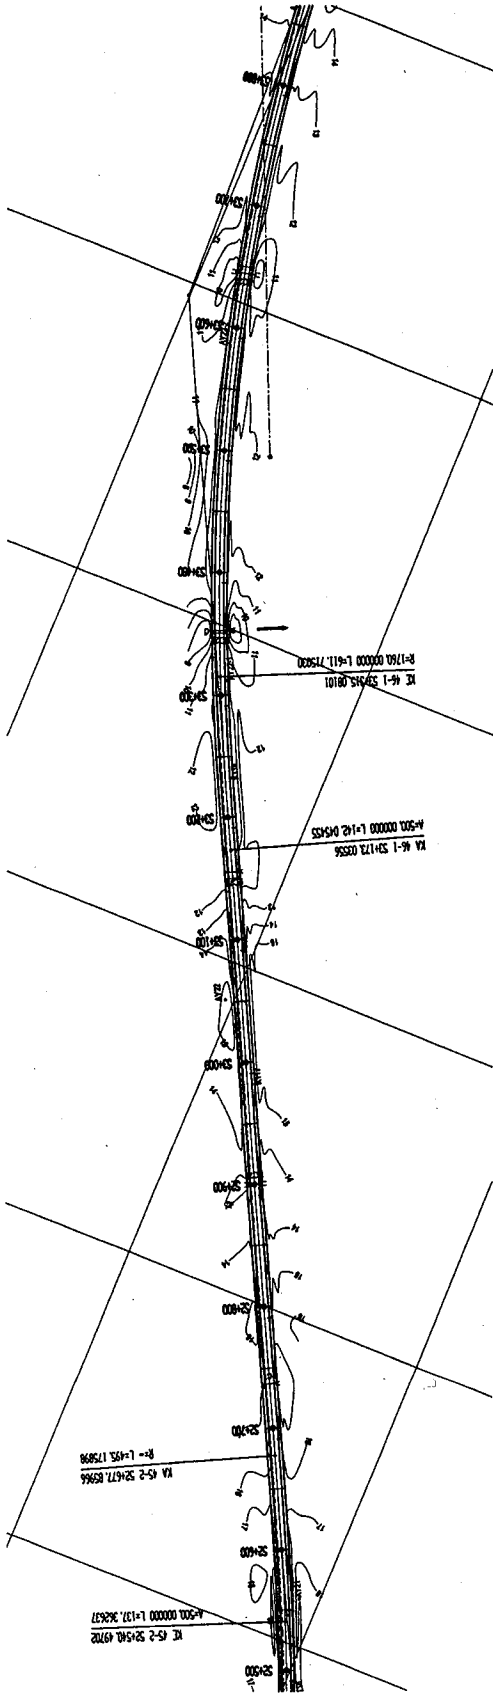

GOVERNMENT
OF
THE REPUBLIC OF GHANA

MINISTRY
OF
ROAD AND TRANSPORT
GHANA HIGHWAY
AUTHORITY

KATAHIRA & ENGINEERS
INTERNATIONAL

NOTES:

PROJECT:

THE PROJECT FOR
REHABILITATION OF
TRUNK ROAD

TITLE:



PLAN AND PROFILE (32/83)

SCALE:



V = 1:2000
H = 1:20000

DRAWING No:

PL-32

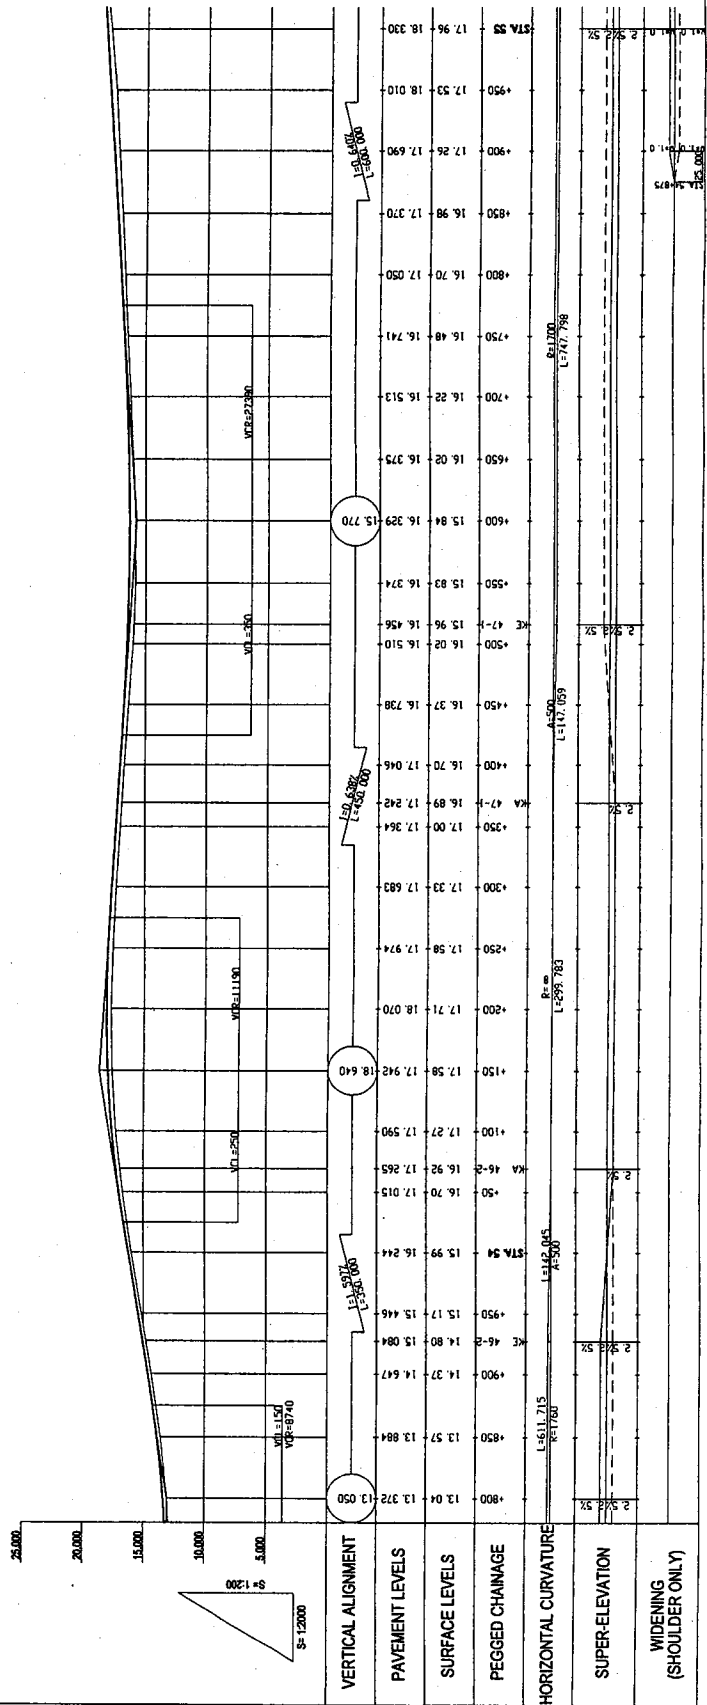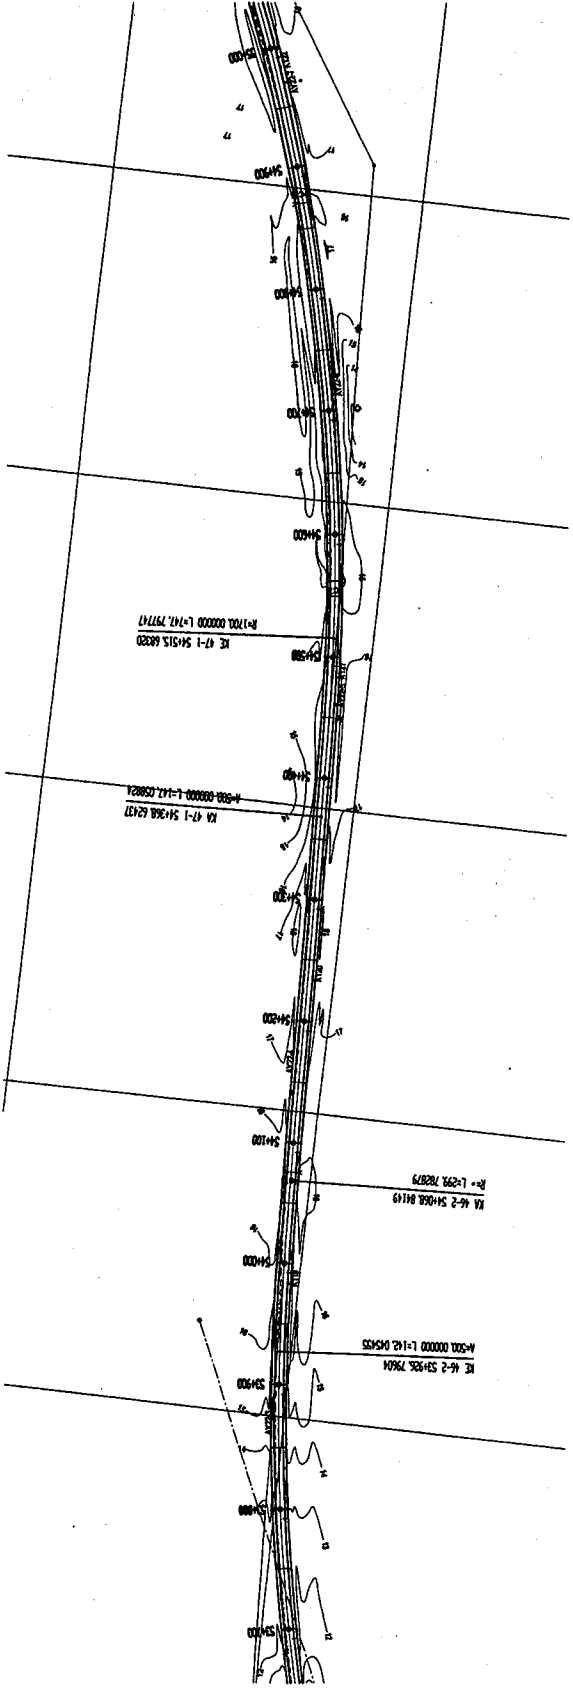

GOVERNMENT OF THE REPUBLIC OF GHANA
 MINISTRY OF ROAD AND TRANSPORT GHANA HIGHWAY AUTHORITY
 KATAHIRA & ENGINEERS INTERNATIONAL
 NOTES:
 PROJECT: THE PROJECT FOR REHABILITATION OF TRUNK ROAD
 TITLE: PLAN AND PROFILE (33/83)
 SCALE: V = 1:200 H = 1:2000
 DRAWING No: PL-33

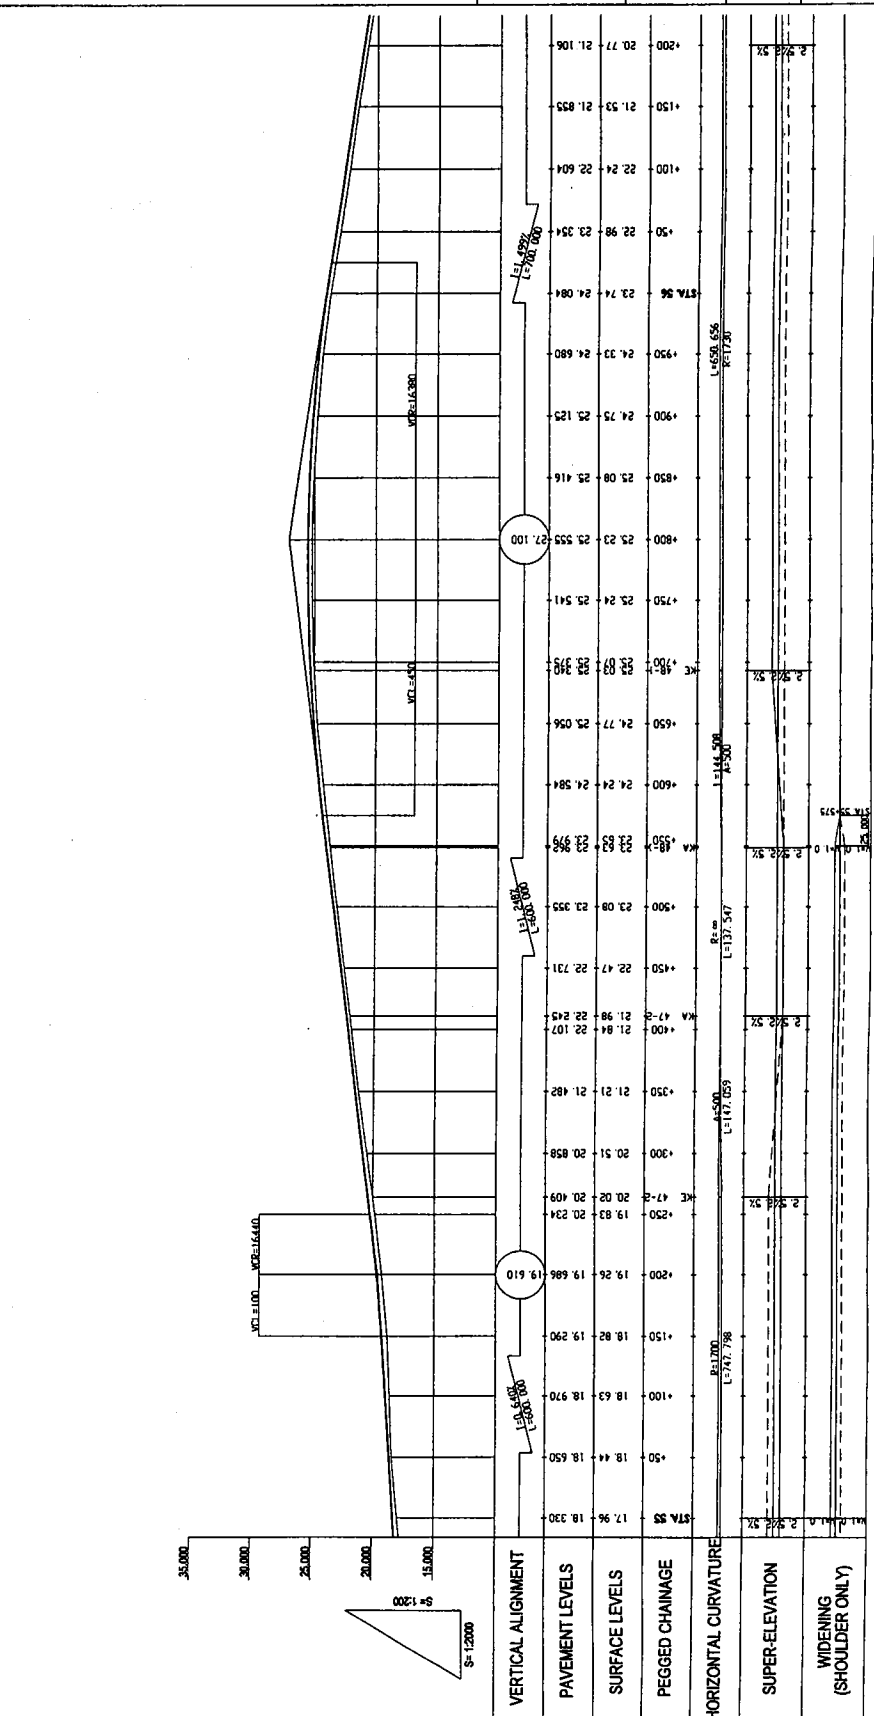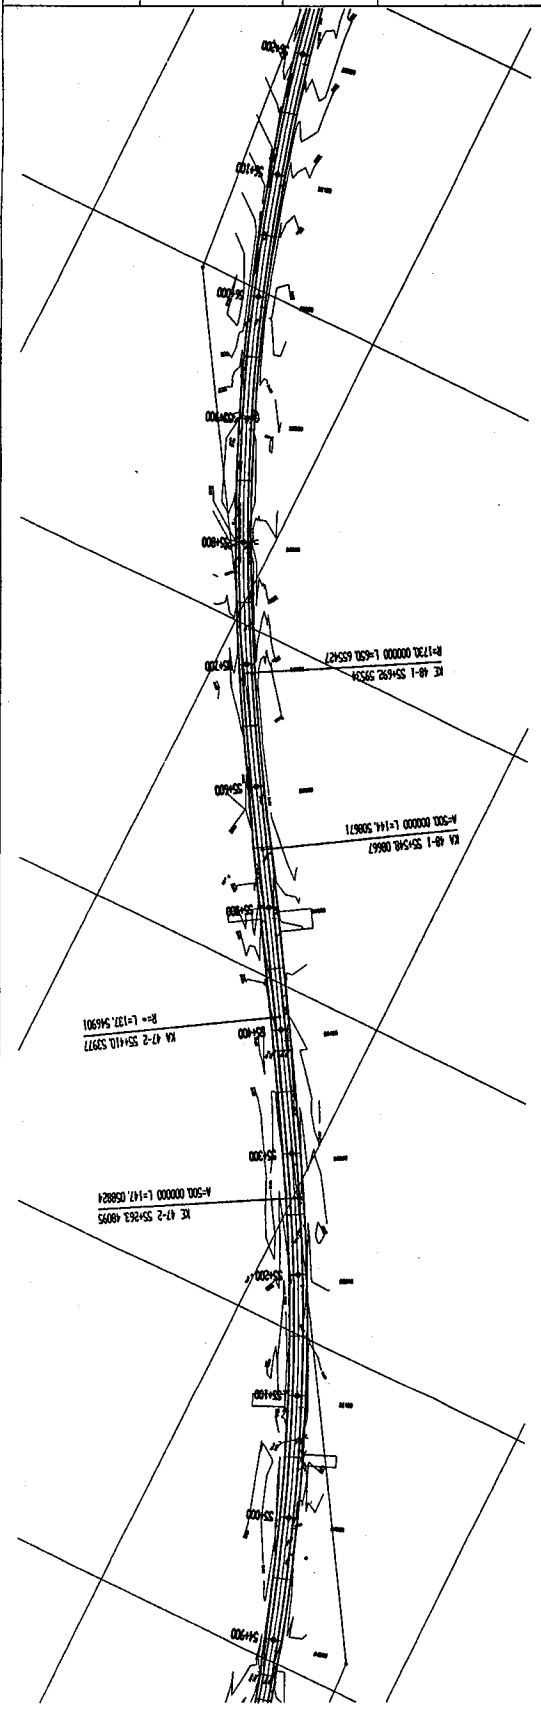

GOVERNMENT OF THE REPUBLIC OF GHANA

MINISTRY OF ROAD AND TRANSPORT GHANA HIGHWAY AUTHORITY

KATAHIRA & ENGINEERS INTERNATIONAL

NOTES:

PROJECT:

THE PROJECT FOR REHABILITATION OF TRUNK ROAD

TITLE:



PLAN AND PROFILE (34/83)

SCALE:

V = 1:200
H = 1:2000

DRAWING No:

PL-34

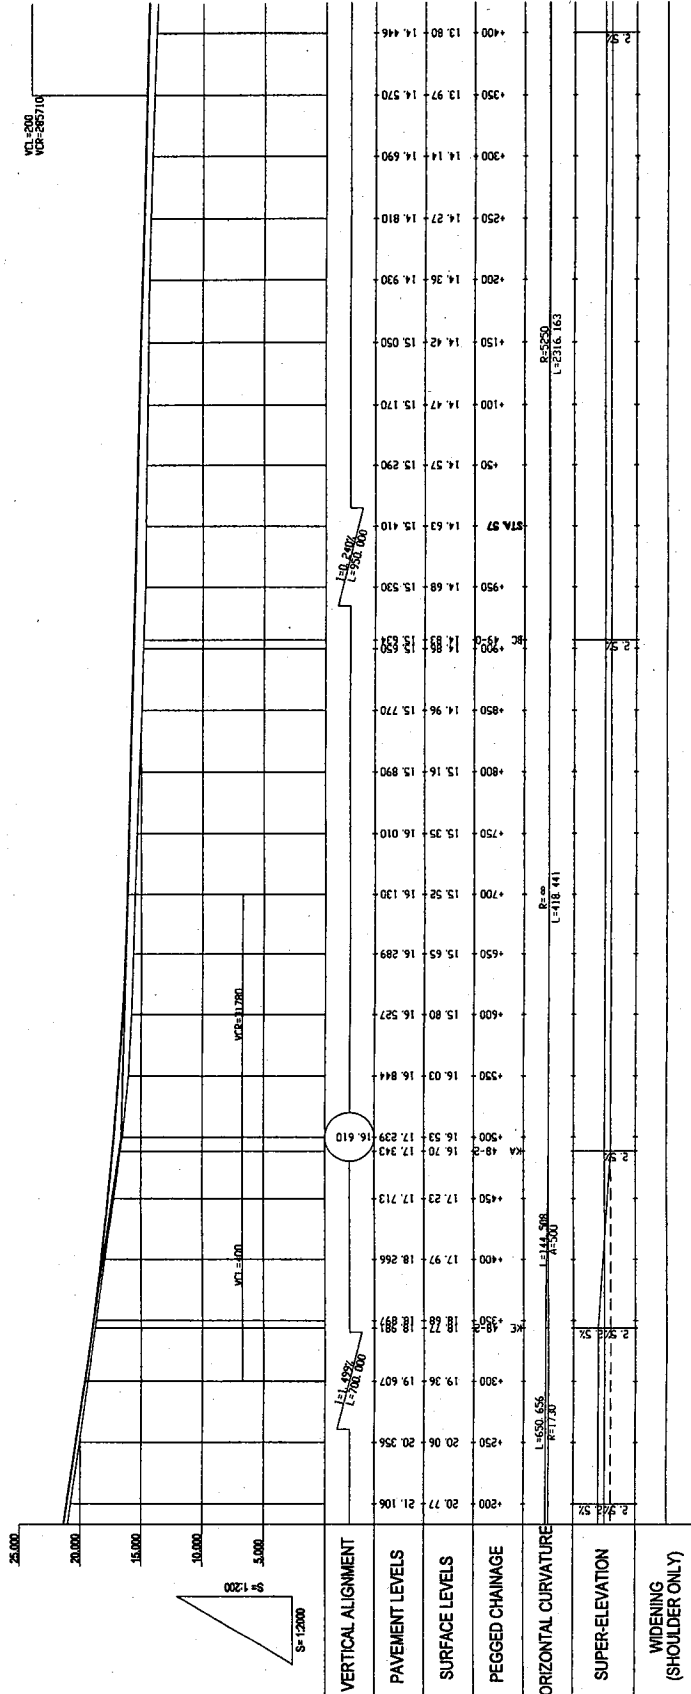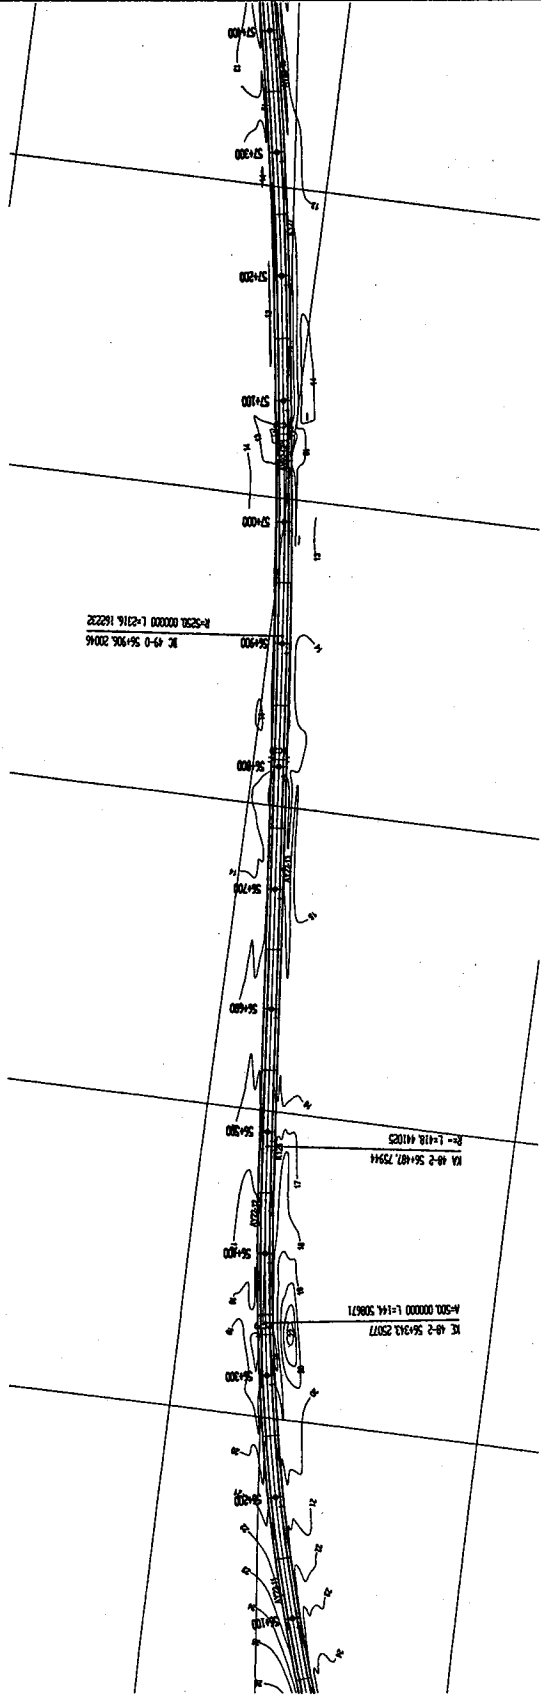

GOVERNMENT OF THE REPUBLIC OF GHANA
 MINISTRY OF ROAD AND TRANSPORT GHANA HIGHWAY AUTHORITY
 KATAHIRA & ENGINEERS INTERNATIONAL
 NOTES:
 PROJECT: THE PROJECT FOR REHABILITATION OF TRUNK ROAD
 TITLE: PLAN AND PROFILE (35/83)
 SCALE: V = 1:200 H = 1:2000
 DRAWING No: PL-35

