
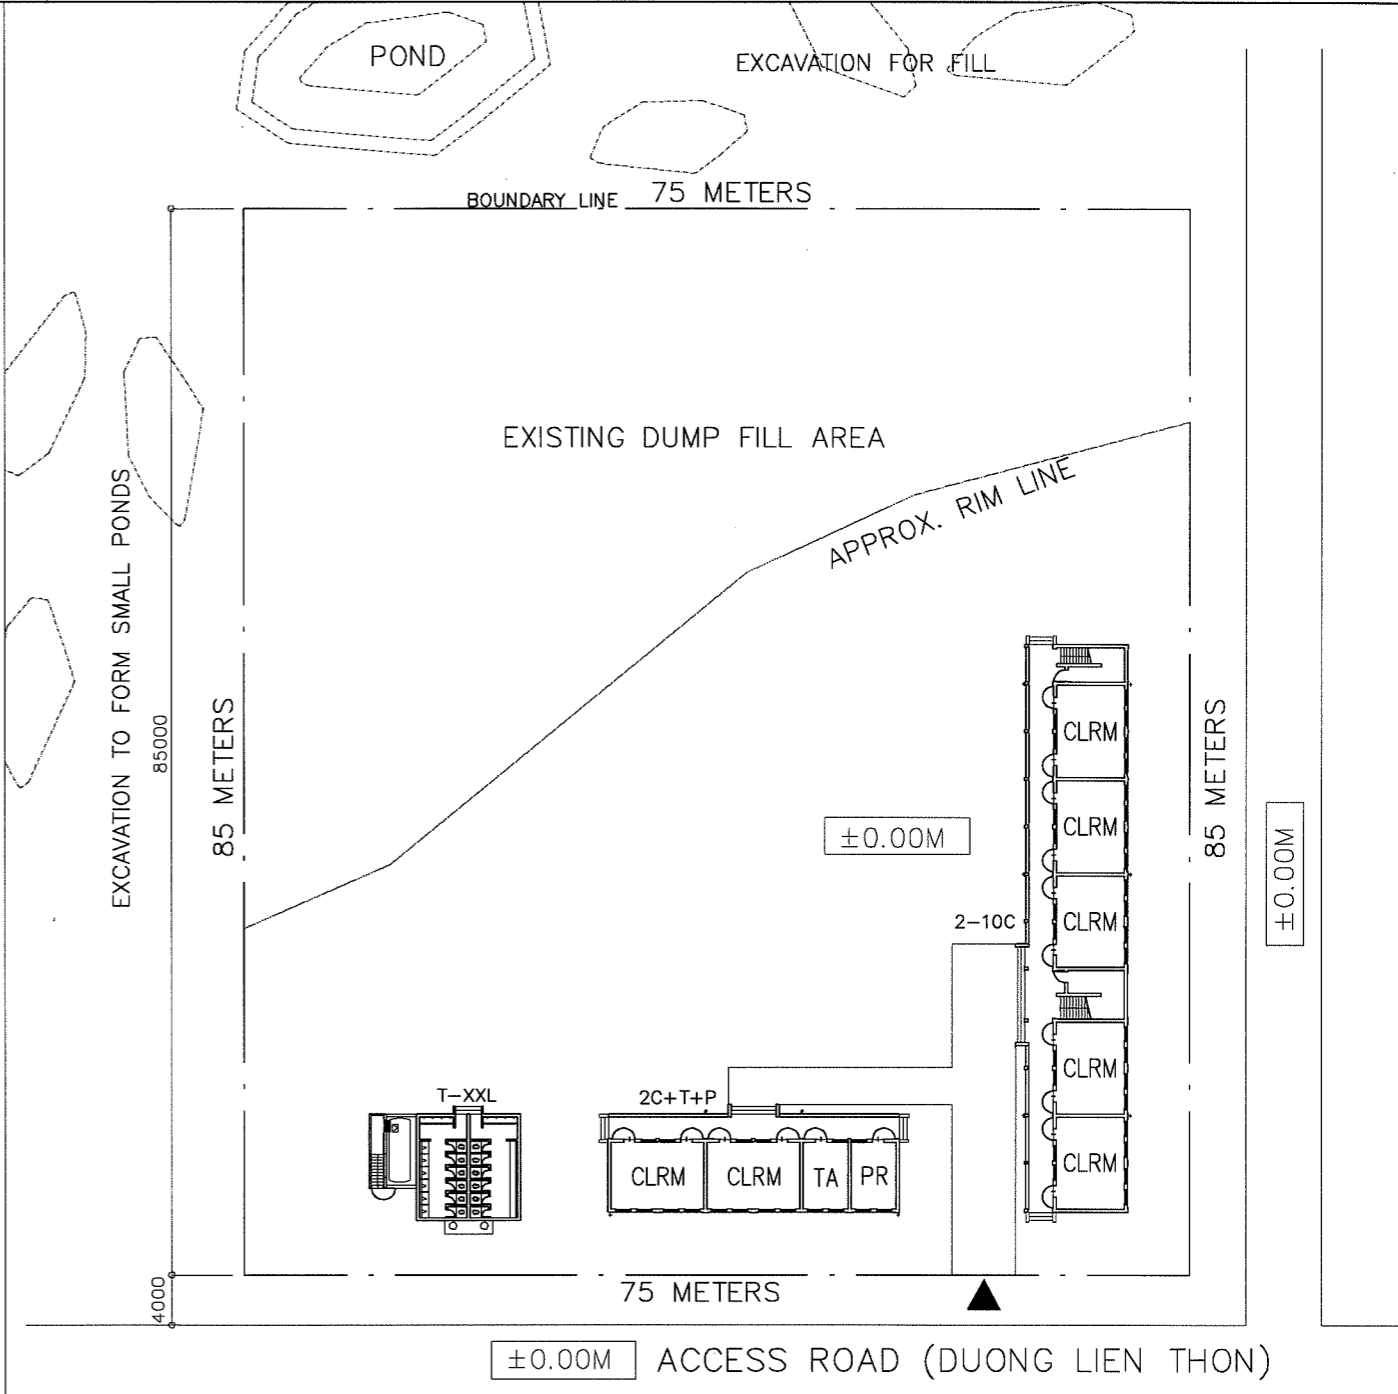
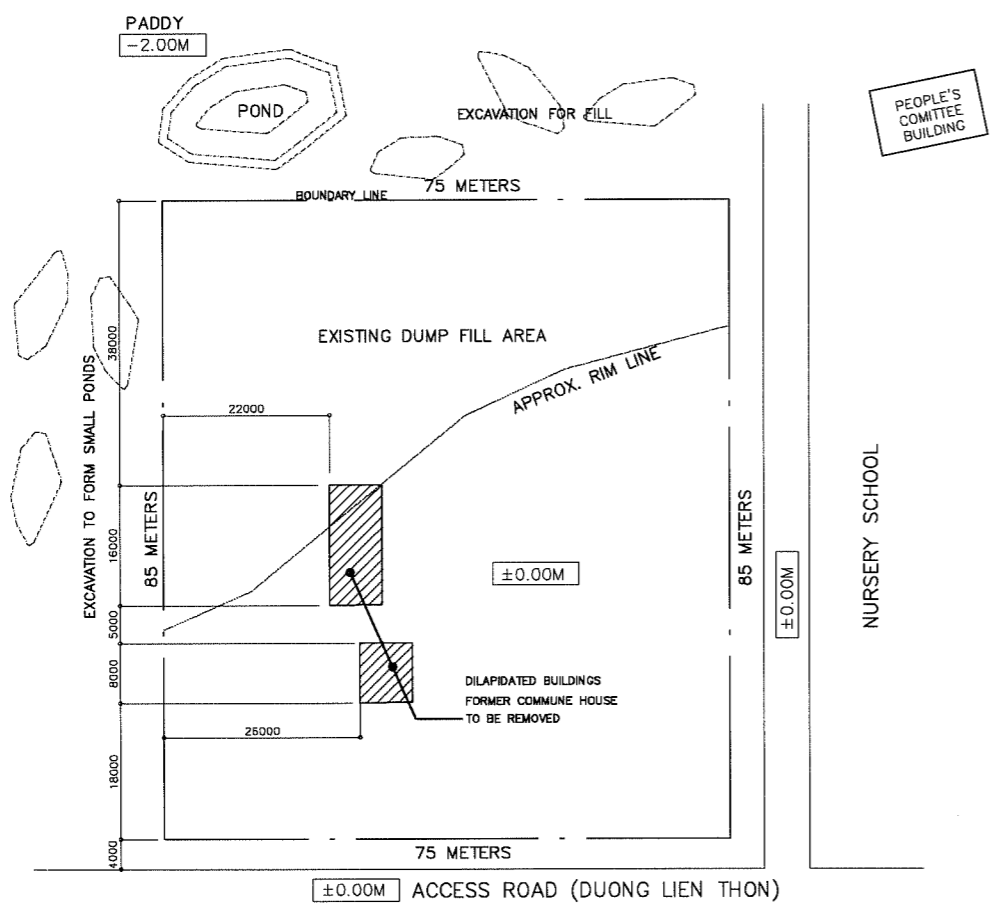


(2) 各計画対象校の配置図




NAME OF SCHOOL	AN CHAU PRIMARY SCHOOL			SCHOOL ID	BG-1
DIVISION	PROVINCE OF BAC GIANG	DISTRICT	SONGDONG	DATE OF SURVEY	

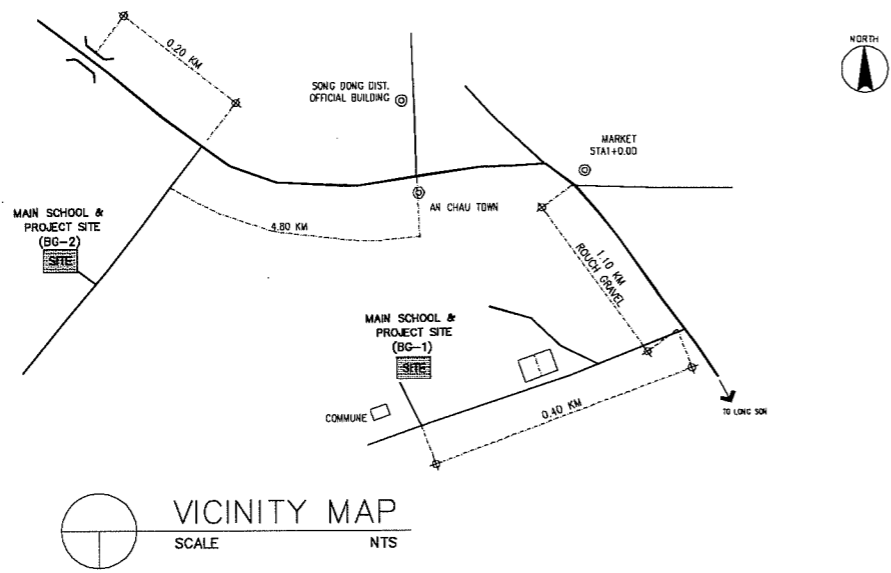

LEGEND:

CLRM	Class Room	MTG	Meeting Room	GH	Guard House	▲	Entrance PUMP
O	Office	TR	Teacher's Room	ST	Septic Tank	□	EWT
L	Library	WT	Water Tank	⊙	Well		
K	Kitchen	AD	Administration Office	⊙	EP		
CONF	Conference Room	TH	Teacher's House				
MP	Multi Purpose Room	TA	Teaching Aid Room				
PR	Principal's Room	T	Toilet				
VPR	Vice Principal's Room	S	Storage				



NAME OF SCHOOL	PHI DIEN SUB SCHOOL			SCHOOL ID	BG-02S
DIVISION	PROVINCE OF BAC GIANG	DISTRICT	LUC NGAN	DATE OF SURVEY	

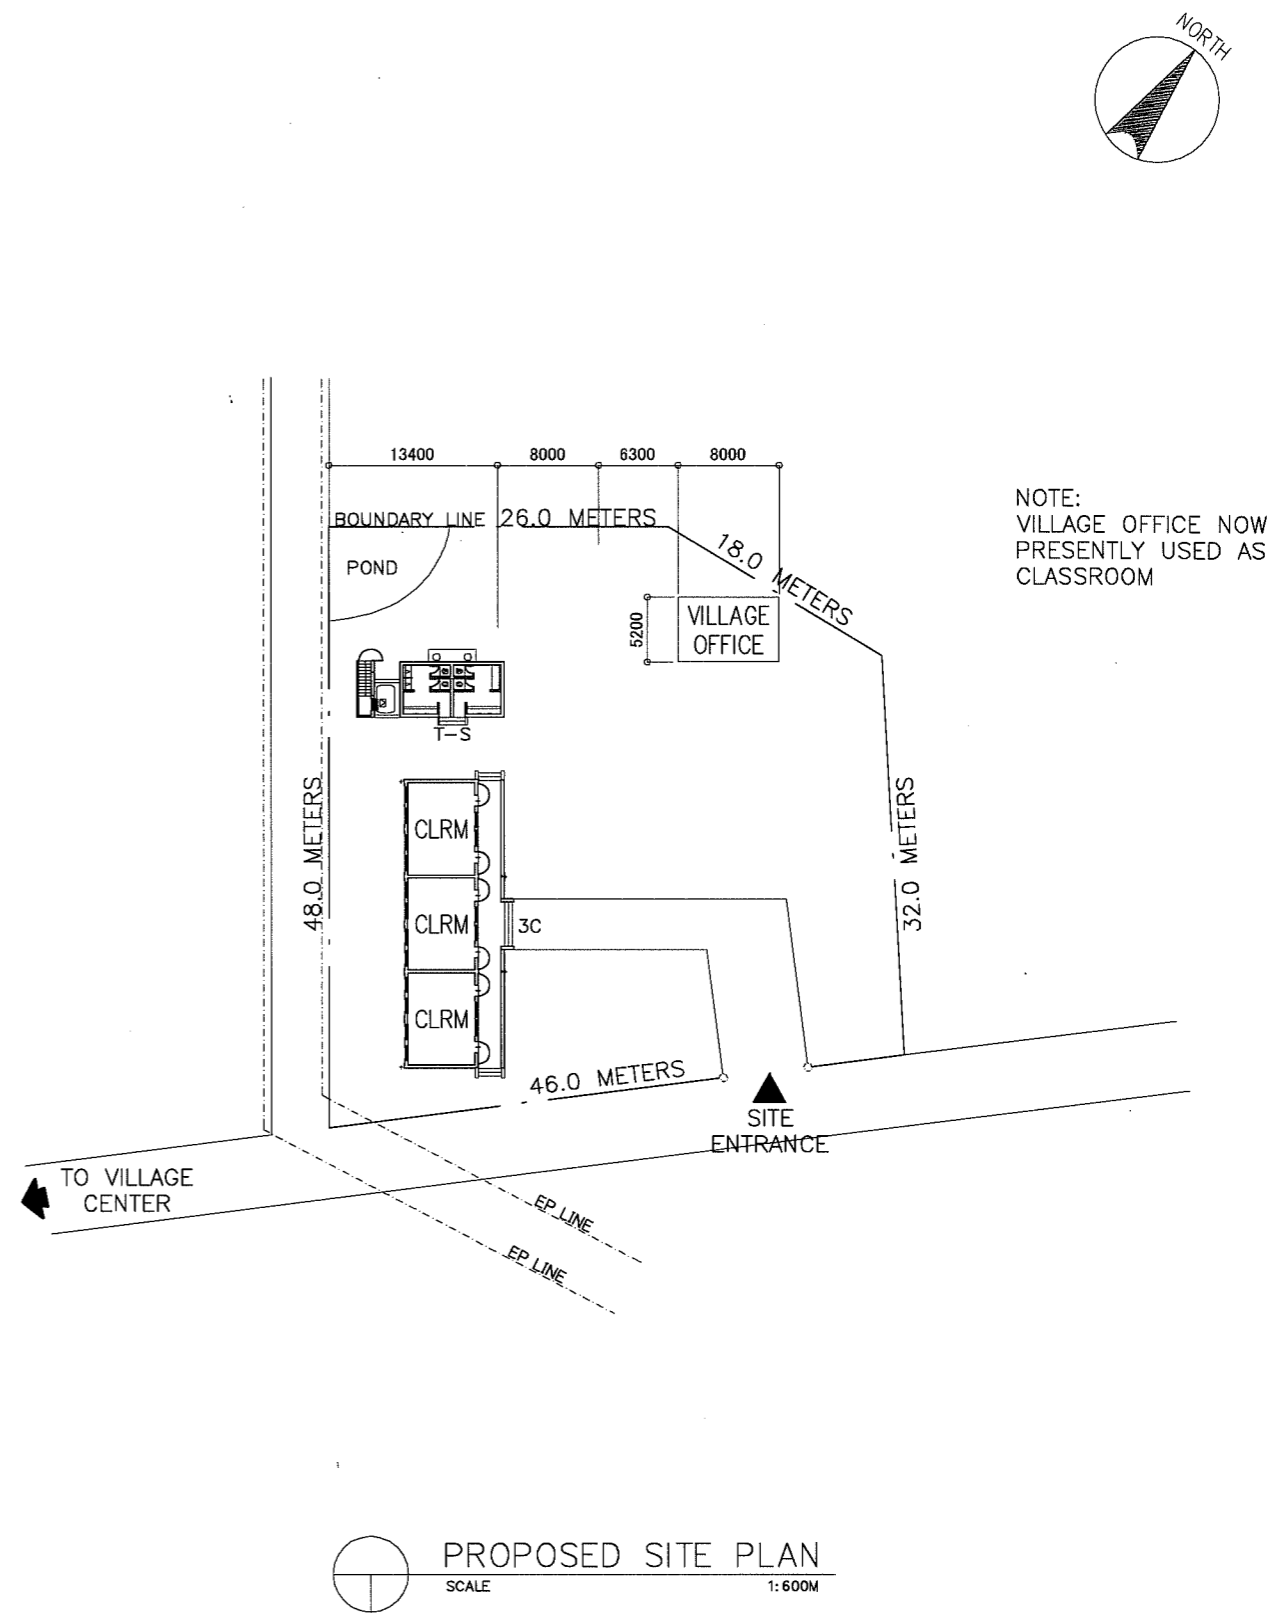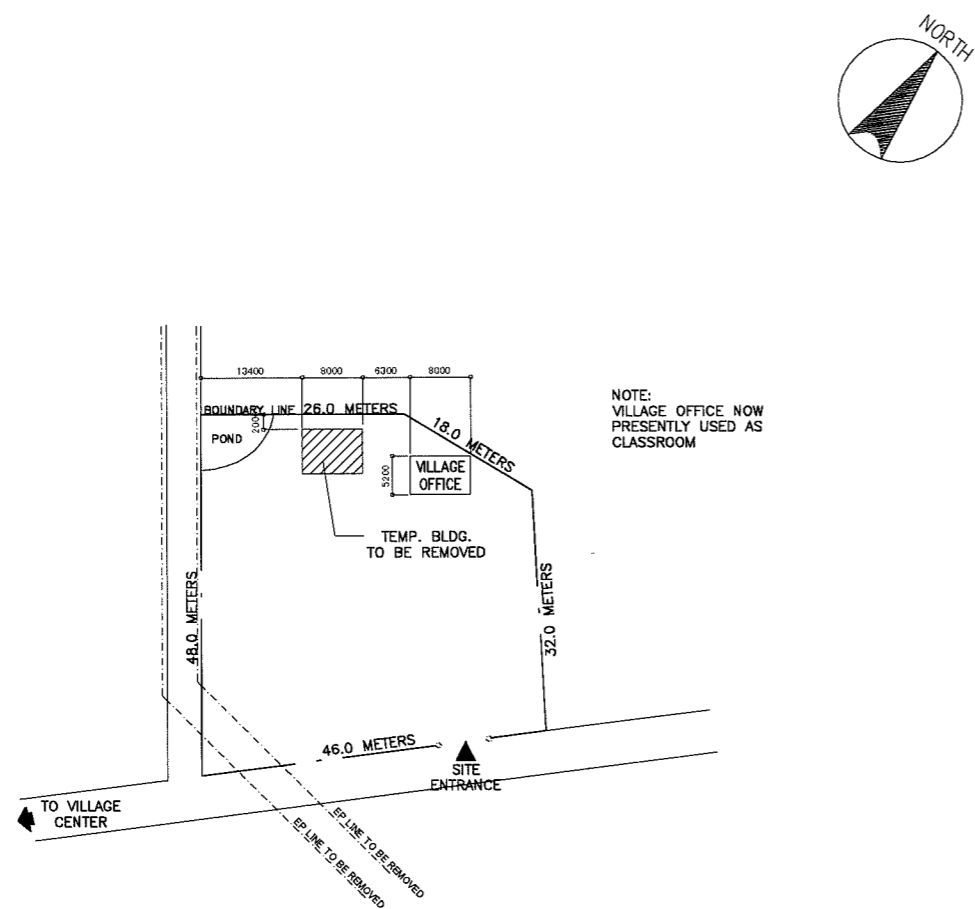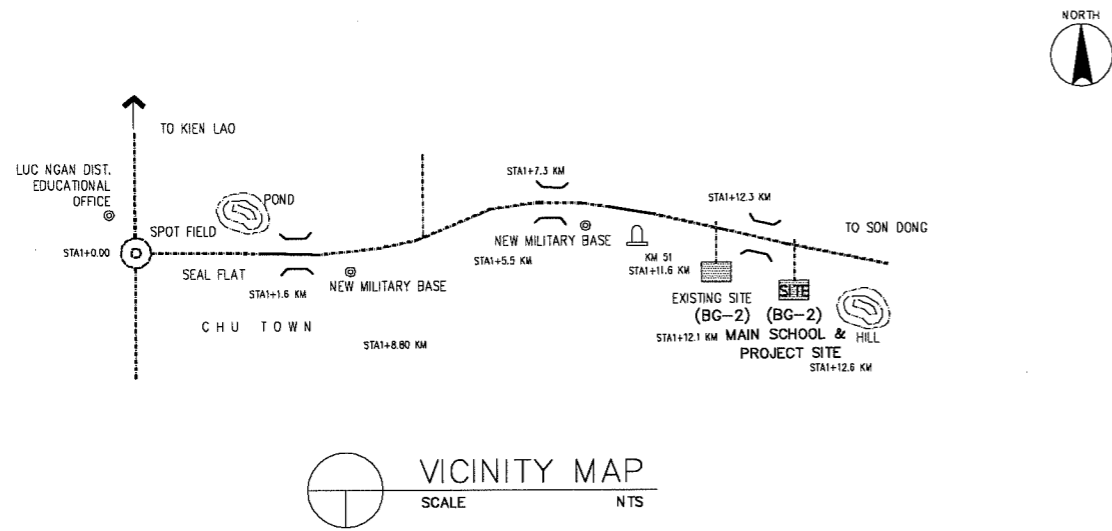


LEGEND:

CLRM	Class Room	MTG	Meeting Room	GH	Guard House	▲	Entrance
O	Office	TR	Teacher's Room	ST	Septic Tank	⊕	PUMP
L	Library	WT	Water Tank	⊙ W	Well	⊗	EWT
K	Kitchen	AD	Administration Office	⊙ EP	Electric Post		
CONF	Conference Room	TH	Teacher's House				
MP	Multi Purpose Room	TA	Teaching Aid Room				
PR	Principal's Room	T	Toilet				
VPR	Vice Principal's Room	S	Storage				

NAME OF SCHOOL	CAU GO PRIMARY SCHOOL		SCHOOL ID	BG-4
DIVISION	PROVINCE OF BAC GIANG	DISTRICT	YEN THE	DATE OF SURVEY

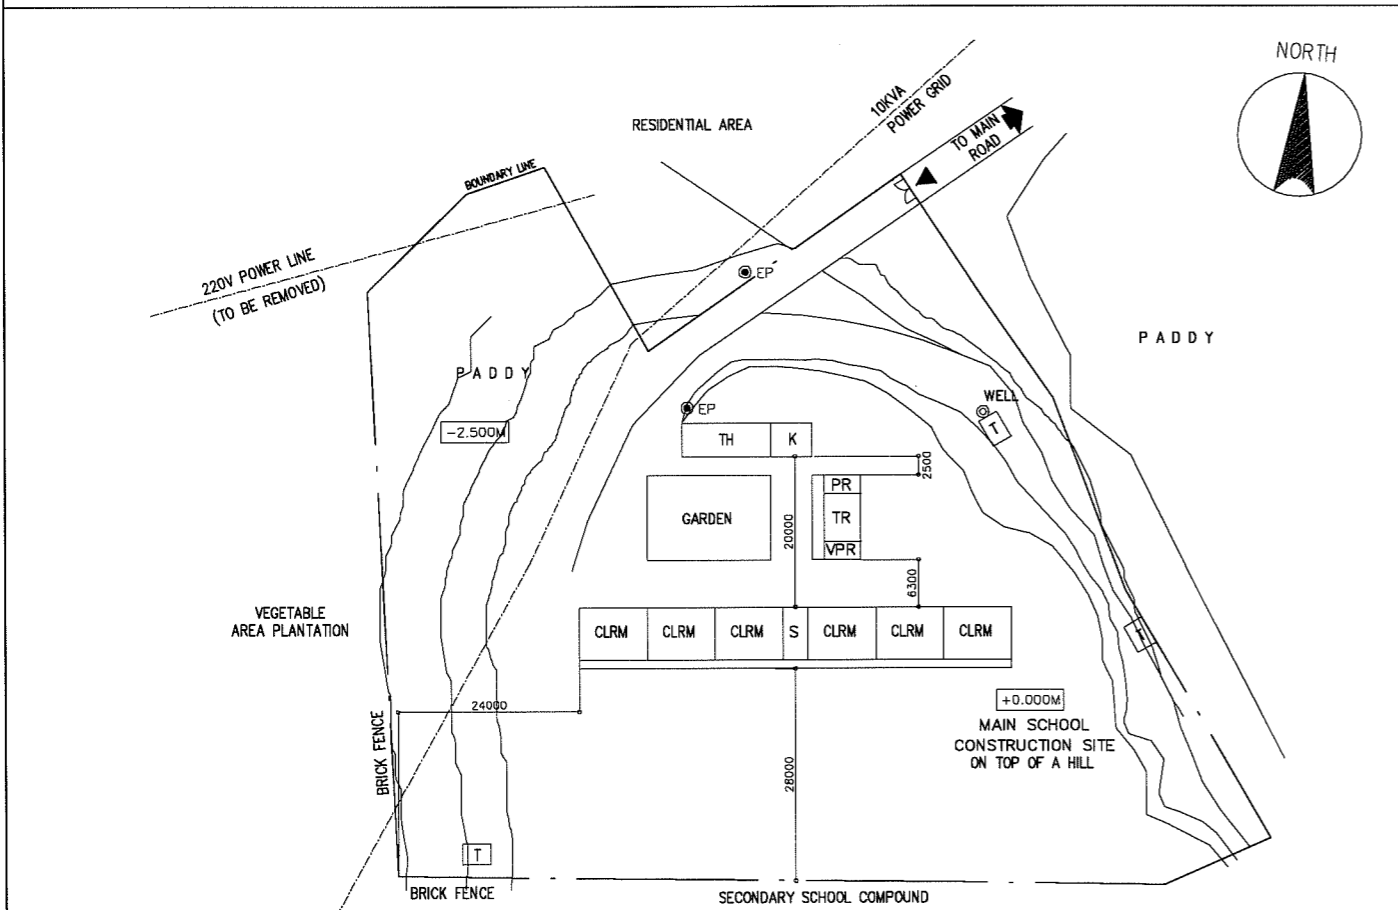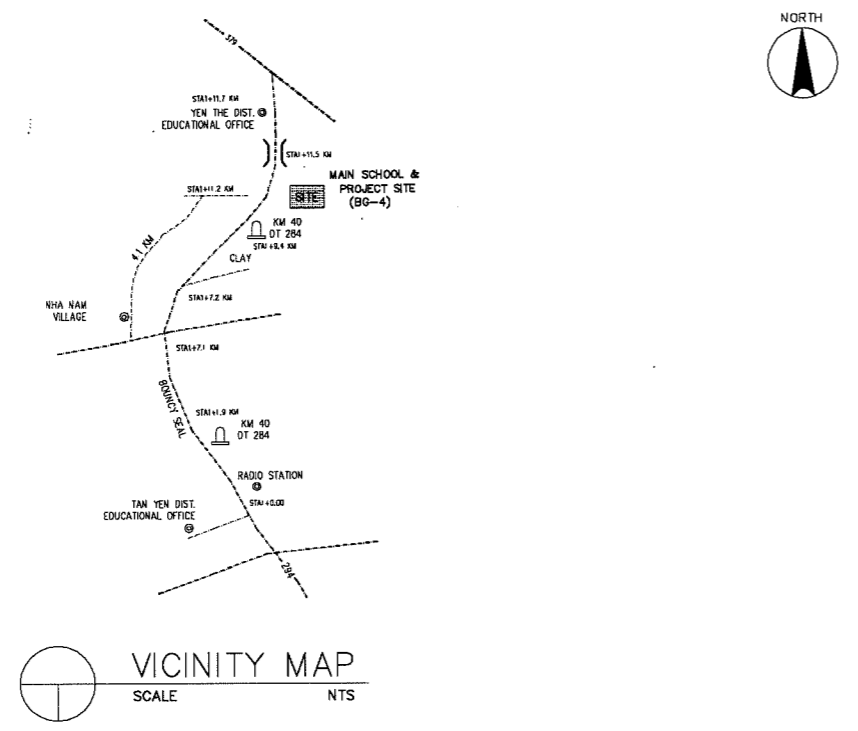

EXISTING SITE DEVELOPMENT PLAN
SCALE 1:1000M



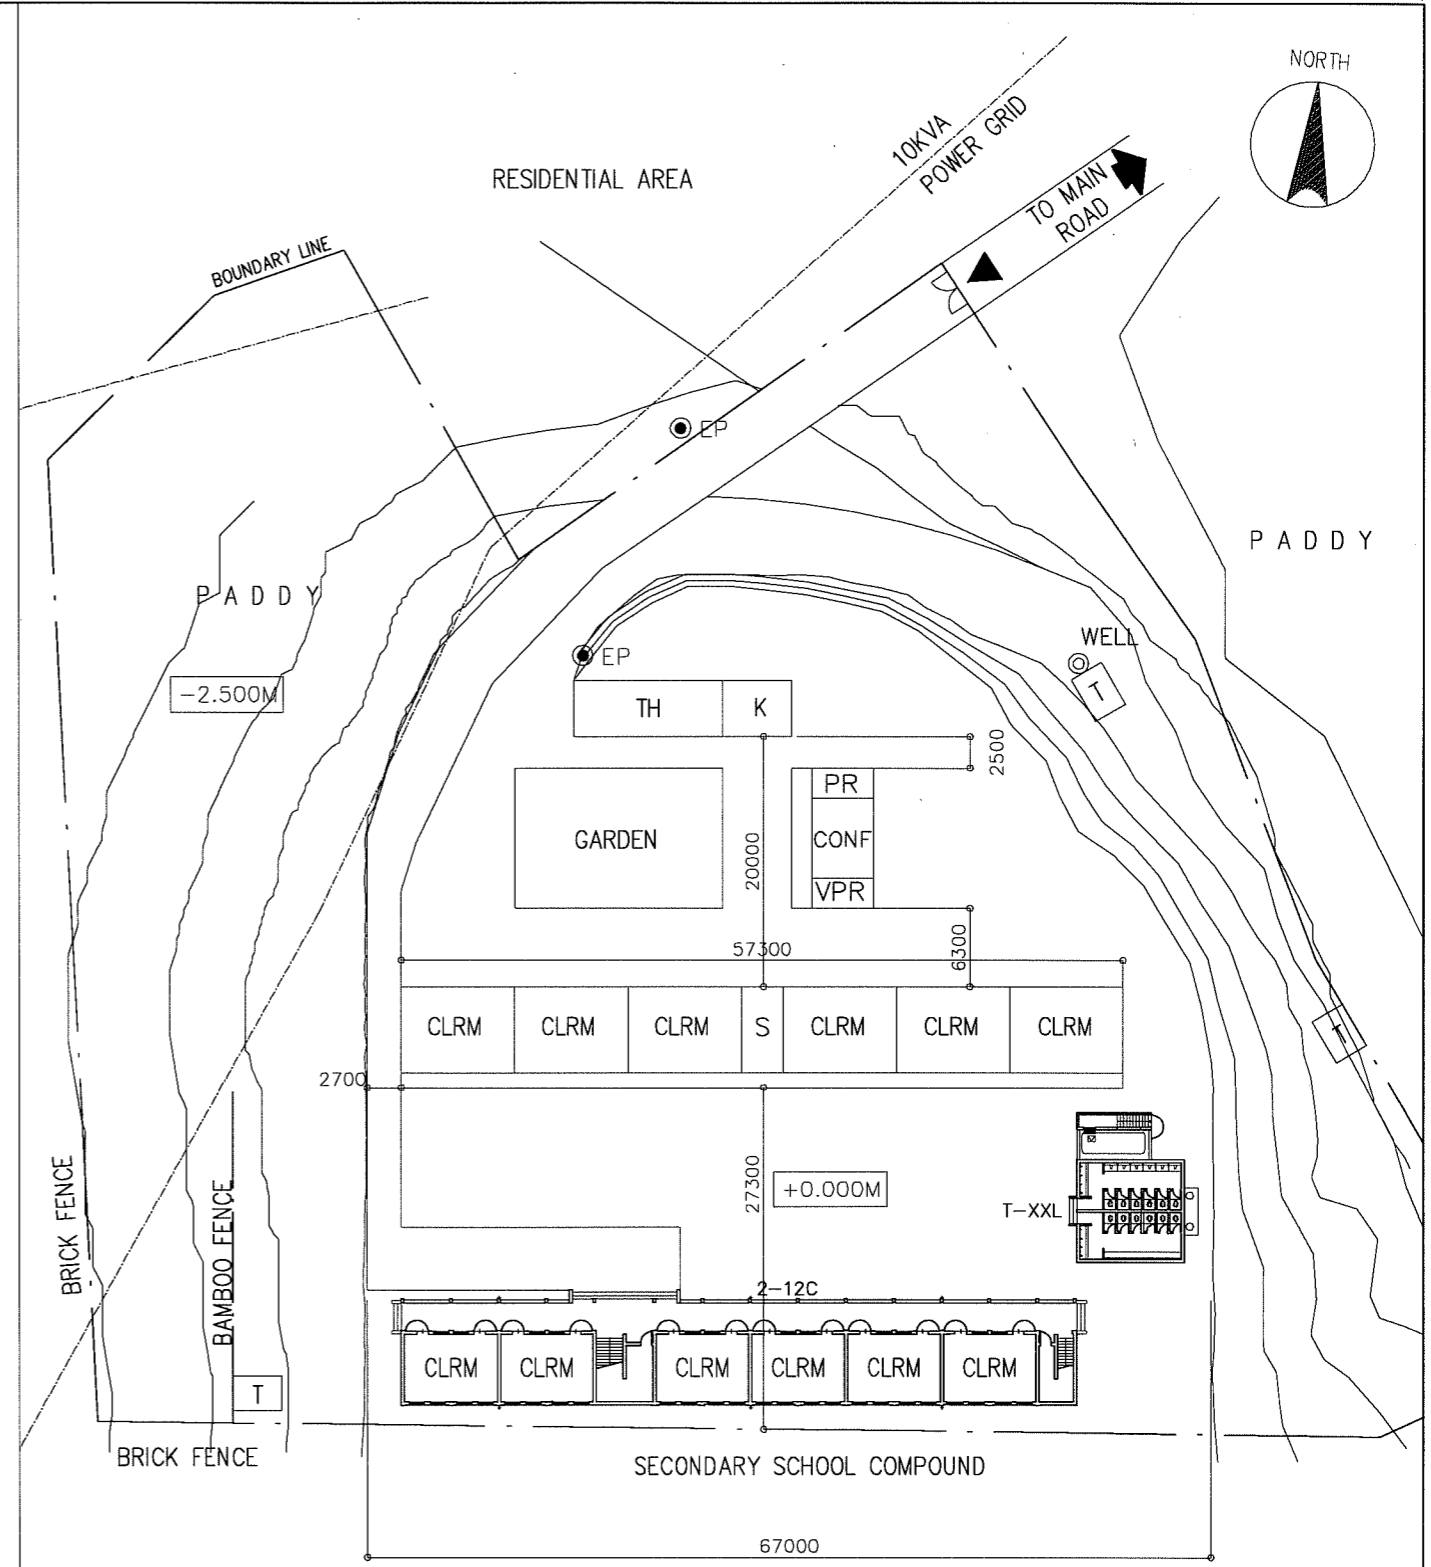


PROPOSED SITE PLAN
SCALE 1:600M

LEGEND:

CLRM	Class Room	MTG	Meeting Room	GH	Guard House	▲	Entrance
O	Office	TR	Teacher's Room	ST	Septic Tank	⊕	PUMP
L	Library	WT	Water Tank	⊙ W	Well	⊗	EWT
K	Kitchen	AD	Administration Office	● EP	Electric Post		
CONF	Conference Room	TH	Teacher's House				
MP	Multi Purpose Room	TA	Teaching Aid Room				
PR	Principal's Room	T	Toilet				
VPR	Vice Principal's Room	S	Storage				




NAME OF SCHOOL	MY HA PRIMARY SCHOOL	SCHOOL ID	BG-05
DIVISION	PROVINCE OF BAC GIANG	DISTRICT	LANG GIANG
		DATE OF SURVEY	

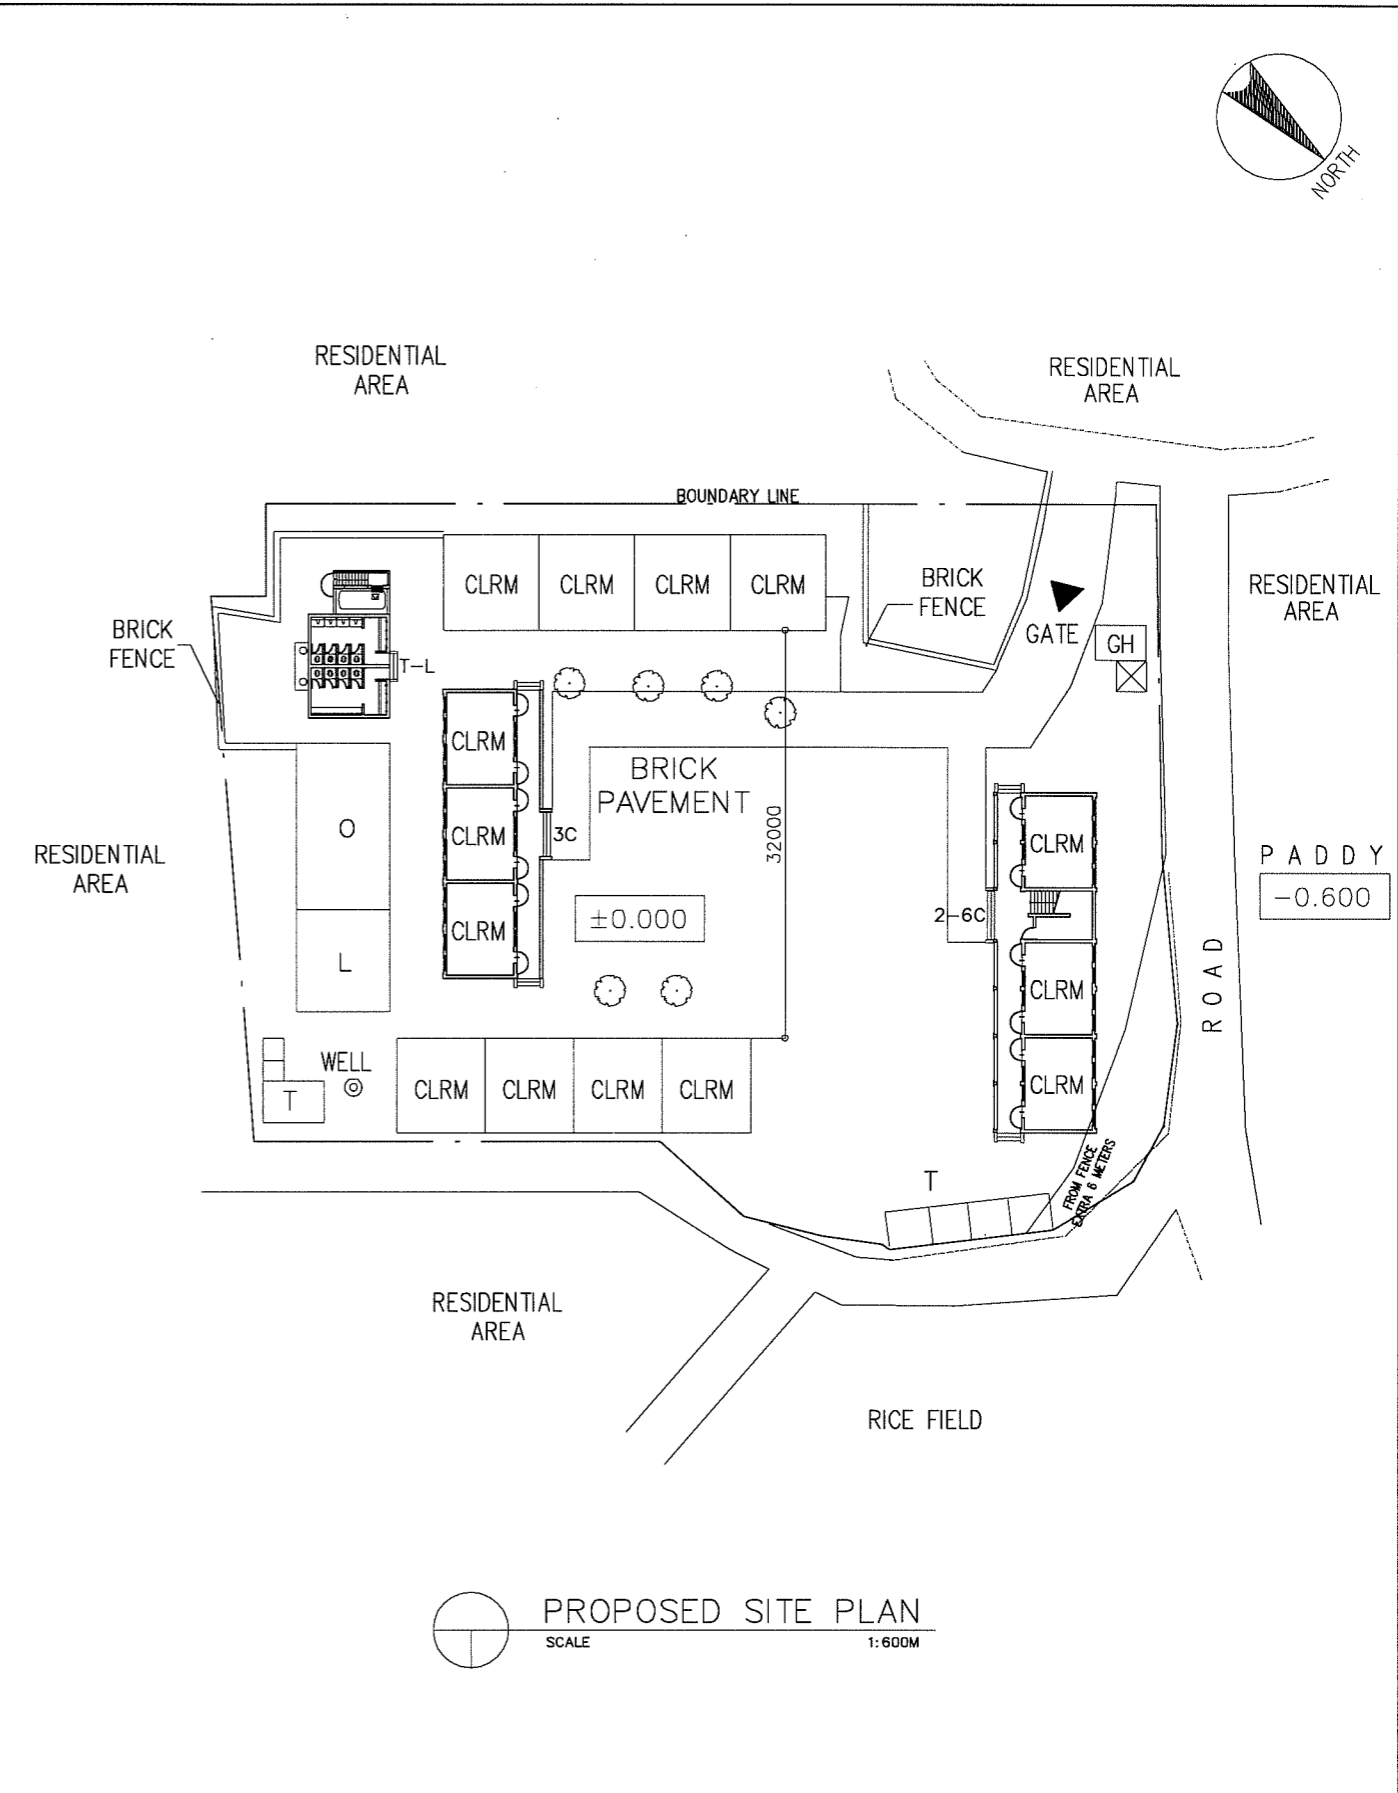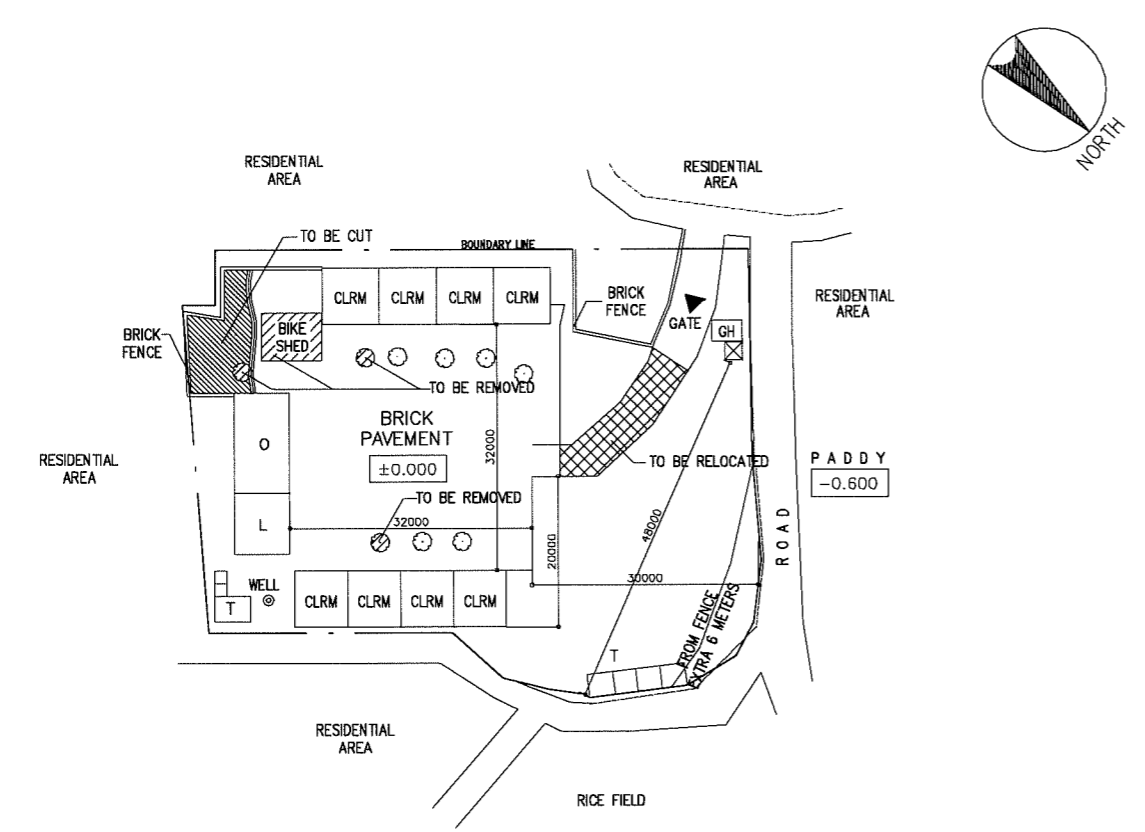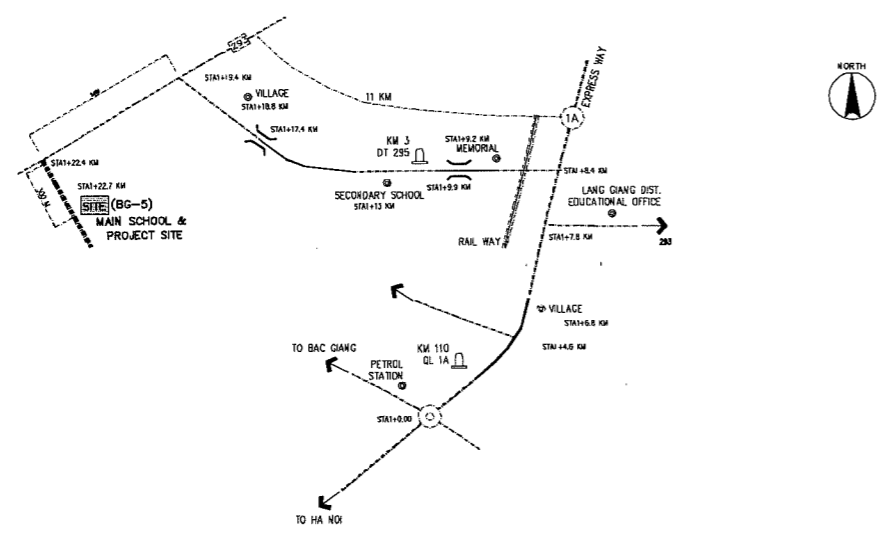

LEGEND:

CLRM	Class Room	MTG	Meeting Room	GH	Guard House	▲	Entrance PUMP
O	Office	TR	Teacher's Room	ST	Septic Tank	⊞	EWT
L	Library	WT	Water Tank	⊙ W	Well		
K	Kitchen	AD	Administration Office	⊙ EP	Electric Post		
CONF	Conference Room	TH	Teacher's House				
MP	Multi Purpose Room	TA	Teaching Aid Room				
PR	Principal's Room	T	Toilet				
VPR	Vice Principal's Room	S	Storage				



NAME OF SCHOOL	TRI YEN PRIMARY SCHOOL			SCHOOL ID	BG-07
DIVISION	PROVINCE OF BAC GIANG	DISTRICT	YEN DUNG	DATE OF SURVEY	

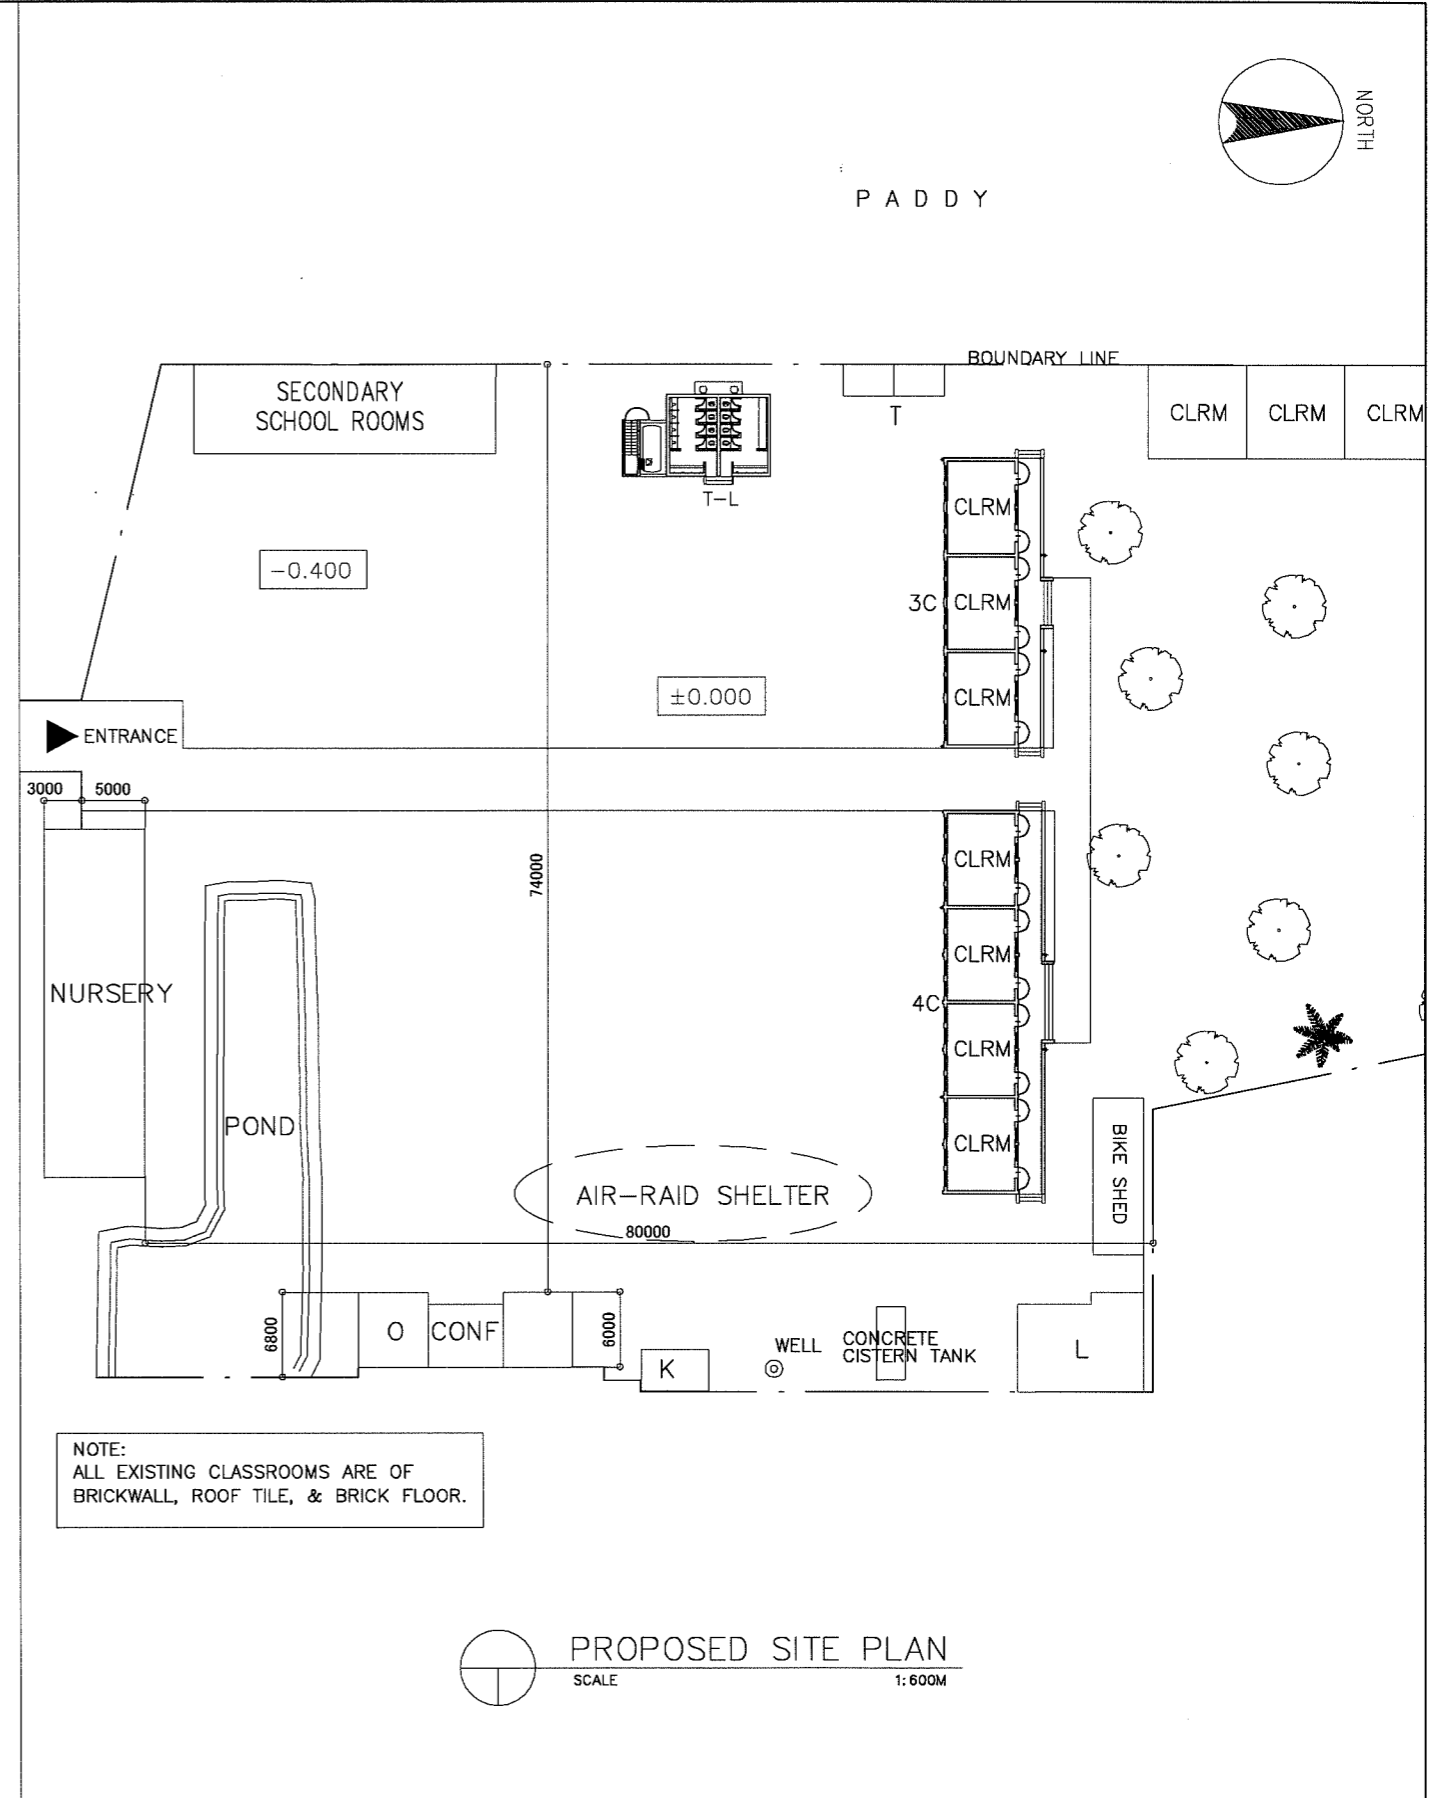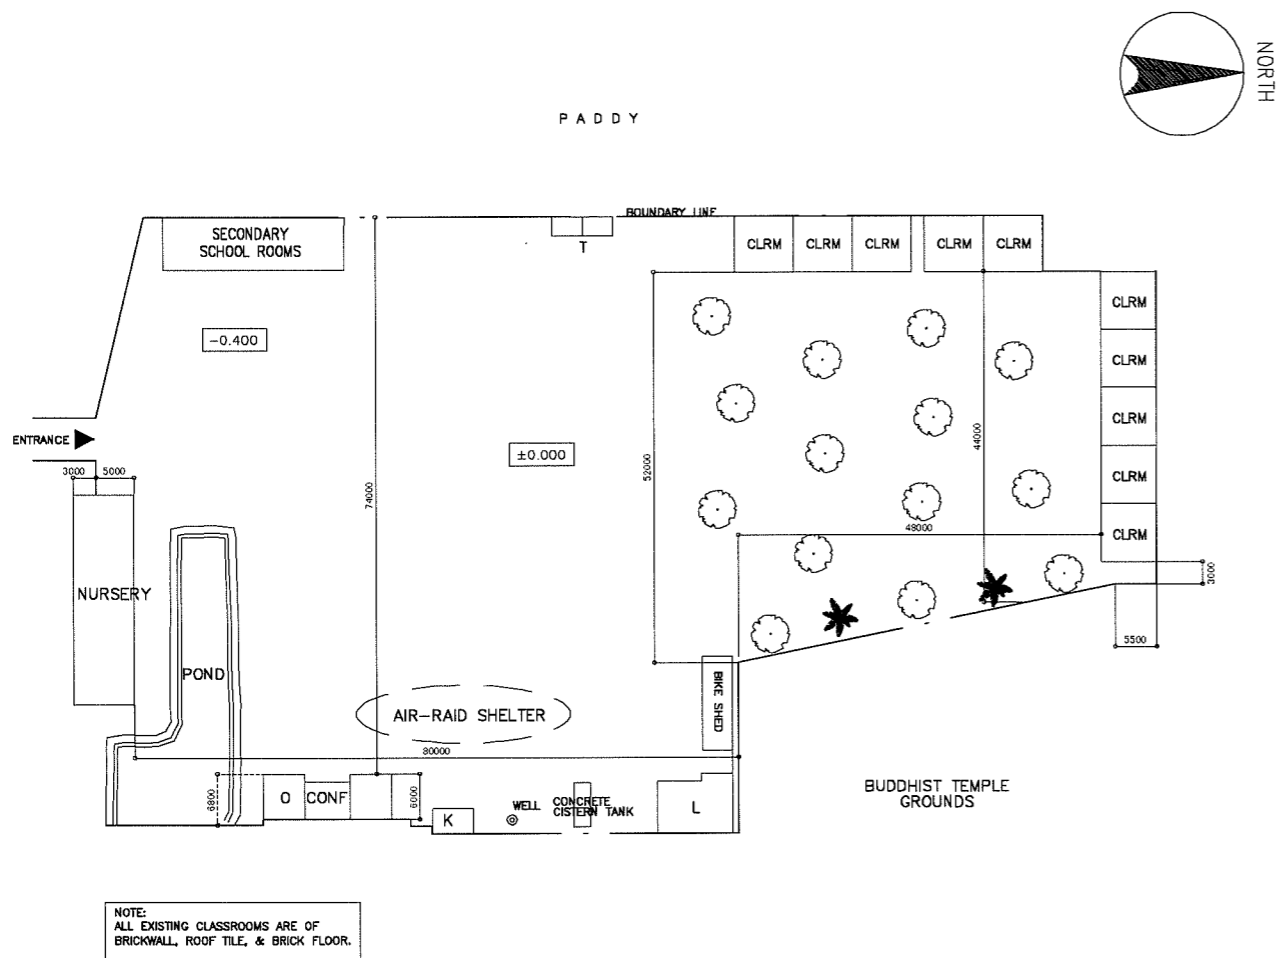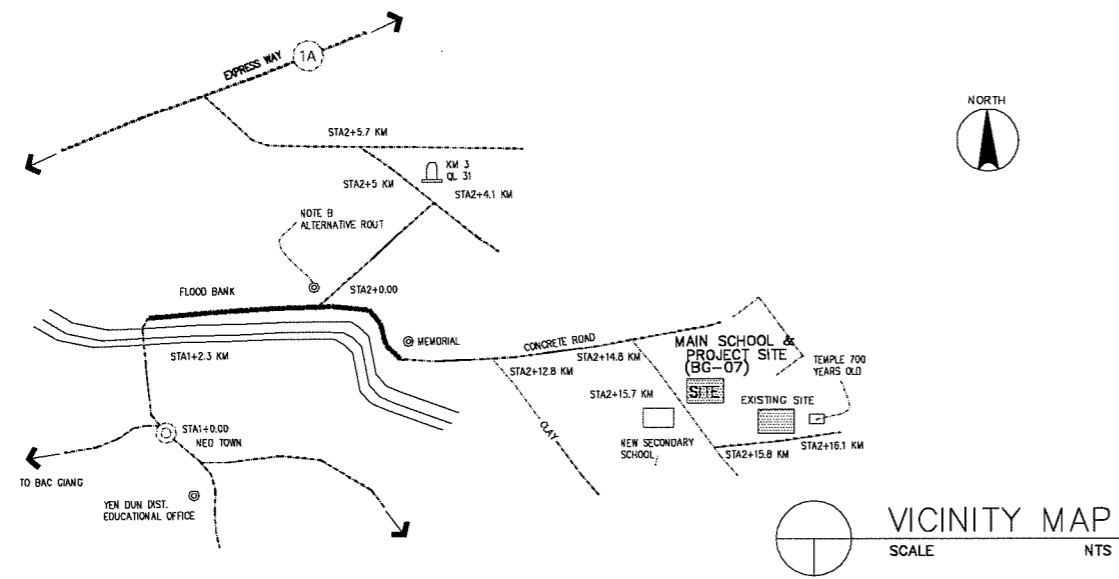


LEGEND:

CLRM	Class Room	MTG	Meeting Room	GH	Guard House	▲	Entrance
O	Office	TR	Teacher's Room	ST	Septic Tank	⊞	PUMP
L	Library	WT	Water Tank	⊙ W	Well	⊞	EWT
K	Kitchen	AD	Administration Office	⊙ EP	Electric Post		
CONF	Conference Room	TH	Teacher's House				
MP	Multi Purpose Room	TA	Teaching Aid Room				
PR	Principal's Room	T	Toilet				
VPR	Vice Principal's Room	S	Storage				

NAME OF SCHOOL	DONG LO 2 PRIMARY SCHOOL		SCHOOL ID	BG-8
DIVISION	PROVINCE OF BAC GIANG	DISTRICT	HIEP HOA	DATE OF SURVEY

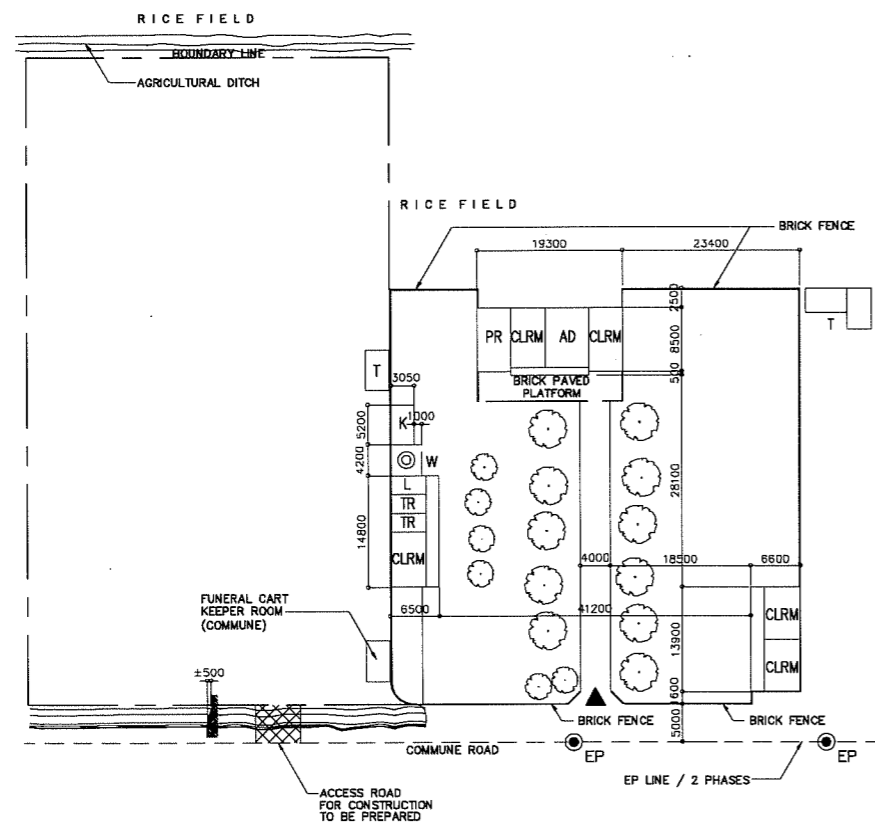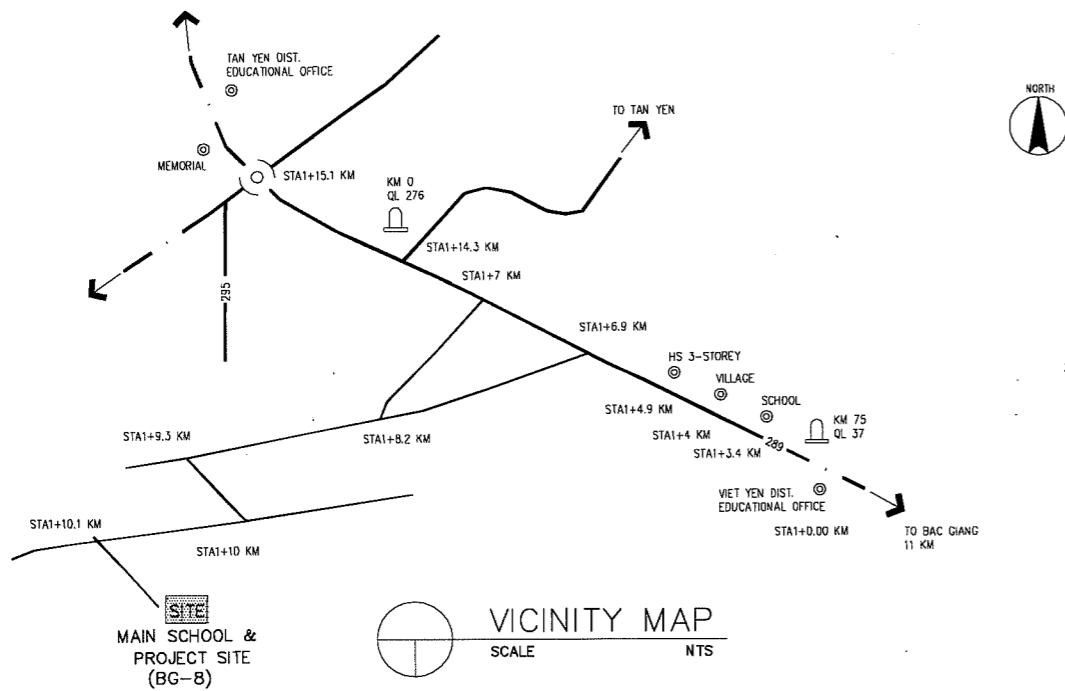




EXISTING SITE DEVELOPMENT PLAN
SCALE 1:1000M

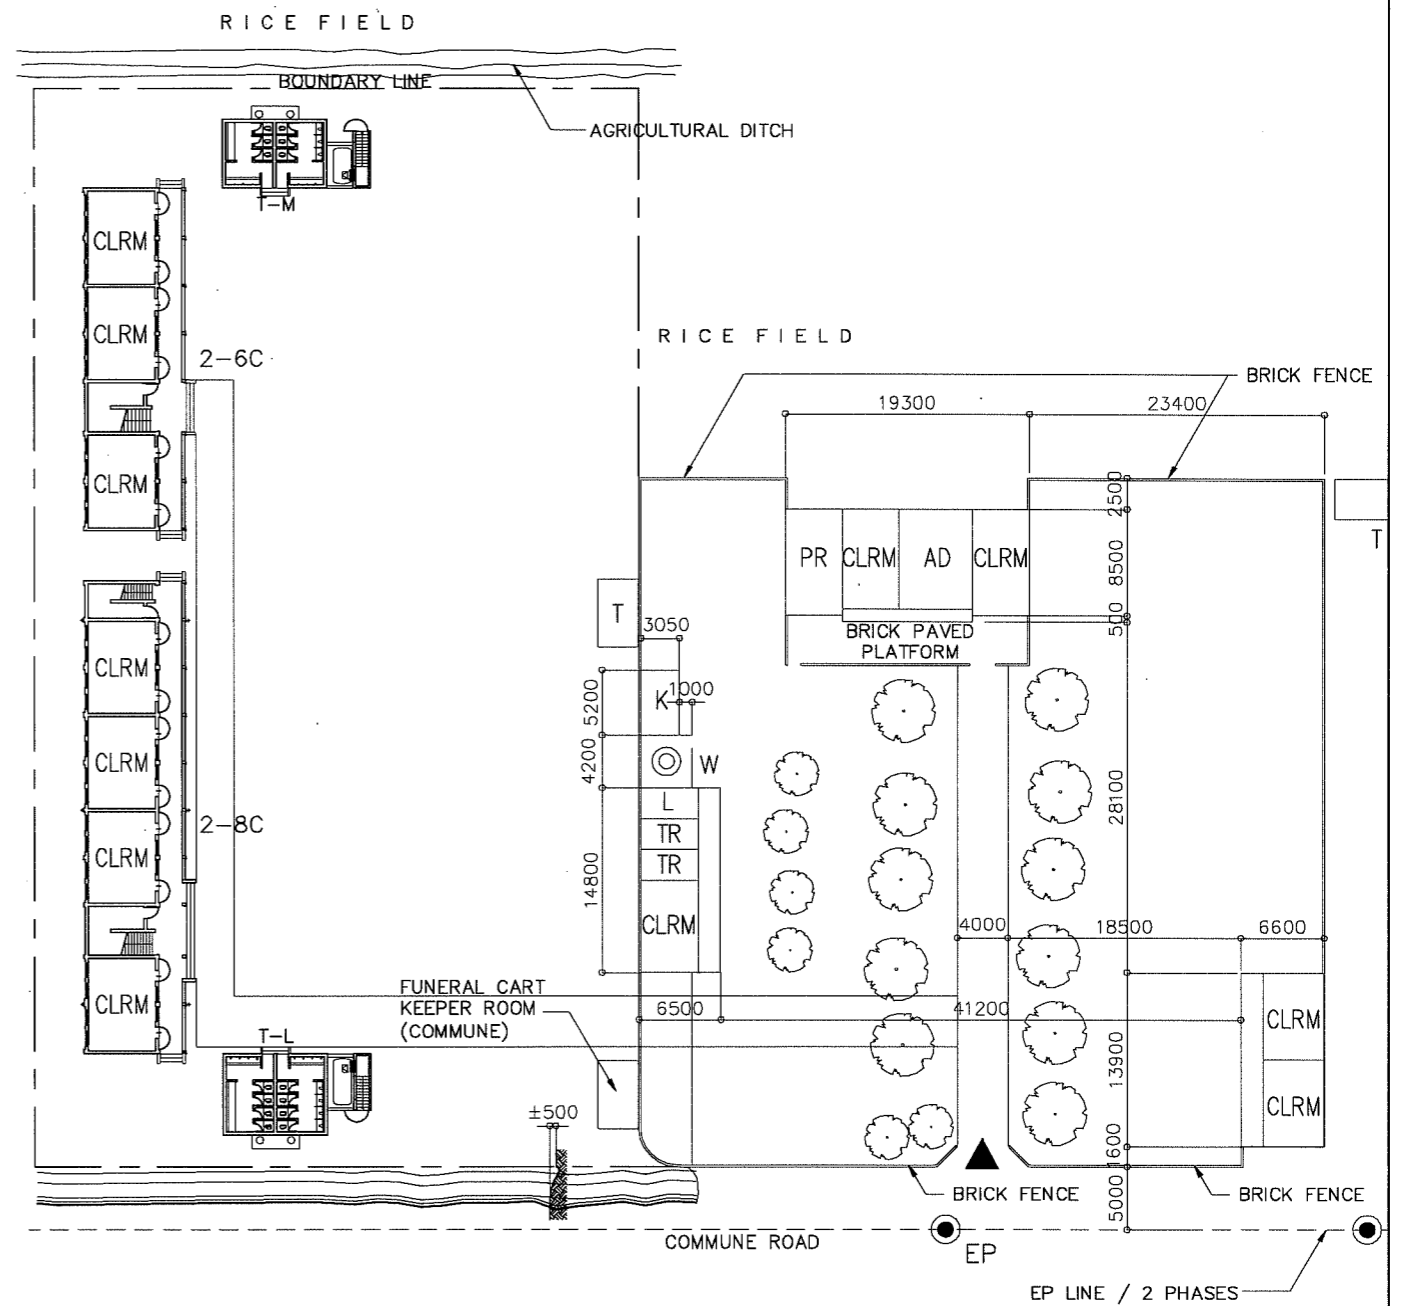

PROPOSED SITE PLAN
SCALE 1:600M

LEGEND:	CLRM Class Room	MTG Meeting Room	GH Guard House	▲ Entrance
	O Office	TR Teacher's Room	ST Septic Tank	⊕ PUMP
	L Library	WT Water Tank	⊙ W Well	⊗ EWT
	K Kitchen	AD Administration Office	● EP Electric Post	
	CONF Conference Room	TH Teacher's House		
	MP Multi Purpose Room	TA Teaching Aid Room		
	PR Principal's Room	T Toilet		
	VPR Vice Principal's Room	S Storage		




NAME OF SCHOOL	DONG LO 2 SUB SCHOOL			SCHOOL ID	BG-08S
DIVISION	PROVINCE OF BAC GIANG	DISTRICT	HIEP HOA	DATE OF SURVEY	

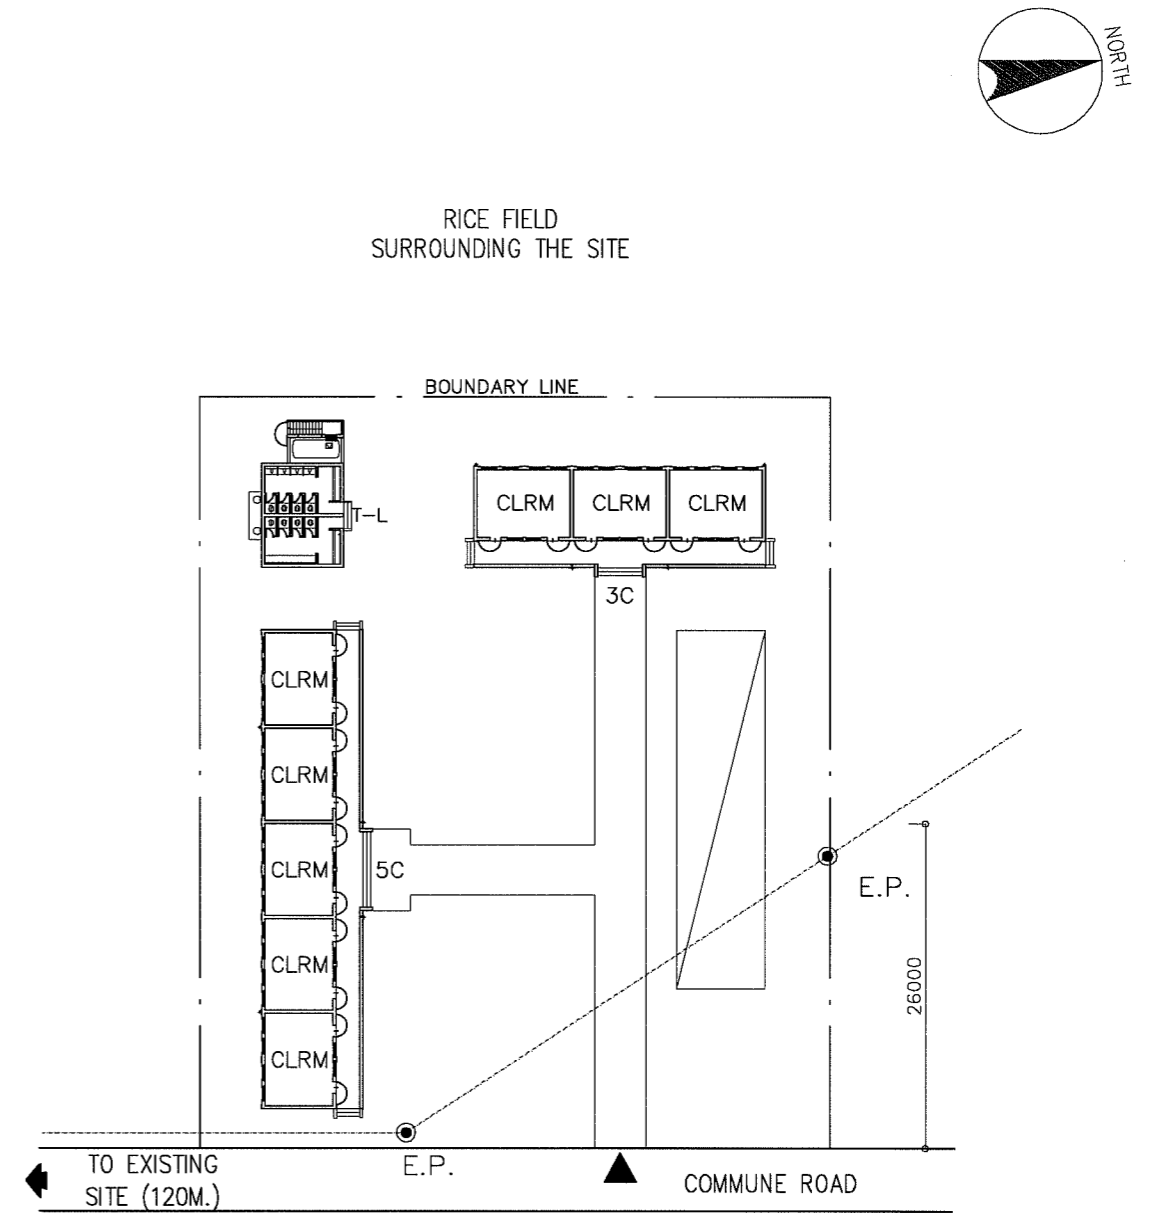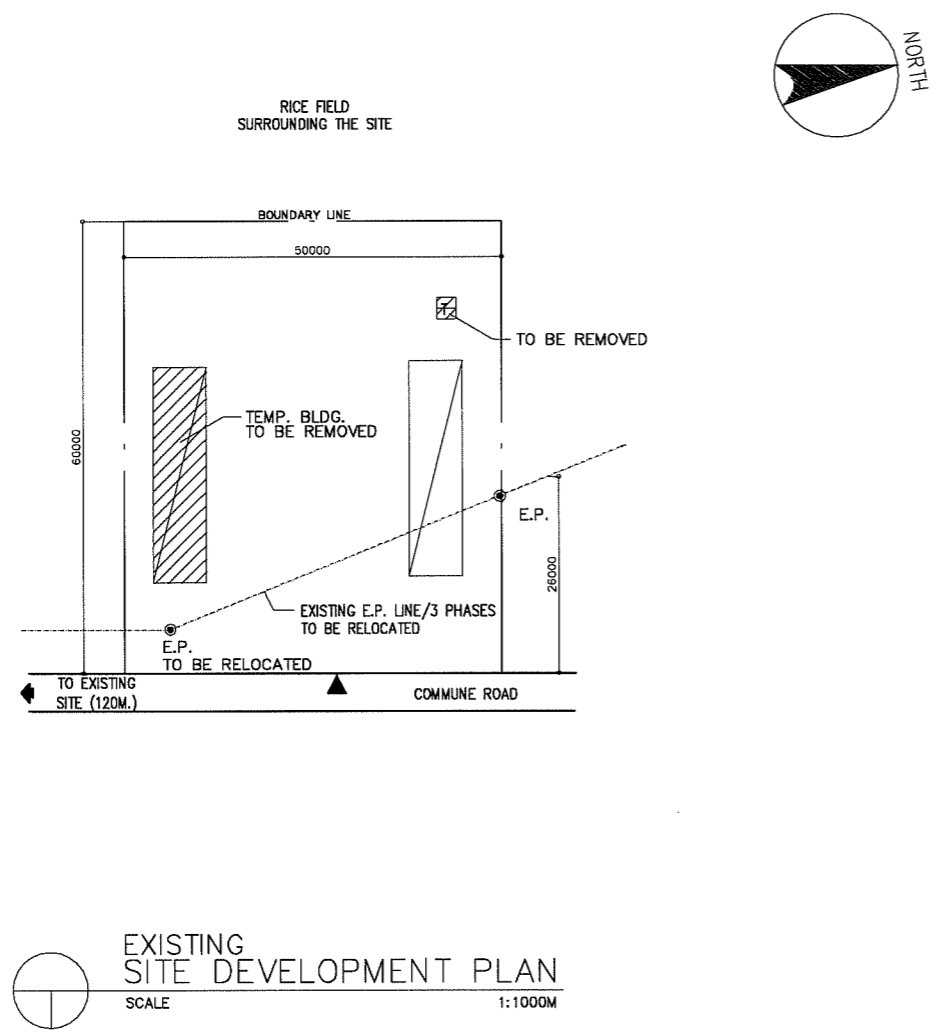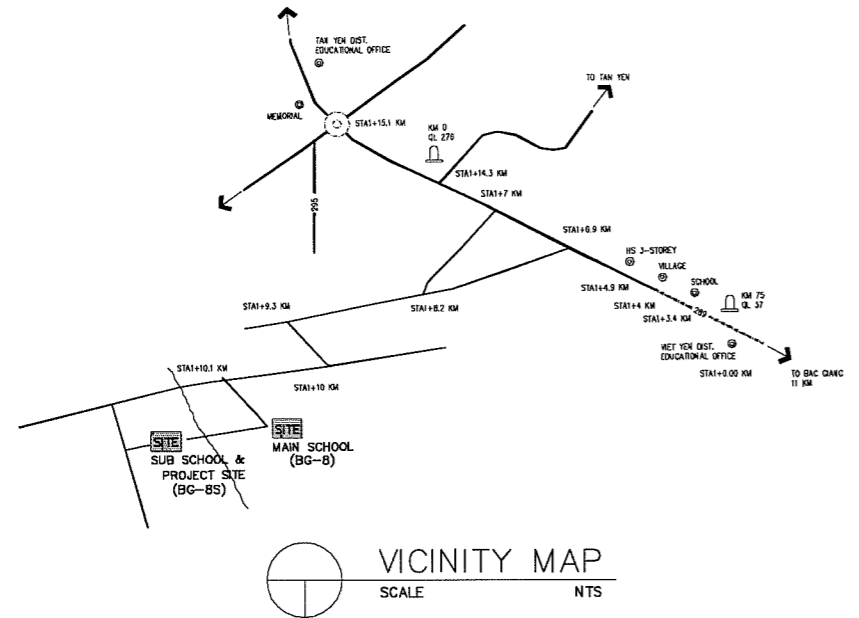

LEGEND:

CLRM	Class Room	MTG	Meeting Room	GH	Guard House	▲	Entrance PUMP
O	Office	TR	Teacher's Room	ST	Septic Tank	□	EWT
L	Library	WT	Water Tank	⊙ W	Well		
K	Kitchen	AD	Administration Office	● EP	Electric Post		
CONF	Conference Room	TH	Teacher's House				
MP	Multi Purpose Room	TA	Teaching Aid Room				
PR	Principal's Room	T	Toilet				
VPR	Vice Principal's Room	S	Storage				




NAME OF SCHOOL	HONG THAI PRIMARY SCHOOL			SCHOOL ID	BG-09
DIVISION	PROVINCE OF BAC GIANG	DISTRICT	VIET YEN	DATE OF SURVEY	

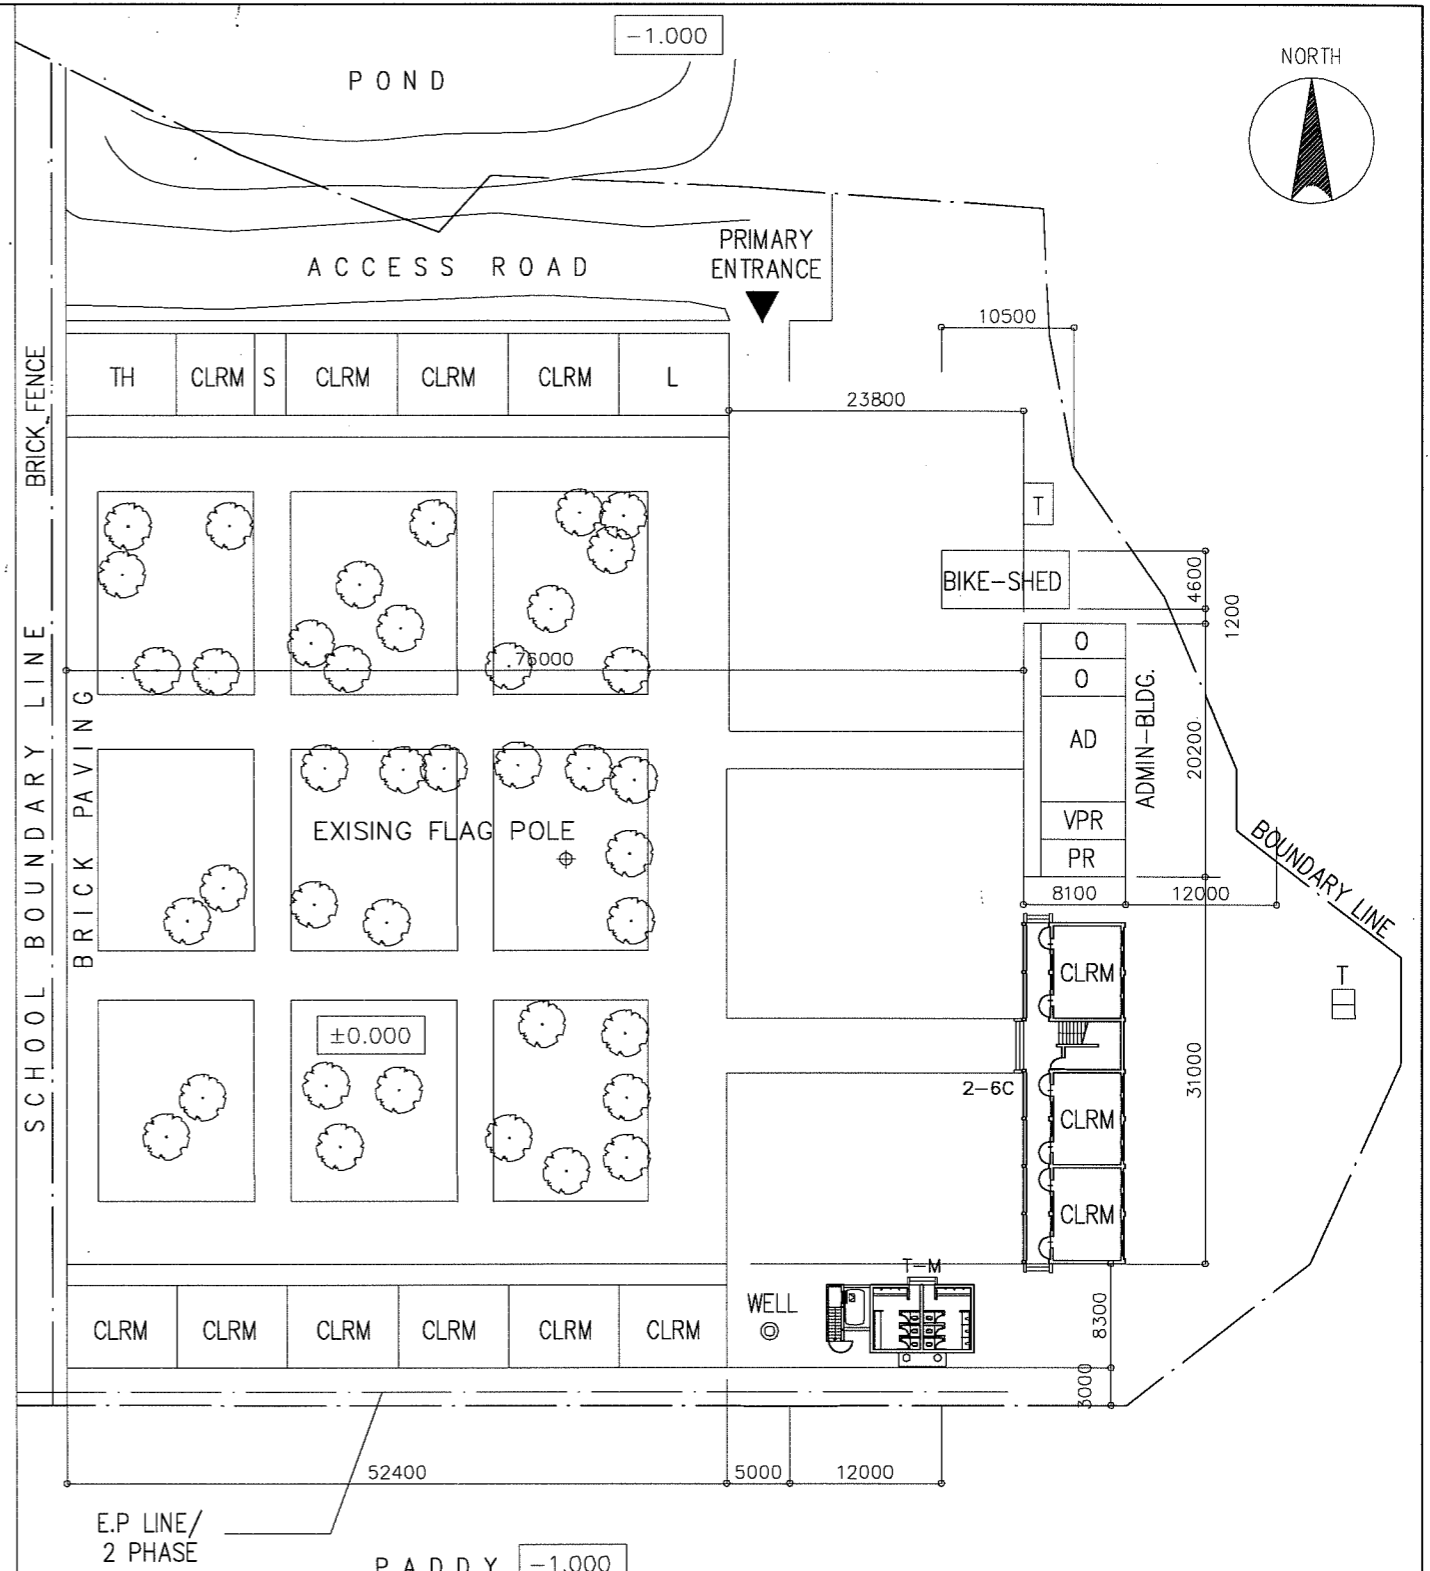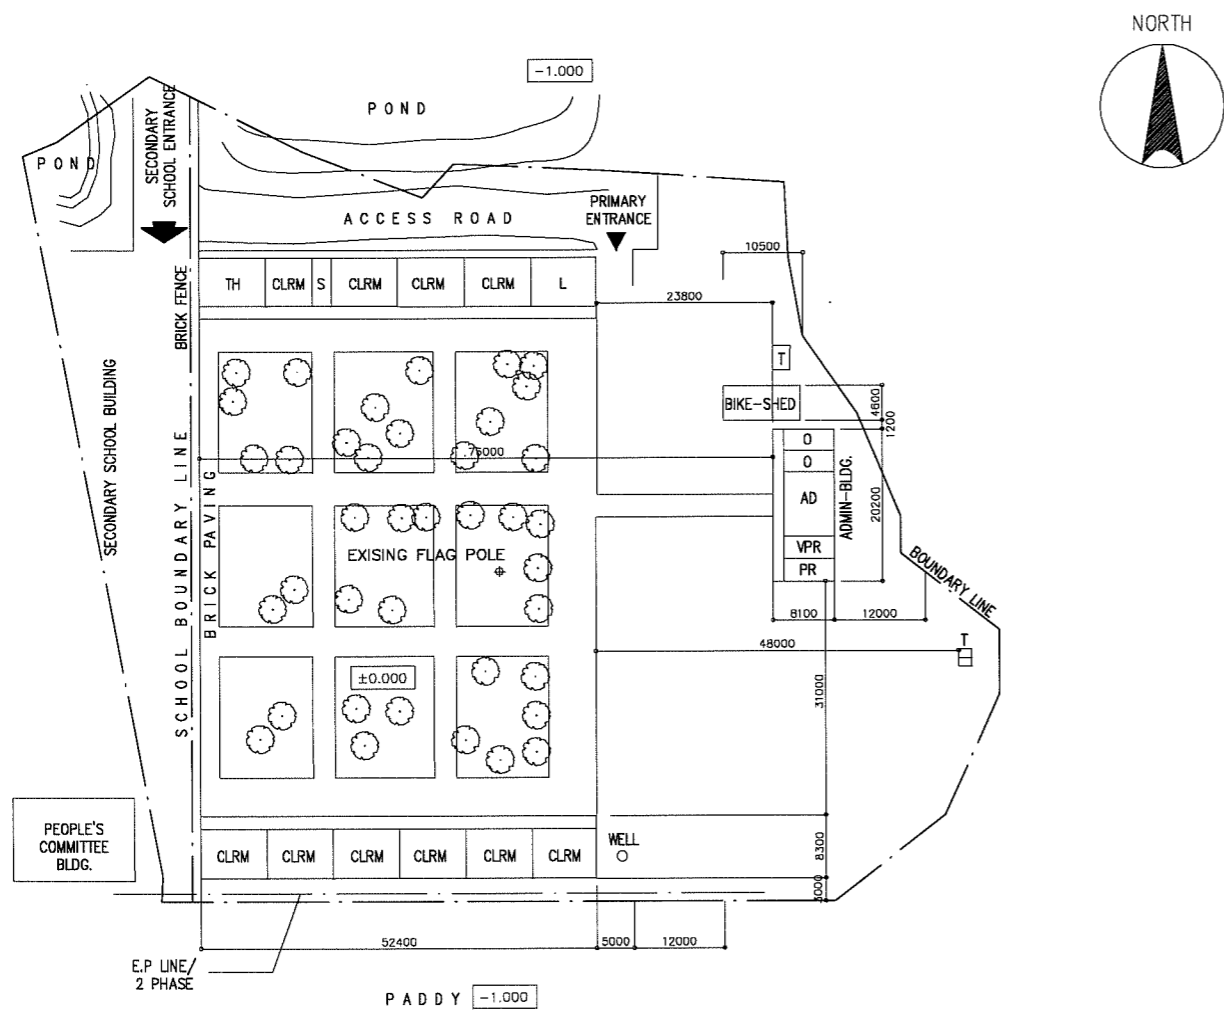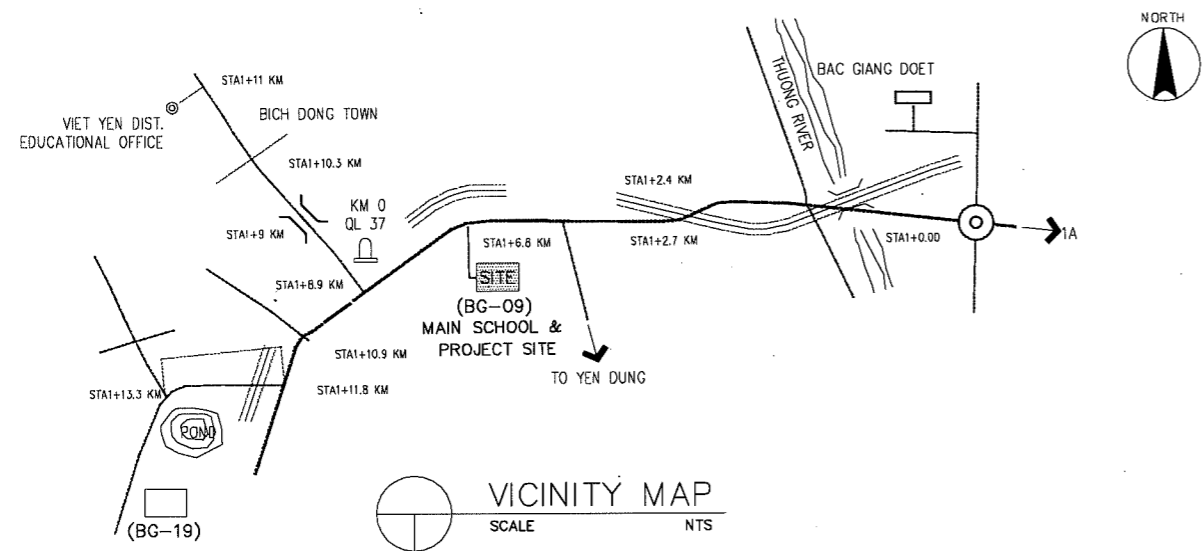

LEGEND:

CLRM	Class Room	MTG	Meeting Room	GH	Guard House	▲	Entrance
O	Office	TR	Teacher's Room	ST	Septic Tank	⊕	PUMP
L	Library	WT	Water Tank	⊙ W	Well	⊗	EWT
K	Kitchen	AD	Administration Office	⊙ EP	Electric Post		
CONF	Conference Room	TH	Teacher's House				
MP	Multi Purpose Room	TA	Teaching Aid Room				
PR	Principal's Room	T	Toilet				
VPR	Vice Principal's Room	S	Storage				




NAME OF SCHOOL	NGOC TIEN 1 PRIMARY SCHOOL			SCHOOL ID	BG-11
DIVISION	PROVINCE OF BAC GIANG	DISTRICT	TAN YEN	DATE OF SURVEY	

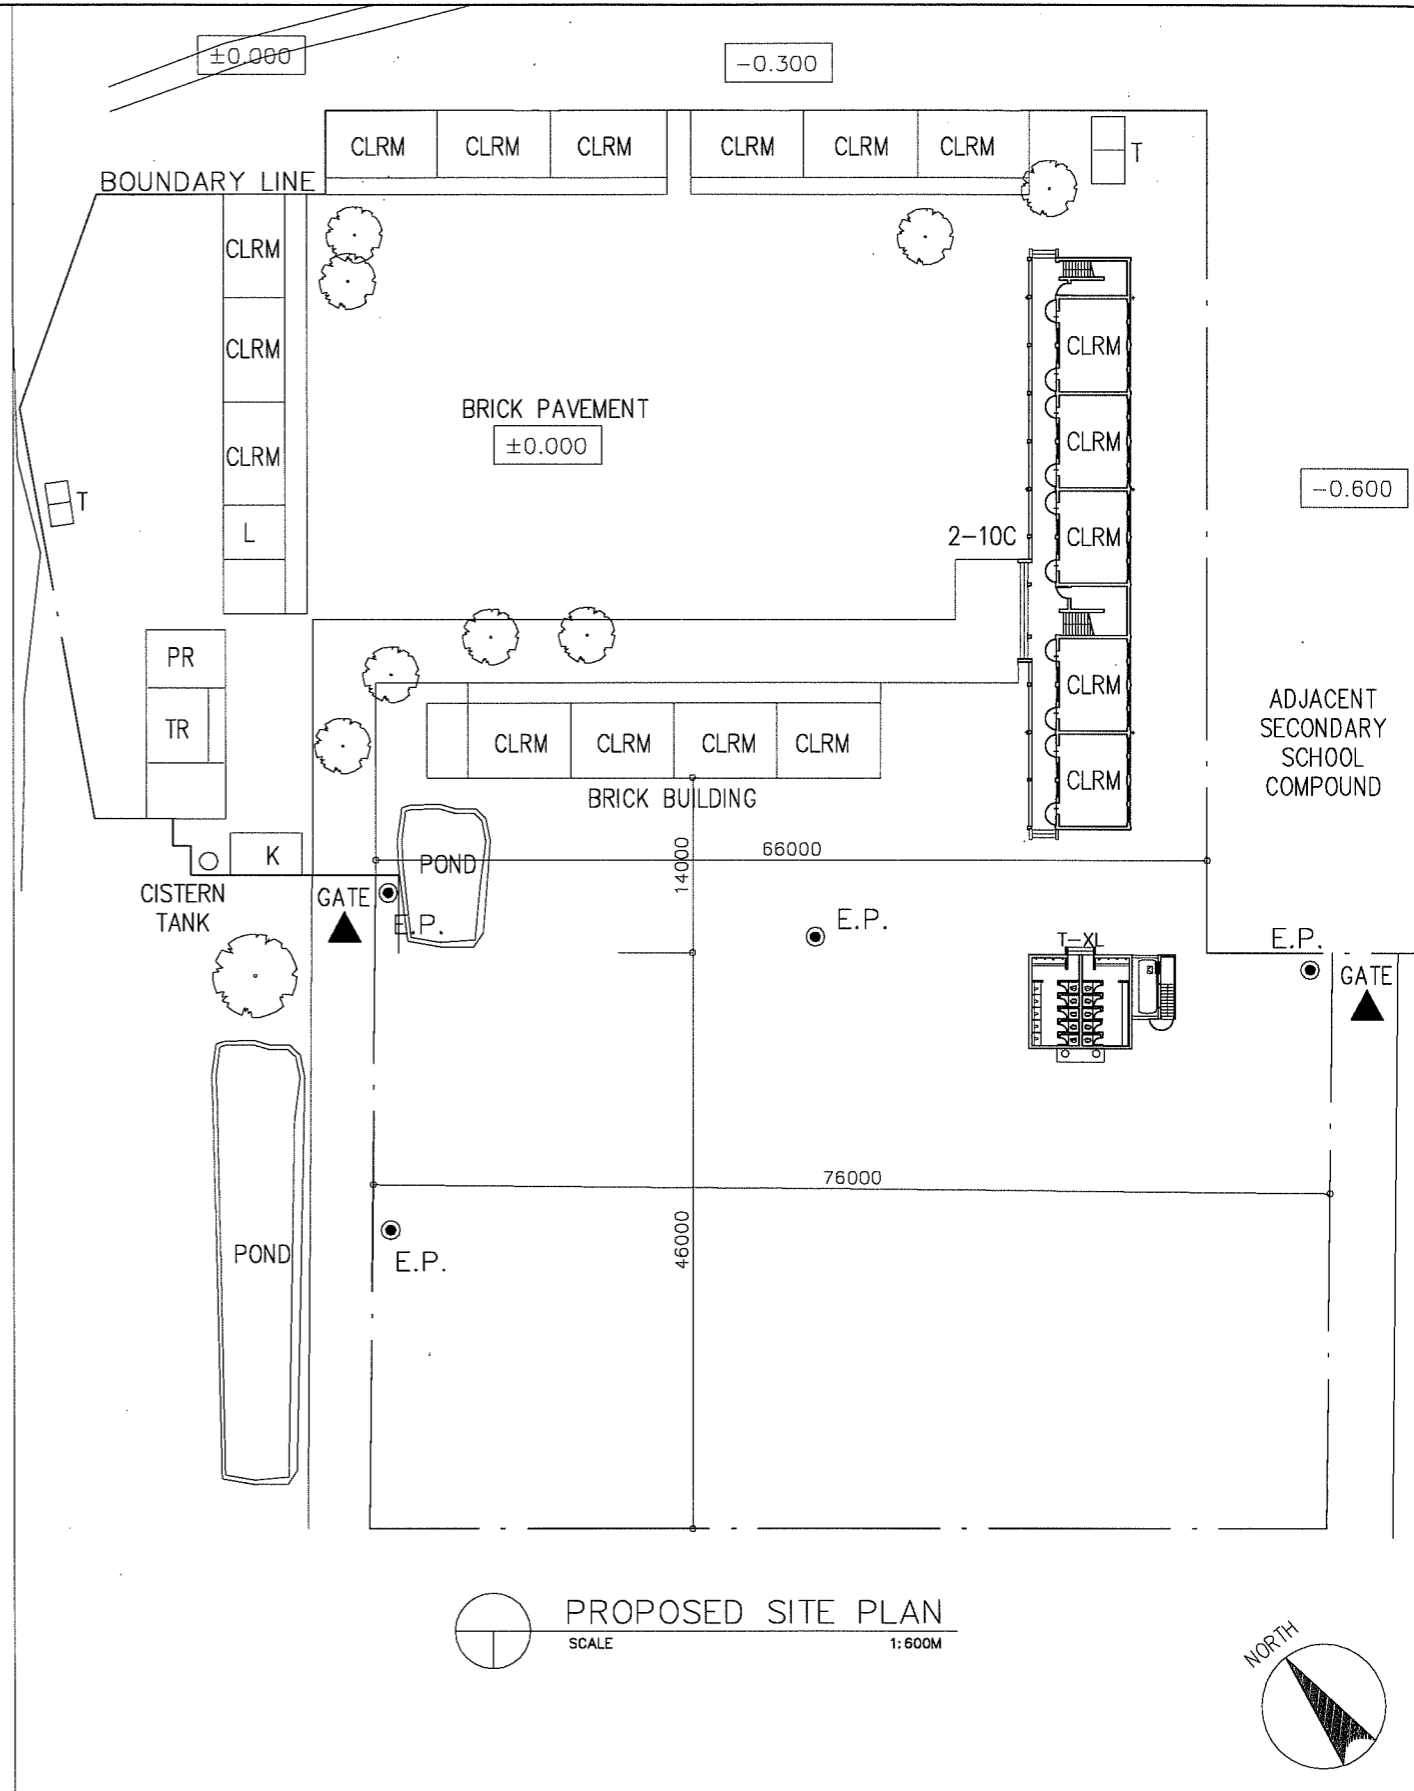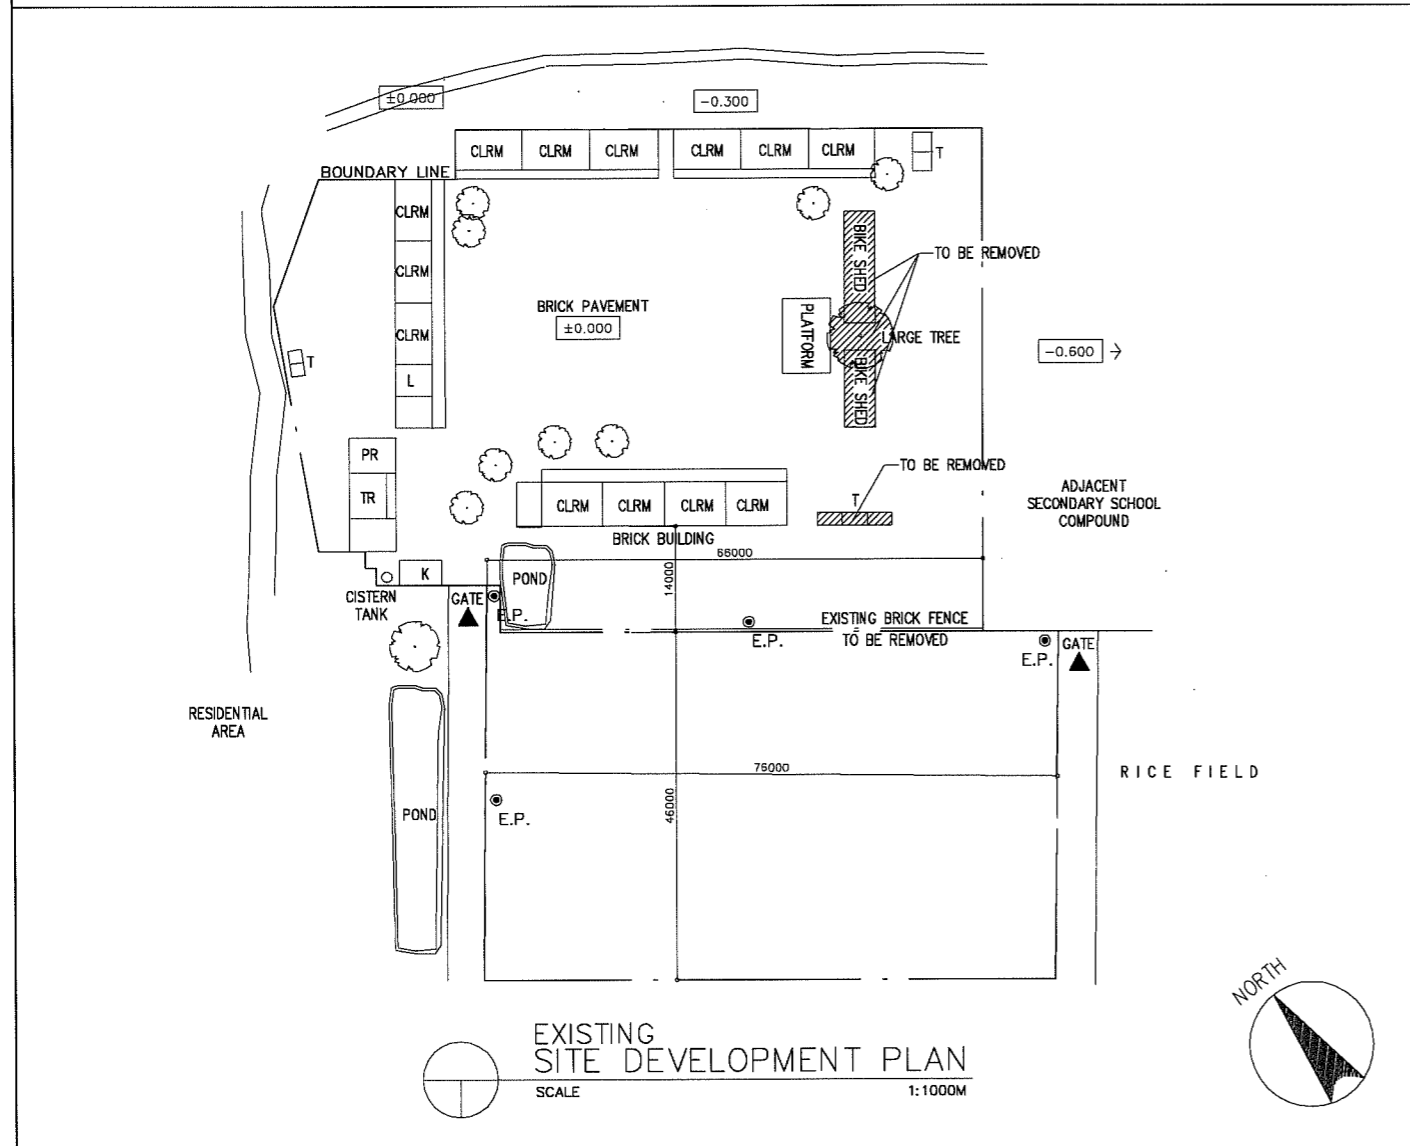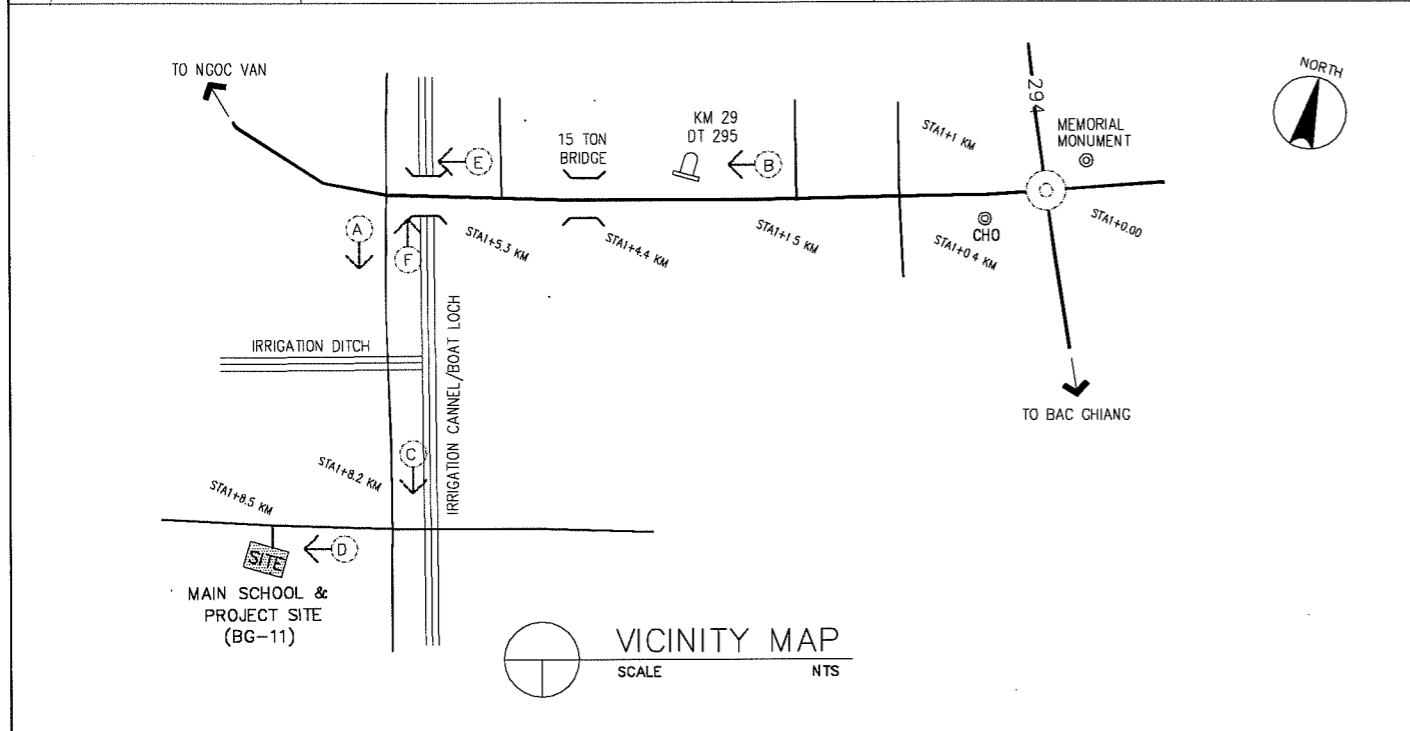

LEGEND:

CLRM	Class Room	MTG	Meeting Room	GH	Guard House	▲	Entrance
O	Office	TR	Teacher's Room	ST	Septic Tank	⊠	PUMP
L	Library	WT	Water Tank	⊙ W	Well	⊠	EWT
K	Kitchen	AD	Administration Office	● EP	Electric Post		
CONF	Conference Room	TH	Teacher's House				
MP	Multi Purpose Room	TA	Teaching Aid Room				
PR	Principal's Room	T	Toilet				
VPR	Vice Principal's Room	S	Storage				



NAME OF SCHOOL	YEN SON PRIMARY SCHOOL			SCHOOL ID	BG-13
DIVISION	PROVINCE OF BAC GIANG	DISTRICT	LUC NGAN	DATE OF SURVEY	

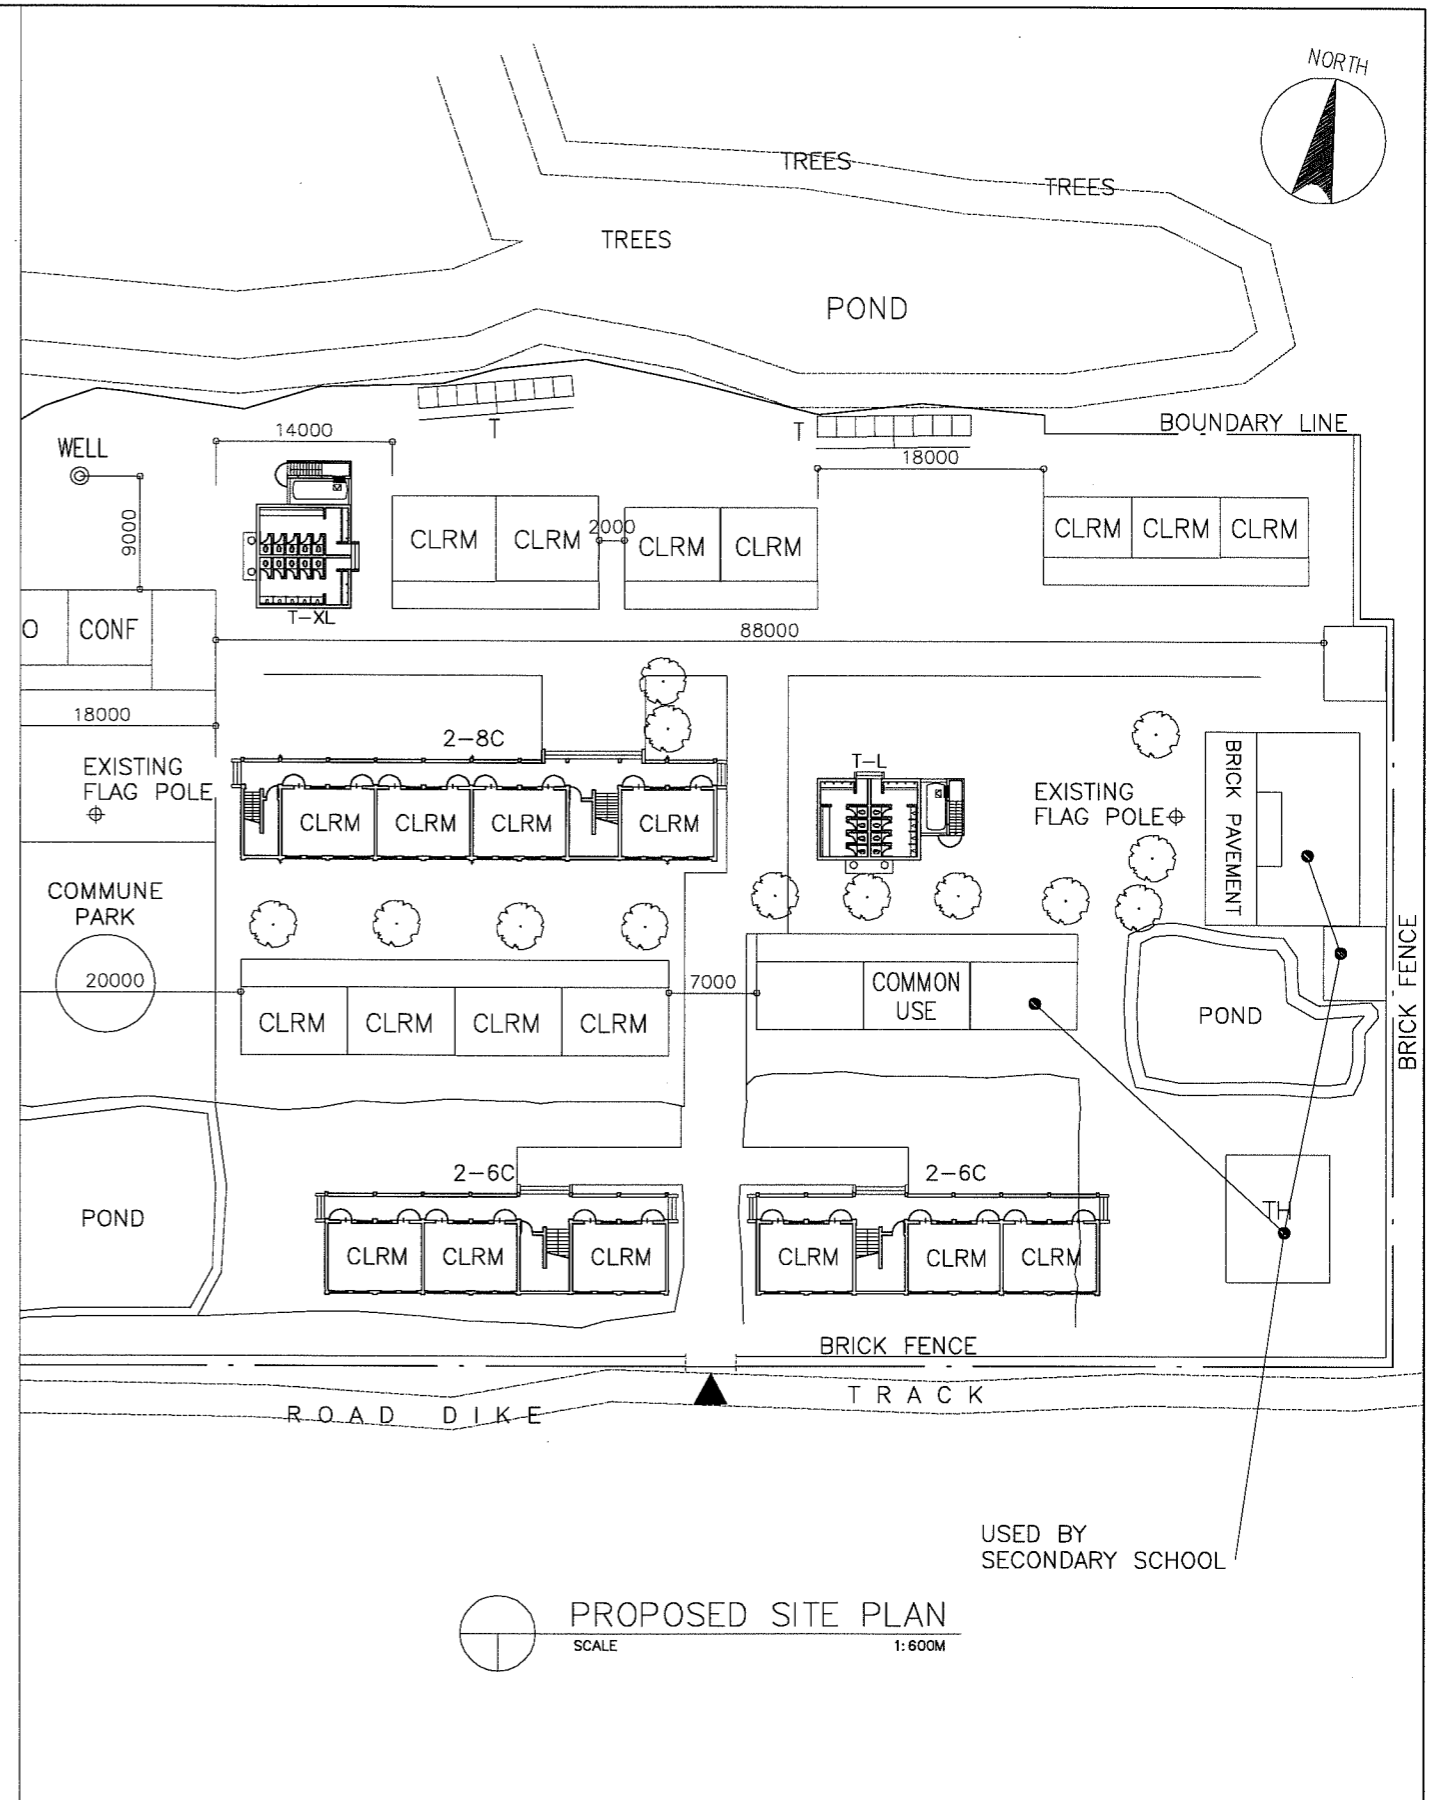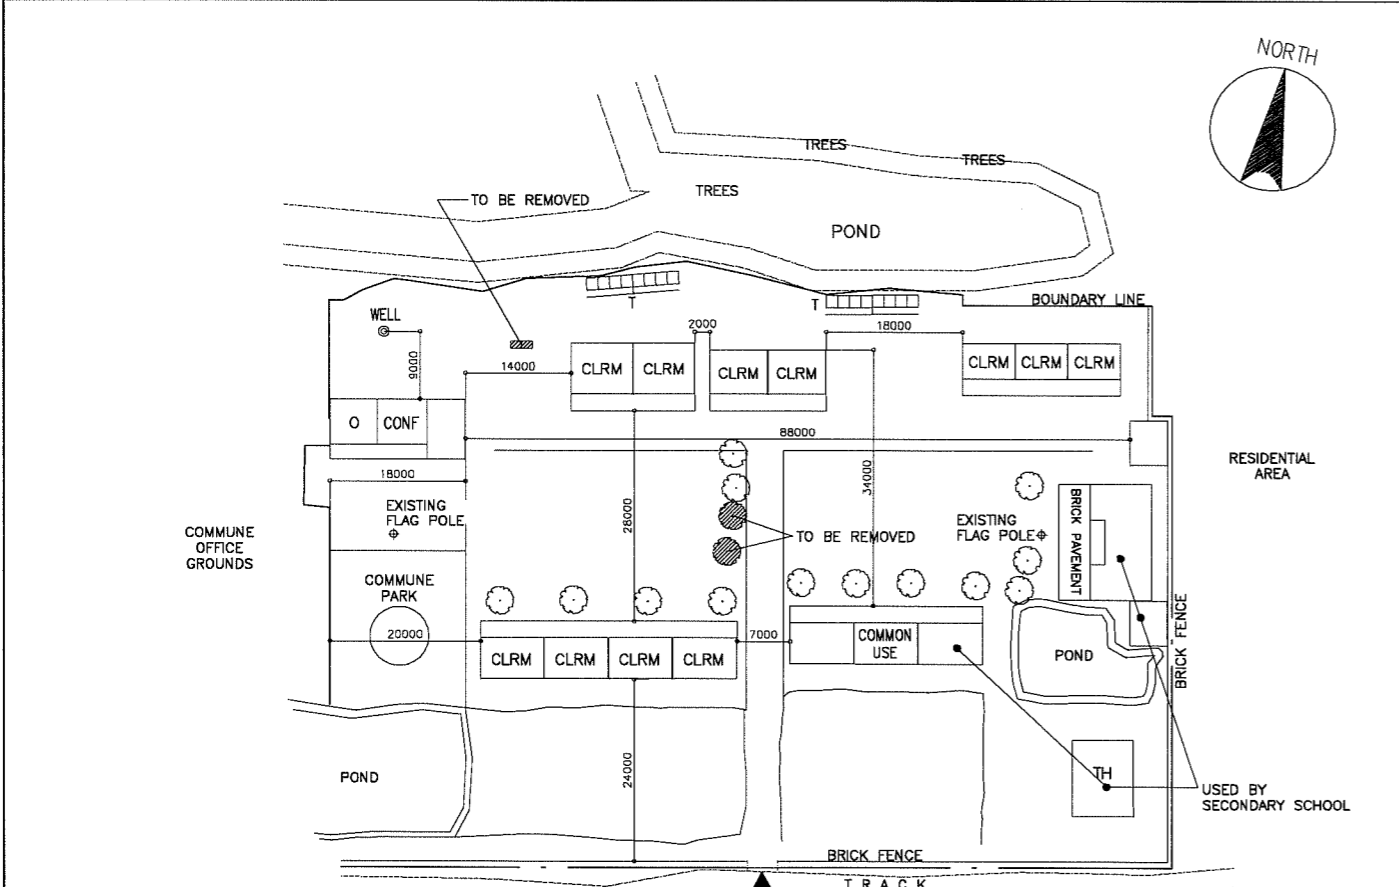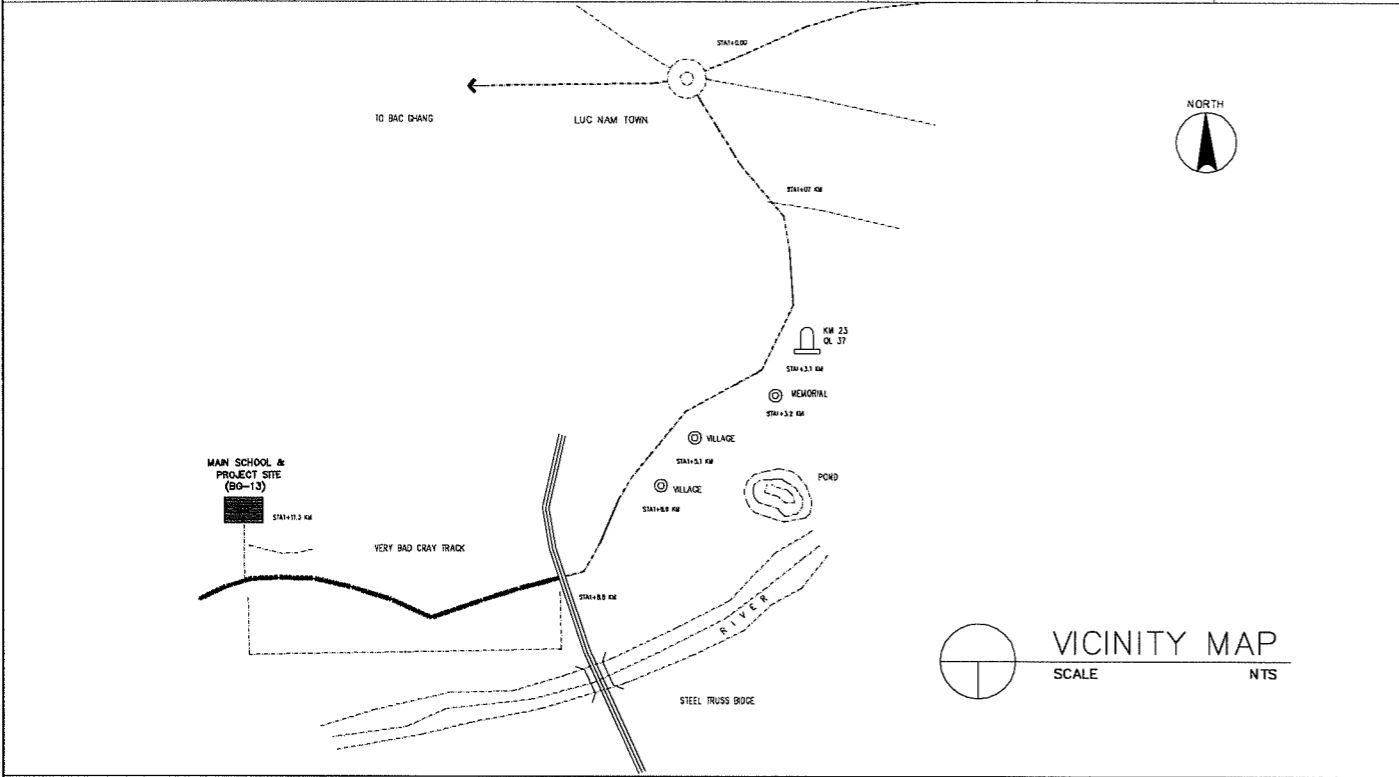


LEGEND:

CLRM	Class Room	MTG	Meeting Room	GH	Guard House	▲	Entrance
O	Office	TR	Teacher's Room	ST	Septic Tank	⊕	PUMP
L	Library	WT	Water Tank	⊙ W	Well	⊗	EWT
K	Kitchen	AD	Administration Office	⊙ EP	Electric Post		
CONF	Conference Room	TH	Teacher's House				
MP	Multi Purpose Room	TA	Teaching Aid Room				
PR	Principal's Room	T	Toilet				
VPR	Vice Principal's Room	S	Storage				

NAME OF SCHOOL	KIEN LAO PRIMARY SCHOOL	SCHOOL ID	BG-15
DIVISION	PROVINCE OF BAC GIANG	DISTRICT	LUC NGAN
		DATE OF SURVEY	

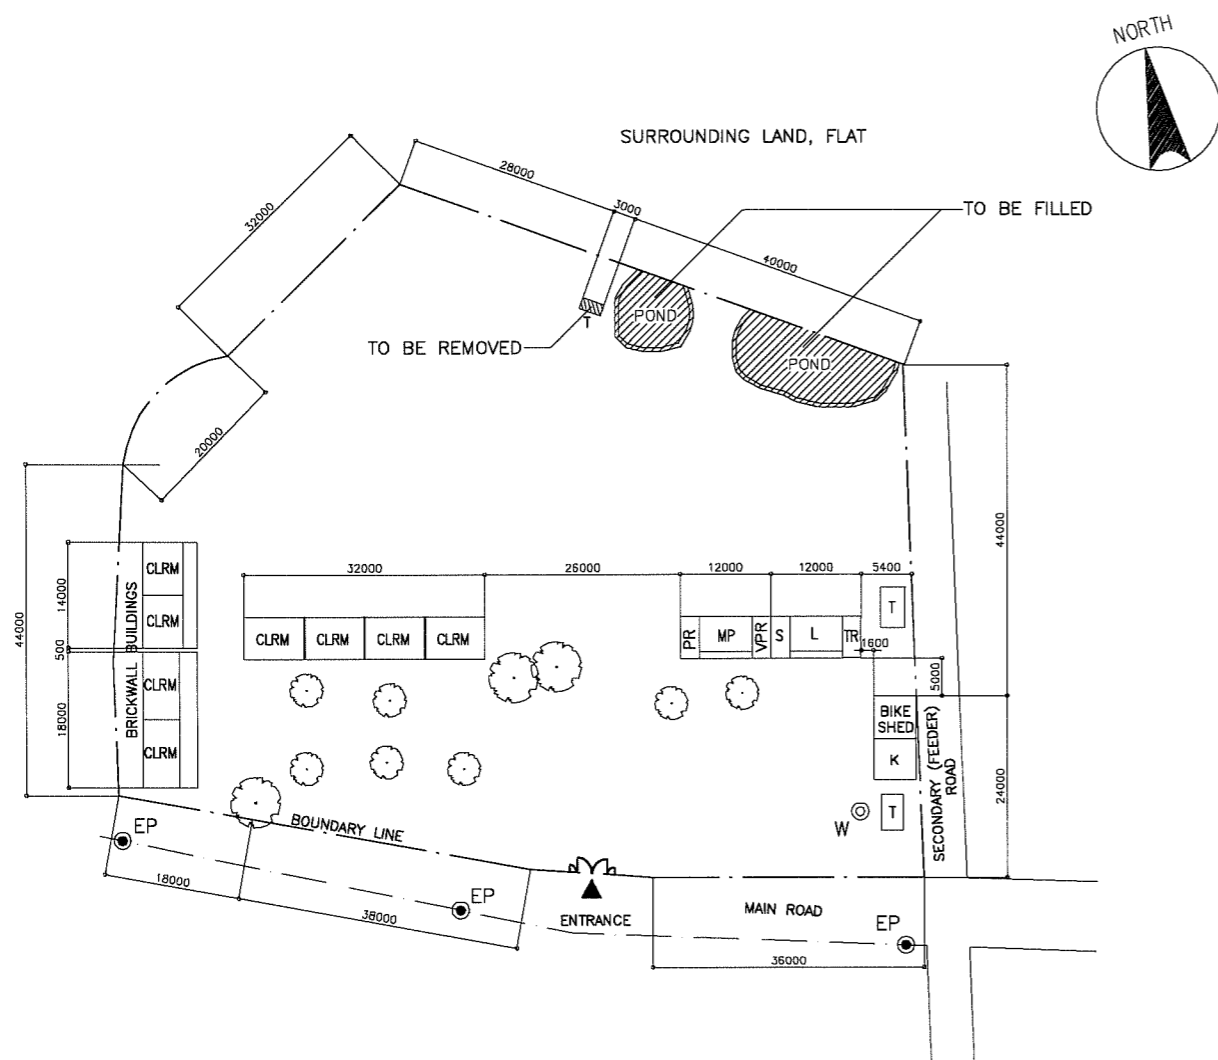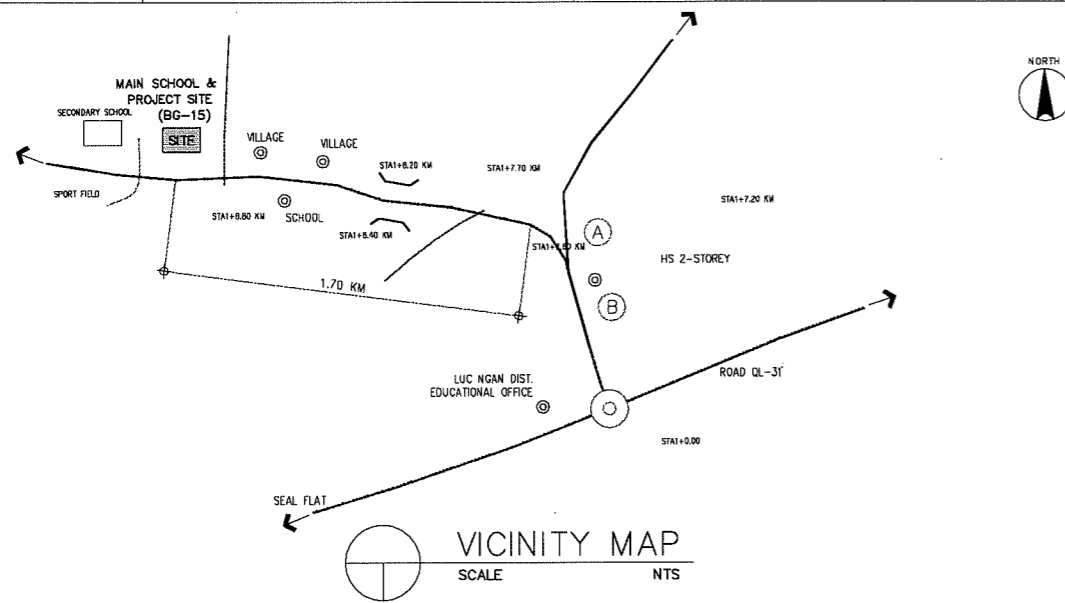

EXISTING SITE DEVELOPMENT PLAN
SCALE 1:1000M



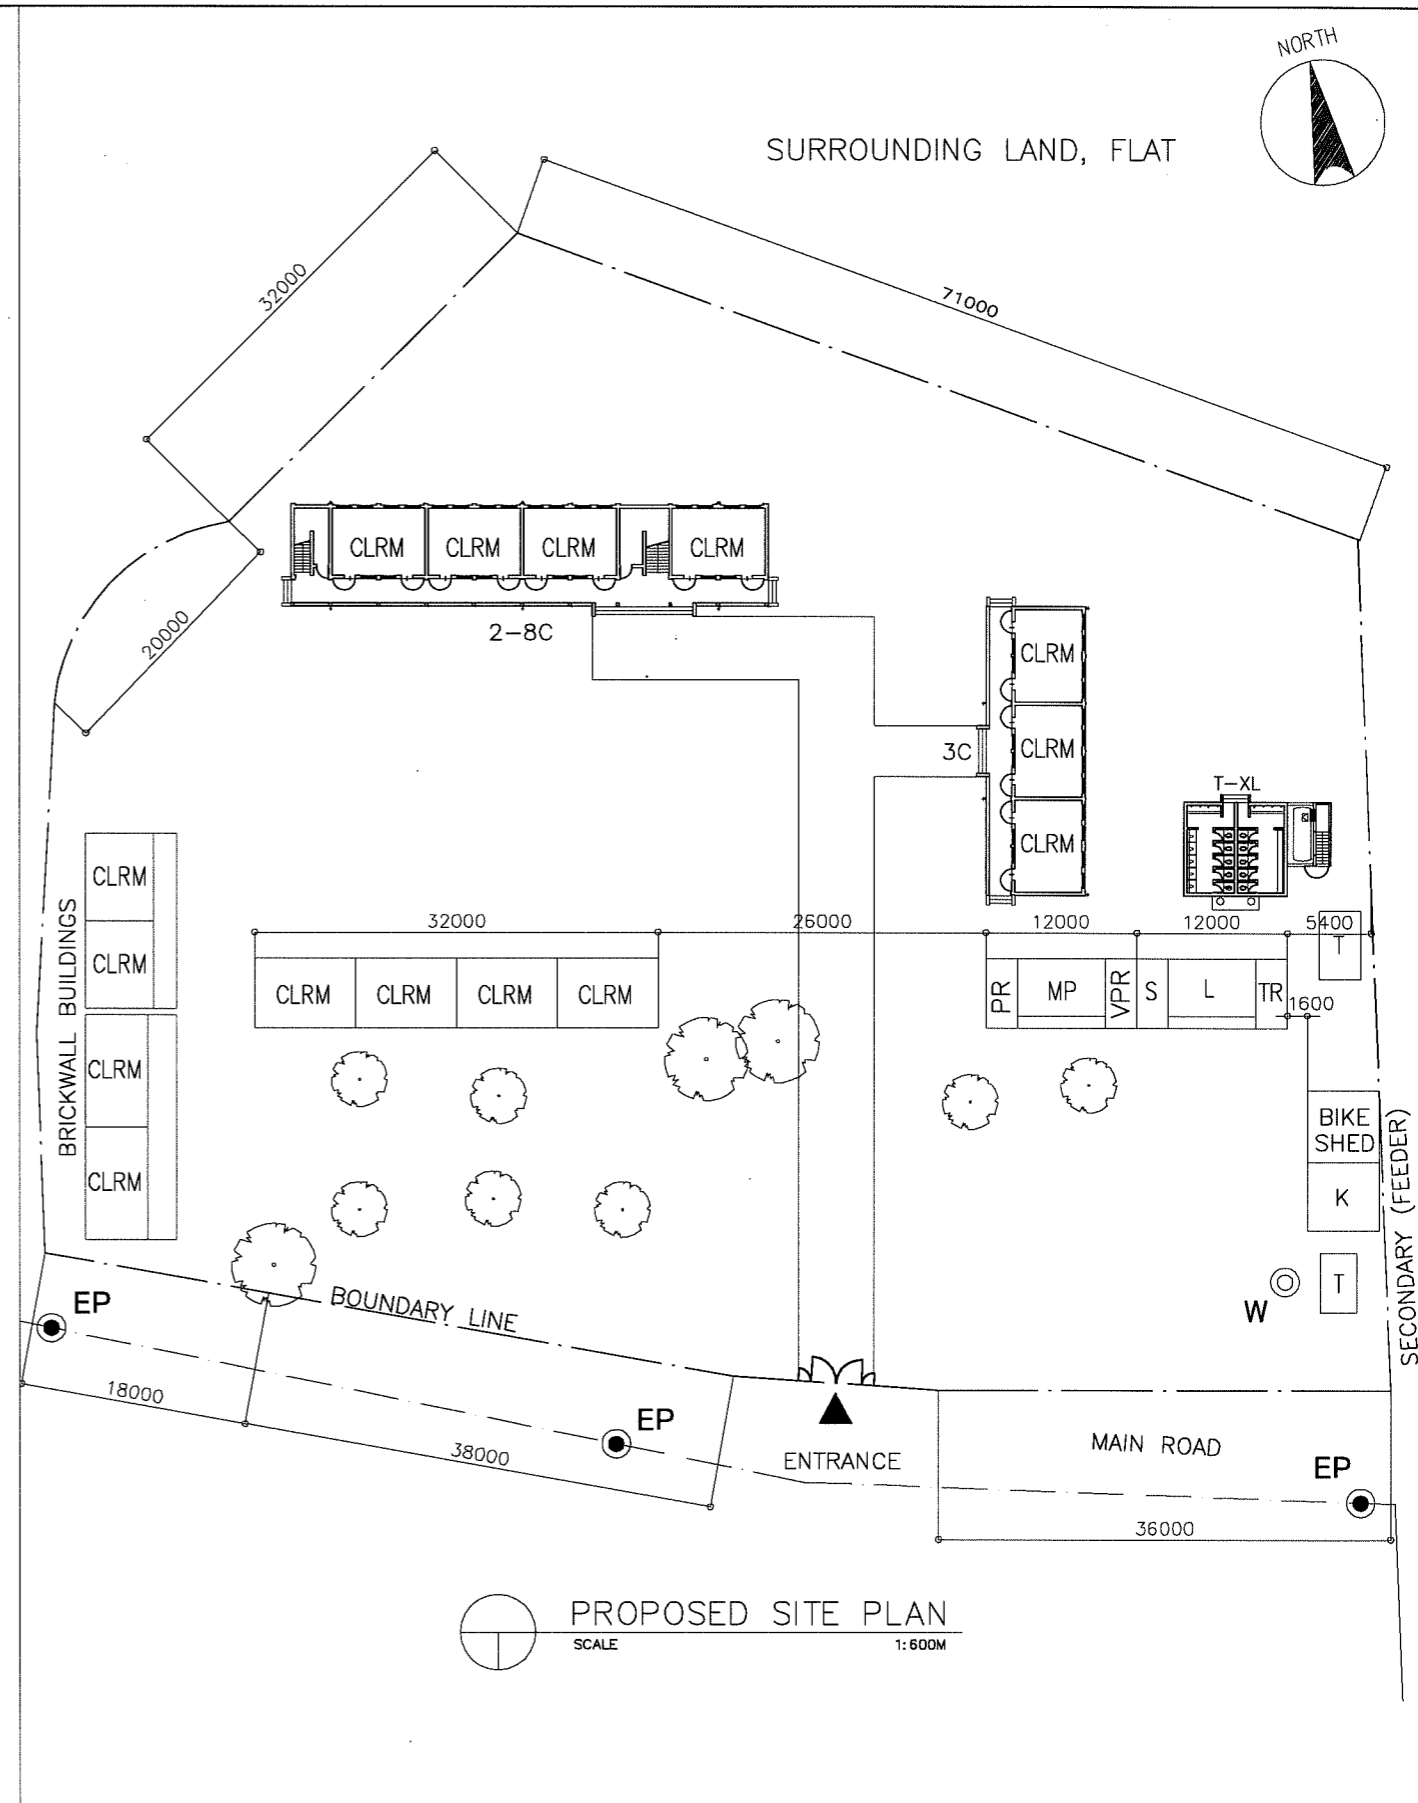


PROPOSED SITE PLAN
SCALE 1:600M

LEGEND:

CLRM	Class Room	MTG	Meeting Room	GH	Guard House	▲	Entrance
O	Office	TR	Teacher's Room	ST	Septic Tank	□	PUMP
L	Library	WT	Water Tank	⊙ W	Well	⊗	EWT
K	Kitchen	AD	Administration Office	⊙ EP	Electric Post		
CONF	Conference Room	TH	Teacher's House				
MP	Multi Purpose Room	TA	Teaching Aid Room				
PR	Principal's Room	T	Toilet				
VPR	Vice Principal's Room	S	Storage				




NAME OF SCHOOL	HOP THINH PRIMARY SCHOOL			SCHOOL ID	BG-16
DIVISION	PROVINCE OF BAC GIANG	DISTRICT	HIEP HOA	DATE OF SURVEY	

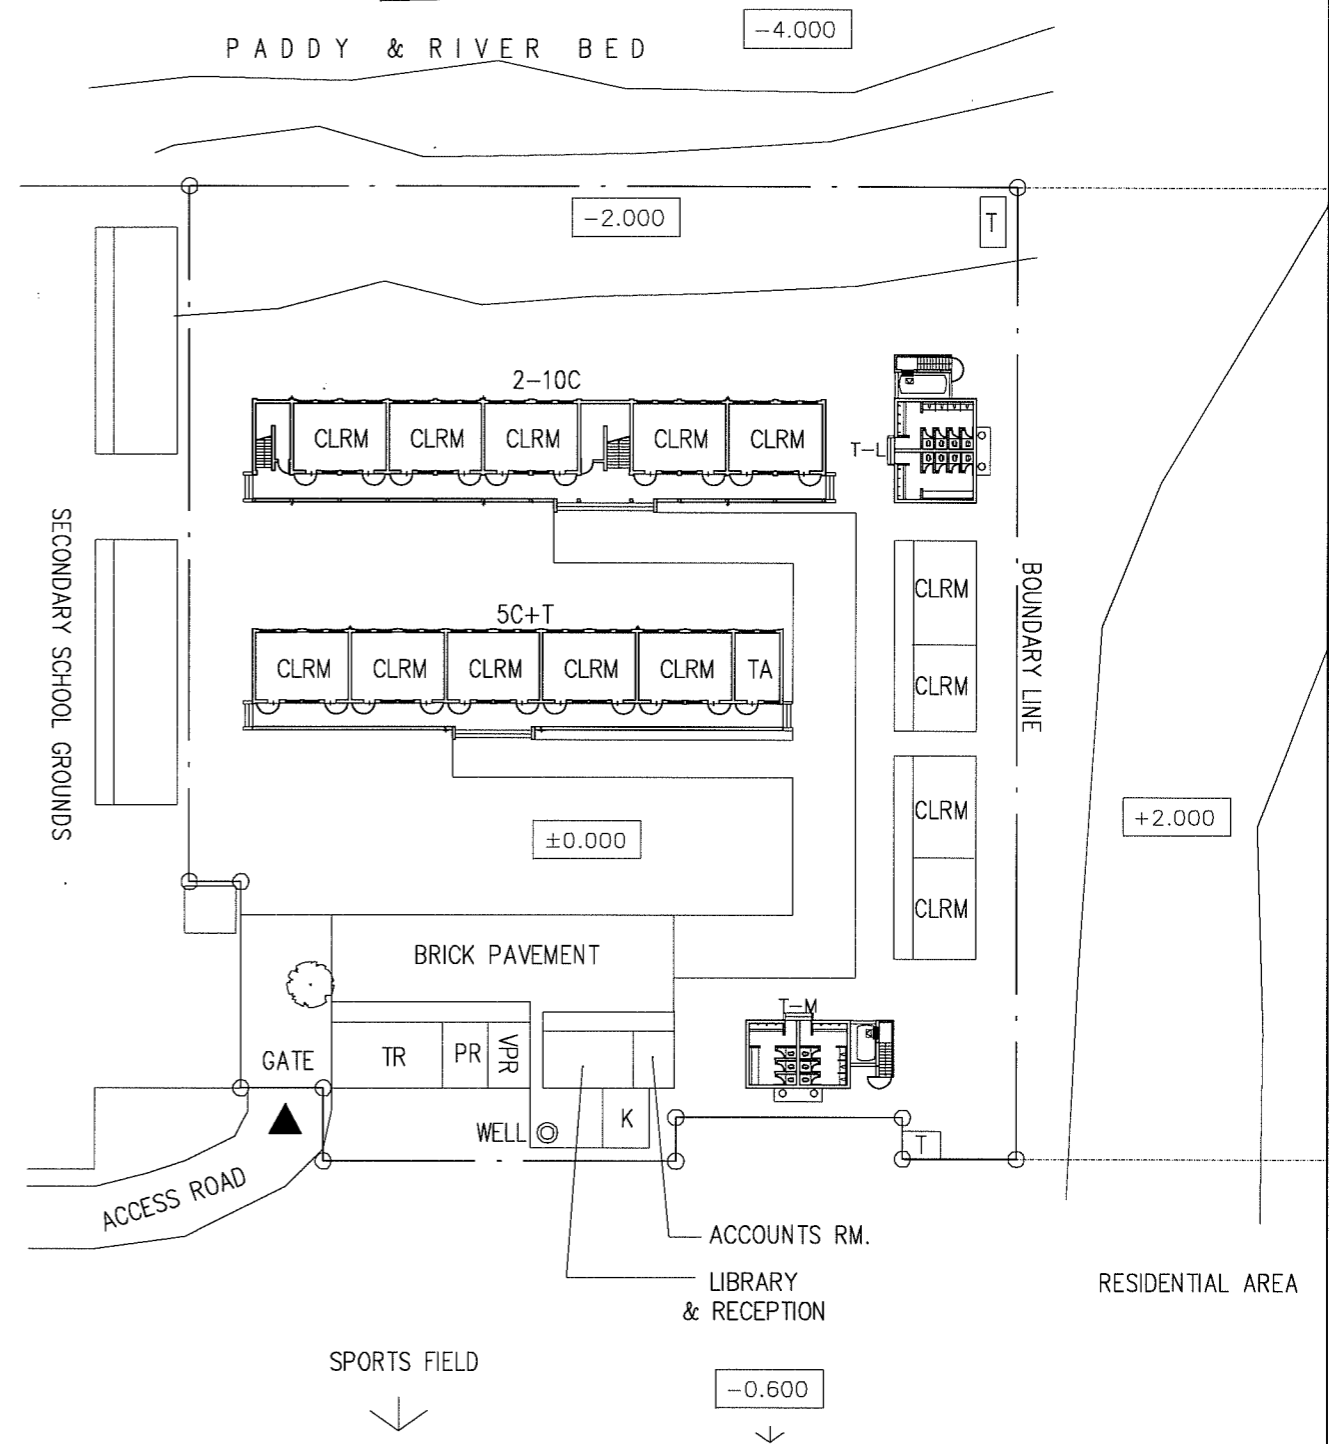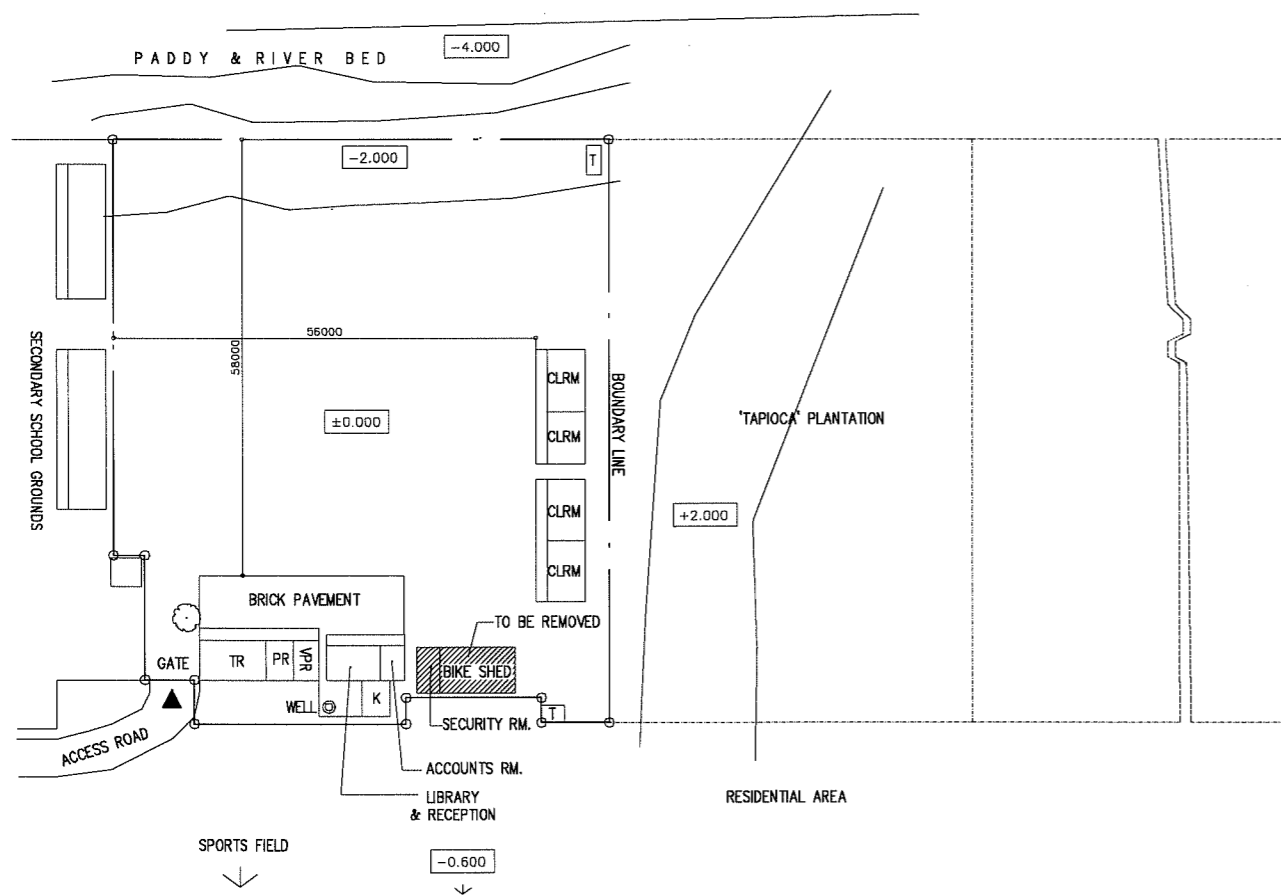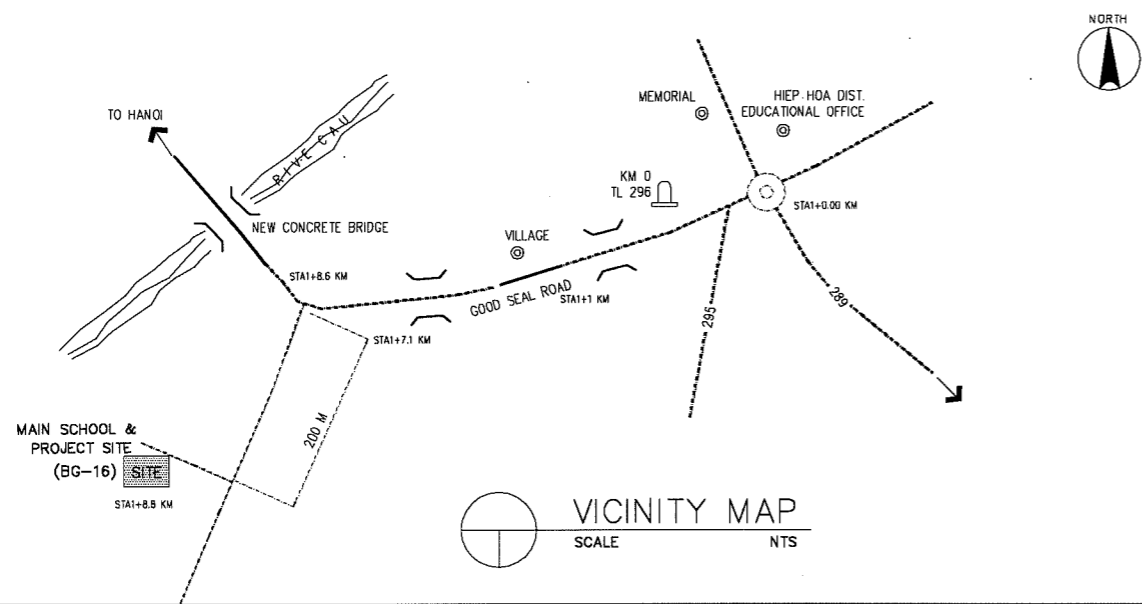

LEGEND:

CLRM	Class Room	MTG	Meeting Room	GH	Guard House	▲	Entrance PUMP
O	Office	TR	Teacher's Room	ST	Septic Tank	□	EWT
L	Library	WT	Water Tank	⊙ W	Well		
K	Kitchen	AD	Administration Office	⊙ EP	Electric Post		
CONF	Conference Room	TH	Teacher's House				
MP	Multi Purpose Room	TA	Teaching Aid Room				
PR	Principal's Room	T	Toilet				
VPR	Vice Principal's Room	S	Storage				




NAME OF SCHOOL	THANH LAM PRIMARY SCHOOL			SCHOOL ID	BG-17
DIVISION	PROVINCE OF BAC GIANG	DISTRICT	LUC NAM	DATE OF SURVEY	

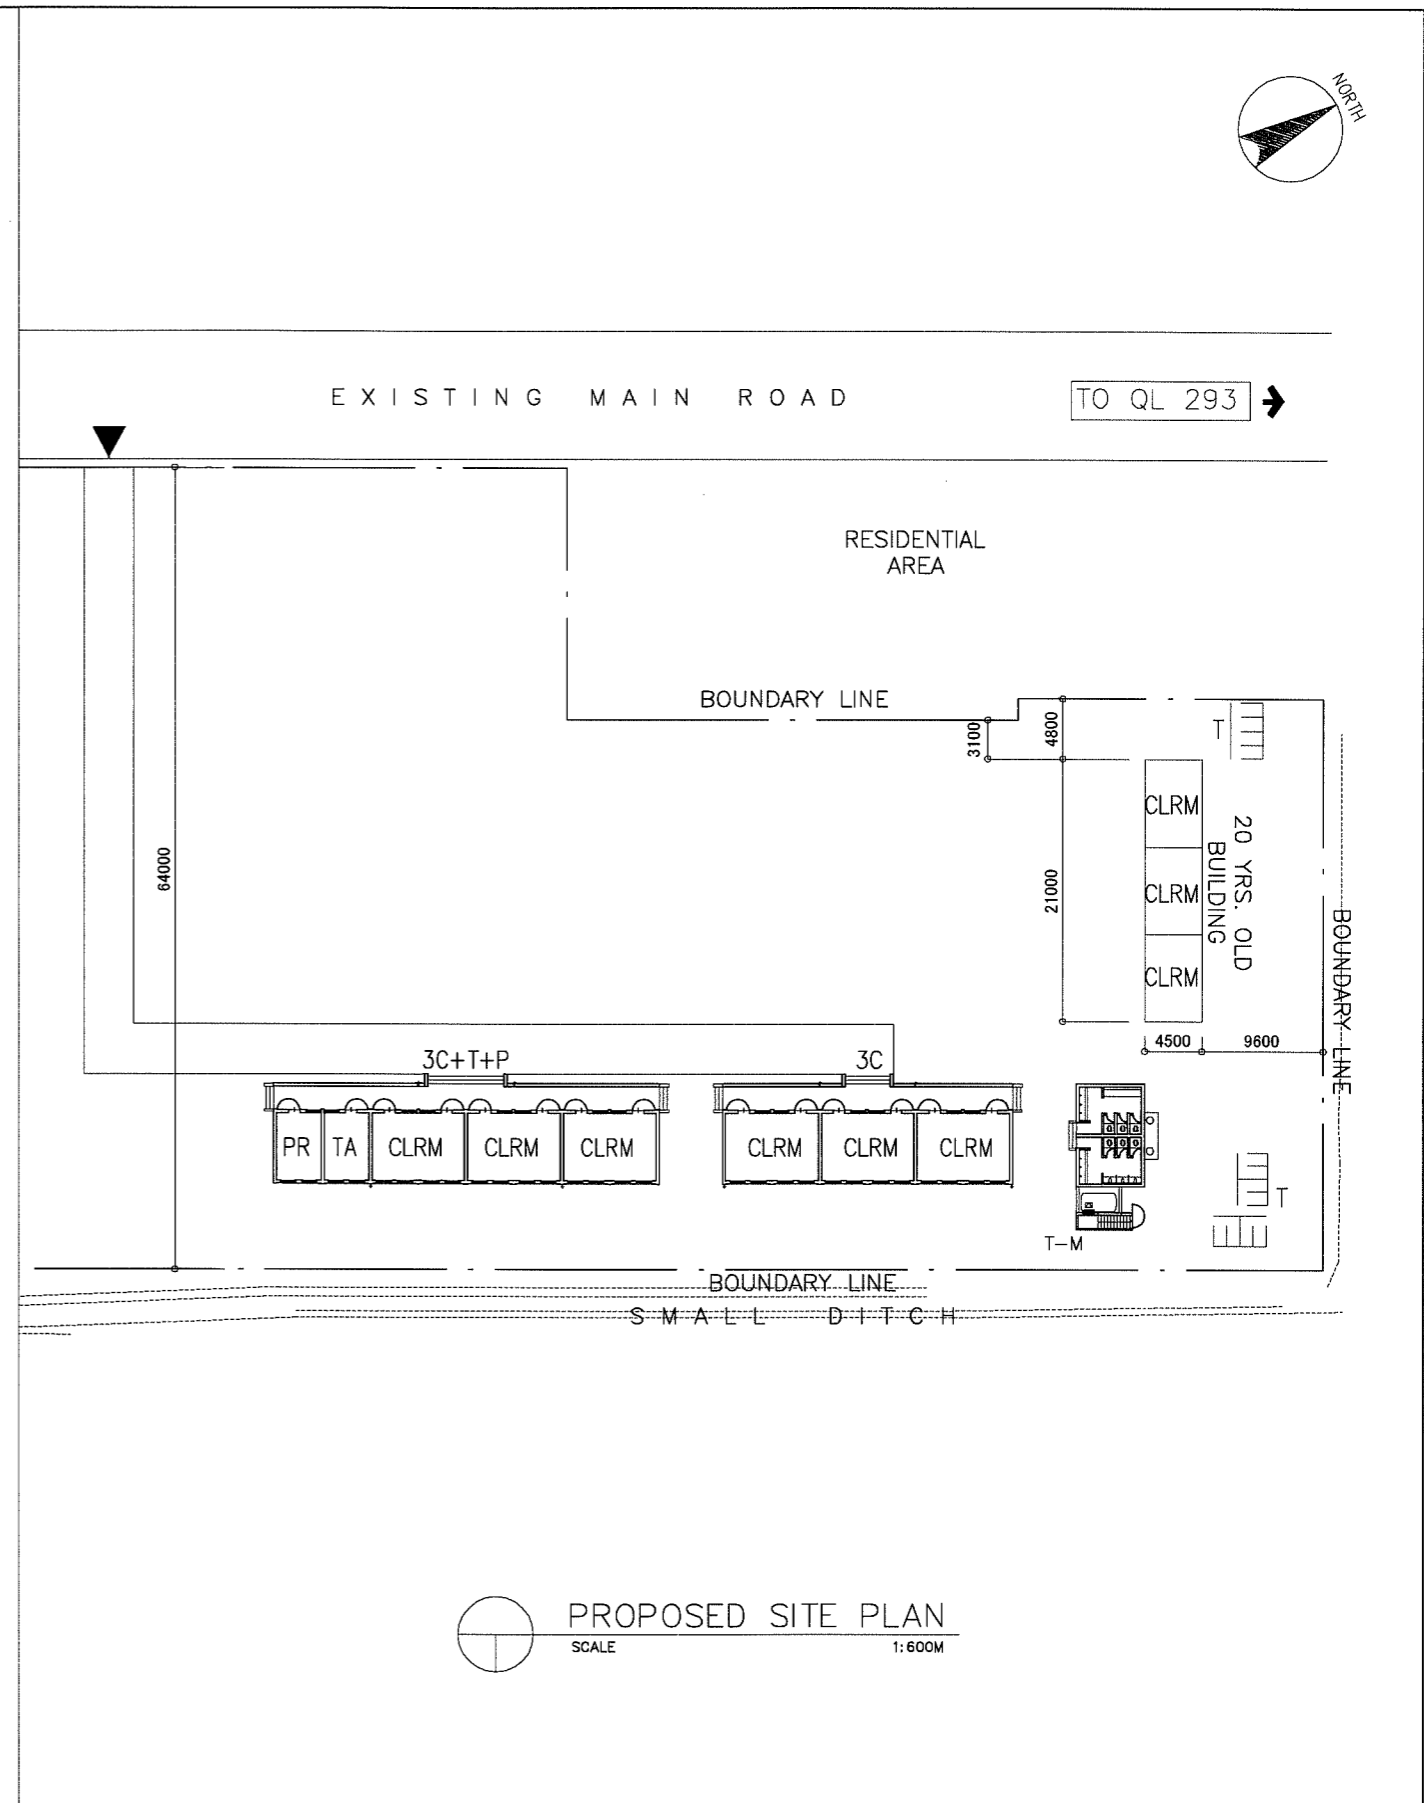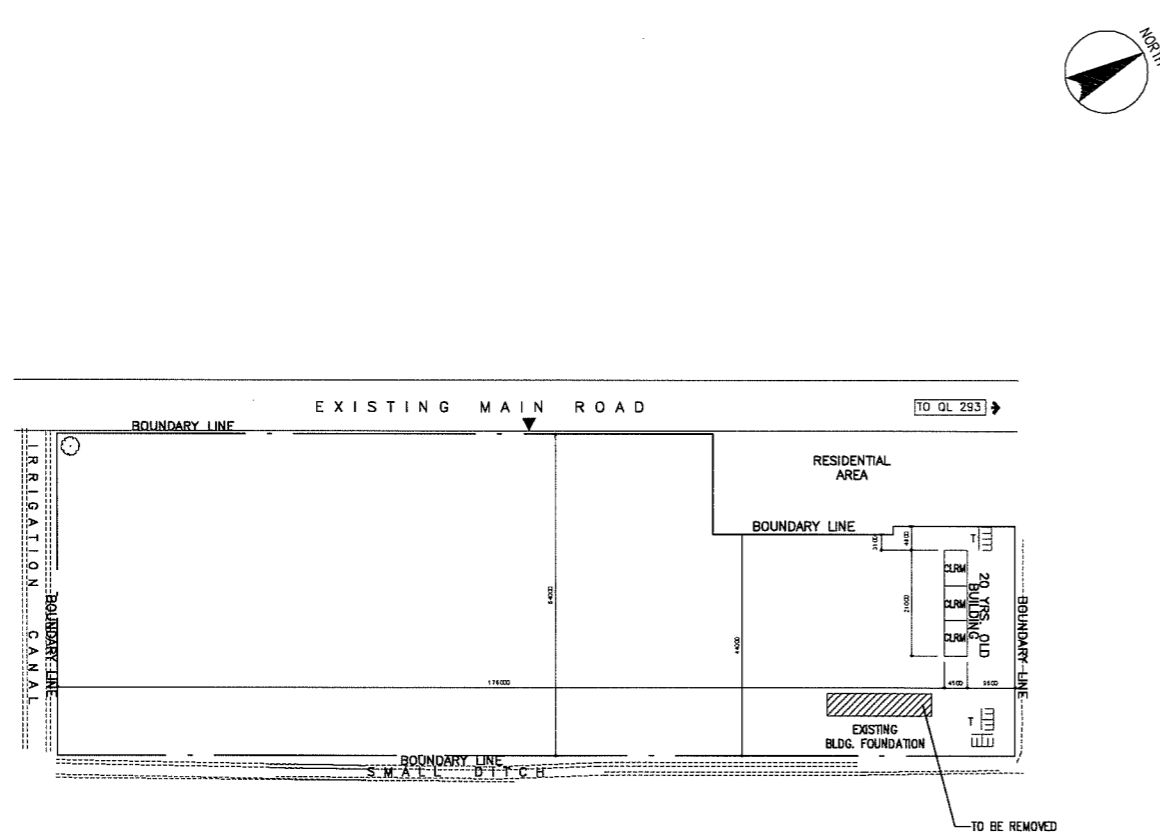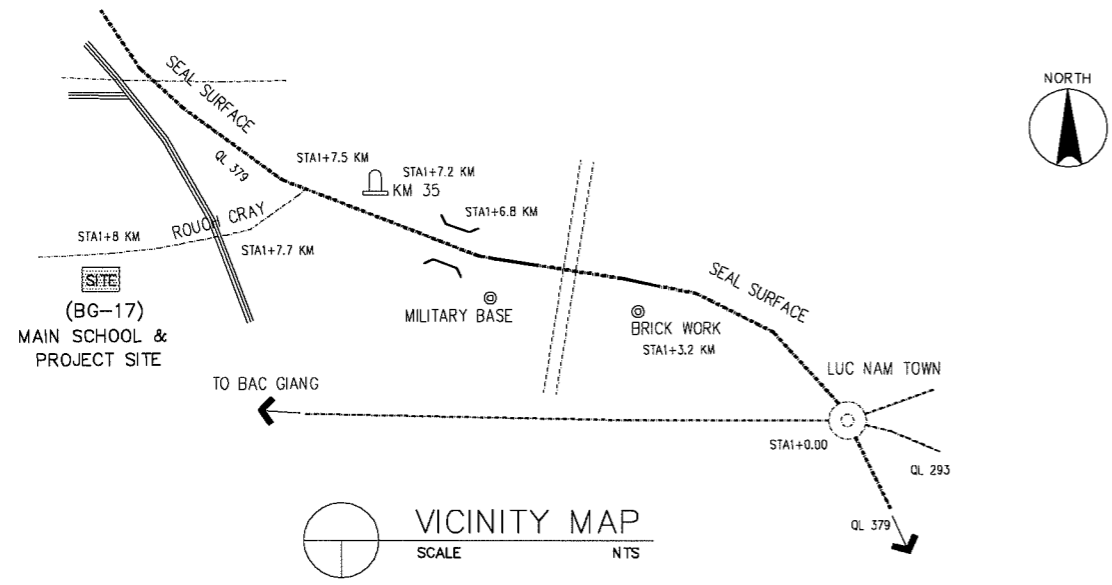

LEGEND:

CLRM	Class Room	MTG	Meeting Room	GH	Guard House	▲	Entrance
O	Office	TR	Teacher's Room	ST	Septic Tank	⊞	PUMP
L	Library	WT	Water Tank	⊙ W	Well	⊞	EWT
K	Kitchen	AD	Administration Office	⊙ EP	Electric Post		
CONF	Conference Room	TH	Teacher's House				
MP	Multi Purpose Room	TA	Teaching Aid Room				
PR	Principal's Room	T	Toilet				
VPR	Vice Principal's Room	S	Storage				




NAME OF SCHOOL	DONG VIET PRIMARY SCHOOL			SCHOOL ID	BG-18
DIVISION	PROVINCE OF BAC GIANG	DISTRICT	YEN DUNG	DATE OF SURVEY	

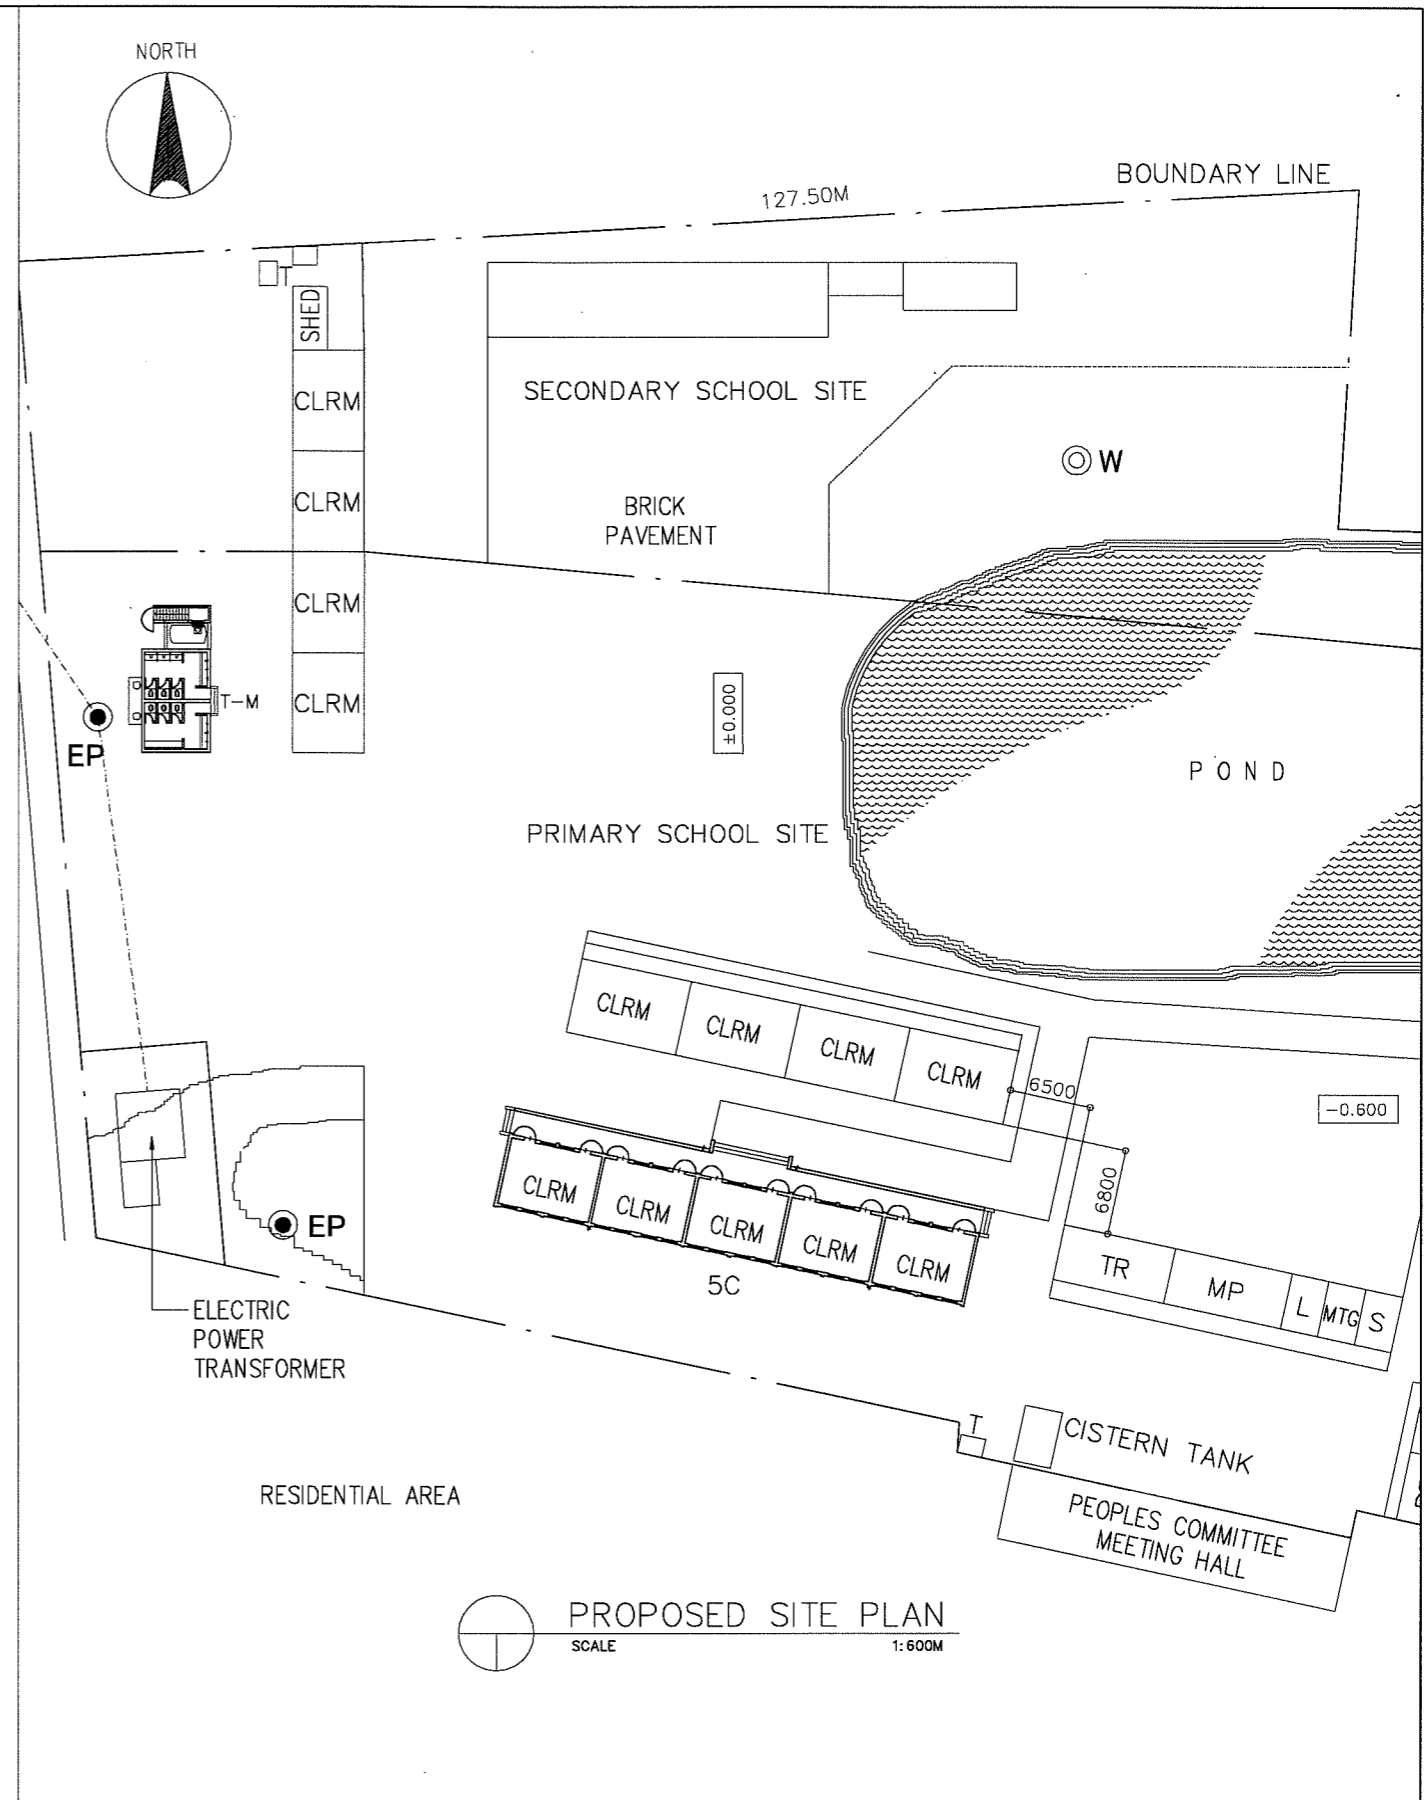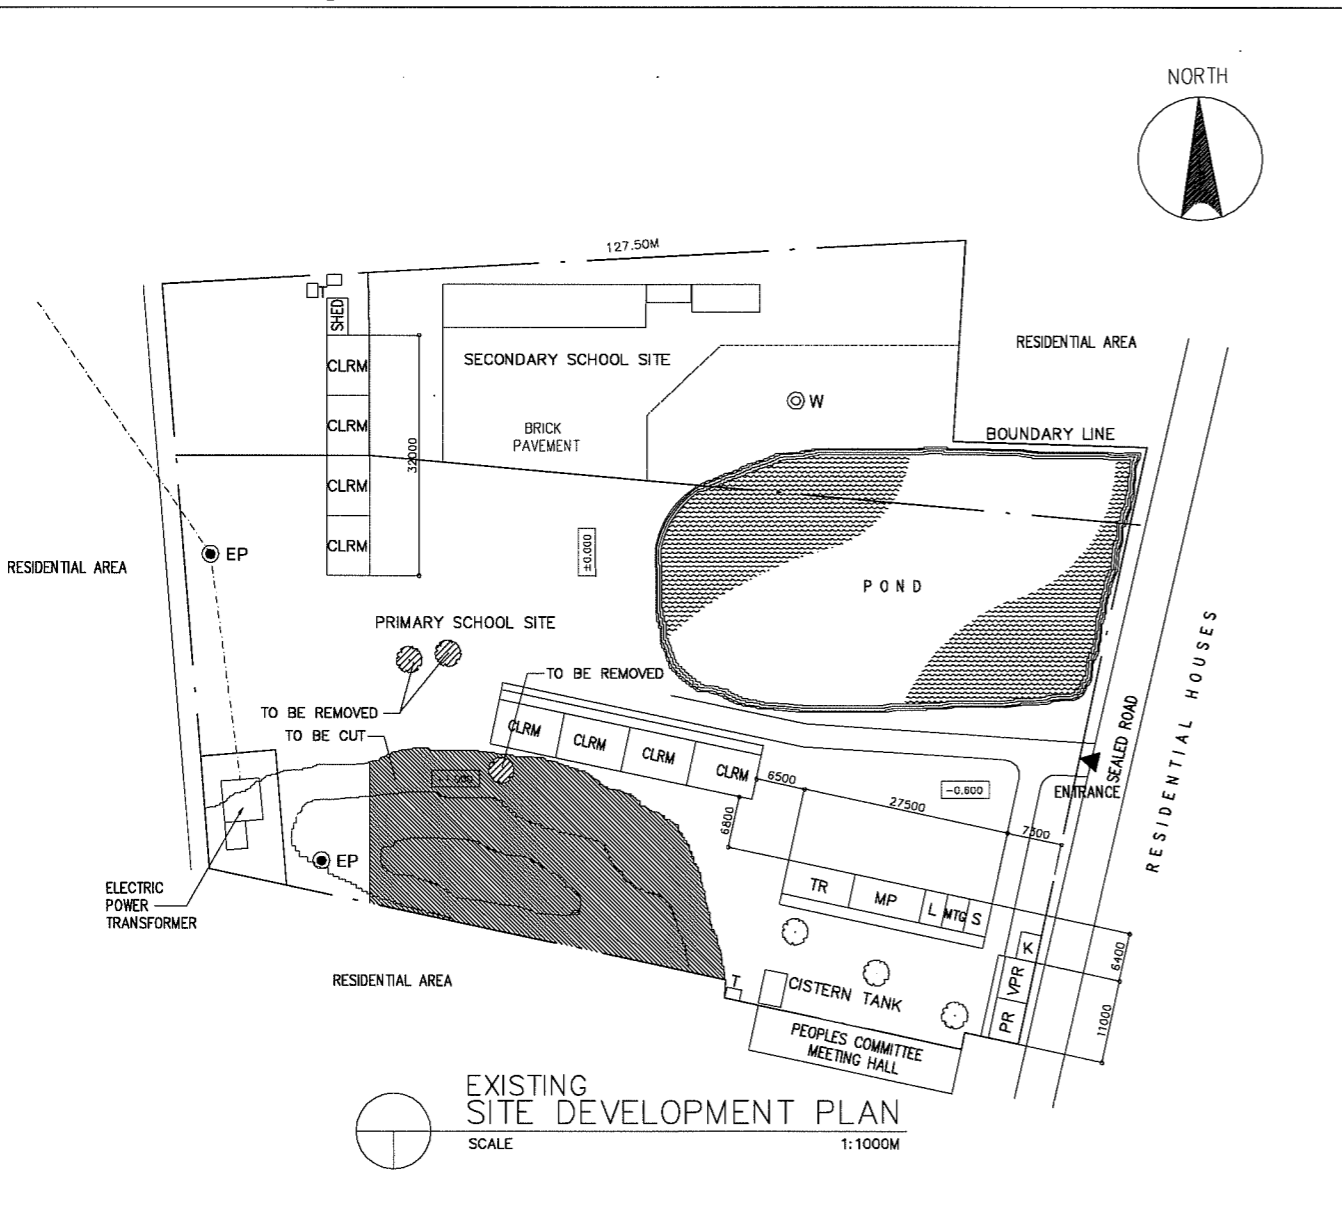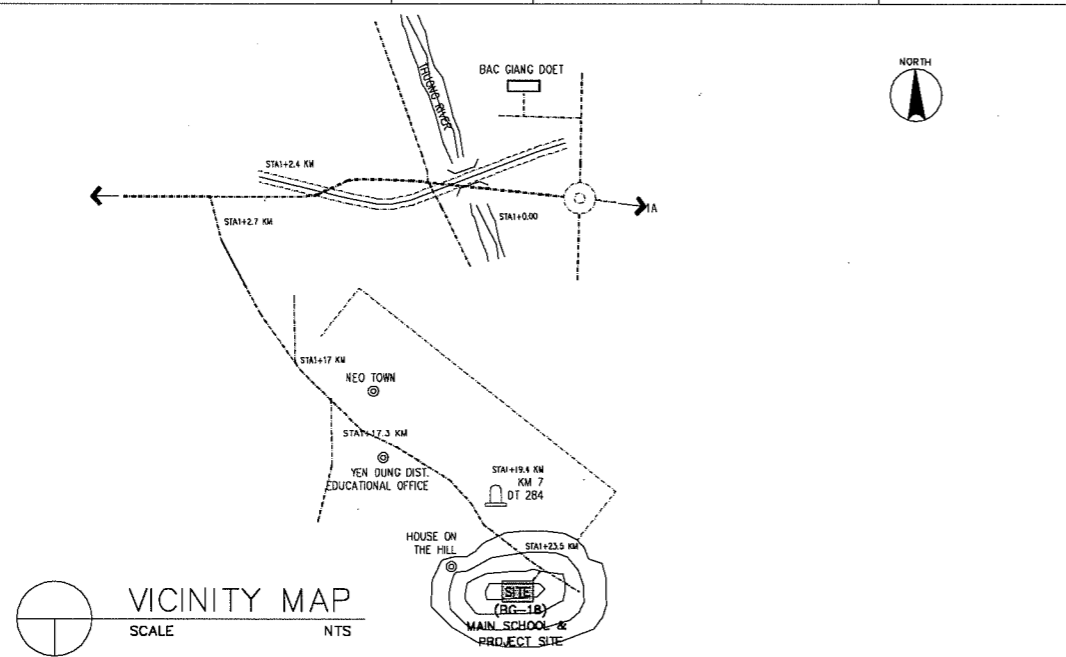

LEGEND:

CLRM	Class Room	MTG	Meeting Room	GH	Guard House	▲	Entrance
O	Office	TR	Teacher's Room	ST	Septic Tank	□	PUMP
L	Library	WT	Water Tank	⊙ W	Well	⊗	EWT
K	Kitchen	AD	Administration Office	● EP	Electric Post		
CONF	Conference Room	TH	Teacher's House				
MP	Multi Purpose Room	TA	Teaching Aid Room				
PR	Principal's Room	T	Toilet				
VPR	Vice Principal's Room	S	Storage				



NAME OF SCHOOL	NINH SON PRIMARY SCHOOL			SCHOOL ID	BG-19
DIVISION	PROVINCE OF BAC GIANG	DISTRICT	VIET YEN	DATE OF SURVEY	

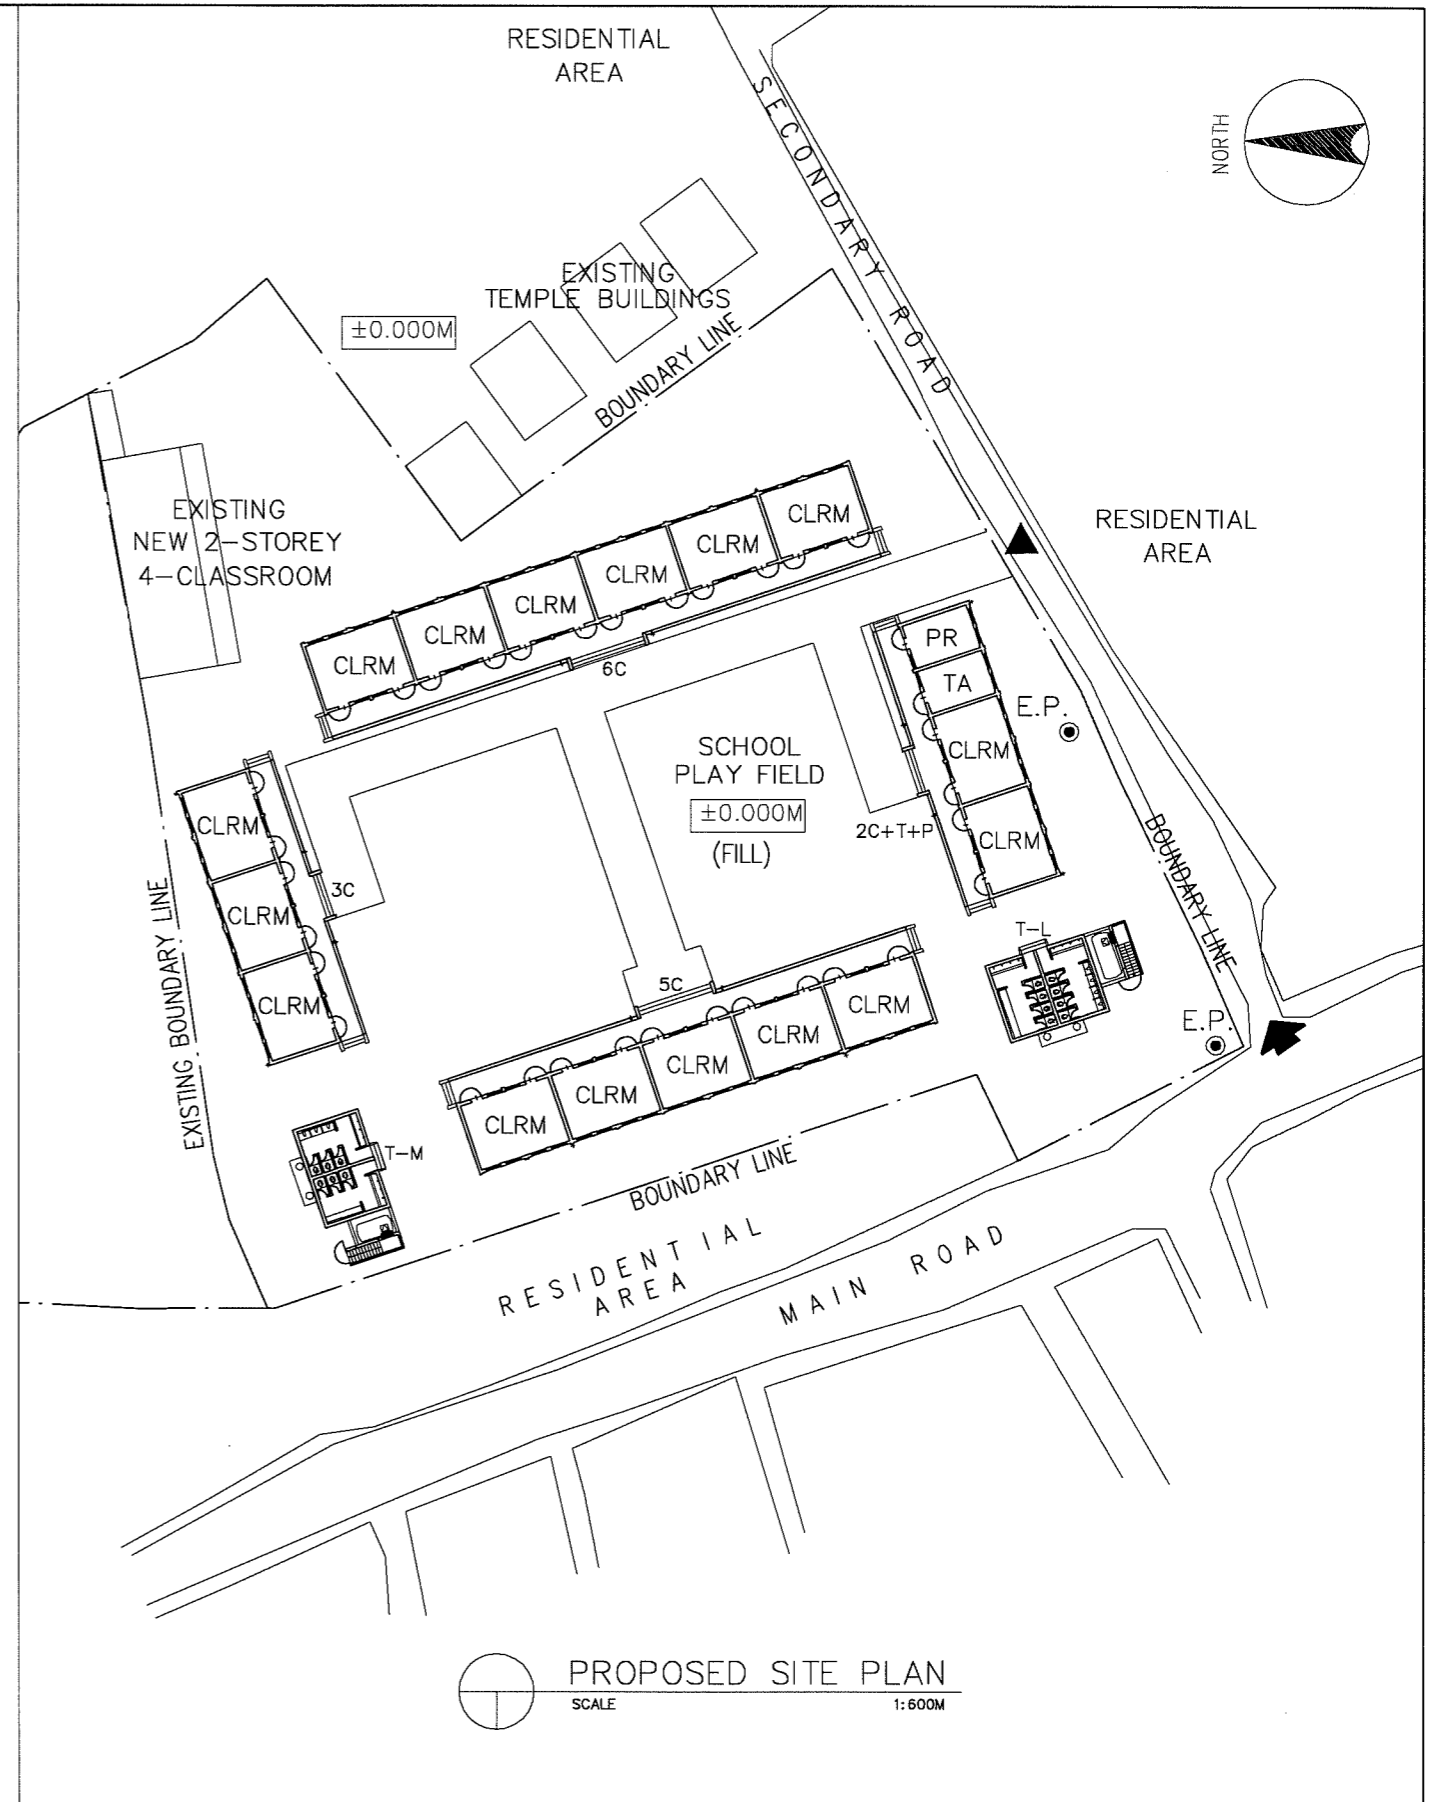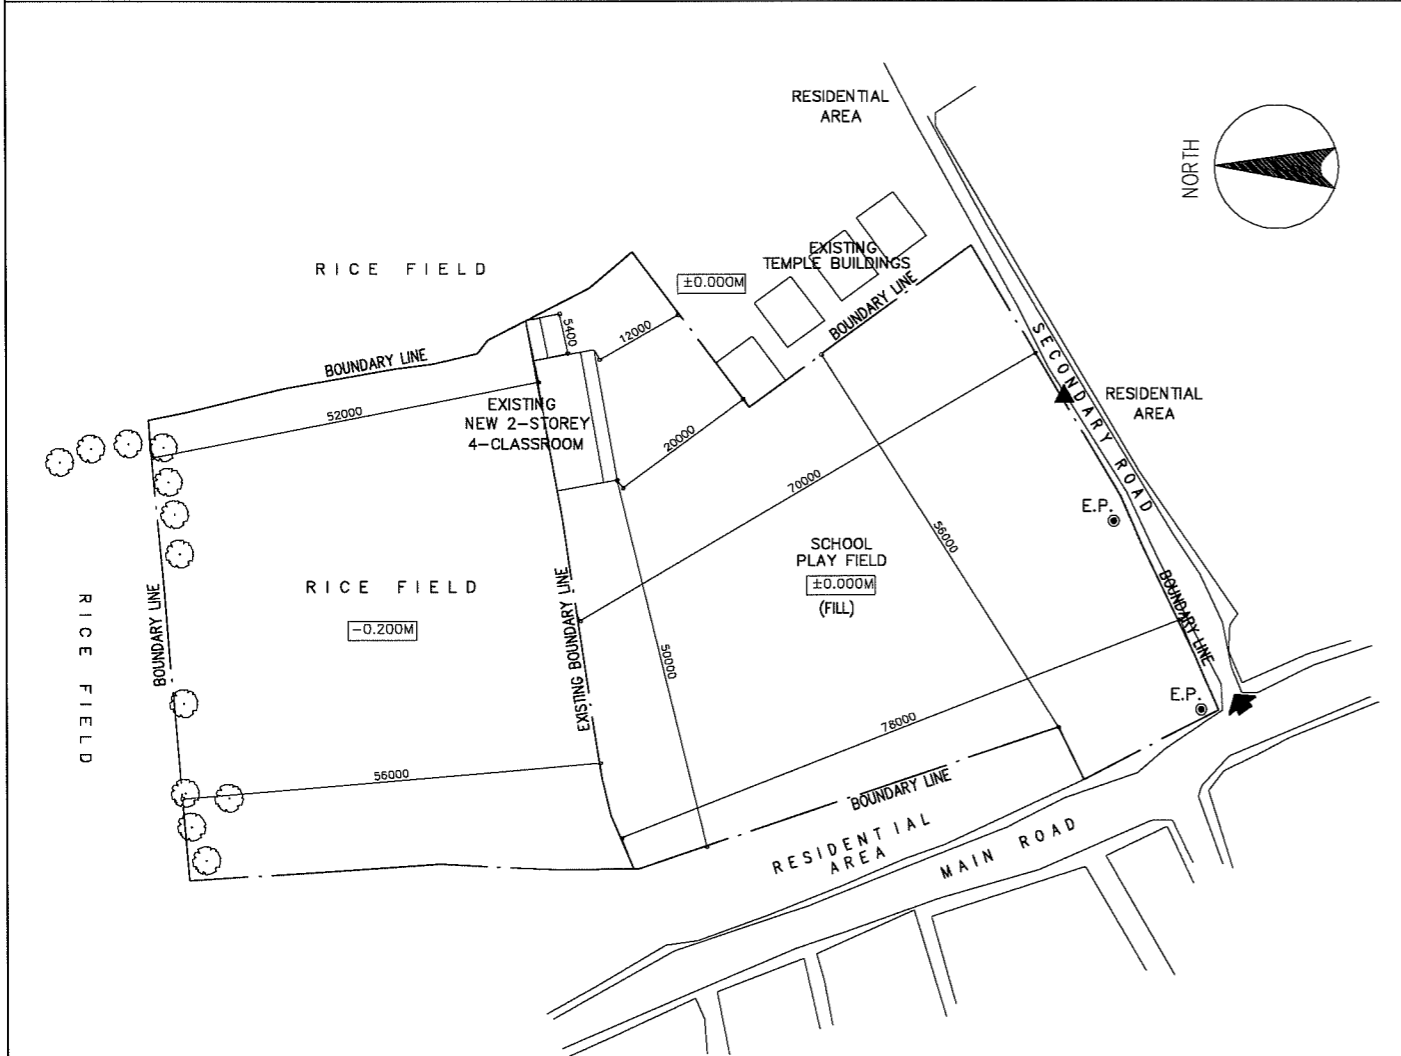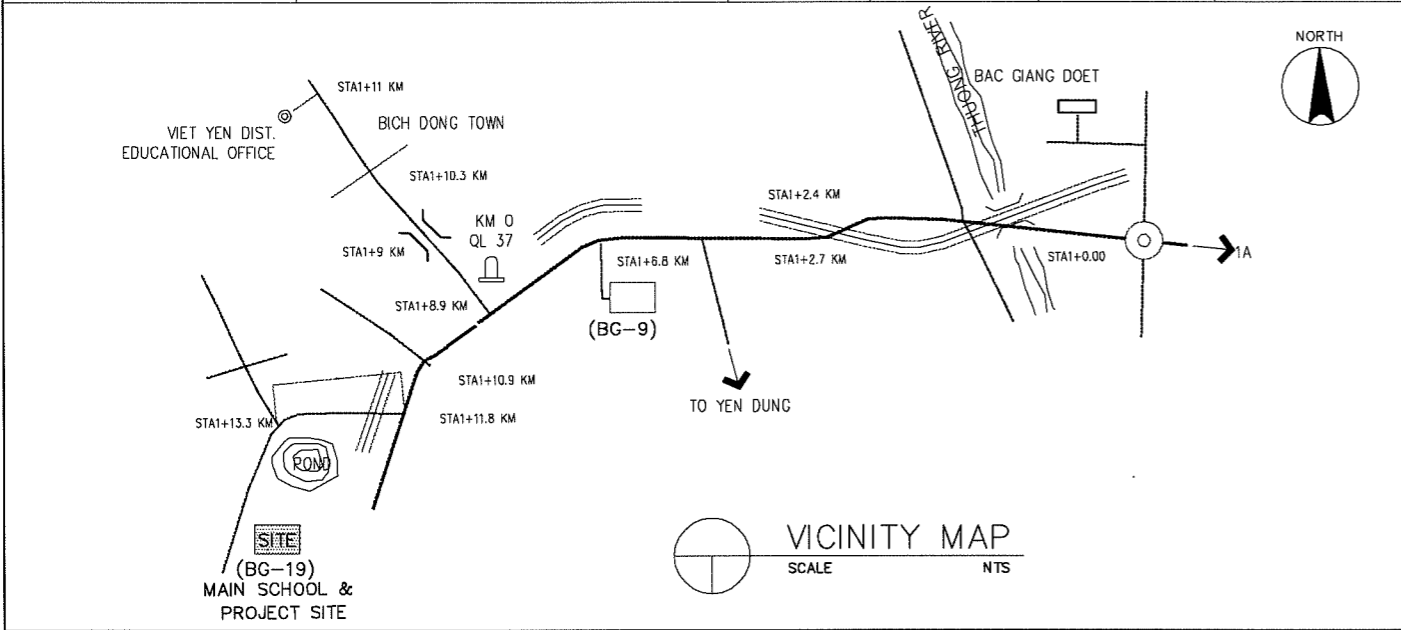


LEGEND:

CLRM	Class Room	MTG	Meeting Room	GH	Guard House	▲	Entrance
O	Office	TR	Teacher's Room	ST	Septic Tank	⊕	PUMP
L	Library	WT	Water Tank	⊙ W	Well	⊗	EWT
K	Kitchen	AD	Administration Office	⊙ EP	Electric Post		
CONF	Conference Room	TH	Teacher's House				
MP	Multi Purpose Room	TA	Teaching Aid Room				
PR	Principal's Room	T	Toilet				
VPR	Vice Principal's Room	S	Storage				

NAME OF SCHOOL	YEN DINH PRIMARY SCHOOL			SCHOOL ID	BG-20
DIVISION	PROVINCE OF BAC GIANG	DISTRICT	SONGDONG	DATE OF SURVEY	

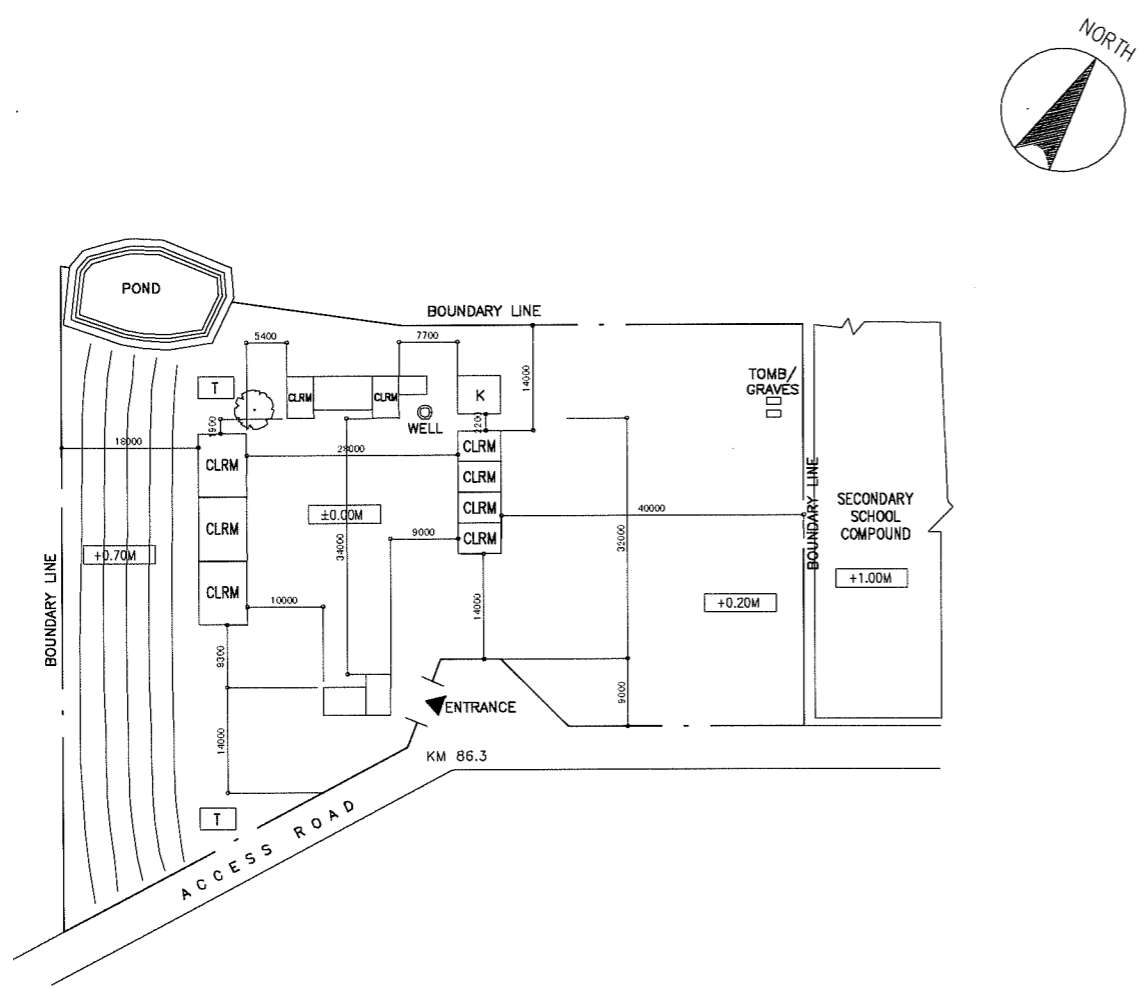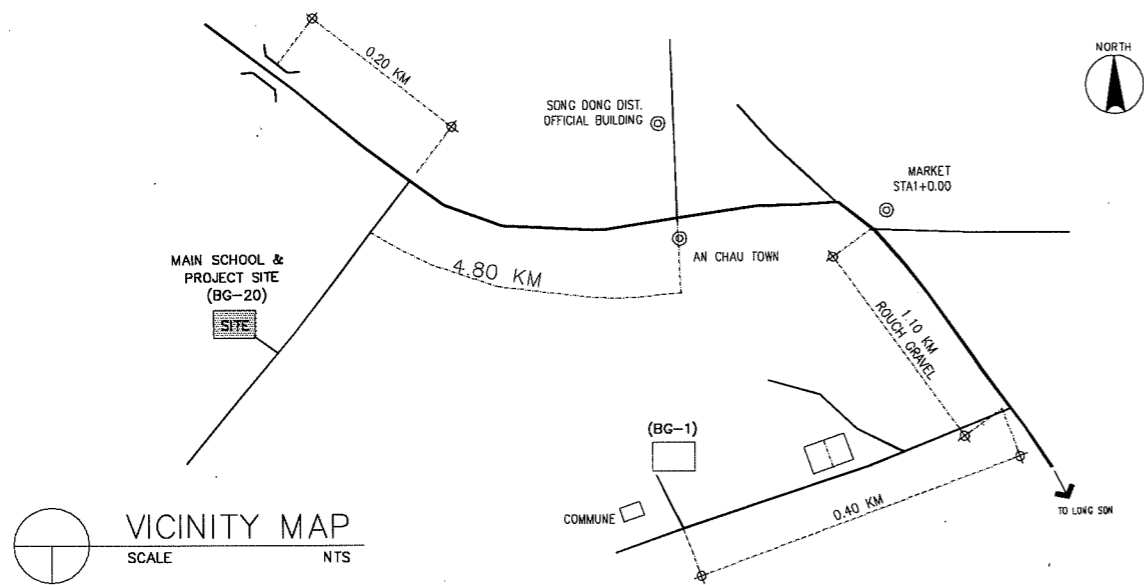

EXISTING SITE DEVELOPMENT PLAN
SCALE 1:1000M

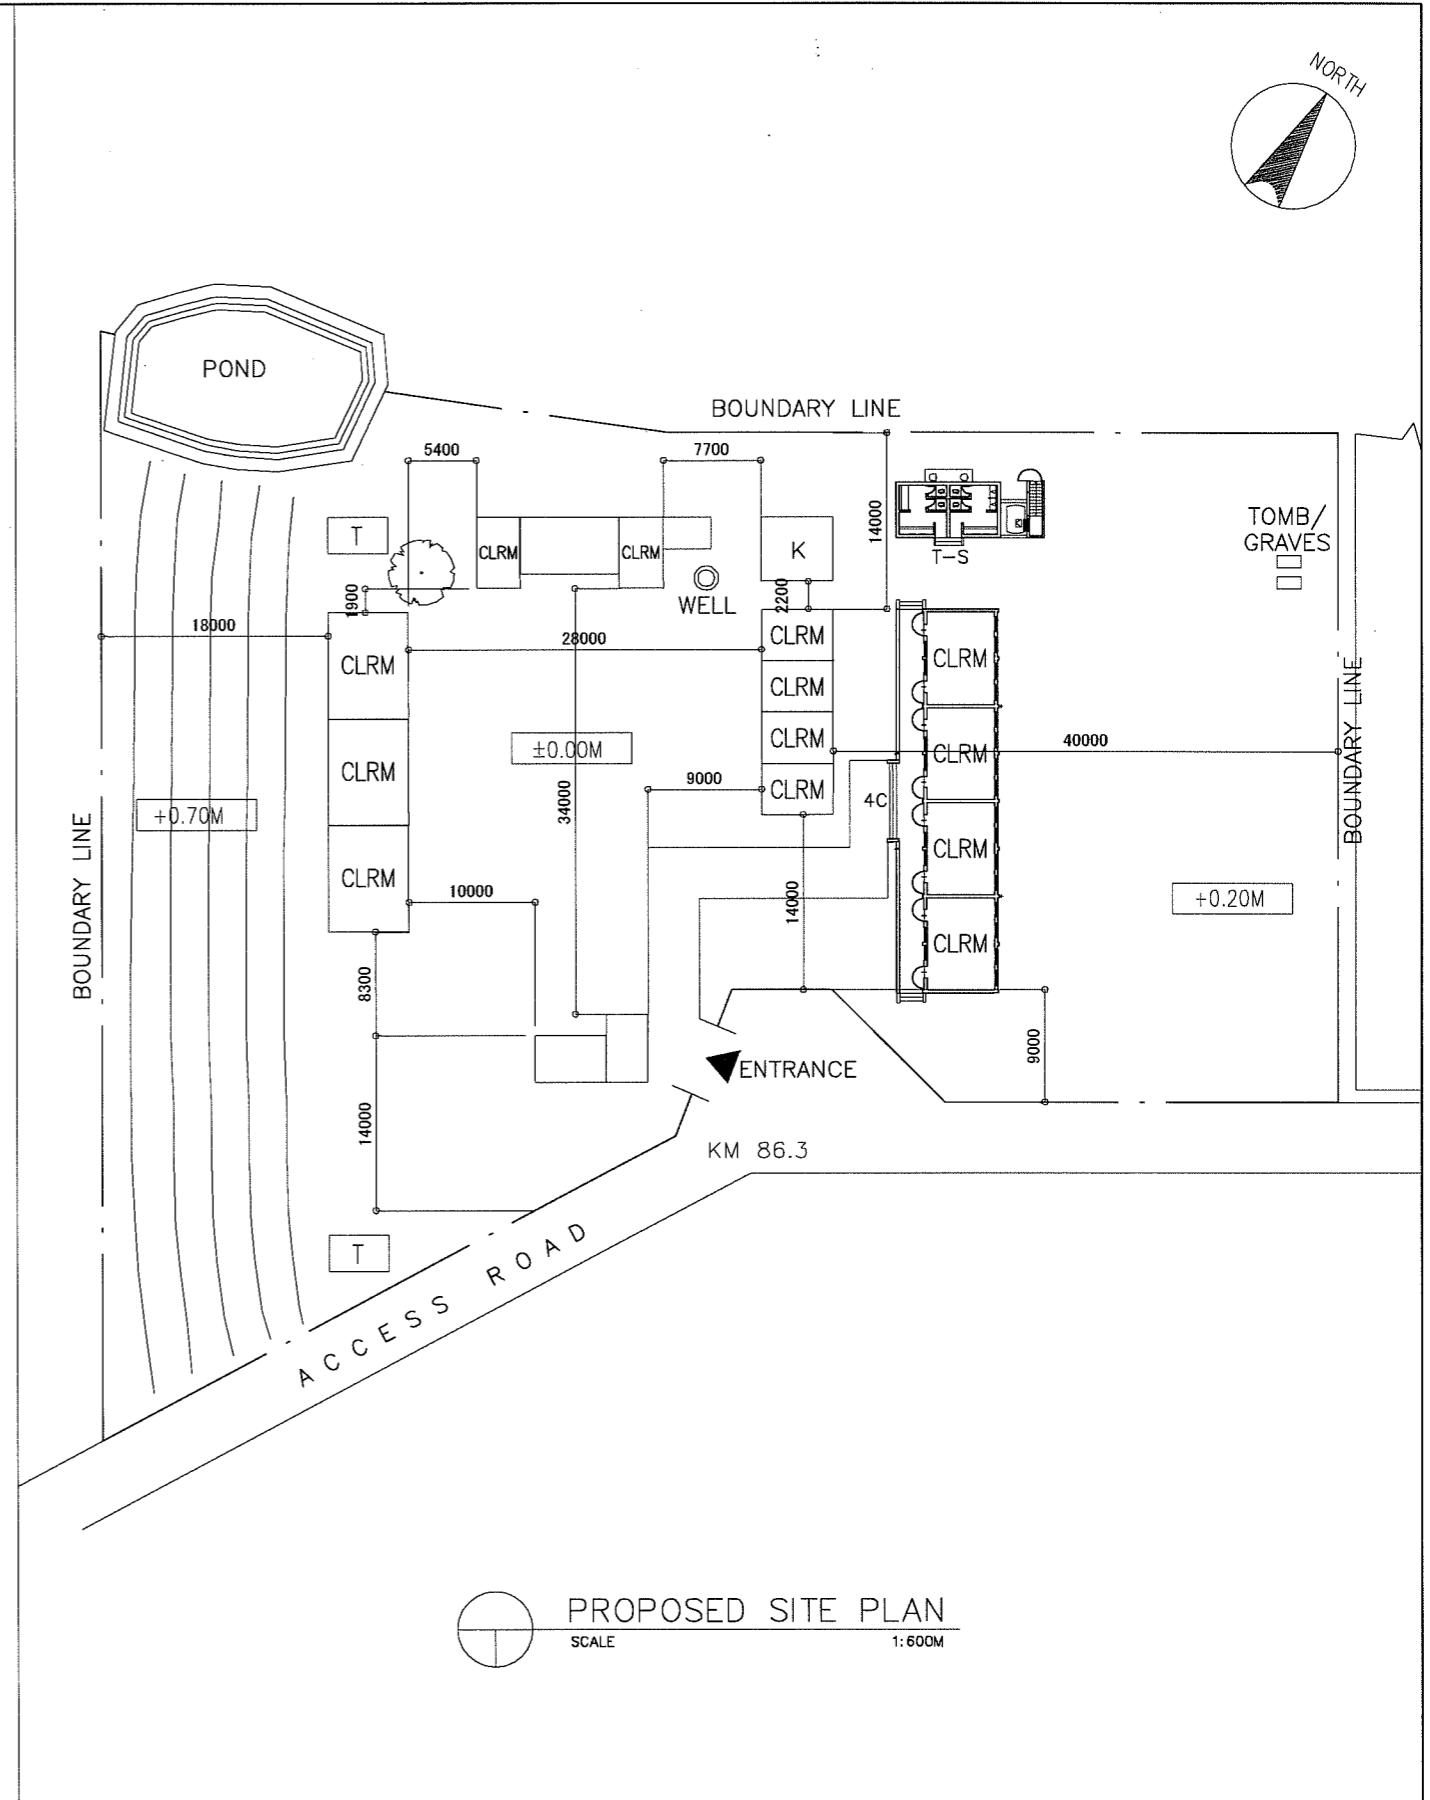

PROPOSED SITE PLAN
SCALE 1:600M

LEGEND:

CLRM	Class Room	MTG	Meeting Room	GH	Guard House	▲	Entrance
O	Office	TR	Teacher's Room	ST	Septic Tank	⊞	PUMP
L	Library	WT	Water Tank	⊙ W	Well	⊞	EWT
K	Kitchen	AD	Administration Office	⊙ EP	Electric Post		
CONF	Conference Room	TH	Teacher's House				
MP	Multi Purpose Room	TA	Teaching Aid Room				
PR	Principal's Room	T	Toilet				
VPR	Vice Principal's Room	S	Storage				