
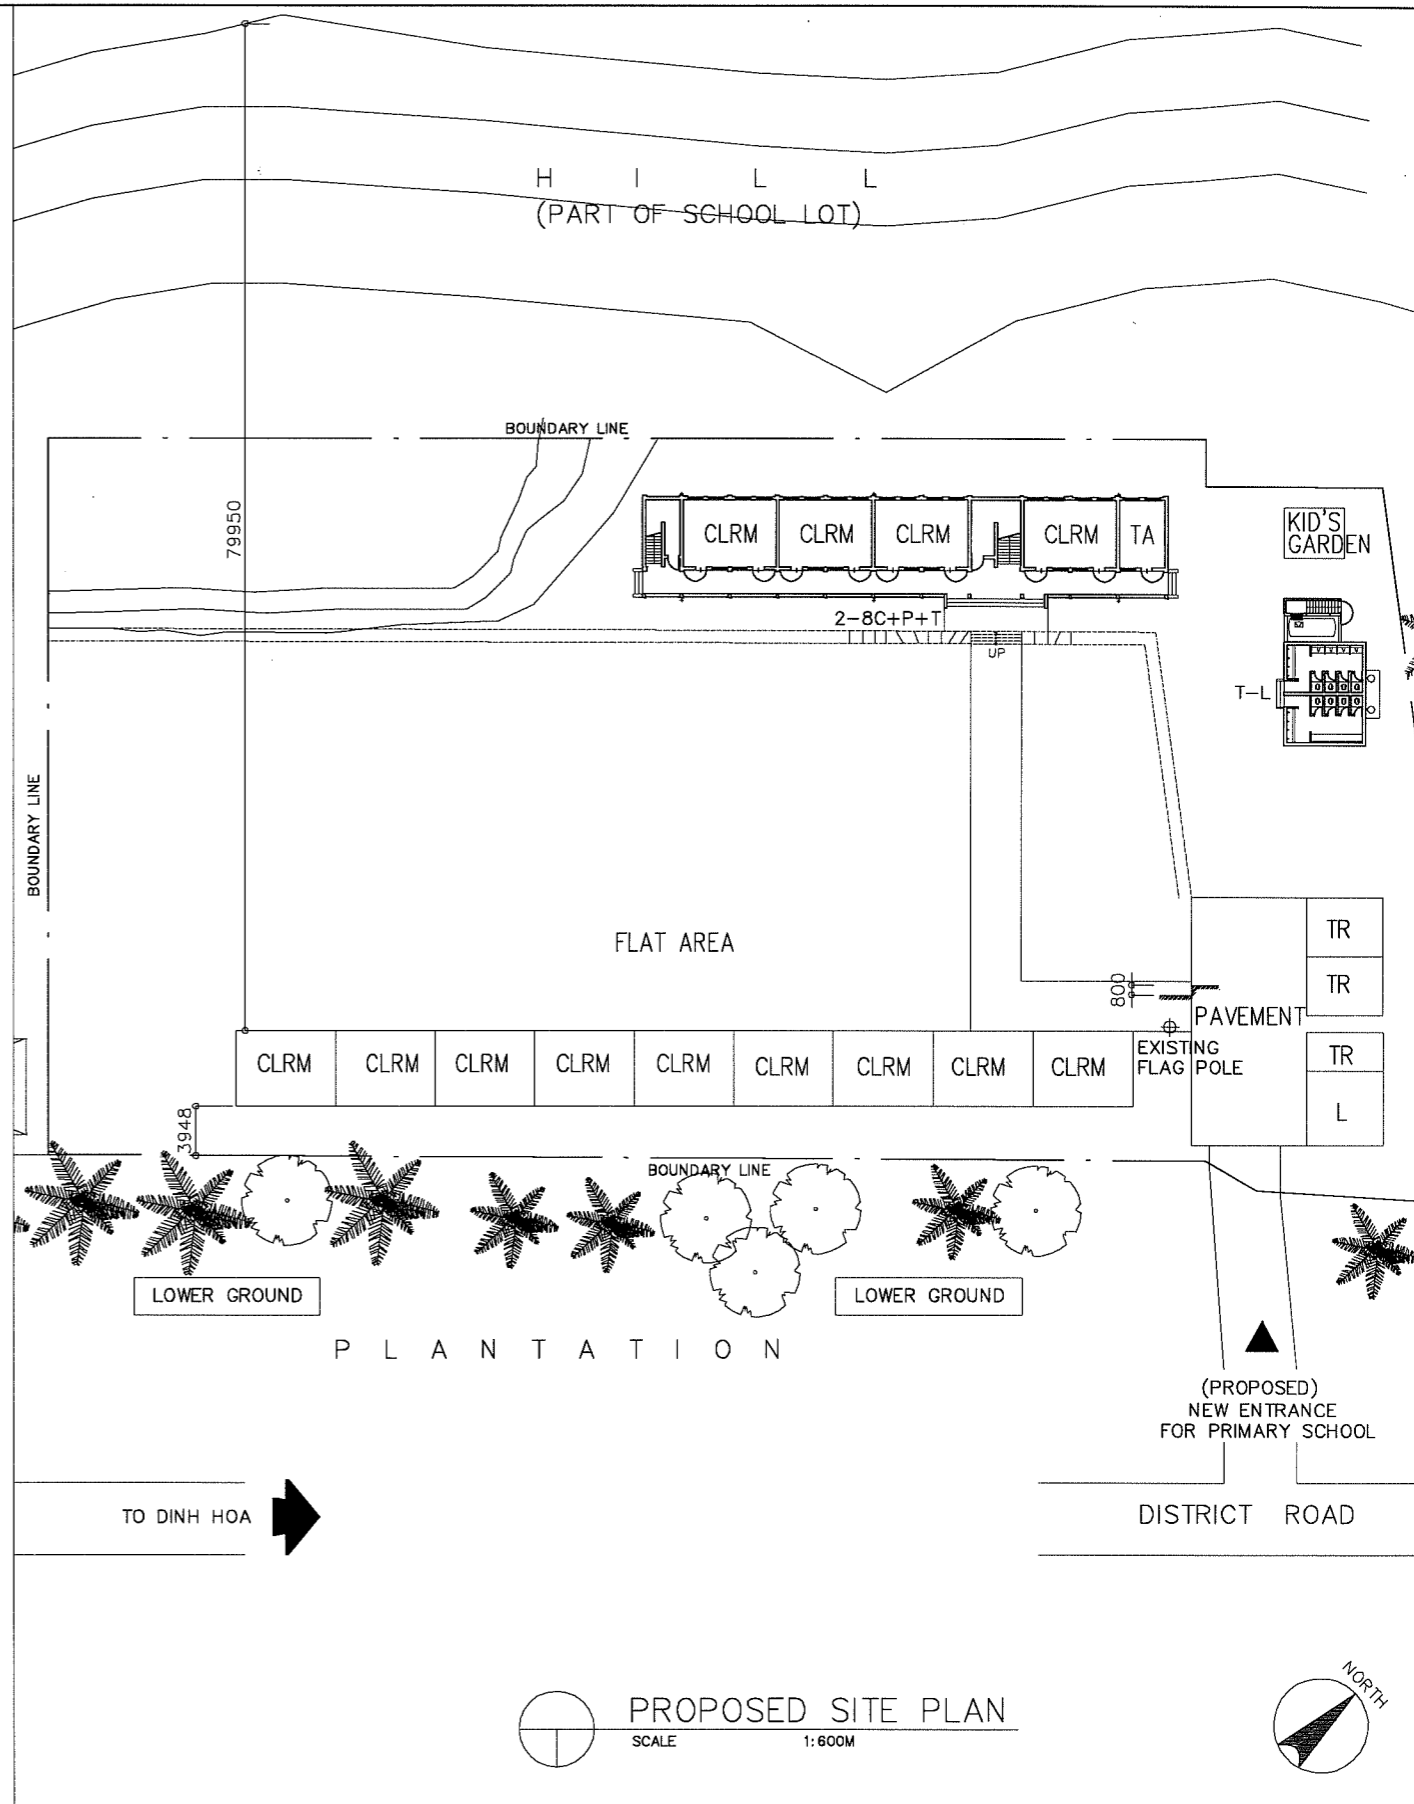
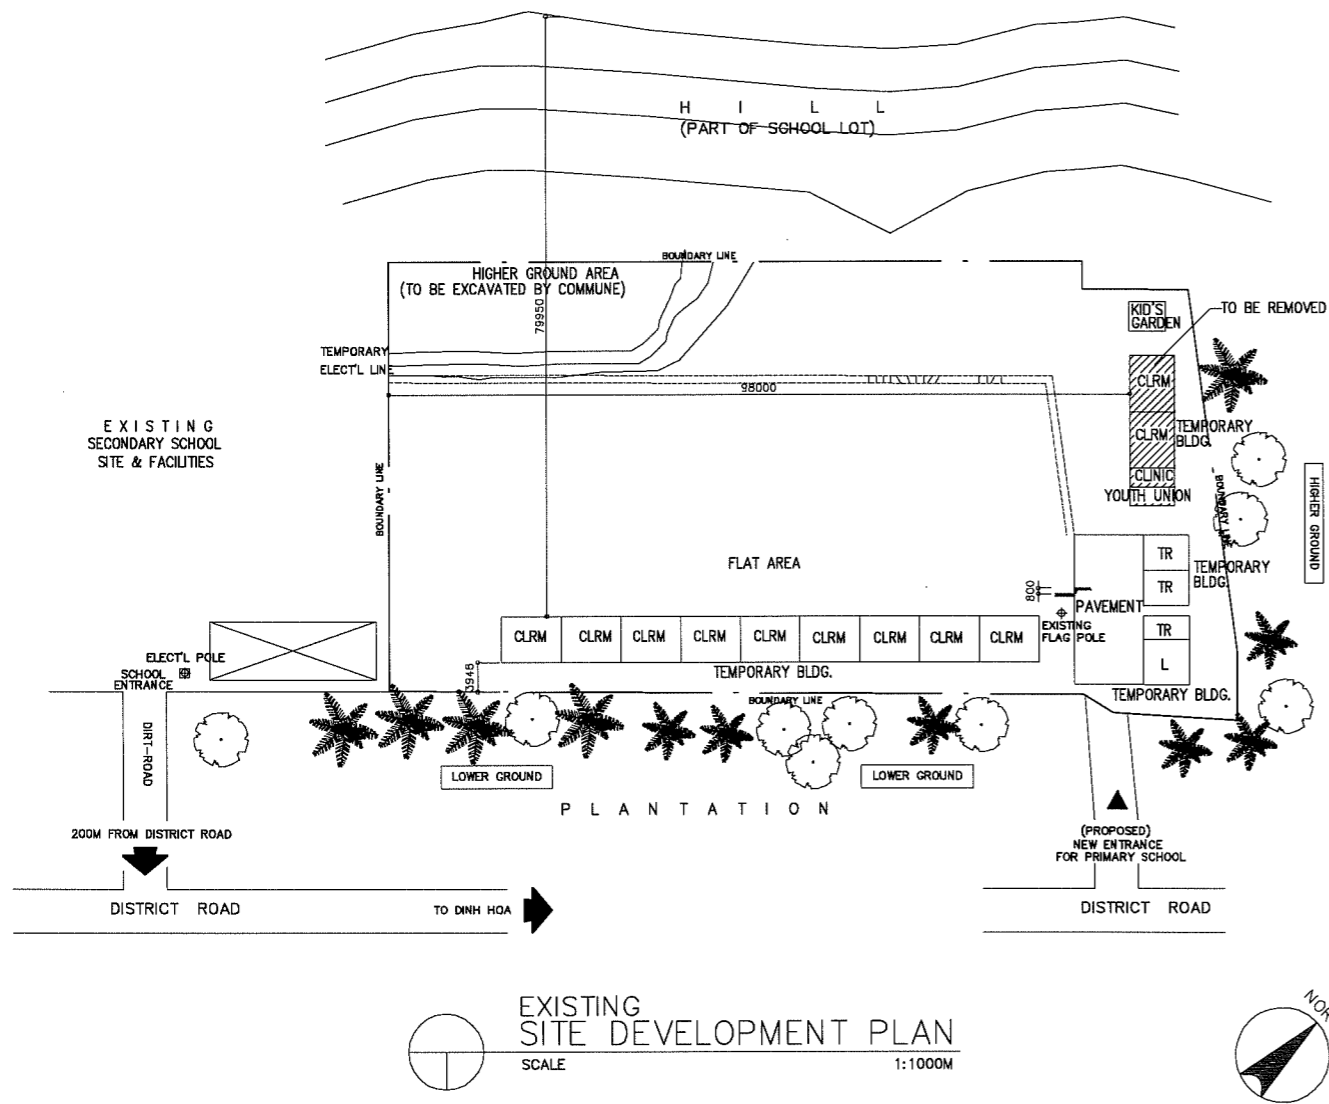





NAME OF SCHOOL	TRUNG HOI PRIMARY SCHOOL		SCHOOL ID	TN-2
DIVISION	THAI NGUYEN	DISTRICT	DINH HOA	DATE OF SURVEY

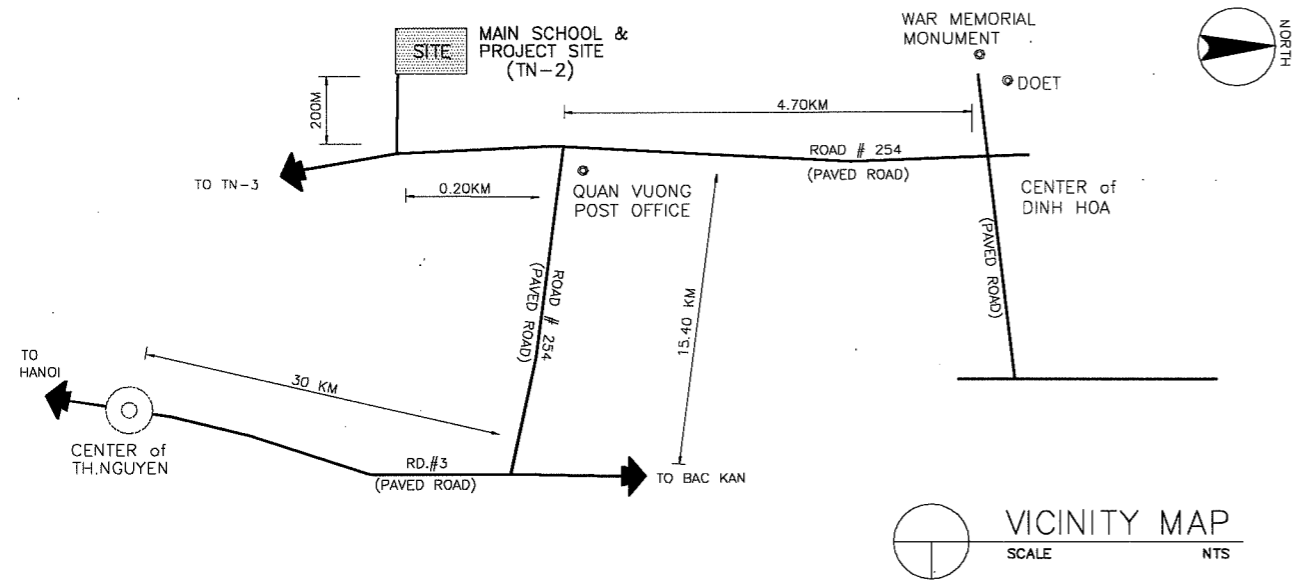

LEGEND:

CLRM	Class Room	MTG	Meeting Room	GH	Guard House	▲	Entrance
O	Office	TR	Teacher's Room	ST	Septic Tank	⊕	PUMP
L	Library	WT	Water Tank	⊙ W	Well	⊗	EWT
K	Kitchen	AD	Administration Office	⊙ EP	Electric Post		
CONF	Conference Room	TH	Teacher's House				
MP	Multi Purpose Room	TA	Teaching Aid Room				
PR	Principal's Room	T	Toilet				
VPR	Vice Principal's Room	S	Storage				




NAME OF SCHOOL	NAM HOA PRIMARY SCHOOL		SCHOOL ID	TN-3
DIVISION	THAI NGUYEN	DISTRICT	DONG HY	DATE OF SURVEY

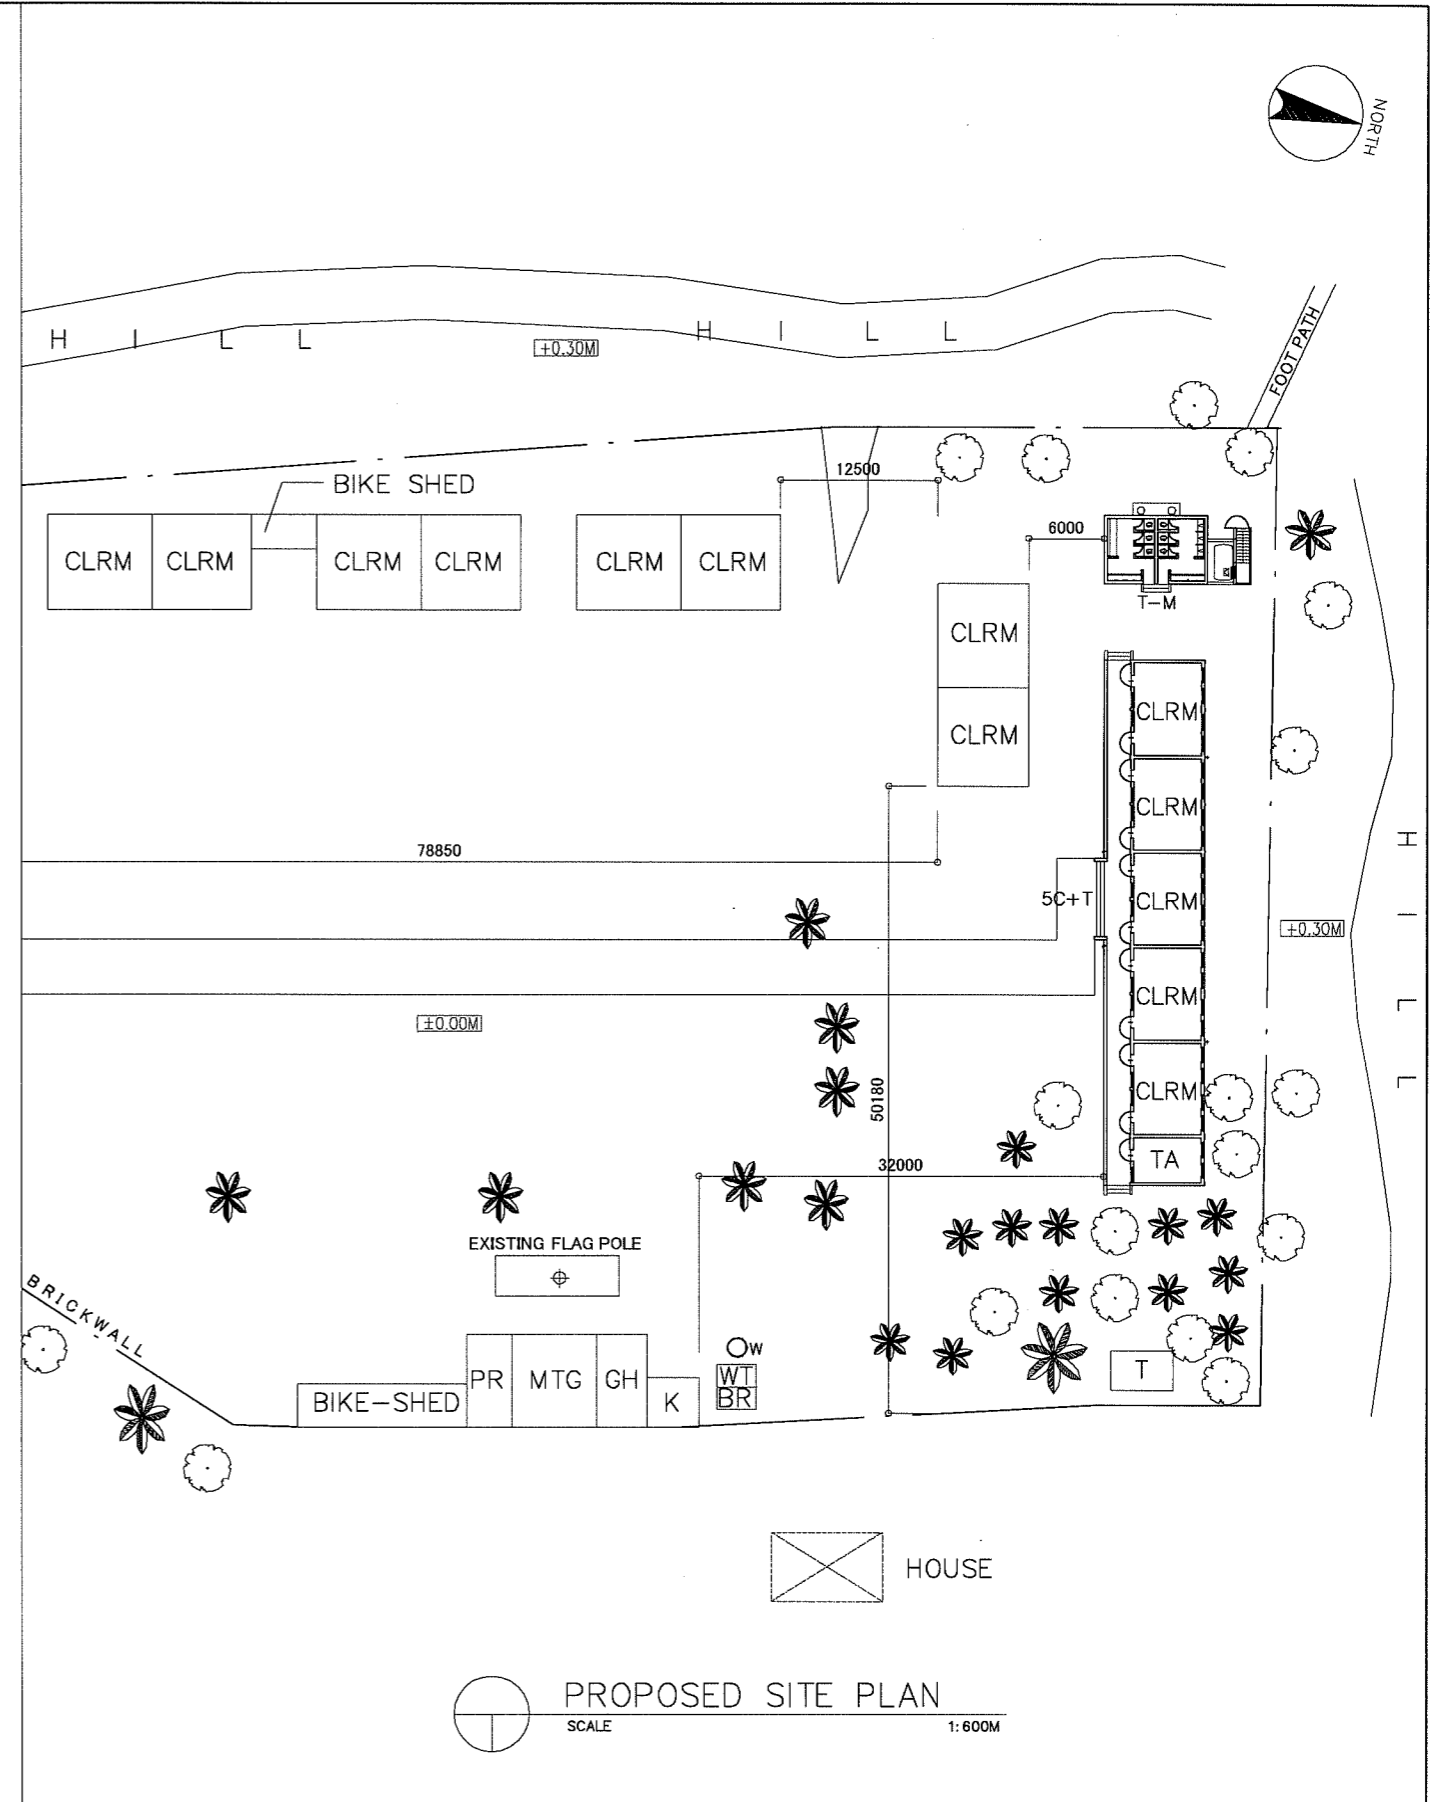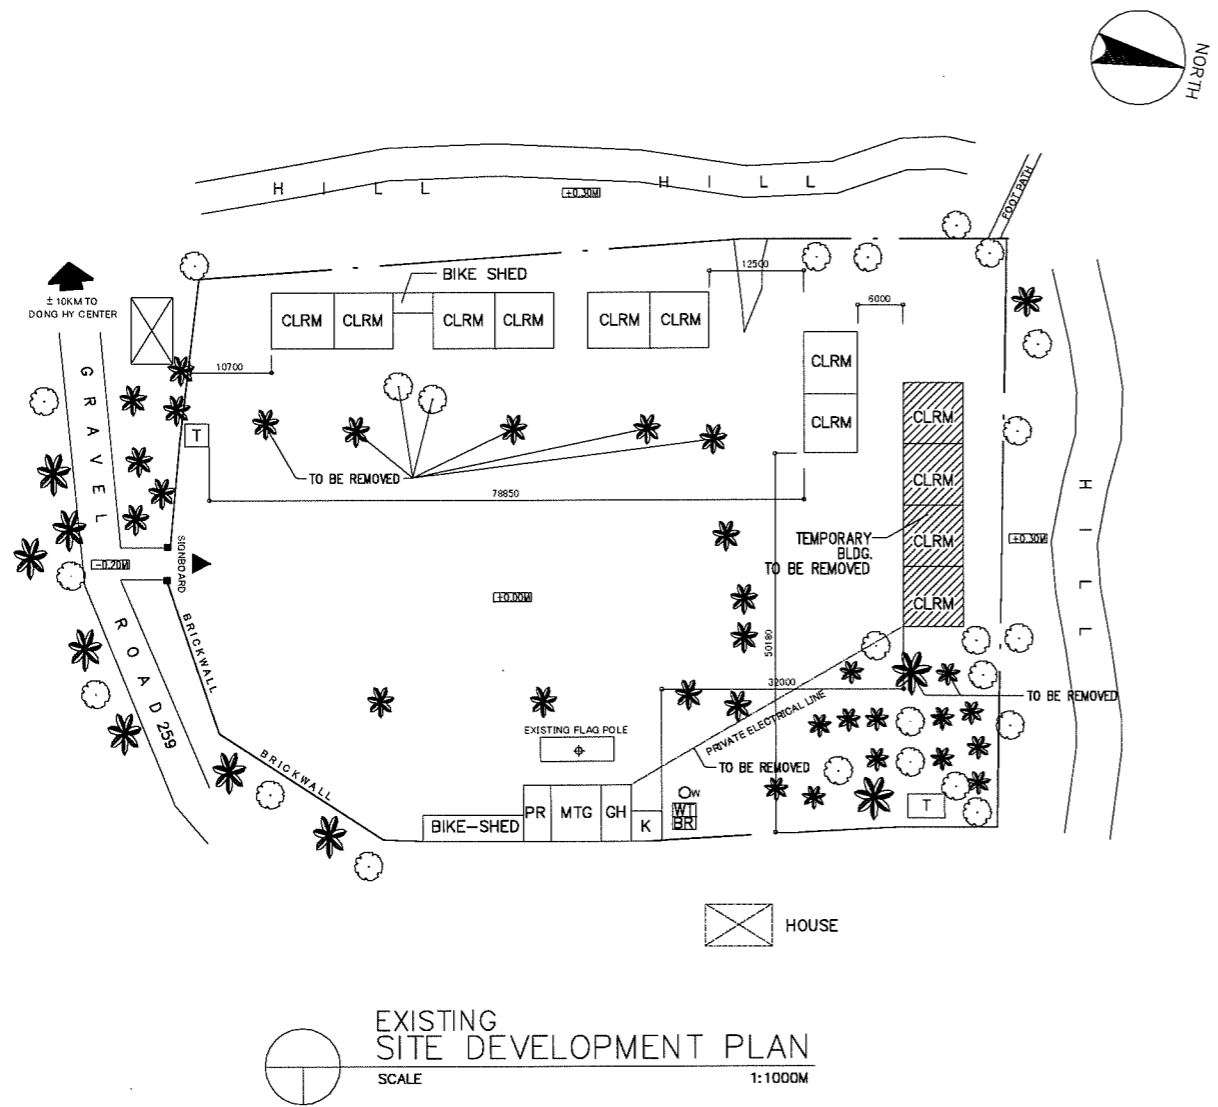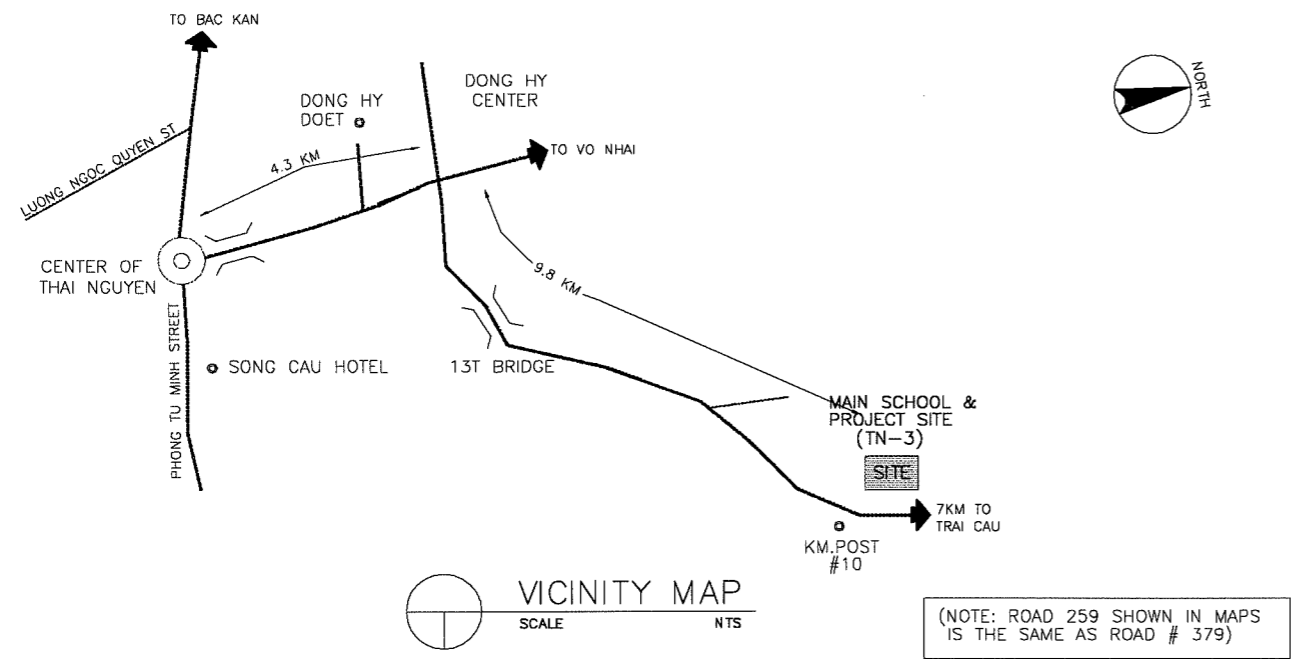

LEGEND:

CLRM	Class Room	MTG	Meeting Room	GH	Guard House	▲	Entrance PUMP
O	Office	TR	Teacher's Room	ST	Septic Tank	⊕	EWT
L	Library	WT	Water Tank	⊙ W	Well		
K	Kitchen	AD	Administration Office	⊙ EP	Electric Post		
CONF	Conference Room	TH	Teacher's House				
MP	Multi Purpose Room	TA	Teaching Aid Room				
PR	Principal's Room	T	Toilet				
VPR	Vice Principal's Room	S	Storage				



NAME OF SCHOOL	THI TRAN DU MAIN SCHOOL		SCHOOL ID	TN-4
DIVISION	PROVINCE OF THAI NGUYEN	DISTRICT	PHU LUONG	DATE OF SURVEY

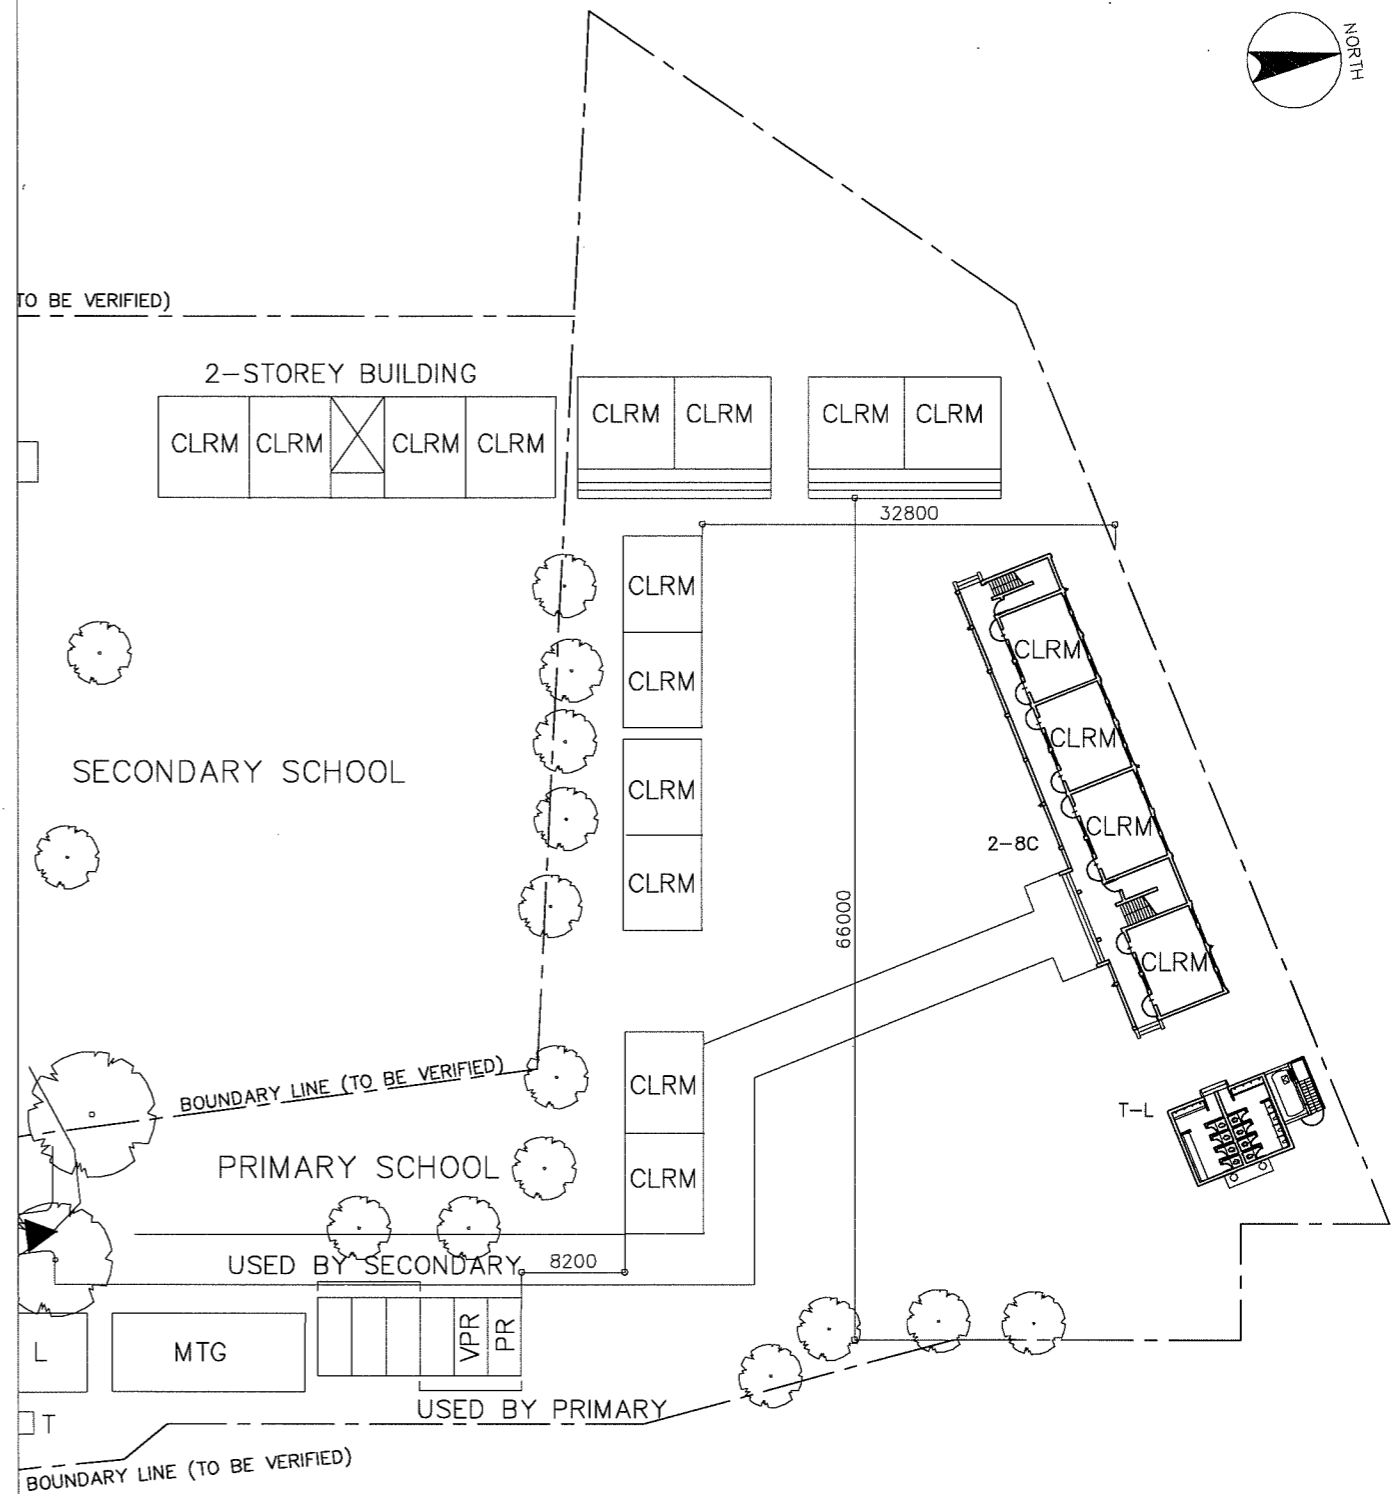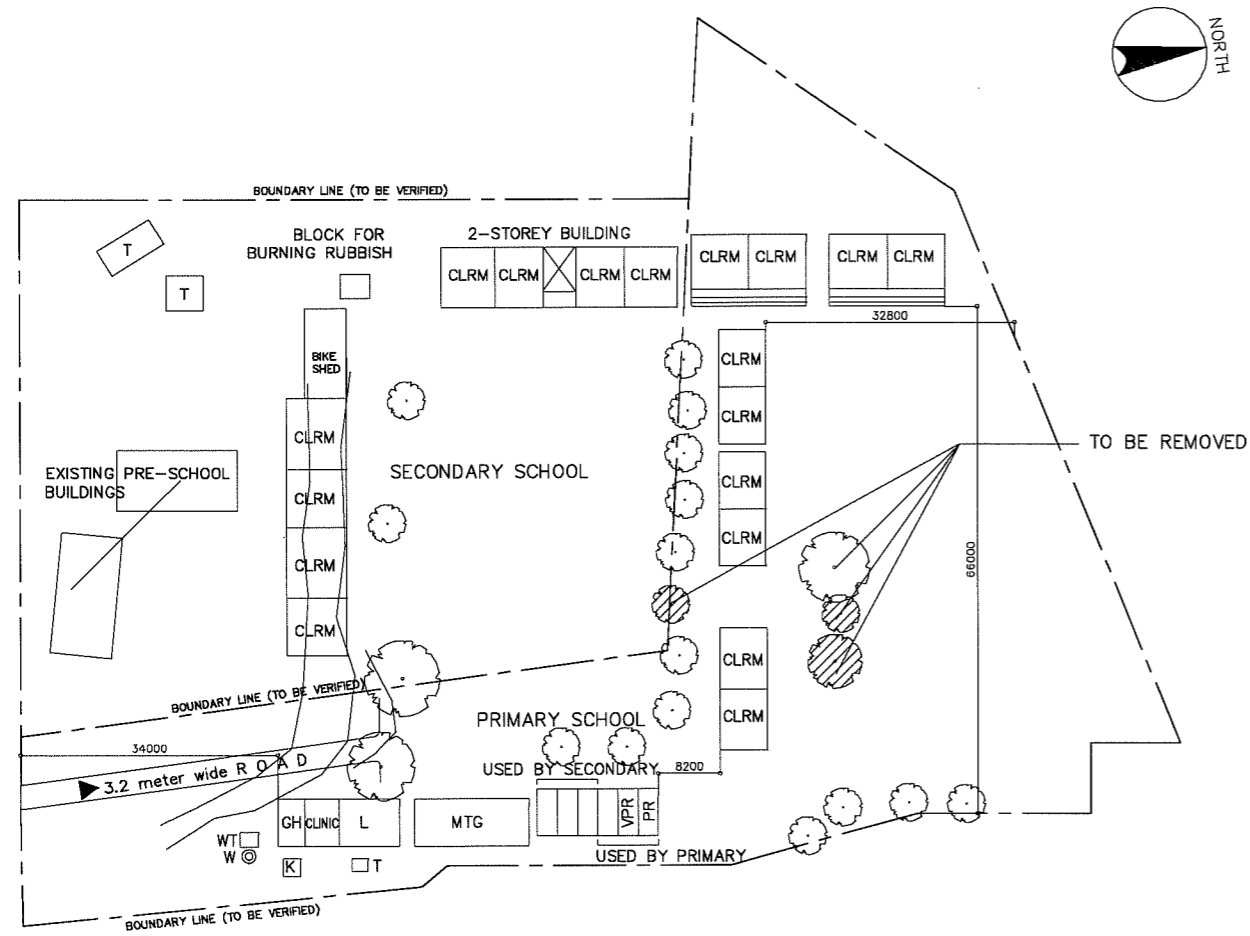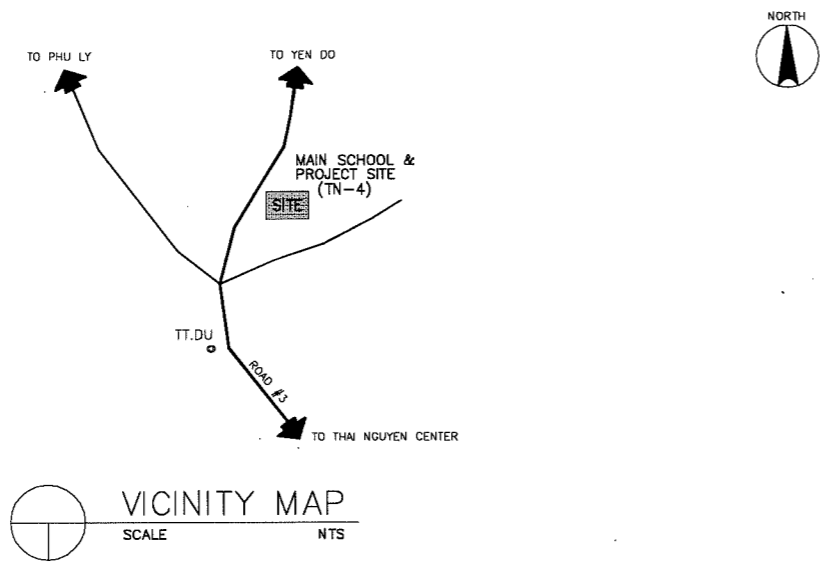

LEGEND:


CLRM	Class Room	MTG	Meeting Room	GH	Guard House	▲	Entrance PUMP
O	Office	TR	Teacher's Room	ST	Septic Tank	□	EWT
L	Library	WT	Water Tank	⊙ W	Well		
K	Kitchen	AD	Administration Office	⊙ EP	Electric Post		
CONF	Conference Room	TH	Teacher's House				
MP	Multi Purpose Room	TA	Teaching Aid Room				
PR	Principal's Room	T	Toilet				
VPR	Vice Principal's Room	S	Storage				

NAME OF SCHOOL	PHU LAC PRIMARY SCHOOL		SCHOOL ID	TN-5
DIVISION	PROVINCE OF THAI NGUYEN	DISTRICT	DAI TU	DATE OF SURVEY

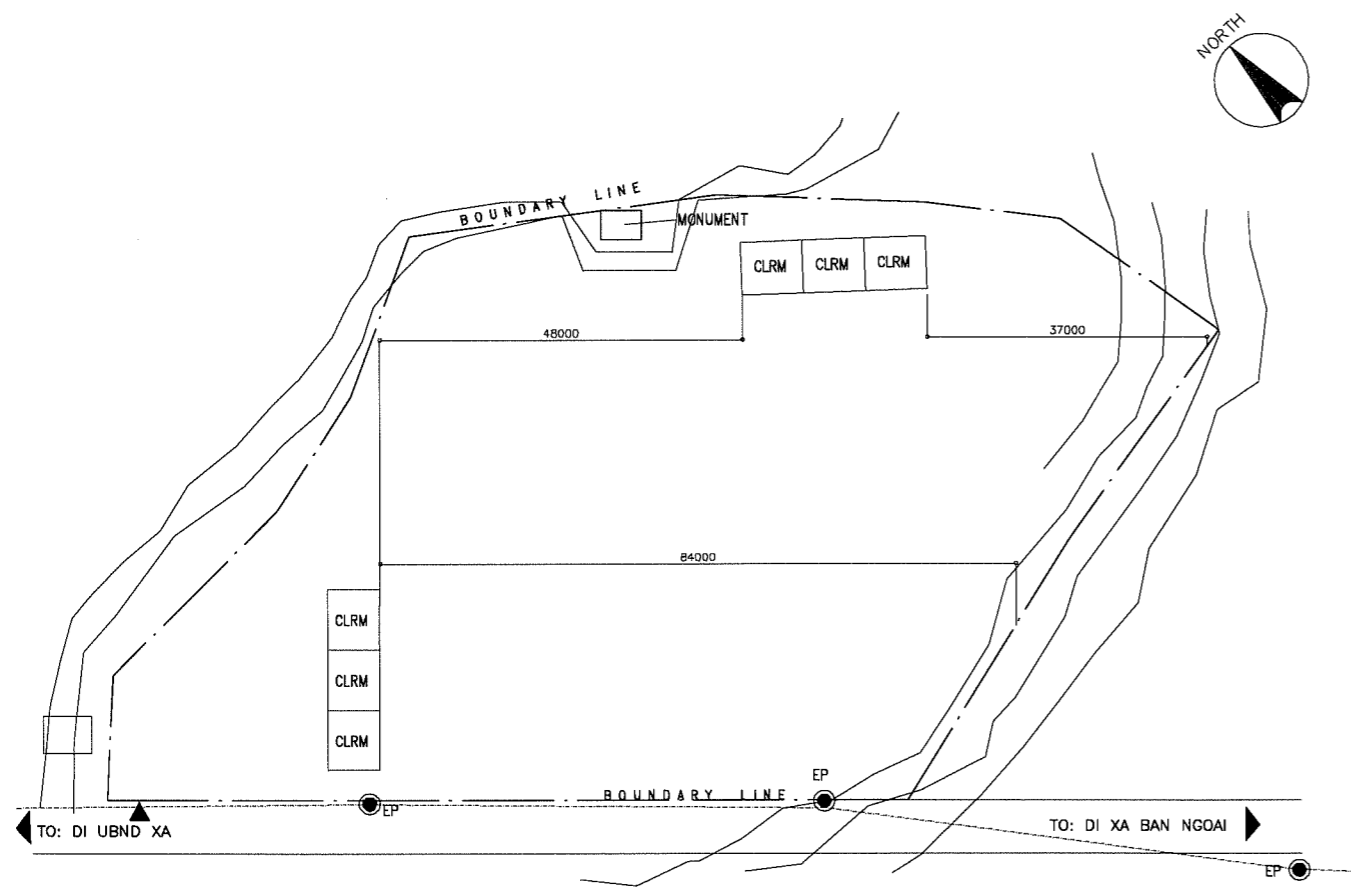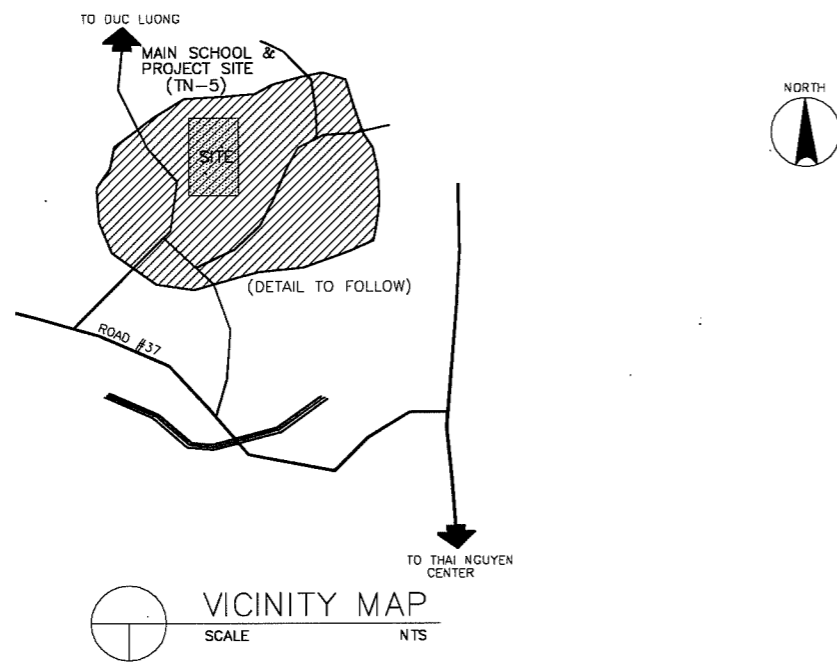

EXISTING SITE DEVELOPMENT PLAN


SCALE 1:1000M

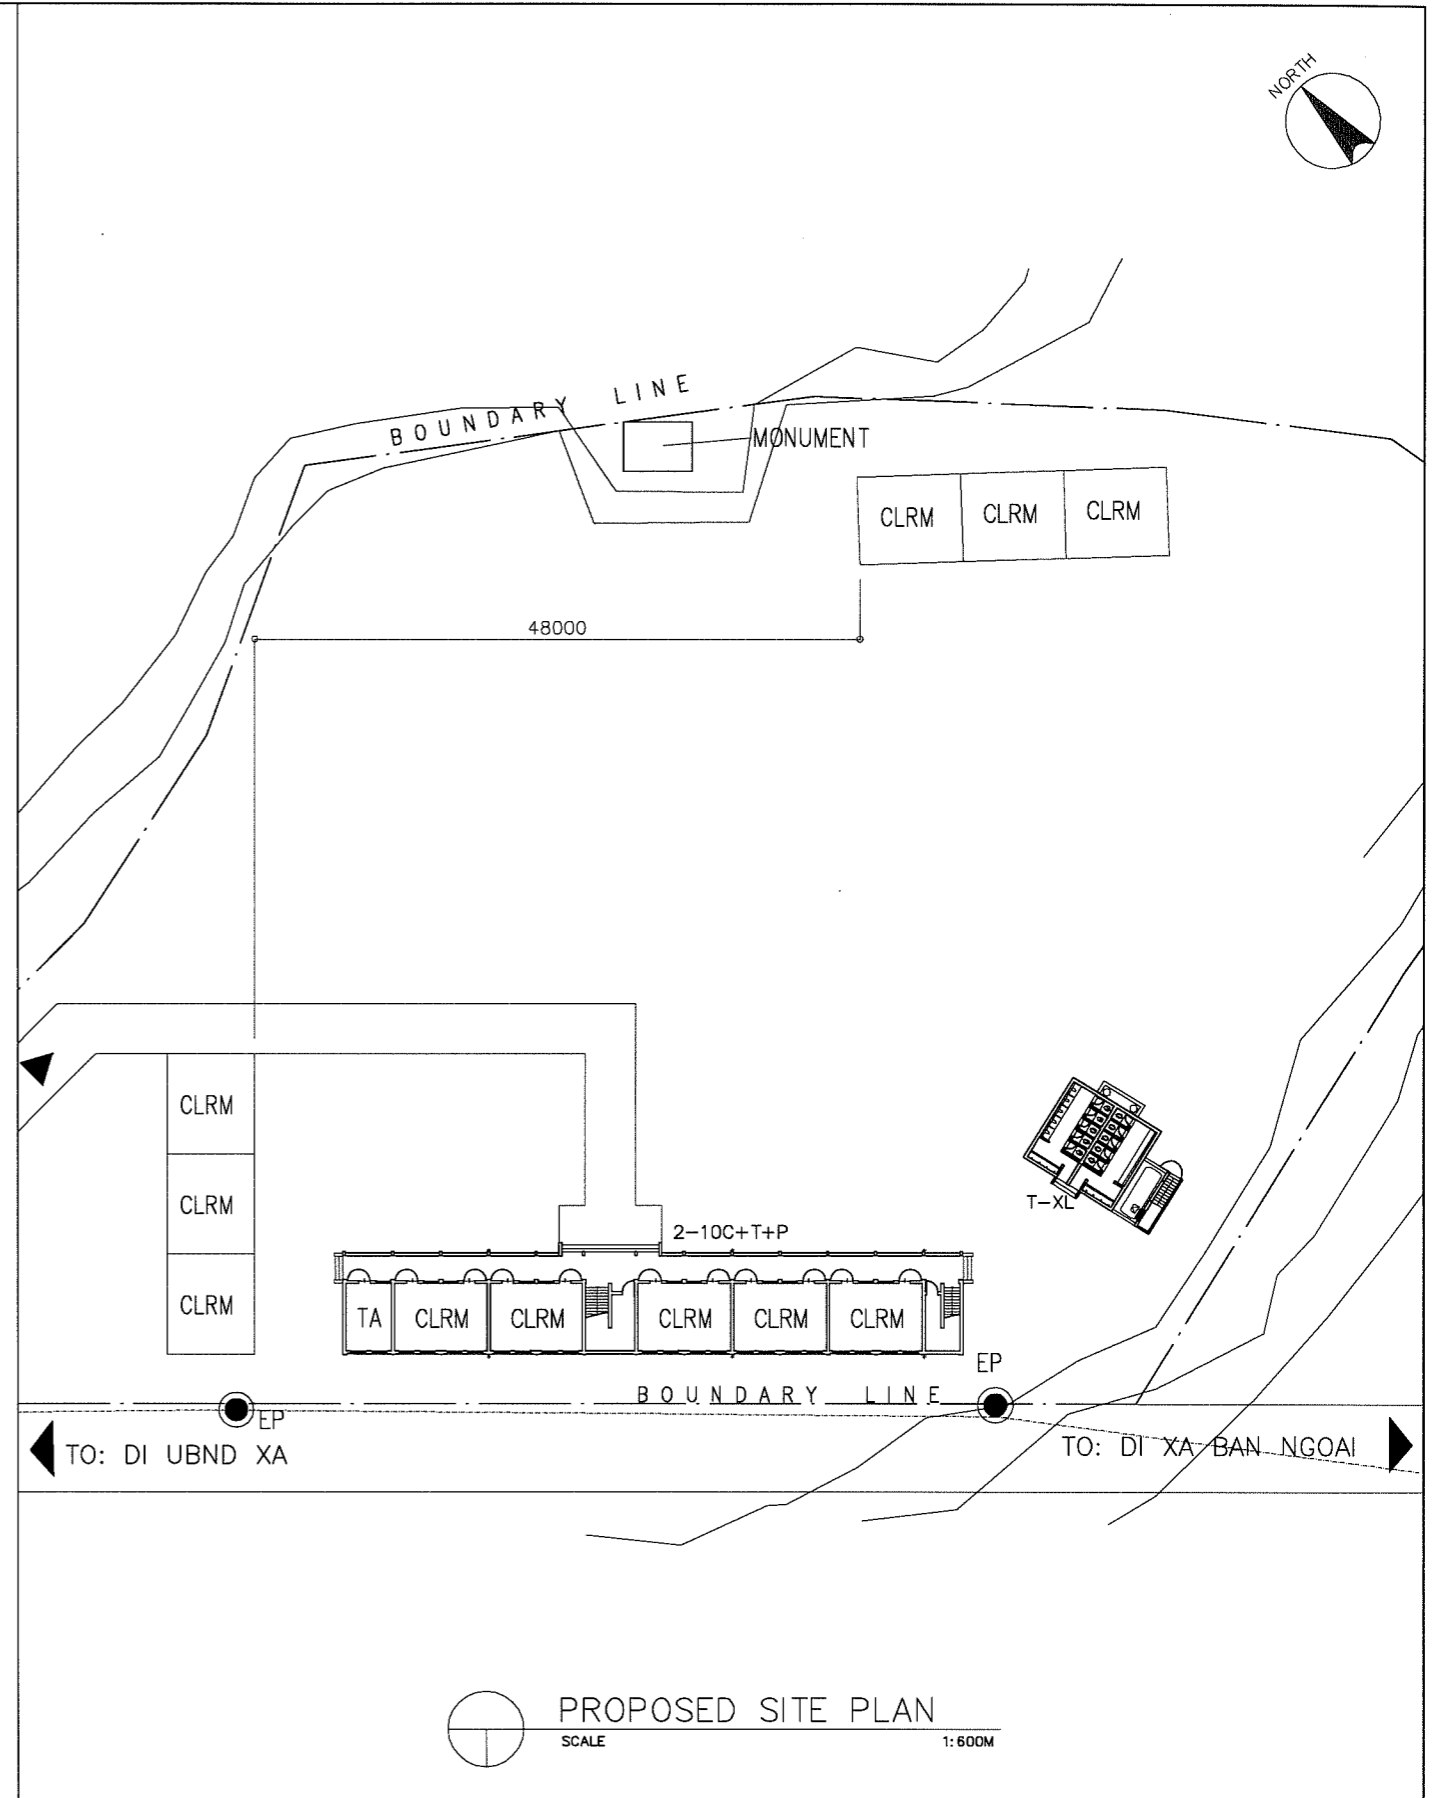


LEGEND:

CLRM	Class Room	MTG	Meeting Room	GH	Guard House	▲	Entrance PUMP
O	Office	TR	Teacher's Room	ST	Septic Tank	□	EWT
L	Library	WT	Water Tank	⊙ W	Well		
K	Kitchen	AD	Administration Office	● EP	Electric Post		
CONF	Conference Room	TH	Teacher's House				
MP	Multi Purpose Room	TA	Teaching Aid Room				
PR	Principal's Room	T	Toilet				
VPR	Vice Principal's Room	S	Storage				


NAME OF SCHOOL	TAN HUONG PRIMARY SCHOOL			SCHOOL ID	TN-6
DIVISION	PROVINCE OF THAI NGUYEN	DISTRICT	PHO YEN	DATE OF SURVEY	

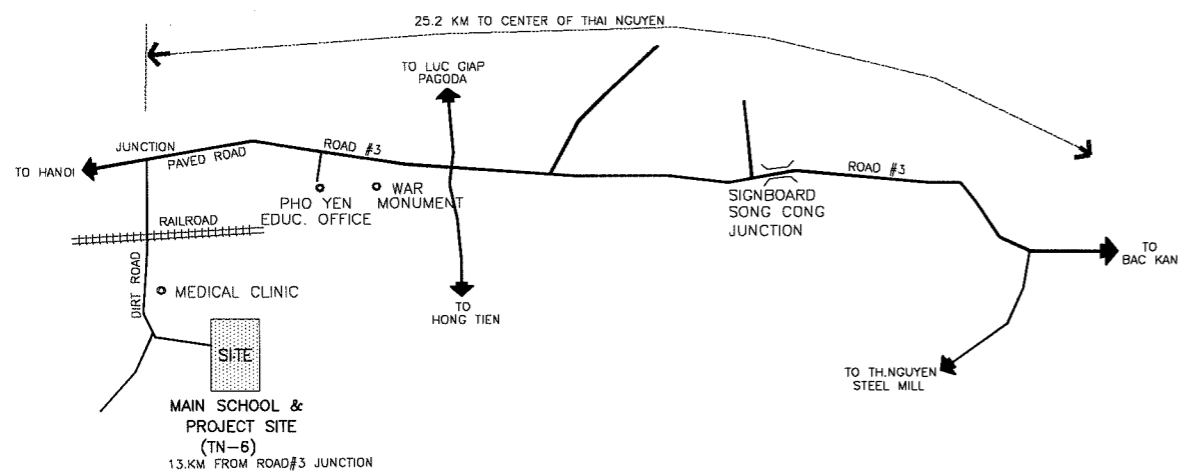

VICINITY MAP
SCALE NTS

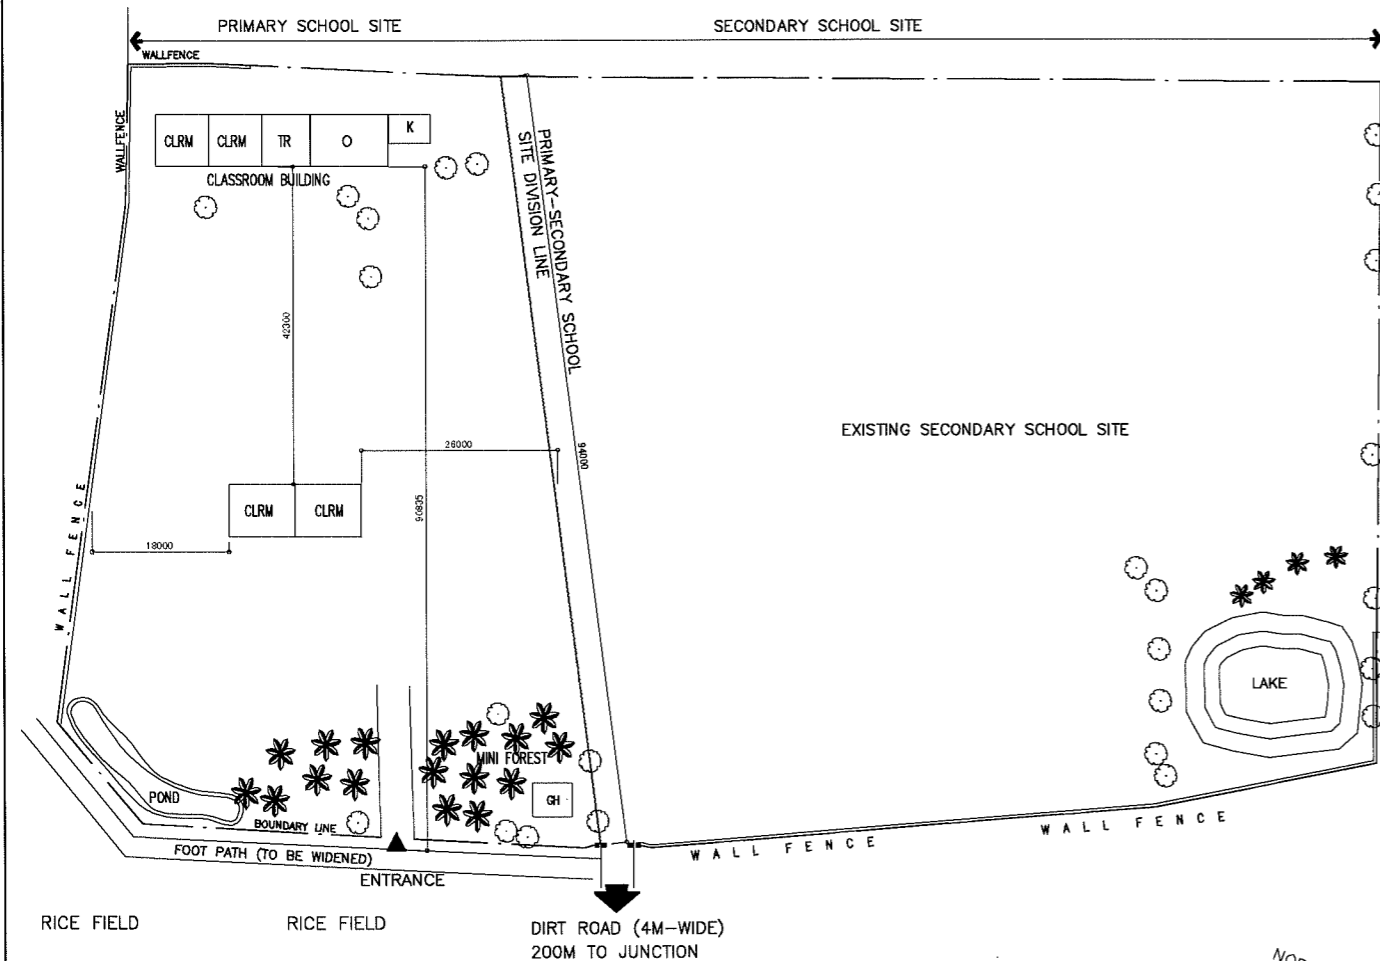



EXISTING SITE DEVELOPMENT PLAN
SCALE 1:1000M

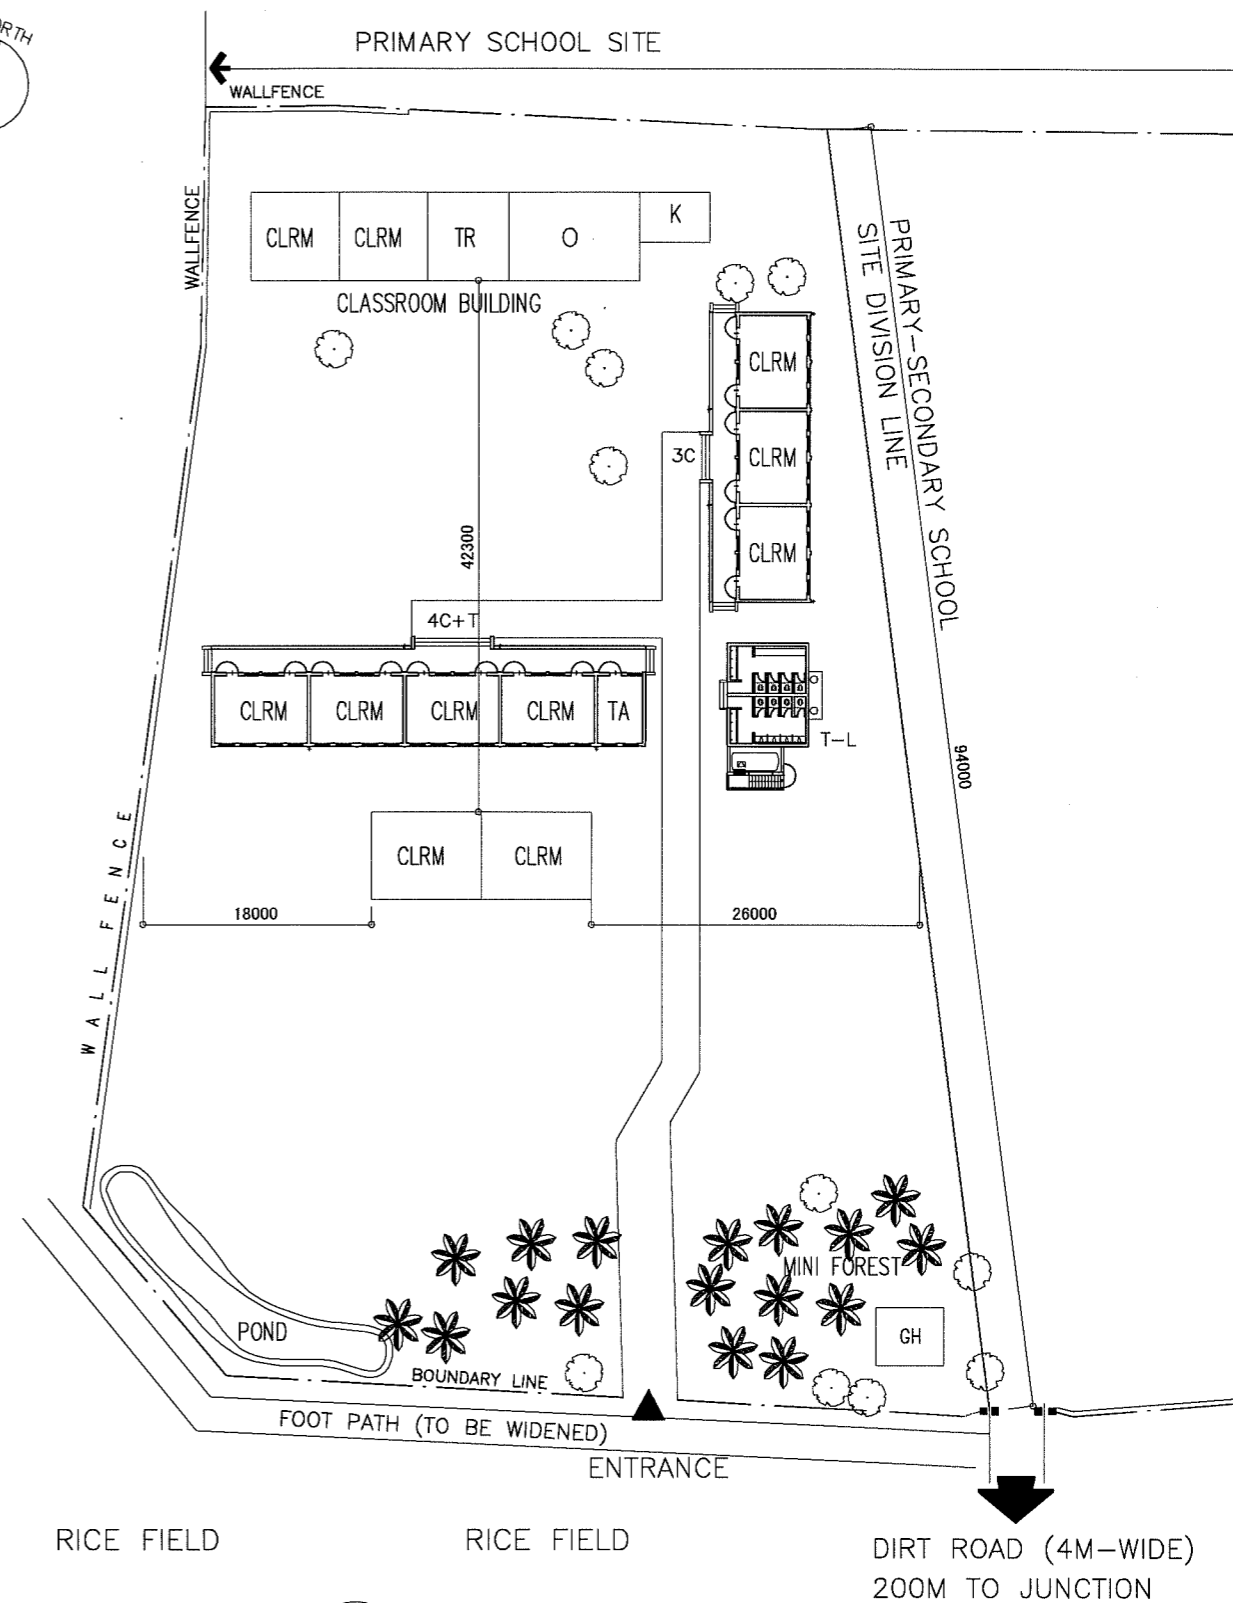


PROPOSED SITE PLAN
SCALE 1:600M

LEGEND:	CLRM Class Room	MTG Meeting Room	GH Guard House	▲ Entrance
	O Office	TR Teacher's Room	ST Septic Tank	□ PUMP
	L Library	WT Water Tank	⊙ W Well	⊠ EWT
	K Kitchen	AD Administration Office	⊙ EP Electric Post	
	CONF Conference Room	TH Teacher's House		
	MP Multi Purpose Room	TA Teaching Aid Room		
	PR Principal's Room	T Toilet		
	VPR Vice Principal's Room	S Storage		

NAME OF SCHOOL	BA XUYEN PRIMARY SCHOOL		SCHOOL ID	TN-8
DIVISION	PROVINCE OF THAI NGUYEN	DISTRICT	PHU LUONG	DATE OF SURVEY

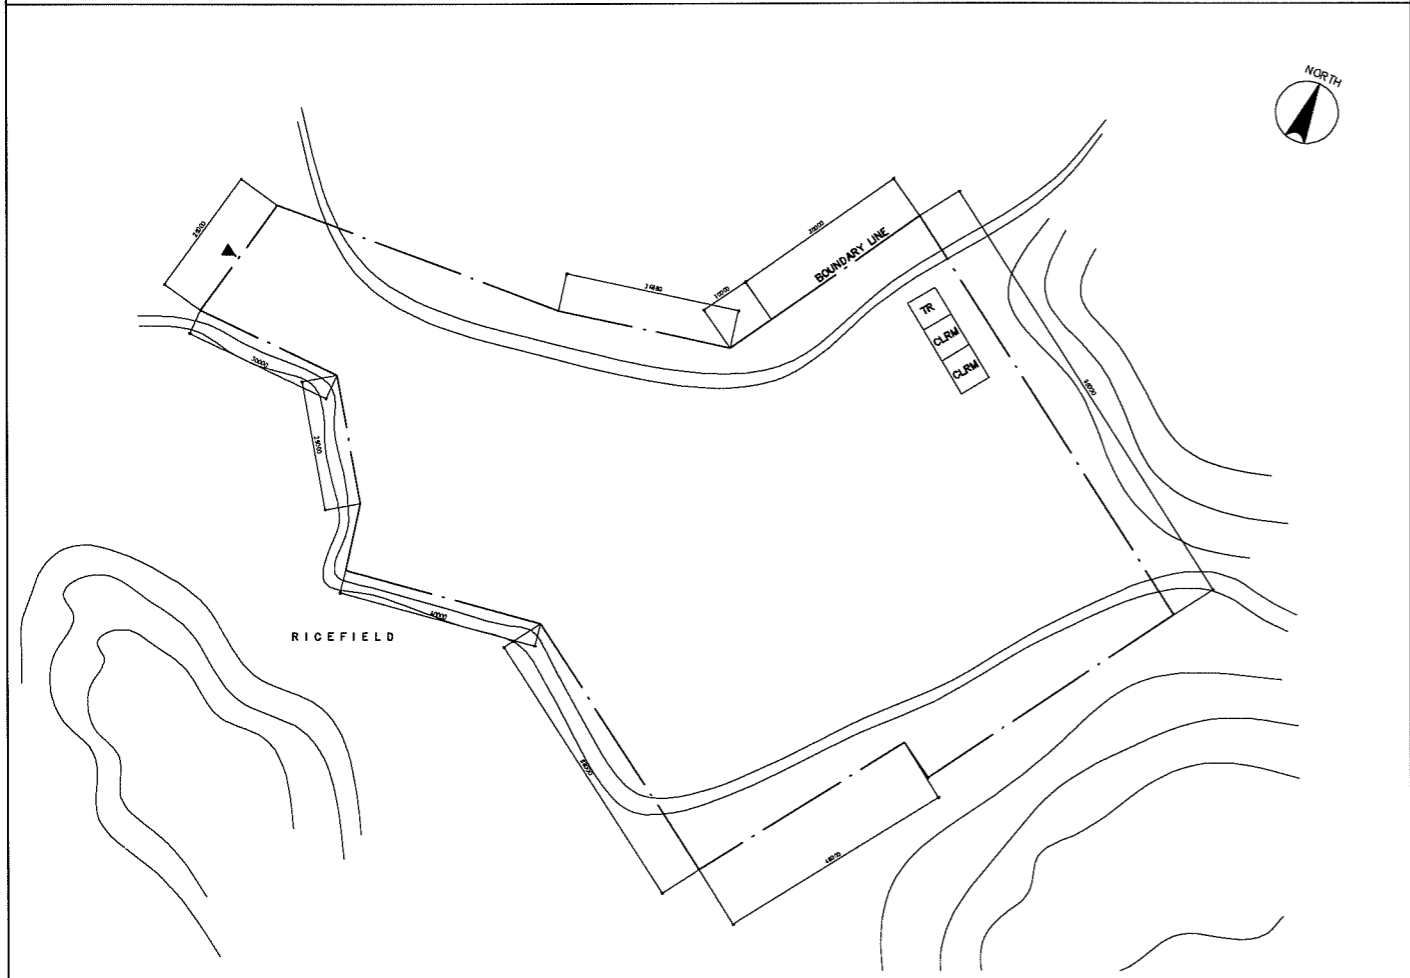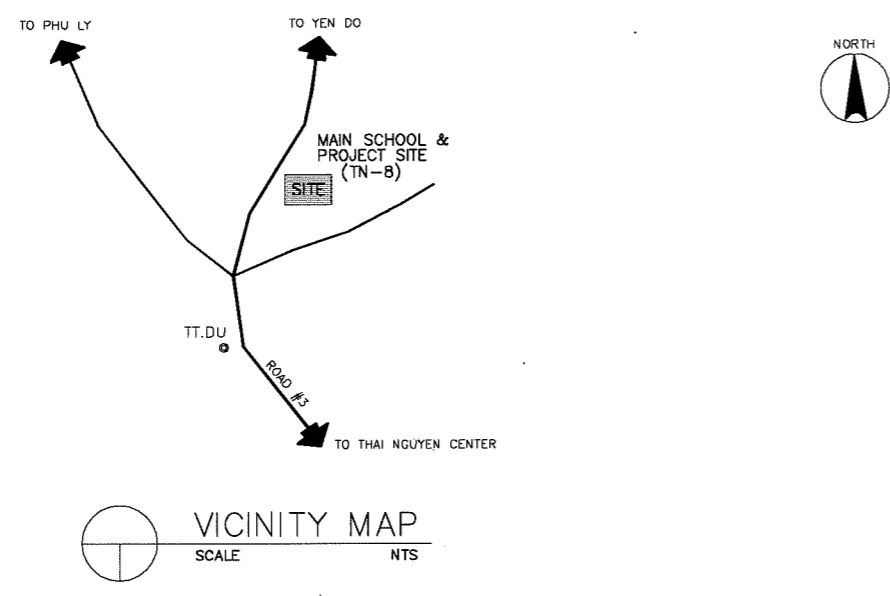

EXISTING SITE DEVELOPMENT PLAN
SCALE 1:1000M



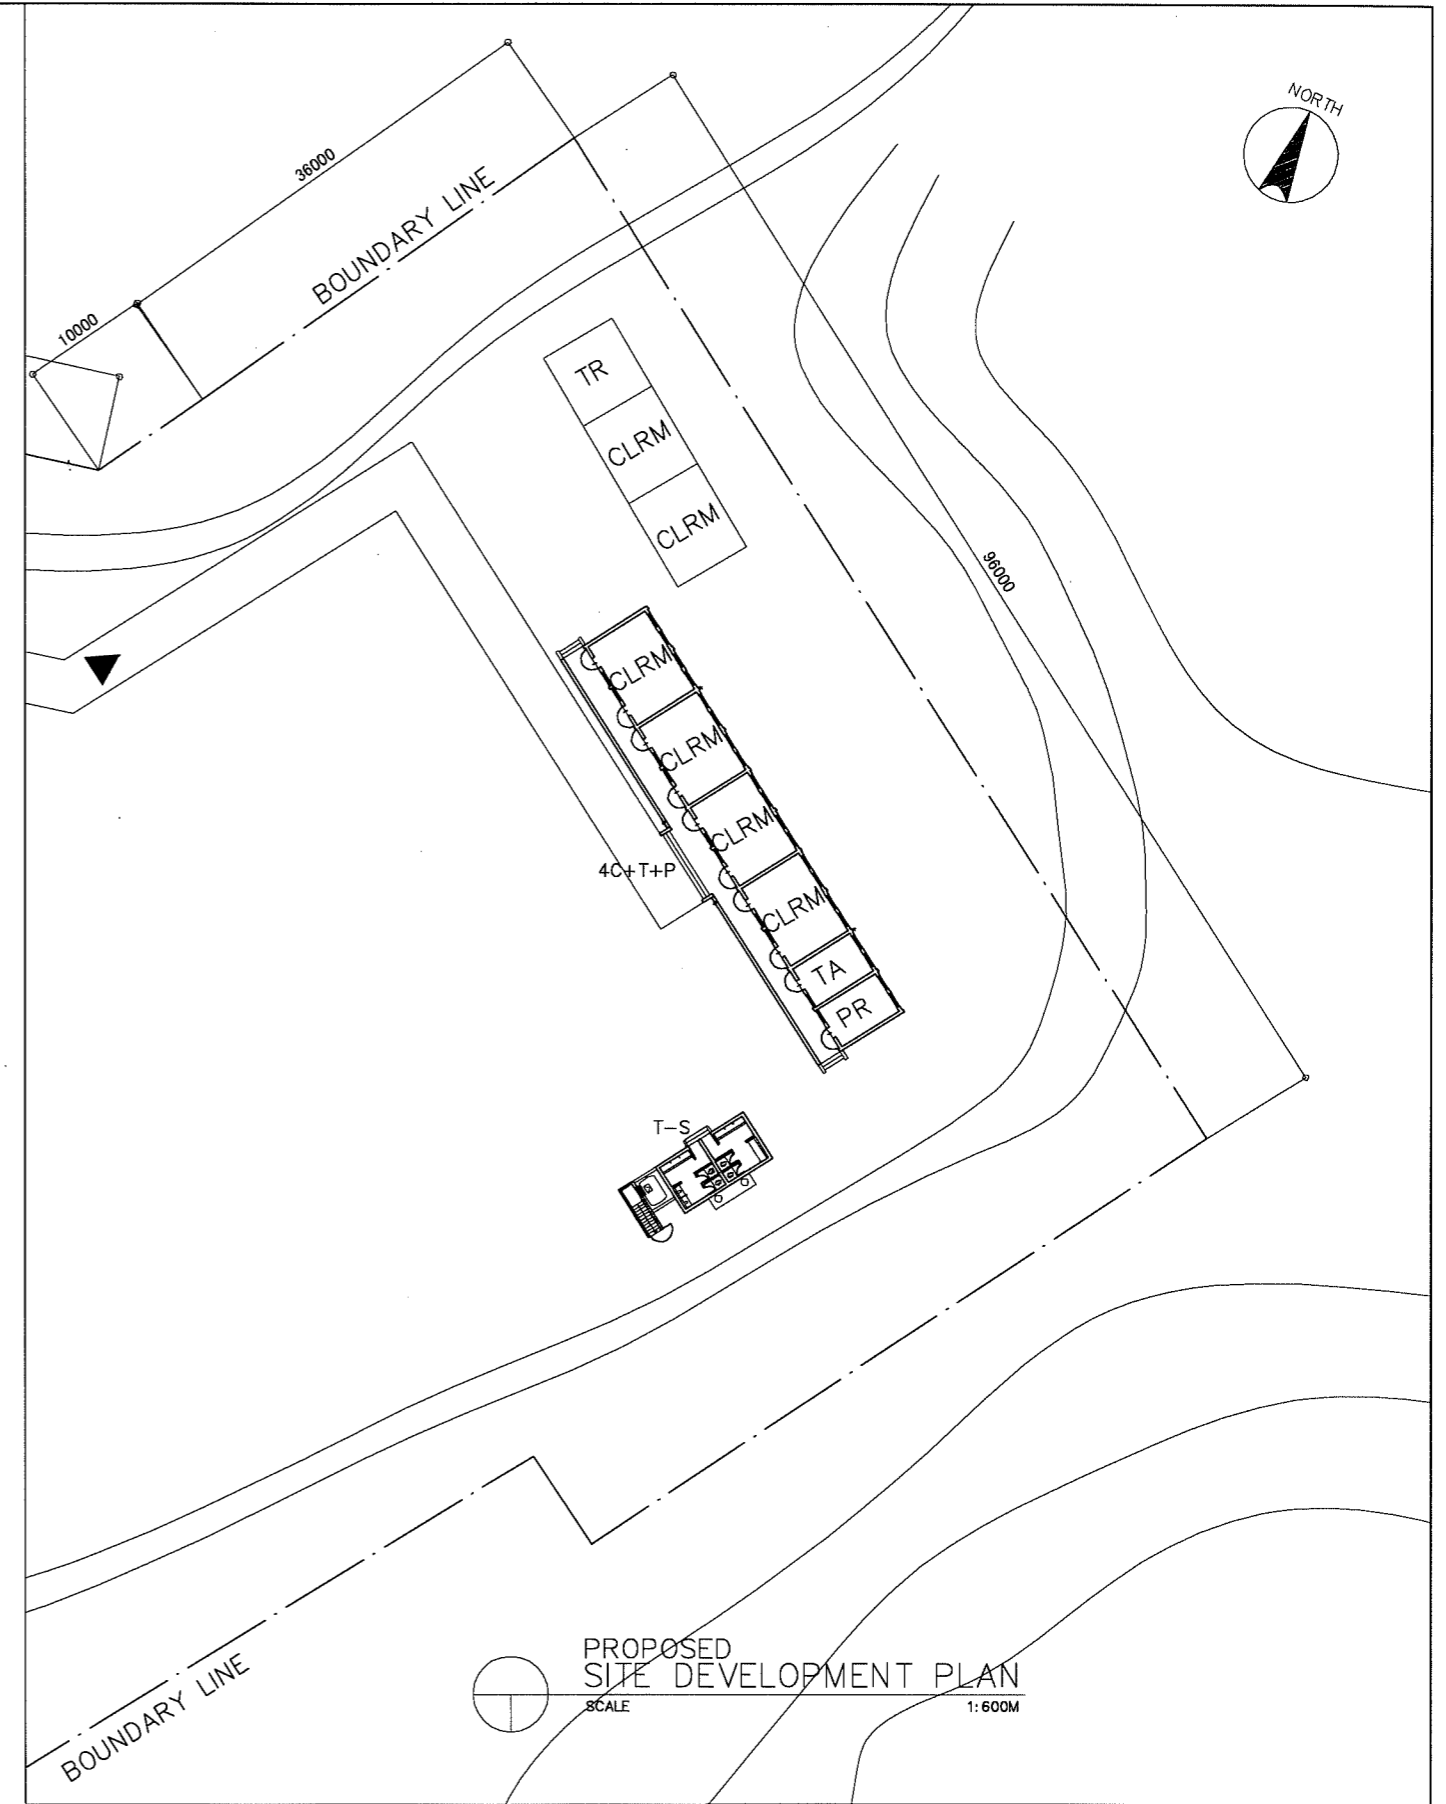


PROPOSED SITE DEVELOPMENT PLAN
SCALE 1:600M

LEGEND:

CLRM	Class Room	MTG	Meeting Room	GH	Guard House	▲	Entrance PUMP
O	Office	TR	Teacher's Room	ST	Septic Tank	□	EWT
L	Library	WT	Water Tank	⊙ W	Well		
K	Kitchen	AD	Administration Office	⊙ EP	Electric Post		
CONF	Conference Room	TH	Teacher's House				
MP	Multi Purpose Room	TA	Teaching Aid Room				
PR	Principal's Room	T	Toilet				
VPR	Vice Principal's Room	S	Storage				





NAME OF SCHOOL	DOI CAN PRIMARY SCHOOL		SCHOOL ID	TN-9
DIVISION	PROVINCE OF THAI NGUYEN	DISTRICT	THAI NGUYEN	DATE OF SURVEY

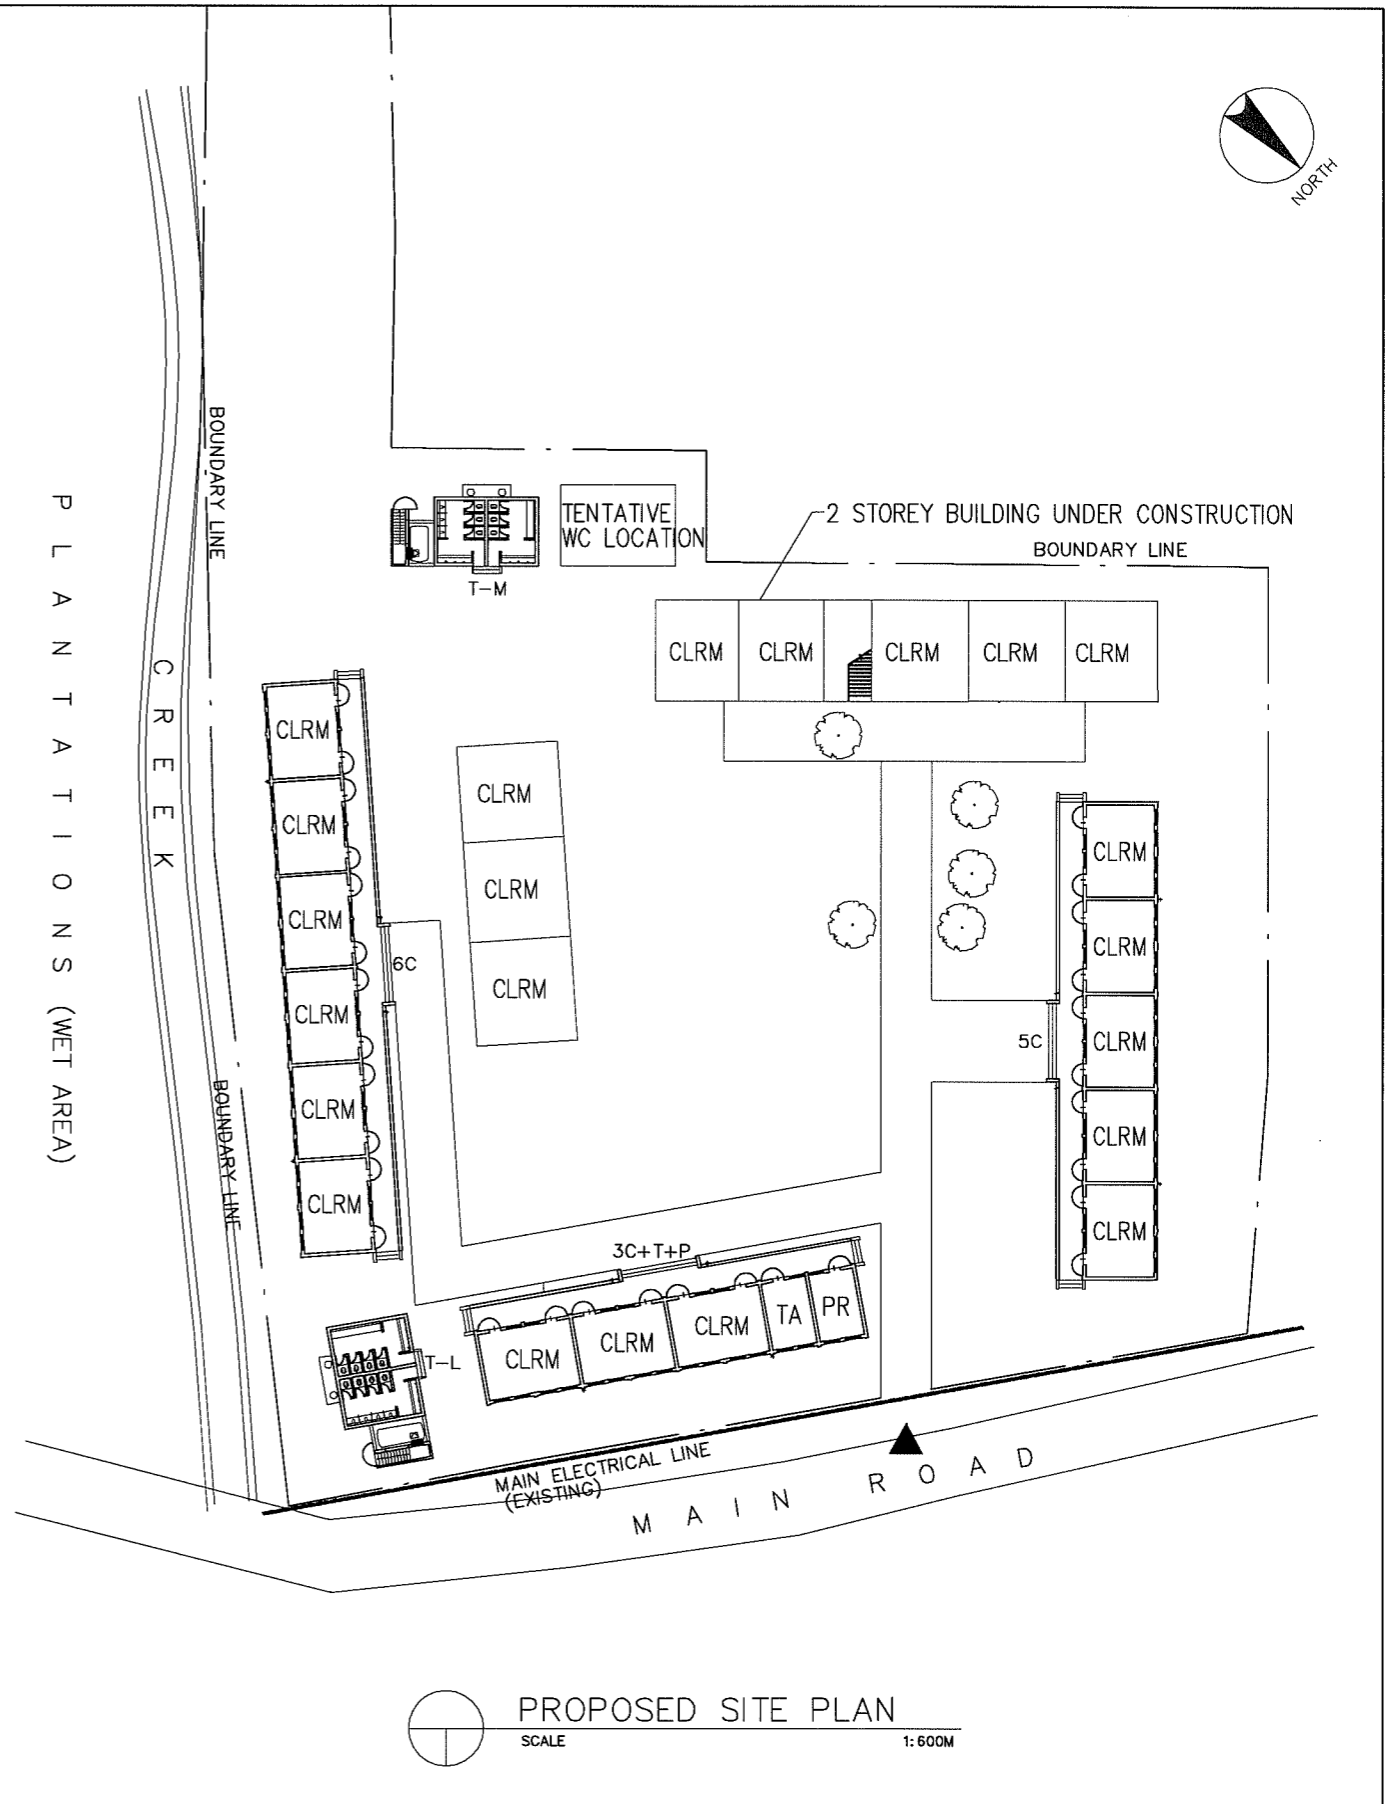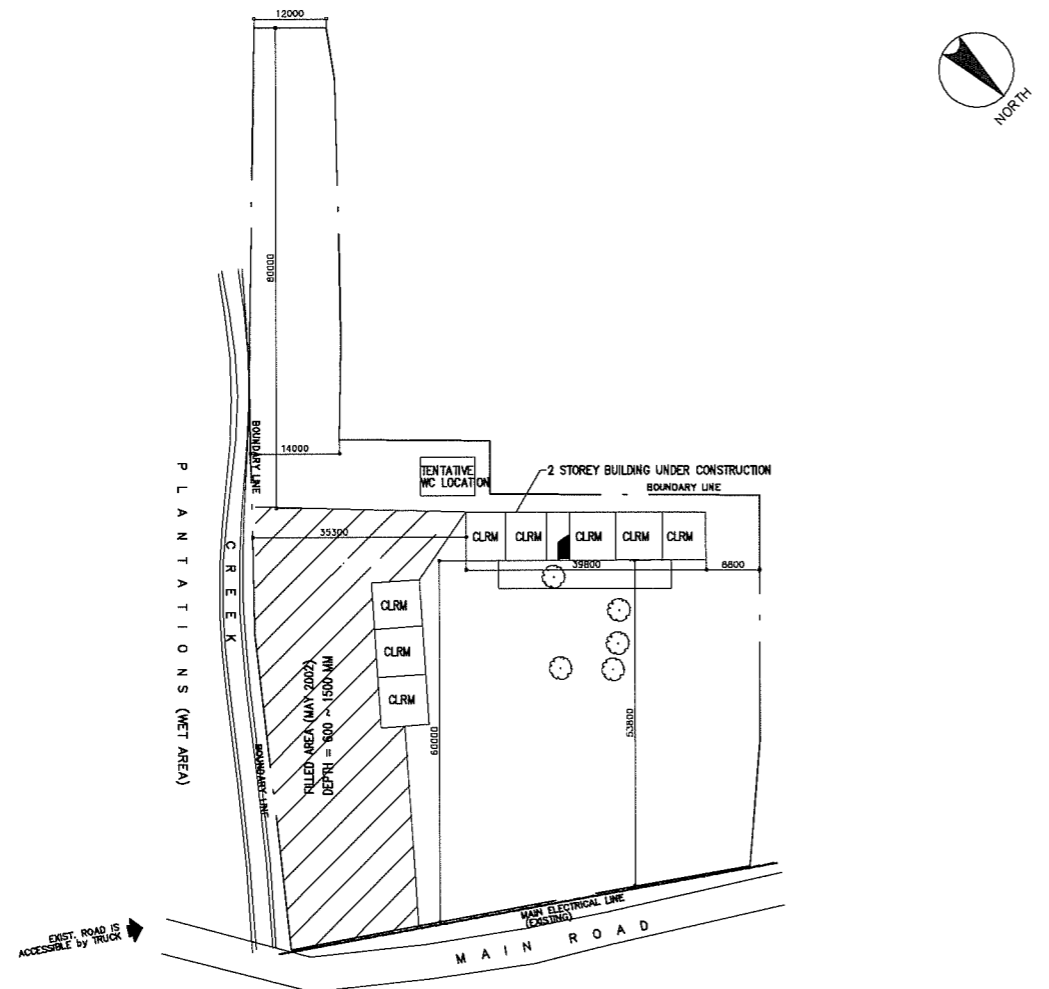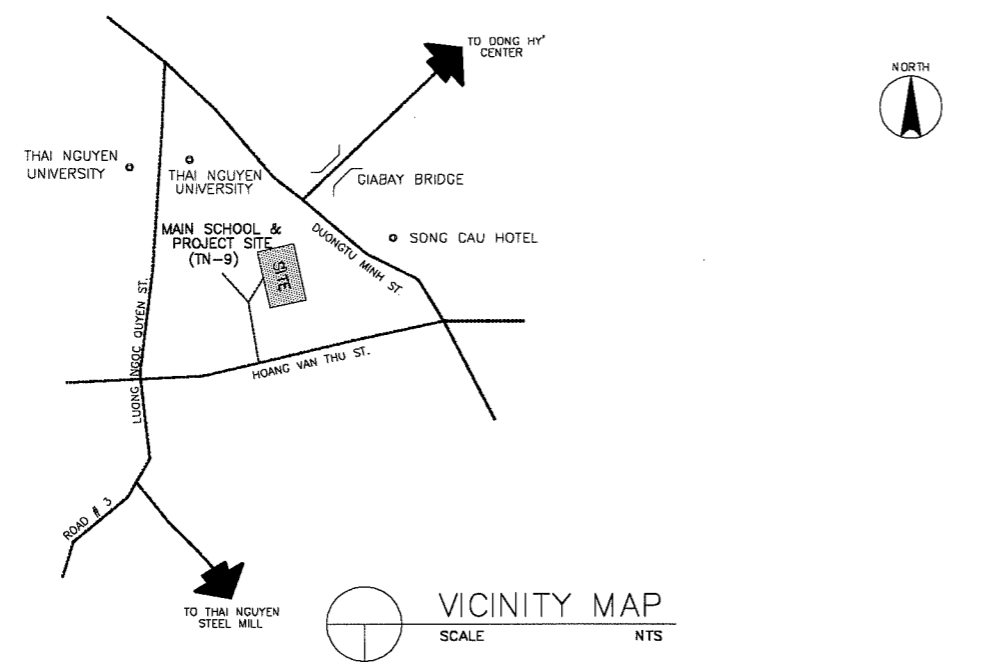

LEGEND:

CLRM	Class Room	MTG	Meeting Room	GH	Guard House	▲	Entrance
O	Office	TR	Teacher's Room	ST	Septic Tank	⊕	PUMP
L	Library	WT	Water Tank	⊙ W	Well	⊗	EWT
K	Kitchen	AD	Administration Office	● EP	Electric Post		
CONF	Conference Room	TH	Teacher's House				
MP	Multi Purpose Room	TA	Teaching Aid Room				
PR	Principal's Room	T	Toilet				
VPR	Vice Principal's Room	S	Storage				


NAME OF SCHOOL	BAO CUONG MAIN SCHOOL			SCHOOL ID	TN-10
DIVISION	PROVINCE OF THAI NGUYEN	DISTRICT	DINH HOA	DATE OF SURVEY	

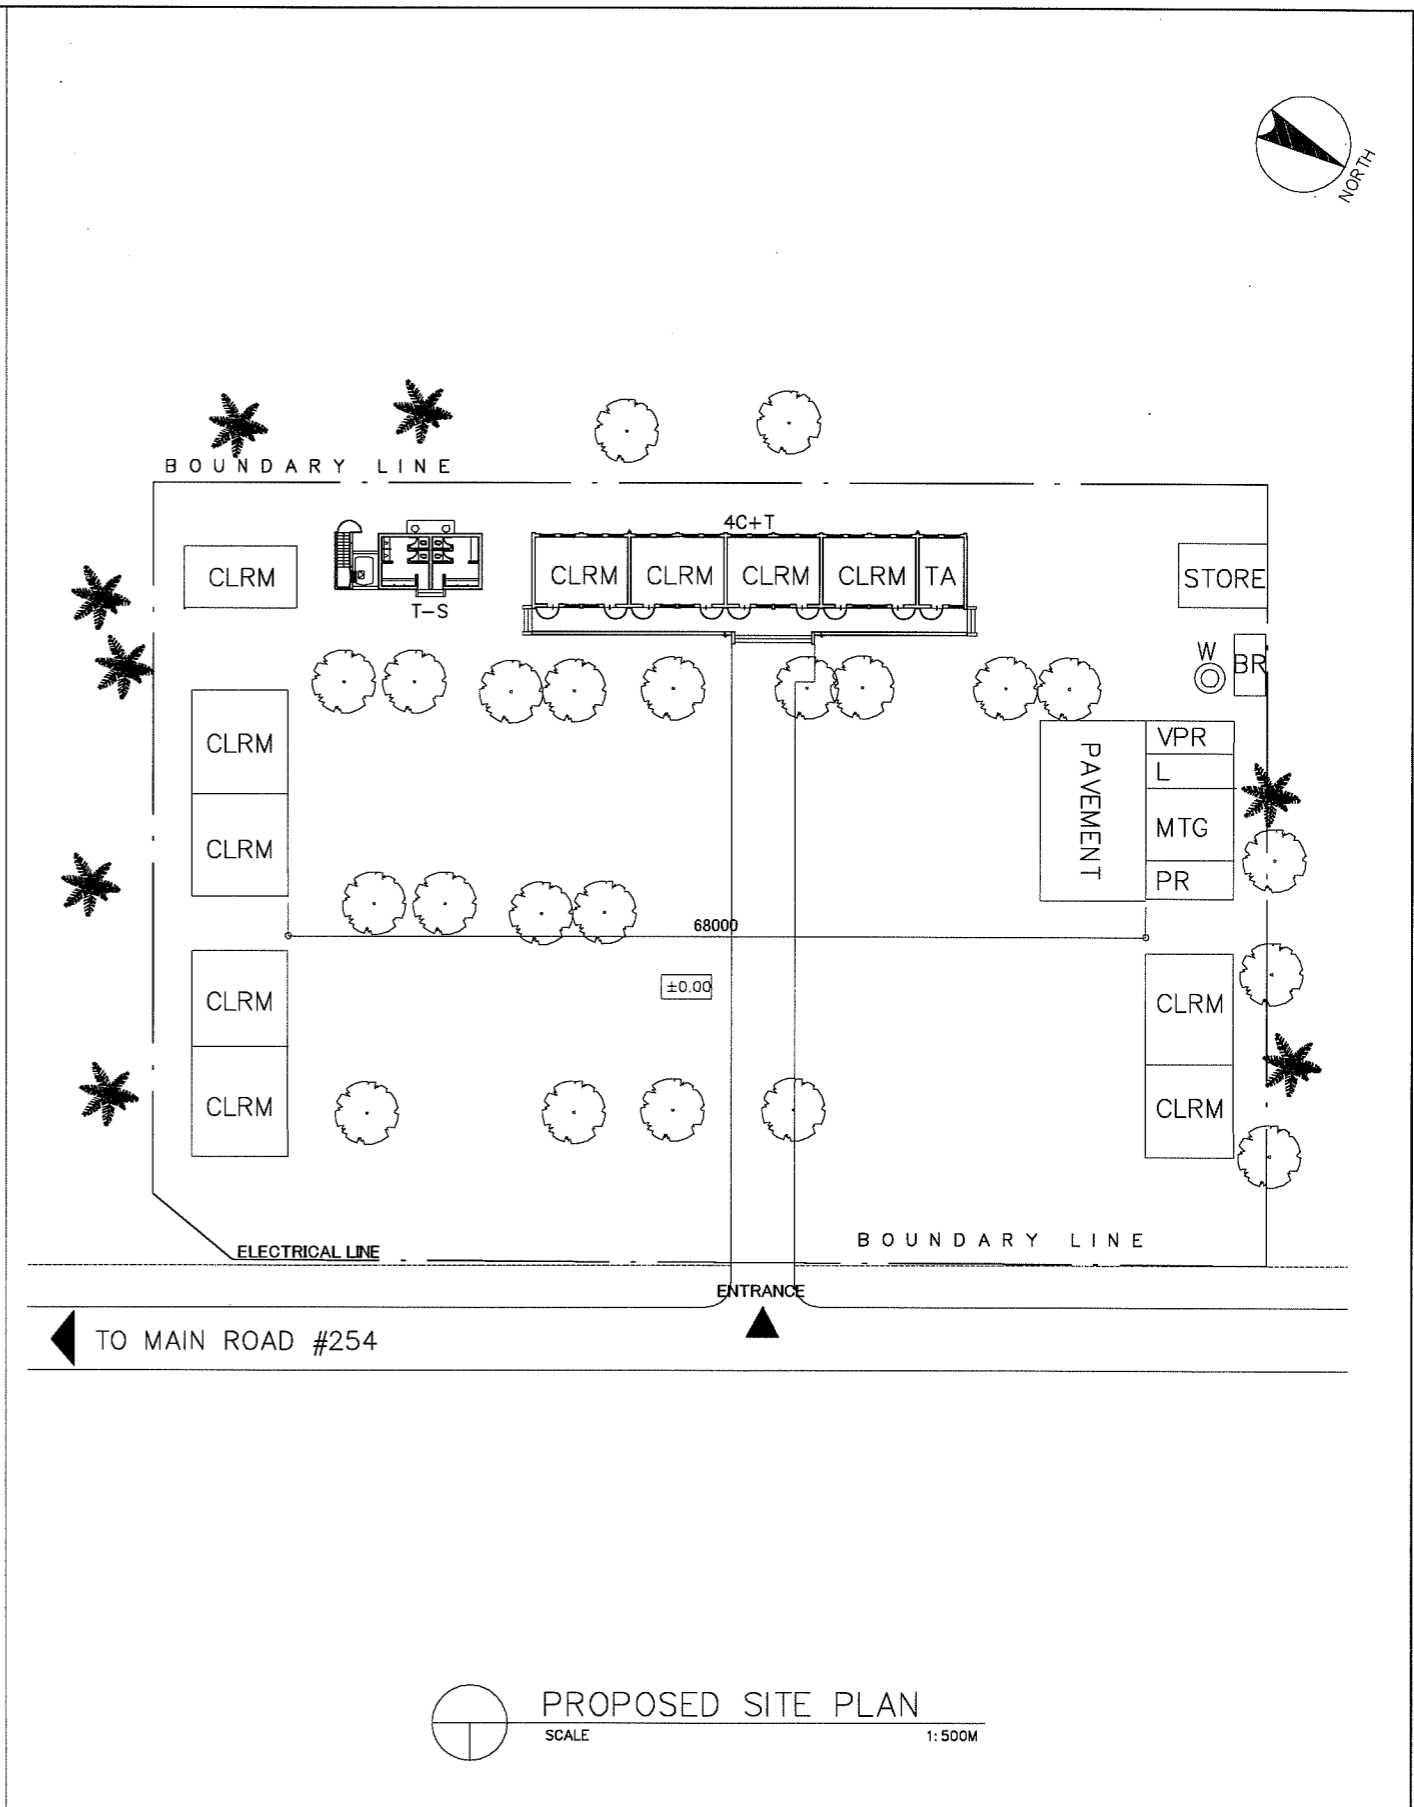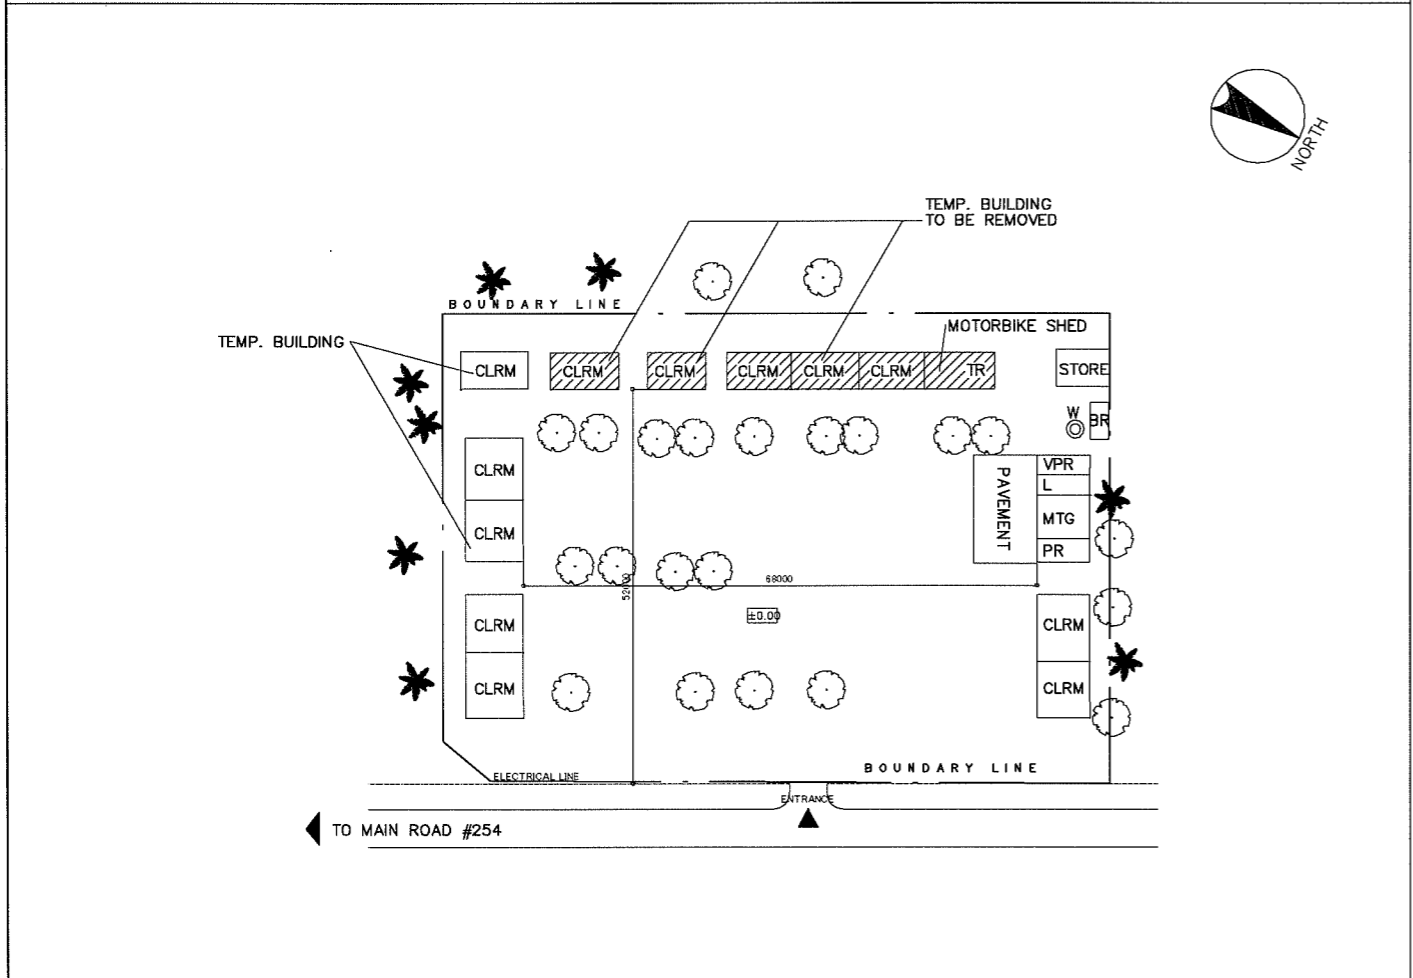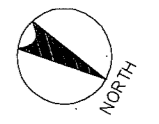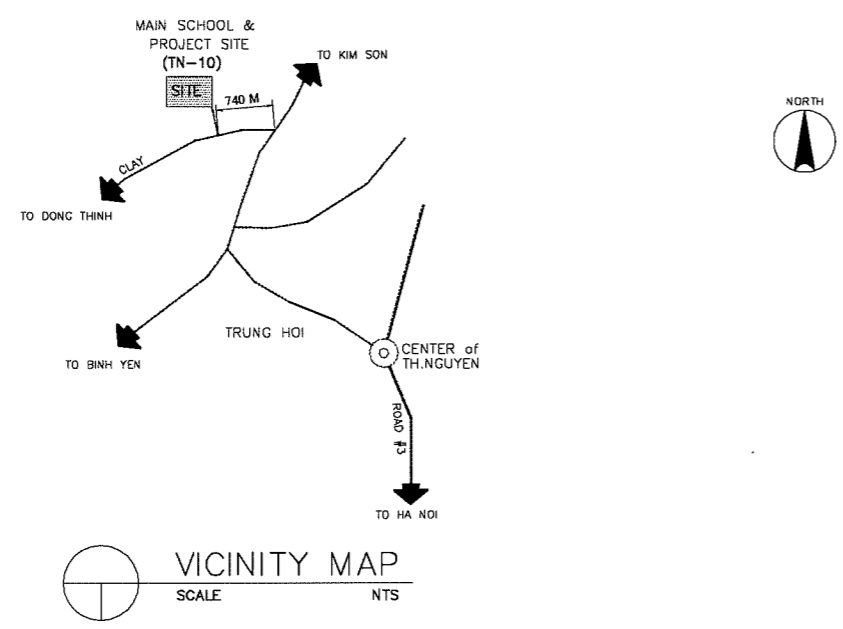


LEGEND:

CLRM	Class Room	MTG	Meeting Room	GH	Guard House	▲	Entrance
O	Office	TR	Teacher's Room	ST	Septic Tank	□	PUMP
L	Library	WT	Water Tank	⊙ W	Well	⊗	EWT
K	Kitchen	AD	Administration Office	⊙ EP	Electric Post		
CONF	Conference Room	TH	Teacher's House				
MP	Multi Purpose Room	TA	Teaching Aid Room				
PR	Principal's Room	T	Toilet				
VPR	Vice Principal's Room	S	Storage				


NAME OF SCHOOL	YEN TRACH 1 PRIMARY SCHOOL			SCHOOL ID	TN-11
DIVISION	PROVINCE OF THAI NGUYEN	DISTRICT	PHU LUONG	DATE OF SURVEY	

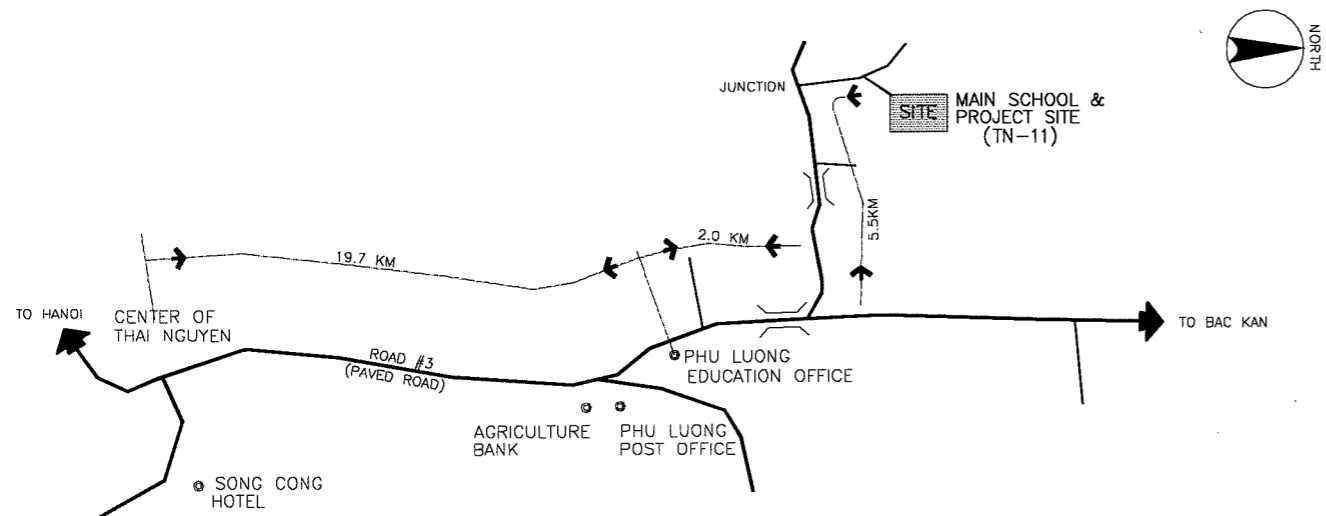

VICINITY MAP
SCALE NTS

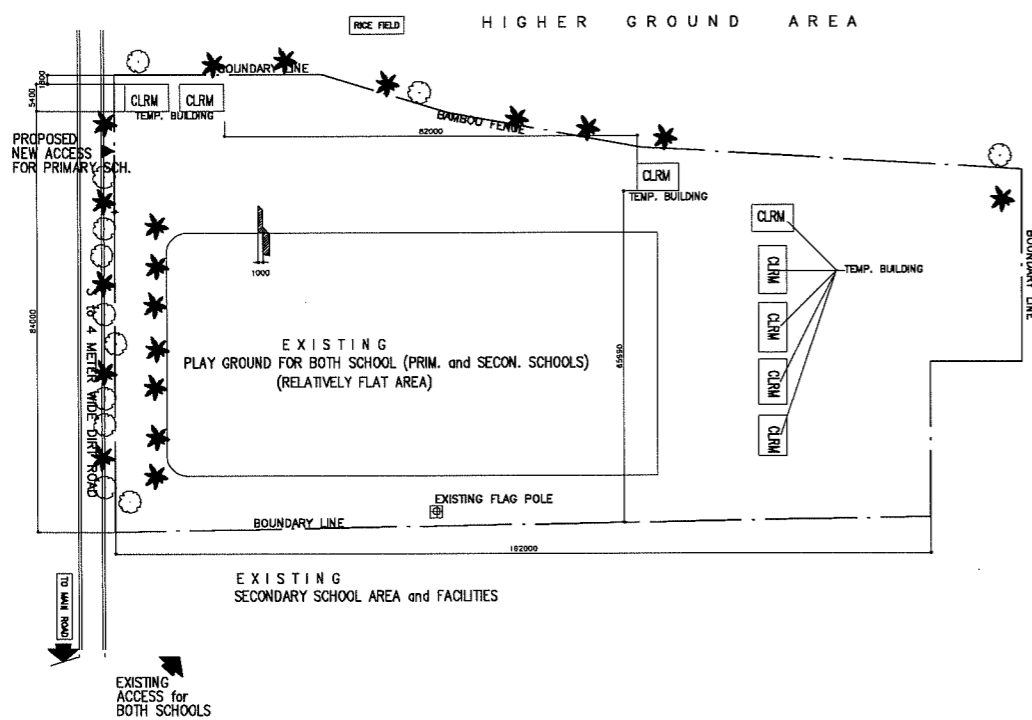

EXISTING SITE DEVELOPMENT PLAN
SCALE 1:1500M



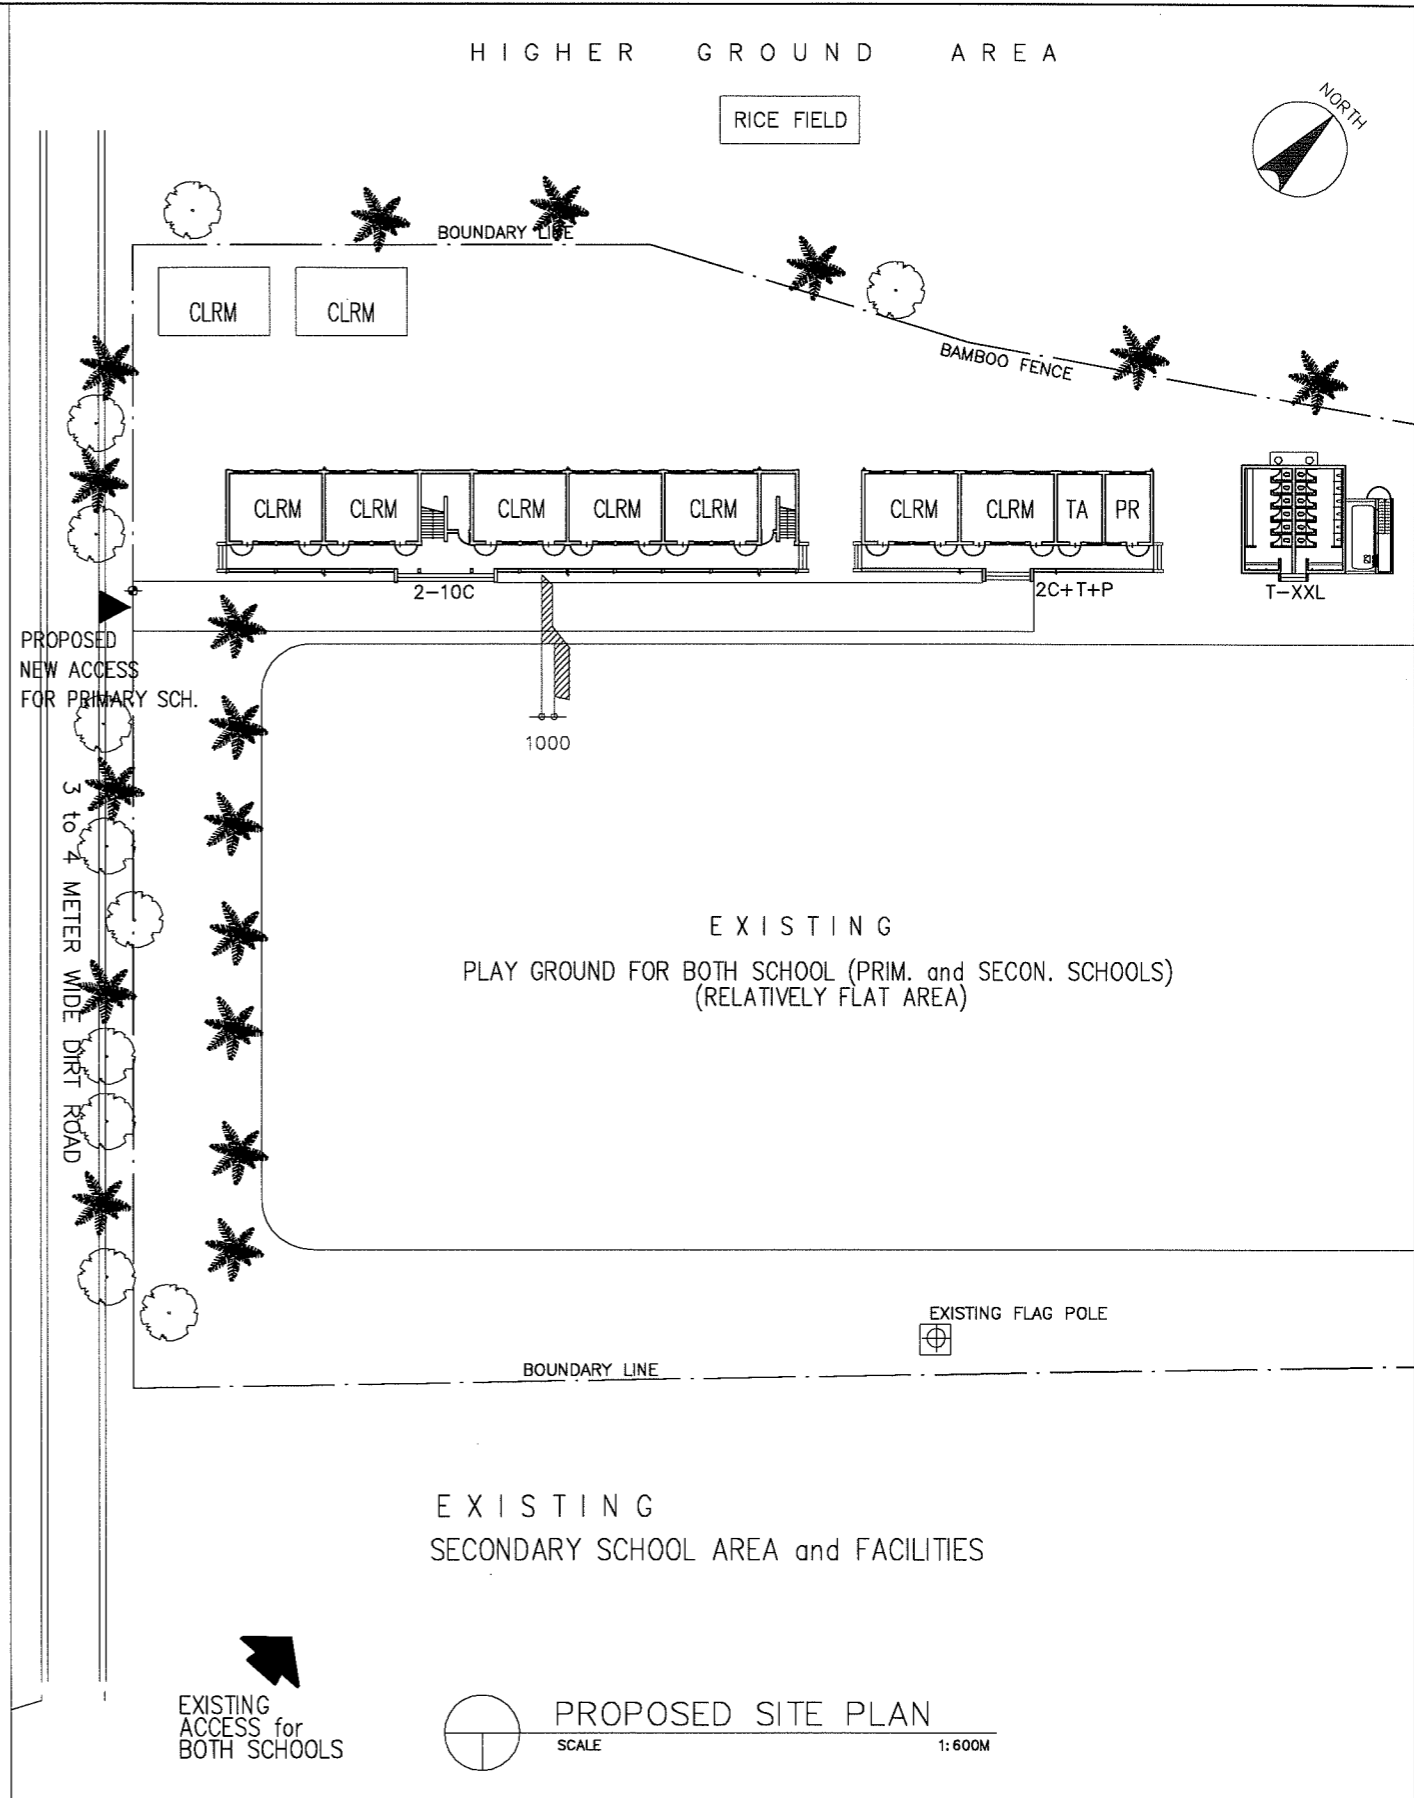


PROPOSED SITE PLAN
SCALE 1:600M

LEGEND:

CLRM	Class Room	MTG	Meeting Room	GH	Guard House	▲	Entrance PUMP
O	Office	TR	Teacher's Room	ST	Septic Tank	□	EWT
L	Library	WT	Water Tank	⊙ W	Well		
K	Kitchen	AD	Administration Office	⊙ EP	Electric Post		
CONF	Conference Room	TH	Teacher's House				
MP	Multi Purpose Room	TA	Teaching Aid Room				
PR	Principal's Room	T	Toilet				
VPR	Vice Principal's Room	S	Storage				




NAME OF SCHOOL	LINH SON PRIMARY SCHOOL		SCHOOL ID	TN-12
DIVISION	THAI NGUYEN	DISTRICT	DONG HY	DATE OF SURVEY

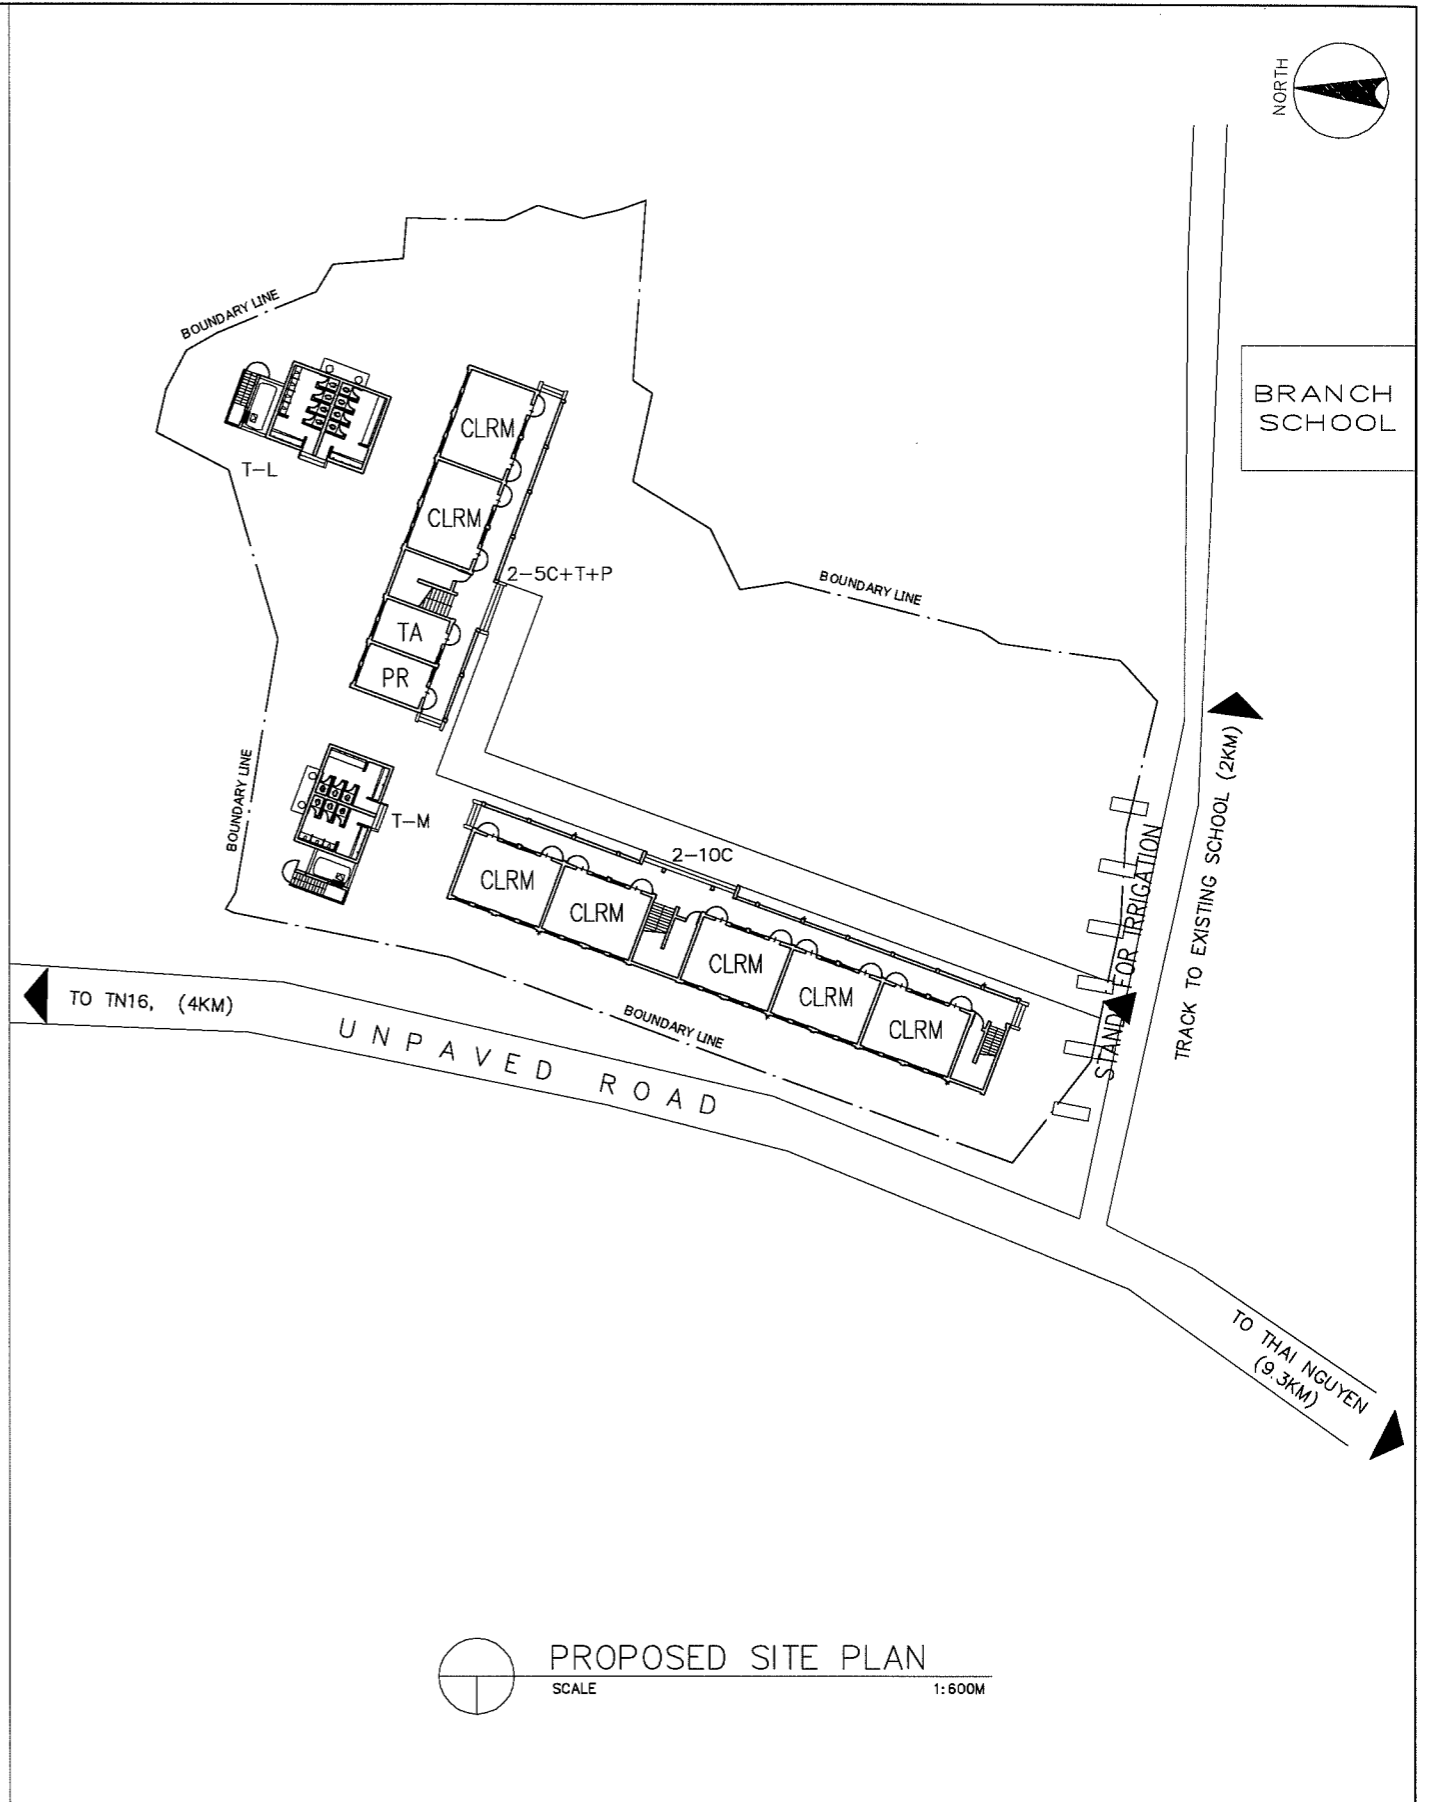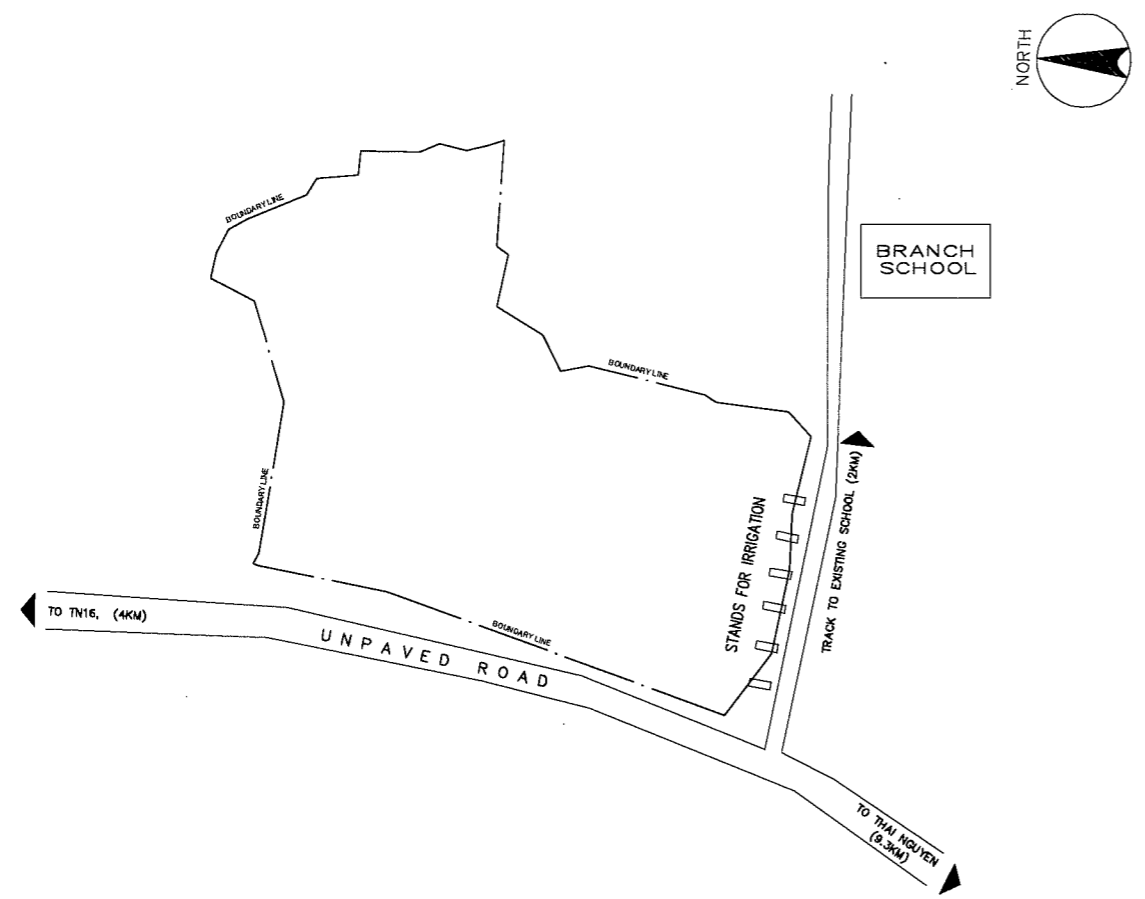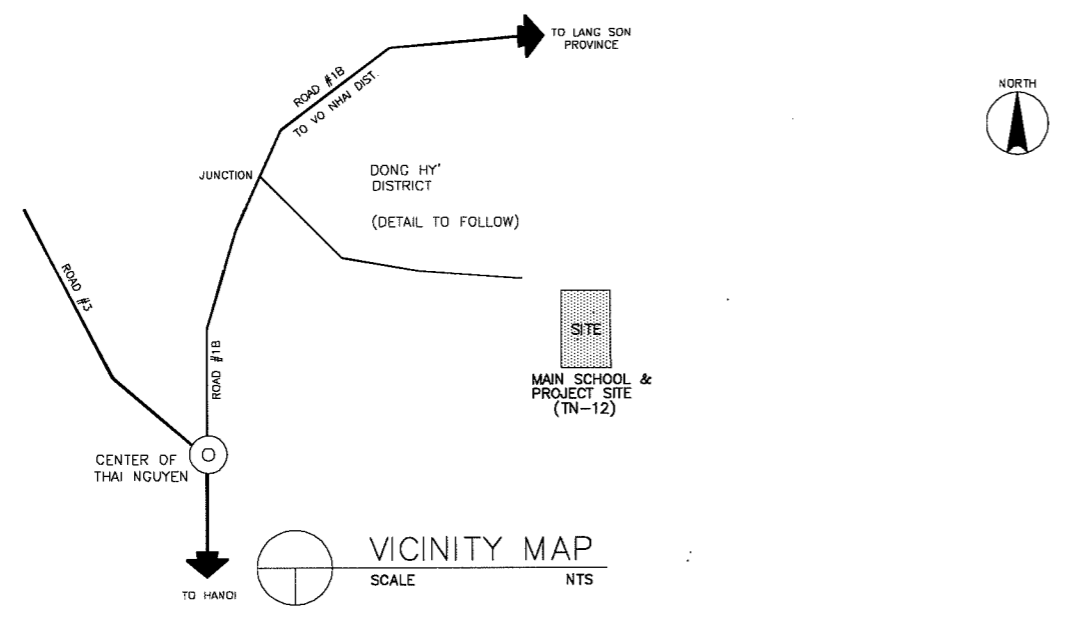

LEGEND:




CLRM	Class Room	MTG	Meeting Room	GH	Guard House	▲	Entrance PUMP
O	Office	TR	Teacher's Room	ST	Septic Tank	□	EWT
L	Library	WT	Water Tank	⊙ W	Well		
K	Kitchen	AD	Administration Office	● EP	Electric Post		
CONF	Conference Room	TH	Teacher's House				
MP	Multi Purpose Room	TA	Teaching Aid Room				
PR	Principal's Room	T	Toilet				
VPR	Vice Principal's Room	S	Storage				

NAME OF SCHOOL	TAN PHU PRIMARY SCHOOL			SCHOOL ID	TN-14
DIVISION	PROVINCE OF THAI NGUYEN	DISTRICT	PHO YEN	DATE OF SURVEY	

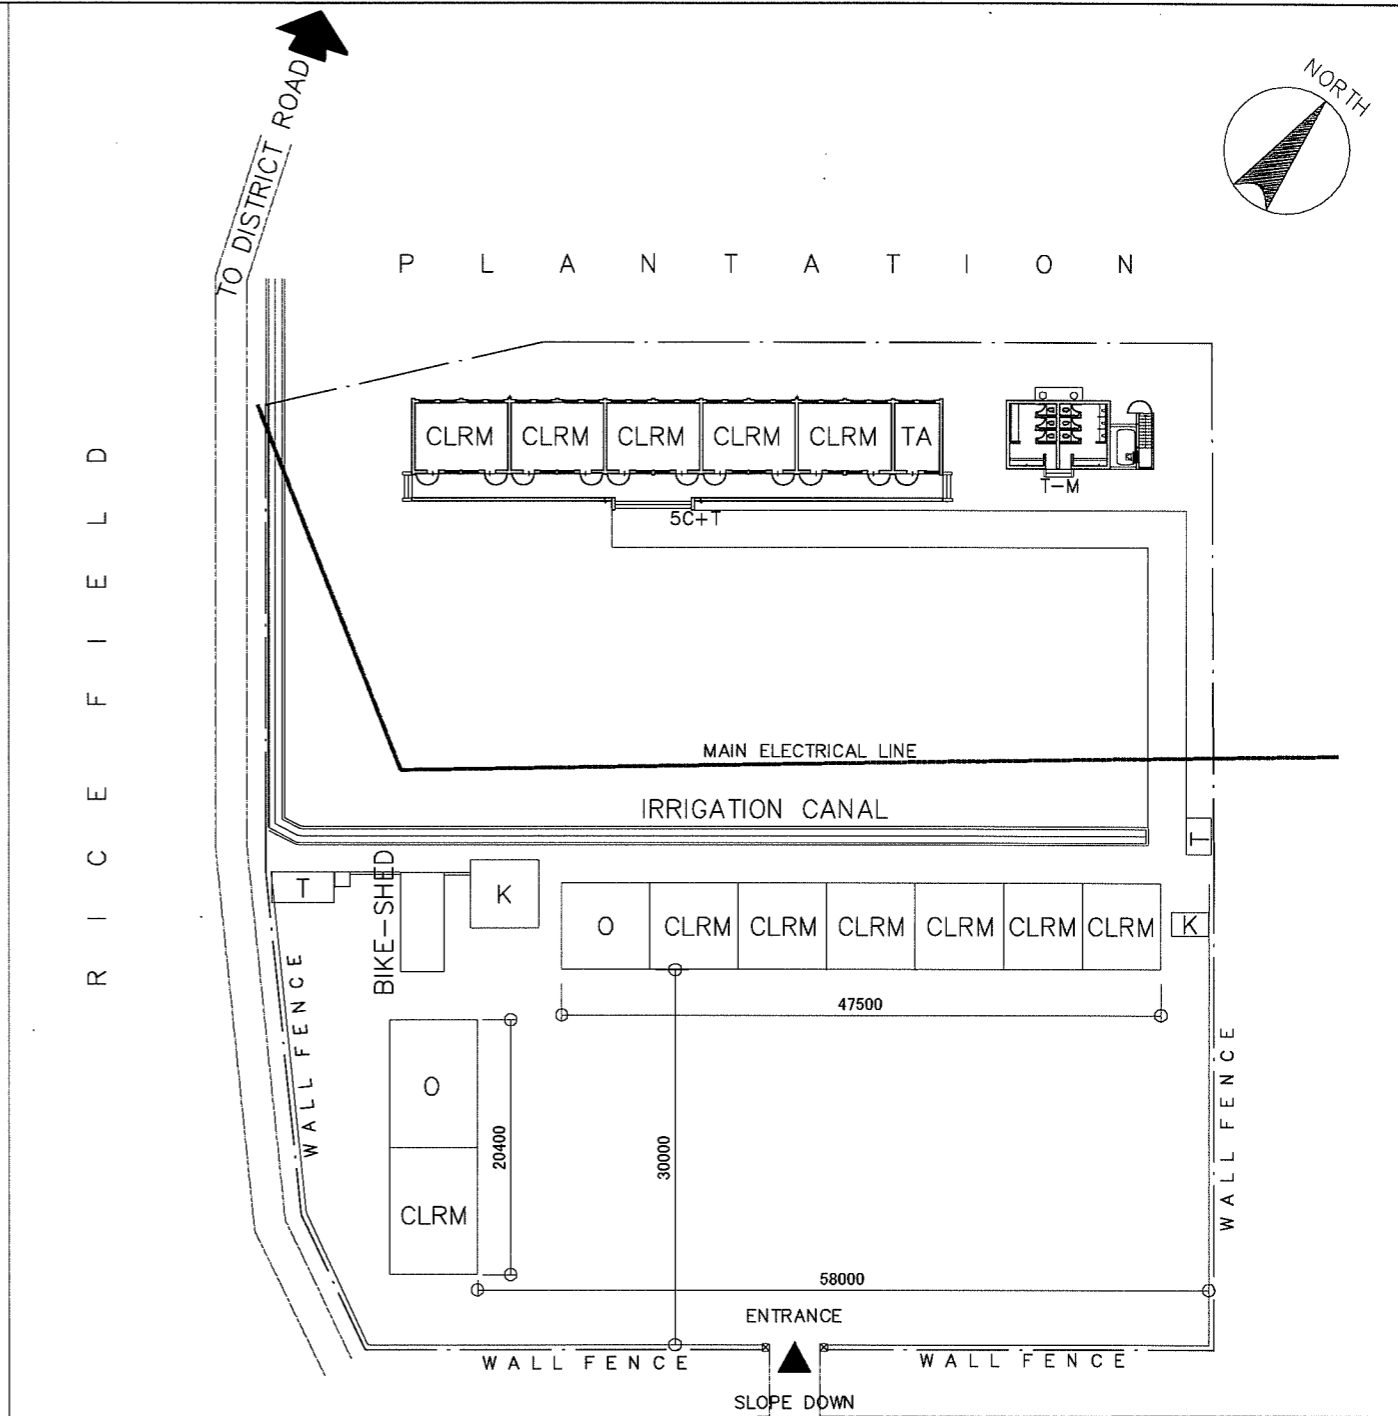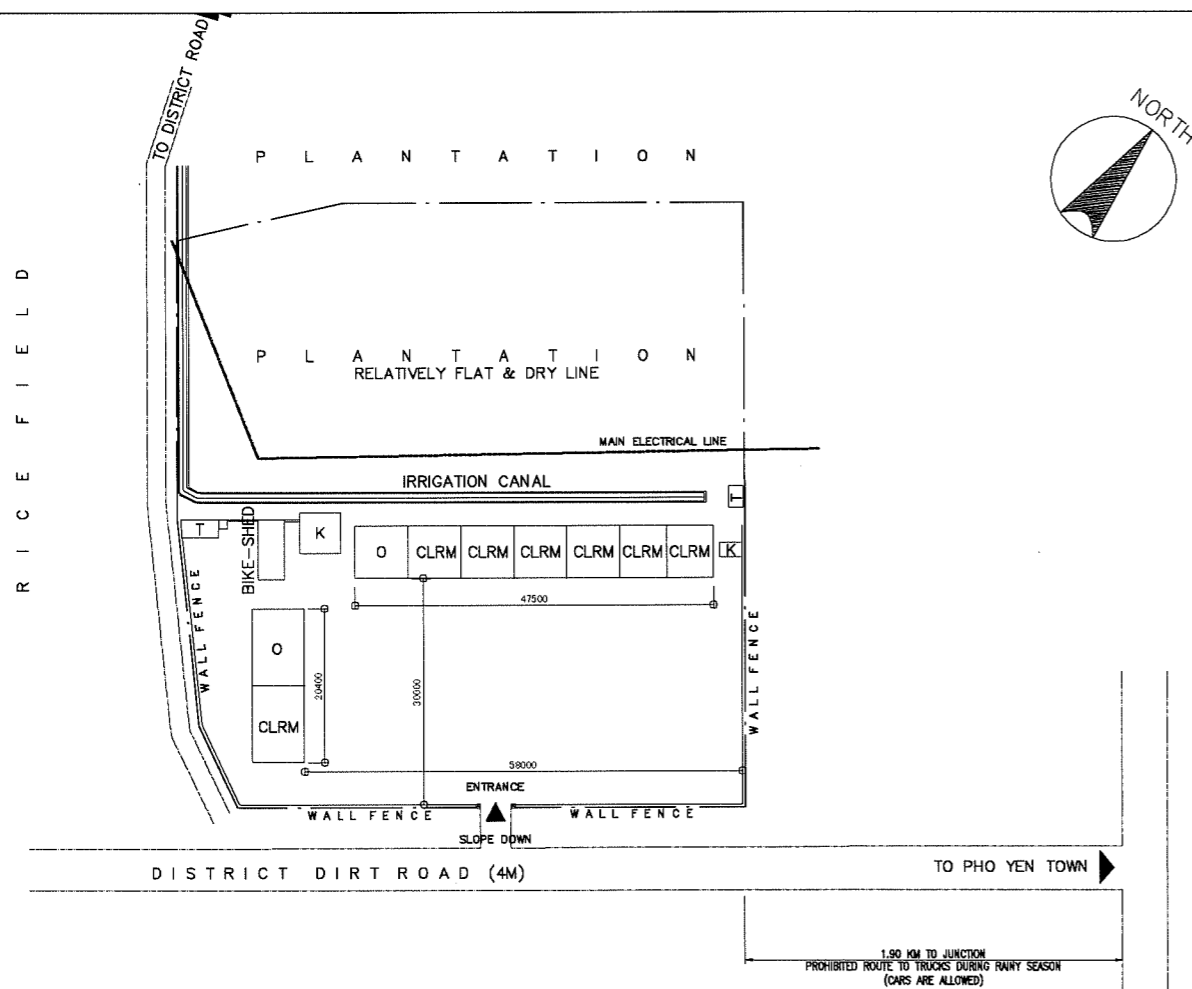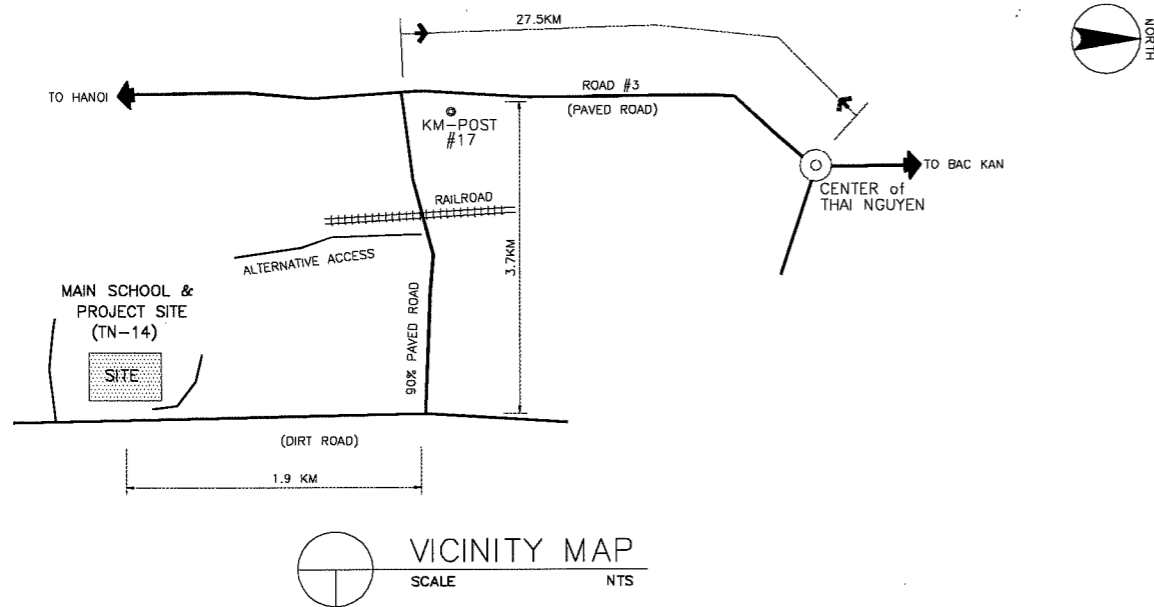



LEGEND:	CLRM Class Room	MTG Meeting Room	GH Guard House	▲ Entrance PUMP
	O Office	TR Teacher's Room	ST Septic Tank	□ EWT
	L Library	WT Water Tank	⊙ W Well	
	K Kitchen	AD Administration Office	⊙ EP Electric Post	
	CONF Conference Room	TH Teacher's House		
	MP Multi Purpose Room	TA Teaching Aid Room		
	PR Principal's Room	T Toilet		
	VPR Vice Principal's Room	S Storage		

NAME OF SCHOOL	HONG TIEN 1 PRIMARY SCHOOL			SCHOOL ID	TN-16S
DIVISION	PROVINCE OF THAI NGUYEN	DISTRICT	PHO YEN	DATE OF SURVEY	

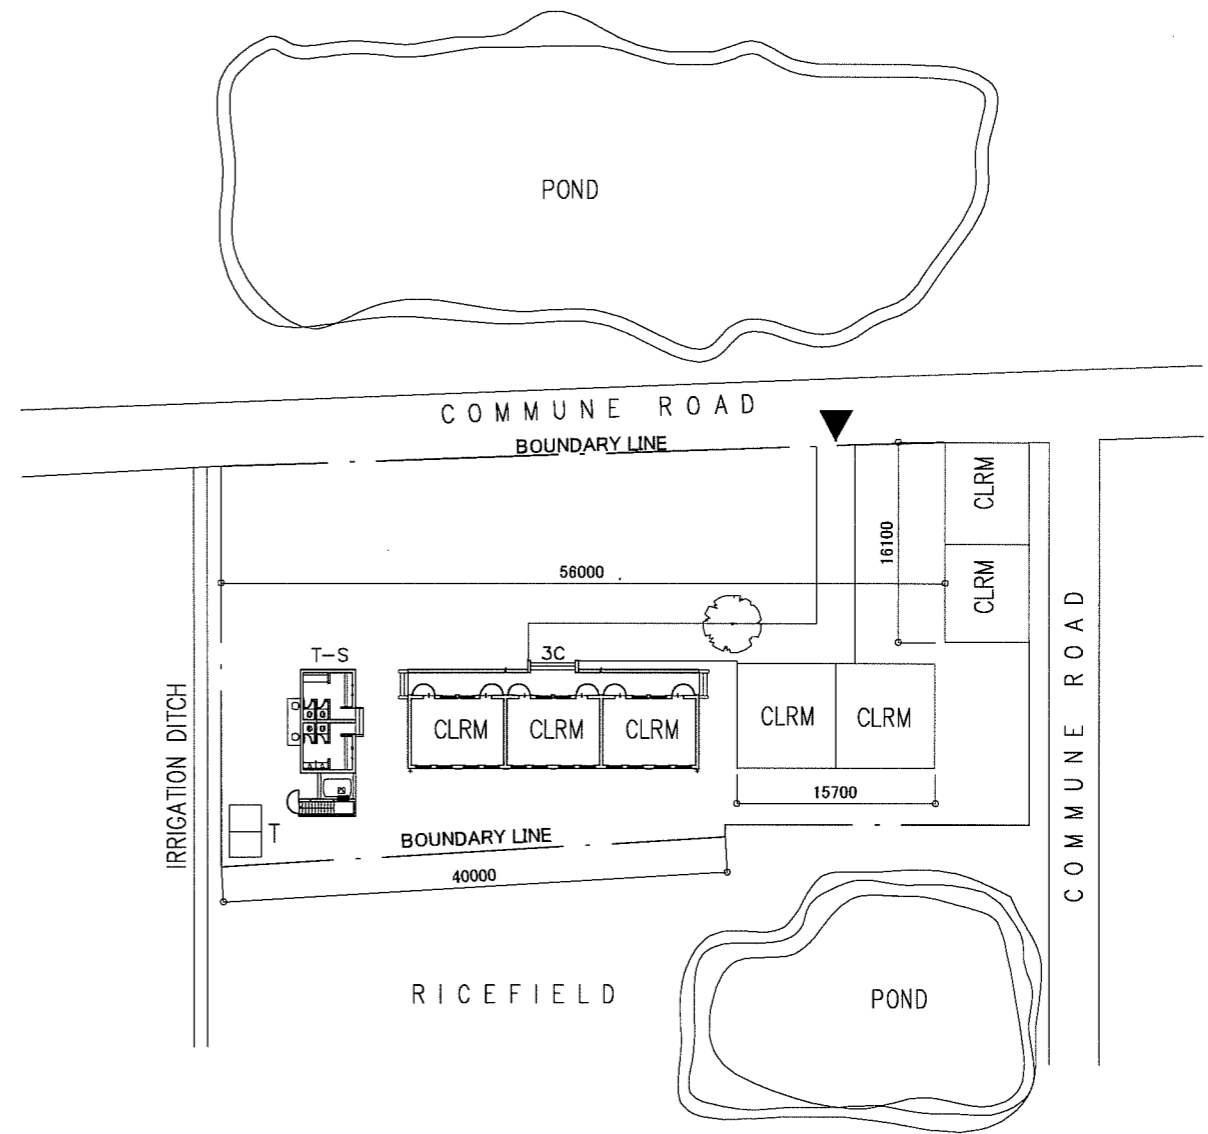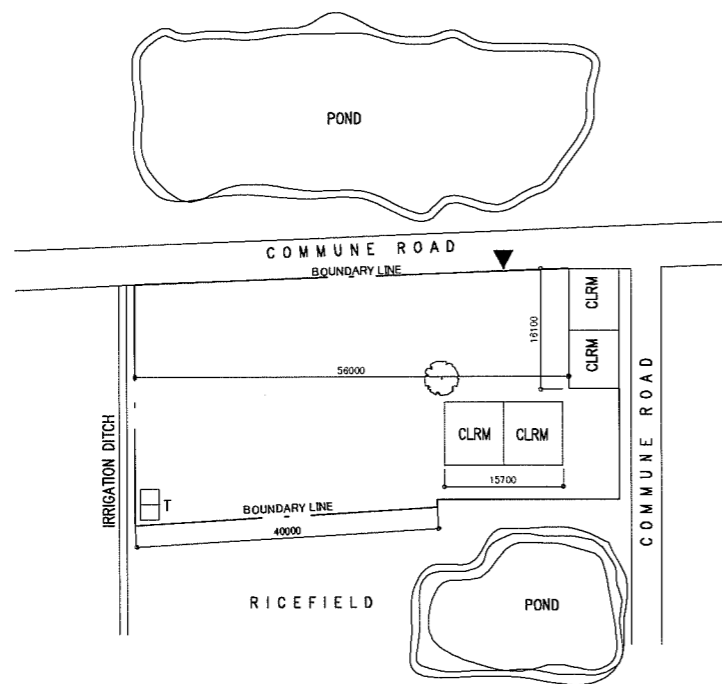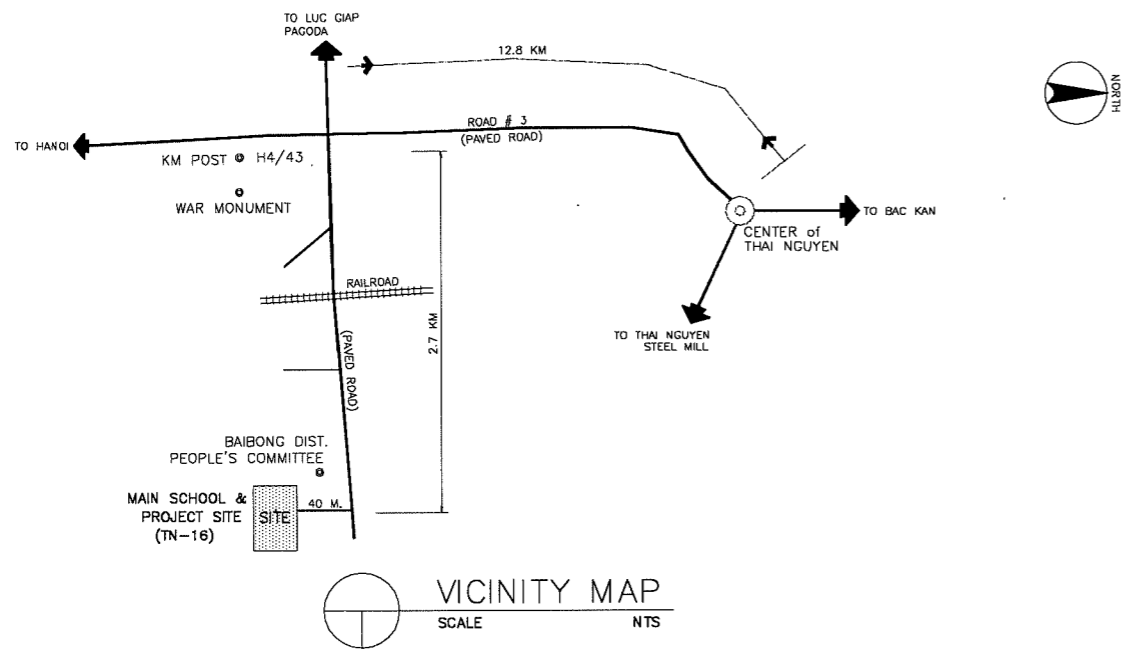


LEGEND:	CLRM Class Room	MTG Meeting Room	GH Guard House	▲ Entrance PUMP
	O Office	TR Teacher's Room	ST Septic Tank	⊠ EWT
	L Library	WT Water Tank	⊙ W Well	
	K Kitchen	AD Administration Office	● EP Electric Post	
	CONF Conference Room	TH Teacher's House		
	MP Multi Purpose Room	TA Teaching Aid Room		
	PR Principal's Room	T Toilet		
	VPR Vice Principal's Room	S Storage		

NAME OF SCHOOL	BINH THANH PRIMARY SCHOOL		SCHOOL ID	TN-17
DIVISION	PROVINCE OF THAI NGUYEN	DISTRICT	DINH HOA	DATE OF SURVEY

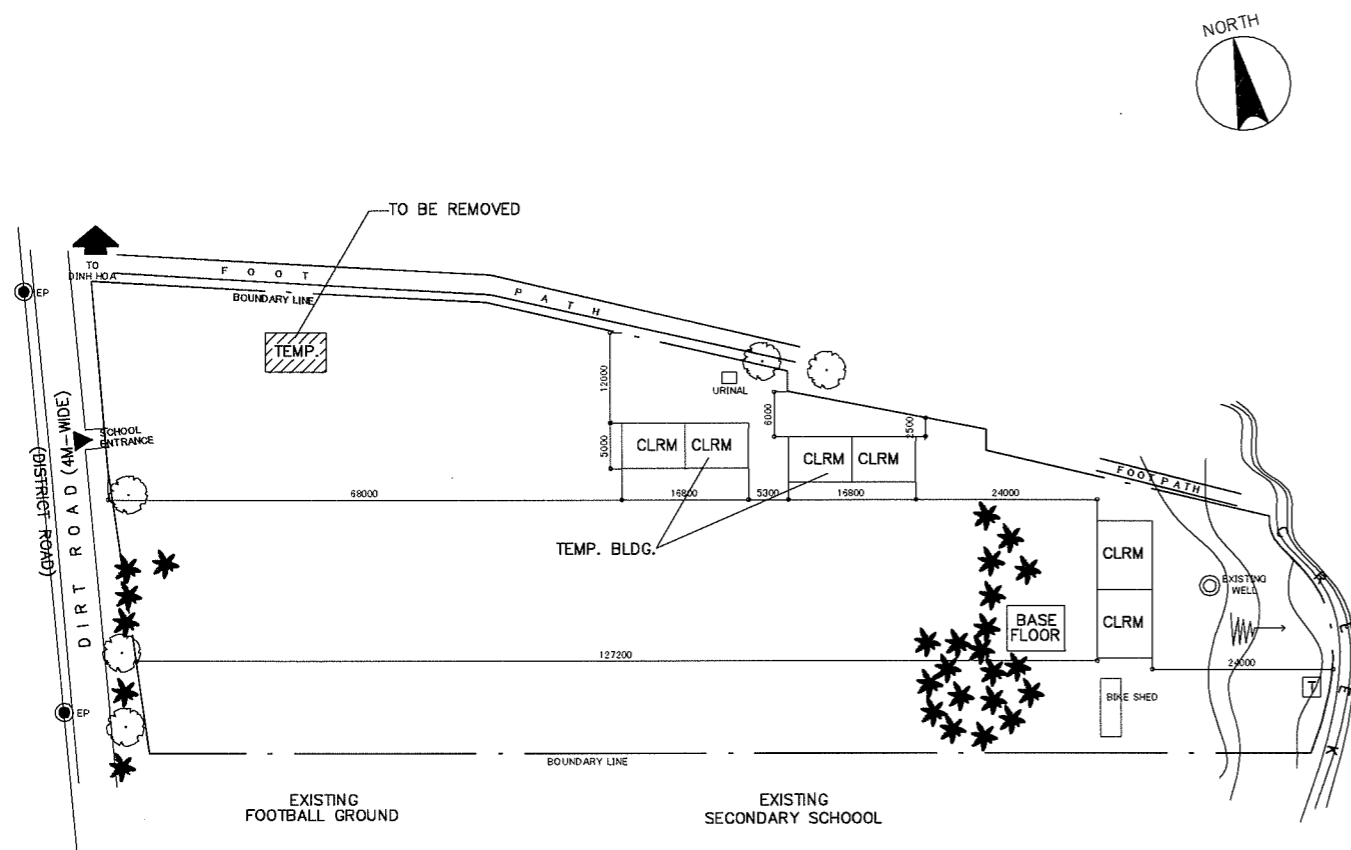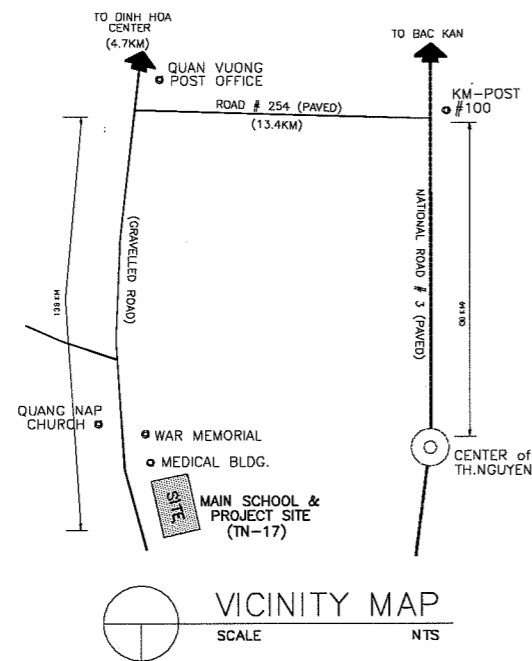




EXISTING SITE DEVELOPMENT PLAN
SCALE 1:1000M

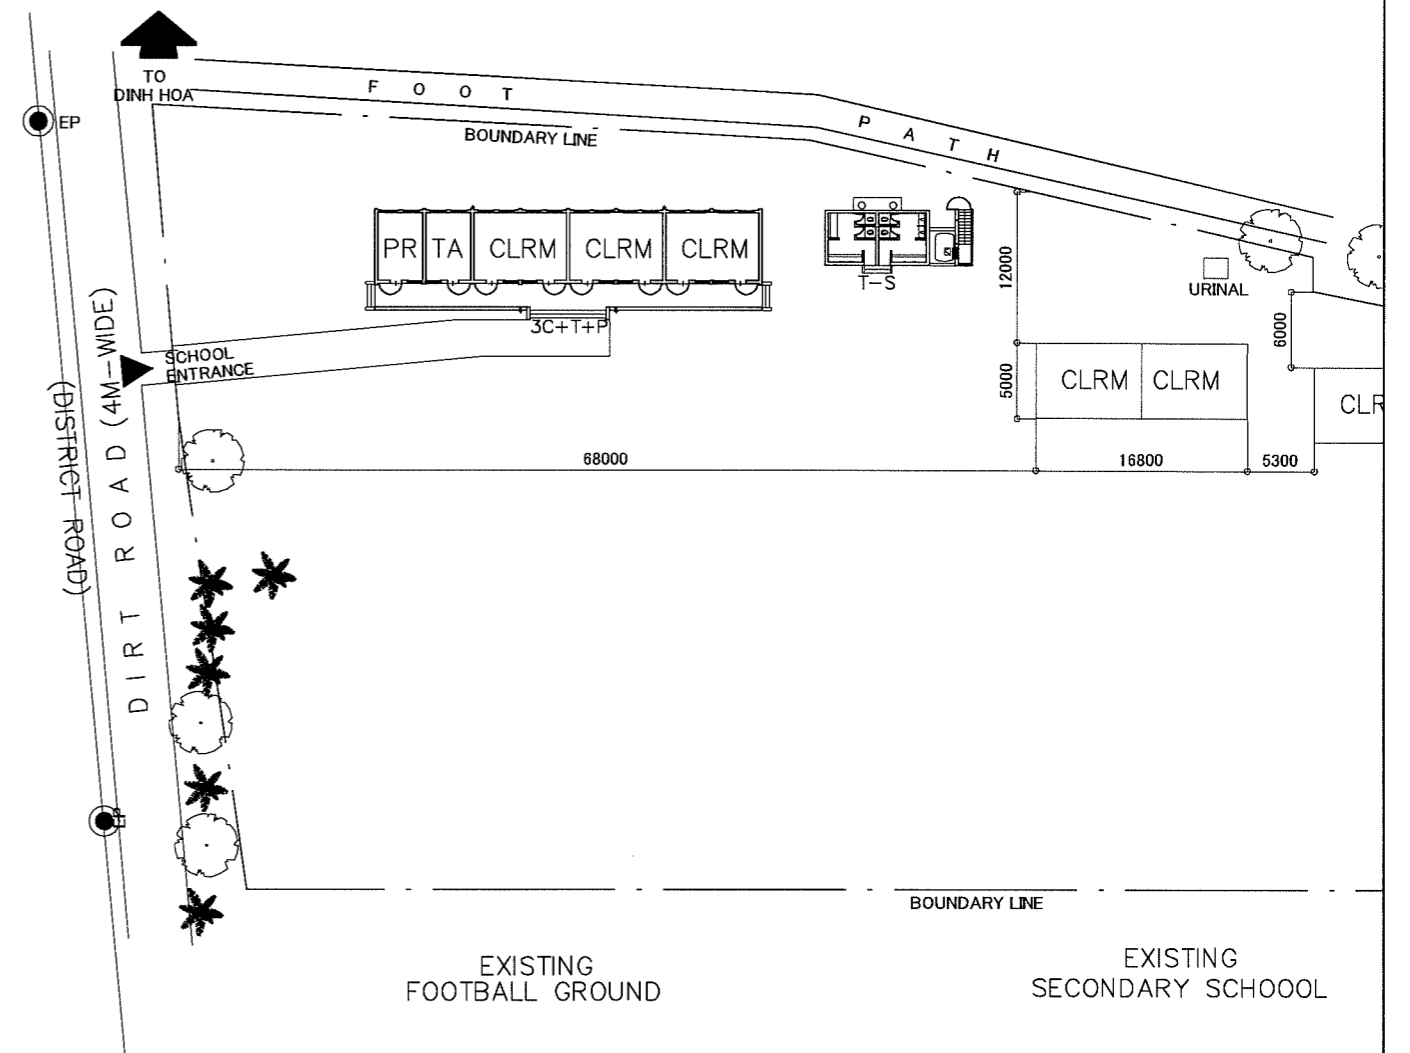

PROPOSED SITE PLAN
SCALE 1:600M

LEGEND:	CLRM Class Room	MTG Meeting Room	GH Guard House	▲ Entrance PUMP
	O Office	TR Teacher's Room	ST Septic Tank	□ EWT
	L Library	WT Water Tank	⊙ W Well	
	K Kitchen	AD Administration Office	⊙ EP Electric Post	
	CONF Conference Room	TH Teacher's House		
	MP Multi Purpose Room	TA Teaching Aid Room		
	PR Principal's Room	T Toilet		
	VPR Vice Principal's Room	S Storage		

NAME OF SCHOOL	HA CHAU PRIMARY SCHOOL		SCHOOL ID	TN-19
DIVISION	PROVINCE OF THAI NGUYEN	DISTRICT	PHU BINH	DATE OF SURVEY

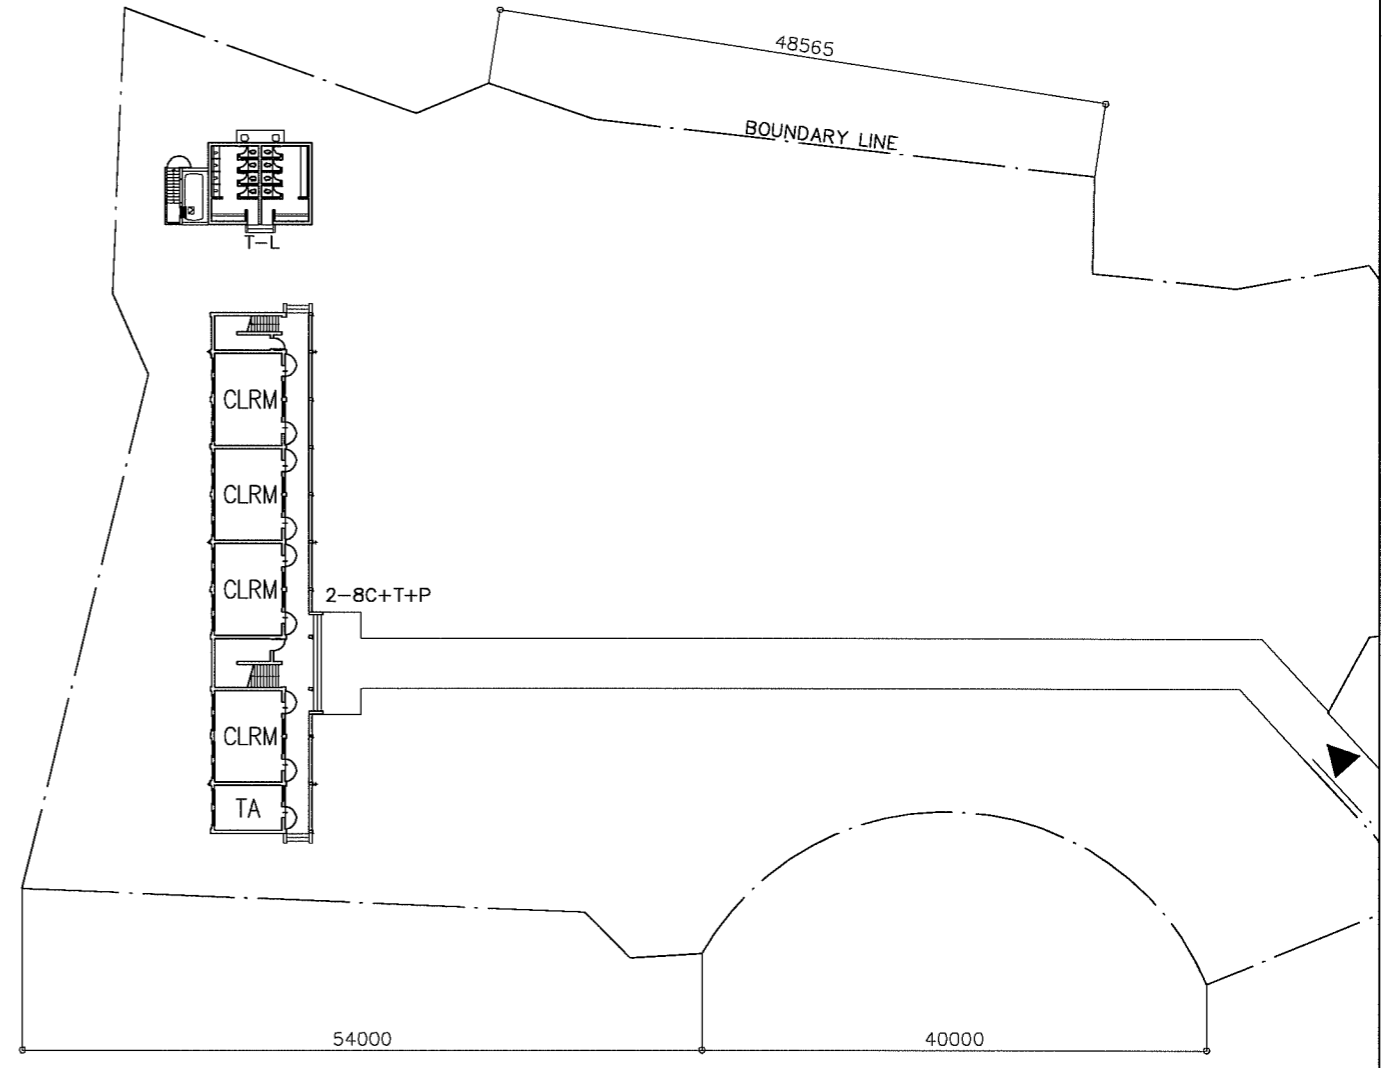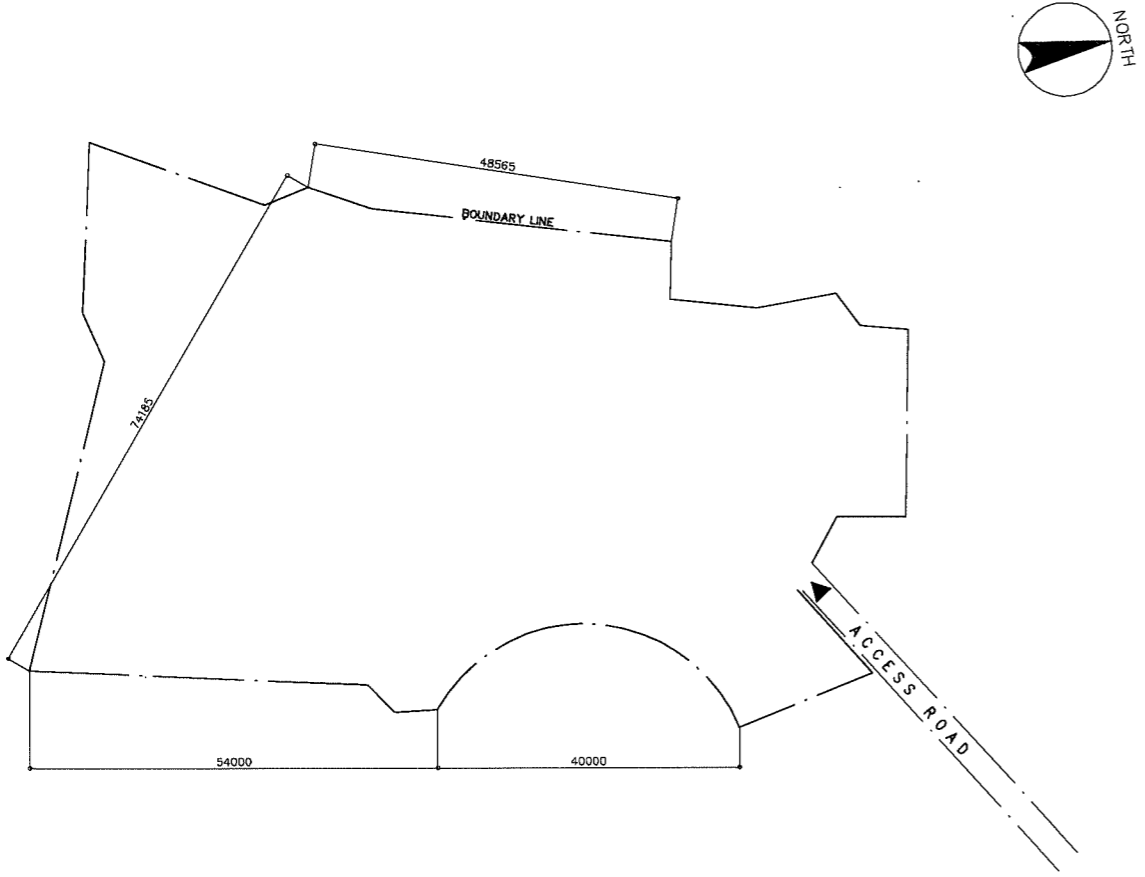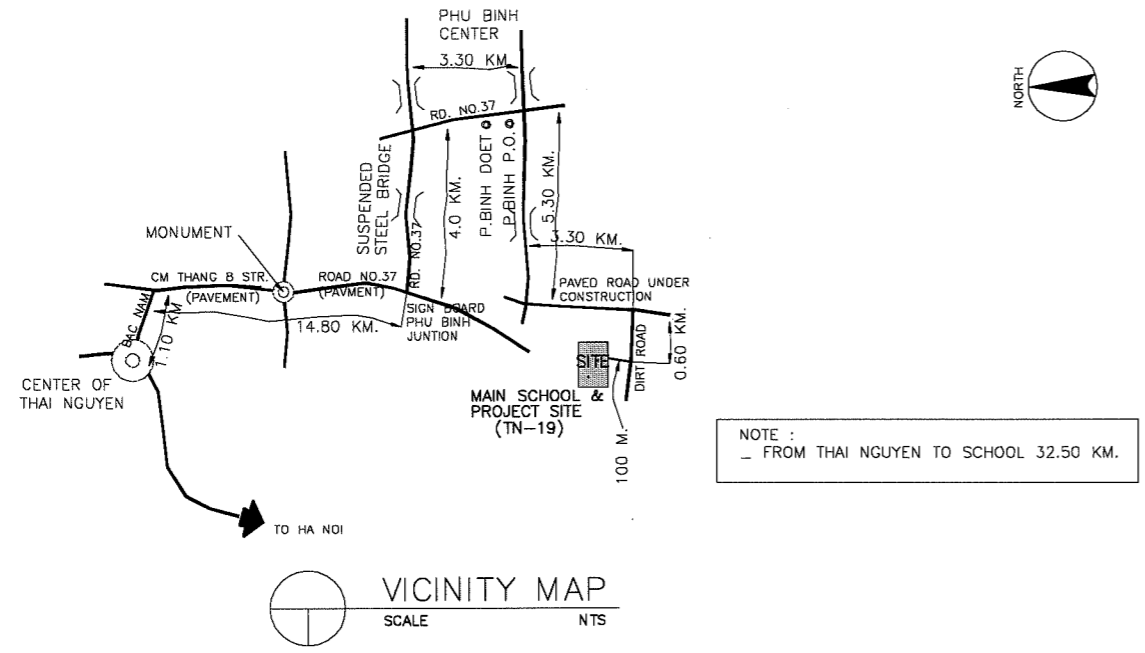

LEGEND:

CLRM	Class Room	MTG	Meeting Room	GH	Guard House	▲	Entrance
O	Office	TR	Teacher's Room	ST	Septic Tank	⬆	PUMP
L	Library	WT	Water Tank	⊙ W	Well	⊠	EWT
K	Kitchen	AD	Administration Office	⊙ EP	Electric Post		
CONF	Conference Room	TH	Teacher's House				
MP	Multi Purpose Room	TA	Teaching Aid Room				
PR	Principal's Room	T	Toilet				
VPR	Vice Principal's Room	S	Storage				