




NAME OF SCHOOL	VINH LOC PRIMARY SCHOOL			SCHOOL ID	TQ-2
DIVISION	PROVINCE OF TUYEN QUANG	DISTRICT	CHIEM HOA	DATE OF SURVEY	

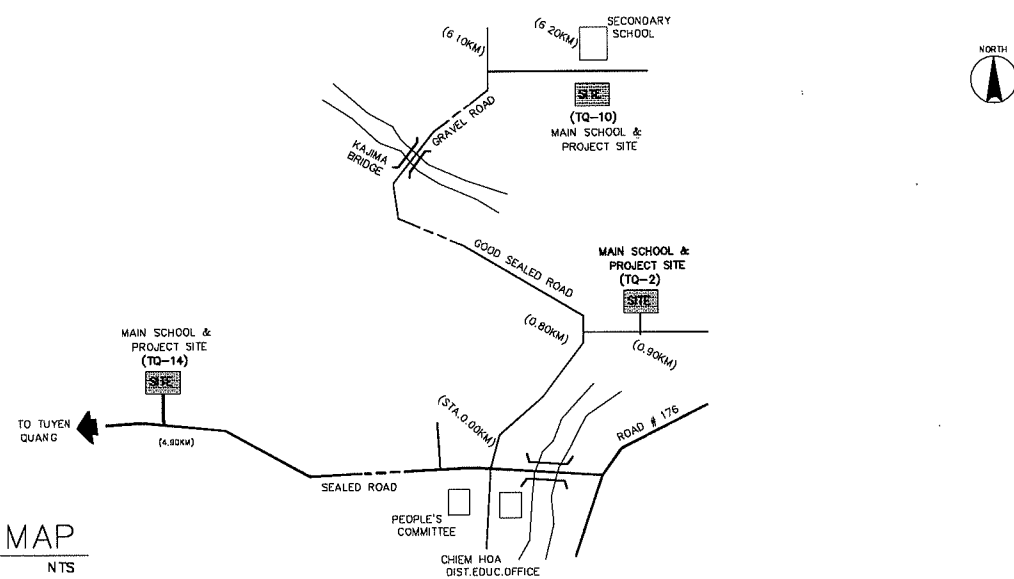

VICINITY MAP  
SCALE NTS

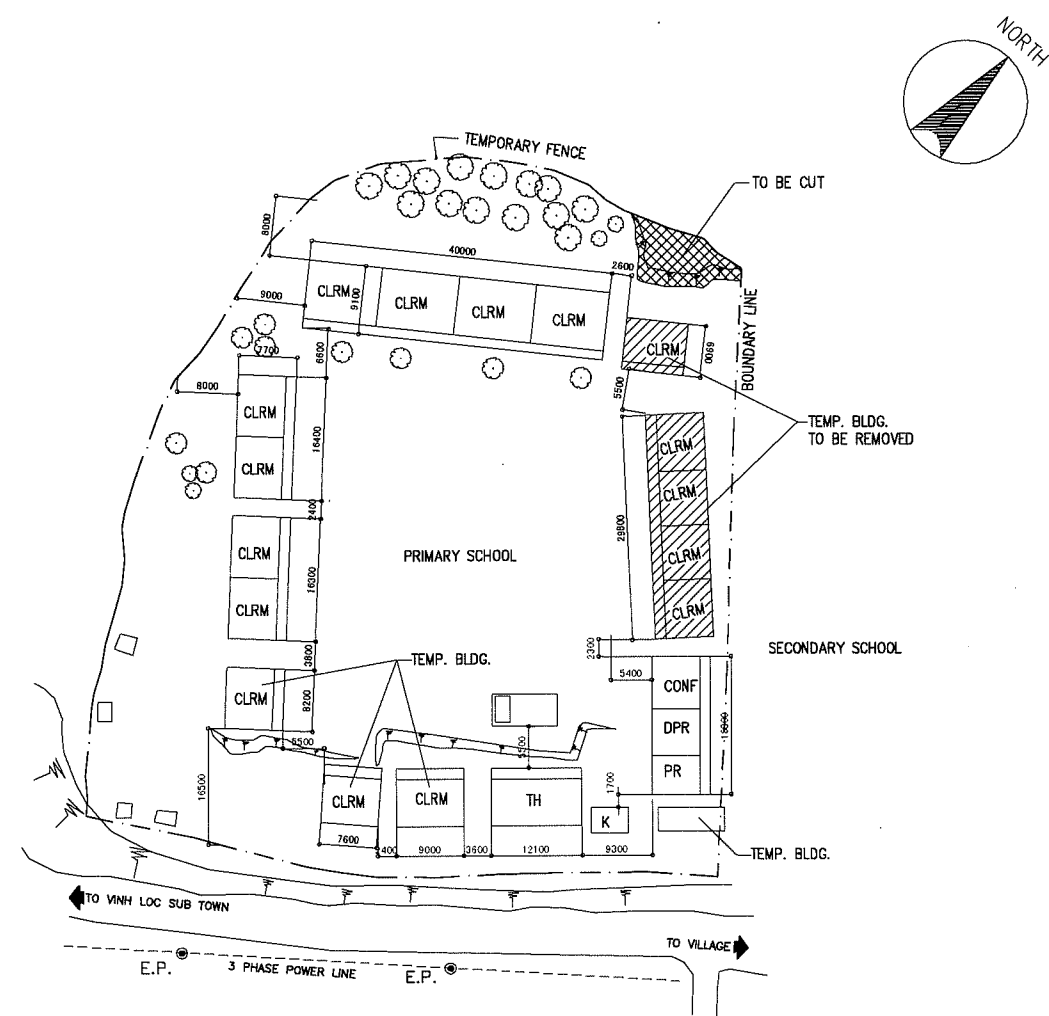



EXISTING SITE DEVELOPMENT PLAN  
SCALE 1:1000M

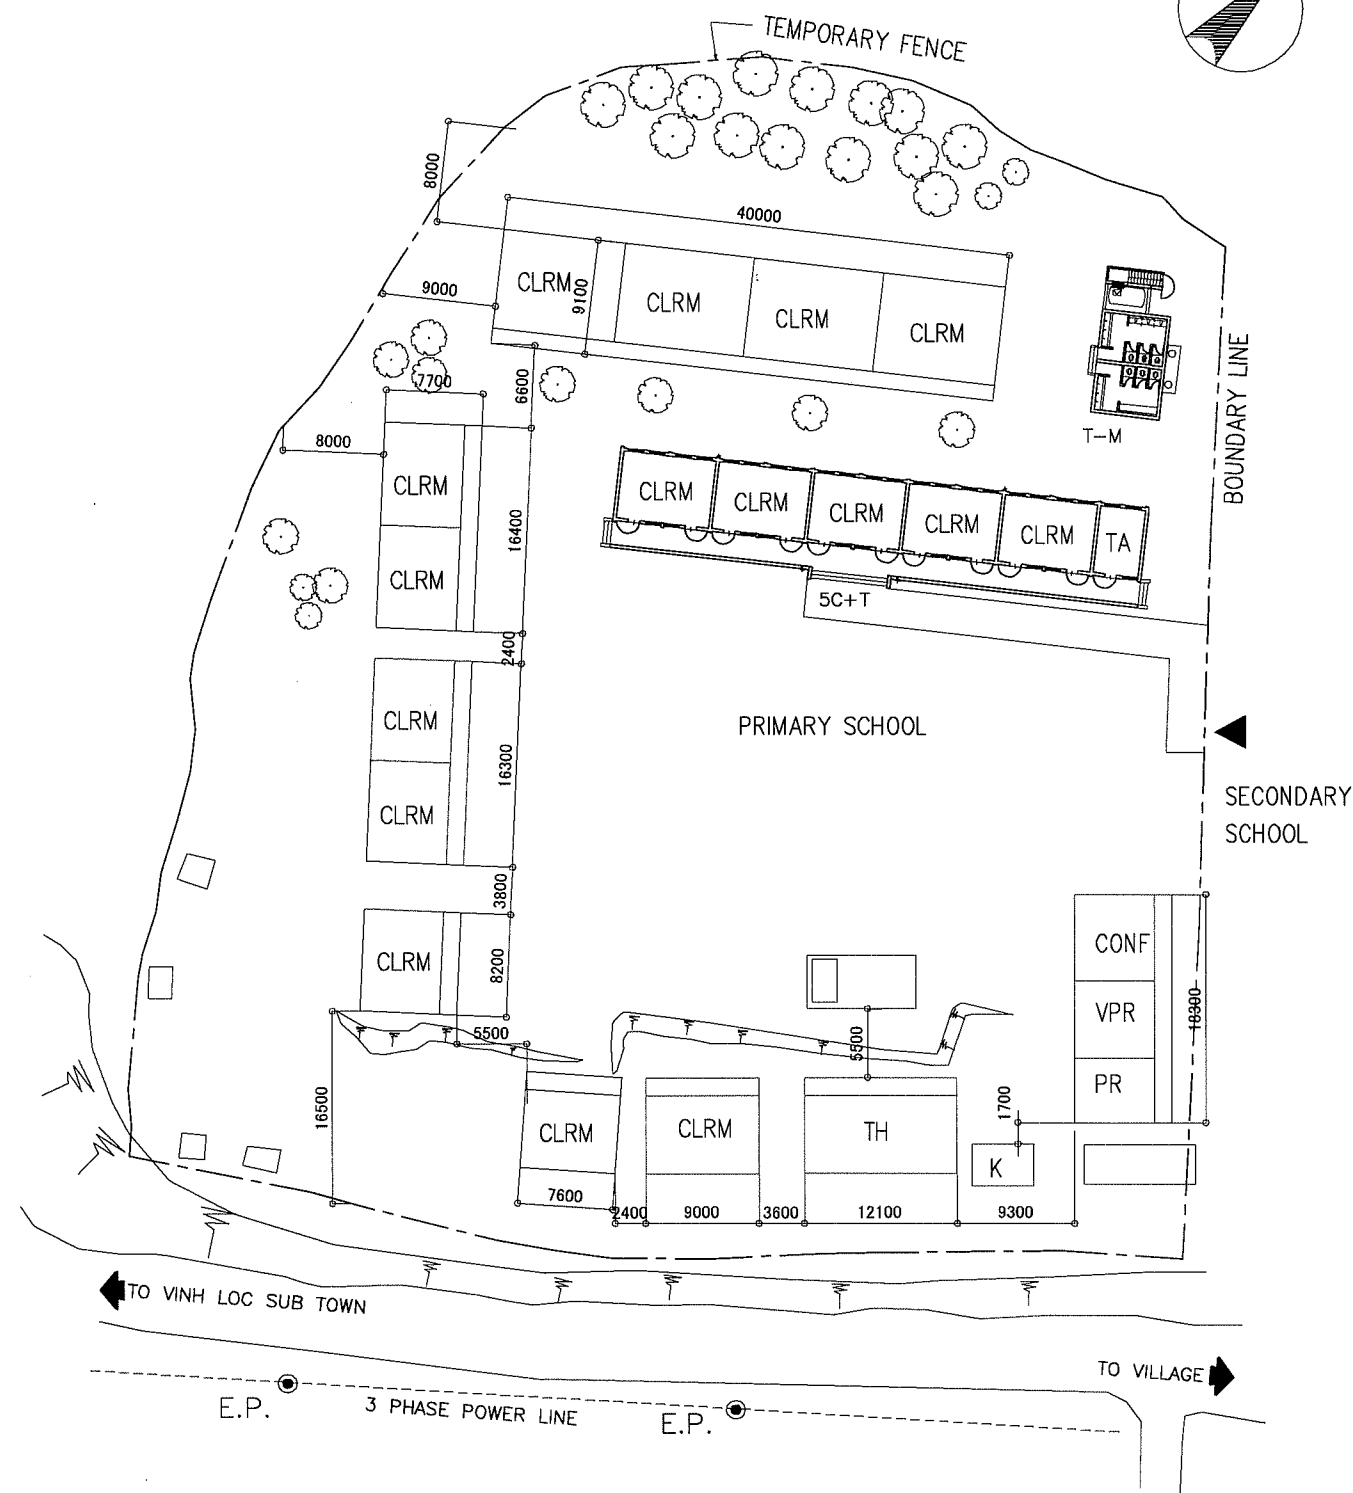



PROPOSED SITE PLAN  
SCALE 1:600M

LEGEND:	CLRM Class Room	MTG Meeting Room	GH Guard House	▲ Entrance PUMP
	O Office	TR Teacher's Room	ST Septic Tank	⊕ EWT
	L Library	WT Water Tank	⊙ W Well	
	K Kitchen	AD Administration Office	⊙ EP Electric Post	
	CONF Conference Room	TH Teacher's House		
	MP Multi Purpose Room	TA Teaching Aid Room		
	PR Principal's Room	T Toilet		
	VPR Vice Principal's Room	S Storage		

NAME OF SCHOOL	BAC MUC PRIMARY SCHOOL		SCHOOL ID	TQ-3
DIVISION	PROVINCE OF TUYEN QUANG	DISTRICT	HAM YEN	DATE OF SURVEY

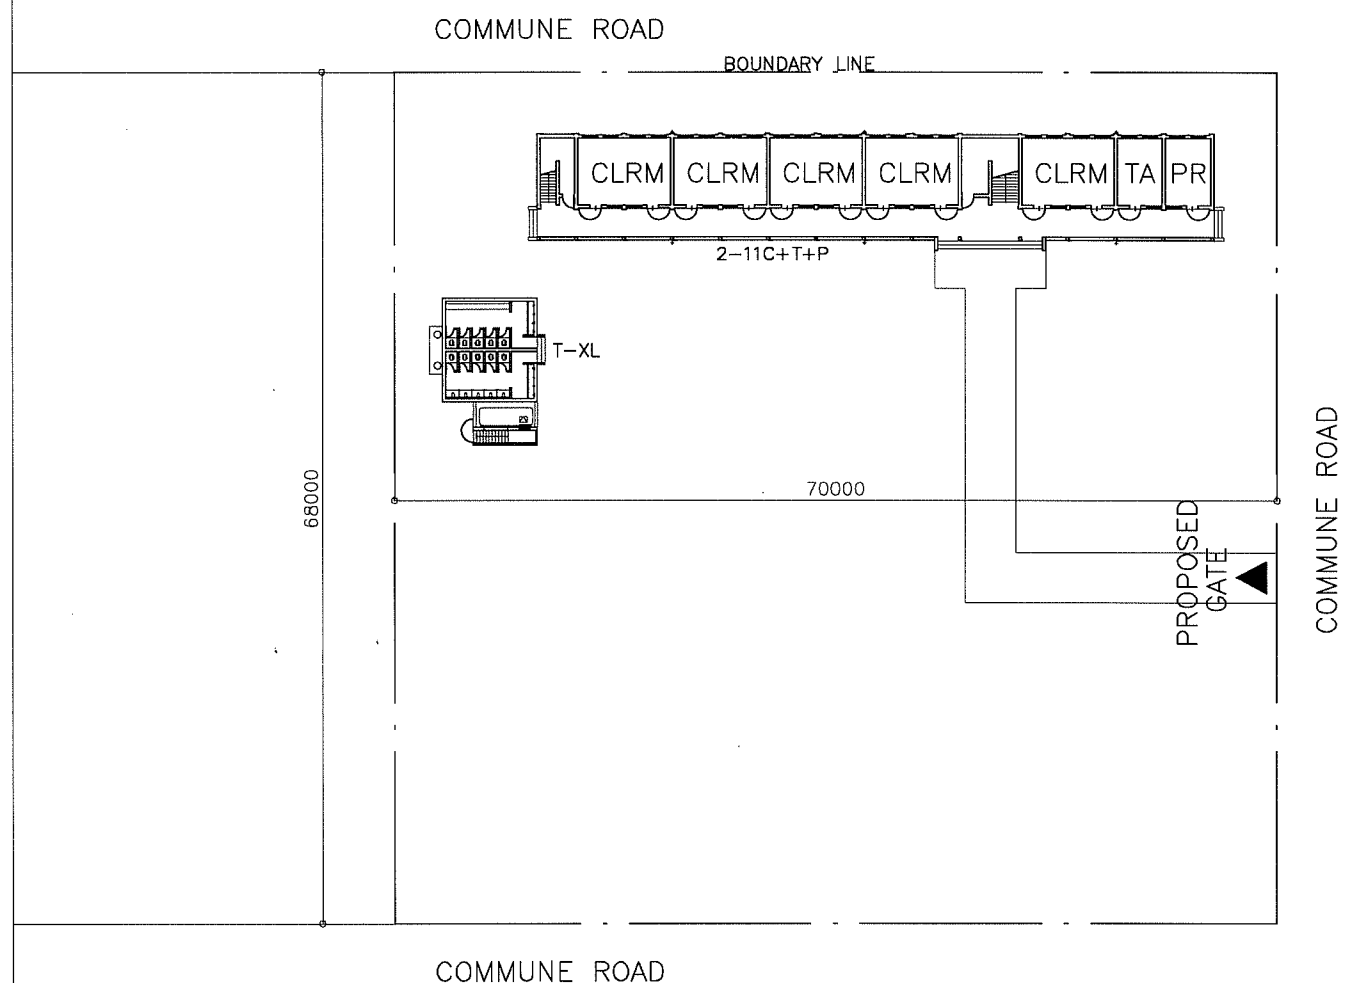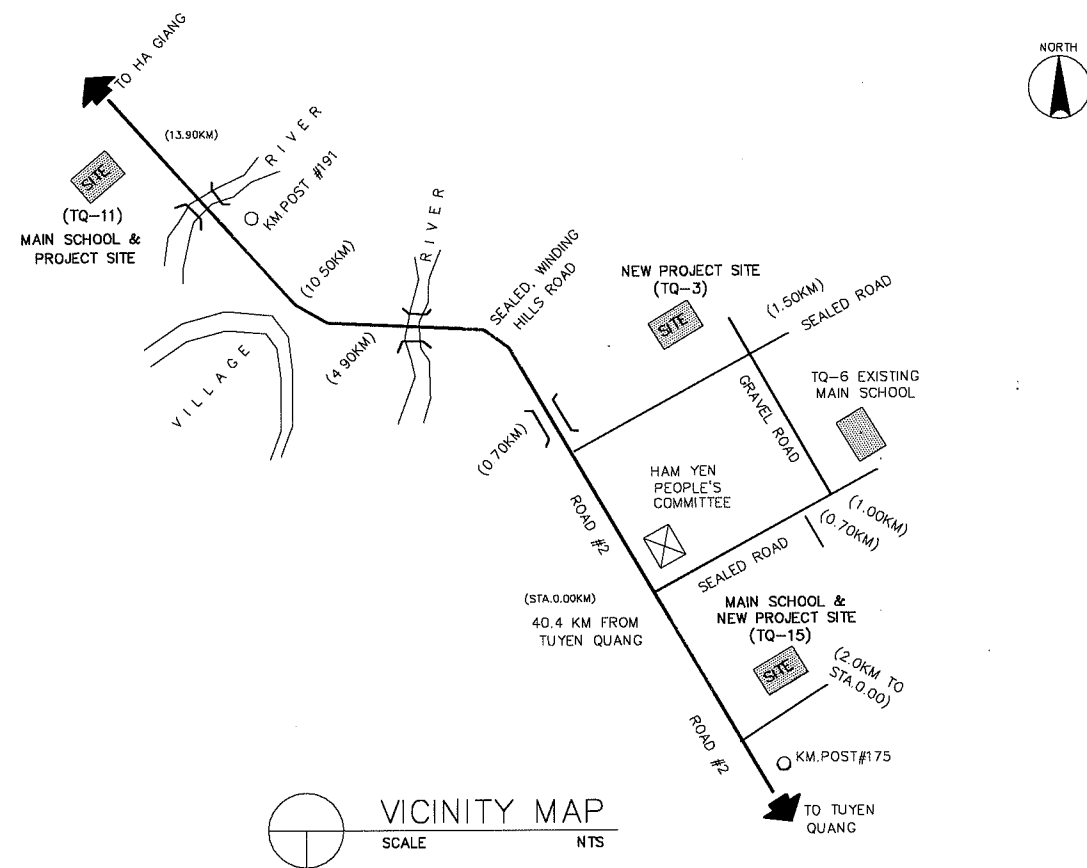




PROPOSED SITE PLAN  
SCALE 1:600M

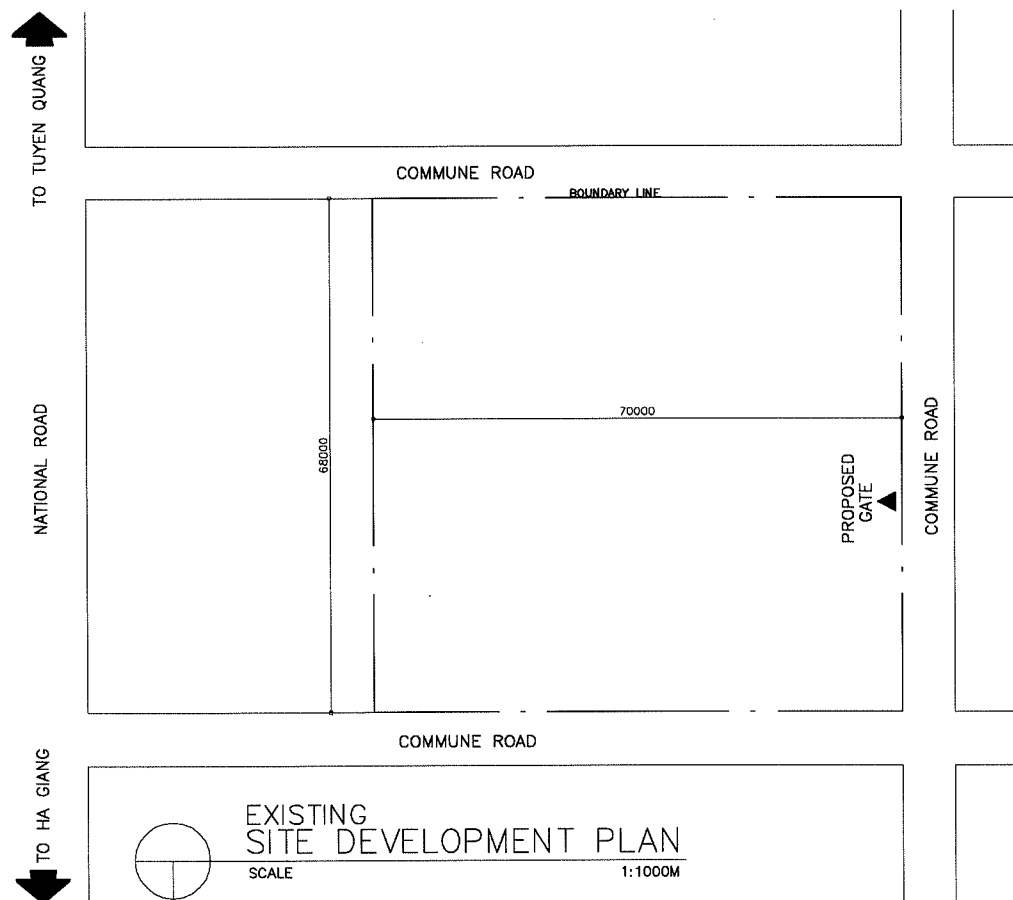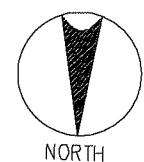

LEGEND:

CLRM	Class Room	MTG	Meeting Room	GH	Guard House	▲	Entrance PUMP
O	Office	TR	Teacher's Room	ST	Septic Tank	□	EWT
L	Library	WT	Water Tank	⊙ W	Well		
K	Kitchen	AD	Administration Office	● EP	Electric Post		
CONF	Conference Room	TH	Teacher's House				
MP	Multi Purpose Room	TA	Teaching Aid Room				
PR	Principal's Room	T	Toilet				
VPR	Vice Principal's Room	S	Storage				



NAME OF SCHOOL	THUONG AM SUB-SCHOOL			SCHOOL ID	TQ-5S
DIVISION	PROVINCE OF TUYEN QUANG	DISTRICT	SON DONG	DATE OF SURVEY	

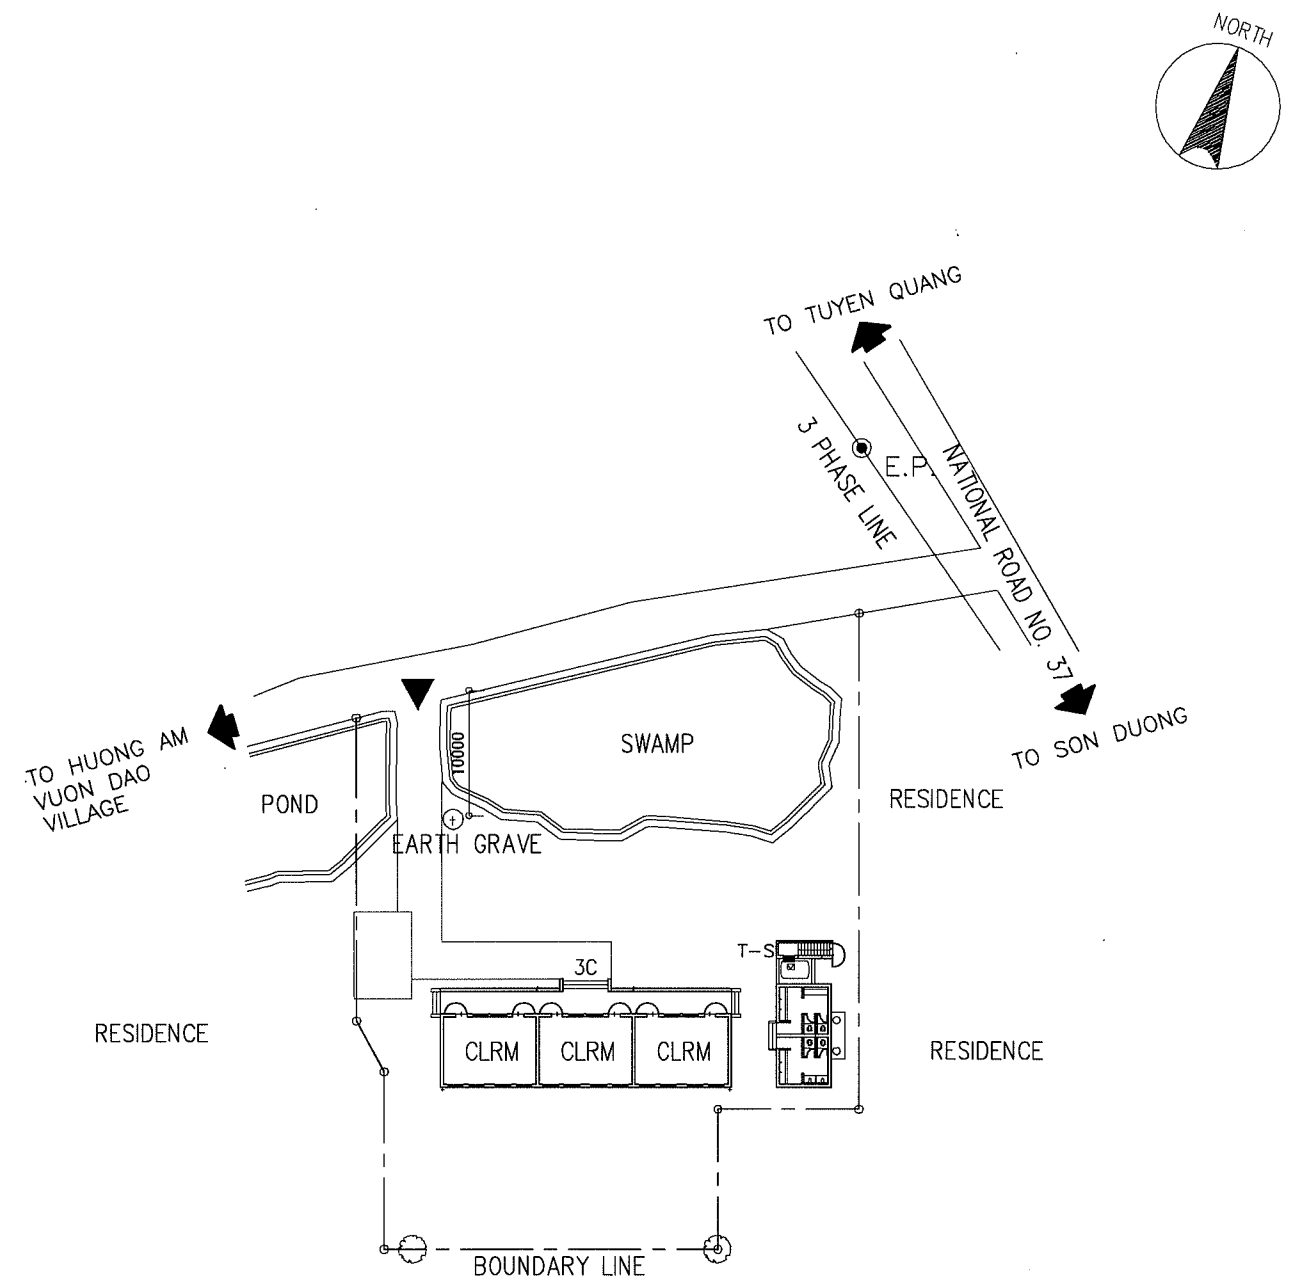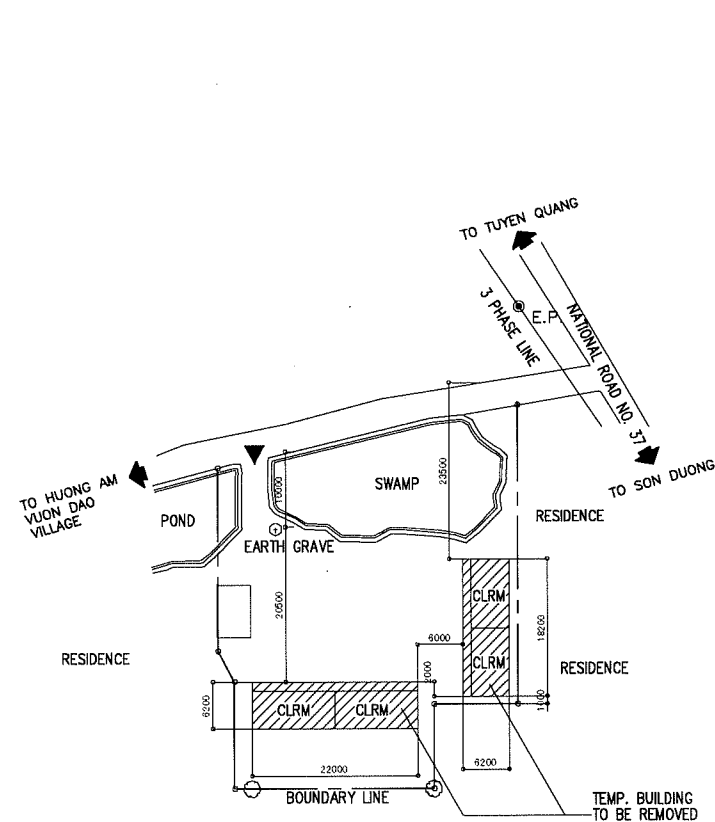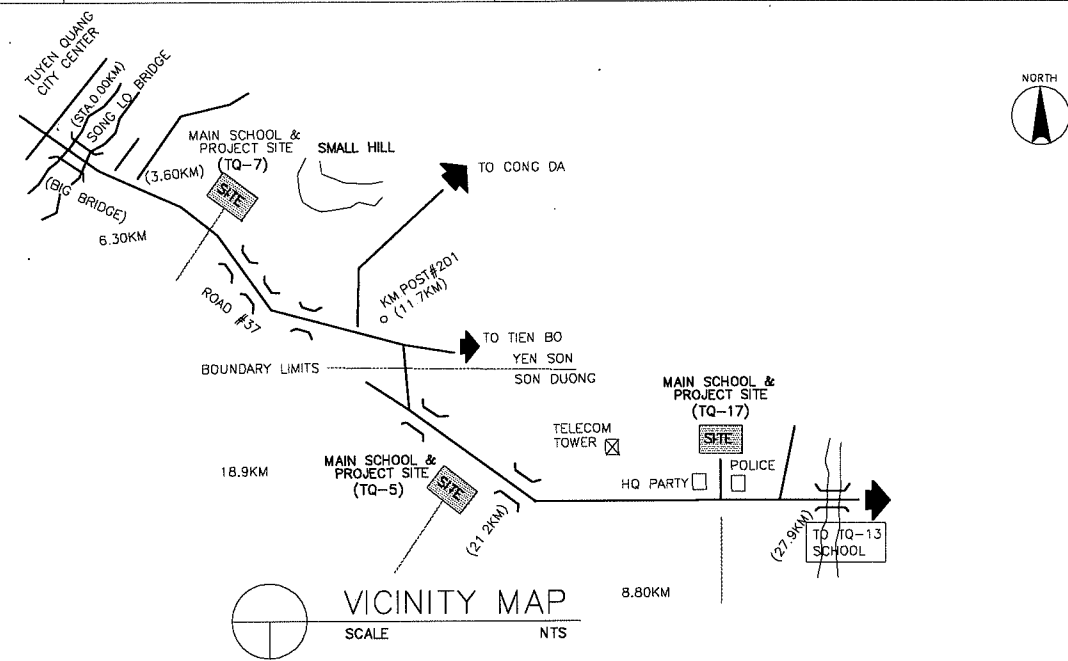



LEGEND:

CLRM	Class Room	MTG	Meeting Room	GH	Guard House	▲	Entrance
O	Office	TR	Teacher's Room	ST	Septic Tank	⊕	PUMP
L	Library	WT	Water Tank	⊙ W	Well	⊗	EWT
K	Kitchen	AD	Administration Office	⊙ EP	Electric Post		
CONF	Conference Room	TH	Teacher's House				
MP	Multi Purpose Room	TA	Teaching Aid Room				
PR	Principal's Room	T	Toilet				
VPR	Vice Principal's Room	S	Storage				

NAME OF SCHOOL	PHAN THIET PRIMARY SCHOOL			SCHOOL ID	TQ-6
DIVISION	PROVINCE OF TUYEN QUANG	DISTRICT	THI XA TQ	DATE OF SURVEY	

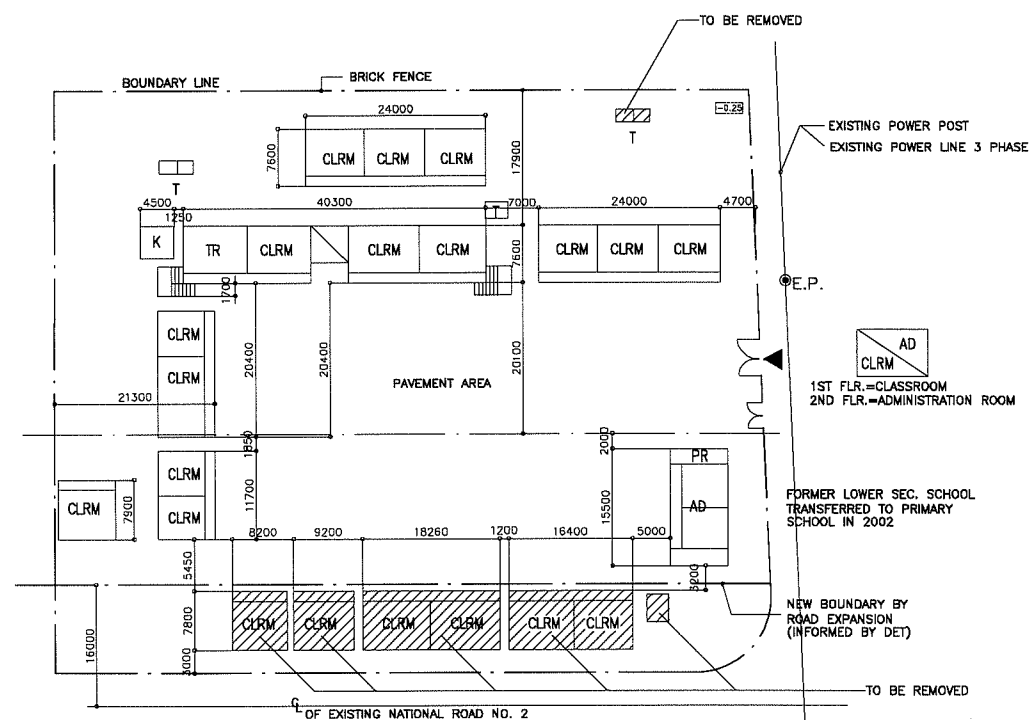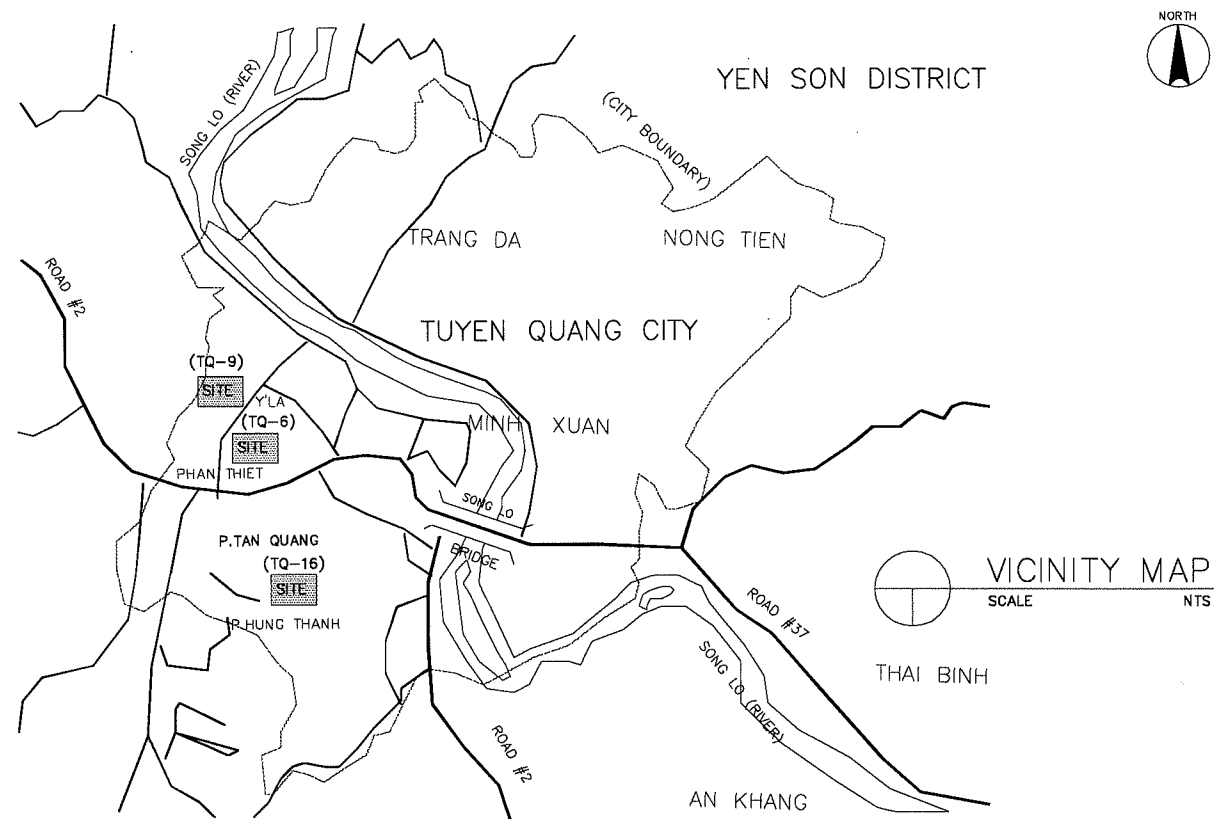




EXISTING SITE DEVELOPMENT PLAN  
SCALE 1:10000

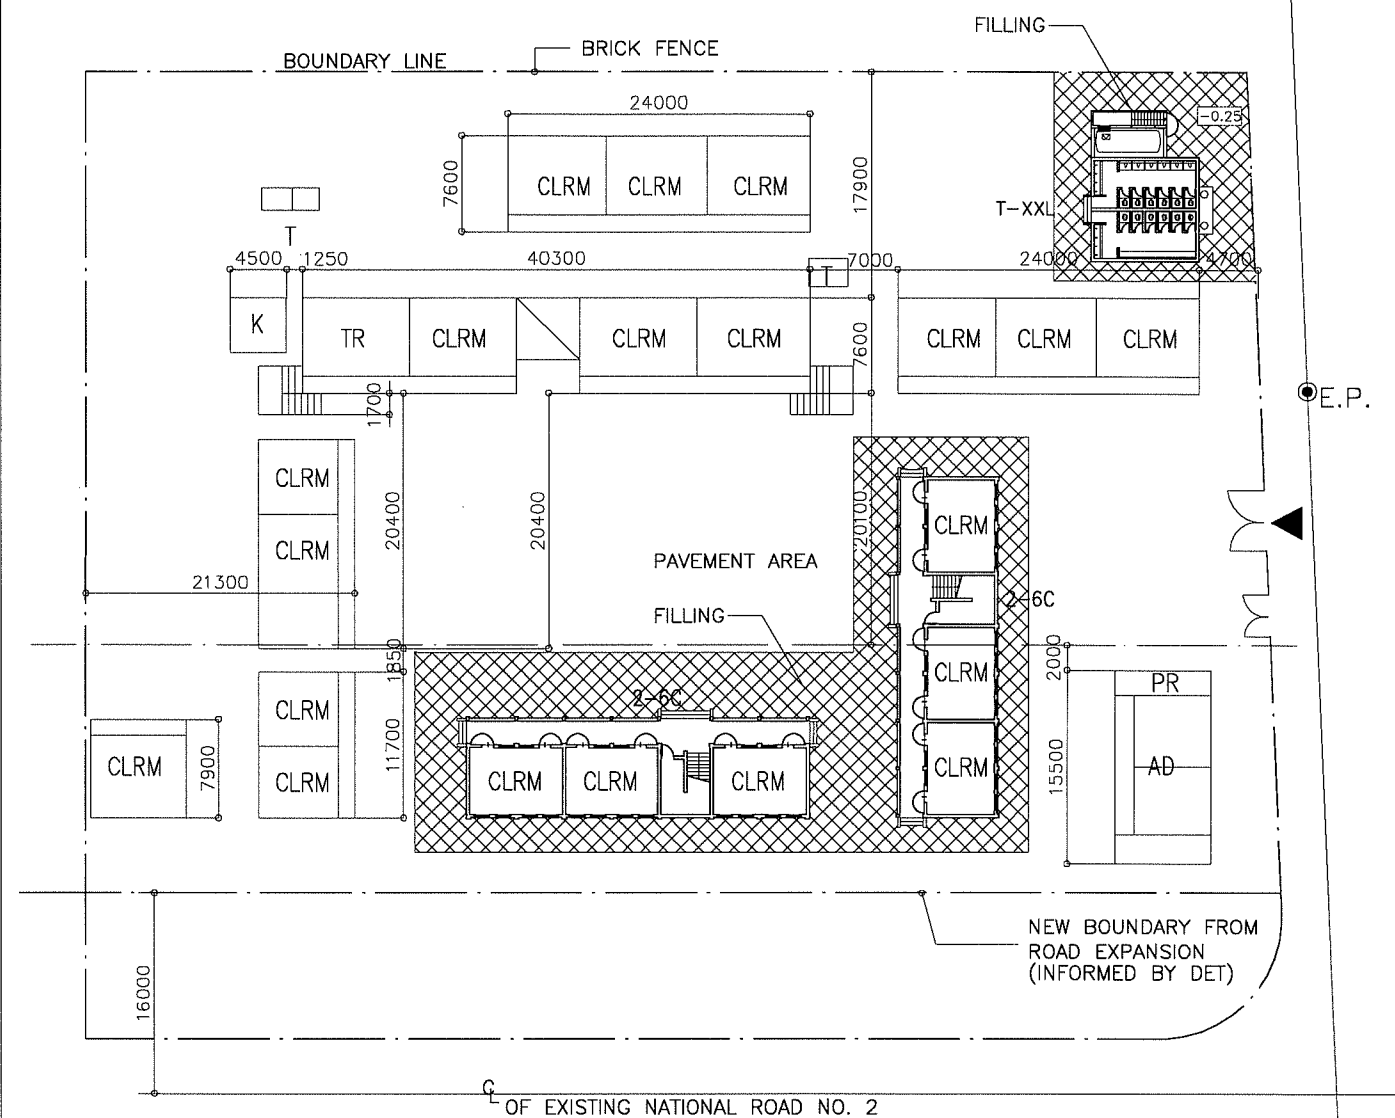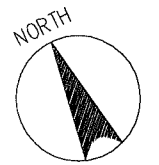

PROPOSED SITE PLAN  
SCALE 1:600M

LEGEND:	CLRM Class Room	MTG Meeting Room	GH Guard House	▲ Entrance
	O Office	TR Teacher's Room	ST Septic Tank	⊞ PUMP
	L Library	WT Water Tank	⊙ W Well	⊞ EWT
	K Kitchen	CONF Conference Room	⊙ EP Electric Post	
	MP Multi Purpose Room	TH Teacher's House		
	PR Principal's Room	TA Teaching Aid Room		
	VPR Vice Principal's Room	T Toilet		
		S Storage		




NAME OF SCHOOL	THAI BIHN PRIMARY SCHOOL			SCHOOL ID	TQ-7
DIVISION	PROVINCE OF TUYEN QUANG	DISTRICT	YEN SON	DATE OF SURVEY	

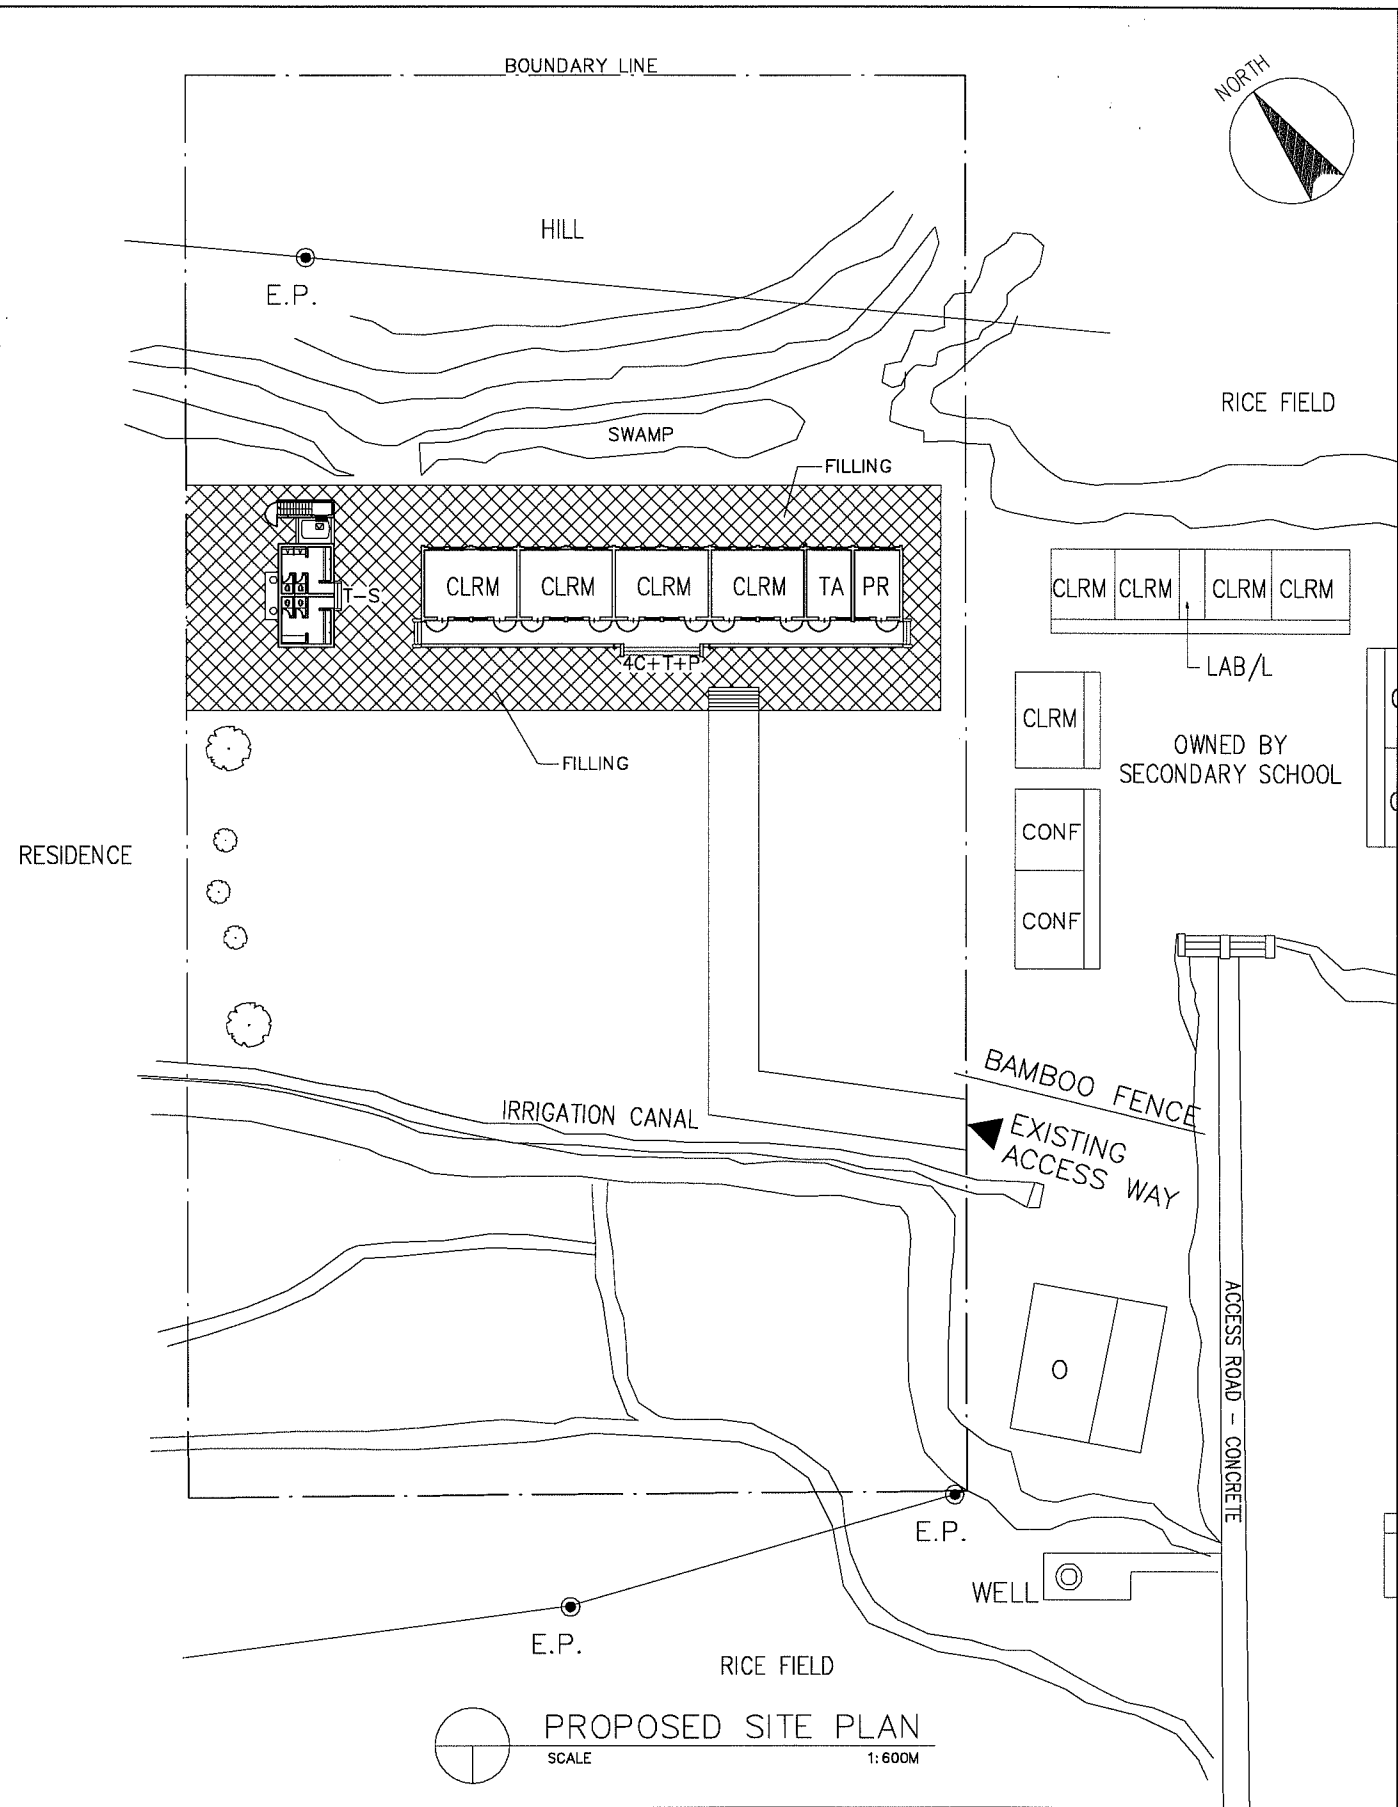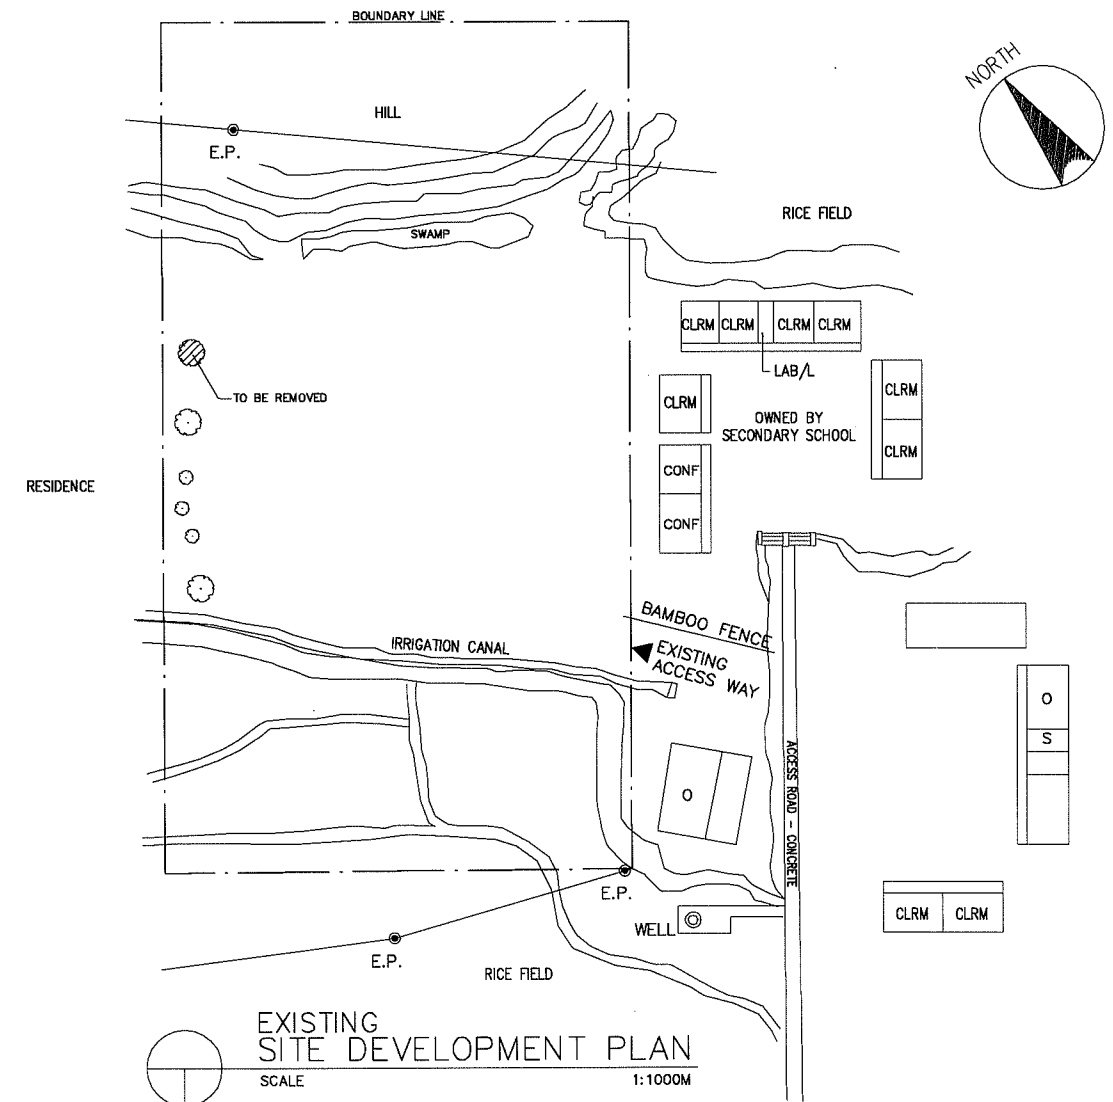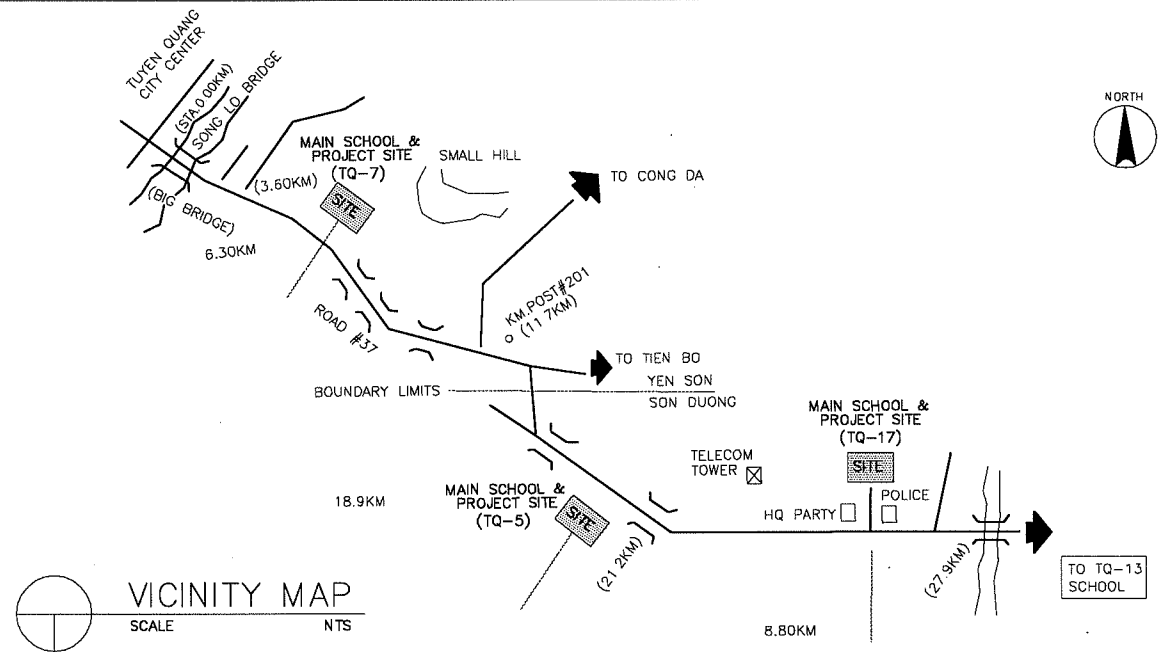

LEGEND:

CLRM	Class Room	MTG	Meeting Room	GH	Guard House	▲	Entrance PUMP
O	Office	TR	Teacher's Room	ST	Septic Tank	⊞	EWT
L	Library	WT	Water Tank	⊙ W	Well		
K	Kitchen	AD	Administration Office	⊙ EP	Electric Post		
CONF	Conference Room	TH	Teacher's House				
MP	Multi Purpose Room	TA	Teaching Aid Room				
PR	Principal's Room	T	Toilet				
VPR	Vice Principal's Room	S	Storage				



NAME OF SCHOOL	SON NAM			SCHOOL ID	TQ-8
DIVISION	PROVINCE OF TUYEN QUANG	DISTRICT	SON DONG	DATE OF SURVEY	

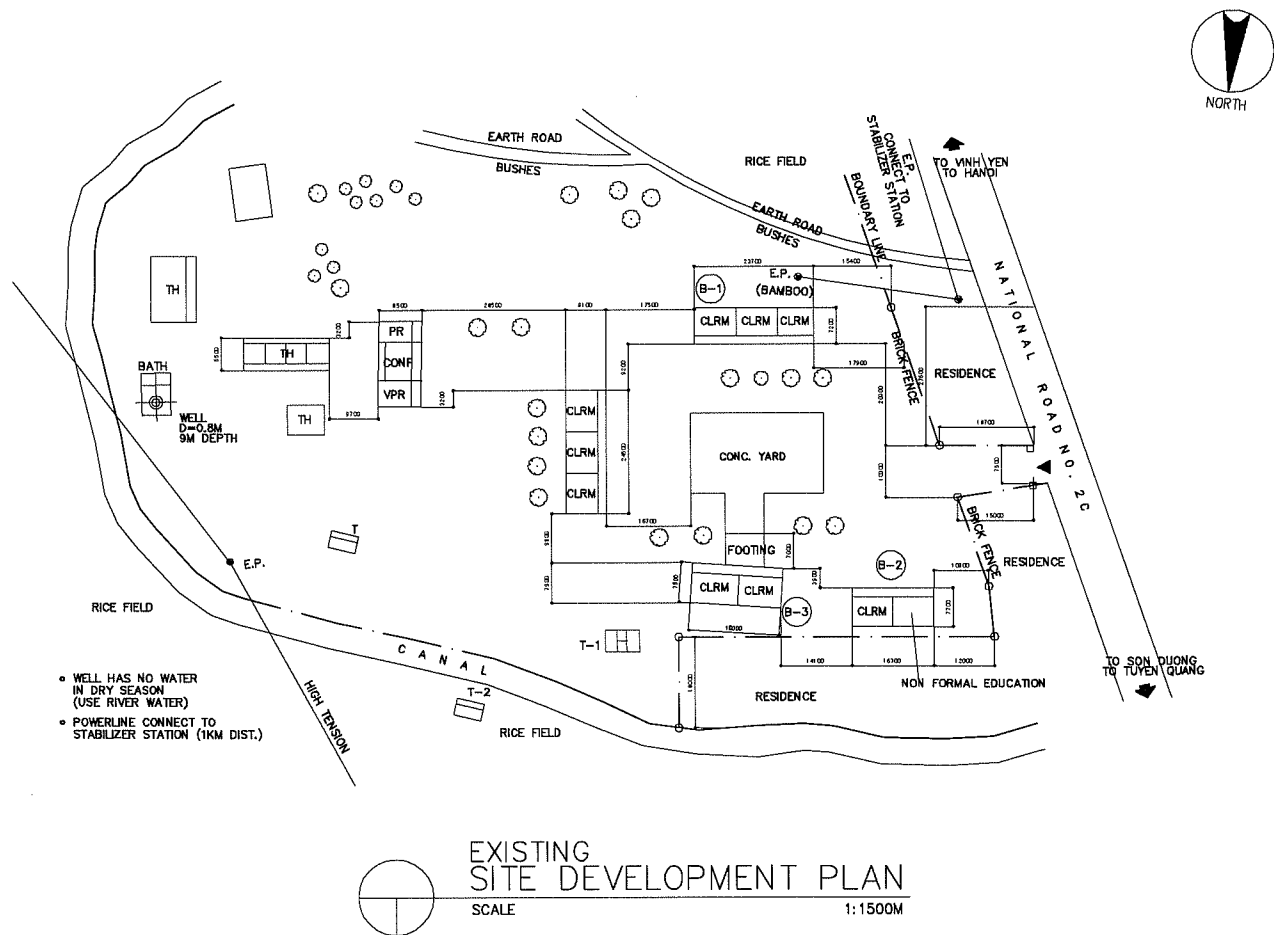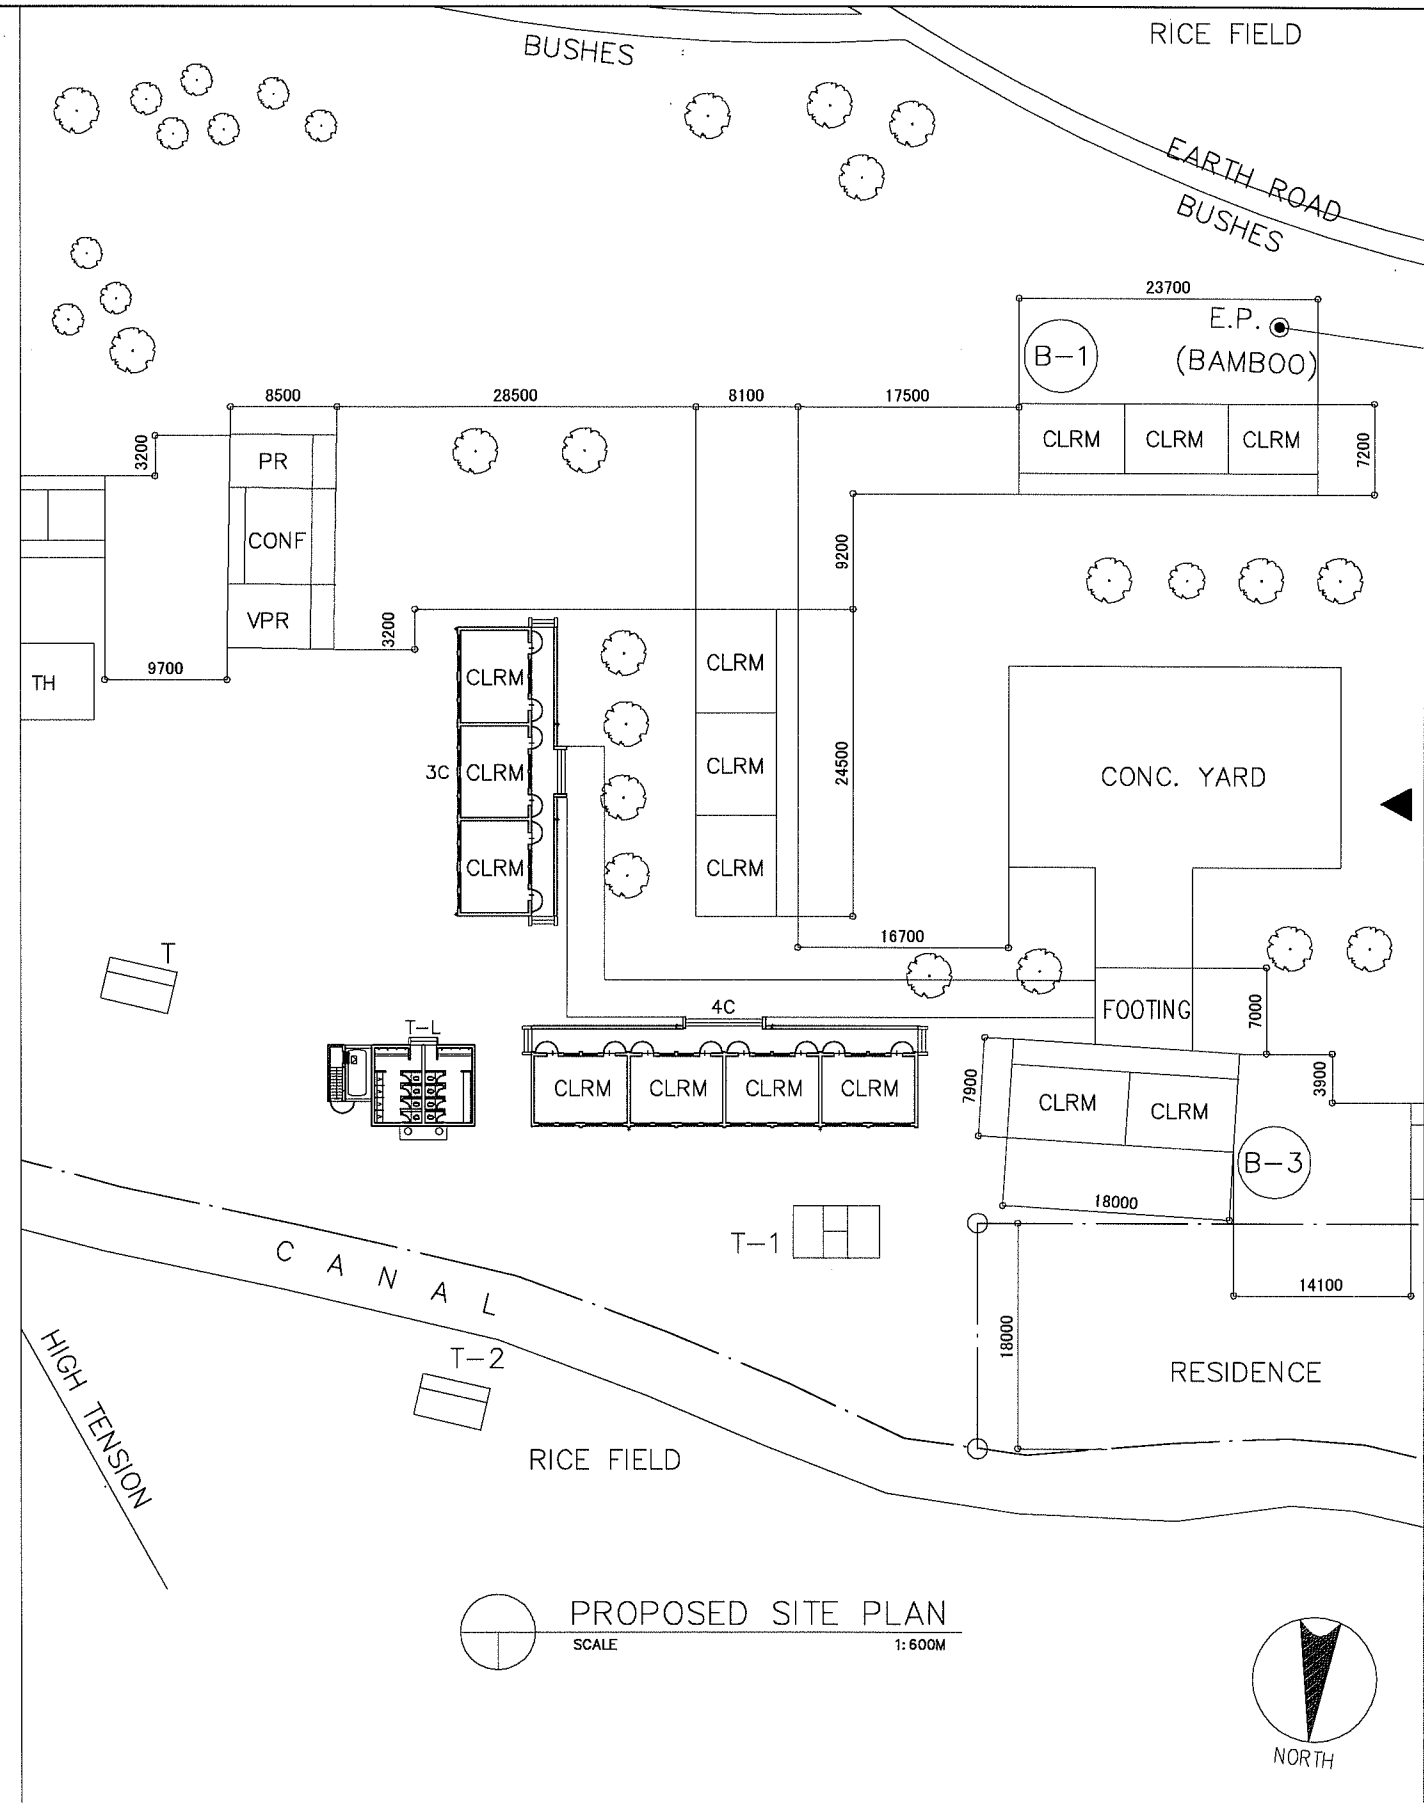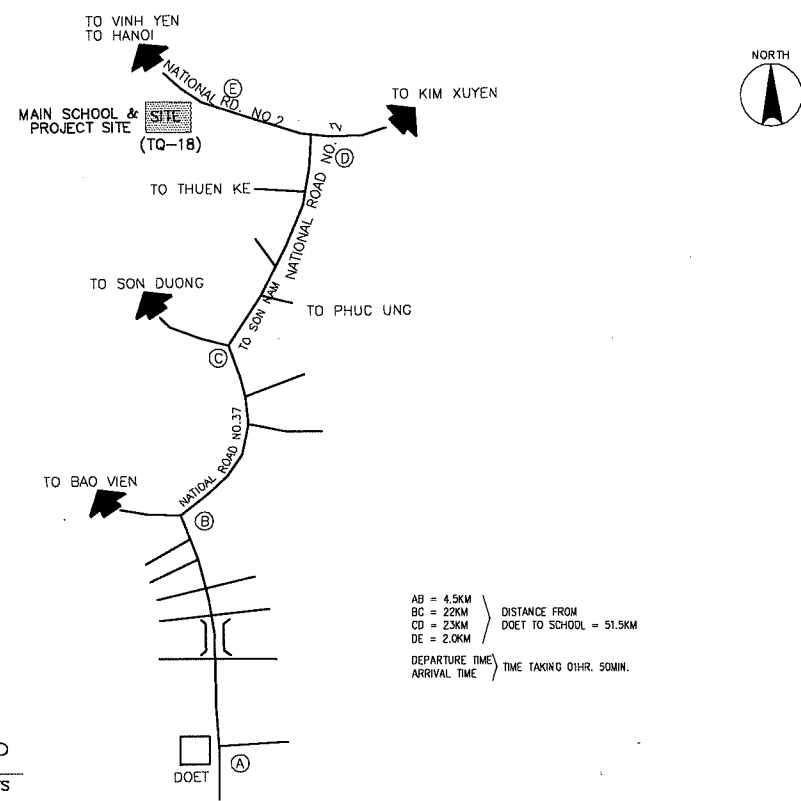

LEGEND:


CLRM	Class Room	MTG	Meeting Room	GH	Guard House	▲	Entrance PUMP
O	Office	TR	Teacher's Room	ST	Septic Tank	□	EWT
L	Library	WT	Water Tank	⊙ W	Well		
K	Kitchen	AD	Administration Office	⊙ EP	Electric Post		
CONF	Conference Room	TH	Teacher's House				
MP	Multi Purpose Room	TA	Teaching Aid Room				
PR	Principal's Room	T	Toilet				
VPR	Vice Principal's Room	S	Storage				

NAME OF SCHOOL	XUAN QUANG SUB SCHOOL			SCHOOL ID	TQ-10S
DIVISION	PROVINCE OF TUYEN QUANG	DISTRICT	NA HANG	DATE OF SURVEY	

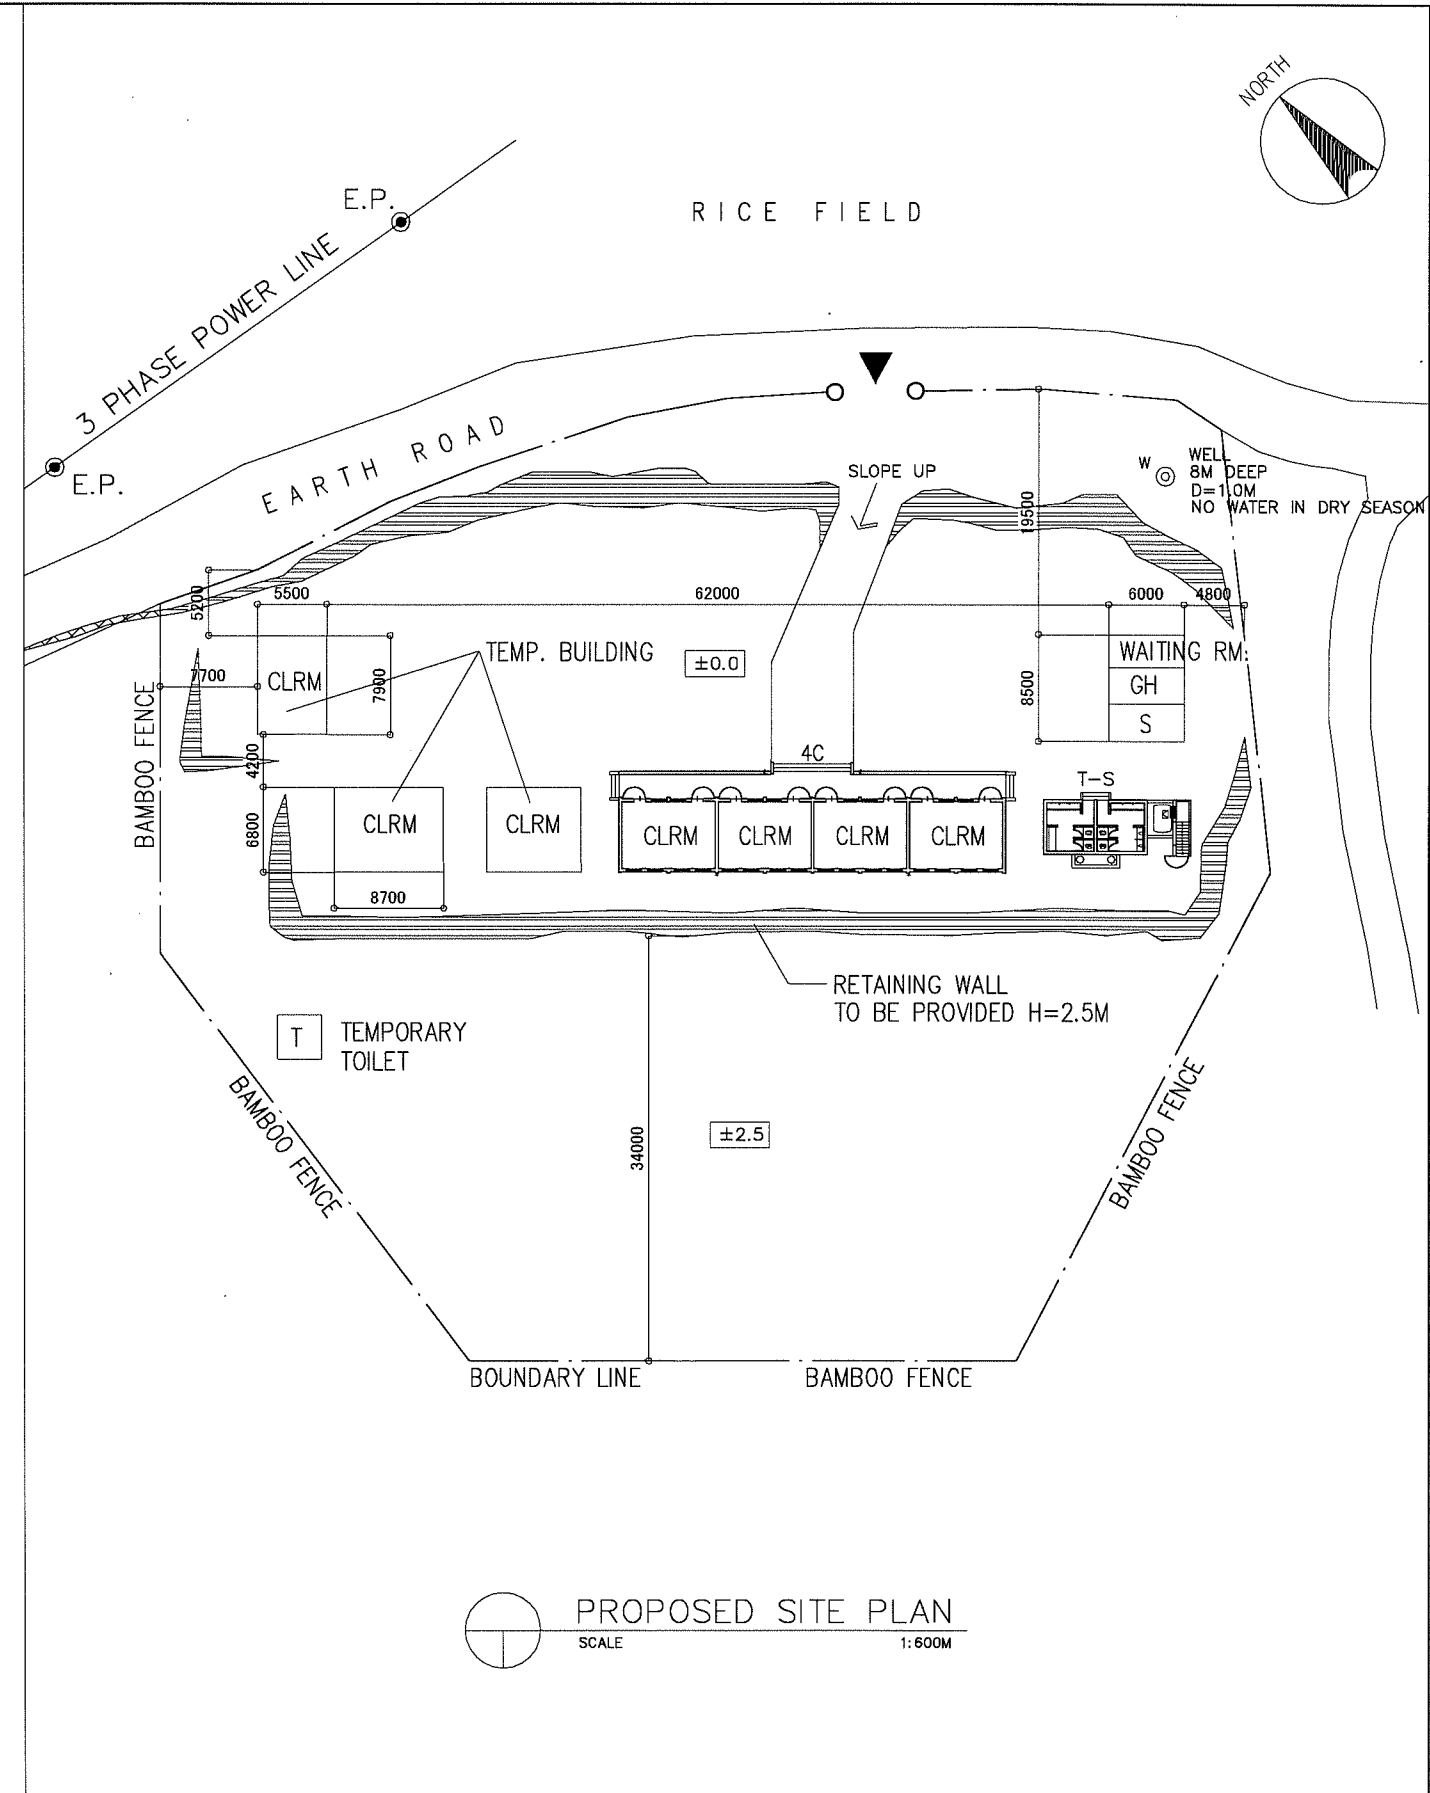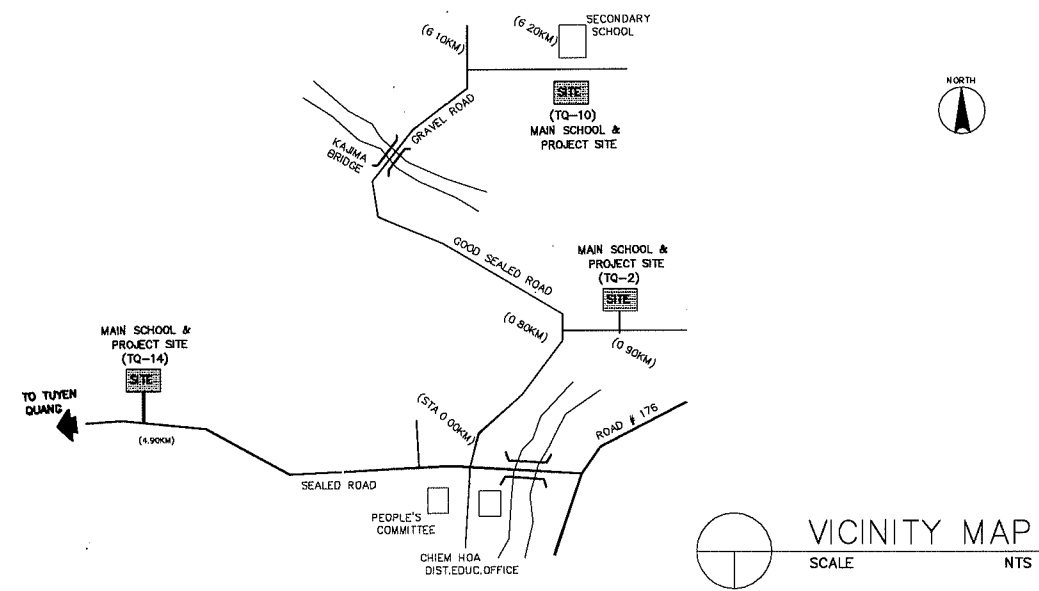

LEGEND:



CLRM	Class Room	MTG	Meeting Room	GH	Guard House	▲	Entrance PUMP
O	Office	TR	Teacher's Room	ST	Septic Tank	⊕	EWT
L	Library	WT	Water Tank	⊙ W	Well		
K	Kitchen	AD	Administration Office	⊙ EP	Electric Post		
CONF	Conference Room	TH	Teacher's House				
MP	Multi Purpose Room	TA	Teaching Aid Room				
PR	Principal's Room	T	Toilet				
VPR	Vice Principal's Room	S	Storage				

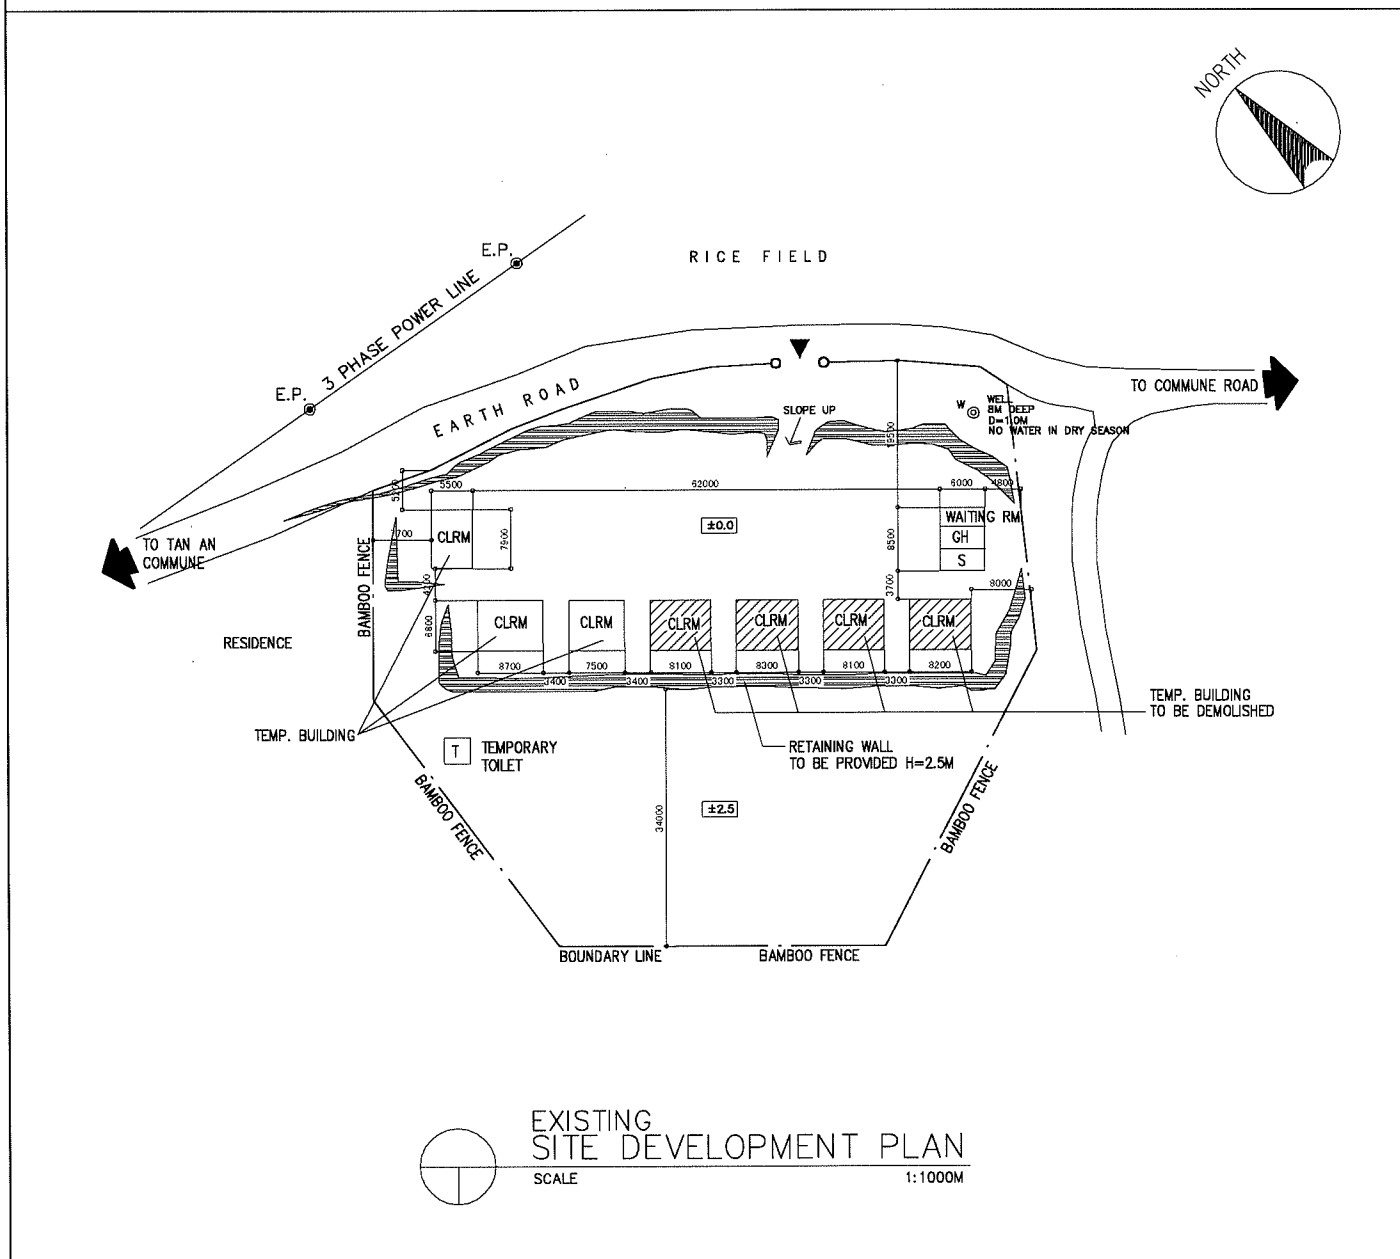


EXISTING SITE DEVELOPMENT PLAN  
SCALE 1:1000M

PROPOSED SITE PLAN  
SCALE 1:600M

NAME OF SCHOOL	PHUC THINH PRIMARY SCHOOL		SCHOOL ID	TQ-14
DIVISION	PROVINCE OF TUYEN QUANG	DISTRICT	CHIEM HOA	DATE OF SURVEY

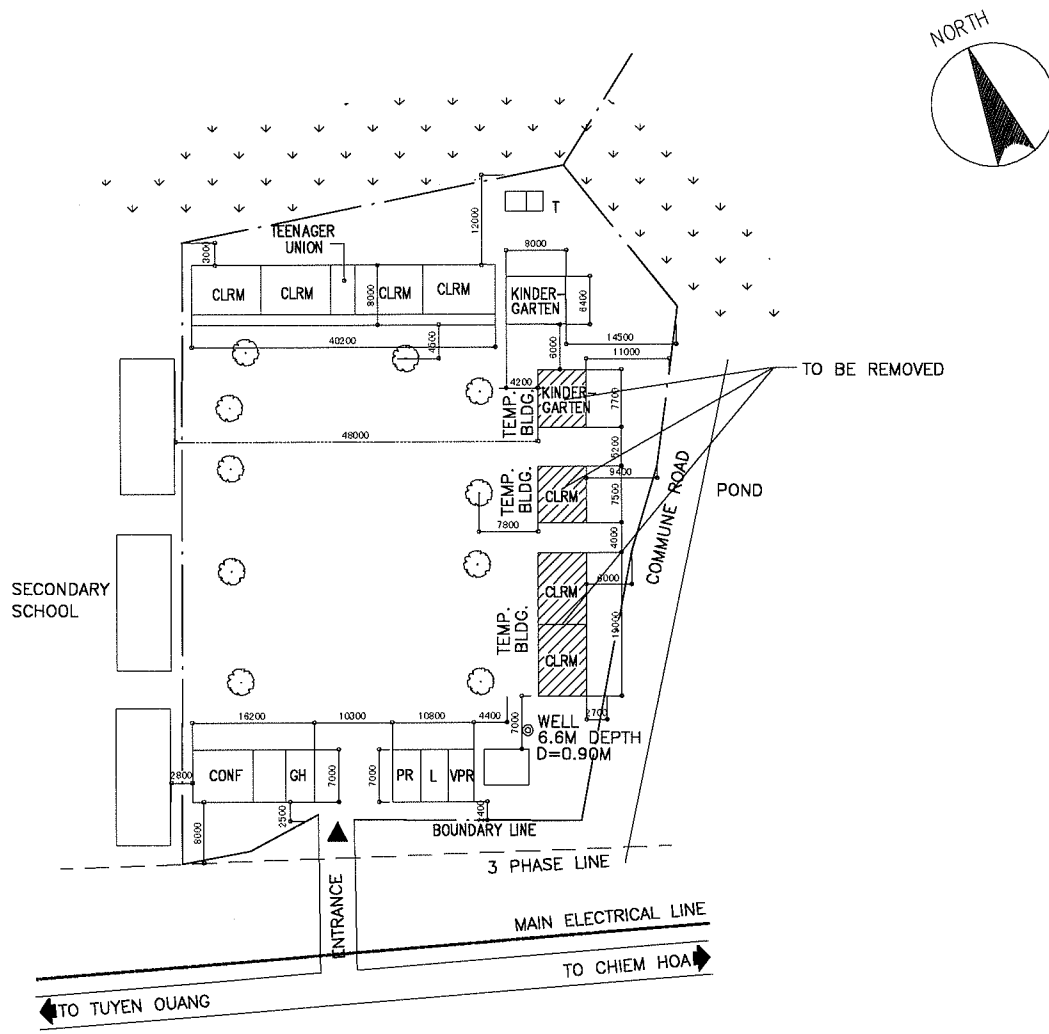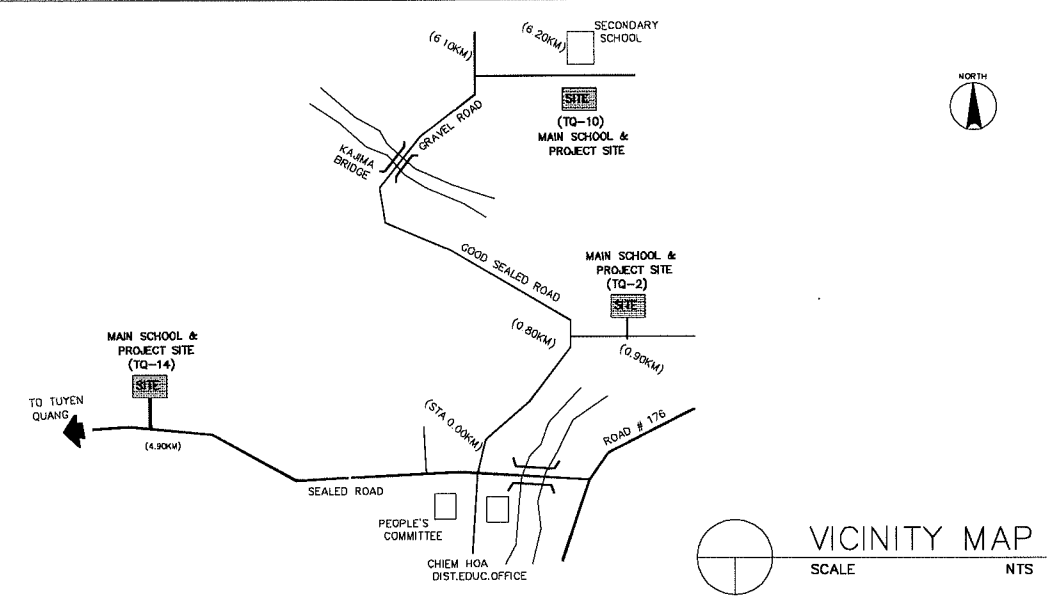

EXISTING SITE DEVELOPMENT PLAN  
SCALE 1:1000M

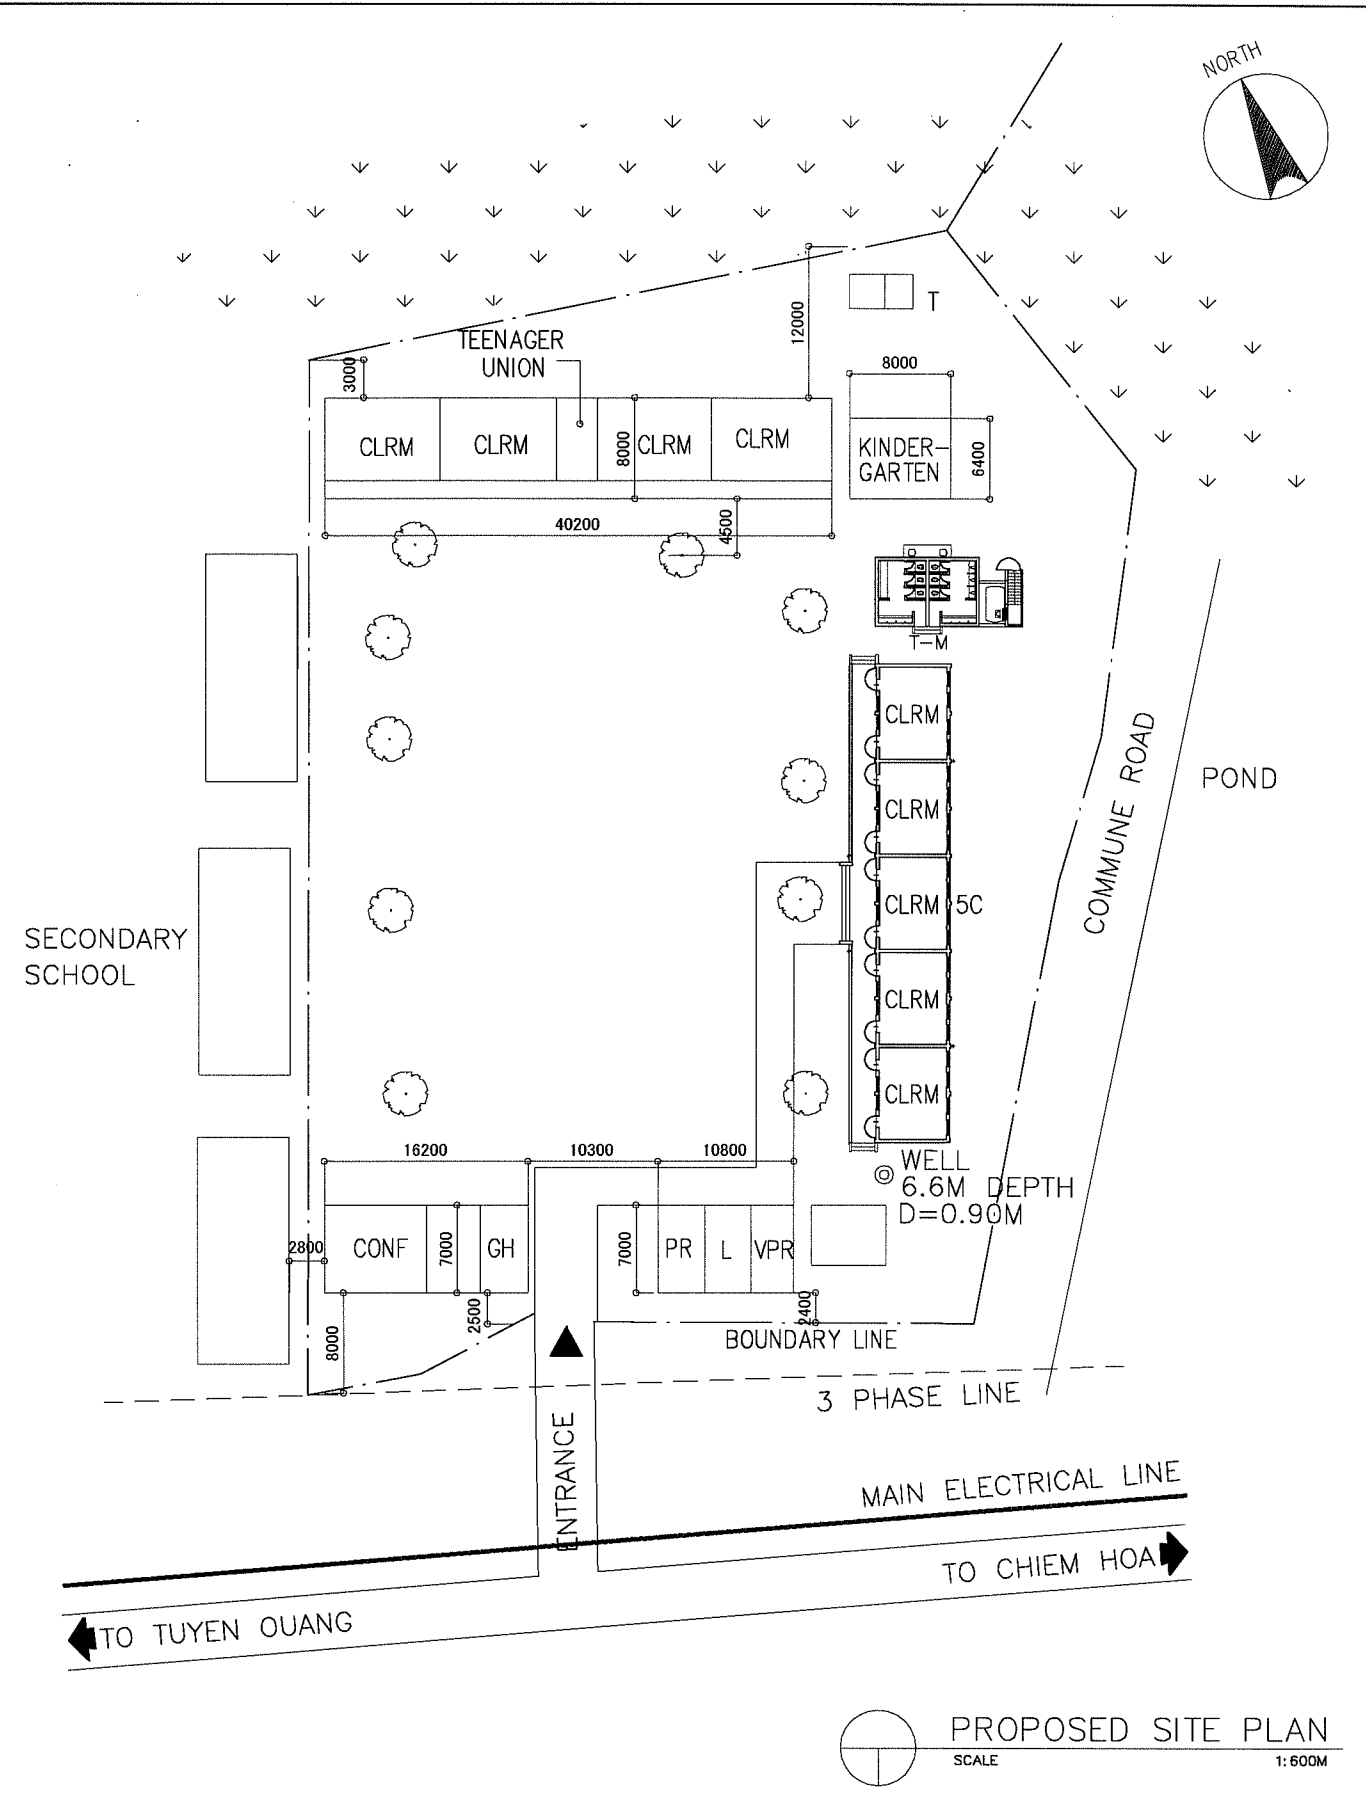




PROPOSED SITE PLAN  
SCALE 1:500M

LEGEND:

CLRM	Class Room	MTG	Meeting Room	GH	Guard House	▲	Entrance
O	Office	TR	Teacher's Room	ST	Septic Tank	⊕	PUMP
L	Library	WT	Water Tank	⊙ W	Well	⊗	EWT
K	Kitchen	AD	Administration Office	⊙ EP	Electric Post		
CONF	Conference Room	TH	Teacher's House				
MP	Multi Purpose Room	TA	Teaching Aid Room				
PR	Principal's Room	T	Toilet				
VPR	Vice Principal's Room	S	Storage				






NAME OF SCHOOL	DANG CHAU PRIMARY SCHOOL		SCHOOL ID	TQ-17S
DIVISION	PROVINCE OF TUYEN QUANG	DISTRICT	SON DONG	DATE OF SURVEY

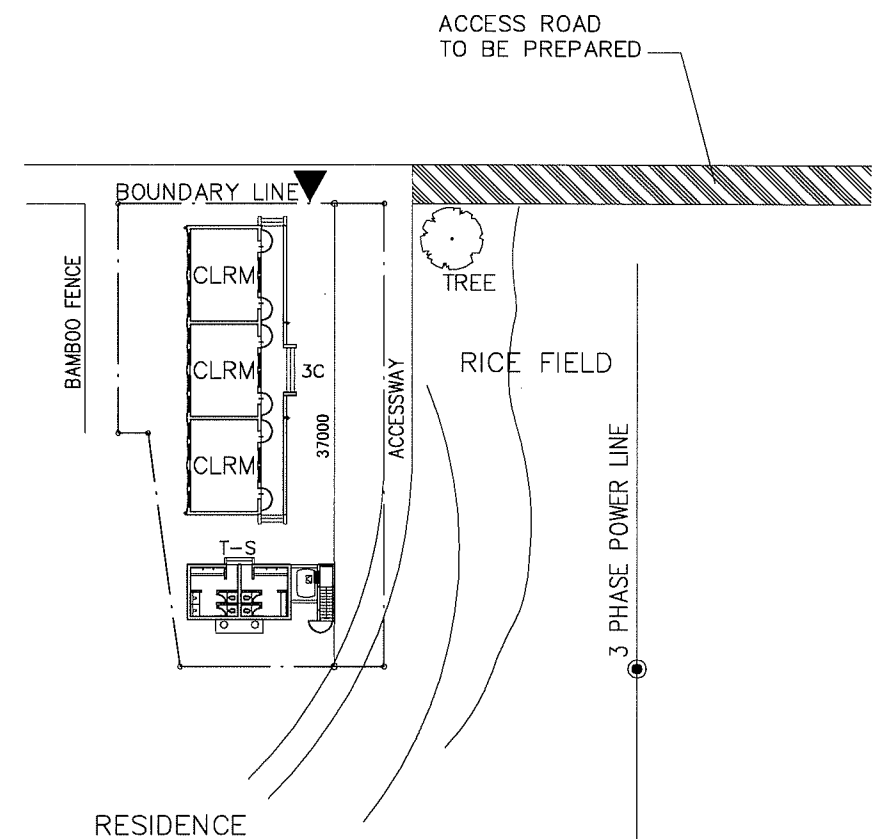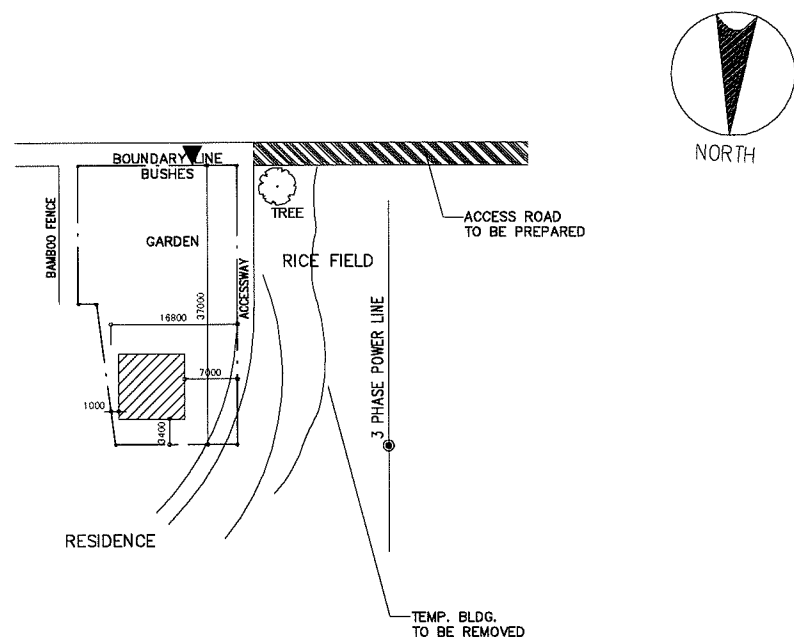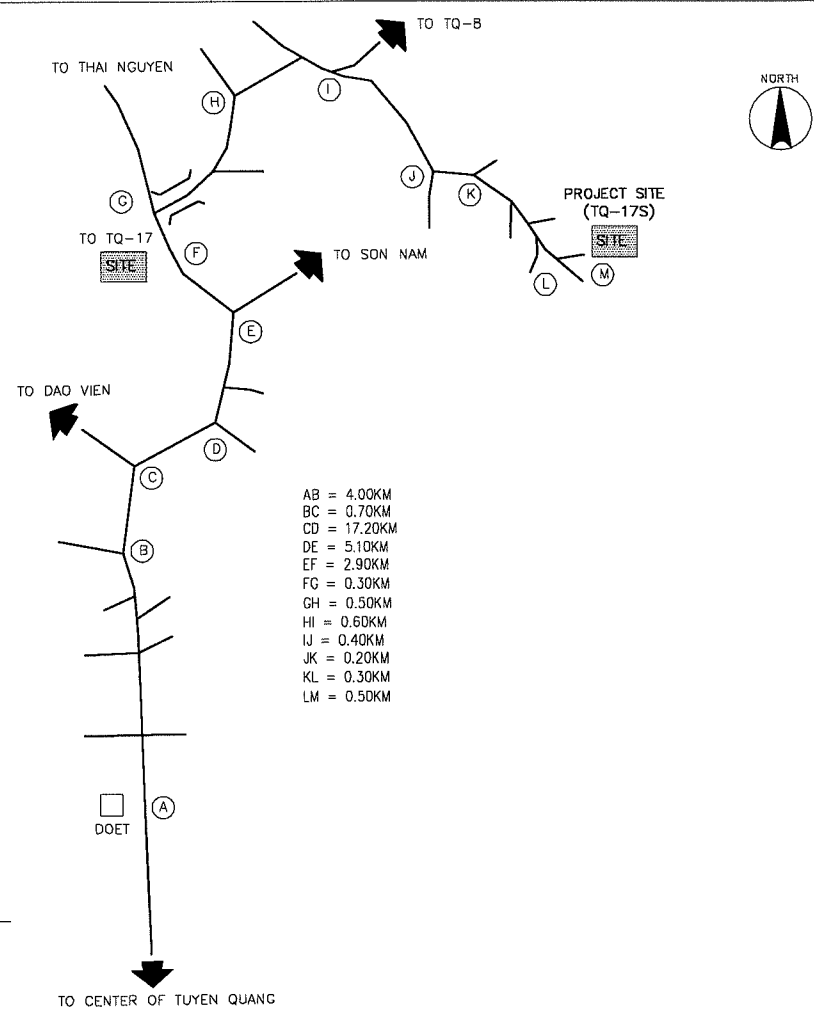

LEGEND:

CLRM	Class Room	MTG	Meeting Room	GH	Guard House	▲	Entrance PUMP
O	Office	TR	Teacher's Room	ST	Septic Tank	□	EWT
L	Library	WT	Water Tank	⊙ W	Well		
K	Kitchen	AD	Administration Office	⊙ EP	Electric Post		
CONF	Conference Room	TH	Teacher's House				
MP	Multi Purpose Room	TA	Teaching Aid Room				
PR	Principal's Room	T	Toilet				
VPR	Vice Principal's Room	S	Storage				


NAME OF SCHOOL	TIEU SON PRIMARY SCHOOL		SCHOOL ID	PT-4
DIVISION	PROVINCE OF PHU THO	DISTRICT	DOAN HUNG	DATE OF SURVEY

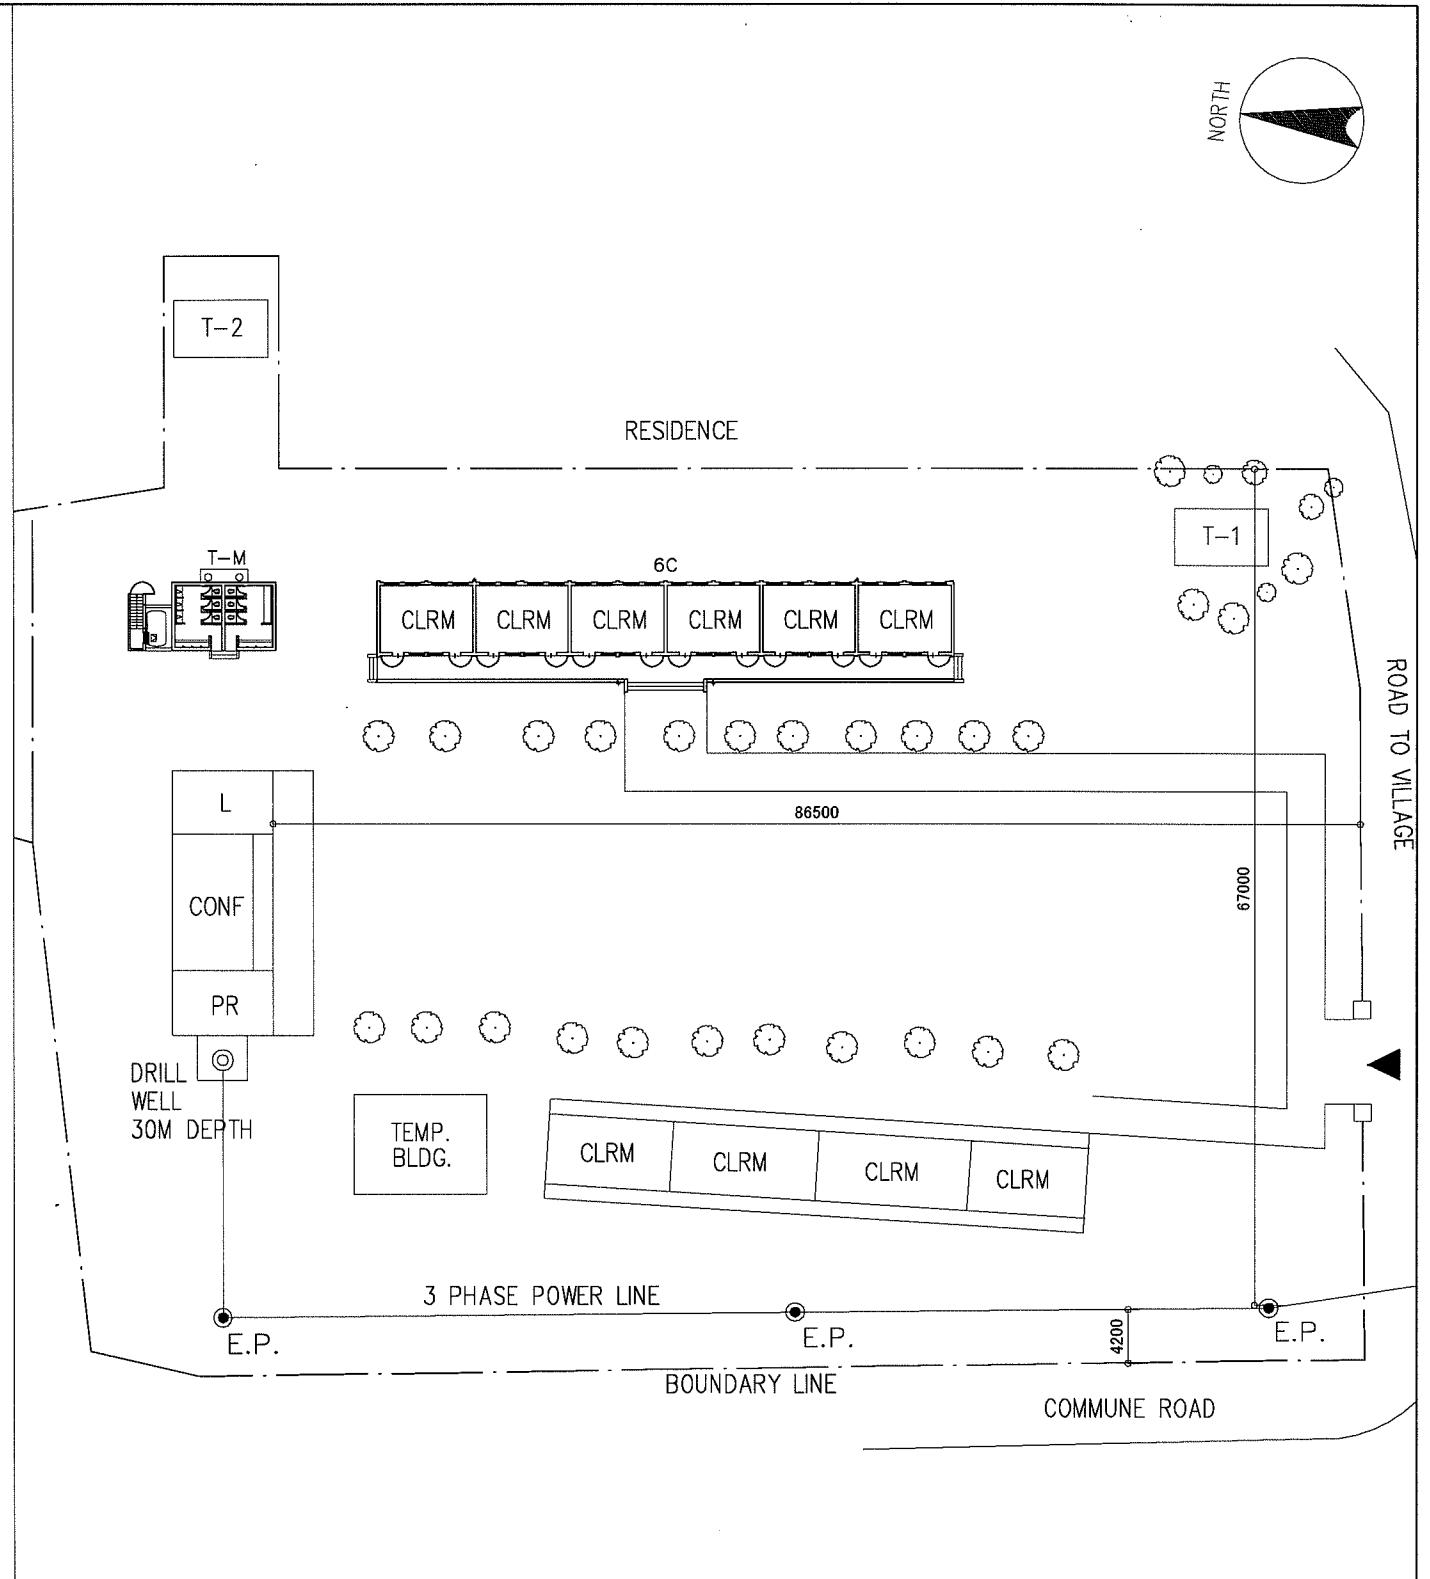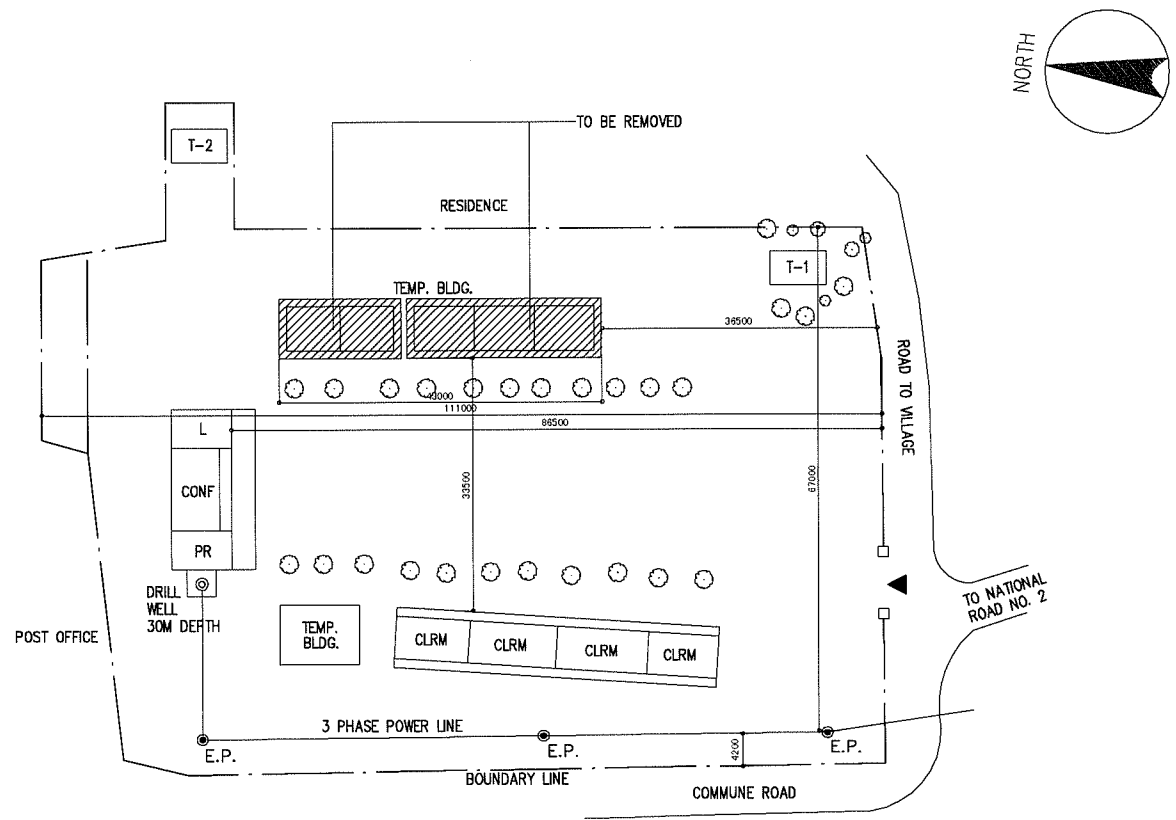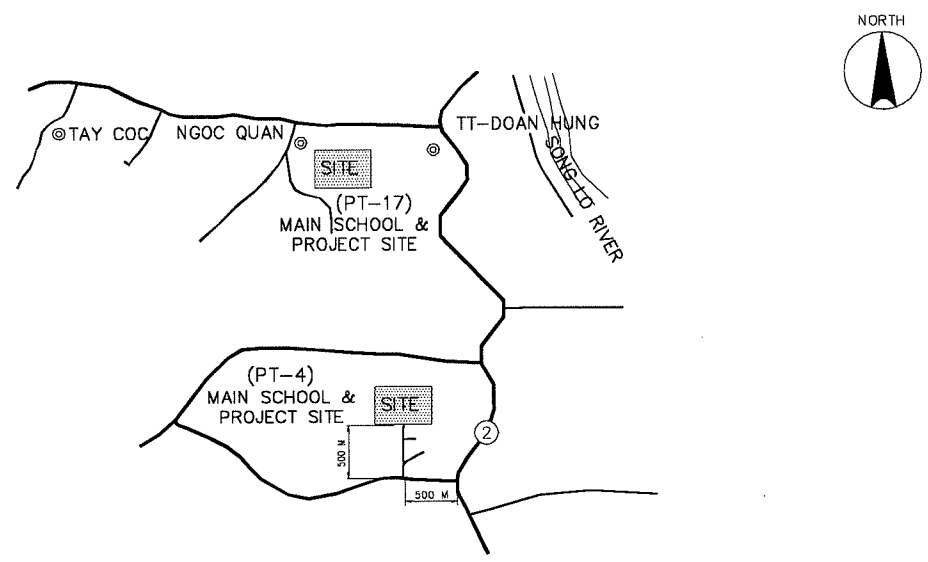


LEGEND:

CLRM	Class Room	MTG	Meeting Room	GH	Guard House	▲	Entrance
O	Office	TR	Teacher's Room	ST	Septic Tank	⊠	PUMP
L	Library	WT	Water Tank	⊙ W	Well	⊠	EWT
K	Kitchen	AD	Administration Office	● EP	Electric Post		
CONF	Conference Room	TH	Teacher's House				
MP	Multi Purpose Room	TA	Teaching Aid Room				
PR	Principal's Room	T	Toilet				
VPR	Vice Principal's Room	S	Storage				


NAME OF SCHOOL	DET PRIMARY SCHOOL		SCHOOL ID	PT-5
DIVISION	PROVINCE OF PHU THO	DISTRICT	VIET TRI	DATE OF SURVEY

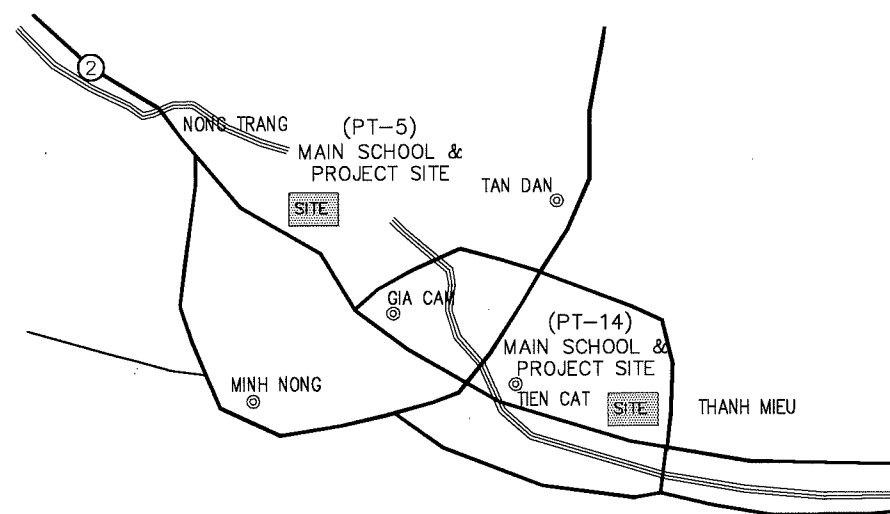

VICINITY MAP  
SCALE NTS

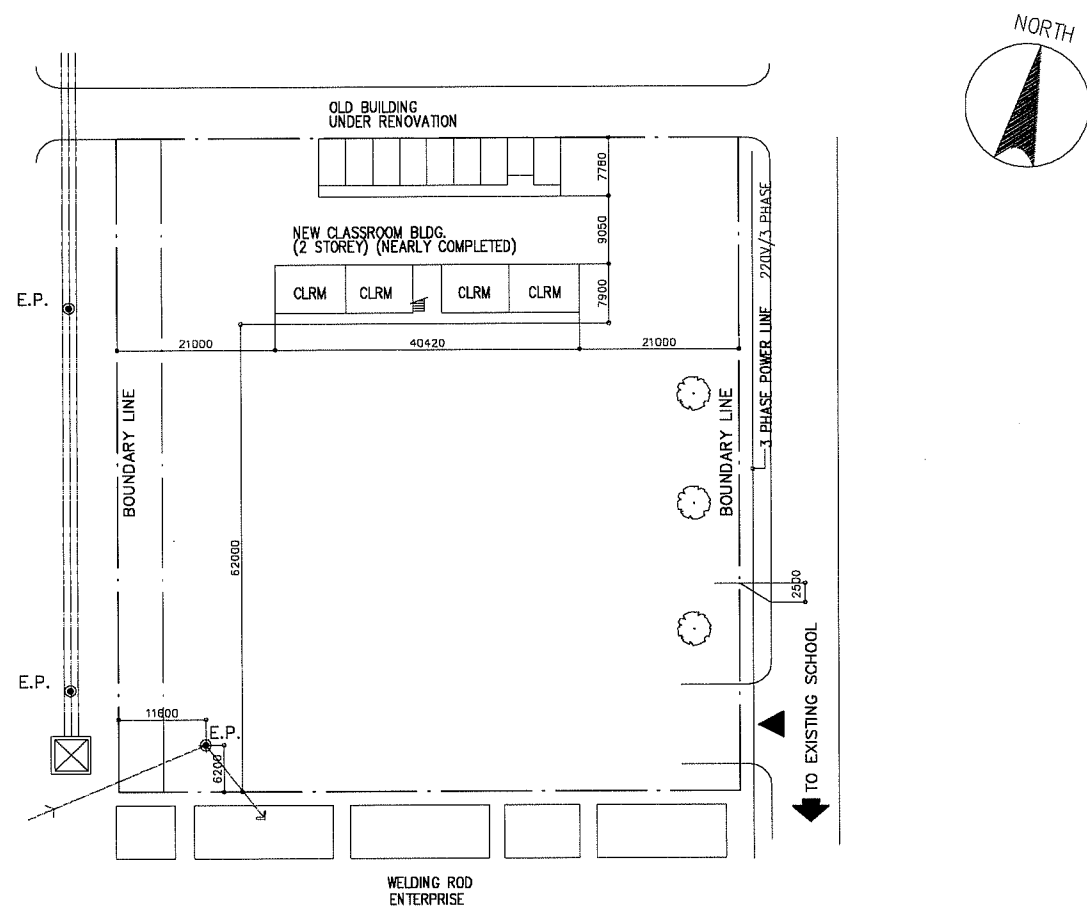

EXISTING SITE DEVELOPMENT PLAN  
SCALE 1:1000M


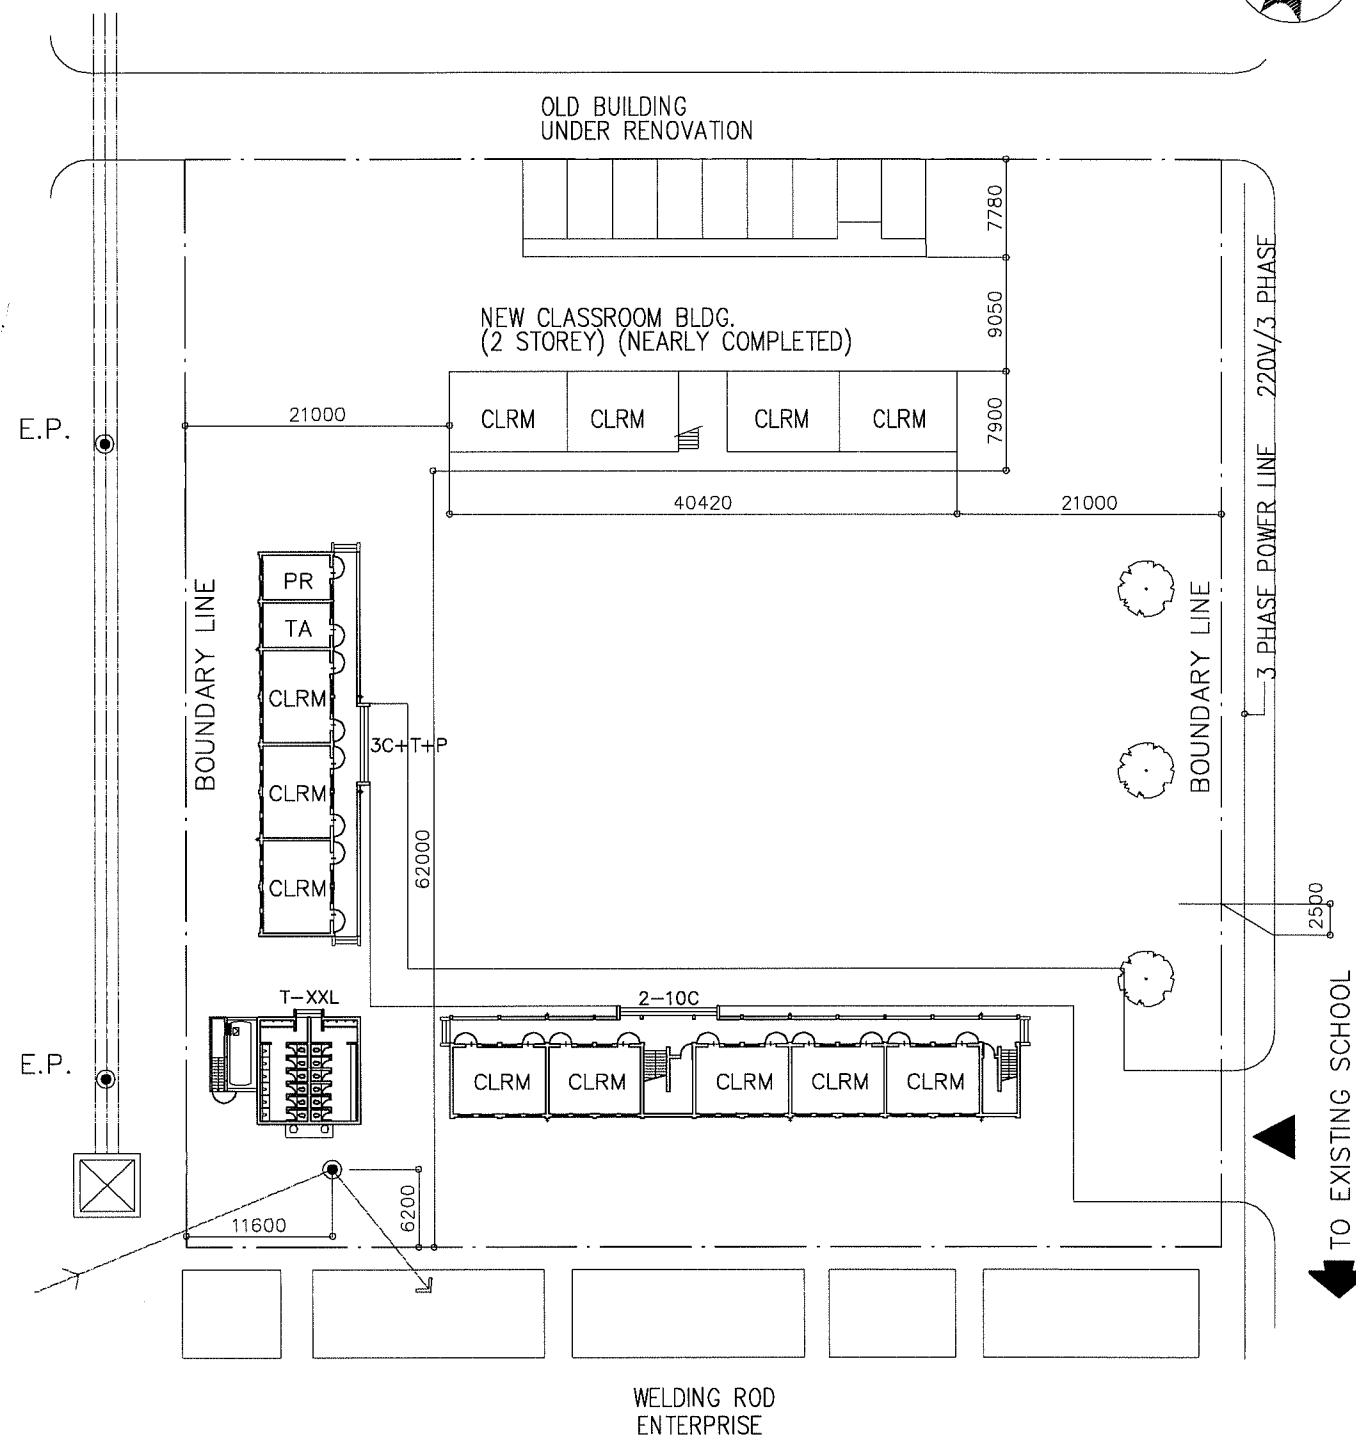


PROPOSED SITE PLAN  
SCALE 1:600M

LEGEND:


CLRM	Class Room	MTG	Meeting Room	GH	Guard House	▲	Entrance PUMP
O	Office	TR	Teacher's Room	ST	Septic Tank	□	EWT
L	Library	WT	Water Tank	⊙	Well		
K	Kitchen	AD	Administration Office	●	Electric Post		
CONF	Conference Room	TH	Teacher's House				
MP	Multi Purpose Room	TA	Teaching Aid Room				
PR	Principal's Room	T	Toilet				
VPR	Vice Principal's Room	S	Storage				

NAME OF SCHOOL	VAN LUNG PRIMARY SCHOOL			SCHOOL ID	PT-6
DIVISION	PROVINCE OF PHU THO	DISTRICT	VIET TRI	DATE OF SURVEY	


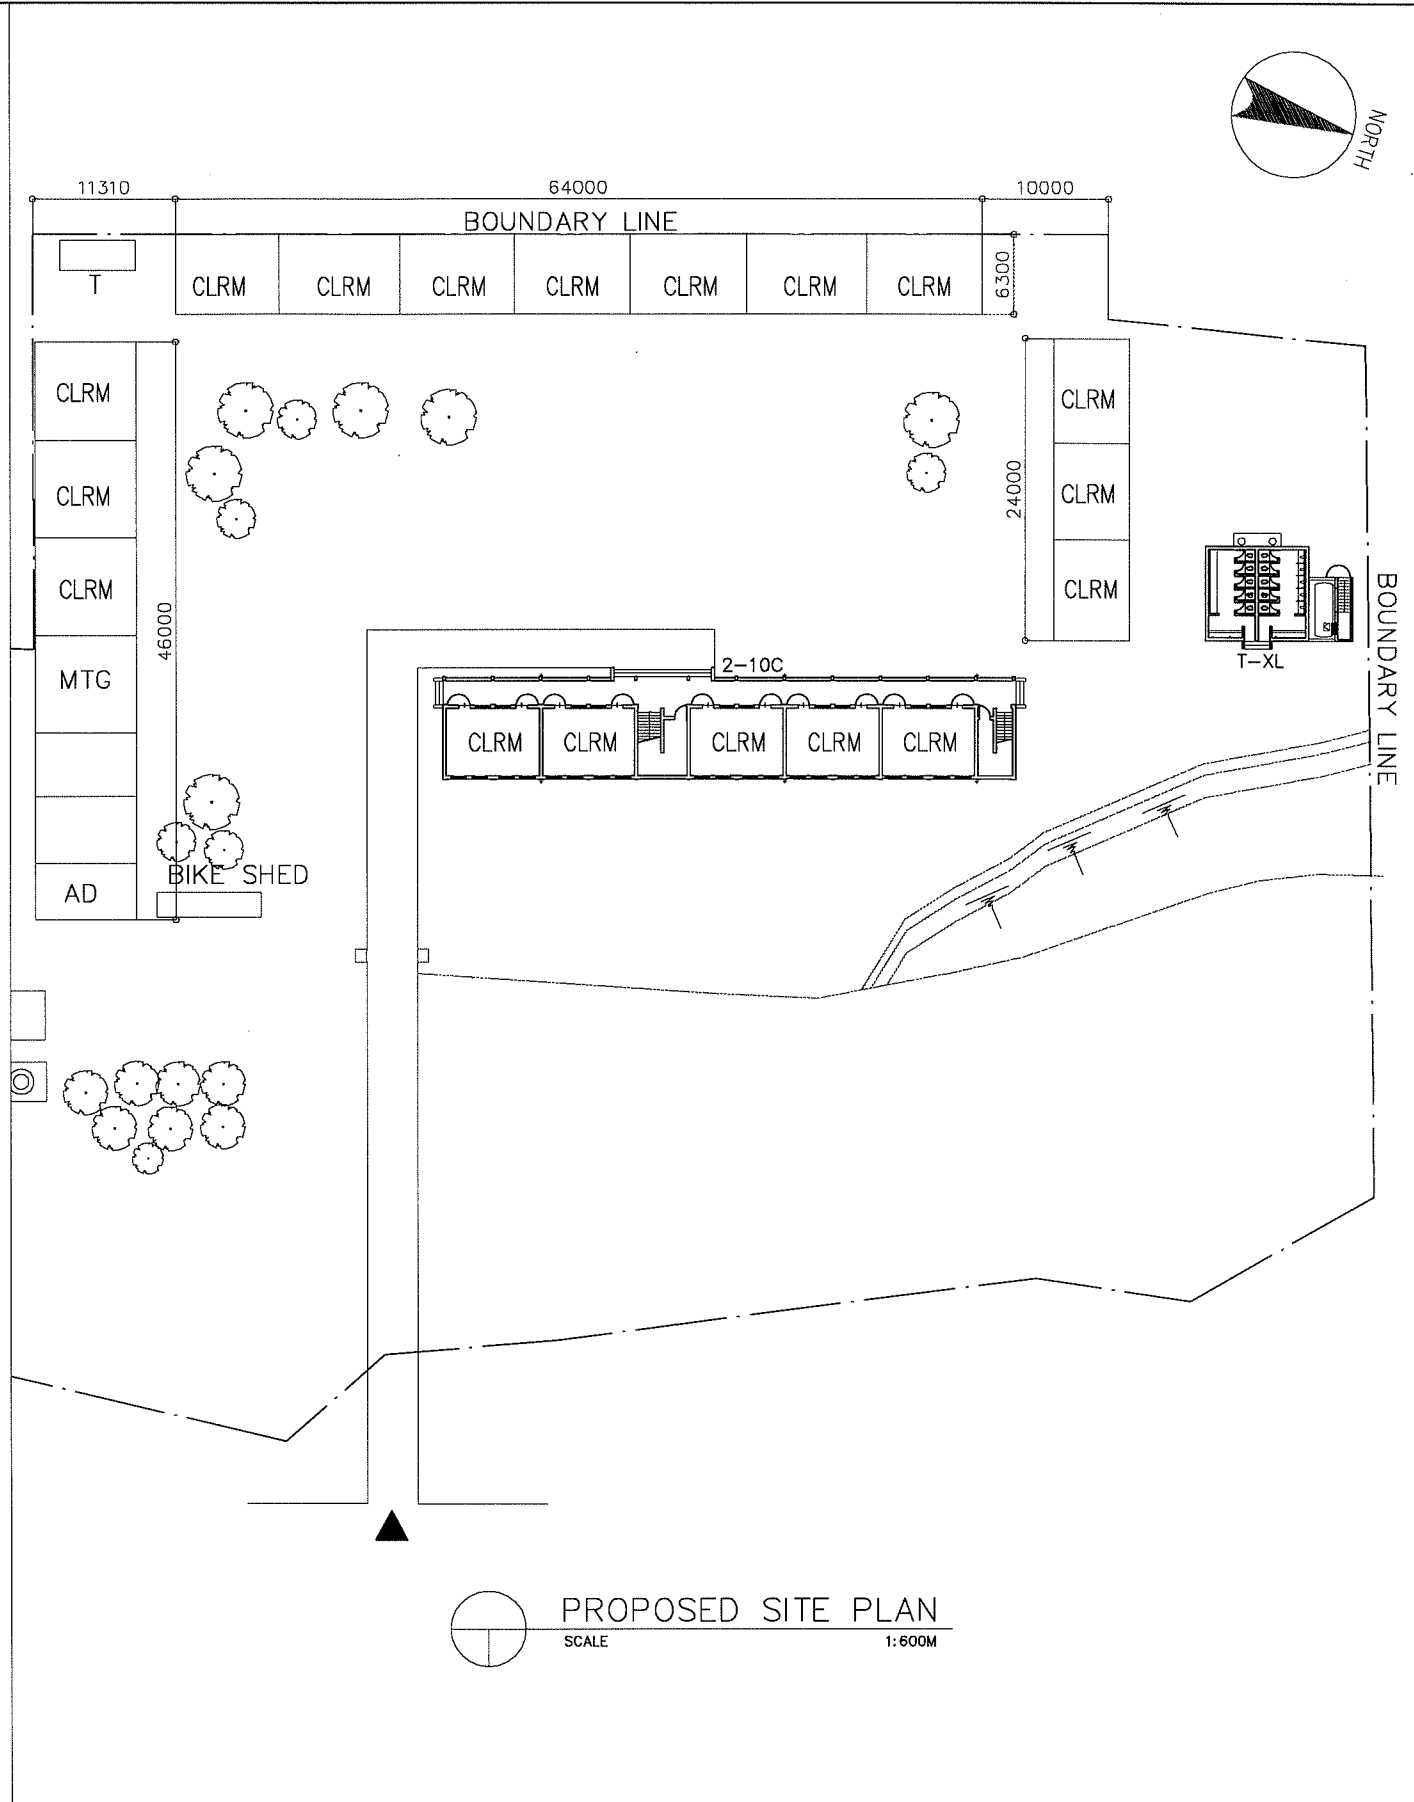
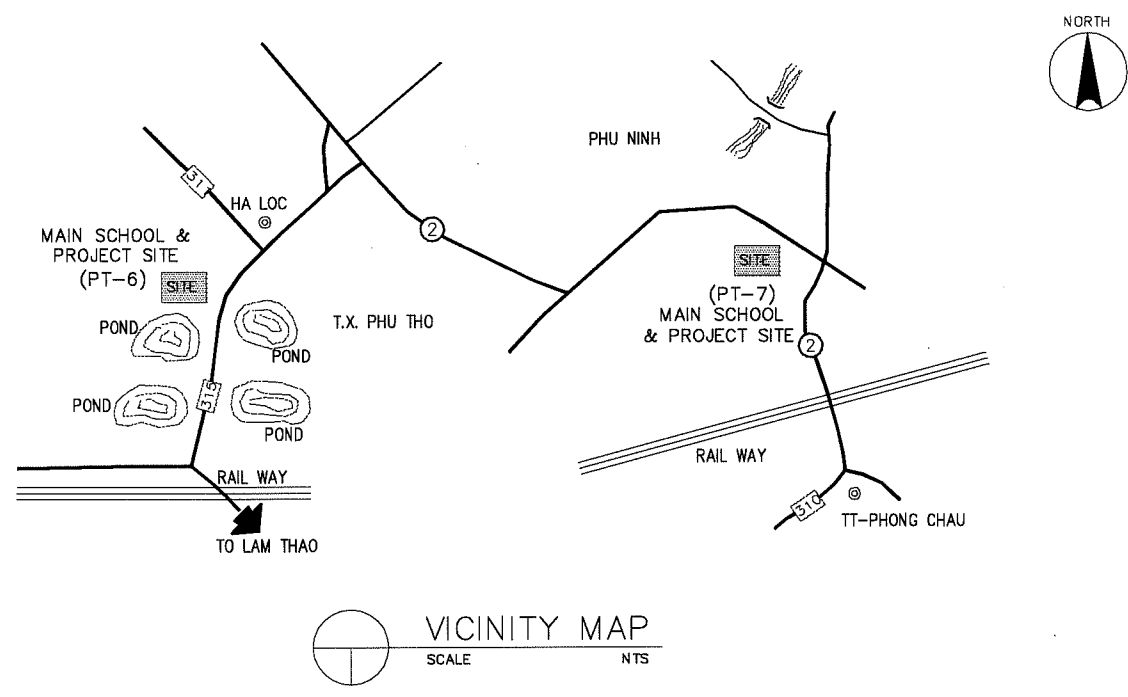


LEGEND:

CLRM	Class Room	MTG	Meeting Room	GH	Guard House	▲	Entrance
O	Office	TR	Teacher's Room	ST	Septic Tank	⊠	PUMP
L	Library	WT	Water Tank	⊙ W	Well	⊠	EWT
K	Kitchen	AD	Administration Office	⊙ EP	Electric Post		
CONF	Conference Room	TH	Teacher's House				
MP	Multi Purpose Room	TA	Teaching Aid Room				
PR	Principal's Room	T	Toilet				
VPR	Vice Principal's Room	S	Storage				

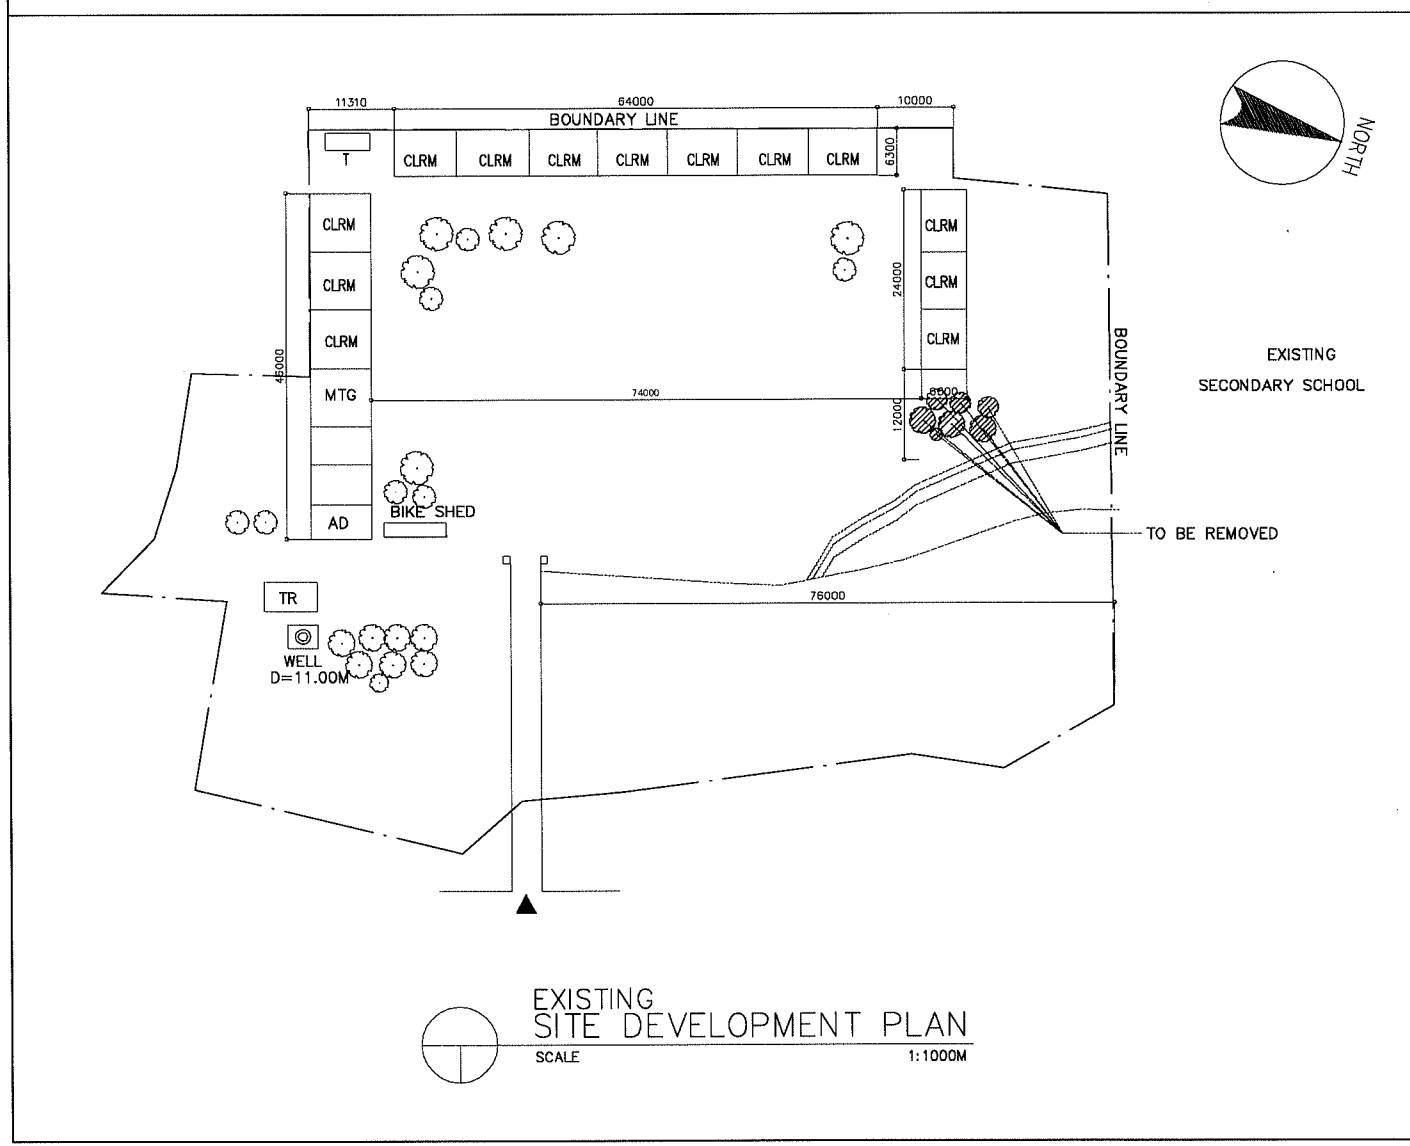



NAME OF SCHOOL	CO TIET PRIMARY SCHOOL			SCHOOL ID	PT-8
DIVISION	PROVINCE OF PHU THO	DISTRICT	TAM NONG	DATE OF SURVEY	

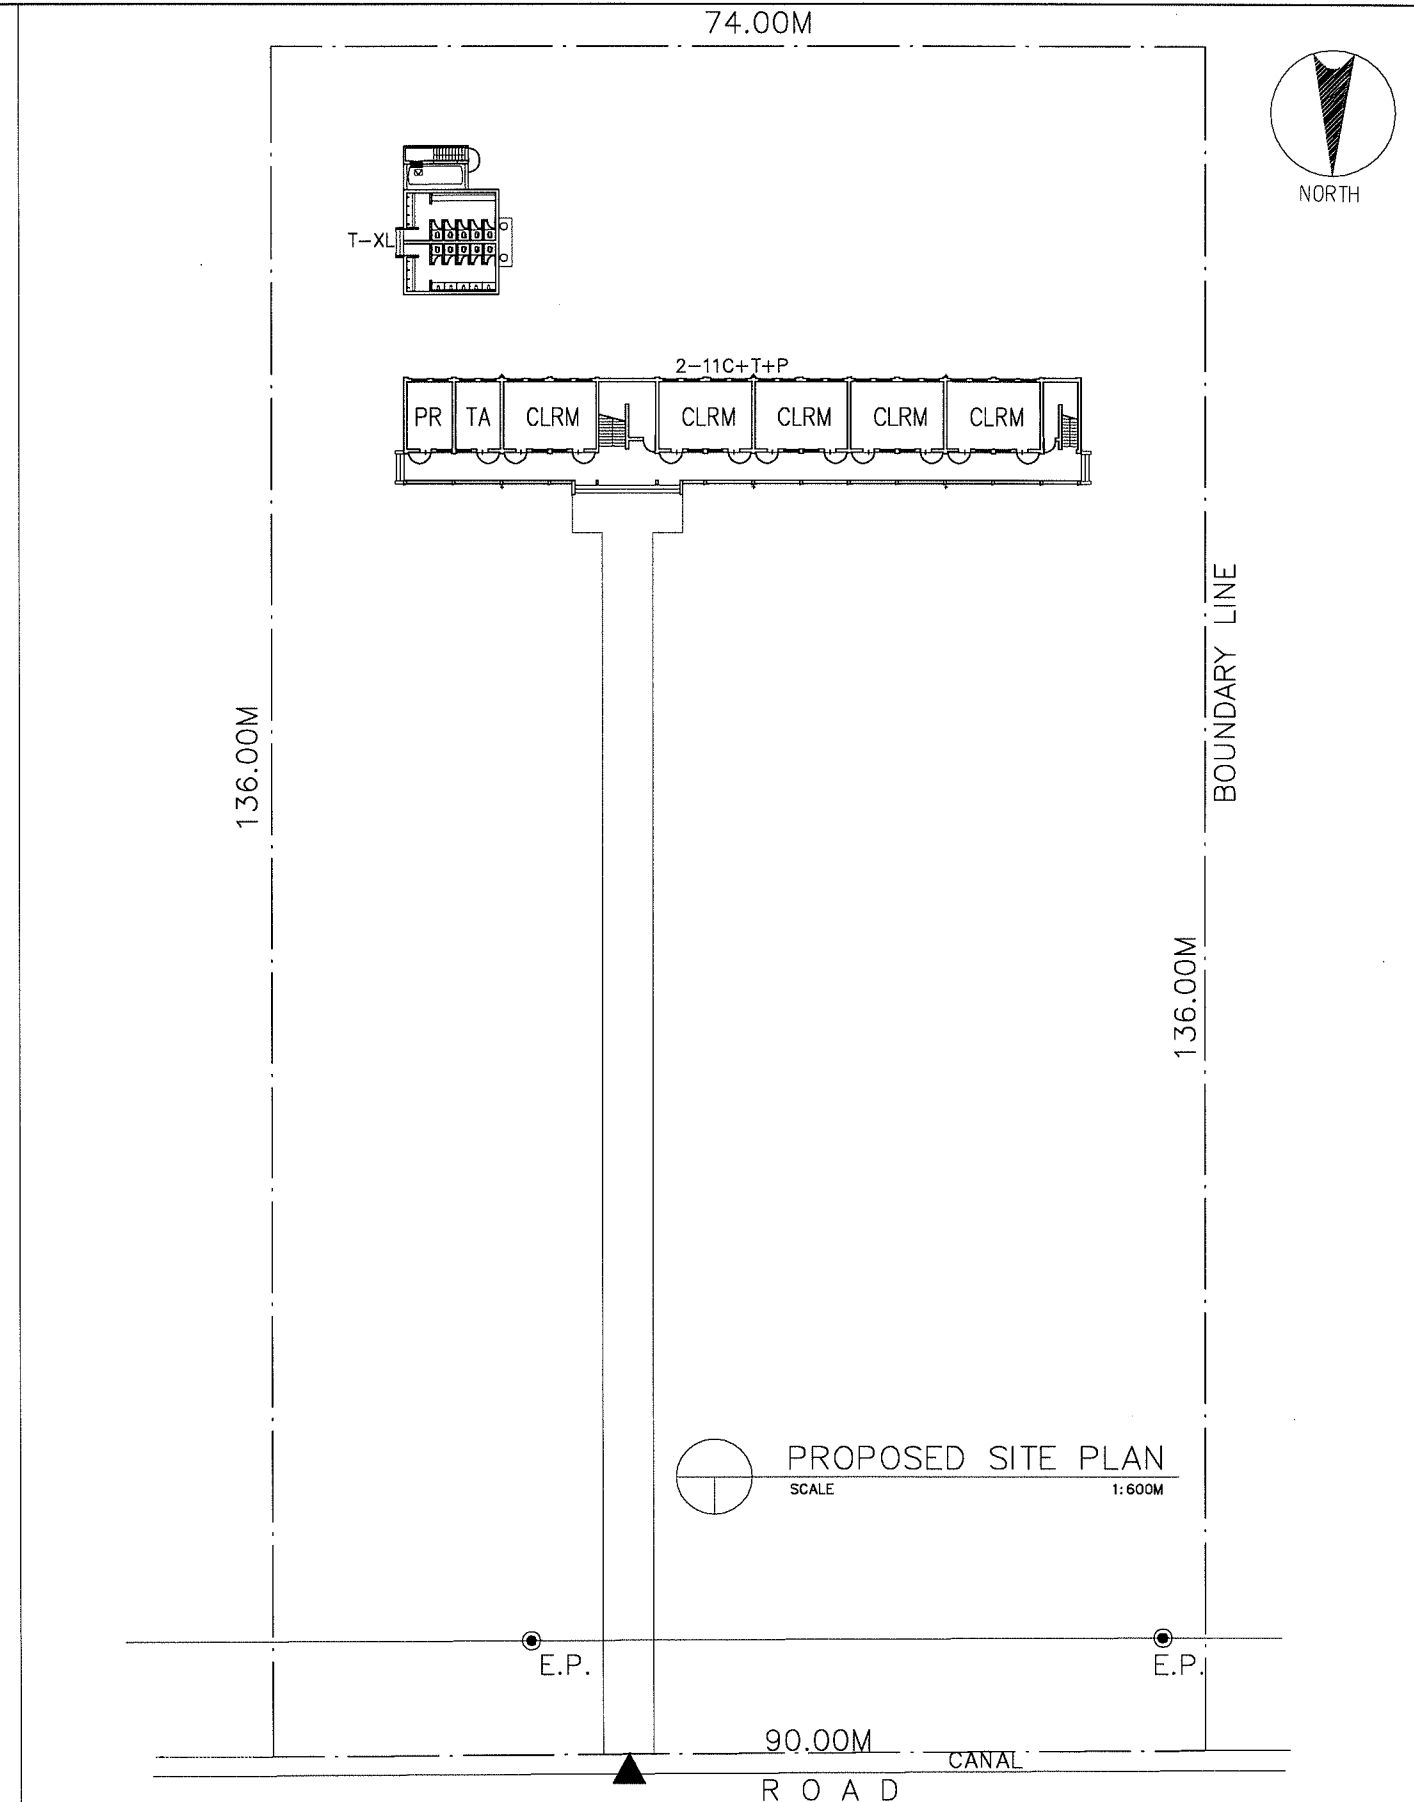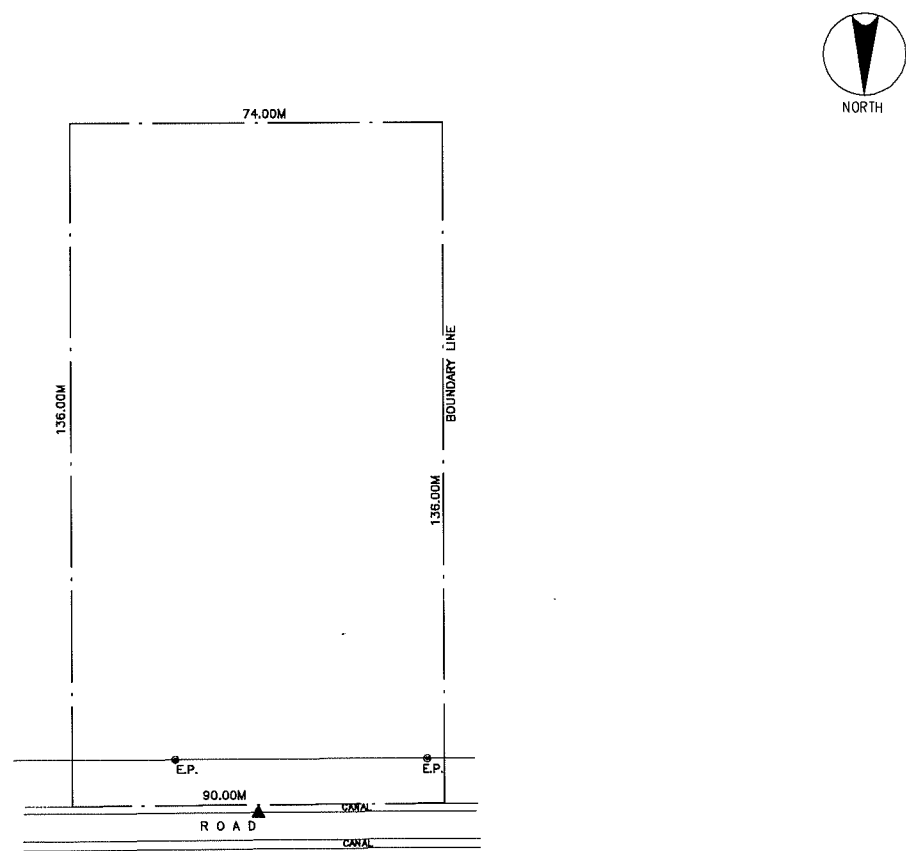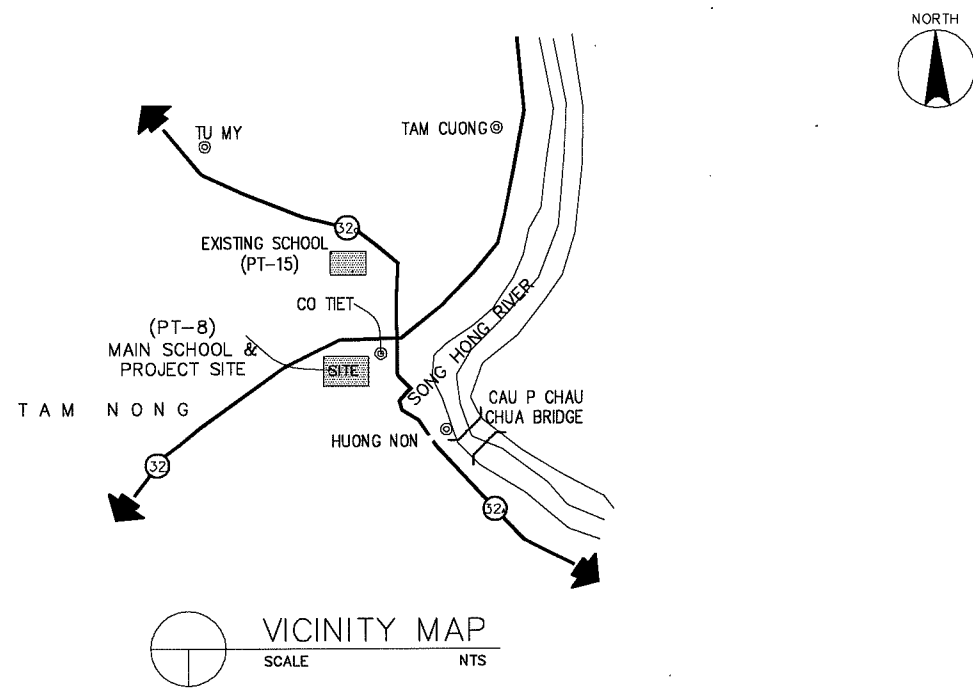


LEGEND:

CLRM	Class Room	MTG	Meeting Room	GH	Guard House	▲	Entrance PUMP
O	Office	TR	Teacher's Room	ST	Septic Tank	□	EWT
L	Library	WT	Water Tank	⊙W	Well		
K	Kitchen	AD	Administration Office	⊙EP	Electric Post		
CONF	Conference Room	TH	Teacher's House				
MP	Multi Purpose Room	TA	Teaching Aid Room				
PR	Principal's Room	T	Toilet				
VPR	Vice Principal's Room	S	Storage				

NAME OF SCHOOL	DONG XUAN PRIMARY SCHOOL		SCHOOL ID	PT-10
DIVISION	PROVINCE OF PHU THO	DISTRICT	THANH BA	DATE OF SURVEY

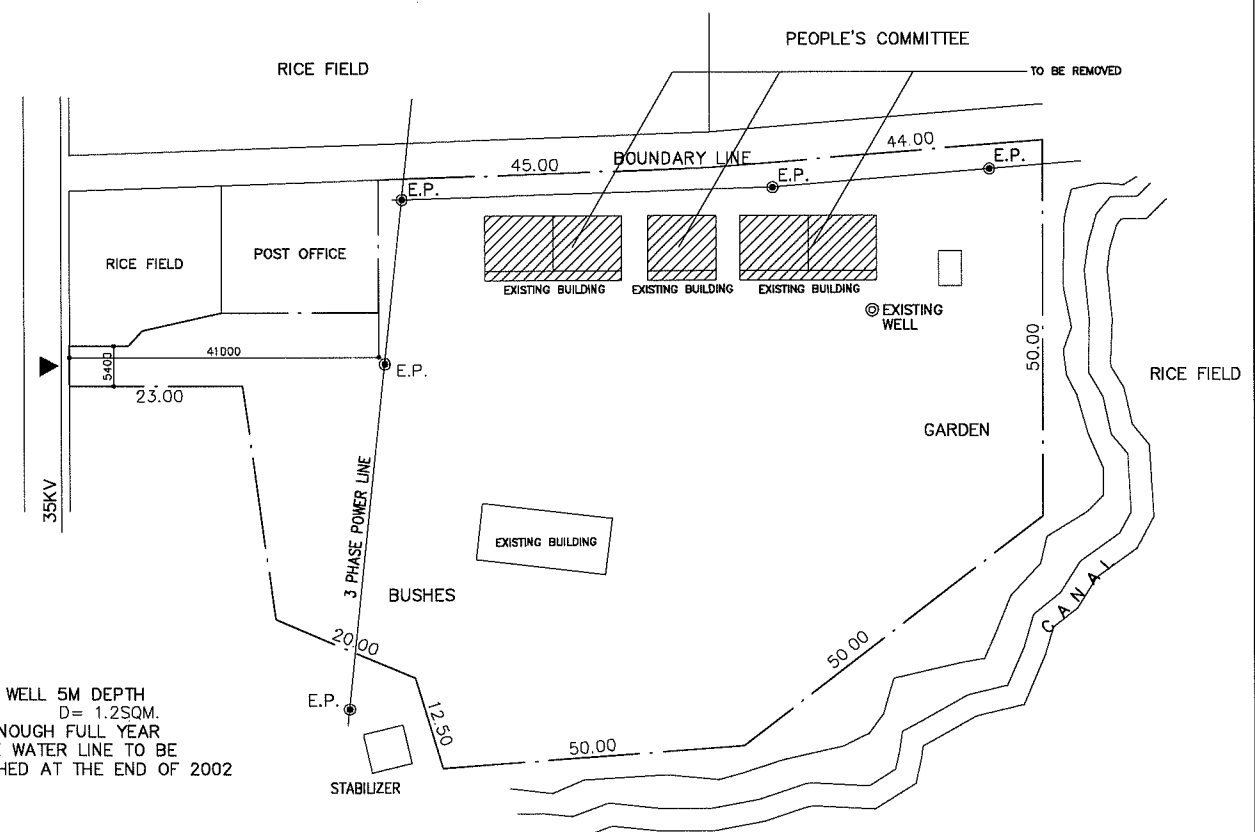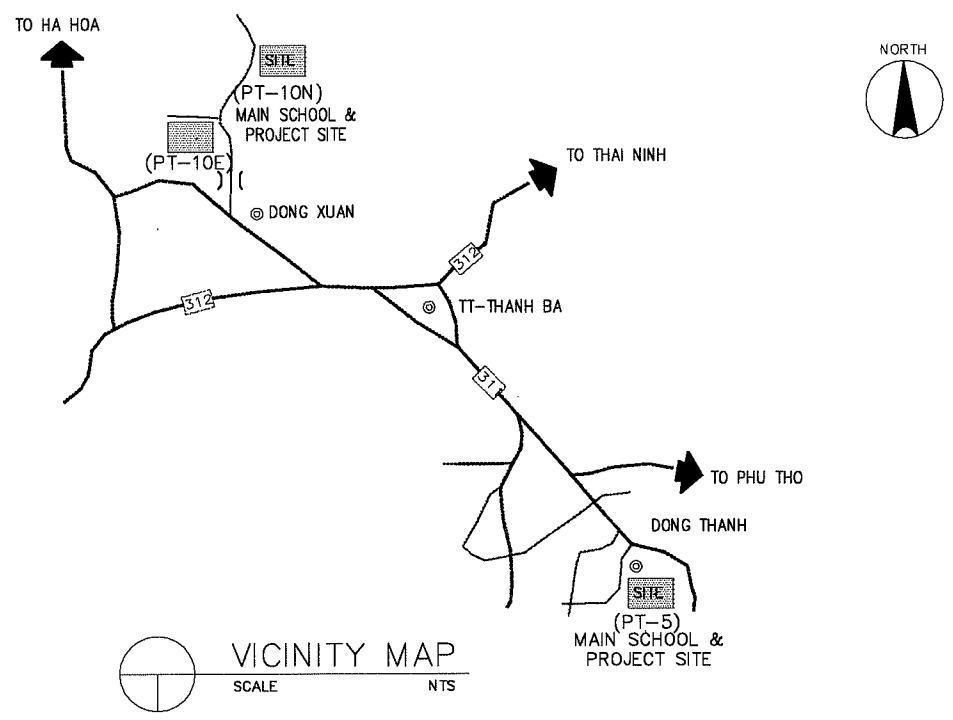




NOTE:  
EXISTING WELL 5M DEPTH  
D= 1.25QM.  
WATER ENOUGH FULL YEAR  
COMMUNE WATER LINE TO BE  
ESTABLISHED AT THE END OF 2002

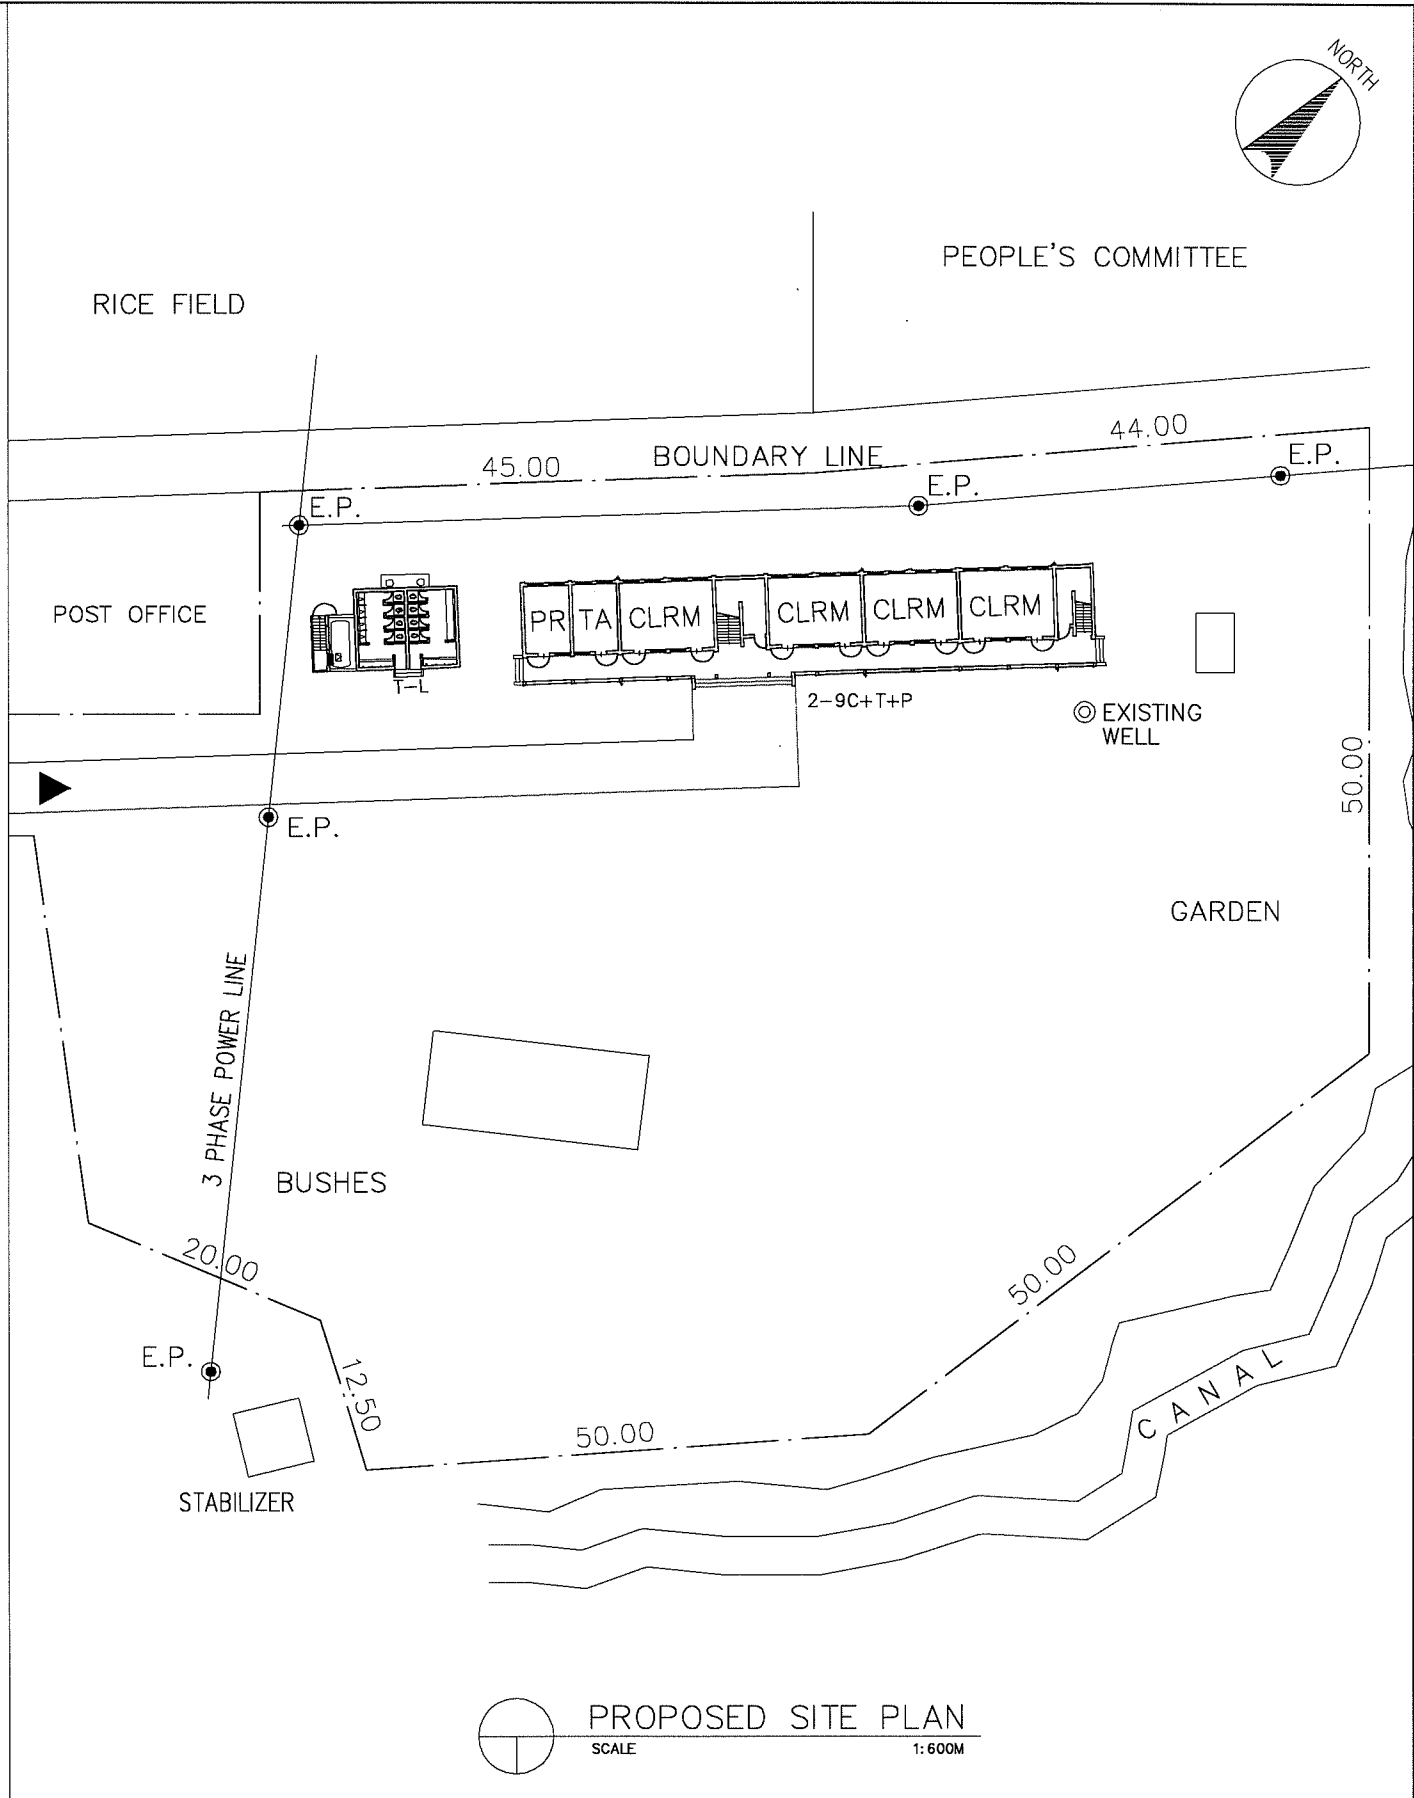

LEGEND:

CLRM	Class Room	MTG	Meeting Room	GH	Guard House	▲	Entrance
O	Office	TR	Teacher's Room	ST	Septic Tank	⊞	PUMP
L	Library	WT	Water Tank	⊙ W	Well	⊞	EWT
K	Kitchen	AD	Administration Office	● EP	Electric Post		
CONF	Conference Room	TH	Teacher's House				
MP	Multi Purpose Room	TA	Teaching Aid Room				
PR	Principal's Room	T	Toilet				
VPR	Vice Principal's Room	S	Storage				




NAME OF SCHOOL	TRUNG NGHIA PRIMARY SCHOOL		SCHOOL ID	PT-11
DIVISION	PROVINCE OF PHU THO	DISTRICT	THANH THU	DATE OF SURVEY

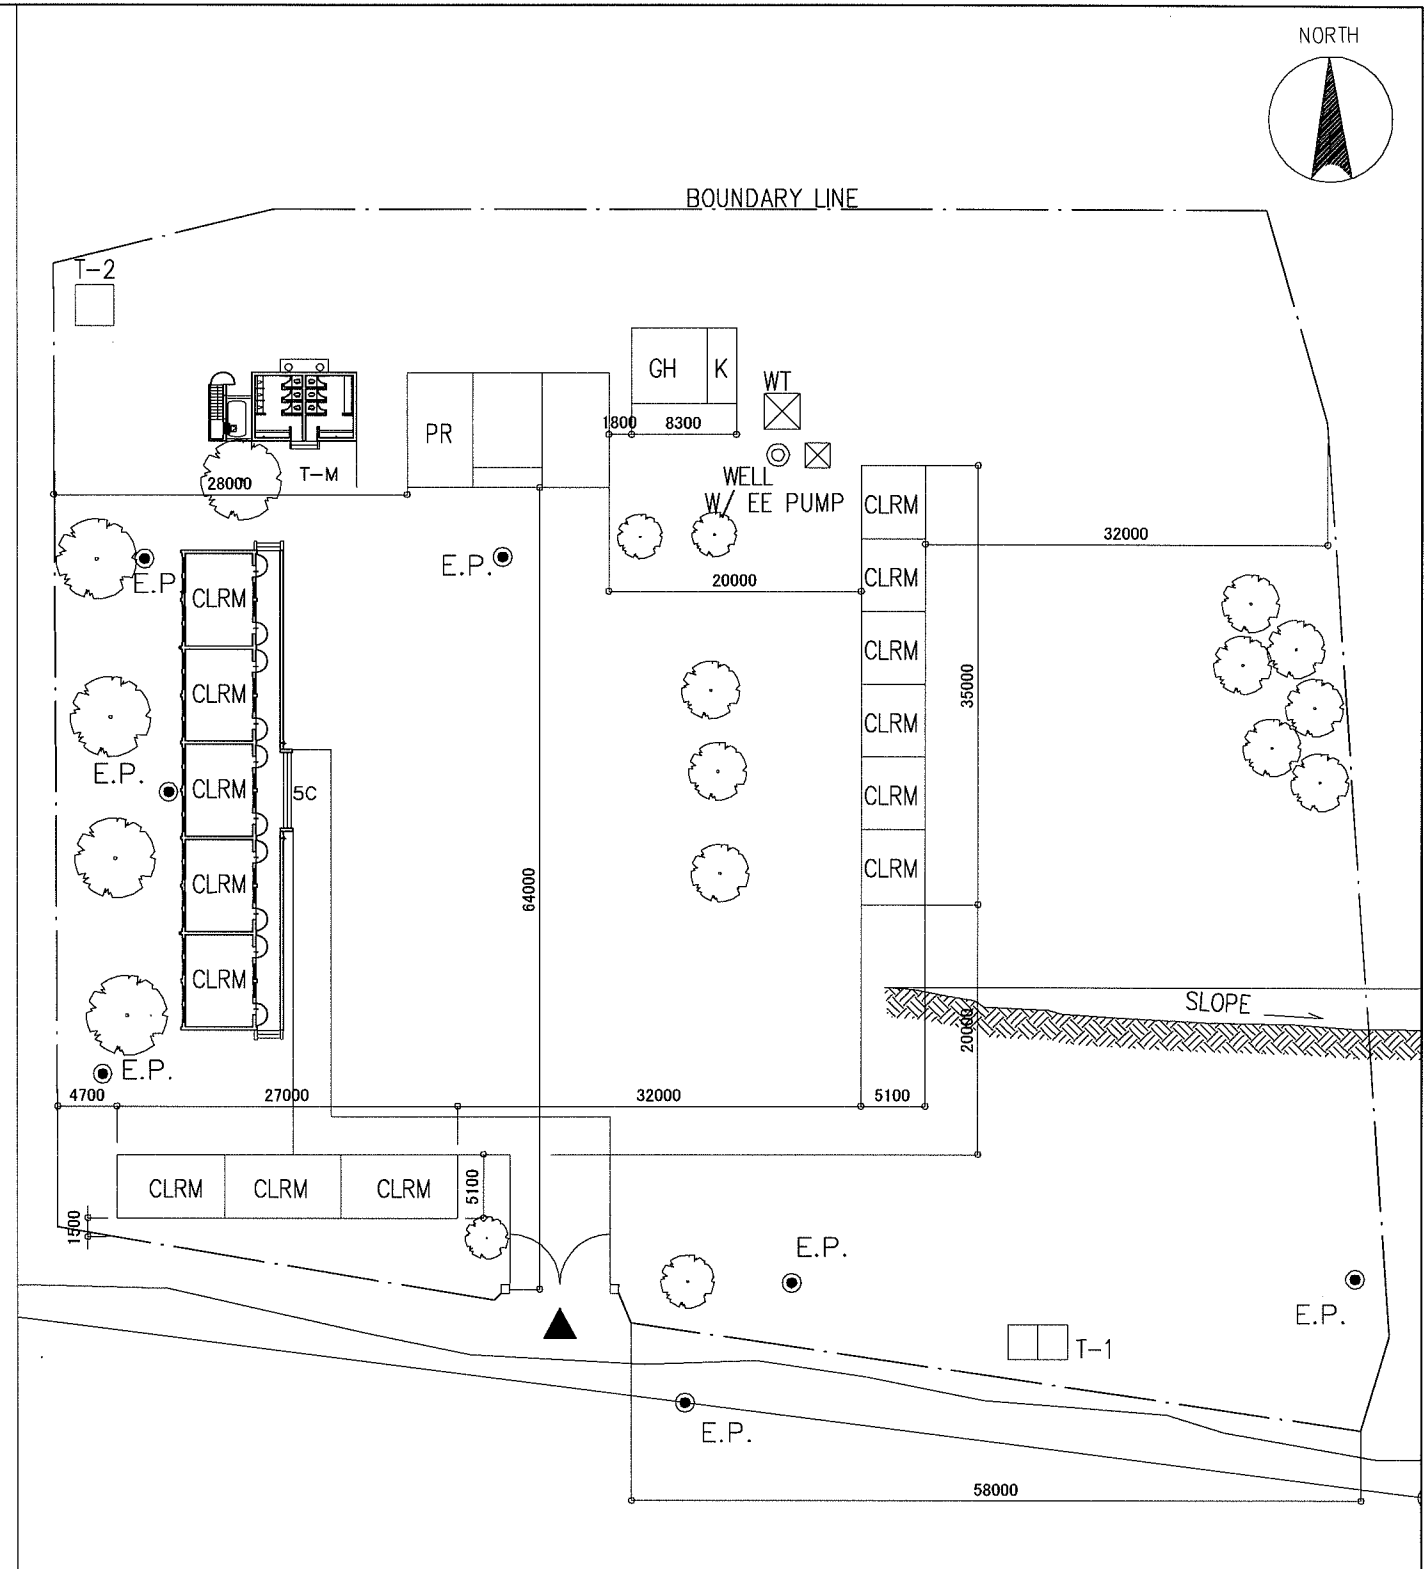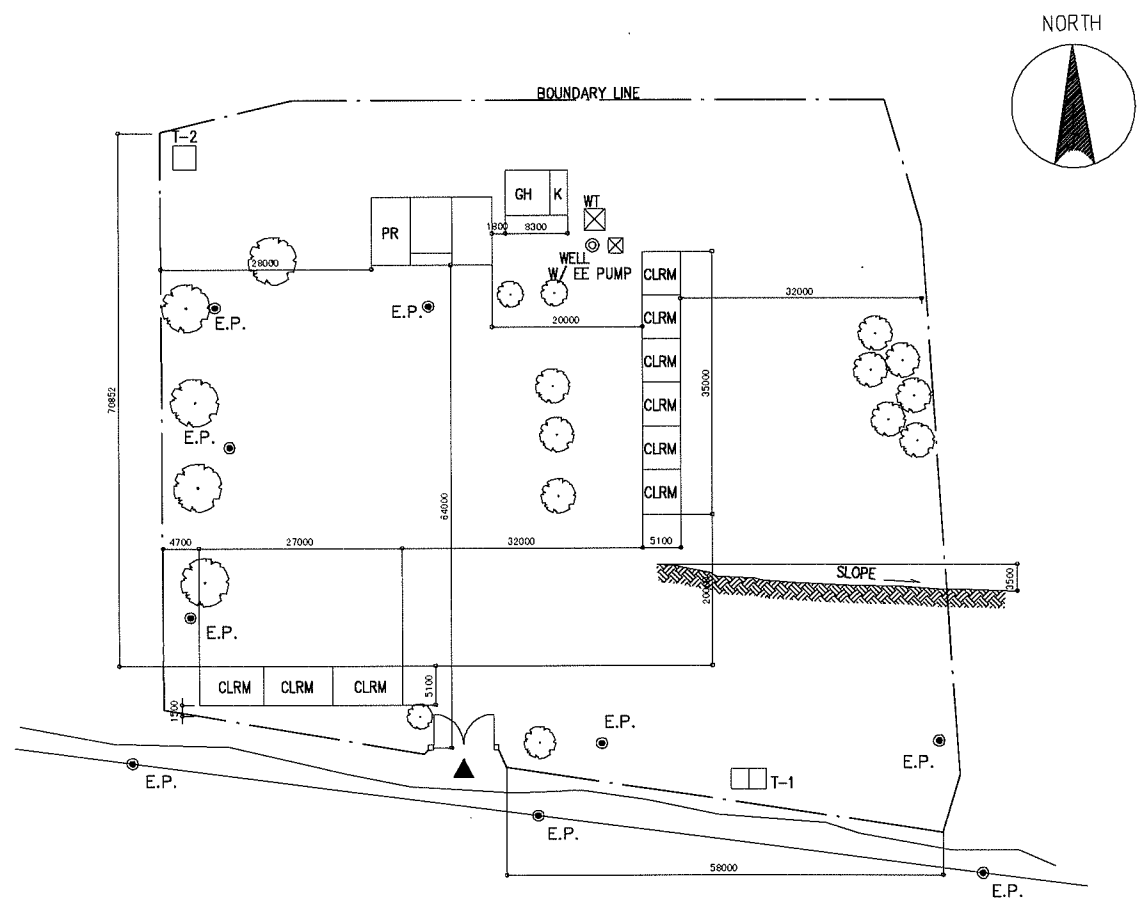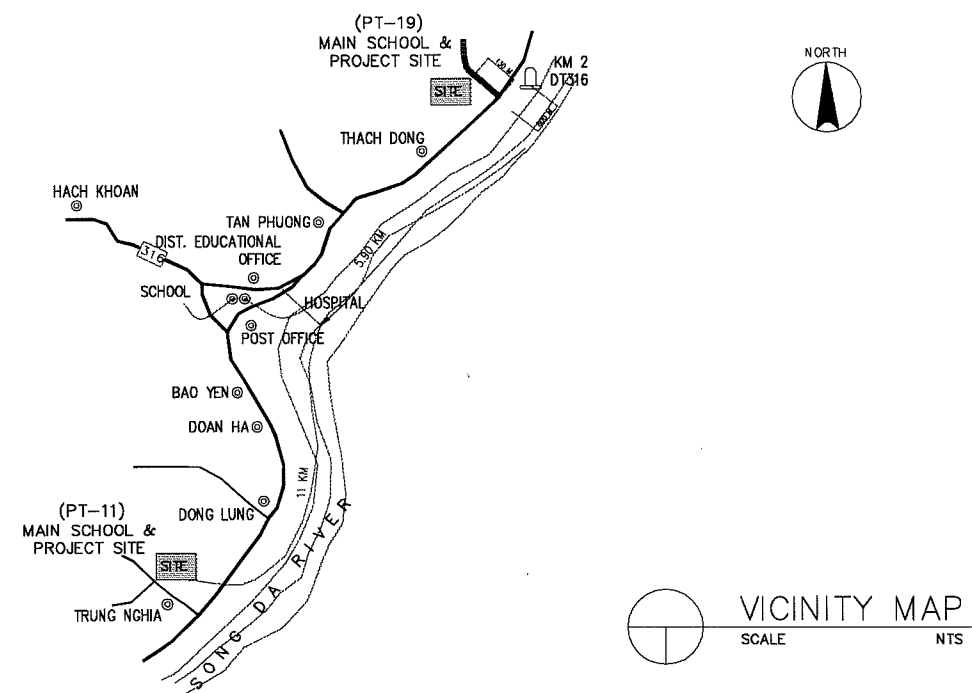

LEGEND:

CLRM	Class Room	MTG	Meeting Room	GH	Guard House	▲	Entrance PUMP
O	Office	TR	Teacher's Room	ST	Septic Tank	□	EWT
L	Library	WT	Water Tank	⊙ W	Well	⊗	
K	Kitchen	AD	Administration Office	⊙ EP	Electric Post		
CONF	Conference Room	TH	Teacher's House				
MP	Multi Purpose Room	TA	Teaching Aid Room				
PR	Principal's Room	T	Toilet				
VPR	Vice Principal's Room	S	Storage				

NAME OF SCHOOL	VO MIEU 2 PRIMARY SCHOOL		SCHOOL ID	PT-15
DIVISION	PROVINCE OF PHU THO	DISTRICT	THANH SON	DATE OF SURVEY

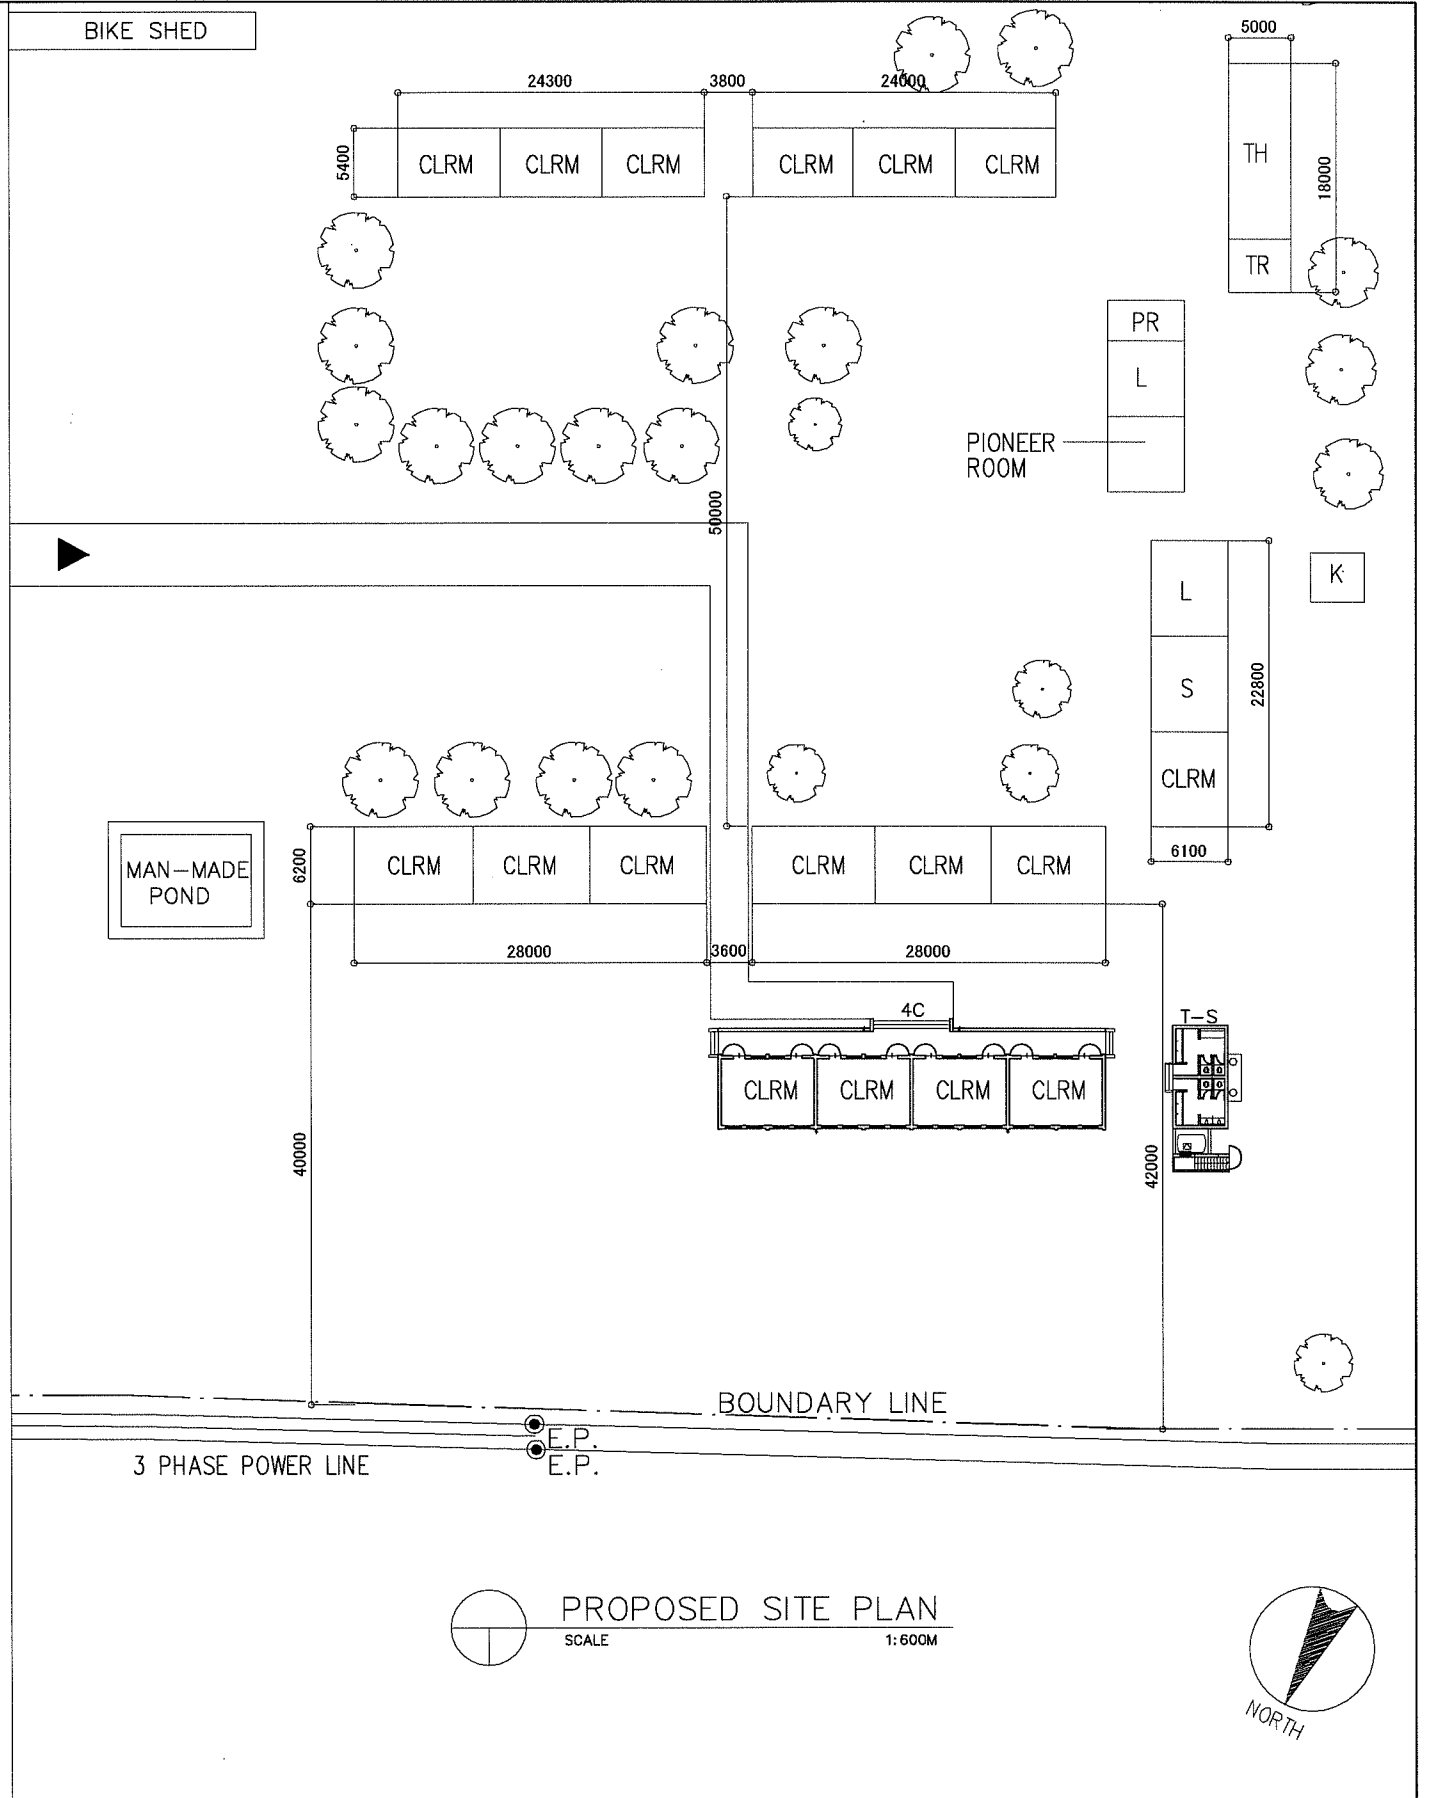
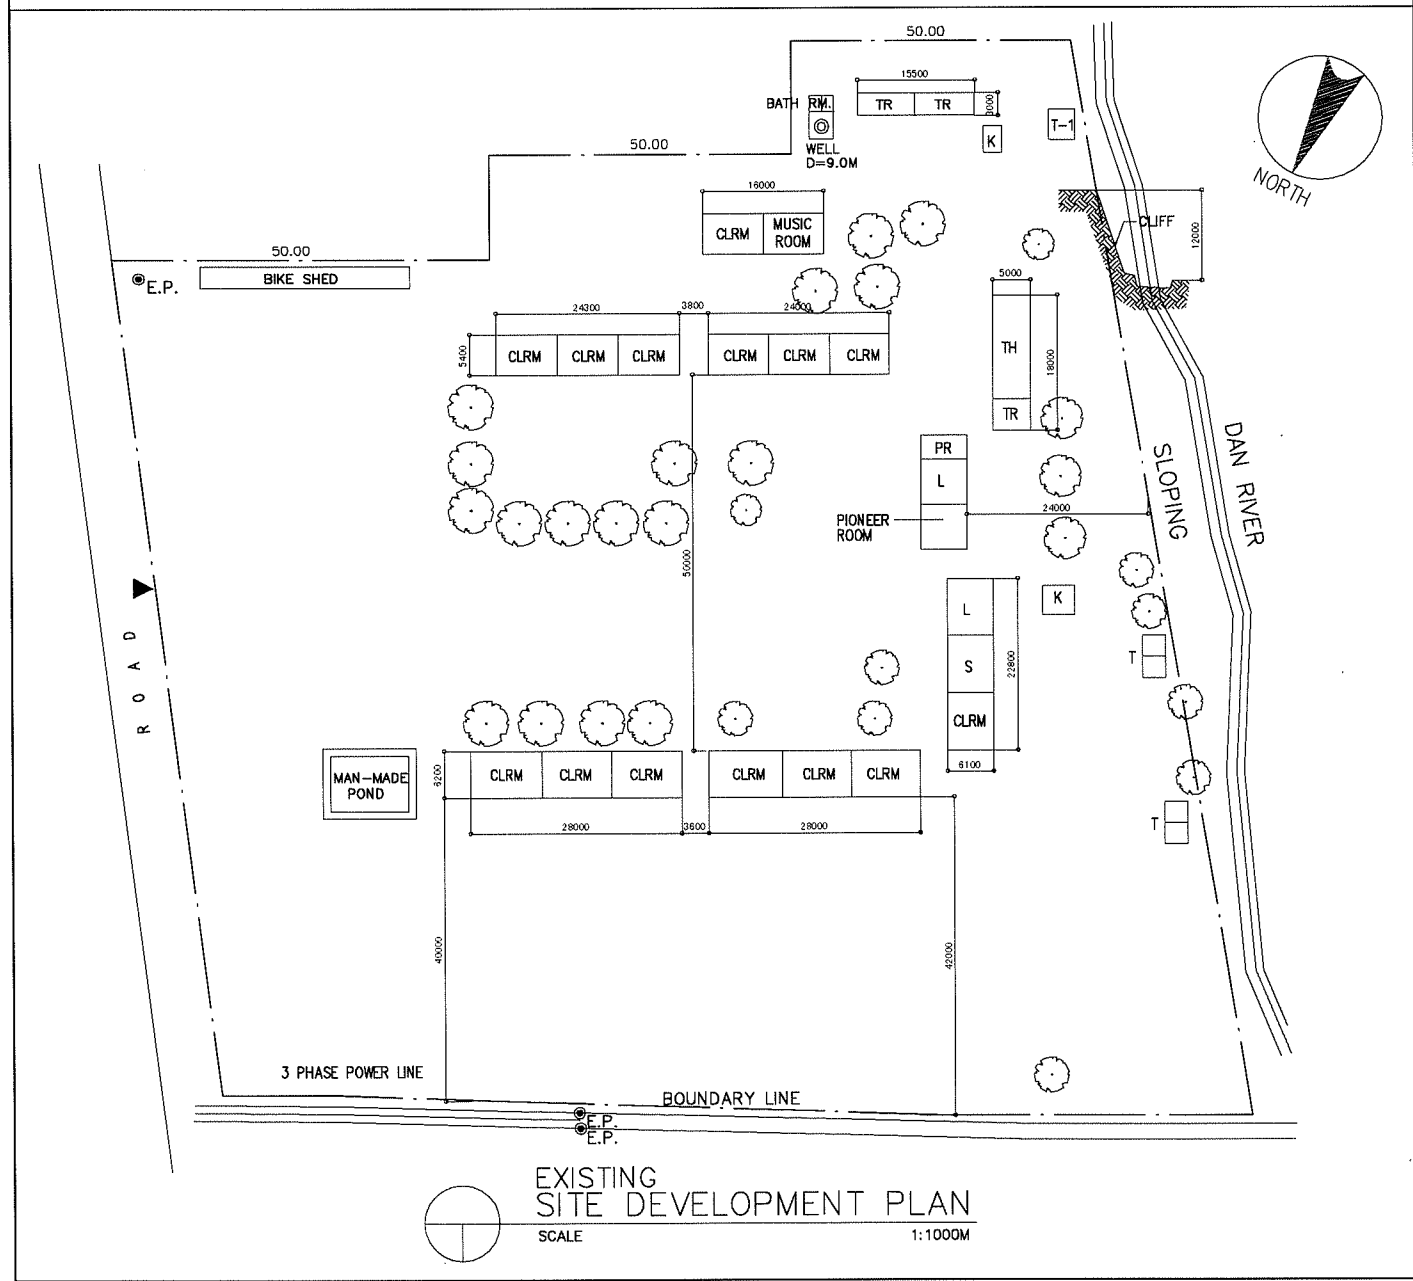
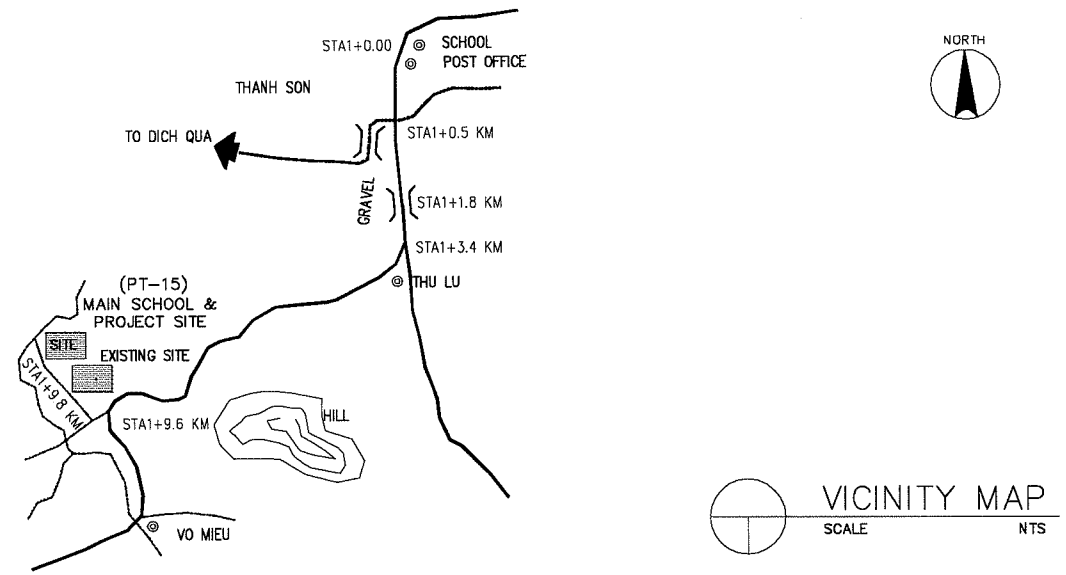


LEGEND:

CLRM	Class Room	MTG	Meeting Room	GH	Guard House	▲	Entrance
O	Office	TR	Teacher's Room	ST	Septic Tank	□	PUMP
L	Library	WT	Water Tank	⊙ W	Well	⊗	EWT
K	Kitchen	AD	Administration Office	⊙ EP	Electric Post		
CONF	Conference Room	TH	Teacher's House				
MP	Multi Purpose Room	TA	Teaching Aid Room				
PR	Principal's Room	T	Toilet				
VPR	Vice Principal's Room	S	Storage				






NAME OF SCHOOL	THANH VAN		SCHOOL ID	PT-16
DIVISION	PROVINCE OF PHU THO	DISTRICT	DATE OF SURVEY	

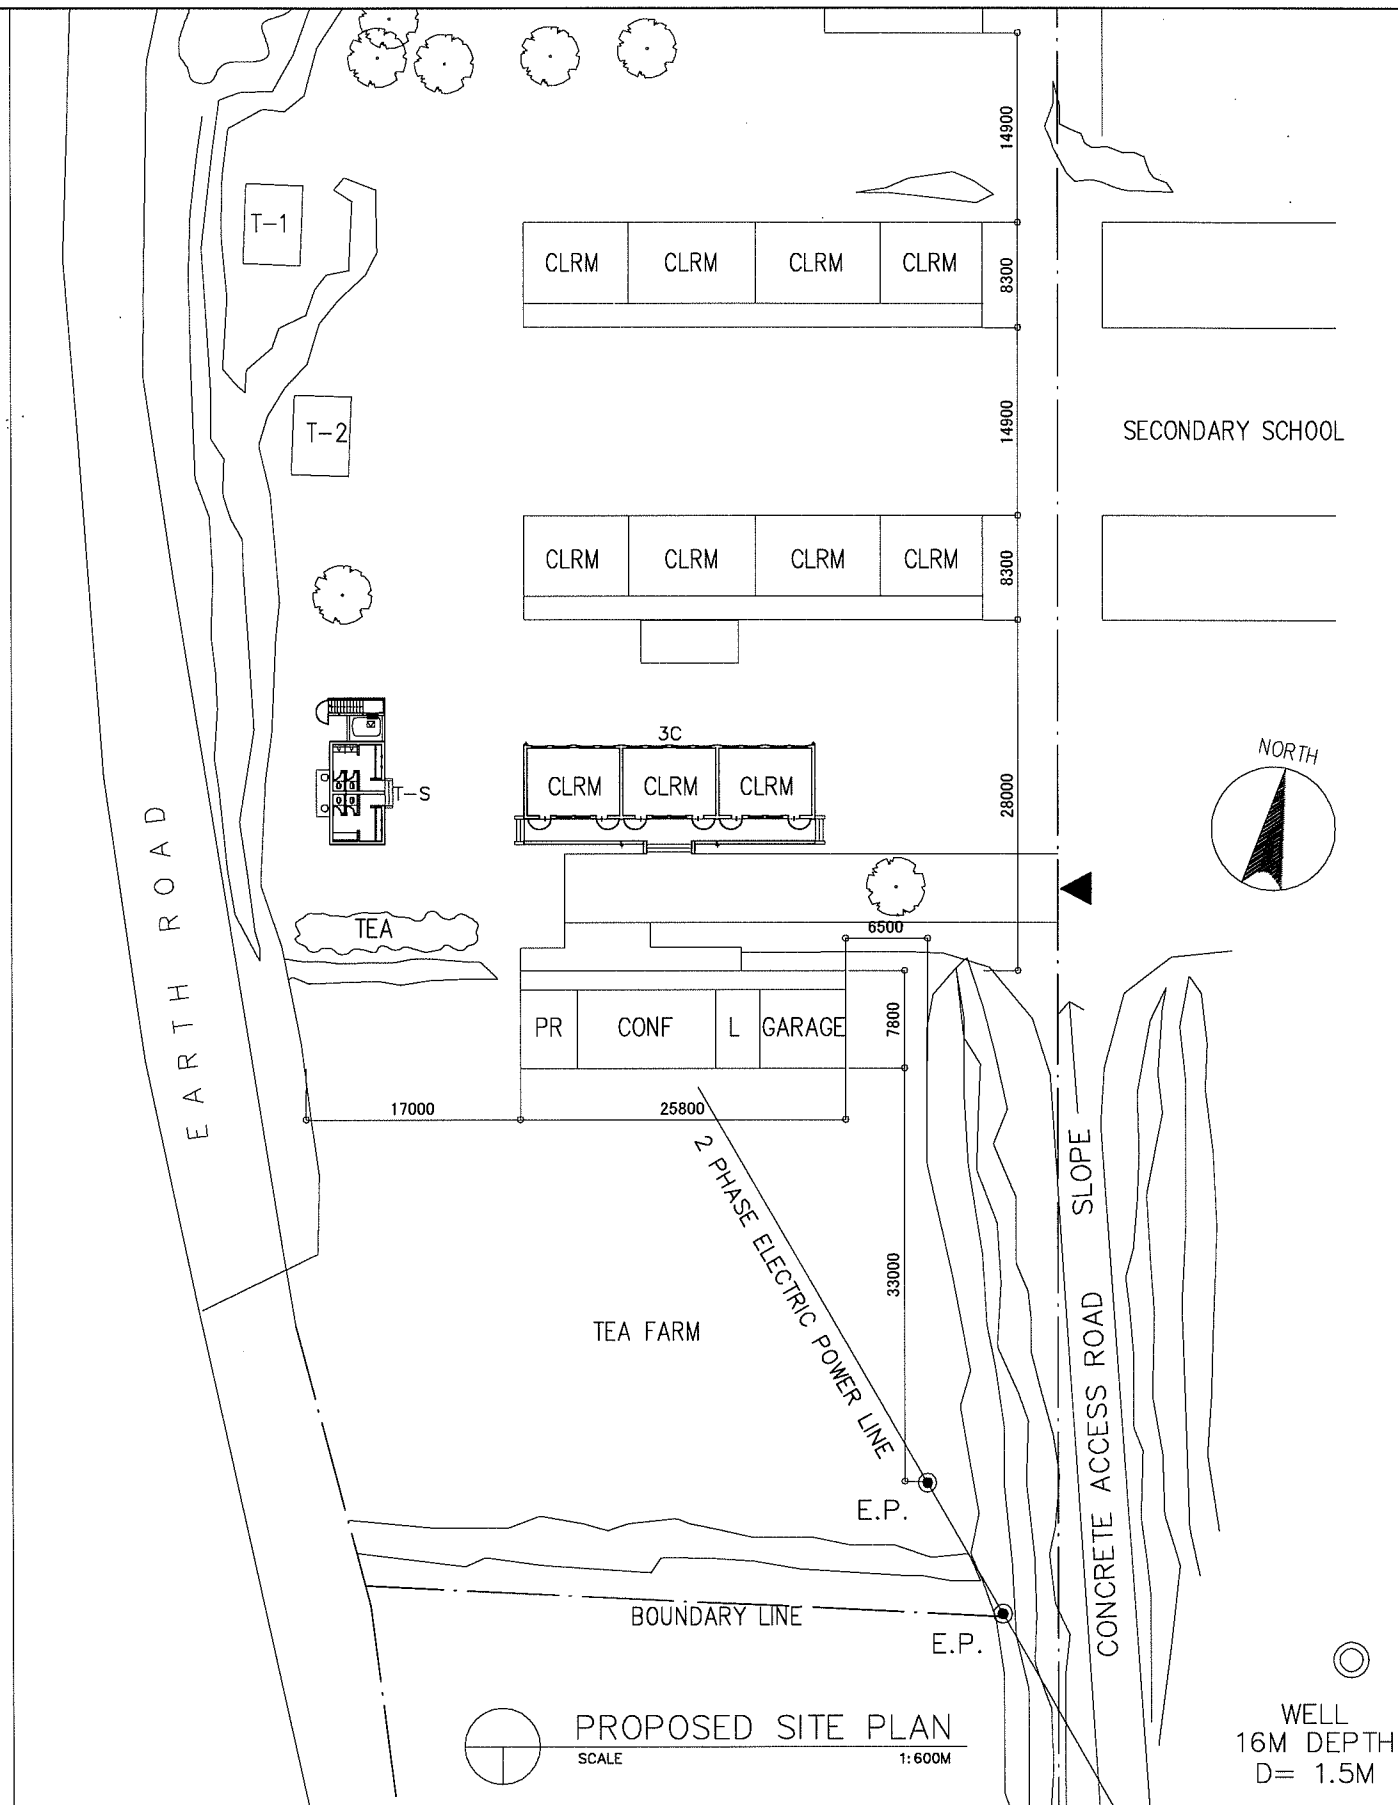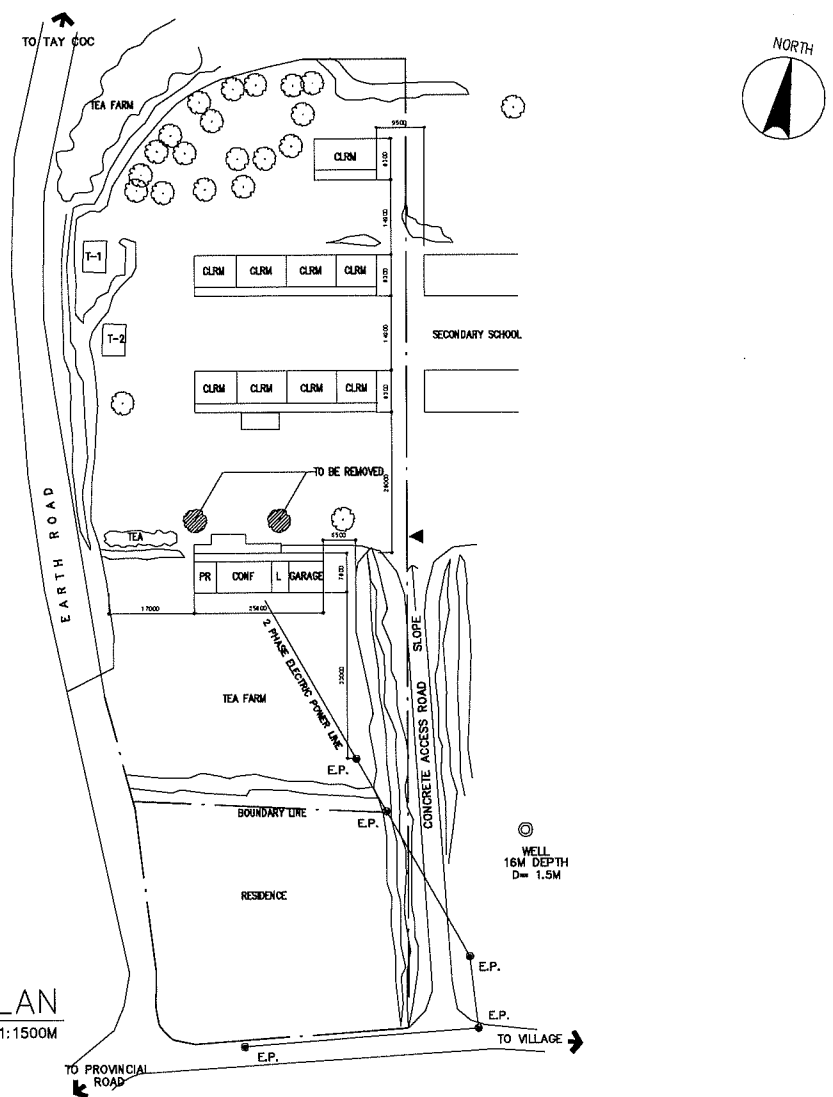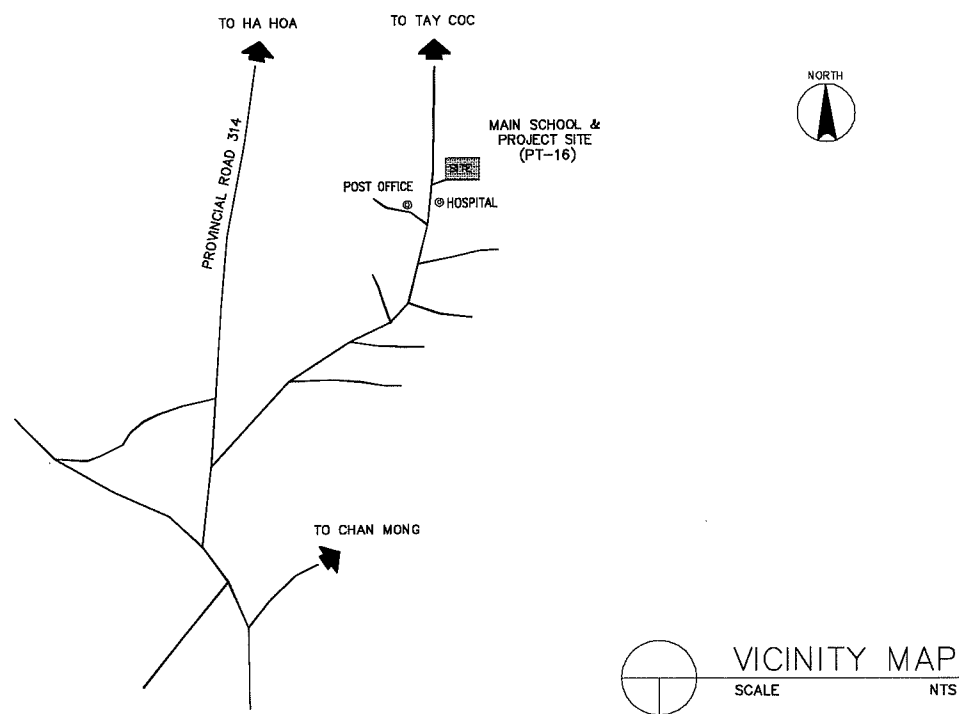

LEGEND:

CLRM	Class Room	MTG	Meeting Room	GH	Guard House	▲	Entrance PUMP
O	Office	TR	Teacher's Room	ST	Septic Tank	⊠	EWT
L	Library	WT	Water Tank	⊙ W	Well		
K	Kitchen	AD	Administration Office	⊙ EP	Electric Post		
CONF	Conference Room	TH	Teacher's House				
MP	Multi Purpose Room	TA	Teaching Aid Room				
PR	Principal's Room	T	Toilet				
VPR	Vice Principal's Room	S	Storage				

NAME OF SCHOOL	HA THACH PRIMARY SCHOOL		SCHOOL ID	PT-20
DIVISION	PROVINCE OF PHU THO	DISTRICT	LAN THAO	DATE OF SURVEY

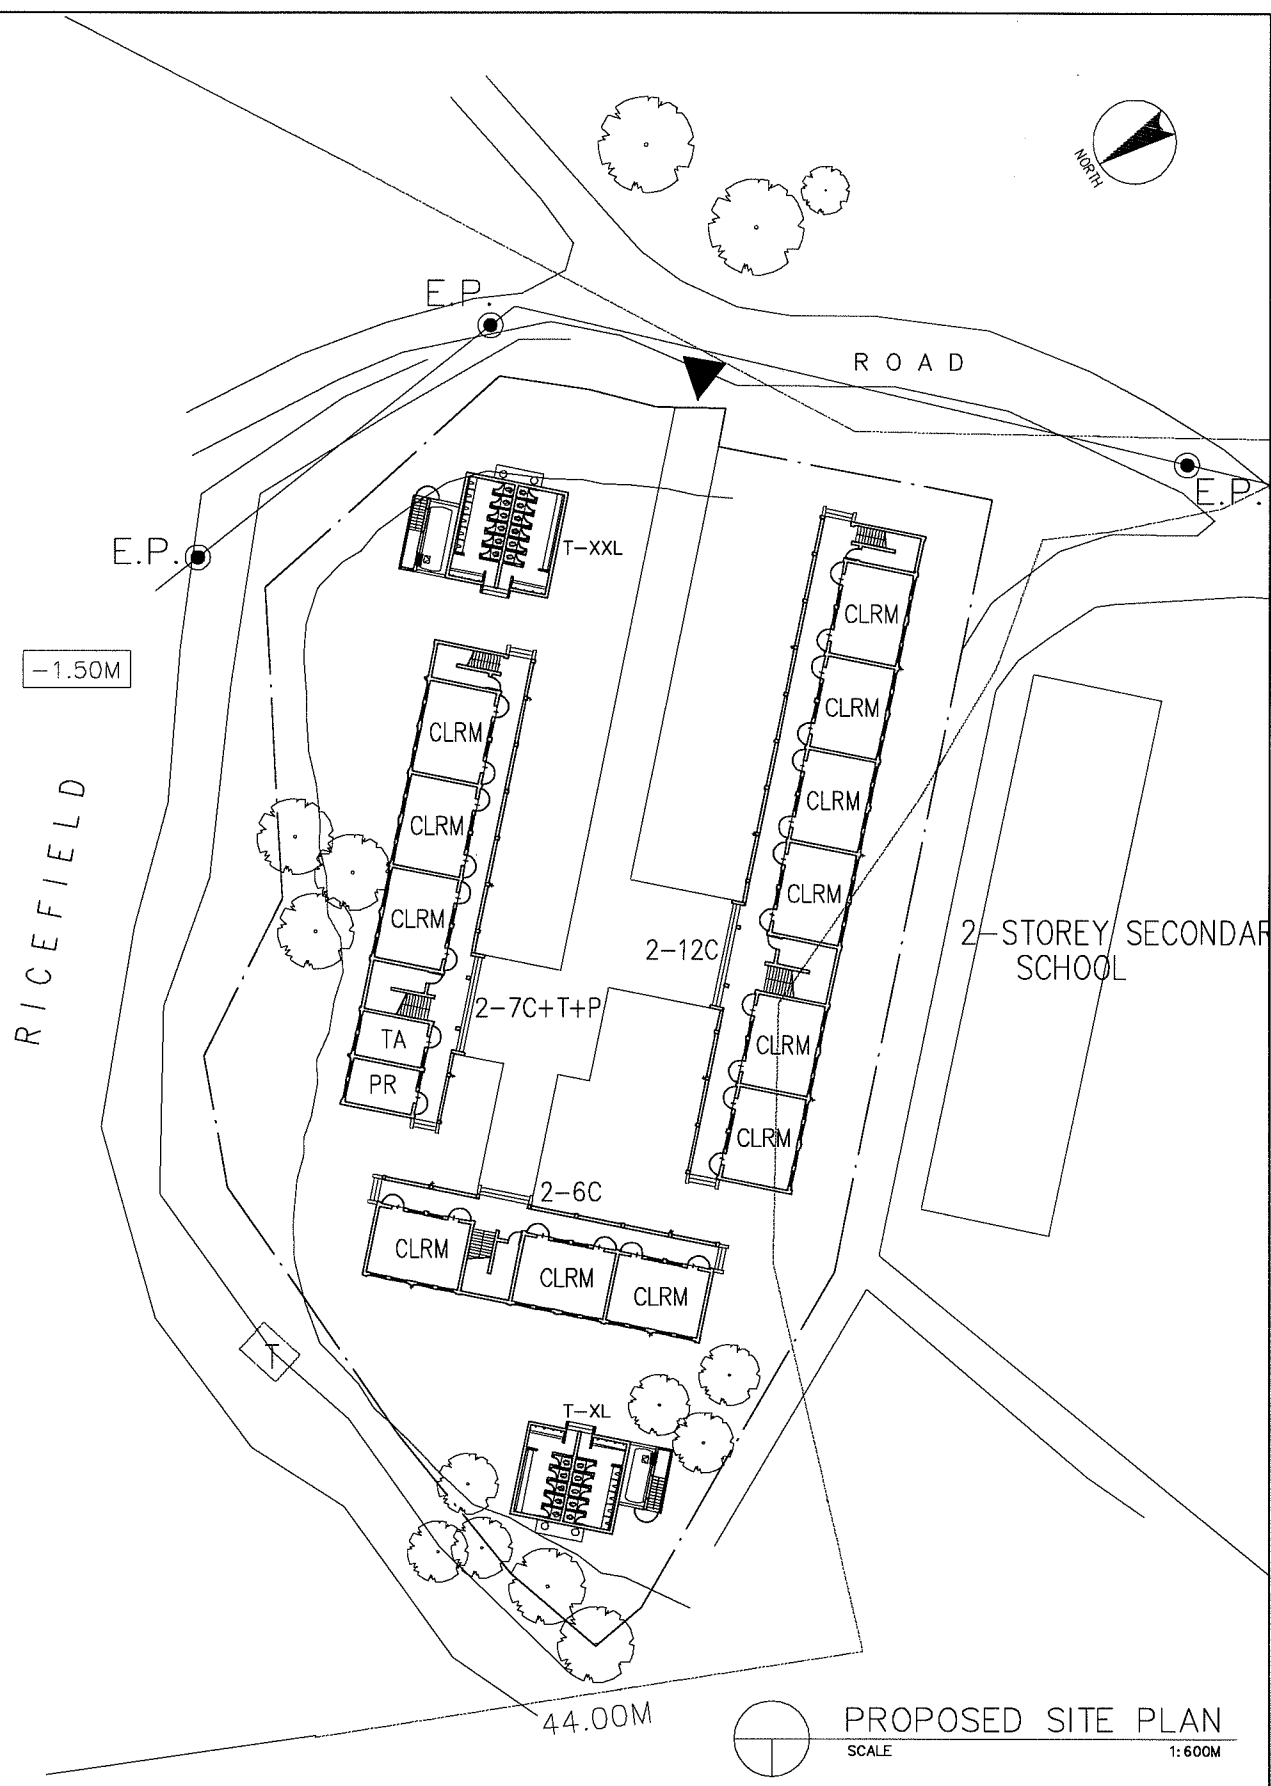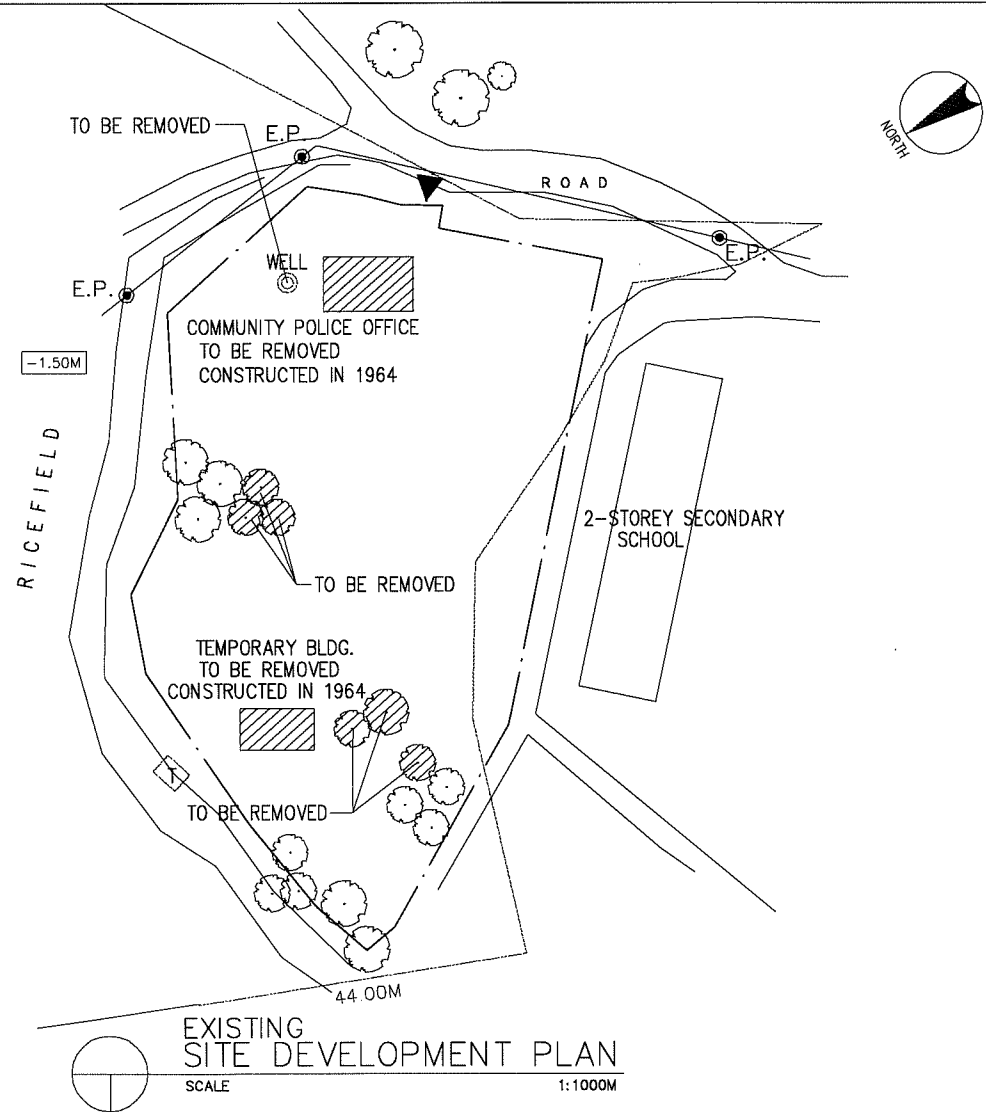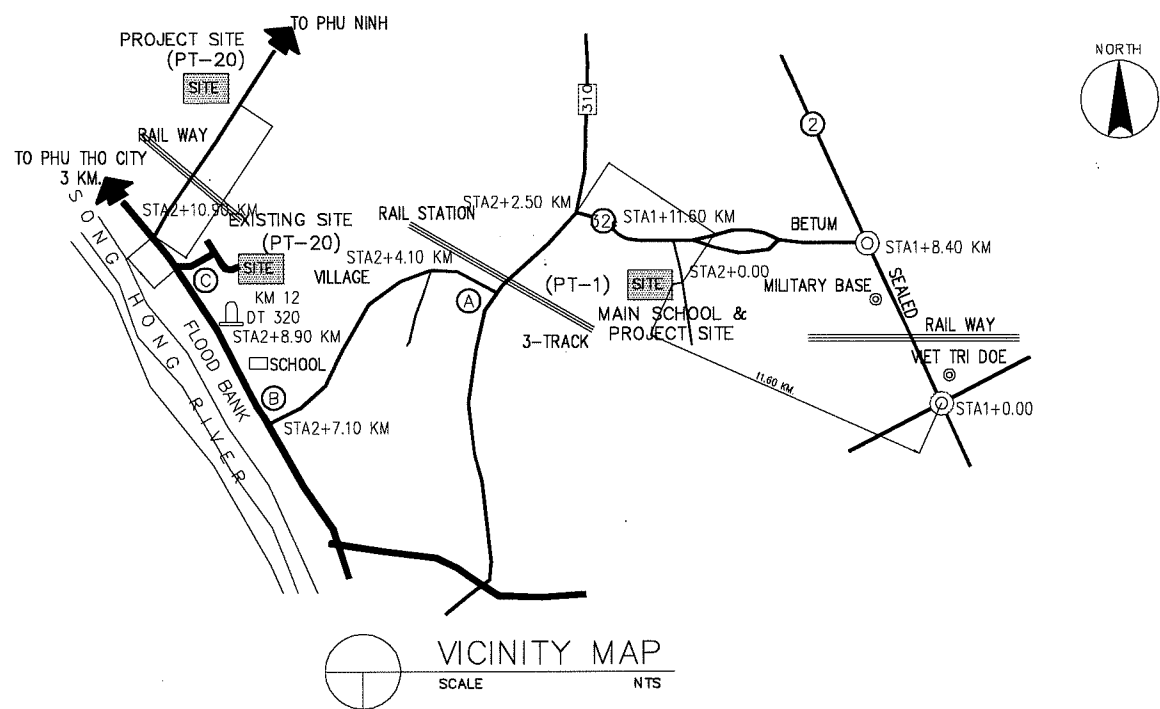

LEGEND:

CLRM	Class Room	MTG	Meeting Room	GH	Guard House	▲	Entrance
O	Office	TR	Teacher's Room	ST	Septic Tank	⊠	PUMP
L	Library	WT	Water Tank	⊙ W	Well	⊠	EWT
K	Kitchen	AD	Administration Office	● EP	Electric Post		
CONF	Conference Room	TH	Teacher's House				
MP	Multi Purpose Room	TA	Teaching Aid Room				
PR	Principal's Room	T	Toilet				
VPR	Vice Principal's Room	S	Storage				