


# 3-2-3 基本設計図

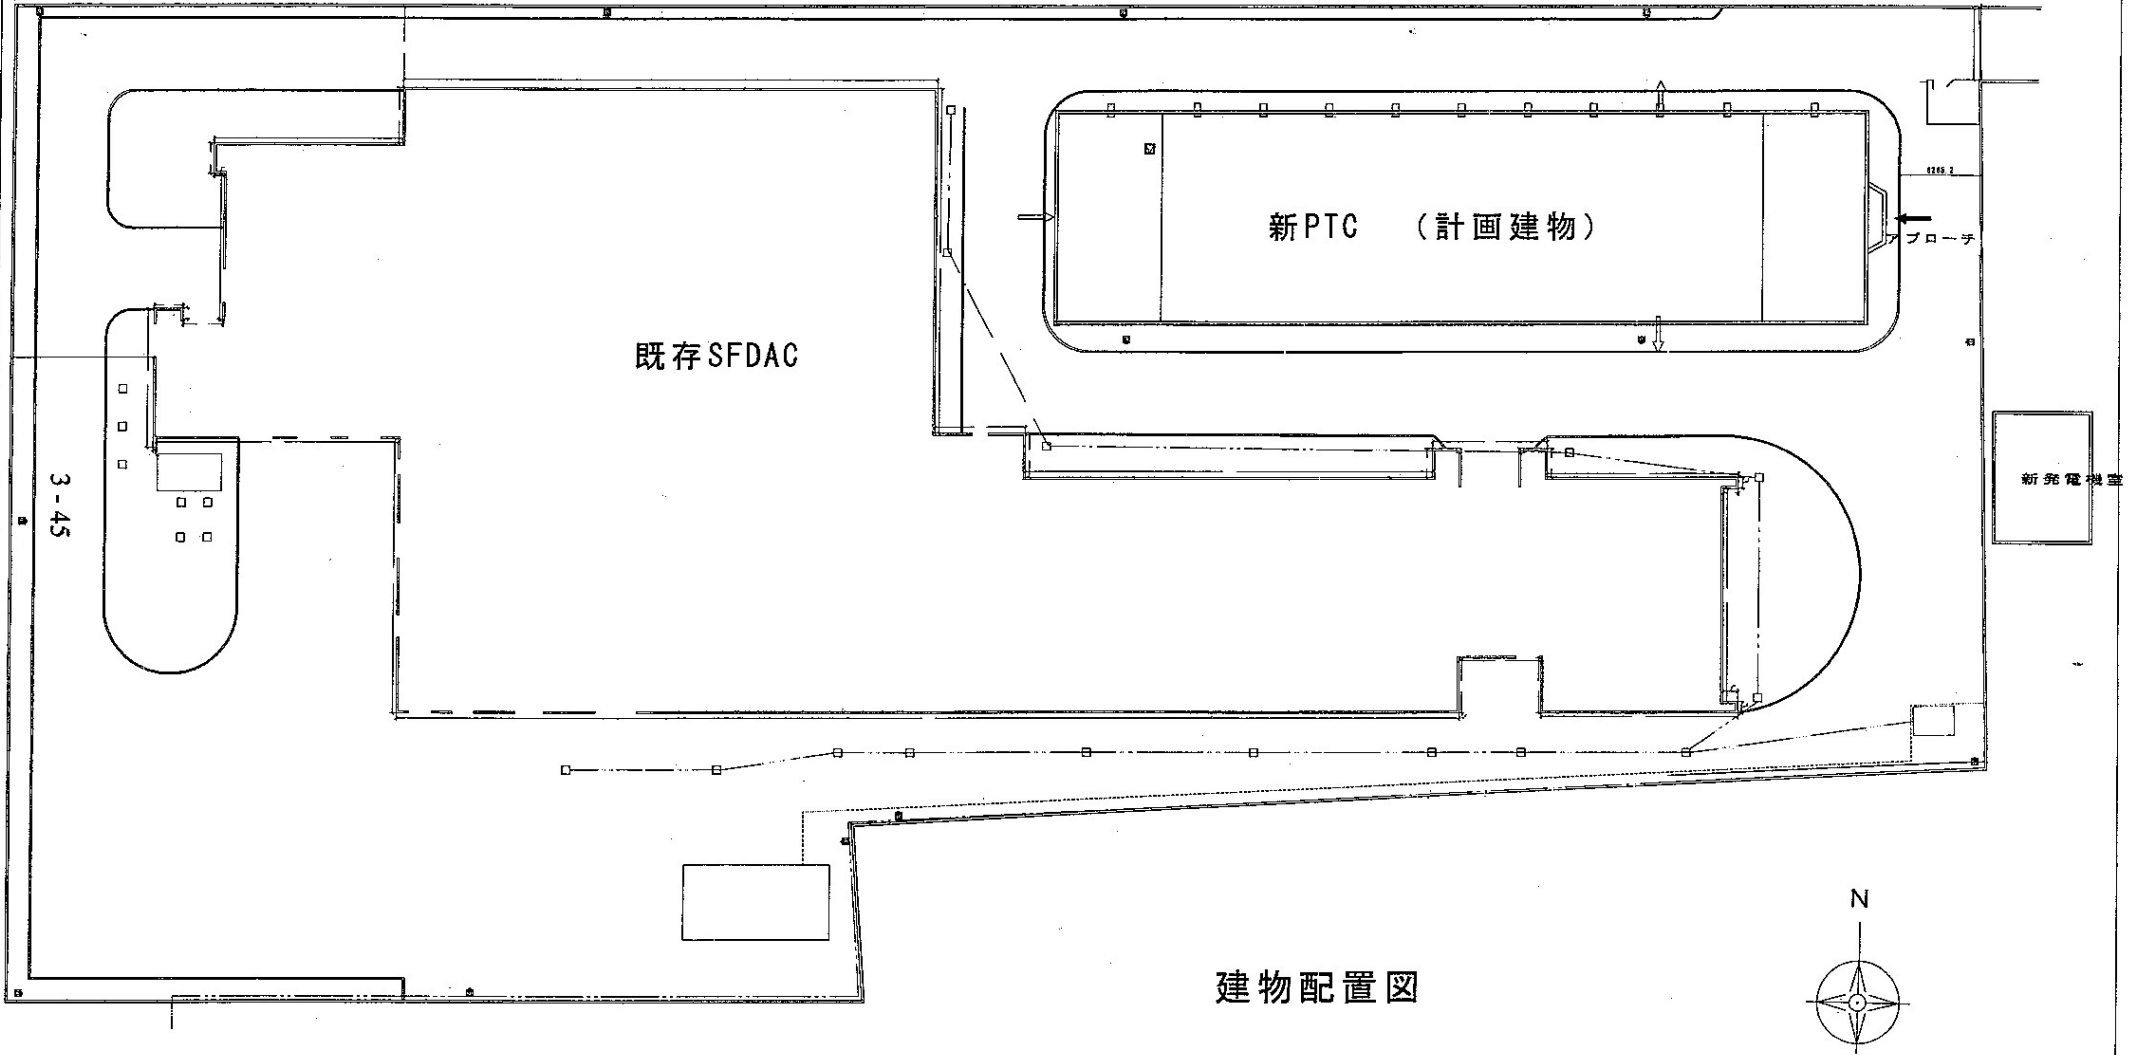


Plastics technology Centre Korangi Karachi  
In The Republic of Pakistan

Site layout PLAN



PROJECT	DATE	SCALE	SHEET NO. OF SHEET
CLASS	DECEMBER 2001	1:100 (A-1) 1:200 (A-3)	02
NAME	Kokado		

# 設計図

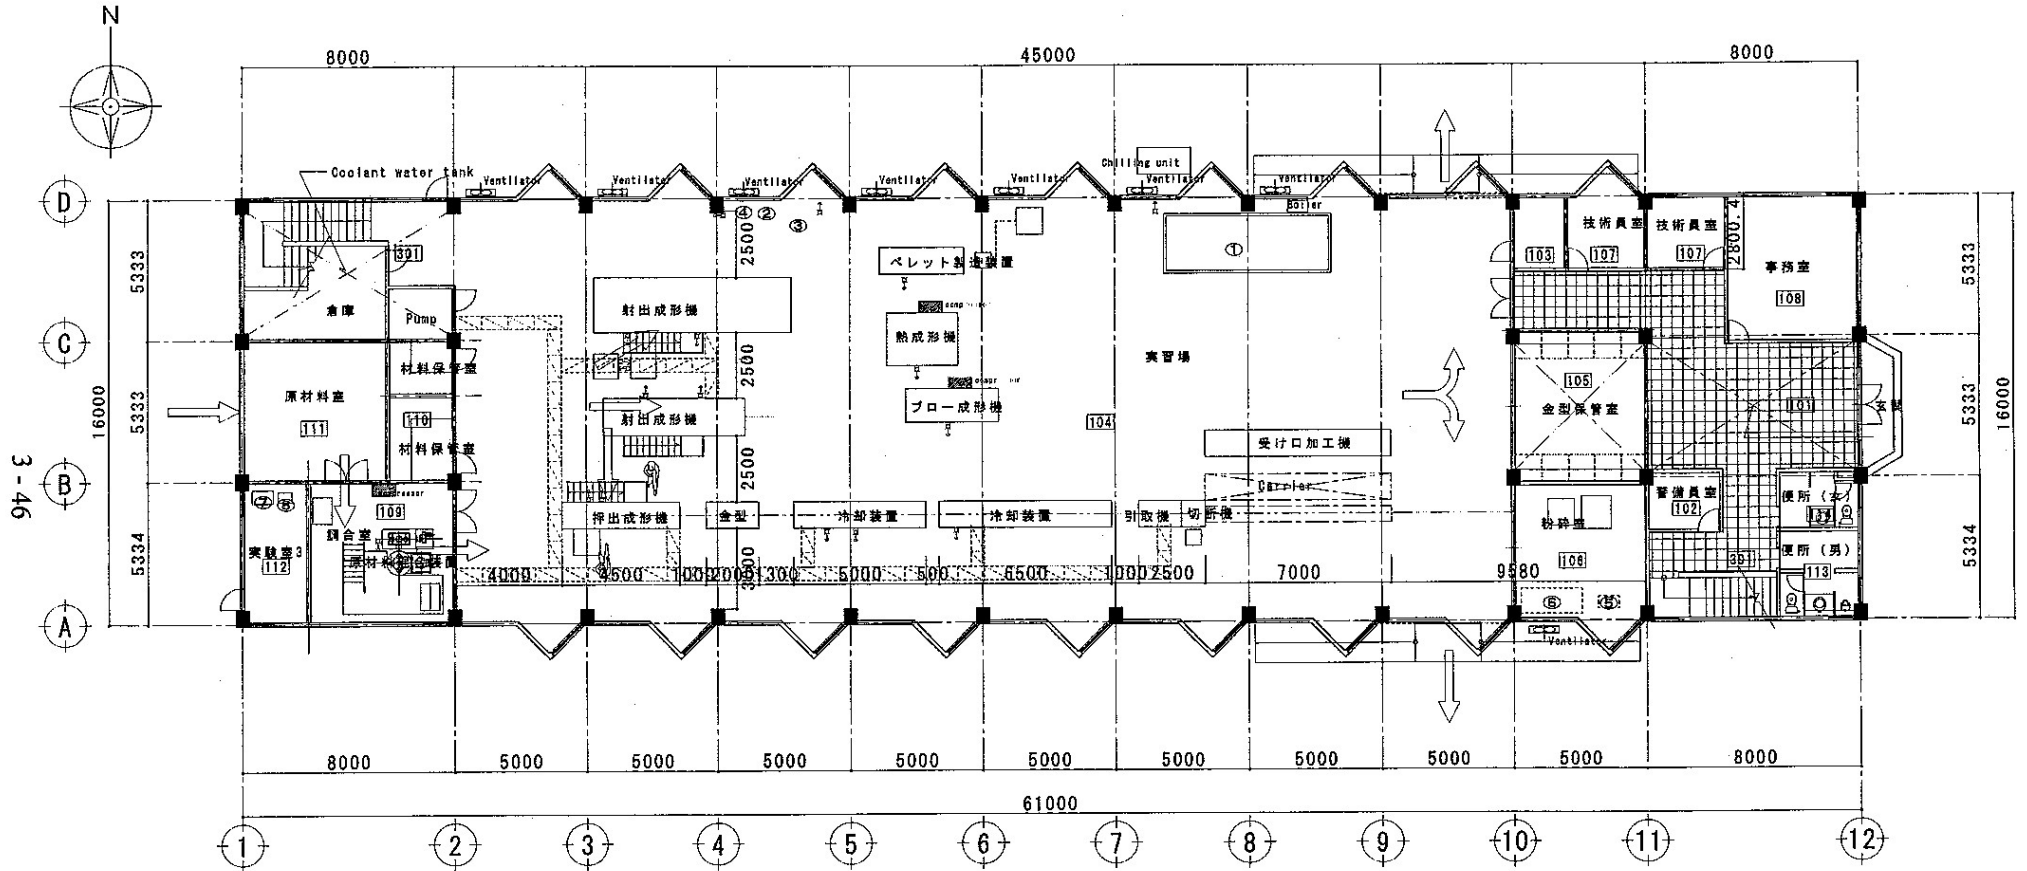


1階平面図

3-46

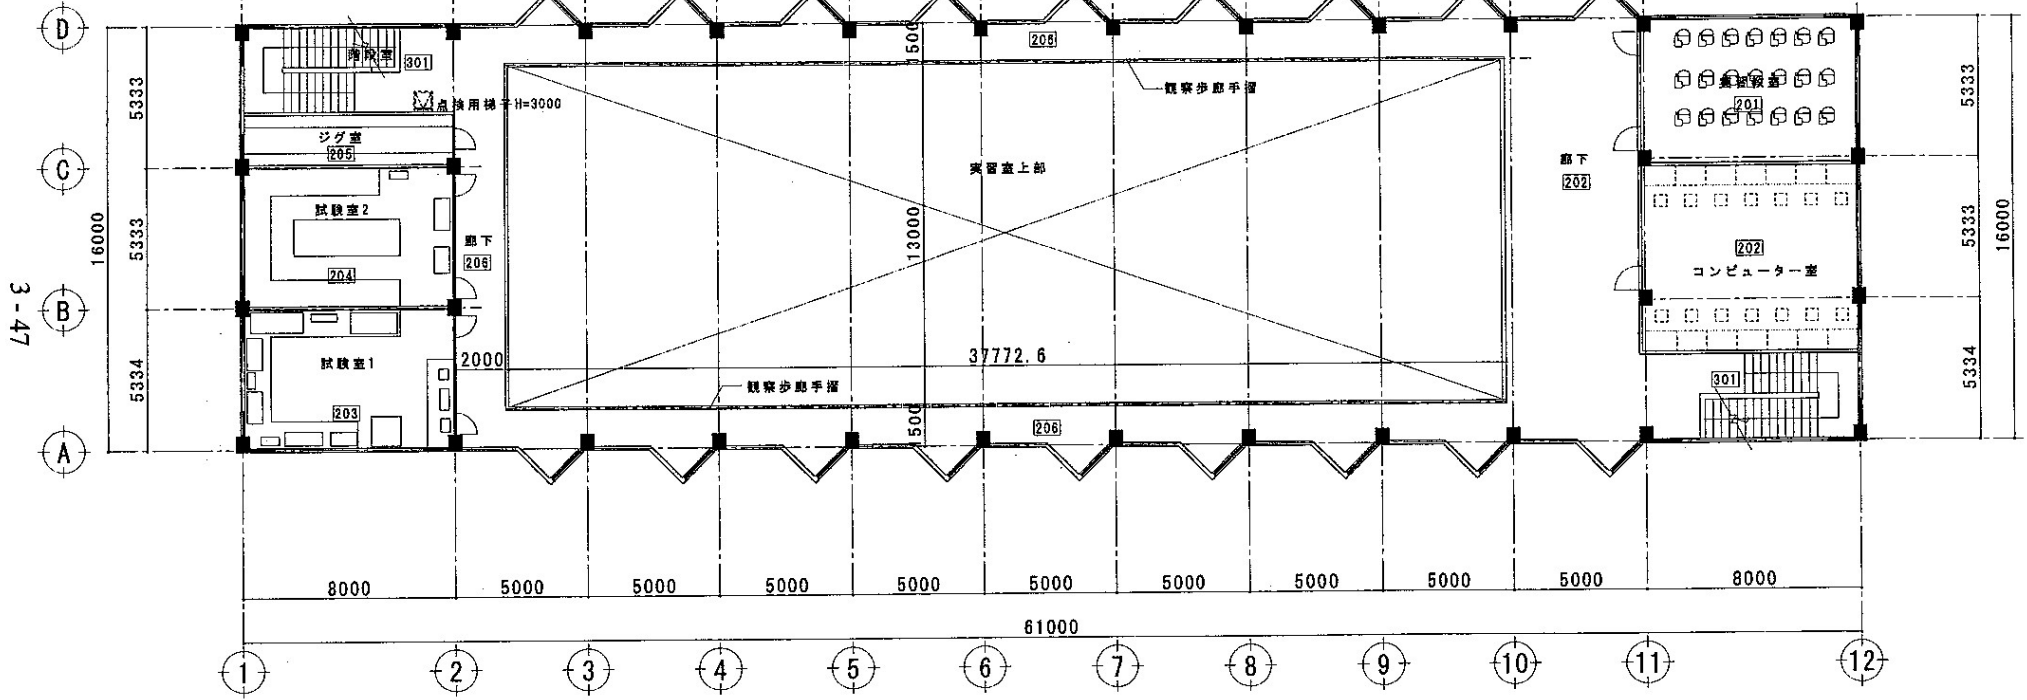 


3-47


2階平面図

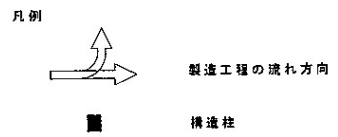


Plastics technology Centre Korangi Karachi In The Republic of Pakistan		DATE DECEMBER 2003	SCALE 1:100 (A-1) 1:200 (A-3)	SHEET NO. 04
First Floor PLAN				

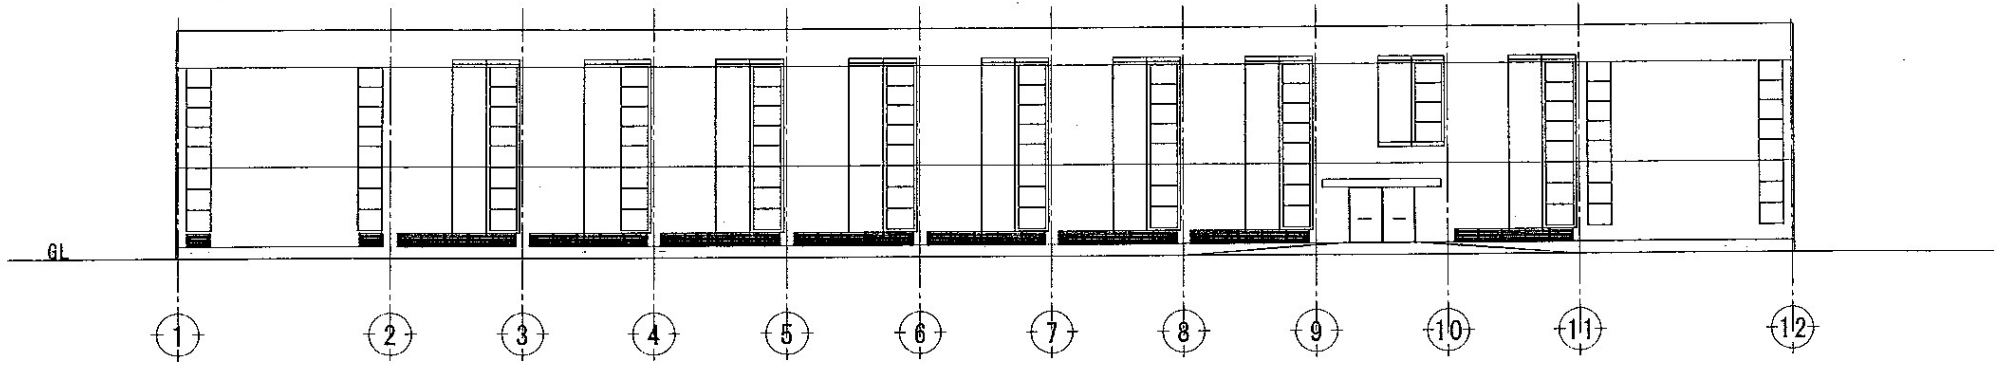


北立面图

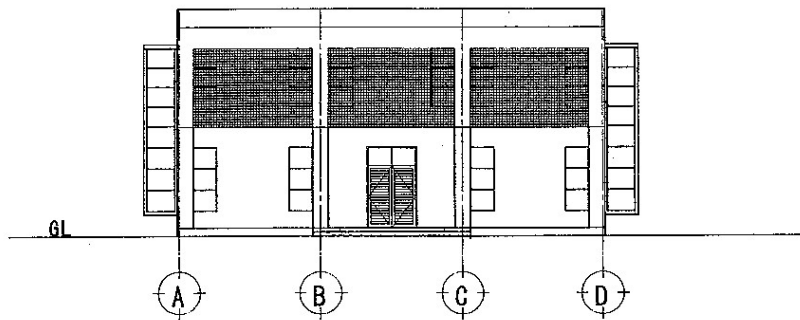

東立面图

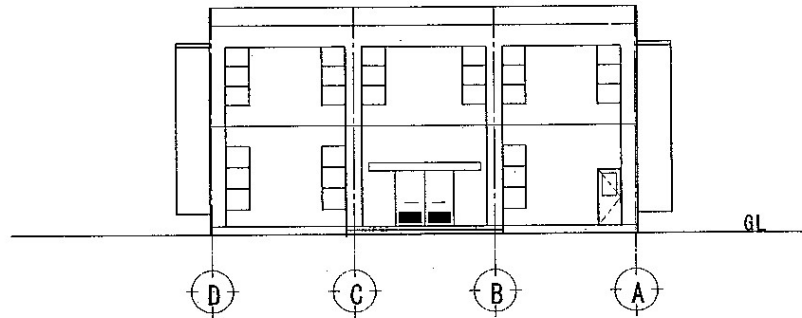


西立面图

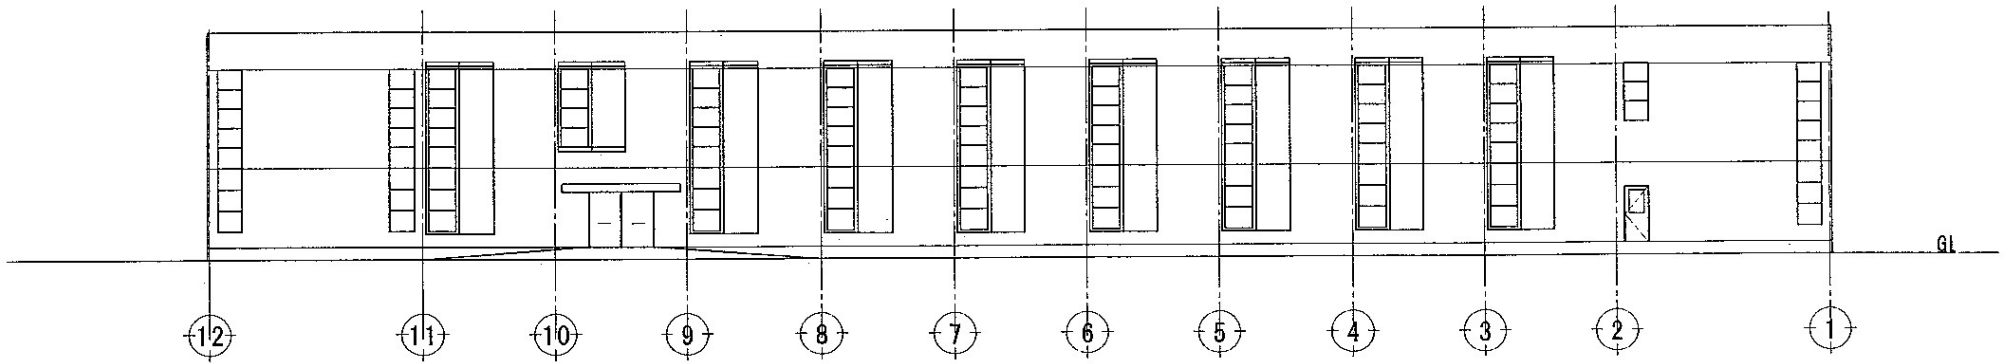


南立面图

3-48

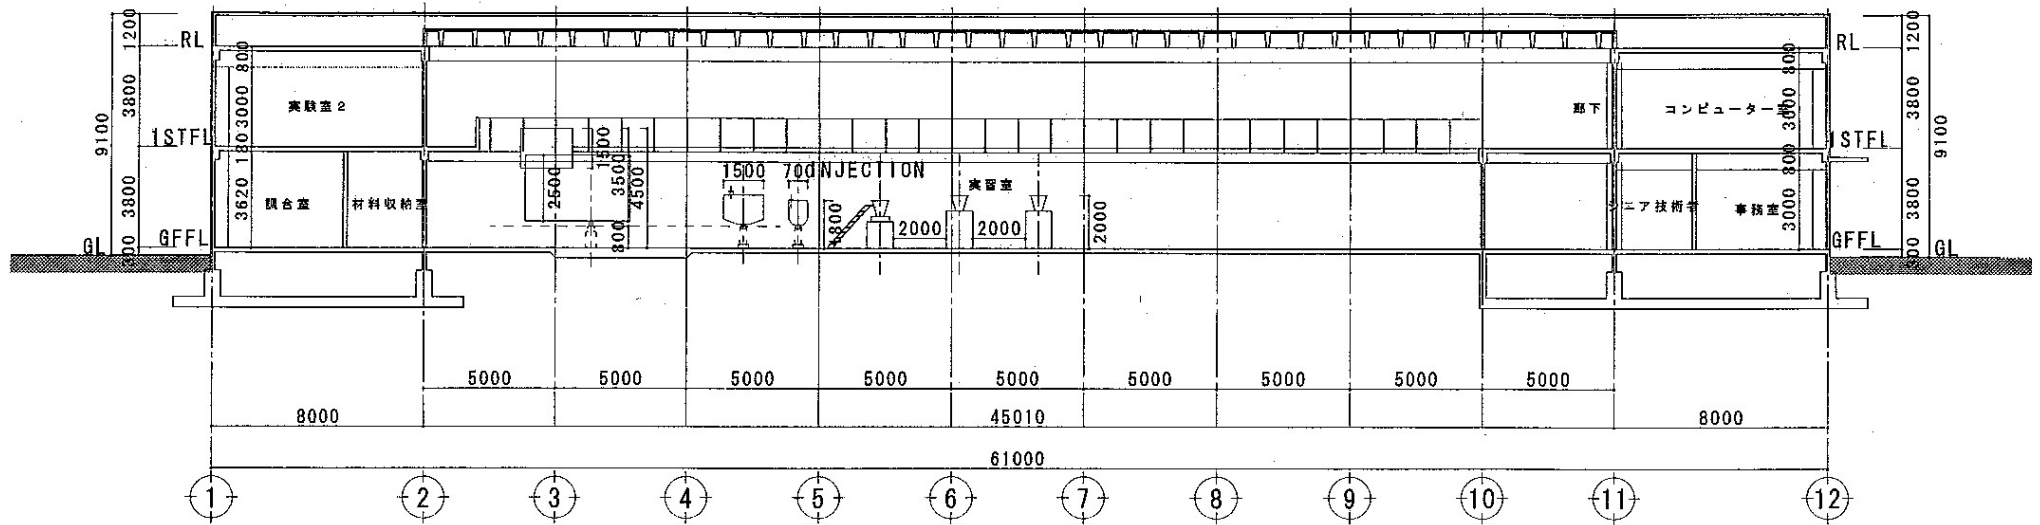


X-X断面図

3-49

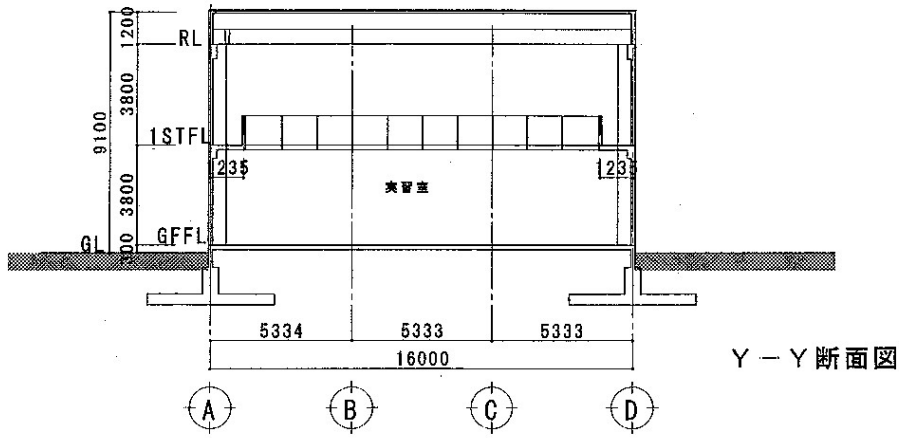

Y-Y断面図

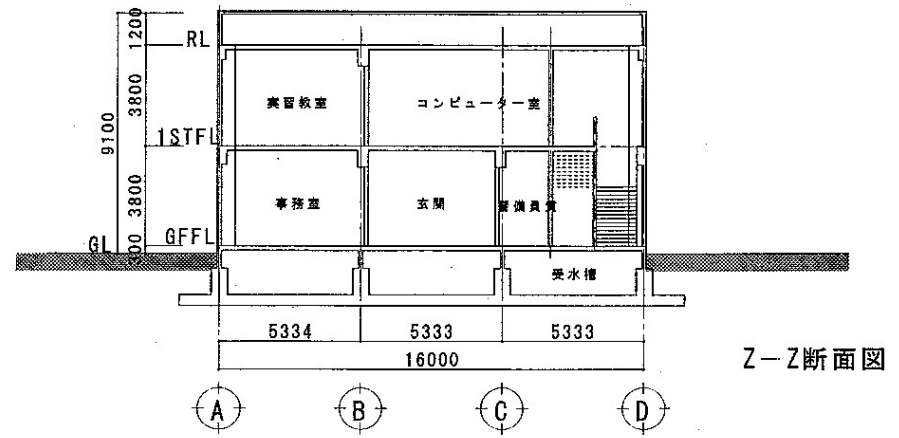

Z-Z断面図

Plastic technology Centre Korangi Karachi  
In The Republic of Pakistan  
SECTION PLAN

DESIGN BY	DATE	SCALE	NUMBER OF SHEET
kokade	DECEMBER 2003	1:100 (A-1) 1:200 (A-3)	03