

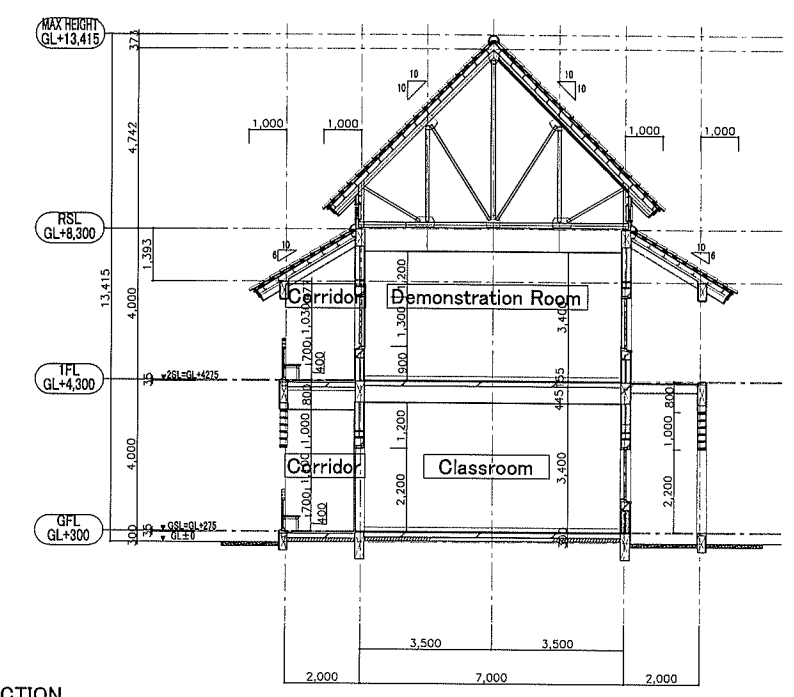
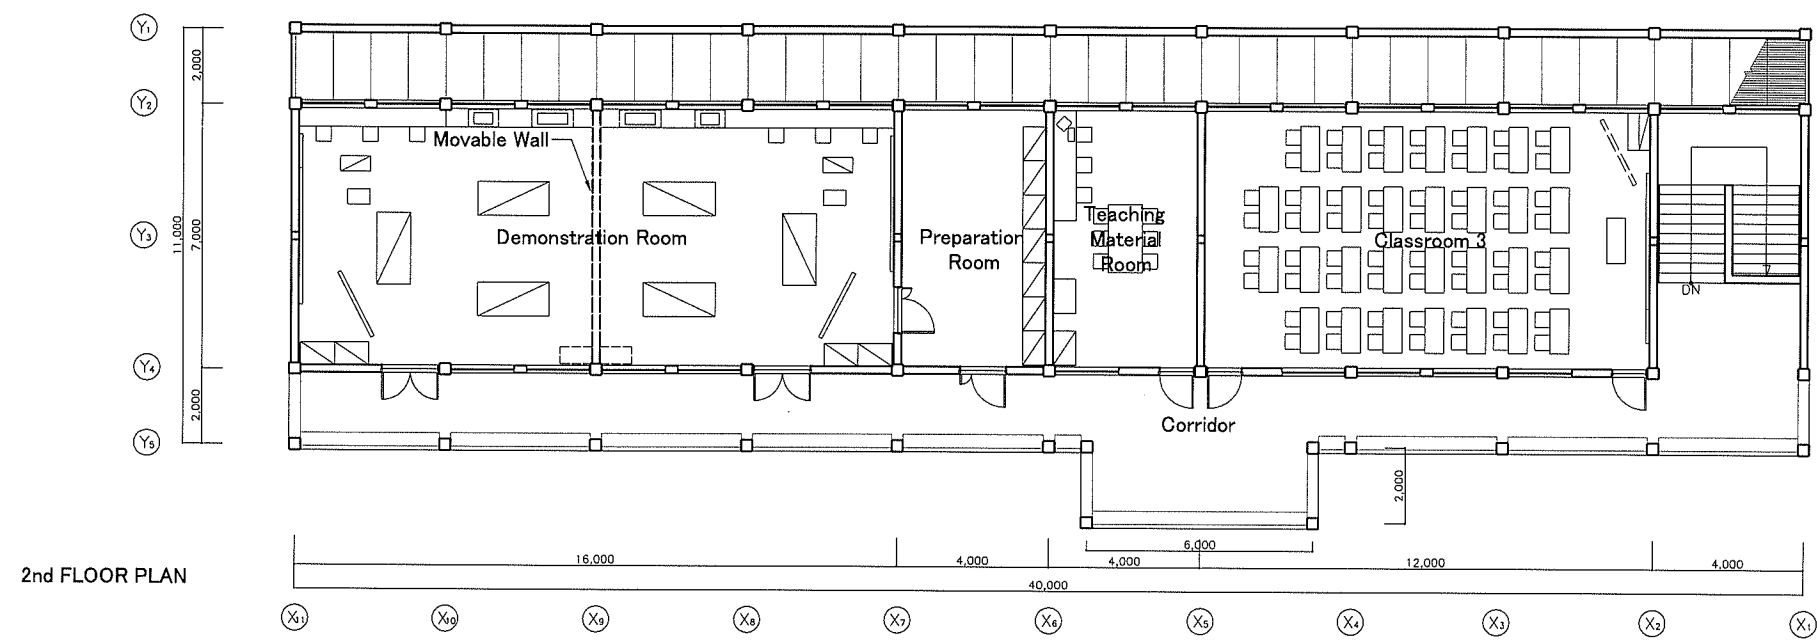



2-2-3 Basic Design Drawing

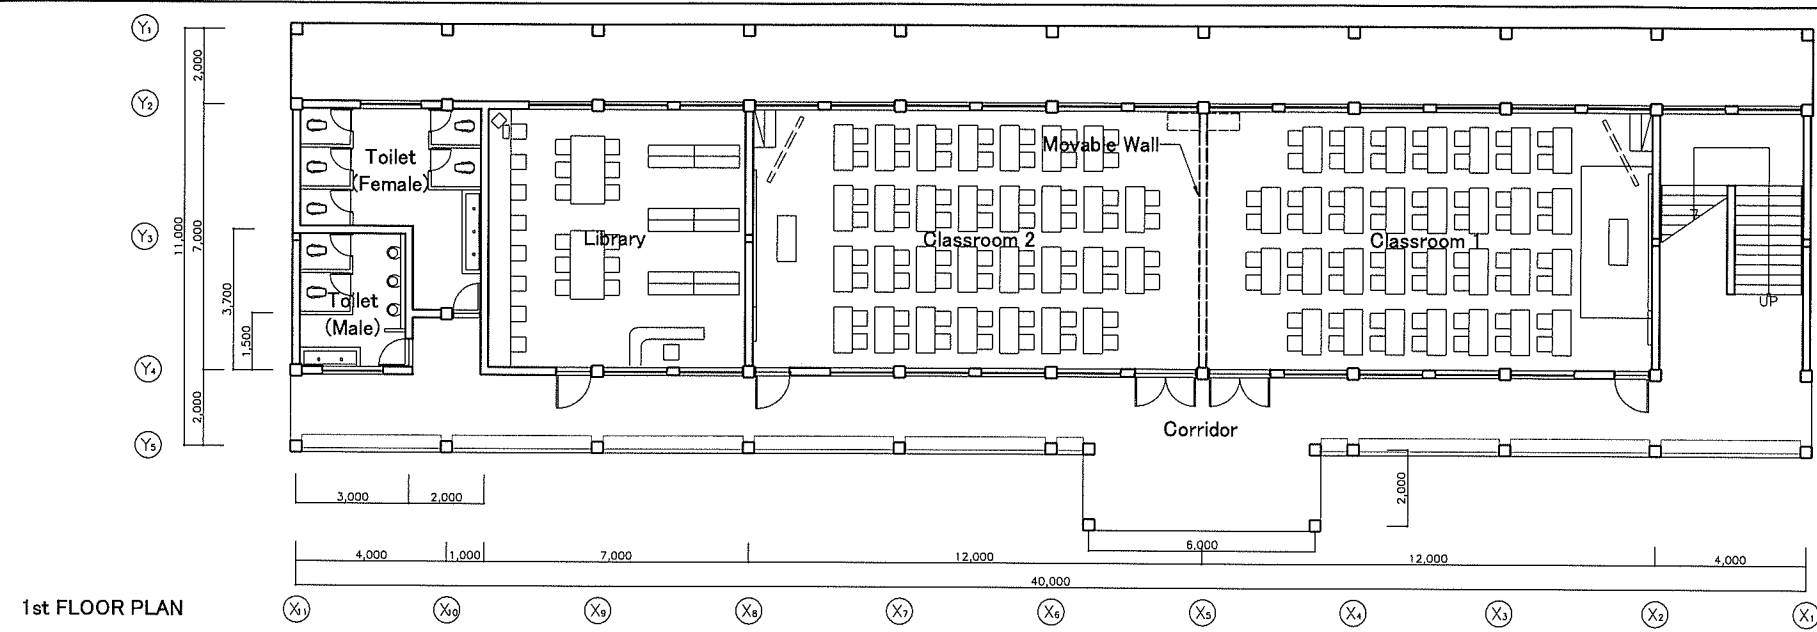


PROJECT TITLE		CLASSROOM BUILDING (NEW CONSTRUCTION)		SCALE	1/200	DRAWING BY	ON-01
THE PROJECT FOR STRENGTHENING REGIONAL EDUCATION AND TRAINING INSTITUTIONS FOR NURSES AND PRIMARY HEALTH CARE WORKERS IN THE LAO PEOPLE'S DEMOCRATIC REPUBLIC		OUDOMXAY PUBLIC HEALTH SCHOOL		NOV. 2003	CHECKED BY	DESIGNED BY	PACIFIC CONSULTANTS INTERNATIONAL
NO	DATE	DESCRIPTIONS	BY	APP'D	DATE	CHECKED BY	
		REVISIONS					

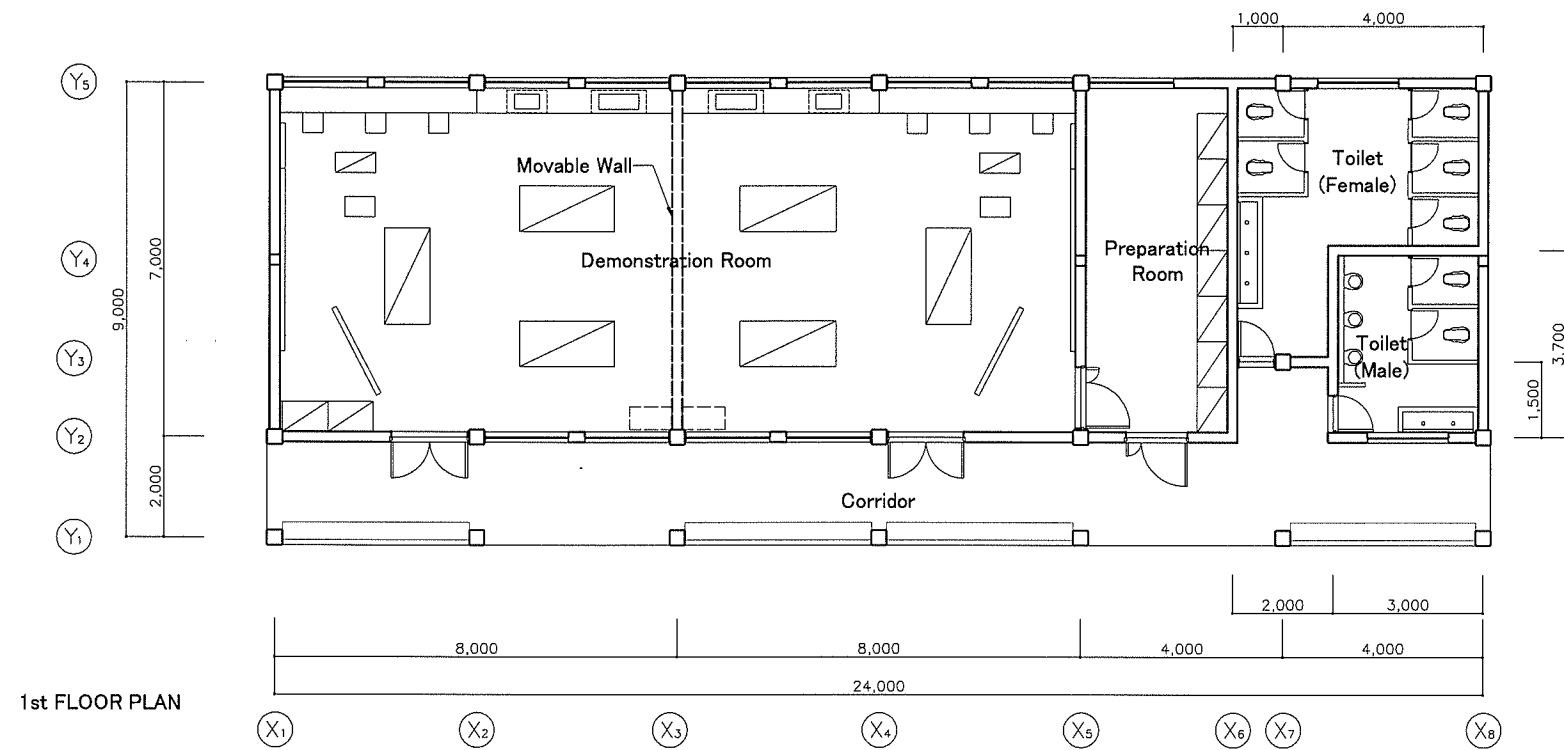


1st FLOOR PLAN

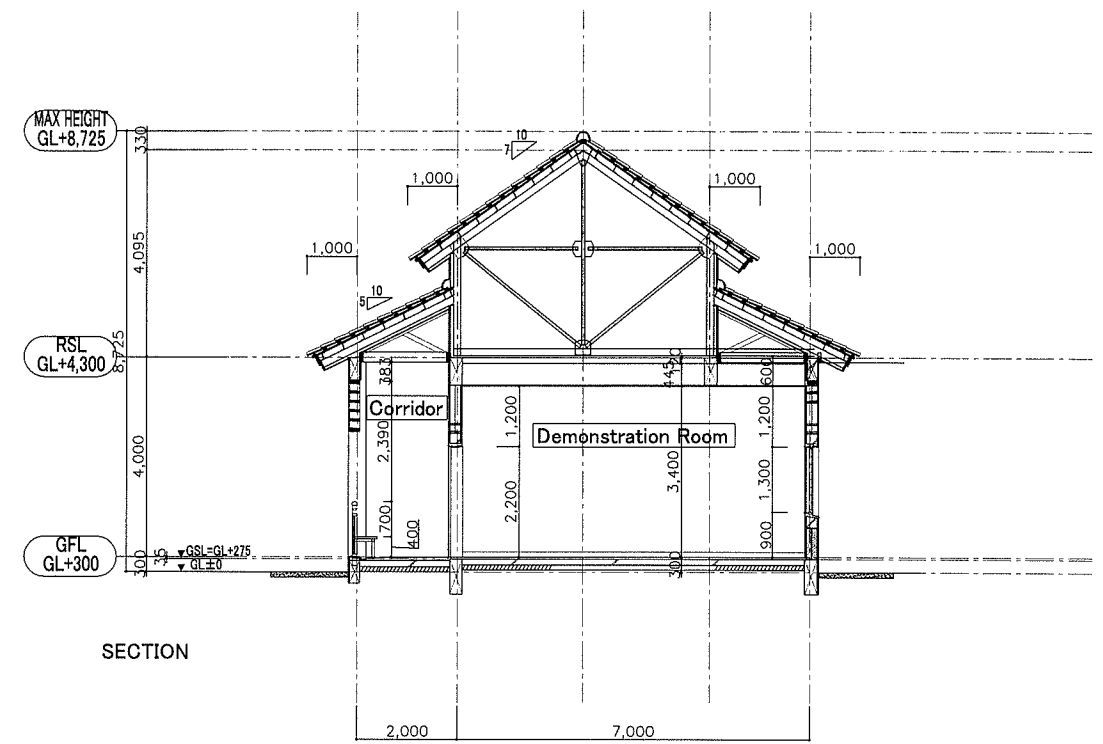

SECTION

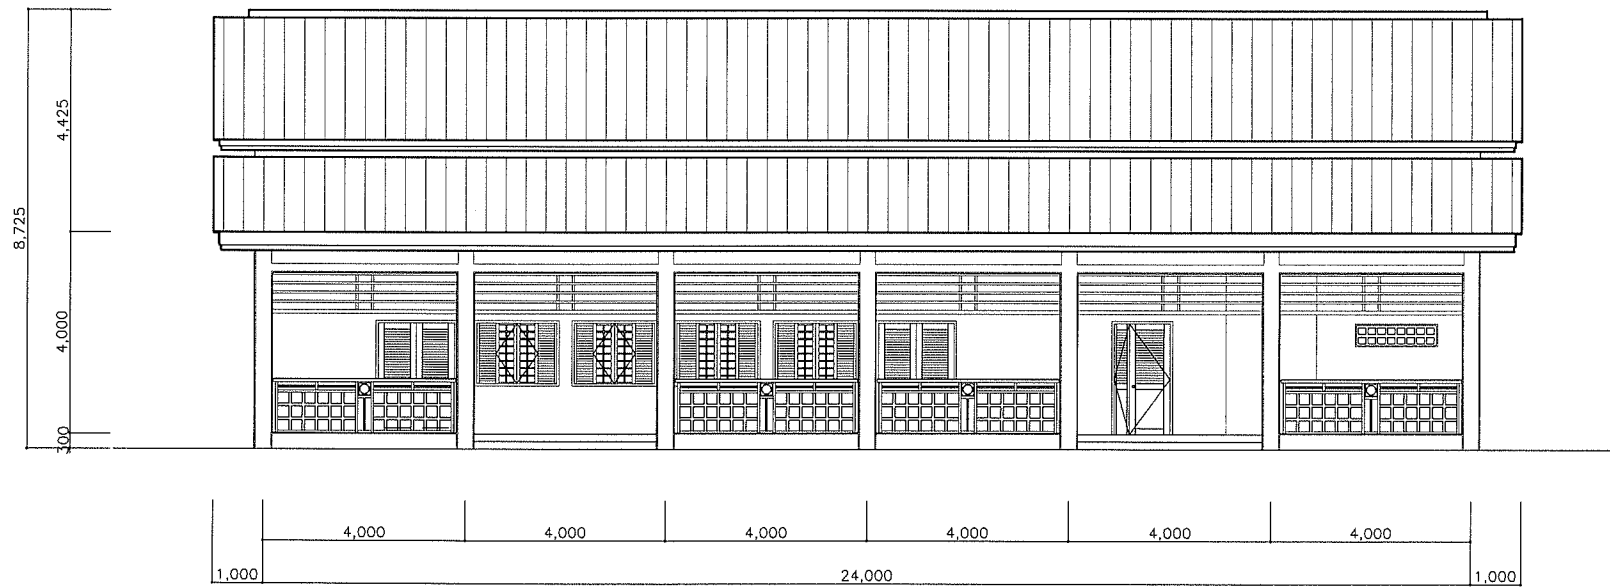


FRONT ELEVATION


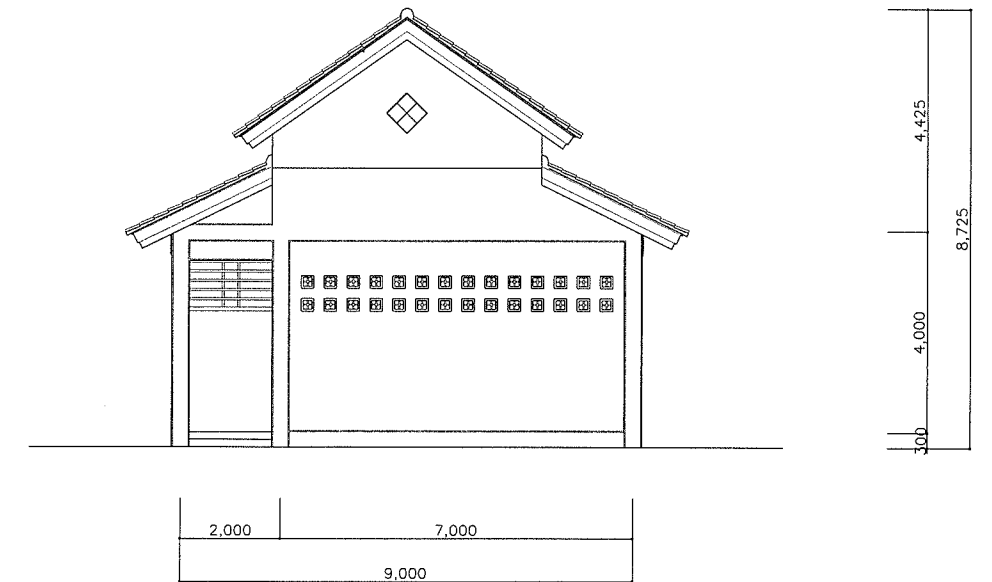


SIDE ELEVATION

1st FLOOR PLAN

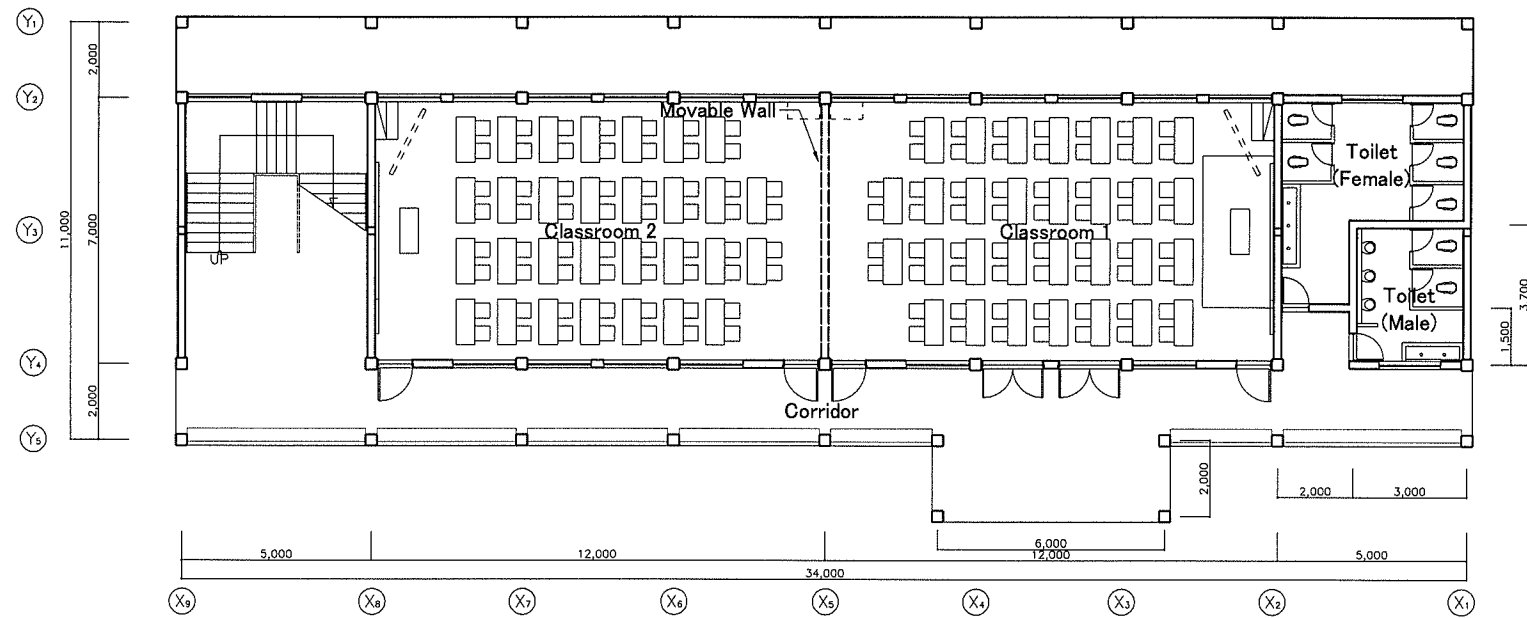


2nd FLOOR PLAN

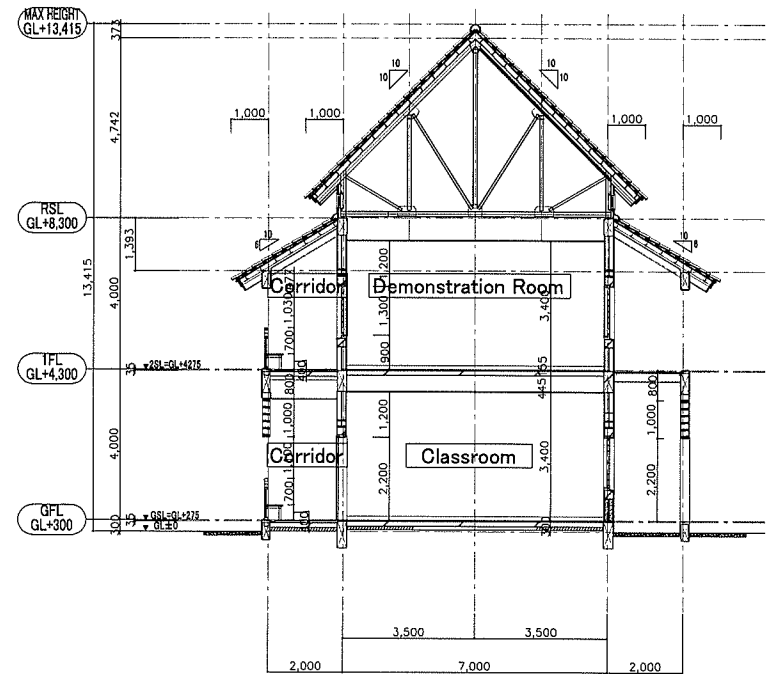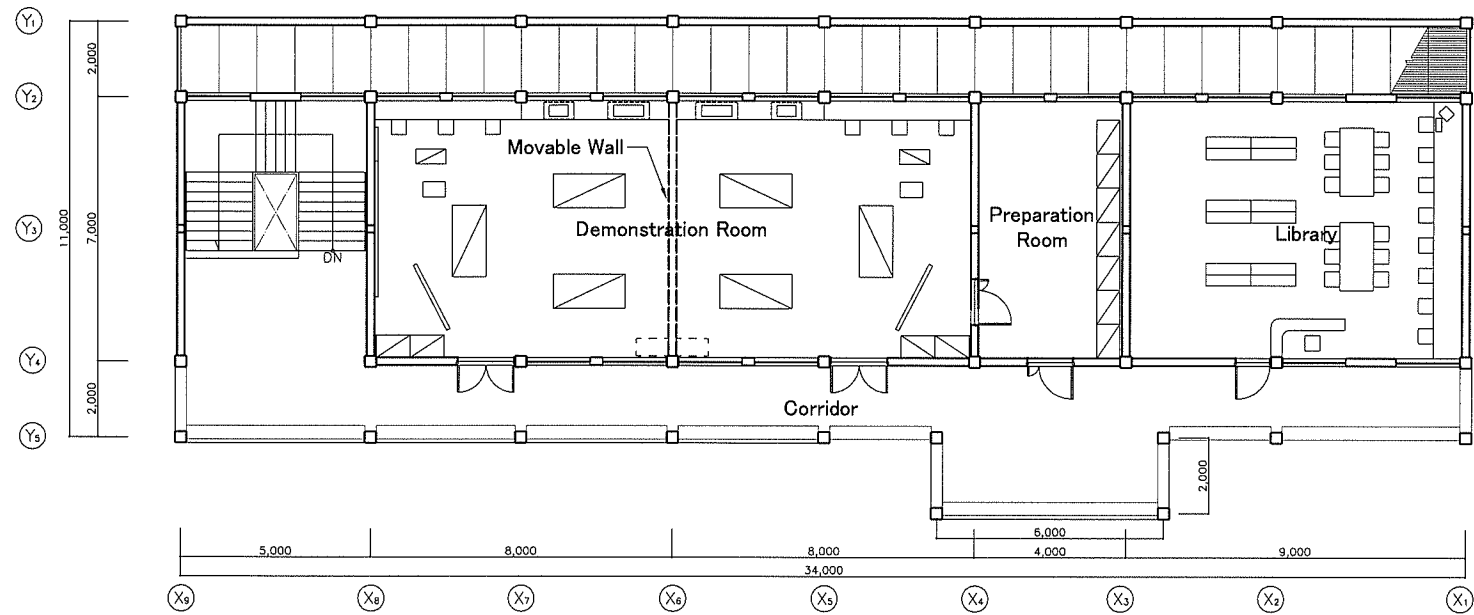

SECTION

FRONT ELEVATION

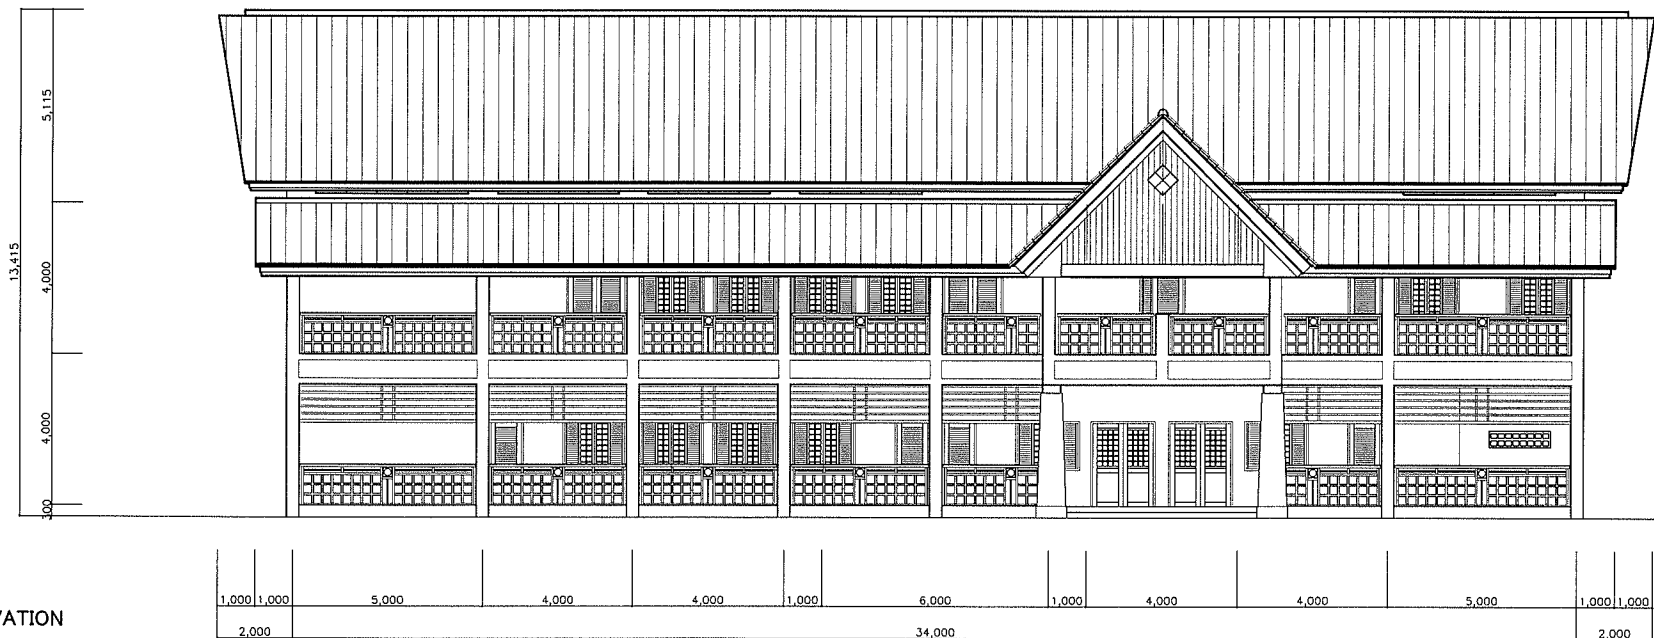


SIDE ELEVATION




PROJECT TITLE
THE PROJECT FOR STRENGTHENING REGIONAL EDUCATION AND TRAINING INSTITUTIONS FOR NURSES AND PRIMARY HEALTH CARE WORKERS IN THE LAO PEOPLE'S DEMOCRATIC REPUBLIC

**CLASSROOM BUILDING (NEW CONSTRUCTION)
 KHAMMUANE PUBLIC HEALTH SCHOOL**


SCALE 1/200		DRAWING BY /PC/	DWG TITLE PLAN, ELEVATION, SECTION	DWG NO. KN-01
NO. DATE DESCRIPTIONS REVISIONS		CHECKED BY	DESIGNED BY	DESIGNED BY
DATE JAN, 2004		CHECKED BY	PACIFIC CONSULTANTS INTERNATIONAL	

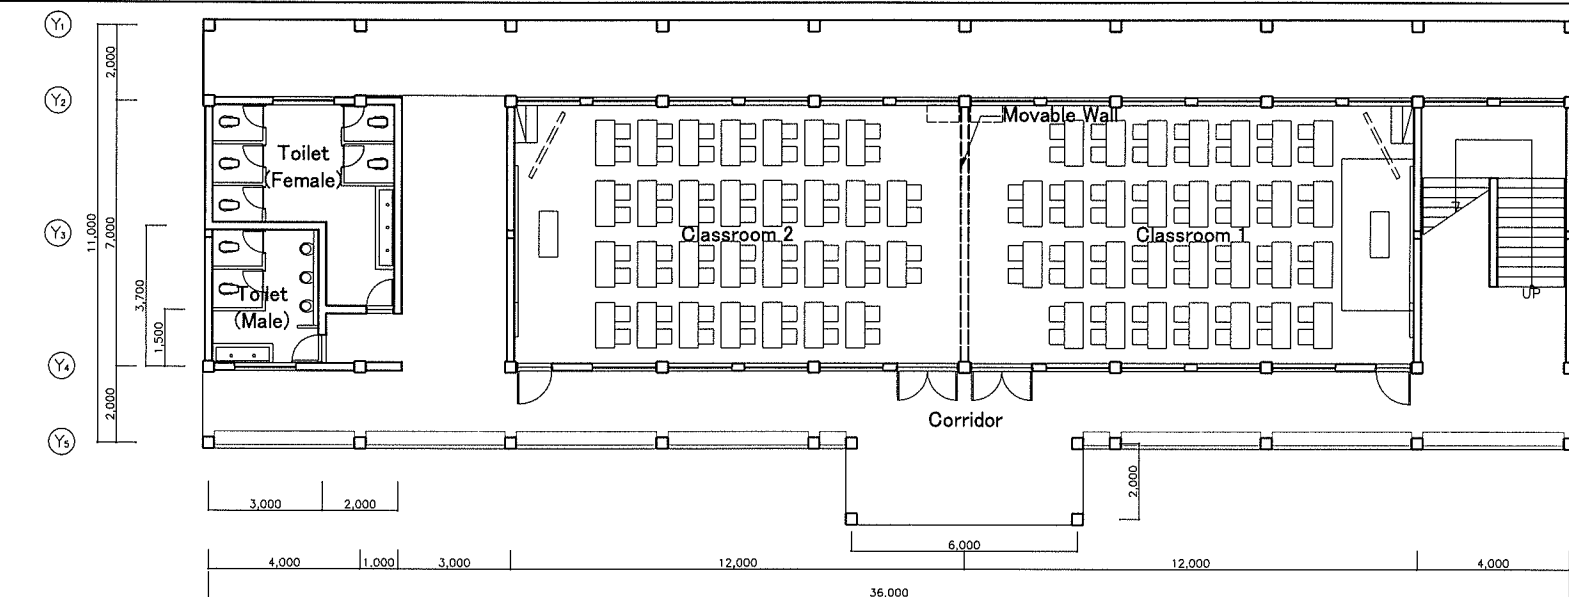


1st FLOOR PLAN

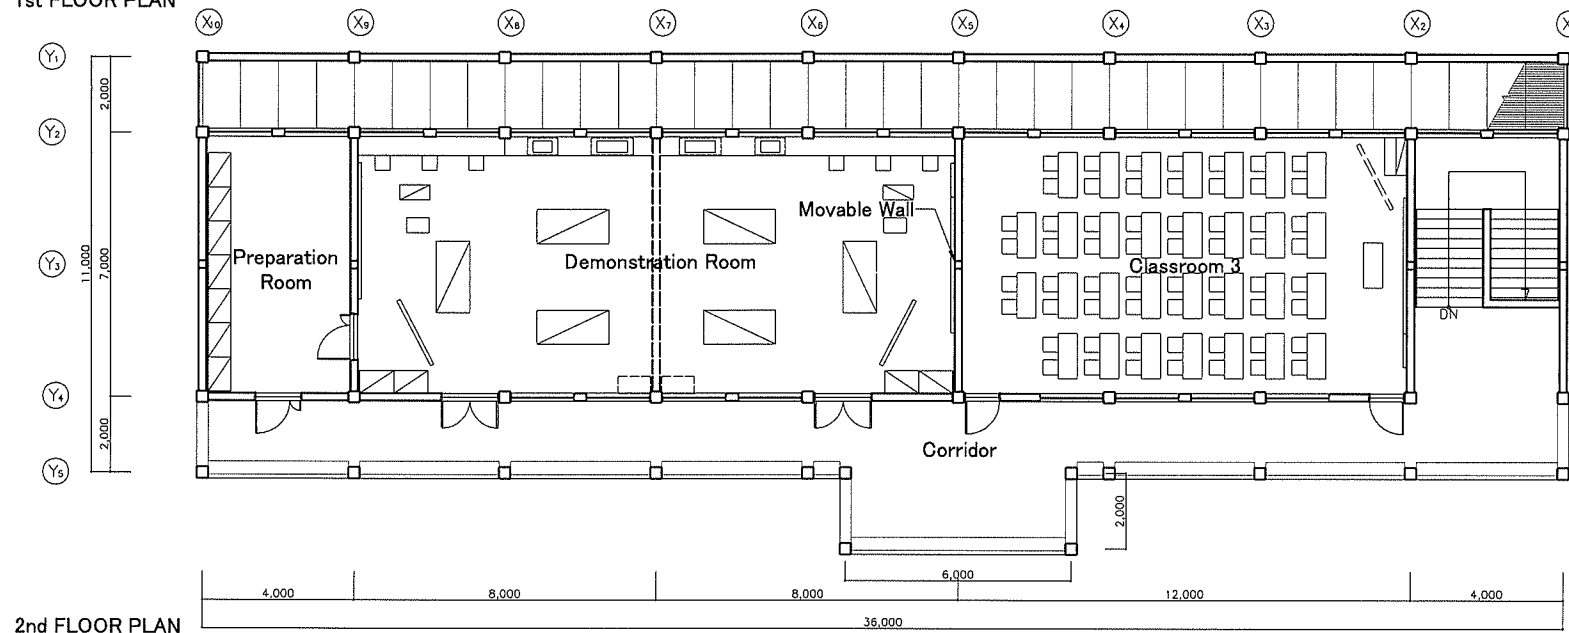

2nd FLOOR PLAN

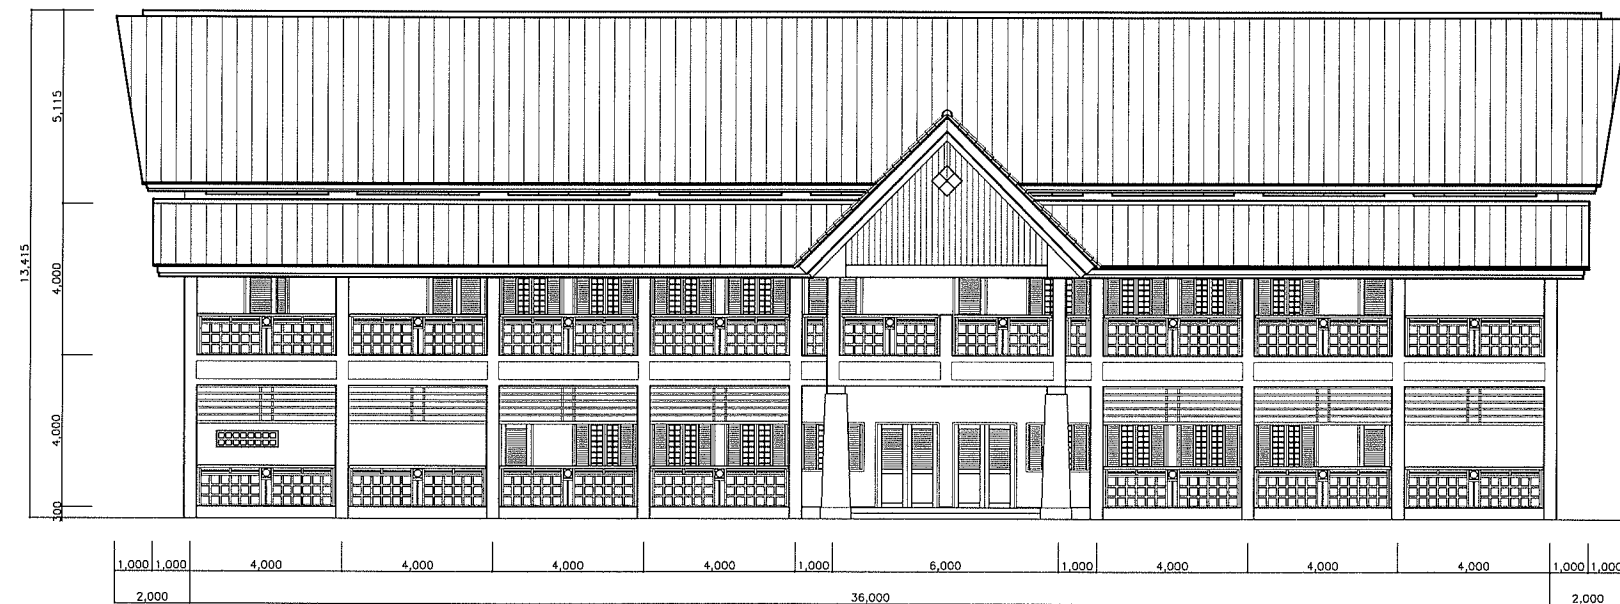

FRONT ELEVATION

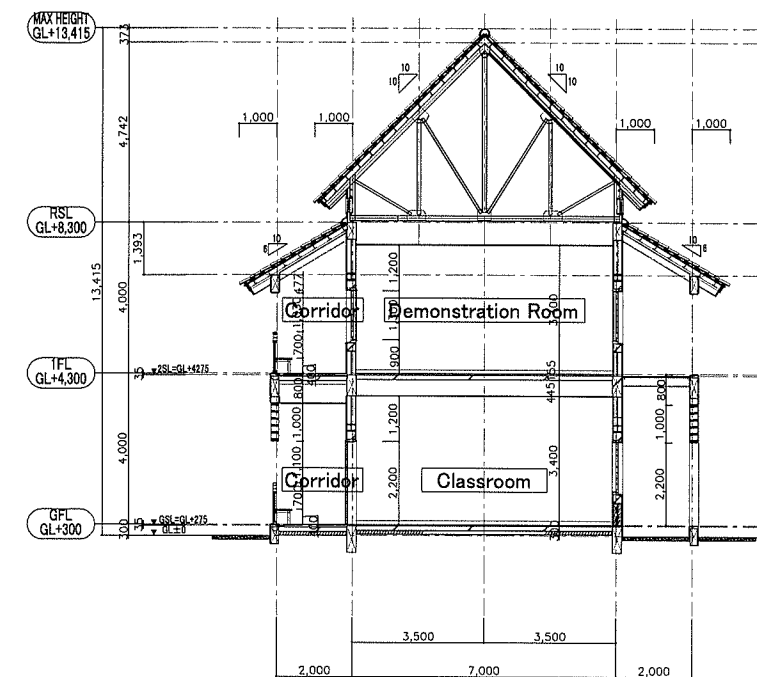

SECTION








SIDE ELEVATION

PROJECT TITLE
THE PROJECT FOR STRENGTHENING REGIONAL EDUCATION AND TRAINING INSTITUTIONS FOR NURSES AND PRIMARY HEALTH CARE WORKERS IN THE LAO PEOPLE'S DEMOCRATIC REPUBLIC


CLASSROOM BUILDING (NEW CONSTRUCTION) SAVANNAKHET PUBLIC HEALTH SCHOOL

NO	DATE	DESCRIPTIONS	BY	APP'D	DATE


SCALE 1/200	DRAWING BY /PCI	DWG TITLE PLAN, ELEVATION, SECTION	DWG NO SN-01
CHECKED BY	CHECKED BY	DESIGNED BY	DESIGNED BY
CHECKED BY	CHECKED BY	PACIFIC CONSULTANTS INTERNATIONAL	

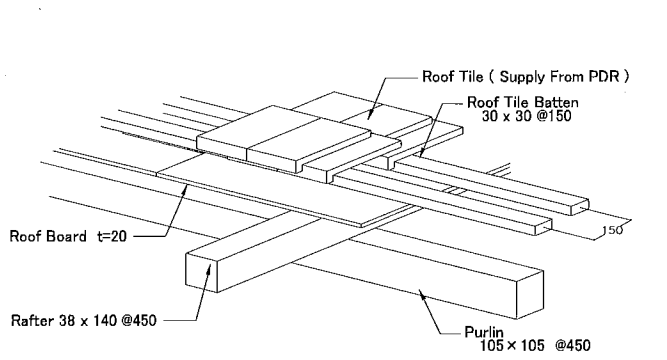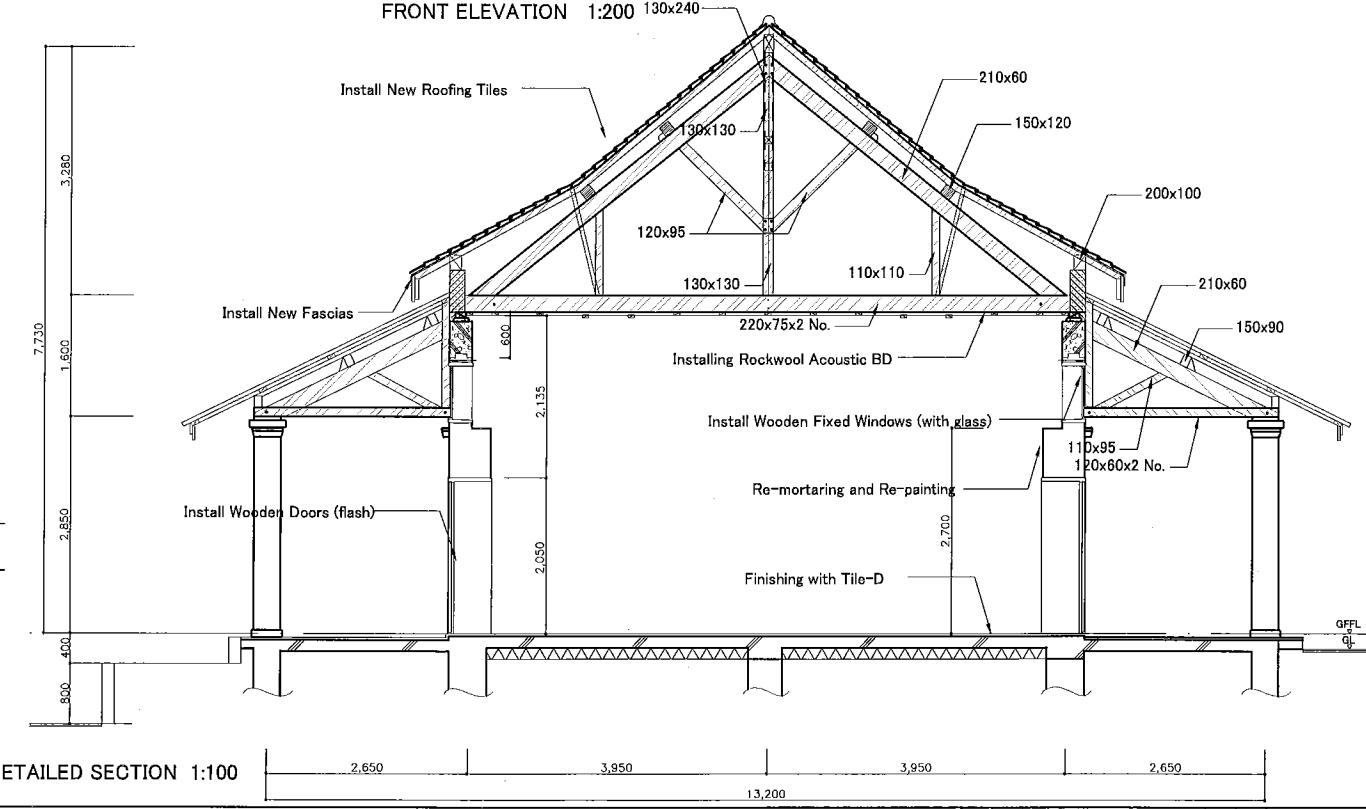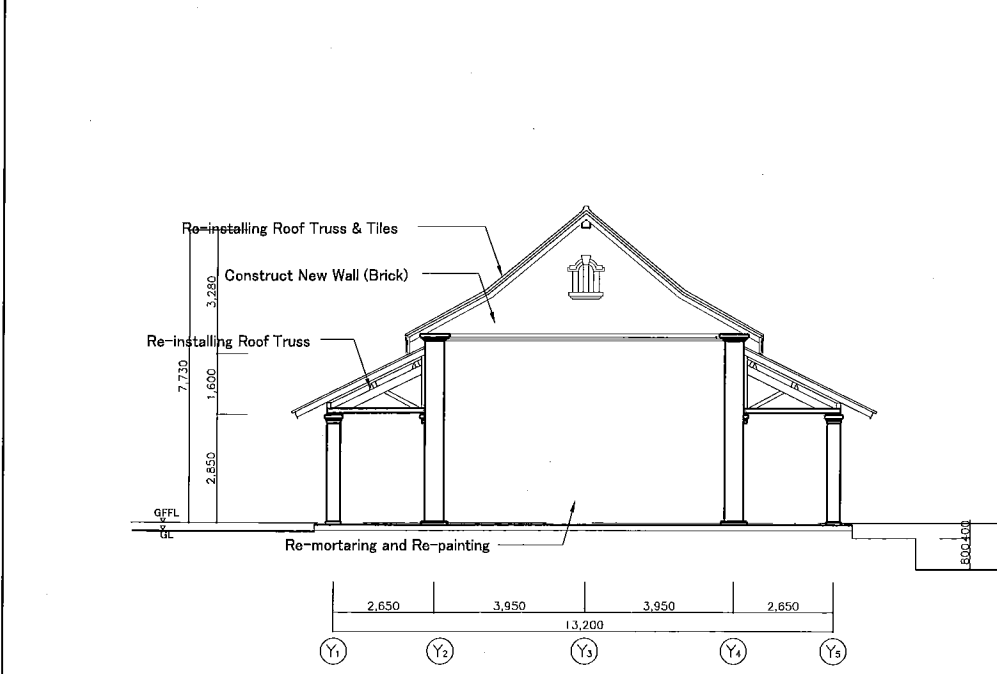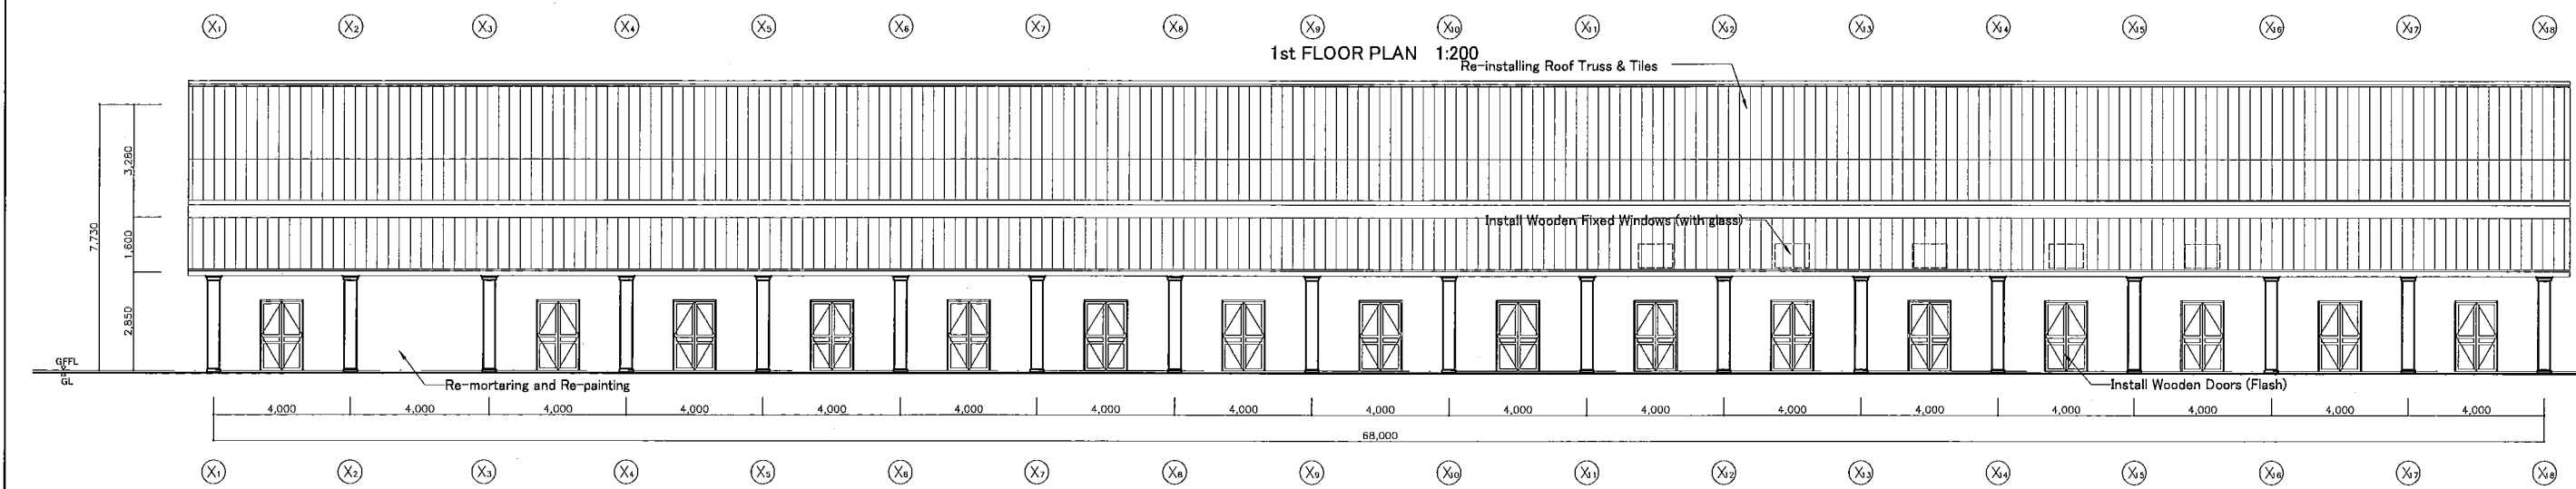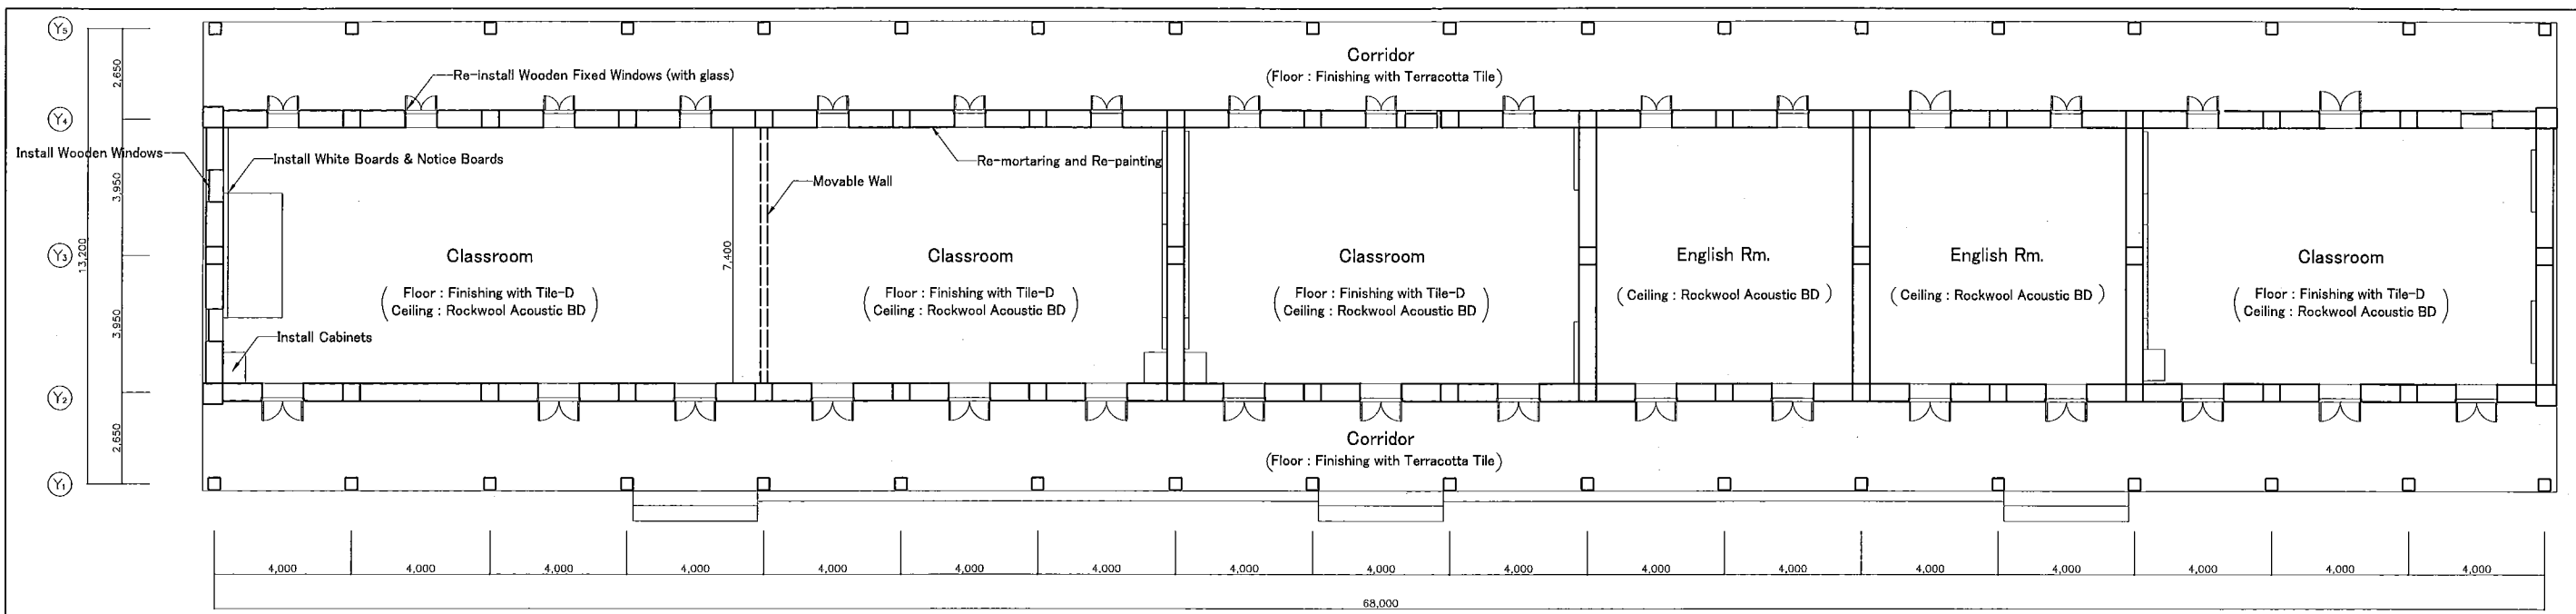


PROJECT TITLE THE PROJECT FOR STRENGTHENING REGIONAL EDUCATION AND TRAINING INSTITUTIONS FOR NURSES AND PRIMARY HEALTH CARE WORKERS IN THE LAO PEOPLE'S DEMOCRATIC REPUBLIC	CLASSROOM BUILDING (RENOVATION) LUANGPRABANG PUBLIC HEALTH SCHOOL	SCALE 1/200,100	DRAWING BY /PC/	DWG TITLE PLAN, ELEVATION, SECTION	DWG NO. LR-01		
		NOV. 2003	CHECKED BY	DESIGNED BY PACIFIC CONSULTANTS INTERNATIONAL			
		NO	DATE	DESCRIPTIONS	BY	APP'D	DATE

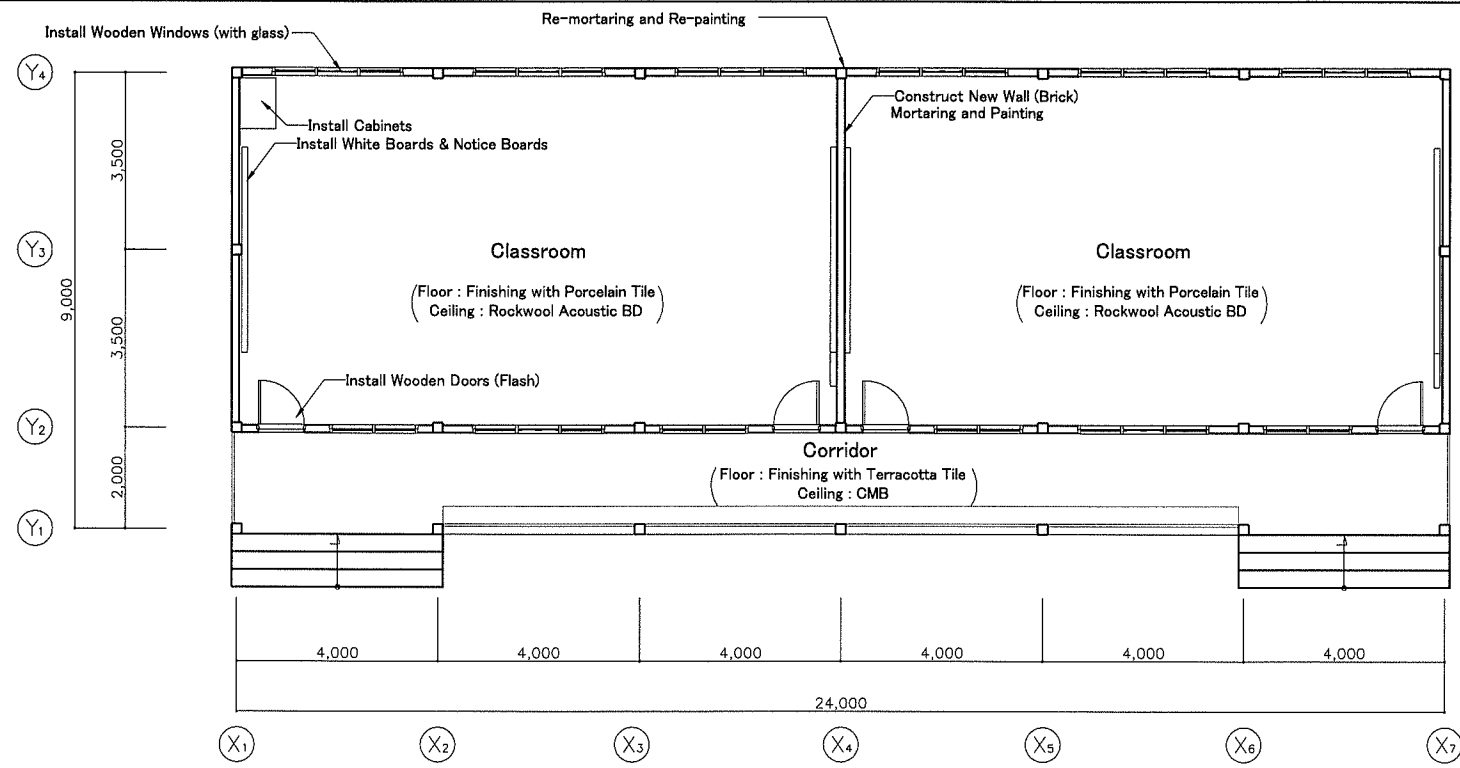


1st FLOOR PLAN 1:150

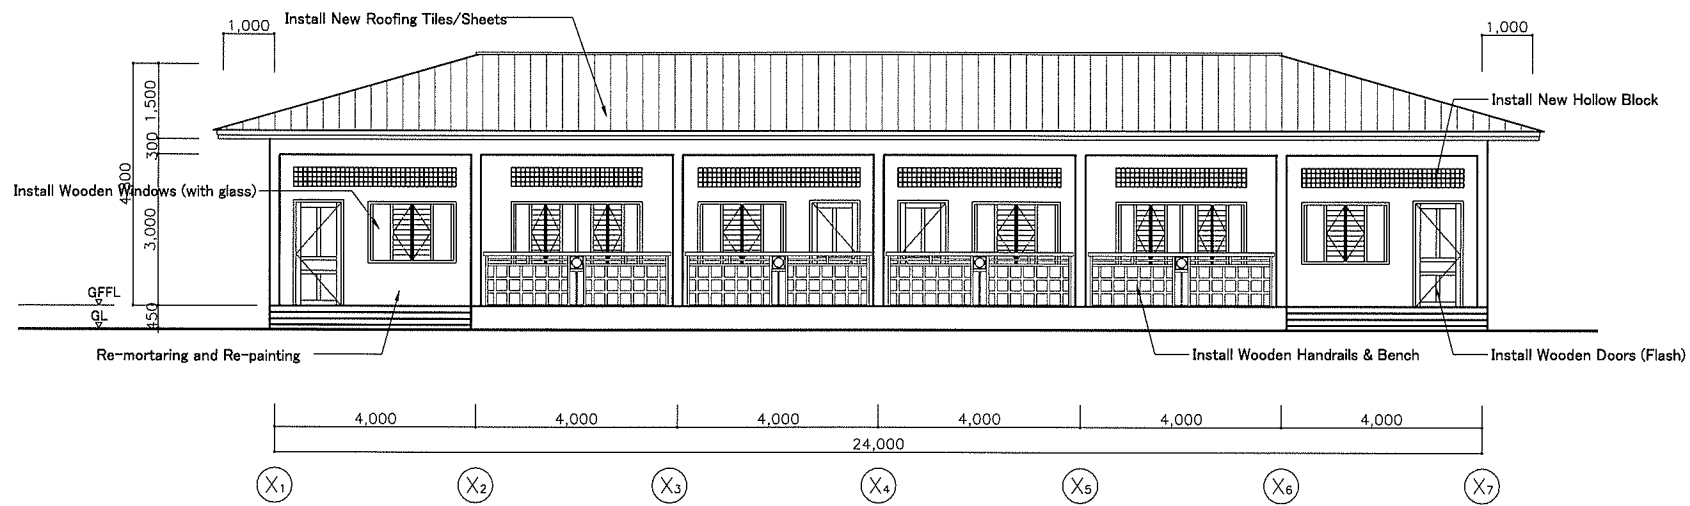

FRONT ELEVATION 1:150

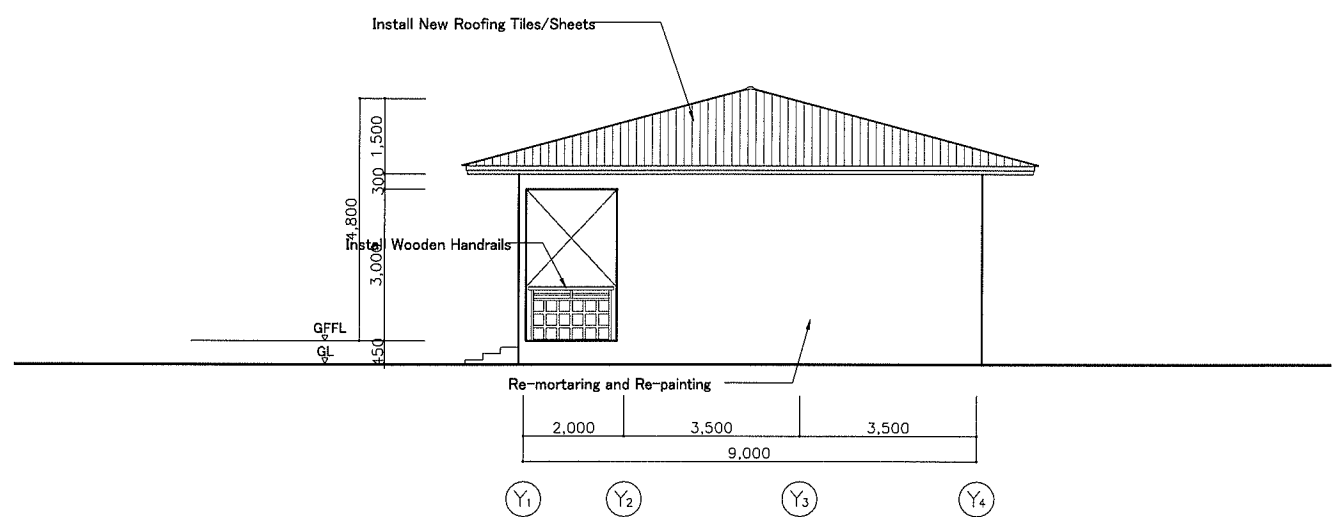

SIDE ELEVATION 1:150

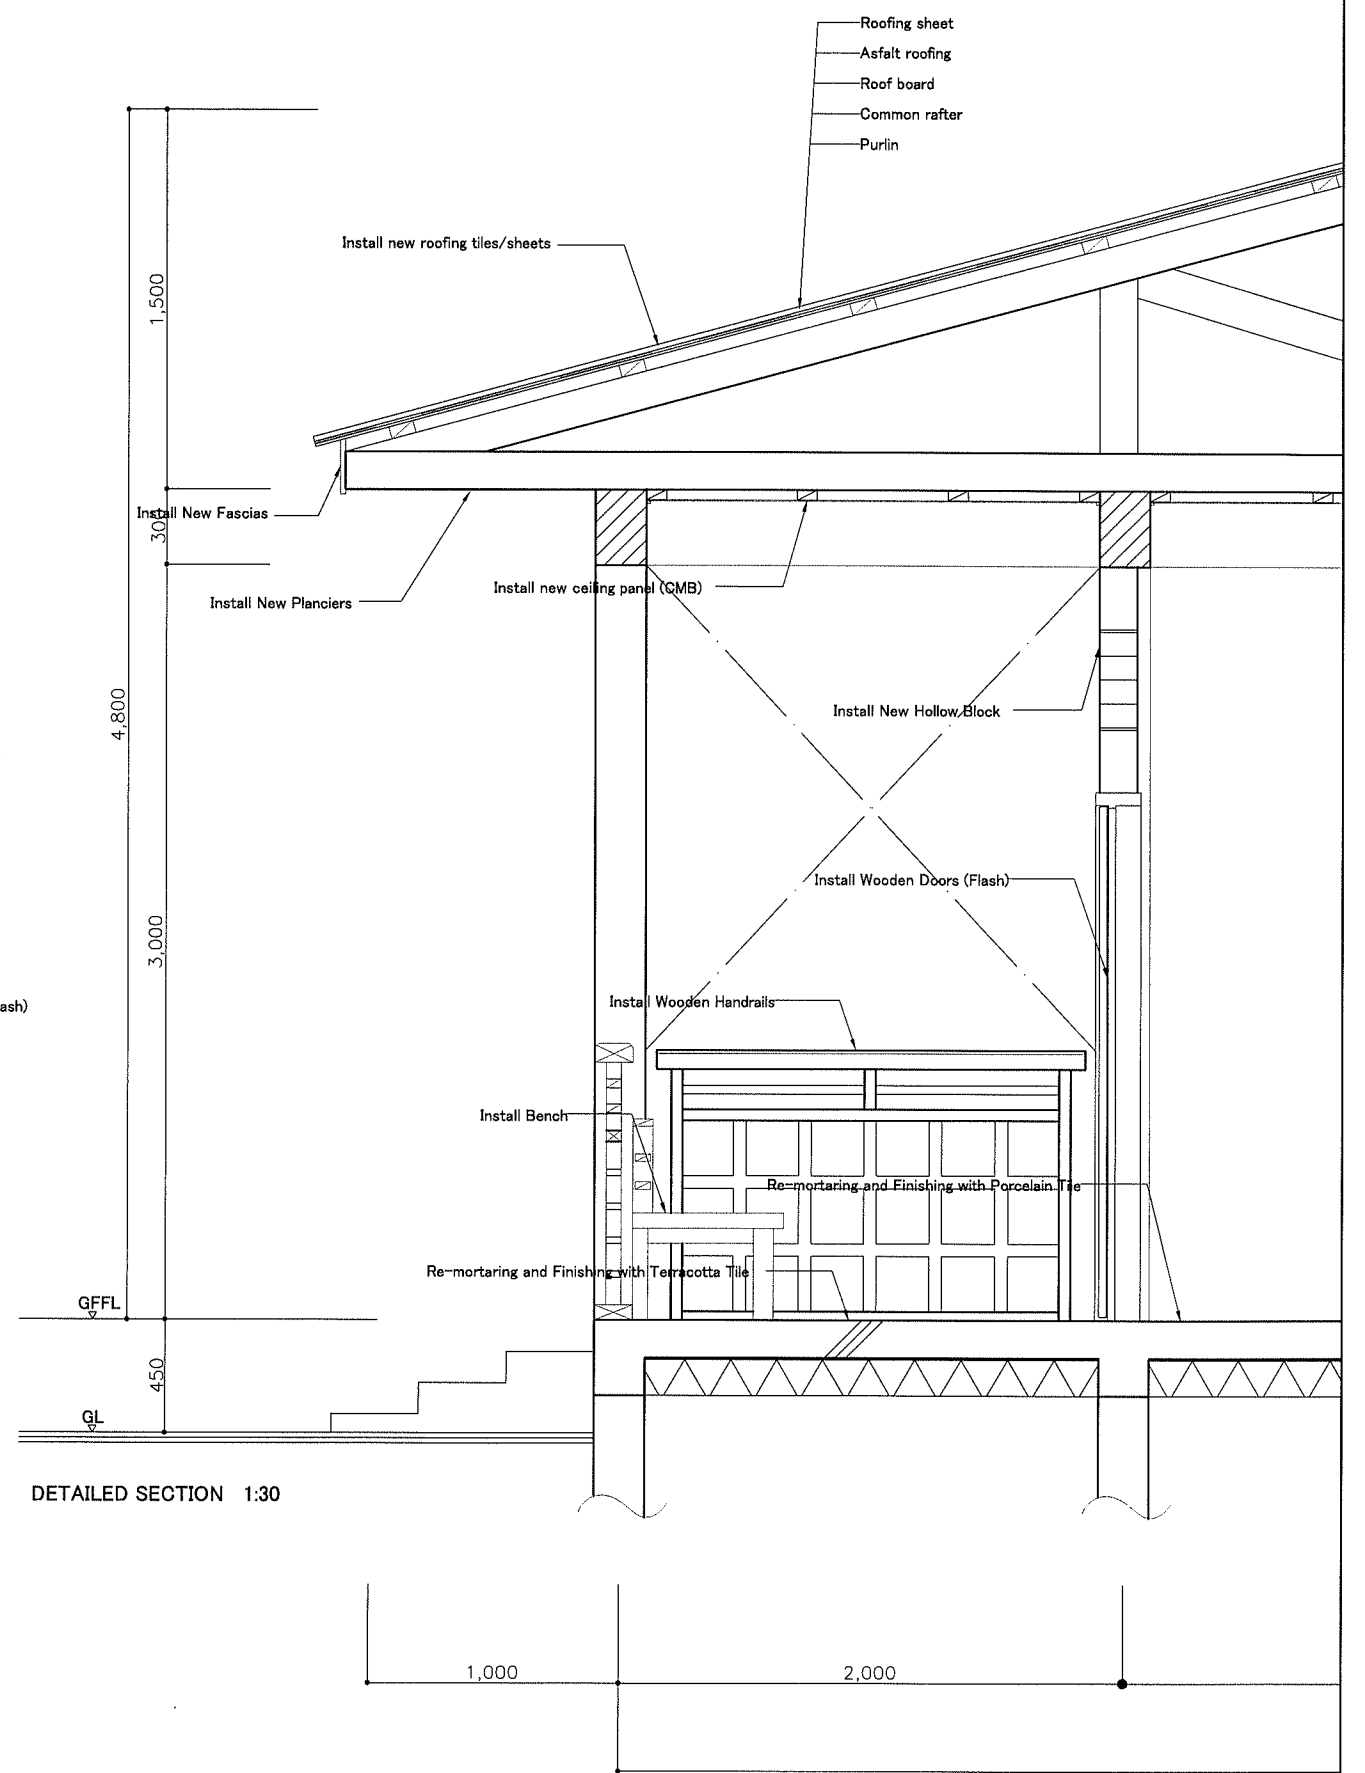


DETAILED SECTION 1:30

PROJECT TITLE
THE PROJECT FOR STRENGTHENING REGIONAL EDUCATION AND TRAINING INSTITUTIONS FOR NURSES AND PRIMARY HEALTH CARE WORKERS IN THE LAO PEOPLE'S DEMOCRATIC REPUBLIC


**CLASSROOM BUILDING (RENOVATION)
 KHAMMUANE PUBLIC HEALTH SCHOOL**

NO.	DATE	DESCRIPTIONS	BY	APP'D	DATE


SCALE 1/150,30	DRAWING BY /PD	DWG TITLE PLAN, ELEVATION, SECTION	DWG NO. KR-01
CHECKED BY	CHECKED BY	DESIGNED BY	
NOV. 2003		PACIFIC CONSULTANTS INTERNATIONAL	

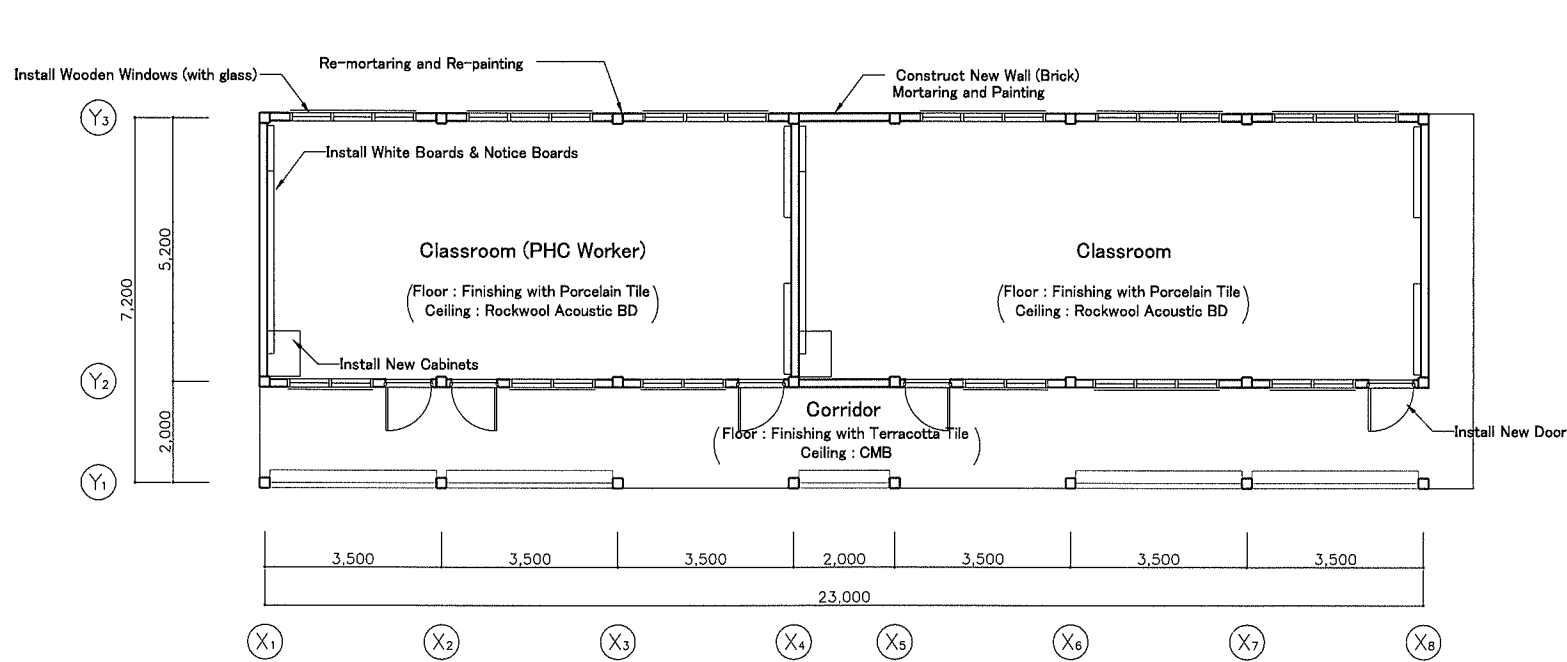


1st FLOOR PLAN 1:150

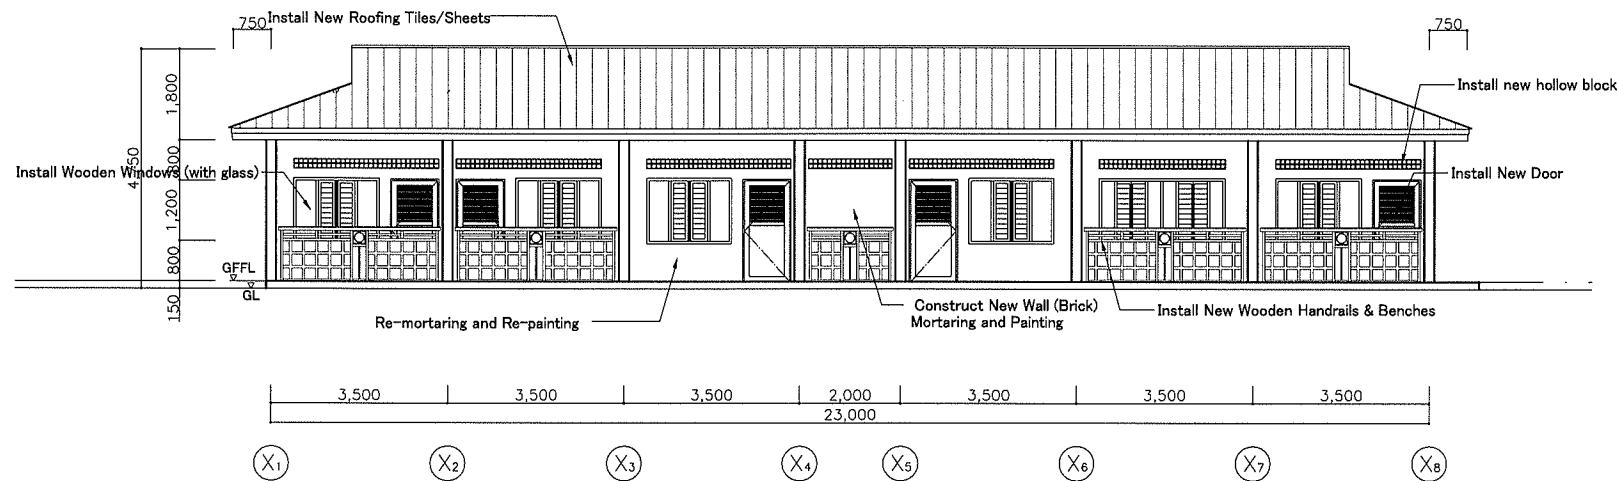






FRONT ELEVATION 1:150

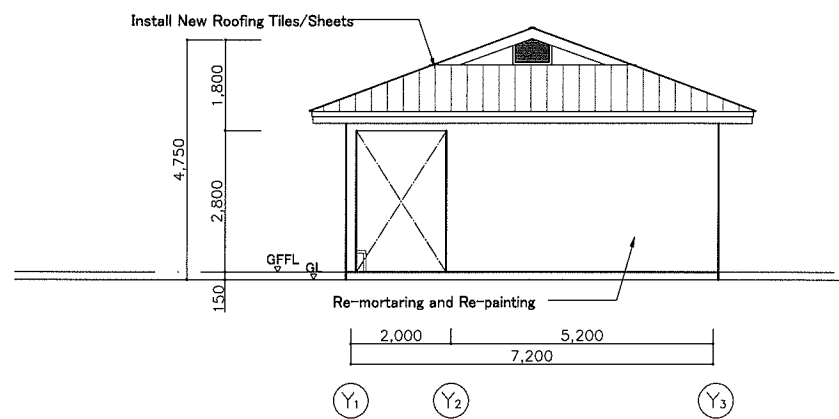

SIDE ELEVATION 1:150

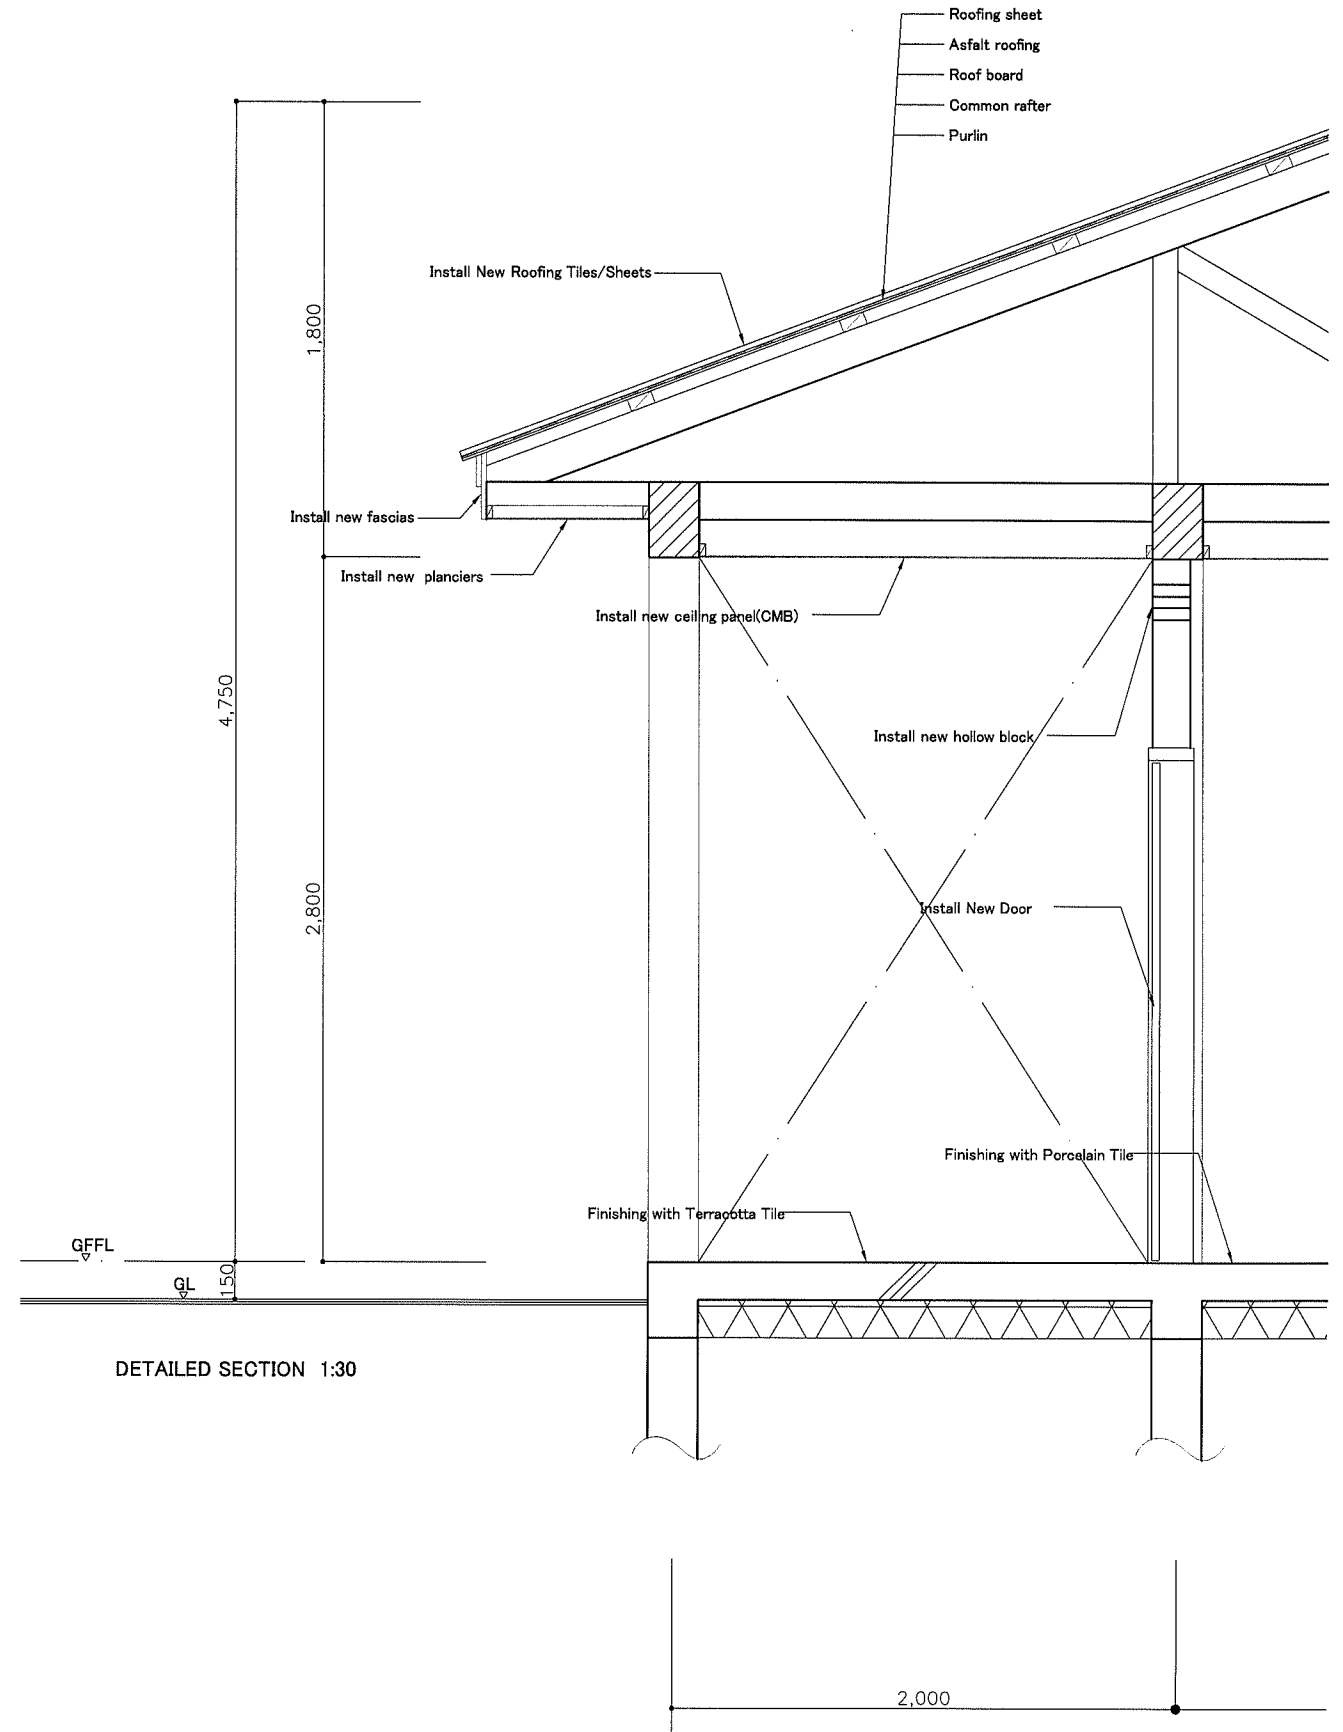

DETAILED SECTION 1:30

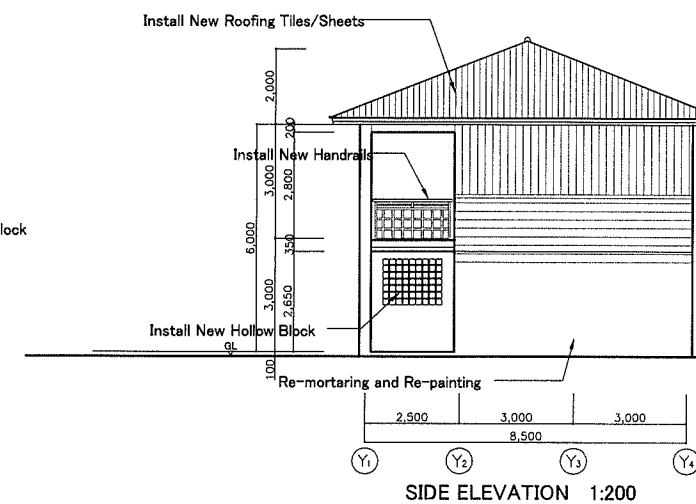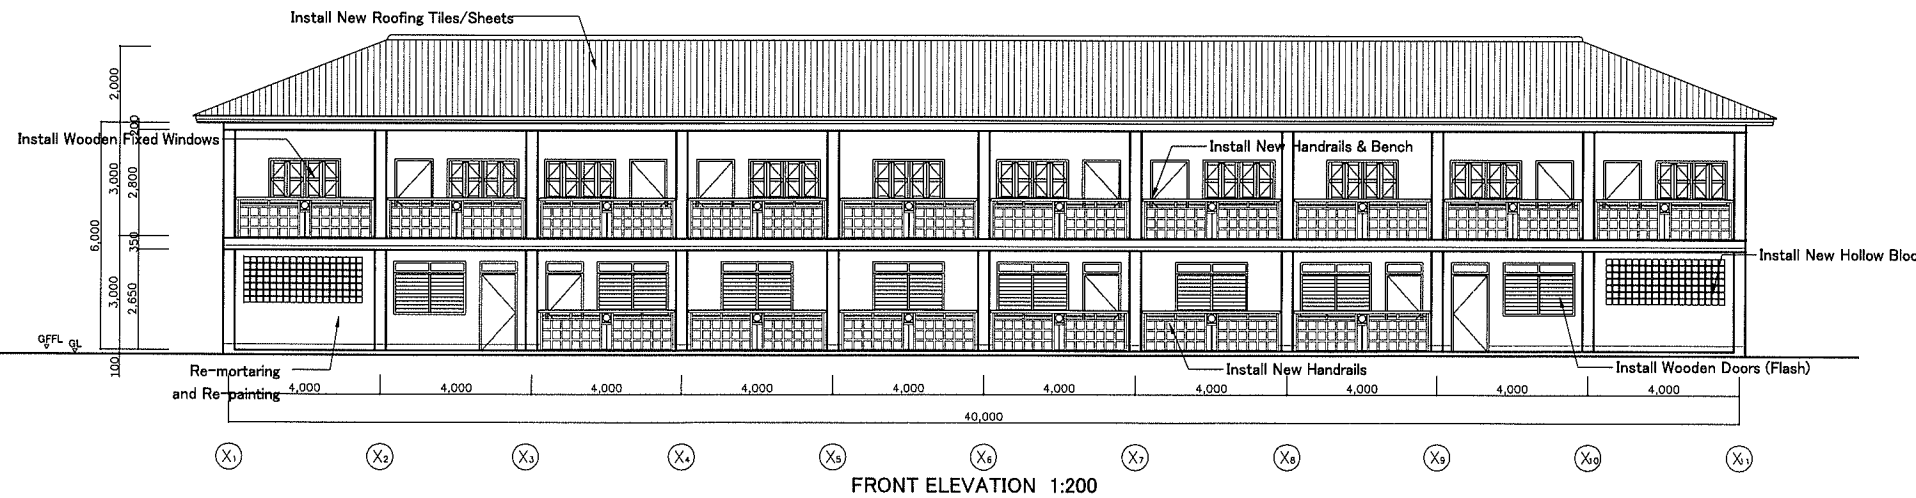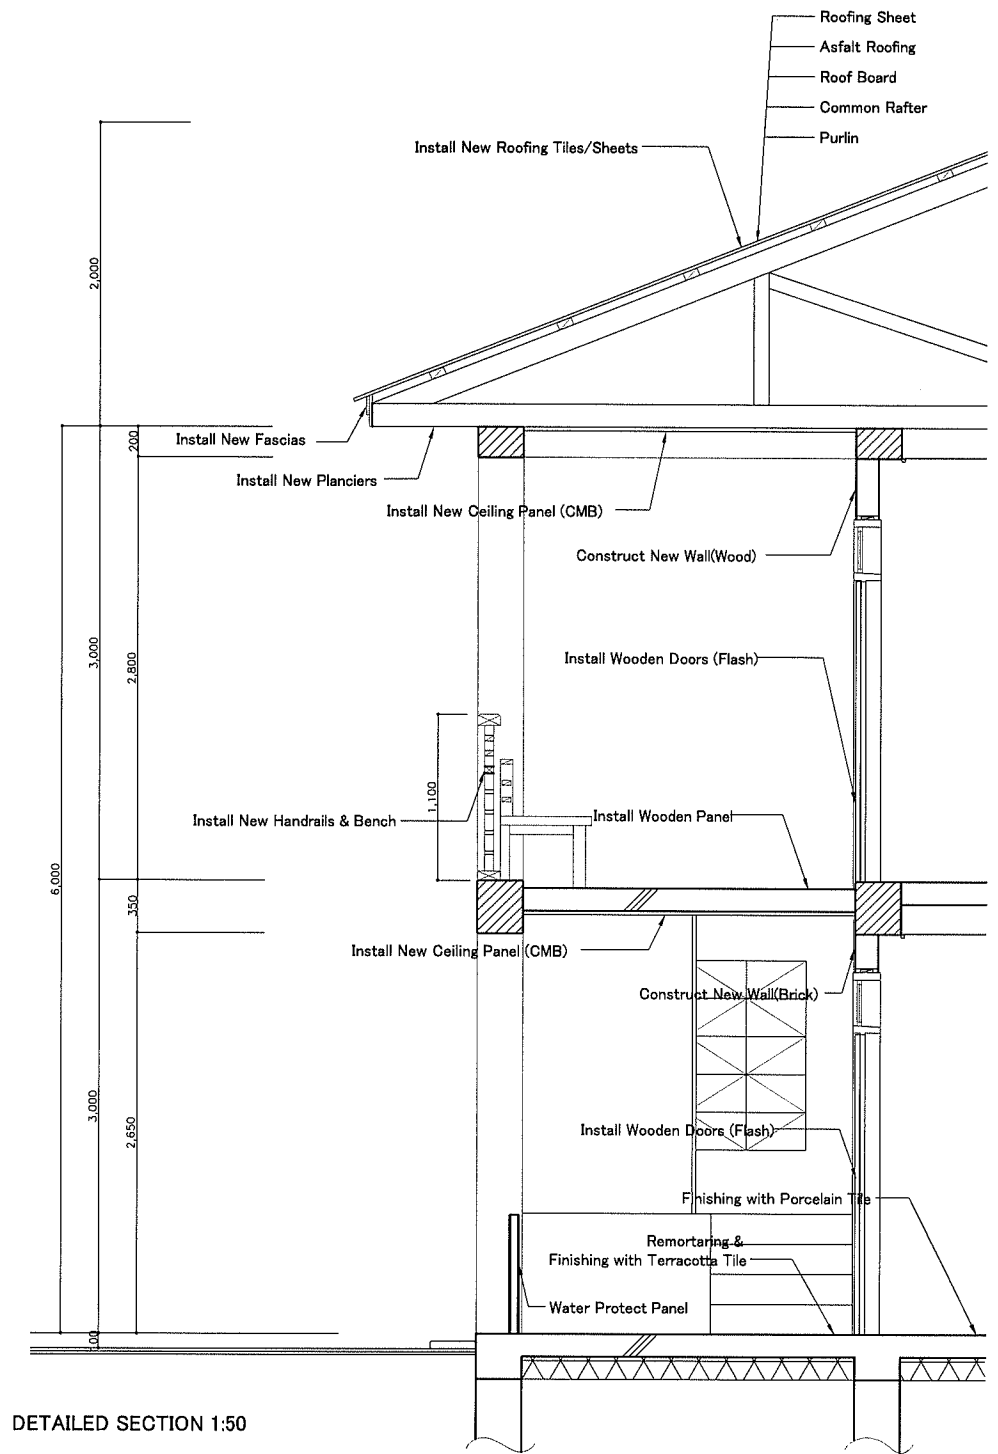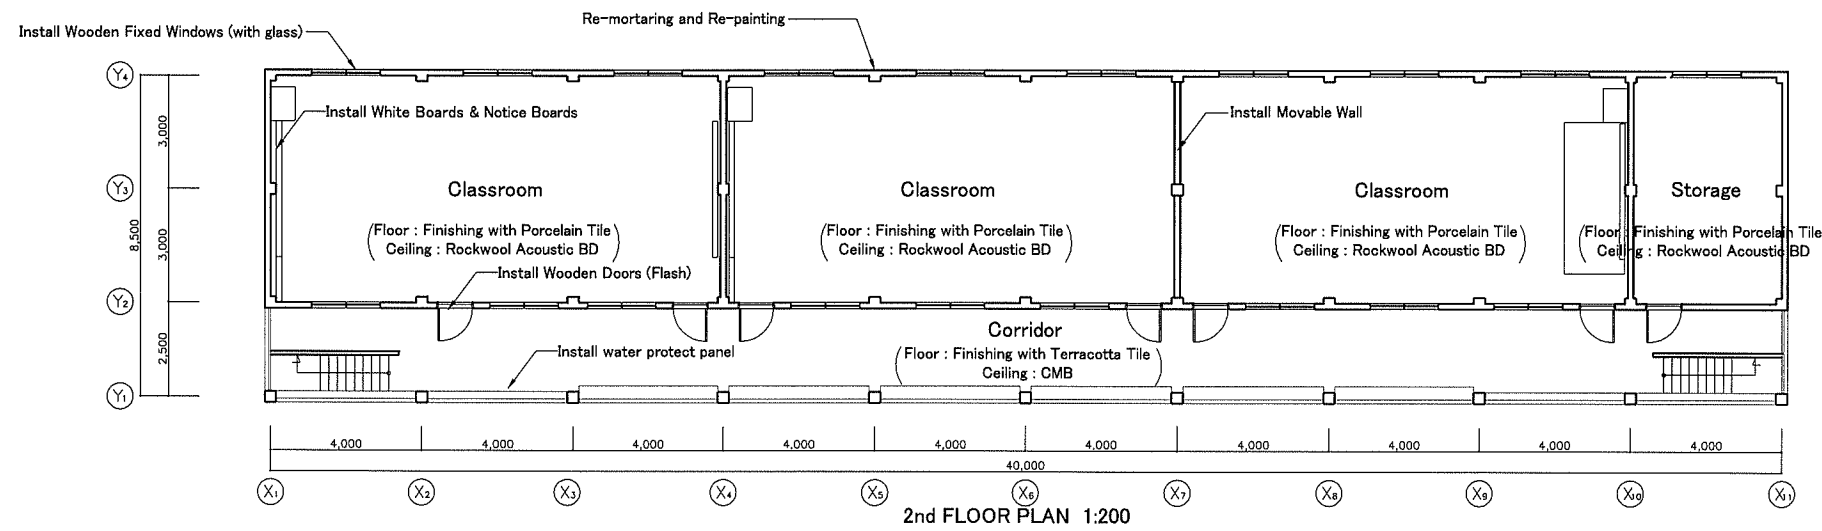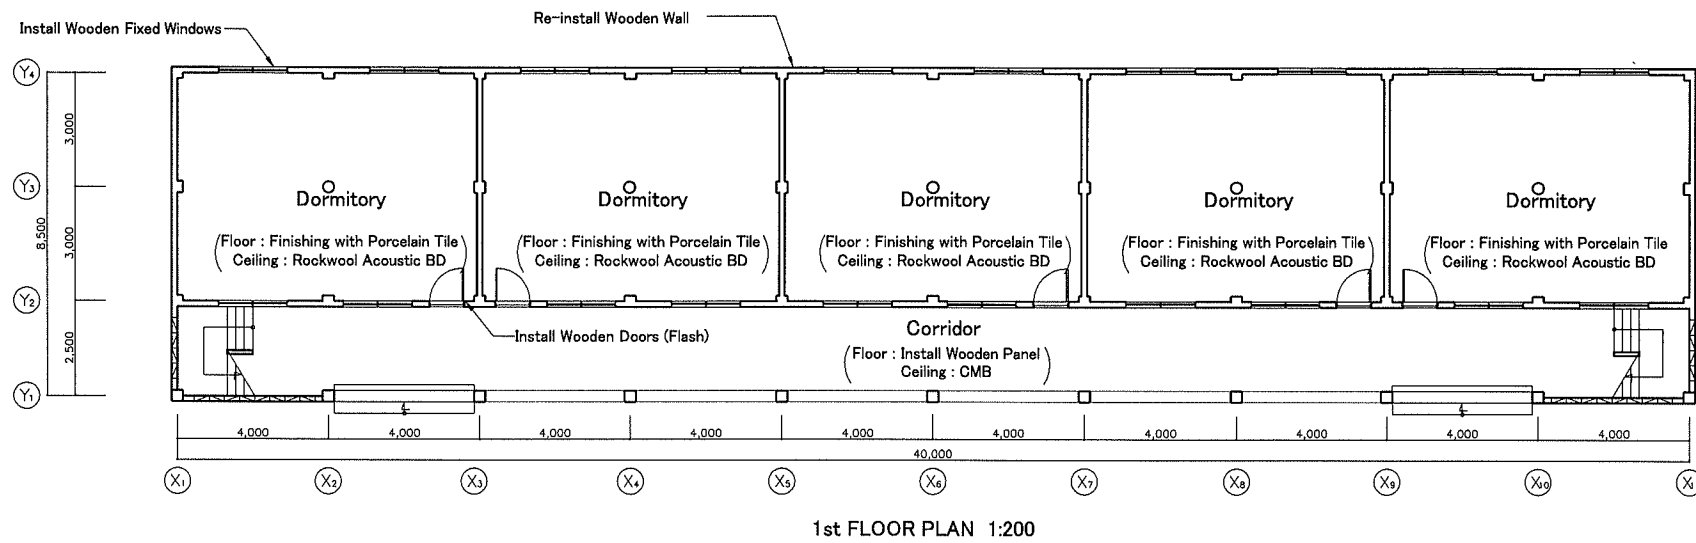






1st FLOOR PLAN 1:200

PROJECT TITLE
THE PROJECT FOR STRENGTHENING REGIONAL EDUCATION AND TRAINING INSTITUTIONS FOR NURSES AND PRIMARY HEALTH CARE WORKERS IN THE LAO PEOPLE'S DEMOCRATIC REPUBLIC

**CLASSROOM & DORMITORY BUILDING (RENOVATION)
 CHAMPASAK PUBLIC HEALTH SCHOOL**

NO.	DATE	DESCRIPTIONS	BY	APP'D	DATE

SCALE	DRAWING BY	DWG TITLE	DWG NO.
1/200.50	/P/CI	PLAN, ELEVATION, SECTION	CR-01
CHECKED BY	DESIGNED BY	PACIFIC CONSULTANTS INTERNATIONAL	

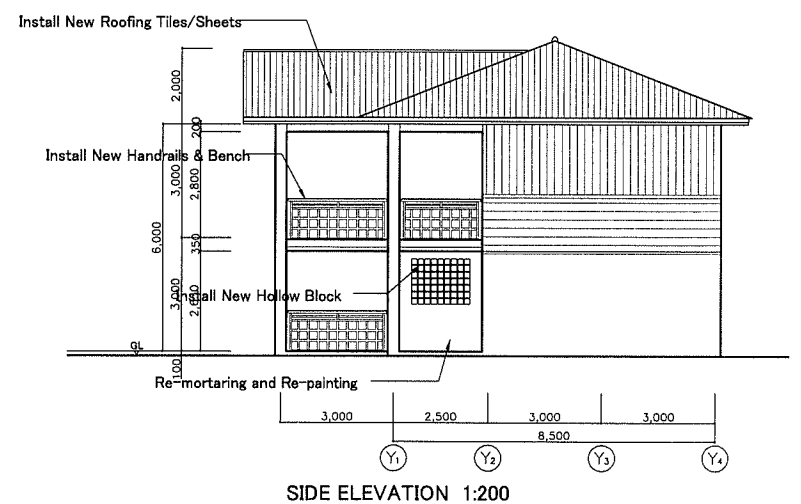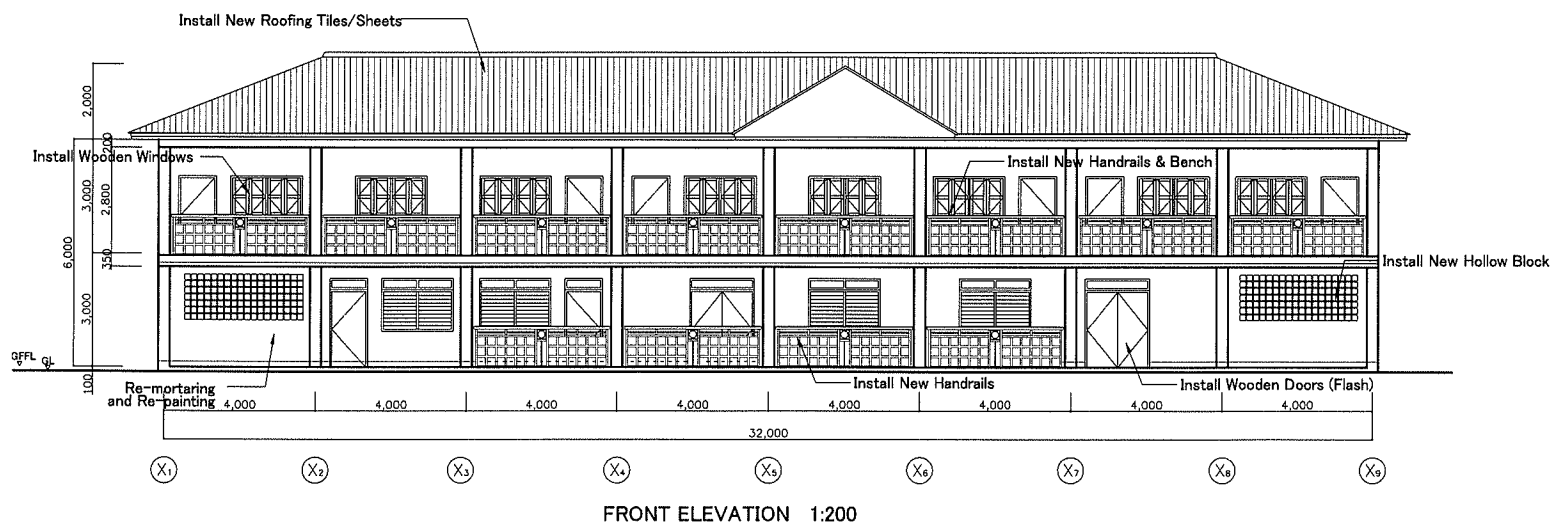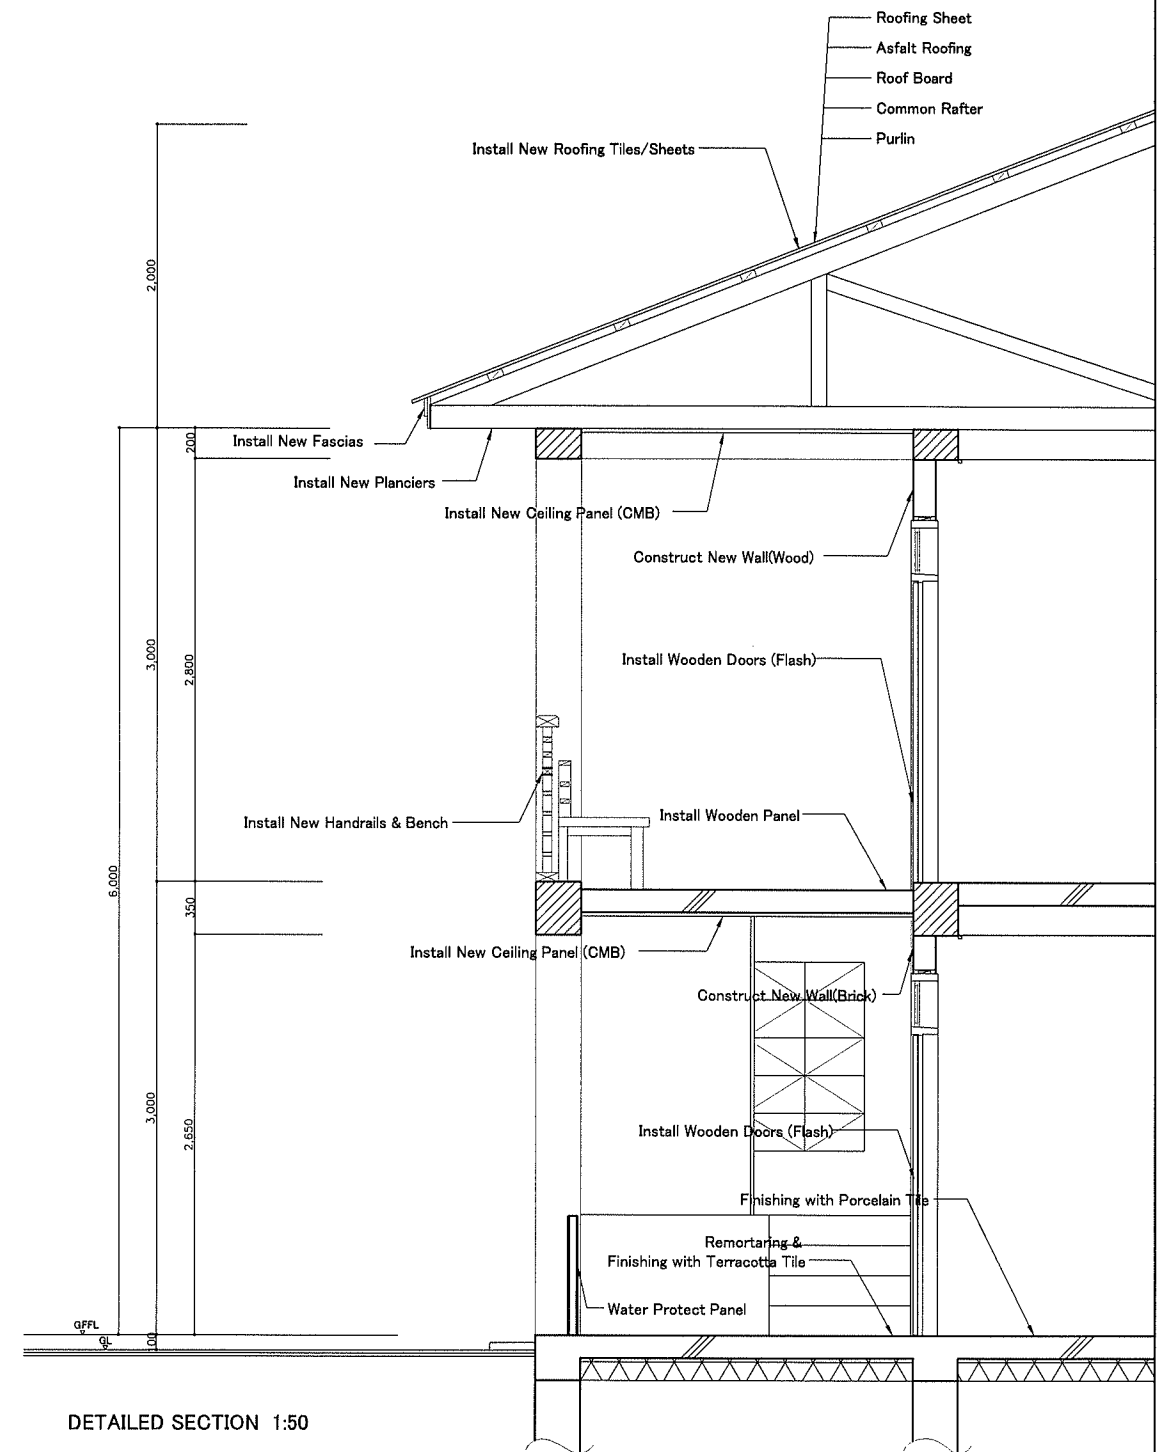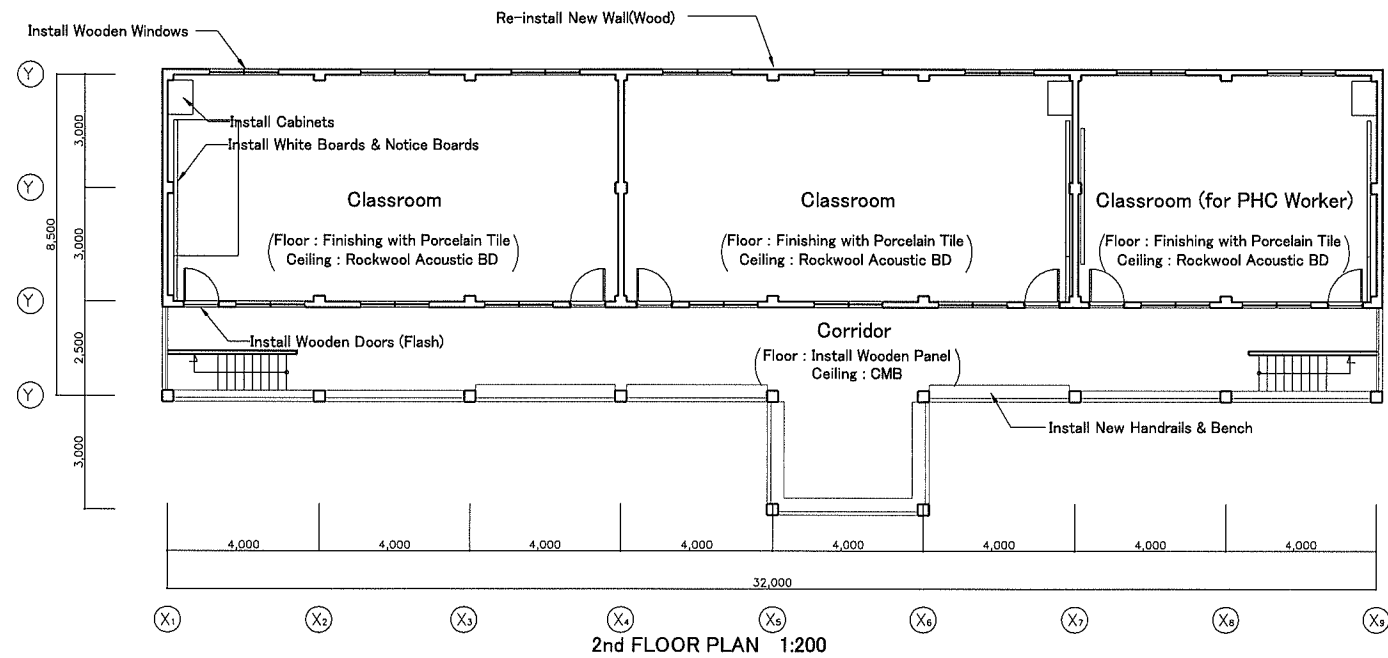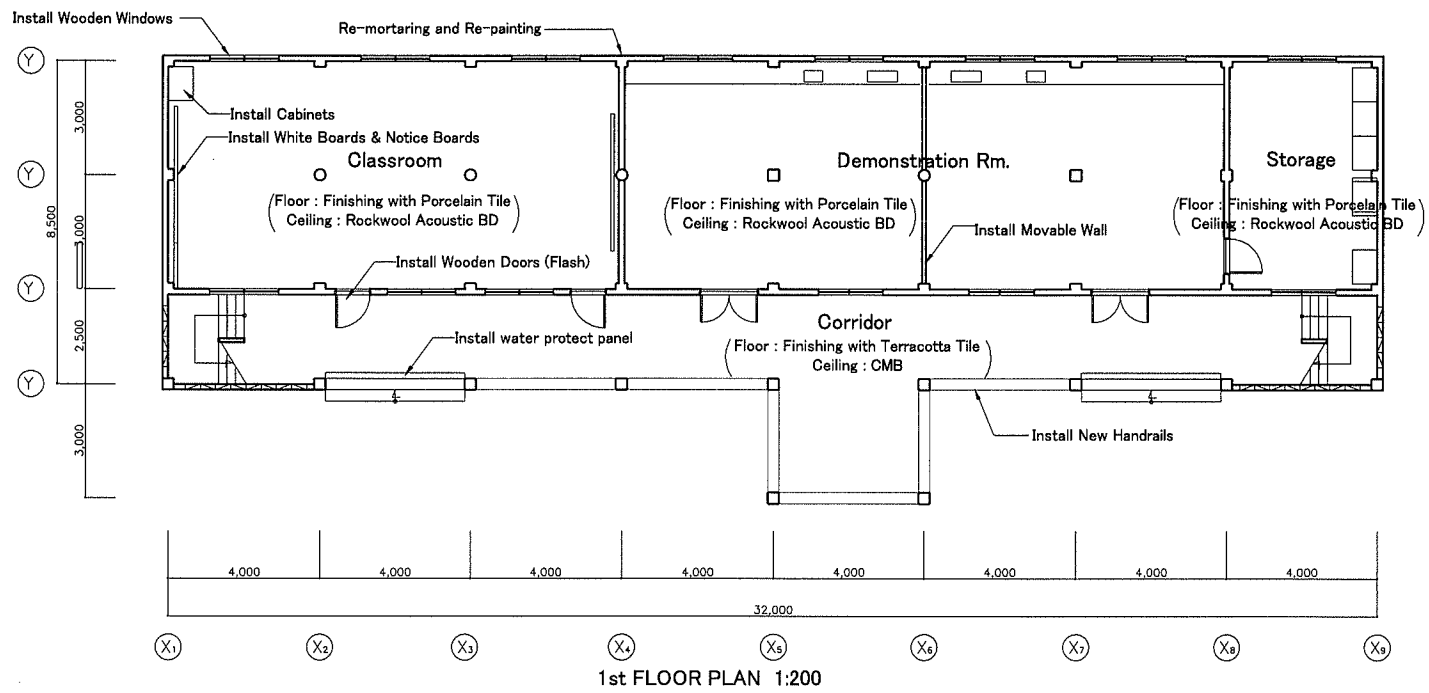


PROJECT TITLE
THE PROJECT FOR STRENGTHENING REGIONAL EDUCATION AND TRAINING INSTITUTIONS FOR NURSES AND PRIMARY HEALTH CARE WORKERS IN THE LAO PEOPLE'S DEMOCRATIC REPUBLIC

**CLASSROOM & DEMONSTRATION BUILDING (RENOVATION)
 CHAMPASK PUBLIC HEALTH SCHOOL**

NO	DATE	DESCRIPTIONS	BY	APP'D	DATE


SCALE	1/200,30	NOV.2003	NOV.2003
DRAWING BY	/P/D	CHECKED BY	CHECKED BY
DESIGNED BY	PACIFIC CONSULTANTS INTERNATIONAL		
DWG TITLE	PLAN, ELEVATION, SECTION		
DWG NO	CR-02		

< MALE TOILET >

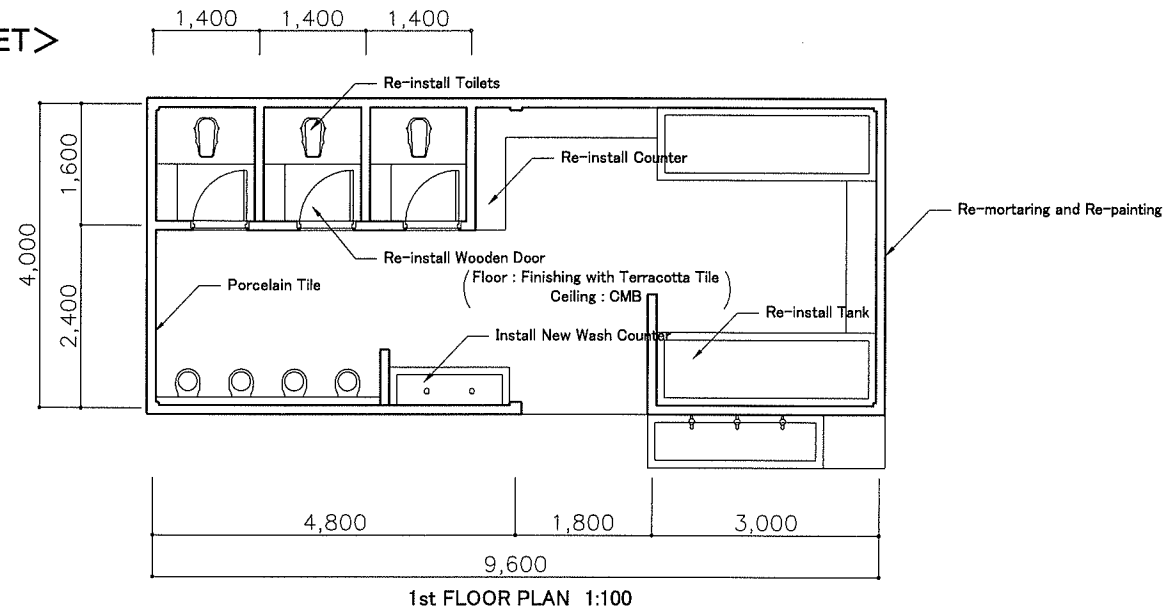


1st FLOOR PLAN 1:100


< FEMALE TOILET >

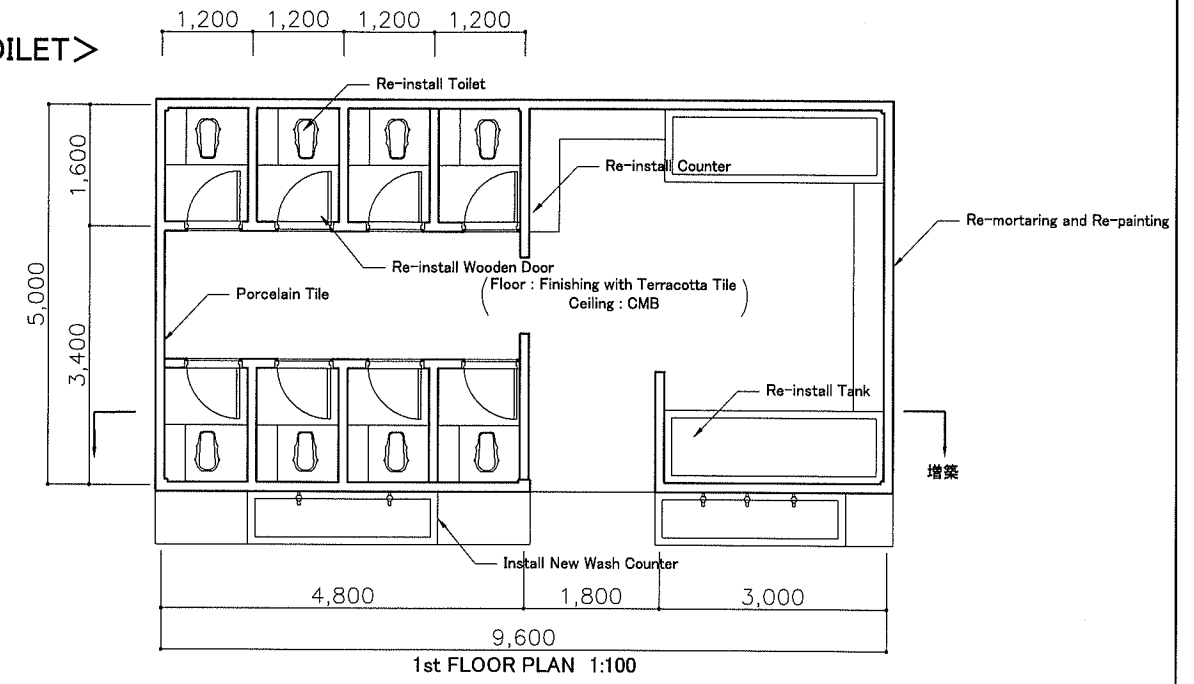


1st FLOOR PLAN 1:100

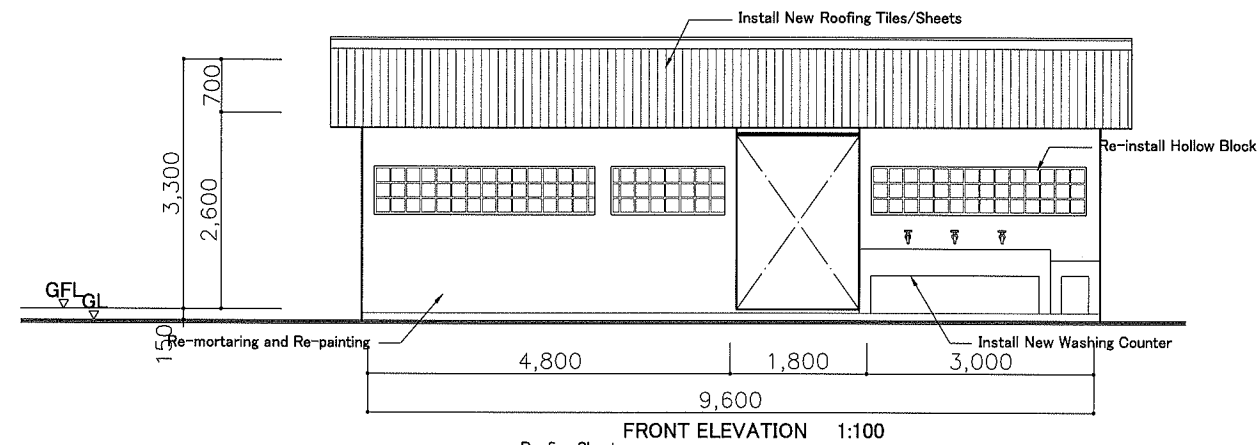


FRONT ELEVATION 1:100

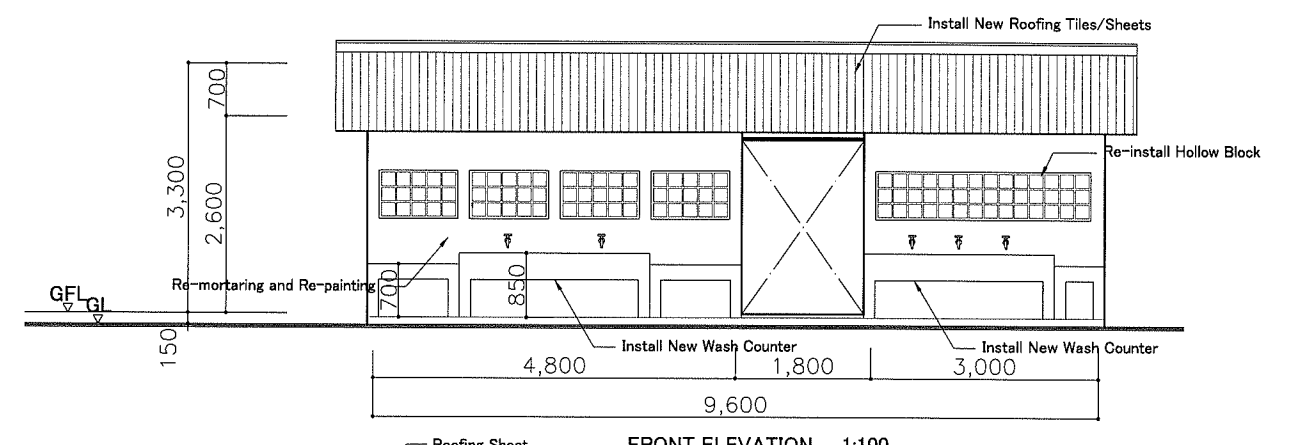

FRONT ELEVATION 1:100

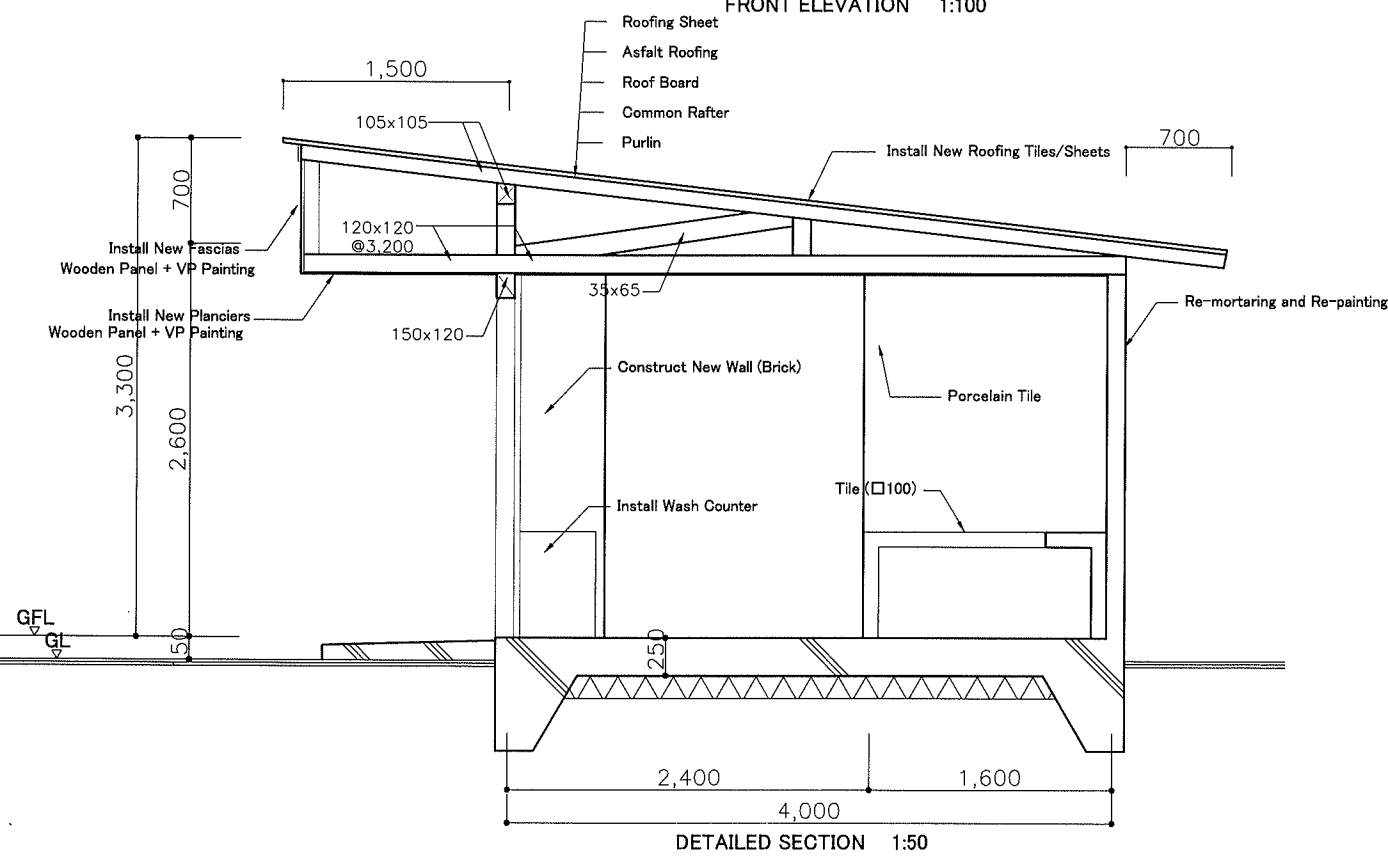

DETAILED SECTION 1:50

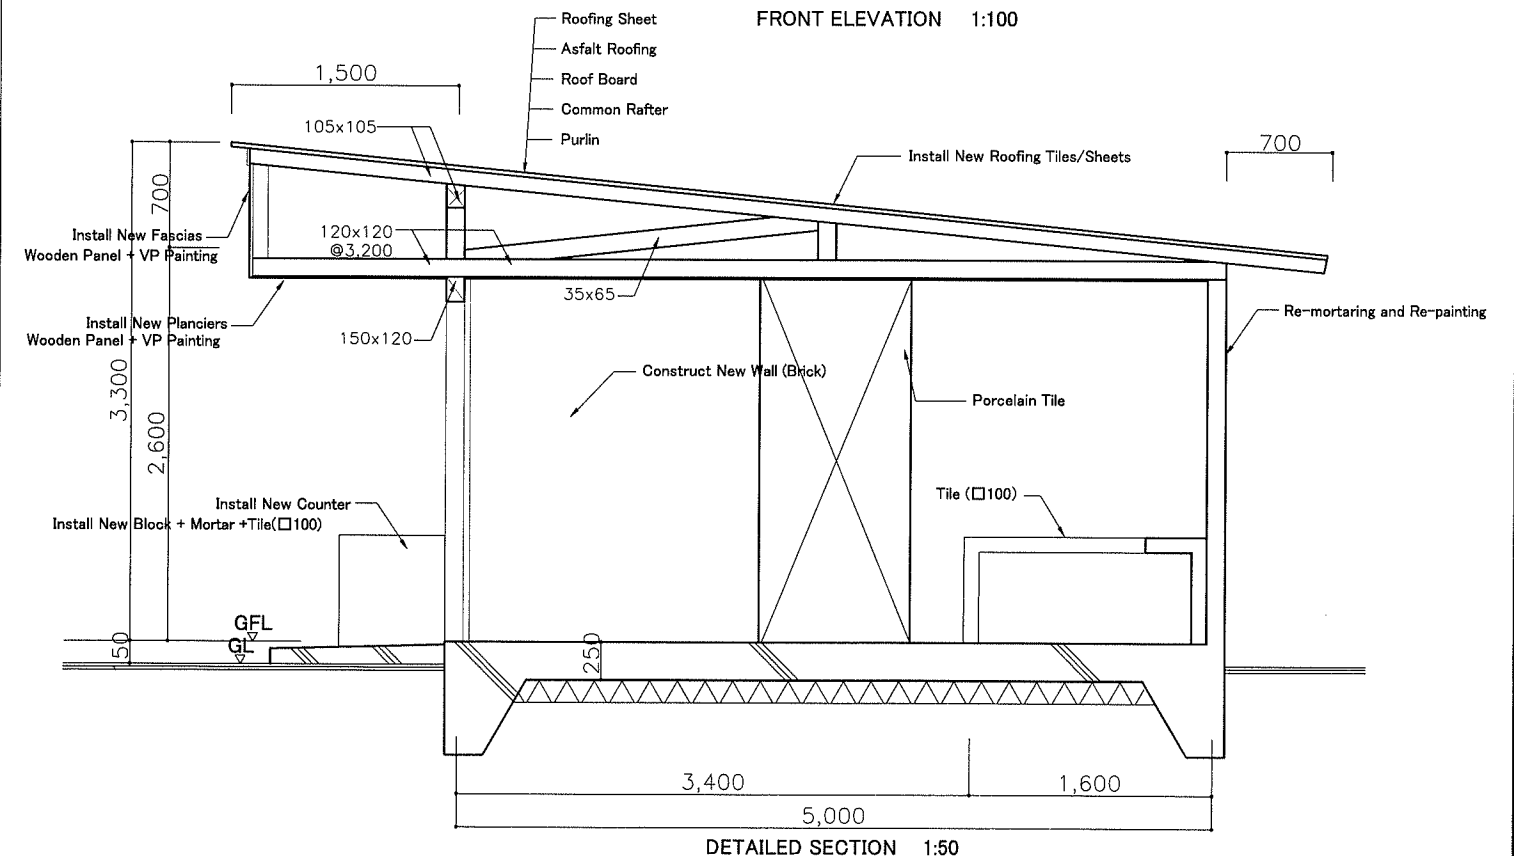

DETAILED SECTION 1:50