
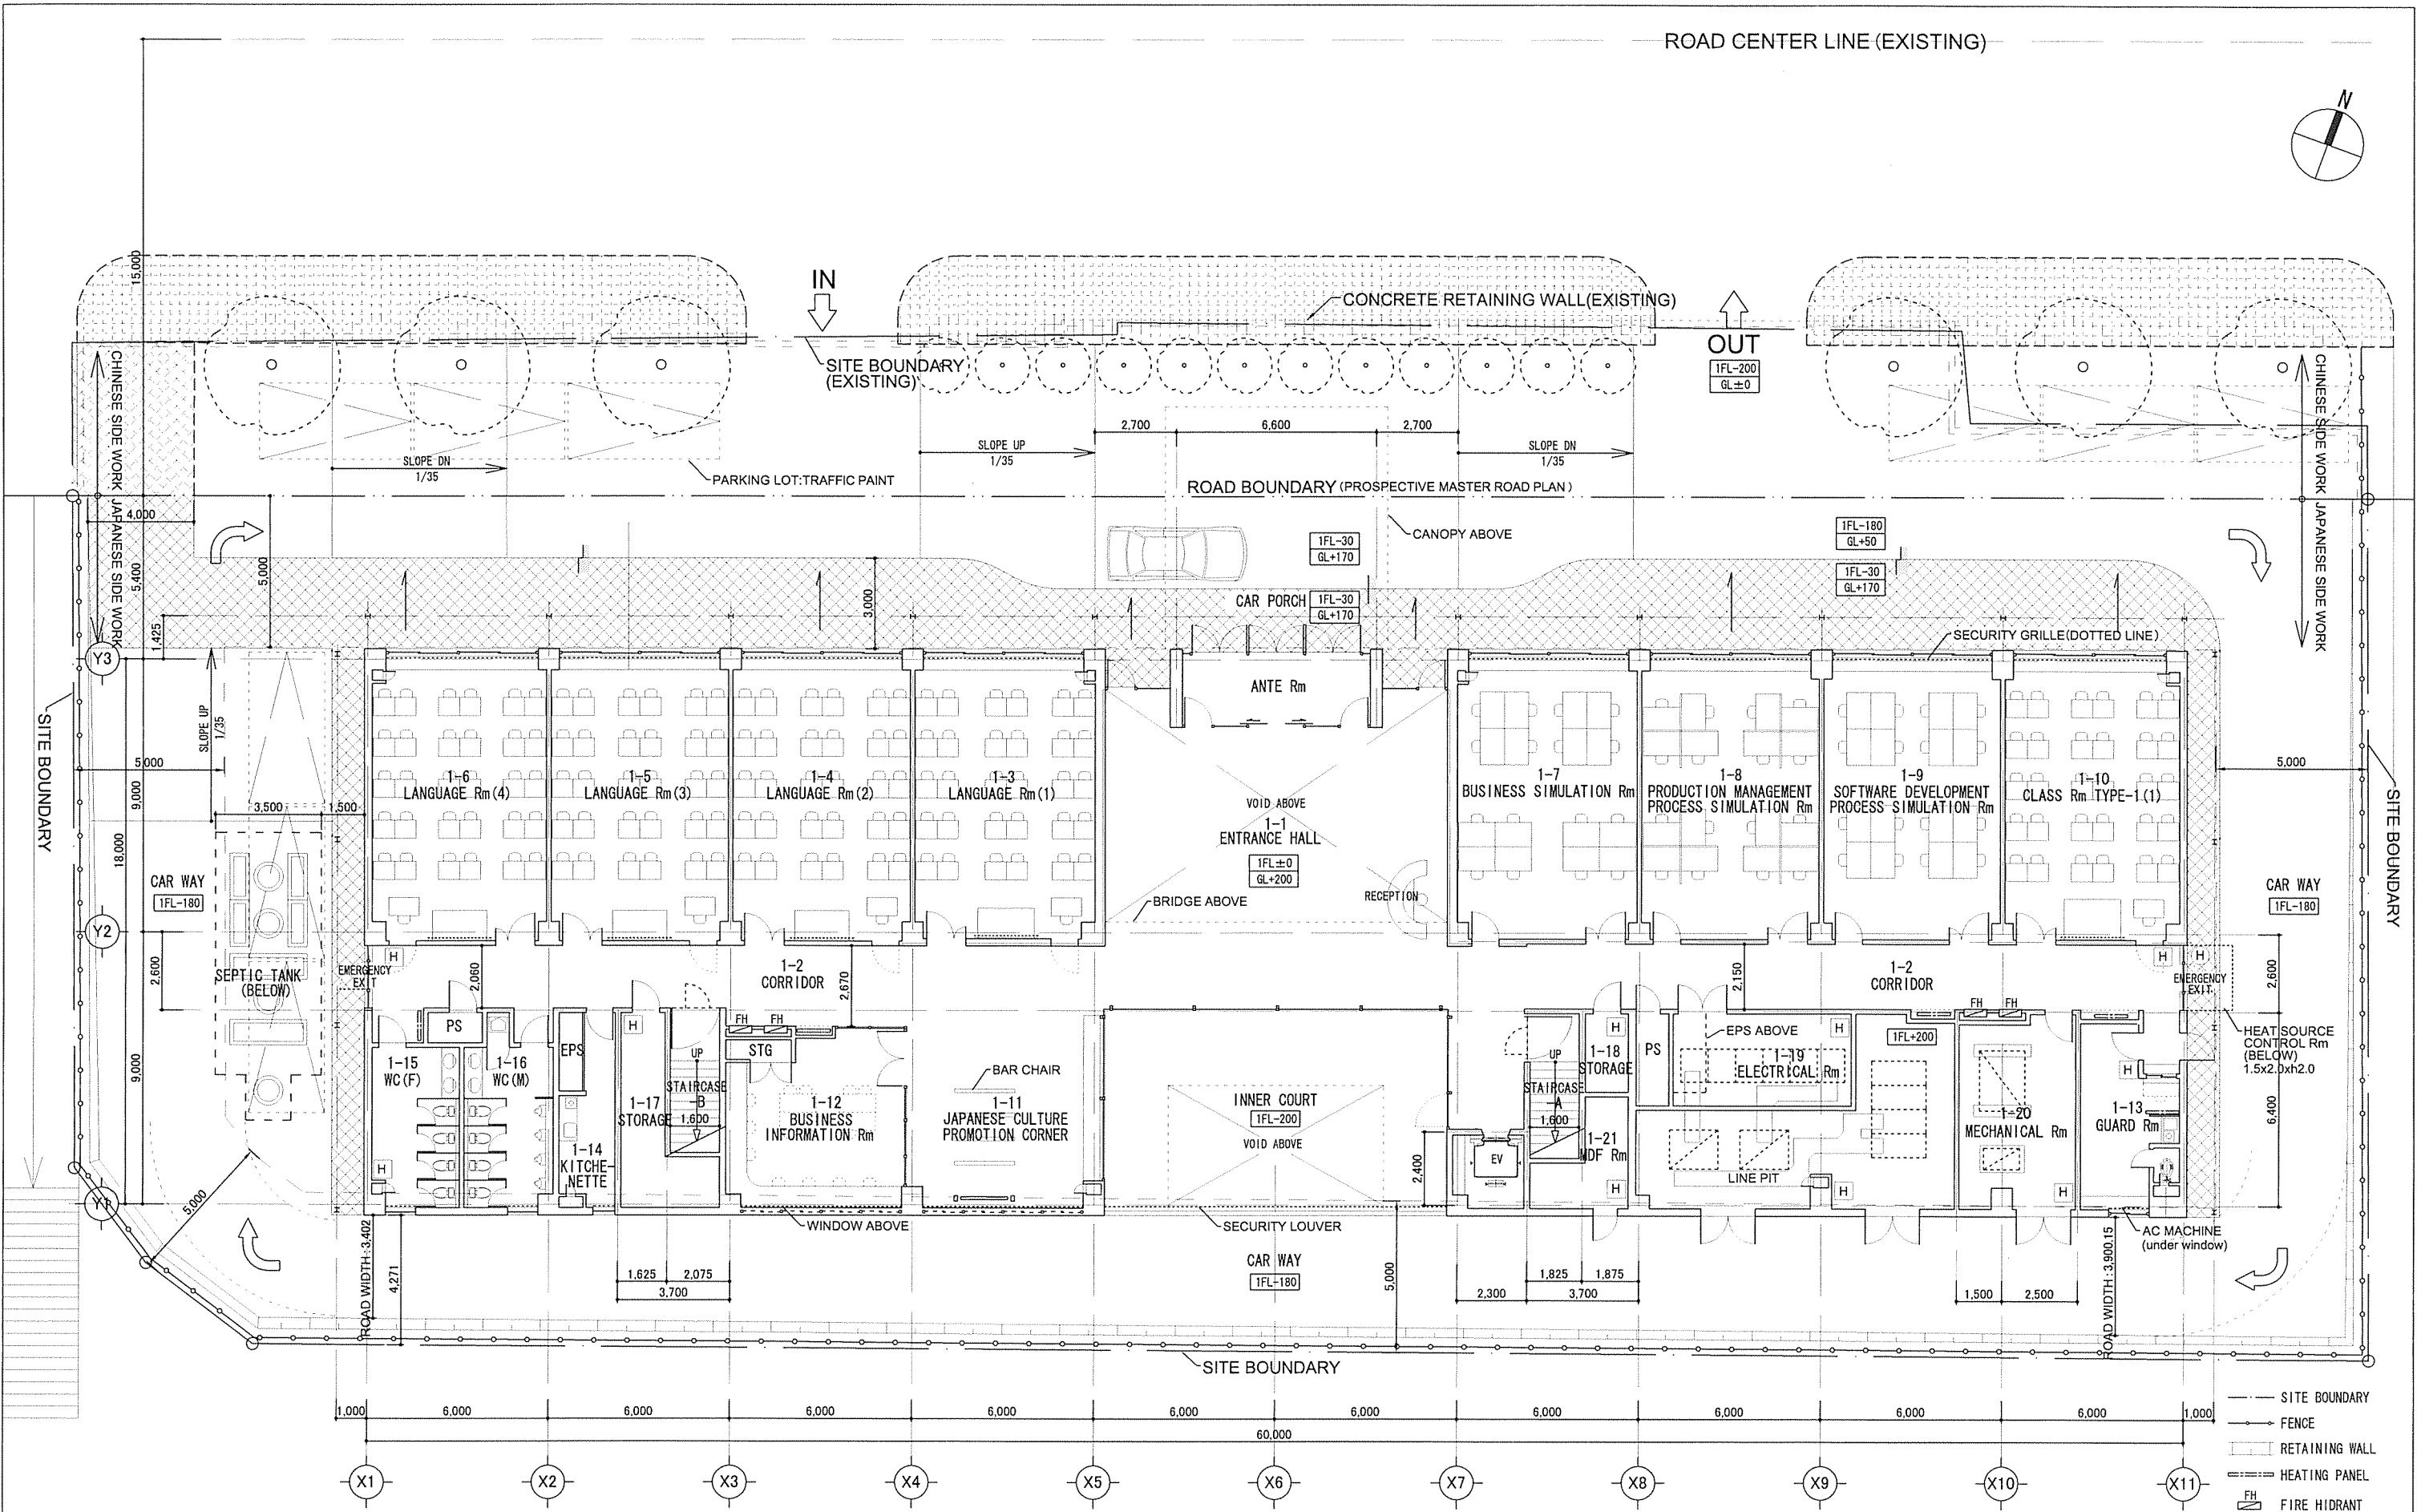


ROAD CENTER LINE (EXISTING)

 



- SITE BOUNDARY
- FENCE
- RETAINING WALL
- HEATING PANEL
- FH FIRE HYDRANT
- H FLOOR HATCH

PROJECT TITLE
THE PROJECT FOR CONSTRUCTION OF THE CHINA - JAPAN FRIENDSHIP DALIAN CENTER FOR HUMAN RESOURCES DEVELOPMENT

GENERAL NOTE

NO.	DATE	DESCRIPTION	BY	APP'D	CHECKED BY	REVISIONS

SCALE: 1/200
 DATE: May, 2004
 DRAWING NO: SITE LAYOUT PLAN / 1ST FLOOR PLAN
 DESIGNED BY: A-02
 PACIFIC CONSULTANTS INTERNATIONAL

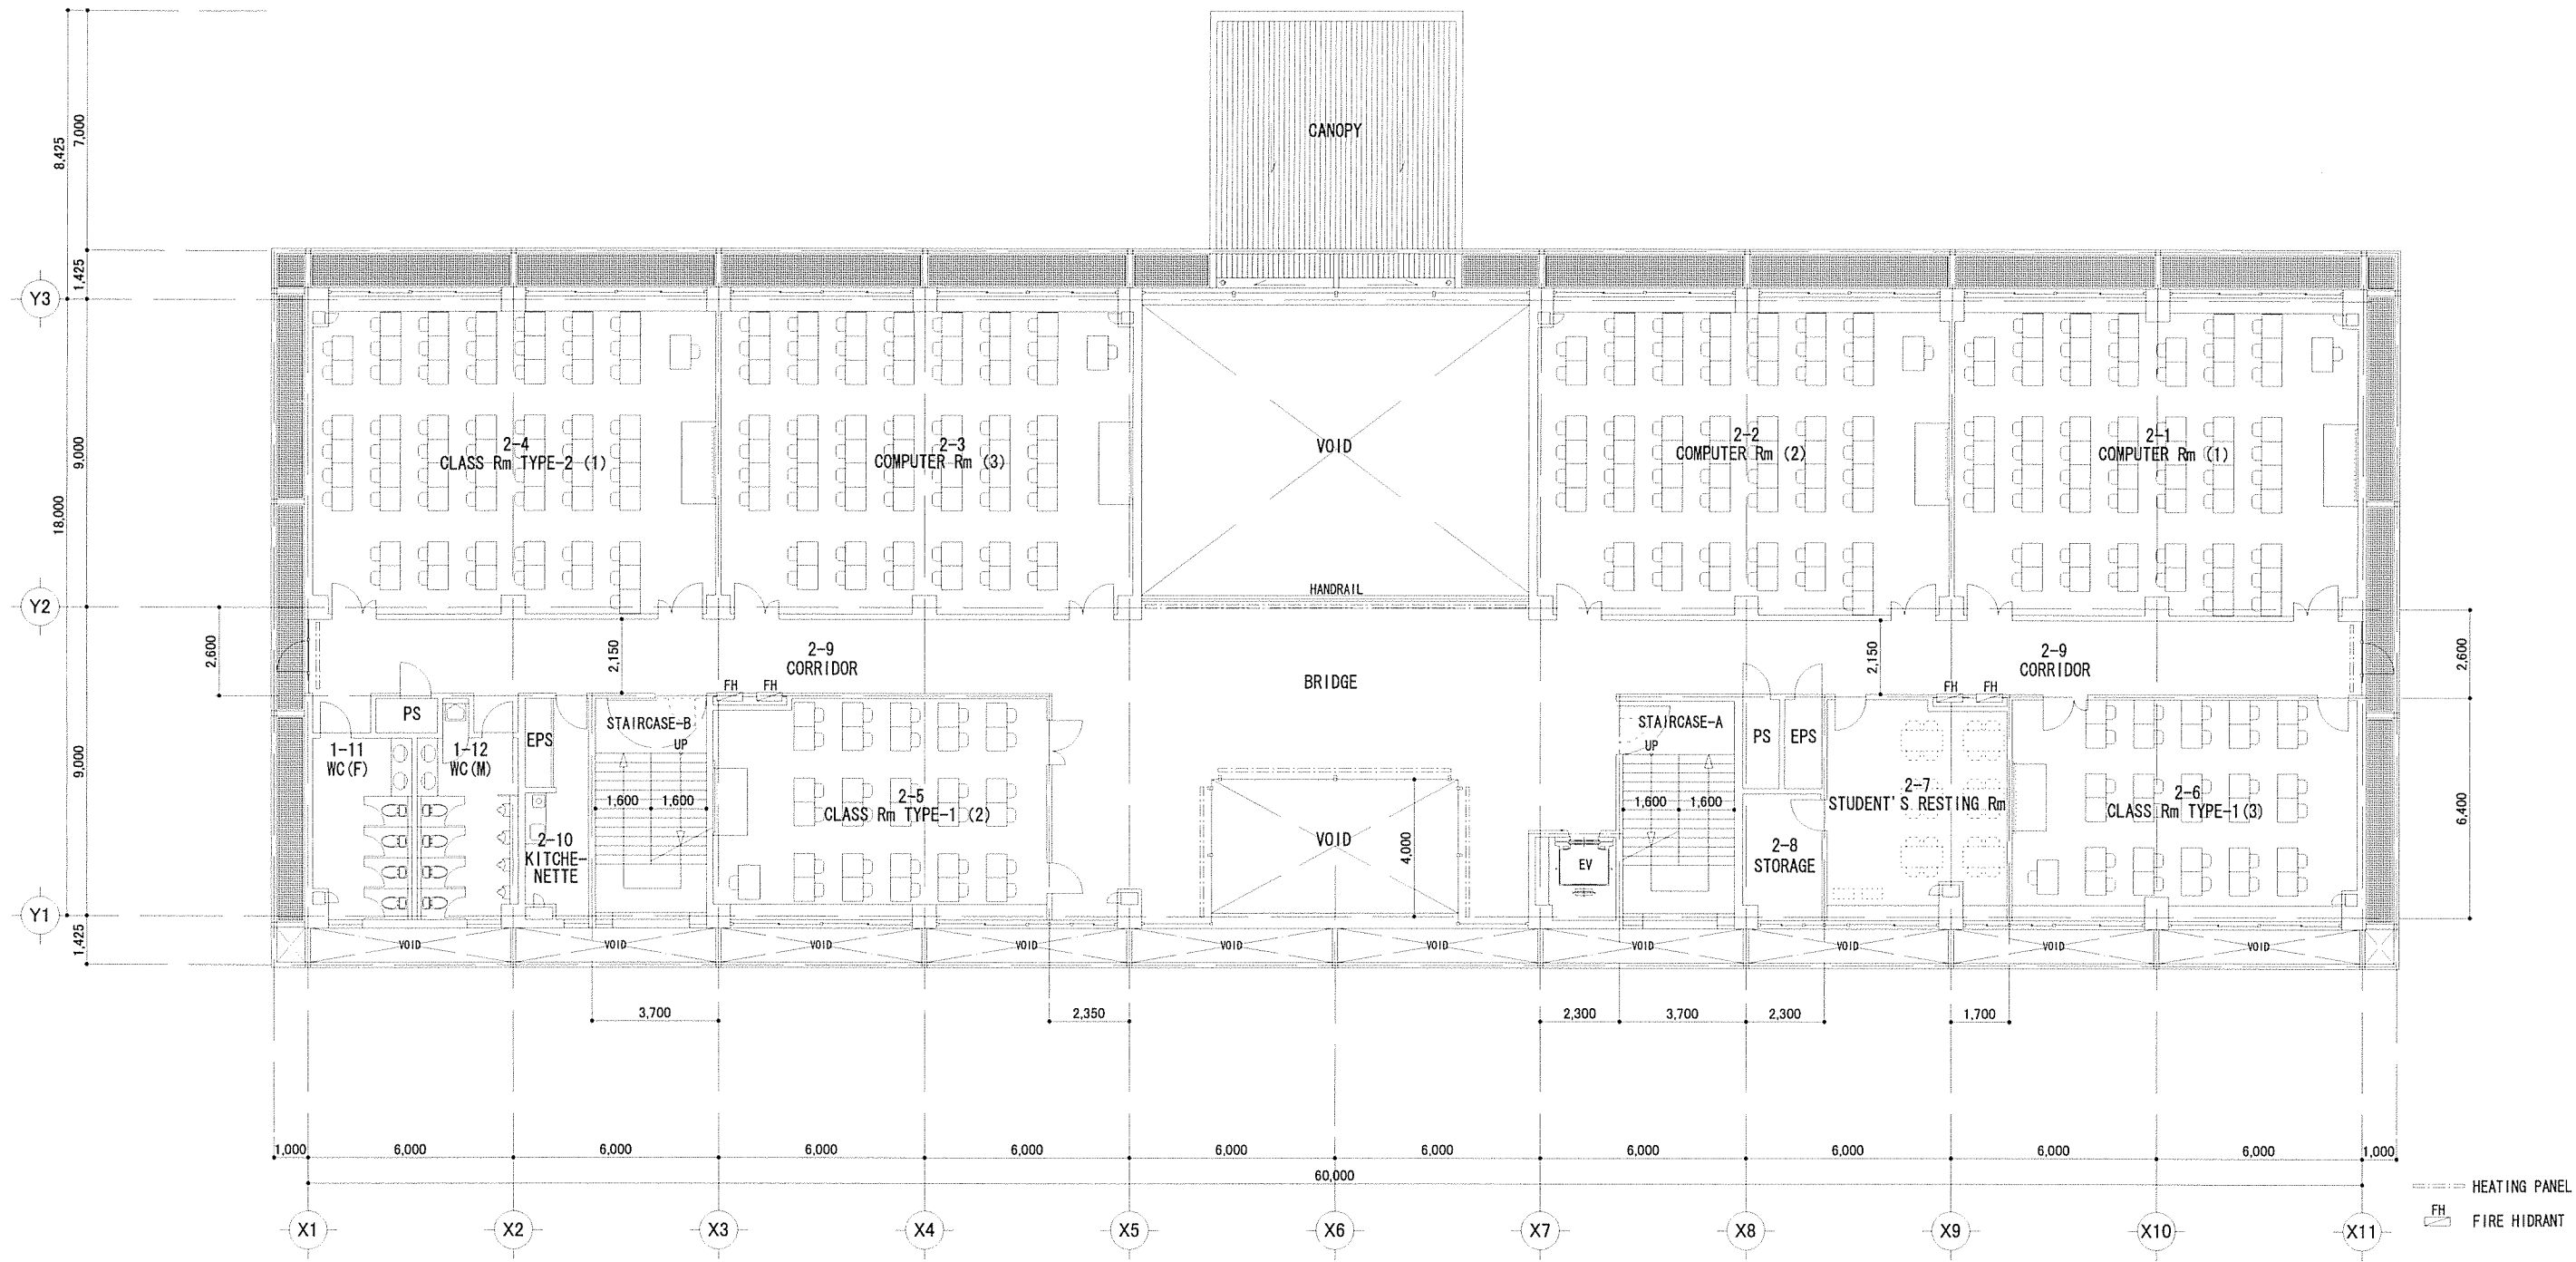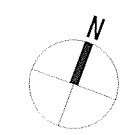


PROJECT TITLE
**THE PROJECT FOR CONSTRUCTION OF
 THE CHINA - JAPAN FRIENDSHIP DALIAN CENTER
 FOR HUMAN RESOURCES DEVELOPMENT**

GENERAL NOTE

NO.	DATE	DESCRIPTION	BY	APP'D.	CHECKED BY

SCALE 1/200	DATE May, 2004	DATE TITLE 2ND FLOOR PLAN	DWG. NO. A-03
DRAWING BY ZB3		DESIGNED BY ZB3	
CHECKED BY ZB3		APPROVED BY ZB3	

PACIFIC CONSULTANTS INTERNATIONAL

 

PROJECT TITLE
THE PROJECT FOR CONSTRUCTION OF THE CHINA - JAPAN FRIENDSHIP DALIAN CENTER FOR HUMAN RESOURCES DEVELOPMENT

GENERAL NOTE

NO.	DATE	DESCRIPTION / REVISIONS	BY	APP'D.	CHECKED BY

SCALE: 1/200

DATE: May, 2004

DRAWING BY: [Signature]

DESIGNED BY: [Signature]

APPROVED BY: [Signature]

CHECKED BY: [Signature]

3RD FLOOR PLAN

A-04

PACIFIC CONSULTANTS INTERNATIONAL

