


HEATING PANEL
FH FIRE HIDRANT

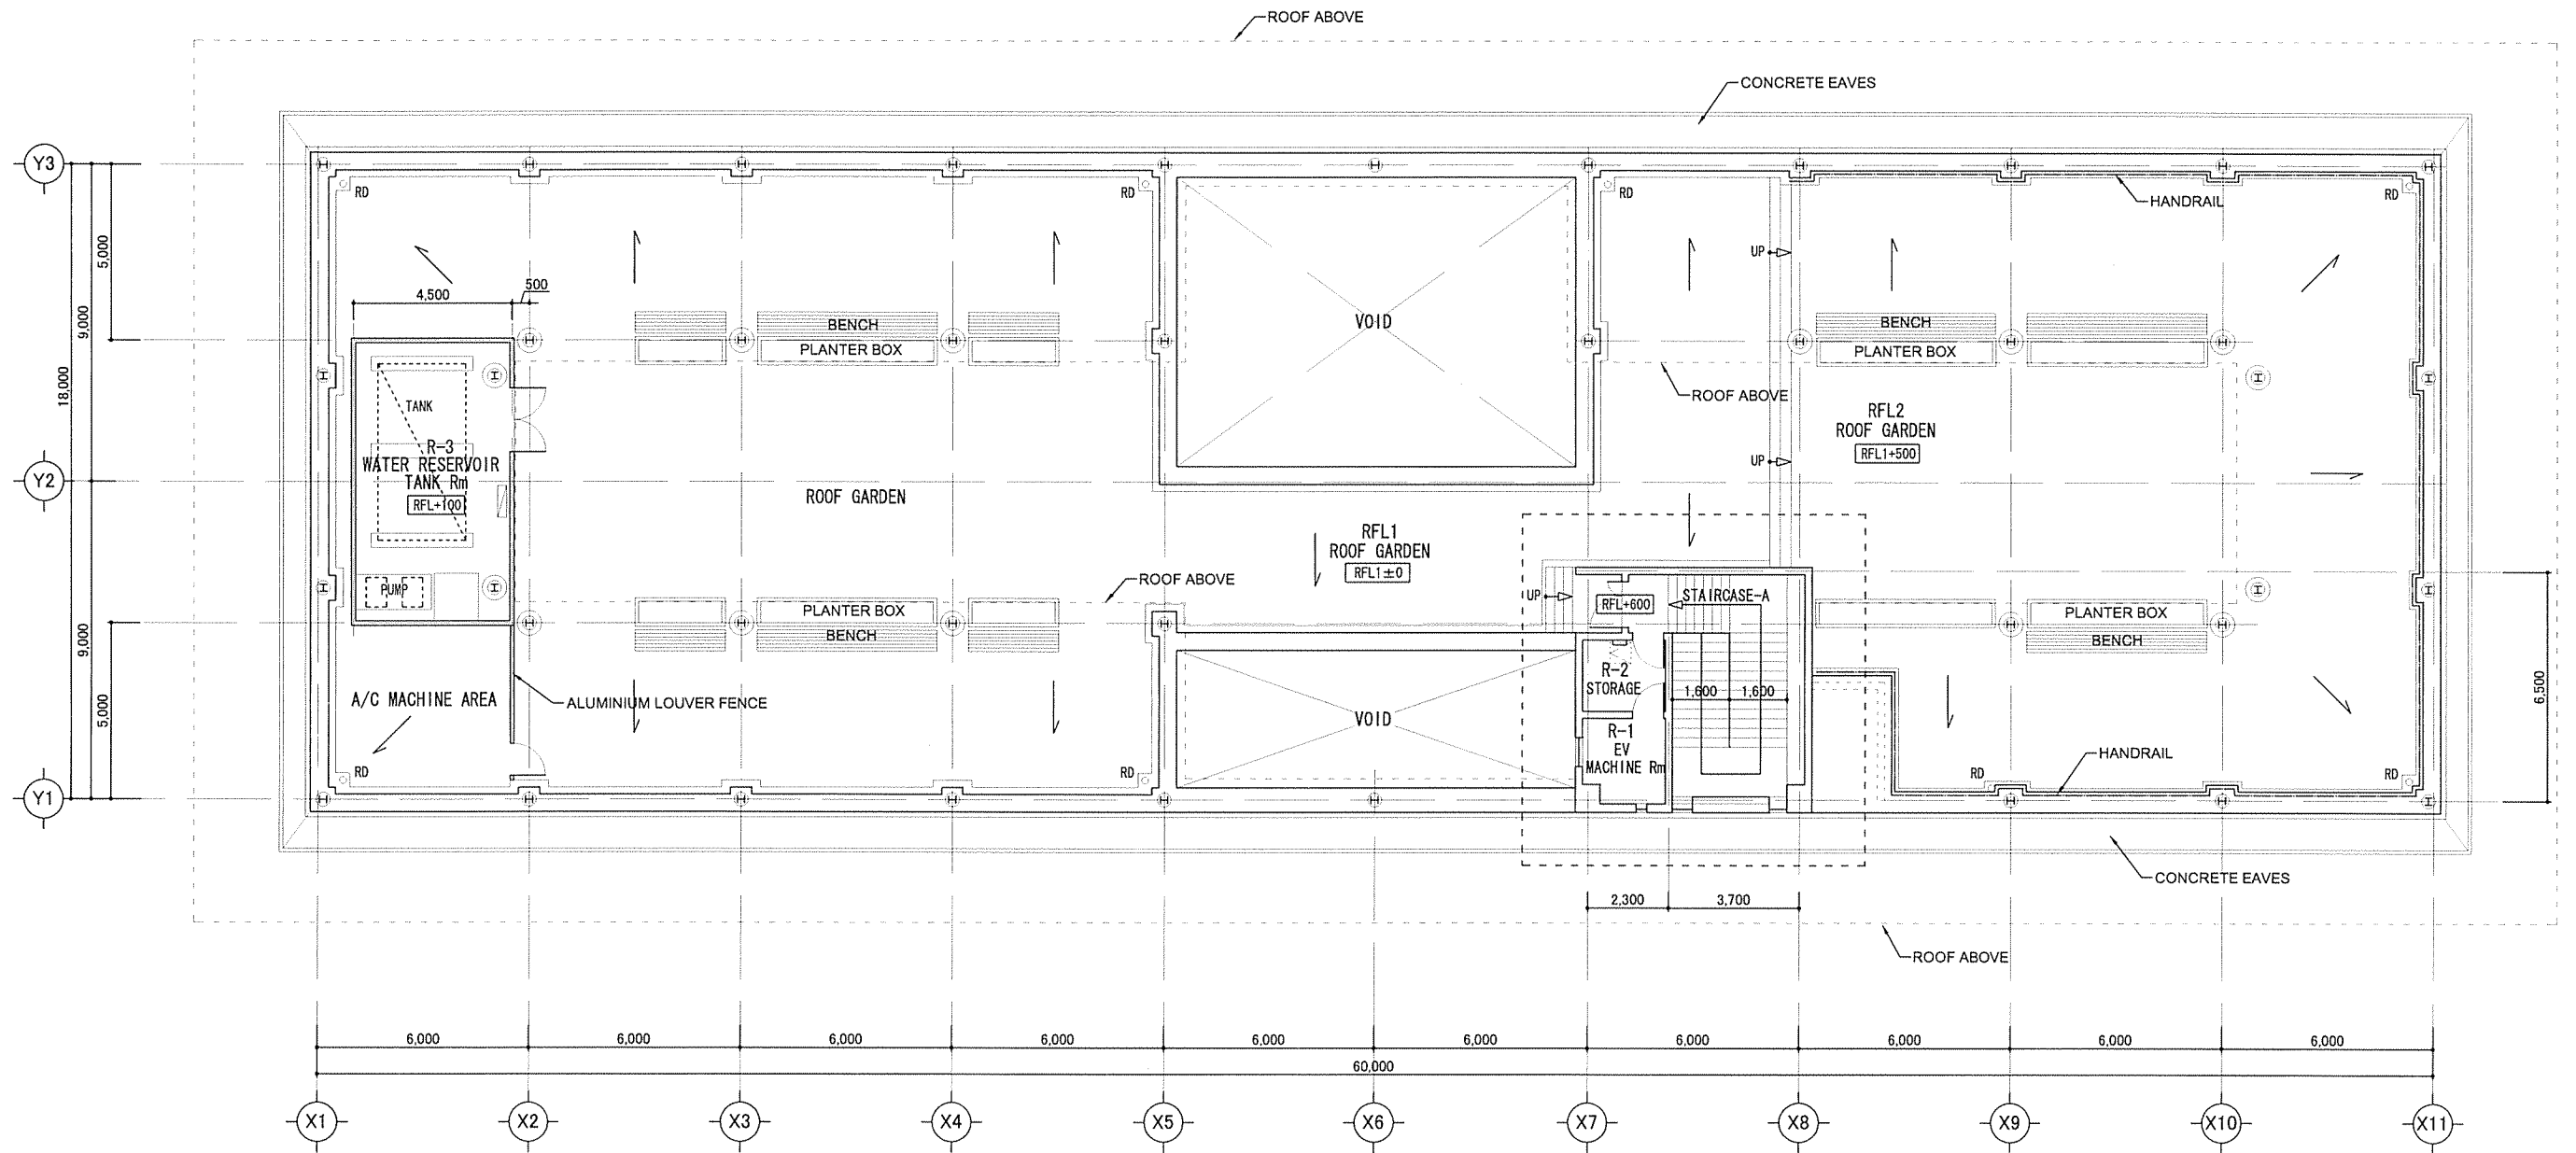

PROJECT TITLE
 THE PROJECT FOR CONSTRUCTION OF
 THE CHINA - JAPAN FRIENDSHIP DALIAN CENTER
 FOR HUMAN RESOURCES DEVELOPMENT



GENERAL NOTE

NO.	DATE	DESCRIPTION	BY	APPROVED	CHECKED

SCALE
 1/200
 DATE
 May. 2004

DRAWN BY
 DESIGNED BY
 CHECKED BY
 PROJECT TITLE
 ROOF FLOOR PLAN


DWG. NO.
 A-07
 PACIFIC CONSULTANTS INTERNATIONAL

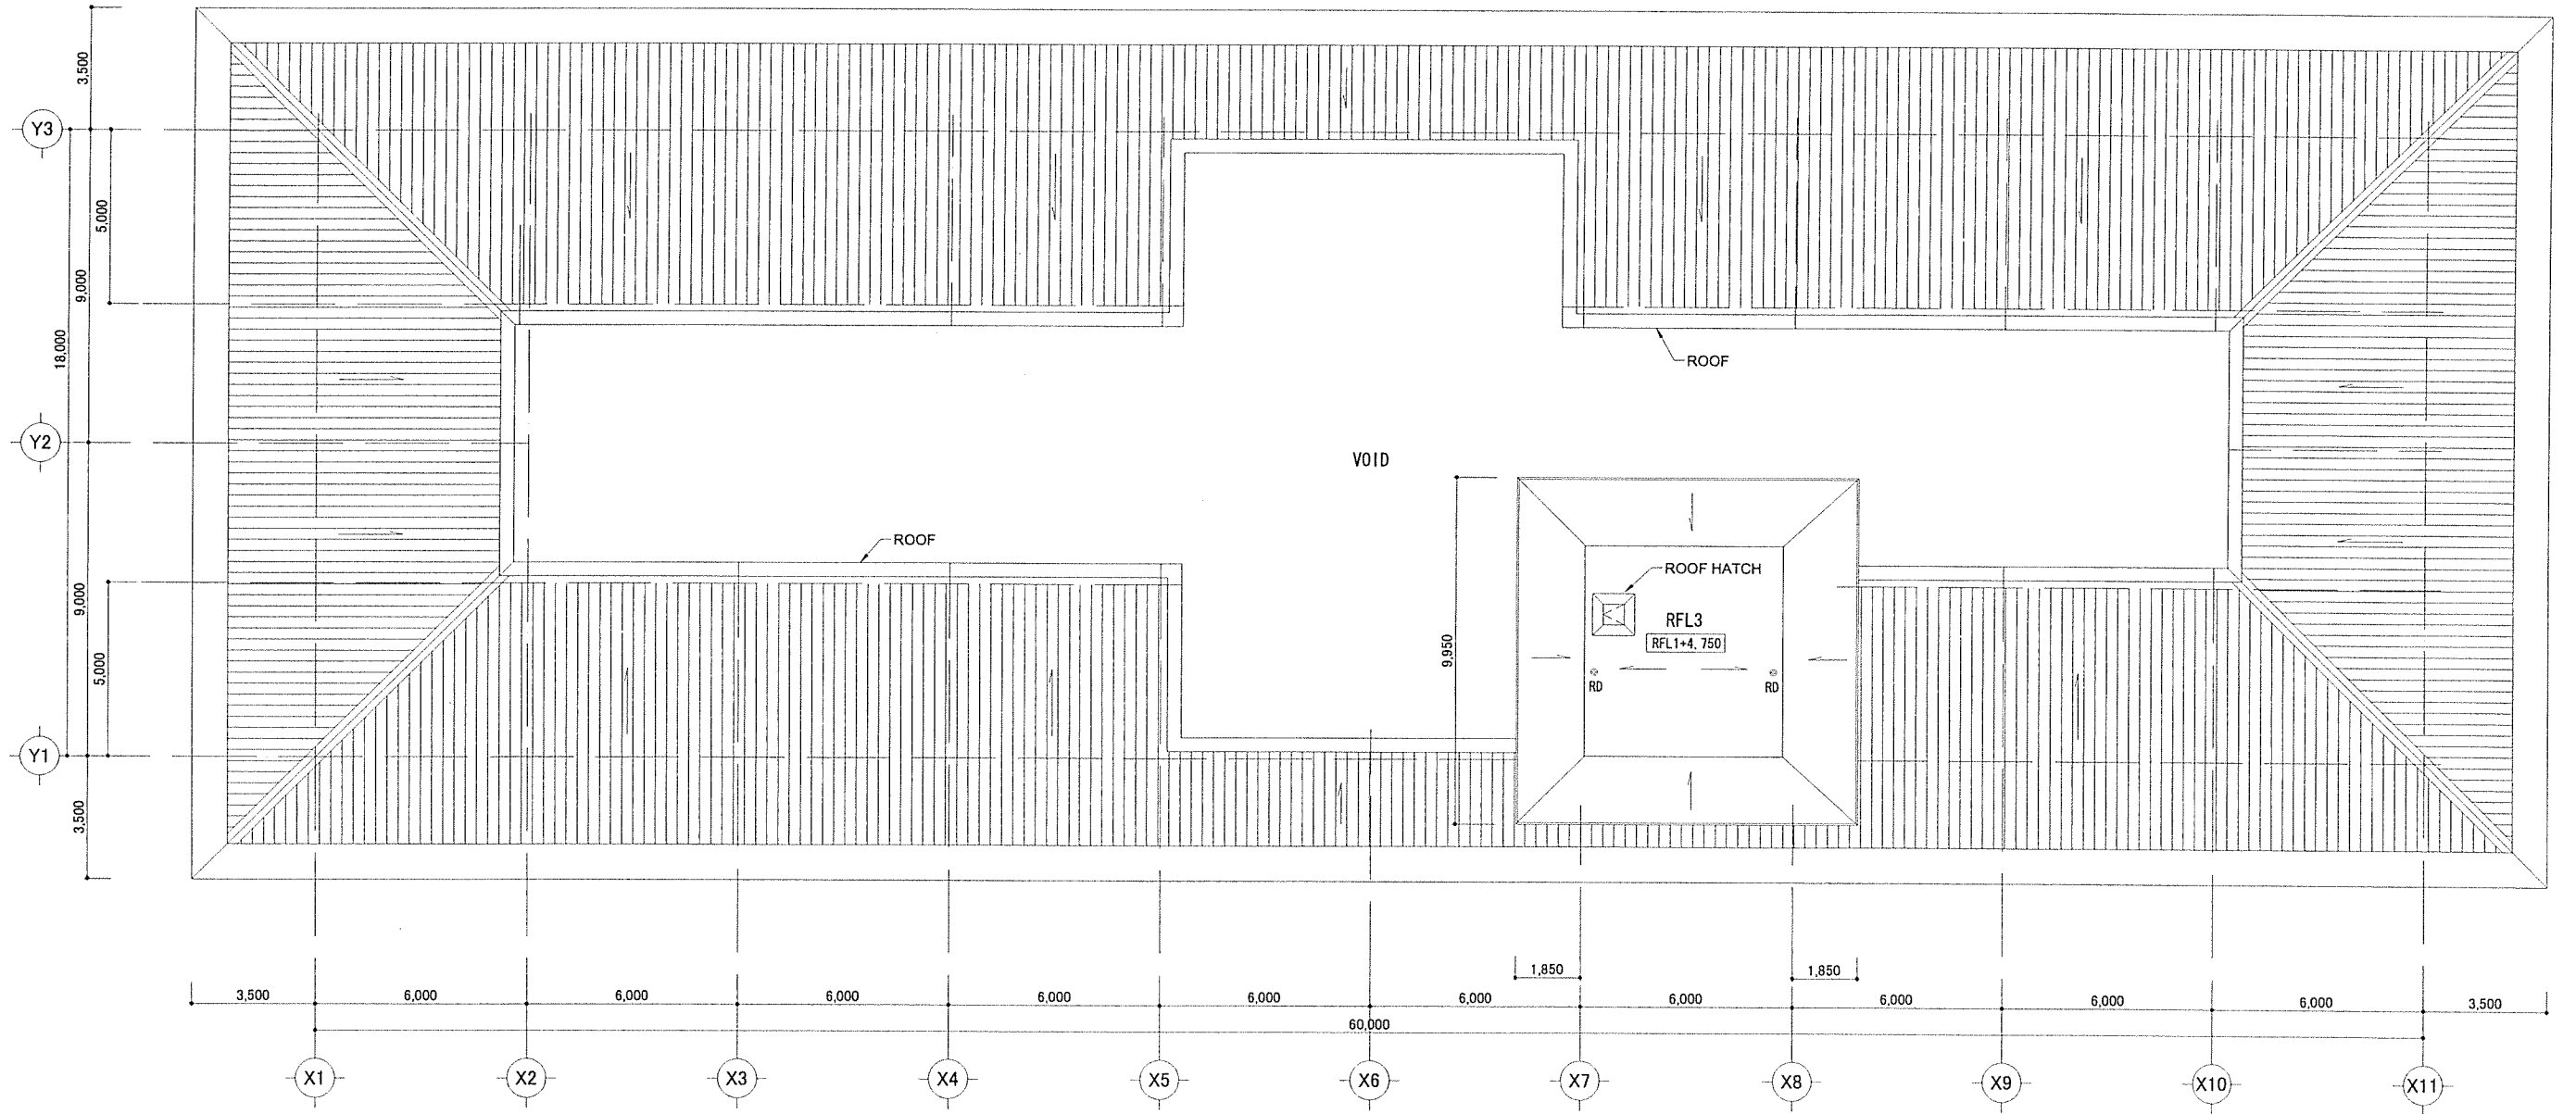 

PROJECT TITLE
**THE PROJECT FOR CONSTRUCTION OF
 THE CHINA - JAPAN FRIENDSHIP DALIAN CENTER
 FOR HUMAN RESOURCES DEVELOPMENT**

GENERAL NOTE

SCALE		1/200		DWG TITLE		ROOF PLAN		DWG NO		A-08	
DATE		May, 2004		DESIGNED BY				CHECKED BY		/SL	
NO	DATE	DESCRIPTIONS	BY	APP'D							
		REVISIONS									

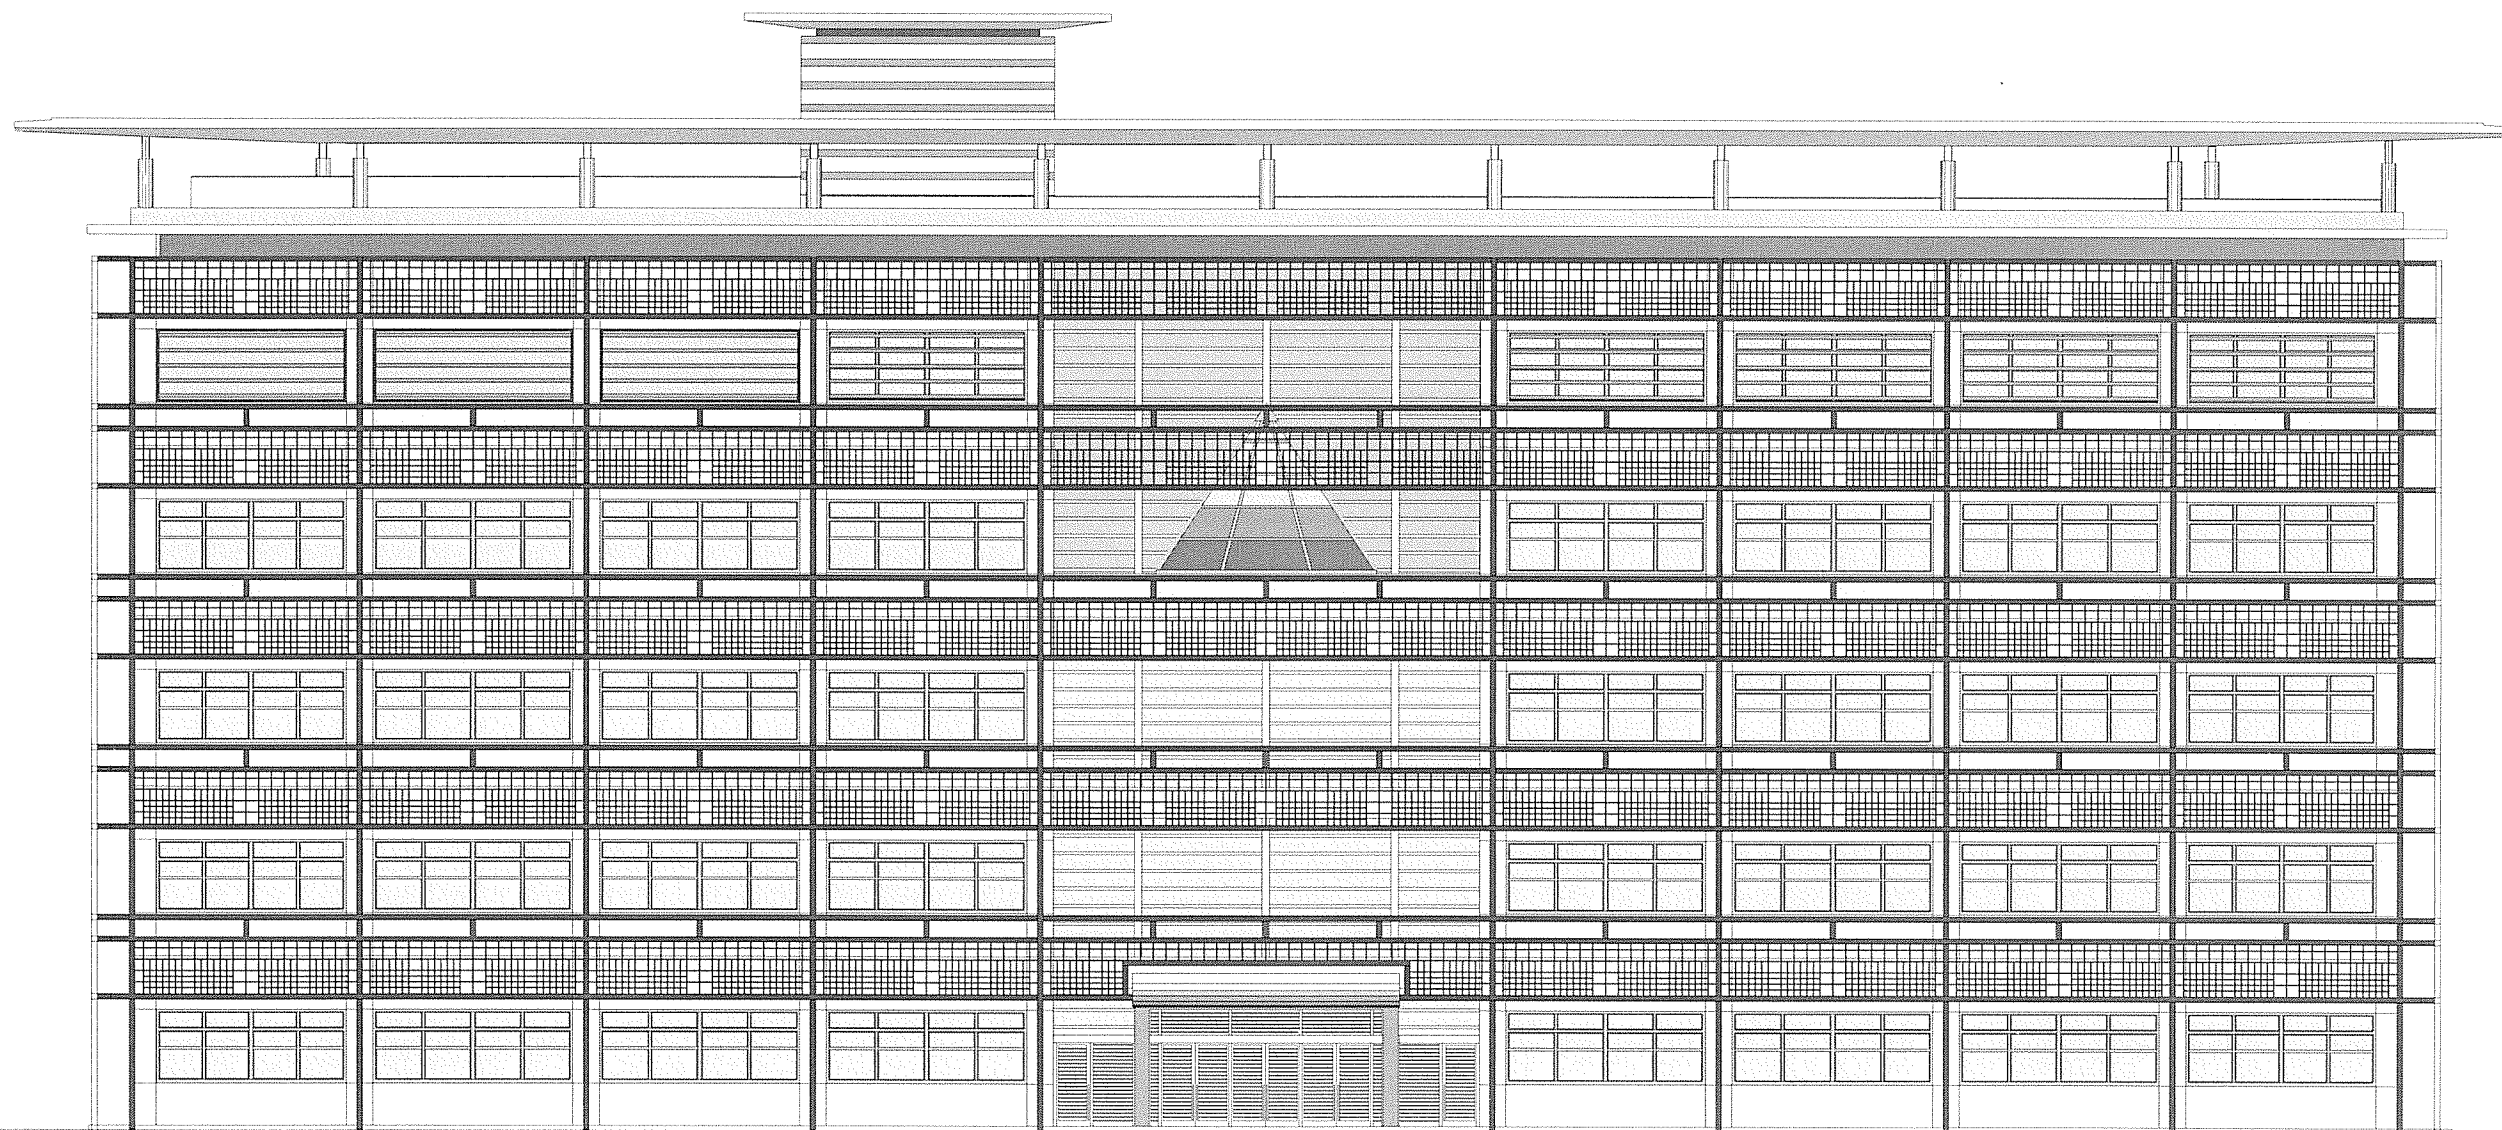

NORTH ELEVATION

PROJECT TITLE
 THE PROJECT FOR THE CONSTRUCTION OF
 THE CHINA - JAPAN FRIENDSHIP DALIAN CENTER
 FOR HUMAN RESOURCES DEVELOPMENT

GENERAL NOTE

NO.	DATE	DESCRIPTION	BY	APP'D.	SCALE	1/200	DWG TITLE
							NORTH ELEVATION
						May 2004	A-09



PACIFIC CONSULTANTS INTERNATIONAL