

3 - 2 - 3 基本設計図

1) 道路改修工事

図面リスト



ページ	図面名	枚数
1-23	道路平面・縦断図	23
24	デジエン市街地標準横断図	1
25-27	峡谷部標準横断図(標準タイプ) (縮小タイプ1)(縮小タイプ2)	3
28	バス停車場平面図	1
29-30	小構造物図(1)-(2)	2
31-32	交通安全施設図(1)、(2)	2

2) アバイ橋新設工事

図面リスト

ページ	図面名	枚数
33	新アバイ橋全体一般図	1
34	新アバイ橋上部構造一般図(曲線部)	1
35	A 1 橋台構造一般図	1
36	P 1 橋脚構造一般図	1
37	P 2、P 3 橋脚構造一般図	1
38	A 2 橋台構造一般図	1
39	P 2、P 3 橋脚護岸工図	1



Plan(1/23) 1:5000

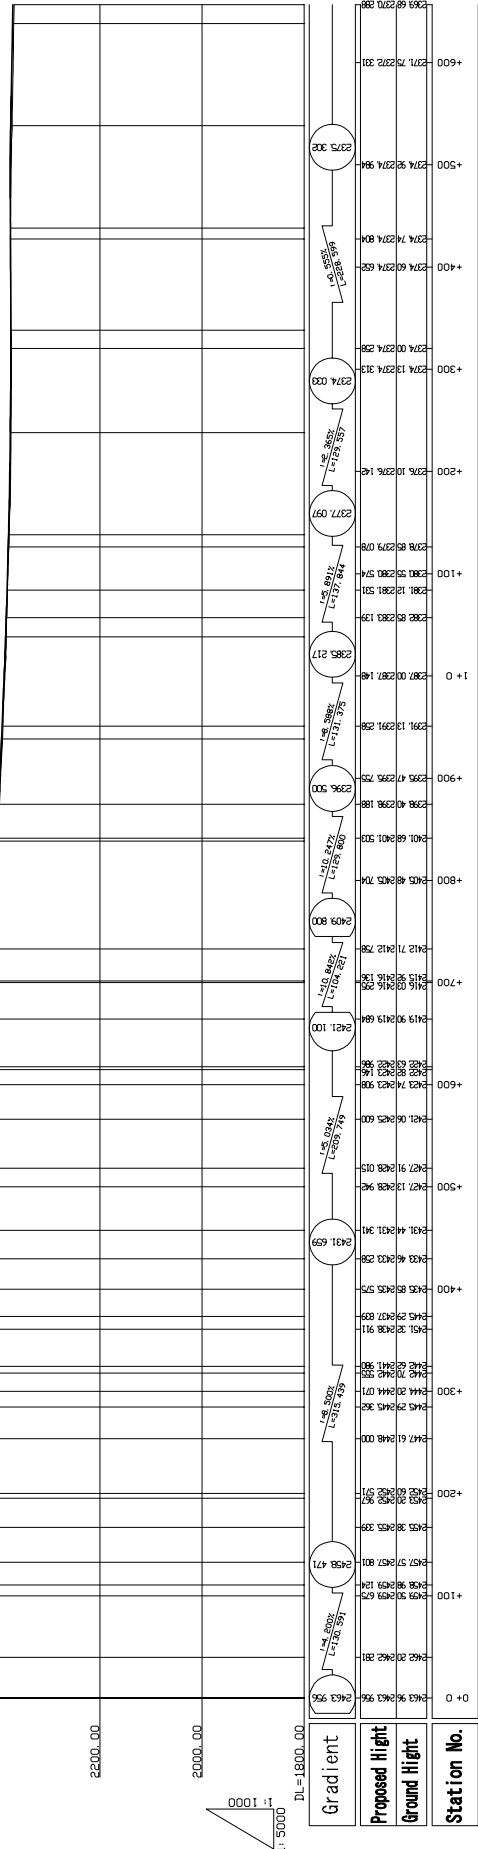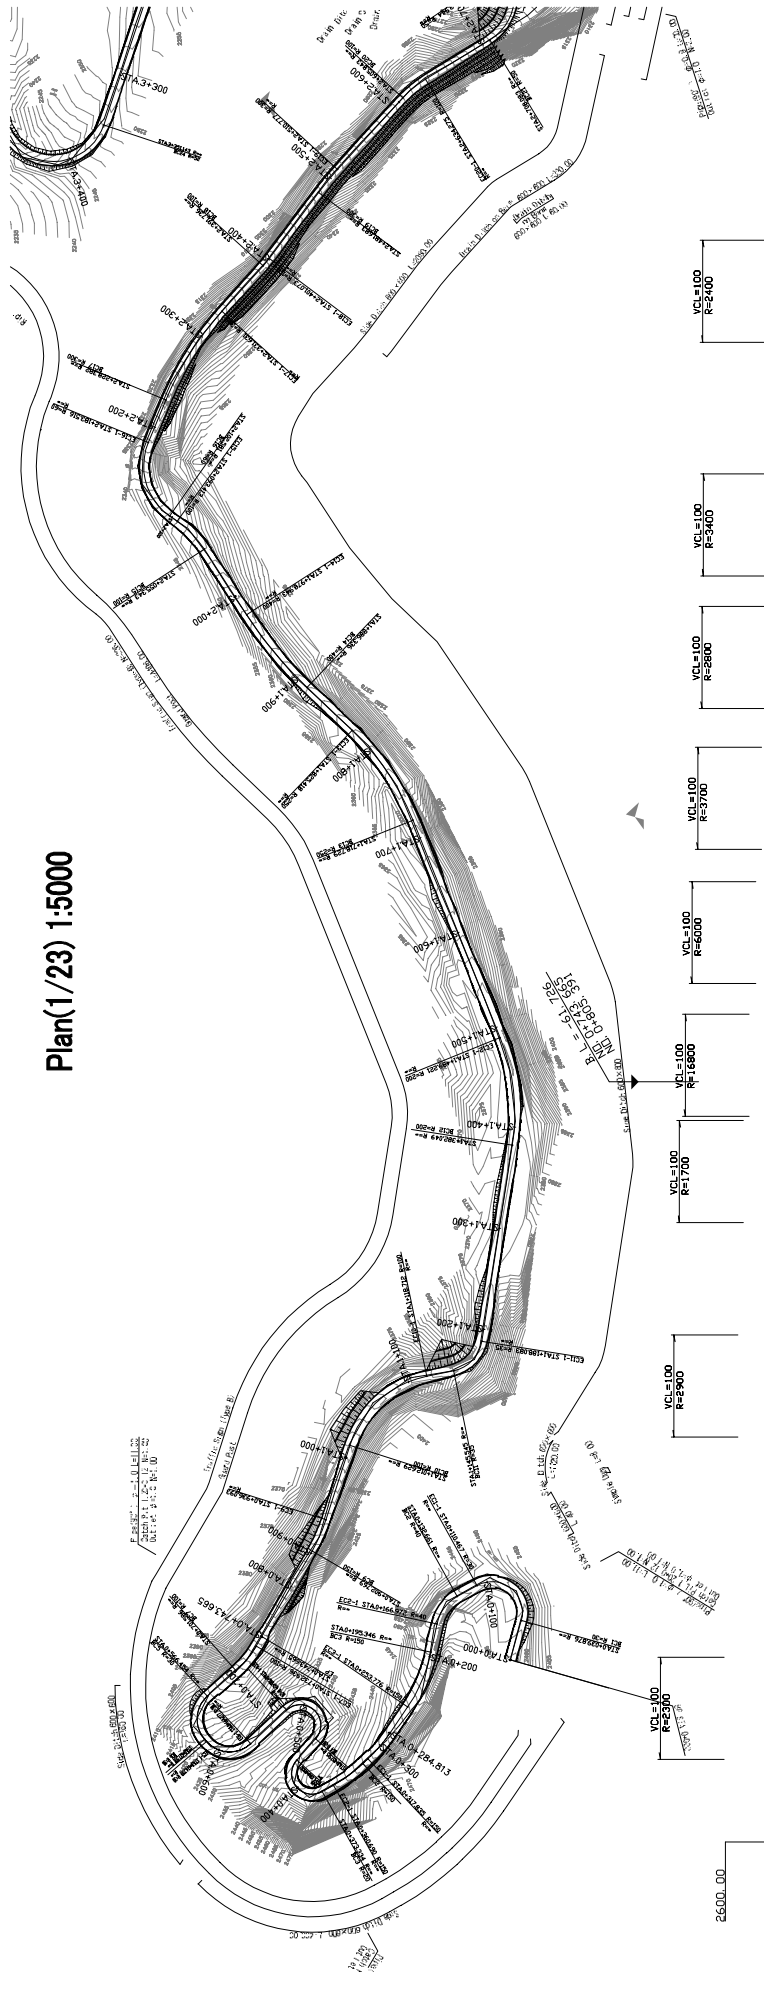

Station No.	Ground Height	Proposed Height	Gradient
0+0	2463.956	2463.956	0.00%
100	2462.881	2462.881	0.00%
200	2462.881	2462.881	0.00%
ETHIOPIA ROAD AUTHORITY THE FEDERAL DEMOCRATIC REPUBLIC OF ETHIOPIA	ORIENTAL CONSULTANTS CO., LTD IN ASSOCIATION WITH JAPAN ENGINEERING CONSULTANTS CO., LTD	THE PROJECT FOR REHABILITATION OF TRUNK ROAD PHASE III IN THE FEDERAL DEMOCRATIC REPUBLIC OF ETHIOPIA	Plan-Profile(1/23)	SCALE shown	DESIGN	REVIEW	DATE	SHEET NO
					ETHIOPIA ROAD AUTHORITY THE FEDERAL DEMOCRATIC REPUBLIC OF ETHIOPIA	ORIENTAL CONSULTANTS CO., LTD IN ASSOCIATION WITH JAPAN ENGINEERING CONSULTANTS CO., LTD	04.05.##	04.05.##


Plan(2/23) 1:5000

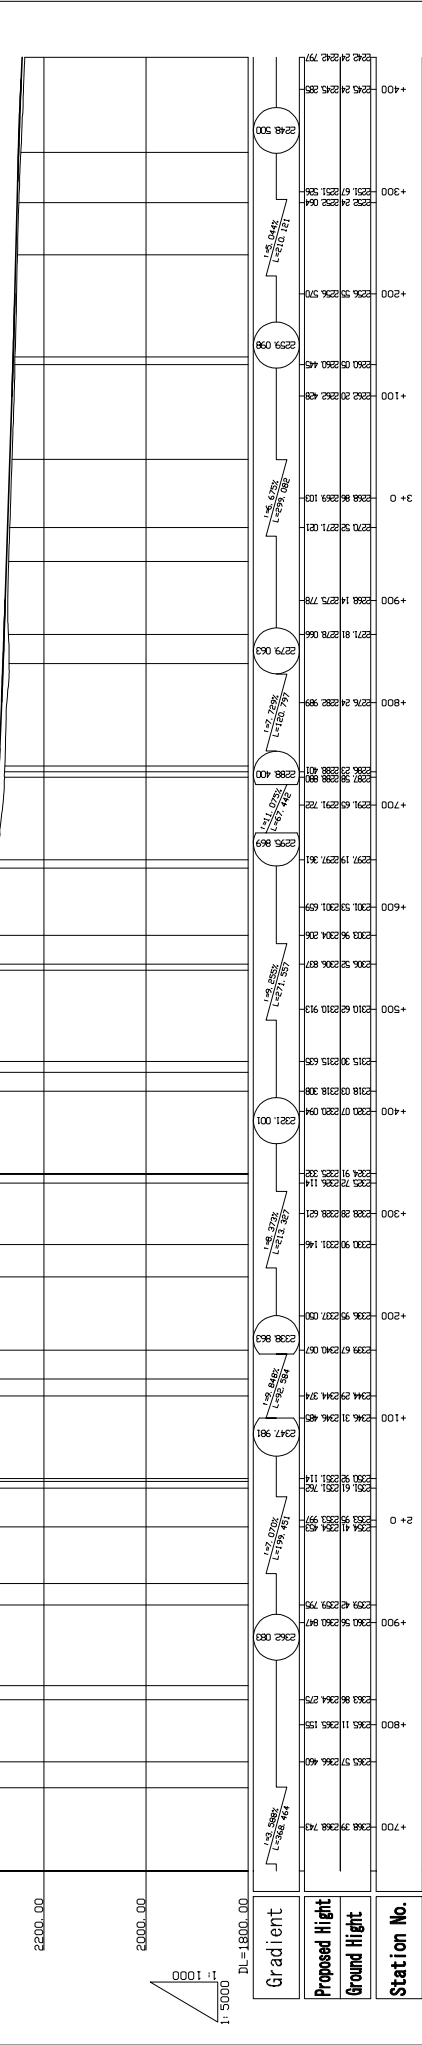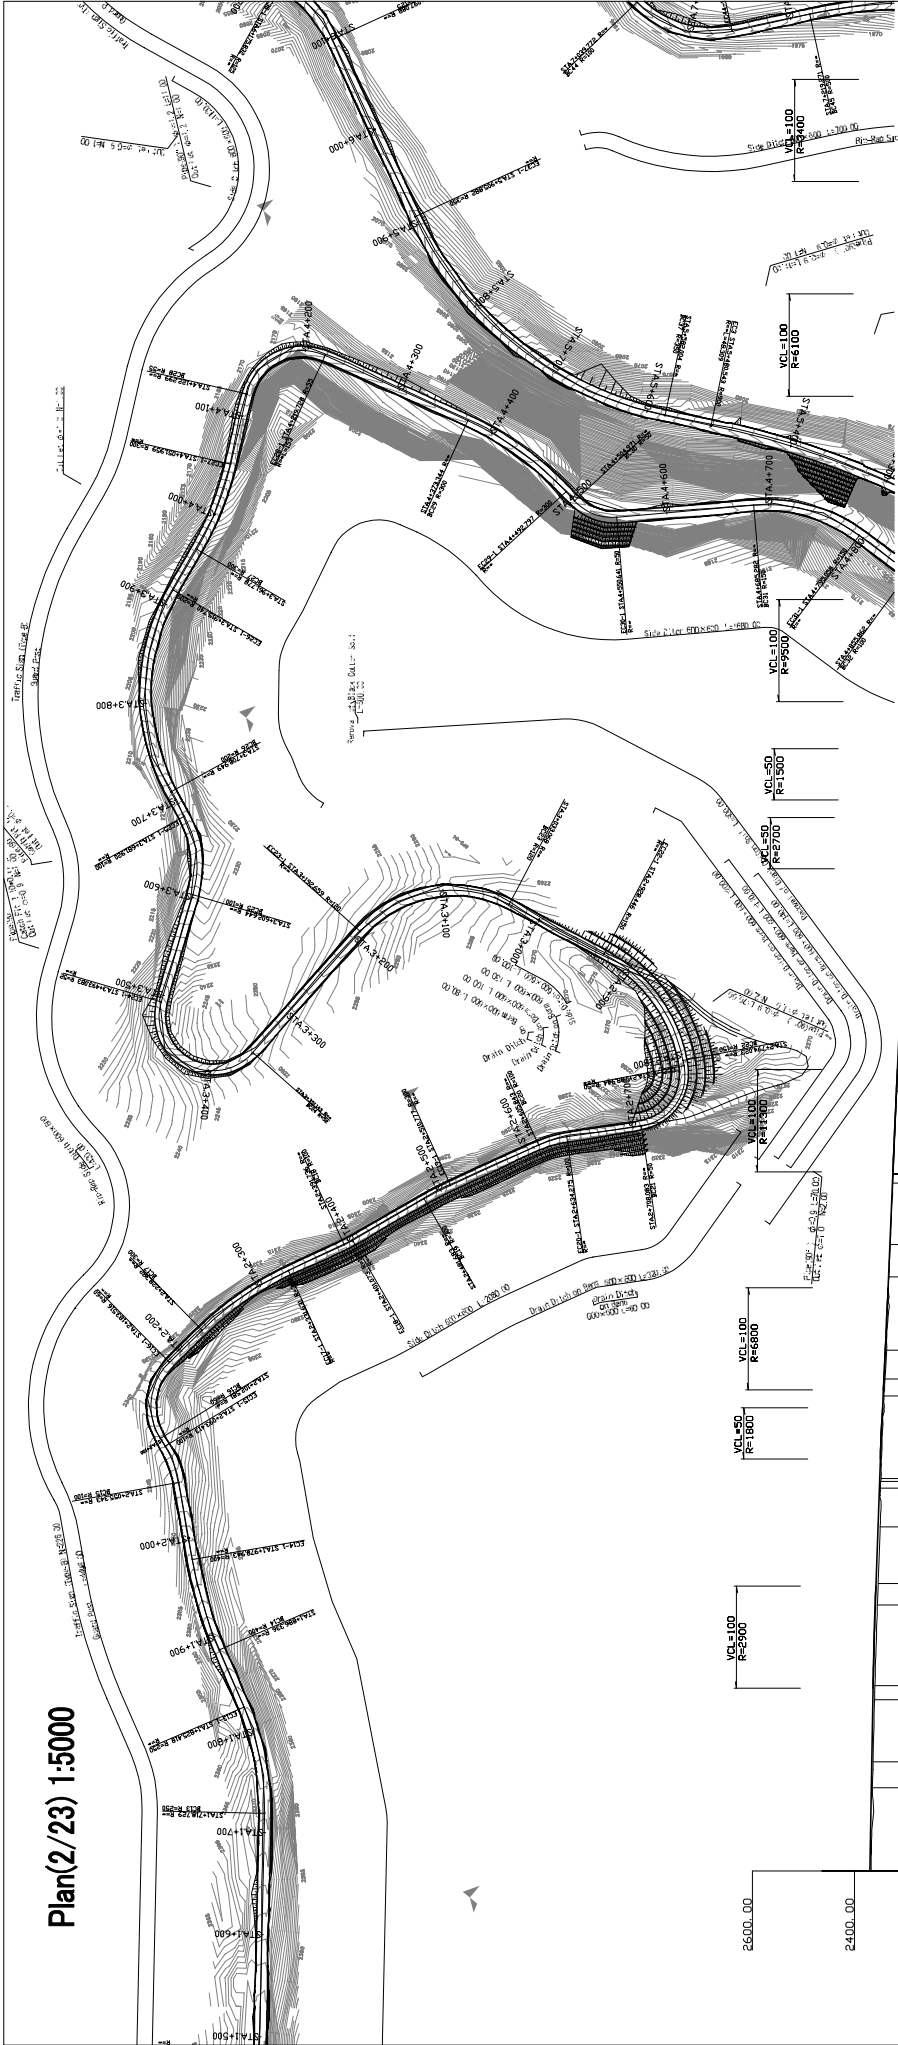


Station No.	Proposed Height	Ground Height	Gradient
26400.00	2636.40	2636.40	1:33
26395.00	2636.40	2636.40	1:33
ETHIOPIA ROAD AUTHORITY THE FEDERAL DEMOCRATIC REPUBLIC OF ETHIOPIA	THE PROJECT FOR REHABILITATION OF TRUNK ROAD PHASE III IN THE FEDERAL DEMOCRATIC REPUBLIC OF ETHIOPIA		ORIENTAL CONSULTANTS CO.LTD IN ASSOCIATION WITH JAPAN ENGINEERING CONSULTANTS CO.LTD	Plan-Profile(2/23)	SCALE	shown	DESIGN	ETHIOPIA ROAD AUTHORITY THE FEDERAL DEMOCRATIC REPUBLIC OF ETHIOPIA	ORIENTAL CONSULTANTS CO.LTD IN ASSOCIATION WITH JAPAN ENGINEERING CONSULTANTS CO.LTD	REVIEW	DATE	SHEET NO
	DATE	04.05.##			DATE	04.05.##	DATE	May 2004	2			

Plan(3/23) 1:5000

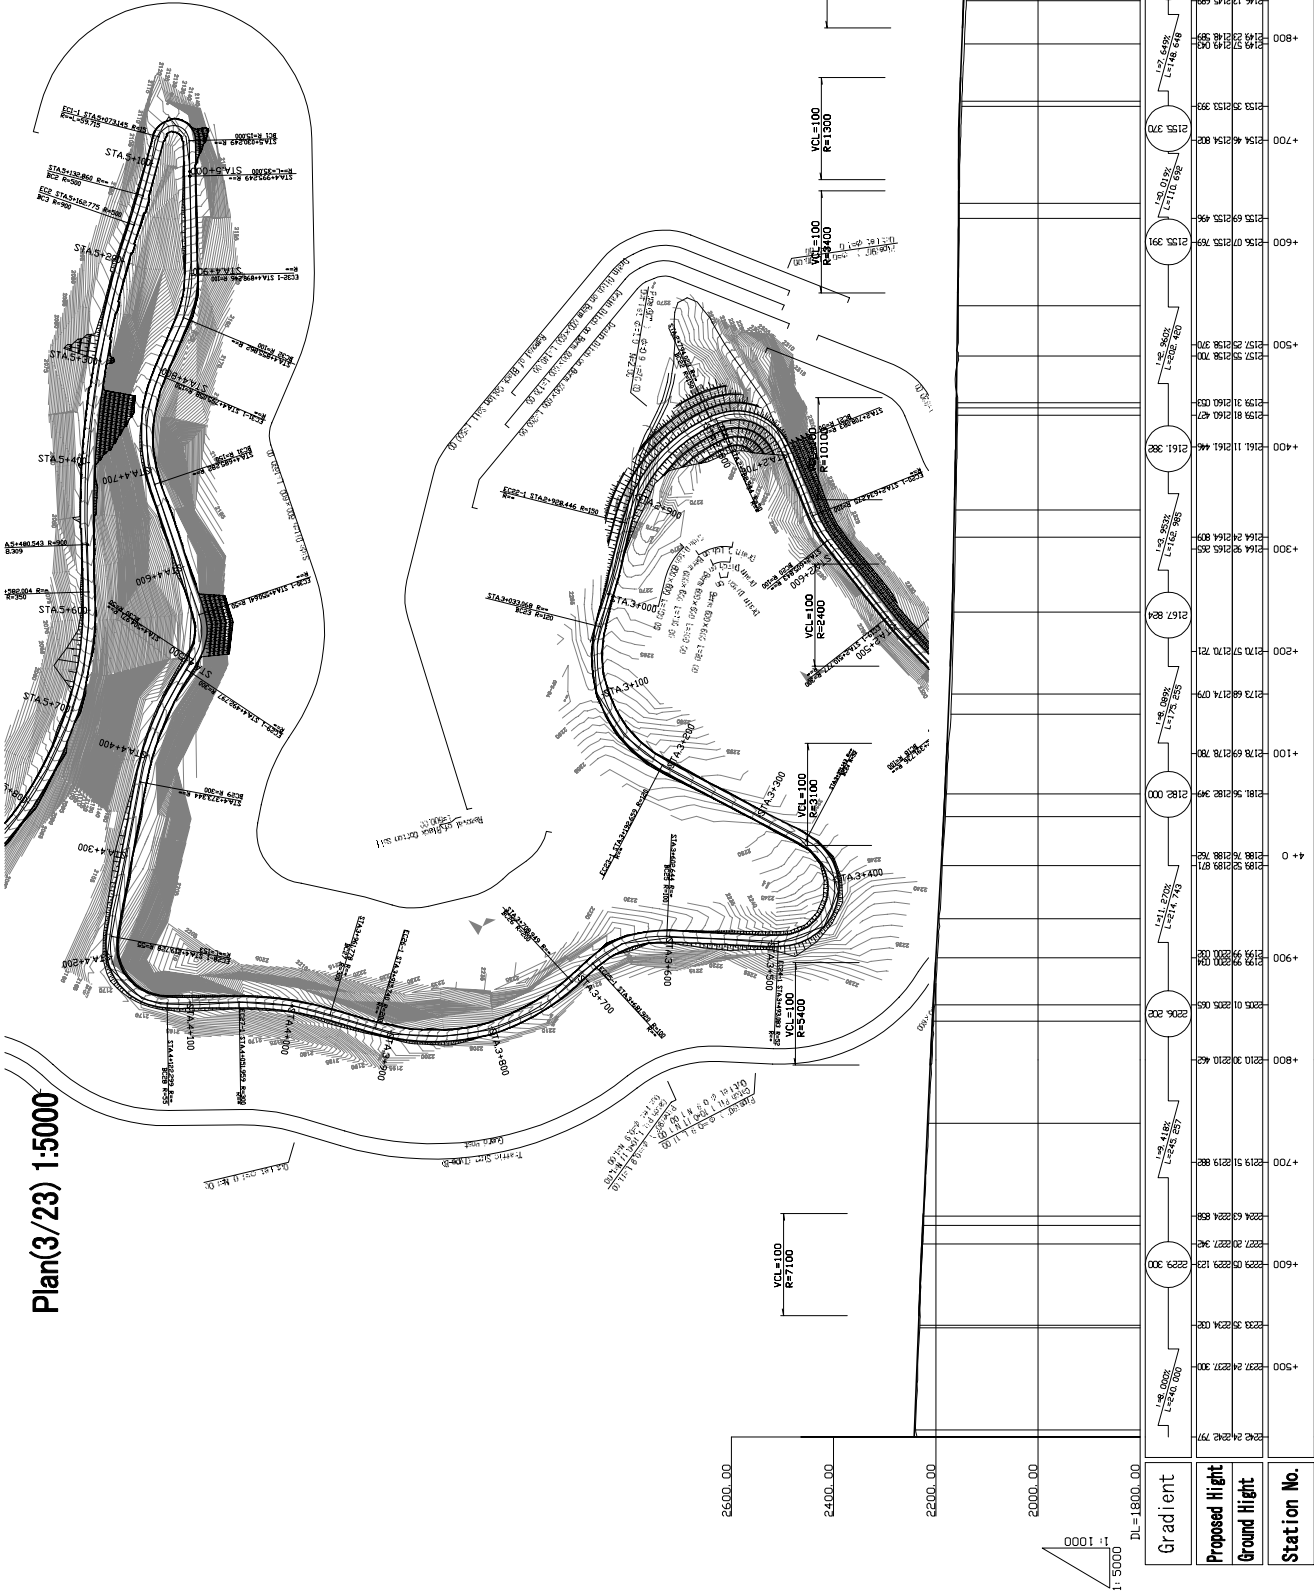

Plan(4/23) 1:5000

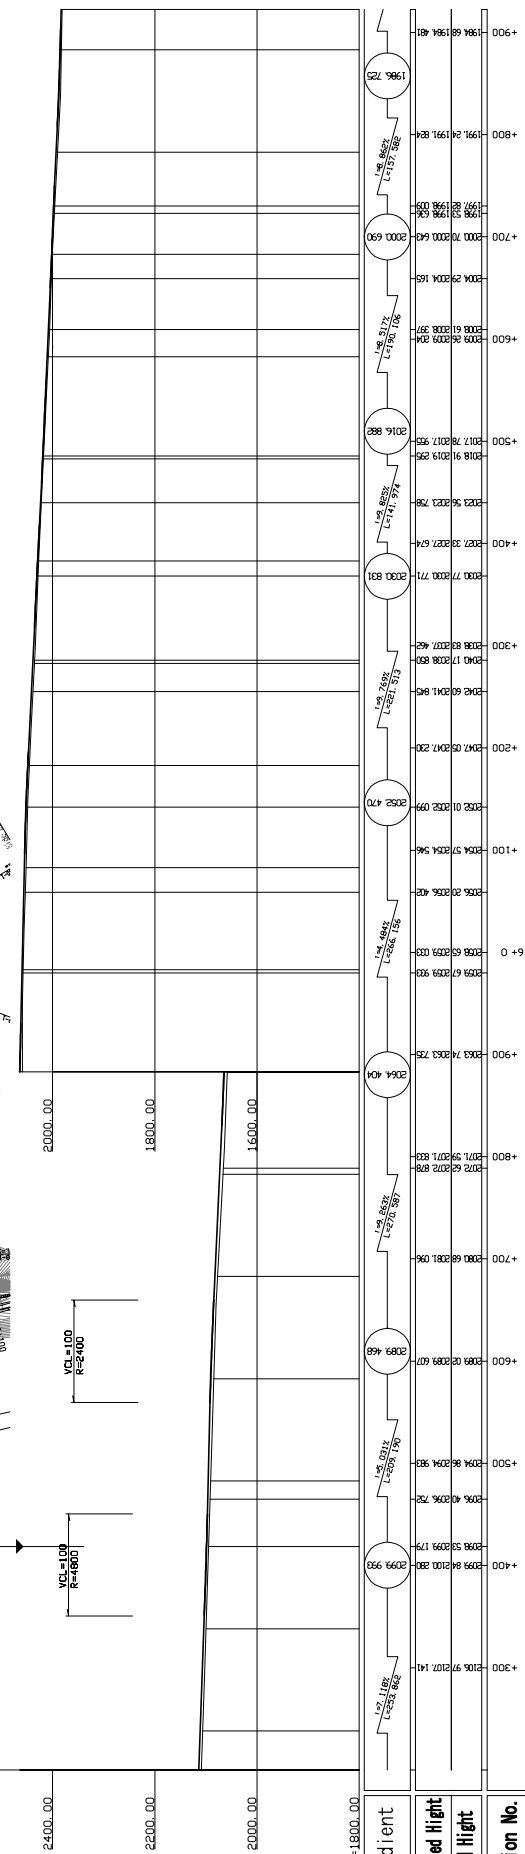

Station No.	Proposed Height	Ground Height	Gradient
300+	2106.97	2107.14	1.27
350+	2099.94	2099.17	1.27
400+	2088.53	2093.17	1.27
450+	2096.42	2096.75	1.27
500+	2094.86	2094.96	1.27
550+	2093.03	2093.67	1.27
600+	2093.03	2093.67	1.27
650+	2093.03	2093.67	1.27
700+	2080.68	2081.09	1.27
750+	2071.96	2071.83	1.27
800+	2074.96	2071.83	1.27
850+	2063.74	2063.75	1.27
900+	2054.57	2054.96	1.27
950+	2052.01	2052.09	1.27
1000+	2042.09	2041.23	1.27
1050+	2038.83	2037.46	1.27
1100+	2030.77	2030.77	1.27
1150+	2027.33	2027.67	1.27
1200+	2023.23	2023.79	1.27
1250+	2018.91	2019.29	1.27
1300+	2014.78	2017.35	1.27
1350+	2010.88	2014.78	1.27
1400+	2007.20	2012.16	1.27
1450+	2003.83	2009.63	1.27
1500+	2000.76	2007.10	1.27
1550+	1997.99	2004.57	1.27
1600+	1995.52	2002.04	1.27
1650+	1993.35	1999.51	1.27
1700+	1991.48	1996.98	1.27
1750+	1989.91	1994.45	1.27
1800+	1988.64	1991.92	1.27
1850+	1987.67	1989.39	1.27
1900+	1986.99	1986.86	1.27
1950+	1986.59	1984.33	1.27
2000+	1986.48	1981.80	1.27

ETHIOPIA ROAD AUTHORITY THE FEDERAL DEMOCRATIC REPUBLIC OF ETHIOPIA

THE PROJECT FOR REHABILITATION OF TRUNK ROAD PHASE III IN THE FEDERAL DEMOCRATIC REPUBLIC OF ETHIOPIA

ORIENTAL CONSULTANTS CO., LTD IN ASSOCIATION WITH JAPAN ENGINEERING CONSULTANTS CO., LTD

DESIGN DATE: 04.05.##

REVIEW DATE: 04.05.##

DATE: May 2004

SHEET NO: 4

