


THE STUDY ON ROAD NETWORK IMPROVEMENT
FOR DEVELOPMENT OF REGIONAL GROWTH CENTERS

SCALE :
HOR. 1:2500
VER. 1:250

ILOILO-STA BARBARA ROAD
PLAN AND PROFILE
STA. 8+000 - STA. 8+800

DRAWING NO.
R-11

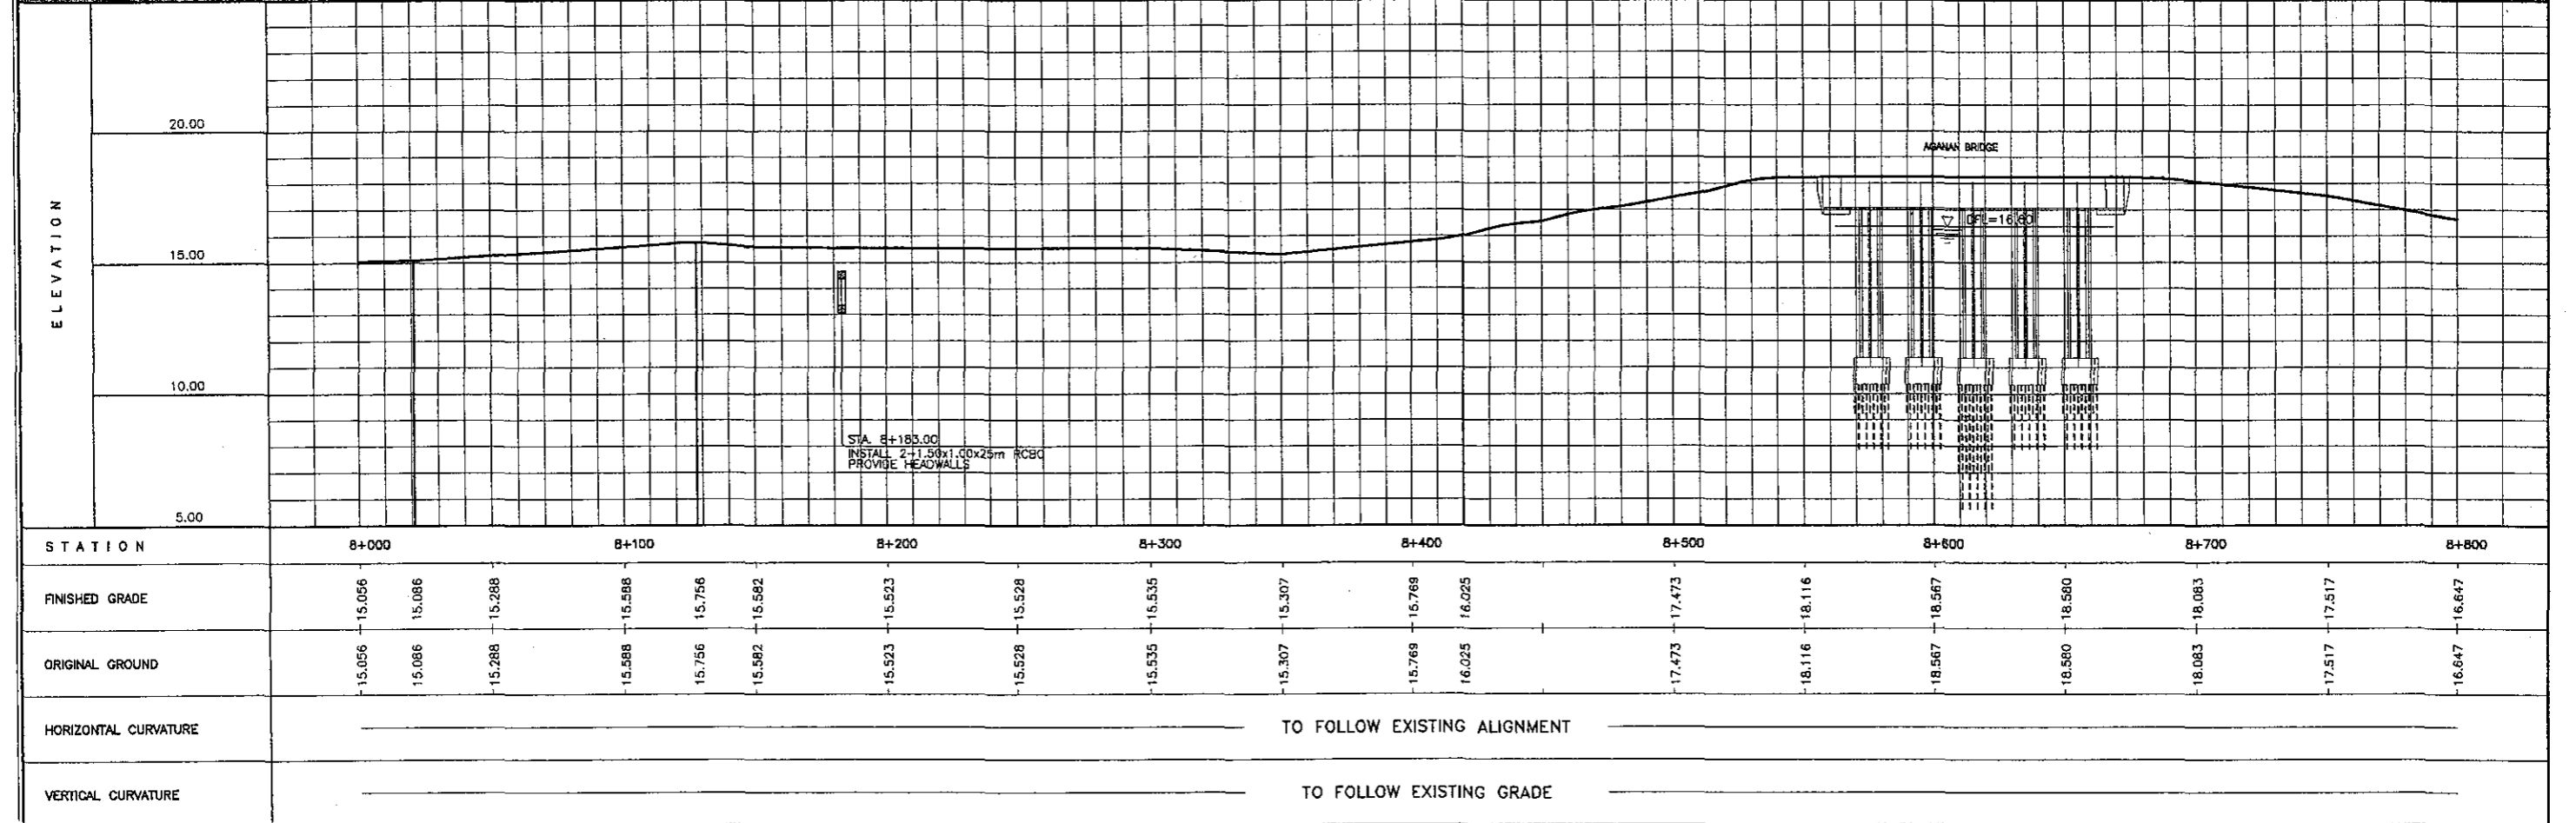


THE STUDY ON ROAD NETWORK IMPROVEMENT
FOR DEVELOPMENT OF REGIONAL GROWTH CENTERS

SCALE :
HOR. 1:2500
VER. 1:250

ILOILO-STA BARBARA ROAD
PLAN AND PROFILE
STA. 8+800 - STA. 9+600

DRAWING NO.
R-12

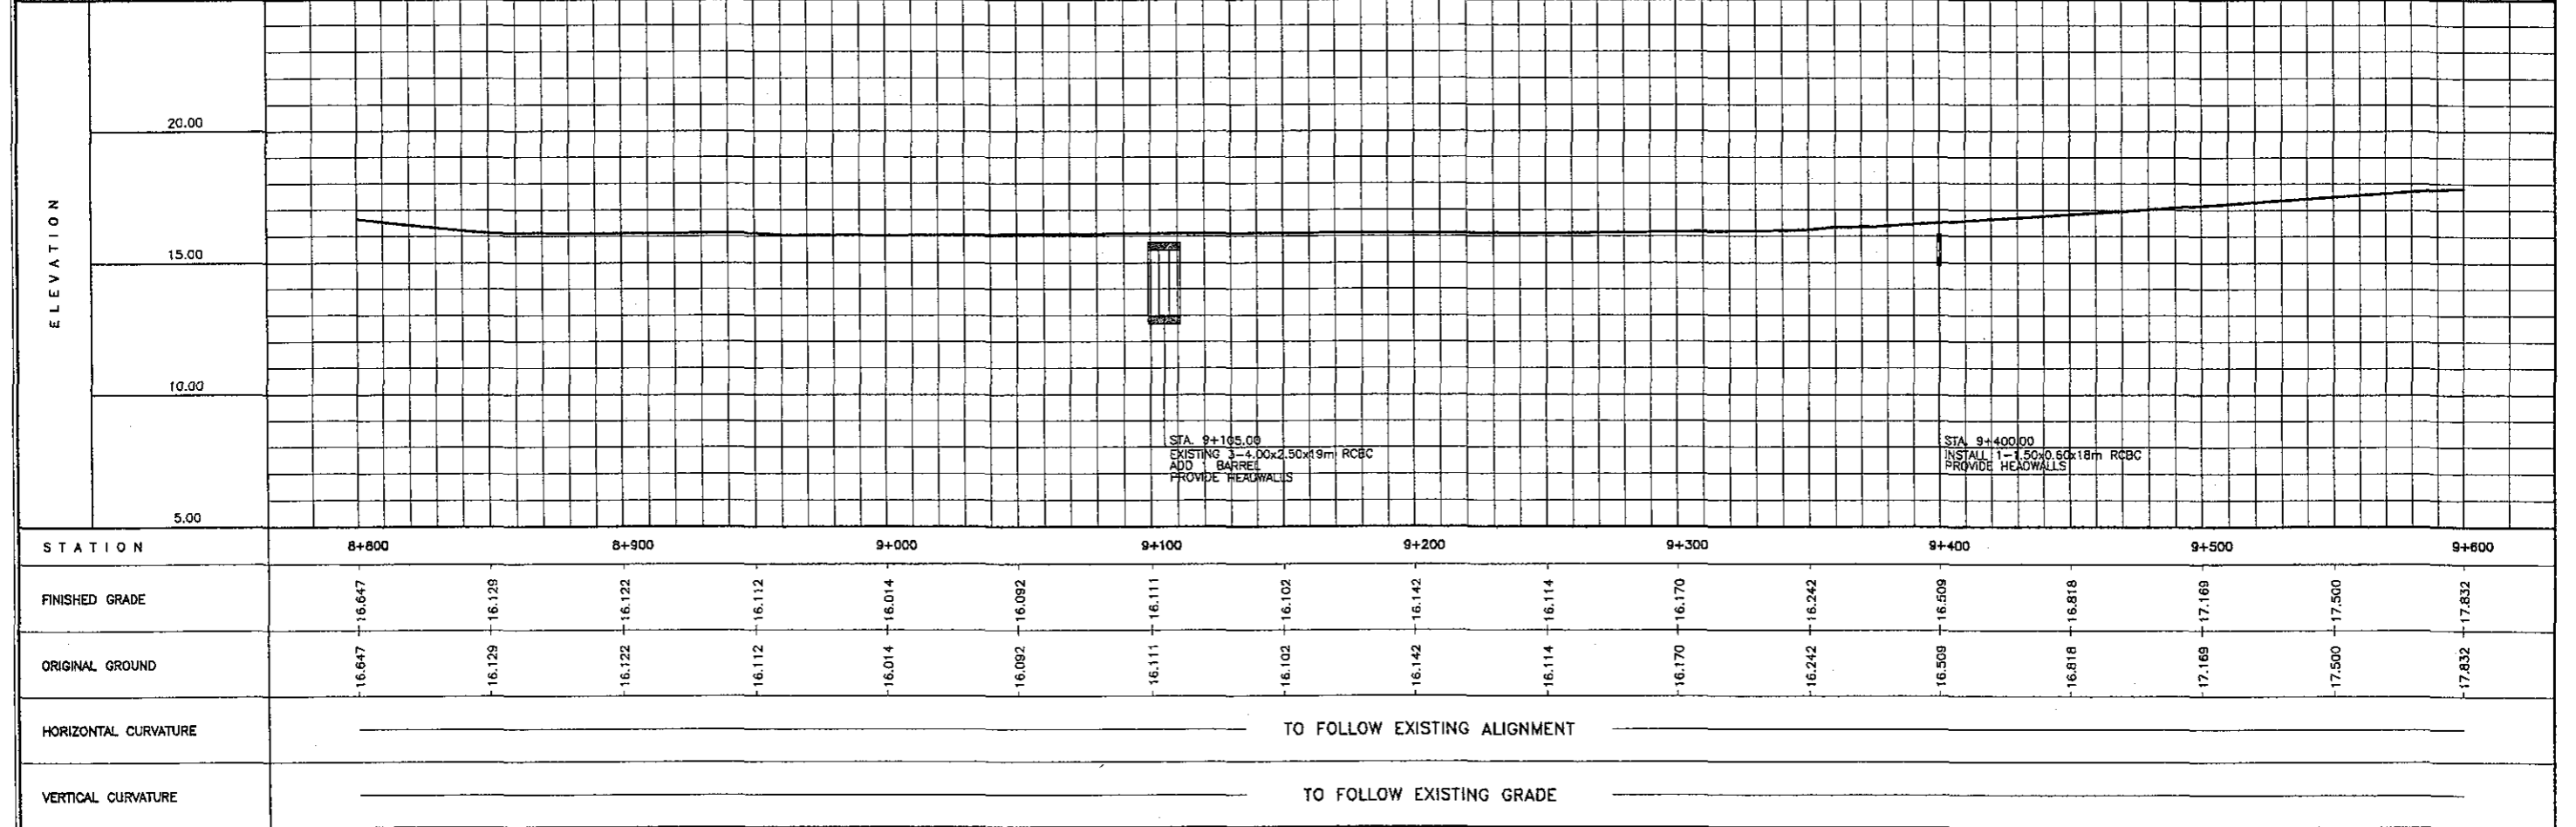

STA. 9+105.00
EXISTING 3-4.00x2.50x19m RCBC
ADD BARREL
PROVIDE HEADWALLS



STA. 9+400.00
INSTALL 11-1.50x0.60x18m RCBC
PROVIDE HEADWALLS

THE STUDY ON ROAD NETWORK IMPROVEMENT
FOR DEVELOPMENT OF REGIONAL GROWTH CENTERS

SCALE :
HOR. 1:2500
VER. 1:250

ILOILO-STA BARBARA ROAD
PLAN AND PROFILE
STA. 9+600 - STA. 10+400

DRAWING NO.
R-13

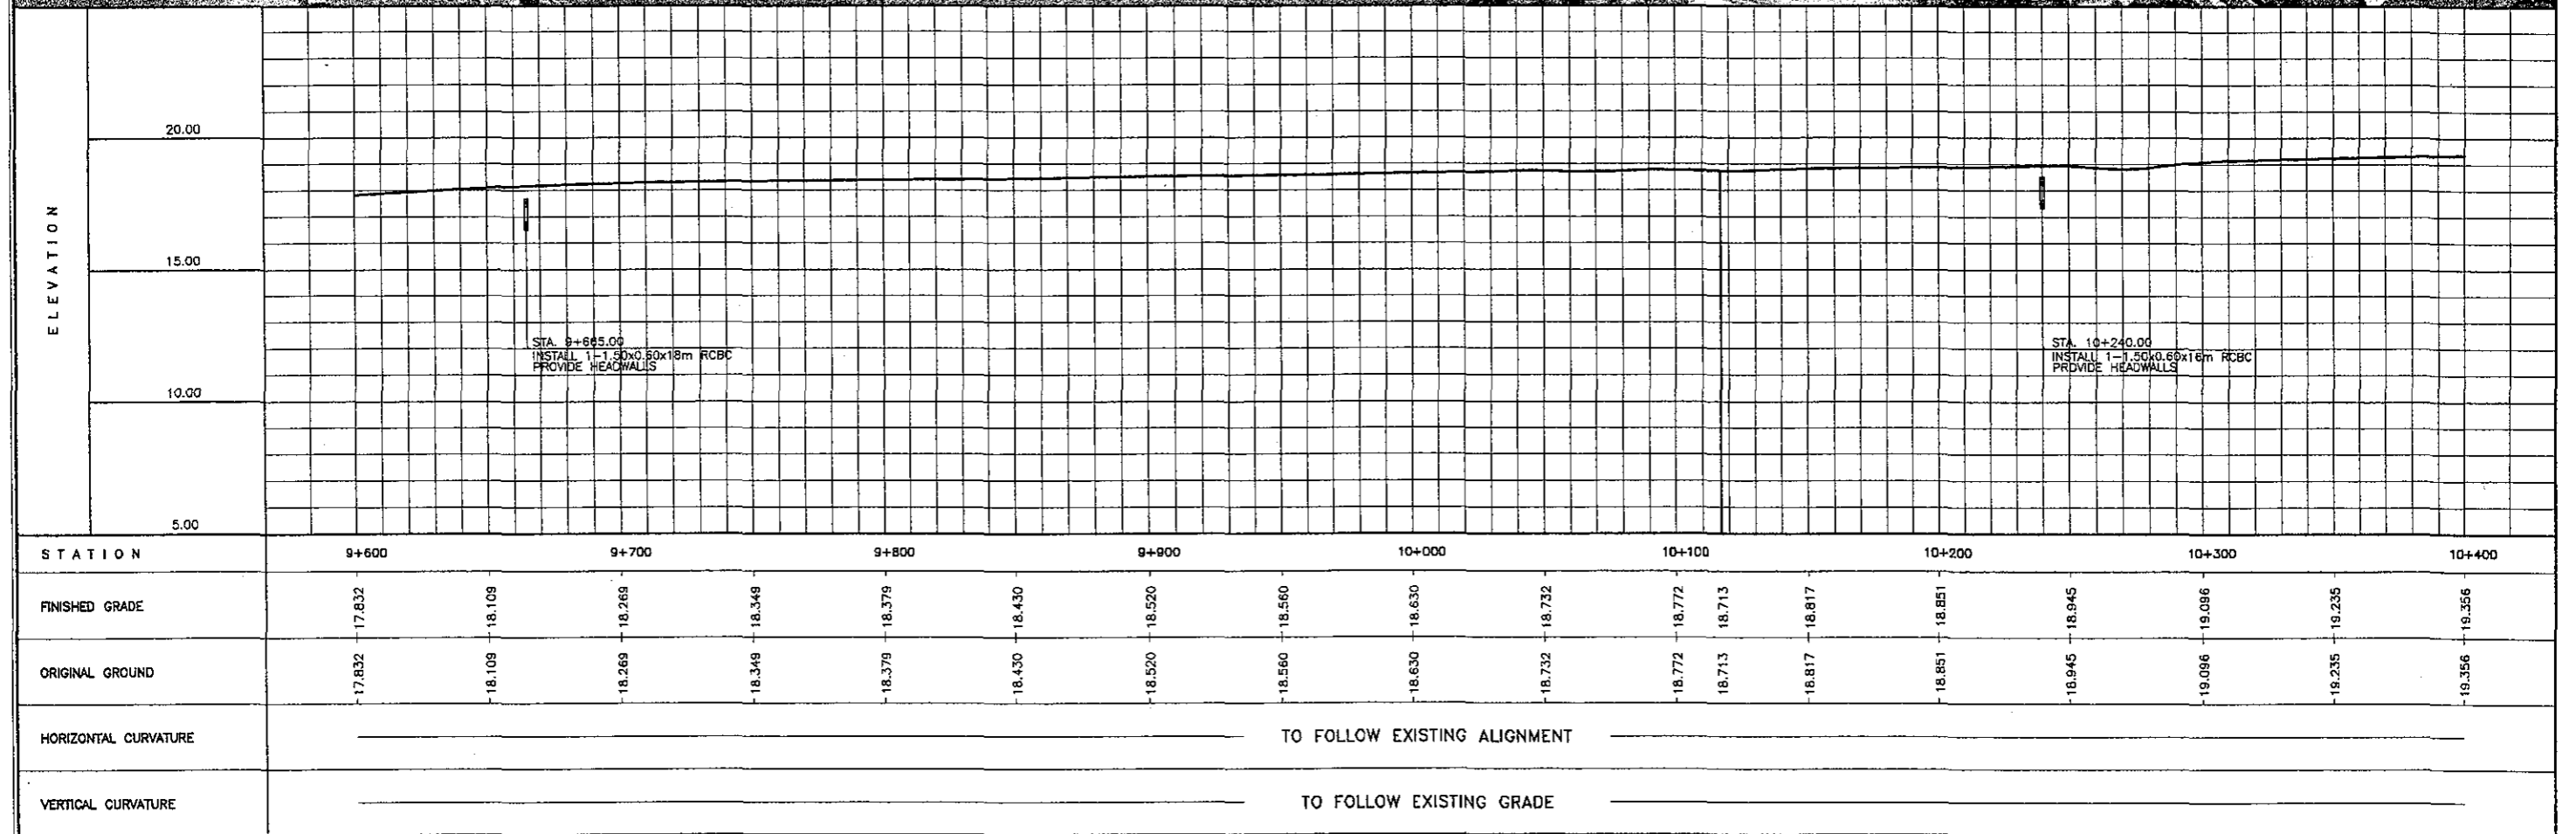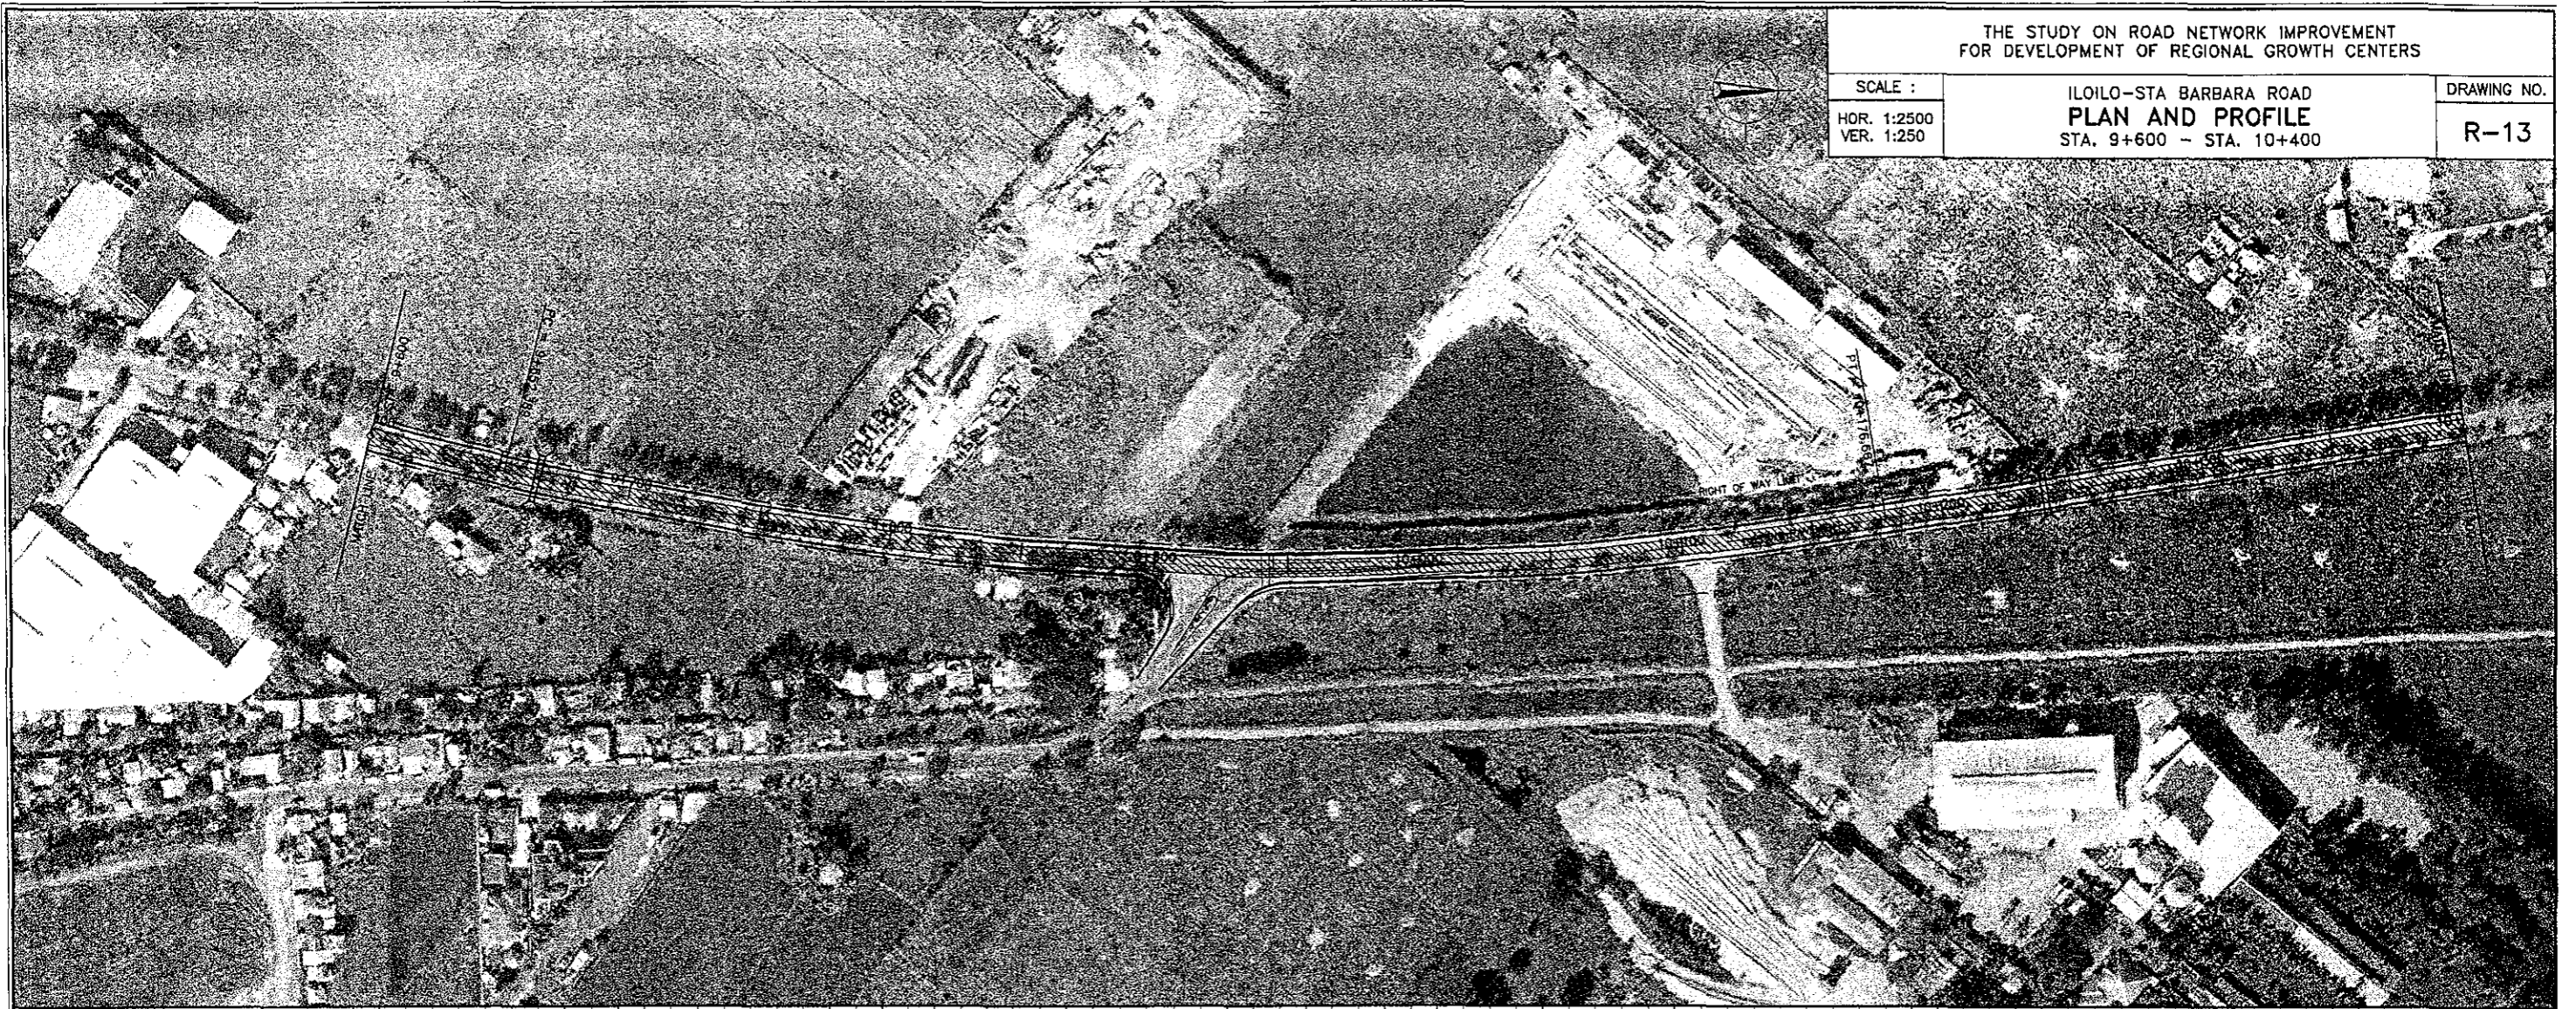

STA. 9+665.00
INSTALL 1-1.50x0.60x18m RCBC
PROVIDE HEADWALLS

STA. 10+240.00
INSTALL 1-1.50x0.60x18m RCBC
PROVIDE HEADWALLS

THE STUDY ON ROAD NETWORK IMPROVEMENT
FOR DEVELOPMENT OF REGIONAL GROWTH CENTERS

SCALE :
HOR. 1:2500
VER. 1:250

ILOILO-STA BARBARA ROAD
PLAN AND PROFILE
STA. 10+400 - STA. 11+200

DRAWING NO.
R-14

