
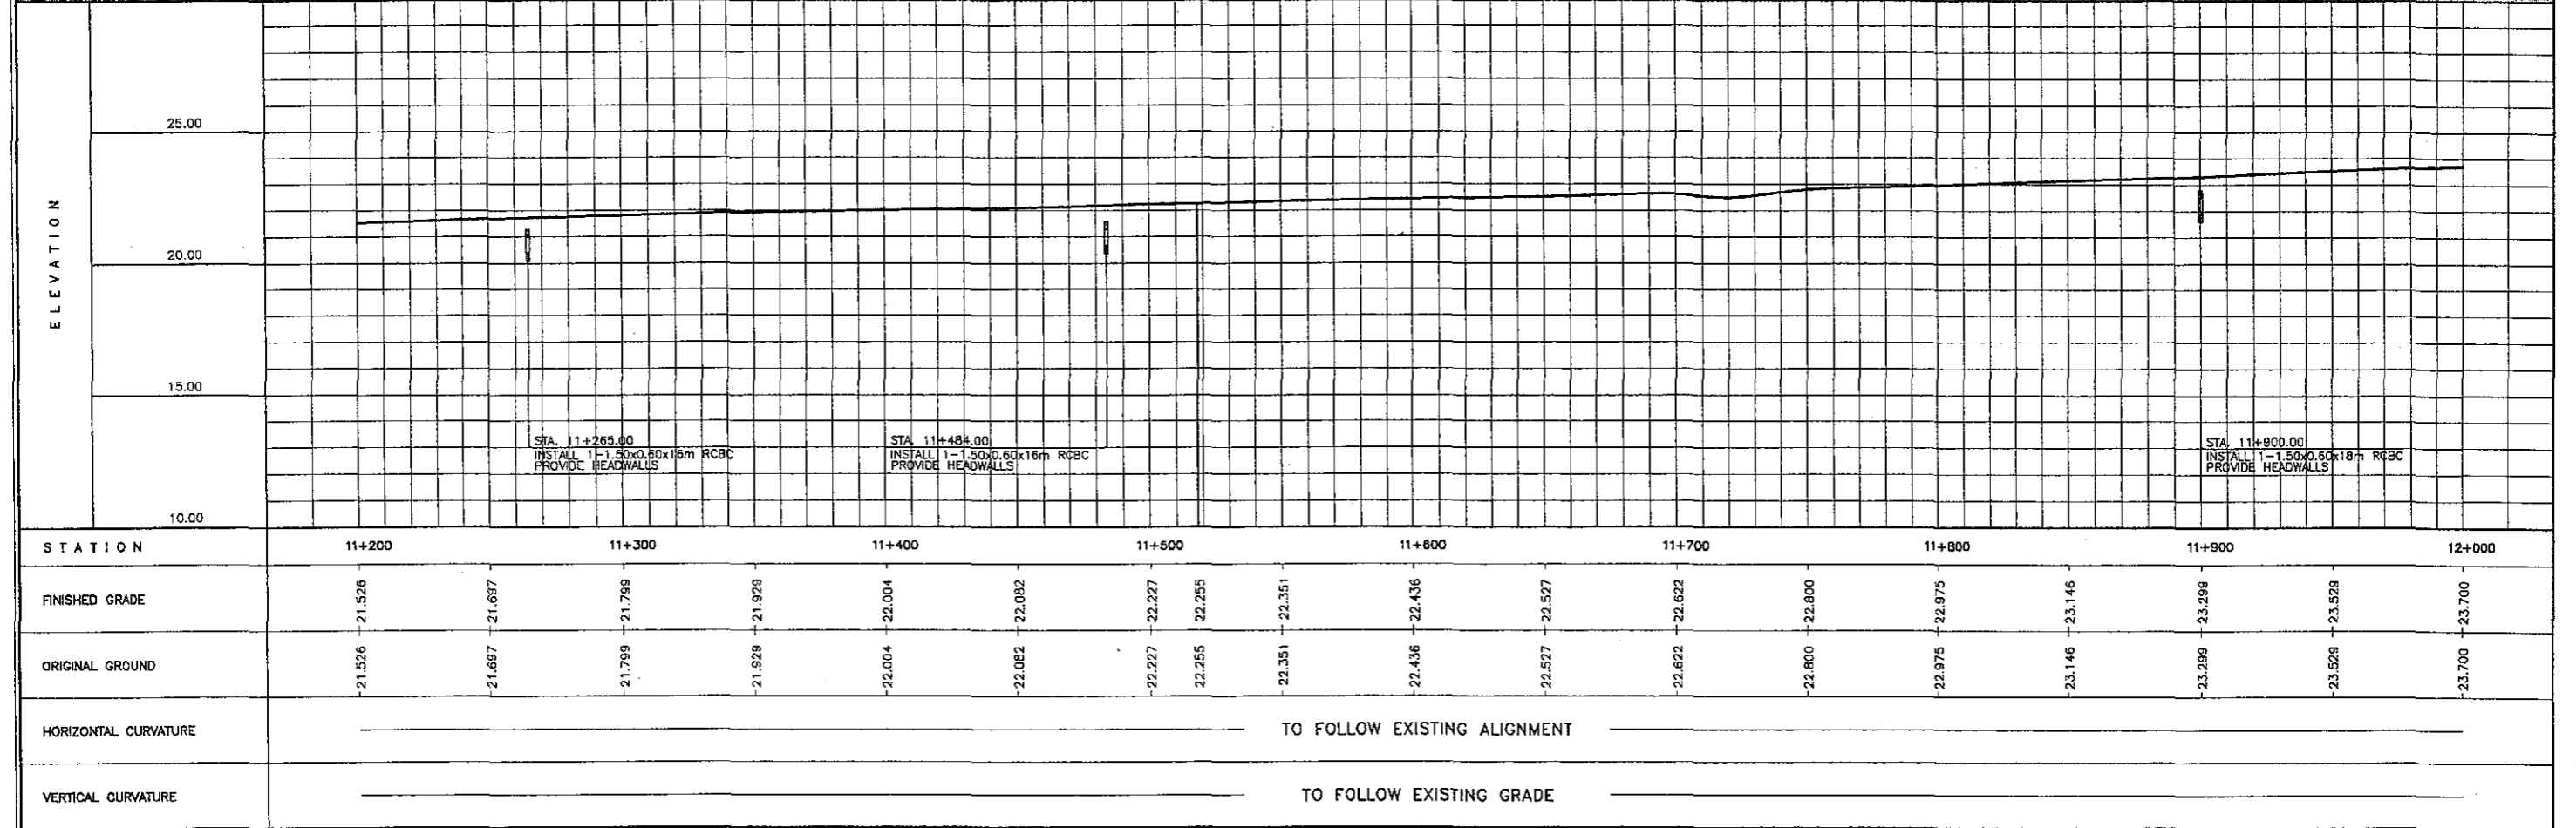


THE STUDY ON ROAD NETWORK IMPROVEMENT
FOR DEVELOPMENT OF REGIONAL GROWTH CENTERS

SCALE :
HOR. 1:2500
VER. 1:250

ILOILO-STA BARBARA ROAD
PLAN AND PROFILE
STA. 11+200 - STA. 12+000

DRAWING NO.
R-15

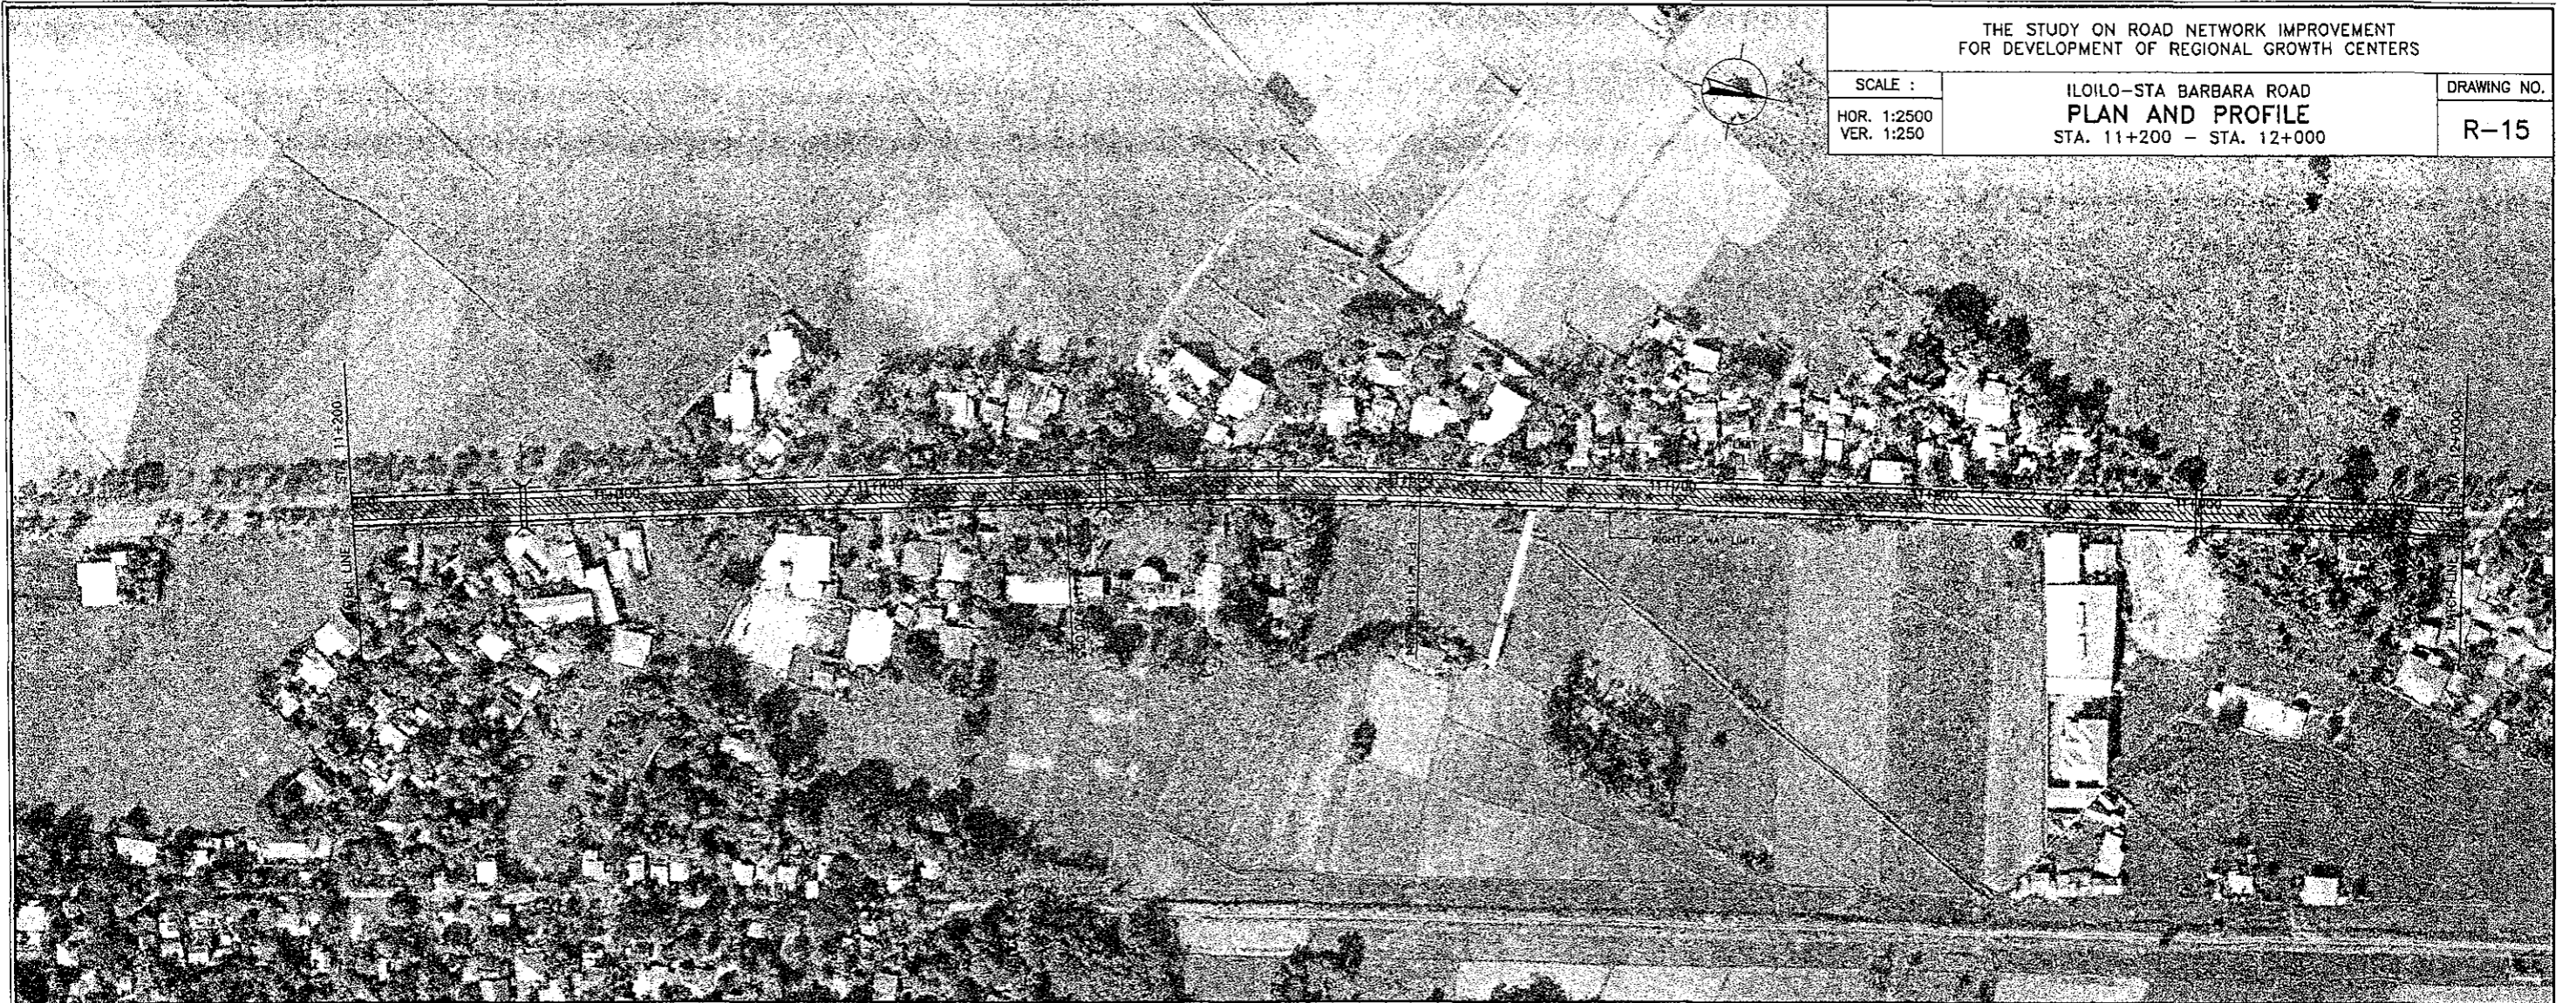


THE STUDY ON ROAD NETWORK IMPROVEMENT
FOR DEVELOPMENT OF REGIONAL GROWTH CENTERS

SCALE :
HOR. 1:2500
VER. 1:250

ILOILO-STA BARBARA ROAD
PLAN AND PROFILE
STA. 12+000 - STA. 12+800

DRAWING NO.
R-16

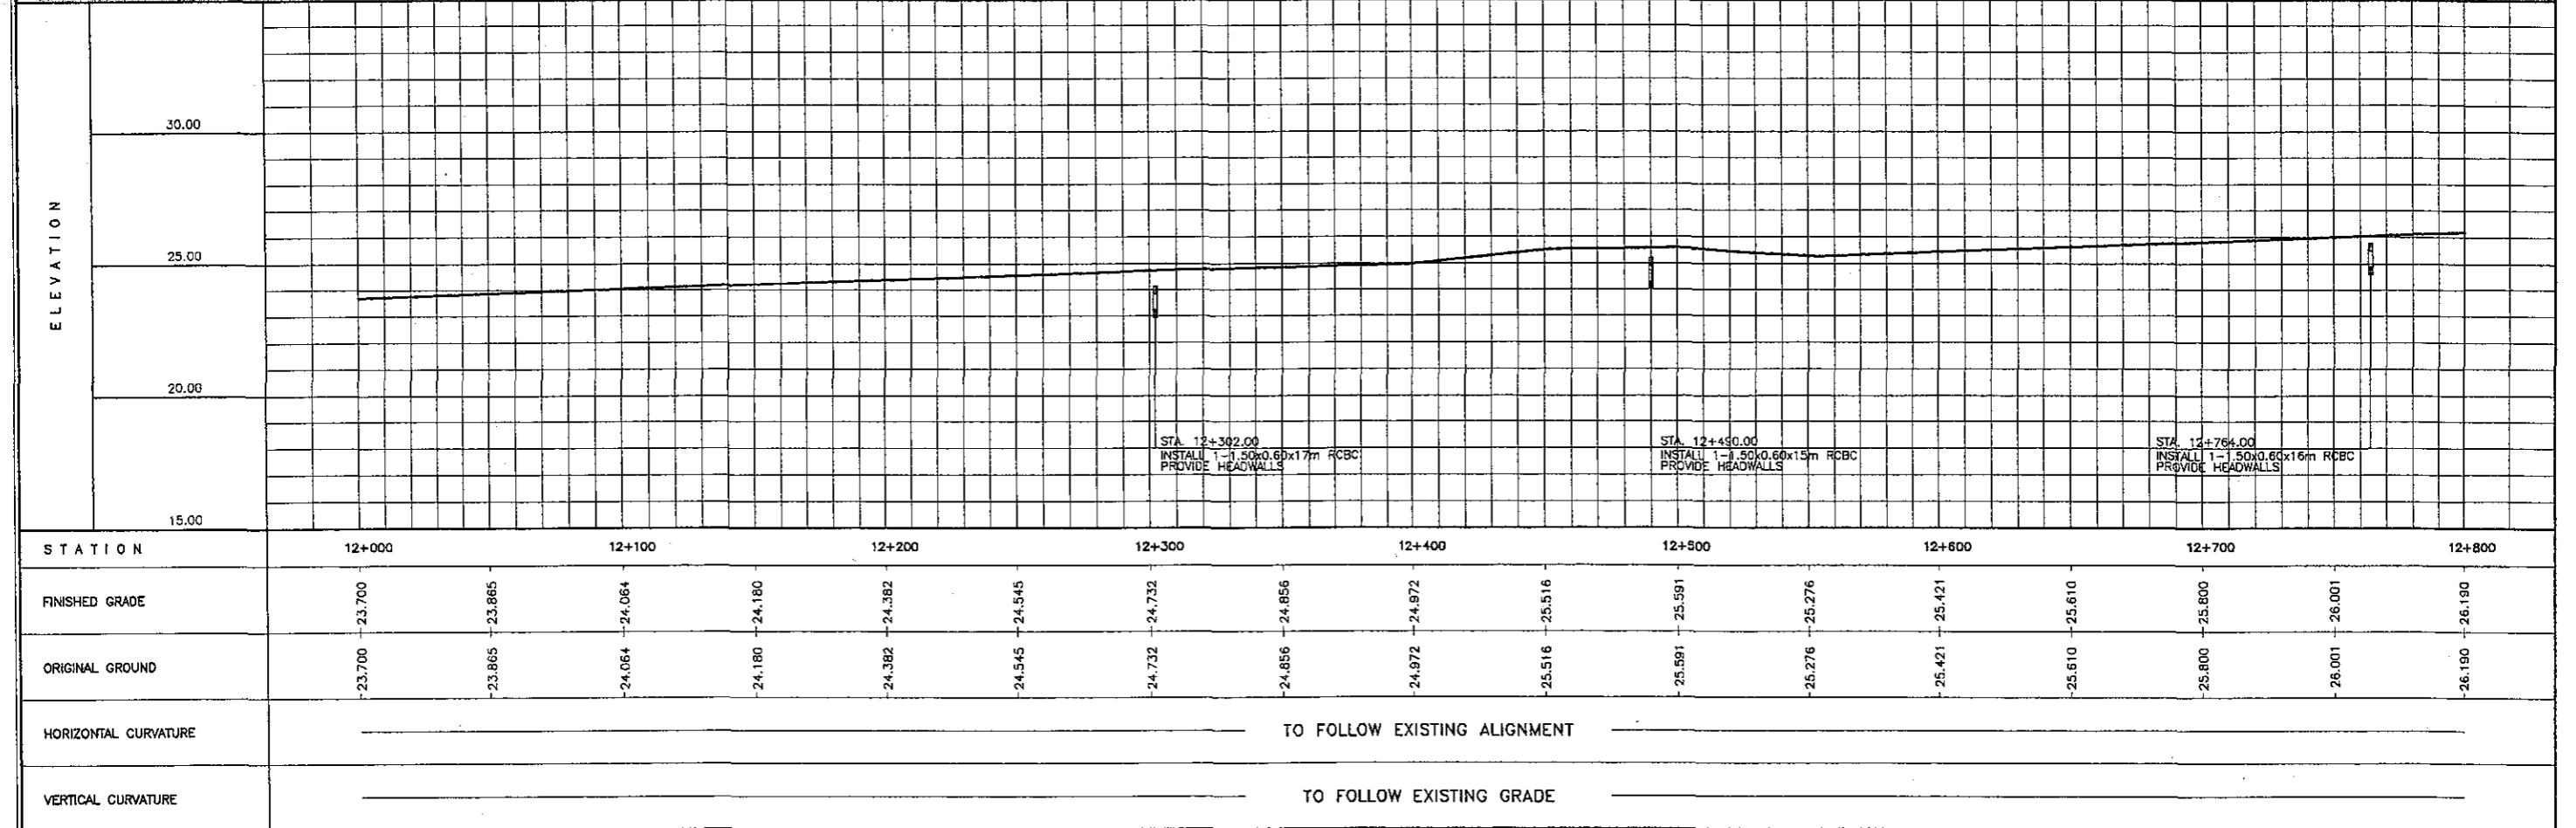


THE STUDY ON ROAD NETWORK IMPROVEMENT
FOR DEVELOPMENT OF REGIONAL GROWTH CENTERS

SCALE :
HOR. 1:2500
VER. 1:250

ILOILO-STA BARBARA ROAD
PLAN AND PROFILE
STA. 12+800 - STA. 13+600

DRAWING NO.
R-17

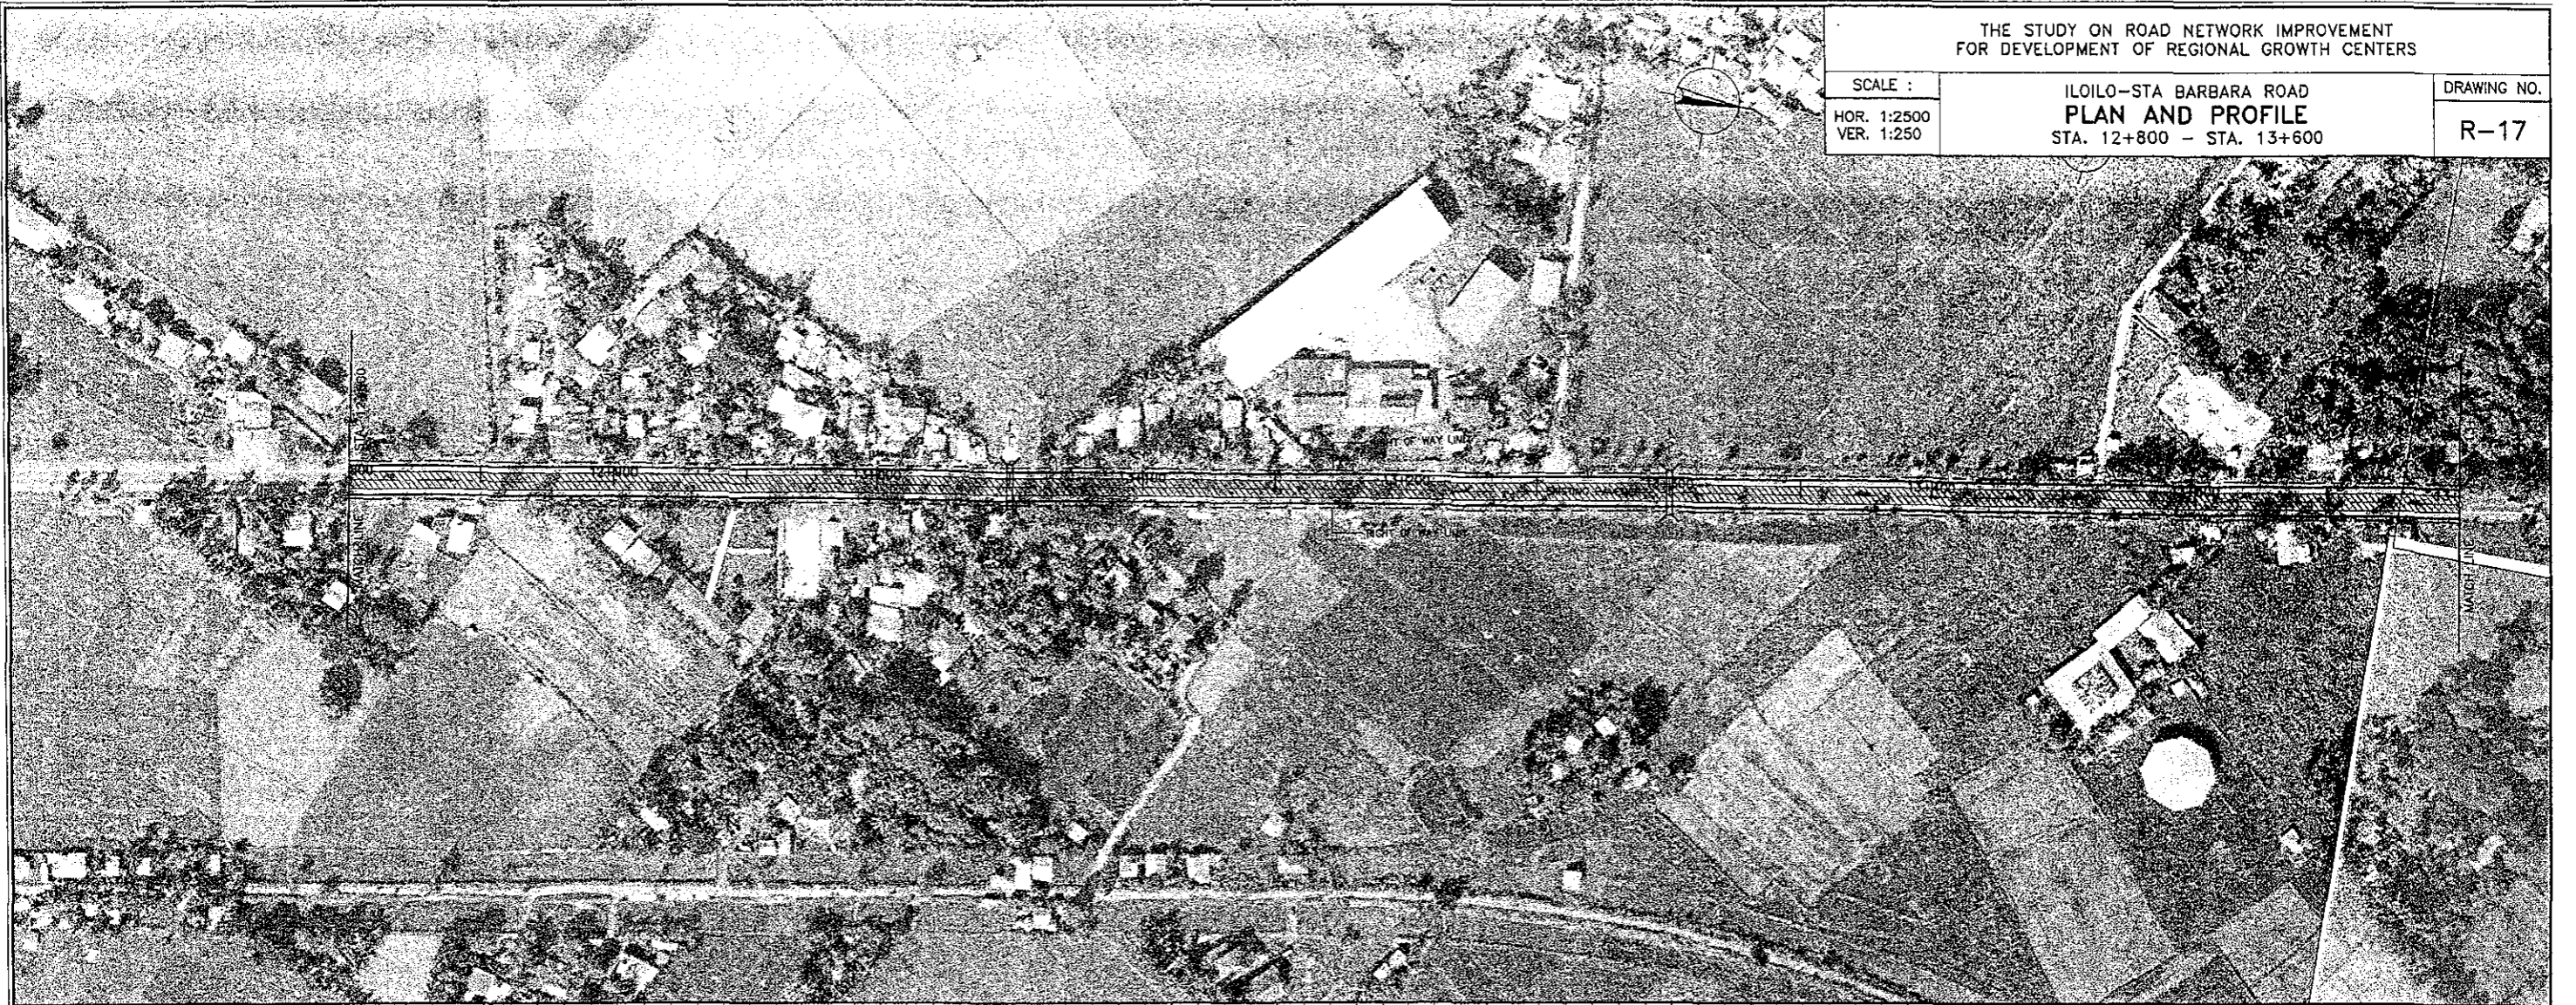

ELEVATION	Grid																			
	30.00	25.00	20.00	15.00																
STATION	12+800	12+900	13+000	13+100	13+200	13+300	13+400	13+500	13+600											
FINISHED GRADE	26.190	26.428	26.632	26.831	26.950	27.189	27.310	27.327	27.415	27.456	27.408	27.424	27.405	27.481	27.669	27.840	27.953	28.021	28.194	28.252
ORIGINAL GROUND	26.190	26.428	26.632	26.831	26.950	27.189	27.310	27.327	27.415	27.456	27.408	27.424	27.405	27.481	27.669	27.840	27.953	28.021	28.194	28.252
HORIZONTAL CURVATURE	TO FOLLOW EXISTING ALIGNMENT																			
VERTICAL CURVATURE	TO FOLLOW EXISTING GRADE																			

STA 13+050.00
INSTALL 1-1.50x0.60x17m RCBC
PROVIDE HEADWALLS

STA 13+320.00
INSTALL 1-1.50x0.60x18m RCBC
PROVIDE HEADWALLS

THE STUDY ON ROAD NETWORK IMPROVEMENT
FOR DEVELOPMENT OF REGIONAL GROWTH CENTERS

SCALE :
HOR. 1:2500
VER. 1:250

ILOILO-STA BARBARA ROAD
PLAN AND PROFILE
STA. 13+600 - STA. 14+400

DRAWING NO.
R-18

