



THE STUDY ON ROAD NETWORK IMPROVEMENT
FOR DEVELOPMENT OF REGIONAL GROWTH CENTERS

SCALE :
HOR. 1:2500
VER. 1:250

ILOILO R-4 BYPASS ROAD
PLAN AND PROFILE
STA. STA. 4+000 - STA. 4+800

DRAWING NO.

R-6

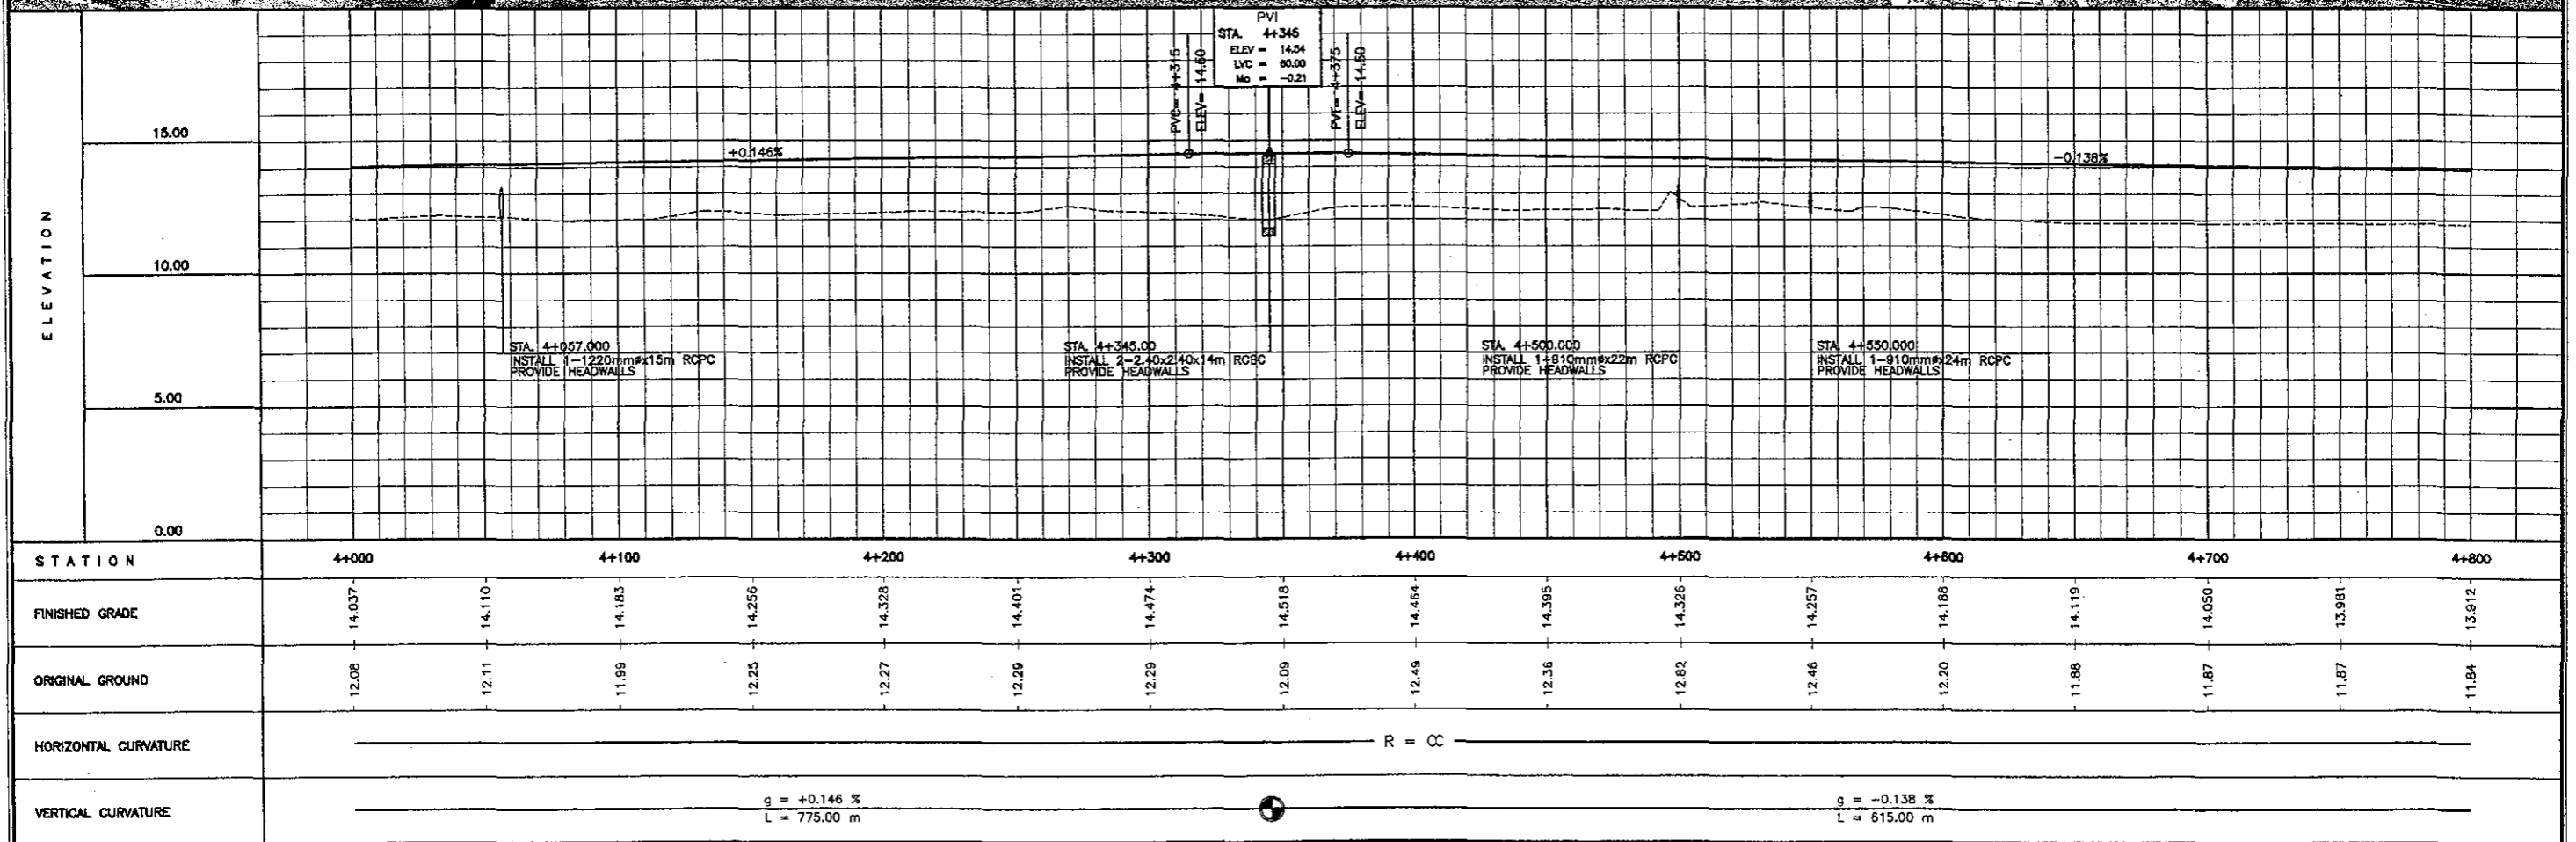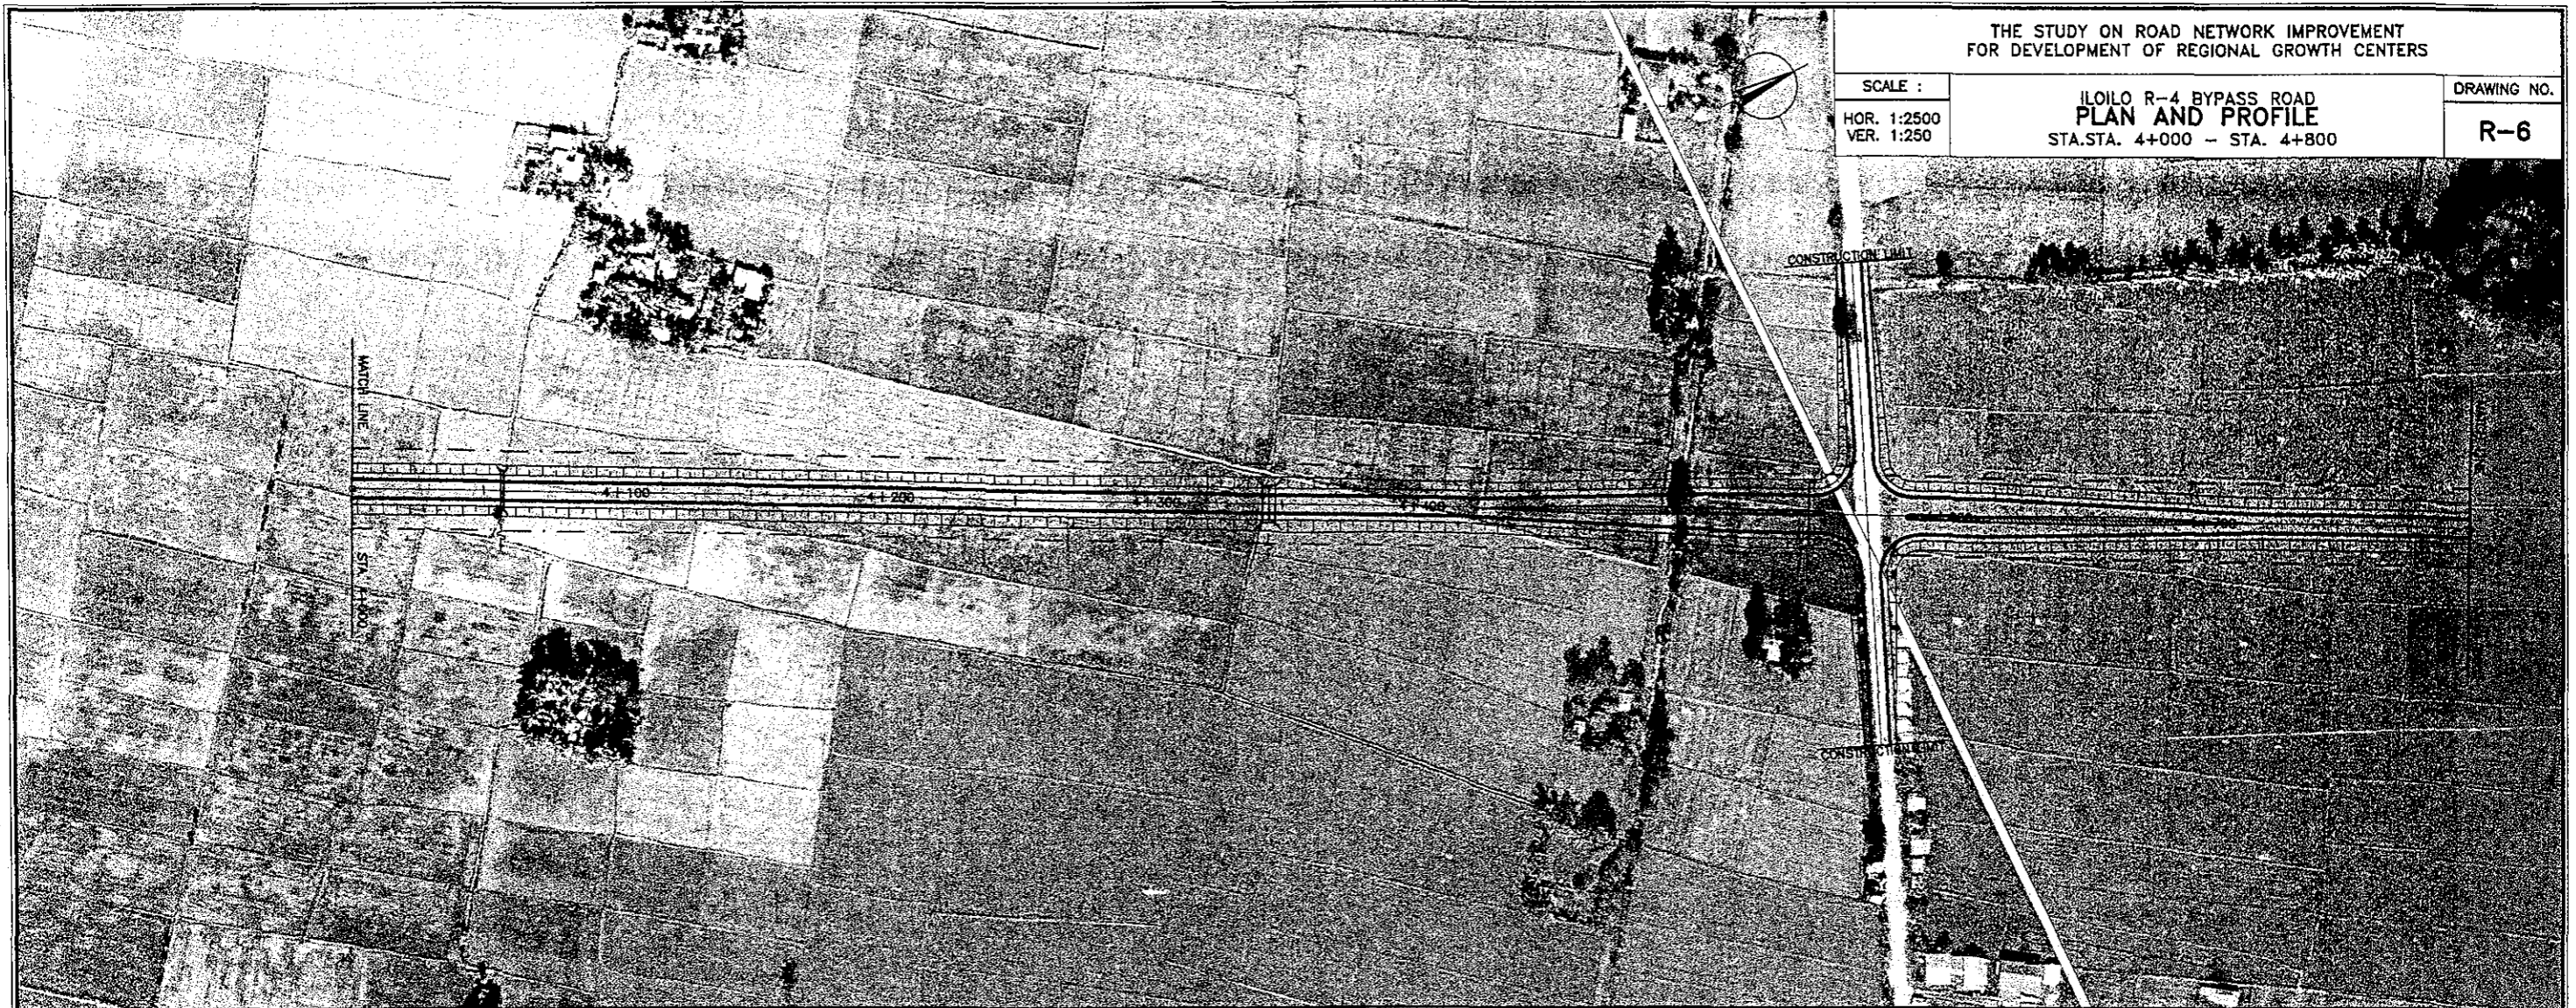


THE STUDY ON ROAD NETWORK IMPROVEMENT
FOR DEVELOPMENT OF REGIONAL GROWTH CENTERS

SCALE :
HOR. 1:2500
VER. 1:250

ILOILO R-4 BYPASS ROAD
PLAN AND PROFILE
STA. 4+800 - STA. 5+600

DRAWING NO.

R-7

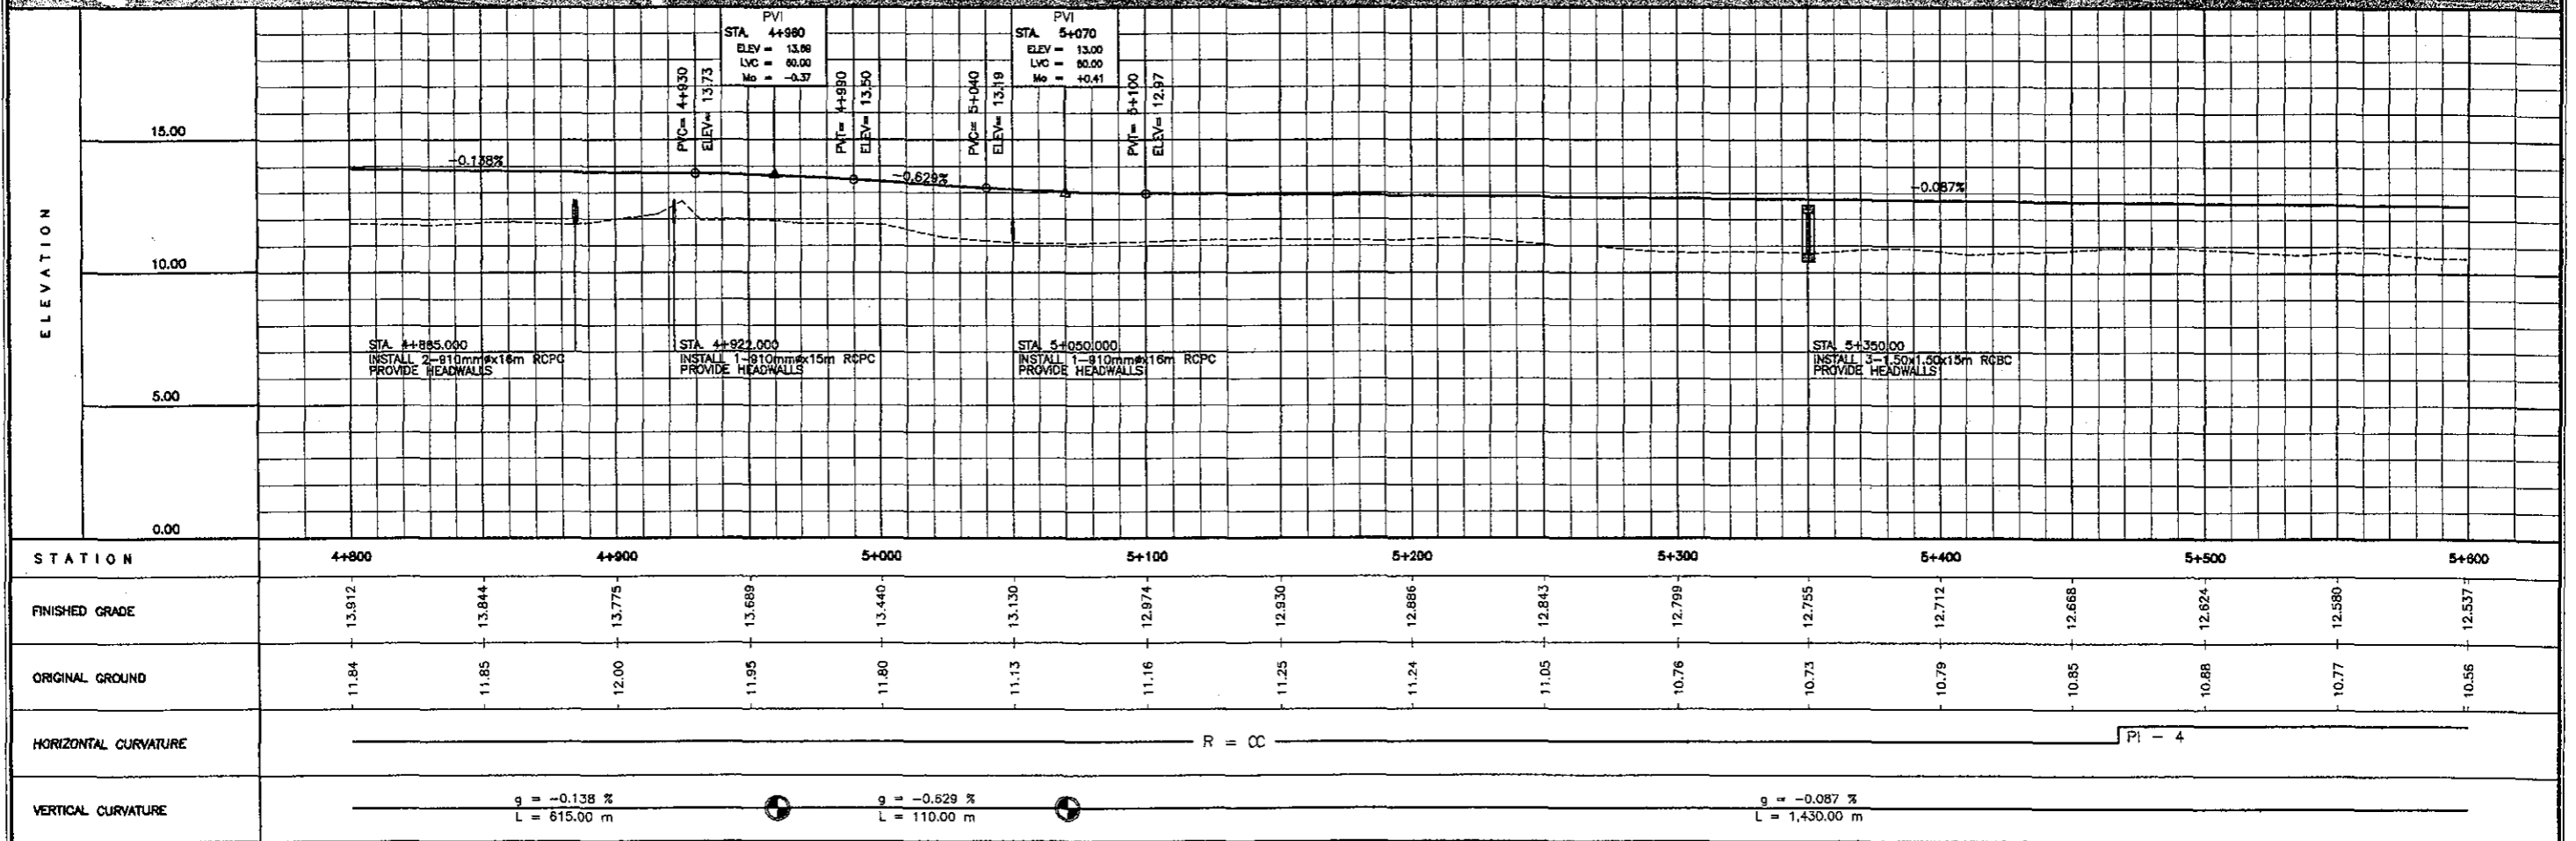

ELEMENTS OF CURVES



PI NO.	STATION	COORDINATES		I	R	T	Lc	Es	V (kph)
		NORTHING	EASTING						
4	5+654.459	1,194,293.040	454,129.170	08° 34' 13.9" R	2500.00	187.33	373.96	7.01	80.00

THE STUDY ON ROAD NETWORK IMPROVEMENT
FOR DEVELOPMENT OF REGIONAL GROWTH CENTERS

SCALE :
HOR. 1:2500
VER. 1:250

ILOILO R-4 BYPASS ROAD
PLAN AND PROFILE
STA. 5+600 - STA. 6+400

DRAWING NO.
R-8

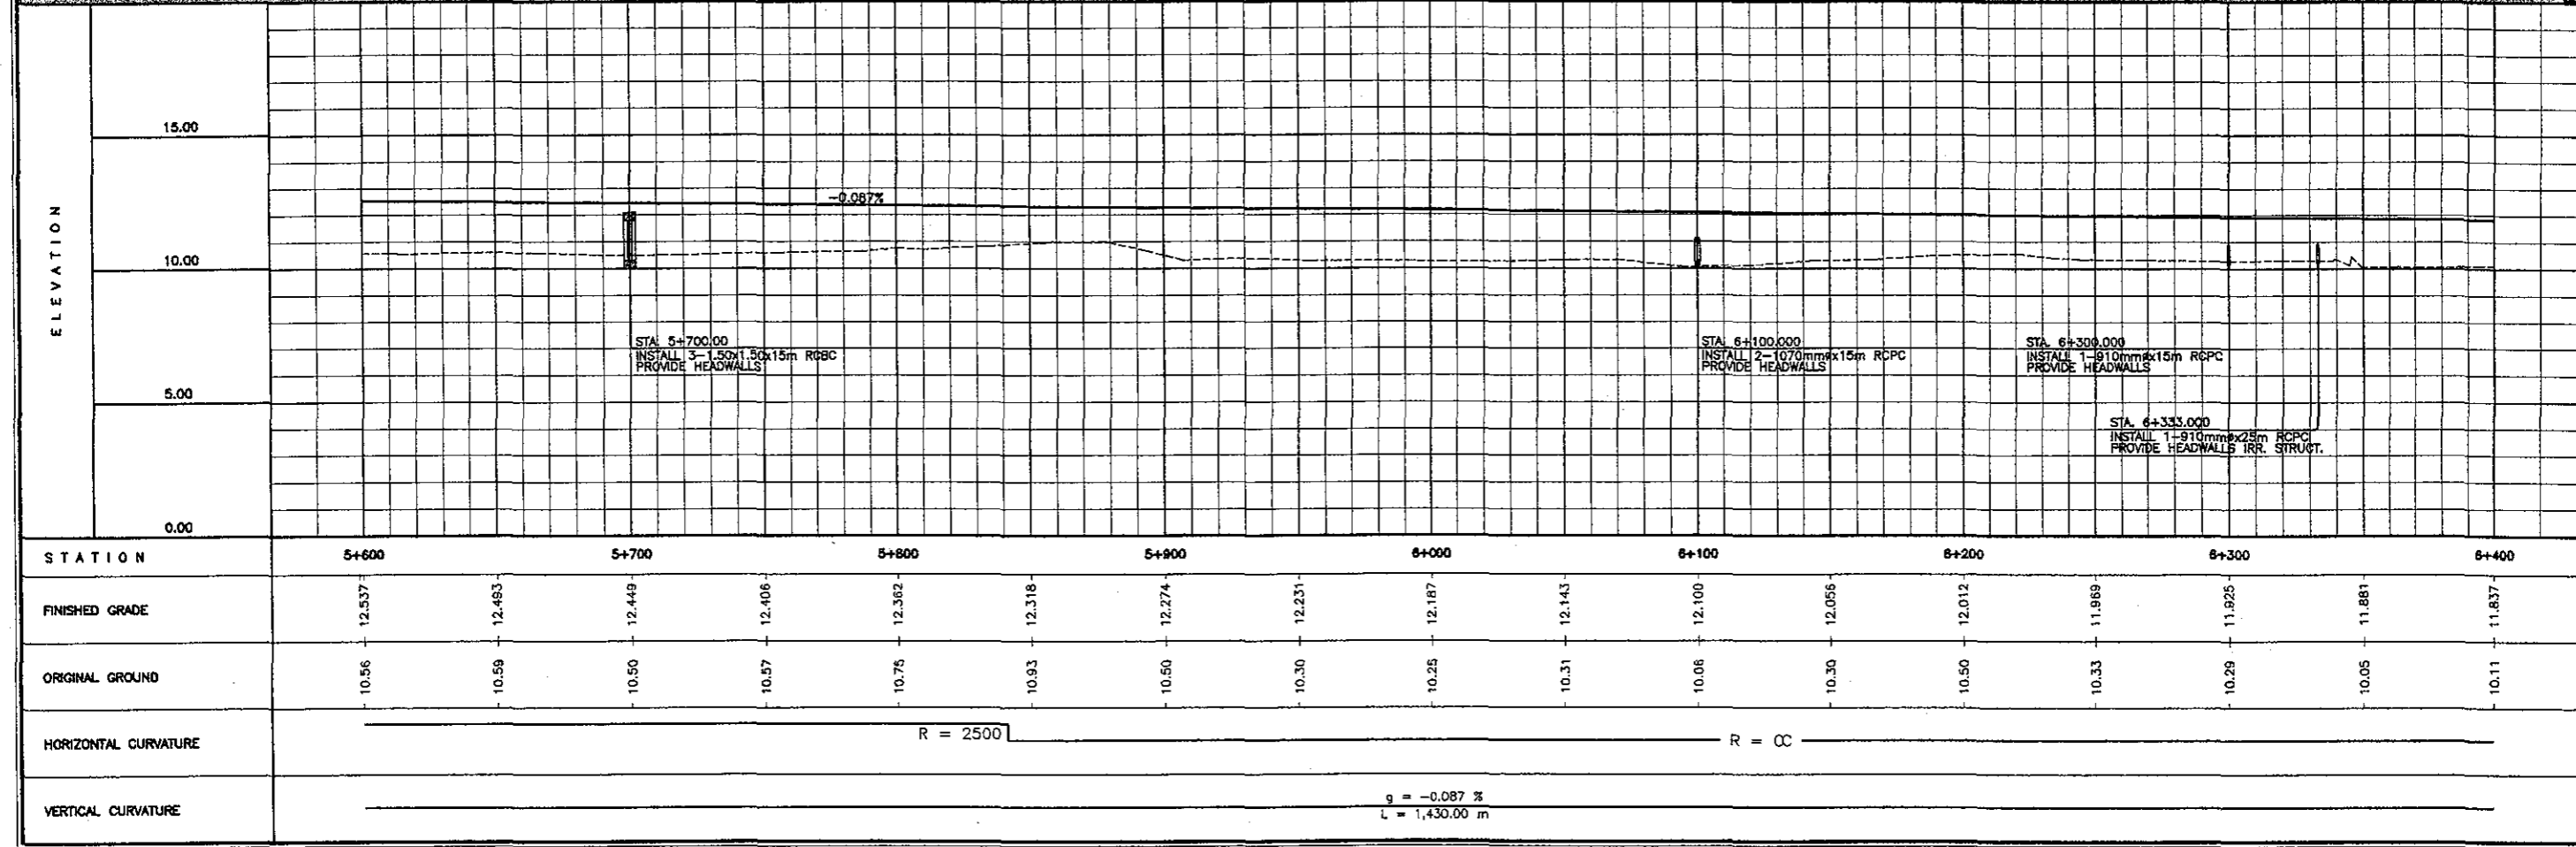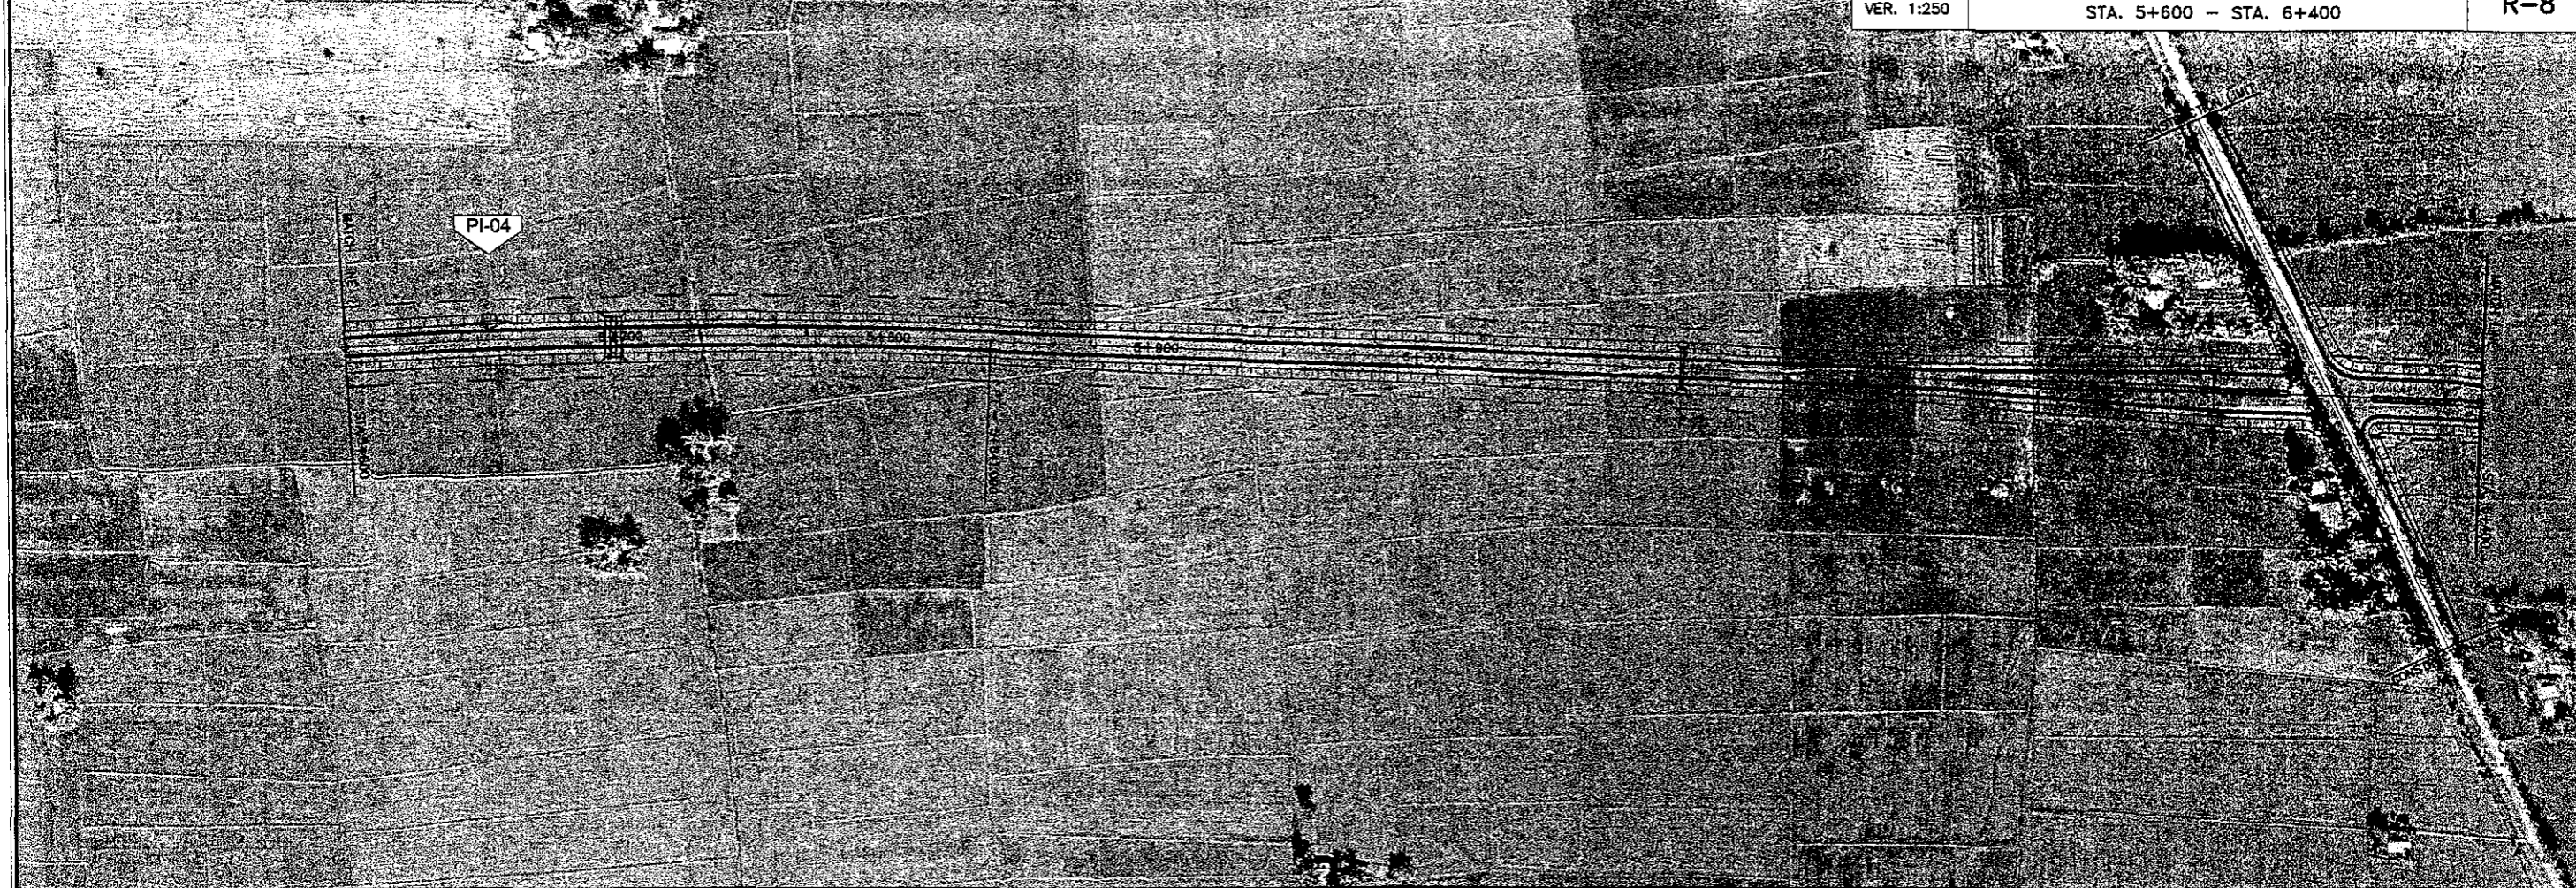

SCALE :
HOR. 1:2500
VER. 1:250

ILOILO R-4 BYPASS ROAD
PLAN AND PROFILE
STA. 6+400 - STA. 7+200

DRAWING NO.

R-9

